



500 ENTERPRISE DRIVE  
ROCKY HILL, CT 06067



1600 OSBROOD STREET  
BUILDING 20 NORTH, SUITE 2-101  
N. ANDOVER, MA 01845  
TEL: (978) 557-5553  
FAX: (978) 336-9586



ENGINEER/LAND SURVEYOR  
IT IS A VIOLATION OF LAW FOR ANY PERSON,  
UNLESS THEY ARE ACTING UNDER THE DIRECTION  
OF A LICENSED PROFESSIONAL ENGINEER,  
TO ALTER THIS DOCUMENT.

REVISIONS		
REV. #	DATE	DESCRIPTION
3	05/28/10	SHOW OPTION 3 ORIGINAL LOCATION
2	04/13/10	REVISE SHELTER DETAILS
1	03/31/10	REVISE EASEMENTS
0	03/09/10	ISSUED FOR REVIEW


PROJECT NO.	DESIGNED BY: DC	SCALE:
	DRAWN BY: SB	AS SHOWN
	CHECK'D BY: DPH	

SITE NAME:  
**1257-AVON**

SITE ADDRESS:  
224 LOVELY STREET  
AVON, CT 06067

DRAWING TITLE:  
**COMPARATIVE SITE PLAN**

DRAWING NO.:  
**C-3**

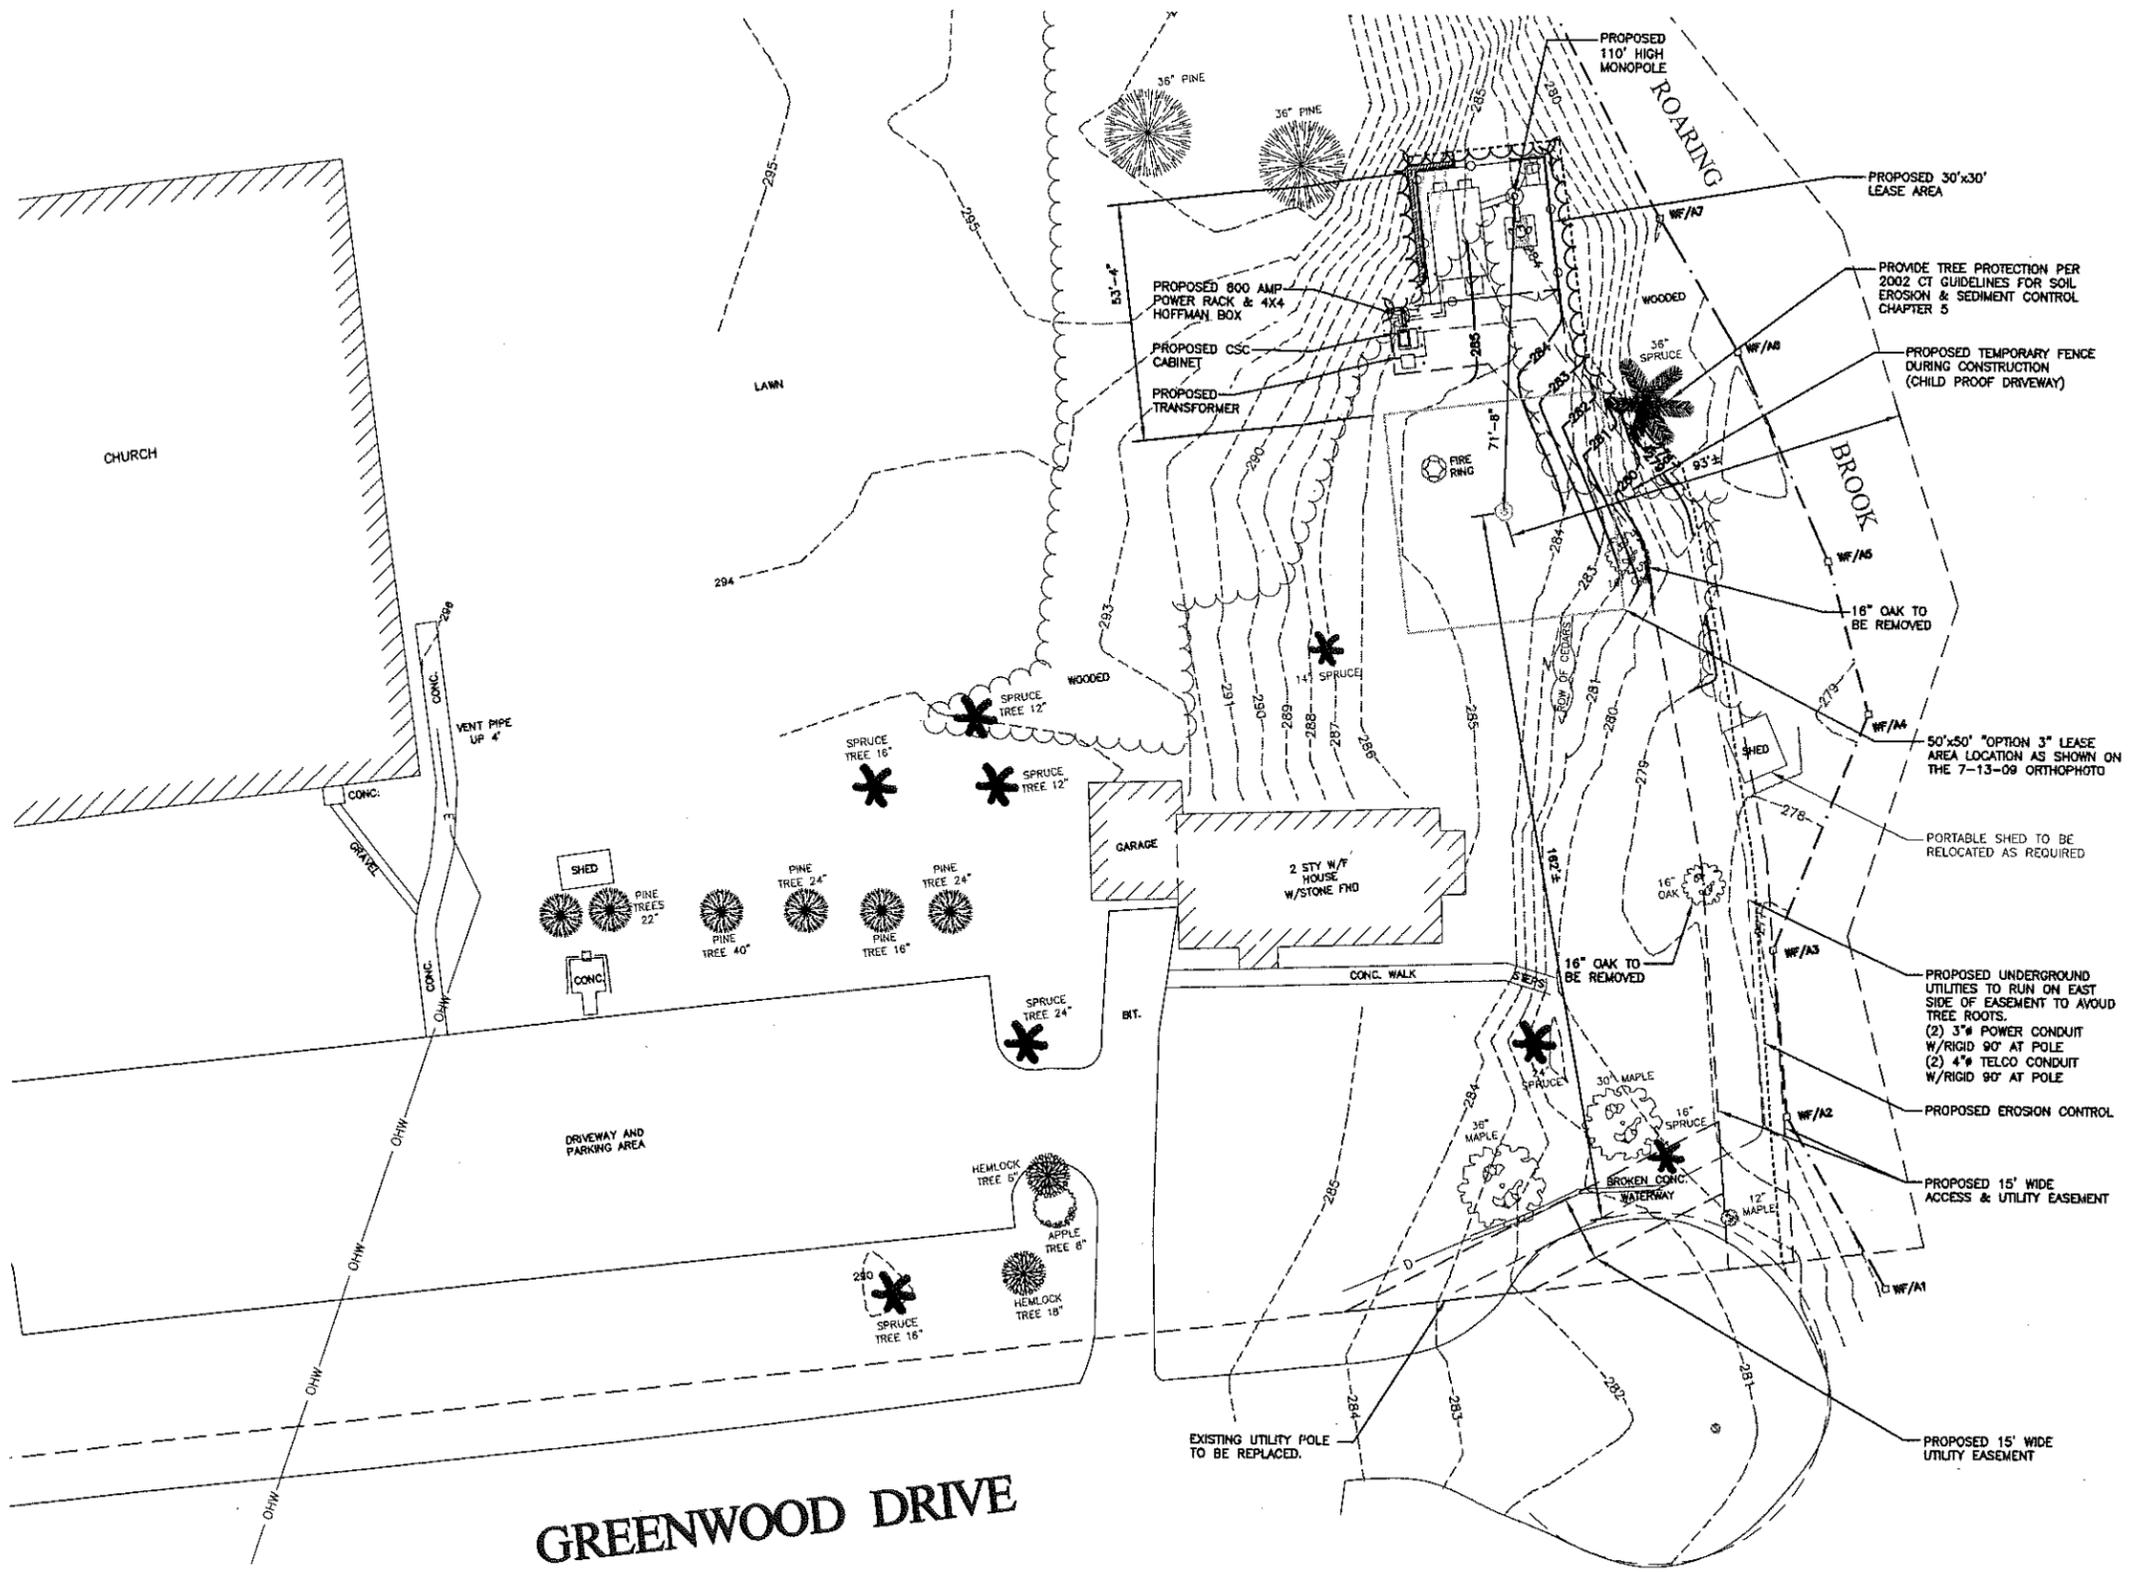

**GREENWOOD DRIVE**

