

LEGEND:

	EXISTING PAVEMENT
	EXISTING STRUCTURE
	PROPOSED PAVEMENT
	PROPOSED STRUCTURE

REV.	DATE	REVISION DESCRIPTION	SHEET NO.

THE INFORMATION, INCLUDING ESTIMATED QUANTITIES OF WORK SHOWN ON THESE SHEETS IS BASED ON LIMITED INVESTIGATIONS BY THE STATE AND IS IN NO WAY WARRANTED TO INDICATE THE CONDITIONS OF ACTUAL QUANTITIES OF WORK WHICH WILL BE REQUIRED.

Plotted Date: 9/21/2020

DESIGNER/DRAFTER: **JJM**
 CHECKED BY: **TRL**
 NOT TO SCALE

STATE OF CONNECTICUT
DEPARTMENT OF TRANSPORTATION



Filename: ...VHW_MSH_0015_0382_RDP_PLN-02.dgn

SIGNATURE/BLOCK:
 WSP USA
 500 WINDING BROOK DRIVE,
 1ST FLOOR
 GLASTONBURY, CT 06033

PROJECT TITLE:
BRIDGE 03532
BRIDGEPORT EXIT 27A
BRIDGE PLAN


TOWN: **BRIDGEPORT**
 DRAWING TITLE: **PROPOSED GENERAL PLAN**

PROJECT NO. **15-382**
 DRAWING NO. **PIM-00**
 SHEET NO.

 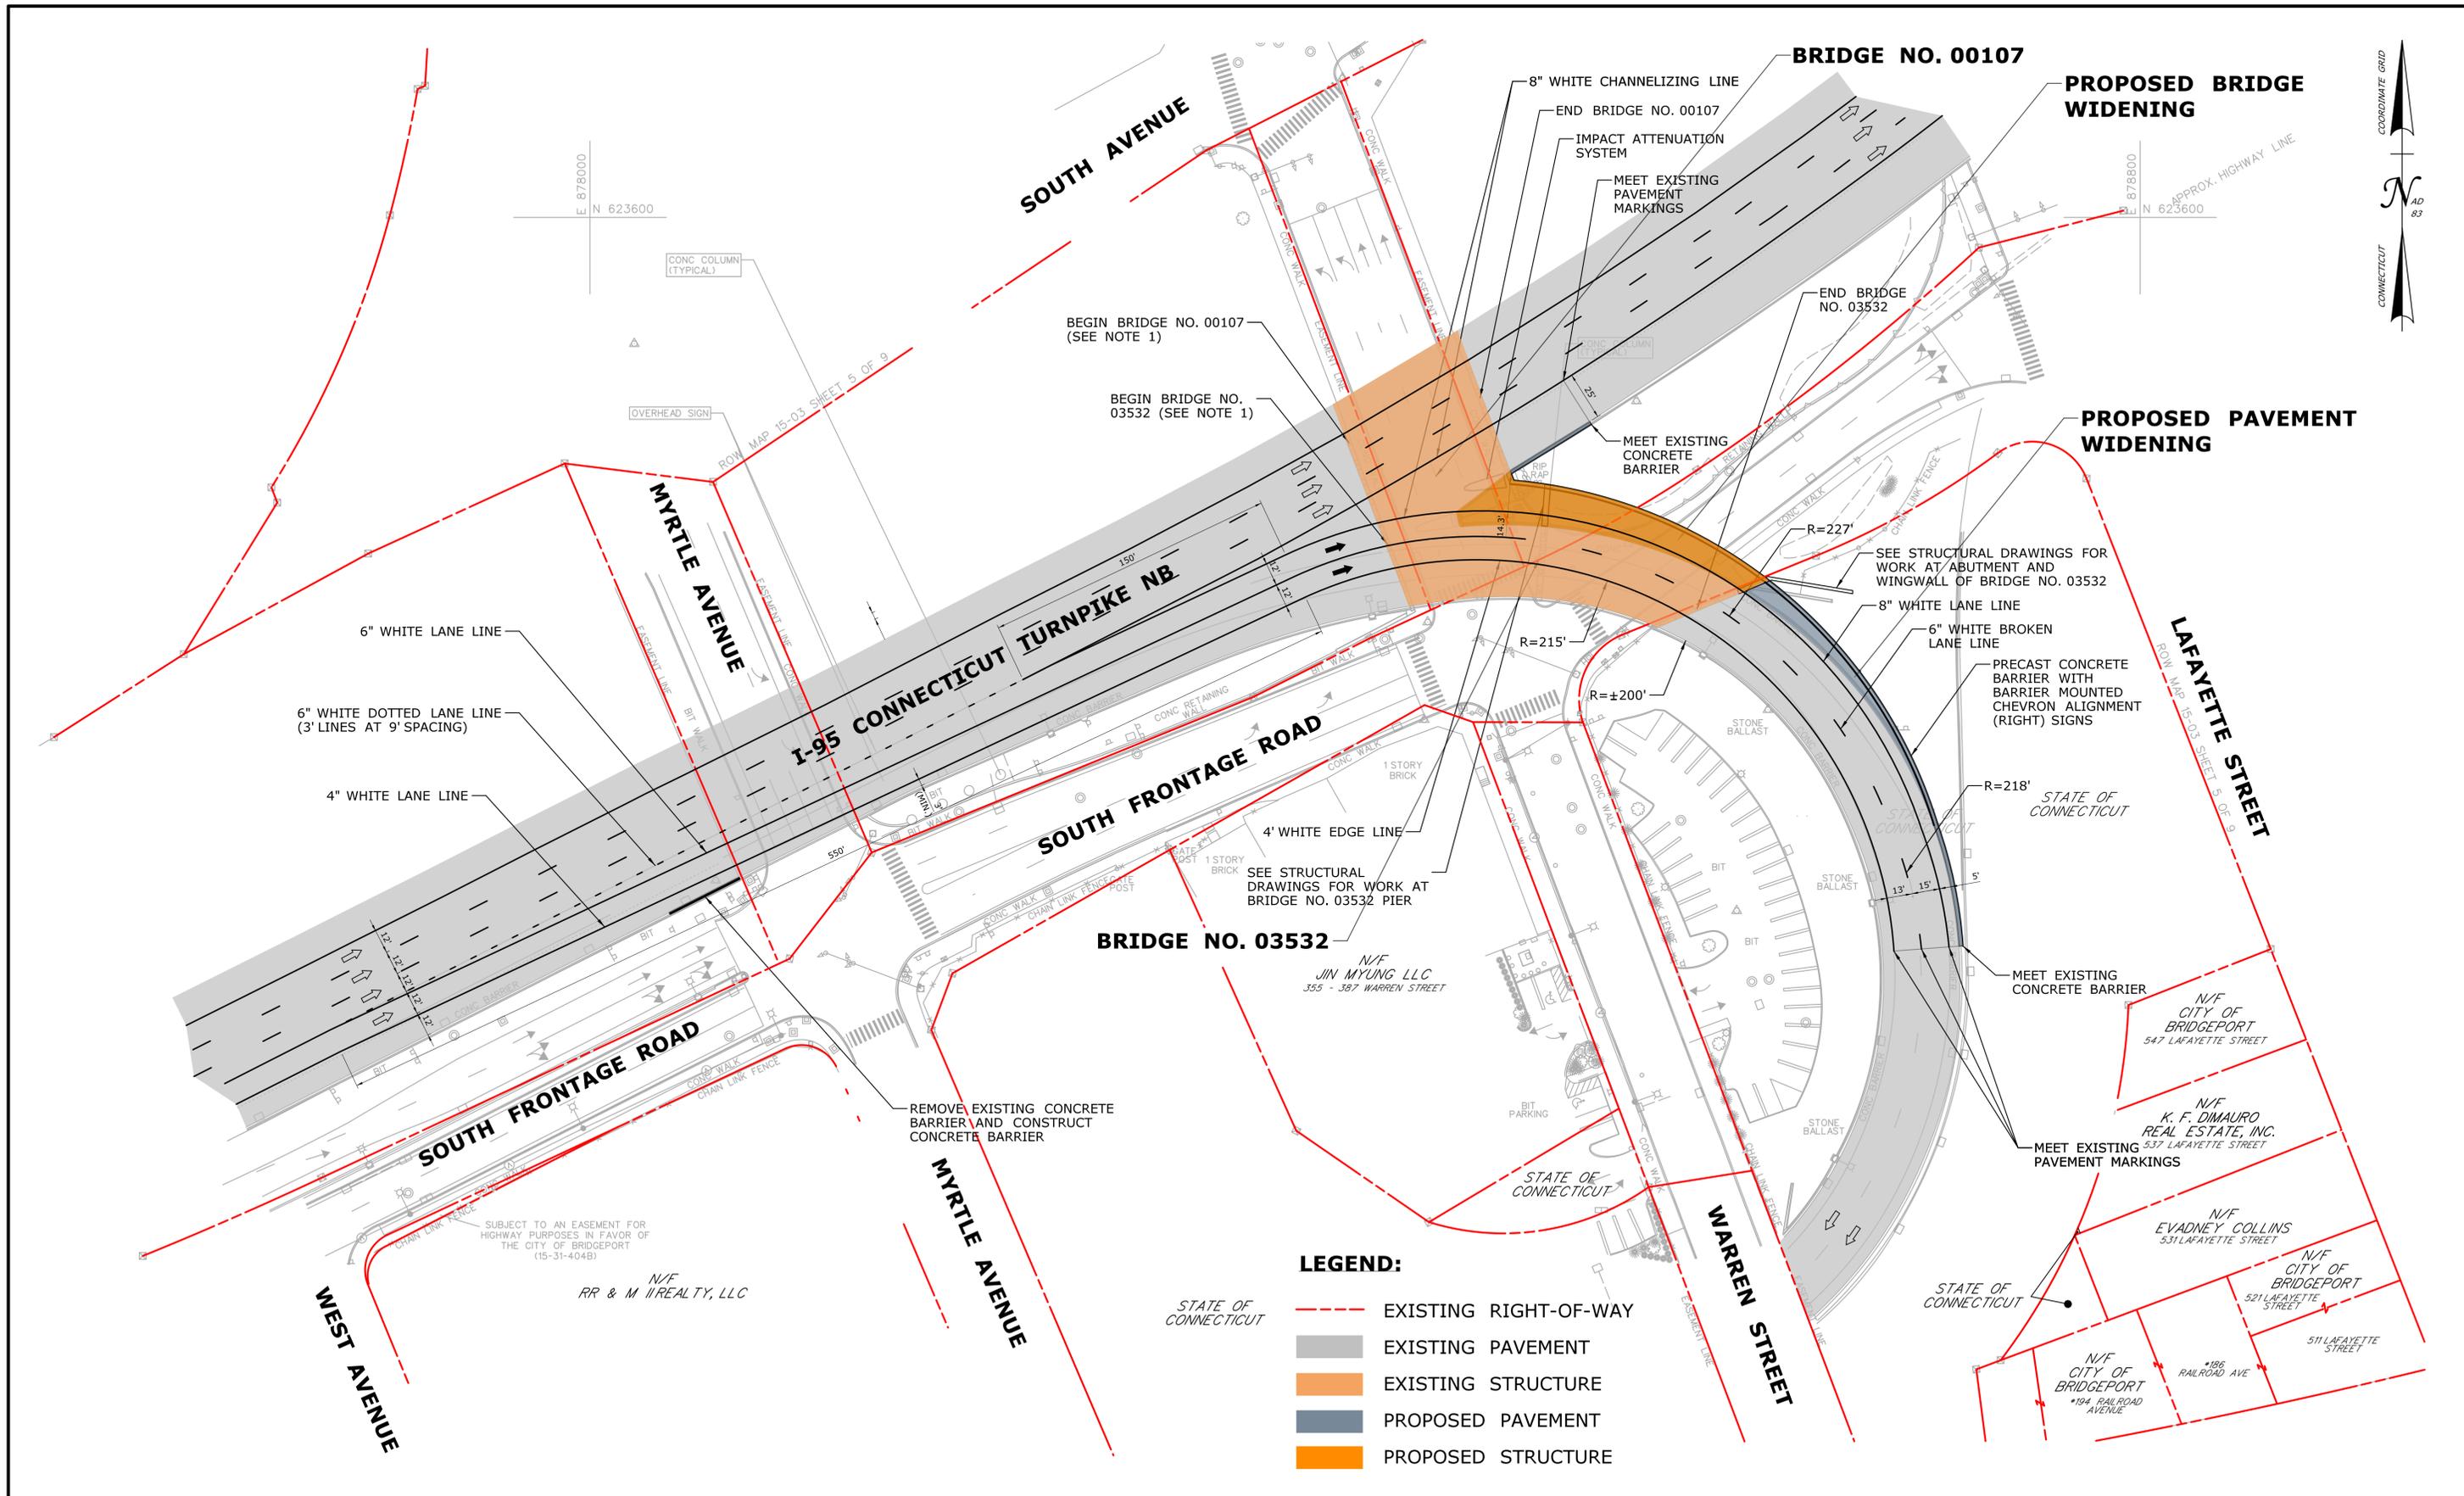

- LEGEND:**
- EXISTING RIGHT-OF-WAY
 - EXISTING PAVEMENT
 - EXISTING STRUCTURE
 - PROPOSED PAVEMENT
 - PROPOSED STRUCTURE

		DESIGNER/DRAFTER: J. TYROS CHECKED BY: S. SUEHR SCALE IN FEET 0 40 80 SCALE 1"=40'	<p>STATE OF CONNECTICUT DEPARTMENT OF TRANSPORTATION</p>	SIGNATURE/ BLOCK: WSP USA 500 WINDING BROOK DRIVE, 1ST FLOOR GLASTONBURY, CT 06033	PROJECT TITLE: <p style="text-align: center;">BRIDGE 03532 BRIDGEPORT EXIT 27A HIGHWAY PLAN</p>	TOWN: <p style="text-align: center;">BRIDGEPORT</p>	PROJECT NO. <p style="text-align: center;">15-382</p> DRAWING NO. <p style="text-align: center;">PIM-01</p> SHEET NO.	
REV.	DATE	REVISION DESCRIPTION	SHEET NO.	Plotted Date: 9/21/2020	THE INFORMATION, INCLUDING ESTIMATED QUANTITIES OF WORK SHOWN ON THESE SHEETS IS BASED ON LIMITED INVESTIGATIONS BY THE STATE AND IS IN NO WAY WARRANTED TO INDICATE THE CONDITIONS OF ACTUAL QUANTITIES OF WORK WHICH WILL BE REQUIRED.			DRAWING TITLE: <p style="text-align: center;">PROPOSED HIGHWAY PLAN</p>

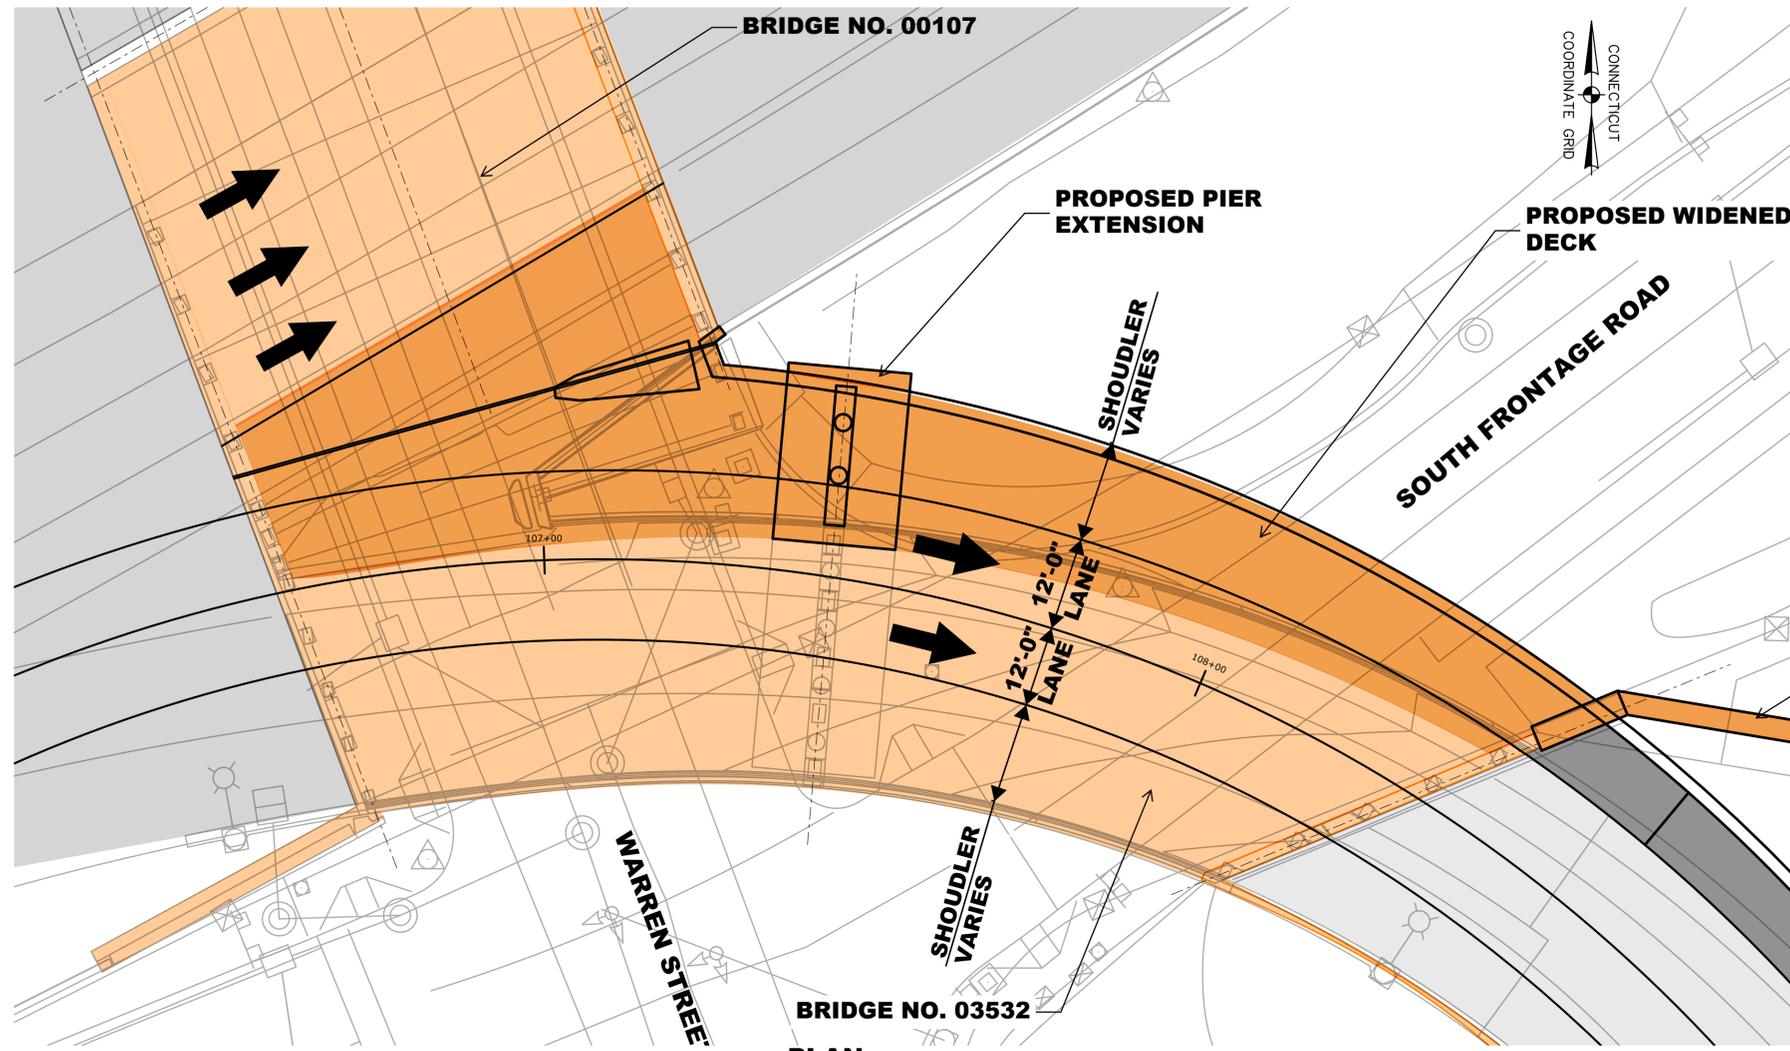


LEGEND:

- EXISTING PAVEMENT
- EXISTING STRUCTURE
- PROPOSED PAVEMENT
- PROPOSED STRUCTURE


PROPOSED ABUTMENT EXTENSION AND WINGWALL

PLAN

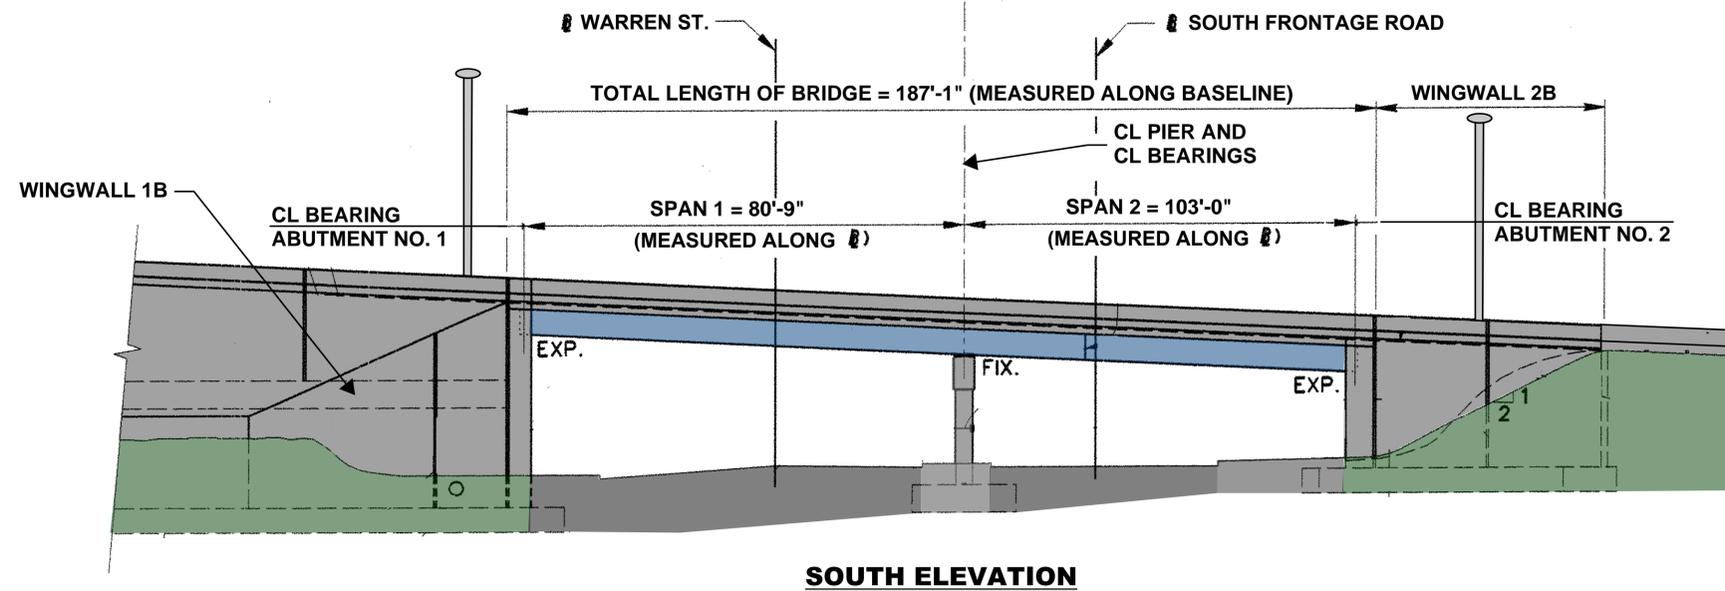


SOUTH ELEVATION

		THE INFORMATION, INCLUDING ESTIMATED QUANTITIES OF WORK, SHOWN ON THESE SHEETS IS BASED ON LIMITED INVESTIGATIONS BY THE STATE AND IS IN NO WAY WARRANTED TO INDICATE THE CONDITIONS OF ACTUAL QUANTITIES OF WORK WHICH WILL BE REQUIRED.	DESIGNER/DRAFTER: JJM CHECKED BY: TRL NOT TO SCALE	 STATE OF CONNECTICUT DEPARTMENT OF TRANSPORTATION <small>Filename: ...VHW_MSH_0015_0382_RDP_PLN-02.dgn</small>	SIGNATURE/BLOCK: WSP USA 500 WINDING BROOK DRIVE, 1ST FLOOR GLASTONBURY, CT 06033	PROJECT TITLE: BRIDGE 03532 BRIDGEPORT EXIT 27A BRIDGE PLAN	TOWN: BRIDGEPORT DRAWING TITLE: PROPOSED BRIDGE PLAN	PROJECT NO. 15-382 DRAWING NO. PIM-02 SHEET NO.	
REV.	DATE	REVISION DESCRIPTION	SHEET NO.	Plotted Date: 9/21/2020					

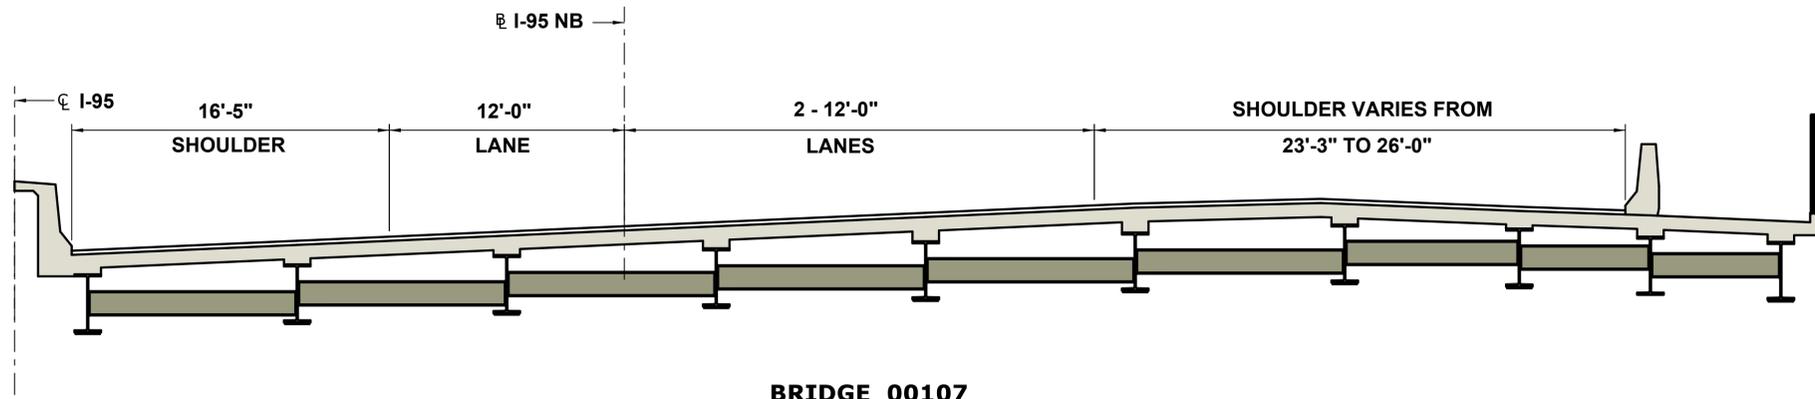


BRIDGE 00107

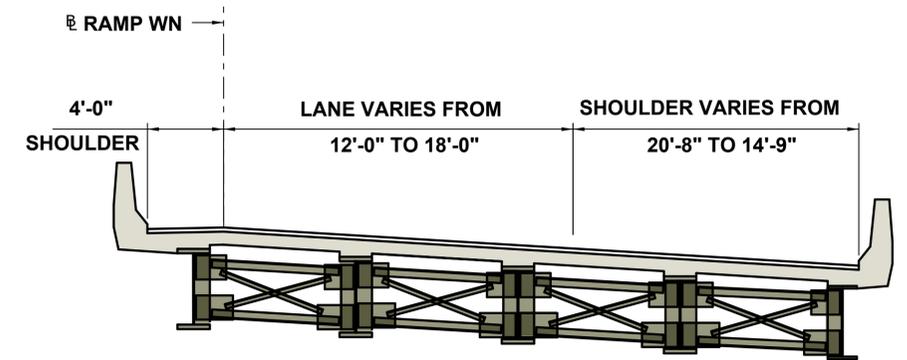

BRIDGE 03532

EXISTING CROSS SECTION

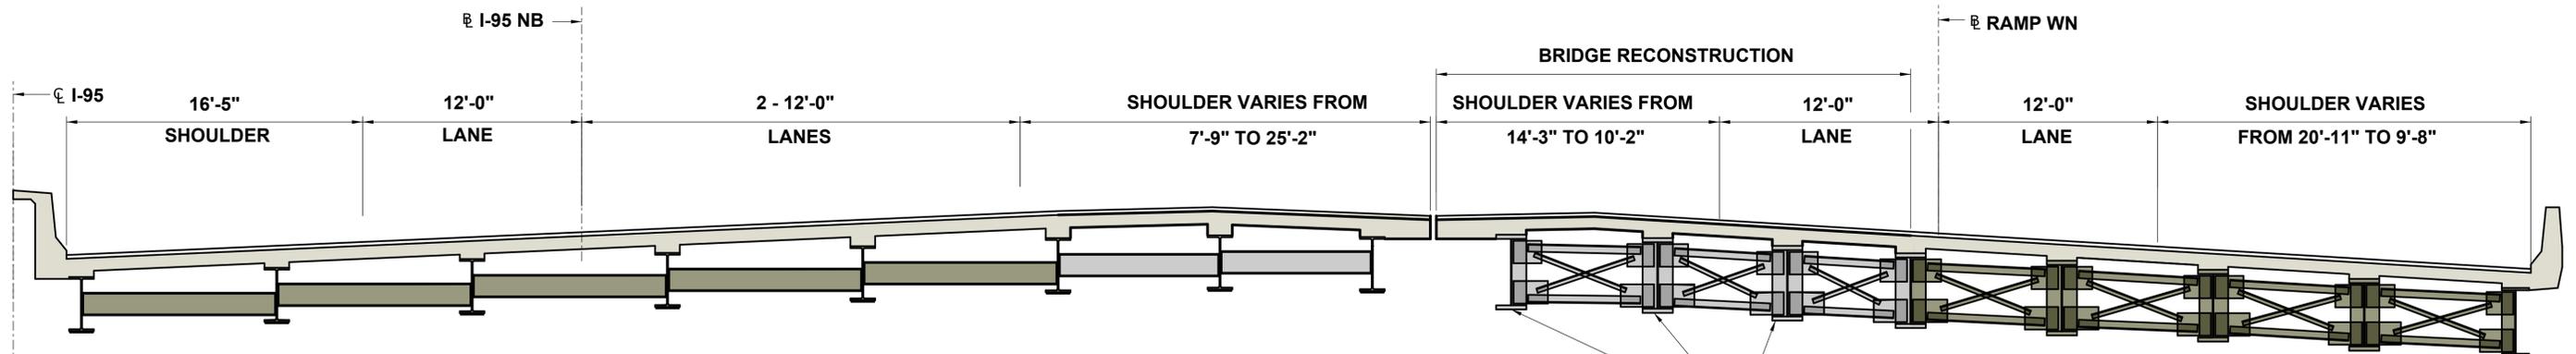

BRIDGE 00107

PROPOSED BRIDGE
03532 GIRDERS

BRIDGE 03532

PROPOSED CROSS SECTION

REV.	DATE	REVISION DESCRIPTION	SHEET NO.

THE INFORMATION, INCLUDING ESTIMATED QUANTITIES OF WORK, SHOWN ON THESE SHEETS IS BASED ON LIMITED INVESTIGATIONS BY THE STATE AND IS IN NO WAY WARRANTED TO INDICATE THE CONDITIONS OF ACTUAL QUANTITIES OF WORK WHICH WILL BE REQUIRED.

DESIGNER/DRAFTER: **JJM**
 CHECKED BY: **TRL**
 NOT TO SCALE



SIGNATURE/BLOCK:
 WSP USA
 500 WINDING BROOK DRIVE,
 1ST FLOOR
 GLASTONBURY, CT 06033

PROJECT TITLE:
**BRIDGE 03532
BRIDGEPORT EXIT 27A
BRIDGE PLAN**

TOWN: **BRIDGEPORT**
 DRAWING TITLE:
**PROPOSED
BRIDGE SECTION**

PROJECT NO. **15-382**
 DRAWING NO. **PIM-03**
 SHEET NO.

Filename: ...VHW_MSH_0015_0382_RDP_PLN-02.dgn

Plotted Date: 9/21/2020