


NOTES:

** - IBC 2003 SECTION 507 UNLIMITED AREA BUILDINGS

507.3 Two story. The area of a two-story, Group B, F, M or S building shall not be limited when the building is provided with an automatic sprinkler system in accordance with Section 903.3.1.1 throughout, and is surrounded and adjoined by public ways or yards not less than 60 feet (18 288 mm) in width.

TABLE 602 FIRE SEPARATION DISTANCE

TYPE IIB GREATER THAN 30 DISTANCE- GROUP S-1, S-2, B REQUIRE NO EXTERIOR FIRE RATING

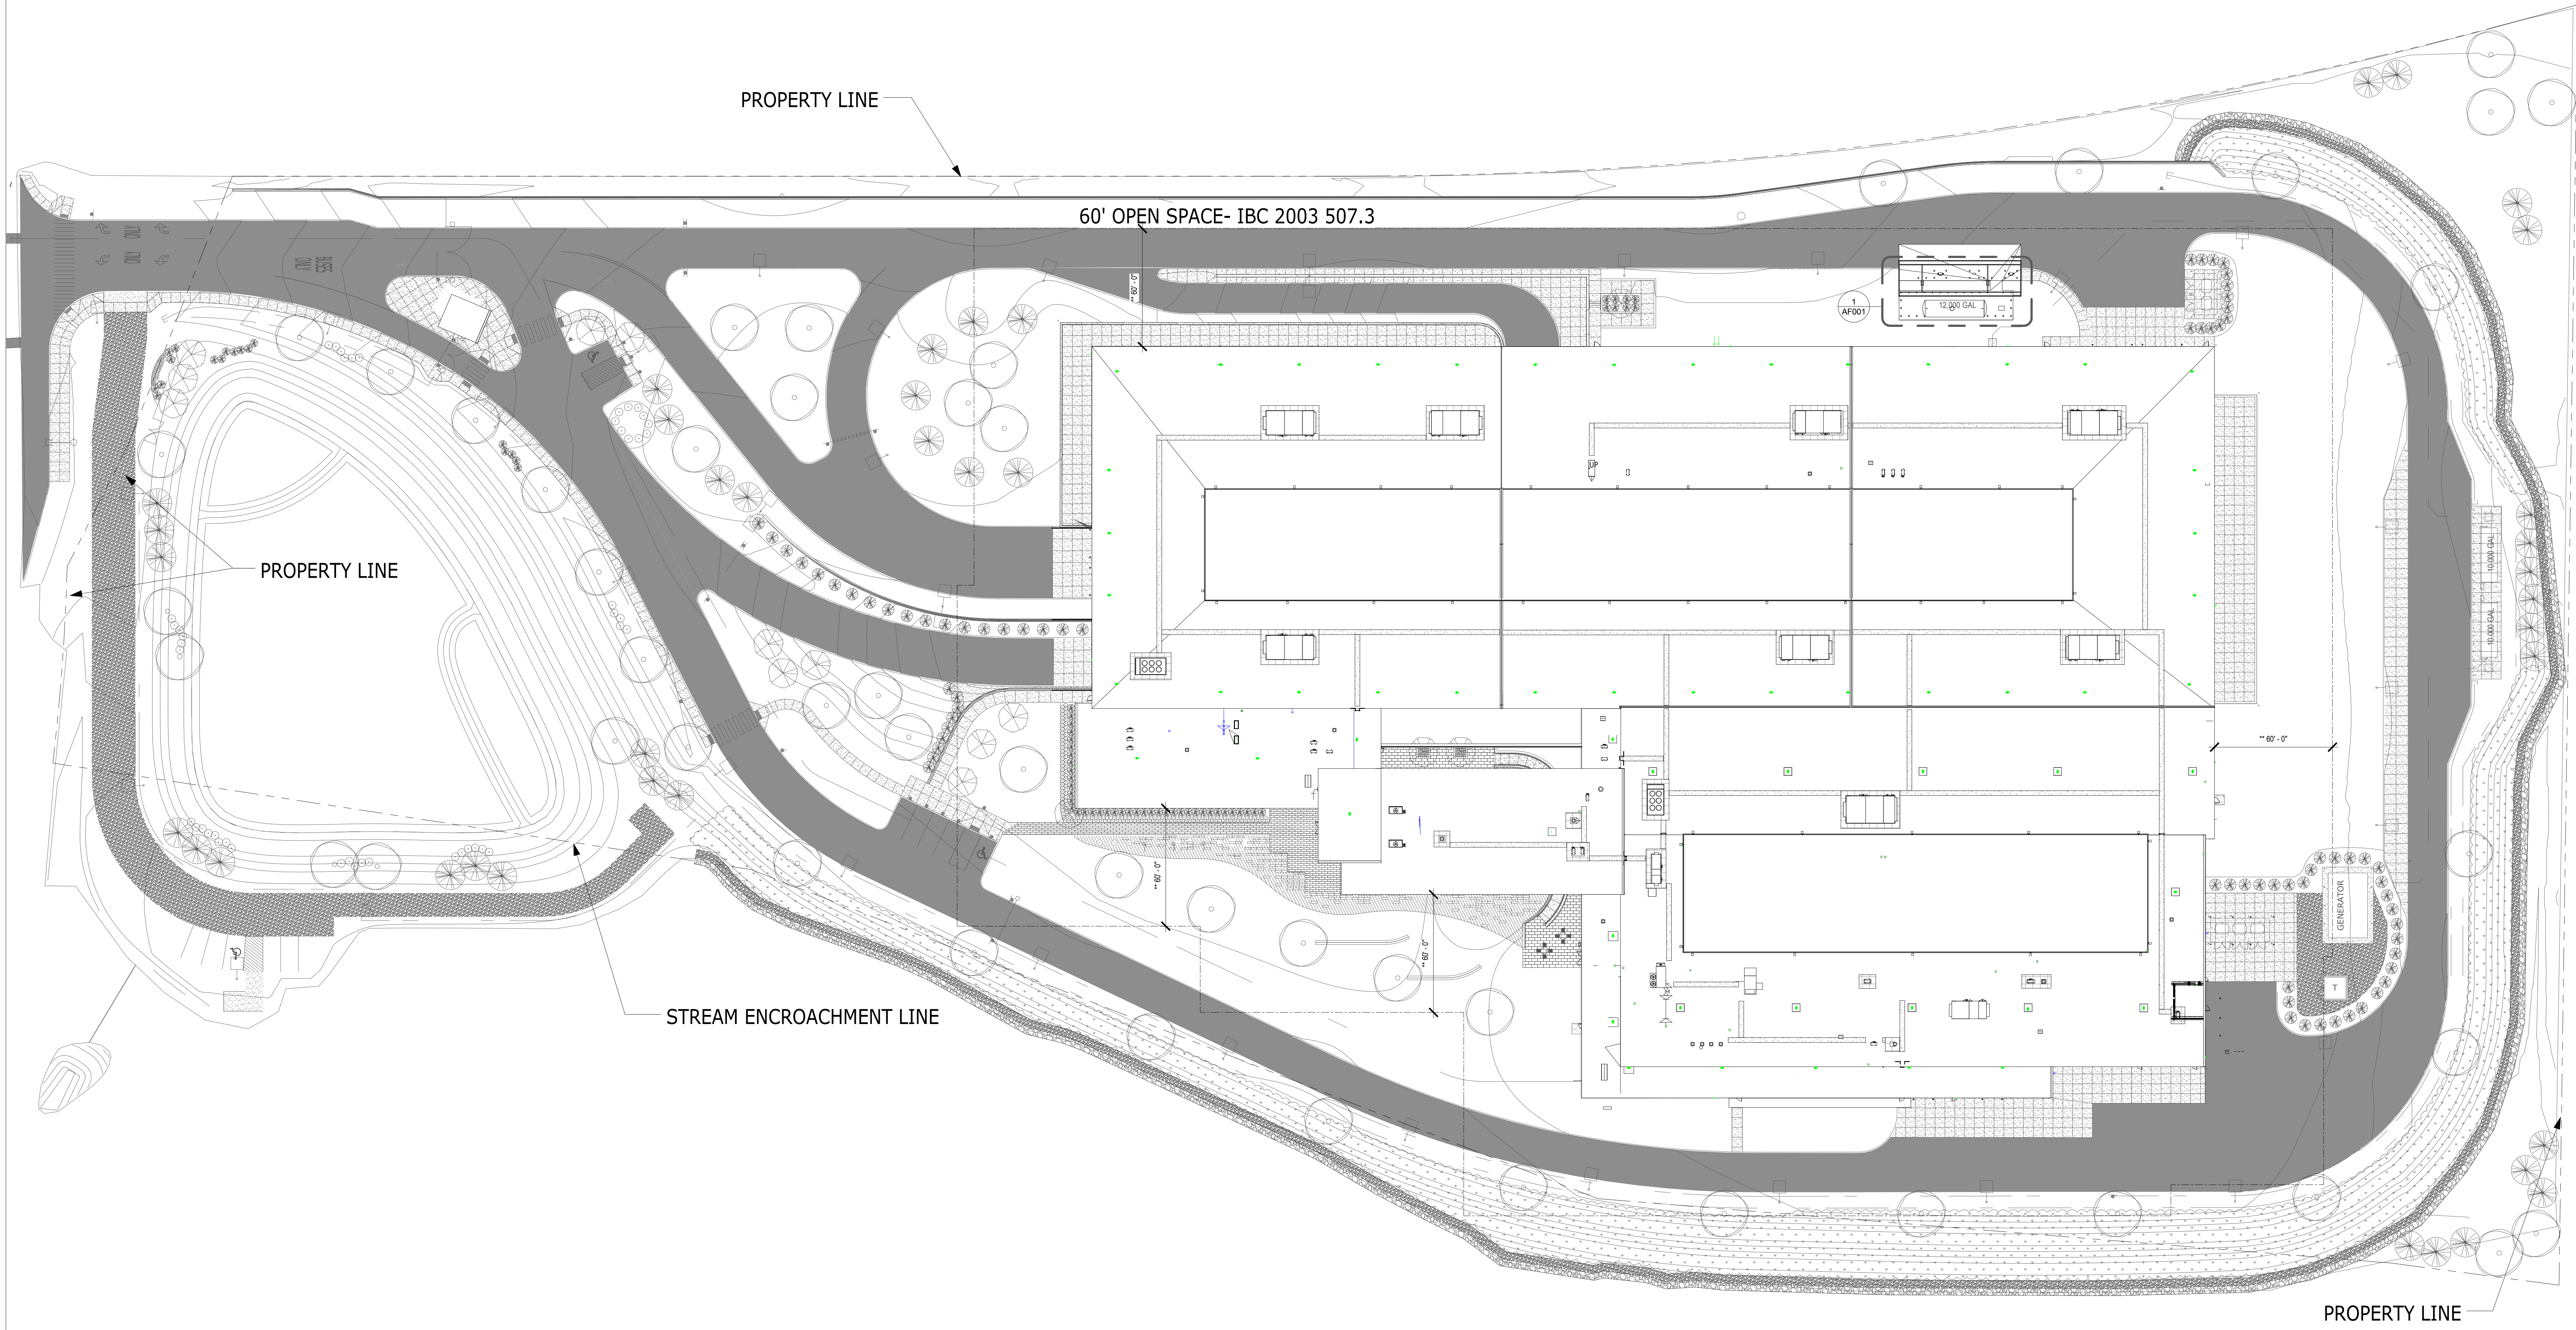

1 ARCHITECTURAL SITE PLAN
1/32" = 1'-0"

REV.	DATE	DESCRIPTION REVISIONS	SHEET NO.

THE INFORMATION, INCLUDING ESTIMATED QUANTITIES OF WORK, SHOWN ON THESE SHEETS IS BASED ON LIMITED INVESTIGATIONS BY THE STATE AND IS IN NO WAY WARRANTED TO INDICATE THE CONDITIONS OF ACTUAL QUANTITIES OF WORK WHICH WILL BE REQUIRED.

DESIGNER/DRAFTER: Author
 CHECKED BY: Checker
 SCALE: 4 0 4 12 28 44
 1/32" = 1'-0"

STATE OF CONNECTICUT
 DEPARTMENT OF TRANSPORTATION

ARCHITECT: WENDEL
 APPROVED BY: SBB

ENGINEERS: ReSTL DESIGNERS, CLOUGH HARBOUR ASSOC., AI ENGINEERS, WENDEL
 DATE: 1/15/14

DESIGNED BY:
 WENDEL
 140 JOHN JAMES
 AUDUBON PKWY.,
 SUITE 201
 AMHERST, NEW YORK
 14228

PROJECT TITLE:
 WATERBURY BUS
 MAINTENANCE FACILITY
 REPLACEMENT

ADDRESS:
 FROST BRIDGE ROAD
 WATERTOWN, CONNECTICUT 06787

DRAWING TITLE:
 ARCHITECTURAL SITE PLAN

PROJECT NO.
 3308.01D

DRAWING NO.
 A003

SHEET NO.
 07.003