


SITE PLAN
SCALE: 1"=50'-0"

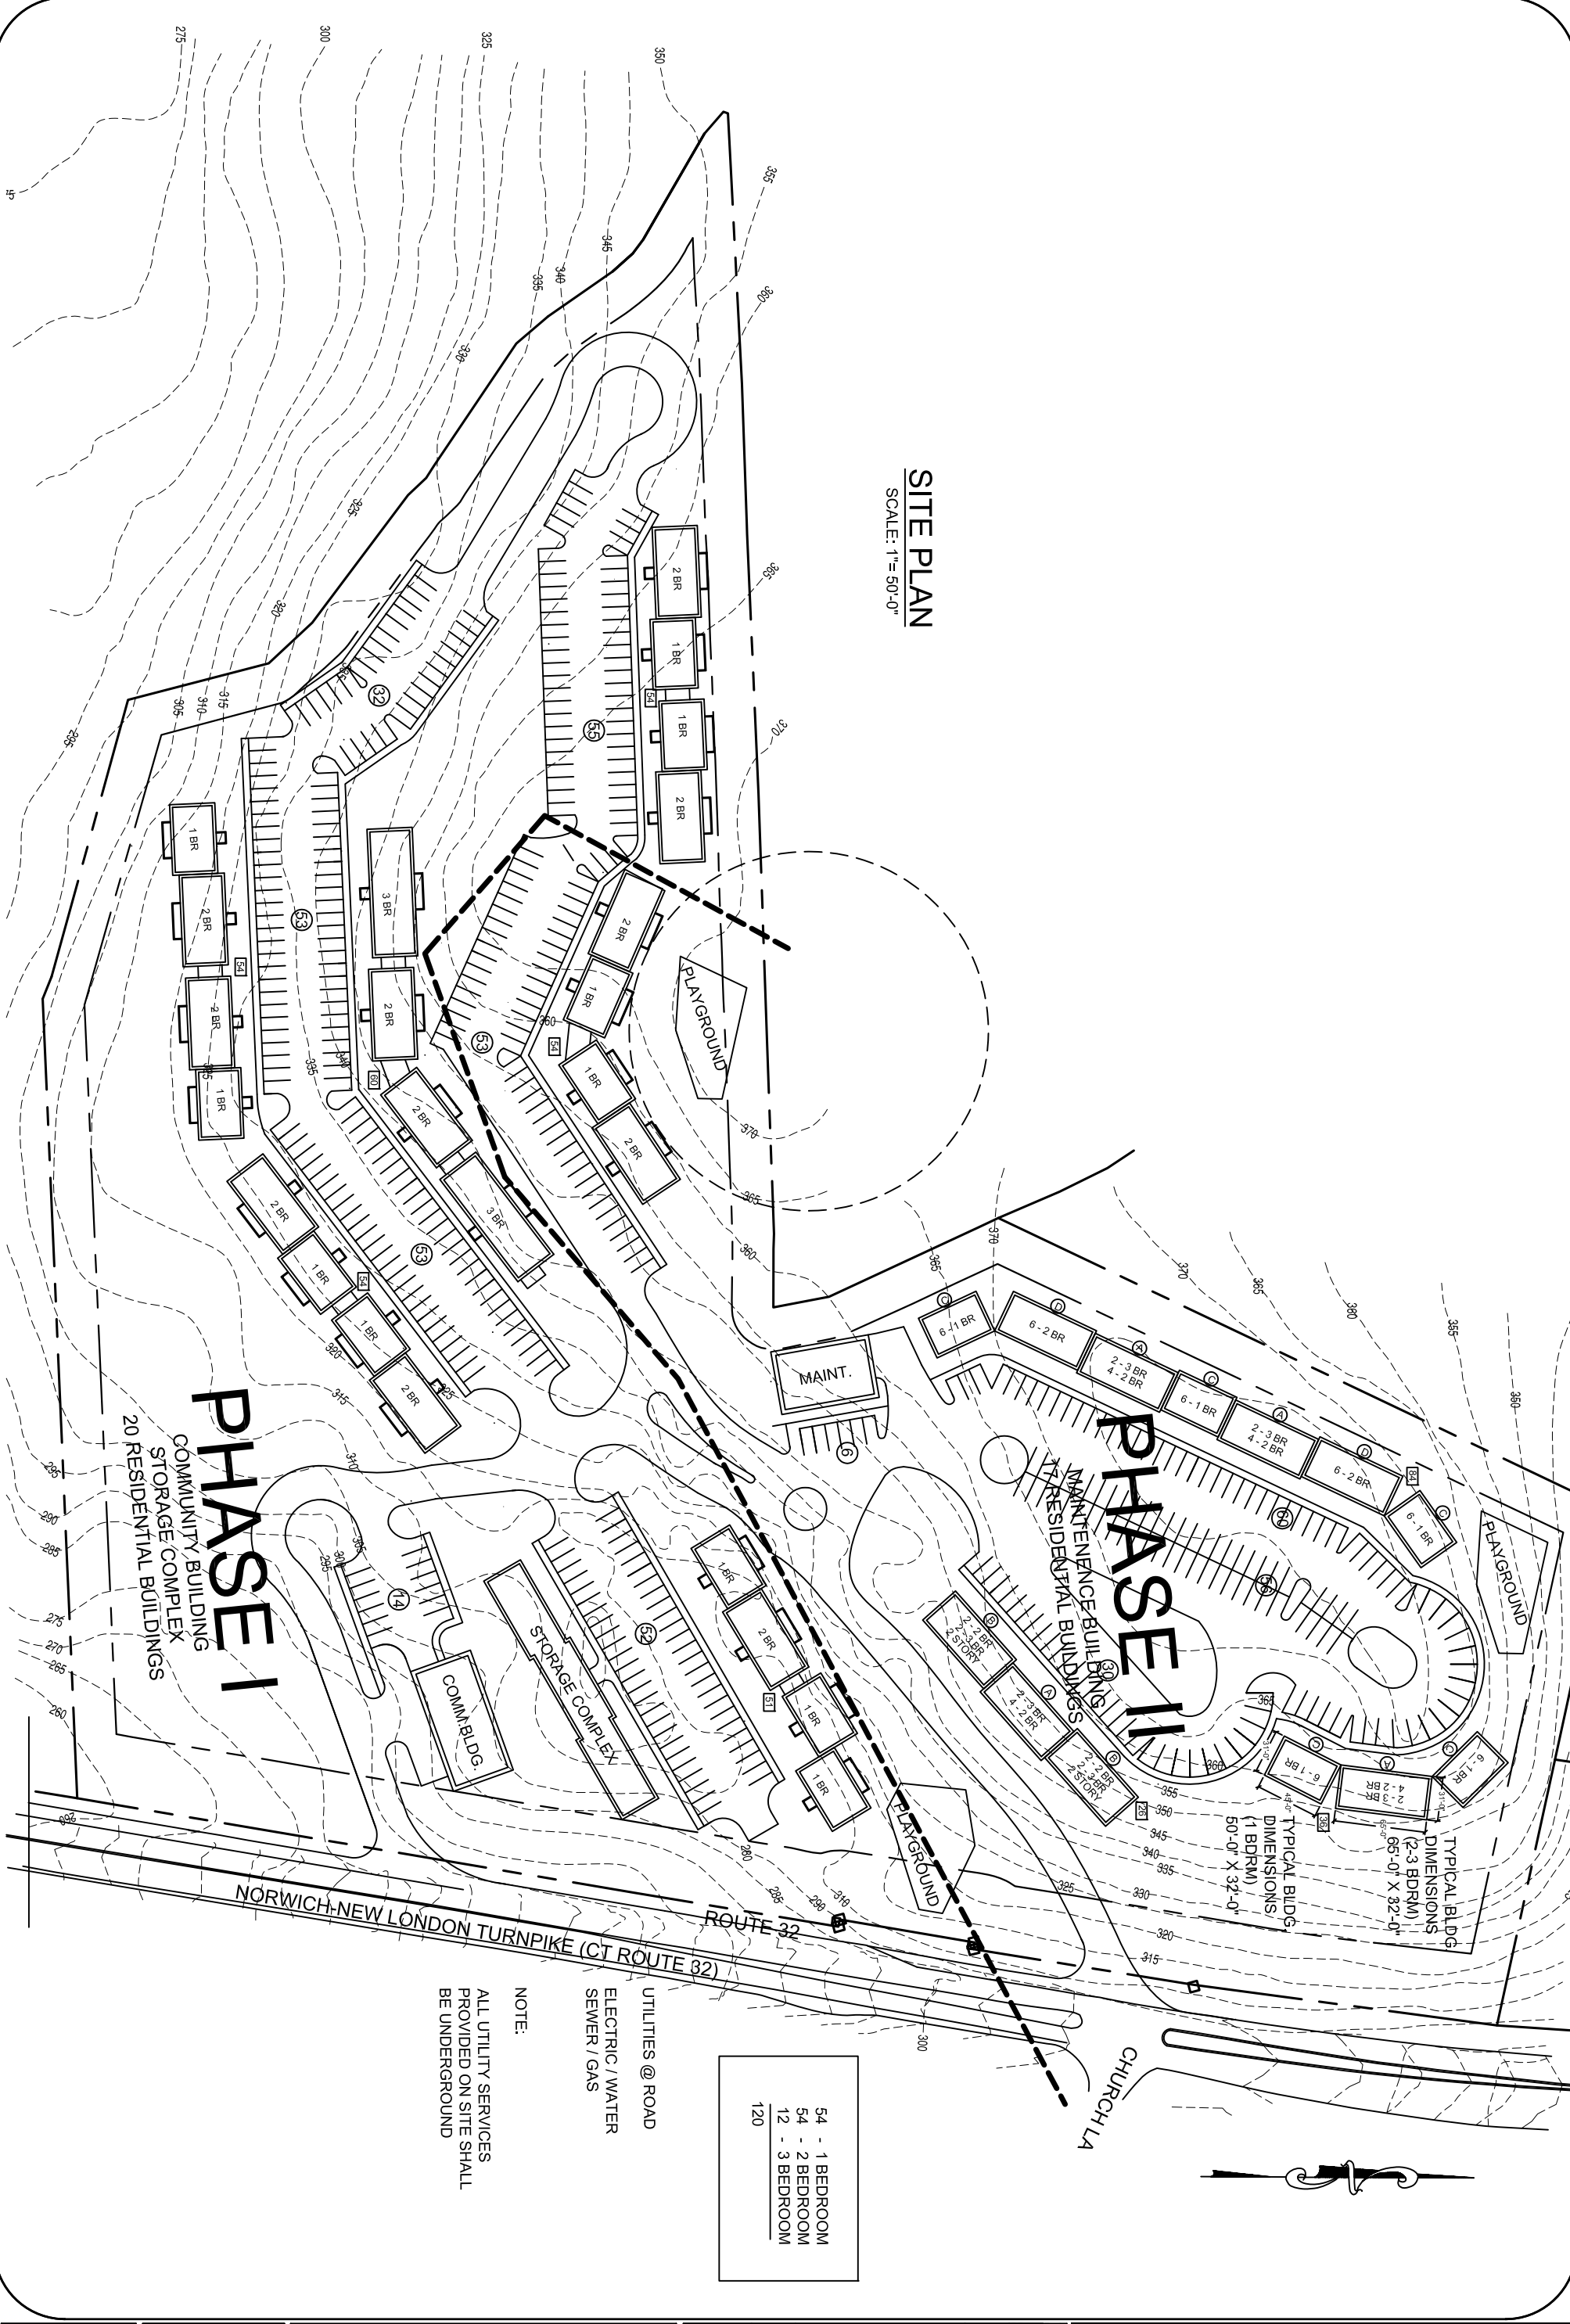

PHASE I
COMMUNITY BUILDING
STORAGE COMPLEX
20 RESIDENTIAL BUILDINGS

PHASE II
MAINTENANCE BUILDINGS
RESIDENTIAL BUILDINGS

NOTE:
ALL UTILITY SERVICES
PROVIDED ON SITE SHALL
BE UNDERGROUND

54	-	1 BEDROOM
54	-	2 BEDROOM
12	-	3 BEDROOM
120		

TYPICAL BLDG.
DIMENSIONS
(1 BDRM)
50'-0" X 32'-0"

TYPICAL BLDG.
DIMENSIONS
(2-3 BDRM)
65'-0" X 32'-0"



S1.1
SHEET NO.:

PROJECT:	VILLAGES AT SHANTOK HILL
LOCATION:	ROUTE 32 MONTVILLE, CONNECTICUT
DRAWING NAME:	SITE PLAN

DRAWN BY	CK			
CHECKED	CK/LSM			
APPROVED	LSM			
DATE	08-19-11			
NO:		REVISION		DATE:

TMG TMG ARCHITECTS LLC
ARCHITECTS AND PLANNERS
E-mail: tmgarchitects@aol.com
69 LYNN ROAD, IVORYTON, CONNECTICUT 06442
860-581-8086 FAX 860-767-3043