

From: Fisher, Christopher <CFisher@CUDDYFEDER.COM>

Sent: Thursday, July 28, 2022 12:09 PM

To: Fontaine, Lisa <Lisa.Fontaine@ct.gov>; Bachman, Melanie <Melanie.Bachman@ct.gov>; christopher.forte@MiddletownCT.gov; Joseph Barbagallo <barbagalloja@yahoo.com>; kelly.pugliares@gmail.com; mike.siteman@gmail.com

Cc: CSC-DL Siting Council <Siting.Council@ct.gov>; Brian Gaudet <BGaudet@allpointstech.com>; scott.pike@smartlinkgroup.com; Wade Bettuchi Kelly (kw1362@att.com) <kw1362@att.com>; Bartolotta, Wayne <Wayne.Bartolotta@MiddletownCT.Gov>; Motel, Kristen <KMotel@CUDDYFEDER.COM>

Subject: RE: DO506 - AT&T Courtesy Notice of Additional Visual Assessments for Alternative Locations

EXTERNAL EMAIL: This email originated from outside of the organization. Do not click any links or open any attachments unless you trust the sender and know the content is safe.


As a follow up, attached is an aerial map of the property at 499 Mile Lane and showing the two alternative locations AT&T will be further evaluating.





Christopher B. Fisher, Esq.
Partner
Cuddy & Feder LLP
445 Hamilton Avenue, 14th Floor
White Plains, New York 10601
T 914 761 1300 | F 914 761 5372 | M 203 918 2676
CFisher@cuddyfeder.com
www.cuddyfeder.com



SITE PLAN
 22x34 SCALE: 1"=100'
 11x17 SCALE: 1"=200'

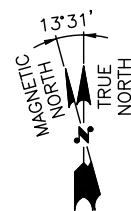

NOTE:
 PROPOSED SITE LOCATION WAS DETERMINED USING CITY AND STATE GIS MAPS. A WETLAND DELINEATION OF THE PROPOSED TOWER LOCATION WAS NOT PERFORMED.

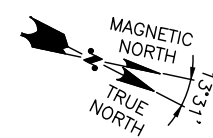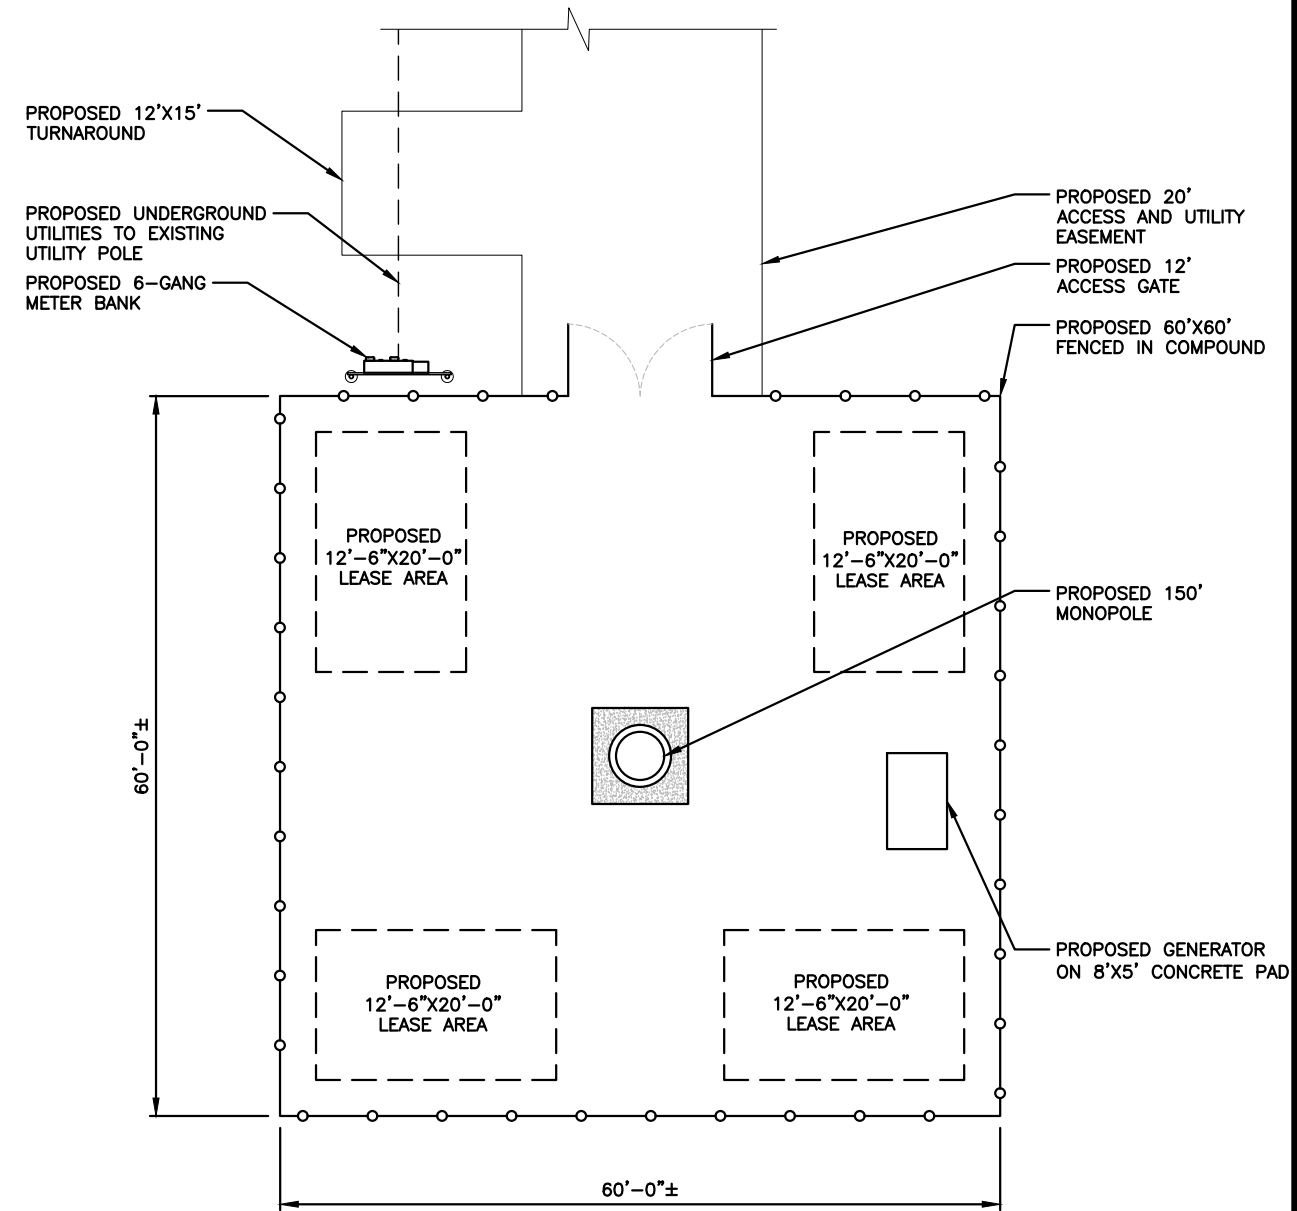

COMPOUND PLAN
 22x34 SCALE: 1/8"=1'-0"
 11x17 SCALE: 1/16"=1'-0"



HG HUDSON
 Design Group LLC
 45 BEECHWOOD DRIVE
 NORTH ANDOVER, MA 01845
 TEL: (978) 557-5553
 FAX: (978) 336-5586

smartlink
 1997 ANNAPOLIS EXCHANGE PKWY
 SUITE 200
 ANNAPOLIS, MD 21401

SITE NUMBER: CT3470A
SITE NAME: MIDDLETOWN_MILE LANE
 499 MILE LANE
 MIDDLETOWN, CT 06457
 MIDDLESEX COUNTY

at&t
 550 COCHITUATE ROAD
 FRAMINGHAM, MA 01701

0	04/11/22	ISSUED FOR REVIEW	ES	JC	DPH
NO.	DATE	REVISIONS	BY	CHK	APP'D
SCALE: AS SHOWN		DESIGNED BY: JC	DRAWN BY: CC/ES		

AT&T		
SITE & COMPOUND PLANS (NSB)		
SITE NUMBER	DRAWING NUMBER	REV
CT3470A	LE-1	0