

verizon

WIRELESS COMMUNICATIONS FACILITY

20 ALEXANDER DRIVE
WALLINGFORD, CT 06492

On Air Engineering, LLC
RR Foundry Pond Road
Cold Spring, NY 10516
(201) 456-4624
onair@optonline.net

DRAWING SCALES ARE INTENDED FOR 11" x 17"
SIZED PRINTED MEDIA ONLY. ALL OTHER PRINTED
SIZES ARE DEEMED "NOT TO SCALE".

SUMMITALS

0	10/04/20	REVIEW
1	12/08/20	REVISED TOWER HEIGHT
2	12/23/21	REVISED PERMIT COMMENTS
3	08/31/22	REVISED TOWER ELEVATION
4	12/23/22	REVISED TOWER ELEVATION
5	02/28/23	REVISED PERMIT COMMENTS
6	03/02/23	REVISED TOWER TO MONOPINE

NO DATE DESCRIPTION


DRAWN BY: MF
CHECKED BY: DW

SITE NAME: WILTON SOUTH CT

SITE ADDRESS:
TOWN OF WILTON
180 SCHOOL RD.
WILTON, CT 06897

SHEET TITLE:
COMPOUND PLAN

SHEET NUMBER:
L-3

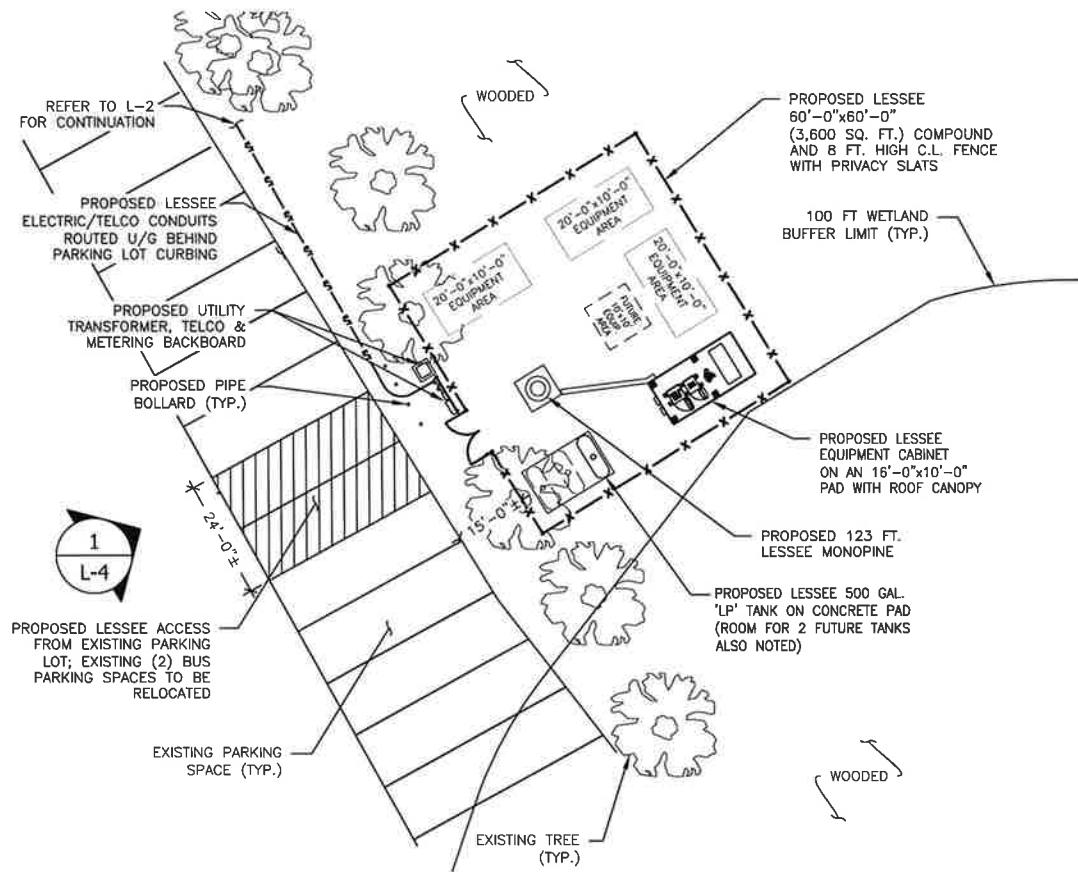

1 COMPOUND PLAN
L-3 Scale: 1"=20'


APPROXIMATE
NORTH

NOTES:

1. THE PROPOSED LESSEE ANTENNA INSTALLATION TO CONSIST OF (3) SECTORS OF (4) PANEL ANTENNAS EACH FOR UP TO (12) PANEL ANTENNAS TOTAL AND ASSOCIATED APPURTENANCES; SUBJECT TO CHANGE AT ANY TIME.
2. DESIGN SHOWN IS PRELIMINARY AND SUBJECT TO ENVIRONMENTAL, JURISDICTIONAL, GEOTECHNICAL AND OTHER EVALUATIONS, AS REQUIRED.
3. BRANCH DESIGN IS CONCEPTUAL AND SUBJECT TO CHANGE BASED ON ZONING, MANUFACTURER AND/OR OTHER REQUIREMENTS.

LEASE EXHIBIT

THIS LEASE PLAN IS DIAGRAMMATIC IN NATURE AND IS INTENDED TO PROVIDE GENERAL INFORMATION REGARDING THE LOCATION AND SIZE OF THE PROPOSED WIRELESS COMMUNICATION FACILITY. THE SITE LAYOUT WILL BE FINALIZED UPON COMPLETION OF SITE SURVEY AND FACILITY DESIGN.

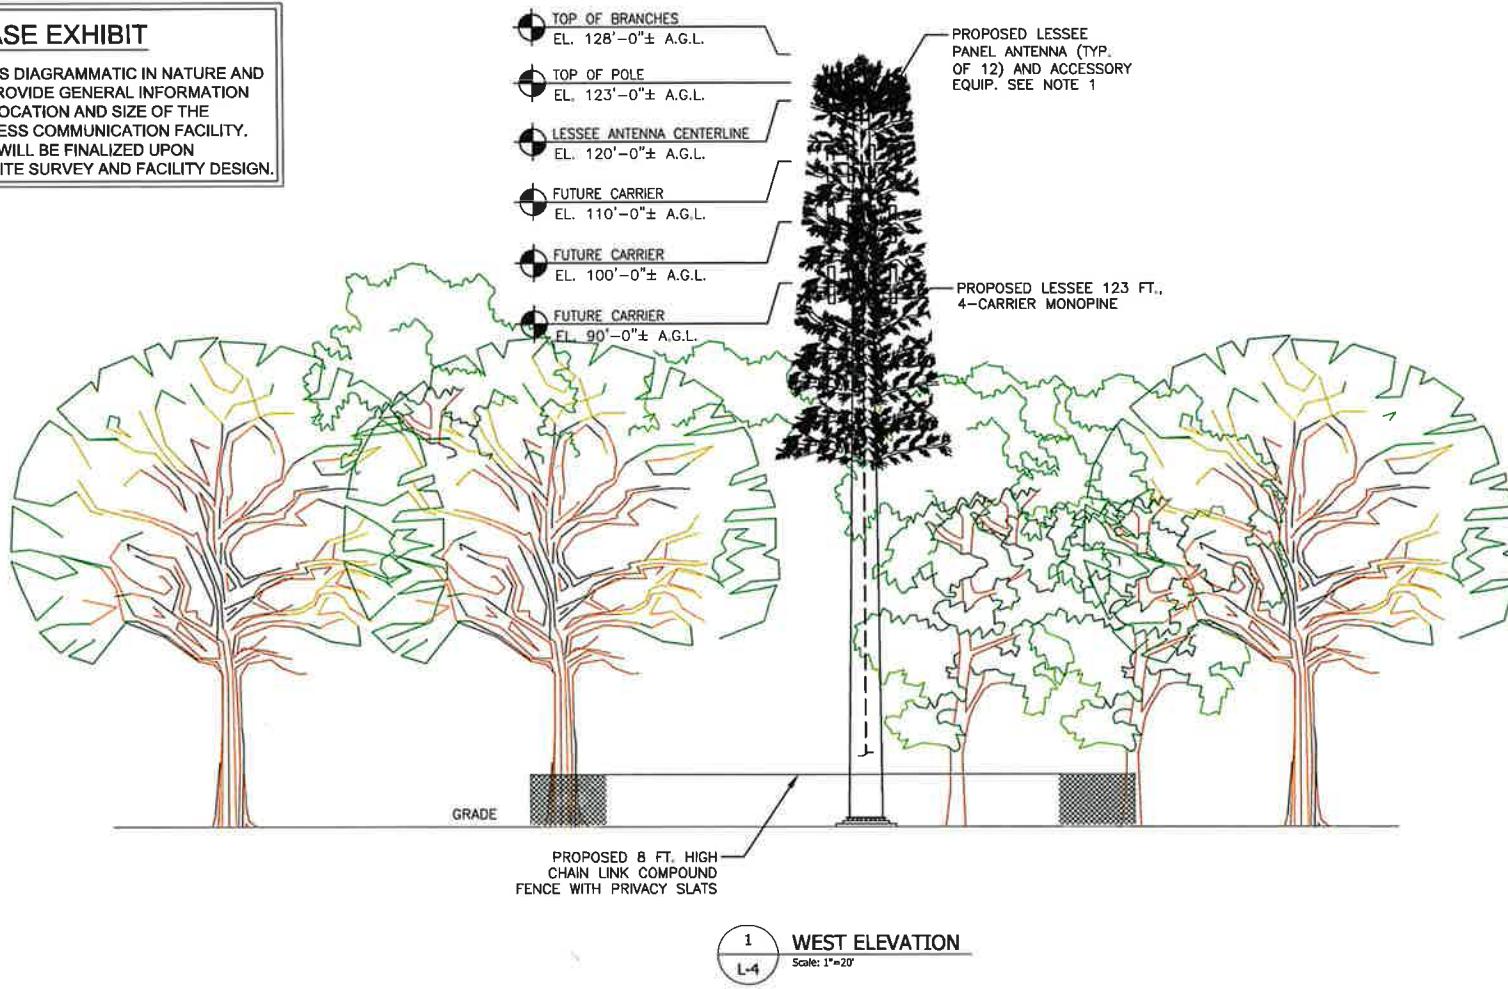

verizon
WIRELESS COMMUNICATIONS FACILITY

20 ALEXANDER DRIVE
WALLINGFORD, CT 06492

On Air Engineering, LLC
88 Foundry Pond Road
Cold Spring, NY 10516
(201) 456-4624
onair@optonline.net

DRAWING SCALES ARE INTENDED FOR 11"X17"
SIZE PRINTED MEDIA ONLY. ALL OTHER PRINTED
SIZES ARE DEEMED "NOT TO SCALE".

SUBMITTALS

- 0 10/10/20 REVISION
- 1 12/06/20 REVISED TOWER HEIGHT
- 2 12/23/20 REVISED PER CLIENT COMMENTS
- 3 10/21/22 REVISED FACILITY LOCATION
- 4 12/27/20 REVISED TOWER LOCATION
- 5 02/20/21 REVISED PER TOWER COMMENTS
- 6 03/02/23 REVISED TOWER TO MONOPINE

NO DATE DESCRIPTION

DRAWN BY: MF
CHECKED BY: DW

SITE NAME:

WILTON SOUTH CT

SITE ADDRESS:
TOWN OF WILTON
180 SCHOOL RD.
WILTON, CT 06897

SHEET TITLE:

WEST ELEVATION

SHEET NUMBER:

L-4