

**ALTERNATE LOCATION**

**FOR**

**232 SHORE ROAD,  
OLD LYME, CONNECTICUT**

**NORTHEAST LOCATION**

ALL-POINTS TECHNOLOGY CORPORATION, P.C.

3 SADDLEBROOK DRIVE  
KILLINGWORTH, CT. 06419  
PHONE: (860)-663-1697  
FAX: (860)-663-0935  
www.allpointstech.com



APT FILING NUMBER: CT-255T-330

ALTERNATE LAYOUT

SCALE: 1" = 10'

DRAWN BY: RCB

DATE: 03/15/10


CHECKED BY: SMC



35 GRIFFIN ROAD  
BLOOMFIELD, CT 06002  
OFFICE: (860)-692-7100

T-MOBILE SITE NUMBER  
CTNL803

SOUTH SHORE LANDING  
232 SHORE ROAD  
OLD LYME, CT 06371-2086

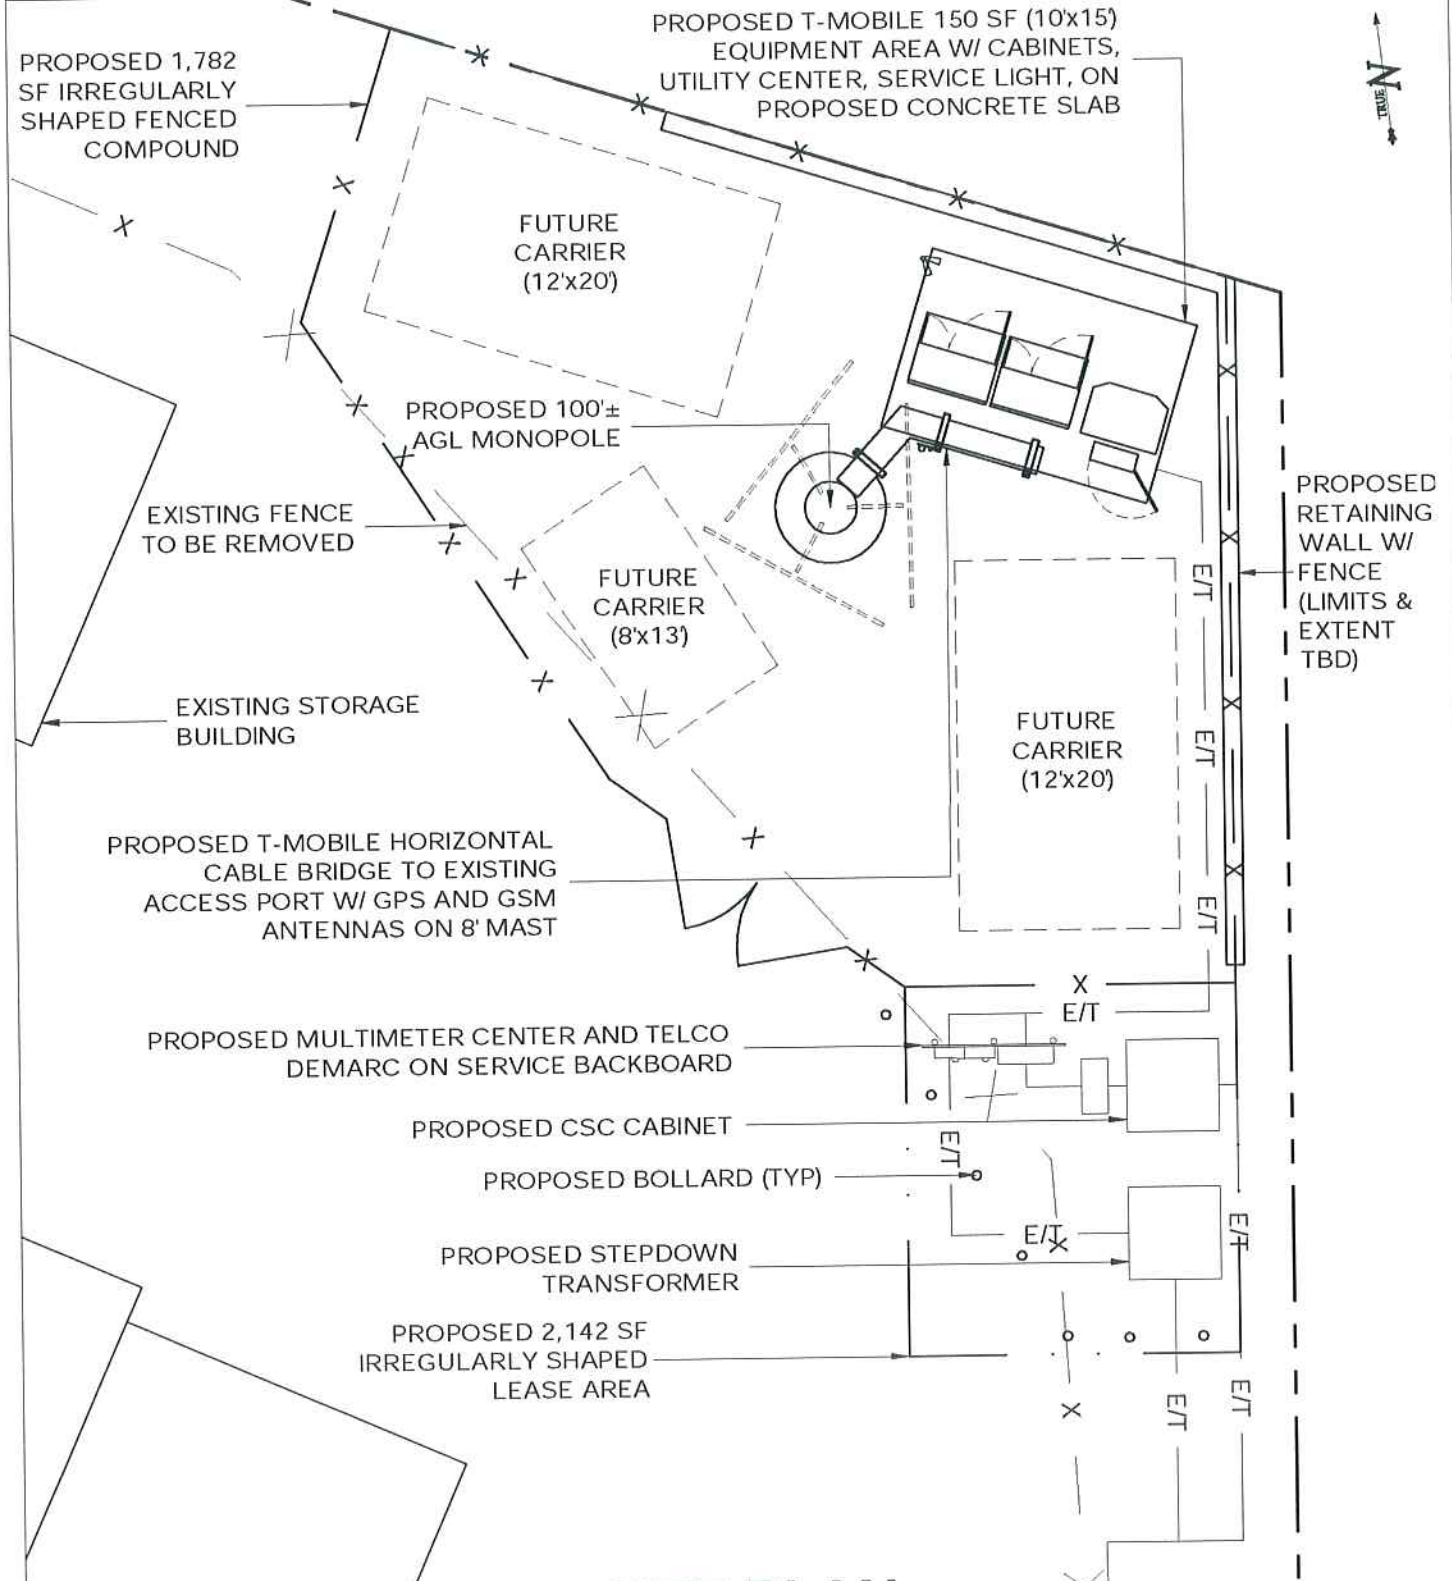

# SITE PLAN

SCALE : 1" = 10'-0"