



Project
CLOCK TOWER
AMERICAN SCHOOL for
the DEAF
 138 North Main Street
 West Hartford, Connecticut
 Prepared For
VERIZON WIRELESS

Project No: 2012.10

CENTEK engineering
 Certified on Solutions
 (203) 488-0580
 (203) 488-8587 Fax
 852 North Branford Road
 Branford, CT 06402
 CentekEng.com

Douglas J. Roberts - Architect
 110 Washington Avenue
 Fourth Floor
 North Haven, CT 06473
 Phone: 203-866-1100
 Email: droberts@architect.net

Key Plan

DATE: 03/22/2012
 TIME: 10:00 AM
 PROJECT: AMERICAN SCHOOL FOR THE DEAF
 DRAWING: 1000 - PROPOSED ELEVATION


NO.	DESCRIPTION	DATE
1		
2		
Drawn By: Douglas J. Roberts, AIA
 Drawn Date: March 22, 2012
 Project No: 2012.10
 Scale: 1/8" = 1'-0"

**PROPOSED
 ELEVATION**

DATE: 03/22/2012
 TIME: 10:00 AM
 PROJECT: AMERICAN SCHOOL FOR THE DEAF
 DRAWING: 1000 - PROPOSED ELEVATION

A - 1

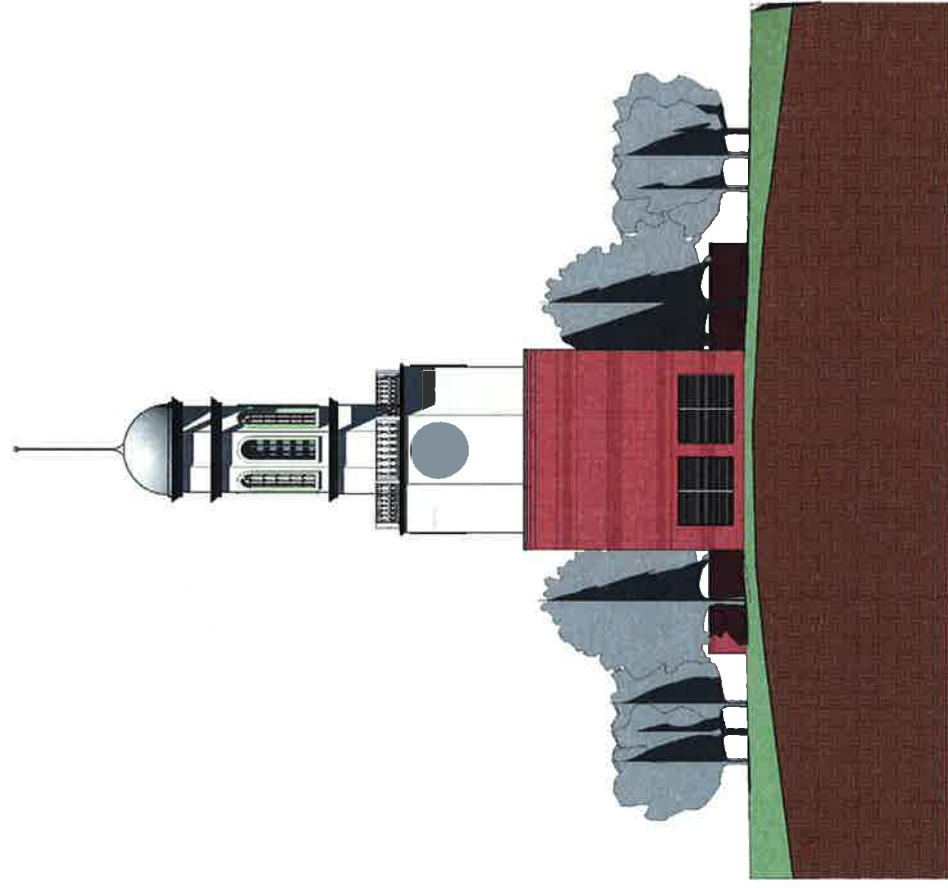

① PROPOSED - EAST ELEVATION
 1/8" = 1'-0"