

August 20, 2015


Mr. Robert Stein
Connecticut Siting Council
10 Franklin Square
New Britain, CT 06051

Re: Docket No. 461- CSC 461 Greenwich Substation and Line Project
CSC-01 Interrogatories dated 07/30/2015

Dear Mr. Stein:

This letter provides the response to provide clearer maps for interrogatories CSC-018 and CSC-019.

Very truly yours,

 Handwritten signature of John Morissette in cursive, with the initials "JM" written to the right of the signature.

John Morissette
Project Manager
Transmission Siting – CT
As Agent for CL&P dba Eversource Energy

cc: Service List

The Connecticut Light and Power Company
Docket No. 461

Data Request CSC-01
Dated: 07/30/2015
Q-CSC-018
Page 1 of 1



Witness: Witness Panel
Request from: Connecticut Siting Council

Question:


Please resubmit Application Appendix C, Cos Cob Site Plans, with appropriate substation component labels/property lines/vegetation as the plans submitted are difficult to read.

Response:


Please see the attached updated Appendix C, Cos Cob Site Plans.

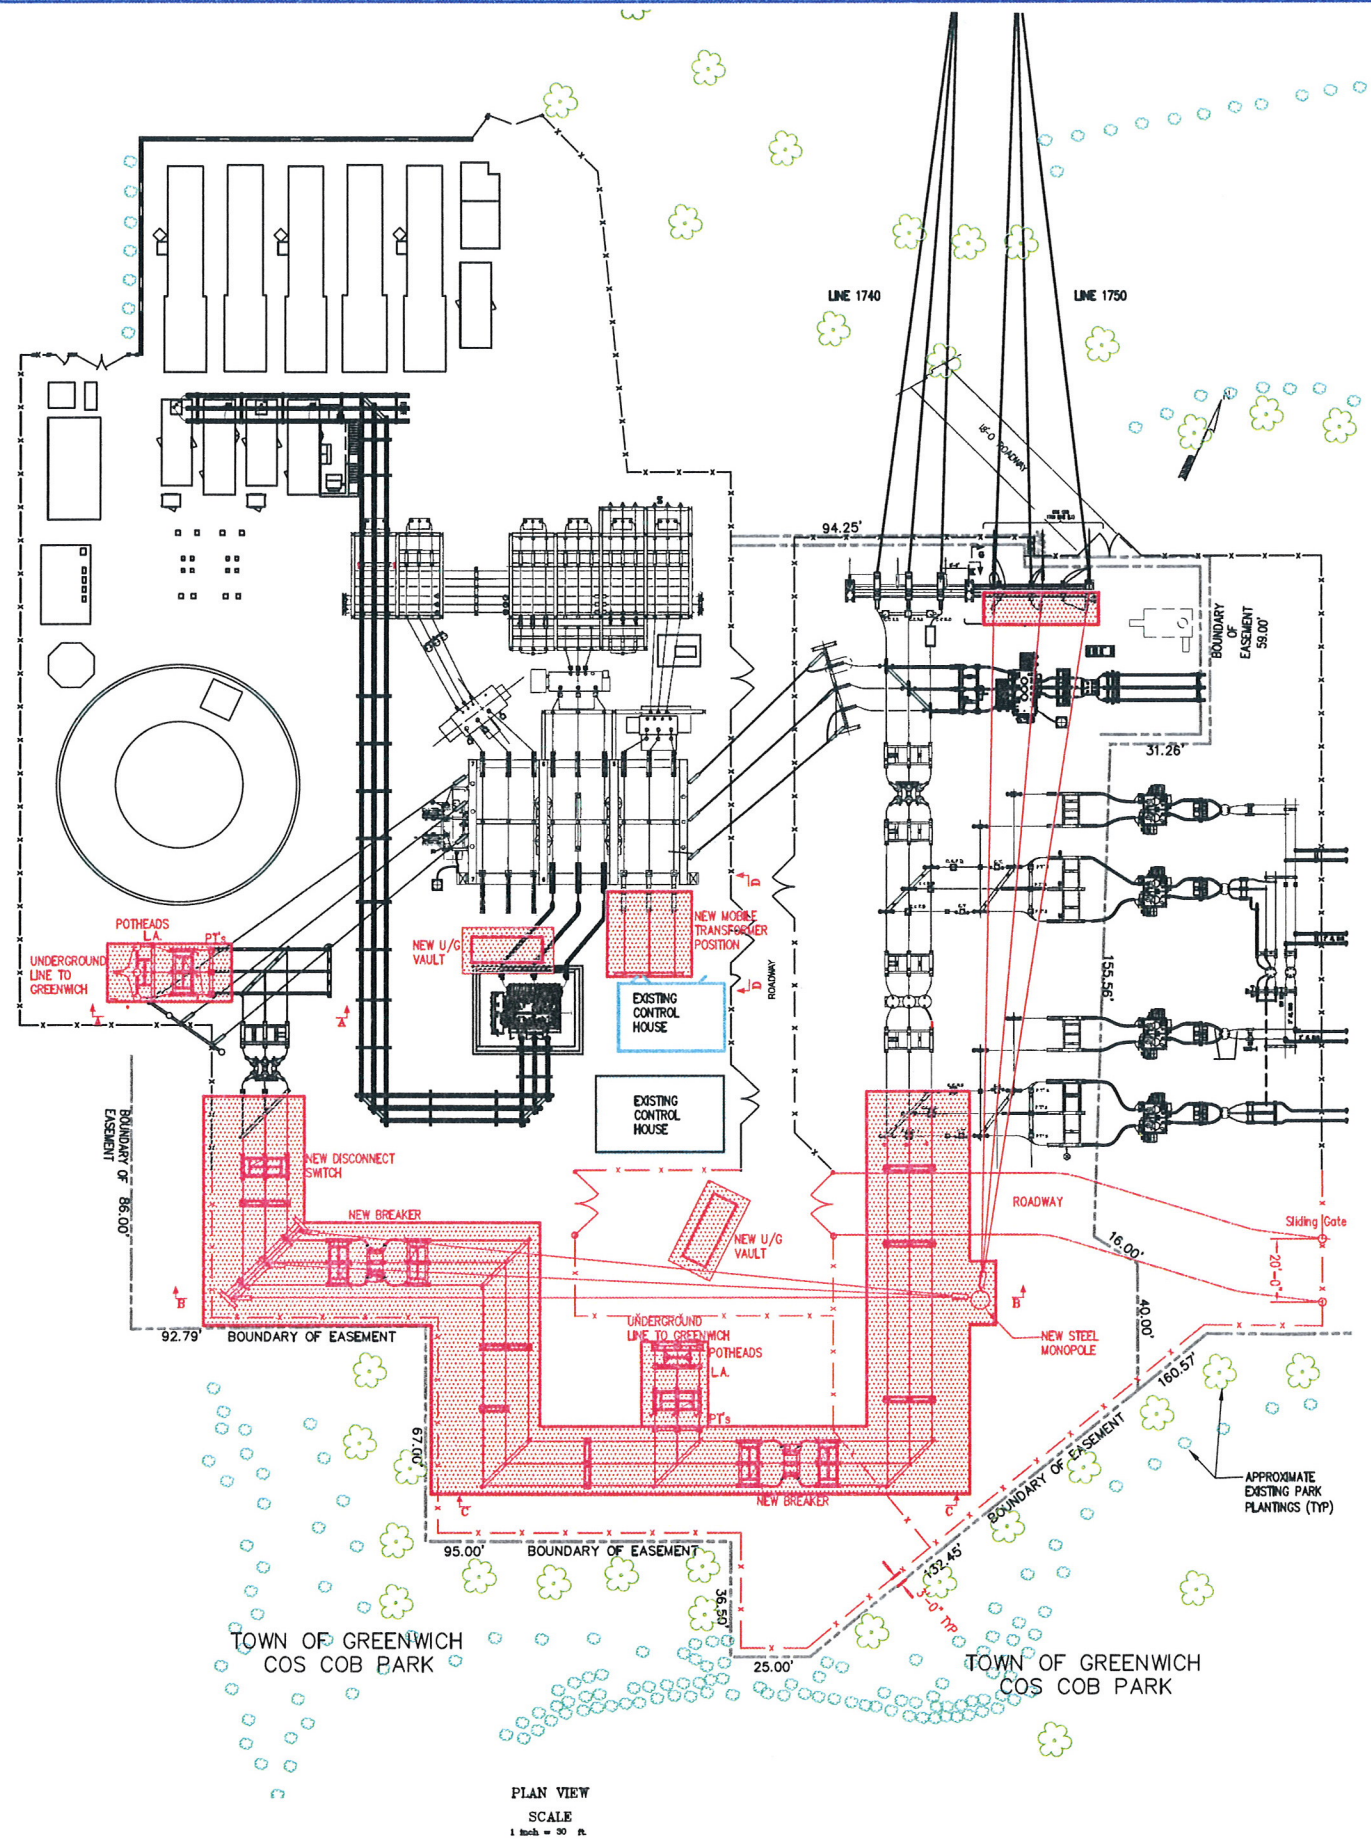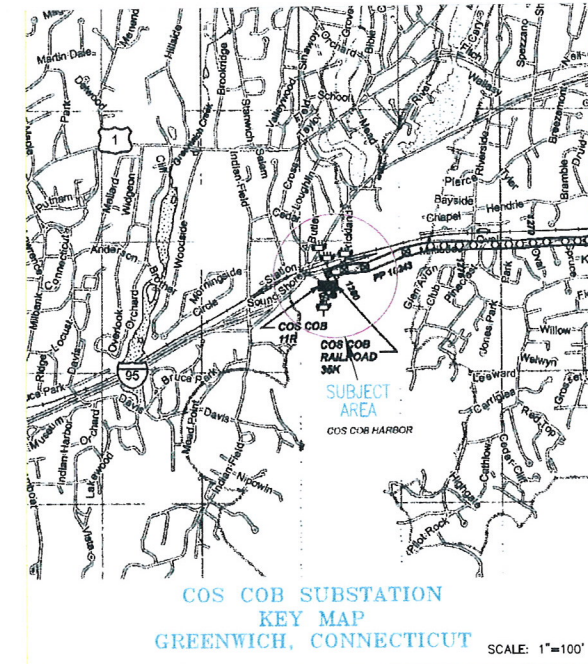


PLAN VIEW
 SCALE
 1 inch = 30 ft.

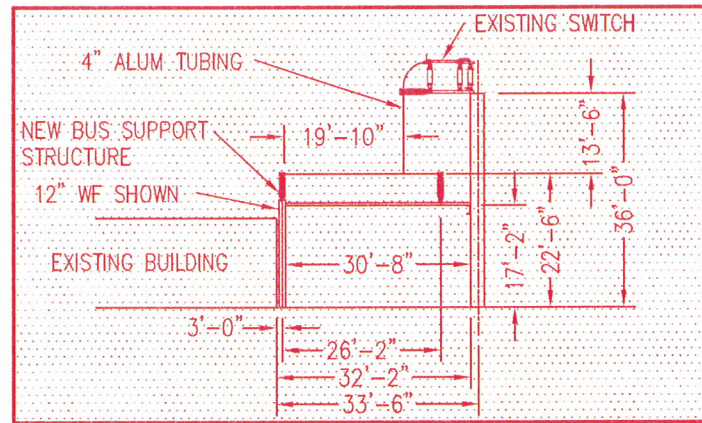


SECTION D-D
 1/16 inch = 1 ft.

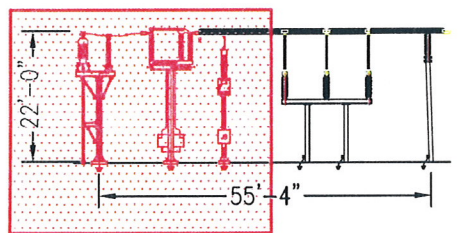

SECTION A-A
 1/16 inch = 1 ft.

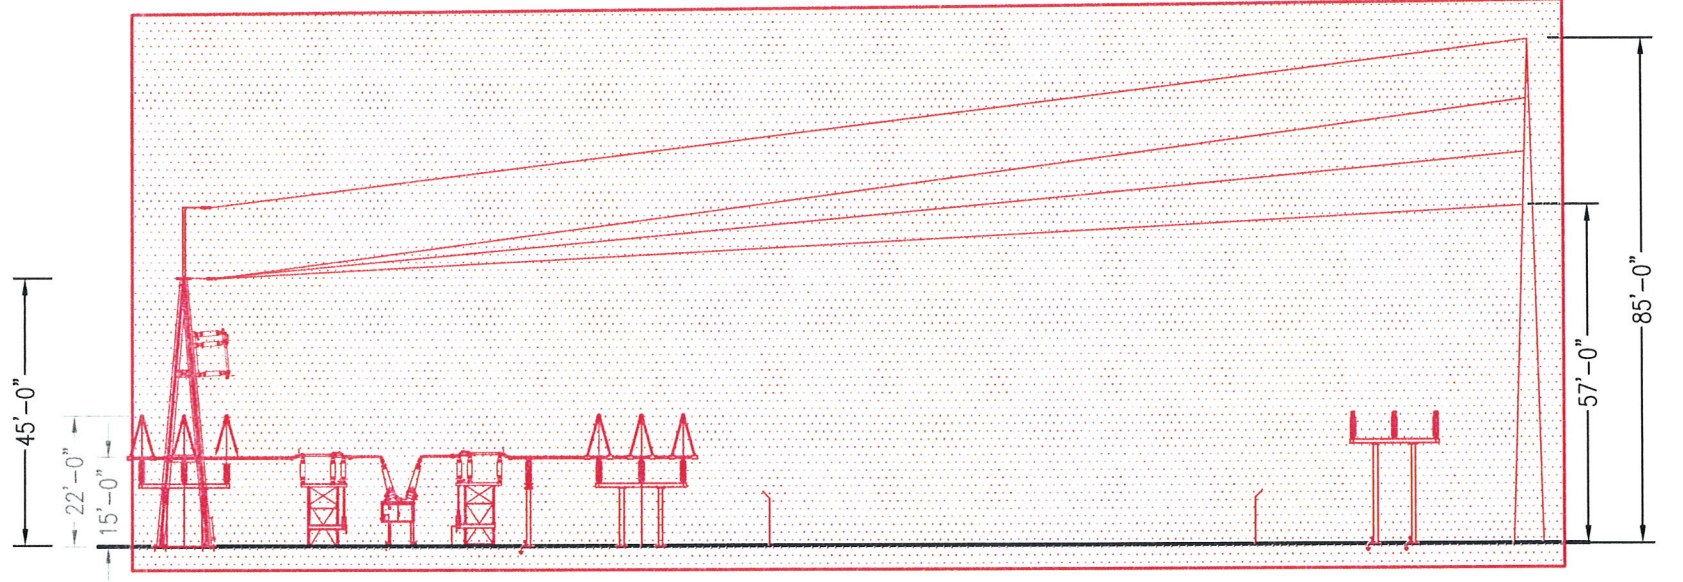

SECTION B-B
 1/16 inch = 1 ft.

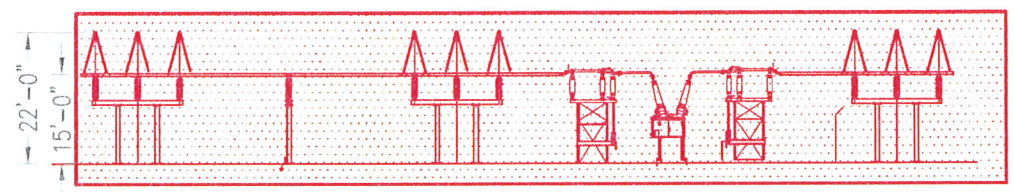

SECTION C-C
 1/16 inch = 1 ft.


2015
 Additions

EVERSOURCE
 ENERGY


COS COB
 PLAN & SECTIONS
 CONNECTICUT SITING COUNCIL
 GREENWICH, CT

BY	AD	CHKD	PD	APP	APP
DATE	4/15	DATE	4/15	DATE	DATE
H-SCALE	1" = 30'- 0"	SIZE	D	FIELD BOOK & PAGES	
V-SCALE	1" = 30'- 0"	T.S.		R.E. DWG.	
R.E. PROJ. NUMBER		MUSCO		15706-92003	


NU VER: 02/2012a
 8/7/2015 12:05 PM - planmstr - C:\p\line\2007\planmstr\02055723\15706-92003.dwg - 2015 Removals

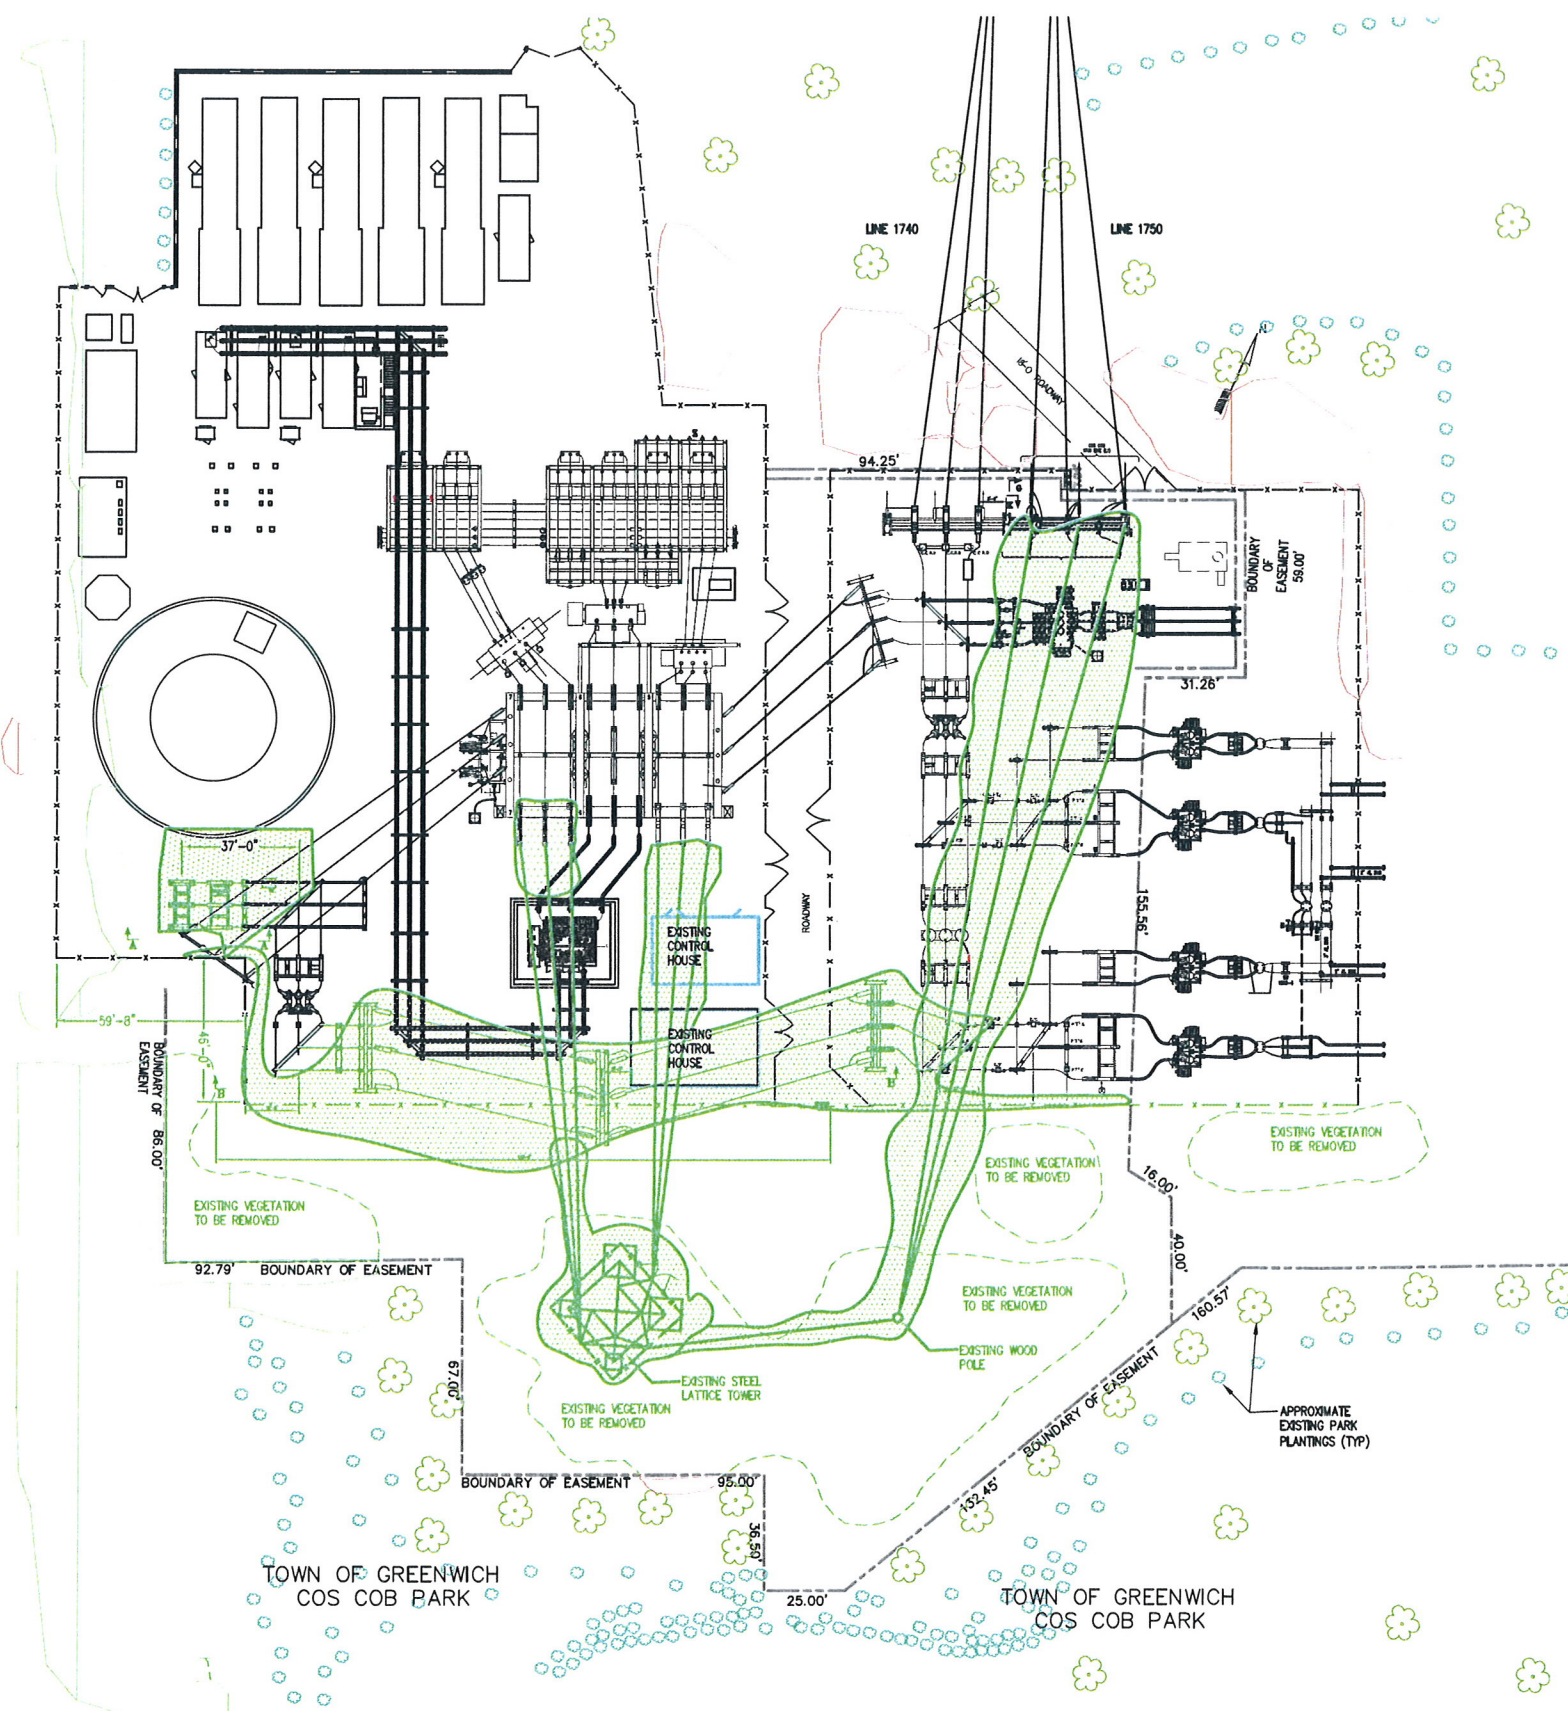


PLAN VIEW
 SCALE
 1 inch = 30 ft.

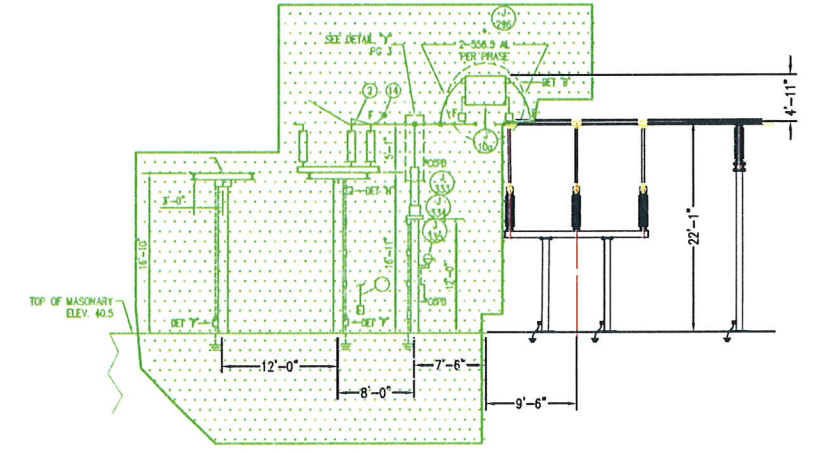

SECTION VIEW A
 PROPOSED REMOVAL
 SCALE
 1 inch = 10 ft.

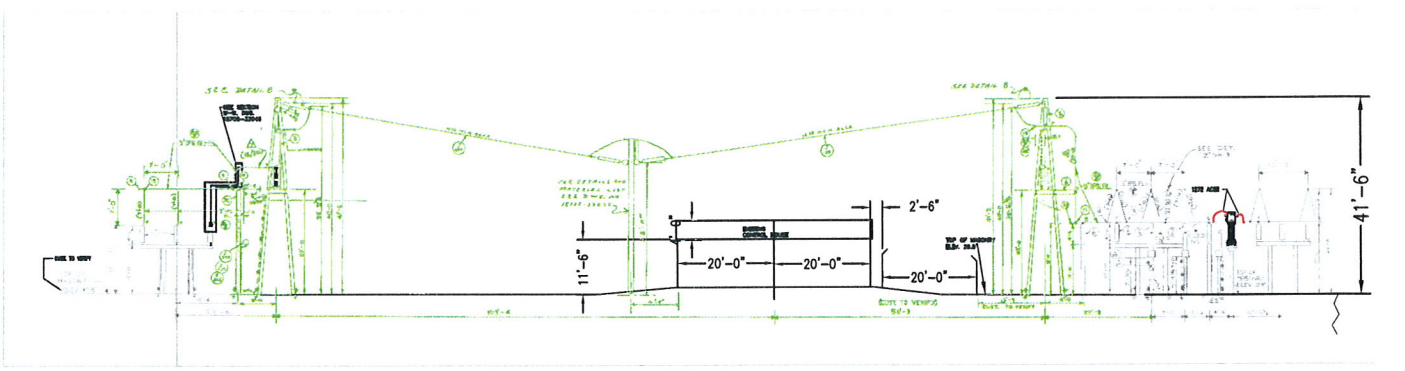

SECTION VIEW B
 PROPOSED REMOVAL
 SCALE
 1 inch = 30 ft.

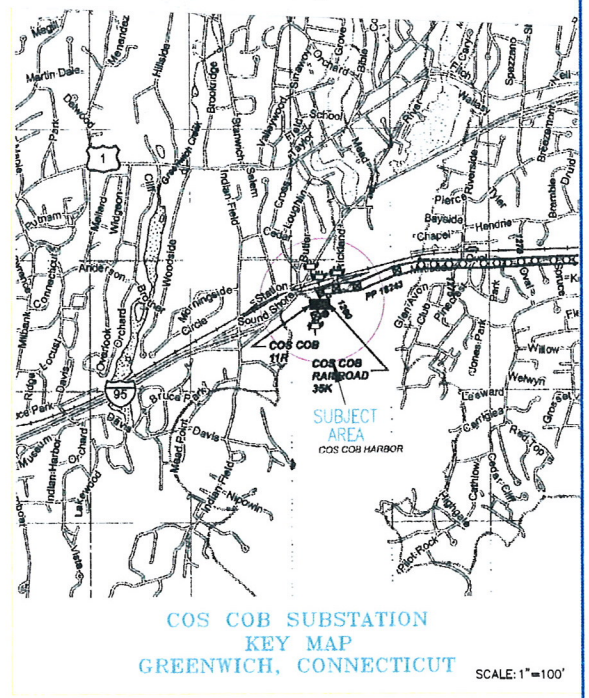

COS COB SUBSTATION
 KEY MAP
 GREENWICH, CONNECTICUT
 SCALE: 1"=100'

2015
 Removals

EVERSOURCE ENERGY					
TITLE COS COB PLAN & SECTIONS CONNECTICUT SITING COUNCIL GREENWICH, CT					
BY	AD	CHKD	PD	APP	APP
DATE	4/15	DATE	4/15	DATE	DATE
H-SCALE	1" = 30'-0"	SIZE	D	FIELD BOOK & PAGES	
V-SCALE	1" = 30'-0"	P.L.		P.L. DWG.	
P.L. PROJ. NUMBER					15706-92003