


Legend

- Proposed R.O.W.
- Street_CenterLine
- UI Property
- ★ Trumbull Sub. Site Locations

 



Trumbull Substation Project


Trumbull, Connecticut





The United Illuminating Company

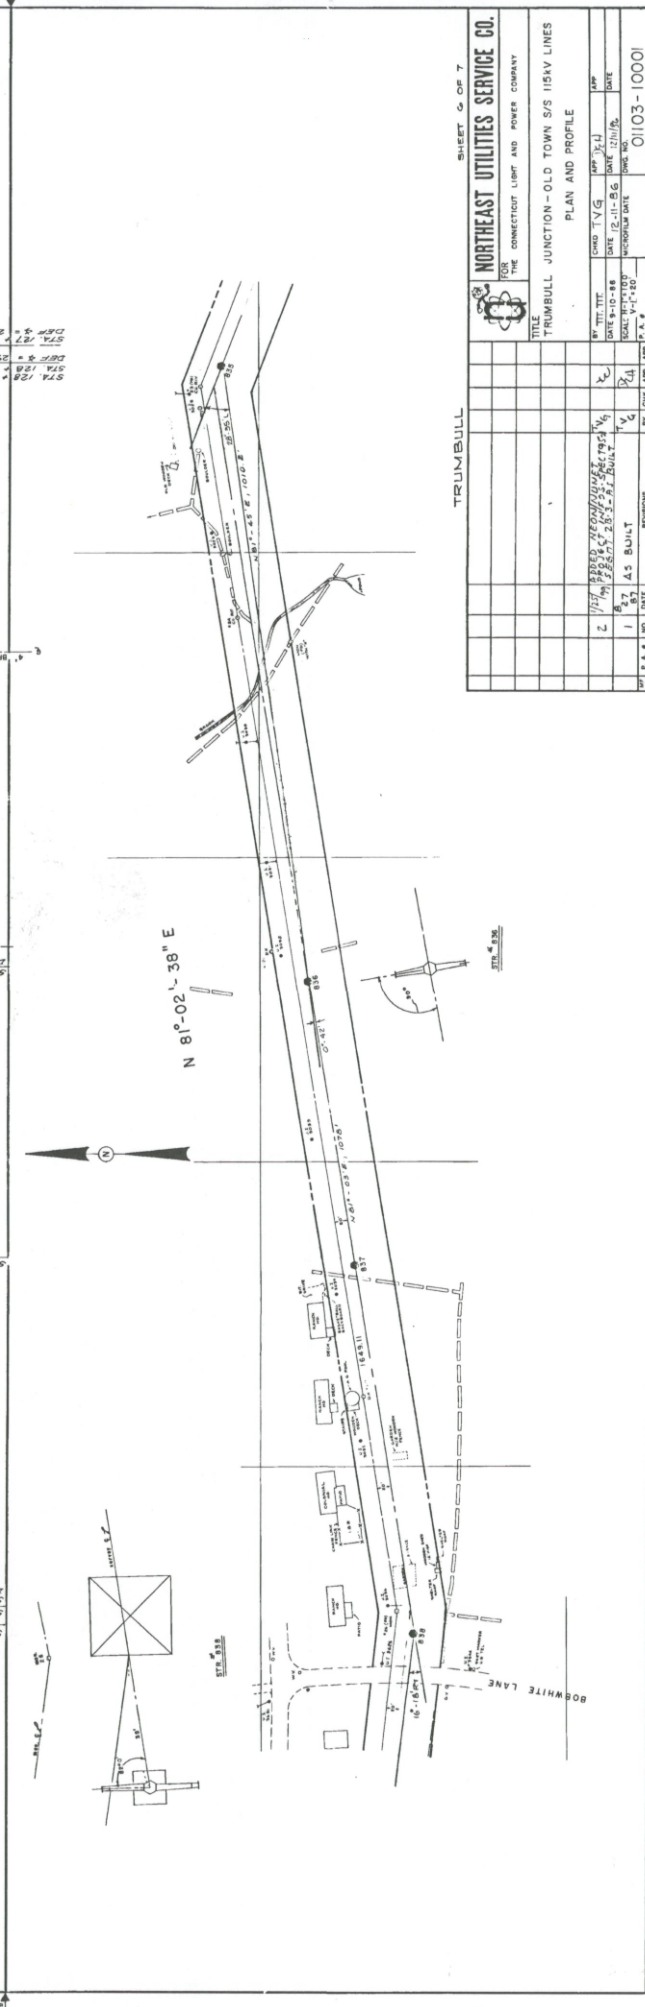
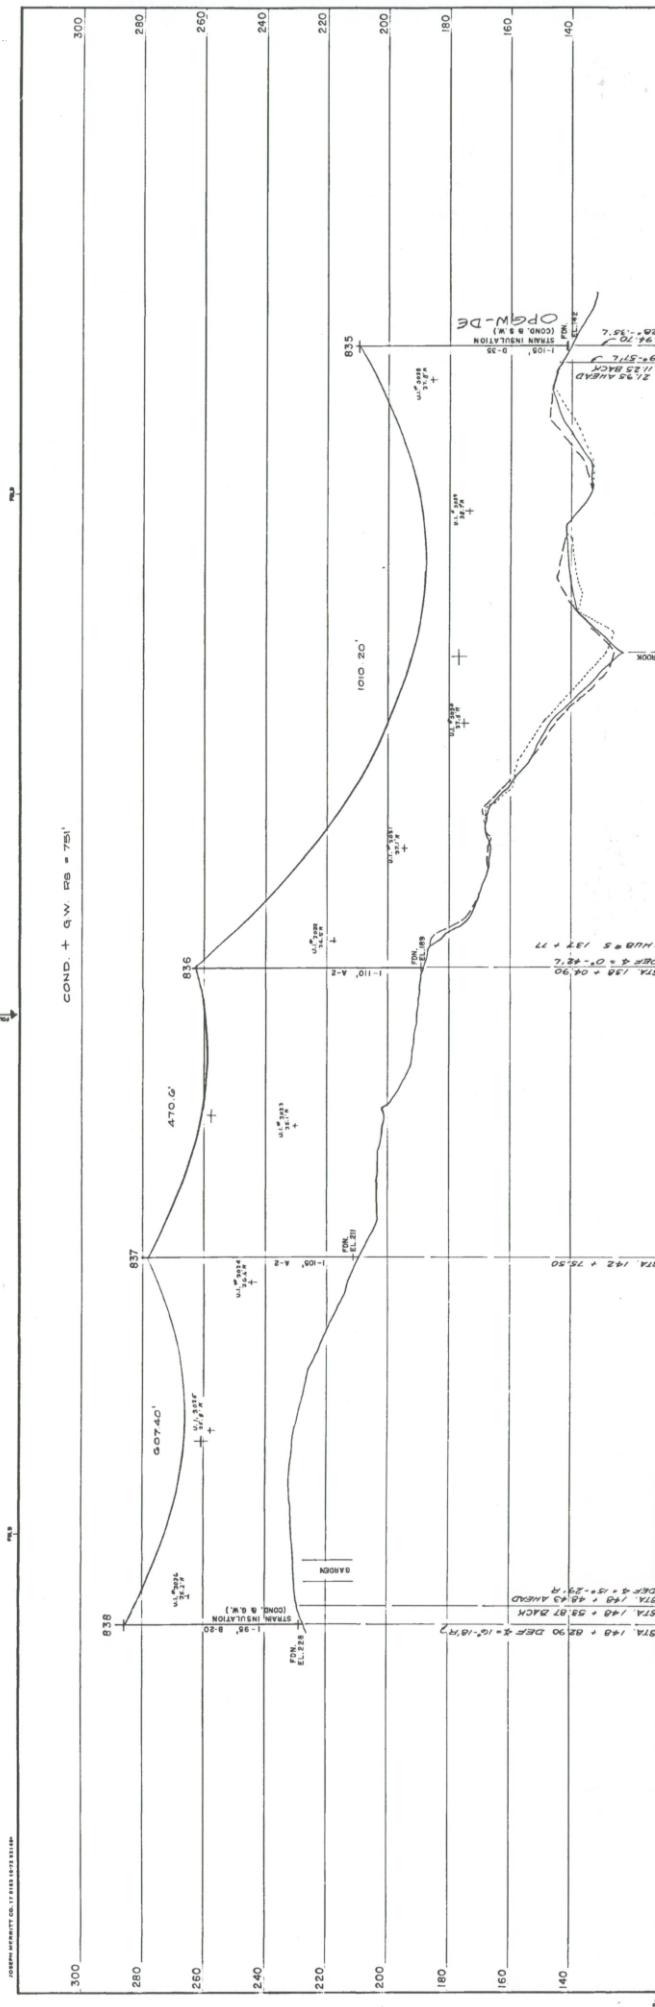


[illegible]

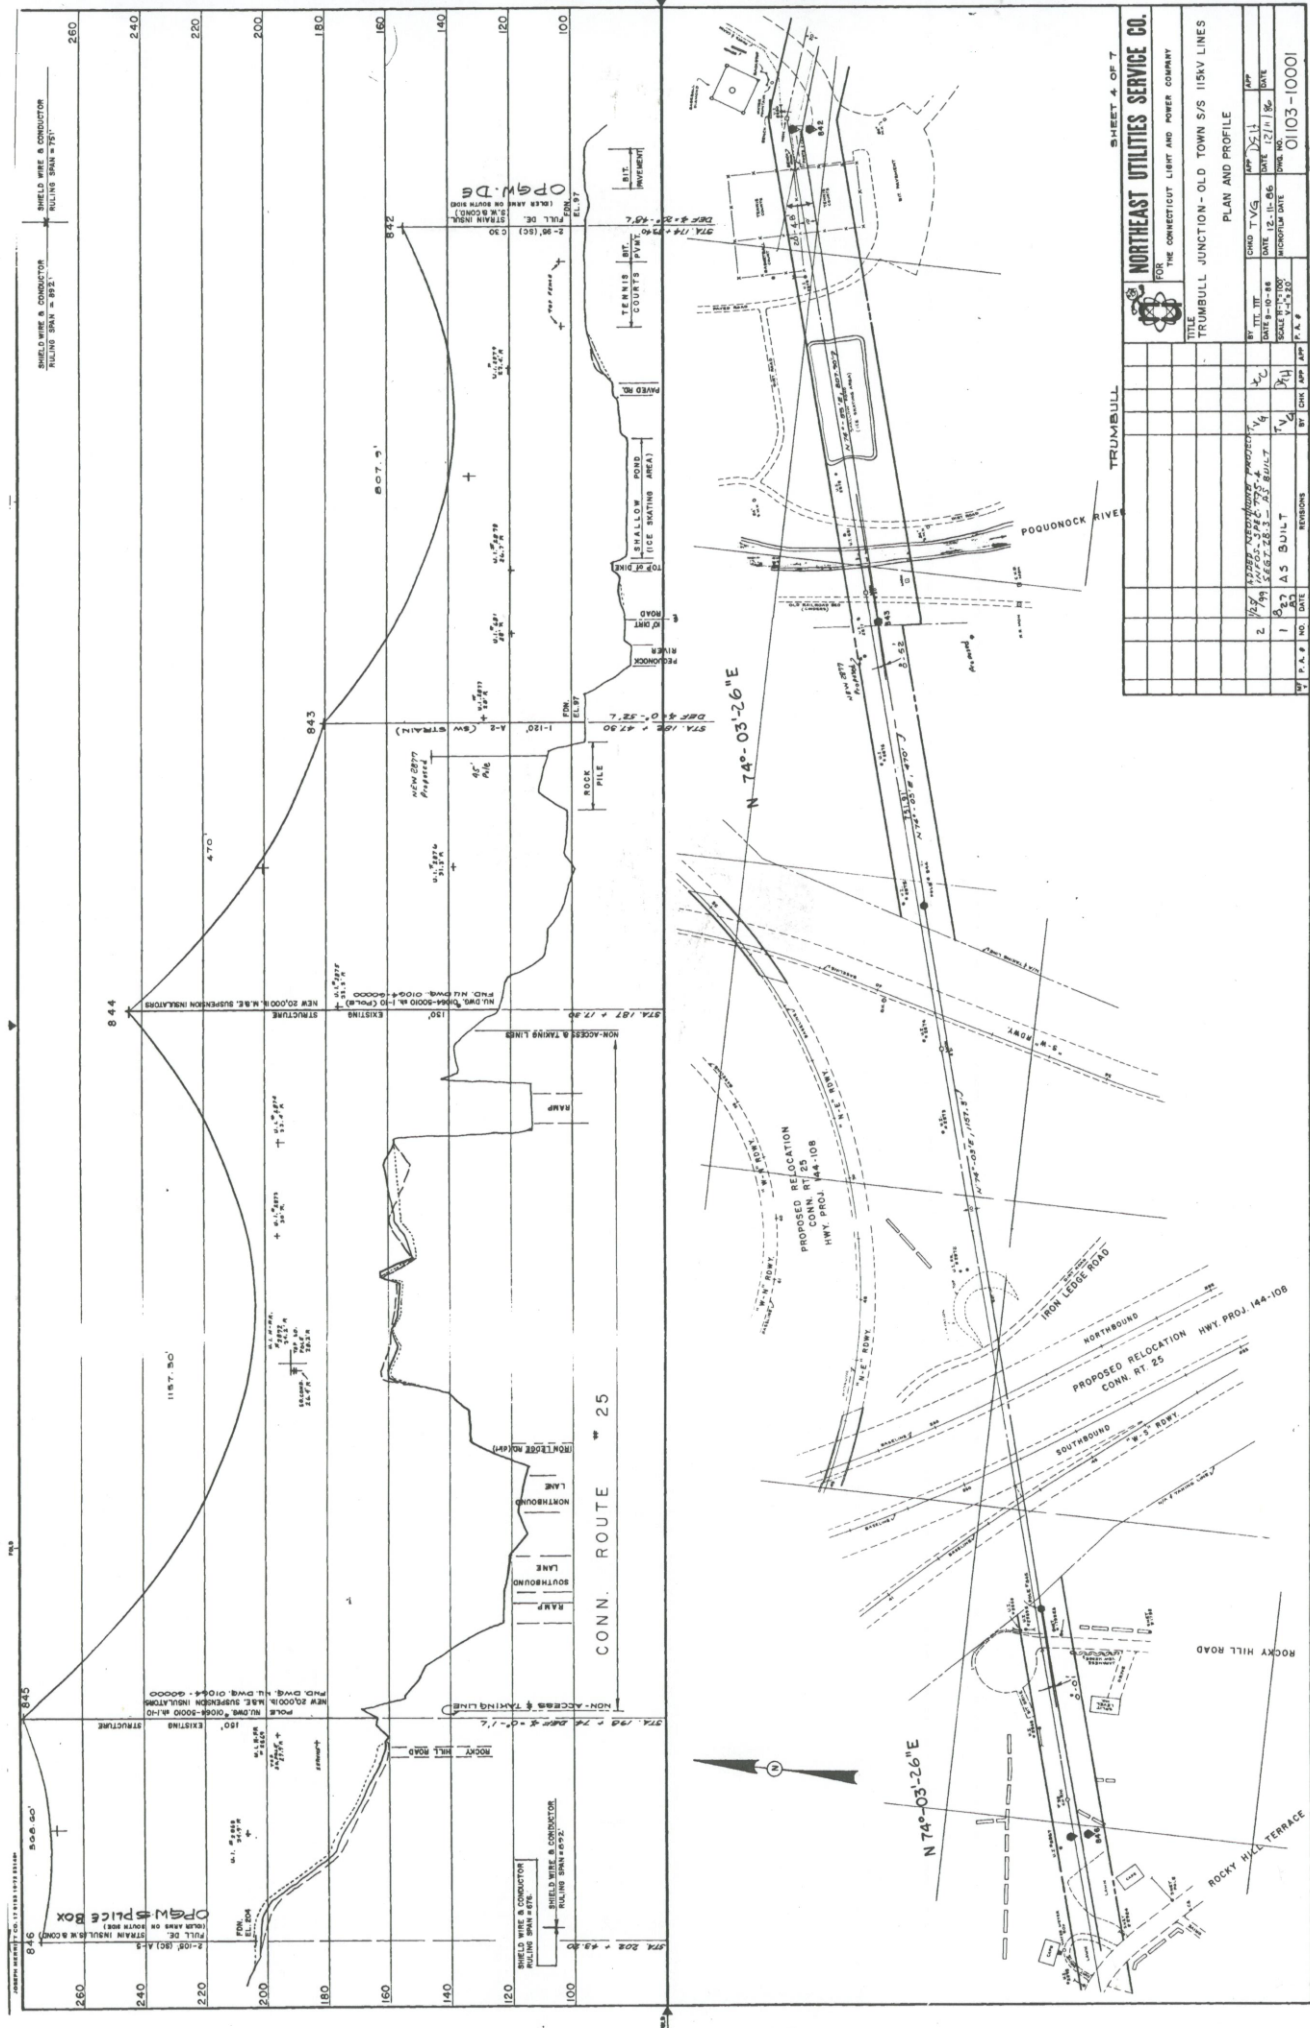

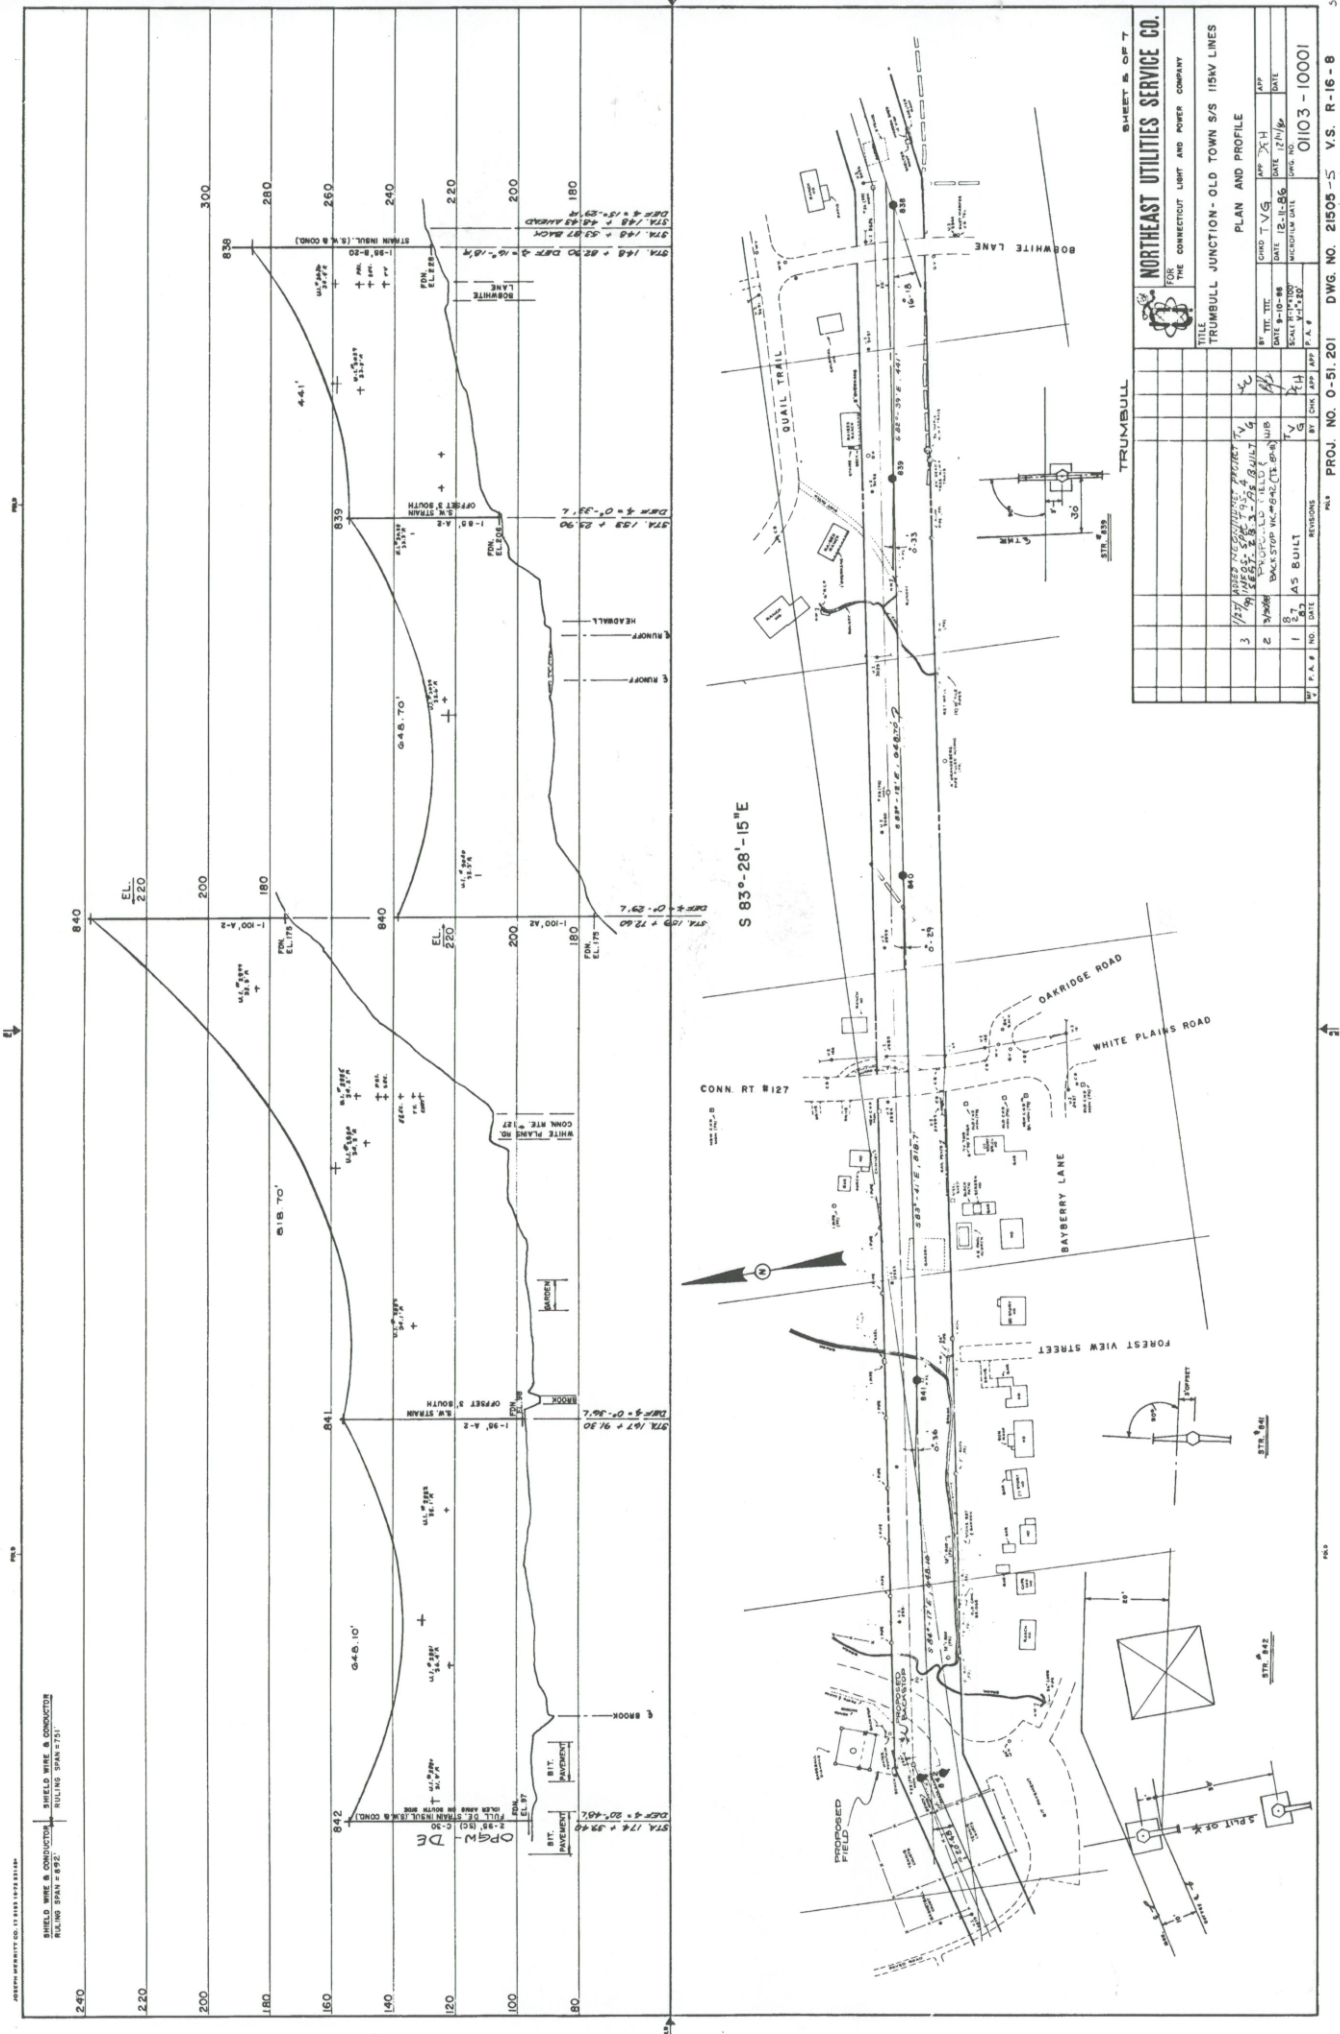

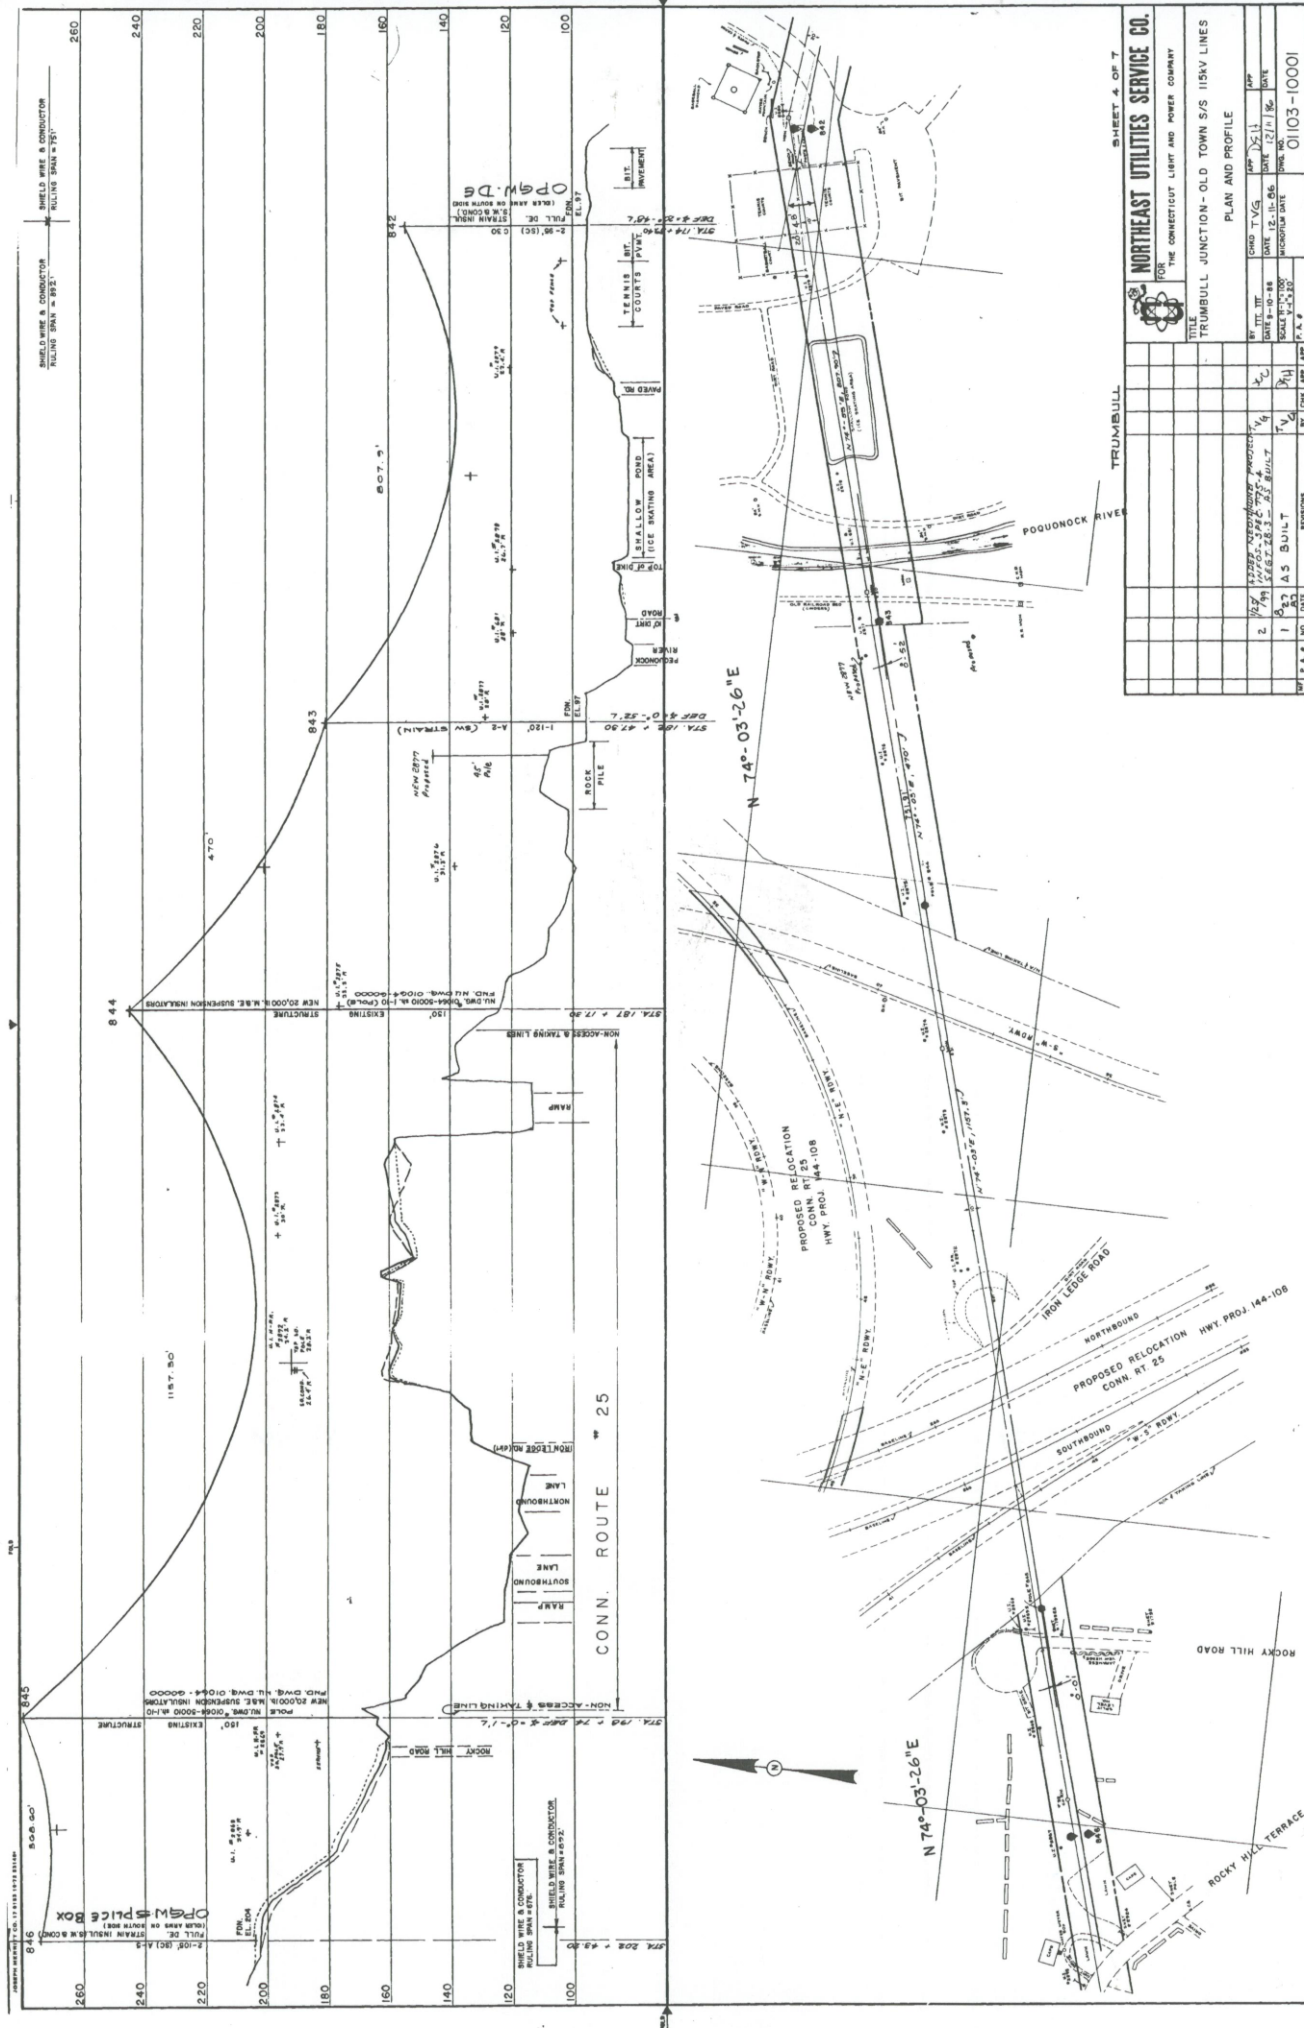

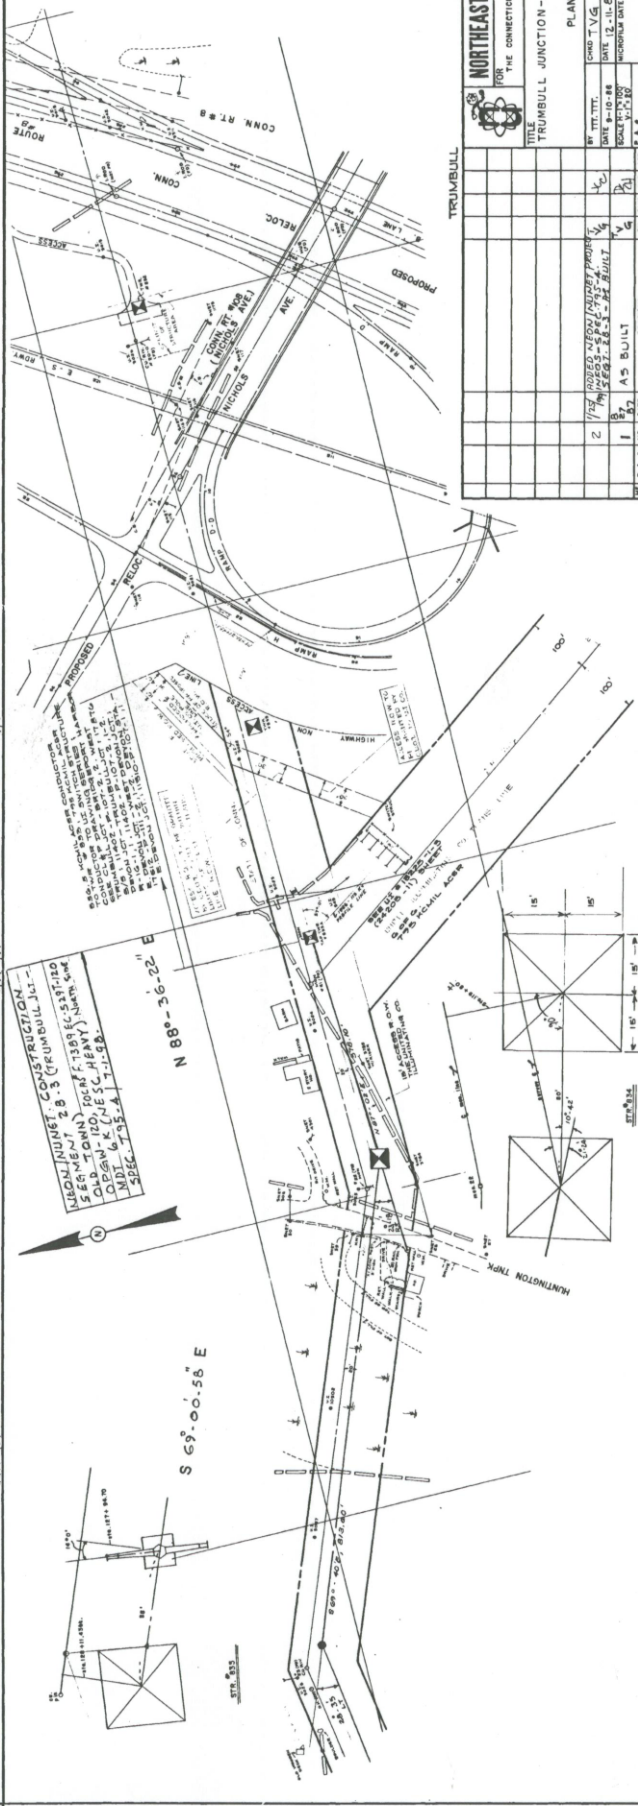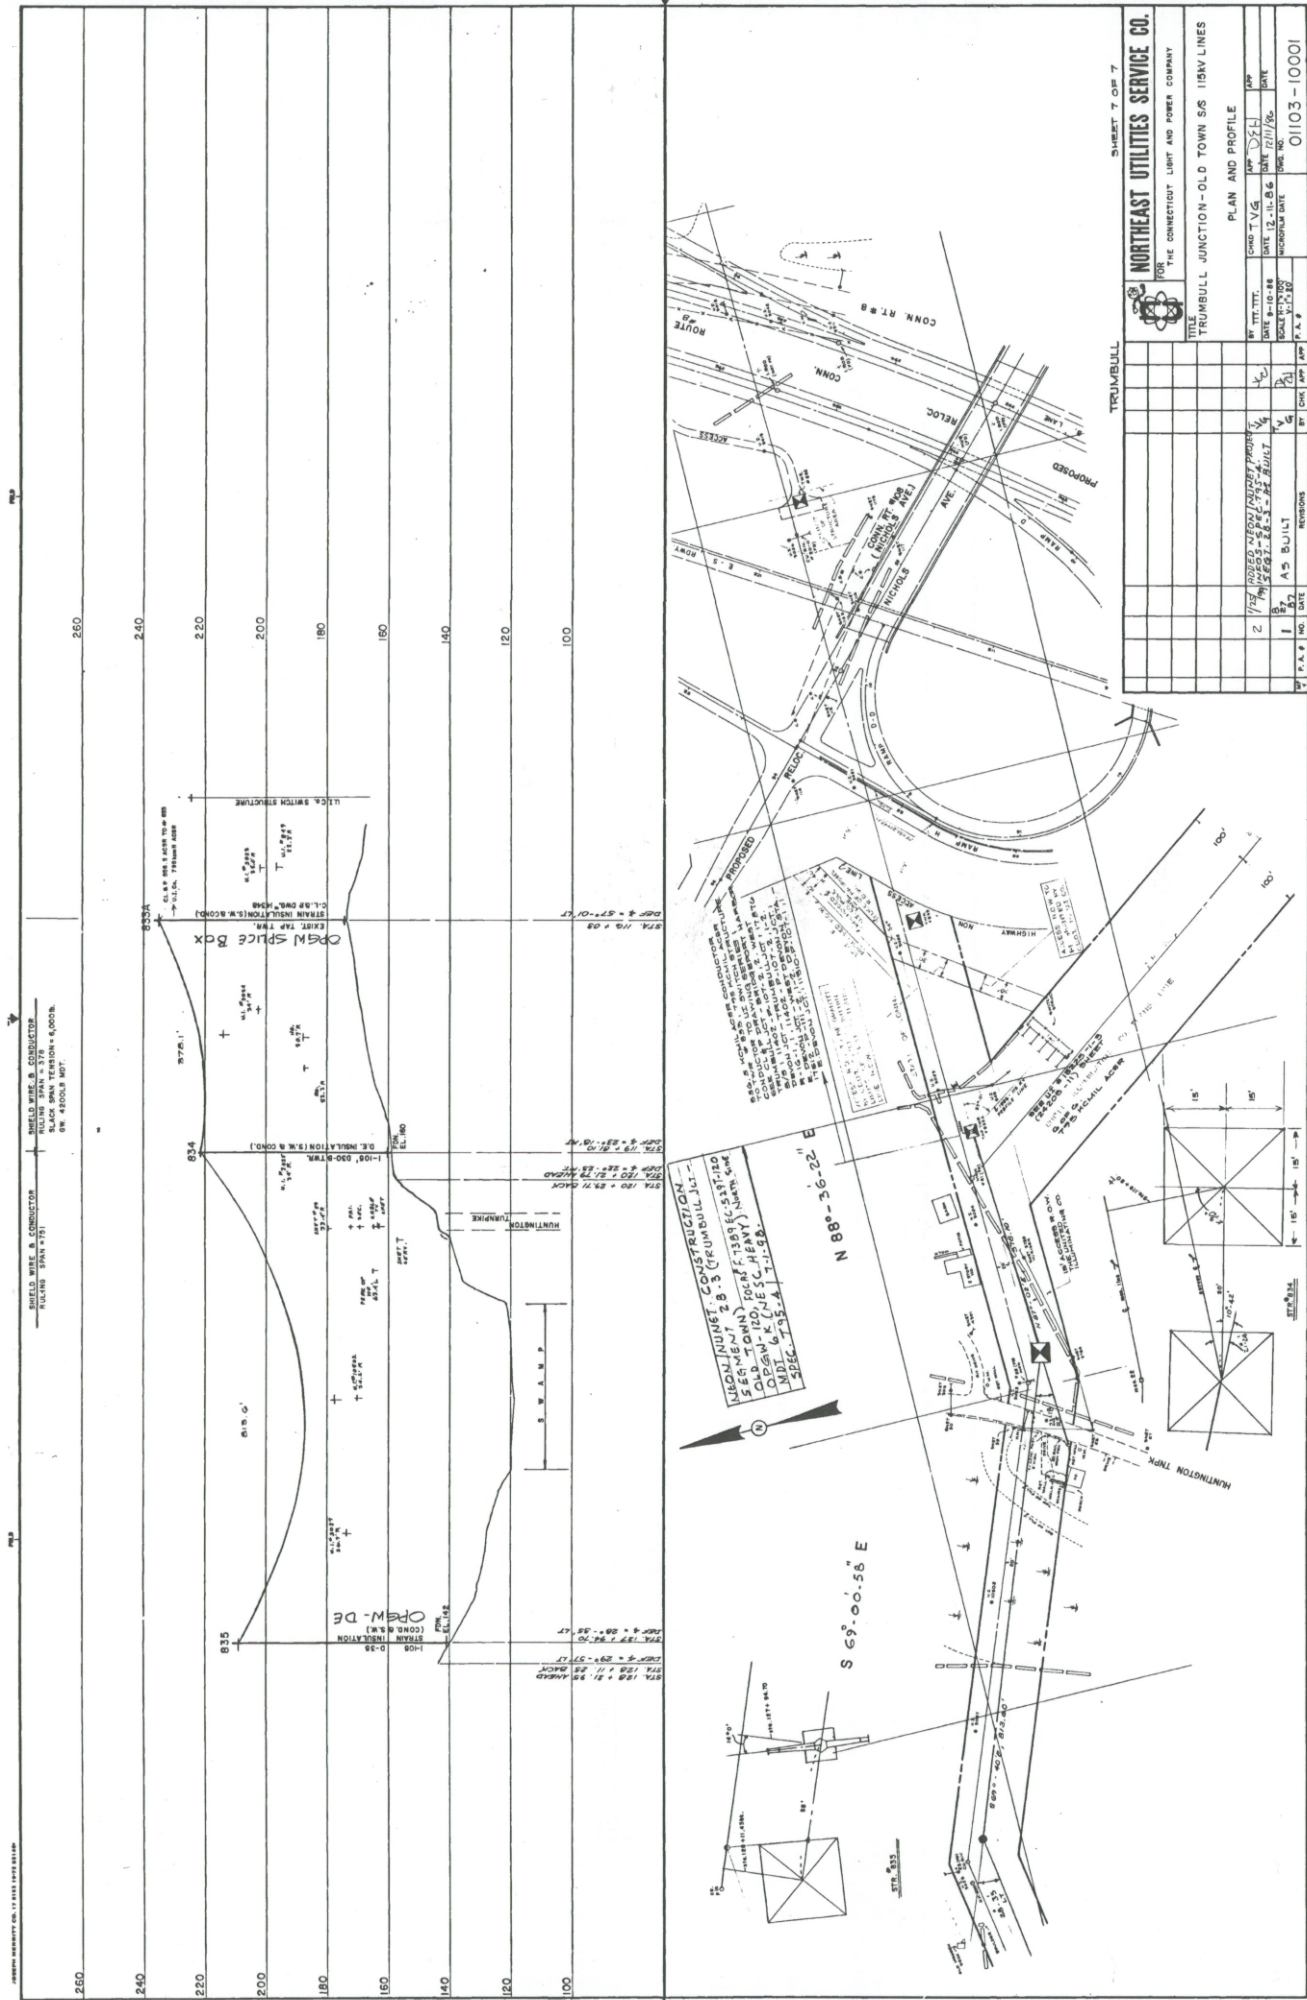

SHIELD WIRE & CONDUIT
PLAN AND PROFILE

SHIELD WIRE & CONDUIT
PLAN AND PROFILE

240

220

200

180

160

140

120

100

80

840

EL. 220

200

180

160

140

120

100

80

839

280

260

240

220

200

180

160

140

120

100

80

839

280

260

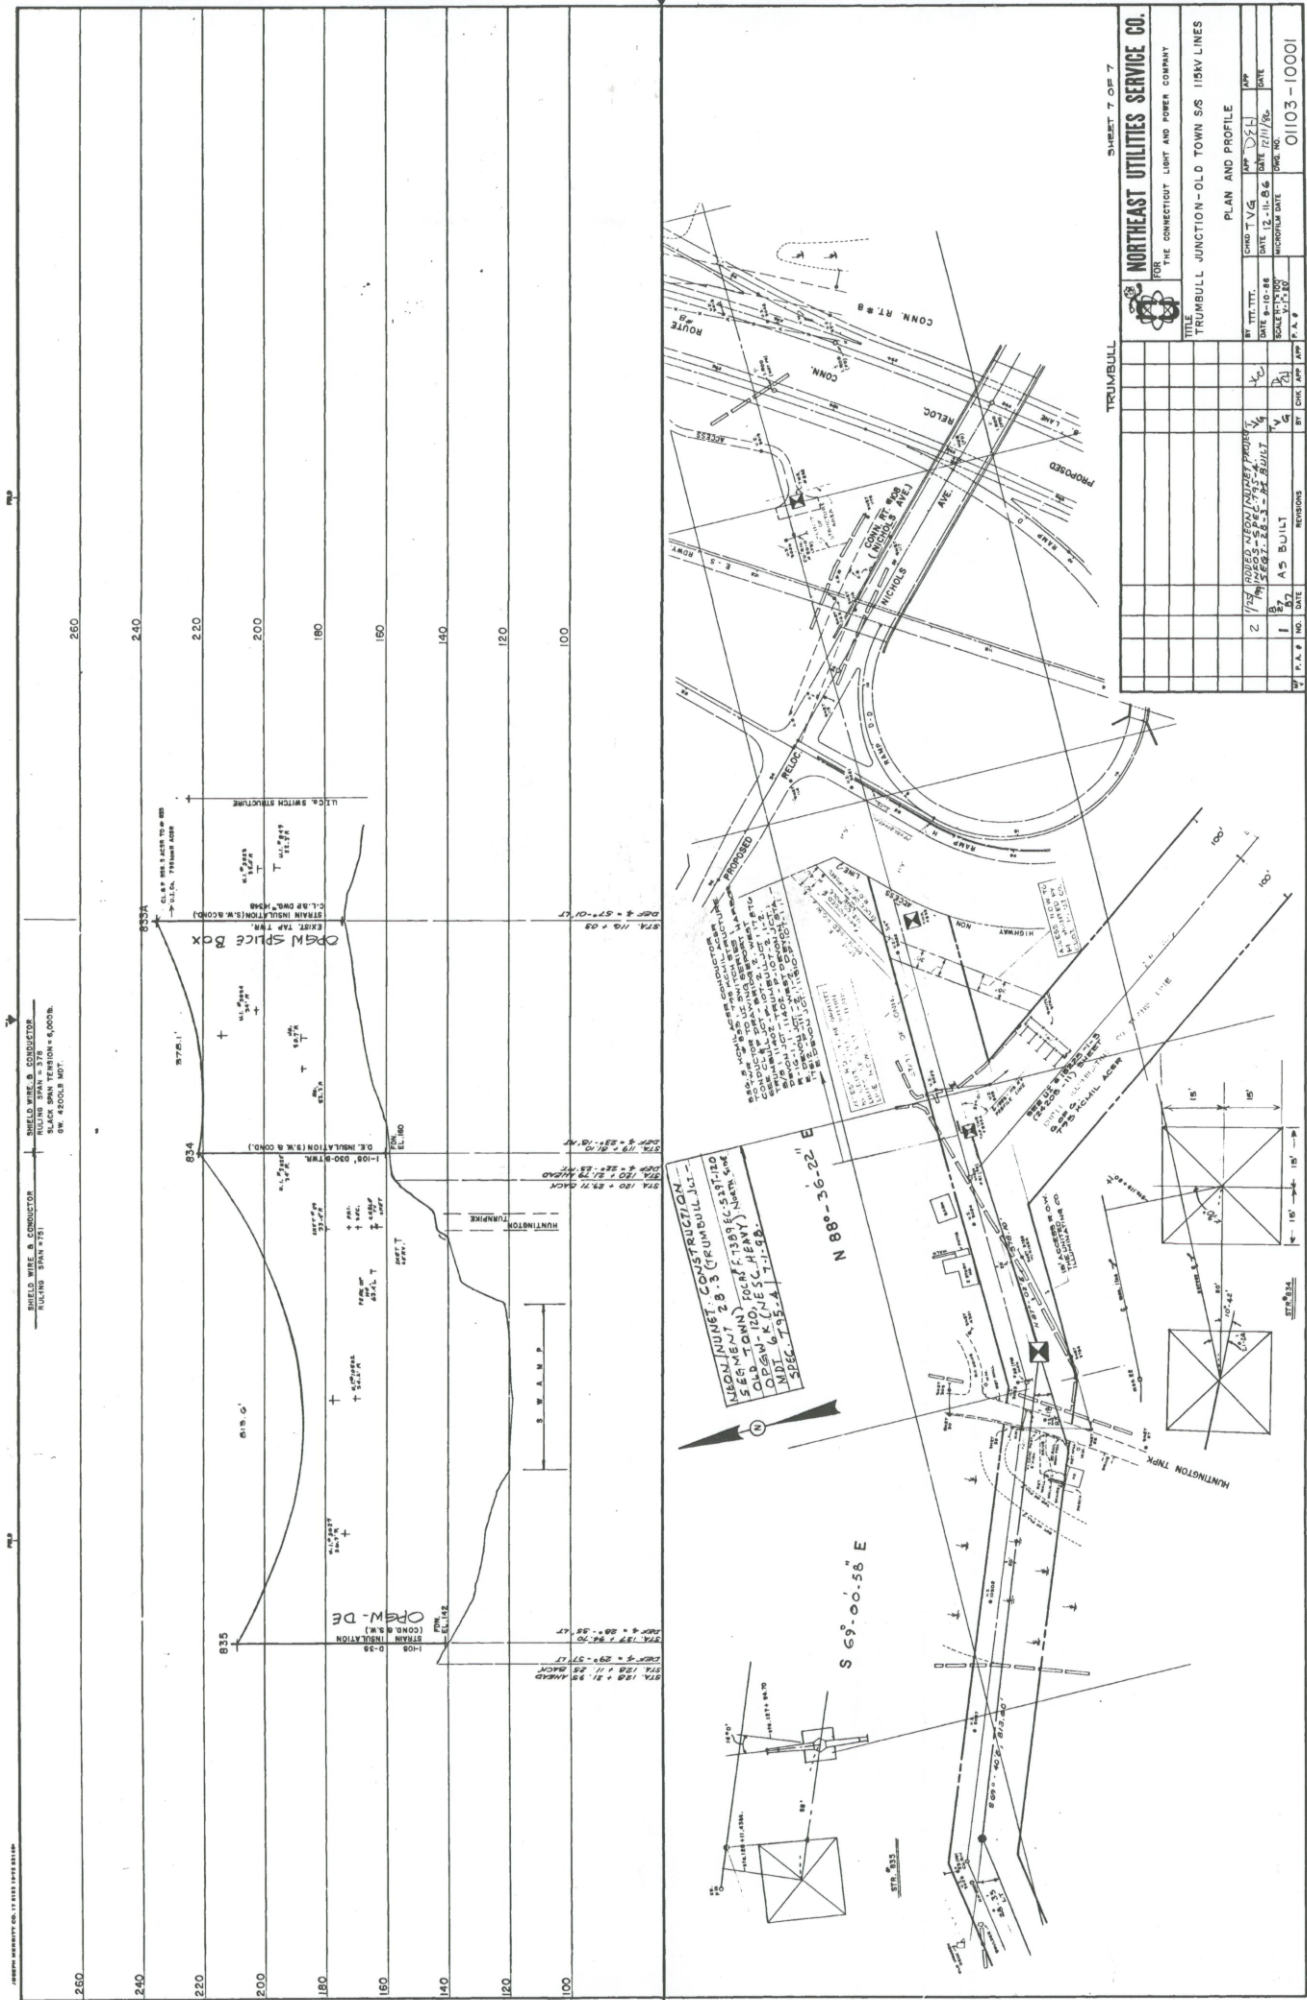

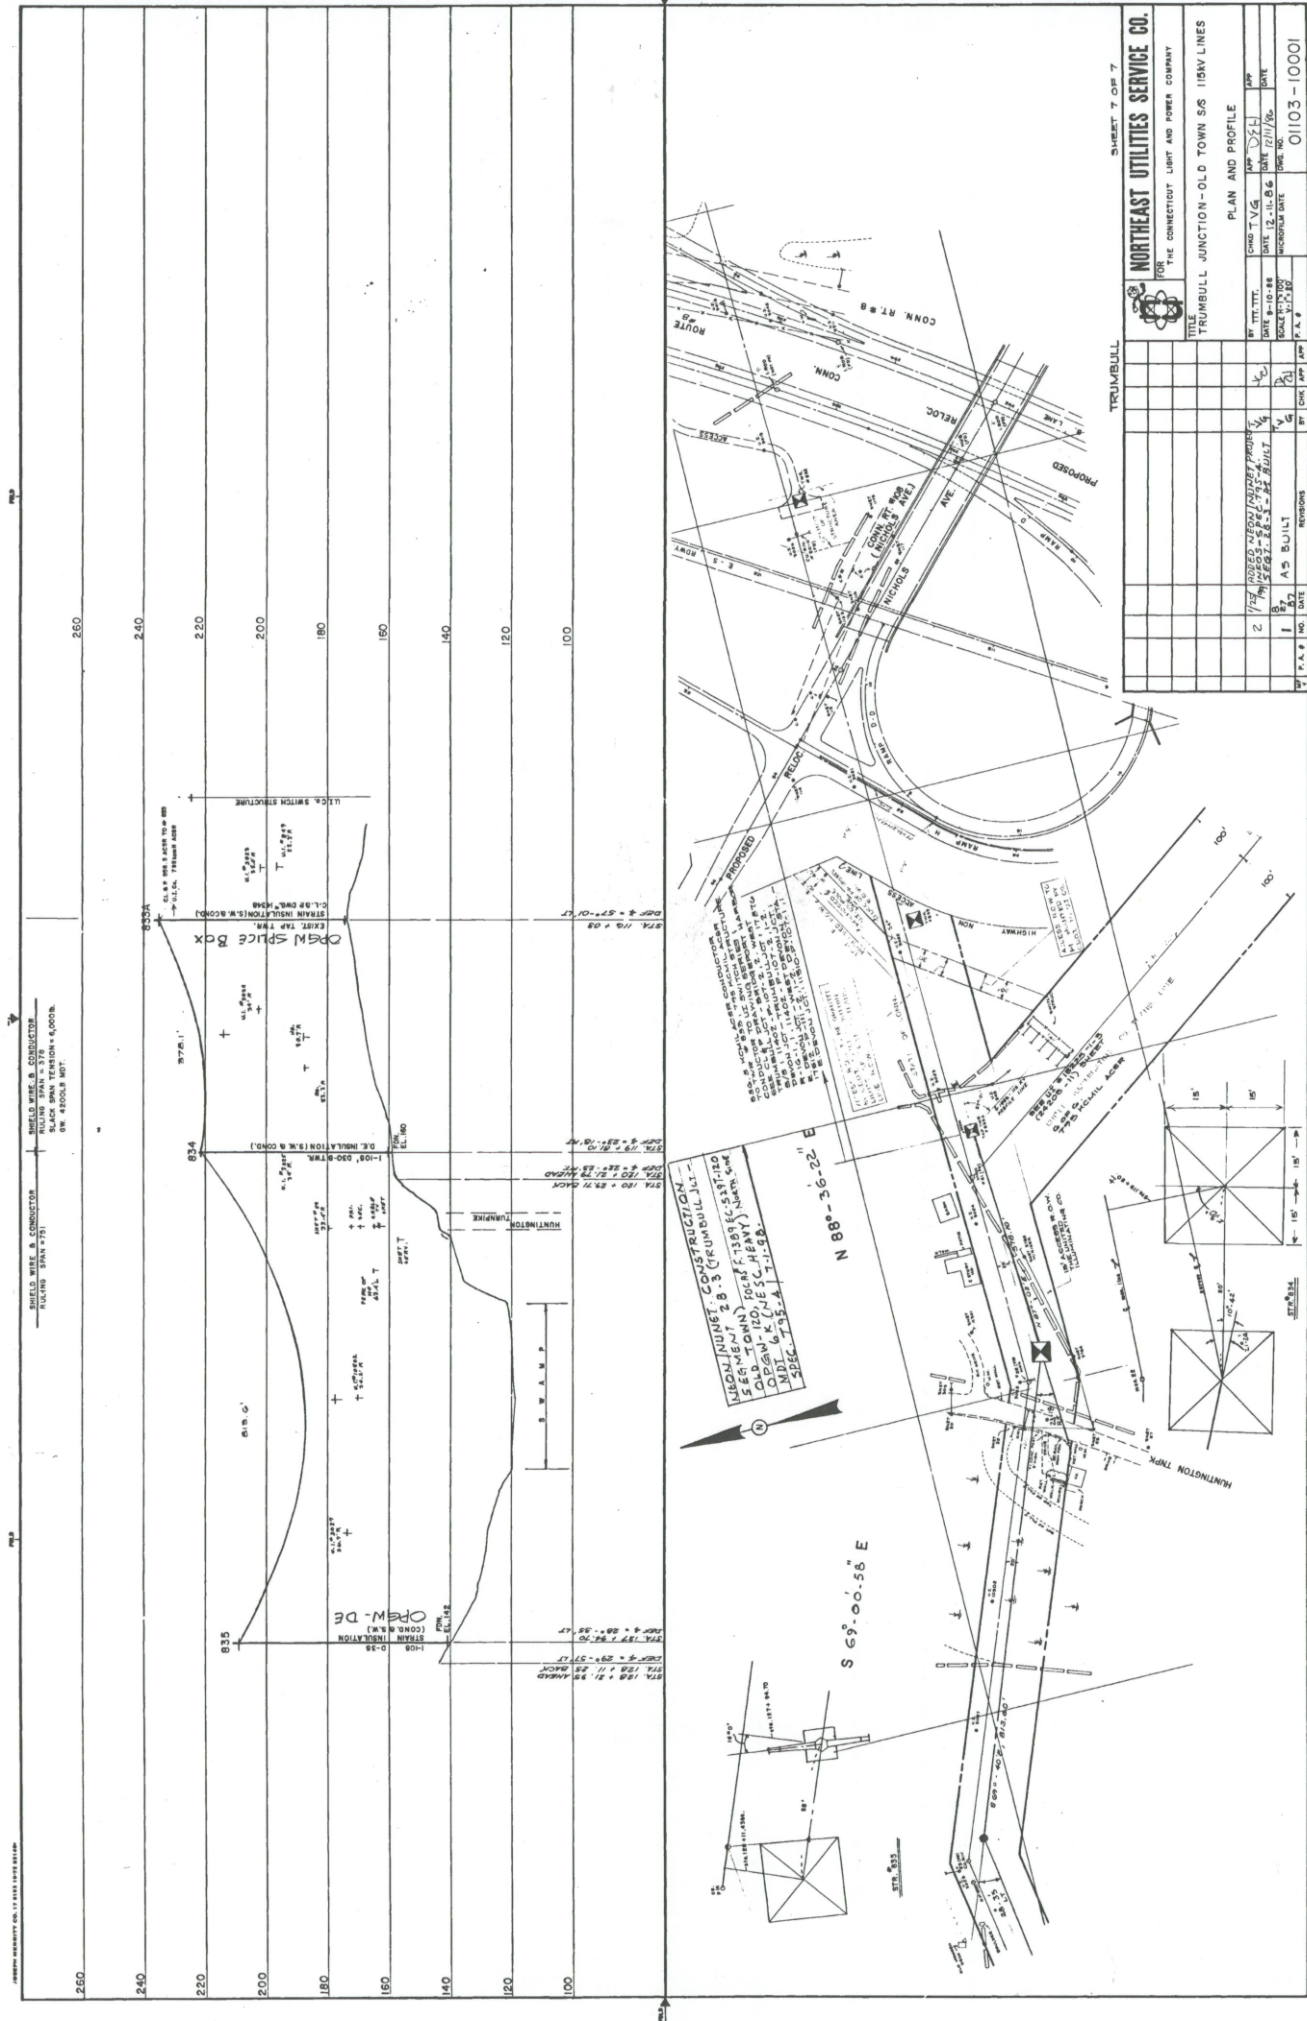

COND. + G.W. RS = 75.1'

300

280

260

240

220

200

180

160

140

837

836

59

599

598

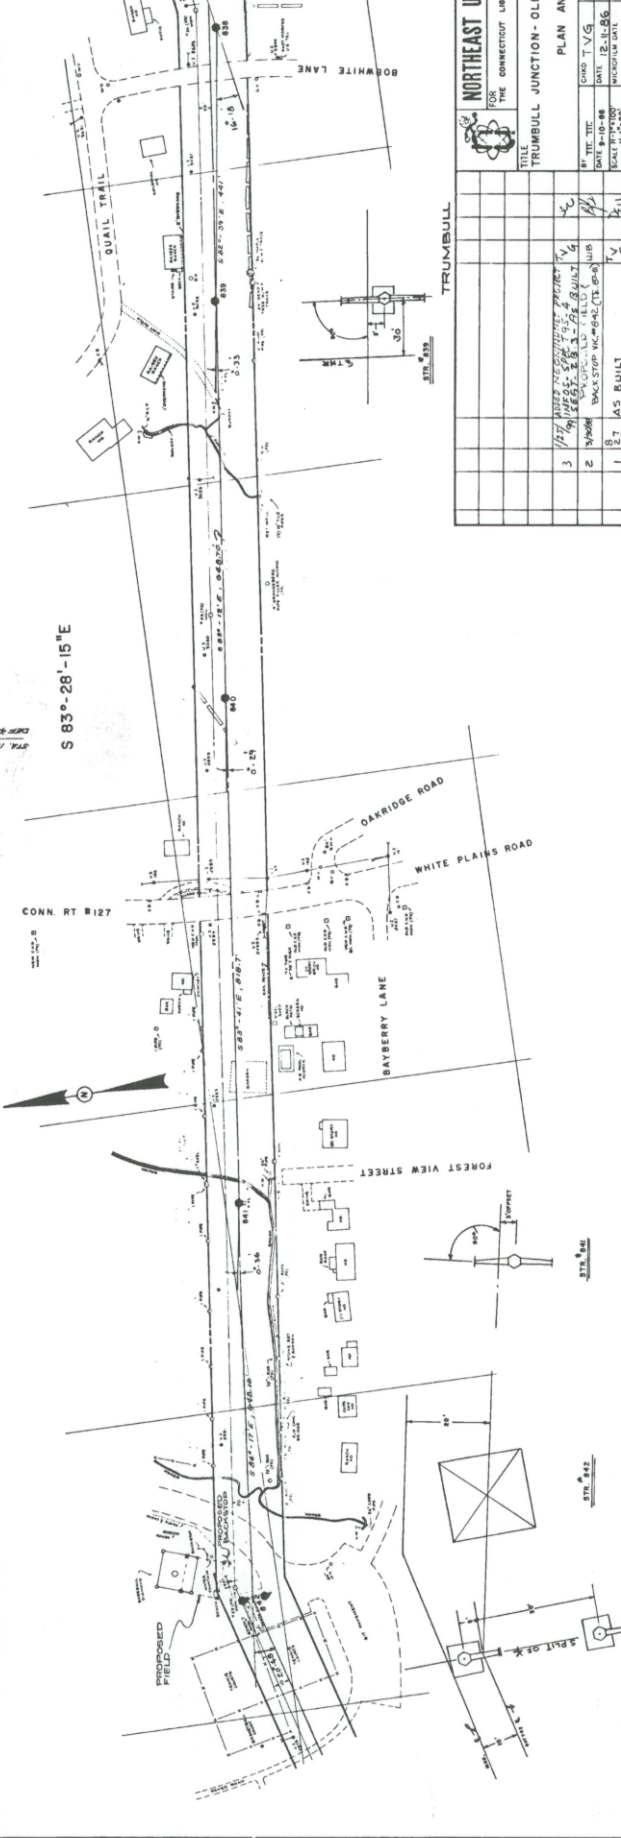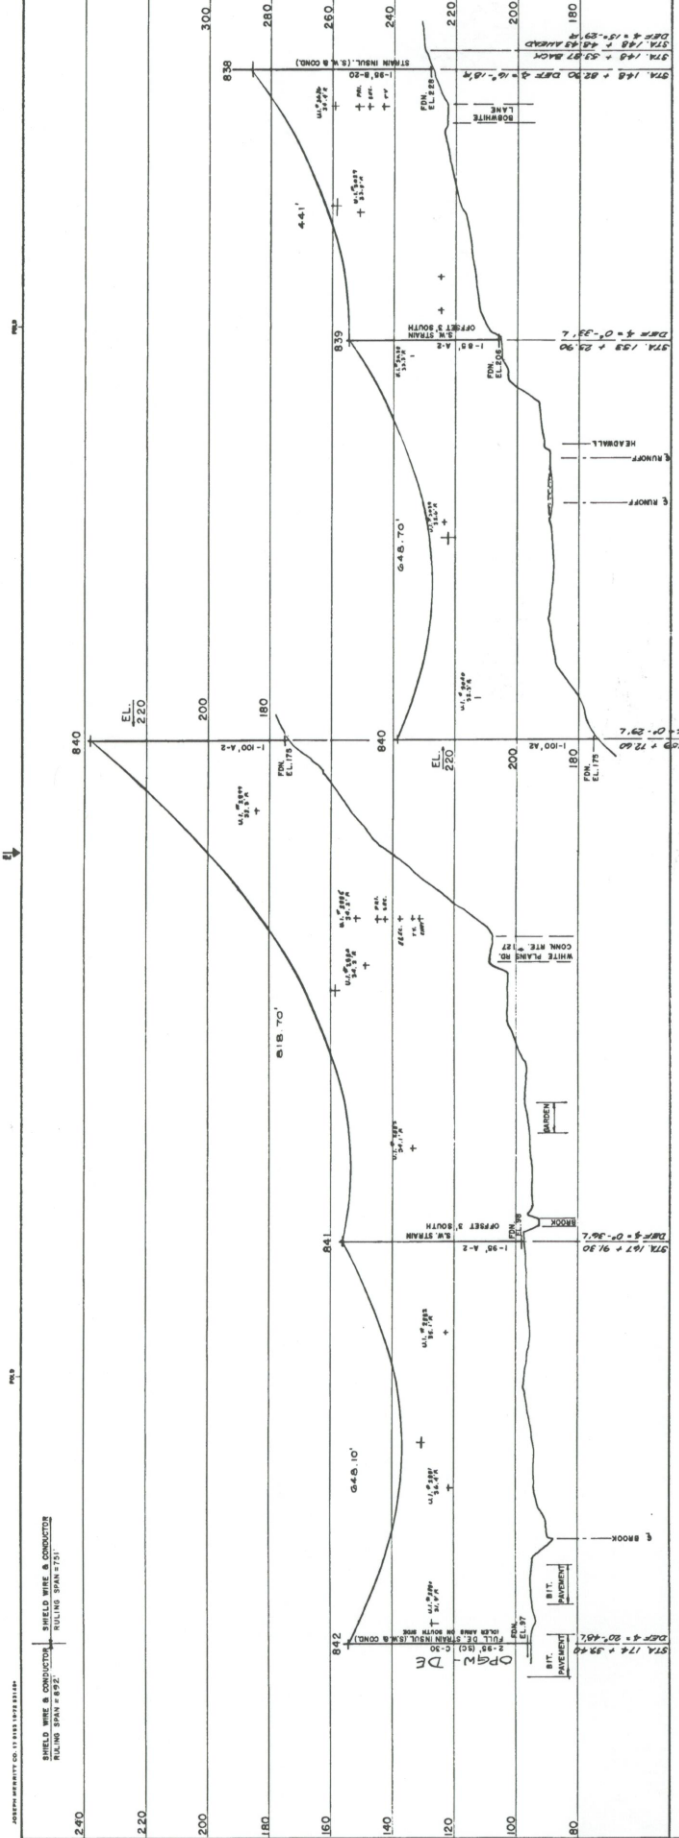

TRUMBULL										SHEET NO. OF 7									
										NORTHEAST UTILITIES SERVICE CO. FOR THE CONNECTICUT LIGHT AND POWER COMPANY									
																			
										TOTAL TRUMBULL JUNCTION - OLD TOWN S/S 115KV LINES									
										PLAN AND PROFILE									
										B ¹ 1111 1111 DATE 7/5/14 APP 7/5/14 APP CADD 11/1/15 DATE 12/1/15 DATE CADD 11/1/15 DATE 12/1/15 DATE CADD 11/1/15 DATE 12/1/15 DATE									
										P.A. 1 8.7 11.7 15.7 19.7 2259.7 22									