


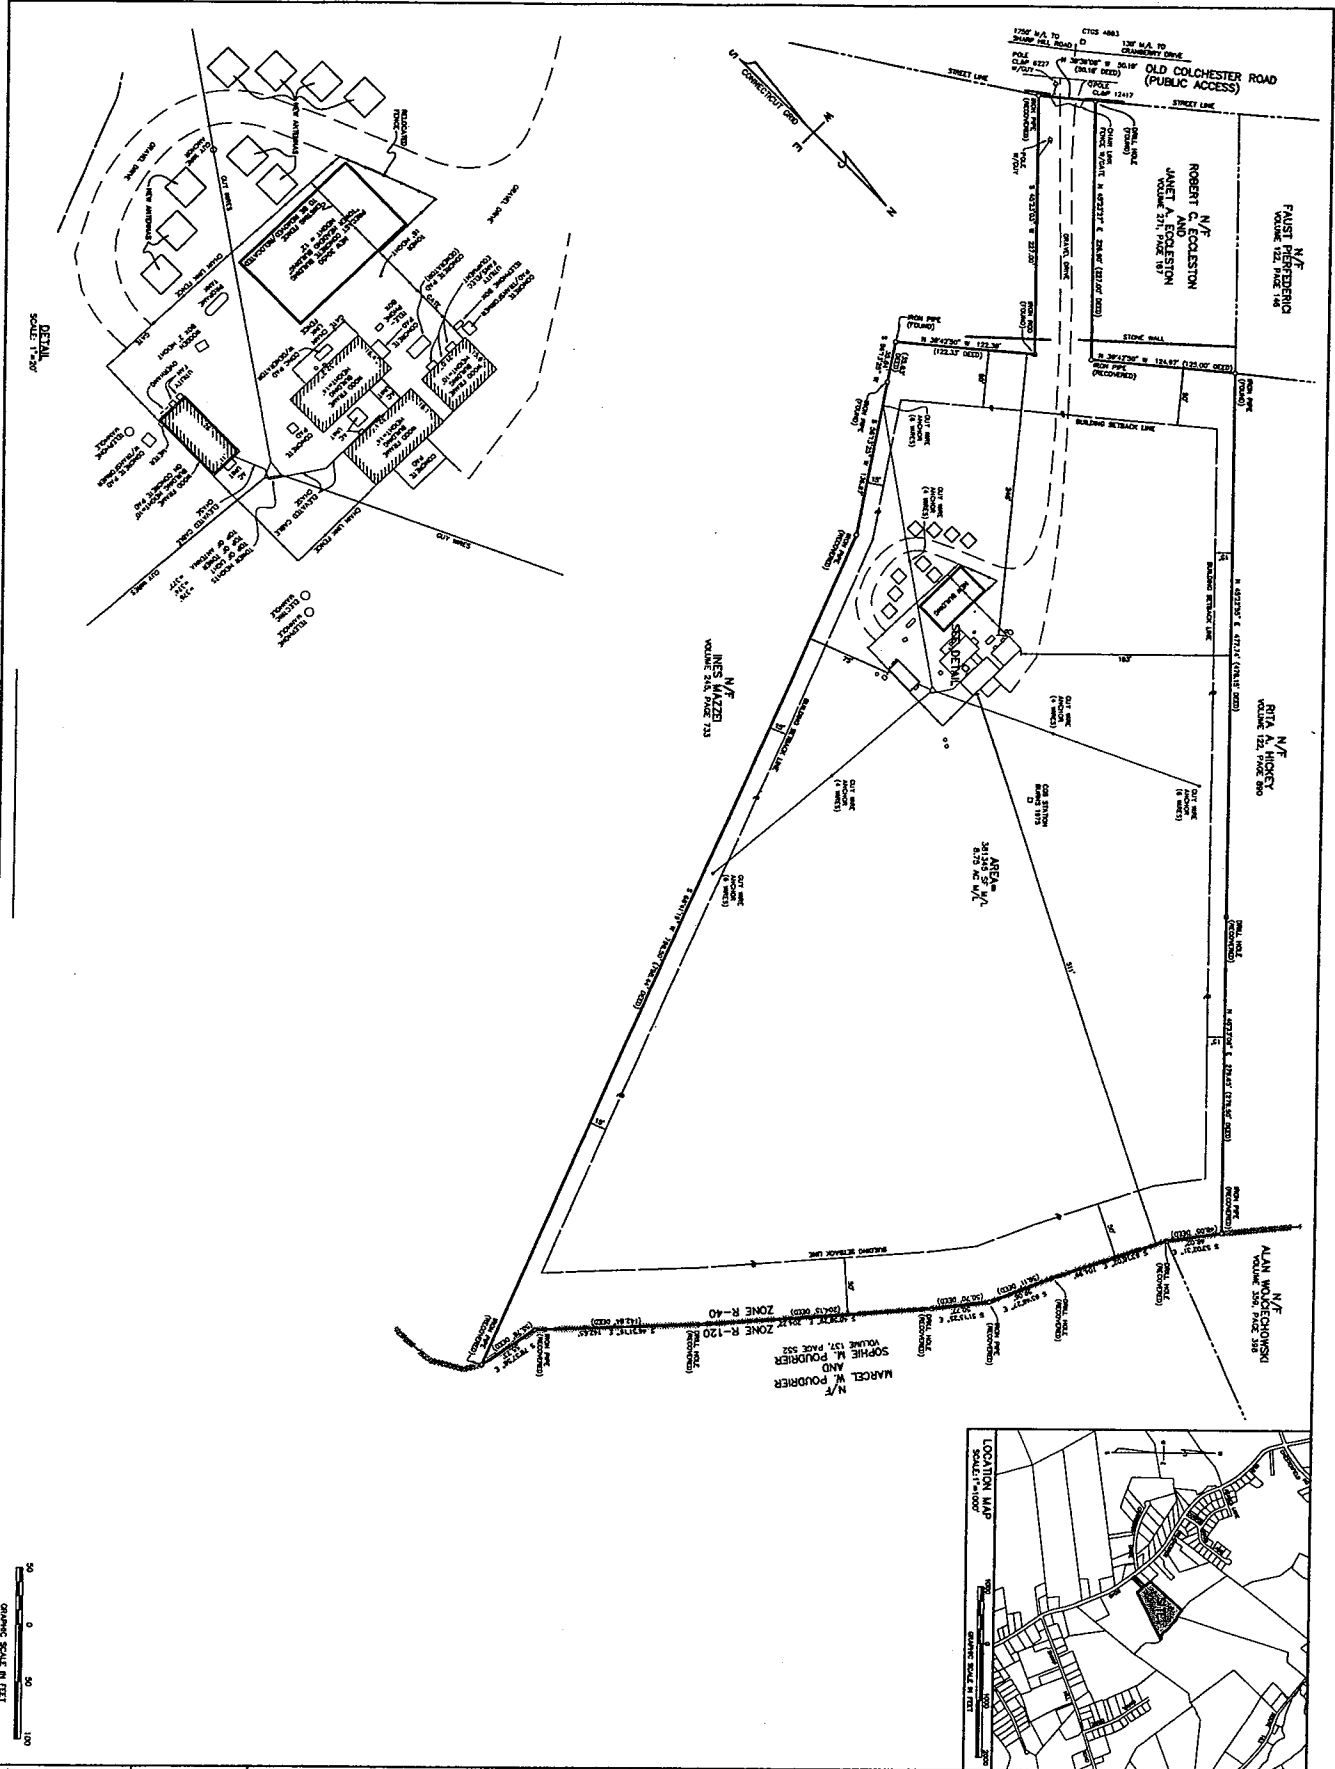

DATE: JANUARY 2, 2007
 SCALE: 1"=50'
 DRAWN BY: JCH
 CHECKED BY: CSB
 JOB NO: 06-064
 SHEET NO:
1 OF 1
 DWG NO: 06-064.02


TITLE:
 SITE PLAN
 PROPERTY OF
 METROCAST COMMUNICATIONS
 OF CONNECTICUT, LLC
 689 OLD COLCHESTER ROAD
 UNCASVILLE-MONTVILLE, CONNECTICUT

DICESARE BENTLEY
 ENGINEERS / SURVEYORS / PLANNERS
 100 FORT HILL ROAD GROTON, CT 06340
 PH (860) 448-0400 FX (860) 448-0899
 WWW.DBENGINEERS.COM

NO.	DATE	DESCRIPTION	BY

COPYRIGHT ©
 DICESARE - BENTLEY
 ENGINEERS, INC.
 THIS DRAWING AND THE PROPERTY OF THE ENGINEER AND SURVEYOR. IT IS TO BE USED ONLY FOR THE PROJECT AND SITE SPECIFICALLY IDENTIFIED HEREON. NO PART OF THIS DRAWING IS TO BE REPRODUCED OR TRANSMITTED IN ANY FORM OR BY ANY MEANS, ELECTRONIC OR MECHANICAL, INCLUDING PHOTOCOPYING, RECORDING, OR BY ANY INFORMATION STORAGE AND RETRIEVAL SYSTEM, WITHOUT THE WRITTEN PERMISSION OF THE ENGINEER.

THIS DRAWING AND ANY PART THEREOF IS THE PROPERTY OF ROTONDO PRECAST, INC. AND IS TO BE USED ONLY FOR THE PROJECT AND SITE SPECIFICALLY IDENTIFIED HEREON. IT IS NOT TO BE REPRODUCED, COPIED, OR TRANSMITTED IN ANY FORM OR BY ANY MEANS, ELECTRONIC OR MECHANICAL, INCLUDING PHOTOCOPYING, RECORDING, OR BY ANY INFORMATION STORAGE AND RETRIEVAL SYSTEM, WITHOUT THE WRITTEN PERMISSION OF ROTONDO PRECAST, INC.

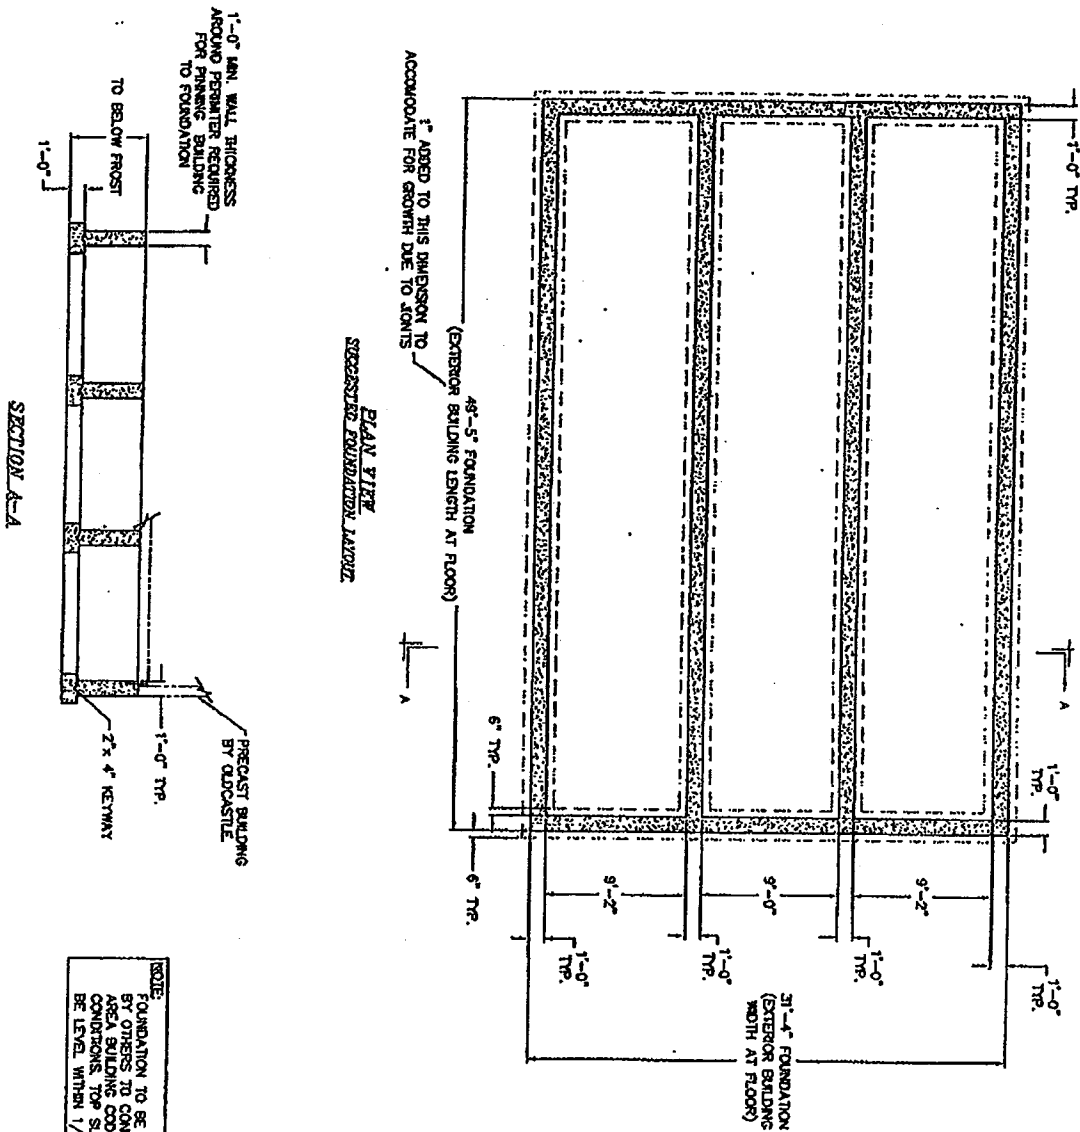

NOTE:
FOUNDATION TO BE DESIGNED & INSTALLED BY OTHERS TO CONFORM TO ALL APPLICABLE AREA BUILDING CODES & EXISTING FIELD CONDITIONS. TOP SURFACE OF FOUNDATION TO BE LEVEL WITHIN 1/4" TOLERANCE.

FOUNDATION PLAN

PBX00X

DATE: 01/05/02

SCALE: 1/8"=1'-0"

PROJECT: PB-30-48-10-8-VT

PRECAST CONCRETE BUILDING

161 OLD FARM ROAD
AVON, CONNECTICUT 06001
TEL: 860-671-1111 FAX: 860-671-1112

Rotondo Precast

Oldcastle

CUSTOMER:

PROJECT:

PB-30-48-10-8-VT

PRECAST CONCRETE BUILDING

DATE:

01/05/02

SCALE:

1/8"=1'-0"

PROJECT:

PB-30-48-10-8-VT

PRECAST CONCRETE BUILDING

DATE:

01/05/02

SCALE:

1/8"=1'-0"

PROJECT:

PB-30-48-10-8-VT

PRECAST CONCRETE BUILDING

DATE:

01/05/02

SCALE:

1/8"=1'-0"

PROJECT:

PB-30-48-10-8-VT

PRECAST CONCRETE BUILDING

DATE:

01/05/02

SCALE:

1/8"=1'-0"

PROJECT:

PB-30-48-10-8-VT

PRECAST CONCRETE BUILDING

DATE:

01/05/02