



MATCHLINE B
SEE SHEET SP-1



ANTARES SOLAR FIELD
 GRASSY HILL RD AND WALNUT HILL RD
 EAST LYME, CONNECTICUT


Revisions	Date	Description
1.	5/15/13	REVISED ARRAY LAYOUT
2.	7/16/13	REVISIONS FOR D&M SET.
3.	8/9/13	REVISIONS PER PETITION 1066
4.	8/26/13	STRING COUNCIL SLOPE REVISION

Designed: BKB
 Drawn: BKB
 Checked: RBG
 Approved:
 Scale: 1"=40'
 Project No.: 06C1625-G
 Date: 10/09/12

CAD File: SP06C1625G01
 Title: **SITE PLAN**

Sheet No.: **SP-3**

Aug 27, 2013 11:20am K:\regard.ct\06C1625-G\DWG\SP06C1625G01.dwg
 Layout: SP-3 24x36 40SC

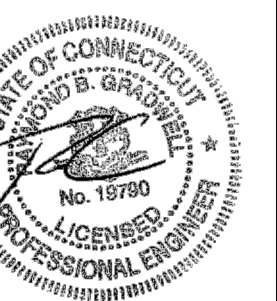

ANTARES SOLAR FIELD
 GRASSY HILL RD AND WALNUT HILL RD
 EAST LYME, CONNECTICUT


REVISIONS

No.	Date	Description
1.	5/15/13	REVISED ARRAY LAYOUT
2.	7/16/13	REVISIONS FOR D&M SET.
3.	8/9/13	REVISIONS PER PETITION 1066
4.	8/26/13	STING COUNCIL SLOPE REVISION



Designed: BKB
 Drawn: BKB
 Checked: RBG
 Approved:
 Scale: 1"=40'
 Project No.: 06C1625-G
 Date: 10/09/12

CAD File: GU06C1625G01
 Title: **GRADING, DRAINAGE, & UTILITIES PLAN**

Sheet No.: **GU-3**

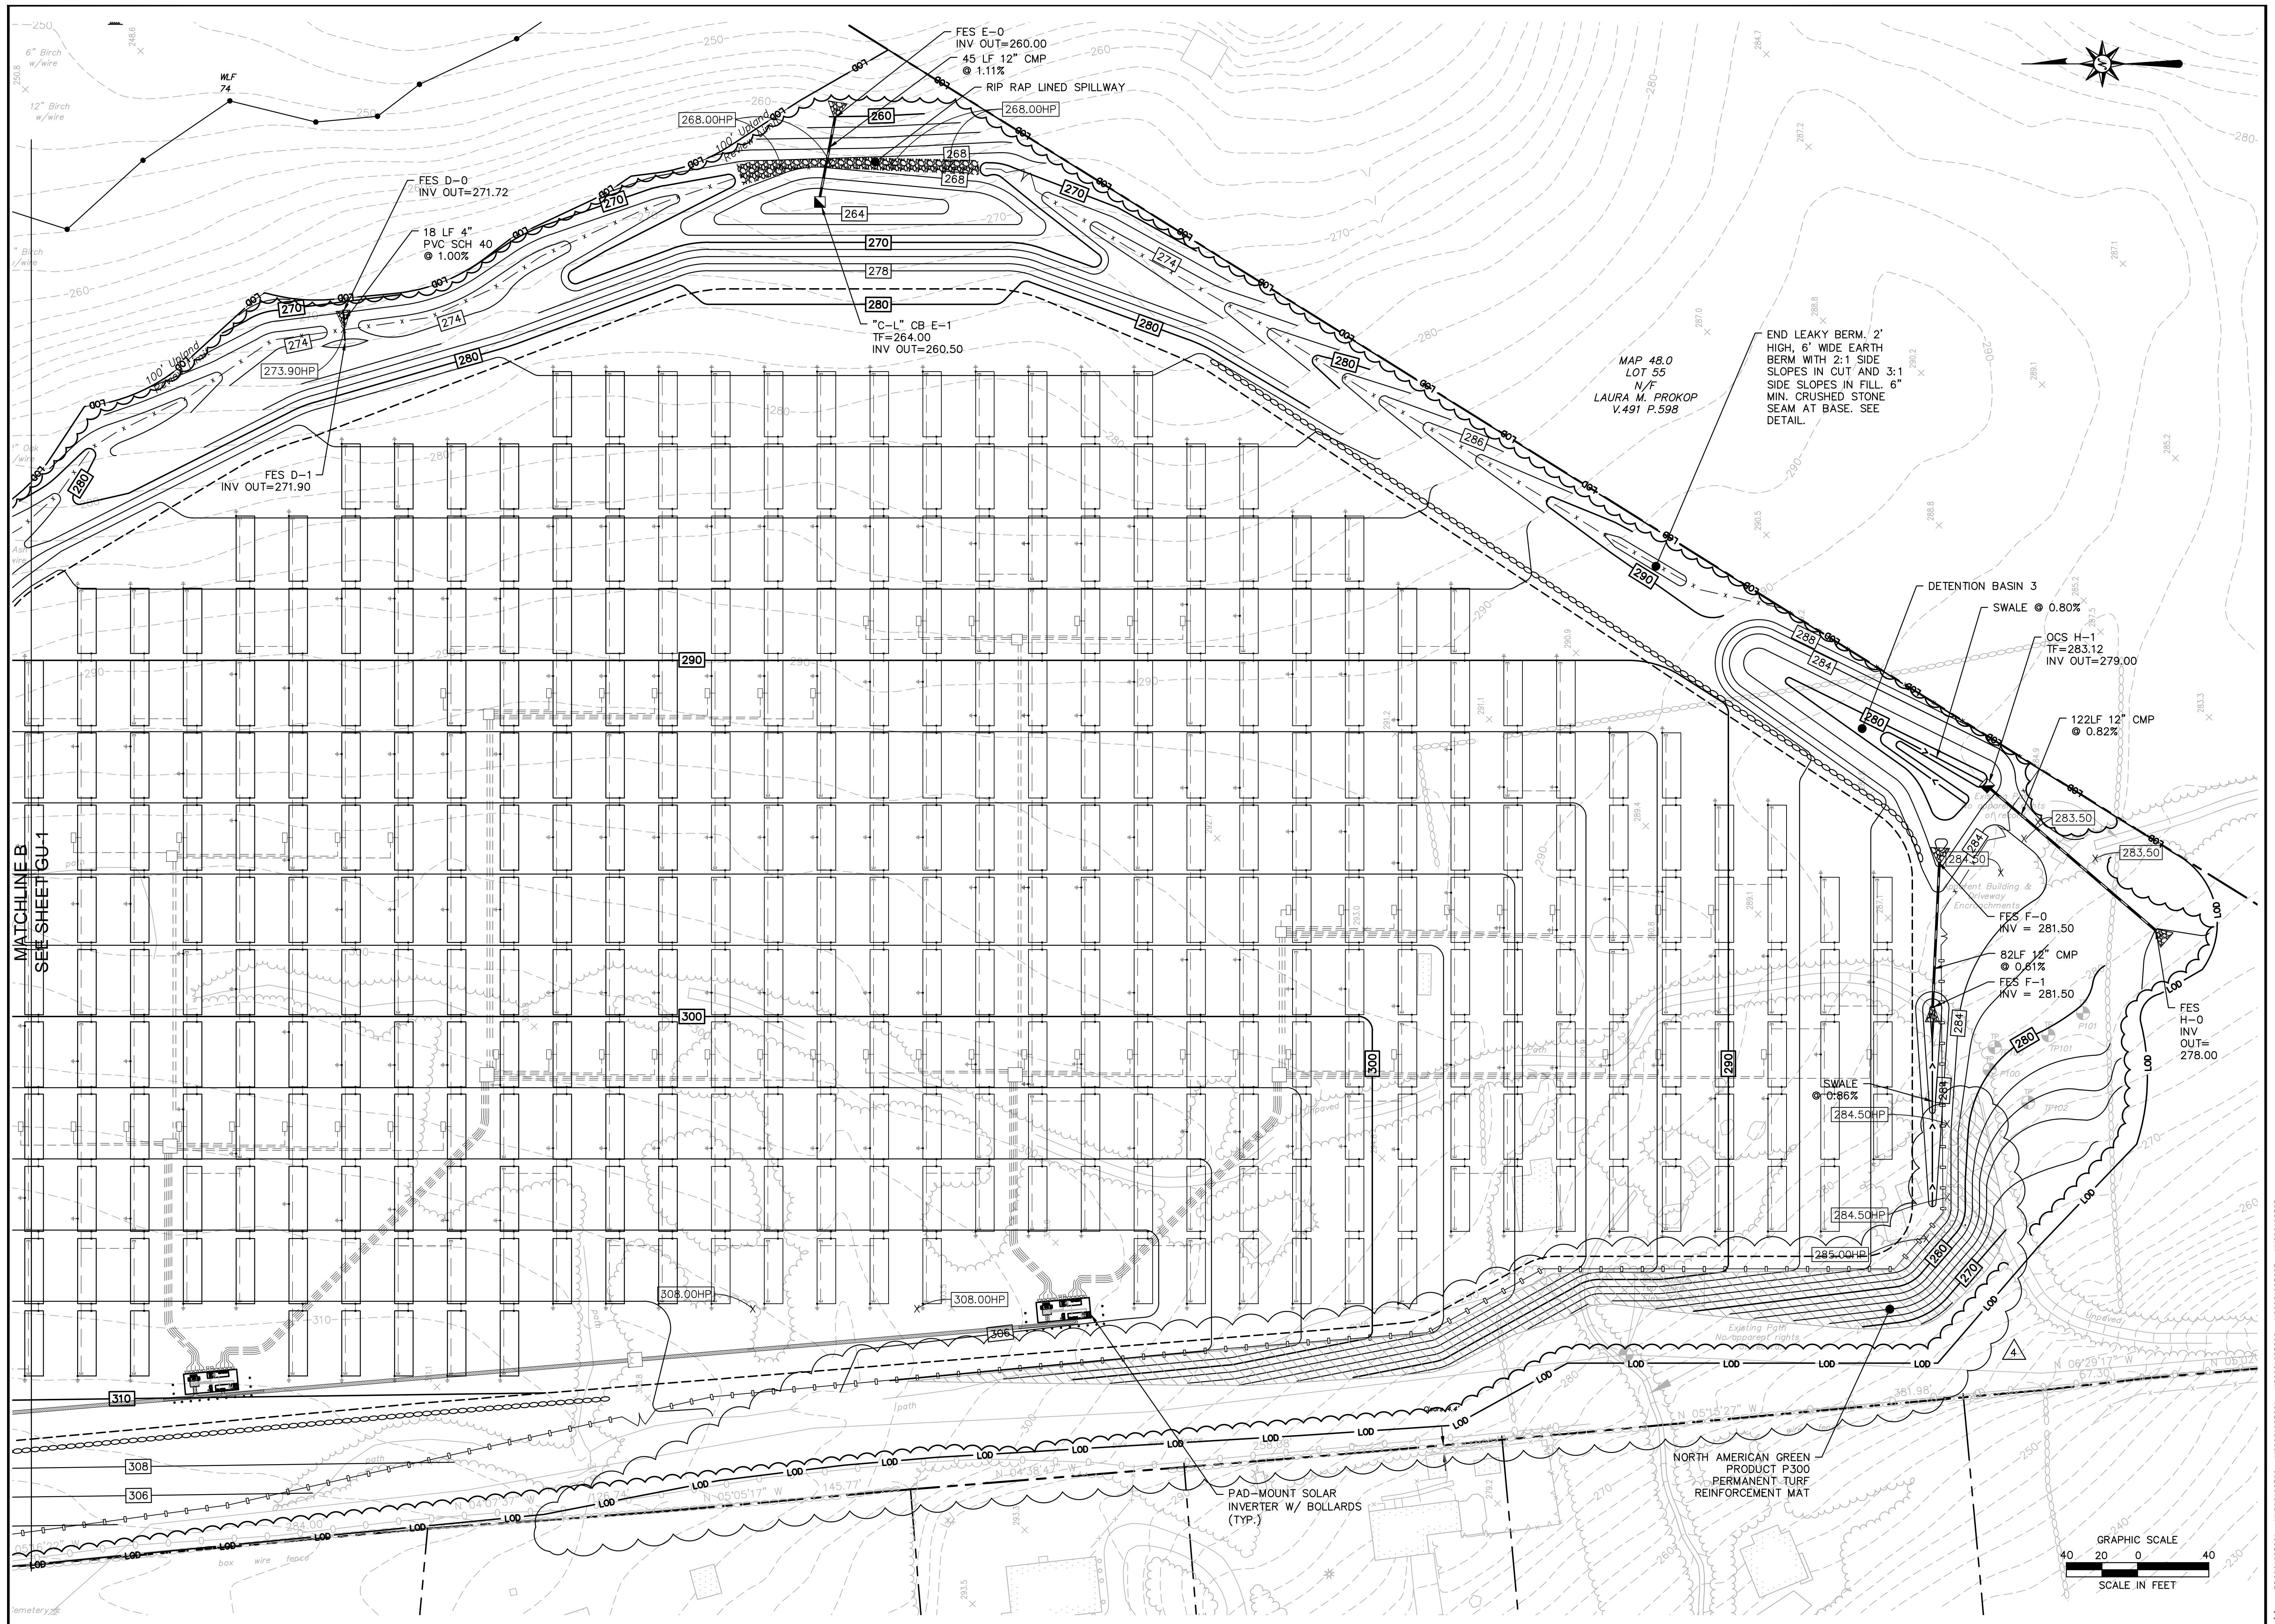

Aug 27, 2013 10:25am K:\Tengari G. V\060506\06C1625-G\DWG\GU06C1625G01.dwg
 Layout: GU-3 24x36 40SC

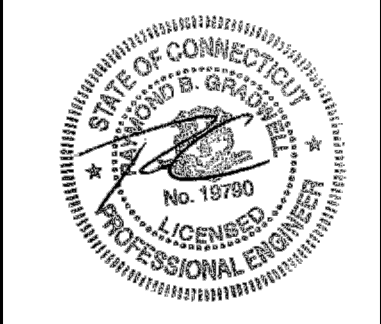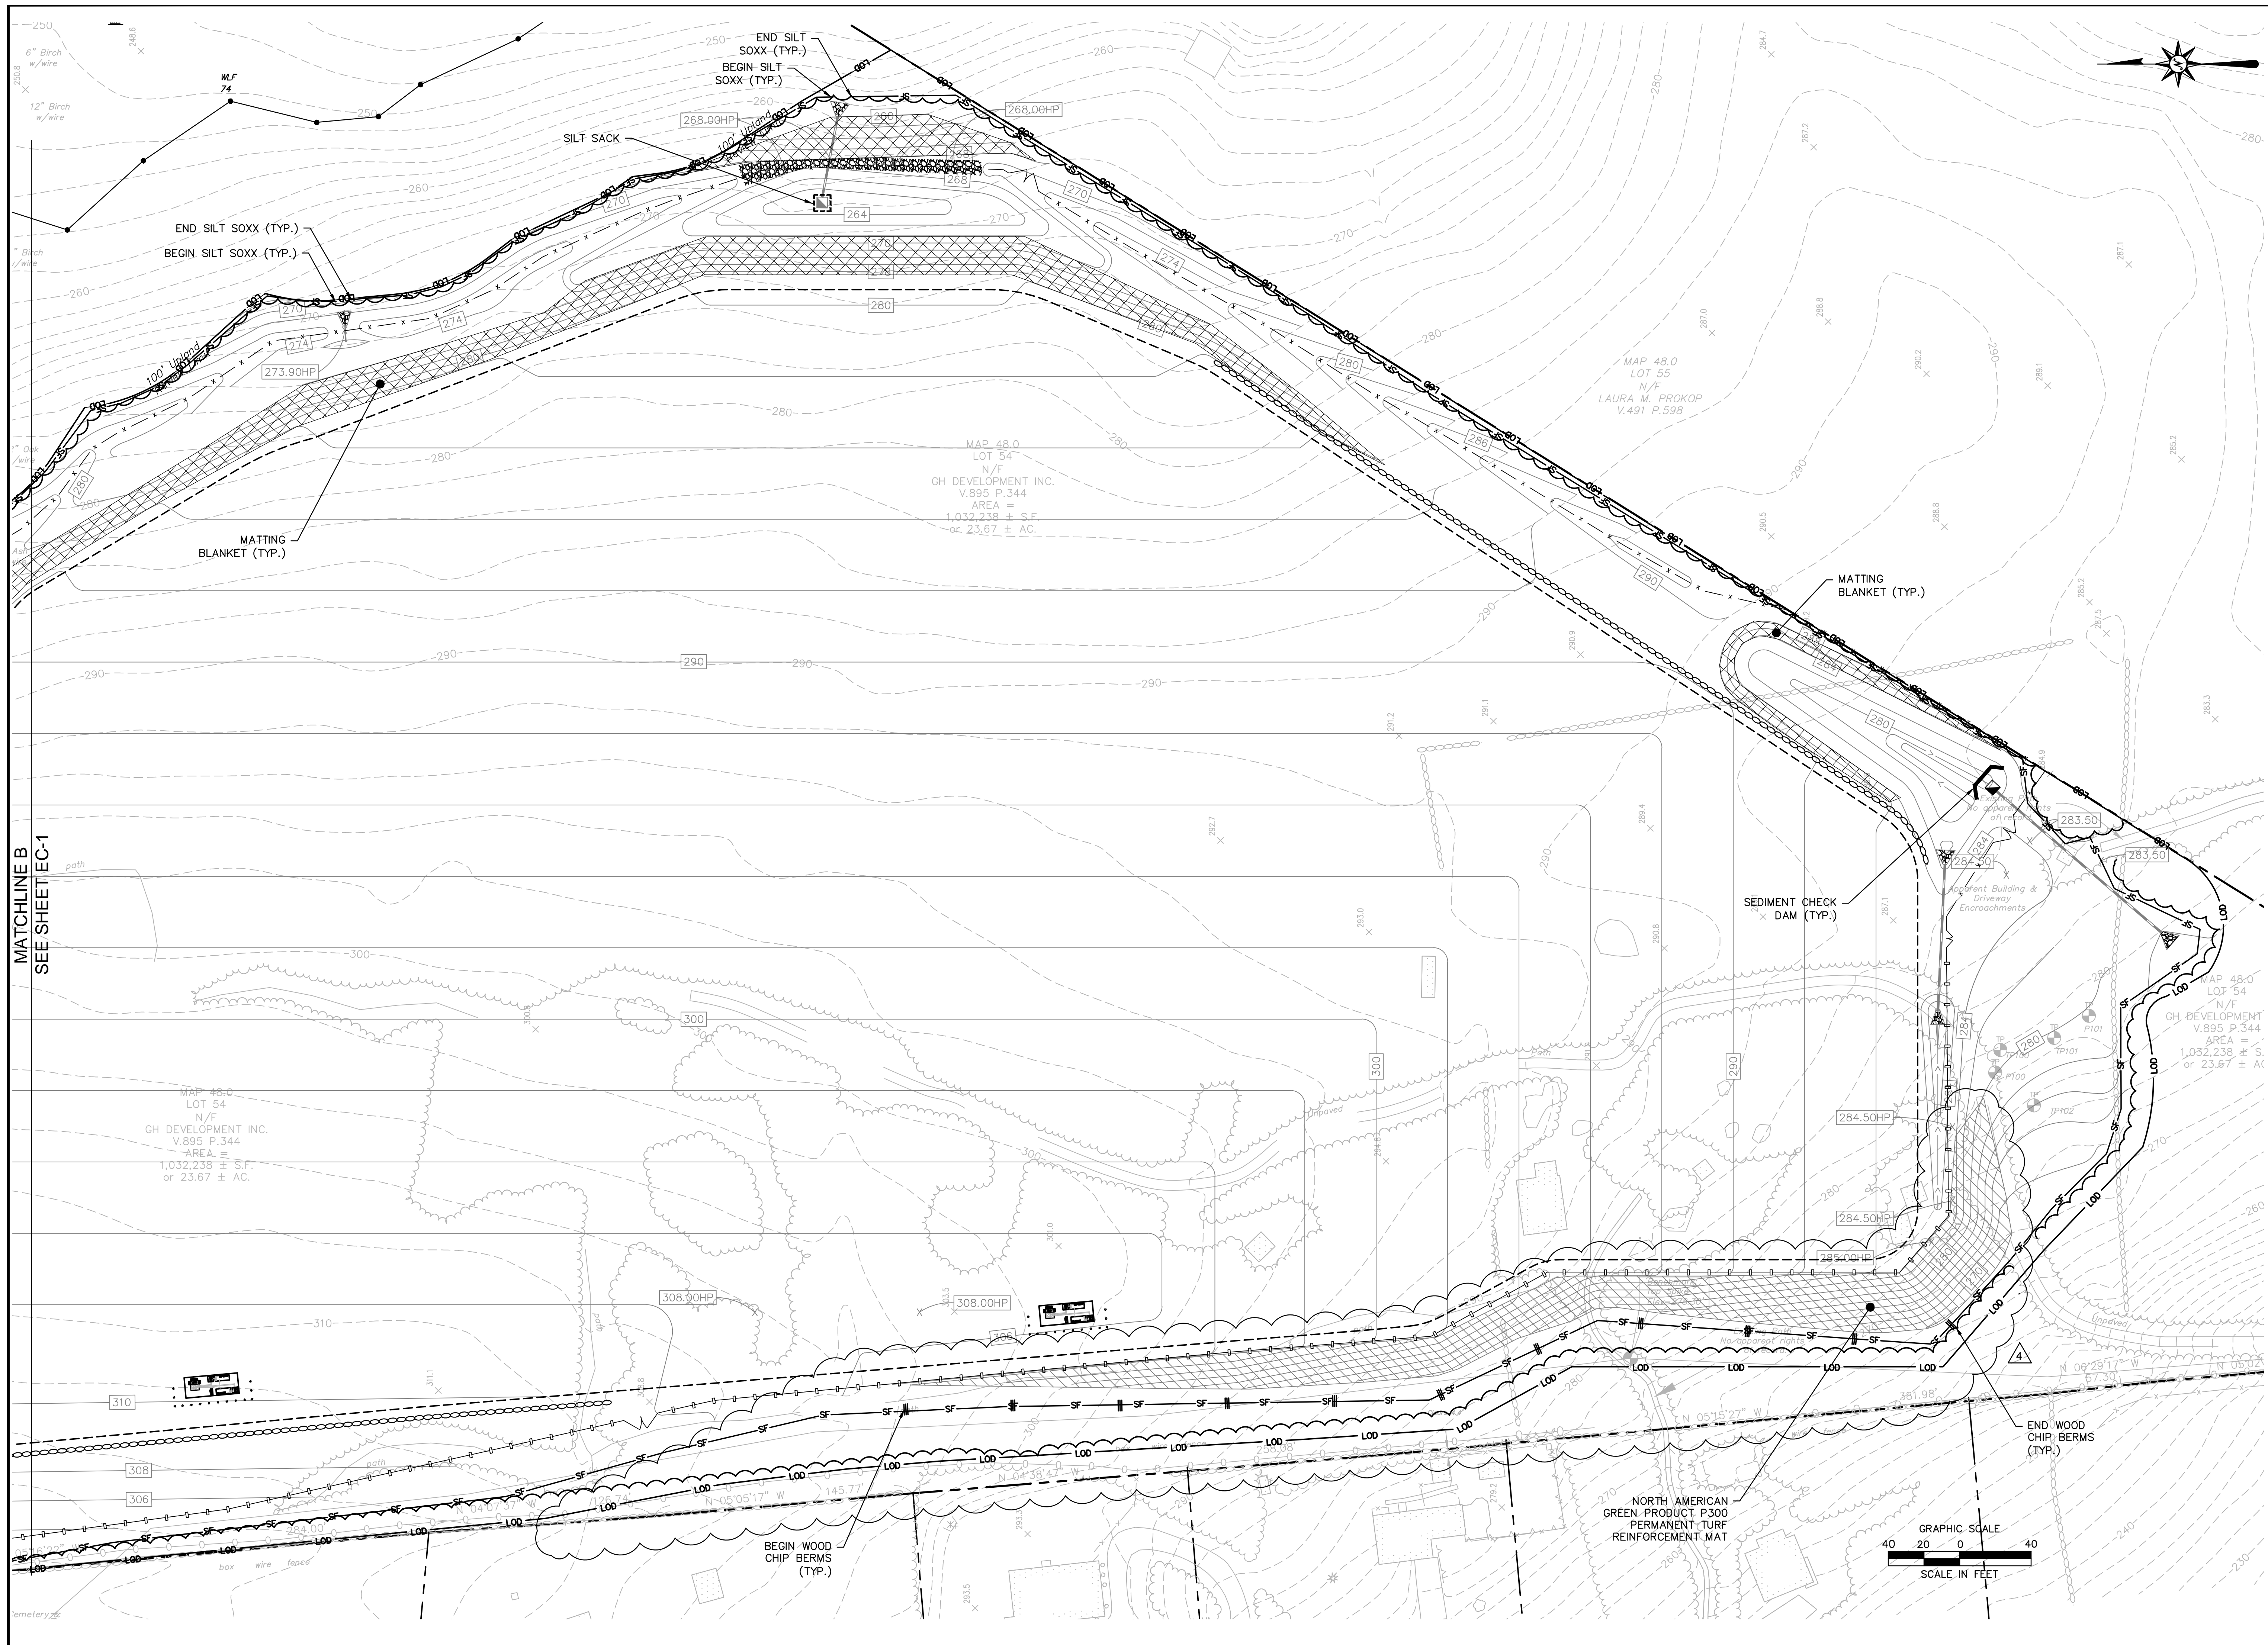

ANTARES SOLAR FIELD
 GRASSY HILL RD AND WALNUT HILL RD
 EAST LYME, CONNECTICUT

REVISIONS

No.	Date	Desc.
1.	5/15/13	REVISED ARRAY LAYOUT
2.	7/16/13	REVISIONS FOR DAM SET.
3.	8/9/13	REVISIONS PER PETITION 1066
4.	8/26/13	STING COUNCIL SLOPE REVISION

Designed: BKB
 Drawn: BKB
 Checked: RBG
 Approved:
 Scale: 1"=40'
 Project No.: 06C1625-G
 Date: 10/09/12
 CAD File: EC06C1625G01

Title:
**EROSION CONTROL
 & DEMOLITION
 PLAN - FINAL
 PHASE**

Sheet No.

EC-7

Aug 27, 2013 11:11am K:\proj\61625-G\06C1625-G\DWG\EC06C1625G01.dwg
 Layout: EC-7 24x36 40SC



LANDSCAPE LEGEND

- EXISTING DECIDUOUS TREE
- EXISTING EVERGREEN TREE
- EXISTING TREE TO BE PRESERVED AND PROTECTED
- EXISTING SHRUB
- EXISTING TREE LINE
- PROPOSED TREE LINE
- PROPOSED SHRUB
- PROPOSED DECIDUOUS TREE
- PROPOSED UPRIGHT EVERGREEN TREE
- PROPOSED EVERGREEN TREE
- SEED MIX A
- SEED MIX B
- SEED MIX C
- SEED MIX D
- EDGE OF NO-MOW SEED MIX FOR MAINTENANCE PURPOSES



355 Research Parkway
 Meriden, CT 06450
 (203) 630-1406
 (203) 630-2615 Fax



ANTARES SOLAR FIELD
 GRASSY HILL RD AND WALNUT HILL RD
 EAST LYME, CONNECTICUT

REVISIONS

No.	Date	Desc.
1.	5/15/13	REVISED ARRAY LAYOUT
2.	7/16/13	REVISIONS FOR D&M SET.
3.	8/9/13	REVISIONS PER PETITION 1066
4.	8/26/13	STING COUNCIL SLOPE REVISION

Designed: BKB
 Drawn: BKB
 Checked: RBG
 Approved: RBG
 Scale: 1"=40'
 Project No.: 06C1625-G
 Date: 10/09/12

CAD File: LL06C1625G01
 Title: LANDSCAPE PLAN

Sheet No.: LL-3

Aug 27, 2013 10:29am: K:\Tanageri_G:\06C1625-G\DWG\LL06C1625G01.dwg
 Layout: LL-3 24x36 40SC