IIVLLS								
_	KEY	QUANTITY	BOTANICAL NAME	COMMON NAME	ROOT	SIZE	COMMENTS	
	AC	6	Amelanchier canadensis	SERVICEBERRY	B&B	7'-8'	MIN. 3' BRANCHING HEIGHT	
	CF	7	Cornus florida	FLOWERING DOGWOOD	B&B	2"-2 ½"	MIN. 4' BRANCHING HEIGHT	
I	J۷	52	Juniperus virginiana 'Hillspire'	HILLSPIRE JUNIPER	B&B	6'-7'	WELL DEVELOPED	
I	PG	11	Picea glauca	WHITE SPRUCE	B&B	6'-7'	WELL DEVELOPED	
I	PS	43	Pinus strobus	EASTERN WHITE PINE	B&B	6'-7'	WELL DEVELOPED	

SHRUBS

KEY	QUANTITY	BOTANICAL NAME	COMMON NAME	ROOT	SIZE	COMMENTS
Η٧	26	Hamamelis virginiana	COMMON WITCHHAZEL	B&B	4'-5'	6' O.C.
KL	24	Kalmia latifolia	MOUNTAIN LAUREL	#5 CONT.	30"-36"	6' O.C.

## LANDSCAPE NOTES

1. THE LANDSCAPE PLAN AND DETAIL SHEET ARE FOR LANDSCAPING INFORMATION ONLY. REFER TO THE SITE LAYOUT PLAN, GRADING PLAN AND UTILITIES PLAN FOR ALL OTHER INFORMATION.

2. PLANTING LOCATIONS ARE APPROXIMATE AND ARE SUBJECT TO FIELD ADJUSTMENT DUE TO UTILITY LOCATIONS AND SITE CONDITIONS. CONTRACTOR SHALL LAY OUT THE WORK FOR THE REVIEW, ADJUSTMENT, AND APPROVAL OF OWNER OR LANDSCAPE ARCHITECT PRIOR TO PLANTING.

- 3. UTILITY LOCATIONS SHOWN IN THE DRAWINGS ARE APPROXIMATE. EXERCISE CARE WHEN DIGGING IN AREAS OF POTENTIAL CONFLICT WITH UNDERGROUND OR OVERHEAD UTILITIES. THE CONTRACTOR IS RESPONSIBLE FOR ANY DAMAGE DUE TO CONTRACTOR'S NEGLIGENCE AND SHALL REPLACE OR REPAIR ANY DAMAGE AT CONTRACTOR'S EXPENSE.
- 4. NO PLANT SHALL BE PLACED IN THE GROUND BEFORE ROUGH GRADING HAS BEEN COMPLETED.
- 5. TOPSOIL SHALL BE INSTALLED AT A MINIMUM DEPTH OF 4". CONTRACTOR SHALL SUBMIT SAMPLES FROM EACH PROPOSED TOPSOIL SOURCE TO A CERTIFIED TESTING LABORATORY TO DETERMINE pH, FERTILITY, ORGANIC CONTENT AND MECHANICAL COMPOSITION. CONTRACTOR SHALL SUBMIT THE TEST RESULTS TO OWNER OR LANDSCAPE ARCHITECT FOR REVIEW. CONTRACTOR SHALL INCORPORATE AMENDMENTS FOR PROPER SOIL PH AND PLANT GROWTH AS RECOMMENDED BY TEST REPORTS AT NO INCREASE IN CONTRACT PRICE.
- 6. THE CONTRACTOR SHALL SUPPLY ALL LABOR, PLANTS, AND MATERIALS IN QUANTITIES SUFFICIENT TO COMPLETE THE WORK SHOWN ON THE DRAWINGS AND LISTED IN THE PLANT SCHEDULE. WHEN QUANTITIES LISTED IN THE PLANT SCHEDULE DIFFER FROM THOSE REQUIRED BY THE DRAWINGS, THE LARGER QUANTITY
- 7. LANDSCAPE PLANTING PITS MUST BE FREE DRAINING. PAVEMENT, COMPACTED SOIL, AND BLASTED ROCK SHALL BE REMOVED FROM PLANTING PITS AND LANDSCAPE ISLANDS TO A DEPTH OF 2' OR TO A GREATER DEPTH IF REQUIRED BY PLANTING DETAILS OR SPECIFICATIONS. REPLACE SOIL WITHIN ISLANDS WITH LOAM OR SANDY LOAM FREE OF STONES AND DEBRIS 1" OR GREATER IN DIAMETER AND ALL OTHER MATERIAL HARMFUL TO PLANT DEVELOPMENT.
- 8. PLANTING SOIL MIXTURE FOR ALL PLANTINGS SHALL CONSIST OF: 1 PART PEAT MOSS OR COMPOST, 3 PARTS TOPSOIL, "TRANSPLANT 1-STEP" FERTILIZER / BIOSTIMULANT / MYCORRHIZA INOCULATE AS MANUFACTURED BY ROOTS, INC. OR AN APPROVED ÉQUIVALENT, AND LIME AND OTHER AMENDMENTS AS INDICATED BY SOIL ANALYSIS.

9. PLANT REQUIREMENTS: ALL PLANTS SHALL CONFORM IN SIZE AND GRADE TO THE AMERICAN STANDARD FOR NURSERY STOCK, ANSI Z60.1 (LATEST EDITION). ALL PLANTS SHALL MEET THE ADDITIONAL REQUIREMENTS SET FORTH BELOW AND IN WRITTEN SPECIFICATIONS AS APPLICABLE. ALL TREES AND SHRUBS SHALL HAVE BEEN GROWN AT A COMMERCIAL NURSERY WITHIN 200 MILES OF THE PROJECT SITE UNLESS OTHERWISE APPROVED BY OWNER OR LANDSCAPE ARCHITECT. THEY SHALL BE TYPICAL OF THEIR SPECIES OR VARIETY. THEY SHALL BE HEALTHY, SYMMETRICAL, EVENLY AND DENSELY BRANCHED, AND DENSELY FOLIATED WHEN IN LEAF. THEY SHALL BE FREE OF BARK INJURY, DISEASE, AND INSECT PESTS. ALL TREES SHALL HAVE A STRAIGHT TRUNK WITH A SINGLE MAIN LEADER UNLESS OTHERWISE CHARACTERISTIC OF THE SPECIES OF VARIETY. THE OWNER OR LANDSCAPE ARCHITECT WILL ALLOW SUBSTITUTIONS ONLY UPON WRITTEN APPROVAL SIZES SHALL CONFORM TO THE MEASUREMENT SPECIFIED ON THE DRAWINGS. PLANTS LARGER THAN SPECIFIED MAY BE USED IF APPROVED. THE USE OF SUCH PLANTS SHALL NOT INCREASE THE CONTRACT PRICE. ALL OVERSTORY TREES PLANTED ALONG PARKING AREAS, SIDEWALKS AND PEDESTRIAN ACCESSES SHALL NOT BRANCH BELOW 7' FEET IF THE TREE CALIPER IS 2 1/2" INCHES OR GREATER. ALL PLANT MATERIALS ARE SUBJECT TO INSPECTION AND ACCEPTANCE BY THE OWNER OR LANDSCAPE ARCHITECT AT THE NURSERY SOURCE. THE CONTRACTOR SHALL COORDINATE SOURCE VISITS WITH THE LANDSCAPE ARCHITECT AND SHALL ACCOMPANY THE OWNER AND/OR LANDSCAPE ARCHITECT FOR ALL INSPECTIONS. CERTIFICATES OF COMPLIANCE WITH SPECIFICATIONS ARE REQUIRED FOR ALL PLANTS.

10. ALL SHRUB BEDS SHALL BE MULCHED TO A DEPTH OF 3". ANNUAL AND PERENNIAL BEDS SHALL BE MULCHED TO A DEPTH OF 2". USE UNCOLORED, SHREDDED BARK MULCH AGED AT LEAST SIX MONTHS FOR ALL

11. GUARANTEE: GUARANTEE ALL PLANTS AND LAWNS FOR A MINIMUM OF 1 YEAR TO BE ALIVE AND IN VIGOROUS GROWING CONDITION AT THE END OF THE GUARANTEE PERIOD. THE GUARANTEE PERIOD FOR ALL PLANTS SHALL BEGIN UPON APPROVAL AS SPECIFIED UNDER SEMI-FINAL ACCEPTANCE. PLANT MATERIALS AND LAWNS APPROVED IN THE SPRING SHALL BE ALIVE AND IN SATISFACTORY GROWTH ON JUNE 1 OF THE FOLLOWING YEAR; PLANTING DONE IN LATE FALL (AFTER NOVEMBER 1ST) SHALL BE MAINTAINED AND GUARANTEED UNTIL THE SECOND SPRING'S LEAFING. REPLACEMENTS: ALL PLANTS SHALL BE FREE OF DEAD OR DYING BRANCHES AND BRANCH TIPS, AND SHALL BEAR FOLIAGE OF A NORMAL DENSITY, SIZE AND COLOR. PROMPTLY REMOVE DEAD, UNSIGHTLY, UNHEALTHY, OR EXCESSIVELY PRUNED PLANTS. THESE AND ANY PLANTS MISSING DUE TO THE CONTRACTOR'S NEGLIGENCE, SHALL BE REPLACED OR ADDED WITH THE SAME KIND AND SIZE AS ORIGINALLY SPECIFIED AS SOON AS CONDITIONS PERMIT. METHOD OF REPLACEMENT SHALL BE THE SAME AS SPECIFIED FOR THE ORIGINAL PLANTING WITH REPLACEMENTS MATCHING ADJACENT SPECIMENS OF THE SAME SPECIES. REPLACEMENTS SHALL BE MADE AS MANY TIMES AS NECESSARY TO ENSURE HEALTHY PLANTS AND THEY SHALL BE MAINTAINED AND GUARANTEED. REPLACEMENTS SHALL BE MADE AT THE CONTRACTOR'S EXPENSE AND SHALL BE GUARANTEED FOR ONE FULL YEAR FROM TIME OF REPLACEMENT.

12. ALL SLOPES STEEPER THAN 3:1 RECEIVING A GRASS SEEDING MIXTURE SHALL BE COVERED WITH AN EROSION CONTROL BLANKET OF STRAW FIBER AND BIODEGRADABLE OR PHOTODEGRADABLE NETTING.

13. UNLESS OTHERWISE NOTED IN DRAWING SET, NEW TREELINES SHALL EQUAL CLEARING AND GRUBBING

14. ALL DISTURBED AREAS NOT OTHERWISE DEVELOPED SHALL BE SEEDED WITH THE LAWN SEEDING MIXTURE.

15. IF SHEET IS LESS THAN 24" X 36" IT IS A REDUCED PRINT AND SHOULD BE SCALED ACCORDINGLY.

16. FINAL LOCATION OF ALL PLANTINGS AND SEED MIXES FOR THE PROPOSED DETENTION BASINS TO BE VERIFIED BY WETLAND SCIENTIST BASED ON OBSERVED FIELD HYDROLOGY.

17. SEED MIXES ARE NOT BE USED IN STANDING WATER.

## **SEEDING MIXTURES**

A. NEW ENGLAND WETMIX (WETLAND SEED MIX) (NEW ENGLAND WETLAND PLANTS, INC.: 413-548-8000; WWW.NEWP.COM) APPLICATION RATE: 1 LB/2500 SQ. FT. (17.5 LBS/ACRE) SEEDING DATES: AUGUST 15 - OCTOBER 1 AND APRIL 15 - JUNE 15, UNLESS OTHERWISE APPROVED BY OWNER.

SWAMP MILKWEED (Asclepias incarnata) FLAT-TOP ASTER (Aster umbellatus) NODDING BUR MARIGOLD (Bidens cernua) BEARDED SEDGE (Carex comosa) NODDING SEDGE (Carex gynandra) HOP SEDGE (Carex lupulina) LURID SEDGE (Carex lurida) FOX SEDGE (Carex vulpinoidea) SPOTTED JOE PYE WEED (Eupatorium maculatum) BONESET (Eupatorium perfoliatum) GRASS-LEAVED GOLDENROD (Euthamia graminifolia) BLUE FLAG IRIS (Iris versicolor) SOFT RUSH (Juncus effusus) MONKEY FLOWER (Mimulus ringens) SENSITIVE FERN (Onoclea sensibilis) GREEN BULRUSH (Scirpus atrovirens) WOOLGRASS (Scirpus cyperinus) HARDSTEM BULRUSH (Schoenoplectus acutus) (Scirpus acutus) SOFT-STEM BULRUSH (Shoenoplectus tabernaemontani) (S. validus) BLUE VERVAIN (Verbena hastata)

B. NEW ENGLAND EROSION CONTROL / RESTORATION MIX FOR DETENTION BASINS AND MOIST SITES (NEW ENGLAND WETLAND PLANTS, INC.; 413-548-8000; WWW.NEWP.COM) SEEDING RATE: 1 LB./1250 SQ. FT. (35 LBS/ACRE)

SEEDING DATES: AUGUST 15 - OCTOBER 1 AND APRIL 15 - JUNE 15, UNLESS OTHERWISE APPROVED BY OWNER.


SPECIES: SWITCHGRASS (Panicum virgatum) VIRGINIA WILD RYE (Elymus virginicus) CREEPING RED FESCUE (Festuca rubra) FOX SEDGE (Carex vulpinoidea) CREEPING BENTGRASS (Agrostis stolonifera) SOFT RUSH (Juncus effusus) NEW ENGLAND ASTER (Aster novae-angliae) GRASS-LEAVED GOLDENROD (Euthamia graminifolia) NODDING BUR MARIGOLD (Bidens cernua) GREEN BULRUSH (Scirpus atrovirens) JOE-PYE WEED (Eupatorium maculatum) BONESET (Eupatorium perfoliatum) BLUE VERVAIN (Verbena hastata)


C. NEW ENGLAND CONSERVATION / WILDLIFE MIX (NEW ENGLAND WETLAND PLANTS, INC.; 413-548-8000; WWW.NEWP.COM)

SEEDING RATE: 1 LB./1750 SQ. FT. (25 LBS/ACRE) SEEDING DATES: AUGUST 15 - OCTOBER 1 AND APRIL 15 - JUNE 15, UNLESS OTHERWISE APPROVED BY OWNER.

SPECIES: Virginia Wild Rye, (Elymus virginicus) Little Bluestem, (Schizachyrium scoparium) Big Bluestem, (Andropogon gerardii) Creeping Red Fescue, (Festuca rubra) Switch Grass, (Panicum virgatum) Partridge Pea, (Chamaecrista fasciculata) Deer Tongue, (Panicum clandestinum) Indian Grass, (Sorghastrum nutans) Ox Eye Sunflower, (Heliopsis helianthoides) Common Milkweed, (Asclepias syriaca) Spotted Joe Pye Weed, (Eupatorium maculatum) Grass Leaved Goldenrod, (Euthamia graminifolia) Blue Vervain, (Verbena hastata) New England Aster, (Aster novae-angliae) Early Goldenrod, (Solidago juncea)

D. NO MOW LAWN MIX: (PRAIRIE NURSERY, INC. 1-800-476-9453 WWW.PRAIRIENURSERY.COM) SEEDING RATE: 5 LB./1,000 SQ. FT. (220 LBS/ACRE) SEEDING DATES: AUGUST 15 - OCTOBER 1 AND APRIL 15 - JUNE 15, UNLESS OTHERWISE APPROVED BY OWNER.

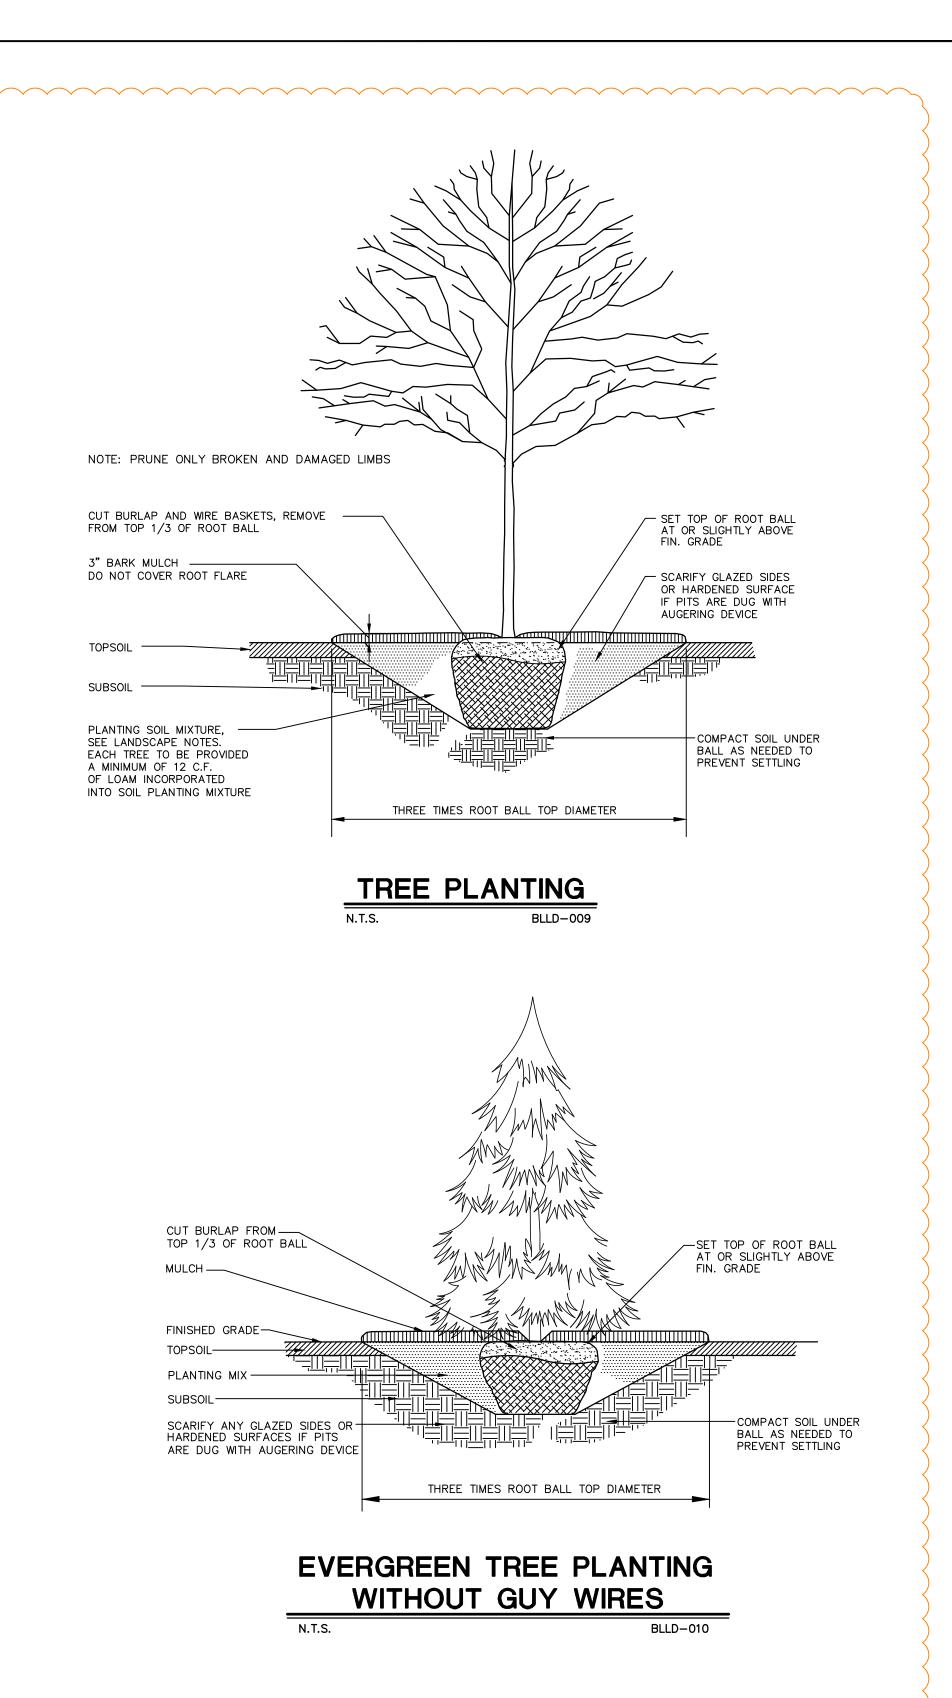

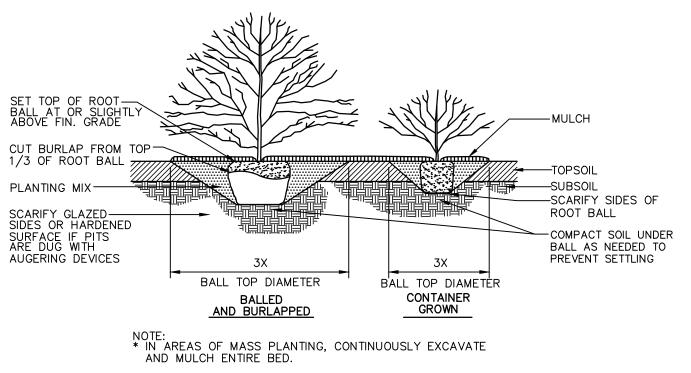

SHRUB PLANTING

BLLD-005

N.T.S.

CAD File: LL06C1625G01 LANDSCAPE NOTES AND **DETAILS** Sheet No.

Designed

RBG

1"=40'

06C1625-G

10/09/12

Drawn

Scale

Date

Project No

Checked Approved

ARCHITECTURE **ENGINEERING** PLANNING LANDSCAPE ARCHITECTURE LAND SURVEYING **ENVIRONMENTAL SCIENCES** 

> 355 Research Parkway Meriden, CT 06450 (203) 630-1406 (203) 630-2615 Fax

Q2008 BL COMPANIES, INC. THESE DRAWINGS SHALL NOT BE UTILIZED BY ANY PERSON, FIRM OR CORPORATION WITHOUT THE SPECIFIC WRITTEN PERMISSION OF BL COMPANIES