



ANTARES SOLAR FIELD
 GRASSY HILL RD AND WALNUT HILL RD
 EAST LYME, CONNECTICUT

REVISIONS

No.	Date	Desc.
1.	5/15/13	REVISED ARRAY LAYOUT
2.	7/01/13	REVISIONS FOR D&M SET.
3.	8/9/13	REVISIONS PER PETITION 1056.

Designed: BKB
 Drawn: BKB
 Checked: RBG
 Approved: RBG
 Scale: 1"=40'
 Project No.: 06C1625-G
 Date: 10/09/12
 CAD File: SPO6C1625G01

Title: **SITE PLAN**
 Sheet No.: **SP-2**

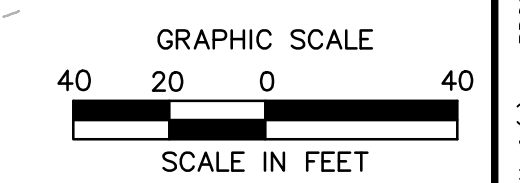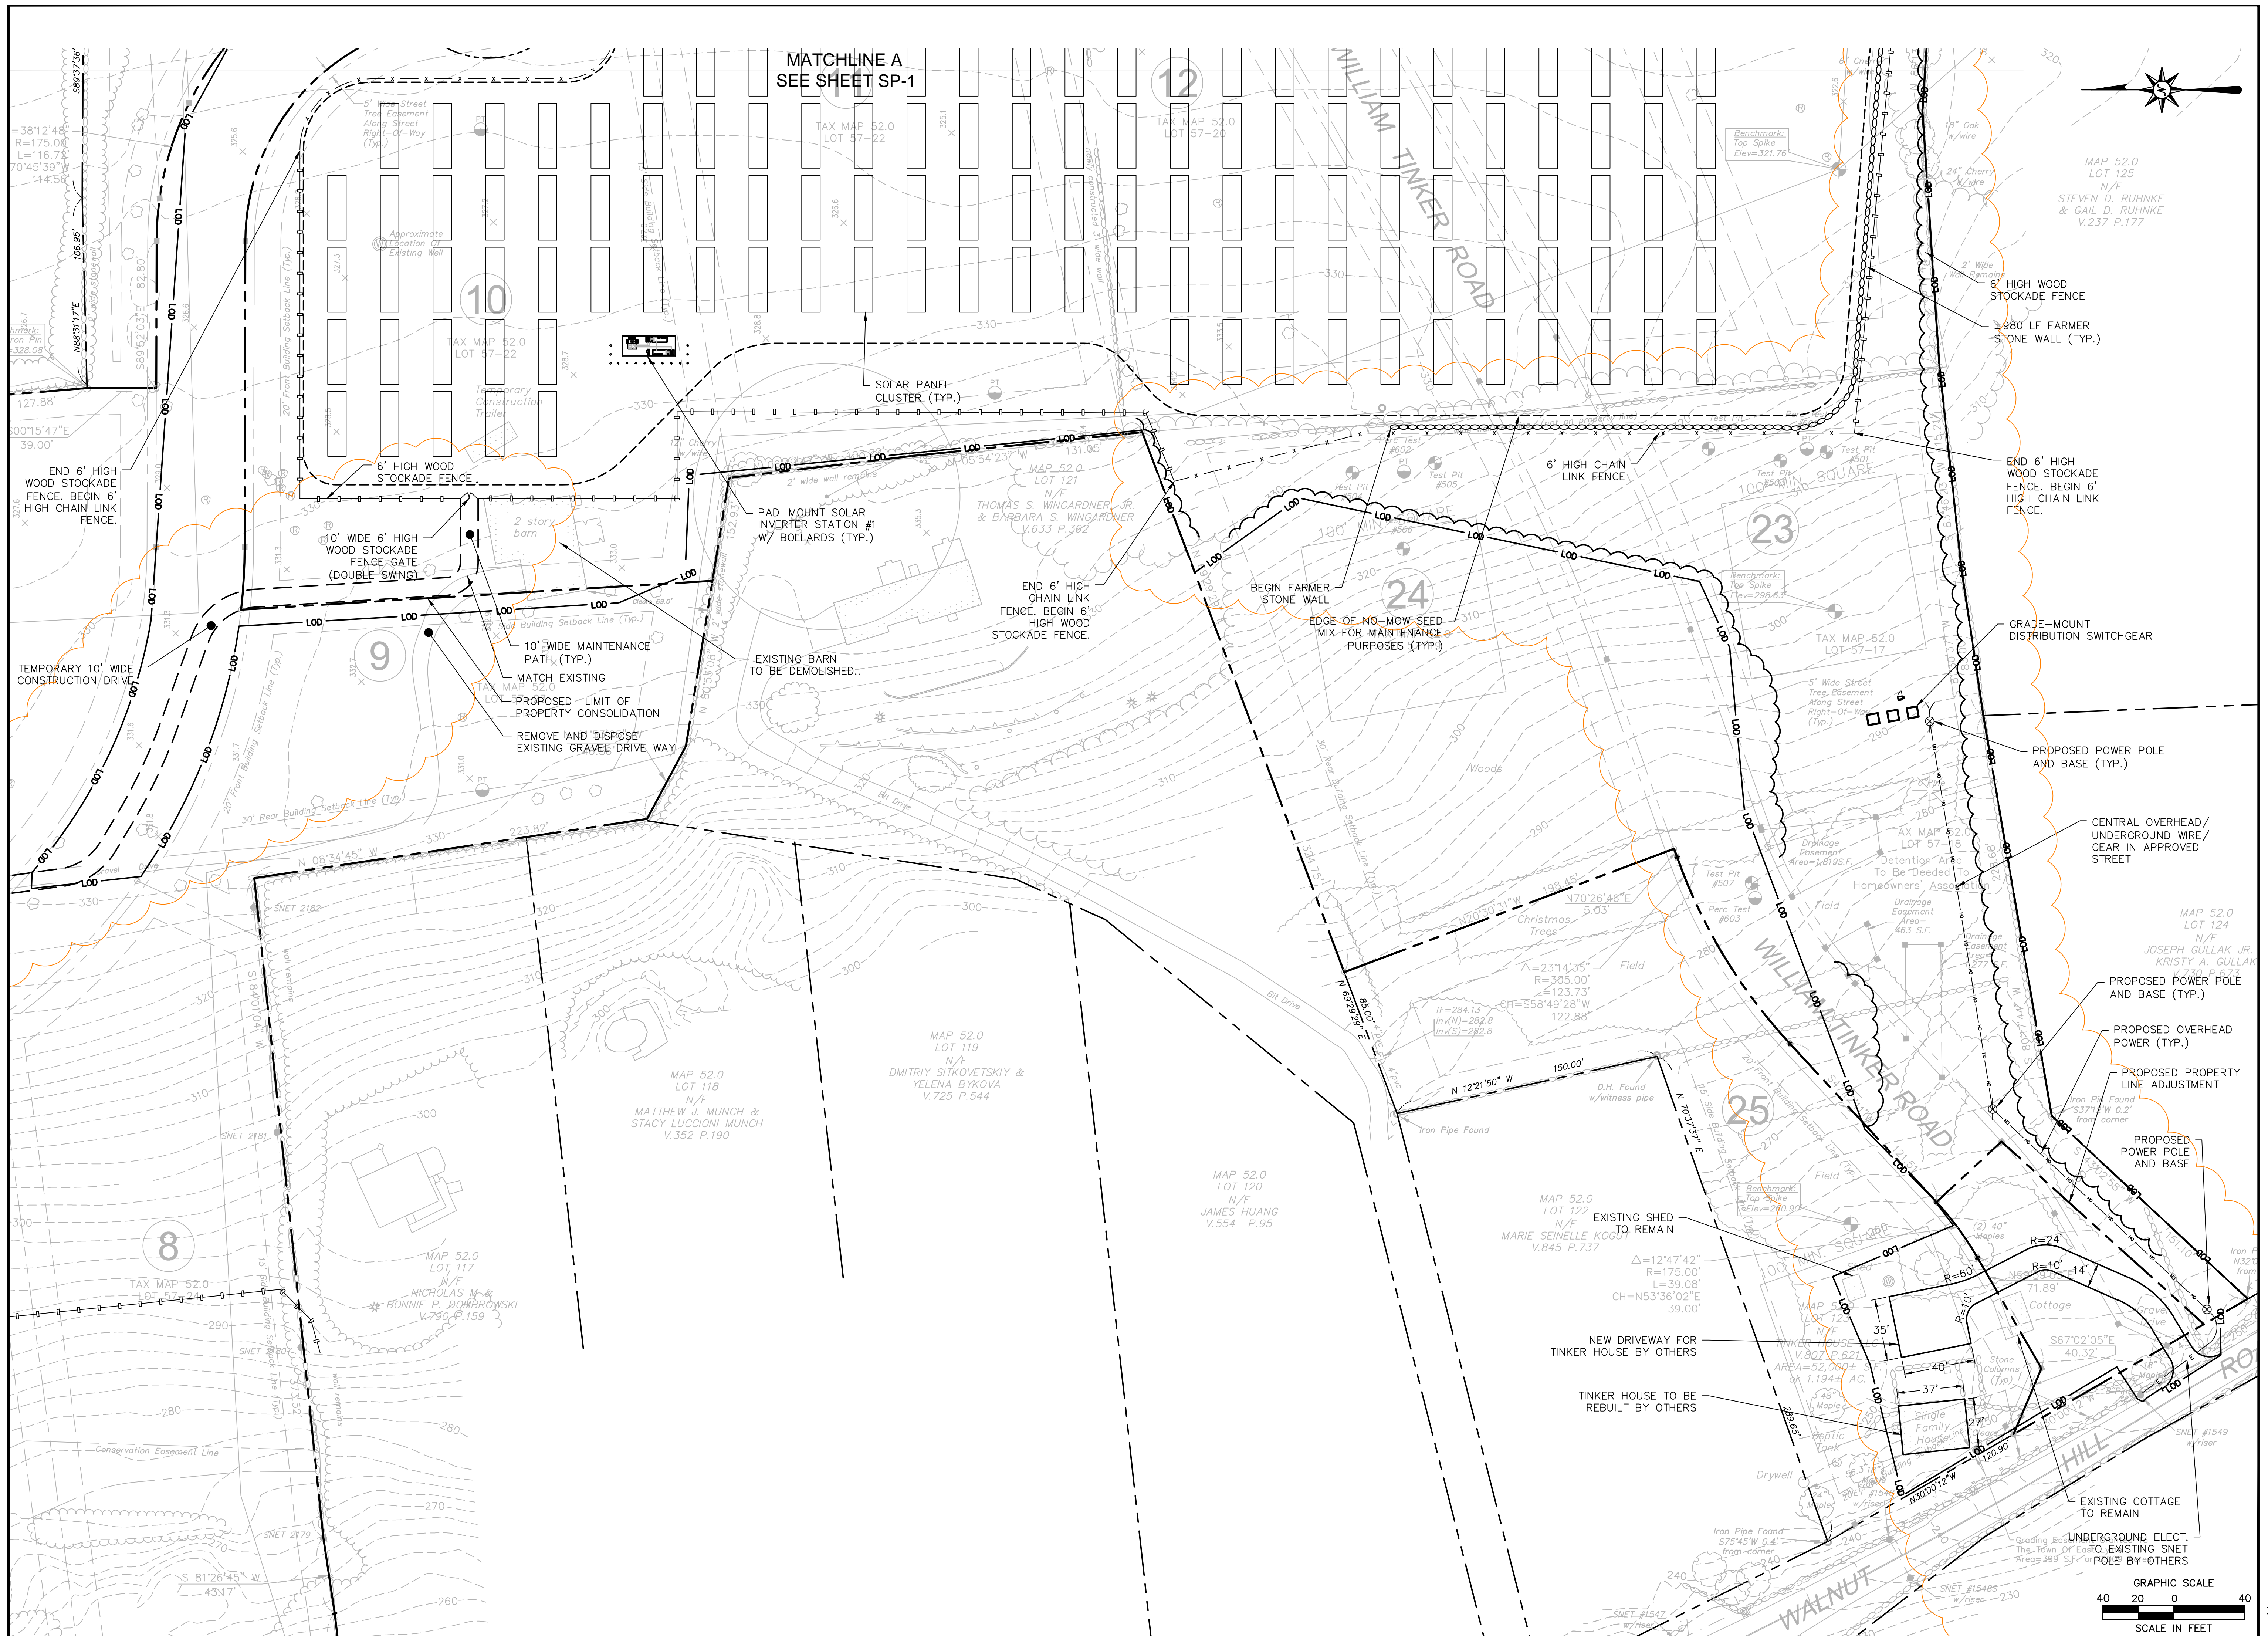

Aug 13, 2013 1:09pm Kelleher G:\06505\06C1625-G\DWG\SP06C1625G01.dwg
 Layout: SP-2 24x36 40SC