



OVERALL SITE PLAN SCALE 1"=50' 4

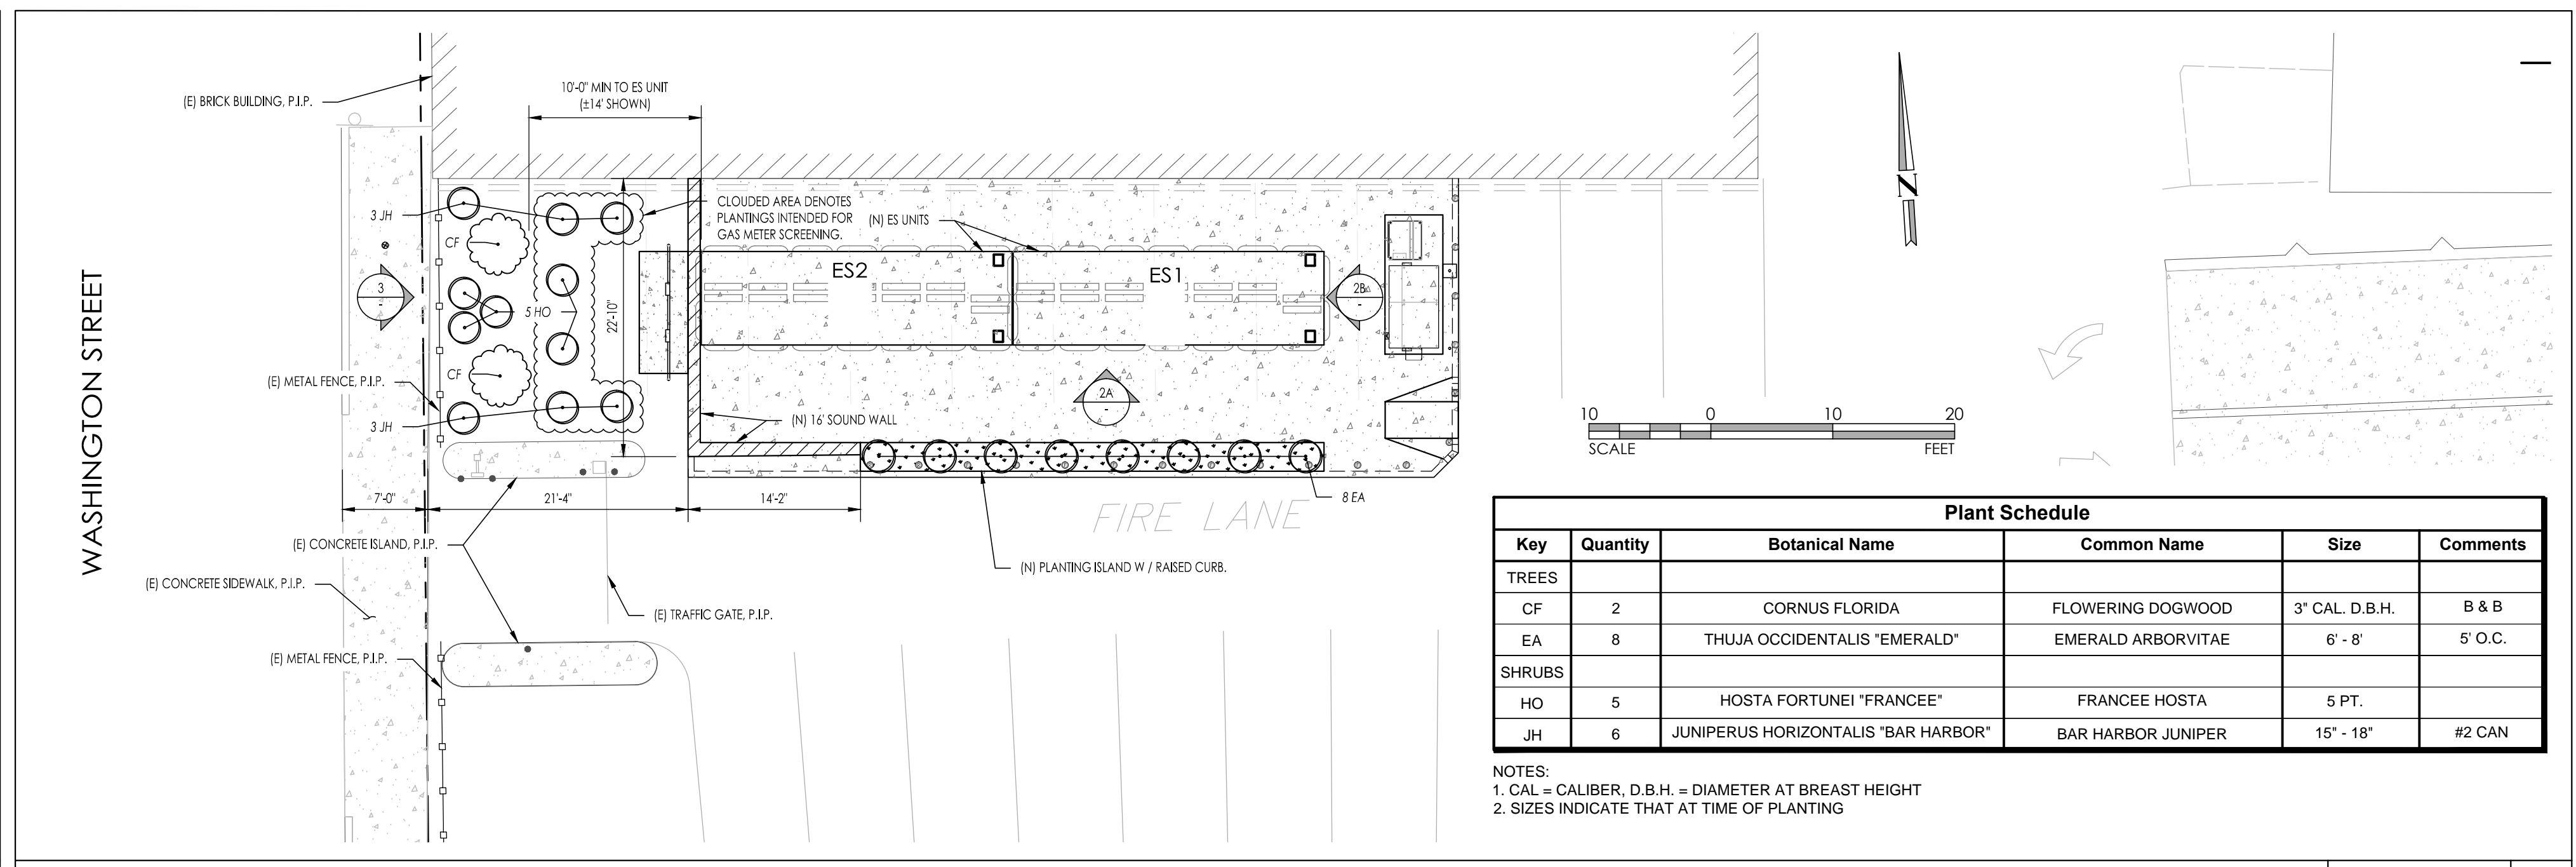


Plant Schedule					
Key	Quantity	Botanical Name	Common Name	Size	Comments
TREES					
CF	2	CORNUS FLORIDA	FLOWERING DOGWOOD	3" CAL. D.B.H.	B & B
EA	8	THUJA OCCIDENTALIS 'EMERALD'	EMERALD ARBORVITAE	6' - 8'	5' O.C.
SHRUBS					
HO	5	HOSTA FORTUNEI 'FRANCEE'	FRANCEE HOSTA	5 PT.	
JH	6	JUNIPERUS HORIZONTALIS 'BAR HARBOR'	BAR HARBOR JUNIPER	15" - 18"	#2 CAN

NOTES:
 1. CAL = CALIBER, D.B.H. = DIAMETER AT BREAST HEIGHT
 2. SIZES INDICATE THAT AT TIME OF PLANTING

SITE PLAN SCALE 1"=10' 1

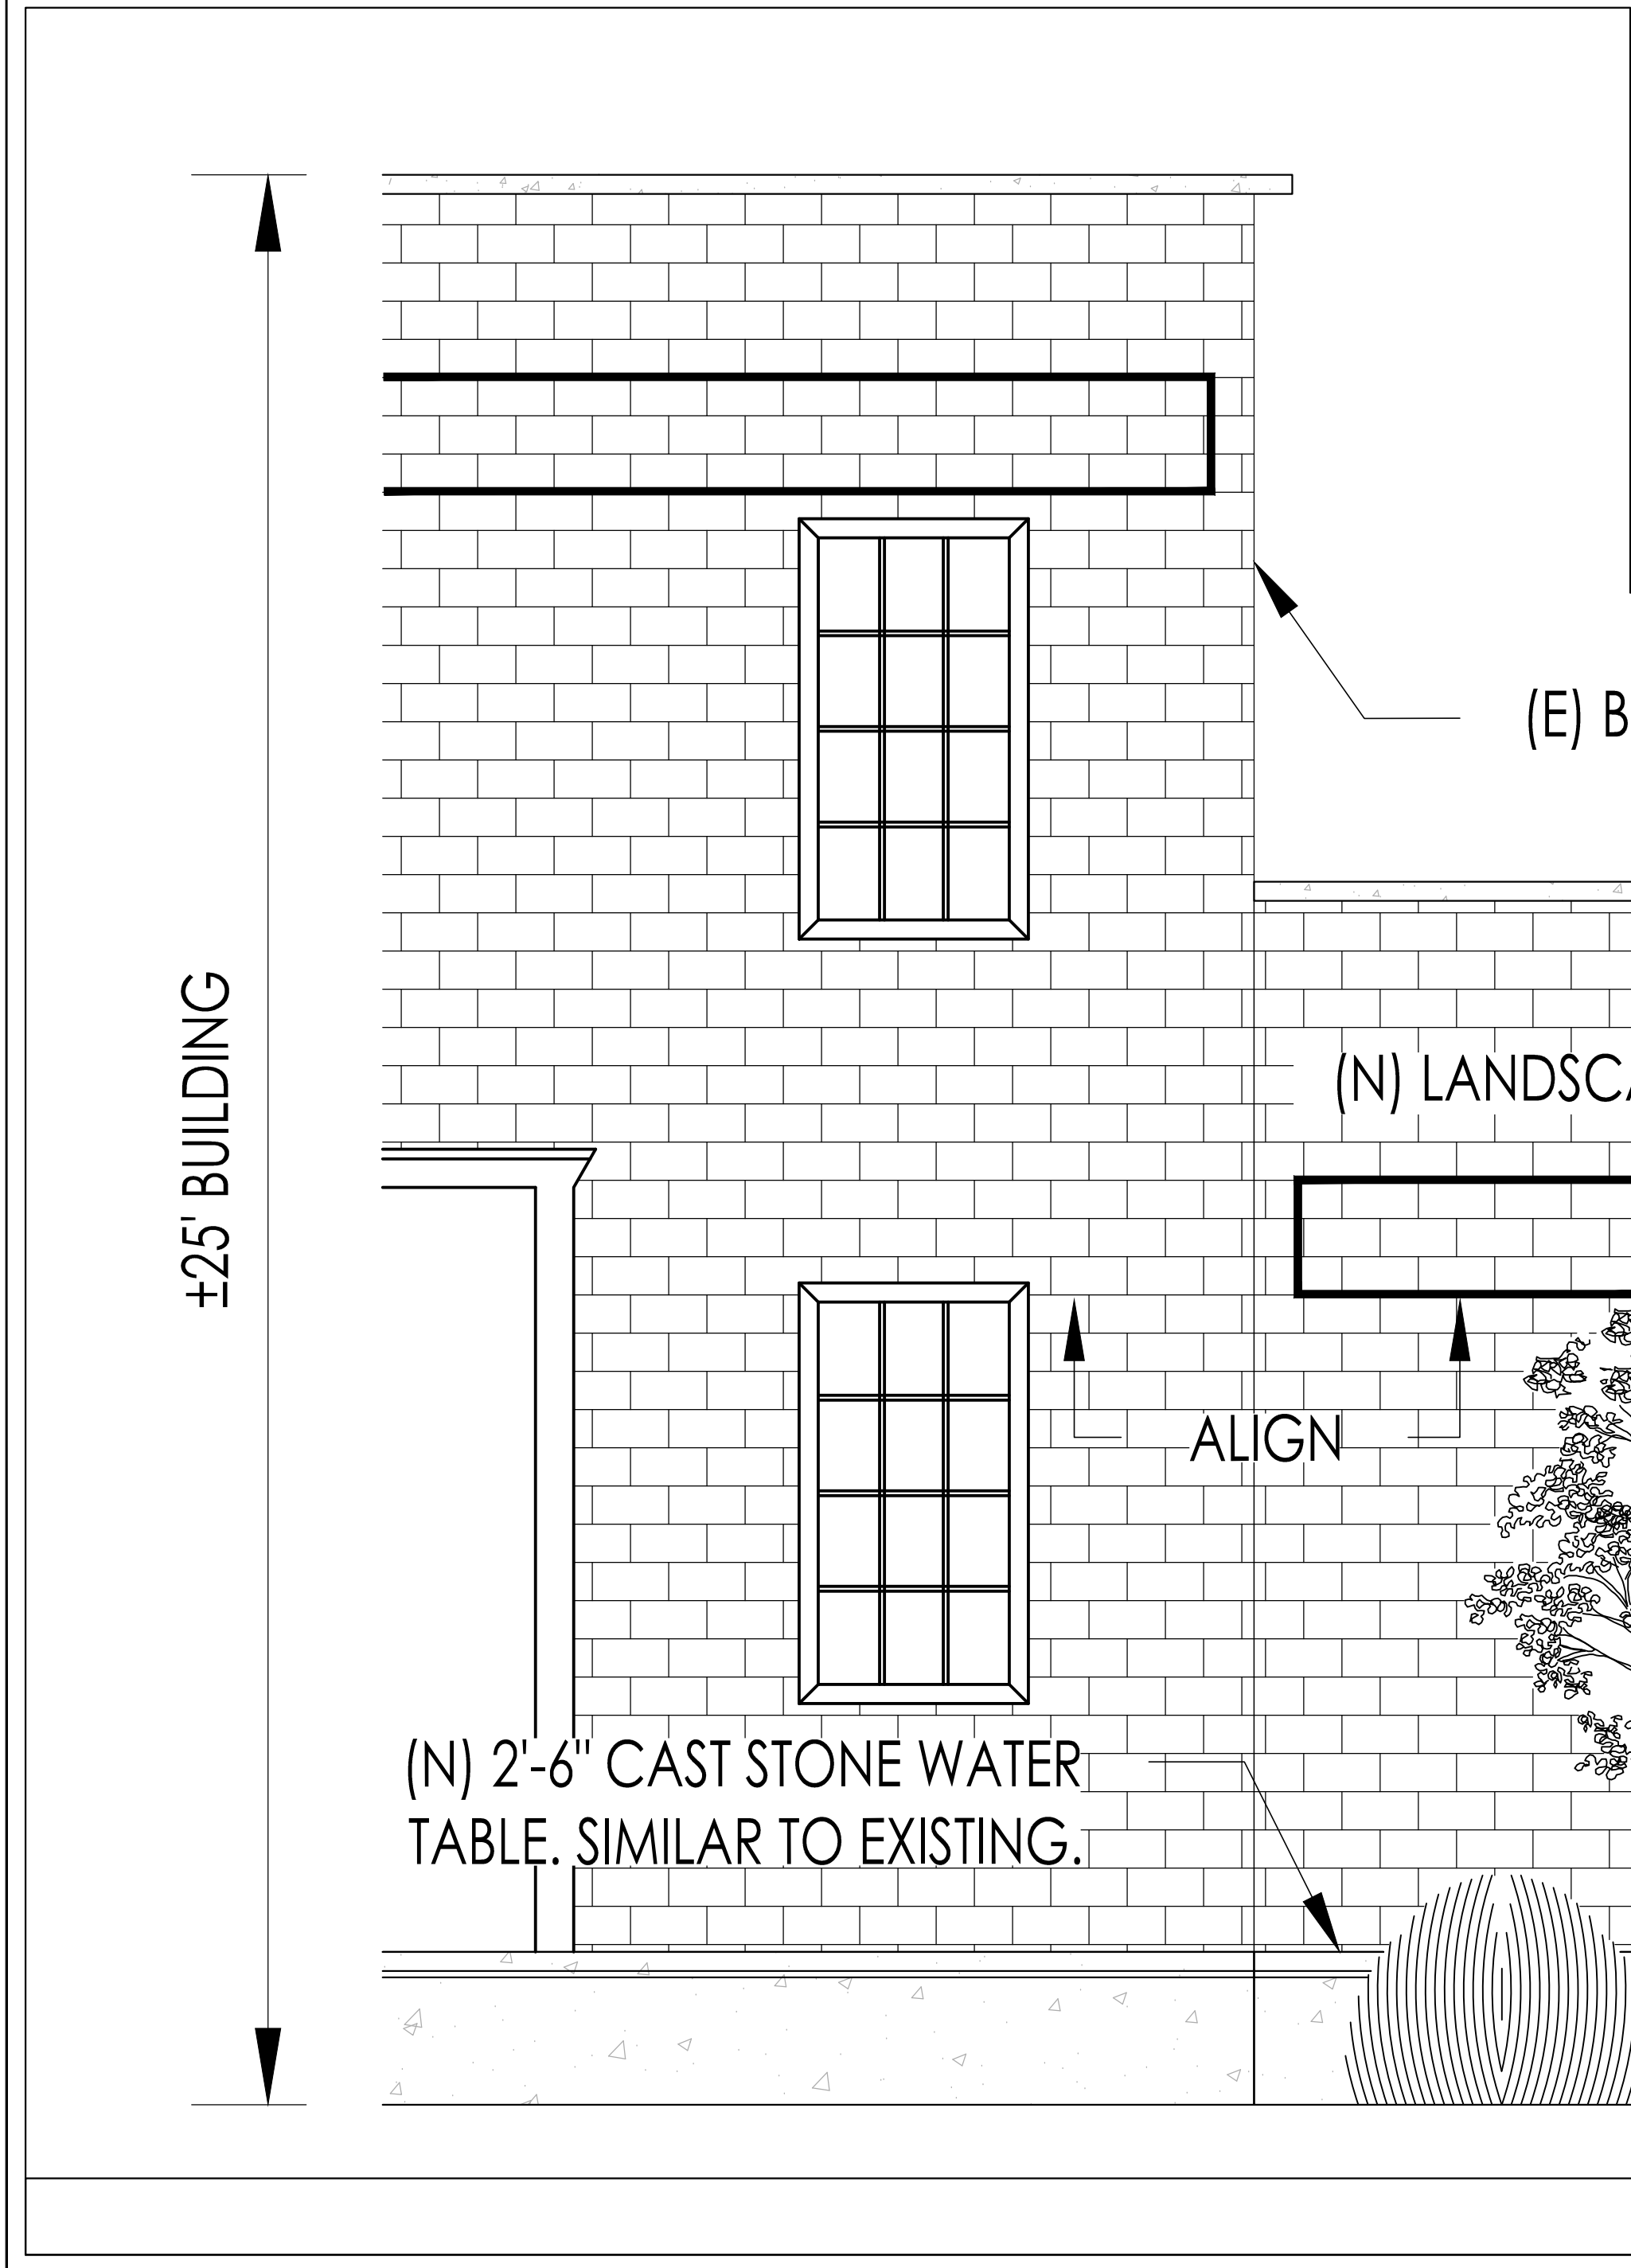

FRONT / WEST ELEVATION OF PROPOSED WALL & ADJACENT EXISTING BUILDING SCALE 6"=1'-0" 3

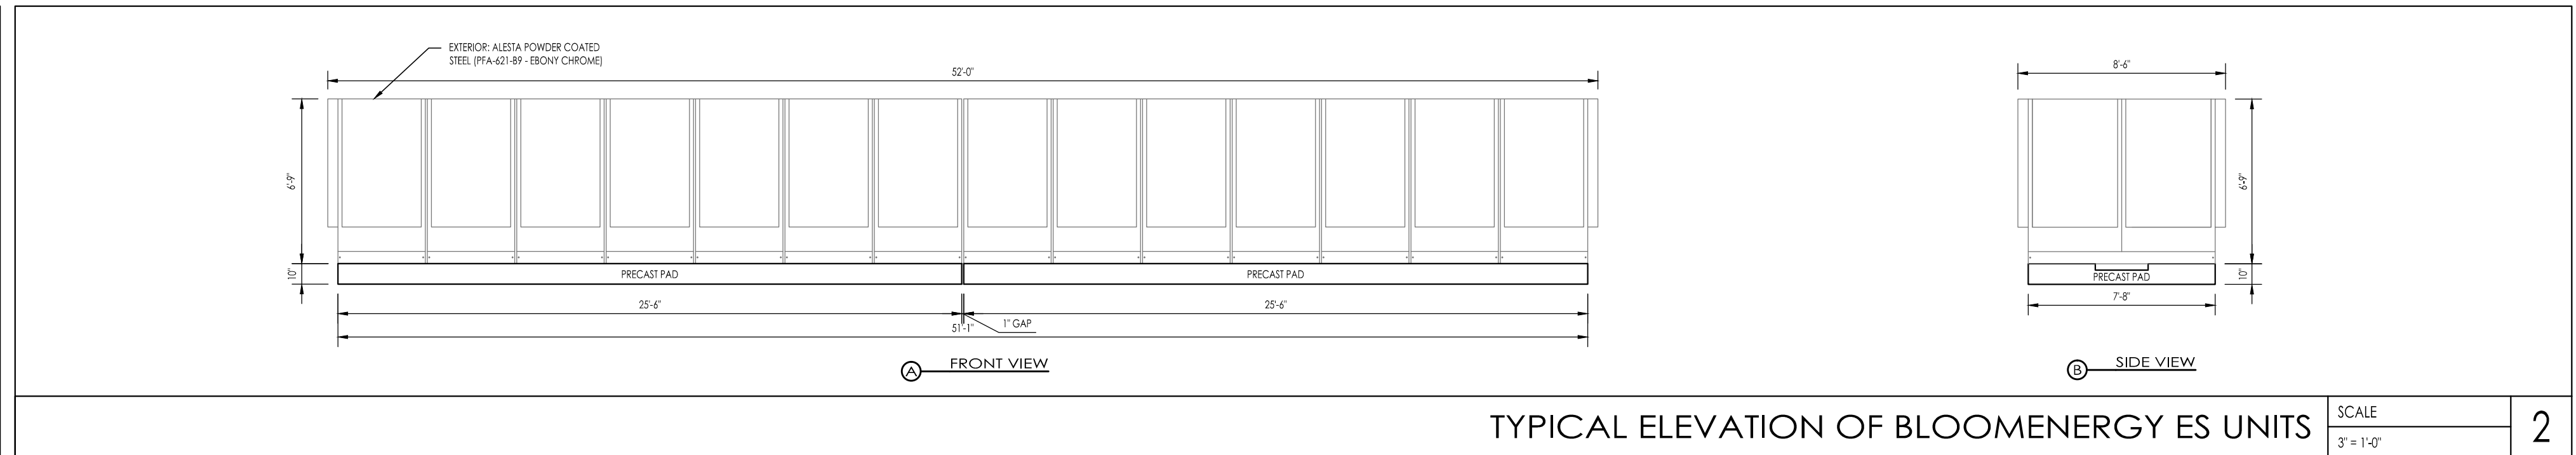

TYPICAL ELEVATION OF BLOOMENERGY ES UNITS SCALE 3"=1'-0" 2

DRAFT - CONFIDENTIAL

FOR SETTLEMENT DISCUSSION PURPOSES ONLY

Bloomenergy
 1250 Colchester Blvd., Sunnyvale, CA 94089
 Tel: 408 543 5100
 Fax: 408 543 5101
 www.bloomenergy.com
PROPRIETARY & CONFIDENTIAL

at&t
CLEAN ENERGY SERVER
 26 WASHINGTON STREET
 NEW LONDON, CT 06320

CORE STATES GROUP
 26 MOUNT BETHEL ROAD
 SUITE 307
 NEW LONDON, CT 06320
 www.corestatesgroup.com

DOCUMENTS PREPARED BY CORE STATES GROUP, INCLUDING THIS SPECIFIC PROJECT AND ANY OTHER PROJECTS, BY OWNER OR BY ANY OTHER PARTY, WITHOUT THE WRITTEN CONSENT OF CORE STATES GROUP IS UNLAWFUL AND AT THE USER'S OWN RISK. CORE STATES GROUP WILL NOT BE RESPONSIBLE FOR ANY LOSSES.

NOT FOR CONSTRUCTION

ISSUE	DATE	DESCRIPTION
01	10/08/13	CREATED EXHIBIT
02	10/17/13	REVISED PER TOWN
03	10/21/13	ADDED PLANTS & SCHED.
04	10/23/13	ADDED ARBORVITAE

PROJECT INFORMATION
 JOB # BEC-15489
 DATE 07/26/13
 DRAWN BY: MVM
 CHECKED BY: RLS

MODEL
 (2) ES-5700
 SHEET TITLE
 WALL EXHIBIT
 SHEET NUMBER

1 of 1

Drawing: Bloom Energy SEC-1489 (AT&T) New London, CT (Drawing) SEC-1489 (AT&T) New London, CT - vs Wall Exhibit
 Date: 10/23/13 11:46:20 AM
 User: dmw@bloomenergy.com
 Project: Bloom Energy SEC-1489 (AT&T) New London, CT

NOT FOR CONSTRUCTION