

**CONNECTICUT SITING COUNCIL**

**PETITION OF NORTH ATLANTIC TOWERS, )  
LLC AND NEW CINGULAR WIRELESS PCS LLC )     **PETITION NO. 973**  
TO THE CONNECTICUT SITING COUNCIL )  
FOR A DECLARATORY RULING THAT NO )  
CERTIFICATE OF ENVIRONMENTAL )  
COMPATIBILITY AND PUBLIC NEED )     **MARCH 3, 2011**  
IS REQUIRED TO REPLACE AND EXPAND )  
AN EXISTING LATTICE TOWER LOCATED )  
AT 880 ANDREW MOUNTAIN ROAD IN )  
NAUGATUCK, CONNECTICUT )**


**SUPPLEMENTAL SUBMISSION**

North Atlantic Towers, LLC and New Cingular Wireless PCS, LLC ("AT&T") respectfully submit this supplemental information including updated site plan drawings (Overall Site Plan, Overall Site Layout and Grading Plan) depicting a shift of the proposed access drive to the north. This shift will not result in any additional tree clearing.


CERTIFICATE OF SERVICE

I hereby certify that on this day, a copy of the foregoing was sent electronically and by overnight delivery to the Connecticut Siting Council.


Dated: March 3, 2011

  
Lucia Chiochio


cc: John Stevems, North Atlantic Towers, LLC  
Roger Laperna, North Atlantic Towers, LLC  
Randy Howse, North Atlantic Towers, LLC  
Michele Briggs, AT&T  
Kevin Dey, SAI  
Anthony Wells, C Squared  
Scott Pollister, C Squared  
Michael Libertine, VHB  
A.J. DeSantis, Infinigy Engineering  
John Favreau, Infinigy Engineering  
Christopher B. Fisher, Esq.

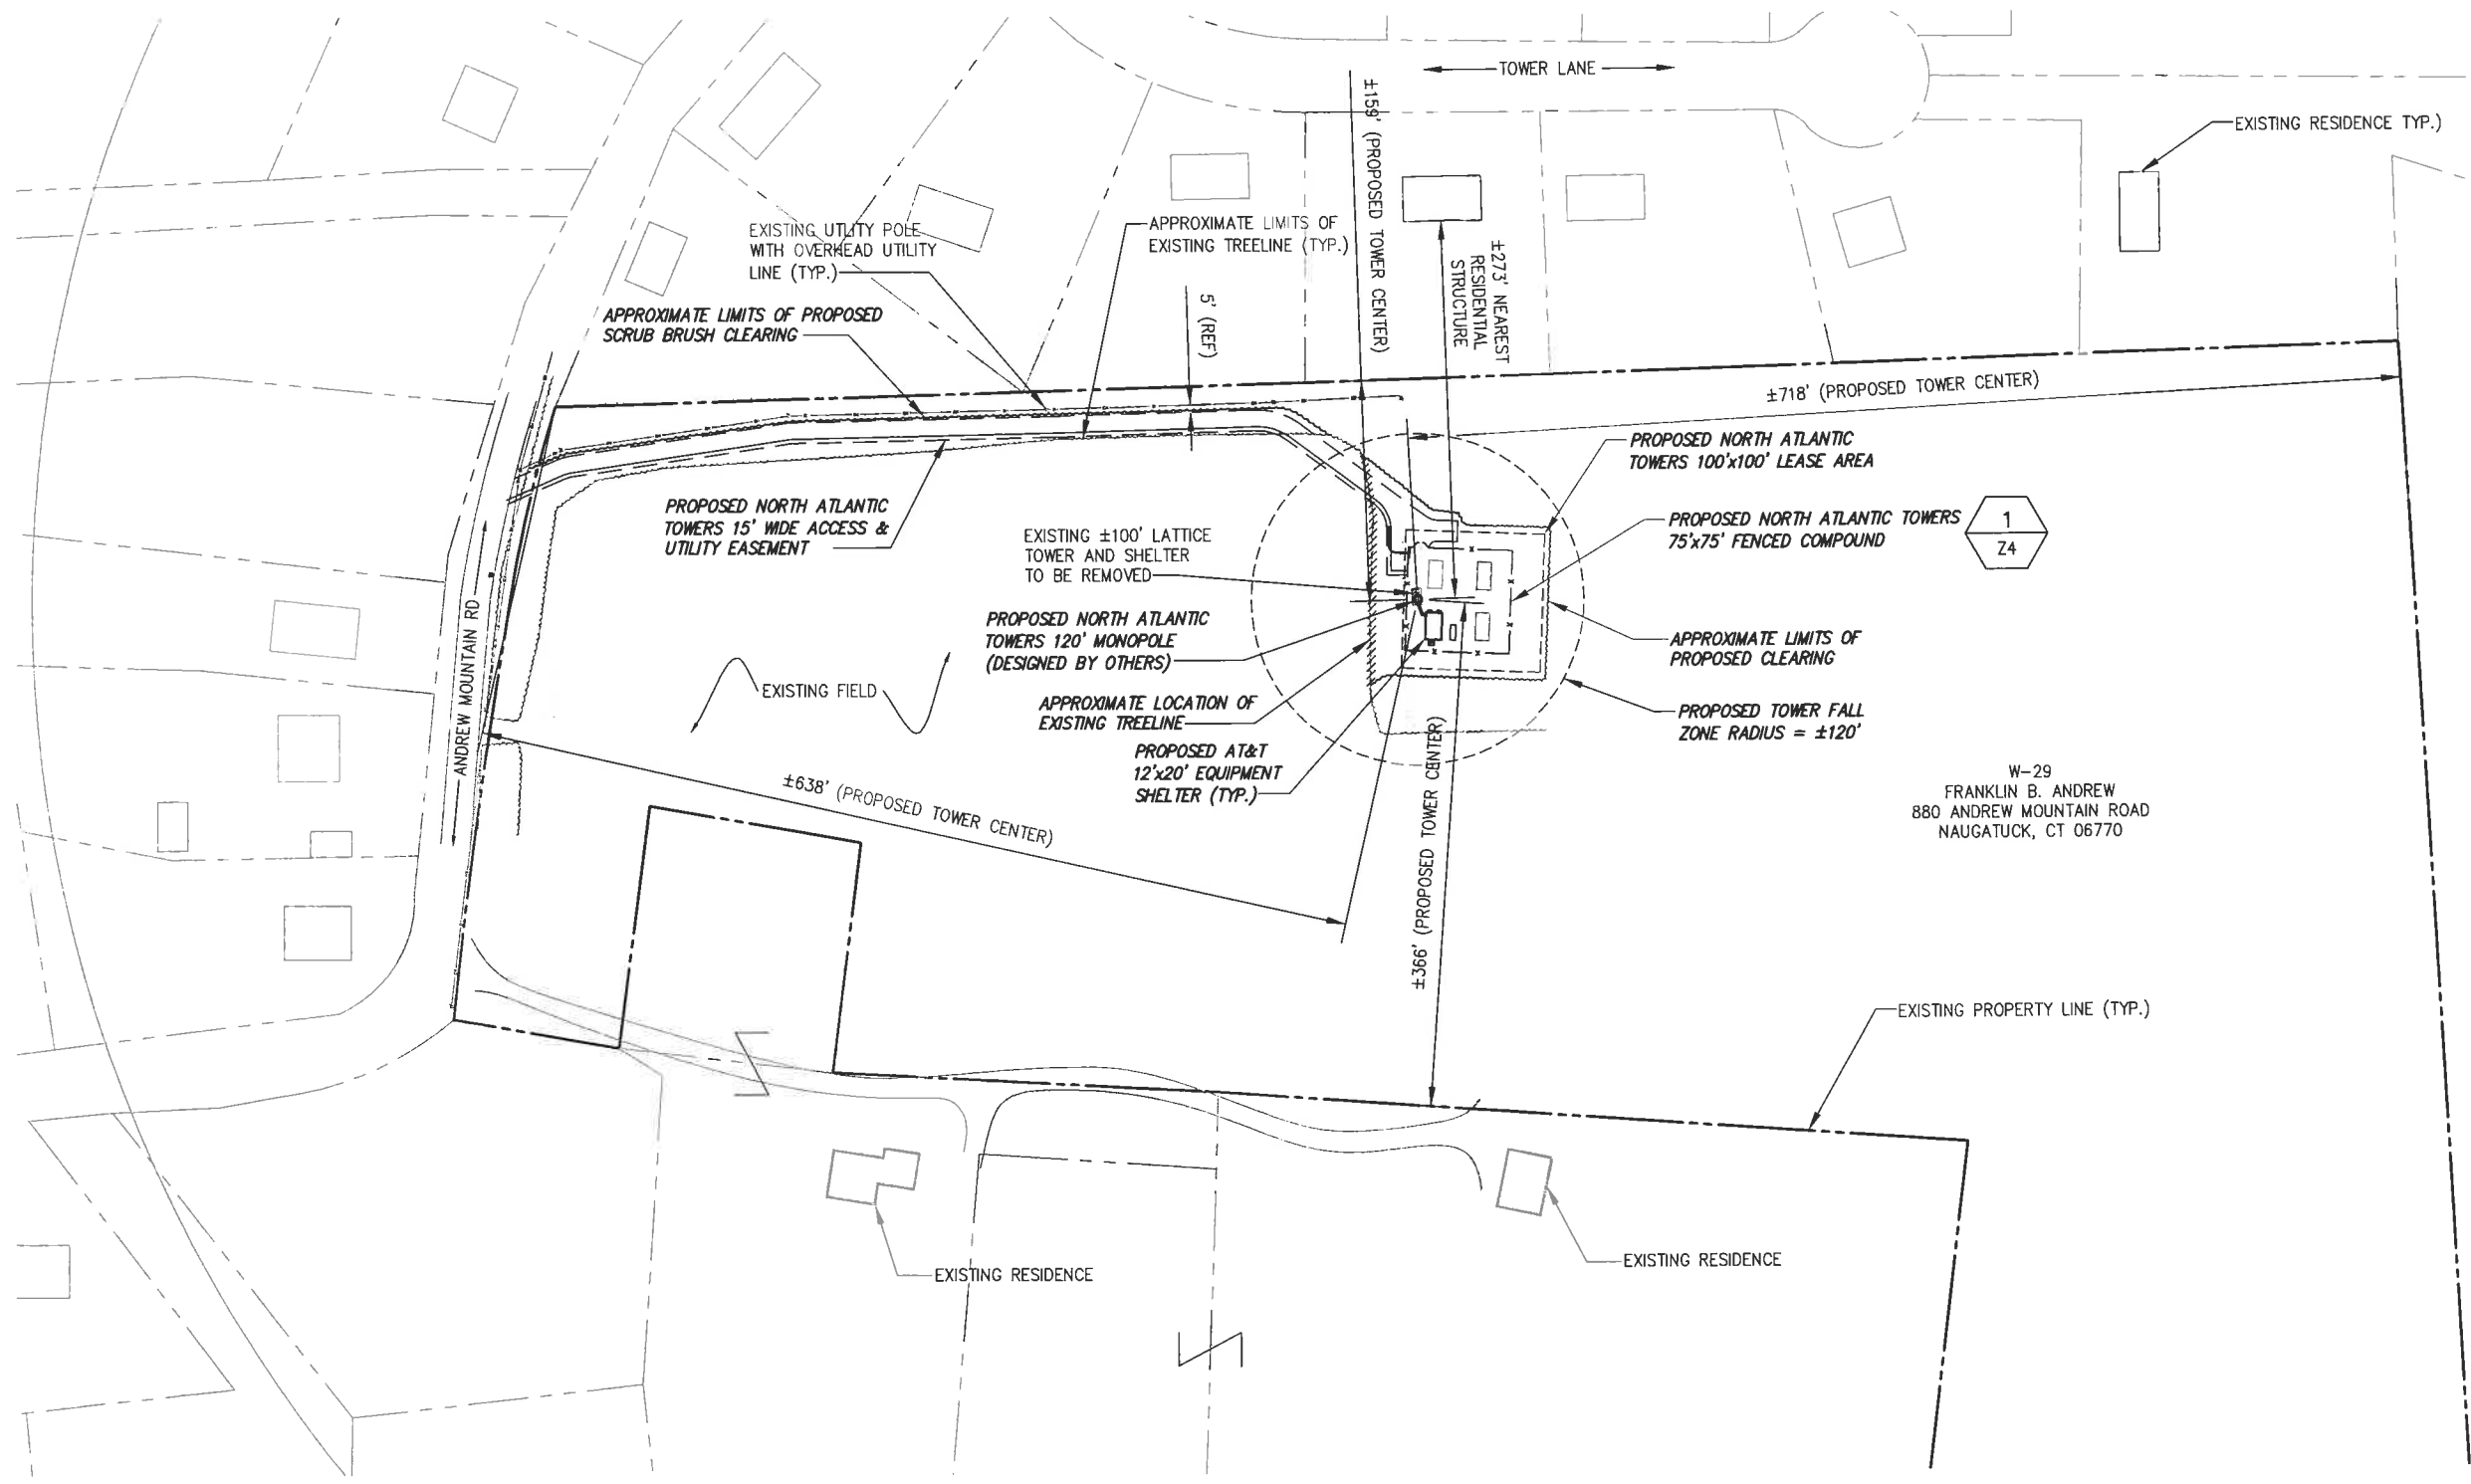

1 OVERALL SITE PLAN  
SCALE: --

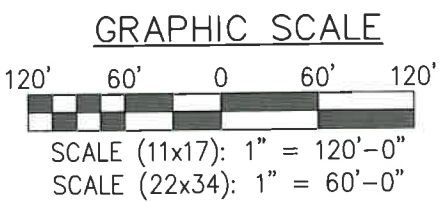

BASEMAPPING PREPARED FROM A SITE WALK PERFORMED BY INFINGY ENGINEERING ON 9/28/08, AND A SURVEY PERFORMED BY INFINGY ENGINEERING ON 8/24/09.

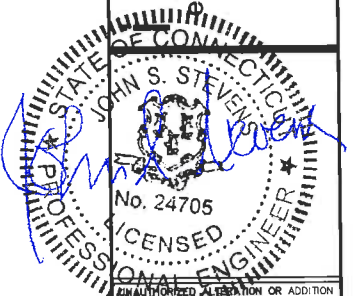

**infingy**  
engineering & surveying  
11 Herbert Drive  
Latham, NY 12110  
OFFICE: (518) 690-0790  
FAX: (518) 690-0793

ANY UNAUTHORIZED ALTERATION OR ADDITION TO THIS DOCUMENT IS A VIOLATION OF APPLICABLE STATE AND/OR LOCAL LAWS.

No.	Submittal / Revision	App'd	Date
4	REVISED PER LAND LORD	MER	01/31/11
3	REVISED PER COMMENTS	SPM	10/13/10
2	REVISED PER COMMENTS	SPM	9/21/10
1	REVISED PER COMMENTS	SPM	7/27/10
0	ISSUED FOR ZONING	DJM	8/9/10

Drawn: SSB Date: 6/9/10  
Designed: AS Date: 6/9/10  
Checked: SSB Date: 6/9/10

Project Number: 226-008

Project Title:  
**NAUGATUCK  
CT1126**  
880 ANDREW MOUNTAIN RD.  
NAUGATUCK, CT

Prepared For:


**NORTH ATLANTIC TOWERS**

THIS DOCUMENT IS THE DESIGN PROPERTY AND COPYRIGHT OF INFINGY ENGINEERING & SURVEYING. IT IS TO BE USED ONLY FOR THE PROJECT AND SITE SPECIFICALLY IDENTIFIED HEREIN. NO REUSE, REPRODUCTION, OR DISSEMINATION OF THIS DOCUMENT IS PERMITTED WITHOUT THE EXPRESS WRITTEN CONSENT OF THE CREATOR. ANY VIOLATION IS STRICTLY PROHIBITED.

Drawing Scale: AS NOTED  
Date: 01/31/11  
**ZD**

Drawing Title:  
**OVERALL SITE PLANS**


Drawing Number:  
**Z2**

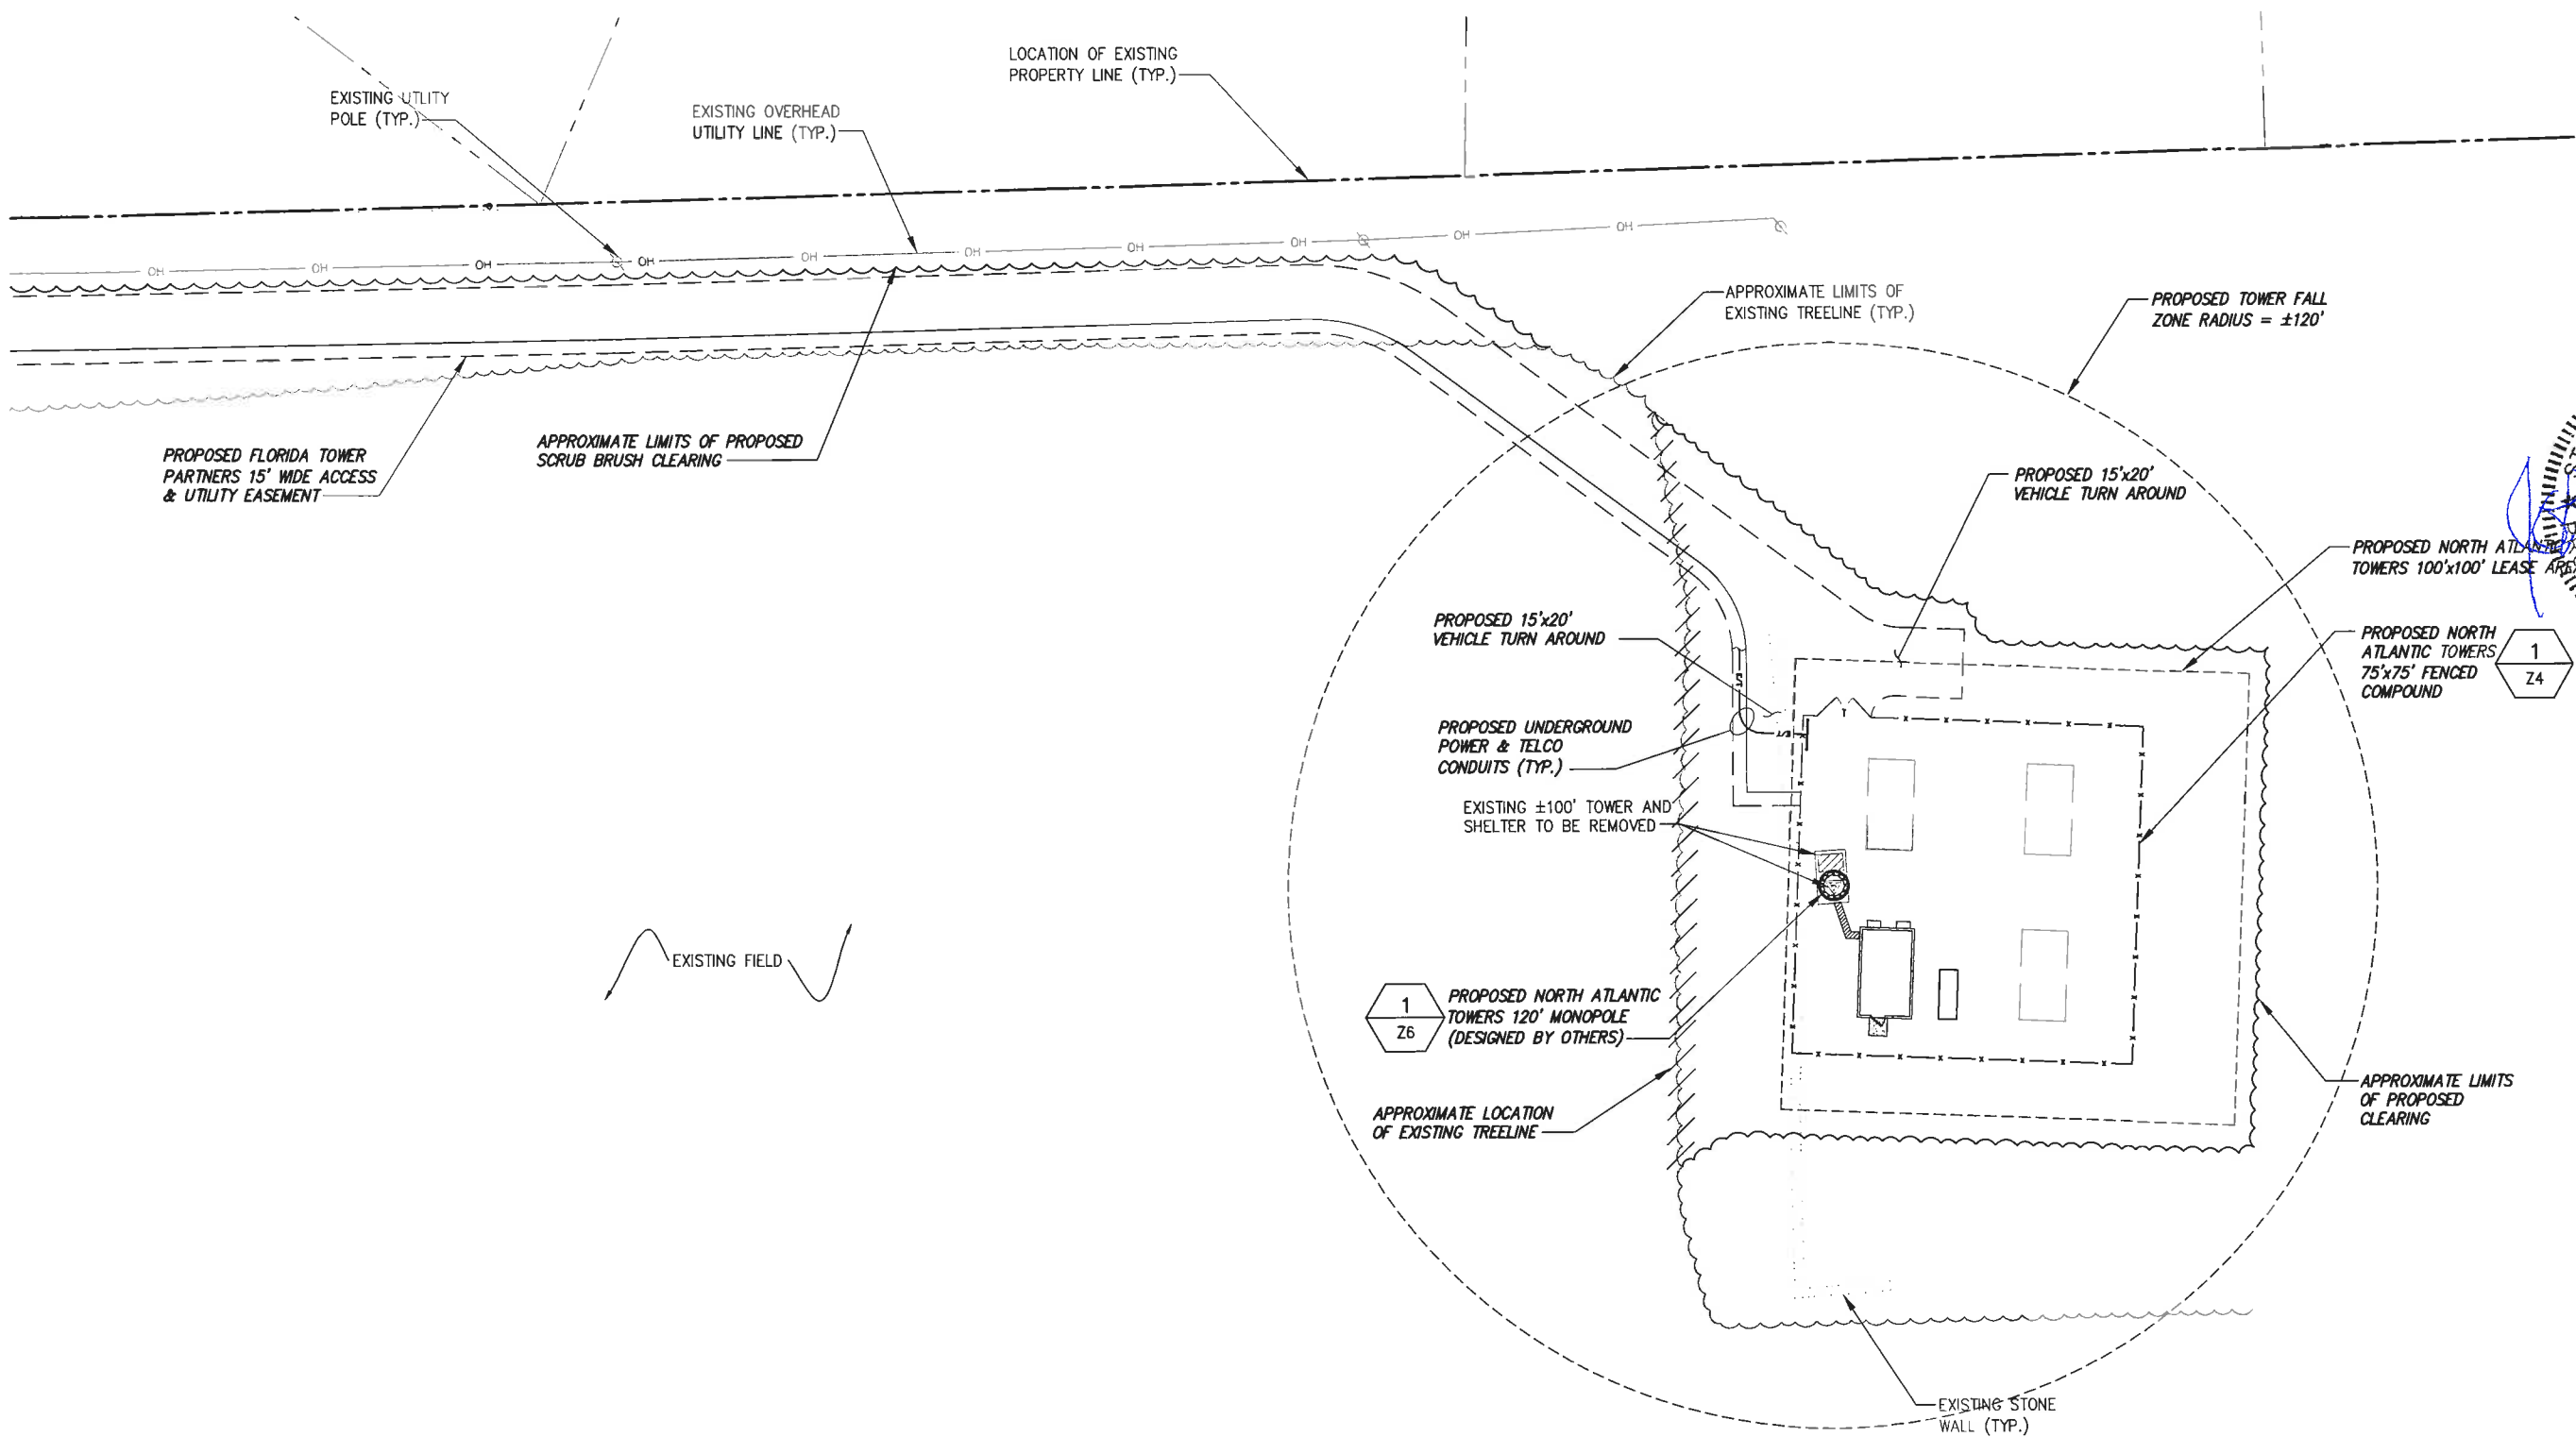


BASEMAPPING PREPARED FROM A SITE WALK PERFORMED BY INFINGY ENGINEERING ON 9/28/08, AND A SURVEY PERFORMED BY INFINGY ENGINEERING ON 8/24/09.

TRUE NORTH

1 OVERALL SITE LAYOUT  
SCALE:

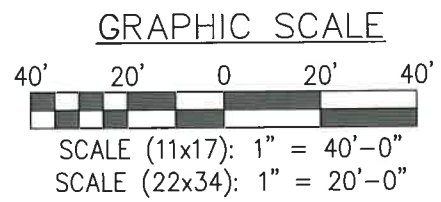

**infingy**  
Engineering & Surveying  
11 Herbert Drive  
Latham, NY 12110  
OFFICE: (518) 680-0790  
FAX: (518) 680-0793

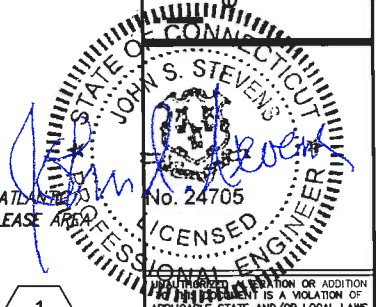

NO REVISION OR ADDITION TO THIS DRAWING IS A VIOLATION OF APPLICABLE STATE AND/OR LOCAL LAWS

No.	Submittal / Revision	App'd.	Date
4	REVISED PER LAND LORD	MER	01/31/11
3	REVISED PER COMMENTS	BPM	10/13/10
2	REVISED PER COMMENTS	BPM	9/21/10
1	REVISED PER COMMENTS	BPM	7/27/10
0	ISSUED FOR ZONING	BJW	6/9/10

Drawn: SKB Date: 6/9/10  
Designed: AGE Date: 6/9/10  
Checked: SB Date: 6/9/10

Project Number: 228-008

Project Title: NAUGATUCK CT1126  
880 ANDREW MOUNTAIN RD. NAUGATUCK, CT

Prepared For:


**NORTH ATLANTIC TOWERS**

THIS DOCUMENT IS THE DESIGN PROPERTY AND COPYRIGHT OF INFINGY ENGINEERING & SURVEYING, PLLC. ANY REPRODUCTION OR USE WITHOUT WRITTEN CONSENT OF THE CREATOR IS STRICTLY PROHIBITED.

Drawing Scale: AS NOTED  
Date: 01/31/11  
**ZD**

Drawing Title: **OVERALL SITE LAYOUT**

Drawing Number: **Z3**

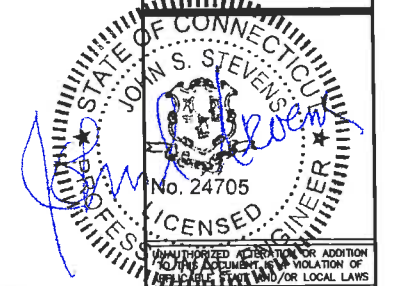

UNAUTHORIZED REPRODUCTION OR ADDITION TO THIS DOCUMENT IS A VIOLATION OF APPLICABLE STATE AND/OR LOCAL LAWS

No.	Submital / Revision	App'd	Date
4	REVISED PER LAND LORD	MER	01/31/11
3	REVISED PER COMMENTS	BPM	10/13/10
2	REVISED PER COMMENTS	BPM	9/21/10
1	REVISED PER COMMENTS	BPM	7/27/10
0	ISSUED FOR ZONING	DWH	8/9/10

Drawn: SB Date: 6/9/10  
Designed: AG Date: 6/9/10  
Checked: SB Date: 6/9/10

Project Number: 228-008

Project Title: NAUGATUCK CT1126  
880 ANDREW MOUNTAIN RD. NAUGATUCK, CT

Prepared For:




THIS DOCUMENT IS THE DESIGN PROPERTY AND COPYRIGHT OF INFINITY ENGINEERING & SURVEYING, PLLC AND FOR THE EXCLUSIVE USE BY THE TITLE GRANTEE. ANY REPRODUCTION OR TRANSMISSION WITHOUT THE WRITTEN CONSENT OF THE CREATOR IS STRICTLY PROHIBITED.

Drawing Scale: AS NOTED  
Date: 01/31/11

**ZD**


Drawing Title: **GRADING PLAN**

Drawing Number: **Z5**

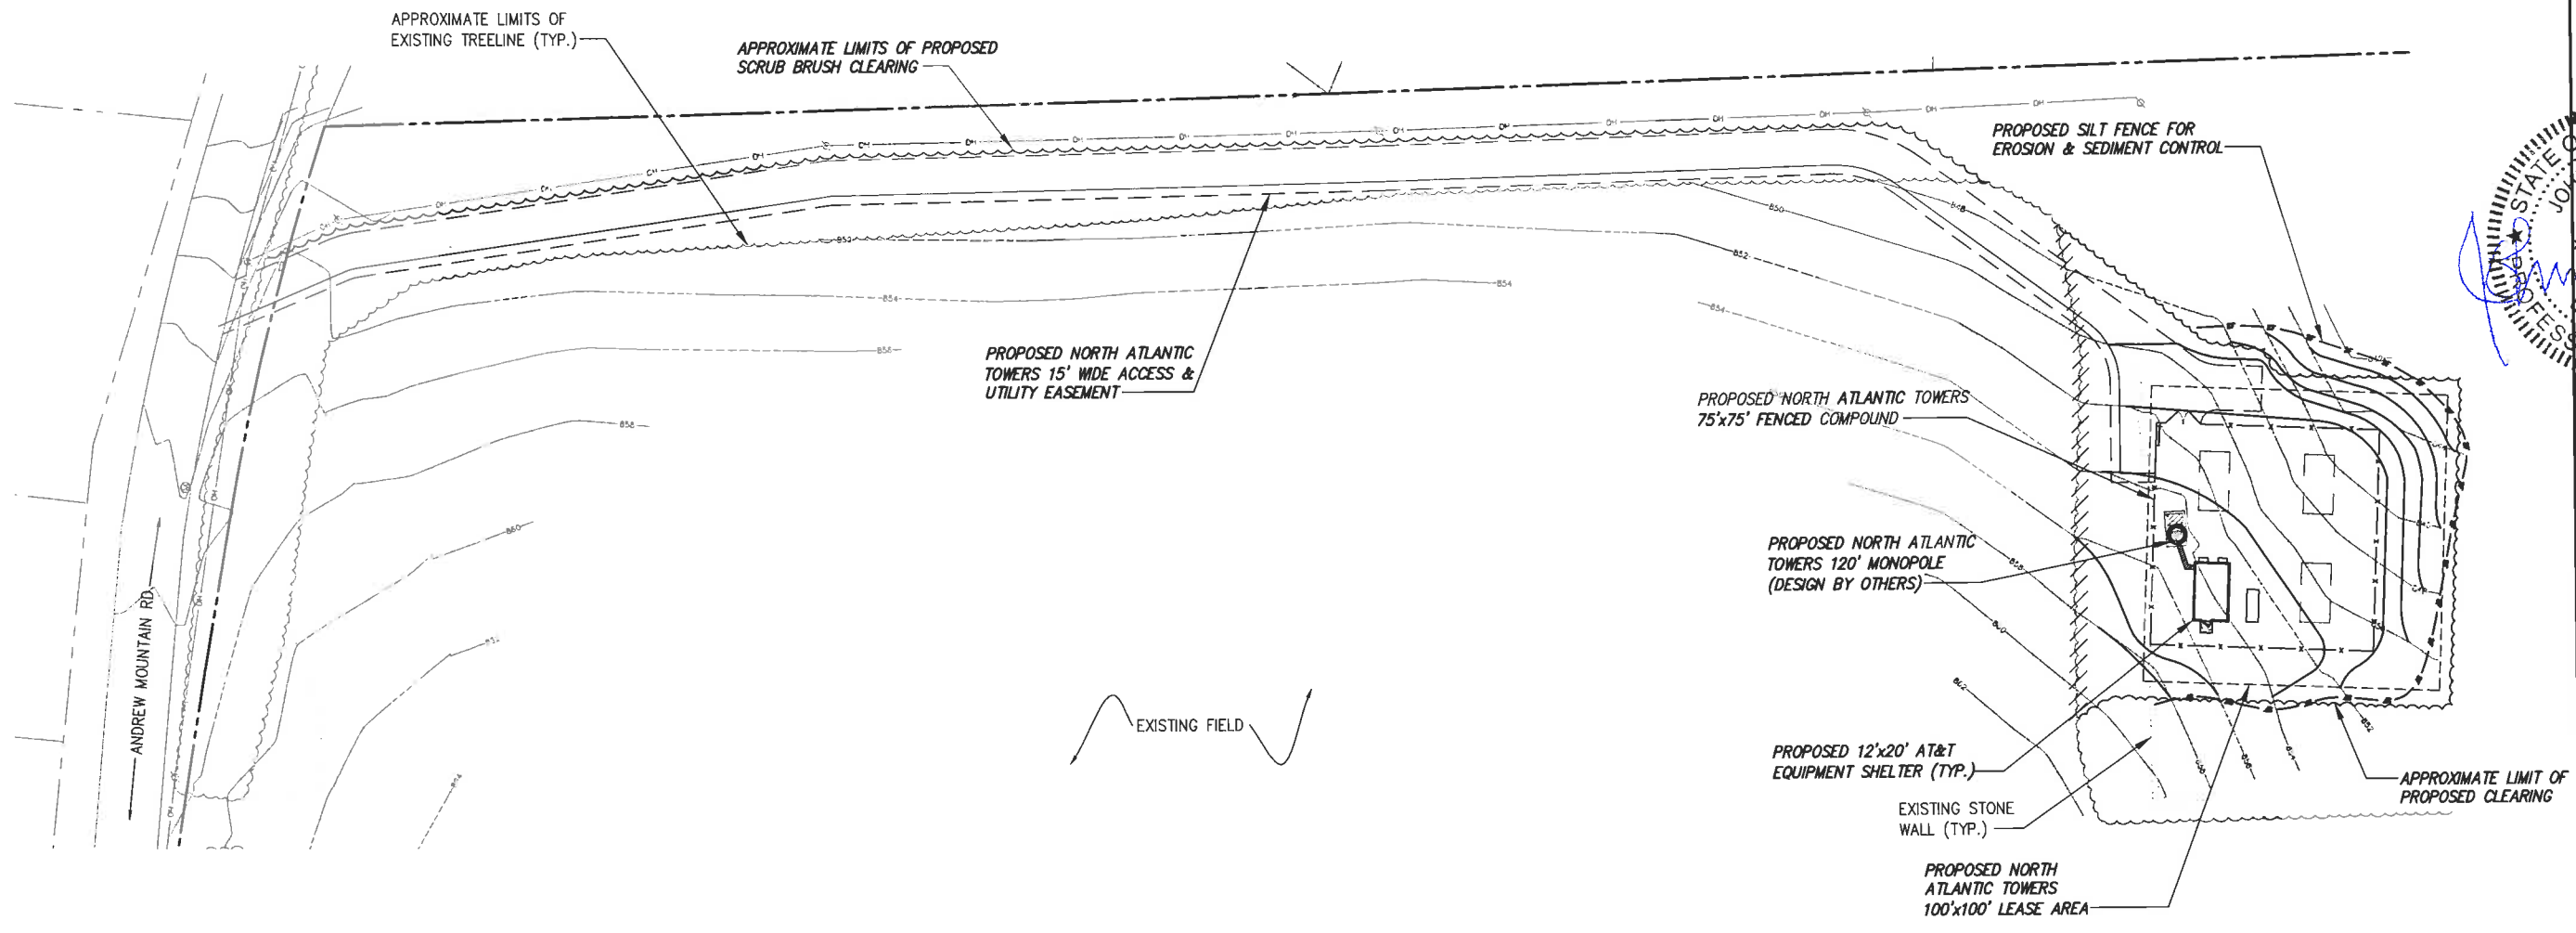

TRUE NORTH

1 GRADING PLAN  
SCALE:

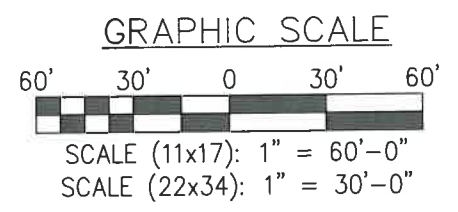

BASEMAPPING PREPARED FROM A SITE WALK PERFORMED BY INFINITY ENGINEERING ON 9/28/08, AND A SURVEY PERFORMED BY INFINITY ENGINEERING ON 8/24/09.