


BASEMAPPING PREPARED FROM A SITE WALK PERFORMED BY INFINIGY ENGINEERING ON 9/28/08, AND A SURVEY PERFORMED BY INFINIGY ENGINEERING ON 8/24/09.

1 ABUTTERS MAP SCALE:

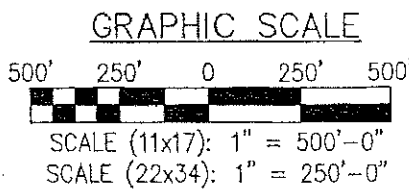

infinigy
engineering & surveying
11 Herbert Drive
Latham, NY 12110
OFFICE: (518) 680-0790
FAX: (518) 690-0793

STATE OF CONNECTICUT
JOHN S. STEVENS
No. 24705
LICENSED PROFESSIONAL ENGINEER

3	REVISED PER COMMENTS	SPM	10/12/10
2	REVISED PER COMMENTS	SPM	9/21/10
1	REVISED PER COMMENTS	SPM	7/27/10
0	ISSUED FOR ZONING	DM	6/9/10
No.	Submittal / Revision	App'd	Date

Drawn: SPM Date: 6/9/10
Designed: SPM Date: 6/9/10
Checked: SPM Date: 6/9/10


Project Number: 225-008

Project Title:
NAUGATUCK CT1126
880 ANDREW MOUNTAIN RD.
NAUGATUCK, CT


Prepared For:
SCHUMACHER, BLANCHARD, SAMT
c/o CONDON & SAMT PC
233 WAKELY AVENUE
P.O. BOX 570
NAUGATUCK, CT 06770

THIS DOCUMENT IS THE PROPERTY OF INFINIGY ENGINEERING AND SURVEYING. NO PART OF THIS DOCUMENT IS TO BE REPRODUCED OR TRANSMITTED IN ANY FORM OR BY ANY MEANS, ELECTRONIC OR MECHANICAL, INCLUDING PHOTOCOPYING, RECORDING, OR BY ANY INFORMATION STORAGE AND RETRIEVAL SYSTEM, WITHOUT THE WRITTEN PERMISSION OF INFINIGY ENGINEERING AND SURVEYING.

Drawing Scale: AS NOTED
Date: 6/9/10
Drawing Title:
ABUTTERS MAP
Drawing Number:
Z1

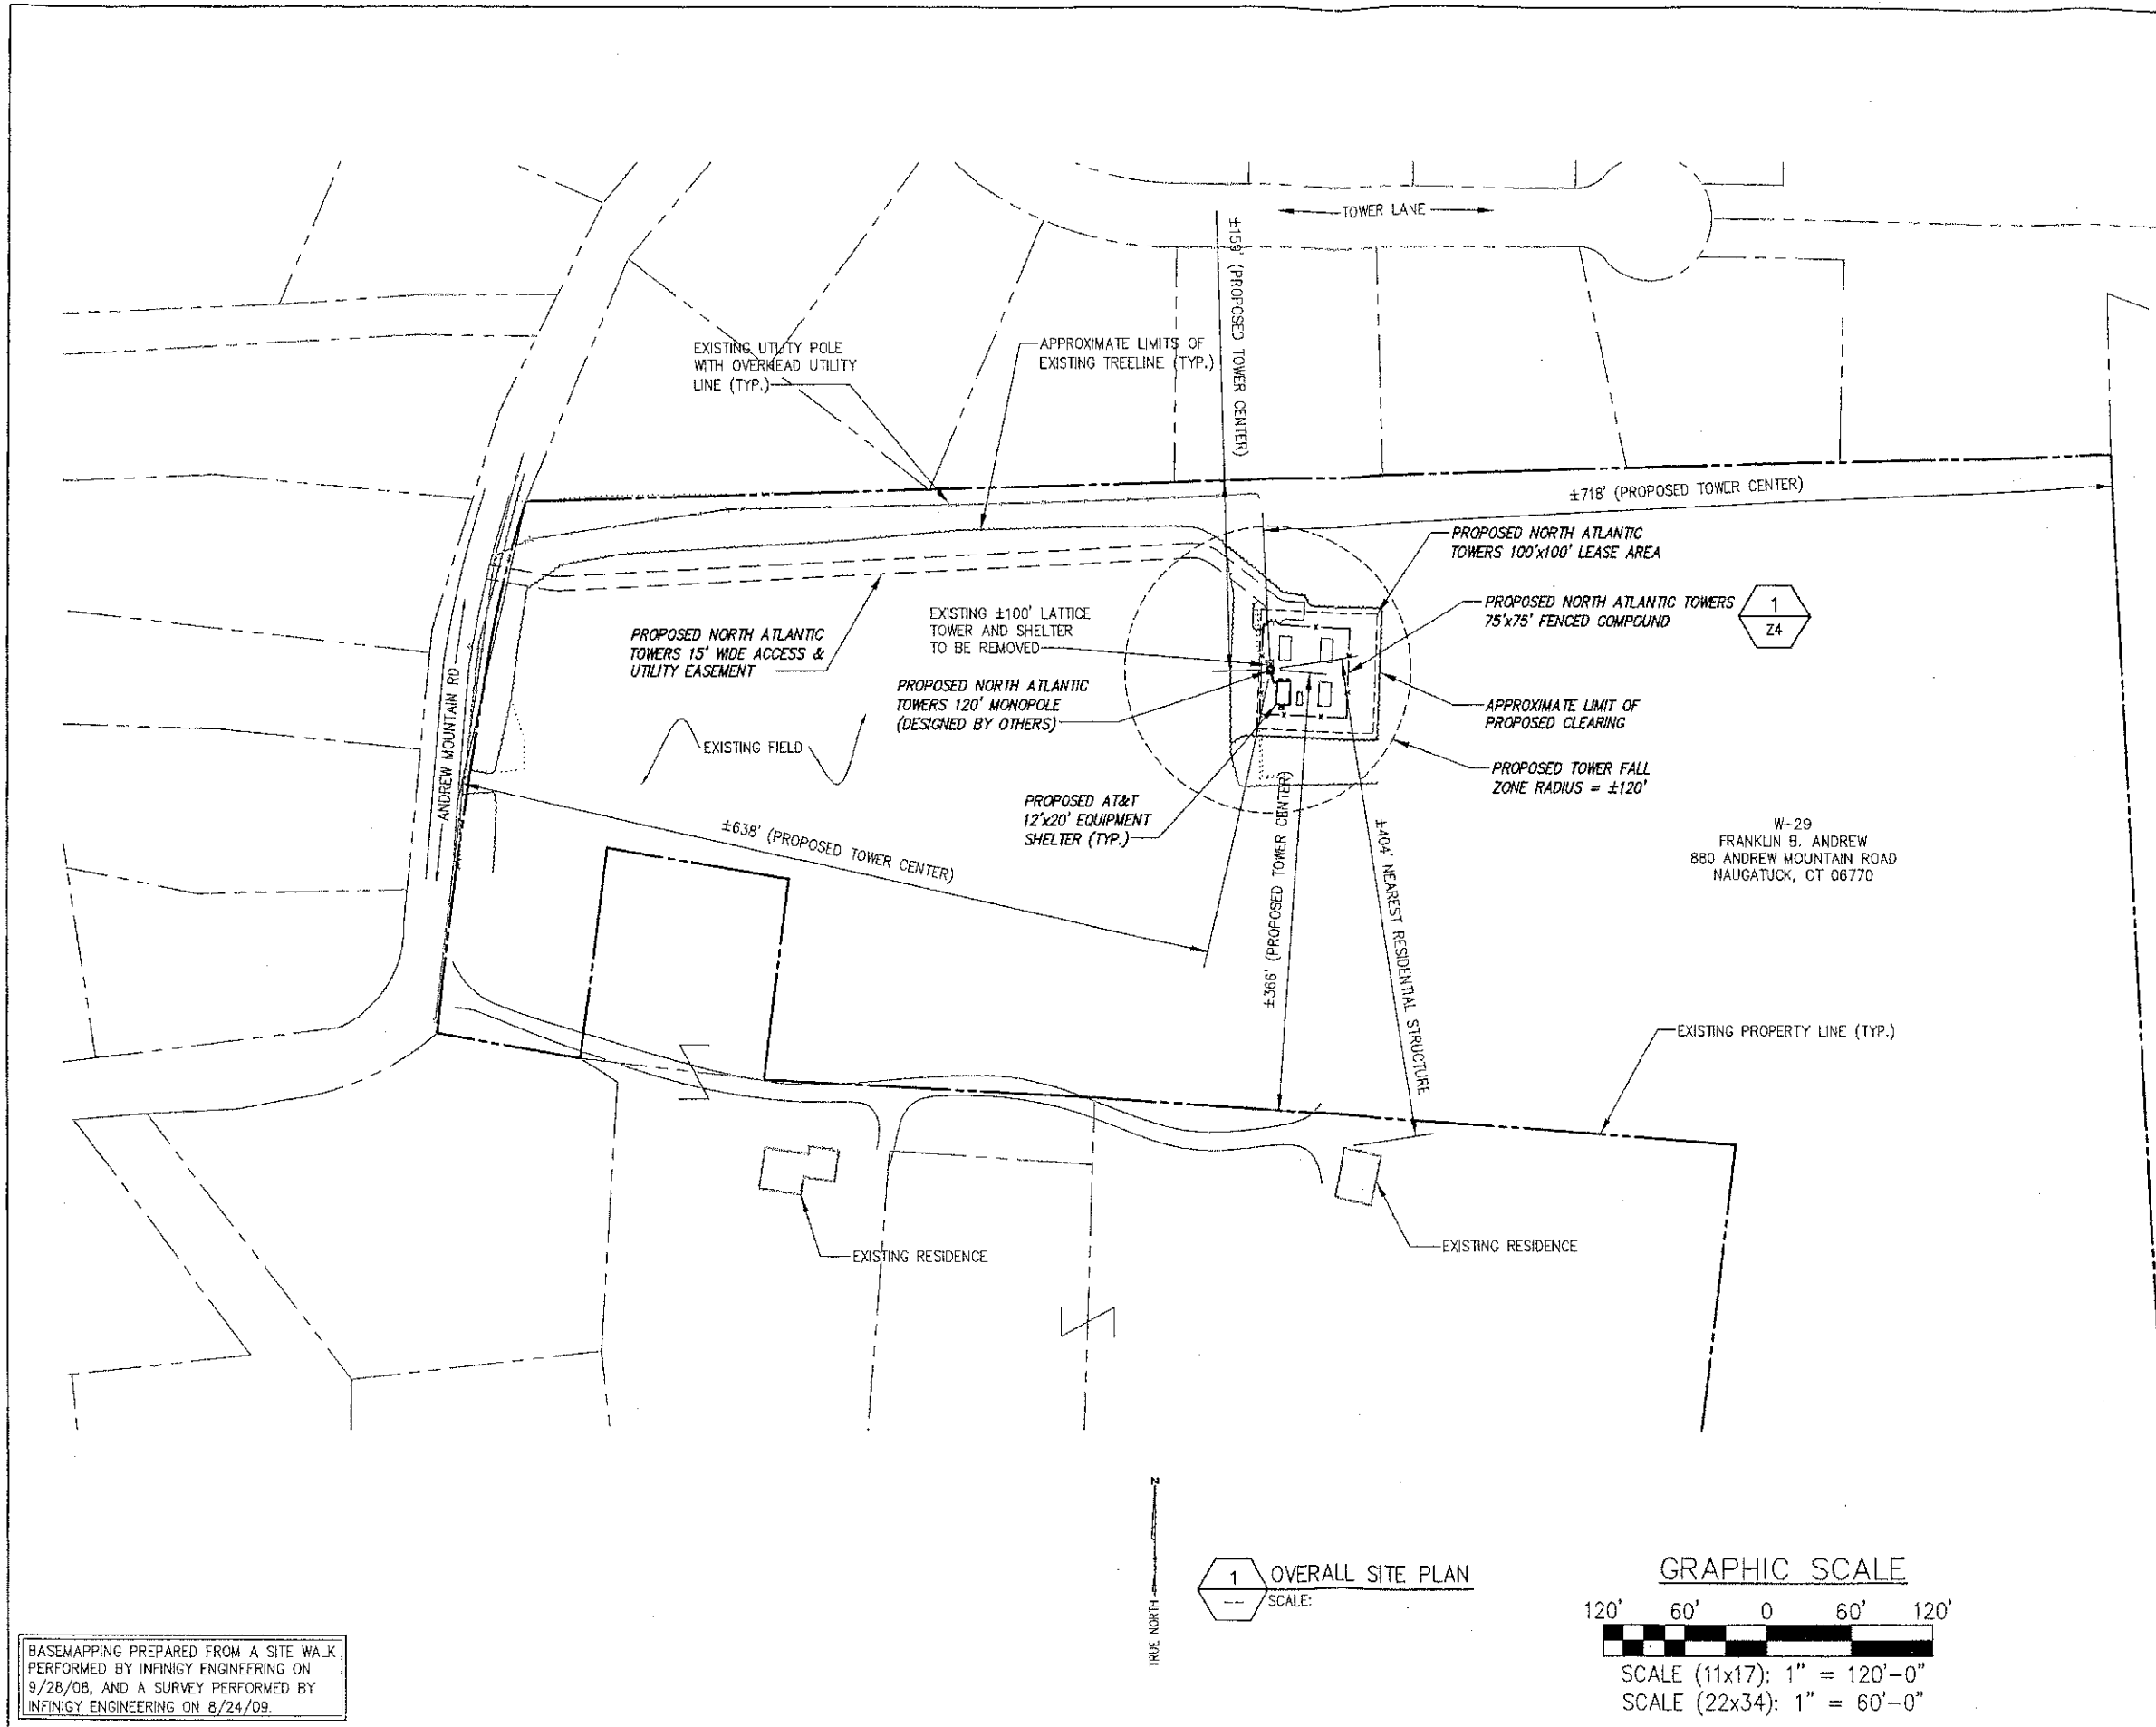


1 OVERALL SITE PLAN
SCALE:

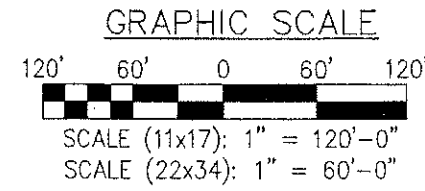

BASEMAPPING PREPARED FROM A SITE WALK PERFORMED BY INFINGY ENGINEERING ON 9/28/08, AND A SURVEY PERFORMED BY INFINGY ENGINEERING ON 8/24/09.

infingy
Engineering & Surveying
11 Herbert Drive
Latham, NY 12110
OFFICE: (518) 680-0790
FAX: (518) 680-0793

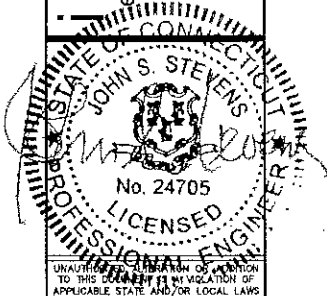

No.	Submit / Revision	App'd	Date
3	REVISED PER COMMENTS	EPM	10/13/10
2	REVISED PER COMMENTS	EPM	9/21/10
1	REVISED PER COMMENTS	EPM	7/27/10
0	ISSUED FOR ZONING	D.W.	6/9/10

Drawn: **SB** Date: 6/9/10
Designed: **AE** Date: 6/9/10
Checked: **SE** Date: 6/9/10


Project Number: 226-008
Project Title: NAUGATUCK CT1126
880 ANDREW MOUNTAIN RD. NAUGATUCK, CT

Prepared For: NORTH ATLANTIC TOWERS
THIS DOCUMENT IS THE DESIGN PROPERTY AND COPYRIGHT OF INFINGY ENGINEERING & SURVEYING. IT IS TO BE USED ONLY FOR THE PROJECT AND CLIENT FOR WHICH IT WAS PREPARED. ANY REUSE, REPRODUCTION, OR DISTRIBUTION OF THIS DOCUMENT WITHOUT THE EXPRESS WRITTEN CONSENT OF THE CREATOR IS STRICTLY PROHIBITED.

Drawing Scale: AS NOTED
Date: 8/9/10
ZD


Drawing Title: **OVERALL SITE PLANS**

Drawing Number: **Z2**

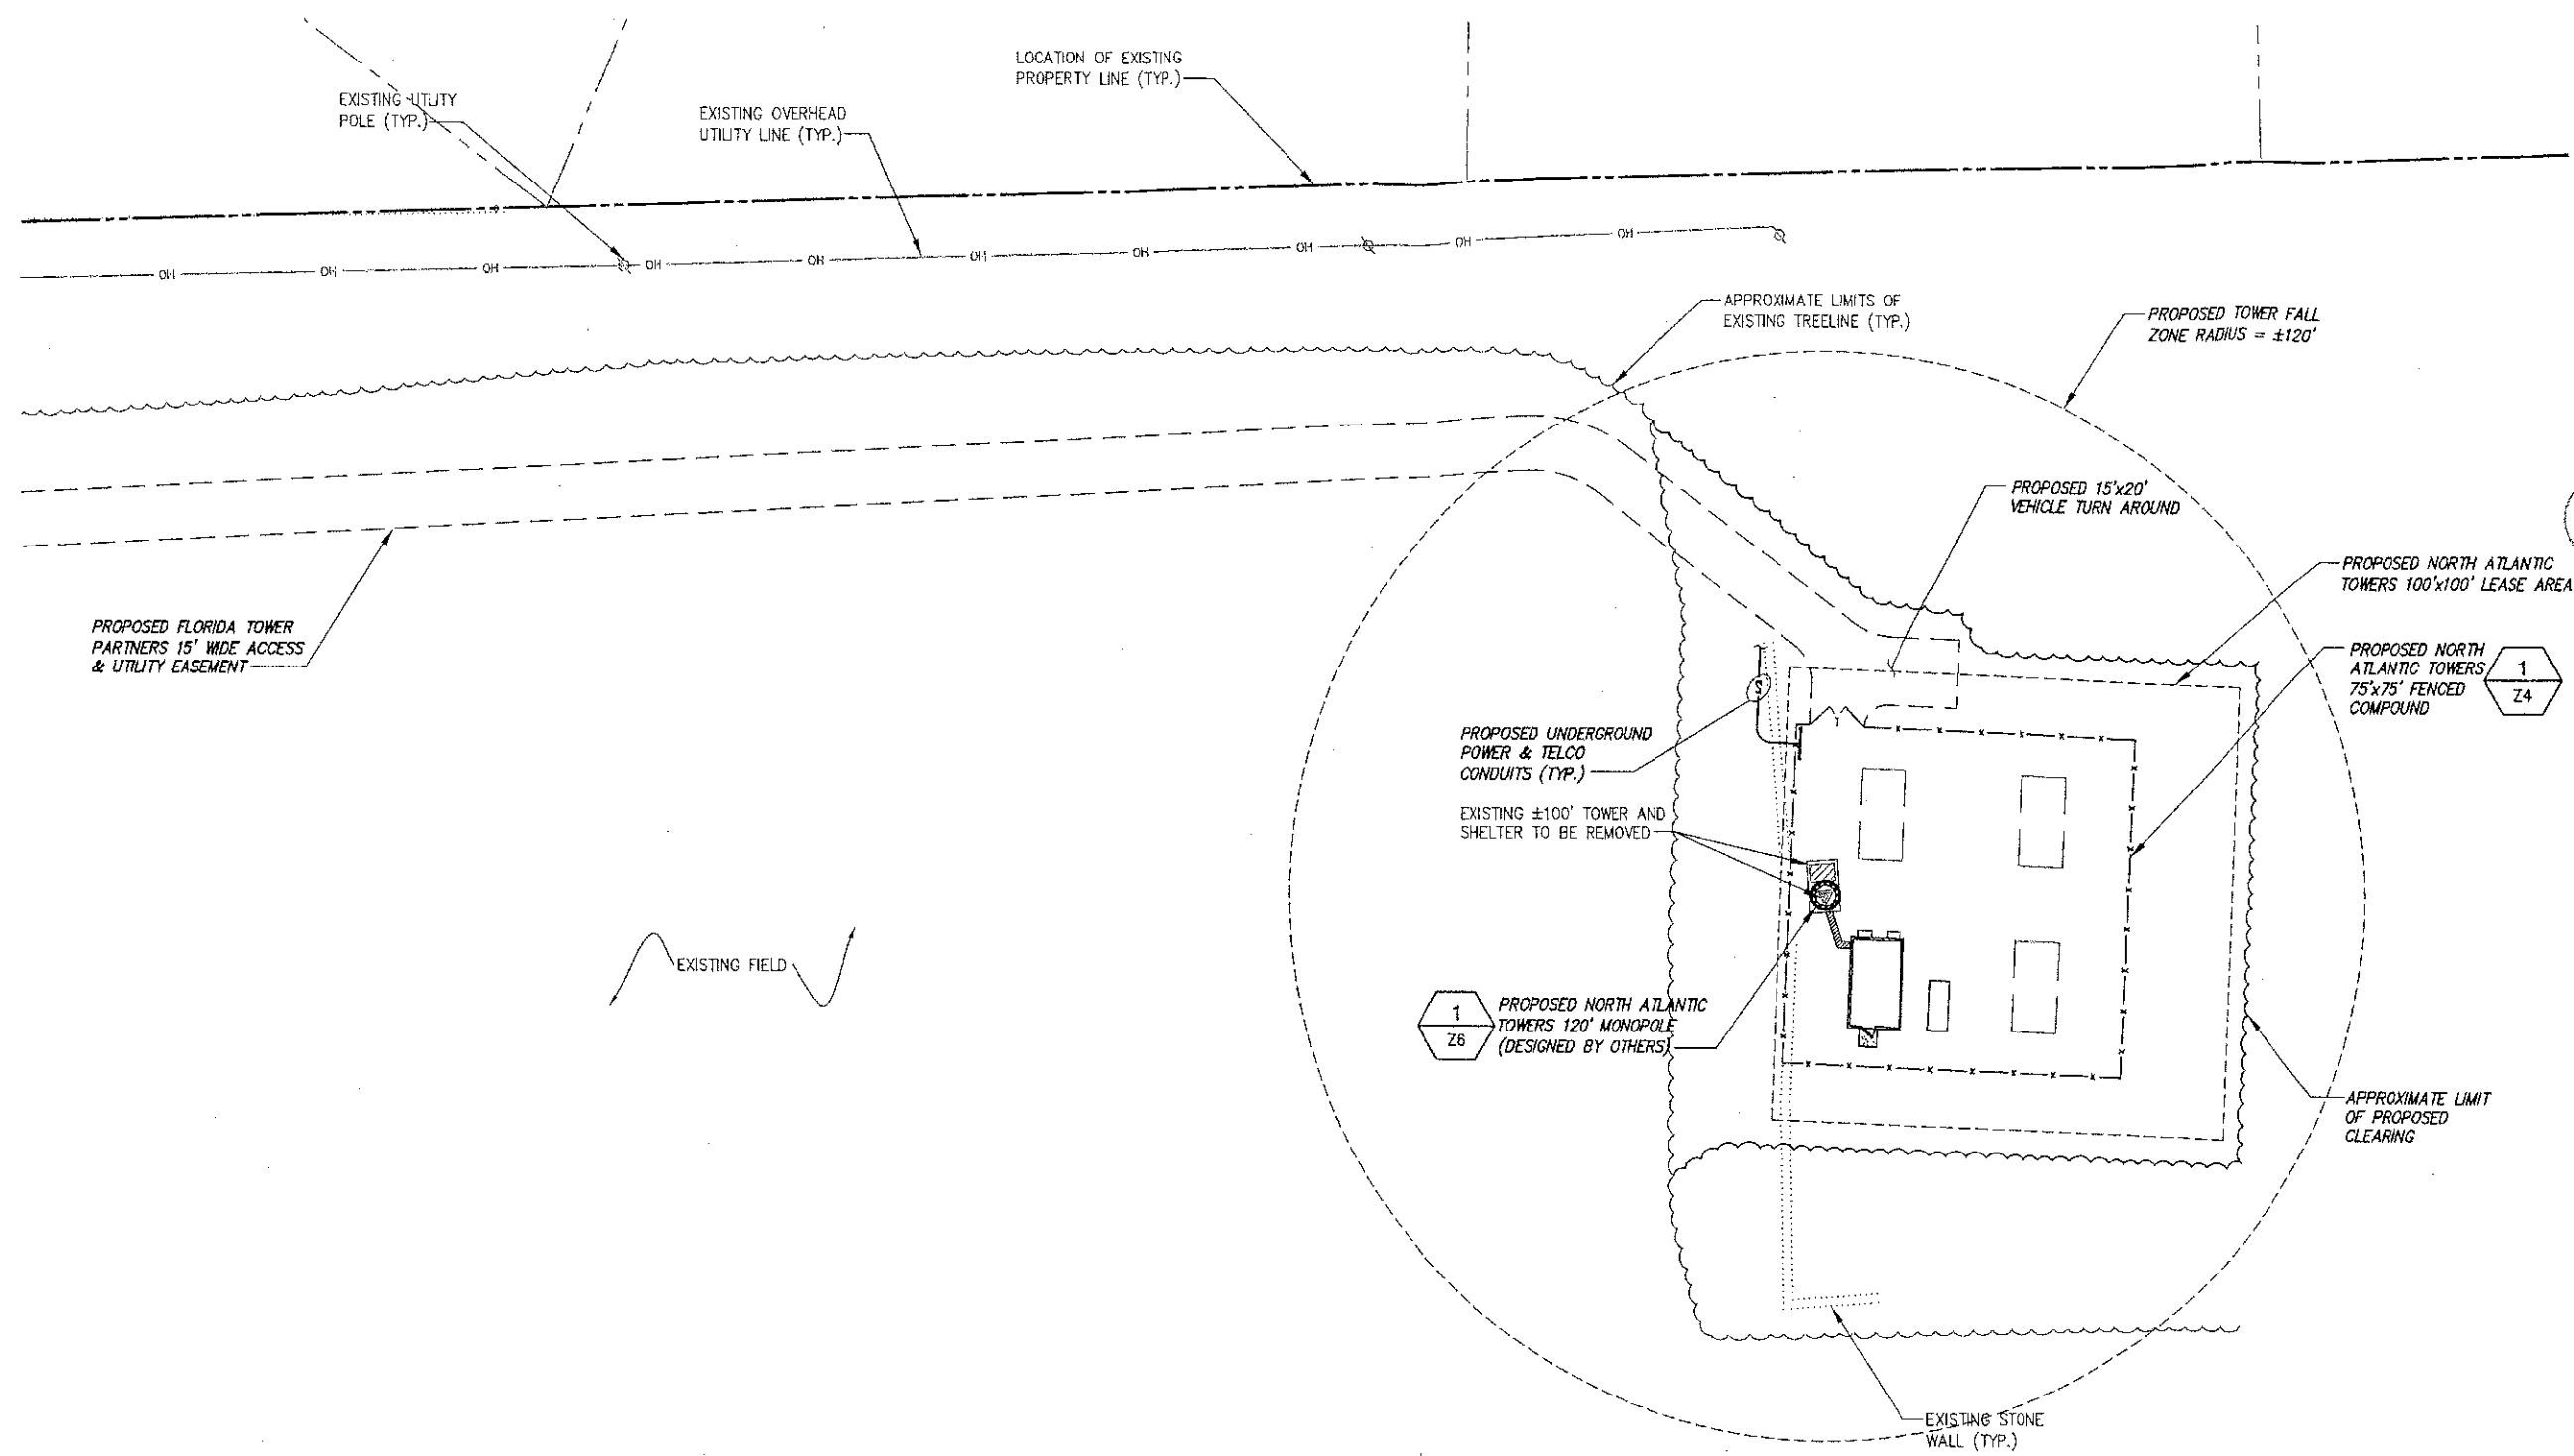

TRUE NORTH


1 OVERALL SITE LAYOUT
SCALE

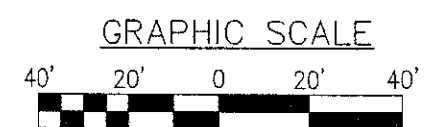

SCALE (11x17): 1" = 40'-0"
SCALE (22x34): 1" = 20'-0"

BASEMAPPING PREPARED FROM A SITE WALK PERFORMED BY INFINIGY ENGINEERING ON 9/28/08, AND A SURVEY PERFORMED BY INFINIGY ENGINEERING ON 8/24/09.

infinigy
engineering & surveying
11 Herbart Drive
Latham, NY 12110
OFFICE: (518) 690-0790
FAX: (518) 690-0793

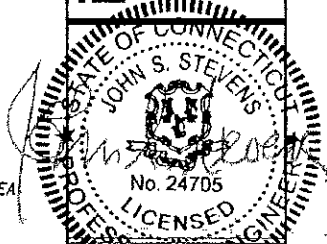

No.	Submittal / Revision	App'd	Date
3	REVISED PER COMMENTS	BPM	10/15/10
2	REVISED PER COMMENTS	BPM	9/21/10
1	REVISED PER COMMENTS	BPM	7/22/10
0	ISSUED FOR ZONING	D-W	6/9/10

Drawn: SSB Date: 6/9/10
Designed: ASE Date: 6/9/10
Checked: SSB Date: 6/9/10

Project Number: 226-008
Project Title: NAUGATUCK CT1126
880 ANDREW MOUNTAIN RD. NAUGATUCK, CT


Prepared For: NORTH ATLANTIC TOWERS
THIS DOCUMENT IS THE DESIGN PROPERTY AND COPYRIGHT OF INFINIGY ENGINEERING & SURVEYING. IT IS TO BE USED ONLY FOR THE PROJECT AND CLIENT FOR WHICH IT WAS PREPARED. ANY REPRODUCTION OR USE WITHOUT EXPRESS WRITTEN CONSENT OF THE CREATOR IS STRICTLY PROHIBITED.

Drawing Scale: AS NOTED
Date: 6/9/10
ZD

Drawing Title: **OVERALL SITE LAYOUT**

Drawing Number: **Z3**

infinigy
 engineering & surveying
 11 Herbert Drive
 Latham, NY 12110
 OFFICE: (518) 690-0790
 FAX: (518) 690-0793

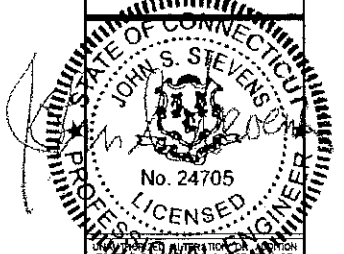

No.	Submittal / Revision	App'd	Date
3	REVISED PER COMMENTS	SPM	10/13/10
2	REVISED PER COMMENTS	SPM	9/21/10
1	REVISED PER COMMENTS	SPM	7/27/10
0	ISSUED FOR ZONING	GLW	6/9/10

Drawn: SB Date: 6/3/10
 Designed: AG Date: 6/9/10
 Checked: SB Date: 6/9/10

Project Number
226-008

Project Title
NAUGATUCK
CT1126
 880 ANDREW MOUNTAIN RD.
 NAUGATUCK, CT

Prepared For




NORTH ATLANTIC TOWERS

THIS DOCUMENT IS THE DESIGN PROPERTY AND COPYRIGHT OF INFINIGY ENGINEERING & SURVEYING, LLC AND FOR THE EXCLUSIVE USE BY THE TITLE CLIENT. ANY REUSE OR REPRODUCTION WITHOUT EXPRESS WRITTEN CONSENT OF THE CREATOR IS STRICTLY PROHIBITED.

Drawing Scale:
 AS NOTED **ZD**
 Date:
 6/9/10


Drawing Title
ENLARGED SITE LAYOUT

Drawing Number
Z4

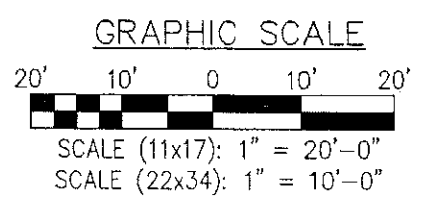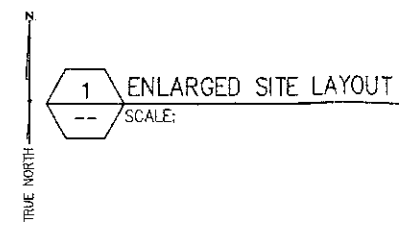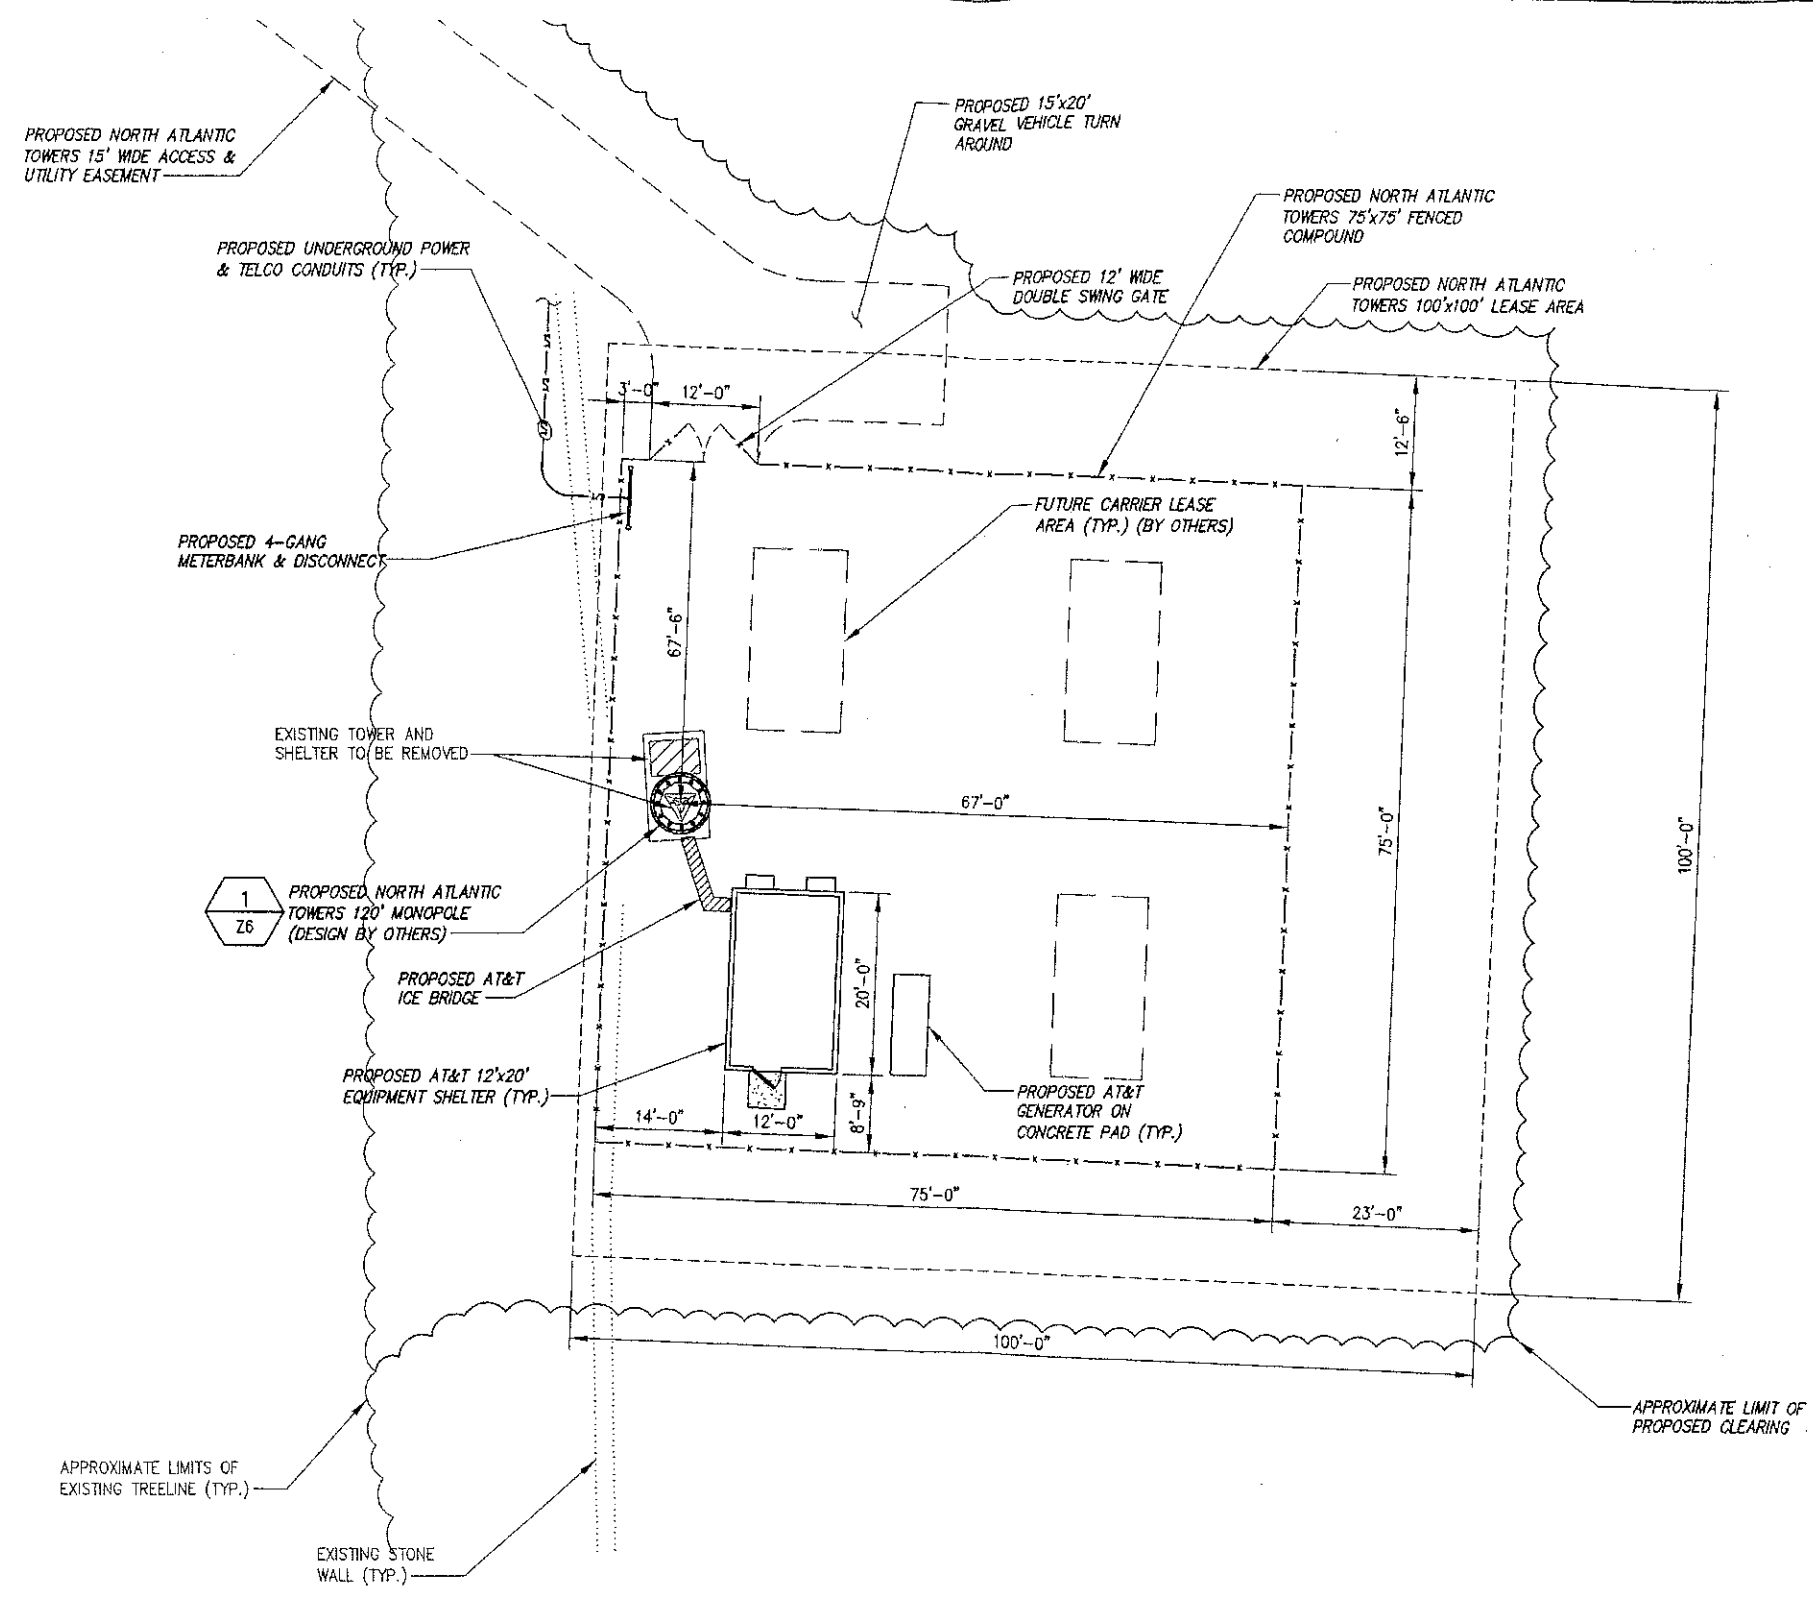

BASEMAPPING PREPARED FROM A SITE WALK PERFORMED BY INFINIGY ENGINEERING ON 9/28/08, AND A SURVEY PERFORMED BY INFINIGY ENGINEERING ON 8/24/09.

infinigy
 engineering
 & surveying
 11 Herbert Drive
 Latham, NY 12110
 OFFICE: (518) 690-0790
 FAX: (518) 690-0793

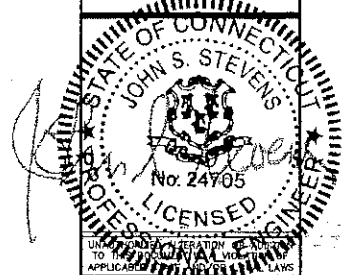

No.	Submittal / Revision	App'd	Date
3	REVISED PER COMMENTS	SPM	10/13/10
2	REVISED PER COMMENTS	SPM	9/21/10
1	REVISED PER COMMENTS	SPM	7/27/10
0	ISSUED FOR ZONING	SAW	5/9/10

Drawn: SPM Date: 5/9/10
 Designed: AF Date: 5/9/10
 Checked: SB Date: 5/9/10

Project Number
226-008

Project Title
**NAUGATUCK
 CT1126**
 880 ANDREW MOUNTAIN RD.
 NAUGATUCK, CT

Prepared For

**NORTH ATLANTIC
 TOWERS**

THIS DOCUMENT IS THE DESIGN PROPERTY AND COPYRIGHT OF INFINIGY ENGINEERING & SURVEYING. IT IS TO BE USED ONLY FOR THE PROJECT AND NOT FOR REUSE OR REPRODUCTION IN ANY MANNER WITHOUT THE EXPRESS WRITTEN CONSENT OF THE CREATOR. REUSE OR REPRODUCTION IS STRICTLY PROHIBITED.

Drawing Scale:
AS NOTED


Date:
6/9/10

Drawing Title

**GRADING
 PLAN**

Drawing Number

Z5

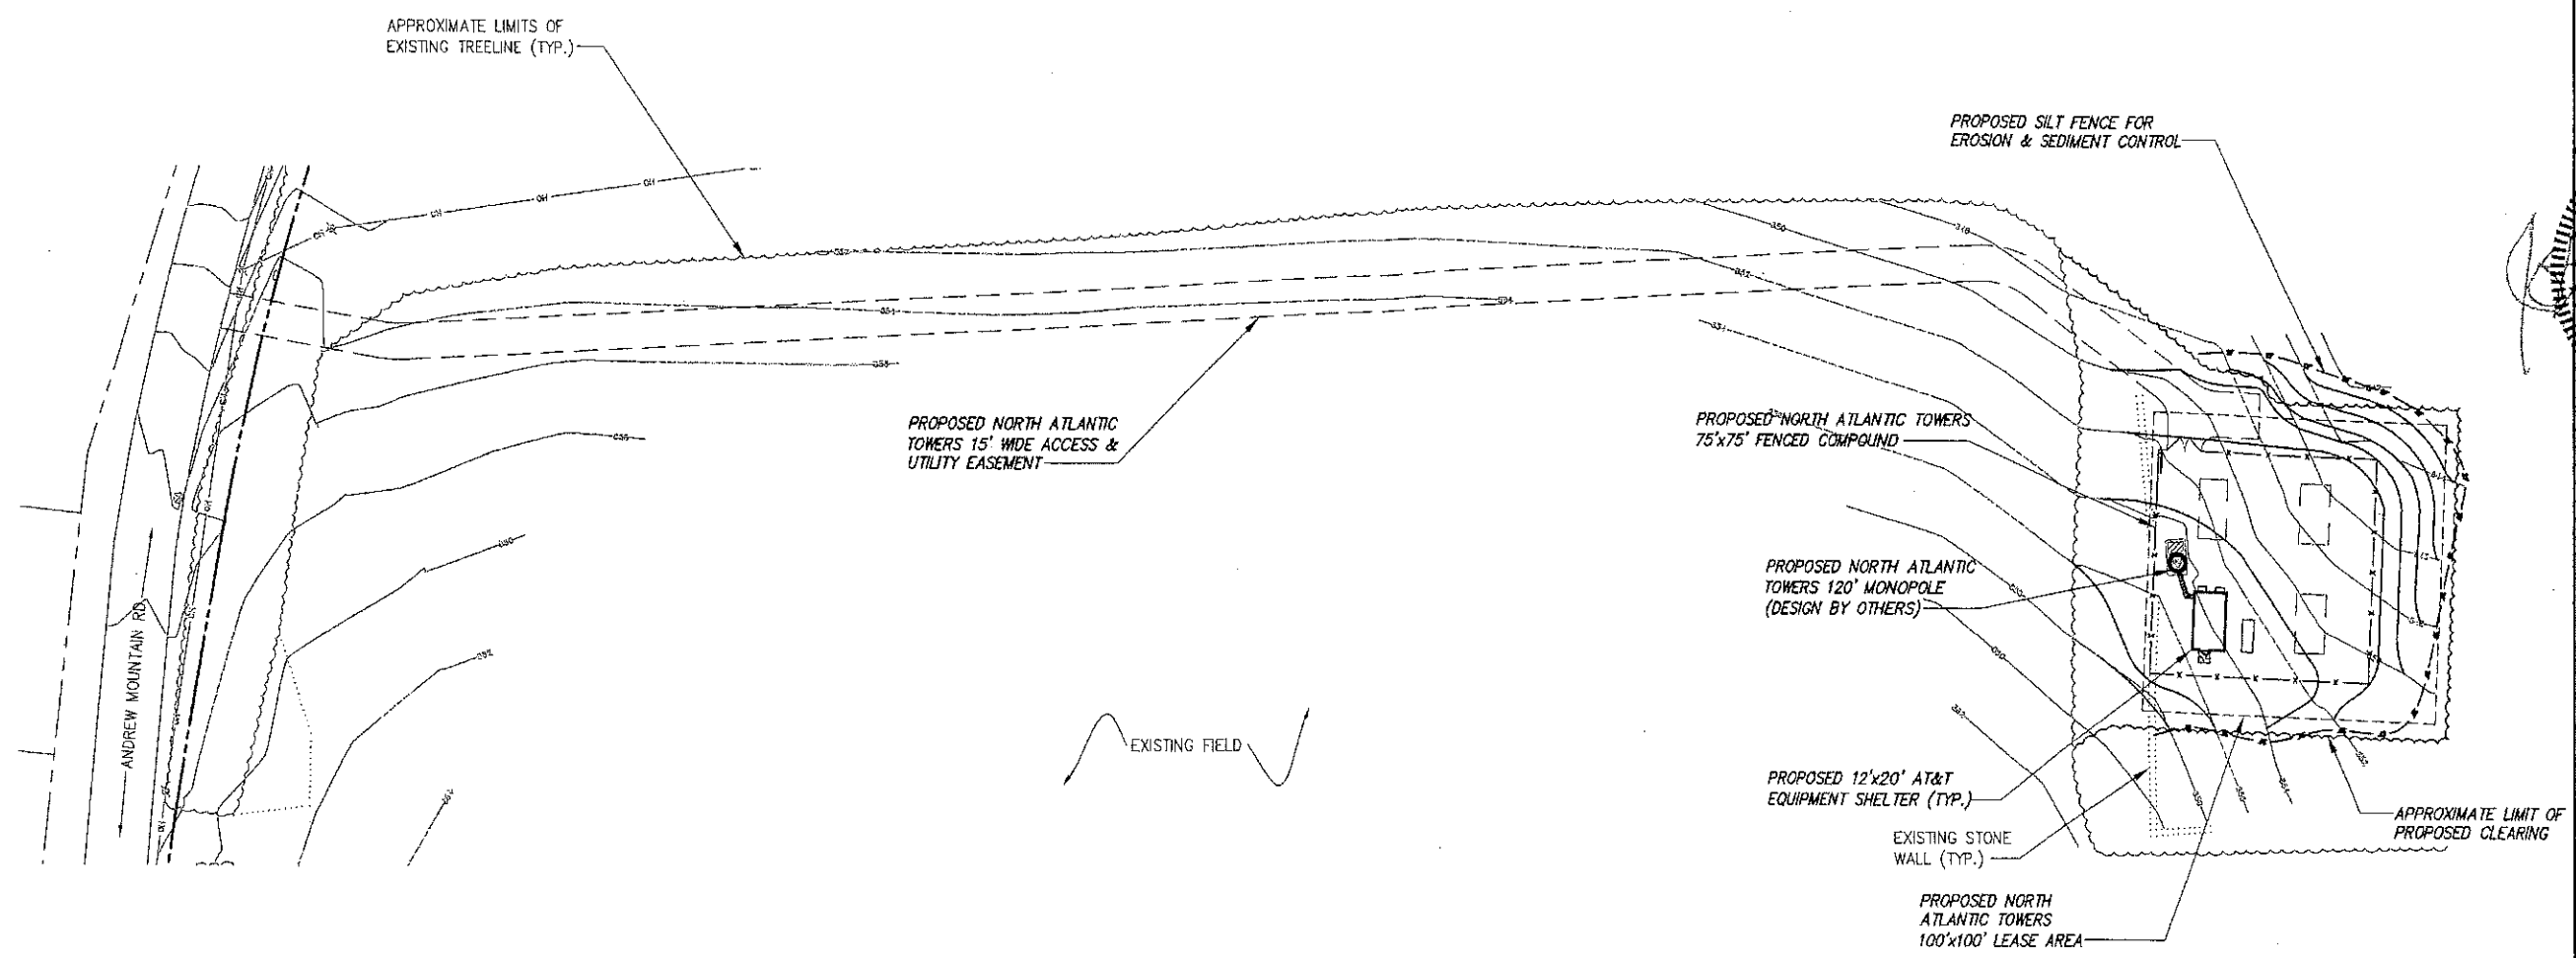

BASEMAPPING PREPARED FROM A SITE WALK PERFORMED BY INFINIGY ENGINEERING ON 9/28/08, AND A SURVEY PERFORMED BY INFINIGY ENGINEERING ON 8/24/09.


TRUE NORTH ↑

1 GRADING PLAN
 SCALE:


GRAPHIC SCALE

60' 30' 0 30' 60'

SCALE (11x17): 1" = 60'-0"
 SCALE (22x34): 1" = 30'-0"

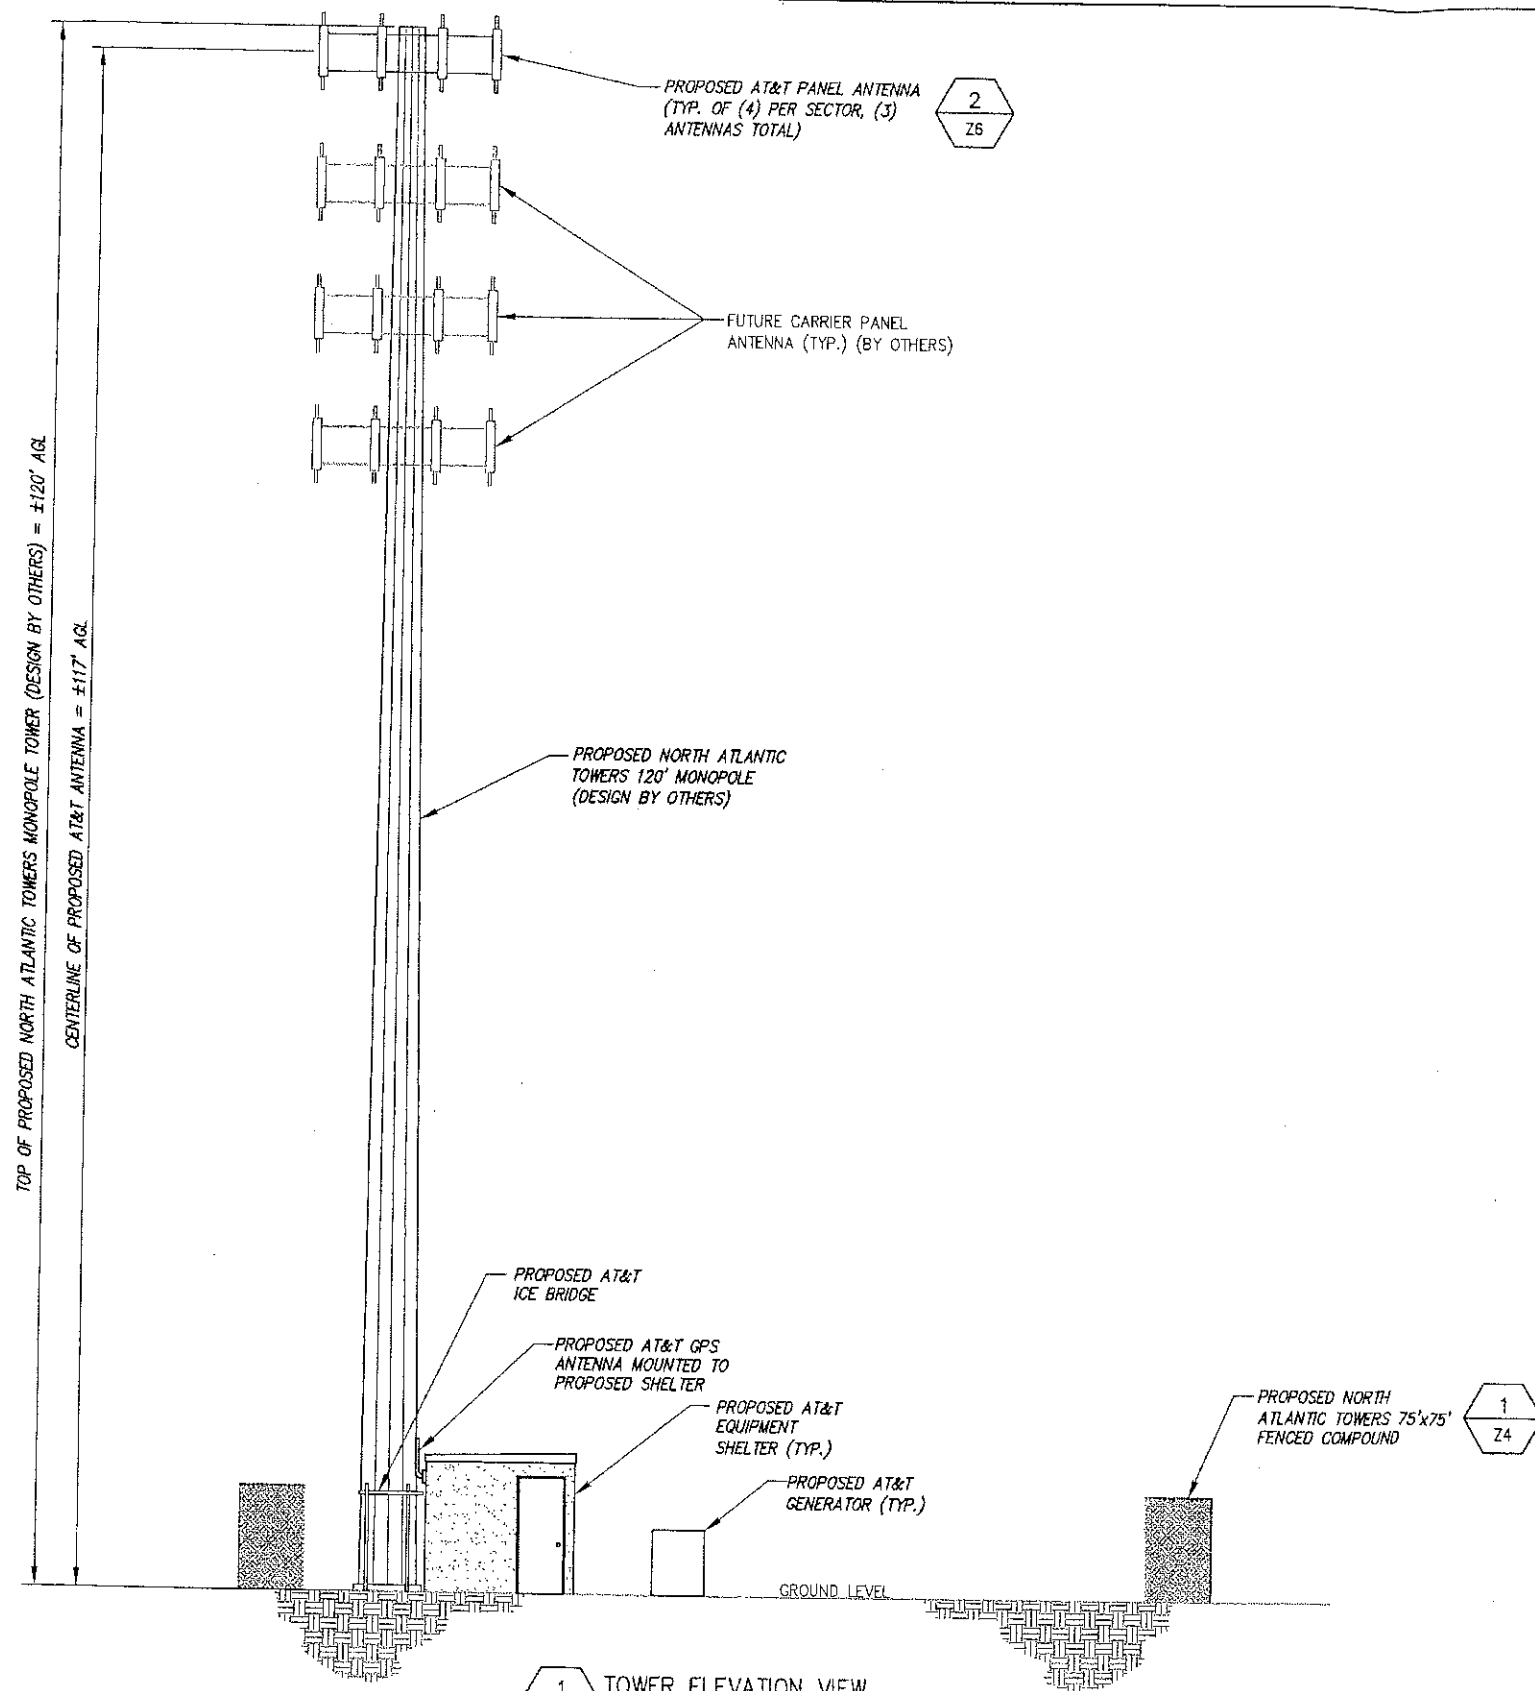

1 TOWER ELEVATION VIEW
NOT TO SCALE

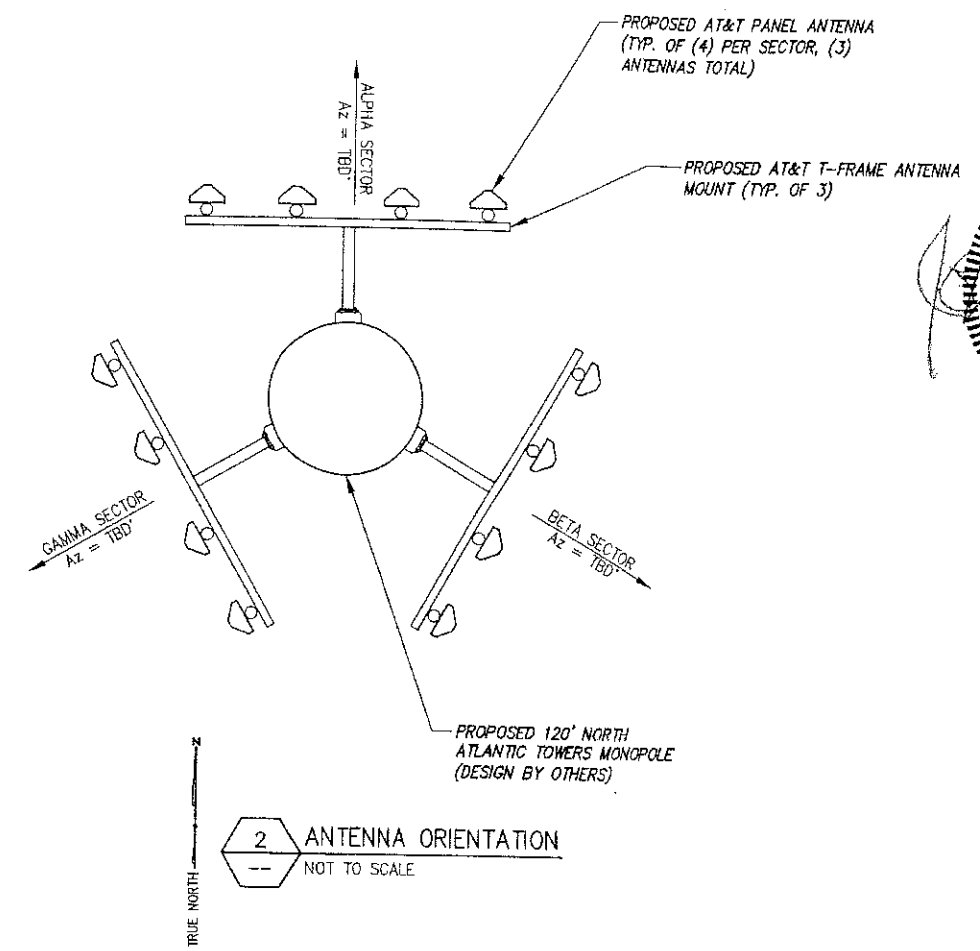

2 ANTENNA ORIENTATION
NOT TO SCALE

STRUCTURAL ANALYSIS NOT COMPLETED AT TIME OF ISSUANCE OF THESE DRAWINGS. THE STRUCTURAL ANALYSIS MUST BE COMPLETED PRIOR TO CONSTRUCTION.

PROPOSED ANTENNA RAD CENTER IS PRELIMINARY AND IS SUBJECT TO CHANGE WITH FINAL RF CONFIGURATION BY RF ENGINEER.

infinigy
 engineering & surveying
 11 Herbert Drive
 Latham, NY 12110
 OFFICE: (518) 690-0790
 FAX: (518) 690-0793

STATE OF CONNECTICUT
 JOHN S. STEVENS
 No. 24705
 LICENSED PROFESSIONAL ENGINEER

No.	Submittal / Revision	App'd	Date
3	REVISED PER COMMENTS	BPH	10/13/10
2	REVISED PER COMMENTS	BPH	9/21/10
1	REVISED PER COMMENTS	BPH	7/27/10
0	ISSUED FOR ZONING	DJM	6/9/10

Drawn: **SKS** Date: 6/9/10
 Designed: **AK** Date: 6/2/10
 Checked: **SAB** Date: 6/9/10

Project Number: 228-008
 Project Title: NAUGATUCK CT1126
 880 ANDREW MOUNTAIN RD. NAUGATUCK, CT

Prepared For:

THIS DOCUMENT IS THE DESIGN PROPERTY AND COPYRIGHT OF INFINIGY ENGINEERING & SURVEYING, PLLC AND FOR THE EXCLUSIVE USE OF THE CLIENT. ANY REPRODUCTION OR USE WITHOUT EXPRESS AND WRITTEN PERMISSION OF INFINIGY IS STRICTLY PROHIBITED.

Drawing Scale: AS NOTED
 Date: 6/9/10
ZD

Drawing Title: **ELEVATION VIEW & DETAILS**

Drawing Number: **Z6**