

April 28, 2017

*Via Federal Express*

Melanie A. Bachman, Esq.  
Executive Director/Staff Attorney  
Connecticut Siting Council  
10 Franklin Square  
New Britain, CT 06051

**Re: Notice of Exempt Modification  
Travelers Championship – Temporary Telecommunications Facility  
Cromwell, Connecticut**

Dear Ms. Bachman:

Pursuant to R.C.S.A. Section 16-50j-72(d), this letter will serve as notice that Cellco Partnership d/b/a Verizon Wireless (“Cellco”) intends to install a temporary wireless repeater facility (a/k/a “Cell Repeater on Wheels” or “CROW”) for use prior to and during this year’s Travelers Championship scheduled for June 19-25, 2017, at TPC River Highlands, Golf Club Road in Cromwell, Connecticut (the “Property”). Included in [Attachment 1](#) is a letter from the Travelers Championship authorizing the filing of this notice. Also included in [Attachment 2](#) is an overall site plan of the TPC River Highlands property showing the proposed location for Cellco’s CROW. In accordance with R.C.S.A. Section 16-50j-73, a copy of this filing has been sent to Enzo Faienza, Mayor for the Town of Cromwell and Stuart Popper, Cromwell’s Director of Planning and Development.

The CROW that Cellco intends to install at the Property is a trailer-mounted wireless repeater with a retractable tower mast. (See CROW specifications included in [Attachment 3](#)). Cellco will attach a single antenna to the top of the mast. Equipment associated with the CROW will be located inside a cabinet on the trailer. The equipment will be connected to an existing power source on the Property.

16385566-v1

Melanie A. Bachman, Esq.  
April 28, 2017  
Page 2


The proposed temporary telecommunications facility satisfies the criteria set forth in R.C.S.A. Section 16-50j-72(d), as a facility that will provide temporary wireless service for an event of State-wide significance. The CROW will provide additional network capacity to accommodate increased wireless voice and data services needed during the event. Cellco expects that the CROW will be brought to the site on or about June 12, 2017, and will be removed on or about July 2, 2017.

The operation of the CROW will not result in a total radio frequency (RF) emissions levels that exceed the Federal Communications Commission (FCC) safety standard. The “worst-case” calculation of RF emissions from the CROW would be 63.15% of the FCC standard. (See General Power Density table included in Attachment 4). Actual RF emissions levels from this temporary facility will be substantially lower than these worst-case approximations. The only noise associated with the CROW’s operations occurs when the tower mast is raised and lowered with the help of a small 7 kW generator located on the trailer. Otherwise, during normal operations the CROW does not generate any noise.

Lastly, a copy of the Town Assessor’s parcel map including owner information is included in Attachment 5.

Based on the foregoing, Cellco respectfully requests acknowledgement of this notice for the installation of a temporary wireless facility at the Travelers Championship in Cromwell, Connecticut. Please feel free to contact me if you have any questions or need any additional information.

Sincerely,

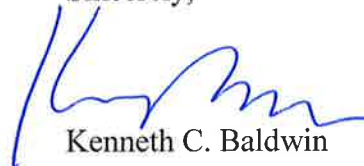

Kenneth C. Baldwin

KCB/kmd  
Attachments  
Copy to:

Enzo Faienza, Mayor  
Tim Parks  
Mark Brauer  
Shelby Docker

# **ATTACHMENT 1**



**TRAVELERS**  
CHAMPIONSHIP

March 29, 2017

Tony Befera, Manager-Real Estate &  
Project Implementation  
Cellco Partnership d/b/a Verizon Wireless  
99 East River Drive, 9<sup>th</sup> Floor  
East Hartford, CT 06108

Re: Cellco Partnership d/b/a Verizon Wireless  
Proposed Temporary Communications Facility  
at One Golf Club Rd, Cromwell, CT 06416

Dear Mr. Befera:

The Greater Hartford Community Foundation, Inc., is the owner of the property at One Golf Club Rd, Cromwell, Connecticut (the "Property") during the Traveler's Championship Tournament. This letter authorizes Verizon Wireless and/or its authorized agent to file for all necessary federal, state or local permits approvals for the proposed wireless telecommunication facility at the Property.

Sincerely,

  
Nathan Grube, Executive Director


cc: Kenneth Baldwin  
Shelby Docker

# **ATTACHMENT 2**

LEASE EXHIBIT

A&E OFFICE:  
 7A LYBERTY WAY  
 WESTFORD, MA 01886  
 1 (972) 755-1882

LATITUDE: 41° 37' 30.22" N  
 LONGITUDE: 72° 38' 25.44" W  
 GROUND ELEV.: 151'± A.M.S.L.  
 SITE COORDINATES & GROUND ELEVATION PROVIDED BY LESSEE.

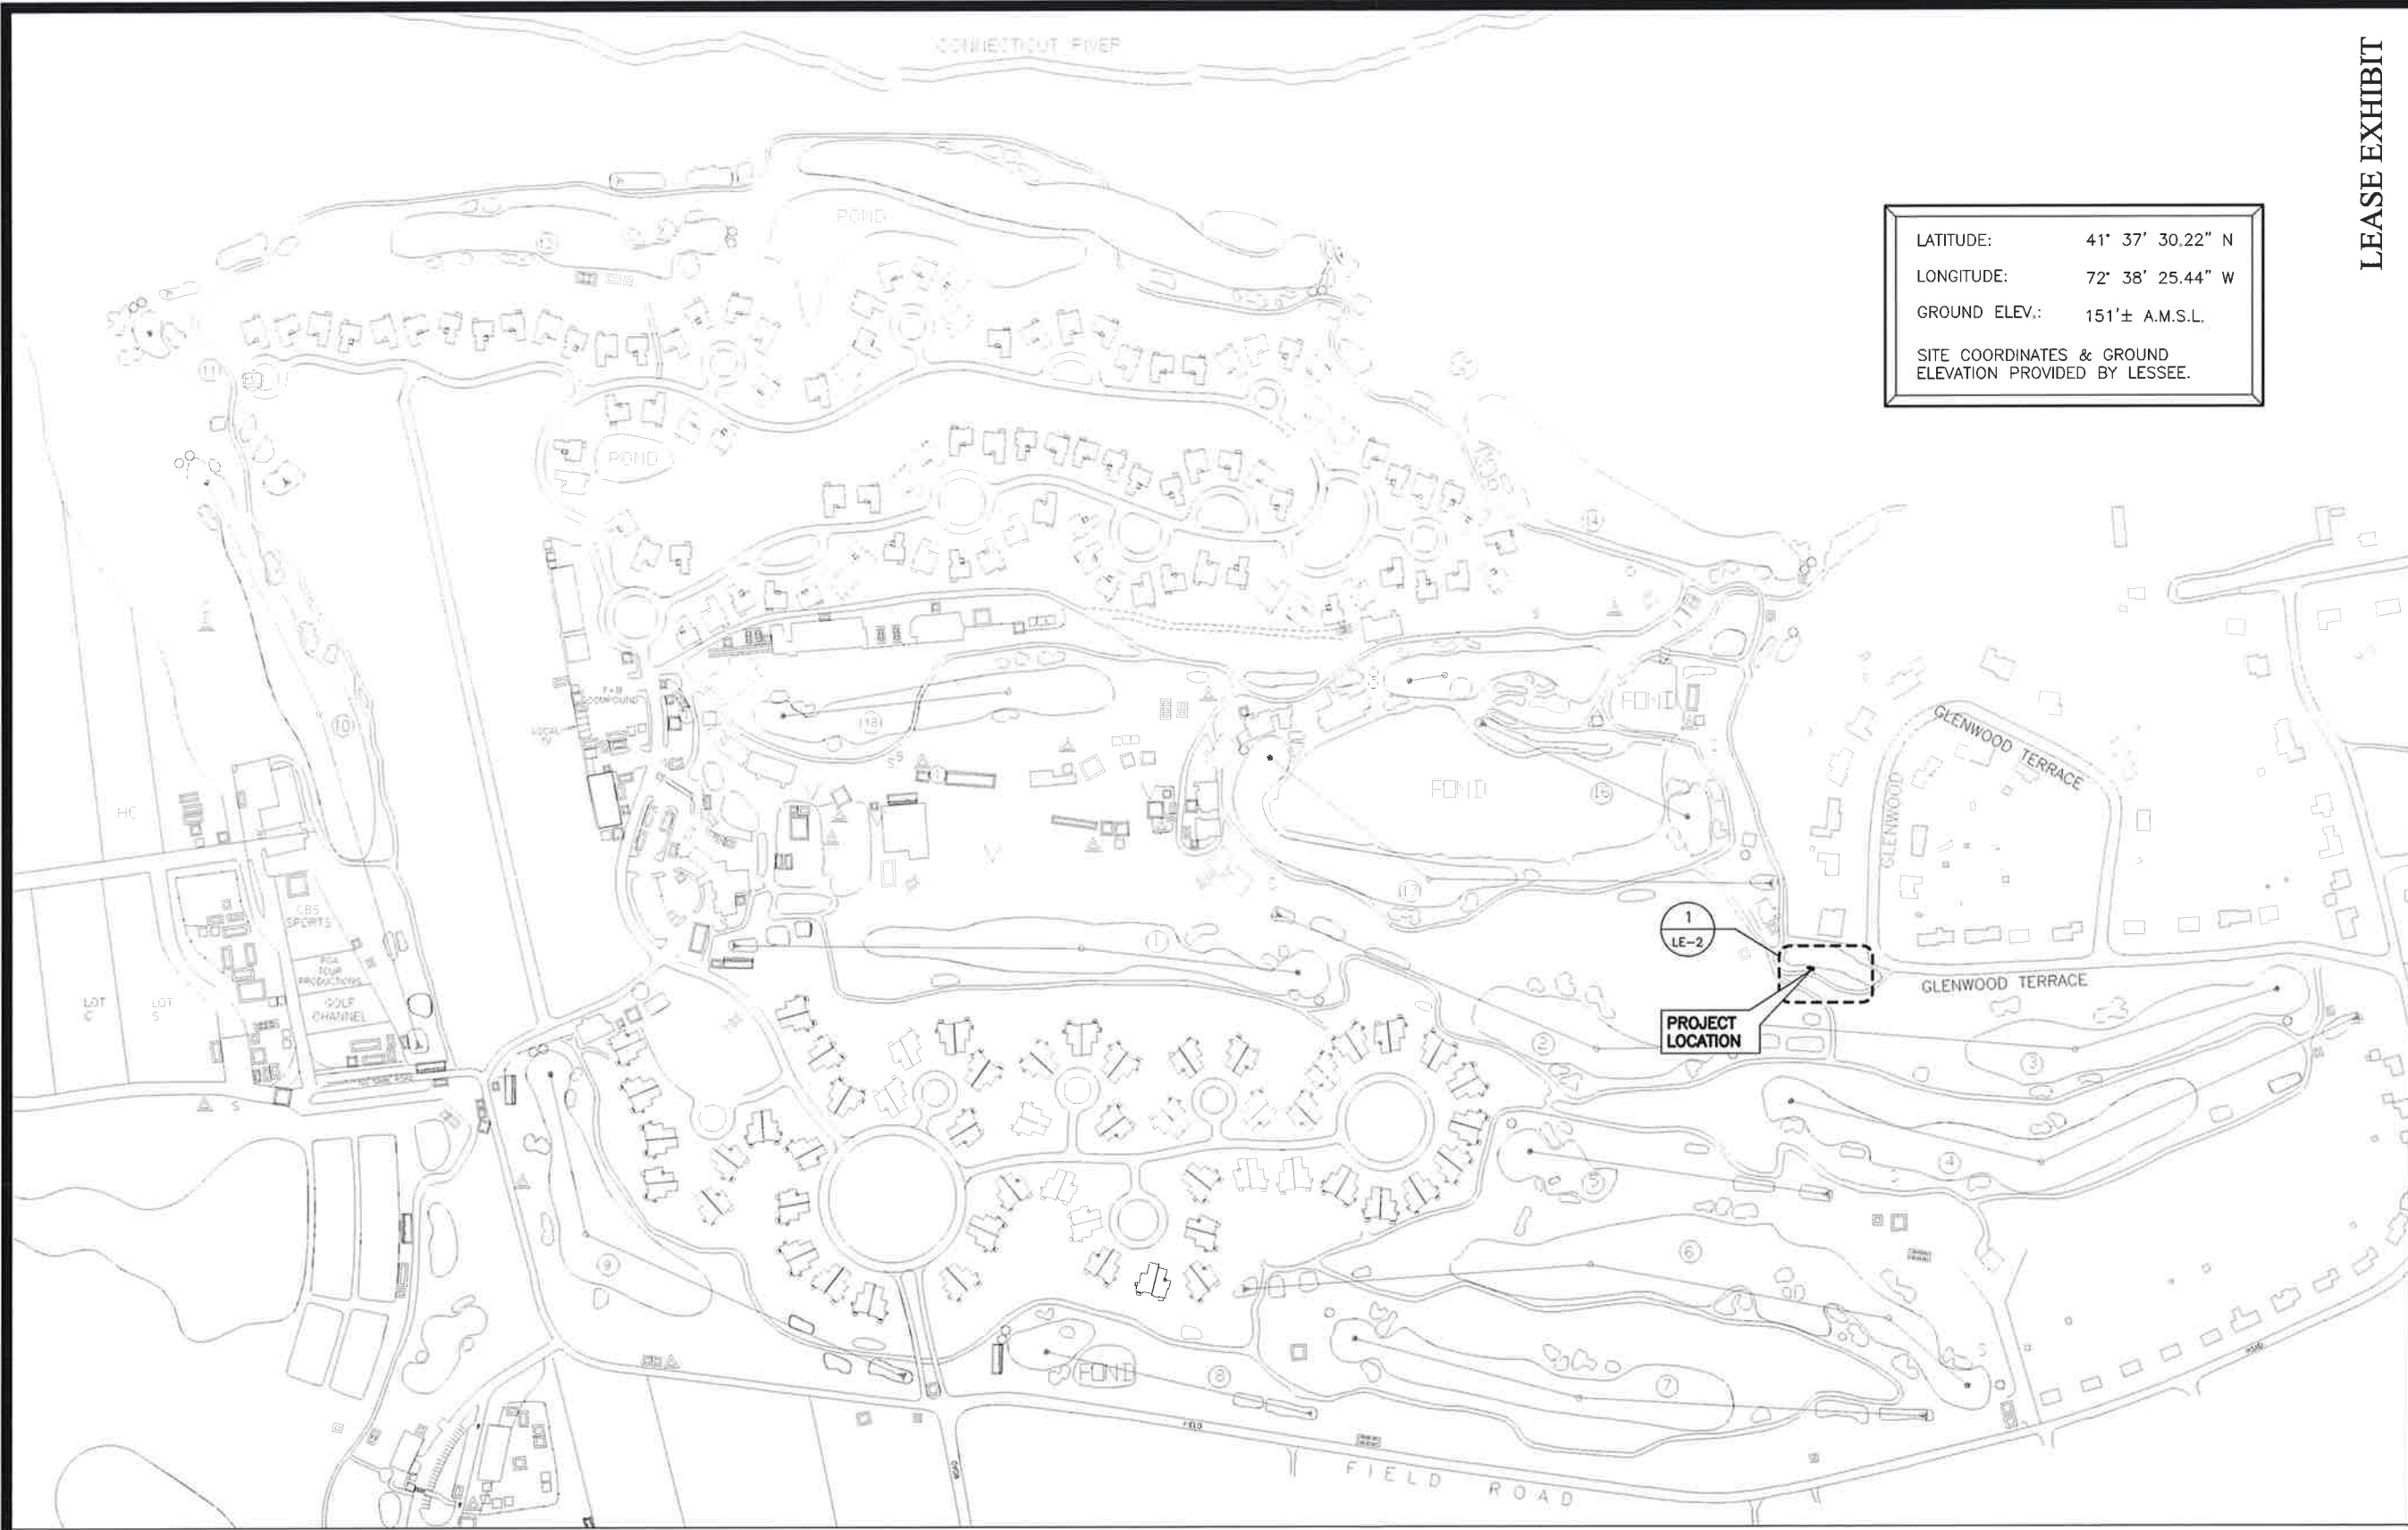

THIS DOCUMENT IS THE DESIGN PROPERTY AND COPYRIGHT OF NEXIUS AND FOR THE EXCLUSIVE USE BY THE TITLE CLIENT. DUPLICATION OR USE WITHOUT THE EXPRESS WRITTEN CONSENT OF THE CREATOR IS STRICTLY PROHIBITED.

DRAWING SCALES ARE INTENDED FOR 11"x17" SIZE PRINTED MEDIA ONLY. ALL OTHER PRINTED SIZES ARE DEEMED "NOT TO SCALE".

SUBMITTALS			
REV	DATE	DESCRIPTION	BY
A	02/23/17	FOR REVIEW	JM

SITE INFO:  
 SITE NAME:  
**TRAVELERS CHAMPIONSHIP TOURNAMENT CROW**  
 SITE ADDRESS:  
**1 GOLF CLUB ROAD  
 ACCESS VIA  
 GLENWOOD TERRACE  
 CROMWELL, CT 06416**

CHECKED BY: **KB**      DATE: **02/23/17**


PROJECT NUMBER: **-**


SHEET NUMBER:  
**LE-1**




APPROX. NORTH

**1** OVERALL SITE PLAN  
 SCALE: 1" = 400'

 


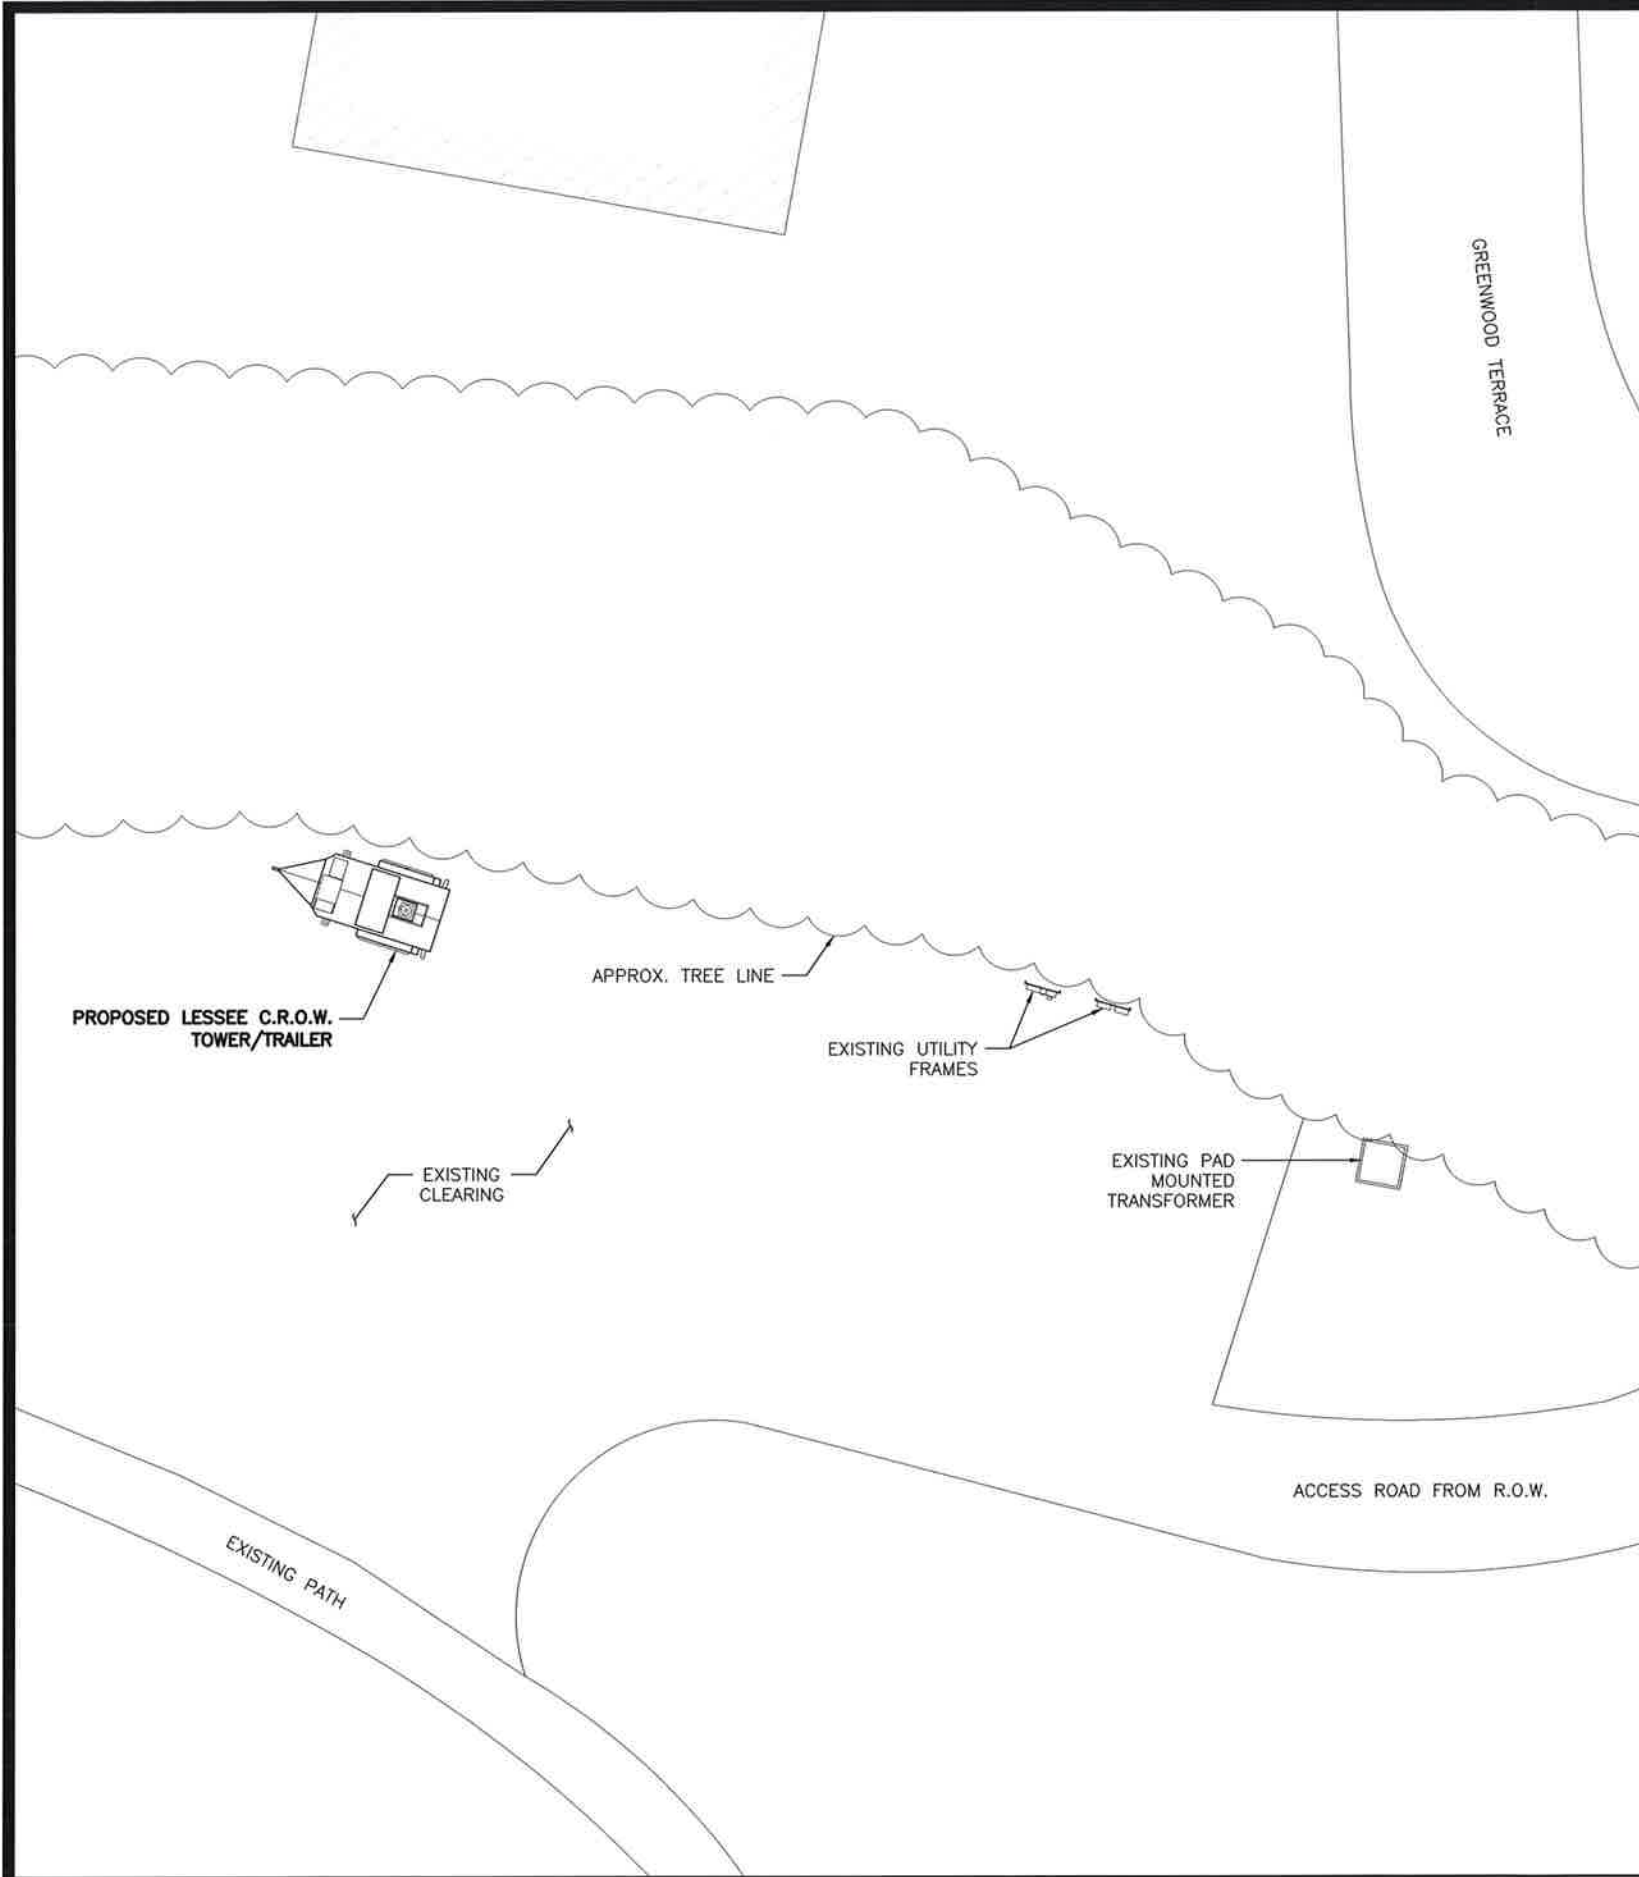


1 PARTIAL SITE PLAN  
SCALE: 1" = 20'

 

- NOTES:
1. THE PROPOSED LESSEE ANTENNA CONFIGURATION TO CONSIST OF A TOTAL OF (2) ANTENNAS, ASSOCIATED CABLES & APPURTENANCES.
  2. POWER & PROPOSED LESSEE C.R.O.W. FACILITY TO BE PROVIDED BY OWNER. UTILITY DEMARC WILL BE DETERMINED & COORDINATED WITH OWNER PRIOR TO C.R.O.W. MOBILIZATION.

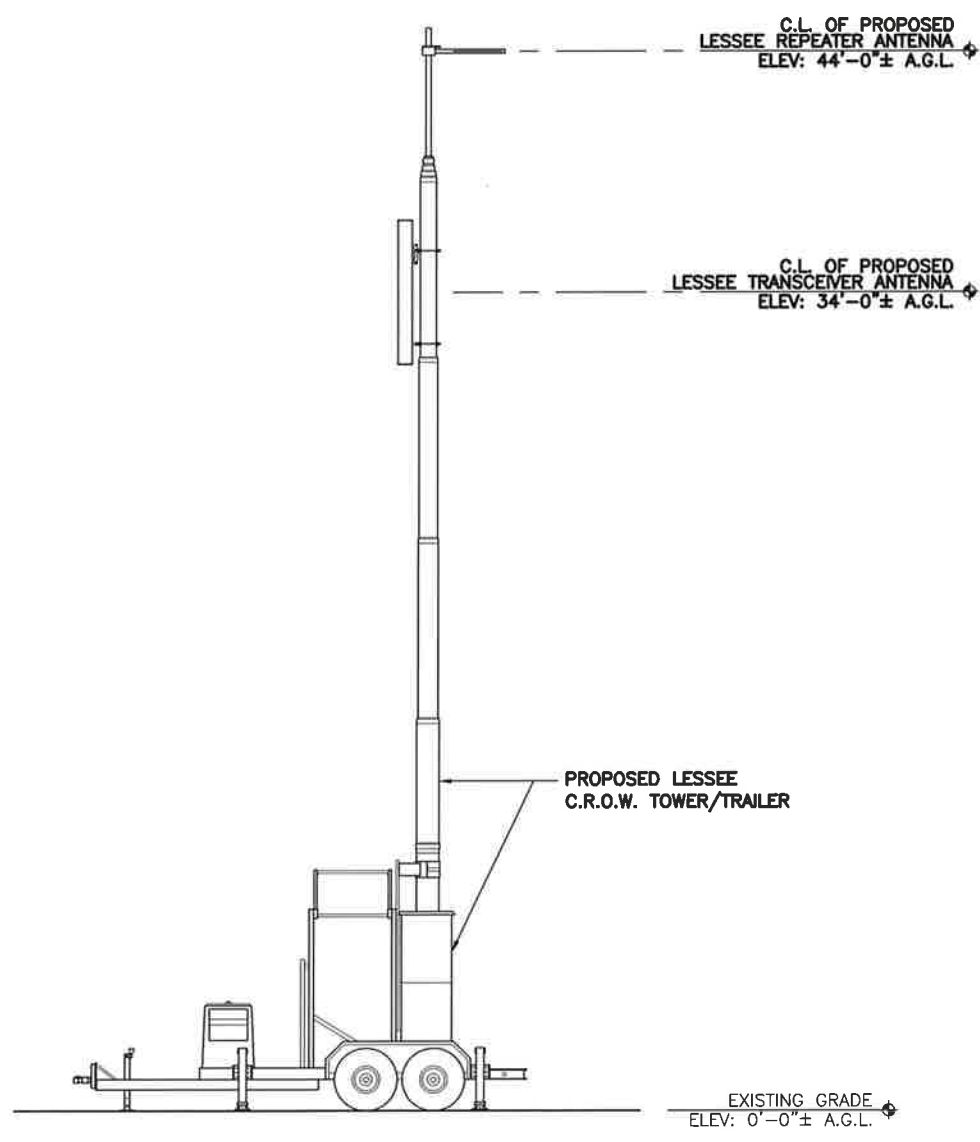

2 ELEVATION  
SCALE: 1/8" = 1'-0"

 

PREPARED BY:



A&E OFFICE:  
7A LYBERTY WAY  
WESTFORD, MA 01886  
1 (972) 755-1882

THIS DOCUMENT IS THE DESIGN PROPERTY AND COPYRIGHT OF NEXIUS AND FOR THE EXCLUSIVE USE BY THE TITLE CLIENT. DUPLICATION OR USE WITHOUT THE EXPRESS WRITTEN CONSENT OF THE CREATOR IS STRICTLY PROHIBITED.

DRAWING SCALES ARE INTENDED FOR 11"x17" SIZE PRINTED MEDIA ONLY. ALL OTHER PRINTED SIZES ARE DEEMED "NOT TO SCALE".

SUBMITTALS			
REV	DATE	DESCRIPTION	BY
A	02/23/17	FOR REVIEW	JM

SITE INFO:

SITE NAME:  
TRAVELERS CHAMPIONSHIP TOURNAMENT CROW

SITE ADDRESS:  
1 GOLF CLUB ROAD  
ACCESS VIA  
GLENWOOD TERRACE  
CROMWELL, CT 06416

CHECKED BY: KB DATE: 02/23/17

PROJECT NUMBER: --

SHEET NUMBER:  
**LE-2**

# **ATTACHMENT 3**



ENGINEER: EAL

THIS DRAWING IS THE CONFIDENTIAL PROPERTY AND CONTAINS TRADE SECRETS OF CELEXION, LLC. ANY USE OF THESE DRAWINGS OR THE INFORMATION CONTAINED HEREIN FOR ANY REASON OTHER THAN AS EXPRESSLY AUTHORIZED BY CELEXION, LLC IS STRICTLY PROHIBITED. THIS DRAWING HAS BEEN DISTRIBUTED WITH THE UNDERSTANDING THAT FUTURE REVISIONS OR IMPROVEMENTS WILL BE NECESSARILY MADE TO IT AS NECESSARY TO MAINTAIN ITS CONFIDENTIAL NATURE.

5031 Hazel Jones Road  
Bossier City, LA 71111  
Voice: 318-213-2900  
Fax: 318-213-2919  
www.celexion.com


**CELEXION**  
A Division of Sobro Industries, Inc.

CUSTOMER:


PROJECT:  
**ACLX23  
TOWER TRAILER  
COVER SHEET /  
PARTS LIST**

DESIGNER:	DATE:
DRAWN BY:	DATE:
CHECKED BY:	DATE:
APPROVED BY:	DATE:
APPROVED BY:	DATE:
SHEET NO.:	1 OF 12
DRAWING NO.:	ACLX23

- NOTES:**
- ALL PARTS TO BE FABRICATED SHALL BE DONE PRIOR TO WELDING TO ASSEMBLY (e.g. CUT, DRILL, PUNCH HOLES, ETC.). SEE PART DRAWINGS FOR DETAILS.
  - ALL WELDS SHALL BE SEAL WELDS UNLESS NOTED OTHERWISE.
  - ALL WELDS SHALL BE CLEANED AND FREE OF FLUX, SLAG, AND WELD SPATTER.
  - ALL HOLES SHALL BE DEBURRED AND FREE FROM SHARP OR JAGGED EDGES.
  - ALL PENETRATIONS THROUGH STEEL MUST BE PROTECTED FROM CORROSION PLATFORM AND MAST CRADLE:
- THREE COAT SYSTEM**
- ZINC RICH PRIMER (CATHACOAT® 302H)
  - EPoxy MID-COAT (BAR-RUST® 235)
  - URETHANE TOP COAT (DEVTHANE® 369)
- TRAILER AND TRAILER PARTS:**
- PRIMER (EPOXY) AND PAINT URETHANE BLACK (GLOSS)
  - ASSEMBLY WEIGHT: N/A (ESTIMATED W/O EQUIPMENT)
  - "NO CHANGES" SHALL BE MADE WITHOUT ENGINEER APPROVAL.
  - FOR QUESTIONS ABOUT CONSTRUCTION OR QUOTED PARTS NOT ILLUSTRATED ON PLANS CONTACT VICTOR HASSELL (EXT. 2802)
- KNOWN ITEMS INCLUDE:**
- ADDITIONAL DOTTO LIGHTING
  - SPARE TIRE MOUNT
  - (2) 48" x 18" x 18" TOOL BOXES
  - MAST CONTROL VALVE
  - MAST AIR COMPRESSOR
  - HYDRAULIC MOTOR FOR LEVELING SYSTEM
  - HYDRAULICS FOR MAST (MOTOR & 2 HYDRAULIC CYLINDERS)

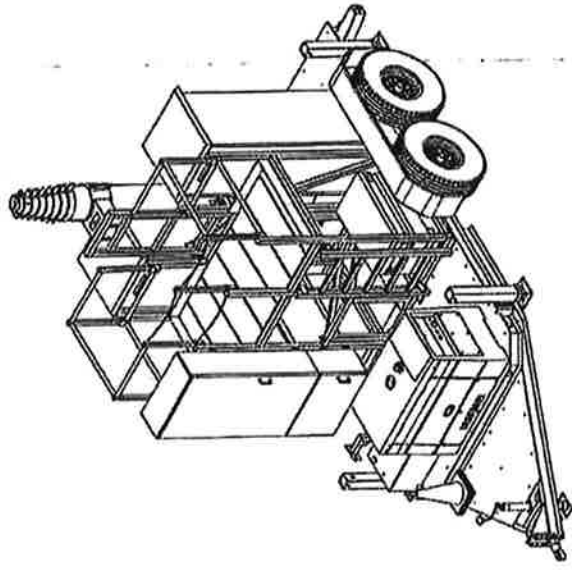

ITEM	QTY	U/M	P/N	DESCRIPTION	LENGTH	WIDTH	PCS
1	1	EA	140334	GRIP CHUTE PLANK, 12X12, 25' L	27.5625 ft		1
2	1	EA	140335	GRIP CHUTE PLANK, 12X12, 25' L	27.5625 ft		1
3	1	EA	140336	GRIP CHUTE PLANK, 12X12, 25' L	27.5625 ft		1
4	2	EA	140337	GRIP CHUTE PLANK, 12X12, 25' L	27.5625 ft		2
5	2	EA	140338	GRIP CHUTE PLANK, 12X12, 25' L	27.5625 ft		2
6	2	EA	140339	GRIP CHUTE PLANK, 12X12, 25' L	27.5625 ft		2
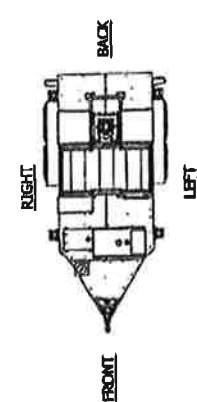

STRUCTURAL LAYOUT

ENGINEER: SGA

THIS DRAWING IS THE CONFIDENTIAL PROPERTY AND CONTAINS TRADE SECRETS OF CELLXION, LLC. ANY USE OF THESE DRAWINGS OR THE INFORMATION CONTAINED HEREIN FOR ANY PERSON OTHER THAN AS EXPRESSLY AUTHORIZED BY CELLXION, LLC IS STRICTLY PROHIBITED. THIS DRAWING HAS BEEN DISTRIBUTED WITH THE UNDERSTANDING THAT ANYONE RECEIVING OR OTHERWISE OBTAINING POSSESSION OF IT WILL BE EXPRESSLY NOTICED OF ITS CONFIDENTIAL NATURE.


**Cellxion**  
A Division of Sabre Industries, Inc.  
5031 Hazel Jones Road  
Bossier City, LA 71111  
Voice: 318-213-2910  
Fax: 318-213-2919  
www.cellxion.com

CUSTOMER:


PROJECT:  
**RCL123  
TOWER TRAILER  
OVERVIEW**

FILE NO:	RCL123-001	DATE:	
DESIGNER:	C. J. FLORES	DATE:	3/21/2017
DRAWN BY:	C. J. FLORES	DATE:	3/21/2017
CHECKED BY:	J. GORDON	DATE:	3/29/2017
ENGINEER:	J. GORDON	DATE:	3/29/2017
APPROVED BY:		DATE:	


SHEET NO.:	2 OF 12
DRAWING NO.:	RCL123

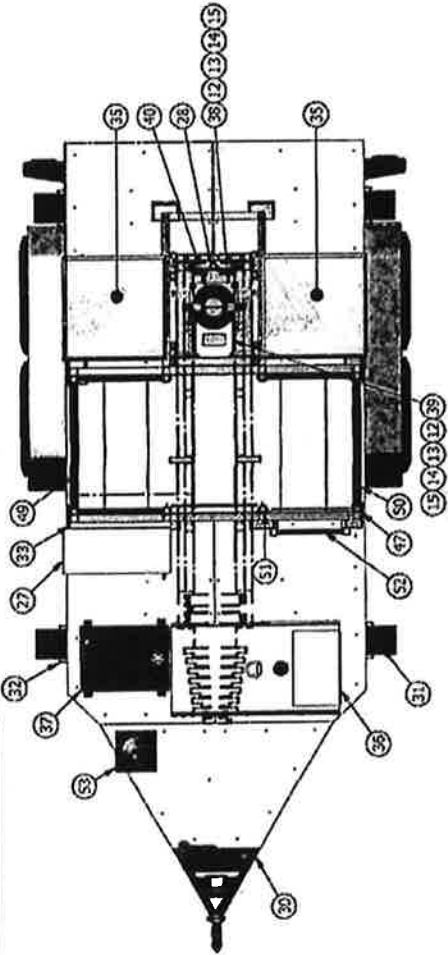


TOP VIEW  
SCALE 1:32

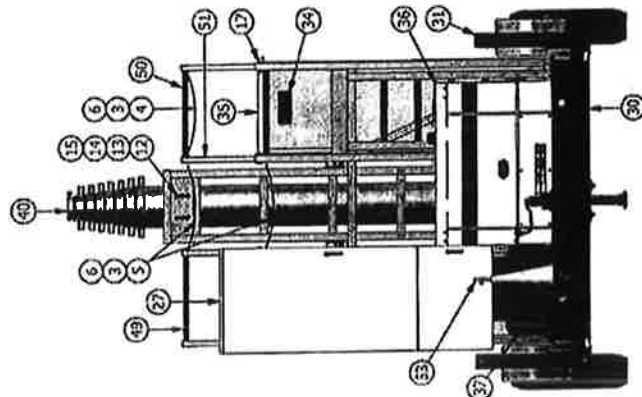

FRONT VIEW  
SCALE 1:32

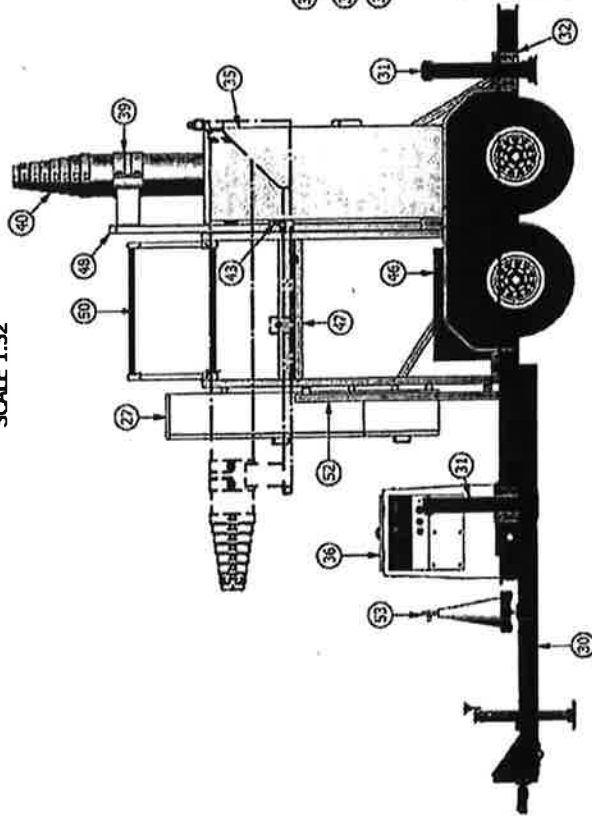

LEFT VIEW  
SCALE 1:32

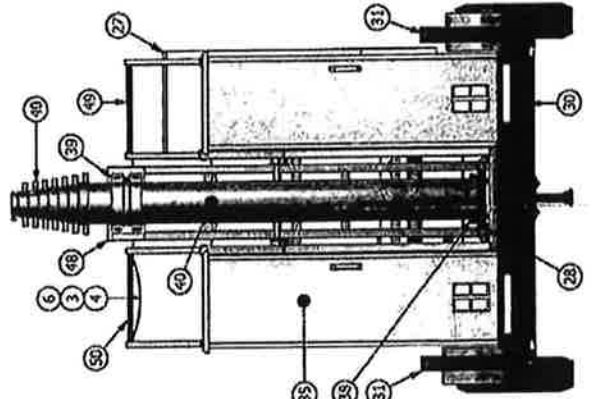

BACK VIEW  
SCALE 1:32

ENGINEER SEAL



THIS DRAWING IS THE PROPERTY OF CEILIXION, INC. ANY REUSE OR REPRODUCTION OF THIS DRAWING WITHOUT THE WRITTEN PERMISSION OF CEILIXION, INC. IS STRICTLY PROHIBITED. THIS DRAWING HAS BEEN DEVELOPED WITH THE UNDERSTANDING THAT ANYONE RECEIVING OR OTHERWISE OBTAINING POSSESSION OF IT WILL BE EXPRESSLY NOTIFIED OF ITS CONFIDENTIAL NATURE.

A Division of Sabre Industries, Inc.  
**Ceilixion**  
 5031 Hazel Jones Road  
 Bossier City, LA 71111  
 Fax: 318-213-2919  
 www.ceilixion.com

PROJECT:  
**RCL223  
 TOWER TRAILER  
 PLATFORM  
 PLACEMENT**

DATE: 1/22/2012  
 DRAWN BY: C. JAMES  
 CHECKED BY: L. LORSON  
 ENGINEER BY: R. COOPER  
 APPROVED BY: [Signature]  
 SHEET NO.: 3 OF 12  
 DRAWING NO.: RCL223


ITEM	P/N	DESCRIPTION	LENGTH	WIDTH
1	10000000	WHEEL		
2	10000000	WHEEL		
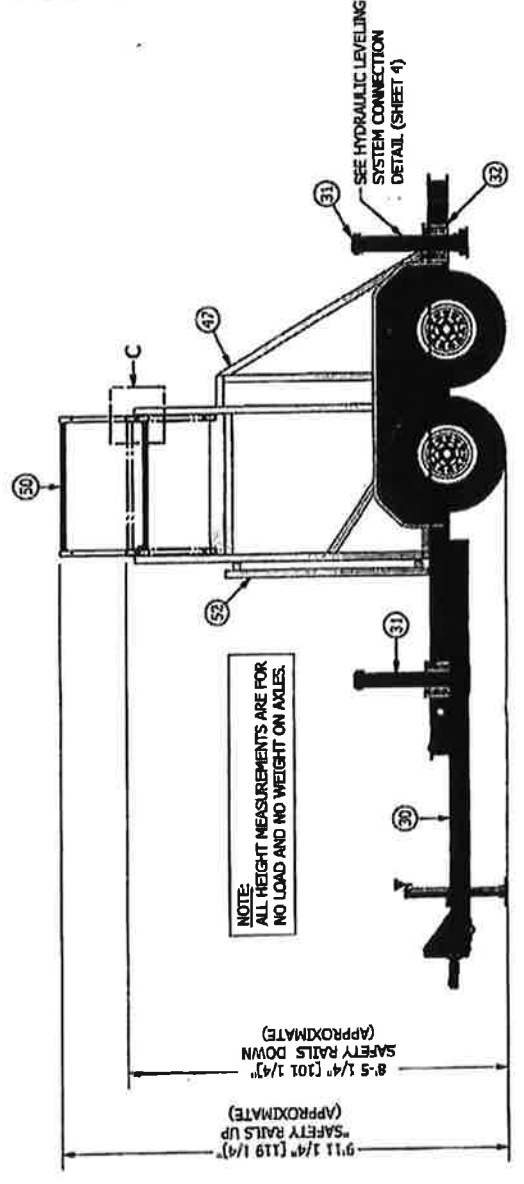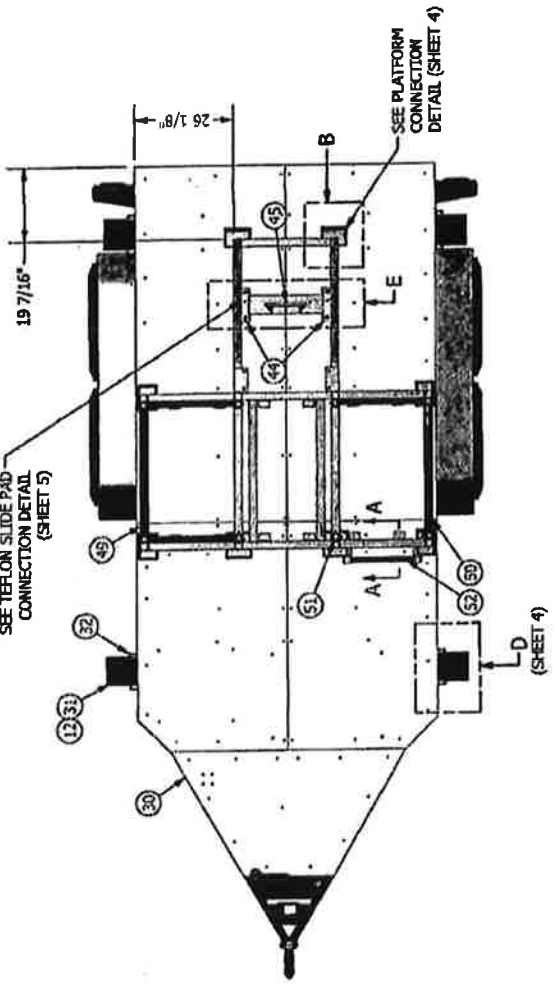

LEFT VIEW  
SCALE 1:32

SUB - PART LIST

ITEM	P/N	DESCRIPTION	LENGTH	WIDTH
1	10000000	WHEEL		
2	10000000	WHEEL		
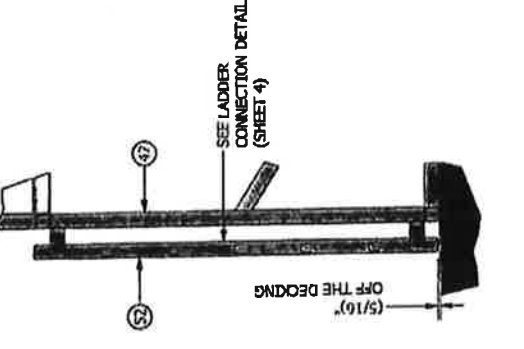

DETAIL A-A  
SCALE 1:16

ENGINEER: S&L

THIS DRAWING IS THE CONFIDENTIAL PROPERTY AND CONTAINS TRADE SECRETS OF CELLIXION, LLC. ANY USE OF THESE DRAWINGS OR THE INFORMATION CONTAINED HEREIN FOR ANY PURPOSE OTHER THAN AS EXPRESSLY AUTHORIZED BY CELLIXION, LLC IS STRICTLY PROHIBITED. THIS DRAWING HAS BEEN DISTRIBUTED WITH THE UNDERSTANDING THAT ANYONE RECEIVING OR OTHERWISE OBTAINING POSSESSION OF IT WILL BE EXPRESSLY NOTIFIED OF ITS CONFIDENTIAL NATURE.


**Cellixion**  
A Division of Sphre Industries, Inc.  
5031 Hazel Jones Road  
Bossier City, LA 71111  
Voice: 318-213-2900  
Fax: 318-213-2919  
www.cellixion.com

DATE:


PROJECT:  
**RC123**  
TOWER TRAILER  
PLATFORM  
CONNECTION DETAILS

PLANNING:	RC12321-0-0	DATE:	
DRAWN BY:	J.P.F.	DATE:	2/22/2012
CHECKED BY:	J.P.F.	DATE:	2/22/2012
DESIGNED BY:	J. LONROY	DATE:	2/22/2012
BY COMPANY:	R. COOPER	DATE:	2/22/2012
APPROVED BY:		DATE:	


SHEET NO.:  
**1 OF 12**  
DRAWING NO.:  
**RC123**

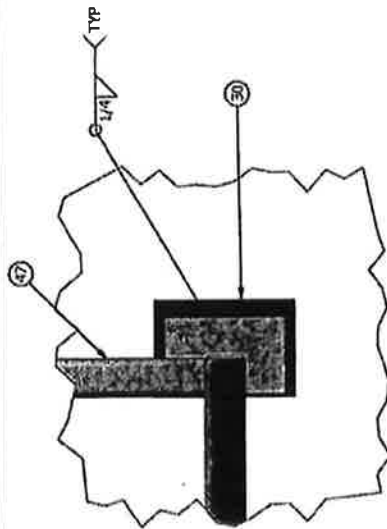


**DETAIL B**  
PLATFORM CONNECTION DETAIL  
SCALE 1:6

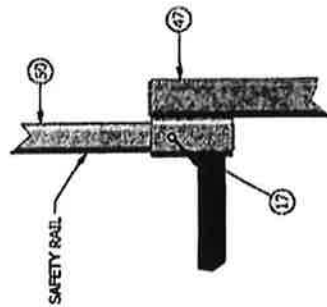


**DETAIL C**  
SAFETY PIN DETAIL  
SCALE 1:6

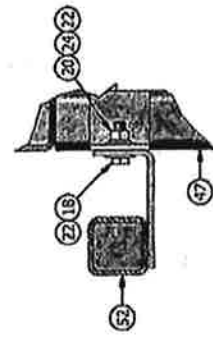

**LADDER CONNECTION DETAIL**  
SCALE 1:4

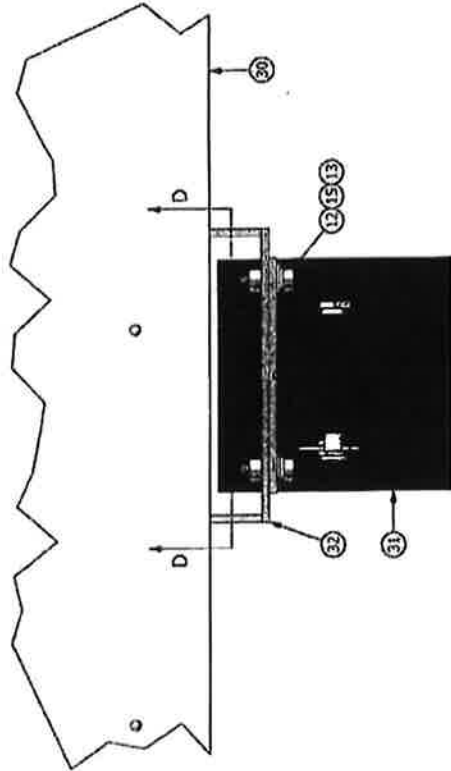

**DETAIL D**  
SCALE 1:4

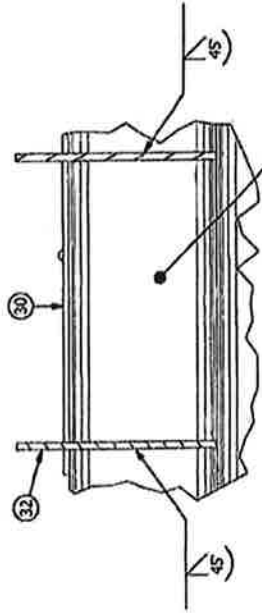

**SECTION D-D**  
SCALE 1:4

PREPARE SURFACE BEFORE WELDING

ENGINEER SEAL


THIS DRAWING IS THE CONFIDENTIAL PROPERTY AND CONTAINS TRADE SECRETS OF CELIXION, LLC. ANY USE OF THESE DRAWINGS OR THE INFORMATION CONTAINED HEREIN FOR ANY REASON OTHER THAN AS EXPRESSLY AUTHORIZED BY CELIXION, LLC IS STRICTLY PROHIBITED. THIS DRAWING HAS BEEN DISTRIBUTED WITH THE UNDERSTANDING THAT ANYONE RECEIVING OR OTHERWISE OBTAINING POSSESSION OF IT WILL BE DEEMED TO HAVE RECEIVED IT AS CONFIDENTIAL AND NOT TO BE DISCLOSED TO ANY OTHER PARTY.

**Celixion**  
A Division of Sabre Industries, Inc.  
5031 Hazel Jones Road  
Bossier City, LA 71111  
Voice: 318-213-2900  
Fax: 318-213-2919  
www.celixion.com


CUSTOMER:

PROJECT:  
**ACX23**  
TOWER TRAILER  
TEFLON SLIDE BLOCK  
PLACEMENT / CONN DETAILS


DESIGN BY:	DATE:
CHECKED BY:	DATE:
APPROVED BY:	DATE:
SHEET NO.:	5 OF 12
DRAWING NO.:	ACX23
REV:	

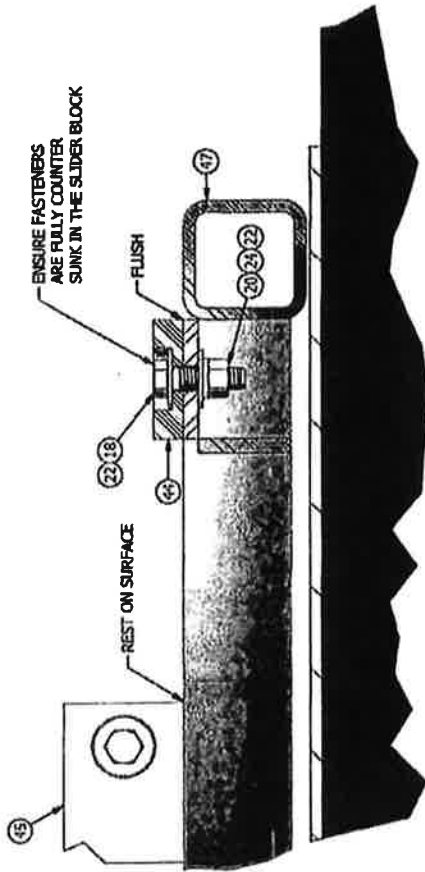

SECTION E-E  
TYPICAL TEFLON SLIDE BLOCK CONNECTION DETAIL  
SCALE 1:2

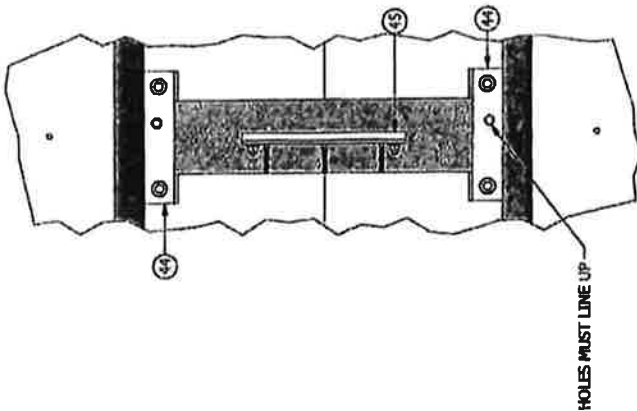


DETAIL E  
"CONTD" FROM SHEET 3"  
SCALE 1:8

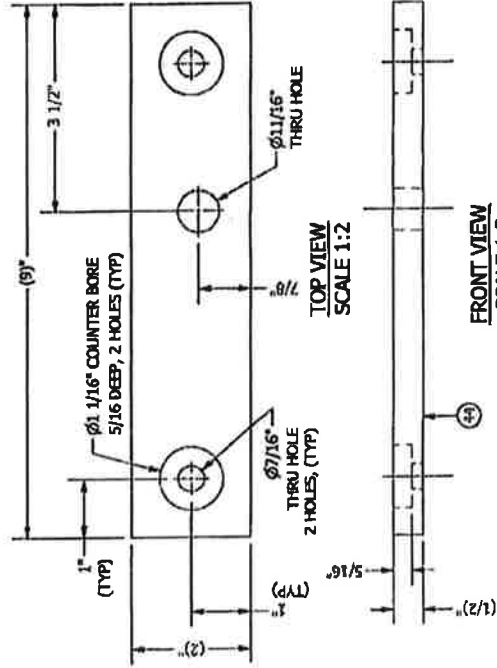

TOP VIEW  
SCALE 1:2

FRONT VIEW  
SCALE 1:2

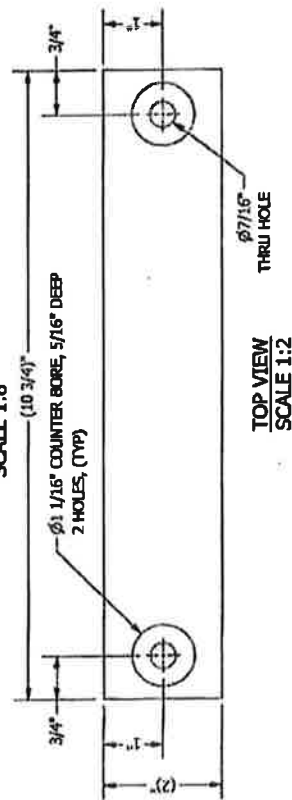

TOP VIEW  
SCALE 1:2

ENGINEER'S SEAL

THIS DRAWING IS THE CONFIDENTIAL PROPERTY AND CONTAINS TRADE SECRETS OF CEXILION, LLC. ANY USE OF THESE DRAWINGS OR THE INFORMATION CONTAINED HEREIN FOR ANY PERSON OTHER THAN AS EXPRESSLY AUTHORIZED BY CEXILION, LLC IS STRICTLY PROHIBITED. THIS DRAWING HAS BEEN DISTRIBUTED WITH THE UNDERSTANDING THAT ANYONE RECEIVING OR OTHERWISE OBTAINING POSSESSION OF IT WILL BE EXPRESSLY NOTIFIED OF ITS CONFIDENTIAL NATURE.





**CEXILION**  
 A Division of Sabre Industries, Inc.  
 5031 Hazel Jones Road  
 Bossier City, LA 71111  
 Voice: 318-213-2900  
 Fax: 318-213-2919  
 www.cexilion.com

CUSTOMER

PROJECT:  
**RCJX23**  
**TOWER TRAILER**  
**GRIP STRUT**  
**PLACEMENT / CONN DETAILS**


RELEASED:	DATE:
RCJX23/04/07	2/22/2012
ISSUED BY:	DATE:
C. LYLES	2/28/2012
DRAWN BY:	DATE:
C. LYLES	2/28/2012
CHECKED BY:	DATE:
L. LORRDON	2/28/2012
ENGINEERED BY:	DATE:
A. COOPER	2/28/2012
APPROVED BY:	DATE:
SHEET NO.:	6 OF 12
DRAWING NO.:	RCJX23

ITEM	P/N	DESCRIPTION	LENGTH	WIDTH
1	24024	GRIP STRUT PLANK 1x4x107 1/2" X 2"	37.000" P	
2	24025	GRIP STRUT PLANK 1x4x107 1/2" X 2"	37.000" P	
3	24026	GRIP STRUT PLANK 1x4x107 1/2" X 2"	37.000" P	
4	24027	GRIP STRUT PLANK 1x4x107 1/2" X 2"	37.000" P	
5	24028	GRIP STRUT PLANK 1x4x107 1/2" X 2"	37.000" P	
6	24029	GRIP STRUT PLANK 1x4x107 1/2" X 2"	37.000" P	
7	24030	GRIP STRUT PLANK 1x4x107 1/2" X 2"	37.000" P	
8	24031	GRIP STRUT PLANK 1x4x107 1/2" X 2"	37.000" P	
9	24032	GRIP STRUT PLANK 1x4x107 1/2" X 2"	37.000" P	
10	24033	GRIP STRUT PLANK 1x4x107 1/2" X 2"	37.000" P	
11	24034	GRIP STRUT PLANK 1x4x107 1/2" X 2"	37.000" P	
12	24035	GRIP STRUT PLANK 1x4x107 1/2" X 2"	37.000" P	

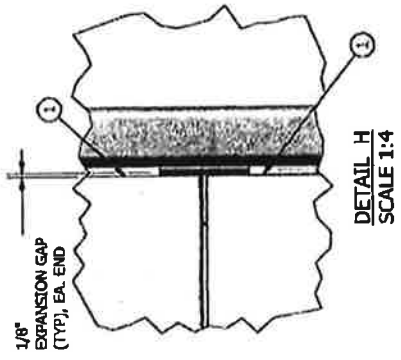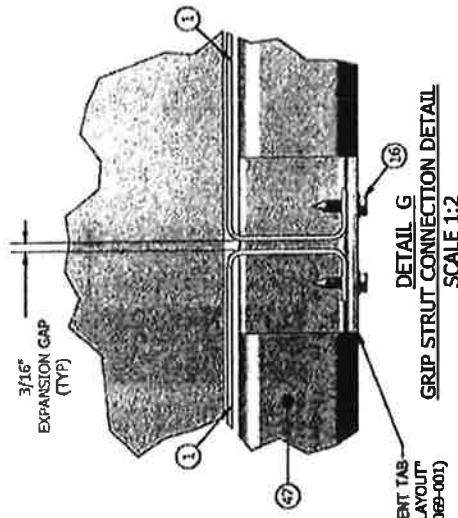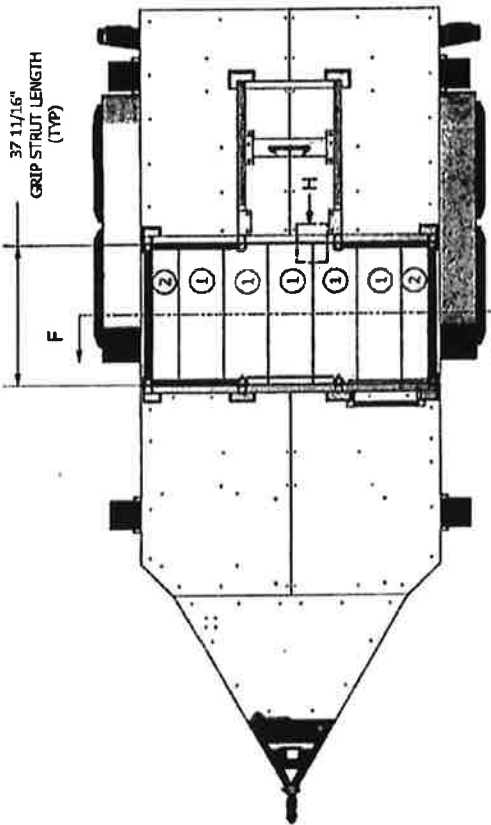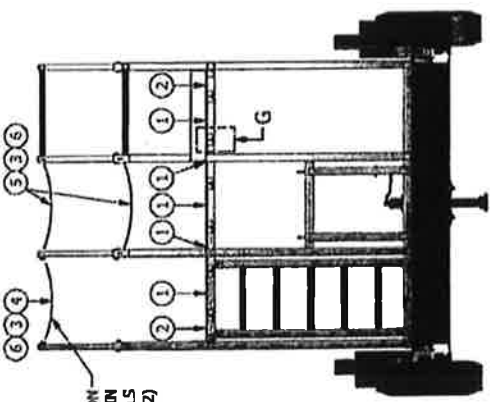


PART REPRESENTATION FOR SAFETY CHAIN ATTACHMENT DETAILS SEE (SHEET 12)


SUB - PART LIST			
ITEM	P/N	DESCRIPTION	LENGTH   WIDTH
10	1000000	WHEEL ASSEMBLY	
11	1000000	WHEEL ASSEMBLY	
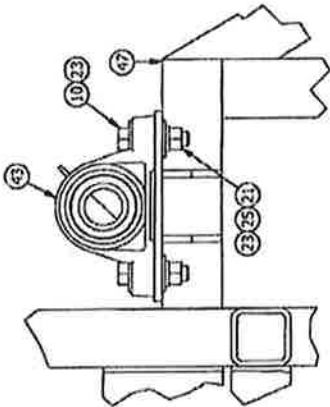


**PILLOW BLOCK CONNECTION DETAIL**  
SCALE 1:4

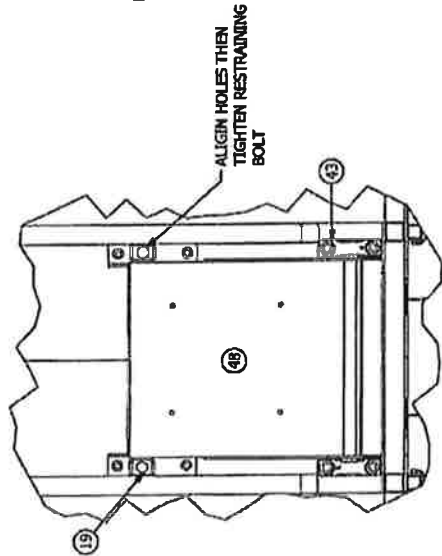

**CRADLE - TOP VIEW**  
SCALE 1:12

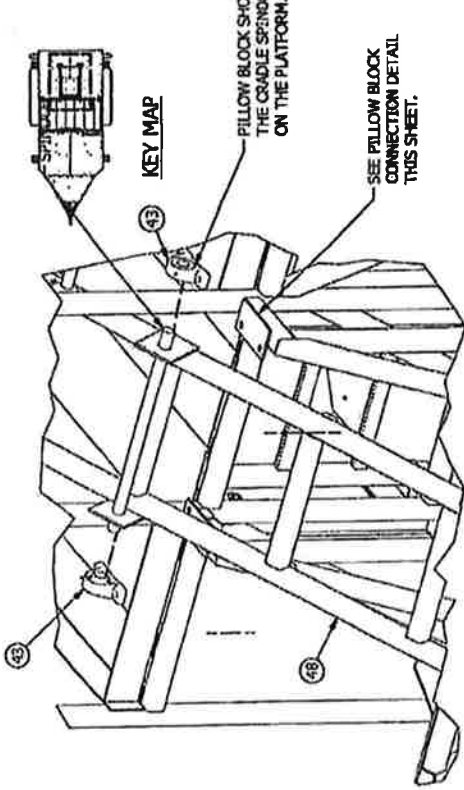

**CRADLE PLACEMENT DETAIL**  
ISOMETRIC VIEW

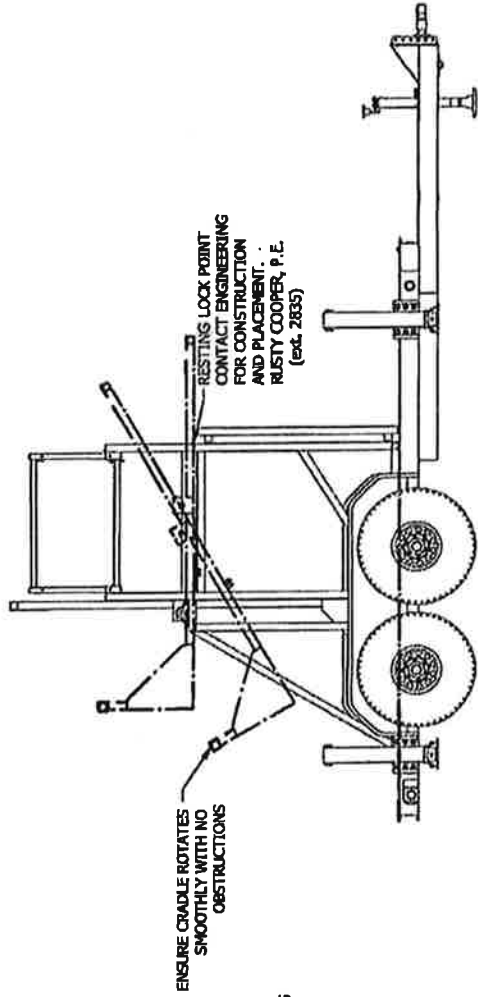

**RIGHT SIDE VIEW**  
SCALE 1:32

ENGINEER: SGA

THIS DRAWING IS THE PROPERTY OF CEILIXION, LLC. IT IS TO BE USED ONLY FOR THE PROJECT AND LOCATION SPECIFICALLY IDENTIFIED HEREIN. NO PART OF THIS DRAWING IS TO BE REPRODUCED OR TRANSMITTED IN ANY FORM OR BY ANY MEANS, ELECTRONIC OR MECHANICAL, INCLUDING PHOTOCOPYING, RECORDING, OR BY ANY INFORMATION STORAGE AND RETRIEVAL SYSTEM, WITHOUT THE EXPRESS WRITTEN PERMISSION OF CEILIXION, LLC. ANY REPRODUCTION OR TRANSMISSION OF THIS DRAWING WITHOUT THE EXPRESS WRITTEN PERMISSION OF CEILIXION, LLC IS STRICTLY PROHIBITED. THIS DRAWING HAS BEEN DISTRIBUTED WITH THE UNDERSTANDING THAT ANY REPRODUCTION OR TRANSMISSION OF IT WILL BE AT THE USER'S SOLE RISK AND WITHOUT OBTAINING PERMISSION OF CEILIXION, LLC. CEILIXION, LLC IS NOT RESPONSIBLE FOR ANY DAMAGE TO PERSONS OR PROPERTY CAUSED BY THE USE OF THIS DRAWING.

**Ceilixon**  
A Division of Sabre Industries, Inc.  
5031 Hazel Jones Road  
Bossier City, LA 70111  
Voice: 318-213-2900  
Fax: 318-213-2919  
www.ceilixon.com

CUSTOMER:


PROJECT:  
**ROCKY MOUNTAIN  
TOWER TRAILER  
MAST CRADLE  
PLACEMENT / CONN DETAILS**

RESPONSE:	DATE:
ADJUSTED:	3/23/2012
DESIGN:	DATE:
CHECKED BY:	3/26/2012
DESIGNED BY:	DATE:
ENGINEERED BY:	3/26/2012
APPROVED BY:	DATE:
APPROVED BY:	DATE:


SHEET NO.:	7 OF 12
DRAWING NO.:	ROCKY29
REV:	

SUB - PART LIST			
ITEM#	P/N	DESCRIPTION	LENGTH WIDTH
12	44626	WHEEL 1/2" X 1/2" 10T - STAINLESS STEEL	
13	44626	WHEELS 1/2" X 1/2" 10T - STAINLESS STEEL	
14	44626	WHEELS 1/2" X 1/2" 10T - STAINLESS STEEL	
- NOTES:**
1. ENSURE PILOT HOLES ON BRACKET MOUNTING PLATE ARE DRILLED FOR 1/2" BOLT AND PAINTED WITH 3 PART PAINT PROCESS. (REF PART DRAWING - 561069-002)
  2. MAST BRACKET WILL DETERMINE THE PLACEMENT OF THE MAST BASEPLATE. MOUNT MAST BRACKET THEN LEVEL MAST IN CRADLE MOUNTING PLATE AND MATCH DRILL THROUGH BASEPLATE HOLES INTO BRACKET MOUNTING PLATE. (TOUCH UP WITH 3 PART PAINT)

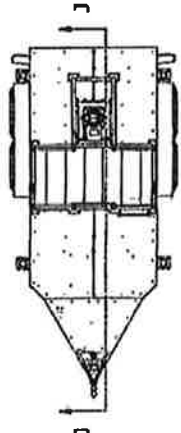


**KEY MAP**

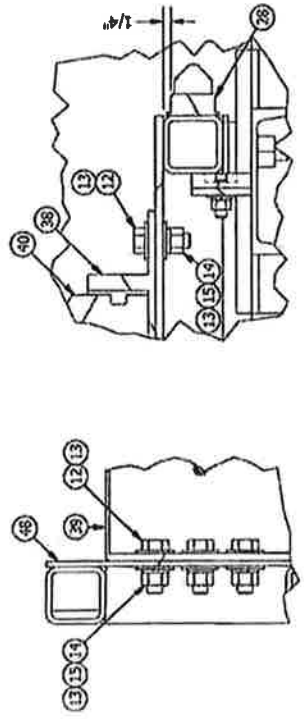


**BRACKET CONNECTION DETAIL**  
SCALE 1:4

**BASEPLATE CONNECTION DETAIL**  
SCALE 1:4

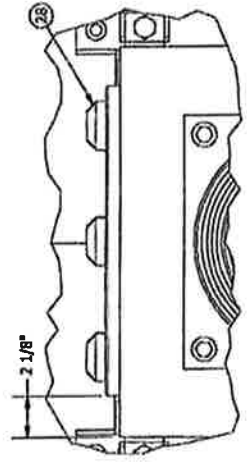

**DOTD LIGHT DETAIL**  
SCALE 1:6

**DOTD NOTE:**  
CONTACT VICTOR HASSELL (ext. 2802)  
FOR FURTHER DOTD LIGHT  
LOCATIONS

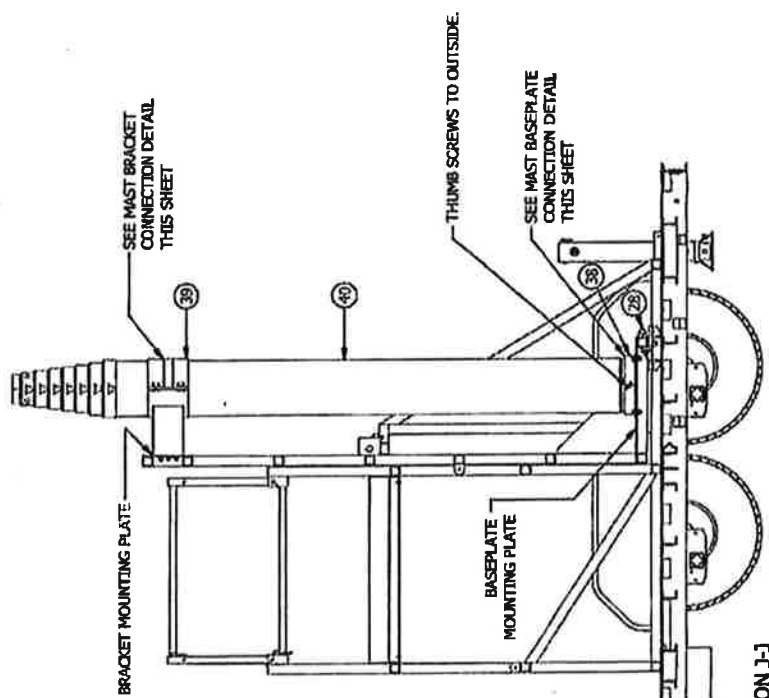


**SECTION J-1**  
**MAST PLACEMENT DETAIL**  
SCALE 1:24


<p>ENGINEER SEAL</p>	<p>THESE DRAWINGS IS THE CONFIDENTIAL PROPERTY AND CONTAINS TRADE SECRETS OF CELLUXION, LLC. ANY USE OF THESE DRAWINGS OR THE INFORMATION CONTAINED HEREIN FOR ANY REASON OTHER THAN AS EXPRESSLY AUTHORIZED BY CELLUXION, LLC IS STRICTLY PROHIBITED. THIS DRAWING HAS BEEN DISTRIBUTED WITH THE UNDERSTANDING THAT ANYONE RECEIVING OR OTHERWISE OBTAINING POSSESSION OF IT WILL BE EXPRESSLY NOTIFIED OF ITS CONFIDENTIAL NATURE.</p>	<p><b>Celluxion</b> A Division of Sabro Industries, Inc. 5031 Hazel Jones Road Bossier City, LA 71111 Voice: 318-213-2900 Fax: 318-213-2919 www.celluxion.com</p>	<p>CUSTOMER:</p> <p>PROJECT: <b>RCLX23</b> <b>TOWER TRAILER</b> <b>HEAVY DUTY MAST</b> <b>PLACEMENT / CONN DETAILS</b></p> <table border="1"> <tr> <td>DATE:</td> <td>3/23/2017</td> </tr> <tr> <td>DESIGNED BY:</td> <td>J. L. GORDON</td> </tr> <tr> <td>CHECKED BY:</td> <td>J. L. GORDON</td> </tr> <tr> <td>APPROVED BY:</td> <td>J. L. GORDON</td> </tr> <tr> <td>DATE:</td> <td>3/23/2017</td> </tr> </table>	DATE:	3/23/2017	DESIGNED BY:	J. L. GORDON	CHECKED BY:	J. L. GORDON	APPROVED BY:	J. L. GORDON	DATE:	3/23/2017
DATE:	3/23/2017												
DESIGNED BY:	J. L. GORDON												
CHECKED BY:	J. L. GORDON												
APPROVED BY:	J. L. GORDON												
DATE:	3/23/2017												
<p>SHEET NO. 8 OF 12</p> <p>DRAWING NO. RCLX23</p>		<p>DATE: 3/23/2017</p> <p>DESIGNED BY: J. L. GORDON</p> <p>CHECKED BY: J. L. GORDON</p> <p>APPROVED BY: J. L. GORDON</p>											




SUB - PART LIST			
ITEM	P/N	DESCRIPTION	WIDTH
7	100010	WASHER, 1/2" X 3/8" X 1/8" SS	
8	100011	WASHER, 1/2" X 3/8" X 1/8" SS	
9	100012	WASHER, 1/2" X 3/8" X 1/8" SS	
10	100013	WASHER, 1/2" X 3/8" X 1/8" SS	
11	100014	WASHER, 1/2" X 3/8" X 1/8" SS	
12	100015	WASHER, 1/2" X 3/8" X 1/8" SS	
13	100016	WASHER, 1/2" X 3/8" X 1/8" SS	
14	100017	WASHER, 1/2" X 3/8" X 1/8" SS	
15	100018	WASHER, 1/2" X 3/8" X 1/8" SS	
16	100019	WASHER, 1/2" X 3/8" X 1/8" SS	
17	100020	WASHER, 1/2" X 3/8" X 1/8" SS	
18	100021	WASHER, 1/2" X 3/8" X 1/8" SS	
19	100022	WASHER, 1/2" X 3/8" X 1/8" SS	
20	100023	WASHER, 1/2" X 3/8" X 1/8" SS	
21	100024	WASHER, 1/2" X 3/8" X 1/8" SS	
22	100025	WASHER, 1/2" X 3/8" X 1/8" SS	
23	100026	WASHER, 1/2" X 3/8" X 1/8" SS	
24	100027	WASHER, 1/2" X 3/8" X 1/8" SS	
25	100028	WASHER, 1/2" X 3/8" X 1/8" SS	
26	100029	WASHER, 1/2" X 3/8" X 1/8" SS	
27	100030	WASHER, 1/2" X 3/8" X 1/8" SS	

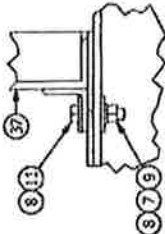


RUEL TANK CONNECTION DETAIL  
SCALE 1:4

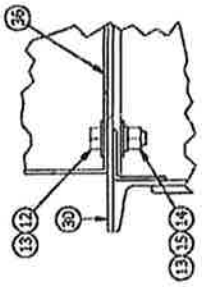


GENERATOR CONNECTION DETAIL  
SCALE 1:4

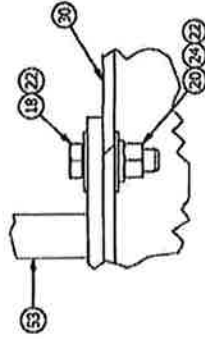

SAFETY CONE STAND CONNECTION DETAIL  
SCALE 1:2

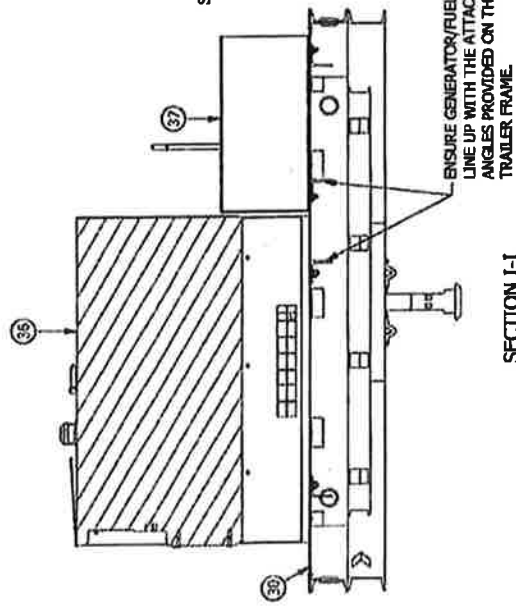

SECTION I-I  
SCALE 1:16

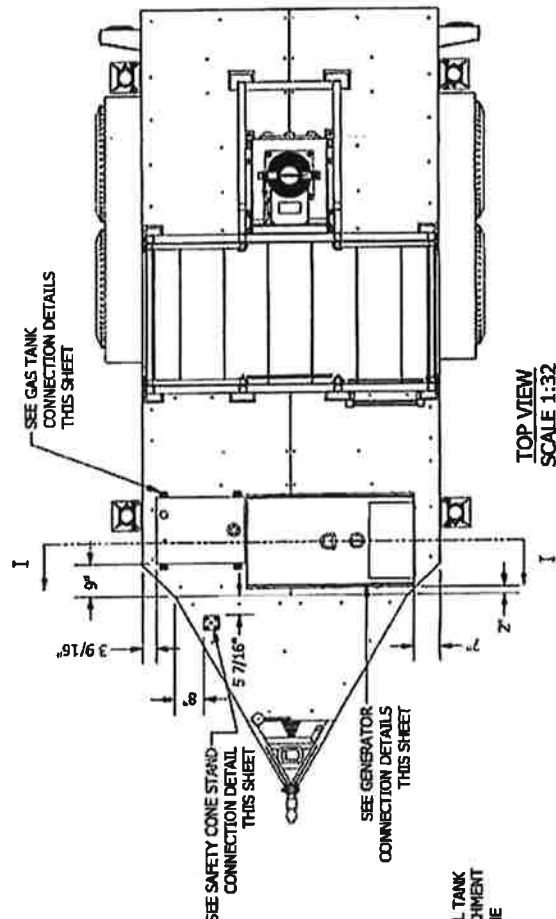

TOP VIEW  
SCALE 1:32

ENGINEER SEAL  THIS DRAWING IS THE PROPRIETARY PROPERTY AND CONTAINS TRADE SECRETS OF CELLUXION, LLC. ANY USE OF THESE DRAWINGS OR THE INFORMATION CONTAINED HEREIN FOR ANY REASON OTHER THAN AS EXPRESSLY AUTHORIZED BY CELLUXION, LLC IS STRICTLY PROHIBITED. THIS DRAWING HAS BEEN DISTRIBUTED WITH THE UNDERSTANDING THAT ANYONE RECEIVING OR OTHERWISE OBTAINING POSSESSION OF IT WILL BE DEEMED TO HAVE ACCEPTED ITS CONFIDENTIAL NATURE.		A Division of Sabre Industries, Inc. 5031 Hazel Jones Road Bossier City, LA 71111 VOICE: 318-213-2900 FAX: 318-213-2919 WWW.CELLUXION.COM	CUSTOMER:  PRODUCT: <b>RCX23</b> <b>TOWER TRAILER</b> <b>GENERATOR / FUEL TANK</b> <b>PLACEMENT / CONN DETAILS</b>	REVISION: RCX23-001 DESIGN BY: C. LYLES DRAWN BY: C. LYLES CHECKED BY: L. LADDON ENGINEERED BY: R. COOPER APPROVED BY: DATE: 02/20/12 DATE: 02/20/12 DATE: 02/20/12 DATE: 02/20/12 DATE: 02/20/12 DATE: 02/20/12 SHEET NO.: 9 OF 12 DRAWING NO.: RCX23 REV:
---	--	--	--	--

ENGINEER SEAL

THIS DRAWING IS THE CONFIDENTIAL PROPERTY AND CONTAINS TRADE SECRETS OF CELLIXION, LLC. ANY USE OF THESE DRAWINGS OR THE INFORMATION CONTAINED HEREIN FOR ANY PURPOSES OTHER THAN AS AUTHORIZED BY CELLIXION, LLC IS STRICTLY PROHIBITED. THIS DRAWING HAS BEEN DISTRIBUTED WITH THE UNDERSTANDING THAT ANY INFORMATION CONTAINED HEREIN IS THE PROPERTY OF CELLIXION, LLC AND IS NOT TO BE REPRODUCED OR TRANSMITTED IN ANY FORM OR BY ANY MEANS, ELECTRONIC OR MECHANICAL, INCLUDING PHOTOCOPYING, RECORDING, OR BY ANY INFORMATION STORAGE AND RETRIEVAL SYSTEM.


**Cellixion**  
 A Division of Sabre Industries, Inc.  
 5031 Hazel Jones Road  
 Bossier City, LA 71111  
 Voice: 318-213-2900  
 Fax: 318-213-2919  
 www.cellixion.com

DATE: 2/22/2012  
 DESIGNED BY: C. LYLES  
 DRAWN BY: C. LYLES  
 CHECKED BY: J. COOPER  
 APPROVED BY: J. COOPER  
 DATE: 2/22/2012


PROJECT: ROAD TRAILER  
 TITLE: ENCLOSURE / WAVEGUIDE PLACEMENT / CONNECTION DETAILS  
 SHEET NO.: 10 OF 12  
 DRAWING NO.: RCLX23

ITEM	P/N	DESCRIPTION	LENGTH	WIDTH
1	24524-01	1/2" X 1/2" X 1/2" ISOLATOR PAD		
2	24524-02	1/2" X 1/2" X 1/2" ISOLATOR PAD		
3	24524-03	1/2" X 1/2" X 1/2" ISOLATOR PAD		
4	24524-04	1/2" X 1/2" X 1/2" ISOLATOR PAD		
5	24524-05	1/2" X 1/2" X 1/2" ISOLATOR PAD		
6	24524-06	1/2" X 1/2" X 1/2" ISOLATOR PAD		
7	24524-07	1/2" X 1/2" X 1/2" ISOLATOR PAD		
8	24524-08	1/2" X 1/2" X 1/2" ISOLATOR PAD		
9	24524-09	1/2" X 1/2" X 1/2" ISOLATOR PAD		
10	24524-10	1/2" X 1/2" X 1/2" ISOLATOR PAD		


- NOTES:  
 1. ALTERNATE WAVEGUIDE POSITION MUST BE APPROVED PRIOR TO INSTALLATION.  
 2. ENCLOSURES MUST BE PLACED ON 1/8" THICK RUBBER ISOLATOR PADS.

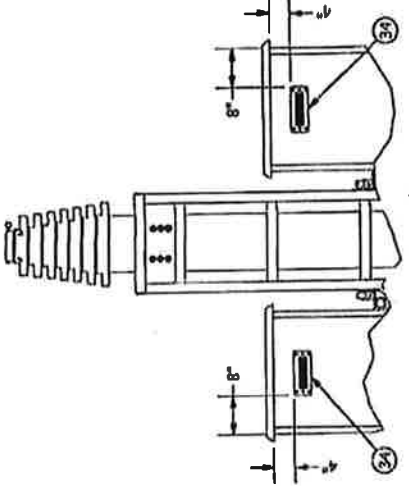


EQUIPMENT ENCLOSURE CONNECTION DETAIL  
 SCALE 1:2

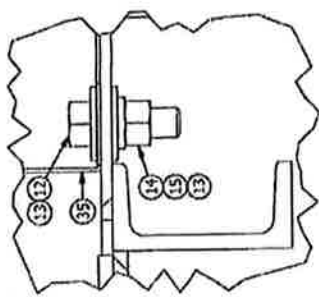

SECTION K-K  
 SCALE 1:24

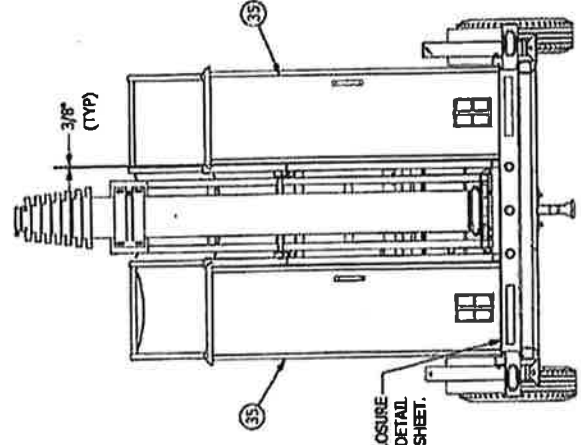

BACK VIEW  
 SCALE 1:32

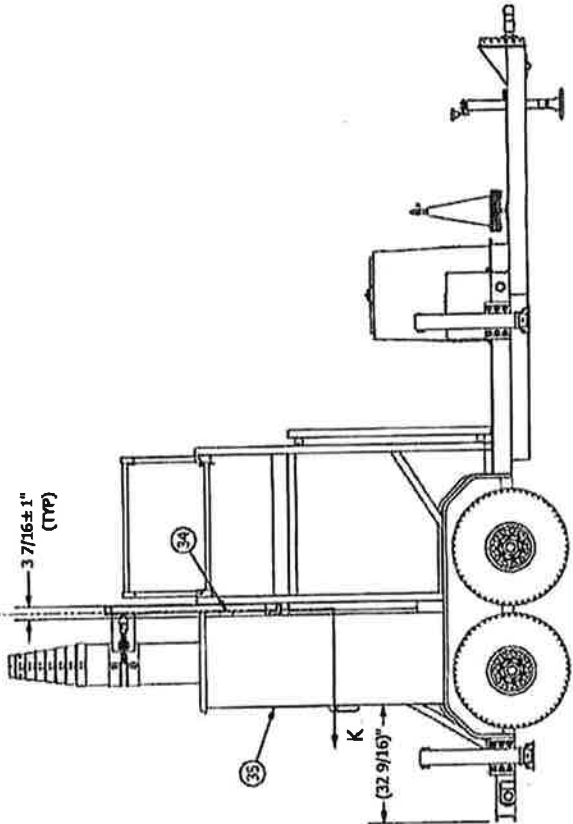


RIGHT SIDE VIEW  
 SCALE 1:32


SEE EQUIPMENT ENCLOSURE CONNECTION DETAIL THIS SHEET.

SUB - PART LIST				
ITEM	P/N	DESCRIPTION	LENGTH	WIDTH
1	50020	COVER PANEL FOR 200A, 200B, 200C, 200D	27.125"	
2	50021	COVER PANEL FOR 200E, 200F, 200G, 200H	27.125"	
3	50022	COVER PANEL FOR 200I, 200J, 200K, 200L	27.125"	

USE SAME CONNECTION DETAIL AS EQUIPMENT ENCLASURES. SEE (SHEET 10)

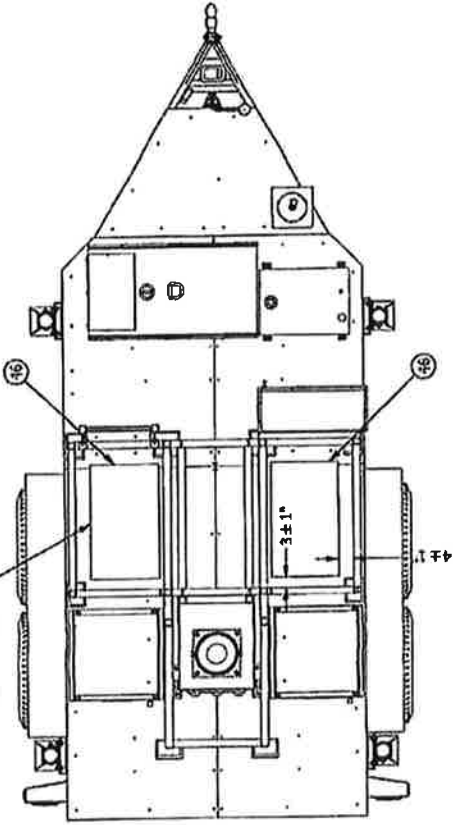


SECTION L-L  
SCALE 1:32

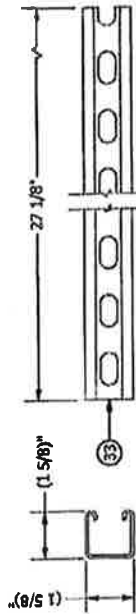

FRONT VIEW  
SCALE 1:4

LEFT PROFILE VIEW  
SCALE 1:4

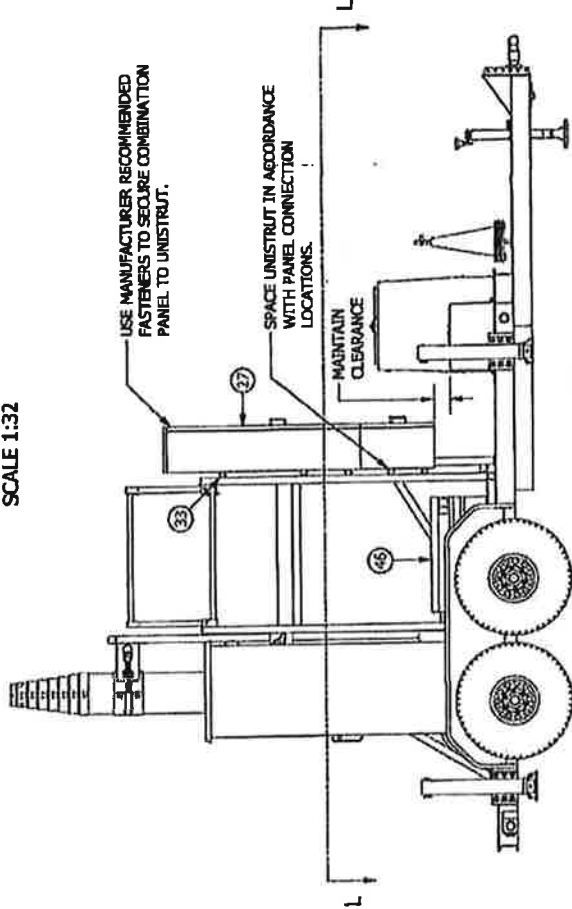

RIGHT SIDE VIEW  
SCALE 1:32

ENGINEER SEAL

THIS DRAWING IS THE CONFIDENTIAL PROPERTY AND CONTAINS THE TRADE SECRETS OF CELLXION. NO REPRODUCTION OR DISSEMINATION OF THIS INFORMATION IS PERMITTED WITHOUT THE WRITTEN PERMISSION OF CELLXION. ANY REPRODUCTION OR DISSEMINATION OF THIS INFORMATION TO ANY OTHER PARTY IS EXPRESSLY PROHIBITED. THIS DRAWING HAS BEEN DISTRIBUTED WITH THE UNDERSTANDING THAT ANYONE RECEIVING OR OTHERWISE OBTAINING POSSESSION OF IT WILL BE DEEMED TO HAVE ACCEPTED ITS CONFIDENTIAL NATURE.

**Cellxion**  
A Division of Sabre Industries, Inc.  
5031 Hazel Jones Road  
Bossier City, LA 71111  
Voice: 318-213-2900  
Fax: 318-213-2919  
www.cellxion.com

CUSTOMER

PROJECT:  
RCLX23  
TOWER TRAILER  
SITE BOX / COMBO PANEL  
PLACEMENT / CONN DETAILS

RELEASE	DATE
REVISED BY	2/22/2012
DESIGNED BY	2/22/2012
CHECKED BY	2/22/2012
ENGINEERED BY	2/22/2012
APPROVED BY	2/22/2012

SHEET NO.:  
11 OF 12  
DRAWING NO.:  
RCLX23

ENGINEER SEAL

THIS DRAWING IS THE CONFIDENTIAL PROPERTY AND CONTAINS TRADE SECRETS OF CELLXION, LLC. ANY USE OF THESE DRAWINGS FOR ANY PURPOSES OTHER THAN AS EXPRESSLY AUTHORIZED BY CELLXION, LLC IS STRICTLY PROHIBITED. THE INFORMATION IS TO BE SHARED ONLY WITH THE PERSONS WHOSE NAMES ARE SPECIFICALLY LISTED ON THIS DRAWING. ANY DISCLOSURE OF THIS INFORMATION TO ANY OTHER PERSON WITHOUT THE EXPRESS WRITTEN PERMISSION OF CELLXION, LLC IS EXPRESSLY PROHIBITED. IT SHALL BE CONSIDERED CONFIDENTIAL AND NOT BE REPRODUCED OR TRANSMITTED IN ANY FORM OR BY ANY MEANS, ELECTRONIC OR MECHANICAL, INCLUDING PHOTOCOPYING, RECORDING, OR BY ANY INFORMATION STORAGE AND RETRIEVAL SYSTEM.


**Cellxion**  
A Division of Sabre Industries, Inc.  
5031 Hazel Jones Road  
Bossier City, LA 71111  
Voice: 318-213-2900  
Fax: 318-213-2919  
www.cellxion.com

CUSTOMER:

PROJECT:  
RCL223  
TOWER TOWER  
SAFETY CHAIN  
ATTACHMENT DETAIL

FILENAME	DATE
RCL223.dwg	2/25/2017
DESIGNER	C.L.H.
CHECKED	C.L.H.
DATE	2/25/2017
APPROVED BY	J. COLLIER
DATE	2/25/2017

SHEET NO.	12 OF 12
DRAWING NO.	RCL223
REV.	

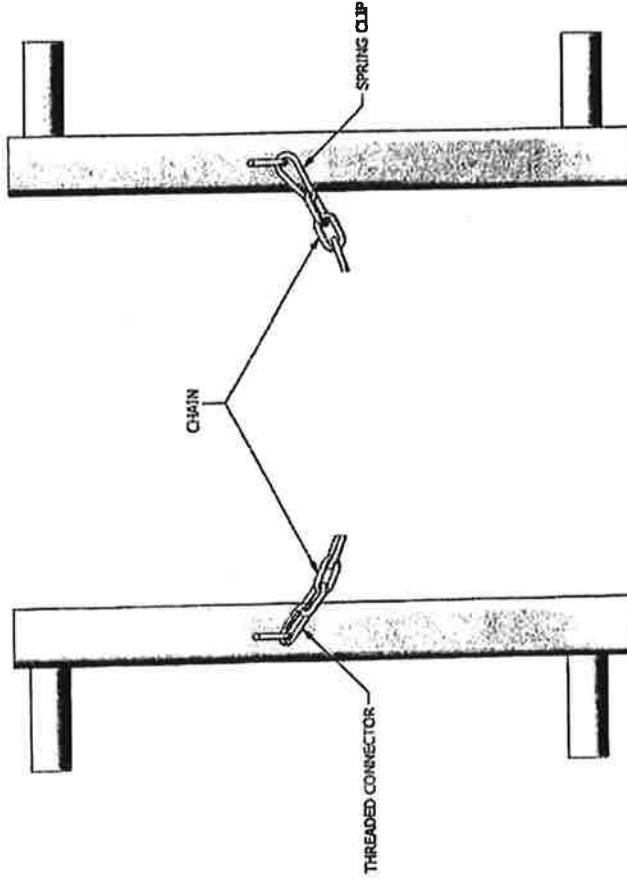

TYPICAL CHAIN ATTACHMENT DETAIL

# **ATTACHMENT 4**

General Power Density

Site Name: CROMWELL TPC CROW CT  
 Cumulative Power Density


Operator	Operating Frequency (MHz)	Number of Trans.	ERP Per Trans. (watts)	Total ERP (watts)	Distance to Target (feet)	Calculated Power Density (mW/cm <sup>2</sup> )	Maximum Permissible Exposure* (mW/cm <sup>2</sup> )	Fraction of MPE (%)
VZW 700	746	1	273	273	30	0.1092	0.4973	21.96%
VZW Cellular	869	1	296	296	30	0.1182	0.5793	20.40%
VZW PCS	1970	1	521	521	30	0.2080	1.0000	20.80%
<b>Total Percentage of Maximum Permissible Exposure</b>								<b>63.15%</b>

\*Guidelines adopted by the FCC on August 1, 1996, 47 CFR Part 1 based on NCRP Report 86, 1986 and generally on ANSI/IEEE C95.1-1992

MHz = Megahertz  
 mW/cm<sup>2</sup> = milliwatts per square centimeter  
 ERP = Effective Radiated Power

Absolute worst case maximum values used.

# **ATTACHMENT 5**

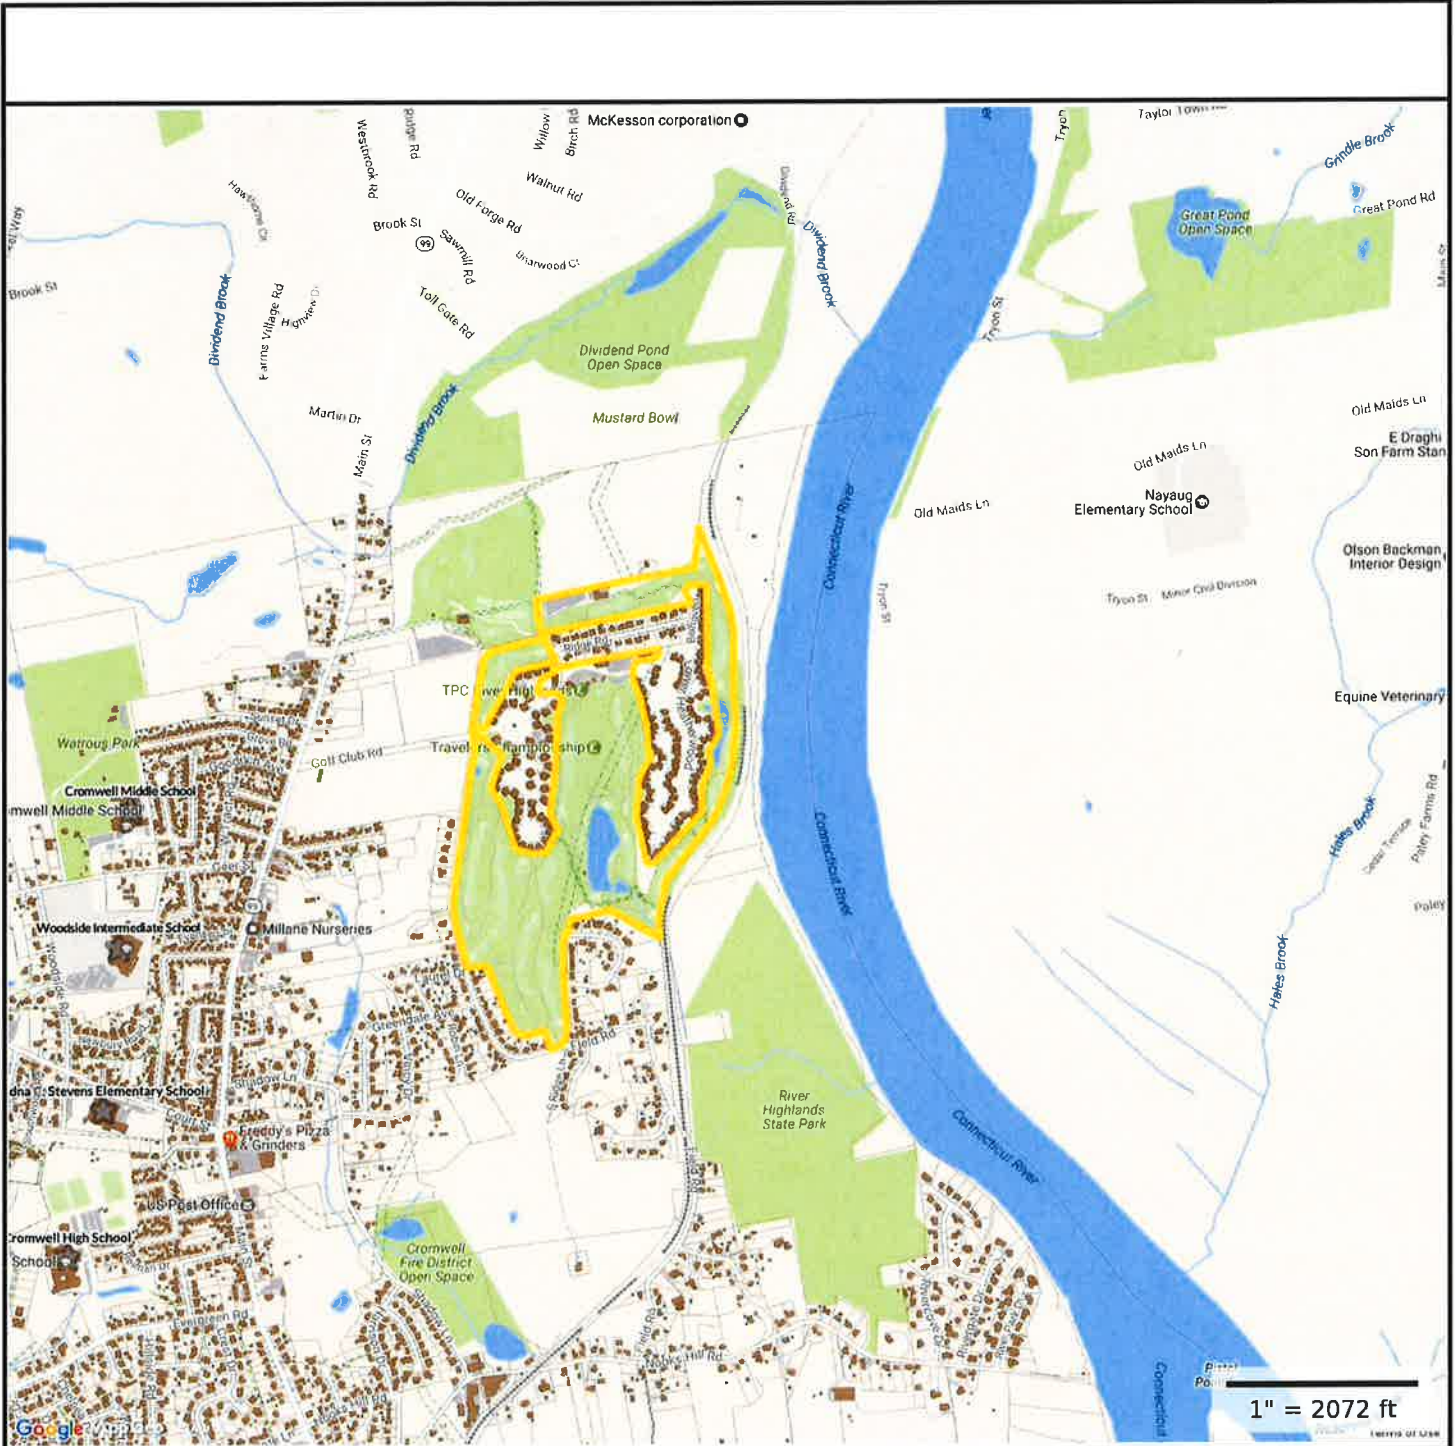

**Property Information**

**Property ID** 00457800  
**Location** 100 GOLF CLUB ROAD  
**Owner** TOURNAMENT PLAYERS CLUB OF CT INC



**MAP FOR REFERENCE ONLY  
NOT A LEGAL DOCUMENT**

Town of Cromwell, CT makes no claims and no warranties, expressed or implied, concerning the validity or accuracy of the GIS data presented on this map.

Parcels updated 10/1/2016  
Properties updated daily