

NB+C, LLC 100 Apollo Drive Suite 303 Chelmsford, MA 01824 Agent for American Tower Corporation *David Hoogasian – Project Manager* 508-344-3343 dhoogasian@nbcllc.com

December 28, 2018

Melanie A. Bachman Acting Executive Director Connecticut Siting Council 10 Franklin Square New Britain, CT 06051

Notice of Exempt Modification Facility Address: 191 Middle Haddam Rd. Portland, CT 06480 Facility Coordinates: (N) 41.56225 (W) 72.573778

Dear Ms. Bachman:

American Tower Corporation, Inc (ATC) currently maintains an Existing Cellular Tower Facility (130' Monopole) at 191 Middle Haddam Rd. Portland, CT 06480, Parcel ID: 016-0029-1. The property is owned by Philip B. and Tina S. Knowlton Jr. American Tower Corporation, Inc (ATC) now intends to install a 50kw Generator within the leased, fenced ground space area of the facility. The purpose of the generator installation is to allow for a shared back up emergency power option for its current (and future) wireless carrier tenants.

This tower facility was approved by the Connecticut Siting Council, Docket# 206 on July 11, 2002. Because this proposed generator is within the existing, approved compound space, and the applicant is NOT requesting expansion of ground space beyond the approved conditions, this modification request complies with the conditions of the original Tower Approval.

Please accept this letter, as notification pursuant to Regulations of Connecticut State Agencies @16-50j-73, for construction that constitutes an exempt modification pursuant to R.C.S.A. @16-50j-72(b)(2). IN accordance with R.C.S.A. @16-50j-73, a copy of this letter is being sent to First Selectwoman Susan Bransfield, of the Town of Portland, Dan Bourret, Zoning Enforcement Officer of the Town of Portland, as well as the property owner and tower owner.

ATTACHMENT A

The planned modifications to the facility fall squarely within those activities explicitly provided for in R.C.S.A @ 16-50j-72(b)(2).

- 1. The proposed modifications will not result in an increase in the height of the existing structure.
- 2. The proposed modifications will not require the extension of the site boundary
- 3. The proposed modifications will not increase noise levels at the facility by six decibels or more, or to levels that exceed state and local criteria.
- 4. The operation of the generator back up power facility will not increase radio frequency emissions at the facility to the level at or above the Federal Communications Commission safety standard.
- 5. The proposed modifications will not cause a change or alteration in the physical or environmental characteristics of the site.
- 6. The existing structure and its foundation can support the proposed loading if the tower will be reenforced to support them. <<< <u>NOTE</u> – This condition is N/A. The proposed Generator is based on the ground, and not associated or loaded onto the tower or foundation.

For the foregoing reasons, American Tower Corporation (ATC) respectfully submits that the proposed modifications to the above referenced telecommunications facility constitute an exempt modification under R.C.S.A. @16-50j-72(b)(2).


Sincerely,


David Hoogasian

Attachments

Cc: First Selectwoman Susan Bransfield - Elected Official Dan Bourret - Zoning Enforcement Officer American Tower Corporation (ATC) – Tower Owner Philip B. and Tina S. Knowlton Jr. – Property Owner

Property Search	h:								
Parcel ID:	Alternate ID:	Owner 1	Name:	Street Number:	Street Name:				
Property Detail									
	ernate ID/Map Bl	ock Lot: Card	Card	Street Name	Street Number	Zoning		Acres:	
016-0029 000		1	1	MIDDLE HADDAM I		RR	Single Family Residence		
		-							
Owner Informa	ition:			Property Images:					
Owner 1 Name:	KNOWLTON PH	ILIP B JR & TIN	AS	Picture:					
Owner 2 Name:				1.1.1		- 4			
Street 1:	191 MIDDLE HA	ADDAM RD		6 % S	40	1.			
Street 2:					1 100		States of		
City:	PORTLAND			and the second second	+ 24		A MALE		
State:	СТ				I THE THE REAL PROPERTY OF	1	STREAM BURNES		
Zip:	06480						-		
Volume:	147			10			100 m		
Page:	264			- Owner	1				
Dwelling Inform	mation:			Histor -	-				
Living Units:	1				and the second second	1	AT 52 DOM		
Style:	C	CAPE		AN TO THE	Carlos and		10 C 10 G 200 T		
Exterior Wall:	Д	LUM/VINYL				1.1			
Story Height:	1	.5		Sketch:					
Attic:	Ν	IONE							
Basement:	F	ULL							
Rec Room:	2	263							
Finished Basem	ent Area: 0)							
Bsmt Gar Space	es: C)							
Heating System	n: C	DIL/HOT WATER	2						
Heating Type:	B	BASIC							
Fireplaces:	1								
Marca Devilla		963							
Year Built:									
Living Area:	1	953							

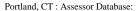

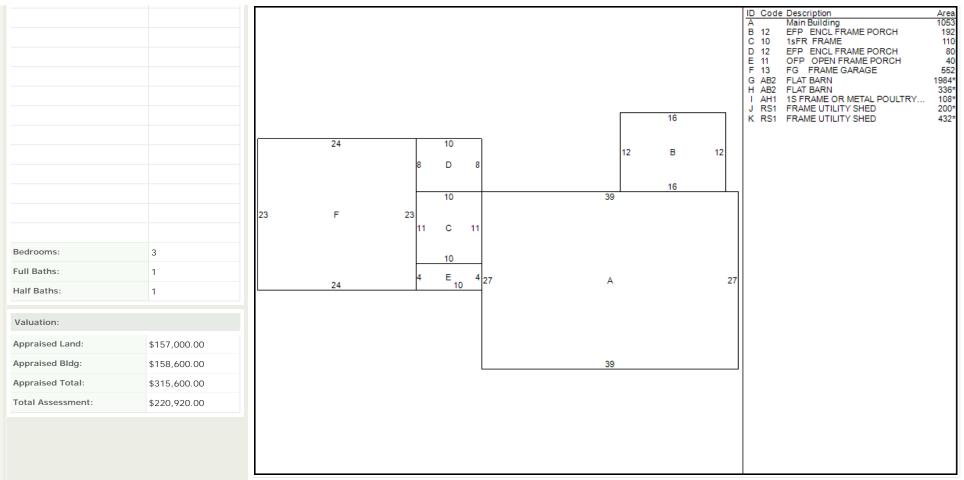

Out-Buildings:

Code:	Description:	Units:	Year Built:	Size1:	Size2:	Area:	Grade:	Condition:
AB2	FLAT BARN	0	1963	1	1984	0	1	
AB2	FLAT BARN	0	1963	1	336	0	3	
RS1	FRAME UTILITY SHED	0	1963	1	200	0	2	
RS1	FRAME UTILITY SHED	0	1963	1	432	0	4	
AH1	1S FRAME OR METAL POULTRY HSE	0	1963	1	108	0	1	

The information delivered through this on-line database is provided in the spirit of open access to government information and is intended as an enhanced service and convenience for citizens of Portland, CT. The providers of this database: Tyler CLT, Big Room Studios, and Portland, CT assume no liability for any error or omission in the information provided here.

Comments regarding this service should be directed to: assessor@portlandct.org

Thu. December 27, 2018 : 12:27 PM : 0.08s : 10mb

ATC SITE # 411257

Portland, CT : Assessor Database

Property Se	earch:												
Parcel ID:	4	Alternate ID: Owner		ner 1 Na	ame:	Street Number:	Str	eet Nam	e:				
Property De	etail:												
Parcel ID:	Alterna	ate ID/Ma	p Block Lot	Card:	Card:	Street Name:		Street I	Number:	Zoning:	LUC:		Acres:
016-0029-1	00048	801		1	1	MIDDLE HADDA	M RD	191		RR	Communication	Towers	1.00
Owner Info	rmation	::			P	roperty Images:							
Owner 1 Name: VERIZON WIRELESS					Pi	cture:							
Owner 2 Name:													
Street 1: PO BOX 2549										-	115	-	
Street 2:											A State		1
City:		ADDIS	ON			*t					and the	State W	1
State: TX										- and the second			
Zip: 75001						e -				7			
/olume:		496											
Page:		315				and the			1-1-				and the second
Building In	formatio	on:			1	and the	-		-				140
Building Nu					2.50		de la			- i -	And Aller		
Jnits:		1			-		* /k				and the second	*	and the
Structure T			E EQUIPME	NT BLDO	- -		-		-				
Grade:		A						1			1	1/20	2008
dentical Ur		1			な代表		1.4		No the	C States			
/ear Built:		2004					12.8	1000	4 1 - S - P - S				1000
					Sk	ketch:							
/aluation:					Th	nere is no sketch a	vailab	le.					
Appraised L			\$80,000.00										
ppraised B			\$172,600.0										
Appraised Total: \$252,600.00													
otal Asses			\$176,820.0										

Code:	Description:	Units:	Year Built:	Size1:	Size2:	Area:	Grade:	Condition:
TT4	TOWER CELLULAR	4	2005	1	130	0	1	
FN1	FENCE CHAIN	3	2004	8	200	0	1	

Building Interior/Exterior Information:

Portland, CT : Assessor Database:

Floor From:	Floor To:	Area:	Use Type:	Exterior Walls:	Contruction Type:	Heating: A/C:		Plumbing:	Functional Utility:
01	01	240	SUPPORT AREA	CONCRETE NON-LOAD BEARING	WOOD FRAME/JOIST/BEAM	NONE	NONE	NONE	3


The information delivered through this on-line database is provided in the spirit of open access to government information and is intended as an enhanced service and convenience for citizens of Portland, CT.

The providers of this database: Tyler CLT, Big Room Studios, and Portland, CT assume no liability for any error or omission in the information provided here.

Comments regarding this service should be directed to: assessor@portlandct.org

Thu. December 27, 2018 : 12:19 PM : 0.17s : 9mb



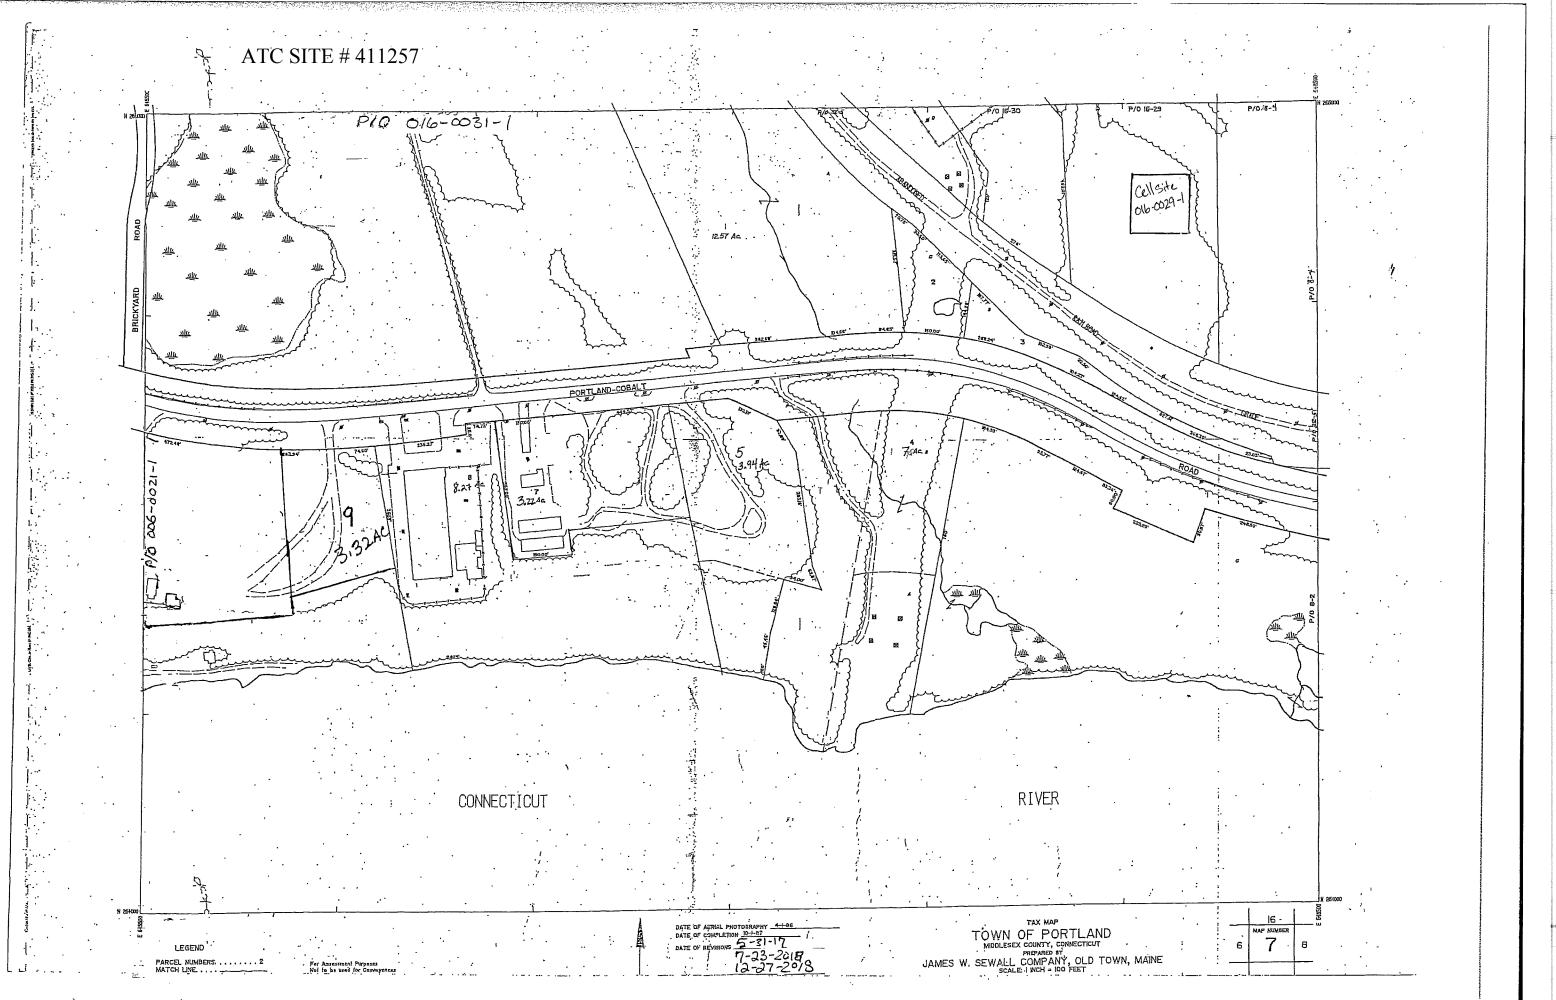

Y

.

SD050 | 3.4L | 50 kW

INDUSTRIAL DIESEL GENERATOR SET

EPA Certified Stationary Emergency




Standby Power Rating 50 kW, 63 kVA, 60 Hz

Prime Power Rating* 45 kW, 56 kVA, 60 Hz



*EPA Certified Prime ratings are not available in the US or its Territories

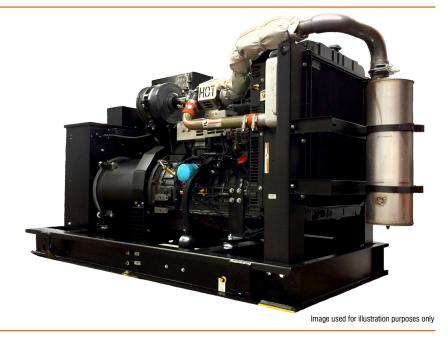


Codes and Standards

Generac products are designed to the following standards:



UL2200, UL508, UL489, UL142

BS5514 and DIN 6271

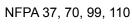

NEC700, 701, 702, 708

ISO 3046, 7637, 8528, 9001

NEMA ICS10, MG1, 250, ICS6, AB1

ANSI

IBC 2009, CBC 2010, IBC 2012, ASCE 7-05, ASCE 7-10, ICC-ES AC-156 (2012)

Powering Ahead

For over 50 years, Generac has provided innovative design and superior manufacturing.

Generac ensures superior quality by designing and manufacturing most of its generator components, including alternators, enclosures and base tanks, control systems and communications software.

Generac gensets utilize a wide variety of options, configurations and arrangements, allowing us to meet the standby power needs of practically every application.

Generac searched globally to ensure the most reliable engines power our generators. We choose only engines that have already been proven in heavy-duty industrial applications under adverse conditions.

Generac is committed to ensuring our customers' service support continues after their generator purchase.

INDUSTRIAL DIESEL GENERATOR SET

EPA Certified Stationary Emergency

STANDARD FEATURES

ENGINE SYSTEM

- Oil Drain Extension
- Air Cleaner
- Fan Guard
- Stainless Steel Flexible Exhaust Connection
- Factory Filled Oil and Coolant
- Radiator Duct Adapter (Open Set Only)
- Critical Exhaust Silencer (Enclosed Only)

Fuel System

- Fuel Lockoff Solenoid
- Primary Fuel Filter

Cooling System

- Closed Coolant Recovery System
- UV/Ozone Resistant Hoses
- Factory-Installed Radiator
- Radiator Drain Extension
- 50/50 Ethylene Glycol Antifreeze
- 120 VAC Coolant Heater

Electrical System

- Battery Charging Alternator
- Battery Cables
- Battery Tray
- Rubber-Booted Engine Electrical Connections
- Solenoid Activated Starter Motor

ALTERNATOR SYSTEM

- GENprotect[™]
- 12 Leads (3-Phase, Non 600V)
- Class H Insulation Material
- Vented Rotor
- 2/3 Pitch
- Skewed Stator
- Auxiliary Voltage Regulator Power Winding
- Brushless Excitation
- Sealed Bearing
- Automated Manufacturing (Winding, Insertion, Lacing, Varnishing)
- Rotor Dynamically Spin Balanced
- Amortisseur Winding
- Full Load Capacity Alternator
- Protective Thermal Switch

GENERATOR SET

- Internal Genset Vibration Isolation
- Separation of Circuits High/Low Voltage
- Separation of Circuits Multiple Breakers
- Wrapped Exhaust Piping
- Standard Factory Testing
- 2 Year Limited Warranty (Standby Rated Units)
- 1 Year Limited Warranty (Prime Rated Units)
- Silencer Mounted in the Discharge Hood (Enclosed Only)
- Silencer of Heat Shield

CONTROL SYSTEM



Digital H Control Panel- Dual 4x20 Display

Program Functions

- Programmable Crank Limiter
- 7-Day Programmable Exerciser
- Special Applications Programmable Logic Controller
- RS-232/485 Communications
- 3-Phase Sensing Digital Voltage Regulator
- 2-Wire Start Capability
- Date/Time Fault History (Event Log)
- Isochronous Governor Control
- Waterproof/Sealed Connectors

- Audible Alarms and Shutdowns
- Not in Auto (Flashing Light)
- Auto/Off/Manual Switch
- E-Stop (Red Mushroom-Type)
- NFPA110 Level I and II (Programmable)
- Customizable Alarms, Warnings, and Events
- Modbus[®] Protocol
- Predictive Maintenance Algorithm
- Sealed Boards
- Password Parameter Adjustment Protection
- Single Point Ground
- 16 Channel Remote Trending
- 0.2 msec High Speed Remote Trending
- Alarm Information Automatically Annunciated on the Display

Full System Status Display

- Power Output (kW)
- Power Factor
- kW Hours, Total, and Last Run
- Real/Reactive/Apparent Power
- All Phase AC Voltage
- All Phase Currents

ENCLOSURE (If Selected)

 Rust-Proof Fasteners with Nylon Washers to Protect Finish

INDUSTRIAL

- High Performance Sound-Absorbing Material (Sound Attenuation Enclosures)
- Gasketed Doors

GENERAC

- Stamped Air-Intake Louvers
- Upward Facing Discharge Hoods (Radiator and Exhaust)
- Stainless Steel Lift Off Door Hinges
- Stainless Steel Lockable Handles

• Factory Pressure Tested - 2 psi (14 kPa)

Check Valve In Supply and Return Lines

RhinoCoat[™] - Textured Polyester Powder Coat Paint

• RhinoCoat[™] - Textured Polyester Powder Coat Paint

TANKS (If Selected)

- UL 142
- Double Wall Construction
- Vents

Sloped Top

Fuel Level

Oil Pressure

Coolant Level

Engine Speed

Battery Voltage

Frequency

Oil PressureCoolant Temperature

Coolant Level

Battery Voltage

Engine Overspeed

Alarms and Warnings

· Alarms and Warnings Time and Date Stamped

Snap Shots of Key Operation Parameters During

· Alarms and Warnings Spelled Out (No Alarm Codes)

SPEC SHEET

2 of 6

Coolant Temperature

Alarms and Warnings

Sloped Bottom

Rupture Basin Alarm

Stainless Steel Hardware

INDUSTRIAL DIESEL GENERATOR SET

EPA Certified Stationary Emergency

CONFIGURABLE OPTIONS

ENGINE SYSTEM

- Oil Make-Up System
- Oil Heater
- Industrial Exhaust Silencer (Open Set)

FUEL SYSTEM

- Flexible Fuel Lines
- Primary Fuel Filter

ELECTRICAL SYSTEM

- 10A UL Battery Charger
- 2.5A UL Battery Charger
- Battery Warmer

ALTERNATOR SYSTEM

- Alternator Upsizing
- Anti-Condensation Heater
- Tropical Coating
- Permanent Magnet Excitation

GENERATOR SET

GenLink[®] Communications Software (English Only)

8 Position Load Center

ENGINEERED OPTIONS

ENGINE SYSTEM

- Coolant Heater Ball Valves
- Fluid Containment Pan
- Block Heaters

CONTROL SYSTEM

- Spare Inputs (x4) / Outputs (x4)
- Battery Disconnect Switch

CIRCUIT BREAKER OPTIONS

- $\,\circ\,$ Main Line Circuit Breaker
- $\,\circ\,\,$ 2nd Main Line Circuit Breaker
- $\,\circ\,\,$ Shunt Trip and Auxiliary Contact
- $\,\circ\,\,$ Electronic Trip Breakers

ENCLOSURE

- Weather Protected Enclosure
- Level 1 Sound Attenuation
- Level 2 Sound Attenuation
- Level 2 Sound Attenuation with Motorized Dampers
- Steel Enclosure
- Aluminum Enclosure
- Up to 200 MPH Wind Load Rating (Contact Factory for Availability)
- $\,\circ\,$ AC/DC Enclosure Lighting Kit
- Door Alarm Switch

WARRANTY (Standby Gensets Only)

- O 2 Year Extended Limited Warranty
- $\,\circ\,\,$ 5 Year Limited Warranty
- 5 Year Extended Limited Warranty
- 7 Year Extended Limited Warranty
- 10 Year Extended Limited Warranty

CONTROL SYSTEM

- NFPA 110 Compliant 21-Light Remote Annunciator
- $\,\circ\,$ Remote Relay Assembly (8 or 16)
- O Oil Temperature Sender with Alarm
- Remote E-Stop (Break Glass-Type, Surface Mount)
 Demote E Stop (Bed Muchaers Type)
- Remote E-Stop (Red Mushroom-Type, Surface Mount)
- Remote E-Stop (Red Mushroom-Type, Flush Mount)
- Remote Communication Modem
- 10A Run Relay
- Ground Fault Indication and Protection Functions

TANKS (Size On Last Page)

- Electric Fuel Level
- Mechanical Fuel Level
- 8 in (203.2 mm) Fill Extension
- 13 in (330.2 mm) Fill Extension
- 19 in (482.6 mm) Fill Extension

ALTERNATOR SYSTEM

• 3rd Breaker System

GENERATOR SET

- Special Testing
- IBC Seismic Certification

ENCLOSURE

- Door Switch for Intrusion Alarm
- Enclosure Ambient Heaters

TANKS

- Overfill Protection Valve
- UL2085 Tank
- ULC S-601 Tank
- Stainless Steel Tanks
- Special Fuel Tanks (MIDEQ and FL DEP/DERM, etc.)
- Vent Extensions

EPA Certified Stationary Emergency

APPLICATION AND ENGINEERING DATA

ENGINE SPECIFICATIONS

General

Make	Generac
EPA Emissions Compliance	Stationary Emergency
EPA Emissions Reference	See Emission Data Sheet
Cylinder #	4
Туре	In-Line
Displacement - in ³ (L)	207.48 (3.4)
Bore - in (mm)	3.86 (98)
Stroke - in (mm)	4.45 (113)
Compression Ratio	18.5:1
Intake Air Method	Turbocharged/Aftercooled
Cylinder Head	Cast Iron OHV
Piston Type	Aluminum
Crankshaft Type	Forged Steel
Engine Governing	
Governor	Electronic Isochronous
Frequency Regulation (Steady State)	±0.25%
Lubrication System	
Oil Pump Type	Gear
Oil Filter Type	Full Flow Cartridge
Crankcase Capacity - qt (L)	7.4 (7)

Cooling System

Cooling System Type	Closed Recovery
Water Pump Type	Pre-Lubed, Self Sealing
Fan Type	Pusher
Fan Speed - rpm	2,250
Fan Diameter - in (mm)	560 (22)
Fuel System	

Fuel Type	Ultra Low Sulfur Diesel Fuel #2
Fuel Specifications	ASTM
Fuel Filtering (microns)	10
Fuel Inject Pump	Bosch (VE)
Fuel Pump Type	Engine Driven Gear
Injector Type	Pintel - 2,100 psi (14,479 kPa)
Fuel Supply Line - in (mm)	0.312 (7.92) NPT
Fuel Return Line - in (mm)	0.312 (7.92) NPT

Engine Electrical System

System Voltage	12 VDC
Battery Charger Alternator	Standard
Battery Size	See Battery Index 0161970SBY
Battery Voltage	12 VDC
Ground Polarity	Negative

ALTERNATOR SPECIFICATIONS

Standard Model	Generac 390 mm	Standard Excitation	Synchronous Brushless
Poles	4	Bearings	Single Sealed Cartridge
Field Type	Revolving	Coupling	Direct via Flexible Disc
Insulation Class - Rotor	Н	Load Capacity - Standby	100%
Insulation Class - Stator	Н	Prototype Short Circuit Test	Yes
Total Harmonic Distortion	<5% (3-Phase)	Voltage Regulator Type	Digital
Telephone Interference Factor (TIF)	< 50	Number of Sensed Phases	All
		Regulation Accuracy (Steady State)	+0.25%

Regulation Accuracy (Steady State) ±0.25%

GENERAC INDUSTRIAL



...

EPA Certified Stationary Emergency

OPERATING DATA

POWER RATINGS

		Standby
Single-Phase 120/240 VAC @1.0pf	50 kW	Amps: 208
Three-Phase 120/208 VAC @0.8pf	50 kW	Amps: 173
Three-Phase 120/240 VAC @0.8pf	50 kW	Amps: 150
Three-Phase 277/480 VAC @0.8pf	50 kW	Amps: 75
Three-Phase 346/600 VAC @0.8pf	50 kW	Amps: 60

STARTING CAPABILITIES (sKVA)

							sKVA vs. V	Voltage Di	р						
	277/480 VAC					208/240 VAC									
Alternator	kW	10%	15%	20%	25%	30%	35%	Alternator	kW	10%	15%	20%	25%	30%	35%
Standard	50	34	52	69	86	103	120	Standard	50	26	39	52	65	77	90
Upsize 1	60	42	63	83	104	125	146	Upsize 1	60	32	47	62	78	94	110

FUEL CONSUMPTION RATES*

	Diesel	- gph (lph)
Fuel Pump Lift - ft (m)	Percent Load	Standby
3 (1)	25%	1.3 (4.9)
	50%	2.3 (8.7)
Total Fuel Pump Flow (Combustion + Return) - gph (lph)	75%	3.3 (12.5)
3.57 (13.51)	100%	4.3 (16.4)
	* Fuel supply installation m consumption rates at 100	

COOLING

		Standby
Coolant Flow	gpm (lpm)	12.2 (46)
Coolant System Capacity	gal (L)	2.5 (9.5)
Heat Rejection to Coolant	BTU/hr (kW)	135,900 (39.8)
Inlet Air	cfm (m ³ /hr)	7,500 (212)
Maximum Operating Ambient Temperature	°F (°C)	122 (50)
Maximum Ambient Temperature (Before Derate)	See Bulletin	No. 0199280SSD
Maximum Radiator Backpressure	in H ₂ O (kPa)	0.5 (0.12)

COMBUSTION AIR REQUIREMENTS

				Standby		
		Flow at Rated Pov	ver cfm (m ³ /min)	166 (4.7)		
ENGINE			EXHAUST			
		Standby				Standby
Rated Engine Speed	rpm	1,800	Exhaust Flow	v (Rated Output)	cfm (m ³ /min)	448 (12.7)
Horsepower at Rated kW**	hp	86	Max. Allowa	ble Backpressure	inHg (kPa)	1.5 (5.1)
Piston Speed	ft/min (m/min)	1,335 (406.9)	Exhaust Ten	np (Rated Output)	°F (°C)	1,044 (562)
BMEP	psi (kPa)	169 (1,165)				

** Refer to "Emissions Data Sheet" for maximum bHP for EPA and SCAQMD permitting purposes.

Deration – Operational characteristics consider maximum ambient conditions. Derate factors may apply under atypical site conditions. Please contact a Generac Power Systems Industrial Dealer for additional details. All performance ratings in accordance with ISO3046, BS5514, ISO8528, and DIN6271 standards. Standby - See Bulletin 0187500SSB

Prime - See Bulletin 0187510SSB


SD050 | 3.4L | 50 kW


INDUSTRIAL DIESEL GENERATOR SET

GENERAC[®] INDUSTRIAL

EPA Certified Stationary Emergency


DIMENSIONS AND WEIGHTS*

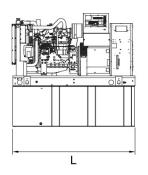


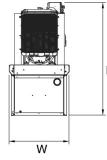


OPEN SET (Includes Exhaust Flex)


	Run Time - Hours	Usable Capacity - gal (L)	L x W x H - in (mm)	Weight - Ibs (kg)
н	No Tank	-	76.7 (1,948) x 37.4 (950) x 45.2 (1,147)	1,776 (806)
	12	54 (204.4)	76.7 (1,948) x 37.4 (950) x 58.2 (1,477)	2,256 (1,024)
	30	132 (499.7)	76.7 (1,948) x 37.4 (950) x 70.2 (1,782)	2,486 (1,128)
	49	211 (798.7)	76.7 (1,948) x 37.4 (950) x 82.2 (2,087)	2,695 (1,223)
	69	300 (1,135.6)	92.9 (2,360) x 37.4 (950) x 85.7 (2,176)	2,758 (1,251)

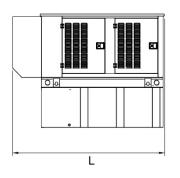

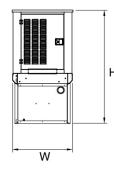


	STAND	ARD ENCLOS	SURE		
	Run Time	Usable Capacity	L x W x H - in (mm)	0	- Ibs (kg) sure Only
	- Hours	- gal (L)		Steel	Aluminum
Н	No Tank	-	94.8 (2,409) x 38.0 (965) x 49.5 (1,258)		
	12	54 (204.4)	94.8 (2,409) x 38.0 (965) x 62.5 (1,588)	004	445
	30	132 (499.7)	94.8 (2,409) x 38.0 (965) x 74.5 (1,893)	334 (152)	115 (52)
	49	211 (798.7)	94.8 (2,409) x 38.0 (965) x 86.5 (2,198)	(102)	(02)
	69	300 (1,135.6)	94.8 (2,409) x 38.0 (965) x 90.0 (2,287)		

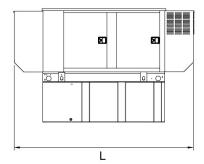


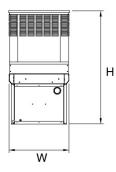

LEVEL 1 ACOUSTIC ENCLOSURE

Run Time - Hours	Usable Capacity	L x W x H - in (mm)	0	: - Ibs (kg) sure Only
- HOUIS	- gal (L)		Steel	Aluminum
No Tank	-	112.5 (2,857) x 38.0 (965) x 49.5 (1,258)		
12	54 (204.4)	112.5 (2,857) x 38.0 (965) x 62.5 (1,588)	105	450
30	132 (499.7)	112.5 (2,857) x 38.0 (965) x 74.5 (1,893)	435 - (198)	150 (68)
49	211 (798.7)	112.5 (2,857) x 38.0 (965) x 86.5 (2,198)	(150)	(00)
69	300 (1,135.6)	112.5 (2,857) x 38.0 (965) x 90.0 (2,287)	-	

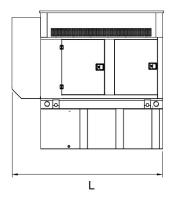

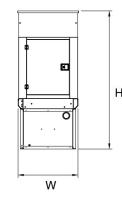


LEVEL 2 ACOUSTIC ENCLOSURE

	Run Time	Usable Capacity	L x W x H - in (mm)	0	- lbs (kg) sure Only
	- Hours	- gal (L)		Steel	Aluminum
	No Tank	-	94.8 (2,409) x 38.0 (965) x 61.9 (1,572)		
Н	12	54 (204.4)	94.8 (2,409) x 38.0 (965) x 74.9 (1,902)	500	470
	30	132 (499.7)	94.8 (2,409) x 38.0 (965) x 86.9 (2,207)	520 (236)	179 (81)
	49	211 (798.7)	94.8 (2,409) x 38.0 (965) x 98.9 (2,512)	(200)	(01)
	69	300 (1,135.6)	94.8 (2,409) x 38.0 (965) x 102.4 (2,601)		

* All measurements are approximate and for estimation purposes only. Specification characteristics may change without notice. Please contact a Generac Power Systems Industrial Dealer for detailed installation drawings.


6 of 6

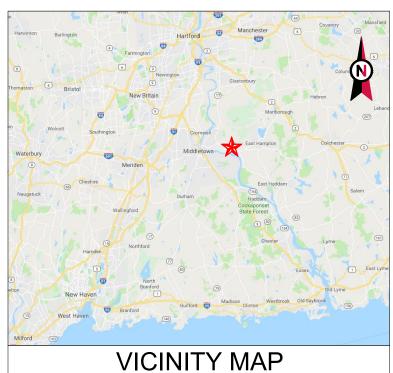



AMERICAN TOWER®

ATC SITE NAME: MIDDLE HADDAM ROAD\CROWN CT SITE NUMBER: 411257 SITE ADDRESS: 191 MIDDLE HADDAM RD PORTLAND, CT 06480

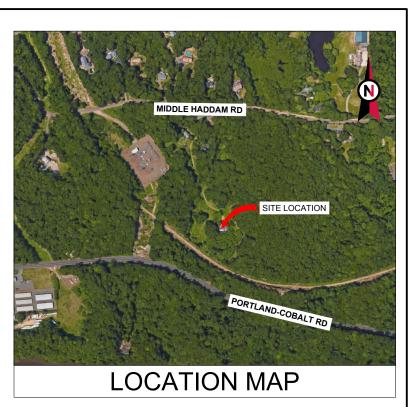

SHARED GENERATOR PROGRAM ANCHOR TENANT

COMPLIANCE CODE	PROJECT SUMMARY	PROJECT DESCRIPTION		SHEET INDEX			
ALL WORK SHALL BE PERFORMED AND MATERIALS INSTALLED IN ACCORDANCE WITH THE CURRENT EDITIONS OF THE	SITE ADDRESS:	THE PROPOSED PROJECT INSTALLS AN OPTIONAL STANDBY GENERATOR SYSTEM, AUTOMATIC TRANSFER SWITCH,	SHEET NO:	DESCRIPTION:	REV:	DATE:	BY:
FOLLOWING CODES AS ADOPTED BY THE LOCAL GOVERNMENT AUTHORITIES. NOTHING IN THESE PLANS IS	191 MIDDLE HADDAM RD PORTLAND. CT 06480	GENERATOR AUXILIARY POWER DISTRIBUTION, AND REMOTE MONITORING COMMUNICATIONS CIRCUITRY FOR A	G-001	TITLE SHEET	0	09/21/18	тс
TO BE CONSTRUED TO PERMIT WORK NOT CONFORMING TO THESE CODES.	COUNTY: MIDDLESEX	COMMUNICATION TOWER TENANT.	G-002	GENERAL NOTES	0	09/21/18	тс
	GEOGRAPHIC COORDINATES:	PROJECT NOTES	C-101	SITE PLAN	0	09/21/18	тс
1. INTERNATIONAL BUILDING CODE (IBC)	LATITUDE: 41.56225 LONGITUDE: -72.573778	1. THE FACILITY IS UNMANNED.	C-501	CONCRETE PAD DETAILS	0	09/21/18	тс
2. NATIONAL ELECTRIC CODE (NEC) 3. LOCAL BUILDING CODE	GROUND ELEVATION: 249' AMSL	A TECHNICIAN WILL VISIT THE SITE APPROXIMATELY ONCE A MONTH FOR ROUTINE INSPECTION AND MAINTENANCE.	E-601	ELECTRICAL ONE-LINE AND WIRING DETAILS	0	09/21/18	тс
4. CITY/COUNTY ORDINANCES		 THE PROJECT WILL NOT RESULT IN ANY SIGNIFICANT LAND DISTURBANCE OR EFFECT OF STORM WATER DRAINAGE. 					
		 NO SANITARY SEWER, POTABLE WATER OR TRASH DISPOSAL IS REQUIRED. 					<u> </u>
	PROJECT TEAM	5. HANDICAP ACCESS IS NOT REQUIRED.					
UTILITY COMPANIES	ATC REGIONAL NETWORK DEVELOPMENT PROJECT MANAGER: GREG CSAPO						+
POWER COMPANY: NORTHEAST UTILITY SERVICE PHONE: (888) 544-4826	(919) 749-6927 <u>ATC NETWORK OPERATIONS CENTER:</u> (877) 518-6937						
TELEPHONE COMPANY: UNKNOWN PHONE: N/A	TOWER OWNER: AMERICAN TOWER	PROJECT LOCATION DIRECTIONS					
Know what's below. Call before you dig.	10 PRESIDENTIAL WAY WOBURN, MA 01801 <u>PROPERTY OWNER:</u> PHILIP B KNOWLTON 191 MIDDLE HADDAM RD PORTLAND, CT 06480 <u>ENGINEERED BY:</u> ATC TOWER SERVICES 3500 REGENCY PARKWAY SUITE 100 CARY, NC 27518	FROM HARTFORD, CT: HEAD NORTH ON MAIN ST TOWARD STATE HOUSE SQUARE. AFTER 0.3 MILES TAKE CT-2 E TO CT-17 S/ GLASTONBURY EXPY IN GLASTONBURY. TAKE EXIT 7 FROM CT-2 E. AFTER 6.1 MILES CONTINUE ON CT-17 S. DRIVE TO CT-66 E IN PORTLAND. YOU WILL ARRIVE AT YOUR DESTINATION AFTER 11.8 MILES.					

AMERICAN TO	WE	₹ ®
A.T. ENGINEERING SERV	ICE,	PLLC
3500 REGENCY PARK	NAY	
SUITE 100 CARY, NC 27518		
PHONE: (919) 468-01 COA: PEC.0001553		
COA. PEC.0001353	,	
THESE DRAWINGS AND/OR THE ACCOMPAN SPECIFICATION AS INSTRUMENTS OR SERV EXCLUSIVE PROPERTY OF AMERICAN TOW PUBLICATION SHALL BE RESTRICTED TO TH FOR WHICH THEY ARE PREPARED ANY USI OTHER THAN THAT WHICH RELATES TO AM THE SPECIFIED CARRIER IS STRICTLY PROI THESE DOCUMENTS SHALL REMAIN THE PF AMERICAN TOWER WHETHER OR NOT THE EXECUTED. NEITHER THE ARCHITECT NOR BE PROVIDING ON-SITE CONSTRUCTION RE PROJECT. CONTRACTOR(S) MUST VERIFY A ADVISE AMERICAN TOWER OF ANY DISCRE ISSUANCE OF THIS DRAWING IS SUPERSED VERSION ON FILE WITH AMERICAN TOWER.	VICE ARE ER. THEI HE ORIGI E OR DIS ERICAN HIBITED. ROPERT PROJEC THE ENC VIEW OF VIEW	R USE AND NAL SITE CLOSURE TOWER OR TITLE TO OF T IS SINEER WILL THIS NSIONS AND S. ANY PRIOR
REV. DESCRIPTION	BY	DATE
	<u></u> C	<u>09/21/</u> 18
\bigtriangleup		
\bigtriangleup		
<u> </u>		
\bigtriangleup		
411257		
ATC SITE NAME:		
MIDDLE HADI	DAN	Л
	N C	т
	•••	
SITE ADDRESS: 191 MIDDLE HADDAM		
PORTLAND, CT 0648		
OF AL.		
SEAL:		
SEAL: T-Mob	il	.e•°
	oil	.e•°
T ••Mob	il	.e•°
TC TC	il	.e•°
DRAWN BY: TC APPROVED BY: PPB	oil	.e•°
DRAWN BY: TC APPROVED BY: PPB DATE DRAWN: 09/21/18	oil	.e•°
DRAWN BY: TC APPROVED BY: PPB DATE DRAWN: 09/21/18		.e•°
DRAWN BY: TC APPROVED BY: PPB DATE DRAWN: 09/21/18 ATC JOB NO: 12613856		.e•°
DRAWN BY: TC APPROVED BY: PPB DATE DRAWN: 09/21/18 ATC JOB NO: 12613856 TITLE SHEE SHEET NUMBER:		
DRAWN BY: TC APPROVED BY: PPB DATE DRAWN: 09/21/18 ATC JOB NO: 12613856 TITLE SHEE		

GENERAL CONSTRUCTION NOTES:

- ALL WORK SHALL CONFORM TO ALL CURRENT APPLICABLE FEDERAL, STATE, AND LOCAL CODES, INCLUDING ANSI/EIA/TIA-222, AND COMPLY WITH ATC MASTER SPECIFICATIONS.
- 2. CONTRACTOR SHALL CONTACT LOCAL 811 FOR IDENTIFICATION OF UNDERGROUND UTILITIES PRIOR TO START OF CONSTRUCTION.
- CONTRACTOR SHALL BE RESPONSIBLE FOR COORDINATING ALL REQUIRED INSPECTIONS. 3.
- ALL DIMENSIONS TO, OF, AND ON EXISTING BUILDINGS, DRAINAGE STRUCTURES, AND SITE IMPROVEMENTS SHALL BE VERIFIED IN FIELD BY CONTRACTOR WITH ALL DISCREPANCIES REPORTED TO THE ENGINEER
- DO NOT CHANGE SIZE OR SPACING OF STRUCTURAL ELEMENTS. 5
- DETAILS SHOWN ARE TYPICAL; SIMILAR DETAILS APPLY TO SIMILAR CONDITIONS UNLESS 6.
- 7. THESE DRAWINGS DO NOT INCLUDE NECESSARY COMPONENTS FOR CONSTRUCTION SAFETY WHICH SHALL BE THE SOLE RESPONSIBILITY OF THE CONTRACTOR
- CONTRACTOR SHALL BRACE STRUCTURES UNTIL ALL STRUCTURAL ELEMENTS NEEDED FOR STABILITY ARE INSTALLED. THESE ELEMENTS ARE AS FOLLOWS: LATERAL BRACING, ANCHOR BOLTS, ETC
- CONTRACTOR SHALL DETERMINE EXACT LOCATION OF EXISTING UTILITIES, GROUNDS DRAINS, 9. DRAIN PIPES, VENTS, ETC, BEFORE COMMENCING WORK
- INCORRECTLY FABRICATED, DAMAGED, OR OTHERWISE MISFITTING OR NONCONFORMING MATERIALS OR CONDITIONS SHALL BE REPORTED TO THE ATC CM PRIOR TO REMEDIAL OR CORRECTIVE ACTION. ANY SUCH REMEDIAL ACTION SHALL REQUIRE WRITTEN APPROVAL BY THE ATC CM PRIOR TO PROCEEDING.
- 11. EACH CONTRACTOR SHALL COOPERATE WITH THE ATC CM, AND COORDINATE HIS WORK WITH THE WORK OF OTHERS
- 12. CONTRACTOR SHALL REPAIR ANY DAMAGE CAUSED BY CONSTRUCTION OF THIS PROJECT TO MATCH EXISTING PRE-CONSTRUCTION CONDITIONS TO THE SATISFACTION OF THE ATC CONSTRUCTION MANAGER.
- 13. ALL CABLE/CONDUIT ENTRY/EXIT PORTS SHALL BE WEATHERPROOFED DURING INSTALLATION USING A SILICONE SEALANT.
- 14. WHERE EXISTING CONDITIONS DO NOT MATCH THOSE SHOWN IN THIS PLAN SET, CONTRACTOR SHALL NOTIFY THE ATC CONSTRUCTION MANAGER IMMEDIATELY
- CONTRACTOR SHALL ENSURE ALL SUBCONTRACTORS ARE PROVIDED WITH A COMPLETE AND CURRENT SET OF DRAWINGS AND SPECIFICATIONS FOR THIS PROJECT.
- CONTRACTOR SHALL REMOVE ALL RUBBISH AND DEBRIS FROM THE SITE AT THE END OF EACH 16. DAY
- CONTRACTOR SHALL COORDINATE WORK SCHEDULE WITH LANDLORD AND TAKE PRECAUTIONS TO MINIMIZE IMPACT AND DISRUPTION OF OTHER OCCUPANTS OF THE FACILITY.
- CONTRACTOR SHALL FURNISH ATC WITH A PDF MARKED UP AS-BUILT SET OF DRAWINGS UPON 18. COMPLETION OF WORK
- PRIOR TO SUBMISSION OF BID. CONTRACTOR SHALL COORDINATE WITH ATC CM TO DETERMINE 19. WHAT, IF ANY, ITEMS WILL BE PROVIDED. ALL ITEMS NOT PROVIDED SHALL BE PROVIDED AND INSTALLED BY THE CONTRACTOR. CONTRACTOR WILL INSTALL ALL ITEMS PROVIDED.
- PRIOR TO SUBMISSION OF BID, CONTRACTOR SHALL COORDINATE WITH ATC CONSTRUCTION 20. MANAGER TO DETERMINE IF ANY PERMITS WILL BE OBTAINED BY ATC. ALL REQUIRED PERMITS NOT OBTAINED BY ATC MUST BE OBTAINED, AND PAID FOR, BY THE CONTRACTOR.
- CONTRACTOR SHALL INSTALL ALL SITE SIGNAGE IN ACCORDANCE WITH ATC SPECIFICATIONS 21 AND REQUIREMENTS.
- 22. CONTRACTOR SHALL SUBMIT ALL SHOP DRAWINGS TO ATC FOR REVIEW AND APPROVAL PRIOR TO FABRICATION
- ALL FOUIPMENT SHALL BE INSTALLED ACCORDING TO MANUFACTURER'S SPECIFICATIONS AND 23. LOCATED ACCORDING TO ATC SPECIFICATIONS, AND AS SHOWN IN THESE PLANS.
- THE CONTRACTOR SHALL SUPERVISE AND DIRECT THE PROJECT DESCRIBED HEREIN. THE 24 CONTRACTOR SHALL BE SOLELY RESPONSIBLE FOR ALL THE CONSTRUCTION MEANS, METHODS, TECHNIQUES, SEQUENCES AND PROCEDURES AND FOR COORDINATING ALL PORTIONS OF THE WORK UNDER THE CONTRACT.
- CONTRACTOR SHALL NOTIFY ATC CM A MINIMUM OF 48 HOURS IN ADVANCE OF POURING 25. CONCRETE OR BACKFILLING ANY UNDERGROUND UTILITIES, FOUNDATIONS OR SEALING ANY WALL, FLOOR OR ROOF PENETRATIONS FOR ENGINEERING REVIEW AND APPROVAL
- CONTRACTOR SHALL BE RESPONSIBLE FOR SITE SAFETY INCLUDING COMPLIANCE WITH ALL APPLICABLE OSHA STANDARDS AND RECOMMENDATIONS AND SHALL PROVIDE ALL NECESSARY SAFETY DEVICES INCLUDING PPE AND PPM AND CONSTRUCTION DEVICES SUCH AS WELDING AND FIRE PREVENTION. TEMPORARY SHORING. SCAFFOLDING. TRENCH BOXES/SLOPING. BARRIERS ETC.
- 27. THE CONTRACTOR SHALL PROTECT AT HIS OWN EXPENSE, ALL EXISTING FACILITIES AND SUCH OF HIS NEW WORK LIABLE TO INJURY DURING THE CONSTRUCTION PERIOD. ANY DAMAGE CAUSED BY NEGLECT ON THE PART OF THIS CONTRACTOR OR HIS REPRESENTATIVES, OR BY THE ELEMENTS DUE TO NEGLECT ON THE PART OF THIS CONTRACTOR OR HIS

REPRESENTATIVES. EITHER TO THE EXISTING WORK, OR TO HIS WORK OR THE WORK OF ANY OTHER CONTRACTOR. SHALL BE REPAIRED AT HIS EXPENSE TO THE OWNER'S SATISFACTION

- 28. ALL WORK SHALL BE INSTALLED IN A FIRST CLASS, NEAT AND WORKMANLIKE MANNER BY MECHANICS SKILLED IN THE TRADE INVOLVED. THE QUALITY OF WORKMANSHIP SHALL BE SUBJECT TO THE APPROVAL OF THE ATC CM. ANY WORK FOUND BY THE ATC CM TO BE OF INFERIOR QUALITY AND/OR WORKMANSHIP SHALL BE REPLACED AND/OR REWORKED AT CONTRACTOR EXPENSE UNTIL APPROVAL IS OBTAINED.
- 29. IN ORDER TO ESTABLISH STANDARDS OF QUALITY AND PERFORMANCE, ALL TYPES OF MATERIALS LISTED HEREINAETER BY MANUFACTURER'S NAMES AND/OR MANUFACTURER'S CATALOG NUMBER SHALL BE PROVIDED BY THESE MANUFACTURERS AS SPECIFIED.

CONCRETE AND REINFORCING STEEL NOTES:

- DESIGN AND CONSTRUCTION OF ALL CONCRETE ELEMENTS SHALL CONFORM TO THE LATEST EDITIONS OF ALL APPLICABLE CODES INCLUDING: ACI 301 "SPECIFICATIONS FOR STRUCTURAL CONCRETE FOR BUILDINGS", ACI 117 "SPECIFICATIONS FOR TOLERANCES FOR CONCRETE CONSTRUCTION AND MATERIALS", AND ACI 318 "BUILDING CODE REQUIREMENTS FOR REINFORCED CONCRETE "
- 2. MIX DESIGN SHALL BE APPROVED BY ATC CM PRIOR TO PLACING CONCRETE.
- 3. CONCRETE SHALL BE NORMAL WEIGHT, 6 % AIR ENTRAINED (+/- 1.5%) WITH A SLUMP RANGE OF 3-5" AND HAVE A MINIMUM 28-DAY COMPRESSIVE STRENGTH OF 4000 PSI UNLESS OTHERWISE NOTED
- 4. THE FOLLOWING MATERIALS SHALL BE USED:

PORTLAND CEMENT:

REINFORCEMENT BARS:

REINFORCEMENT:

WATER

ADMIXTURES

ASTM C150, TYPE 2 ASTM A185, PLAIN STEEL WELDED WIRE FABRIC ASTM A615, GRADE 60, DEFORMED NORMAL WEIGHT AGGREGATE: ASTM C33 ASTM C 94/C 94M

- -WATER-REDUCING AGENT: ASTM C 494/C 494M, TYPE A -AIR-ENTERING AGENT ASTM C 260/C 260M -SUPERPLASTICIZER: ASTM C494, TYPE F OR TYPE G -RETARDING: ASTM C 494/C 494M, TYPE B
- 5. MINIMUM CONCRETE COVER FOR REINFORCING STEEL SHALL BE NO LESS THAN 3".
- A 3/4" CHAMFER SHALL BE PROVIDED AT ALL EXPOSED EDGES OF CONCRETE IN ACCORDANCE WITH ACI 301 SECTION 4.2.4, UNLESS NOTED OTHERWISE.
- INSTALLATION OF CONCRETE EXPANSION/WEDGE ANCHOR SHALL BE PER MANUFACTURER'S 7 WRITTEN RECOMMENDED PROCEDURE. THE ANCHOR BOLT, DOWEL, OR ROD SHALL CONFORM TO MANUFACTURER'S RECOMMENDATION FOR EMBEDMENT DEPTH OR AS SHOWN ON THE DRAWINGS. NO REBAR SHALL BE CUT WITHOUT PRIOR ATC CM APPROVAL WHEN DRILLING HOLES IN CONCRETE
- ADMIXTURES SHALL CONFORM TO THE APPROPRIATE ASTM STANDARD AS REFERENCED IN 8. "METHOD 1" OF ACL301
- DO NOT WELD OR TACK WELD REINFORCING STEEL.
- ALL DOWELS ANCHOR BOLTS EMBEDDED STEEL ELECTRICAL CONDUITS PIPE SLEEVES 10 GROUNDS AND ALL OTHER EMBEDDED ITEMS AND FORMED DETAILS SHALL BE IN PLACE BEFORE START OF CONCRETE PLACEMENT
- 11. REINFORCEMENT SHALL BE COLD BENT WHENEVER BENDING IS REQUIRED.
- 12. DO NOT PLACE CONCRETE IN WATER, ICE, OR ON FROZEN GROUND.
- 13. DO NOT ALLOW REINFORCEMENT, CONCRETE OR SUBBASE TO FREEZE DURING CONCRETE CURING AND SETTING PERIOD, OR FOR A MINIMUM OF 3 DAYS AFTER PLACEMENT.
- 14. FOR COLD-WEATHER(ACI 306) AND HOT-WEATHER(ACI 301M) CONCRETE PLACEMENT, CONFORM TO APPLICABLE ACI CODES AND RECOMMENDATIONS. IN EITHER CASE, MATERIALS CONTAINING CHLORIDE, CALCIUM, SALTS, ETC. SHALL NOT BE USED. PROTECT FRESH CONCRETE FROM WEATHER FOR 7 DAYS, MINIMUM
- 15. ALL CONCRETE SHALL HAVE A "SMOOTH FORM FINISH."
- 16. UNLESS OTHERWISE NOTED:
 - A. ALL REINFORCING STEEL SHALL BE DEFORMED BARS CONFORMING TO ASTM A615/A 615M/A-996, GRADE 60.
 - B. WELDED WIRE FABRIC SHALL CONFORM TO ASTM A185.
- SPLICING OF REINFORCEMENT IS PERMITTED ONLY AT LOCATIONS SHOWN IN THE CONTRACT 17 DRAWINGS OR AS ACCEPTED BY THE ENGINEER. UNLESS OTHERWISE SHOWN OR NOTED REINFORCING STEEL SHALL BE SPLICED TO DEVELOP ITS FULL TENSILE CAPACITY (CLASS A) IN ACCORDANCE WITH ACI 318.
- REINFORCING BAR DEVELOPMENT LENGTHS, AS COMPUTED IN ACCORDANCE WITH ACI 318, 18. FORM THE BASIS FOR BAR EMBEDMENT LENGTHS AND BAR SPLICED LENGTHS SHOWN IN THE

DRAWINGS. APPLY APPROPRIATE MODIFICATION FACTOR COVER AND THE LIKE.

- 19 DETAILING OF REINFORCING STEEL SHALL CONFORM TO ' FOR DETAILING REINFORCED CONCRETE STRUCTURES" (A
- ALL SLAB CONSTRUCTION SHALL BE CAST MONOLITHICAL CONSTRUCTION JOINTS, UNLESS SHOWN IN THE CONTRACT
- LOCATION OF ALL CONSTRUCTION JOINTS ARE SUBJECT T 21 CONTRACT DOCUMENTS, CONFORMANCE WITH ACI 318, AI DRAWINGS SHOWING LOCATION OF DETAILS OF THE PROF BE SUBMITTED WITH REINFORCING STEEL PLACEMENT DR
- SPLICES OF WWF, AT ALL SPLICED EDGES, SHALL BE SUCH 22. BETWEEN OUTERMOST CROSS WIRES OF EACH FABRIC SH OF THE CROSS WIRE PLUS 2 INCHES, NOR LESS THAN 6".
- BAR SUPPORTS SHALL BE ALL-GALVINIZED METAL WITH PL 23
- ALL REINFORCEMENT SHALL BE SECURELY TIED IN PLACE 24 CONSTRUCTION TRAFFIC OR CONCRETE. TIE WIRE SHALL INTENDED PURPOSE, BUT NOT LESS THAN NO. 18 GAUGE
- SLAB ON GROUND.
 - A. COMPACT SUBGRADE AND ENSURE THERE IS PLAC B. PROVIDE VAPOR BARRIER BENEATH SLAB ON GROU

STRUCTURAL STEEL NOTES:

- STRUCTURAL STEEL SHALL CONFORM TO THE LATEST ED FOR THE DESIGN, FABRICATION AND ERECTION OF STRUC
- STRUCTURAL STEEL ROLLED SHAPES, PLATES AND BARS ASTM DESIGNATIONS
 - A. ASTM A-572, GRADE 50 ALL W SHAPES, UNLESS NO
 - B. ASTM A-36 ALL OTHER ROLLED SHAPES, PLATES A
 - C. ASTM A-500, GRADE B HSS SECTION (SQUARE, RE
 - D ASTM A-325 TYPE SC OR N ALL BOLTS FOR CONN
 - E. ASTM F-1554 07 ALL ANCHOR BOLTS, UNLESS NO
- ALL EXPOSED STRUCTURAL STEEL MEMBERS SHALL BE H 3 FABRICATION PER ASTM A123, EXPOSED STEEL HARDWAR GALVANIZED PER ASTM A153 OR B695
- ALL FIELD CUT SURFACES, FIELD DRILLED HOLES AND GRO PAINT OR GALVANIZATION REMOVAL WAS REQUIRED SHAL COATS OF ZRC GALVILITE COLD GALVANIZING COMPOUND MANUFACTURER'S RECOMMENDATIONS
- DO NOT DRILL HOLES THROUGH STRUCTURAL STEEL MEM DETAILED ON STRUCTURAL DRAWINGS

CONNECTIONS

- A. ALL WELDING TO BE PERFORMED BY AWS CERTIFIE ACCORDANCE WITH THE LATEST EDITION OF THE A
- B. ALL WELDS SHALL BE INSPECTED VISUALLY. 25% O DYE PENETRANT OR MAGNETIC PARTICLE TO MEET D1.1. REPAIR ALL WELDS AS NECESSARY.
- C. INSPECTION SHALL BE PERFORMED BY AN AWS CEI
- D. IT IS THE CONTRACTORS RESPONSIBILITY TO PROV REQUIRED BY LOCAL GOVERNING AUTHORITY AND DEPARTMENT DETAIL FOR ANY WELDING ACTIVITY.
- E. ALL ELECTRODES TO BE LOW HYDROGEN, MATCHI UNLESS NOTED OTHERWISE.
- F. MINIMUM WELD SIZE TO BE 0.1875 INCH FILLET WEL
- G. PRIOR TO FIELD WELDING GALVANIZING MATERIAL GALVANIZING 1/2" BEYOND ALL FIELD WELD SURFAC INSPECTION IS COMPLETE REPAIR ALL GROUND AN GALVILITE COLD GALVANIZING COMPOUND PER AS RECOMMENDATIONS.


3500 REGENCY PARKWAY SUITE 100 CARV, NC 27518 PHONE: (919) 468-0112 COA: PEC.0001553	
EXCLUSIVE PROPERTY OF AMERICAN TOWER. THEI	R USE AND
FOR WHICH THEY ARE PREPARED. ANY USE OR DIS OTHER THAN THAT WHICH RELATES TO AMERICAN THE SPECIFIED CARRIER IS STRICTLY PROHIBITED.	CLOSURE FOWER OR TITLE TO
AMERICAN TOWER WHETHER OR NOT THE PROJEC EXECUTED. NEITHER THE ARCHITECT NOR THE ENG BE PROVIDING ON-SITE CONSTRUCTION REVIEW OF PROJECT. CONTRACTOR(S) MUST VERIFY ALL DIME ADVISE AMERICAN TOWER OF ANY DISCREPANCIES ISSUANCE OF THIS DRAWING IS SUPERSEDED BY TI	T IS BINEER WILL THIS NSIONS AND ANY PRIOR
\wedge	DATE _09/21/18_
Δ	
ATC SITE NUMBER:	
ATC SITE NAME:	
ROAD\CROWN C	Т
SITE ADDRESS: 191 MIDDLE HADDAM RD	
SEAL:	
T. Mobil	
	C -
DRAWN BY: TC APPROVED BY: PPB DATE DRAWN: 09/21/18	
ATC JOB NO: 12613856	
GENERAL NOTES	8
SHEET NUMBER: R	EVISION:
G-002	
	SUITE 100 CARY, NC 27518 PHORE: (1919) 468-0112 COA: PEC.0001553 THESE DRAWINGS AND/OR THE ACCOMPANYING SPECIFICATION AS INSTRUMENTS OR SERVICE ARE EXCLUSIVE PROPERTY OF AMERICAN TOWER THEIP PUBLICATION SHALL BE RESTRICTLY PROHIBITED FOR WHICH THEY ARE PREPARED. ANY USE OR DIS OTHER THAN THAT WHICH RELATES TO AMERICAN THE SPECIFIC CARRER IS STRUCTLY PROHIBITED WHICH THAN THAT WHICH RELATES TO AMERICAN THE SPECIFIC CONTRACTORYS MUST VERIFY ALL DIME AMERICAN TOWER WHETHER OR NOT THE PROJECT MARKICAN TOWER WHETHER OR NOT THE PROJECT AVVISE AMERICAN TOWER WHETHER OF NOT THE PROJECT AVVISE AMERICAN TOWER WITH AMERICAN TOWER.

SITE PLAN NOTES:

- . THIS SITE PLAN REPRESENTS THE BEST PRESENT KNOWLEDGE AVAILABLE TO THE ENGINEER AT THE TIME OF THIS DESIGN. THE CONTRACTOR SHALL VISIT THE SITE PRIOR TO CONSTRUCTION AND VERIFY ALL EXISTING CONDITIONS RELATED TO THE SCOPE OF WORK FOR THIS PROJECT.
- 2. ICE BRIDGE, CABLE LADDER, COAX PORT, AND COAX CABLE ARE SHOWN FOR REFERENCE ONLY. CONTRACTOR SHALL CONFIRM THE EXACT LOCATION OF ALL PROPOSED AND EXISTING EQUIPMENT AND STRUCTURES DEPICTED ON THIS PLAN. BEFORE UTILIZING EXISTING CABLE SUPPORTS, COAX PORTS, INSTALLING NEW PORTS OR ANY OTHER EQUIPMENT, CONTRACTOR SHALL VERIFY ALL ASPECTS OF THE COMPONENTS MEET THE ATC SPECIFICATIONS.
- 3. IT IS THE RESPONSIBILITY OF THE CONTRACTOR TO COORDINATE WITH THE ATC CONSTRUCTION MANAGER AND LOCAL UTILITY COMPANY FOR THE INSTALLATION OF CONDUITS, CONDUCTORS, BREAKERS, DISCONNECTS, OR ANY OTHER EQUIPMENT REQUIRED FOR ELECTRICAL SERVICE. ALL ELECTRICAL WORK SHALL BE PERFORMED IN ACCORDANCE WITH LATEST EDITION OF THE STATE AND NATIONAL CODES, ORDINANCES AND REGULATIONS APPLICABLE TO THIS PROJECT.
- 4. CONTRACTOR SHALL INSURE THAT ALL WORKING SPACE REQUIREMENTS ARE MET PER APPLICABLE CODES AND MANUFACTURER SPECIFICATIONS.
- 5. ABOVE GROUND CONDUITS NEED TO BE SUPPORTED/FASTENED PER NEC 344 AND PER ATC MASTER SPECIFICATIONS.
- 6. THE FOLLOWING SIGNS SHALL BE INSTALLED AT TENANT SERVICE MAIN DISCONNECT PER NEC 702.7.
- 6.1. "CAUTION: TWO SOURCES OF SUPPLY STANDBY GENERATOR LOCATED OUTDOORS"
- 6.2. "WARNING: SHOCK HAZARD EXISTS IF GROUNDING ELECTRODE CONDUCTOR OR BONDING JUMPER CONNECTION IN THIS EQUIPMENT IS REMOVED WHILE ALTERNATE SOURCE IS ENERGIZED"

RODENT CONTROL AROUND GENERATOR ENVELOPE:


- INSTALL ALL PROVIDED SEALS, PLUGS, COVERS, ETC. IN GENERATOR AND FUEL TANK ENVELOPE. SEAL ALL REMAINING OPENINGS (EXCEPT NORMAL VENTING) WITH RODENT FOAM SEALANT. NO OPENING SHALL BE LARGER THAN 1/4 INCH ANY DIMENSION.
- 2. SEAL ALL CONDUITS INCLUDING CONDUITS ENTERING GENERATOR EQUIPMENT, BOXES, ATTACHMENTS, ETC. WITH RODENT FOAM SEALANT.
- 3. SEAL ALL CONDUIT ACCESS OPENINGS THROUGH CONCRETE PAD WITH CONCRETE.
- 4. SLOPE GRAVEL BASE AT CONCRETE PAD PERIMETER FROM ABOVE PAD BASE TO EXISTING GRADE LEVEL TYPICAL ALL PERIMETER SIDES.

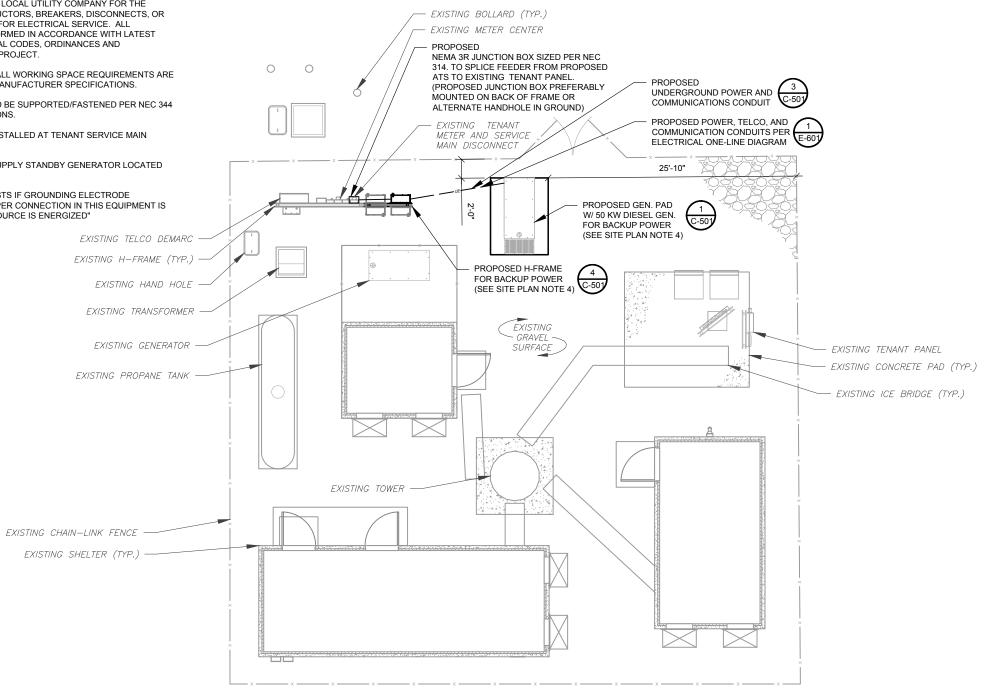


APPROXIMATE TRENCH LENGTHS

 13'
 JOINT ELECTRICAL AND

 COMMUNICATIONS TRENCH

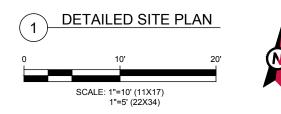


	(
AMERICAN TO	wer°
A.T. ENGINEERING SER	VICE, PLLC
3500 REGENCY PARK	WAY
SUITE 100 CARY, NC 27518	-
PHONE: (919) 468-01	
COA: PEC.000155	
THESE DRAWINGS AND/OR THE ACCOMPA SPECIFICATION AS INSTRUMENTS OR SER	
EXCLUSIVE PROPERTY OF AMERICAN TOW PUBLICATION SHALL BE RESTRICTED TO T	ER. THEIR USE AND
FOR WHICH THEY ARE PREPARED. ANY US	E OR DISCLOSURE
OTHER THAN THAT WHICH RELATES TO AN THE SPECIFIED CARRIER IS STRICTLY PRO	HIBITED. TITLE TO
THESE DOCUMENTS SHALL REMAIN THE P AMERICAN TOWER WHETHER OR NOT THE	PROJECT IS
EXECUTED. NEITHER THE ARCHITECT NOR BE PROVIDING ON-SITE CONSTRUCTION R	
PROJECT. CONTRACTOR(S) MUST VERIFY ADVISE AMERICAN TOWER OF ANY DISCRE	ALL DIMENSIONS AND
ISSUANCE OF THIS DRAWING IS SUPERSEI VERSION ON FILE WITH AMERICAN TOWER	DED BY THE LATEST
VERSION ON FILE WITH AMERICAN TOWER	
REV. DESCRIPTION	BY DATE
^	5. 5
<u>∕0</u> <u>FOR CONSTRUCTION</u>	<u>TC09/21/18</u>
<u> </u>	
△	
$\land ___$	
$\overline{\wedge}$	
ATC SITE NUMBER	ર
411057	
411257	
ATC SITE NAME:	
MIDDLE HAD	
	NCT I
ROAD\CROW	N CT
SITE ADDRESS:	-
SITE ADDRESS: 191 MIDDLE HADDAM	I RD
SITE ADDRESS: 191 MIDDLE HADDAM PORTLAND, CT 064	I RD
SITE ADDRESS: 191 MIDDLE HADDAM	I RD
SITE ADDRESS: 191 MIDDLE HADDAM PORTLAND, CT 064	I RD
SITE ADDRESS: 191 MIDDLE HADDAM PORTLAND, CT 064	I RD
SITE ADDRESS: 191 MIDDLE HADDAM PORTLAND, CT 064 SEAL:	I RD 80
SITE ADDRESS: 191 MIDDLE HADDAM PORTLAND, CT 064 SEAL:	I RD 80
SITE ADDRESS: 191 MIDDLE HADDAM PORTLAND, CT 064	I RD 80
SITE ADDRESS: 191 MIDDLE HADDAM PORTLAND, CT 064 SEAL:	I RD 80
SITE ADDRESS: 191 MIDDLE HADDAM PORTLAND, CT 064 SEAL:	I RD 80
SITE ADDRESS: 191 MIDDLE HADDAM PORTLAND, CT 064 SEAL: SEAL: TO DRAWN BY: TC	I RD 80
SITE ADDRESS: 191 MIDDLE HADDAM PORTLAND, CT 064 SEAL:	I RD 80
SITE ADDRESS: 191 MIDDLE HADDAM PORTLAND, CT 064 SEAL: SEAL: TO DRAWN BY: TC	I RD 80
SITE ADDRESS: 191 MIDDLE HADDAM PORTLAND, CT 064 SEAL: SEAL: DRAWN BY: TC APPROVED BY: PPB DATE DRAWN: 09/21/18 ATC JOB NO: 12613856	
SITE ADDRESS: 191 MIDDLE HADDAW PORTLAND, CT 064 SEAL: SEAL: DRAWN BY: TC APPROVED BY: PPB DATE DRAWN: 09/21/18 ATC JOB NO: 12613856 SITE PLAI SHEET NUMBER:	oile. N
SITE ADDRESS: 191 MIDDLE HADDAW PORTLAND, CT 064 SEAL: SEAL: DRAWN BY: TC APPROVED BY: PPB DATE DRAWN: 09/21/18 ATC JOB NO: 12613856 SITE PLAI	oile. N

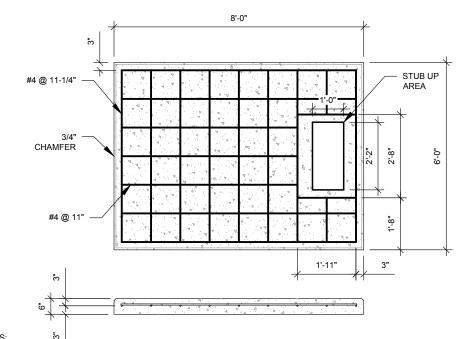

PAD NOTES:

- PADS SHALL BE PRE-CAST MATCHING THIS DESIGN WHERE ALLOWED BY LOCAL JURISDICTION. PADS SHALL HAVE A MIN 28 DAY COMPRESSIVE STRENGTH OF 4000 PSI MIN.
- 2.
- REFER TO CONCRETE & REINFORCED STEEL NOTES ON SHEET G-002 & ATC SPEC 033000 FOR CAST-IN-PLACE PADS.
- STUB UP AREA SHALL BE FILLED WITH QUIKRETE. OR APPROVED EQUAL. PRIOR TO FINAL SET OF GENERATOR ON PAD.
- AFTER FINAL SET OF GENERATOR ON PAD, GROUT ALL EXTERIOR OPENINGS AT PAD INTERFACE SO THAT FINISHED 5.
- MAXIMUM OPENING SHALL BE 1/4 INCH. 6. GROUT SHALL BE PER ATC MASTER SPECIFICATION DIVISION 03, CONCRETE.

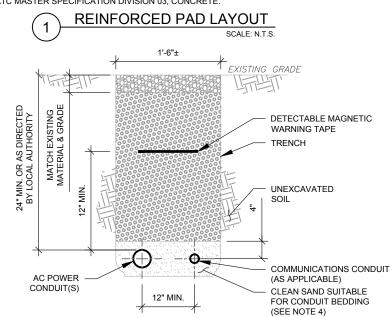

TRENCH NOTES:

3

- IF FREE OF ORGANIC OR OTHER DELETERIOUS MATERIAL, EXCAVATED MATERIAL MAY BE USED FOR BACKFILL. IF 1. NOT, PROVIDE CLEAN, COMPACTIBLE MATERIAL.
- COMPACT IN 8" LIFTS USING A MECHANICAL PLATE TAMPER, MIN 3 PASSES. REMOVE ANY LARGE ROCKS PRIOR TO 2. BACKFILLING. CONTRACTOR TO VERIFY LOCATION OF EXISTING U/G UTILITIES PRIOR TO DIGGING. SEE ATC MASTER SPEC 312000 SECTION 3.15.


SCALE: N.T.S.


IF CURRENT AS-BUILT DRAWINGS ARE NOT AVAILABLE CONTRACTOR SHALL HAND DIG U/G TRENCHING.


CONDUIT TRENCH DETAILS

CONFIRM SPACING AND DEPTH WITH NEC OR LOCAL CODE REQUIREMENTS 4


PROPOSED PAD EXISTING 6" EXISTING CRUSHED STONE OR GRAVEL COMPACTED FILL (SEE NOTE 2) ORGANICS SHALL BE REMOVED. MECHANICALLY COMPACT FOOTPRINT OF PAD PLUS 2' PERIMETER USING A ROAD AND FARTH WORK FOUIPMENT ANCHORAGE VENDOR DRAWINGS **GRAVEL PREPARATION**

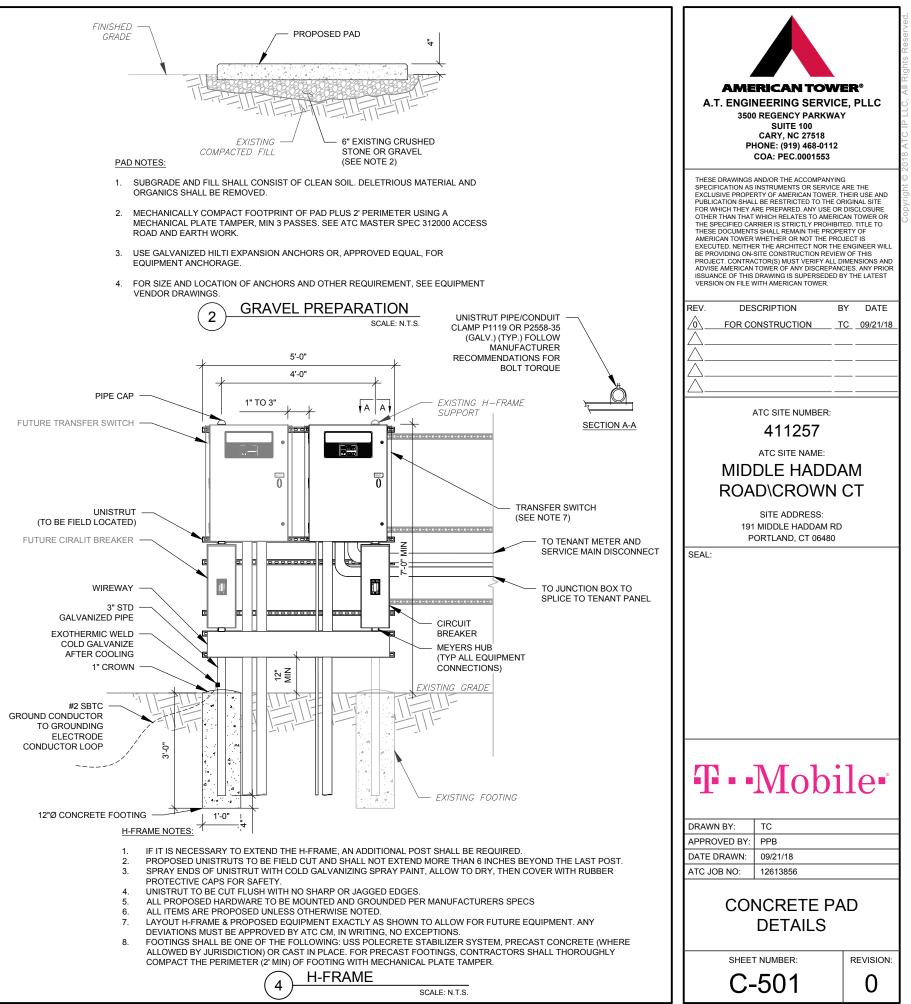

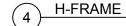

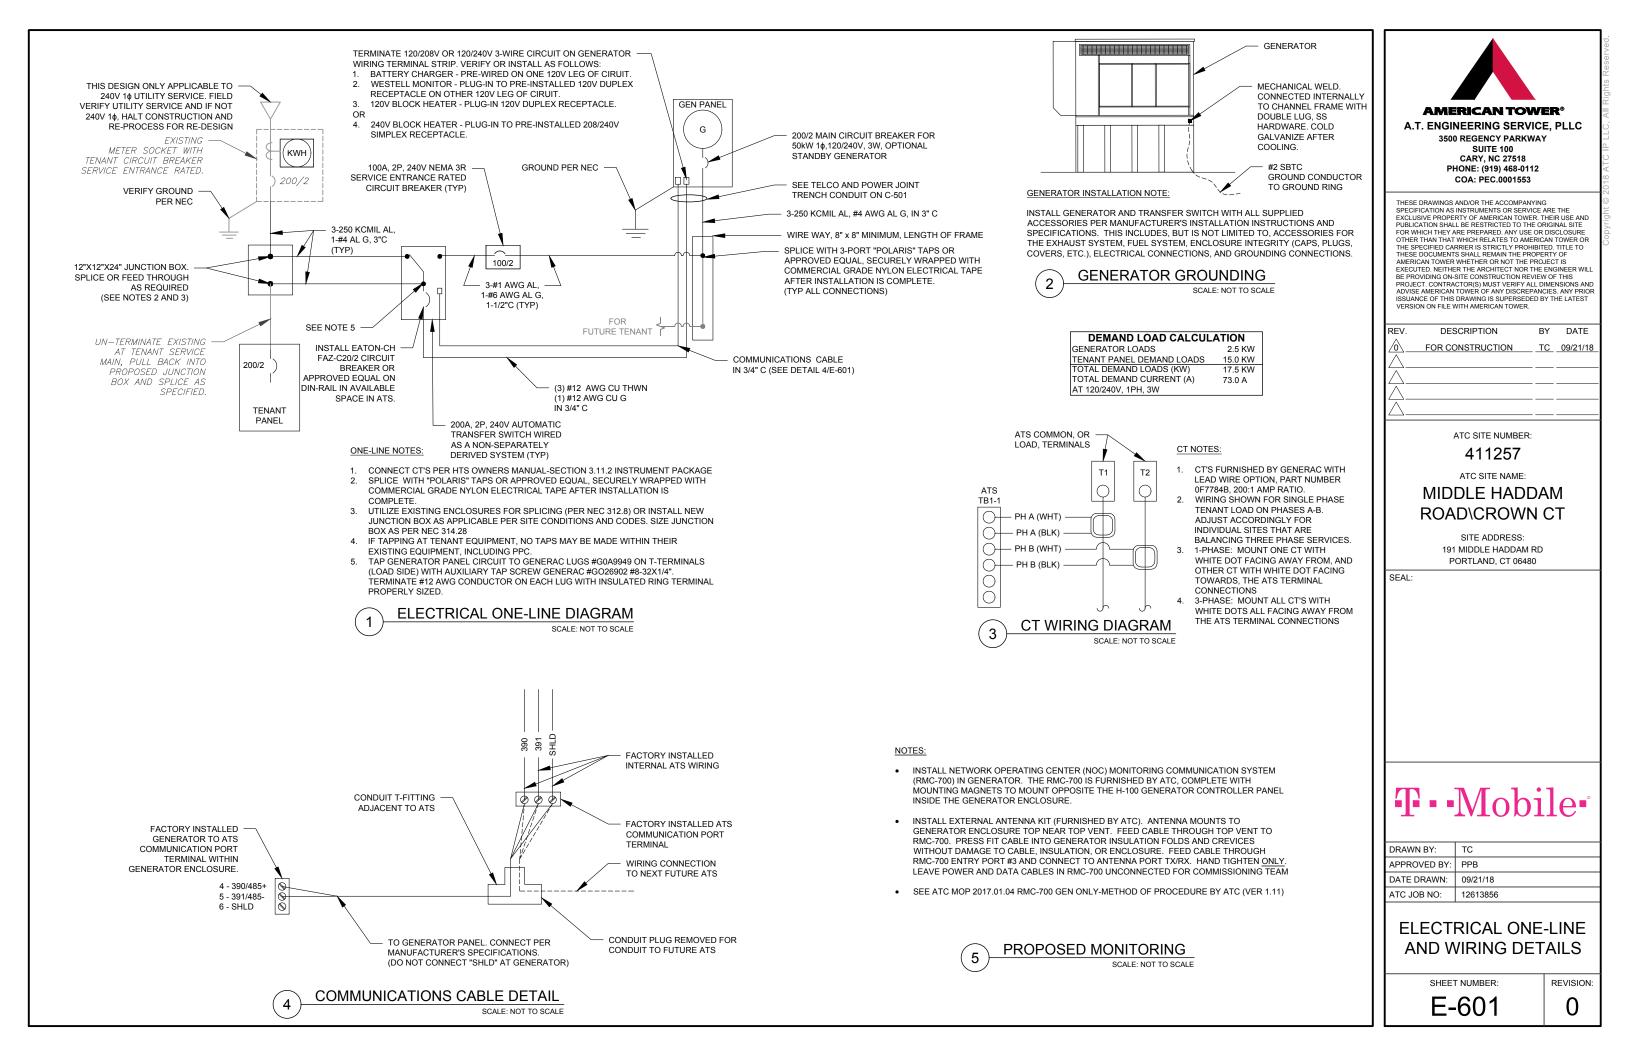

From: Sent: To: Subject: TrackingUpdates@fedex.com Friday, January 4, 2019 10:57 AM Kailey Blanchette FedEx Shipment 774108246539 Delivered

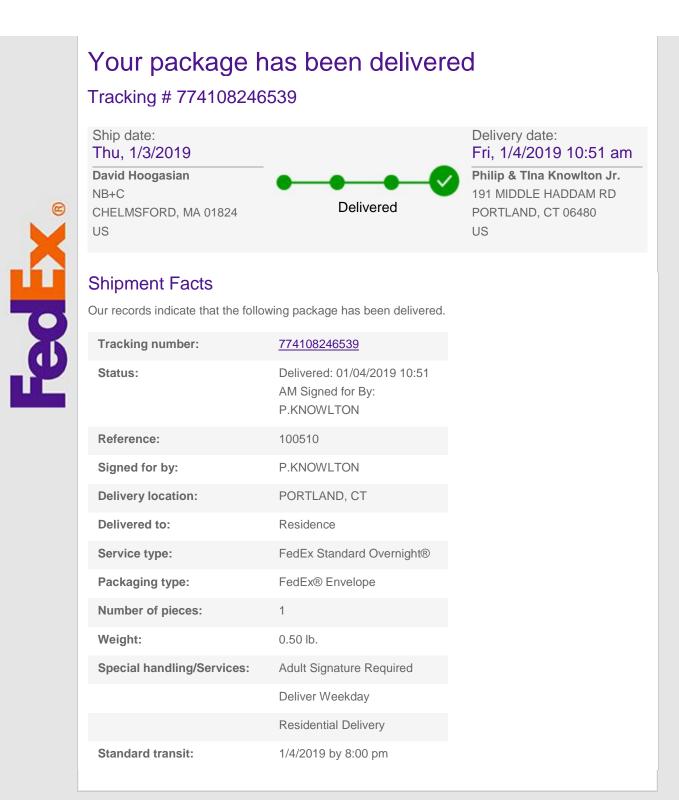

From: Sent: To: Subject: TrackingUpdates@fedex.com Friday, January 4, 2019 11:43 AM Kailey Blanchette FedEx Shipment 774108217337 Delivered

Your package has been delivered Tracking # 774108217337 Ship date: Delivery date: Fri, 1/4/2019 11:35 am Thu, 1/3/2019 **David Hoogasian Dan Bourret Zoning** NB+C Enforcement CHELMSFORD, MA 01824 33 East Main St. Delivered US PORTLAND, CT 06480 US **Shipment Facts** Our records indicate that the following package has been delivered. Tracking number: 774108217337 Status: Delivered: 01/04/2019 11:35 AM Signed for By: P.LEE **Reference:** 100510 Signed for by: P.LEE **Delivery location:** PORTLAND, CT **Delivered to:** Receptionist/Front Desk FedEx Standard Overnight® Service type: Packaging type: FedEx® Envelope Number of pieces: 1 Weight: 0.50 lb. Special handling/Services: Adult Signature Required Deliver Weekday Standard transit: 1/4/2019 by 3:00 pm

Please do not respond to this message. This email was sent from an unattended mailbox. This report was generated at approximately 10:42 AM CST on 01/04/2019.

From: Sent: To: Subject: TrackingUpdates@fedex.com Friday, January 4, 2019 11:43 AM Kailey Blanchette FedEx Shipment 774108199713 Delivered

Ship date: Delivery date: Thu, 1/3/2019 David Hoogasian NB+C Delivered CHELMSFORD, MA 01824 Delivered US Delivered

US

Shipment Facts

Our records indicate that the following package has been delivered.

Tracking number:	774108199713
Status:	Delivered: 01/04/2019 11:35 AM Signed for By: P.LEE
Reference:	100510
Signed for by:	P.LEE
Delivery location:	PORTLAND, CT
Delivered to:	Receptionist/Front Desk
Service type:	FedEx Standard Overnight®
Packaging type:	FedEx® Envelope
Number of pieces:	1
Weight:	0.50 lb.
Special handling/Services:	Adult Signature Required
	Deliver Weekday
Standard transit:	1/4/2019 by 3:00 pm

Please do not respond to this message. This email was sent from an unattended mailbox. This report was generated at approximately 10:42 AM CST on 01/04/2019.



From: Sent: To: Subject: TrackingUpdates@fedex.com Friday, January 4, 2019 11:28 AM Kailey Blanchette FedEx Shipment 774105692908 Delivered

Your package has been delivered Tracking # 774105692908 Ship date: Delivery date: Fri, 1/4/2019 11:16 am Thu, 1/3/2019 **David Hoogasian American Tower Corporation** American Tower Corporation NB+C CHELMSFORD, MA 01824 10 Presidential Way Delivered **B** US WOBURN, MA 01801 US **Shipment Facts** Our records indicate that the following package has been delivered. Tracking number: 774105692908 Status: Delivered: 01/04/2019 11:16 AM Signed for By: D.ANACI **Reference:** 100510 Signed for by: D.ANACI **Delivery location:** WOBURN, MA **Delivered to:** Receptionist/Front Desk FedEx Standard Overnight® Service type: Packaging type: FedEx® Envelope Number of pieces: 1 Weight: 0.50 lb. Special handling/Services: Adult Signature Required Deliver Weekday Standard transit: 1/4/2019 by 3:00 pm

Please do not respond to this message. This email was sent from an unattended mailbox. This report was generated at approximately 10:28 AM CST on 01/04/2019.