




2 PARTIAL DEMO PLAN
SCALE: 3/16" = 1'-0"

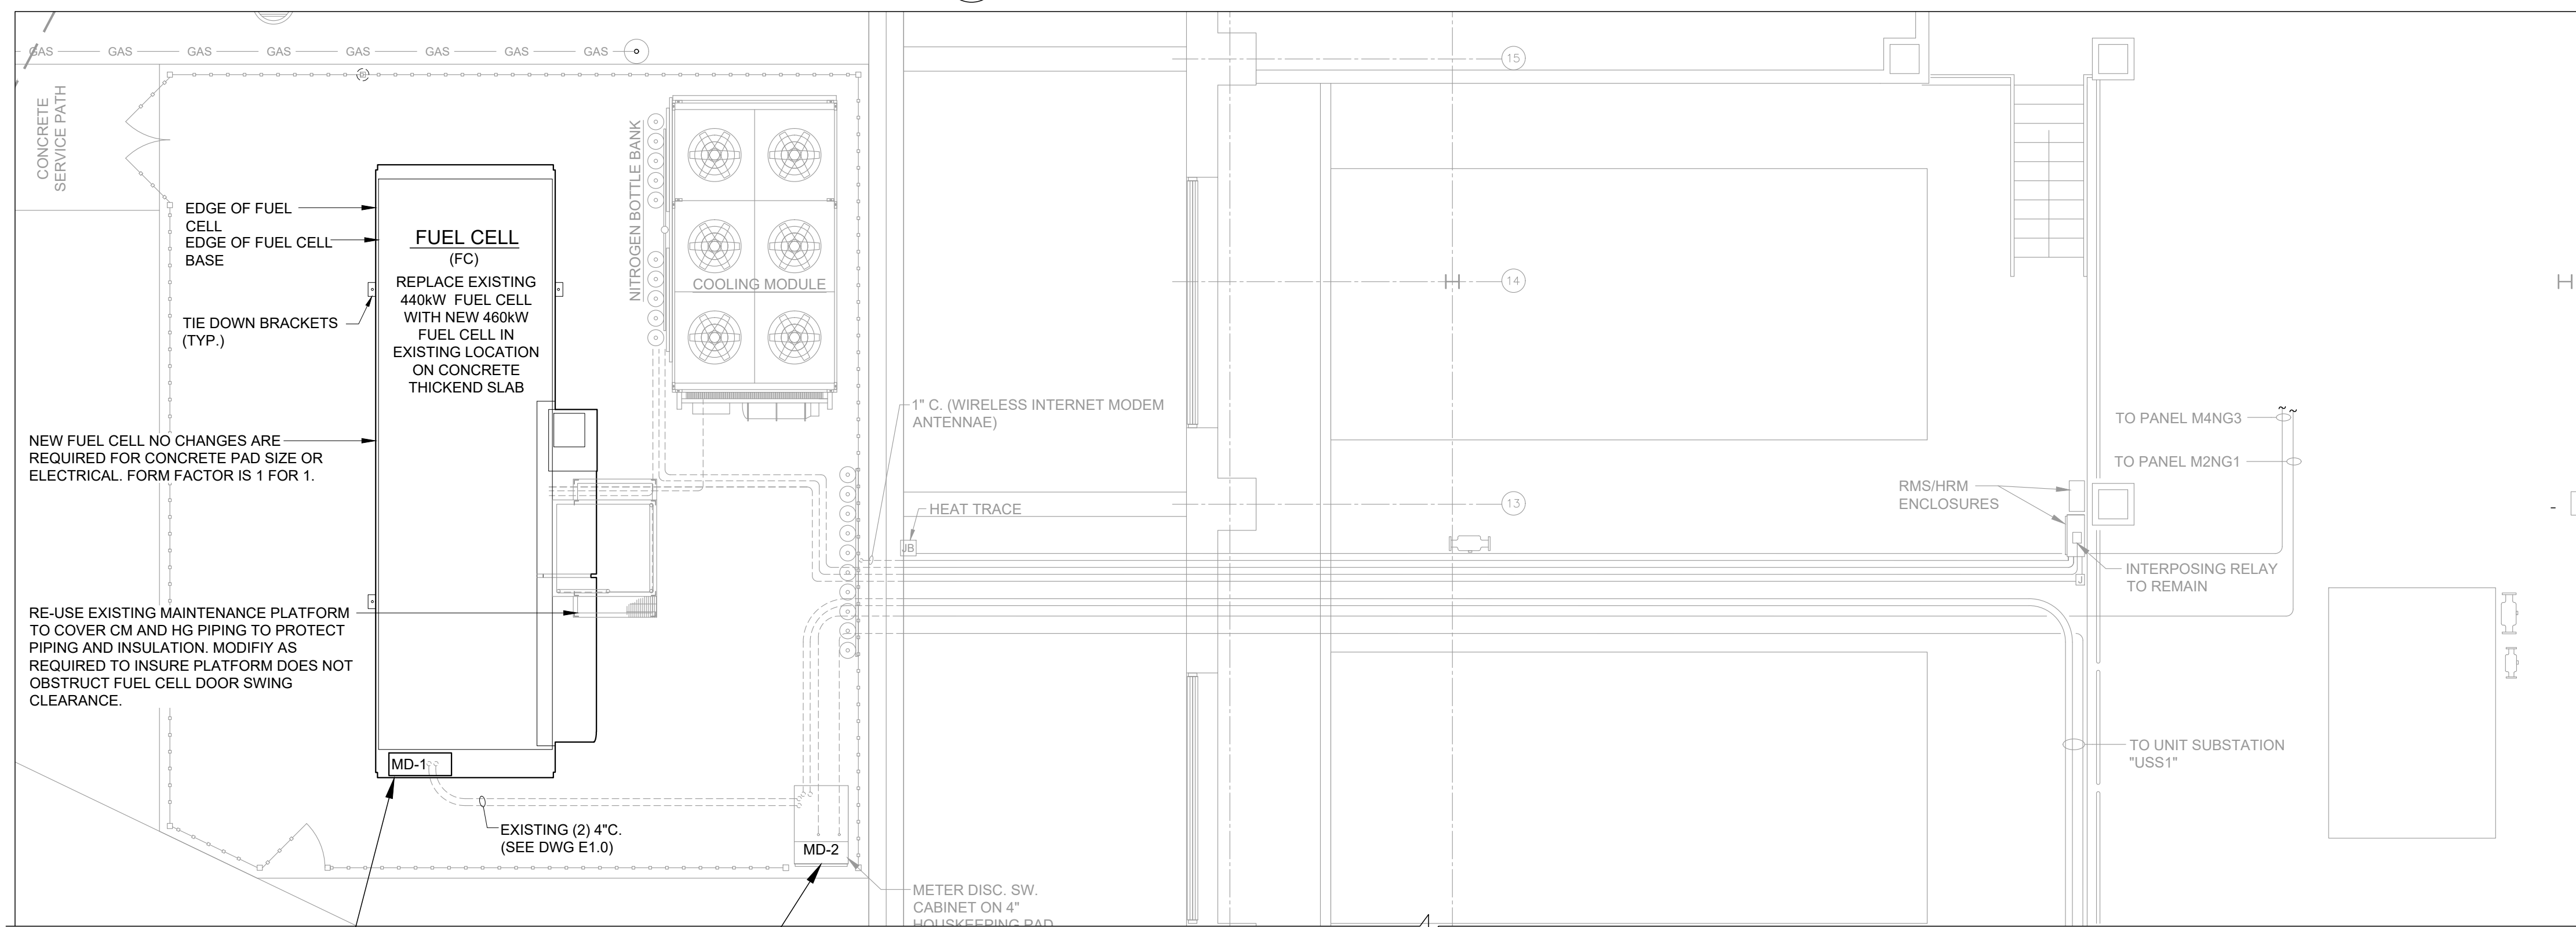

1 FUEL CELL YARD GENERAL ARRANGEMENT
SCALE: 3/16" = 1'-0"

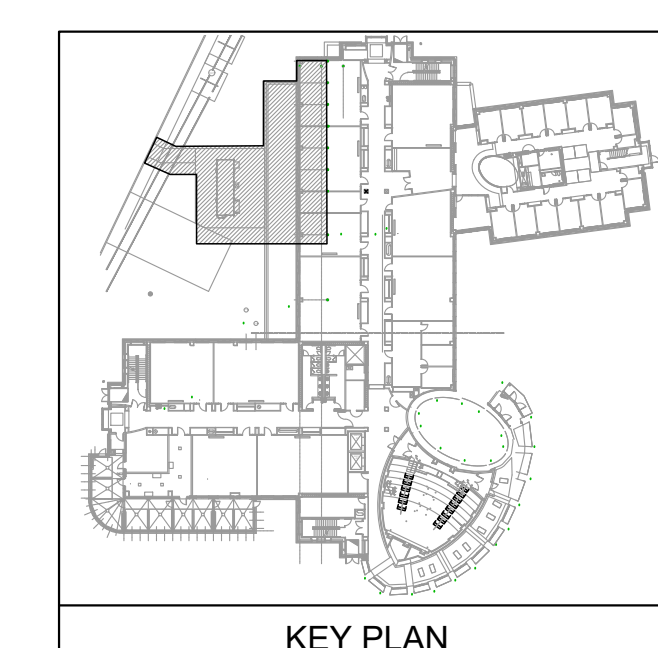

Rev.	Date	Description
1	10/04/22	ISSUED FOR PERMIT
0	08/22/22	ISSUED FOR PERMIT

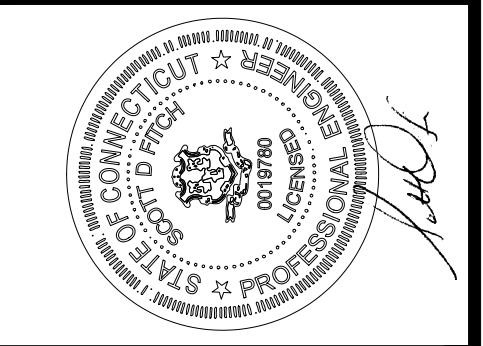

10 White Wood Lane
N. Branford, CT 06471
Phone: (203) 453-8596
Email: info@icdsllc.com

ICDS
Innovative Construction & Design Solutions, LLC

EASTERN CT STATE UNIVERSITY
WILLIMANTIC, CT 06226

SCIENCE BLDG. FUEL CELL REPLACEMENT

GENERAL ARRANGEMENT SITE PLAN

Project No.:	Drawn By:
Date:	Design By:
Scale:	Check By:

Drawing No.:

GA1.0

© COPYRIGHT 2022, INNOVATIVE CONSTRUCTION & DESIGN SOLUTIONS, LLC. THIS DRAWING MAY NOT BE REPRODUCED IN ANY FORM WITHOUT EXPRESS WRITTEN PERMISSION FROM INNOVATIVE CONSTRUCTION & DESIGN SOLUTIONS, LLC. THE DRAWING CONSTITUTE THE INTELLECTUAL PROPERTY OF INNOVATIVE CONSTRUCTION & DESIGN SOLUTIONS, LLC. UNLESS OTHERWISE RELINQUISHED THROUGH A WRITTEN AGREEMENT.