



STATE OF CONNECTICUT
CONNECTICUT SITING COUNCIL

Ten Franklin Square, New Britain, CT 06051

Phone: (860) 827-2935 Fax: (860) 827-2950

E-Mail: siting.council@ct.gov

Web Site: portal.ct.gov/csc

VIA ELECTRONIC MAIL

August 1, 2023

Paul R. Michaud, Esq.
Michaud Law Group LLC
515 Centerpoint Dr., Suite 502
Middletown, CT 06457
pmichaud@michaud.law

RE: **PETITION NO. 1492** – CT NSB ProjectCo LLC declaratory ruling, pursuant to Connecticut General Statutes §4-176 and §16-50k, for the proposed construction, maintenance and operation of a 1.99-megawatt AC solar photovoltaic electric generating facility located at 486 Fitch Hill Road, Montville (Uncasville), Connecticut, and associated electrical interconnection.

Dear Attorney Michaud:

The Connecticut Siting Council (Council) is in receipt of your correspondence dated July 26, 2023 regarding compliance with Condition No. 6 of the Declaratory Ruling issued by the Council on June 24, 2022 for the above-referenced facility to consult with Eversource to reduce the visual impact of the electrical interconnection, including minimization of visibility on CT NSB ProjectCo, LLC's side of the interconnection, and report the result of consultation to the Council prior to the commencement of construction, and associated request for project changes as follows:

1. Install a portion of the interconnection line underground through the existing wetland crossing instead of overhead to eliminate one utility pole; and
2. Reconfigure the remaining overhead portions of the interconnection line to reduce the number of utility poles from 20 to 10 and to avoid tree clearing within the wetland to the east.

Work shall be in accordance with the Wetland Resource Protection Plan established for the project.

The Council acknowledges that Condition No. 6 of the Council's June 24, 2022 Declaratory Ruling has been satisfied. Also, pursuant to Condition No. 1 of the Council's June 24, 2022 Declaratory Ruling, the requested project changes are hereby approved. This approval applies only to the project changes described in the July 26, 2023 correspondence.

Please be advised that deviations from the standards established by the Council in the Declaratory Ruling are enforceable under the provisions of Connecticut General Statutes §16-50u.

Thank you for your attention and cooperation.

Sincerely,

Melanie A. Bachman
Executive Director

c: The Honorable Ronald K. McDaniel, Mayor, Town of Montville (rmcdaniel@montville-ct.org)



PAUL R. MICHAUD
Managing Attorney / Principal
515 Centerpoint Drive, Suite 503
Middletown, CT 06457
Direct Telephone: (860) 338-3728
Email: pmichaud@michaud.law
Web: www.michaudlaw.com

July 26, 2023

FILED BY ELECTRONIC MAIL AND US MAIL

Melanie Bachman, Esq.
Executive Director
Connecticut Siting Council
10 Franklin Square
New Britain, CT 06051

Re: **PETITION NO. 1492** – CT NSB ProjectCo LLC petition for a declaratory ruling, pursuant to Connecticut General Statutes §4-176 and §16-50k, for the proposed construction, maintenance and operation of a 1.99-megawatt AC solar photovoltaic electric generating facility located at 486 Fitch Hill Road, Montville (Uncasville), Connecticut, and associated electrical interconnection.

Dear Attorney Bachman:

On behalf of CT NSB ProjectCo LLC (“Petitioner”), this letter to the Connecticut Siting Council (“Council”) is in response to Council’s Petition No. 1492 Decision dated June 24, 2022 (“Decision”), specifically Condition #1 – “Approval of any project changes be delegated to Council staff.”

Pending approval from the Council staff, Petitioner and Eversource Energy have agreed upon a new interconnection route. The proposed route offers public benefits because it removes one utility-owned pole which further reduces the visual impact of the project, and the proposed route increases the distance from the project to the wetland to the east which further mitigates wetland impacts. Enclosed, please find a copy of the Council-approved interconnection route and the proposed interconnection route. Petitioner will refrain from constructing the route until they receive approval from Council staff.

Consistent with Council requirements, Petitioner submits one electronic version, an original, and fifteen hard copies of all necessary documents.


Please feel free to contact me if you have any questions.

Very truly yours,


A handwritten signature in blue ink that reads "Paul R. Michaud".

Paul R. Michaud

Council-approved Interconnection Route

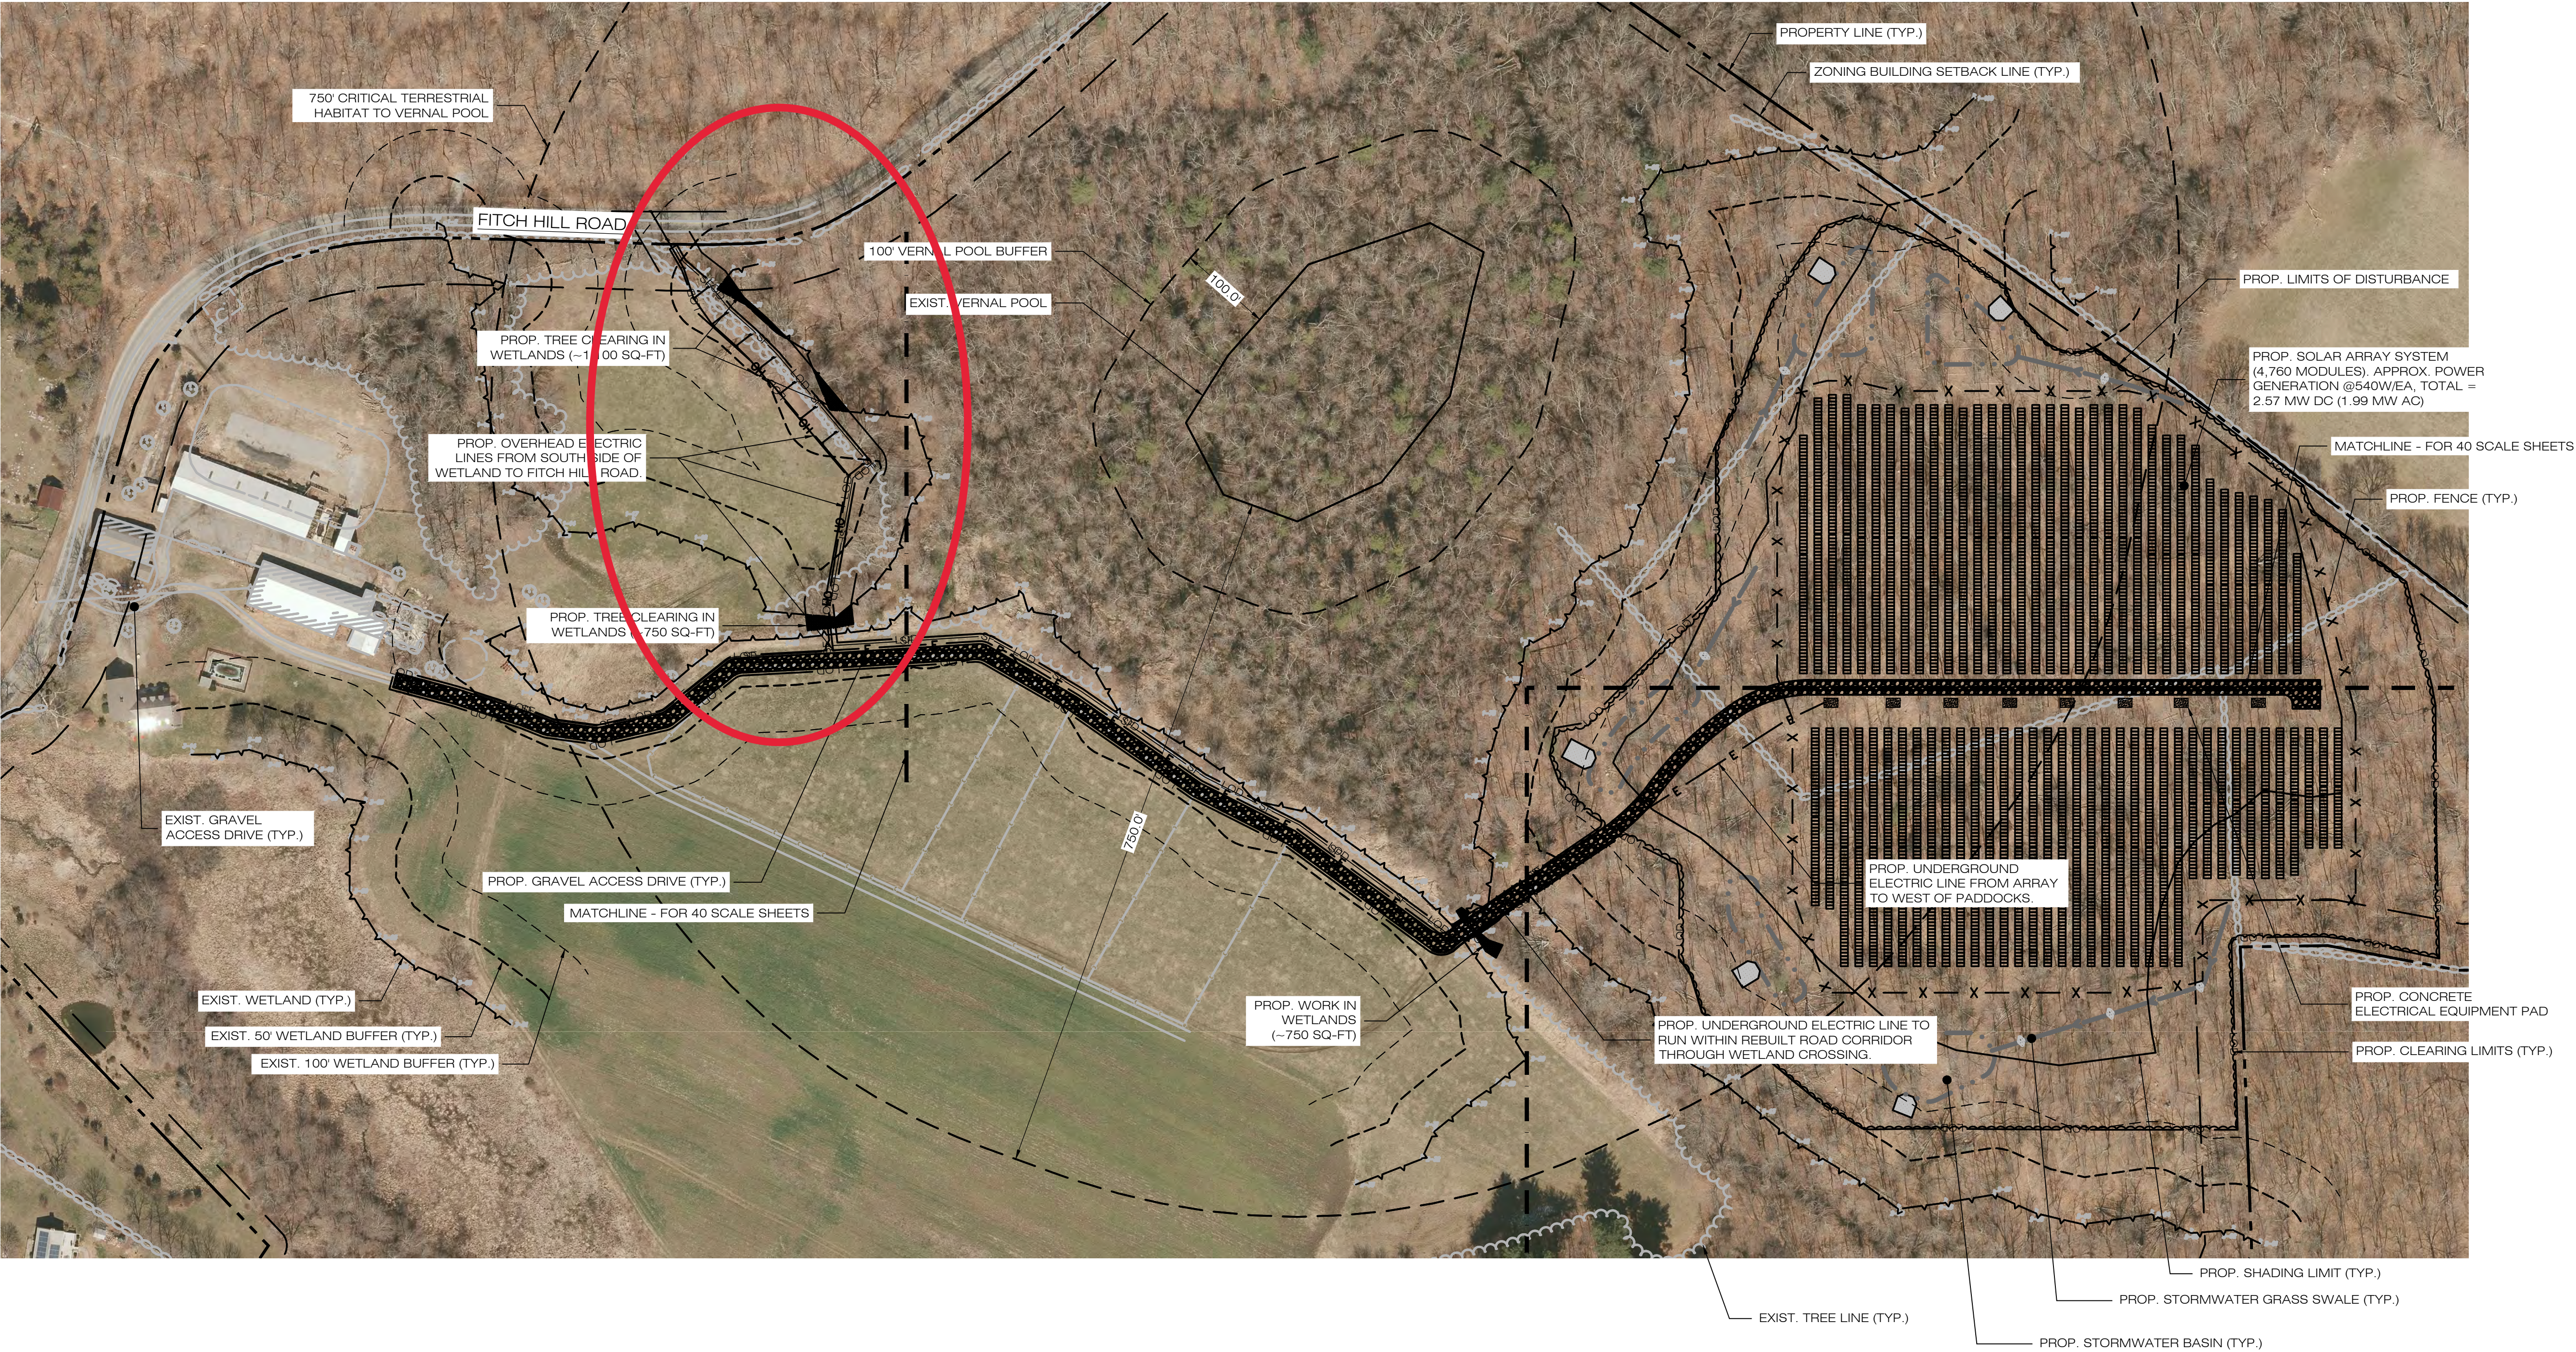

1
OP-1
PARTIAL SITE PLAN
SCALE : 1" = 100'-0"

 

888 PROSPECT STREET
LA JOLLA, CA 92037
OFFICE: (619) 363-3080

567 VAUXHAUL STREET EXTENSION - SUITE 311
WATERFORD, CT 06385 PHONE: (860)-663-1697
WWW.ALLPOINTSTECH.COM FAX: (860)-663-0935

CSC PERMIT SET		
NO	DATE	REVISION
0	01/10/22	SITING COUNCIL SUBMISSION
1	04/12/22	COUNCIL INTERROGATORIES
2	05/31/22	COUNCIL INT. #2, LAYOUT
3		
4		
5		
6		

DESIGN PROFESSIONAL OF RECORD

PROF: KEVIN A. MCCAFFERY, PE
COMP: ALL-POINTS TECHNOLOGY CORPORATION
ADD: 567 VAUXHAUL STREET EXTENSION - SUITE 311
WATERFORD, CT 06385

OWNER: N SILVER BROOK HOLDINGS LLC
ADDRESS: 511 FITCH HILL ROAD
UNCASVILLE, CT 06382

N SILVER BROOK SOLAR

SITE 486 FITCH HILL ROAD
ADDRESS: UNCASVILLE, CT 06382

APT FILING NUMBER: CT657140

DATE: 12/14/21

DRAWN BY: CH
CHECKED BY: KAM

SHEET TITLE:
PARTIAL SITE PLAN

SHEET NUMBER:
OP-2



**Proposed Interconnection
Route**

<div></div> <div></div> <div></div> <div></div> <div></div>		
Rev. #:	Date	Description
Graphic Scale: <div><div></div><div>30</div><div>0</div><div>30</div><div>60</div></div>		
<div><div><div></div><div>SOLLI</div><div>ENGINEERING</div></div><div><div>501 Main Street, Monroe, CT 06468</div><div>11 Vanderbilt Ave, Norwood, MA 02062</div></div><div><div>T: (203) 880-5455</div><div>T: (781) 352-8491</div></div><div><div>F: (203) 880-9695</div><div>F: (203) 880-9695</div></div></div>		
Drawn By:	AWC	<div>Kevin Solli, P.E. CT 25759</div>
Checked By:	RPP	
Approved By:	KMS	
Project #:	22109301	
Plan Date:	06/06/23	
Scale:	1" = 30'	
Project: <div>PROPOSED SOLAR PHOTOVOLTAIC ARRAY 486 FITCH HILL ROAD MONTVILLE, CONNECTICUT</div>		
Sheet Title: <div>PROPOSED ELECTRIC INTERCONNECTION</div>		Sheet #: <div>EX-1</div>