

PLANT_SCHEDULE

SYMBOL	CODE	QTY	BOTANICAL NAME	COMMON NAME	SIZE
EVERGREEN TREES					
	AB	49	Abies balsamea	Balsam Fir	6 - 7' HT.
	JV	73	Juniperus virginiana	Eastern Redcedar	7 - 8' HT.
	PG	43	Picea glauca	White Spruce	6 - 7' HT.
	TG	80	Thuja x 'Green Giant'	Green Giant Arborvitae	6 - 7' HT.
EVERGREEN SHRUBS					
	RM	73	Rhododendron maximum	Rosebay Rhododendron	5 GAL.

Fuzz & Buzz Seed Mix - Premium - ERNMX-147

%	Botanical Name	Common Name
21.40	Lolium perenne, 'Crave', Tetraploid	Perennial Ryegrass, 'Crave', Tetraploid
17.20	Dactylis glomerata, Potomac	Orchardgrass, Potomac
15.00	Poa pratensis, 'Ginger'	Kentucky Bluegrass, 'Ginger' (pasture type)
12.00	Bromus biebersteinii, 'Fleet'	Meadow Brome, 'Fleet'
5.40	Trifolium hybridum	Alsike Clover
5.00	Agropyron trachycaulum	Slender Wheatgrass
5.00	Festuca elatior x Lolium perenne, Duo	Festulolium, 'Duo'
4.90	Trifolium incarnatum, Variety Not Stated	Crimson Clover, Variety Not Stated
4.50	Trifolium pratense, Medium, Variety Not Stated	Red Clover, Medium, Variety Not Stated
2.50	Bouteloua curtipendula, Butte	Sideoats Grama, Butte
2.00	Lotus corniculatus, 'Leo'	Bird's Foot Trefoil, 'Leo'
1.00	Coreopsis lanceolata	Lanceleaf Coreopsis
1.00	Linum perenne	Perennial Blue Flax
.70	Solidago nemoralis, PA Ecotype	Gray Goldenrod, PA Ecotype
.60	Cichorium intybus	Blue Chicory
.50	Aster oblongifolius, PA Ecotype	Aromatic Aster, PA Ecotype
.50	Chrysanthemum leucanthemum	Oxeye Daisy
.40	Zizia aurea, PA Ecotype	Golden Alexanders, PA Ecotype
.30	Aster prenanthoides, PA Ecotype	Zigzag Aster, PA Ecotype
.10	Asclepias syriaca, PA Ecotype	Common Milkweed, PA Ecotype

NOTE:
SEEDING RATE TO BE 42 LB PER ACRE WITH A COVER CROP OF ANNUAL RYEGRASS AT 12 LBS PER ACRE.

SEED MIX TO BE ERNMX-147 "Fuzz & Buzz Seed Mix - Premium" AS MANUFACTURED BY ERNST CONSERVATION SEEDS, 8884 MERCER PIKE, MEADVILLE PA, 16335 (800) 873-3321.

Planting Notes

- ALL PROPOSED PLANTING LOCATIONS SHALL BE STAKED AS SHOWN ON THE PLANS FOR FIELD REVIEW AND APPROVAL BY THE LANDSCAPE ARCHITECT PRIOR TO INSTALLATION.
- CONTRACTOR SHALL VERIFY LOCATIONS OF ALL BELOW GRADE AND ABOVE GROUND UTILITIES AND NOTIFY OWNERS REPRESENTATIVE OF CONFLICTS.
- NO PLANT MATERIALS SHALL BE INSTALLED UNTIL ALL GRADING AND CONSTRUCTION HAS BEEN COMPLETED IN THE IMMEDIATE AREA. CONTRACTOR SHALL NOTIFY OWNER'S REPRESENTATIVE OF ANY CONFLICT.
- A 3-INCH DEEP MULCH PER SPECIFICATION SHALL BE INSTALLED UNDER ALL TREES AND SHRUBS, AND IN ALL PLANTING BEDS, UNLESS OTHERWISE INDICATED ON THE PLANS, OR AS DIRECTED BY OWNER'S REPRESENTATIVE.
- ALL TREES SHALL BE BALLED AND BURLAPPED, UNLESS OTHERWISE NOTED IN THE DRAWINGS OR SPECIFICATION, OR APPROVED BY THE OWNER'S REPRESENTATIVE.
- FINAL QUANTITY FOR EACH PLANT TYPE SHALL BE AS GRAPHICALLY SHOWN ON THE PLAN. THIS NUMBER SHALL TAKE PRECEDENCE IN CASE OF ANY DISCREPANCY BETWEEN QUANTITIES SHOWN ON THE PLANT LIST AND ON THE PLAN. THE CONTRACTOR SHALL REPORT ANY DISCREPANCIES BETWEEN THE NUMBER OF PLANTS SHOWN ON THE PLANT LIST AND PLANT LABELS PRIOR TO BIDDING.
- ANY PROPOSED PLANT SUBSTITUTIONS MUST BE REVIEWED BY LANDSCAPE ARCHITECT AND APPROVED IN WRITING BY THE OWNER'S REPRESENTATIVE.
- ALL PLANT MATERIALS INSTALLED SHALL MEET THE SPECIFICATIONS OF THE "AMERICAN STANDARDS FOR NURSERY STOCK" BY THE AMERICAN ASSOCIATION OF NURSERYMEN AND CONTRACT DOCUMENTS.
- ALL PLANT MATERIALS SHALL BE GUARANTEED FOR ONE YEAR FOLLOWING DATE OF FINAL ACCEPTANCE.
- AREAS DESIGNATED "LOAM & SEED" SHALL RECEIVE MINIMUM 6" OF LOAM AND SPECIFIED SEED MIX. LAWNS OVER 2:1 SLOPE SHALL BE PROTECTED WITH EROSION CONTROL FABRIC.
- ALL DISTURBED AREAS NOT OTHERWISE NOTED ON CONTRACT DOCUMENTS SHALL BE LOAM AND SEEDED OR MULCHED AS DIRECTED BY OWNER'S REPRESENTATIVE.
- THIS PLAN IS INTENDED FOR PLANTING PURPOSES. REFER TO SITE / CIVIL DRAWINGS FOR ALL OTHER SITE CONSTRUCTION INFORMATION.

Plant Maintenance Notes

- CONTRACTOR SHALL PROVIDE COMPLETE MAINTENANCE OF THE LAWNS AND PLANTINGS. NO IRRIGATION IS PROPOSED FOR THIS SITE. THE CONTRACTOR SHALL SUPPLY SUPPLEMENTAL WATERING FOR NEW LAWNS AND PLANTINGS DURING THE ONE YEAR PLANT GUARANTEE PERIOD.
- CONTRACTOR SHALL PROVIDE ALL MATERIALS, LABOR, AND EQUIPMENT FOR THE COMPLETE LANDSCAPE MAINTENANCE WORK. WATER SHALL BE PROVIDED BY THE CONTRACTOR.
- WATERING SHALL BE REQUIRED DURING THE GROWING SEASON, WHEN NATURAL RAINFALL IS BELOW ONE INCH PER WEEK.
- WATER SHALL BE APPLIED IN SUFFICIENT QUANTITY TO THOROUGHLY SATURATE THE SOIL IN THE ROOT ZONE OF EACH PLANT.
- CONTRACTOR SHALL REPLACE DEAD OR DYING PLANTS AT THE END OF THE ONE YEAR GUARANTEE PERIOD. CONTRACTOR SHALL TURN OVER MAINTENANCE TO THE FACILITY MAINTENANCE STAFF AT THAT TIME.

vhb.com

101 Walnut Street
PO Box 9151
Watertown, MA 02471
617.924.1770

Town Farm Solar

141 Town Farm Road and Abbe Road
Enfield, CT.

No.	Revision	Date	Appvd.
1	Planting Adjustments	6/20/2024	NK
2	Planting Adjustments	4/2/2025	MK

Designed by
JCL

Checked by
MK

Issued for

May 6, 2024


Issued for Construction

Drawing Title
Landscape Plan


L1.00

Sheet 1 of 2

Project Number
43266.00

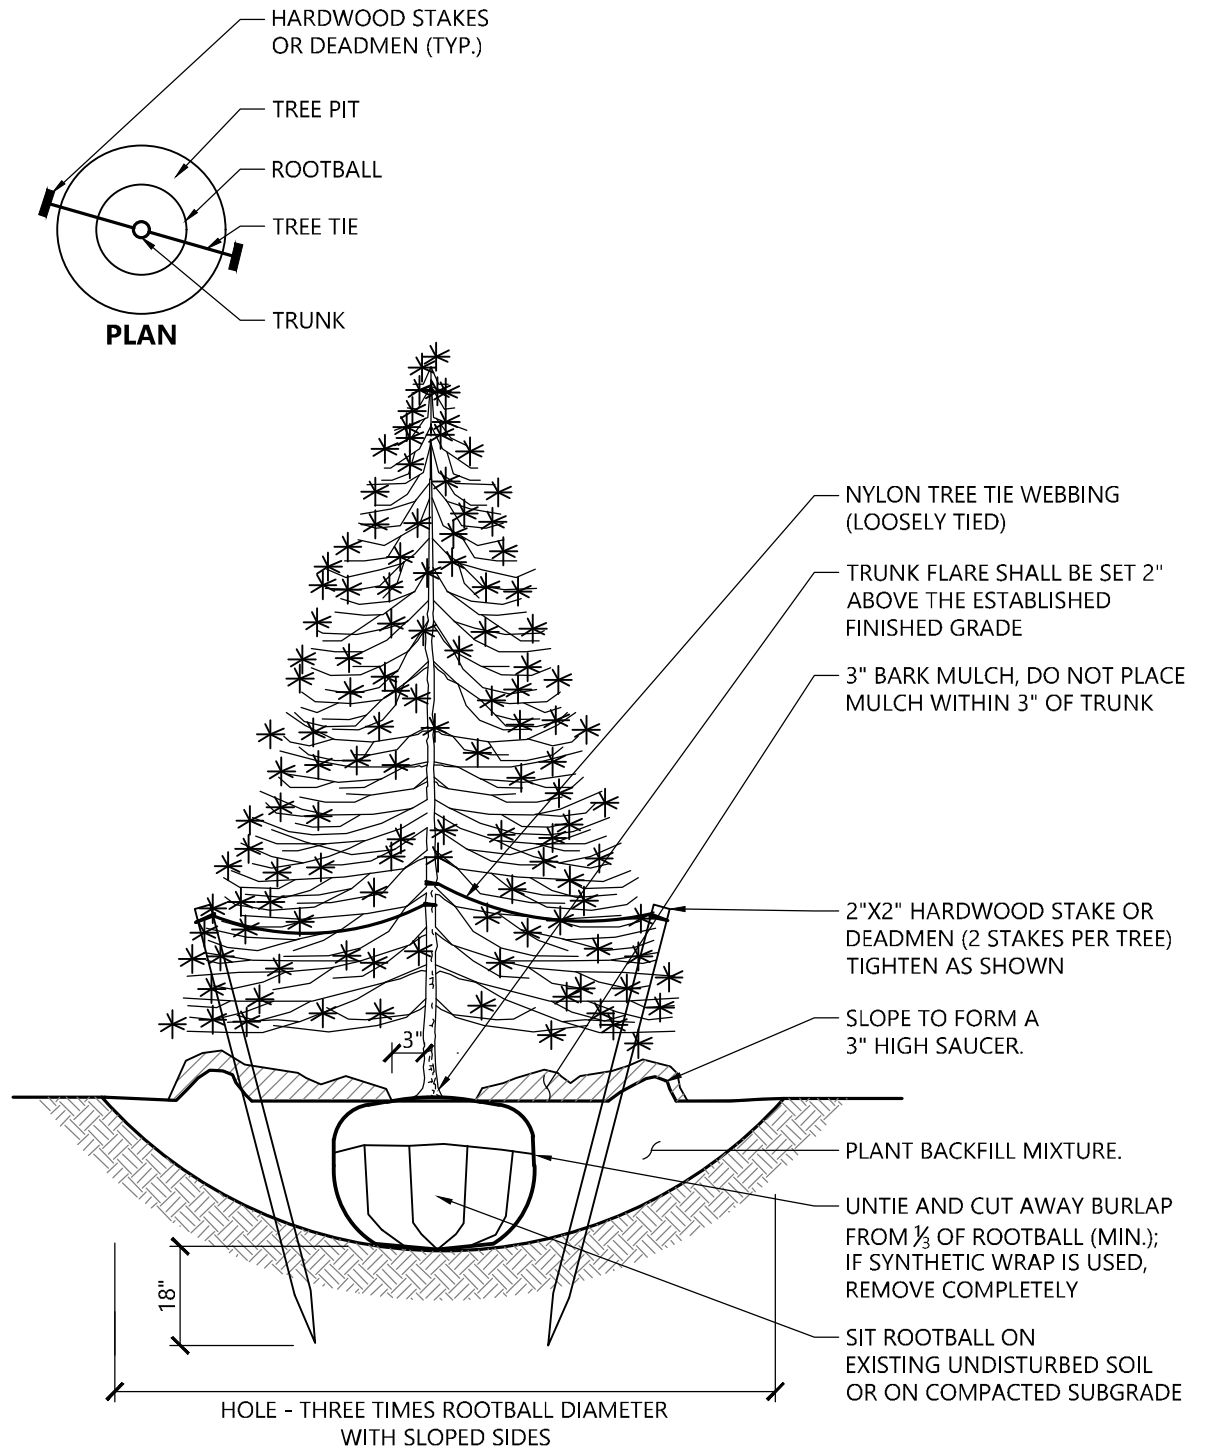

Evergreen Tree Planting 9/21
N.T.S. Source: VHB LD_604

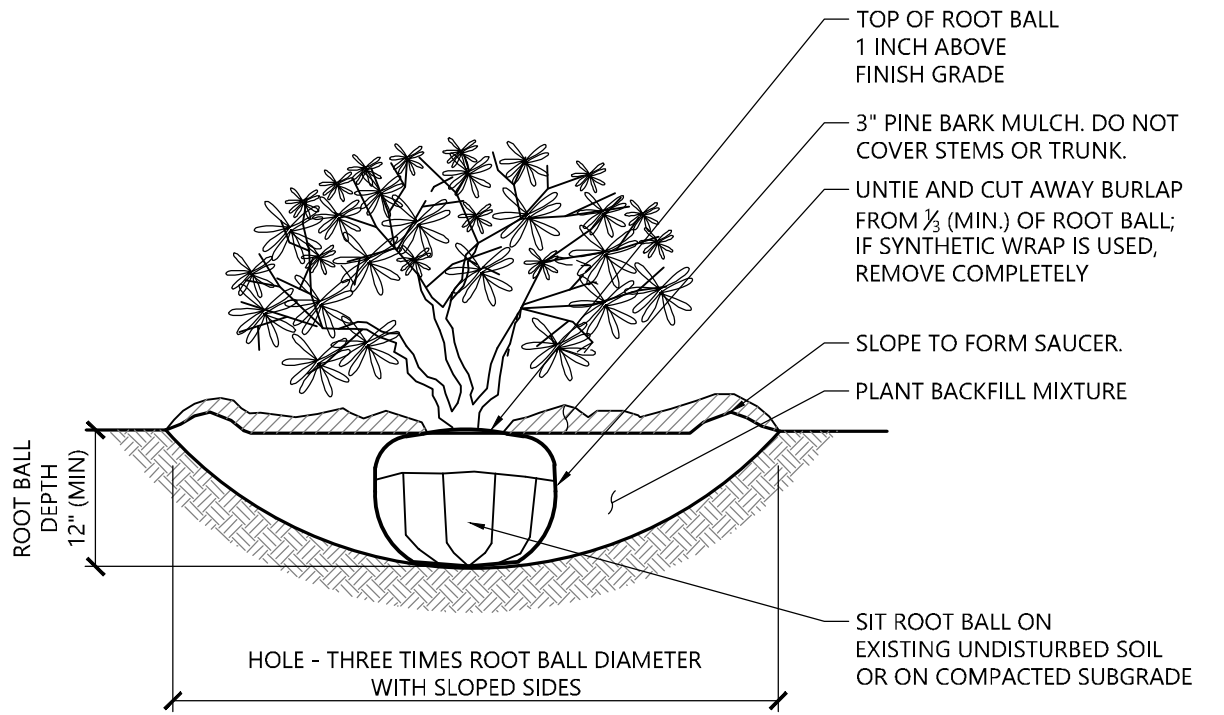

- NOTES**
1. LOOSEN ROOTS AT THE OUTER EDGE OF ROOTBALL OF CONTAINER GROWN SHRUBS.

Shrub Planting 1/16
N.T.S. Source: VHB LD_600

Town Farm Solar
141 Town Farm Road and Abbe Road
Enfield, CT.


No.	Revision	Date	Appvd.
1	Planting Adjustments	6/20/2024	MK
2	Planting Adjustments	4/2/2025	MK

Designed by	Checked by
JCL	MK
Issued for	Date
	May 6, 2024

Issued for Construction

Drawing Title
Landscape Details

Drawing Number
L2.00
Sheet 2 of 2

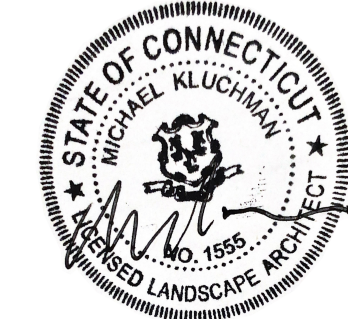

Project Number
43266.00