


1
SP-0
OVERALL SITE PLAN
SCALE: 1" = 150'-0"

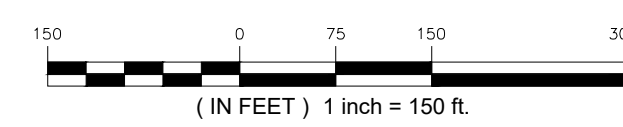

CSC PERMIT SET

NO	DATE	REVISION
0		
1	05/03/24	REVISED PER DEEP COMMENTS
2	06/10/24	REVISED PER CSC INTER.
3		
4		
5		
6		

DESIGN PROFESSIONAL OF RECORD
PROF: THOMAS E. LITTLE, P.E.
COMP: ALL-POINTS TECHNOLOGY CORPORATION P.C.
ADD: 567 VAUXHALL STREET EXTENSION - SUITE 311 WATERFORD, CT 06385
OWNER: CITY OF HARTFORD
ADDRESS: 550 MAIN STREET, SUITE 200 HARTFORD, CT 06103

HARTFORD LANDFILL
SITE: 180 LIEBERT ROAD
ADDRESS: HARTFORD, CT 06120
APT FILING NUMBER: CT481510
DRAWN BY: TEL
DATE: 10/20/2023
CHECKED BY: SMC

SHEET TITLE:
OVERALL SITE PLAN

SHEET NUMBER:
SP-0

