
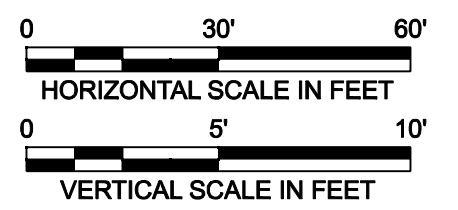
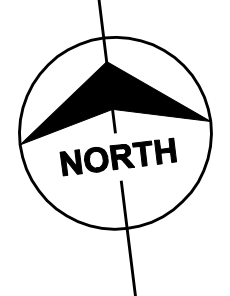
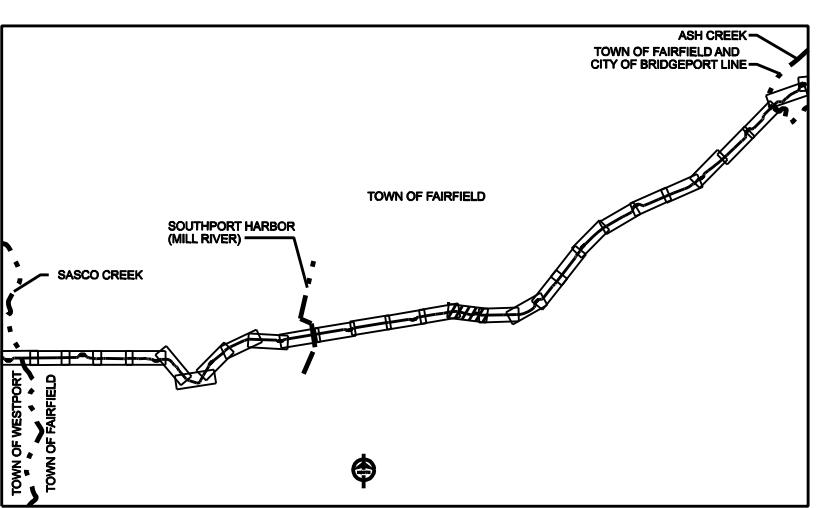


NOTE:
 1. SILT FENCE ON DOWNSLOPE SIDE OF CONSTRUCTION AREA, INCLUDING SPOIL PILES. WHEN AREAS ARE CURRENTLY PAVED THEN USE EROSION CONTROL LOGS/GUTTER BUDDIES.

MATCHLINE SEE DWG. NO. 01224-10001 PG. 076

MATCHLINE SEE DWG. 078 NO. 01224-10001 PG. 078

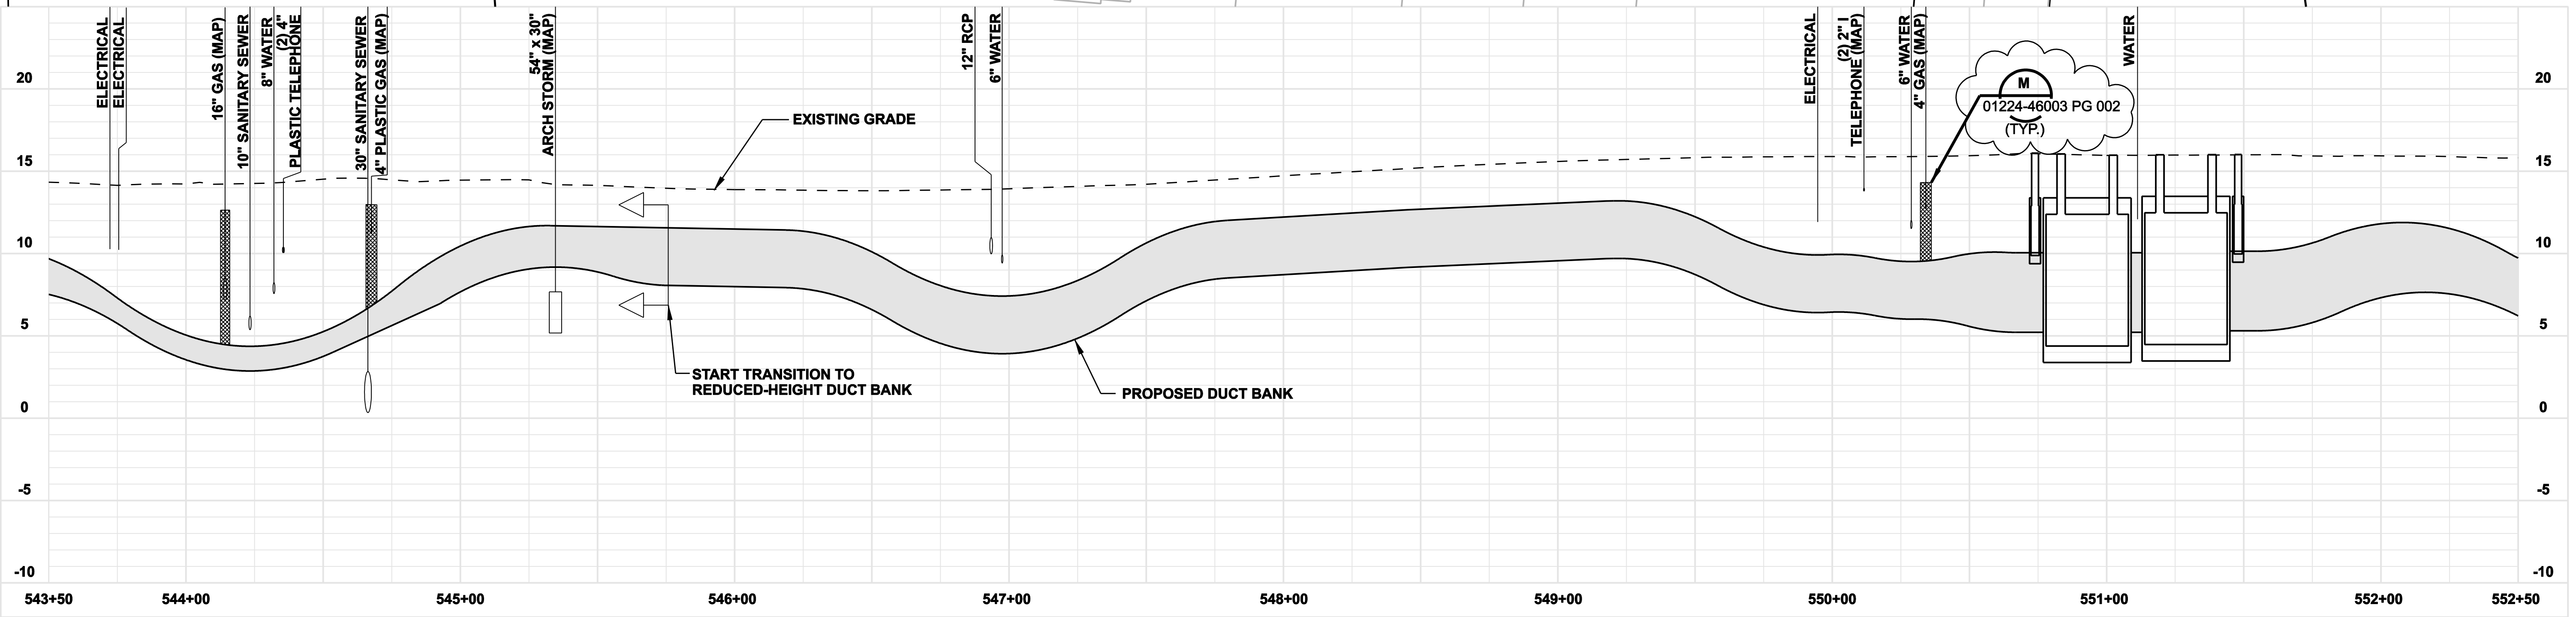

ISSUED FOR CONSTRUCTION

DOCKET No. 272



date 09/07/05
 designed C. COURTRIGHT
 detailed L. ROWSE
 checked S. NEWLAND






no.	date	revisions	by	chk
-	01/28/06	ISSUED CSC REVISED	CTC	
1	01/20/06	ISSUED FOR CONSTRUCTION	CTC	

NORTHEAST UTILITIES SERVICE CO.

FOR	THE CONNECTICUT LIGHT & POWER COMPANY			
TITLE	MIDDLETOWN-NORWALK 345KV TRANSMISSION PROJECT			
	TOWN OF FAIRFIELD ROUTE PLAN AND PROFILE Sta. 543+50 to 552+50			
BY SEN-BMCD	CHKD	APP	APP	
DATE 8-15-05	DATE	DATE	DATE	
SCALE AS NOTED		DWG. NO.	01224-10001 PG 077	

COPYRIGHT © 2006 BURNS & MCDONNELL ENGINEERING COMPANY, INC.

COPYRIGHT © 2006 BURNS & MCDONNELL ENGINEERING COMPANY, INC.

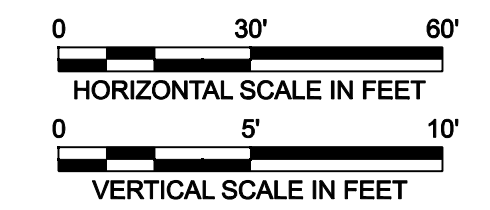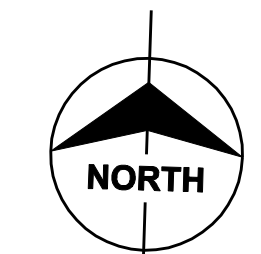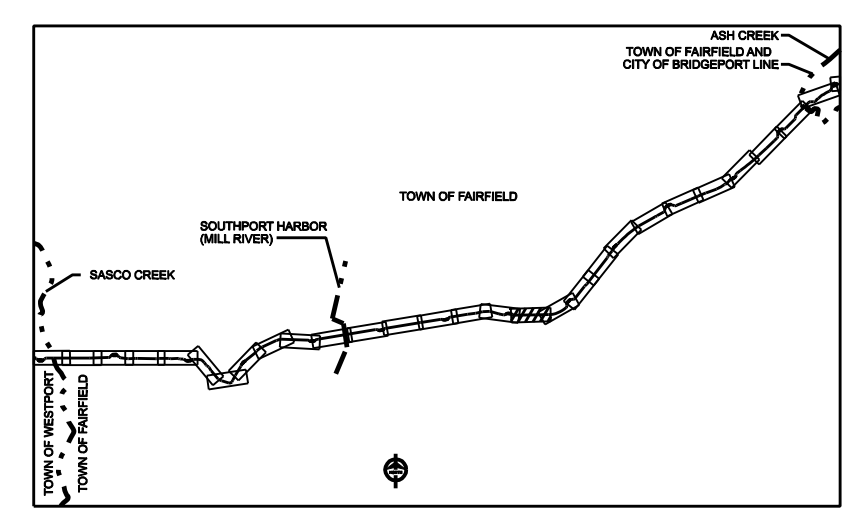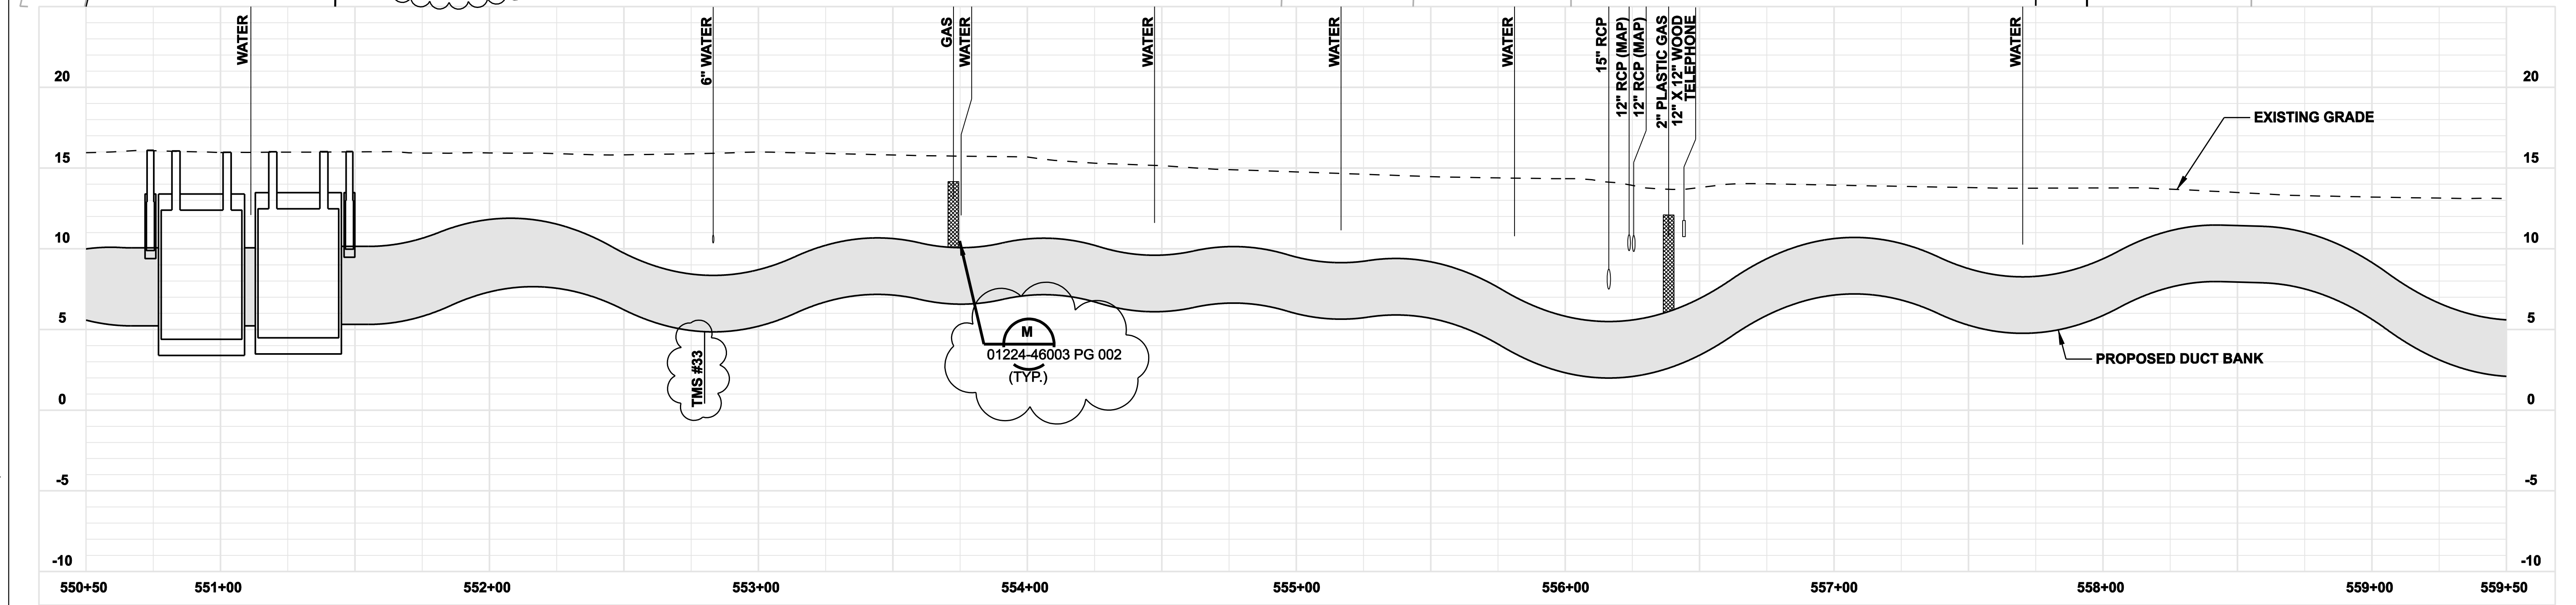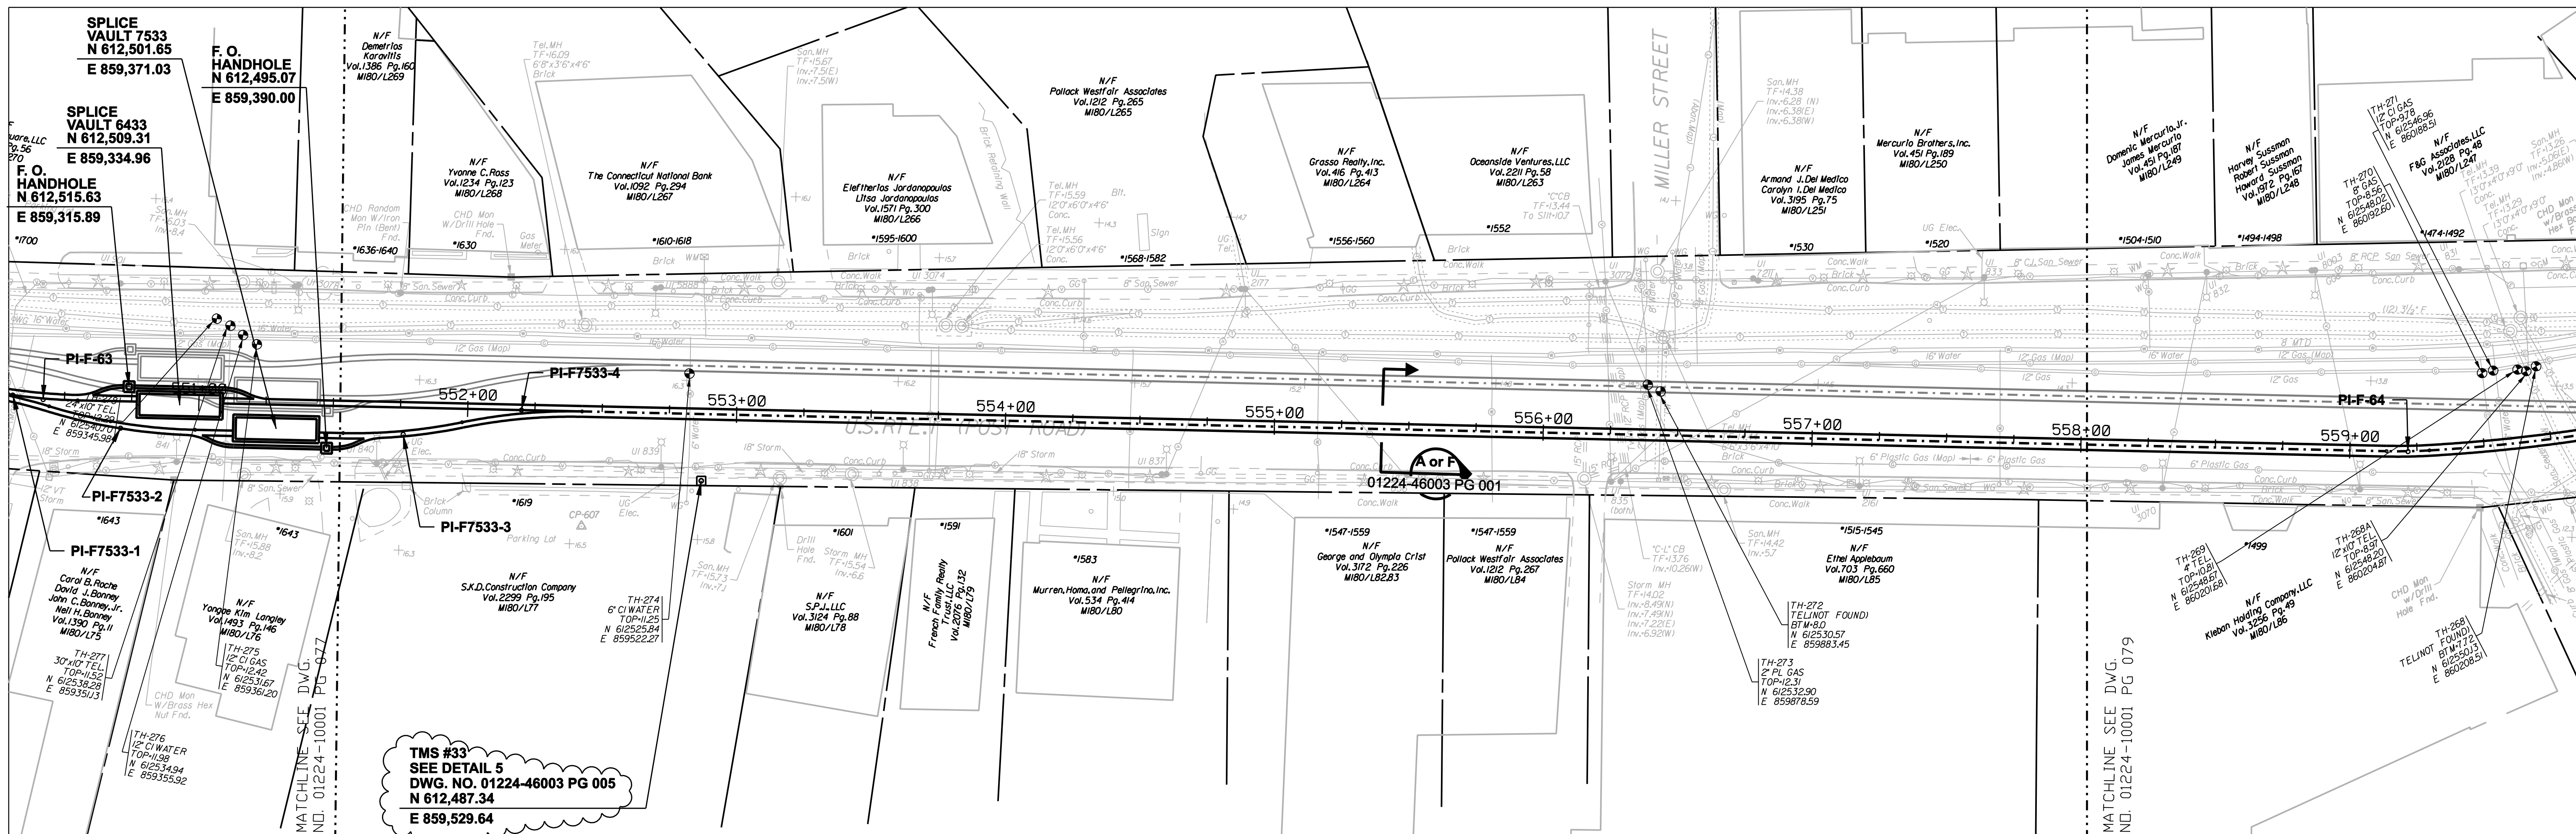

ISSUED FOR CONSTRUCTION

DOCKET No. 272




no.	date	revisions	by	chk
-	6/28/06	ISSUED CSC REVISED		CTC
1	6/20/06	ISSUED FOR CONSTRUCTION		CTC





date 09/07/05
 designed C. COURTRIGHT
 detailed L. ROWSE
 checked S. NEWLAND

MF	NO.	DATE	REVISIONS	BY	CHK	APP	APP

NORTHEAST UTILITIES SERVICE CO.			
FOR THE CONNECTICUT LIGHT & POWER COMPANY			
TITLE MIDDLETOWN-NORWALK 345KV TRANSMISSION PROJECT			
TOWN OF FAIRFIELD ROUTE PLAN AND PROFILE Sta. 550+50 to 559+50			
BY SEN-BMCD	CHKD	APP	APP
DATE 8-15-05	DATE	DATE	DATE
SCALE AS NOTED	DWG. NO.	01224-10001 PG 078	

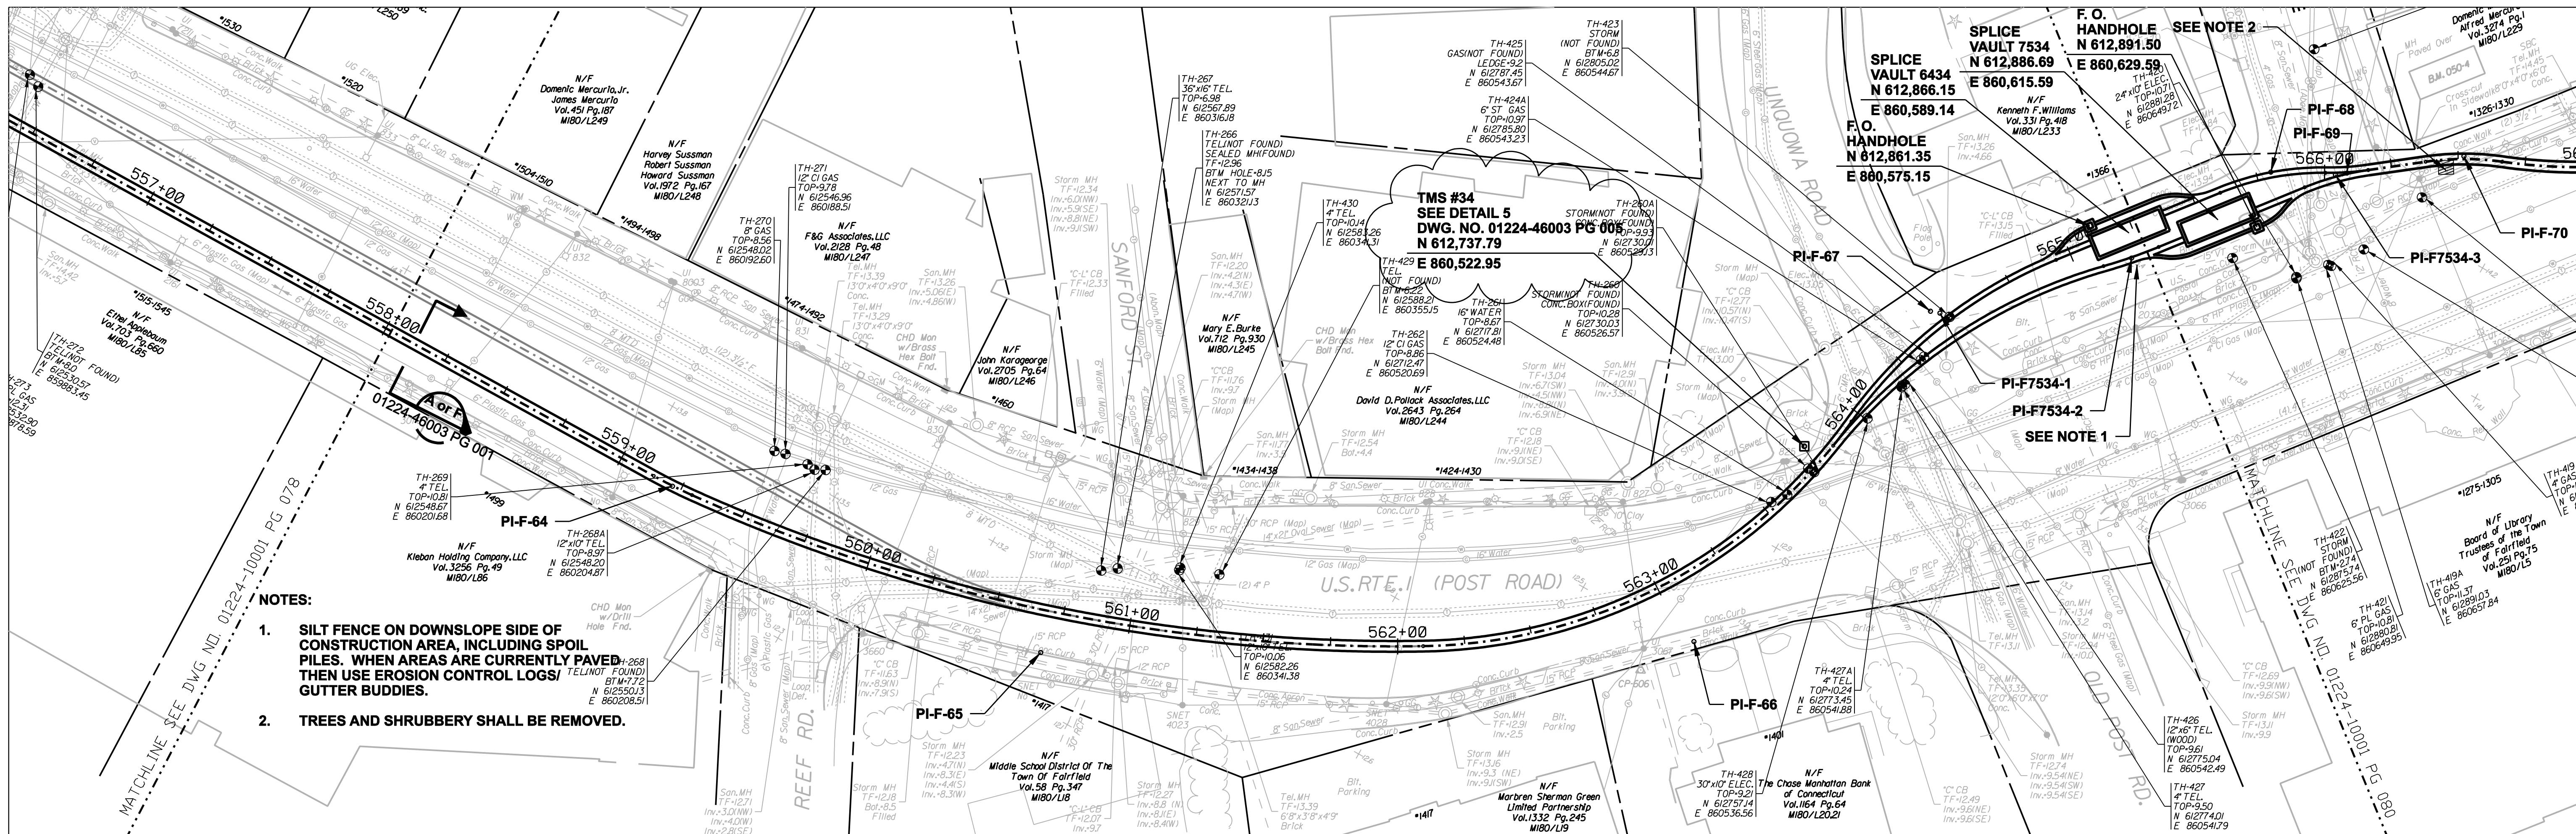

- NOTES:**
1. SILT FENCE ON DOWNSLOPE SIDE OF CONSTRUCTION AREA, INCLUDING SPOIL PILES. WHEN AREAS ARE CURRENTLY PAVED, THEN USE EROSION CONTROL LOGS/ GUTTER BUDDIES.
 2. TREES AND SHRUBBERY SHALL BE REMOVED.

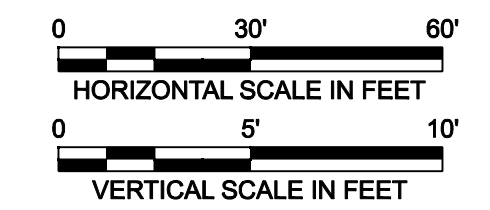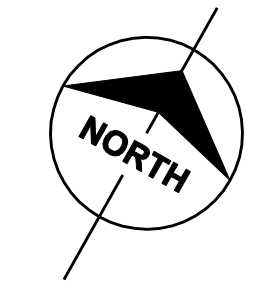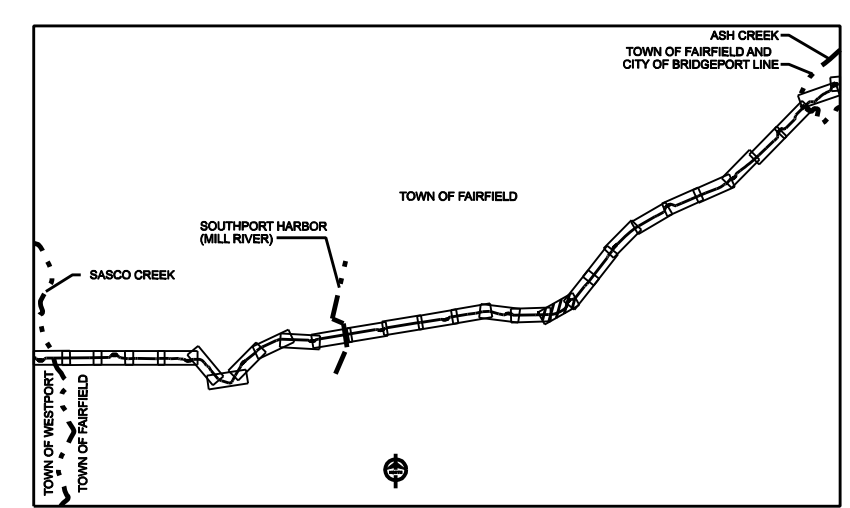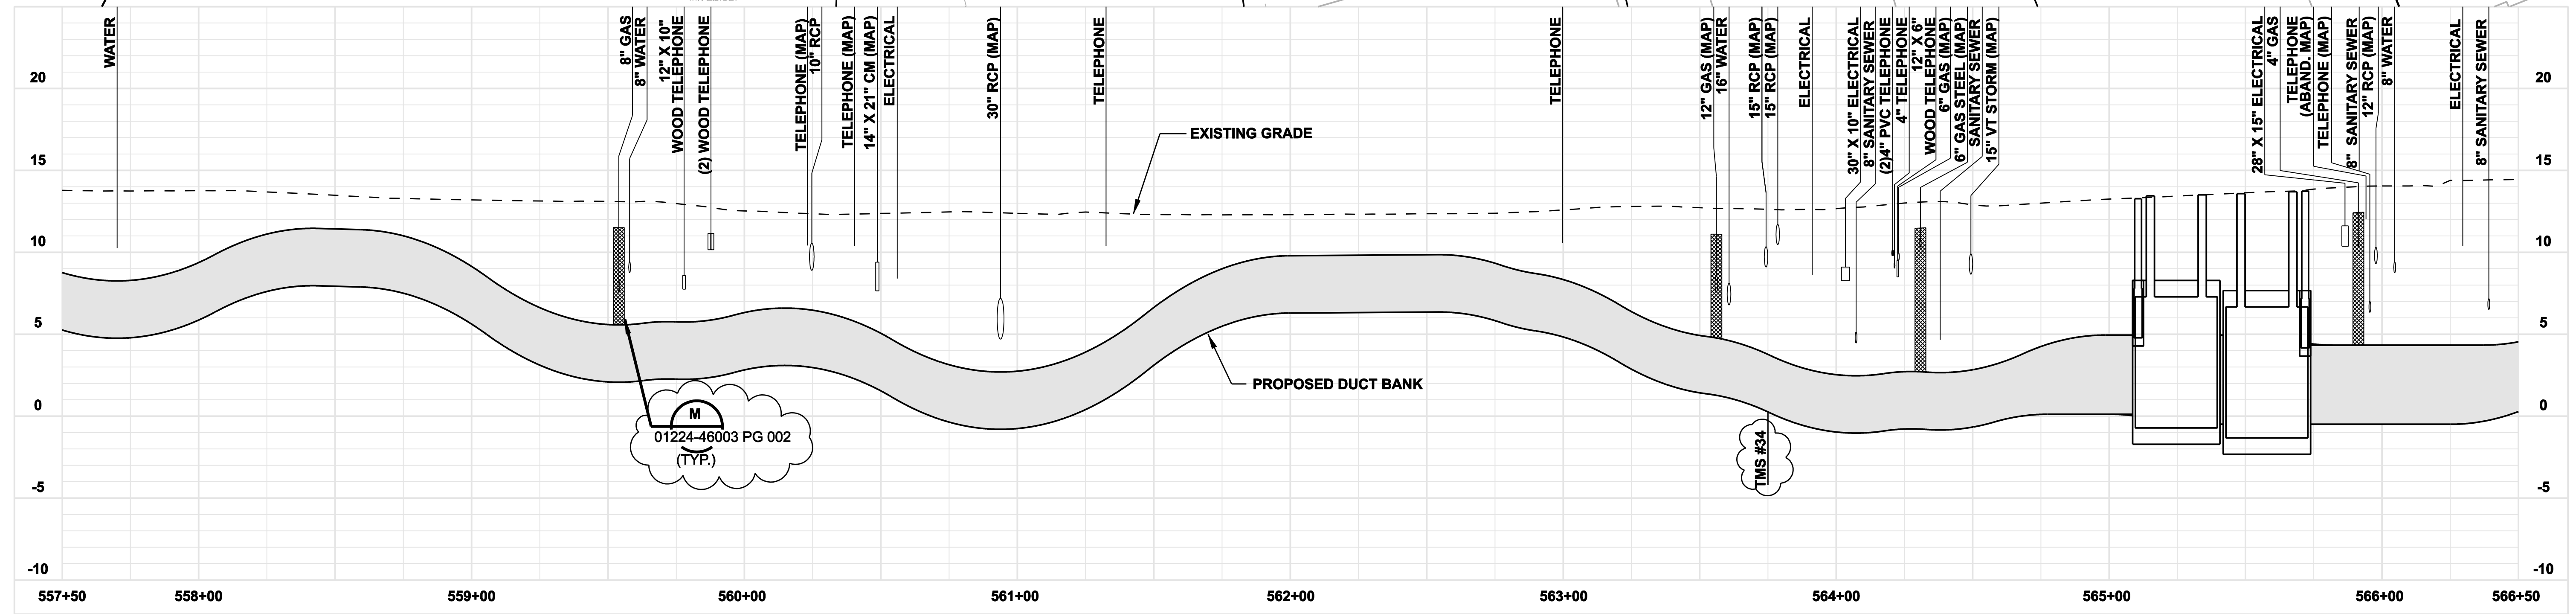

ISSUED FOR CONSTRUCTION

DOCKET No. 272





no.	date	revisions	by	chk
-	6/28/06	ISSUED CSC REVISED		CTC
1	6/20/06	ISSUED FOR CONSTRUCTION		CTC

date 09/07/05
 detailed L. ROWSE
 designed C. COURTRIGHT
 checked S. NEWLAND




MF	NO.	DATE	REVISIONS	BY	CHK	APP	APP

NORTHEAST UTILITIES SERVICE CO.			
FOR THE CONNECTICUT LIGHT & POWER COMPANY			
TITLE MIDDLETOWN-NORWALK 345KV TRANSMISSION PROJECT			
TOWN OF FAIRFIELD ROUTE PLAN AND PROFILE Sta. 557+50 to 566+50			
BY SEN-BMCD	CHKD	APP	APP
DATE 8-15-05	DATE	DATE	DATE
SCALE AS NOTED		DWG. NO.	
		01224-10001 PG 079	

COPYRIGHT © 2006 BURNS & MCDONNELL ENGINEERING COMPANY, INC.

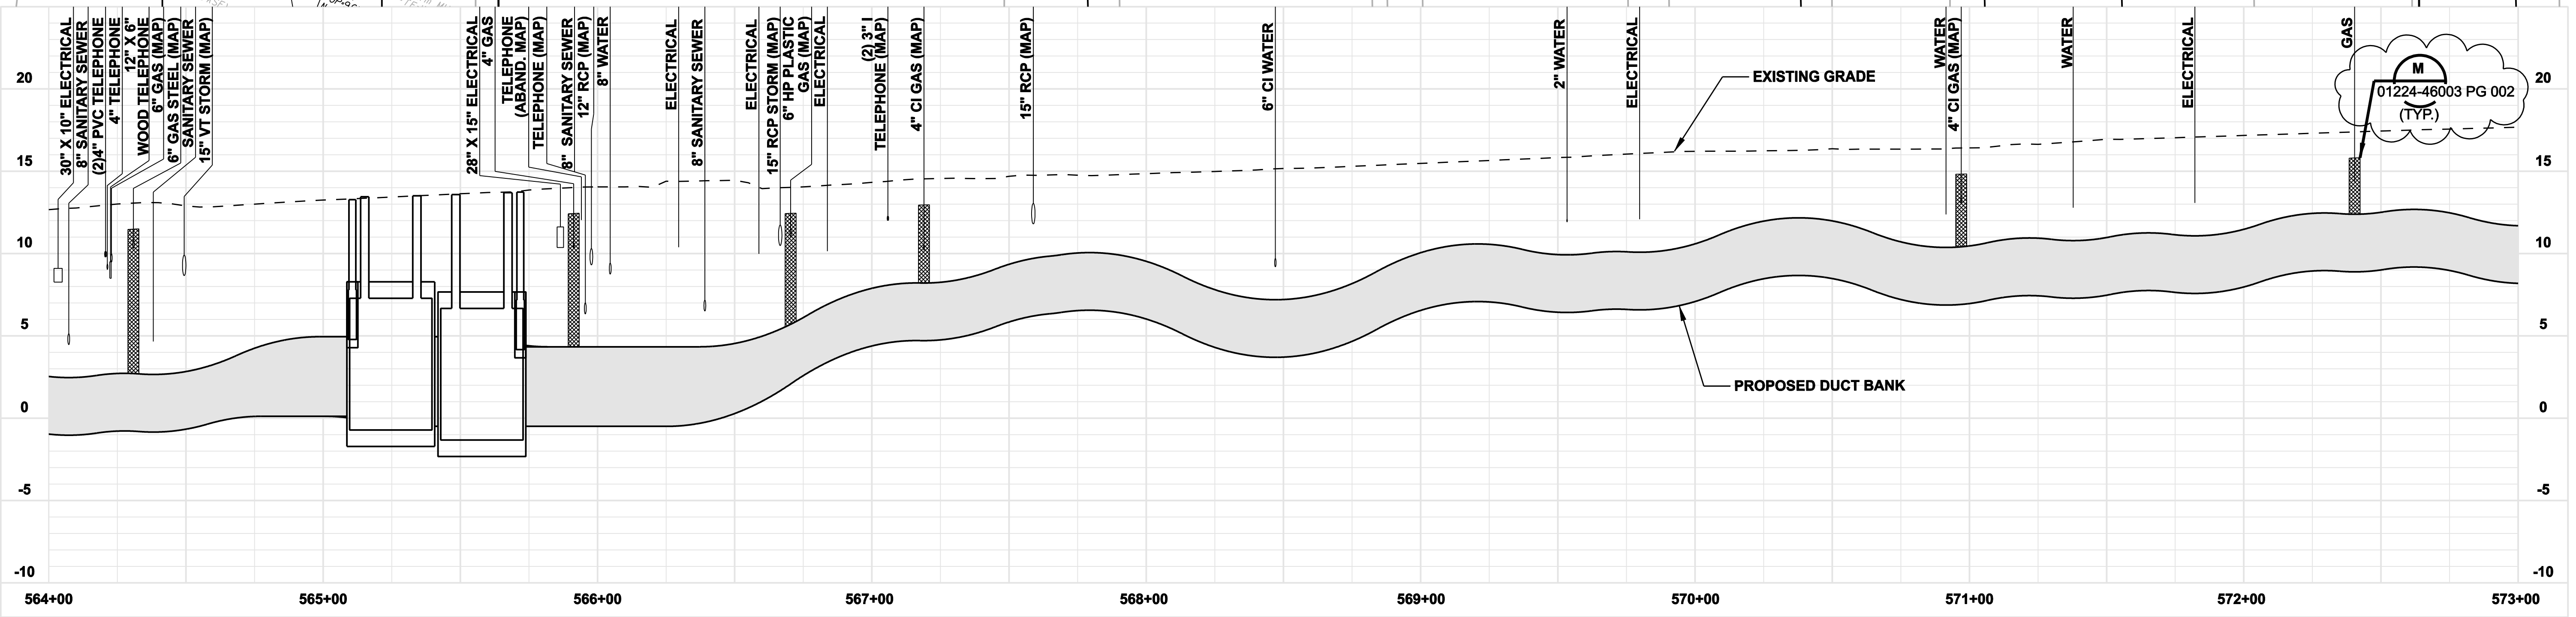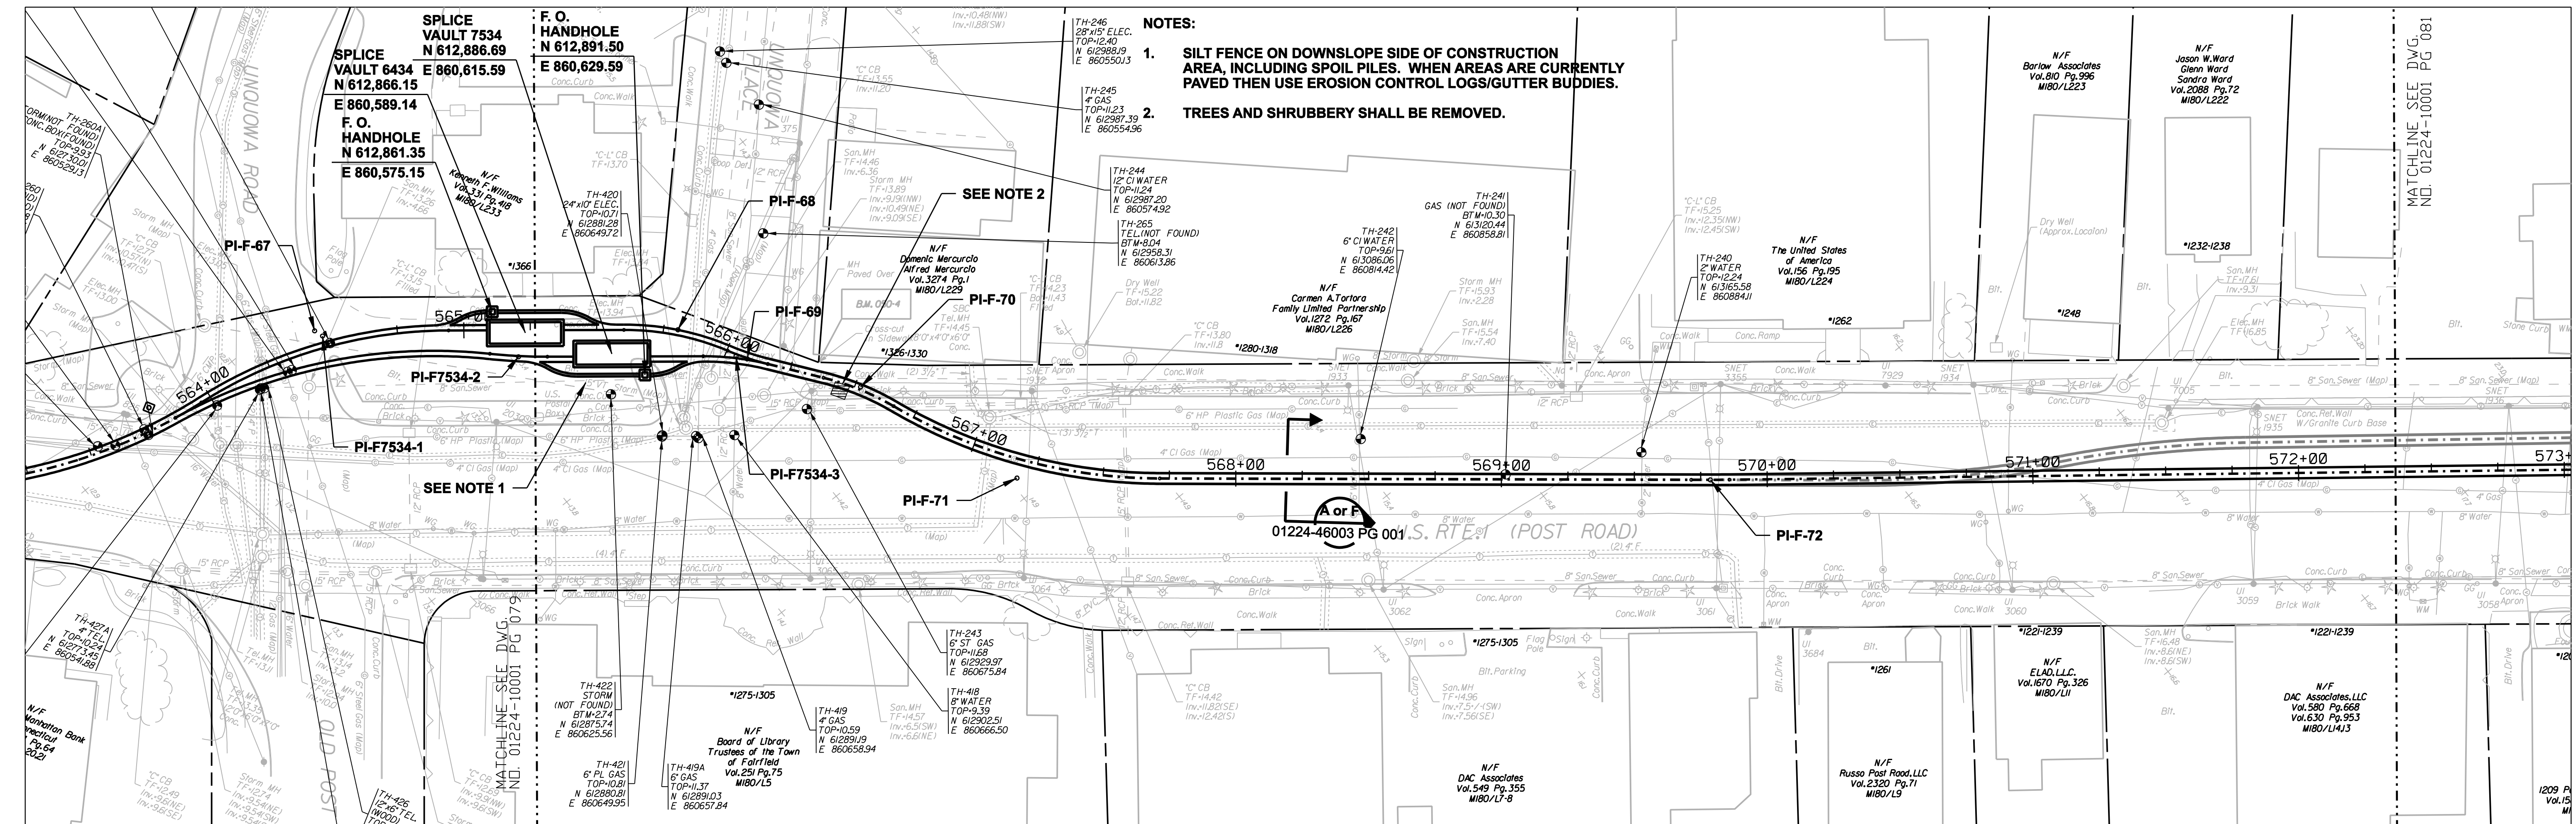

COPYRIGHT © 2006 BURNS & MCDONNELL ENGINEERING COMPANY, INC.

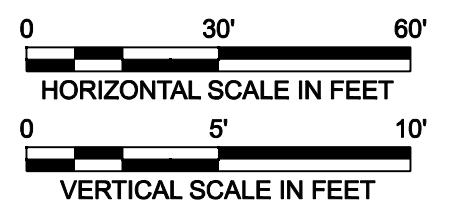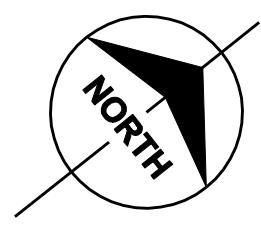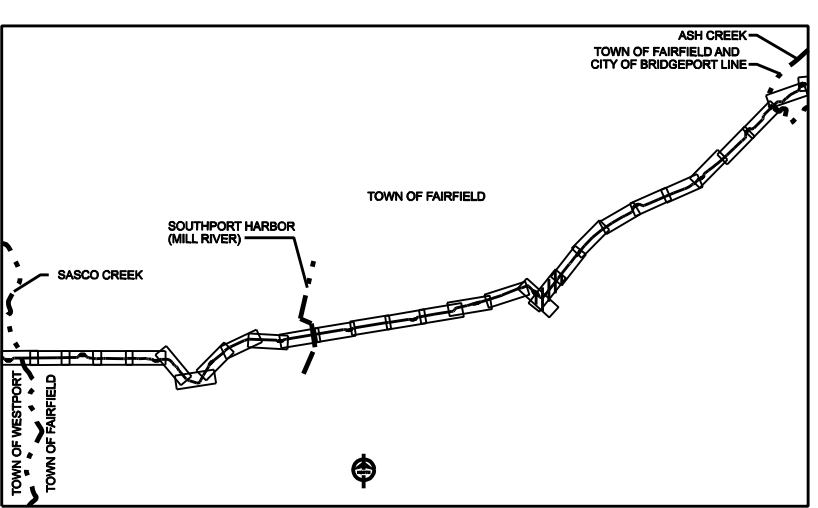

ISSUED FOR CONSTRUCTION

DOCKET No. 272


no.	date	revisions	by	chk
-	6/28/06	ISSUED CSC REVISED		CTC
1	6/20/06	ISSUED FOR CONSTRUCTION		CTC






date 08/15/05
designed C. COURTRIGHT
detailed L. ROWSE
checked S. NEWLAND

MF	NO.	DATE	REVISIONS	BY	CHK	APP	APP

NORTHEAST UTILITIES SERVICE CO.			
FOR THE CONNECTICUT LIGHT & POWER COMPANY			
TITLE MIDDLETOWN-NORWALK 345KV TRANSMISSION PROJECT			
TOWN OF FAIRFIELD ROUTE PLAN AND PROFILE Sta. 564+00 to 573+00			
BY SEN-BMCD	CHKD	APP	APP
DATE 8-15-05	DATE	DATE	DATE
SCALE AS NOTED	D		DWG. NO. 01224-10001 PG 080

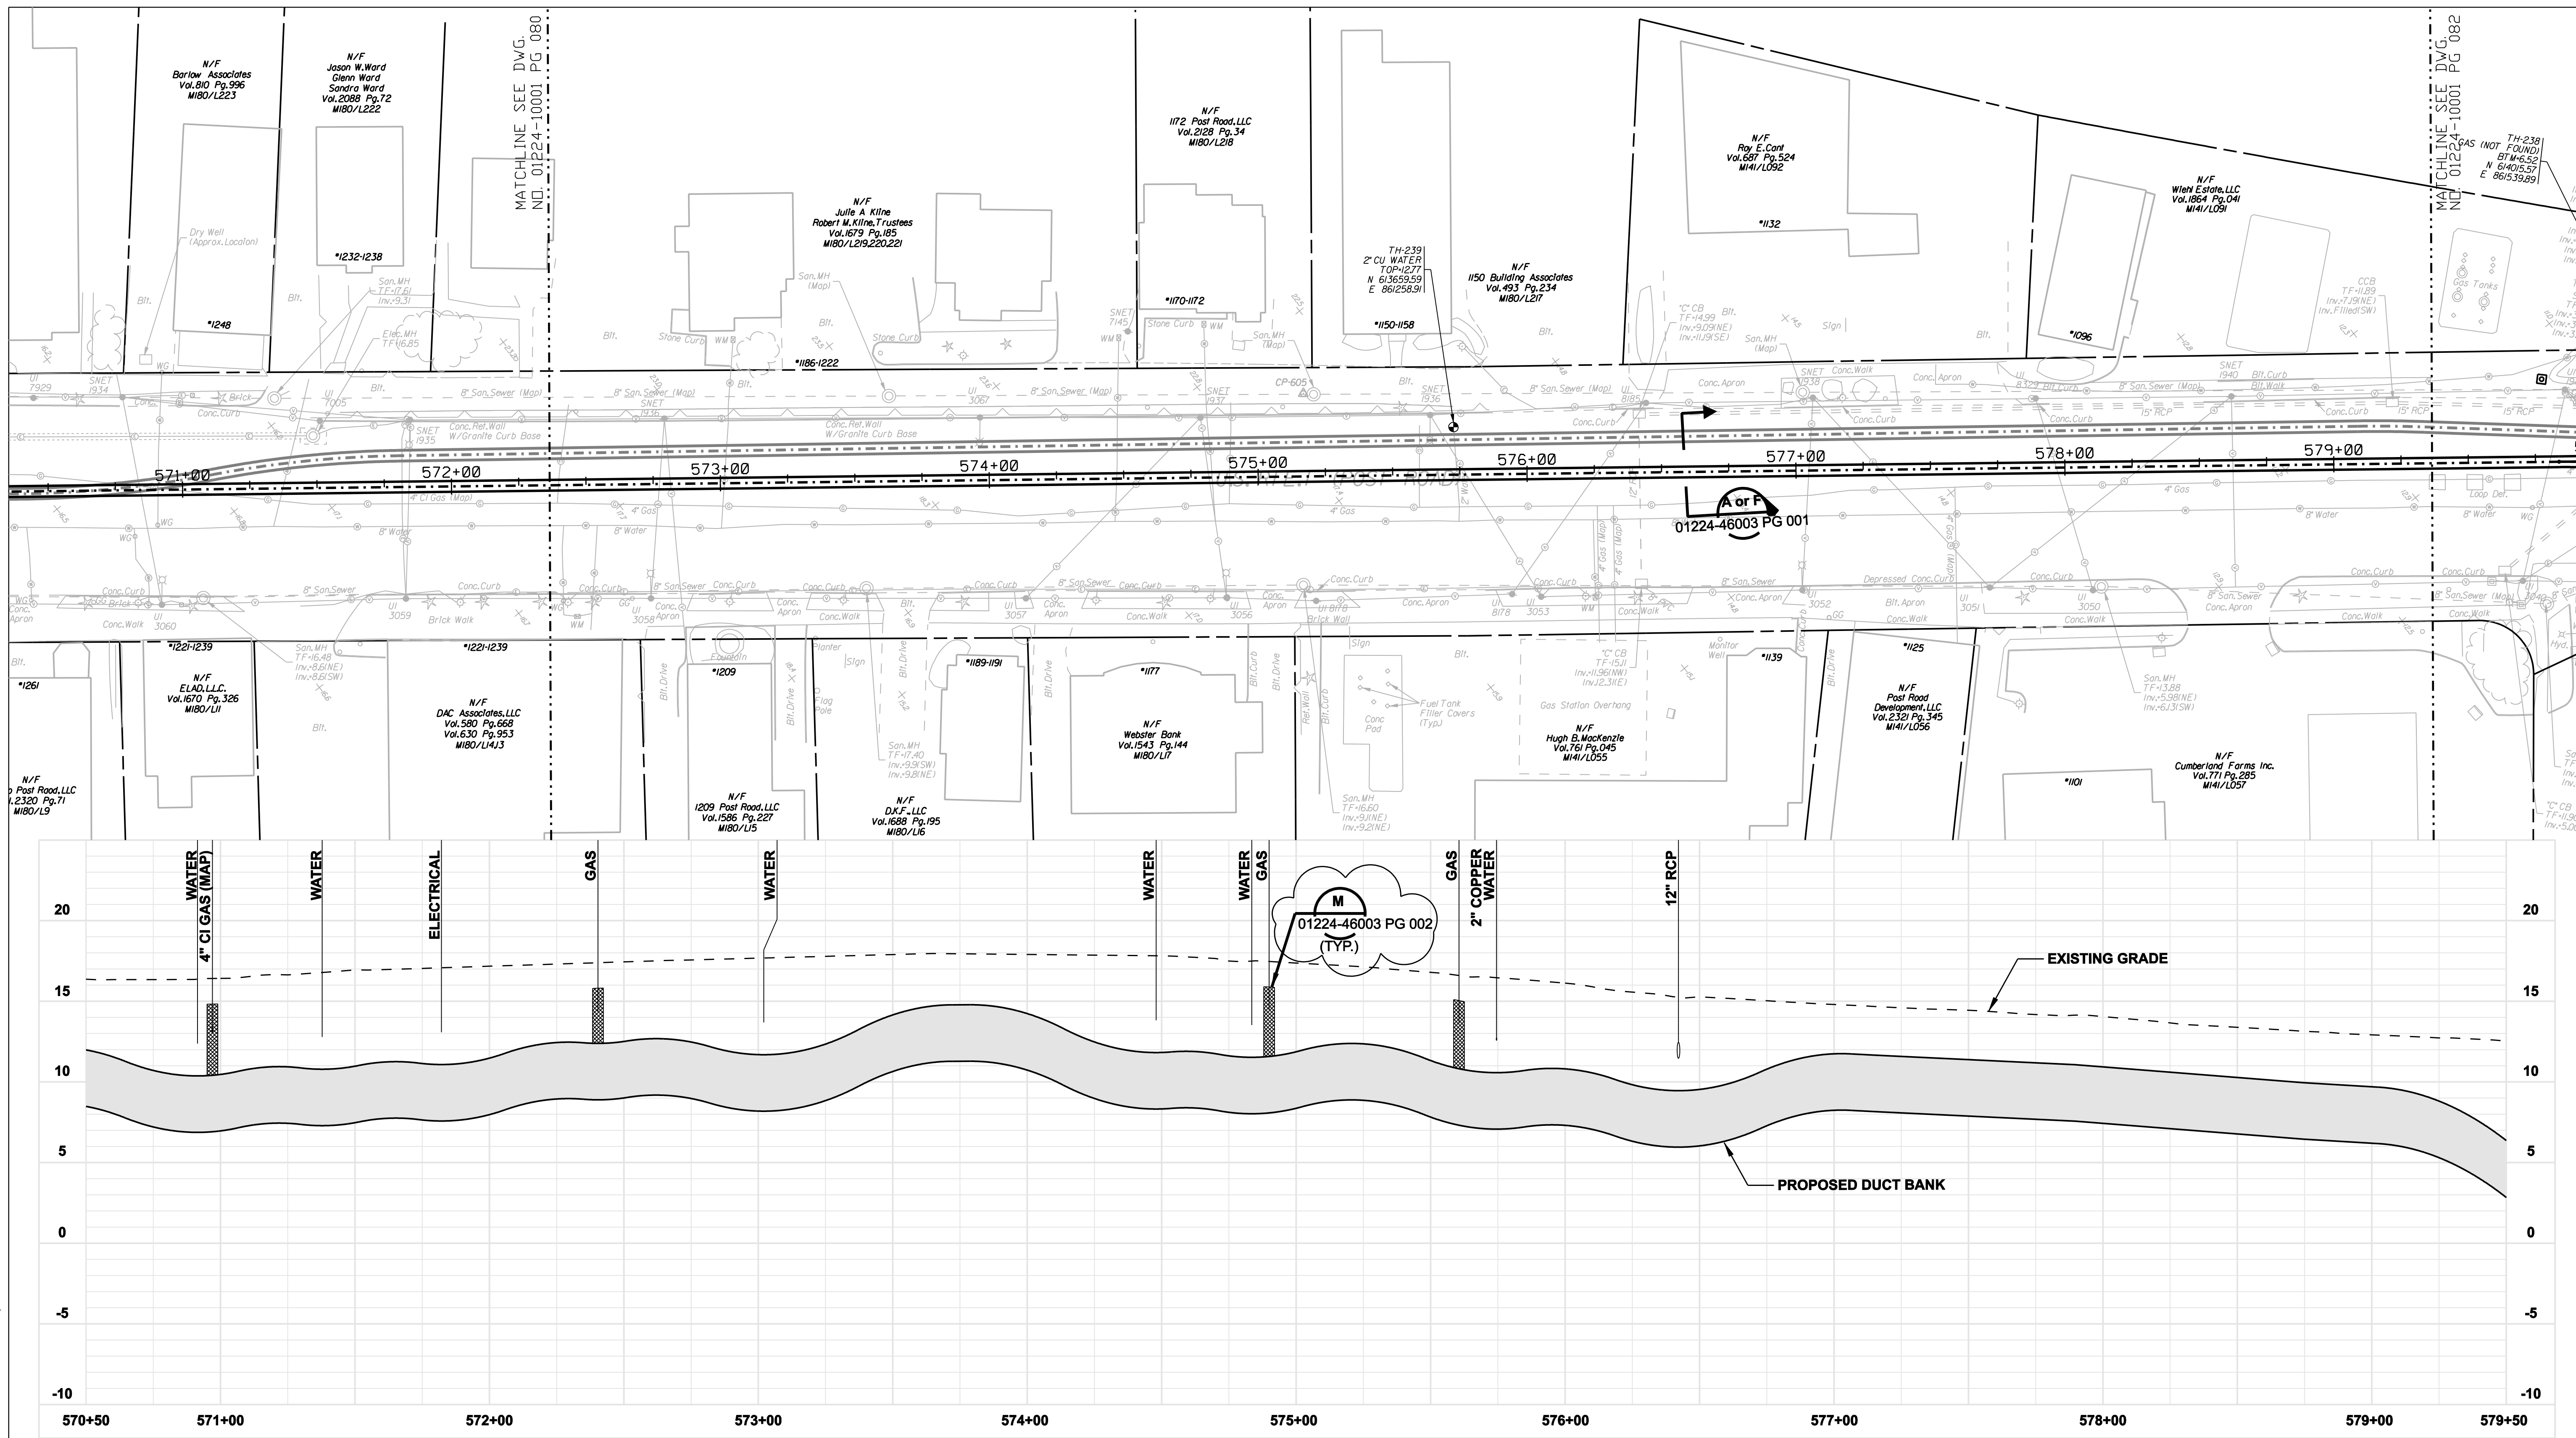

COPYRIGHT © 2006 BURNS & McDONNELL ENGINEERING COMPANY, INC.

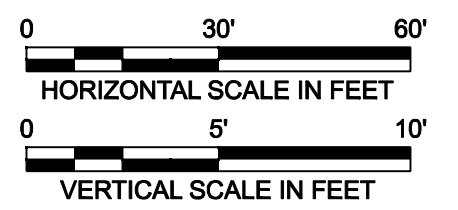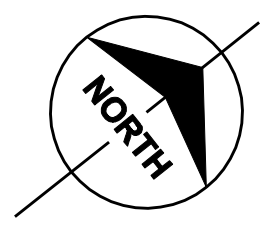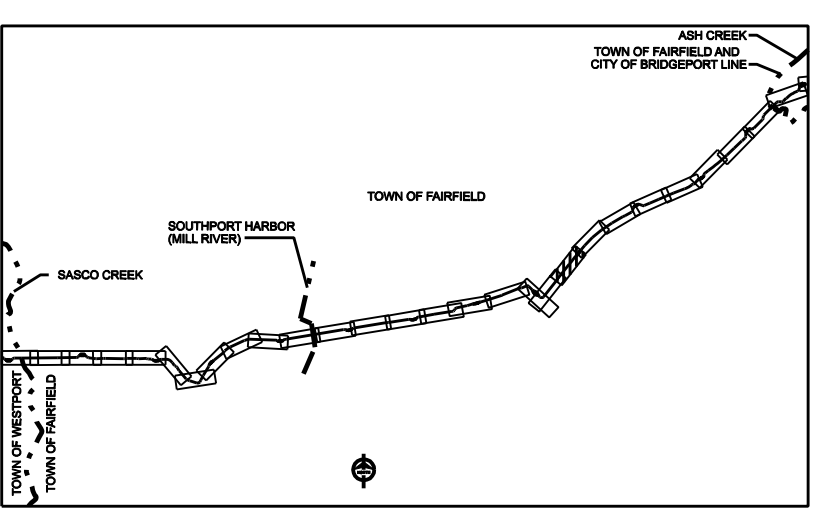

**ISSUED FOR
CONSTRUCTION**

DOCKET No. 272




date 08/15/05
designed C. COURTRIGHT
detailed L. ROWSE
checked S. NEWLAND





no.	date	revisions	by	chk
-	08/28/06	ISSUED CSC REVISED		CTC
1	08/20/06	ISSUED FOR CONSTRUCTION		CTC

MF	NO.	DATE	REVISIONS	BY	CHK	APP	APP

NORTHEAST UTILITIES SERVICE CO.			
FOR THE CONNECTICUT LIGHT & POWER COMPANY			
TITLE MIDDLETOWN-NORWALK 345KV TRANSMISSION PROJECT			
TOWN OF FAIRFIELD ROUTE PLAN AND PROFILE Sta. 570+50 to 579+50			
BY SEN-BMCD	CHKD	APP	APP
DATE 8-15-05	DATE	DATE	DATE
SCALE AS NOTED	DWG. NO.		
	D		01224-10001 PG 081

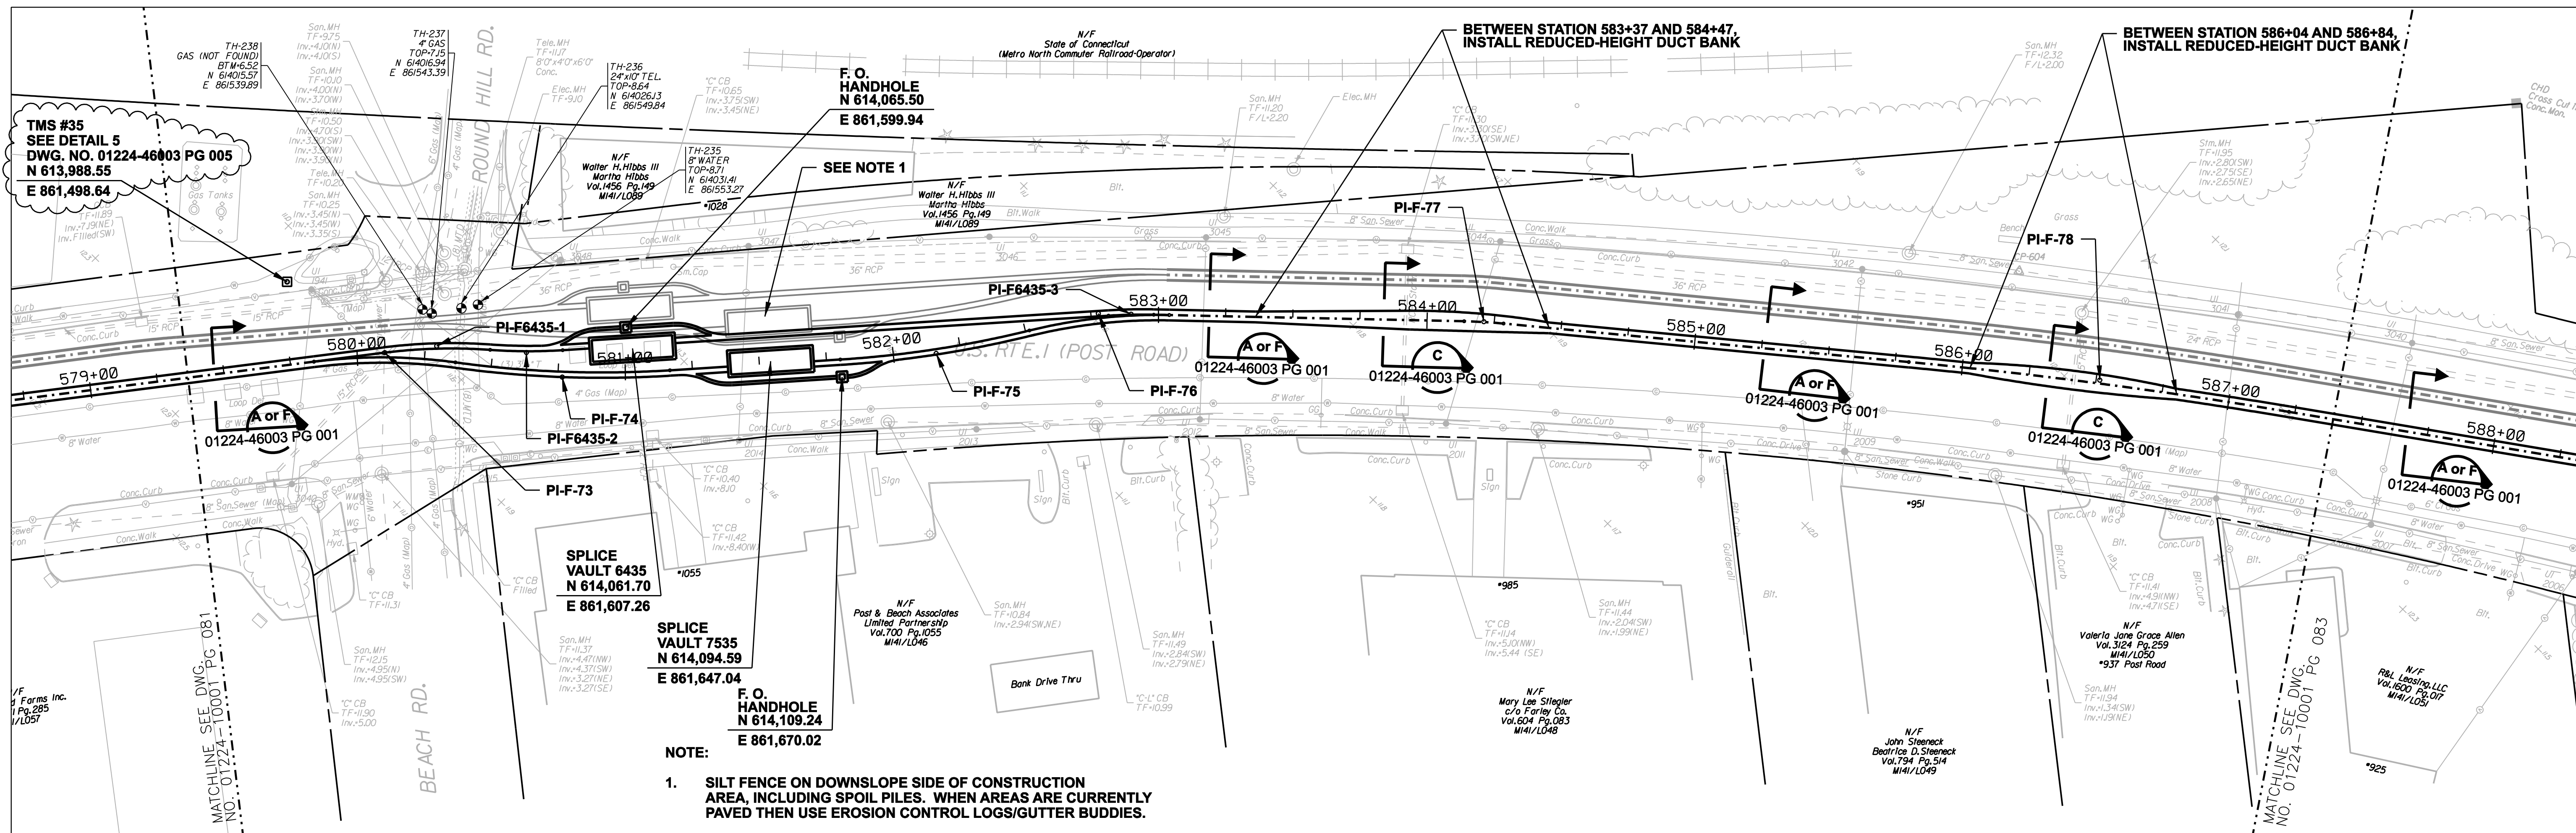

NOTE:
 1. SILT FENCE ON DOWNSLOPE SIDE OF CONSTRUCTION AREA, INCLUDING SPOIL PILES. WHEN AREAS ARE CURRENTLY PAVED THEN USE EROSION CONTROL LOGS/GUTTER BUDDIES.

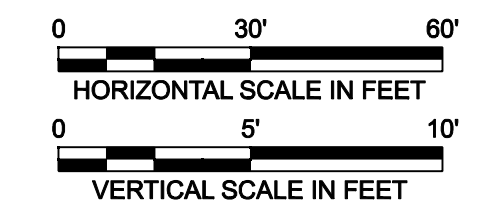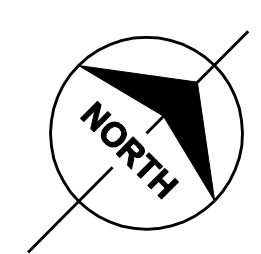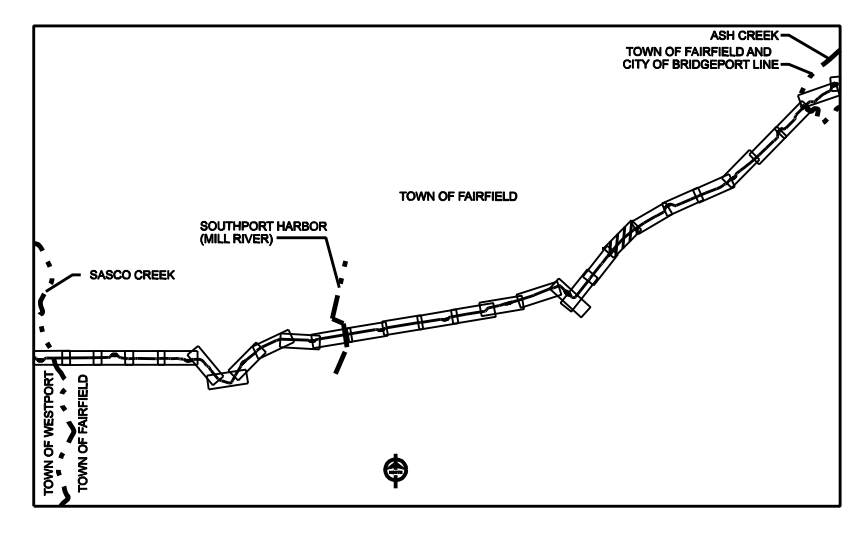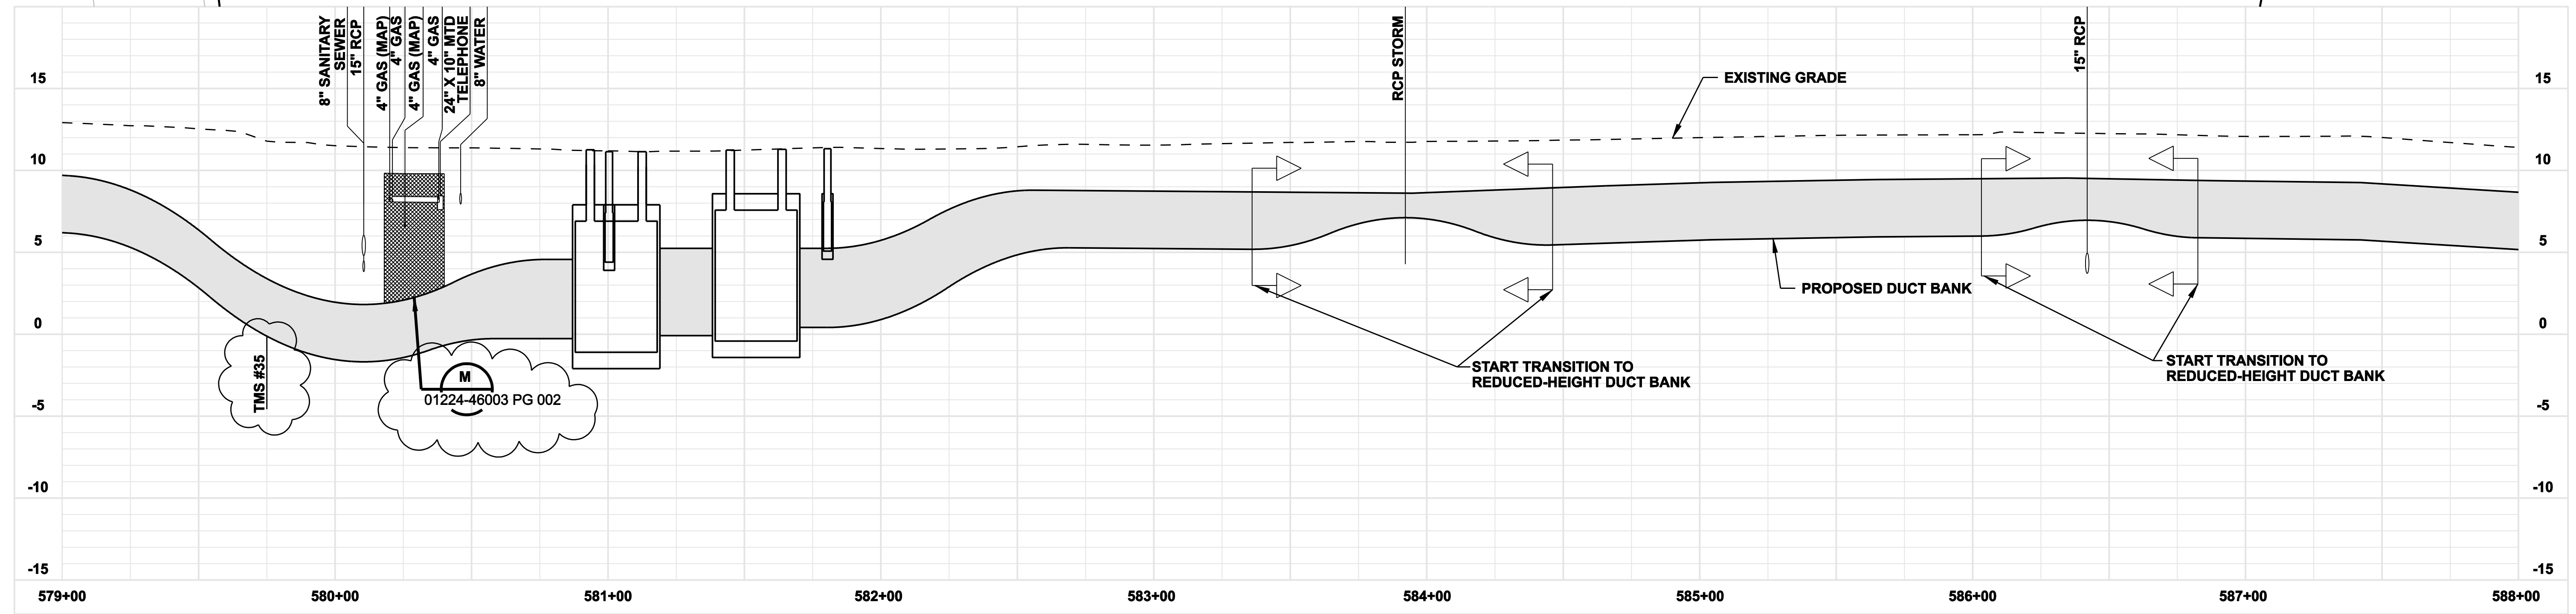

ISSUED FOR CONSTRUCTION

DOCKET No. 272

no.	date	revisions	by	chk
-	6/28/06	ISSUED CSC REVISED	CTC	
1	6/20/06	ISSUED FOR CONSTRUCTION	CTC	

Burns & McDonnell
SINCE 1898

date: 08/15/05
 detailed: L. ROWSE
 designed: C. COURTRIGHT
 checked: S. NEWLAND

MF	NO.	DATE	REVISIONS	BY	CHK	APP	APP

NORTHEAST UTILITIES SERVICE CO.


FOR THE CONNECTICUT LIGHT & POWER COMPANY

TITLE: MIDDLETOWN-NORWALK 345KV TRANSMISSION PROJECT

TOWN OF FAIRFIELD ROUTE
 PLAN AND PROFILE Sta. 579+00 to 588+00





BY SEN-BMCD	CHKD	APP	APP
DATE 8-15-05	DATE	DATE	DATE
SCALE AS NOTED	D	DWG. NO. 01224-10001 PG 082	

COPYRIGHT © 2006 BURNS & MCDONNELL ENGINEERING COMPANY, INC.

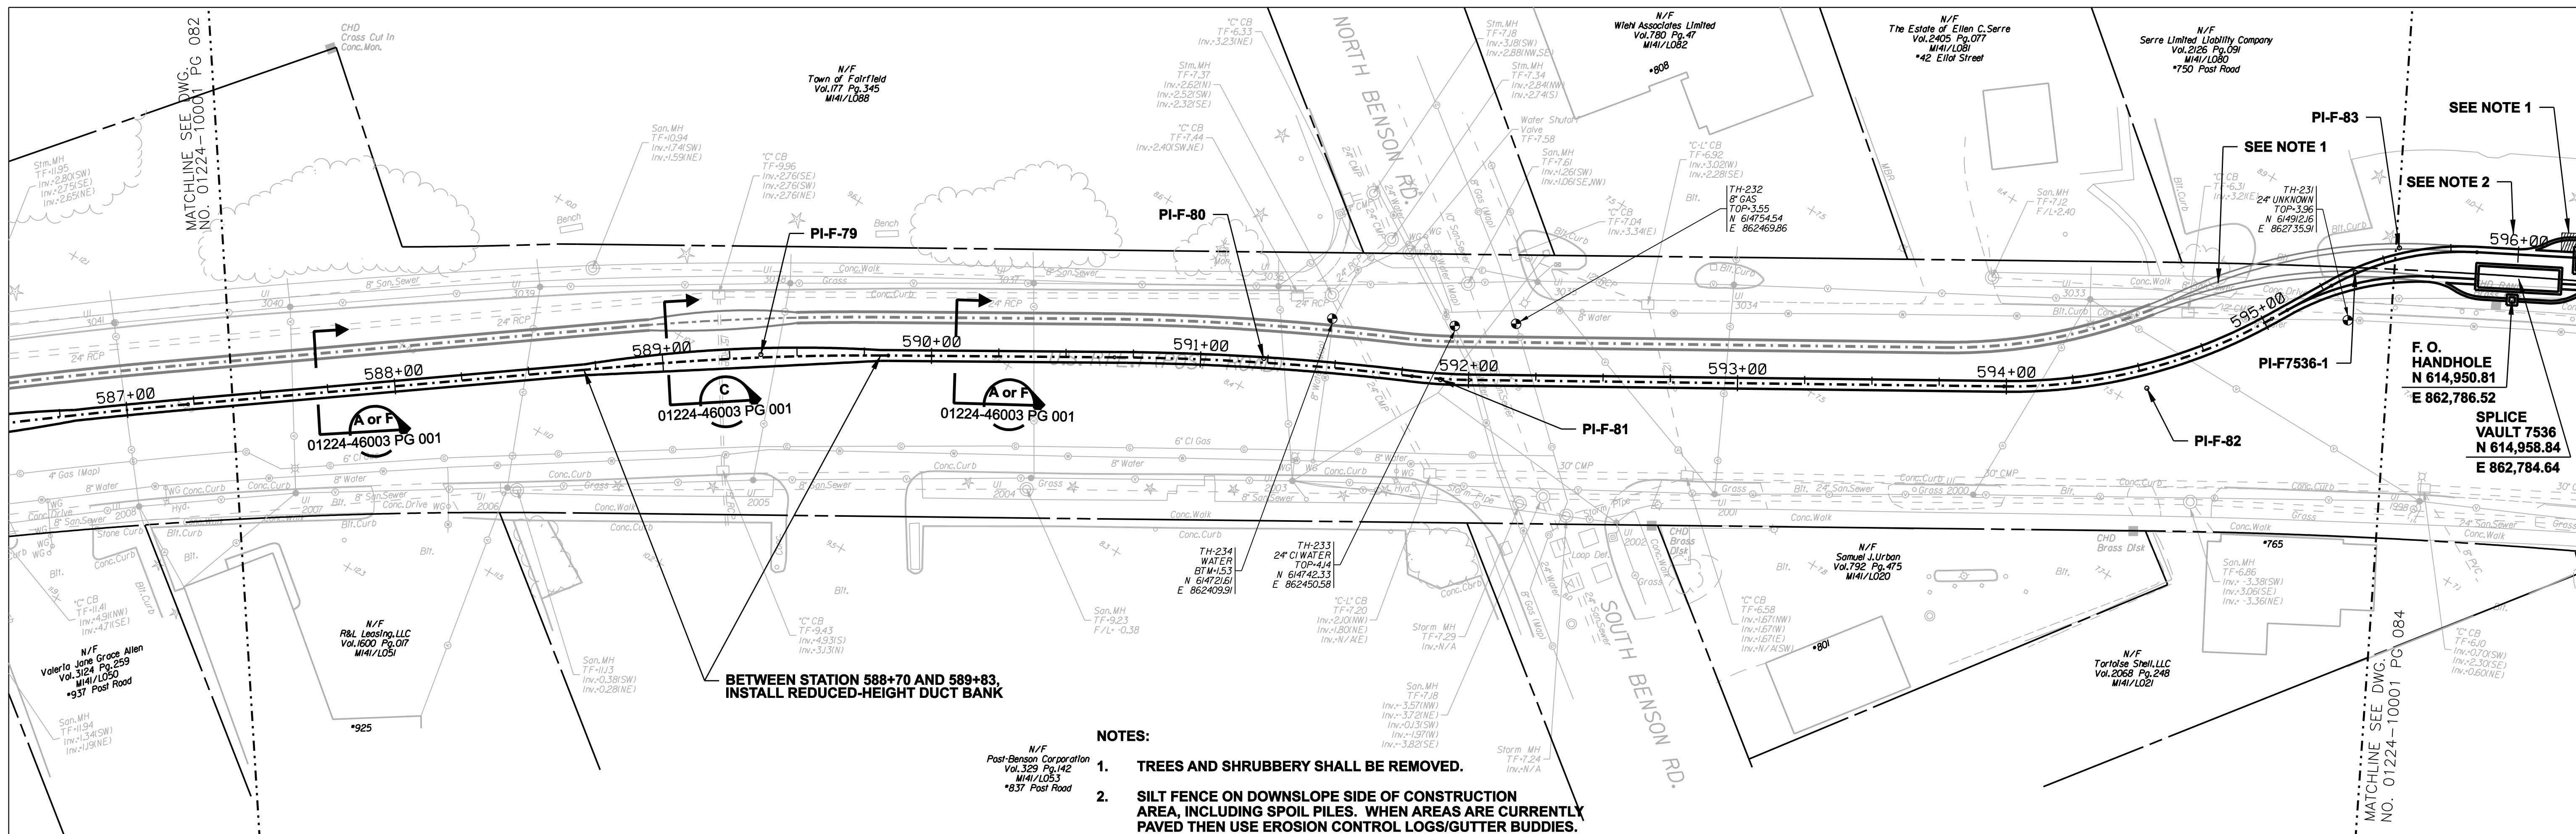

NOTES:

1. TREES AND SHRUBBERY SHALL BE REMOVED.
2. SILT FENCE ON DOWNSLOPE SIDE OF CONSTRUCTION AREA, INCLUDING SPOIL PILES. WHEN AREAS ARE CURRENTLY PAVED THEN USE EROSION CONTROL LOGS/GUTTER BUDDIES.

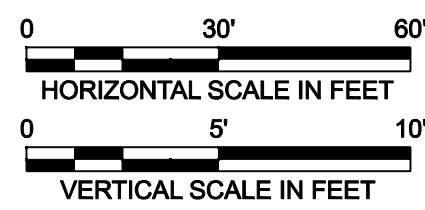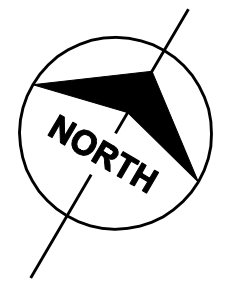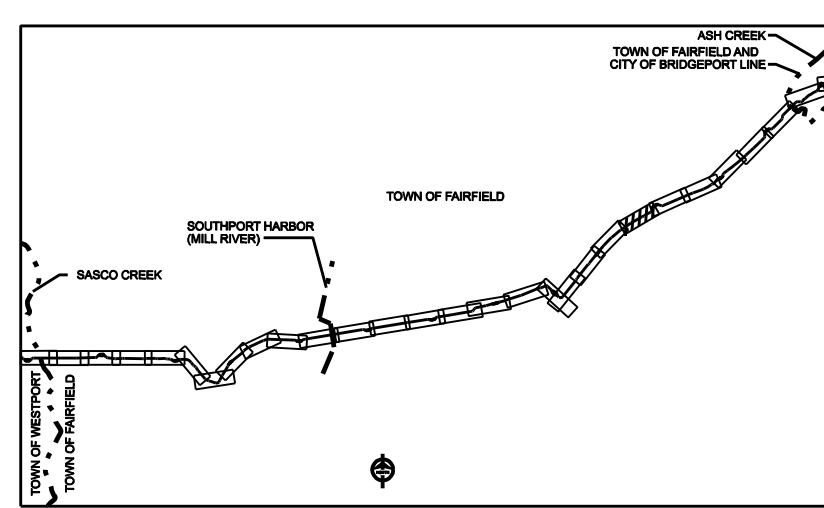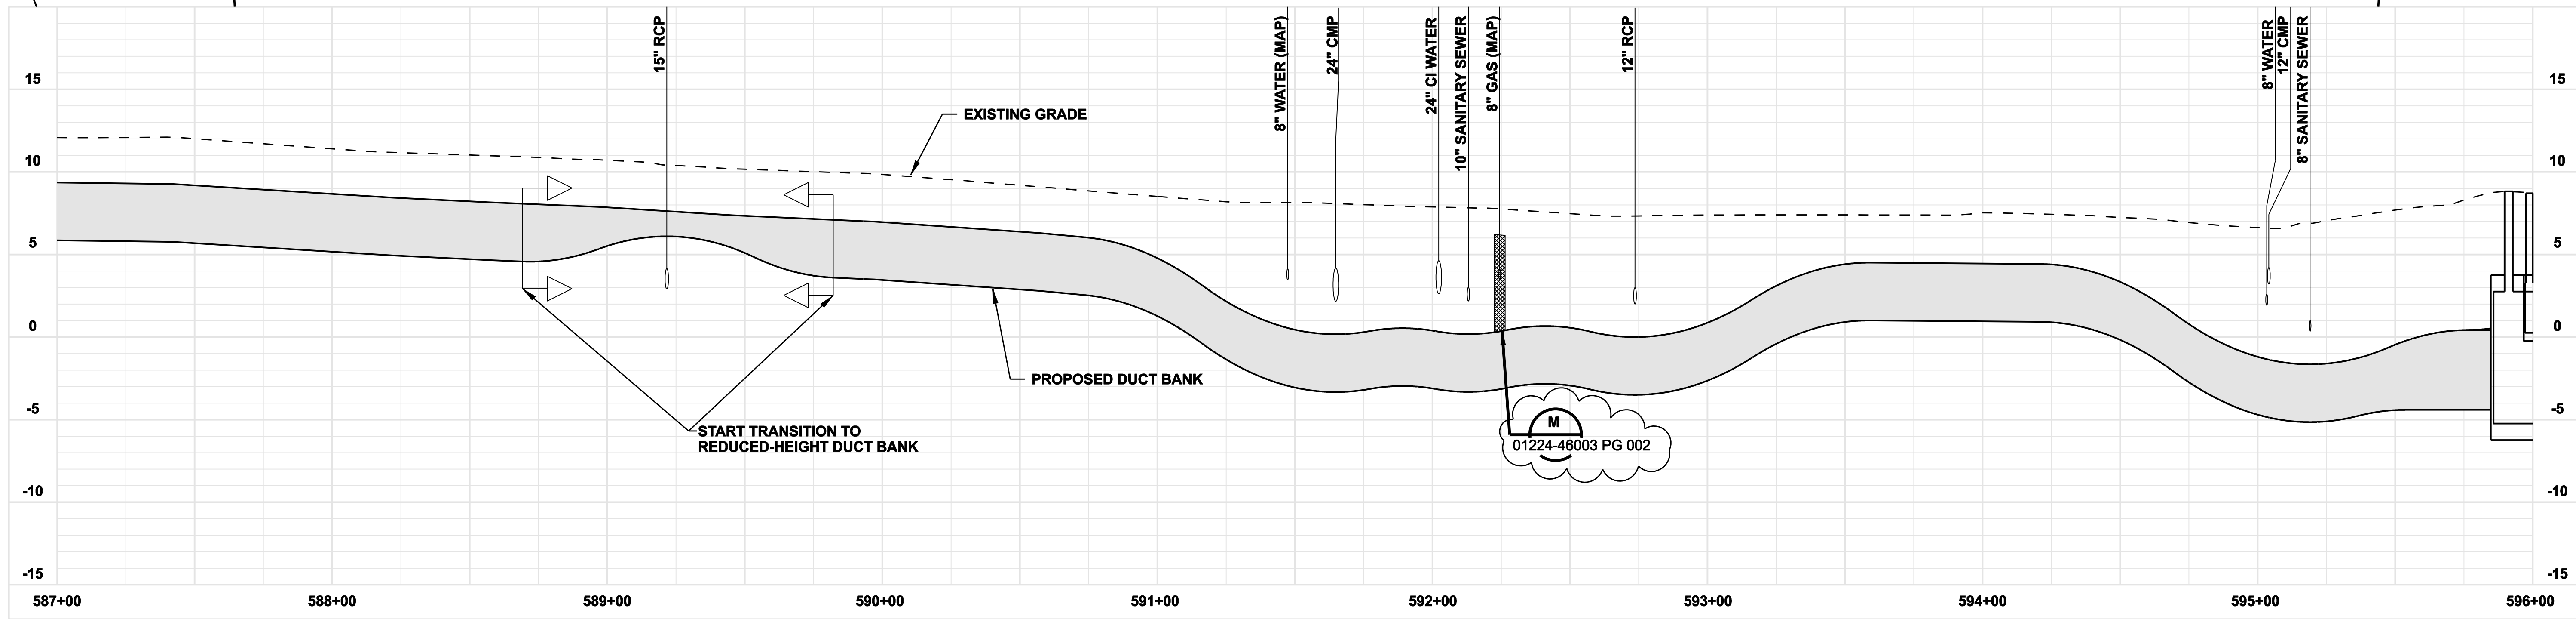

ISSUED FOR CONSTRUCTION

DOCKET No. 272



date 08/15/05
 detailed L. ROWSE
 designed C. COURTRIGHT
 checked S. NEWLAND

no.	date	revisions	by	chk
-	6/28/06	ISSUED CSC REVISED		CTC
1	6/20/06	ISSUED FOR CONSTRUCTION		CTC

MF	NO.	DATE	REVISIONS	BY	CHK	APP	APP

NORTHEAST UTILITIES SERVICE CO.			
FOR THE CONNECTICUT LIGHT & POWER COMPANY			
TITLE MIDDLETOWN-NORWALK 345KV TRANSMISSION PROJECT			
TOWN OF FAIRFIELD ROUTE PLAN AND PROFILE Sta. 587+00 to 596+00			
BY SEN-BMCD	CHKD	APP	APP
DATE 8-15-05	DATE	DATE	DATE
SCALE AS NOTED	DWG. NO.	01224-10001 PG 083	

COPYRIGHT © 2006 BURNS & MCDONNELL ENGINEERING COMPANY, INC.