



A
A-1
 BASEMENT & SUB BASEMENT FLOOR PLAN  
 SCALE: 1/8" = 1'-0"




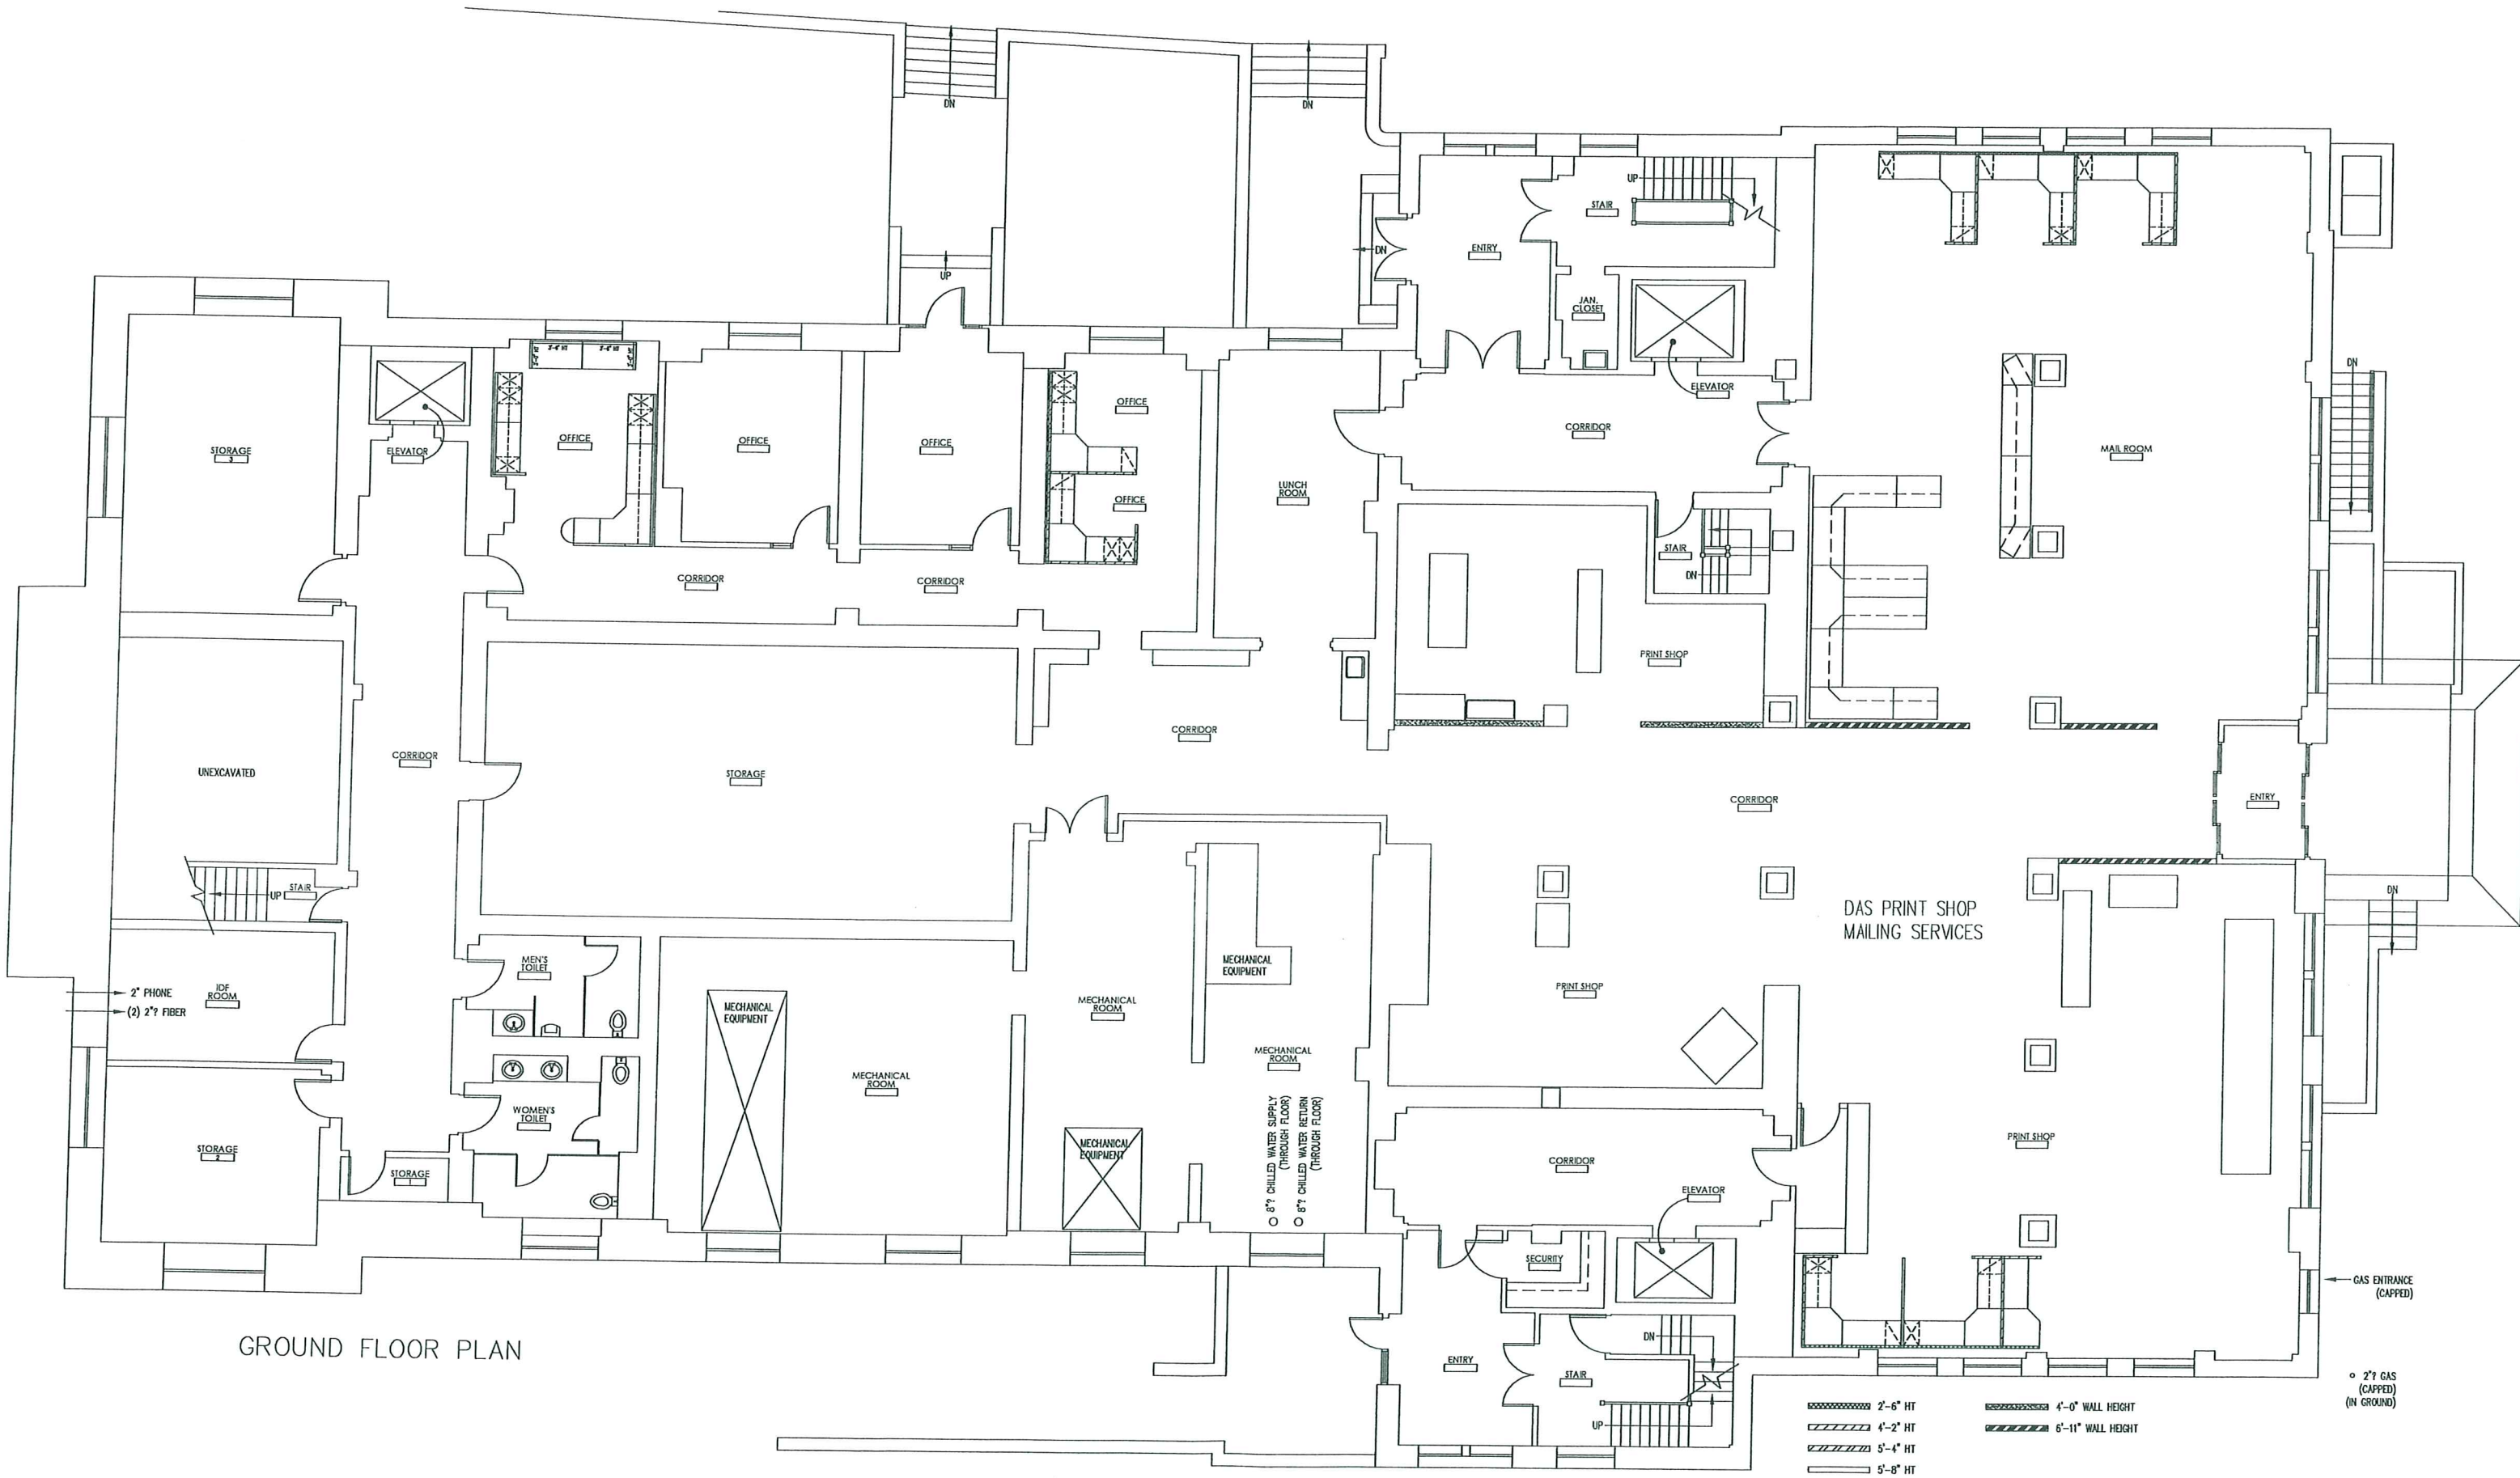


GROUND FLOOR PLAN

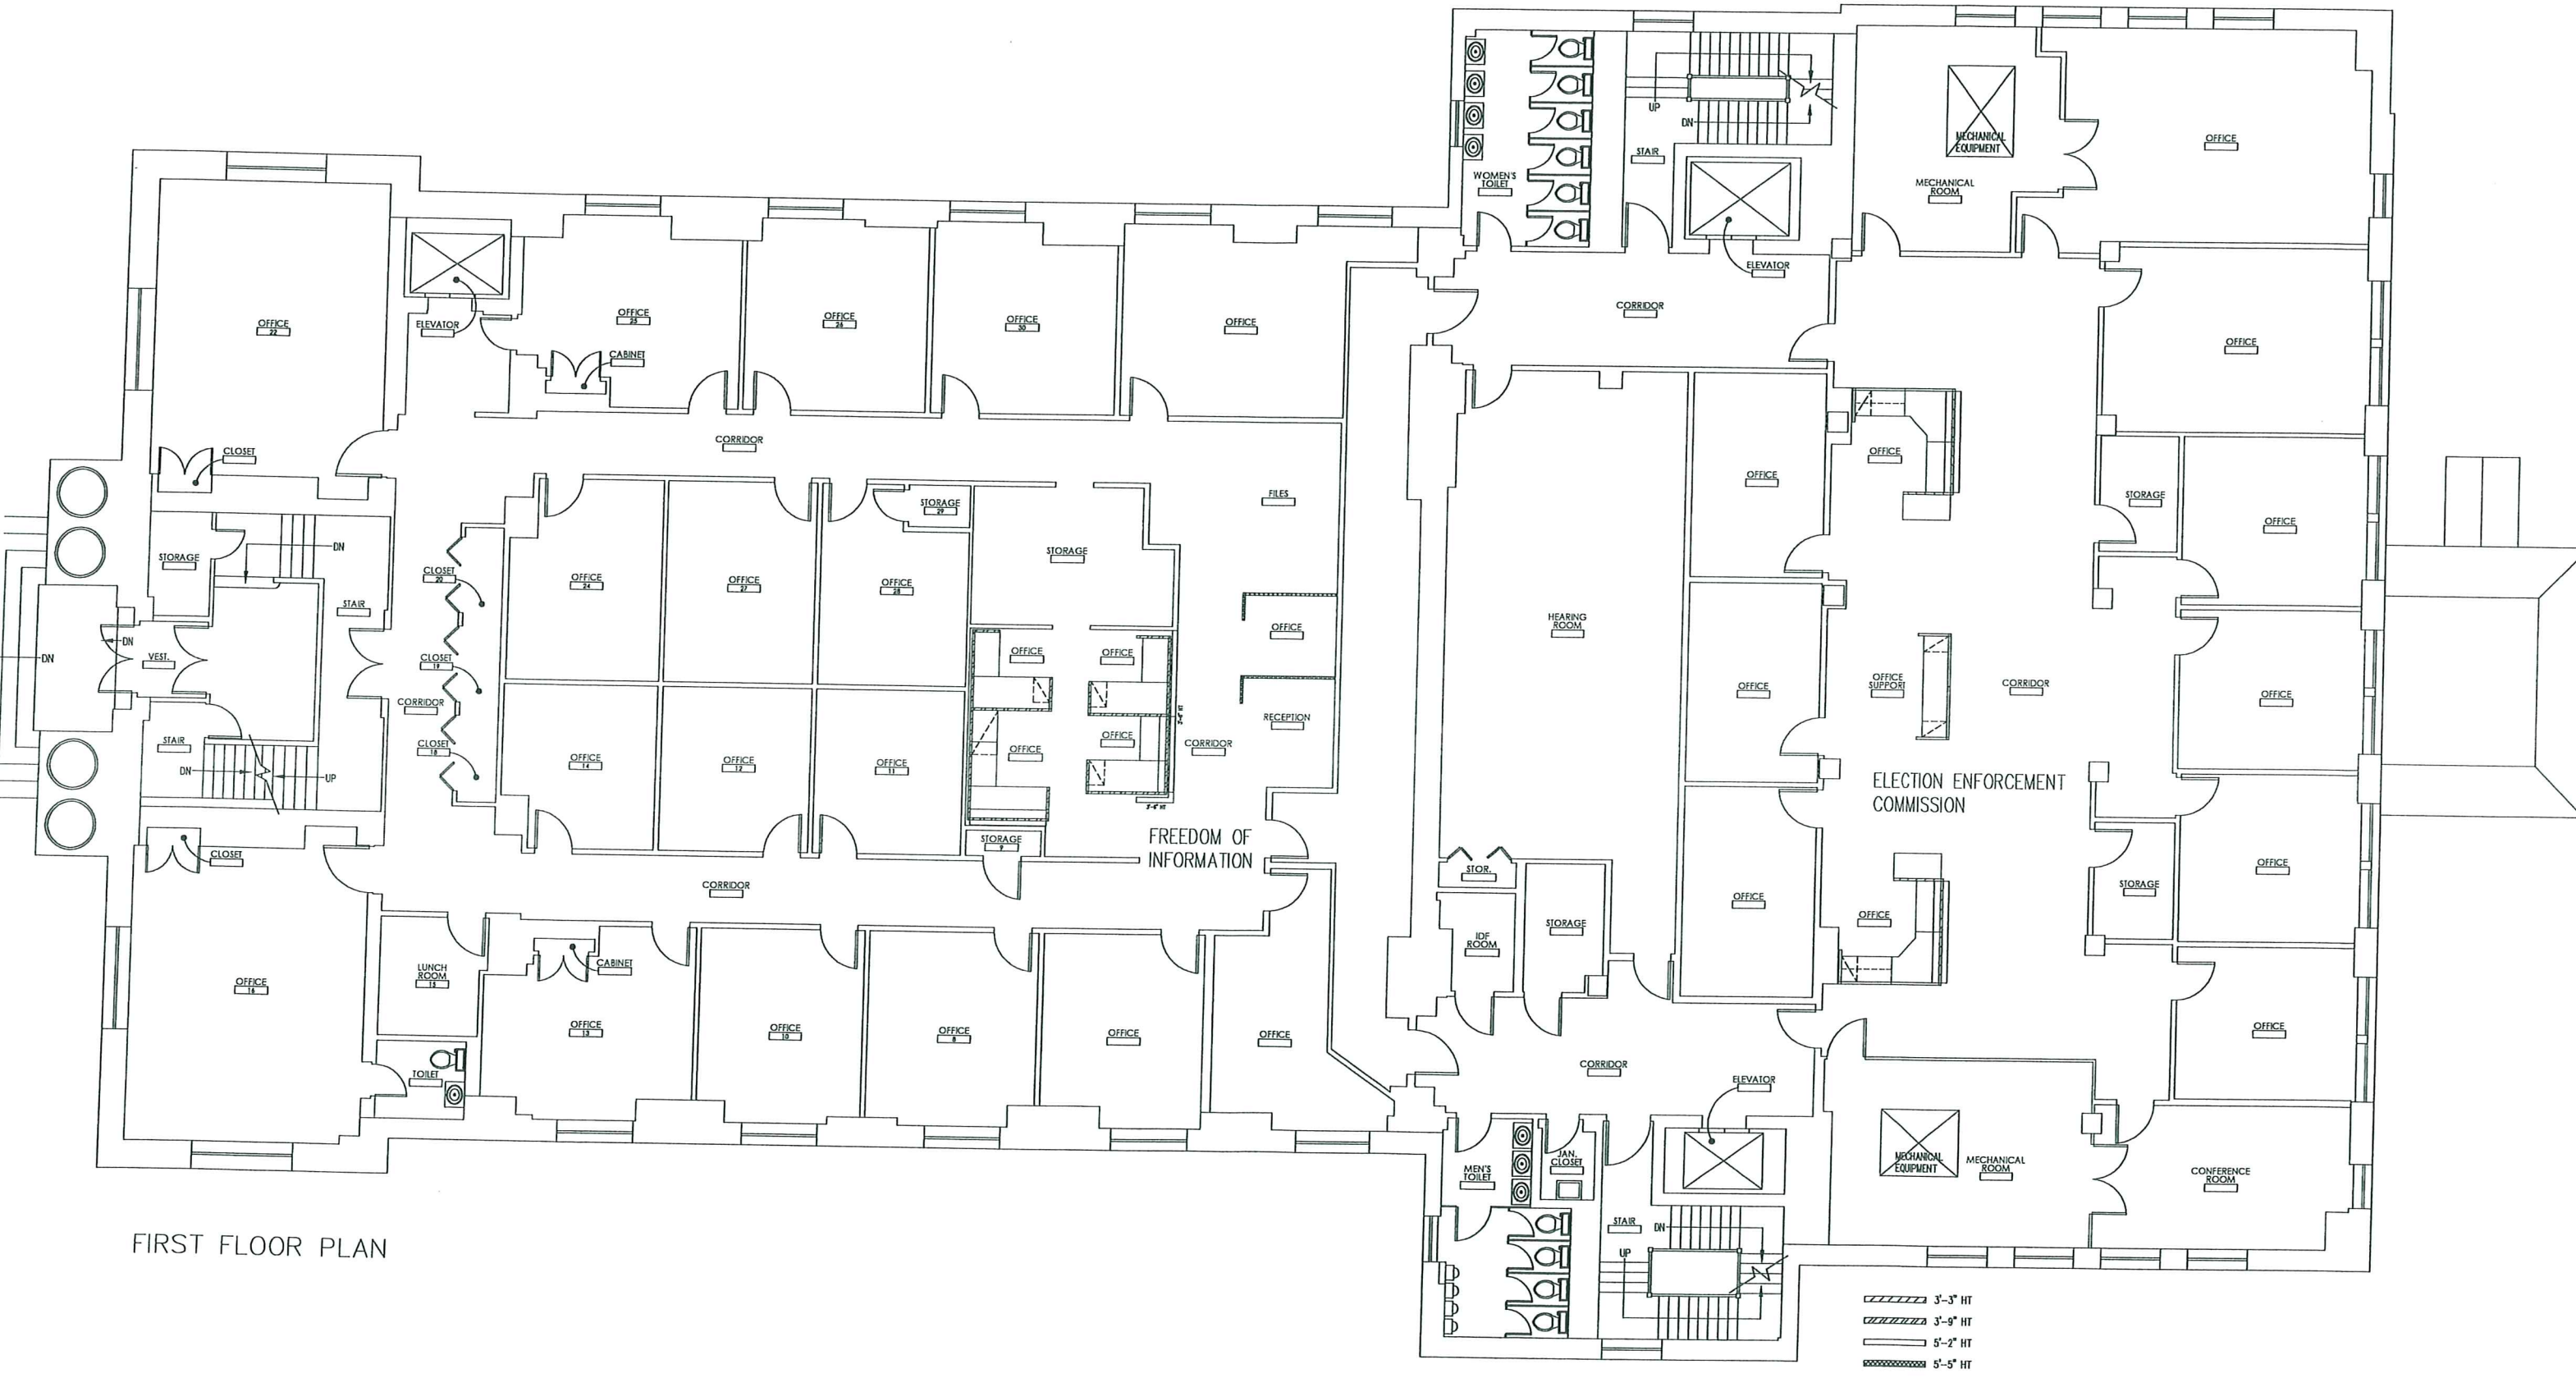


FIRST FLOOR PLAN

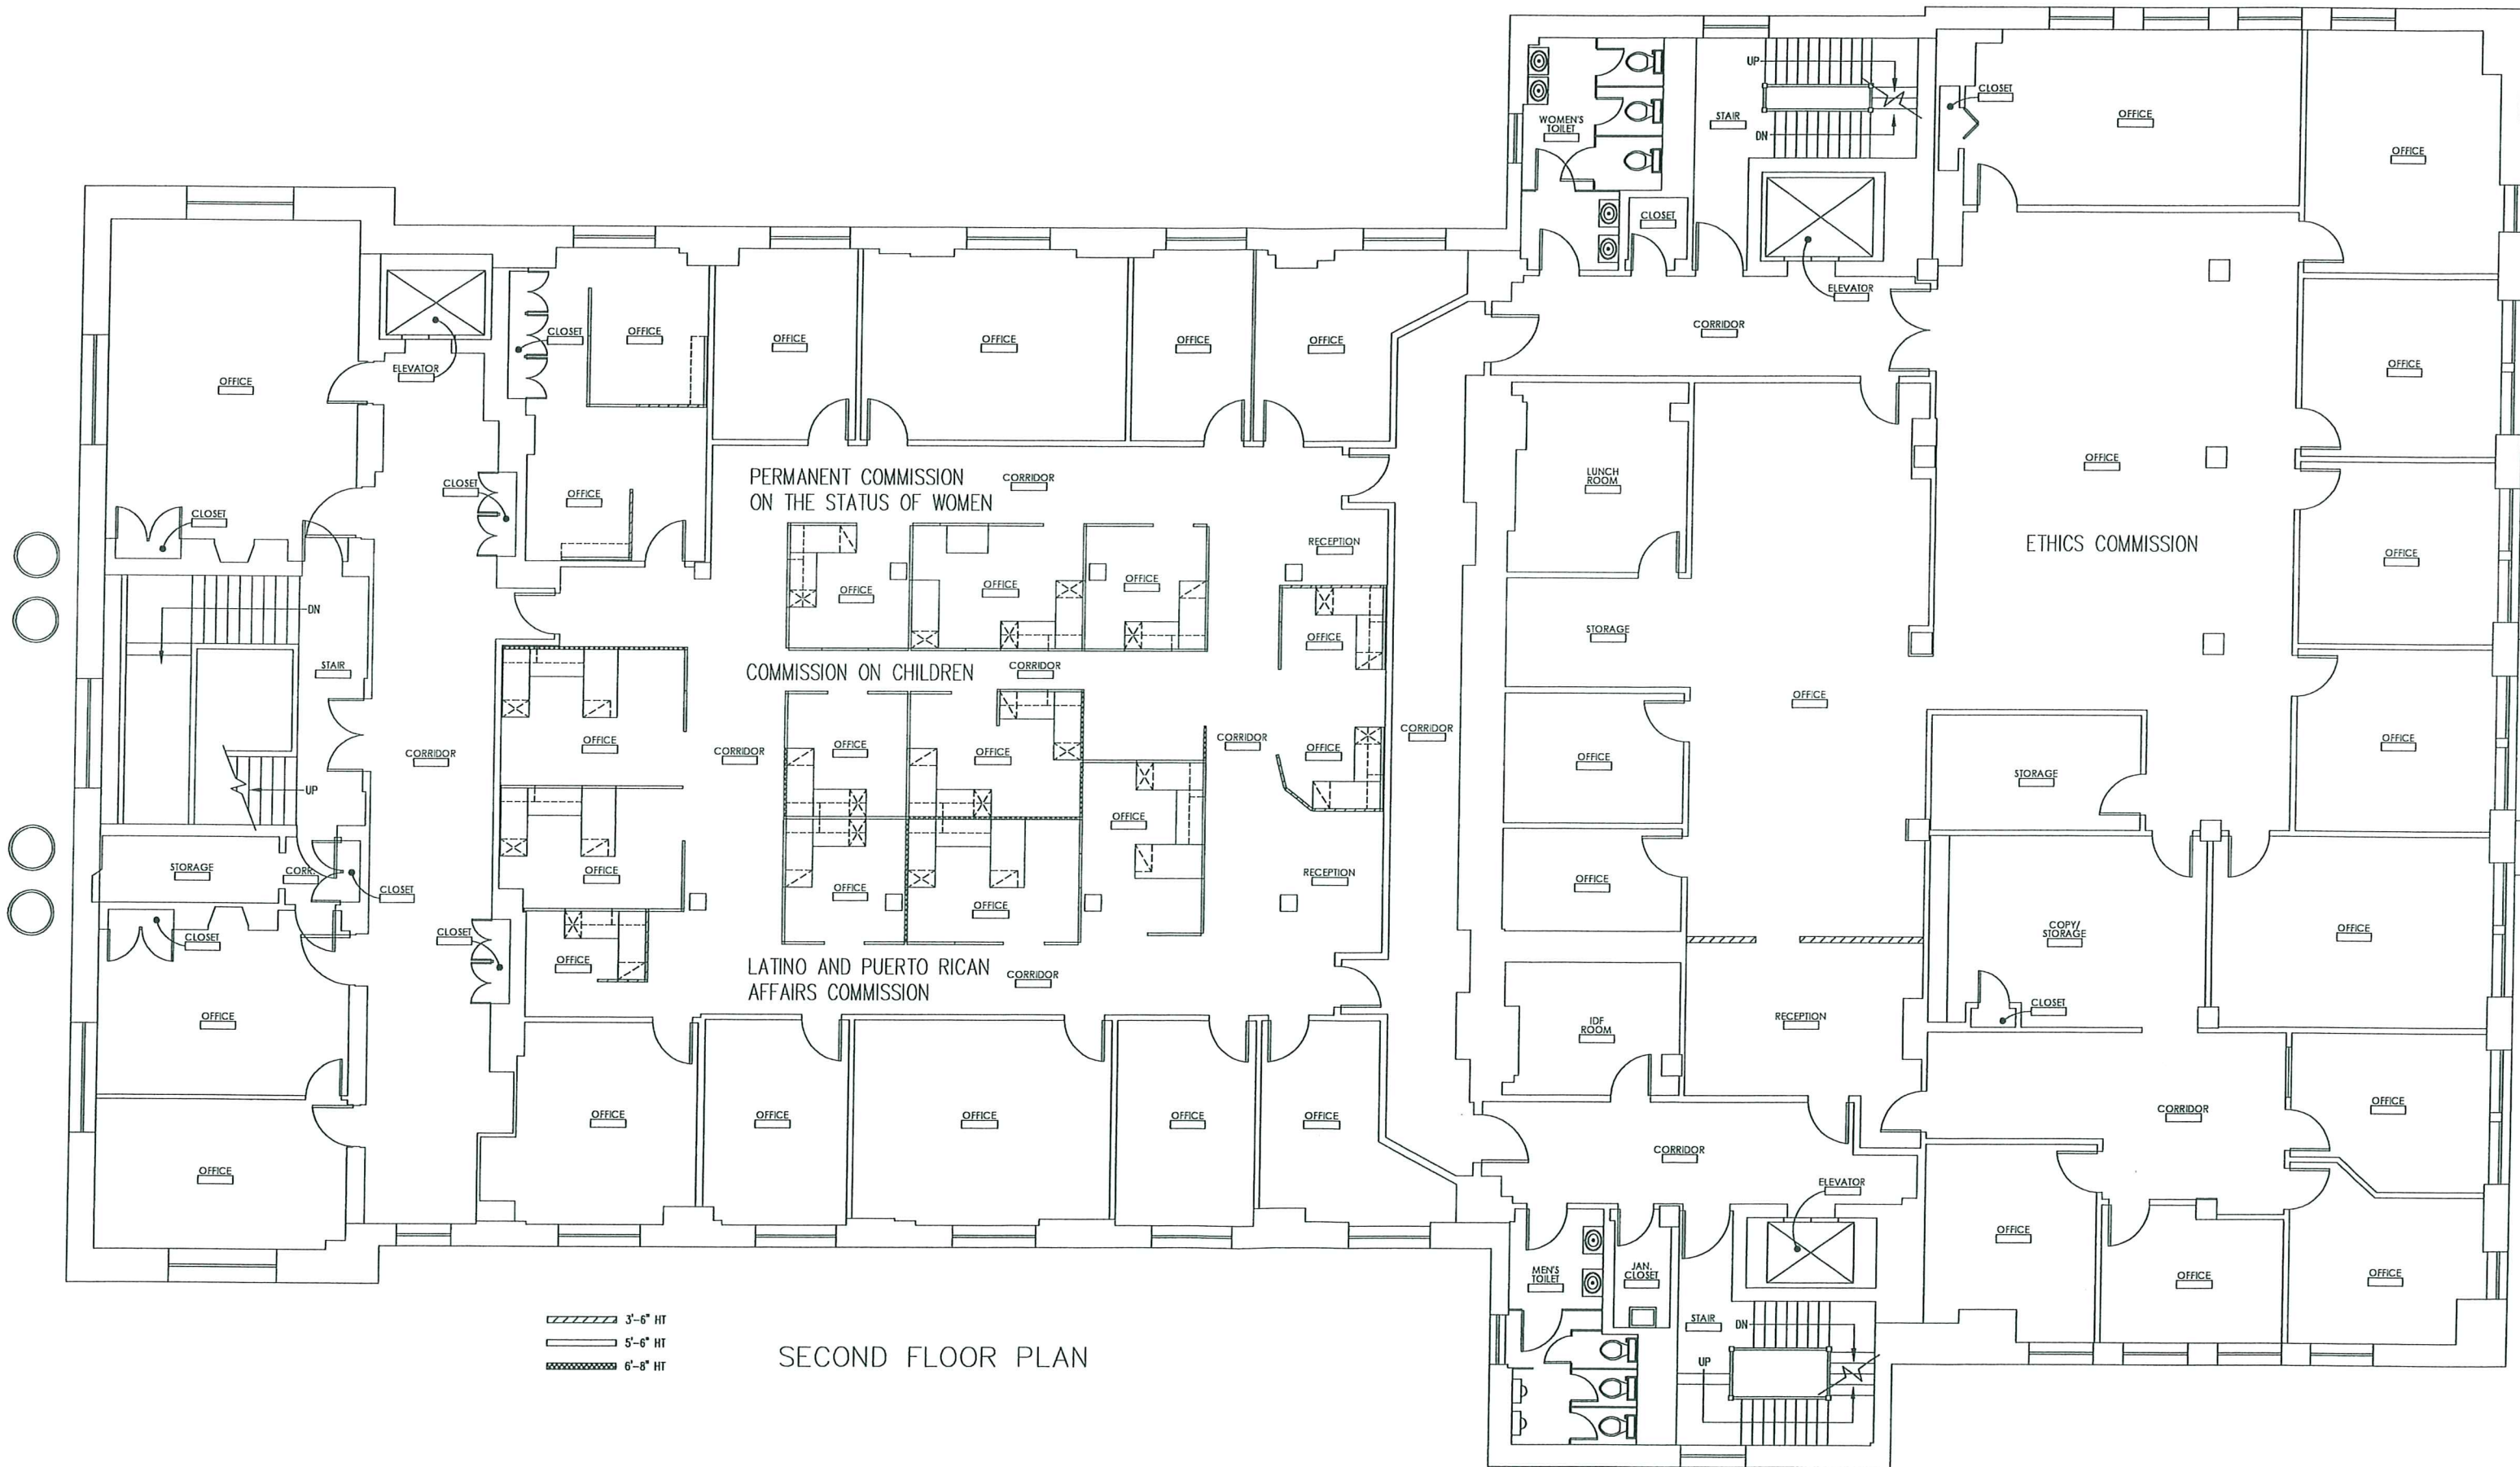- 3'-3" HT
- 3'-9" HT
- 5'-2" HT
- 5'-5" HT




 3'-6" HT  
 5'-6" HT  
 6'-8" HT

SECOND FLOOR PLAN

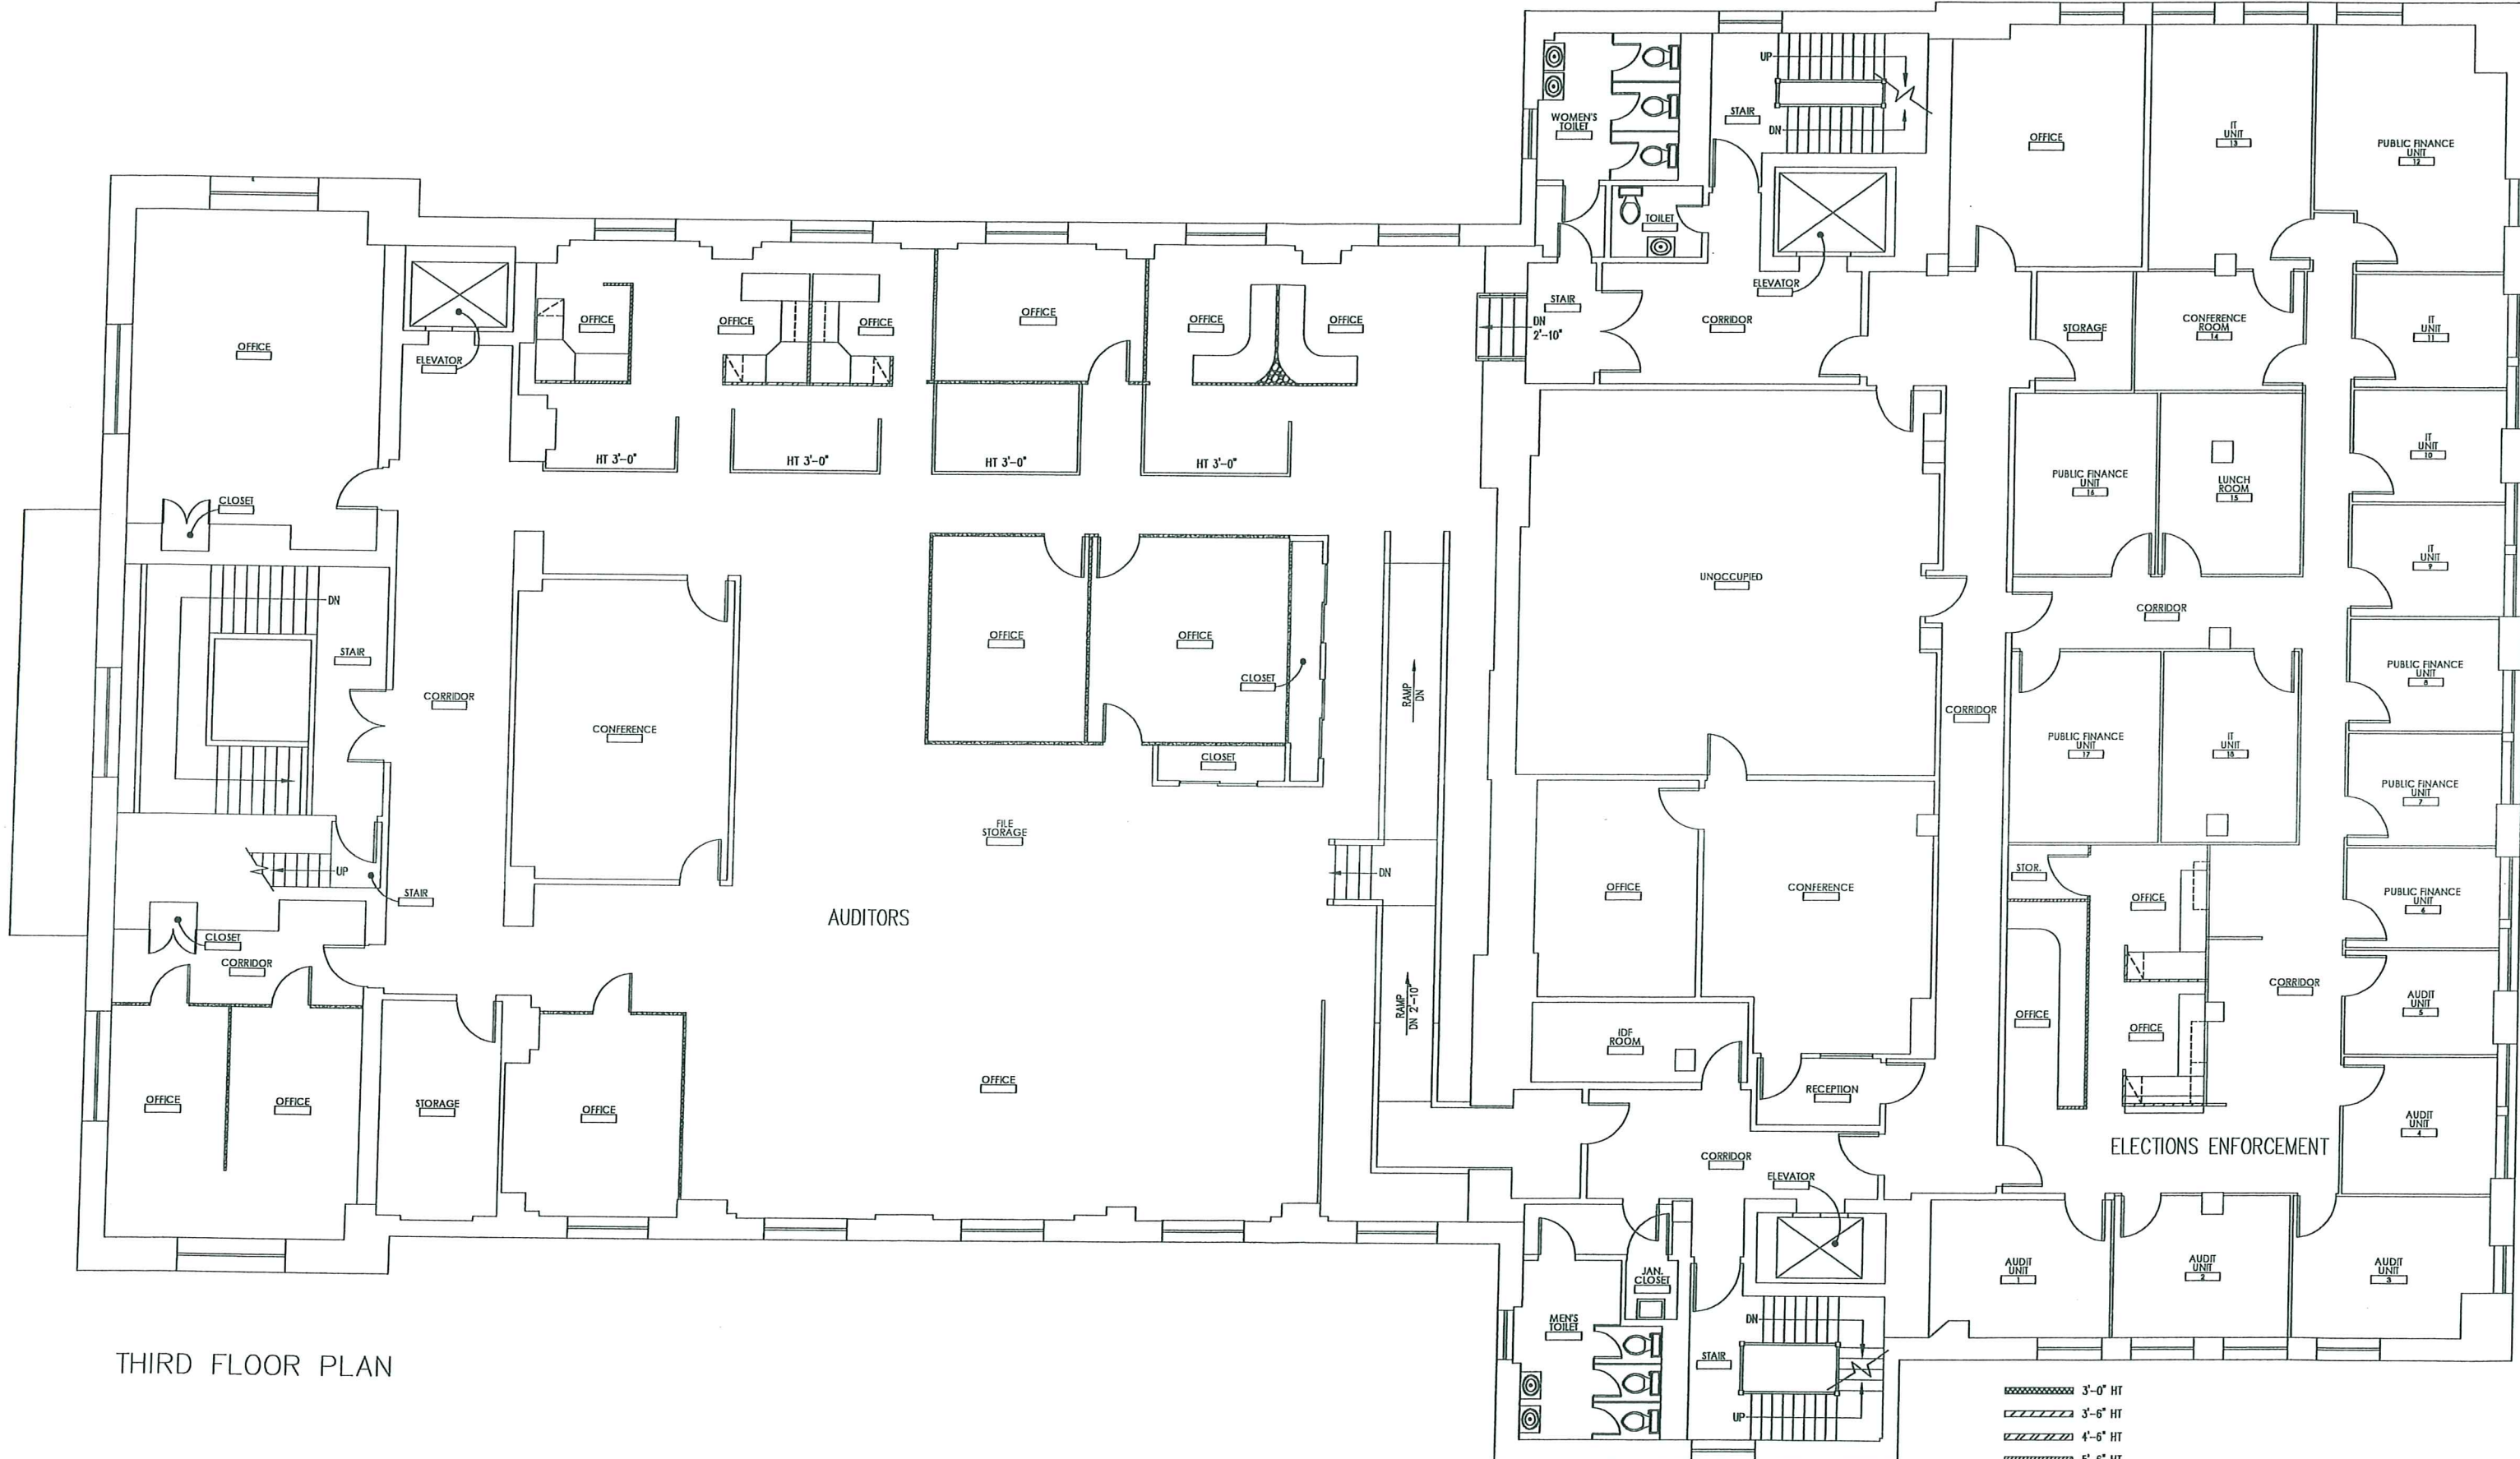


THIRD FLOOR PLAN

- 3'-0" HT
- 3'-6" HT
- 4'-6" HT
- 5'-6" HT
- 6'-3" HT
- 7'-0" HT
- 7'-0" HT

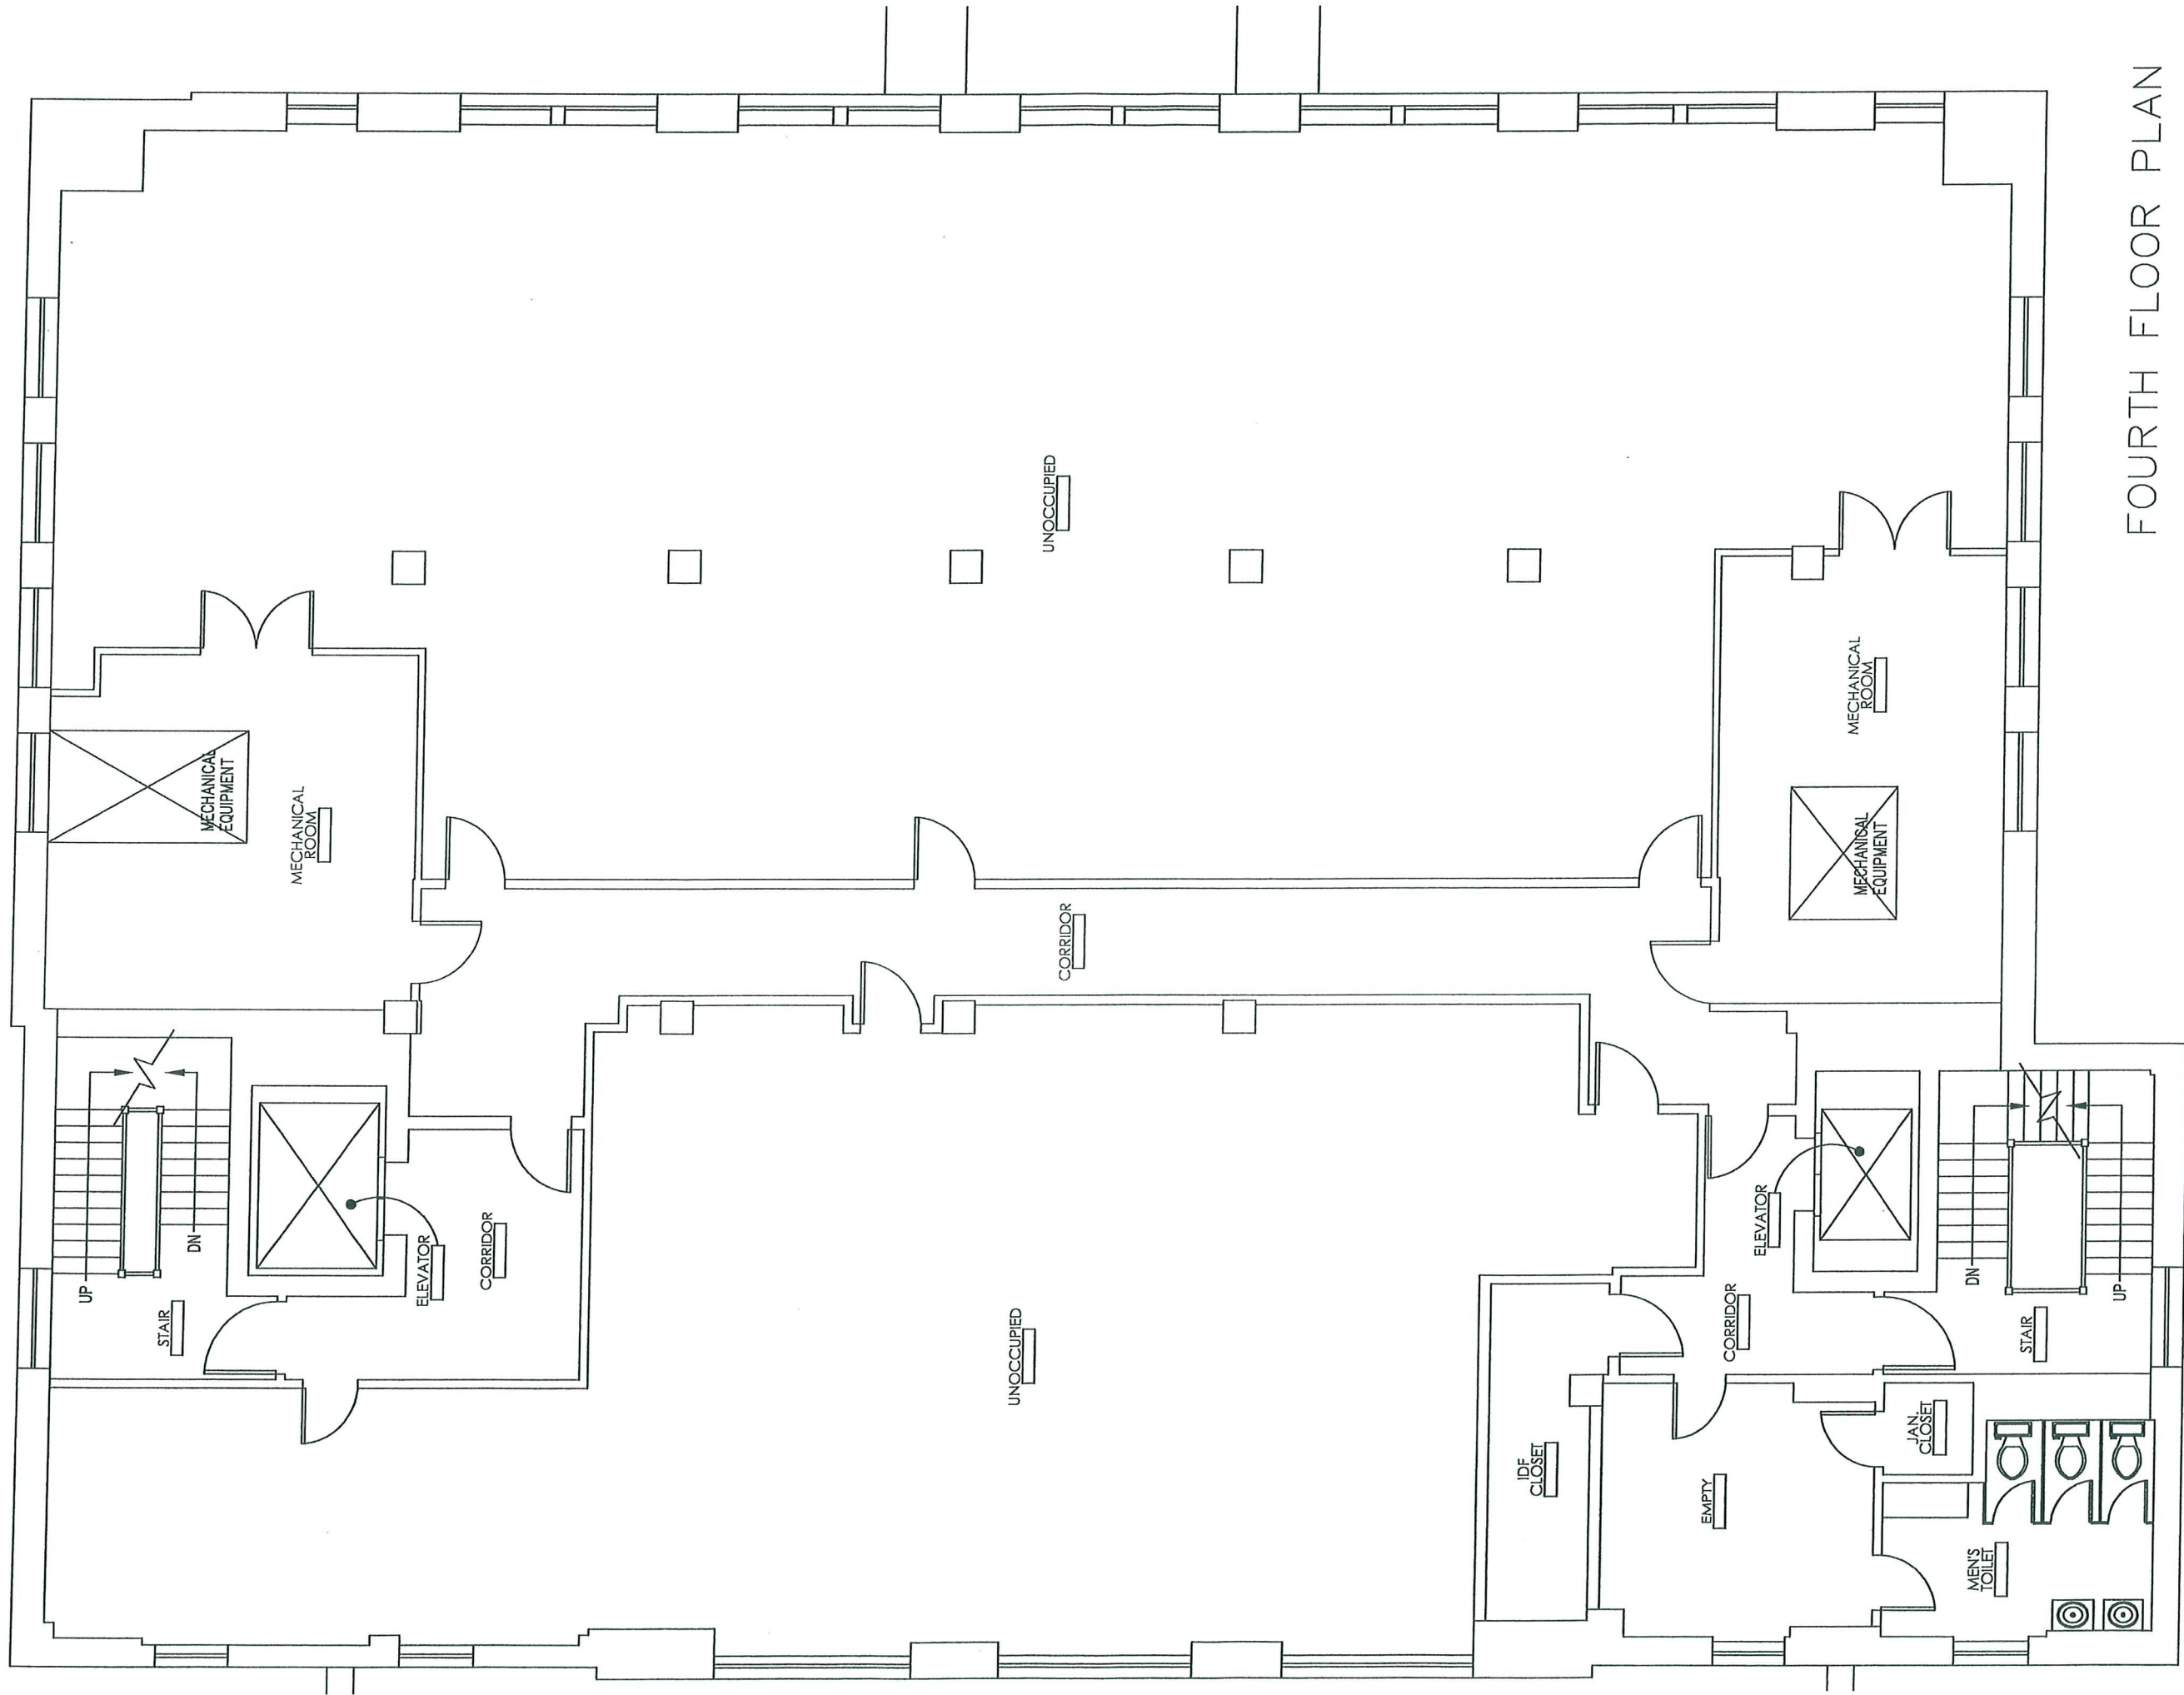


FOURTH FLOOR PLAN

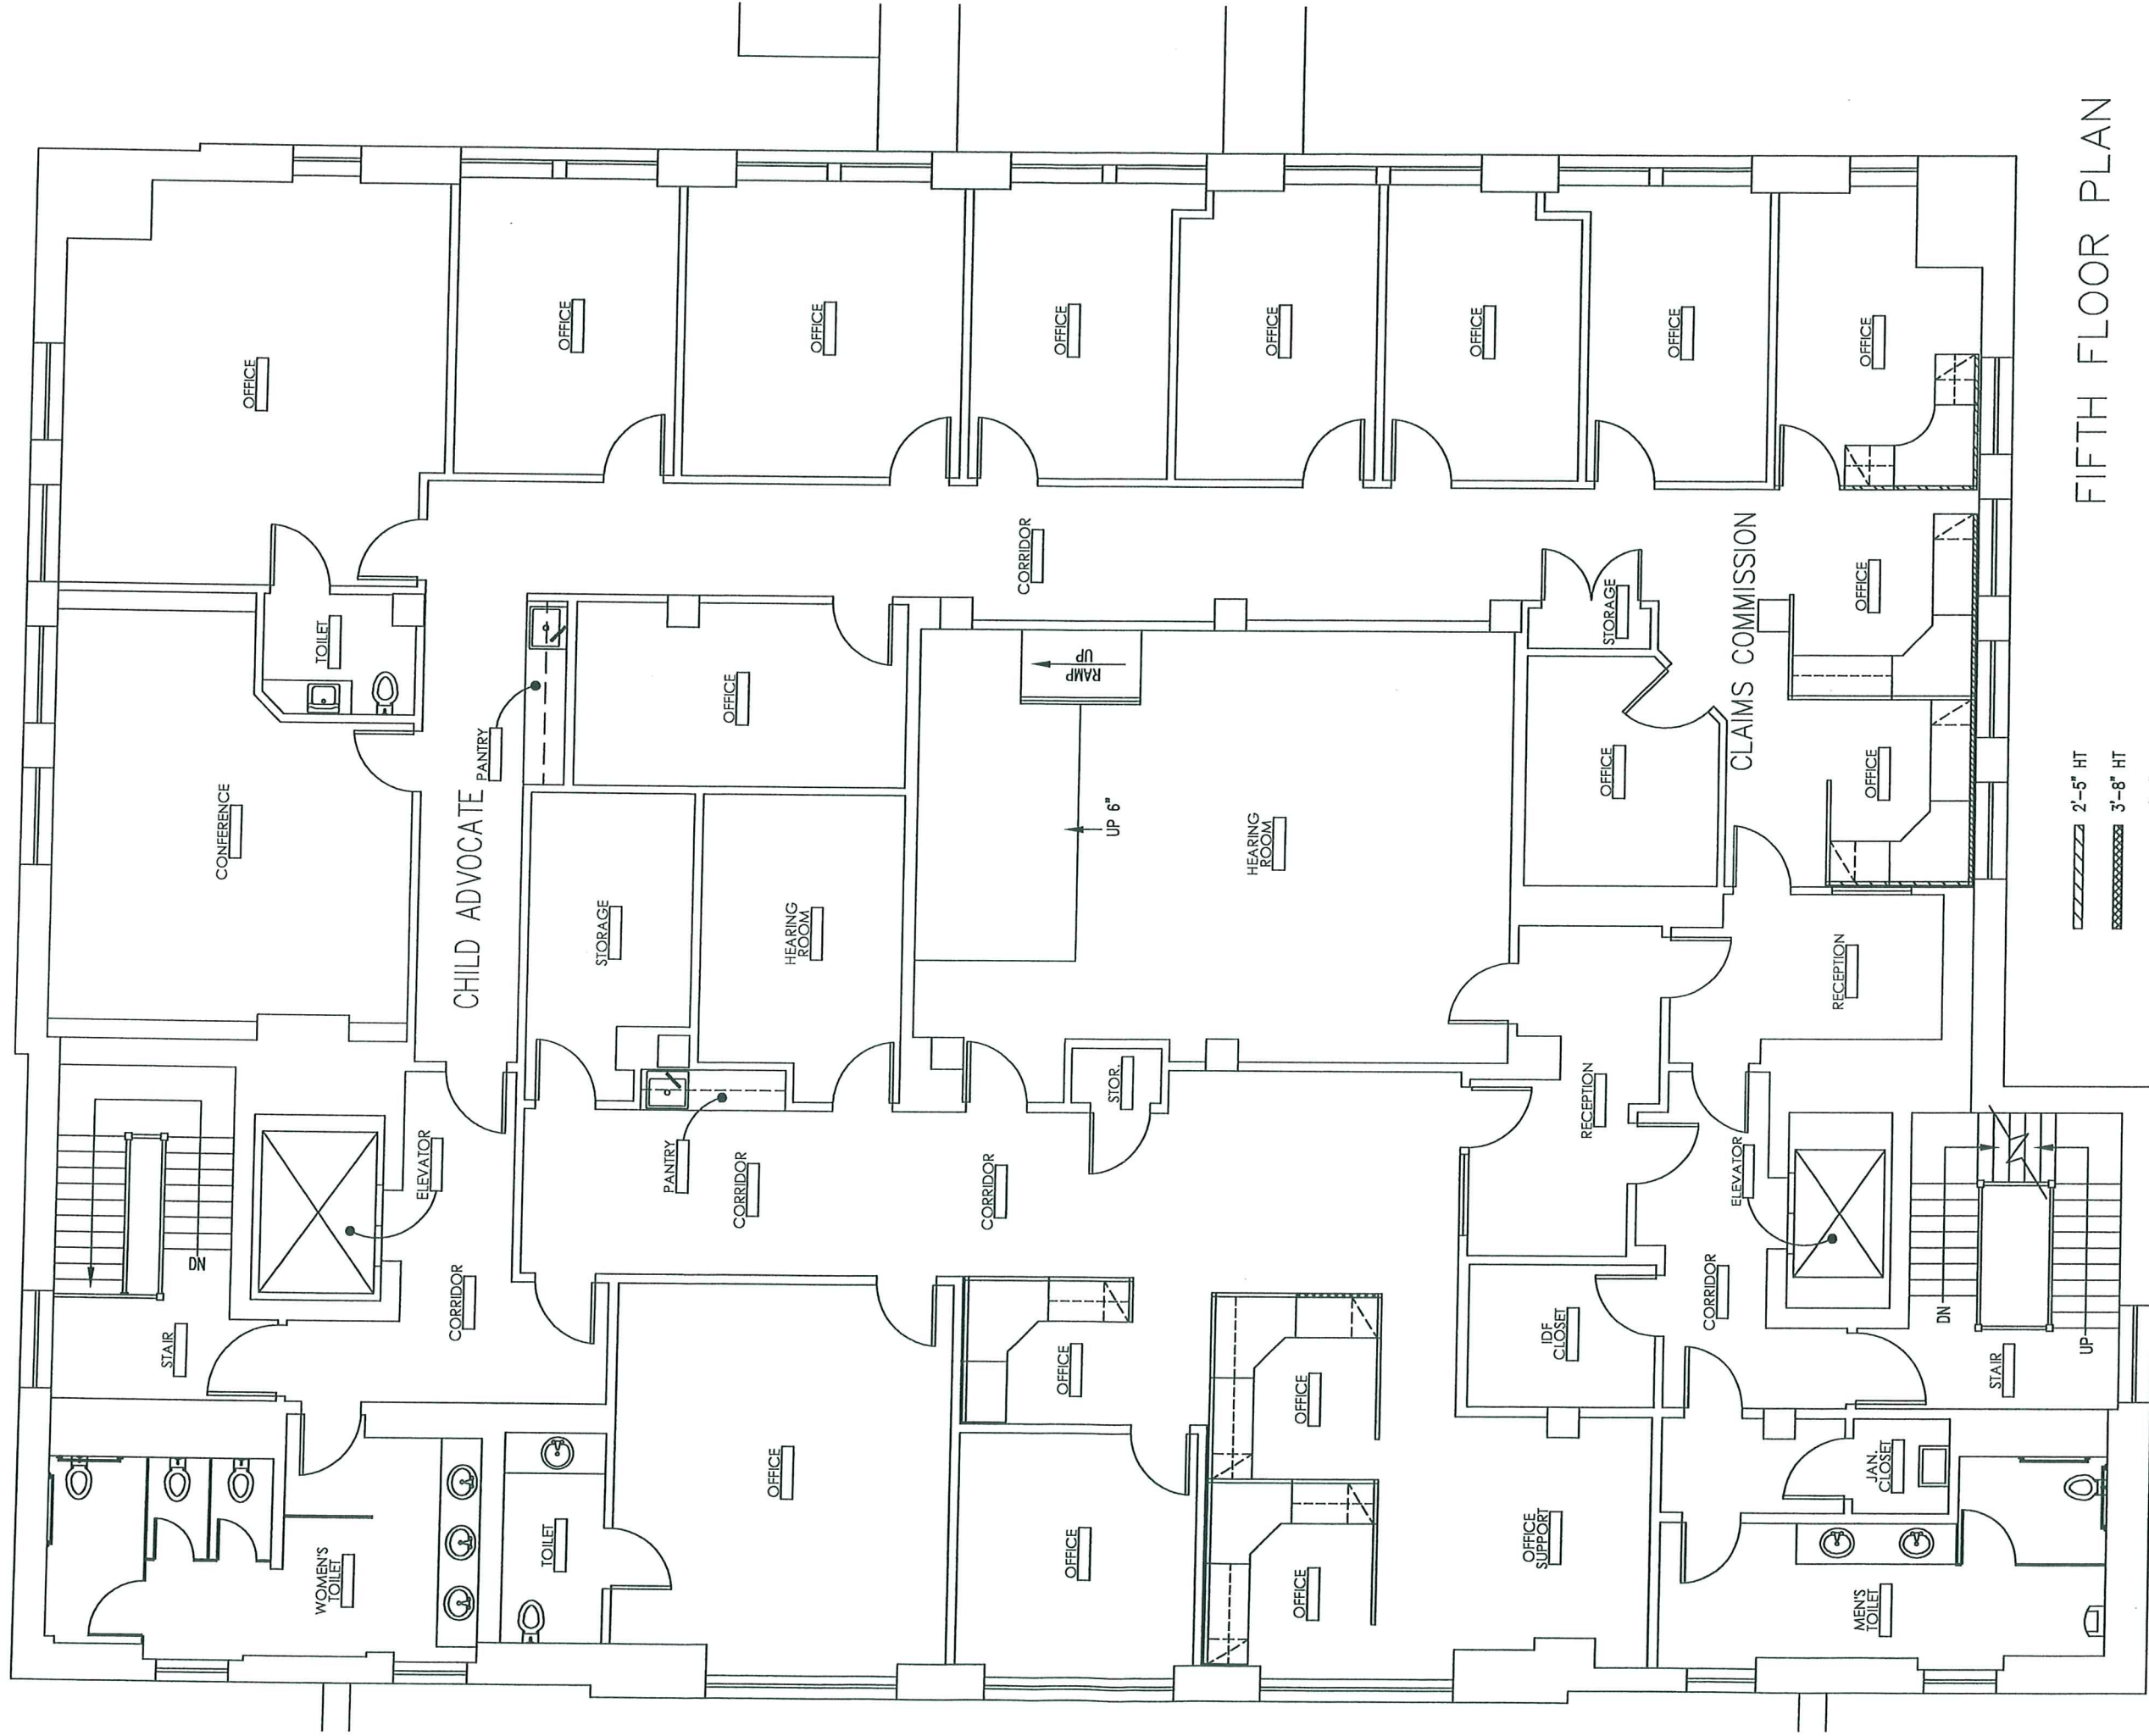

FIFTH FLOOR PLAN

- 2'-5" HT
- 3'-8" HT
- 4'-2" HT
- 5'-4" HT
- 6'-10" HT

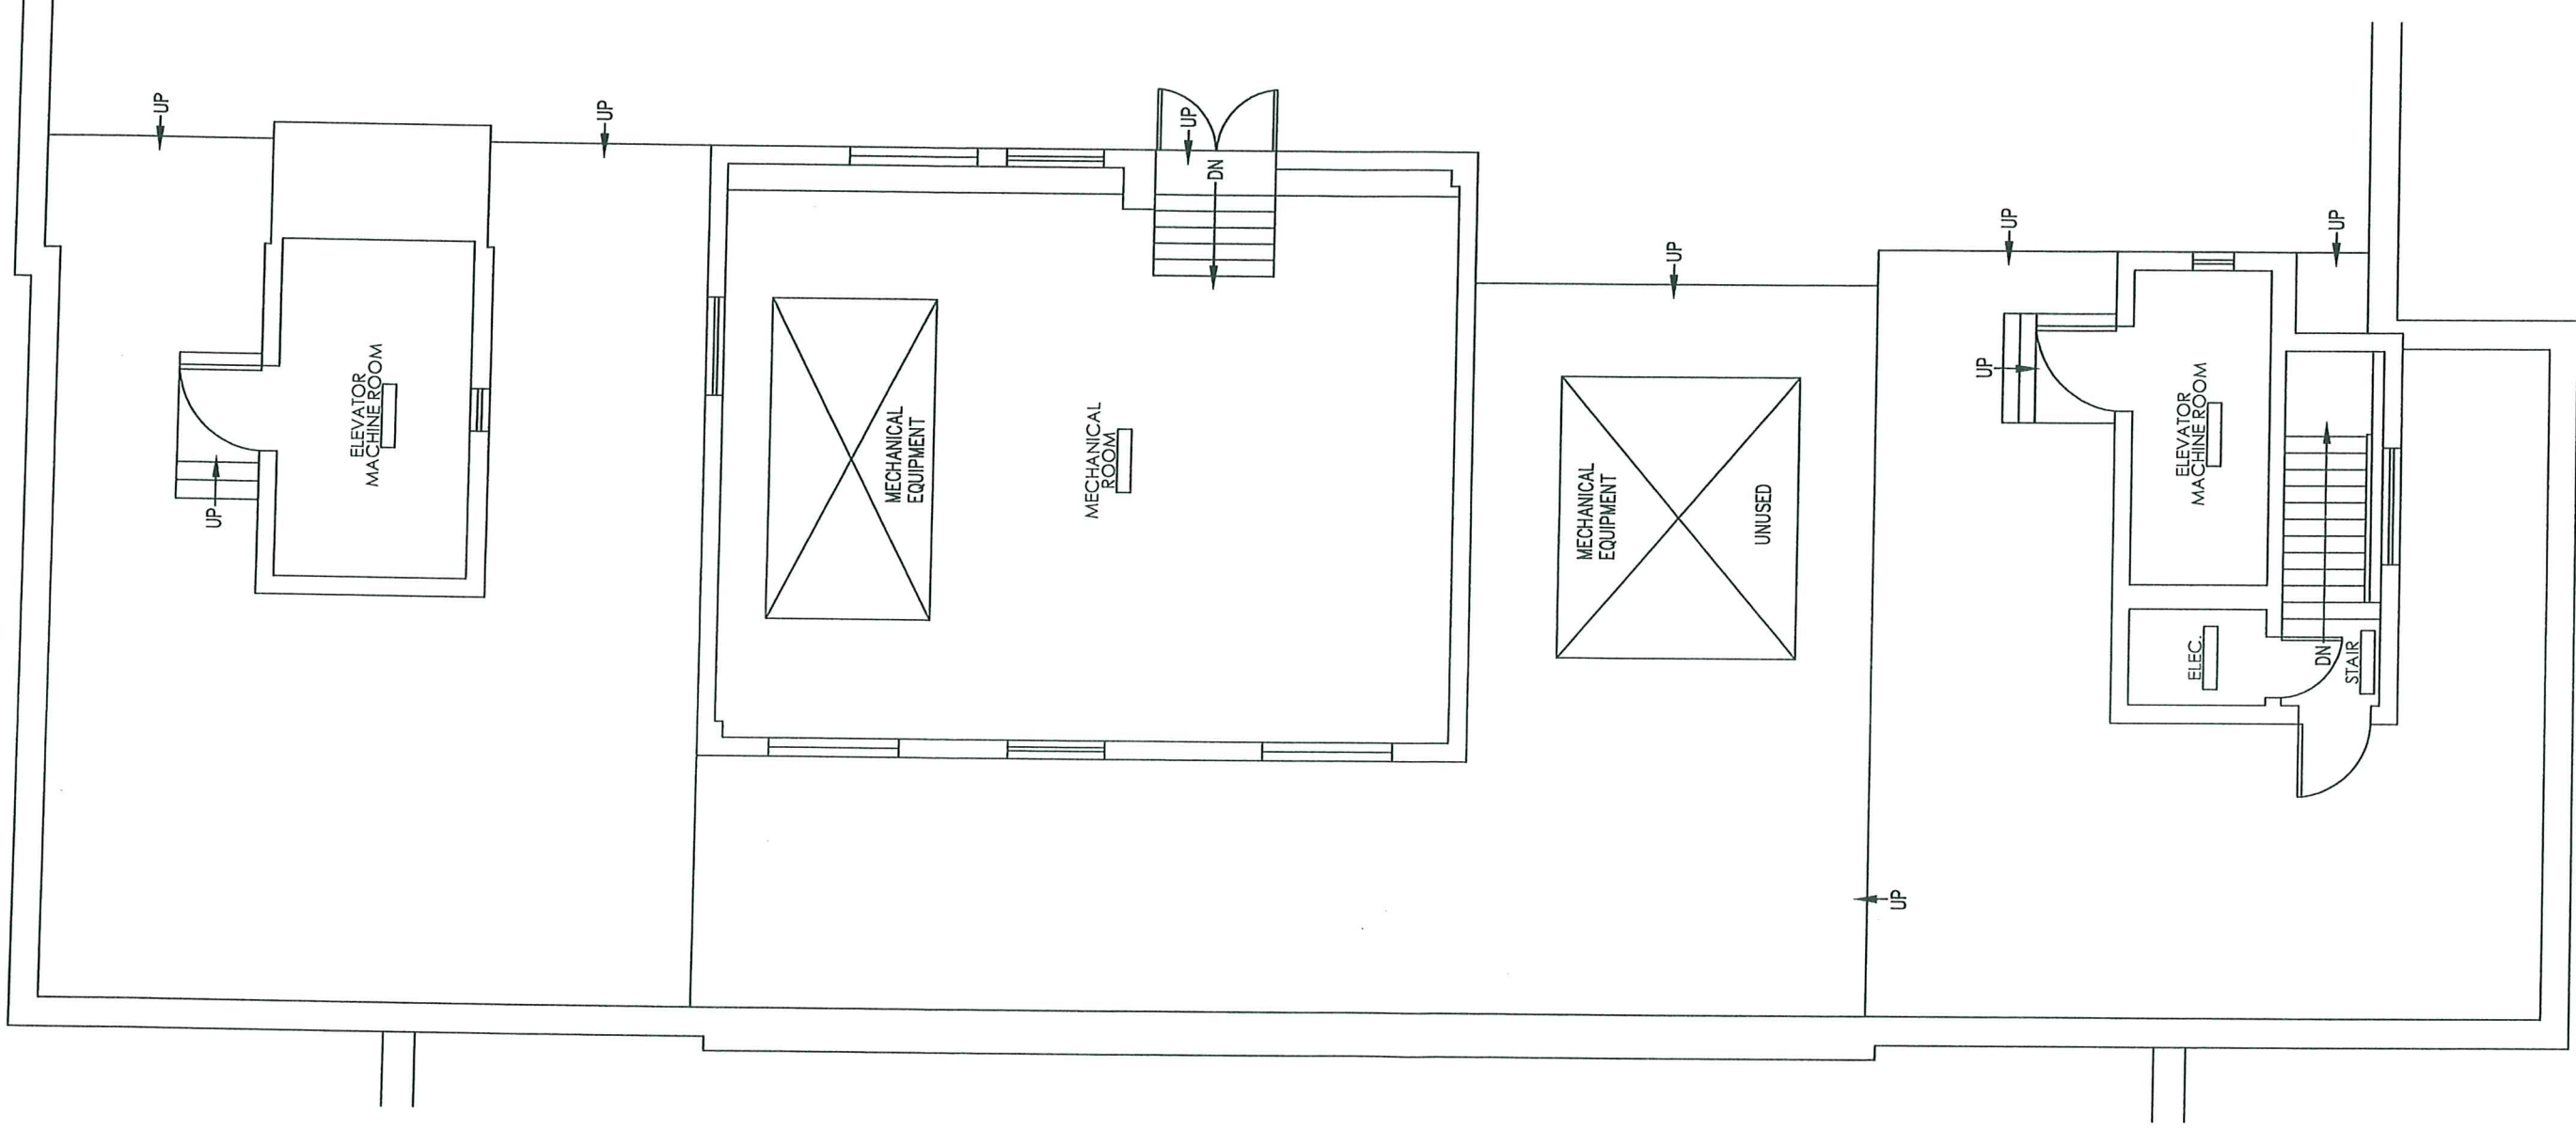

PENTHOUSE FLOOR PLAN