



**SOUTH PINE CREEK BEACH
ENGINEERED BEACH DESIGN
SOUTH PINE CREEK ROAD
FAIRFIELD, CT**

3/22/2017

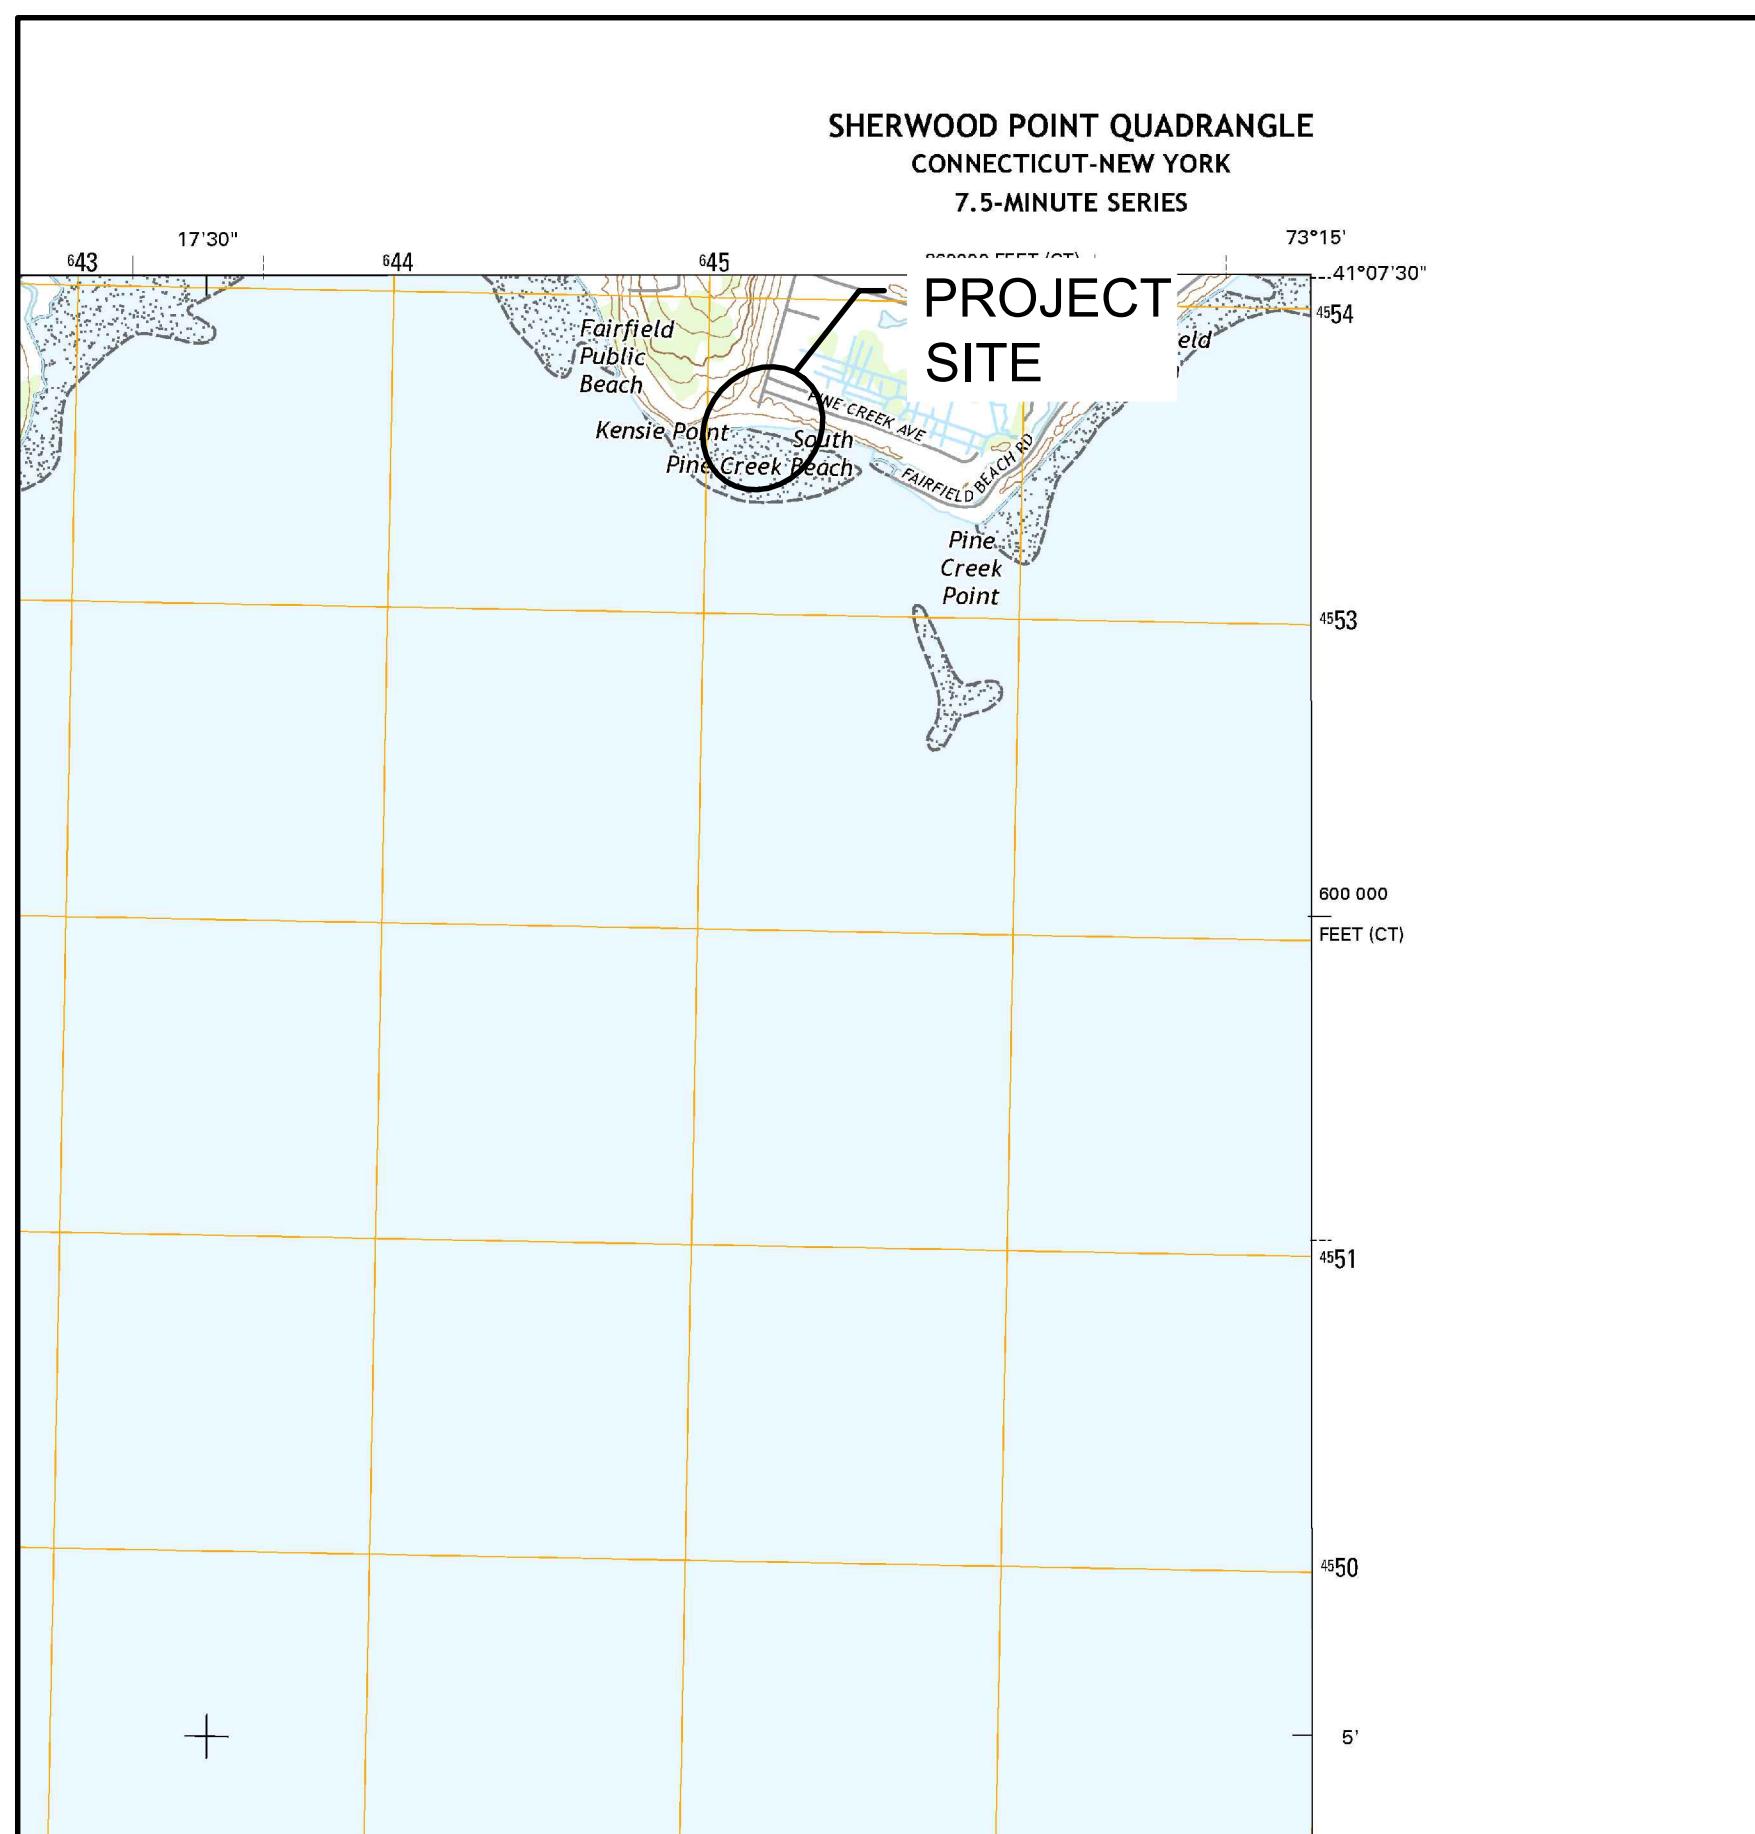

VICINITY MAP

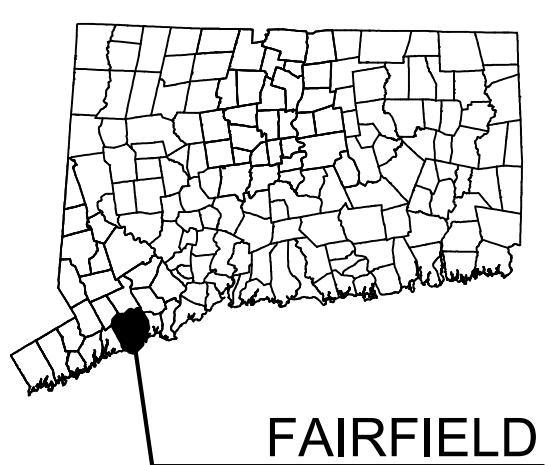

AERIAL PHOTO

LIST OF DRAWINGS

DRAWING NO.	DRAWING NAME
1	TITLE SHEET, DRAWING LIST & VICINITY MAP
2	PROJECT NOTES
3	SITE PLAN
4	SECTION

NOT VALID WITHOUT ENGINEER'S SEAL:

ISSUED FOR CONSTRUCTION

PREPARED FOR:

CONSERVATION DEPT
TOWN OF FAIRFIELD
725 OLD POST RD
FAIRFIELD, CT 06824

PROJECT

SOUTH PINE CREEK BEACH ENGINEERED BEACH DESIGN SOUTH PINE CREEK ROAD FAIRFIELD, CT

DRAWING

TITLE SHEET, DRAWING LIST & VICINITY MAP

Designed By: JAP	Date: 3/22/2017
Drawn By: JAP	Scale: As Noted
Checked By: ADS	Project Number: 201644
CAD File: SPC.DWG	Drawing No.: 1 of 04

OWNERSHIP AND CONDITIONS OF USE:

Drawings and Specifications, as instruments of professional service, are and shall remain the property of RACE Coastal Engineering, LLC. Documents are not to be used, in whole or in part, for other projects or purposes or by any other parties than those authorized by contract without the specific written authorization of RACE Coastal Engineering, LLC. The use of this document is contingent upon payment to RACE Coastal Engineering, LLC for services rendered. Non-payment shall give RACE Coastal Engineering, LLC the authority to bar document use by any and all parties.

THIS DRAWING IS COPYRIGHTED

NOT VALID WITHOUT ENGINEER'S SEAL:

ISSUED FOR CONSTRUCTION

REARED FOR:

CONSERVATION DEPT
TOWN OF FAIRFIELD
725 OLD POST RD
FAIRFIELD, CT 06824

PROJECT:


**SOUTH PINE CREEK BEACH
ENGINEERED BEACH DESIGN
SOUTH PINE CREEK ROAD
FAIRFIELD, CT**

RAWING:

SITE PLAN


NOTES:

1. EXISTING PROFILE JULY 2016 TO BE MAINTAINED.
2. PROJECT WORK SHALL NOT EXCEED PROPERTY LINES.
3. REPAIRS TO PROFILE SHALL BE BLENDED INTO EXISTING CONTOURS AT PROPERTY LINES AS REQUIRED.
4. GRADING SHALL REMAIN ABOVE MLW.

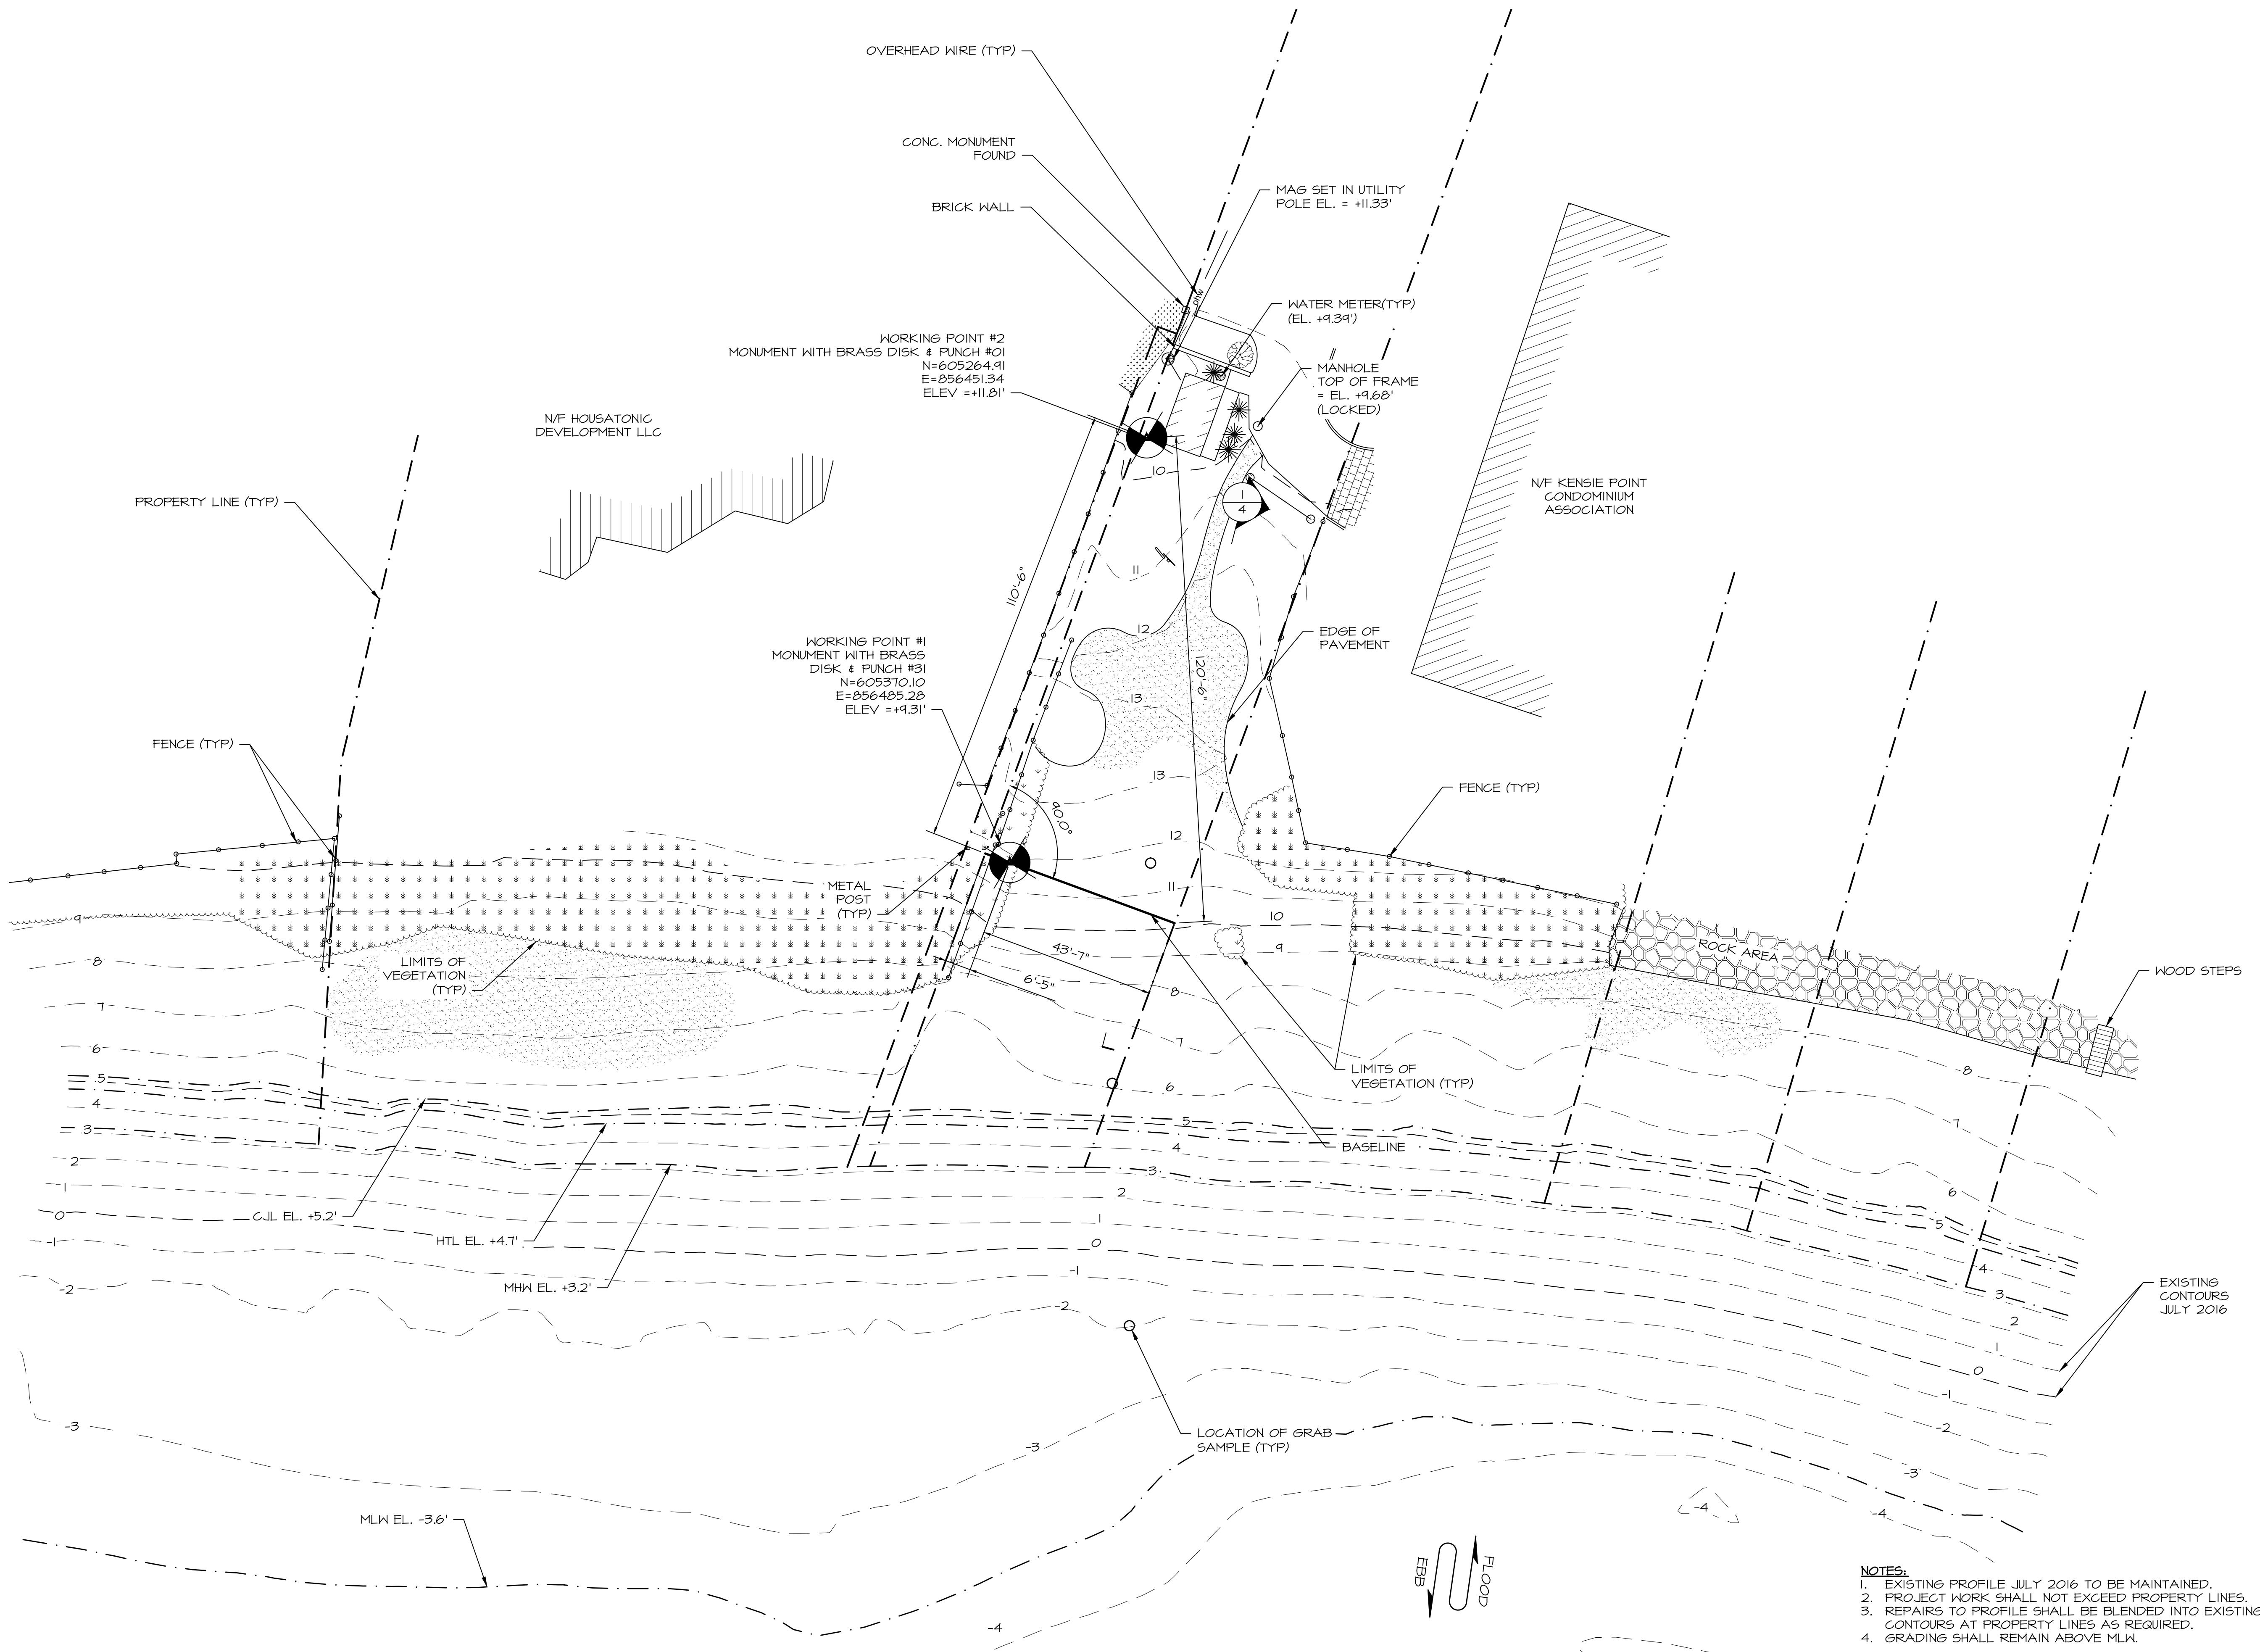

SITE PLAN

SCALE: 1" = 20'-0"

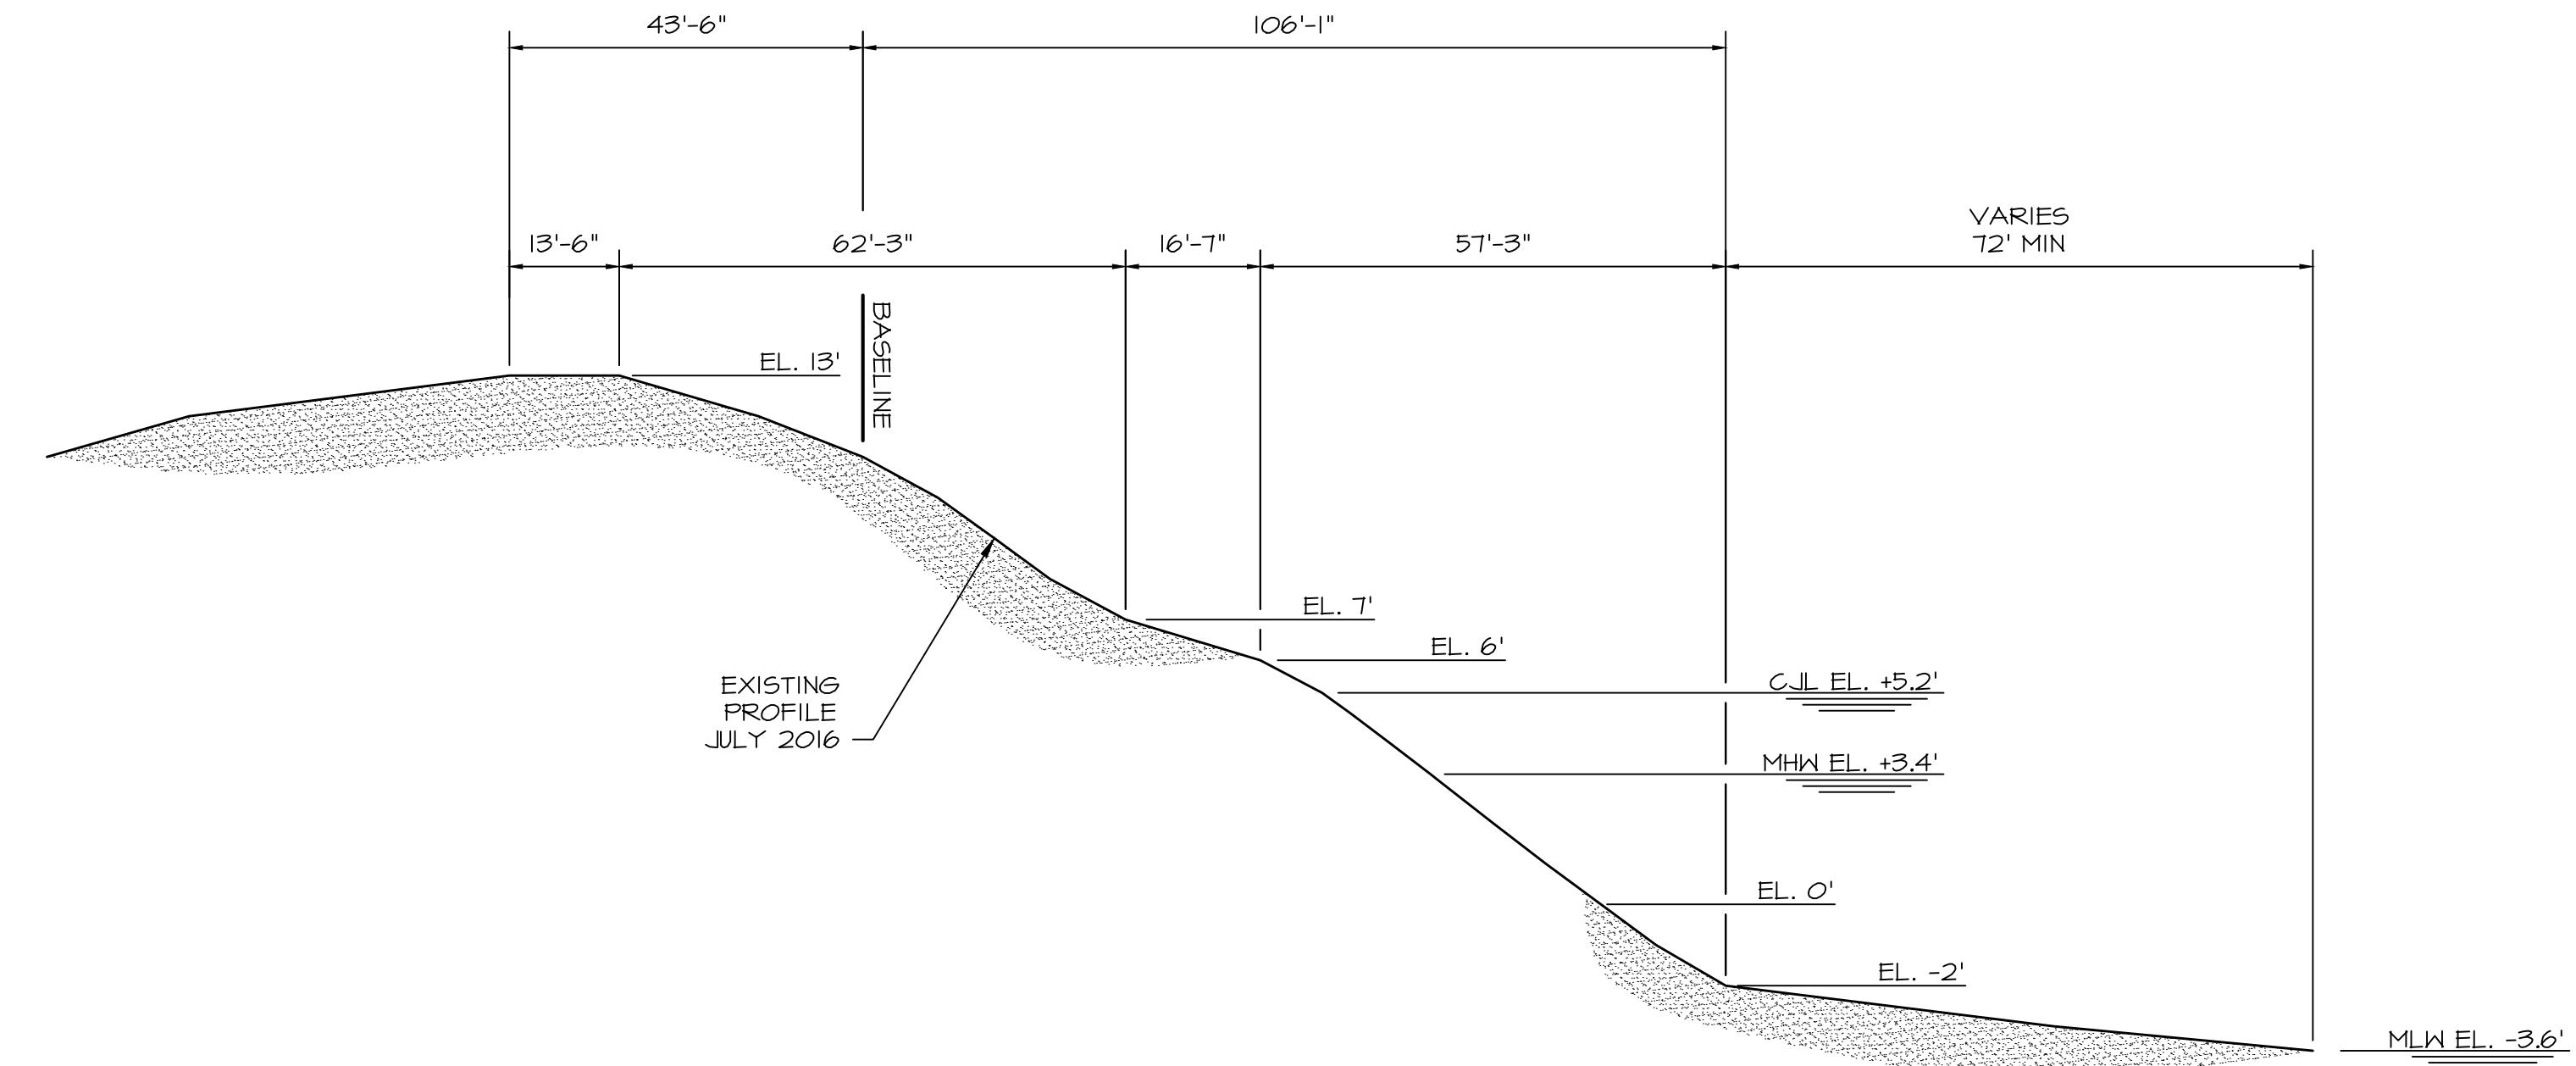

SECTION

VERTICAL SCALE 1"=4'- HORIZONTAL SCALE 1"=20' 4

EXISTING PROFILE TO BE MAINTAINED

SECTION