


PLAN
SCALE: 1" = 20'


- LEGEND:**
- PROPOSED BRIDGE WEARING SURFACE
 - PROPOSED DECK JOINT
 - BRIDGE REHABILITATION (PAINTING/REPAIRS/STRENGTHENING)
 - EXISTING SUBSTRUCTURE TO BE PATCHED
 - WATERCOURSE

- NOTES:**
1. PROPOSED PREFORMED JOINT SEAL REQUIRES DECK END RECONSTRUCTION 10" ON EITHER SIDE OF JOINT. IN ADDITION TO THE DECK END RECONSTRUCTION, WEARING SURFACE TO BE REMOVED AND RESTORED 3' ON EITHER SIDE OF EACH JOINT.
 2. ASPHALTIC PLUG JOINT REQUIRES WEARING SURFACE TO BE REMOVED AND RESTORED 3' ON EITHER SIDE OF EACH JOINT.

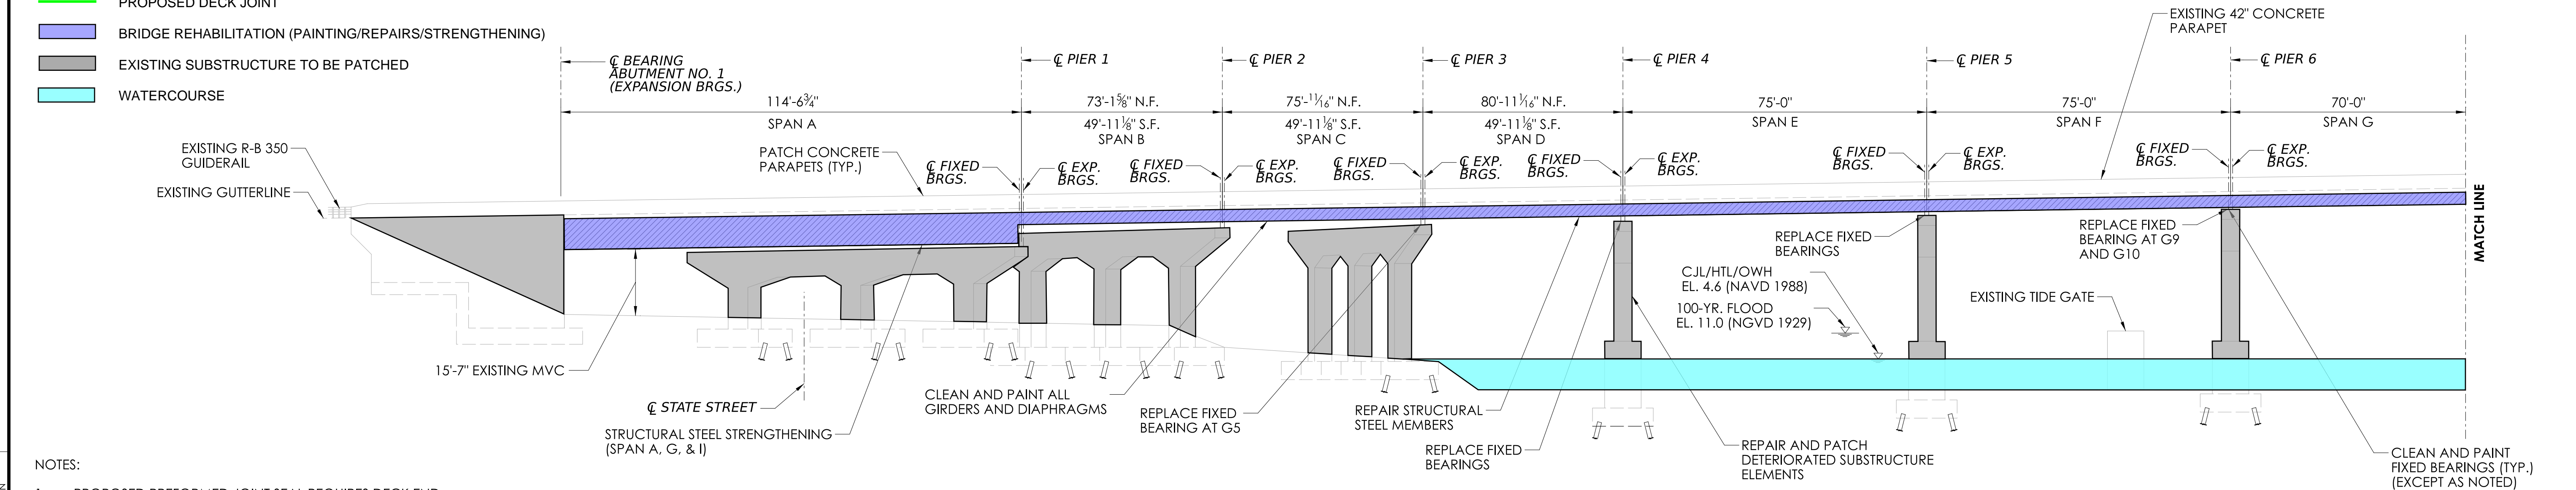


SOUTH ELEVATION
SCALE: 1" = 20'

REV.	DATE	REVISION DESCRIPTION

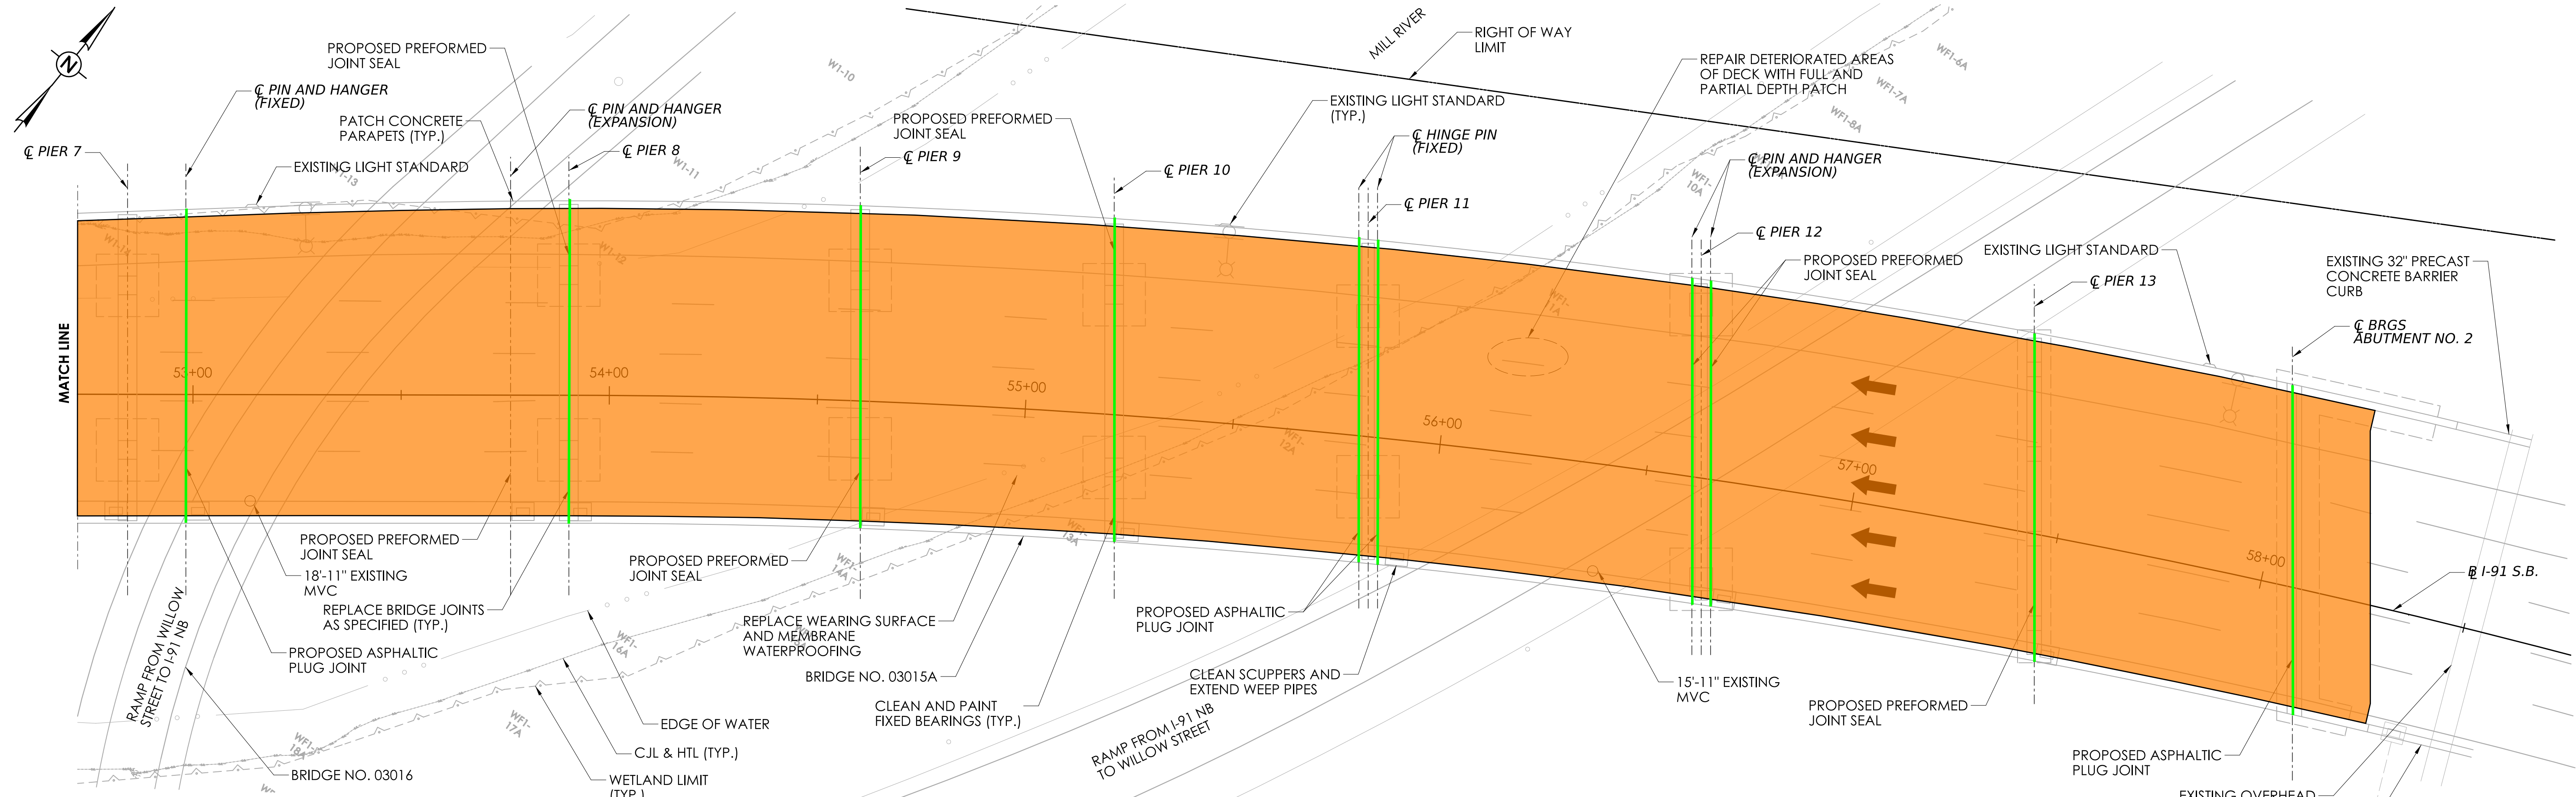


- LEGEND:**
- PROPOSED BRIDGE WEARING SURFACE
 - PROPOSED DECK JOINT
 - BRIDGE REHABILITATION (PAINTING/REPAIRS/STRENGTHENING)
 - EXISTING SUBSTRUCTURE TO BE PATCHED
 - WATERCOURSE

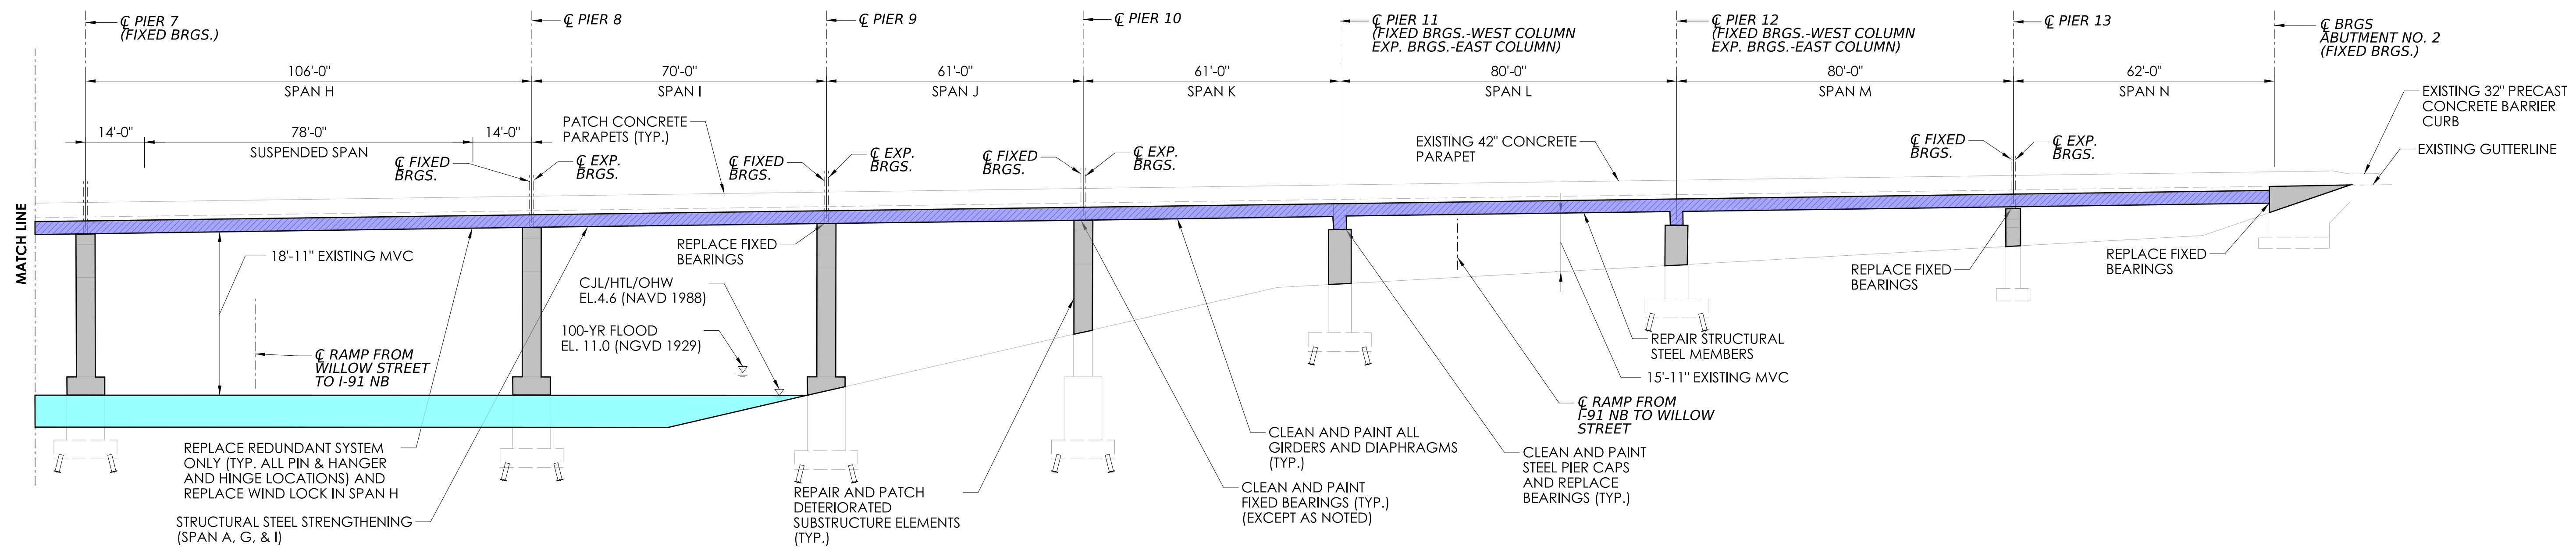


REV.	DATE	REVISION DESCRIPTION


- LEGEND:**
- PROPOSED BRIDGE WEARING SURFACE
 - EXISTING BRIDGE DECK AND PARAPETS
 - EXISTING STEEL GIRDERS (PAINTING/REPAIRS/STRENGTHENING)

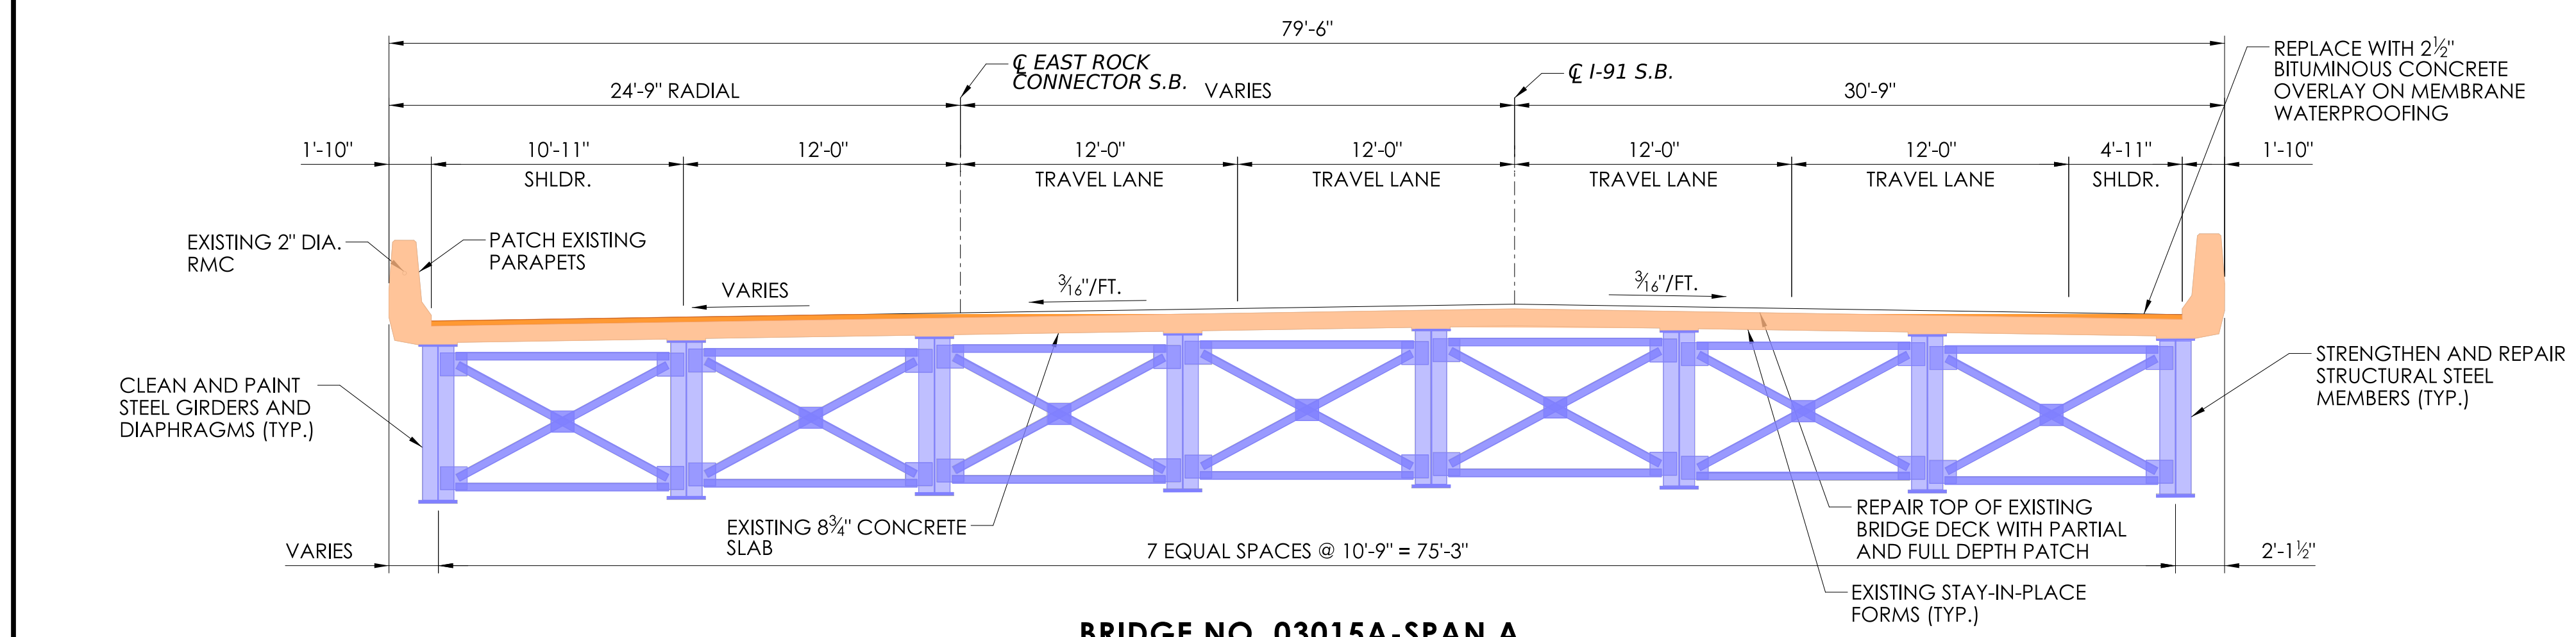


BRIDGE NO. 03015A-SPAN A
SCALE: 3/16" = 1'-0"

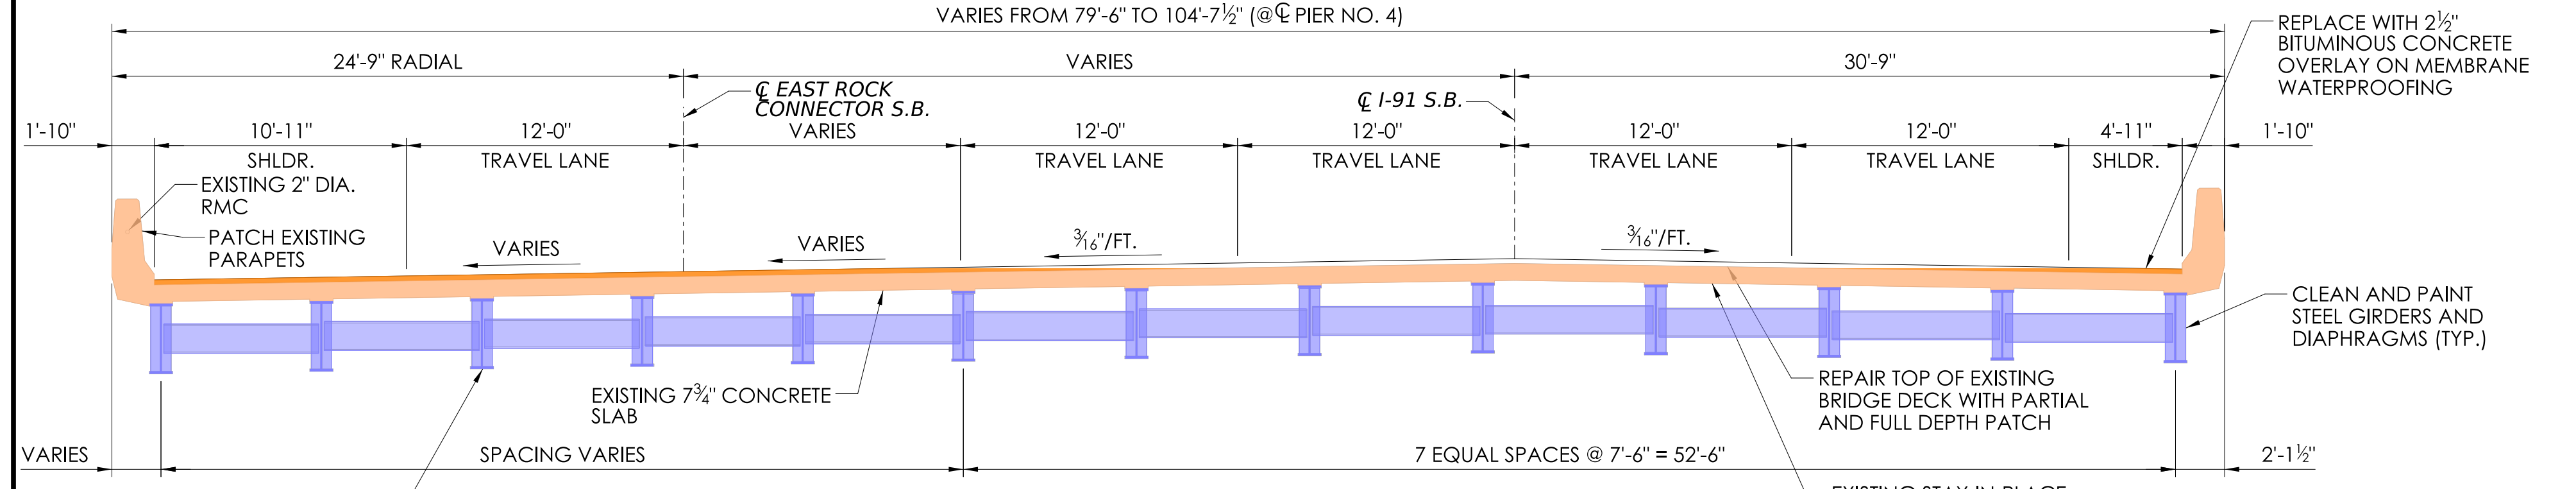


BRIDGE NO. 03015A-SPAN B, C, & D
SCALE: 3/16" = 1'-0"

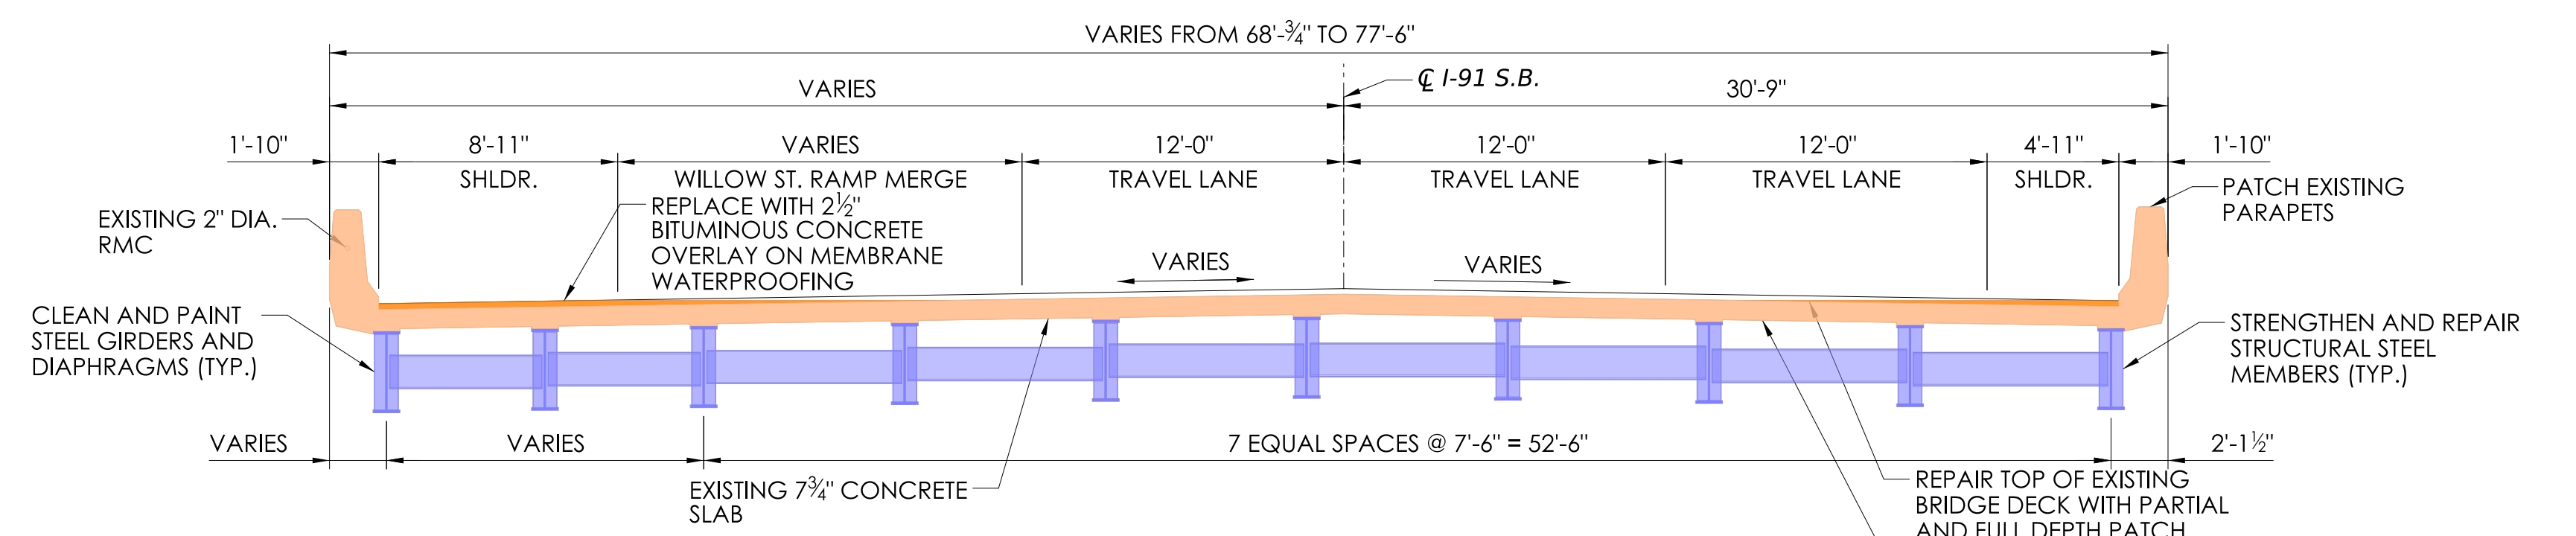

BRIDGE NO. 03015A-SPAN E, F, G, H, I, & J (UP TO STA. 55+00)
SCALE: 3/16" = 1'-0"

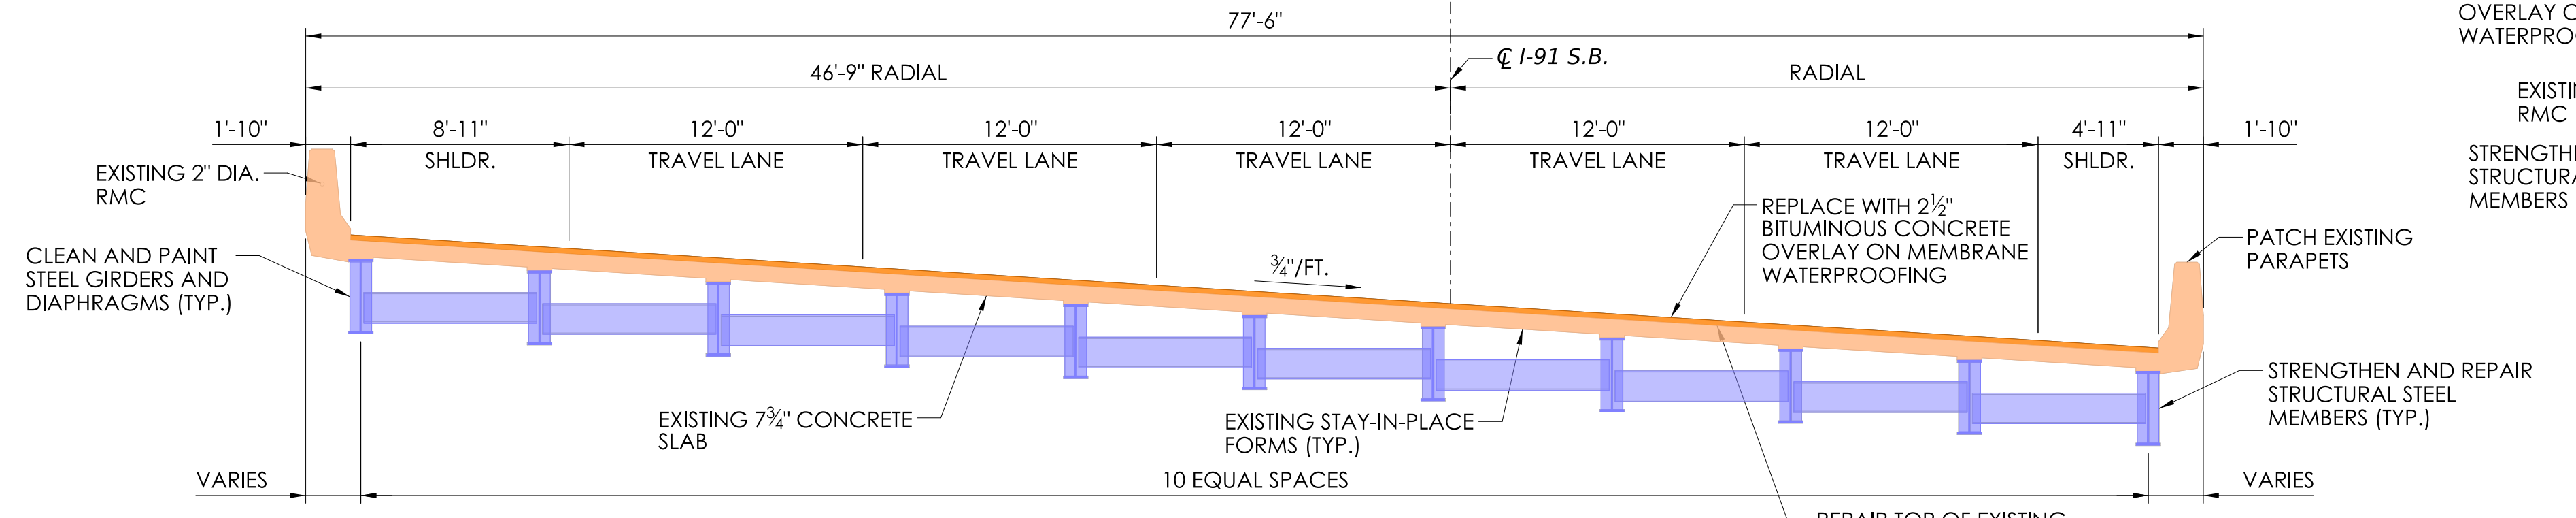

BRIDGE NO. 03015A-SPAN J (BEYOND STA. 55+00), K, L, M, & N
SCALE: 3/16" = 1'-0"

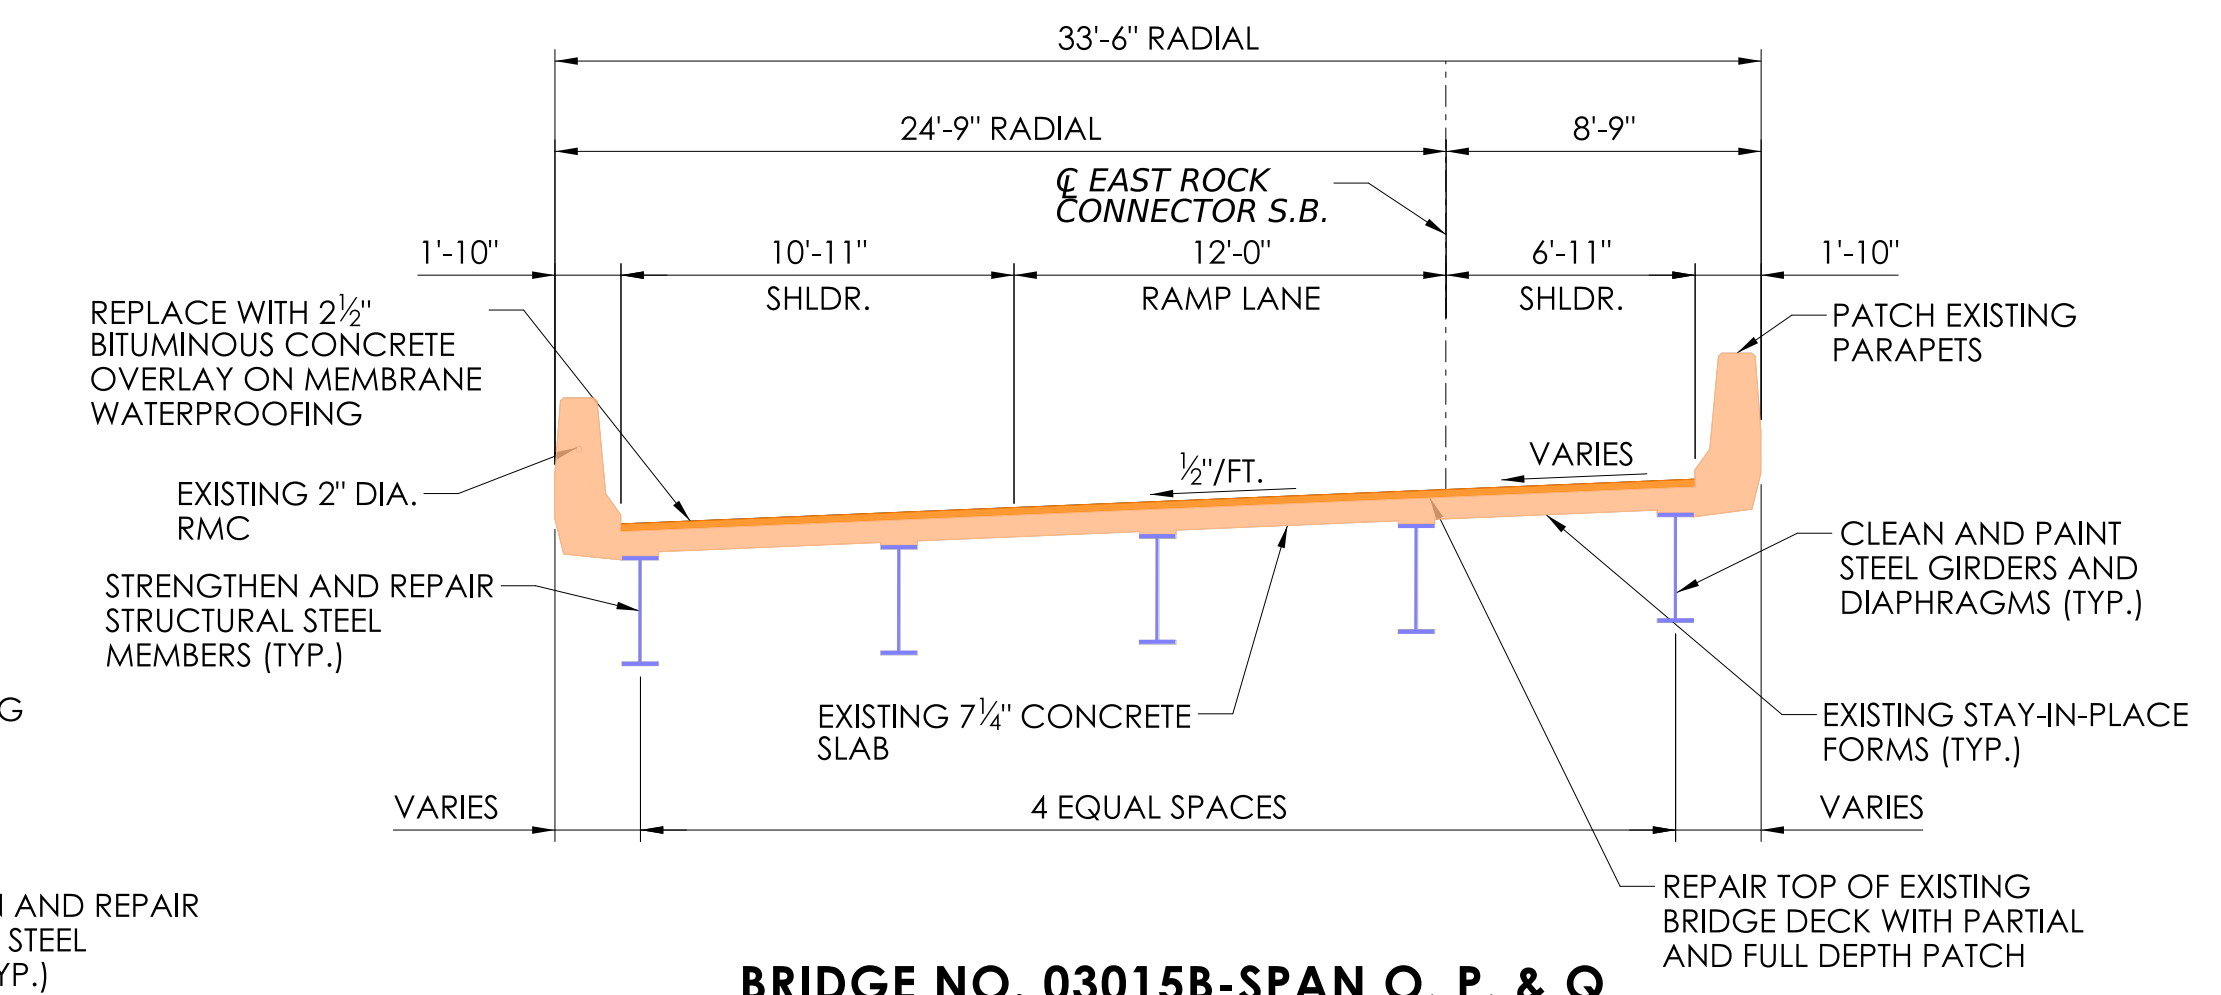

BRIDGE NO. 03015B-SPAN O, P, & Q
SCALE: 3/16" = 1'-0"

REV.	DATE	REVISION DESCRIPTION