


**GENERAL PLAN**  
SCALE: 1"=10'

**LEGEND:**


- PROPOSED BRIDGE
- PROPOSED SUBSTRUCTURE
- PROPOSED APPROACH ROADWAY RECONSTRUCTION
- PROPOSED FILL
- PROPOSED CUT
- WATERCOURSE
- RIPARIAN SHELF
- WETLANDS
- PROPOSED APPROACH GUIDERAIL
- R.O.W. LINE
- DRAINAGE EASEMENT
- TEMPORARY CONSTRUCTION EASEMENT LINE

**KEY**

- 36" STANDARD RIPRAP OVER 12" OF GRANULAR FILL
- TOP DRESS RIPARIAN SHELF WITH GRANULAR FILL
- 12" NATURAL STREAMBED MATERIAL (NSM) OVER 36" STANDARD RIPRAP (WASHED-IN) OVER 12" OF GRANULAR FILL
- 12" NATURAL STREAMBED MATERIAL (NSM)

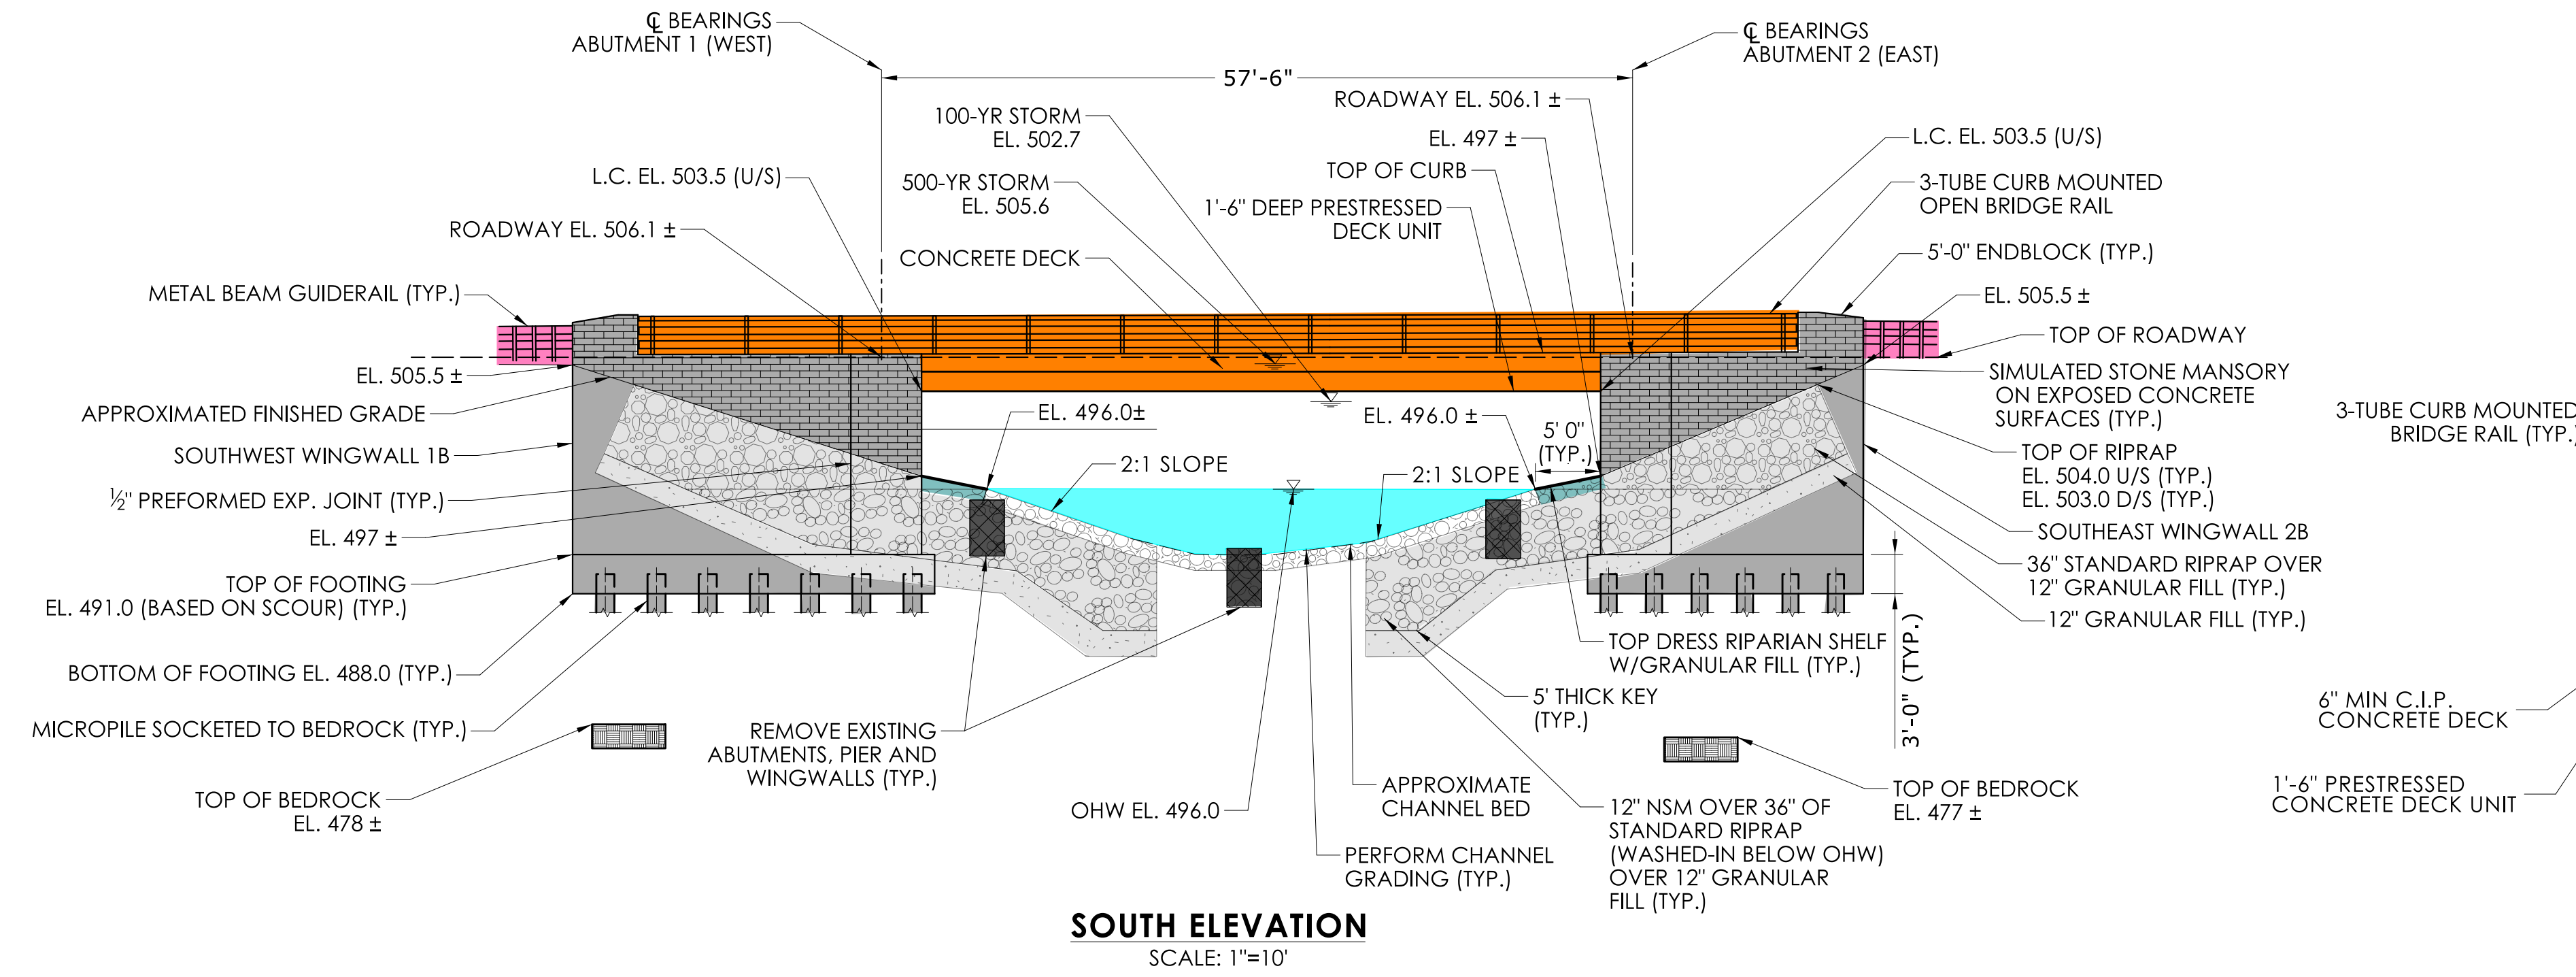

**SOUTH ELEVATION**  
SCALE: 1"=10'



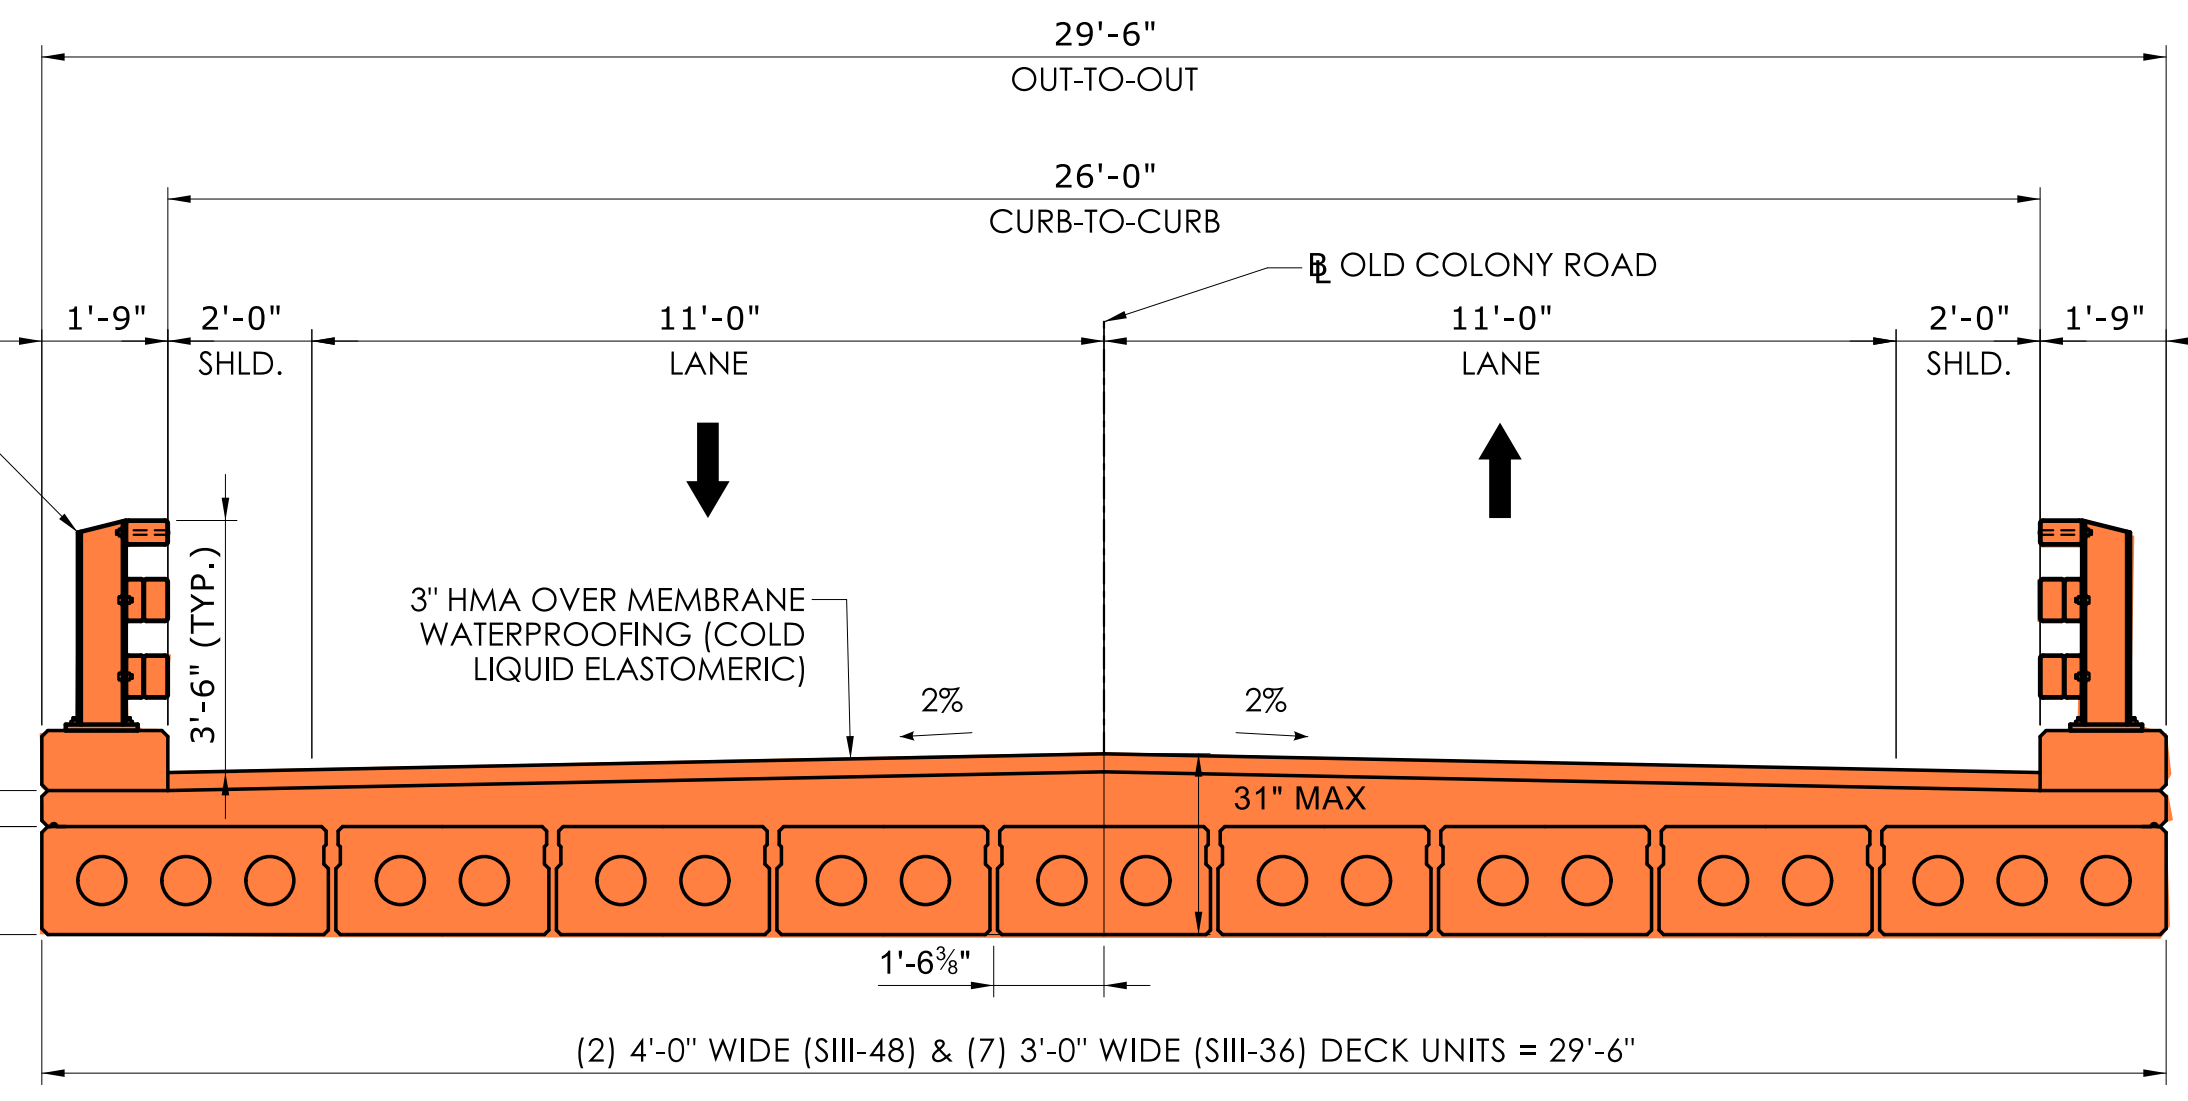


**PROPOSED BRIDGE SECTION (LOOKING EAST)**  
SCALE: 3/8"=1'-0"


<p>REVISION DESCRIPTION</p> <table border="1" style="width: 100%; border-collapse: collapse;"> <tr><th>REV.</th><th>DATE</th><th>DESCRIPTION</th></tr> <tr><td> </td><td> </td><td> </td></tr> <tr><td> </td><td> </td><td> </td></tr> <tr><td> </td><td> </td><td> </td></tr> </table>	REV.	DATE	DESCRIPTION										<p>SIGNATURE BLOCK:</p> <p>DESIGNER/DRAFTER: AC      CHECKED BY:</p>	<p><b>CONNECTICUT DEPARTMENT OF TRANSPORTATION</b></p>	<p>PROJECT TITLE:</p> <p><b>REPLACEMENT OF BRIDGE NO. 04642; OLD COLONY ROAD OVER BUNGEE BROOK</b></p>	<p>TOWN(S):</p> <p><b>EASTFORD</b></p>	<p>DRAWING TITLE:</p> <p><b>GENERAL PLAN, ELEVATION, &amp; SECTION, PRESTRESSED CONCRETE DECK UNIT BRIDGE</b></p>	<p>PROJECT NO.:</p> <p><b>0038-0087</b></p>	<p>DRAWING NO.:</p> <p><b>S-01</b></p> <p>SHEET NO.:</p>
REV.	DATE	DESCRIPTION																	
<p>LASTED SAVED BY: 10379    FILE NAME: V:\Projects\ANY\K5\067838.FED\038-087\16_Custom_Client\CT Connect\Bridges\Contract_Plans\SB_CP_038_087_04986_ALT2.dgn</p> <p>PLOTTED DATE: 4/9/2024</p>																			

BEGIN PROJECT NO. 0038-0087  
 BEGIN FULL DEPTH PAVEMENT RECONSTRUCTION  
 CUT BITUMINOUS CONCRETE PAVEMENT  
 MEET EXISTING PAVEMENT  
 BEGIN PAVEMENT MARKINGS  
 STA. 10+10.00

END PROJECT NO. 0038-0087  
 END FULL DEPTH PAVEMENT RECONSTRUCTION  
 CUT BITUMINOUS CONCRETE PAVEMENT  
 MEET EXISTING PAVEMENT  
 END PAVEMENT MARKINGS  
 STA. 19+00.00

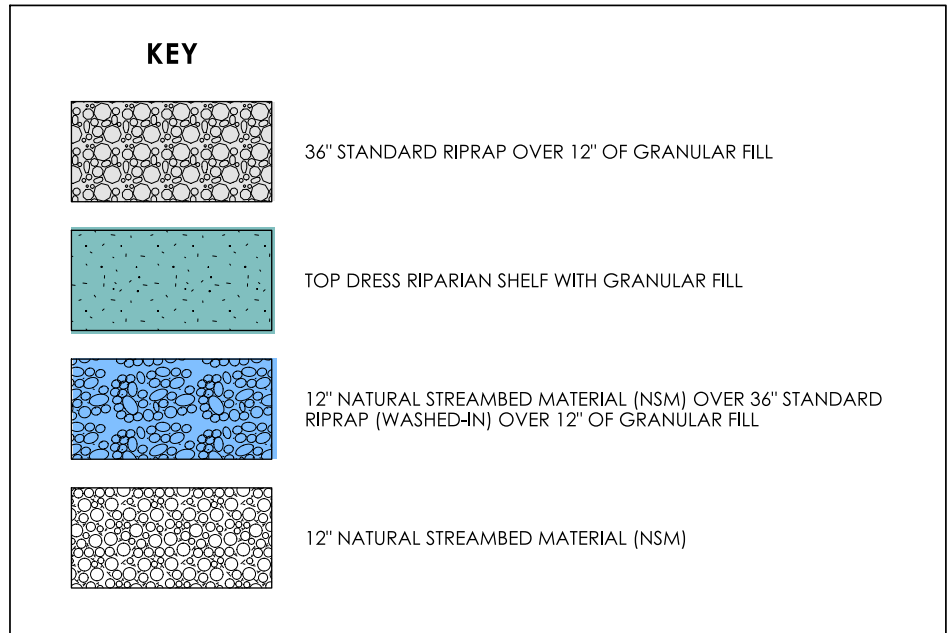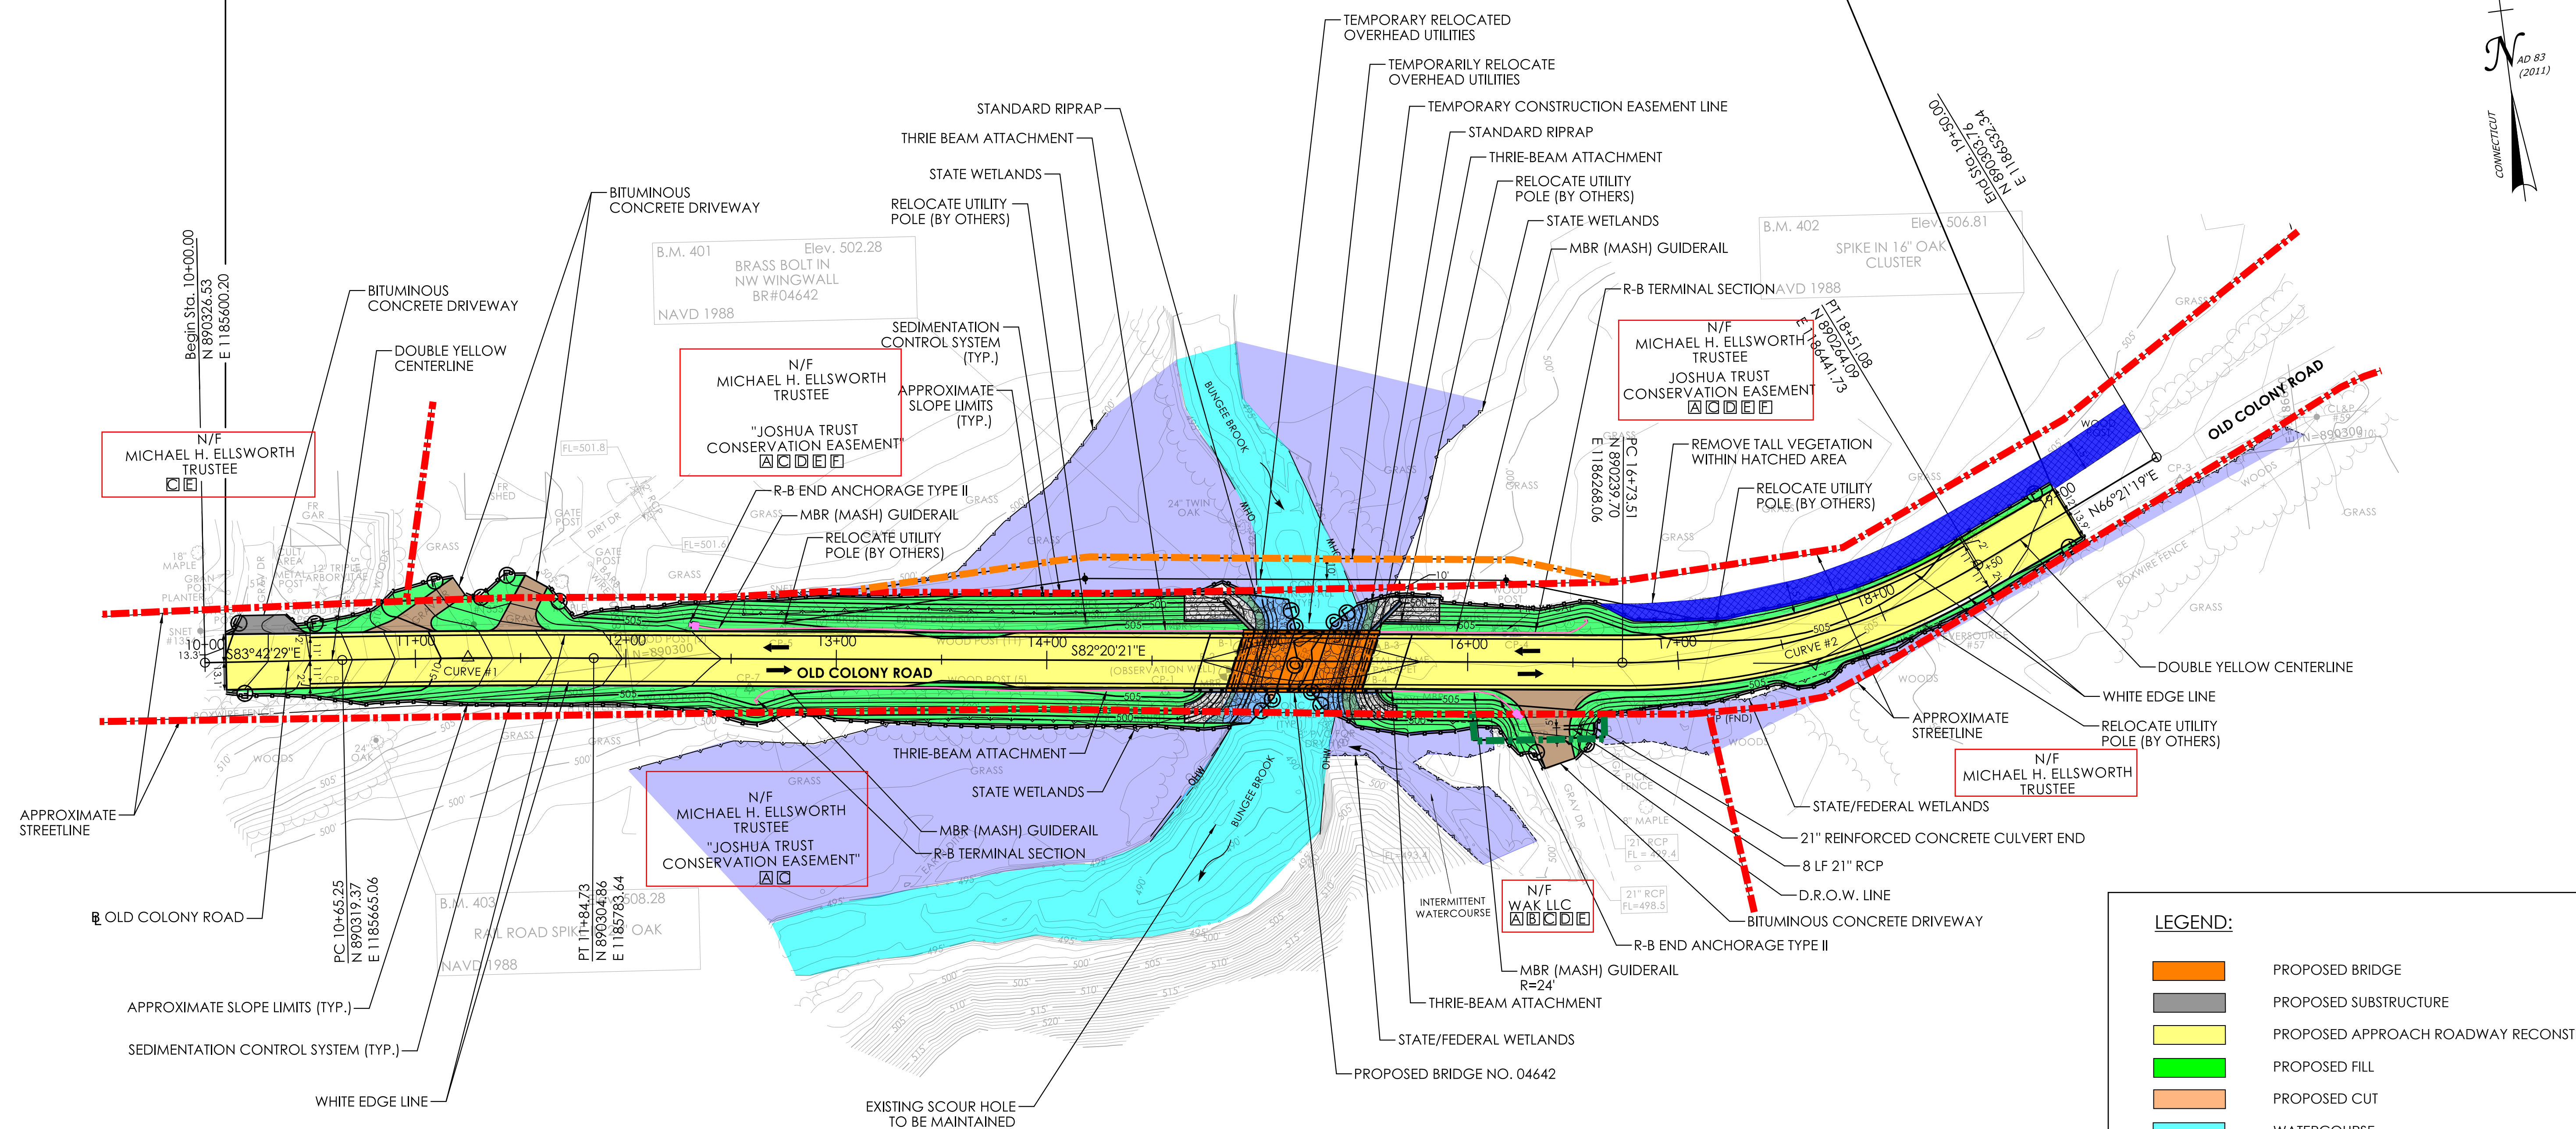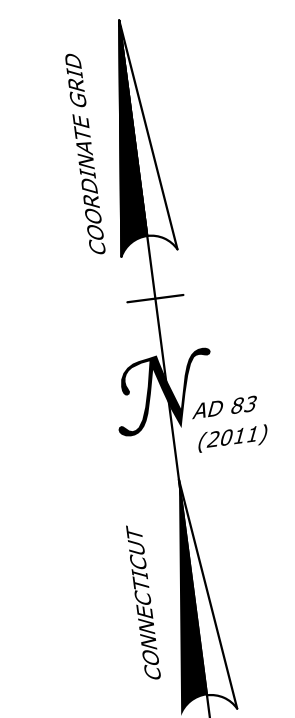


- ROW LEGEND**
- A** EASEMENT TO SLOPE FOR THE SUPPORT OF THE HIGHWAY REQUIRED
  - B** DRAINAGE RIGHT OF WAY (D.R.O.W.) REQUIRED
  - C** RIGHT TO INSTALL SEDIMENTATION CONTROL SYSTEM REQUIRED
  - D** RIGHT TO CONSTRUCT DRIVEWAY REQUIRED
  - E** RIGHT TO GRADE REQUIRED
  - F** TEMPORARY CONSTRUCTION EASEMENT REQUIRED

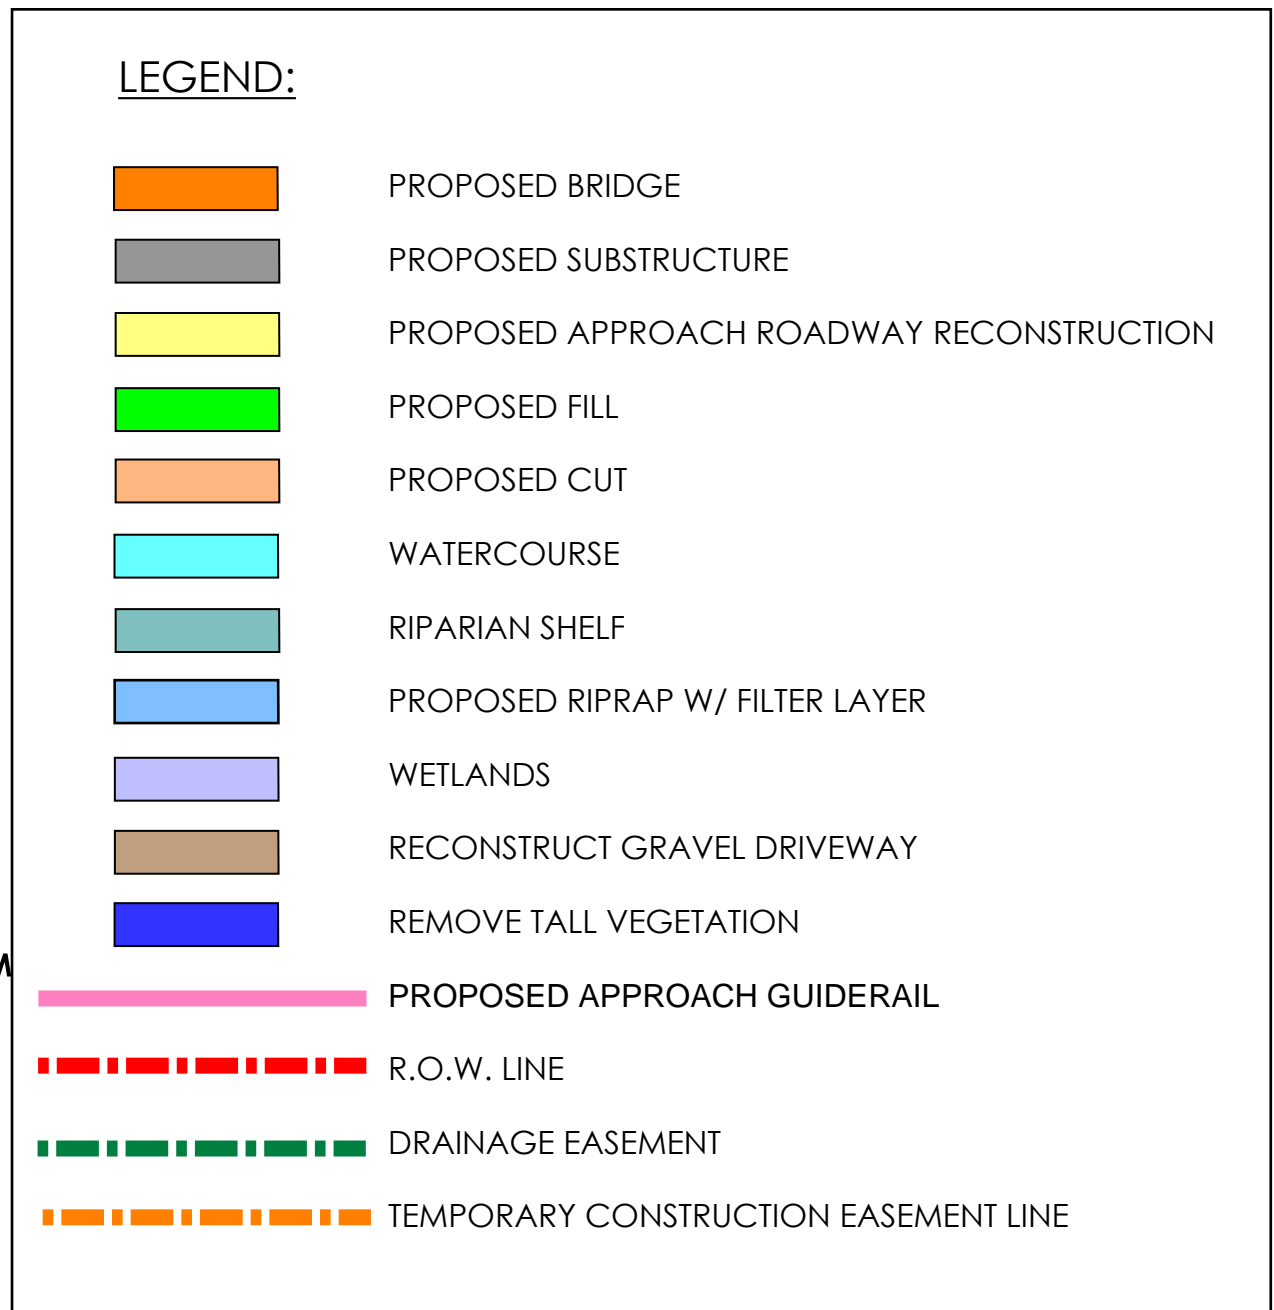

REV.	DATE	REVISION DESCRIPTION

SIGNATURE BLOCK:  
  
 DESIGNER/DRAFTER: TAM CHECKED BY: JDL

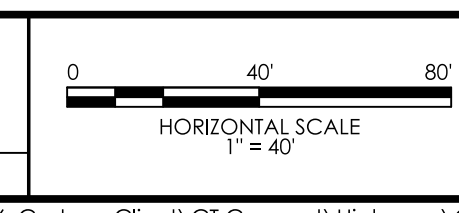


PROJECT TITLE:  
**REPLACEMENT OF BRIDGE NO. 04642; OLD COLONY ROAD OVER BUNGEE BROOK**

TOWN(S):  
**EASTFORD**

DRAWING TITLE:  
**ROADWAY PLAN**


PROJECT NO.:  
**0038-0087**

DRAWING NO.:  
**HWY-01**  
 SHEET NO.:

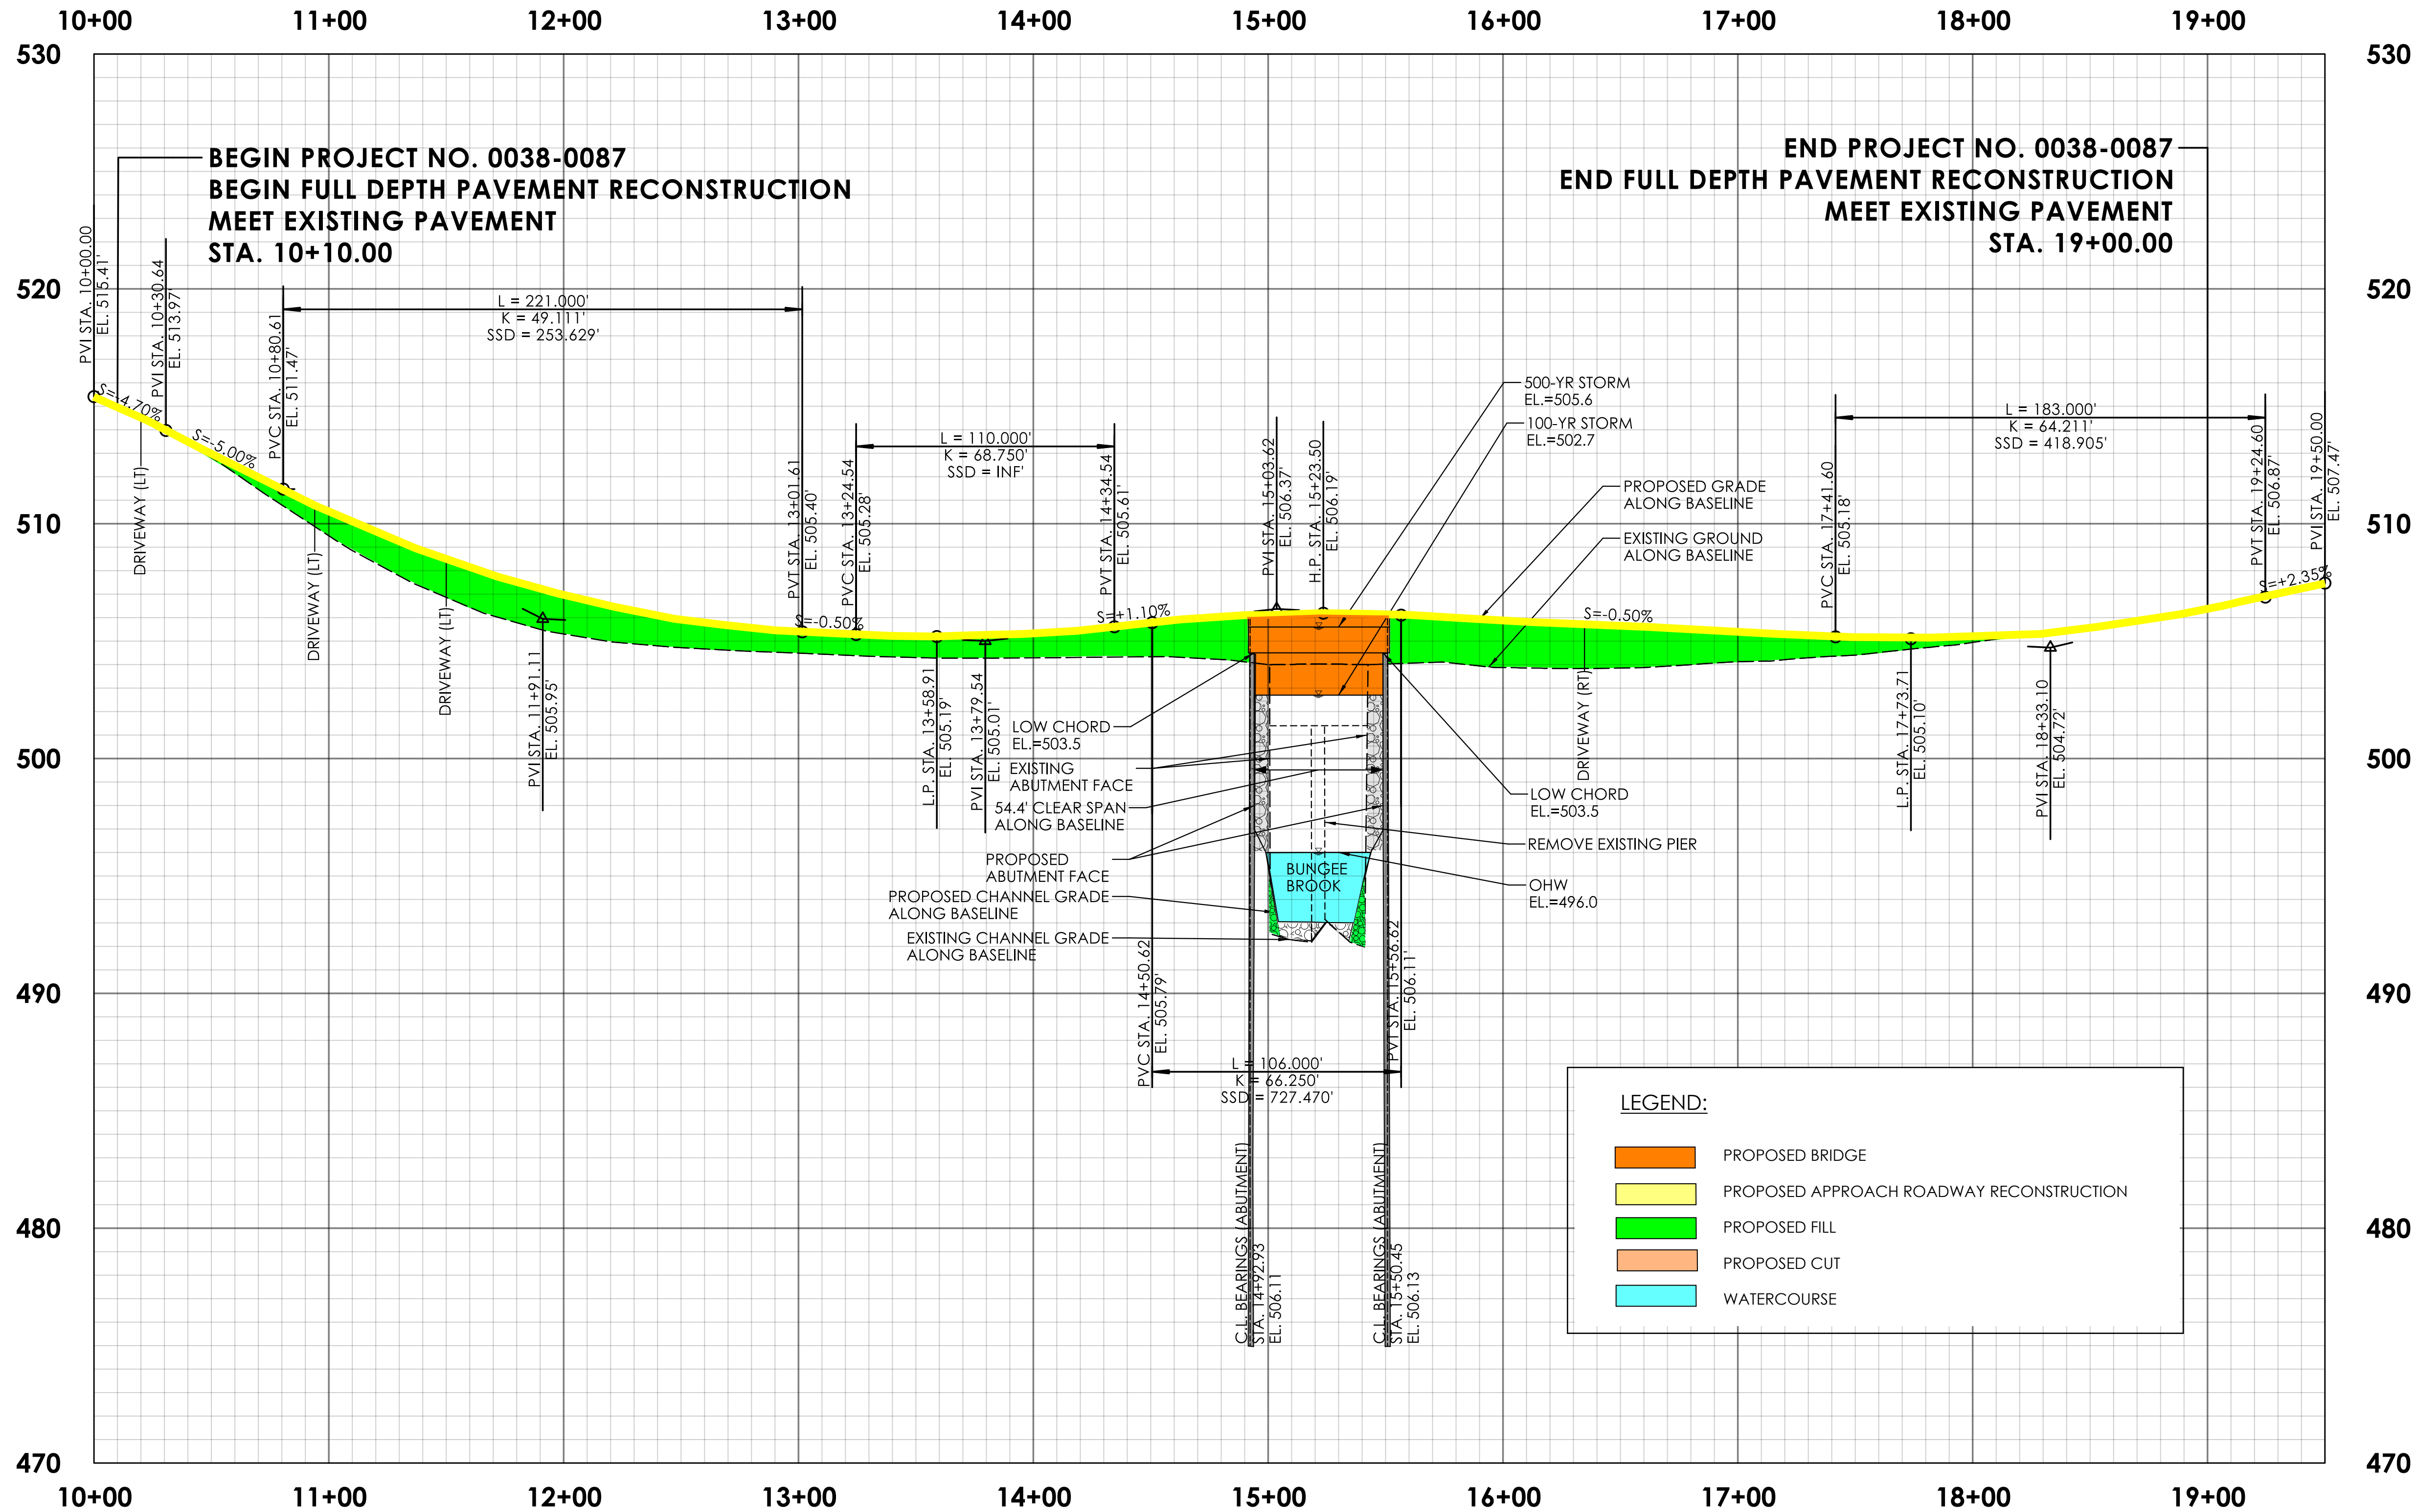

REV.	DATE	REVISION DESCRIPTION

SIGNATURE BLOCK:  
  
 DESIGNER/DRAFTER: TAM CHECKED BY: JDL

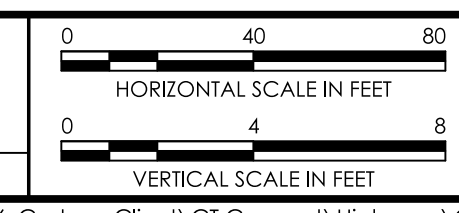

PROJECT TITLE:  
**REPLACEMENT OF BRIDGE NO. 04642; OLD COLONY ROAD OVER BUNGEE BROOK**


TOWN(S):  
**EASTFORD**

DRAWING TITLE:  
**ROADWAY PROFILE**


PROJECT NO.:  
**0038-0087**

DRAWING NO.:  
**PRO-01**




SHEET NO.:

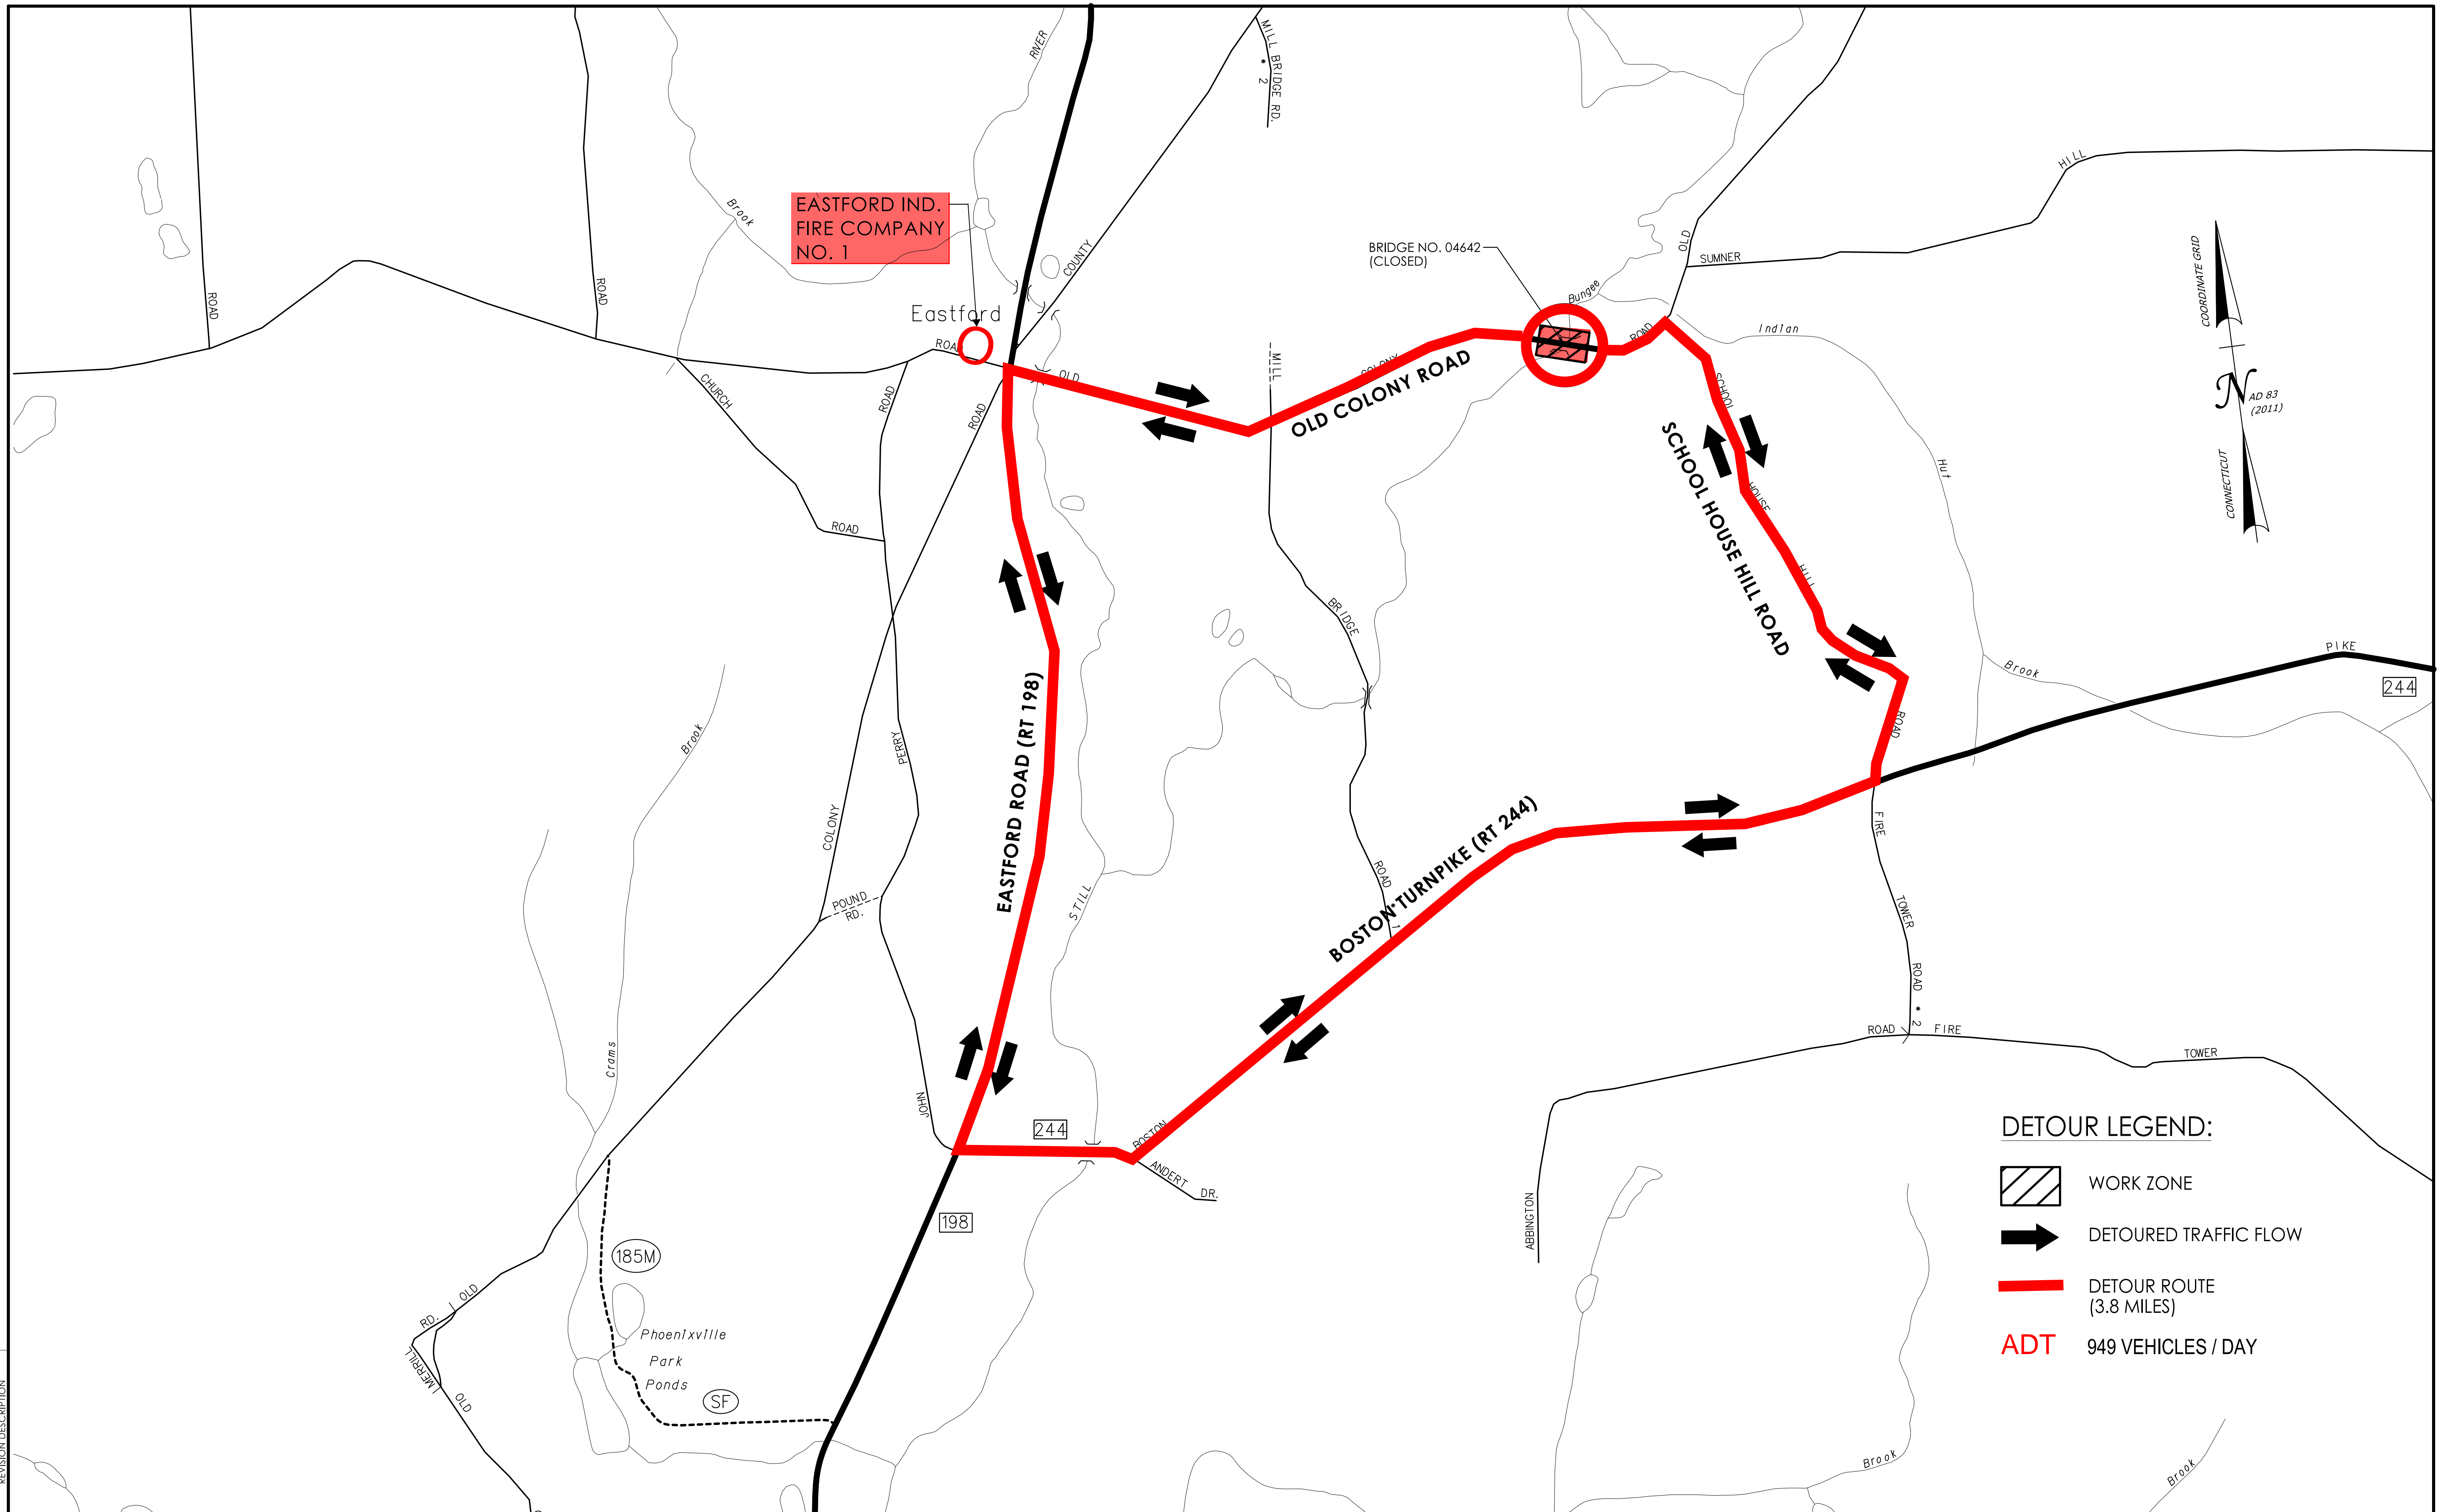


EASTFORD IND. FIRE COMPANY NO. 1

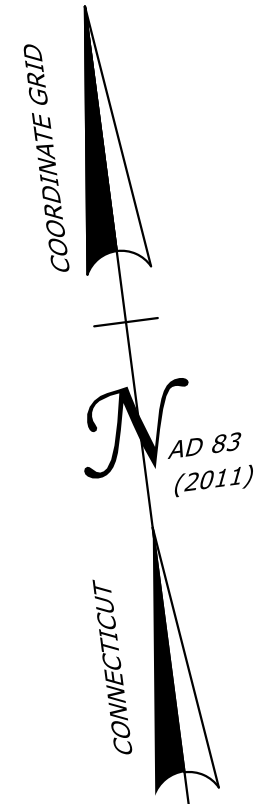


**DETOUR LEGEND:**

  -  WORK ZONE
-  DETOURED TRAFFIC FLOW
-  DETOUR ROUTE (3.8 MILES)
- ADT** 949 VEHICLES / DAY

REV.	DATE	REVISION DESCRIPTION

SIGNATURE BLOCK:  
  
 DESIGNER/DRAFTER: \_\_\_\_\_ CHECKED BY: \_\_\_\_\_

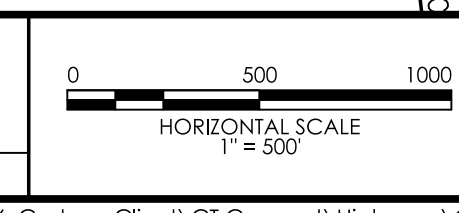

PROJECT TITLE:  
**REPLACEMENT OF BRIDGE NO. 04642; OLD COLONY ROAD OVER BUNGEE BROOK**

TOWN(S):  
**EASTFORD**

DRAWING TITLE:  
**DETOUR PLAN**

PROJECT NO.:  
**0038-0087**

DRAWING NO.:  
**MPT-01**  
 SHEET NO.: