



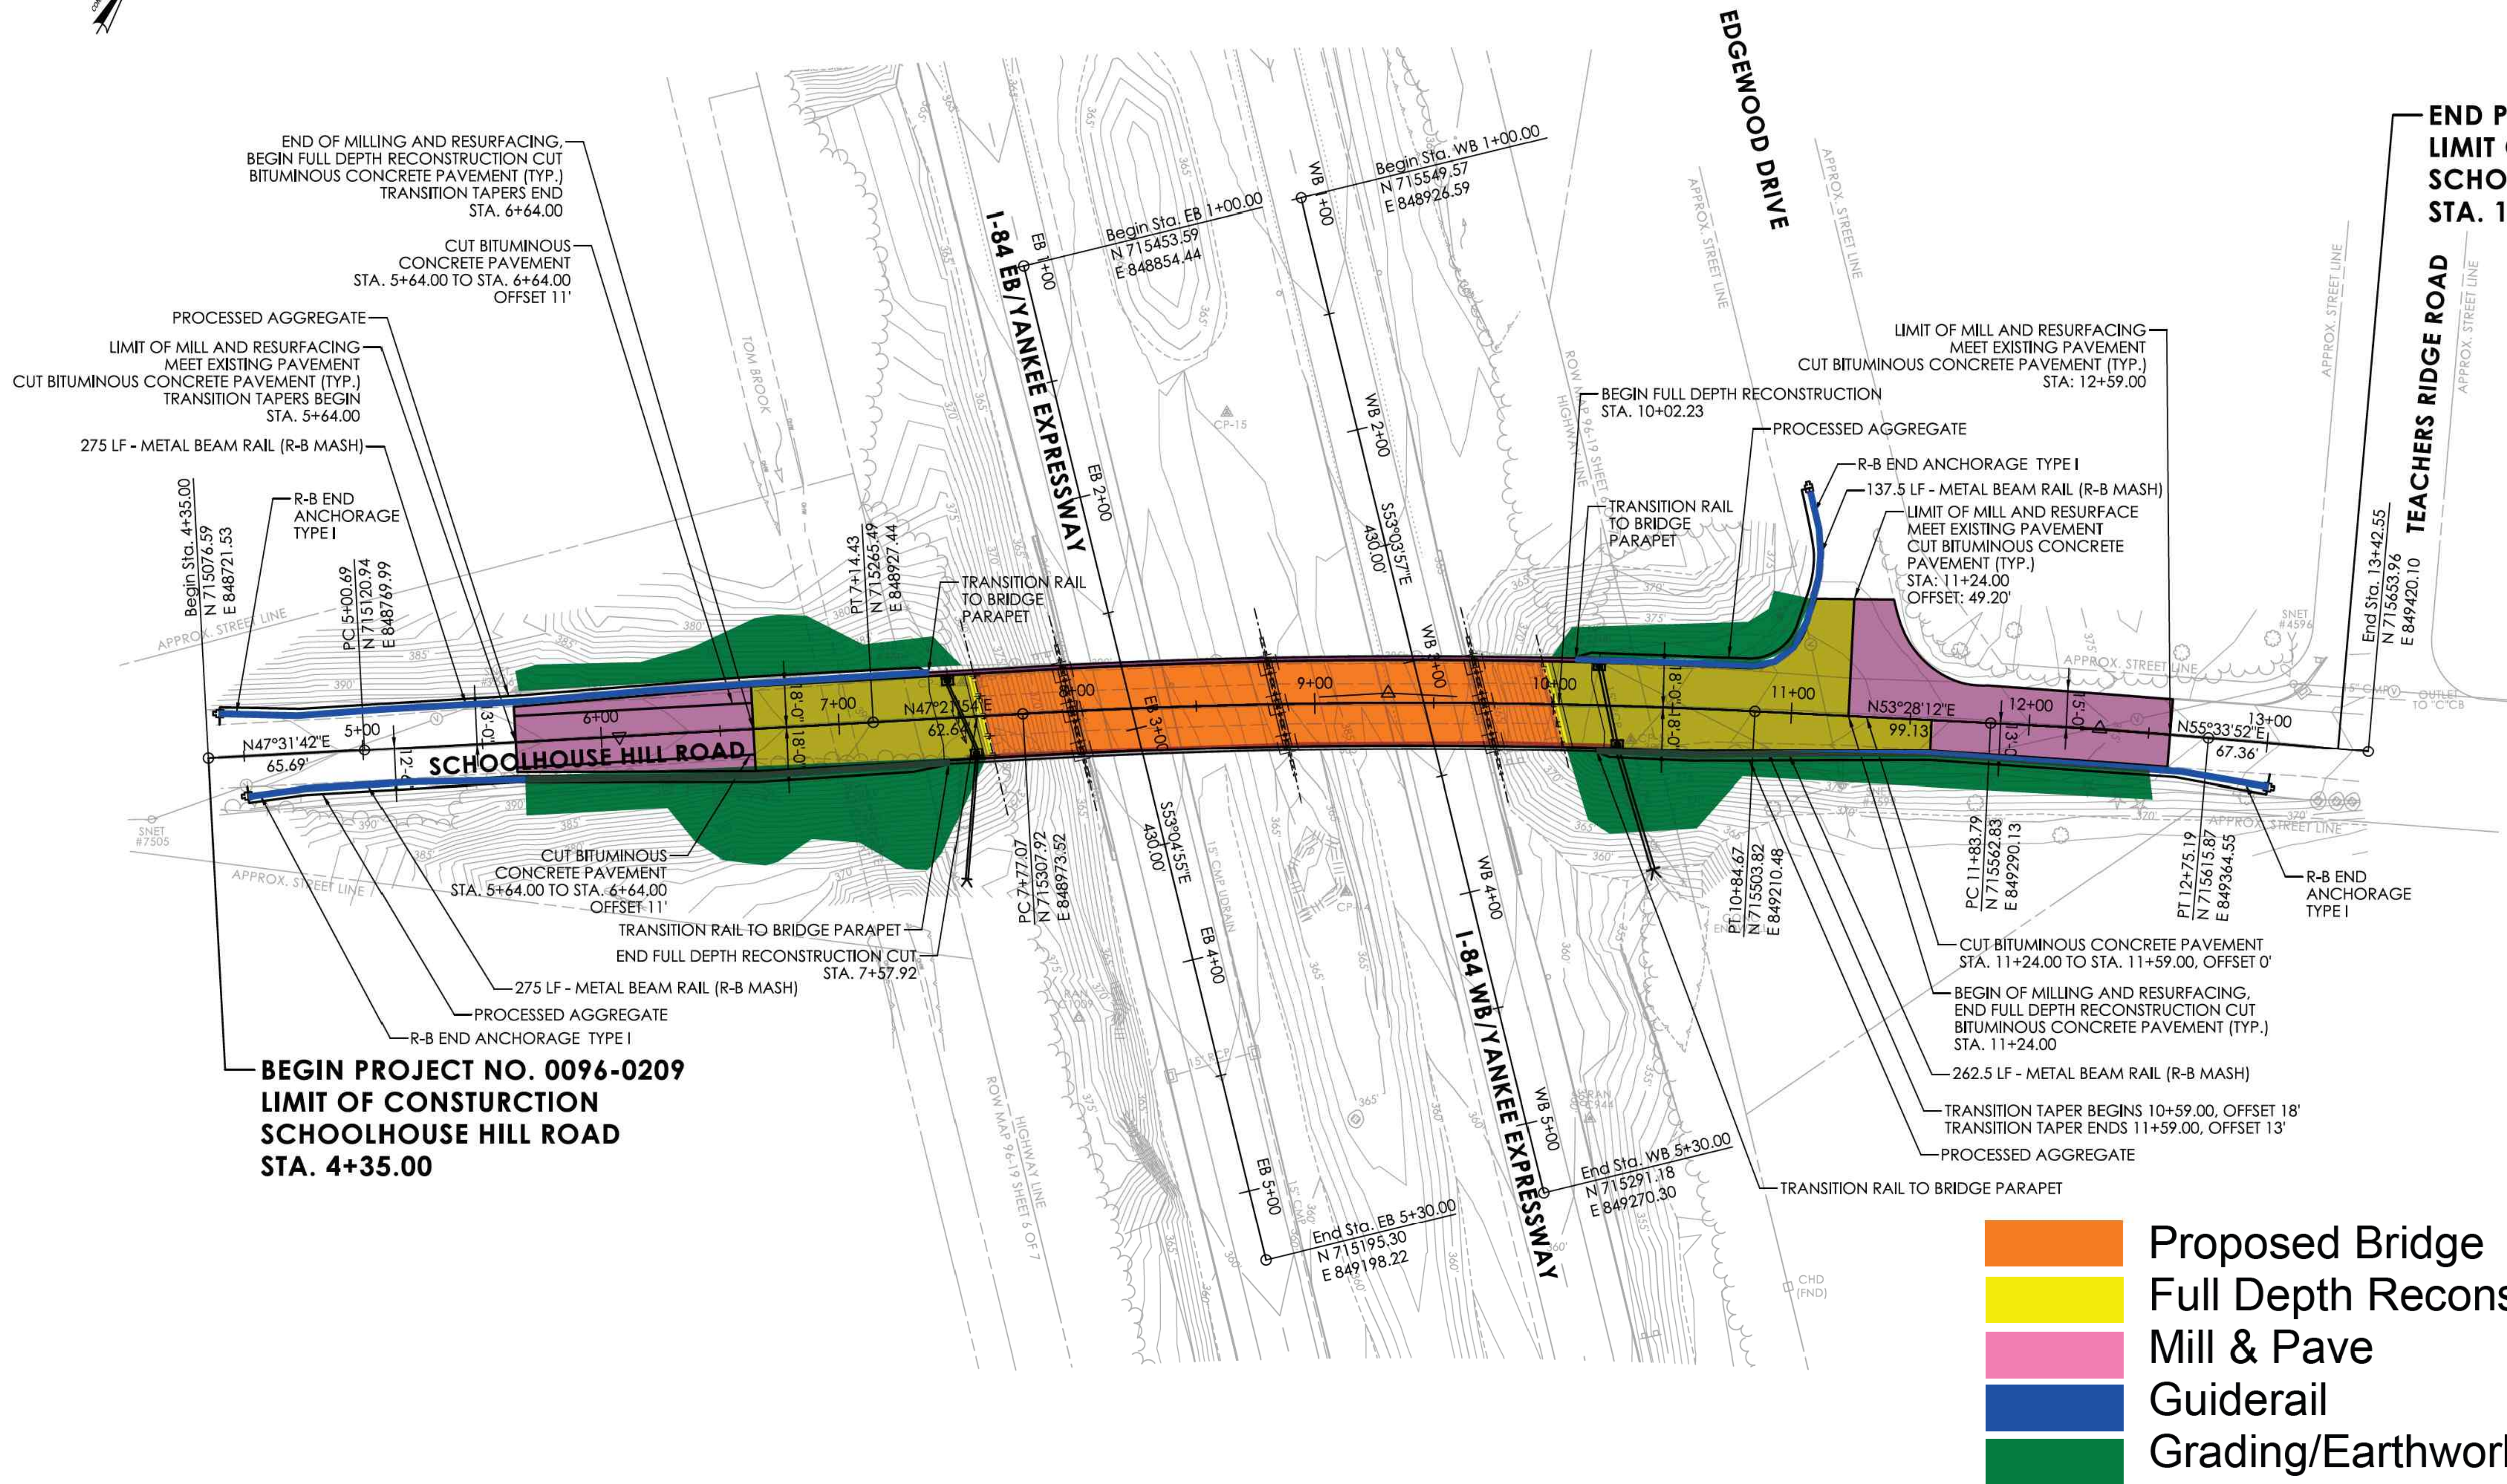

REV.	DATE	REVISION DESCRIPTION

SIGNATURE BLOCK:	M MOTT MACDONALD 101 STATION DRIVE SUITE 230 WESTWOOD, MA. 02090	 CONNECTICUT DEPARTMENT OF TRANSPORTATION	PROJECT TITLE: REHABILITATION OF BRIDGE NO. 01214 SCHOOLHOUSE HILL ROAD OVER I-84	TOWN(S): NEWTOWN	DRAWING TITLE: ROADWAY PLAN	PROJECT NO.: 0096-0209	DRAWING NO.: PLN-01
DESIGNER/DRAFTER: OET	CHECKED BY: SV						SHEET NO.:

LASTED SAVED BY: THO116699 FILE NAME: c:\users\tho116699\appdata\local\projectwise\workdir\mott-use-pw\dms57347\CP_0096-0209_B-Bridge Pier.dgn
PLOTTED DATE: 8/3/2024


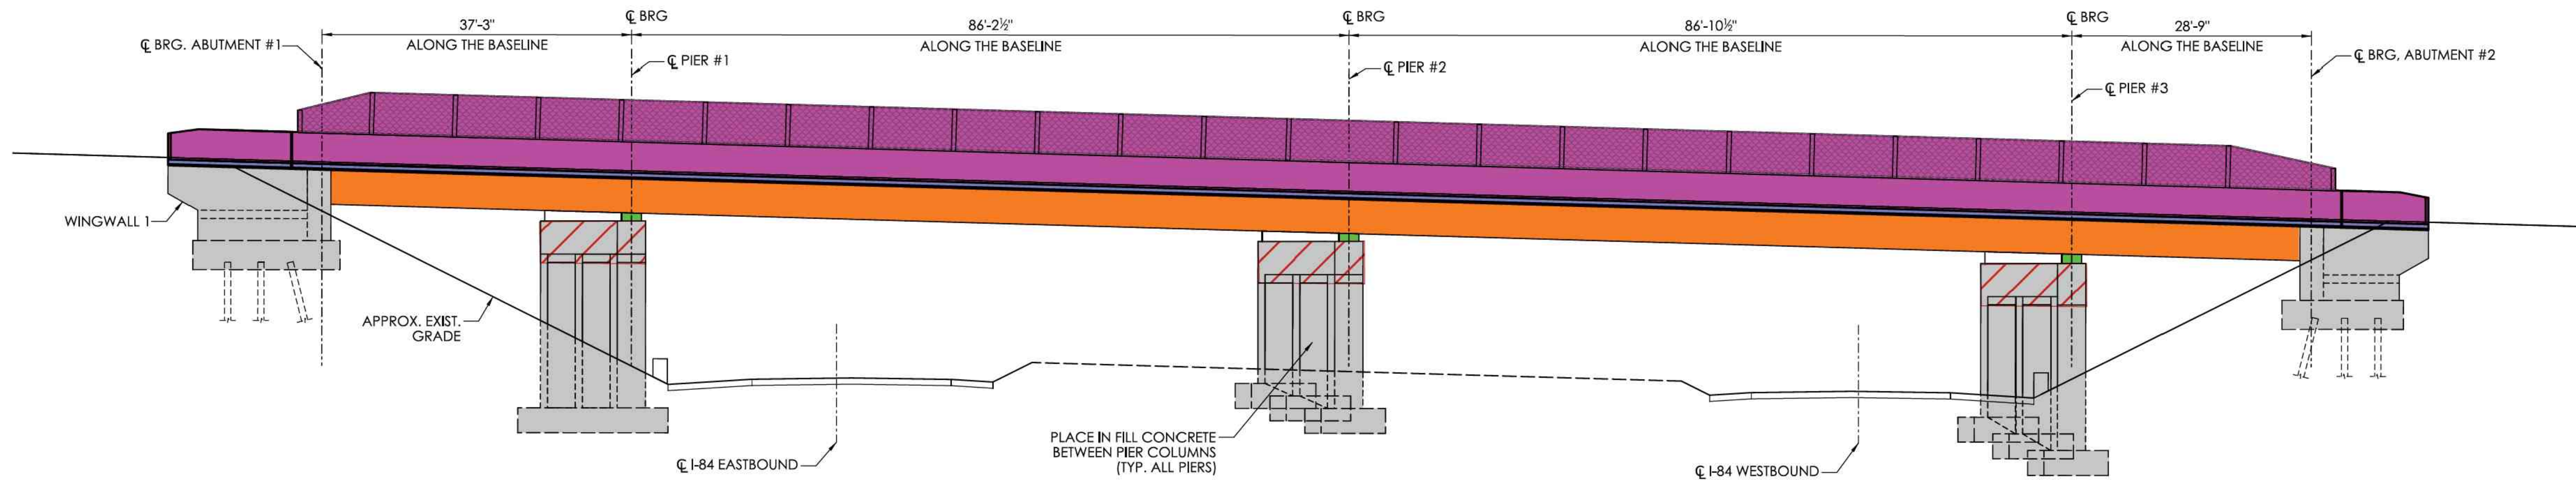


EAST ELEVATION

- Proposed Concrete Parapet & Snow Fence
- Proposed Girders
- Proposed Bearings
- Substructure (to remain)
- Proposed Substructure Repairs

REV.	DATE	REVISION DESCRIPTION

SIGNATURE BLOCK:		M M MOTT MACDONALD 101 STATION DRIVE SUITE 230 WESTWOOD, MA. 02090	C CTDOT CONNECTICUT DEPARTMENT OF TRANSPORTATION	PROJECT TITLE: REHABILITATION OF BRIDGE NO. 01214 SCHOOLHOUSE HILL ROAD OVER I-84	TOWN(S): NEWTOWN	DRAWING TITLE: BRIDGE ELEVATION	PROJECT NO.: 0096-0209	DRAWING NO.: PLN-02
DESIGNER/DRAFTER: OET CHECKED BY: SV								SHEET NO.:

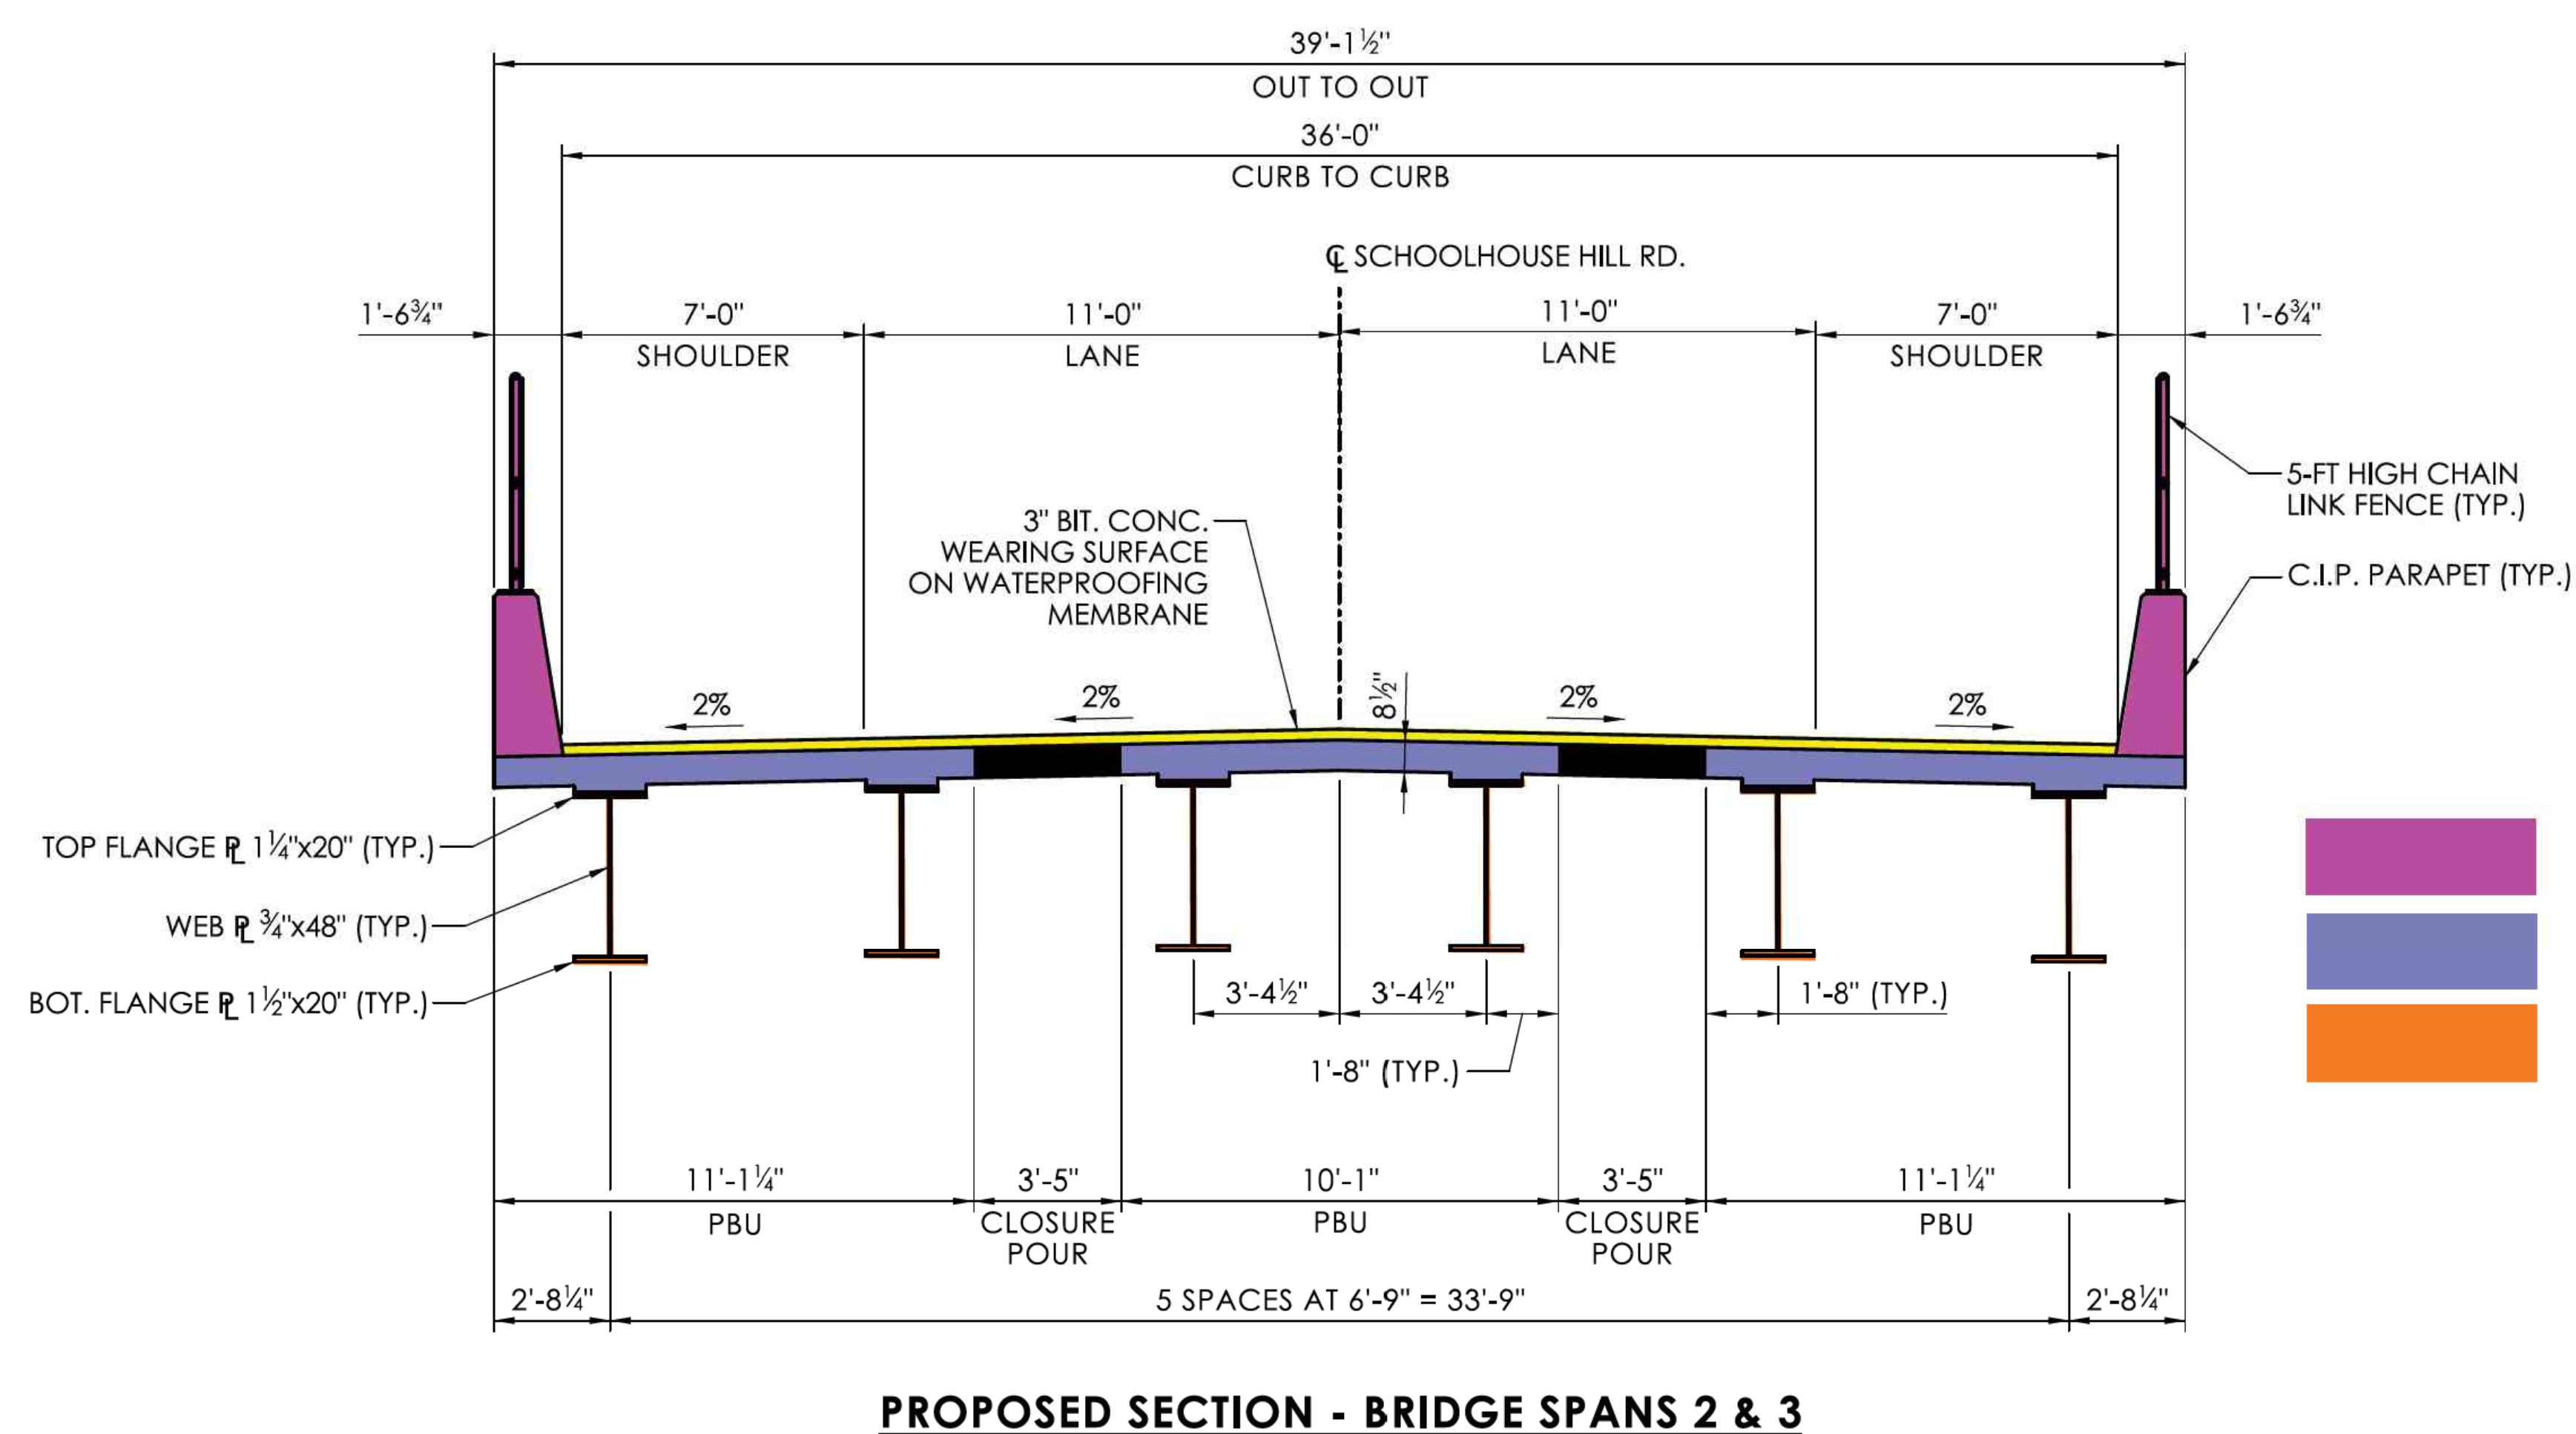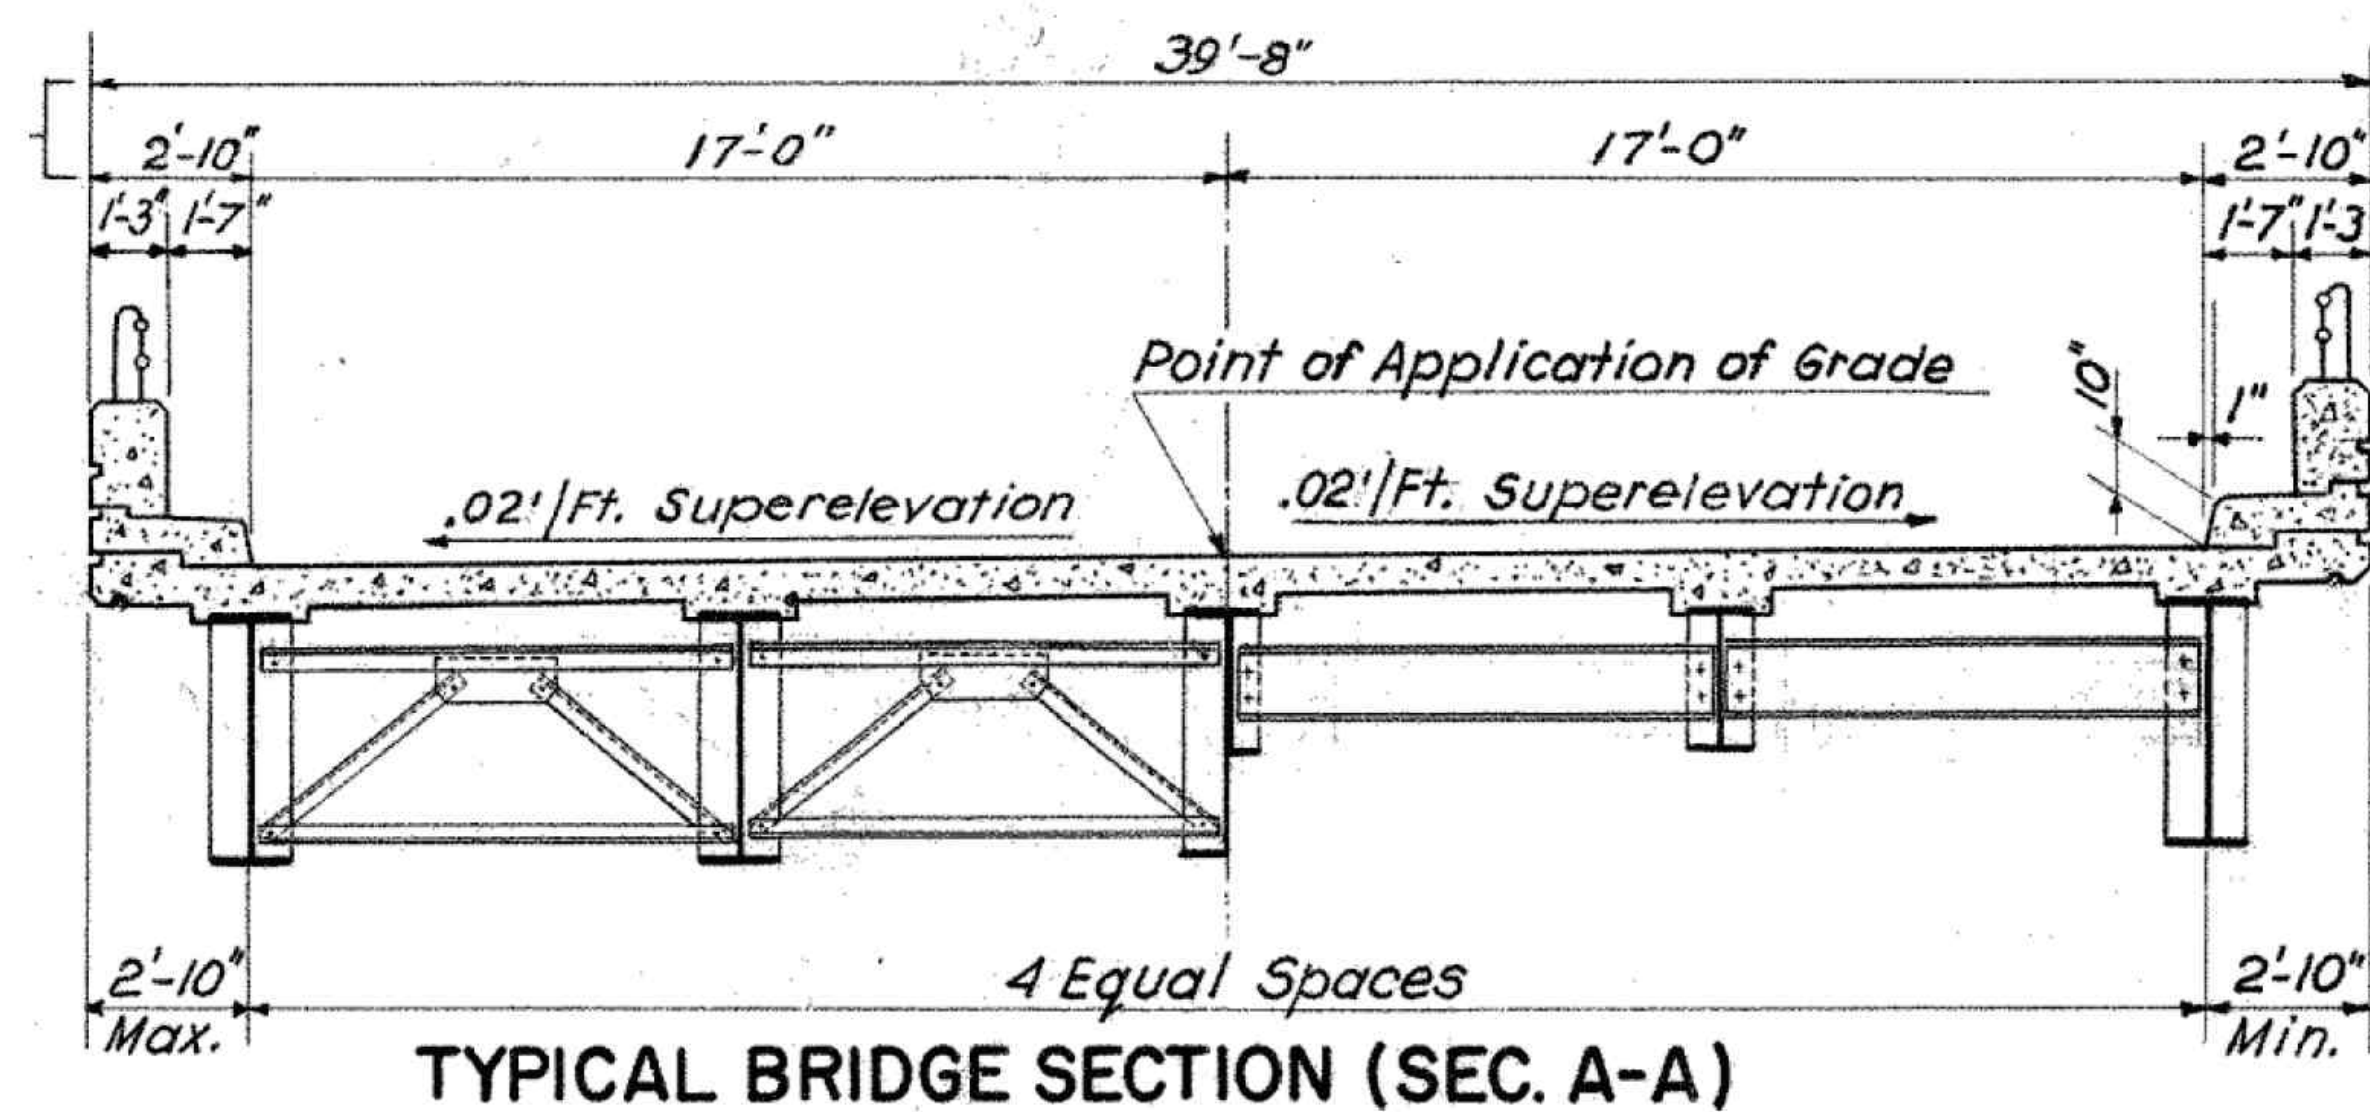[illegible]

SIGNATURE BLOCK:		101 STATION DRIVE
		SUITE 230 WESTWOOD, MA, 02090
DESIGNER/DRAFTER: OET	CHECKED BY: SV	



CONNECTICUT
DEPARTMENT OF
TRANSPORTATION

PROJECT TITLE: **REHABILITATION OF BRIDGE NO. 01214
SCHOOLHOUSE HILL ROAD OVER I-84**

TOWN(S): **NEWTOWN**

DRAWING TITLE:



BRIDGE SECTIONS

PROJECT NO.:	0096-0209
--------------	-----------

DRAWING NO.:	PLN-03
SHEET NO.:	

LASTED SAVED BY: THO116699 FILE NAME: c:\users\tho116699\apdata\local\projectwise\workdir\moltt-use-pw\dms57347\CP_0096-0209_B-Bridge Pier.dgn
PLOTTED DATE: 8/3/2026

Shoulder Work Area
Lane Shift

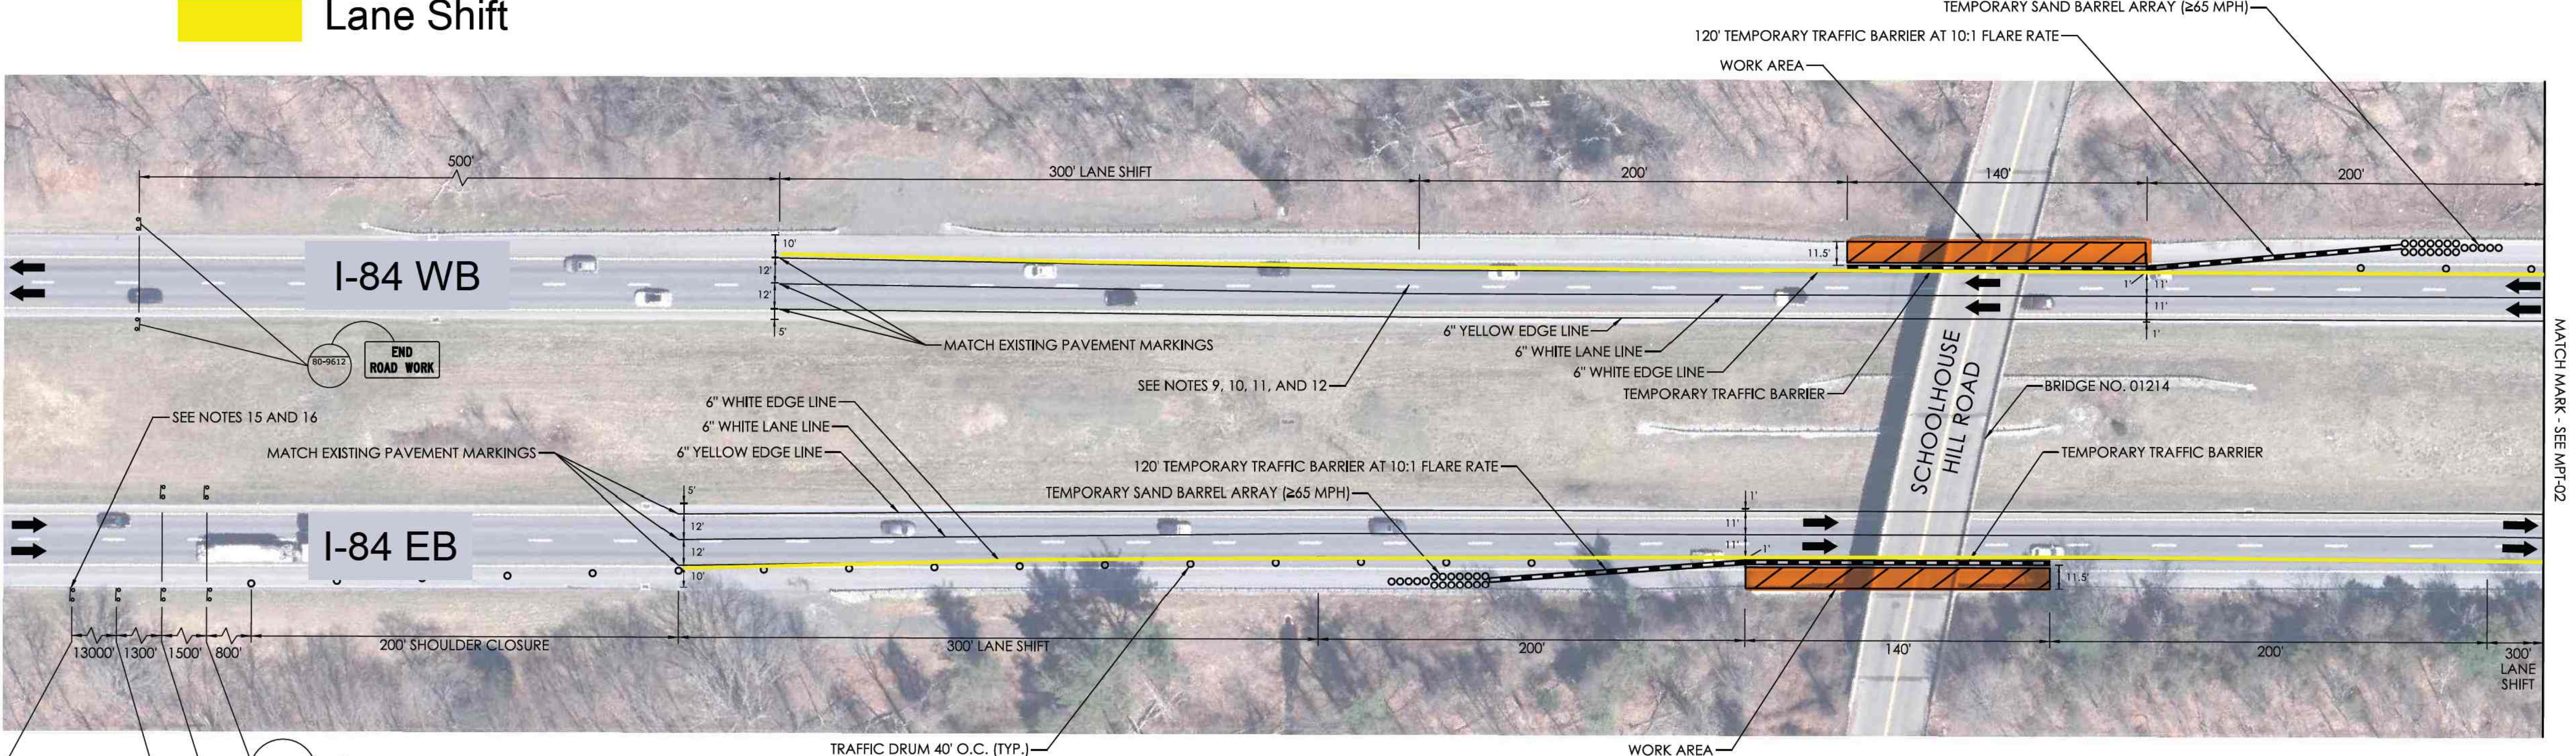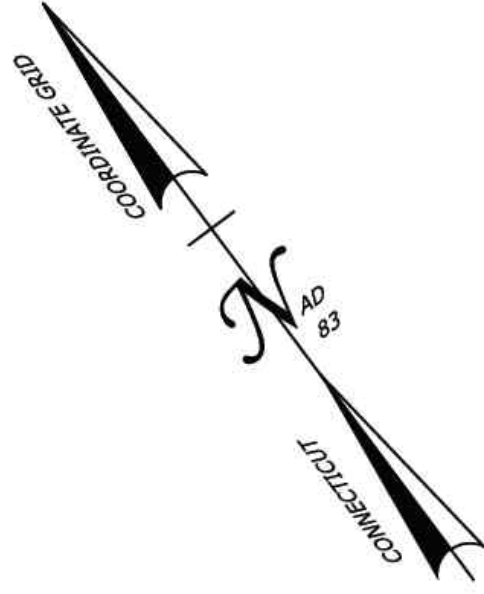

REV.	DATE	REVISION DESCRIPTION

SIGNATURE BLOCK:

M

M

101 STATION DRIVE
SUITE 230
WESTWOOD, MA. 02090

DESIGNER/DRAFTER: OET
CHECKED BY: SV

CTDOT

CONNECTICUT
DEPARTMENT OF
TRANSPORTATION

PROJECT TITLE:

REHABILITATION OF BRIDGE NO. 01214
SCHOOLHOUSE HILL ROAD OVER I-84

TOWN(S):

NEWTOWN

DRAWING TITLE:

MAINTENANCE AND
PROTECTION OF TRAFFIC - 1

PROJECT NO.:

0096-0209

DRAWING NO.:

PLN-04

SHEET NO.:

LASTED SAVED BY: THO116699
FILE NAME: c:\users\tho116699\appdata\local\projectwise\workdir\mott-use-pw\dms57347\CP_0096-0209_B-Bridge Pier.dgn
PLOTTED DATE: 8/3/2026



REV.	DATE	REVISION DESCRIPTION

SIGNATURE BLOCK:		 101 STATION DRIVE SUITE 230 WESTWOOD, MA, 02090	 CONNECTICUT DEPARTMENT OF TRANSPORTATION	PROJECT TITLE: REHABILITATION OF BRIDGE NO. 01214 SCHOOLHOUSE HILL ROAD OVER I-84	TOWN(S): NEWTOWN	DRAWING TITLE: MAINTENANCE AND PROTECTION OF TRAFFIC - 2	PROJECT NO.: 0096-0209	DRAWING NO.: PLN-05
DESIGNER/DRAFTER: OET CHECKED BY: SV								