
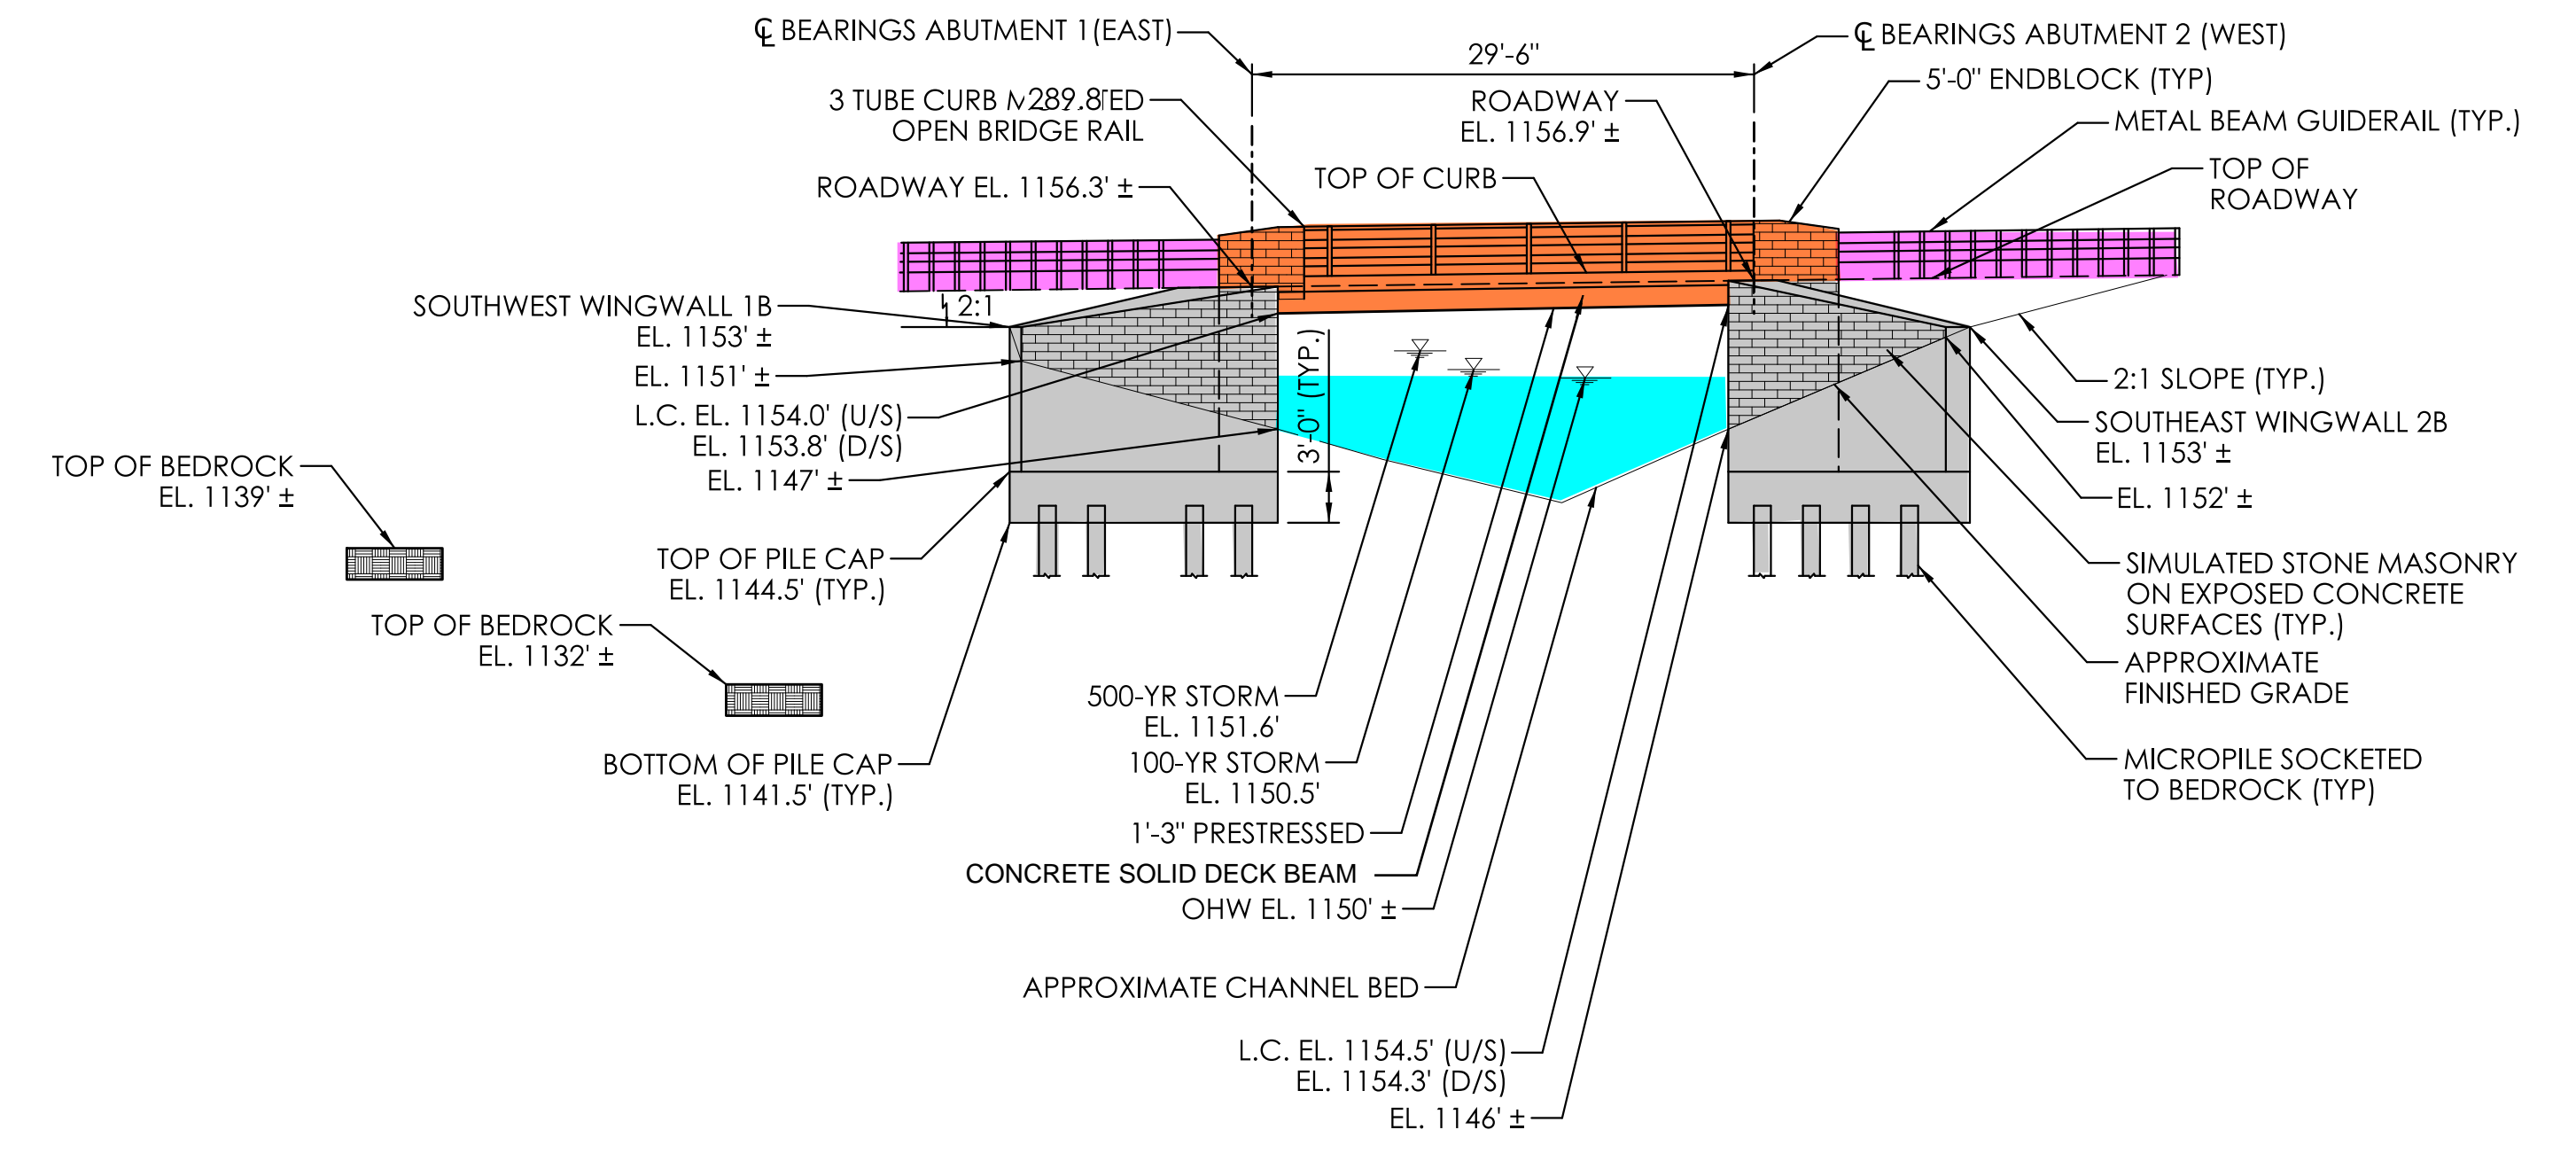



**GENERAL PLAN**  
SCALE: 1" = 10'

**LEGEND:**

- PROPOSED BRIDGE
- PROPOSED SUBSTRUCTURE
- PROPOSED APPROACH ROADWAY RECONSTRUCTION
- EXISTING PAVEMENT
- PROPOSED FILL
- WATERCOURSE
- WETLANDS
- PROPOSED APPROACH GUIDERAIL
- R.O.W. LINE
- PERMANENT TAKE LINE
- TEMPORARY CONSTRUCTION EASEMENT LINE

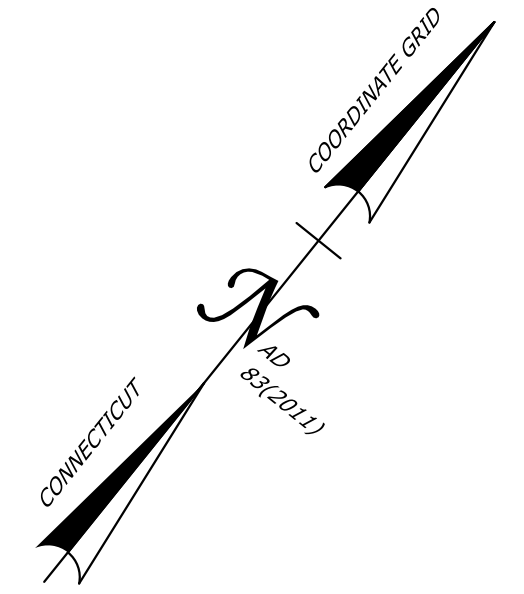

**SOUTH ELEVATION**  
SCALE: 1" = 10'

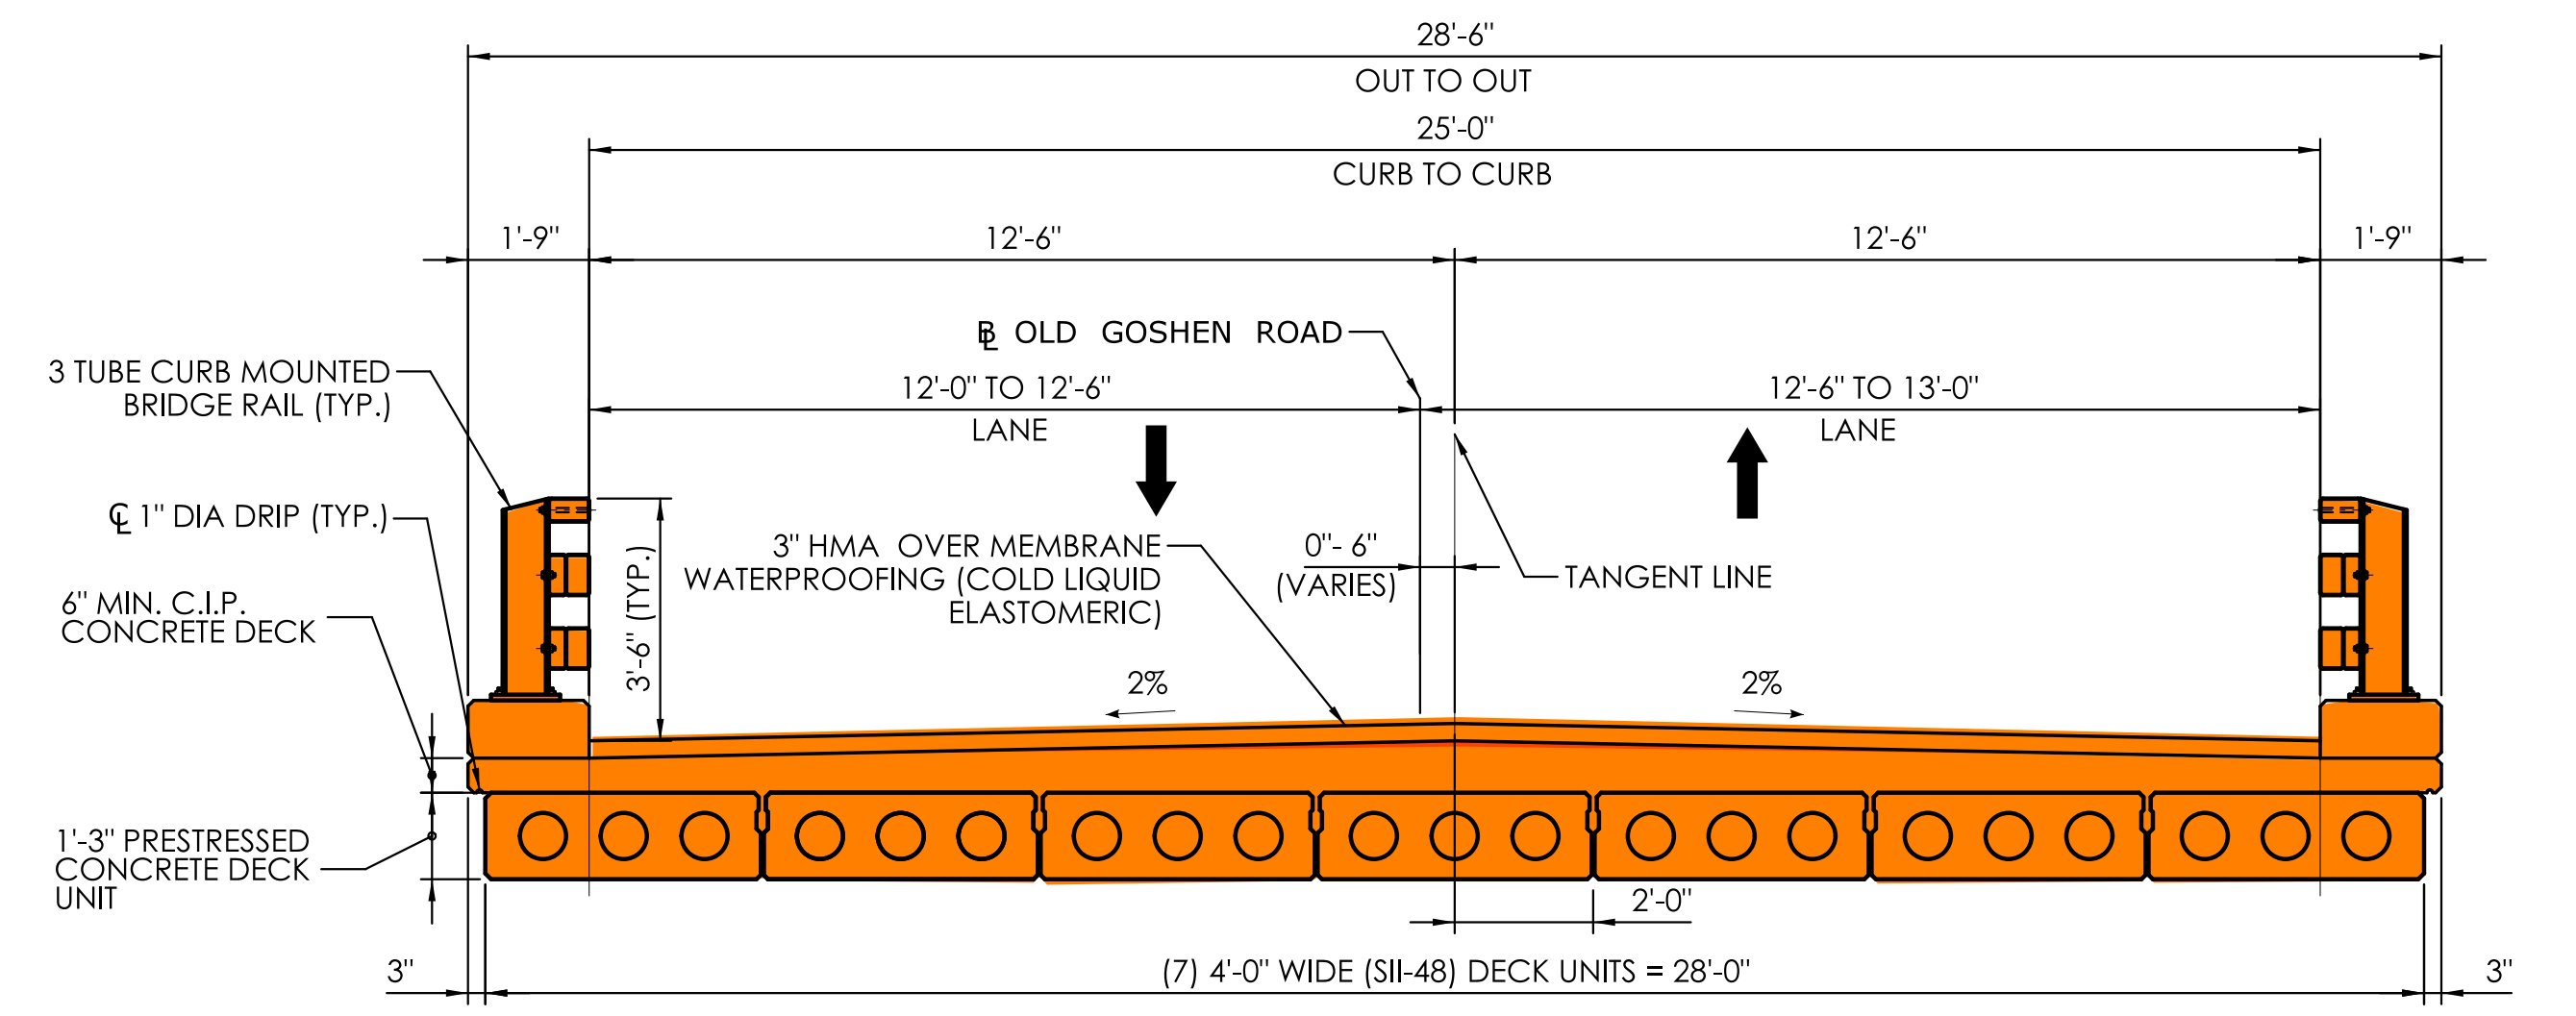


**PROPOSED BRIDGE SECTION (LOOKING EAST)**  
SCALE: 3/8" = 1'-0"

<table border="1" style="width: 100%; border-collapse: collapse;"> <thead> <tr> <th style="width: 10%;">REV.</th> <th style="width: 10%;">DATE</th> <th style="width: 80%;">REVISION DESCRIPTION</th> </tr> </thead> <tbody> <tr><td> </td><td> </td><td> </td></tr> <tr><td> </td><td> </td><td> </td></tr> <tr><td> </td><td> </td><td> </td></tr> </tbody> </table>	REV.	DATE	REVISION DESCRIPTION										SIGNATURE BLOCK: 	SCALE AS NOTED 	CONNECTICUT DEPARTMENT OF TRANSPORTATION	PROJECT TITLE: <b>REPLACEMENT OF BRIDGE NO. 05970 – OLD GOSHEN ROAD OVER HALL MEADOW BROOK</b>	TOWN(S): <b>NORFOLK</b>	DRAWING TITLE: <b>PRESTRESSED CONCRETE DECK UNIT BRIDGE</b>	PROJECT NO.: <b>0097-0101</b>	DRAWING NO.: SHEET NO.:
REV.	DATE	REVISION DESCRIPTION																		



BEGIN PROJECT NO. 0097-0101  
 BEGIN FULL DEPTH PAVEMENT RECONSTRUCTION  
 CUT BITUMINOUS CONCRETE PAVEMENT  
 MEET EXISTING PAVEMENT  
 STA. 200+13.00  
 N 897399.938  
 E 875440.312

END PROJECT NO. 0097-0101  
 END FULL DEPTH PAVEMENT RECONSTRUCTION  
 CUT BITUMINOUS CONCRETE PAVEMENT  
 END DOUBLE YELLOW CENTERLINE  
 MEET EXISTING PAVEMENT  
 STA. 203+00.00  
 N 897589.019  
 E 875647.530

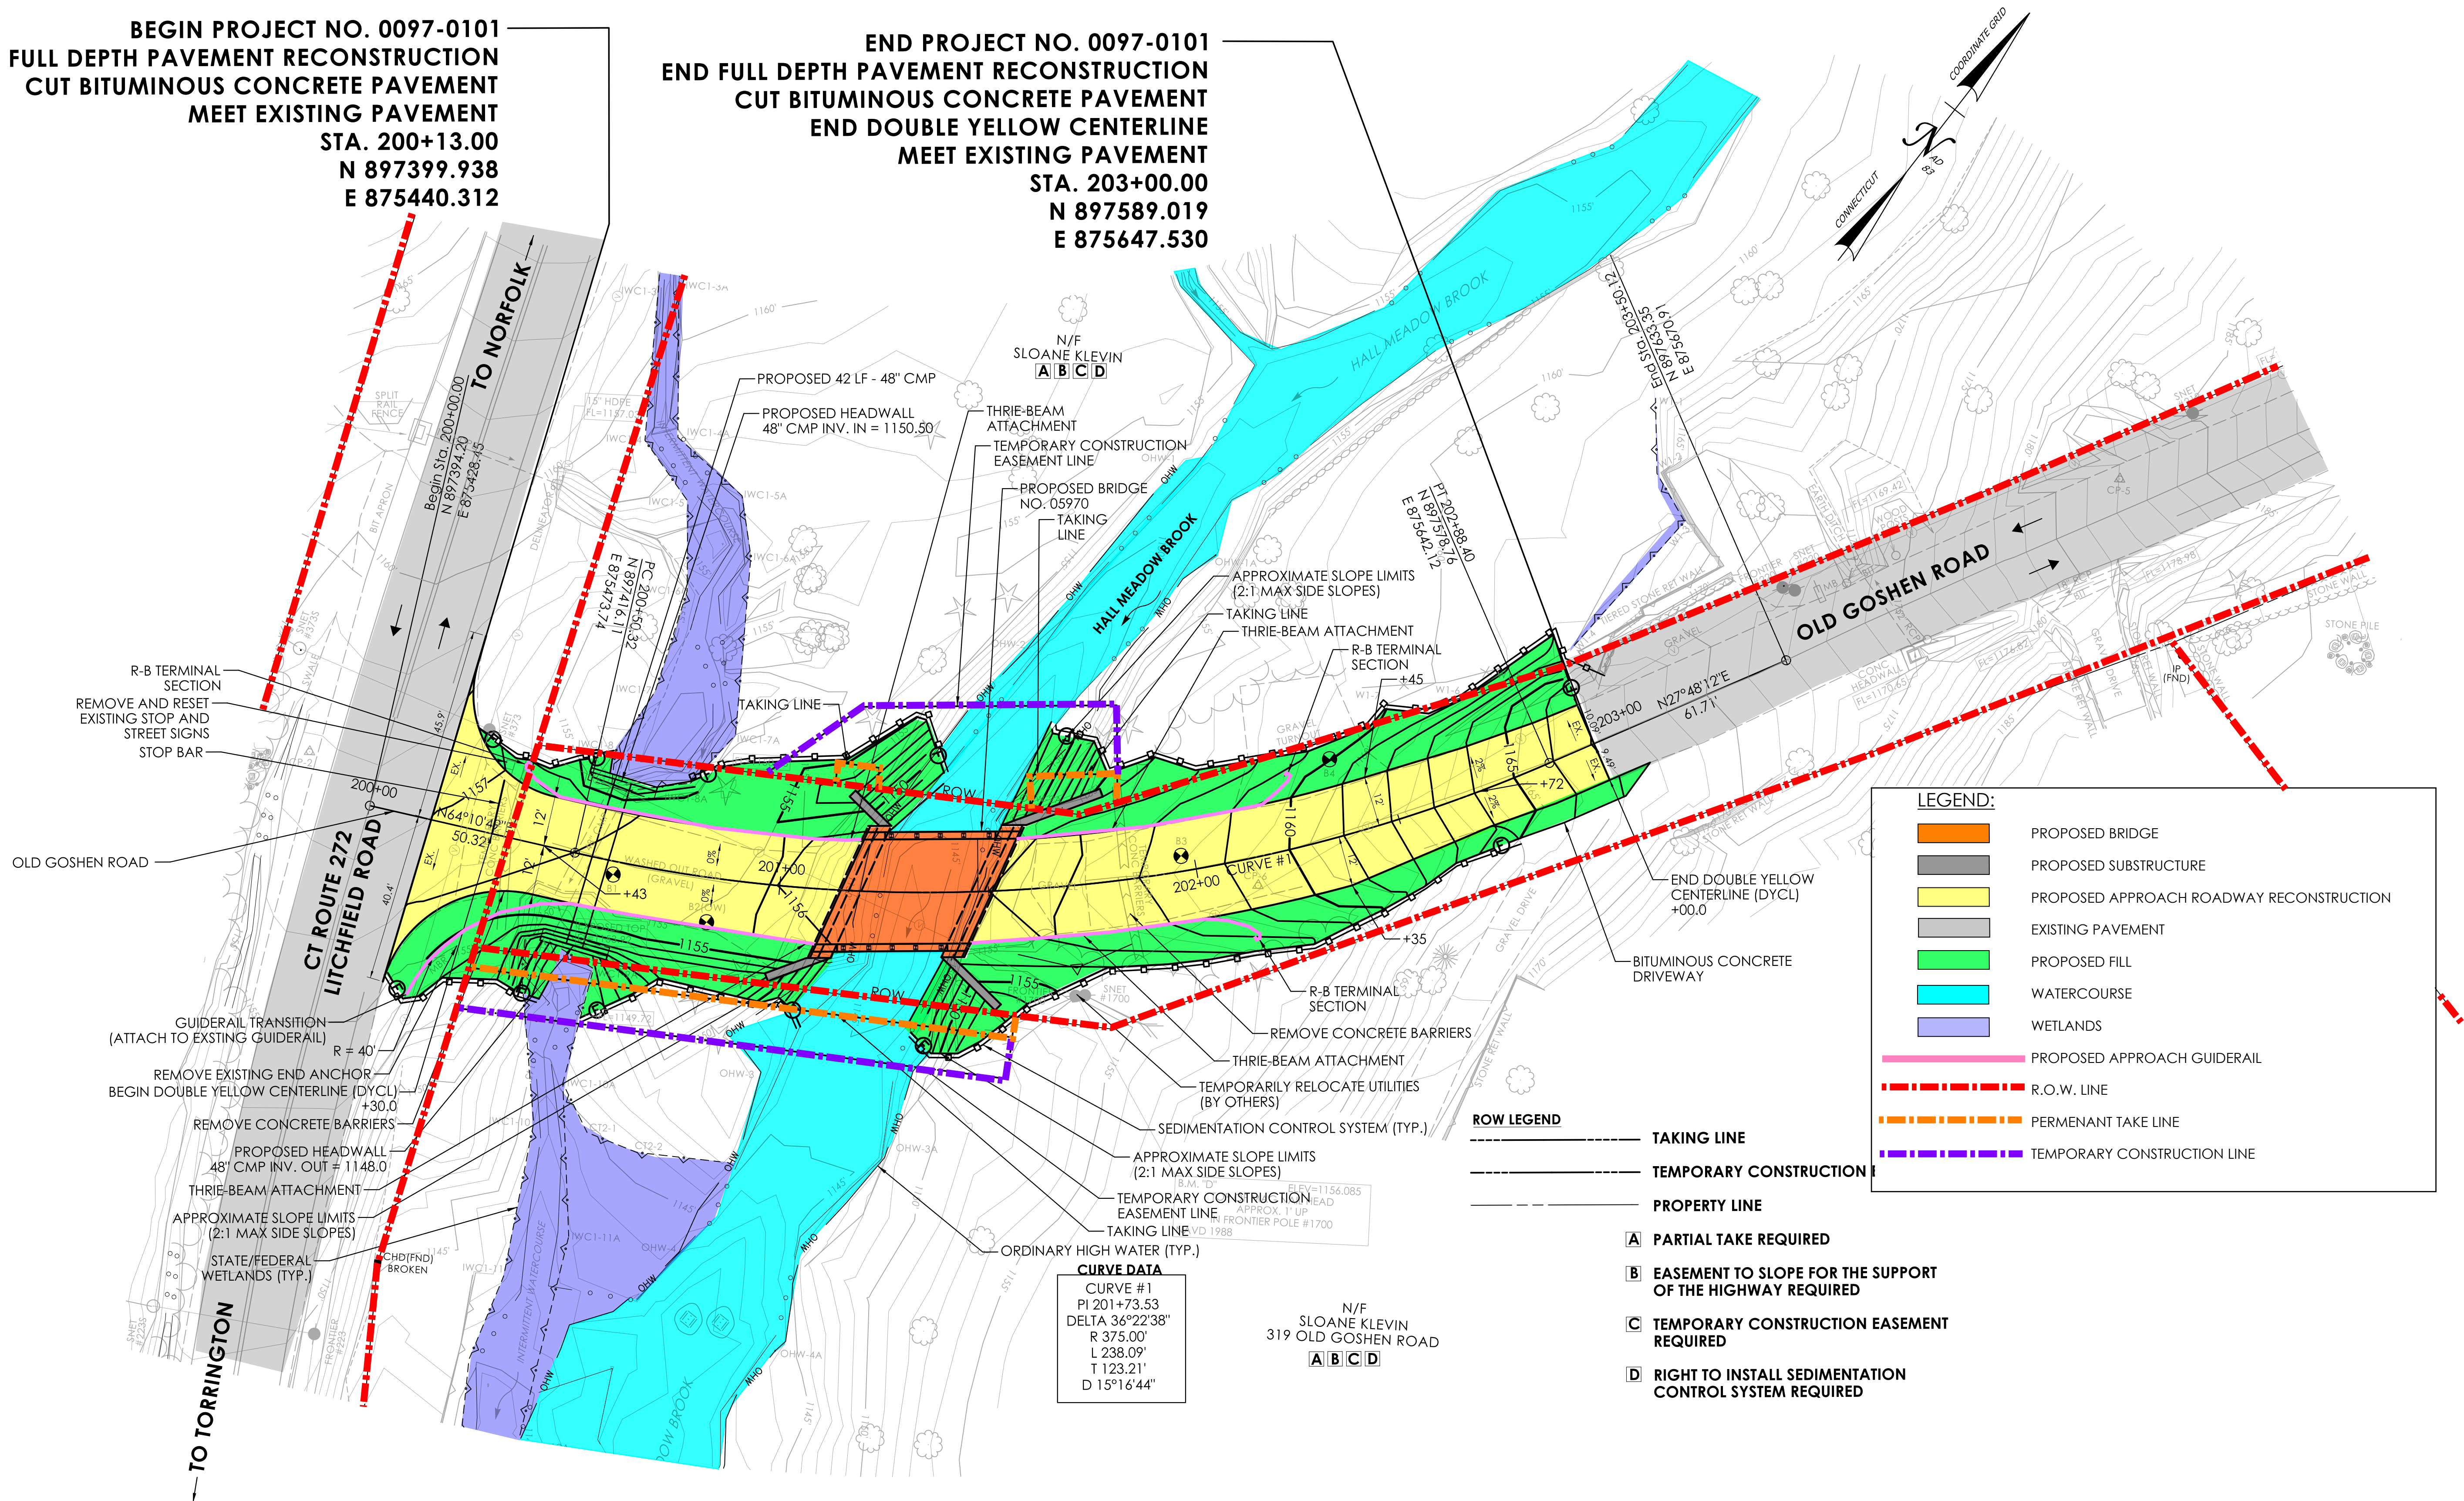

**LEGEND:**

- PROPOSED BRIDGE
- PROPOSED SUBSTRUCTURE
- PROPOSED APPROACH ROADWAY RECONSTRUCTION
- EXISTING PAVEMENT
- PROPOSED FILL
- WATERCOURSE
- WETLANDS
- PROPOSED APPROACH GUIDERAIL
- R.O.W. LINE
- PERMANENT TAKE LINE
- TEMPORARY CONSTRUCTION LINE

**ROW LEGEND**


- TAKING LINE
- TEMPORARY CONSTRUCTION EASEMENT LINE
- PROPERTY LINE

**CURVE DATA**  
 CURVE #1  
 PI 201+73.53  
 DELTA 36°22'38"  
 R 375.00'  
 L 238.09'  
 T 123.21'  
 D 15°16'44"


- A** PARTIAL TAKE REQUIRED
- B** EASEMENT TO SLOPE FOR THE SUPPORT OF THE HIGHWAY REQUIRED
- C** TEMPORARY CONSTRUCTION EASEMENT REQUIRED
- D** RIGHT TO INSTALL SEDIMENTATION CONTROL SYSTEM REQUIRED

REV.	DATE	REVISION DESCRIPTION





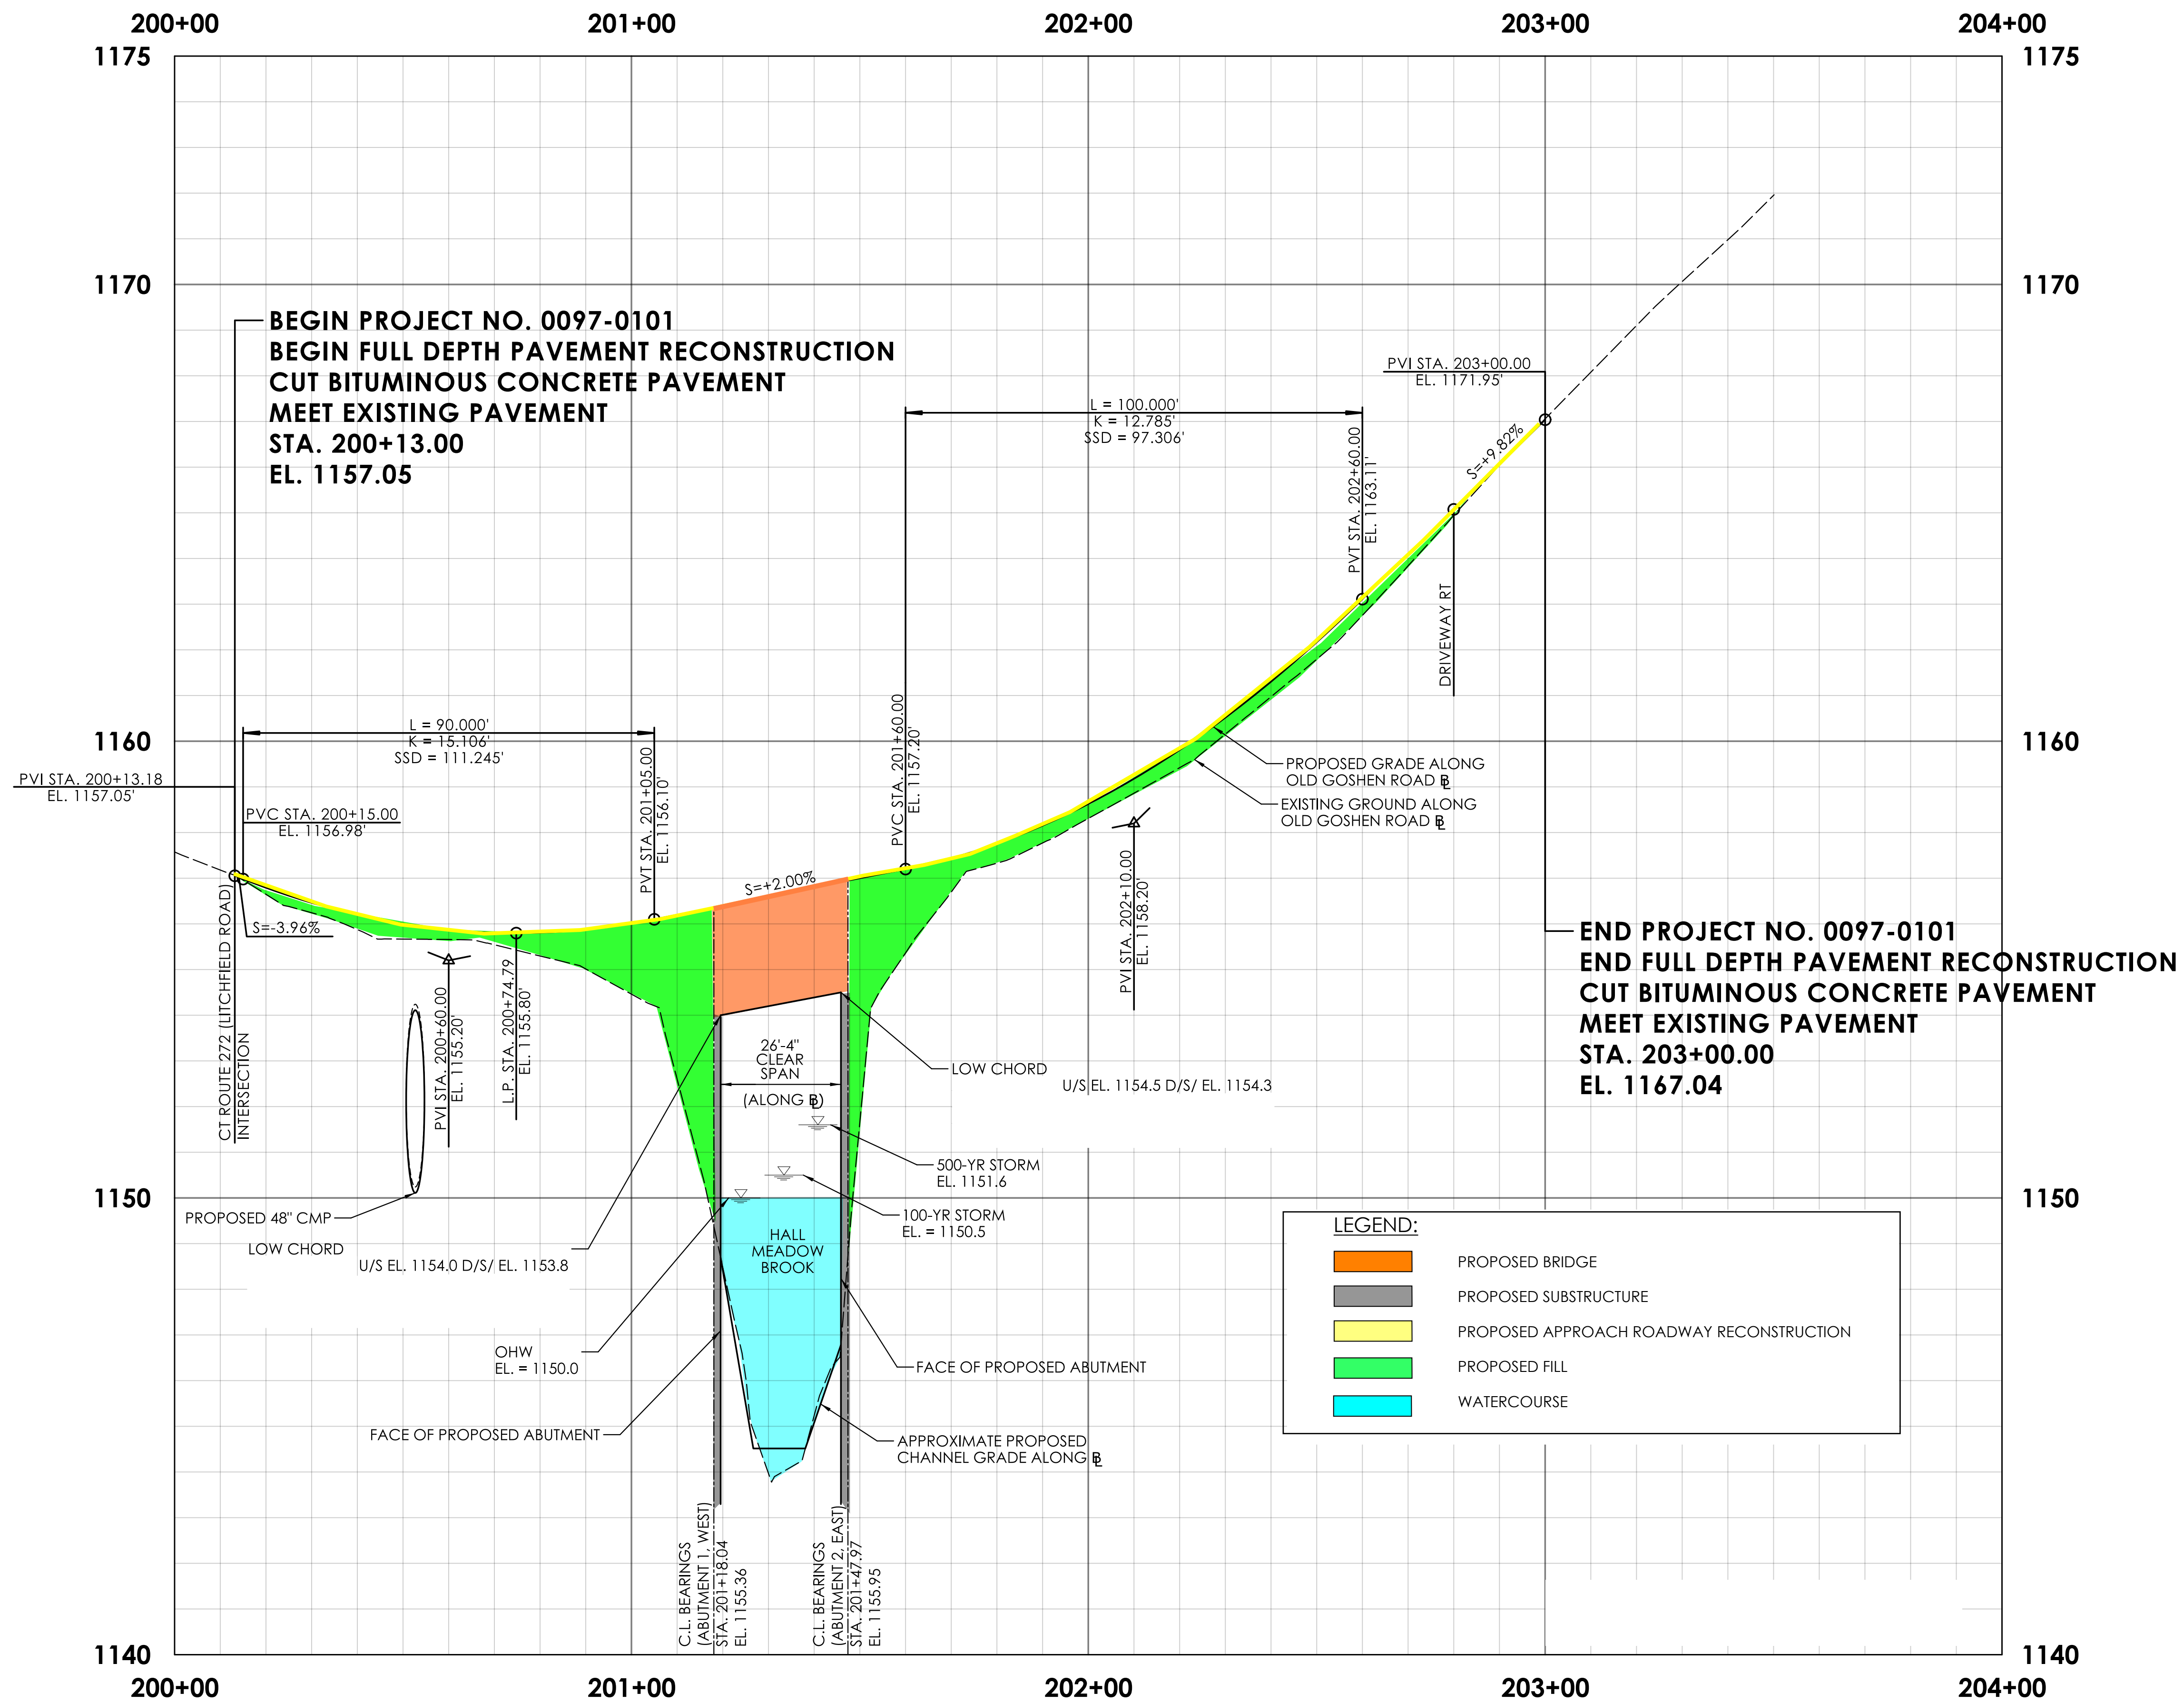

REV.	DATE	REVISION DESCRIPTION

SIGNATURE BLOCK: 

DESIGNER/DRAFTER: \_\_\_\_\_ CHECKED BY: \_\_\_\_\_

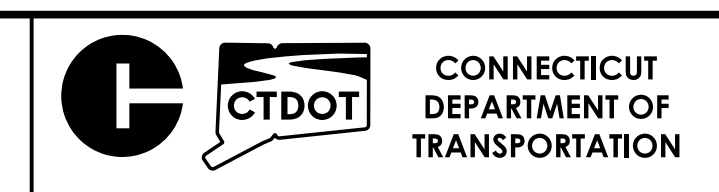
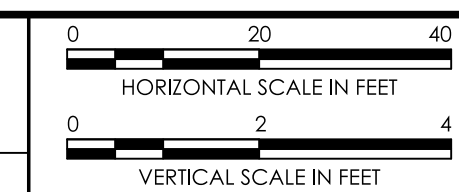


PROJECT TITLE: **REPLACEMENT OF BRIDGE NO. 05970 – OLD GOSHEN ROAD OVER HALL MEADOW BROOK**

TOWN(S): **NORFOLK**

DRAWING TITLE: **ROADWAY PROFILE**



PROJECT NO.: **0097-0101**  
DRAWING NO.: **HWY-02**  
SHEET NO.: \_\_\_\_\_

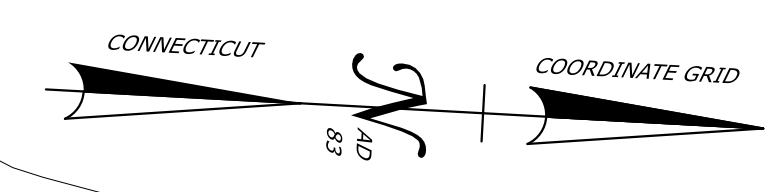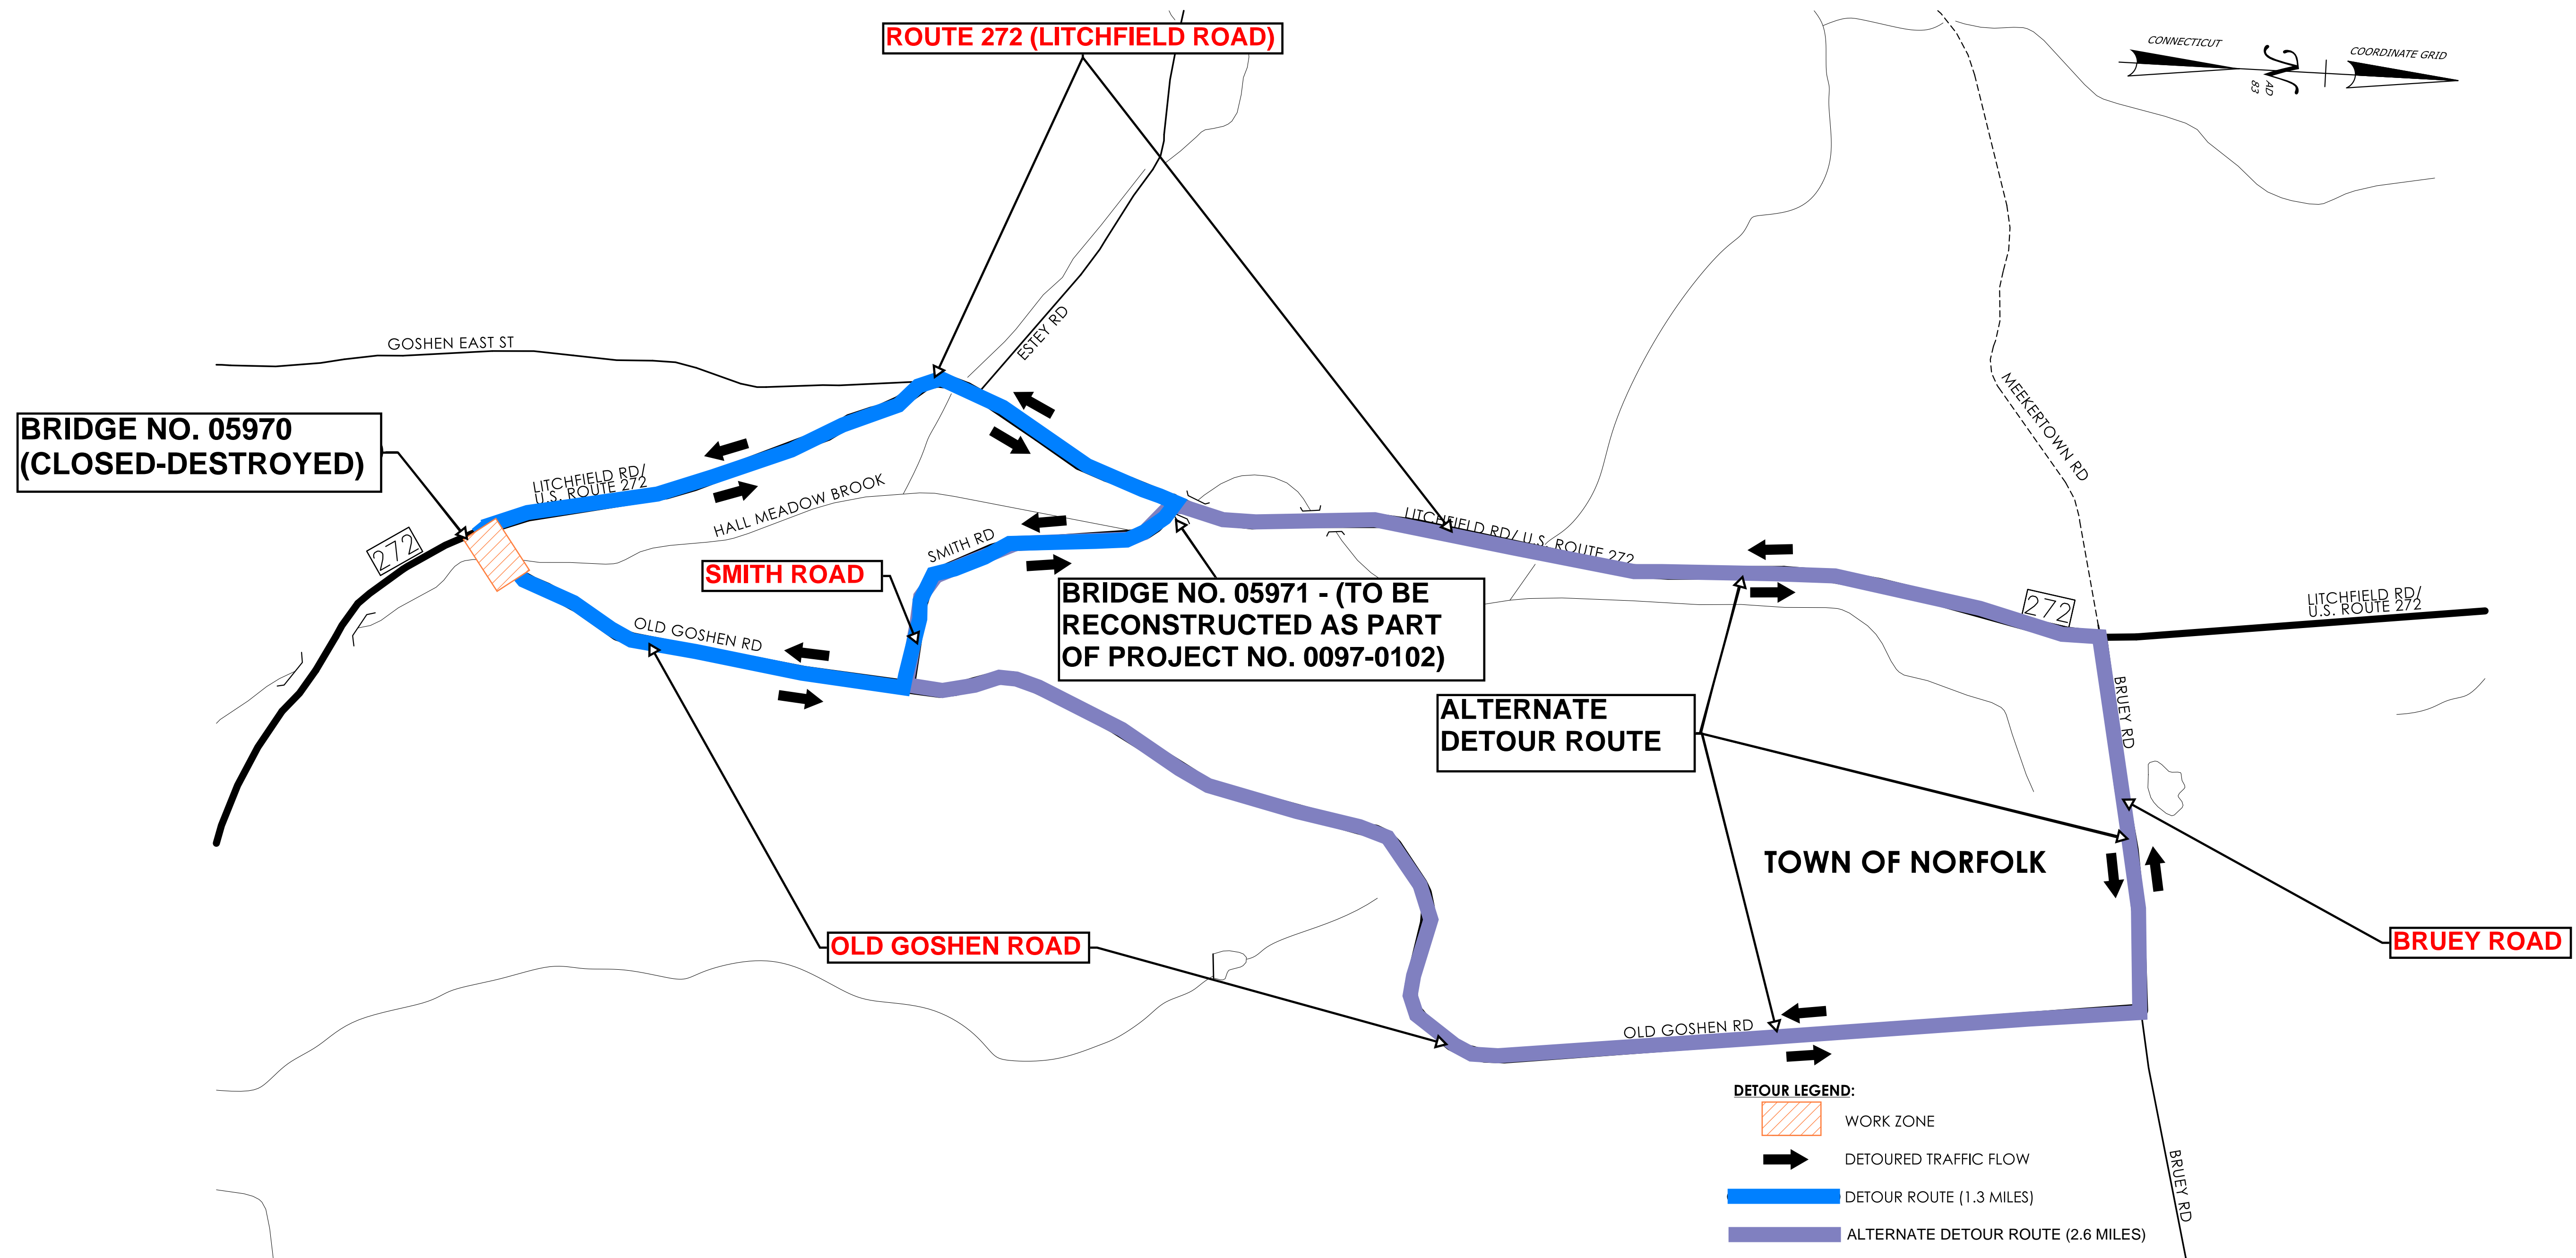

REV.	DATE	REVISION DESCRIPTION

SIGNATURE BLOCK:

DESIGNER/DRAFTER: CHECKED BY:

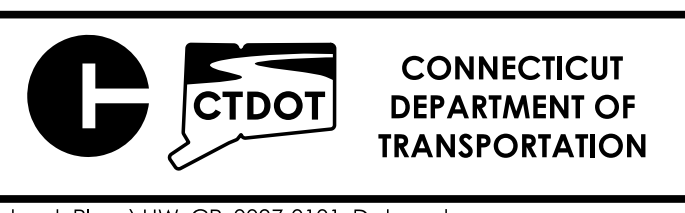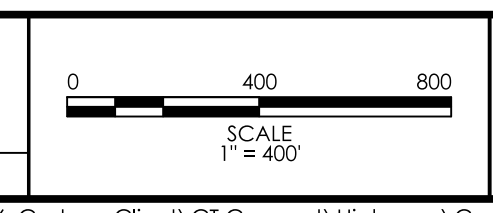

PROJECT TITLE:  
**REPLACEMENT OF BRIDGE NO. 05970 – OLD GOSHEN ROAD OVER HALL MEADOW BROOK**

TOWN(S):  
**NORFOLK**

DRAWING TITLE:  
**DETOUR PLAN**

PROJECT NO.:  
**0097-0101**

DRAWING NO.:  
**HWY-03**

SHEET NO.: