




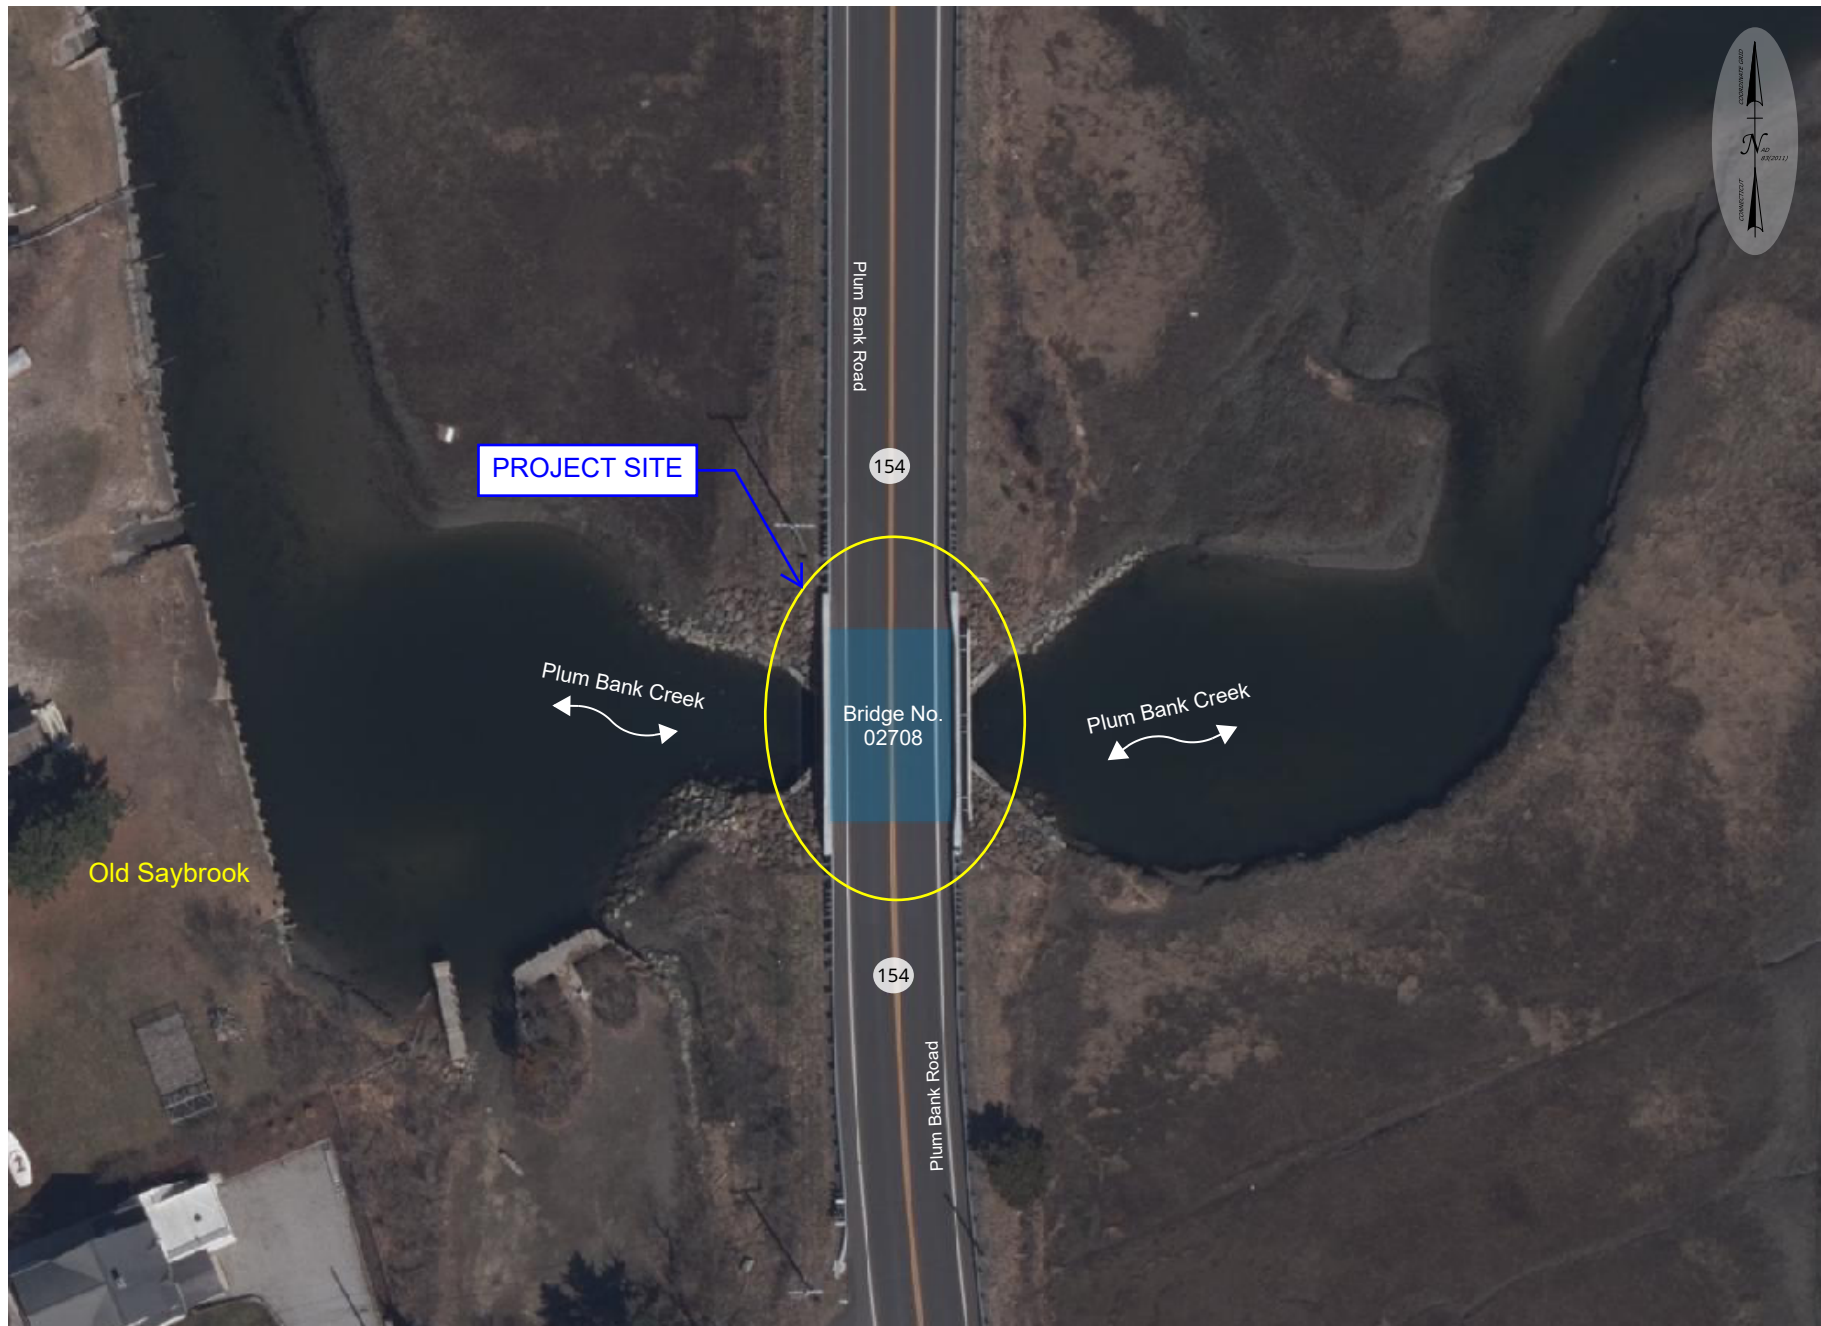

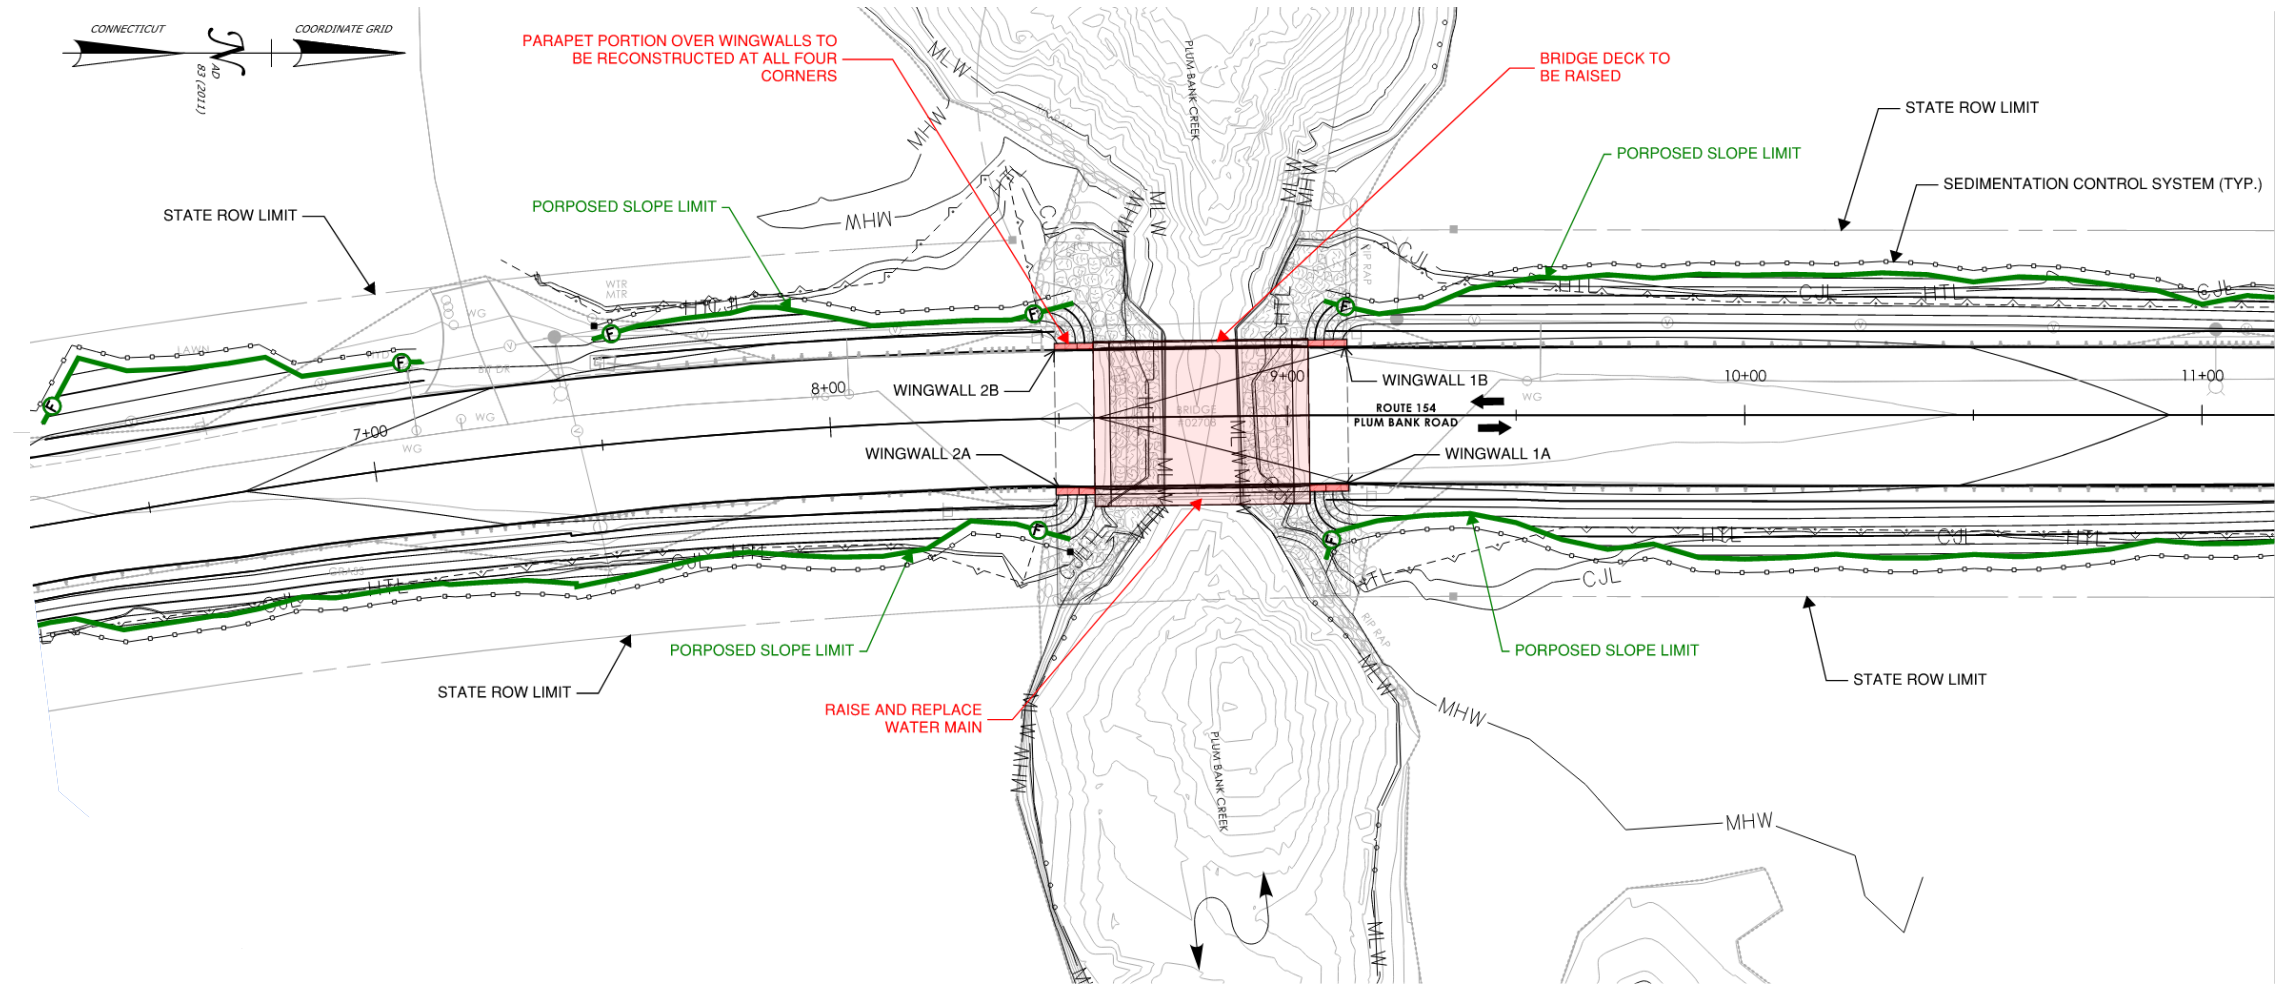


BRIDGE NO. 02708


SCALE: 1"=20'

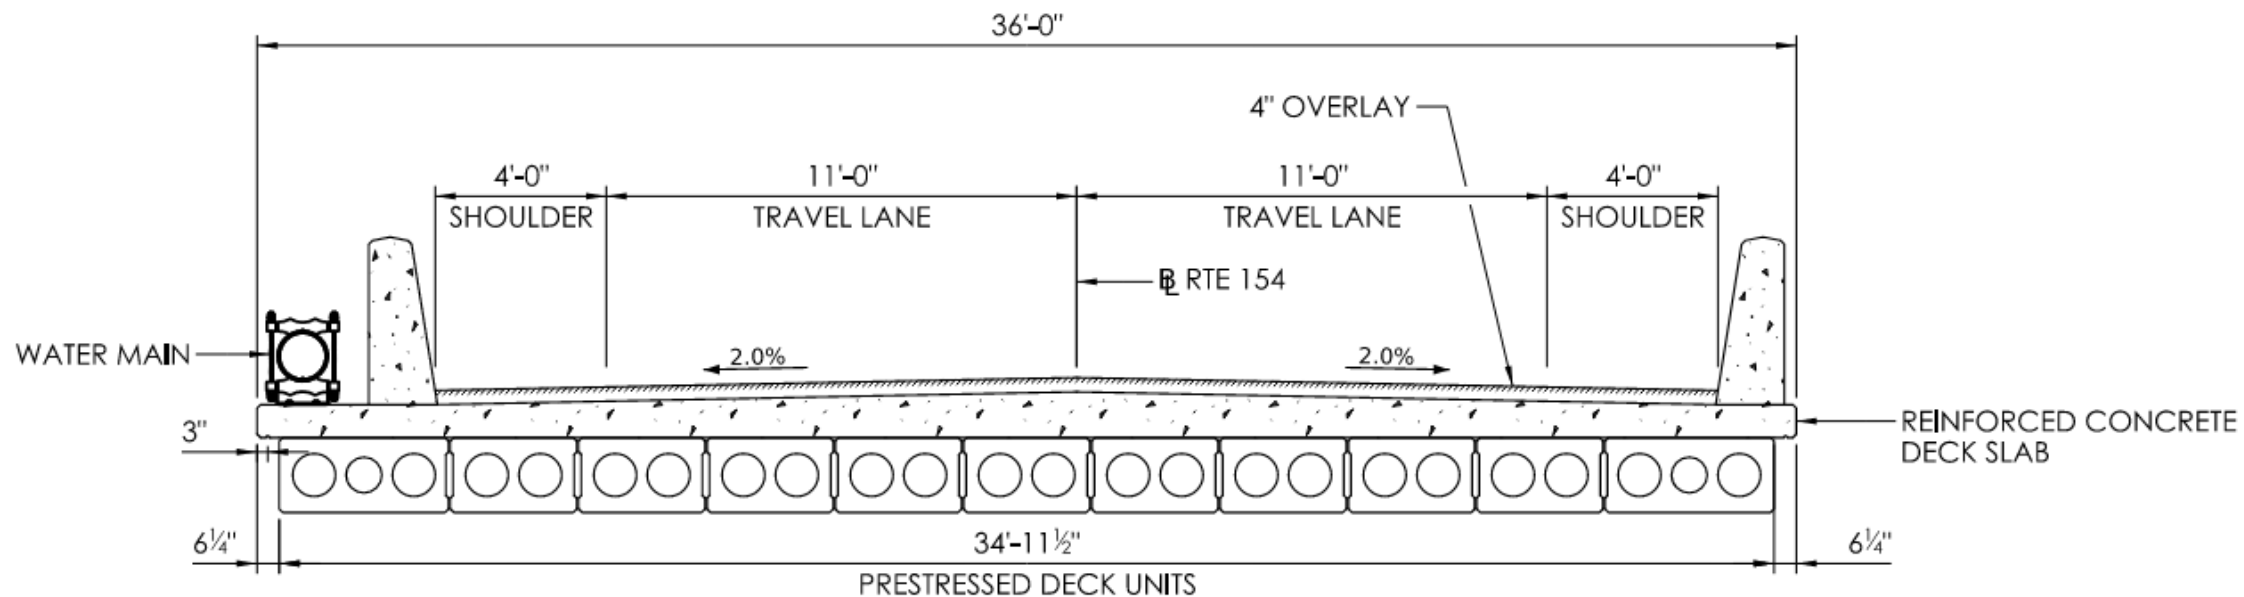

CURRENT SECTION

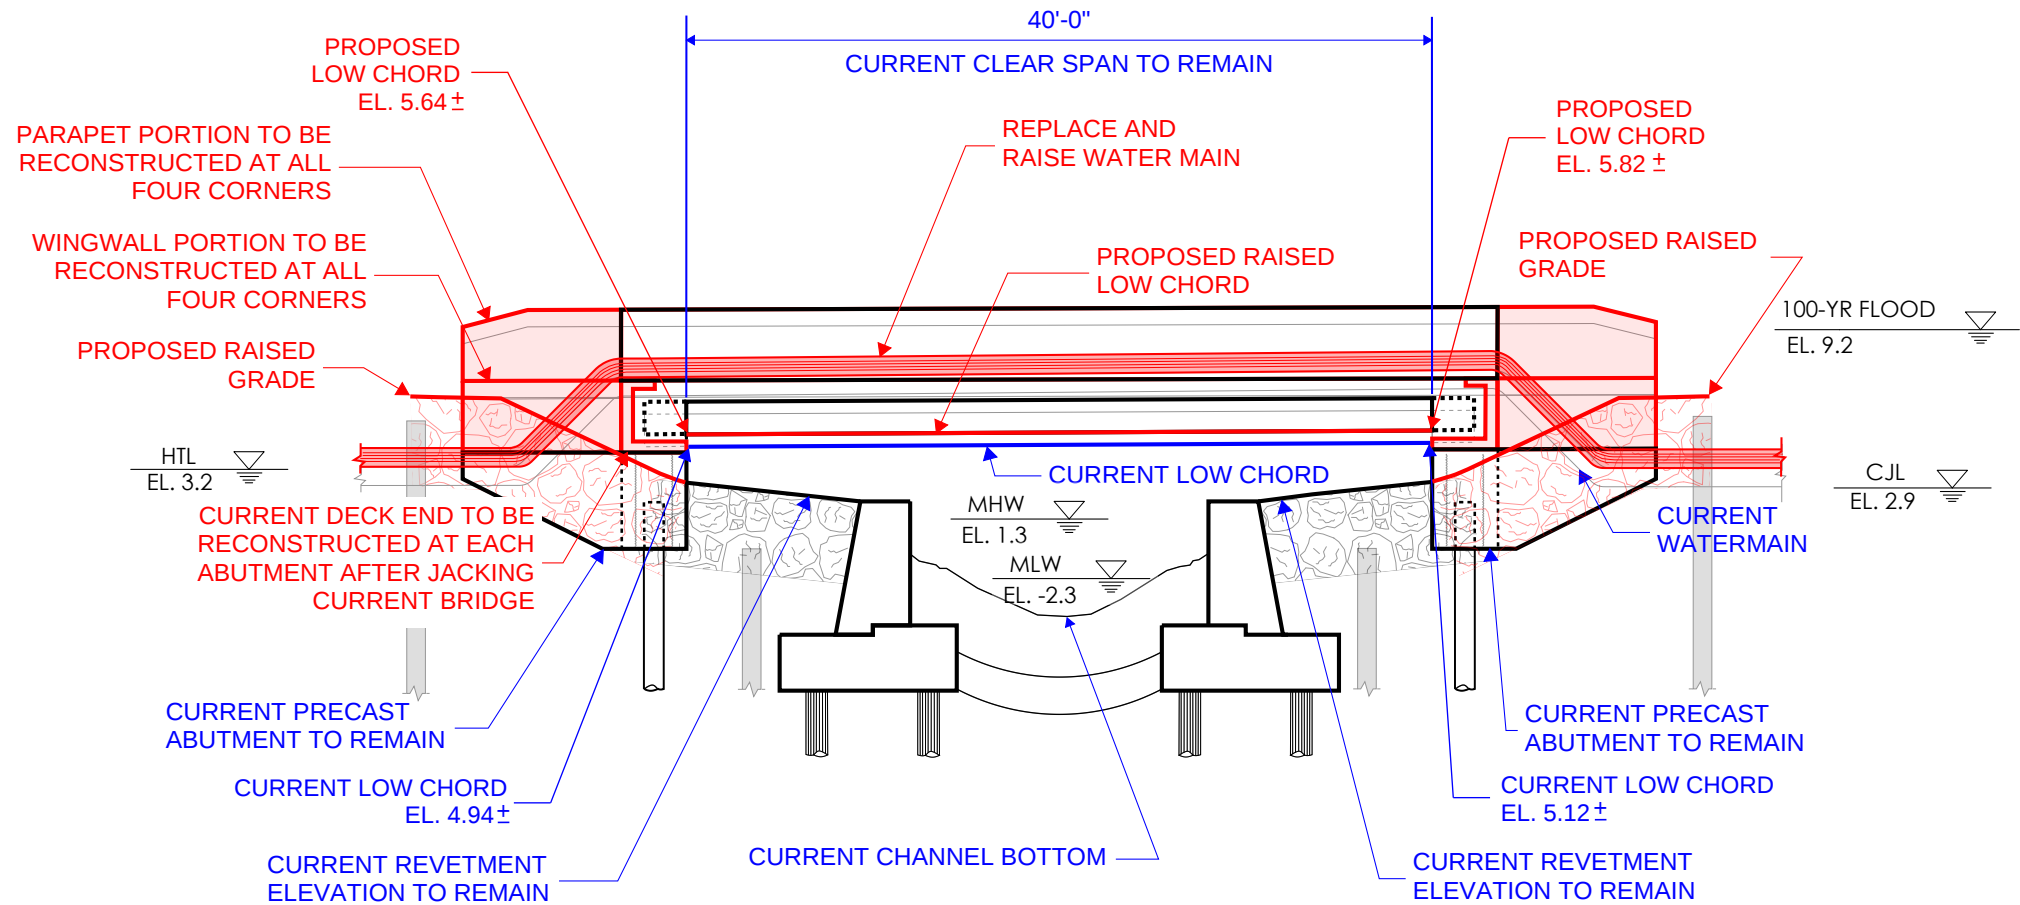

EAST ELEVATION - CURRENT BRIDGE WITH PROPOSED MODIFICATIONS

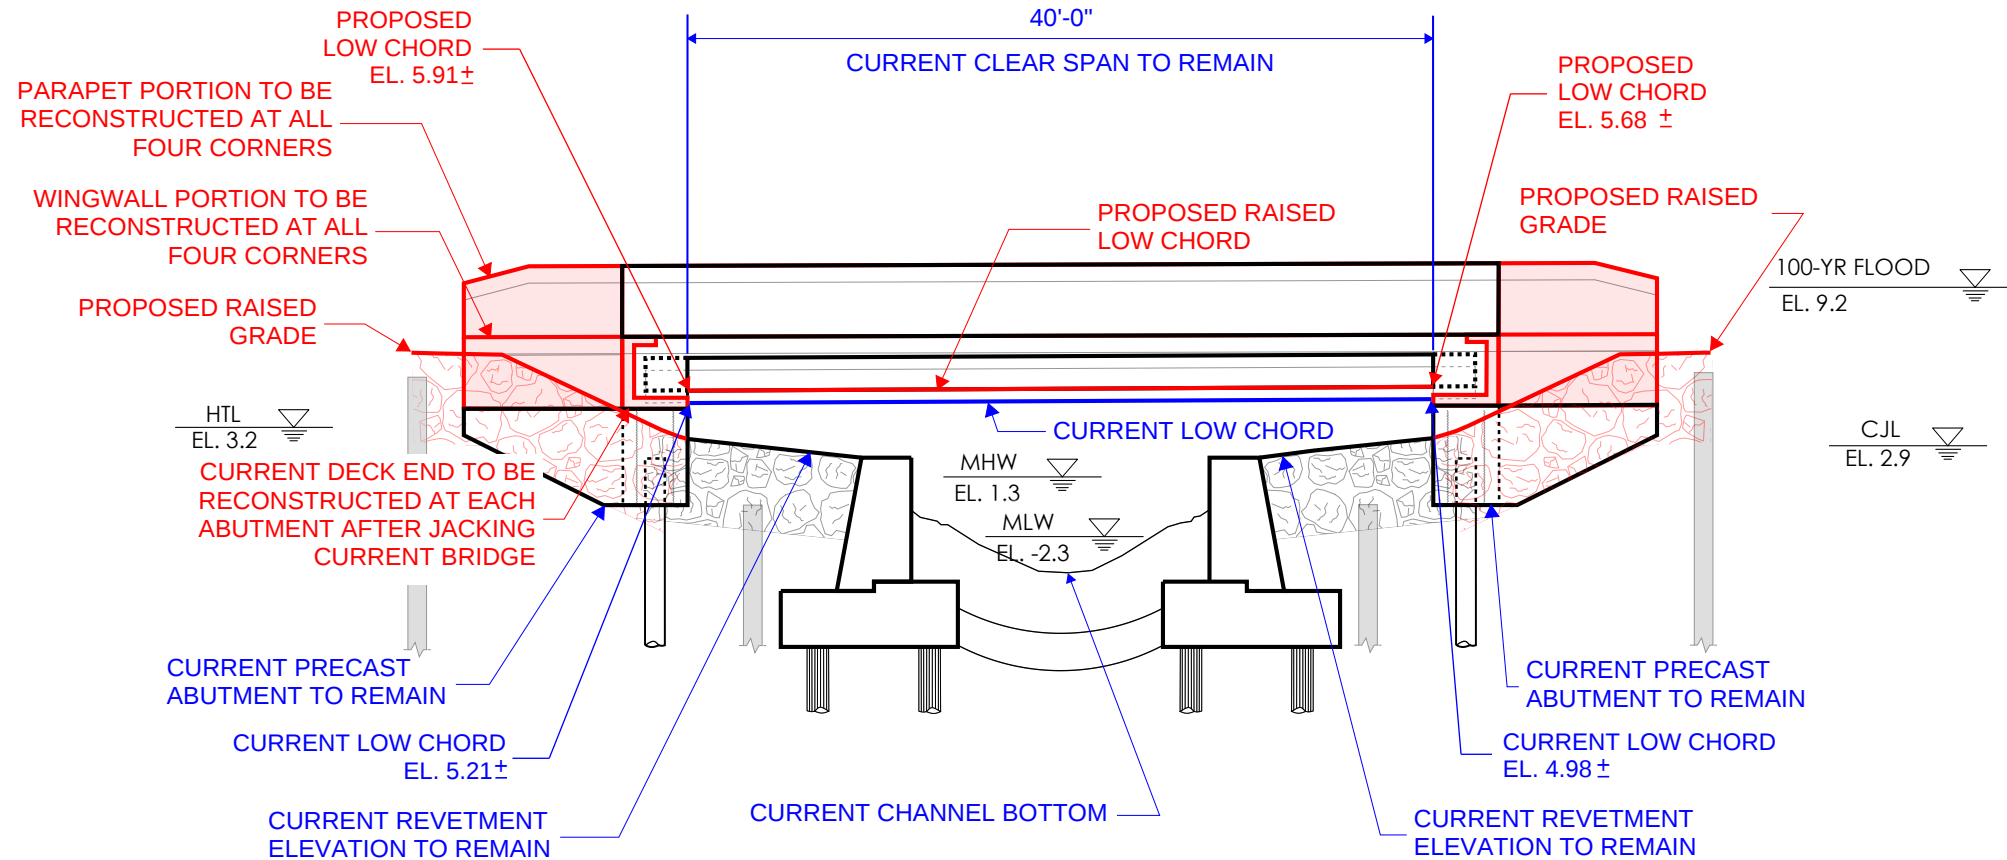

WEST ELEVATION - CURRENT BRIDGE WITH PROPOSED MODIFICATIONS