


**LEGEND:**

- PROPOSED BRIDGE
- PROPOSED SUBSTRUCTURE
- PROPOSED APPROACH ROADWAY RECONSTRUCTION
- PROPOSED FILL
- PROPOSED CUT
- WATERCOURSE
- WETLANDS
- PROPOSED RIPRAP W/ FILTER LAYER
- NATURAL STREAMBED MATERIAL


  

- PROPOSED APPROACH GUIDERAIL
- R.O.W. LINE
- PARTIAL TAKING LINE
- DRAINAGE EASEMENT
- TEMPORARY CONSTRUCTION EASEMENT LINE

**GENERAL PLAN**  
SCALE: 1" = 10'

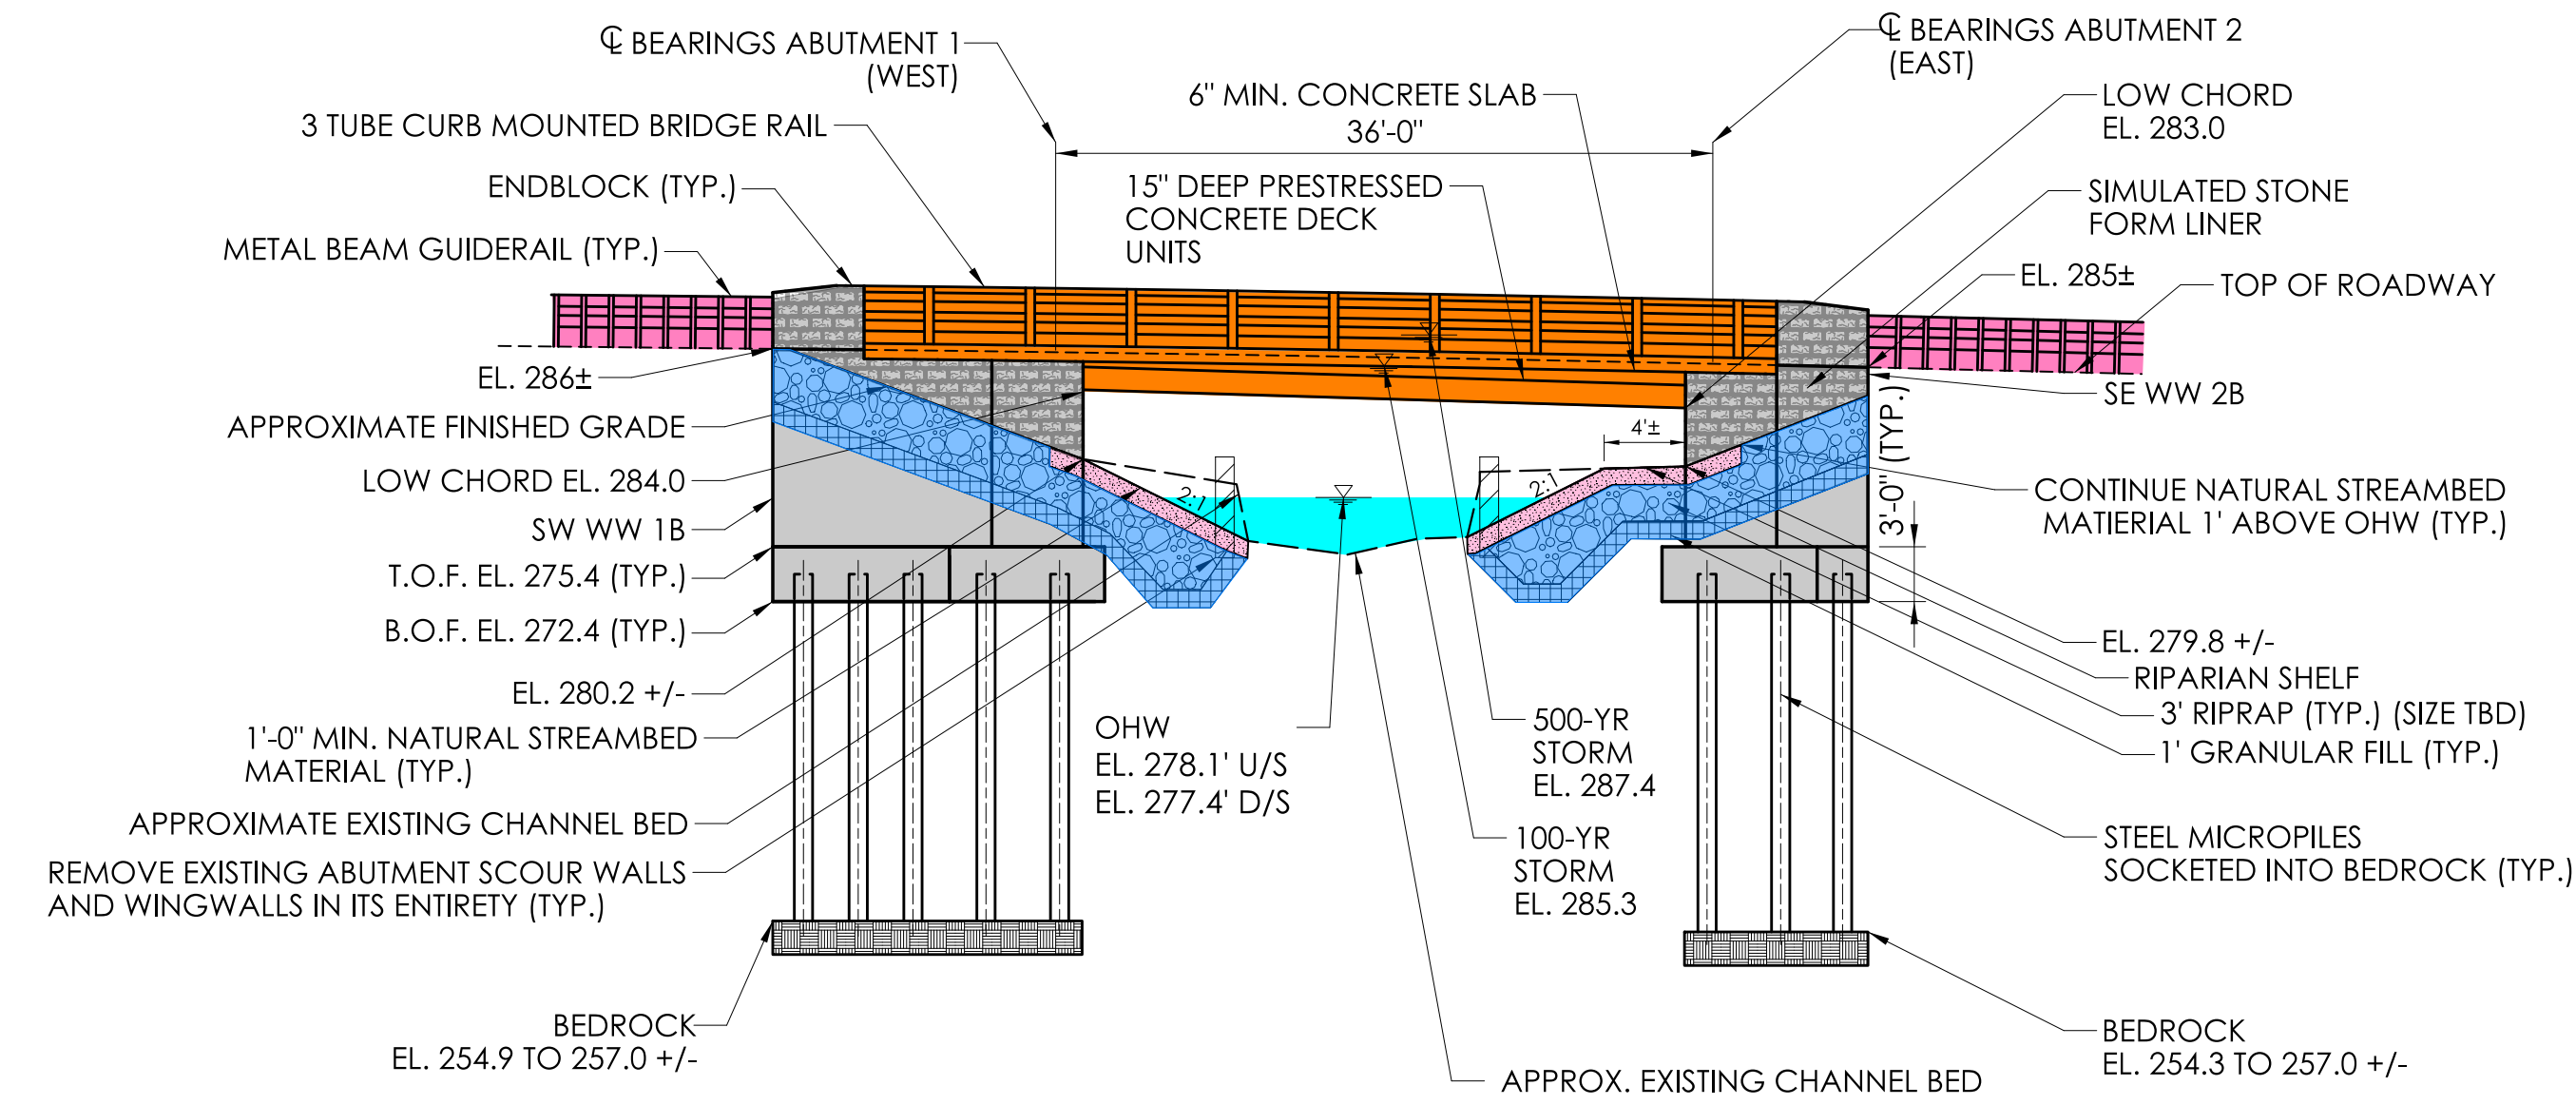

**SOUTH ELEVATION**  
SCALE: 1" = 10'

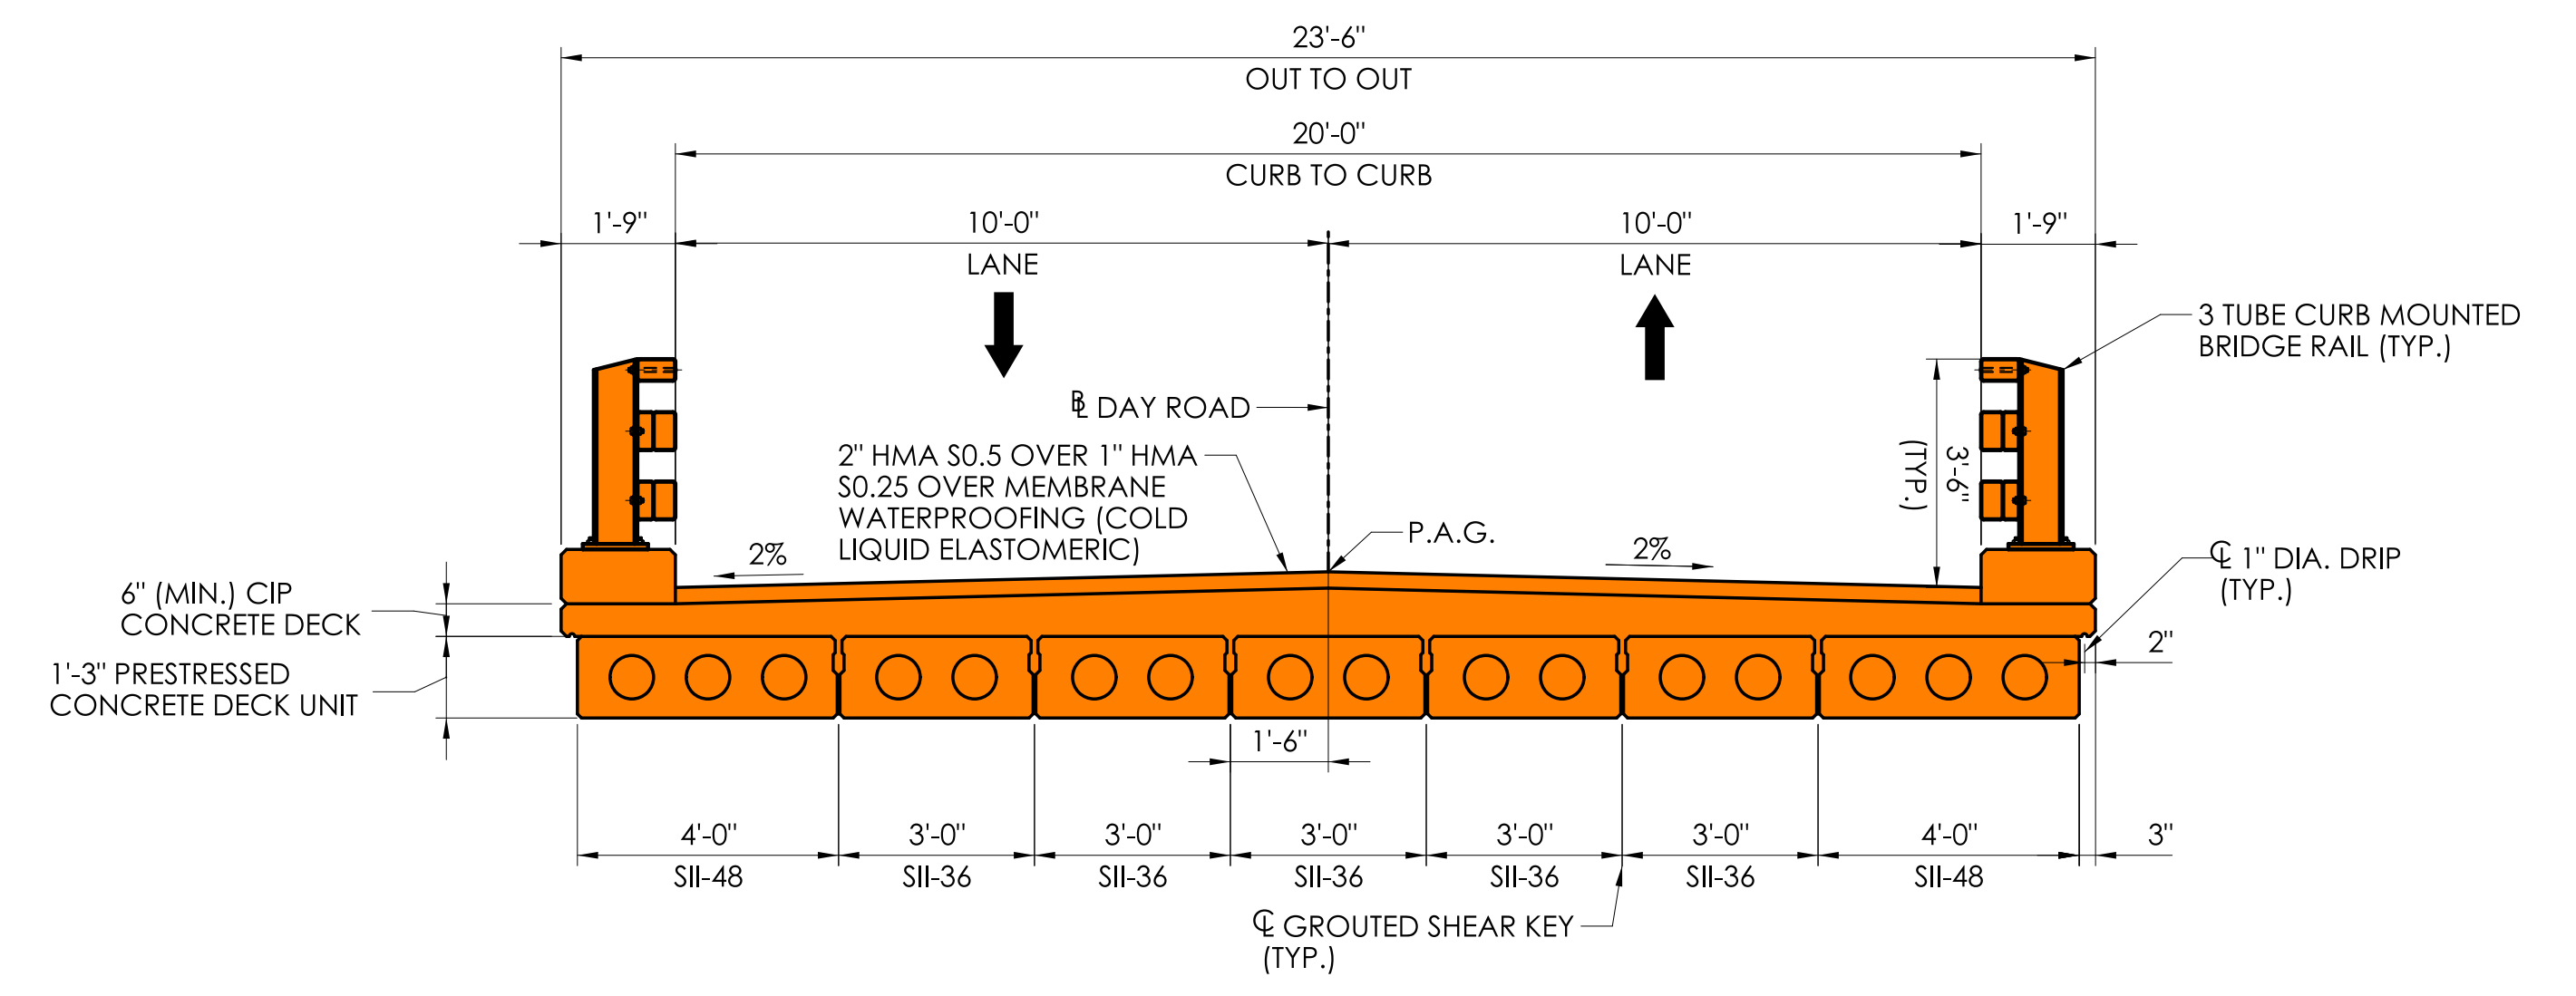

**PROPOSED BRIDGE SECTION (LOOKING EAST)**  
SCALE: 3/8" = 1'-0"


<table border="1" style="width: 100%; border-collapse: collapse;"> <tr><th style="writing-mode: vertical-rl; transform: rotate(180deg);">REV.</th><th style="writing-mode: vertical-rl; transform: rotate(180deg);">DATE</th><th style="writing-mode: vertical-rl; transform: rotate(180deg);">REVISION DESCRIPTION</th></tr> <tr><td> </td><td> </td><td> </td></tr> <tr><td> </td><td> </td><td> </td></tr> <tr><td> </td><td> </td><td> </td></tr> </table>	REV.	DATE	REVISION DESCRIPTION										SIGNATURE BLOCK:	<p><b>SCALE AS NOTED</b></p> <p><b>CONNECTICUT DEPARTMENT OF TRANSPORTATION</b></p>	PROJECT TITLE: <b>REPLACEMENT OF BRIDGE NO. 06991 – DAY ROAD OVER WAPPOQUIA BROOK</b>	TOWN(S): <b>POMFRET</b>	DRAWING TITLE: <b>GENERAL PLAN, ELEVATION, &amp; SECTION, ALTERNATE 1 - PRESTRESSED CONCRETE DECK UNIT BRIDGE</b>	PROJECT NO.: <b>0111-0128</b>	DRAWING NO.: <b>S-01</b>
REV.	DATE	REVISION DESCRIPTION																	
DESIGNER/DRAFTER: AAL	CHECKED BY: RC						SHEET NO.:												

**LEGEND:**

- PROPOSED BRIDGE
- PROPOSED SUBSTRUCTURE
- PROPOSED APPROACH ROADWAY RECONSTRUCTION
- PROPOSED FILL
- PROPOSED CUT
- WATERCOURSE
- WETLANDS
- PROPOSED DRIVEWAY RECONSTRUCTION
- PROPOSED RIPRAP
- EXISTING ROADWAY
- PROPOSED APPROACH GUIDERAIL
- R.O.W. LINE
- PARTIAL TAKING LINE
- DRAINAGE EASEMENT
- TEMPORARY CONSTRUCTION EASEMENT LINE
- FENCE - CULTURAL RESOURCE PROJECTION

**BEGIN PROJECT NO. 0111-0128**  
**BEGIN FULL DEPTH PAVEMENT RECONSTRUCTION**  
**CUT BITUMINOUS CONCRETE PAVEMENT**  
**MEET EXISTING PAVEMENT**  
**BEGIN DOUBLE YELLOW CENTERLINE**  
**STA. 3+90.00**  
**N 877299.93**  
**E 1215489.26**


**END PROJECT NO. 0111-0128**  
**END FULL DEPTH PAVEMENT RECONSTRUCTION**  
**CUT BITUMINOUS CONCRETE PAVEMENT**  
**MEET EXISTING PAVEMENT**  
**END DOUBLE YELLOW CENTERLINE**  
**STA. 8+00.00**  
**N 877338.85**  
**E 1215897.39**

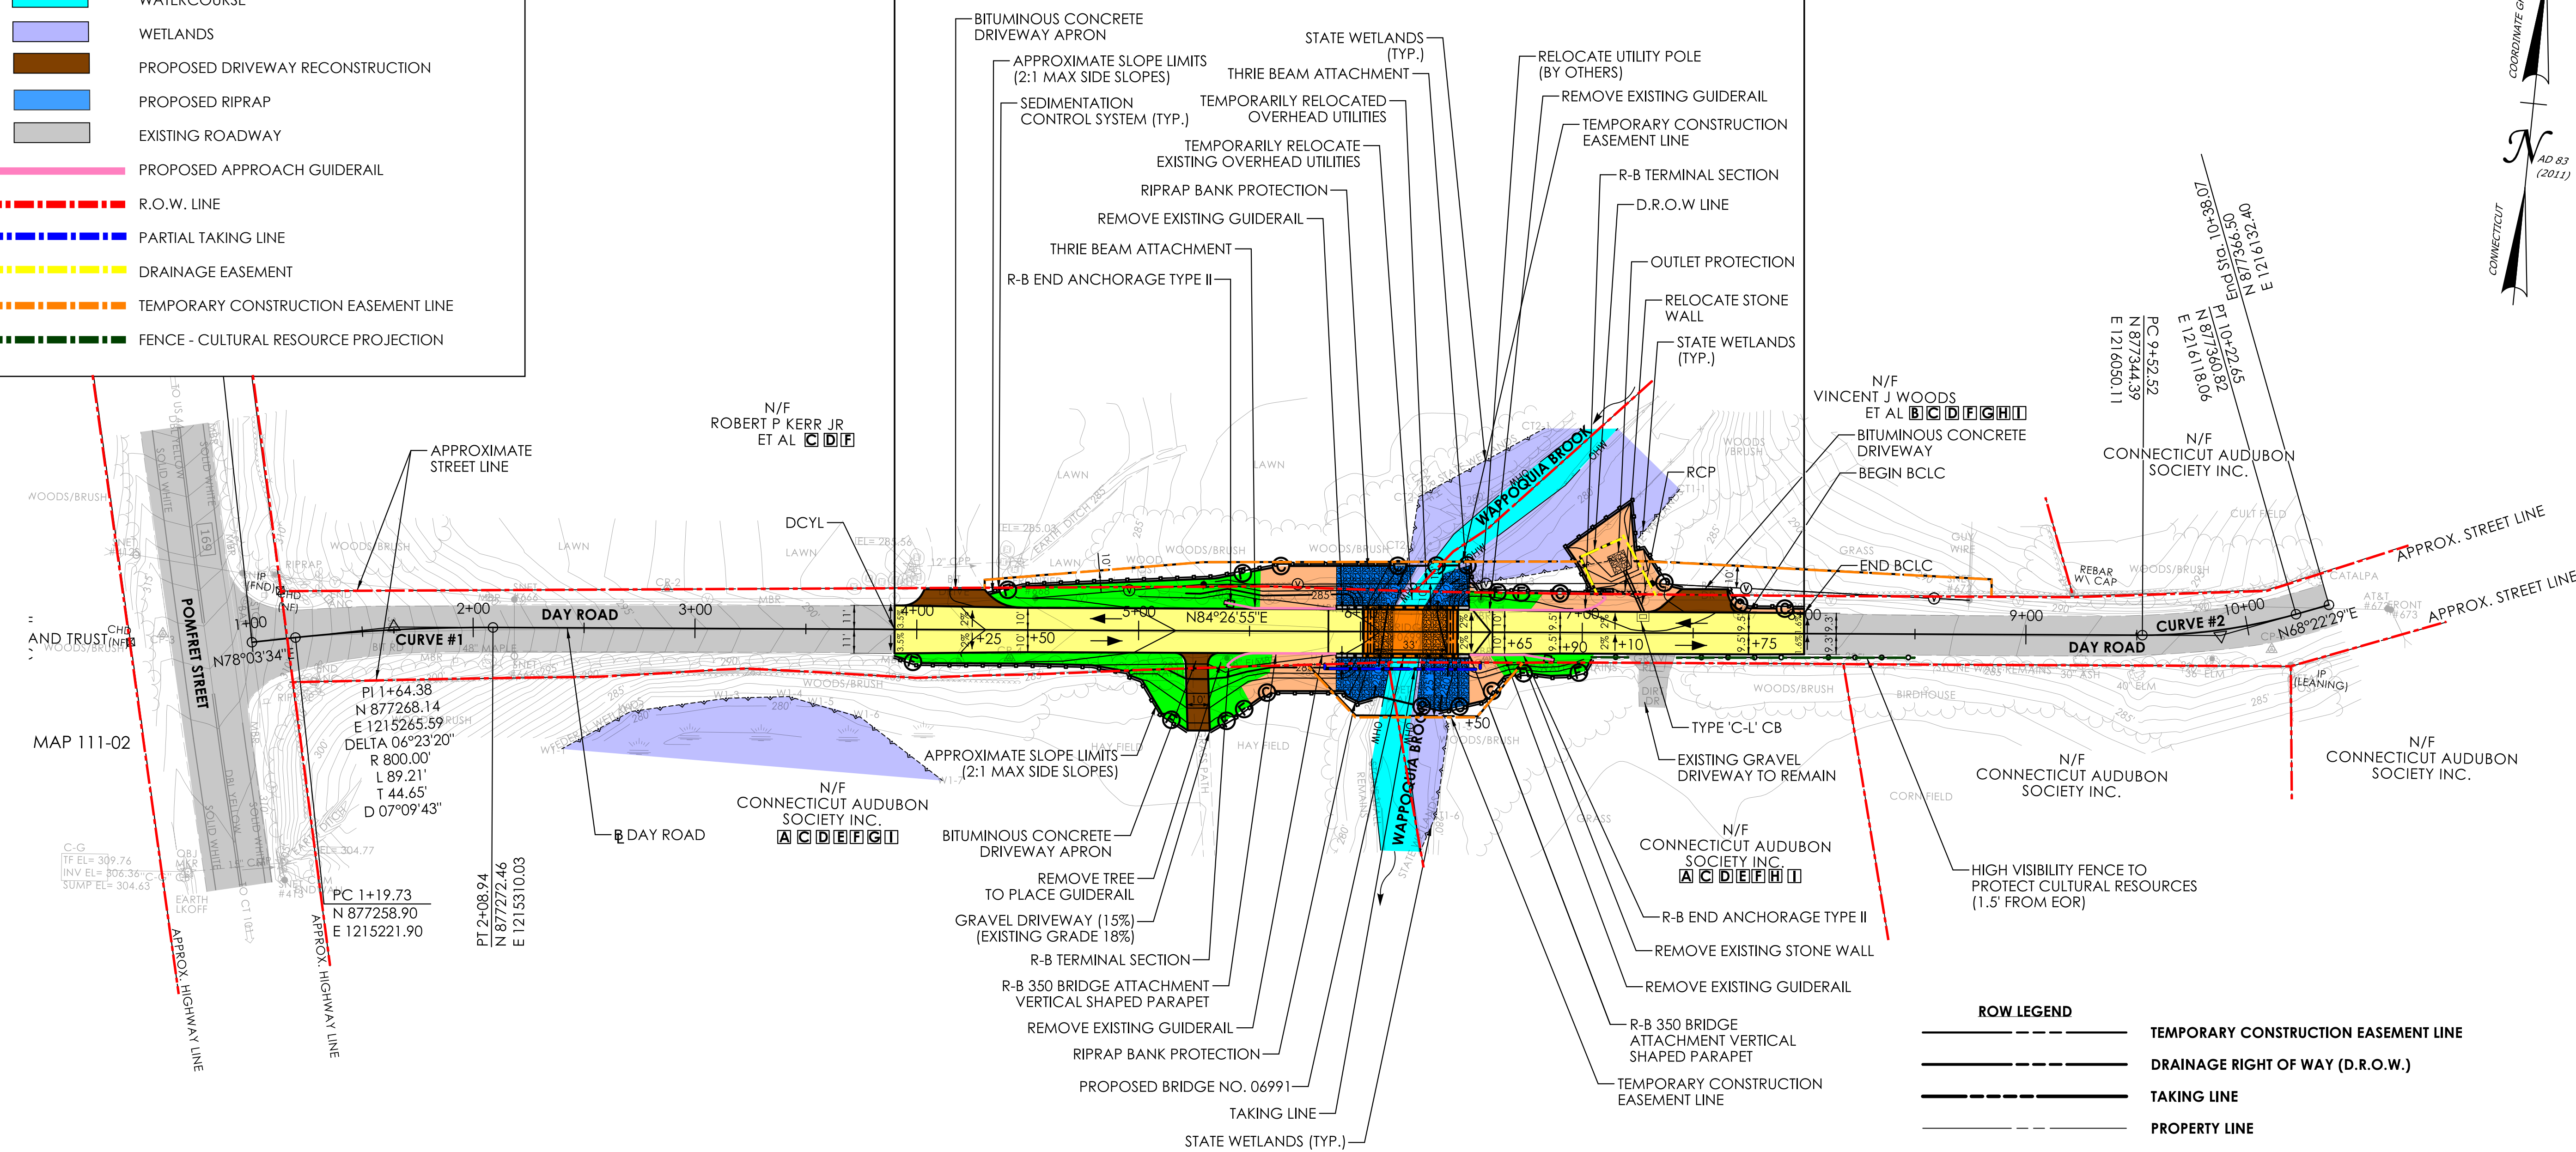

**ROADWAY PLAN**


- ROW LEGEND**
- TEMPORARY CONSTRUCTION EASEMENT LINE
  - DRAINAGE RIGHT OF WAY (D.R.O.W.)
  - TAKING LINE
  - PROPERTY LINE
- PARTIAL TAKE REQUIRED
  - DRAINAGE ROW (D.R.O.W.) REQUIRED
  - EASEMENT TO SLOPE FOR THE SUPPORT OF THE HIGHWAY REQUIRED
  - EASEMENT TO SLOPE FOR THE SAFETY OF THE HIGHWAY REQUIRED
  - EASEMENT TO INSTALL MBR AND MAINTAIN GUIDE RAILING AND END ANCHORAGE REQUIRED
  - TEMPORARY CONSTRUCTION EASEMENT REQUIRED
  - RIGHT TO CONSTRUCT DRIVEWAY REQUIRED
  - RIGHT TO REMOVE OR RELOCATE STONE WALL REQUIRED
  - RIGHT TO INSTALL SEDIMENTATION CONTROL SYSTEM REQUIRED

<p>REVISION DESCRIPTION</p> <table border="1" style="width: 100%; border-collapse: collapse;"> <tr><td style="width: 5%;">REV.</td><td style="width: 10%;">DATE</td><td style="width: 85%;">DESCRIPTION</td></tr> <tr><td> </td><td> </td><td> </td></tr> <tr><td> </td><td> </td><td> </td></tr> <tr><td> </td><td> </td><td> </td></tr> </table>	REV.	DATE	DESCRIPTION										<p>SIGNATURE BLOCK:</p> <p>DESIGNER/DRAFTER: MZ      CHECKED BY: JDL</p>	<p>HORIZONTAL SCALE 1" = 40'</p>	<p>CONNECTICUT DEPARTMENT OF TRANSPORTATION</p>	<p>PROJECT TITLE: <b>REPLACEMENT OF BRIDGE NO. 06991 – DAY ROAD OVER WAPQUOIA BROOK</b></p>	<p>TOWN(S): <b>POMFRET</b></p>	<p>DRAWING TITLE: <b>ROADWAY PLAN (ALTERNATES 1 &amp; 2)</b></p>	<p>PROJECT NO.: <b>0111-0128</b></p>	<p>DRAWING NO.: <b>HWY-01</b></p> <p>SHEET NO.:</p>
REV.	DATE	DESCRIPTION																		

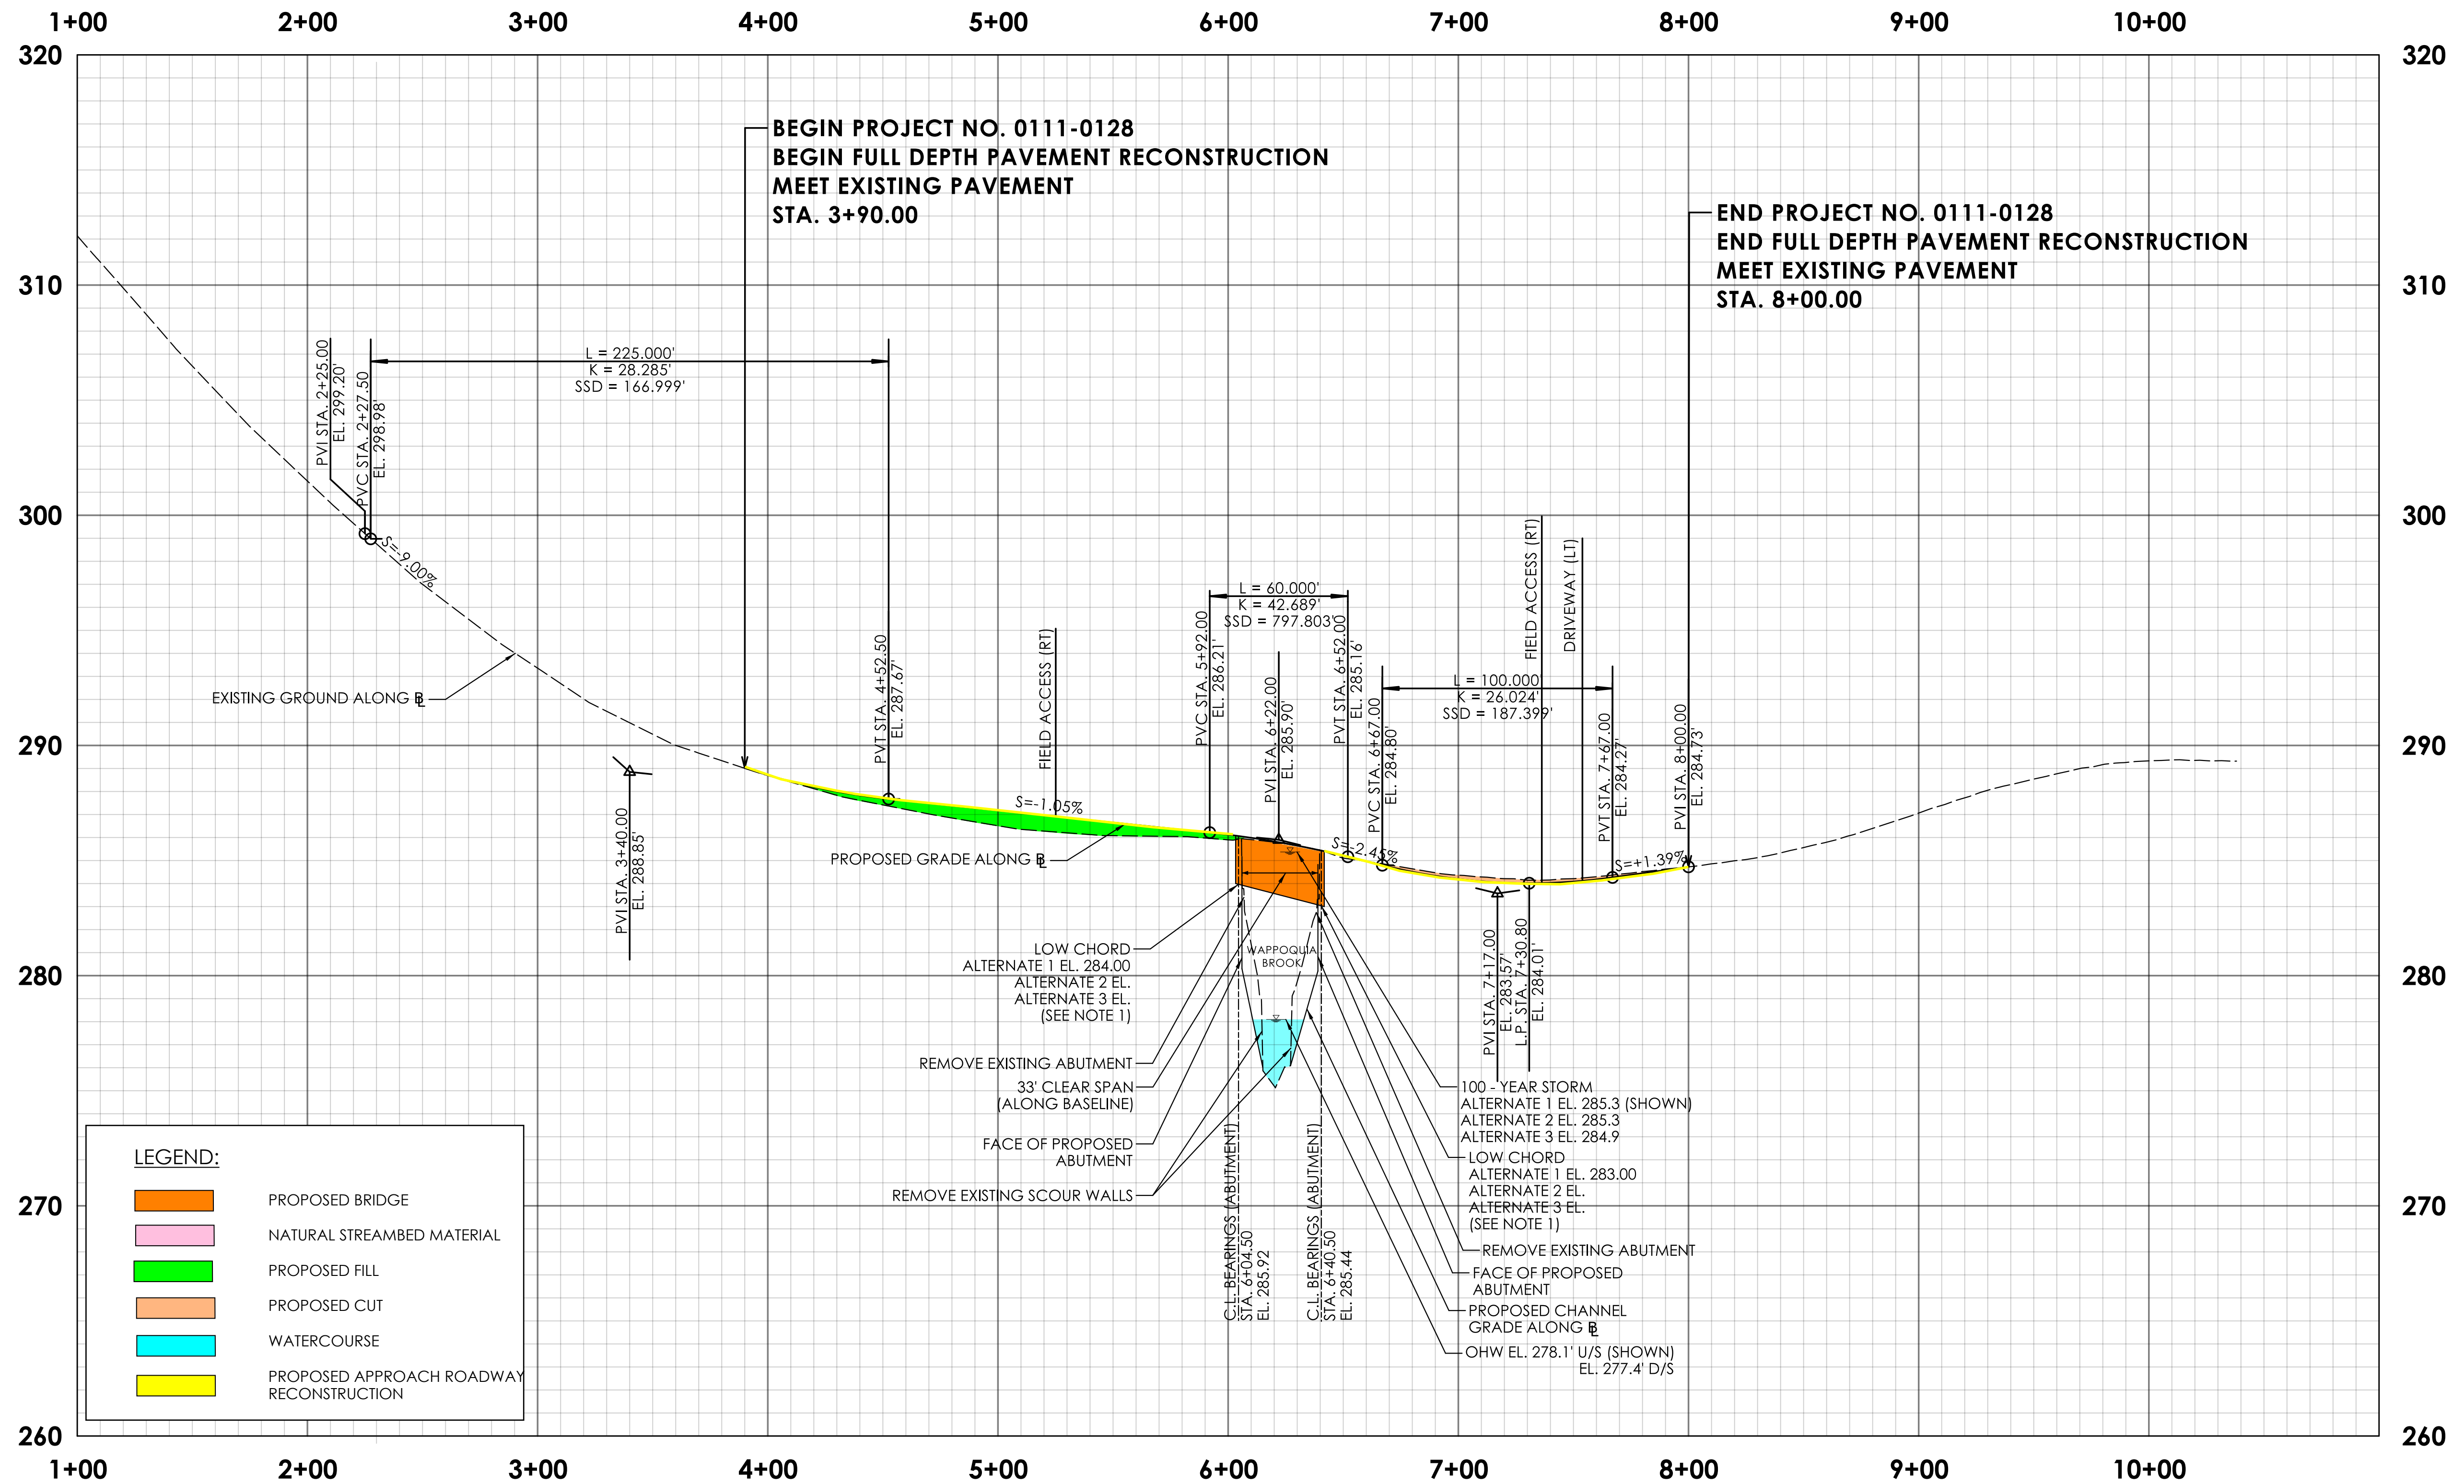

REV.	DATE	REVISION DESCRIPTION

SIGNATURE BLOCK:  
DESIGNER/DRAFTER: REH CHECKED BY: JDL

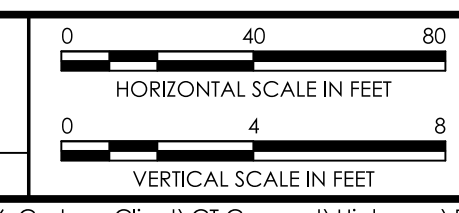


PROJECT TITLE:  
**REPLACEMENT OF BRIDGE NO. 06991 - DAY ROAD OVER WAPPOQUIA BROOK**




TOWN(S):  
**POMFRET**

DRAWING TITLE:  
**ROADWAY PROFILE (ALTERNATES 1-3)**

PROJECT NO.: **0111-0128**  
DRAWING NO.: **PRO-01**  
SHEET NO.:

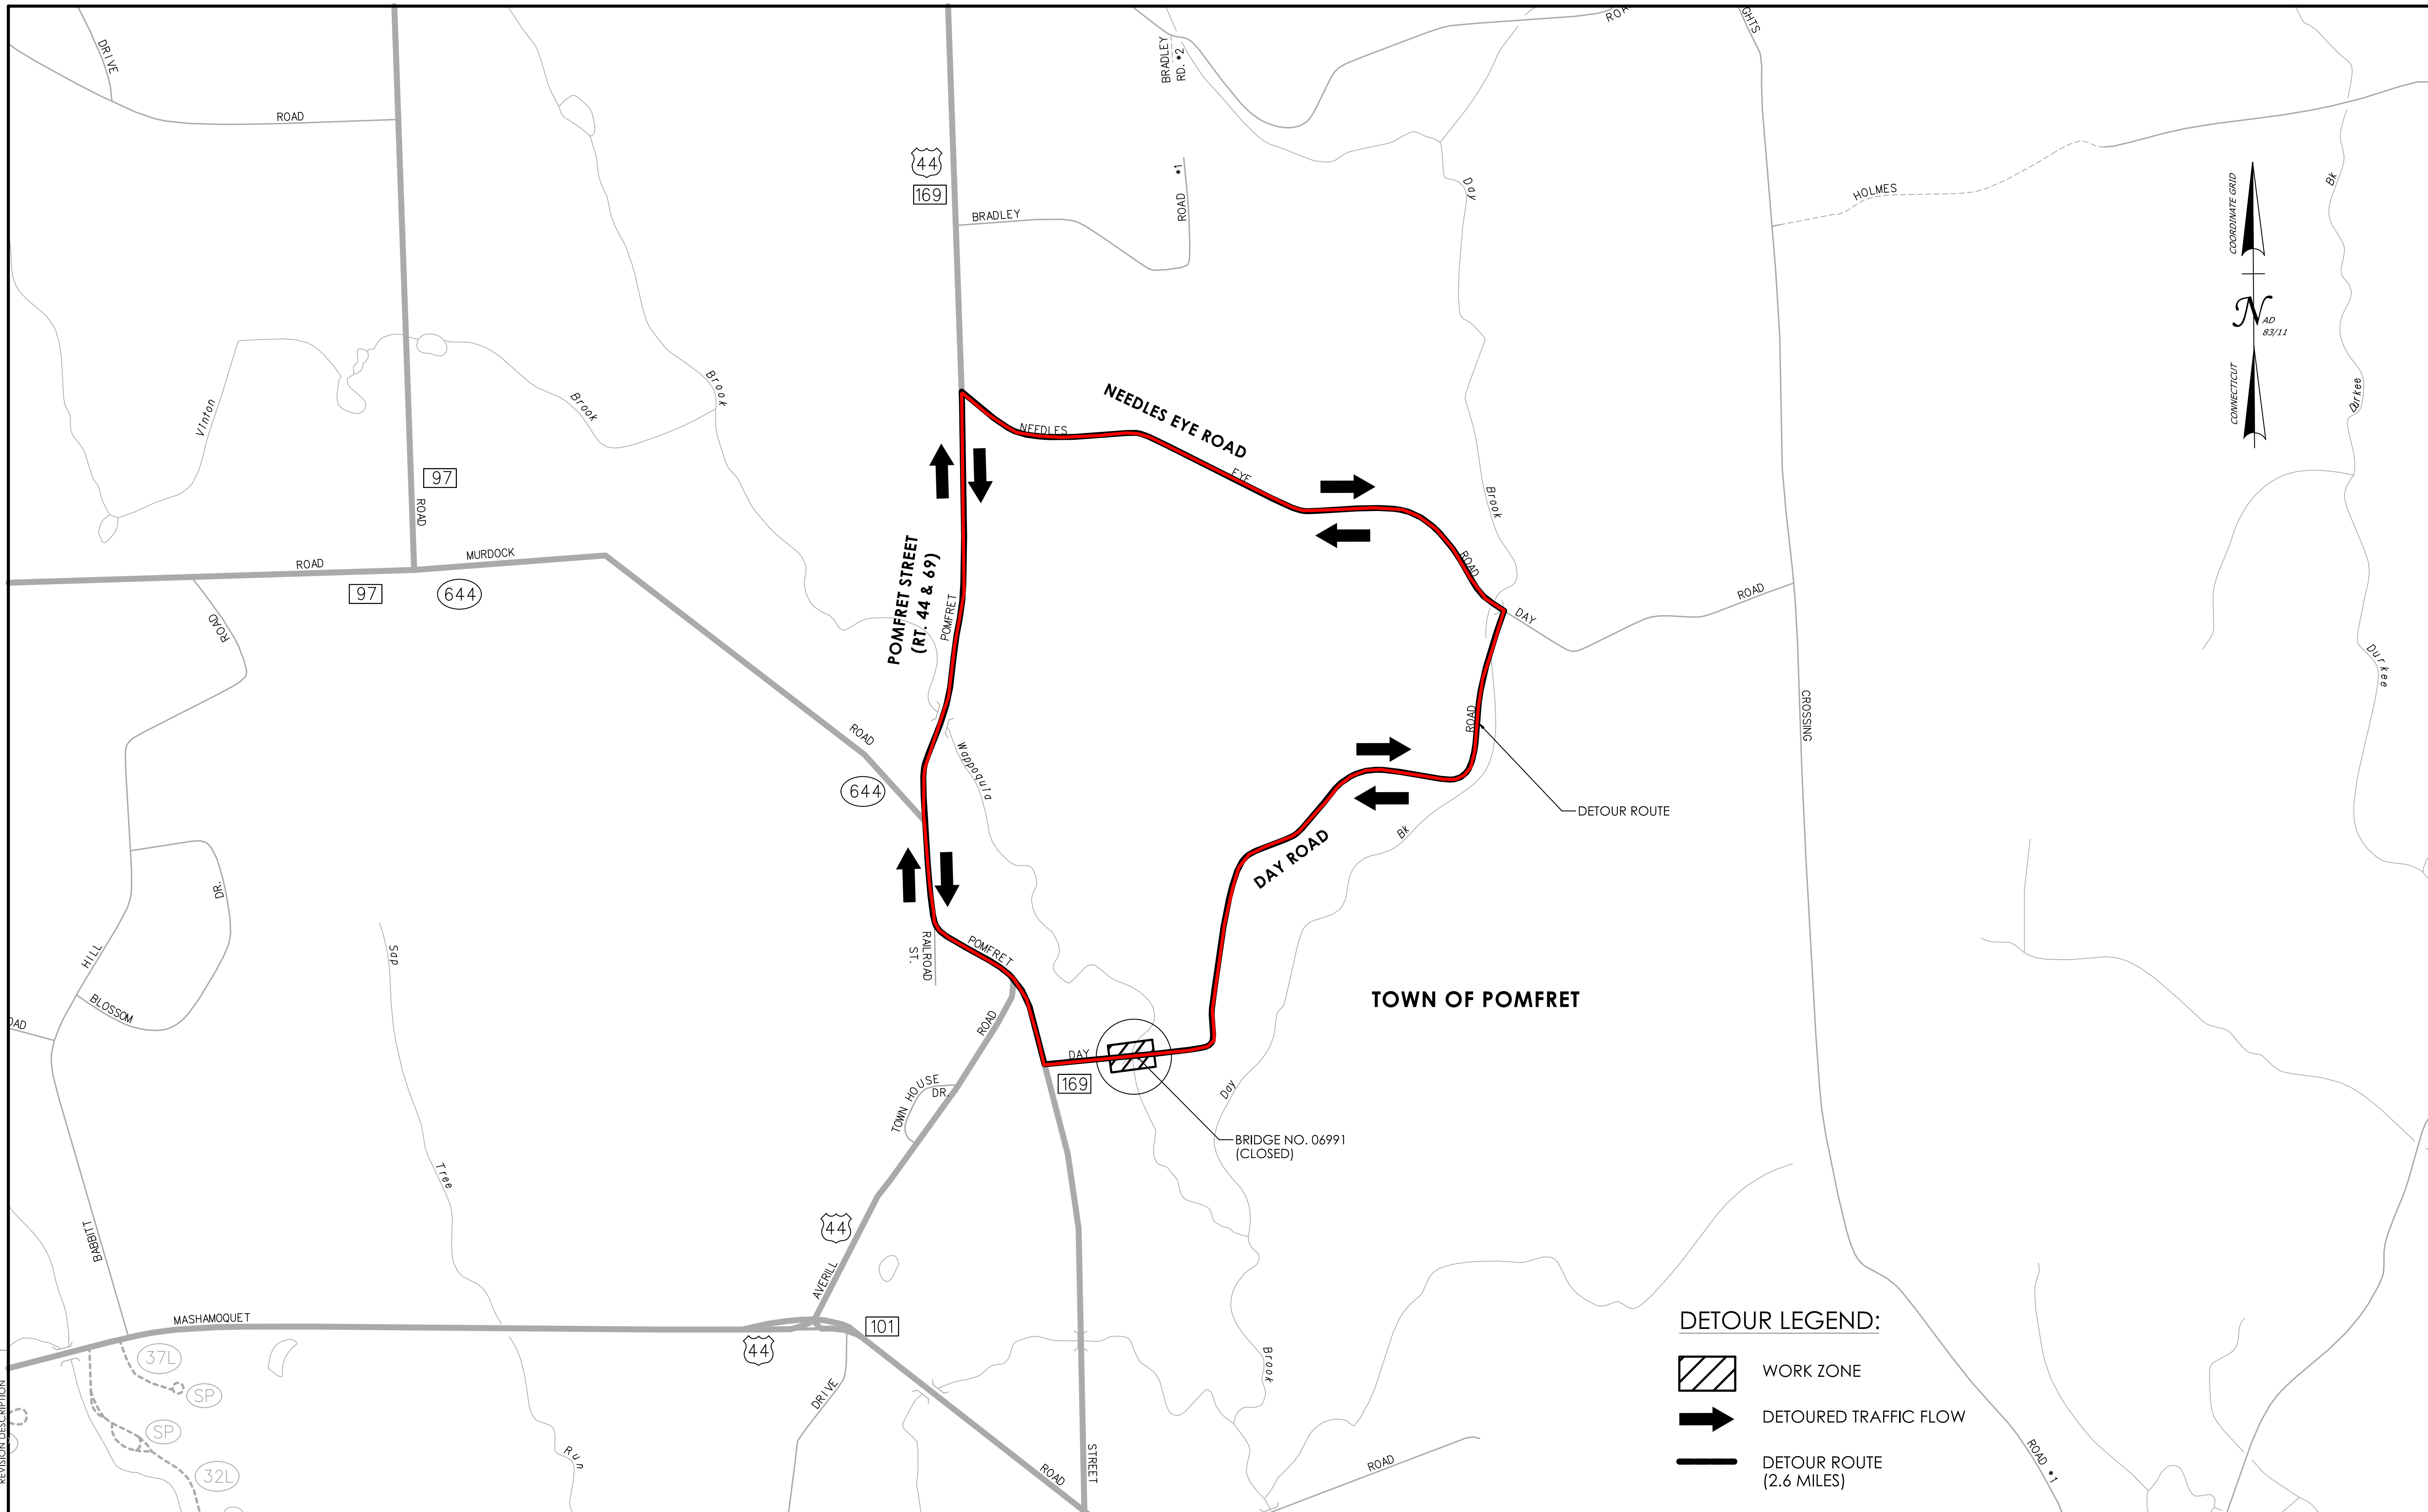


**DETOUR LEGEND:**

  -  WORK ZONE
-  DETOURED TRAFFIC FLOW
-  DETOUR ROUTE (2.6 MILES)

REV.	DATE	REVISION DESCRIPTION

SIGNATURE BLOCK:  
  
 DESIGNER/DRAFTER: RAC CHECKED BY: JDL

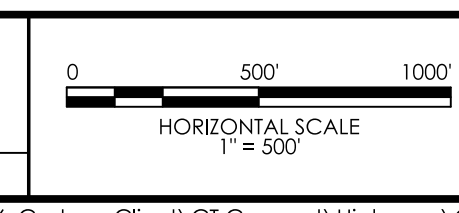

PROJECT TITLE:  
**REPLACEMENT OF BRIDGE NO. 06991 – DAY ROAD OVER WAPQUOIA BROOK**

TOWN(S):  
**POMFRET**

DRAWING TITLE:  
**DETOUR PLAN**

PROJECT NO.:  
**0111-0128**

DRAWING NO.:  
**MPT-01**  
 SHEET NO.: