



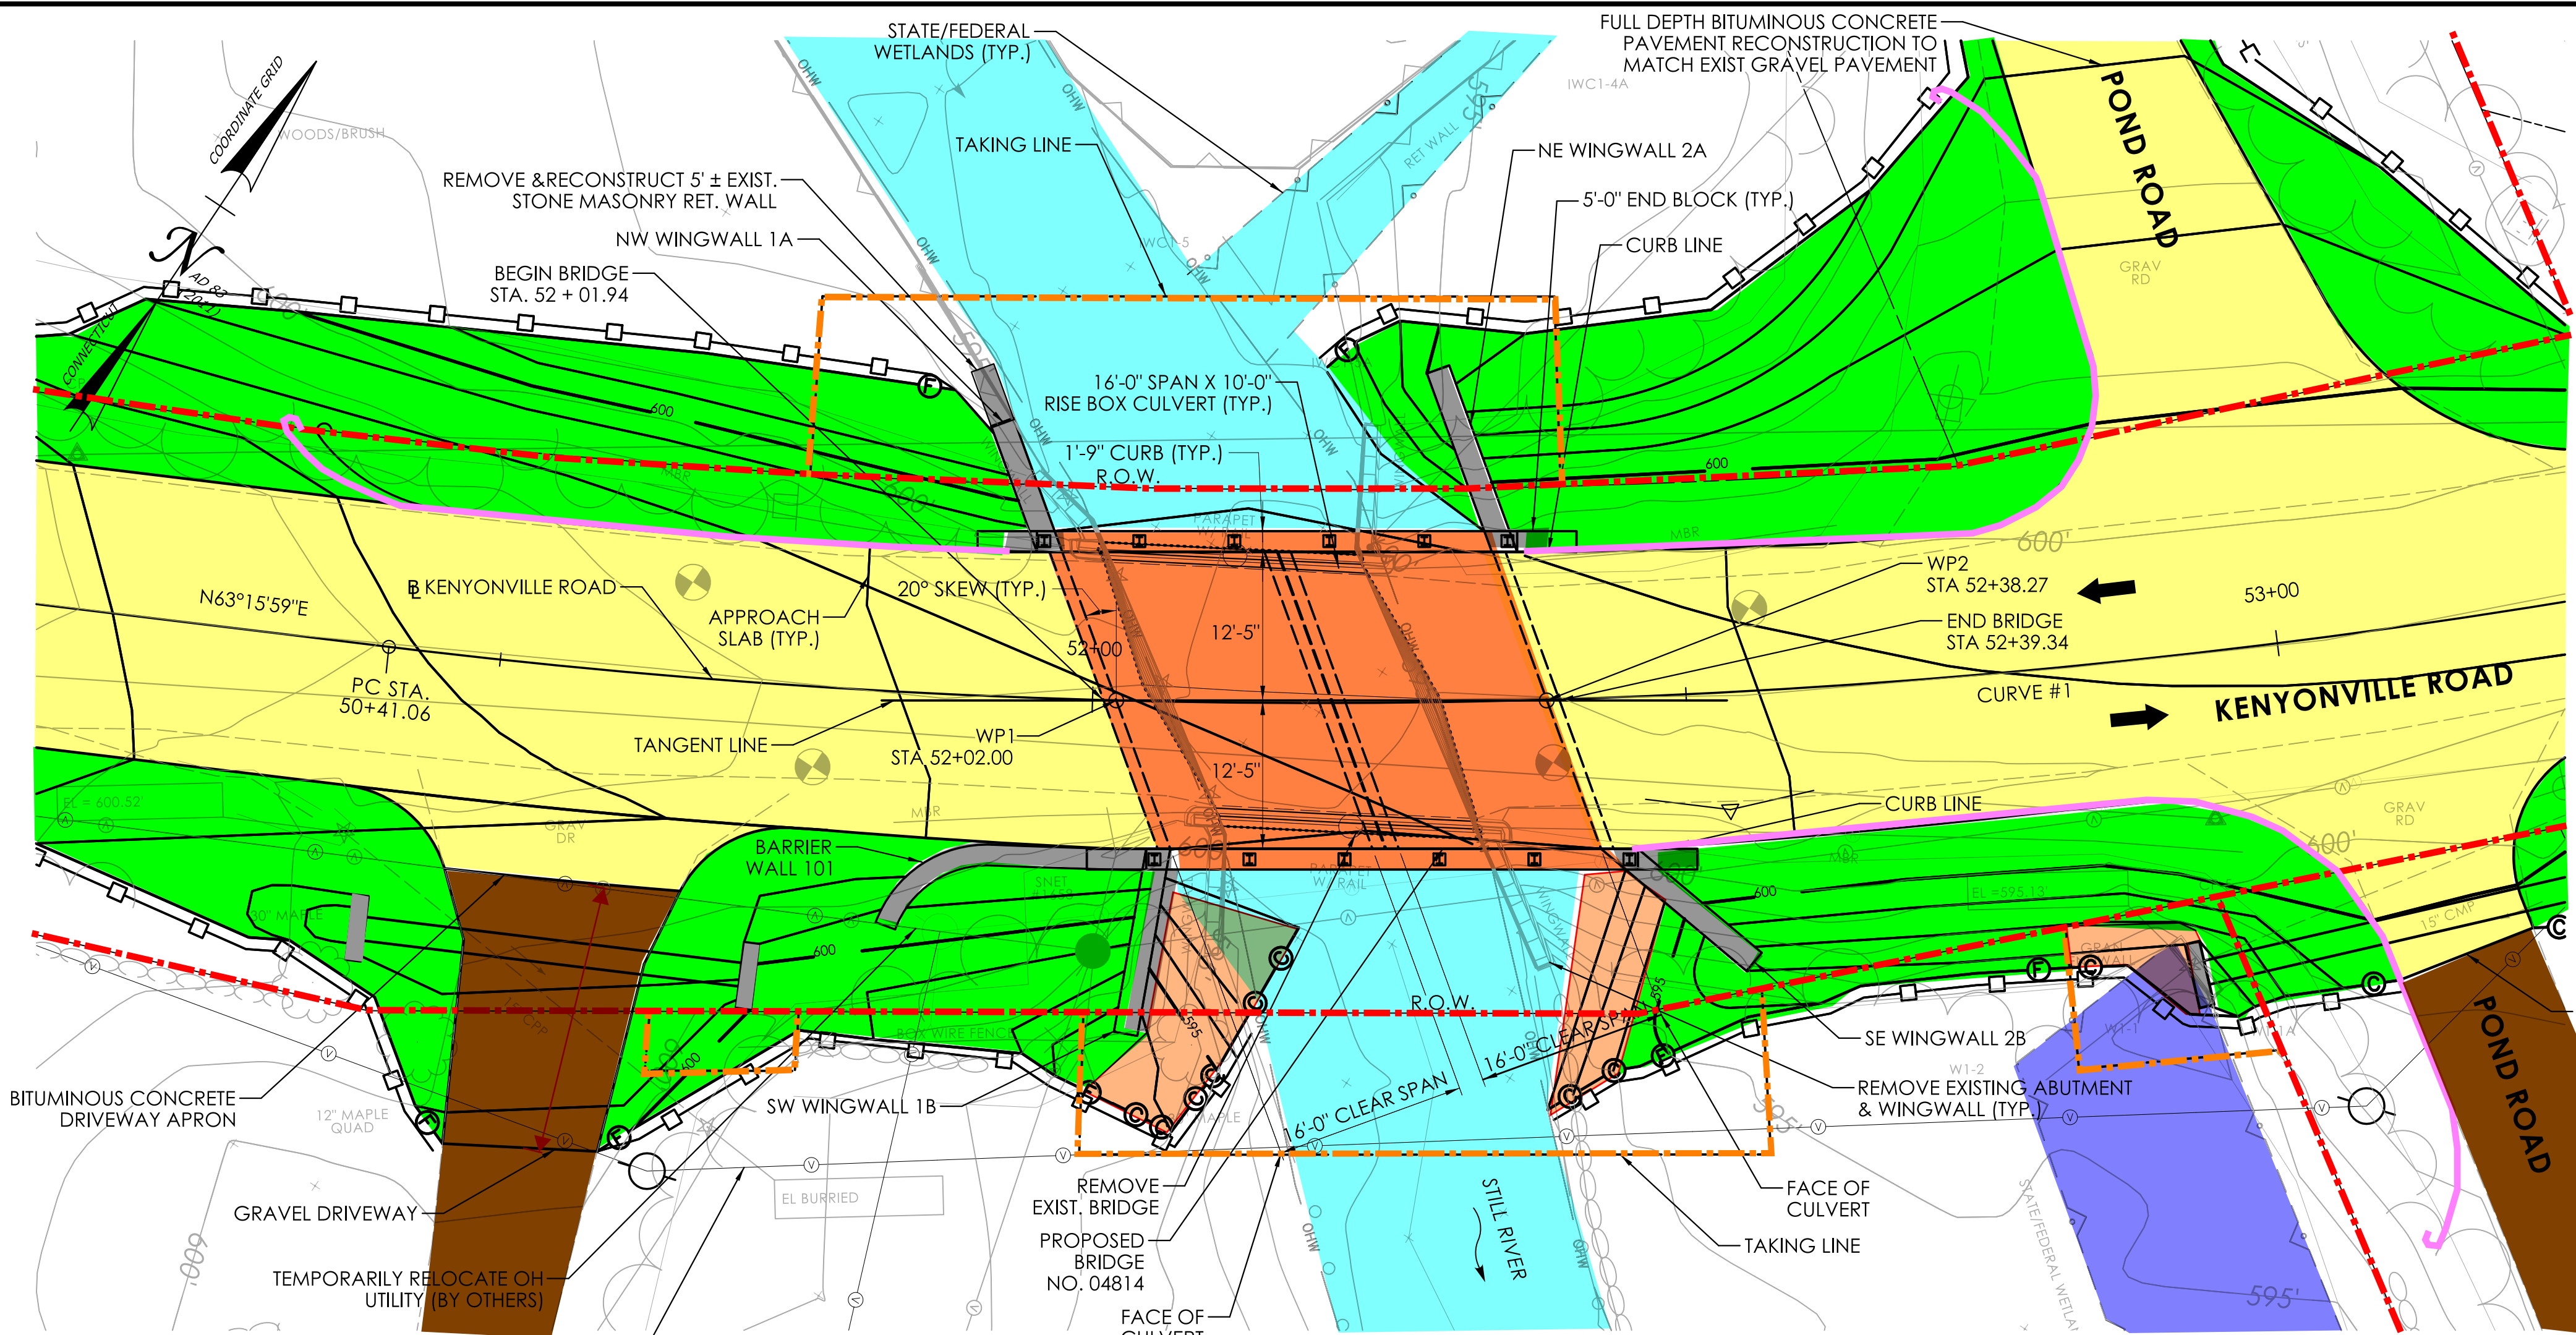


GENERAL PLAN
SCALE: 1" = 10'

- LEGEND:**
- PROPOSED BRIDGE
 - PROPOSED SUBSTRUCTURE
 - PROPOSED APPROACH ROADWAY RECONSTRUCTION
 - EXISTING PAVEMENT
 - PROPOSED FILL
 - PROPOSED CUT
 - WATERCOURSE
 - WETLANDS
 - EXISTING DIRT ROAD
- R.O.W. LINE
- TEMPORARY CONSTRUCTION EASEMENT LINE
- PERMANENT TAKE LINE
- PROPOSED APPROACH GUIDERAIL

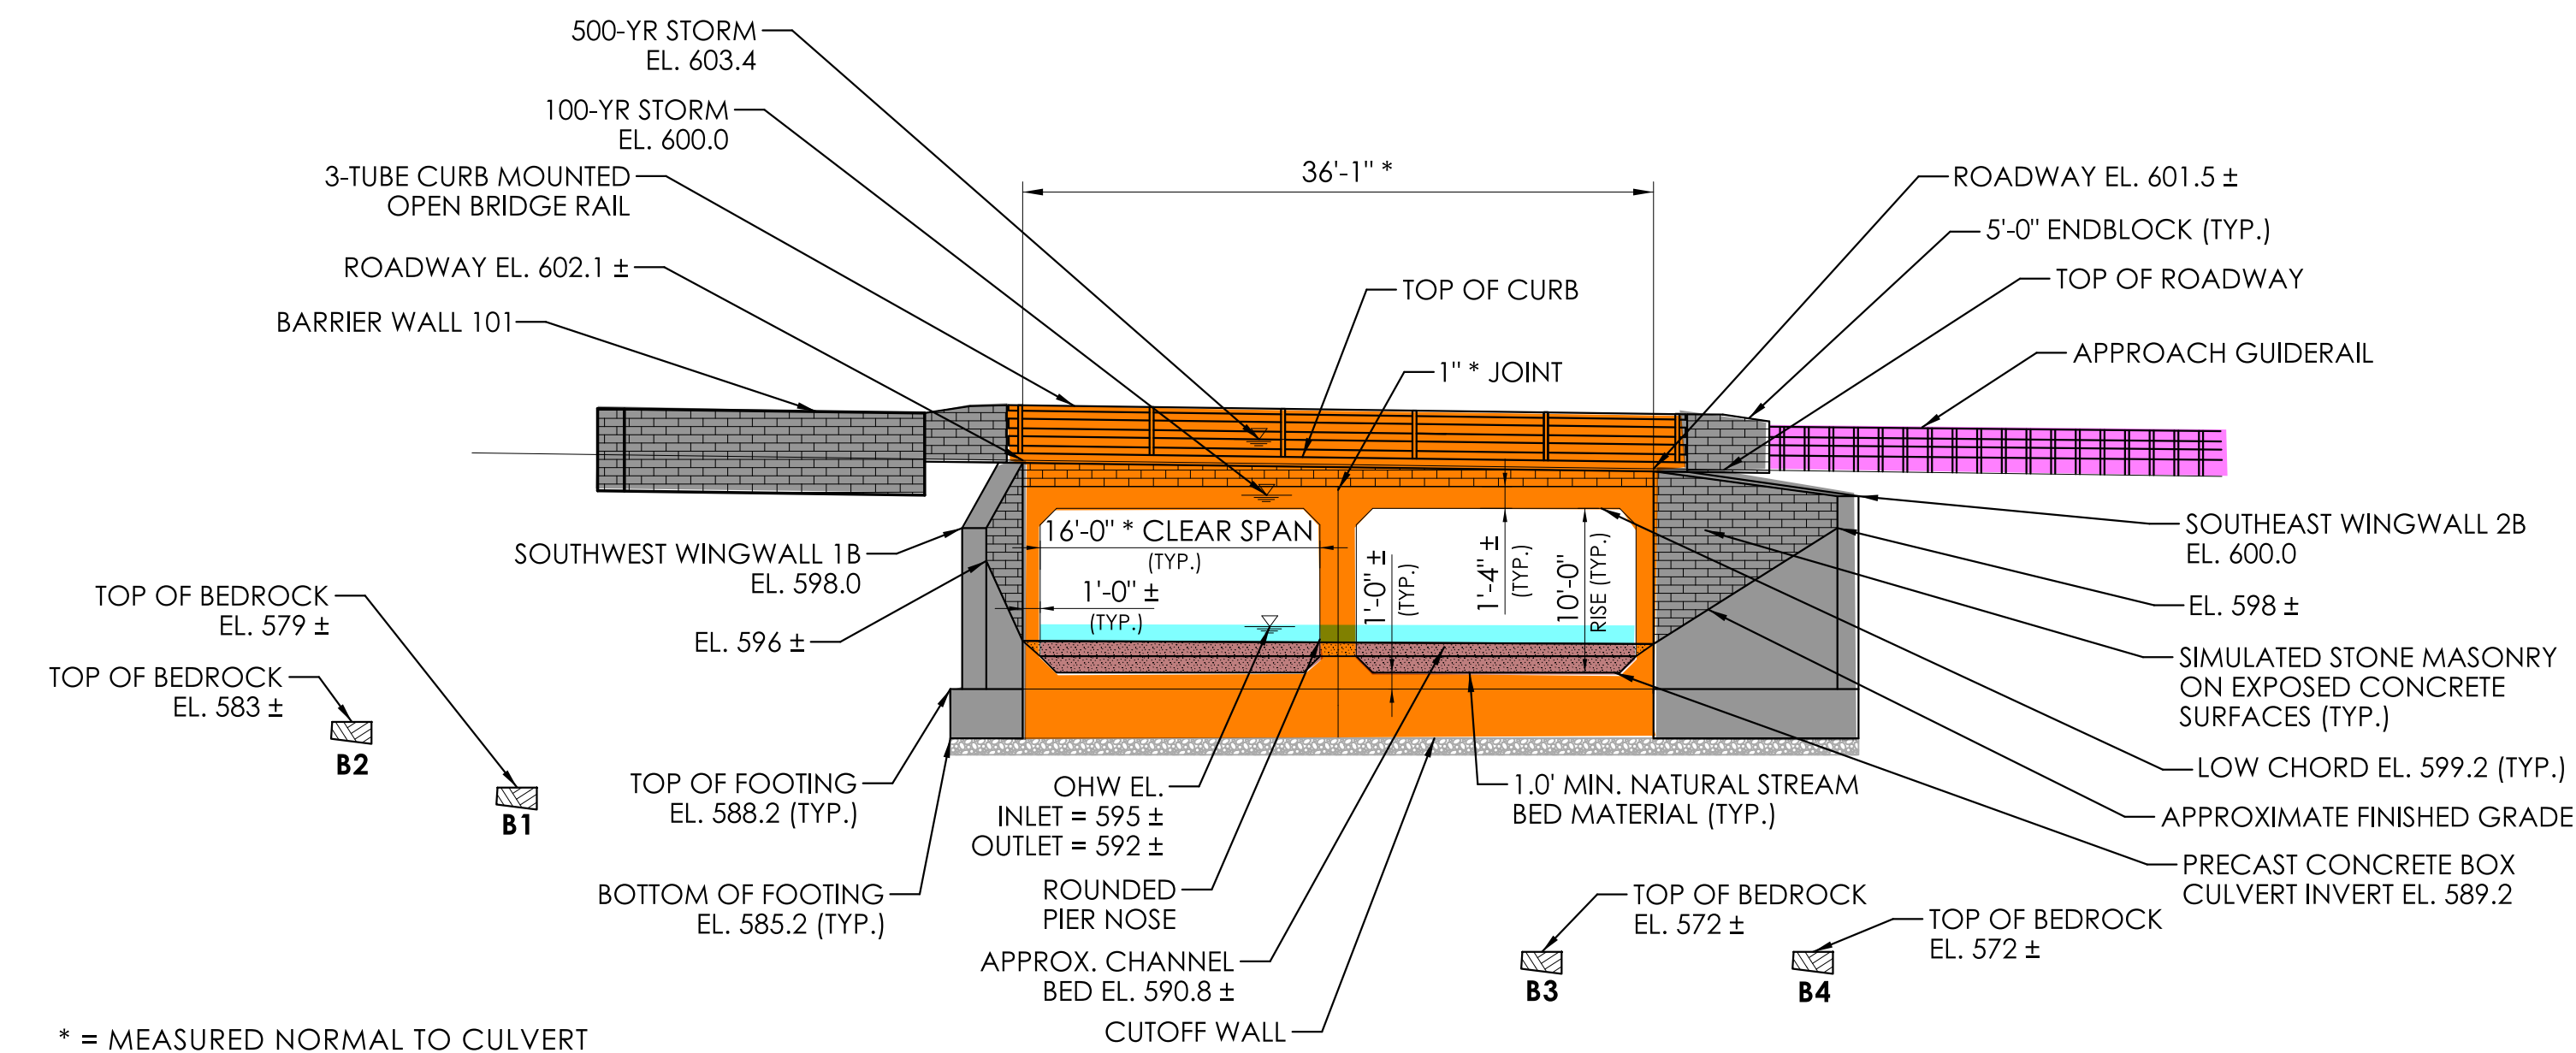

SOUTH ELEVATION
SCALE: 1" = 10'

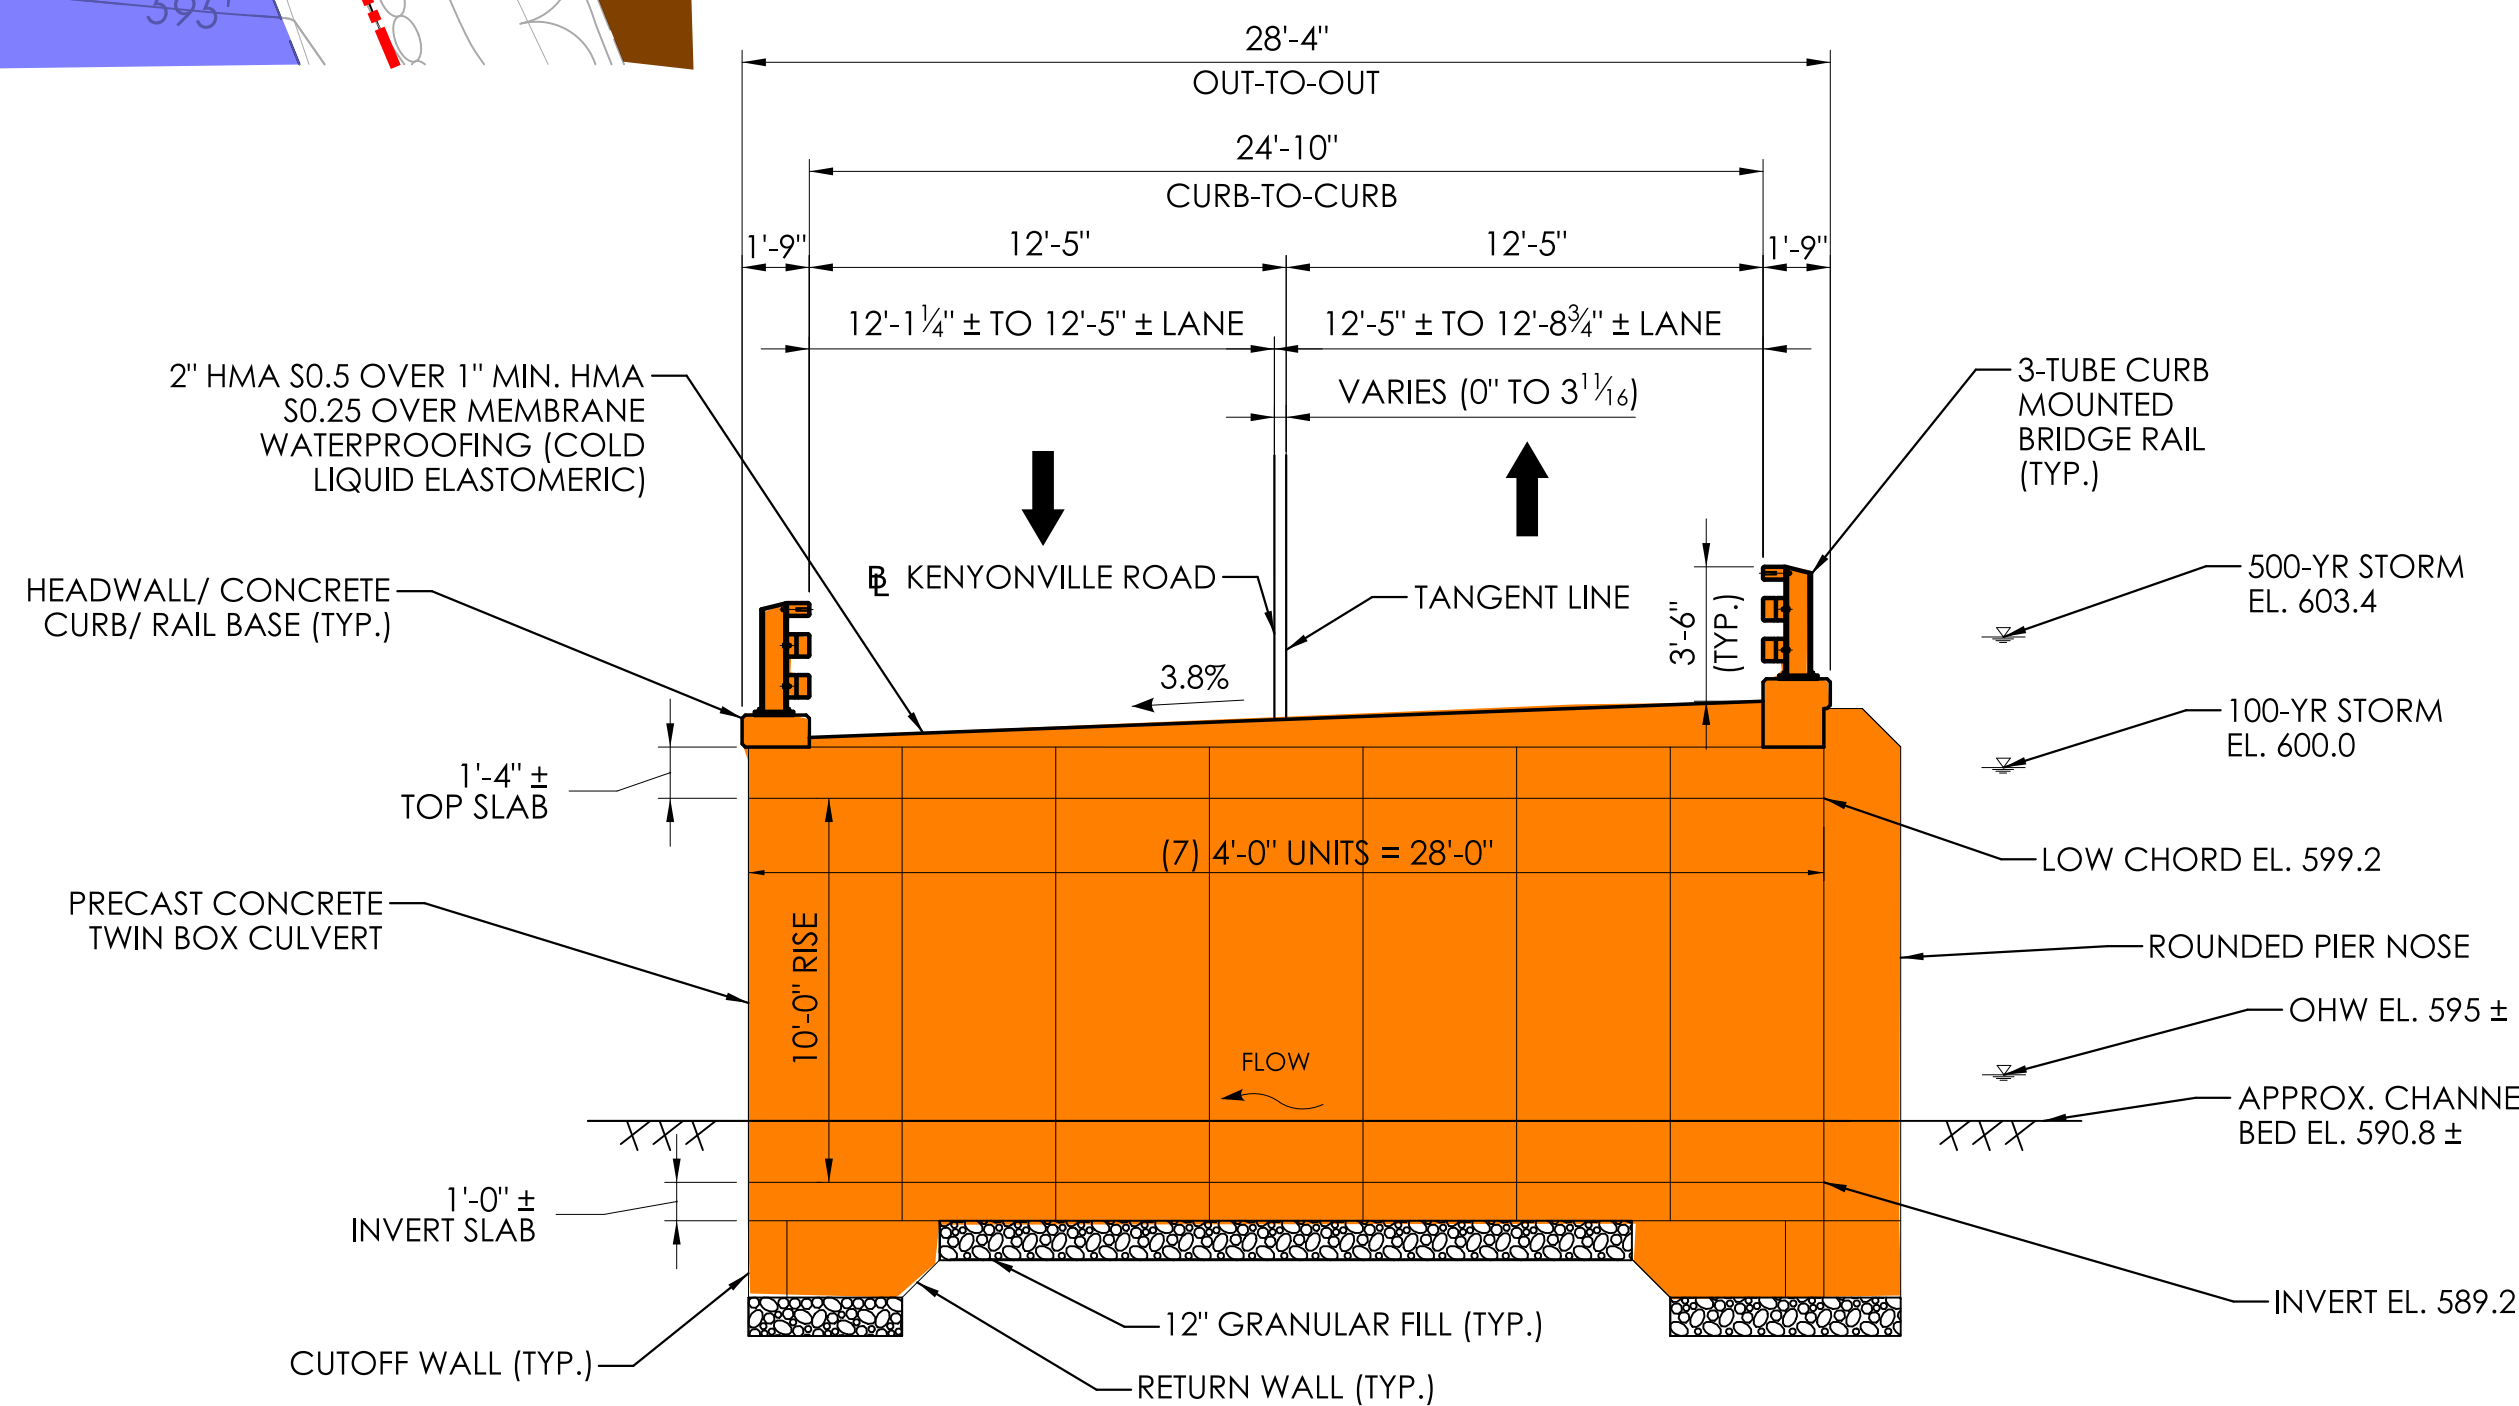


PROPOSED BRIDGE SECTION (LOOKING WEST)
SCALE: 1" = 5'-0"

REV.	DATE	REVISION DESCRIPTION



SIGNATURE BLOCK:			CONNECTICUT DEPARTMENT OF TRANSPORTATION	PROJECT TITLE: REPLACEMENT OF BRIDGE NO. 04814 – KENYONVILLE ROAD OVER STILL RIVER	TOWN(S): WOODSTOCK	DRAWING TITLE: GENERAL PLAN, ELEVATION & SECTION,	PROJECT NO.: 0169-0131	DRAWING NO.: S-01
DESIGNER/DRAFTER: AAL CHECKED BY: AS								

LASTED SAVED BY: 9171 FILE NAME: V:\Projects\ANY\K5\067838\FED\169-131\16_Custom_Client\CT Connect\Contract_Plans\S8_CP_0169_0131_AL12.dgn
PLOTTED DATE: 4/28/2025

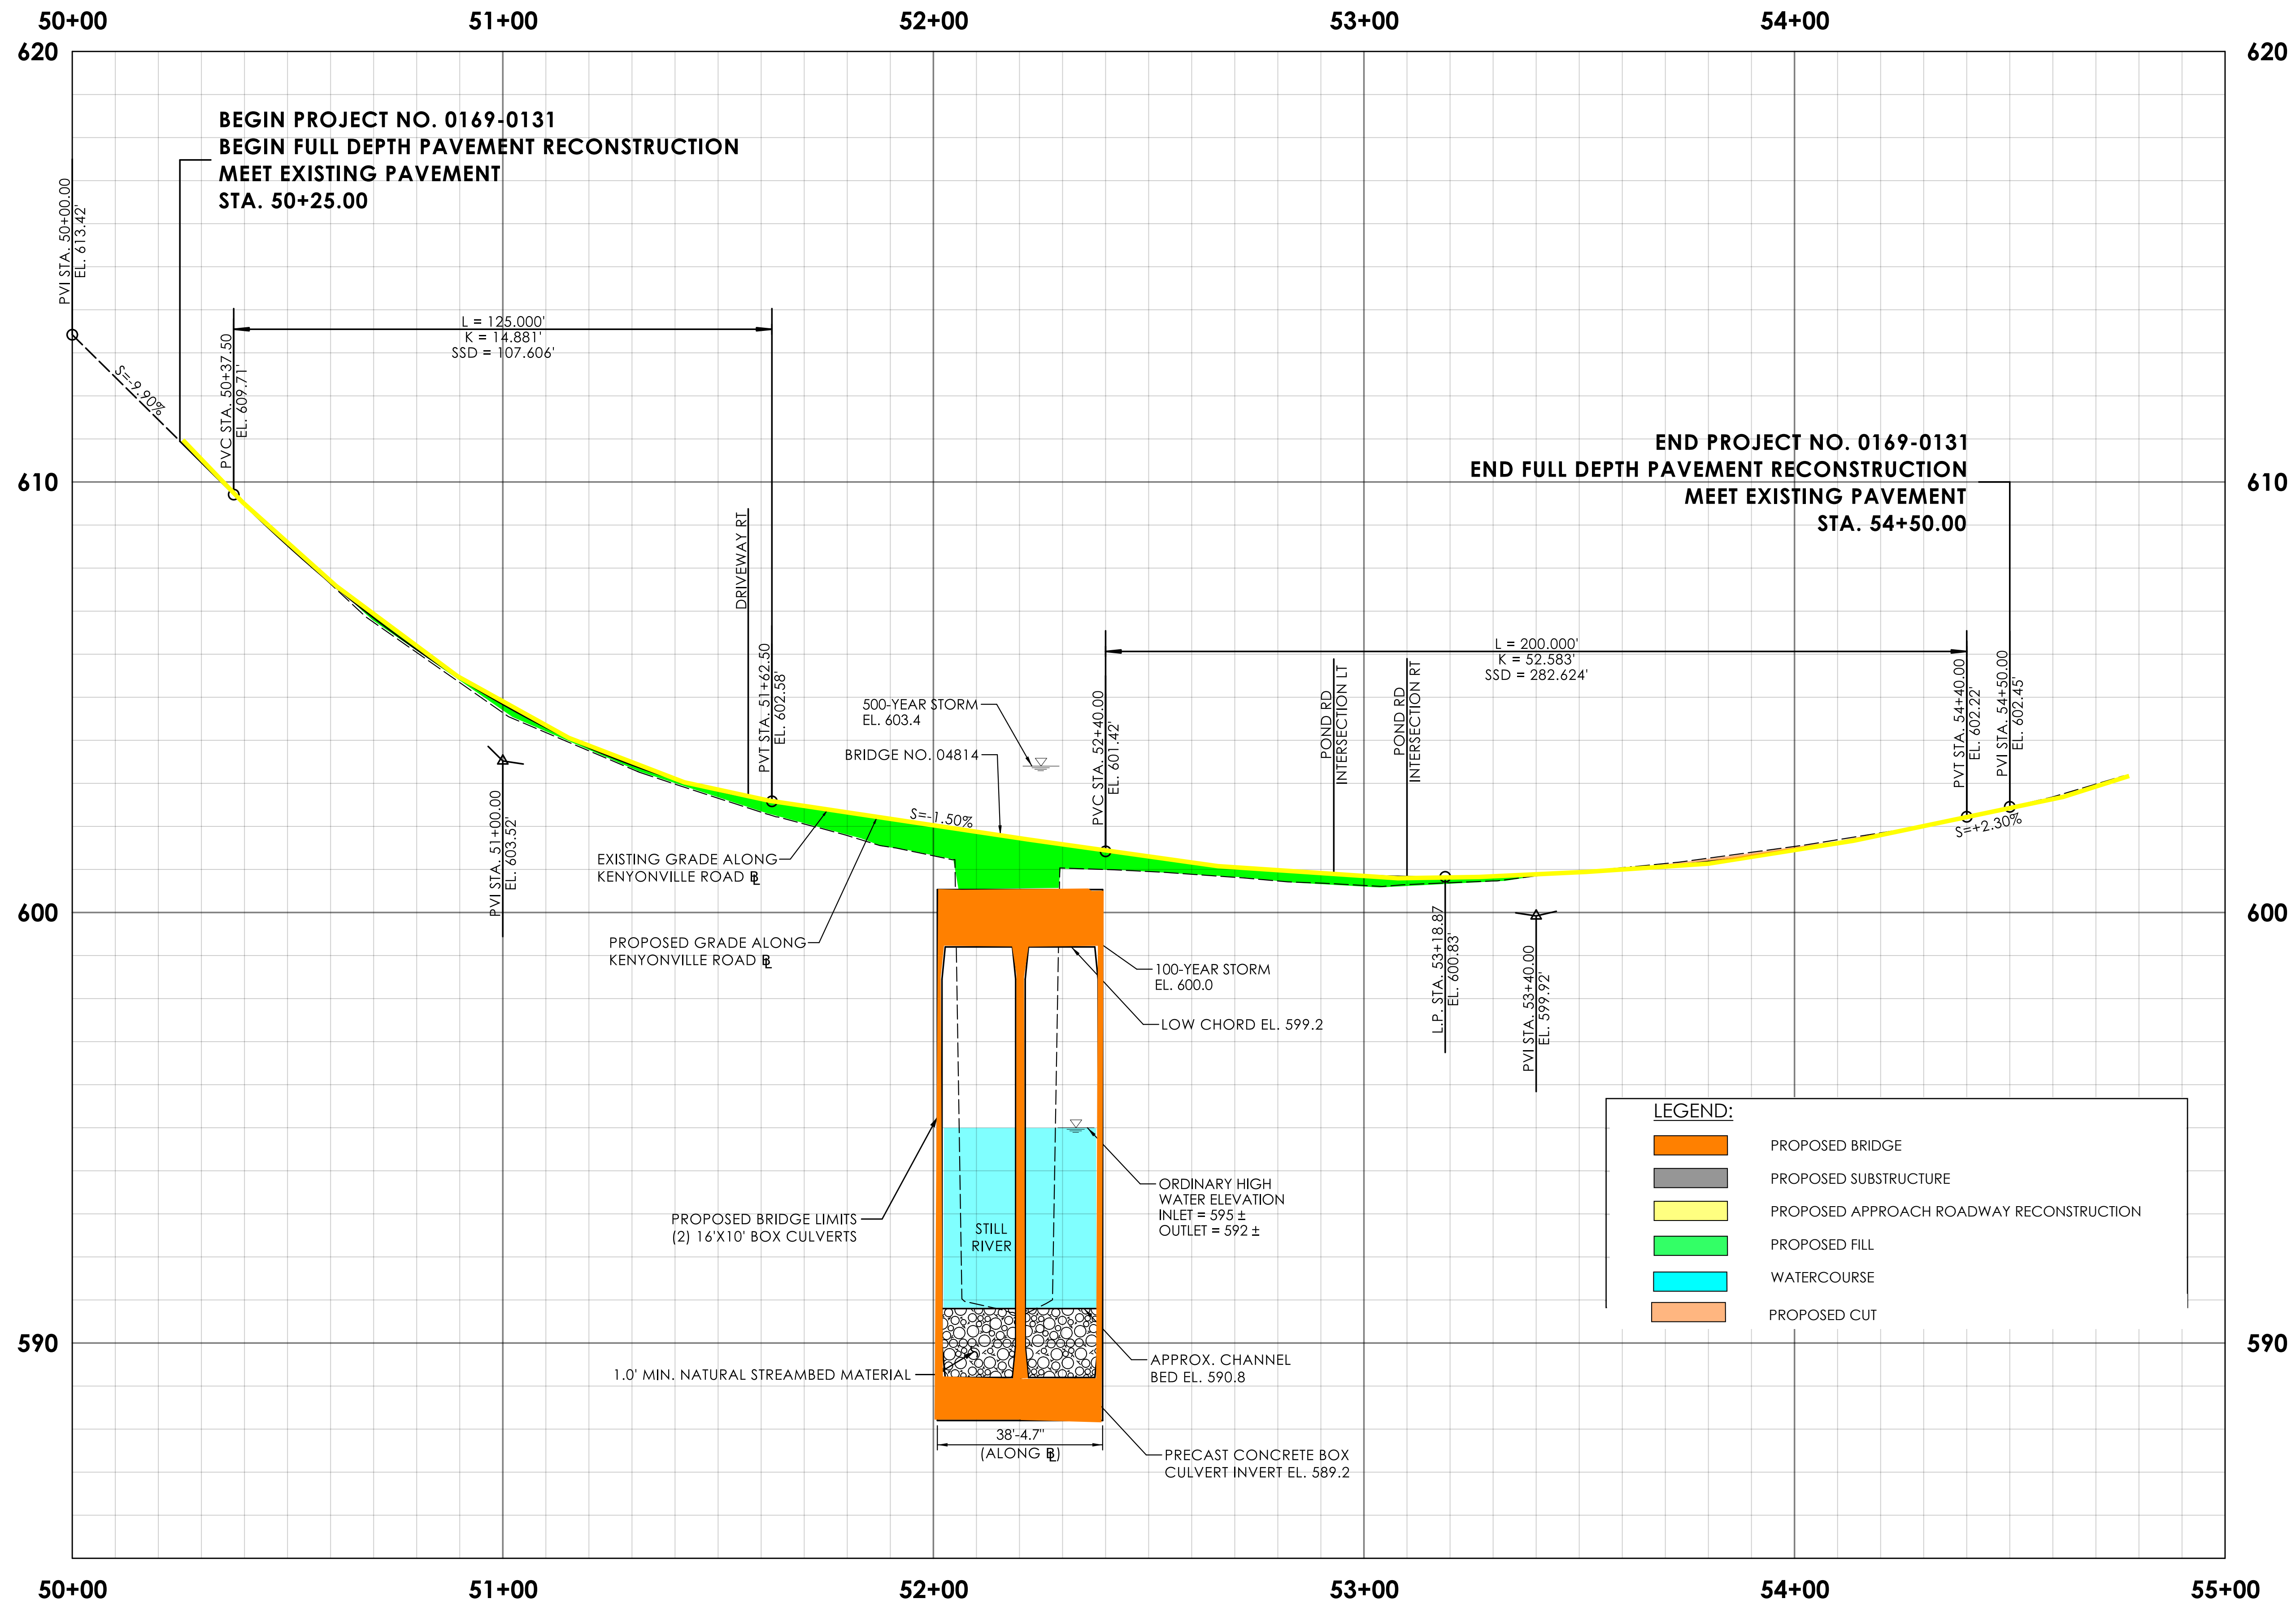

REV.	DATE	REVISION DESCRIPTION

SIGNATURE BLOCK:
DESIGNER/DRAFTER: REH
CHECKED BY: JP

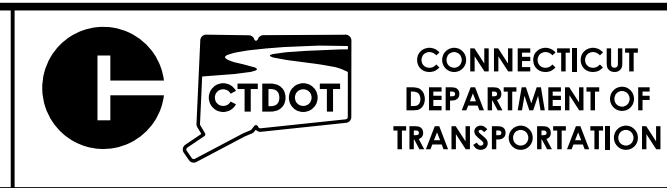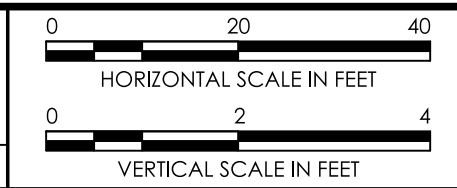


PROJECT TITLE:
REPLACEMENT OF BRIDGE NO. 04814 – KENYONVILLE ROAD OVER STILL RIVER

TOWN(S):
WOODSTOCK

DRAWING TITLE:
ROADWAY PROFILE - ALTERNATIVE 2

PROJECT NO.:
0169-0131
DRAWING NO.:
PRO-02
SHEET NO.:

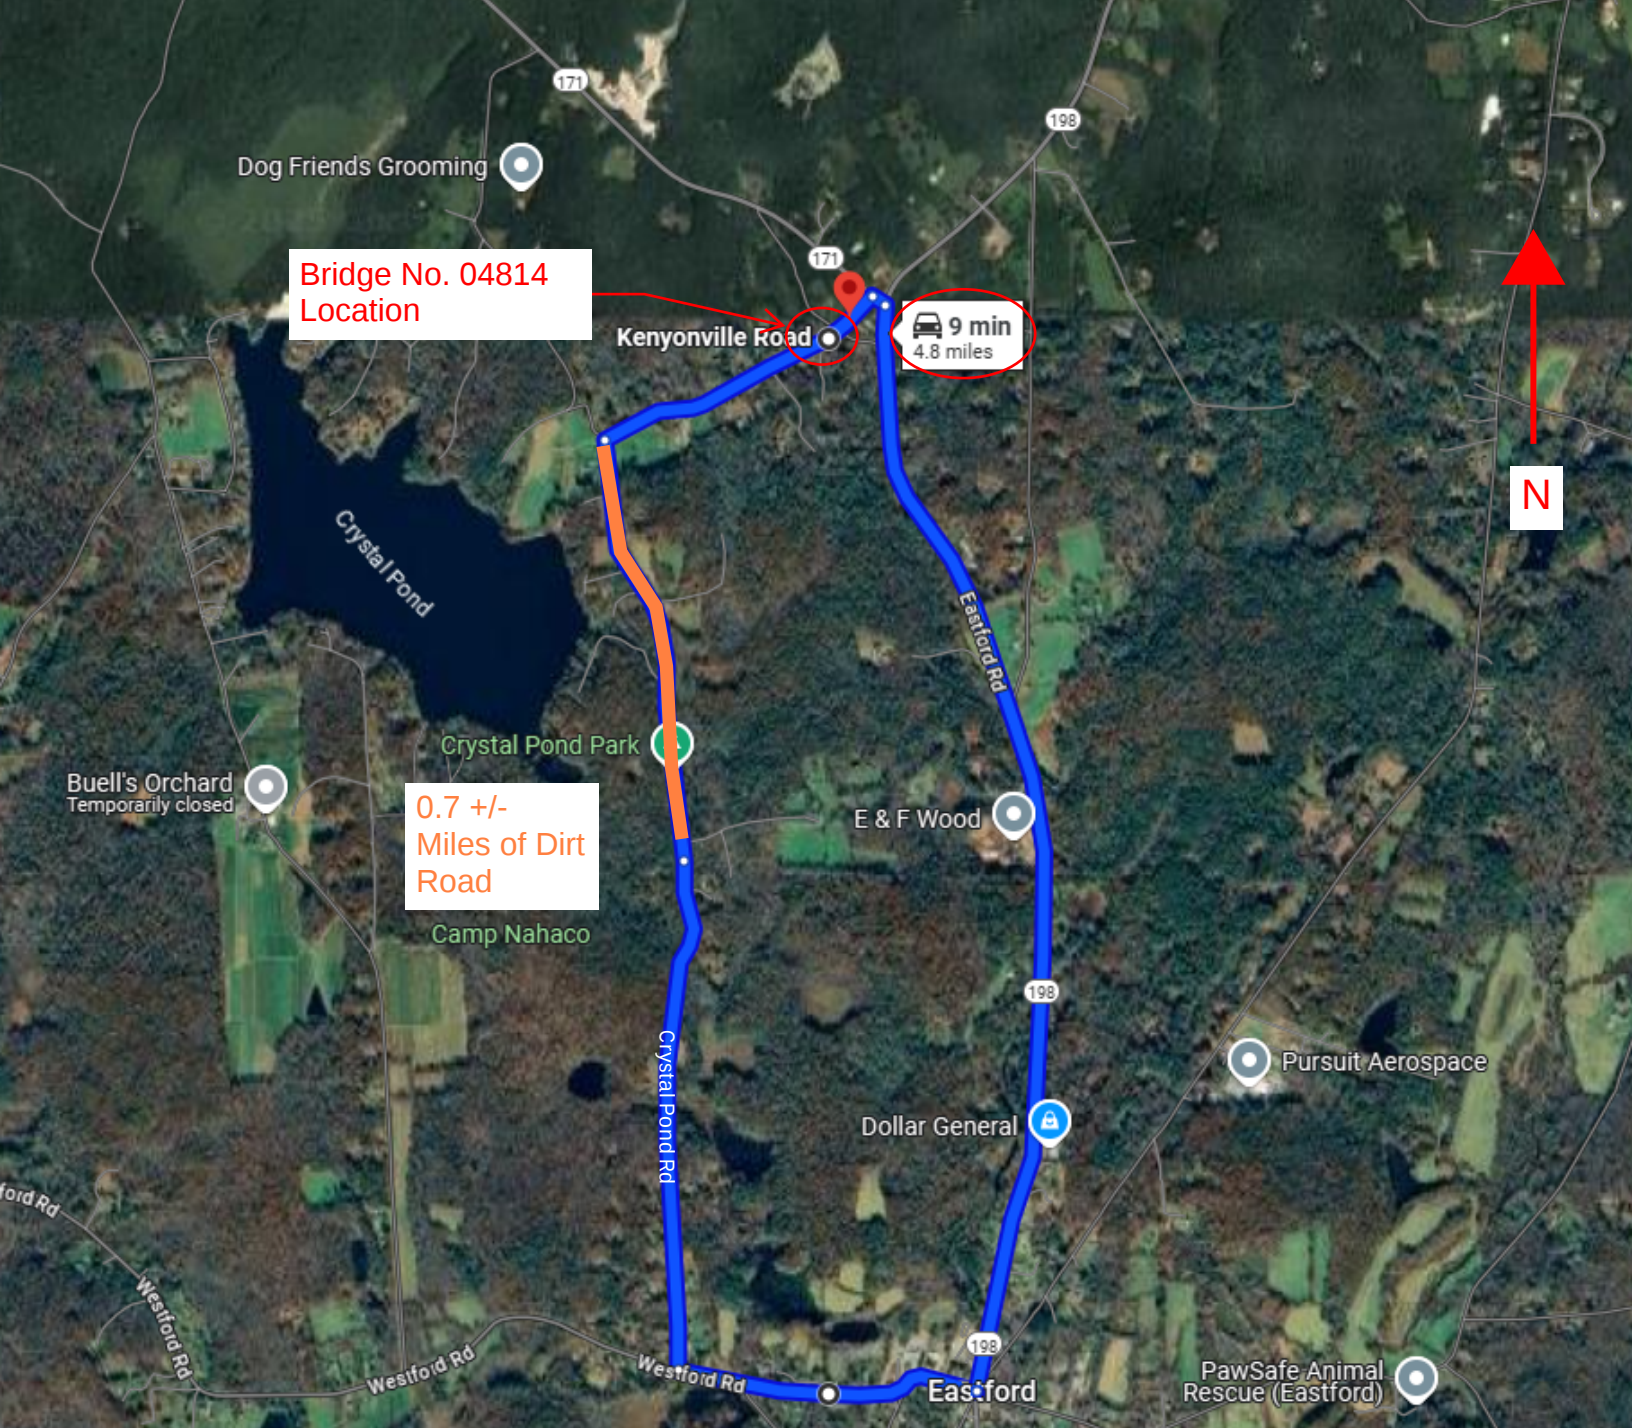

DETOUR PLAN