



atore D. Ianiero

EM-AT&T-108-140206

Chestnut Street, Suite 220
oxboro, MA 02035
el (401) 533-0728
Fax (774) 215-5423

Melanie Bachman
Acting Executive Director
Connecticut Siting Council
10 Franklin Square
New Britain, CT 06051

RECEIVED
FEB - 8 2014
ORIGINAL

CONNECTICUT
SITING COUNCIL

Re: **Notice of Exempt Modification - Emergency Backup Generator**
FA#: 10035376/ 338 Oxford Road, Oxford CT 06524/ Project Code: 2051691412

Dear Ms. Bachman:

American Telephone and Telegraph Company ("AT&T") currently maintains a wireless telecommunications facility at the above referenced address. AT&T's facility consists of antennas at the 140' mark of the existing 150' tower and an existing AT&T equipment shelter. The tower and AT&T's area are located within an existing lease area. The shelter houses AT&T's equipment and space for a back-up generator. AT&T does not currently maintain a generator at this cell site.

In an effort to further enhance multiple tenants' network reliability, AT&T intends to modify its facility by installing a new 50kw diesel-powered generator outside in a designated 7'x 12' ground space. The diesel fuel tanks are double walled for added safety and will be filled by a licensed fuel filling company. The proposed modification will remain within the existing fenced compound within the limits of the existing lease area. The new generator and tank will be surrounded by a security fence and gate. (See Facility Compound Plan attached).

Please accept this letter as notification pursuant to R.C.S.A Section 16-50j-73, for construction that constitutes modification pursuant to R.C.S.A Section 16-50j-72(b)(2). In accordance with R.C.S.A Section 16-50j-73, a copy of this submission is being sent to the Town of Oxford. A copy of this submission is also being sent to Crown Castle, the property owners on which the tower is located.

ATCs' Proposed Wireless Modifications Constitutes An "Exempt Modification"


The proposed modification to the above mentioned Facility constitutes an exempt modification of an existing facility provided for in R.C.S.A Section 16-50j-72(b)(2) and Council regulations promulgated pursuant thereto.

- 1) The proposed modification will not result in an increase in the height of the existing tower.

- 2) The generator and attached fuel tank will remain entirely within the limits of the leased area. The modifications therefor, will not require the extension of the boundary.
- 3) The proposed modification does not increase the noise levels at the boundary by six(6) decibels or more under normal conditions. Proposed modification is only used during emergency power failure.
- 4) The installation of a new generator and attached fuel tank will not change, in any way, radio frequency (RF) emissions at the facility.
- 5) The facility has received all municipal zoning approvals and building permits. (Regs., Conn. State Agencies Section 16-50j-72))

For all the foregoing reasons, American Telephone and Telegraph Company respectfully submits that the proposed modifications to the above-referenced telecommunications facility constitutes an exempt modification under R.C.S.A Section 16-50j-72(b)(2)

Respectfully submitted,

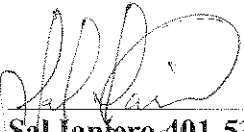


Sal Ianiero 401-533-0728

On behalf of American Tower Corporation
c/o Tower Resource Management, Inc.
16 Chestnut Street, Suite 220
Foxboro, MA 02035


cc: **Town of Oxford, CT**
Crown Castle

Exhibit I

Site Plan

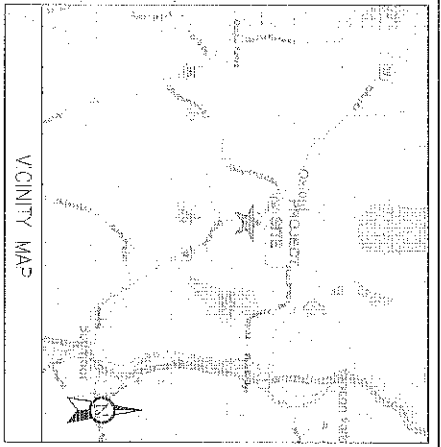

THIS FACILITY SHALL MEET OR EXCEED ALL FEM AND FCC REGULATORY REQUIREMENTS.
Know what's below.
Call before you dig.

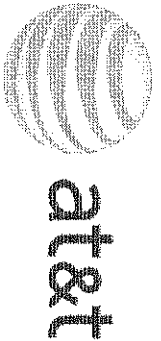

BACKUP POWER PROJECT

SITE IDENTIFICATION:

SITE NUMBER: 10035376

SITE NAME: OXFORD EAST

EAST

SITE ADDRESS: 338 OXFORD ROAD

OXFORD, CT 06478

THE PROPOSED PROJECT INCLUDES PLACING A 50 KW GENERATOR IN AN EXISTING CELLULAR TOWER COMPOUND.


PROJECT DESCRIPTION:

PROJECT NOTES

1. THE FACILITY IS UNMANNED.
2. A TECHNICIAN WILL VISIT THE SITE APPROXIMATELY ONCE A MONTH FOR ROUTINE INSPECTION AND MAINTENANCE.
3. THE PROJECT WILL NOT RESULT IN ANY SIGNIFICANT LAND DISTURBANCE OR EFFECT OF STORM WATER DRAINAGE.
4. NO SHALLOW STOPS, POTABLE WATER OR TRASH DISPOSAL AS REQUIRED.
5. HANDicap ACCESS IS NOT REQUIRED.

PROJECT LOCATION DIRECTIONS

550 COCHITUATE RD, FRANKLIN, MA 01701
DEPART LEGAT LOCAL CONNECTOR RD TOWARD GREEN ST
TURN RIGHT ONTO GREEN ST
TURN RIGHT ONTO RT-30 / COCHITUATE RD
TURN RIGHT FOR 1.50 WEST TOWARD WINGFIELD / SPINFIELD
AT EXIT 9, TAKE RAMP RIGHT FOR 1.84 TOWARD NEW YORK CITY / HARTFORD
AT EXIT 15, TAKE RAMP RIGHT FOR CT-188 TOWARD SOUTHFORD
TURN LEFT ONTO CT-188 / STOKINGTON RD
KEEP LEFT ONTO CT-87 / CT-188 / SOUTHFORD RD
KEEP STRAIGHT ONTO CT-87 / SOUTHFORD RD
ARRIVE AT 334 OXFORD RD, OXFORD, CT 06478

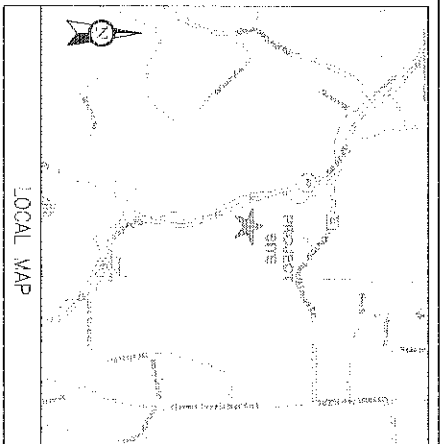

CONTRACTOR TO VERIFY EXISTING UTIL LOCATION. IF UTIL LOCATION IS UNUSUAL OR UNUSUAL EQUIPMENT AREA, CONTRACTOR IS TO FIELD VERIFY THE PRESENCE OF BURIED UTIL SERVICE TO THE MAXIMUM EXTENT POSSIBLE. CONTRACTOR TO ROUTE NEW SERVICE FROM AT&T EQUIPMENT AREA.

SHEET INDEX

SHT NO.	DESCRIPTION	REV.	DATE	BY
T-1	TITLE SHEET: VICINITY MAP AND GENERAL INFORMATION	4	07-24-2014	CLG
A-1	CONCRETE PAD	4	07-24-2014	CLG
A-2	CONCRETE PAD DETAILS	4	07-24-2014	CLG
E-1	WIRING DIAGRAM & STAKE CHAINS	4	07-24-2014	CLG
E-2	ELECTRICAL & AFS MOUNTING DETAILS	4	07-24-2014	CLG
E-3	ELECTRICAL & AFS MOUNTING DETAILS	4	07-24-2014	CLG
E-4	FOUNDING DETAILS	4	07-24-2014	CLG

PROJECT TEAM

ENGINEER:
ADVANCED ENGINEERING GROUP, P.C.
2000 CORPORATE DR
GARDENBURG, VA 20114
TEL: 401-331-2483


APPLICANT:
SABRE INDUSTRIES
550 COCHITUATE ROAD
SOUTHFORD, CT 06488
TEL: 860-351-1111

CUSTOMER REPRESENTATIVE:
SABRE INDUSTRIES
550 COCHITUATE ROAD
SOUTHFORD, CT 06488
TEL: 860-351-1111

LANDLORD:
GROW CENTER, INC.
2000 CORPORATE DR
GARDENBURG, VA 20114
TEL: 770-990-0137

UTILITIES:
SOWER COMPANY,
NORTHGATE UTILITIES (NY)
P.O. BOX 270
HARTFORD, CT 06141-0270
PHONE: 860-289-8909

PROFESSIONAL ENGINEER

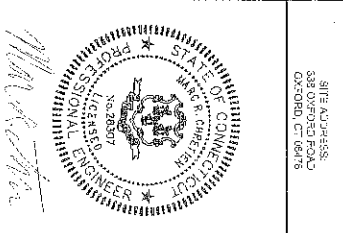


DATE: 07-24-2014
DRAWN BY: CLG
CHECKED BY: SMA
DATE SPANNED: 01-21-14
JOB NO.: 10035376
SHEET TITLE:
TITLE SHEET: VICINITY MAP
AND GENERAL INFORMATION
SHEET NUMBER: T-1 REV. # 4

ADVANCED ENGINEERING GROUP, P.C.
Civil Engineering - Site Development
Surveying - Telecommunications
500 NORTH BROADWAY
P.O. BOX 270
HARTFORD, CT 06141
TEL: 860-289-8909 FAX:

TRM
Convergent Network Solutions
7000 RESERVE ROAD, SUITE 100
15 CENTRAL STREET, SUITE 100
OXFORD, CT 06457
TEL: 860-289-8909 FAX:

SABRE Industries
550 COCHITUATE ROAD, 2ND FLOOR, 2ND
SOUTHFORD, CT 06488
TEL: 860-351-1111 FAX:

SITE NUMBER:
10035376
SITE NAME:
OXFORD EAST
SITE ADDRESS:
338 OXFORD ROAD
OXFORD, CT 06478

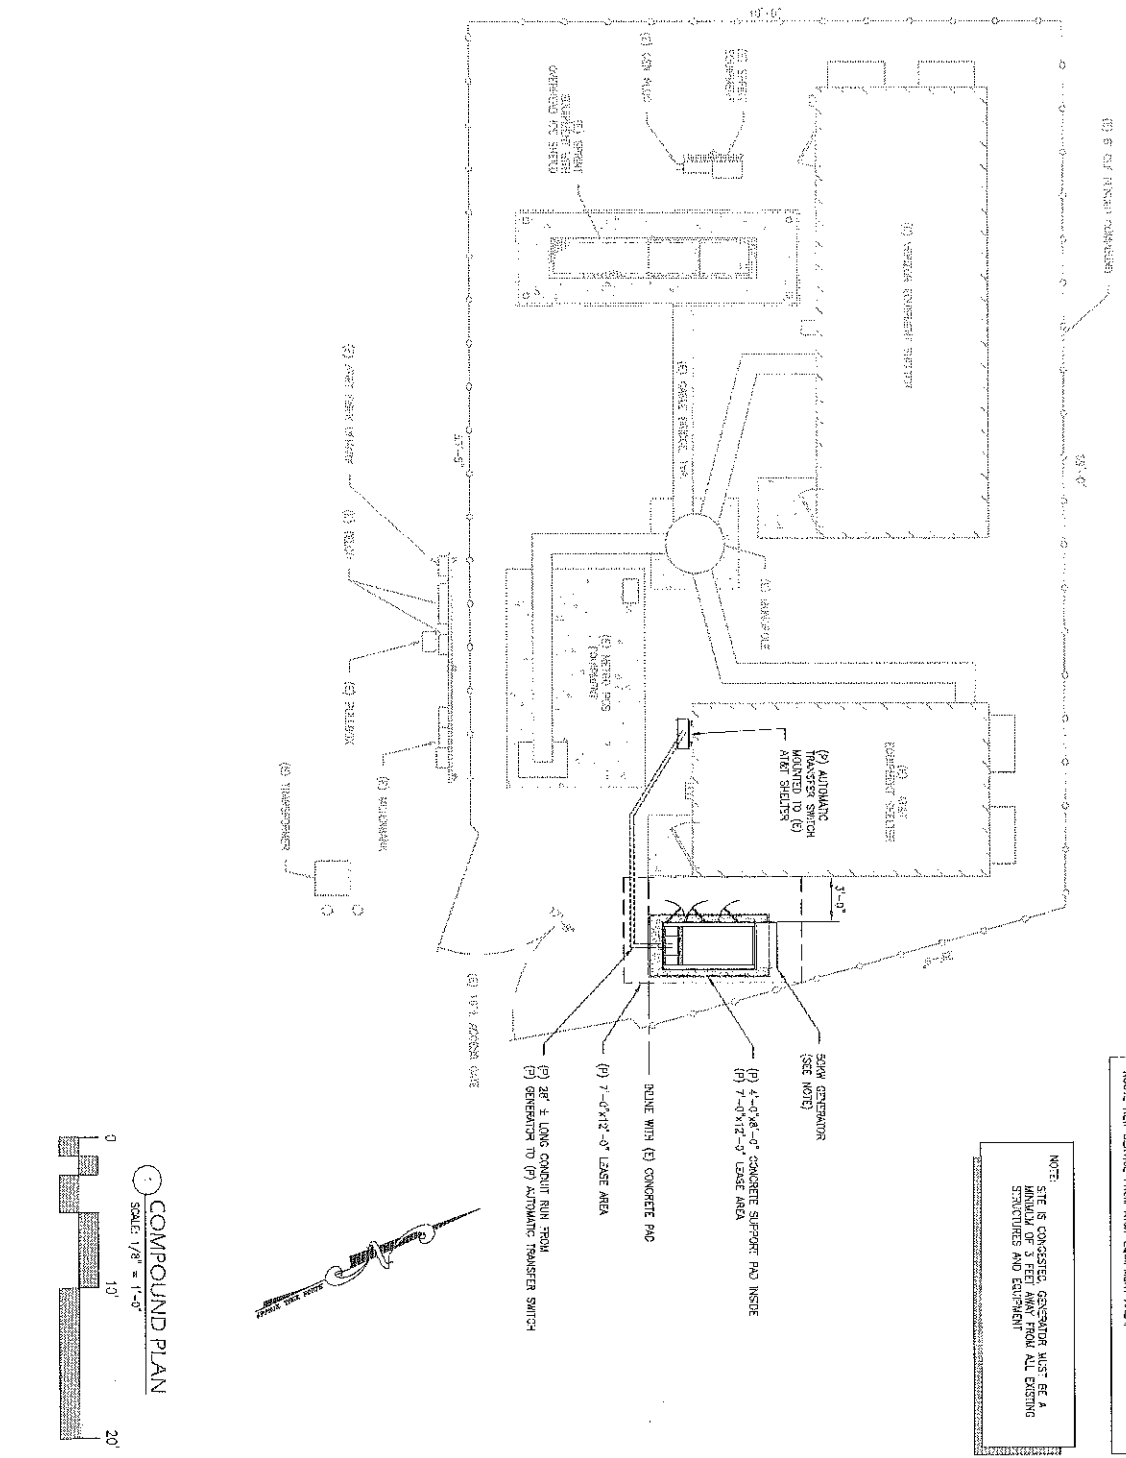

CONTRACTOR TO VERIFY EXISTING UTIL LOCATION. IF ANY LOCATION IS OUTSIDE OF AT&T EQUIPMENT AREA, CONTRACTOR IS TO FIELD VERIFY THE PRESENCE OF SERVICES. BACK-DROP SERVICE TO THE MAIN IS TO BE PROVIDED BY CONTRACTOR. CONTRACTOR IS TO ROUTE NEW SERVICE FROM AT&T EQUIPMENT AREA.

NOTE:
 SITE IS CONCRETE. GENERATOR MUST BE 4' AWAY FROM ALL EXISTING STRUCTURES AND EQUIPMENT.

COMPOUND PLAN
 SCALE: 1/8" = 1'-0"
 0 10' 20'

STAFF HERE: TRAINING BY: C23 ORDERED BY: SM DATE DRAWN: 01-21-14 JOB NO: 10035376 SHEET TITLE: COMPOUND PLAN		STATE OF CONNECTICUT REGISTERED PROFESSIONAL ENGINEER 		SITE NUMBER: 10035376 SITE NAME: OXFORD EAST SITE ADDRESS: 335 OXFORD ROAD OXFORD, CT 06478		SHEET NUMBER: A-1 REV # 4	