


S:\Acad\2014 Civil 3D\2014-115 Lodestar Energy\Russo Drawings\2014-115_SURV.dwg, 8/10/2015 2:54:07 PM, 11



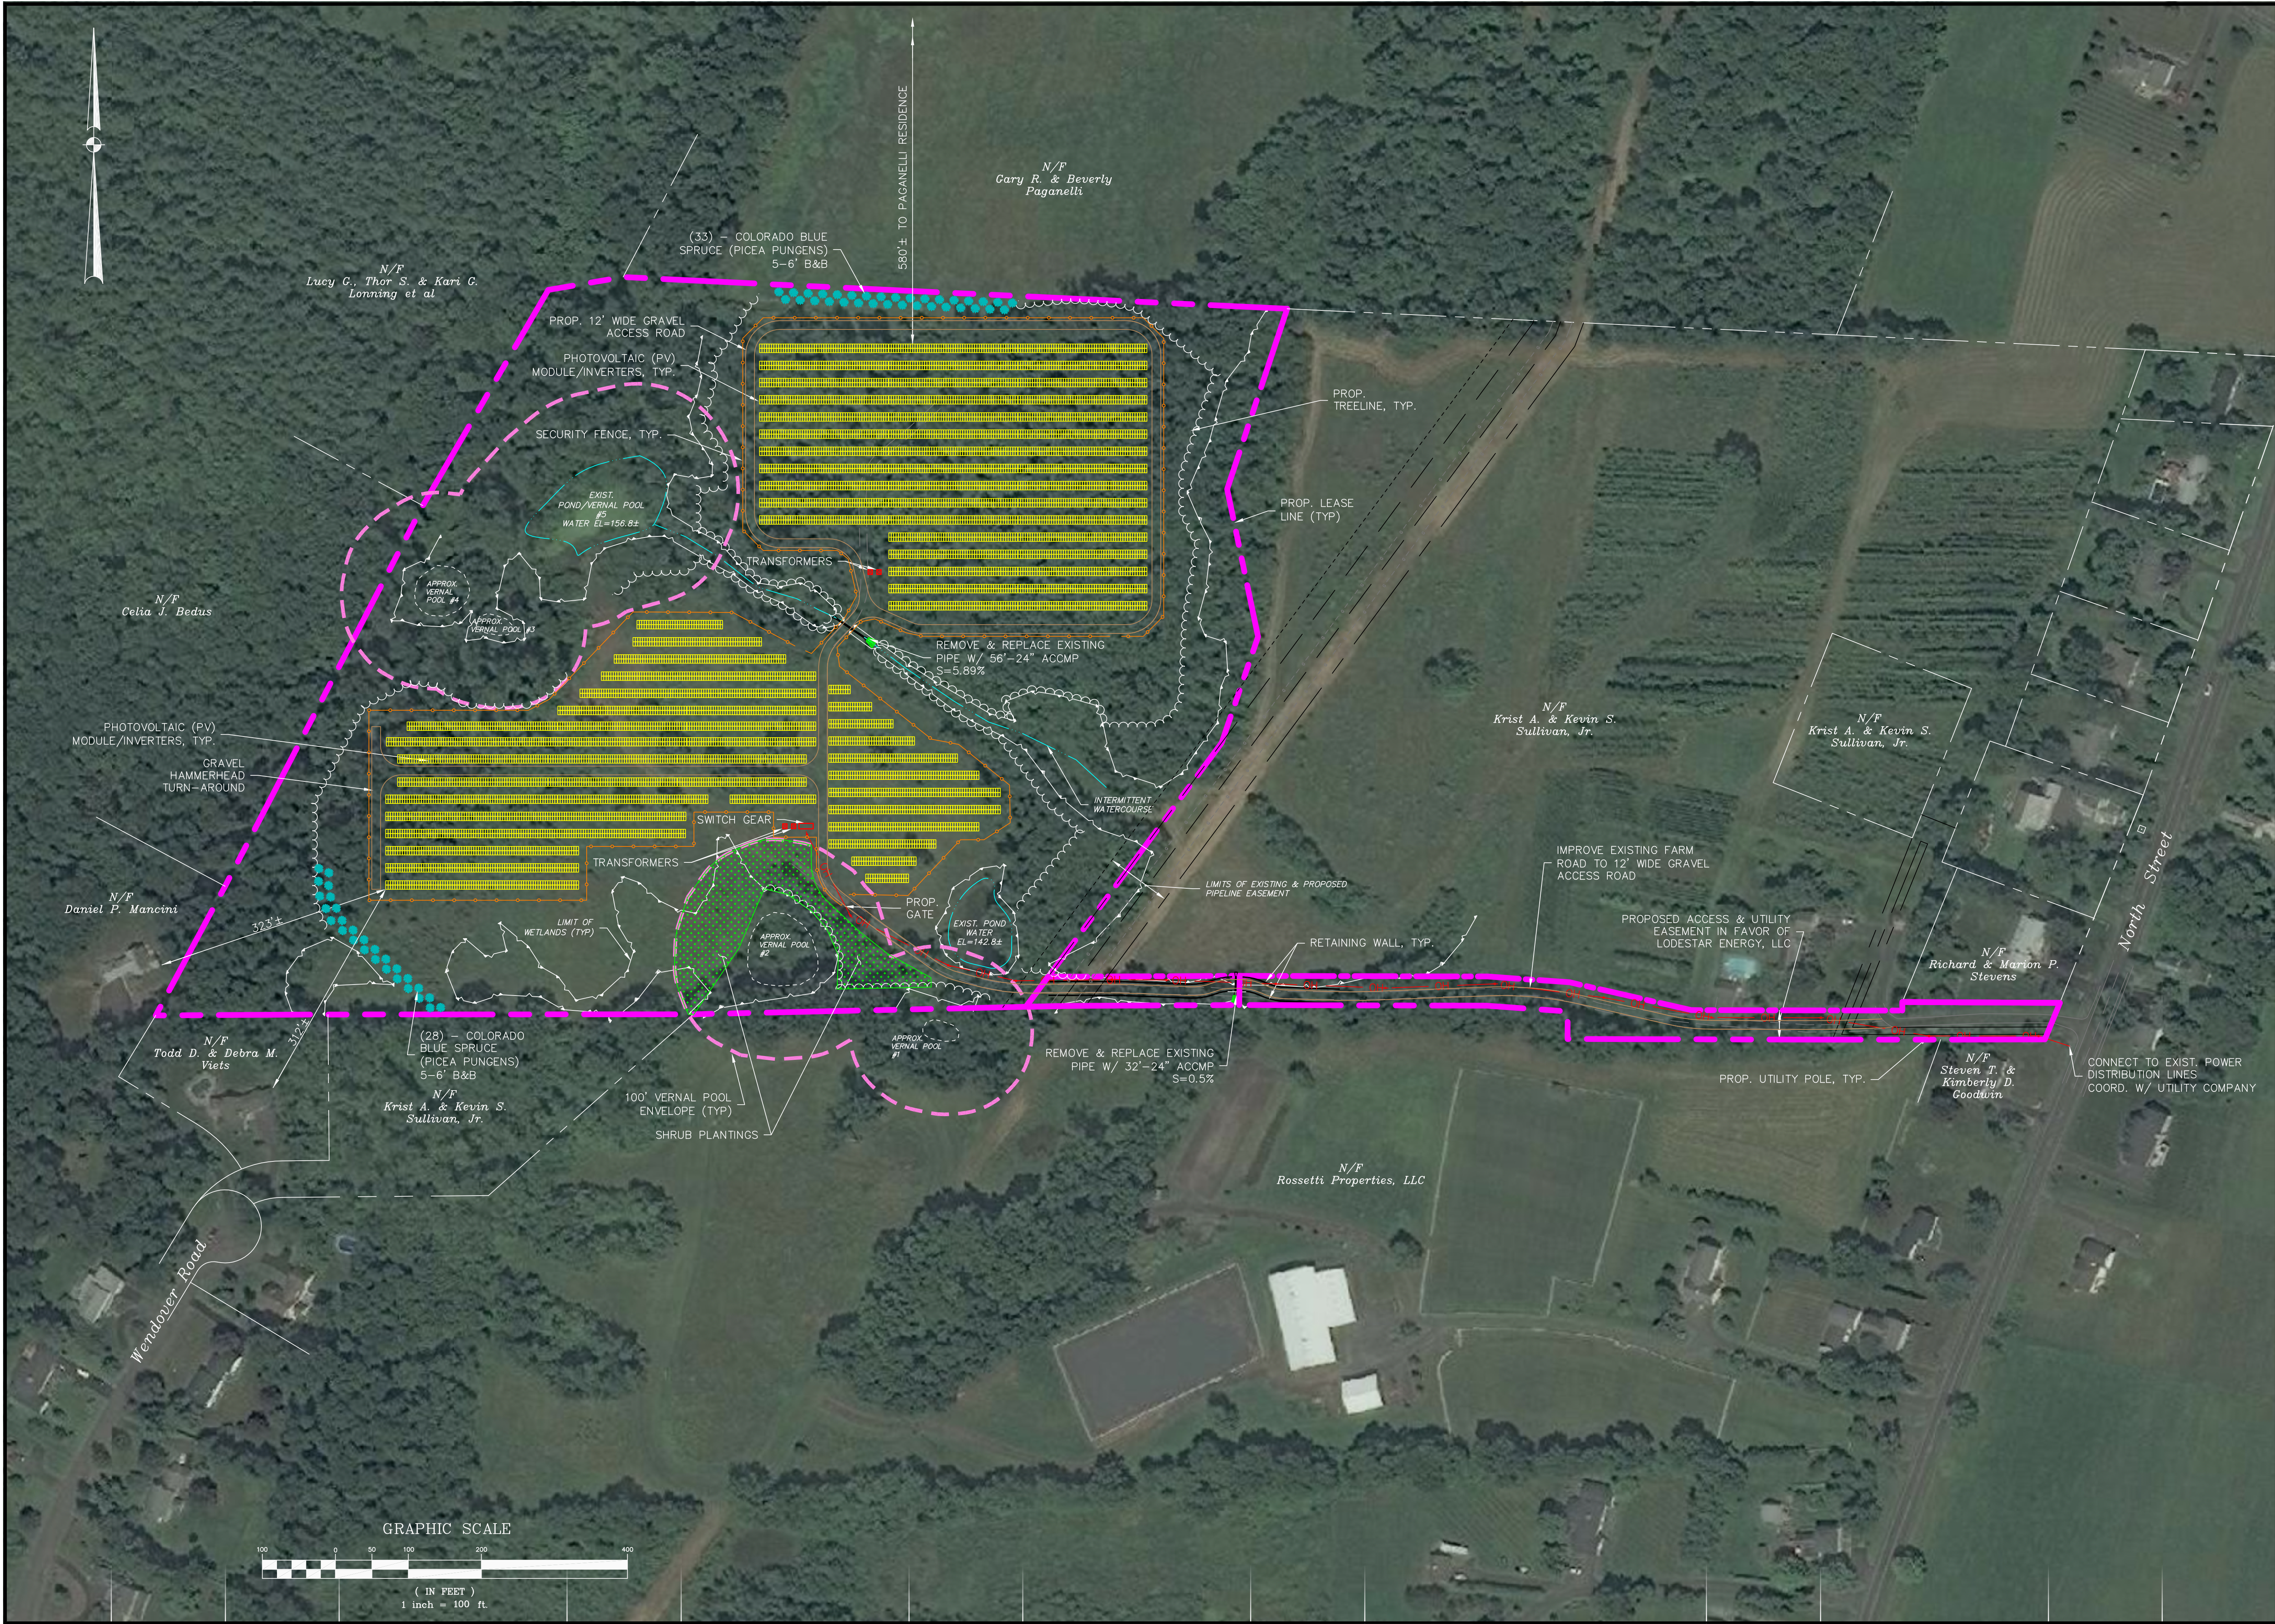

RUSSO
SURVEYORS • ENGINEERS
SERVING CT & MA

18 Russo & Associates, LLC
1300 Main Rd East Windsor, CT 06027-0899 • MA 401.785.1859
www.russosurveyors.com • info@russosurveyors.com



LODESTAR ENERGY

NO.	DATE	BY	CHK	REVISIONS
1	8-07-15	TAC	JEU	ADD DISTANCES TO NEAREST HOUSES
2	6-24-15			REVISION SUBMITTAL
3	5-14-15			CLEARING LIMIT LINE, ADD PROPOSED GAS EASEMENT
4	4-02-15			

Canis Major Solar

Prepared For
Lodestar Energy, LLC
Rear Land of 1005 North Street
Suffield, Connecticut
Map 39H Block 29 Lot 21 Zone: R-90

DATE
3-10-15

SCALE
1"=100'

JOB NUMBER
2014-115

SHEET
3 of 8

OVERALL
SITE PLAN