

Downloaded by: [129.17.100.100] On: 16 May 2016 17:32:00
 Printed by: [129.17.100.100] On: 16 May 2016 17:32:00

1. PURPOSE AND DESCRIPTION OF PROJECT

A.) CONSTRUCTION OF FUEL CELLS AND ASSOCIATED SITEWORK.

B.) ESTIMATED AREA OF DISTURBANCE: ± 14.0 ACRES


2. IDENTIFICATION OF EROSION AND SEDIMENT CONTROL CONCERNS

B.) PROTECTION OF ON-SITE AND OFF-SITE WETLANDS AND STORM DRAINAGE.

134 CY STORAGE VOLUME REQUIRED PER ACRE CONTRIBUTING AREA TO TST
VOLUME OF STORAGE DISPLAYED EQUAL TO WET STORAGE VOLUME.



	GSF	SEDIMENT FILTER FENCE
	HB	STAKED HAYBALES
	HBC	STAKED HAYBALE CHECK DAM
	CE	CONSTRUCTION ENTRANCE
	DB	TEMPORARY DIVERSION BERM/SWALE WITH HAYBALE CHECK DAMS EVERY 100' O.C.
	TST	TEMPORARY SEDIMENT TRAP -TO BE CONSTRUCTED PRIOR TO MASS EXCAVATION. CLEAN
	IP	INLET PROTECTION WHEN SEDIMENT DEPTHS EXCEED 12" (TYP. ALL STRUCTURES)
	ECB	EROSION CONTROL BLANKET
		CLEARING AND GRUBBING LIMITS

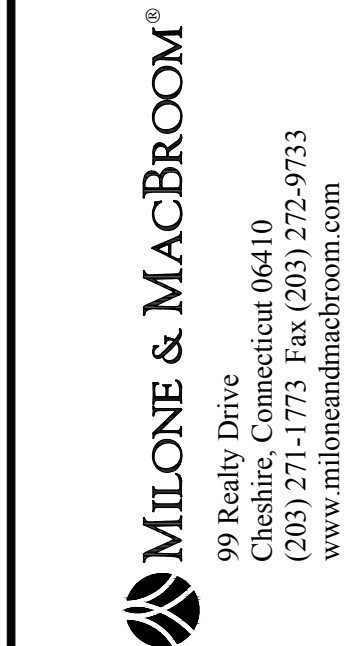

DESCRIPTION	DATE	BY
LA, O, T, GRADING, CLEARING, NOTES	12/1/2011	PKG
CLEARING LIMITS, EROSION CONTROLS	1/1/2011	PKG

BEACON FALLS ENERGY PARK

SRD DESIGNED	DJL DRAWN	DJL CHECKED
1"=100'		
SCALE		
JUNE 10, 201 ☐		
DATE		
1103-87		
PROJECT NO.		

SHEET NAME