

Exhibit K

Tree Removal Plan

(including overview of existing landscaping)



General Notes:

1. THE PURPOSE OF THIS PLAN IS TO IDENTIFY THE TREES THAT WILL BE REMOVED OR TRIMMED DURING THE CONSTRUCTION OF THE PROJECT. TREES LOCATED WITHIN THE FOOTPRINT OF BUILDINGS OR IMMEDIATELY ADJACENT AND CASTING SHADOWS OVER THE CANOPIES WILL BE REMOVED.
2. THE EXISTING SITE FEATURES, UTILITIES, AND TOPOGRAPHY SHOWN ON THIS PLAN ARE BASED ON THE LATEST AVAILABLE DATA. THE EXISTING SITE DATA WAS OBTAINED FROM THE RECORD DRAWINGS AND FIELD SURVEY PREPARED FOR WESTFARMS MALL, L.L.C., NEW BRITAIN AVENUE (CONN. RTE. 71) & SOUTH ROAD WEST HARTFORD, NEWINGTON, & FARMINGTON, CT, DATED 04-14-93, REVISED 05-08-2018.
3. DIRECT ENGINEERING HAS NOT COMPLETED ANY FIELD SURVEY ON THE SUBJECT PROPERTY.

Legend:

- LANDSCAPE ISLANDS TO REMAIN
- TREES TO REMAIN
- TREES TO BE TRIMMED OR REMOVED (75)
- TREES TO BE REMOVED (39)

This regulatory submission set shall not be used for construction purposes unless stamped 'Issued for Construction' and signed by a DiPrete Engineering representative.

The contractor is responsible for all of the means, methods, safety precautions and requirements, and OSHA conformance in the implementation of this plan and design.

Applicant		DiPrete Engineering		S.E.G.	
No.	Date	Description	By	No.	Date
1	05/06/2018	Overall Landscape Area Plan	By: [Signature]		

Overall Landscape Area Plan
Westfarms Mall

West Hartford & Farmington, Connecticut

Safari Energy, LLC
989 6th Avenue, 11th Floor, New York, New York, 10018
Tel: 212-935-2500 Fax: 212-935-8363

DiPrete Engineering


930 Washington Street Suite 101A Dedham, MA 02026
Tel: 781-326-0021 Fax: 601-664-6006 www.diprete-eng.com

Boston • Providence • Newport

Scale: 1"=50'
0 50' 100' 200'

SHEET 1 OF 2

DE Job No: 2604-002 Copyright 2018 by DiPrete Engineering Associates, Inc.

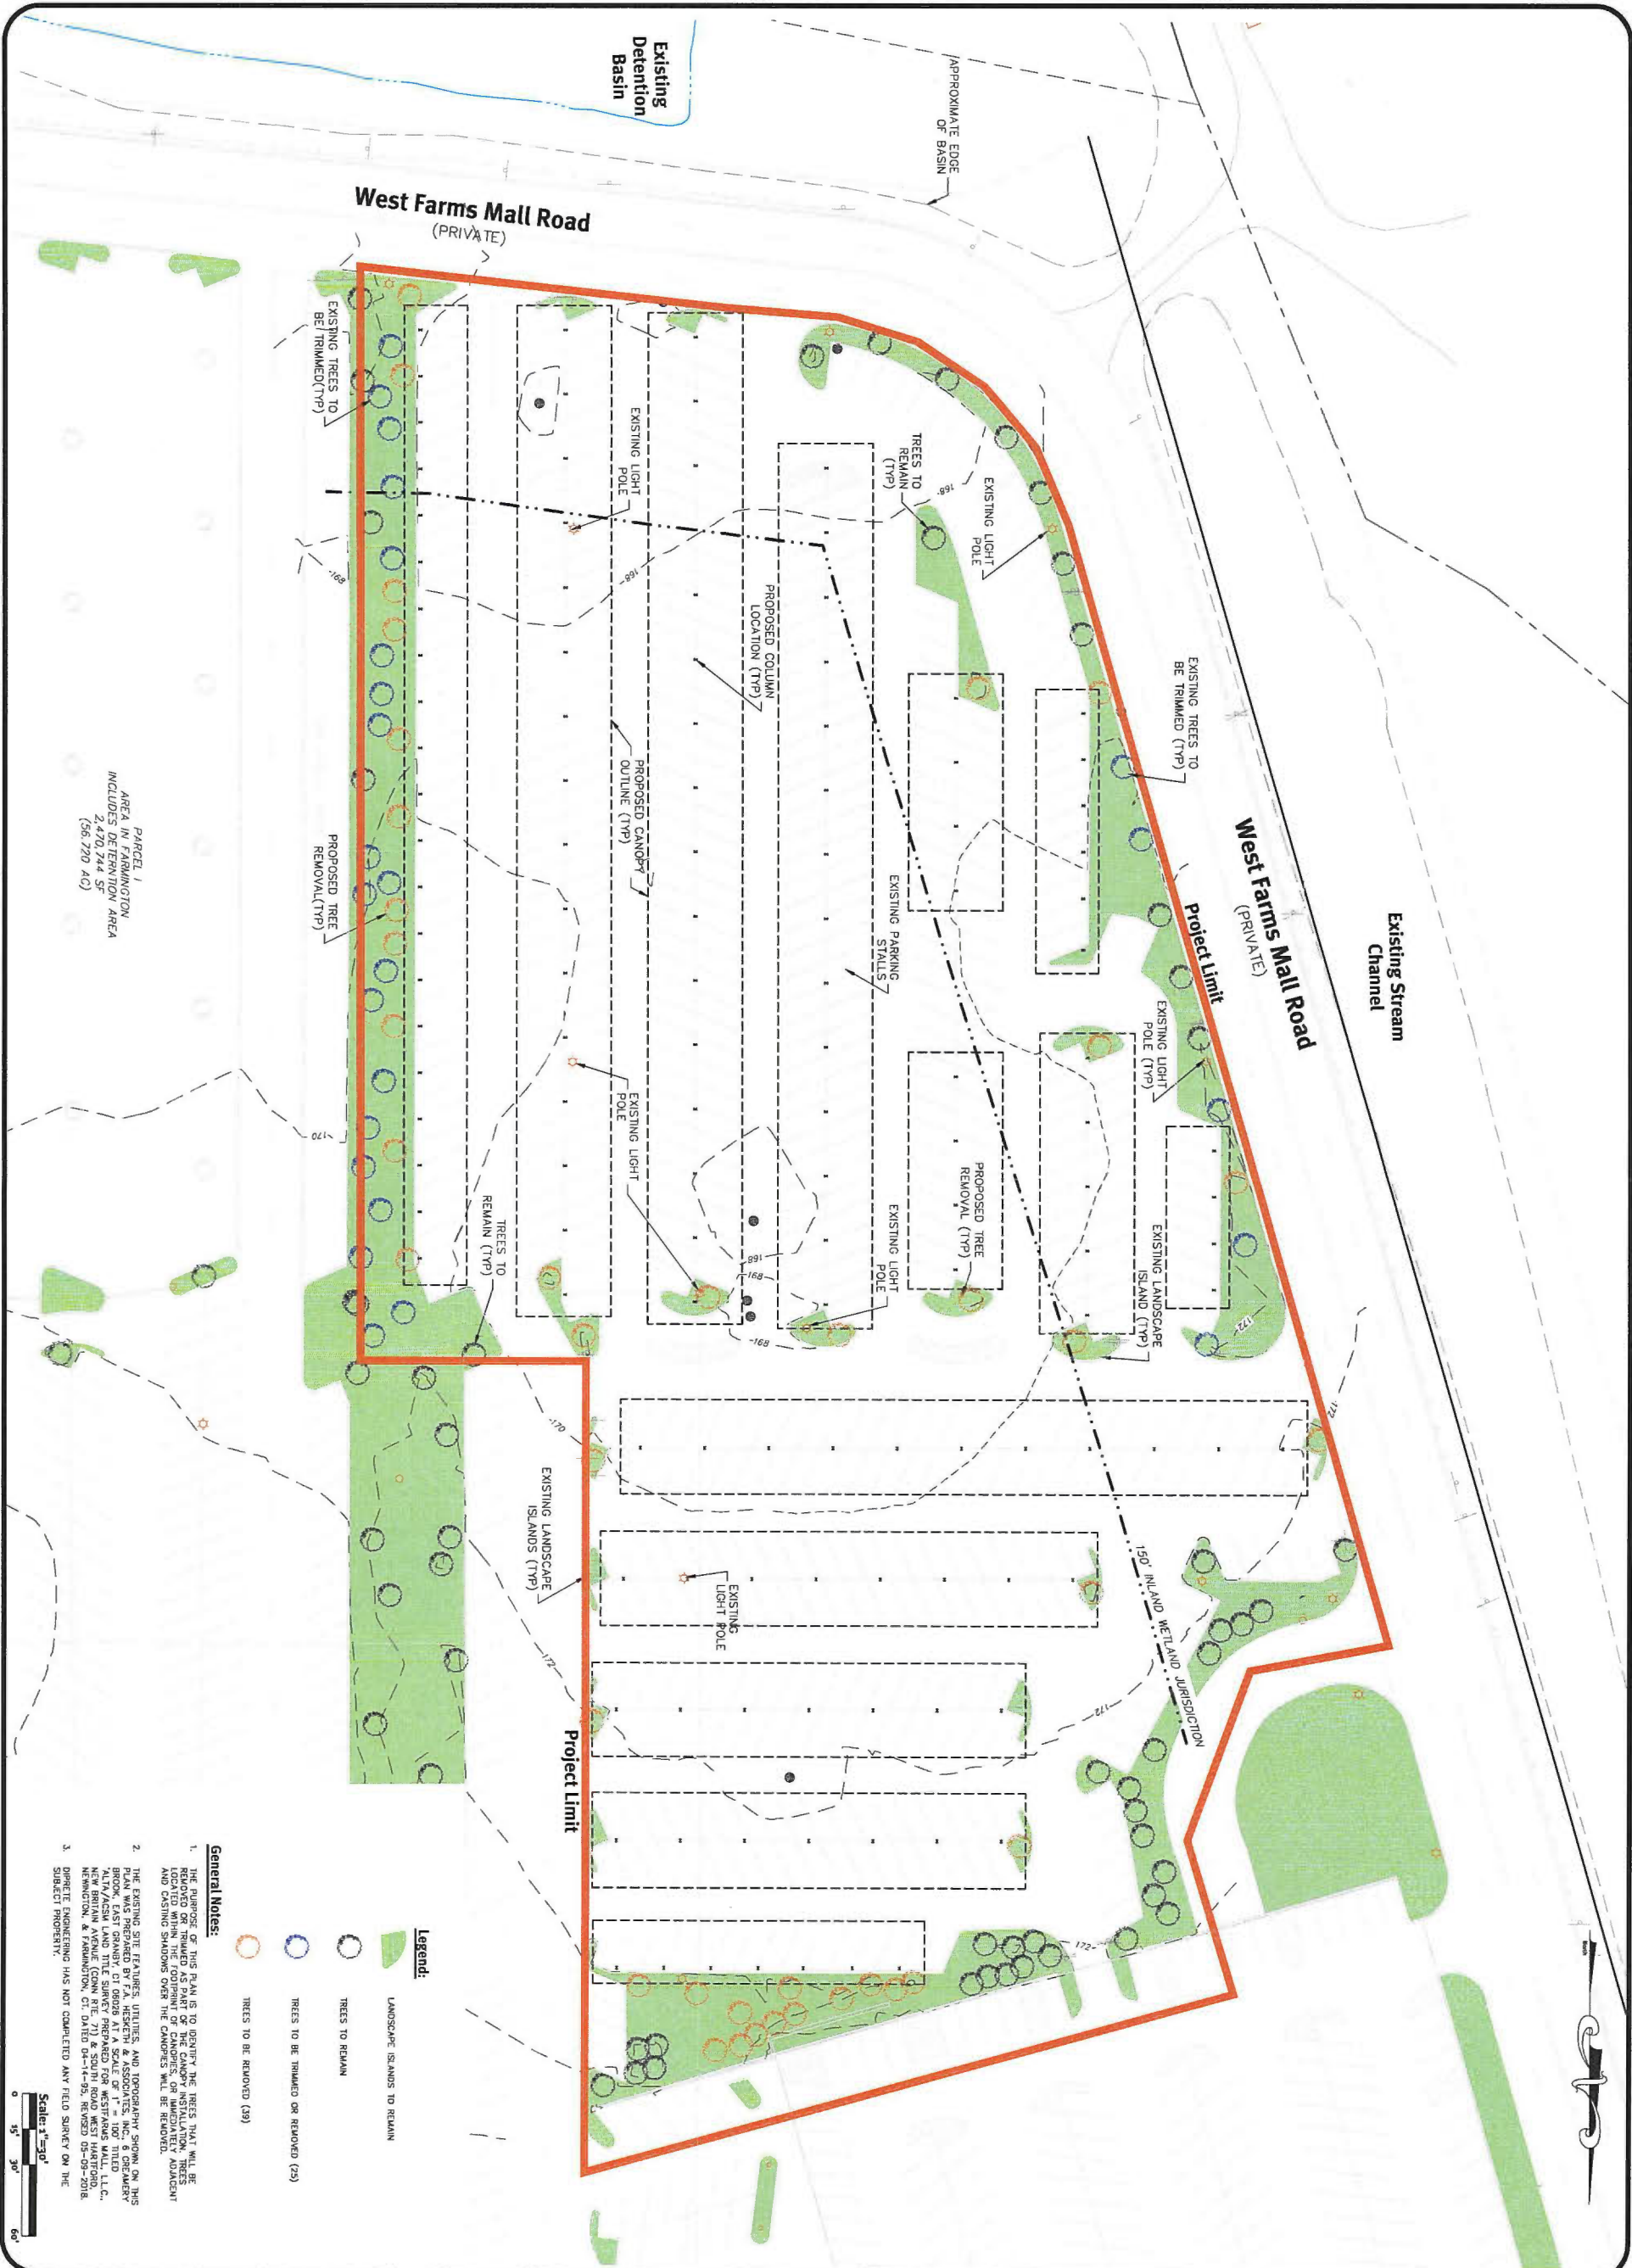

- General Notes:**
1. THE PURPOSE OF THIS PLAN IS TO IDENTIFY THE TREES THAT WILL BE LOCATED WITHIN THE PROJECT AREA AND TO DETERMINE THE TREES TO BE REMOVED AND THE TREES TO BE TRIMMED OR REMOVED.
 2. THE EXISTING SITE FEATURES, UTILITIES, AND TOPOGRAPHY SHOWN ON THIS PLAN WAS PREPARED BY T.A. HESSEY & ASSOCIATES, INC., 6 DEERMEYER AVENUE, NEW BRITAIN, CT 06053. THE SURVEY WAS PREPARED FOR WESTFARMS MALL, L.L.C., NEW BRITAIN AVENUE (CONN RTE. 77) & SOUTH ROAD WEST HARTFORD, CONNECTICUT, DATED 04-14-05, REVISED 05-05-2016.
 3. DIRECT ENGINEERING HAS NOT COMPLETED ANY FIELD SURVEY ON THE SUBJECT PROPERTY.

Scale: 1"=30'
0 15 30 60

Tree Removal Plan
Westfarms Mall
West Hartford & Farmington, Connecticut

Safari Energy, LLC
989 6th Avenue, 11th Floor, New York, New York, 10018
tel 212-935-2500 fax 212-935-8363

This regulatory submission set shall not be used for construction purposes unless stamped 'Issued for Construction' and signed by a DiPrete Engineering representative.

The contractor is responsible for all of the means, methods, safety precautions and requirements, and OSHA conformance in the implementation of this plan and design.

No.	Date	Description	By:	Scale
0	04/09/2016	01 Site Plan, 02 Site Plan		

DiPrete Engineering
990 Washington Street Suite 101A Dedham, MA 02026
tel 781-326-0021 fax 401-664-6006 www.diprete-eng.com

Boston • Providence • Newport

Existing Westfarms Parking Lot and Landscaping

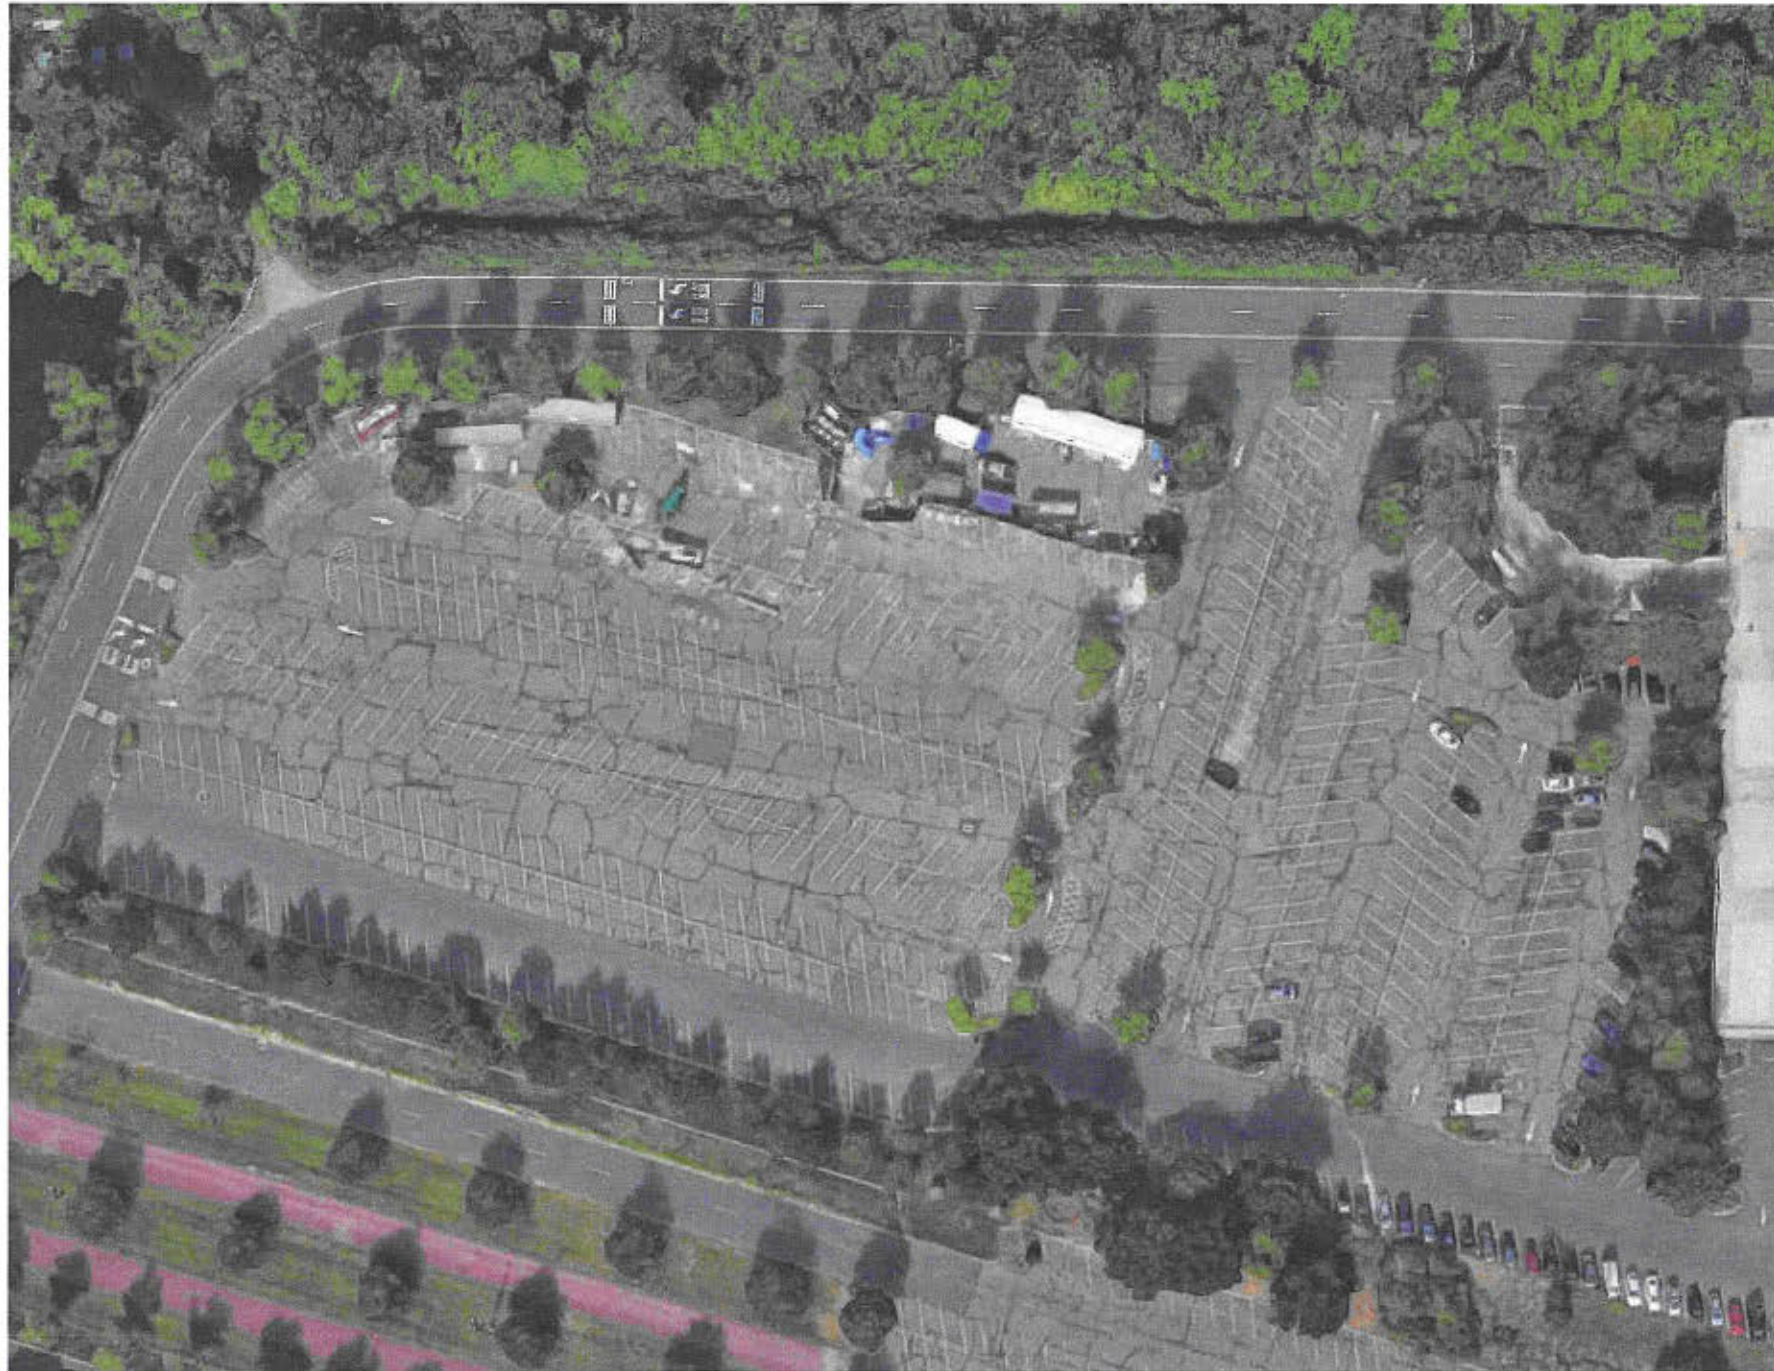


Fig. 5: Aerial view of existing Westfarms parking lot, looking West.



Existing Westfarms Parking Lot and Landscaping

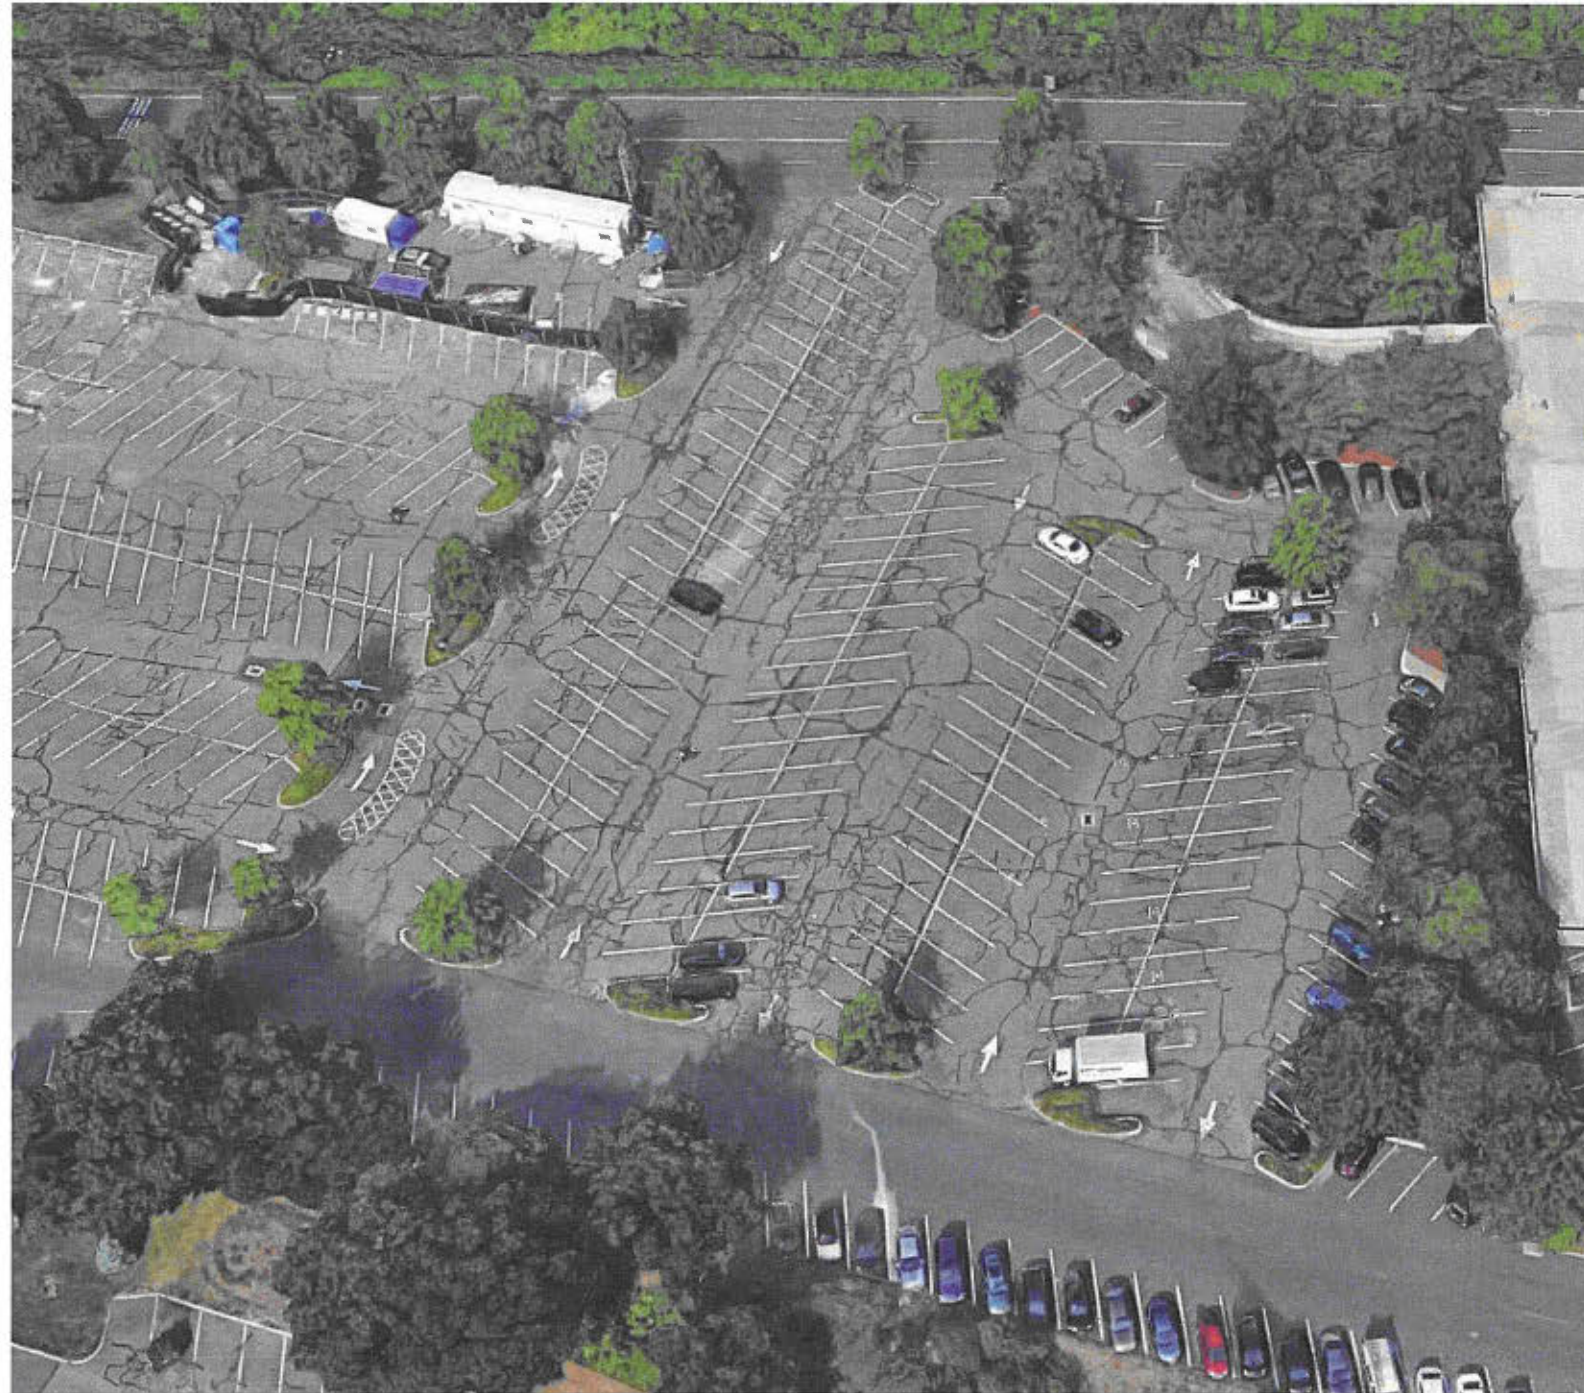


Fig. 6: 3D view of existing Westfarms parking lot, looking West.

Existing Westfarms Parking Lot and Landscaping



Fig. 7: 3D view of existing Westfarms parking lot, looking West.