



HPC Wireless Services
22 Shelter Rock Lane.
Building C
Danbury, CT, 06810
P.: 203.797.1112

September 25, 2014

VIA UPS

Connecticut Siting Council
10 Franklin Square
New Britain, Connecticut 06051
Attn: Melanie Bachman, Acting Executive Director

Re: Petition No. 1108 - American Tower Corporation and
New Cingular Wireless PCS, LLC - Request for Modification
668 Jones Hill Road, West Haven, Connecticut

Dear Ms. Bachman:

At its meeting on August 21, 2014, the Council approved an expansion of the Facility at 668 Jones Hill Road, West Haven, in order to allow collocation at the American Tower Corporation ("ATC") site by New Cingular Wireless PCS, LLC ("AT&T"). The approval provided for installation of AT&T's antennas on the tower and an equipment shelter and generator within an expanded compound area.

ATC has now determined that a generator suitable for sharing by all tenants at the site should be installed. The proposed generator would be located within the expanded compound area. The AT&T shelter would be realigned to take into account the proposed change. No change to the approved fence line would be required, and there would be no effect on removal of vegetation, particularly the large ash tree identified for retention. Enclosed is a drawing reflecting the proposed modification.

ATC respectfully suggests that the installation of a single generator advances the public interest in reliable wireless service with minimal environmental effect, and requests the Council's review and approval of this modification.

Connecticut Siting Council
September 25, 2014
Page 2

I can be reached at (860) 798-7454 or by e-mail at jgaudet@hpcwireless.com with any questions concerning this matter. Thank you for your consideration.


Respectfully yours,



Jennifer Young Gaudet

Enclosure

cc: Honorable Edward M. O'Brien, Mayor, City of West Haven
Mr. Robert E. Newkirk, underlying property owner

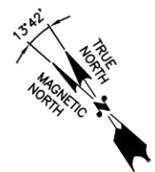

NOTE:
 REFER TO STRUCTURAL ANALYSIS
 AND TOWER MODIFICATION
 DRAWINGS DATED 06/10/14.
 PREPARED BY ATC TOWER
 SERVICES, INC.




550 COCHITUATE ROAD
 FRAMINGHAM, MA 01701



116 HUNTINGTON AVE. 11TH FLOOR
 BOSTON, MA 02116




1600 OSGOOD STREET
 BLD 20 N. SUITE 3090
 N. ANDOVER, MA 01845
 TEL: (978)-557-5553
 FAX: (978)-336-5586


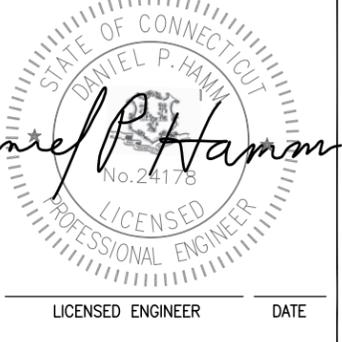


Daniel P. Hamm

LICENSED ENGINEER DATE

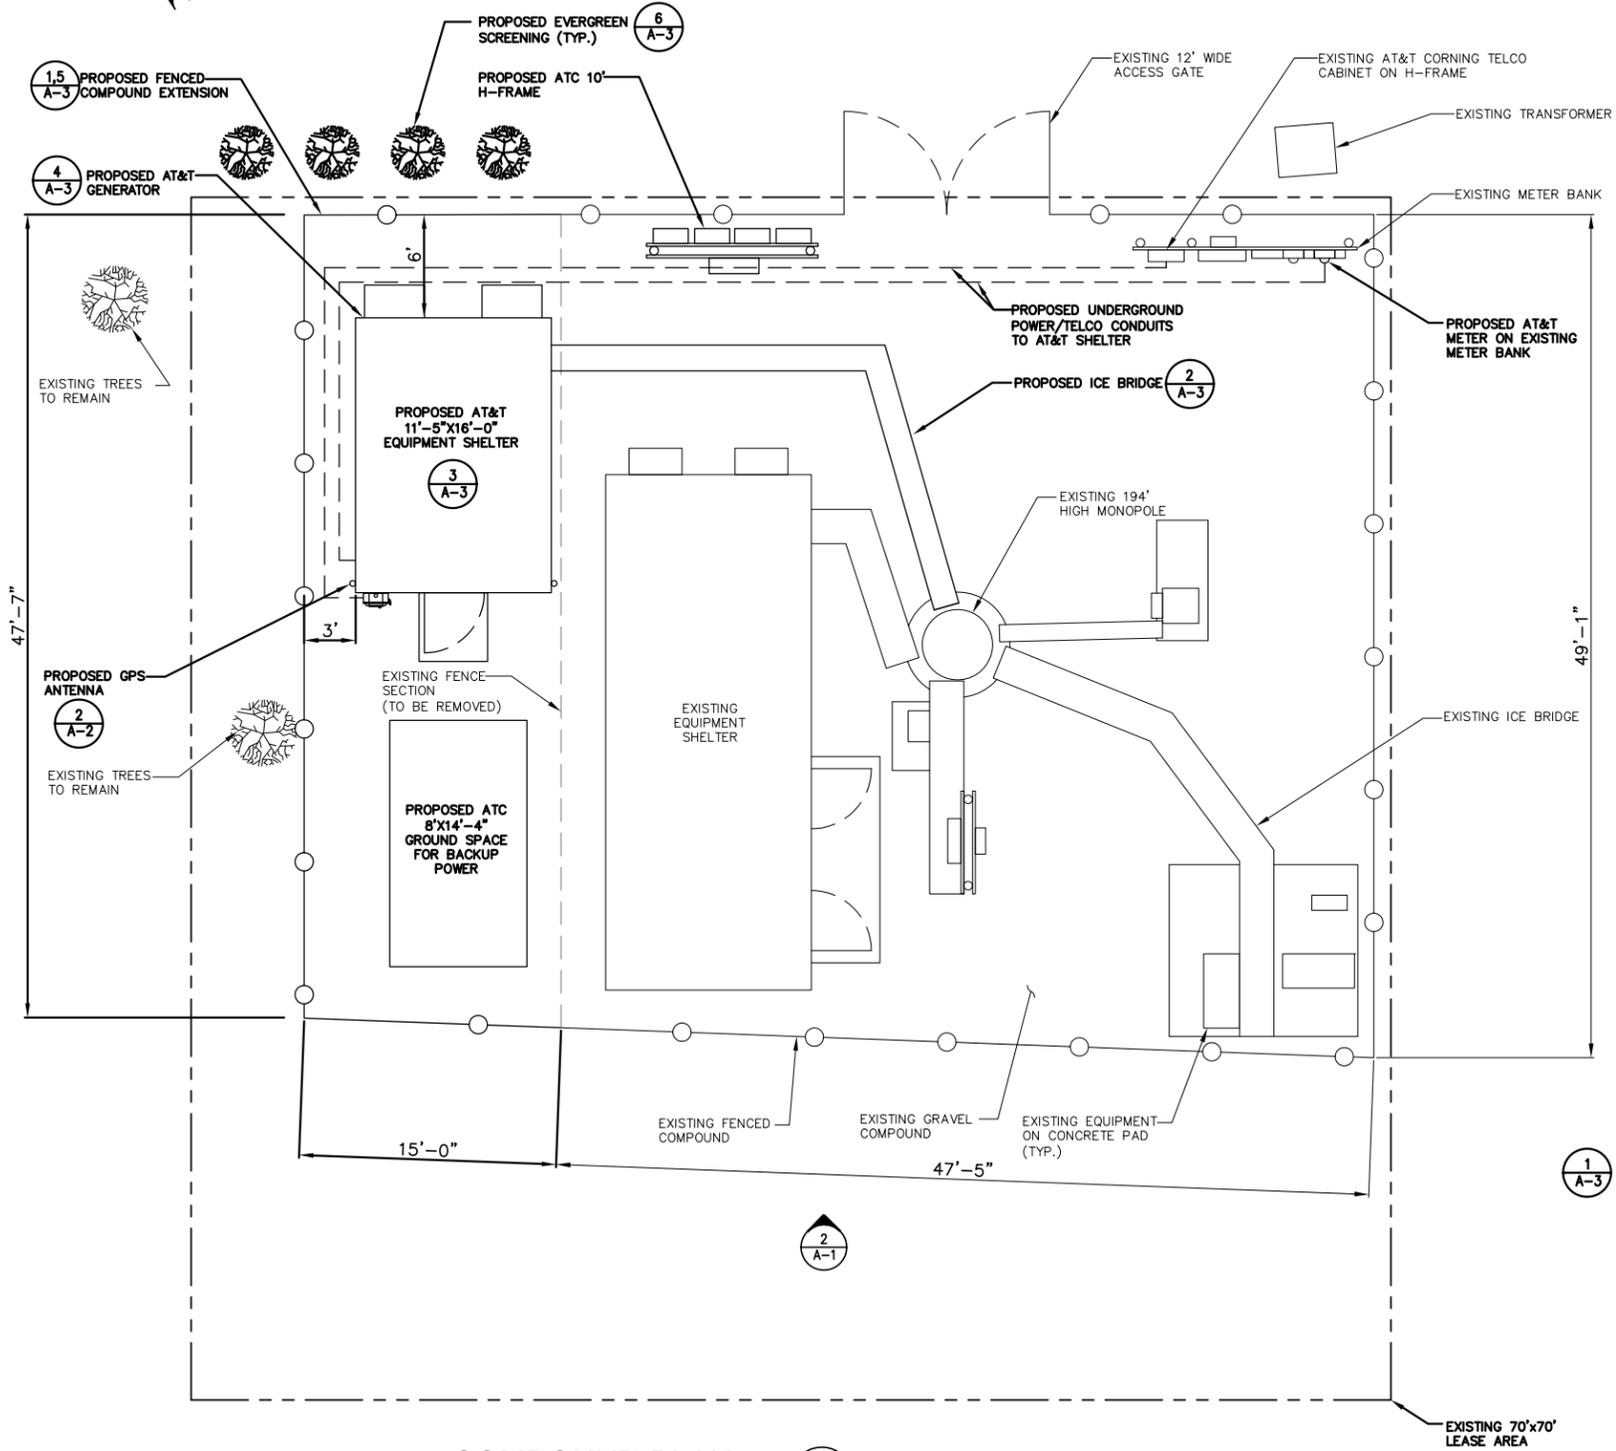

COMPOUND PLAN
 SCALE: 3/16" = 1'-0"
 1
 A-1

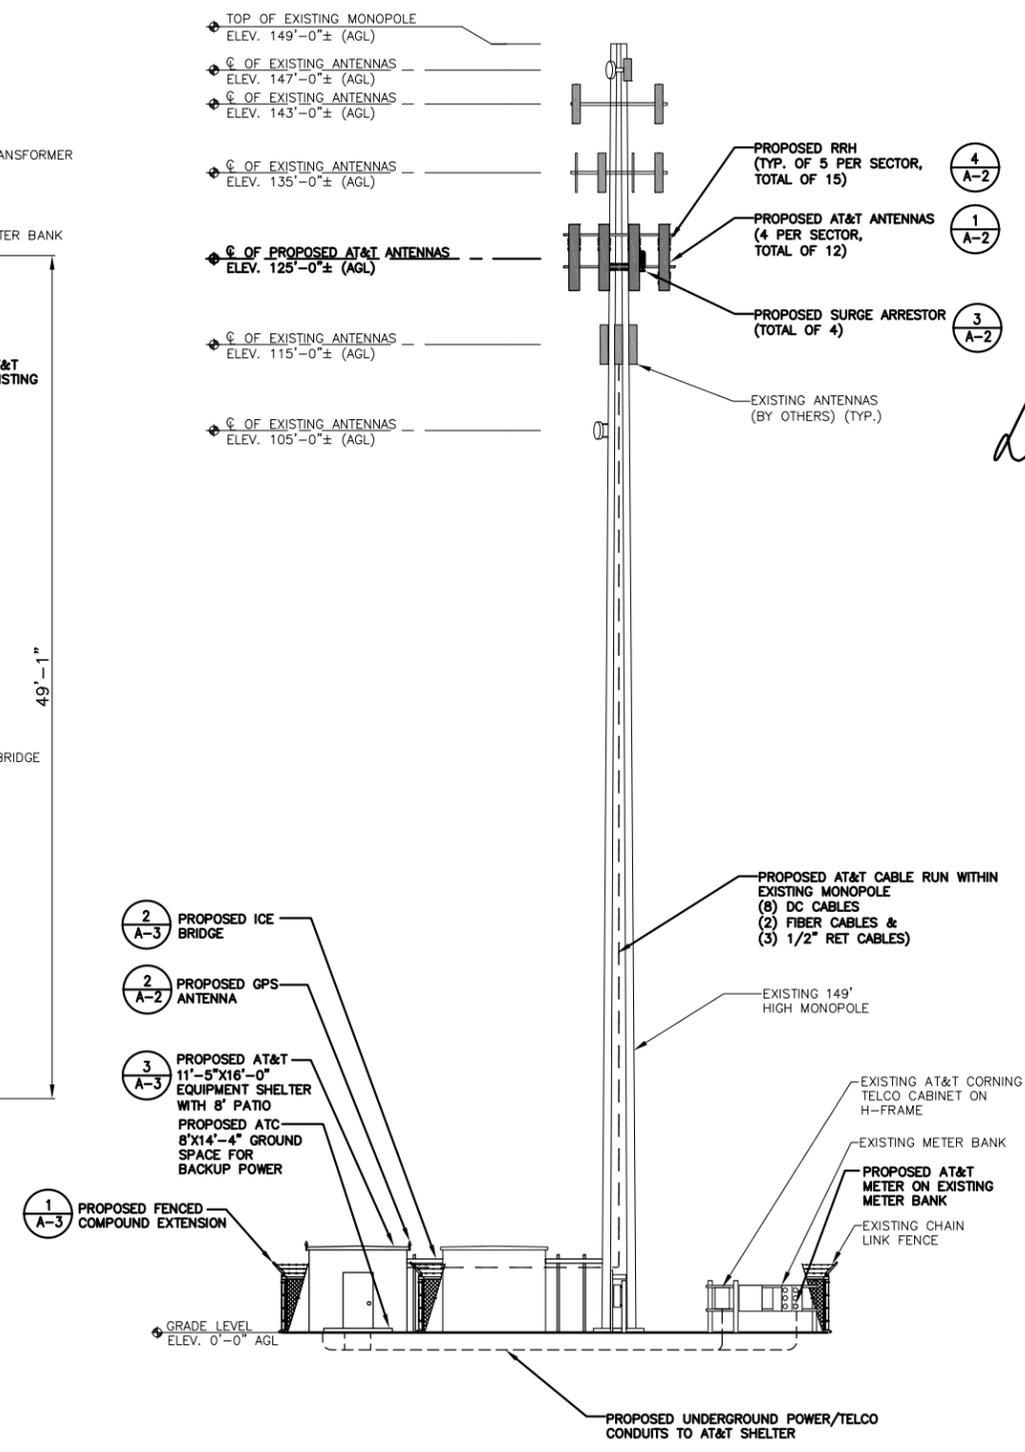 

SOUTHWEST ELEVATION
 SCALE: 3/32" = 1'-0"
 2
 A-1



REVISIONS

REV. #	DATE	DESCRIPTION
3	09/12/14	ISSUED FOR CONSTRUCTION
2	08/20/14	ISSUED FOR CONSTRUCTION
1	06/25/14	ISSUED FOR CONSTRUCTION
A	10/15/13	ISSUED FOR REVIEW

PROJECT NO. S2899	DESIGNED BY: AT DRAWN BY: SG CHECKED BY: DPH	SCALE: AS SHOWN
----------------------	--	--------------------

SITE NAME:
 ATC SITE NAME: WEST HAVEN & RT 162 CT
 ATC SITE #: 243036
 S2899
 WEST HAVEN JONES HILL

SITE ADDRESS:
 668 JONES HILL ROAD
 WEST HAVEN, CT 06516

SHEET TITLE:
 COMPOUND PLAN
 & ELEVATION

SHEET NO.:
 A-1