


Monday, January 21, 2019  
Connecticut Siting Council  
Executive Director/Staff Attorney  
10 Franklin Square  
New Britain, CT 06051

EM-SPRINT-148-190124

ORIGINAL

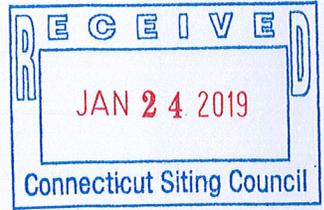

Notice of Exempt Modification – 1012 Northrop Rd Wallingford, CTY 06492 – CT52XC132

To Whom It May Concern:

SAC Wireless, on behalf of Sprint, is requesting the necessary approvals from the Connecticut Siting Council (CSC) for our scope of work for an existing Sprint facility located at 1012 Northrop Rd Wallingford, CT 06492. Scope of work is as follows:

- Sprint is proposing to install conduit at the telecommunications facility located at the above address.
- No tower work will be performed; only conduit work. Therefore, no structural analysis or RF analysis is required
- Site is located at 41°29'22.08"N 72°46'6.13"W
- The underlying property owner of the site is ATT&T Wireless Mobility, Inc. (Grantee)

RF Engineers have determine this minor modification is required to help increase the network for the residents and the workforce within the local jurisdiction by offering faster data transfer speeds, fewer dropped calls and higher capacity.

Connecticut Siting Council, please email me any receipts for application fees and/or fees due after plan review, prior to permit issuance. If any questions or concerns arise, please contact me at 312-858-3655. We greatly appreciate your help with this proposed Sprint facility upgrade.


CC:

William W. Dickerson, Jr.  
Mayer of Wallingford  
45 S Main St. Rm 310  
Wallingford, CT 06492

Justin Rossetti  
Building Official  
45 S Main St. Rm G-40  
Wallingford, CT 06492

Amy Torre  
Zoning Official  
45 S Main St, Rm G-40  
Wallingford, CT 06492

American Tower Corporation  
Owner  
10 Presidential Way  
Woburn, MA 01801

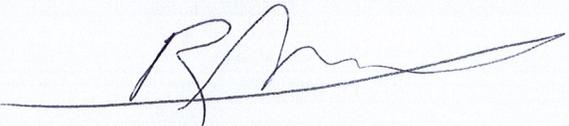

*Bryce D. Goll*

**Bryce D. Goll | Zoning and Permitting | O: (312) 858-3655 ext. 9621**

SAC, 540 W Madison, 13<sup>th</sup> Floor, Chicago, IL 60661



540 W. MADISON ST., 9TH FLOOR  
CHICAGO, IL 60661



1100 E. WOODFIELD ROAD, SUITE 500  
SCHAUMBURG, ILLINOIS 60173  
TEL: 847-908-8400  
COA# PEC.0001444  
www.FullertonEngineering.com

AUGMENT ID: CT-NHN0133F18.1  
SPRINT SITE CASCADE: CT52XC132  
SPRINT SITE NAME: PARSONAGE HILL  
SITE TYPE: MONOPOLE  
LANDLORD SITE ID: 302538

**SPRINT CLEARWIRE MW-TO-LIT FIBER**

SITE ADDRESS: 1012 NORTHROP ROAD  
WALLINGFORD, CT 06492  
COUNTY: NEW HAVEN  
JURISDICTION: TOWN OF WALLINGFORD


**PROJECT INFORMATION**

**DRAWING INDEX**

**SITE VICINITY MAP**

SPRINT SITE CASCADE: CT52XC132  
SPRINT SITE NAME: PARSONAGE HILL  
LANDLORD SITE ID: 302538  
SITE ADDRESS: 1012 NORTHROP ROAD  
WALLINGFORD, CT 06492  
COUNTY: NEW HAVEN  
MAP/PARCEL #: -  
LATITUDE: 41.4893000°  
LONGITUDE: -72.7683000°  
LAT/LONG TYPE: NAD83  
GROUND ELEV. (A.M.S.L.): ±383'  
CURRENT ZONING: -  
JURISDICTION: TOWN OF WALLINGFORD  
OCCUPANCY CLASSIFICATION: U  
CONSTRUCTION TYPE: V-B  
A.D.A. COMPLIANCE: FACILITY IS UNMANNED AND NOT FOR HUMAN HABITATION  
TOWER OWNER: AMERICAN TOWER CORPORATION  
116 HUNTINGTON AVE. 11TH FLOOR  
BOSTON, MA 02116  
CARRIER/APPLICANT: SPRINT  
6391 SPRINT PARKWAY  
OVERLAND PARK, KS 66251-2650  
ELECTRIC PROVIDER: WALLINGFORD ELECTRIC  
FIBER PROVIDER: COMCAST  
PROPOSED USE: TELECOMMUNICATIONS FACILITY

T-1	TITLE SHEET
AAV-1	CLEARWIRE MW-TO-LIT FIBER SITE PLANS
AAV-2	CLEARWIRE MW-TO-LIT FIBER EQUIPMENT DETAILS
AAV-3	CLEARWIRE MW-TO-LIT FIBER EQUIPMENT DETAILS
AAV-4	SITE PHOTOS
<b>SCOPE OF WORK</b>	

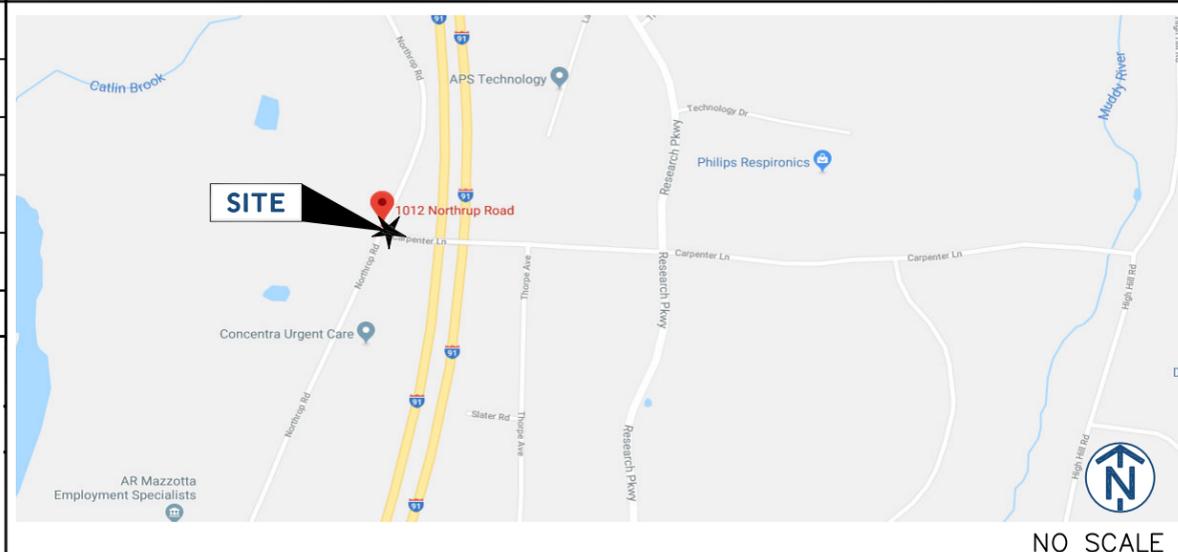

REV	DATE	DESCRIPTION	BY
A	12/4/18	90% REVIEW	TJ
B	12/11/18	95% REVIEW	MT
C	12/28/18	100% REVIEW	MI
D	01/10/19	FINAL	MN

I HEREBY CERTIFY THAT THESE DRAWINGS WERE PREPARED BY ME OR UNDER MY DIRECT SUPERVISION AND CONTROL, AND TO THE BEST OF MY KNOWLEDGE AND BELIEF COMPLY WITH THE REQUIREMENTS OF ALL APPLICABLE CODES.

THE HEAVY SCOPE OF WORK CONSISTS OF:  
SPRINT:  
1. INSTALL NEW H-FRAME, 3'X6' EXTENSION  
2. INSTALL (2) NEW J-BOXES, 12"X12"X8", (1 FOR FIBER, 1 FOR POWER) AND 2" INTERCONNECT CONDUIT BETWEEN THE (2) J-BOXES BELOW NEW NID ON THE NEW H-FRAME EXTENSION  
3. INSTALL (3) 1.25" CONDUIT (NON-METALIC SEAL TIGHT) FROM THE NID TO THE NEW (2) J-BOXES ON THE H-FRAME; (2) OF THE 1.25" CONDUITS WILL COME FROM FIBER J-BOX TO NID AND (1) 1.25" CONDUIT WILL COME FROM THE POWER J-BOX TO THE NID  
4. INSTALL (1) 0.5" CONDUIT (NON-METALIC SEAL TIGHT) FROM THE NID TO THE GROUND BUSS BAR.  
5. INSTALL ±12' OF NEW (1) 2" CONDUIT FROM FIBER J-BOX TO EXISTING CLW CABINET  
6. INSTALL ±12' OF NEW FIBER AND POWER THROUGH NEW (1) 2" CONDUIT FROM THE NEW (2) J-BOXES ON H-FRAME TO EXISTING CLW CABINET  
7. INSTALL ±60' OF NEW 3" CONDUIT WITH (2) 1" INNER-DUCTS WITH MULE TAPE, FROM NEW FIBER J-BOX ON NEW H-FRAME TO PROPOSED MMP LOCATION  
8. INSTALL NEW GROUND BUSS BAR (TINNED); WITH TWO-HOLE LUGS; CONNECTED TO GROUND RING WITH #2 TINNED SOLID  
9. INSTALL POWER AND GROUNDING TO THE POWER J-BOX AND GROUNDING FROM THE GROUND BUSS TO THE NID (COILED FOR LATER TERMINATION). (1) 0.5" CONDUIT (NON-METALIC SEAL TIGHT) FROM THE POWER J-BOX TO THE GROUND BAR ON NEW H-FRAME; UTILIZING #6 AWG  
FIBER VENDOR:  
1. INSTALL NEW NID ON NEW H-FRAME EXTENSION  
2. INSTALL ±60' OF NEW FIBER THROUGH NEW (1) 3" CONDUIT WITH (2) 1" INNER-DUCTS FROM THE NEW FIBER J-BOX ON H-FRAME TO PROPOSED MMP LOCATION  
3. INSTALL FIBER AND POWER FROM THE RESPECTIVE J-BOXES AND CONNECT THE GROUNDING TO THE NID  
4. PROPOSED MMP IS EXISTING COMCAST VAULT LOCATED AT (41.48946°,-72.768369°)  
• ALL RIGHTS AND PERMITS ARE THE RESPONSIBILITY OF SAC AND SPRINT  
• CONTRACTOR SHALL FURNISH ALL MATERIAL WITH THE EXCEPTION OF SPRINT SUPPLIED MATERIAL.  
• ALL MATERIAL SHALL BE INSTALLED BY THE CONTRACTOR, UNLESS STATED OTHERWISE.

**DIRECTIONS**

DEPART SCHOEPHOESTER RD, WINDSOR LOCKS, CT 06096 ON CT-75 [TURNPIKE RD] (SOUTH) BEAR RIGHT (SOUTH-WEST) ONTO CT-75 [POQUONOCK AVE] TAKE RAMP (RIGHT) ONTO CT-20 [BRADLEY FIELD CONNECTOR] CT-20 E / I-91 / HARTFORD / SPRINGFIELD TAKE RAMP (RIGHT) ONTO I-91 [RICHARD P HORAN MEMORIAL HWY]-91 S / HARTFORD AT EXIT 15, TURN RIGHT ONTO RAMP CT-68 / DURHAM / YALESVILLE TURN RIGHT (WEST) ONTO CT-68 [BARNES RD], THEN IMMEDIATELY TURN RIGHT (NORTH) ONTO NORTHROP RD [NORTHROP RD] ARRIVE 1012 NORTHROP RD, WALLINGFORD, CT 06492

**PROJECT CONSULTANTS**

SAC CONTACTS: SAC WIRELESS  
540 W. MADISON ST., 9TH FLOOR  
CHICAGO, IL 60661  
ERIC LEE (815) 793-0730  
eric.lee@sacw.com  
SPRINT CONTACT: ARRIN ARENSMAN  
(913) 481-7344  
arrin.arensmansprint.com  
ENGINEER/ARCHITECT: FULLERTON ENGINEERING  
1100 E. WOODFIELD ROAD, SUITE 500  
SCHAUMBURG, ILLINOIS 60173  
NATHAN WARKEL  
(847) 908-8564  
nmarkel@fullertonengineering.com  
CONTACT: NATHAN WARKEL  
PHONE: (847) 908-8564  
EMAIL: nmarkel@fullertonengineering.com

**APPLICABLE BUILDING CODES AND STANDARDS**

ALL WORK AND MATERIALS SHALL BE PERFORMED AND INSTALLED IN ACCORDANCE WITH THE CURRENT EDITIONS OF THE FOLLOWING CODES AS ADOPTED BY THE LOCAL GOVERNING AUTHORITIES. NOTHING IN THESE PLANS IS TO BE CONSTRUCTED TO PERMIT WORK NOT CONFORMING TO THESE CODES.  
• 2018 CONNECTICUT STATE BUILDING CODE  
• 2014 NFPA 70 NATIONAL ELECTRIC CODE  
• FACILITY IS UNMANNED AND NOT FOR HUMAN HABITATION.  
• ADA ACCESS REQUIREMENTS ARE NOT REQUIRED.  
• THIS FACILITY DOES NOT REQUIRE POTABLE WATER AND WILL NOT PRODUCE ANY SEWAGE

**GENERAL ABBREVIATIONS**

FV FIBER VENDOR  
DFV DARK FIBER VENDOR  
MMP MEET ME POINT  
NID NETWORK INTERFACE DEVICE  
MMBTS MULTI MODAL BASE TRANSMISSION STATION  
AGL ABOVE GRADE LEVEL  
APPROX APPROXIMATE  
BLDG BUILDING  
C CENTERLINE  
CND CONDUIT  
FT FOOT(FEET)  
ELEV ELEVATION  
EQUIP EQUIPMENT  
(E) EXISTING  
HH HAND HOLE  
N.T.S. NOT TO SCALE  
PPC POWER PROTECTION CABINET  
TELCO TELCO  
ROW RIGHT OF WAY

**SITE ADDRESS**

1012 NORTHROP ROAD  
WALLINGFORD, CT 06492

**SHEET TITLE**


TITLE SHEET

**SHEET NUMBER**

T-1

NOTE: DRAWING SCALES ARE FOR 11"x17" SHEETS UNLESS OTHERWISE NOTED



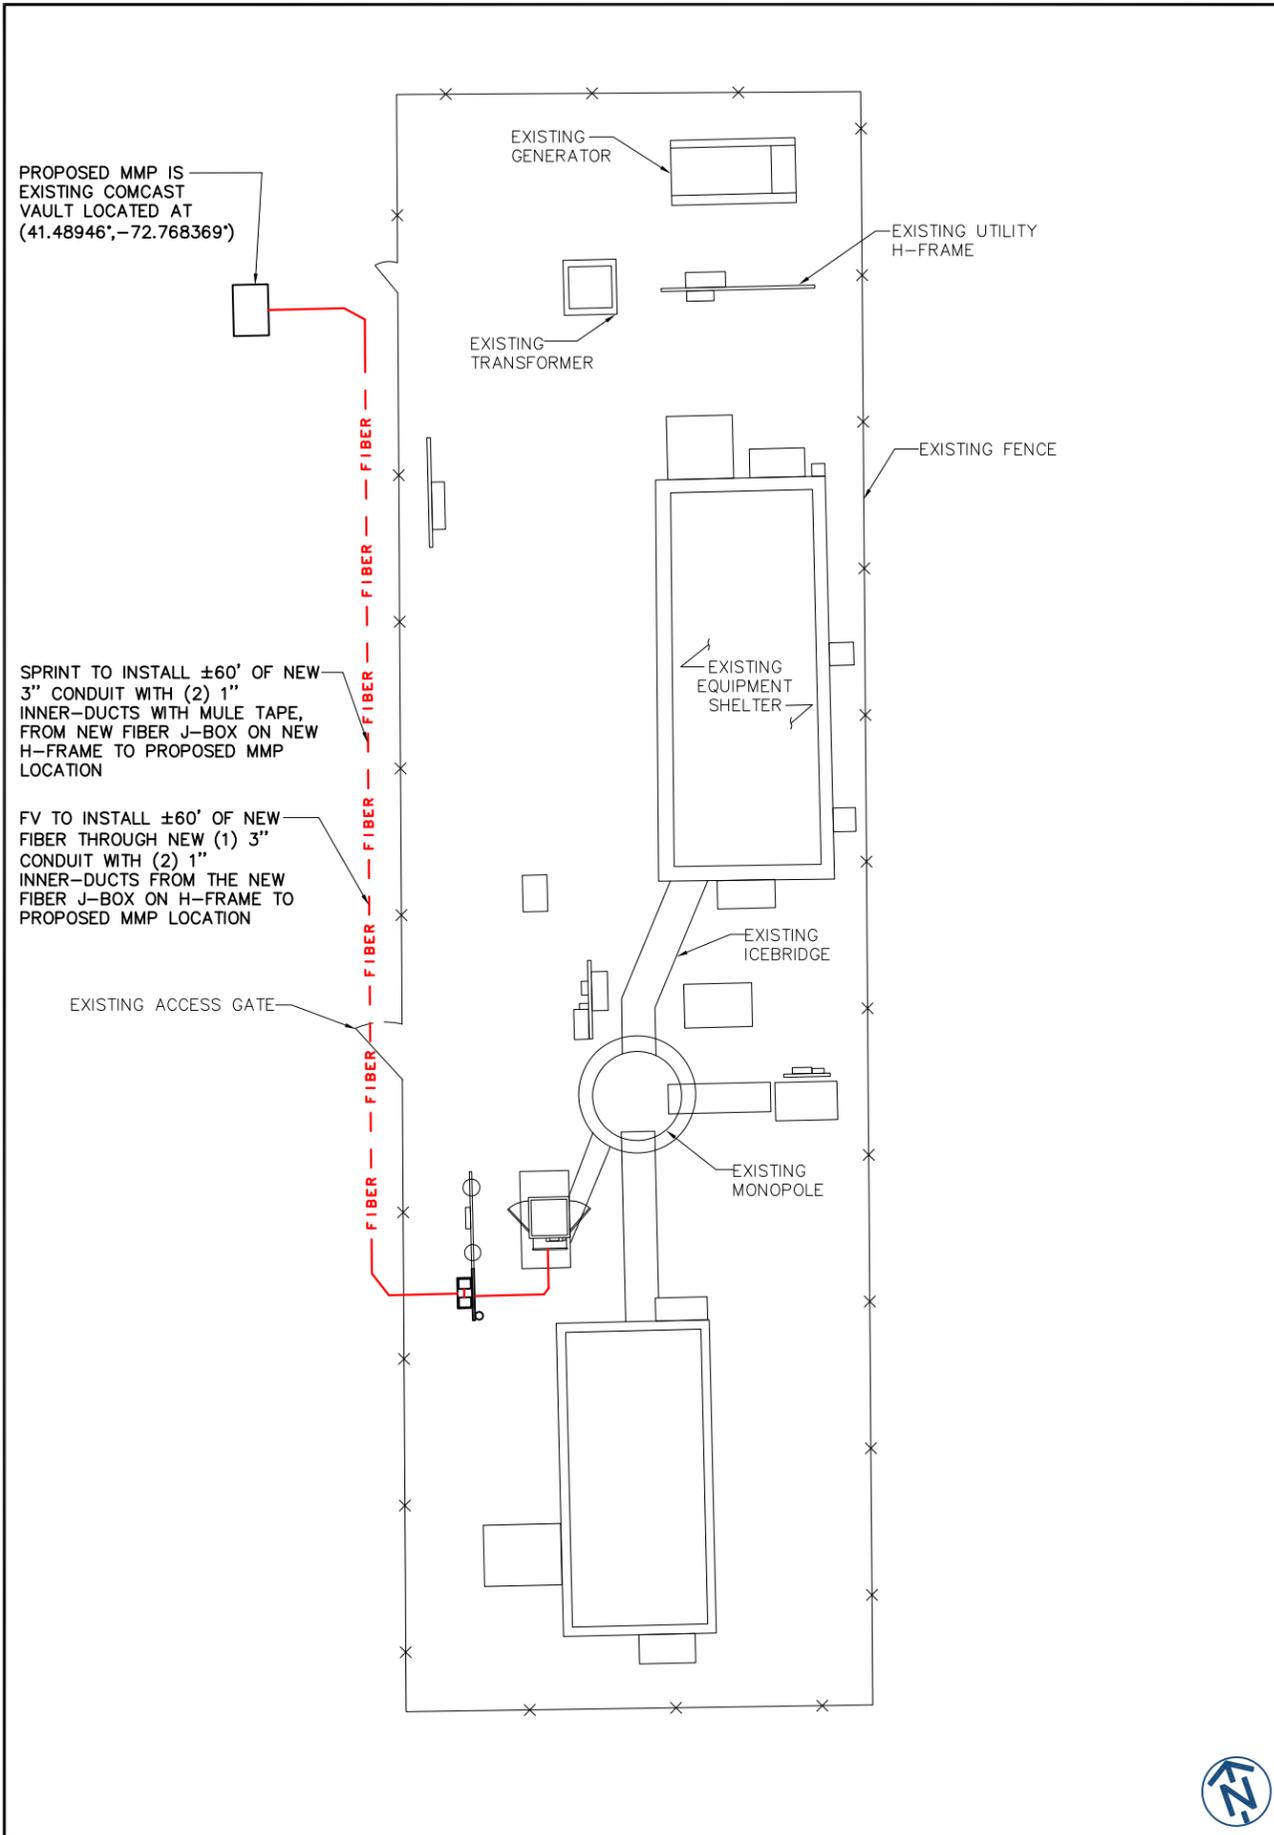

DETAILED SITE PLAN SCALE: 3/32" = 1'-0" 1

**PROJECT SCOPE (HEAVY SCOPE):**

- SPRINT:**
1. INSTALL NEW H-FRAME, 3'X6' EXTENSION
  2. INSTALL (2) NEW J-BOXES, 12"X12"X8", (1 FOR FIBER, 1 FOR POWER) AND 2" INTERCONNECT CONDUIT BETWEEN THE (2) J-BOXES BELOW NEW NID ON THE NEW H-FRAME EXTENSION
  3. INSTALL (3) 1.25" CONDUIT (NON-METALIC SEAL TIGHT) FROM THE NID TO THE NEW (2) J-BOXES ON THE H-FRAME; (2) OF THE 1.25" CONDUITS WILL COME FROM FIBER J-BOX TO NID AND (1) 1.25" CONDUIT WILL COME FROM THE POWER J-BOX TO THE NID
  4. INSTALL (1) 0.5" CONDUIT (NON-METALIC SEAL TIGHT) FROM THE NID TO THE GROUND BUSS BAR.
  5. INSTALL ±12' OF NEW (1) 2" CONDUIT FROM FIBER J-BOX TO EXISTING CLW CABINET
  6. INSTALL ±12' OF NEW FIBER AND POWER THROUGH NEW (1) 2" CONDUIT FROM THE NEW (2) J-BOXES ON H-FRAME TO EXISTING CLW CABINET
  7. INSTALL ±60' OF NEW 3" CONDUIT WITH (2) 1" INNER-DUCTS WITH MULE TAPE, FROM NEW FIBER J-BOX ON NEW H-FRAME TO PROPOSED MMP LOCATION
  8. INSTALL NEW GROUND BUSS BAR (TINNED); WITH TWO-HOLE LUGS; CONNECTED TO GROUND RING WITH #2 TINNED SOLID
  9. INSTALL POWER AND GROUNDING TO THE POWER J-BOX AND GROUNDING FROM THE GROUND BUSS TO THE NID (COILED FOR LATER TERMINATION). (1) 0.5" CONDUIT (NON-METALIC SEAL TIGHT) FROM THE POWER J-BOX TO THE GROUND BAR ON NEW H-FRAME; UTILIZING #6 AWG
- FIBER VENDOR:**
1. INSTALL NEW NID ON NEW H-FRAME EXTENSION
  2. INSTALL ±60' OF NEW FIBER THROUGH NEW (1) 3" CONDUIT WITH (2) 1" INNER-DUCTS FROM THE NEW FIBER J-BOX ON H-FRAME TO PROPOSED MMP LOCATION
  3. INSTALL FIBER AND POWER FROM THE RESPECTIVE J-BOXES AND CONNECT THE GROUNDING TO THE NID
  4. PROPOSED MMP IS EXISTING COMCAST VAULT LOCATED AT (41.48946; -72.768369)


**SITE NOTES:**

1. SITE INFORMATION WAS PREPARED USING EXISTING DOCUMENTATION AND /OR SITE MEASUREMENTS AND SHOULD NOT BE INTERPRETED AS AN ACCURATE BOUNDARY SURVEY.
2. THIS SITE PLAN WAS PREPARED WITHOUT THE BENEFIT OF A TITLE REPORT AND IS SUBJECT TO ALL THE EASEMENTS AND RESTRICTIONS OF RECORD
3. CONTRACTOR SHALL MAKE A UTILITY "ONE CALL" TO LOCATE ALL UTILITIES PRIOR TO CONSTRUCTION. CONTRACTOR SHALL BE RESPONSIBLE FOR COORDINATING A PRIVATE UTILITY LOCATE IF NEEDED TO DETERMINE THE UNDERGROUND STRUCTURES ON PRIVATE PROPERTY. THESE DRAWINGS DO NOT DEPICT ALL UNDERGROUND UTILITIES IN THE PROJECT AREA.
4. LATITUDE AND LONGITUDE COORDINATES ASSOCIATED WITH PROPOSED EQUIPMENT/INFRASTRUCTURE WERE BASED UPON GOOGLE EARTH AND WERE NOT FIELD VERIFIED FOR PRECISION. THE EXACT LOCATION OF PROPOSED EQUIPMENT/INFRASTRUCTURE SHALL BE FIELD VERIFIED WITH SPRINT, SAC AND/OR FV.

**ROLES AND RESPONSIBILITIES:**

- SPRINT R&R:**
1. SPRINT TO PERFORM ALL NEW CONDUIT INSTALLATIONS FROM THE MMP TO THE PPC AND FROM PPC TO MMBTS.
  2. SPRINT TO PROVIDE ITS TELCO CABINET TO FV FOR THE PROPOSED NID IF SPACE ALLOWS.
  3. SPRINT TO PROVIDE POWER TO FV NID.
  4. SPRINT RESPONSIBLE FOR PULLING FIBER FROM NID TO MMBTS.
- FIBER VENDOR R&R:**
1. FIBER VENDOR RESPONSIBLE FOR ANY NEW CONDUIT INSTALLATION, FIBER WORK OR MMP CONSTRUCTION REQUIRED FROM THE ROW TO THE MMP.
  2. FIBER VENDOR RESPONSIBLE FOR PULLING FIBER FROM MMP TO NID.
  3. FIBER VENDOR RESPONSIBLE FOR INSTALL OF NID WHETHER IT BE IN THE TELCO CABINET OR ELSEWHERE. NID TO BE INSTALLED IN TELCO CABINET UNLESS SPACE IS UNAVAILABLE AND THEREFORE SPECIFIED OTHERWISE.

**GENERAL NOTES**

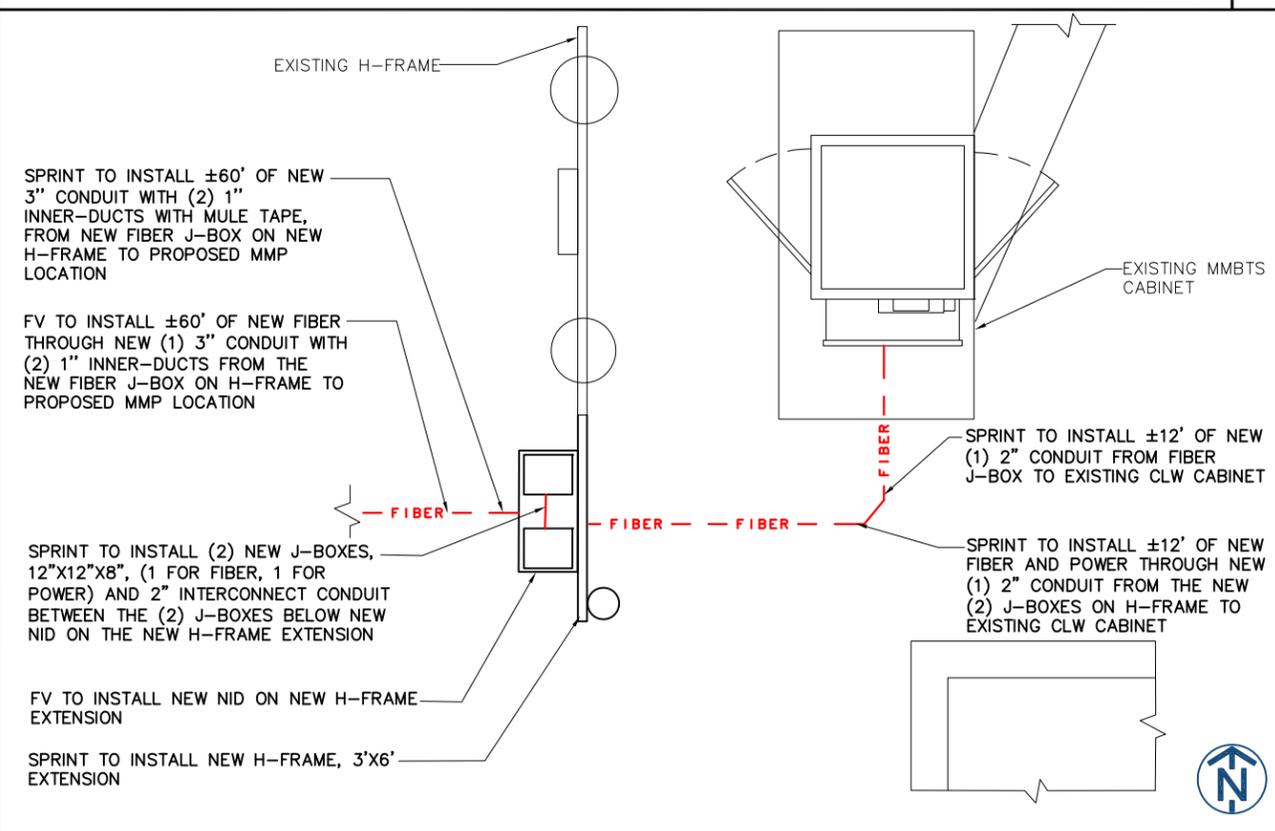

EQUIPMENT PLAN SCALE: 3/8" = 1'-0" 3



REV	DATE	DESCRIPTION	BY
A	12/4/18	90% REVIEW	TJ
B	12/11/18	95% REVIEW	MT
C	12/28/18	100% REVIEW	MI
D	01/10/19	FINAL	MN

I HEREBY CERTIFY THAT THESE DRAWINGS WERE PREPARED BY ME OR UNDER MY DIRECT SUPERVISION AND CONTROL, AND TO THE BEST OF MY KNOWLEDGE AND BELIEF COMPLY WITH THE REQUIREMENTS OF ALL APPLICABLE CODES.







SITE NAME  
**PARSONAGE HILL**

SITE NUMBER:  
**CT52XC132**

SITE ADDRESS  
1012 NORTHPRO ROAD  
WALLINGFORD, CT 06492

SHEET TITLE  
**CLEARWIRE  
MW-TO-LIT FIBER  
SITE PLANS**

SHEET NUMBER  
**AAV-1**

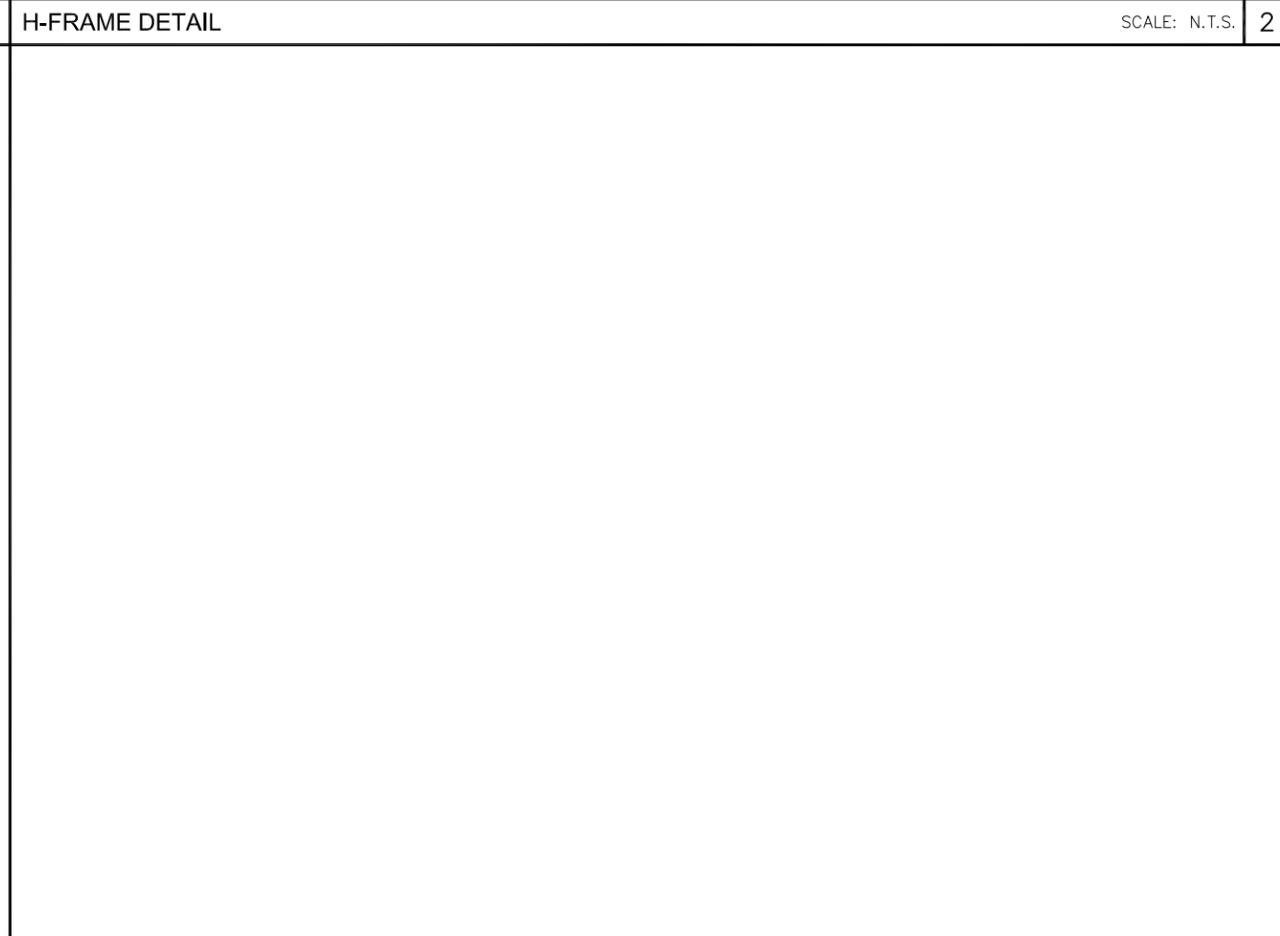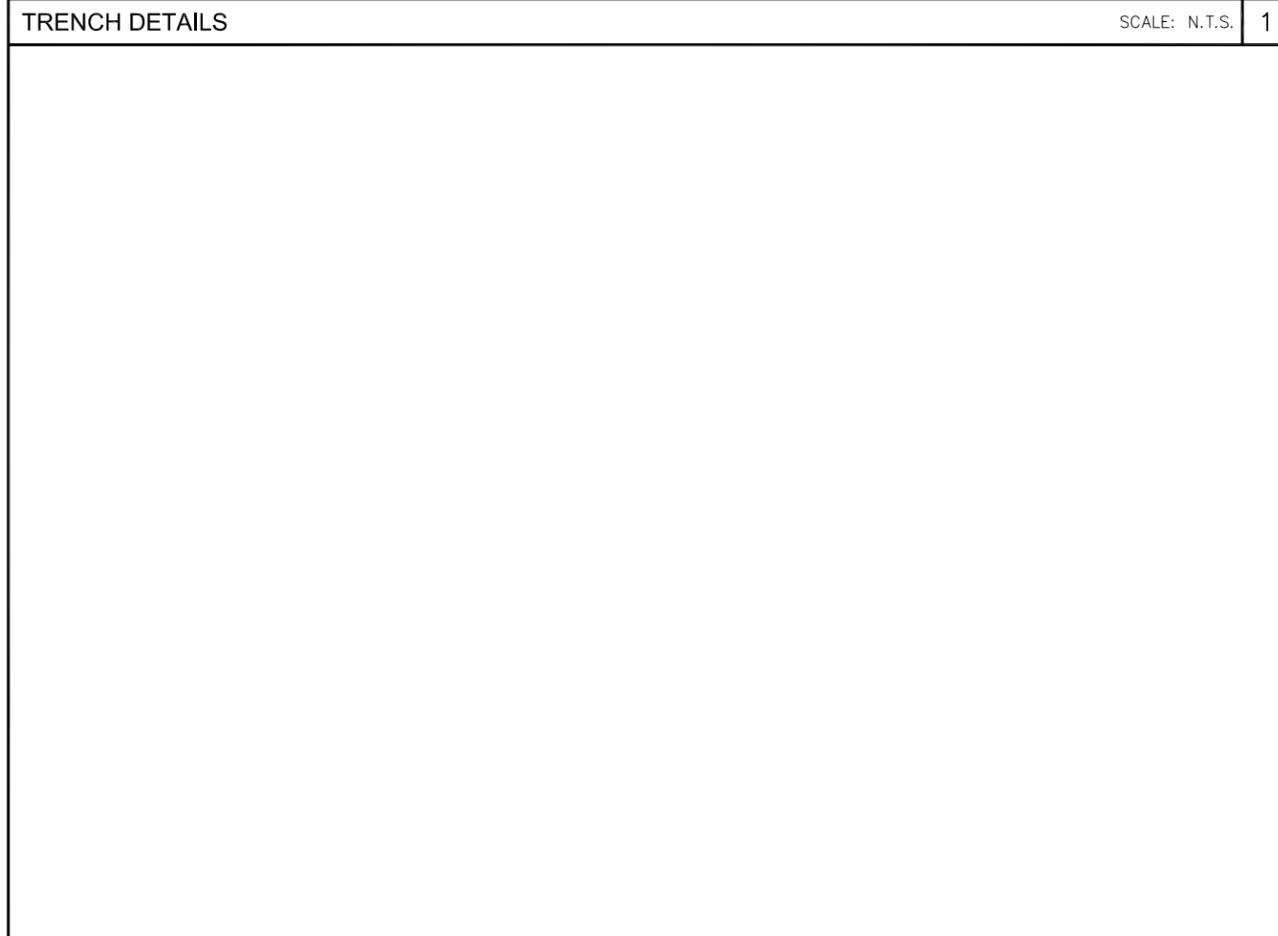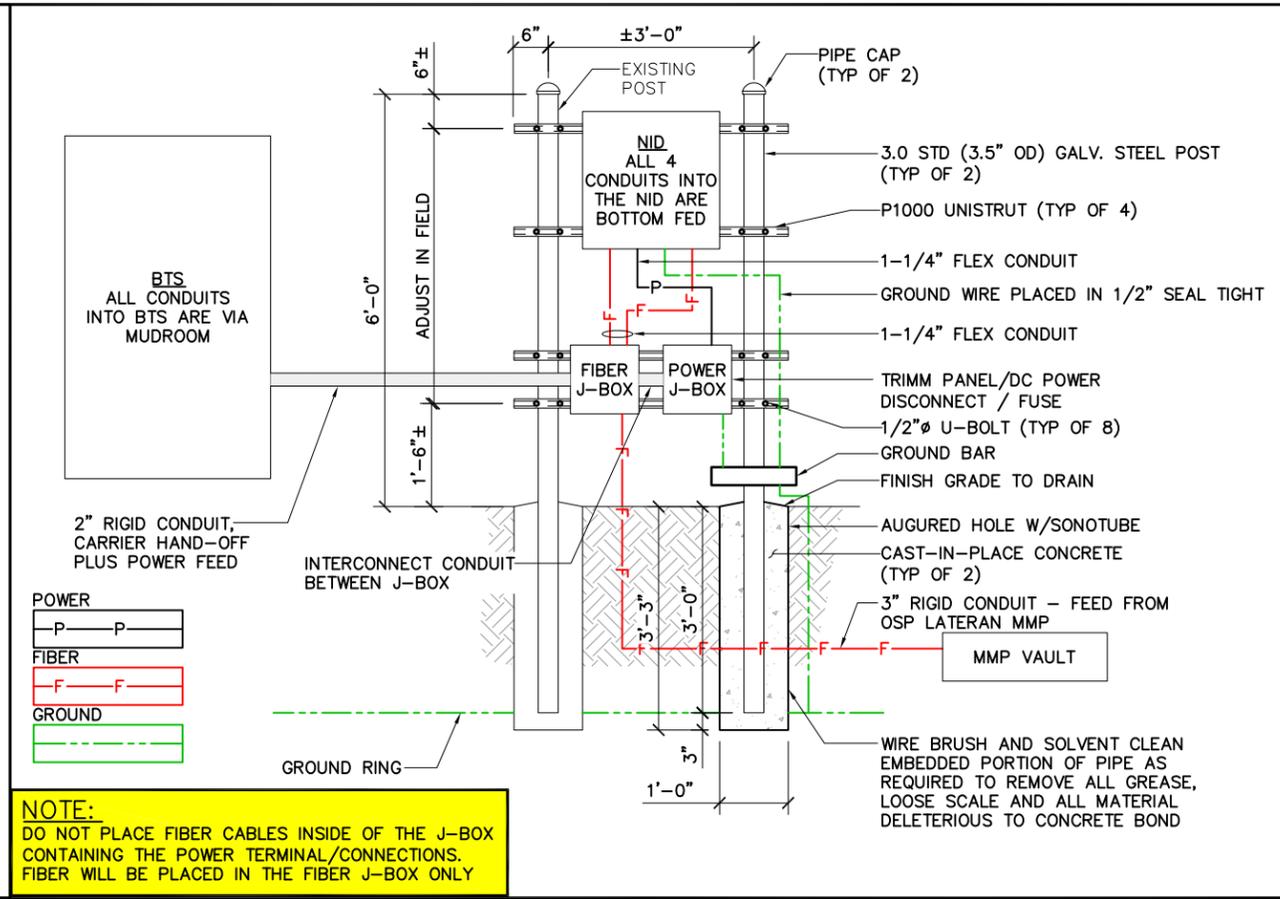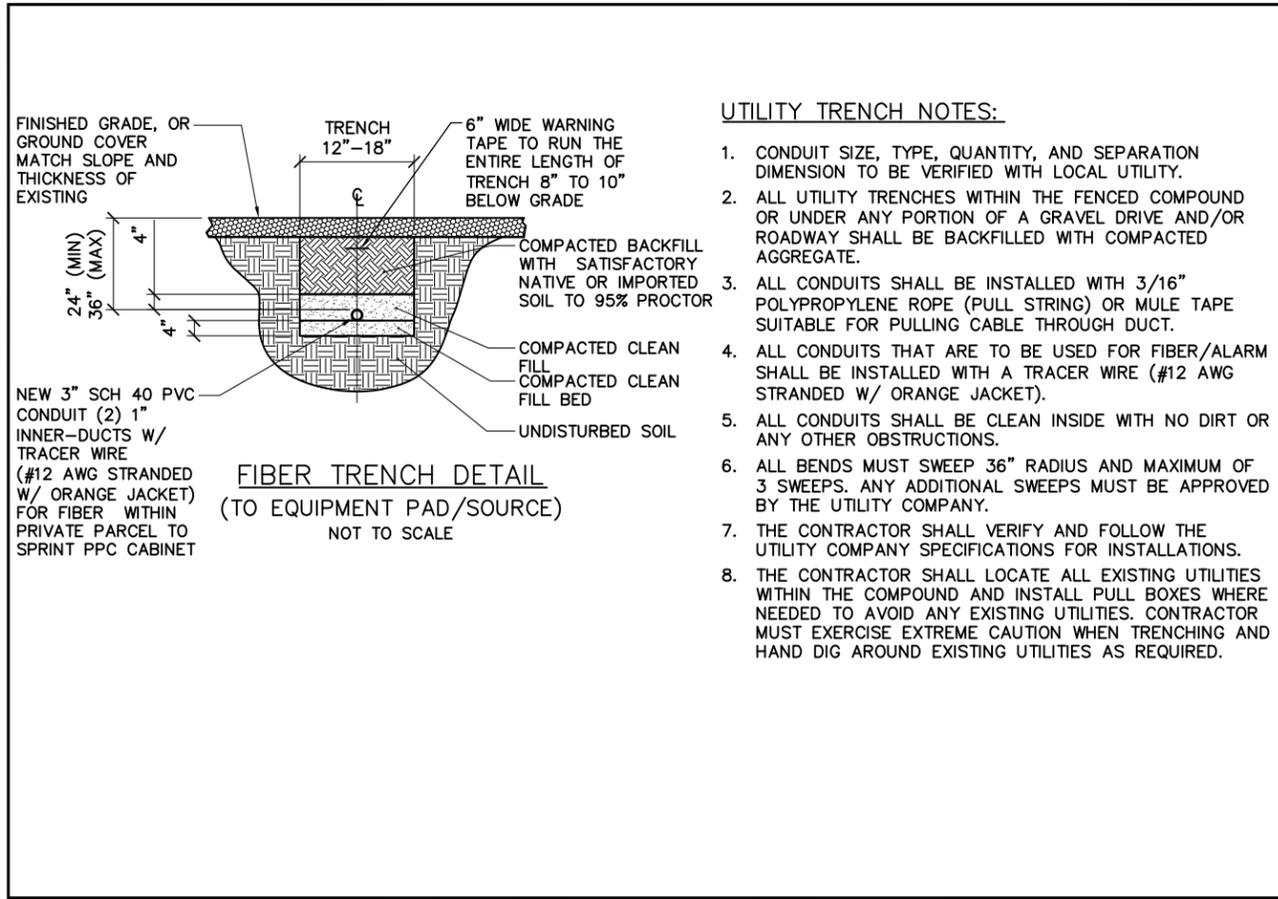

540 W. MADISON ST., 9TH FLOOR  
CHICAGO, IL 60661

1100 E. WOODFIELD ROAD, SUITE 500  
SCHAUMBURG, ILLINOIS 60173  
TEL: 847-908-8400  
COA# PEC.0001444  
www.FullertonEngineering.com

REV	DATE	DESCRIPTION	BY
A	12/4/18	90% REVIEW	TJ
B	12/11/18	95% REVIEW	MT
C	12/28/18	100% REVIEW	MI
D	01/10/19	FINAL	MN

I HEREBY CERTIFY THAT THESE DRAWINGS WERE PREPARED BY ME OR UNDER MY DIRECT SUPERVISION AND CONTROL, AND TO THE BEST OF MY KNOWLEDGE AND BELIEF COMPLY WITH THE REQUIREMENTS OF ALL APPLICABLE CODES.

SITE NAME: PARSONAGE HILL

SITE NUMBER: CT52XC132

SITE ADDRESS: 1012 NORTHPROP ROAD, WALLINGFORD, CT 06492

SHEET TITLE: CLEARWIRE MW-TO-LIT FIBER EQUIPMENT DETAILS

SHEET NUMBER: AAV-2



W I R E L E S S

540 W. MADISON ST., 9TH FLOOR  
CHICAGO, IL 60661

**FULLERTON**  
ENGINEERING · DESIGN

1100 E. WOODFIELD ROAD, SUITE 500  
SCHAUMBURG, ILLINOIS 60173  
TEL: 847-908-8400  
COA# PEC.0001444  
www.FullertonEngineering.com

REV	DATE	DESCRIPTION	BY
A	12/4/18	90% REVIEW	TJ
B	12/11/18	95% REVIEW	MT
C	12/28/18	100% REVIEW	MI
D	01/10/19	FINAL	MN

I HEREBY CERTIFY THAT THESE DRAWINGS WERE PREPARED BY ME OR UNDER MY DIRECT SUPERVISION AND CONTROL, AND TO THE BEST OF MY KNOWLEDGE AND BELIEF COMPLY WITH THE REQUIREMENTS OF ALL APPLICABLE CODES.



SITE NAME

**PARSONAGE HILL**

SITE NUMBER:

**CT52XC132**

SITE ADDRESS


1012 NORTHROP ROAD  
WALLINGFORD, CT 06492

SHEET TITLE

**CLEARWIRE  
MW-TO-LIT FIBER  
EQUIPMENT DETAILS**


SHEET NUMBER

**AAV-3**

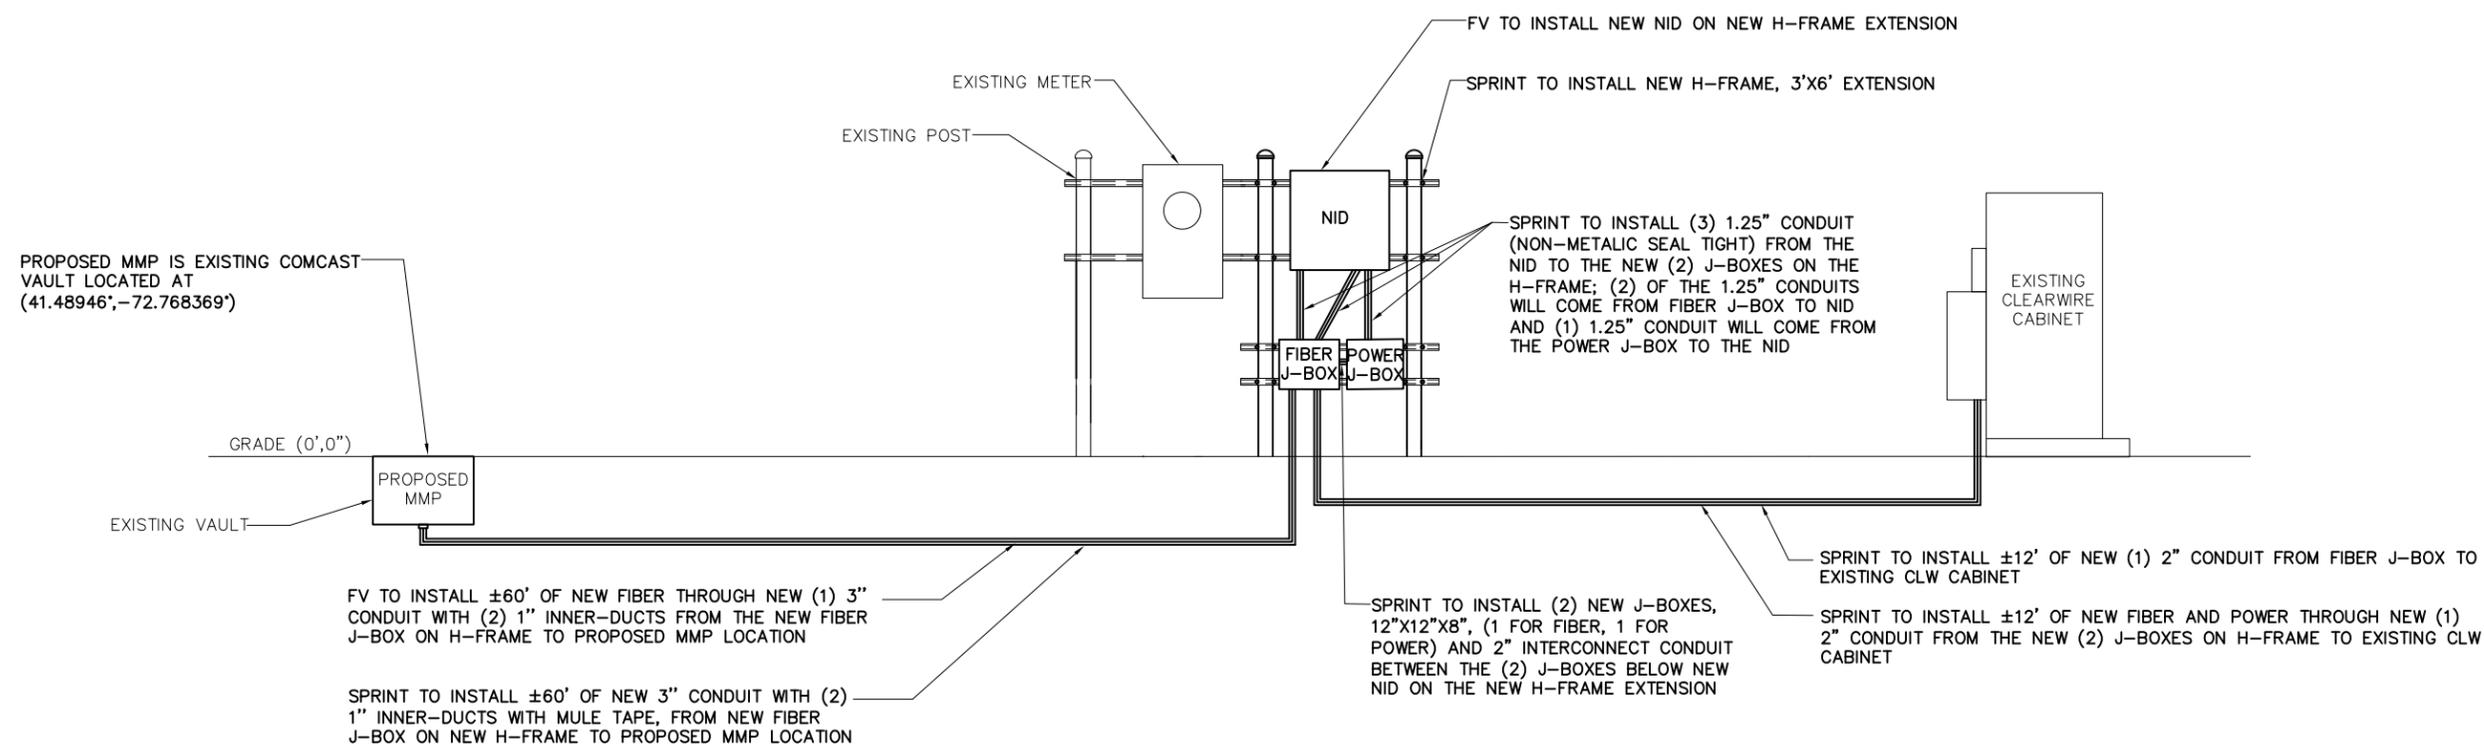



PROPOSED MMP SCALE: N.T.S. 1

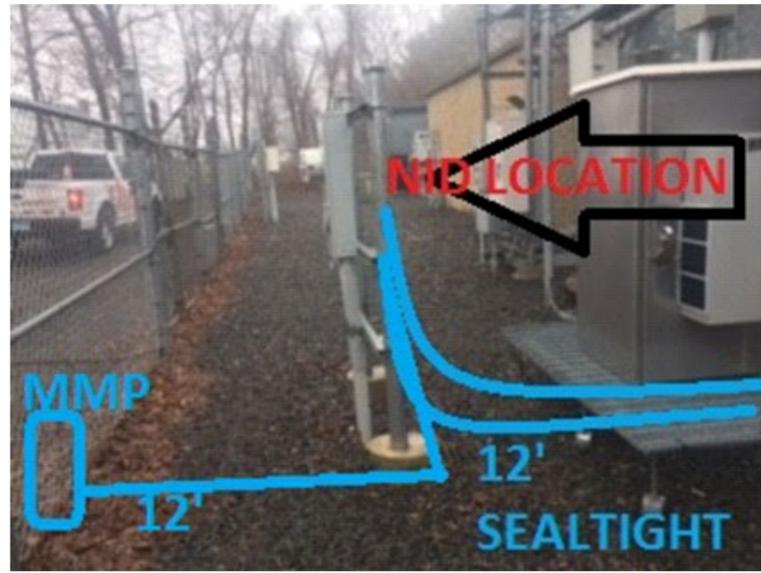

PROPOSED MMP PATH SCALE: N.T.S. 2



H-FRAME SCALE: N.T.S. 3



540 W. MADISON ST., 9TH FLOOR  
CHICAGO, IL 60661



1100 E. WOODFIELD ROAD, SUITE 500  
SCHAUMBURG, ILLINOIS 60173  
TEL: 847-908-8400  
COA# PEC.0001444  
www.FullertonEngineering.com

REV	DATE	DESCRIPTION	BY
A	12/4/18	90% REVIEW	TJ
B	12/11/18	95% REVIEW	MT
C	12/28/18	100% REVIEW	MI
D	01/10/19	FINAL	MN

I HEREBY CERTIFY THAT THESE DRAWINGS WERE PREPARED BY ME OR UNDER MY DIRECT SUPERVISION AND CONTROL, AND TO THE BEST OF MY KNOWLEDGE AND BELIEF COMPLY WITH THE REQUIREMENTS OF ALL APPLICABLE CODES.



SITE NAME

**PARSONAGE HILL**

SITE NUMBER:

**CT52XC132**

SITE ADDRESS


1012 NORTHROP ROAD  
WALLINGFORD, CT 06492

SHEET TITLE

**SITE PHOTOS**

SHEET NUMBER

**AAV-4**

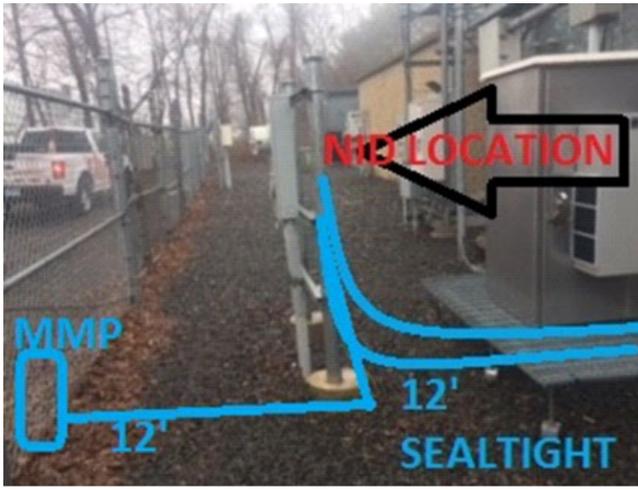


CONDUIT PATH SCALE: N.T.S. 4



MMBTS SCALE: N.T.S. 5



POWER SOURCE SCALE: N.T.S. 6

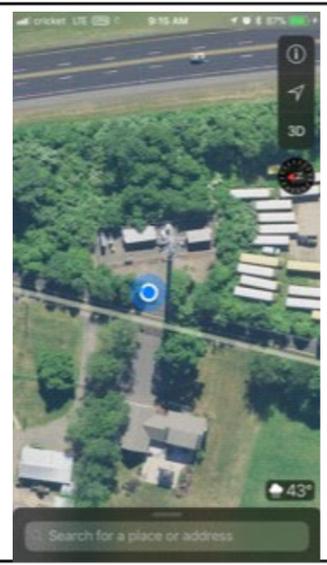

SITE OVERVIEW SCALE: N.T.S. 7

NOT USED SCALE: N.T.S. 8

NOT USED SCALE: N.T.S. 9

## Robidoux, Evan

---

**From:** UPS Quantum View <pkginfo@ups.com>  
**Sent:** Thursday, January 24, 2019 11:36 AM  
**To:** Bryce Goll  
**Subject:** UPS Ship Notification, Tracking Number 1Z44A8W20339627286



### You have a package coming.

**Scheduled Delivery Date:** Tuesday, 01/29/2019

This message was sent to you at the request of SAC WIRELESS to notify you that the shipment information below has been transmitted to UPS. The physical package may or may not have actually been tendered to UPS for shipment. To verify the actual transit status of your shipment, click on the tracking link below.

**Message from SAC WIRELESS:**  
American Tower Corporation

## Shipment Details

---

<b>From:</b>	SAC WIRELESS
<b>Tracking Number:</b>	<a href="#">1Z44A8W20339627286</a>
<b>Ship To:</b>	American Tower Corporation 10 Presidential Way WOBURN, MA 018011053 US
<b>UPS Service:</b>	UPS GROUND
<b>Number of Packages:</b>	1
<b>Scheduled Delivery:</b>	01/29/2019
<b>Weight:</b>	1.0 LBS
<b>Reference Number 1:</b>	ER0506



[Download the UPS mobile app](#)

© 2019 United Parcel Service of America, Inc. UPS, the UPS brandmark, and the color brown are trademarks of United Parcel Service of America, Inc. All rights reserved.

All trademarks, trade names, or service marks that appear in connection with UPS's services are the property of their respective owners.

Please do not reply directly to this e-mail. UPS will not receive any reply message.  
For more information on UPS's privacy practices, refer to the UPS Privacy Notice.  
For questions or comments, visit Contact UPS.

This communication contains proprietary information and may be confidential. If you are not the intended recipient, the reading, copying, disclosure or other use of the contents of this e-mail is strictly prohibited and you are instructed to please delete this e-mail immediately.

[UPS Privacy Notice](#)

[Help and Support Center](#)



## Robidoux, Evan

---

**From:** UPS Quantum View <pkginfo@ups.com>  
**Sent:** Thursday, January 24, 2019 11:34 AM  
**To:** Bryce Goll  
**Subject:** UPS Ship Notification, Tracking Number 1Z44A8W20326184074



### You have a package coming.

**Scheduled Delivery Date:** Monday, 01/28/2019

This message was sent to you at the request of SAC WIRELESS to notify you that the shipment information below has been transmitted to UPS. The physical package may or may not have actually been tendered to UPS for shipment. To verify the actual transit status of your shipment, click on the tracking link below.

**Message from SAC WIRELESS:**  
Amy Torre, Zoning Official

## Shipment Details

---

**From:** SAC WIRELESS  
**Tracking Number:** [1Z44A8W20326184074](#)  
Amy Torre, Zoning Official  
Town of Wallingford  
45 S Main St.  
**Ship To:** Rm G-40  
WALLINGFORD, CT 064924201  
US  
**UPS Service:** UPS GROUND  
**Number of Packages:** 1  
**Scheduled Delivery:** 01/28/2019  
**Weight:** 1.0 LBS  
**Reference Number 1:** ER0506





[Download the UPS mobile app](#)

© 2019 United Parcel Service of America, Inc. UPS, the UPS brandmark, and the color brown are trademarks of United Parcel Service of America, Inc. All rights reserved.

All trademarks, trade names, or service marks that appear in connection with UPS's services are the property of their respective owners.

Please do not reply directly to this e-mail. UPS will not receive any reply message.  
For more information on UPS's privacy practices, refer to the UPS Privacy Notice.  
For questions or comments, visit Contact UPS.

This communication contains proprietary information and may be confidential. If you are not the intended recipient, the reading, copying, disclosure or other use of the contents of this e-mail is strictly prohibited and you are instructed to please delete this e-mail immediately.

[UPS Privacy Notice](#)

[Help and Support Center](#)



## Robidoux, Evan

---

**From:** UPS Quantum View <pkginfo@ups.com>  
**Sent:** Thursday, January 24, 2019 11:33 AM  
**To:** Bryce Goll  
**Subject:** UPS Ship Notification, Tracking Number 1Z44A8W20325240068



### You have a package coming.

**Scheduled Delivery Date:** Monday, 01/28/2019

This message was sent to you at the request of SAC WIRELESS to notify you that the shipment information below has been transmitted to UPS. The physical package may or may not have actually been tendered to UPS for shipment. To verify the actual transit status of your shipment, click on the tracking link below.

**Message from SAC WIRELESS:**  
Justin Rossetti, Building Official

## Shipment Details

---

**From:** SAC WIRELESS  
**Tracking Number:** [1Z44A8W20325240068](#)  
Justin Rossetti, Building Official  
Town of Wallingford  
45 S Main St.  
**Ship To:** Rm G-40  
WALLINGFORD, CT 064924201  
US  
**UPS Service:** UPS GROUND  
**Number of Packages:** 1  
**Scheduled Delivery:** 01/28/2019  
**Weight:** 1.0 LBS  
**Reference Number 1:** ER0506



## Robidoux, Evan

---

**From:** UPS Quantum View <pkginfo@ups.com>  
**Sent:** Thursday, January 24, 2019 11:31 AM  
**To:** Bryce Goll  
**Subject:** UPS Ship Notification, Tracking Number 1Z44A8W20331611253



### You have a package coming.

**Scheduled Delivery Date:** Monday, 01/28/2019

This message was sent to you at the request of SAC WIRELESS to notify you that the shipment information below has been transmitted to UPS. The physical package may or may not have actually been tendered to UPS for shipment. To verify the actual transit status of your shipment, click on the tracking link below.

**Message from SAC WIRELESS:**  
William W. Dickerson, Jr.

## Shipment Details

---

**From:** SAC WIRELESS  
**Tracking Number:** [1Z44A8W20331611253](#)  
**Ship To:** William W. Dickerson, Jr.  
Town of Wallingford  
45 S Main St.  
Rm 310  
WALLINGFORD, CT 064924201  
US  
**UPS Service:** UPS GROUND  
**Number of Packages:** 1  
**Scheduled Delivery:** 01/28/2019  
**Weight:** 1.0 LBS  
**Reference Number 1:** ER0506





[Download the UPS mobile app](#)

© 2019 United Parcel Service of America, Inc. UPS, the UPS brandmark, and the color brown are trademarks of United Parcel Service of America, Inc. All rights reserved.

All trademarks, trade names, or service marks that appear in connection with UPS's services are the property of their respective owners.

Please do not reply directly to this e-mail. UPS will not receive any reply message.  
For more information on UPS's privacy practices, refer to the UPS Privacy Notice.  
For questions or comments, visit Contact UPS.

This communication contains proprietary information and may be confidential. If you are not the intended recipient, the reading, copying, disclosure or other use of the contents of this e-mail is strictly prohibited and you are instructed to please delete this e-mail immediately.

[UPS Privacy Notice](#)

[Help and Support Center](#)





[Download the UPS mobile app](#)

© 2019 United Parcel Service of America, Inc. UPS, the UPS brandmark, and the color brown are trademarks of United Parcel Service of America, Inc. All rights reserved.

All trademarks, trade names, or service marks that appear in connection with UPS's services are the property of their respective owners.

Please do not reply directly to this e-mail. UPS will not receive any reply message.  
For more information on UPS's privacy practices, refer to the UPS Privacy Notice.  
For questions or comments, visit Contact UPS.

This communication contains proprietary information and may be confidential. If you are not the intended recipient, the reading, copying, disclosure or other use of the contents of this e-mail is strictly prohibited and you are instructed to please delete this e-mail immediately.

[UPS Privacy Notice](#)

[Help and Support Center](#)

