

PUBLIC INFORMATION MEETING NOTICE

Homeland Towers, LLC and Cellco Partnership d/b/a Verizon Wireless will host a Public Information Meeting regarding its plans to construct a wireless telecommunications facility in the northwest portion of a 13.14-acre parcel of land at 124 Ague Spring Road in Haddam Neck, Connecticut.

The proposal calls for the construction of a 150-foot monopole tower, the installation of antennas on the tower and associated equipment and a diesel-fueled backup generator on the ground within fenced facility compound at the base of the tower. The tower and compound would be designed to accommodate up to four wireless carriers and the Town's emergency service providers, if a need exists. The telecommunications facility described above is under the exclusive jurisdiction of the Connecticut Siting Council pursuant to the provisions of Section 16-50g et seq. of the General Statutes.

A Public Information Meeting will be held on Thursday, October 12, 2023, at 7:00 p.m. in the Community Room in the Haddam Volunteer Fire Department Building, 439 Saybrook Road in Haddam.

If you have any questions about the proposal please contact Ray Vergati, Homeland Towers, LLC at (203) 297-6345, rv@homelandtowers.us or Kenneth C. Baldwin, Esq., Robinson & Cole LLP at 860-275-8345, kbaldwin@rc.com.

**TOWN OF HADDAM
PUBLIC INFORMATION
MEETING NOTICE**

Homebased Towers, LLC and Celco Partnership d/b/a Verizon Wireless will host a Public Information Meeting regarding its plans to construct a wireless telecommunications facility in the northwest portion of a 13.14-acre parcel of land at 124 Ague Spring Road in Haddam Neck, Connecticut.

The proposal calls for the construction of a 150-foot monopole tower, the installation of antennas on the tower and associated equipment and a diesel-fueled backup generator on the ground within fenced facility compound at the base of the tower. The tower and compound would be designed to accommodate up to four wireless carriers and the Town's emergency service providers, if a need exists. The telecommunications facility described above is under the exclusive jurisdiction of the Connecticut State Council pursuant to the provisions of Section 16-50g et seq. of the General Statutes.

A Public Information Meeting will be held on Thursday, October 12, 2023, at 7:00 p.m. in the Community Room in the Haddam Volunteer Fire Department Building, 430 Saybrook Road in Haddam.

If you have any questions about the proposal please contact Roy Vergara, Homebased Towers, LLC at (203) 297-6345, cell@homebasedtowers.com or Kenneth C. Bullman, Esq., Robinson & Coia LLP at 860-275-8345, kbull@wiretrc.com.

B & R CONSTRUCTION LLC

ERIC RETTBERG

860-982-3000

Excavation and Concrete

Commercial and Residential

Foundations | Garages | Additions
Septic Repair and Installation
Sewer | Water | Drainage

Demolition | Junk Hauled | Oil Tank Removal
Floors | Sidewalks | Patios | Slabs



Light It Up Electrical Services, LLC

Residential/Commercial

Call Today For A Free Estimate!

Theresa Ruwolo

Higganum, CT

860-849-0043

info@lightituptoday.com

Fully Insured

E1-0002594

- *The Cooking Company
- *Connecticut River Wine and Spirits
- *The Country Framer
- *Deb's Restaurant
- *Roe and Ray Dennis
- *Detail Freak CT, LLC
- *Essence Center for Beauty and Wellness
- *Gelston House
- *Ginger Made
- *Goodspeed Musicals
- *Trish Jarrell
- *Goodspeed Station
- *Higganum Hardware
- *HK Dairy Barn
- *Ivoryton Playhouse
- *Ivory Tavern
- *Mary Karkutt-Kullak
- *Deb Karpf
- *Katz Ace Hardware
- *Lark
- *Ralph Levesque
- *Liv's Oyster Bar
- *Luce Restaurant
- *Lynn MacLennan
- *Malloves Jewelers
- *Nutmeg Pharmacy
- *Oh Fudge! and More
- *Isabelle O'Hara
- *Orchards Golf Club
- *Pasta Vita
- *Tanya Bottaro/William Raveis Real Estate
- *Reynolds Subaru
- *River Tavern
- *River Valley Oil
- *Ruby Belle Vineyards
- *Paul E. Ruimerman
- *Shagbark
- *Susan Segal
- *Isabelle Seggerman
- *South Street Seaport Museum
- *Spirit and Balance, LLC
- *Marge Supple
- *Tanya Viccitto
- *Tim Teran
- *Terry and Suzie Twigg
- *Town & Country Nursery
- *The Tree Company
- *The Village Bistro
- *Wesleyan RJ Julia Bookstore
- *Wild Birds Unlimited
- *Dr. Robert Wintisch
- *Wonder Paws Pet Spa

Event Sponsors

- *Adorable Pets
- *Peter Charbonnier, Esq.
- *Connecticut Rental Center
- *Patrick T Daly Painting
- *Daniels Energy
- *Dutch Oil
- *Fireworks
- *I Can Do Services
- *Lance Scaping, Inc.
- *Liberty Bank, Higganum Branch
- *McColl Chiropractic
- *The Tree Company
- *William Wiley

Food and Drink

- *A.J.'s
- *Alvarium Beer Co.
- *Arrigoni Winery
- *Centerbrook Cheese
- *Connecticut River Wine & Spirits
- *Coyote Blue
- *Da Vinci's
- *Creative Cakes
- *Fromage
- *Hi-Way Package
- *Iliano's
- *Jack's Country Restaurant
- *Mike's Rotisserie
- *Morina's
- *Mozzicato Bakery
- *Mystic Market
- *Nutmegz
- *Olive Oyl's
- *Otto
- *Po's Rice & Spice
- *River Valley Provisions
- *River House
- *Simon's Marketplace
- *Teri's Package Stores
- *Tony's Package
- *Jan Verney
- *The Village Bistro
- *Wheatmarket

Tickets available at the library or at www.brainerdlibrary.org

Let our Advertisers Know you saw it in Haddam Killingworth News!

September 21, 2023

HK7

September 21, 2023

Frances Dallas and Carol Mandro, ET AL
64 Ague Spring Road
Haddam Neck, CT 06424

Re: **PUBLIC INFORMATION MEETING NOTICE**
Homeland Tower, LLC and Cellco Partnership d/b/a Verizon Wireless – Proposed
Telecommunications Facility at 124 Ague Spring Road, Haddam Neck, Connecticut

Dear Mr. Dallas and Ms. Mandro:

Homeland Towers, LLC (“Homeland”) and Cellco Partnership d/b/a Verizon Wireless (“Cellco”) will host a **Public Information Meeting on Thursday, October 12, 2023, at 7:00 p.m. (in the Community Room, Haddam Volunteer Fire Department, 439 Saybrook Road in Haddam)** to discuss its plans to construct a new wireless telecommunications facility on property at 124 Ague Spring Road in Haddam Neck (the “Property”).

The proposed telecommunications facility would be in the northwest portion of the Property. At this site, Homeland proposes to construct a 150-foot monopole tower within a fenced compound. Cellco’s antennas, remote radio heads and related equipment will be located at the top of the new tower. Equipment cabinets and a diesel-fueled backup generator will be located near the base of the tower within the fenced facility compound.

The proposed telecommunications facility is under the exclusive jurisdiction of the Connecticut Siting Council (“Council”) pursuant to the provisions of the Public Utilities and Environmental Standards Act, Conn. Gen. Stat. § 16-50g *et seq.* The Public Information Meeting is intended to provide the general public with information about the proposal prior to the filing of an application with the Council. A set of Project Plans for the proposed telecommunications facility are also attached to this letter.

Page 2

Please feel free to contact me if you have any questions.

Sincerely,

A handwritten signature in black ink, appearing to read "Kenneth C. Baldwin". The signature is fluid and cursive, with a long horizontal stroke at the end.

Kenneth C. Baldwin

Attachment

September 21, 2023

John Kruger
38 School House Hill Road
Haddam Neck, CT 06424

Re: **PUBLIC INFORMATION MEETING NOTICE
Homeland Tower, LLC and Cellco Partnership d/b/a Verizon Wireless – Proposed
Telecommunications Facility at 124 Ague Spring Road, Haddam Neck, Connecticut**

Dear Mr. Kruger:

Homeland Towers, LLC (“Homeland”) and Cellco Partnership d/b/a Verizon Wireless (“Cellco”) will host a **Public Information Meeting on Thursday, October 12, 2023, at 7:00 p.m. (in the Community Room, Haddam Volunteer Fire Department, 439 Saybrook Road in Haddam)** to discuss its plans to construct a new wireless telecommunications facility on property at 124 Ague Spring Road in Haddam Neck (the “Property”).

The proposed telecommunications facility would be in the northwest portion of the Property. At this site, Homeland proposes to construct a 150-foot monopole tower within a fenced compound. Cellco’s antennas, remote radio heads and related equipment will be located at the top of the new tower. Equipment cabinets and a diesel-fueled backup generator will be located near the base of the tower within the fenced facility compound.

The proposed telecommunications facility is under the exclusive jurisdiction of the Connecticut Siting Council (“Council”) pursuant to the provisions of the Public Utilities and Environmental Standards Act, Conn. Gen. Stat. § 16-50g et seq. The Public Information Meeting is intended to provide the general public with information about the proposal prior to the filing of an application with the Council. A set of Project Plans for the proposed telecommunications facility are also attached to this letter.

Page 2

Please feel free to contact me if you have any questions.

Sincerely,

A handwritten signature in black ink, appearing to read "Kenneth C. Baldwin". The signature is fluid and cursive, with a long horizontal stroke at the end.

Kenneth C. Baldwin

Attachment

September 21, 2023

Judith Holmquist
138 Ague Spring Road
Haddam Neck, CT 06424

Re: **PUBLIC INFORMATION MEETING NOTICE**
Homeland Tower, LLC and Cellco Partnership d/b/a Verizon Wireless – Proposed
Telecommunications Facility at 124 Ague Spring Road, Haddam Neck, Connecticut

Dear Ms. Holmquist:

Homeland Towers, LLC (“Homeland”) and Cellco Partnership d/b/a Verizon Wireless (“Cellco”) will host a **Public Information Meeting on Thursday, October 12, 2023, at 7:00 p.m. (in the Community Room, Haddam Volunteer Fire Department, 439 Saybrook Road in Haddam)** to discuss its plans to construct a new wireless telecommunications facility on property at 124 Ague Spring Road in Haddam Neck (the “Property”).

The proposed telecommunications facility would be in the northwest portion of the Property. At this site, Homeland proposes to construct a 150-foot monopole tower within a fenced compound. Cellco’s antennas, remote radio heads and related equipment will be located at the top of the new tower. Equipment cabinets and a diesel-fueled backup generator will be located near the base of the tower within the fenced facility compound.

The proposed telecommunications facility is under the exclusive jurisdiction of the Connecticut Siting Council (“Council”) pursuant to the provisions of the Public Utilities and Environmental Standards Act, Conn. Gen. Stat. § 16-50g et seq. The Public Information Meeting is intended to provide the general public with information about the proposal prior to the filing of an application with the Council. A set of Project Plans for the proposed telecommunications facility are also attached to this letter.

Page 2

Please feel free to contact me if you have any questions.

Sincerely,

A handwritten signature in black ink, appearing to read "Kenneth C. Baldwin". The signature is fluid and cursive, with a long horizontal stroke at the end.

Kenneth C. Baldwin

Attachment

September 21, 2023

Rebeka Merson
137 Ague Road
East Hampton, CT 06424

Re: **PUBLIC INFORMATION MEETING NOTICE**
Homeland Tower, LLC and Cellco Partnership d/b/a Verizon Wireless – Proposed
Telecommunications Facility at 124 Ague Spring Road, Haddam Neck, Connecticut

Dear Ms. Merson:

Homeland Towers, LLC (“Homeland”) and Cellco Partnership d/b/a Verizon Wireless (“Cellco”) will host a **Public Information Meeting on Thursday, October 12, 2023, at 7:00 p.m. (in the Community Room, Haddam Volunteer Fire Department, 439 Saybrook Road in Haddam)** to discuss its plans to construct a new wireless telecommunications facility on property at 124 Ague Spring Road in Haddam Neck (the “Property”).

The proposed telecommunications facility would be in the northwest portion of the Property. At this site, Homeland proposes to construct a 150-foot monopole tower within a fenced compound. Cellco’s antennas, remote radio heads and related equipment will be located at the top of the new tower. Equipment cabinets and a diesel-fueled backup generator will be located near the base of the tower within the fenced facility compound.

The proposed telecommunications facility is under the exclusive jurisdiction of the Connecticut Siting Council (“Council”) pursuant to the provisions of the Public Utilities and Environmental Standards Act, Conn. Gen. Stat. § 16-50g et seq. The Public Information Meeting is intended to provide the general public with information about the proposal prior to the filing of an application with the Council. A set of Project Plans for the proposed telecommunications facility are also attached to this letter.

Page 2

Please feel free to contact me if you have any questions.

Sincerely,

A handwritten signature in black ink, appearing to read "Kenneth C. Baldwin". The signature is fluid and cursive, with a long horizontal stroke at the end.

Kenneth C. Baldwin

Attachment

September 21, 2023

Milton and Barbara Hallberg
121 Ague Spring Road
Haddam Neck, CT 06424

Re: **PUBLIC INFORMATION MEETING NOTICE**
Homeland Tower, LLC and Cellco Partnership d/b/a Verizon Wireless – Proposed
Telecommunications Facility at 124 Ague Spring Road, Haddam Neck, Connecticut

Dear Mr. and Mrs. Hallberg:

Homeland Towers, LLC (“Homeland”) and Cellco Partnership d/b/a Verizon Wireless (“Cellco”) will host a **Public Information Meeting on Thursday, October 12, 2023, at 7:00 p.m. (in the Community Room, Haddam Volunteer Fire Department, 439 Saybrook Road in Haddam)** to discuss its plans to construct a new wireless telecommunications facility on property at 124 Ague Spring Road in Haddam Neck (the “Property”).

The proposed telecommunications facility would be in the northwest portion of the Property. At this site, Homeland proposes to construct a 150-foot monopole tower within a fenced compound. Cellco’s antennas, remote radio heads and related equipment will be located at the top of the new tower. Equipment cabinets and a diesel-fueled backup generator will be located near the base of the tower within the fenced facility compound.

The proposed telecommunications facility is under the exclusive jurisdiction of the Connecticut Siting Council (“Council”) pursuant to the provisions of the Public Utilities and Environmental Standards Act, Conn. Gen. Stat. § 16-50g et seq. The Public Information Meeting is intended to provide the general public with information about the proposal prior to the filing of an application with the Council. A set of Project Plans for the proposed telecommunications facility are also attached to this letter.

Page 2

Please feel free to contact me if you have any questions.

Sincerely,

A handwritten signature in black ink, appearing to read "Kenneth C. Baldwin". The signature is written in a cursive style with a long horizontal flourish at the end.

Kenneth C. Baldwin

Attachment

September 21, 2023

Terry M. Danaher, Trustee
109 Rock Landing Road
East Hampton, CT 06424

Re: **PUBLIC INFORMATION MEETING NOTICE**
Homeland Tower, LLC and Cellco Partnership d/b/a Verizon Wireless – Proposed
Telecommunications Facility at 124 Ague Spring Road, Haddam Neck, Connecticut

Dear Mr. Danaher:

Homeland Towers, LLC (“Homeland”) and Cellco Partnership d/b/a Verizon Wireless (“Cellco”) will host a **Public Information Meeting on Thursday, October 12, 2023, at 7:00 p.m. (in the Community Room, Haddam Volunteer Fire Department, 439 Saybrook Road in Haddam)** to discuss its plans to construct a new wireless telecommunications facility on property at 124 Ague Spring Road in Haddam Neck (the “Property”).

The proposed telecommunications facility would be in the northwest portion of the Property. At this site, Homeland proposes to construct a 150-foot monopole tower within a fenced compound. Cellco’s antennas, remote radio heads and related equipment will be located at the top of the new tower. Equipment cabinets and a diesel-fueled backup generator will be located near the base of the tower within the fenced facility compound.

The proposed telecommunications facility is under the exclusive jurisdiction of the Connecticut Siting Council (“Council”) pursuant to the provisions of the Public Utilities and Environmental Standards Act, Conn. Gen. Stat. § 16-50g et seq. The Public Information Meeting is intended to provide the general public with information about the proposal prior to the filing of an application with the Council. A set of Project Plans for the proposed telecommunications facility are also attached to this letter.

Page 2


Please feel free to contact me if you have any questions.

Sincerely,

A handwritten signature in black ink, appearing to read "Kenneth C. Baldwin". The signature is fluid and cursive, with a long horizontal stroke at the end.

Kenneth C. Baldwin

Attachment

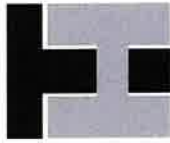

HOMELAND TOWERS, LLC
WIRELESS COMMUNICATIONS FACILITY
HADDAM NORTH
124 AGUE SPRING ROAD
HADDAM NECK, CT 06424

HOMELAND TOWERS LLC
 910 WATER STREET
 2ND FLOOR
 DANBURY, CT 06810
 (203) 297-6345

Cellco Partnership d/b/a
verizon
 WIRELESS

29 ALLENDALE DRIVE
 HARTFORD, CT 06183

ALL-POINTS
 TECHNOLOGY CORPORATION
 1000 WASHINGTON STREET
 SUITE 100
 WATSONVILLE, CA 95096
 (408) 851-1000
 WWW.ALLPOINTS.COM FAX (408) 851-1001

NO.	DATE	REVISION
1	07/20/23	FOR REVIEW, RISE
2	07/20/23	REV FOR REVIEW, RISE
3		
4		
5		

PERMITTING DOCUMENTS

DRAWING INDEX

- T-1 TITLE SHEET
- VB-101 PARTIAL PROPERTY & TOPOGRAPHIC SURVEY
- VB-201 COMPIATION PLAN
- SP-1 SITE PLAN & ABUTTERS MAP
- SP-2 PARTIAL SITE PLAN
- SP-3 ACCESS DRIVE PROFILE
- CP-1 COMPOUND PLAN & TOWER ELEVATION
- C-1 SITE DETAILS
- C-2 EROSION CONTROL & LANDSCAPING DETAILS
- C-3 VERIZON EQUIPMENT PLAN & DETAILS

SITE INFORMATION

PROJECT LOCATION: 124 AGUE SPRING ROAD
 HADDAM NECK, CT 06424

PROJECT DESCRIPTION: RAWLAND SITE W/ GROUND EQUIPMENT WITHIN
 2.800 ± SF TELECOMMUNICATIONS COMPOUND
 W/ NEW 150' ± AGL GALVANIZED MONOPOLE

PROPERTY DEVELOPER: HOMELAND TOWERS, LLC
 9 HARMONY STREET
 2ND FLOOR
 DANBURY, CT 06810

DEVELOPER CONTACT: RAY VERGATI
 (203) 297-6345

ENGINEER CONTACT: ROBERT C. BURNS, P.E.
 (860) 552-2036

LATITUDE: 41° 38' 13.1163"N (41.636863)
 LONGITUDE: 72° 30' 51.1372"W (72.514210)
 ELEVATION: 403.4 ± AMSL

MAP: 12
 LOT: 26
 ZONE: R-2

COORDINATES & GROUND
 ELEVATION INDICATED HEREIN
 WERE ESTABLISHED FROM AN
 FAA 1-A SURVEY CERTIFICATION,
 APPROVED BY THE FEDERAL AVIATION
 ADMINISTRATION, WASHINGTON, DC,
 INC. 1, DATED APRIL 13, 2023.



MUNICIPAL NOTIFICATION LIMIT MAP
 SCALE: 1" = 100'



VICINITY MAP
 SCALE: 1" = 100'

OWNER:
 BRENNAN & SAVANATHA
 DANABER ROAD
 124 AGUE SPRING ROAD
 HADDAM NECK, CT 06424

APPLICANTS:
 HOMELAND TOWERS, LLC
 9 HARMONY STREET
 DANBURY, CT 06810
 RAY VERGATI
 (203) 297-6345

HOMELAND PROJECT ATTORNEY:
 ROBINSON & COLE
 260 MAIN STREET
 HARTFORD, CT 06103
 (800) 825-3579

POWER PROVIDER:
 EVERSOURCE; (800) 286-2000

TELECO PROVIDER:
 FRONTIER (800) 921-8102
 (800) 922-4455

GOVERNING CODES:
 CONNECTICUT STATE BUILDING CODE, LATEST EDITION
 NATIONAL ELECTRIC CODE, LATEST EDITION
 19A-222-H

TITLE SHEET

SHEET NUMBER

T-1



SHEET TITLE:

CHECKED BY: JMW

DATE: 08/17/23

DRAWN BY: SLZ

HOMELAND TOWERS

HADDAM NORTH

SITE: 124 AGUE SPRING ROAD

ADDRESS: HADDAM NECK, CT 06424

APT FILING NUMBER: 078840

2ND FLOOR

DEVELOPER: HOMELAND TOWERS, LLC

ADDRESS: 9 HARMONY STREET

DANBURY, CT 06810

DESIGN PROFESSIONALS OF RECORD

PROF. ROBERT C. BURNS, P.E.

COMP. ALL-POINTS TECHNOLOGY

ADD: 547 WATERFORD STREET, EXT.

SUITE 311 WATERFORD, CT 06810

DEVELOPER: HOMELAND TOWERS, LLC

ADDRESS: 124 AGUE SPRING ROAD

HADDAM NECK, CT 06424

2ND FLOOR

DATE: 08/17/23

DRAWN BY: SLZ

CHECKED BY: JMW

SHEET TITLE:

SHEET NUMBER

T-1

HOMELAND TOWERS

HADDAM NORTH

SITE: 124 AGUE SPRING ROAD

ADDRESS: HADDAM NECK, CT 06424

APT FILING NUMBER: 078840

2ND FLOOR

DEVELOPER: HOMELAND TOWERS, LLC

ADDRESS: 9 HARMONY STREET

DANBURY, CT 06810

DESIGN PROFESSIONALS OF RECORD

PROF. ROBERT C. BURNS, P.E.

COMP. ALL-POINTS TECHNOLOGY

ADD: 547 WATERFORD STREET, EXT.

SUITE 311 WATERFORD, CT 06810

NOTES

- THIS SURVEY HAS BEEN PREPARED PURSUANT TO THE REGULATIONS OF CONNECTICUT STATE AGENCIES SECTIONS 20-200b-1 THROUGH 20-200b-4 OF THE CONSTITUTION AND REGULATIONS OF THE STATE OF CONNECTICUT AS ADOPTED BY THE CONNECTICUT ASSOCIATION OF LAND SURVEYORS, INC. ON SEPTEMBER 26, 1996. THIS SURVEY IS A RECONSTRUCTION OF A SURVEY MADE BY A HORIZONTAL ACCURACY OF 1/2" AND A VERTICAL ACCURACY OF 1/4" PER FOOT. THE SURVEY IS A RECONSTRUCTION OF A SURVEY MADE BY THE SURVEYOR TO PROVIDE A BOUNDARY DIVISION AND DEPICT SITE FEATURES FOR FUTURE SITE DEVELOPMENT.
- THE BOUNDARY OF THIS SURVEY IS DEFINED BY THE POINTS FOUND AT THE SUBJECT SITE. DEED INFORMATION AND THE FOLLOWING REFERENCES:
 - A MAP TITLED "PROPERTY MAP, LAND OF SPENCER JEWELL, JR." BY PREMER SURVEYING AND IMAGING, SCALE: 1" = 40' DATED: 11/11/2011.
 - A MAP TITLED "COMPLETION PLAN, MAP SHOWING EASEMENT AREA FOR THE CONSTRUCTION OF A 12' WIDE DRIVEWAY ACROSS THE PROPERTY OF SPENCER M. JEWELL, JR. BY OBERGRENIA & ASSOCIATES, LTD., SCALE: 1" = 30', DATED: OCTOBER 13, 1988.
- THE VERTICUM OF THIS SURVEY IS REFERENCED TO CONNECTICUT MEAN SEA LEVEL. THE VERTICAL DATUM OF THIS SURVEY WAS DETERMINED BY GLOBAL NAVIGATION SATELLITE SYSTEMS (GPS) SURVEYING THROUGH SMARTNET CONTINUOUSLY OPERATED BY GNSS.
- ELEVATIONS SHOWN ARE REFERENCED TO NORTH AMERICAN DATUM OF 1983 (NAD83) (EGC0 12B) AS DETERMINED BY GNSS.
- PLANIMETRIC AND TOPOGRAPHIC INFORMATION SHOWN HEREON HAS BEEN OBTAINED FROM AERIAL PHOTOGRAPHS TAKEN BY THE U.S. ARMY, WORK COMPLETED DURING THE MONTH OF MARCH 2002.
- AS PER THE NATIONAL FLOOD INSURANCE PROGRAM FROM MAP ENTITLED "WINDLESEX COUNTY, CONNECTICUT PANEL 144 OF 450, DATED: OCTOBER 14, 2008, THE SUBJECT AREA IS LOCATED WITHIN A FLOOD HAZARD ZONE (FLOOD INSURANCE RATE MAP).
- THE USES OF THIS SURVEY ARE LIMITED TO THE BOUNDARY AND AREA INFORMATION INCLUDING THE INTER, PIPE MATERIAL, AND PIPE SIZE. THE SURVEYOR HAS NOT CONDUCTED ANY FIELD LOCATED SURVEYING TO VERIFY THE EXISTENCE OF THE UNDERGROUND UTILITY LOCATIONS WHOSE DATA IS OBTAINED, DESPITE THE FACT THAT THE SURVEYOR HAS OBTAINED THE DATA FROM THE STATE ARCHIVES. 
- ADDITIONAL UTILITY (WATER, GAS, ELECTRIC ETC.) DATA MAY BE OBTAINED FROM FIELD LOCATED SURFACE MARKINGS (BY OTHERS), SURVEYING INSTRUMENTS, AND/OR RECORDS.
- UNLESS SPECIFICALLY NOTED OTHERWISE, THE SURVEYOR HAS NOT CONDUCTED ANY FIELD LOCATED SURVEYING TO VERIFY THE EXISTENCE OF THE UNDERGROUND UTILITY LOCATIONS WHOSE DATA IS OBTAINED, DESPITE THE FACT THAT THE SURVEYOR HAS OBTAINED THE DATA FROM THE STATE ARCHIVES. 
- ALL BUILDINGS AND STRUCTURES WERE LOCATED AND MEASURED AT THE TIME OF THIS SURVEY. THE SURVEYOR HAS NOT CONDUCTED ANY FIELD LOCATED SURVEYING TO VERIFY THE EXISTENCE OF THE UNDERGROUND UTILITY LOCATIONS WHOSE DATA IS OBTAINED, DESPITE THE FACT THAT THE SURVEYOR HAS OBTAINED THE DATA FROM THE STATE ARCHIVES. THE SURVEYOR HAS NOT CONDUCTED ANY FIELD LOCATED SURVEYING TO VERIFY THE EXISTENCE OF THE UNDERGROUND UTILITY LOCATIONS WHOSE DATA IS OBTAINED, DESPITE THE FACT THAT THE SURVEYOR HAS OBTAINED THE DATA FROM THE STATE ARCHIVES.
- FOR ANY REASON OR CONSTRUCTION, THE PROPER UTILITY AGENCIES MUST BE CONTACTED FOR VERIFICATION OF UTILITY TYPE AND FOR FIELD LOCATIONS.
- THIS SURVEY IS NOT VALID WITHOUT THE EMBOSSED OR INKED SEAL OF THE PROFESSIONAL.

LEGEND

●	BOLLARD
○	SMALL TREE
○	LARGE TREE
○	WELL
○	WATER TOWER
○	WATER TANK
○	WATER PUMP
○	WATER METER
○	WATER VALVE
○	WATER HYDRANT
○	GUY WIRE
○	POWER POLE
○	POWER TRANSFORMER
○	POWER METER
○	POWER METER
○	CHUNK FENCE
○	CHAIN LINK FENCE
○	WIRE FENCE
○	ENERGY WIRE
○	PROPERTY LINE
○	RIGHT-OF-WAY LINE
○	CONDUIT LINE
○	CONCRETE
○	CEMENT
○	ASPHALT
○	GRAVEL
○	DIRT
○	CONCRETE MARK OUT LINE
○	REFERENCE UTILITY LINE (TYPE OF UTILITY TO BE IDENTIFIED BY CONSULTING MAPPING)



PROJECT NO. 140287(10)





7-13-2023	ADDRESSED COMMENTS	2
8-28-2023	RELAND FLAGS	1
	Date	No.
	Description	
REVISIONS		
"NO ANY KNOWLEDGE AND BELIEF, THIS MAP IS SUBSTANTIALLY CORRECT AS NOTED HEREON."		
ANDREW G. HAYES	DATE SIGNED	
PROFESSIONAL LAND SURVEYOR	STATE OF CONNECTICUT	
10336	NO. 10336	
LANGAN		
Langan CT, Inc.		
555 Long Wharf Drive		
New Haven, CT 06511		
T: 203.332.3771 F: 203.789.8142 www.langan.com		

124 ACUE SPRING ROAD
PARTIAL BOUNDARY AND TOPOGRAPHIC SURVEY

124 ACUE SPRING ROAD
13.14 ACRES

Project No.	140287(10)
Date	APRIL 1, 2023
Drawn by	AC
Checked by	AC
Scale	AS SHOWN
Sheet 1 of 1	

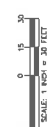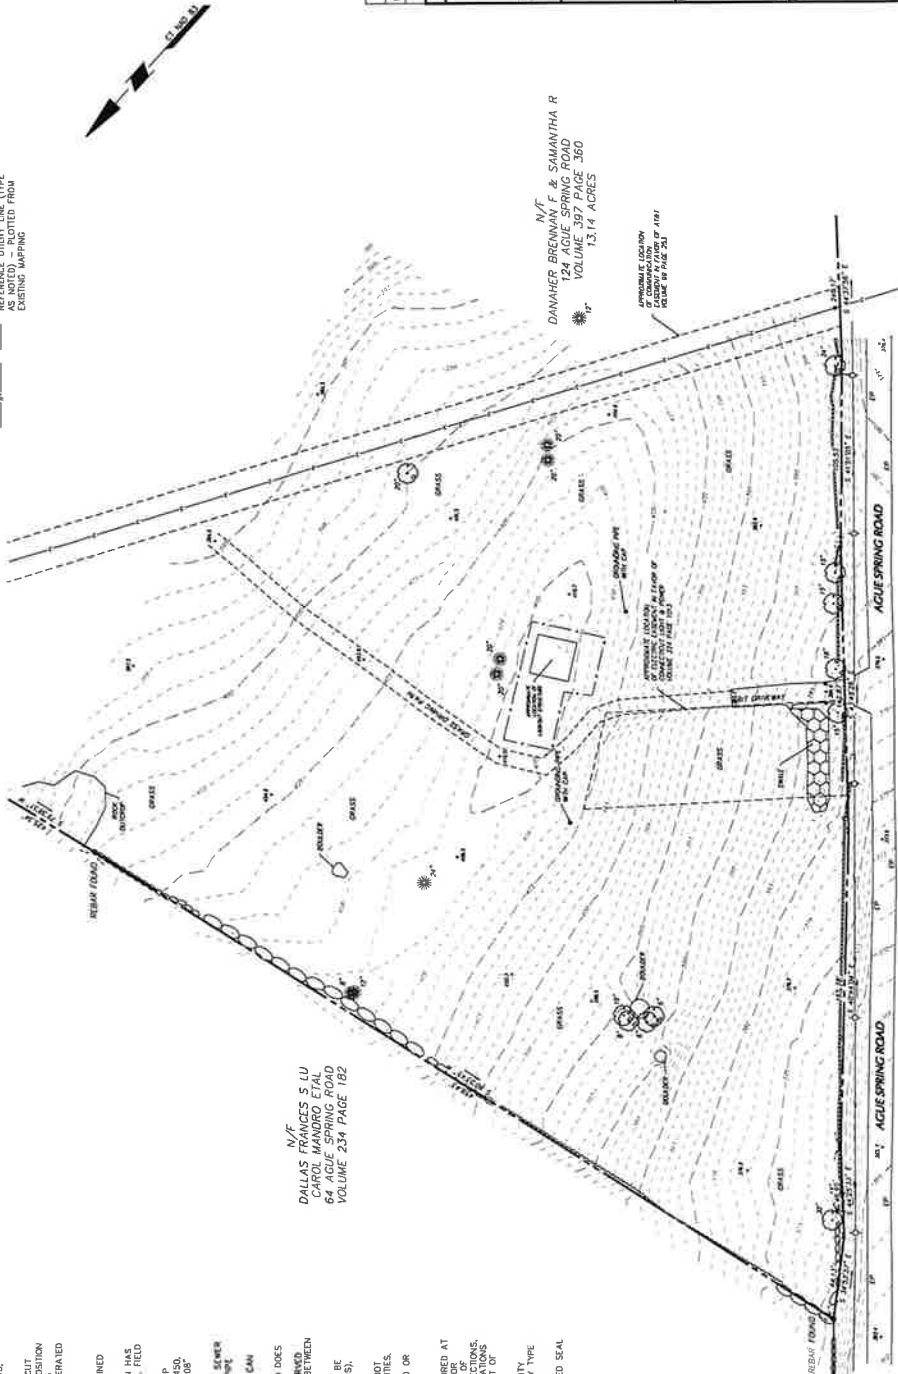

LEGEND

- PRIORITY LANE
- PROP. LABEL LANE
- LIMIT OF DISTURBANCE
- PROP. CHAINLINK FENCE
- PROP. ELEC. TELEPHONE
- EXIST. TREE TO REMAIN
- VARIATIONAL CONTROL BLANKET
- PROP. HIGHWAY SPRUCE

HOMELAND TOWERS, LLC
 9 HADDAM STREET
 DANBURY, CT 06810

Cellco Partnership d/b/a
verizon
 WIRELESS

100 HADDAM DRIVE
 DANBURY, CT 06810

ALL-POINTS
 TECHNOLOGY CORPORATION

100 HADDAM DRIVE
 DANBURY, CT 06810

NO.	DATE	REVISION
1	07/27/21	FOR REVIEW ICE
2	07/27/21	REV FOR REVIEW ICE
3		
4		
5		

DESIGN PROFESSIONALS OF RECORD

PROF. ROBERT C. BURNS P.E.
 COMP. ALL-POINTS TECHNOLOGY CORPORATION, P.C.
 400 S. BURE 311 WATERBURY, CT 06901

ENGINEER: HOMELAND TOWERS, LLC
 9 HADDAM STREET
 DANBURY, CT 06810

HOMELAND TOWERS
 HADDAM NORTH

SITE
 ADDRESS: HADDAM NORTH


APP. FILING NUMBER: STRAMA

DATE: 05/03/21 DRAWN BY: JLM

SHEET TITLE: CHECKED BY: JLM

PARTIAL SITE PLAN

SHEET NUMBER: **SP-2**

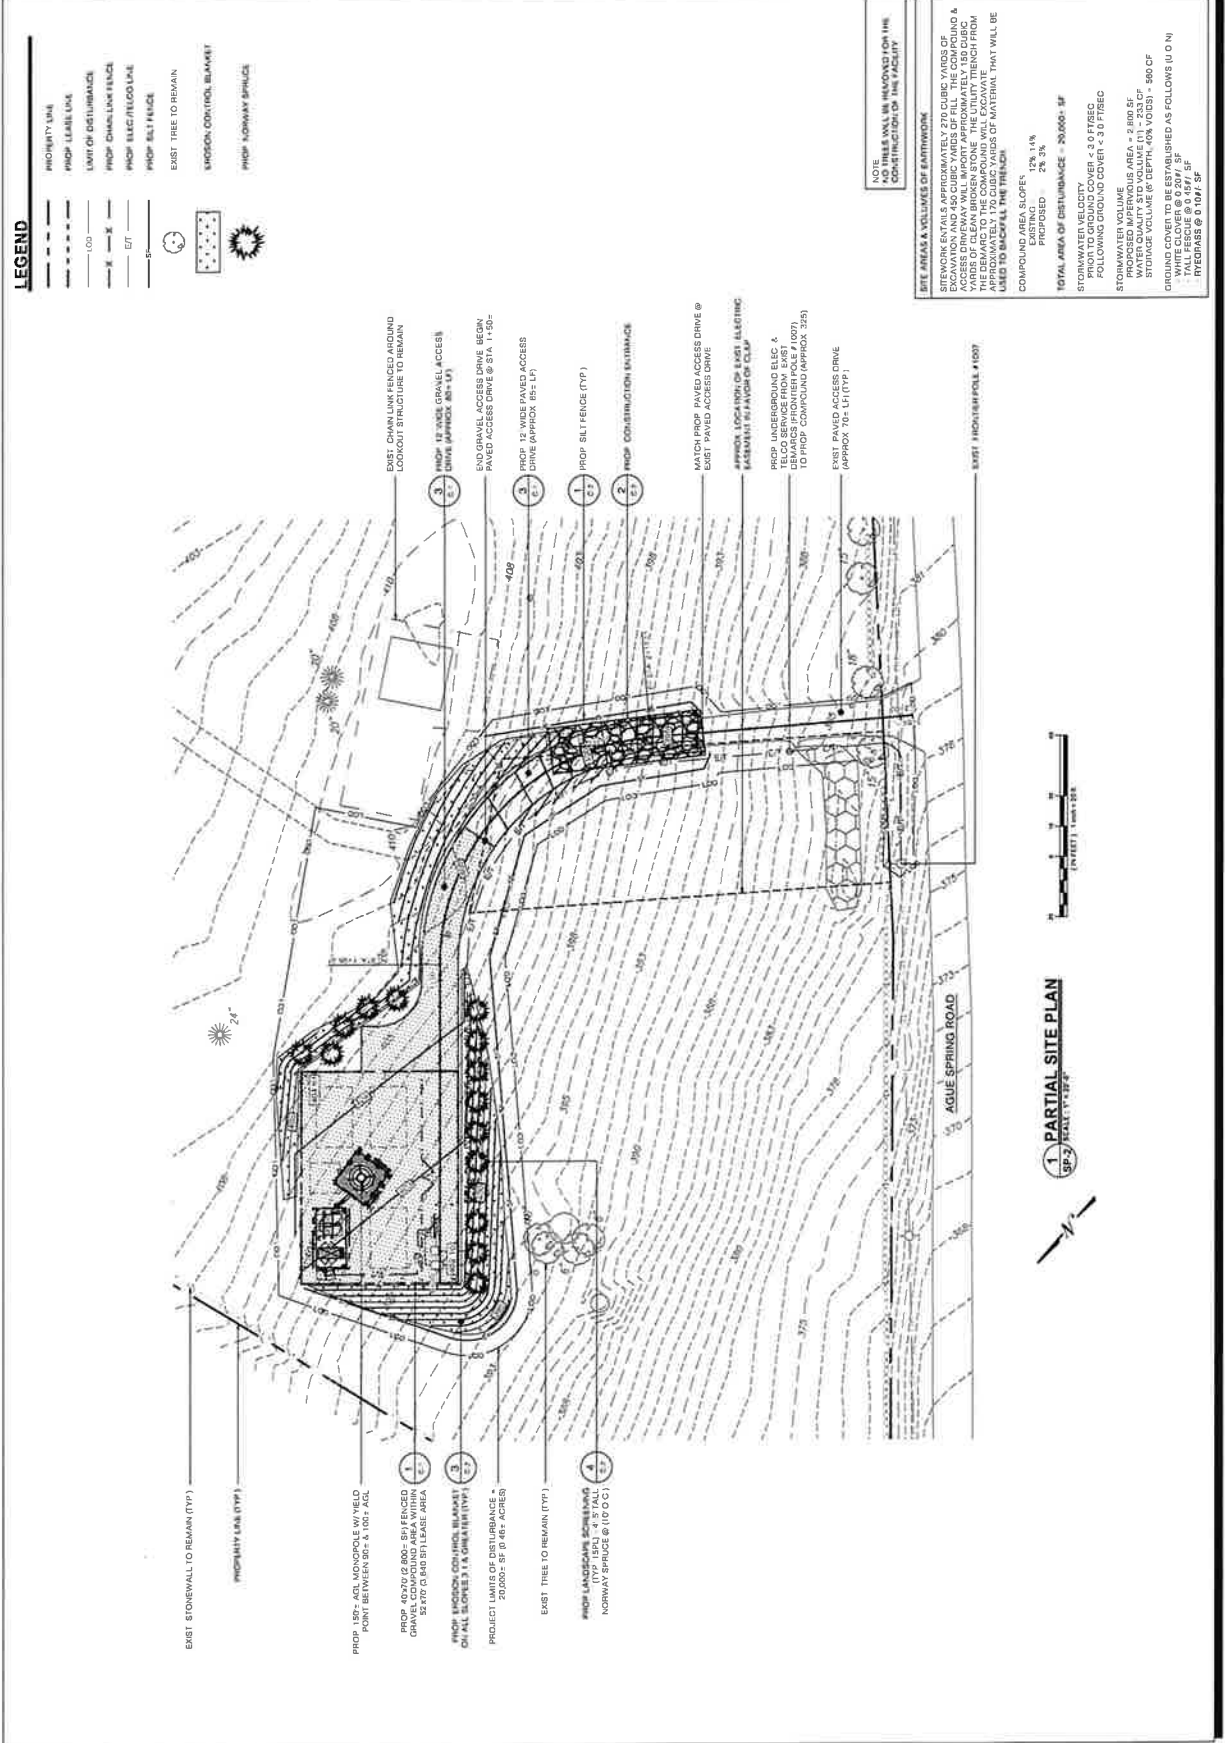

NOTE: THIS PLAN IS A REPRESENTATION OF THE CONSTRUCTION OF THE FACILITY.

SITE AREAS & VOLUMES OF EARTHWORK

STEWAGE EXCAVATION APPROXIMATELY 270 CUBIC YARDS OF EXCAVATION AND 450 CUBIC YARDS OF FILL. THE COMPOUND & VARS OF CLEAN BRICKEN STONE. THE UTILITY TRENCH FROM APPROXIMATELY 170 CUBIC YARDS OF MATERIAL THAT WILL BE USED TO BACKFILL THE TRENCH.

COMPOUND AREA SLOPE:
 EAST/WEST: 2% - 14%
 NORTH/SOUTH: 2% - 4%

TOTAL AREA OF DISTURBANCE: ~20,000 SF

STORMWATER VELOCITY FOLLOWING GROUND COVER < 3.0 FTREC

STORMWATER VOLUME
 PROPOSED IMPERVIOUS AREA = 2,800 SF
 STORAGE VOLUME (AT DEPTH 40% VDCS) = 500 CF
 GROUND COVER TO BE ESTABLISHED AS FOLLOWS (U O N):
 1. WHITE CLOVER @ 0.207 / SF
 2. RYEGRASS @ 0.104 / SF



1 PARTIAL SITE PLAN
 SP-2 (REV. 11-17-21)



HOME LAND TOWERS, LLC
 9 HIGHLAND STREET
 DANBURY, CT 06810
 (203) 755-1100

Cellco Partnership d/b/a



120 ALAMOGOR DRIVE
 DANBURY, CT 06810



INTERNATIONAL STATE EXPANSION - DANBURY, CT
 120 ALAMOGOR DRIVE
 DANBURY, CT 06810
 WWW.ALLPOINTS.COM *TAX 001841841

PERMITTING DOCUMENTS

NO.	DATE	REVISION
1	07/27/20	ISSUED FOR REVIEW
2	08/11/20	REV FOR REVIEW
3		
4		
5		
6		

DESIGN PROFESSIONALS OF RECORD

PROF. ROBERT C. BURNS, P.E.
 CIVIL ENGINEER
 COMP. ALL-POINTS TECHNOLOGY CORPORATION
 301 VALHALL STREET, EXT. 200
 DANBURY, CT 06810
 DEVELOPER: HOME LAND TOWERS, LLC
 9 HIGHLAND STREET
 DANBURY, CT 06810

HOME LAND TOWERS


RADDAM NORTH
 SITE ADDRESS: MADAM BECA, CT 06810
 APPLICANT: HOME LAND TOWERS, LLC
 DATE: 07/27/20
 DRAWN BY: ELZ
 CHECKED BY: JAM

SHEET TITLE

ACCESS DRIVEWAY
 PROFILE

SHEET NUMBER

SP-3

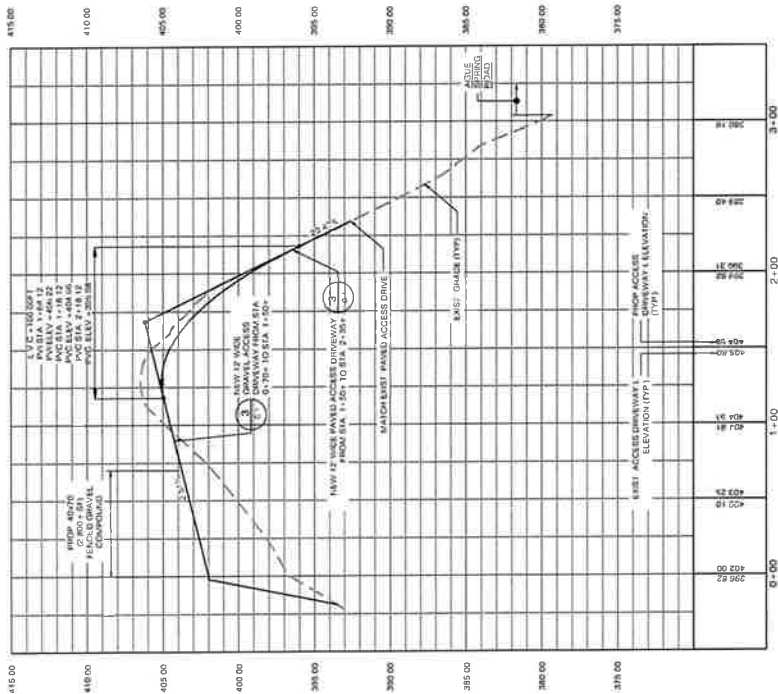


1 ACCESS DRIVEWAY PROFILE
 SP-3 SCALE: HORIZONTAL 1"=40'-0"
 VERTICAL 1"=4'-0"



NO.	DATE	REVISION
1	12/17/12	FOR REVIEW, ICE
2	1/17/13	REV FOR REVIEW, ICE
3		
4		
5		


DESIGN PROFESSIONAL OF RECORD
PROF. ROBERT C. BURNS, P.E.
COMP. ALL-POINTS TECHNOLOGY CORPORATION, P.C.
 50 NATIONAL STREET EXTENSION
 DANBURY, CT 06810
 ADDRESS: 200 MAIN STREET DANBURY, CT 06810

SITE DETAILS
 SHEET NUMBER: **C-1**

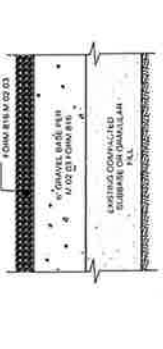


4 GRAVEL ROAD/PARKING SECTION
 C-1 SCALE: 1/2"=1'-0"

NOTES:
 1. SUBBASE MAY CONSIST OF NATIVE MATERIALS IF FOUND ACCEPTABLE BY THE ENGINEER. SUBBASE TO BE COMPACTED TO 98% RELATIVE DENSITY.
 2. SUBBASE IS TO BE FREE FROM DEBRIS AND UNSATISFACTORY MATERIALS.

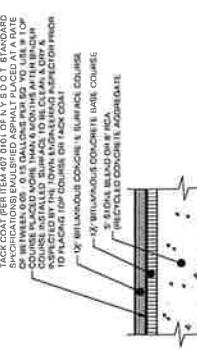

5 PAVED ROAD SECTION
 C-1 SCALE: 1/2"=1'-0"

NOTES:
 1. FINISHES MAY CONSIST OF NATIVE MATERIALS IF FOUND ACCEPTABLE BY THE ENGINEER. SUBBASE TO BE COMPACTED TO 98% RELATIVE DENSITY.
 2. SUBBASE IS TO BE FREE FROM DEBRIS AND UNSATISFACTORY MATERIALS.

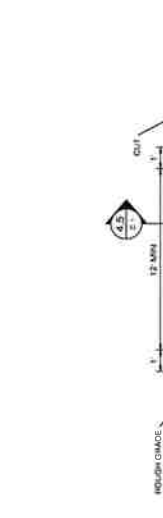


3 TYPICAL ROAD CROSS SECTION
 C-1 SCALE: 1/2"=1'-0"

NOTES:
 1. CROSS SLOPE GRADE SHALL BE 1/2% AS SHOWN ON PROPOSED GRADING.
 2. WHERE CUT ON HILLSIDE, SLOPES SHALL BE STEEPER THAN 3:1. USE A STABILIZED PLANTING STRIP, NON-ERODIBLE EROSION CONTROL BLANKET OR A BONDED FIBER MAT.
 3. WHERE CUT ON HILLSIDE, SLOPES SHALL BE STEEPER THAN 3:1. USE A STABILIZED PLANTING STRIP, NON-ERODIBLE EROSION CONTROL BLANKET OR A BONDED FIBER MAT.



2 BOLLARD DETAIL
 C-1 SCALE: 1/2"=1'-0"

NOTES:
 1. BOLLARD SHALL BE 4" DIA. x 12" HIGH.
 2. BOLLARD SHALL BE SET IN 12" x 12" x 12" CONCRETE.

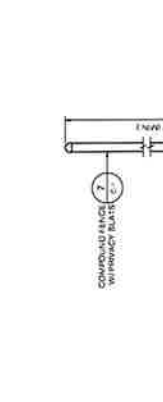

1 ACCESS DRIVE/COMPOUND DETAIL
 C-1 SCALE: 1/2"=1'-0"

NOTES:
 1. ACCESS DRIVE SHALL BE 4" DIA. x 12" HIGH.
 2. ACCESS DRIVE SHALL BE SET IN 12" x 12" x 12" CONCRETE.




7 CHAIN-LINK FENCING & FENCE GATE DETAIL
 C-1 SCALE: 1/2"=1'-0"

NOTES:
 1. CHAIN-LINK FENCE SHALL BE 42" HIGH.
 2. FENCE SHALL BE SET IN 12" x 12" x 12" CONCRETE.



6 UTILITY BACKBOARD FRAME DETAIL
 C-1 SCALE: 1/2"=1'-0"

NOTES:
 1. UTILITY BACKBOARD SHALL BE 4" THICK.
 2. UTILITY BACKBOARD SHALL BE SET IN 12" x 12" x 12" CONCRETE.

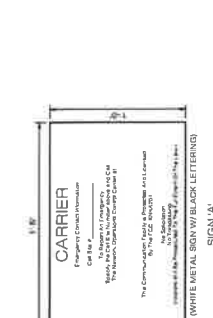


CARRIER
 Emergency Contact Information
 Call 911 for Emergencies
 For more information, call 203-237-8335

(WRITE METAL SIGN IN BLACK LETTERING)
 SIGN 'A'
 SCALE: 1/2"=1'-0"




NOTICE
 Calico Partnership d/b/a Verizon Wireless
 300 Main Street
 Danbury, CT 06810
 (203) 237-8335

(WRITE METAL SIGN IN WHITE LETTERING)
 SIGN 'B'
 SCALE: 1/2"=1'-0"

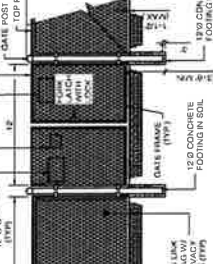

TYPICAL SIGNAGE
 (WRITE SIGN IN BLACK & WHITE LETTERING)
 SIGN 'C'
 SCALE: 1/2"=1'-0"

Existing and Proposed Verizon Wireless 700 MHz Coverage
 Haddam, Connecticut and Surrounding Area
 (Map Scale is 1:25,000)

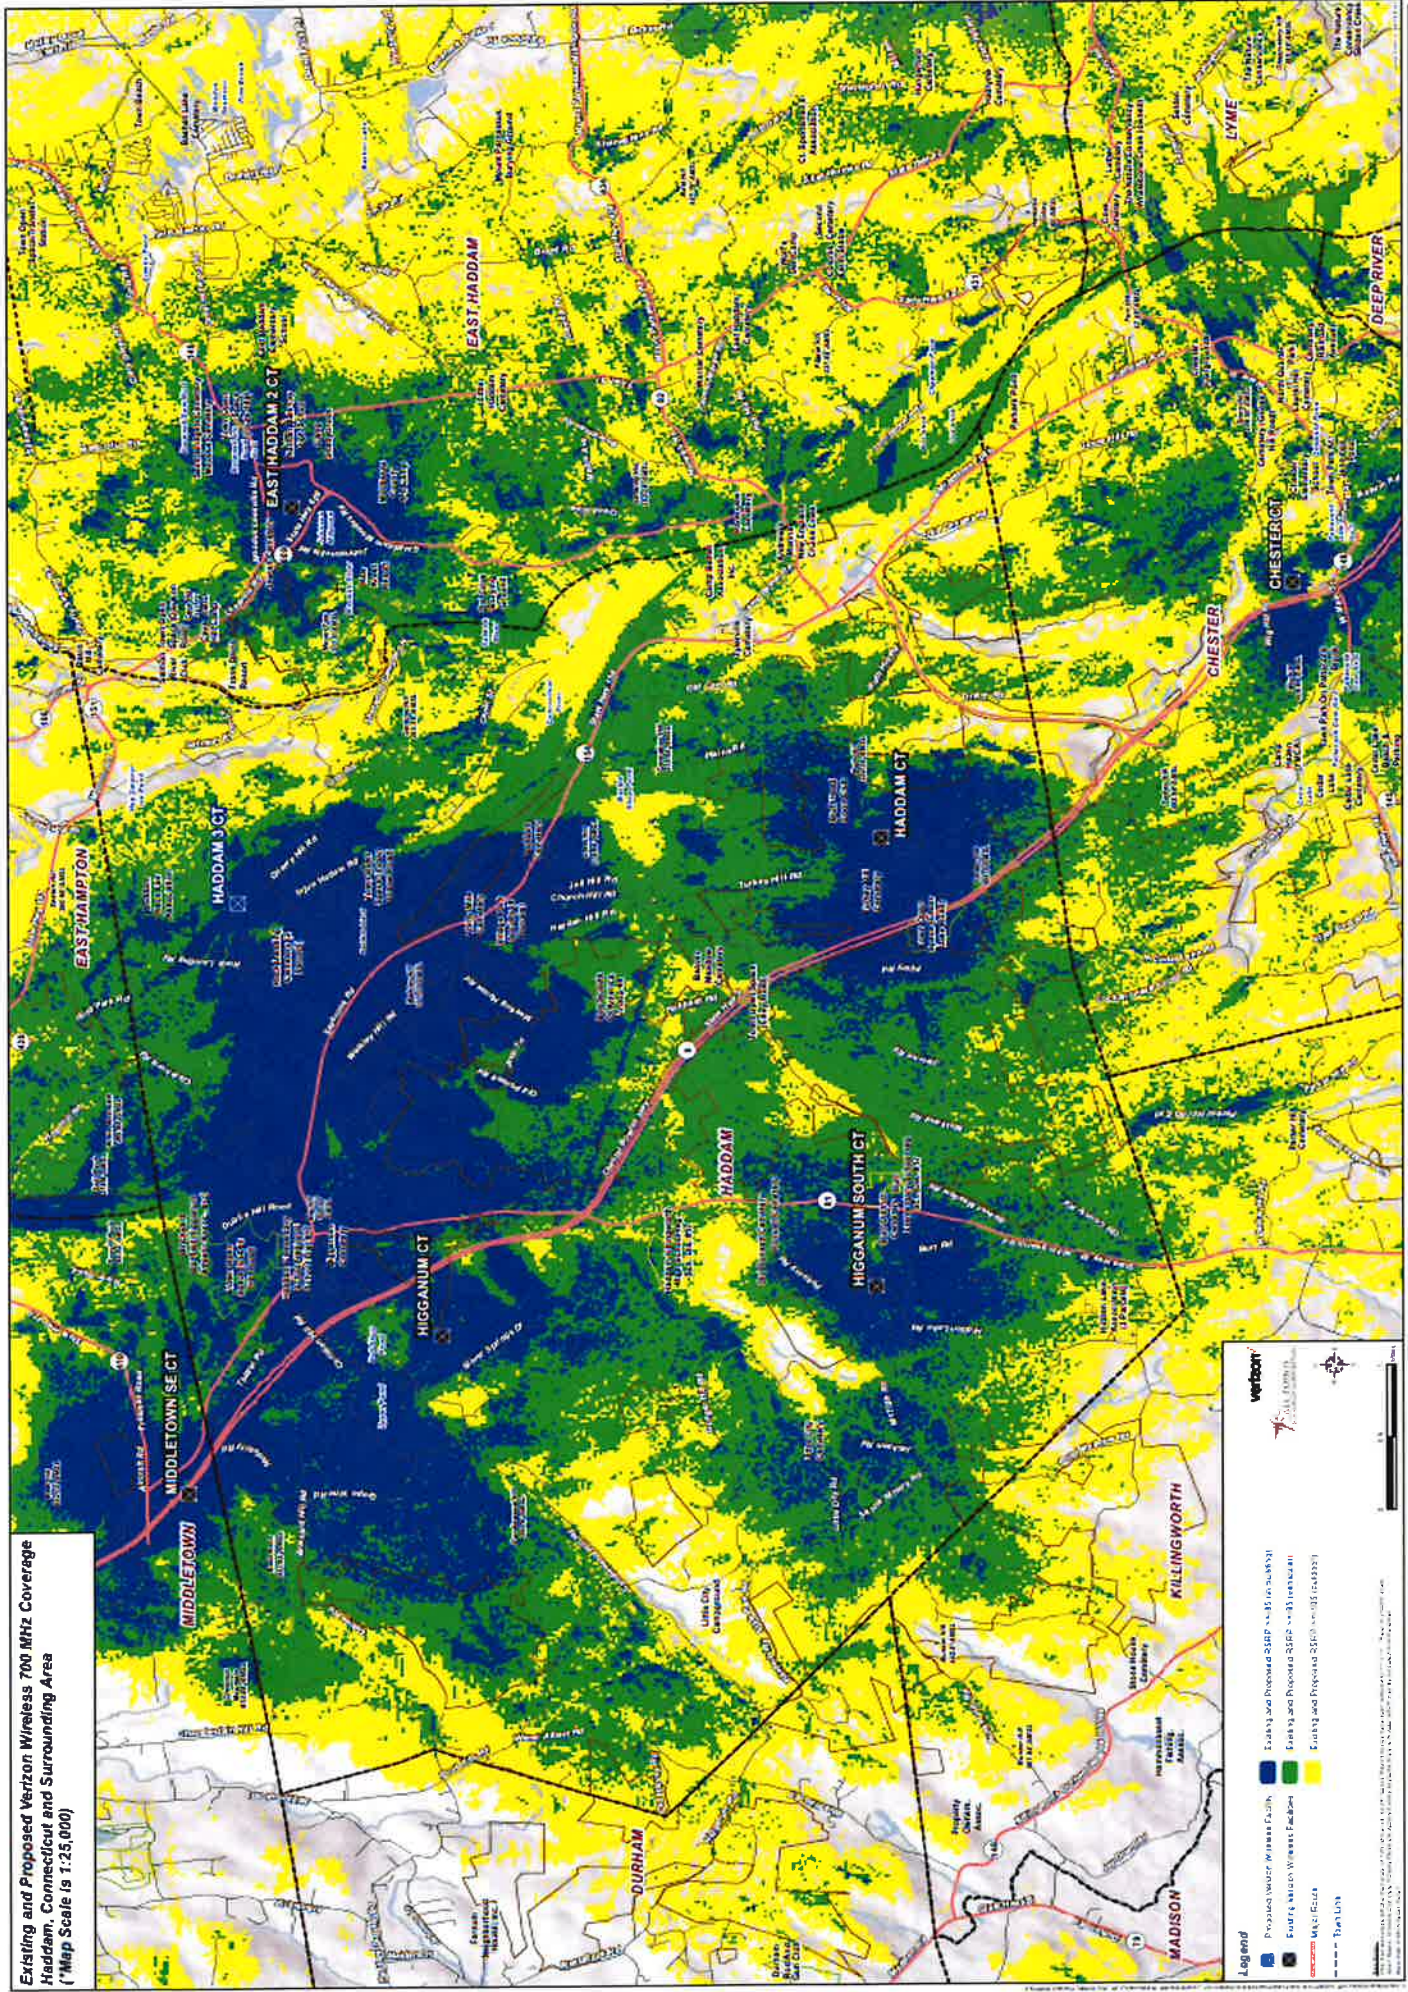

Legend

- Existing Tower Wireless Facility
- Proposed Tower Wireless Facility
- Existing and Proposed 700 MHz Coverage
- Existing and Proposed 700 MHz Coverage
- Map Scale
- North Arrow

verizon
 WIRELESS COMMUNICATIONS

Scale: 0 0.5 1.0 Miles

Address: 1000 Corporate Center Drive, Suite 1000, Wallingford, CT 06495
 Phone: (203) 261-1000
 Fax: (203) 261-1001
 Email: info@verizonwireless.com



Homelands Towers LLC
 970 Main Street
 Danbury, CT 06810
 203-227-0240

Celco Partnership dba
Verizon
 WIRELESS

FALL POINTS
 TECHNOLOGY CORPORATION

100 MAIN STREET, SUITE 100
 DANBURY, CT 06810
 (203) 227-0240



NO.	DATE	REVISION
1	03/20/20	REV. FOR PERMITS
2	03/20/20	REV. FOR PERMITS
3		
4		

DESIGN PROFESSIONALS OF RECORD	
PROJ. MGR:	ROBERT C. BURNS, P.E.
DESIGNER:	ROBERT C. BURNS, P.E.
ARCHITECT:	COMPASS ARCHITECTURE CORPORATION, P.C.
ADD:	80 YANKEE STREET, SUITE 211 WATERBURY, CT 06705
DEVELOPER:	HOMELANDS TOWERS, LLC
ADDRESS:	100 MAIN STREET DANBURY, CT 06810

HOMELANDS TOWERS	
PROJECT:	HADDAM NORTH
SITE:	100 MAIN STREET
ADDRESS:	HOMELANDS TOWERS
DATE:	03/20/20
CHECKED BY:	RB
DRAWN BY:	DLZ

SHEET TITLE:	
COMPOUND PLAN & TOWER ELEVATION	

SHEET NUMBER:	
CP-1	

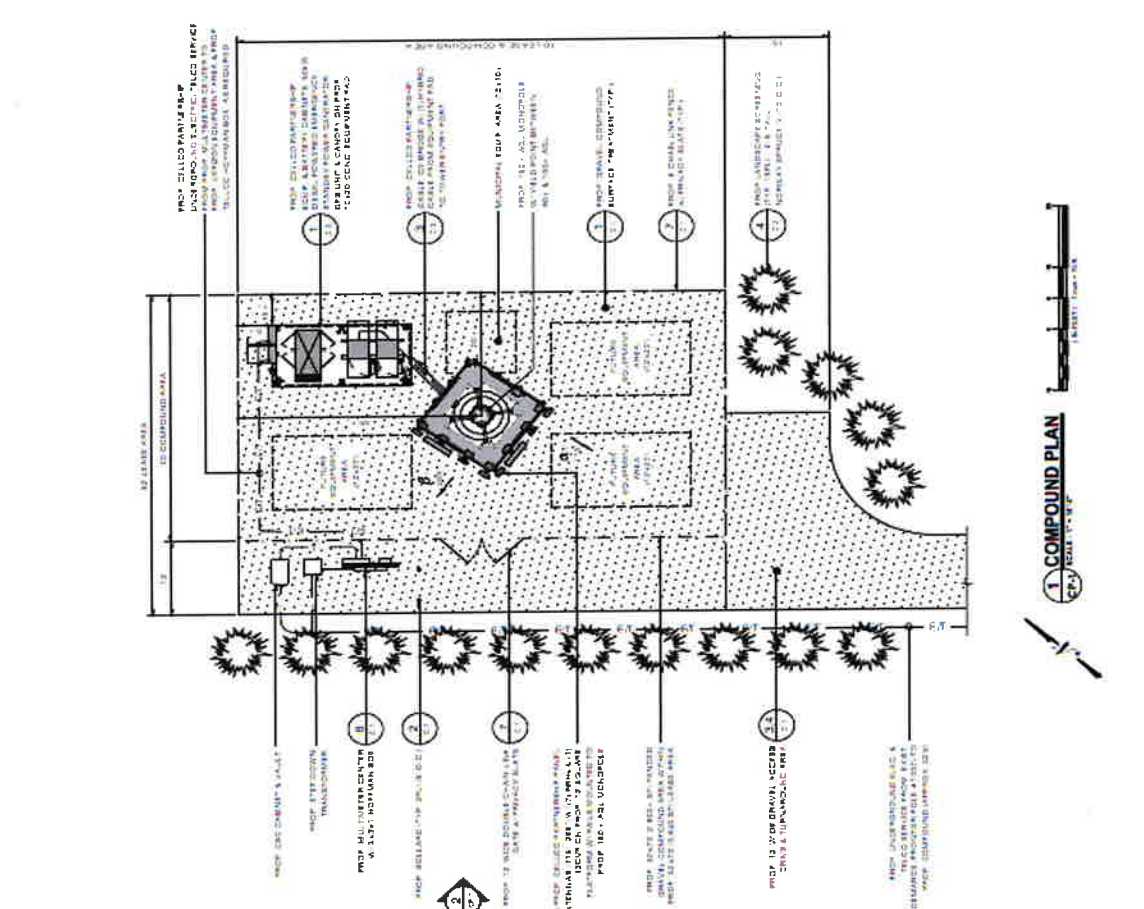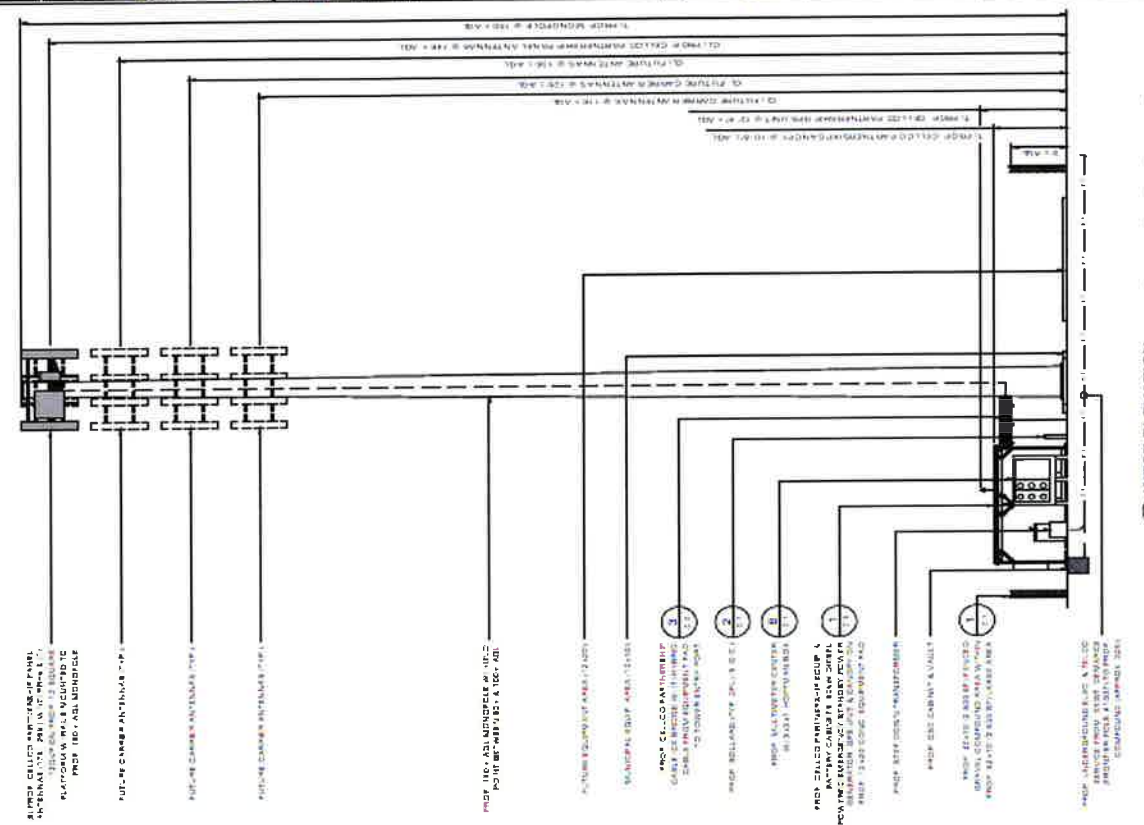



EXISTING

PHOTO

5

LOCATION

AGUE SPRING ROAD

ORIENTATION

NNW

DISTANCE TO SITE

+/- 323 FEET

VISIBILITY

YEAR ROUND





PROPOSED

PHOTO	LOCATION	ORIENTATION	DISTANCE TO SITE	VISIBILITY
5	AGUE SPRING ROAD	NNW	+/- 323 FEET	YEAR ROUND





EXISTING

PHOTO

8

LOCATION

AGUE SPRING ROAD

ORIENTATION

NNW


DISTANCE TO SITE

+/- 0.18 MILE

VISIBILITY

NOT VISIBLE



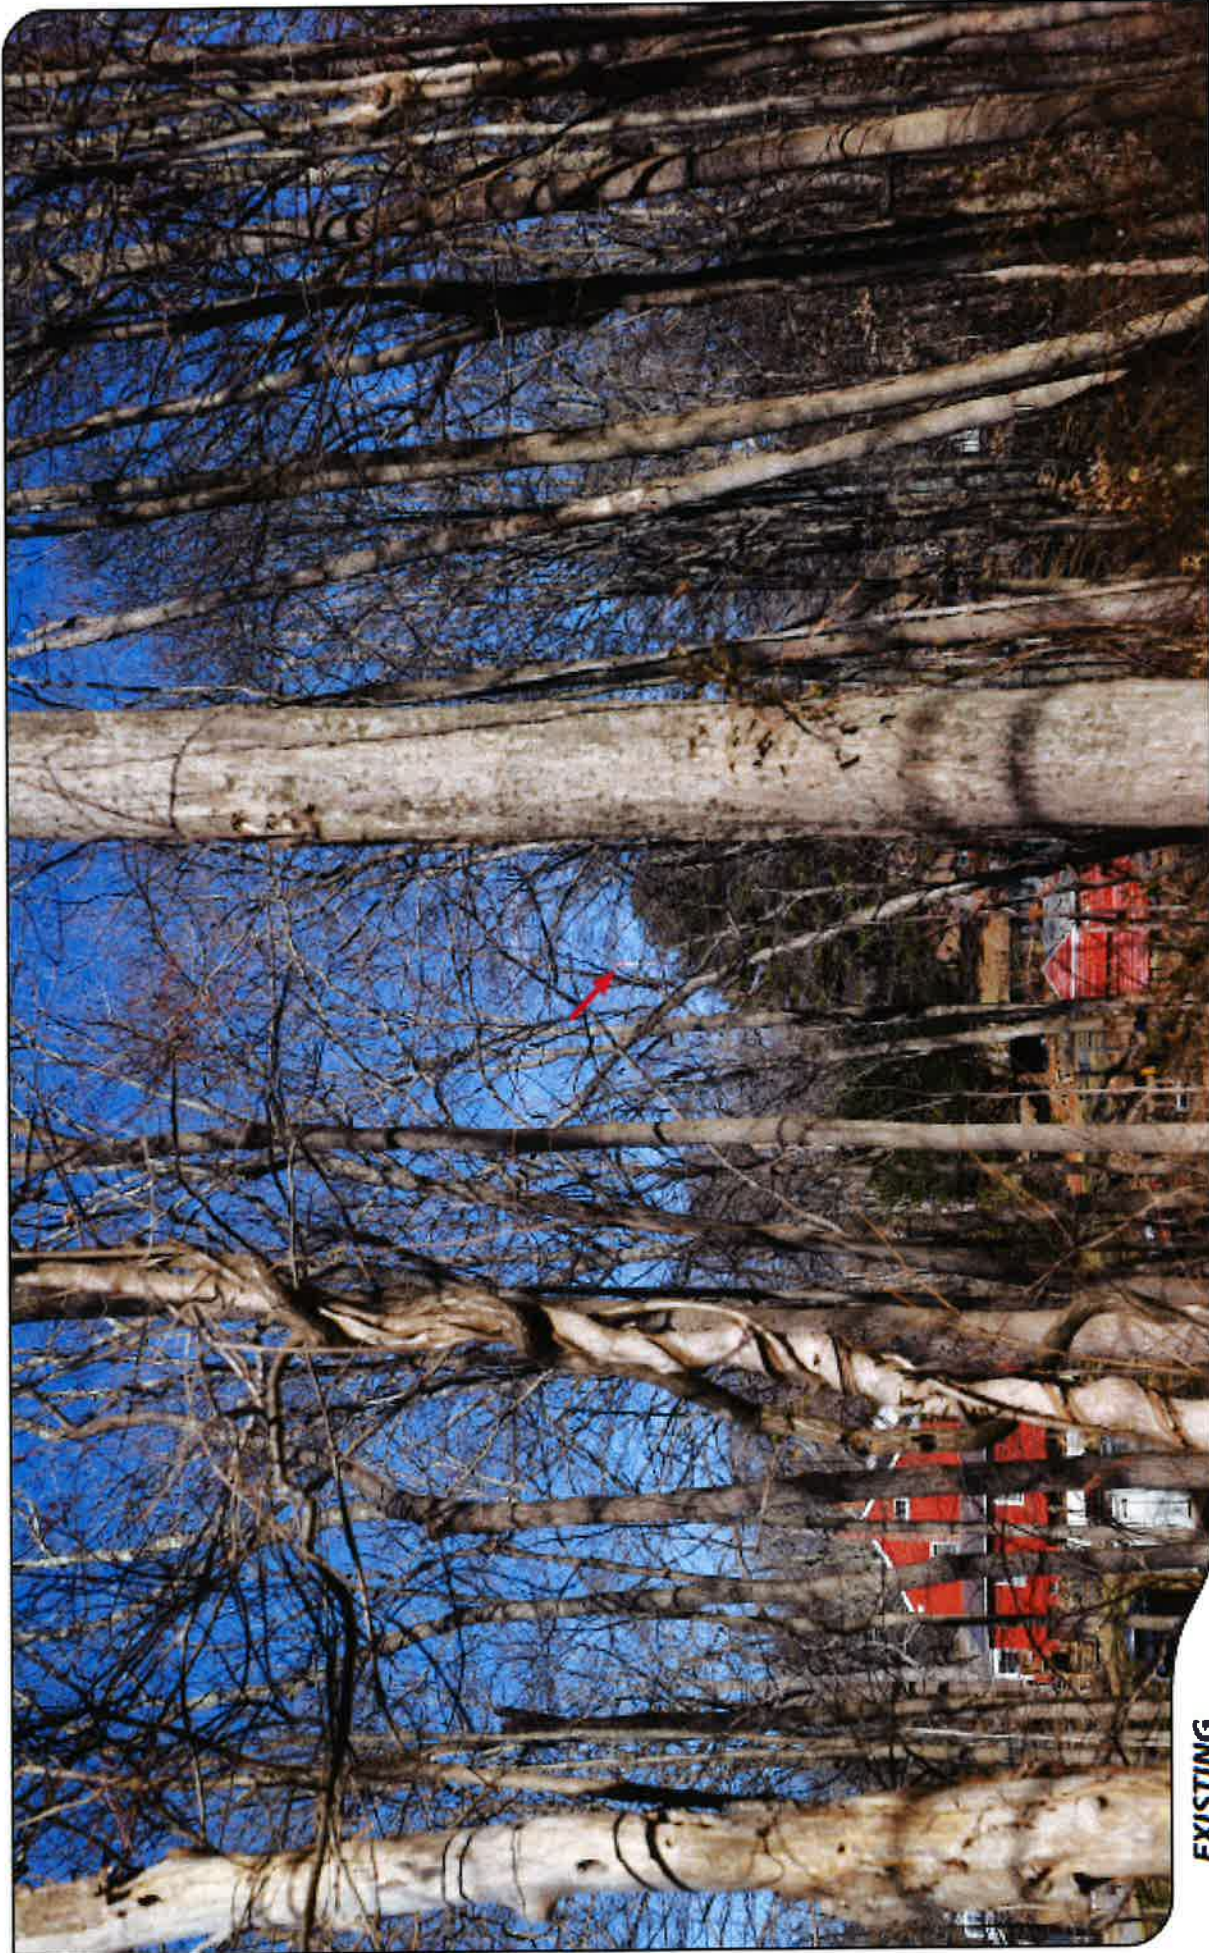

EXISTING

PHOTO

9

LOCATION

SCHOOL HOUSE HILL ROAD

ORIENTATION

NW

DISTANCE TO SITE

+/- 0.26 MILE

VISIBILITY

SEASONAL





PROPOSED

PHOTO

9

LOCATION

SCHOOL HOUSE HILL ROAD

ORIENTATION

NW

DISTANCE TO SITE

+/- 0.26 MILE

VISIBILITY

SEASONAL





EXISTING

PHOTO

16

LOCATION

QUARRY HILL ROAD

ORIENTATION

WSW

DISTANCE TO SITE

+/- 0.34 MILE

VISIBILITY

NOT VISIBLE





02/25/2014 10:00 AM

EXISTING

PHOTO	LOCATION	ORIENTATION	DISTANCE TO SITE	VISIBILITY
31	HADDAM MEADOWS STATE PARK - BOAT LAUNCH	NNW	+/- 1.60 MILES	YEAR ROUND





PROPOSED

PHOTO	LOCATION	ORIENTATION	DISTANCE TO SITE	VISIBILITY
31	HADDAM MEADOWS STATE PARK - BOAT LAUNCH	NNW	+/- 1.60 MILES	YEAR ROUND





1 2 3 4 5 6 7 8 9 10 11 12

EXISTING

PHOTO
37

LOCATION
SAYBROOK ROAD

ORIENTATION
NNE

DISTANCE TO SITE
+/- 1.03 MILES

VISIBILITY
SEASONAL





PROPOSED

PHOTO

37

LOCATION

SAYBROOK ROAD

ORIENTATION

NNE

DISTANCE TO SITE

+/- 1.03 MILES

VISIBILITY

SEASONAL



SIGN IN JOIN CONTRIBUTE



Moving Haddam Forward - Cell tower Project Connecticut

Haddam Cell Tower Project

364 signers. Add your name now! →

364 signers. Almost there!



Thomas Bria signed recently

Verizon, AT&T, T-Mobile and Sprint need to hear our voices! Do you want cell phone coverage in Haddam? This isn't just about convenience. It's also a big safety problem! To help finally get cell coverage for Haddam's RT 154 corridor, the cell phone carriers need to hear from you. For more information, please see WFSB Channel 3's coverage: [Haddam Looks To Solve Dead Zone Complaints](#) Please sign this petition by September 22nd. Thank You!

Share for Success

Start your own petition

COMMENT

Kimberly Donnelly

Mar 29, 2018

upvote reply show Mar 29, 2018

We need cell service!!! It's a must here in our hind town!!!

Brent Charpentier

Dec 07, 2017

SIGN PETITION

10/24/23, 9:28 AM

Petition Haddam Cell Tower Project

← Dec 07, 2017
upvote reply show

The Hayden Hill area has terrible dead zones. Let's fix that.

Babette G Schieman
Nov 17, 2017

← Nov 17, 2017
upvote reply show

need this badly for safety reasons.

Anonymous
Oct 25, 2017

← Oct 25, 2017
upvote reply show

Haddam needs to get on the grid. It's annoying and even dangerous not having cell service. Rt. 154 is a main thoroughfare and should have cell coverage.

Anonymous
Oct 23, 2017

← Oct 23, 2017
upvote reply show

Definitely need better reception on the river side of the mountain / 154 corridor

david carini
Sep 30, 2017

← Sep 30, 2017
upvote reply show

Can we have the town join the 21st century? Rt 9 is an artery that many modern people use!

Samantha Carini
Sep 30, 2017

← Sep 30, 2017
upvote reply show

We need cell phone coverage in this area. Every time I am in this area, which is frequently, I can't make or receive calls. I always pray I won't break down or have an accident on Route 154 or Route 82.

Marlaine Chrystal
Sep 30, 2017

← Sep 30, 2017
upvote reply show

We need cell service in the valley of the dead zone. There is no more to be said about it, and the numerous reasons should be obvious.

Daphne Robb
Sep 30, 2017

← Sep 30, 2017
upvote reply show

Get the tower done! Telecommuters businesses and residents DEMAND the phone providers stop enabling this service gap.

Kelly nickerson
Sep 30, 2017

← Sep 30, 2017
upvote reply show

It's a Safety aspect the number of dropped calls , and sections of town w NO SERVICE !

Anonymous
Sep 29, 2017

← Sep 29, 2017
upvote reply show

We need cell coverage in Haddam. Its a matter of public safety.

Jan Pace
Sep 29, 2017

← Sep 29, 2017
upvote reply show

SIGN PETITION

10/24/23, 9:28 AM

Petition Haddam Cell Tower Project

Paul Bilodeau
Sep 29, 2017

⬅
upvote reply show
Sep 29, 2017

Verizon Please!!!!

Angelo prestigiacomio
Sep 28, 2017

⬅
upvote reply show
Sep 28, 2017

We badly need this.

Kathy Lalikos
Sep 28, 2017

⬅ Sep 28, 2017
upvote reply show

Please help us get better service in Haddam.

Kathy

Doug Papallo
Sep 28, 2017

⬅ Sep 28, 2017
upvote reply show

Better coverage is needed immensely!

Patrick Close
Sep 28, 2017

⬅
upvote reply show
Sep 28, 2017

YES!!

Richard Sattler
Sep 28, 2017

⬅ Sep 28, 2017
upvote reply show

Lack of a reliable cell phone signal is a safety concern for everyone.

Anonymous
Sep 28, 2017

⬅ Sep 28, 2017
upvote reply show

Yes for improved cell phone coverage.

Erik Jarboe
Sep 28, 2017

⬅ Sep 28, 2017
upvote reply show

Much, much needed and supported.

Anthony Giamei
Sep 27, 2017

⬅ Sep
upvote reply show 27,
2017

Go for it. Badly needed.

Melanie Giamei
Sep 27, 2017

⬅ Sep 27, 2017
upvote reply show

SIGN PETITION

10/24/23, 9:28 AM

Petition Haddam Cell Tower Project

Linda Talbott
Sep 27, 2017

← Sep 27, 2017
upvote reply show

Need cell service at our home. We have to drive about a mile for important messages

Rebecca Leathers
Sep 27, 2017

← Sep 27, 2017
upvote reply show

There definitely needs to be better cell service in this area. I've had multiple important calls dropped due to not having reception.

Linda and Jeff Talbott
Sep 27, 2017

← Sep 27, 2017
upvote reply show

We live on Walkley Hill Road and have to drive into Higganum center to get cell service. Please add a cell tower

Babette G Schieman
Sep 27, 2017

← Sep 27,
upvote reply show 2017

We seniors need this service!!

Barbara kish
Sep 27, 2017

← Sep 27, 2017
upvote reply show

Would like to get rid of land line but can't because cell service is so bad at house.

Claudette Sirois
Sep 27, 2017

← Sep 27, 2017
upvote reply show

Cellphone in Higganum and Haddam is greatly needed

Vincent Spada
Sep 27, 2017

←
upvote reply show
Sep 27, 2017

About time

Marijean Conrad
Sep 26, 2017

← Sep 26, 2017
upvote reply show

This cell tower is essential to effective communication in Haddam.

John Carrellas
Sep 26, 2017

← Sep 26, 2017
upvote reply show

Cell coverage is poor in my area of Haddam (Shailerville). Also the cell coverage at the Eversource Electrical Substation in Haddam is also poor. I support the proposed cell tower project for the RT 154 corridor.

Valerie Wrzykowski
Sep 26, 2017

← Sep 26, 2017
upvote reply show

Yes, to cell service. I am tired of my cell service dropping all the time in the Haddam area.

Anonymous
Sep 25, 2017

SIGN PETITION

10/24/23, 9:28 AM

Petition Haddam Cell Tower Project

Needs to be done at once!

Albert Lara

Sep 25, 2017

⬅ Sep 25, 2017
upvote reply show

There's also an issue on Rt 154 where coverage should overlap but instead create gaps. And the total lack of cell reception on or near the CT River is dangerous.

Cindy macneil sola

Sep 25, 2017

⬅ Sep 25, 2017
upvote reply show

This is an issue with no cell service if there was God for bid ever an emergency to our residence. Please consider this desperately needed service

David Law

Sep 25, 2017

⬅ Sep 25, 2017
upvote reply show

Better cell service is vital. Each of the providers appears fairly equal there, whichever carrier puts a tower up will surely earn new customers.

Susann Costa

Sep 25, 2017

⬅ Sep 25, 2017
upvote reply show

Cell service improvement in Haddam is desperately needed!

Mike Mancuso

Sep 25, 2017

⬅ Sep 25,
upvote reply show 2017

Let's make Haddam safer!

Elizabeth Brodeur

Sep 23, 2017

⬅ Sep 23, 2017
upvote reply show

This is so important. Please get us cell service in the area!

Anonymous

Sep 23, 2017

⬅
upvote reply show
Sep 23, 2017

Need better signal

Otto Gerard Weis

Sep 23, 2017

⬅ Sep
upvote reply show 23,
2017

this is a real safety issue

Charles Waggoner

Sep 22, 2017

⬅ Sep 22, 2017
upvote reply show

My wife must go into a specific corner of the Dining room for any reception for her iPhone

Nancy Meyers

Sep 22, 2017

SIGN PETITION

10/24/23, 9:28 AM

Petition Haddam Cell Tower Project

⬅ Sep 22, 2017
upvote reply show

I may be too late, but all people should be connected at all times, especially for emergency situations.

Robert Ruhe
Sep 22, 2017

⬅ Sep 22, 2017
upvote reply show

Travel that "Dead Zone" every working day. Verizon service from Deep River to Higganum on Rte. 154 is typically spotty and weak at best.

Marilyn Wakefield
Sep 22, 2017

⬅ Sep 22, 2017
upvote reply show

Glad we are moving forward on this Finally

Brian Wakefield
Sep 22, 2017

⬅ Sep 22, 2017
upvote reply show

I think its about Time II
Great idea

Carl R Cavrell
Sep 22, 2017

⬅ Sep 22, 2017
upvote reply show

Our cell service is almost non-existent and this really compromises emergency services. There are a lot of elderly people living in this area.

Kim Kelly
Sep 22, 2017

⬅ Sep 22, 2017
upvote reply show

Definitely need better cell service

David Bohy
Sep 21, 2017

⬅ Sep 21, 2017
upvote reply show

Improved cell service in this area is desperately needed!

patricia jarrell
Sep 21, 2017

⬅ Sep 21, 2017
upvote reply show

Please help us communicate. We need more cell coverage along Rt 254.

ROBERT C HARLOW SR
Sep 21, 2017

⬅ Sep 21, 2017
upvote reply show

CELL TOWERS NEEDED

victoria harlow
Sep 21, 2017

⬅ Sep 21, 2017
upvote reply show

WE NEED CELL TOWERS!!



SIGN PETITION

10/24/23, 9:28 AM

Petition Haddam Cell Tower Project

Service is badly needed in this area

William Dickey

Sep 21, 2017

← Sep 21, 2017
upvote reply show

We need more coverage on 154

Debbie Bailey

Sep 20, 2017

←
upvote reply show
Sep 20, 2017

We need this

Chris Gamache

Sep 19, 2017

←
upvote reply show
Sep 19, 2017

Definitely needed.

Larry Cottrell

Sep 18, 2017

← Sep 18, 2017
upvote reply show

We really need this as it is a serious safety issue. Getting stuck in a dead zone in an emergency is a serious issue that must be addressed.

Diane Klare

Sep 17, 2017

← Sep 17, 2017
upvote reply show

It's imperative we get better service.

Denise Buckley

Sep 17, 2017

←
upvote reply show
Sep 17, 2017

YES!

Sue Kautz

Sep 16, 2017

← Sep
upvote reply show 16,
2017

Needed this yesterday!

David Goldfarb

Sep 16, 2017

←
upvote reply show
Sep 16, 2017

Please

Stephanie Denkowicz

Sep 15, 2017

← Sep 15, 2017
upvote reply show

It is critical that we obtain improved cell phone service in Haddam.

Richard Adams

Sep 15, 2017

SIGN PETITION

10/24/23, 9:28 AM

Petition Haddam Cell Tower Project

← Sep 15, 2017
upvote reply show

We need better cell service in Haddam

Anthony Matterazzo
Sep 14, 2017

←
upvote reply show
Sep 14, 2017

Need it yesterday.

Anonymous
Sep 14, 2017

←
upvote reply show
Sep 14, 2017

ASAP please!!!

Barbara Galloway
Sep 14, 2017

← Sep 14, 2017
upvote reply show

We really need this service upgrade for emergency issues and convenience of communication. Thank you!

Ed Panzella
Sep 14, 2017

← Sep 14, 2017
upvote reply show

There is a sizable dead zone along rt 154. In the event of an accident loss of life could occur if emergency help was delayed due to a communication blackout.

Anonymous
Sep 14, 2017

← Sep 14, 2017
upvote reply show

Definitely needed especially for safety reasons

Mary P Nork
Sep 14, 2017

← Sep 14, 2017
upvote reply show

From the Fire house to the Library and Senior Center to the businesses on Bridge Rd, cell service is VERY poor, and unreliable. If there was an accident in those areas, you would have to walk to a land line, or drive to the center of Higganum to report an accident. Hopefully a cell tower could be located to remedy this problem.

Don DeToro
Sep 14, 2017

← Sep 14, 2017
upvote reply show

I'd urge the carriers to go drive this stretch of rt. 154, think about possible emergency situations that a motorist, pedestrian, boater, or homeowner in this area could face. Then it will be clear about why we all want this done.

Jennifer Gauthier
Sep 14, 2017

← Sep 14, 2017
upvote reply show

Please, please bring service to this area; we desperately need it!

Carol Dupuis
Sep 14, 2017

← Sep 14, 2017
upvote reply show

Please make this happen ASAP for the safety of our community.

Don DeGennaro

SIGN PETITION

Yes we need them in our town

Doreen Staskelunas

Sep 14, 2017

⬅ Sep 14, 2017

upvote reply show

Please add cell phone towers to improve service to this vital area in Haddam. Thank you!

Dan DePaolo

Sep 14, 2017

⬅ Sep 14,

upvote reply show 2017

I want safety for my family

Babette G Schieman

Sep 14, 2017

⬅ Sep 14, 2017

upvote reply show

Living at High Meadow Place cannot get service. Need for emergencies for medical reasons.

Natasha Lee

Sep 13, 2017

⬅ Sep 13, 2017

upvote reply show

I hope it goes from Haddam over into Killingworth!

Diane murphy

Sep 13, 2017

⬅ Sep 13, 2017

upvote reply show

We need cell towers for better service

Emily Masters

Sep 13, 2017

⬅ Sep 13, 2017

upvote reply show

My family lives in Haddam- I live in Chester near the Haddam line. The lack of a cell signal has been a problem multiple times.

Sharon Challenger

Sep 13, 2017

⬅ Sep 13, 2017

upvote reply show

We are in urgent need of more cell towers in Haddam CT

Sharon Challenger

Summer Nemecek

Sep 13, 2017

⬅ Sep 13, 2017

upvote reply show

Yes we need cell service in that area.

Jessica Bitgood

Sep 13, 2017

⬅ Sep 13, 2017

upvote reply show

Please add a tower to haddam CT

It's very dangerous if you need to call 911 on certain rds and have no service!!!

Paul Peloquin

Sep 13, 2017

SIGN PETITION

10/24/23, 9:28 AM

Petition Haddam Cell Tower Project

upvote reply show  Sep 13, 2017

Yes, we need cell towers!

Sheila Muir
Sep 13, 2017

upvote reply show  Sep 13, 2017

Yes! Please!!!

Anonymous
Sep 13, 2017

upvote reply show  Sep 13, 2017

Please do whatever is necessary to get better cell service along all of Rt. 154 in Haddam, CT. If this pertains to the town of Chester, CT, I am also in favor of better service there.

Carolann Peloquin
Sep 13, 2017

upvote reply show  Sep 13, 2017

Bring on the cell towers please!

John Nork
Sep 13, 2017

upvote reply show  Sep 13, 2017

Why a petition, just do it!

Shawn McCann
Sep 13, 2017

upvote reply show  Sep 13, 2017

lets do this!

Cindy Moskey
Sep 13, 2017

upvote reply show  Sep 13, 2017

Need cell tower

Meghan Peterson
Sep 13, 2017

upvote reply show  Sep 13, 2017

Move Haddam forward into the 21st century! Cell phone service is not a luxury. In today's day and age, it is a matter of public safety.

Keanne Razowski
Sep 13, 2017

upvote reply show  Sep 13, 2017

Cell service needed

Seth jackson
Sep 13, 2017

upvote reply show  Sep 13, 2017

SIGN PETITION

Sep 13, 2017

10/24/23, 9:28 AM

Petition Haddam Cell Tower Project

← Sep 13, 2017
upvote reply show

I vote in favor of the cell tower

Thomas John Berchulski
Sep 13, 2017

←
upvote reply show
Sep 13, 2017

Needs to get done.

Hollis burr
Sep 13, 2017

←
upvote reply show
Sep 13, 2017

Coverage is needed!

Karen Gresham
Sep 13, 2017

← Sep 13, 2017
upvote reply show

Hard to believe we're still fighting for this!

Carol DeLuca
Sep 13, 2017

←
upvote reply show
Sep 13, 2017

I'm in favor.

Jourdan L Milardo
Sep 13, 2017

← Sep 13, 2017
upvote reply show

Finally! Welcome to 2017!

Anonymous
Sep 13, 2017

←
upvote reply show
Sep 13, 2017

YES PLEASE!

Laura Nunno
Sep 13, 2017

←
upvote reply show
Sep 13, 2017

Yes

Rose sullivan
Sep 13, 2017

←
upvote reply show
Sep 13, 2017

cell tower please

Jola O'Connor
Sep 13, 2017

← Sep 13, 2017
upvote reply show

Tired of the constant dropped calls!

SIGN PETITION

10/24/23, 9:28 AM

Petition Haddam Cell Tower Project

 Sep 13, 2017
upvote reply show

Please keep our residents safer by allowing increased cell service.

Cynthia O'Neill
Sep 13, 2017

 Sep 13, 2017
upvote reply show

We need to have excellent cell service in Haddam. Cell phone is the way people communicate in the 21st century and it's time we catch up. Not having it puts business people who need to. E mobile at a disadvantage. We need to correct this problem immediately! I work at home and had to purchase a microcell in order to have cell service.

Paul White
Sep 13, 2017

 Sep 13, 2017
upvote reply show

I drive 154 every day. The lack of cellular service is not only inconvenient but dangerous. Please address this issue!

Linda Gronbach
Sep 13, 2017

 Sep 13, 2017
upvote reply show

We live on 154. In the event of an emergency we are
Cooked

Michele Ouellette
Sep 13, 2017

 Sep 13, 2017
upvote reply show

Please install a cell tower in Haddam. Do the right thing for the safety of our residents. Sometimes it's not about profit, rather, it's about being responsible corporate citizens.

Thank you for your time and consideration.

Michele Ouellette

Anonymous
Sep 13, 2017

 Sep 13, 2017
upvote reply show


need cell service coverage along route 154.

Sandra Daly
Sep 12, 2017

 Sep 12,
upvote reply show 2017


We definitely need cell towers

Sandra Daly
Sep 12, 2017

 Sep 12,
upvote reply show 2017

We definitely need cell towers

Sandra Daly
Sep 12, 2017

 Sep 12,
upvote reply show 2017

We definitely need cell towers

Carolyn Mariconi
Sep 12, 2017

 Sep 12, 2017
upvote reply show

SIGN PETITION

10/24/23, 9:28 AM

Petition Haddam Cell Tower Project

Shawn Rockwell
Sep 12, 2017

← Sep 12, 2017
upvote reply show

Please give us cell phone service

Frank zionbron
Sep 12, 2017

←
upvote reply show
Sep 12, 2017

Yes

Cecelia Junokas
Sep 12, 2017

←
upvote reply show
Sep 12, 2017

We need cell service

Gianna Milardo
Sep 12, 2017

← Sep 12, 2017
upvote reply show

I live and work in a complete dead zone in 2017 this is unheard of

Dave Anderson
Sep 12, 2017

← Sep 12,
upvote reply show2017

We need to fix the dead zone

Elaine Jackson
Sep 12, 2017

← Sep 12, 2017
upvote reply show

Please get the cell towers soon.
Thank you

Ed Mathews
Sep 12, 2017

← Sep 12, 2017
upvote reply show

We need these new towers! Thank you Lizz!

Kathleen Drajewicz
Sep 12, 2017

←
upvote reply show
Sep 12, 2017

It's about time

Anonymous
Sep 12, 2017

← Sep 12,
upvote reply show2017

We need better coverage!!

Karen Gresham
Sep 12, 2017

← Sep 12, 2017
upvote reply show

I tried to sign, but it said they can't take my signature at this time

SIGN PETITION

Sep 12, 2017

10/24/23, 9:28 AM

Petition Haddam Cell Tower Project

upvote reply show

kslyke1@sbcglobal.net

Pat Archer
Sep 12, 2017

upvote reply show Sep 12, 2017

Yes please we need more cell towers here in Higganum.

Kathryn Brown
Sep 12, 2017

upvote reply show Sep 12, 2017

I would love it if Tylerville and Route 154 actually had cell service.

David Challenger
Sep 12, 2017

upvote reply show Sep 12, 2017

We need better cell coverage.

Janine Burt
Sep 12, 2017

upvote reply show Sep 12, 2017

We need better service

Erich Twachtman
Sep 12, 2017

upvote reply show Sep 12, 2017

We need these cell towers!

[Sign in to comment](#)

364 SIGNATURES

- 6 years ago William Distefano United States
- 6 years ago Kimberly Donnelly United States
- 6 years ago Brent Charpentier United States
- 6 years ago Babette G Schieman United States
- 6 years ago Louis Wang United States
- 6 years ago Christine Kehrley United States
- 6 years ago Brian Reyes United States
- 6 years ago Allison Fresher United States
- 6 years ago PAM DECKELMAN United States
- 6 years ago Brooks Goodison United States
- 6 years ago

[SIGN PETITION](#)

6 years ago

6 years ago
david carini United States
6 years ago
6 years ago
Samantha Carini United States
6 years ago
6 years ago
Marlaine Chrystal United States
6 years ago
6 years ago
Daphne Robb United States
6 years ago
6 years ago
Lynda Birch United States
6 years ago
6 years ago
Audrey United States
6 years ago
6 years ago
Jodi junokas United States
6 years ago
6 years ago
Kelly nickerson United States
6 years ago
6 years ago
Jeff Nash United States
6 years ago
6 years ago
alice kilmartin United States
6 years ago
6 years ago
ann-marie tomaszewski United States
6 years ago
6 years ago
Fortunata Prestigiacomo United States
6 years ago
6 years ago
Ron Muller United States
6 years ago
6 years ago
Marilyn Basadonna United States
6 years ago
6 years ago
Jan Pace United States
6 years ago
6 years ago
Peter Vuoto United States
6 years ago
6 years ago
Paul Bilodeau United States
6 years ago
6 years ago
Angelo prestigiacomo United States
6 years ago
6 years ago
Kathy Lalikos United States
6 years ago
6 years ago
Doug Papallo United States
6 years ago
6 years ago
Carolyn Schuler United States
6 years ago
6 years ago
Patrick Close United States
6 years ago
6 years ago
Richard Sattler United States
6 years ago
6 years ago
Erik Jarboe United States
6 years ago
6 years ago
Edward Napierski United States
6 years ago
6 years ago
Candace Casale United States
6 years ago
6 years ago
Ashleigh United States
6 years ago
6 years ago
Anthony Giamei United States
6 years ago
6 years ago
Melanie Giamei United States
6 years ago

SIGN PETITION

Linda Talbott United States
6 years ago
Rebecca Leathers United States
6 years ago
Rebecca Leathers United States
6 years ago
Linda and Jeff Talbott United States
6 years ago
Danielle Wheeler United States
6 years ago
Marc Adelberg United States
6 years ago
Babette G Schieman United States
6 years ago
Thomas Prue United States
6 years ago
Nancy Prue United States
6 years ago
Stephen Kisk United States
6 years ago
Barbara kish United States
6 years ago
Claudette Sirois United States
6 years ago
Myra Bradford United States
6 years ago
Judith Levin United States
6 years ago
Vincent Spada United States
6 years ago
Sue Bogart United States
6 years ago
Marijean Conrad United States
6 years ago
John Carrellas United States
6 years ago
Valerie Wyzkowski United States
6 years ago
Jessica Gordon United States
6 years ago
Steven Karpf United States
6 years ago
Deborah Karpf United States
6 years ago
Cahill Cronin United States
6 years ago
Albert Lara United States
6 years ago
Cindy macneil sola United States
6 years ago
John Vickers United States
6 years ago
Jodi junokas United States
6 years ago
David Law United States
6 years ago
Susann Costa United States
6 years ago

SIGN PETITION

- 6 years ago
- 6 years ago
- Zachary Ouellette United States
- 6 years ago
- 6 years ago
- Eric Aresco United States
- 6 years ago
- 6 years ago
- Greg Duval United States
- 6 years ago
- 6 years ago
- Kimberly Agnes United States
- 6 years ago
- 6 years ago
- Sally Snitkin United States
- 6 years ago
- 6 years ago
- Mike Mancuso United States
- 6 years ago
- 6 years ago
- Julie Rowell United States
- 6 years ago
- 6 years ago
- Ron Edelson United States
- 6 years ago
- 6 years ago
- Emanuele caccomo United States
- 6 years ago
- 6 years ago
- Elizabeth Brodeur United States
- 6 years ago
- 6 years ago
- Steven Holcomb United States
- 6 years ago
- 6 years ago
- Martha Ceplenski United States
- 6 years ago
- 6 years ago
- Otto Gerard Weis United States
- 6 years ago
- 6 years ago
- Charles Waggoner United States
- 6 years ago
- 6 years ago
- Nancy Meyers United States
- 6 years ago
- 6 years ago
- Marietta Levay United States
- 6 years ago
- 6 years ago
- Anne Marie Calamari United States
- 6 years ago
- 6 years ago
- Christopher T Ceplenski United States
- 6 years ago
- 6 years ago
- Jonathan Condie United States
- 6 years ago
- 6 years ago
- Elizabeth Anderson United States
- 6 years ago
- 6 years ago
- Robert Ruhe United States
- 6 years ago
- 6 years ago
- Marilyn Wakefield United States
- 6 years ago
- 6 years ago
- Brian Wakefield United States
- 6 years ago
- 6 years ago
- Kerry Desmond United States
- 6 years ago
- 6 years ago
- Carl R Cavrell United States
- 6 years ago
- 6 years ago
- Kim Kelly United States
- 6 years ago
- 6 years ago
- Benjamin Thompson United States
- 6 years ago
- 6 years ago
- Rita riordan United States
- 6 years ago
- 6 years ago
- Rita Riordan United States

SIGN PETITION

- 6 years ago
patricia jarrell United States
- 6 years ago
- 6 years ago
- Robert Estep United States
- 6 years ago
- 6 years ago
- ROBERT C HARLOW SR United States
- 6 years ago
- 6 years ago
- victoria harlow United States
- 6 years ago
- 6 years ago
- Joe Farara United States
- 6 years ago
- 6 years ago
- Jamie jarboe United States
- 6 years ago
- 6 years ago
- Beverly Christopher United States
- 6 years ago
- 6 years ago
- Mike Riordan United States
- 6 years ago
- 6 years ago
- Irene Haines United States
- 6 years ago
- 6 years ago
- William Dickey United States
- 6 years ago
- 6 years ago
- Kari fortin United States
- 6 years ago
- 6 years ago
- Peter C Jenkin United States
- 6 years ago
- 6 years ago
- Debbie Bailey United States
- 6 years ago
- 6 years ago
- Diane Andrews United States
- 6 years ago
- 6 years ago
- Gary United States
- 6 years ago
- 6 years ago
- Chris Gamache United States
- 6 years ago
- 6 years ago
- Holly Jenkin United States
- 6 years ago
- 6 years ago
- Dale Arseneault United States
- 6 years ago
- 6 years ago
- Gayle Forsberg-Brown United States
- 6 years ago
- 6 years ago
- Coral bernier United States
- 6 years ago
- 6 years ago
- Larry Cottrell United States
- 6 years ago
- 6 years ago
- Glenn Klare United States
- 6 years ago
- 6 years ago
- donna turnage United States
- 6 years ago
- 6 years ago
- Diane Klare United States
- 6 years ago
- 6 years ago
- Denise Buckley United States
- 6 years ago
- 6 years ago
- Hunter Conklin United States
- 6 years ago
- 6 years ago
- Sue Kautz United States
- 6 years ago
- 6 years ago
- Dawn Alger United States
- 6 years ago
- 6 years ago
- Brian O'Neill United States
- 6 years ago

SIGN PETITION

Stephanie Denkowicz United States
6 years ago
6 years ago
Richard Adams United States
6 years ago
6 years ago
Amanda Mount United States
6 years ago
6 years ago
Betsy stehr United States
6 years ago
6 years ago
Michael Battistoni United States
6 years ago
6 years ago
Josh broder United States
6 years ago
6 years ago
Anthony Matterazzo United States
6 years ago
6 years ago
Michele Ouellette United States
6 years ago
6 years ago
Wayne m Ruddy United States
6 years ago
6 years ago
Jackie Crysler United States
6 years ago
6 years ago
Georgia Emanuel United States
6 years ago
6 years ago
Gary Vivian United States
6 years ago
6 years ago
Raymond Galloway United States
6 years ago
6 years ago
Barbara Galloway United States
6 years ago
6 years ago
Mary P Nork United States
6 years ago
6 years ago
Michael Pratt United States
6 years ago
6 years ago
Richard Riebold United States
6 years ago
6 years ago
Anna Durinick Riebold United States
6 years ago
6 years ago
Don DeToro United States
6 years ago
6 years ago
Jeff Passante Italy
6 years ago
6 years ago
Jennifer Gauthier United States
6 years ago
6 years ago
Carol Dupuis United States
6 years ago
6 years ago
Mary bird United States
6 years ago
6 years ago
Don DeGennaro United States
6 years ago
6 years ago
Doreen Staskelunas United States
6 years ago
6 years ago
Jeffrey Sturges United States
6 years ago
6 years ago
Dan DePaolo United States
6 years ago
6 years ago
Jennifer McCann United States
6 years ago
6 years ago
Babette G Schieman United States
6 years ago
6 years ago

SIGN PETITION

- 6 years ago
- 6 years ago
- Joseph Tomasso United States
- 6 years ago
- 6 years ago
- Emily Masters United States
- 6 years ago
- 6 years ago
- Karen Hunt United States
- 6 years ago
- 6 years ago
- Sharon Challenger United States
- 6 years ago
- 6 years ago
- Tory Jenkins United States
- 6 years ago
- 6 years ago
- Laura Melanson United States
- 6 years ago
- 6 years ago
- Jason Thody United States
- 6 years ago
- 6 years ago
- Summer Nemecek United States
- 6 years ago
- 6 years ago
- Dan Rauscher United States
- 6 years ago
- 6 years ago
- Debra Talbot United States
- 6 years ago
- 6 years ago
- Lisa Wiese United States
- 6 years ago
- 6 years ago
- Jessica Bitgood United States
- 6 years ago
- 6 years ago
- Paul Peloquin United States
- 6 years ago
- 6 years ago
- Vanessa Duffy United States
- 6 years ago
- 6 years ago
- Sheila Muir United States
- 6 years ago
- 6 years ago
- Steve Bayley United States
- 6 years ago
- 6 years ago
- Randolph S Wojnarowicz United States
- 6 years ago
- 6 years ago
- JoAnn Ricciardelli United States
- 6 years ago
- 6 years ago
- Julia Goodmaster United States
- 6 years ago
- 6 years ago
- Carolann Peloquin United States
- 6 years ago
- 6 years ago
- Gerard Bernier United States
- 6 years ago
- 6 years ago
- Sal Lena United States
- 6 years ago
- 6 years ago
- John Nork United States
- 6 years ago
- 6 years ago
- Jordan Dole United States
- 6 years ago
- 6 years ago
- Earle Decker United States
- 6 years ago
- 6 years ago
- Shawn McCann United States
- 6 years ago
- 6 years ago
- John Minervino United States
- 6 years ago
- 6 years ago
- Cindy Moskey United States
- 6 years ago
- 6 years ago
- Meghan Peterson United States

SIGN PETITION

- 6 years ago
- Dottie Rogers United States
- 6 years ago
- 6 years ago
- Lisa Kauffman United States
- 6 years ago
- 6 years ago
- Patricia Dykas United States
- 6 years ago
- 6 years ago
- Keanne Razowski United States
- 6 years ago
- 6 years ago
- Michael Fortuna United States
- 6 years ago
- 6 years ago
- Robert Hofferth United States
- 6 years ago
- 6 years ago
- Seth Jackson United States
- 6 years ago
- 6 years ago
- Brien Jenkins United States
- 6 years ago
- 6 years ago
- Tracy Thompson United States
- 6 years ago
- 6 years ago
- Jim Bucko United States
- 6 years ago
- 6 years ago
- Thomas John Berchulski United States
- 6 years ago
- 6 years ago
- Carrie Howes United States
- 6 years ago
- 6 years ago
- Christine Jones United States
- 6 years ago
- 6 years ago
- Jennifer Christopher United States
- 6 years ago
- 6 years ago
- Lisa Aronson United States
- 6 years ago
- 6 years ago
- Frank Frey Congo, The Democratic Republic of the
- 6 years ago
- 6 years ago
- 6 years ago
- Kevin O'Connor United States
- 6 years ago
- 6 years ago
- Hollis Burr United States
- 6 years ago
- 6 years ago
- Melissa Braun United States
- 6 years ago
- 6 years ago
- Peter Christopher United States
- 6 years ago
- 6 years ago
- Carol DeLuca United States
- 6 years ago
- 6 years ago
- Jourdan L. Milardo United States
- 6 years ago
- 6 years ago
- Stephanie Reilly United States
- 6 years ago
- 6 years ago
- Teresa Karber United States
- 6 years ago
- 6 years ago
- John S Anerson United States
- 6 years ago
- 6 years ago
- Amy Jacques Purdy United States
- 6 years ago
- 6 years ago
- Cortney Swokla United States
- 6 years ago
- 6 years ago
- Keith Lyke United States
- 6 years ago
- 6 years ago
- Laura Nunno United States
- 6 years ago

SIGN PETITION

Marci Marciniac United States
6 years ago
Ralph Rand United States
6 years ago
Stephen McKeever United States
6 years ago
Kelly Johnson United States
6 years ago
Rose sullivan United States
6 years ago
Lena ciborowski United States
6 years ago
Mark Jenkin United States
6 years ago
Tracy Esposito United States
6 years ago
Cary Cassidy United States
6 years ago
Kimberly davis United States
6 years ago
Cynthia O'Neill United States
6 years ago
Mark P United States
6 years ago
Paul White United States
6 years ago
Brian Reyes United States
6 years ago
Ashley McLaughlin United States
6 years ago
Betsy stehr United States
6 years ago
Bruce Kocsis United States
6 years ago
Linda Gronbach United States
6 years ago
David Esposito Jr United States
6 years ago
Jon Lindstrom United States
6 years ago
Michele Ouellette United States
6 years ago
Nancy Ferguson United States
6 years ago
James carone United States
6 years ago
Mark Czarkowski United States
6 years ago
Michael Burns United States
6 years ago
Sandra Daly United States
6 years ago
Sandra Daly United States
6 years ago
Chris Stanford United States
6 years ago
Tracy Frick United States
6 years ago

SIGN PETITION

10/24/23, 9:28 AM

Petition Haddam Cell Tower Project

6 years ago
6 years ago
Carolyn Mariconi United States
6 years ago
6 years ago
Lisa Dwyer United States
6 years ago
6 years ago
Peter and Sue Davis United States
6 years ago
6 years ago
Kaitlin Hickey United States
6 years ago
6 years ago
Robert Siegrist United States
6 years ago
6 years ago
Kristin Millard United States
6 years ago
6 years ago
Thomas Lord United States
6 years ago
6 years ago
Shawn Rockwell United States
6 years ago
6 years ago
Frank Ziobron United States
6 years ago
6 years ago
Nate Pollack United States
6 years ago
6 years ago
David M Bugbee United States
6 years ago
6 years ago
Joseph Bosco United States
6 years ago
6 years ago
Robin Zarbo United States
6 years ago
6 years ago
Michael Pratt United States
6 years ago
6 years ago
Cecelia Junokas United States
6 years ago
6 years ago
Allison Gentile Pollack United States
6 years ago
6 years ago
Deanna Yanzaguano United States
6 years ago
6 years ago
Mark Lundgren United States
6 years ago
6 years ago
Jennifer Santangelo United States
6 years ago
6 years ago
Gianna Millardo United States
6 years ago
6 years ago
Donna Sciacca United States
6 years ago
6 years ago
Dave Anderson United States
6 years ago
6 years ago
Julie Peryga United States
6 years ago
6 years ago
Jeff Berube United States
6 years ago
6 years ago
Elaine Jackson United States
6 years ago
6 years ago
Debra Siegrist United States
6 years ago
6 years ago
Julie Tetrault United States
6 years ago
6 years ago
Patricia Mathews United States
6 years ago
6 years ago
James Scory United States

SIGN PETITION

6 years ago
Alexandra Esposito United States
6 years ago
6 years ago
Dorothy Luhn United States
6 years ago
6 years ago
Elizabeth Gronbach United States
6 years ago
6 years ago
Beata Kubacka United States
6 years ago
6 years ago
Lena ciborowski United States
6 years ago
6 years ago
TJ Hollman United States
6 years ago
6 years ago
Kathleen Drajewicz United States
6 years ago
6 years ago
Todd Hajek United States
6 years ago
6 years ago
Craig Anderson United States
6 years ago
6 years ago
Linda Ellex United States
6 years ago
6 years ago
Josh wilcox United States
6 years ago
6 years ago
Suzanne Lyke United States
6 years ago
6 years ago
Ann Lindstrom United States
6 years ago
6 years ago
Nancy Distefano United States
6 years ago
6 years ago
Pat Archer United States
6 years ago
6 years ago
Kathryn Brown United States
6 years ago
6 years ago
Brenda Hunter United States
6 years ago
6 years ago
Eric United States
6 years ago
6 years ago
Kate A United States
6 years ago
6 years ago
David Challenger United States
6 years ago
6 years ago
Janine Burt United States
6 years ago
6 years ago
Cheryl Haase United States
6 years ago
6 years ago
William Iselin United States
6 years ago
6 years ago
Erich Twachtman United States
6 years ago
6 years ago
Peter Arseneault United States
6 years ago

SIGN PETITION