



1280 Route 46 West, Suite 9, Parsippany NJ, 07054

Ms. Melanie Bachman
Executive Director
CT Siting Council
10 Franklin Square
New Britain, CT 06051

Re: Notice of Exempt Modification Application
785 Park Ave., Bloomfield, CT 06002

December 5, 2017

Dear Ms. Bachman:

Sprint Spectrum Realty Company, L.P. ("Sprint"), is submitting to the Connecticut Siting Council for a Notice of Exempt Modification for Proposed Modifications to an Existing Telecommunications Facility located at the above-referenced site. Sprint currently maintains 3 existing panel antenna and 1 parabolic dishes at the 115' level of the Tower. Sprint proposes to add 3 new panel antennas (1 per sector) and add 12 remote radio units (3 per sector) at 115' tower level as well as 4 new hybrid cables and 48 Antenna-RRH jumper cables, and a new 2.5 MHz equipment in a new Eltek radio cabinet.

The Sprint installation was initially approved by Siting Council on 5/27/2010. No Building permit for this construction was found by the Town. The construction and structural documents enclosed reflect the reality of all the current installations on the Tower.

If you have any questions, please feel free to contact me.

Thank you,

By: *Paul F. Sagristano*

Paul F. Sagristano
Cherundolo Consulting
917.841.0247
psagristano@lrvassoc.com



4 Davis Road West, Suite 5 – Old Lyme, CT 06371

Ms. Melanie Bachman
Executive Director
CT Siting Council
10 Franklin Square
New Britain, CT 06051

Re: Notice of Exempt Modification Application
785 Park Ave., Bloomfield, CT 06002

Lat: N 41.8285
Long: W 72.73361

December 5, 2017

Dear Ms. Bachman:

Sprint currently maintains 3 existing panel antenna and 1 parabolic dishes at the 115' level of the Tower. Sprint proposes to add 3 new panel antennas (1 per sector) and add 12 remote radio units (3 per sector) at 115' tower level as well as 4 new hybrid cables and 48 Antenna-RRH jumper cables, and finally new 2.5 MHz radio equipment in a new Eltek radio cabinet on the existing slab. Sprint is performing a new high-performance upgrade for cellular mobile communications. It is designed to increase the capacity and speed of mobile telephone networks.

The Sprint installation was initially approved by Siting Council on 5/27/2010. No Building permit for this construction was found by the Town.

Please accept this letter as notification to the Council, pursuant to R.C.S.A. Section 16-50j-73, for construction which constitutes an exempt modification pursuant to R.C.S.A. Section 16-50j-72(b)(2). In compliance with R.C.S.A. Section 16-50j-73, a copy of this letter is being sent to and to Phillip K. Schenck Jr. the Town manager for the town of Bloomfield, as well as Jose Giner, P&Z Director for the Town of Bloomfield, and Ray Lemley for Integrated Wireless Services LLC, the tower owner.

Attached is a summary of the planned modifications, including power density calculations reflecting the change in Sprint's operations at the site. Also included is documentation of the structural sufficiency of the tower with proposed modifications to accommodate the revised antenna configuration.

Existing Facility

The Bloomfield facility is located at 785 Park Ave. and is owned by for Integrated Wireless Services LLC, the Site coordinates are: N41.8285, W72.73361. The existing facility consists of a 136' Monopole. Sprint currently operates wireless communications equipment on a platform on a concrete slab at the facility and has 3 antennas and 1 Parabolic dish at a centerline of 115' feet on the tower.

Statutory Considerations

The planned modifications to the facility fall within the activities explicitly provided for in R.C.S.A. 16-50j-72(b)(2)

1. The height of the overall structure will be unaffected.
2. The proposed changes will not require an extension of the property boundaries.
3. The proposed additions will not increase the noise level at the existing facility by six decibels or more, or to levels that exceed state and/or local criteria
4. The changes will not increase the calculated “worst case” power density for the combined operations at the site to a level at or above the Federal Communications Commission safety standard.
5. The proposed modifications will not cause a change or alteration in the physical or environmental characteristics of the site.
6. The existing structure and its foundation can support the proposed loading.

For the foregoing reasons, Sprint respectfully submits that the proposed changes at the referenced site constitute exempt modifications under R.C.S.A Section §16-50j-72(b)(2).

Respectfully submitted,

Paul F. Sagristano

Paul F. Sagristano
Charles Cherundolo Consulting
917-841-0247
psagristano@lrivassoc.com

PFS/mtf

Additional Recipients:

Phillip K. Schenck Jr. the Town manager for the town of Bloomfield – Via Fed Ex
Jose Giner, P&Z Director for the Town of Bloomfield – Via Fed Ex
Ray Lemley for Integrated Wireless Services LLC, the tower owner – Via Fed Ex



December 7, 2017

Dear Customer:

The following is the proof-of-delivery for tracking number **770907751050**.

Delivery Information:

Status:	Delivered	Delivered to:	Receptionist/Front Desk
Signed for by:	J.KITCHENS	Delivery location:	800 BLOOMFIELD AVE BLOOMFIELD, CT 06002
Service type:	FedEx Express Saver	Delivery date:	Dec 7, 2017 10:40
Special Handling:	Deliver Weekday Direct Signature Required		



Shipping Information:

Tracking number:	770907751050	Ship date:	Dec 5, 2017
		Weight:	0.5 lbs/0.2 kg

Recipient:
Phillip K. Schenck Jr. Town Manager
Town of Bloomfield
800 Bloomfield Ave.
BLOOMFIELD, CT 06002 US

Shipper:
Paul Sagristano
CCC
4 Davis Road West
Suite 5
OLD LYME, CT 06371 US
CT52XC024 - CSC to P&Z

Reference

Thank you for choosing FedEx.



December 7, 2017

Dear Customer:

The following is the proof-of-delivery for tracking number **770907724126**.

Delivery Information:

Status:	Delivered	Delivered to:	Receptionist/Front Desk
Signed for by:	J.KITCHENS	Delivery location:	800 BLOOMFIELD AVE BLOOMFIELD, CT 06002
Service type:	FedEx Express Saver	Delivery date:	Dec 7, 2017 10:40
Special Handling:	Deliver Weekday Direct Signature Required		



Shipping Information:

Tracking number:	770907724126	Ship date:	Dec 5, 2017
		Weight:	0.5 lbs/0.2 kg

Recipient:
Jose Giner, P&Z Direcor
Town of Bloomfield
800 Bloomfield Ave.
BLOOMFIELD, CT 06002 US

Shipper:
Paul Sagristano
CCC
4 Davis Road West
Suite 5
OLD LYME, CT 06371 US
CT52XC024 - CSC to P&Z

Reference

Thank you for choosing FedEx.



December 6, 2017

Dear Customer:

The following is the proof-of-delivery for tracking number **770907679542**.

Delivery Information:

Status:	Delivered	Delivered to:	Receptionist/Front Desk
Signed for by:	M.GIBSON	Delivery location:	63-3 N BRANFORD RD BRANFORD, CT 06405
Service type:	FedEx Express Saver	Delivery date:	Dec 6, 2017 13:13
Special Handling:	Deliver Weekday Direct Signature Required		

NO SIGNATURE IMAGE IS AVAILABLE VIA THIS TRACKING APPLICATION.
The proof of delivery details appear below; however, no signature image is available at this time.

Shipping Information:

Tracking number:	770907679542	Ship date:	Dec 5, 2017
		Weight:	0.5 lbs/0.2 kg

Recipient:
Ray Lemley
Integrated Wireless Services, LLC
63-3 North Branford Road
BRANFORD, CT 06405 US

Shipper:
Paul Sagristano
CCC
4 Davis Road West
Suite 5
OLD LYME, CT 06371 US
CT52XC024 CSC to LL



Reference

Thank you for choosing FedEx.

Town of Bloomfield, Connecticut - Assessment Parcel Map

MBL: 177-3-6

Address: 785 PARK AVE

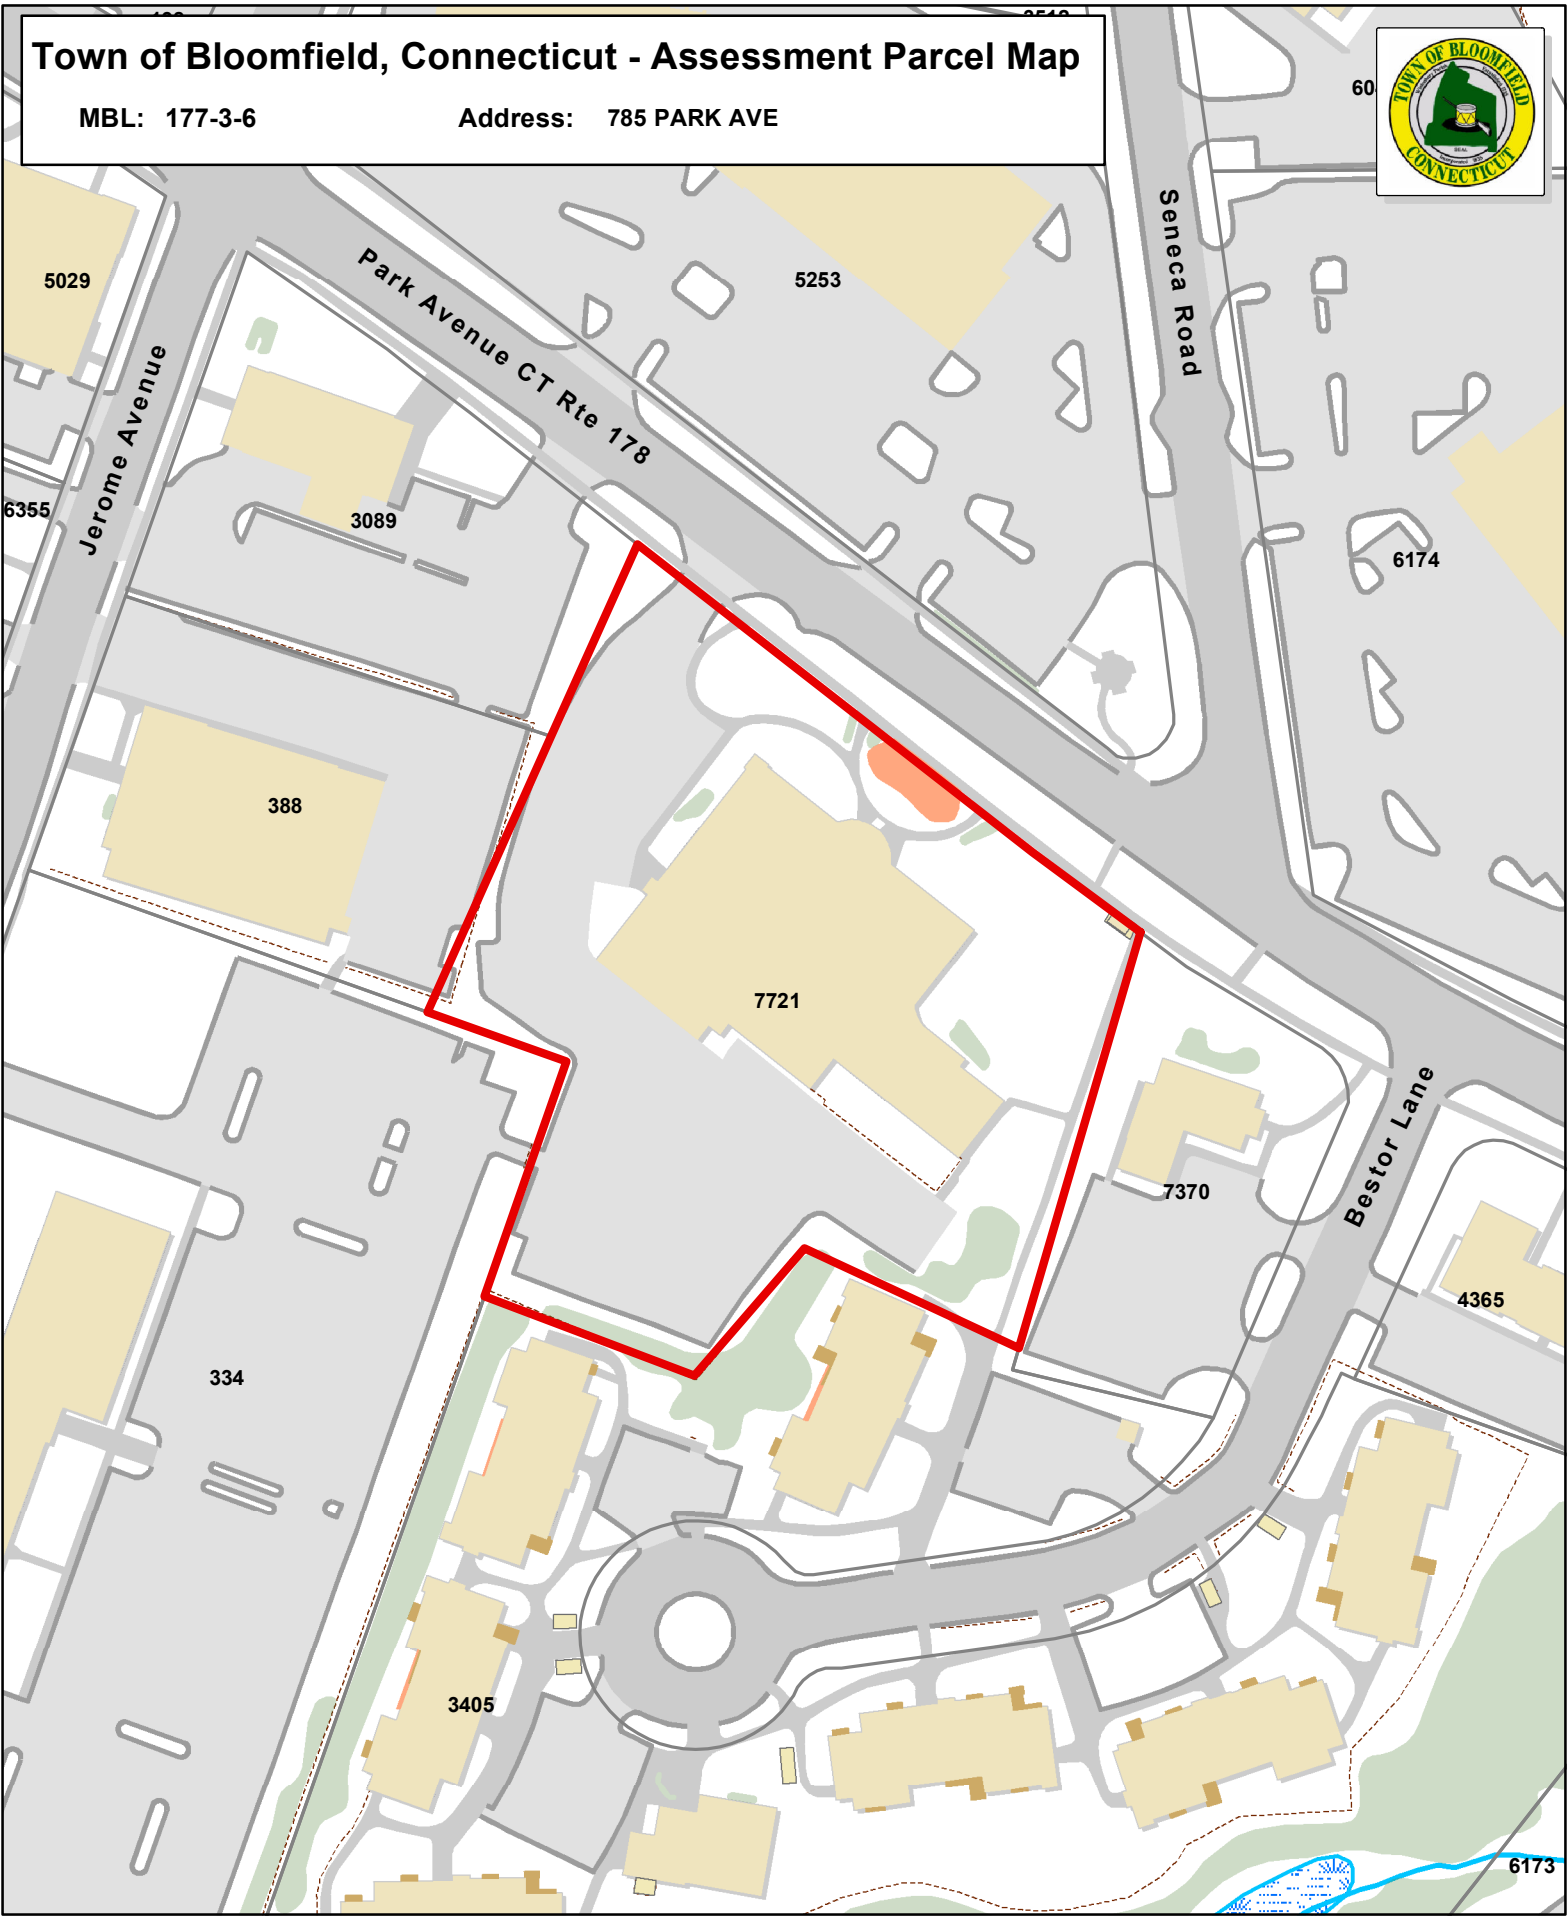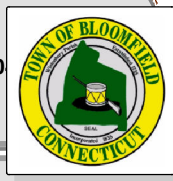

Approximate Scale:
1 inch = 100 feet

Disclaimer:
This map is for informational purposes only.
All information is subject to verification by any user.
The Town of Bloomfield and its mapping contractors
assume no legal responsibility for the information contained herein.

Map Produced July 2017
Parcels labeled by Unique ID



Town of Bloomfield, CT

Property Listing Report

Map Block Lot

177-3-6

Account

R90068


Property Information

Property Location	785 PARK AVE
Owner	BLOOMFIELD TOWN OF
Co-Owner	POLICE STATION
Mailing Address	800 BLOOMFIELD AVE. BLOOMFIELD CT 06002
Land Use	922 Mun Bldg Com
Land Class	E
Zoning Code	BCD
Census Tract	
Sub Lot	
Neighborhood	
Acreage	2.25
Utilities	
Lot Setting/Desc	
Survey Map	
Foundation	POURED CONC.

Photo



Sketch

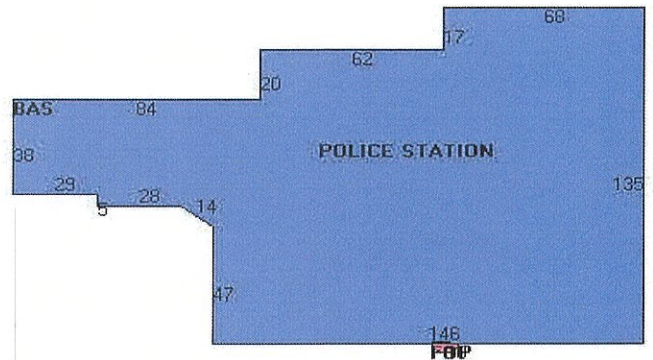

Primary Construction Details

Year Built	1991
Stories	1
Building Style	City/Town Hall
Building Use	Commercial
Building Condition	B
Floors	Carpet
Total Rooms	

Bedrooms	
Full Bathrooms	
Half Bathrooms	
Bath Style	
Kitchen Style	
Roof Style	Gable
Roof Cover	Asphalt Shingl

Exterior Walls	Concrete
Interior Walls	Drywall
Heating Type	Forced Air
Heating Fuel	Gas
AC Type	
Gross Bldg Area	20917
Total Living Area	20887



Town of Bloomfield, CT

Property Listing Report

Map Block Lot 177-3-6

Account

R90068

Valuation Summary (Assessed value = 70% of Appraised Value)

Item	Appraised	Assessed
Buildings	2511900	1758330
Extras	0	0
Outbuildings	0	0
Land	560000	392000
Total	3071900	2150330

Outbuilding and Extra Items

Type	Description

Sub Areas

Subarea Type	Gross Area (sq ft)	Living Area (sq ft)
First Floor	20887	20887
Finished Open Porch	30	0
Total Area	20917	20887

Sales History

Owner of Record	Book/ Page	Sale Date	Sale Price
BLOOMFIELD TOWN OF	33/ 70		0



STATE OF CONNECTICUT

CONNECTICUT SITING COUNCIL

Ten Franklin Square, New Britain, CT 06051

Phone: (860) 827-2935 Fax: (860) 827-2950

E-Mail: siting.council@ct.gov

Internet: ct.gov/csc

Daniel F. Caruso

Chairman

May 27, 2010

Thomas F. Flynn III
Site Development Project Manager
Maxton Technology Inc.
1296 Blue Hills Avenue
Bloomfield, CT 06002

RE: **EM-CLEARWIRE-011-100401** – Clearwire Corporation notice of intent to modify an existing telecommunications facility located at 785 Park Avenue, Bloomfield, Connecticut.

Dear Mr. Flynn:

The Connecticut Siting Council (Council) hereby acknowledges your notice to modify this existing telecommunications facility, pursuant to Section 16-50j-73 of the Regulations of Connecticut State Agencies with the following conditions:

- The coax and remote radio heads shall be installed per the structural analysis report dated March 10, 2010 and sealed by Christopher Michael Murphy, P.E.; and
- Not more than 45 days after completion of construction, the Council shall be notified in writing that the coax and remote radio heads were installed as specified.


The proposed modifications are to be implemented as specified here and in your notice dated April 1, 2010, including the placement of all necessary equipment and shelters within the tower compound. The modifications are in compliance with the exception criteria in Section 16-50j-72 (b) of the Regulations of Connecticut State Agencies as changes to an existing facility site that would not increase tower height, extend the boundaries of the tower site, increase noise levels at the tower site boundary by six decibels, and increase the total radio frequencies electromagnetic radiation power density measured at the tower site boundary to or above the standard adopted by the State Department of Environmental Protection pursuant to General Statutes § 22a-162. This facility has also been carefully modeled to ensure that radio frequency emissions are conservatively below State and federal standards applicable to the frequencies now used on this tower.

This decision is under the exclusive jurisdiction of the Council. Please be advised that the validity of this action shall expire one year from the date of this letter. Any additional change to this facility will require explicit notice to this agency pursuant to Regulations of Connecticut State Agencies Section 16-50j-73. Such notice shall include all relevant information regarding the proposed change with cumulative worst-case modeling of radio frequency exposure at the closest point of uncontrolled access to the tower base, consistent with Federal Communications Commission, Office of Engineering and Technology, Bulletin 65. Any deviation from this format may result in the Council implementing enforcement proceedings pursuant to

General Statutes § 16-50u including, without limitation, imposition of expenses resulting from such failure and of civil penalties in an amount not less than one thousand dollars per day for each day of construction or operation in material violation.

Thank you for your attention and cooperation.

Very truly yours,

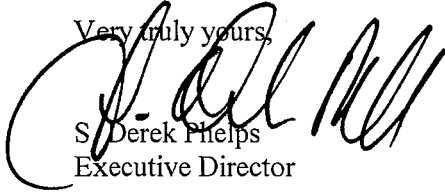A handwritten signature in black ink, appearing to read 'D. Phelps', written over the typed name and title.

S. Derek Phelps
Executive Director

SDP/MP/laf

- c: The Honorable Sydney Schulman, Mayor, Town of Bloomfield
- Louie Chapman, Jr., Town Manager, Town of Bloomfield
- Thomas B. Hooper, Director of Planning, Town of Bloomfield



STATE OF CONNECTICUT

CONNECTICUT SITING COUNCIL

Ten Franklin Square, New Britain, CT 06051

Phone: (860) 827-2935 Fax: (860) 827-2950

E-Mail: siting.council@ct.gov

www.ct.gov/csc

April 16, 2010

The Honorable Sydney Schulman
Mayor
Town of Bloomfield
Town Hall
800 Bloomfield Avenue
P. O. Box 337
Bloomfield, CT 06002-0337

RE: **EM-CLEARWIRE-011-100401** – Clearwire Corporation notice of intent to modify an existing telecommunications facility located at 785 Park Avenue, Bloomfield, Connecticut.

Dear Mayor Schulman:

The Connecticut Siting Council (Council) received this request to modify an existing telecommunications facility, pursuant to Regulations of Connecticut State Agencies Section 16-50j-72.

If you have any questions or comments regarding this proposal, please call me or inform the Council by April 30, 2010.

Thank you for your cooperation and consideration.

Very truly yours,

S. Derek Phelps
Executive Director

SDP/jbw


Enclosure: Notice of Intent

c: Louie Chapman, Jr., Town Manager, Town of Bloomfield
Thomas B. Hooper, Director of Planning, Town of Bloomfield

April 1, 2010

S. Derek Phelps, Executive Director
Connecticut Siting Council
Ten Franklin Square
New Britain, CT 06051

ORIGINAL

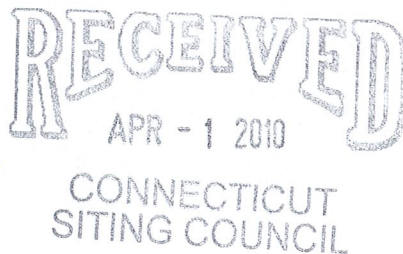

**Re: Notice of Exempt Modification
Clearwire Corporation Notice to make an Exempt Modification to an Existing
Facility at 785 Park Avenue, Bloomfield, CT
Clearwire Site Number CT-HFD0021**

Dear Mr. Phelps,

Pursuant to Conn. Agency Regulations Sections 16-50j-73 and 16-50j-72(b), Clearwire Corporation (Clearwire) hereby gives notice to the Connecticut Siting Council (Council) and the Town of Wethersfield, CT. of Clearwire's intent to make an exempt modification to an existing monopole tower (tower) located at 785 Park Avenue, Bloomfield, CT. Specifically, Clearwire plans to add three (3) antennas to the tower, one (1) per sector and to add three (3) microwave dishes, one (1) per sector for backhaul at the 95' AGL. Pursuant to the Council's regulations, (Conn. Agency Regulations Section 16-50j-72(b)), Clearwire's plans do not constitute a modification subject to the Council's review because Clearwire will not change the height of the tower, will not extend the boundaries of the compound, will not increase the noise levels at the site and will not increase the total radio frequency electromagnetic radiation power density at the site to levels above applicable standards. A copy of this notice has been sent to Town Manager Louie Chapman Jr. of the Town of Bloomfield, CT.

Clearwire is currently developing a 4G wireless broadband network to provide high-speed wireless data and VoIP service within the State of Connecticut. Clearwire's 4G service leverages the WiMAX technology to enable enhanced wireless data communications. In order to accomplish the upgrade at this site, Clearwire plans to add three (3) WiMAX antennas, three (3) dishes and to install additional WiMAX related electronic equipment at the base of the tower.

The tower is a 136' lattice tower located at 785 Park Avenue, Bloomfield, Connecticut (Latitude 41 49 42.6 N Longitude 72 44 1W). The monopole is owned by the Town of Bloomfield. Currently, AT&T, Verizon, Nextel and TMO and the Town of Bloomfield are located on the tower, as well as a number of other public service antennas. Presently, Clearwire is not located at the site. Clearwire's base station equipment will be located on the ground next to the tower. A site plan with the tower elevations and site plan specifications is attached.

Clearwire will add three (3) antennas, one (1) to each sector, and mount three (3) microwave dishes, one (1) above each of those antennas. The center line for the microwave dishes will be 55'. Nine coaxial cables will be added to the structure, 2 per antenna and one per microwave dish. These cables will be on the inside of the monopole and bundled so that there

will be no additional wind loading. To confirm that the tower can support these changes, Clearwire commissioned Bay State Design Inc. to perform a structural analysis of the tower and the proposed changes. According to that structural dated September 29, 2009 and attached hereto, the structure is not sufficient to support the proposed loading but will be modified in accordance with the proposed modifications. The tower, with the additions and the modifications will be at less than 48.2% of its capacity.

Within the existing compound, Clearwire will install one (1) WiMAX radio and power cabinet on the existing pad at the site. The new equipment will be adjacent to the existing tower. Excluding brief, construction related noise during the addition of this equipment, the proposed changes to the tower will not increase noise levels at the site.

The addition of new WiMAX antennas and microwave dishes will not adversely impact the health and safety of the surrounding community or the people working on the tower. The total radio frequency exposure measured around the base of the tower will be well below the National Council on Radiation Protection and Measurements' (NCRP) standard adopted by the Federal Communications Commission (FCC). The worst case power density analysis for the WiMAX antennas and dishes, measured at the base of the tower, indicates that the WiMAX antennas and dishes will emit .37% of the NCRP's standard for maximum permissible exposure. The cumulative power density analysis indicates that all the antennas on the structure will emit 34.2157% of the NCRP's standard for maximum permissible exposure. Therefore, the power density levels will be well below the FCC mandated radio frequency exposure limits in all locations around the base of the tower. The power density analysis is attached.


In conclusion, Clearwire's proposed plan to add three (3) WiMAX antennas, three (3) microwave dishes and the associated base station equipment does not constitute a modification subject to the Council's jurisdiction because Clearwire will not increase the height of the tower, will not extend the boundaries of the compound at the site, will not increase the noise levels at the site and the radio frequency electromagnetic radiation power density will stay within all applicable standards.

Respectfully Submitted



Thomas F. Flynn III
Site Development Project Manager
Maxton Technology Inc.
1296 Blue Hills Avenue
Bloomfield, CT 06002
508-821-6974
Tom.Flynn@maxtontech.com
Agent for Clearwire Corporation

Cc: Town Manager Louie Chapman Jr.
800 Bloomfield Ave.
Bloomfield CT 06002

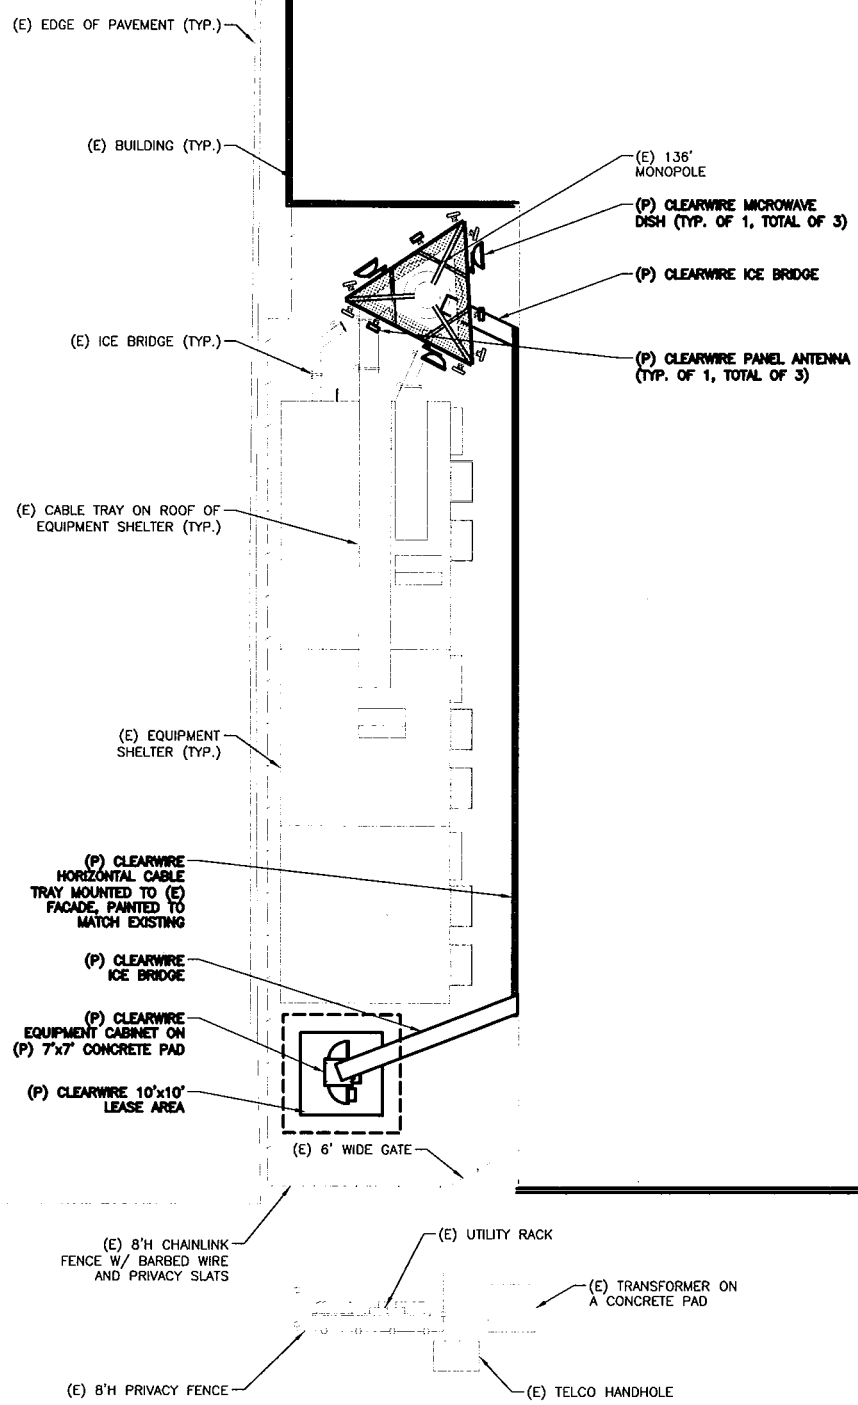

ROOF PLAN

SCALE: N.T.S

1

MAXTON
 241 BOSTON POST RD WEST
 MARLBOROUGH, MA 01752
 Phone: 508-228-1100
 Fax: 508-485-5321

BAY STATE DESIGN
 Bay State, Design, Inc.
 Architects Engineers
 241 BOSTON POST RD WEST
 MARLBOROUGH, MA 01752
 Phone: 508-228-1100
 Fax: 508-485-5321

clearw're
 5808 LAKE WASHINGTON BLVD.
 NE SUITE 300
 KIRKLAND, WA 98033

PROJECT LOCATION:
 BLOOMFIELD
 CT-HFD0021C
 785 PARK AVE
 BLOOMFIELD, CT 06002


APPROVED BY:

SITE TYPE:
 MONOPOLE

PROJECT MANAGER: JP
 DRAWN BY: PN
 DATE: 02/26/10
 REVISION: 3

BSDA PROJ. #:
 2908.019

SHEET:
 L1

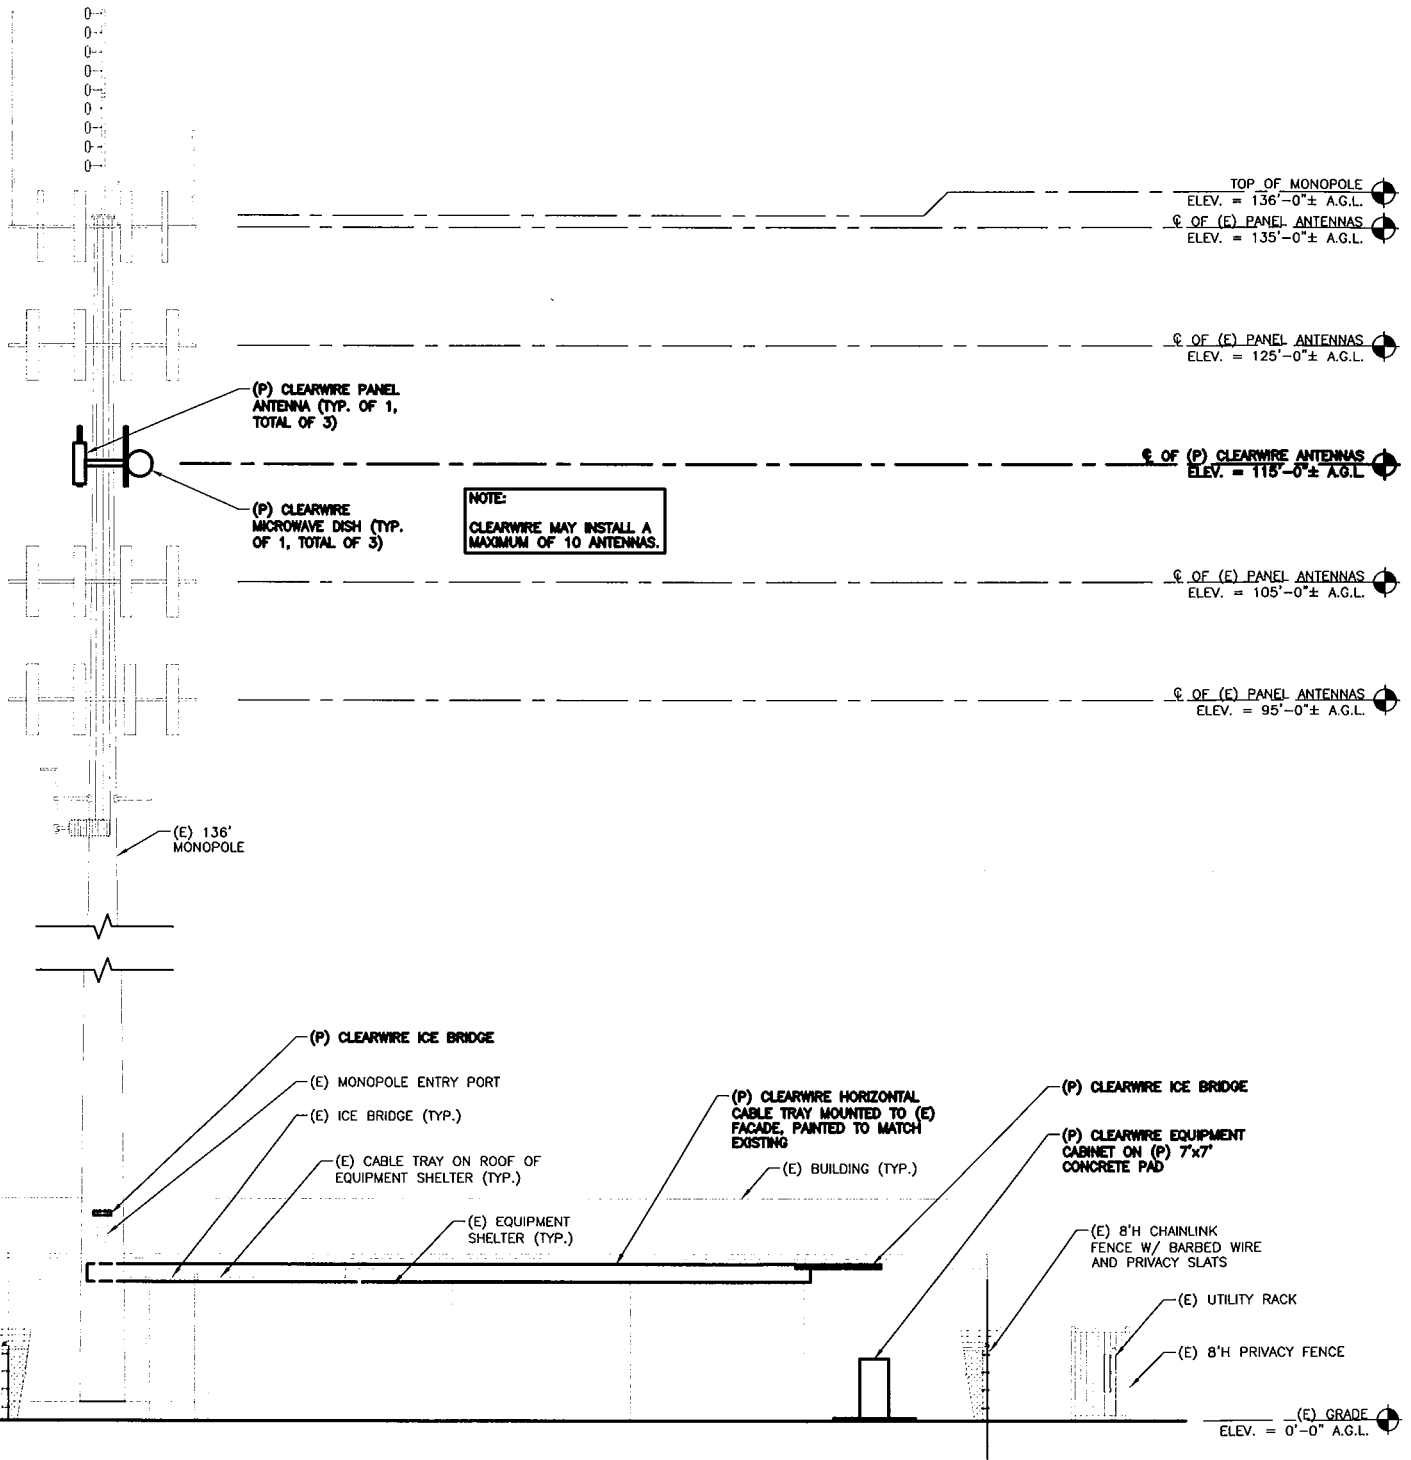

ELEVATION

SCALE: N.T.S.

1



241 BOSTON POST RD WEST
MARLBOROUGH, MA 01752
Phone: 508-228-4100
Fax: 508-485-5321



Bay State Design, Inc.
Architects Engineers
241 BOSTON POST RD WEST
MARLBOROUGH, MA 01752
Phone: 508-228-4100
Fax: 508-485-5321



5808 LAKE WASHINGTON BLVD.
NE SUITE 300
KIRKLAND, WA 98033

PROJECT LOCATION:
BLOOMFIELD
CT-HFD0021C
785 PARK AVE
BLOOMFIELD, CT 06002

APPROVED BY:

SITE TYPE:
MONOPOLE

PROJECT MANAGER:
JP

DRAWN BY:
PN

DATE:
02/26/10


REVISION:
3

BSDA PROJ. #:
2908.019

SHEET:

L2

BAY STATE
DESIGN

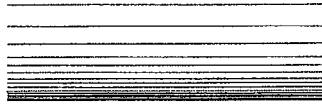

STRUCTURAL ANALYSIS REPORT


CT-HFD0021B

785 Park Ave
Bloomfield, CT 06002

clearwire[®]
wireless broadband

September 29, 2009

Gordon Govalet, P.E.

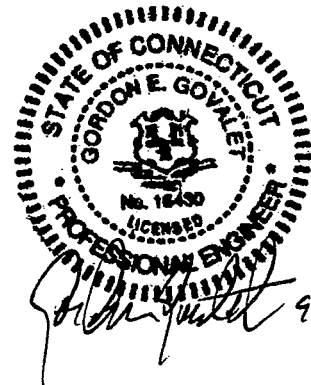

INTRODUCTION:

The purpose of this analysis is to determine the structural capability of the existing 136'-0" Monopole at 785 Park Avenue in Bloomfield, CT for the proposed loading of the following Clearwire wireless equipment at an elevation of 95'-0":

3	Argus 2300-2700MHz Remote Tilt Panel Antenna
3	Samsung WiMAX U-RAS Flexible RRU
3	Dragonwave 2'-0" Microwave Dish

In addition, a total of (6) lines of 5/16" coax and (3) lines of 1/2" coax will be run inside the monopole to the proposed antennas.

ASSUMPTIONS:

All engineering services have been performed on the basis that the information used is current and accurate. This information may consist of, but is not necessarily limited to:

- Information supplied by the client regarding the structure itself, the antenna and feed line loading on the structure and its components, or other relevant information.
- Information from drawings in the possession of Bay State Design, Inc., or generated by field inspections or measurements of the structure.

It is the responsibility of the client to ensure that the information provided to Bay State Design, Inc. and used in the performance of our engineering services is correct and complete. In the absence of information to the contrary, BSD assumes that all structures were constructed in accordance with the drawings / specifications and are in good condition and have not significantly changed from the "as new" condition.

All services were performed to codes specified by the client. BSD does not imply to have met any other codes or requirements unless explicitly agreed in writing. If wind and ice loads or other relevant parameters are different from the minimum values recommended by code, the client shall specify the exact requirement.

All services are performed in accordance with generally accepted engineering principles and practices. Bay State Design, Inc., is not responsible for the conclusions, opinions and recommendations made by others based on the information provided.

REFERENCES:

This structural analysis was evaluated using RISA Tower, a general-purpose modeling, analysis, and design program created specifically for communications towers in accordance with the following:

- TIA/EIA 222-F Structural Standards for Steel Antenna Tower and Antenna Supporting Structures
- International Building Code 2003 Edition with the CT Supplement
- CT State Building Code 2005

CONCLUSION:


Based on our analysis, Bay State Design, Inc. has concluded the above referenced monopole is sufficient for the proposed loading. No modifications are required. The monopole is rated at 48.2% of its structural capacity. Performed concurrently was an analysis of the tower foundation. The analysis resulted in the following proposed loading:

Axial - 29 kips
Shear - 16 kips
Moment – 1,434 kips

Design loading (Summit Tubular LLC) is:

Axial – 29 kips
Shear – 27 kips
Moment – 2,800 kips

Because the proposed loading does not exceed the design loading, the foundation can be considered structurally sufficient.

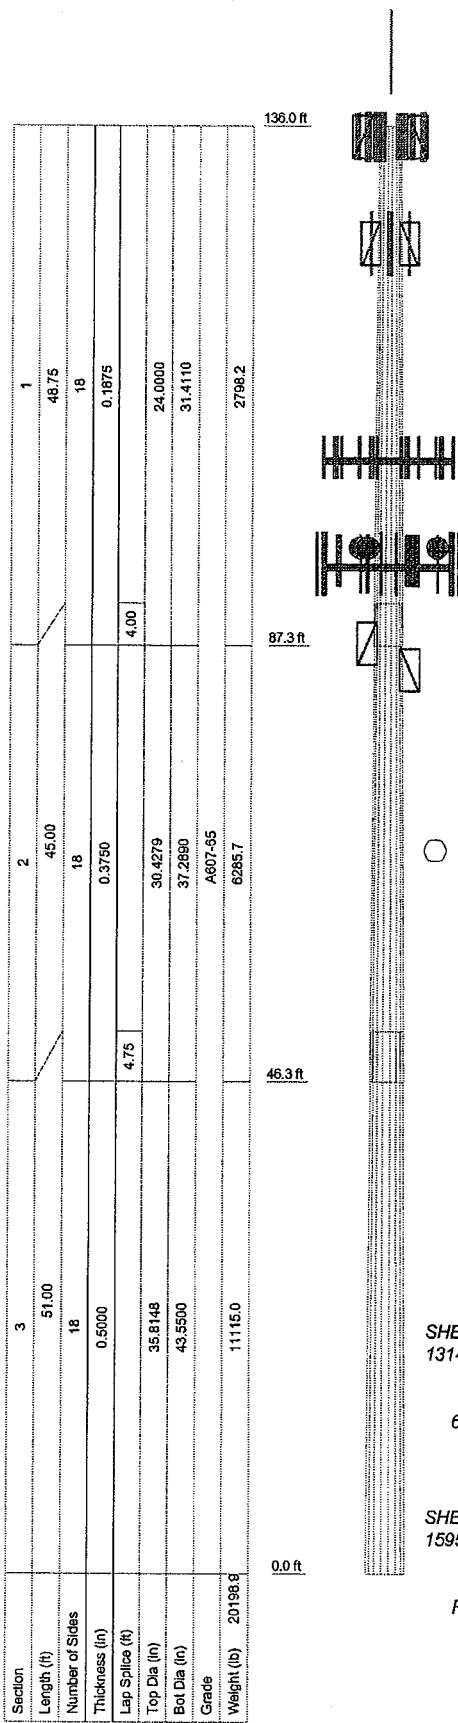

DESIGNED APPURTENANCE LOADING


TYPE	ELEVATION	TYPE	ELEVATION
DB205-A	135	(4) DB844H90	105
PD1610	135	(4) DB844H90	105
ANT450D6-9	135	14' Low Profile Platform (Monopole)	95
ANT450F6	135	6' Panel Antenna	95
2' Standoff T-Arm (5' face width)	135	6' Panel Antenna	95
2' Standoff T-Arm (5' face width)	135	6' Panel Antenna	95
2' Standoff T-Arm (5' face width)	135	6' Panel Antenna	95
APX16DWV-16DWVS-C-A20	135	6' Panel Antenna	95
APX16DWV-16DWVS-C-A20	135	6' Panel Antenna	95
APX16DWV-16DWVS-C-A20	135	6' Panel Antenna	95
APX16PV-16PVL-C	135	LLPX310R	95
APX16PV-16PVL-C	135	LLPX310R	95
APX16PV-16PVL-C	135	LLPX310R	95
(2) ATMAA142112D-1A20 (TMA)	135	U-RAS	95
(2) ATMAA142112D-1A20 (TMA)	135	U-RAS	95
(2) ATMAA142112D-1A20 (TMA)	135	3"x 5.5" pipe	95
(2) ATMAA142112D-1A20 (TMA)	135	3"x 5.5" pipe	95
1' Side Mount Standoff	125	3"x 5.5" pipe	95
1' Side Mount Standoff	125	DragonWave	95
1' Side Mount Standoff	125	DragonWave	95
APXV18-206517S-C-ACU	125	DragonWave	95
APXV18-206517S-C-ACU	125	1' Side Mount Standoff	87.5
APXV18-206517S-C-ACU	125	SRL312	87.5
14' Low Profile Platform (Monopole)	105	1' Side Mount Standoff	85
(4) DB844H90	105	DB205-A	85
		1' Side Mount Standoff	82.5
		MF-900B	82.5

MATERIAL STRENGTH

GRADE	Fy	Fu	GRADE	Fy	Fu
A607-65	65 ksi	80 ksi			

TOWER DESIGN NOTES

1. Tower is located in Hartford County, Connecticut.
2. Tower designed for a 80 mph basic wind in accordance with the TIA/EIA-222-F Standard.
3. Tower is also designed for a 69 mph basic wind with 0.50 in ice.
4. Deflections are based upon a 60 mph wind.
5. TOWER RATING: 48.2%

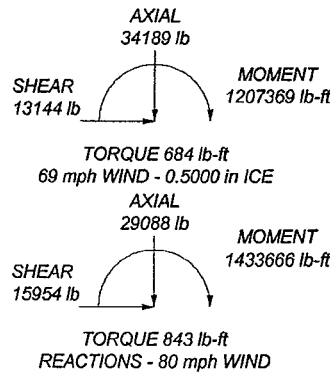

<p>Bay State Design 241 Boston Post Road West Marlborough, MA 01752 Phone: (508) 229-4100 FAX: (508) 485-5321</p>		Job: CT-HFD0021A	
		Project: 136' Monopole	
Client: Clearwire CT	Drawn by: kw	App't:	
Code: TIA/EIA-222-F	Date: 09/29/09	Scale: NTS	
Path: N:\PROJECTS\CLEARWIRE\CT\CT-HFD0021\ACT-HFD0021A.dwg		Dwg No. E-1	



To: Maxton
From: Frantz Pierre – Radio Frequency Engineer
Cc: Micah Hawthorne
Subject: Power Density Report for CT-HFD0021
Date: March 29, 2010

1. Introduction:

This report is the result of Electromagnetic Field Intensities (EMF – Power Densities) study for the Clearwire broadband antenna installation on a Steel Monopole at 785 Park Avenue, Bloomfield, CT, 06002. This study incorporates the most conservative consideration for determining the practical combined worst case power density levels that would be theoretically encountered from locations surrounding the transmitting location:

2: Discussion:

The following assumptions were used in the calculations:

- 1) The emissions from Clearwire transmitters are in the (2496 – 2960) Frequency Band
- 2) The emissions from the Clearwire Microwave dishes are in the 11 GHz Frequency Band
- 3) The model number for Clearwire Antenna is Argus LLPX310R
- 4) The model number for the Microwave dish is Andrew VHLP2-23 with 24” Diameter.
- 5) The Clearwire Panel antenna centerline is 115 feet.
- 6) The Clearwire Microwave dish centerline is 115 feet.
- 7) The Maximum Transmit power from any Clearwire panel antenna is 251 Watts Effective Isotropic Radiated Power (EiRP) assuming 2 channels per sector.
- 8) The Maximum Transmit power from any Clearwire Microwave Dish is 346 Watts Effective Isotropic Radiated Power (EiRP) assuming 1 channel per dish.
- 9) All antennas are simultaneously transmitting and receiving 24 hours per day.
- 10) The average ground level of the studied area does not change significantly with respect to the transmitting location.

Equations given in “FCC OET Bulletin 65, Edition 97-01” were used with the above information to perform the calculations.

3: Conclusion:

Based on the above worst case assumptions, the power density calculation from the Clearwire antenna installation on a Steel Monopole at 785 Park Avenue, Bloomfield, CT, 06002 is 0.003667 mW/cm². This value represents 0.37% of the Maximum Permissible Exposure (MPE) standard of 1 milliwatt per square centimeter (mW/cm²) set forth in the FCC/ANSI/IEEE C95-1-1991. Furthermore, the proposed antenna location for Clearwire will not interfere with existing public safety communications, AM or FM radio broadcasts, TV, Police Communications, HAM Radio communications or any other signals in the area.

The combined Power Density from all other carriers is 33.8457%. The combined Power Density for this site is 34.2157% of the M.P.E. standard.



RADIO FREQUENCY EMISSIONS ANALYSIS REPORT EVALUATION OF HUMAN EXPOSURE POTENTIAL TO NON-IONIZING EMISSIONS

SPRINT Existing Facility

Site ID: CT52XC024

Bloomfield Police Department
785 Park Avenue
Bloomfield, CT 06002

November 3, 2017

EBI Project Number: 6217004879

Site Compliance Summary	
Compliance Status:	COMPLIANT
Site total MPE% of FCC general population allowable limit:	12.21 %



November 3, 2017

SPRINT

Attn: RF Engineering Manager
1 International Boulevard, Suite 800
Mahwah, NJ 07495

Emissions Analysis for Site: **CT52XC024 – Bloomfield Police Department**

EBI Consulting was directed to analyze the proposed SPRINT facility located at **785 Park Avenue, Bloomfield, CT**, for the purpose of determining whether the emissions from the Proposed SPRINT Antenna Installation located on this property are within specified federal limits.

All information used in this report was analyzed as a percentage of current Maximum Permissible Exposure (% MPE) as listed in the FCC OET Bulletin 65 Edition 97-01 and ANSI/IEEE Std C95.1. The FCC regulates Maximum Permissible Exposure in units of microwatts per square centimeter ($\mu\text{W}/\text{cm}^2$). The number of $\mu\text{W}/\text{cm}^2$ calculated at each sample point is called the power density. The exposure limit for power density varies depending upon the frequencies being utilized. Wireless Carriers and Paging Services use different frequency bands each with different exposure limits, therefore it is necessary to report results and limits in terms of percent MPE rather than power density.

All results were compared to the FCC (Federal Communications Commission) radio frequency exposure rules, 47 CFR 1.1307(b)(1) – (b)(3), to determine compliance with the Maximum Permissible Exposure (MPE) limits for General Population/Uncontrolled environments as defined below.

General population/uncontrolled exposure limits apply to situations in which the general population may be exposed or in which persons who are exposed as a consequence of their employment may not be made fully aware of the potential for exposure or cannot exercise control over their exposure. Therefore, members of the general population would always be considered under this category when exposure is not employment related, for example, in the case of a telecommunications tower that exposes persons in a nearby residential area.

Public exposure to radio frequencies is regulated and enforced in units of microwatts per square centimeter ($\mu\text{W}/\text{cm}^2$). The general population exposure limits for the 850 MHz Band is approximately $567 \mu\text{W}/\text{cm}^2$. The general population exposure limit for the 1900 MHz (PCS) and 2500 MHz (BRS) bands is $1000 \mu\text{W}/\text{cm}^2$. Because each carrier will be using different frequency bands, and each frequency band has different exposure limits, it is necessary to report percent of MPE rather than power density.



Occupational/controlled exposure limits apply to situations in which persons are exposed as a consequence of their employment and in which those persons who are exposed have been made fully aware of the potential for exposure and can exercise control over their exposure. Occupational/controlled exposure limits also apply where exposure is of a transient nature as a result of incidental passage through a location where exposure levels may be above general population/uncontrolled limits (see below), as long as the exposed person has been made fully aware of the potential for exposure and can exercise control over his or her exposure by leaving the area or by some other appropriate means.

Additional details can be found in FCC OET 65.

CALCULATIONS

Calculations were done for the proposed SPRINT Wireless antenna facility located at **785 Park Avenue, Bloomfield, CT**, using the equipment information listed below. All calculations were performed per the specifications under FCC OET 65. Since SPRINT is proposing highly focused directional panel antennas, which project most of the emitted energy out toward the horizon, all calculations were performed assuming a lobe representing the maximum gain of the antenna per the antenna manufactures supplied specifications, minus 10 dB, was focused at the base of the tower. For this report the sample point is the top of a 6-foot person standing at the base of the tower.

For all calculations, all equipment was calculated using the following assumptions:

- 1) 1 CDMA channels (850 MHz) were considered for each sector of the proposed installation. These Channels have a transmit power of 20 Watts per Channel.
- 2) 2 LTE channels (850 MHz) were considered for each sector of the proposed installation. These Channels have a transmit power of 20 Watts per Channel.
- 3) 5 CDMA channels (1900 MHz (PCS)) were considered for each sector of the proposed installation. These Channels have a transmit power of 16 Watts per Channel.
- 4) 2 LTE channels (1900 MHz (PCS)) were considered for each sector of the proposed installation. These Channels have a transmit power of 40 Watts per Channel.
- 5) 8 LTE channels (2500 MHz (BRS)) were considered for each sector of the proposed installation. These Channels have a transmit power of 20 Watts per Channel.



- 6) All radios at the proposed installation were considered to be running at full power and were uncombined in their RF transmissions paths per carrier prescribed configuration. Per FCC OET Bulletin No. 65 - Edition 97-01 recommendations to achieve the maximum anticipated value at each sample point, all power levels emitting from the proposed antenna installation are increased by a factor of 2.56 to account for possible in-phase reflections from the surrounding environment. This is rarely the case, and if so, is never continuous.
- 7) For the following calculations, the sample point was the top of a 6-foot person standing at the base of the tower. The maximum gain of the antenna per the antenna manufactures supplied specifications minus 10 dB was used in this direction. This value is a very conservative estimate as gain reductions for these particular antennas are typically much higher in this direction.
- 8) The antennas used in this modeling are the **KMW ETCR-654L12H6** for transmission in the 850 MHz, 1900 MHz (PCS) and 2500 MHz (BRS) frequency bands. This is based on feedback from the carrier with regards to anticipated antenna selection. Maximum gain values for all antennas are listed in the Inventory and Power Data table below. The maximum gain of the antenna per the antenna manufactures supplied specifications, minus 10 dB, was used for all calculations. This value is a very conservative estimate as gain reductions for these particular antennas are typically much higher in this direction.
- 9) The antenna mounting height centerlines of the proposed antennas are **115 feet** above ground level (AGL) for **Sector A**, **115 feet** above ground level (AGL) for **Sector B** and **115 feet** above ground level (AGL) for Sector C.
- 10) Emissions values for additional carriers were taken from the Connecticut Siting Council active database. Values in this database are provided by the individual carriers themselves.

All calculations were done with respect to uncontrolled / general population threshold limits.



SPRINT Site Inventory and Power Data by Antenna

Sector:	A	Sector:	B	Sector:	C
Antenna #:	1	Antenna #:	1	Antenna #:	1
Make / Model:	KMW ETCR-654L12H6	Make / Model:	KMW ETCR-654L12H6	Make / Model:	KMW ETCR-654L12H6
Gain:	13.35 / 15.25 / 15.05 dBd	Gain:	13.35 / 15.25 / 15.05 dBd	Gain:	13.35 / 15.25 / 15.05 dBd
Height (AGL):	115 feet	Height (AGL):	115 feet	Height (AGL):	115 feet
Frequency Bands	850 MHz / 1900 MHz (PCS) / 2500 MHz	Frequency Bands	850 MHz / 1900 MHz (PCS) / 2500 MHz	Frequency Bands	850 MHz / 1900 MHz (PCS) / 2500 MHz
Channel Count	18	Channel Count	18	Channel Count	18
Total TX Power(W):	380 Watts	Total TX Power(W):	380 Watt	Total TX Power(W):	380 Watt
ERP (W):	11,775.31	ERP (W):	11,775.31	ERP (W):	11,775.31
Antenna A1 MPE%	3.86 %	Antenna B1 MPE%	3.86 %	Antenna C1 MPE%	3.86 %

Site Composite MPE%	
Carrier	MPE%
SPRINT – Max per sector	3.86 %
Police UHF	0.07 %
Police Back up repeater	0.10 %
Hartford Co. Fire	0.08 %
State Police	0.36 %
NPSAC	0.01 %
RAFS	0.12 %
Verizon Wireless	5.42 %
Nextel	1.10 %
Clearwire	0.11 %
T-Mobile	0.98 %
Site Total MPE %:	12.21 %

SPRINT Sector A Total:	3.86 %
SPRINT Sector B Total:	3.86 %
SPRINT Sector C Total:	3.86 %
Site Total:	12.21 %

SPRINT _ Max Values per Frequency Band / Technology Per Sector	# Channels	Watts ERP (Per Channel)	Height (feet)	Total Power Density ($\mu\text{W}/\text{cm}^2$)	Frequency (MHz)	Allowable MPE ($\mu\text{W}/\text{cm}^2$)	Calculated % MPE
Sprint 850 MHz CDMA	1	432.54	115	1.31	850 MHz	567	0.23%
Sprint 850 MHz LTE	2	432.54	115	2.62	850 MHz	567	0.46%
Sprint 1900 MHz (PCS) CDMA	5	535.94	115	8.11	1900 MHz (PCS)	1000	0.81%
Sprint 1900 MHz (PCS) LTE	2	1,339.86	115	8.11	1900 MHz (PCS)	1000	0.81%
Sprint 2500 MHz (BRS) LTE	8	639.78	115	15.49	2500 MHz (BRS)	1000	1.55%
Total:							3.86%



Summary

All calculations performed for this analysis yielded results that were **within** the allowable limits for general population exposure to RF Emissions.

The anticipated maximum composite contributions from the SPRINT facility as well as the site composite emissions value with regards to compliance with FCC's allowable limits for general population exposure to RF Emissions are shown here:

SPRINT Sector	Power Density Value (%)
Sector A:	3.86 %
Sector B:	3.86 %
Sector C:	3.86 %
SPRINT Maximum Total (per sector):	3.86 %
Site Total:	12.21 %
Site Compliance Status:	COMPLIANT

The anticipated composite MPE value for this site assuming all carriers present is **12.21 %** of the allowable FCC established general population limit sampled at the ground level. This is based upon values listed in the Connecticut Siting Council database for existing carrier emissions.

FCC guidelines state that if a site is found to be out of compliance (over allowable thresholds), that carriers over a 5% contribution to the composite value will require measures to bring the site into compliance. For this facility, the composite values calculated were well within the allowable 100% threshold standard per the federal government.

Sprint[®]



Rev 0

Monopole Structural Analysis

Site Name: Bloomfield Police Department


Site ID: CT52XC024

Site Address: 785 Park Avenue
Bloomfield, CT 06002
Hartford County

Maser Project Number: 17924009A

October 23, 2017

Analysis Type	Monopole Tower	Foundation
Pass/Fail	Pass	Adequate
Mount Utilization	86.5%	N/A

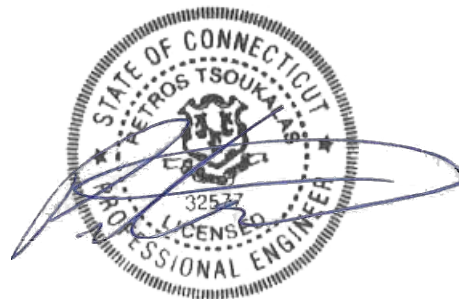

Petros E. Tsoukalas, P.E.
Connecticut Professional Engineer
PE License # 32577

Objective:

The objective of this report is to determine the capacity of the existing 136' Monopole tower structure at the subject facility for the final **SPRINT** wireless telecommunications configuration, per the applicable codes and standards.

Introduction:

Maser Consulting Connecticut has performed limited field observations on August 30, 2017 to visually verify the existing condition of the structure from ground and to locate and quantify the existing wireless appurtenances where possible. Maser Consulting Connecticut has reviewed the following documents in completing this report:

- RFDS 63853 provided by Sprint, dated April 6, 2017.
- Construction Drawings prepared by Maser Consulting Connecticut, Project# 17924009A, dated October 20, 2017.
- Previous Structural Analysis report prepared by Hudson Design Group, dated May 31, 2017.
- Previous Structural Analysis report prepared by CENTEK Engineering, Inc, date July 14, 2015.

The existing structure is an existing 136'-0", three-section, eighteen-sided, tapered Monopole tower originally designed and manufactured by PennSummit Tubular, LLC. The manufacturer's drawings and calculations were unavailable for use in this report. The tower geometry and structure member sizes were all obtained from the referenced report prepared by Hudson Design Group, dated May 31, 2017. The foundation information was obtained from the referenced report prepared by CENTEK Engineering, Inc, date July 14, 2015. The existing **SPRINT** equipment is supported on existing dual stand-off mounts at a centerline of approximately 115'-0" above ground level. The **SPRINT** stand-off mounts will be analyzed under a separate report. This report is based upon this information, as well as the information obtained in the field.

Discrete and Linear Appurtenances:

Maser Consulting Connecticut understands the existing & proposed **SPRINT** loading to be as follows:

- **(3) KMW ETCR-654L12H6 Panel Antenna (Proposed per RFDS)**
- **(3) ALU RRH-4x45 1900 RRH (Proposed per RFDS)**
- **(6) ALU RRH-2x50-800 RRH (Proposed per RFDS)**
- **(3) ALU TD-RRH-8x20-25 RRH (Proposed per RFDS)**
- (3) Andrew VHLP1 Dish (Existing)
- (2) 3"Ø flex conduits (Existing)
- **(4) Hybrid Cable (Proposed)**

The overall antenna loading is found in the Appendix A of this report.

Tower Member Information:

See the material Take-Off sheet in appendix A for Monopole Tower information.

Codes, Standards and Loading:

Maser Consulting Connecticut utilized the following codes and standards:

- 2016 Connecticut State Building Code, Incorporating The 2012 IBC
- Structural Standards for Antenna Supporting Structures and Antennas ANSI/TIA-222-G
 - Basic Wind Speed – 98 mph
 - Service Wind Speed – 60 mph
 - Ice Wind Speed – 40 mph (1.0" Ice)
 - Exposure Category – B
 - Structure Class – II
 - Topographic Category - 1

Analysis Approach & Assumptions:

The analysis approach used in this structural analysis is based on the premise that if the existing Monopole tower is structurally adequate to support the existing and proposed equipment per the aforementioned codes and standards, or if the increase in the forces in the structure are deemed to be negligible or acceptable, then the proposed equipment can be installed as intended. Tower Numerics, tnx Tower, a tower analysis and design program, designed specifically for the telecommunications industry and for all applicable codes and standards was used for this structural analysis.

The following assumptions were utilized in this report:

- Structural Steel for the monopole sections are assumed to be A607-65 Grade.
- Structural Anchor Bolts are assumed to be A615-75 grade.
- No physical deterioration has occurred in any of the structural components of the monopole and all the tower members have the same capacity as the day they were erected.
- The existing tower foundations are assumed to have been constructed per the original design drawings. As such the calculated foundation capacities are used for comparison to the base reactions of this analysis.
- It is assumed that the telecommunication equipment supports, antenna supports, and existing structure have been designed by a registered licensed professional engineer for the existing loads acting on the structure, as required by all applicable codes, prior to the proposed modifications listed within this report.
- It is assumed that information provided by the client regarding the structure itself, the antenna models, feed lines, and other relevant information is current and correct.
- It is assumed all other existing appurtenances, antennas, cables, etc. belonging to others have been installed and supported per code and per specifications so as not to damage any existing structural support members, and that any contributing loads from adjacent equipment has been taken into consideration for their design.

Calculations:

The calculations are found in Appendix A of this report.

Conclusion:

The existing Monopole tower was analyzed for the loading in the applicable codes and standards. The tower has been determined to be structurally **ADEQUATE** to support the proposed and existing antennas, based upon the aforementioned assumptions. The Monopole tower has been determined to be stressed to a maximum of **86.5%** of its structural capacity with the maximum usage occurring at the base plate.

Additionally, the base reactions have been compared to the previous structural analyses. It is assumed that the foundations and capacities noted in the previous structural analysis by CENTEK Engineering are accurate. Based on the comparison of the capacities to the base reactions of this analysis, the existing concrete foundations have been determined to have **ADEQUATE** structural capacity. Therefore, the proposed **SPRINT** installation **CAN** be placed as intended.

Foundation Reaction Comparison:

	Capacity*	Current Reactions	Pass/Fail
Moment Capacity	4619 ft-k	3281 ksf	Pass
Axial Capacity	12174.8 kips	232.7 kips	Pass

* Capacities were calculated in the structural analysis by CENTEK Engineering

It should be noted that due to a lack of information Maser Consulting Connecticut did not perform an analysis on the foundation, but a comparison of the capacities summarized in previous analysis with the current forces has been determined. If information is provided then this report can be amended. The conclusions reached by Maser Consulting Connecticut in this evaluation are only applicable for the existing structural members supporting the proposed **SPRINT** telecommunications installation described herein.

We appreciate the opportunity to be of service on this project. If you should have any questions or require any additional information, please do not hesitate to call our office.

Sincerely,
Maser Consulting Connecticut



Petros E. Tsoukalas, P.E.
Telecommunications Discipline Leader



Bintao Qin, E.I.T.
Structural Engineer



APPENDIX A

DESIGNED APPURTENANCE LOADING


TYPE	ELEVATION	TYPE	ELEVATION
20' Dipole	143	ALU RRH-4X45-1900 (Sprint)	115
PTP 400	142	ALU RRH-4X45-1900 (Sprint)	115
3"x4.5' Pipe	140	TD-RRH8x20-25 (Sprint)	115
(2) Ericsson AIR21 with 6' pipe (T-Mobile)	138	TD-RRH8x20-25 (Sprint)	115
(2) Ericsson AIR21 with 6' pipe (T-Mobile)	138	TD-RRH8x20-25 (Sprint)	115
(2) Ericsson AIR21 with 6' pipe (T-Mobile)	138	BXA-70063-6CF-EDIN-X (Verizon)	106
(2) Ericsson AIR21 with 6' pipe (T-Mobile)	138	BXA-80063-4BF W/ Mount Pipe (Verizon)	106
(2) Ericsson AIR21 with 6' pipe (T-Mobile)	138	BXA-80063-4BF W/ Mount Pipe (Verizon)	106
LNx-6515DS-VTM (T-Mobile)	138	SLCP 2x6014 (Verizon)	106
LNx-6515DS-VTM (T-Mobile)	138	SLCP 2x6014 (Verizon)	106
LNx-6515DS-VTM (T-Mobile)	138	SLCP 2x6014 (Verizon)	106
KRY 112 71 (T-Mobile)	138	SLCP 2x6014 (Verizon)	106
KRY 112 71 (T-Mobile)	138	B13 RRH4x30 (Verizon)	106
KRY 112 71 (T-Mobile)	138	B13 RRH4x30 (Verizon)	106
KRY 112 71 (T-Mobile)	138	B13 RRH4x30 (Verizon)	106
RRUS-11 (T-Mobile)	138	B13 RRH4x30 (Verizon)	106
RRUS-11 (T-Mobile)	138	B4 RRH 2x60-4R (Verizon)	106
RRUS-11 (T-Mobile)	138	B4 RRH 2x60-4R (Verizon)	106
Pirot 13' Platform w/ Handrail	138	B4 RRH 2x60-4R (Verizon)	106
Valmont Light Duty Tri-Bracket (Sprint)	115	B4 RRH 2x60-4R (Verizon)	106
Dual Standoff Mount (Sprint)	115	DB-T1-6Z-8ZB-0Z (Verizon)	106
Dual Standoff Mount (Sprint)	115	DB-T1-6Z-8ZB-0Z (Verizon)	106
Dual Standoff Mount (Sprint)	115	Pirot 13' Platform w/ Handrail (Verizon)	106
ETCR-654L12H6 W/Pipe Mount (Sprint)	115	SBNH-1D65A (Verizon)	106
ETCR-654L12H6 W/Pipe Mount (Sprint)	115	SBNH-1D65A (Verizon)	106
ETCR-654L12H6 W/Pipe Mount (Sprint)	115	SBNH-1D65A (Verizon)	106
ETCR-654L12H6 W/Pipe Mount (Sprint)	115	Pirot 13' Platform w/ Handrail	95
(2) RRH-2X50-800 (Sprint)	115	PTP 400	83
(2) RRH-2X50-800 (Sprint)	115	3"x4.5' Pipe	83
(2) RRH-2X50-800 (Sprint)	115	3"x4.5' Pipe	83
(2) RRH-2X50-800 (Sprint)	115	PTP 400	83
(2) RRH-2X50-800 (Sprint)	115	3"x4.5' Pipe	83
ALU RRH-4X45-1900 (Sprint)	115	PTP 400	83

MATERIAL STRENGTH


GRADE	Fy	Fu	GRADE	Fy	Fu
A607-65	65 ksi	80 ksi			

TOWER DESIGN NOTES

1. Tower is located in Hartford County, Connecticut.
2. Tower designed for Exposure B to the TIA-222-G Standard.
3. Tower designed for a 98 mph basic wind in accordance with the TIA-222-G Standard.
4. Tower is also designed for a 40 mph basic wind with 1.00 in ice. Ice is considered to increase in thickness with height.
5. Deflections are based upon a 60 mph wind.
6. Tower Structure Class II.
7. Topographic Category 1 with Crest Height of 0.00 ft
8. TOWER RATING: 86.5%

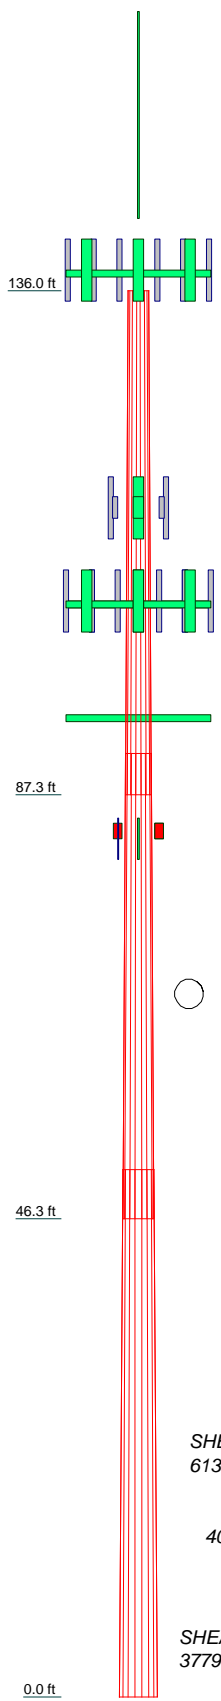

ALL REACTIONS
ARE FACTORED

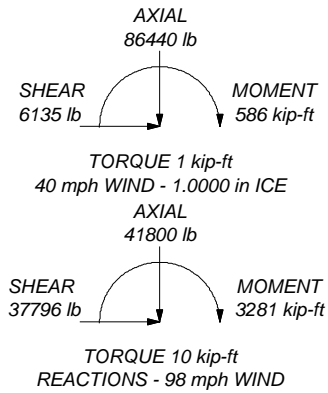

Section	1	2	3	20285.7
Length (ft)	48.75	45.00	51.00	
Number of Sides	18	18	18	
Thickness (in)	0.1875	0.3750	0.5000	
Socket Length (ft)	4.00	4.75	35.3088	
Top Dia (in)	23.0000	29.6932	43.3600	
Bot Dia (in)	30.7000	36.8100		
Grade	A607-65	A607-65		
Weight (lb)	2763.8	6291.6	11230.2	


Maser Consulting P.A.
6240 Old Dobbin Lane, Suite 150
Columbia, MD 21045
Phone: 877.627.3772
FAX: 732.383.1984

Job: 17924009A		
Project: Bloomfield Police Department		
Client: Sprint	Drawn by: BQin	App'd:
Code: TIA-222-G	Date: 10/23/17	Scale: NTS
Path: \\MTCAD01\Projects\2017\17924009A\17924009A\Structural\Rev 0\TDX\CTS2XC024.dwg		Dwg No. E-1

Feed Line Distribution Chart




0' - 136'

— Round
 — Flat
 — App In Face
 — App Out Face
 — Truss Leg

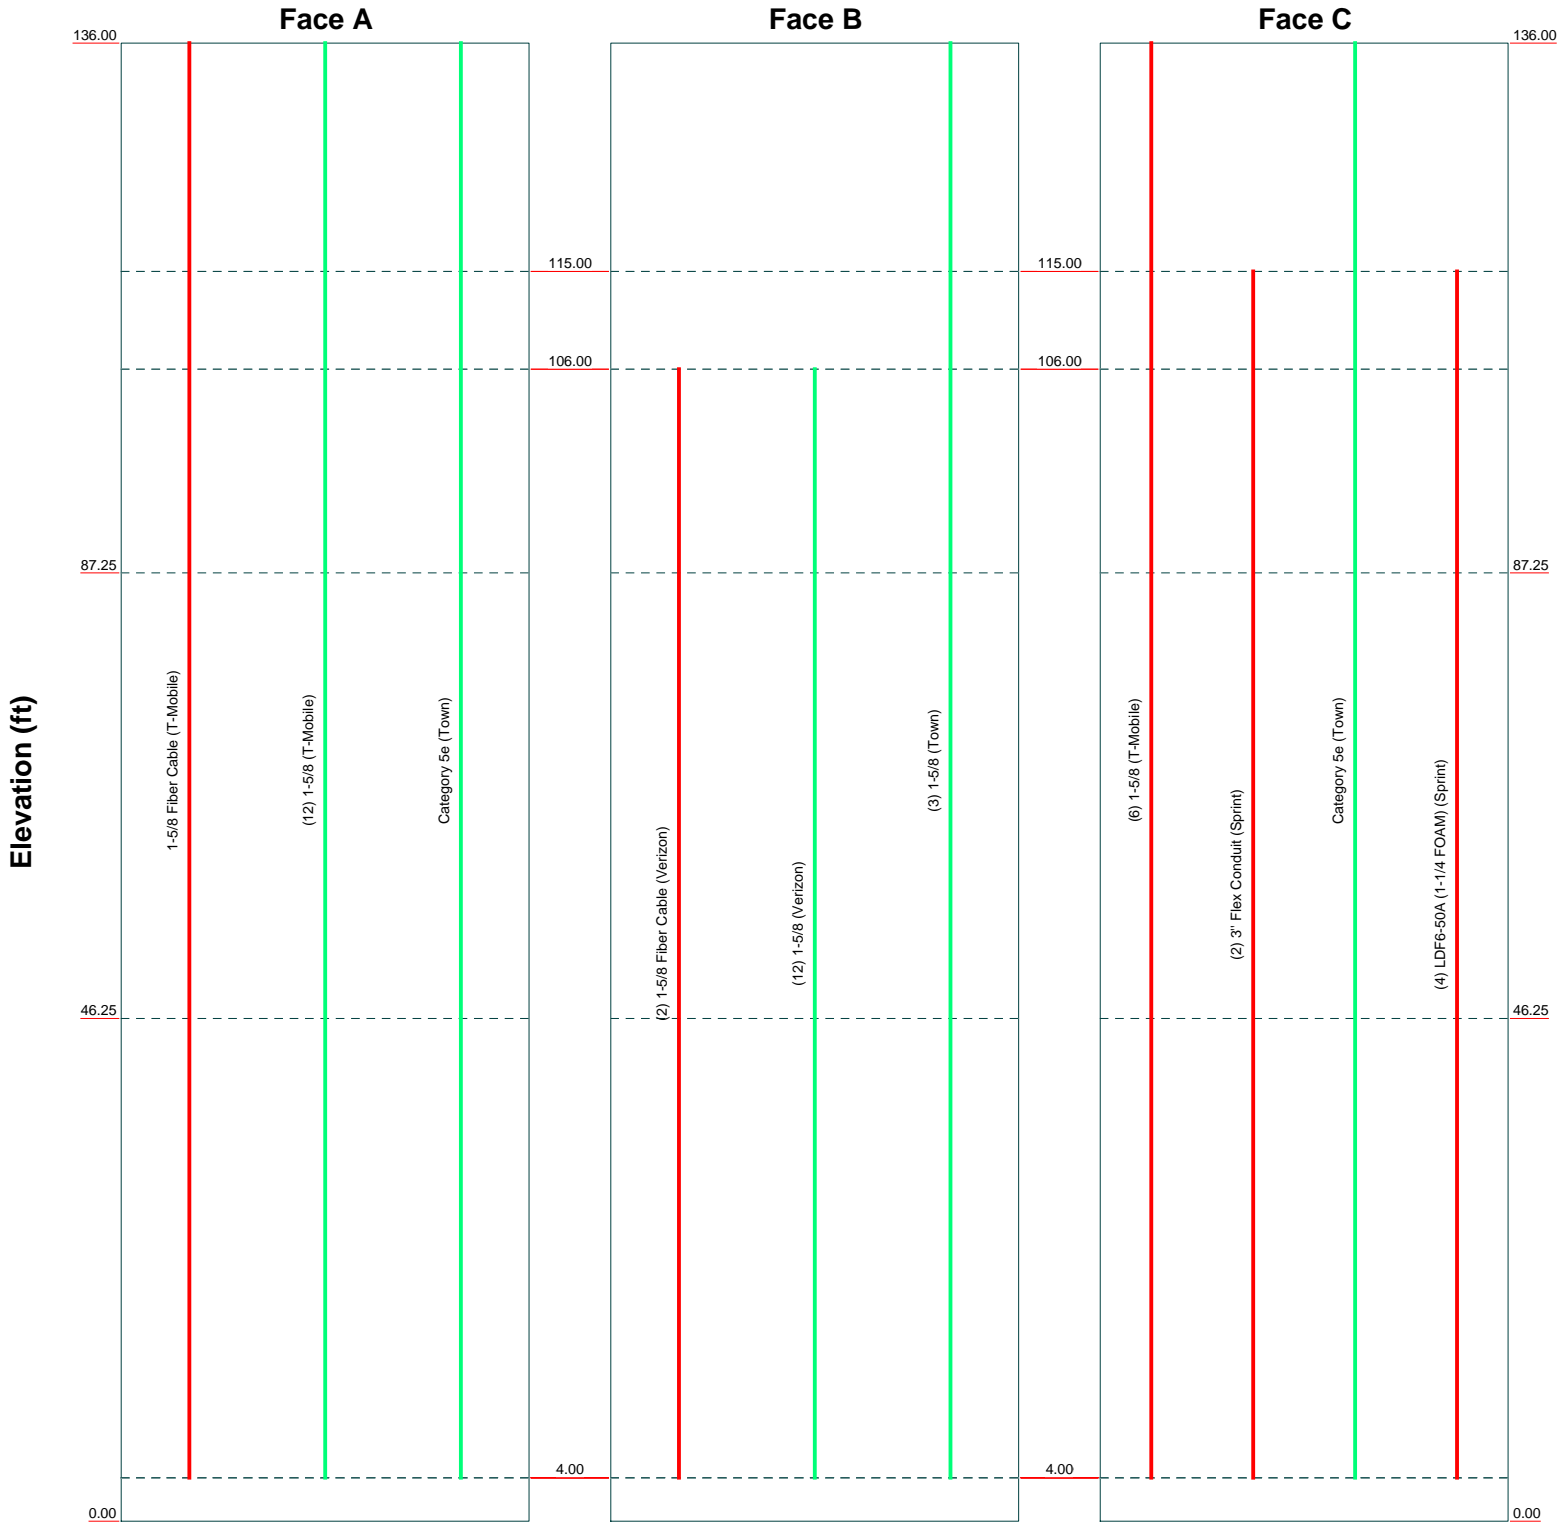

Maser Consulting P.A.
 6240 Old Dobbin Lane, Suite 150
 Columbia, MD 21045
 Phone: 877.627.3772
 FAX: 732.383.1984

Job: 17924009A		
Project: Bloomfield Police Department		
Client: Sprint	Drawn by: BQin	App'd:
Code: TIA-222-G	Date: 10/23/17	Scale: NTS
Path: \\MTCAD01\Projects\2017\17924000A\17924009A\Structural\Rev 0\TDX\CTS2XC024.ed	Dwg No. E-7	

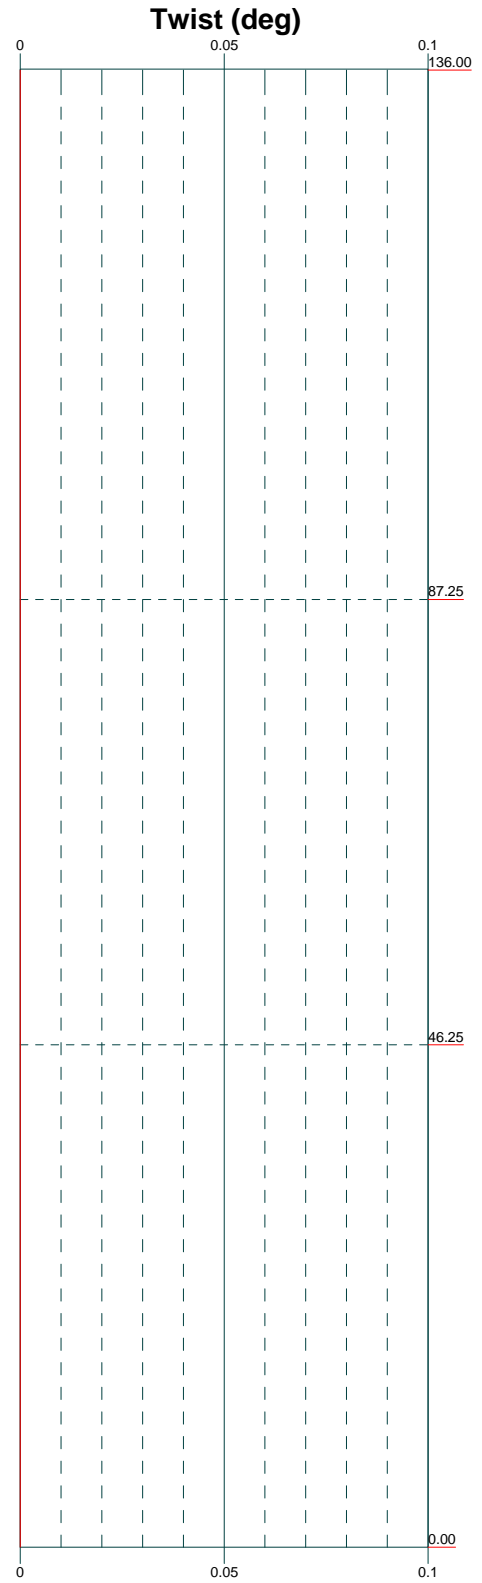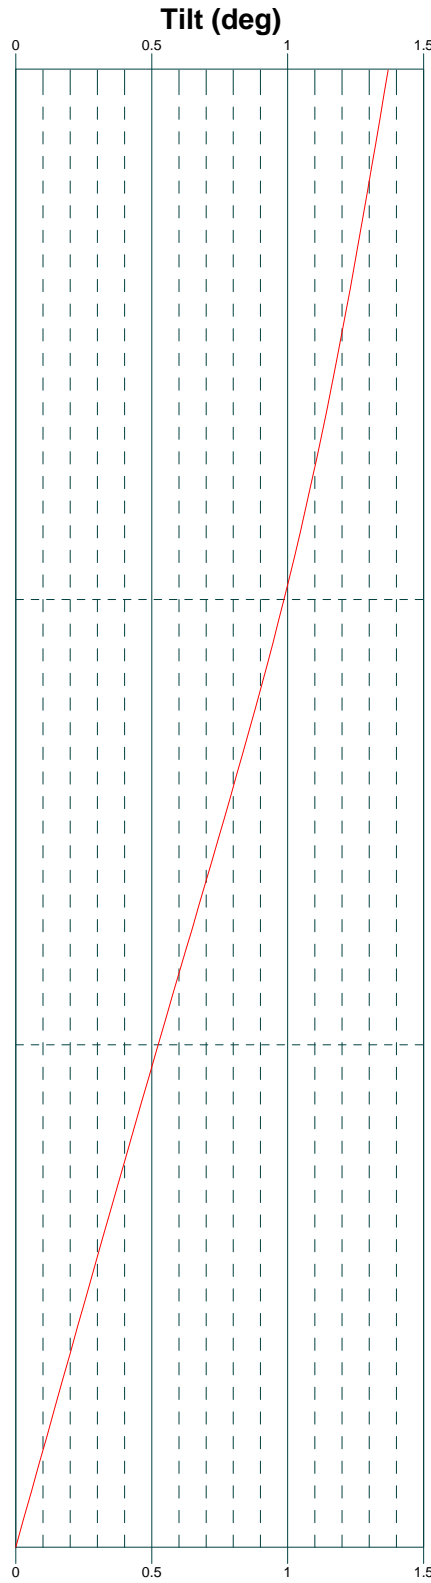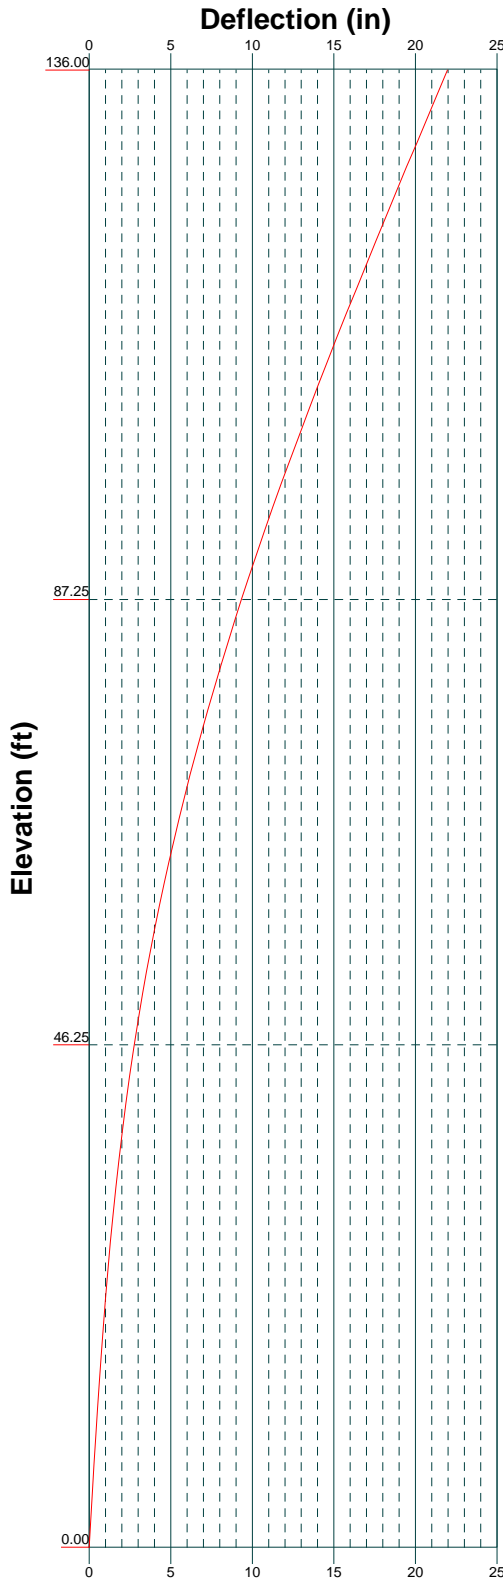


Maser Consulting P.A.
 6240 Old Dobbin Lane, Suite 150
 Columbia, MD 21045
 Phone: 877.627.3772
 FAX: 732.383.1984

Job: 17924009A		
Project: Bloomfield Police Department		
Client: Sprint	Drawn by: BQin	App'd:
Code: TIA-222-G	Date: 10/23/17	Scale: NTS
Path: \\MTCAD01\Projects\2017\17924000A\17924009A\Structural\Rev 0\TNX\CTS2XC024.ed		Dwg No. E-5

tnxTower Maser Consulting P.A. 6240 Old Dobbin Lane, Suite 150 Columbia, MD 21045 Phone: 877.627.3772 FAX: 732.383.1984	Job 17924009A	Page 1 of 21
	Project Bloomfield Police Department	Date 14:01:02 10/23/17
	Client Sprint	Designed by BQin

Tower Input Data

There is a pole section.

This tower is designed using the TIA-222-G standard.

The following design criteria apply:

Tower is located in Hartford County, Connecticut.

Basic wind speed of 98 mph.

Structure Class II.

Exposure Category B.

Topographic Category 1.

Crest Height 0.00 ft.

Nominal ice thickness of 1.0000 in.

Ice thickness is considered to increase with height.

Ice density of 56 pcf.

A wind speed of 40 mph is used in combination with ice.

Temperature drop of 50 °F.

Deflections calculated using a wind speed of 60 mph.

A non-linear (P-delta) analysis was used.

Pressures are calculated at each section.

Stress ratio used in pole design is 1.

Local bending stresses due to climbing loads, feed line supports, and appurtenance mounts are not considered.

Options

<ul style="list-style-type: none"> Consider Moments - Legs Consider Moments - Horizontals Consider Moments - Diagonals Use Moment Magnification √ Use Code Stress Ratios √ Use Code Safety Factors - Guys Escalate Ice Always Use Max Kz Use Special Wind Profile Include Bolts In Member Capacity Leg Bolts Are At Top Of Section Secondary Horizontal Braces Leg Use Diamond Inner Bracing (4 Sided) SR Members Have Cut Ends SR Members Are Concentric 	<ul style="list-style-type: none"> Distribute Leg Loads As Uniform Assume Legs Pinned Assume Rigid Index Plate Use Clear Spans For Wind Area Use Clear Spans For KL/r Retention Guys To Initial Tension √ Bypass Mast Stability Checks √ Use Azimuth Dish Coefficients Project Wind Area of Appurt. Autocalc Torque Arm Areas Add IBC .6D+W Combination Sort Capacity Reports By Component Triangulate Diamond Inner Bracing Treat Feed Line Bundles As Cylinder 	<ul style="list-style-type: none"> Use ASCE 10 X-Brace Ly Rules Calculate Redundant Bracing Forces Ignore Redundant Members in FEA SR Leg Bolts Resist Compression All Leg Panels Have Same Allowable Offset Girt At Foundation √ Consider Feed Line Torque Include Angle Block Shear Check Use TIA-222-G Bracing Resist. Exemption Use TIA-222-G Tension Splice Exemption <li style="text-align: center;">Poles Include Shear-Torsion Interaction Always Use Sub-Critical Flow Use Top Mounted Sockets
--	--	---

Tapered Pole Section Geometry

Section	Elevation ft	Section Length ft	Splice Length ft	Number of Sides	Top Diameter in	Bottom Diameter in	Wall Thickness in	Bend Radius in	Pole Grade
L1	136.00-87.25	48.75	4.00	18	23.0000	30.7000	0.1875	0.7500	A607-65 (65 ksi)
L2	87.25-46.25	45.00	4.75	18	29.6932	36.8100	0.3750	1.5000	A607-65 (65 ksi)

tnxTower Maser Consulting P.A. 6240 Old Dobbin Lane, Suite 150 Columbia, MD 21045 Phone: 877.627.3772 FAX: 732.383.1984	Job 17924009A	Page 2 of 21
	Project Bloomfield Police Department	Date 14:01:02 10/23/17
	Client Sprint	Designed by BQin

Section	Elevation ft	Section Length ft	Splice Length ft	Number of Sides	Top Diameter in	Bottom Diameter in	Wall Thickness in	Bend Radius in	Pole Grade (65 ksi)
L3	46.25-0.00	51.00		18	35.3088	43.3600	0.5000	2.0000	A607-65 (65 ksi)

Tapered Pole Properties

Section	Tip Dia. in	Area in ²	I in ⁴	r in	C in	I/C in ³	J in ⁴	It/Q in ²	w in	w/t
L1	23.3548	13.5763	892.6152	8.0984	11.6840	76.3964	1786.4050	6.7894	3.7180	19.829
	31.1736	18.1588	2135.8907	10.8319	15.5956	136.9547	4274.5918	9.0811	5.0732	27.057
L2	30.7936	34.8960	3789.5512	10.4080	15.0841	251.2274	7584.0888	17.4513	4.5660	12.176
	37.3779	43.3668	7273.3077	12.9344	18.6995	388.9578	14556.1858	21.6875	5.8186	15.516
L3	36.6149	55.2415	8456.3098	12.3571	17.9369	471.4487	16923.7467	27.6260	5.3343	10.669
	44.0289	68.0188	15785.9556	15.2153	22.0269	716.6678	31592.6828	34.0159	6.7514	13.503

Tower Elevation ft	Gusset Area (per face) ft ²	Gusset Thickness in	Gusset Grade	Adjust. Factor A _f	Adjust. Factor A _r	Weight Mult.	Double Angle Stitch Bolt Spacing Diagonals in	Double Angle Stitch Bolt Spacing Horizontals in	Double Angle Stitch Bolt Spacing Redundants in
L1 136.00-87.25				1	1	1.05			
L2 87.25-46.25				1	1	1.05			
L3 46.25-0.00				1	1	1.05			

Monopole Base Plate Data

Base Plate Data	
Base plate is square	√
Base plate is grouted	
Anchor bolt grade	A615-75
Anchor bolt size	2.2500 in
Number of bolts	16
Embedment length	84.0000 in
f _c	4 ksi
Grout space	3.0000 in
Base plate grade	A572-55
Base plate thickness	3.0000 in
Bolt circle diameter	49.7500 in
Outer diameter	54.7500 in
Inner diameter	43.3600 in
Base plate type	Plain Plate

Feed Line/Linear Appurtenances - Entered As Round Or Flat

Description	Sector	Component Type	Placement ft	Total Number	Number Per Row	Start/End Position	Width or Diameter in	Perimeter in	Weight plf
1-5/8 (T-Mobile)	C	Surface Ar (CaAa)	136.00 - 4.00	6	6	0.000 0.000	1.9800		1.04

tnxTower Maser Consulting P.A. 6240 Old Dobbin Lane, Suite 150 Columbia, MD 21045 Phone: 877.627.3772 FAX: 732.383.1984	Job 17924009A	Page 3 of 21
	Project Bloomfield Police Department	Date 14:01:02 10/23/17
	Client Sprint	Designed by BQin

Description	Sector	Component Type	Placement ft	Total Number	Number Per Row	Start/End Position	Width or Diameter in	Perimeter in	Weight plf
3" Flex Conduit (Sprint)	C	Surface Ar (CaAa)	115.00 - 4.00	2	2	0.000 0.000	3.0100		2.50
1-5/8 Fiber Cable (T-Mobile)	A	Surface Ar (CaAa)	136.00 - 4.00	1	1	0.000 0.000	1.9800		1.04
1-5/8 Fiber Cable (Verizon)	B	Surface Ar (CaAa)	106.00 - 4.00	2	2	0.000 0.000	1.9800		1.04
LDF6-50A (1-1/4 FOAM) (Sprint)	C	Surface Ar (CaAa)	115.00 - 4.00	4	4	0.000 0.000	1.5500		0.66

Feed Line/Linear Appurtenances - Entered As Area

Description	Face or Leg	Allow Shield	Component Type	Placement ft	Total Number		C _{AA} ft ² /ft	Weight plf
1-5/8 (T-Mobile)	A	No	Inside Pole	136.00 - 4.00	12	No Ice	0.00	1.04
						1/2" Ice	0.00	1.04
						1" Ice	0.00	1.04
1-5/8 (Verizon)	B	No	Inside Pole	106.00 - 4.00	12	No Ice	0.00	1.04
						1/2" Ice	0.00	1.04
						1" Ice	0.00	1.04
Category 5e (Town)	C	No	Inside Pole	136.00 - 4.00	1	No Ice	0.00	0.21
						1/2" Ice	0.00	0.21
						1" Ice	0.00	0.21
Category 5e (Town)	A	No	Inside Pole	136.00 - 4.00	1	No Ice	0.00	0.21
						1/2" Ice	0.00	0.21
						1" Ice	0.00	0.21
1-5/8 (Town)	B	No	Inside Pole	136.00 - 4.00	3	No Ice	0.00	1.04
						1/2" Ice	0.00	1.04
						1" Ice	0.00	1.04

Feed Line/Linear Appurtenances Section Areas

Tower Section	Tower Elevation ft	Face	A _R ft ²	A _F ft ²	C _{AA} In Face ft ²	C _{AA} Out Face ft ²	Weight lb
L1	136.00-87.25	A	0.000	0.000	9.652	0.000	669.34
		B	0.000	0.000	7.425	0.000	425.10
		C	0.000	0.000	91.826	0.000	526.45
L2	87.25-46.25	A	0.000	0.000	8.118	0.000	562.93
		B	0.000	0.000	16.236	0.000	724.88
		C	0.000	0.000	98.810	0.000	577.69
L3	46.25-0.00	A	0.000	0.000	8.366	0.000	580.09
		B	0.000	0.000	16.731	0.000	746.98
		C	0.000	0.000	101.823	0.000	595.30

Feed Line/Linear Appurtenances Section Areas - With Ice

Tower Section	Tower Elevation ft	Face or Leg	Ice Thickness in	A _R ft ²	A _F ft ²	C _{AA} In Face ft ²	C _{AA} Out Face ft ²	Weight lb
L1	136.00-87.25	A	2.258	0.000	0.000	31.664	0.000	1239.13
		B		0.000	0.000	19.864	0.000	715.58

tnxTower Maser Consulting P.A. 6240 Old Dobbin Lane, Suite 150 Columbia, MD 21045 Phone: 877.627.3772 FAX: 732.383.1984	Job 17924009A	Page 4 of 21
	Project Bloomfield Police Department	Date 14:01:02 10/23/17
	Client Sprint	Designed by BQin

Tower Section	Tower Elevation ft	Face or Leg	Ice Thickness in	A _R ft ²	A _F ft ²	C _{AA} In Face ft ²	C _{AA} Out Face ft ²	Weight lb
L2	87.25-46.25	C	2.145	0.000	0.000	173.621	0.000	3128.98
		A		0.000	0.000	26.630	0.000	1042.14
		B		0.000	0.000	43.435	0.000	1360.05
L3	46.25-0.00	C	1.926	0.000	0.000	192.934	0.000	3470.10
		A		0.000	0.000	26.493	0.000	1036.91
		B		0.000	0.000	43.574	0.000	1357.21
		C		0.000	0.000	195.257	0.000	3396.62

Feed Line Center of Pressure

Section	Elevation ft	CP _X in	CP _Z in	CP _X Ice in	CP _Z Ice in
L1	136.00-87.25	-0.0230	1.3990	-0.0696	1.2010
L2	87.25-46.25	0.1304	1.6140	0.1218	1.3286
L3	46.25-0.00	0.1327	1.6420	0.1335	1.4534

Shielding Factor Ka

Tower Section	Feed Line Record No.	Description	Feed Line Segment Elev.	K _a No Ice	K _a Ice
L1	1	1-5/8	87.25 - 136.00	1.0000	1.0000
L1	2	3" Flex Conduit	87.25 - 115.00	1.0000	1.0000
L1	3	1-5/8 Fiber Cable	87.25 - 136.00	1.0000	1.0000
L1	4	1-5/8 Fiber Cable	87.25 - 106.00	1.0000	1.0000
L1	10	LDF6-50A (1-1/4 FOAM)	87.25 - 115.00	1.0000	1.0000
L2	1	1-5/8	46.25 - 87.25	1.0000	1.0000
L2	2	3" Flex Conduit	46.25 - 87.25	1.0000	1.0000
L2	3	1-5/8 Fiber Cable	46.25 - 87.25	1.0000	1.0000
L2	4	1-5/8 Fiber Cable	46.25 - 87.25	1.0000	1.0000
L2	10	LDF6-50A (1-1/4 FOAM)	46.25 - 87.25	1.0000	1.0000

Discrete Tower Loads

Description	Face or Leg	Offset Type	Offsets: Horz Lateral Vert ft ft ft	Azimuth Adjustment °	Placement ft	C _{AA} Front ft ²	C _{AA} Side ft ²	Weight lb
20' Dipole	C	From Face	1.00	0.0000	143.00	No Ice	7.00	60.00
			0.00			1/2" Ice	10.04	115.61
			10.00			1" Ice	13.08	171.22

tnxTower Maser Consulting P.A. 6240 Old Dobbin Lane, Suite 150 Columbia, MD 21045 Phone: 877.627.3772 FAX: 732.383.1984	Job	17924009A	Page	5 of 21
	Project	Bloomfield Police Department	Date	14:01:02 10/23/17
	Client	Sprint	Designed by	BQin

Description	Face or Leg	Offset Type	Offsets:		Azimuth Adjustment	Placement	CAAA Front	CAAA Side	Weight
			Horz	Lateral					
			ft	ft	°	ft	ft ²	ft ²	lb
PTP 400	C	From Face	1.00	0.0000	142.00	No Ice	1.75	0.48	12.10
			0.00			1/2" Ice	1.92	0.58	23.53
			0.00			1" Ice	2.09	0.68	34.96
3"x4.5' Pipe	C	From Face	1.00	0.0000	140.00	No Ice	1.30	1.30	34.00
			0.00			1/2" Ice	1.57	1.57	45.51
			0.00			1" Ice	1.84	1.84	57.02
Pirod 13' Platform w/ Handrail (Verizon)	C	None		0.0000	106.00	No Ice	31.30	31.30	1822.00
						1/2" Ice	40.20	40.20	2452.00
						1" Ice	49.10	49.10	3082.00
SBNHH-1D65A (Verizon)	A	From Face	4.00	0.0000	106.00	No Ice	5.86	3.86	33.50
			0.00			1/2" Ice	6.23	4.22	72.43
			0.00			1" Ice	6.60	4.57	116.35
SBNHH-1D65A (Verizon)	B	From Face	4.00	0.0000	106.00	No Ice	5.86	3.86	33.50
			0.00			1/2" Ice	6.23	4.22	72.43
			0.00			1" Ice	6.60	4.57	116.35
SBNHH-1D65A (Verizon)	C	From Face	4.00	0.0000	106.00	No Ice	5.86	3.86	33.50
			0.00			1/2" Ice	6.23	4.22	72.43
			0.00			1" Ice	6.60	4.57	116.35
BXA-70063-6CF-EDIN-X (Verizon)	A	From Face	4.00	0.0000	106.00	No Ice	14.41	5.72	38.00
			0.00			1/2" Ice	14.92	6.17	120.76
			0.00			1" Ice	15.44	6.63	210.38
BXA-80063-4BF W/ Mount Pipe (Verizon)	B	From Face	4.00	0.0000	106.00	No Ice	4.96	3.44	28.25
			0.00			1/2" Ice	5.34	4.04	69.36
			0.00			1" Ice	5.72	4.64	110.47
BXA-80063-4BF W/ Mount Pipe (Verizon)	C	From Face	4.00	0.0000	106.00	No Ice	4.96	3.44	28.25
			0.00			1/2" Ice	5.34	4.04	69.36
			0.00			1" Ice	5.72	4.64	110.47
SLCP 2x6014 (Verizon)	A	From Face	4.00	0.0000	106.00	No Ice	6.48	5.28	20.00
			0.00			1/2" Ice	6.84	5.62	70.49
			0.00			1" Ice	7.21	5.98	126.23
SLCP 2x6014 (Verizon)	B	From Face	4.00	0.0000	106.00	No Ice	6.48	5.28	20.00
			0.00			1/2" Ice	6.84	5.62	70.49
			0.00			1" Ice	7.21	5.98	126.23
SLCP 2x6014 (Verizon)	C	From Face	4.00	0.0000	106.00	No Ice	6.48	5.28	20.00
			0.00			1/2" Ice	6.84	5.62	70.49
			0.00			1" Ice	7.21	5.98	126.23
B13 RRH4x30 (Verizon)	A	From Face	3.00	0.0000	106.00	No Ice	2.06	1.32	55.60
			0.00			1/2" Ice	2.24	1.48	72.88
			0.00			1" Ice	2.43	1.64	92.95
B13 RRH4x30 (Verizon)	B	From Face	3.00	0.0000	106.00	No Ice	2.06	1.32	55.60
			0.00			1/2" Ice	2.24	1.48	72.88
			0.00			1" Ice	2.43	1.64	92.95
B13 RRH4x30 (Verizon)	C	From Face	3.00	0.0000	106.00	No Ice	2.06	1.32	55.60
			0.00			1/2" Ice	2.24	1.48	72.88
			0.00			1" Ice	2.43	1.64	92.95
B4 RRH 2x60-4R (Verizon)	A	From Face	3.00	0.0000	106.00	No Ice	3.50	2.10	60.00
			0.00			1/2" Ice	3.76	2.34	84.31
			0.00			1" Ice	4.02	2.58	108.62
B4 RRH 2x60-4R (Verizon)	B	From Face	3.00	0.0000	106.00	No Ice	3.50	2.10	60.00
			0.00			1/2" Ice	3.76	2.34	84.31
			0.00			1" Ice	4.02	2.58	108.62
B4 RRH 2x60-4R (Verizon)	C	From Face	3.00	0.0000	106.00	No Ice	3.50	2.10	60.00
			0.00			1/2" Ice	3.76	2.34	84.31
			0.00			1" Ice	4.02	2.58	108.62
DB-T1-6Z-8ZB-0Z (Verizon)	A	From Face	2.00	0.0000	106.00	No Ice	4.80	2.00	44.00
			0.00			1/2" Ice	5.07	2.19	80.13
			0.00			1" Ice	5.34	2.38	116.26

tnxTower Maser Consulting P.A. 6240 Old Dobbin Lane, Suite 150 Columbia, MD 21045 Phone: 877.627.3772 FAX: 732.383.1984	Job	17924009A	Page	6 of 21
	Project	Bloomfield Police Department	Date	14:01:02 10/23/17
	Client	Sprint	Designed by	BQin

Description	Face or Leg	Offset Type	Offsets:		Azimuth Adjustment	Placement	CAAA Front	CAAA Side	Weight
			Horz	Lateral					
			ft	ft	°	ft	ft ²	ft ²	lb
DB-T1-6Z-8ZB-0Z (Verizon)	B	From Face	2.00	0.0000	106.00	No Ice	4.80	2.00	44.00
			0.00	0.0000		1/2" Ice	5.07	2.19	80.13
			0.00	0.0000		1" Ice	5.34	2.38	116.26
Pirod 13' Platform w/ Handrail	A	None	0.00	0.0000	95.00	No Ice	31.30	31.30	1822.00
			0.00	0.0000		1/2" Ice	40.20	40.20	2452.00
			0.00	0.0000		1" Ice	49.10	49.10	3082.00
PTP 400	A	From Face	1.00	0.0000	83.00	No Ice	1.75	0.48	12.10
			0.00	0.0000		1/2" Ice	1.92	0.58	23.53
			0.00	0.0000		1" Ice	2.09	0.68	34.96
3"x4.5' Pipe	A	From Face	1.00	0.0000	83.00	No Ice	1.30	1.30	34.00
			0.00	0.0000		1/2" Ice	1.57	1.57	45.51
			0.00	0.0000		1" Ice	1.84	1.84	57.02
PTP 400	B	From Face	1.00	0.0000	83.00	No Ice	1.75	0.48	12.10
			0.00	0.0000		1/2" Ice	1.92	0.58	23.53
			0.00	0.0000		1" Ice	2.09	0.68	34.96
3"x4.5' Pipe	B	From Face	1.00	0.0000	83.00	No Ice	1.30	1.30	34.00
			0.00	0.0000		1/2" Ice	1.57	1.57	45.51
			0.00	0.0000		1" Ice	1.84	1.84	57.02
PTP 400	C	From Face	1.00	0.0000	83.00	No Ice	1.75	0.48	12.10
			0.00	0.0000		1/2" Ice	1.92	0.58	23.53
			0.00	0.0000		1" Ice	2.09	0.68	34.96
3"x4.5' Pipe	C	From Face	1.00	0.0000	83.00	No Ice	1.30	1.30	34.00
			0.00	0.0000		1/2" Ice	1.57	1.57	45.51
			0.00	0.0000		1" Ice	1.84	1.84	57.02
(2) Ericsson AIR21 with 6' pipe (T-Mobile)	A	From Face	4.00	0.0000	138.00	No Ice	6.75	6.08	127.70
			0.00	0.0000		1/2" Ice	7.23	6.93	188.97
			0.00	0.0000		1" Ice	7.70	7.66	257.14
(2) Ericsson AIR21 with 6' pipe (T-Mobile)	B	From Face	4.00	0.0000	138.00	No Ice	6.75	6.08	127.70
			0.00	0.0000		1/2" Ice	7.23	6.93	188.97
			0.00	0.0000		1" Ice	7.70	7.66	257.14
(2) Ericsson AIR21 with 6' pipe (T-Mobile)	C	From Face	4.00	0.0000	138.00	No Ice	6.75	6.08	127.70
			0.00	0.0000		1/2" Ice	7.23	6.93	188.97
			0.00	0.0000		1" Ice	7.70	7.66	257.14
LNX-6515DS-VTM (T-Mobile)	A	From Face	4.00	0.0000	138.00	No Ice	11.45	9.60	79.50
			0.00	0.0000		1/2" Ice	12.06	11.02	166.47
			0.00	0.0000		1" Ice	12.69	12.29	263.19
LNX-6515DS-VTM (T-Mobile)	B	From Face	4.00	0.0000	138.00	No Ice	11.45	9.60	79.50
			0.00	0.0000		1/2" Ice	12.06	11.02	166.47
			0.00	0.0000		1" Ice	12.69	12.29	263.19
LNX-6515DS-VTM (T-Mobile)	C	From Face	4.00	0.0000	138.00	No Ice	11.45	9.60	79.50
			0.00	0.0000		1/2" Ice	12.06	11.02	166.47
			0.00	0.0000		1" Ice	12.69	12.29	263.19
KRY 112 71 (T-Mobile)	A	From Face	4.00	0.0000	138.00	No Ice	0.58	0.40	13.20
			0.00	0.0000		1/2" Ice	0.69	0.49	18.38
			0.00	0.0000		1" Ice	0.80	0.59	25.16
KRY 112 71 (T-Mobile)	B	From Face	4.00	0.0000	138.00	No Ice	0.58	0.40	13.20
			0.00	0.0000		1/2" Ice	0.69	0.49	18.38
			0.00	0.0000		1" Ice	0.80	0.59	25.16
KRY 112 71 (T-Mobile)	C	From Face	4.00	0.0000	138.00	No Ice	0.58	0.40	13.20
			0.00	0.0000		1/2" Ice	0.69	0.49	18.38
			0.00	0.0000		1" Ice	0.80	0.59	25.16
RRUS-11 (T-Mobile)	A	From Face	4.00	0.0000	138.00	No Ice	2.52	1.02	55.00
			0.00	0.0000		1/2" Ice	2.72	1.16	74.32
			0.00	0.0000		1" Ice	2.92	1.30	96.56
RRUS-11 (T-Mobile)	B	From Face	4.00	0.0000	138.00	No Ice	2.52	1.02	55.00
			0.00	0.0000		1/2" Ice	2.72	1.16	74.32
			0.00	0.0000		1" Ice	2.92	1.30	96.56

tnxTower Maser Consulting P.A. 6240 Old Dobbin Lane, Suite 150 Columbia, MD 21045 Phone: 877.627.3772 FAX: 732.383.1984	Job	17924009A	Page	7 of 21
	Project	Bloomfield Police Department	Date	14:01:02 10/23/17
	Client	Sprint	Designed by	BQin

Description	Face or Leg	Offset Type	Offsets:		Azimuth Adjustment	Placement	CAAA Front	CAAA Side	Weight
			Horz	Lateral					
RRUS-11 (T-Mobile)	C	From Face	4.00	0.0000	138.00	No Ice	2.52	1.02	55.00
			0.00			1/2" Ice	2.72	1.16	74.32
			0.00			1" Ice	2.92	1.30	96.56
Pirod 13' Platform w/ Handrail	A	None		0.0000	138.00	No Ice	31.30	31.30	1822.00
						1/2" Ice	40.20	40.20	2452.00
						1" Ice	49.10	49.10	3082.00
Valmont Light Duty Tri-Bracket (Sprint)	C	None		0.0000	115.00	No Ice	1.76	1.76	54.00
						1/2" Ice	2.08	2.08	70.00
						1" Ice	2.40	2.40	86.00
Dual Standoff Mount (Sprint)	A	From Face	1.50	0.0000	115.00	No Ice	1.40	0.95	130.00
			0.00			1/2" Ice	1.69	1.15	192.44
			0.00			1" Ice	1.98	1.35	254.88
Dual Standoff Mount (Sprint)	B	From Face	1.50	0.0000	115.00	No Ice	1.40	0.95	130.00
			0.00			1/2" Ice	1.69	1.15	192.44
			0.00			1" Ice	1.98	1.35	254.88
Dual Standoff Mount (Sprint)	C	From Face	1.50	0.0000	115.00	No Ice	1.40	0.95	130.00
			0.00			1/2" Ice	1.69	1.15	192.44
			0.00			1" Ice	1.98	1.35	254.88
ETCR-654L12H6 W/Pipe Mount (Sprint)	A	From Face	2.00	0.0000	115.00	No Ice	6.65	5.03	77.90
			0.00			1/2" Ice	7.14	5.89	133.31
			0.00			1" Ice	7.60	6.63	195.47
ETCR-654L12H6 W/Pipe Mount (Sprint)	B	From Face	2.00	0.0000	115.00	No Ice	6.65	5.03	77.90
			0.00			1/2" Ice	7.14	5.89	133.31
			0.00			1" Ice	7.60	6.63	195.47
ETCR-654L12H6 W/Pipe Mount (Sprint)	C	From Face	2.00	0.0000	115.00	No Ice	6.65	5.03	77.90
			0.00			1/2" Ice	7.14	5.89	133.31
			0.00			1" Ice	7.60	6.63	195.47
(2) RRH-2X50-800 (Sprint)	A	From Face	2.00	0.0000	115.00	No Ice	1.73	1.33	69.10
			0.00			1/2" Ice	1.90	1.48	86.54
			0.00			1" Ice	2.07	1.64	106.69
(2) RRH-2X50-800 (Sprint)	B	From Face	2.00	0.0000	115.00	No Ice	1.73	1.33	69.10
			0.00			1/2" Ice	1.90	1.48	86.54
			0.00			1" Ice	2.07	1.64	106.69
(2) RRH-2X50-800 (Sprint)	C	From Face	2.00	0.0000	115.00	No Ice	1.73	1.33	69.10
			0.00			1/2" Ice	1.90	1.48	86.54
			0.00			1" Ice	2.07	1.64	106.69
ALU RRH-4X45-1900 (Sprint)	A	From Face	1.50	0.0000	115.00	No Ice	2.50	2.50	69.50
			0.00			1/2" Ice	2.71	2.71	95.23
			0.00			1" Ice	2.93	2.93	124.33
ALU RRH-4X45-1900 (Sprint)	B	From Face	1.50	0.0000	115.00	No Ice	2.50	2.50	69.50
			0.00			1/2" Ice	2.71	2.71	95.23
			0.00			1" Ice	2.93	2.93	124.33
ALU RRH-4X45-1900 (Sprint)	C	From Face	1.50	0.0000	115.00	No Ice	2.50	2.50	69.50
			0.00			1/2" Ice	2.71	2.71	95.23
			0.00			1" Ice	2.93	2.93	124.33
TD-RRH8x20-25 (Sprint)	A	From Face	1.50	0.0000	115.00	No Ice	4.03	1.53	76.20
			0.00			1/2" Ice	4.28	1.70	103.25
			0.00			1" Ice	4.54	1.89	133.82
TD-RRH8x20-25 (Sprint)	B	From Face	1.50	0.0000	115.00	No Ice	4.03	1.53	76.20
			0.00			1/2" Ice	4.28	1.70	103.25
			0.00			1" Ice	4.54	1.89	133.82
TD-RRH8x20-25 (Sprint)	C	From Face	1.50	0.0000	115.00	No Ice	4.03	1.53	76.20
			0.00			1/2" Ice	4.28	1.70	103.25
			0.00			1" Ice	4.54	1.89	133.82

tnxTower Maser Consulting P.A. 6240 Old Dobbin Lane, Suite 150 Columbia, MD 21045 Phone: 877.627.3772 FAX: 732.383.1984	Job 17924009A	Page 8 of 21
	Project Bloomfield Police Department	Date 14:01:02 10/23/17
	Client Sprint	Designed by BQin

Tower Pressures - No Ice

$G_H = 1.100$

Section Elevation ft	z ft	K_Z	q_z psf	A_G ft ²	F a c e	A_F ft ²	A_R ft ²	A_{leg} ft ²	Leg %	$C_A A_A$ In Face ft ²	$C_A A_A$ Out Face ft ²
L1 136.00-87.25	110.84	1.018	24	110.761	A	0.000	110.761	110.761	100.00	9.652	0.000
					B	0.000	110.761	100.00	7.425	0.000	
					C	0.000	110.761	100.00	91.826	0.000	
L2 87.25-46.25	66.54	0.88	20	116.460	A	0.000	116.460	116.460	100.00	8.118	0.000
					B	0.000	116.460	100.00	16.236	0.000	
					C	0.000	116.460	100.00	98.810	0.000	
L3 46.25-0.00	22.65	0.7	17	155.407	A	0.000	155.407	155.407	100.00	8.366	0.000
					B	0.000	155.407	100.00	16.731	0.000	
					C	0.000	155.407	100.00	101.823	0.000	

Tower Pressure - With Ice

$G_H = 1.100$

Section Elevation ft	z ft	K_Z	q_z psf	t_z in	A_G ft ²	F a c e	A_F ft ²	A_R ft ²	A_{leg} ft ²	Leg %	$C_A A_A$ In Face ft ²	$C_A A_A$ Out Face ft ²
L1 136.00-87.25	110.84	1.018	4	2.2576	129.104	A	0.000	129.104	129.104	100.00	31.664	0.000
						B	0.000	129.104	100.00	19.864	0.000	
						C	0.000	129.104	100.00	173.621	0.000	
L2 87.25-46.25	66.54	0.88	3	2.1453	131.887	A	0.000	131.887	131.887	100.00	26.630	0.000
						B	0.000	131.887	100.00	43.435	0.000	
						C	0.000	131.887	100.00	192.934	0.000	
L3 46.25-0.00	22.65	0.7	3	1.9261	171.944	A	0.000	171.944	171.944	100.00	26.493	0.000
						B	0.000	171.944	100.00	43.574	0.000	
						C	0.000	171.944	100.00	195.257	0.000	

Tower Pressure - Service

$G_H = 1.100$

Section Elevation ft	z ft	K_Z	q_z psf	A_G ft ²	F a c e	A_F ft ²	A_R ft ²	A_{leg} ft ²	Leg %	$C_A A_A$ In Face ft ²	$C_A A_A$ Out Face ft ²
L1 136.00-87.25	110.84	1.018	8	110.761	A	0.000	110.761	110.761	100.00	9.652	0.000
					B	0.000	110.761	100.00	7.425	0.000	
					C	0.000	110.761	100.00	91.826	0.000	
L2 87.25-46.25	66.54	0.88	7	116.460	A	0.000	116.460	116.460	100.00	8.118	0.000
					B	0.000	116.460	100.00	16.236	0.000	
					C	0.000	116.460	100.00	98.810	0.000	
L3 46.25-0.00	22.65	0.7	6	155.407	A	0.000	155.407	155.407	100.00	8.366	0.000
					B	0.000	155.407	100.00	16.731	0.000	
					C	0.000	155.407	100.00	101.823	0.000	

tnxTower Maser Consulting P.A. 6240 Old Dobbin Lane, Suite 150 Columbia, MD 21045 Phone: 877.627.3772 FAX: 732.383.1984	Job 17924009A	Page 9 of 21
	Project Bloomfield Police Department	Date 14:01:02 10/23/17
	Client Sprint	Designed by BQin

Section Elevation	z	K _Z	q _z	A _G	F _a	A _F	A _R	A _{leg}	Leg %	C _{AA} In Face	C _{AA} Out Face
ft	ft		psf	ft ²	c	ft ²	ft ²	ft ²		ft ²	ft ²
					C	0.000	155.407		100.00	101.823	0.000

Tower Forces - No Ice - Wind Normal To Face

Section Elevation	Add Weight	Self Weight	F _a	e	C _F	q _z	D _F	D _R	A _E	F	w	Ctrl. Face
ft	lb	lb	c			psf			ft ²	lb	plf	
L1 136.00-87.25	1620.89	2763.81	A	1	0.65	24	1	1	110.761	1878.36	38.53	C
			B	1	0.65		1	1	110.761			
			C	1	0.65		1	1	110.761			
L2 87.25-46.25	1865.50	6291.62	A	1	0.65	20	1	1	116.460	1703.34	41.54	C
			B	1	0.65		1	1	116.460			
			C	1	0.65		1	1	116.460			
L3 46.25-0.00	1922.38	11230.22	A	1	0.65	17	1	1	155.407	1852.81	40.06	C
			B	1	0.65		1	1	155.407			
			C	1	0.65		1	1	155.407			
Sum Weight:	5408.76	20285.65						OTM	363.51 kip-ft	5434.51		

Tower Forces - No Ice - Wind 60 To Face

Section Elevation	Add Weight	Self Weight	F _a	e	C _F	q _z	D _F	D _R	A _E	F	w	Ctrl. Face
ft	lb	lb	c			psf			ft ²	lb	plf	
L1 136.00-87.25	1620.89	2763.81	A	1	0.65	24	1	1	110.761	1878.36	38.53	C
			B	1	0.65		1	1	110.761			
			C	1	0.65		1	1	110.761			
L2 87.25-46.25	1865.50	6291.62	A	1	0.65	20	1	1	116.460	1703.34	41.54	C
			B	1	0.65		1	1	116.460			
			C	1	0.65		1	1	116.460			
L3 46.25-0.00	1922.38	11230.22	A	1	0.65	17	1	1	155.407	1852.81	40.06	C
			B	1	0.65		1	1	155.407			
			C	1	0.65		1	1	155.407			
Sum Weight:	5408.76	20285.65						OTM	363.51 kip-ft	5434.51		

Tower Forces - No Ice - Wind 90 To Face

Section Elevation	Add Weight	Self Weight	F _a	e	C _F	q _z	D _F	D _R	A _E	F	w	Ctrl. Face
ft	lb	lb	c			psf			ft ²	lb	plf	
L1 136.00-87.25	1620.89	2763.81	A	1	0.65	24	1	1	110.761	5863.48	120.28	C
			B	1	0.65		1	1	110.761			

tnxTower Maser Consulting P.A. 6240 Old Dobbin Lane, Suite 150 Columbia, MD 21045 Phone: 877.627.3772 FAX: 732.383.1984	Job 17924009A	Page 10 of 21
	Project Bloomfield Police Department	Date 14:01:02 10/23/17
	Client Sprint	Designed by BQin

Section Elevation ft	Add Weight lb	Self Weight lb	F a c e	e	C _F	q _z psf	D _F	D _R	A _E ft ²	F lb	w plf	Ctrl. Face
L2 87.25-46.25	1865.50	6291.62	C	1	1.2	20	1	1	110.761	5368.02	130.93	C
			A	1	0.65		1	1	116.460			
			B	1	0.65		1	1	116.460			
L3 46.25-0.00	1922.38	11230.22	C	1	1.2	17	1	1	116.460	5288.21	114.34	C
			A	1	0.65		1	1	155.407			
			B	1	0.65		1	1	155.407			
Sum Weight:	5408.76	20285.65	C	1	1.2			155.407	1126.90	16519.71		
								OTM	kip-ft			

Tower Forces - With Ice - Wind Normal To Face

Section Elevation ft	Add Weight lb	Self Weight lb	F a c e	e	C _F	q _z psf	D _F	D _R	A _E ft ²	F lb	w plf	Ctrl. Face
L1 136.00-87.25	5083.69	6718.04	A	1	1.2	4	1	1	129.104	1086.46	22.29	B
			B	1	1.2		1	1	129.104			
			C	1	1.2		1	1	129.104			
L2 87.25-46.25	5872.30	10168.96	A	1	1.2	3	1	1	131.887	989.87	24.14	A
			B	1	1.2		1	1	131.887			
			C	1	1.2		1	1	131.887			
L3 46.25-0.00	5790.74	15808.44	A	1	1.2	3	1	1	171.944	943.33	20.40	A
			B	1	1.2		1	1	171.944			
			C	1	1.2		1	1	171.944			
Sum Weight:	16746.73	32695.44						OTM	207.66	3019.65		
									kip-ft			

Tower Forces - With Ice - Wind 60 To Face

Section Elevation ft	Add Weight lb	Self Weight lb	F a c e	e	C _F	q _z psf	D _F	D _R	A _E ft ²	F lb	w plf	Ctrl. Face
L1 136.00-87.25	5083.69	6718.04	A	1	1.2	4	1	1	129.104	1086.46	22.29	C
			B	1	1.2		1	1	129.104			
			C	1	1.2		1	1	129.104			
L2 87.25-46.25	5872.30	10168.96	A	1	1.2	3	1	1	131.887	989.87	24.14	B
			B	1	1.2		1	1	131.887			
			C	1	1.2		1	1	131.887			
L3 46.25-0.00	5790.74	15808.44	A	1	1.2	3	1	1	171.944	943.33	20.40	B
			B	1	1.2		1	1	171.944			
			C	1	1.2		1	1	171.944			
Sum Weight:	16746.73	32695.44						OTM	207.66	3019.65		
									kip-ft			

tnxTower Maser Consulting P.A. 6240 Old Dobbin Lane, Suite 150 Columbia, MD 21045 Phone: 877.627.3772 FAX: 732.383.1984	Job 17924009A	Page 11 of 21
	Project Bloomfield Police Department	Date 14:01:02 10/23/17
	Client Sprint	Designed by BQin

Tower Forces - With Ice - Wind 90 To Face

Section Elevation	Add Weight	Self Weight	F a c e	e	C _F	q _z	D _F	D _R	A _E	F	w	Ctrl. Face
ft	lb	lb				psf			ft ²	lb	plf	
L1 136.00-87.25	5083.69	6718.04	A	1	1.2	4	1	1	129.104	1522.92	31.24	C
			B	1	1.2							
			C	1	1.2							
L2 87.25-46.25	5872.30	10168.96	A	1	1.2	3	1	1	131.887	1380.08	33.66	C
			B	1	1.2							
			C	1	1.2							
L3 46.25-0.00	5790.74	15808.44	A	1	1.2	3	1	1	171.944	1274.00	27.55	C
			B	1	1.2							
			C	1	1.2							
Sum Weight:	16746.73	32695.44						OTM	289.49 kip-ft	4177.01		

Tower Forces - Service - Wind Normal To Face

Section Elevation	Add Weight	Self Weight	F a c e	e	C _F	q _z	D _F	D _R	A _E	F	w	Ctrl. Face
ft	lb	lb				psf			ft ²	lb	plf	
L1 136.00-87.25	1620.89	2763.81	A	1	0.65	8	1	1	110.761	629.98	12.92	C
			B	1	0.65							
			C	1	0.65							
L2 87.25-46.25	1865.50	6291.62	A	1	0.65	7	1	1	116.460	571.28	13.93	C
			B	1	0.65							
			C	1	0.65							
L3 46.25-0.00	1922.38	11230.22	A	1	0.65	6	1	1	155.407	621.41	13.44	C
			B	1	0.65							
			C	1	0.65							
Sum Weight:	5408.76	20285.65						OTM	121.92 kip-ft	1822.66		

Tower Forces - Service - Wind 60 To Face

Section Elevation	Add Weight	Self Weight	F a c e	e	C _F	q _z	D _F	D _R	A _E	F	w	Ctrl. Face
ft	lb	lb				psf			ft ²	lb	plf	
L1 136.00-87.25	1620.89	2763.81	A	1	0.65	8	1	1	110.761	629.98	12.92	C
			B	1	0.65							
			C	1	0.65							
L2 87.25-46.25	1865.50	6291.62	A	1	0.65	7	1	1	116.460	571.28	13.93	C
			B	1	0.65							
			C	1	0.65							
L3 46.25-0.00	1922.38	11230.22	A	1	0.65	6	1	1	155.407	621.41	13.44	C
			B	1	0.65							
			C	1	0.65							

tnxTower Maser Consulting P.A. 6240 Old Dobbin Lane, Suite 150 Columbia, MD 21045 Phone: 877.627.3772 FAX: 732.383.1984	Job 17924009A	Page 12 of 21
	Project Bloomfield Police Department	Date 14:01:02 10/23/17
	Client Sprint	Designed by BQin

Section Elevation	Add Weight	Self Weight	F a c e	e	C _F	q _z psf	D _F	D _R	A _E ft ²	F lb	w plf	Ctrl. Face
Sum Weight:	5408.76	20285.65						OTM	121.92 kip-ft	1822.66		

Tower Forces - Service - Wind 90 To Face

Section Elevation	Add Weight	Self Weight	F a c e	e	C _F	q _z psf	D _F	D _R	A _E ft ²	F lb	w plf	Ctrl. Face
L1 136.00-87.25	1620.89	2763.81	A B C	1 1 1	0.65 0.65 1.2	8	1 1 1	1 1 1	110.761 110.761 110.761	1966.53	40.34	C
L2 87.25-46.25	1865.50	6291.62	A B C	1 1 1	0.65 0.65 1.2	7	1 1 1	1 1 1	116.460 116.460 116.460	1800.36	43.91	C
L3 46.25-0.00	1922.38	11230.22	A B C	1 1 1	0.65 0.65 1.2	6	1 1 1	1 1 1	155.407 155.407 155.407	1773.60	38.35	C
Sum Weight:	5408.76	20285.65						OTM	377.95 kip-ft	5540.49		

Force Totals

Load Case	Vertical Forces lb	Sum of Forces X lb	Sum of Forces Z lb	Sum of Overturning Moments, M _x kip-ft	Sum of Overturning Moments, M _z kip-ft	Sum of Torques kip-ft
Leg Weight	20285.65					
Bracing Weight	0.00					
Total Member Self-Weight	20285.65			2.29	-0.07	
Total Weight	34833.31			2.29	-0.07	
Wind 0 deg - No Ice		0.00	-12537.26	-1205.03	-0.07	-0.87
Wind 30 deg - No Ice		6268.63	-10857.59	-1043.28	-603.73	-0.94
Wind 60 deg - No Ice		10857.59	-6268.63	-601.37	-1045.64	-0.76
Wind 90 deg - No Ice		23622.46	0.00	2.29	-1970.78	6.48
Wind 120 deg - No Ice		10857.59	6268.63	605.95	-1045.64	0.11
Wind 150 deg - No Ice		6268.63	10857.59	1047.86	-603.73	0.57
Wind 180 deg - No Ice		0.00	12537.26	1209.61	-0.07	0.87
Wind 210 deg - No Ice		-6268.63	10857.59	1047.86	603.59	0.94
Wind 240 deg - No Ice		-10857.59	6268.63	605.95	1045.50	0.76
Wind 270 deg - No Ice		-23622.46	0.00	2.29	1970.64	-6.48
Wind 300 deg - No Ice		-10857.59	-6268.63	-601.37	1045.50	-0.11
Wind 330 deg - No Ice		-6268.63	-10857.59	-1043.28	603.59	-0.57
Member Ice	12409.79					
Total Weight Ice	78625.24			11.94	0.88	
Wind 0 deg - Ice		0.00	-3855.05	-349.42	0.88	-0.16
Wind 30 deg - Ice		1927.52	-3338.57	-301.00	-179.80	-0.12
Wind 60 deg - Ice		4273.39	-2467.24	-207.35	-378.94	-0.06
Wind 90 deg - Ice		6134.88	0.00	11.94	-521.57	1.41

<p>tnxTower</p> <p>Maser Consulting P.A. 6240 Old Dobbin Lane, Suite 150 Columbia, MD 21045 Phone: 877.627.3772 FAX: 732.383.1984</p>	<p>Job</p> <p>17924009A</p>	<p>Page</p> <p>13 of 21</p>
	<p>Project</p> <p>Bloomfield Police Department</p>	<p>Date</p> <p>14:01:02 10/23/17</p>
	<p>Client</p> <p>Sprint</p>	<p>Designed by</p> <p>BQin</p>

Load Case	Vertical Forces lb	Sum of Forces X lb	Sum of Forces Z lb	Sum of Overturning Moments, M _x kip-ft	Sum of Overturning Moments, M _z kip-ft	Sum of Torques kip-ft
Wind 120 deg - Ice		4300.41	2482.84	231.60	-379.57	0.10
Wind 150 deg - Ice		1927.52	3338.57	324.89	-179.80	0.15
Wind 180 deg - Ice		0.00	3855.05	373.30	0.88	0.16
Wind 210 deg - Ice		-1927.52	3338.57	324.89	181.56	0.12
Wind 240 deg - Ice		-4273.39	2467.24	231.23	380.70	0.06
Wind 270 deg - Ice		-6134.88	0.00	11.94	523.33	-1.41
Wind 300 deg - Ice		-4300.41	-2482.84	-207.71	381.33	-0.10
Wind 330 deg - Ice		-1927.52	-3338.57	-301.00	181.56	-0.15
Total Weight	34833.31			2.29	-0.07	
Wind 0 deg - Service		0.00	-4204.83	-404.88	0.04	-0.29
Wind 30 deg - Service		2102.41	-3641.49	-350.63	-202.42	-0.32
Wind 60 deg - Service		3641.49	-2102.41	-202.42	-350.63	-0.25
Wind 90 deg - Service		7922.66	0.00	0.04	-660.91	-0.12
Wind 120 deg - Service		3641.49	2102.41	202.50	-350.63	0.04
Wind 150 deg - Service		2102.41	3641.49	350.71	-202.42	0.19
Wind 180 deg - Service		0.00	4204.83	404.96	0.04	0.29
Wind 210 deg - Service		-2102.41	3641.49	350.71	202.50	0.32
Wind 240 deg - Service		-3641.49	2102.41	202.50	350.71	0.25
Wind 270 deg - Service		-7922.66	0.00	0.04	660.99	0.12
Wind 300 deg - Service		-3641.49	-2102.41	-202.42	350.71	-0.04
Wind 330 deg - Service		-2102.41	-3641.49	-350.63	202.50	-0.19

Load Combinations

Comb. No.	Description
1	Dead Only
2	1.2 Dead+1.6 Wind 0 deg - No Ice
3	0.9 Dead+1.6 Wind 0 deg - No Ice
4	1.2 Dead+1.6 Wind 30 deg - No Ice
5	0.9 Dead+1.6 Wind 30 deg - No Ice
6	1.2 Dead+1.6 Wind 60 deg - No Ice
7	0.9 Dead+1.6 Wind 60 deg - No Ice
8	1.2 Dead+1.6 Wind 90 deg - No Ice
9	0.9 Dead+1.6 Wind 90 deg - No Ice
10	1.2 Dead+1.6 Wind 120 deg - No Ice
11	0.9 Dead+1.6 Wind 120 deg - No Ice
12	1.2 Dead+1.6 Wind 150 deg - No Ice
13	0.9 Dead+1.6 Wind 150 deg - No Ice
14	1.2 Dead+1.6 Wind 180 deg - No Ice
15	0.9 Dead+1.6 Wind 180 deg - No Ice
16	1.2 Dead+1.6 Wind 210 deg - No Ice
17	0.9 Dead+1.6 Wind 210 deg - No Ice
18	1.2 Dead+1.6 Wind 240 deg - No Ice
19	0.9 Dead+1.6 Wind 240 deg - No Ice
20	1.2 Dead+1.6 Wind 270 deg - No Ice
21	0.9 Dead+1.6 Wind 270 deg - No Ice
22	1.2 Dead+1.6 Wind 300 deg - No Ice
23	0.9 Dead+1.6 Wind 300 deg - No Ice
24	1.2 Dead+1.6 Wind 330 deg - No Ice
25	0.9 Dead+1.6 Wind 330 deg - No Ice
26	1.2 Dead+1.0 Ice+1.0 Temp
27	1.2 Dead+1.0 Wind 0 deg+1.0 Ice+1.0 Temp
28	1.2 Dead+1.0 Wind 30 deg+1.0 Ice+1.0 Temp
29	1.2 Dead+1.0 Wind 60 deg+1.0 Ice+1.0 Temp
30	1.2 Dead+1.0 Wind 90 deg+1.0 Ice+1.0 Temp

tnxTower Maser Consulting P.A. 6240 Old Dobbin Lane, Suite 150 Columbia, MD 21045 Phone: 877.627.3772 FAX: 732.383.1984	Job 17924009A	Page 14 of 21
	Project Bloomfield Police Department	Date 14:01:02 10/23/17
	Client Sprint	Designed by BQin

Comb. No.	Description
31	1.2 Dead+1.0 Wind 120 deg+1.0 Ice+1.0 Temp
32	1.2 Dead+1.0 Wind 150 deg+1.0 Ice+1.0 Temp
33	1.2 Dead+1.0 Wind 180 deg+1.0 Ice+1.0 Temp
34	1.2 Dead+1.0 Wind 210 deg+1.0 Ice+1.0 Temp
35	1.2 Dead+1.0 Wind 240 deg+1.0 Ice+1.0 Temp
36	1.2 Dead+1.0 Wind 270 deg+1.0 Ice+1.0 Temp
37	1.2 Dead+1.0 Wind 300 deg+1.0 Ice+1.0 Temp
38	1.2 Dead+1.0 Wind 330 deg+1.0 Ice+1.0 Temp
39	Dead+Wind 0 deg - Service
40	Dead+Wind 30 deg - Service
41	Dead+Wind 60 deg - Service
42	Dead+Wind 90 deg - Service
43	Dead+Wind 120 deg - Service
44	Dead+Wind 150 deg - Service
45	Dead+Wind 180 deg - Service
46	Dead+Wind 210 deg - Service
47	Dead+Wind 240 deg - Service
48	Dead+Wind 270 deg - Service
49	Dead+Wind 300 deg - Service
50	Dead+Wind 330 deg - Service

Maximum Member Forces

Section No.	Elevation ft	Component Type	Condition	Gov. Load Comb.	Axial lb	Major Axis Moment kip-ft	Minor Axis Moment kip-ft
L1	136 - 87.25	Pole	Max Tension	26	0.00	-0.00	0.00
			Max. Compression	26	-42145.31	1.56	-3.32
			Max. Mx	20	-13823.40	535.65	-0.71
			Max. My	14	-14756.22	0.02	-400.18
			Max. Vy	20	-20918.38	535.65	-0.71
			Max. Vx	14	14718.25	0.02	-400.18
			Max. Torque	8			-2.73
L2	87.25 - 46.25	Pole	Max Tension	1	0.00	0.00	0.00
			Max. Compression	26	-59693.63	1.45	-8.16
			Max. Mx	20	-23444.99	1555.51	-1.63
			Max. My	14	-24333.95	-0.01	-1055.46
			Max. Vy	8	29515.31	-1555.50	-1.63
			Max. Vx	14	17558.71	-0.01	-1055.46
			Max. Torque	8			-6.26
L3	46.25 - 0	Pole	Max Tension	1	0.00	0.00	0.00
			Max. Compression	26	-86440.37	1.15	-14.01
			Max. Mx	8	-41752.28	-3280.64	-2.81
			Max. My	14	-41784.36	-0.09	-2020.32
			Max. Vy	8	37848.62	-3280.64	-2.81
			Max. Vx	14	20092.12	-0.09	-2020.32
			Max. Torque	8			-10.32

Maximum Reactions

Location	Condition	Gov. Load Comb.	Vertical lb	Horizontal, X lb	Horizontal, Z lb
Pole	Max. Vert	36	86440.38	6134.90	-0.00
	Max. H _x	21	31349.98	37795.94	-0.00

tnxTower Maser Consulting P.A. 6240 Old Dobbin Lane, Suite 150 Columbia, MD 21045 Phone: 877.627.3772 FAX: 732.383.1984	Job	17924009A	Page	15 of 21
	Project	Bloomfield Police Department	Date	14:01:02 10/23/17
	Client	Sprint	Designed by	BQin

Location	Condition	Gov. Load Comb.	Vertical lb	Horizontal, X lb	Horizontal, Z lb
	Max. H _z	2	41799.97	0.00	20059.62
	Max. M _x	2	2014.57	0.00	20059.62
	Max. M _z	8	3280.64	-37795.94	-0.00
	Max. Torsion	20	10.32	37795.94	-0.00
	Min. Vert	5	31349.98	-10029.81	17372.14
	Min. H _x	9	31349.98	-37795.94	-0.00
	Min. H _z	14	41799.97	0.00	-20059.62
	Min. M _x	14	-2020.32	0.00	-20059.62
	Min. M _z	20	-3280.48	37795.94	-0.00
	Min. Torsion	8	-10.32	-37795.94	-0.00

Tower Mast Reaction Summary

Load Combination	Vertical lb	Shear _x lb	Shear _z lb	Overturning Moment, M _x kip-ft	Overturning Moment, M _z kip-ft	Torque kip-ft
Dead Only	34833.31	0.00	0.00	2.30	-0.07	0.00
1.2 Dead+1.6 Wind 0 deg - No Ice	41799.97	-0.00	-20059.62	-2014.57	-0.09	-1.38
0.9 Dead+1.6 Wind 0 deg - No Ice	31349.98	-0.00	-20059.62	-1992.59	-0.07	-1.38
1.2 Dead+1.6 Wind 30 deg - No Ice	41799.97	10029.81	-17372.14	-1744.28	-1008.81	-1.48
0.9 Dead+1.6 Wind 30 deg - No Ice	31349.98	10029.81	-17372.14	-1725.34	-997.43	-1.49
1.2 Dead+1.6 Wind 60 deg - No Ice	41799.97	17372.14	-10029.81	-1005.84	-1747.24	-1.19
0.9 Dead+1.6 Wind 60 deg - No Ice	31349.98	17372.14	-10029.81	-995.22	-1727.54	-1.19
1.2 Dead+1.6 Wind 90 deg - No Ice	41799.97	37795.94	0.00	2.81	-3280.64	10.32
0.9 Dead+1.6 Wind 90 deg - No Ice	31349.98	37795.94	0.00	2.08	-3246.18	10.31
1.2 Dead+1.6 Wind 120 deg - No Ice	41799.97	17372.14	10029.81	1011.60	-1747.24	0.20
0.9 Dead+1.6 Wind 120 deg - No Ice	31349.98	17372.14	10029.81	999.49	-1727.54	0.19
1.2 Dead+1.6 Wind 150 deg - No Ice	41799.97	10029.81	17372.14	1750.03	-1008.81	0.91
0.9 Dead+1.6 Wind 150 deg - No Ice	31349.98	10029.81	17372.14	1729.60	-997.42	0.91
1.2 Dead+1.6 Wind 180 deg - No Ice	41799.97	-0.00	20059.62	2020.32	-0.09	1.38
0.9 Dead+1.6 Wind 180 deg - No Ice	31349.98	-0.00	20059.62	1996.85	-0.07	1.38
1.2 Dead+1.6 Wind 210 deg - No Ice	41799.97	-10029.81	17372.14	1750.04	1008.63	1.48
0.9 Dead+1.6 Wind 210 deg - No Ice	31349.98	-10029.81	17372.14	1729.61	997.29	1.49
1.2 Dead+1.6 Wind 240 deg - No Ice	41799.97	-17372.14	10029.81	1011.61	1747.07	1.19
0.9 Dead+1.6 Wind 240 deg - No Ice	31349.98	-17372.14	10029.81	999.50	1727.41	1.19
1.2 Dead+1.6 Wind 270 deg - No Ice	41799.97	-37795.94	0.00	2.81	3280.48	-10.32
0.9 Dead+1.6 Wind 270 deg - No Ice	31349.98	-37795.94	0.00	2.08	3246.06	-10.31

tnxTower Maser Consulting P.A. 6240 Old Dobbin Lane, Suite 150 Columbia, MD 21045 Phone: 877.627.3772 FAX: 732.383.1984	Job 17924009A	Page 16 of 21
	Project Bloomfield Police Department	Date 14:01:02 10/23/17
	Client Sprint	Designed by BQin

Load Combination	Vertical lb	Shear _x lb	Shear _z lb	Overturning Moment, M _x kip-ft	Overturning Moment, M _z kip-ft	Torque kip-ft
1.2 Dead+1.6 Wind 300 deg - No Ice	41799.97	-17372.14	-10029.81	-1005.84	1747.08	-0.20
0.9 Dead+1.6 Wind 300 deg - No Ice	31349.98	-17372.14	-10029.81	-995.23	1727.42	-0.19
1.2 Dead+1.6 Wind 330 deg - No Ice	41799.97	-10029.81	-17372.14	-1744.28	1008.64	-0.91
0.9 Dead+1.6 Wind 330 deg - No Ice	31349.98	-10029.81	-17372.14	-1725.35	997.30	-0.91
1.2 Dead+1.0 Ice+1.0 Temp	86440.37	-0.01	0.03	14.01	1.15	-0.00
1.2 Dead+1.0 Wind 0 deg+1.0 Ice+1.0 Temp	86440.38	-0.00	-3855.06	-392.47	1.16	-0.15
1.2 Dead+1.0 Wind 30 deg+1.0 Ice+1.0 Temp	86440.38	1927.53	-3338.58	-338.00	-202.13	-0.11
1.2 Dead+1.0 Wind 60 deg+1.0 Ice+1.0 Temp	86440.38	4273.41	-2467.25	-231.84	-424.83	-0.04
1.2 Dead+1.0 Wind 90 deg+1.0 Ice+1.0 Temp	86440.38	6134.90	0.00	14.10	-583.28	1.43
1.2 Dead+1.0 Wind 120 deg+1.0 Ice+1.0 Temp	86440.38	4300.43	2482.85	260.40	-425.43	0.11
1.2 Dead+1.0 Wind 150 deg+1.0 Ice+1.0 Temp	86440.38	1927.53	3338.58	366.21	-202.13	0.15
1.2 Dead+1.0 Wind 180 deg+1.0 Ice+1.0 Temp	86440.38	-0.00	3855.06	420.68	1.16	0.15
1.2 Dead+1.0 Wind 210 deg+1.0 Ice+1.0 Temp	86440.38	-1927.53	3338.58	366.21	204.44	0.11
1.2 Dead+1.0 Wind 240 deg+1.0 Ice+1.0 Temp	86440.38	-4273.41	2467.25	260.05	427.14	0.04
1.2 Dead+1.0 Wind 270 deg+1.0 Ice+1.0 Temp	86440.38	-6134.90	0.00	14.10	585.59	-1.43
1.2 Dead+1.0 Wind 300 deg+1.0 Ice+1.0 Temp	86440.38	-4300.43	-2482.85	-232.19	427.75	-0.11
1.2 Dead+1.0 Wind 330 deg+1.0 Ice+1.0 Temp	86440.38	-1927.53	-3338.58	-338.00	204.44	-0.15
Dead+Wind 0 deg - Service	34833.31	-0.00	-4204.83	-417.67	-0.07	-0.29
Dead+Wind 30 deg - Service	34833.31	2102.42	-3641.49	-361.40	-210.10	-0.31
Dead+Wind 60 deg - Service	34833.31	3641.49	-2102.41	-207.65	-363.85	-0.25
Dead+Wind 90 deg - Service	34833.31	7922.66	-0.00	2.38	-684.05	-0.12
Dead+Wind 120 deg - Service	34833.31	3641.49	2102.42	212.41	-363.85	0.04
Dead+Wind 150 deg - Service	34833.31	2102.42	3641.49	366.16	-210.10	0.19
Dead+Wind 180 deg - Service	34833.31	-0.00	4204.83	422.44	-0.07	0.29
Dead+Wind 210 deg - Service	34833.31	-2102.41	3641.49	366.16	209.96	0.31
Dead+Wind 240 deg - Service	34833.31	-3641.49	2102.42	212.41	363.71	0.25
Dead+Wind 270 deg - Service	34833.31	-7922.66	-0.00	2.38	683.91	0.12
Dead+Wind 300 deg - Service	34833.31	-3641.49	-2102.42	-207.65	363.71	-0.04
Dead+Wind 330 deg - Service	34833.31	-2102.42	-3641.49	-361.40	209.96	-0.19

Solution Summary

Load Comb.	Sum of Applied Forces			Sum of Reactions			% Error
	PX lb	PY lb	PZ lb	PX lb	PY lb	PZ lb	
1	0.00	-34833.31	0.00	0.00	34833.31	-0.00	0.000%
2	0.00	-41799.97	-20059.62	0.00	41799.97	20059.62	0.000%
3	0.00	-31349.98	-20059.62	0.00	31349.98	20059.62	0.000%
4	10029.81	-41799.97	-17372.14	-10029.81	41799.97	17372.14	0.000%
5	10029.81	-31349.98	-17372.14	-10029.81	31349.98	17372.14	0.000%
6	17372.14	-41799.97	-10029.81	-17372.14	41799.97	10029.81	0.000%
7	17372.14	-31349.98	-10029.81	-17372.14	31349.98	10029.81	0.000%

tnxTower Maser Consulting P.A. 6240 Old Dobbin Lane, Suite 150 Columbia, MD 21045 Phone: 877.627.3772 FAX: 732.383.1984	Job 17924009A	Page 17 of 21
	Project Bloomfield Police Department	Date 14:01:02 10/23/17
	Client Sprint	Designed by BQin

Load Comb.	Sum of Applied Forces			Sum of Reactions			% Error
	PX lb	PY lb	PZ lb	PX lb	PY lb	PZ lb	
8	37795.94	-41799.97	0.00	-37795.94	41799.97	-0.00	0.000%
9	37795.94	-31349.98	0.00	-37795.94	31349.98	-0.00	0.000%
10	17372.14	-41799.97	10029.81	-17372.14	41799.97	-10029.81	0.000%
11	17372.14	-31349.98	10029.81	-17372.14	31349.98	-10029.81	0.000%
12	10029.81	-41799.97	17372.14	-10029.81	41799.97	-17372.14	0.000%
13	10029.81	-31349.98	17372.14	-10029.81	31349.98	-17372.14	0.000%
14	0.00	-41799.97	20059.62	0.00	41799.97	-20059.62	0.000%
15	0.00	-31349.98	20059.62	0.00	31349.98	-20059.62	0.000%
16	-10029.81	-41799.97	17372.14	10029.81	41799.97	-17372.14	0.000%
17	-10029.81	-31349.98	17372.14	10029.81	31349.98	-17372.14	0.000%
18	-17372.14	-41799.97	10029.81	17372.14	41799.97	-10029.81	0.000%
19	-17372.14	-31349.98	10029.81	17372.14	31349.98	-10029.81	0.000%
20	-37795.94	-41799.97	0.00	37795.94	41799.97	-0.00	0.000%
21	-37795.94	-31349.98	0.00	37795.94	31349.98	-0.00	0.000%
22	-17372.14	-41799.97	-10029.81	17372.14	41799.97	10029.81	0.000%
23	-17372.14	-31349.98	-10029.81	17372.14	31349.98	10029.81	0.000%
24	-10029.81	-41799.97	-17372.14	10029.81	41799.97	17372.14	0.000%
25	-10029.81	-31349.98	-17372.14	10029.81	31349.98	17372.14	0.000%
26	0.00	-86440.38	0.00	0.01	86440.37	-0.03	0.000%
27	0.00	-86440.38	-3855.05	0.00	86440.38	3855.06	0.000%
28	1927.52	-86440.38	-3338.57	-1927.53	86440.38	3338.58	0.000%
29	4273.39	-86440.38	-2467.24	-4273.41	86440.38	2467.25	0.000%
30	6134.88	-86440.38	0.00	-6134.90	86440.38	-0.00	0.000%
31	4300.41	-86440.38	2482.84	-4300.43	86440.38	-2482.85	0.000%
32	1927.52	-86440.38	3338.57	-1927.53	86440.38	-3338.58	0.000%
33	0.00	-86440.38	3855.05	0.00	86440.38	-3855.06	0.000%
34	-1927.52	-86440.38	3338.57	1927.53	86440.38	-3338.58	0.000%
35	-4273.39	-86440.38	2467.24	4273.41	86440.38	-2467.25	0.000%
36	-6134.88	-86440.38	0.00	6134.90	86440.38	-0.00	0.000%
37	-4300.41	-86440.38	-2482.84	4300.43	86440.38	2482.85	0.000%
38	-1927.52	-86440.38	-3338.57	1927.53	86440.38	3338.58	0.000%
39	0.00	-34833.31	-4204.83	0.00	34833.31	4204.83	0.000%
40	2102.41	-34833.31	-3641.49	-2102.42	34833.31	3641.49	0.000%
41	3641.49	-34833.31	-2102.41	-3641.49	34833.31	2102.41	0.000%
42	7922.66	-34833.31	0.00	-7922.66	34833.31	0.00	0.000%
43	3641.49	-34833.31	2102.41	-3641.49	34833.31	-2102.42	0.000%
44	2102.41	-34833.31	3641.49	-2102.42	34833.31	-3641.49	0.000%
45	0.00	-34833.31	4204.83	0.00	34833.31	-4204.83	0.000%
46	-2102.41	-34833.31	3641.49	2102.41	34833.31	-3641.49	0.000%
47	-3641.49	-34833.31	2102.41	3641.49	34833.31	-2102.42	0.000%
48	-7922.66	-34833.31	0.00	7922.66	34833.31	0.00	0.000%
49	-3641.49	-34833.31	-2102.41	3641.49	34833.31	2102.42	0.000%
50	-2102.41	-34833.31	-3641.49	2102.42	34833.31	3641.49	0.000%

Non-Linear Convergence Results

Load Combination	Converged?	Number of Cycles	Displacement Tolerance	Force Tolerance
1	Yes	4	0.00000001	0.00000001
2	Yes	5	0.00000001	0.00003371
3	Yes	5	0.00000001	0.00001678
4	Yes	6	0.00000001	0.00002119
5	Yes	6	0.00000001	0.00000735
6	Yes	6	0.00000001	0.00002286
7	Yes	6	0.00000001	0.00000799
8	Yes	6	0.00000001	0.00000801

tnxTower Maser Consulting P.A. 6240 Old Dobbin Lane, Suite 150 Columbia, MD 21045 Phone: 877.627.3772 FAX: 732.383.1984	Job	17924009A	Page	18 of 21
	Project	Bloomfield Police Department	Date	14:01:02 10/23/17
	Client	Sprint	Designed by	BQin

9	Yes	5	0.0000001	0.00007160
10	Yes	6	0.0000001	0.00002242
11	Yes	6	0.0000001	0.00000780
12	Yes	6	0.0000001	0.00002158
13	Yes	6	0.0000001	0.00000749
14	Yes	5	0.0000001	0.00003379
15	Yes	5	0.0000001	0.00001681
16	Yes	6	0.0000001	0.00002325
17	Yes	6	0.0000001	0.00000812
18	Yes	6	0.0000001	0.00002152
19	Yes	6	0.0000001	0.00000746
20	Yes	6	0.0000001	0.00000801
21	Yes	5	0.0000001	0.00007160
22	Yes	6	0.0000001	0.00002188
23	Yes	6	0.0000001	0.00000762
24	Yes	6	0.0000001	0.00002277
25	Yes	6	0.0000001	0.00000796
26	Yes	4	0.0000001	0.00007060
27	Yes	6	0.0000001	0.00003695
28	Yes	6	0.0000001	0.00004037
29	Yes	6	0.0000001	0.00004934
30	Yes	6	0.0000001	0.00005240
31	Yes	6	0.0000001	0.00005219
32	Yes	6	0.0000001	0.00004336
33	Yes	6	0.0000001	0.00003992
34	Yes	6	0.0000001	0.00004393
35	Yes	6	0.0000001	0.00005277
36	Yes	6	0.0000001	0.00005298
37	Yes	6	0.0000001	0.00004982
38	Yes	6	0.0000001	0.00004093
39	Yes	4	0.0000001	0.00003354
40	Yes	4	0.0000001	0.00008136
41	Yes	5	0.0000001	0.00000470
42	Yes	4	0.0000001	0.00003100
43	Yes	4	0.0000001	0.00009483
44	Yes	4	0.0000001	0.00008472
45	Yes	4	0.0000001	0.00003400
46	Yes	5	0.0000001	0.00000502
47	Yes	4	0.0000001	0.00008488
48	Yes	4	0.0000001	0.00003100
49	Yes	4	0.0000001	0.00008688
50	Yes	4	0.0000001	0.00009994

Maximum Tower Deflections - Service Wind

Section No.	Elevation ft	Horz. Deflection in	Gov. Load Comb.	Tilt °	Twist °
L1	136 - 87.25	21.958	48	1.3721	0.0022
L2	91.25 - 46.25	10.219	42	1.0229	0.0014
L3	51 - 0	3.274	42	0.5800	0.0005

Critical Deflections and Radius of Curvature - Service Wind

tnxTower Maser Consulting P.A. 6240 Old Dobbin Lane, Suite 150 Columbia, MD 21045 Phone: 877.627.3772 FAX: 732.383.1984	Job 17924009A	Page 19 of 21
	Project Bloomfield Police Department	Date 14:01:02 10/23/17
	Client Sprint	Designed by BQin

Elevation	Appurtenance	Gov. Load	Deflection	Tilt	Twist	Radius of Curvature
ft		Comb.	in	°	°	ft
143.00	20' Dipole	48	21.958	1.3721	0.0022	43800
142.00	PTP 400	48	21.958	1.3721	0.0022	43800
140.00	3"x4.5' Pipe	48	21.958	1.3721	0.0022	43800
138.00	(2) Ericsson AIR21 with 6' pipe	48	21.958	1.3721	0.0022	43800
115.00	Valmont Light Duty Tri-Bracket	48	16.149	1.2224	0.0018	10428
106.00	Pirod 13' Platform w/ Handrail	42	13.786	1.1523	0.0016	7299
95.00	Pirod 13' Platform w/ Handrail	42	11.083	1.0579	0.0014	5341
83.00	PTP 400	42	8.442	0.9405	0.0012	4671

Maximum Tower Deflections - Design Wind

Section No.	Elevation	Horz. Deflection	Gov. Load	Tilt	Twist
	ft	in	Comb.	°	°
L1	136 - 87.25	105.332	20	6.5909	0.0464
L2	91.25 - 46.25	49.042	8	4.9134	0.0247
L3	51 - 0	15.714	8	2.7846	0.0126

Critical Deflections and Radius of Curvature - Design Wind

Elevation	Appurtenance	Gov. Load	Deflection	Tilt	Twist	Radius of Curvature
ft		Comb.	in	°	°	ft
143.00	20' Dipole	20	105.332	6.5909	0.0464	9321
142.00	PTP 400	20	105.332	6.5909	0.0464	9321
140.00	3"x4.5' Pipe	20	105.332	6.5909	0.0464	9321
138.00	(2) Ericsson AIR21 with 6' pipe	20	105.332	6.5909	0.0464	9321
115.00	Valmont Light Duty Tri-Bracket	20	77.482	5.8720	0.0354	2216
106.00	Pirod 13' Platform w/ Handrail	8	66.149	5.5353	0.0310	1549
95.00	Pirod 13' Platform w/ Handrail	8	53.182	5.0815	0.0262	1131
83.00	PTP 400	8	40.515	4.5177	0.0217	985

Base Plate Design Data

Plate Thickness	Number of Anchor Bolts	Anchor Bolt Size	Actual Allowable Ratio Bolt Tension	Actual Allowable Ratio Bolt Compression	Actual Allowable Ratio Plate Stress	Actual Allowable Ratio Stiffener Stress	Controlling Condition	Ratio
in		in	lb	lb	ksi	ksi		
3.0000	16	2.2500	193400.11	198619.15	33.128		Bolt T	0.86
			223654.40	371266.30	49.500			✓
			0.86	0.53	0.67			

tnxTower Maser Consulting P.A. 6240 Old Dobbin Lane, Suite 150 Columbia, MD 21045 Phone: 877.627.3772 FAX: 732.383.1984	Job 17924009A	Page 20 of 21
	Project Bloomfield Police Department	Date 14:01:02 10/23/17
	Client Sprint	Designed by BQin

Compression Checks

Pole Design Data

Section No.	Elevation ft	Size	L ft	L _u ft	Kl/r	A in ²	P _u lb	φP _n lb	Ratio $\frac{P_u}{\phi P_n}$
L1	136 - 87.25 (1)	TP30.7x23x0.1875	48.75	0.00	0.0	17.7828	-13823.40	1124710.00	0.012
L2	87.25 - 46.25 (2)	TP36.81x29.6932x0.375	45.00	0.00	0.0	42.4726	-23445.00	3155500.00	0.007
L3	46.25 - 0 (3)	TP43.36x35.3088x0.5	51.00	0.00	0.0	68.0188	-41752.30	5053460.00	0.008

Pole Bending Design Data

Section No.	Elevation ft	Size	M _{ux} kip-ft	φM _{nx} kip-ft	Ratio $\frac{M_{ux}}{\phi M_{nx}}$	M _{uy} kip-ft	φM _{ny} kip-ft	Ratio $\frac{M_{uy}}{\phi M_{ny}}$
L1	136 - 87.25 (1)	TP30.7x23x0.1875	535.65	692.16	0.774	0.00	692.16	0.000
L2	87.25 - 46.25 (2)	TP36.81x29.6932x0.375	1555.52	2309.36	0.674	0.00	2309.36	0.000
L3	46.25 - 0 (3)	TP43.36x35.3088x0.5	3280.64	4437.07	0.739	0.00	4437.07	0.000

Pole Shear Design Data

Section No.	Elevation ft	Size	Actual V _u lb	φV _n lb	Ratio $\frac{V_u}{\phi V_n}$	Actual T _u kip-ft	φT _n kip-ft	Ratio $\frac{T_u}{\phi T_n}$
L1	136 - 87.25 (1)	TP30.7x23x0.1875	20918.40	562353.00	0.037	2.70	1386.01	0.002
L2	87.25 - 46.25 (2)	TP36.81x29.6932x0.375	29515.30	1577750.00	0.019	6.26	4624.38	0.001
L3	46.25 - 0 (3)	TP43.36x35.3088x0.5	37848.60	2526730.00	0.015	10.32	8885.00	0.001

Pole Interaction Design Data

Section No.	Elevation ft	Ratio $\frac{P_u}{\phi P_n}$	Ratio $\frac{M_{ux}}{\phi M_{nx}}$	Ratio $\frac{M_{uy}}{\phi M_{ny}}$	Ratio $\frac{V_u}{\phi V_n}$	Ratio $\frac{T_u}{\phi T_n}$	Comb. Stress Ratio	Allow. Stress Ratio	Criteria
L1	136 - 87.25 (1)	0.012	0.774	0.000	0.037	0.002	0.788	1.000	4.8.2 ✓
L2	87.25 - 46.25 (2)	0.007	0.674	0.000	0.019	0.001	0.681	1.000	4.8.2 ✓
L3	46.25 - 0 (3)	0.008	0.739	0.000	0.015	0.001	0.748	1.000	4.8.2 ✓

tnxTower Maser Consulting P.A. 6240 Old Dobbin Lane, Suite 150 Columbia, MD 21045 Phone: 877.627.3772 FAX: 732.383.1984	Job 17924009A	Page 21 of 21
	Project Bloomfield Police Department	Date 14:01:02 10/23/17
	Client Sprint	Designed by BQin

Section Capacity Table

Section No.	Elevation ft	Component Type	Size	Critical Element	P lb	ϕP_{allow} lb	% Capacity	Pass Fail
L1	136 - 87.25	Pole	TP30.7x23x0.1875	1	-13823.40	1124710.00	78.8	Pass
L2	87.25 - 46.25	Pole	TP36.81x29.6932x0.375	2	-23445.00	3155500.00	68.1	Pass
L3	46.25 - 0	Pole	TP43.36x35.3088x0.5	3	-41752.30	5053460.00	74.8	Pass
Summary								
Pole (L1)							78.8	Pass
Base Plate							86.5	Pass
RATING =							86.5	Pass



201 STATE ROUTE 17 NORTH
RUTHERFORD, NJ 07070
PHONE: (201) 684-4000 FAX: (201) 684-4223




Charles Cherundolo Consulting, Inc.
713 Clover Lane
Moscow, PA 18444
Phone: 973-207-4248
Fax: 570-842-5592



SCALE: AS SHOWN JOB NUMBER: 17924009A


REV	DATE	DESCRIPTION	DRAWN BY	CHECKED BY
0	10/20/17	ISSUED FOR CONSTRUCTION	JRF	PET
A	09/13/17	ISSUED FOR REVIEW	DTS	PET

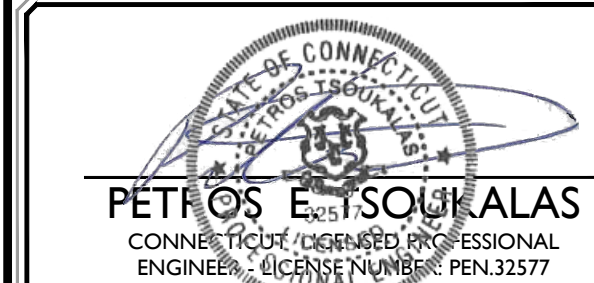

IT IS A VIOLATION OF LAW FOR ANY PERSON, UNLESS THEY ARE ACTING UNDER THE DIRECTION OF THE RESPONSIBLE LICENSED PROFESSIONAL ENGINEER, TO ALTER THIS DOCUMENT.

SITE NAME: BLOOMFIELD POLICE DEPARTMENT
SITE ID: CT52XC024

785 PARK AVENUE
BLOOMFIELD, CT 06002

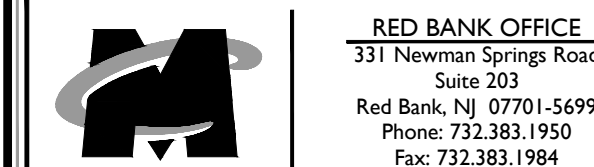

SHEET TITLE: **TITLE SHEET**

SHEET NUMBER: **T-001.00**

SITE ID: CT52XC024

SITE NAME: BLOOMFIELD POLICE DEPARTMENT

785 PARK AVENUE BLOOMFIELD, CT 06002

DO MACRO PROJECT

SITE INFORMATION	
ADDRESS:	785 PARK AVENUE BLOOMFIELD, CT 06002
JURISDICTION:	TOWN OF BLOOMFIELD
COUNTY :	HARTFORD
PROPERTY OWNER:	TOWN OF BLOOMFIELD POLICE STATION 800 BLOOMFIELD AVENUE BLOOMFIELD, CT 06002
APPLICANT:	SPRINT 201 STATE ROUTE 17 NORTH RUTHERFORD, NJ 07070
LATITUDE (NAD 83):	N 41.8285°
LONGITUDE (NAD 83):	W 72.733611°
CURRENT USE:	UNMANNED TELECOMMUNICATIONS FACILITY
PROPOSED USE:	NO CHANGE
UTILITY COMPANY:	CONNECTICUT LIGHT AND POWER PHONE: 800-266-2000

RF CONFIGURATION
THE CONTRACTOR SHALL OBTAIN THE LATEST RF DATA SHEET AND CONFIRM SAME WITH THE SPRINT CONSTRUCTION MANAGER PRIOR TO START OF CONSTRUCTION.

PROJECT CONTACTS		
NAME:	COMPANY:	PHONE #:
ENGINEER: JEREMY MCKEON	MASER CONSULTING P.A.	973.398.3110
CONSTRUCTION: TOM JUPIN	CHERUNDOLO CONSULTING	973.819.9033

STRUCTURAL STATEMENT
THE PROPOSED ANTENNA AND EQUIPMENT INSTALLATION SHALL BE EVALUATED INCLUDING THE NEW LOAD CONDITIONS ON THE SUPPORTING ELEMENTS OF THE EXISTING STRUCTURE. THESE PLANS HAVE BEEN DEVELOPED FOR THE PROPOSED TELECOMMUNICATION FACILITY TO BE OWNED OR LEASED BY SPRINT IN ACCORDANCE WITH THE SCOPE OF WORK PROVIDED BY CHERUNDOLO CONSULTING. MASER HAS INCORPORATED THE SCOPE OF WORK WITHIN THESE PLANS. ELEMENTS OF THE STRUCTURE AFFECTED BY THE SCOPE OF WORK SHALL BE ANALYZED UNDER SEPARATE COVER. MASER ASSUMES NO RESPONSIBILITY FOR ANY ELEMENTS OF THE SITE NOT AFFECTED BY THE SCOPE OF WORK OR FOR CHANGES TO THE SCOPE OF WORK NOT SPECIFICALLY SHOWN ON THESE DRAWINGS.

APPROVALS
THE FOLLOWING PARTIES HEREBY APPROVE AND ACCEPT THESE DOCUMENTS AND AUTHORIZE THE CONTRACTOR TO PROCEED WITH THE CONSTRUCTION DESCRIBED HEREIN. ALL DOCUMENTS ARE SUBJECT TO REVIEW BY THE LOCAL BUILDING DEPARTMENT AND MAY IMPOSE CHANGES OR MODIFICATIONS.
CONSTRUCTION: _____ DATE: _____
LEASING/SITE ACQUISITION: _____ DATE: _____
RF ENGINEERING: _____ DATE: _____
LANDLORD/PROPERTY OWNER: _____ DATE: _____



DRIVING DIRECTIONS
FROM SPRINT OFFICES, RUTHERFORD, NJ: TAKE VETERANS BLVD AND BOROUGH ST TO NJ-17 N. HEAD SOUTH, SLIGHT LEFT TOWARD VETERANS BLVD. TURN LEFT TOWARD VETERANS BLVD. TURN RIGHT TOWARD VETERANS BLVD. TURN LEFT ONTO VETERANS BLVD. TURN LEFT ONTO BOROUGH ST. FOLLOW NJ-17 N. GARDEN STATE PKWY AND I-87 S TO SAW MILL PKWY N/SAW MILL RIVER PKWY N IN ELMFORD. TAKE EXIT 8A FROM I-87 S. TURN RIGHT ONTO NJ-17 N. TAKE THE GARDEN STATE PARKWAY N EXIT. MERGE ONTO GARDEN STATE PKWY, ENTERING NEW YORK. USE THE RIGHT 2 LANES TO TAKE EXIT 14-1 TO MERGE ONTO I-287 E/I-87 S. USE THE RIGHT LANE TO KEEP RIGHT AT THE FORK. CONTINUE ON I-87 S AND FOLLOW SIGNS FOR NEW YORK CITY/SAW MILL PKWY S. TAKE EXIT 8A FOR NY-119/SAW MILL PKWY N TOWARD ELMFORD. KEEP LEFT. FOLLOW SIGNS FOR KATONAH/SAW MILL RIVER PKWY N AND MERGE ONTO SAW MILL PKWY N/SAW MILL RIVER PKWY N. GET ON I-684 N IN BEDFORD. MERGE ONTO SAW MILL PKWY N/SAW MILL RIVER PKWY N. KEEP LEFT. FOLLOW SIGNS FOR I-684/BREWSTER AND MERGE ONTO I-684 N. DRIVE FROM I-84 E TO WEST HARTFORD. TAKE EXIT 43 FROM I-84 E. MERGE ONTO I-684 N. TAKE EXIT 9E FOR INTERSTATE 84 E TOWARD DANBURY. MERGE ONTO I-84 E ENTERING CONNECTICUT. KEEP RIGHT TO STAY ON I-84 E. KEEP RIGHT AT THE FORK TO STAY ON I-84 E. FOLLOW SIGNS FOR HARTFORD/INTERSTATE 84 E. USE THE LEFT LANE TO TAKE EXIT 43 TOWARD PARK RD/W HARTFORD CENTER. TAKE TROUT BROOK DR AND CT-218 E TO CT-178 W IN BLOOMFIELD. USE THE RIGHT 2 LANES TO TURN RIGHT ONTO PARK RD. USE THE LEFT 2 LANES TO TURN LEFT AT THE 1ST CROSS STREET ONTO TROUT BROOK DR. CONTINUE ONTO KING PHILIP DR. TURN LEFT ONTO MOHAWK DR. TURN RIGHT ONTO CT-218 E/IN MAIN ST. CONTINUE TO FOLLOW CT-218 E. TURN LEFT ONTO PROSPECT ST. TURN LEFT ONTO CT-178 W. DESTINATION WILL BE ON THE LEFT

COPYRIGHT © 2017, MASER CONSULTING P.A. ALL RIGHTS RESERVED

THIS DRAWING AND ALL THE INFORMATION CONTAINED HEREIN IS AUTHORIZED FOR USE ONLY BY THE PARTY FOR WHOM THE WORK WAS CONTRACTED OR TO WHOM IT IS CERTIFIED. THIS DRAWING MAY NOT BE COPIED, REUSED, DISCLOSED, DISTRIBUTED OR RELIED UPON FOR ANY OTHER PURPOSE WITHOUT THE EXPRESS WRITTEN CONSENT OF MASER CONSULTING, P.A.

DRAWING INDEX		
NYC DOB NUMBER	SHEET TITLE	REV.
T-001.00	TITLE SHEET	0
ANT-001.00	GENERAL NOTES - 1	0
ANT-002.00	GENERAL NOTES - 2	0
ANT-003.00	GENERAL NOTES - 3	0
ANT-004.00	SITE PLAN	0
ANT-005.00	EQUIPMENT PLAN AND ELEVATION	0
ANT-006.00	ANTENNA ORIENTATION PLAN	0
ANT-007.00	DETAILS	0
ANT-008.00	ANTENNA SCHEDULE, WIRING DIAGRAM, BILL OF MATERIALS AND NOTES	0
ANT-009.00	FIBER PLUMBING DIAGRAMS - 1	0
ANT-010.00	FIBER PLUMBING DIAGRAMS - 2	0
ANT-011.00	CABLE COLOR CODING, DC POWER DETAILS & PANEL SCHEDULES	0
ANT-012.00	ELECTRICAL AND GROUNDING NOTES	0
ANT-013.00	GROUNDING SCHEMATIC AND DETAILS	0

APPLICABLE BUILDING CODES & STANDARDS
ALL WORK AND MATERIALS SHALL BE PERFORMED AND INSTALLED IN ACCORDANCE WITH THE CURRENT EDITIONS OF THE FOLLOWING CODES AS ADOPTED BY THE LOCAL GOVERNING AUTHORITIES. NOTHING IN THESE PLANS IS TO BE CONSTRUED TO PERMIT WORK NOT CONFORMING TO THE LATEST EDITIONS OF THE FOLLOWING CODES.
1. 2016 CONNECTICUT STATE BUILDING CODE, INCORPORATING THE 2012 INTERNATIONAL BUILDING CODE
2. TIA/EIA-222-G OR LATEST EDITION
3. NFPA 780-LIGHTNING PROTECTION CODE 2011
4. 2014 NATIONAL ELECTRIC CODE OR LATEST EDITION
5. ANY OTHER NATIONAL OR LOCAL APPLICABLE CODES MOST RECENT EDITIONS
6. CT BUILDING CODE
7. LOCAL BUILDING CODE
8. CITY/COUNTY ORDINANCES

SCOPE OF WORK
SPRINT PROPOSED TO MODIFY AN EXISTING UNMANNED TELECOMMUNICATIONS FACILITY.
<ul style="list-style-type: none"> INSTALL (3) NEW PANEL ANTENNAS INSTALL (12) NEW RRHS INSTALL (48) JUMPER CABLES INSTALL (4) HYBRID CABLES (1 PER SECTOR) INSTALL (1) ELTEK ECAB GROWTH CABINET INSTALL (1) PPC

SECTION 01 100 - SCOPE OF WORK

THE WORK:
THESE STANDARD CONSTRUCTION SPECIFICATIONS IN CONJUNCTION WITH THE CONSTRUCTION DRAWINGS AND ASSOCIATED OUTLINE SPECIFICATIONS AND THE SITE SPECIFIC WORK ORDER, DESCRIBE THE WORK TO BE PERFORMED BY THIS CONSTRUCTION CONTRACTOR (SUPPLIER).

- RELATED DOCUMENTS:**
- A. THE REQUIREMENTS OF EACH SECTION OF THIS SPECIFICATION APPLY TO ALL SECTIONS, INDIVIDUALLY AND COLLECTIVELY.
- B. RELATED DOCUMENTS: THE CONTRACTOR SHALL COMPLY WITH THE MOST CURRENT VERSION OF THE FOLLOWING SUPPLEMENTAL REQUIREMENTS FOR INSTALLATION AND TESTING.
- 1.EN-2012-001: (FIBER OPTIC, DC CABLE, AND DC CIRCUIT BREAKER TAGGING STANDARDS)
 - 2.TS-0200 - (TRANSMISSION ANTENNA LINE ACCEPTANCE STANDARDS)
 - 3.EL-0568: (FIBER TESTING POLICY)
 - 4.NP-312-201: (EXTERIOR GROUNDING SYSTEM TESTING)
 - 5.NP-760-500: ETHERNET, MICROWAVE, TESTING AND ACCEPTANCE

PRECEDENCE:
SHOULD CONFLICTS OCCUR BETWEEN THE STANDARD CONSTRUCTION SPECIFICATIONS FOR WIRELESS SITES AND THE CONSTRUCTION DRAWINGS, INFORMATION ON THE CONSTRUCTION DRAWINGS SHALL TAKE PRECEDENCE. NOTIFY SPRINT CONSTRUCTION MANAGER IF THIS OCCURS.

NATIONALLY RECOGNIZED CODES AND STANDARDS:

- THE WORK SHALL COMPLY WITH APPLICABLE NATIONAL AND LOCAL CODES AND STANDARDS, LATEST EDITION, AND PORTIONS THEREOF, INCLUDED BUT NOT LIMITED TO THE FOLLOWING:
- A. GR-63-CORE NEBS REQUIREMENTS: PHYSICAL PROTECTION
- B. GR-78-CORE GENERIC REQUIREMENTS FOR THE PHYSICAL DESIGN AND MANUFACTURE OF TELECOMMUNICATIONS EQUIPMENT.
- C. GR-1089 CORE, ELECTROMAGNETIC COMPATIBILITY AND ELECTRICAL SAFETY -GENERIC CRITERIA FOR NETWORK TELECOMMUNICATIONS EQUIPMENT.
- D. NATIONAL FIRE PROTECTION ASSOCIATION CODES AND STANDARDS (NFPA) INCLUDING NFPA 70 (NATIONAL ELECTRICAL CODE - "NEC") AND NFPA 101 (LIFE SAFETY CODE).
- E. AMERICAN SOCIETY FOR TESTING OF MATERIALS (ASTM)
- F. INSTITUTE OF ELECTRONIC AND ELECTRICAL ENGINEERS (IEEE)
- G. AMERICAN CONCRETE INSTITUTE (ACI)
- H. AMERICAN WIRE PRODUCERS ASSOCIATION (AWPA)
- I. CONCRETE REINFORCING STEEL INSTITUTE (CRSI)
- J. AMERICAN ASSOCIATION OF STATE HIGHWAY AND TRANSPORTATION OFFICIALS (AASHTO)
- K. PORTLAND CEMENT ASSOCIATION (PCA)
- L. NATIONAL CONCRETE MASONRY ASSOCIATION (NCMA)
- M. BRICK INDUSTRY ASSOCIATION (BIA)
- N. AMERICAN WELDING SOCIETY (AWS)
- O. NATIONAL ROOFING CONTRACTORS ASSOCIATION (NRCA)
- P. SHEET METAL AND AIR CONDITIONING CONTRACTORS' NATIONAL ASSOCIATION (SMACNA)
- Q. DOOR AND HARDWARE INSTITUTE (DHI)
- R. OCCUPATIONAL SAFETY AND HEALTH ACT (OSHA)
- S. APPLICABLE BUILDING CODES INCLUDING UNIFORM BUILDING CODE, SOUTHERN BUILDING CODE, BOCA, AND THE INTERNATIONAL BUILDING CODE.

- DEFINITIONS:**
- A. WORK: THE SUM OF TASKS AND RESPONSIBILITIES IDENTIFIED IN THE CONTRACT DOCUMENTS.
- B. COMPANY: "SPRINT"; SPRINT NEXTEL CORPORATION AND ITS OPERATING ENTITIES.
- C. ENGINEER: SYNONYMOUS WITH ARCHITECT & ENGINEER AND "A&E". THE DESIGN PROFESSIONAL HAVING PROFESSIONAL RESPONSIBILITY FOR DESIGN OF THE PROJECT.
- D. CONTRACTOR: CONSTRUCTION CONTRACTOR, SUPPLIER, CONSTRUCTION VENDOR, INDIVIDUAL OR ENTITY WHO AFTER EXECUTION OF A CONTRACT IS BOUND TO ACCOMPLISH THE WORK.
- E. THIRD PARTY VENDOR OR AGENCY: A VENDOR OR AGENCY ENGAGED SEPARATELY BY THE COMPANY, A&E, OR CONTRACTOR TO PROVIDE MATERIALS OR TO ACCOMPLISH SPECIFIC TASKS RELATED TO BUT NOT INCLUDED IN THE WORK.
- F. CONSTRUCTION MANAGER - ALL PROJECTS RELATED COMMUNICATION TO FLOW THROUGH SPRINT REPRESENTATIVE IN CHARGE OF PROJECT.

SITE FAMILIARITY:
CONTRACTOR SHALL BE RESPONSIBLE FOR FAMILIARIZING HIMSELF WITH ALL CONTRACT DOCUMENTS, FIELD CONDITIONS AND DIMENSIONS PRIOR TO PROCEEDING WITH CONSTRUCTION. ANY DISCREPANCIES SHALL BE BROUGHT TO THE ATTENTION OF THE SPRINT CONSTRUCTION MANAGER PRIOR TO THE COMMENCEMENT OF WORK. NO COMPENSATION WILL BE AWARDED BASED ON CLAIM OF LACK OF KNOWLEDGE OR FIELD CONDITIONS.

POINT OF CONTACT:
COMMUNICATION BETWEEN SPRINT AND THE CONTRACTOR SHALL FLOW THROUGH THE SINGLE SPRINT CONSTRUCTION MANAGER APPOINTED TO MANAGE THE PROJECT FOR SPRINT.

ON-SITE SUPERVISION:
THE CONTRACTOR SHALL SUPERVISE AND DIRECT THE WORK AND SHALL BE RESPONSIBLE FOR CONSTRUCTION MEANS, METHODS, TECHNIQUES, SEQUENCES, AND PROCEDURES IN ACCORDANCE WITH THE CONTRACT DOCUMENTS. THE CONTRACTOR SHALL EMPLOY A COMPETENT SUPERINTENDENT WHO SHALL BE IN ATTENDANCE AT THE SITE AT ALL TIMES DURING PERFORMANCE OF THE WORK.

DRAWINGS REQUIRED AT JOBSITE:
THE CONSTRUCTION CONTRACTOR SHALL MAINTAIN A FULL SET OF THE CONSTRUCTION DRAWINGS FOR WIRELESS SITES AND THE STANDARD CONSTRUCTION SPECIFICATIONS FOR WIRELESS SITES AT THE JOBSITE FROM MOBILIZATION THROUGH CONSTRUCTION COMPLETION.

A. THE JOBSITE DRAWINGS SHALL BE CLEARLY MARKED DAILY IN RED PENCIL WITH ANY CHANGES IN CONSTRUCTION OVER WHAT IS DEPICTED IN THE DOCUMENTS. AT CONSTRUCTION COMPLETION, THIS JOBSITE MARKUP SET SHALL BE DELIVERED TO THE COMPANY OR COMPANY'S DESIGNATED REPRESENTATIVE TO BE FORWARDED TO THE COMPANY'S A&E VENDOR FOR PRODUCTION OF "AS-BUILT" DRAWINGS.

B. DIMENSIONS SHOWN ARE TO FINISH SURFACES UNLESS NOTED OTHERWISE. SPACING BETWEEN EQUIPMENT IS THE REQUIRED CLEARANCE. SHOULD THERE BE ANY QUESTIONS REGARDING THE CONTRACT DOCUMENTS, EXISTING CONDITIONS AND/OR DESIGN INTENT, THE CONTRACTOR SHALL BE RESPONSIBLE FOR OBTAINING A CLARIFICATION FROM THE SPRINT CONSTRUCTION MANAGER PRIOR TO PROCEEDING WITH THE WORK.

USE OF JOB SITE:
THE CONTRACTOR SHALL CONFINE ALL CONSTRUCTION AND RELATED OPERATIONS INCLUDING STAGING AND STORAGE OF MATERIALS AND EQUIPMENT, PARKING, TEMPORARY FACILITIES, AND WASTE STORAGE TO THE LEASE PARCEL UNLESS OTHERWISE PERMITTED BY THE CONTRACT DOCUMENTS.

UTILITY SERVICES:
WHERE NECESSARY TO CUT EXISTING PIPES, ELECTRICAL WIRES, CONDUITS, CABLES, ETC., OF UTILITY SERVICES, OR OF FIRE PROTECTION OR COMMUNICATIONS SYSTEMS, THEY SHALL BE CUT AND CAPPED AT SUITABLE PLACES OR WHERE SHOWN. ALL SUCH ACTIONS SHALL BE COORDINATED WITH THE UTILITY COMPANY INVOLVED.

PERMITS/FEES:
WHEN REQUIRED THAT A PERMIT OR CONNECTION FEE BE PAID TO A PUBLIC UTILITY PROVIDER FOR NEW SERVICE TO THE CONSTRUCTION PROJECT, PAYMENT OF SUCH FEE SHALL BE THE RESPONSIBILITY OF THE CONTRACTOR.

CONTRACTOR:
CONTRACTOR SHALL TAKE ALL MEASURES AND PROVIDE ALL MATERIAL NECESSARY FOR PROTECTING EXISTING EQUIPMENT AND PROPERTY.

USE OF ELECTRONIC PROJECT MANAGEMENT SYSTEMS:
CONTRACTOR WILL UTILIZE ITS BEST EFFORTS TO WORK WITH SPRINT ELECTRONIC PROJECT MANAGEMENT SYSTEMS. CONTRACTOR UNDERSTANDS THAT SUFFICIENT INTERNET ACCESS, EQUIVALENT TO "BROADBAND"

OR BETTER, IS REQUIRED TO TIMELY AND EFFECTIVELY UTILIZE SPRINT DATA AND DOCUMENT MANAGEMENT SYSTEMS AND AGREES TO MAINTAIN APPROPRIATE CONNECTIONS FOR CONTRACTOR'S STAFF AND OFFICES THAT ARE COMPATIBLE WITH SPRINT DATA AND DOCUMENT MANAGEMENT SYSTEMS

TEMPORARY UTILITIES AND FACILITIES:
THE CONTRACTOR SHALL BE RESPONSIBLE FOR ALL TEMPORARY UTILITIES AND FACILITIES NECESSARY EXCEPT AS OTHERWISE INDICATED IN THE CONSTRUCTION DOCUMENTS. TEMPORARY UTILITIES AND FACILITIES INCLUDE POTABLE WATER, HEAT, HVAC, ELECTRICITY, SANITARY FACILITIES, WASTE DISPOSAL FACILITIES, AND TELEPHONE/COMMUNICATION SERVICES. PROVIDE TEMPORARY UTILITIES AND FACILITIES IN ACCORDANCE WITH OSHA AND THE AUTHORITY HAVING JURISDICTION. CONTRACTOR MAY UTILIZE THE COMPANY ELECTRICAL SERVICE IN THE COMPLETION OF THE WORK WHEN IT BECOMES AVAILABLE. USE OF THE LESSOR'S OR SITE OWNER'S UTILITIES OR FACILITIES IS EXPRESSLY FORBIDDEN EXCEPT AS OTHERWISE ALLOWED IN THE CONTRACT DOCUMENTS.

ACCESS TO WORK:
THE CONTRACTOR SHALL PROVIDE ACCESS TO THE JOB SITE FOR AUTHORIZED COMPANY PERSONNEL AND AUTHORIZED REPRESENTATIVES OF THE ARCHITECT/ENGINEER DURING ALL PHASES OF THE WORK.

DIMENSIONS:
VERIFY DIMENSIONS INDICATED ON DRAWINGS WITH FIELD DIMENSIONS BEFORE FABRICATION OR ORDERING OF MATERIALS. DO NOT SCALE DRAWINGS.

EXISTING CONDITIONS:
NOTIFY THE SPRINT CONSTRUCTION MANAGER OF EXISTING CONDITIONS DIFFERING FROM THOSE INDICATED ON THE DRAWINGS. DO NOT REMOVE OR ALTER STRUCTURAL COMPONENTS WITHOUT PRIOR WRITTEN APPROVAL FROM THE ARCHITECT AND ENGINEER.

SECTION 01 200 - COMPANY FURNISHED MATERIAL AND EQUIPMENT

FURNISHED MATERIALS:
COMPANY FURNISHED MATERIALS AND EQUIPMENT TO BE INSTALLED BY THE CONTRACTOR (OFC) IS IDENTIFIED ON THE RF DATA SHEET IN THE CONSTRUCTION DOCUMENTS.

RECEIPT OF MATERIAL AND EQUIPMENT:

A. THE CONTRACTOR IS RESPONSIBLE FOR SPRINT PROVIDED MATERIAL AND EQUIPMENT AND UPON RECEIPT SHALL:

1. ACCEPT DELIVERIES AS SHIPPED AND TAKE RECEIPT.
2. VERIFY COMPLETENESS AND CONDITION OF ALL DELIVERIES.
3. TAKE RESPONSIBILITY FOR EQUIPMENT AND PROVIDE INSURANCE PROTECTION AS REQUIRED IN AGREEMENT.

B. RECORD ANY DEFECTS OR DAMAGES AND WITHIN TWENTY-FOUR HOURS AFTER RECEIPT, REPORT TO SPRINT OR ITS DESIGNATED PROJECT REPRESENTATIVE OF SUCH.

C. PROVIDE SECURE AND NECESSARY WEATHER PROTECTED WAREHOUSING.

D. COORDINATE SAFE AND SECURE TRANSPORTATION OF MATERIAL AND EQUIPMENT, DELIVERING AND OFF-LOADING FROM CONTRACTOR'S WAREHOUSE TO SITE.

DELIVERABLES:

A. COMPLETE SHIPPING AND RECEIPT DOCUMENTATION IN ACCORDANCE WITH COMPANY PRACTICE.

B. IF APPLICABLE, COMPLETE LOST/STOLEN/DAMAGED DOCUMENTATION REPORT AS NECESSARY IN ACCORDANCE WITH COMPANY PRACTICE, AND AS DIRECTED BY COMPANY.

SECTION 01 300 - CELL SITE CONSTRUCTION

NOTICE TO PROCEED:

A. NO WORK SHALL COMMENCE PRIOR TO COMPANY'S ISSUANCE OF THE WORK ORDER.

B. UPON RECEIVING NOTICE TO PROCEED, CONTRACTOR SHALL FULLY PERFORM ALL WORK NECESSARY TO PROVIDE SPRINT WITH AN OPERATIONAL WIRELESS FACILITY.

GENERAL REQUIREMENTS FOR CONSTRUCTION:

A. CONTRACTOR SHALL KEEP THE SITE FREE FROM ACCUMULATING WASTE MATERIAL, DEBRIS, AND TRASH. AT THE COMPLETION OF THE WORK, CONTRACTOR SHALL REMOVE FROM THE SITE ALL REMAINING RUBBISH, IMPLEMENTS, TEMPORARY FACILITIES, AND SURPLUS MATERIALS.

B. EQUIPMENT ROOMS SHALL AT ALL TIMES BE MAINTAINED "BROOM CLEAN" AND CLEAR OF DEBRIS.

C. CONTRACTOR SHALL TAKE ALL REASONABLE PRECAUTIONS TO DISCOVER AND LOCATE ANY HAZARDOUS CONDITION.

1. IN THE EVENT CONTRACTOR ENCOUNTERS ANY HAZARDOUS CONDITION WHICH HAS NOT BEEN ABATED OR OTHERWISE MITIGATED, CONTRACTOR AND ALL OTHER PERSONS SHALL IMMEDIATELY STOP WORK IN THE AFFECTED AREA AND NOTIFY COMPANY IN WRITING. THE WORK IN THE AFFECTED AREA SHALL NOT BE RESUMED EXCEPT BY WRITTEN NOTIFICATION BY COMPANY.
2. CONTRACTOR AGREES TO USE CARE WHILE ON THE SITE AND SHALL NOT TAKE ANY ACTION THAT WILL OR MAY RESULT IN OR CAUSE THE HAZARDOUS CONDITION TO BE FURTHER RELEASED IN THE ENVIRONMENT, OR TO FURTHER EXPOSE INDIVIDUALS TO THE HAZARD.

D. CONTRACTOR'S ACTIVITIES SHALL BE RESTRICTED TO THE PROJECT LIMITS. SHOULD AREAS OUTSIDE THE PROJECT LIMITS BE AFFECTED BY CONTRACTOR'S ACTIVITIES, CONTRACTOR SHALL IMMEDIATELY RETURN THEM TO ORIGINAL CONDITION

FUNCTIONAL REQUIREMENTS:

A. THE ACTIVITIES DESCRIBED IN THIS PARAGRAPH REPRESENT MINIMUM ACTIONS AND PROCESSES REQUIRED TO SUCCESSFULLY COMPLETE THE WORK. CONTRACTOR SHALL TAKE ALL ACTIONS AS NECESSARY TO SUCCESSFULLY COMPLETE THE CONSTRUCTION OF A FULLY FUNCTIONING WIRELESS FACILITY AT THE SITE IN ACCORDANCE WITH COMPANY PROCESSES.

B. SUBMIT SPECIFIC DOCUMENTATION AS INDICATED HEREIN, AND OBTAIN REQUIRED APPROVALS WHILE THE WORK IS BEING PERFORMED.

C. MANAGE AND CONDUCT ALL FIELD CONSTRUCTION SERVICE RELATED ACTIVITIES

D. PROVIDE CONSTRUCTION ACTIVITIES TO THE EXTENT REQUIRED BY THE CONTRACT DOCUMENTS, INCLUDING BUT NOT LIMITED TO THE FOLLOWING:

1. PERFORM ANY REQUIRED SITE ENVIRONMENTAL MITIGATION.
2. PREPARE GROUND SITES; PROVIDE DE-GRUBBING; AND ROUGH AND FINAL GRADING, AND COMPOUND SURFACE TREATMENTS.
3. MANAGE AND CONDUCT ALL ACTIVITIES FOR INSTALLATION OF UTILITIES INCLUDING ELECTRICAL AND BACKHAUL (FIBER, COPPER, OR MICROWAVE).
4. INSTALL UNDERGROUND FACILITIES INCLUDING UNDERGROUND POWER AND COMMUNICATIONS CONDUITS, AND UNDERGROUND GROUNDING SYSTEM.
5. INSTALL ABOVE GROUND GROUNDING SYSTEMS, CONDUIT AND BOXES.
6. PROVIDE NEW HVAC INSTALLATIONS AND MODIFICATIONS.
7. INSTALL "H-FRAMES", CABINETS AND PADS AND PLATFORMS AS INDICATED.
8. INSTALL ROADS, ACCESS WAYS, CURBS AND DRAINS AS INDICATED.
9. ACCOMPLISH REQUIRED MODIFICATION OF EXISTING FACILITIES.
10. PROVIDE ANTENNA SUPPORT STRUCTURE FOUNDATIONS.
11. PROVIDE SLABS AND EQUIPMENT PLATFORMS.
12. INSTALL COMPOUND FENCING, SIGHT SHIELDING, LANDSCAPING AND ACCESS BARRIERS.
13. PERFORM INSPECTION AND MATERIAL TESTING AS REQUIRED HEREINAFTER.
14. CONDUCT SITE RESISTANCE TO EARTH TESTING AS REQUIRED HEREINAFTER
15. INSTALL FIXED GENERATOR SETS AND OTHER STANDBY POWER SOLUTIONS.
16. INSTALL TOWERS, ANTENNA SUPPORT STRUCTURES AND PLATFORMS ON EXISTING TOWERS AS REQUIRED.
17. INSTALL CELL SITE RADIOS, MICROWAVE, GPS, COAXIAL MAINLINE, ANTENNAS, CROSS BAND COUPLERS, TOWER TOP AMPLIFIERS, LOW NOISE AMPLIFIERS AND RELATED EQUIPMENT.
18. CONDUCT ALL REQUIRED TESTS AND INSPECTIONS
19. PERFORM DOCUMENT, AND CLOSE OUT ALL JURISDICTIONAL PERMITTING REQUIREMENTS AND ANY CONSTRUCTION CONTROL DOCUMENTS THAT MAY BE REQUIRED BY GOVERNMENT AGENCIES AND LANDLORDS.
20. PERFORM ALL ADDITIONAL WORK AS IDENTIFIED IN SCOPE OF SERVICES ATTACHED TO THE SUPPLIER AGREEMENT FOR THIS PROJECT. THIS WORK MAY INCLUDE COMMISSIONING, INTEGRATION, SPECIAL WAREHOUSING, REVERSE LOGISTICS ACTIVITIES, ETC. PERFORM COMMISSIONING AND INTEGRATION ACTIVITIES PER APPLICABLE MOPS.

DELIVERABLES:

A. THE CONTRACTOR SHALL PROVIDE ALL REQUIRED TEST REPORTS AND DOCUMENTATION INCLUDED BUT NOT LIMITED TO THE FOLLOWING:

1. PRODUCT SPECIFICATIONS FOR MATERIALS OR SPECIAL CONSTRUCTION IF REQUESTED BY SPRINT
2. ACTUALIZE ALL CONSTRUCTION RELATED MILESTONES IN SITERRA AND COMPLETE ALL ON-LINE FORMS AND COMPLETE DOCUMENT UP-LOADS. UPLOAD ALL REQUIRED CLOSEOUT DOCUMENTS AND FINAL SITE PHOTOS
3. SCANNABLE BARCODE PHOTOGRAPHS OF TOWER TOP AND INACCESSIBLE SERIALIZED EQUIPMENT LEFT ON SITE INSIDE BASE OF MAIN RF CABINET IN A PROTECTIVE POUCH.
4. ALL REQUIRED TEST REPORTS.
5. REQUIRED CLOSEOUT DOCUMENTATION INCLUDING BUT NOT LIMITED TO:
 - a. ALL JURISDICTIONAL PERMITTING AND OCCUPANCY INFORMATION
 - b. PDF SCAN OF REDLINES PRODUCED IN THE FIELD
 - c. ELECTRONIC AS-BUILT DRAWINGS IN AUTOCAD AND PDF FORMATS
 - d. LIEN WAIVERS
 - e. FINAL PAYMENT APPLICATION
 - f. REQUIRED FINAL CONSTRUCTION PHOTOS
 - g. CONSTRUCTION AND COMMISSIONING CHECKLIST COMPLETE WITH NO DEFICIENT ITEMS
 - h. LISTS OF SUBCONTRACTORS

B. PROVIDE ADDITIONAL DOCUMENTATION INCLUDING, BUT NOT LIMITED TO, THE FOLLOWING. DOCUMENTATION SHALL BE FORWARDED IN ORIGINAL FORMAT AND/OR UPLOADED INTO SMS.

1. ALL CORRESPONDENCE AND PRELIMINARY CONSTRUCTION REPORTS.
2. PROJECT PROGRESS REPORTS.
3. PRE-CONSTRUCTION MEETING NOTES.

SECTION 01 400 - TESTS, INSPECTIONS, SUBMITTALS, AND PROJECT CLOSEOUT

TESTS AND INSPECTIONS:

A. THE CONTRACTOR SHALL BE RESPONSIBLE FOR ALL CONSTRUCTION TESTS, INSPECTIONS AND PROJECT DOCUMENTATION.

B. CONTRACTOR SHALL ACCOMPLISH TESTING INCLUDING BUT NOT LIMITED TO THE FOLLOWING:

1. COAX SWEEPS AND FIBER TESTS PER TS-0200 (CURRENT VERSION) ANTENNA LINE ACCEPTANCE STANDARDS
2. POST CONSTRUCTION HEIGHT VERIFICATION, AZIMUTH AND DOWNTILT USING ELECTRONIC COMMERCIAL MADE-FOR-THE-PURPOSE ANTENNA ALIGNMENT TOOL.
3. CONCRETE BREAK TESTS
4. SITE RESISTANCE TO EARTH TEST
5. STRUCTURAL BACKFILL COMPACTION TESTS
6. CONTRACTOR SHALL BE RESPONSIBLE FOR ANY AND ALL CORRECTIONS TO ANY WORK IDENTIFIED AS UNACCEPTABLE IN SITE INSPECTION ACTIVITIES AND/OR AS A RESULT OF TESTING.
7. ADDITIONAL TESTING AS REQUIRED ELSEWHERE IN THIS SPECIFICATION.

SUBMITTALS:

A. THE WORK IN ALL ASPECTS SHALL COMPLY WITH THE CONSTRUCTION DRAWINGS AND THESE SPECIFICATIONS.

B. UPLOAD THE FOLLOWING TO SITERRA AS APPLICABLE INCLUDING BUT NOT LIMITED TO THE FOLLOWING:

1. CONCRETE MIX-DESIGNS FOR TOWER FOUNDATIONS, ANCHORS PIERS, AND CONCRETE PAVING.
2. CONCRETE BREAK TESTS AS SPECIFIED HEREIN.
3. CHEMICAL GROUNDING SYSTEM.
4. REINFORCEMENT CERTIFICATIONS
5. STRUCTURAL BACKFILL TEST RESULTS
6. SWEEP AND FIBER TESTS
7. ANTENNA AZIMUTH AND DOWN-TILT VERIFICATION
8. POST CONSTRUCTION HEIGHT VERIFICATION
9. ADDITIONAL SUBMITTALS MAY BE REQUIRED FOR SPECIAL CONSTRUCTION OR MINOR MATERIALS

C. ALTERNATES: AT THE COMPANY'S REQUEST, ANY ALTERNATIVES TO THE MATERIALS OR METHODS SPECIFIED SHALL BE SUBMITTED TO SPRINT'S CONSTRUCTION MANAGER FOR APPROVAL PRIOR TO BEING SHIPPED TO SITE. SPRINT WILL REVIEW AND APPROVE ONLY THOSE REQUESTS MADE IN WRITING. NO VERBAL APPROVALS WILL BE CONSIDERED. SUBMITTAL FOR APPROVAL SHALL INCLUDE A STATEMENT OF COST REDUCTION PROPOSED FOR USE OF ALTERNATE PRODUCT.

TESTING BY THIRD PARTY AGENCY:

A. EMPLOY AN AGENCY OF ENGINEERS AND SCIENTISTS WHO IS REGULARLY ENGAGED IN FIELD AND LABORATORY TESTING AND ANALYSIS. AGENCY SHALL HAVE BEEN IN BUSINESS A MINIMUM OF FIVE YEARS, AND BE LICENSED AS PROFESSIONAL ENGINEERS IN THE STATE WHERE THE PROJECT IS LOCATED. AGENCY IS SUBJECT TO APPROVAL BY COMPANY.

1. AGENCY MUST HAVE A THOROUGH UNDERSTANDING OF LOCAL AVAILABLE MATERIALS, INCLUDING THE SOIL, ROCK, AND GROUNDWATER CONDITIONS.
2. AGENCY IS TO BE FAMILIAR WITH THE APPLICABLE REQUIREMENTS FOR THE TESTS TO BE DONE. EQUIPMENT TO BE USED, AND ASSOCIATED HEALTH AND SAFETY ISSUES.
3. EXPERIENCE IN SOILS, CONCRETE, MASONRY, AGGREGATE, AND ASPHALT TESTING USING ASTM, AAS/TO, AND OTHER METHODS IS NEEDED.

B. REQUIRED THIRD PARTY TESTS:

1. SITE RESISTANCE TO EARTH TEST PER NP-312-201
2. CONCRETE CYLINDER BREAK TESTS FOR TOWER PIER AND ANCHORS PER NATIONALLY RECOGNIZED STANDARDS
3. STRUCTURAL SOILS COMPACTION TESTS PER NATIONALLY RECOGNIZED STANDARDS
4. REBAR PLACEMENT VERIFICATION WITH REPORT
5. TESTING TENSION STUDY FOR ROCK ANCHORS
6. ALL THIRD PARTY TESTS AS REQUIRED BY LOCAL JURISDICTION

C. REQUIRED TESTS BY CONTRACTOR

1. COAX SWEEP TESTS PER SPRINT STANDARD TS-0200
2. FIBER TESTS PER SPRINT STANDARD EL-0568
3. MICROWAVE LINK TESTS PER NP-760-500
4. ANTENNA AZIMUTHS AND DOWN TILT USING ELECTRONIC ALIGNMENT TOOL PER ANTENNA INSTALLATION SPECIFICATION HEREIN.
5. POST CONSTRUCTION HEIGHT VERIFICATION AS REQUIRED HERewith IN THE TOWER INSTALLATION SPECIFICATIONS.
6. ASPHALT ROADWAY COMPACTED THICKNESS, SURFACE SMOOTHNESS, AND COMPACTED DENSITY TESTING AS SPECIFIED HERewith IN THE ASPHALT PAVING SPECIFICATIONS.
7. FIELD QUALITY CONTROL TESTING AS SPECIFIED HERewith IN THE CONCRETE PAVING SPECIFICATIONS.
8. TESTING REQUIRED HERewith UNDER SPECIFICATIONS FOR AGGREGATE BASE FOR ROADWAYS
9. ALL OTHER TESTS REQUIRED BY LOCAL JURISDICTION

D. INSPECTIONS BY COMPANY: THE CONTRACTOR SHALL BE RESPONSIBLE FOR ANY AND ALL CORRECTIONS TO ANY WORK IDENTIFIED AS UNACCEPTABLE IN INSPECTION ACTIVITIES, FINAL ACCEPTANCE / PUNCH WALK REVIEW, AND/OR AS A RESULT OF TESTING

E. SPRINT RESERVES THE RIGHT TO INSPECT THE CONSTRUCTION SITE AT ANY TIME VIA SITE WALKS AND/OR PHOTO REVIEWS. CONTRACTOR SHALL GIVE SPRINT 24 HOURS NOTICE PRIOR TO THE COMMENCEMENT OF THE FOLLOWING CONSTRUCTION ACTIVITIES AND PHOTOGRAPHS OF THE IN-PROGRESS WORK.

1. GROUNDING SYSTEM AND BURIED UTILITIES INSTALLATION PRIOR TO EARTH CONCEALMENT DOCUMENTED WITH DIGITAL PHOTOGRAPHS BY CONTRACTOR, APPROVED BY A&E OR SPRINT REPRESENTATIVE.

2. FORMING FOR CONCRETE AND REBAR PLACEMENT PRIOR TO POUR DOCUMENTED WITH DIGITAL PHOTOGRAPHS BY CONTRACTOR, APPROVED BY A&E OR SPRINT REPRESENTATIVE.

3. COMPACTION OF BACKFILL MATERIALS, AGGREGATE BASE FOR ROADS, PADS, AND ANCHORS, ASPHALT PAVING, AND SHAFT BACKFILL FOR CONCRETE AND WOOD POLES, BY INDEPENDENT THIRD PARTY AGENCY.

4. PRE AND POST CONSTRUCTION ROOFTOP AND STRUCTURAL INSPECTIONS ON EXISTING FACILITIES. PRIOR TO CONSTRUCTION ACTIVITIES AND AFTER CONSTRUCTION IS COMPLETE, PROVIDE PHOTOGRAPHIC DOCUMENTATION OF ROOF, FLASHINGS, AND PARAPETS, BOTH BEFORE AND AFTER CONSTRUCTION IS COMPLETE.

5. TOWER ERECTION SECTION STACKING AND PLATFORM ATTACHMENT DOCUMENTED BY DIGITAL PHOTOGRAPHS BY THIRD PARTY AGENCY.

6. TOWER TOP AND INACCESSIBLE EQUIPMENT (RRUS, ANTENNAS, AND CABLING): PROVIDE PHOTOS OF THE BACKS OF ALL ANTENNAS, RRUS, COMBINERS, FILTERS, FIBER AND DC CABLING, CABLE COLOR CODING, EQUIPMENT GROUNDING AND CONNECTOR WATER PROOFING INCLUDING NAME PLATE AND SERIAL NUMBER FOR ALL SERIALIZED EQUIPMENT.



Customer Loyalty through Client Satisfaction
www.maserconsulting.com
Engineers ■ Planners ■ Surveyors
Landscape Architects ■ Environmental Scientists

Copyright © 2017, Maser Consulting Connecticut. All Rights Reserved. This drawing and all the information contained herein is submitted for use only by the party for whom the services were contracted or to whom it is certified. This drawing may not be copied, reused, disclosed, distributed or relied upon for any other purpose without the express written consent of Maser Consulting Connecticut.



201 STATE ROUTE 17 NORTH
RUTHERFORD, NJ 07070
PHONE: (201) 684-4000 FAX: (201) 684-4223




Charles Cherundolo Consulting, Inc.
713 Clover Lane
Moscow, PA 18444
Phone: 973-207-4248
Fax: 570-842-5592



SCALE: AS SHOWN JOB NUMBER: 17924009A


REV	DATE	DESCRIPTION	DRAWN BY	CHECKED BY
0	10/20/17	ISSUED FOR CONSTRUCTION	JRF	PET
A	09/13/17	ISSUED FOR REVIEW	DTS	PET

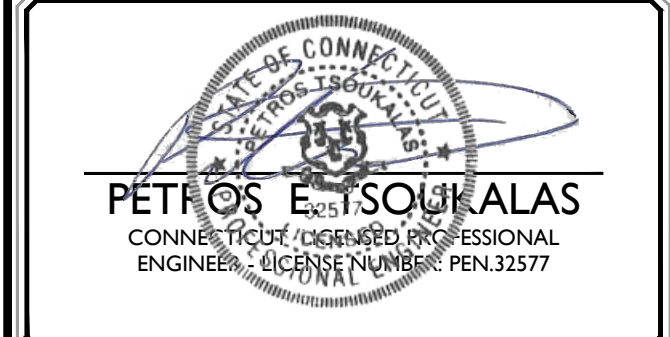

IT IS A VIOLATION OF LAW FOR ANY PERSON, UNLESS THEY ARE ACTING UNDER THE DIRECTION OF THE RESPONSIBLE LICENSED PROFESSIONAL ENGINEER, TO ALTER THIS DOCUMENT.

**SITE NAME: BLOOMFIELD
POLICE DEPARTMENT
SITE ID: CT52XC024**

**785 PARK AVENUE
BLOOMFIELD, CT 06002**

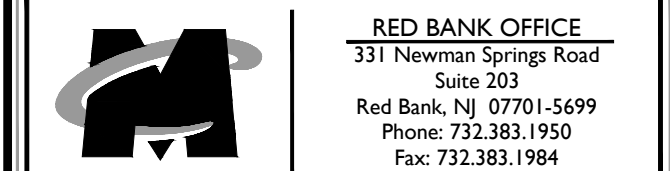

SHEET TITLE: GENERAL NOTES - 2

SHEET NUMBER: ANT-002.00

PROJECT CLOSEOUT:

- A. FINAL ACCEPTANCE PUNCH WALK AND INSPECTION: AS IDENTIFIED IN THE SCOPE OF SERVICES, SPRINT WILL CONDUCT A FINAL PUNCH WALK OR FINAL DESK TOP PHOTO REVIEW (SITE MODIFICATIONS). PUNCH WALKS MUST BE SCHEDULED IN ADVANCE AS REQUIRED. AT THE PUNCH WALK / REVIEW, SPRINT MAY IDENTIFY CRITICAL DEFICIENCIES WHICH MUST BE CORRECTED PRIOR TO PUTTING SITE ON AIR. MINOR DEFICIENCIES MUST BE CORRECTED WITHIN 30 DAYS EXCEPT AS OTHERWISE REQUIRED. VERIFICATION OF CORRECTIONS MAY BE MADE BY COMPANY DURING A REPEAT SITE WALK OR DESK TOP PHOTO REVIEW AT COMPANY'S SOLE DISCRETION.
- B. CLOSEOUT DOCUMENTATION: ALL CLOSEOUT DOCUMENTATION AND PHOTOGRAPHS SHALL BE UPLOADED PRIOR TO FINAL ACCEPTANCE. SPRINT WILL REVIEW CLOSEOUT DOCUMENTATION FOR PRESENCE AND CONTENT. CLOSEOUT DOCUMENTATION SHALL INCLUDE BUT IS NOT LIMITED TO THE FOLLOWING AS APPLICABLE:
 - 1. COAX SWEEP TESTS;
 - 2. FIBER TESTS;
 - 3. JURISDICTION FINAL INSPECTION DOCUMENTATION
 - 4. REINFORCEMENT CERTIFICATION (MILL CERTIFICATION)
 - 5. CONCRETE MIX DESIGN AND PRODUCT DATA (TOWER FOUNDATION)
 - 6. LIEN WAIVERS AND RELEASES.
 - 7. POST-CONSTRUCTION HEIGHT VERIFICATION
 - 8. JURISDICTION CERTIFICATE OF OCCUPANCY
 - 9. ELECTRONIC ANTENNA AZIMUTH AND DOWN TILT VERIFICATION
 - 10. STRUCTURAL BACKFILL TEST RESULTS (IF APPLICABLE)
 - 11. CELL SITE UTILITY SETUP
 - 12. AS-BUILT REDLINE CONSTRUCTION DRAWINGS (PDF SCAN OF FIELD MARKS)
 - 13. AS-BUILT CONSTRUCTION DRAWINGS IN DWG AND PDF FORMATS
 - 14. LIST OF SUB CONTRACTORS
 - 15. APPROVED PERMITTING DOCUMENTS
 - 16. FINAL SITE PHOTOS UP-LOADED TO SITERRA. INCLUDE THE FOLLOWING AS APPLICABLE:
 - a. TOWER, ANTENNAS, RRU'S, AND MAINLINE: INSPECTION AND PHOTOGRAPHS OF SECTION STACKING; INSPECTION AND PHOTOGRAPHS OF PLATFORM COMPONENT ATTACHMENT POINTS; PHOTOGRAPHS OF TOWER TOP GROUNDING; PHOTOS OF TOWER COAX/CABLE LINE COLOR CODING AT THE TOP AND AT GROUND LEVEL; INSPECTION AND PHOTOGRAPHS OF OPERATIONAL OF TOWER LIGHTING, AND PLACEMENT OF FAA REGISTRATION SIGN; PHOTOGRAPHS SHOWING ADDITIONAL GROUNDING POINTS FOR TOWERS GREATER THAN 200 FEET; PHOTOS OF ANTENNA GROUND BAR, EQUIPMENT GROUND BAR, AND MASTER GROUND BAR; PHOTOS OF GPS ANTENNA(S); PHOTOS OF EACH SECTOR OF ANTENNAS; ONE PHOTOGRAPH LOOKING AT THE SECTOR AND ONE FROM BEHIND SHOWING THE PROJECTED COVERAGE AREA; PHOTOS OF COAX WEATHERPROOFING - TOP AND BOTTOM; PHOTOS OF COAX GROUNDING--TOP AND BOTTOM; PHOTOS OF ANTENNA AND MAST GROUNDING; PHOTOS OF COAX CABLE ENTRY INTO SHELTER; PHOTOS OF PLATFORM MECHANICAL CONNECTIONS TO TOWER/MONOPOLE.
 - b. ROOF TOPS: PRE-CONSTRUCTION AND POST-CONSTRUCTION VISUAL INSPECTION AND PHOTOGRAPHS OF THE ROOF AND INTERIOR TO DETERMINE AND DOCUMENT CONDITIONS; ROOF TOP CONSTRUCTION INSPECTIONS AS REQUIRED BY THE JURISDICTION; PHOTOGRAPHS OF CABLE TRAY AND/OR ICE BRIDGE; PHOTOGRAPHS OF DOGHOUSE/CABLE EXIT FROM ROOF;
 - c. SITE LAYOUT - PHOTOGRAPHS OF THE OVERALL COMPOUND, INCLUDING EQUIPMENT PLATFORM FROM ALL FOUR CORNERS.
 - d. FINISHED UTILITIES: CLOSE-UP PHOTOGRAPHS OF THE PPC BREAKER PANEL; CLOSE-UP PHOTOGRAPH OF THE INSIDE OF THE TELCO PANEL AND NIU; CLOSE-UP PHOTOGRAPH OF THE POWER METER AND DISCONNECT; PHOTOS OF POWER AND TELCO ENTRANCE TO COMPANY ENCLOSURE; PHOTOGRAPHS AT METER BOX AND/OR FACILITY DISTRIBUTION PANEL.

PROJECT PHOTOGRAPHS:

- A. PROVIDE PROJECT CLOSEOUT GENERAL ARRANGEMENT PHOTOS OF ALL NEW WORK. THE FOLLOWING LIST REPRESENTS MINIMUM REQUIREMENTS AND MINIMUM QUANTITY. ADDITIONAL PHOTOS MAY BE REQUIRED TO ADEQUATELY DOCUMENT THE WORK.
 - 1. ASR AND RF MPE SIGNAGE (IF NOT IN PLACE, SUPPLIER NOTIFIES EMS FIELD REPRESENTATIVE)
 - 2. BACK OF ANTENNAS AND RRU'S (1 EACH SECTOR)
 - 3. BACK OF ANTENNAS AND RRU'S (1 EACH SECTOR) CLOSE UP SHOWING WEATHERPROOFING AND GROUNDING (AS REQUIRED). CLOSE-UP OF BACK SIDE OF EACH PERMANENT RRU SHOWING SERIAL NUMBER/BAR CODE
 - 4. VIEW (1 EACH SECTOR) ALONG THE AZIMUTH AND TILT OF THE ANTENNAS
 - 5. TOP OF TOWER FROM GROUND, 1 EACH SECTOR
 - 6. MAINLINE HYBRID CABLE ROUTE DOWN TOWER SHOWING FASTENERS AND SUPPORT
 - 7. MAINLINE/HYBRID CABLE ROUTE ALONG ICE BRIDGE OR IN CABLE TRAY SHOWING FASTENERS AND SUPPORT
 - 8. GROUND MOUNTED RRU RACKS (FRONT AND BACK)
 - 9. FRONT, SIDE AND BACK ELEVATIONS OF ALL GROUND CABINETS
 - 10. VIEW OF COMPOUND FROM A DISTANCE
 - 11. VIEW OF EACH GROUND CABINET (POWER, RF, FIBER SPOOL, PPC POWER, PPC TELCO WITH DOOR OPEN)
 - 12. BACKHAUL FIBER MEET-ME-POINT AND CONDUIT ROUTE (MICROWAVE INSTALLATION IF NOT FIBER)
 - 13. AAV NETWORK INTERFACE DEVICE OR MICROWAVE RADIO INSTALLATION

DEFICIENCY CORRECTIONS:

CONTRACTOR IS RESPONSIBLE FOR ALL CORRECTIONS TO DEFICIENCIES IDENTIFIED THROUGH TESTING, REVIEW OF SUBMITTALS, INSPECTIONS AND CLOSEOUT REVIEWS.

SECTION 01 500 - PROJECT REPORTING

WEEKLY REPORTS:

- A. CONTRACTOR SHALL REPORT TO SPRINT AT MINIMUM ON A WEEKLY BASIS VIA SITERRA BY UPDATING ALL APPLICABLE POST END KEEPING MILESTONES WITH ACTUAL AND FORECASTED COMPLETION DATES.
- B. ADDITIONAL REQUIREMENTS FOR REPORTING MAY BE IDENTIFIED ELSEWHERE OR REQUIRED BY THE SCOPE OF SERVICES OR SPRINTS LOCAL MARKET CONSTRUCTION MANAGER. THIS INFORMATION WILL PROVIDE A BASIS FOR PROGRESS MONITORING AND PAYMENT.
- PROJECT CONFERENCE CALLS: SPRINT MAY HOLD PERIODIC PROJECT CONFERENCE CALLS. CONTRACTOR WILL BE REQUIRED TO COMMUNICATE SITE STATUS, MILESTONE COMPLETIONS AND UPCOMING MILESTONE PROJECTIONS, AND ANSWER ANY OTHER SITE STATUS QUESTIONS AS NECESSARY. FINAL PROJECT ACCEPTANCE: PRIOR TO SPRINTS FINAL PROJECT ACCEPTANCE. ALL REQUIRED MILESTONE ACTUALS MUST BE UPDATED IN SITERRA AND ALL REQUIRED REPORTING TASKS MUST BE COMPLETE.

SECTION 11 700 - ANTENNA ASSEMBLY, REMOTE RADIO UNITS AND CABLE INSTALLATION

SUMMARY:

THIS SECTION SPECIFIES INSTALLATION OF ANTENNAS, RRU'S, AND CABLE EQUIPMENT, INSTALLATION, AND TESTING OF COAXIAL FIBER CABLE.

ANTENNAS AND RRU'S:

THE NUMBER AND TYPE OF ANTENNAS AND RRU'S TO BE INSTALLED IS DETAILED ON THE CONSTRUCTION DRAWINGS.

HYBRID CABLE:

HYBRID CABLE WILL BE DC/FIBER AND FURNISHED FOR INSTALLATION AT EACH SITE. CABLE SHALL BE INSTALLED PER THE CONSTRUCTION DRAWINGS AND THE APPLICABLE MANUFACTURER'S REQUIREMENTS.

JUMPERS AND CONNECTORS:

FURNISH AND INSTALL 1/2" COAX JUMPER CABLES BETWEEN THE RRU'S AND ANTENNAS. JUMPERS SHALL BE TYPE LDF 4, FLC 12-50, CR 540, OR FXL 540. SUPER-FLEX CABLES ARE NOT ACCEPTABLE. JUMPERS BETWEEN THE RRU'S AND ANTENNAS OR TOWER TOP AMPLIFIERS SHALL CONSIST OF 1/2 INCH FOAM DIELECTRIC, OUTDOOR RATED COAXIAL CABLE, MIN. LENGTH FOR JUMPER SHALL BE 10"-0".

REMOTE ELECTRICAL TILT (RET) CABLES:

MISCELLANEOUS:

INSTALL SPLITTERS, COMBINERS, FILTERS PER RF DATA SHEET, FURNISHED BY SPRINT.

ANTENNA INSTALLATION:

THE CONTRACTOR SHALL ASSEMBLE ALL ANTENNAS ONSITE IN ACCORDANCE WITH THE INSTRUCTIONS SUPPLIED BY THE MANUFACTURER. ANTENNA HEIGHT, AZIMUTH, AND FEED ORIENTATION INFORMATION SHALL BE AS DESIGNATED ON THE CONSTRUCTION DRAWINGS.

- A. THE CONTRACTOR SHALL POSITION THE ANTENNA ON TOWER PIPE MOUNTS SO THAT THE BOTTOM STRUT IS LEVEL. THE PIPE MOUNTS SHALL BE PLUMB TO WITHIN 1 DEGREE.
- B. ANTENNA MOUNTING REQUIREMENTS: PROVIDE ANTENNA MOUNTING HARDWARE AS INDICATED ON THE DRAWINGS.

HYBRID CABLE INSTALLATION:

- A. THE CONTRACTOR SHALL ROUTE, TEST, AND INSTALL ALL CABLES AS INDICATED ON THE CONSTRUCTION DRAWINGS AND IN ACCORDANCE WITH THE MANUFACTURER'S RECOMMENDATIONS.
- B. THE INSTALLED RADIUS OF THE CABLES SHALL NOT BE LESS THAN THE MANUFACTURER'S SPECIFICATIONS FOR BENDING RADIUS.
- C. EXTREME CARE SHALL BE TAKEN TO AVOID DAMAGE TO THE CABLES DURING HANDLING AND INSTALLATION.
 - 1. FASTENING MAIN HYBRID CABLES: ALL CABLES SHALL BE INSTALLED INSIDE MONOPOLE WITH CABLE SUPPORT GRIPS AS REQUIRED BY THE MANUFACTURER.
 - 2. FASTENING INDIVIDUAL FIBER AND DC CABLES ABOVE BREAKOUT ENCLOSURE (MEDUSA), WITHIN THE MMBS CABINET AND ANY INTERMEDIATE DISTRIBUTION BOXES:
 - a. FIBER: SUPPORT FIBER BUNDLES USING 1/2" VELCRO STRAPS OF THE REQUIRED LENGTH AT 18" O.C. STRAPS SHALL BE UV, OIL AND WATER RESISTANT AND SUITABLE FOR INDUSTRIAL INSTALLATIONS AS MANUFACTURED BY TEXTOL OR APPROVED EQUAL.
 - b. DC: SUPPORT DC BUNDLES WITH ZIP TIES OF THE ADEQUATE LENGTH. ZIP TIES TO BE UV STABILIZED, BLACK NYLON, WITH TENSILE STRENGTH AT 12,000 PSI AS MANUFACTURED BY NELCO PRODUCTS OR EQUAL.
 - 3. FASTENING JUMPERS: SECURE JUMPERS TO THE SIDE ARMS OR HEAD FRAMES USING STAINLESS STEEL TIE WRAPS OR STAINLESS STEEL BUTTERFLY CLIPS.
 - 4. CABLE INSTALLATION:
 - a. INSPECT CABLE PRIOR TO USE FOR SHIPPING DAMAGE, NOTIFY THE CONSTRUCTION MANAGER.
 - b. CABLE ROUTING: CABLE INSTALLATION SHALL BE PLANNED TO ENSURE THAT THE LINES WILL BE PROPERLY ROUTED IN THE CABLE ENVELOP AS INDICATED ON THE DRAWINGS. AVOID TWISTING AND CROSSOVERS.
 - c. HOIST CABLE USING PROPER HOISTING GRIPS. DO NOT EXCEED MANUFACTURER'S RECOMMENDED MAXIMUM BEND RADIUS.
 - 5. GROUNDING OF TRANSMISSION LINES: ALL TRANSMISSION LINES SHALL BE GROUNDED AS INDICATED ON DRAWINGS.
 - 6. HYBRID CABLE COLOR CODING: ALL COLOR CODING SHALL BE AS REQUIRED IN TS 0200 (CURRENT VERSION).
 - 7. HYBRID CABLE LABELING: INDIVIDUAL HYBRID AND DC BUNDLES SHALL BE LABELED ALPHA-NUMERICALLY ACCORDING TO SPRINT CELL SITE ENGINEERING NOTICE - EN 2012-001, REV 1

WEATHERPROOFING EXTERIOR CONNECTORS AND HYBRID CABLE GROUND KITS:

- A. ALL FIBER & COAX CONNECTORS AND GROUND KITS SHALL BE WEATHERPROOFED.
- B. WEATHERPROOFED USING ONE OF THE FOLLOWING METHODS: ALL INSTALLATIONS MUST BE DONE IN ACCORDANCE WITH THE MANUFACTURER'S RECOMMENDATIONS AND INDUSTRY BEST PRACTICES.
 - 1. COLD SHRINK: ENCOMPASS CONNECTOR IN COLD SHRINK TUBING AND PROVIDE A DOUBLE WRAP OF 2" ELECTRICAL TAPE EXTENDING 2" BEYOND TUBING. PROVIDE 3M COLD SHRINK CXS SERIES OR EQUAL.
 - 2. SELF-AMALGAMATING TAPE: CLEAN SURFACES. APPLY A DOUBLE WRAP OF SELF-AMALGAMATING TAPE 2" BEYOND CONNECTOR. APPLY A SECOND WRAP OF SELF-AMALGAMATING TAPE IN OPPOSITE DIRECTION. APPLY DOUBLE WRAP OF 2" WIDE ELECTRICAL TAPE EXTENDING 2" BEYOND THE SELF-AMALGAMATING TAPE.
 - 3. 3M SLIM LOCK CLOSURE 716: SUBSTITUTIONS WILL NOT BE ALLOWED.
 - 4. OPEN FLAME ON JOB SITE IS NOT ACCEPTABLE

SECTION 11 800 - INSTALLATION OF MULTIMODAL BASE STATIONS (MMBS) AND RELATED EQUIPMENT

SUMMARY:

- A. THIS SECTION SPECIFIES MMBS CABINETS, POWER CABINETS, AND INTERNAL EQUIPMENT INCLUDING BY NOT LIMITED TO RECTIFIERS, POWER DISTRIBUTION UNITS, BASE BAND UNITS, SURGE ARRESTORS, BATTERIES, AND SIMILAR EQUIPMENT FURNISHED BY THE COMPANY FOR INSTALLATION BY THE CONTRACTOR (OFCI).
- B. CONTRACTOR SHALL PROVIDE AND INSTALL ALL MISCELLANEOUS MATERIALS AND PROVIDE ALL LABOR REQUIRED FOR INSTALLATION EQUIPMENT IN EXISTING CABINET OR NEW CABINET AS SHOWN ON DRAWINGS AND AS REQUIRED BY THE APPLICABLE INSTALLATION MOPS.
- C. COMPLY WITH MANUFACTURER'S INSTALLATION AND START-UP REQUIREMENTS.

DC CIRCUIT BREAKER LABELING

- A. NEW DC CIRCUIT IS REQUIRED IN MMBS CABINET SHALL BE CLEARLY IDENTIFIED AS TO RRU BEING SERVICED.

SECTION 26 100 - BASIC ELECTRICAL REQUIREMENTS

SUMMARY:

THIS SECTION SPECIFIES BASIC ELECTRICAL REQUIREMENTS FOR SYSTEMS AND COMPONENTS

QUALITY ASSURANCE:

- A. ALL EQUIPMENT FURNISHED UNDER DIVISION 26 SHALL CARRY UL LABELS AND LISTINGS WHERE SUCH LABELS AND LISTINGS ARE AVAILABLE IN THE INDUSTRY.
- B. MANUFACTURERS OF EQUIPMENT SHALL HAVE A MINIMUM OF THREE YEARS EXPERIENCE WITH THEIR EQUIPMENT INSTALLED AND OPERATING IN THE FIELD IN A USE SIMILAR TO THE PROPOSED USE FOR THIS PROJECT.
- C. MATERIALS AND EQUIPMENT: ALL MATERIALS AND EQUIPMENT SPECIFIED IN DIVISION 26 OF THE SAME TYPE SHALL BE OF THE SAME MANUFACTURER AND SHALL BE NEW, OF THE BEST QUALITY AND DESIGN, AND FREE FROM DEFECTS.

SUPPORTING DEVICES:

- A. MANUFACTURED STRUCTURAL SUPPORT MATERIALS: SUBJECT TO COMPLIANCE WITH REQUIREMENTS, PROVIDE PRODUCTS BY THE FOLLOWING:
 - 1. ALLIED TUBE AND CONDUIT.
 - 2. B-LINE SYSTEM.
 - 3. UNISTRUT DIVERSIFIED PRODUCTS.
 - 4. THOMAS & BETTS.
- B. FASTENERS: TYPES, MATERIALS, AND CONSTRUCTION FEATURES AS FOLLOWS:
 - 1. EXPANSION ANCHORS: CARBON STEEL WEDGE OR SLEEVE TYPE.
 - 2. POWER-DRIVEN THREADED STUDS: HEAT-TREATED STEEL, DESIGNED SPECIFICALLY FOR THE INTENDED SERVICE.
 - 3. FASTEN BY MEANS OF WOOD SCREWS ON WOOD.
 - 4. TOGGLE BOLTS ON HOLLOW MASONRY UNITS.
 - 5. CONCRETE INSERTS OR EXPANSION BOLTS ON CONCRETE OR SOLID MASONRY.
 - 6. MACHINE SCREWS, WELDED THREADED STUDS, OR SPRING-TENSION CLAMPS ON STEEL.
 - 7. EXPLOSIVE DEVICES FOR ATTACHING HANGERS TO STRUCTURE SHALL NOT BE PERMITTED.
 - 8. DO NOT WELD CONDUIT, PIPE STRAPS, OR ITEMS OTHER THAN THREADED STUDS TO STEEL STRUCTURES.
 - 9. IN PARTITIONS OF LIGHT STEEL CONSTRUCTION, USE SHEET METAL SCREWS.

SUPPORTING DEVICES:

- A. INSTALL SUPPORTING DEVICES TO FASTEN ELECTRICAL COMPONENTS SECURELY AND PERMANENTLY IN ACCORDANCE WITH NEC.
- B. COORDINATE WITH THE BUILDING STRUCTURAL SYSTEM AND WITH OTHER TRADES.
- C. UNLESS OTHERWISE INDICATED ON THE DRAWINGS, FASTEN ELECTRICAL ITEMS AND THEIR SUPPORTING HARDWARE SECURELY TO THE STRUCTURE IN ACCORDANCE WITH THE FOLLOWING:
 - 1. ENSURE THAT THE LOAD APPLIED BY ANY FASTENER DOES NOT EXCEED 25 PERCENT OF THE PROOF TEST LOAD.
 - 2. USE VIBRATION AND SHOCK-RESISTANT FASTENERS FOR ATTACHMENTS TO CONCRETE SLABS.

ELECTRICAL IDENTIFICATION:

- A. UPDATE AND PROVIDE TYPED CIRCUIT BREAKER SCHEDULES IN THE MOUNTING BRACKET, INSIDE DOORS OF AC PANEL BOARDS WITH ANY CHANGES MADE TO THE AC SYSTEM.
- B. BRANCH CIRCUITS FEEDING AVIATION OBSTRUCTION LIGHTING EQUIPMENT SHALL BE CLEARLY IDENTIFIED AS SUCH AT THE BRANCH CIRCUIT PANELBOARD.

SECTION 26 200 - ELECTRICAL MATERIALS AND EQUIPMENT

- A. RIGID GALVANIZED STEEL (RGS) CONDUIT SHALL BE USED FOR EXTERIOR LOCATIONS ABOVE GROUND AND IN UNFINISHED INTERIOR LOCATIONS AND FOR UNDERGROUND RUNS. RIGID CONDUIT AND FITTINGS SHALL BE STEEL COATED WITH ZINC EXTERIOR AND INTERIOR BY THE HOT DIP GALVANIZING PROCESS. CONDUIT SHALL BE PRODUCED TO ANSI SPECIFICATIONS C80.1, FEDERAL SPECIFICATION WW-C-581 AND SHALL BE LISTED WITH THE UNDERWRITERS' LABORATORIES. FITTINGS SHALL BE THREADED - SET SCREW OR COMPRESSION FITTINGS WILL NOT BE ACCEPTABLE. RGS CONDUITS SHALL BE MANUFACTURED BY ALLIED, REPUBLIC OR WHEATLAND.
- B. UNDERGROUND CONDUIT IN CONCRETE SHALL BE POLYVINYLCHLORIDE (PVC) SUITABLE FOR DIRECT BURIAL AS APPLICABLE. JOINTS SHALL BE BELLED, AND FLUSH SOLVENT WELDED IN ACCORDANCE WITH MANUFACTURER'S INSTRUCTIONS. CONDUIT SHALL BE CARLON ELECTRICAL PRODUCTS OR APPROVED EQUAL.
- C. TRANSITIONS BETWEEN PVC AND RIGID (RGS) SHALL BE MADE WITH PVC COATED METALLIC LONG SWEEP RADIUS ELBOWS.
- D. EMT OR RIGID GALVANIZED STEEL CONDUIT MAY BE USED IN FINISHED SPACES CONCEALED IN WALLS AND CEILINGS. EMT SHALL BE MILD STEEL, ELECTRICALLY WELDED, ELECTRO-GALVANIZED OR HOT-DIPPED GALVANIZED AND PRODUCED TO ANSI SPECIFICATION C80.3, FEDERAL SPECIFICATION WW-C-563, AND SHALL BE UL LISTED. EMT SHALL BE MANUFACTURED BY ALLIED, REPUBLIC OR WHEATLAND, OR APPROVED EQUAL. FITTINGS SHALL BE METALLIC COMPRESSION. SET SCREW CONNECTIONS SHALL NOT BE ACCEPTABLE.
- E. LIQUID TIGHT FLEXIBLE METALLIC CONDUIT SHALL BE USED FOR FINAL CONNECTION TO EQUIPMENT. FITTINGS SHALL BE METALLIC GLAND TYPE COMPRESSION FITTINGS, MAINTAINING THE INTEGRITY OF CONDUIT SYSTEM. SET SCREW CONNECTIONS SHALL NOT BE ACCEPTABLE. MAXIMUM LENGTH OF FLEXIBLE CONDUIT SHALL NOT EXCEED 6-FEET. LFMC SHALL BE PROTECTED AND SUPPORTED AS REQUIRED BY NEC, MANUFACTURERS OF FLEXIBLE CONDUITS SHALL BE CAROL, ANACONDA METAL HOSE OR UNIVERSAL METAL HOSE, OR APPROVED EQUAL.
- F. MINIMUM SIZE CONDUIT SHALL BE 3/4 INCH (21MM).

HUBS AND BOXES:

- A. AT ENTRANCES TO CABINETS OR OTHER EQUIPMENT NOT HAVING INTEGRAL THREADED HUBS PROVIDE METALLIC THREADED HUBS OF THE SIZE AND CONFIGURATION REQUIRED. HUB SHALL INCLUDE LOCKNUT AND NEOPRENE O-RING SEAL. PROVIDE IMPACT RESISTANT 105 DEGREE C PLASTIC BUSHINGS TO PROTECT CABLE INSULATION.
- B. CABLE TERMINATION FITTINGS FOR CONDUIT
 - 1. CABLE TERMINATORS FOR RGS CONDUITS SHALL BE TYPE CRC BY O-Z/GEDNEY OR EQUAL BY ROXTEC.
 - 2. CABLE TERMINATORS FOR LFMC SHALL BE ETCO - CL2075; OR MADE FOR THE PURPOSE PRODUCTS BY ROXTEC.
- C. EXTERIOR PULL BOXES AND PULL BOXES IN INTERIOR INDUSTRIAL AREAS SHALL BE PLATED CAST ALLOY, HEAVY DUTY, WEATHERPROOF, DUST PROOF, WITH GASKET, PLATED IRON ALLOY COVERS AND STAINLESS STEEL COVER SCREWS, CROUSE-HINDS WAB SERIES OR EQUAL.
- D. CONDUIT OUTLET BODIES SHALL BE PLATED CAST ALLOY WITH SIMILAR GASKET COVERS. OUTLET BODIES SHALL BE OF THE CONFIGURATION AND SIZE SUITABLE FOR THE APPLICATION. PROVIDE CROUSE-HINDS FORM 8 OR EQUAL.
- E. MANUFACTURER FOR BOXES AND COVERS SHALL BE HOFFMAN, SQUARE "D", CROUSE-HINDS, COOPER, ADALET, APPLETON, O-Z GEDNEY, RACO, OR APPROVED EQUAL.

SUPPLEMENTAL GROUNDING SYSTEM:

- A. FURNISH AND INSTALL A SUPPLEMENTAL GROUNDING SYSTEM TO THE EXTENT INDICATED ON THE DRAWINGS. SUPPORT SYSTEM WITH NON-MAGNETIC STAINLESS STEEL CLIPS WITH RUBBER GROMMETS. GROUNDING CONNECTORS SHALL BE TINNED COPPER WIRE, SIZES AS INDICATED ON THE DRAWINGS. PROVIDE STRANDED OR SOLID BARE OR INSULATED CONDUCTORS EXCEPT AS OTHERWISE NOTED.
- B. SUPPLEMENTAL GROUNDING SYSTEM: ALL CONNECTIONS TO BE MADE WITH CAD WELDS, EXCEPT AT EQUIPMENT USE LUGS OR OTHER AVAILABLE GROUNDING MEANS AS REQUIRED BY MANUFACTURER; AT GROUND BARS USE TWO HOLE SPADES WITH NO-OX.
- C. STOLEN GROUND-BARS: IN THE EVENT OF STOLEN GROUND BARS, CONTACT SPRINT CM FOR REPLACEMENT INSTRUCTION USING THREADED ROD KITS.

EXISTING STRUCTURE:

- A. EXISTING EXPOSED WIRING AND ALL EXPOSED OUTLETS, RECEPTACLES, SWITCHES, DEVICES, BOXES, AND OTHER EQUIPMENT THAT ARE NOT TO BE UTILIZED IN THE COMPLETED PROJECT SHALL BE REMOVED OR DE-ENERGIZED AND CAPPED IN THE WALL, CEILING, OR FLOOR SO THAT THEY ARE CONCEALED AND SAFE. WALL, CEILING, OR FLOOR SHALL BE PATCHED TO MATCH THE ADJACENT CONSTRUCTION.

CONDUIT AND CONDUCTOR INSTALLATION:

- A. CONDUITS SHALL BE FASTENED SECURELY IN PLACE WITH APPROVED NON-PERFORATED STRAPS AND HANGERS. EXPLOSIVE DEVICES FOR ATTACHING HANGERS TO STRUCTURE WILL NOT BE PERMITTED. CLOSELY FOLLOW THE LINES OF THE STRUCTURE. MAINTAIN CLOSE PROXIMITY TO THE STRUCTURE AND KEEP CONDUITS IN TIGHT ENVELOPES. CHANGES IN DIRECTION TO ROUTE AROUND OBSTACLES SHALL BE MADE WITH CONDUIT OUTLET BODIES. CONDUIT SHALL BE INSTALLED IN A NEAT AND WORKMANLIKE MANNER, PARALLEL AND PERPENDICULAR TO STRUCTURE WALL AND CEILING LINES. ALL CONDUIT SHALL BE FISHED TO CLEAR OBSTRUCTIONS. ENDS OF CONDUITS SHALL BE TEMPORARILY CAPPED TO PREVENT CONCRETE, PLASTER OR DIRT FROM ENTERING. CONDUITS SHALL BE RIGIDLY CLAMPED TO BOXES BY GALVANIZED MALLEABLE IRON BUSHING ON INSIDE AND GALVANIZED MALLEABLE IRON LOCKNUT ON OUTSIDE AND INSIDE.
- B. CONDUCTORS SHALL BE PULLED IN ACCORDANCE WITH ACCEPTED GOOD PRACTICE.



Customer Loyalty through Client Satisfaction
www.maserconsulting.com
Engineers ■ Planners ■ Surveyors
Landscape Architects ■ Environmental Scientists

Copyright © 2017, Maser Consulting Connecticut. All Rights Reserved. This drawing and all the information contained herein is authorized for use only by the party for whom the services were contracted or to whom it is certified. This drawing may not be copied, reused, modified, distributed or relied upon for any other purpose without the express written consent of Maser Consulting Connecticut.



201 STATE ROUTE 17 NORTH
RUTHERFORD, NJ 07070
PHONE: (201) 684-4000 FAX: (201) 684-4223




Charles Cherundolo Consulting, Inc.
713 Clover Lane
Moscow, PA 18444
Phone: 973-207-4248
Fax: 570-842-5592



SCALE:	JOB NUMBER:
AS SHOWN	17924009A

REV	DATE	DESCRIPTION	DRAWN BY	CHECKED BY
0	10/20/17	ISSUED FOR CONSTRUCTION	JRF	PET
A	09/13/17	ISSUED FOR REVIEW	DTS	PET

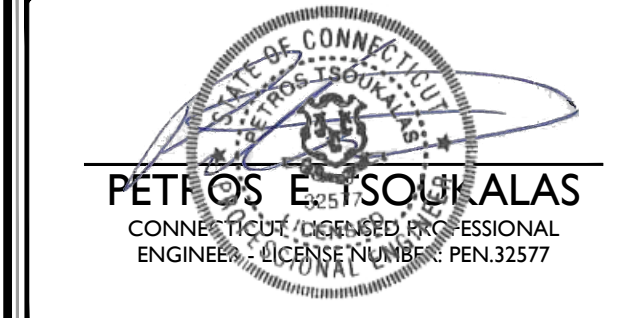

IT IS A VIOLATION OF LAW FOR ANY PERSON, UNLESS THEY ARE ACTING UNDER THE DIRECTION OF THE RESPONSIBLE LICENSED PROFESSIONAL ENGINEER, TO ALTER THIS DOCUMENT.

SITE NAME: BLOOMFIELD POLICE DEPARTMENT
SITE ID: CT52XC024

785 PARK AVENUE
BLOOMFIELD, CT 06002






SHEET TITLE:

GENERAL NOTES - 3

SHEET NUMBER:
ANT-003.00

GENERAL NOTES:

1. SITE INFORMATION OBTAINED FROM THE FOLLOWING:
 - A. DRAWINGS ENTITLED, "BLOOMFIELD POLICE DEPARTMENT" PREPARED BY CLEARWIRE TECHNOLOGIES, INC. OF BLOOMFIELD, CONNECTICUT, DATED 06/21/10.
2. CONTRACTOR SHALL VERIFY ALL PLANS AND EXISTING DIMENSIONS AND CONDITIONS ON THE JOB SITE AND SHALL IMMEDIATELY NOTIFY THE ARCHITECT/ENGINEER IN WRITING OF ANY DISCREPANCIES BEFORE PROCEEDING WITH THE WORK OR BE RESPONSIBLE FOR SAME.
3. CONTRACTOR SHALL NOT COMMENCE ANY WORK UNTIL HE OBTAINS, AT HIS OWN EXPENSE, ALL INSURANCE REQUIRED BY SPRINT, THE PROPERTY OWNER AND/OR PROPERTY MANAGEMENT COMPANY.
4. THIS SET OF PLANS HAS BEEN PREPARED FOR THE PURPOSES OF MUNICIPAL AND AGENCY REVIEW AND APPROVAL. THIS SET OF PLANS SHALL NOT BE UTILIZED AS CONSTRUCTION DOCUMENTS UNTIL ALL CONDITIONS OF APPROVAL HAVE BEEN SATISFIED AND EACH OF THE DRAWINGS HAVE BEEN REVISED TO INDICATE "ISSUED FOR CONSTRUCTION".
5. THE CONTRACTOR SHALL COMPLY WITH ALL APPLICABLE CODES, ORDINANCES, LAWS AND REGULATIONS OF ALL MUNICIPALITIES, UTILITIES OR OTHER PUBLIC AUTHORITIES.
6. THE CONTRACTOR SHALL BE RESPONSIBLE FOR OBTAINING ALL PERMITS AND INSPECTIONS THAT MAY BE REQUIRED BY ANY FEDERAL, STATE, COUNTY OR MUNICIPAL AUTHORITIES.
7. THE CONTRACTOR SHALL NOTIFY THE CONSTRUCTION MANAGER, IN WRITING, OF ANY CONFLICTS, ERRORS OR OMISSIONS PRIOR TO THE SUBMISSION OF BIDS FOR PERFORMANCE OF WORK. MINOR OMISSIONS OR ERRORS IN THE BID DOCUMENTS SHALL NOT EXCUSE SAID CONTRACTOR FROM COMPLETING THIS PROJECT IN ACCORDANCE WITH THE OVERALL INTENT OF THESE DRAWINGS.
8. THE CONTRACTOR SHALL BE RESPONSIBLE FOR PROTECTING ALL EXISTING SITE IMPROVEMENTS PRIOR TO COMMENCING DEMOLITION. THE CONTRACTOR SHALL REPAIR ANY DAMAGE CAUSED AS A RESULT OF REMOVAL OF THIS FACILITY.
9. THE SCOPE OF WORK FOR THIS PROJECT SHALL INCLUDE PROVIDING ALL MATERIALS, EQUIPMENT AND LABOR AS REQUIRED TO COMPLETE THIS PROJECT. ALL EQUIPMENT SHALL BE INSTALLED IN ACCORDANCE WITH THE MANUFACTURER'S RECOMMENDATIONS.
10. THE CONTRACTOR SHALL VISIT THE PROJECT SITE PRIOR TO SUBMITTING A BID TO VERIFY THAT THE PROJECT CAN BE REMOVED IN ACCORDANCE WITH THE CONTRACT DOCUMENTS.
11. THE DEMOLITION CONTRACTOR IS SOLELY RESPONSIBLE FOR DETERMINING ALL REMOVAL MEANS AND METHODS. THE DEMOLITION CONTRACTOR IS ALSO RESPONSIBLE FOR ALL JOB SITE SAFETY.
12. THE CONTRACTOR IS TO REVIEW ALL DRAWINGS AND SPECIFICATIONS IN THE CONTRACT DOCUMENT SET. THE CONTRACTOR SHALL COORDINATE ALL WORK SHOWN IN THE SET OF DRAWINGS. THE CONTRACTOR SHALL PROVIDE A COMPLETE SET OF DRAWINGS TO ALL SUBCONTRACTORS AND RELATED PARTIES. THE SUBCONTRACTOR SHALL EXAMINE ALL THE DRAWINGS AND SPECIFICATIONS FOR THE INFORMATION THAT EFFECTS THEIR WORK.
13. THE CONTRACTOR SHALL MAINTAIN A CURRENT SET OF DRAWINGS AND SPECIFICATIONS ON THE SITE AT ALL TIMES AND INSURE THE DISTRIBUTION OF NEW DRAWINGS TO SUBCONTRACTORS AND OTHER RELEVANT PARTIES AS SOON AS THEY ARE MADE AVAILABLE. OLD DRAWINGS SHALL BE MARKED VOID AND REMOVED FROM THE CONTRACT AREA. CONTRACTOR FURNISH 3 SETS OF REDLINE "AS-REMOVED" DRAWINGS TO SPRINT UPON COMPLETION OF THE WORK.
14. REPAIR MATERIALS INSTALLED SHALL MEET REQUIREMENTS OF CONTRACTORS DOCUMENTS. NO SUBSTITUTIONS ARE ALLOWED.
15. THE CONTRACTOR SHALL RECEIVE CLARIFICATION IN WRITING AND SHALL RECEIVE IN WRITING AUTHORIZATION TO PROCEED BEFORE STARTING WORK ON ANY ITEMS NOT CLEARLY DEFINED OR IDENTIFIED BY THE CONTRACT DOCUMENTS.
16. THE CONTRACTOR SHALL NOTIFY THE CONSTRUCTION MANAGER OF ALL PRODUCTS OR ITEMS NOTED AS EXISTING WHICH ARE NOT FOUND TO BE IN THE FIELD.
17. DEMOLITION SHALL BE DONE IN A WORKMANLIKE MANNER BY COMPETENT EXPERIENCED WORKMEN IN ACCORDANCE WITH APPLICABLE CODES AND THE BEST-ACCEPTED PRACTICE. ALL SURFACES SHALL BE REPAIRED TO MATCH THEIR SURROUNDINGS AND PROVIDE WEATHER TIGHT SEAL ON SAME DAY AS REMOVAL.
18. THE CONTRACTOR SHALL COORDINATE HIS WORK AND SCHEDULE HIS ACTIVITIES AND WORKING HOURS IN ACCORDANCE WITH THE REQUIREMENTS OF THE PROPERTY OWNER AND/OR PROPERTY MANAGEMENT COMPANY.
19. THE CONTRACTOR SHALL BE RESPONSIBLE FOR COORDINATING HIS WORK WITH THE WORK OF OTHERS AS IT MAY RELATE TO RADIO EQUIPMENT, ANTENNAS AND ANY OTHER PORTIONS OF THE WORK.
20. THE CONTRACTOR SHALL REPAIR ALL EXISTING SURFACES DAMAGED DURING REMOVAL SUCH THAT THEY MATCH AND BLEND WITH ADJACENT SURFACES.
21. THE CONTRACTOR SHALL KEEP CONTRACT AREA CLEAN, HAZARD FREE AND DISPOSE OF ALL DEBRIS AND RUBBISH. LEAVE PREMISES IN CLEAN CONDITION AND FREE FROM PAINT SPOTS. THE CONTRACTOR SHALL BE RESPONSIBLE FOR MAINTAINING ALL ITEMS UNTIL COMPLETION OF CONSTRUCTION.
22. BEFORE FINAL ACCEPTANCE OF THE WORK, THE CONTRACTOR SHALL REMOVE ALL EQUIPMENT, TEMPORARY WORKS, UNUSED AND USELESS MATERIALS, RUBBISH AND TEMPORARY STRUCTURES.

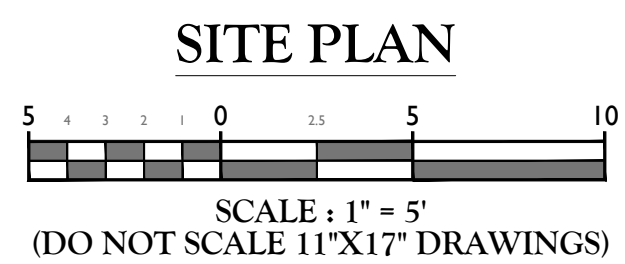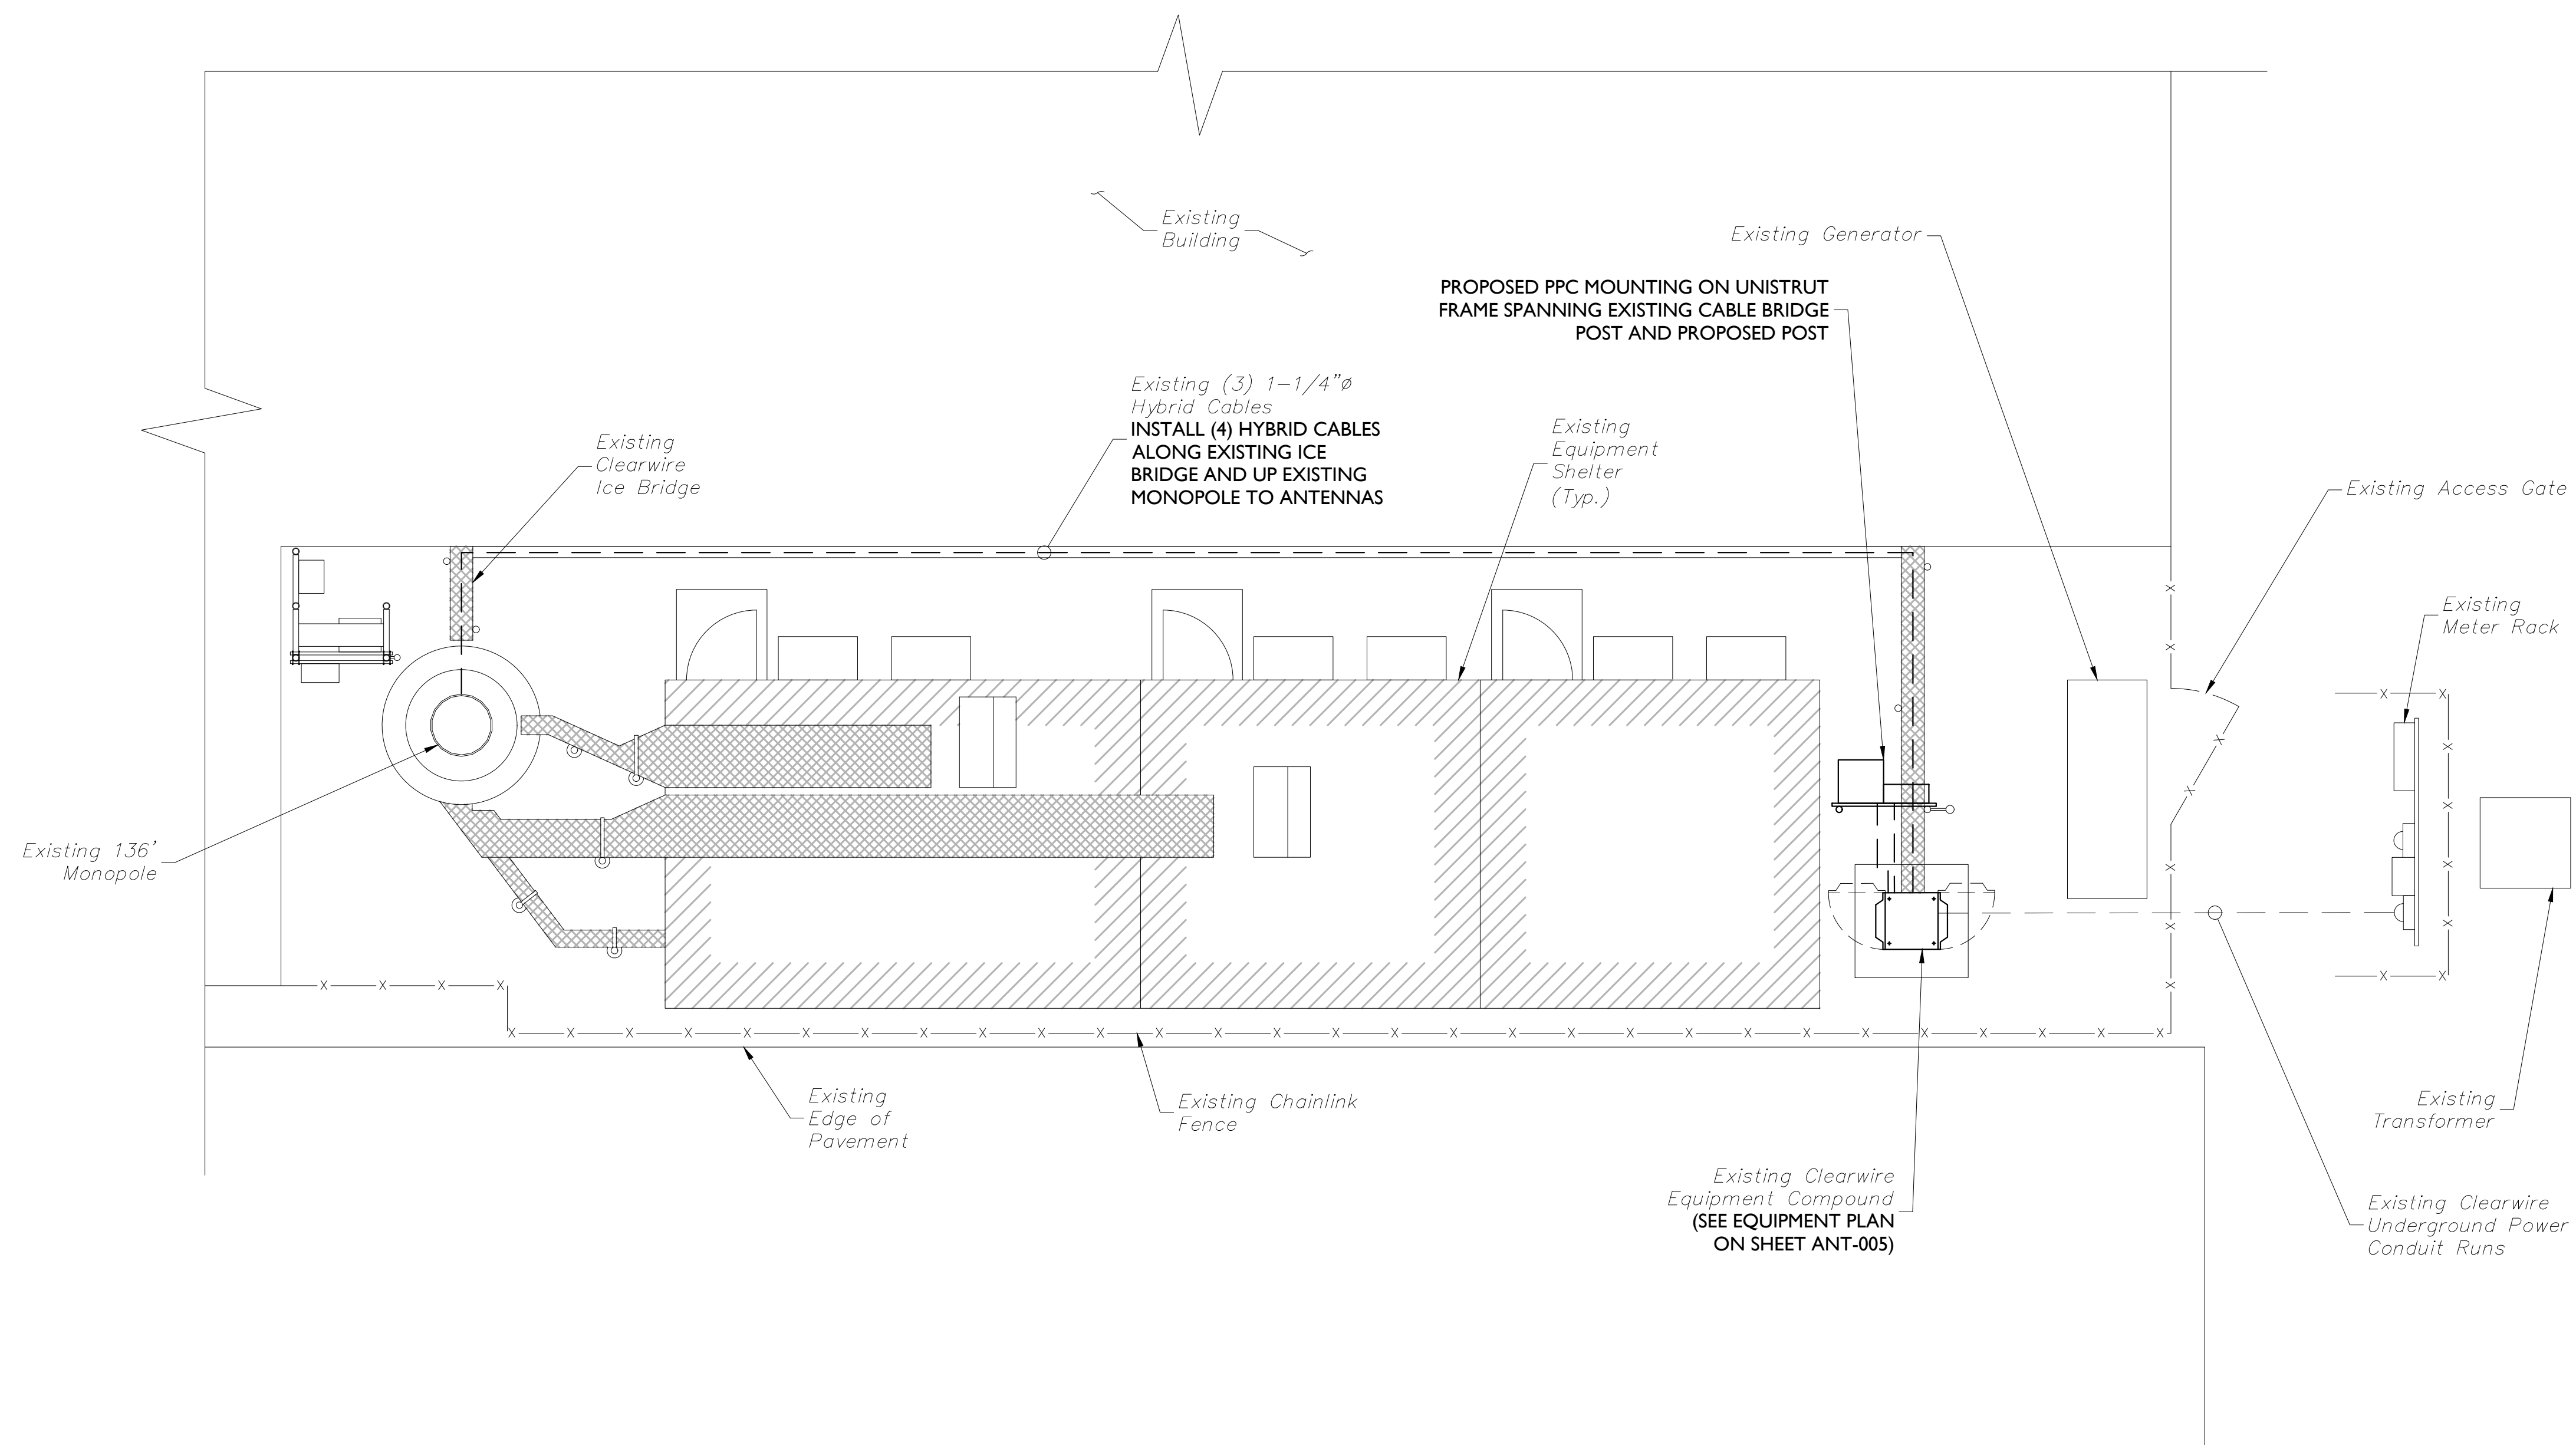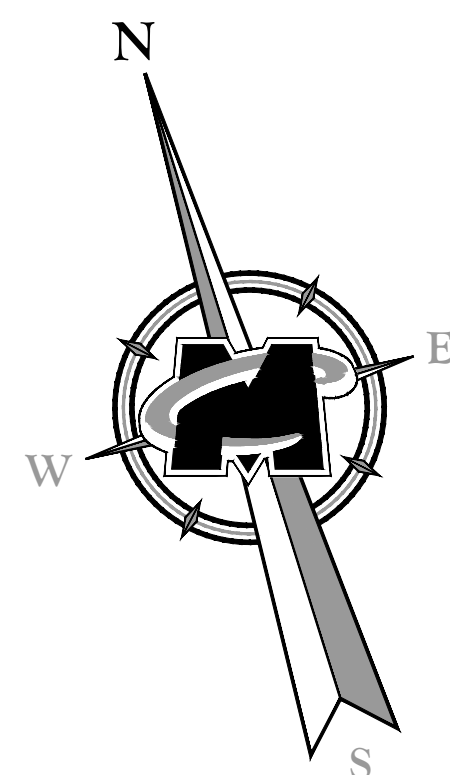

LEGEND

- LIGHT LINE WORK INDICATES EXISTING OBJECTS
- HEAVY LINE WORK INDICATED PROPOSED OBJECTS



Customer Loyalty through Client Satisfaction
 www.maserconsulting.com
 Engineers ■ Planners ■ Surveyors
 Landscape Architects ■ Environmental Scientists

Copyright © 2017, Maser Consulting Connecticut. All Rights Reserved. This drawing and all the information contained herein is authorized for use only by the party for whom the services were contracted or to whom it is certified. This drawing may not be copied, reused, disclosed, distributed or relied upon for any other purpose without the express written consent of Maser Consulting Connecticut.



201 STATE ROUTE 17 NORTH
 RUTHERFORD, NJ 07070
 PHONE: (201) 684-4000 FAX: (201) 684-4223



Charles Cherundolo Consulting, Inc.
 713 Clover Lane
 Moscow, PA 18444
 Phone: 973-207-4248
 Fax: 570-842-5592

811 PROTECT YOURSELF
 ALL STATES REQUIRE NOTIFICATION OF EXCAVATORS, DESIGNERS, OR ANY PERSON PREPARING TO DISTURB THE EARTH'S SURFACE ANYWHERE IN ANY STATE.
 Know what's below. Call before you dig.
 FOR STATE SPECIFIC DIRECT PHONE NUMBERS VISIT: WWW.CALL811.COM

SCALE:	JOB NUMBER:
AS SHOWN	17924009A

REV	DATE	DESCRIPTION	DRAWN BY	CHECKED BY
0	10/20/17	ISSUED FOR CONSTRUCTION	JRF	PET
A	09/13/17	ISSUED FOR REVIEW	DTS	PET

PETROS E. SOUKALAS
 CONNECTICUT LICENSED PROFESSIONAL ENGINEER
 LICENSE NUMBER: PEN 32577

IT IS A VIOLATION OF LAW FOR ANY PERSON, UNLESS THEY ARE ACTING UNDER THE DIRECTION OF THE RESPONSIBLE LICENSED PROFESSIONAL ENGINEER, TO ALTER THIS DOCUMENT.


SITE NAME: BLOOMFIELD POLICE DEPARTMENT
SITE ID: CT52XC024

785 PARK AVENUE
 BLOOMFIELD, CT 06002

RED BANK OFFICE
 331 Newnam Springs Road
 Suite 203
 Red Bank, NJ 07701-5699
 Phone: 732.383.1950
 Fax: 732.383.1984

SHEET TITLE:
SITE PLAN

SHEET NUMBER:
ANT-004.00

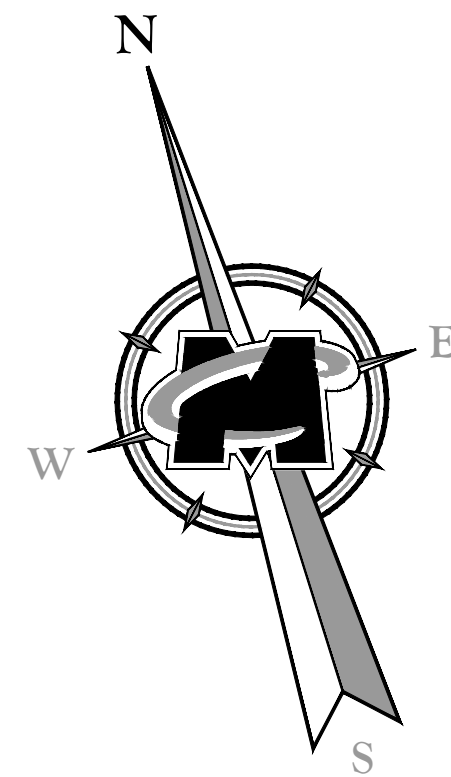

PROPOSED PPC MOUNTING ON UNISTRUT FRAME SPANNING EXISTING CABLE BRIDGE POST AND PROPOSED POST

Existing (3) 1-1/4" Hybrid Cables
INSTALL (4) HYBRID CABLE ALONG EXISTING ICE BRIDGE AND UP EXISTING MONOPOLE TO ANTENNAS

Existing Clearwire Ice Bridge

Existing Clearwire GPS Antenna

PROPOSED (3) #3 AWG CONDUCTORS FROM PPC TO GROWTH CABINET

PROPOSED (1) EMPTY 2"Ø CONDUIT WITH HEAVY DUTY PULLSTRING FROM PROPOSED PPC TO GROWTH CABINET

PROPOSED ELTEK ECAB GROWTH CABINET TO REPLACE EXISTING CLEARWIRE CABINET

Existing Clearwire Underground Power Conduit Runs

Existing 5'-0"x5'-0" Clearwire Concrete Pad


EQUIPMENT PLAN




SCALE: 1" = 2'
(DO NOT SCALE 11"X17" DRAWINGS)

LEGEND

- LIGHT LINE WORK INDICATES EXISTING OBJECTS
- HEAVY LINE WORK INDICATED PROPOSED OBJECTS

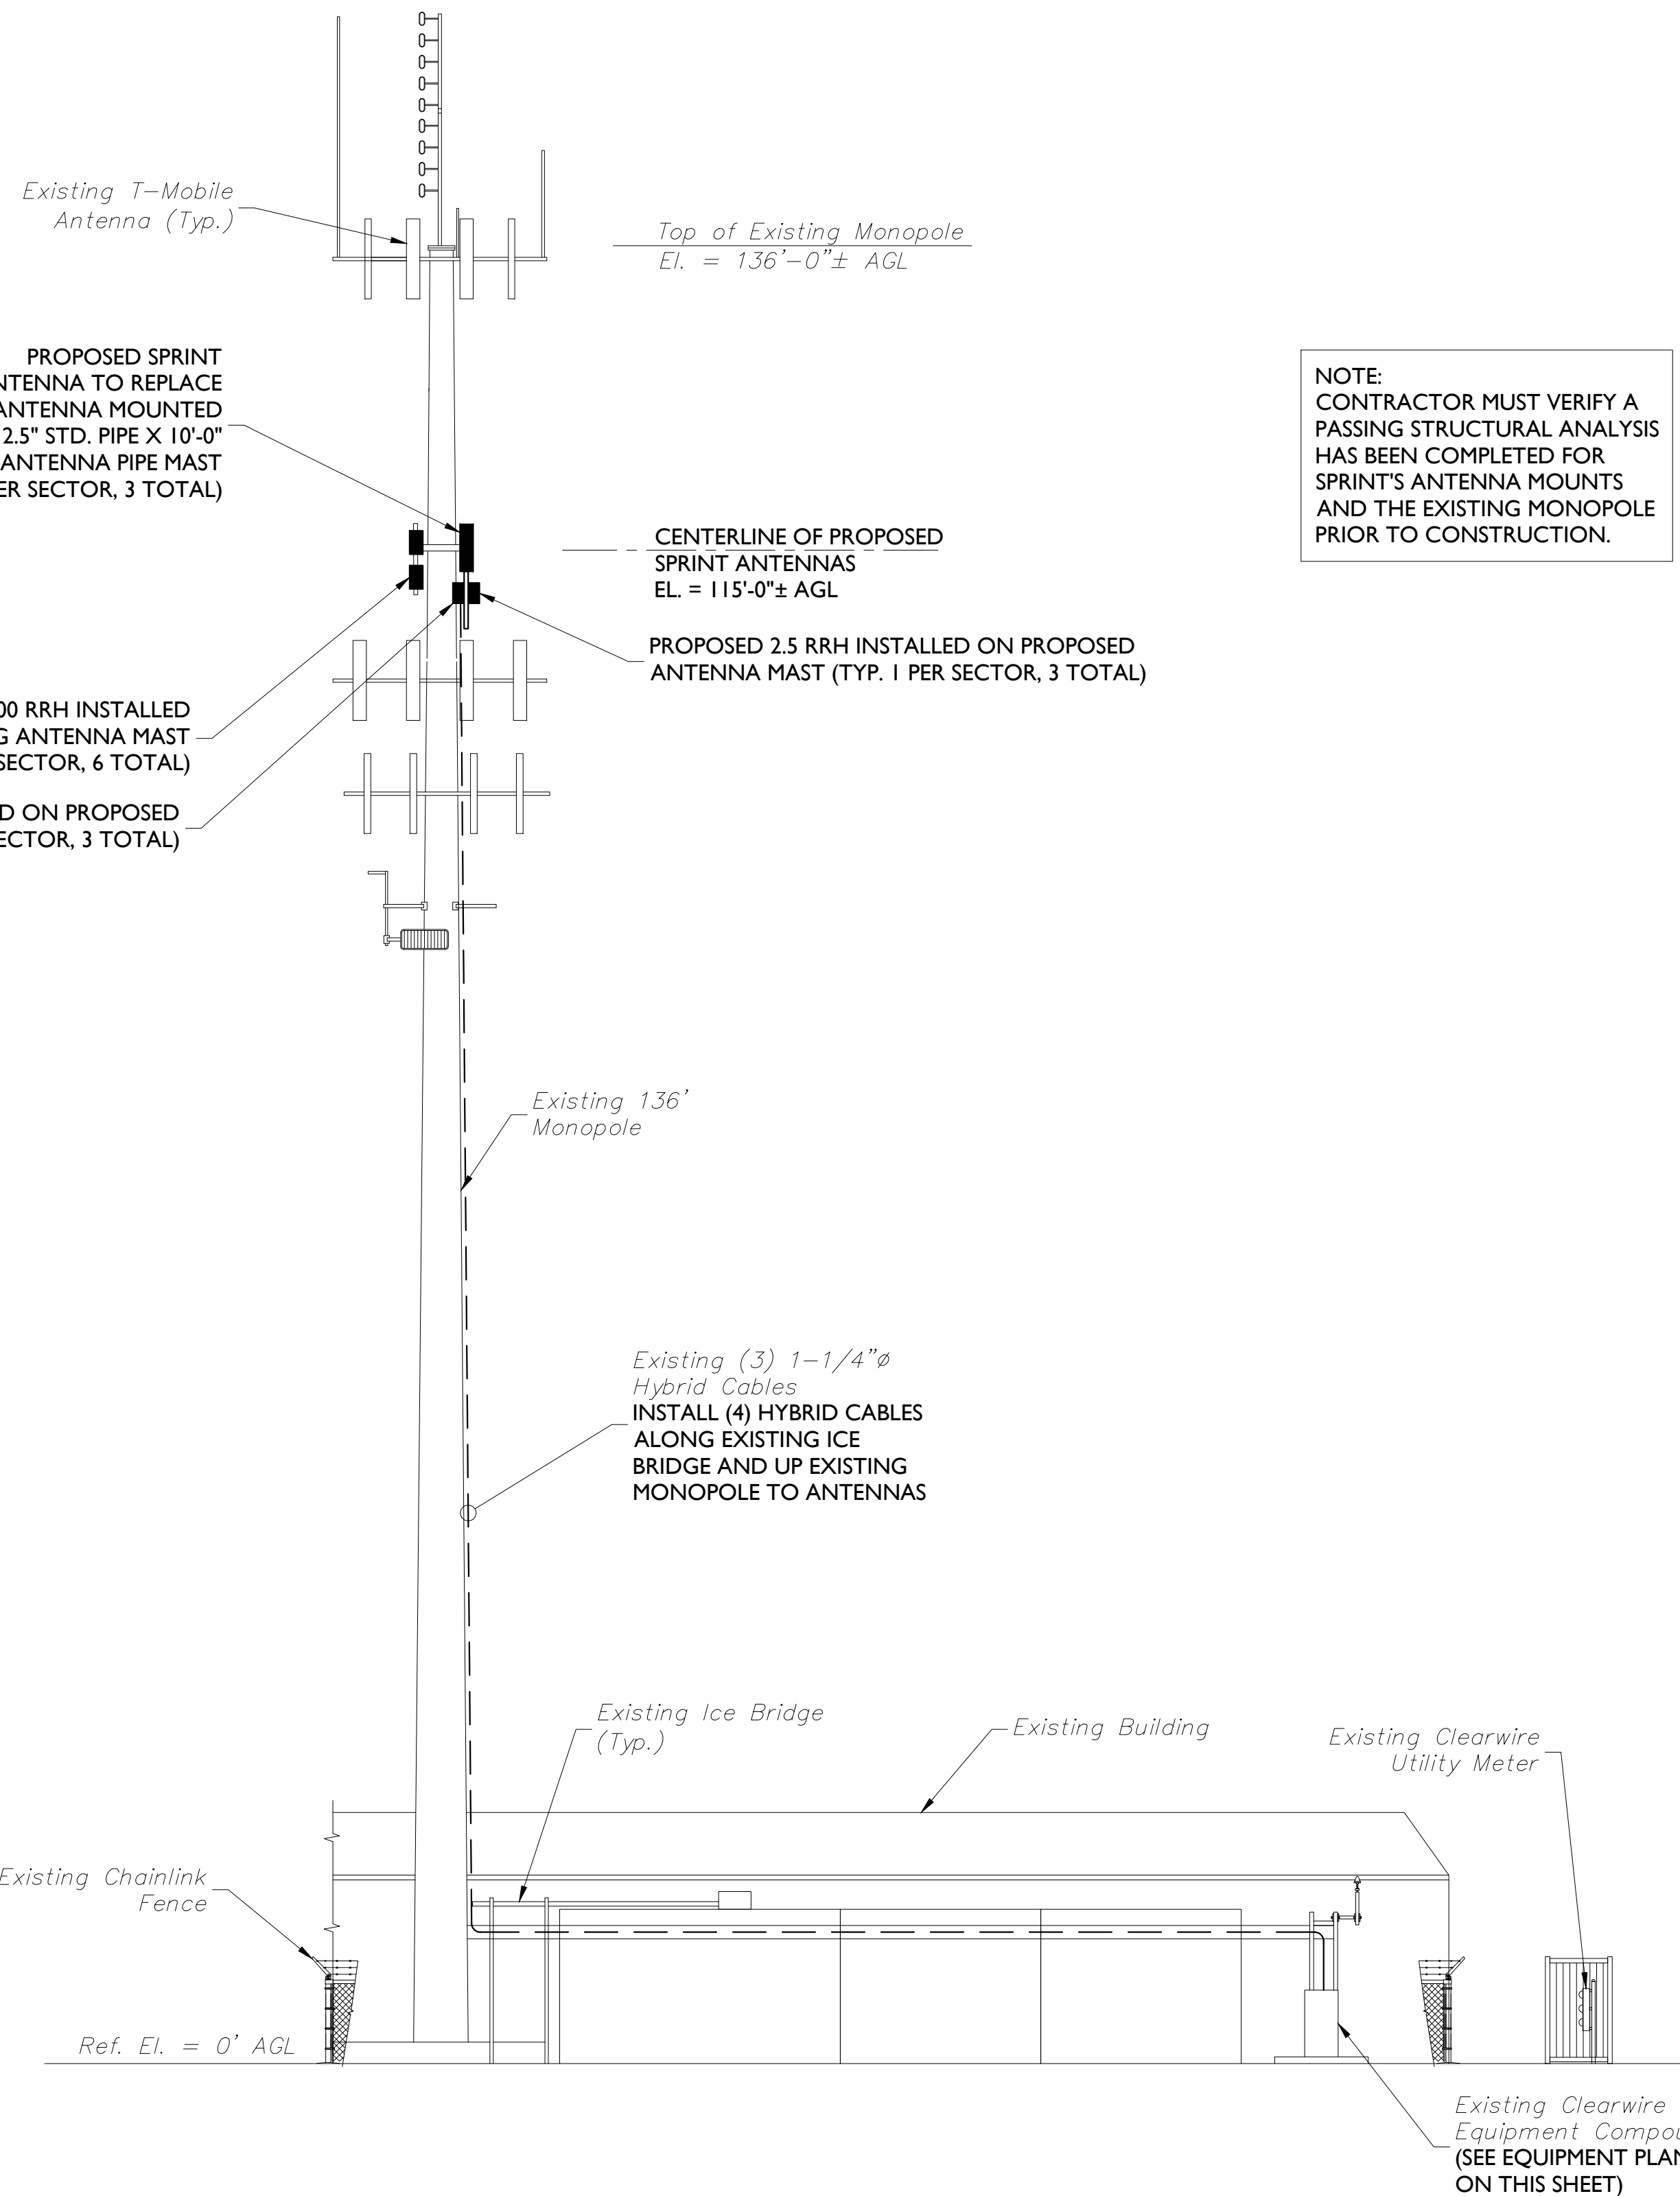

ELEVATION (LOOKING SOUTH)

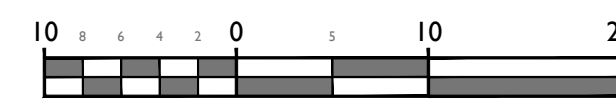

SCALE: 1" = 10'
(DO NOT SCALE 11"X17" DRAWINGS)

NOTE:
CONTRACTOR MUST VERIFY A PASSING STRUCTURAL ANALYSIS HAS BEEN COMPLETED FOR SPRINT'S ANTENNA MOUNTS AND THE EXISTING MONOPOLE PRIOR TO CONSTRUCTION.



Customer Loyalty through Client Satisfaction
www.maserconsulting.com
Engineers ■ Planners ■ Surveyors
Landscape Architects ■ Environmental Scientists

Copyright © 2017, Maser Consulting Connecticut. All Rights Reserved. This drawing and all the information contained herein is authorized for use only by the party for whom the services were contracted or to whom it is certified. This drawing may not be copied, reused, disclosed, distributed or relied upon for any other purpose without the express written consent of Maser Consulting Connecticut.



201 STATE ROUTE 17 NORTH
RUTHERFORD, NJ 07070
PHONE: (201) 684-4000 FAX: (201) 684-4223



Charles Cherundolo Consulting, Inc.
713 Clover Lane
Moscow, PA 18444
Phone: 973-207-4248
Fax: 570-842-5592

811 PROTECT YOURSELF
ALL STATES REQUIRE NOTIFICATION OF EXCAVATORS, DESIGNERS, OR ANY PERSON PREPARING TO DISTURB THE EARTH'S SURFACE ANYWHERE IN ANY STATE
Know what's below.
Call before you dig.
FOR STATE SPECIFIC DIRECT PHONE NUMBERS VISIT: WWW.CALL811.COM

SCALE:	JOB NUMBER:
AS SHOWN	17924009A

REV	DATE	DESCRIPTION	DRAWN BY	CHECKED BY
0	10/20/17	ISSUED FOR CONSTRUCTION	JRF	PET
A	09/13/17	ISSUED FOR REVIEW	DTS	PET

PETROS ESOUKALAS
CONNECTICUT LICENSED PROFESSIONAL ENGINEER
LICENSE NUMBER: PEN 32577

IT IS A VIOLATION OF LAW FOR ANY PERSON, UNLESS THEY ARE ACTING UNDER THE DIRECTION OF THE RESPONSIBLE LICENSED PROFESSIONAL ENGINEER, TO ALTER THIS DOCUMENT.

SITE NAME: BLOOMFIELD POLICE DEPARTMENT
SITE ID: CT52XC024


785 PARK AVENUE
BLOOMFIELD, CT 06002

RED BANK OFFICE
331 Newman Springs Road
Suite 203
Red Bank, NJ 07701-5699
Phone: 732.383.1950
Fax: 732.383.1984


SHEET TITLE:
EQUIPMENT PLAN AND ELEVATION

SHEET NUMBER:
ANT-005.00


REV	DATE	DESCRIPTION	DRAWN BY	CHECKED BY
0	10/20/17	ISSUED FOR CONSTRUCTION	JRF	PET
A	09/13/17	ISSUED FOR REVIEW	DTS	PET

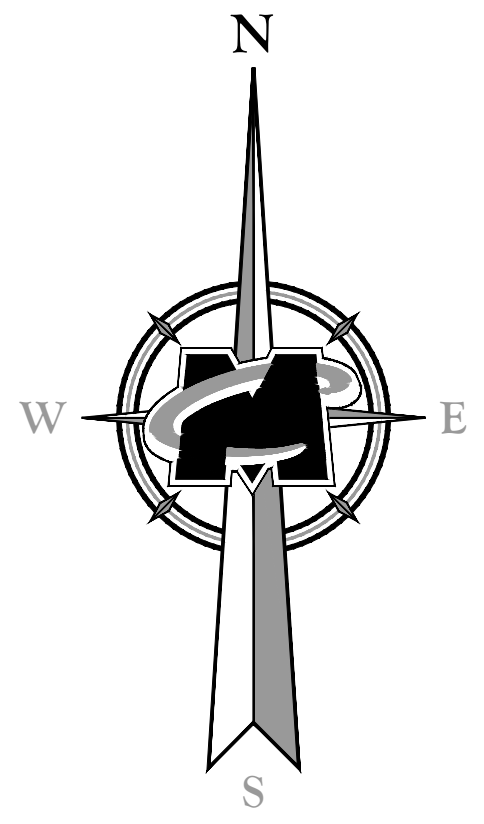


NOTE:
PROPOSED ANTENNA INSTALLATION MUST MEET SPRINT GUIDELINES FOR SPACING.
CONTRACTOR TO VERIFY IN FIELD.

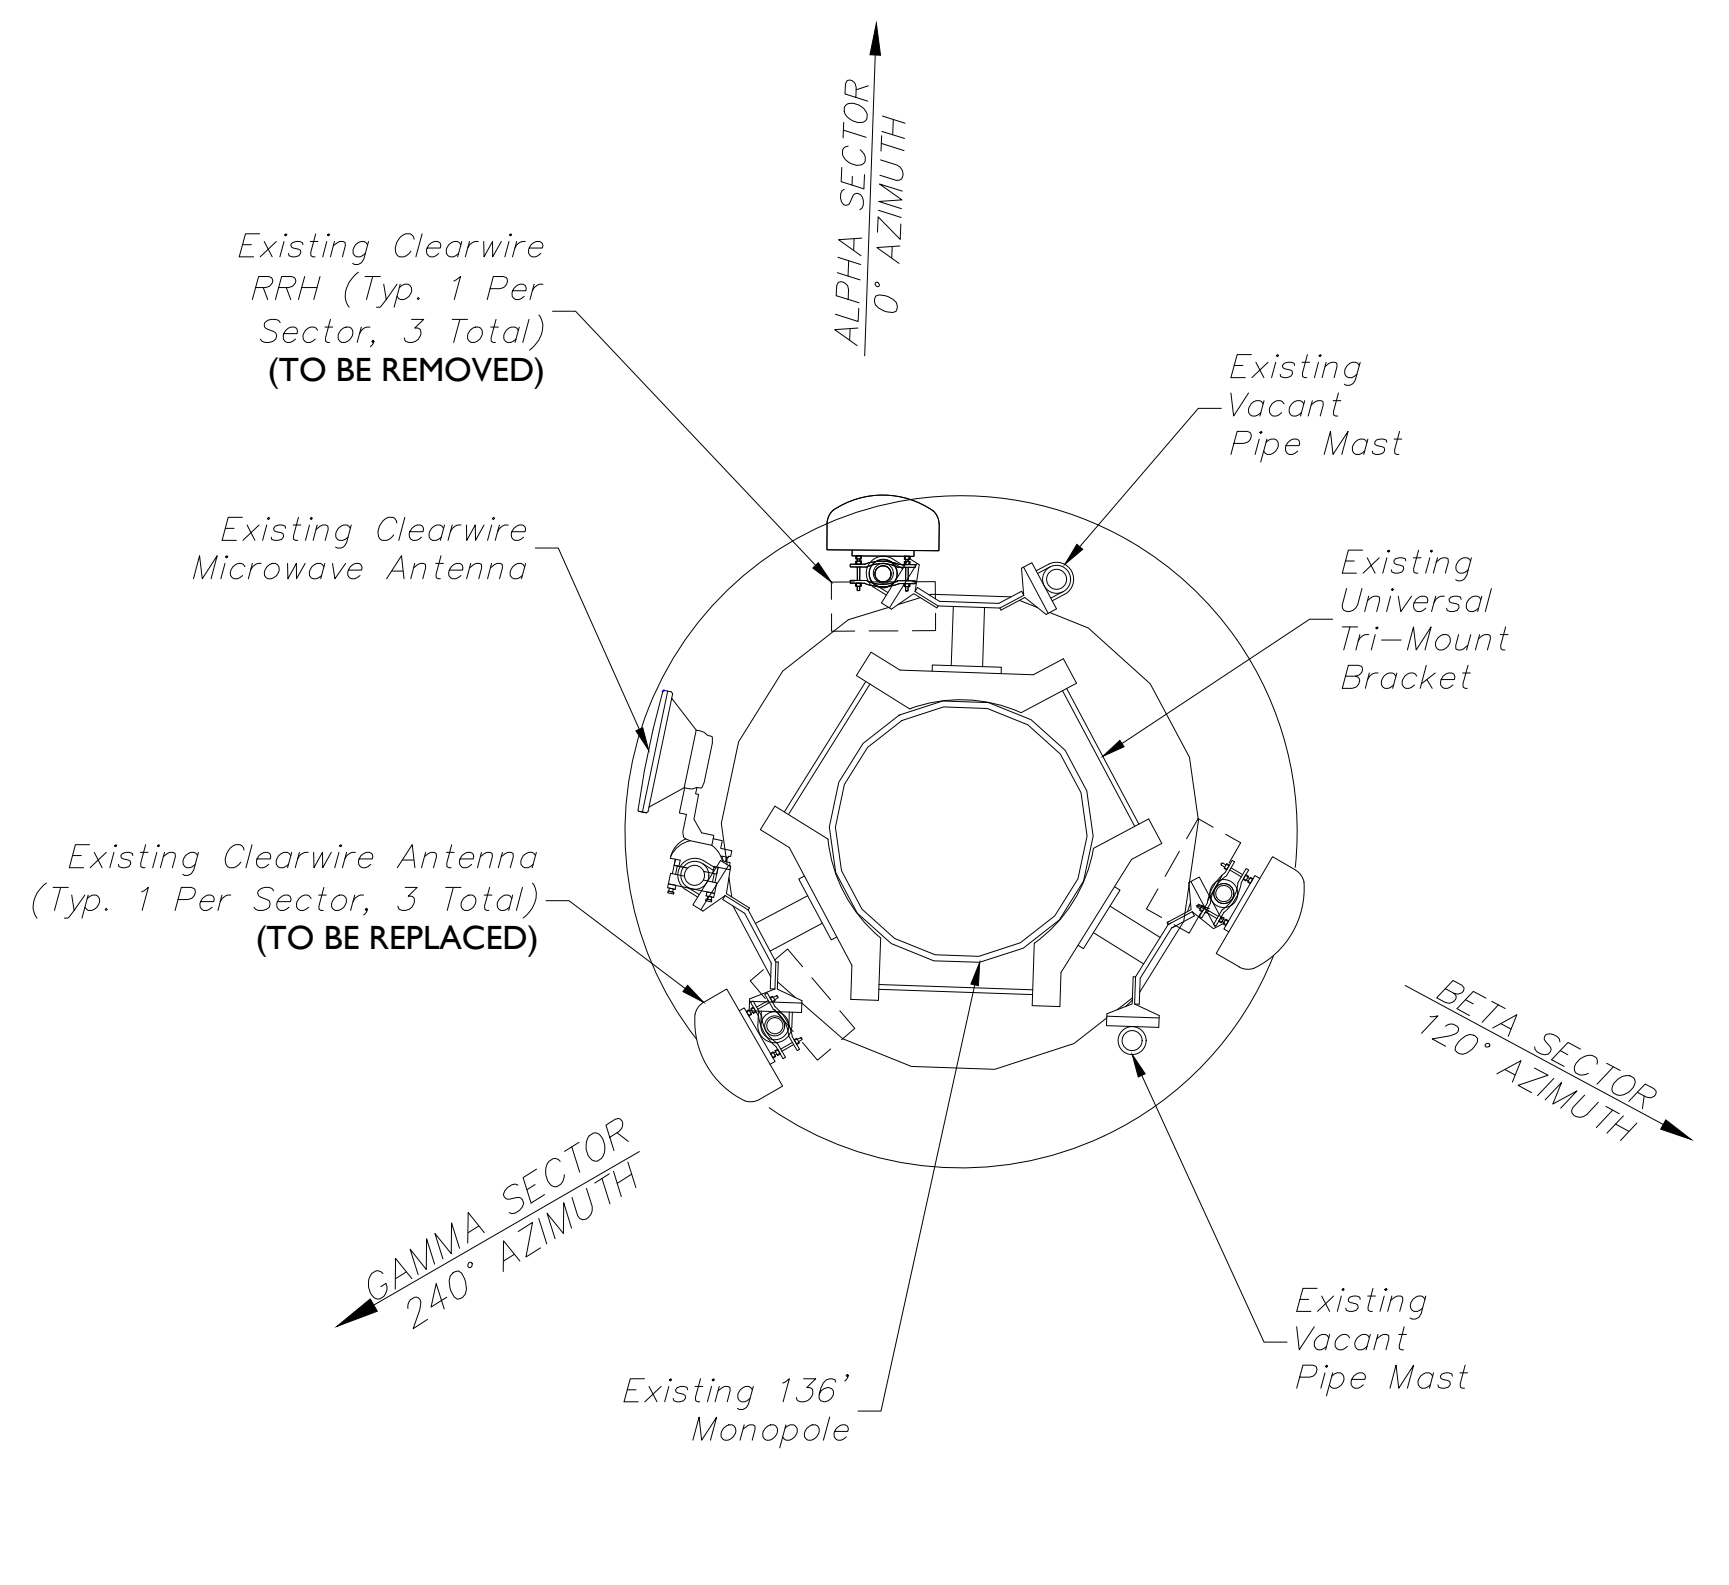

EXISTING ANTENNA LAYOUT
SCALE: 1" = 2'
(DO NOT SCALE 11"X17" DRAWINGS)

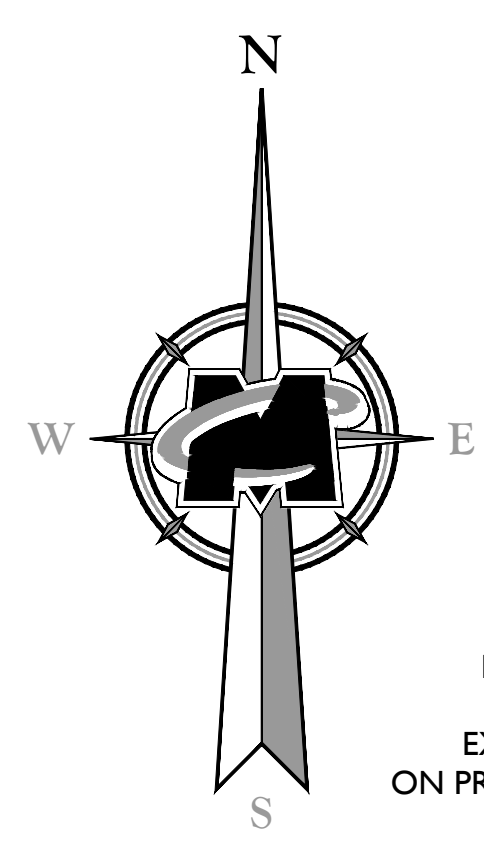

NOTE:
CONTRACTOR MUST VERIFY A PASSING STRUCTURAL ANALYSIS HAS BEEN COMPLETED FOR SPRINT'S ANTENNA MOUNTS AND THE EXISTING MONOPOLE PRIOR TO CONSTRUCTION.

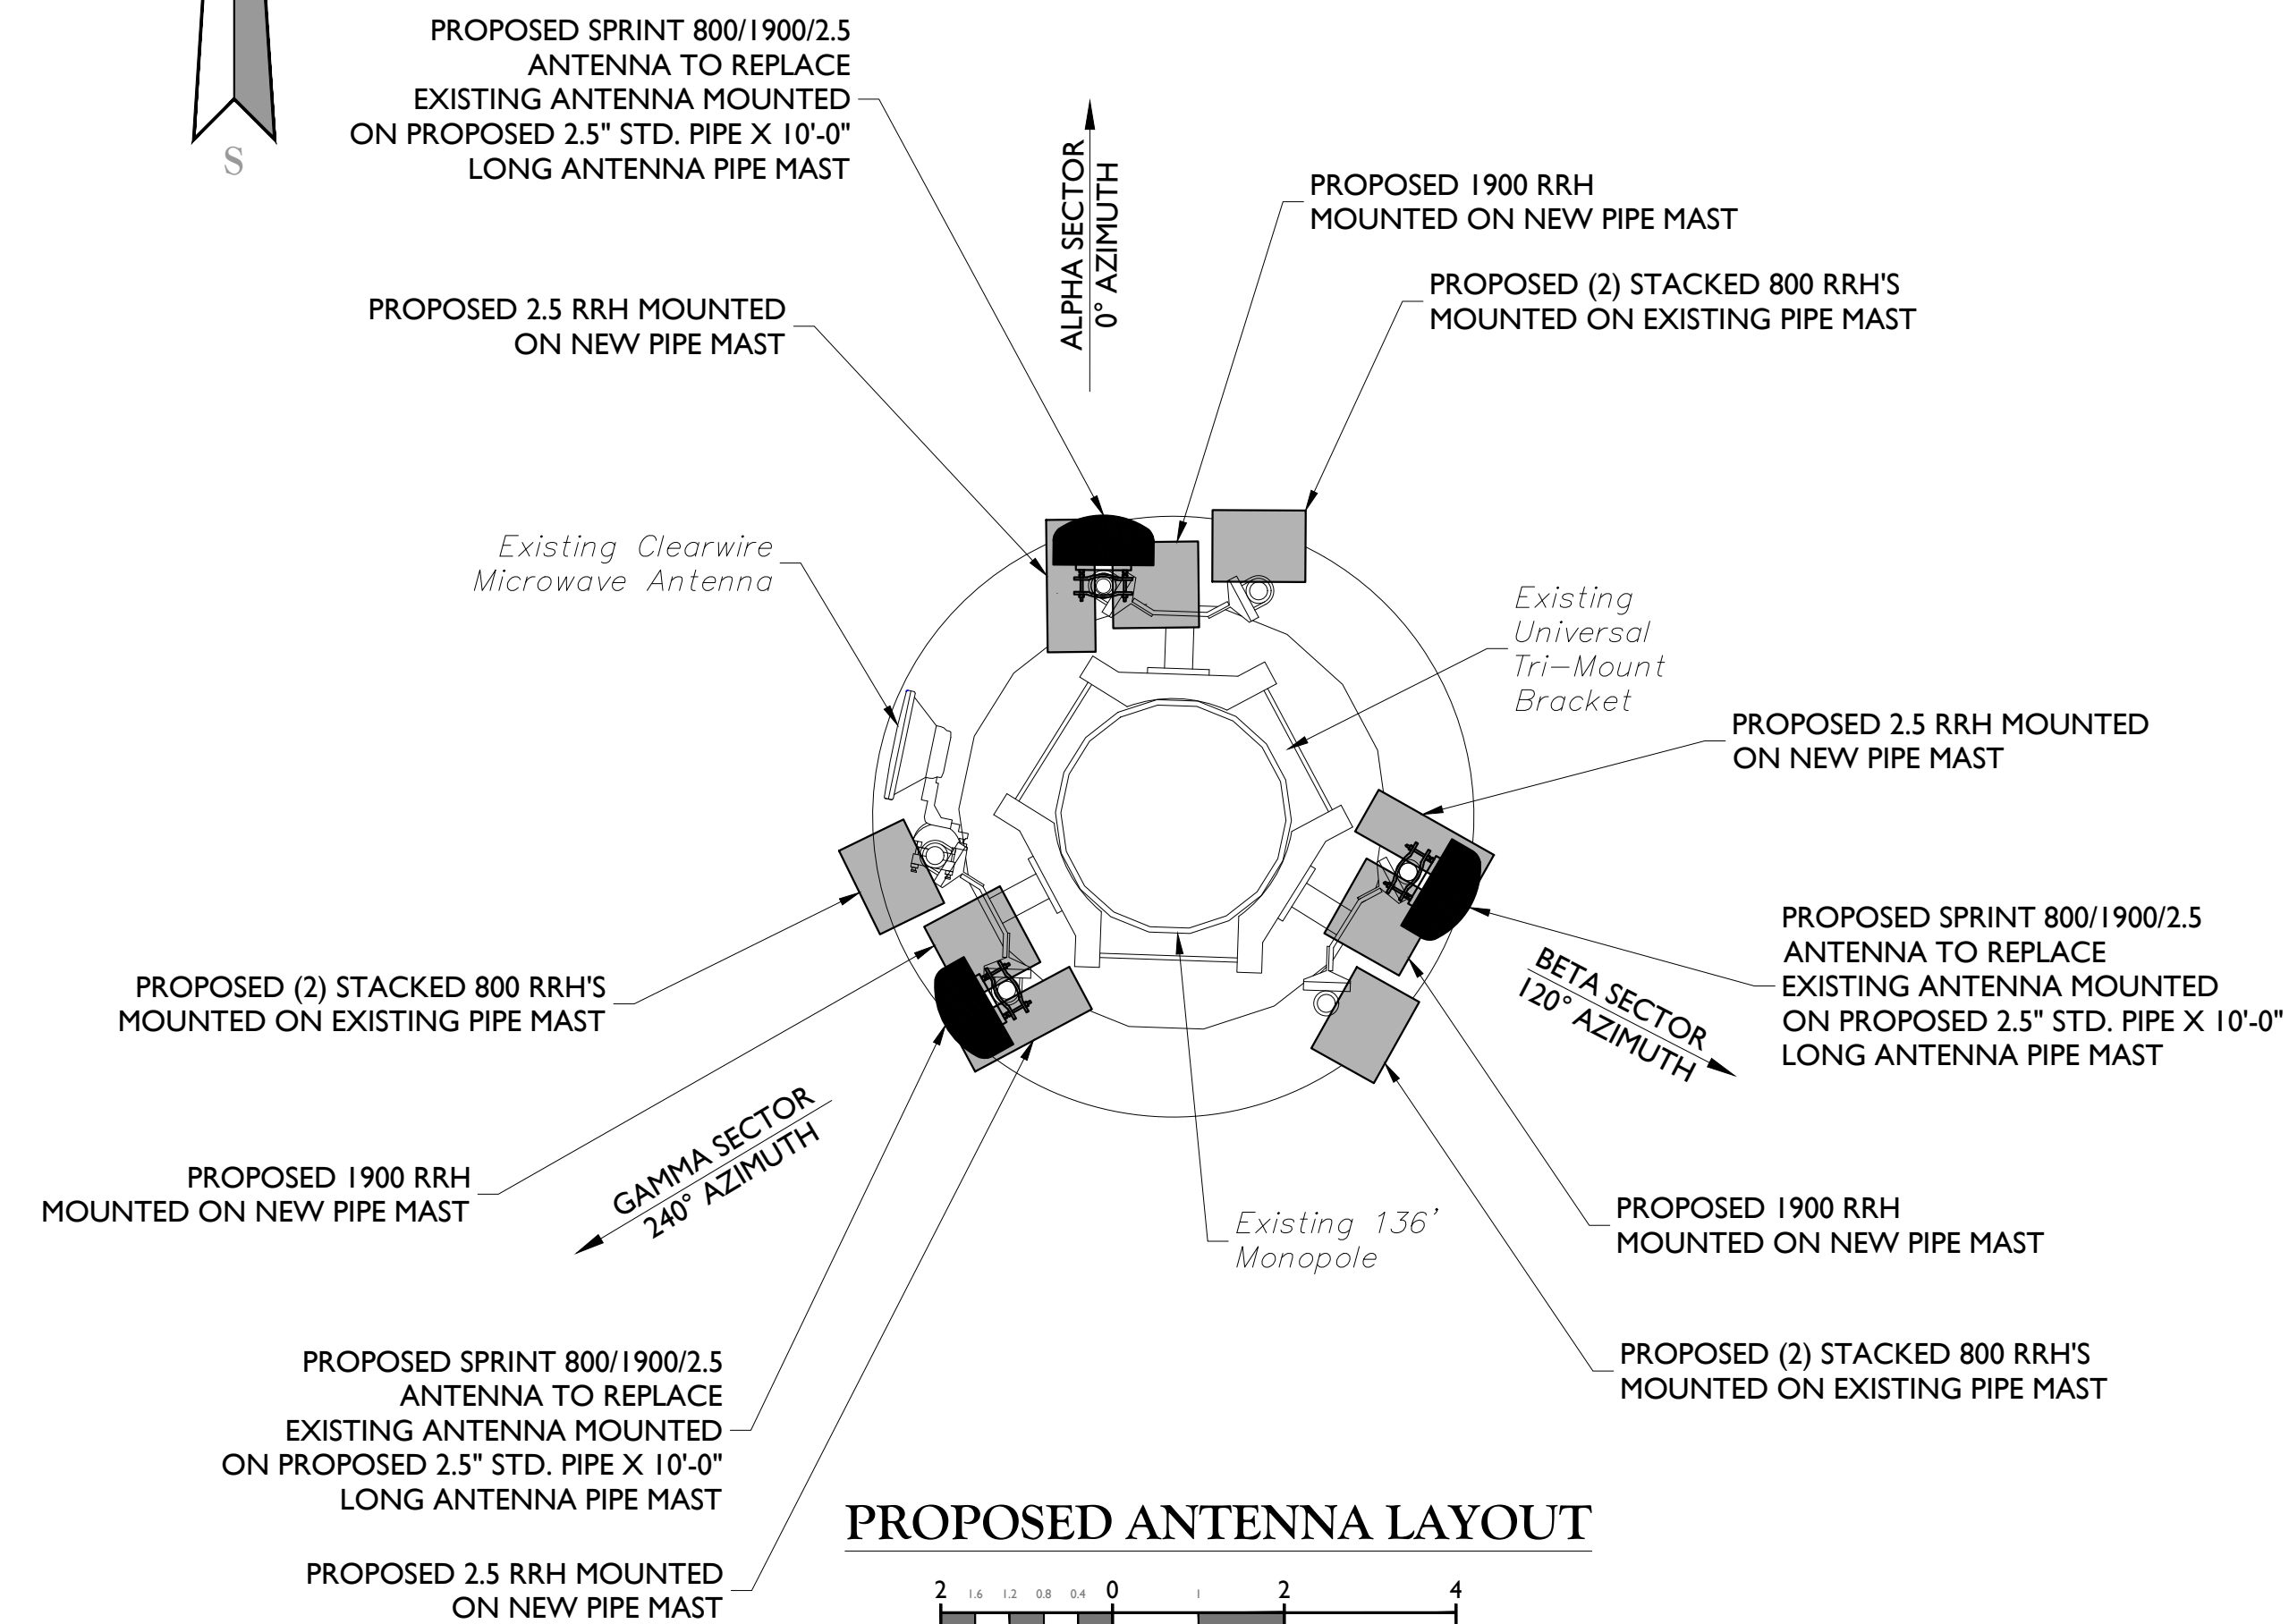

PROPOSED ANTENNA LAYOUT
SCALE: 1" = 2'
(DO NOT SCALE 11"X17" DRAWINGS)

RF NOTES


- ACTUAL CABLE LENGTHS SHALL BE DETERMINED PER SITE CONDITION BY SUBCONTRACTOR.
- THE DESIGN IS BASED ON RF DATA SHEETS, SIGNED AND APPROVED.
- RADIO SIGNAL CABLE AND RACEWAY SHALL COMPLY WITH THE REQUIREMENTS OF THE NATIONAL ELECTRICAL CODE (NEC, NFPA 70), CHAPTER 8.
- ALL SPECIFIED MATERIAL FOR EACH LOCATION (E.G., OUTDOORS, INDOORS-OCCUPIED, INDOORS-UNOCCUPIED, PLENUMS, RISER SHAFTS, ETC.) SHALL BE APPROVED, LISTED, OR LABELED AS REQUIRED BY THE NEC.
- HARDLINE AND JUMPER CABLES SHALL BE SUPPORTED WITH HANGERS AND AT INTERVALS AS REQUIRED BY THE MANUFACTURER FOR 125 mph WIND SPEED AND EXPECTED ICE CONDITIONS. FOR SITES WITH TOWER HEIGHT OVER 300' OR ARE LOCATED IN THE EXTREME WEATHER/OPERATION AREAS, THE WORST CASE SCENARIO FOR 150 mph WIND SPEED AND 1" ICE CONDITION SHOULD BE APPLIED. ALL CABLES SHOULD BE SUPPORTED AT HALF THE DISTANCE OF THE MAXIMUM HANGER SPACING FROM THE CABLE CONNECTOR LOCATION TO THE 1ST HANGER. MANUFACTURER RECOMMENDED CABLE SUPPORT ACCESSORIES SHALL BE USED. PLASTIC CABLE TIES ARE NOT ACCEPTABLE. HANGER STACKING LIMIT SHOULD ALSO REFER TO VENDOR'S RECOMMENDATION.
- THE OUTDOOR CABLE SUPPORT SYSTEM SHALL BE PROVIDED WITH AN ICE SHIELD TO SUPPORT AND PROTECT ANTENNA CABLE RUNS.
- DRIP LOOPS SHALL BE REQUIRED ON ALL OUTSIDE CABLES. CABLES SHALL BE SLOPED AWAY FROM THE BUILDING OR OUTDOOR BTS CABINETS TO PREVENT WATER FROM ENTERING THROUGH THE COAXIAL CABLE PORT.
- ALL FEEDER LINE AND JUMPER CONNECTORS SHALL BE 7/16 DIN CABLE CONNECTORS THAT MEET IP68 STANDARDS.
- CONNECTORS IN INDOOR APPLICATIONS REQUIRE NO WEATHERPROOFING. OUTDOOR APPLICATIONS REQUIRE WEATHERPROOFING AND THE FOLLOWING PROCEDURES SHOULD BE FOLLOWED:

RE-ENTERABLE AND RE-SEALABLE PLASTIC ENCLOSURE APPROVED BY CABLE MANUFACTURER AND CONTRACTOR IS RECOMMENDED METHOD TO WEATHERPROOF CONNECTORS.

ALSO ACCEPTABLE IS THE USE OF BUTYL RUBBER WEATHERPROOFING KIT APPROVED BY CABLE MANUFACTURE AND CONTRACTOR. START BUTYL RUBBER TAPE APPROXIMATELY 5 INCHES FROM THE CONNECTOR AND WRAP 2 INCHES TOWARD THE CONNECTOR, THEN REVERSE THE TAPE SO THAT THE STICKY SIDE IS UP. TAPE OVER THE CONNECTOR OR SURGE ARRESTOR UNTIL THREE (3) TO FOUR (4) INCHES BEYOND THE CONNECTOR AND REVERSE AGAIN WITH THE STICKY SIDE DOWN FOR ANOTHER TWO INCHES. FINISH WITH TWO LAYERS OF VINYL TAPE. COLD SHRINK IS STRICTLY PROHIBITED. SELF-BONDING, AMALGAMATING TAPE MAYBE USED AS AN ALTERNATIVE TO BUTYL RUBBER TAPE.
- ANTENNAS SHALL BE PAINTED, WHEN REQUIRED, BY THE LANDLORD OR AUTHORITY HAVING JURISDICTION IN ACCORDANCE WITH ANTENNA MANUFACTURERS' SURFACE PREPARATION AND PAINTING REQUIREMENTS.
- CABLE SHIELDS, AND TOWER CONDUITS SHALL BE GROUNDED AT THE TOP OF THE TOWER, WITHIN 10 FEET OF THEIR CONNECTORS, AND AT THE BOTTOM OF THE TOWER ABOUT 6 INCHES BEFORE THEY TURN TOWARD THE FACILITY. THEY SHALL BE GROUNDED AT THE MIDPOINT OF TOWERS THAT ARE BETWEEN 100 FEET AND 200 FEET HIGH, AND AT INTERVALS OF 100 FEET OR LESS ON TOWERS THAT ARE HIGHER THAN 200 FEET.
- APPROVED GROUNDING KITS, WHICH INCLUDE GROUNDING STRAPS, SHALL BE USED TO GROUND THE COAXIAL CABLE SHIELDS, AND CONDUITS. THE GROUND CONDUCTORS FOR THE KITS AT THE TOP OF THE TOWER, AND IN THE MIDDLE SECTION OF THE TOWER, ARE BONDED DIRECTLY TO TOWER STEEL USING BOLTED, OR APPROVED CLAMP CONNECTIONS. EXOTHERMIC WELDS SHALL BE PERMITTED ON TOWERS ONLY WITH THE EXPRESS APPROVAL OF THE TOWER MANUFACTURER OR THE CONTRACTORS STRUCTURAL ENGINEER.
- ALL RADIO SIGNAL CABLE SHALL BE LABELED AND COLOR CODED PER MARKET REQUIREMENTS.
- ANTENNA FEED LINE SYSTEM SWEEP TESTING SHALL BE PERFORMED AND REPORTED IN ACCORDANCE WITH THE REQUIREMENTS OF PROJECT SPECIFICATIONS. CONTRACTOR WILL NOT ACCEPT A RADIO SIGNAL CABLE INSTALLATION WITH UNSATISFACTORY SWEEP TEST RESULTS.
- PIM TESTS SHALL BE PERFORMED ON NEW AND MOVED OR MODIFIED COAXIAL CABLE INSTALLATIONS. TEST SHALL BE PERFORMED AND REPORTED IN ACCORDANCE WITH PROJECT SPECIFICATIONS.
- DC CONNECTORS AT OUTDOOR BIAS-Ts OR DIPLEXER/TRIPLEXER PORTS SHALL BE WEATHERPROOFED PER MANUFACTURER RECOMMENDATIONS.
- AISG CONNECTIONS DO NOT REQUIRE ADDITIONAL WEATHERPROOFING UNLESS RECOMMENDED BY MANUFACTURER OR BY MARKET REQUIREMENTS.
- INSTALL ONLY STANDARD RF JUMPER CABLES (e.g. LDF4 OR LCF12) AT TOWER-TOP APPLICATIONS. FLEXIBLE RF CABLES (e.g. FSJ4 OR SCF12) SHALL NOT BE USED.
- CABLES AND CONNECTORS MUST BE PREPARED AND INSTALLED USING THE TOOLS RECOMMENDED BY THE COAXIAL CABLE MANUFACTURER. IT IS THE CONTRACTOR'S RESPONSIBILITY TO ENSURE THAT THE CORRECT TOOLS ARE USED FOR THE SIZE AND TYPE OF COAX AND CONNECTOR. ALL ASPECTS OF INSTALLATION OF ALL COAXIAL CABLE SHALL FOLLOW THE CABLE MANUFACTURER'S RECOMMENDATIONS, INCLUDING THOSE FOR PULLING, MOUNTING AND GROUNDING.

PROPOSED ANTENNA CONFIGURATION												
SECTOR	PROPOSED ANTENNA	TECH.	ANTENNA	HEIGHT	WIDTH	DEPTH	WEIGHT	ANTENNA	ANT. CL.	ELECTRICAL	MECHANICAL	
			STATUS	(in)	(in)	(in)	(lbs)	AZIMUTH	ELEV. (ft.)	DOWNTILT	DOWNTILT	
ALPHA	A1	KMW ETCR-654L12H6	800/1900/2500	NEW	84.9	21	6.3	85	0°	115'	5°/3°/2°	0°
BETA	B1	KMW ETCR-654L12H6	800/1900/2500	NEW	84.9	21	6.3	85	120°	115'	5°/3°/2°	0°
GAMMA	C1	KMW ETCR-654L12H6	800/1900/2500	NEW	84.9	21	6.3	85	240°	115'	5°/3°/2°	0°

BILL OF MATERIALS				
NUMBER	QUANTITY	DESCRIPTION	MANUFACTURER	MODEL NUMBER
1	3	PANEL ANTENNA	KMW	ETCR-654L12H6
2	3	2500MHZ RRH	ALU	TD-RRH8X20-25
3	6	800MHZ RRH	ALU	RRH-2X50-800
4	3	1900MHZ RRH	ALU	RRH-2X50-1900
5	320 LF	1-1/4"Ø HYBRID FIBER RISER X4	ALU	TBD
6	48	1/2"Ø JUMPER CABLE (8' LONG)	TBD	
7	3	0.315"Ø AISG CABLE (8' LONG)	COMMSCOPE	ATCB-B01-006
8	1	GROWTH CABINET	ELTEK	ECAB
9	1	POWER PROTECTION CABINET	ELTEK	5811122212

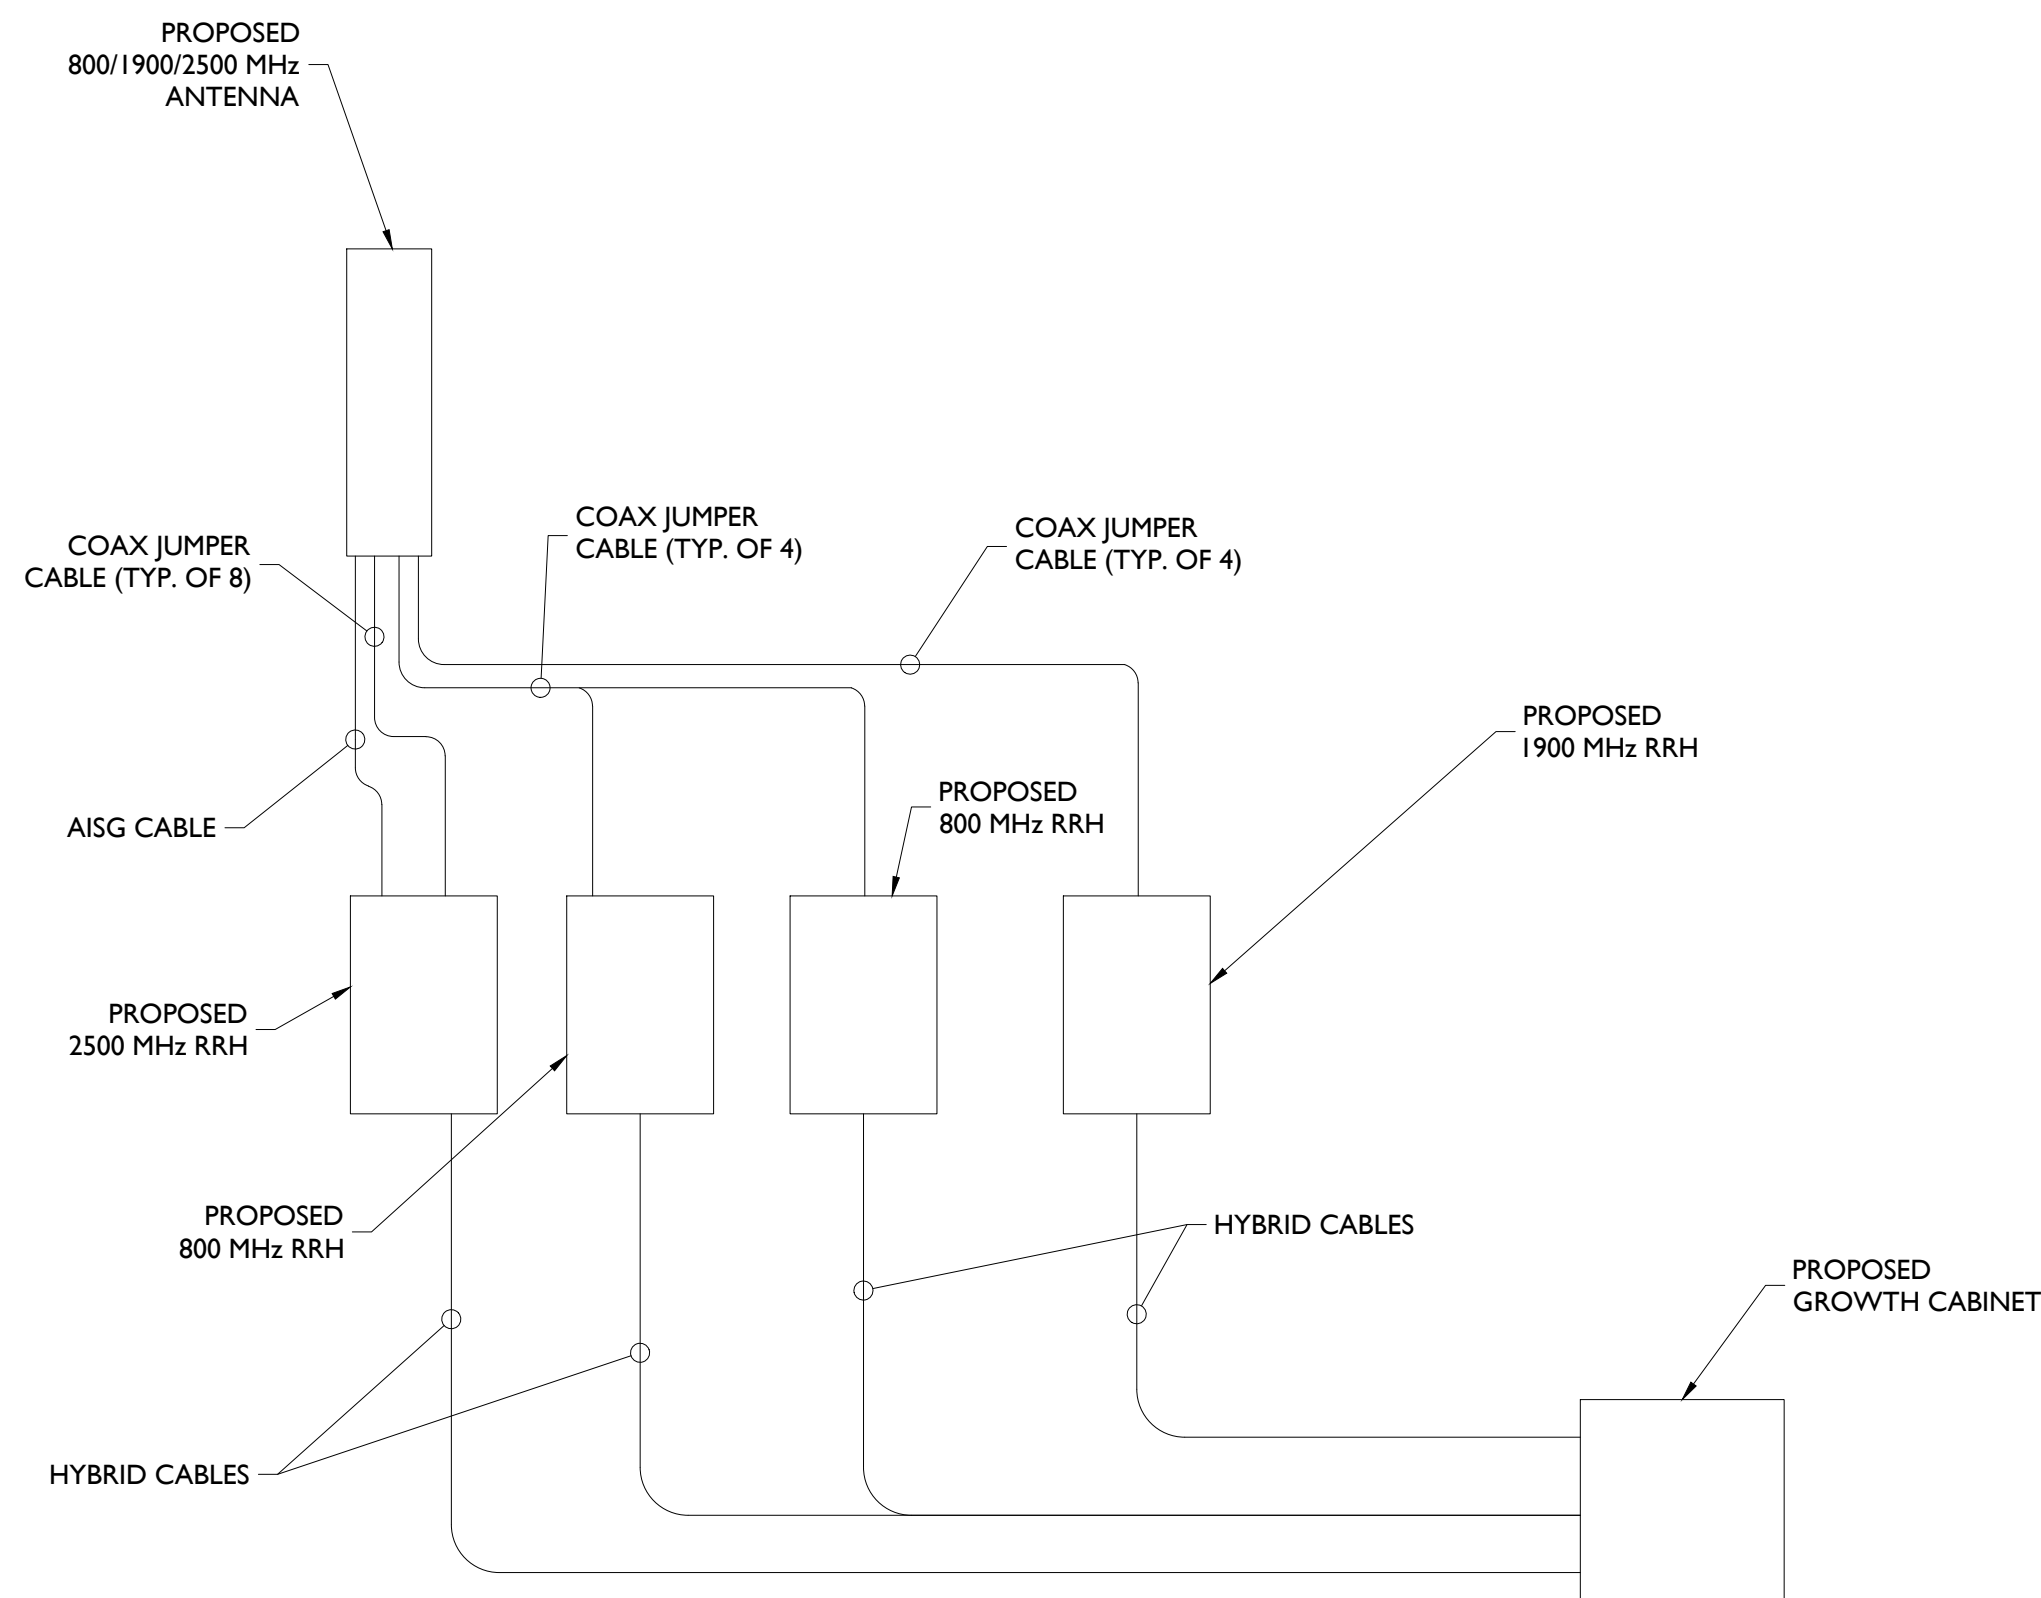

ANTENNA WIRING DIAGRAM
NOT TO SCALE




Copyright © 2017, Maser Consulting Connecticut. All Rights Reserved. This drawing and all the information contained herein is authorized for use only by the party for whom the services were contracted or to whom it is certified. This drawing may not be copied, reused, disclosed, distributed or relied upon for any other purpose without the express written consent of Maser Consulting Connecticut.



SCALE: AS SHOWN JOB NUMBER: 17924009A


REV	DATE	DESCRIPTION	DRAWN BY	CHECKED BY
0	10/20/17	ISSUED FOR CONSTRUCTION	JRF	PET
A	09/13/17	ISSUED FOR REVIEW	DTS	PET

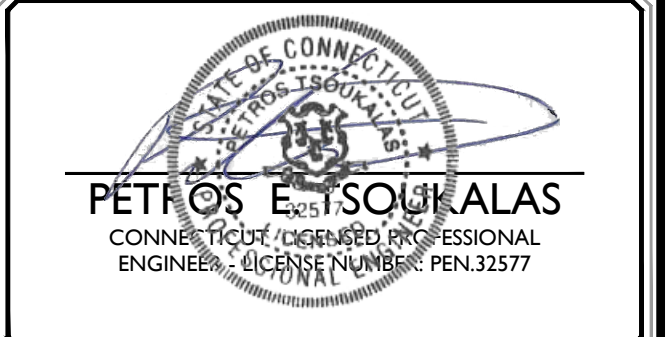

IT IS A VIOLATION OF LAW FOR ANY PERSON, UNLESS THEY ARE ACTING UNDER THE DIRECTION OF THE RESPONSIBLE LICENSED PROFESSIONAL ENGINEER, TO ALTER THIS DOCUMENT.


SITE NAME: BLOOMFIELD POLICE DEPARTMENT
SITE ID: CT52XC024

785 PARK AVENUE
BLOOMFIELD, CT 06002

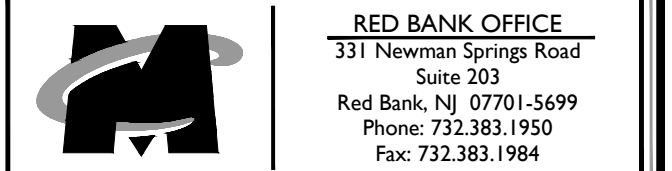


SHEET TITLE: **ANTENNA SCHEDULE, WIRING DIAGRAM, BILL OF MATERIALS AND NOTES**


SHEET NUMBER: **ANT-008.00**

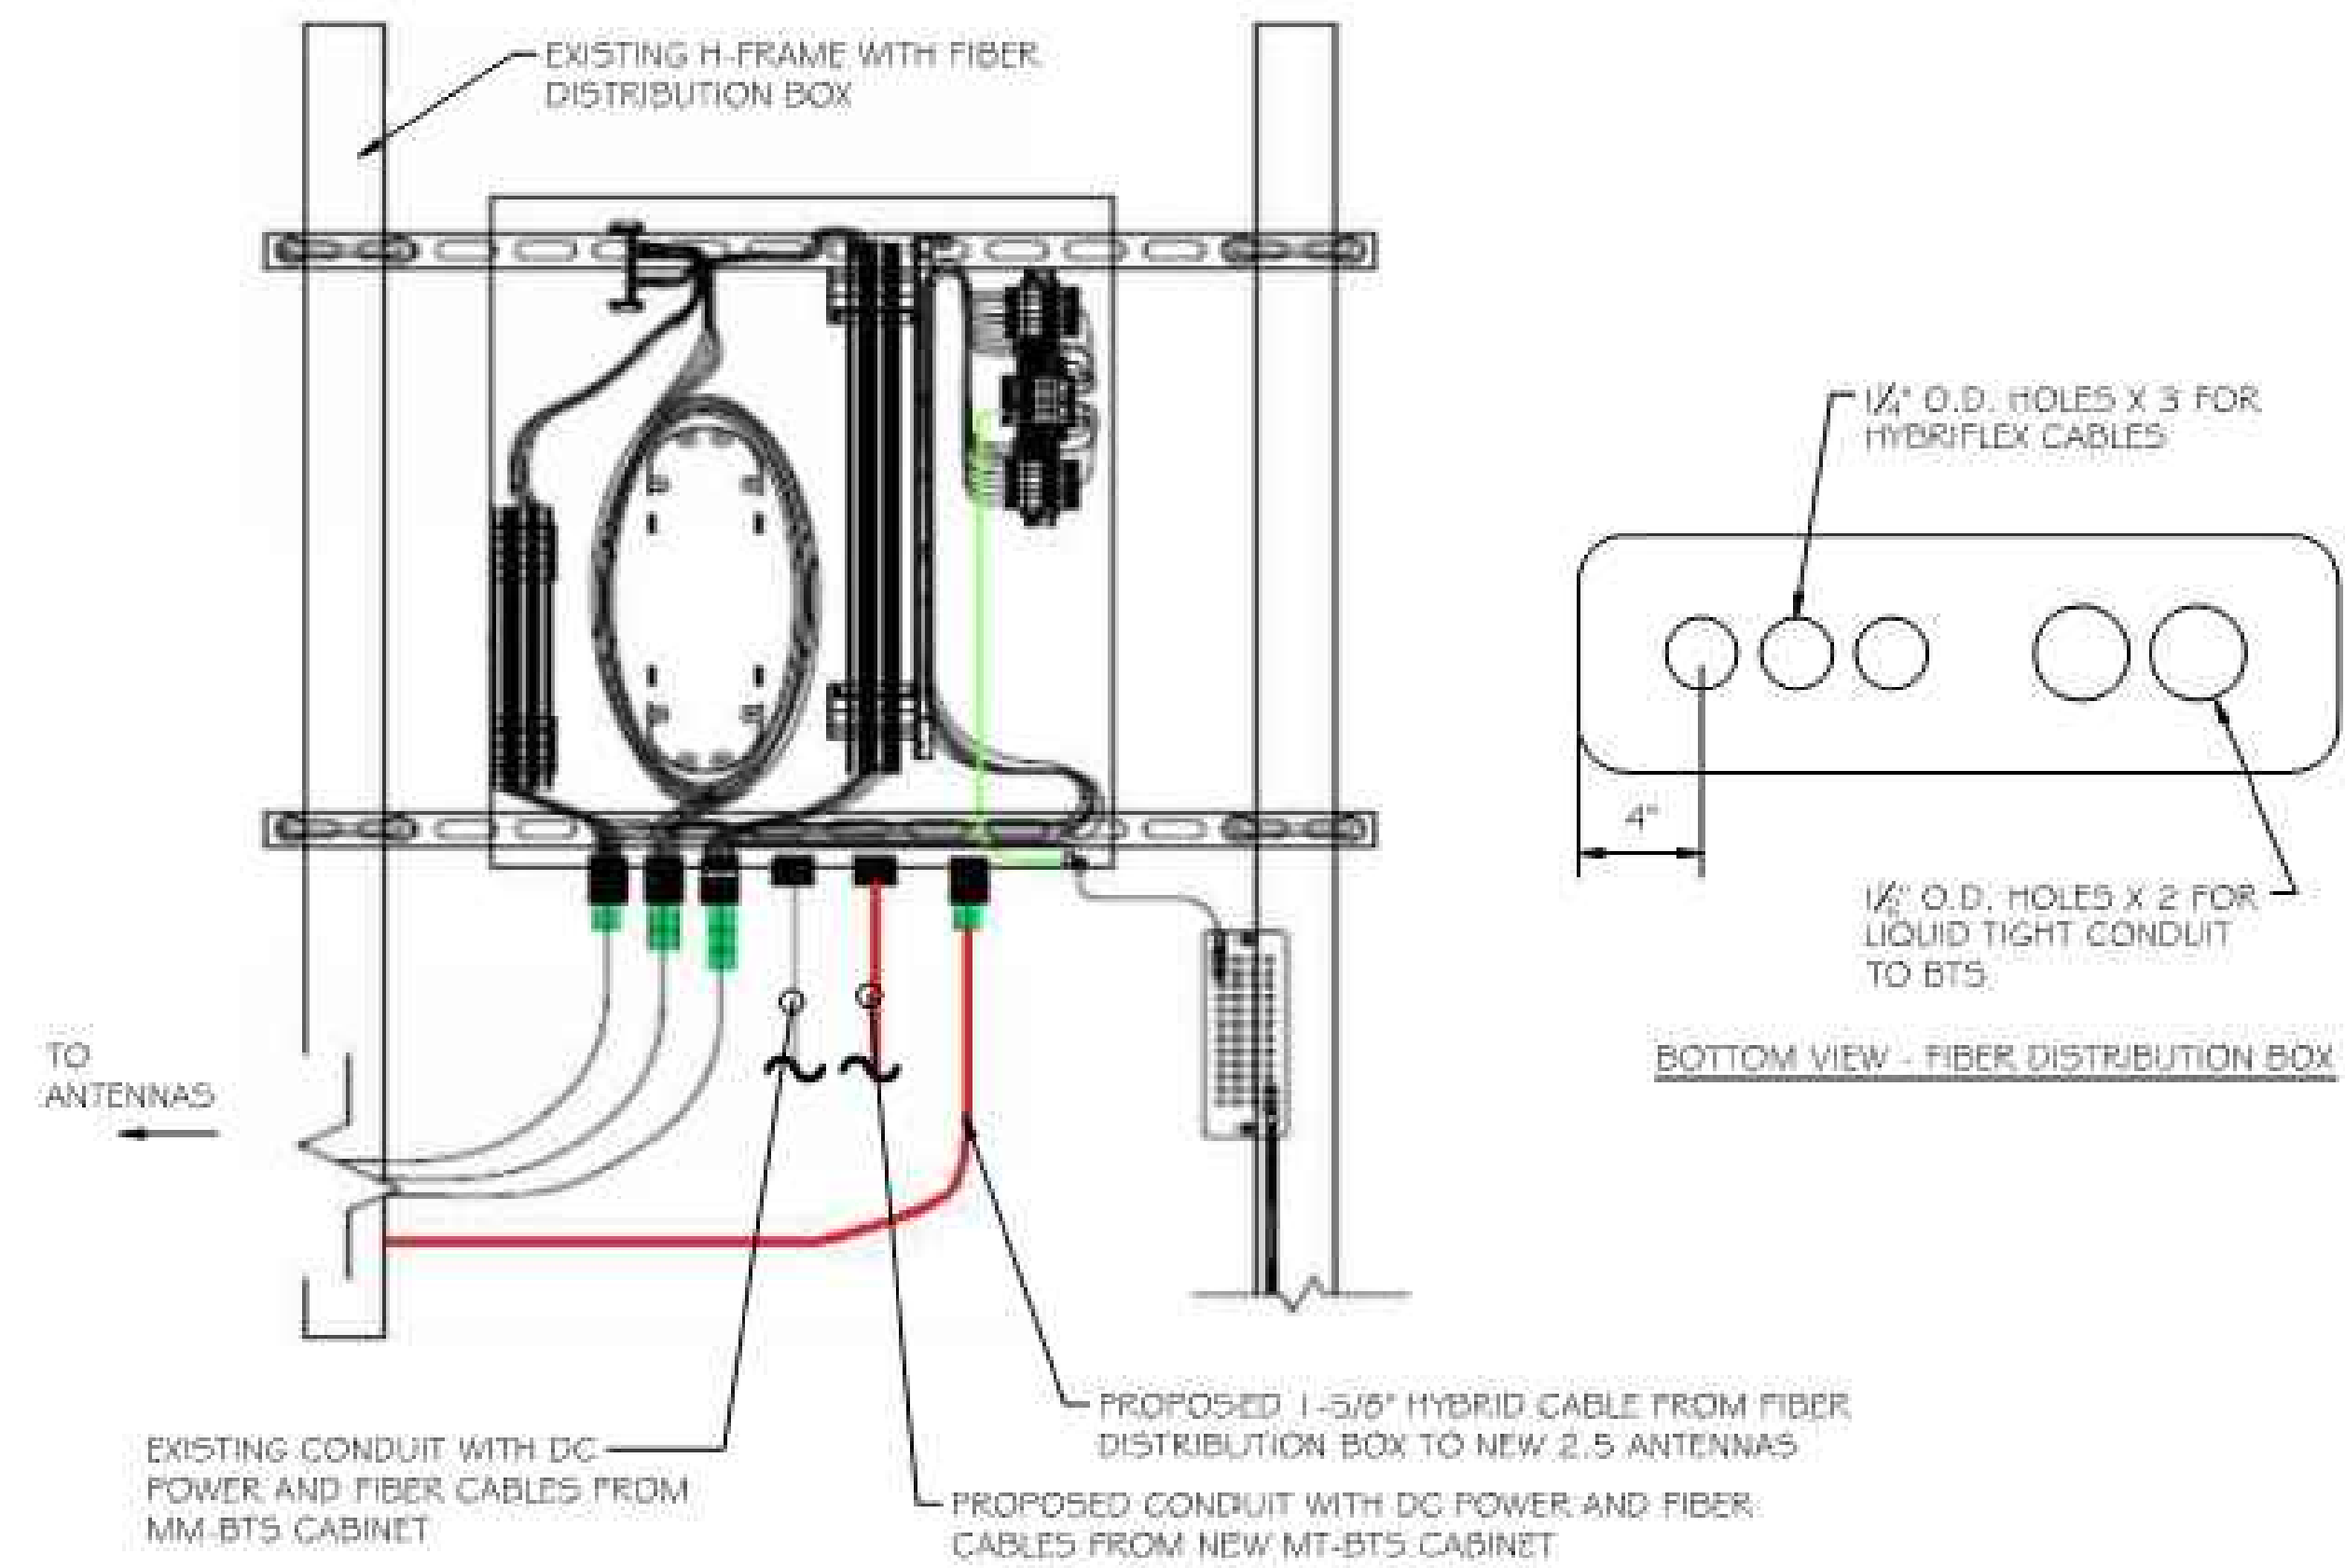


TYPICAL FIBER DISTRIBUTION BOX DETAIL
NOT TO SCALE

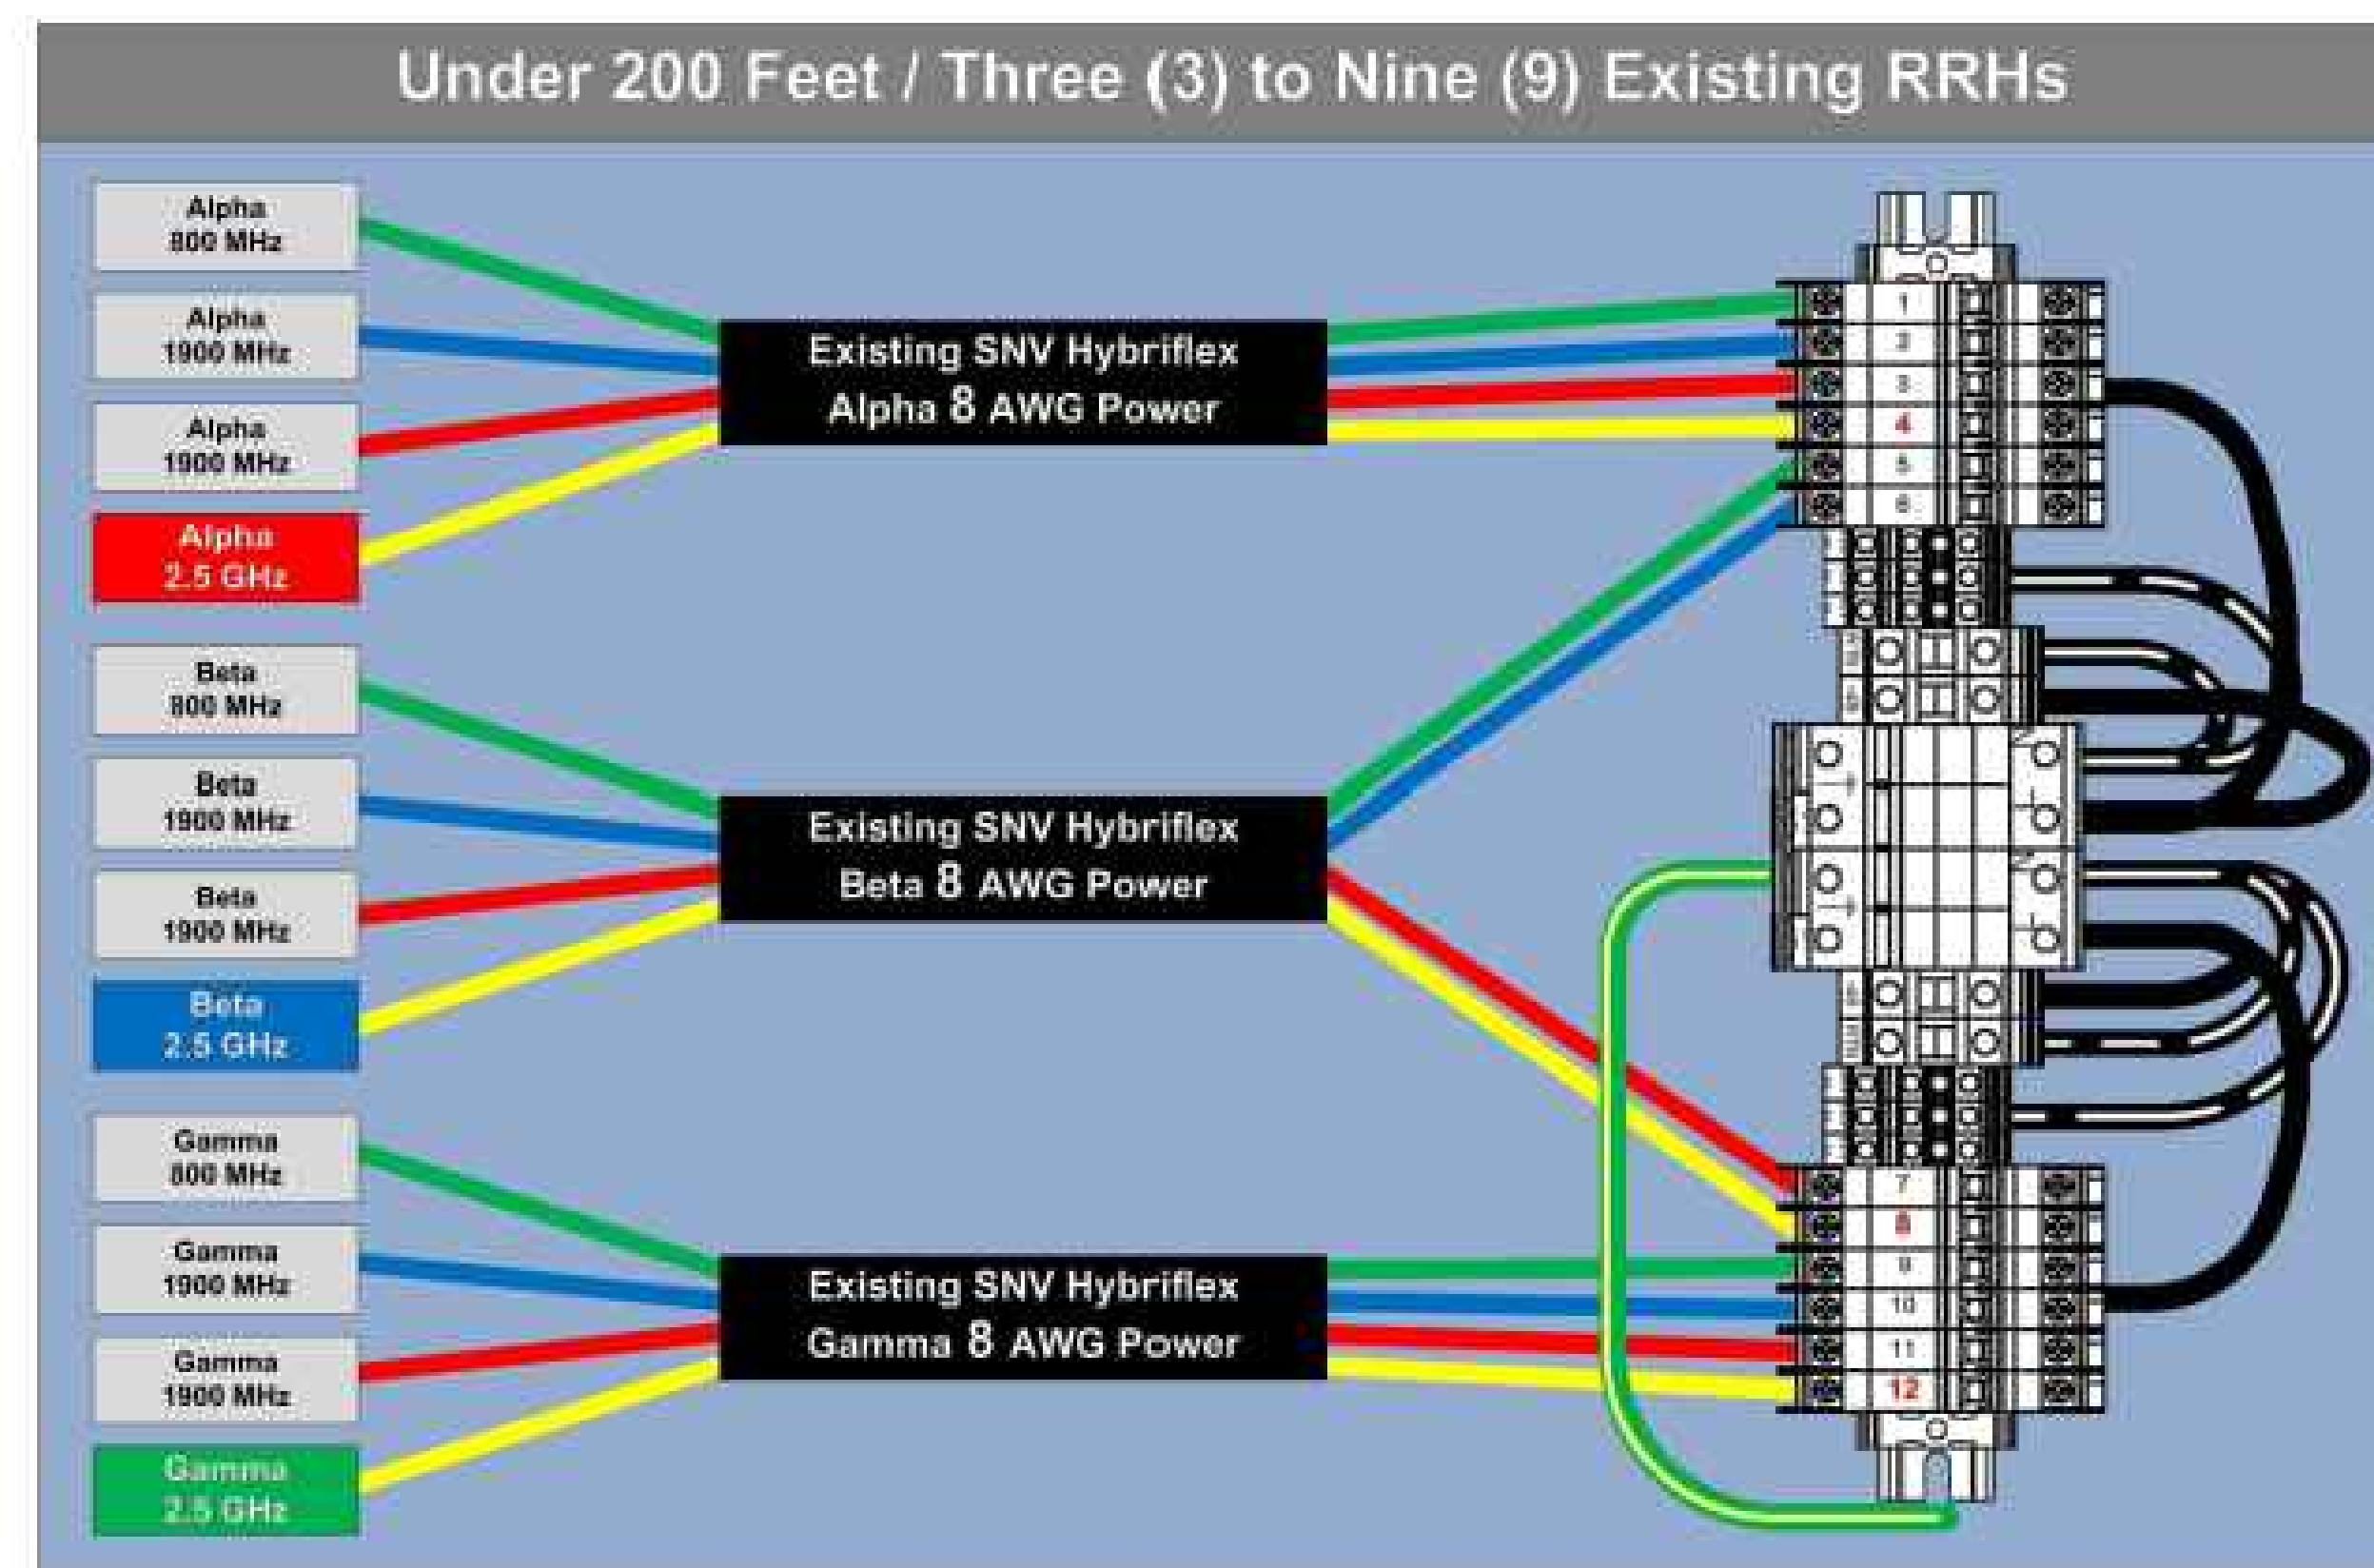

RRH TO DISTRIBUTION BOX POWER CONNECTIVITY DETAIL
NOT TO SCALE

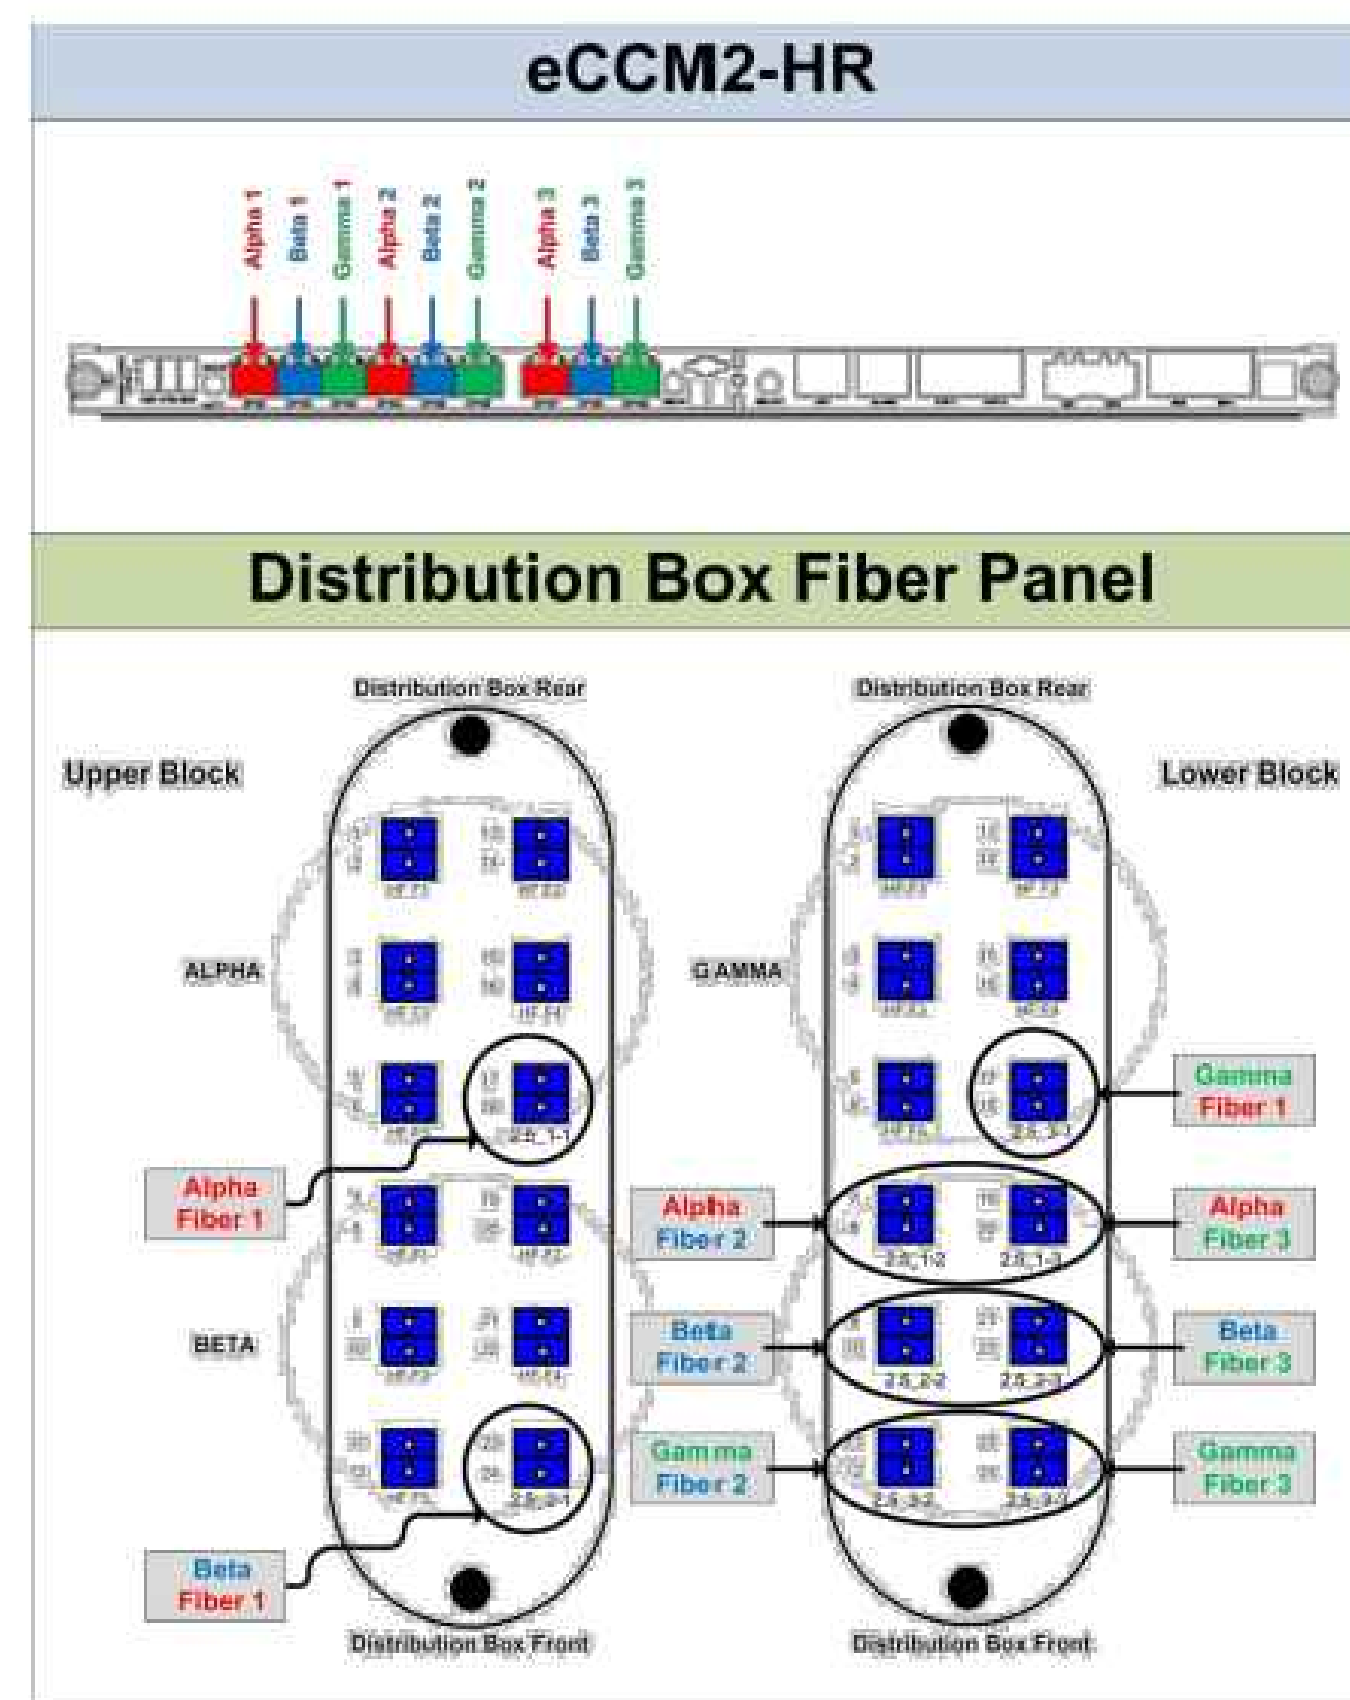

BTS TO DISTRIBUTION BOX FIBER CONNECTIVITY DETAIL
NOT TO SCALE

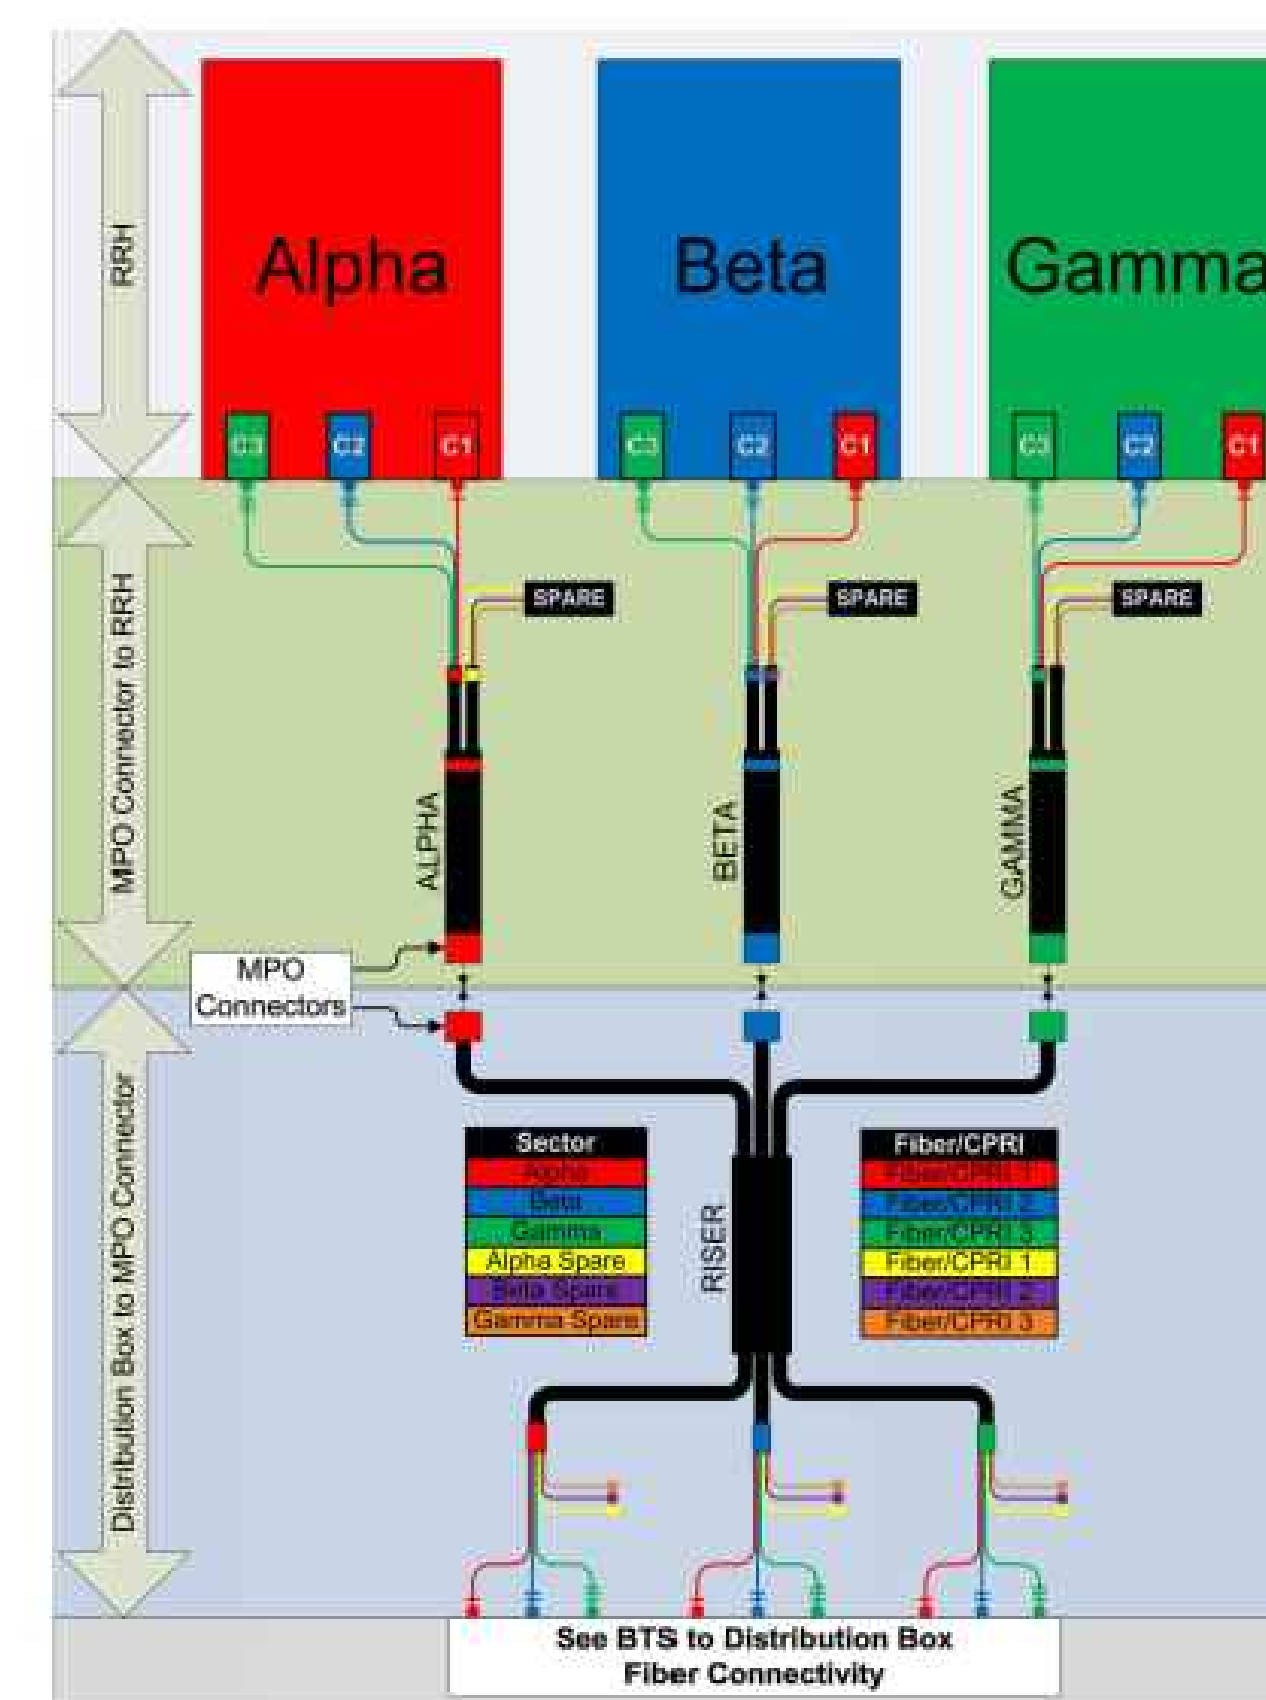


RRH TO DISTRIBUTION BOX FIBER CONNECTIVITY DETAIL
NOT TO SCALE

REV	DATE	DESCRIPTION	DRAWN BY	CHECKED BY
0	10/20/17	ISSUED FOR CONSTRUCTION	JRF	PET
A	09/13/17	ISSUED FOR REVIEW	DTS	PET

Prepared By Mark Elliott	Creation Date January 24, 2017	Revision Number R-2	
Approved By RAN Hardware & Antenna Teams	Approval Date January 26, 2017		

KMW 16 Port Nokia-A RRH 800, 1900, and 2500

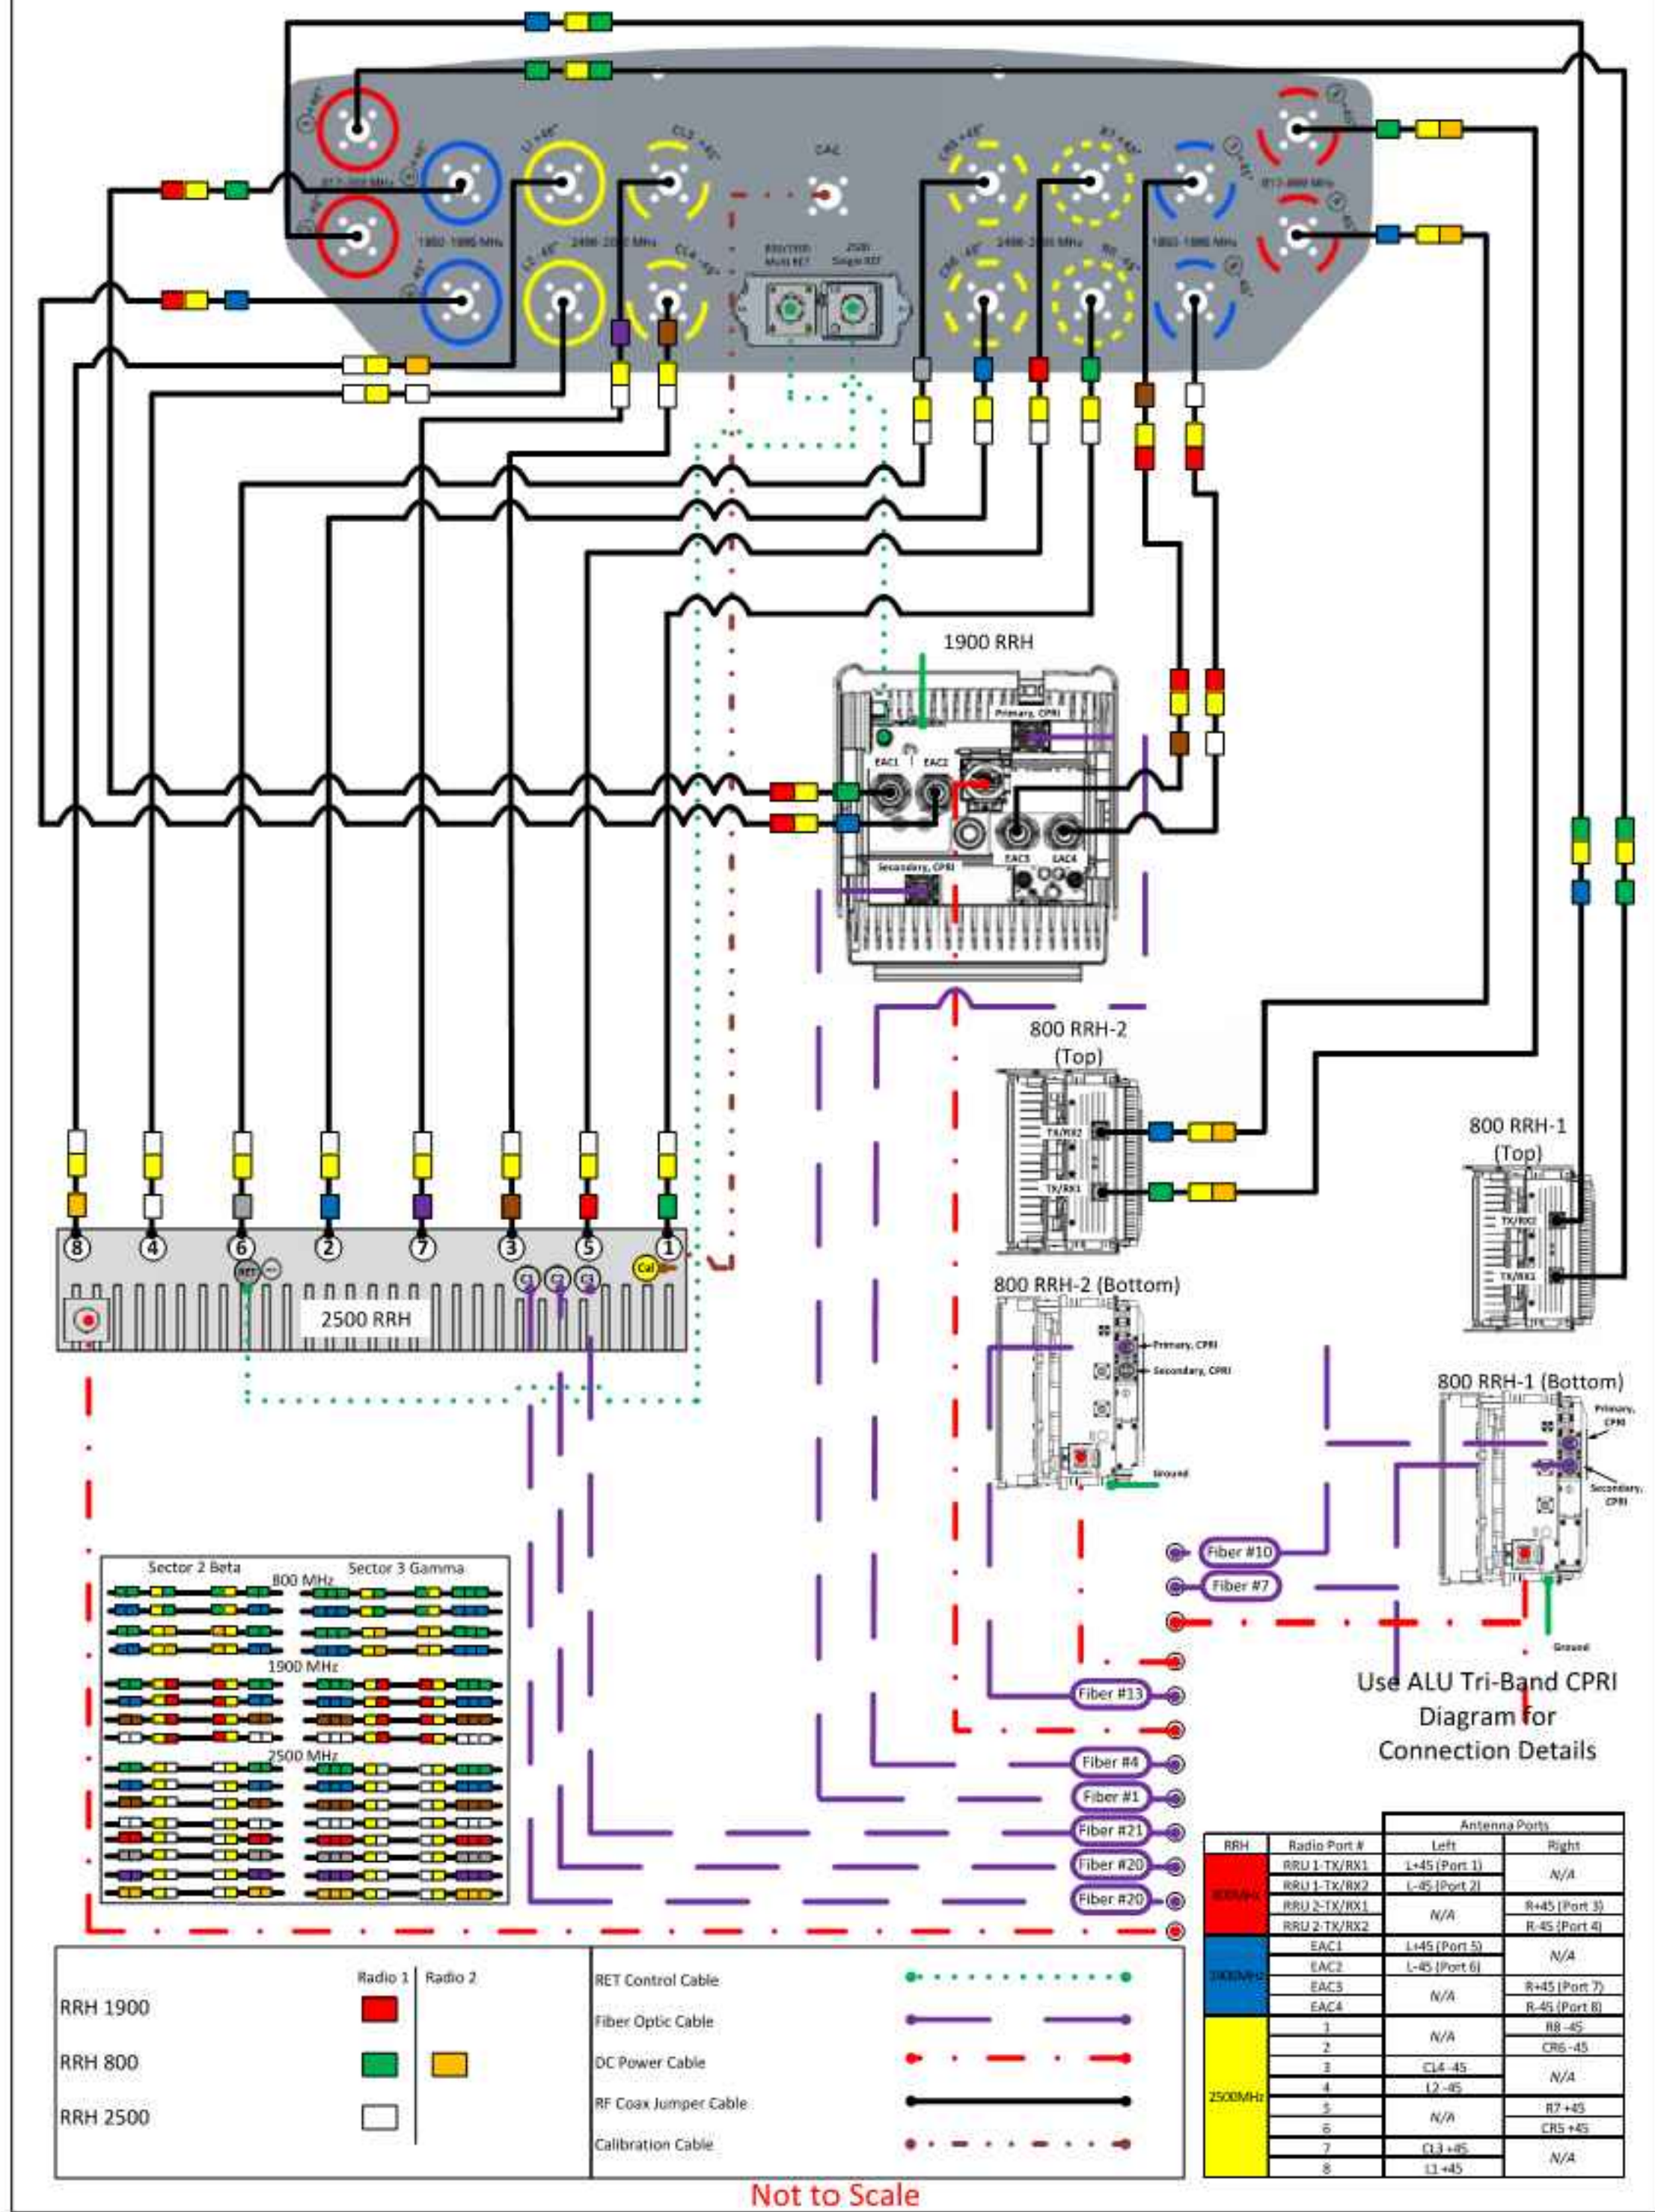

ANTENNA WIRING DIAGRAM
NOT TO SCALE



Customer Loyalty through Client Satisfaction
www.maserconsulting.com
Engineers ■ Planners ■ Surveyors
Landscape Architects ■ Environmental Scientists

Copyright © 2017, Maser Consulting Connecticut. All Rights Reserved. This drawing and all the information contained herein is authorized for use only by the party for whom the services were contracted or to whom it is certified. This drawing may not be copied, reused, disclosed, distributed or relied upon for any other purpose without the express written consent of Maser Consulting Connecticut.



201 STATE ROUTE 17 NORTH
RUTHERFORD, NJ 07070
PHONE: (201) 684-4000 FAX: (201) 684-4223



Charles Cherundolo Consulting, Inc.
713 Clover Lane
Moscow, PA 18444
Phone: 973-207-4248
Fax: 570-842-5592

811 PROTECT YOURSELF
ALL STATES REQUIRE NOTIFICATION OF EXCAVATORS, DESIGNERS, OR ANY PERSON PREPARING TO DISTURB THE EARTH'S SURFACE ANYWHERE IN ANY STATE.
Know what's below.
Call before you dig.
FOR STATE SPECIFIC DIRECT PHONE NUMBERS VISIT: WWW.CALL811.COM

SCALE:	JOB NUMBER:
AS SHOWN	17924009A

REV	DATE	DESCRIPTION	DRAWN BY	CHECKED BY
0	10/20/17	ISSUED FOR CONSTRUCTION	JRF	PET
A	09/13/17	ISSUED FOR REVIEW	DTS	PET

PETROS E. SOUKHALAS
CONNECTICUT LICENSED PROFESSIONAL ENGINEER
LICENSE NUMBER: PEN 32577

IT IS A VIOLATION OF LAW FOR ANY PERSON, UNLESS THEY ARE ACTING UNDER THE DIRECTION OF THE RESPONSIBLE LICENSED PROFESSIONAL ENGINEER, TO ALTER THIS DOCUMENT.

SITE NAME: BLOOMFIELD POLICE DEPARTMENT
SITE ID: CT52XC024

785 PARK AVENUE
BLOOMFIELD, CT 06002

RED BANK OFFICE
331 Newnam Springs Road
Suite 203
Red Bank, NJ 07701-5699
Phone: 732.383.1950
Fax: 732.383.1984

SHEET TITLE:
FIBER PLUMBING DIAGRAMS - 2

SHEET NUMBER:
ANT-010.00


CABLE MARKING NOTES

- ALL CABLES SHALL BE MARKED WITH 2" WIDE, UV STABILIZED, UL APPROVED TAPE.
- THE FIRST RING SHALL BE CLOSEST TO THE END OF THE CABLE AND SPACED APPROXIMATELY 2" FROM THE END CONNECTOR, WEATHERPROOFING, OR BREAKOUT UNIT. THERE SHALL BE 1" SPACE BETWEEN EACH RING.
- A 2" GAP SHALL SEPARATE THE CABLE COLOR CODE FROM THE FREQUENCY COLOR CODE. THE 2" COLOR RINGS FOR THE FREQUENCY CODE SHALL BE PLACED NEXT TO EACH OTHER WITH NO SPACES.
- THE 2" COLORED TAPE(S) SHALL BE WRAPPED A MINIMUM OF 3 TIMES AROUND THE INDIVIDUAL CABLES, AND THE TAPE SHALL BE KEPT IN THE SAME LOCATION AS MUCH AS POSSIBLE.
- SITES WITH MORE THAN FOUR (4) SECTORS WILL REQUIRE ADDITIONAL RINGS FOR EACH SECTOR, FOLLOWING THE PATTERN. HIGH CAPACITY SITES WILL USE THE SECOND CABLE IDENTIFIED BY BLUE BANDS OF TAPE.
- HYBRID FIBER CABLE SHALL BE SECTOR IDENTIFIED INSIDE THE CABINET ON FREQUENCY BUNDLES, ON THE SEALTITE, ON THE MAIN LINE UPON EXIT OF SEALTITE, AND BEFORE AND AFTER THE BREAKOUT UNIT (MEDUSA), AS WELL AS BEFORE AND AFTER ANY ENTRANCE OR EXIT.
- HFC "MAIN TRUNK" WILL NOT BE MARKED WITH THE FREQUENCY CODES, AS IT CONTAINS ALL FREQUENCIES.
- INDIVIDUAL POWER PAIRS AND FIBER BUNDLES SHALL BE LABEL.


Sector	Cable	First Ring	Second Ring	Third Ring
1 Alpha	1	Green	No Tape	No Tape
	2	Blue	No Tape	No Tape
	3	Brown	No Tape	No Tape
	4	White	No Tape	No Tape
	5	Red	No Tape	No Tape
	6	Grey	No Tape	No Tape
	7	Purple	No Tape	No Tape
	8	Orange	No Tape	No Tape
2 Beta	1	Green	Green	No Tape
	2	Blue	Blue	No Tape
	3	Brown	Brown	No Tape
	4	White	White	No Tape
	5	Red	Red	No Tape
	6	Grey	Grey	No Tape
	7	Purple	Purple	No Tape
	8	Orange	Orange	No Tape
3 Gamma	1	Green	Green	Green
	2	Blue	Blue	Blue
	3	Brown	Brown	Brown
	4	White	White	White
	5	Red	Red	Red
	6	Grey	Grey	Grey
	7	Purple	Purple	Purple
	8	Orange	Orange	Orange

2.5 FREQUENCY	INDICATOR	WHT	ID
2500 -1	YEL	WHT	GRN
2500 -2	YEL	WHT	RED
2500 -3	YEL	WHT	BRN
2500 -4	YEL	WHT	BLU
2500 -5	YEL	WHT	SLT
2500 -6	YEL	WHT	ORG
2500 -7	YEL	WHT	WHT
2500 -8	YEL	WHT	PPK


NV FREQUENCY	INDICATOR	ID
800-1	YEL	GRN
1900-1	YEL	RED
1900-2	YEL	BRN
1900-3	YEL	BLU
1900-4	YEL	SLT
800-1	YEL	ORG
RESERVED	YEL	WHT
RESERVED	YEL	PPK

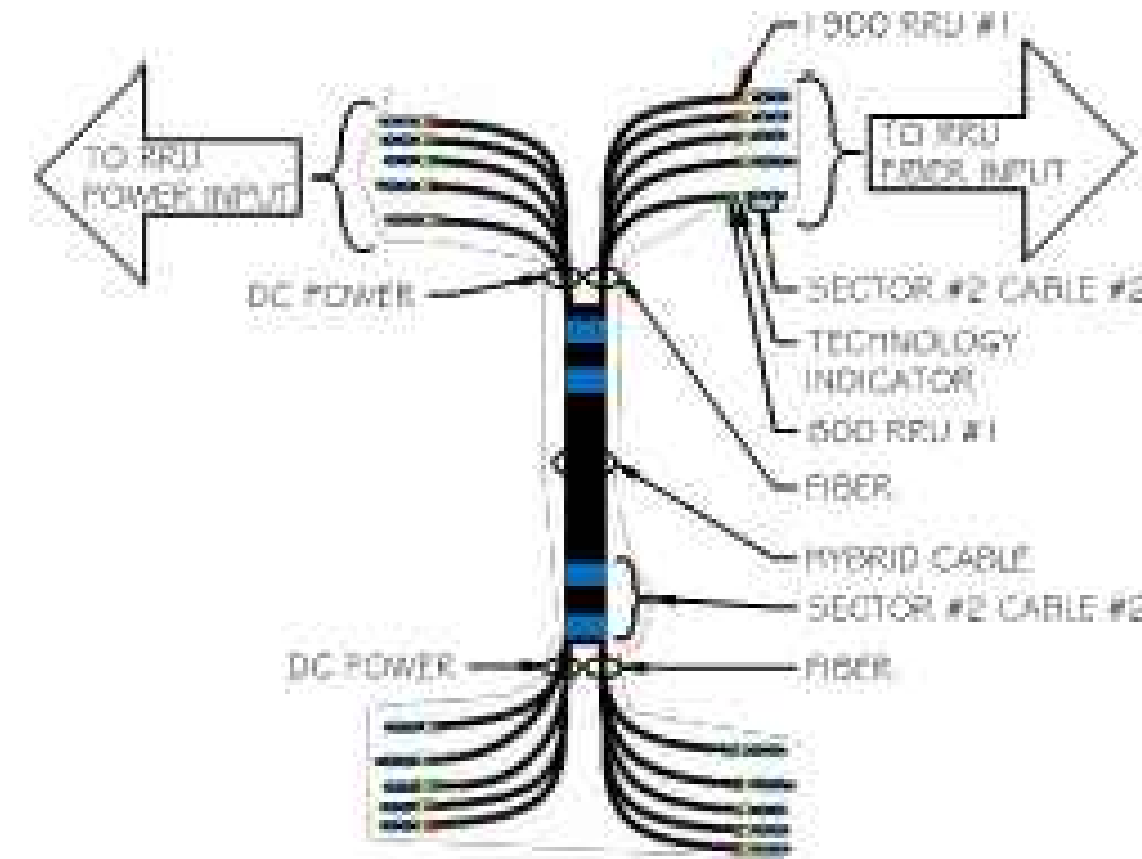

COLOR CODING CHARTS
NOT TO SCALE

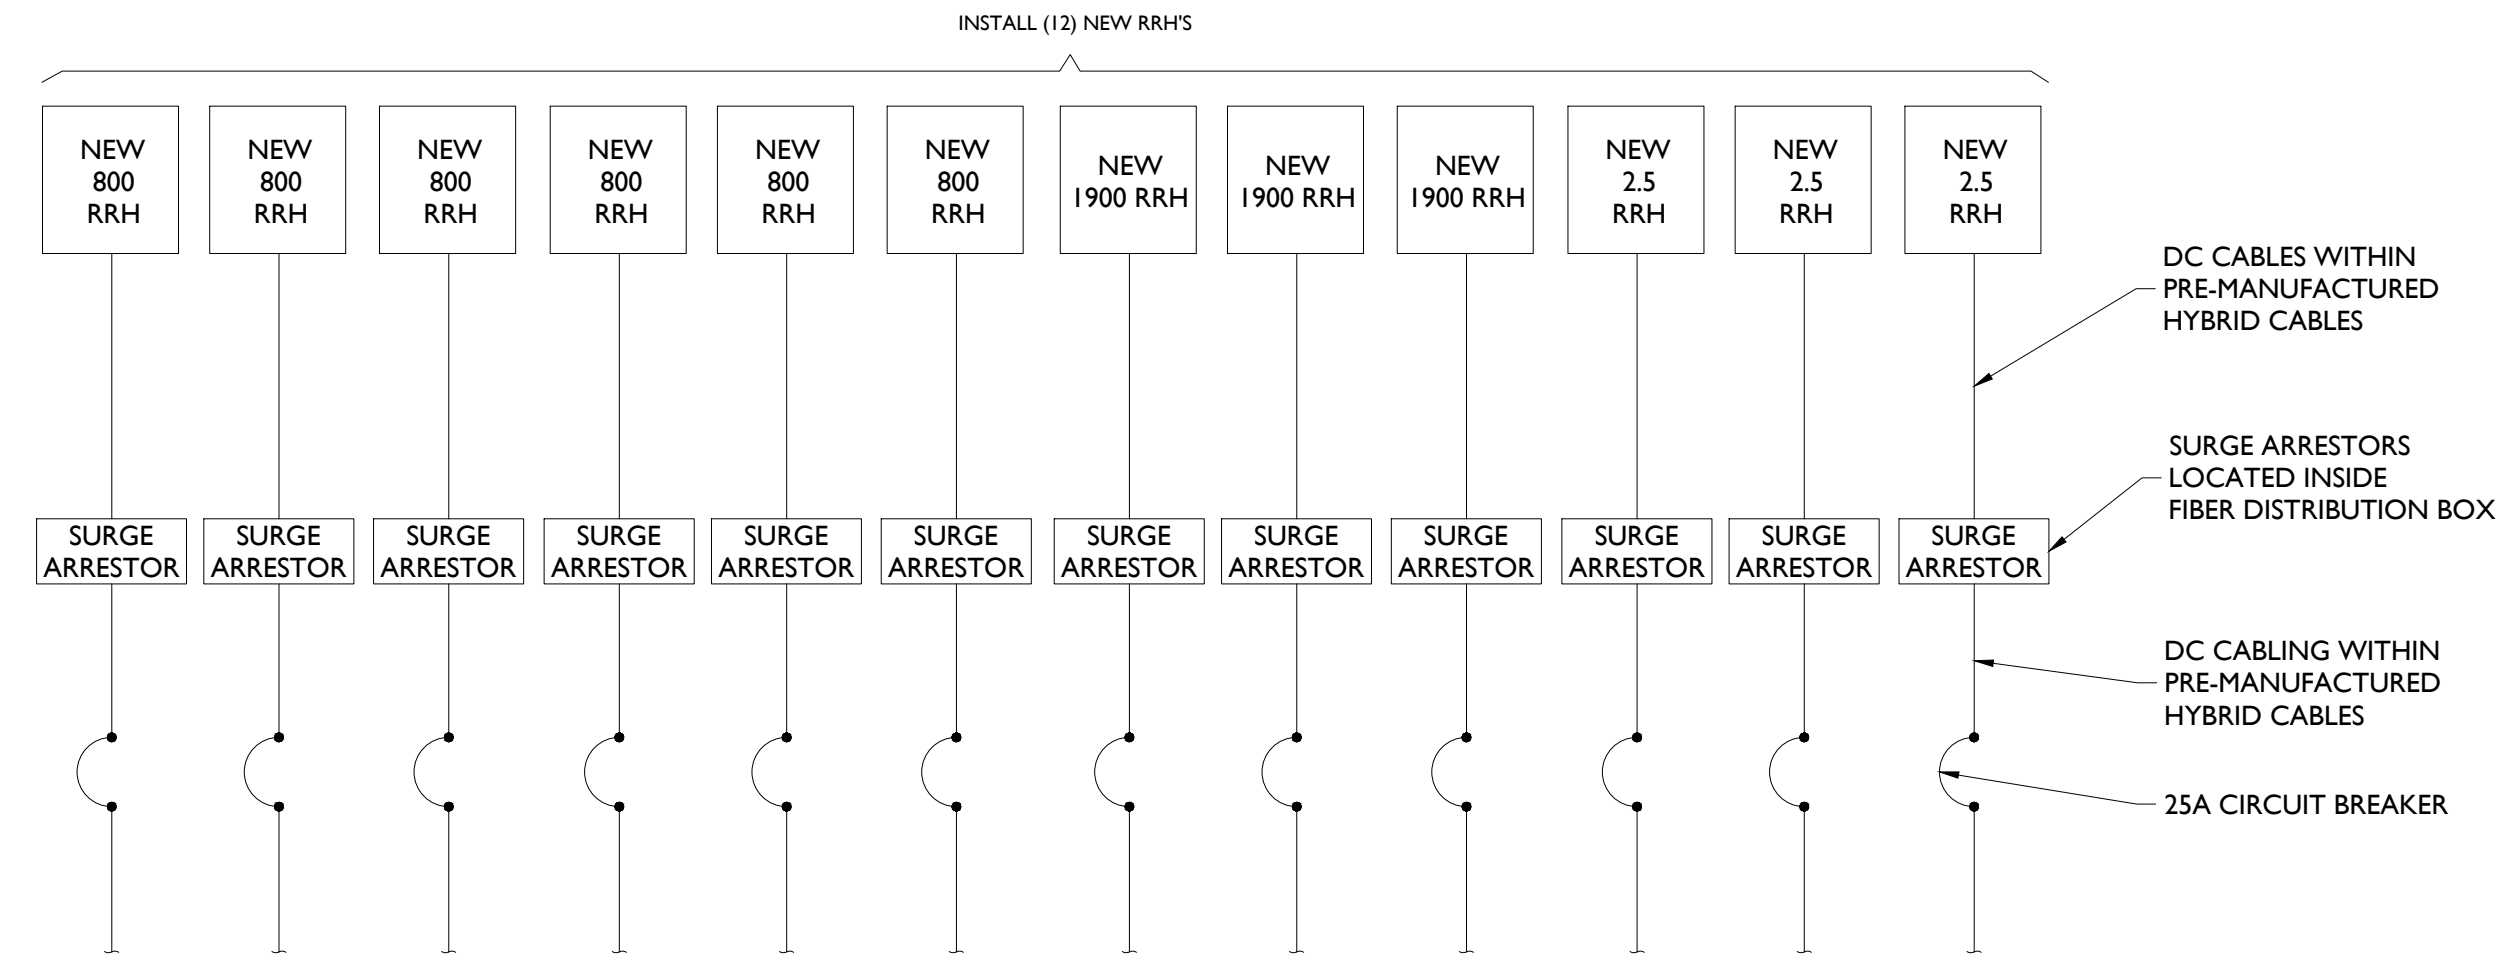

DC ONE-LINE DIAGRAM
NOT TO SCALE

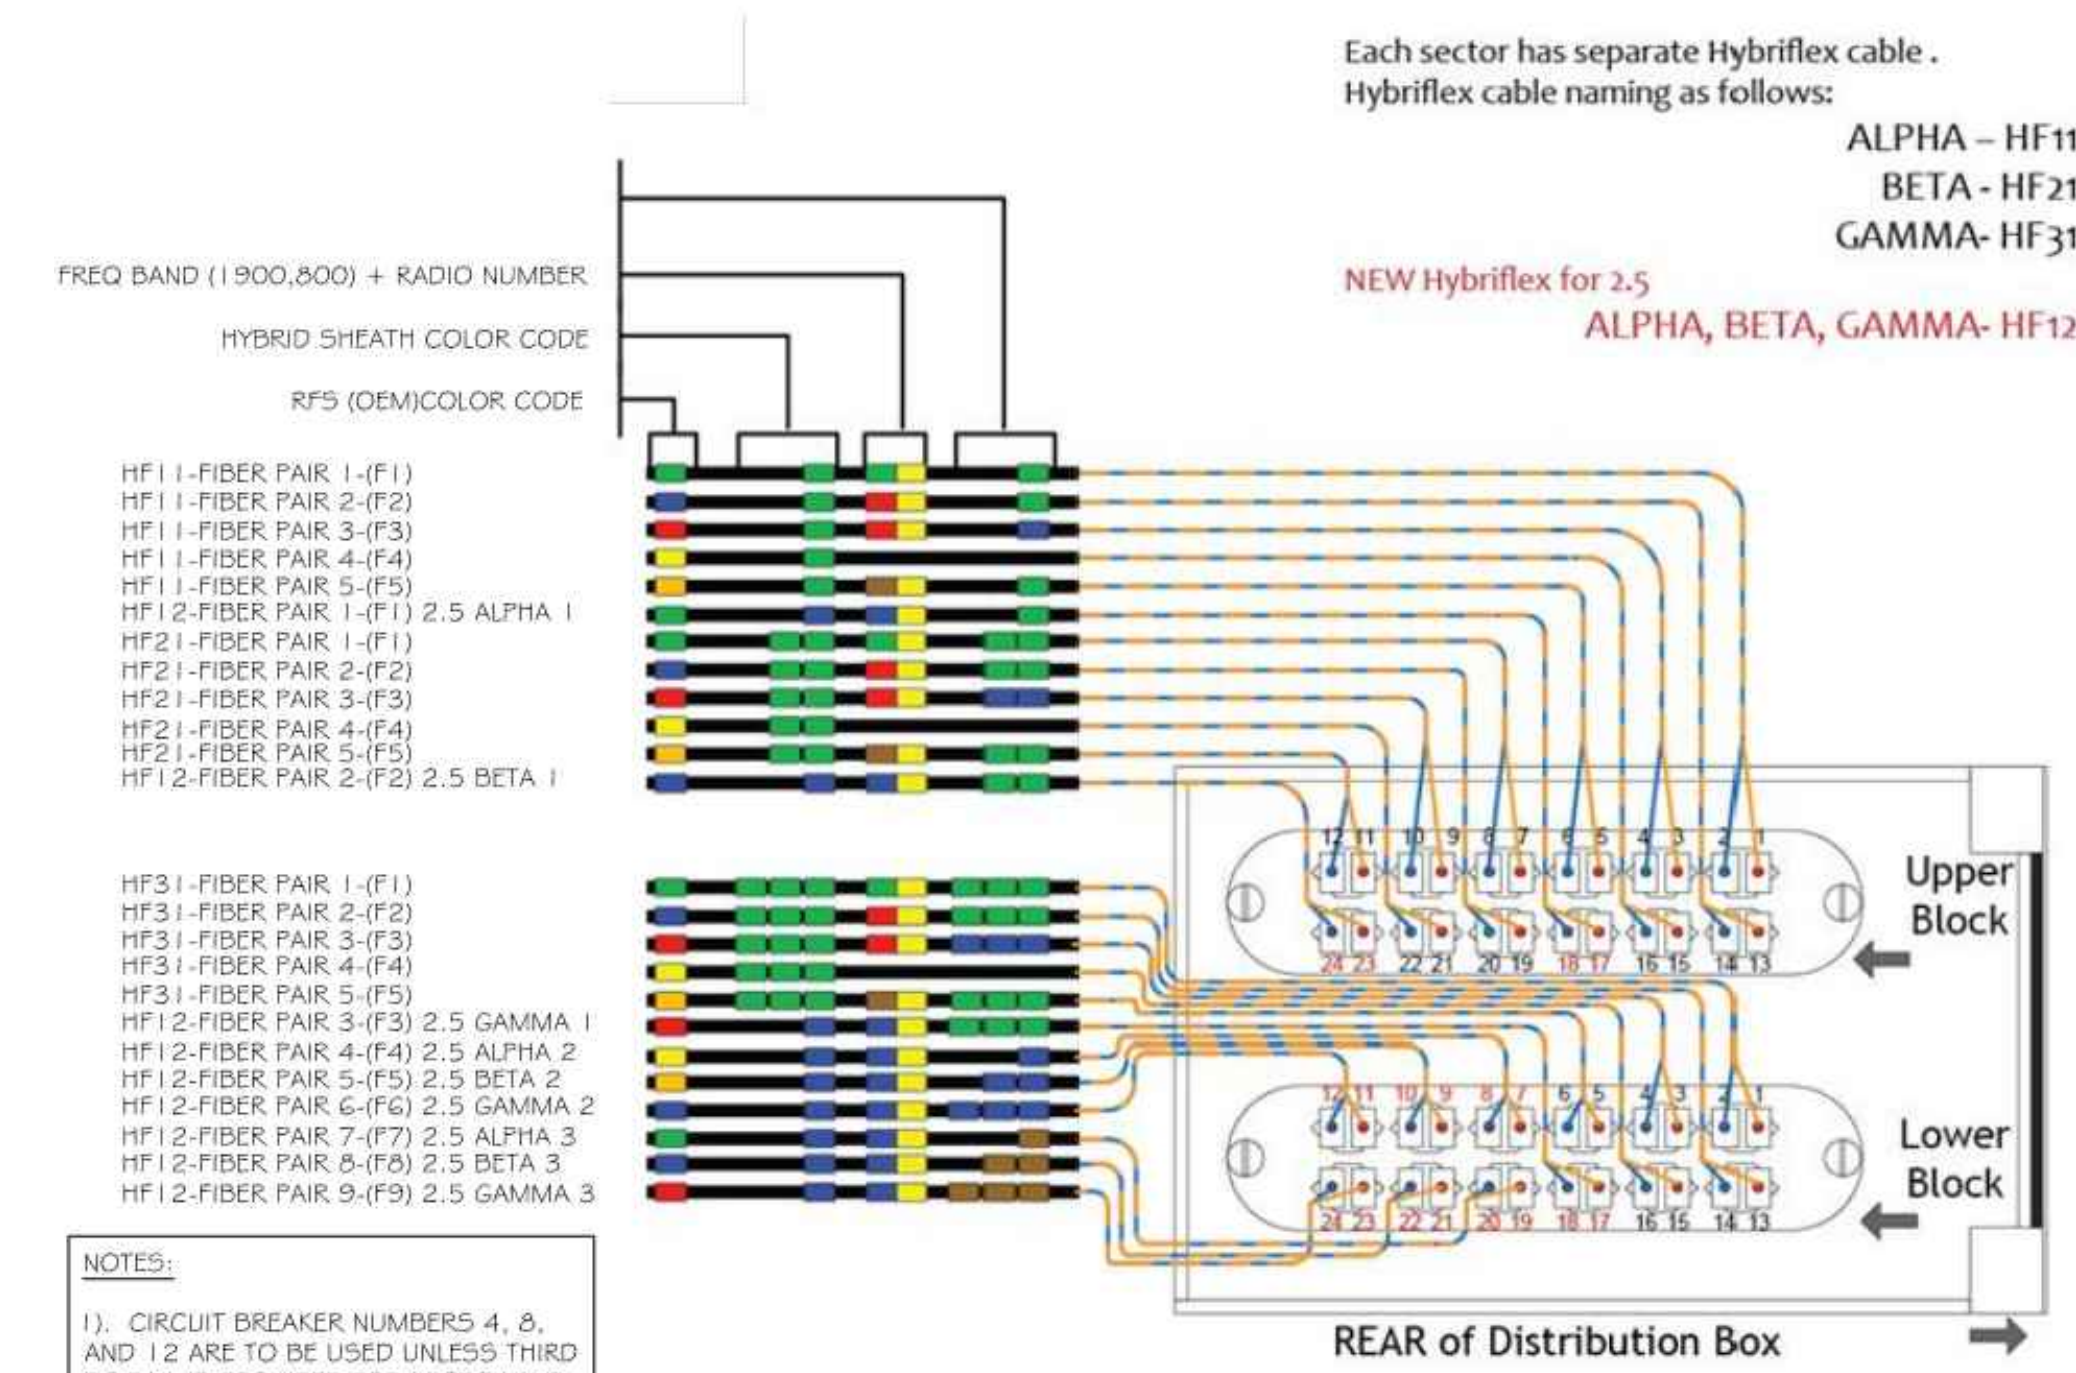

- NOTES:
- CIRCUIT BREAKER NUMBERS 4, 8, AND 12 ARE TO BE USED UNLESS THIRD DC RAIL IS REQUIRED FOR MICROWAVE.
 - USE DC POWER LOOP.
 - ALL UNUSED DC FEEDERS TO BE TERMINATED WITH WIRE NUTS AND TAPED.
 - REMOVE ALL DEBRIS FROM INTERIOR OF FIBER DISTRIBUTION BOX WHEN COMPLETE.

TYPICAL FIBER DISTRIBUTION
NOT TO SCALE

MASER CONSULTING
CONNECTICUT

Customer Loyalty through Client Satisfaction
www.maserconsulting.com
Engineers ■ Planners ■ Surveyors
Landscape Architects ■ Environmental Scientists

Sprint

201 STATE ROUTE 17 NORTH
RUTHERFORD, NJ 07070
PHONE: (201) 684-4000 FAX: (201) 684-4223

Cherundolo Consulting

Charles Cherundolo Consulting, Inc.
713 Clover Lane
Moscow, PA 18444
Phone: 973-207-4248
Fax: 570-842-5592

811 PROTECT YOURSELF

ALL STATES REQUIRE NOTIFICATION OF EXCAVATORS, DESIGNERS, OR ANY PERSON PREPARING TO DISTURB THE EARTH'S SURFACE ANYWHERE IN ANY STATE

Know what's below. Call before you dig.

FOR STATE SPECIFIC DIRECT PHONE NUMBERS VISIT: WWW.CALL811.COM

SCALE:	JOB NUMBER:
AS SHOWN	17924009A

REV	DATE	DESCRIPTION	DRAWN BY	CHECKED BY
0	10/20/17	ISSUED FOR CONSTRUCTION	JRF	PET
A	09/13/17	ISSUED FOR REVIEW	DTS	PET

PETROS ESQUERRE
REGISTERED PROFESSIONAL ENGINEER
LICENSE NUMBER: PEN 32577

IT IS A VIOLATION OF LAW FOR ANY PERSON, UNLESS THEY ARE ACTING UNDER THE DIRECTION OF THE RESPONSIBLE LICENSED PROFESSIONAL ENGINEER, TO ALTER THIS DOCUMENT.

SITE NAME: BLOOMFIELD POLICE DEPARTMENT
SITE ID: CT52XC024

785 PARK AVENUE
BLOOMFIELD, CT 06002

MASER CONSULTING

RED BANK OFFICE
331 Newman Springs Road
Suite 203
Red Bank, NJ 07701-5699
Phone: 732.383.1950
Fax: 732.383.1984

SHEET TITLE: CABLE COLOR CODING, DC POWER DETAILS & PANEL SCHEDULES

SHEET NUMBER: ANT-01-1.00

GENERAL REQUIREMENTS:

- THE WORK TO BE DONE UNDER THIS PROJECT INCLUDES PROVIDING ALL EQUIPMENT, MATERIALS, LABOR AND SERVICES, AND PERFORMING ALL OPERATIONS FOR COMPLETE AND OPERATING SYSTEMS. ANY WORK NOT SPECIFICALLY COVERED BY NECESSARY TO COMPLETE THIS INSTALLATION, SHALL BE PROVIDED. ALL EQUIPMENT AND WIRING TO BE NEW AND PROVIDED UNDER THIS CONTRACT UNLESS OTHERWISE NOTED.
- ENTIRE INSTALLATION, INCLUDING MATERIALS, EQUIPMENT AND WORKMANSHIP, SHALL CONFORM TO THE 2011 EDITION OF THE NATIONAL ELECTRIC CODE (NEC) AS WELL AS ALL APPLICABLE LAWS AND REGULATIONS AND REGULATORY BODIES HAVING JURISDICTION OVER THIS WORK.
- THE TERM "FURNISH" SHALL MEAN TO OBTAIN AND SUPPLY THE JOB SITE. THE TERM "INSTALL" SHALL MEAN TO FIX IN POSITION AND CONNECT FOR USE. THE TERM "PROVIDE" SHALL MEAN TO FURNISH AND INSTALL. THE TERM "CONTRACTOR" SHALL MEAN ELECTRICAL CONTRACTOR.
- ONLY WRITTEN CHANGES AND/OR MODIFICATIONS APPROVED BY THE ENGINEER, CONSULTING ENGINEER OR OWNER'S REPRESENTATIVE WILL BE RECOGNIZED.
- THE ELECTRICAL CONTRACTOR SHALL SUBMIT, FOR THE ENGINEER'S APPROVAL, DETAILED SHOP DRAWINGS OF ALL EQUIPMENT SPECIFIED.
- CONTRACTOR SHALL COORDINATE WITH SPECIFICATIONS BY OTHER TRADES.
- PROVIDE OPERATING AND MAINTENANCE MANUALS, PER SPECIFICATIONS, AND GIVE INSTRUCTIONS TO USER FOR ALL EQUIPMENT AND SYSTEMS PROVIDED UNDER THIS CONTRACT AFTER ALL ARE CLEANED AND OPERATING.
- KEEP PREMISES FREE FROM RUBBISH. REMOVE ALL ELECTRICAL RUBBISH FROM SITE.
- ALL WORK SHALL BE INSTALLED CONCEALED UNLESS OTHERWISE NOTED.
- THE WORK SHALL INCLUDE ALL PANELS, DEVICES, FEEDERS AND BRANCH CIRCUIT WIRING AS REQUIRED FOR THE DISTRIBUTION SYSTEM INDICATED AND CALLED FOR ON THE DRAWINGS. REQUIRED BY SPECIFICATIONS AND AS NECESSARY FOR COMPLETE FUNCTIONAL SYSTEMS PRESENTED AND INTENDED.
- THE CONTRACTOR SHALL FURNISH ALL MATERIAL, LABOR, TOOLS, EQUIPMENT, CONSUMABLES AND SERVICES REQUIRED FOR OBTAINING, DELIVERY, INSTALLATION, CONNECTION, DISCONNECTION, REMOVAL, RELOCATION, REPAIR, REPLACEMENT, TESTING AND COMMISSIONING OF ALL EQUIPMENT AND DEVICES INCLUDED IN OR NECESSARY FOR THE WORK, AS APPLICABLE. THIS INCLUDES SCAFFOLDING, LADDERS, RIGGING, HOISTING, ETC.
- ELECTRICAL WORK SHALL INCLUDE ALL REQUIRED CUTTING, PATCHING AND THE FULL RESTORATION OF WALL AND FLOOR STRUCTURE AND SURFACES, ALL EQUIPMENT, WALLS, FLOORS, ETC., DISTURBED OR DAMAGED DURING CONSTRUCTION SHALL BE REPAIRED TO THE SATISFACTION OF THE OWNER, AT THE CONTRACTORS EXPENSE.
- BEFORE SUBMITTING HIS BID, THE CONTRACTOR SHALL FULLY ACQUAINT HIMSELF/HERSELF WITH THE JOB CONDITIONS AND DIFFICULTIES THAT WILL PERTAIN TO THE EXECUTION OF THIS WORK. SUBMISSION OF A PROPOSAL WILL BE CONSTRUED AS EVIDENCE THAT SUCH AN EXAMINATION HAS BEEN MADE. LATER CLAIMS WILL NOT BE RECOGNIZED FOR EXTRA LABOR, EQUIPMENT OR MATERIALS REQUIRED BECAUSE OF DIFFICULTIES ENCOUNTERED, WHICH COULD NOT HAVE BEEN FORESEEN HAD SUCH AN EXAMINATION BEEN MADE.
- THE CONTRACTOR SHALL CONFIRM THE LOCATION OF ALL UTILITIES. THE CONTRACTOR IS RESPONSIBLE FOR REPAIRING ANY DAMAGE TO EXISTING UTILITIES.
- UPON COMPLETION OF THE ELECTRICAL WORK, THE CONTRACTOR SHALL TEST THE COMPLETE ELECTRICAL SYSTEM FOR SHORTS, GROUNDS, AND PROPER OPERATION, IN THE PRESENCE OF THE OWNER'S REPRESENTATIVE.
- UPON COMPLETION OF WORK, THE CONTRACTOR SHALL CLEAN AND ADJUST ALL EQUIPMENT AND LIGHTING AND TEST SYSTEMS TO THE SATISFACTION OF OWNER AND ENGINEER. RESULTS SHALL BE SUBMITTED TO THE ENGINEER FOR APPROVAL.
- THE CONTRACTOR SHALL FIELD VERIFY DIMENSIONS OF FINISHED CONSTRUCTION PRIOR TO FABRICATION AND INSTALLATION OF FIXTURES AND EQUIPMENT.
- EXACT ROUTING OF CONDUITS AND "MC" CABLES SHALL BE DETERMINED IN THE FIELD.
- IF THE OWNER AND/OR HIS REPRESENTATIVE CONSIDERS ANY WORK TO BE INFERIOR, THE RESPECTIVE CONTRACTOR SHALL REPLACE SAME WITH CONTRACT STANDARD WORK WITHOUT ADDITIONAL CHARGE. ALL WORK SHALL BE DONE IN A NEAT, WORKMANLIKE MANNER. LEFT CLEAN AND FREE FROM DEFECTS, AND COMPLETELY OPERABLE.
- THE CONTRACTOR SHALL PROVIDE ALL MATERIALS AS SHOWN ON THE DRAWINGS AND/OR AS SPECIFIED. ALL MATERIALS SHALL BE NEW, AND BEAR THE UL LABEL. ALL WORK SHALL BE GUARANTEED BY THE CONTRACTOR FOR A PERIOD OF ONE (1) YEAR FROM THE DATE OF ACCEPTANCE BY THE OWNER.
- DRAWINGS ARE TO BE CONSIDERED DIAGRAMMATIC, AND SHALL BE FOLLOWED AS CLOSELY AS CONDITIONS ALLOW TO COMPLETE THE INTENT OF THE CONTRACT. THE DRAWINGS AND SPECIFICATIONS COMPLIMENT AND VICE VERSA, IS TO BE INCLUDED IN THE SCOPE OF WORK.
- ALL EQUIPMENT CONNECTIONS SHALL BE INSTALLED PER APPLICABLE SEISMIC REQUIREMENTS.
- ENGINEER WILL MAKE A FINAL INSPECTION WITH THE OWNER AND CONTRACTOR AND WILL NOTIFY THE CONTRACTOR IN WRITING OF ALL PARTICULARS IN WHICH THIS INSPECTION REVEALS THAT THE WORK IS INCOMPLETE OR DEFECTIVE. THE CONTRACTOR SHALL IMMEDIATELY TAKE SUCH MEASURES AS ARE NECESSARY TO COMPLETE SUCH WORK OR REMEDY SUCH DEFICIENCIES.
- THE CONTRACTOR SHALL PERFORM ALL EXCAVATION, TRENCHING, AND BACKFILL AS REQUIRED FOR ELECTRICAL WORK. BACKFILL SHALL BE SUITABLE MATERIAL PROPERLY COMPACTED TO 95% DENSITY IN EACH LAYER OF SIX (6) INCH DEPTH. CONDUIT SHALL BE MINIMUM 36" BELOW FINISHED GRADE.

PROJECT COORDINATION:

- THE CONTRACTOR SHALL VERIFY FIELD CONDITIONS AT THE SITE AND NOTIFY THE OWNER OF ANY DISCREPANCIES, PRIOR TO COMMENCING WITH THE WORK.
- THE CONTRACTOR SHALL REVIEW AND COORDINATE WITH THE DOCUMENTS OF ALL TRADES.
- THE CONTRACTOR SHALL FURNISH A SCHEDULE INDICATING HIS PORTION OF TIME, WITHIN THE OVERALL SCHEDULE, REQUIRED TO COMPLETE THE WORK, IN CONJUNCTION WITH ALL TRADES. ALL WORK THAT MAY AFFECT OPERATION OF BUILDING SYSTEMS SHALL BE COORDINATED WITH THE OWNER'S REPRESENTATIVE.
- SHUT DOWN OF POWER SHALL BE COORDINATED WITH THE OWNER, ARCHITECT AND PROJECT MANAGER AT LEAST 14 WORKING DAYS PRIOR TO SHUT DOWN. SHUT DOWNS LONGER THAN 2 DAYS SHALL BE COORDINATED WITH THE ABOVE PERSONNEL AT LEAST ONCE A MONTH IN ADVANCE. TEMPORARY POWER FOR CONSTRUCTION SHALL BE PROVIDED BY THE ELECTRICAL CONTRACTOR FOR SHUT DOWNS OVER 2 DAYS.
- ALL CONDUITS AND DEVICE BOXES SHALL BE PROVIDED BY THE ELECTRICAL CONTRACTOR, INCLUDING ALL TECHNOLOGY CONDUITS AND BOXES.
- INSTALL NEW WORK AND CONNECT TO EXISTING WORK WITH MINIMUM INTERFERENCE TO EXISTING FACILITIES. ALARM AND EMERGENCY SYSTEMS SHALL NOT BE INTERRUPTED. TEMPORARY SHUT DOWNS OF ANY SYSTEMS SHALL BE COORDINATED WITH AND APPROVED BY THE OWNER AND ARCHITECT.

PROTECTION OF WORK:

- EFFECTIVELY PROTECT ALL MATERIALS AND EQUIPMENT FROM ENVIRONMENTAL AND PHYSICAL DAMAGE UNTIL FINAL ACCEPTANCE. CLOSE AND PROTECT ALL OPENINGS DURING CONSTRUCTION. PROVIDE NEW MATERIALS AND EQUIPMENT TO REPLACE ITEMS DAMAGED.

WARRANTIES AND BONDS:

- ALL MATERIALS, EQUIPMENT AND WORKMANSHIP SHALL BE GUARANTEED IN WRITING FOR A MINIMUM OF ONE YEAR AFTER FINAL ACCEPTANCE BY OWNER.
- OBTAIN AND DELIVER TO THE OWNER'S REPRESENTATIVE ALL GUARANTEES AND CERTIFICATES OF COMPLIANCE.

PERMITS:

- CONTRACTOR SHALL OBTAIN AND PAY FOR ALL REQUIRED PERMITS AND INSPECTION FEES FOR ELECTRICAL WORK.

RACEWAYS:


- ALL CONDUIT SHALL BE MINIMUM SIZE OF 3/4" FOR POWER CIRCUITS AND CONTROL CIRCUITS EXCEPT WHERE FLEXIBLE CONDUIT IS CALLED FOR ON PROJECT DOCUMENTS. ALL EXTERIOR EXPOSED CONDUIT SHALL BE GRC (GALVANIZED RIGID METAL CONDUIT). ALL UNDERGROUND, IN SLAB OR UNDER SLAB SHALL BE RNC (RIGID NONMETALLIC CONDUIT). CHANGE RIGID METALLIC CONDUIT FOR INTERMEDIATE METALLIC CONDUIT BEFORE EXITING OUT OF CONCRETE OR PENETRATING A WALL, FLOOR OR ROOF. EMT IS ALLOWED IN INTERIOR DRY LOCATIONS WHERE NOT SUBJECT TO DAMAGE.
- ALL FLEXIBLE CONDUIT IN WET OR DRY AREAS SHALL BE LIQUID TIGHT CONDUIT. NONMETALLIC FLEXIBLE CONDUIT IS SPECIFICALLY PROHIBITED.
- CONDUIT SHALL BE RUN AT RIGHT ANGLES AND PARALLEL TO BUILDING LINES, SHALL BE NEATLY RACKED AND SECURELY FASTENED. JUNCTION BOXES SHALL BE PROVIDED WHERE REQUIRED TO FACILITATE INSTALLATION OF WIRES.
- ALL CONDUIT AND ELECTRICAL EQUIPMENT SHALL BE SUPPORTED FROM THE BUILDING STRUCTURE IN AN APPROVED MANNER.
- ALL EMPTY RACEWAYS SHALL BE FURNISHED WITH A 200 LB. TEST NYLON DRAG LINE.
- ARRANGEMENT OF CONDUIT AND EQUIPMENT SHALL BE AS INDICATED, UNLESS MODIFICATION IS REQUIRED TO AVOID INTERFERENCES.
- FOR CONDUITS CROSSING EXPANSION JOINTS, PROVIDE EXPANSION FITTINGS FOR SIZE 1 1/4" AND LARGER. PROVIDE SECTIONS OF FLEXIBLE CONDUIT WITH GROUNDING JUMPERS FOR SIZES 1" AND SMALLER.
- THE CONTRACTOR SHALL INSTALL DETECTABLE UNDERGROUND TAPES FOR THE PROTECTION, LOCATION AND IDENTIFICATION OF UNDERGROUND CONDUIT INSTALLATION.
- EXACT ROUTING OF CONDUITS AND CABLES SHALL BE DETERMINED IN FIELD.

WIRING:

- ALL WIRE SHALL BE COPPER WITH TYPE THHN/THWN 600 VOLT INSULATION, MINIMUM #12 AWG FOR POWER AND LIGHTING CIRCUITS AND #16 AWG FOR CONTROL CIRCUITS.
- UNDER NO CIRCUMSTANCES SHALL FEEDERS BE SPLICED.
- ALL COMPUTER CIRCUITS SHALL HAVE SEPARATE NEUTRAL CONDUCTORS. ALL OTHER CIRCUITS MAY SHARE GROUND AND NEUTRAL CONDUCTORS.
- WHERE EQUIPMENT, LIGHTING FIXTURES AND WIRING DEVICES ARE SHOWN WITH CIRCUIT NUMBERS ONLY, THE MINIMUM BRANCH CIRCUITING REQUIREMENTS SHALL BE AS FOLLOWS.
- CONTRACTOR SHALL INCREASE SIZE OF CIRCUIT WIRING/CONDUCTORS TO COMPENSATE FOR VOLTAGE DROP.
- WIRE SIZES SHALL BE INCREASED TO COMPENSATE FOR VOLTAGE DROP AS FOLLOWS:

GROUNDING:


- PROVIDE A COMPLETE EQUIPMENT GROUND SYSTEM FOR THE ELECTRICAL SYSTEM AS REQUIRED BY ARTICLE 250, OF THE NEC, AND AS SPECIFIED HEREIN.
- ALL BRANCH CIRCUITS FOR POWER WIRING SHALL CONTAIN A COPPER GROUND WIRE. NO FLEXIBLE METAL CONDUIT OF ANY KIND OR LENGTH SHALL BE USED AS THE EQUIPMENT GROUNDING CONDUCTOR.
- THE EQUIPMENT BONDING JUMPER SHALL BE PERMITTED TO BE INSTALLED INSIDE OR OUTSIDE OF A RACEWAY OR ENCLOSURE. WHERE INSTALLED ON OUTSIDE, THE LENGTH OF THE EQUIPMENT BONDING JUMPER SHALL NOT EXCEED 6 FEET AND SHALL BE ROUTED WITH THE RACEWAY OR ENCLOSURE. REFER TO NEC 2011 - 250.102 (E)
- ALL GROUNDING DEVICES SHALL BE U.L. APPROVED OR LISTED FOR THEIR INTENDED USE.
- ALL WIRES SHALL BE AWG THHN/THWN COPPER UNLESS NOTED OTHERWISE.
- GROUNDING CONNECTIONS TO GROUND RODS, GROUND RING WIRE, TOWER BASE AND FENCE POSTS SHALL BE EXOTHERMIC ("CADWELDS") UNLESS NOTED OTHERWISE. CLEAN SURFACES TO SHINY METAL. WHERE GROUND WIRES ARE CADWELDED TO GALVANIZED SURFACES, SPRAY CADWELD WITH GALVANIZING PAINT.
- GROUNDING CONNECTIONS TO GROUND BARS ARE TO BE TWO-HOLE BRASS MECHANICAL CONNECTORS WITH STAINLESS STEEL HARDWARE (INCLUDE SCREW SET). CLEAN GROUND BAR TO SHINY METAL. AFTER MECHANICAL CONNECTION, TREAT WITH PROTECTIVE ANTIOXIDANT COATING.
- GROUND COAXIAL CABLE SHIELDS AT BOTH ENDS WITH MANUFACTURERS' GROUNDING KITS.
- ROUTE GROUNDING CONDUCTORS THE SHORTEST AND STRAIGHTEST PATH POSSIBLE. BEND GROUNDING LEADS WITH A MINIMUM 12" RADIUS.
- INSTALL #2 AWG GREEN-INSULATED STRANDED WIRE FOR ABOVE GRADE GROUNDING AND #2 BARE TINNED COPPER WIRE FOR BELOW GRADE GROUNDING UNLESS OTHERWISE NOTED.
- GROUNDING CONNECTIONS SHALL BE EXOTHERMIC TYPE ("CADWELDS") TO GROUND RING. REMAINING GROUNDING CONNECTIONS SHALL BE COMPRESSION FITTINGS. CONNECTIONS TO GROUND BARS SHALL BE MADE WITH TWO-HOLE LUGS.
- EXOTHERMIC WELDS SHALL BE MADE IN ACCORDANCE WITH ERICO PRODUCTS BULLETIN A-AT.
- CONSTRUCTION OF GROUND RING AND CONNECTIONS TO EXISTING GROUND RING SYSTEM SHALL BE DOCUMENTED WITH PHOTOGRAPHS PRIOR TO BACKFILLING SITE. PROVIDE PHOTOS TO CARRIER'S CONSTRUCTION MANAGER.
- ALL GROUND LEADS EXCEPT THOSE TO THE EQUIPMENT ARE TO BE #2/0 TINNED. ALL EXTERIOR GROUND BARS TINNED COPPER.
- PRIOR TO INSTALLING LUGS ON GROUND WIRES, APPLY THOMAS & BETTS KOPR-SHIELD (TM OF JET LUBE INC.) PRIOR TO BOLTING GROUND WIRE LUGS TO GROUND BARS, APPLY KOPR-SHIELD OR EQUAL.
- ENGAGE IN INDEPENDENTLY ELECTRICAL TESTING FIRM TO TEST AND VERIFY THAT IMPEDANCE DOES NOT EXCEED FIVE OHMS TO GROUND BY MEANS OF "FALL OF POTENTIAL TEST". TEST SHALL BE WITNESSED BY CARRIER REPRESENTATIVE, AND RECORDED ON CARRIER'S "GROUND RESISTANCE TEST" FORM.
- WHERE BARE COPPER GROUND WIRES ARE ROUTED FROM ANY CONNECTION ABOVE GRADE TO GROUND RING, INSTALL WIRE IN 3/4" PVC SLEEVE, FROM 1' BELOW GRADE AND SEAL TOP WITH SILICONE MATERIAL.
- PREPARE ALL BONDING SURFACES FOR GROUNDING CONNECTIONS BY REMOVING ALL PAINT AND CORROSION DOWN TO SHINY METAL. FOLLOWING CONNECTION, APPLY APPROPRIATE ANTI-OXIDIZATION PAINT.
- ANY SITE WHERE THE EQUIPMENT (BTS, CABLE BRIDGE, PPC, GENERATOR, ETC.) IS LOCATED WITHIN 6 FEET OF METAL FENCING THE BGR SHALL BE BONDED TO THE NEAREST FENCE POST USING (2) RUNS OF #2 BARE TINNED COPPER WIRE.

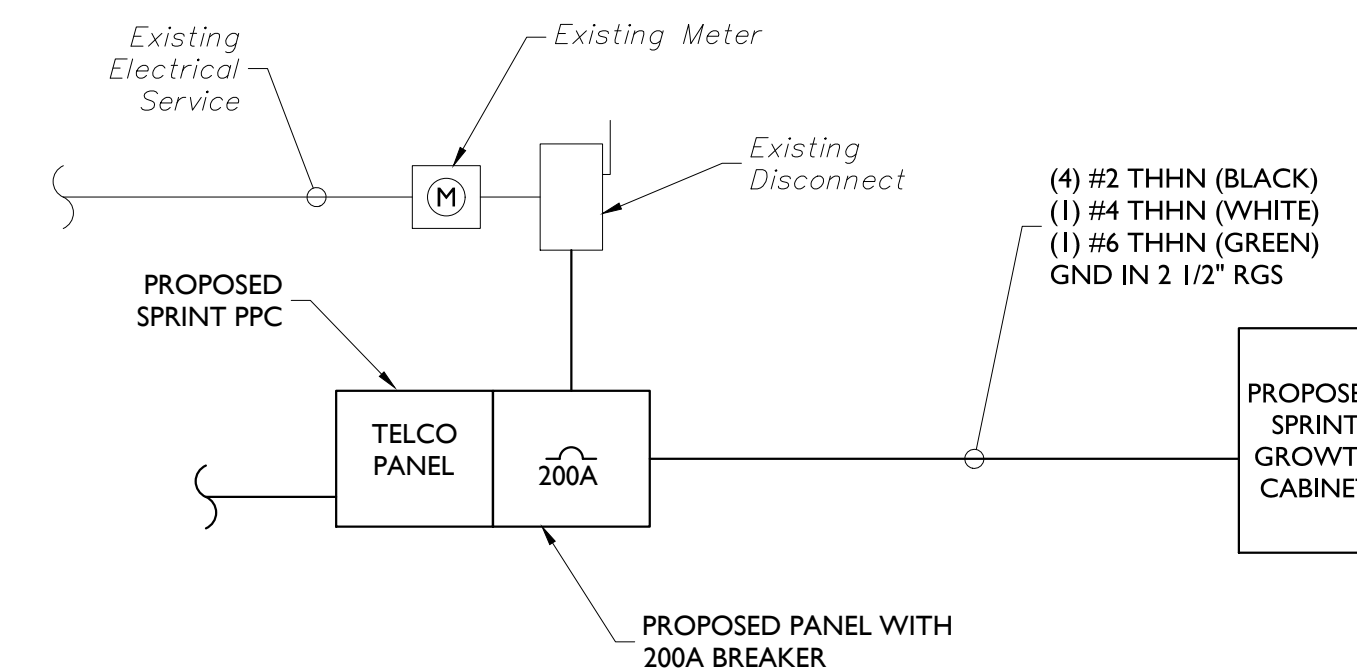

NOTES:

- SERVICE POWER SHALL BE 240VAC, 200A, 1Ø, 3W OR 208VAC, 200A, 1Ø, 3W.
- POWER & TELEPHONE CONDUIT INSTALLATION SHALL BE COORDINATED WITH THE UTILITY COMPANIES.
- CONTRACTOR SHALL INSTALL (1) 100 AMP DUAL POLE BREAKER IN EXISTING PANEL FOR PROPOSED GROWTH CABINET. BREAKER INTERRUPTING RATING SHALL MATCH EXISTING PANEL BOARD.

POWER RISER DIAGRAM
NOT TO SCALE

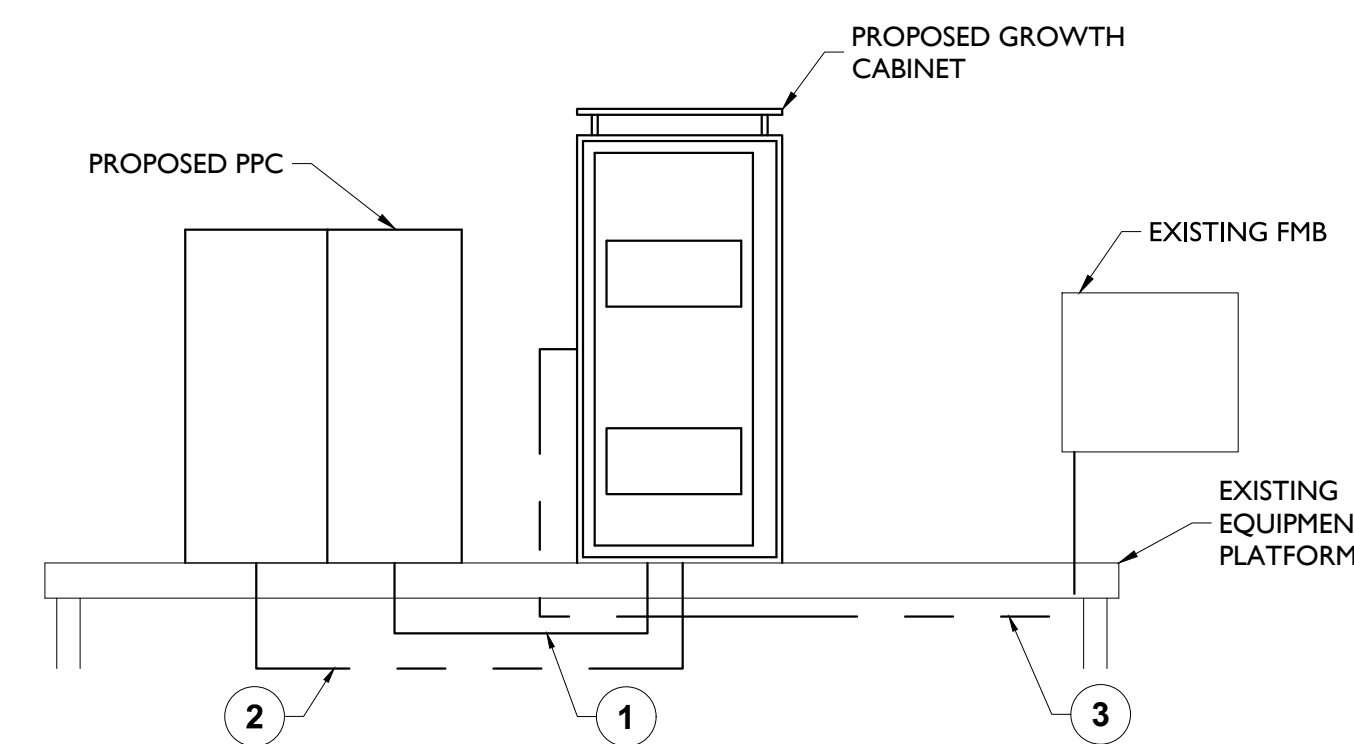

LEGEND:

- USE PROPOSED 100A 2 POLE BREAKER IN PROPOSED PPC. INSTALL (3) #3 AWG OR LARGER.
- CONTRACTOR TO PROVIDE (1) 2" EMPTY CONDUIT W/ HEAVY DUTY PULLSTRING FROM PROPOSED PPC TO BTS
- CONTRACTOR PROVIDE (2) 1-1/2" LT FROM FMB TO GROWTH CABINET. (PROVIDED WITH FMB)

EQUIPMENT RISER DIAGRAM DETAIL
NOT TO SCALE

**PRELIMINARY ELECTRIC SCHEMATIC SHOWN
PENDING - LOAD STUDY AND VERIFICATION
OF EXISTING SERVICE CAPACITY**



Customer Loyalty through Client Satisfaction
www.maserconsulting.com
Engineers ■ Planners ■ Surveyors
Landscape Architects ■ Environmental Scientists

Copyright © 2017, Maser Consulting Connecticut. All Rights Reserved. This drawing and all the information contained herein is authorized for use only by the party for whom the services were contracted or to whom it is certified. This drawing may not be copied, reused, disclosed, distributed or relied upon for any other purpose without the express written consent of Maser Consulting Connecticut.



201 STATE ROUTE 17 NORTH
RUTHERFORD, NJ 07070
PHONE: (201) 684-4000 FAX: (201) 684-4223



Charles Cherundolo Consulting, Inc.
713 Clover Lane
Moscow, PA 18444
Phone: 973-207-4248
Fax: 570-842-5592

811 PROTECT YOURSELF
ALL STATES REQUIRE NOTIFICATION OF EXCAVATORS, DESIGNERS, OR ANY PERSON PREPARING TO DISTURB THE EARTH'S SURFACE ANYWHERE IN ANY STATE
Know what's below. Call before you dig.
FOR STATE SPECIFIC DIRECT PHONE NUMBERS VISIT: WWW.CALL811.COM

SCALE:	JOB NUMBER:
AS SHOWN	17924009A

REV	DATE	DESCRIPTION	DRAWN BY	CHECKED BY
0	10/20/17	ISSUED FOR CONSTRUCTION	JRF	PET
A	09/13/17	ISSUED FOR REVIEW	DTS	PET

PETROS ESQUIKALAS
CONNECTICUT LICENSED PROFESSIONAL ENGINEER
LICENSE NUMBER: PEN 32577

IT IS A VIOLATION OF LAW FOR ANY PERSON, UNLESS THEY ARE ACTING UNDER THE DIRECTION OF THE RESPONSIBLE LICENSED PROFESSIONAL ENGINEER, TO ALTER THIS DOCUMENT.

**SITE NAME: BLOOMFIELD
POLICE DEPARTMENT
SITE ID: CT52XC024**

**785 PARK AVENUE
BLOOMFIELD, CT 06002**

RED BANK OFFICE
331 Newnam Springs Road
Suite 203
Red Bank, NJ 07701-5699
Phone: 732.383.1950
Fax: 732.383.1984

SHEET TITLE:
**ELECTRICAL AND
GROUNDING NOTES**

SHEET NUMBER:
ANT-012.00



201 STATE ROUTE 17 NORTH
RUTHERFORD, NJ 07070
PHONE: (201) 684-4000 FAX: (201) 684-4223



Charles Cherundolo Consulting, Inc.
713 Clover Lane
Moscow, PA 18444
Phone: 973-207-4248
Fax: 570-842-5592

811 PROTECT YOURSELF
ALL STATES REQUIRE NOTIFICATION OF EXCAVATORS, DESIGNERS, OR ANY PERSON PREPARING TO DISTURB THE EARTH'S SURFACE ANYWHERE IN ANY STATE.
Know what's below. Call before you dig.
FOR STATE SPECIFIC DIRECT PHONE NUMBERS VISIT: WWW.CALL811.COM

SCALE:	JOB NUMBER:
AS SHOWN	17924009A

REV	DATE	DESCRIPTION	DRAWN BY	CHECKED BY
0	10/20/17	ISSUED FOR CONSTRUCTION	JRF	PET
A	09/13/17	ISSUED FOR REVIEW	DTS	PET

PETROS E. SOUKALAS
CONNECTICUT LICENSED PROFESSIONAL ENGINEER
LICENSE NUMBER: PEN 32577

IT IS A VIOLATION OF LAW FOR ANY PERSON, UNLESS THEY ARE ACTING UNDER THE DIRECTION OF THE RESPONSIBLE LICENSED PROFESSIONAL ENGINEER, TO ALTER THIS DOCUMENT.


SITE NAME: BLOOMFIELD POLICE DEPARTMENT
SITE ID: CT52XC024

785 PARK AVENUE
BLOOMFIELD, CT 06002

RED BANK OFFICE
331 Newnan Springs Road
Suite 203
Red Bank, NJ 07701-5699
Phone: 732.383.1950
Fax: 732.383.1984

SHEET TITLE:
GROUNDING SCHEMATIC AND DETAILS

SHEET NUMBER:
ANT-013.00

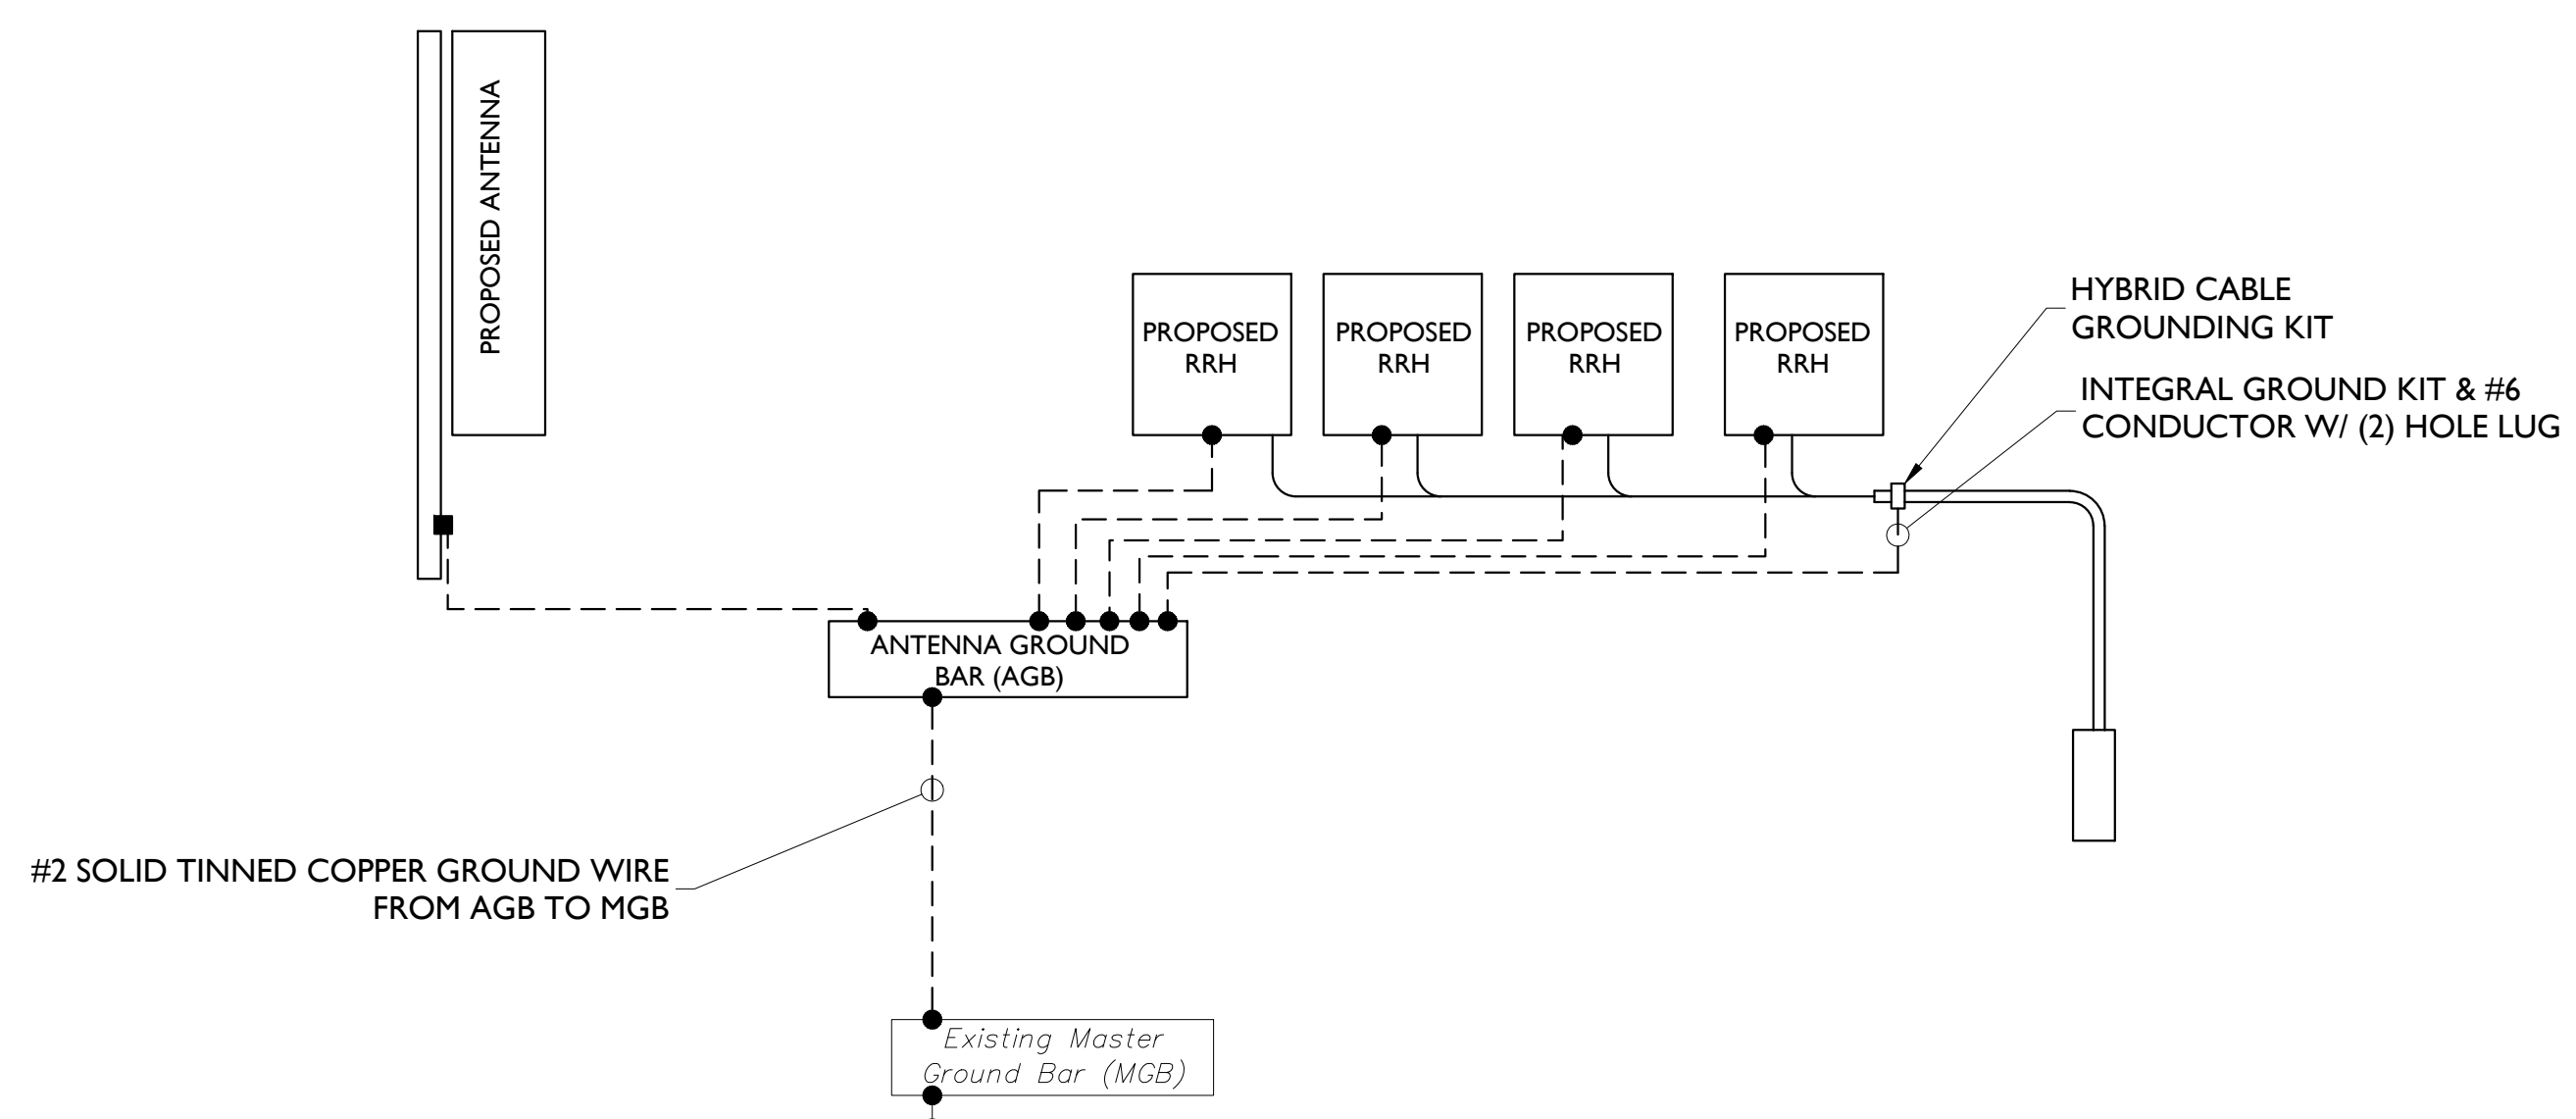

#2 SOLID TINNED COPPER GROUND WIRE FROM AGB TO MGB


VERIFY EXISTING #2 STRANDED INSULATED GROUND WIRE MGB TO GROUND POINT IS COMPLETE AND INTACT - REINSTALL AS REQUIRED

- NOTES:
- THIS DIAGRAM REPRESENTS A GENERIC WIRING SCHEMATIC. FINAL WIRING MAY VARY.
 - GROUNDING INSTALLATION TYPICAL AT EACH SECTOR.



GROUNDING SCHEMATIC
NOT TO SCALE

ANTENNA GROUNDING NOTES:


- NEW ANTENNAS (ALL SECTORS).
- ANTENNA MAST.
- NEW JUMPER CABLE (TYP. 1 PER NEW ANTENNA).
- NEW HYBRID CABLE GROUNDING KIT. DO NOT INSTALL ON BENDS.
- CAD WELD.
- REMOTE RADIO HEAD/FILTER.
- NEW HYBRID CABLE TO FIBER MANAGEMENT BOX
- ANTENNA GROUND BAR.
- #2 AWG TINNED SOLID GROUND WIRE CADWELD TO PIPE MAST, DBL. LUG TO GROUND BAR.
- SOLID TINNED COPPER CONDUCTOR.
- GROUND BAR, INTERCONNECT TO ALL ANTENNA GROUND BARS. (NOT PRESENT ON ALL SITES)
- #2/0 STRANDED GREEN GROUND WIRE INTERCONNECT WITH MASTER GROUND BAR.

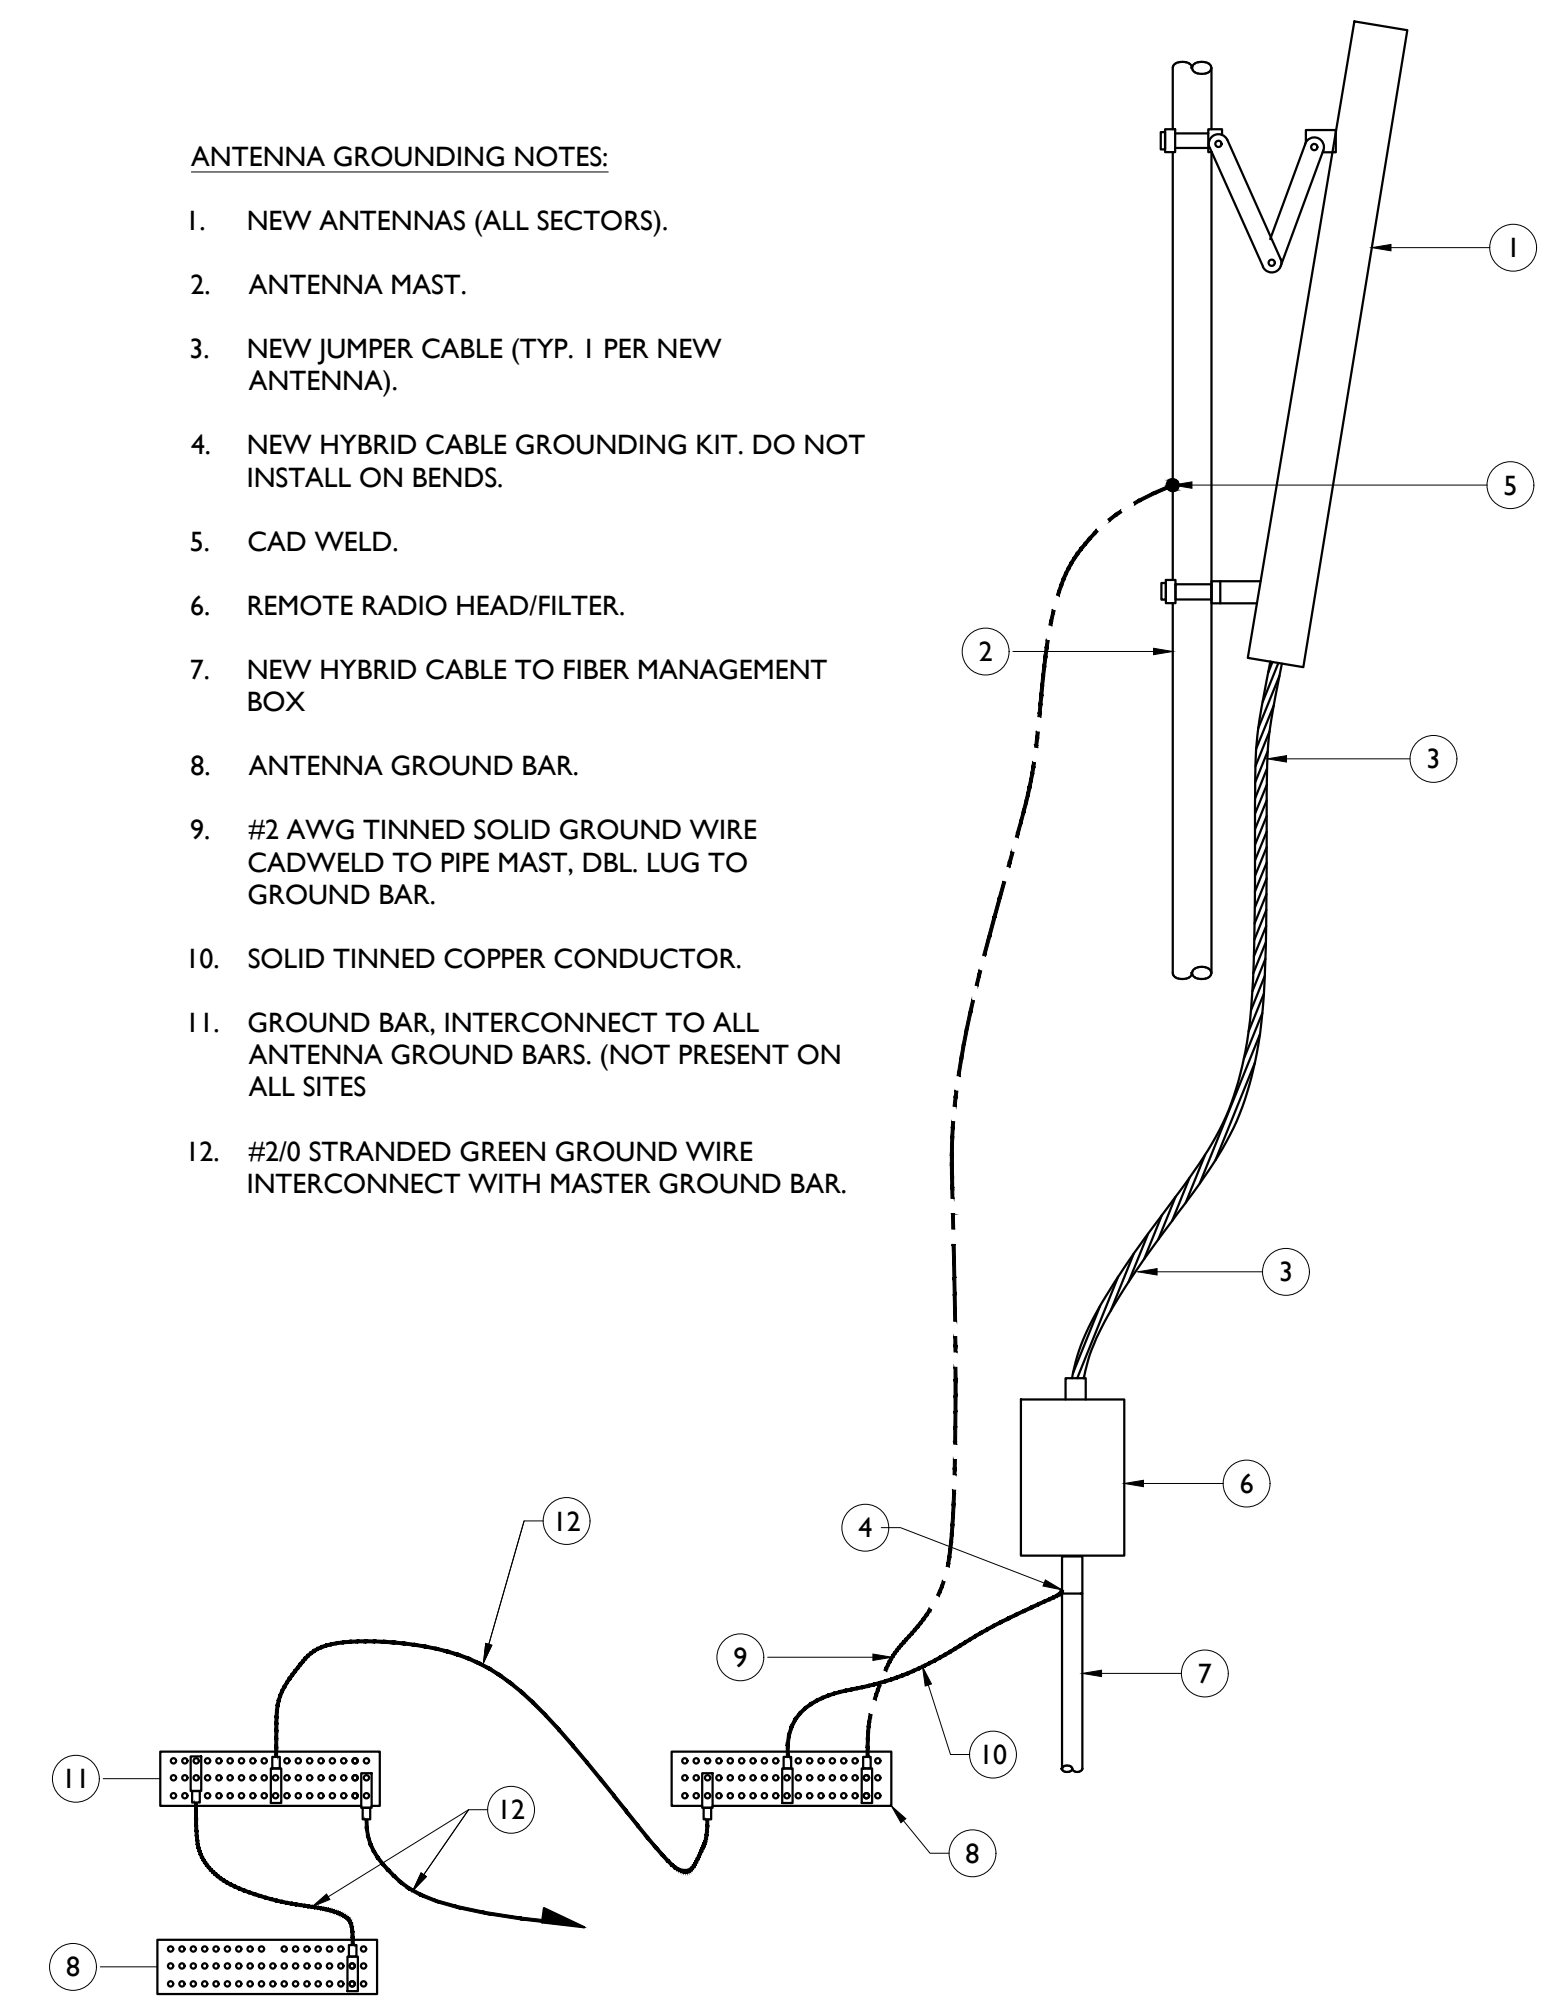

ANTENNA GROUNDING SCHEMATIC
NOT TO SCALE

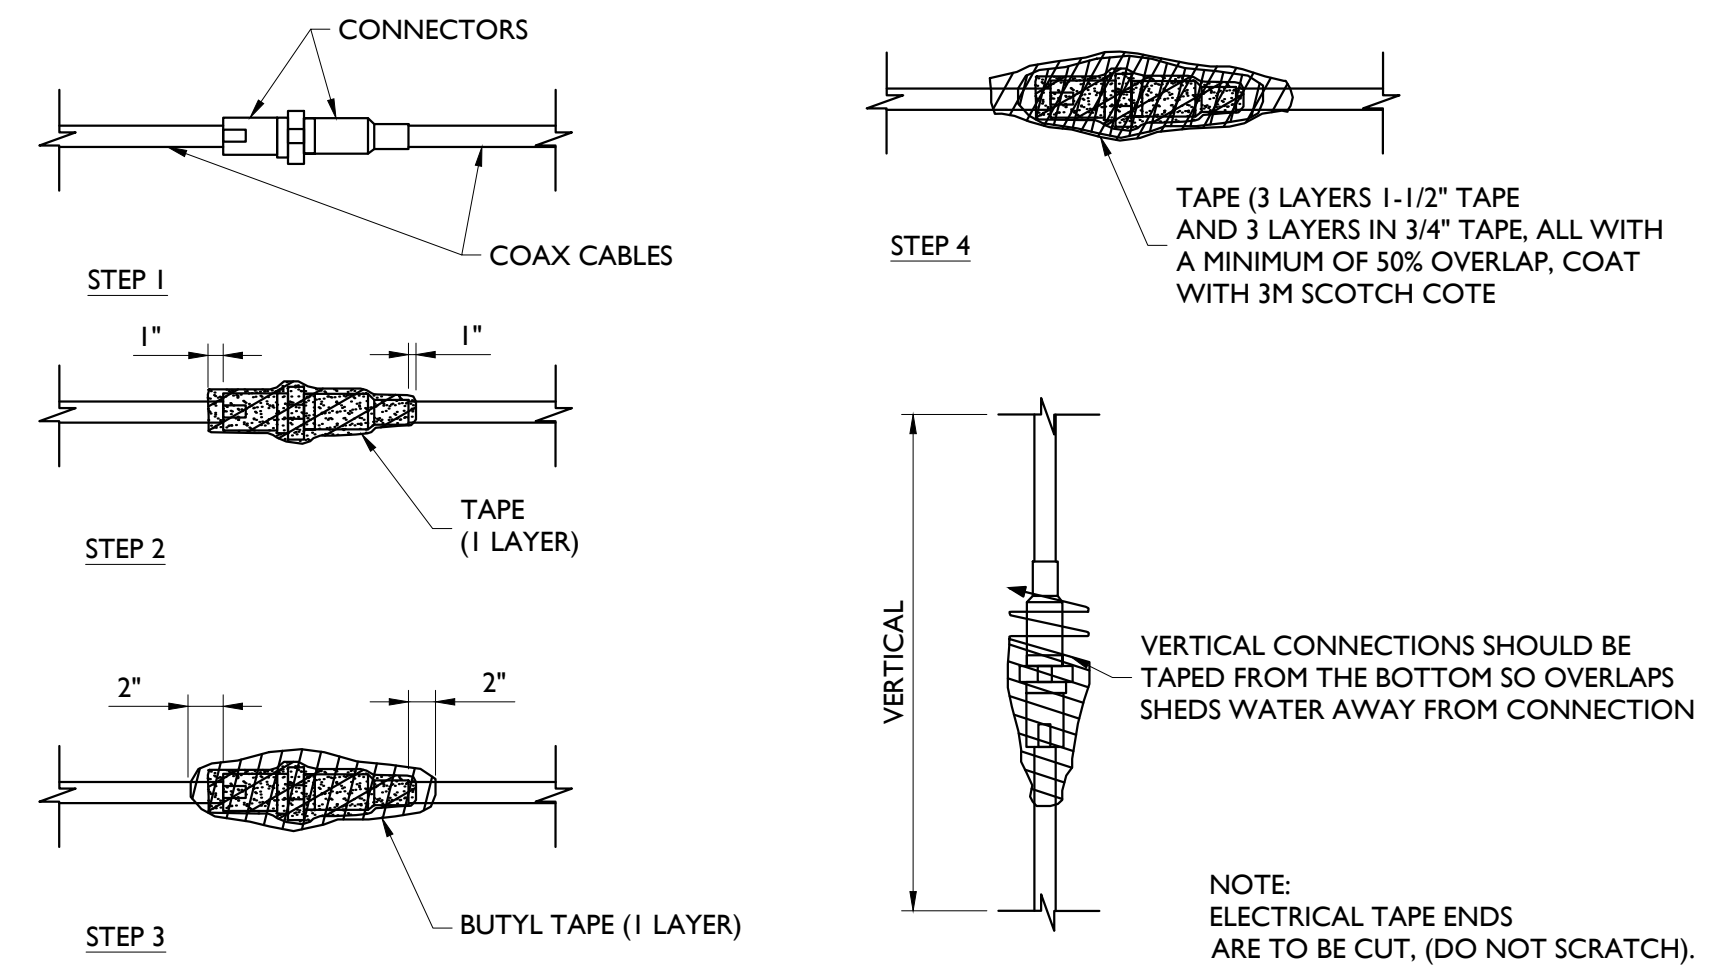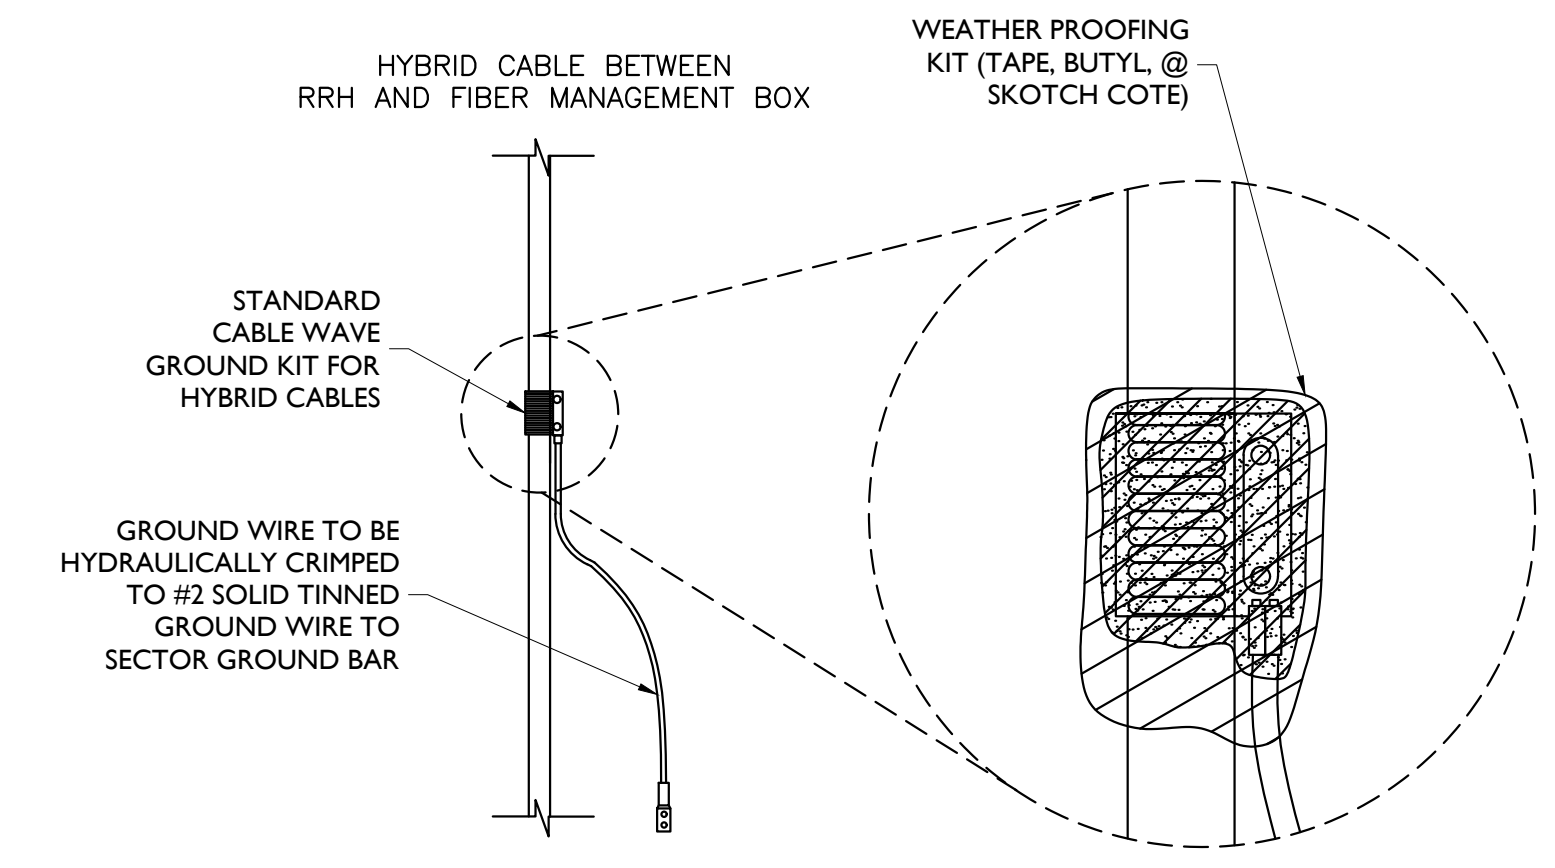


CABLE WRAPPING DETAIL
NOT TO SCALE

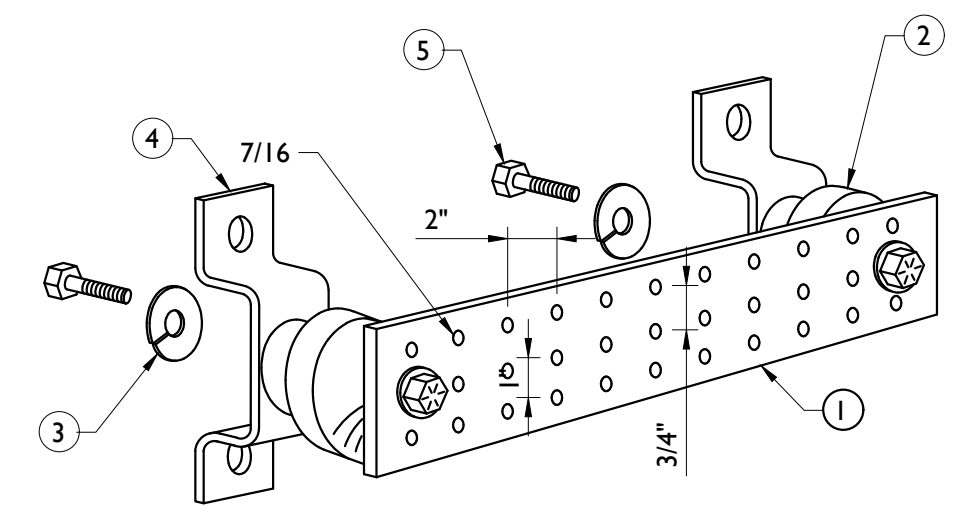

- COPPER GROUND BAR, 1/4" X 4" X 20", NEWTON INSTRUMENT CO. CAT. NO. B-6142 OR EQUAL. HOLE CENTERS TO MATCH NEMA DOUBLE LUG CONFIGURATION. (ACTUAL GROUND BAR SIZE WILL VARY BASED ON NUMBER OF GROUND CONNECTIONS)
- INSULATORS, NEWTON INSTRUMENT CAT. NO. 3061-4 OR EQUAL
- 5/8" LOCKWASHERS, NEWTON INSTRUMENT CO. CAT. NO. 3015-8 OR EQUAL
- WALL MOUNTING BRACKET, NEWTON INSTRUMENT CO. CAT NO. A-6056 OR EQUAL
- 5/8-11 X 1" HHCS BOLTS, NEWTON INSTRUMENT CO. CAT NO. 3012-1 OR EQUAL

NOTE: INSULATORS SHALL BE ELIMINATED WHEN BONDING DIRECTLY TO MONOPOLE STRUCTURE. CONNECTION TO MONOPOLE STRUCTURE SHALL BE PER MANUFACTURERS RECOMMENDATIONS.

GROUND BAR DETAIL
NOT TO SCALE

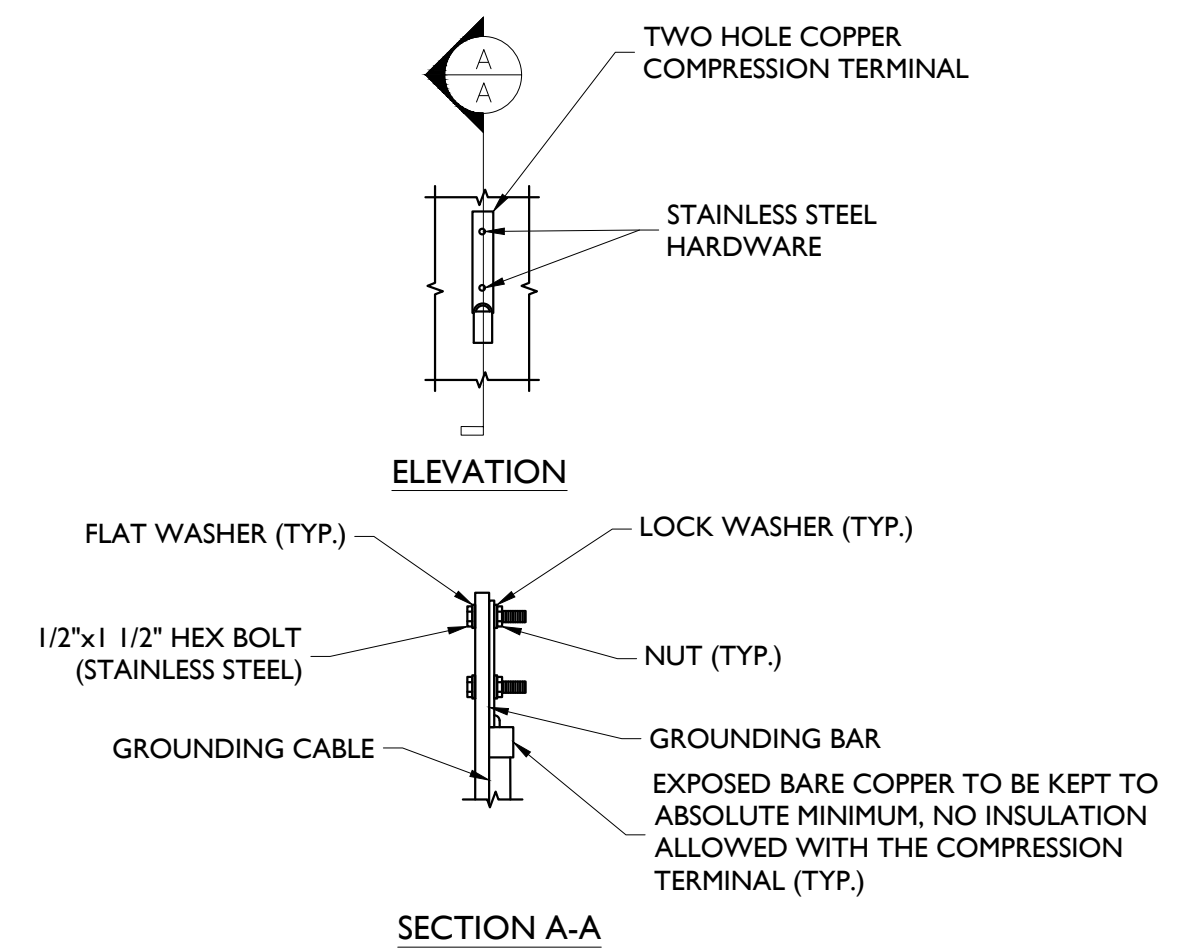

TYPICAL GROUND BAR CONNECTION DETAIL
NOT TO SCALE