



Filed by:
Kri Pelletier, Property Specialist - SBA Communications
134 Flanders Rd., Suite 125, Westborough, MA 01581
508.251.0720 x 3804 - kpelletier@sbsite.com

December 22, 2017

Melanie A. Bachman
Acting Executive Director
Connecticut Siting Council
Ten Franklin Square
New Britain, CT 06051

Notice of Exempt Modification
46 Meadow Road, Clinton, CT 06413
41 16 30.74 N
-72 29 51.76 W
Sprint #: CT54XC764_2.5

Dear Ms. Bachman:

Sprint currently maintains antennas at the 182-foot level of the existing 195' Lattice Tower at 46 Meadow Road, Clinton, CT. The tower is owned by SBA Towers, LLC. The property is owned by Michael and Robert Charney (Nichols Auto Parts, Inc). Sprint now intends to install (3) additional newer technology cell antennas at the 182-foot level of the tower.

Please note: previous approval was given by the Siting Council on 8/22/14 under EM-SPRINT-027-140807. A Notification of Construction Not Complete was sent 12/3/15. Sprint now intends to resume construction. The proposed full scope of work is as follows:

Remove: None

Remove and Replace: None

Install:

- (3) RFS APXVTM14-C-120 – Panel Antennas
- (3) ALU TD-RRH8x20-25 – RRHs
- (1) 1-1/4" Hybrid
- (3) Pipe Mast

Existing Equipment to Remain (Including entitlements):

- (3) RFS APXVSP18-C-A20 – Panel Antennas
- (3) ALU 1900 MHz RRH – RRHs
- (3) ALU 800 MHz RRHs
- (4) RFS ACU-A20-N RETs
- (3) ALU ALU 800 MHz Filters
- (3) Sector Frames
- (3) 1-1/4" Hybrid



This facility was approved by the Clinton Planning and Zoning Commission on 11/8/99 under Case CAM99-450. It was noted that if the tower was to be abandoned, it be removed within one year by the owner and that the applicant was to replace a fence on one of the property corners if in disrepair. No further conditions were set. As such, it is SBA's opinion that the proposed modification is in compliance with all known conditions.

Please accept this letter as notification pursuant to Regulations of Connecticut State Agencies §16-50j-73, for construction that constitutes an exempt modification pursuant to R.C.S.A. §16.50j-72(b)(2). In accordance with R.C.S.A. § 16.50j-73, a copy of this letter is being sent to the Town of Clinton's First Selectman, Christine Goupil, and Zoning Enforcement Officer, Eric Knapp, as well as to the property owner. (Separate notice is not being sent to tower owner, as it belongs to SBA.)

The planned modifications to the facility fall squarely within those activities explicitly provided for in R.C.S.A. §16.50j-72(b)(2).

1. The proposed modifications will not result in an increase in the height of the existing structure.
2. The proposed modification will not require the extension of the site boundary.
3. The proposed modifications will not increase noise levels at the facility by six decibels or more, or to levels that exceed state and local criteria.
4. The operation of the replacement antennas will not increase radio frequency emissions at the facility to a level at or above the Federal Communications Commission safety standard.
5. The proposed modification will not cause a change or alteration in the physical or environmental characteristics of the site.
6. The existing structure and its foundation can support the proposed loading.

For the foregoing reasons, Sprint respectfully submits that the proposed modifications to the above-referenced telecommunication facility constitute an exempt modifications under R.C.S.A. § 16-50j-72(b)(2).

Sincerely,

Kri Pelletier
Property Specialist
SBA COMMUNICATIONS CORPORATION
134 Flanders Rd., Suite 125
Westborough, MA 01581
508.251.0720 x3804 + T
508.366.2610 + F
203.446.7700 + C
kpelletier@sbsite.com

Attachments

cc: Christine Goupil, First Selectman / with attachments
Town of Clinton, 54 East Main Street, Clinton, CT 06413
Eric Knapp, Zoning Enforcement Officer / with attachments
Town of Clinton, Planning & Zoning Office, 54 East Main Street, Clinton, CT 06413
Michael and Robert Charney – Nichols Auto Parts, Inc. / with attachments
46 Meadow Rd., Clinton, CT 06413



POWER DENSITY

SPRINT Site Inventory and Power Data by Antenna

Sector:	A	Sector:	B	Sector:	C
Antenna #:	1	Antenna #:	1	Antenna #:	1
Make / Model:	RFS APXVSPP18-C-A20	Make / Model:	RFS APXVSPP18-C-A20	Make / Model:	RFS APXVSPP18-C-A20
Gain:	13.4 / 15.9 dBd	Gain:	13.4 / 15.9 dBd	Gain:	13.4 / 15.9 dBd
Height (AGL):	182 feet	Height (AGL):	182 feet	Height (AGL):	182 feet
Frequency Bands	850 MHz / 1900 MHz (PCS)	Frequency Bands	850 MHz / 1900 MHz (PCS)	Frequency Bands	850 MHz / 1900 MHz (PCS)
Channel Count	10	Channel Count	10	Channel Count	10
Total TX Power(W):	220 Watts	Total TX Power(W):	220 Watts	Total TX Power(W):	220 Watts
ERP (W):	7,537.38	ERP (W):	7,537.38	ERP (W):	7,537.38
Antenna A1 MPE%	0.99 %	Antenna B1 MPE%	0.99 %	Antenna C1 MPE%	0.99 %
Antenna #:	2	Antenna #:	2	Antenna #:	2
Make / Model:	RFS APXVTM14-C-I20	Make / Model:	RFS APXVTM14-C-I20	Make / Model:	RFS APXVTM14-C-I20
Gain:	15.9 dBd	Gain:	15.9 dBd	Gain:	15.9 dBd
Height (AGL):	182 feet	Height (AGL):	182 feet	Height (AGL):	182 feet
Frequency Bands	2500 MHz (BRS)	Frequency Bands	2500 MHz (BRS)	Frequency Bands	2500 MHz (BRS)
Channel Count	8	Channel Count	8	Channel Count	8
Total TX Power(W):	160 Watts	Total TX Power(W):	160 Watts	Total TX Power(W):	160 Watts
ERP (W):	6,224.72	ERP (W):	6,224.72	ERP (W):	6,224.72
Antenna A2 MPE%	0.72 %	Antenna B2 MPE%	0.72 %	Antenna C2 MPE%	0.72 %

Site Composite MPE%	
Carrier	MPE%
SPRINT – Max per sector	1.71 %
T-Mobile	0.01 %
Verizon Wireless	2.13 %
AT&T	2.08 %
Site Total MPE %:	5.93 %

SPRINT Sector A Total:	1.71 %
SPRINT Sector B Total:	1.71 %
SPRINT Sector C Total:	1.71 %
Site Total:	5.93 %

SPRINT_ Frequency Band / Technology (All Sectors)	# Channels	Watts ERP (Per Channel)	Height (feet)	Total Power Density ($\mu\text{W}/\text{cm}^2$)	Frequency (MHz)	Allowable MPE ($\mu\text{W}/\text{cm}^2$)	Calculated % MPE
Sprint 850 MHz CDMA	1	437.55	182	0.51	850 MHz	567	0.09%
Sprint 850 MHz LTE	2	437.55	182	1.02	850 MHz	567	0.18%
Sprint 1900 MHz (PCS) CDMA	5	622.47	182	3.61	1900 MHz (PCS)	1000	0.36%
Sprint 1900 MHz (PCS) LTE	2	1,556.18	182	3.61	1900 MHz (PCS)	1000	0.36%
Sprint 2500 MHz (BRS) LTE	8	778.09	182	7.22	2500 MHz (BRS)	1000	0.72%
						Total:	1.71%


ORIGIN ID: BBFA (508) 614-0389
RICK WOODS
SBA NETWORK SERVICES INC
134 FLANDERS ROAD
SUITE 125
WESTBOROUGH, MA 01581
UNITED STATES US

SHIP DATE: 22DEC17
ACTWGT: 1.00 LB
CAD: 105843304/NET3920
BILL SENDER

TO CHRISTINE GOUPIL, FIRST SELECTMAN
TOWN OF CLINTON
54 EAST MAIN STREET

CLINTON CT 06413
INV: (508) 251-0720 X 3804 REF: 105692009-6089
PO: DEPT:

549J1574C/104C

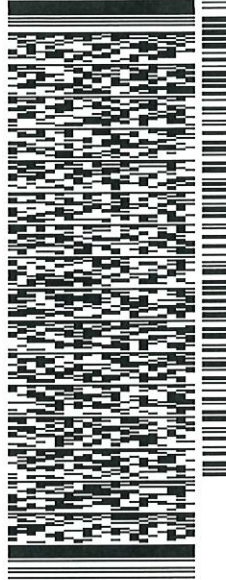

TRK# 0201 77110 7430 3939
TUE - 26 DEC 10:30A
PRIORITY OVERNIGHT

EB RSPA
CT-US BDL 06413



After printing this label:

1. Use the 'Print' button on this page to print your label to your laser or inkjet printer.
2. Fold the printed page along the horizontal line.
3. Place label in shipping pouch and affix it to your shipment so that the barcode portion of the label can be read and scanned.

Warning: Use only the printed original label for shipping. Using a photocopy of this label for shipping purposes is fraudulent and could result in additional billing charges, along with the cancellation of your FedEx account number.

Use of this system constitutes your agreement to the service conditions in the current FedEx Service Guide, available on fedex.com. FedEx will not be responsible for any claim in excess of \$100 per package, whether the result of loss, damage, delay, non-delivery, misdelivery, or misinformation, unless you declare a higher value, pay an additional charge, document your actual loss and file a timely claim. Limitations found in the current FedEx Service Guide apply. Your right to recover from FedEx for any loss, including intrinsic value of the package, loss of sales, income interest, profit, attorney's fees, costs, and other forms of damage whether direct, incidental, consequential, or special is limited to the greater of \$100 or the authorized declared value. Recovery cannot exceed actual documented loss. Maximum for items of extraordinary value is \$1,000, e.g. jewelry, precious metals, negotiable instruments and other items listed in our Service Guide. Written claims must be filed within strict time limits, see current FedEx Service Guide.

ORIGIN ID: BBFA (508) 614-0389
RICK WOODS
SBA NETWORK SERVICES INC
134 FLANDERS ROAD
SUITE 125
WESTBOROUGH, MA 01581
UNITED STATES US

SHIP DATE: 22DEC17
ACTWGT: 1.00 LB
CAD: 105843304/NET3920
BILL SENDER

TO ERIC KNAPP, ZONING ENFORCE. OFFICER

TOWN OF CLINTON

PLANNING & ZONING OFFICE

54 EAST MAIN STREET


CLINTON CT 06413

(508) 251-0720 X 3804

REF: 1056-92009-8089

PO:

DEPT:

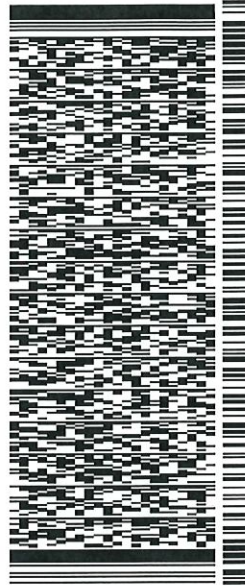

J172117091001uv

549J1574C/104C

TRK# 7710 7432 4293
0201

TUE - 26 DEC 10:30A
PRIORITY OVERNIGHT

EB RSPA

06413
CT-US BDL



After printing this label:

1. Use the 'Print' button on this page to print your label to your laser or inkjet printer.
2. Fold the printed page along the horizontal line.
3. Place label in shipping pouch and affix it to your shipment so that the barcode portion of the label can be read and scanned.

Warning: Use only the printed original label for shipping. Using a photocopy of this label for shipping purposes is fraudulent and could result in additional billing charges, along with the cancellation of your FedEx account number.

Use of this system constitutes your agreement to the service conditions in the current FedEx Service Guide, available on fedex.com. FedEx will not be responsible for any claim in excess of \$100 per package, whether the result of loss, damage, delay, non-delivery, misdelivery, or misinformation, unless you declare a higher value, pay an additional charge, document your actual loss and file a timely claim. Limitations found in the current FedEx Service Guide apply. Your right to recover from FedEx for any loss, including intrinsic value of the package, loss of sales, income interest, profit, attorney's fees, costs, and other forms of damage whether direct, incidental, consequential, or special is limited to the greater of \$100 or the authorized declared value. Recovery cannot exceed actual documented loss. Maximum for items of extraordinary value is \$1,000, e.g. jewelry, precious metals, negotiable instruments and other items listed in our Service Guide. Written claims must be filed within strict time limits, see current FedEx Service Guide.


ORIGIN ID:BBFA (508) 614-0389
RICK WOODS
SBA NETWORK SERVICES INC
134 FLANDERS ROAD
SUITE 125
WESTBOROUGH, MA 01581
UNITED STATES US

SHIP DATE: 22DEC17
ACTWGT: 1.00 LB
CAD: 105843304/NET3920
BILL SENDER

TO MICHAEL / ROBERT CHARNEY
NICHOLS AUTO PARTS INC.
46 MEADOW RD.

CLINTON CT 06413
(508) 251-0720 X 3804 REF: 105692009-6089
INV. DEPT.
PO.

549J1574C104C

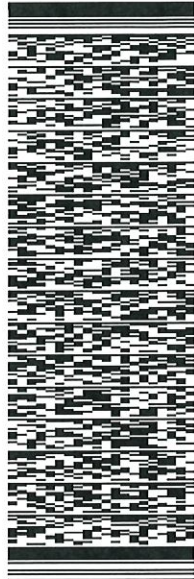

J172117091301uv

TRK# 77110 7434 6059
0201
TUE - 26 DEC 10:30A
PRIORITY OVERNIGHT

EB RSPA
06413
CT-US BDL



After printing this label:

1. Use the 'Print' button on this page to print your label to your laser or inkjet printer.
2. Fold the printed page along the horizontal line.
3. Place label in shipping pouch and affix it to your shipment so that the barcode portion of the label can be read and scanned.

Warning: Use only the printed original label for shipping. Using a photocopy of this label for shipping purposes is fraudulent and could result in additional billing charges, along with the cancellation of your FedEx account number.

Use of this system constitutes your agreement to the service conditions in the current FedEx Service Guide, available on fedex.com. FedEx will not be responsible for any claim in excess of \$100 per package, whether the result of loss, damage, delay, non-delivery, misdelivery, or misinformation, unless you declare a higher value, pay an additional charge, document your actual loss and file a timely claim. Limitations found in the current FedEx Service Guide apply. Your right to recover from FedEx for any loss, including intrinsic value of the package, loss of sales, income interest, profit, attorney's fees, costs, and other forms of damage whether direct, incidental, consequential, or special is limited to the greater of \$100 or the authorized declared value. Recovery cannot exceed actual documented loss. Maximum for items of extraordinary value is \$1,000, e.g. jewelry, precious metals, negotiable instruments and other items listed in our ServiceGuide. Written claims must be filed within strict time limits, see current FedEx Service Guide.

46-1 MEADOW RD

Location 46-1 MEADOW RD

Mblu 85/ 69/ 1-1/ /

Acct# C0092110

Owner CHARNEY MICHAEL R 1/2 &
ROBERT 1/2

Assessment \$17,700

Appraisal \$25,300

PID 129359

Building Count 1

Current Value

Appraisal			
Valuation Year	Improvements	Land	Total
2015	\$22,000	\$3,300	\$25,300
Assessment			
Valuation Year	Improvements	Land	Total
2015	\$15,400	\$2,300	\$17,700

Owner of Record

Owner	CHARNEY MICHAEL R 1/2 & ROBERT 1/2	Sale Price	\$0
Co-Owner	C/O SBA TOWERS, LLC	Certificate	
Address	8051 CONGRESS AVENUE BOCA RATON, FL 33487-1307	Book & Page	442/1250
		Sale Date	06/01/2010
		Instrument	11

Ownership History

Ownership History					
Owner	Sale Price	Certificate	Book & Page	Instrument	Sale Date
CHARNEY MICHAEL R 1/2 & ROBERT 1/2	\$0		442/1250	11	06/01/2010
CHARNEY ANN LOUISE 1/2 INT	\$0		312/1009	11	03/11/2002
CHARNEY ANN LOUISE 1/2 INT	\$0				

Building Information

Building 1 : Section 1

Year Built:
Living Area: 0
Replacement Cost: \$0
Building Percent Good:
Replacement Cost Less Depreciation: \$0

Building Photo

Building Attributes

Field	Description
Style	Outbuildings
Model	
Grade:	
Stories:	
Occupancy	
Exterior Wall 1	
Exterior Wall 2	
Roof Structure:	
Roof Cover	
Interior Wall 1	
Interior Wall 2	
Interior Flr 1	
Interior Flr 2	
Heat Fuel	
Heat Type:	
AC Type:	
Total Bedrooms:	
Total Bthrms:	
Total Half Baths:	
Total Xtra Fixtrs:	
Total Rooms:	
Bath Style:	
Kitchen Style:	



(http://images.vgsi.com/photos/ClintonCTPhotos//\00\01\36\38.jpg)

Building Layout

Building Layout

Building Sub-Areas (sq ft)	Legend
No Data for Building Sub-Areas	

Extra Features

Extra Features	Legend
No Data for Extra Features	

Land

Land Use

Use Code 430V
Description TEL X STA MDL-00
Zone I-2
Neighborhood 1100
Alt Land Appr Category No

Land Line Valuation

Size (Acres) 0.1
Frontage
Depth
Assessed Value \$2,300
Appraised Value \$3,300

Outbuildings

Outbuildings						Legend
Code	Description	Sub Code	Sub Description	Size	Value	Bldg #
	CONC PAD			200	\$10,000	1

	CELL SHELTER			240	\$12,000	1
--	--------------	--	--	-----	----------	---

Valuation History

Appraisal			
Valuation Year	Improvements	Land	Total
2010	\$22,000	\$3,300	\$25,300
2009	\$22,000	\$5,500	\$27,500
2005	\$22,000	\$5,500	\$27,500

Assessment			
Valuation Year	Improvements	Land	Total
2010	\$15,400	\$2,300	\$17,700
2009	\$15,400	\$3,900	\$19,300
2005	\$15,400	\$3,900	\$19,300

(c) 2016 Vision Government Solutions, Inc. All rights reserved.

46 MEADOW RD

Location 46 MEADOW RD

Mblu 85/ 69/ 1/ /

Acct# C0092100

Owner NICHOLS AUTO PARTS INC

Assessment \$215,000

Appraisal \$307,200

PID 6361

Building Count 1

Current Value

Appraisal			
Valuation Year	Improvements	Land	Total
2015	\$61,400	\$245,800	\$307,200

Assessment			
Valuation Year	Improvements	Land	Total
2015	\$42,900	\$172,100	\$215,000

Owner of Record

Owner NICHOLS AUTO PARTS INC
Co-Owner
Address 46 MEADOW RD
 CLINTON, CT 06413

Sale Price \$0
Certificate
Book & Page 452/ 683
Sale Date 06/21/2011

Ownership History

Ownership History				
Owner	Sale Price	Certificate	Book & Page	Sale Date
NICHOLS AUTO PARTS INC	\$0		452/ 683	06/21/2011
CHARNEY MICHAEL R 1/2 & ROBERT 1/2	\$0		442/1250	06/01/2010
CHARNEY ANNE LOUISE 1/2 INT;	\$0		312/1009	03/11/2001
CHARNEY MICHAEL & ANNE LOUISE TIC	\$0		239/ 575	07/28/1995

Building Information

Building 1 : Section 1

Year Built: 1974
Living Area: 4,800
Replacement Cost: \$183,040
Building Percent Good: 41
Replacement Cost Less Depreciation: \$75,000

Building Photo


Building Attributes	
Field	Description

STYLE	Pre-Eng Gar
MODEL	Ind/Comm
Grade	Below Average
Stories:	1
Occupancy	1
Exterior Wall 1	Pre-finish Metl
Exterior Wall 2	
Roof Structure	Gable/Hip
Roof Cover	Metal/Tin
Interior Wall 1	Minim/Masonry
Interior Wall 2	
Interior Floor 1	Concr-Finished
Interior Floor 2	
Heating Fuel	Oil
Heating Type	Hot Air-no Duc
AC Type	None
Bldg Use	IND BLDG
Total Rooms	
Total Bedrms	00
Total Baths	0
1st Floor Use:	316I
Heat/AC	NONE
Frame Type	STEEL
Baths/Plumbing	AVERAGE
Ceiling/Wall	NONE
Rooms/Prtns	AVERAGE
Wall Height	14
% Comn Wall	0



(http://images.vgsi.com/photos/ClintonCTPhotos/\\00\01\36\37.jpg)

Building Layout

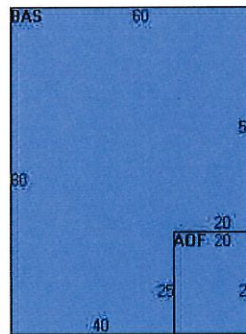

Building Sub-Areas (sq ft)			Legend	
Code	Description	Gross Area	Living Area	
BAS	First Floor	4,300	4,300	
AOF	Office, (Average)	500	500	
		4,800	4,800	

Extra Features

Extra Features		Legend
No Data for Extra Features		

Land

Land Use

Use Code	4022
Description	IND BLDG
Zone	I-2
Neighborhood	1500
Alt Land Appr Category	No

Land Line Valuation

Size (Acres)	12.8
Frontage	0
Depth	0
Assessed Value	\$172,100
Appraised Value	\$245,800

Outbuildings

Outbuildings						Legend
Code	Description	Sub Code	Sub Description	Size	Value	Bldg #
FGR1	GARAGE-AVE			576 S.F.	\$9,800	1

Valuation History

Appraisal			
Valuation Year	Improvements	Land	Total
2010	\$121,700	\$223,300	\$345,000
2009	\$144,000	\$281,200	\$425,200
2005	\$144,000	\$281,200	\$425,200

Assessment			
Valuation Year	Improvements	Land	Total
2010	\$85,200	\$156,400	\$241,600
2009	\$100,800	\$196,900	\$297,700
2005	\$100,800	\$196,900	\$297,700

(c) 2016 Vision Government Solutions, Inc. All rights reserved.



RADIO FREQUENCY EMISSIONS ANALYSIS REPORT EVALUATION OF HUMAN EXPOSURE POTENTIAL TO NON-IONIZING EMISSIONS

SPRINT Existing Facility

Site ID: CT54XC764

Clinton-SBA
46 Meadow Road
Clinton, CT 06413

December 13, 2017

EBI Project Number: 6217005559

Site Compliance Summary	
Compliance Status:	COMPLIANT
Site total MPE% of FCC general population allowable limit:	5.93 %



December 13, 2017

SPRINT

Attn: RF Engineering Manager
1 International Boulevard, Suite 800
Mahwah, NJ 07495

Emissions Analysis for Site: **CT54XC764 – Clinton-SBA**

EBI Consulting was directed to analyze the proposed SPRINT facility located at **46 Meadow Road, Clinton, CT**, for the purpose of determining whether the emissions from the Proposed SPRINT Antenna Installation located on this property are within specified federal limits.

All information used in this report was analyzed as a percentage of current Maximum Permissible Exposure (% MPE) as listed in the FCC OET Bulletin 65 Edition 97-01 and ANSI/IEEE Std C95.1. The FCC regulates Maximum Permissible Exposure in units of microwatts per square centimeter ($\mu\text{W}/\text{cm}^2$). The number of $\mu\text{W}/\text{cm}^2$ calculated at each sample point is called the power density. The exposure limit for power density varies depending upon the frequencies being utilized. Wireless Carriers and Paging Services use different frequency bands each with different exposure limits, therefore it is necessary to report results and limits in terms of percent MPE rather than power density.

All results were compared to the FCC (Federal Communications Commission) radio frequency exposure rules, 47 CFR 1.1307(b)(1) – (b)(3), to determine compliance with the Maximum Permissible Exposure (MPE) limits for General Population/Uncontrolled environments as defined below.

General population/uncontrolled exposure limits apply to situations in which the general population may be exposed or in which persons who are exposed as a consequence of their employment may not be made fully aware of the potential for exposure or cannot exercise control over their exposure. Therefore, members of the general population would always be considered under this category when exposure is not employment related, for example, in the case of a telecommunications tower that exposes persons in a nearby residential area.

General Population exposure to radio frequencies is regulated and enforced in units of microwatts per square centimeter ($\mu\text{W}/\text{cm}^2$). The general population exposure limits for the 850 MHz Band is approximately $567 \mu\text{W}/\text{cm}^2$. The general population exposure limit for the 1900 MHz (PCS) and 2500 MHz (BRS) bands is $1000 \mu\text{W}/\text{cm}^2$. Because each carrier will be using different frequency bands, and each frequency band has different exposure limits, it is necessary to report percent of MPE rather than power density.



Occupational/controlled exposure limits apply to situations in which persons are exposed as a consequence of their employment and in which those persons who are exposed have been made fully aware of the potential for exposure and can exercise control over their exposure. Occupational/controlled exposure limits also apply where exposure is of a transient nature as a result of incidental passage through a location where exposure levels may be above general population/uncontrolled limits (see below), as long as the exposed person has been made fully aware of the potential for exposure and can exercise control over his or her exposure by leaving the area or by some other appropriate means.

Additional details can be found in FCC OET 65.

CALCULATIONS

Calculations were done for the proposed SPRINT Wireless antenna facility located at **46 Meadow Road, Clinton, CT**, using the equipment information listed below. All calculations were performed per the specifications under FCC OET 65. Since SPRINT is proposing highly focused directional panel antennas, which project most of the emitted energy out toward the horizon, all calculations were performed assuming a lobe representing the maximum gain of the antenna per the antenna manufactures supplied specifications, minus 10 dB, was focused at the base of the tower. For this report the sample point is the top of a 6-foot person standing at the base of the tower.

For all calculations, all equipment was calculated using the following assumptions:

- 1) 1 CDMA channels (850 MHz) were considered for each sector of the proposed installation. These Channels have a transmit power of 20 Watts per Channel.
- 2) 2 LTE channels (850 MHz) were considered for each sector of the proposed installation. These Channels have a transmit power of 20 Watts per Channel.
- 3) 5 CDMA channels (1900 MHz (PCS)) were considered for each sector of the proposed installation. These Channels have a transmit power of 16 Watts per Channel.
- 4) 2 LTE channels (1900 MHz (PCS)) were considered for each sector of the proposed installation. These Channels have a transmit power of 40 Watts per Channel.
- 5) 8 LTE channels (2500 MHz (BRS)) were considered for each sector of the proposed installation. These Channels have a transmit power of 20 Watts per Channel.



- 6) All radios at the proposed installation were considered to be running at full power and were uncombined in their RF transmissions paths per carrier prescribed configuration. Per FCC OET Bulletin No. 65 - Edition 97-01 recommendations to achieve the maximum anticipated value at each sample point, all power levels emitting from the proposed antenna installation are increased by a factor of 2.56 to account for possible in-phase reflections from the surrounding environment. This is rarely the case, and if so, is never continuous.
- 7) For the following calculations, the sample point was the top of a 6-foot person standing at the base of the tower. The maximum gain of the antenna per the antenna manufactures supplied specifications minus 10 dB was used in this direction. This value is a very conservative estimate as gain reductions for these particular antennas are typically much higher in this direction.
- 8) The antennas used in this modeling are the **RFS APXVSP18-C-A20** and the **RFS APXVTM14-C-I20** for transmission in the 850 MHz, 1900 MHz (PCS) and 2500 MHz (BRS) frequency bands. This is based on feedback from the carrier with regards to anticipated antenna selection. Maximum gain values for all antennas are listed in the Inventory and Power Data table below. The maximum gain of the antenna per the antenna manufactures supplied specifications, minus 10 dB, was used for all calculations. This value is a very conservative estimate as gain reductions for these particular antennas are typically much higher in this direction.
- 9) The antenna mounting height centerlines of the proposed antennas are **182 feet** above ground level (AGL) for **Sector A**, **182 feet** above ground level (AGL) for **Sector B** and **182 feet** above ground level (AGL) for Sector C.
- 10) Emissions values for additional carriers were taken from the Connecticut Siting Council active database. Values in this database are provided by the individual carriers themselves.

All calculations were done with respect to uncontrolled / general population threshold limits.



SPRINT Site Inventory and Power Data by Antenna

Sector:	A	Sector:	B	Sector:	C
Antenna #:	1	Antenna #:	1	Antenna #:	1
Make / Model:	RFS APXVSPPI8-C-A20	Make / Model:	RFS APXVSPPI8-C-A20	Make / Model:	RFS APXVSPPI8-C-A20
Gain:	13.4 / 15.9 dBd	Gain:	13.4 / 15.9 dBd	Gain:	13.4 / 15.9 dBd
Height (AGL):	182 feet	Height (AGL):	182 feet	Height (AGL):	182 feet
Frequency Bands	850 MHz / 1900 MHz (PCS)	Frequency Bands	850 MHz / 1900 MHz (PCS)	Frequency Bands	850 MHz / 1900 MHz (PCS)
Channel Count	10	Channel Count	10	Channel Count	10
Total TX Power(W):	220 Watts	Total TX Power(W):	220 Watts	Total TX Power(W):	220 Watts
ERP (W):	7,537.38	ERP (W):	7,537.38	ERP (W):	7,537.38
Antenna A1 MPE%	0.99 %	Antenna B1 MPE%	0.99 %	Antenna C1 MPE%	0.99 %
Antenna #:	2	Antenna #:	2	Antenna #:	2
Make / Model:	RFS APXVTM14-C-I20	Make / Model:	RFS APXVTM14-C-I20	Make / Model:	RFS APXVTM14-C-I20
Gain:	15.9 dBd	Gain:	15.9 dBd	Gain:	15.9 dBd
Height (AGL):	182 feet	Height (AGL):	182 feet	Height (AGL):	182 feet
Frequency Bands	2500 MHz (BRS)	Frequency Bands	2500 MHz (BRS)	Frequency Bands	2500 MHz (BRS)
Channel Count	8	Channel Count	8	Channel Count	8
Total TX Power(W):	160 Watts	Total TX Power(W):	160 Watts	Total TX Power(W):	160 Watts
ERP (W):	6,224.72	ERP (W):	6,224.72	ERP (W):	6,224.72
Antenna A2 MPE%	0.72 %	Antenna B2 MPE%	0.72 %	Antenna C2 MPE%	0.72 %

Site Composite MPE%	
Carrier	MPE%
SPRINT – Max per sector	1.71 %
T-Mobile	0.01 %
Verizon Wireless	2.13 %
AT&T	2.08 %
Site Total MPE %:	5.93 %

SPRINT Sector A Total:	1.71 %
SPRINT Sector B Total:	1.71 %
SPRINT Sector C Total:	1.71 %
Site Total:	5.93 %

SPRINT _ Frequency Band / Technology (All Sectors)	# Channels	Watts ERP (Per Channel)	Height (feet)	Total Power Density ($\mu\text{W}/\text{cm}^2$)	Frequency (MHz)	Allowable MPE ($\mu\text{W}/\text{cm}^2$)	Calculated % MPE
Sprint 850 MHz CDMA	1	437.55	182	0.51	850 MHz	567	0.09%
Sprint 850 MHz LTE	2	437.55	182	1.02	850 MHz	567	0.18%
Sprint 1900 MHz (PCS) CDMA	5	622.47	182	3.61	1900 MHz (PCS)	1000	0.36%
Sprint 1900 MHz (PCS) LTE	2	1,556.18	182	3.61	1900 MHz (PCS)	1000	0.36%
Sprint 2500 MHz (BRS) LTE	8	778.09	182	7.22	2500 MHz (BRS)	1000	0.72%
						Total:	1.71%

Summary

All calculations performed for this analysis yielded results that were **within** the allowable limits for general population exposure to RF Emissions.

The anticipated maximum composite contributions from the SPRINT facility as well as the site composite emissions value with regards to compliance with FCC's allowable limits for general population exposure to RF Emissions are shown here:

SPRINT Sector	Power Density Value (%)
Sector A:	1.71 %
Sector B:	1.71 %
Sector C:	1.71 %
SPRINT Maximum Total (per sector):	1.71 %
Site Total:	5.93 %
Site Compliance Status:	COMPLIANT

The anticipated composite MPE value for this site assuming all carriers present is **5.93 %** of the allowable FCC established general population limit sampled at the ground level. This is based upon values listed in the Connecticut Siting Council database for existing carrier emissions.

FCC guidelines state that if a site is found to be out of compliance (over allowable thresholds), that carriers over a 5% contribution to the composite value will require measures to bring the site into compliance. For this facility, the composite values calculated were well within the allowable 100% threshold standard per the federal government.



Tower Engineering Solutions

Phone (972) 483-0607, Fax (972) 975-9615
8445 Freeport Parkway, Suite 375, Irving, Texas 75063

Structural Analysis Report

Existing 195 ft Sabre Self Supporting Tower

Customer Name: SBA Communications Corp

Customer Site Number: CT01879-S

Customer Site Name: Clinton 4 CT

Carrier Name: Sprint Nextel

Carrier Site ID / Name: CT54XC764 / Clinton 4 CT

Site Location: 46 Meadow Road

Clinton, Connecticut

Middlesex County

Latitude: 41.275205


Longitude: -72.497711

Analysis Result:

Max Structural Usage: 97% [Pass]

Max Foundation Usage: 99% [Pass]

Report Prepared By : Ram Kodali

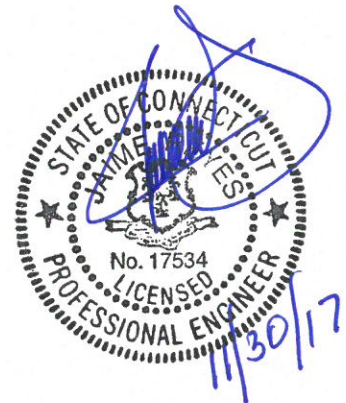

Introduction

The purpose of this report is to summarize the analysis results on the 195 ft Sabre Self Supporting Tower to support the existing proposed antennas and transmission lines currently installed. Any modification listed under Sources of Information was assumed completed and was included in this analysis.

Sources of Information

Tower Drawings	Sabre, Job # 00-10101, dated 11/19/99
Foundation Drawing	Sabre, Dwg # 9014022, dated 11/23/99
Geotechnical Report	JGI, Project # 99500G, dated 12/13/99 Original design soil parameters from Sabre Job # 00-10101, dated 11/23/99
Existing Modification	FDH, Project # 1465YH1400, dated 6/3/14 FDH, Project # 15BZTJ1400, dated 9/24/15 TES, Job # 32039, dated 7/11/17 [Pending]

Analysis Criteria

The rigorous analysis was performed in accordance with the requirements and stipulations of the ANSI/TIA/EIA 222-G. In accordance with this standard, the structure was analyzed using **TESTowers**, a proprietary analysis software. The program considers the structure as an elastic 3-D model with second-order effects and temperature effects incorporated in the analysis. The analysis was performed using multiple wind directions.

Wind Speed Used in the Analysis:	Ultimate Design Wind Speed $V_{ult} = 135$ mph (3-Sec. Gust)/ Nominal Design Wind Speed $V_{asd} = 105$ mph (3-Sec. Gust)
Wind Speed with Ice:	50 mph (3-Sec. Gust) with 3/4" radial ice concurrent
Operational Wind Speed:	60 mph + 0" Radial ice
Standard/Codes:	ANSI/TIA/EIA 222-G / 2012 IBC / 2016 Connecticut State Building Code
Exposure Category:	D
Structure Class:	II
Topographic Category:	1
Crest Height:	0 ft

This structural analysis is based upon the tower being classified as a Structure Class II; however, if a different classification is required subsequent to the date hereof, the tower classification will be changed to meet such requirement and a new structural analysis will be run.

Existing Antennas, Mounts and Transmission Lines

The table below summarizes the antennas, mounts and transmission lines that were considered in the analysis as existing on the tower.

Items	Elevation (ft)	Qty.	Antenna Descriptions	Mount Type & Qty.	Transmission Lines	Owner
1	194.0	3	AIR 21 B2A B4P - Panel	(3) Sector Frame	(12) 1 5/8" (1) 1 5/8" Fiber	T-Mobile
2		3	AIR 21 B4A B2P - Panel			
3	192.5	3	KRY 112 144/1			
4	184.0	1	PD1151	Direct	(1) 7/8"	Town of Clinton
5	182.0	3	RFS APXVTM14-C-120 - Panel	(3) Sector Frame	(4) 1 1/4" Hybrid	Sprint Nextel
6		3	RFS APXVSP18-C-A20 - Panel			
7		3	ALU TD-RRH8x20-25 - RRH			
8		3	ALU 1900 MHz RRH - RRH			
9		3	ALU 800 MHz RRH			
10		4	RFS ACU-A20-N RET			
11	162.0	3	ALU ALU 800 MHz Filter	(3) Sector Frame	(10) 1 5/8" (2) 1 5/8" Fiber	Verizon
12		6	SBNHH-1D65B - Panel			
13		4	LPA-80063-4CF - Panel			
14		2	LPA-80063/6CF - Panel			
15		6	FD9R6004/2C-3L			
16		3	RRH2X60-AWS			
17		3	RRH2X60-PCS			
18		3	RRH2X60-700			
19	2	DB-T1-6Z-8AB-0Z	(3) Sector Frame	(12) 1 5/8" (1) 1/2" Fiber & (2) 3/4" DC in (1) 3" Flex Conduit	AT&T	
20	6	Powerwave 7770 - Panel				
21	3	Andrew SBNHH-1D65A - Panel				
22	6	Powerwave TT19-08BP111-001 - TMA				
23	12	Powerwave 7020				
24	3	Ericsson RRUS 11 - RRU				
25	3	Ericsson RRUS 32 B2 - RRU				
26	1	Raycap DC6-48-60-18-8F				
27	141.5	3	SD312HL	(3) Side Arm	(4) 7/8"	Town of Clinton
28	102.0	1	Radiowave RDH4518A - Dish	Pipe	(2) CAT5e	
29	75.0	1	GPS	Direct	(1) 1/2"	Verizon

Proposed Carrier's Final Configuration of Antennas, Mounts and Transmission Lines

Information pertaining to the proposed carrier's final configuration of antennas and transmission lines was provided by SBA Communications Corp. The proposed antennas and lines are listed below.

- There are no proposed antennas.

Analysis Results

The results of the structural analysis, performed for the wind and ice loading and antenna equipment as defined above, are summarized as the following:

Tower Component	Legs	Diagonals	Horizontals
Max. Usage:	97.0%	82.0%	13.0%
Pass/Fail	Pass	Pass	Pass

Foundations

	Compression (Kips)	Uplift (Kips)	Shear (Kips)
Analysis Reactions	507.4	447.8	54.7

The foundation has been investigated using the supplied documents and soils report and was found to be adequate. Therefore, no modification to the foundation will be required.

Operational Condition (Rigidity)

Operational characteristics of the tower are found to be within the limits prescribed by ANSI/TIA/EIA 222-G for the installed antennas. The maximum twist/sway at the elevation of the proposed equipment is 0.2874 degrees under the operational wind speed as specified in the Analysis Criteria.

Conclusions

Based on the analysis results, the existing structure meets the requirements per the ANSI/TIA/EIA 222-G standards under a basic wind speed of 105 mph no ice and 50 mph with 3/4" radial ice. This analysis considers the modifications outlined in the TES Modification package as listed above installed. The results of this analysis will only be valid after the modifications have been installed.

Standard Conditions

1. This analysis was performed based on the information supplied to **(TES) Tower Engineering Solutions, LLC**. Verification of the information provided was not included in the Scope of Work for **TES**. The accuracy of the analysis is dependent on the accuracy of the information provided.
2. The analysis is based on the presumption that the tower members and components along with any existing reinforcement items have been correctly and properly designed, manufactured, installed and maintained.
3. All the existing structural members were assumed to be in good condition with no physical damage or deterioration associated with corrosion.
4. An initial tension of 10% of the break strength on all the existing guy wires was assumed in all the structural analyses of guyed towers unless different values were provided by the client. **TES** cannot take responsibility for the deviations in the analysis results because of differences in the initial tension forces of the existing guy wires.
5. Secondary component or connection secondary components, welds and bolts are assumed to be able to carry their intended original design loads. **TES** cannot take responsibility for verification of the adequacy on the connections, bolts and welds present in the structure.
6. The analyses will be performed based on the codes as specified by the client or based on the best knowledge of the engineering staff of **TES**. In the absence of information to the contrary, all work will be performed in accordance with the latest relevant revision of ANSI/TIA-222. If wind speed and/or ice loads are different from the minimum values recommended by the EIA/TIA-222 standard or other codes, **TES** should be notified in writing and the applicable minimum values provided by the client.
7. The configuration of the existing mounts, antennas, coax and other appurtenances were supplied by the customer for the current structural analysis. **TES** has not visited the tower site to verify the adequacy of the information provided. If there is any discrepancy found in the report regarding the existing conditions, **TES** should be notified immediately to evaluate the effect of the discrepancy on the analysis results.
8. The client will assume responsibility for rework associated with the differences in initially provided information, including tower and foundation information, existing and/or proposed equipment and transmission lines.
9. If a feasibility analysis was performed, final acceptance of changed conditions shall be based upon a rigorous structural analysis.

Structure: CT01879-S-SBA

Site Name: Clinton 4 CT

Code: EIA/TIA-222-G

11/30/2017

Type: Self Support

Base Shape: Triangle

Basic WS: 105.00

Height: 195.00 (ft)

Base Width: 23.00

Basic Ice WS: 50.00

Base Elev: 0.00 (ft)

Top Width: 5.00

Operational WS: 60.00

Page: 1



Section Properties


Sect	Leg Members	Diagonal Members	Horizontal Members
1-2	PX 8" DIA PIPE	SAE 4X4X0.375	
3-5	MOD 8"PST+5x5x3/8L	SAE 4X4X0.375	
6-7	MOD 6"PX+L4x4x3/8	SAE 4X4X0.375	
8	MOD 6"PST+4x4x3/8L	SAE 3X3X0.375	
9-10	PX 5" DIA PIPE	SAE 2.5X2.5X0.375	
11	PX 4" DIA PIPE	SAE 2.5X2.5X0.375	
12	PX 3" DIA PIPE	SAE 2.5X2.5X0.375	
13	PST 3" DIA PIPE	SAE 1.75X1.75X0.1875	SAE 1.75X1.75X0.1875
14	PST 2" DIA PIPE	SAE 1.75X1.75X0.1875	SAE 1.75X1.75X0.1875

Discrete Appurtenances

Attach Elev (ft)	Force Elev (ft)	Qty	Description
194.00	194.00	3	Sector Frame
194.00	194.00	3	AIR 21 B2A B4P
194.00	194.00	3	AIR 21 B4A B2P
192.50	192.50	3	KRY 112 144/1
184.00	192.60	1	PD1151
182.00	182.00	3	Sector Frame
182.00	182.00	3	APXVTM14-C-120
182.00	182.00	3	APXVSP18-C-A20
182.00	182.00	3	TD-RRH8x20-25
182.00	182.00	3	1900 MHz RRH
182.00	182.00	3	800 MHz RRH
182.00	182.00	4	ACU-A20-N
182.00	182.00	3	ALU 800 MHz Filter
162.00	162.00	3	Sector Frame
162.00	162.00	6	SBNHH-1D65B
162.00	162.00	4	LPA-80063-4CF
162.00	162.00	2	LPA-80063/6CF
162.00	162.00	6	FD9R6004/2C-3L
162.00	162.00	3	RRH2X60-AWS
162.00	162.00	3	RRH2X60-PCS
162.00	162.00	3	RRH2X60-700
162.00	162.00	2	DB-T1-6Z-8AB-0Z
150.50	150.50	3	Sector Frame
150.50	150.50	6	7770
150.50	150.50	3	SBNHH-1D65A
150.50	150.50	6	TT19-08BP111-001
150.50	150.50	12	7020
150.50	150.50	3	RRUS 11
150.50	150.50	3	RRUS 32 B2
150.50	150.50	1	DC6-48-60-18-8F
141.50	141.50	3	Side Arm
141.50	144.96	3	SD312HL
102.00	102.00	1	Radiowave RDH4518A
102.00	102.00	1	Pipe Mount
75.00	75.00	1	GPS

Linear Appurtenances

Elev From (ft)	Elev To (ft)	Qty	Description
0.00	195.00	1	Climbing Ladder
0.00	195.00	1	Safety Cable

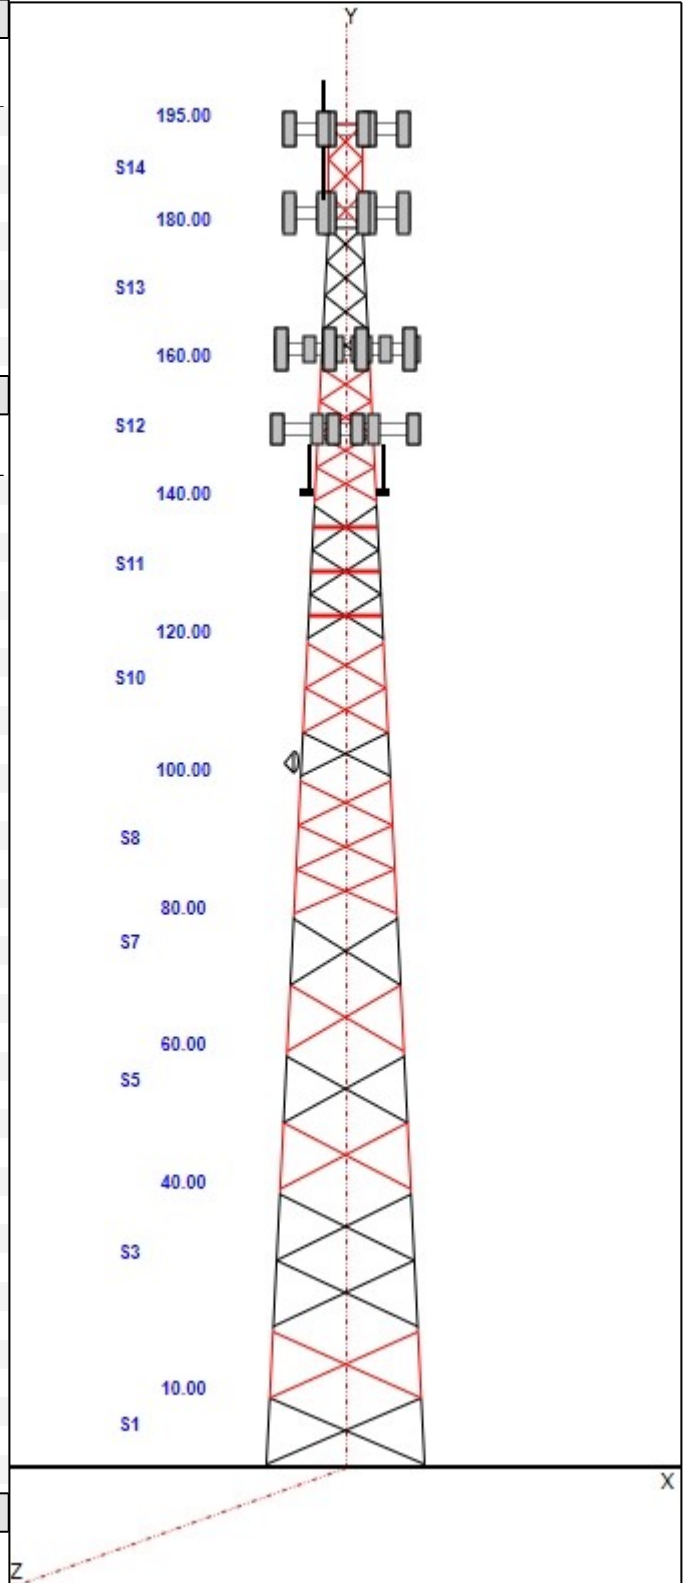

Structure: CT01879-S-SBA

Site Name: Clinton 4 CT	Code: EIA/TIA-222-G	11/30/2017
Type: Self Support	Base Shape: Triangle	Basic WS: 105.00
Height: 195.00 (ft)	Base Width: 23.00	Basic Ice WS: 50.00
Base Elev: 0.00 (ft)	Top Width: 5.00	Operational WS: 60.00



Page: 2

0.00	194.00	12	1 5/8" Coax
0.00	194.00	1	1 5/8" Fiber
0.00	194.00	1	W/G Ladder
0.00	184.00	1	7/8" Coax
0.00	182.00	4	1 1/4" Hybrid
0.00	182.00	1	W/G Ladder
0.00	162.00	10	1 5/8" Coax
0.00	162.00	2	1 5/8" Fiber
0.00	162.00	1	W/G Ladder
0.00	150.50	6	1 5/8" Coax
0.00	150.50	4	1 5/8" Coax
0.00	150.50	2	1 5/8" Coax
0.00	150.50	1	3" Flex Conduit
0.00	150.50	1	W/G Ladder
0.00	141.50	4	7/8" Coax
0.00	102.00	2	CAT5e
0.00	75.00	1	1/2" Coax

Base Reactions

	Leg	Overturning
Max Uplift:	-447.81 (kips)	Moment: 9672.64 (ft-kips)
Max Down:	507.40 (kips)	Total Down: 65.36 (kips)
Max Shear:	54.65 (kips)	Total Shear: 90.89 (kips)

Structure: CT01879-S-SBA


Site Name: Clinton 4 CT
Type: Self Support
Height: 195.00 (ft)
Base Elev: 0.00 (ft)

Base Shape: Triangle
Base Width: 23.00
Top Width: 5.00

Code: EIA/TIA-222-G
Basic WS: 105.00
Basic Ice WS: 50.00
Operational WS: 60.00

11/30/2017

Page: 3

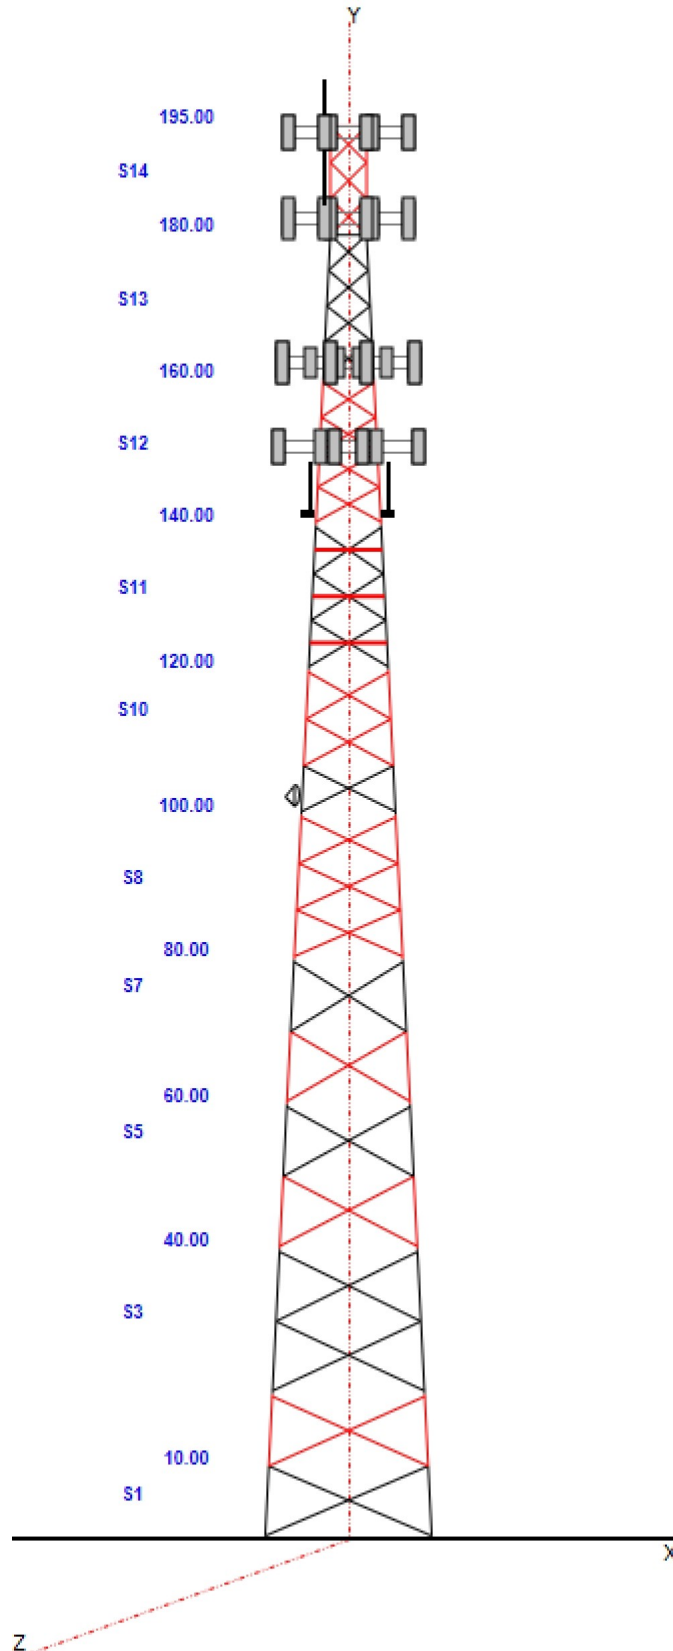


Structure: CT01879-S-SBA - Coax Line Placement

Type: Self Support
Site Name: Clinton 4 CT
Height: 195.00 (ft)

11/30/2017



Page: 4

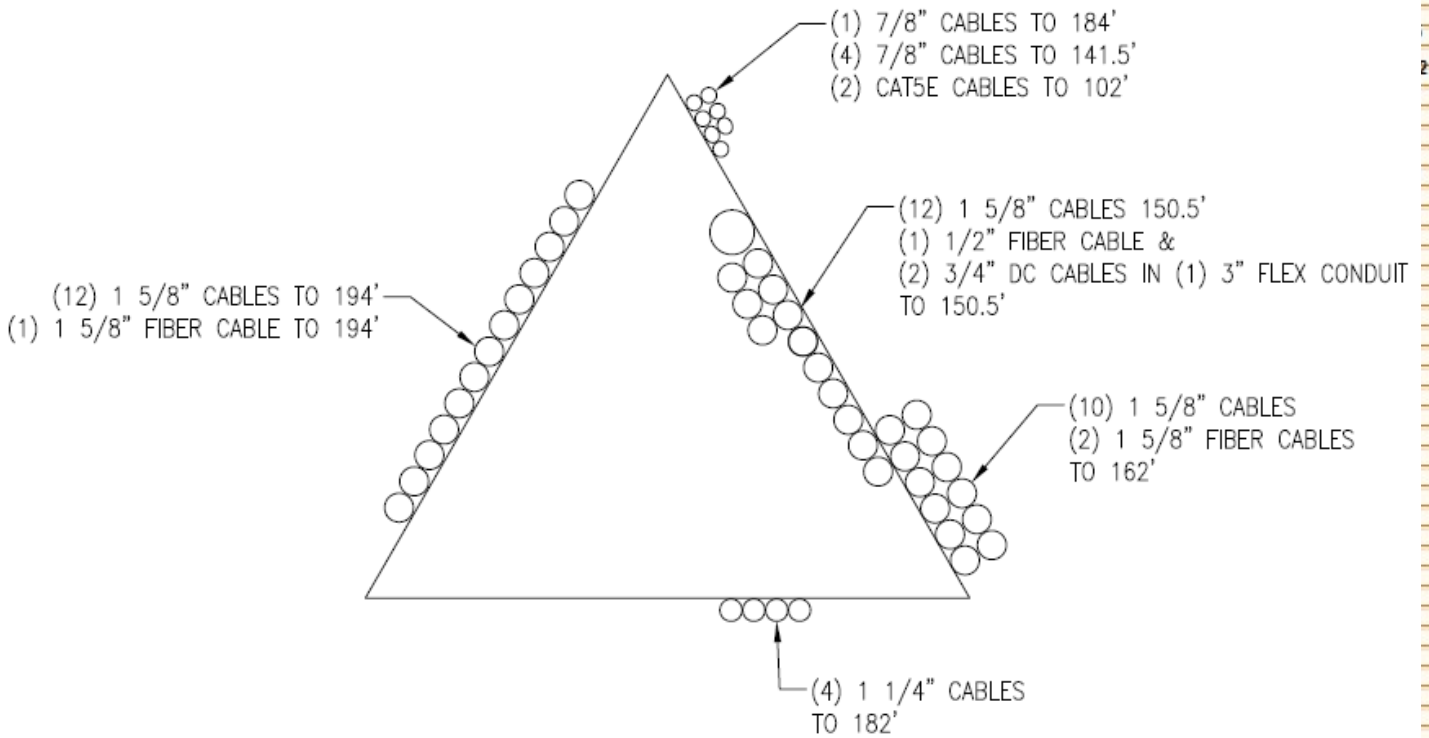

Loading Summary

Structure: CT01879-S-SBA	Code: EIA/TIA-222-G	11/30/2017
Site Name: Clinton 4 CT	Exposure: D	
Height: 195.00 (ft)	Crest Height: 0.00	
Base Elev: 0.000 (ft)	Site Class: D - Stiff Soil	
Gh: 0.85	Topography: 1	Struct Class: II



Page: 5

Discrete Appurtenances Properties

Attach Elev (ft)	Description	Qty	No Ice		Ice		Len (in)	Width (in)	Depth (in)	Ka	Orientation Factor	Vert Ecc (ft)
			Weight (lb)	CaAa (sf)	Weight (lb)	CaAa (sf)						
194.00	Sector Frame	3	500.00	17.500	1213.84	31.741	0.000	0.000	0.000	0.75	0.75	0.000
194.00	AIR 21 B2A B4P	3	91.50	6.090	264.95	7.214	56.000	12.100	7.900	1.00	0.86	0.000
194.00	AIR 21 B4A B2P	3	90.40	6.090	263.85	7.214	56.000	12.100	7.900	1.00	0.86	0.000
192.50	KRY 112 144/1	3	11.00	0.410	22.02	0.896	6.900	6.100	2.700	0.80	0.67	0.000
184.00	PD1151	1	20.00	4.820	243.60	11.145	206.400	2.800	2.800	1.00	1.00	8.600
182.00	Sector Frame	3	500.00	17.500	1206.88	31.602	0.000	0.000	0.000	0.75	0.75	0.000
182.00	APXVTM14-C-120	3	56.00	6.340	218.85	7.468	56.300	12.600	6.300	0.80	0.79	0.000
182.00	APXVSP18-C-A20	3	57.00	8.020	259.69	9.332	72.000	11.800	7.000	0.80	0.83	0.000
182.00	TD-RRH8x20-25	3	70.00	4.050	182.15	4.874	26.100	18.600	6.700	0.80	0.67	0.000
182.00	1900 MHz RRH	3	44.00	3.800	154.54	5.207	23.000	13.000	17.000	0.80	0.67	0.000
182.00	800 MHz RRH	3	53.00	2.490	127.89	3.648	19.700	13.000	10.800	0.80	0.67	0.000
182.00	ACU-A20-N	4	1.00	0.140	5.35	0.441	4.000	2.000	3.500	0.80	0.67	0.000
182.00	ALU 800 MHz Filter	3	8.80	0.780	26.67	1.435	10.000	8.000	3.000	0.80	0.67	0.000
162.00	Sector Frame	3	500.00	17.500	1206.88	31.602	0.000	0.000	0.000	0.75	0.75	0.000
162.00	SBNHH-1D65B	6	40.60	8.080	245.24	9.389	72.000	11.900	7.100	0.80	0.83	0.000
162.00	LPA-80063-4CF	4	20.00	6.150	228.53	7.197	47.400	15.200	13.100	0.80	0.93	0.000
162.00	LPA-80063/6CF	2	27.00	9.600	319.21	10.971	70.900	15.000	13.100	0.80	0.94	0.000
162.00	FD9R6004/2C-3L	6	3.10	0.360	11.23	0.809	5.800	6.500	1.500	0.80	0.67	0.000
162.00	RRH2X60-AWS	3	55.00	3.500	136.02	4.299	37.000	11.000	6.000	0.80	0.67	0.000
162.00	RRH2X60-PCS	3	55.00	2.200	140.85	2.845	22.000	12.000	9.400	0.80	0.67	0.000
162.00	RRH2X60-700	3	55.00	3.500	136.02	4.299	37.000	11.000	6.000	0.80	0.67	0.000
162.00	DB-T1-6Z-8AB-OZ	2	18.90	4.800	164.77	5.685	24.000	24.000	10.000	0.90	0.90	0.000
150.50	Sector Frame	3	450.00	14.000	801.84	21.037	0.000	0.000	0.000	0.75	0.75	0.000
150.50	7770	6	35.00	5.500	170.17	6.565	55.000	11.000	5.000	0.80	0.73	0.000
150.50	SBNHH-1D65A	3	33.50	5.880	191.86	6.960	55.000	11.900	7.100	0.80	0.83	0.000
150.50	TT19-08BP111-001	6	16.00	0.640	36.24	1.233	9.900	6.700	5.400	0.80	0.67	0.000
150.50	7020	12	2.20	0.400	12.43	0.884	4.900	8.300	2.400	0.80	0.67	0.000
150.50	RRUS 11	3	50.70	2.520	139.89	3.171	17.000	17.800	9.200	0.80	0.67	0.000
150.50	RRUS 32 B2	3	77.00	1.650	125.49	2.230	20.900	9.500	3.300	0.80	0.67	0.000
150.50	DC6-48-60-18-8F	1	31.80	0.920	93.62	1.358	24.000	11.000	11.000	1.00	1.00	0.000
141.50	Side Arm	3	120.00	4.500	224.71	9.746	0.000	0.000	0.000	0.75	0.75	0.000
141.50	SD312HL	3	10.30	3.450	108.73	6.263	83.100	3.500	18.900	1.00	1.00	3.462
102.00	Radiowave RDH4518A	1	110.00	8.920	276.38	10.612	0.000	0.000	0.000	1.00	1.00	0.000
102.00	Pipe Mount	1	100.00	2.000	180.71	3.345	0.000	0.000	0.000	1.00	1.00	0.000
75.00	GPS	1	10.00	1.000	37.36	1.664	12.000	9.000	6.000	1.00	1.00	0.000
Totals:		116	9,706.80		27,122.43						Number of Appurtenances :	35

Loading Summary

Structure: CT01879-S-SBA	Code: EIA/TIA-222-G	11/30/2017
Site Name: Clinton 4 CT	Exposure: D	
Height: 195.00 (ft)	Crest Height: 0.00	
Base Elev: 0.000 (ft)	Site Class: D - Stiff Soil	
Gh: 0.85	Topography: 1	Struct Class: II



Page: 6

Linear Appurtenances Properties


Elev. From (ft)	Elev. To (ft)	Description	Qty	Width (in)	Weight (lb/ft)	Pct In Block	Spread On Faces	Bundling Arrangement	Cluster Dia (in)	Out of Zone	Spacing (in)	Orientation Factor	Ka Override
0.00	195.00	Climbing Ladder	1	1.00	6.90	100.00	2	Individual NR		N	1.00	1.00	
0.00	195.00	Safety Cable	1	0.38	0.27	100.00	2	Individual NR		N	1.00	1.00	
0.00	194.00	1 5/8" Coax	12	1.98	1.04	100.00	1	Individual IR		N	1.00	1.00	
0.00	194.00	1 5/8" Fiber	1	1.63	1.10	100.00	1	Individual NR		N	1.00	1.00	
0.00	194.00	W/G Ladder	1	1.00	6.00	100.00	1	Individual NR		N	1.00	1.00	
0.00	184.00	7/8" Coax	1	1.11	0.52	100.00	2	Individual NR		N	1.00	1.00	
0.00	182.00	1 1/4" Hybrid	4	1.55	0.66	100.00	3	Individual IR		N	1.00	1.00	
0.00	182.00	W/G Ladder	1	1.00	6.00	100.00	3	Individual NR		N	1.00	1.00	
0.00	162.00	1 5/8" Coax	10	1.98	1.04	50.00	2	Block		N	0.50	1.00	
0.00	162.00	1 5/8" Fiber	2	1.63	1.10	50.00	2	Block		N	0.50	1.00	
0.00	162.00	W/G Ladder	1	1.00	6.00	100.00	2	Individual NR		N	1.00	1.00	
0.00	150.50	1 5/8" Coax	6	1.98	1.04	50.00	2	Block		N	0.50	1.00	
0.00	150.50	1 5/8" Coax	4	1.98	1.04	100.00	2	Individual IR		N	1.00	1.00	
0.00	150.50	1 5/8" Coax	2	1.98	1.04	100.00	2	Individual IR		N	1.00	1.00	0
0.00	150.50	3" Flex Conduit	1	3.00	1.78	100.00	2	Individual NR		N	1.00	1.00	
0.00	150.50	W/G Ladder	1	1.00	6.00	100.00	2	Individual NR		N	1.00	1.00	
0.00	141.50	7/8" Coax	4	1.11	0.52	50.00	2	Block		N	0.50	1.00	
0.00	102.00	CAT5e	2	0.19	0.02	50.00	2	Block		N	1.00	1.00	
0.00	75.00	1/2" Coax	1	0.65	0.16	100.00	2	Individual NR		N	1.00	1.00	

Section Forces

Structure: CT01879-S-SBA
Site Name: Clinton 4 CT
Height: 195.00 (ft)
Base Elev: 0.000 (ft)
Gh: 0.85

Topography: 1

Code: EIA/TIA-222-G
Exposure: D
Crest Height: 0.00
Site Class: D - Stiff Soil
Struct Class: II

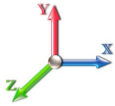11/30/2017

 Page: 7



Load Case: 1.2D + 1.6W Normal Wind

1.2D + 1.6W 105 mph Wind at Normal To Face

Wind Load Factor: 1.60	Wind Importance Factor: 1.00
Dead Load Factor: 1.20	Ice Importance Factor: 1.00
Ice Dead Load Factor: 0.00	

Sect Seq	Wind Height (ft)	Wind qz (psf)	Total Flat Area (sqft)	Total Round Area (sqft)	Ice Round Area (sqft)	Sol Ratio	Cf	Df	Dr	Ice Thick (in)	Eff Area (sqft)	Ice		Total Weight (lb)	Weight Ice (lb)	Struct Force (lb)	Linear Force (lb)	Total Force (lb)
												Linear Area (sqft)	Linear Area (sqft)					
1	5.0	24.71	15.825	14.40	0.00	0.13	2.85	1.00	1.00	0.00	21.71	64.15	0.00	4,181.6	0.0	2076.52	1623.55	3,700.06
2	15.0	24.72	15.237	14.40	0.00	0.13	2.83	1.00	1.00	0.00	21.15	64.15	0.00	4,119.4	0.0	2014.20	1623.91	3,638.11
3	30.0	27.88	28.213	41.18	0.00	0.17	2.72	1.00	1.00	0.00	45.77	128.31	0.00	7,857.8	0.0	4716.14	3663.91	8,380.05
4	45.0	29.92	13.208	20.59	0.00	0.17	2.69	1.00	1.00	0.00	22.08	64.15	0.00	3,833.8	0.0	2415.06	1965.80	4,380.86
5	55.0	30.98	12.642	20.59	0.00	0.18	2.67	1.00	1.00	0.00	21.58	64.15	0.00	3,773.9	0.0	2424.68	2035.62	4,460.30
6	65.0	31.90	12.188	16.14	0.00	0.16	2.72	1.00	1.00	0.00	19.06	64.15	0.00	3,618.9	0.0	2250.18	2095.62	4,345.80
7	75.0	32.70	11.639	16.14	0.00	0.17	2.70	1.00	1.00	0.00	18.57	63.88	0.00	3,559.7	0.0	2227.64	2139.76	4,367.40
8	90.0	33.75	21.896	32.28	0.00	0.18	2.65	1.00	1.00	0.00	35.97	127.22	0.00	6,242.5	0.0	4382.41	4399.49	8,781.90
9	103.3	34.57	5.694	6.19	0.00	0.14	2.82	1.00	1.00	0.00	8.41	42.36	0.00	1,692.0	0.0	1116.97	1499.78	2,616.76
10	113.3	35.13	10.749	12.38	0.00	0.14	2.80	1.00	1.00	0.00	16.19	84.58	0.00	3,317.1	0.0	2163.65	3043.14	5,206.79
11	130.0	35.98	20.633	15.02	0.00	0.17	2.69	1.00	1.00	0.00	28.13	126.91	0.00	4,812.4	0.0	3706.98	4792.19	8,499.16
12	150.0	36.89	15.082	11.69	0.00	0.16	2.73	1.00	1.00	0.00	21.41	104.65	0.00	3,824.2	0.0	2932.84	4055.26	6,988.10
13	170.0	37.70	9.382	11.69	0.00	0.17	2.71	1.00	1.00	0.00	15.71	62.55	0.00	1,894.7	0.0	2181.16	2386.16	4,567.32
14	187.5	38.35	6.701	5.94	0.00	0.16	2.73	1.00	1.00	0.00	10.08	34.08	0.00	988.1	0.0	1433.61	1295.50	2,729.11
														53,716.0	0.0			72,661.72

Load Case: 1.2D + 1.6W 60° Wind

1.2D + 1.6W 105 mph Wind at 60° From Face

Wind Load Factor: 1.60	Wind Importance Factor: 1.00
Dead Load Factor: 1.20	Ice Importance Factor: 1.00
Ice Dead Load Factor: 0.00	


Sect Seq	Wind Height (ft)	Wind qz (psf)	Total Flat Area (sqft)	Total Round Area (sqft)	Ice Round Area (sqft)	Sol Ratio	Cf	Df	Dr	Ice Thick (in)	Eff Area (sqft)	Ice		Total Weight (lb)	Weight Ice (lb)	Struct Force (lb)	Linear Force (lb)	Total Force (lb)
												Linear Area (sqft)	Linear Area (sqft)					
1	5.0	24.71	15.825	14.40	0.00	0.13	2.85	0.80	1.00	0.00	18.55	64.15	0.00	4,181.6	0.0	1773.83	1623.55	3,397.37
2	15.0	24.72	15.237	14.40	0.00	0.13	2.83	0.80	1.00	0.00	18.10	64.15	0.00	4,119.4	0.0	1723.94	1623.91	3,347.85
3	30.0	27.88	28.213	41.18	0.00	0.17	2.72	0.80	1.00	0.00	40.13	128.31	0.00	7,857.8	0.0	4134.79	3663.91	7,798.70
4	45.0	29.92	13.208	20.59	0.00	0.17	2.69	0.80	1.00	0.00	19.44	64.15	0.00	3,833.8	0.0	2126.10	1965.80	4,091.90
5	55.0	30.98	12.642	20.59	0.00	0.18	2.67	0.80	1.00	0.00	19.05	64.15	0.00	3,773.9	0.0	2140.62	2035.62	4,176.24
6	65.0	31.90	12.188	16.14	0.00	0.16	2.72	0.80	1.00	0.00	16.62	64.15	0.00	3,618.9	0.0	1962.38	2095.62	4,058.00
7	75.0	32.70	11.639	16.14	0.00	0.17	2.70	0.80	1.00	0.00	16.24	63.88	0.00	3,559.7	0.0	1948.36	2139.76	4,088.12
8	90.0	33.75	21.896	32.28	0.00	0.18	2.65	0.80	1.00	0.00	31.59	127.22	0.00	6,242.5	0.0	3848.91	4399.49	8,248.40
9	103.3	34.57	5.694	6.19	0.00	0.14	2.82	0.80	1.00	0.00	7.27	42.36	0.00	1,692.0	0.0	965.73	1499.78	2,465.51
10	113.3	35.13	10.749	12.38	0.00	0.14	2.80	0.80	1.00	0.00	14.04	84.58	0.00	3,317.1	0.0	1876.31	3043.14	4,919.45
11	130.0	35.98	20.633	15.02	0.00	0.17	2.69	0.80	1.00	0.00	24.01	126.91	0.00	4,812.4	0.0	3163.23	4792.19	7,955.41
12	150.0	36.89	15.082	11.69	0.00	0.16	2.73	0.80	1.00	0.00	18.40	104.65	0.00	3,824.2	0.0	2519.72	4055.26	6,574.98
13	170.0	37.70	9.382	11.69	0.00	0.17	2.71	0.80	1.00	0.00	13.83	62.55	0.00	1,894.7	0.0	1920.59	2386.16	4,306.74
14	187.5	38.35	6.701	5.94	0.00	0.16	2.73	0.80	1.00	0.00	8.74	34.08	0.00	988.1	0.0	1242.98	1295.50	2,538.49
														53,716.0	0.0			67,967.16

Section Forces

Structure: CT01879-S-SBA
Site Name: Clinton 4 CT
Height: 195.00 (ft)
Base Elev: 0.000 (ft)
Gh: 0.85

Topography: 1

Code: EIA/TIA-222-G
Exposure: D
Crest Height: 0.00
Site Class: D - Stiff Soil
Struct Class: II

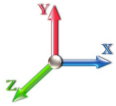11/30/2017

 Page: 8



Load Case: 1.2D + 1.6W 90° Wind

1.2D + 1.6W 105 mph Wind at 90° From Face

Wind Load Factor: 1.60	Wind Importance Factor: 1.00
Dead Load Factor: 1.20	Ice Importance Factor: 1.00
Ice Dead Load Factor: 0.00	

Sect Seq	Wind Height (ft)	Wind qz (psf)	Total Flat Area (sqft)	Total Round Area (sqft)	Ice Round Area (sqft)	Sol Ratio	Cf	Df	Dr	Ice Thick (in)	Eff Area (sqft)	Ice		Total Weight (lb)	Weight Ice (lb)	Struct Force (lb)	Linear Force (lb)	Total Force (lb)
												Linear Area (sqft)	Linear Area (sqft)					
1	5.0	24.71	15.825	14.40	0.00	0.13	2.85	0.85	1.00	0.00	19.34	64.15	0.00	4,181.6	0.0	1849.50	1623.55	3,473.05
2	15.0	24.72	15.237	14.40	0.00	0.13	2.83	0.85	1.00	0.00	18.86	64.15	0.00	4,119.4	0.0	1796.50	1623.91	3,420.41
3	30.0	27.88	28.213	41.18	0.00	0.17	2.72	0.85	1.00	0.00	41.54	128.31	0.00	7,857.8	0.0	4280.13	3663.91	7,944.04
4	45.0	29.92	13.208	20.59	0.00	0.17	2.69	0.85	1.00	0.00	20.10	64.15	0.00	3,833.8	0.0	2198.34	1965.80	4,164.14
5	55.0	30.98	12.642	20.59	0.00	0.18	2.67	0.85	1.00	0.00	19.69	64.15	0.00	3,773.9	0.0	2211.64	2035.62	4,247.26
6	65.0	31.90	12.188	16.14	0.00	0.16	2.72	0.85	1.00	0.00	17.23	64.15	0.00	3,618.9	0.0	2034.33	2095.62	4,129.95
7	75.0	32.70	11.639	16.14	0.00	0.17	2.70	0.85	1.00	0.00	16.82	63.88	0.00	3,559.7	0.0	2018.18	2139.76	4,157.94
8	90.0	33.75	21.896	32.28	0.00	0.18	2.65	0.85	1.00	0.00	32.69	127.22	0.00	6,242.5	0.0	3982.29	4399.49	8,381.78
9	103.3	34.57	5.694	6.19	0.00	0.14	2.82	0.85	1.00	0.00	7.56	42.36	0.00	1,692.0	0.0	1003.54	1499.78	2,503.32
10	113.3	35.13	10.749	12.38	0.00	0.14	2.80	0.85	1.00	0.00	14.58	84.58	0.00	3,317.1	0.0	1948.14	3043.14	4,991.28
11	130.0	35.98	20.633	15.02	0.00	0.17	2.69	0.85	1.00	0.00	25.04	126.91	0.00	4,812.4	0.0	3299.17	4792.19	8,091.35
12	150.0	36.89	15.082	11.69	0.00	0.16	2.73	0.85	1.00	0.00	19.15	104.65	0.00	3,824.2	0.0	2623.00	4055.26	6,678.26
13	170.0	37.70	9.382	11.69	0.00	0.17	2.71	0.85	1.00	0.00	14.30	62.55	0.00	1,894.7	0.0	1985.73	2386.16	4,371.89
14	187.5	38.35	6.701	5.94	0.00	0.16	2.73	0.85	1.00	0.00	9.07	34.08	0.00	988.1	0.0	1290.64	1295.50	2,586.14
														53,716.0	0.0			69,140.80

Load Case: 0.9D + 1.6W Normal Wind

0.9D + 1.6W 105 mph Wind at Normal To Face

Wind Load Factor: 1.60	Wind Importance Factor: 1.00
Dead Load Factor: 0.90	Ice Importance Factor: 1.00
Ice Dead Load Factor: 0.00	


Sect Seq	Wind Height (ft)	Wind qz (psf)	Total Flat Area (sqft)	Total Round Area (sqft)	Ice Round Area (sqft)	Sol Ratio	Cf	Df	Dr	Ice Thick (in)	Eff Area (sqft)	Ice		Total Weight (lb)	Weight Ice (lb)	Struct Force (lb)	Linear Force (lb)	Total Force (lb)
												Linear Area (sqft)	Linear Area (sqft)					
1	5.0	24.71	15.825	14.40	0.00	0.13	2.85	1.00	1.00	0.00	21.71	64.15	0.00	3,136.2	0.0	2076.52	1623.55	3,700.06
2	15.0	24.72	15.237	14.40	0.00	0.13	2.83	1.00	1.00	0.00	21.15	64.15	0.00	3,089.5	0.0	2014.20	1623.91	3,638.11
3	30.0	27.88	28.213	41.18	0.00	0.17	2.72	1.00	1.00	0.00	45.77	128.31	0.00	5,893.3	0.0	4716.14	3663.91	8,380.05
4	45.0	29.92	13.208	20.59	0.00	0.17	2.69	1.00	1.00	0.00	22.08	64.15	0.00	2,875.3	0.0	2415.06	1965.80	4,380.86
5	55.0	30.98	12.642	20.59	0.00	0.18	2.67	1.00	1.00	0.00	21.58	64.15	0.00	2,830.4	0.0	2424.68	2035.62	4,460.30
6	65.0	31.90	12.188	16.14	0.00	0.16	2.72	1.00	1.00	0.00	19.06	64.15	0.00	2,714.1	0.0	2250.18	2095.62	4,345.80
7	75.0	32.70	11.639	16.14	0.00	0.17	2.70	1.00	1.00	0.00	18.57	63.88	0.00	2,669.8	0.0	2227.64	2139.76	4,367.40
8	90.0	33.75	21.896	32.28	0.00	0.18	2.65	1.00	1.00	0.00	35.97	127.22	0.00	4,681.9	0.0	4382.41	4399.49	8,781.90
9	103.3	34.57	5.694	6.19	0.00	0.14	2.82	1.00	1.00	0.00	8.41	42.36	0.00	1,269.0	0.0	1116.97	1499.78	2,616.76
10	113.3	35.13	10.749	12.38	0.00	0.14	2.80	1.00	1.00	0.00	16.19	84.58	0.00	2,487.8	0.0	2163.65	3043.14	5,206.79
11	130.0	35.98	20.633	15.02	0.00	0.17	2.69	1.00	1.00	0.00	28.13	126.91	0.00	3,609.3	0.0	3706.98	4792.19	8,499.16
12	150.0	36.89	15.082	11.69	0.00	0.16	2.73	1.00	1.00	0.00	21.41	104.65	0.00	2,868.2	0.0	2932.84	4055.26	6,988.10
13	170.0	37.70	9.382	11.69	0.00	0.17	2.71	1.00	1.00	0.00	15.71	62.55	0.00	1,421.0	0.0	2181.16	2386.16	4,567.32
14	187.5	38.35	6.701	5.94	0.00	0.16	2.73	1.00	1.00	0.00	10.08	34.08	0.00	741.1	0.0	1433.61	1295.50	2,729.11
														40,287.0	0.0			72,661.72

Section Forces

Structure: CT01879-S-SBA
Site Name: Clinton 4 CT
Height: 195.00 (ft)
Base Elev: 0.000 (ft)
Gh: 0.85

Topography: 1

Code: EIA/TIA-222-G
Exposure: D
Crest Height: 0.00
Site Class: D - Stiff Soil
Struct Class: II

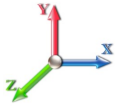11/30/2017

 Page: 9



Load Case: 0.9D + 1.6W 60° Wind

0.9D + 1.6W 105 mph Wind at 60° From Face

Wind Load Factor: 1.60	Wind Importance Factor: 1.00
Dead Load Factor: 0.90	Ice Importance Factor: 1.00
Ice Dead Load Factor: 0.00	

Sect Seq	Wind Height (ft)	Wind qz (psf)	Total Flat Area (sqft)	Total Round Area (sqft)	Ice Round Area (sqft)	Sol Ratio	Cf	Df	Dr	Ice Thick (in)	Eff Area (sqft)	Ice		Total Weight (lb)	Weight Ice (lb)	Struct Force (lb)	Linear Force (lb)	Total Force (lb)
												Linear Area (sqft)	Linear Area (sqft)					
1	5.0	24.71	15.825	14.40	0.00	0.13	2.85	0.80	1.00	0.00	18.55	64.15	0.00	3,136.2	0.0	1773.83	1623.55	3,397.37
2	15.0	24.72	15.237	14.40	0.00	0.13	2.83	0.80	1.00	0.00	18.10	64.15	0.00	3,089.5	0.0	1723.94	1623.91	3,347.85
3	30.0	27.88	28.213	41.18	0.00	0.17	2.72	0.80	1.00	0.00	40.13	128.31	0.00	5,893.3	0.0	4134.79	3663.91	7,798.70
4	45.0	29.92	13.208	20.59	0.00	0.17	2.69	0.80	1.00	0.00	19.44	64.15	0.00	2,875.3	0.0	2126.10	1965.80	4,091.90
5	55.0	30.98	12.642	20.59	0.00	0.18	2.67	0.80	1.00	0.00	19.05	64.15	0.00	2,830.4	0.0	2140.62	2035.62	4,176.24
6	65.0	31.90	12.188	16.14	0.00	0.16	2.72	0.80	1.00	0.00	16.62	64.15	0.00	2,714.1	0.0	1962.38	2095.62	4,058.00
7	75.0	32.70	11.639	16.14	0.00	0.17	2.70	0.80	1.00	0.00	16.24	63.88	0.00	2,669.8	0.0	1948.36	2139.76	4,088.12
8	90.0	33.75	21.896	32.28	0.00	0.18	2.65	0.80	1.00	0.00	31.59	127.22	0.00	4,681.9	0.0	3848.91	4399.49	8,248.40
9	103.3	34.57	5.694	6.19	0.00	0.14	2.82	0.80	1.00	0.00	7.27	42.36	0.00	1,269.0	0.0	965.73	1499.78	2,465.51
10	113.3	35.13	10.749	12.38	0.00	0.14	2.80	0.80	1.00	0.00	14.04	84.58	0.00	2,487.8	0.0	1876.31	3043.14	4,919.45
11	130.0	35.98	20.633	15.02	0.00	0.17	2.69	0.80	1.00	0.00	24.01	126.91	0.00	3,609.3	0.0	3163.23	4792.19	7,955.41
12	150.0	36.89	15.082	11.69	0.00	0.16	2.73	0.80	1.00	0.00	18.40	104.65	0.00	2,868.2	0.0	2519.72	4055.26	6,574.98
13	170.0	37.70	9.382	11.69	0.00	0.17	2.71	0.80	1.00	0.00	13.83	62.55	0.00	1,421.0	0.0	1920.59	2386.16	4,306.74
14	187.5	38.35	6.701	5.94	0.00	0.16	2.73	0.80	1.00	0.00	8.74	34.08	0.00	741.1	0.0	1242.98	1295.50	2,538.49
														40,287.0	0.0			67,967.16

Load Case: 0.9D + 1.6W 90° Wind

0.9D + 1.6W 105 mph Wind at 90° From Face

Wind Load Factor: 1.60	Wind Importance Factor: 1.00
Dead Load Factor: 0.90	Ice Importance Factor: 1.00
Ice Dead Load Factor: 0.00	


Sect Seq	Wind Height (ft)	Wind qz (psf)	Total Flat Area (sqft)	Total Round Area (sqft)	Ice Round Area (sqft)	Sol Ratio	Cf	Df	Dr	Ice Thick (in)	Eff Area (sqft)	Ice		Total Weight (lb)	Weight Ice (lb)	Struct Force (lb)	Linear Force (lb)	Total Force (lb)
												Linear Area (sqft)	Linear Area (sqft)					
1	5.0	24.71	15.825	14.40	0.00	0.13	2.85	0.85	1.00	0.00	19.34	64.15	0.00	3,136.2	0.0	1849.50	1623.55	3,473.05
2	15.0	24.72	15.237	14.40	0.00	0.13	2.83	0.85	1.00	0.00	18.86	64.15	0.00	3,089.5	0.0	1796.50	1623.91	3,420.41
3	30.0	27.88	28.213	41.18	0.00	0.17	2.72	0.85	1.00	0.00	41.54	128.31	0.00	5,893.3	0.0	4280.13	3663.91	7,944.04
4	45.0	29.92	13.208	20.59	0.00	0.17	2.69	0.85	1.00	0.00	20.10	64.15	0.00	2,875.3	0.0	2198.34	1965.80	4,164.14
5	55.0	30.98	12.642	20.59	0.00	0.18	2.67	0.85	1.00	0.00	19.69	64.15	0.00	2,830.4	0.0	2211.64	2035.62	4,247.26
6	65.0	31.90	12.188	16.14	0.00	0.16	2.72	0.85	1.00	0.00	17.23	64.15	0.00	2,714.1	0.0	2034.33	2095.62	4,129.95
7	75.0	32.70	11.639	16.14	0.00	0.17	2.70	0.85	1.00	0.00	16.82	63.88	0.00	2,669.8	0.0	2018.18	2139.76	4,157.94
8	90.0	33.75	21.896	32.28	0.00	0.18	2.65	0.85	1.00	0.00	32.69	127.22	0.00	4,681.9	0.0	3982.29	4399.49	8,381.78
9	103.3	34.57	5.694	6.19	0.00	0.14	2.82	0.85	1.00	0.00	7.56	42.36	0.00	1,269.0	0.0	1003.54	1499.78	2,503.32
10	113.3	35.13	10.749	12.38	0.00	0.14	2.80	0.85	1.00	0.00	14.58	84.58	0.00	2,487.8	0.0	1948.14	3043.14	4,991.28
11	130.0	35.98	20.633	15.02	0.00	0.17	2.69	0.85	1.00	0.00	25.04	126.91	0.00	3,609.3	0.0	3299.17	4792.19	8,091.35
12	150.0	36.89	15.082	11.69	0.00	0.16	2.73	0.85	1.00	0.00	19.15	104.65	0.00	2,868.2	0.0	2623.00	4055.26	6,678.26
13	170.0	37.70	9.382	11.69	0.00	0.17	2.71	0.85	1.00	0.00	14.30	62.55	0.00	1,421.0	0.0	1985.73	2386.16	4,371.89
14	187.5	38.35	6.701	5.94	0.00	0.16	2.73	0.85	1.00	0.00	9.07	34.08	0.00	741.1	0.0	1290.64	1295.50	2,586.14
														40,287.0	0.0			69,140.80

Section Forces

Structure: CT01879-S-SBA
Site Name: Clinton 4 CT
Height: 195.00 (ft)
Base Elev: 0.000 (ft)
Gh: 0.85

Topography: 1

Code: EIA/TIA-222-G
Exposure: D
Crest Height: 0.00
Site Class: D - Stiff Soil
Struct Class: II

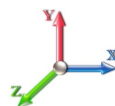11/30/2017

 Page: 10



Load Case: 1.2D + 1.0Di + 1.0Wi Normal Wind

1.2D + 1.0Di + 1.0Wi 50 mph Wind at Normal From Face

Wind Load Factor: 1.00
Dead Load Factor: 1.20
Ice Dead Load Factor: 1.00

Wind Importance Factor: 1.00
Ice Importance Factor: 1.00

Sect Seq	Wind Height (ft)	qz (psf)	Total Flat Area (sqft)	Total Round Area (sqft)	Ice Round Area (sqft)	Sol Ratio	Cf	Df	Dr	Ice Thick (in)	Eff Area (sqft)	Ice		Total Weight (lb)	Weight Ice (lb)	Struct Force (lb)	Linear Force (lb)	Total Force (lb)
												Linear Area (sqft)	Linear Area (sqft)					
1	5.0	5.60	15.825	28.67	14.27	0.19	2.63	1.00	1.00	1.24	32.25	101.09	18.63	7,846.0	3664.4	403.92	501.08	905.00
2	15.0	5.60	15.237	29.92	15.52	0.20	2.59	1.00	1.00	1.39	32.43	103.74	20.79	8,202.1	4082.7	400.49	519.84	920.33
3	30.0	6.32	28.213	73.08	31.90	0.24	2.47	1.00	1.00	1.49	70.76	217.74	34.67	16,907.	9049.7	940.68	1192.16	2,132.83
4	45.0	6.78	13.208	36.50	15.91	0.25	2.43	1.00	1.00	1.55	34.57	110.10	18.05	8,478.3	4644.5	485.23	647.44	1,132.67
5	55.0	7.03	12.642	36.38	15.79	0.26	2.41	1.00	1.00	1.58	34.02	110.73	18.42	8,465.9	4692.1	488.69	673.96	1,162.64
6	65.0	7.23	12.188	31.71	15.57	0.25	2.44	1.00	1.00	1.61	30.74	111.26	18.73	8,179.3	4560.5	460.69	700.63	1,161.33
7	75.0	7.41	11.639	31.49	15.35	0.26	2.41	1.00	1.00	1.63	30.14	111.45	17.64	8,113.1	4553.3	457.28	711.24	1,168.52
8	90.0	7.65	21.896	68.89	36.62	0.30	2.29	1.00	1.00	1.66	63.18	223.56	33.17	15,504.	9262.1	942.58	1444.78	2,387.36
9	103.3	7.84	5.694	17.86	11.66	0.26	2.40	1.00	1.00	1.68	16.20	73.48	11.21	4,450.1	2758.1	258.91	492.81	751.72
10	113.3	7.97	10.749	35.05	22.67	0.28	2.36	1.00	1.00	1.70	31.50	146.05	22.62	8,788.5	5471.4	503.32	993.65	1,496.97
11	130.0	8.16	20.633	46.96	31.94	0.32	2.25	1.00	1.00	1.72	49.02	219.99	34.41	13,590.	8778.1	765.47	1518.65	2,284.12
12	150.0	8.36	15.082	45.08	33.39	0.35	2.17	1.00	1.00	1.75	42.86	179.04	32.14	10,904.	7080.0	661.39	1304.89	1,966.28
13	170.0	8.55	9.382	43.21	31.52	0.40	2.07	1.00	1.00	1.77	36.86	110.62	24.15	6,656.3	4761.7	553.21	870.12	1,423.34
14	187.5	8.70	6.701	28.97	23.03	0.43	2.00	1.00	1.00	1.78	25.56	57.23	13.98	3,830.0	2841.9	378.36	436.30	814.66
														129,916.2	76200.3			19,707.77

Load Case: 1.2D + 1.0Di + 1.0Wi 60° Wind

1.2D + 1.0Di + 1.0Wi 50 mph Wind at 60° From Face

Wind Load Factor: 1.00
Dead Load Factor: 1.20
Ice Dead Load Factor: 1.00

Wind Importance Factor: 1.00
Ice Importance Factor: 1.00


Sect Seq	Wind Height (ft)	qz (psf)	Total Flat Area (sqft)	Total Round Area (sqft)	Ice Round Area (sqft)	Sol Ratio	Cf	Df	Dr	Ice Thick (in)	Eff Area (sqft)	Ice		Total Weight (lb)	Weight Ice (lb)	Struct Force (lb)	Linear Force (lb)	Total Force (lb)
												Linear Area (sqft)	Linear Area (sqft)					
1	5.0	5.60	15.825	28.67	14.27	0.19	2.63	0.80	1.00	1.24	29.08	101.09	18.63	7,846.0	3664.4	364.28	501.08	865.36
2	15.0	5.60	15.237	29.92	15.52	0.20	2.59	0.80	1.00	1.39	29.39	103.74	20.79	8,202.1	4082.7	362.86	519.84	882.70
3	30.0	6.32	28.213	73.08	31.90	0.24	2.47	0.80	1.00	1.49	65.11	217.74	34.67	16,907.	9049.7	865.66	1192.16	2,057.82
4	45.0	6.78	13.208	36.50	15.91	0.25	2.43	0.80	1.00	1.55	31.93	110.10	18.05	8,478.3	4644.5	448.16	647.44	1,095.59
5	55.0	7.03	12.642	36.38	15.79	0.26	2.41	0.80	1.00	1.58	31.50	110.73	18.42	8,465.9	4692.1	452.37	673.96	1,126.33
6	65.0	7.23	12.188	31.71	15.57	0.25	2.44	0.80	1.00	1.61	28.30	111.26	18.73	8,179.3	4560.5	424.16	700.63	1,124.79
7	75.0	7.41	11.639	31.49	15.35	0.26	2.41	0.80	1.00	1.63	27.81	111.45	17.64	8,113.1	4553.3	421.96	711.24	1,133.20
8	90.0	7.65	21.896	68.89	36.62	0.30	2.29	0.80	1.00	1.66	58.80	223.56	33.17	15,504.	9262.1	877.25	1444.78	2,322.03
9	103.3	7.84	5.694	17.86	11.66	0.26	2.40	0.80	1.00	1.68	15.06	73.48	11.21	4,450.1	2758.1	240.71	492.81	733.52
10	113.3	7.97	10.749	35.05	22.67	0.28	2.36	0.80	1.00	1.70	29.35	146.05	22.62	8,788.5	5471.4	468.97	993.65	1,462.62
11	130.0	8.16	20.633	46.96	31.94	0.32	2.25	0.80	1.00	1.72	44.89	219.99	34.41	13,590.	8778.1	701.03	1518.65	2,219.68
12	150.0	8.36	15.082	45.08	33.39	0.35	2.17	0.80	1.00	1.75	39.84	179.04	32.14	10,904.	7080.0	614.85	1304.89	1,919.73
13	170.0	8.55	9.382	43.21	31.52	0.40	2.07	0.80	1.00	1.77	34.98	110.62	24.15	6,656.3	4761.7	525.05	870.12	1,395.18
14	187.5	8.70	6.701	28.97	23.03	0.43	2.00	0.80	1.00	1.78	24.22	57.23	13.98	3,830.0	2841.9	358.52	436.30	794.82
														129,916.2	76200.3			19,133.36

Section Forces

Structure: CT01879-S-SBA
Site Name: Clinton 4 CT
Height: 195.00 (ft)
Base Elev: 0.000 (ft)
Gh: 0.85

Topography: 1

Code: EIA/TIA-222-G
Exposure: D
Crest Height: 0.00
Site Class: D - Stiff Soil
Struct Class: II

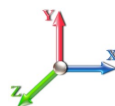11/30/2017

 Page: 11



Load Case: 1.2D + 1.0Di + 1.0Wi 90° Wind

1.2D + 1.0Di + 1.0Wi 50 mph Wind at 90° From Face

Wind Load Factor: 1.00

Wind Importance Factor: 1.00

Dead Load Factor: 1.20

Ice Dead Load Factor: 1.00

Ice Importance Factor: 1.00

Sect Seq	Wind Height (ft)	qz (psf)	Total Flat Area (sqft)	Total Round Area (sqft)	Ice Round Area (sqft)	Sol Ratio	Cf	Df	Dr	Ice Thick (in)	Eff Area (sqft)	Linear Area (sqft)	Linear Area (sqft)	Total Weight (lb)	Weight Ice (lb)	Struct Force (lb)	Linear Force (lb)	Total Force (lb)
1	5.0	5.60	15.825	28.67	14.27	0.19	2.63	0.85	1.00	1.24	29.87	101.09	18.63	7,846.0	3664.4	374.19	501.08	875.27
2	15.0	5.60	15.237	29.92	15.52	0.20	2.59	0.85	1.00	1.39	30.15	103.74	20.79	8,202.1	4082.7	372.27	519.84	892.11
3	30.0	6.32	28.213	73.08	31.90	0.24	2.47	0.85	1.00	1.49	66.52	217.74	34.67	16,907.	9049.7	884.42	1192.16	2,076.57
4	45.0	6.78	13.208	36.50	15.91	0.25	2.43	0.85	1.00	1.55	32.59	110.10	18.05	8,478.3	4644.5	457.42	647.44	1,104.86
5	55.0	7.03	12.642	36.38	15.79	0.26	2.41	0.85	1.00	1.58	32.13	110.73	18.42	8,465.9	4692.1	461.45	673.96	1,135.41
6	65.0	7.23	12.188	31.71	15.57	0.25	2.44	0.85	1.00	1.61	28.91	111.26	18.73	8,179.3	4560.5	433.29	700.63	1,133.92
7	75.0	7.41	11.639	31.49	15.35	0.26	2.41	0.85	1.00	1.63	28.39	111.45	17.64	8,113.1	4553.3	430.79	711.24	1,142.03
8	90.0	7.65	21.896	68.89	36.62	0.30	2.29	0.85	1.00	1.66	59.89	223.56	33.17	15,504.	9262.1	893.58	1444.78	2,338.36
9	103.3	7.84	5.694	17.86	11.66	0.26	2.40	0.85	1.00	1.68	15.35	73.48	11.21	4,450.1	2758.1	245.26	492.81	738.07
10	113.3	7.97	10.749	35.05	22.67	0.28	2.36	0.85	1.00	1.70	29.89	146.05	22.62	8,788.5	5471.4	477.56	993.65	1,471.21
11	130.0	8.16	20.633	46.96	31.94	0.32	2.25	0.85	1.00	1.72	45.92	219.99	34.41	13,590.	8778.1	717.14	1518.65	2,235.79
12	150.0	8.36	15.082	45.08	33.39	0.35	2.17	0.85	1.00	1.75	40.60	179.04	32.14	10,904.	7080.0	626.48	1304.89	1,931.37
13	170.0	8.55	9.382	43.21	31.52	0.40	2.07	0.85	1.00	1.77	35.45	110.62	24.15	6,656.3	4761.7	532.09	870.12	1,402.22
14	187.5	8.70	6.701	28.97	23.03	0.43	2.00	0.85	1.00	1.78	24.55	57.23	13.98	3,830.0	2841.9	363.48	436.30	799.78
														129,916.2	76200.3			19,276.96

Load Case: 1.0D + 1.0W Normal Wind

1.0D + 1.0W 60 mph Wind at Normal To Face

Wind Load Factor: 1.00

Wind Importance Factor: 1.00

Dead Load Factor: 1.00

Ice Dead Load Factor: 0.00

Ice Importance Factor: 1.00


Sect Seq	Wind Height (ft)	qz (psf)	Total Flat Area (sqft)	Total Round Area (sqft)	Ice Round Area (sqft)	Sol Ratio	Cf	Df	Dr	Ice Thick (in)	Eff Area (sqft)	Linear Area (sqft)	Linear Area (sqft)	Total Weight (lb)	Weight Ice (lb)	Struct Force (lb)	Linear Force (lb)	Total Force (lb)
1	5.0	8.07	15.825	14.40	0.00	0.13	2.85	1.00	1.00	0.00	23.14	64.15	0.00	3,484.6	0.0	451.66	331.34	783.00
2	15.0	8.07	15.237	14.40	0.00	0.13	2.83	1.00	1.00	0.00	22.56	64.15	0.00	3,432.8	0.0	438.59	331.41	770.00
3	30.0	9.10	28.213	41.18	0.00	0.17	2.72	1.00	1.00	0.00	45.77	128.31	0.00	6,548.1	0.0	962.48	747.74	1,710.21
4	45.0	9.77	13.208	20.59	0.00	0.17	2.69	1.00	1.00	0.00	22.08	64.15	0.00	3,194.8	0.0	492.87	401.18	894.05
5	55.0	10.12	12.642	20.59	0.00	0.18	2.67	1.00	1.00	0.00	21.58	64.15	0.00	3,144.9	0.0	494.83	415.43	910.27
6	65.0	10.41	12.188	16.14	0.00	0.16	2.72	1.00	1.00	0.00	19.66	64.15	0.00	3,015.7	0.0	473.62	427.68	901.30
7	75.0	10.68	11.639	16.14	0.00	0.17	2.70	1.00	1.00	0.00	19.10	63.88	0.00	2,966.4	0.0	467.77	436.69	904.46
8	90.0	11.02	21.896	32.28	0.00	0.18	2.65	1.00	1.00	0.00	36.89	127.22	0.00	5,202.1	0.0	917.05	897.86	1,814.91
9	103.3	11.29	5.694	6.19	0.00	0.14	2.82	1.00	1.00	0.00	9.16	42.36	0.00	1,410.0	0.0	248.27	306.08	554.35
10	113.3	11.47	10.749	12.38	0.00	0.14	2.80	1.00	1.00	0.00	17.67	84.58	0.00	2,764.3	0.0	481.97	621.05	1,103.02
11	130.0	11.75	20.633	15.02	0.00	0.17	2.69	1.00	1.00	0.00	29.20	126.91	0.00	4,010.3	0.0	785.20	954.30	1,739.50
12	150.0	12.05	15.082	11.69	0.00	0.16	2.73	1.00	1.00	0.00	21.73	104.65	0.00	3,186.8	0.0	607.33	815.25	1,422.58
13	170.0	12.31	9.382	11.69	0.00	0.17	2.71	1.00	1.00	0.00	16.04	62.55	0.00	1,578.9	0.0	454.51	486.97	941.48
14	187.5	12.52	6.701	5.94	0.00	0.16	2.73	1.00	1.00	0.00	10.08	34.08	0.00	823.5	0.0	292.57	264.39	556.96
														44,763.3	0.0			15,006.10

Section Forces

Structure: CT01879-S-SBA
Site Name: Clinton 4 CT
Height: 195.00 (ft)
Base Elev: 0.000 (ft)
Gh: 0.85

Topography: 1

Code: EIA/TIA-222-G
Exposure: D
Crest Height: 0.00
Site Class: D - Stiff Soil
Struct Class: II

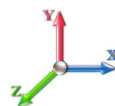11/30/2017

 Page: 12



Load Case: 1.0D + 1.0W 60° Wind

1.0D + 1.0W 60 mph Wind at 60° From Face

Wind Load Factor: 1.00
Dead Load Factor: 1.00
Ice Dead Load Factor: 0.00

Wind Importance Factor: 1.00
Ice Importance Factor: 1.00

Sect Seq	Wind Height (ft)	qz (psf)	Total Flat Area (sqft)	Total Round Area (sqft)	Ice Round Area (sqft)	Sol Ratio	Cf	Df	Dr	Ice Thick (in)	Eff Area (sqft)	Linear Area (sqft)	Ice Linear Area (sqft)	Total Weight (lb)	Weight Ice (lb)	Struct Force (lb)	Linear Force (lb)	Total Force (lb)
1	5.0	8.07	15.825	14.40	0.00	0.13	2.85	0.80	1.00	0.00	19.98	64.15	0.00	3,484.6	0.0	389.89	331.34	721.23
2	15.0	8.07	15.237	14.40	0.00	0.13	2.83	0.80	1.00	0.00	19.52	64.15	0.00	3,432.8	0.0	379.36	331.41	710.77
3	30.0	9.10	28.213	41.18	0.00	0.17	2.72	0.80	1.00	0.00	40.13	128.31	0.00	6,548.1	0.0	843.83	747.74	1,591.57
4	45.0	9.77	13.208	20.59	0.00	0.17	2.69	0.80	1.00	0.00	19.44	64.15	0.00	3,194.8	0.0	433.90	401.18	835.08
5	55.0	10.12	12.642	20.59	0.00	0.18	2.67	0.80	1.00	0.00	19.05	64.15	0.00	3,144.9	0.0	436.86	415.43	852.29
6	65.0	10.41	12.188	16.14	0.00	0.16	2.72	0.80	1.00	0.00	17.22	64.15	0.00	3,015.7	0.0	414.89	427.68	842.57
7	75.0	10.68	11.639	16.14	0.00	0.17	2.70	0.80	1.00	0.00	16.78	63.88	0.00	2,966.4	0.0	410.78	436.69	847.46
8	90.0	11.02	21.896	32.28	0.00	0.18	2.65	0.80	1.00	0.00	32.51	127.22	0.00	5,202.1	0.0	808.17	897.86	1,706.03
9	103.3	11.29	5.694	6.19	0.00	0.14	2.82	0.80	1.00	0.00	8.02	42.36	0.00	1,410.0	0.0	217.41	306.08	523.49
10	113.3	11.47	10.749	12.38	0.00	0.14	2.80	0.80	1.00	0.00	15.52	84.58	0.00	2,764.3	0.0	423.33	621.05	1,044.37
11	130.0	11.75	20.633	15.02	0.00	0.17	2.69	0.80	1.00	0.00	25.07	126.91	0.00	4,010.3	0.0	674.23	954.30	1,628.53
12	150.0	12.05	15.082	11.69	0.00	0.16	2.73	0.80	1.00	0.00	18.71	104.65	0.00	3,186.8	0.0	523.02	815.25	1,338.27
13	170.0	12.31	9.382	11.69	0.00	0.17	2.71	0.80	1.00	0.00	14.16	62.55	0.00	1,578.9	0.0	401.33	486.97	888.30
14	187.5	12.52	6.701	5.94	0.00	0.16	2.73	0.80	1.00	0.00	8.74	34.08	0.00	823.5	0.0	253.67	264.39	518.06
														44,763.3	0.0			14,048.03

Load Case: 1.0D + 1.0W 90° Wind

1.0D + 1.0W 60 mph Wind at 90° From Face


Wind Load Factor: 1.00
Dead Load Factor: 1.00
Ice Dead Load Factor: 0.00

Wind Importance Factor: 1.00
Ice Importance Factor: 1.00

Sect Seq	Wind Height (ft)	qz (psf)	Total Flat Area (sqft)	Total Round Area (sqft)	Ice Round Area (sqft)	Sol Ratio	Cf	Df	Dr	Ice Thick (in)	Eff Area (sqft)	Linear Area (sqft)	Ice Linear Area (sqft)	Total Weight (lb)	Weight Ice (lb)	Struct Force (lb)	Linear Force (lb)	Total Force (lb)
1	5.0	8.07	15.825	14.40	0.00	0.13	2.85	0.85	1.00	0.00	20.77	64.15	0.00	3,484.6	0.0	405.33	331.34	736.67
2	15.0	8.07	15.237	14.40	0.00	0.13	2.83	0.85	1.00	0.00	20.28	64.15	0.00	3,432.8	0.0	394.17	331.41	725.58
3	30.0	9.10	28.213	41.18	0.00	0.17	2.72	0.85	1.00	0.00	41.54	128.31	0.00	6,548.1	0.0	873.50	747.74	1,621.23
4	45.0	9.77	13.208	20.59	0.00	0.17	2.69	0.85	1.00	0.00	20.10	64.15	0.00	3,194.8	0.0	448.64	401.18	849.82
5	55.0	10.12	12.642	20.59	0.00	0.18	2.67	0.85	1.00	0.00	19.69	64.15	0.00	3,144.9	0.0	451.35	415.43	866.79
6	65.0	10.41	12.188	16.14	0.00	0.16	2.72	0.85	1.00	0.00	17.83	64.15	0.00	3,015.7	0.0	429.57	427.68	857.25
7	75.0	10.68	11.639	16.14	0.00	0.17	2.70	0.85	1.00	0.00	17.36	63.88	0.00	2,966.4	0.0	425.03	436.69	861.71
8	90.0	11.02	21.896	32.28	0.00	0.18	2.65	0.85	1.00	0.00	33.60	127.22	0.00	5,202.1	0.0	835.39	897.86	1,733.25
9	103.3	11.29	5.694	6.19	0.00	0.14	2.82	0.85	1.00	0.00	8.31	42.36	0.00	1,410.0	0.0	225.12	306.08	531.20
10	113.3	11.47	10.749	12.38	0.00	0.14	2.80	0.85	1.00	0.00	16.06	84.58	0.00	2,764.3	0.0	437.99	621.05	1,059.03
11	130.0	11.75	20.633	15.02	0.00	0.17	2.69	0.85	1.00	0.00	26.10	126.91	0.00	4,010.3	0.0	701.97	954.30	1,656.28
12	150.0	12.05	15.082	11.69	0.00	0.16	2.73	0.85	1.00	0.00	19.47	104.65	0.00	3,186.8	0.0	544.10	815.25	1,359.35
13	170.0	12.31	9.382	11.69	0.00	0.17	2.71	0.85	1.00	0.00	14.63	62.55	0.00	1,578.9	0.0	414.63	486.97	901.60
14	187.5	12.52	6.701	5.94	0.00	0.16	2.73	0.85	1.00	0.00	9.07	34.08	0.00	823.5	0.0	263.40	264.39	527.78
														44,763.3	0.0			14,287.55

Force/Stress Compression Summary

Structure: CT01879-S-SBA	Code: EIA/TIA-222-G	11/30/2017
Site Name: Clinton 4 CT	Exposure: D	
Height: 195.00 (ft)	Crest Height: 0.00	
Base Elev: 0.000 (ft)	Site Class: D - Stiff Soil	
Gh: 0.85	Topography: 1	Struct Class: II

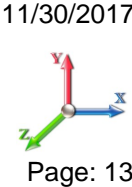

Page: 13

LEG MEMBERS

Sect	Top Elev	Member	Force		Load Case	Len (ft)	Bracing %			Fy (ksi)	Mem Cap (kips)	Leg Use %	Controls	
			(kips)				X	Y	Z					KL/R
1	10	PX - 8" DIA PIPE	-495.14	1.2D + 1.6W	Normal Wind	9.64	100	100	100	40.20	50.00	510.21	97.0	Member X
2	20	PX - 8" DIA PIPE	-470.57	1.2D + 1.6W	Normal Wind	9.64	100	100	100	40.20	50.00	510.21	92.0	Member X
3	40	MOD - 8"PST+5x5x3/8L	-442.63	1.2D + 1.6W	Normal Wind	9.62	100	100	100	43.01	50.00	472.01	93.0	Member X
4	50	MOD - 8"PST+5x5x3/8L	-388.10	1.2D + 1.6W	Normal Wind	9.64	100	100	100	43.13	50.00	471.68	82.0	Member X
5	60	MOD - 8"PST+5x5x3/8L	-360.13	1.2D + 1.6W	Normal Wind	9.64	100	100	100	43.13	50.00	471.68	76.0	Member X
6	70	MOD - 6"PX+L4x4x3/8	-332.81	1.2D + 1.6W	Normal Wind	9.64	100	100	100	56.38	50.00	401.71	82.0	Member X
7	80	MOD - 6"PX+L4x4x3/8	-304.74	1.2D + 1.6W	Normal Wind	9.64	100	100	100	56.38	50.00	401.71	75.0	Member X
8	100	MOD - 6"PST+4x4x3/8L	-281.18	1.2D + 1.6W	Normal Wind	6.43	100	100	100	37.83	50.00	342.05	82.0	Member X
9	106.6	PX - 5" DIA PIPE	-225.21	1.2D + 1.6W	Normal Wind	6.31	100	100	100	41.12	50.00	242.97	92.0	Member X
10	120	PX - 5" DIA PIPE	-207.55	1.2D + 1.6W	Normal Wind	6.49	100	100	100	42.31	50.00	241.21	86.0	Member X
11	140	PX - 4" DIA PIPE	-178.03	1.2D + 1.6W	Normal Wind	0.38	50	50	50	1.52	50.00	198.42	89.0	Member X
12	160	PX - 3" DIA PIPE	-110.14	1.2D + 1.6W	Normal Wind	4.82	100	100	100	50.74	50.00	112.58	97.0	Member X
13	180	PST - 3" DIA PIPE	-52.89	1.2D + 1.6W	Normal Wind	4.91	100	100	100	50.84	50.00	83.07	63.0	Member X
14	195	PST - 2" DIA PIPE	-15.44	1.2D + 1.6W	Normal Wind	5.00	100	100	100	76.24	50.00	31.48	49.0	Member X

Splices

Sect	Top Elev	Load Case	Top Splice					Bottom Splice				
			Force (kips)	Cap (kips)	Use %	Bolt Type	Num Bolts	Force (kips)	Cap (kips)	Use %	Bolt Type	Num Bolts
1	10	1.2D + 1.6W Normal Wind	483.18	0.00	0.00			1.2D + 1.6W Normal Wind	509.22	0.00		
2	20	1.2D + 1.6W Normal Wind	458.28	0.00	0.00			1.2D + 1.6W Normal Wind	483.18	0.00		
3	40	1.2D + 1.6W Normal Wind	403.59	0.00	0.00			1.2D + 1.6W Normal Wind	458.28	0.00		
4	50	1.2D + 1.6W Normal Wind	373.96	0.00	0.00			1.2D + 1.6W Normal Wind	403.59	0.00		
5	60	1.2D + 1.6W Normal Wind	347.84	0.00	0.00			1.2D + 1.6W Normal Wind	373.96	0.00		
6	70	1.2D + 1.6W Normal Wind	318.83	0.00	0.00			1.2D + 1.6W Normal Wind	347.84	0.00		
7	80	1.2D + 1.6W Normal Wind	292.27	0.00	0.00			1.2D + 1.6W Normal Wind	318.83	0.00		
8	100	1.2D + 1.6W Normal Wind	235.91	0.00	0.00			1.2D + 1.6W Normal Wind	292.27	0.00		
9	106.6	1.2D + 1.6W Normal Wind	215.72	0.00	0.00			1.2D + 1.6W Normal Wind	235.91	0.00		
10	120	1.2D + 1.6W Normal Wind	178.42	0.00	0.00			1.2D + 1.6W Normal Wind	215.72	0.00		
11	140	1.2D + 1.6W Normal Wind	118.38	0.00	0.00			1.2D + 1.6W Normal Wind	178.42	0.00		
12	160	1.2D + 1.6W Normal Wind	59.42	0.00	0.00			1.2D + 1.6W Normal Wind	118.38	0.00		
13	180	1.2D + 1.6W Normal Wind	20.66	0.00	0.00			1.2D + 1.6W Normal Wind	59.42	0.00		
14	195	1.2D + 1.0Di + 1.0Wi 60° Wind	2.10	0.00	0.00			1.2D + 1.6W Normal Wind	20.66	0.00		

HORIZONTAL MEMBERS

Sect	Top Elev	Member	Force (kips)	Load Case	Len (ft)	Bracing %			Fy (ksi)	Mem Cap (kips)	Num Bolts	Num Holes	Shear Cap (kips)	Bear Cap (kips)	Use %	Controls	
						X	Y	Z									KL/R
1	10								0.00	0	0						
2	20								0.00	0	0						
3	40								0.00	0	0						
4	50								0.00	0	0						
5	60								0.00	0	0						
6	70								0.00	0	0						
7	80								0.00	0	0						
8	100								0.00	0	0						
9	106.								0.00	0	0						
10	120								0.00	0	0						
11	140								0.00	0	0						
12	160								0.00	0	0						
13	180	SAE - 1.75X1.75X0.1875	-0.63	1.2D + 1.6W	60° Wind	5.00	100	100	100	174.93	36.00	4.58	1	1	15.19	9.79	13 Member Z

Force/Stress Compression Summary

Structure: CT01879-S-SBA	Code: EIA/TIA-222-G	11/30/2017
Site Name: Clinton 4 CT	Exposure: D	
Height: 195.00 (ft)	Crest Height: 0.00	
Base Elev: 0.000 (ft)	Site Class: D - Stiff Soil	
Gh: 0.85	Topography: 1	Struct Class: II



Page: 14

HORIZONTAL MEMBERS

Sect	Top Elev	Member	Force (kips)	Load Case	Len (ft)	Bracing %			KL/R	Fy (ksi)	Mem Cap (kips)	Num Bolts	Num Holes	Shear Bear		Use %	Controls
						X	Y	Z						Cap (kips)	Cap (kips)		
14	195	SAE - 1.75X1.75X0.187	-0.55	1.2D + 1.6W 60° Wind	5.00	100	100	100	174.93	36.00	4.58	1	1	15.19	9.79	12	Member Z


DIAGONAL MEMBERS

Sect	Top Elev	Member	Force (kips)	Load Case	Len (ft)	Bracing %			KL/R	Fy (ksi)	Mem Cap (kips)	Num Bolts	Num Holes	Shear Bear		Use %	Controls
						X	Y	Z						Cap (kips)	Cap (kips)		
1	10	SAE - 4X4X0.375	-16.2	1.2D + 1.6W 90° Wind	24.46	48	48	48	178.77	36.00	20.22	1	1	21.86	20.2	80	Member Z
2	20	SAE - 4X4X0.375	-17.7	1.2D + 1.6W 90° Wind	23.57	48	48	48	172.32	36.00	21.76	1	1	21.86	21.5	82	Bolt Bear
3	40	SAE - 4X4X0.375	-16.6	1.2D + 1.6W 90° Wind	21.75	48	48	48	159.02	36.00	25.55	1	1	21.86	21.5	77	Bolt Bear
4	50	SAE - 4X4X0.375	-15.5	1.2D + 1.6W 90° Wind	20.84	48	48	48	152.33	36.00	27.85	1	1	21.86	21.5	71	Bolt Bear
5	60	SAE - 4X4X0.375	-15.6	1.2D + 1.6W 90° Wind	19.99	48	48	48	146.12	36.00	30.26	1	1	21.86	21.5	72	Bolt Bear
6	70	SAE - 4X4X0.375	-14.0	1.2D + 1.6W 90° Wind	19.09	48	48	48	139.53	36.00	33.19	1	1	21.86	21.5	65	Bolt Bear
7	80	SAE - 4X4X0.375	-14.5	1.2D + 1.6W 90° Wind	18.26	48	48	48	133.50	36.00	36.26	1	1	21.86	21.5	67	Bolt Bear
8	100	SAE - 3X3X0.375	-12.3	1.2D + 1.6W 90° Wind	15.99	48	48	48	156.87	36.00	19.37	1	1	21.86	21.5	63	Member Z
9	106	SAE - 2.5X2.5X0.375	-11.0	1.2D + 1.6W 90° Wind	14.13	48	48	48	167.11	36.00	14.00	1	1	15.19	19.5	78	Member Z
10	120	SAE - 2.5X2.5X0.375	-11.7	1.2D + 1.6W 90° Wind	13.08	48	48	48	154.70	36.00	16.33	1	1	15.19	19.5	77	Bolt Shear
11	140	SAE - 2.5X2.5X0.375	-10.8	1.2D + 1.6W 90° Wind	11.35	49	49	49	137.02	36.00	20.82	1	1	15.19	19.5	71	Bolt Shear
12	160	SAE - 2.5X2.5X0.375	-8.38	1.2D + 1.6W 90° Wind	9.96	49	49	49	120.29	36.00	26.17	1	1	15.19	19.5	55	Bolt Shear
13	180	SAE - 1.75X1.75X0.187	4.37	1.2D + 1.6W 90° Wind	8.32	49	49	49	142.62	36.00	6.89	1	1	15.19	9.79	63	Member Z
14	195	SAE - 1.75X1.75X0.187	3.05	1.2D + 1.6W Normal Wind	7.07	50	50	50	123.69	36.00	8.98	1	1	15.19	9.79	34	Member Z

Force/Stress Tension Summary

Structure: CT01879-S-SBA
Site Name: Clinton 4 CT
Height: 195.00 (ft)
Base Elev: 0.000 (ft)
Gh: 0.85

Code: EIA/TIA-222-G
Exposure: D
Crest Height: 0.00
Site Class: D - Stiff Soil
Struct Class: II

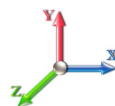11/30/2017

 Page: 15



LEG MEMBERS

Sect	Top Elev	Member	Force (kips)	Load Case	Fy (ksi)	Mem Cap (kips)	Leg Use %	Controls
1	10	PX - 8" DIA PIPE	450.28	0.9D + 1.6W 60° Wind	50	574.20	78.00	Member
2	20	PX - 8" DIA PIPE	415.85	0.9D + 1.6W 60° Wind	50	574.20	72.00	Member
3	40	MOD - 8"PST+5x5x3/8L	405.72	0.9D + 1.6W 60° Wind	50	540.39	75.00	Member
4	50	MOD - 8"PST+5x5x3/8L	358.55	0.9D + 1.6W 60° Wind	50	540.39	66.00	Member
5	60	MOD - 8"PST+5x5x3/8L	320.44	0.9D + 1.6W 60° Wind	50	540.39	59.00	Member
6	70	MOD - 6"PX+L4x4x3/8	310.04	0.9D + 1.6W 60° Wind	50	506.83	61.00	Member
7	80	MOD - 6"PX+L4x4x3/8	269.48	1.2D + 1.6W 60° Wind	50	506.83	53.00	Member
8	100	MOD - 6"PST+4x4x3/8L	259.00	1.2D + 1.6W 60° Wind	50	379.79	68.00	Member
9	106.67	PX - 5" DIA PIPE	209.35	1.2D + 1.6W 60° Wind	50	274.95	76.00	Member
10	120	PX - 5" DIA PIPE	185.77	0.9D + 1.6W 60° Wind	50	274.95	67.00	Member
11	140	PX - 4" DIA PIPE	159.22	0.9D + 1.6W 60° Wind	50	198.45	80.00	Member
12	160	PX - 3" DIA PIPE	104.19	0.9D + 1.6W 60° Wind	50	135.90	76.00	Member
13	180	PST - 3" DIA PIPE	50.21	1.2D + 1.6W 60° Wind	50	100.35	50.00	Member
14	195	PST - 2" DIA PIPE	12.29	1.2D + 1.6W 60° Wind	50	48.15	25.00	Member

Splices


Sect	Top Elev	Top Splice					Bottom Splice						
		Load Case	Force (kips)	Cap (kips)	Use %	Bolt Type	Num Bolts	Load Case	Force (kips)	Cap (kips)	Use %	Bolt Type	Num Bolts
1	10	0.9D + 1.6W 60° Wind	426.63	0.00	0.00		0.9D + 1.6W 60° Wind	450.2	0.00				
2	20	0.9D + 1.6W 60° Wind	405.24	0.00	0.00		0.9D + 1.6W 60° Wind	426.6	0.00				
3	40	0.9D + 1.6W 60° Wind	358.11	0.00	0.00		0.9D + 1.6W 60° Wind	405.2	0.00				
4	50	0.9D + 1.6W 60° Wind	332.11	0.00	0.00		0.9D + 1.6W 60° Wind	358.1	0.00				
5	60	0.9D + 1.6W 60° Wind	309.62	0.00	0.00		0.9D + 1.6W 60° Wind	332.1	0.00				
6	70	0.9D + 1.6W 60° Wind	284.06	0.00	0.00		0.9D + 1.6W 60° Wind	309.6	0.00				
7	80	0.9D + 1.6W 60° Wind	260.90	0.00	0.00		0.9D + 1.6W 60° Wind	284.0	0.00				
8	100	0.9D + 1.6W 60° Wind	210.89	0.00	0.00		0.9D + 1.6W 60° Wind	260.9	0.00				
9	106.67	0.9D + 1.6W 60° Wind	192.88	0.00	0.00		0.9D + 1.6W 60° Wind	210.8	0.00				
10	120	0.9D + 1.6W 60° Wind	158.98	0.00	0.00		0.9D + 1.6W 60° Wind	192.8	0.00				
11	140	0.9D + 1.6W 60° Wind	103.99	0.00	0.00		0.9D + 1.6W 60° Wind	158.9	0.00				
12	160	0.9D + 1.6W 60° Wind	50.82	0.00	0.00		0.9D + 1.6W 60° Wind	103.9	0.00				
13	180	0.9D + 1.6W 60° Wind	15.43	0.00	0.00		0.9D + 1.6W 60° Wind	50.82	0.00				
14	195		0.00	0.00	0.00		0.9D + 1.6W 60° Wind	15.43	0.00				

HORIZONTAL MEMBERS

Sect	Top Elev	Member	Force (kips)	Load Case	Fy (ksi)	Mem Cap (kips)	Num Bolts	Num Holes	Shear Cap (kips)	Bear Cap (kips)	B.S. Cap (kips)	Use %	Controls
1	10	-			36	0.00	0	0					
2	20	-			36	0.00	0	0					
3	40	-			36	0.00	0	0					
4	50	-			36	0.00	0	0					
5	60	-			36	0.00	0	0					
6	70	-			36	0.00	0	0					
7	80	-			36	0.00	0	0					
8	100	-			36	0.00	0	0					
9	106.67	-			36	0.00	0	0					
10	120	-			36	0.00	0	0					
11	140	-			36	0.00	0	0					
12	160	-			36	0.00	0	0					
13	180	SAE - 1.75X1.75X0.1875	0.54	1.2D + 1.6W 90° Wind	36	15.64	1	1	15.19	9.79	7.50	7	Blck Shear
14	195	SAE - 1.75X1.75X0.1875	0.58	1.2D + 1.6W 90° Wind	36	15.64	1	1	15.19	9.79	7.50	7	Blck Shear

Force/Stress Tension Summary

Structure: CT01879-S-SBA	Code: EIA/TIA-222-G	11/30/2017
Site Name: Clinton 4 CT	Exposure: D	
Height: 195.00 (ft)	Crest Height: 0.00	
Base Elev: 0.000 (ft)	Site Class: D - Stiff Soil	
Gh: 0.85	Topography: 1	Struct Class: II

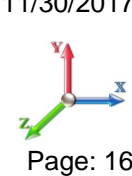

Page: 16

HORIZONTAL MEMBERS

Sect	Top Elev	Member	Force (kips)	Load Case	Fy (ksi)	Mem Cap (kips)	Num Bolts	Num Holes	Shear Cap (kips)	Bear Cap (kips)	B.S. Cap (kips)	Use %	Controls
------	----------	--------	--------------	-----------	----------	----------------	-----------	-----------	------------------	-----------------	-----------------	-------	----------

DIAGONAL MEMBERS

Sect	Top Elev	Member	Force (kips)	Load Case	Fy (ksi)	Mem Cap (kips)	Num Bolts	Num Holes	Shear Cap (kips)	Bear Cap (kips)	B.S. Cap (kips)	Use %	Controls
1	10	SAE - 4X4X0.375	15.61	1.2D + 1.6W 90° Wind	36	82.60	1	1	21.86	20.24	24.55	77	Bolt Bear
2	20	SAE - 4X4X0.375	17.34	1.2D + 1.6W 90° Wind	36	82.60	1	1	21.86	21.53	24.93	80	Bolt Bear
3	40	SAE - 4X4X0.375	16.21	1.2D + 1.6W 90° Wind	36	82.60	1	1	21.86	21.53	24.93	75	Bolt Bear
4	50	SAE - 4X4X0.375	15.24	1.2D + 1.6W 90° Wind	36	82.60	1	1	21.86	21.53	24.93	70	Bolt Bear
5	60	SAE - 4X4X0.375	15.21	1.2D + 1.6W 90° Wind	36	82.60	1	1	21.86	21.53	24.93	70	Bolt Bear
6	70	SAE - 4X4X0.375	13.83	1.2D + 1.6W 90° Wind	36	82.60	1	1	21.86	21.53	24.93	64	Bolt Bear
7	80	SAE - 4X4X0.375	13.97	1.2D + 1.6W 90° Wind	36	82.60	1	1	21.86	21.53	24.93	64	Bolt Bear
8	100	SAE - 3X3X0.375	12.19	1.2D + 1.6W 90° Wind	36	58.13	1	1	21.86	21.53	20.85	58	Blck Shear
9	106.67	SAE - 2.5X2.5X0.375	10.90	1.2D + 1.6W 90° Wind	36	47.27	1	1	15.19	19.58	19.07	71	Bolt Shear
10	120	SAE - 2.5X2.5X0.375	11.47	1.2D + 1.6W 90° Wind	36	47.27	1	1	15.19	19.58	19.07	75	Bolt Shear
11	140	SAE - 2.5X2.5X0.375	10.44	1.2D + 1.6W 90° Wind	36	47.27	1	1	15.19	19.58	19.07	68	Bolt Shear
12	160	SAE - 2.5X2.5X0.375	8.47	1.2D + 1.6W 90° Wind	36	47.27	1	1	15.19	19.58	19.07	55	Bolt Shear
13	180	SAE - 1.75X1.75X0.1875	4.45	1.2D + 1.6W 90° Wind	36	15.64	1	1	15.19	9.79	7.50	59	Blck Shear
14	195	SAE - 1.75X1.75X0.1875	2.85	1.2D + 1.6W 60° Wind	36	15.64	1	1	15.19	9.79	7.50	38	Blck Shear

Support Forces Summary

Structure: CT01879-S-SBA
Site Name: Clinton 4 CT
Height: 195.00 (ft)
Base Elev: 0.000 (ft)
Gh: 0.85

Topography: 1

Code: EIA/TIA-222-G
Exposure: D
Crest Height: 0.00
Site Class: D - Stiff Soil
Struct Class: II

11/30/2017

 Page: 17



Load Case	Node	FX (kips)	FY (kips)	FZ (kips)	(-) = Uplift (+) = Down
<hr/>					
1.2D + 1.6W Normal Wind	1	0.00	507.40	-54.65	
	1a	19.07	-221.02	-18.12	
	1b	-19.07	-221.02	-18.12	
<hr/>					
1.2D + 1.6W 60° Wind	1	-5.78	254.38	-26.64	
	1a	-25.85	253.92	8.50	
	1b	-43.02	-442.93	-24.96	
<hr/>					
1.2D + 1.6W 90° Wind	1	-6.84	21.90	-1.23	
	1a	-41.24	428.50	20.13	
	1b	-39.28	-385.04	-18.90	
<hr/>					
0.9D + 1.6W Normal Wind	1	0.00	501.35	-54.30	
	1a	19.36	-226.16	-18.29	
	1b	-19.36	-226.16	-18.29	
<hr/>					
0.9D + 1.6W 60° Wind	1	-5.79	248.62	-26.29	
	1a	-25.55	248.21	8.32	
	1b	-43.31	-447.81	-25.13	
<hr/>					
0.9D + 1.6W 90° Wind	1	-6.85	16.43	-0.88	
	1a	-40.94	422.59	19.95	
	1b	-39.58	-389.99	-19.07	
<hr/>					
1.2D + 1.0Di + 1.0Wi Normal Wind	1	0.00	174.63	-12.67	
	1a	5.91	-9.22	-5.19	
	1b	-5.91	-9.22	-5.19	
<hr/>					
1.2D + 1.0Di + 1.0Wi 60° Wind	1	-1.52	112.94	-5.78	
	1a	-5.73	112.55	1.61	
	1b	-12.38	-69.30	-7.17	
<hr/>					
1.2D + 1.0Di + 1.0Wi 90° Wind	1	-1.77	52.26	0.91	
	1a	-9.63	156.29	4.59	
	1b	-11.23	-52.36	-5.50	
<hr/>					
1.0D + 1.0W Normal Wind	1	0.00	115.63	-11.98	
	1a	3.07	-30.58	-3.22	
	1b	-3.07	-30.58	-3.22	
<hr/>					
1.0D + 1.0W 60° Wind	1	-1.20	64.88	-6.30	
	1a	-6.03	64.69	2.15	
	1b	-7.91	-75.10	-4.59	
<hr/>					
1.0D + 1.0W 90° Wind	1	-1.41	18.24	-1.15	
	1a	-9.14	99.71	4.51	
	1b	-7.16	-63.49	-3.36	
<hr/>					

Max Reactions

Leg	Overturning
Max Uplift: -447.81 (kips)	Moment: 9672.64 (ft-kips)
Max Down: 507.40 (kips)	Total Down: 65.36 (kips)
Max Shear: 54.65 (kips)	Total Shear: 90.89 (kips)

Analysis Summary

Structure: CT01879-S-SBA	Code: EIA/TIA-222-G	11/30/2017
Site Name: Clinton 4 CT	Exposure: D	
Height: 195.00 (ft)	Crest Height: 0.00	
Base Elev: 0.000 (ft)	Site Class: D - Stiff Soil	
Gh: 0.85	Topography: 1	Struct Class: II
		Page: 18



Max Reactions

Leg	Overturning
Max Uplift: -447.81 (kips)	Moment: 9672.64 (ft-kips)
Max Down: 507.40 (kips)	Total Down: 65.36 (kips)
Max Shear: 54.65 (kips)	Total Shear: 90.89 (kips)

Anchor Bolts

Bolt Size (in.): 1.50	Number Bolts: 8
Yield Strength (Ksi): 105.00	Tensile Strength (Ksi): 125.00
Detail Type: C	

Interaction Ratio: 0.49

Max Usages

Max Leg: 97.0% (1.2D + 1.6W Normal Wind - Sect 1)
 Max Diag: 82.0% (1.2D + 1.6W 90° Wind - Sect 2)
 Max Horiz: 13.0% (1.2D + 1.6W 60° Wind - Sect 13)

Max Deflection, Twist and Sway

Load Case	Elevation (ft)	Deflection (ft)	Twist (deg)	Sway (deg)
0.9D + 1.6W 105 mph Wind at 60° From Face	79.63	0.3359	0.0081	0.5203
	100.38	0.5298	0.0203	0.6573
	140.38	1.0817	0.0779	1.2251
	150.00	1.2547	0.1053	1.1253
	160.38	1.4652	0.1525	1.5036
	180.00	1.9056	0.3061	1.4129
	185.00	2.0242	0.4173	1.2252
	190.00	2.1480	0.4362	1.5239
	195.00	2.2718	0.4295	1.4223
0.9D + 1.6W 105 mph Wind at 90° From Face	79.63	0.3393	-0.0169	0.5124
	100.38	0.5349	-0.0176	0.6461
	140.38	1.0903	0.0636	1.1990
	150.00	1.2654	0.0644	1.1253
	160.38	1.4768	0.0752	1.4901
	180.00	1.9209	0.0760	1.4477
	185.00	2.0400	0.0295	0.7389
	190.00	2.1640	0.0753	1.6194
	195.00	2.2887	0.0754	1.4279
0.9D + 1.6W 105 mph Wind at Normal To Face	79.63	0.3508	0.0161	0.5757
	100.38	0.5525	0.0251	0.7271
	140.38	1.1239	0.0241	1.3333
	150.00	1.3039	0.0235	1.1705
	160.38	1.5212	-0.0243	1.5681
	180.00	1.9778	-0.0319	1.4136
	185.00	2.1015	0.0213	2.0966
	190.00	2.2295	-0.0326	1.4805
	195.00	2.3578	-0.0323	1.5662

1.0D + 1.0W 60 mph Wind at 60° From Face	79.63	0.0675	-0.0027	0.1036
	100.38	0.1062	-0.0027	0.1310
	140.38	0.2161	0.0112	0.2461
	150.00	0.2506	0.0108	0.2242
	160.38	0.2923	0.0133	0.3008
	180.00	0.3799	0.0128	0.2777
	185.00	0.4035	0.0097	0.2401
	190.00	0.4279	0.0106	0.3023
	195.00	0.4525	0.0101	0.2823
1.0D + 1.0W 60 mph Wind at 90° From Face	79.63	0.0681	-0.0039	0.1026
	100.38	0.1072	-0.0044	0.1291
	140.38	0.2178	-0.0132	0.2379
	150.00	0.2527	0.0101	0.2238
	160.38	0.2947	0.0111	0.2955
	180.00	0.3828	0.0101	0.2874
	185.00	0.4064	0.0017	0.1425
	190.00	0.4310	0.0080	0.3221
	195.00	0.4558	0.0076	0.2833
1.0D + 1.0W 60 mph Wind at Normal To Face	79.63	0.0706	0.0030	0.1146
	100.38	0.1109	0.0046	0.1452
	140.38	0.2250	0.0038	0.2623
	150.00	0.2606	-0.0036	0.2322
	160.38	0.3039	-0.0070	0.3088
	180.00	0.3946	-0.0081	0.2815
	185.00	0.4194	0.0016	0.4210
	190.00	0.4445	-0.0073	0.2945
	195.00	0.4700	-0.0071	0.3104
1.2D + 1.0Di + 1.0Wi 50 mph Wind at 60° From Face	79.63	0.0871	-0.0042	0.1341
	100.38	0.1374	-0.0046	0.1699
	140.38	0.2806	0.0146	0.3175
	150.00	0.3247	0.0141	0.2882
	160.38	0.3784	0.0172	0.3865
	180.00	0.4904	0.0209	0.3578
	185.00	0.5203	0.0268	0.3145
	190.00	0.5519	0.0260	0.3933
	195.00	0.5836	0.0243	0.3624
1.2D + 1.0Di + 1.0Wi 50 mph Wind at 90° From Face	79.63	0.0870	-0.0060	0.1309
	100.38	0.1367	-0.0071	0.1641
	140.38	0.2773	-0.0166	0.3006
	150.00	0.3208	0.0127	0.2816
	160.38	0.3736	0.0138	0.3713
	180.00	0.4839	0.0125	0.3654
	185.00	0.5135	0.0081	0.1322
	190.00	0.5443	0.0099	0.4159
	195.00	0.5753	0.0094	0.3549
1.2D + 1.0Di + 1.0Wi 50 mph Wind at Normal From Face	79.63	0.0874	0.0025	0.1430
	100.38	0.1381	0.0038	0.1823
	140.38	0.2818	-0.0037	0.3234
	150.00	0.3264	-0.0043	0.2877
	160.38	0.3801	-0.0084	0.3791
	180.00	0.4929	-0.0098	0.3520
	185.00	0.5234	0.0014	0.5747
	190.00	0.5551	-0.0088	0.3680
	195.00	0.5869	-0.0086	0.3926
1.2D + 1.6W 105 mph Wind at 60° From Face	79.63	0.3364	0.0081	0.5210
	100.38	0.5306	0.0203	0.6584
	140.38	1.0836	0.0781	1.2283
	150.00	1.2570	0.1055	1.1280
	160.38	1.4680	0.1527	1.5079
	180.00	1.9094	0.3066	1.4161
	185.00	2.0284	0.4181	1.2288
	190.00	2.1525	0.4370	1.5276
	195.00	2.2766	0.4303	1.4263

1.2D + 1.6W 105 mph Wind at 90° From Face	79.63	0.3397	-0.0170	0.5132
	100.38	0.5357	-0.0177	0.6472
	140.38	1.0921	0.0637	1.2016
	150.00	1.2677	0.0645	1.1278
	160.38	1.4795	0.0754	1.4937
	180.00	1.9247	0.0762	1.4513
	185.00	2.0441	0.0294	0.7425
	190.00	2.1685	0.0754	1.6231
	195.00	2.2935	0.0756	1.4318

1.2D + 1.6W 105 mph Wind at Normal To Face	79.63	0.3513	0.0161	0.5764
	100.38	0.5533	0.0251	0.7284
	140.38	1.1259	0.0241	1.3361
	150.00	1.3063	0.0235	1.1732
	160.38	1.5242	-0.0245	1.5719
	180.00	1.9819	-0.0321	1.4176
	185.00	2.1060	0.0213	2.1009
	190.00	2.2342	-0.0328	1.4847
	195.00	2.3629	-0.0326	1.5699



Pier Foundation For Self Supporting Tower			Date
			11/30/2017
Customer Name:	SBA Communications Corp	EIA/TIA Standard:	EIA-222-G
Site Name:		Structure Height (Ft.):	195
Site Number:	CT01879-S-SBA	Engineer Name:	Rama K.
Engr. Number:	43550	Engineer Login ID:	

Foundation Info Obtained from:

Drawings/Calculations

Acceptable overstress ($\leq 5.0\%$)

Structure Type:

Self Supporting Tower

Analysis or Design?


Analysis

Base Reactions (Factored):

Axial Load (Kips):	507.4	Shear Force (Kips):	54.7
Uplift Force (Kips):	447.8	Moment (Kips-ft):	0.0

Foundation Geometries:

Diameter of Pier (ft.):	6.0	Depth of Base B. G. S. :	51.0 ft.
Pier Height A. G. (ft.):	0.50		

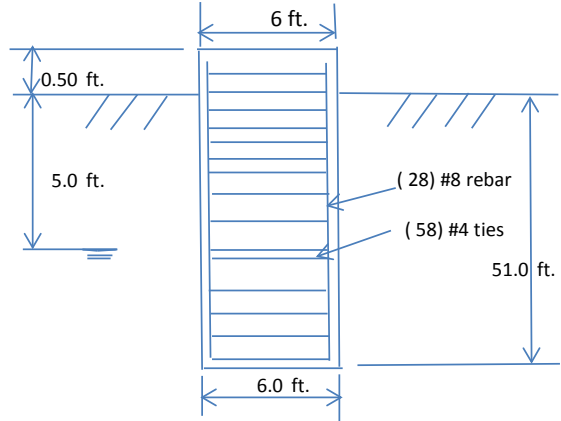

SST Pier Foundation

Material Properties and Reabr Info:

Concrete Strength (psi):	3000	Steel Elastic Modulus:	29000 ksi
Vertical bar yield (ksi)	60	Tie steel yield strength:	60 ksi
Vertical Rebar Size #:	8	Tie / Stirrup Size #:	4
Qty. of Vertical Rebars:	28	Tie Spacing:	12.0 in.
Concrete Cover (in.):	3	Concrete unit weight:	0.0 pcf

Soil Design Parameters:

Water Table B.G.S. (ft):	5.0	Unit weight of water:	62.4 psf
Ratio of Uplift/Axial Skin Friction:	1.0	Pullout failure Angle:	32 (°)

Skin Frictions are to be obtained from:

Calculations

Please Enter Ultimate End Bearing Pressure (psf):

10000

Kc = 1.15 For Sand

Kt = 0.7 For Sand and Silt

Friction δ Between Pier & Soil = 0.95

Kc = 1.0 Silt/Clay

Kt = 0.85 For Clay

Depth of Layers (ft)		γ_{soil} (pcf)	ϕ (°)	Cohesion (psf)			Soil Types	Ultimate Uplift Skin Friction (psf)	Ultimate Axial Skin Friction (psf)	Kc	Kt	α
Top	Bottom											
0.0	2.5	100	28	0	0	Sand	43.8	72.0	1.15	0.70		
2.5	55.0	120	30	0	730	10000	765.8	1258.2	1.15	0.70		
55.0	60.0	120	30	0	730	10000	832.0	1366.8	1.15	0.70		

Soil weight Increase Factor for bouyant soils (1.0 to 1.15): 1.1

Foundation Analysis and Design:

Uplift Strength Reduction Factor:	0.75	Soil Bearing Strength Reduction Factor:	0.75
Total Dry Soil Volume from Conical Failure (cu. Ft.):	17282	Dry Soil Weight from Conical Failure:	1901 Kips
Total Buoyant Soil Volume from Conical Failure (cu. Ft.):	52261	Buoyant Soil Weight from Conical Failure (Ki	3951 Kips
Total Dry Concrete Volume (cu. Ft.):	156	Total Dry Concrete Weight:	0.00 Kips
Total Buoyant Concrete Volume (cu. Ft.):	1301	Total Buoyant Concrete Weight:	-81.16 Kips
Total Effective Concrete Weight (Kips):	-81.2	Total Effective Soil Weight:	5852 Kips
Total Effective Vertical Load on Base (Kips):	312		

Check Soil Capacities:

					Usage
Calculated Foundation Allowable Axial Capacity (Kips):	1262.1	>	Design Factored Axial Load (Kips):	312	0.25 OK!
Calculated Foundation Uplift Capacity (Kips):	453.61	>	Design Factored Uplift Load (Kips):	448	0.99 OK!

Check the capacities of Reinforcing Concrete:

Strength reduction factor (Flexure and axial tension):	0.90		Strength reduction factor (Shear):	0.75	
Strength reduction factor (Axial compression):	0.65		Wind Load Factor on Concrete Design:	1.00	
Reinforcing Concrete Pier:					
Vertical Steel Rebar Area (sq. in./each):	0.79		Tie / Stirrup Area (sq. in./each):	0.20	
Calculated Moment Capacity (Mn, Kips-Ft):	1972	>	Design Factored Moment (Mu, K-Ft):	275.6	0.14 OK!
Calculated Shear Capacity (Kips):	312.1	>	Design Factored Shear (Kips):	79.7	0.26 OK!
Calculated Tension Capacity (Tn, Kips):	1194.5	>	Design Factored Tension (Tu Kips):	447.8	0.37 OK!
Calculated Compression Capacity (Pn, Kips):	5369	>	Design Factored Axial Load (Pu Kips):	507.4	0.09 OK!
Moment & Tension Strength Combination:	0.14	OK!	Max. Allowable Tie/Stirrup Spacing:	12.00	in.
Pier Reinforcement Ratio:	0.005	Reinforcement Ratio is satisfied per ACI			

SPECIAL CONSTRUCTION NOTE:

SPRINT TOWER TOP WORK IS CONTINGENT ON THE FOLLOWING:
 * COMPLETION OF A GLOBAL STRUCTURAL STABILITY ANALYSIS.
 * COMPLETION OF AN ANTENNA/RRH MOUNT STRUCTURAL ASSESSMENT.
 * GC SHALL FURNISH, INSTALL AND COMPLETE ALL REQUIRED STRUCTURAL MODIFICATIONS AS INDICATED IN BEFORE-MENTIONED ANALYSIS AND ASSESSMENT.
 * SBA COMMUNICATIONS CORPORATION SHALL PROVIDE WRITTEN ACCEPTANCE/APPROVAL FOR THE COMPLETION OF ALL TOWER/FOUNDATION STRUCTURAL MODIFICATIONS INCLUDING (AS NECESSARY) CONTROLLED CONSTRUCTION INSPECTIONS, SHOP-DRAWING APPROVALS, MATERIALS TEST RESULTS, AND FINAL ENGINEER'S AFFIDAVIT.

Sprint



NOTE:

OWNER AND TENANT MAY, FROM TIME TO TIME AT TENANT'S OPTION, REPLACE THIS EXHIBIT WITH AN EXHIBIT SETTING FORTH THE LEGAL DESCRIPTION OF THE SITE, OR WITH ENGINEERED OR AS-BUILT DRAWING DEPICTING THE SITE OR ILLUSTRATING STRUCTURAL MODIFICATIONS OR CONSTRUCTION PLANS OF THE SITE. ANY VISUAL OR TEXTUAL REPRESENTATION OF THE EQUIPMENT LOCATED WITHIN THE SITE CONTAINED IN THESE OTHER DOCUMENTS IS ILLUSTRATIVE ONLY, AND DOES NOT LIMIT THE RIGHTS OF SPRINT AS PROVIDED FOR IN THE AGREEMENT. THE LOCATIONS OF ANY ACCESS AND UTILITY EASEMENTS ARE ILLUSTRATIVE ONLY. ACTUAL LOCATIONS MAY BE DETERMINED BY TENANT AND/OR THE SERVICING UTILITY COMPANY IN COMPLIANCE WITH LOCAL LAWS AND REGULATIONS.

SPECIAL CONSTRUCTION NOTE:
 THE SPRINT NETWORK VISION 2.5 GHz TOWER TOP WORK IS CONTINGENT UPON COMPLETION OF ALL REQUIRED STRUCTURAL MODIFICATIONS, ENGINEERING CONSTRUCTION CONTROL INSPECTIONS, FINAL ENGINEERING AFFIDAVIT, AND ACCEPTANCE/APPROVAL BY SBA COMMUNICATIONS CORP.

NOTE:

THESE PLANS ARE BASED ON INFORMATION OBTAINED SITE VISIT ON MAY 01, 2014. THE SPRINT CONTRACTOR IS RESPONSIBLE TO VERIFYING ALL ITEMS AND NOTIFYING THE ENGINEER OF RECORD AND DISCREPANCIES.

PROJECT: 2.5 EQUIPMENT DEPLOYMENT
SITE NAME: CLINTON-SBA
SITE CASCADE: CT54XC764-B
MARKET: NORTHERN CONNECTICUT
SBA SITE ID: CT01879-S/CLINTON 4 CT
SITE ADDRESS: 46 MEADOW ROAD
 CLINTON, CT 06413
SITE TYPE: 199' LATTICE TOWER

Sprint


1 INTERNATIONAL BLVD, SUITE 800
 MAHWAH, NJ 07495
 TEL: (800) 357-7641

SBA

SBA COMMUNICATIONS CORP.
 134 FLANDERS ROAD, SUITE 125
 WESTBOROUGH, MA 01581
 TEL: (508) 251-0720
 FAX: (508) 251-1755

HG HUDSON Design Group LLC

45 BEECHWOOD DRIVE
 N. ANDOVER, MA 01845
 TEL: (978) 557-5553
 FAX: (978) 336-5586

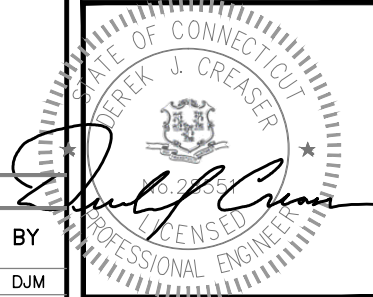

SITE INFORMATION

PROPERTY OWNER:
 FREDERICK L BAKER 3RD T
 46 MEADOW ROAD
 GREENWICH, CT 06832

TOWER OWNER:
 SBA TOWER, LLC.
 5900 BROKEN SOUND PARKWAY, NW
 BOCA RATON, FL 33487-2797
 PHONE: 561-226-9523

SBA REGIONAL SITE MANAGER:
 STEPHEN ROTH
 PHONE: 860-539-4920
 SROth@sbasite.com

LATITUDE (NAD83):
GOOGLE EARTH 2-C CONFIRMATION
 41°16'30.74" N
 41.275200°

LONGITUDE (NAD83):
GOOGLE EARTH 2-C CONFIRMATION
 -72°29'51.76" W
 -72.497700°

COUNTY:
 MIDDLESEX


POWER COMPANY:
 CL&P

AAV PROVIDER:
 COX

SPRINT CONSTRUCTION MANAGER:
 MICHAEL DELIA
 PHONE: 781-316-6348
 Michael.Delia@sprint.com

EQUIPMENT SUPPLIER:
 ALCATEL-LUCENT
 600 MOUNTAIN AVENUE
 MURRAY HILL, NJ 07974

AREA MAP

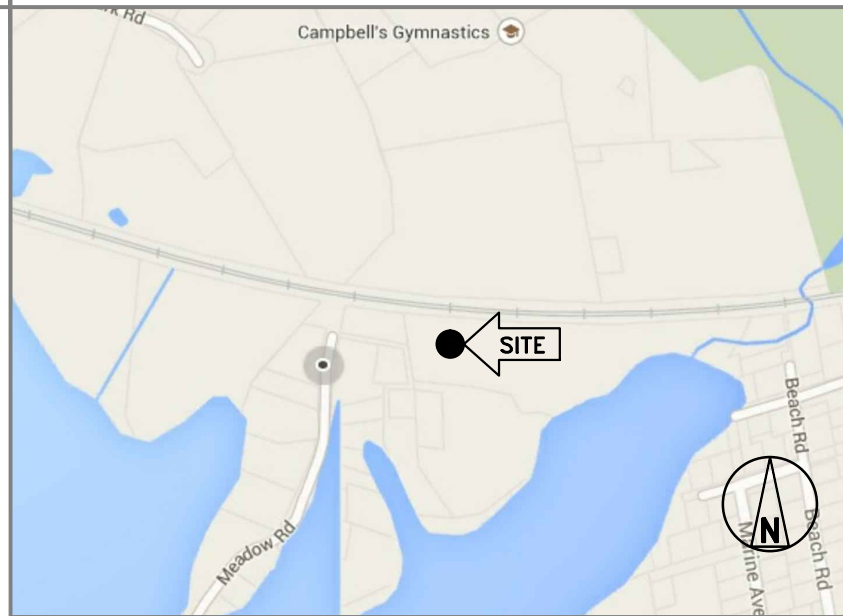

LOCATION MAP GOOGLE EARTH 2-C CONFIRMATION

PROJECT DESCRIPTION

SPRINT EQUIPMENT MODIFICATIONS REQUIRED TO SUPPORT MODERNIZATION OF AN EXISTING WIRELESS COMMUNICATIONS FACILITY AND UTILIZATION OF FCC BROADBAND SPECTRUM LICENSE FOR 2.5GHZ FREQUENCY, INCLUDING INSTALLATION OF:

EQUIPMENT PLATFORM RAN EQUIPMENT, CONSISTING OF:
 * RETROFIT EXISTING MMBTS CABINET WITH (1) RECTIFIER SHELF, (3) RECTIFIERS, 2.5 RADIO ACCESS NETWORK (RAN) EQUIPMENT & BBU KIT
 * INSTALL (1) ADDITIONAL BATTERY STRING INSIDE EXISTING BATTERY BACKUP (BBU) CABINET

ROOF-TOP EQUIPMENT, INCLUDING INSTALLATION OF:
 * (3) PANEL ANTENNAS
 * (3) REMOTE RADIO HEADS (RRH)
 * (1) HYBRID CABLE (AND ASSOCIATED FIBER, DC POWER, COAXIAL CABLE JUMPERS AND ANTENNA REMOTE ELECTRICAL-TILT (RET) CABLE

SPECIAL ZONING NOTE:
 BASED ON INFORMATION PROVIDED BY SPRINT REGULATORY COMPLIANCE PROFESSIONALS AND LEGAL COUNSEL, THIS TELECOMMUNICATIONS EQUIPMENT DEPLOYMENT IS CONSIDERED AN ELIGIBLE FACILITY UNDER THE TAX RELIEF ACT OF 2012, 47 USC 1455(A), AND IS SUBJECT TO AN EXPEDITED ELIGIBLE FACILITIES REQUEST/REVIEW AND ZONING PRE-EMPTION FOR LOCAL DISCRETIONARY PERMITS (VARIANCE, SPECIAL PERMIT, SITE PLAN REVIEW, ADMINISTRATIVE REVIEW).

GENERAL NOTES

- THIS IS AN UNMANNED TELECOMMUNICATION FACILITY AND NOT FOR HUMAN HABITATION:
 - ADA COMPLIANCE NOT REQUIRED.
 - POTABLE WATER OR SANITARY SERVICE IS NOT REQUIRED.
 - NO OUTDOOR STORAGE OR ANY SOLID WASTE RECEPTACLES REQUIRED.
- CONTRACTOR SHALL VERIFY ALL PLANS, EXISTING DIMENSIONS, AND CONDITIONS ON JOB SITE. CONTRACTOR SHALL IMMEDIATELY NOTIFY THE ARCHITECT/ENGINEER IN WRITING OF ANY DISCREPANCIES BEFORE PROCEEDING WITH THE WORK. FAILURE TO NOTIFY THE ARCHITECT/ENGINEER PLACE THE RESPONSIBILITY ON THE CONTRACTOR TO CORRECT THE DISCREPANCIES AT THE CONTRACTOR'S EXPENSE.
- NEW CONSTRUCTION WILL CONFORM TO ALL APPLICABLE CODES AND ORDINANCES.
 BUILDING CODE: IBC 2012 W/ 2016 CT STATE BUILDING CODE AMENDMENTS
 ELECTRICAL CODE: 2014 NATIONAL ELECTRICAL CODE
 STRUCTURAL CODE: (TIA) 222-G STRUCTURAL STANDARDS FOR ANTENNA SUPPORTING STRUCTURES AND ANTENNAS.



Know what's below.
 Call before you dig.
 www.CBYD.com


DRAWING INDEX

SHEET NO:	SHEET TITLE	REV	CHK	BY
T-1	TITLE SHEET	2	BB	DJM
SP-1	OUTLINE SPECIFICATIONS	2	BB	DJM
SP-2	OUTLINE SPECIFICATIONS	2	BB	DJM
SP-3	OUTLINE SPECIFICATIONS	2	BB	DJM
A-1	COMPOUND PLAN	2	BB	DJM
A-2	ELEVATION AND ANTENNA PLANS	2	BB	DJM
A-3	RF DATA SHEET	2	BB	DJM
A-4	RAN WIRING DIAGRAM	2	BB	DJM
A-5	EQUIPMENT DETAILS	2	BB	DJM
A-6	EQUIPMENT DETAILS	2	BB	DJM
S-1	STRUCTURAL DETAILS	2	BB	DJM
E-1	ONE LINE DIAGRAM	2	BB	DJM
E-2	GROUNDING DETAILS AND NOTES	2	BB	DJM

APPROVALS

THE FOLLOWING PARTIES HEREBY APPROVE AND ACCEPT THESE DOCUMENTS AND AUTHORIZE THE CONTRACTOR TO PROCEED WITH THE CONSTRUCTION DESCRIBED HEREIN. ALL DOCUMENTS ARE SUBJECT TO REVIEW BY THE LOCAL BUILDING DEPARTMENT AND MAY IMPOSE CHANGES OR MODIFICATIONS.

SPRINT: _____ DATE: _____
 CONSTRUCTION MANAGER: _____ DATE: _____
 LEASING/SITE ACQUISITION: _____ DATE: _____
 RF ENGINEER: _____ DATE: _____
 LANDLORD/TOWER OWNER: _____ DATE: _____

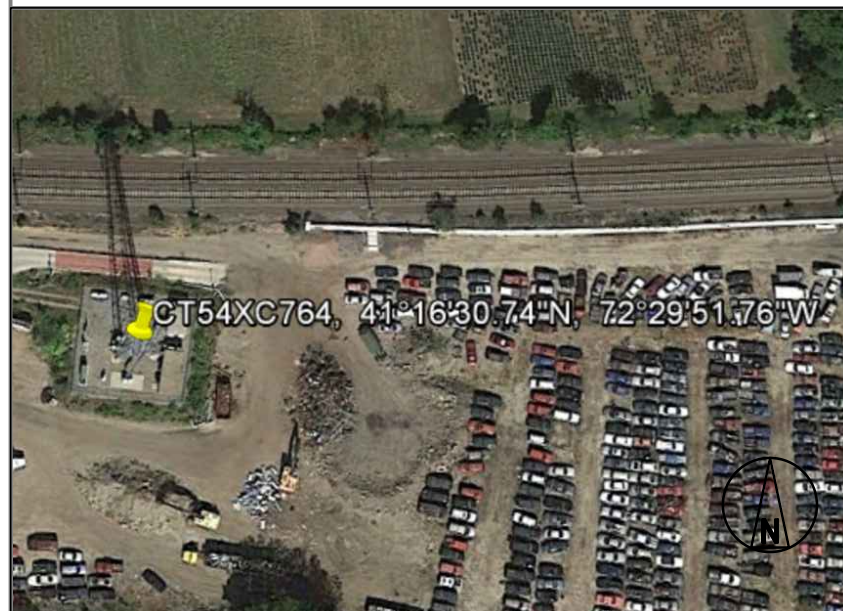

CHECKED BY: BB

APPROVED BY: DJC

SUBMITTALS

REV.	DATE	DESCRIPTION	BY
2	11/11/17	REVISED - CODE UPDATE	DJM
1	05/22/14	ISSUED FOR CONSTRUCTION	SF
0	05/09/14	ISSUED FOR CONSTRUCTION	SF

SITE NUMBER:
 CT54XC764-B

SITE NAME:
 CLINTON-SBA

SITE ADDRESS:
 46 MEADOW ROAD
 CLINTON, CT 06413

SHEET TITLE

TITLE SHEET

SHEET NUMBER

T-1

THESE OUTLINE SPECIFICATIONS IN CONJUNCTION WITH THE SPRINT STANDARD CONSTRUCTION SPECIFICATIONS, INCLUDING CONTRACT DOCUMENTS AND THE CONSTRUCTION DRAWINGS DESCRIBE THE WORK TO BE PERFORMED BY THE CONTRACTOR.

SECTION 01 100 – SCOPE OF WORK

PART 1 – GENERAL

1.1 **THE WORK:** THESE STANDARD CONSTRUCTION SPECIFICATIONS IN CONJUNCTION WITH THE SPRINT CONSTRUCTION STANDARDS FOR WIRELESS SITES, CONTRACT DOCUMENTS AND THE CONSTRUCTION DRAWINGS DESCRIBE THE WORK TO BE PERFORMED BY THE CONTRACTOR.

1.2 **RELATED DOCUMENTS:**

- A. THE REQUIREMENTS OF THIS SECTION APPLY TO ALL SECTIONS IN THIS SPECIFICATION.
- B. SPRINT "STANDARD CONSTRUCTION DETAILS FOR WIRELESS SITES" ARE INCLUDED IN AND MADE A PART OF THESE SPECIFICATIONS HEREWITH.

1.3 **PRECEDENCE:** SHOULD CONFLICTS OCCUR BETWEEN THE STANDARD CONSTRUCTION SPECIFICATIONS FOR WIRELESS SITES INCLUDING THE STANDARD CONSTRUCTION DETAILS FOR WIRELESS SITES AND THE CONSTRUCTION DRAWINGS, INFORMATION ON THE CONSTRUCTION DRAWINGS SHALL TAKE PRECEDENCE. NOTIFY SPRINT CONSTRUCTION MANAGER IF THIS OCCURS.

1.4 **NATIONALLY RECOGNIZED CODES AND STANDARDS:**

- A. THE WORK SHALL COMPLY WITH APPLICABLE NATIONAL AND LOCAL CODES AND STANDARDS, LATEST EDITION, AND PORTIONS THEREOF, INCLUDED BUT NOT LIMITED TO THE FOLLOWING:
 1. GR-78-CORE GENERIC REQUIREMENTS FOR THE PHYSICAL DESIGN AND MANUFACTURE OF TELECOMMUNICATIONS EQUIPMENT.
 2. GR-1089 CORE, ELECTROMAGNETIC COMPATIBILITY AND ELECTRICAL SAFETY –GENERIC CRITERIA FOR NETWORK TELECOMMUNICATIONS EQUIPMENT.
 3. NATIONAL FIRE PROTECTION ASSOCIATION CODES AND STANDARDS (NFPA) INCLUDING NFPA 70 (NATIONAL ELECTRICAL CODE – "NEC") AND NFPA 101 (LIFE SAFETY CODE).
 4. AMERICAN SOCIETY FOR TESTING OF MATERIALS (ASTM)
 5. INSTITUTE OF ELECTRONIC AND ELECTRICAL ENGINEERS (IEEE)
 6. AMERICAN CONCRETE INSTITUTE (ACI)
 7. AMERICAN WIRE PRODUCERS ASSOCIATION (AWPA)
 8. CONCRETE REINFORCING STEEL INSTITUTE (CRSI)
 9. AMERICAN ASSOCIATION OF STATE HIGHWAY AND TRANSPORTATION OFFICIALS (AASHTO)
 10. PORTLAND CEMENT ASSOCIATION (PCA)
 11. NATIONAL CONCRETE MASONRY ASSOCIATION (NCMA)
 12. BRICK INDUSTRY ASSOCIATION (BIA)
 13. AMERICAN WELDING SOCIETY (AWS)
 14. NATIONAL ROOFING CONTRACTORS ASSOCIATION (NRCA)
 15. SHEET METAL AND AIR CONDITIONING CONTRACTORS' NATIONAL ASSOCIATION (SMACNA)
 16. DOOR AND HARDWARE INSTITUTE (DHI)
 17. OCCUPATIONAL SAFETY AND HEALTH ACT (OSHA)
 18. APPLICABLE BUILDING CODES INCLUDING UNIFORM BUILDING CODE, SOUTHERN BUILDING CODE, BOCA, AND THE INTERNATIONAL BUILDING CODE.

1.5 **DEFINITIONS:**

- A. WORK: THE SUM OF TASKS AND RESPONSIBILITIES IDENTIFIED IN THE CONTRACT DOCUMENTS.
- B. COMPANY: SPRINT CORPORATION
- C. ENGINEER: SYNONYMOUS WITH ARCHITECT & ENGINEER AND "A&E". THE DESIGN PROFESSIONAL HAVING PROFESSIONAL RESPONSIBILITY FOR DESIGN OF THE PROJECT.
- D. CONTRACTOR: CONSTRUCTION CONTRACTOR; CONSTRUCTION VENDOR; INDIVIDUAL OR ENTITY WHO AFTER EXECUTION OF A CONTRACT IS BOUND TO ACCOMPLISH THE WORK.
- E. THIRD PARTY VENDOR OR AGENCY: A VENDOR OR AGENCY ENGAGED SEPARATELY BY THE COMPANY, A&E, OR CONTRACTOR TO PROVIDE MATERIALS OR TO ACCOMPLISH SPECIFIC TASKS RELATED TO BUT NOT INCLUDED IN THE WORK.
- F. OFCI: OWNER FURNISHED, CONTRACTOR INSTALLED EQUIPMENT.
- G. CONSTRUCTION MANAGER – ALL PROJECTS RELATED COMMUNICATION TO FLOW THROUGH SPRINT REPRESENTATIVE IN CHARGE OF PROJECT...

1.6 **SITE FAMILIARITY:** CONTRACTOR SHALL BE RESPONSIBLE FOR FAMILIARIZING HIMSELF WITH ALL CONTRACT DOCUMENTS, FIELD CONDITIONS AND DIMENSIONS PRIOR TO PROCEEDING WITH CONSTRUCTION. ANY DISCREPANCIES SHALL BE BROUGHT TO THE ATTENTION OF THE SPRINT CONSTRUCTION MANAGER PRIOR TO THE COMMENCEMENT OF WORK. NO COMPENSATION WILL BE AWARDED BASED ON CLAIM OF LACK OF KNOWLEDGE OR FIELD CONDITIONS.

1.7 **POINT OF CONTACT:** COMMUNICATION BETWEEN SPRINT AND THE CONTRACTOR SHALL FLOW THROUGH THE SINGLE SPRINT CONSTRUCTION MANAGER APPOINTED TO MANAGE THE PROJECT FOR SPRINT.

1.8 **ON-SITE SUPERVISION:** THE CONTRACTOR SHALL SUPERVISE AND DIRECT THE WORK AND SHALL BE RESPONSIBLE FOR CONSTRUCTION MEANS, METHODS, TECHNIQUES, SEQUENCES, AND PROCEDURES IN ACCORDANCE WITH THE CONTRACT DOCUMENTS. THE CONTRACTOR SHALL EMPLOY A COMPETENT SUPERINTENDENT WHO SHALL BE IN ATTENDANCE AT THE SITE AT ALL TIMES DURING PERFORMANCE OF THE WORK.

1.9 **DRAWINGS, SPECIFICATIONS AND DETAILS REQUIRED AT JOBSITE:** THE CONSTRUCTION CONTRACTOR SHALL MAINTAIN A FULL SET OF THE CONSTRUCTION DRAWINGS, STANDARD CONSTRUCTION DETAILS FOR WIRELESS SITES AND THE STANDARD CONSTRUCTION SPECIFICATIONS FOR WIRELESS SITES AT THE JOBSITE FROM MOBILIZATION THROUGH CONSTRUCTION COMPLETION.

- A. THE JOBSITE DRAWINGS, SPECIFICATIONS AND DETAILS SHALL BE CLEARLY MARKED DAILY IN RED PENCIL WITH ANY CHANGES IN CONSTRUCTION OVER WHAT IS DEPICTED IN THE DOCUMENTS. AT CONSTRUCTION COMPLETION, THIS JOBSITE MARKUP SET SHALL BE DELIVERED TO THE COMPANY OR COMPANY'S DESIGNATED REPRESENTATIVE TO BE FORWARDED TO THE COMPANY'S A&E VENDOR FOR PRODUCTION OF "AS-BUILT" DRAWINGS.
- B. DETAILS ARE INTENDED TO SHOW DESIGN INTENT. MODIFICATIONS MAY BE REQUIRED TO SUIT JOB DIMENSIONS OR CONDITIONS, AND SUCH MODIFICATIONS SHALL BE INCLUDED AS PART OF THE WORK. CONTRACTOR SHALL NOTIFY SPRINT CONSTRUCTION MANAGER OF ANY VARIATIONS PRIOR TO PROCEEDING WITH THE WORK.
- C. DIMENSIONS SHOWN ARE TO FINISH SURFACES UNLESS NOTED OTHERWISE. SPACING BETWEEN EQUIPMENT IS THE REQUIRED CLEARANCE. SHOULD THERE BE ANY QUESTIONS REGARDING THE CONTRACT DOCUMENTS, EXISTING CONDITIONS AND/OR DESIGN INTENT, THE CONTRACTOR SHALL BE RESPONSIBLE FOR OBTAINING A CLARIFICATION FROM THE SPRINT CONSTRUCTION MANAGER PRIOR TO PROCEEDING WITH THE WORK.

1.10 **USE OF JOB SITE:** THE CONTRACTOR SHALL CONFINE ALL CONSTRUCTION AND RELATED OPERATIONS INCLUDING STAGING AND STORAGE OF MATERIALS AND EQUIPMENT, PARKING, TEMPORARY FACILITIES, AND WASTE STORAGE TO THE LEASE PARCEL UNLESS OTHERWISE PERMITTED BY THE CONTRACT DOCUMENTS.

1.11 **UTILITIES SERVICES:** WHERE NECESSARY TO CUT EXISTING PIPES, ELECTRICAL WIRES, CONDUITS, CABLES, ETC., OF UTILITY SERVICES, OR OF FIRE PROTECTION OR COMMUNICATIONS SYSTEMS, THEY SHALL BE CUT AND CAPPED AT SUITABLE PLACES OR WHERE SHOWN. ALL SUCH ACTIONS SHALL BE COORDINATED WITH THE UTILITY COMPANY INVOLVED:

1.12 **PERMITS / FEES:** WHEN REQUIRED THAT A PERMIT OR CONNECTION FEE BE PAID TO A PUBLIC UTILITY PROVIDER FOR NEW SERVICE TO THE CONSTRUCTION PROJECT, PAYMENT OF SUCH FEE SHALL BE THE RESPONSIBILITY OF THE CONTRACTOR.

1.13 CONTRACTOR SHALL TAKE ALL MEASURES AND PROVIDE ALL MATERIAL NECESSARY FOR PROTECTING EXISTING EQUIPMENT AND PROPERTY.

1.14 **METHODS OF PROCEDURE (MOPS) FOR CONSTRUCTION:** CONTRACTOR SHALL PERFORM WORK AS DESCRIBED IN THE FOLLOWING INSTALLATION AND COMMISSIONING MOPS.

- A. TOP HAT
- B. HOW TO INSTALL A NEW CABINET
- C. BASE BAND UNIT IN EXISTING UNIT
- D. INSTALLATION OF BATTERIES
- E. INSTALLATION OF HYBRID CABLE
- F. INSTALLATION OF RRH'S
- G. CABLING
- H. SPRINT TS-0200 (CURRENT VERSION) – ANTENNA LINE ACCEPTANCE STANDARDS
- I. SPRINT CELL SITE ENGINEERING NOTICE – EN 2012-001, REV 1.
- J. COMMISSIONING MOPS
- K. SPRINT CELL SITE ENGINEERING NOTICE – EN-2013-002
- L. SPRINT ENGINEERING LETTER – EL-0504
- M. SPRINT ENGINEERING LETTER – EL-0568
- N. SPRINT TECHNICAL SPECIFICATION – TS-0193

1.15 **USE OF ELECTRONIC PROJECT MANAGEMENT SYSTEMS:**

- A. CONTRACTOR WILL UTILIZE ITS BEST EFFORTS TO WORK WITH SPRINT ELECTRONIC PROJECT MANAGEMENT SYSTEMS. CONTRACTOR UNDERSTANDS THAT SUFFICIENT INTERNET ACCESS, EQUIVALENT TO "BROADBAND" OR BETTER, IS REQUIRED TO TIMELY AND EFFECTIVELY UTILIZE SPRINT DATA AND DOCUMENT MANAGEMENT SYSTEMS AND AGREES TO MAINTAIN APPROPRIATE CONNECTIONS FOR CONTRACTOR'S STAFF AND OFFICES THAT ARE COMPATIBLE WITH SPRINT DATA AND DOCUMENT MANAGEMENT SYSTEMS

PART 2 – PRODUCTS (NOT USED)

PART 3 – EXECUTION

3.1 **TEMPORARY UTILITIES AND FACILITIES:** THE CONTRACTOR SHALL BE RESPONSIBLE FOR ALL TEMPORARY UTILITIES AND FACILITIES NECESSARY EXCEPT AS OTHERWISE INDICATED IN THE CONSTRUCTION DOCUMENTS. TEMPORARY UTILITIES AND FACILITIES INCLUDE POTABLE WATER, HEAT, HVAC, ELECTRICITY, SANITARY FACILITIES, WASTE DISPOSAL FACILITIES, AND TELEPHONE/COMMUNICATION SERVICES. PROVIDE TEMPORARY UTILITIES AND FACILITIES IN ACCORDANCE WITH OSHA AND THE AUTHORITY HAVING JURISDICTION. CONTRACTOR MAY UTILIZE THE COMPANY ELECTRICAL SERVICE IN THE COMPLETION OF THE WORK WHEN IT BECOMES AVAILABLE. USE OF THE LESSORS OR SITE OWNER'S UTILITIES OR FACILITIES IS EXPRESSLY FORBIDDEN EXCEPT AS OTHERWISE ALLOWED IN THE CONTRACT DOCUMENTS.

3.2 **ACCESS TO WORK:** THE CONTRACTOR SHALL PROVIDE ACCESS TO THE JOB SITE FOR AUTHORIZED COMPANY PERSONNEL AND AUTHORIZED REPRESENTATIVES OF THE ARCHITECT/ENGINEER DURING ALL PHASES OF THE WORK.

3.3 **TESTING; REQUIREMENTS FOR TESTING BY THIS CONTRACTOR SHALL BE AS INDICATED HEREWITH, ON THE CONSTRUCTION DRAWINGS, AND IN THE INDIVIDUAL SECTIONS OF THESE SPECIFICATIONS.** SHOULD COMPANY CHOOSE TO ENGAGE ANY THIRD-PARTY TO CONDUCT ADDITIONAL TESTING, THE CONTRACTOR SHALL COOPERATE WITH AND PROVIDE A WORK AREA FOR COMPANY'S TEST AGENCY.

3.4 **DIMENSIONS:** VERIFY DIMENSIONS INDICATED ON DRAWINGS WITH FIELD DIMENSIONS BEFORE FABRICATION OR ORDERING OF MATERIALS. DO NOT SCALE DRAWINGS.

3.5 **EXISTING CONDITIONS:** NOTIFY THE SPRINT CONSTRUCTION MANAGER OF EXISTING CONDITIONS DIFFERING FROM THOSE INDICATED ON THE DRAWINGS. DO NOT REMOVE OR ALTER STRUCTURAL COMPONENTS WITHOUT PRIOR WRITTEN APPROVAL FROM THE ARCHITECT AND ENGINEER.

SECTION 01 200 – COMPANY FURNISHED MATERIAL AND EQUIPMENT

PART 1 – GENERAL

1.1 **THE WORK:** THESE STANDARD CONSTRUCTION SPECIFICATIONS IN CONJUNCTION WITH THE OTHER CONTRACT DOCUMENTS AND THE CONSTRUCTION DRAWINGS DESCRIBE THE WORK TO BE PERFORMED BY THE CONTRACTOR.

1.2 **RELATED DOCUMENTS:**

- A. THE REQUIREMENTS OF THIS SECTION APPLY TO ALL SECTIONS IN THIS SPECIFICATION.
- B. SPRINT "STANDARD CONSTRUCTION DETAILS FOR WIRELESS SITES" ARE INCLUDED IN AND MADE A PART OF THESE SPECIFICATIONS HEREWITH.

PART 2 – PRODUCTS (NOT USED)

PART 3 – EXECUTION

3.1 **RECEIPT OF MATERIAL AND EQUIPMENT:**

- A. COMPANY FURNISHED MATERIAL AND EQUIPMENT IS IDENTIFIED ON THE RF DATA SHEET IN THE CONSTRUCTION DOCUMENTS.
- B. THE CONTRACTOR IS RESPONSIBLE FOR SPRINT PROVIDED MATERIAL AND EQUIPMENT AND UPON RECEIPT SHALL:
 1. ACCEPT DELIVERIES AS SHIPPED AND TAKE RECEIPT.
 2. VERIFY COMPLETENESS AND CONDITION OF ALL DELIVERIES.
 3. TAKE RESPONSIBILITY FOR EQUIPMENT AND PROVIDE INSURANCE PROTECTION AS REQUIRED IN AGREEMENT.
 4. RECORD ANY DEFECTS OR DAMAGES AND WITHIN TWENTY-FOUR HOURS AFTER RECEIPT, REPORT TO SPRINT OR ITS DESIGNATED PROJECT REPRESENTATIVE OF SUCH.
 5. PROVIDE SECURE AND NECESSARY WEATHER PROTECTED WAREHOUSING.
 6. COORDINATE SAFE AND SECURE TRANSPORTATION OF MATERIAL AND EQUIPMENT, DELIVERING AND OFF-LOADING FROM CONTRACTOR'S WAREHOUSE TO SITE.

3.2 **DELIVERABLES:**

- A. COMPLETE SHIPPING AND RECEIPT DOCUMENTATION IN ACCORDANCE WITH COMPANY PRACTICE.
- B. IF APPLICABLE, COMPLETE LOST/STOLEN/DAMAGED DOCUMENTATION REPORT AS NECESSARY IN ACCORDANCE WITH COMPANY PRACTICE, AND AS DIRECTED BY COMPANY.
- C. UPLOAD DOCUMENTATION INTO SPRINT SITE MANAGEMENT SYSTEM (SMS) AND/OR PROVIDE HARD COPY DOCUMENTATION AS REQUESTED.

SECTION 01 300 – CELL SITE CONSTRUCTION

PART 1 – GENERAL

1.1 **THE WORK:** THESE STANDARD CONSTRUCTION SPECIFICATIONS IN CONJUNCTION WITH THE OTHER CONTRACT DOCUMENTS AND THE CONSTRUCTION DRAWINGS DESCRIBE THE WORK TO BE PERFORMED BY THE CONTRACTOR.

1.2 **RELATED DOCUMENTS:**

- A. THE REQUIREMENTS OF THIS SECTION APPLY TO ALL SECTIONS IN THIS SPECIFICATION.
- B. SPRINT "STANDARD CONSTRUCTION DETAILS FOR WIRELESS SITES" ARE INCLUDED IN AND MADE A PART OF THESE SPECIFICATIONS HEREWITH.

1.3 **NOTICE TO PROCEED:**

- A. NO WORK SHALL COMMENCE PRIOR TO COMPANY'S WRITTEN NOTICE TO PROCEED AND THE ISSUANCE OF THE WORK ORDER.
- B. UPON RECEIVING NOTICE TO PROCEED, CONTRACTOR SHALL FULLY PERFORM ALL WORK NECESSARY TO PROVIDE SPRINT WITH AN OPERATIONAL WIRELESS FACILITY.

PART 2 – PRODUCTS (NOT USED)

PART 3 – EXECUTION

3.1 **FUNCTIONAL REQUIREMENTS:**

- A. THE ACTIVITIES DESCRIBED IN THIS PARAGRAPH REPRESENT MINIMUM ACTIONS AND PROCESSES REQUIRED TO SUCCESSFULLY COMPLETE THE WORK. THE ACTIVITIES DESCRIBED ARE NOT EXHAUSTIVE, AND CONTRACTOR SHALL TAKE ANY AND ALL ACTIONS AS NECESSARY TO SUCCESSFULLY COMPLETE THE CONSTRUCTION OF A FULLY FUNCTIONING WIRELESS FACILITY AT THE SITE IN ACCORDANCE WITH COMPANY PROCESSES.
- B. SUBMIT SPECIFIC DOCUMENTATION AS INDICATED HEREIN, AND OBTAIN REQUIRED APPROVALS WHILE THE WORK IS BEING PERFORMED.
- C. MANAGE AND CONDUCT ALL FIELD CONSTRUCTION SERVICE RELATED ACTIVITIES
- D. PROVIDE CONSTRUCTION ACTIVITIES TO THE EXTENT REQUIRED BY THE CONTRACT DOCUMENTS, INCLUDING BUT NOT LIMITED TO THE FOLLOWING:
 1. PERFORM ANY REQUIRED SITE ENVIRONMENTAL MITIGATION.
 2. PREPARE GROUND SITES; PROVIDE DE-GRUBBING; AND ROUGH AND FINAL GRADING, AND COMPOUND SURFACE TREATMENTS.
 3. MANAGE AND CONDUCT ALL ACTIVITIES FOR INSTALLATION OF UTILITIES INCLUDING ELECTRICAL AND TELCO BACKHAUL.
 4. INSTALL UNDERGROUND FACILITIES INCLUDING UNDERGROUND POWER AND COMMUNICATIONS CONDUITS, AND UNDERGROUND GROUNDING SYSTEM.
 5. INSTALL ABOVE GROUND GROUNDING SYSTEMS.
 6. PROVIDE NEW HVAC INSTALLATIONS AND MODIFICATIONS.
 7. INSTALL "H-FRAMES", CABINETS AND SHELTERS AS INDICATED.
 8. INSTALL ROADS, ACCESS WAYS, CURBS AND DRAINS AS INDICATED.
 9. ACCOMPLISH REQUIRED MODIFICATION OF EXISTING FACILITIES.
 10. PROVIDE ANTENNA SUPPORT STRUCTURE FOUNDATIONS.
 11. PROVIDE SLABS AND EQUIPMENT PLATFORMS.
 12. INSTALL COMPOUND FENCING, SIGHT SHIELDING, LANDSCAPING AND ACCESS BARRIERS.
 13. PERFORM INSPECTION AND MATERIAL TESTING AS REQUIRED HEREINAFTER.
 14. CONDUCT SITE RESISTANCE TO EARTH TESTING AS REQUIRED HEREINAFTER.
 15. INSTALL FIXED GENERATOR SETS AND OTHER STANDBY POWER SOLUTIONS.
 16. INSTALL TOWERS, ANTENNA SUPPORT STRUCTURES AND PLATFORMS ON EXISTING TOWERS AS REQUIRED.
 17. INSTALL CELL SITE RADIOS, MICROWAVE, GPS, COAXIAL MAINLINE, ANTENNAS, CROSS BAND COUPLERS, TOWER TOP AMPLIFIERS, LOW NOISE AMPLIFIERS AND RELATED EQUIPMENT.
 18. PERFORM, DOCUMENT, AND CLOSE OUT ANY CONSTRUCTION CONTROL DOCUMENTS THAT MAY BE REQUIRED BY GOVERNMENT AGENCIES AND LANDLORDS.
 19. PERFORM ANTENNAL AND COAX SWEEP TESTING AND MAKE ANY AND ALL NECESSARY CORRECTIONS.
 20. REMAIN ON SITE MOBILIZED THROUGHOUT HAND-OFF AND INTEGRATION TO ASSIST AS NEEDED UNTIL SITE IS DEEMED SUBSTANTIALLY COMPLETE AND PLACED "ON AIR."

3.2 **GENERAL REQUIREMENTS FOR CIVIL CONSTRUCTION:**

- A. CONTRACTOR SHALL KEEP THE SITE FREE FROM ACCUMULATING WASTE MATERIAL, DEBRIS, AND TRASH. AT THE COMPLETION OF THE WORK, CONTRACTOR SHALL REMOVE FROM THE SITE ALL REMAINING RUBBISH, IMPLEMENTS, TEMPORARY FACILITIES, AND SURPLUS MATERIALS.
- B. EQUIPMENT ROOMS SHALL AT ALL TIMES BE MAINTAINED "BROOM CLEAN" AND CLEAR OF DEBRIS.
- C. CONTRACTOR SHALL TAKE ALL REASONABLE PRECAUTIONS TO DISCOVER AND LOCATE ANY HAZARDOUS CONDITION.
 1. IN THE EVENT CONTRACTOR ENCOUNTERS ANY HAZARDOUS CONDITION WHICH HAS NOT BEEN ABATED OR OTHERWISE MITIGATED, CONTRACTOR AND ALL OTHER PERSONS SHALL IMMEDIATELY STOP WORK IN THE AFFECTED AREA AND NOTIFY COMPANY IN WRITING. THE WORK IN THE AFFECTED AREA SHALL NOT BE RESUMED EXCEPT BY WRITTEN NOTIFICATION BY COMPANY.
 2. CONTRACTOR AGREES TO USE CARE WHILE ON THE SITE AND SHALL NOT TAKE ANY ACTION THAT WILL OR MAY RESULT IN OR CAUSE THE HAZARDOUS CONDITION TO BE FURTHER RELEASED IN THE ENVIRONMENT, OR TO FURTHER EXPOSE INDIVIDUALS TO THE HAZARD.
- D. CONTRACTOR'S ACTIVITIES SHALL BE RESTRICTED TO THE PROJECT LIMITS. SHOULD AREAS OUTSIDE THE PROJECT LIMITS BE AFFECTED BY CONTRACTOR'S ACTIVITIES, CONTRACTOR SHALL IMMEDIATELY RETURN THEM TO ORIGINAL CONDITION
- E. CONDUCT TESTING AS REQUIRED HEREIN.

3.3 **DELIVERABLES:**

- A. CONTRACTOR SHALL REVIEW, APPROVE, AND SUBMIT TO SPRINT SHOP DRAWINGS, PRODUCT DATA, SAMPLES, AND SIMILAR SUBMITTALS AS REQUIRED HEREINAFTER
- B. PROVIDE DOCUMENTATION INCLUDING, BUT NOT LIMITED TO, THE FOLLOWING. DOCUMENTATION SHALL BE FORWARDED IN ORIGINAL FORMAT AND/OR UPLOADED INTO SMS.
 1. ALL CORRESPONDENCE AND PRELIMINARY CONSTRUCTION REPORTS.
 2. PROJECT PROGRESS REPORTS.
 3. CIVIL CONSTRUCTION START DATE (POPULATE FIELD IN SMS AND/OR FORWARD NOTIFICATION).
 4. ELECTRICAL SERVICE COMPLETION DATE (POPULATE FIELD IN SMS AND/OR FORWARD NOTIFICATION).
 5. LINES AND ANTENNA INSTALL DATE (POPULATE FIELD IN SMS AND/OR FORWARD NOTIFICATION).
 6. POWER INSTALL DATE (POPULATE FIELD IN SMS AND/OR FORWARD NOTIFICATION).
 7. TELCO READY DATE (POPULATE FIELD IN SMS AND/OR FORWARD NOTIFICATION).
 8. PPC (OR SHELTER) INSTALL DATE (POPULATE FIELD IN SMS AND/OR FORWARD NOTIFICATION).
 9. TOWER CONSTRUCTION START DATE (POPULATE FIELD IN SMS AND/OR FORWARD NOTIFICATION).
 10. TOWER CONSTRUCTION COMPLETE DATE (POPULATE FIELD IN SMS AND/OR FORWARD NOTIFICATION).
 11. BTS AND RADIO EQUIPMENT DELIVERED AT SITE DATE (POPULATE FIELD IN SMS AND/OR FORWARD NOTIFICATION).
 12. NETWORK OPERATIONS HANDOFF CHECKLIST (HOC WALK) COMPLETE (UPLOAD FORM IN SMS)
 13. CIVIL CONSTRUCTION COMPLETE DATE (POPULATE FIELD IN SMS AND/OR FORWARD NOTIFICATION).
 14. SITE CONSTRUCTION PROGRESS PHOTOS UNLOADED INTO SMS. **CONTINUE SHEET SP-2**




1 INTERNATIONAL BLVD, SUITE 800
MAHWAH, NJ 07495
TEL: (800) 357-7641



SBA COMMUNICATIONS CORP.
134 FLANDERS ROAD, SUITE 125
WESTBOROUGH, MA 01581
TEL: (508) 251-9720
FAX: (508) 251-1755



45 BEECHWOOD DRIVE
N. ANDOVER, MA 01845
TEL: (978) 557-5553
FAX: (978) 336-5586

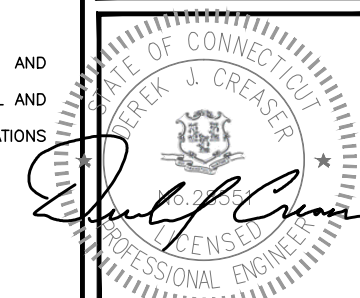

CHECKED BY: BB

APPROVED BY: DJC

SUBMITTALS			
REV.	DATE	DESCRIPTION	BY
2	11/11/17	REVISED - CODE UPDATE	DJM
1	05/22/14	ISSUED FOR CONSTRUCTION	SF
0	05/09/14	ISSUED FOR CONSTRUCTION	SF

SITE NUMBER:
CT54XC764-B

SITE NAME:
CLINTON-SBA

SITE ADDRESS:
46 MEADOW ROAD
CLINTON, CT 06413

SHEET TITLE
OUTLINE
SPECIFICATIONS

SHEET NUMBER
SP-1

SECTION 01 400 – SUBMITTALS, TESTS, AND INSPECTIONS

PART 1 – GENERAL

1.1 **THE WORK:** THESE STANDARD CONSTRUCTION SPECIFICATIONS IN CONJUNCTION WITH THE OTHER CONTRACT DOCUMENTS AND THE CONSTRUCTION DRAWINGS DESCRIBE THE WORK TO BE PERFORMED BY THE CONTRACTOR.

1.2 **RELATED DOCUMENTS:**

- A. THE REQUIREMENTS OF THIS SECTION APPLY TO ALL SECTIONS IN THIS SPECIFICATION.
- B. SPRINT "STANDARD CONSTRUCTION DETAILS FOR WIRELESS SITES" ARE INCLUDED IN AND MADE A PART OF THESE SPECIFICATIONS HEREWITH.

1.3 **SUBMITTALS:**

- A. THE WORK IN ALL ASPECTS SHALL COMPLY WITH THE CONSTRUCTION DRAWINGS AND THESE SPECIFICATIONS.
- B. SUBMIT THE FOLLOWING TO COMPANY REPRESENTATIVE FOR APPROVAL.
 - 1. CONCRETE MIX-DESIGNS FOR TOWER FOUNDATIONS, ANCHORS PIERS, AND CONCRETE PAVING.
 - 2. CONCRETE BREAK TESTS AS SPECIFIED HEREIN.
 - 3. SPECIAL FINISHES FOR INTERIOR SPACES, IF ANY.
 - 4. ALL EQUIPMENT AND MATERIALS SO IDENTIFIED ON THE CONSTRUCTION DRAWINGS.
 - 5. CHEMICAL GROUNDING DESIGN.
- C. ALTERNATES: AT THE COMPANY'S REQUEST, ANY ALTERNATIVES TO THE MATERIALS OR METHODS SPECIFIED SHALL BE SUBMITTED TO SPRINT'S CONSTRUCTION MANAGER FOR APPROVAL PRIOR TO BEING SHIPPED TO SITE. SPRINT WILL REVIEW AND APPROVE ONLY THOSE REQUESTS MADE IN WRITING. NO VERBAL APPROVALS WILL BE CONSIDERED. SUBMITTAL FOR APPROVAL SHALL INCLUDE A STATEMENT OF COST REDUCTION PROPOSED FOR USE OF ALTERNATE PRODUCT.

1.4 **TESTS AND INSPECTIONS:**

- A. THE CONTRACTOR SHALL BE RESPONSIBLE FOR ALL CONSTRUCTION TESTS, INSPECTIONS AND PROJECT DOCUMENTATION.
- B. CONTRACTOR SHALL ACCOMPLISH TESTING INCLUDING BUT NOT LIMITED TO THE FOLLOWING:
 - 1. COAX SWEEPS AND FIBER TESTS PER SPRINT TS-0200 (CURRENT VERSION) ANTENNA LINE ACCEPTANCE STANDARDS.
 - 2. AGL, AZIMUTH AND DOWNTILT USING ELECTRONIC COMMERCIAL MADE-FOR-THE-PURPOSE ANTENNA ALIGNMENT TOOL.
 - 3. CONTRACTOR SHALL BE RESPONSIBLE FOR ANY AND ALL CORRECTIONS TO ANY WORK IDENTIFIED AS UNACCEPTABLE IN SITE INSPECTION ACTIVITIES AND/OR AS A RESULT OF TESTING.
- C. REQUIRED CLOSEOUT DOCUMENTATION INCLUDES, BUT IS NOT LIMITED TO THE FOLLOWING:
 - 1. AZIMUTH, DOWNTILT, AGL – UPLOAD REPORT FROM ANTENNA ALIGNMENT TOOL TO SITERRA TASK 465. INSTALLED AZIMUTH, DOWNTILT, AND AGL MUST CONFORM TO THE RF DATA SHEETS. SWEEP AND FIBER TESTS
 - 2. SCANABLE BARCODE PHOTOGRAPHS OF TOWER TOP AND INACCESSIBLE SERIALIZED EQUIPMENT
 - 3. ALL AVAILABLE JURISDICTIONAL INFORMATION
 - 4. PDF SCAN OF REDLINES PRODUCED IN FIELD
 - 5. ELECTRONIC AS-BUILT DRAWINGS IN AUTOCAD AND PDF FORMATS. ANY FIELD CHANGE MUST BE REFLECTED BY MODIFYING THE PLANS, ELEVATIONS, AND DETAILS IN THE DRAWING SETS. GENERAL NOTES INDICATING MODIFICATIONS WILL NOT BE ACCEPTED. CHANGES SHALL BE HIGHLIGHTED AS "CLOUDS" IDENTIFIED AS THE "AS-BUILT" CONDITION.
 - 6. LIEN WAIVERS
 - 7. FINAL PAYMENT APPLICATION
 - 8. REQUIRED FINAL CONSTRUCTION PHOTOS
 - 9. CONSTRUCTION AND COMMISSIONING CHECKLIST COMPLETE WITH NO DEFICIENT ITEMS
 - 10. ALL POST NTP TASKS INCLUDING DOCUMENT UPLOADS COMPLETED IN SITERRA (SPRINTS DOCUMENT REPOSITORY OF RECORD).

1.5 **COMMISSIONING:** PERFORM ALL COMMISSIONING AS REQUIRED BY APPLICABLE MOPS

1.6 **INTEGRATION:** PERFORM ALL INTEGRATION ACTIVITIES AS REQUIRED BY APPLICABLE MOPS

PART 2 – PRODUCTS (NOT USED)

PART 3 – EXECUTION

3.1 **REQUIREMENTS FOR TESTING:**

- A. THIRD PARTY TESTING AGENCY: WHEN THE USE OF A THIRD PARTY INDEPENDENT TESTING AGENCY IS REQUIRED, THE AGENCY THAT IS SELECTED MUST PERFORM SUCH WORK ON A REGULAR BASIS IN THE STATE WHERE THE PROJECT IS LOCATED AND HAVE A THOROUGH UNDERSTANDING OF LOCAL AVAILABLE MATERIALS, INCLUDING THE SOIL, ROCK, AND GROUNDWATER CONDITIONS.
 - 1. THE THIRD PARTY TESTING AGENCY IS TO BE FAMILIAR WITH THE APPLICABLE REQUIREMENTS FOR THE TESTS TO BE DONE, EQUIPMENT TO BE USED, AND ASSOCIATED HEALTH AND SAFETY ISSUES.
 - 2. EXPERIENCE IN SOILS, CONCRETE, MASONRY, AGGREGATE, AND ASPHALT TESTING USING ASTM, AASJTO, AND OTHER METHODS IS NEEDED.
 - 3. EXPERIENCE IN SOILS, CONCRETE, MASONRY, AGGREGATE, AND ASPHALT TESTING USING ASTM, AASJTO, AND OTHER METHODS IS NEEDED.

3.2 **REQUIRED TESTS:**

- A. CONTRACTOR SHALL ACCOMPLISH TESTING INCLUDING BUT NOT LIMITED TO THE FOLLOWING:
 - 1. CONCRETE CYLINDER BREAK TESTS FOR THE TOWER AND ANCHOR FOUNDATIONS AS SPECIFIED IN SECTION: PORTLAND CEMENT CONCRETE PAVING.
 - 2. ASPHALT ROADWAY COMPACTED THICKNESS, SURFACE SMOOTHNESS, AND COMPACTED DENSITY TESTING AS SPECIFIED IN SECTION: HOT MIX ASPHALT PAVING.
 - 3. FIELD QUALITY CONTROL TESTING AS SPECIFIED IN SECTION: PORTLAND CEMENT CONCRETE PAVING.
 - 4. TESTING REQUIRED UNDER SECTION: AGGREGATE BASE FOR ACCESS ROADS, PADS AND ANCHOR LOCATIONS
 - 5. STRUCTURAL BACKFILL COMPACTION TESTS FOR THE TOWER FOUNDATION.
 - 6. SITE RESISTANCE TO EARTH TESTING PER EXHIBIT: CELL SITE GROUNDING SYSTEM DESIGN.
 - 7. ANTENNA AND COAX SWEEP TESTS PER EXHIBIT: ANTENNA TRANSMISSION LINE ACCEPTANCE STANDARDS.
 - 8. GROUNDING AT ANTENNA MASTS FOR GPS AND ANTENNAS
 - 9. ALL OTHER TESTS REQUIRED BY COMPANY OR JURISDICTION.

3.3 **REQUIRED INSPECTIONS:**

- A. SCHEDULE INSPECTIONS WITH COMPANY REPRESENTATIVE.
- B. CONDUCT INSPECTIONS INCLUDING BUT NOT LIMITED TO THE FOLLOWING:
 - 1. GROUNDING SYSTEM INSTALLATION PRIOR TO EARTH CONCEALMENT DOCUMENTED WITH DIGITAL PHOTOGRAPHS BY CONTRACTOR, APPROVED BY A&E OR SPRINT REPRESENTATIVE.
 - 2. FORMING FOR CONCRETE AND REBAR PLACEMENT PRIOR TO POUR DOCUMENTED WITH DIGITAL PHOTOGRAPHS BY CONTRACTOR, APPROVED BY A&E OR SPRINT REPRESENTATIVE.
 - 3. COMPACTION OF BACKFILL MATERIALS; AGGREGATE BASE FOR ROADS, PADS, AND ANCHORS; ASPHALT PAVING; AND SHAFT BACKFILL FOR CONCRETE AND WOOD POLES, BY INDEPENDENT THIRD PARTY AGENCY.
 - 4. PRE- AND POST-CONSTRUCTION ROOFTOP AND STRUCTURAL INSPECTIONS ON EXISTING FACILITIES.
 - 5. TOWER ERECTION SECTION STACKING AND PLATFORM ATTACHMENT DOCUMENTED BY DIGITAL PHOTOGRAPHS BY THIRD PARTY AGENCY.
 - 6. ANTENNA AZIMUTH , DOWN TILT AND PER SUNLIGHT TOOL SUNSIGHT INSTRUMENTS – ANTENNALIGN ALIGNMENT TOOL (AAT)
 - 7. VERIFICATION DOCUMENTED WITH THE ANTENNA CHECKLIST REPORT, BY A&E, SITE DEVELOPMENT REP, OR RF REP.
 - 8. FINAL INSPECTION CHECKLIST AND HANDOFF WALK (HOC). SIGNED FORM SHOWING ACCEPTANCE BY FIELD OPS IS TO BE UPLOADED INTO SMS.
 - 9. COAX SWEEP AND FIBER TESTING DOCUMENTS SUBMITTED VIA SMS FOR RF APPROVAL.
 - 10. SCAN-ABLE BARCODE PHOTOGRAPHS OF TOWER TOP AND INACCESSIBLE SERIALIZED EQUIPMENT
 - 11. ALL AVAILABLE JURISDICTIONAL INFORMATION
 - 12. PDF SCAN OF REDLINES PRODUCED IN FIELD
- E. THE CONTRACTOR SHALL BE RESPONSIBLE FOR ANY AND ALL CORRECTIONS TO ANY WORK IDENTIFIED AS UNACCEPTABLE IN SITE INSPECTION ACTIVITIES AND/OR AS A RESULT OF TESTING.
- F. CONSTRUCTION INSPECTIONS AND CORRECTIVE MEASURES SHALL BE DOCUMENTED BY THE CONTRACTOR WITH WRITTEN REPORTS AND PHOTOGRAPHS. PHOTOGRAPHS MUST BE DIGITAL AND OF SUFFICIENT QUALITY TO CLEARLY SHOW THE SITE CONSTRUCTION. PHOTOGRAPHS MUST CLEARLY IDENTIFY THE PHOTOGRAPHED ITEM AND BE LABELED WITH THE SITE CASCADE NUMBER, SITE NAME, DESCRIPTION, AND DATE.

3.4 **DELIVERABLES:** TEST AND INSPECTION REPORTS AND CLOSEOUT DOCUMENTATION SHALL BE UPLOADED TO THE SMS AND/OR FORWARDED TO SPRINT FOR INCLUSION INTO THE PERMANENT SITE FILES.

- A. THE FOLLOWING TEST AND INSPECTION REPORTS SHALL BE PROVIDED AS APPLICABLE.
 - 1. CONCRETE MIX AND CYLINDER BREAK REPORTS.
 - 2. STRUCTURAL BACKFILL COMPACTION REPORTS.
 - 3. SITE RESISTANCE TO EARTH TEST.
 - 4. ANTENNA AZIMUTH AND DOWN TILT VERIFICATION
 - 5. TOWER ERECTION INSPECTIONS AND MEASUREMENTS DOCUMENTING TOWER INSTALLED PER SUPPLIER'S REQUIREMENTS AND THE APPLICABLE SECTIONS HEREIN.
 - 6. COAX CABLE SWEEP TESTS PER COMPANY'S "ANTENNA LINE ACCEPTANCE STANDARDS".
- B. REQUIRED CLOSEOUT DOCUMENTATION INCLUDES THE FOLLOWING:
 - 1. TEST WELLS AND TRENCHES: PHOTOGRAPHS OF ALL TEST WELLS; PHOTOGRAPHS SHOWING ALL OPEN EXCAVATIONS AND TRENCHING PRIOR TO BACKFILLING SHOWING A TAPE MEASURE VISIBLE IN THE EXCAVATIONS INDICATING DEPTH.
 - 2. CONDUITS, CONDUCTORS AND GROUNDING: PHOTOGRAPHS SHOWING TYPICAL INSTALLATION OF CONDUCTORS AND CONNECTORS; PHOTOGRAPHS SHOWING TYPICAL BEND RADIUS OF INSTALLED GROUND WIRES AND GROUND ROD SPACING;
 - 3. CONCRETE FORMS AND REINFORCING: CONCRETE FORMING AT TOWER AND EQUIPMENT/SHELTER PAD/FOUNDATIONS – PHOTOGRAPHS SHOWING ALL REINFORCING STEEL, UTILITY AND CONDUIT STUB OUTS; PHOTOGRAPHS SHOWING CONCRETE POUR OF SHELTER SLAB/FOUNDATION, TOWER FOUNDATION AND GUY ANCHORS WITH VIBRATOR IN USE; PHOTOGRAPHS SHOWING EACH ANCHOR ON GUYED TOWERS, BEFORE CONCRETE POUR.
 - 4. TOWER, ANTENNAS AND MAINLINE: INSPECTION AND PHOTOGRAPHS OF SECTION STACKING; INSPECTION AND PHOTOGRAPHS OF PLATFORM COMPONENT ATTACHMENT POINTS; PHOTOGRAPHS OF TOWER TOP GROUNDING; PHOTOS OF TOWER COAX LINE COLOR CODING AT THE TOP AND AT GROUND LEVEL; INSPECTION AND PHOTOGRAPHS OF OPERATIONAL OF TOWER LIGHTING, AND PLACEMENT OF FAA REGISTRATION SIGN; PHOTOGRAPHS SHOWING ADDITIONAL GROUNDING POINTS FOR TOWERS GREATER THAN 200 FEET.; PHOTOS OF ANTENNA GROUND BAR, EQUIPMENT GROUND BAR, AND MASTER GROUND BAR; PHOTOS OF GPS ANTENNA(S); PHOTOS OF EACH SECTOR OF ANTENNAS; ONE PHOTOGRAPH LOOKING AT THE SECTOR AND ONE FROM BEHIND SHOWING THE PROJECTED COVERAGE AREA; PHOTOS OF COAX WEATHERPROOFING – TOP AND BOTTOM; PHOTOS OF COAX GROUNDING –TOP AND BOTTOM; PHOTOS OF ANTENNA AND MAST GROUNDING; PHOTOS OF COAX CABLE ENTRY INTO SHELTER; PHOTOS OF PLATFORM MECHANICAL CONNECTIONS TO TOWER/MONOPOLE.
 - 5. ROOF TOPS: PRE-CONSTRUCTION AND POST-CONSTRUCTION VISUAL INSPECTION AND PHOTOGRAPHS OF THE ROOF AND INTERIOR TO DETERMINE AND DOCUMENT CONDITIONS; ROOF TOP CONSTRUCTION INSPECTIONS AS REQUIRED BY THE JURISDICTION; PHOTOGRAPHS OF CABLE TRAY AND/OR ICE BRIDGE; PHOTOGRAPHS OF DOGHOUSE/CABLE EXIT FROM ROOF;
 - 6. SITE LAYOUT – PHOTOGRAPHS OF THE OVERALL COMPOUND, INCLUDING EQUIPMENT PLATFORM FROM ALL FOUR CORNERS.
 - 7. FINISHED UTILITIES: CLOSE-UP PHOTOGRAPHS OF THE PPC BREAKER PANEL; CLOSE-UP PHOTOGRAPH OF THE INSIDE OF THE TELCO PANEL AND NIU; CLOSE-UP PHOTOGRAPH OF THE POWER METER AND DISCONNECT; PHOTOS OF POWER AND TELCO ENTRANCE TO COMPANY ENCLOSURE; PHOTOGRAPHS AT METER BOX AND/OR FACILITY DISTRIBUTION PANEL.
 - 8. REQUIRED MATERIALS CERTIFICATIONS: CONCRETE MIX DESIGNS; MILL CERTIFICATION FOR ALL REINFORCING AND STRUCTURAL STEEL; AND ASPHALT PAVING MIX DESIGN.
 - 9. ANY AND ALL SUBMITTALS BY THE JURISDICTION OR COMPANY.

SECTION 01 500 – PROJECT REPORTING

PART 1 – GENERAL

1.1 **THE WORK:** THESE STANDARD CONSTRUCTION SPECIFICATIONS IN CONJUNCTION WITH THE OTHER CONTRACT DOCUMENTS AND THE CONSTRUCTION DRAWINGS DESCRIBE THE WORK TO BE PERFORMED BY THE CONTRACTOR.

1.2 **RELATED DOCUMENTS:**

- A. THE REQUIREMENTS OF THIS SECTION APPLY TO ALL SECTIONS IN THIS SPECIFICATION.
- B. SPRINT "STANDARD CONSTRUCTION DETAILS FOR WIRELESS SITES" ARE INCLUDED IN AND MADE A PART OF THESE SPECIFICATIONS HEREWITH.

PART 2 – PRODUCTS (NOT USED)

PART 3 – EXECUTION

3.1 **WEEKLY REPORTS:**

- A. CONTRACTOR SHALL PROVIDE SPRINT WITH WEEKLY REPORTS SHOWING PROJECT STATUS. THIS STATUS REPORT FORMAT WILL BE PROVIDED TO THE CONTRACTOR BY SPRINT. THE REPORT WILL CONTAIN SITE ID NUMBER, THE MILESTONES FOR EACH SITE, INCLUDING THE BASELINE DATE, ESTIMATED COMPLETION DATE AND ACTUAL COMPLETION DATE.

B. REPORT INFORMATION WILL BE TRANSMITTED TO SPRINT VIA ELECTRONIC MEANS AS REQUIRED. THIS INFORMATION WILL PROVIDE A BASIS FOR PROGRESS MONITORING AND PAYMENT.

3.2 **PROJECT CONFERENCE CALLS:**

- A. SPRINT MAY HOLD WEEKLY PROJECT CONFERENCE CALLS. CONTRACTOR WILL BE REQUIRED TO COMMUNICATE SITE STATUS, MILESTONE COMPLETIONS AND UPCOMING MILESTONE PROJECTIONS, AND ANSWER ANY OTHER SITE STATUS QUESTIONS AS NECESSARY.

3.3 **PROJECT TRACKING IN SMS:**

- A. CONTRACTOR SHALL PROVIDE SCHEDULE UPDATES AND PROJECTIONS IN THE SMS SYSTEM ON A WEEKLY BASIS.

3.4 **ADDITIONAL REPORTING:**

- A. ADDITIONAL OR ALTERNATE REPORTING REQUIREMENTS MAY BE ADDED TO THE REPORT AS DETERMINED TO BE REASONABLY NECESSARY BY COMPANY.

3.5 **PROJECT PHOTOGRAPHS:**

- A. FILE DIGITAL PHOTOGRAPHS OF COMPLETED SITE IN JPEG FORMAT IN THE SMS PHOTO LIBRARY FOR THE RESPECTIVE SITE. PHOTOGRAPHS SHALL BE CLEARLY LABELED WITH SITE NUMBER, NAME AND DESCRIPTION, AND SHALL INCLUDE AT A MINIMUM THE FOLLOWING AS APPLICABLE:
 - 1. SHELTER AND TOWER OVERVIEW.
 - 2. TOWER FOUNDATION(S) – FORMS AND STEEL BEFORE POUR (EACH ANCHOR ON GUYED TOWERS).
 - 3. TOWER FOUNDATION(S) POUR WITH VIBRATOR IN USE (EACH ANCHOR ON GUYED TOWERS).
 - 4. TOWER STEEL AS BEING INSTALLED INTO HOLE (SHOW ANCHOR STEEL ON GUYED TOWERS).
 - 5. PHOTOS OF TOWER SECTION STACKING.
 - 6. CONCRETE TESTING / SAMPLES.
 - 7. PLACING OF ANCHOR BOLTS IN TOWER FOUNDATION.
 - 8. BUILDING/WATER TANK FROM ROAD FOR TENANT IMPROVEMENTS OR COMMENTS.
 - 9. SHELTER FOUNDATION--FORMS AND STEEL BEFORE POURING.
 - 10. SHELTER FOUNDATION POUR WITH VIBRATOR IN USE.
 - 11. COAX CABLE ENTRY INTO SHELTER.
 - 12. PLATFORM MECHANICAL CONNECTIONS TO TOWER/MONOPOLE.
 - 13. ROOFTOP PRE AND POST CONSTRUCTION PHOTOS TO INCLUDE PENETRATIONS AND INTERIOR CEILING.
 - 14. PHOTOS OF TOWER TOP COAX LINE COLOR CODING AND COLOR CODING AT GROUND LEVEL.
 - 15. PHOTOS OF ALL APPROPRIATE COMPANY OR REGULATORY SIGNAGE.
 - 16. PHOTOS OF EQUIPMENT BOLT DOWN INSIDE SHELTER.
 - 17. POWER AND TELCO ENTRANCE TO COMPANY ENCLOSURE AND POWER AND TELCO SUPPLY LOCATIONS INCLUDING METER/DISCONNECT.
 - 18. ELECTRICAL TRENCH(S) WITH ELECTRICAL / CONDUIT BEFORE BACKFILL.
 - 19. ELECTRICAL TRENCH(S) WITH FOIL-BACKED TAPE BEFORE FURTHER BACKFILL.
 - 20. TELCO TRENCH WITH TELEPHONE / CONDUIT BEFORE BACKFILL.
 - 21. TELCO TRENCH WITH FOIL-BACKED TAPE BEFORE FURTHER BACKFILL.
 - 22. SHELTER GROUND-RING TRENCH WITH GROUND-WIRE BEFORE BACKFILL (SHOW ALL CAD WELDS AND BEND RADI).
 - 23. TOWER GROUND-RING TRENCH WITH GROUND-WIRE BEFORE BACKFILL (SHOW ALL CAD WELDS AND BEND RADI).
 - 24. FENCE GROUND-RING TRENCH WITH GROUND-WIRE BEFORE BACKFILL (SHOW ALL CAD WELDS AND BEND RADI).
 - 25. ALL BTS GROUND CONNECTIONS.
 - 26. ALL GROUND TEST WELLS.
 - 27. ANTENNA GROUND BAR AND EQUIPMENT GROUND BAR.
 - 28. ADDITIONAL GROUNDING POINTS ON TOWERS ABOVE 200'.
 - 29. HVAC UNITS INCLUDING CONDENSERS ON SPLIT SYSTEMS.
 - 30. GPS ANTENNAS.
 - 31. CABLE TRAY AND/OR WAVEGUIDE BRIDGE.
 - 32. DOGHOUSE/CABLE EXIT FROM ROOF.
 - 33. EACH SECTOR OF ANTENNAS; ONE PHOTOGRAPH LOOKING AT THE SECTOR AND ONE FROM BEHIND SHOWING THE PROJECTED COVERAGE AREA.
 - 34. MASTER BUS BAR.
 - 35. TELCO BOARD AND NIU.
 - 36. ELECTRICAL DISTRIBUTION WALL.
 - 37. CABLE ENTRY WITH SURGE SUPPRESSION.
 - 38. ENTRANCE TO EQUIPMENT ROOM.
 - 39. COAX WEATHERPROOFING--TOP AND BOTTOM OF TOWER.
 - 40. COAX GROUNDING --TOP AND BOTTOM OF TOWER.
 - 41. ANTENNA AND MAST GROUNDING.
 - 42. LANDSCAPING – WHERE APPLICABLE.

3.6 **FINAL PROJECT ACCEPTANCE:** COMPLETE ALL REQUIRED REPORTING TASKS PER CONTRACT, CONTRACT DOCUMENTS OR THE SPRINT INTEGRATED CONSTRUCTION STANDARDS FOR WIRELESS SITES AND UPLOAD INTO SITERRA.

SECTION 07 500 – ROOF CUTTING, PATCHING AND REPAIR

SUMMARY:
THIS SECTION SPECIFIES CUTTING AND PATCHING EXISTING ROOFING SYSTEMS WHERE CONDUIT OR CABLES EXIT THE BUILDING ONTO THE ROOF OR BUILDING-MOUNTED ANTENNAS, AND AS REQUIRED FOR WATERTIGHT PERFORMANCE. ROOFTOP ENTRY OPENINGS IN MEMBRANE ROOFTOPS SHALL BE CONSTRUCTED TO COMPLY WITH LANDLORD, ANY EXISTING WARRANTY, AND LOCAL JURISDICTIONAL STANDARDS.

1.4 **SUBMITTALS:**

- A. **PRE-CONSTRUCTION ROOF PHOTOS:** COMPLETE A ROOF INSPECTION PRIOR TO THE INSTALLATION OF SPRINT EQUIPMENT ON ANY ROOFTOP BUILD. AT A MINIMUM INSPECT AND PHOTOGRAPH (MINIMUM 3 EA.) ALL AREAS IMPACTED BY THE ADDITION OF THE SPRINT EQUIPMENT.
- B. PROVIDE SIMILAR PHOTOGRAPHS SHOWING ROOF CONDITIONS AFTER CONSTRUCTION (MINIMUM 3 EA.)
- C. ROOF INSPECTION PHOTOGRAPHS SHOULD BE UPLOADED WITH CLOSEOUT PHOTOGRAPHS.

SECTION 09 900 – PAINTING QUALITY ASSURANCE:

- A. COMPLY WITH GOVERNING CODES AND REGULATIONS. PROVIDE PRODUCTS OF ACCEPTABLE MANUFACTURERS WHICH HAVE BEEN IN SATISFACTORY USE IN SIMILAR SERVICE FOR THREE YEARS. USE EXPERIENCED INSTALLERS. DELIVER, HANDLE, AND STORE MATERIALS IN ACCORDANCE WITH MANUFACTURER'S INSTRUCTIONS.
- B. COMPLY WITH ALL ENVIRONMENTAL REGULATIONS FOR VOLATILE ORGANIC COMPOUNDS.




1 INTERNATIONAL BLVD, SUITE 800
MAHWAH, NJ 07495
TEL: (800) 357-7641



SBA COMMUNICATIONS CORP.
134 FLANDERS ROAD, SUITE 125
WESTBOROUGH, MA 01581
TEL: (508) 251-0720
FAX: (508) 251-1755



45 BEECHWOOD DRIVE
N. ANDOVER, MA 01845
TEL: (978) 557-5553
FAX: (978) 336-5586

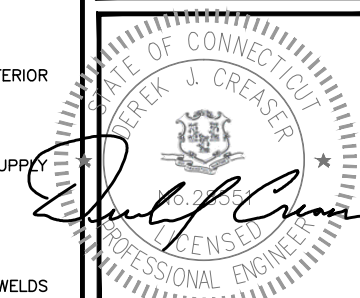

CHECKED BY: BB

APPROVED BY: DJC

SUBMITTALS

REV.	DATE	DESCRIPTION	BY
2	11/11/17	REVISED - CODE UPDATE	DJM
1	05/22/14	ISSUED FOR CONSTRUCTION	SF
0	05/09/14	ISSUED FOR CONSTRUCTION	SF

SITE NUMBER:
CT54XC764-B

SITE NAME:
CLINTON-SBA

SITE ADDRESS:
46 MEADOW ROAD
CLINTON, CT 06413

SHEET TITLE

OUTLINE
SPECIFICATIONS

SHEET NUMBER

SP-2

CONTINUED FROM SP-2:

MATERIALS:

- A. MANUFACTURERS: BENJAMIN MOORE, ICI DEVOE COATINGS, PPG, SHERWIN WILLIAMS OR APPROVED EQUAL. PROVIDE PREMIUM GRADE, PROFESSIONAL-QUALITY PRODUCTS FOR COATING SYSTEMS.

PAINT SCHEDULE:

- A. EXTERIOR ANTENNAE AND ANTENNA MOUNTING HARDWARE: ONE COAT OF PRIMER AND TWO FINISH COATS. PAINT FOR ANTENNAE SHALL BE NON-METALLIC BASED AND CONTAIN NO METALLIC PARTICLES. PROVIDE COLORS AND PATTERNS AS REQUIRED TO MASK APPEARANCE OF ANTENNAE ON ADJACENT BUILDING SURFACES AND AS ACCEPTABLE TO THE OWNER. REFER TO ANTENNA MANUFACTURER'S INSTRUCTIONS WHENEVER POSSIBLE.

- B. ROOF TOP CONSTRUCTION: TOUCH UP - PREPARE SURFACES TO BE REPAIRED. FOLLOW INDUSTRY STANDARDS AND REQUIREMENTS OF OWNER TO MATCH EXISTING COATING AND FINISH.

PAINTING APPLICATION:

- 1. INSPECT SURFACES, REPORT UNSATISFACTORY CONDITIONS IN WRITING; BEGINNING WORK MEANS ACCEPTANCE OF SUBSTRATE.
- 2. COMPLY WITH MANUFACTURER'S INSTRUCTIONS AND RECOMMENDATIONS FOR PREPARATION, PRIMING AND COATING WORK. COORDINATE WITH WORK OF OTHER SECTIONS.
- 3. MATCH APPROVED MOCK-UPS FOR COLOR, TEXTURE, AND PATTERN. RE-COAT OR REMOVE AND REPLACE WORK WHICH DOES NOT MATCH OR SHOWS LOSS OF ADHESION.
- 4. CLEAN UP, TOUCH UP AND PROTECT WORK.

TOUCHUP PAINTING:

- 1. GALVANIZING DAMAGE AND ALL BOLTS AND NUTS SHALL BE TOUCHED UP AFTER TOWER ERECTION WITH "GALVANOX," "DRY GALV," OR "ZINC-IT."
- 2. FIELD TOUCHUP PAINT SHALL BE DONE IN ACCORDANCE WITH THE MANUFACTURER'S WRITTEN INSTRUCTIONS.
- 3. ALL METAL COMPONENTS SHALL BE HANDLED WITH CARE TO PREVENT DAMAGE TO THE COMPONENTS, THEIR PRESERVATIVE TREATMENT, OR THEIR PROTECTIVE COATINGS.

SECTION 11 700 - ANTENNA ASSEMBLY, REMOTE RADIO HEADS AND CABLE INSTALLATION

SUMMARY:

THIS SECTION SPECIFIES INSTALLATION OF ANTENNAS, RRH'S, AND CABLE EQUIPMENT, INSTALLATION, AND TESTING OF COAXIAL FIBER CABLE.

ANTENNAS AND RRH'S:

THE NUMBER AND TYPE OF ANTENNAS AND RRH'S TO BE INSTALLED IS DETAILED ON THE CONSTRUCTION DRAWINGS.

HYBRID CABLE:

HYBRID CABLE WILL BE DC/FIBER AND FURNISHED FOR INSTALLATION AT EACH SITE. CABLE SHALL BE INSTALLED PER THE CONSTRUCTION DRAWINGS AND THE APPLICABLE MANUFACTURER'S REQUIREMENTS.

JUMPERS AND CONNECTORS:

FURNISH AND INSTALL 1/2" COAX JUMPER CABLES BETWEEN THE RRH'S AND ANTENNAS. JUMPERS SHALL BE TYPE LDF 4, FLC 12-50, CR 540, OR FXL 540. SUPER-FLEX CABLES ARE NOT ACCEPTABLE. JUMPERS BETWEEN THE RRH'S AND ANTENNAS OR TOWER TOP AMPLIFIERS SHALL CONSIST OF 1/2 INCH FOAM DIELECTRIC, OUTDOOR RATED COAXIAL CABLE. DO NOT USE SUPERFLEX OUTDOORS. JUMPERS SHALL BE FACTORY FABRICATED IN APPROPRIATE LENGTHS WITH A MAXIMUM OF 4 FEET EXCESS PER JUMPER AND HAVE CONNECTORS AT EACH END, MANUFACTURED BY SUPPLIER. IF JUMPERS ARE FIELD FABRICATED, FOLLOW MANUFACTURER'S REQUIREMENTS FOR INSTALLATION OF CONNECTORS

REMOTE ELECTRICAL TILT (RET) CABLES:

MISCELLANEOUS:

INSTALL SPLITTERS, COMBINERS, FILTERS PER RF DATA SHEET, FURNISHED BY SPRINT.

ANTENNA INSTALLATION:

THE CONTRACTOR SHALL ASSEMBLE ALL ANTENNAS ONSITE IN ACCORDANCE WITH THE INSTRUCTIONS SUPPLIED BY THE MANUFACTURER. ANTENNA HEIGHT, AZIMUTH, AND FEED ORIENTATION INFORMATION SHALL BE A DESIGNATED ON THE CONSTRUCTION DRAWINGS.

- A. THE CONTRACTOR SHALL POSITION THE ANTENNA ON TOWER PIPE MOUNTS SO THAT THE BOTTOM STRUT IS LEVEL. THE PIPE MOUNTS SHALL BE PLUMB TO WITHIN 1 DEGREE.
- B. ANTENNA MOUNTING REQUIREMENTS: PROVIDE ANTENNA MOUNTING HARDWARE AS INDICATED ON THE DRAWINGS.

HYBRID CABLES INSTALLATION:

- A. THE CONTRACTOR SHALL ROUTE, TEST, AND INSTALL ALL CABLES AS INDICATED ON THE CONSTRUCTION DRAWINGS AND IN ACCORDANCE WITH THE MANUFACTURER'S RECOMMENDATIONS.
- B. THE INSTALLED RADIUS OF THE CABLES SHALL NOT BE LESS THAN THE MANUFACTURER'S SPECIFICATIONS FOR BENDING RADII.
- C. EXTREME CARE SHALL BE TAKEN TO AVOID DAMAGE TO THE CABLES DURING HANDLING AND INSTALLATION.
 - 1. FASTENING MAIN HYBRID CABLES: ALL CABLES SHALL BE PERMANENTLY FASTENED TO THE COAX LADDER AT 4'-0" OC USING NON-MAGNETIC STAINLESS STEEL CLIPS.
 - 2. FASTENING INDIVIDUAL FIBER AND DC CABLES ABOVE BREAKOUT ENCLOSURE (MEDUSA), WITHIN THE MMBTS CABINET AND ANY INTERMEDIATE DISTRIBUTION BOXES:
 - a. FIBER: SUPPORT FIBER BUNDLES USING 1/2" VELCRO STRAPS OF THE REQUIRED LENGTH @ 18" OC. STRAPS SHALL BE UV, OIL AND WATER RESISTANT AND SUITABLE FOR INDUSTRIAL INSTALLATIONS AS MANUFACTURED BY TEXTOL OR APPROVED EQUAL.
 - b. DC: SUPPORT DC BUNDLES WITH ZIP TIES OF THE ADEQUATE LENGTH. ZIP TIES TO BE UV STABILIZED, BLACK NYLON, WITH TENSILE STRENGTH AT 12,000 PSI AS MANUFACTURED BY NELCO PRODUCTS OR EQUAL.
 - 3. FASTENING JUMPERS: SECURE JUMPERS TO THE SIDE ARMS OR HEAD FRAMES USING STAINLESS STEEL TIE WRAPS OR STAINLESS STEEL BUTTERFLY CLIPS.
 - 4. CABLE INSTALLATION:
 - a. INSPECT CABLE PRIOR TO USE FOR SHIPPING DAMAGE, NOTIFY THE CONSTRUCTION MANAGER.
 - b. CABLE ROUTING: CABLE INSTALLATION SHALL BE PLANNED TO ENSURE THAT THE LINES WILL BE PROPERLY ROUTED IN THE CABLE ENVELOP AS INDICATED ON THE DRAWINGS. AVOID TWISTING AND CROSSOVERS.
 - c. HOIST CABLE USING PROPER HOISTING GRIPS. DO NOT EXCEED MANUFACTURER'S RECOMMENDED MAXIMUM BEND RADIUS.

- 5. GROUNDING OF TRANSMISSION LINES: ALL TRANSMISSION LINES SHALL BE GROUNDED AS INDICATED ON DRAWINGS.
- 6. HYBRID CABLE COLOR CODING: ALL COLOR CODING SHALL BE AS REQUIRED IN TS 0200 REV 4.
- 7. HYBRID CABLE LABELING: INDIVIDUAL HYBRID AND DC BUNDLES SHALL BE LABELED ALPHA-NUMERICALLY ACCORDING TO SPRINT CELL SITE ENGINEERING NOTICE - EN 2012-001, REV 1

WEATHERPROOFING EXTERIOR CONNECTORS AND HYBRID CABLE GROUND KITS:

- A. ALL FIBER & COAX CONNECTORS AND GROUND KITS SHALL BE WEATHERPROOFED.
- B. WEATHERPROOFED USING ONE OF THE FOLLOWING METHODS. ALL INSTALLATIONS MUST BE DONE IN ACCORDANCE WITH THE MANUFACTURER'S RECOMMENDATIONS AND INDUSTRY BEST PRACTICES.
 - 1. COLD SHRINK: ENCOMPASS CONNECTOR IN COLD SHRINK TUBING AND PROVIDE A DOUBLE WRAP OF 2" ELECTRICAL TAPE EXTENDING 2" BEYOND TUBING. PROVIDE 3M COLD SHRINK CXS SERIES OR EQUAL.
 - 2. SELF-AMALGAMATING TAPE: CLEAN SURFACES. APPLY A DOUBLE WRAP OF SELF-AMALGAMATING TAPE 2" BEYOND CONNECTOR. APPLY A SECOND WRAP OF SELF-AMALGAMATING TAPE IN OPPOSITE DIRECTION. APPLY DOUBLE WRAP OF 2" WIDE ELECTRICAL TAPE EXTENDING 2" BEYOND THE SELF-AMALGAMATING TAPE.
 - 3. 3M SLIM LOCK CLOSURE 716: SUBSTITUTIONS WILL NOT BE ALLOWED.
 - 4. OPEN FLAME ON JOB SITE IS NOT ACCEPTABLE

SECTION 11 800 - INSTALLATION OF MULTIMODAL BASE STATIONS (MMBTS) AND RELATED EQUIPMENT

SUMMARY:

- A. THIS SECTION SPECIFIES MMBTS CABINETS, POWER CABINETS, AND INTERNAL EQUIPMENT INCLUDING BY NOT LIMITED TO RECTIFIERS, POWER DISTRIBUTION UNITS, BASE BAND UNITS, SURGE ARRESTORS, BATTERIES, AND SIMILAR EQUIPMENT FURNISHED BY THE COMPANY FOR INSTALLATION BY THE CONTRACTOR (OFCI).
- B. CONTRACTOR SHALL PROVIDE AND INSTALL ALL MISCELLANEOUS MATERIALS AND PROVIDE ALL LABOR REQUIRED FOR INSTALLATION EQUIPMENT IN EXISTING CABINET OR NEW CABINET AS SHOWN ON DRAWINGS AND AS REQUIRE BY THE APPLICABLE INSTALLATION MOPS.
- C. COMPLY WITH MANUFACTURERS INSTALLATION AND START-UP REQUIREMENTS

DC CIRCUIT BREAKER LABELING

- A. LABEL CIRCUIT BREAKERS ACCORDING TO SPRINT CELL SITE ENGINEERING NOTICE - EN 2012-001, REV 1.

SECTION 11 800 - INSTALLATION OF MULTIMODAL BASE TRANSCIEVER STATIONS (MMBTS) AND RELATED EQUIPMENT

SUMMARY:

- A. THIS SECTION SPECIFIES MMBTS CABINETS, POWER CABINETS, AND INTERNAL EQUIPMENT INCLUDING BY NOT LIMITED TO RECTIFIERS, POWER DISTRIBUTION UNITS, BASE BAND UNITS, SURGE ARRESTORS, BATTERIES, AND SIMILAR EQUIPMENT FURNISHED BY THE COMPANY FOR INSTALLATION BY THE CONTRACTOR (OFCI).
- B. CONTRACTOR SHALL PROVIDE AND INSTALL ALL MISCELLANEOUS MATERIALS AND PROVIDE ALL LABOR REQUIRED FOR INSTALLATION EQUIPMENT IN EXISTING CABINET OR NEW CABINET AS SHOWN ON DRAWINGS AND AS REQUIRE BY THE APPLICABLE INSTALLATION MOPS.
- C. COMPLY WITH MANUFACTURERS INSTALLATION AND START-UP REQUIREMENTS

SUPPORTING DEVICES:

- A. MANUFACTURED STRUCTURAL SUPPORT MATERIALS: SUBJECT TO COMPLIANCE WITH REQUIREMENTS, PROVIDE PRODUCTS BY THE FOLLOWING:
 - 1. ALLIED TUBE AND CONDUIT
 - 2. B-LINE SYSTEM
 - 3. UNISTRUT DIVERSIFIED PRODUCTS
 - 4. THOMAS & BETTS
- B. FASTENERS: TYPES, MATERIALS, AND CONSTRUCTION FEATURES AS FOLLOWS:
 - 1. EXPANSION ANCHORS: CARBON STEEL WEDGE OR SLEEVE TYPE.
 - 2. POWER-DRIVEN THREADED STUDS: HEAT-TREATED STEEL, DESIGNED SPECIFICALLY FOR THE INTENDED SERVICE.
 - 3. FASTEN BY MEANS OF WOOD SCREWS ON WOOD.
 - 4. TOGGLE BOLTS ON HOLLOW MASONRY UNITS.
 - 5. CONCRETE INSERTS OR EXPANSION BOLTS ON CONCRETE OR SOLID MASONRY.
 - 6. MACHINE SCREWS, WELDED THREADED STUDS, OR SPRING-TENSION CLAMPS ON STEEL.
 - 7. EXPLOSIVE DEVICES FOR ATTACHING HANGERS TO STRUCTURE SHALL NOT BE PERMITTED.
 - 8. DO NOT WELD CONDUIT, PIPE STRAPS, OR ITEMS OTHER THAN THREADED STUDS TO STEEL STRUCTURES.
 - 9. IN PARTITIONS OF LIGHT STEEL CONSTRUCTION, USE SHEET METAL SCREWS.

SUPPORTING DEVICES:

- A. INSTALL SUPPORTING DEVICES TO FASTEN ELECTRICAL COMPONENTS SECURELY AND PERMANENTLY IN ACCORDANCE WITH NEC.
- B. COORDINATE WITH THE BUILDING STRUCTURAL SYSTEM AND WITH OTHER TRADES.
- C. UNLESS OTHERWISE INDICATED ON THE DRAWINGS, FASTEN ELECTRICAL ITEMS AND THEIR SUPPORTING HARDWARE SECURELY TO THE STRUCTURE IN ACCORDANCE WITH THE FOLLOWING:
- D. ENSURE THAT THE LOAD APPLIED BY ANY FASTENER DOES NOT EXCEED 25 PERCENT OF THE PROOF TEST LOAD.
- E. USE VIBRATION AND SHOCK-RESISTANT FASTENERS FOR ATTACHMENTS TO CONCRETE SLABS.

ELECTRICAL IDENTIFICATION:

- A. UPDATE AND PROVIDE TYPED CIRCUIT BREAKER SCHEDULES IN THE MOUNTING BRACKET, INSIDE DOORS OF AC PANEL BOARDS WITH ANY CHANGES MADE TO THE AC SYSTEM.
- B. BRANCH CIRCUITS FEEDING AVIATION OBSTRUCTION LIGHTING EQUIPMENT SHALL BE CLEARLY IDENTIFIED AS SUCH AT THE BRANCH CIRCUIT PANELBOARD.

SECTION 26 200 - ELECTRICAL MATERIALS AND EQUIPMENT

CONDUIT:

- A. RIGID GALVANIZED STEEL (RGS) CONDUIT SHALL BE USED FOR EXTERIOR LOCATIONS ABOVE GROUND AND IN UNFINISHED INTERIOR LOCATIONS AND FOR ENCASED RUNS IN CONCRETE. RIGID CONDUIT AND FITTINGS SHALL BE STEEL, COATED WITH ZINC EXTERIOR AND INTERIOR BY THE HOT DIP GALVANIZING PROCESS. CONDUIT SHALL BE PRODUCED TO ANSI SPECIFICATIONS C80.1, FEDERAL SPECIFICATION WW-C-581 AND SHALL BE LISTED WITH THE UNDERWRITERS' LABORATORIES. FITTINGS SHALL BE THREADED - SET SCREW OR COMPRESSION FITTINGS WILL NOT BE ACCEPTABLE. RGS CONDUITS SHALL BE MANUFACTURED BY ALLIED, REPUBLIC OR WHEATLAND.
- B. UNDERGROUND CONDUIT IN CONCRETE SHALL BE POLYVINYLCHLORIDE (PVC) SUITABLE FOR DIRECT BURIAL AS APPLICABLE. JOINTS SHALL BE BELLED, AND FLUSH SOLVENT WELDED IN ACCORDANCE WITH MANUFACTURER'S INSTRUCTIONS. CONDUIT SHALL BE CARLON ELECTRICAL PRODUCTS OR APPROVED EQUAL.
- C. TRANSITIONS BETWEEN PVC AND RIGID (RGS) SHALL BE MADE WITH PVC COATED METALLIC LONG SWEEP RADIUS ELBOWS.
- D. EMT OR RIGID GALVANIZED STEEL CONDUIT MAY BE USED IN FINISHED SPACES CONCEALED IN WALLS AND CEILINGS. EMT SHALL BE MILD STEEL, ELECTRICALLY WELDED, ELECTRO-GALVANIZED OR HOT-DIPPED GALVANIZED AND PRODUCED TO ANSI SPECIFICATION C80.3, FEDERAL SPECIFICATION WW-C-563, AND SHALL BE UL LISTED. EMT SHALL BE MANUFACTURED BY ALLIED, REPUBLIC OR WHEATLAND, OR APPROVED EQUAL. FITTINGS SHALL BE METALLIC COMPRESSION. SET SCREW CONNECTIONS SHALL NOT BE ACCEPTABLE.
- E. LIQUID TIGHT FLEXIBLE METALLIC CONDUIT SHALL BE USED FOR FINAL CONNECTION TO EQUIPMENT. FITTINGS SHALL BE METALLIC GLAND TYPE COMPRESSION FITTINGS, MAINTAINING THE INTEGRITY OF CONDUIT SYSTEM. SET SCREW CONNECTIONS SHALL NOT BE ACCEPTABLE. MAXIMUM LENGTH OF FLEXIBLE CONDUIT SHALL NOT EXCEED 6- FEET. LFMC SHALL BE PROTECTED AND SUPPORTED AS REQUIRE BY NEC. MANUFACTURERS OF FLEXIBLE CONDUITS SHALL BE CAROL, ANACONDA METAL HOSE OR UNIVERSAL METAL HOSE, OR APPROVED EQUAL.
- F. MINIMUM SIZE CONDUIT SHALL BE 3/4 INCH (21MM).

HUBS AND BOXES:

- A. AT ENTRANCES TO CABINETS OR OTHER EQUIPMENT NOT HAVING INTEGRAL THREADED HUBS PROVIDE METALLIC THREADED HUBS OF THE SIZE AND CONFIGURATION REQUIRED. HUB SHALL INCLUDE LOCKNUT AND NEOPRENE O-RING SEAL. PROVIDE IMPACT RESISTANT 105 DEGREE C PLASTIC BUSHINGS TO PROTECT CABLE INSULATION.
- B. CABLE TERMINATION FITTINGS FOR CONDUIT
 - 1. CABLE TERMINATORS FOR RGS CONDUITS SHALL BE TYPE CRC BY O-Z/GEDNEY OR EQUAL.
 - 2. CABLE TERMINATORS FOR LFMC SHALL BE ETCO - CL2075; OR MADE FOR THE PURPOSE PRODUCTS BY ROXTEC.
- C. EXTERIOR PULL BOXES AND PULL BOXES IN INTERIOR INDUSTRIAL AREAS SHALL BE PLATED CAST ALLOY, HEAVY DUTY, WEATHERPROOF, DUST PROOF, WITH GASKET, PLATED IRON ALLOY COVER AND STAINLESS STEEL COVER SCREWS, CROUSE-HINDS WAB SERIES OR EQUAL.
- D. CONDUIT OUTLET BODIES SHALL BE PLATED CAST ALLOY WITH SIMILAR GASKETED COVERS. OUTLET BODIES SHALL BE OF THE CONFIGURATION AND SIZE SUITABLE FOR THE APPLICATION. PROVIDE CROUSE-HINDS FORM 8 OR EQUAL.
- E. MANUFACTURER FOR BOXES AND COVERS SHALL BE HOFFMAN, SQUARE "D", CROUSE-HINDS, COOPER, ADALET, APPLETON, O-Z GEDNEY, RACO, OR APPROVED EQUAL.

SUPPLEMENTAL GROUNDING SYSTEM

- A. FURNISH AND INSTALL A SUPPLEMENTAL GROUNDING SYSTEM AS INDICATED ON THE DRAWINGS. SUPPORT SYSTEM WITH NON-MAGNETIC STAINLESS STEEL CLIPS WITH RUBBER GROMMETS. GROUNDING CONNECTORS SHALL BE TINNED COPPER WIRE, SIZES AS INDICATED ON THE DRAWINGS. PROVIDE STRANDED OR SOLID BARE OR INSULATED CONDUCTORS AS INDICATED.
- B. SUPPLEMENTAL GROUNDING SYSTEM: ALL CONNECTIONS TO BE MADE WITH CAD WELDS, EXCEPT AT EQUIPMENT USE LUGS OR OTHER AVAILABLE GROUNDING MEANS AS REQUIRED BY MANUFACTURER; AT GROUND BARS USE TWO HOLE SPADES WITH NO OX.
- C. STOLEN GROUND-BARS: IN THE EVENT OF STOLEN GROUND BARS, CONTACT SPRINT CM FOR REPLACEMENT INSTRUCTION USING THREADED ROD KITS.

EXISTING STRUCTURE:

- A. EXISTING EXPOSED WIRING AND ALL EXPOSED OUTLETS, RECEPTACLES, SWITCHES, DEVICES, BOXES, AND OTHER EQUIPMENT THAT ARE NOT TO BE UTILIZED IN THE COMPLETED PROJECT SHALL BE REMOVED OR DE-ENERGIZED AND CAPPED IN THE WALL, CEILING, OR FLOOR SO THAT THEY ARE CONCEALED AND SAFE. WALL, CEILING, OR FLOOR SHALL BE PATCHED TO MATCH THE ADJACENT CONSTRUCTION.

CONDUIT AND CONDUCTOR INSTALLATION:

- A. CONDUITS SHALL BE FASTENED SECURELY IN PLACE WITH APPROVED NON-PERFORATED STRAPS AND HANGERS. EXPLOSIVE DEVICES FOR ATTACHING HANGERS TO STRUCTURE WILL NOT BE PERMITTED. CLOSELY FOLLOW THE LINES OF THE STRUCTURE, MAINTAIN CLOSE PROXIMITY TO THE STRUCTURE AND KEEP CONDUITS IN TIGHT ENVELOPES. CHANGES IN DIRECTION TO ROUTE AROUND OBSTACLES SHALL BE MADE WITH CONDUIT OUTLET BODIES. CONDUIT SHALL BE INSTALLED IN A NEAT AND WORKMANLIKE MANNER, PARALLEL AND PERPENDICULAR TO STRUCTURE WALL AND CEILING LINES. ALL CONDUIT SHALL BE FISHED TO CLEAR OBSTRUCTIONS. ENDS OF CONDUITS SHALL BE TEMPORARILY CAPPED TO PREVENT CONCRETE, PLASTER OR DIRT FROM ENTERING. CONDUITS SHALL BE RIGIDLY CLAMPED TO BOXES BY GALVANIZED MALLEABLE IRON BUSHING ON INSIDE AND GALVANIZED MALLEABLE IRON LOCKNUT ON OUTSIDE AND INSIDE.
- B. CONDUCTORS SHALL BE PULLED IN ACCORDANCE WITH ACCEPTED GOOD PRACTICE.




1 INTERNATIONAL BLVD, SUITE 800
MAHWAH, NJ 07495
TEL: (800) 357-7641



SBA COMMUNICATIONS CORP.
134 FLANDERS ROAD, SUITE 125
WESTBOROUGH, MA 01581
TEL: (508) 251-0720
FAX: (508) 251-1755



45 BEECHWOOD DRIVE
N. ANDOVER, MA 01845
TEL: (978) 557-5553
FAX: (978) 336-5586

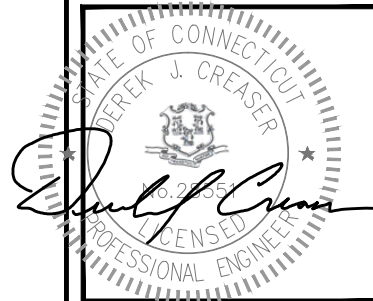

CHECKED BY: BB

APPROVED BY: DJC

SUBMITTALS			
REV.	DATE	DESCRIPTION	BY
2	11/11/17	REVISED - CODE UPDATE	DJM
1	05/22/14	ISSUED FOR CONSTRUCTION	SF
0	05/09/14	ISSUED FOR CONSTRUCTION	SF

SITE NUMBER:
CT54XC764-B

SITE NAME:
CLINTON-SBA


SITE ADDRESS:
46 MEADOW ROAD
CLINTON, CT 06413

SHEET TITLE

OUTLINE
SPECIFICATIONS

SHEET NUMBER

SP-3

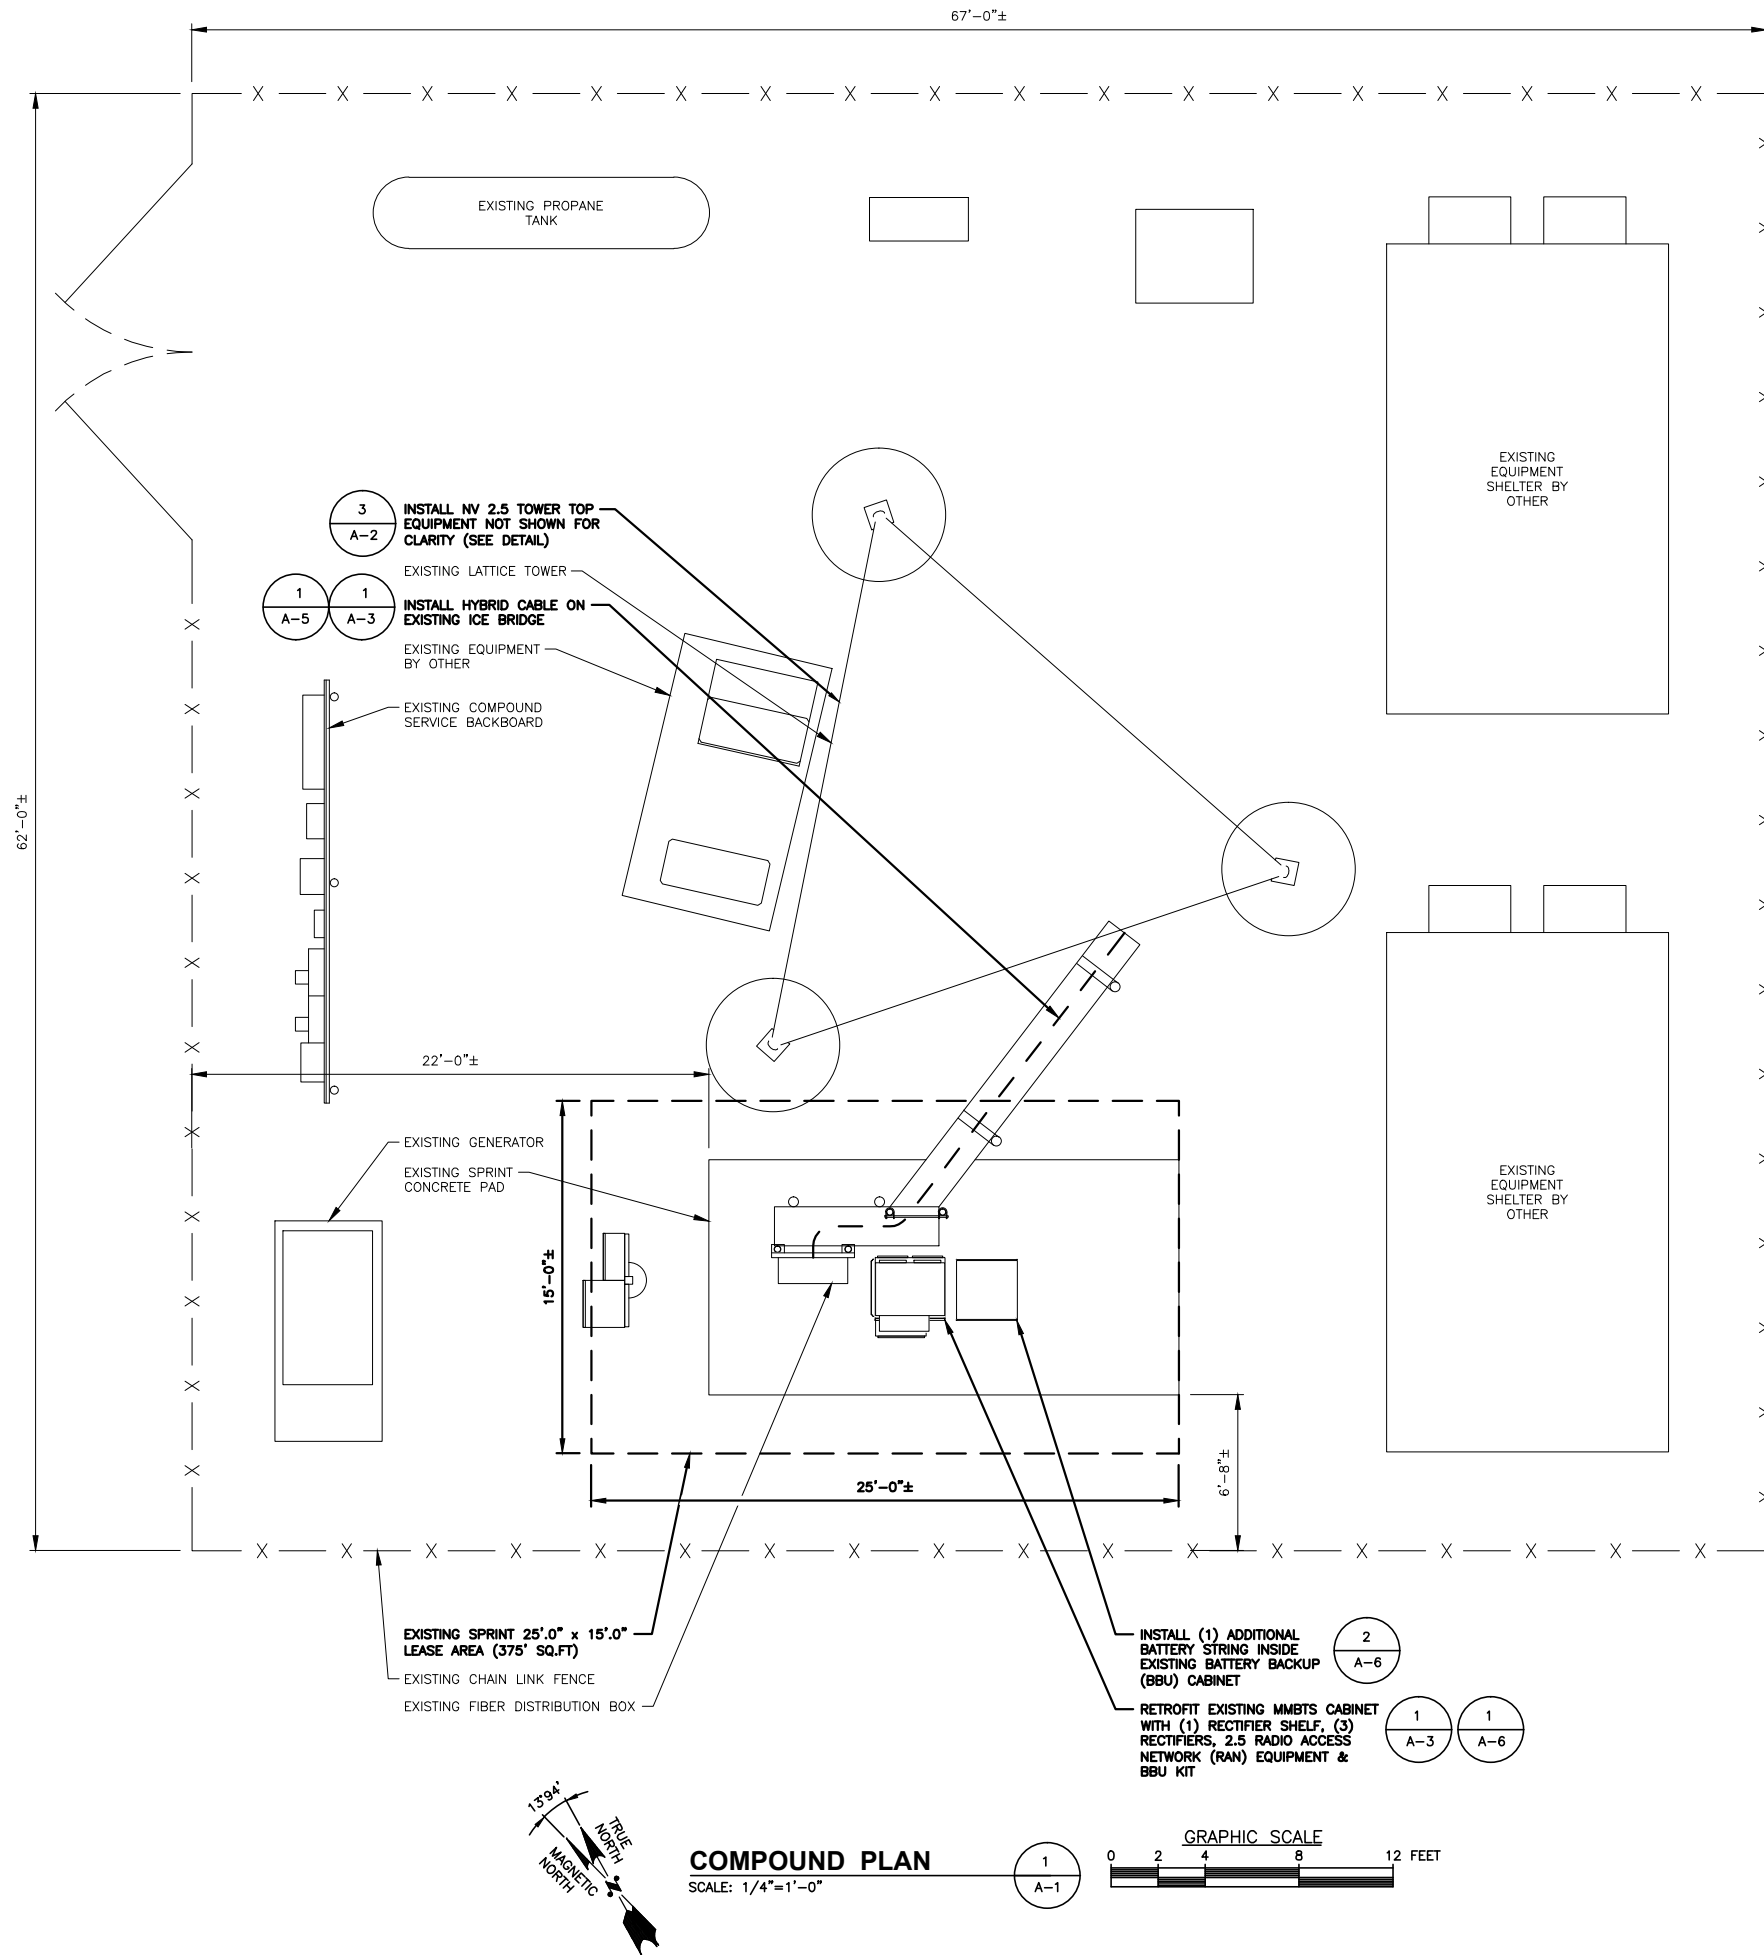

RAN EQUIPMENT PHOTO DETAIL 2 A-1

SCALE: N.T.S.




1 INTERNATIONAL BLVD, SUITE 800
MAHWAH, NJ 07495
TEL: (800) 357-7641



SBA COMMUNICATIONS CORP.
134 FLANDERS ROAD, SUITE 125
WESTBOROUGH, MA 01581
TEL: (508) 251-0720
FAX: (508) 251-1755



45 BEECHWOOD DRIVE
N. ANDOVER, MA 01845
TEL: (978) 557-5553
FAX: (978) 336-5586

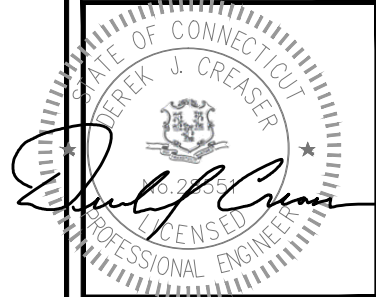

CHECKED BY: BB

APPROVED BY: DJC

SUBMITTALS			
REV.	DATE	DESCRIPTION	BY
2	11/11/17	REVISED - CODE UPDATE	DJM
1	05/22/14	ISSUED FOR CONSTRUCTION	SF
0	05/09/14	ISSUED FOR CONSTRUCTION	SF


SITE NUMBER:
CT54XC764-B

SITE NAME:
CLINTON-SBA

SITE ADDRESS:
46 MEADOW ROAD
CLINTON, CT 06413

SHEET TITLE
COMPOUND PLAN


SHEET NUMBER
A-1

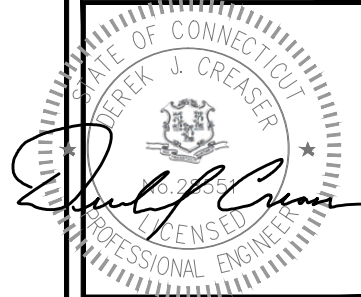


SPECIAL CONSTRUCTION NOTE:
SPRINT TOWER TOP WORK IS CONTINGENT ON THE FOLLOWING:
 • COMPLETION OF A GLOBAL STRUCTURAL STABILITY ANALYSIS.
 • COMPLETION OF AN ANTENNA/RRH MOUNT STRUCTURAL ASSESSMENT.
 • GC SHALL FURNISH, INSTALL AND COMPLETE ALL REQUIRED STRUCTURAL MODIFICATIONS AS INDICATED IN BEFORE-MENTIONED ANALYSIS AND ASSESSMENT.
 • SBA COMMUNICATIONS CORPORATION SHALL PROVIDE WRITTEN ACCEPTANCE/APPROVAL FOR THE COMPLETION OF ALL TOWER/FOUNDATION STRUCTURAL MODIFICATIONS INCLUDING (AS NECESSARY) CONTROLLED CONSTRUCTION INSPECTIONS, SHOP-DRAWING APPROVALS, MATERIALS TEST RESULTS, AND FINAL ENGINEER'S AFFIDAVIT.

SPECIAL CONSTRUCTION NOTE:
THE SPRINT NETWORK VISION 2.5 GHZ TOWER TOP WORK IS CONTINGENT UPON COMPLETION OF ALL REQUIRED STRUCTURAL MODIFICATIONS, ENGINEERING CONSTRUCTION CONTROL INSPECTIONS, FINAL ENGINEERING AFFIDAVIT, AND ACCEPTANCE/APPROVAL BY SBA COMMUNICATIONS CORP.

NOTE:
EXISTING AZIMUTHS FROM EXISTING FINAL CD DATED 11/02/12

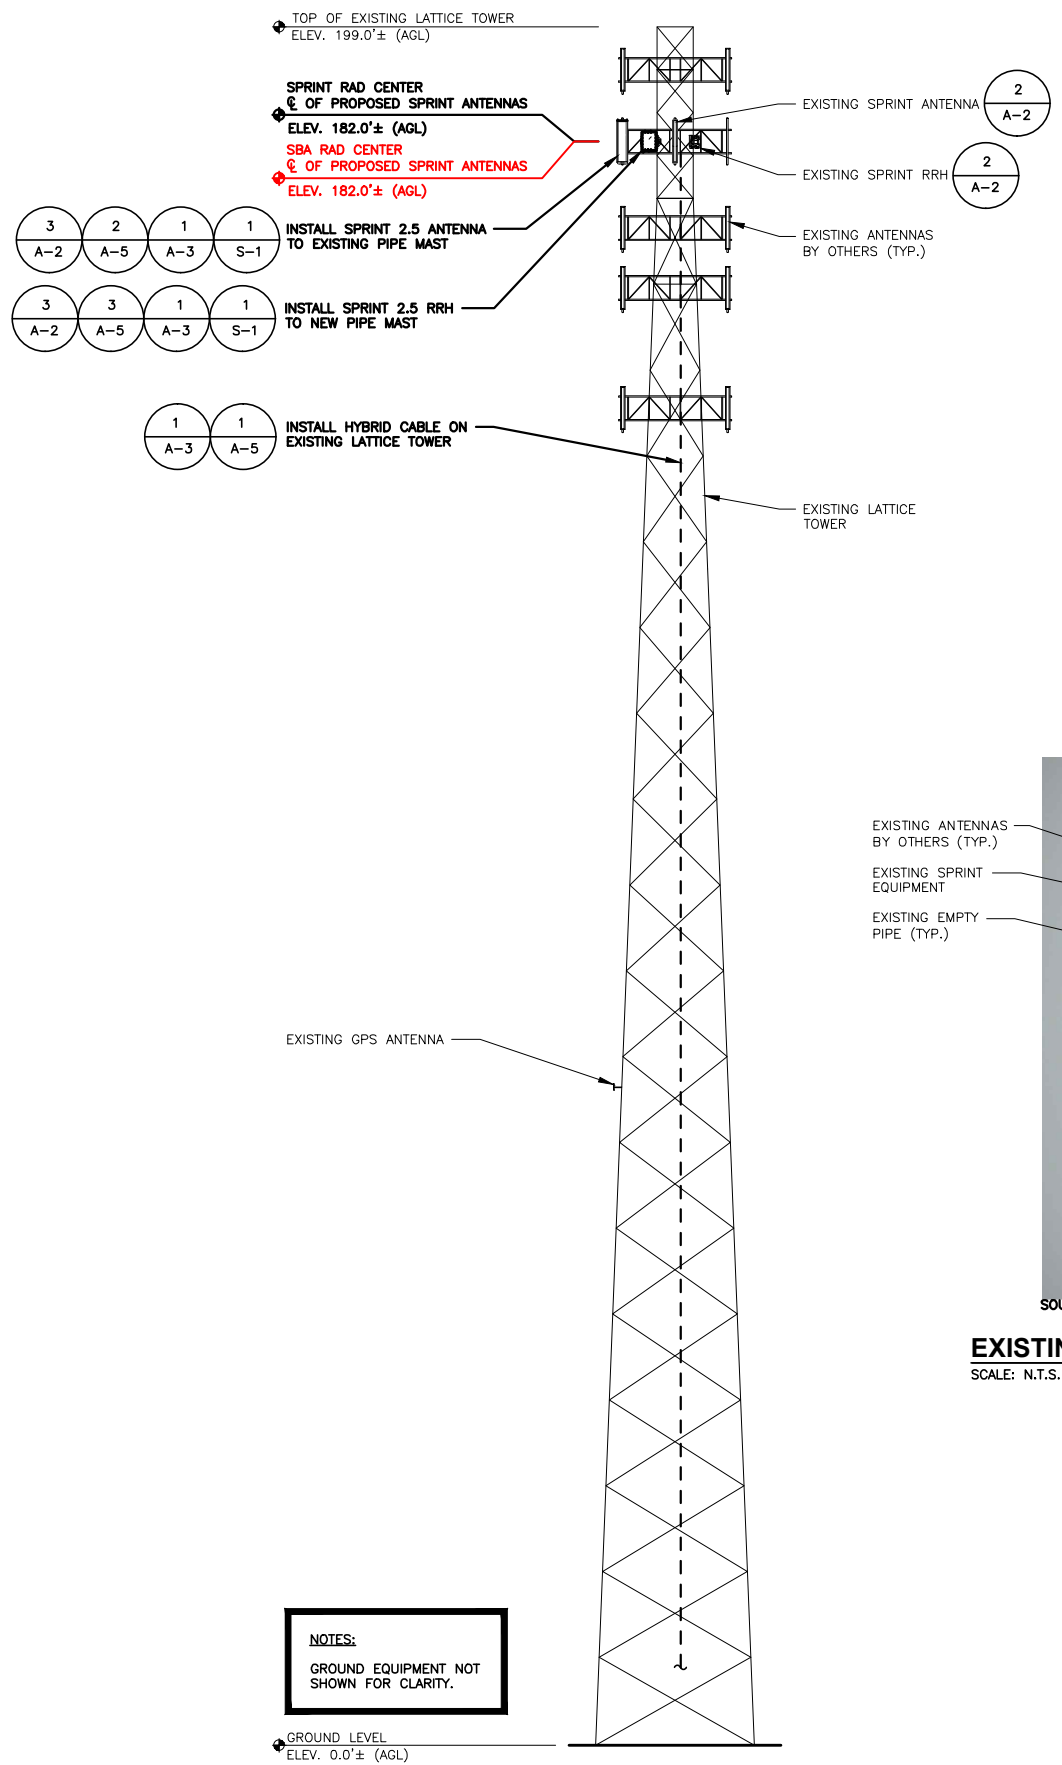

EXISTING PARTIAL ELEVATION PHOTO DETAIL
SCALE: N.T.S.

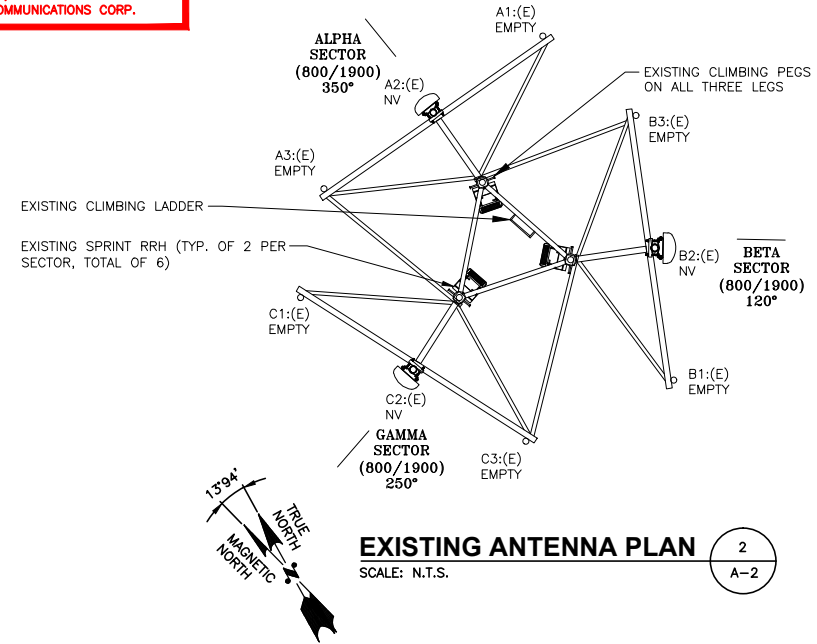

SPECIAL WORK NOTE:
JUMPERS FROM 2.5 RRH TO 2.5 ANTENNA CAN NOT EXCEED 15'. NOTIFY SPRINT CONSTRUCTION MANAGER OF ANY DISCREPANCY.



NOTE:
VERIFY PROPOSED AZIMUTHS WITH RF ENGINEER PRIOR TO INSTALLATION

ANTENNA STATUS LEGEND:

EMPTY - EMPTY PIPE
 (E) - EXISTING
 (P) - INSTALL
 NV - SPRINT ANTENNA MODEL APXVSP18-C-A20
 2.5 - SPRINT ANTENNA

NOTES:
GROUND EQUIPMENT NOT SHOWN FOR CLARITY.

ELEVATION
SCALE: 3/32"=1'-0"

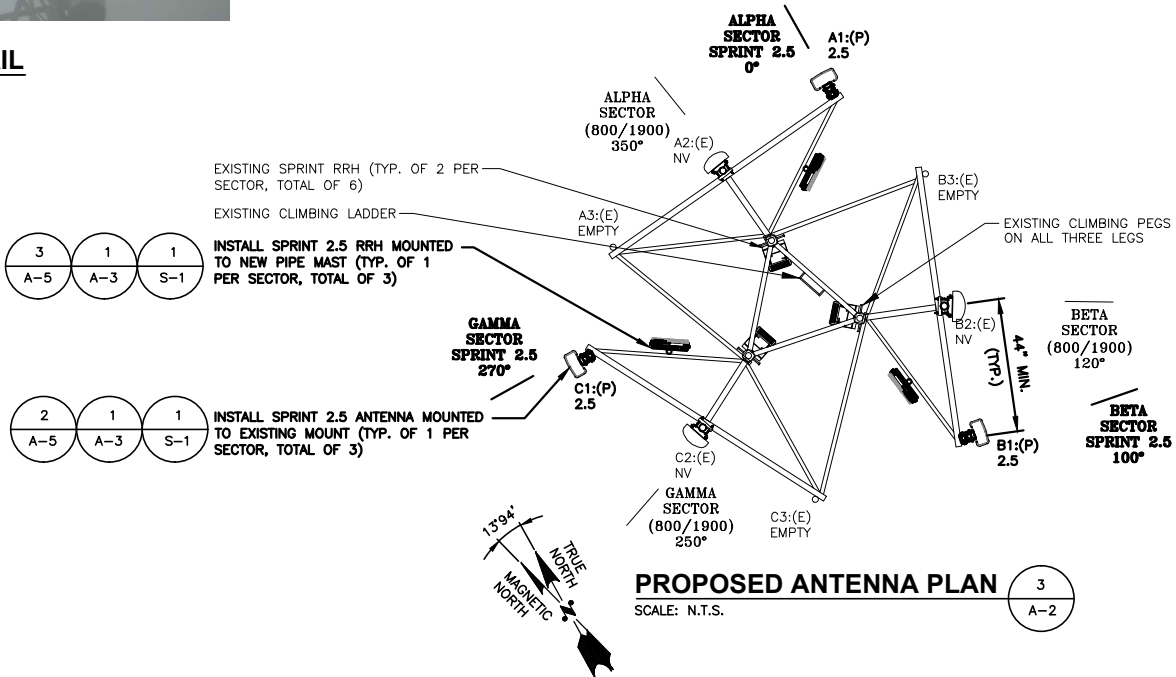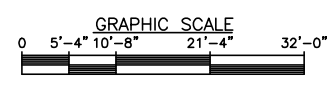

CHECKED BY: BB

APPROVED BY: DJC

SUBMITTALS

REV.	DATE	DESCRIPTION	BY
2	11/11/17	REVISED - CODE UPDATE	DJM
1	05/22/14	ISSUED FOR CONSTRUCTION	SF
0	05/09/14	ISSUED FOR CONSTRUCTION	SF

SITE NUMBER:
CT54XC764-B

SITE NAME:
CLINTON-SBA

SITE ADDRESS:
46 MEADOW ROAD
CLINTON, CT 06413

SHEET TITLE
ELEVATION AND ANTENNA PLANS

SHEET NUMBER
A-2



RFDS Sheet

(by SBA Network Services 4/8/14. NOTE: General Contractor/Tower Crew shall verify that the latest RFDS is used for equipment installation.)

General Site Information

Site ID	CT54XC764	Equipment Vendor	ALU
Market	Northern Connecticut	Latitude	41.275200
Region	East	Longitude	-72.497700
MLA	SBA	LL SITE ID	CT01879-S
Structure Type	MONOPOLE		
BTS Type	Outdoor Macro		
Solution ID	Not Available	Siterra SR Equipment Type	Outdoor Macro
		Equipment Vendor	ALU
		Incremental Power Draw Needed by Added Equipment	

Base Equipment

BBU Kit	ALU BBU Kit	Top Hat	None
BBU Kit Qty	1	Top Hat Qty	N/A
Growth Cabinet	None	Top Hat Dimensions (Inches)	N/A
Growth Cabinet Qty	N/A	Top Hat Weight (Lbs.)	N/A
Growth Cabinet Dimensions (Inches)	N/A		
Growth Cabinet Weight (Lbs.)	N/A		

RF Path Information

RRH	TD-RRH8x20-25		
RRH Qty	3		
RRH Dimensions (Inches)	26.1" x 18.6" x 6.7"		
RRH Weight (Lbs.)	70.0		
RRH Mount Weight (Lbs.)	10		
Power and Fiber Cable	ALU Hybrid Cable		
Cable Qty	1		
Weight per Foot (Lbs.)	0.992		
Diameter (Inches)	1.250		
Hybrid Cable Length (Feet) (** A&E 250)	219	(Estimated by Sprint as Antenna CL plus 20%; DO NOT BOM using this length.)	
Coax Jumper	Coax Jumper. Mfg TBD.		
Coax Jumper Qty	27		
Coax Jumper Length (Feet) (** A&E 10)	8		
Coax Jumper Weight (Lbs.)	1.7		
Coax Jumper Diameter (Inches)	0.5		
AISG Cable	Commscope ATCB-B01-006		
AISG Cable Qty	3		
AISG Diameter (Inches)	0.315		
AISG Cable Length (Feet) (** A&E 10)	8		
Weight of Entire AISG Cable (Lbs.)	1.3		

Antenna Sector Information

	Sector 1	Sector 2	Sector 3
Antenna Make/Model	RFS APXV9TM14-ALU-I20	RFS APXV9TM14-ALU-I20	RFS APXV9TM14-ALU-I20
Antenna Qty	1	1	1
Antenna Dimensions (Inches)	56.3 x 12.6 x 6.3	56.3 x 12.6 x 6.3	56.3 x 12.6 x 6.3
Antenna Weight (Lbs.)	55.1	55.1	55.1
Antenna Mounting Kit Weight (Lbs.)	11.5	11.5	11.5
CL Height (Feet) (* SBA 182.0')	182.0	182.0	182.0
Antenna Azimuth (Degrees)	0	100	270
Antenna Mechanical Downtilt (Degrees)	0	0	0
Antenna Etilt (Degrees)	-2	-2	-2
RF Filter Make/Model	N/A	N/A	N/A

Comments

RFDS generated 4/8/14 by SBA Network Services from Sprint Plan of Record dated 4/2/14.

Comments in Red Text provided by A&E Vendor.

IMPORTANT CONSTRUCTION NOTE: General Contractor/Tower Crew shall verify that the latest RFDS is used for equipment installation.

* Note: Antenna Rad Center based on SBA-Provided Collocation Application, Equipment Database, and Structural Analysis. The SBA-Provided Antenna Rad Center shall supersede any conflicting information derived from the Sprint NV 2.5 Database.

** Note: Sprint CM shall confirm Hybrid Cable Length, Coax Jumper Length and AISG Cable Length before preparing BOM. A&E Recommended Hybrid Cable Length based on NV 2.5 Equipment Audit plus 20 Feet for (2) 10-foot coils at each end of the fiber trunk.

SPRINT CONSTRUCTION STANDARDS:

GENERAL CONTRACTOR SHALL ADHERE TO THE FOLLOWING SPRINT CONSTRUCTION STANDARDS.

- CONSTRUCTION STANDARDS: INTEGRATED CONSTRUCTION STANDARDS FOR WIRELESS SITES - (CURRENT VERSION), INCLUDING EXHIBITS A-M.
- CONSTRUCTION SPECIFICATIONS: CONSTRUCTION STANDARDS EXHIBIT A - STANDARD CONSTRUCTION SPECIFICATIONS FOR WIRELESS SITES (CURRENT VERSION).
- GROUNDING STANDARDS: EXTERIOR GROUNDING SYSTEM DESIGN. GROUNDING STANDARDS (SUPPLEMENT): ANTI-THEFT UPDATE TO SPRINT GROUNDING 082412 AND SPRINT ENGINEERING LETTER EL-0504 DATED 04.20.12.
- WEATHER PROOFING STANDARDS: EXCERPT FROM CONSTRUCTION STANDARDS EXHIBIT A, SECTION 3.6 WEATHERPROOFING CONNECTORS AND GROUND KITS.
- COLOR CODING: SPRINT NEXTEL ANT AND LINE COLOR CODING PER SPRINT TS-0200 CURRENT VERSION.
- GENERAL CONTRACTOR TO FIELD VERIFY AZIMUTH AND CL HEIGHT AND MECHANICAL DOWNTILT. IF DIFFERENT THAN CALLED OUT IN RFDS, HALT ANTENNA WORK FOR ONE HOUR, CALL SPRINT RF ENGINEER (OR MANAGER IF RF ENGINEER DOES NOT ANSWER, BUT STILL LEAVE A MESSAGE TO RF ENGINEER) USING SPRINT-PROVIDED CONTACT INFORMATION FOR FURTHER INSTRUCTIONS. IF SPRINT DOES NOT RESPOND WITHIN ONE HOUR, PLACE 2.5G ANTENNA AT SAME CL HEIGHT AS 1.9G ANTENNA AND EMAIL CORRECT CL HEIGHT AND AZIMUTH TO SPRINT RF ENGINEER. UPDATE AS-BUILD DRAWING WITH CORRECT CL HEIGHT. ALSO EMAIL CORRECT 1900 MHZ AND 800 MHZ ANTENNA CL HEIGHT, AZIMUTH AND MECHANICAL DOWNTILT TO RF ENGINEER.
- AISG TESTS TO VERIFY OPERATION IS TO BE PERFORMED AFTER FINAL INSTALLATION OF ANTENNAS AND AISG CABLES HAVE BEEN CONNECTED. VERIFY OPERATION OF ALL EXISTING SPRINT AISG EQUIPMENT INCLUDING 800MHZ, 1.9GHZ AND 2.5G. TEST INCLUDE COMPLETE DOWNTILT, AZIMUTH (IF APPLICABLE) AND BEAMWIDTH SWINGS (IF APPLICABLE). DOCUMENT AISG TEST RESULTS IN COAX SWEEP TEST SPREADSHEET.
- GENERAL CONTRACTOR MUST INSURE THAT NO OBJECT IS LOCATED IN FRONT OF ANTENNA. THIS MEANS NO OBJECT IS TO BE LOCATED 45 DEGREES LEFT AND RIGHT OF FRONT OF ANTENNA OR 7 DEGREES UP AND DOWN FROM CENTER OF ANTENNA. IF THIS IS NOT POSSIBLE, CONTACT RF ENGINEER FOR FURTHER INSTRUCTION. IN ADDITION, 2.5G ANTENNA IS NOT TO BE PLACED IN FRONT OF ANY OTHER ANTENNA USING THE SAME 45 DEGREE RULE. THIS INCLUDES SPRINT AND NON-SPRINT ANTENNAS.
- GENERAL CONTRACTOR IS REQUIRED TO USE A DIGITAL ALIGNMENT TOOL TO SET AZIMUTH, ROLL AND DOWNTILT. AZIMUTH ACCURACY IS TO BE WITHIN 1 DEGREES. DOWNTILT AND ROLL (LEFT TO RIGHT TILT) IS TO BE WITHIN 0.1 DEGREES. IF FOR SOME REASON THIS ACCURACY CANNOT BE ACHIEVED, UPDATE AS-BUILT DRAWINGS AND EMAIL SPRINT RF ENGINEER WITH AS-BUILT SETTINGS. USE 3Z RF ALIGNMENT TOOL OR EQUIVALENT TOOL. [HTTP://WWW.3ZTELECOM.COM/ANTENNA-ALIGNMENT-TOOL/](http://www.3ztelecom.com/antenna-alignment-tool/).




1 INTERNATIONAL BLVD, SUITE 800
MAHWAH, NJ 07495
TEL: (800) 357-7641



SBA COMMUNICATIONS CORP.
134 FLANDERS ROAD, SUITE 125
WESTBOROUGH, MA 01581
TEL: (508) 251-0720
FAX: (508) 251-1755



45 BEECHWOOD DRIVE
N. ANDOVER, MA 01845
TEL: (978) 557-5553
FAX: (978) 336-5586

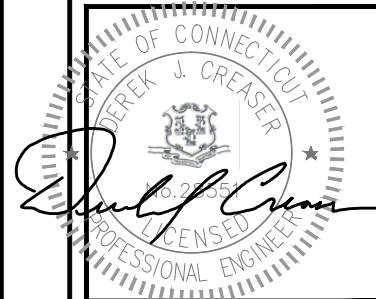

CHECKED BY: BB

APPROVED BY: DJC

SUBMITTALS

REV.	DATE	DESCRIPTION	BY
2	11/11/17	REVISED - CODE UPDATE	DJM
1	05/22/14	ISSUED FOR CONSTRUCTION	SF
0	05/09/14	ISSUED FOR CONSTRUCTION	SF

SITE NUMBER:
CT54XC764-B

SITE NAME:
CLINTON-SBA


SITE ADDRESS:
46 MEADOW ROAD
CLINTON, CT 06413

SHEET TITLE


RF DATA SHEET

SHEET NUMBER


A-3

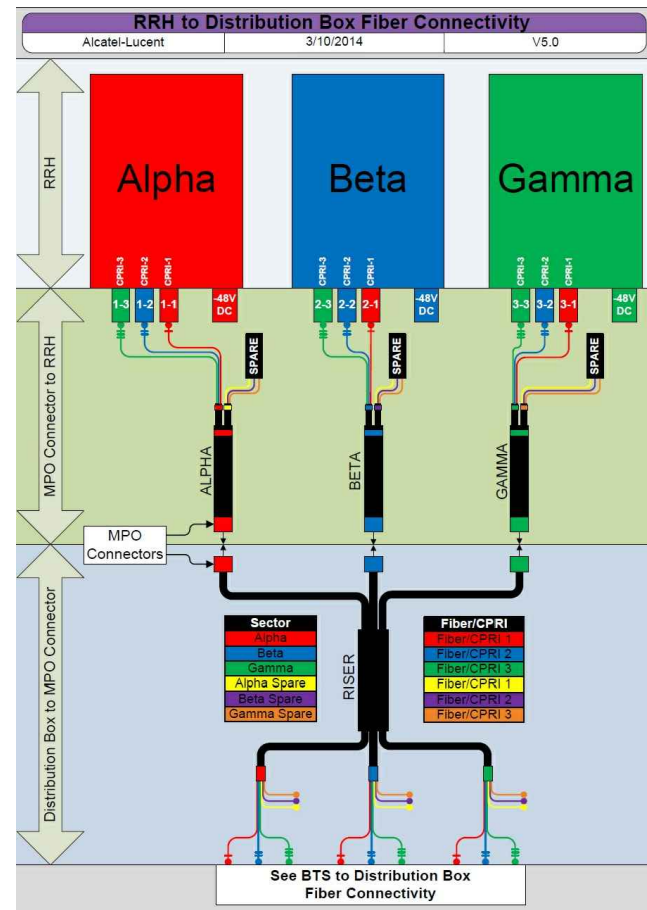

CABLE COLOR CODING DIAGRAM
SCALE: N.T.S.

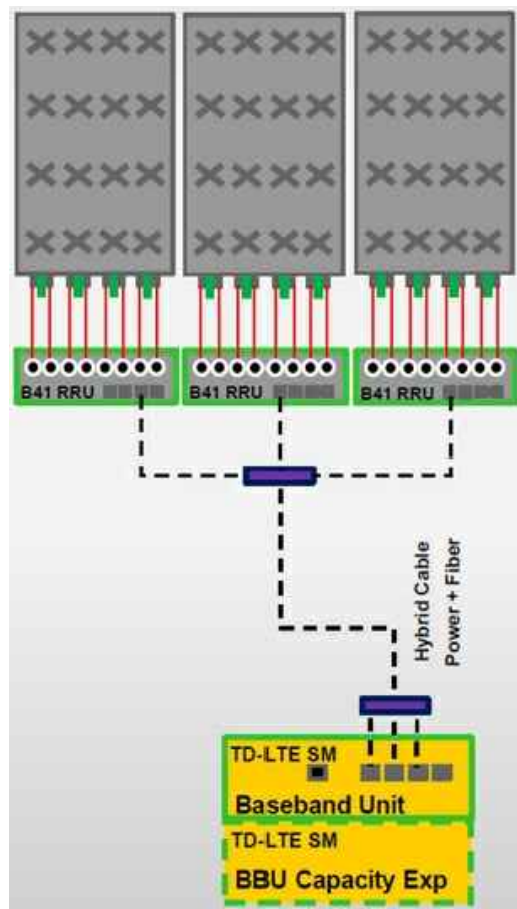


ALU 2.5 ALU SCENARIO 1
SCALE: N.T.S.

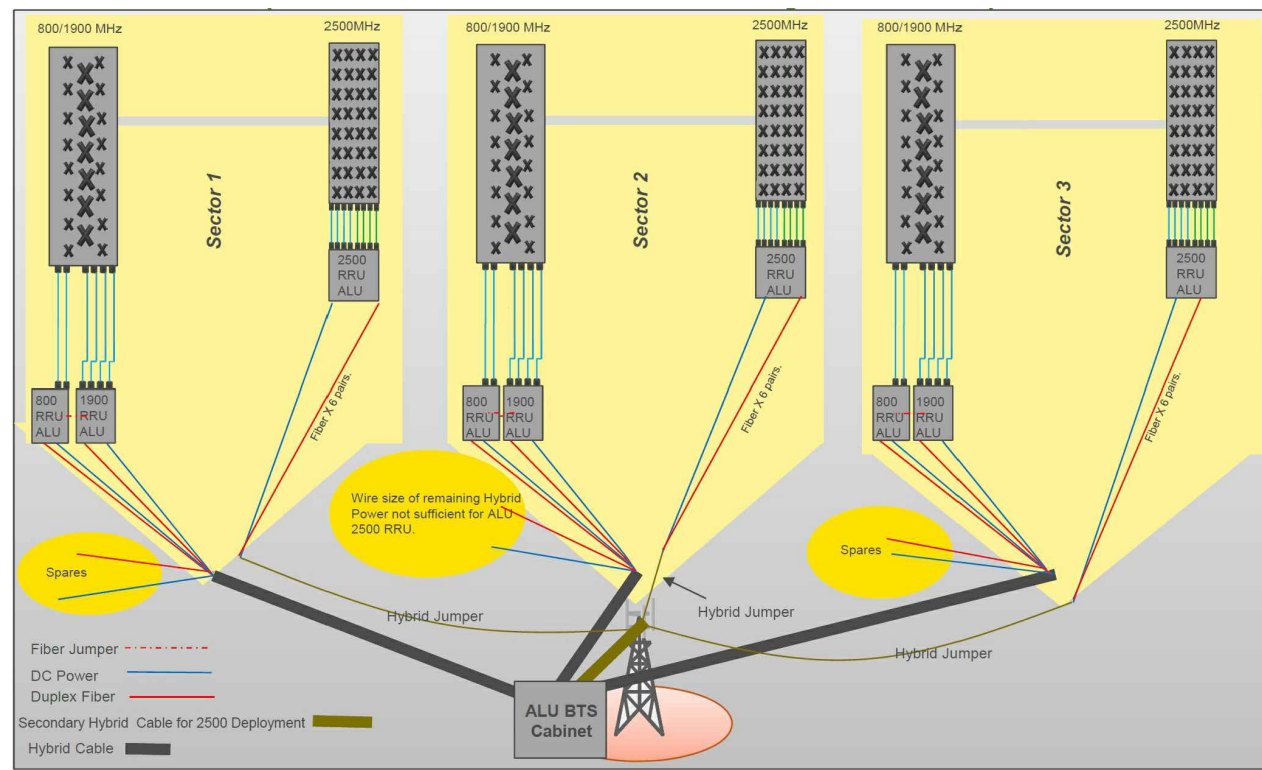

RAN WIRING DIAGRAM: ALU EQUIPMENT
SCALE: N.T.S.

NOTE:
GENERAL CONTRACTOR SHALL VERIFY THAT THE LATEST RF DATA SHEET IS USED FOR EQUIPMENT INSTALLATION.

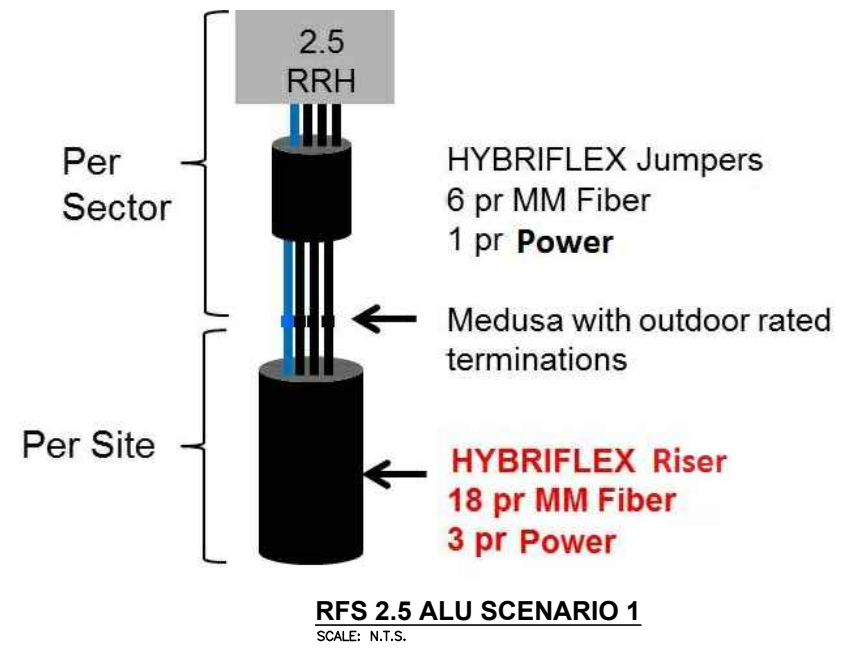

Sprint


1 INTERNATIONAL BLVD, SUITE 800
MAHWAH, NJ 07495
TEL: (800) 357-7641

SBA

SBA COMMUNICATIONS CORP.
134 FLANDERS ROAD, SUITE 125
WESTBOROUGH, MA 01581
TEL: (508) 251-0720
FAX: (508) 251-1755

HG HUDSON Design Group LLC

45 BEECHWOOD DRIVE
N. ANDOVER, MA 01845
TEL: (978) 557-5553
FAX: (978) 336-5586

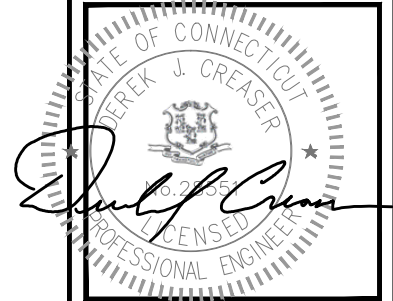

CHECKED BY: BB

APPROVED BY: DJC

SUBMITTALS			
REV.	DATE	DESCRIPTION	BY
2	11/11/17	REVISED - CODE UPDATE	DJM
1	05/22/14	ISSUED FOR CONSTRUCTION	SF
0	05/09/14	ISSUED FOR CONSTRUCTION	SF

SITE NUMBER:
CT54XC764-B

SITE NAME:
CLINTON-SBA

SITE ADDRESS:
46 MEADOW ROAD
CLINTON, CT 06413

SHEET TITLE

RAN WIRING
DIAGRAM

SHEET NUMBER

A-4

HYBRID CABLE DC CONDUCTOR SIZE GUIDELINE				
MANUF:	RFS			
CABLE	LENGTH	DC CONDUCTOR	CABLE DIAMETER	
FIBER ONLY	VARIES	USE NV HYBRIFLEX	5/8"	
HYBRIFLEX	<200'	8 AWG	1-1/4"	
HYBRIFLEX	225-300'	6 AWG	1-1/4"	
HYBRIFLEX	325-375'	4 AWG	1-1/4"	

RFS HYBRIFLEX RISER CABLE SCHEDULE

Power Type	Hybrid cable	Length
Fiber Only (Existing DC Power)	MN: HB058-M12-050F 12x multi-mode fiber pairs, Top: Outdoor protected connectors, Bottom: LC Connectors, 5/8 cable, 50 ft	50 ft
	MN: HB058-M12-075F	75 ft
	MN: HB058-M12-100F	100 ft
	MN: HB058-M12-125F	125 ft
	MN: HB058-M12-150F	150 ft
	MN: HB058-M12-175F	175 ft
8 AWG Power	MN: HB114-08U3M12-050F 3x 8 AWG power pairs, 12x multi-mode fiber pairs, Outdoor rated connectors & LC Connectors, 1 1/4 cable, 50 ft	50 ft
	MN: HB114-08U3M12-075F	75 ft
	MN: HB114-08U3M12-100F	100 ft
	MN: HB114-08U3M12-125F	125 ft
	MN: HB114-08U3M12-150F	150 ft
	MN: HB114-08U3M12-175F	175 ft
6 AWG Power	MN: HB114-13U3M12-225F 3x 6 AWG power pair, 12x multi-mode fiber pairs, Outdoor rated connectors & LC Connectors, 1 1/4 cable, 225 ft	225 ft
	MN: HB114-13U3M12-250F	250 ft
	MN: HB114-13U3M12-275F	275 ft
	MN: HB114-13U3M12-300F	300 ft
4 AWG Power	MN: HB114-21U3M12-325F 3x 4 AWG power pair, 12x multi-mode fiber pairs, Outdoor rated connectors & LC Connectors, 1 1/4 cable, 325 ft	325 ft
	MN: HB114-21U3M12-350F	350 ft
	MN: HB114-21U3M12-375F	375 ft

RFS HYBRIFLEX JUMPER CABLE SCHEDULE


Power Type	Hybrid Jumper cable	Length
Fiber Only	MN: HBF012-M3-5F1 5 ft, 3x multi-mode fiber pairs, Outdoor & LC connectors, 1/2 cable	5 ft
	MN: HBF012-M3-10F1	10 ft
	MN: HBF012-M3-15F1	15 ft
8 AWG Power	MN: HBF058-08U1M3-5F1 5 ft, 1x 8 AWG power pair, 3x multi-mode fiber pairs, Outdoor & LC Connectors, 5/8 cable	5 ft
	MN: HBF058-08U1M3-10F1	10 ft
	MN: HBF058-08U1M3-15F1	15 ft
6 AWG Power	MN: HBF058-13U1M3-5F1 5 ft, 1x 6 AWG power pair, 3x multi-mode fiber pairs, Outdoor & LC Connectors, 5/8 cable	5 ft
	MN: HBF058-13U1M3-10F1	10 ft
	MN: HBF058-13U1M3-15F1	15 ft
4 AWG Power	MN: HBF078-21U1M3-5F1 5 ft, 1x 4 AWG power pair, 3x multi-mode fiber pairs, Outdoor & LC Connectors, 7/8 cable	5 ft
	MN: HBF078-21U1M3-10F1	10 ft
	MN: HBF078-21U1M3-15F1	15 ft

* NOTE: SPRINT CM TO CONFIRM HYBRID RISER CABLE AND HYBRID JUMPER CABLE MODEL NUMBERS BEFORE PREPARING BOM.


2.5 HYBRID CABLE X-SECTION AND DATA

SCALE: N.T.S.


1
A-5

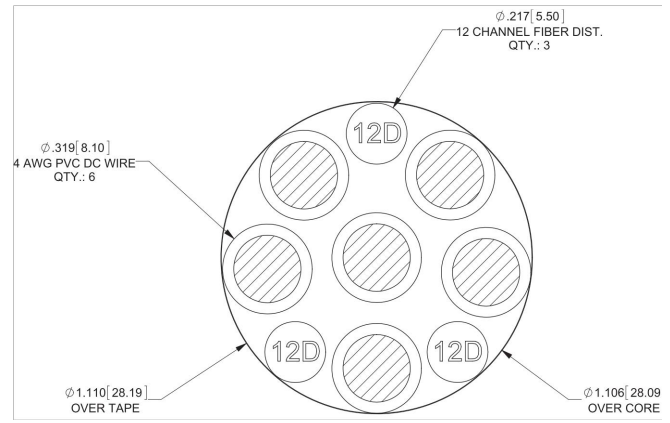

4 AWG

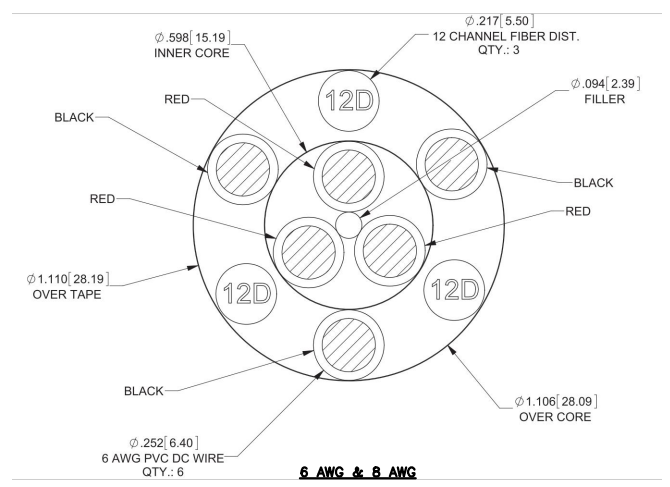


6 AWG & 8 AWG

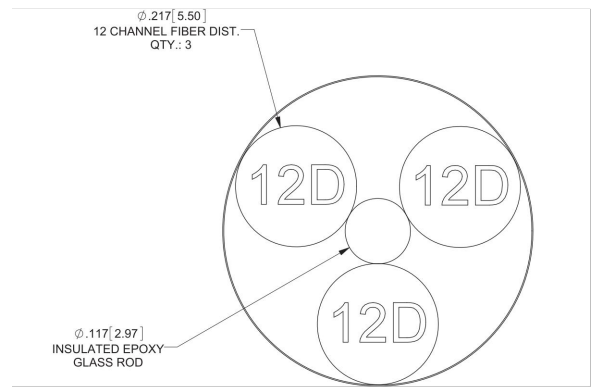


FIBER ONLY

MANUF: RFS
MODEL: APXV9TM14-ALU-120
LENGTH: 56.3
WIDTH: 12.6
DEPTH: 6.3
WEIGHT: 55.1 LBS
AREA: 4.9 SF

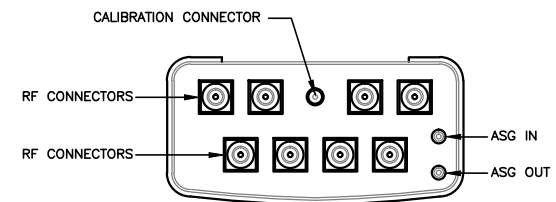

PLAN VIEW

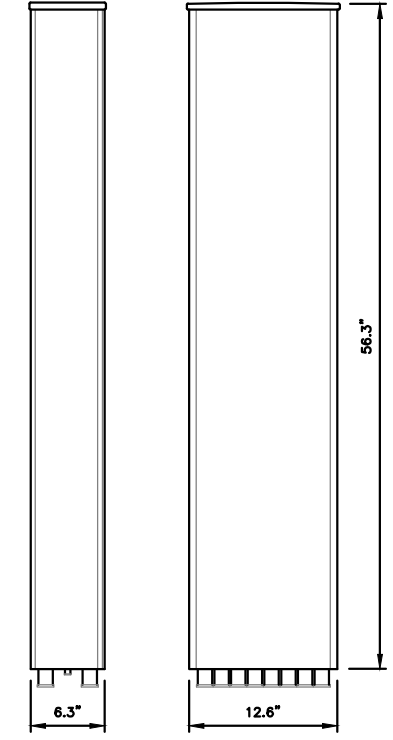


2.5 ANTENNA SPECIFICATIONS

SCALE: N.T.S.

2
A-5

MANUF: ALCATEL-LUCENT
MODEL: TD-RRH8x20-25
LENGTH: 26.1
WIDTH: 18.6
DEPTH: 6.7
WEIGHT: 70 LBS
AREA: 3.5 SF

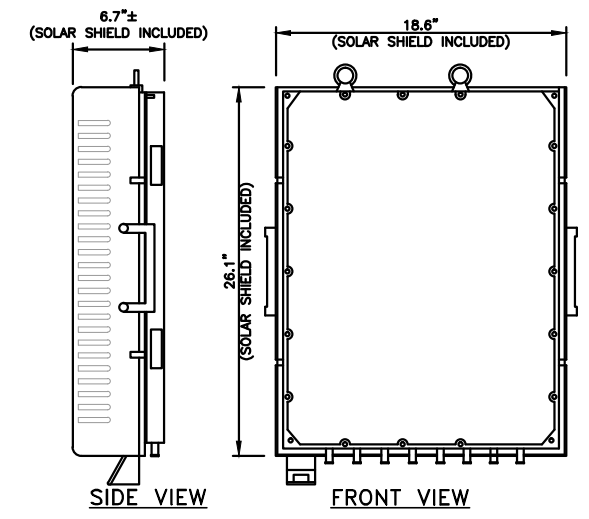

PLAN VIEW

2.5 RRH'S

SCALE: N.T.S.

3
A-5




1 INTERNATIONAL BLVD, SUITE 800
MAHWAH, NJ 07495
TEL: (800) 357-7641



SBA COMMUNICATIONS CORP.
134 FLANDERS ROAD, SUITE 125
WESTBOROUGH, MA 01581
TEL: (508) 251-0720
FAX: (508) 251-1755



45 BEECHWOOD DRIVE
N. ANDOVER, MA 01845
TEL: (978) 557-5553
FAX: (978) 336-5586

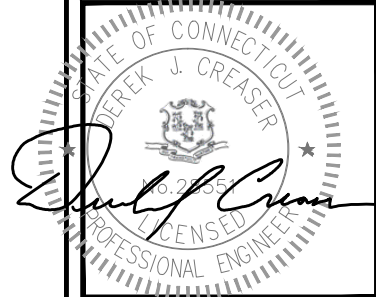

CHECKED BY: BB

APPROVED BY: DJC

SUBMITTALS

REV.	DATE	DESCRIPTION	BY
2	11/11/17	REVISED - CODE UPDATE	DJM
1	05/22/14	ISSUED FOR CONSTRUCTION	SF
0	05/09/14	ISSUED FOR CONSTRUCTION	SF

SITE NUMBER:
CT54XC764-B

SITE NAME:
CLINTON-SBA



SITE ADDRESS:
46 MEADOW ROAD
CLINTON, CT 06413

SHEET TITLE

EQUIPMENT
DETAILS

SHEET NUMBER

A-5

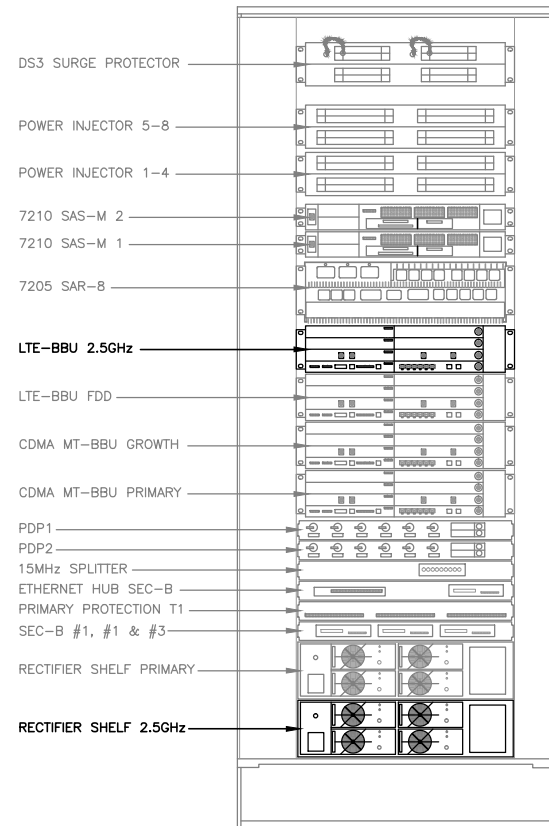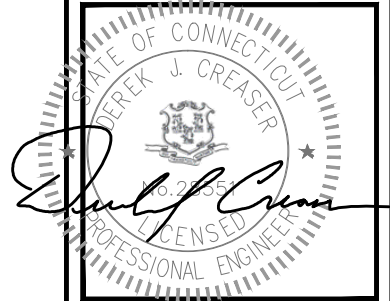

FRONT VIEW

EXISTING MMBTS OUTDOOR CABINET WITH 2.5 EQUIPMENT

SCALE: N.T.S.

1
A-6



SOURCE: HDG 05-01-14

EXISTING 2.5 POWER BBU CABINET

SCALE: N.T.S.

2
A-6

CHECKED BY: BB

APPROVED BY: DJC

SUBMITTALS

REV.	DATE	DESCRIPTION	BY
2	11/11/17	REVISED - CODE UPDATE	DJM
1	05/22/14	ISSUED FOR CONSTRUCTION	SF
0	05/09/14	ISSUED FOR CONSTRUCTION	SF

SITE NUMBER:
CT54XC764-B

SITE NAME:
CLINTON-SBA


SITE ADDRESS:
46 MEADOW ROAD
CLINTON, CT 06413

SHEET TITLE


EQUIPMENT
DETAILS

SHEET NUMBER

A-6

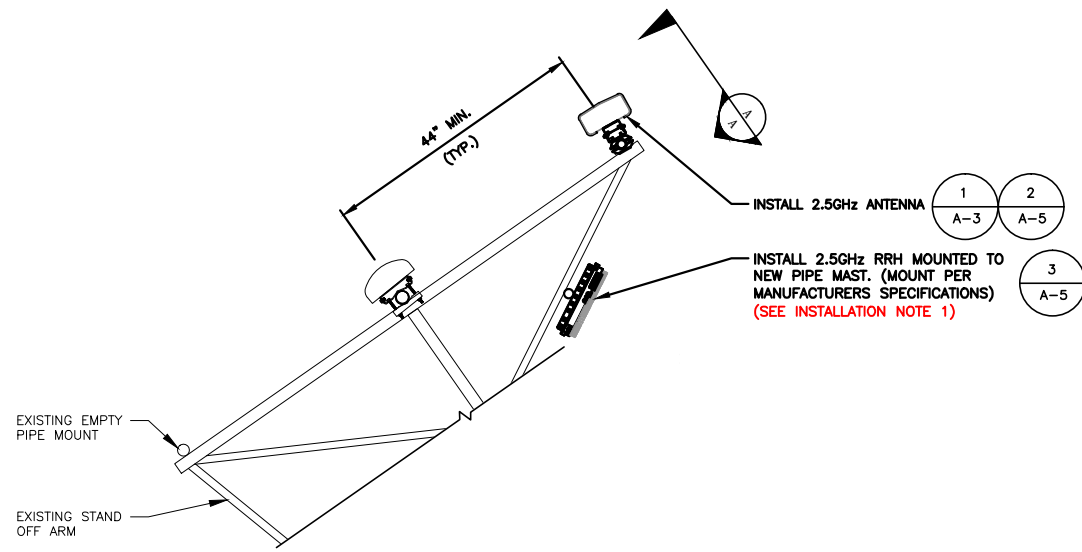

NOTE: ONE SECTOR SHOWN FOR CLARITY

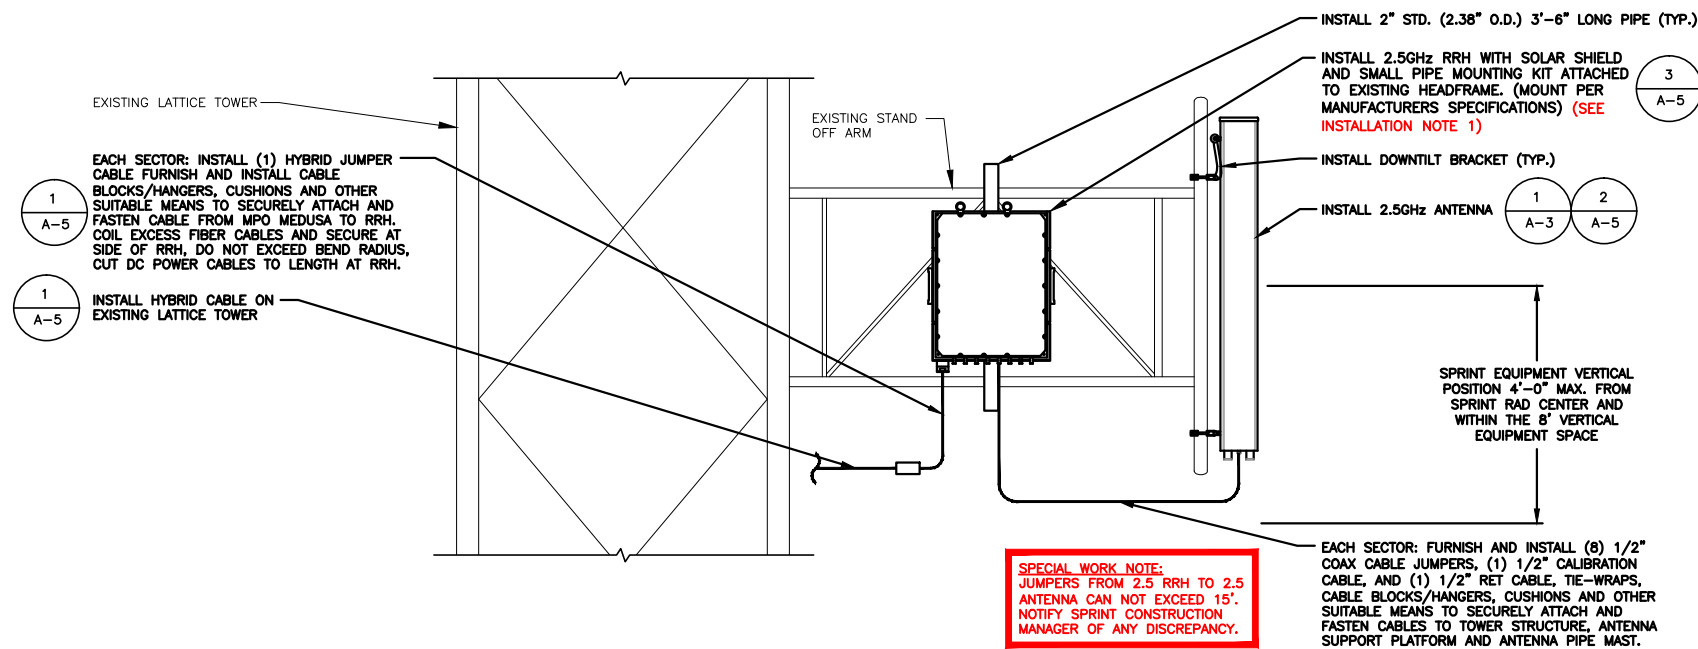

SECTION A-A

NOTE: ONE SECTOR SHOWN FOR CLARITY

2.5 ANTENNA AND RRH MOUNTING DETAIL

SCALE: N.T.S.

SPECIAL WORK NOTE:
JUMPERS FROM 2.5 RRH TO 2.5 ANTENNA CAN NOT EXCEED 15'. NOTIFY SPRINT CONSTRUCTION MANAGER OF ANY DISCREPANCY.

INSTALLATION NOTES:


- CONTRACTOR TO ENSURE THAT RRH MOUNTING DOES NOT INTERFERE WITH CLIMBING LADDER/PEGS, CABLE CLIMB, OR COAX PORTS. MONOPOLE: COLLAR-MOUNT RRH CLUSTER SHALL PROVIDE AN OPENING BETWEEN ADJACENT RRH AT LEAST 30" WIDE CENTERED ON THE EXISTING SAFETY-CLIMB AND 30" DEEP FROM THE FACE OF THE POLE. SELF-SUPPORT: RRH LEG-MOUNT OR FACE-MOUNT SHALL PROVIDE AN UNOBSTRUCTED VERTICAL CLIMBING PASSAGE AT LEAST 30" WIDE AND 30" DEEP CENTERED ON THE LEG WITH THE CLIMBING LADDER/PEGS.
- CONTRACTOR TO VERIFY IN FIELD SIZE OF EXISTING MOUNTING PIPE TO BE 2-1/2" STD (2.88 O.D.) PIPE MAST (6'-0" LONG).
- VERIFY EXACT RRH AND ANTENNA MODEL & AZIMUTHS WITH RF ENGINEER PRIOR TO INSTALLATION.
- ROTATE EXISTING ANTENNA FRAME AS NEEDED TO ACCOMMODATE INSTALL ANTENNAS.
- RRH PLACEMENT FOR REFERENCE ONLY. CONTRACTOR SHALL PLACE RRH IN CORRECT ORDER MATCHING INSTALL ANTENNA PLACEMENT AND ENSURE THAT THERE IS ENOUGH CLEARANCE FOR RRHS TO BE PLACED ON THE INSIDE ON THE ANTENNA FRAME.
- INSTALL EQUIPMENT TO BE MOUNTED PER MANUFACTURERS SPECIFICATIONS.

SPECIAL CONSTRUCTION NOTE:

SPRINT TOWER TOP WORK IS CONTINGENT ON THE FOLLOWING:
 * COMPLETION OF A GLOBAL STRUCTURAL STABILITY ANALYSIS.
 * COMPLETION OF AN ANTENNA/RRH MOUNT STRUCTURAL ASSESSMENT.
 * GC SHALL FURNISH, INSTALL AND COMPLETE ALL REQUIRED STRUCTURAL MODIFICATIONS AS INDICATED IN BEFORE-MENTIONED ANALYSIS AND ASSESSMENT.
 * SBA COMMUNICATIONS CORPORATION SHALL PROVIDE WRITTEN ACCEPTANCE/APPROVAL FOR THE COMPLETION OF ALL TOWER/FOUNDATION STRUCTURAL MODIFICATIONS INCLUDING (AS NECESSARY) CONTROLLED CONSTRUCTION INSPECTIONS, SHOP-DRAWING APPROVALS, MATERIALS TEST RESULTS, AND FINAL ENGINEER'S AFFIDAVIT.

SPECIAL CONSTRUCTION NOTE:

THE SPRINT NETWORK VISION 2.5 GHZ TOWER TOP WORK IS CONTINGENT UPON COMPLETION OF ALL REQUIRED STRUCTURAL MODIFICATIONS, ENGINEERING CONSTRUCTION CONTROL INSPECTIONS, FINAL ENGINEERING AFFIDAVIT, AND ACCEPTANCE/APPROVAL BY SBA COMMUNICATIONS CORP.

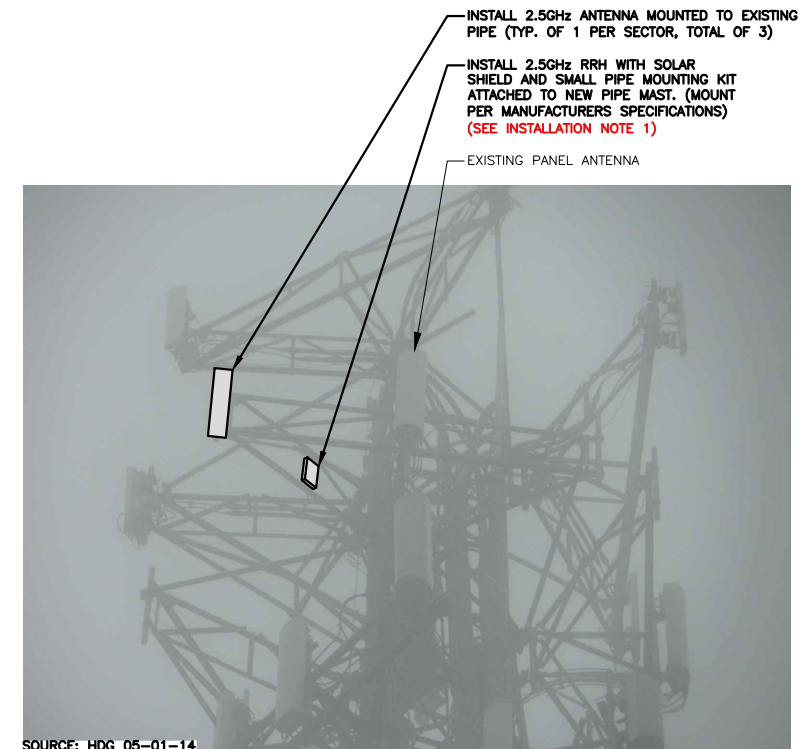

NOTE: ONE SECTOR SHOWN FOR CLARITY

2.5 ANTENNA AND RRH PHOTO DETAIL AND EQUIPMENT SCHEMATIC

SCALE: N.T.S.




1 INTERNATIONAL BLVD, SUITE 800
 MAHWAH, NJ 07495
 TEL: (800) 357-7641



SBA COMMUNICATIONS CORP.
 134 FLANDERS ROAD, SUITE 125
 WESTBOROUGH, MA 01581
 TEL: (508) 251-0720
 FAX: (508) 251-1755



45 BEECHWOOD DRIVE
 N. ANDOVER, MA 01845
 TEL: (978) 557-5553
 FAX: (978) 336-5586

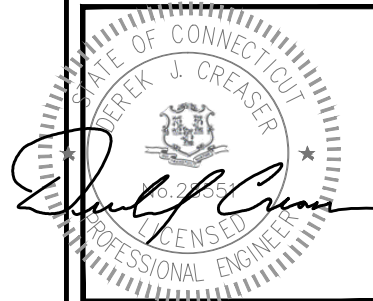

CHECKED BY: BB

APPROVED BY: DJC

SUBMITTALS

REV.	DATE	DESCRIPTION	BY
2	11/11/17	REVISED - CODE UPDATE	DJM
1	05/22/14	ISSUED FOR CONSTRUCTION	SF
0	05/09/14	ISSUED FOR CONSTRUCTION	SF

SITE NUMBER:
 CT54XC764-B

SITE NAME:
 CLINTON-SBA


SITE ADDRESS:
 46 MEADOW ROAD
 CLINTON, CT 06413

SHEET TITLE

STRUCTURAL
 DETAILS

SHEET NUMBER

S-1

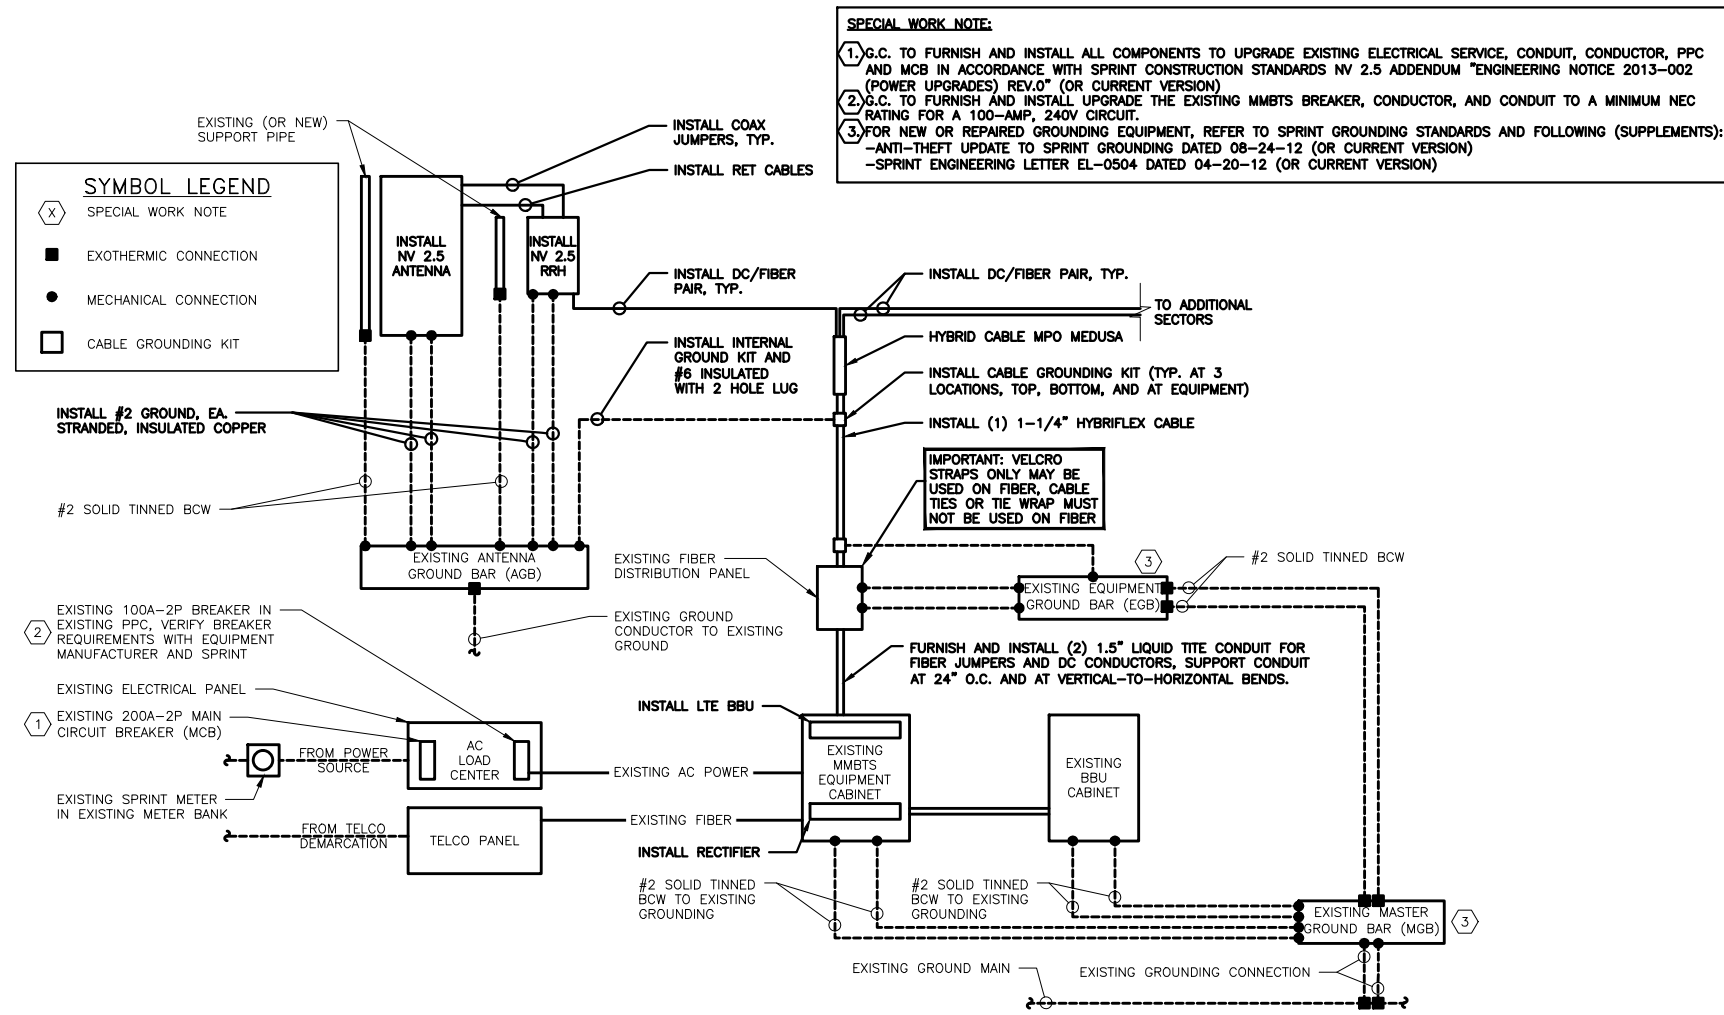

- ELECTRICAL NOTES**
- ALL ELECTRICAL WORK SHALL CONFORM TO THE REQUIREMENTS OF THE NATIONAL ELECTRICAL CODE (NEC) AS WELL AS APPLICABLE STATE AND LOCAL CODES.
 - THE ELECTRICAL CONTRACTOR SHALL COORDINATE ALL CONDUIT ROUTING WITH LOCAL UTILITY COMPANIES AND SPRINT CONSTRUCTION MANAGER.
 - ALL CONDUITS ROUTED BELOW GRADE SHALL TRANSITION TO RIGID GALVANIZED ELBOWS WITH RIGID GALVANIZED STEEL CONDUIT ABOVE GRADE.
 - ALL METAL CONDUITS SHALL BE PROVIDED WITH GROUNDING BUSHINGS.
 - GENERAL CONTRACTOR SHALL PROVIDE ALL DIRECT BURIED CONDUITS WITH PLASTIC WARNING TAPE IDENTIFYING CONTENTS. TAPE COLORS SHALL BE ORANGE FOR TELEPHONE AND RED FOR ELECTRIC.
 - ALL ELECTRICAL ITEMS SHALL BE U.L. APPROVED OR LISTED AND PROCURED PER SPECIFICATION REQUIREMENTS.
 - THE ELECTRICAL WORK INCLUDES ALL LABOR AND MATERIALS DESCRIBED BY DRAWINGS AND SPECIFICATIONS INCLUDING INCIDENTAL WORK TO PROVIDE COMPLETE OPERATING AND APPROVED ELECTRICAL SYSTEM.
 - GENERAL CONTRACTOR SHALL PAY FEES FOR PERMITS, AND IS RESPONSIBLE FOR OBTAINING SAID PERMITS AND COORDINATION OF INSPECTIONS.
 - ELECTRICAL AND TELCO WIRING OUTSIDE A BUILDING AND EXPOSED TO WEATHER SHALL BE IN WATER TIGHT GALVANIZED RIGID STEEL CONDUITS OR SCHEDULE 80 PVC (AS PERMITTED BY CODE) AND WHERE REQUIRED IN LIQUID TIGHT FLEXIBLE METAL OR NONMETALLIC CONDUITS.
 - BURIED CONDUIT SHALL BE SCHEDULE 40 PVC.
 - ELECTRICAL WIRING SHALL BE COPPER WITH TYPE XHHW, THWN, OR THIN INSULATION.
 - RUN ELECTRICAL CONDUIT OR CABLE BETWEEN ELECTRICAL UTILITY DEMARCATION POINT AND PROJECT OWNER CELL SITE PPC AS INDICATED ON THIS DRAWING. PROVIDE FULL LENGTH PULL ROPE. COORDINATE INSTALLATION WITH UTILITY COMPANY.
 - RUN TELCO CONDUIT OR CABLE BETWEEN TELEPHONE UTILITY DEMARCATION POINT AND PROJECT OWNER CELL SITE TELCO CABINET AND BTS CABINET AS INDICATED ON THIS DRAWING. PROVIDE FULL LENGTH PULL ROPE IN INSTALLED TELCO CONDUIT. PROVIDE GREENLEE CONDUIT MEASURING TAPE AT EACH END.
 - FIBER OPTIC CIRCUITS SHALL BE IN ACCORDANCE WITH NEC ARTICLE 770-OPTICAL FIBER CABLES AND RACEWAYS.
 - COMMUNICATIONS CIRCUITS SHALL BE IN ACCORDANCE WITH NEC ARTICLE 800-COMMUNICATIONS SYSTEMS.




1 INTERNATIONAL BLVD, SUITE 800
MAHWAH, NJ 07495
TEL: (800) 357-7641



SBA COMMUNICATIONS CORP.
134 FLANDERS ROAD, SUITE 125
WESTBOROUGH, MA 01581
TEL: (508) 251-0720
FAX: (508) 251-1755



45 BEECHWOOD DRIVE
N. ANDOVER, MA 01845
TEL: (978) 537-5553
FAX: (978) 336-5586

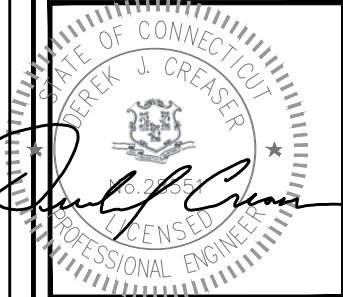

CHECKED BY: BB

APPROVED BY: DJC

SUBMITTALS

REV.	DATE	DESCRIPTION	BY
2	11/11/17	REVISED - CODE UPDATE	DJM
1	05/22/14	ISSUED FOR CONSTRUCTION	SF
0	05/09/14	ISSUED FOR CONSTRUCTION	SF


SITE NUMBER:
CT54XC764-B

SITE NAME:
CLINTON-SBA

SITE ADDRESS:
46 MEADOW ROAD
CLINTON, CT 06413

SHEET TITLE
ONE LINE DIAGRAM


SHEET NUMBER
E-1

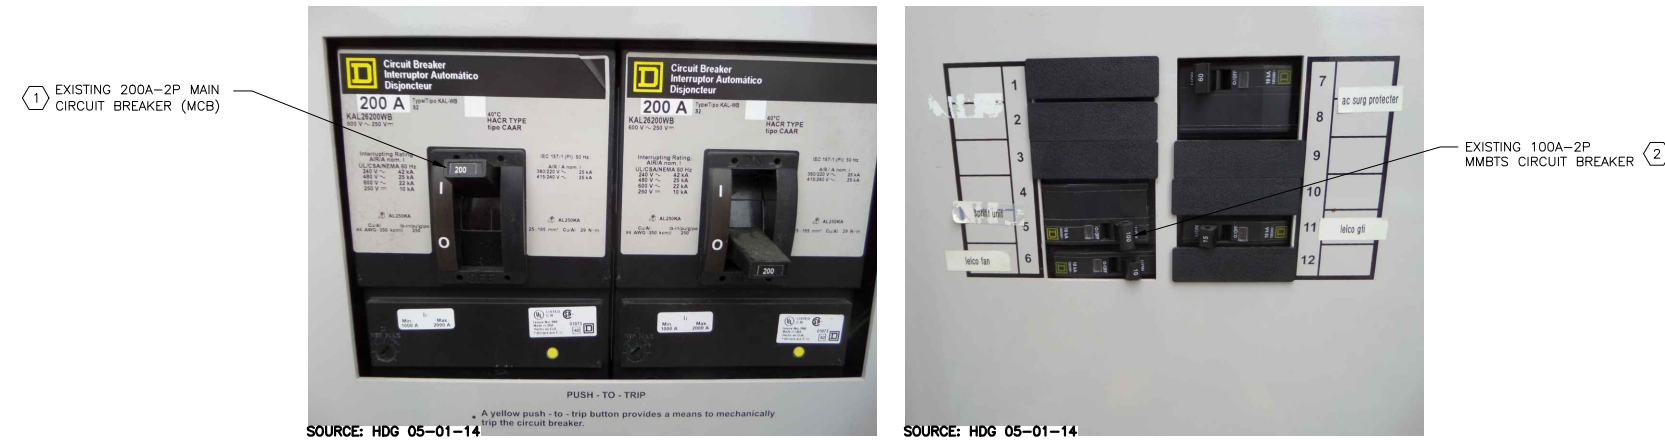

EXISTING PPC BREAKER PANEL
SCALE: N.T.S.

SYMBOL LEGEND	
■	EXOTHERMIC CONNECTION
●	MECHANICAL CONNECTION
□	CABLE GROUNDING KIT

UNLESS NOTED OTHERWISE, ALL BONDING CONDUCTORS ARE 2# SOLID TINNED BCW.

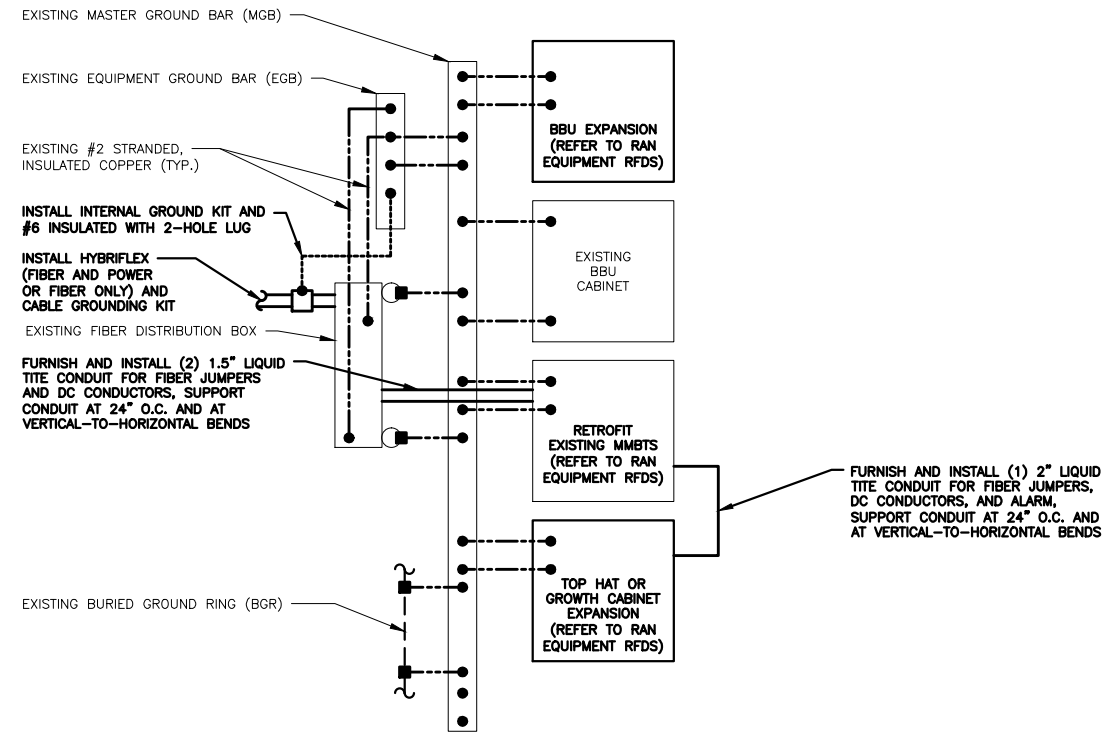

NOTE: HYBRIFLEX (FIBER & POWER) AND HYBRIFLEX (FIBER-ONLY) SHOWN. REFER TO RAN EQUIPMENT RFDS FOR SITE-SPECIFIC SCENARIO.

2.5 RAN EQUIPMENT GROUNDING SCHEMATIC 1
SCALE: N.T.S. E-2

PROTECTIVE GROUNDING SYSTEMS GENERAL NOTES:

- GROUNDING SHALL BE IN ACCORDANCE WITH NEC ARTICLE 250-GROUNDING AND BONDING.
- GROUNDING SHALL BE IN ACCORDANCE WITH SPRINT SSEO DOCUMENTS 3.018.02.004 "BONDING, GROUNDING AND TRANSIENT PROTECTION FOR CELL SITES" AND 3.018.10.002 "SITE RESISTANCE TO EARTH TESTING".
- PROVIDE GROUND CONNECTIONS FOR ALL METALLIC STRUCTURES, ENCLOSURES, RACEWAYS AND OTHER CONDUCTIVE ITEMS ASSOCIATED WITH THE INSTALLATION OF CARRIER'S EQUIPMENT.
- GROUND CONNECTIONS: CLEAN SURFACES THOROUGHLY BEFORE APPLYING GROUND LUGS OR CLAMPS. IF SURFACE IS COATED, REMOVE THE COATING, APPLY A NON-CORROSIVE APPROVED COMPOUND TO CLEAN SURFACE AND INSTALL LUGS OR CLAMPS. WHERE GALVANIZING IS REMOVED FROM METAL, IT SHALL BE PAINTED OR TOUCHED UP WITH "GALVAMOX" OR EQUAL.
- ALL GROUNDING WIRES SHALL PROVIDE A STRAIGHT, DOWNWARD PATH TO GROUND WITH GRADUAL BENDS AS REQUIRED. GROUND WIRES SHALL NOT BE LOOPED OR SHARPLY BENT.
- ALL CLAMPS AND SUPPORTS USED TO SUPPORT THE GROUNDING SYSTEM CONDUCTORS AND PVC CONDUITS SHALL BE PVC TYPE (NON CONDUCTIVE). DO NOT USE METAL BRACKETS OR SUPPORTS WHICH WOULD FORM A COMPLETE RING AROUND ANY GROUNDING CONDUCTOR.
- ALL GROUND WIRES SHALL BE #2 SOLID TINNED BCW UNLESS NOTED OTHERWISE.
- PROVIDE DEDICATED #2 AWG COPPER GROUND WIRE FROM EACH ANTENNA MOUNTING PIPE TO ASSOCIATED CIGBE.
- GROUND ANTENNA BASES, FRAMES, CABLE RACKS, AND OTHER METALLIC COMPONENTS WITH #2 INSULATED TINNED STRANDED COPPER GROUNDING CONDUCTORS AND CONNECT TO INSULATED SURFACE MOUNTED GROUND BARS. CONNECTION DETAILS SHALL FOLLOW MANUFACTURER'S SPECIFICATIONS FOR GROUNDING.
- EACH EQUIPMENT CABINET SHALL BE CONNECTED TO THE MASTER ISOLATION GROUND BAR (MGB) WITH #2 SOLID TINNED BCW EQUIPMENT CABINETS WALL HAVE (2) CONNECTIONS.
- GROUND HYBRIFLEX SHIELD AT TOP, BOTTOM AND AT TRANSITION TO HYBRIFLEX JUMPER CABLES AT EQUIPMENT CABINET ENTRANCE USING MANUFACTURER'S GUIDELINES. WHEN HYBRIFLEX CABLE EXCEEDS 200', GROUND AT INTERVALS NOT EXCEEDING 100'.
- THE CONTRACTOR SHALL VERIFY THAT THE EXISTING GROUND BARS HAVE ENOUGH SPACE/HOLES FOR ADDITIONAL TWO HOLE LUGS.
- EXOTHERMIC WELDING IS RECOMMENDED FOR GROUNDING CONNECTION WHERE PRACTICAL OTHERWISE, THE CONNECTION SHALL BE MADE USING COMPRESSION TYPE-2 HOLES, LONG BARREL LUGS OR DOUBLE CRIMP "C" CLAMP. THE COPPER CABLES SHALL BE COATED WITH AN ANTI-OXIDANT (THOMAS BETTS KOPR-SHILD) BEFORE MAKING THE CRIMP CONNECTIONS THE CONTRACTOR SHALL FOLLOW MANUFACTURER'S RECOMMENDED TORQUES ON THE BOLT ASSEMBLY TO SECURE CONNECTIONS.
- AT ALL TERMINATIONS AT EQUIPMENT ENCLOSURES, PANEL, AND FRAMES OF EQUIPMENT AND WHERE EXPOSED FOR GROUNDING, CONDUCTOR TERMINATION SHALL BE PERFORMED UTILIZING TWO HOLE BOLTED TONGUE COMPRESSION TYPE LUGS WITH STAINLESS STEEL SELF-TAPPING SCREWS.
- THE MASTER GROUND BAR (MGB) SHALL BE MADE OF BARE 1/4"x2" COPPER (FOR OUTDOOR APPLICATIONS IT SHALL BE TINNED COPPER) AND LARGE ENOUGH TO ACCOMMODATE THE REQUIRED NUMBER OF GROUND CONNECTIONS. THE HARDWARE SECURING THE MGB SHALL ELECTRICAL INSULATE THE MGB FROM ANY STRUCTURE TO WHICH IT IS FASTENED.
- ALL BOLTS, WASHERS, AND NUTS USED ON GROUNDING CONNECTIONS SHALL BE STAINLESS STEEL.
- ALL GROUNDING CONNECTIONS SHALL BE COATED WITH A COPPER SHIELD ANTI-CORROSIVE AGENT SUCH AS T&B KOPR SHIELD. VERIFY PRODUCT WITH SPRINT CONSTRUCTION MANAGER.
- FOR NEW OR REPAIRED GROUNDING EQUIPMENT. REFER TO SPRINT GROUNDING STANDARDS AND FOLLOWING (SUPPLEMENTS):
-ANTI-THEFT UPDATE TO SPRINT GROUNDING DATED: 08-24-12 (OR CURRENT VERSION)
-SPRINT ENGINEERING LETTER EL-0504 DATED: 04-20-12 (OR CURRENT VERSION)




1 INTERNATIONAL BLVD, SUITE 800
MAHWAH, NJ 07495
TEL: (800) 357-7641



SBA COMMUNICATIONS CORP.
134 FLANDERS ROAD, SUITE 125
WESTBOROUGH, MA 01581
TEL: (508) 251-0720
FAX: (508) 251-1755



45 BEECHWOOD DRIVE
N. ANDOVER, MA 01845
TEL: (978) 537-5553
FAX: (978) 336-5586

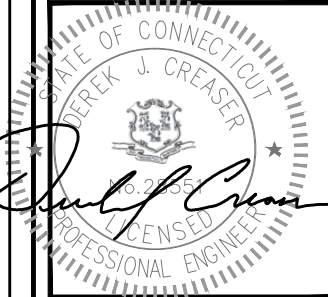

CHECKED BY: BB

APPROVED BY: DJC

SUBMITTALS

REV.	DATE	DESCRIPTION	BY
2	11/11/17	REVISED - CODE UPDATE	DJM
1	05/22/14	ISSUED FOR CONSTRUCTION	SF
0	05/09/14	ISSUED FOR CONSTRUCTION	SF

SITE NUMBER:
CT54XC764-B

SITE NAME:
CLINTON-SBA


SITE ADDRESS:
46 MEADOW ROAD
CLINTON, CT 06413

SHEET TITLE

GROUNDING DETAILS AND NOTES

SHEET NUMBER

E-2

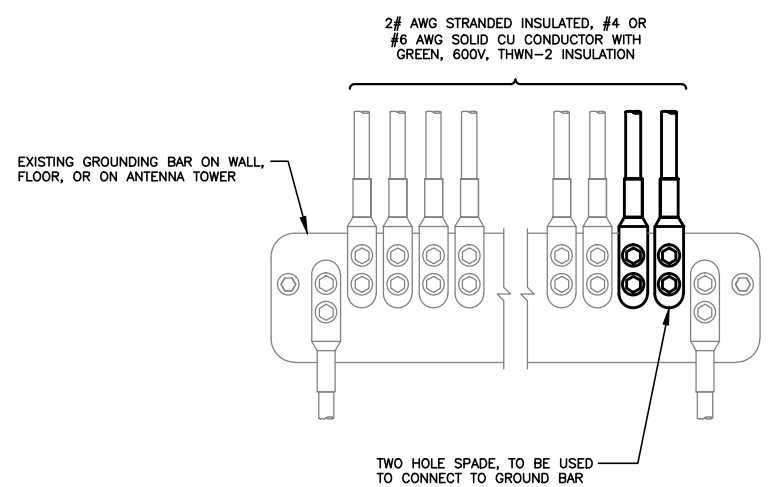


NOTES

- APPLY NO-OX TO LUG AND BAR CONTACT SURFACE. DO NOT COAT INLINE LUG.
- IF STOLEN GROUND BARS ARE ENCOUNTERED, CONTACT SPRINT CM FOR REPLACEMENT THREADED ROD KIT.

INSTALLATION OF GROUNDING CONDUCTOR TO GROUNDING BAR

SCALE: N.T.S.

2
E-2

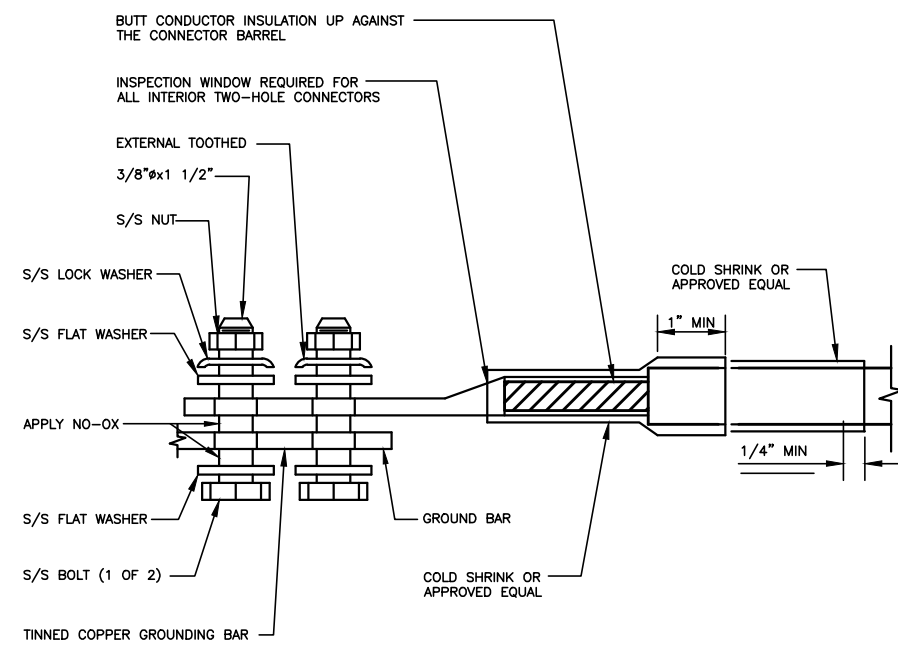

TWO HOLE LUG

SCALE: N.T.S.

3
E-2