

# STATE OF CONNECTICUT

## CONNECTICUT SITING COUNCIL

Ten Franklin Square, New Britain, CT 06051

Phone: (860) 827-2935 Fax: (860) 827-2950

E-Mail: [siting.council@ct.gov](mailto:siting.council@ct.gov)

[www.ct.gov/csc](http://www.ct.gov/csc)

November 2, 2012

Christopher Bisson  
New Cingular Wireless PCS, LLC  
154 General Patton Drive  
Naugatuck, CT 06770

RE: **EM-CING-028-121015C** – New Cingular Wireless PCS, LLC notice of intent to modify an existing telecommunications facility located at 48 Westchester Road, Colchester, Connecticut.

Dear Mr. Bisson:

The Connecticut Siting Council (Council) hereby acknowledges your notice to modify this existing telecommunications facility, pursuant to Section 16-50j-73 of the Regulations of Connecticut State Agencies with the following conditions:

- The coax lines and accessory equipment shall be installed in accordance with the recommendations made in the Structural Analysis Report prepared by FDH Engineering dated August 27, 2012 and stamped by Christopher Murphy; and
- Following the installation of the proposed equipment, AT&T shall provide documentation certifying that the installation complied with the engineer's recommendation.
- Any deviation from the proposed modification as specified in this notice and supporting materials with Council shall render this acknowledgement invalid;
- Any material changes to this modification as proposed shall require the filing of a new notice with the Council;
- Not less than 45 days after completion of construction, the Council shall be notified in writing that construction has been completed;
- The validity of this action shall expire one year from the date of this letter; and
- The applicant may file a request for an extension of time beyond the one year deadline provided that such request is submitted to the Council not less than 60 days prior to the expiration;

The proposed modifications including the placement of all necessary equipment and shelters within the tower compound are to be implemented as specified here and in your notice dated October 11, 2012. The modifications are in compliance with the exception criteria in Section 16-50j-72 (b) of the Regulations of Connecticut State Agencies as changes to an existing facility site that would not increase tower height, extend the boundaries of the tower site, increase noise levels at the tower site boundary by six decibels, and increase the total radio frequencies electromagnetic radiation power density measured at the tower site boundary to or above the standard adopted by the State Department of Environmental Protection pursuant to General

Statutes § 22a-162. This facility has also been carefully modeled to ensure that radio frequency emissions are conservatively below State and federal standards applicable to the frequencies now used on this tower.

This decision is under the exclusive jurisdiction of the Council. Please be advised that the validity of this action shall expire one year from the date of this letter. Any additional change to this facility will require explicit notice to this agency pursuant to Regulations of Connecticut State Agencies Section 16-50j-73. Such notice shall include all relevant information regarding the proposed change with cumulative worst-case modeling of radio frequency exposure at the closest point of uncontrolled access to the tower base, consistent with Federal Communications Commission, Office of Engineering and Technology, Bulletin 65. Thank you for your attention and cooperation.

Very truly yours,



Linda Roberts  
Executive Director

LR/CDM/cm

c: The Honorable Gregg B. Schuster, First Selectman, Town of Colchester  
Adam Turner, Town Planner, Town of Colchester



EM-CING-028-121015C

ular  
aising the bar

Wireless PCS, LLC  
154 General Patton Dr.  
Naugatuck, CT 06770  
Phone: (203)-217-6200  
Christopher Bisson  
Real Estate Consultant

October 11, 2012

**Hand Delivered**

Ms. Linda Roberts  
Executive Director  
Connecticut Siting Council  
10 Franklin Square  
New Britain, CT 06051

ORIGINAL  
RECEIVED  
OCT 15 2012  
CONNECTICUT  
SITING COUNCIL

RE: New Cingular Wireless PCS, LLC notice of intent to modify an existing telecommunications facility located at 48 Westchester Road, Colchester, CT 06415, known to AT&T as site CT5344.

Dear Ms. Roberts:

In order to accommodate technological changes, implement Uniform Mobile Telecommunications System ("UMTS") and/or Long Term Evolution ("LTE") capabilities, and enhance system performance in the state of Connecticut, New Cingular Wireless PCS, LLC ("AT&T") plans to modify the equipment configurations at many of its existing cell sites. Please accept this letter and attachments as notification, pursuant to R.C.S.A. Section 16-50j-73, of construction which constitutes an exempt modification pursuant to R.C.S.A. Section 16-50j-72(b)(2). In compliance with R.C.S.A. Section 16-50j-73, a copy of this letter and its attachments is being sent to the chief elected official of the municipality in which affected cell site is located.

UMTS offers services to mobile computer and phone users anywhere in the world. Based on the Global System for Mobile ("GSM") communication standard, UMTS is the planned worldwide standard for mobile users. UMTS, fully implemented, gives computer and phone users high-speed access to the internet as they travel. They have the same capabilities even when they roam, through both terrestrial wireless and satellite transmissions.

LTE is a new high-performance air interface for cellular mobile communications. It is designed to increase the capacity and speed of mobile telephone networks.

Attached is a summary of the planned modifications, including power density calculations reflecting the change in AT&T's operations at the site. Also included is documentation of the structural sufficiency of the tower to accommodate the revised antenna configuration based on the supplied structural modification plan dated 4/26/2012 requiring the restacking of the existing coaxial cables.

The changes to the facility do not constitute modification as defined Connecticut General Statutes ("C.G.S.") Section 16-50i(d) because the general physical characteristics of the facility will not be significantly changed or altered. Rather, the planned changes to the facility fall squarely within those activities explicitly provided for the R.C.S.A. Section 16-50j-72(b)(2).


1. The height of the overall structure will not be affected.
2. The proposed changes will not extend the site boundaries. There will be no effect on the site compound as all proposed equipment will be located in the existing AT&T equipment shelter.
3. The proposed changes will not increase the noise level at the existing facility by 6 decibels or more.
4. Radio Frequency power density may increase due to the use of one or more GSM channels for UMTS transmissions. Moreover, LTE will utilize additional radio frequencies newly licensed by the FCC for cellular mobile communications. However, the changes will not increase the calculated "worst case" power density for the combined operations at the site to a level at or above the applicable standard for uncontrolled environments as calculated for a mixed frequency site.

For the foregoing reasons New Cingular Wireless PCS, LLC respectfully submits that the proposed changes at the referenced site constitute exempt modifications under R.C.S.A. Section 16-50j-72(b)(2).

Please feel free to call me at (203)-217-6200 or email [CBisson@Transcendwireless.com](mailto:CBisson@Transcendwireless.com) with questions concerning this matter. Thank you for your consideration.

Sincerely,

Christopher Bisson  
Real Estate Consultant

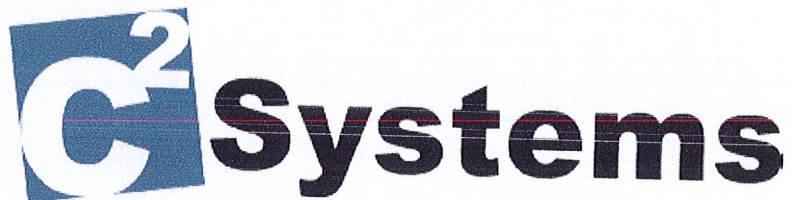

C Squared Systems, LLC  
65 Dartmouth Drive, Unit A3  
Auburn, NH 03032  
(603) 644-2800  
support@csquaredsystems.com

---

Calculated Radio Frequency Emissions



at&t

CT5344

(Colchester NW)

48 Westchester Rd, Colchester, CT 06415

---

September 17, 2012

## Table of Contents

|                                                                      |   |
|----------------------------------------------------------------------|---|
| 1. Introduction.....                                                 | 1 |
| 2. FCC Guidelines for Evaluating RF Radiation Exposure Limits.....   | 1 |
| 3. RF Exposure Prediction Methods.....                               | 2 |
| 4. Calculation Results .....                                         | 3 |
| 5. Conclusion .....                                                  | 4 |
| 6. Statement of Certification.....                                   | 4 |
| Attachment A: References.....                                        | 5 |
| Attachment B: FCC Limits for Maximum Permissible Exposure (MPE)..... | 6 |
| Attachment C: AT&T Antenna Data Sheets and Electrical Patterns.....  | 8 |

## List of Tables

|                                                                  |   |
|------------------------------------------------------------------|---|
| Table 1: Carrier Information.....                                | 3 |
| Table 2: FCC Limits for Maximum Permissible Exposure (MPE) ..... | 6 |

## List of Figures

|                                                                           |   |
|---------------------------------------------------------------------------|---|
| Figure 1: Graph of FCC Limits for Maximum Permissible Exposure (MPE)..... | 7 |
|---------------------------------------------------------------------------|---|

## 1. Introduction

The purpose of this report is to investigate compliance with applicable FCC regulations for the proposed modifications to the existing AT&T antenna arrays mounted on the monopole tower located at 48 Westchester Road in Colchester, CT. The coordinates of the tower are 41° 35' 24.56" N, 72° 24' 5.45" W.

AT&T is proposing the following modifications:

- 1) Install three multi-band (700/850/1900/2100 MHz) antennas (one per sector) for their LTE network.

## 2. FCC Guidelines for Evaluating RF Radiation Exposure Limits

In 1985, the FCC established rules to regulate radio frequency (RF) exposure from FCC licensed antenna facilities. In 1996, the FCC updated these rules, which were further amended in August 1997 by OET Bulletin 65 Edition 97-01. These new rules include Maximum Permissible Exposure (MPE) limits for transmitters operating between 300 kHz and 100 GHz. The FCC MPE limits are based upon those recommended by the National Council on Radiation Protection and Measurements (NCRP), developed by the Institute of Electrical and Electronics Engineers, Inc., (IEEE) and adopted by the American National Standards Institute (ANSI).

The FCC general population/uncontrolled limits set the maximum exposure to which most people may be subjected. General population/uncontrolled exposures apply in situations in which the general public may be exposed, or in which persons that are exposed as a consequence of their employment may not be fully aware of the potential for exposure or cannot exercise control over their exposure.

Public exposure to radio frequencies is regulated and enforced in units of milliwatts per square centimeter ( $\text{mW}/\text{cm}^2$ ). The general population exposure limits for the various frequency ranges are defined in the attached "FCC Limits for Maximum Permissible Exposure (MPE)" in Attachment B of this report.

Higher exposure limits are permitted under the occupational/controlled exposure category, but only for persons who are exposed as a consequence of their employment and who have been made fully aware of the potential for exposure, and they must be able to exercise control over their exposure. General population/uncontrolled limits are five times more stringent than the levels that are acceptable for occupational, or radio frequency trained individuals. Attachment B contains excerpts from OET Bulletin 65 and defines the Maximum Exposure Limit.

Finally, it should be noted that the MPE limits adopted by the FCC for both general population/uncontrolled exposure and for occupational/controlled exposure incorporate a substantial margin of safety and have been established to be well below levels generally accepted as having the potential to cause adverse health effects.

### 3. RF Exposure Prediction Methods

The emission field calculation results displayed in the following figures were generated using the following formula as outlined in FCC bulletin OET 65:

$$\text{Power Density} = \left( \frac{1.6^2 \times EIRP}{4\pi \times R^2} \right) \times \text{Off Beam Loss}$$

Where:

EIRP = Effective Isotropic Radiated Power

$$R = \text{Radial Distance} = \sqrt{H^2 + V^2}$$

H = Horizontal Distance from antenna in meters

V = Vertical Distance from radiation center of antenna in meters

Ground reflection factor of 1.6

Off Beam Loss is determined by the selected antenna pattern

These calculations assume that the antennas are operating at 100 percent capacity and power, and that all channels are transmitting simultaneously. Obstructions (trees, buildings, etc.) that would normally attenuate the signal are not taken into account. The calculations assume even terrain in the area of study and do not take into account actual terrain elevations which could attenuate the signal. As a result, the predicted signal levels reported below are much higher than the actual signal levels will be from the finished modifications.



#### 4. Calculation Results

Table 1 below outlines the power density information for the site. Because the proposed AT&T antennas are directional in nature, the majority of the RF power is focused out towards the horizon. As a result, there will be less RF power directed below the antennas relative to the horizon, and consequently lower power density levels around the base of the tower. Please refer to Attachment C for the vertical pattern of the proposed AT&T antennas. The calculated results for AT&T in Table 1 include a nominal 10 dB off-beam pattern loss to account for the lower relative gain below the antennas.

| Carrier          | Antenna Height (Feet) | Operating Frequency (MHz) | Number of Trans. | ERP Per Transmitter (Watts) | Power Density (mw/cm <sup>2</sup> ) | Limit  | %MPE          |
|------------------|-----------------------|---------------------------|------------------|-----------------------------|-------------------------------------|--------|---------------|
| AT&T UMTS        | 159                   | 880                       | 1                | 500                         | 0.0071                              | 0.5867 | 1.21%         |
| AT&T GSM         | 159                   | 880                       | 4                | 206                         | 0.0168                              | 0.5867 | 2.87%         |
| AT&T GSM         | 159                   | 1900                      | 2                | 427                         | 0.0121                              | 1.0000 | 1.21%         |
| Verizon Cellular | 167                   | 869                       | 9                | 253                         | 0.0294                              | 0.5793 | 5.07%         |
| Verizon PCS      | 167                   | 1970                      | 7                | 250                         | 0.0226                              | 1.0000 | 2.26%         |
| Verizon AWS      | 167                   | 2145                      | 1                | 624                         | 0.0080                              | 1.0000 | 0.80%         |
| Verizon LTE      | 167                   | 698                       | 2                | 750                         | 0.0193                              | 0.4653 | 4.16%         |
| VoiceStream      | 180                   | 1935                      | 1                | 232                         | 0.0026                              | 1.0000 | 0.26%         |
| AT&T UMTS        | 157                   | 880                       | 2                | 565                         | 0.0016                              | 0.5867 | 0.28%         |
| AT&T UMTS        | 157                   | 1900                      | 2                | 875                         | 0.0026                              | 1.0000 | 0.26%         |
| AT&T LTE         | 157                   | 734                       | 1                | 1615                        | 0.0024                              | 0.4893 | 0.48%         |
| AT&T GSM         | 157                   | 880                       | 1                | 283                         | 0.0004                              | 0.5867 | 0.07%         |
| AT&T GSM         | 157                   | 1900                      | 4                | 525                         | 0.0031                              | 1.0000 | 0.31%         |
| <b>Total</b>     |                       |                           |                  |                             |                                     |        | <b>13.94%</b> |

**Table 1: Carrier Information<sup>1 2 3</sup>**

<sup>1</sup> The existing CSC filing for AT&T should be removed and replaced with the updated AT&T technologies and values provided in Table 1. The power density information for carriers other than AT&T was taken directly from the CSC database dated 7/26/2012. Please note that %MPE values listed are rounded to two decimal points. The total %MPE listed is a summation of each unrounded contribution. Therefore, summing each rounded value may not reflect the total value listed in the table.

<sup>2</sup> In the case where antenna models are not uniform across all 3 sectors for the same frequency band, the antenna model with the highest gain was used for the calculations to present a worse-case scenario.

<sup>3</sup> Antenna height listed for AT&T is in reference to the FDH Engineering, Inc. Structural Analysis dated August 27, 2012.

## 5. Conclusion

The above analysis verifies that emissions from the existing site will be below the maximum power density levels as outlined by the FCC in the OET Bulletin 65 Ed. 97-01. Even when using conservative methods, the cumulative power density from the proposed transmit antennas at the existing facility is well below the limits for the general public. The highest expected percent of Maximum Permissible Exposure at ground level is **13.94% of the FCC limit**.

As noted previously, obstructions (trees, buildings, etc.) that would normally attenuate the signal are not taken into account. As a result, the predicted signal levels are more conservative (higher) than the actual signal levels will be from the finished modifications.

## 6. Statement of Certification

I certify to the best of my knowledge that the statements in this report are true and accurate. The calculations follow guidelines set forth in ANSI/IEEE Std. C95.3, ANSI/IEEE Std. C95.1 and FCC OET Bulletin 65 Edition 97-01.



Daniel L. Goulet  
C Squared Systems, LLC

September 17, 2012

Date

### Attachment A: References

OET Bulletin 65 - Edition 97-01 - August 1997 Federal Communications Commission Office of Engineering & Technology

ANSI C95.1-1982, American National Standard Safety Levels With Respect to Human Exposure to Radio Frequency Electromagnetic Fields, 300 kHz to 100 GHz. IEEE-SA Standards Board

IEEE Std C95.3-1991 (Reaff 1997), IEEE Recommended Practice for the Measurement of Potentially Hazardous Electromagnetic Fields - RF and Microwave. IEEE-SA Standards Board

**Attachment B: FCC Limits for Maximum Permissible Exposure (MPE)**

**(A) Limits for Occupational/Controlled Exposure<sup>4</sup>**

| Frequency Range (MHz) | Electric Field Strength (E) (V/m) | Magnetic Field Strength (E) (A/m) | Power Density (S) (mW/cm <sup>2</sup> ) | Averaging Time  E  <sup>2</sup> ,  H  <sup>2</sup> or S (minutes) |
|-----------------------|-----------------------------------|-----------------------------------|-----------------------------------------|-------------------------------------------------------------------|
| 0.3-3.0               | 614                               | 1.63                              | (100)*                                  | 6                                                                 |
| 3.0-30                | 1842/f                            | 4.89/f                            | (900/f <sup>2</sup> )*                  | 6                                                                 |
| 30-300                | 61.4                              | 0.163                             | 1.0                                     | 6                                                                 |
| 300-1500              | -                                 | -                                 | f/300                                   | 6                                                                 |
| 1500-100,000          | -                                 | -                                 | 5                                       | 6                                                                 |

**(B) Limits for General Population/Uncontrolled Exposure<sup>5</sup>**

| Frequency Range (MHz) | Electric Field Strength (E) (V/m) | Magnetic Field Strength (E) (A/m) | Power Density (S) (mW/cm <sup>2</sup> ) | Averaging Time  E  <sup>2</sup> ,  H  <sup>2</sup> or S (minutes) |
|-----------------------|-----------------------------------|-----------------------------------|-----------------------------------------|-------------------------------------------------------------------|
| 0.3-1.34              | 614                               | 1.63                              | (100)*                                  | 30                                                                |
| 1.34-30               | 824/f                             | 2.19/f                            | (180/f <sup>2</sup> )*                  | 30                                                                |
| 30-300                | 27.5                              | 0.073                             | 0.2                                     | 30                                                                |
| 300-1500              | -                                 | -                                 | f/1500                                  | 30                                                                |
| 1500-100,000          | -                                 | -                                 | 1.0                                     | 30                                                                |

f = frequency in MHz \* Plane-wave equivalent power density

**Table 2: FCC Limits for Maximum Permissible Exposure (MPE)**

<sup>4</sup> Occupational/controlled limits apply in situations in which persons are exposed as a consequence of their employment provided those persons are fully aware of the potential for exposure and can exercise control over their exposure. Limits for occupational/controlled exposure also apply in situations when an individual is transient through a location where occupational/controlled limits apply provided he or she is made aware of the potential for exposure

<sup>5</sup> General population/uncontrolled exposures apply in situations in which the general public may be exposed, or in which persons that are exposed as a consequence of their employment may not be fully aware of the potential for exposure or cannot exercise control over their exposure




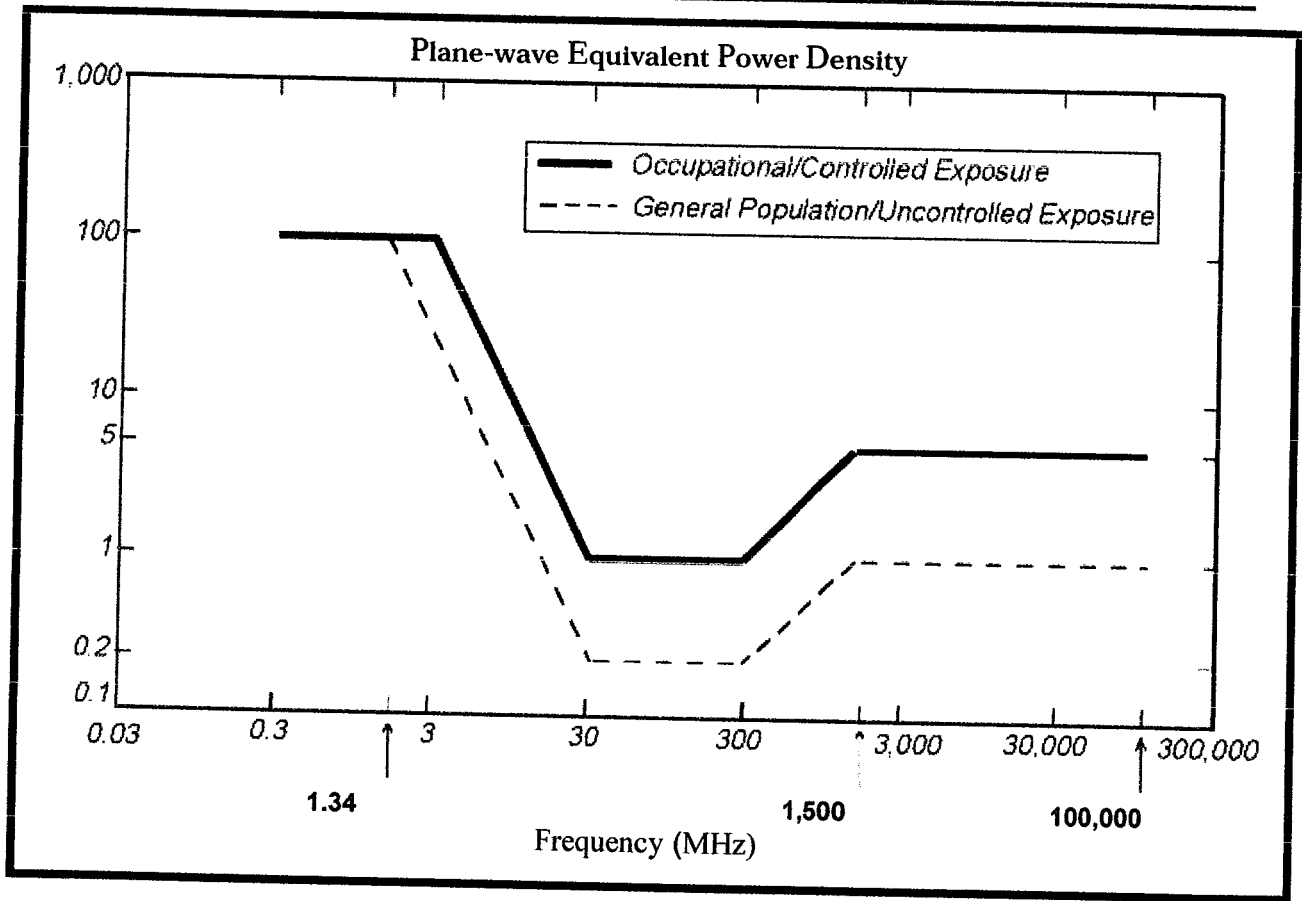


Figure 1: Graph of FCC Limits for Maximum Permissible Exposure (MPE)

**Attachment C: AT&T Antenna Data Sheets and Electrical Patterns**

|   |                                                                                      |
|---|--------------------------------------------------------------------------------------|
| <p><b>700 MHz</b></p> <p>Manufacturer: Powerwave<br/>           Model #: P65-17-XLH-RR<br/>           Frequency Band: 698-806 MHz<br/>           Gain: 14.3 dBd<br/>           Vertical Beamwidth: 8.4°<br/>           Horizontal Beamwidth: 70°<br/>           Polarization: Dual Linear <math>\pm 45^\circ</math><br/>           Size L x W x D: 96.0" x 12.0" x 6.0"</p> |    |
| <p><b>850 MHz</b></p> <p>Manufacturer: Powerwave<br/>           Model #: 7770.00<br/>           Frequency Band: 824-896 MHz<br/>           Gain: 11.5 dBd<br/>           Vertical Beamwidth: 15°<br/>           Horizontal Beamwidth: 82°<br/>           Polarization: Dual Linear <math>\pm 45^\circ</math><br/>           Size L x W x D: 55.0" x 11.0" x 5.0"</p>        |   |
| <p><b>1900 MHz</b></p> <p>Manufacturer: Powerwave<br/>           Model #: 7770.00<br/>           Frequency Band: 1850-1990 MHz<br/>           Gain: 13.4 dBd<br/>           Vertical Beamwidth: 7°<br/>           Horizontal Beamwidth: 86°<br/>           Polarization: Dual Linear <math>\pm 45^\circ</math><br/>           Size L x W x D: 55.0" x 11.0" x 5.0"</p>      |  |

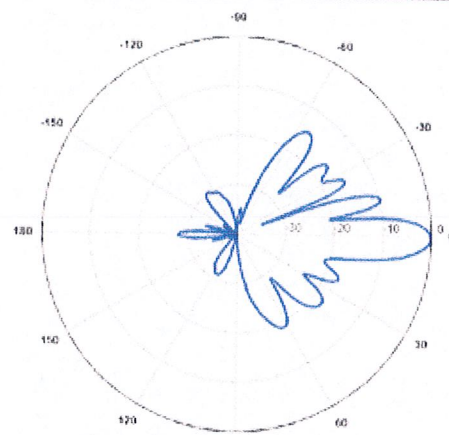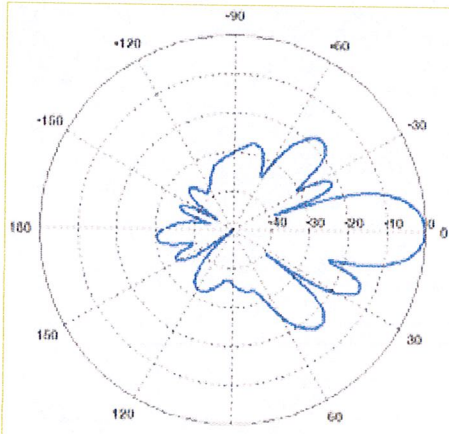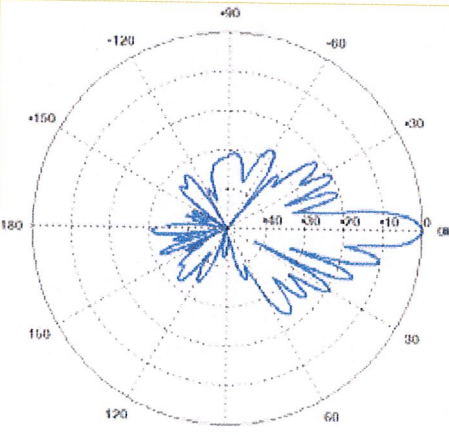

FDH Engineering, Inc., 6521 Meriden Drive Raleigh, NC 27616, Ph. 919.755.1012

**Structural Analysis for  
SBA Network Services, Inc.**

**180' Monopole Tower**

**SBA Site Name: Colchester  
SBA Site ID: CT02218-S  
Cingular Site ID: CT5344  
Cingular Site Name: Colchester NW**

FDH Project Number 12-08605E S1

**Analysis Results**

|                  |       |            |
|------------------|-------|------------|
| Tower Components | 81.5% | Sufficient |
| Foundation       | 84.2% | Sufficient |


Prepared By:

Logan Poe, EI  
Project Engineer

Reviewed By:

Christopher M Murphy, PE  
President  
CT PE License No. 25842

FDH Engineering, Inc.  
6521 Meriden Drive  
Raleigh, NC 27616  
(919) 755-1012  
info@fdh-inc.com

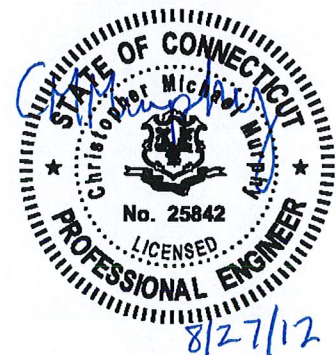

August 27, 2012

Prepared pursuant to TIA/EIA-222-F Structural Standards for Steel Antenna Towers and Antenna Supporting Structures & 2005 Connecticut State Building Code

**TABLE OF CONTENTS**

EXECUTIVE SUMMARY ..... 3  
    Conclusions ..... 3  
    Recommendations ..... 3  
APPURTENANCE LISTING ..... 4  
RESULTS ..... 5  
GENERAL COMMENTS ..... 6  
LIMITATIONS ..... 6  
APPENDIX ..... 7



## EXECUTIVE SUMMARY

At the request of SBA Network Services, Inc., FDH Engineering, Inc. performed a structural analysis of the monopole located in Colchester, CT to determine whether the tower is structurally adequate to support both the existing and proposed loads pursuant to the *Structural Standards for Steel Antenna Towers and Antenna Supporting Structures, TIA/EIA-222-F and 2005 Connecticut State Building Code*. Information pertaining to the existing/proposed antenna loading, current tower geometry, geotechnical data, and member sizes was obtained from:

- Valmont Microflex Co., Inc. (Order No. 19487-99) Communication Pole Record Drawings dated November 3, 1999
- SBA Network Services, Inc.

The *basic design wind speed* per the *TIA/EIA-222-F standards and 2005 CSBC* is 85 mph without ice and 38 mph with 3/4" radial ice. Ice is considered to increase in thickness with height.

## Conclusions

With the existing and proposed antennas from Cingular in place at 157 ft, the tower meets the requirements of the *TIA/EIA-222-F standards and 2005 CSBC* provided the **Recommendations** listed below are satisfied. Furthermore, provided the foundation was designed and constructed to support the original design reactions (see Valmont Order No. 19487-99), the foundation should have the necessary capacity to support both the proposed and existing loading. For a more detailed description of the analysis of the tower, see the **Results** section of this report.

Our structural analysis has been performed assuming all information provided to FDH Engineering, Inc. is accurate (i.e., the steel data, tower layout, existing antenna loading, and proposed antenna loading) and that the tower has been properly erected and maintained per the original design drawings.

## Recommendations

To ensure the requirements of the *TIA/EIA-222-F standards and 2005 CSBC* are met with the existing and proposed loading in place, we have the following recommendations:

1. The proposed coax should be installed inside the pole's shaft.
2. RRU/RRH Stipulation: The equipment may be installed in any arrangement as determined by the client.
3. The existing TMAs should be installed directly behind the proposed panel antennas.

**APPURTENANCE LISTING**

The proposed and existing antennas with their corresponding cables/coax lines are shown in **Table 1**. *If the actual layout determined in the field deviates from the layout, FDH Engineering, Inc. should be contacted to perform a revised analysis.*

**Table 1 - Appurtenance Loading**

**Existing Loading:**

| Antenna Elevation (ft) | Description   | Coax and Lines | Carrier   | Mount Elevation (ft) | Mount Type                      |
|------------------------|---|----------------|-----------|----------------------|---------------------------------|
| 177                    | (3) EMS RR90-17-02DP w/ Mount Pipe                                                                                       | (6) 1 5/8      | Omnipoint | 177                  | (1) Low Profile Platform        |
| 167                    | (3) Antel BXA-70063/6CF w/ Mount Pipe<br>(6) Antel LPA-80080/4CF w/ Mount Pipe<br>(6) Antel LPA-171080/8CF w/ Mount Pipe | (18) 1 5/8     | Verizon   | 167                  | (1) Platform Mount w/ Handrails |
| 157                    | (6) Powerwave 7770 w/ Mount Pipe<br>(6) Powerwave LGP21401 TMAs<br>(6) Diplexers                                         | (12) 1 5/8     | Cingular  | 157                  | (1) Low Profile Platform        |

**Proposed Loading:**

| Antenna Elevation (ft) | Description   | Coax and Lines                                  | Carrier  | Mount Elevation (ft) | Mount Type               |
|------------------------|---|-------------------------------------------------|----------|----------------------|--------------------------|
| 157                    | (6) Powerwave 7770 W/Mount Pipe<br>(2) Powerwave P65-17-XLH-RR<br>(1) KMW AM-X-CD-16-65-00T<br>(6) Powerwave LGP21401 TMAs<br>(6) Ericsson RRUS-11 RRUs<br>(6) Powerwave LGP21903<br>(1) Raycap DC6-48-60-18-8F | (12) 1-5/8"<br>(2) DC Cables<br>(1) Fiber Cable | Cingular | 157                  | (1) Low Profile Platform |

## RESULTS

The following yield strength of steel for individual members was used for analysis:

**Table 2 - Material Strength**

| Member Type          | Yield Strength |
|----------------------|----------------|
| Tower Shaft Sections | 65 ksi         |
| Base Plate           | 60 ksi         |
| Anchor Bolts         | 75 ksi         |

**Table 3** displays the summary of the ratio (as a percentage) of force in the member to their capacities. Values greater than 100% indicate locations where the maximum force in the member exceeds its capacity. *Note: Capacities up to 100% are considered acceptable.* **Table 4** displays the maximum foundation reactions.

If the assumptions outlined in this report differ from actual field conditions, FDH Engineering, Inc. should be contacted to perform a revised analysis. Furthermore, as no information pertaining to the allowable twist and sway requirements for the existing or proposed appurtenances was provided, deflection and rotation were not taken into consideration when performing this analysis.

See the **Appendix** for detailed modeling information

**Table 3 - Summary of Working Percentage of Structural Components**

| Section No. | Elevation ft    | Component Type | Size                        | % Capacity | Pass Fail |
|-------------|-----------------|----------------|-----------------------------|------------|-----------|
| L1          | 180.09 - 127.09 | Pole           | TP35.769x24.912x0.219       | 66.1       | Pass      |
| L2          | 127.09 - 92.92  | Pole           | TP42.339x34.2555x0.313      | 71.5       | Pass      |
| L3          | 92.92 - 45.92   | Pole           | TP51.345x40.4826x0.375      | 80.2       | Pass      |
| L4          | 45.92 - 0       | Pole           | TP60x49.144x0.438           | 81.5       | Pass      |
|             |                 | Anchor Bolts   | (20) 2.25" Ø on 68.62" Ø BC | 75.1       | Pass      |
|             |                 | Base Plate     | 74.62" Ø x 2.75" thk. PL    | 55.8       | Pass      |

**Table 4 - Maximum Base Reactions**

| Base Reactions | Current Analysis (TIA/EIA-222-F) | Original Design (TIA/EIA-222-F) |
|----------------|----------------------------------|---------------------------------|
| Axial          | 83 k                             | 47 k                            |
| Shear          | 37 k                             | 39 k                            |
| Moment         | 4,249 k-ft                       | 5,045 k-ft                      |

## **GENERAL COMMENTS**


This engineering analysis is based upon the theoretical capacity of the structure. It is not a condition assessment of the tower and its foundation. It is the responsibility of SBA Network Services, Inc. to verify that the tower modeled and analyzed is the correct structure (with accurate antenna loading information) modeled. If there are substantial modifications to be made or the assumptions made in this analysis are not accurate, FDH Engineering, Inc. should be notified immediately to perform a revised analysis.

## **LIMITATIONS**

All opinions and conclusions are considered accurate to a reasonable degree of engineering certainty based upon the evidence available at the time of this report. All opinions and conclusions are subject to revision based upon receipt of new or additional/updated information. All services are provided exercising a level of care and diligence equivalent to the standard and care of our profession. No other warranty or guarantee, expressed or implied, is offered. Our services are confidential in nature and we will not release this report to any other party without the client's consent. The use of this engineering work is limited to the express purpose for which it was commissioned and it may not be reused, copied, or distributed for any other purpose without the written consent of FDH Engineering, Inc.

## **APPENDIX**

|                    |         |         |         |         |
|--------------------|---------|---------|---------|---------|
| Section            | 1       | 2       | 3       | 4       |
| Length (ft)        | 53.00   | 39.42   | 53.00   | 53.00   |
| Number of Sides    | 16      | 16      | 16      | 16      |
| Thickness (in)     | 0.2190  | 0.3130  | 0.3750  | 0.4380  |
| Socket Length (ft) | 5.25    | 6.00    | 7.08    |         |
| Top Dia (in)       | 24.9120 | 34.2555 | 40.4826 | 49.1440 |
| Bot Dia (in)       | 35.7690 | 42.3390 | 51.3450 | 60.0000 |
| Grade              |         |         | A572-65 |         |
| Weight (K)         | 3.9     | 5.1     | 9.8     | 13.6    |

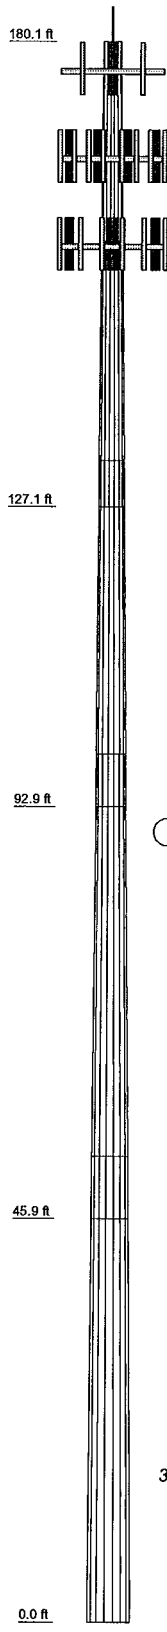

### DESIGNED APPURTENANCE LOADING


| TYPE                                   | ELEVATION | TYPE                                | ELEVATION |
|----------------------------------------|-----------|-------------------------------------|-----------|
| Lightning Rod                          | 180.09    | Platform Mount w/ Handrails         | 167       |
| RR90-17-02DP w/Mount Pipe              | 177       | (2) RRS 11                          | 157       |
| RR90-17-02DP w/Mount Pipe              | 177       | (2) RRS 11                          | 157       |
| RR90-17-02DP w/Mount Pipe              | 177       | (2) LGP21903 Diplexer               | 157       |
| (3) Pipe Mount                         | 177       | (2) LGP21903 Diplexer               | 157       |
| (3) Pipe Mount                         | 177       | (2) LGP21903 Diplexer               | 157       |
| (3) Pipe Mount                         | 177       | DC6-48-60-18-8F                     | 157       |
| Low Profile Platform                   | 177       | Low Profile Platform                | 157       |
| BXA-70063/6CF W/Mount Pipe             | 167       | (2) Powerwave 7770 w/ Mount Pipe    | 157       |
| BXA-70063/6CF W/Mount Pipe             | 167       | (2) Powerwave 7770 w/ Mount Pipe    | 157       |
| BXA-70063/6CF W/Mount Pipe             | 167       | (2) Powerwave 7770 w/ Mount Pipe    | 157       |
| (2) LPA-80080/4CF W/Mount Pipe         | 167       | P65-15-XLH-RR w/Mount Pipe          | 157       |
| (2) LPA-80080/4CF W/Mount Pipe         | 167       | P65-15-XLH-RR w/Mount Pipe          | 157       |
| (2) LPA-80080/4CF W/Mount Pipe         | 167       | AM-X-CD-16-65-00T-RET w/ Mount Pipe | 157       |
| (2) Antel BXA-171085/8BF w/ Mount Pipe | 167       | (2) TMA - Powerwave LGP21401        | 157       |
| (2) Antel BXA-171085/8BF w/ Mount Pipe | 167       | (2) TMA - Powerwave LGP21401        | 157       |
| (2) Antel BXA-171085/8BF w/ Mount Pipe | 167       | (2) TMA - Powerwave LGP21401        | 157       |
| (2) Antel BXA-171085/8BF w/ Mount Pipe | 167       | (2) RRS 11                          | 157       |

### MATERIAL STRENGTH

| GRADE   | Fy     | Fu     | GRADE | Fy | Fu |
|---------|--------|--------|-------|----|----|
| A572-65 | 65 ksi | 80 ksi |       |    |    |

### TOWER DESIGN NOTES

1. Tower is located in New London County, Connecticut.
2. Tower designed for a 85 mph basic wind in accordance with the TIA/EIA-222-F Standard.
3. Tower is also designed for a 38 mph basic wind with 0.75 in ice. Ice is considered to increase in thickness with height.
4. Deflections are based upon a 50 mph wind.
5. TOWER RATING: 81.5%

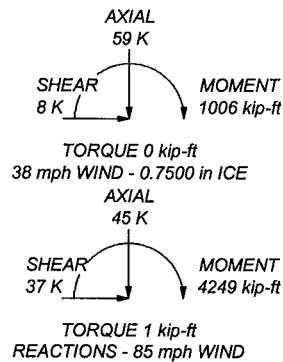

|   |                                                                                 |                                                 |
|---|---------------------------------------------------------------------------------|-------------------------------------------------|
| <b>FDH Engineering</b><br>6521 Meridian Drive<br>Raleigh, NC 27616<br>Phone: (919)-755-1012<br>FAX: (919)-755-1031 | <b>Job: Colchester, CT02218-S</b><br>Project: 12-08605E S1                      |                                                 |
|   | Client: SBA<br>Code: TIA/EIA-222-F<br>Path:                                     | Drawn by: Logan Poe<br>Date: 08/27/12<br>App'd: |
|   | Tower Analysis                                                                  | Scale: NTS<br>Dwg No. E-1                       |
|   | <small>12/27/2012 10:00:00 AM C:\Users\logan\Documents\12-08605E S1.dwg</small> |                                                 |

**PROJECT INFORMATION**


SCOPE OF WORK: TELECOMMUNICATIONS FACILITY UPGRADE (LTE):  
 1. INSTALL (3) NEW LTE ANTENNAS, (6) RRH'S, (1) SURGE ARRESTOR, (1) FIBER LINE, (2) DC POWER LINES & (1) GPS ANTENNA  
 2. INSTALL (1) LTE 6601 CABINET, (1) DC POWER PLANT & (1) SURGE SUPPRESSOR

SITE ADDRESS: 48 WESTCHESTER ROAD  
 COLCHESTER, CT 06415

LATITUDE: 41.58999 N 41° 35' 24.0" N  
 LONGITUDE: 72.40140 W 72° 24' 05.0" W

CURRENT USE: TELECOMMUNICATIONS FACILITY

PROPOSED USE: TELECOMMUNICATIONS FACILITY

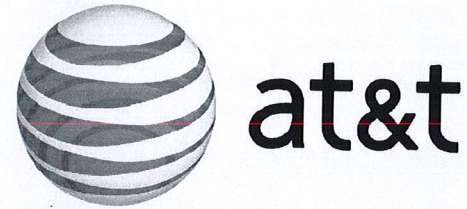

**SITE NUMBER: CT5344**  
**SITE NAME: COLCHESTER NW**

**DRAWING INDEX**

**REV**

**VICINITY MAP**


**GENERAL NOTES**

|      |                                      |   |
|------|--------------------------------------|---|
| T-1  | TITLE SHEET                          | 1 |
| GN-1 | GENERAL NOTES                        | 1 |
| A-1  | COMPOUND AND EQUIPMENT PLAN          | 1 |
| A-2  | ELEVATION AND ANTENNA PLAN           | 1 |
| A-3  | DETAILS                              | 1 |
| A-4  | DETAILS                              | 1 |
| G-1  | PLUMBING DIAGRAM & GROUNDING DETAILS | 1 |

DIRECTIONS TO SITE:  
 START OUT GOING NORTHEAST ON ENTERPRISE DR TOWARD CAPITOL BLVD. TURN LEFT ONTO CAPITOL BLVD. TURN LEFT ONTO WEST ST. MERGE ONTO I-91 N VIA THE RAMP ON THE LEFT TOWARD HARTFORD 4.5 MILES. MERGE ONTO CT-3 N VIA EXIT 25 TOWARD GLASTONBURY. MERGE ONTO CT-2 E TOWARD NORWICH 15.8 MILES. TAKE THE CT-149 EXIT, EXIT 16, TOWARD WESTCHESTER/MOODUS. TURN RIGHT ONTO WESTCHESTER RD. 48 WESTCHESTER RD IS ON THE RIGHT.

1. THIS DOCUMENT IS THE CREATION, DESIGN, PROPERTY AND COPYRIGHTED WORK OF AT&T. ANY DUPLICATION OR USE WITHOUT EXPRESS WRITTEN CONSENT IS STRICTLY PROHIBITED. DUPLICATION AND USE BY GOVERNMENT AGENCIES FOR THE PURPOSES OF CONDUCTING THEIR LAWFULLY AUTHORIZED REGULATORY AND ADMINISTRATIVE FUNCTIONS IS SPECIFICALLY ALLOWED.
2. THE FACILITY IS AN UNMANNED PRIVATE AND SECURED EQUIPMENT INSTALLATION. IT IS ONLY ACCESSED BY TRAINED TECHNICIANS FOR PERIODIC ROUTINE MAINTENANCE AND THEREFORE DOES NOT REQUIRE ANY WATER OR SANITARY SEWER SERVICE. THE FACILITY IS NOT GOVERNED BY REGULATIONS REQUIRING PUBLIC ACCESS PER ADA REQUIREMENTS.
3. CONTRACTOR SHALL VERIFY ALL PLANS AND EXISTING DIMENSIONS AND CONDITIONS ON THE JOB SITE AND SHALL IMMEDIATELY NOTIFY THE AT&T REPRESENTATIVE IN WRITING OF DISCREPANCIES BEFORE PROCEEDING WITH THE WORK OR BE RESPONSIBLE FOR SAME.

**SBA SITE ID:** CT02218-S  
**SITE NAME:** COLCHESTER

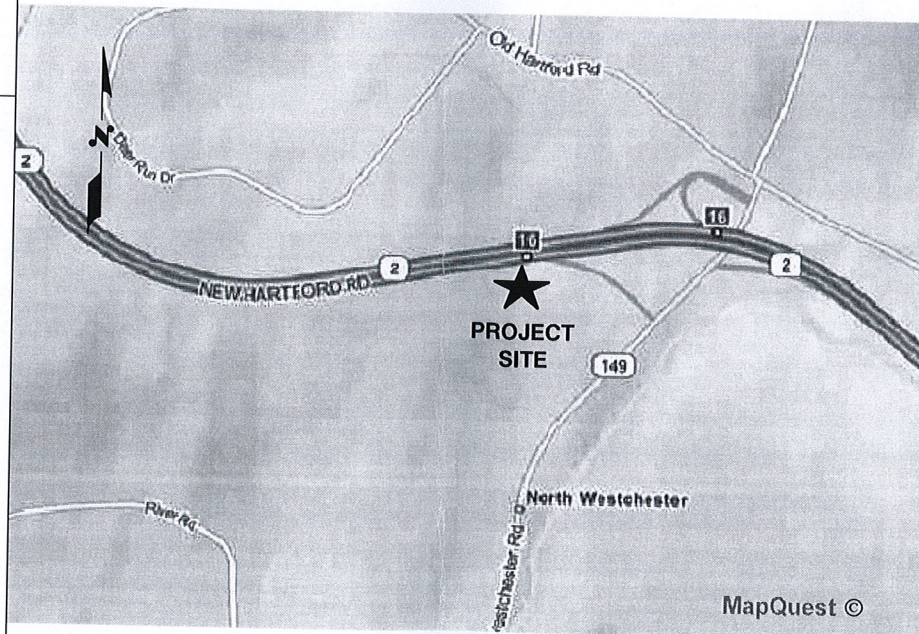

CALL  
 BEFORE YOU DIG  
 CALL TOLL FREE 1-800-922-4455 OR DIAL 811

**UNDERGROUND SERVICE ALERT**



a UniTek GLOBAL SERVICES company  
 800 MARSHALL PHELPS ROAD UNIT#: 2A  
 WINDSOR, CT 06095


**SITE NUMBER: CT5344**  
**SITE NAME: COLCHESTER NW**

48 WESTCHESTER ROAD  
 COLCHESTER, CT 06415  
 NEW LONDON COUNTY



500 ENTERPRISE DRIVE, SUITE 3A  
 ROCKY HILL, CT 06067

|     |  
|-----|--|------|-----------|----|-----|-----|-----------------|--------------|-----------------|-----------------|--------------|----------------|-----------------------|----|----|----|----------------|-------------------|----|----|----|----------------|-------------------|----|----|----|----------------|-------------------|----|----|----|----------------|-------------------|----|----|----|
| NO. |  | DATE | REVISIONS | BY | CHK | APP | DESIGNED BY: DC | DRAWN BY: RM | SCALE: AS SHOWN | DESIGNED BY: DC | DRAWN BY: RM | DATE: 09/19/12 | ISSUED FOR PERMITTING | CM | DC | DR | DATE: 08/16/12 | ISSUED FOR REVIEW | RM | DC | DR |
| NO. |  | DATE | REVISIONS | BY | CHK | APP | DESIGNED BY: DC | DRAWN BY: RM | SCALE: AS SHOWN | DESIGNED BY: DC | DRAWN BY: RM | DATE: 09/19/12 | ISSUED FOR PERMITTING | CM | DC | DR | DATE: 08/16/12 | ISSUED FOR REVIEW | RM | DC | DR |

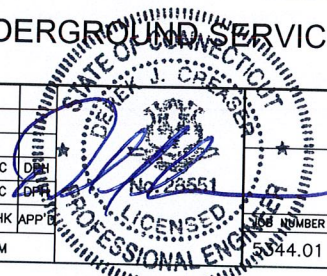

AT&T

TITLE SHEET  
 (LTE)

|                |     |
|----------------|-----|
| DRAWING NUMBER | REV |
| T-1            | 1   |

**GROUNDING NOTES**

1. THE SUBCONTRACTOR SHALL REVIEW AND INSPECT THE EXISTING FACILITY GROUNDING SYSTEM AND LIGHTNING PROTECTION SYSTEM (AS DESIGNED AND INSTALLED) FOR STRICT COMPLIANCE WITH THE NEC (AS ADOPTED BY THE AHJ), THE SITE-SPECIFIC (UL, LPI, OR NFPA) LIGHTING PROTECTION CODE, AND GENERAL COMPLIANCE WITH TELCORDIA AND TIA GROUNDING STANDARDS. THE SUBCONTRACTOR SHALL REPORT ANY VIOLATIONS OR ADVERSE FINDINGS TO THE CONTRACTOR FOR RESOLUTION.
2. ALL GROUND ELECTRODE SYSTEMS (INCLUDING TELECOMMUNICATION, RADIO, LIGHTNING PROTECTION, AND AC POWER GES'S) SHALL BE BONDED TOGETHER, AT OR BELOW GRADE, BY TWO OR MORE COPPER BONDING CONDUCTORS IN ACCORDANCE WITH THE NEC.
3. THE SUBCONTRACTOR SHALL PERFORM IEEE FALL-OFF-POTENTIAL RESISTANCE TO EARTH TESTING (PER IEEE 1100 AND 81) FOR NEW GROUND ELECTRODE SYSTEMS. THE SUBCONTRACTOR SHALL FURNISH AND INSTALL SUPPLEMENTAL GROUND ELECTRODES AS NEEDED TO ACHIEVE A TEST RESULT OF 5 OHMS OR LESS.
4. METAL RACEWAY SHALL NOT BE USED AS THE NEC REQUIRED EQUIPMENT GROUND CONDUCTOR. STRANDED COPPER CONDUCTORS WITH GREEN INSULATION, SIZED IN ACCORDANCE WITH THE NEC, SHALL BE FURNISHED AND INSTALLED WITH THE POWER CIRCUITS TO BTS EQUIPMENT.
5. EACH BTS CABINET FRAME SHALL BE DIRECTLY CONNECTED TO THE MASTER GROUND BAR WITH GREEN INSULATED SUPPLEMENTAL EQUIPMENT GROUND WIRES, 6 AWG STRANDED COPPER OR LARGER FOR INDOOR BTS 2 AWG STRANDED COPPER FOR OUTDOOR BTS.
6. EXOTHERMIC WELDS SHALL BE USED FOR ALL GROUNDING CONNECTIONS BELOW GRADE.
7. APPROVED ANTIOXIDANT COATINGS (I.E., CONDUCTIVE GEL OR PASTE) SHALL BE USED ON ALL COMPRESSION AND BOLTED GROUND CONNECTIONS.
8. ICE BRIDGE BONDING CONDUCTORS SHALL BE EXOTHERMICALLY BONDED OR BOLTED TO THE BRIDGE AND THE TOWER GROUND BAR.
9. ALUMINUM CONDUCTOR OR COPPER CLAD STEEL CONDUCTOR SHALL NOT BE USED FOR GROUNDING CONNECTIONS.
10. MISCELLANEOUS ELECTRICAL AND NON-ELECTRICAL METAL BOXES, FRAMES AND SUPPORTS SHALL BE BONDED TO THE GROUND RING, IN ACCORDANCE WITH THE NEC.
11. METAL CONDUIT SHALL BE MADE ELECTRICALLY CONTINUOUS WITH LISTED BONDING FITTINGS OR BY BONDING ACROSS THE DISCONTINUITY WITH 6 AWS COPPER WIRE UL APPROVED GROUNDING TYPE CONDUIT CLAMPS.
12. ALL NEW STRUCTURES WITH A FOUNDATION AND/OR FOOTING HAVING 20 FT. OR MORE 1/2" OR GREATER ELECTRICALLY CONDUCTIVE REINFORCING STEEL MUST HAVE IT BONDED TO THE GROUND RING USING AN EXOTHERMIC WELD CONNECTION USING #2 AWG SOLID TINNED COPPER GROUND WIRE, PER NEC 250.50

**GENERAL NOTES**

1. FOR THE PURPOSE OF CONSTRUCTION DRAWING, THE FOLLOWING DEFINITIONS SHALL APPLY:  
 CONTRACTOR - NEXLINK  
 SUBCONTRACTOR - GENERAL CONTRACTOR (CONSTRUCTION)  
 OWNER - AT&T MOBILITY
2. PRIOR TO THE SUBMISSION OF BIDS, THE BIDDING SUBCONTRACTOR SHALL VISIT THE CELL SITE TO FAMILIARIZE WITH THE EXISTING CONDITIONS AND TO CONFIRM THAT THE WORK CAN BE ACCOMPLISHED AS SHOWN ON THE CONSTRUCTION DRAWINGS. ANY DISCREPANCY FOUND SHALL BE BROUGHT TO THE ATTENTION OF CONTRACTOR.
3. ALL MATERIALS FURNISHED AND INSTALLED SHALL BE IN STRICT ACCORDANCE WITH ALL APPLICABLE CODES, REGULATIONS, AND ORDINANCES. SUBCONTRACTOR SHALL ISSUE ALL APPROPRIATE NOTICES AND COMPLY WITH ALL LAWS, ORDINANCES, RULES, REGULATIONS, AND LAWFUL ORDERS OF ANY PUBLIC AUTHORITY REGARDING THE PERFORMANCE OF THE WORK. ALL WORK CARRIED OUT SHALL COMPLY WITH ALL APPLICABLE MUNICIPAL AND UTILITY COMPANY SPECIFICATIONS AND LOCAL JURISDICTIONAL CODES, ORDINANCES AND APPLICABLE REGULATIONS.
4. DRAWINGS PROVIDED HERE ARE NOT TO BE SCALED AND ARE INTENDED TO SHOW OUTLINE ONLY.
5. UNLESS NOTED OTHERWISE, THE WORK SHALL INCLUDE FURNISHING MATERIALS, EQUIPMENT, APPURTENANCES, AND LABOR NECESSARY TO COMPLETE ALL INSTALLATIONS AS INDICATED ON THE DRAWINGS.
6. "KITTING LIST" SUPPLIED WITH THE BID PACKAGE IDENTIFIES ITEMS THAT WILL BE SUPPLIED BY CONTRACTOR. ITEMS NOT INCLUDED IN THE BILL OF MATERIALS AND KITTING LIST SHALL BE SUPPLIED BY THE SUBCONTRACTOR.
7. THE SUBCONTRACTOR SHALL INSTALL ALL EQUIPMENT AND MATERIALS IN ACCORDANCE WITH MANUFACTURER'S RECOMMENDATIONS UNLESS SPECIFICALLY STATED OTHERWISE.
8. IF THE SPECIFIED EQUIPMENT CANNOT BE INSTALLED AS SHOWN ON THESE DRAWINGS, THE SUBCONTRACTOR SHALL PROPOSE AN ALTERNATIVE INSTALLATION SPACE FOR APPROVAL BY THE CONTRACTOR.
9. SUBCONTRACTOR SHALL DETERMINE ACTUAL ROUTING OF CONDUIT, POWER AND T1 CABLES, GROUNDING CABLES AS SHOWN ON THE POWER, GROUNDING AND TELCO PLAN DRAWING. SUBCONTRACTOR SHALL UTILIZE EXISTING TRAYS AND/OR SHALL ADD NEW TRAYS AS NECESSARY. SUBCONTRACTOR SHALL CONFIRM THE ACTUAL ROUTING WITH THE CONTRACTOR.
10. THE SUBCONTRACTOR SHALL PROTECT EXISTING IMPROVEMENTS, PAVEMENTS, CURBS, LANDSCAPING AND STRUCTURES. ANY DAMAGED PART SHALL BE REPAIRED AT SUBCONTRACTOR'S EXPENSE TO THE SATISFACTION OF OWNER.
11. SUBCONTRACTOR SHALL LEGALLY AND PROPERLY DISPOSE OF ALL SCRAP MATERIALS SUCH AS COAXIAL CABLES AND OTHER ITEMS REMOVED FROM THE EXISTING FACILITY. ANTENNAS REMOVED SHALL BE RETURNED TO THE OWNER'S DESIGNATED LOCATION.
12. SUBCONTRACTOR SHALL LEAVE PREMISES IN CLEAN CONDITION.
13. ALL CONCRETE REPAIR WORK SHALL BE DONE IN ACCORDANCE WITH AMERICAN CONCRETE INSTITUTE (ACI) 301.
14. ANY NEW CONCRETE NEEDED FOR THE CONSTRUCTION SHALL BE AIR-ENTRAINED AND SHALL HAVE 4000 PSI STRENGTH AT 28 DAYS. ALL CONCRETE WORK SHALL BE DONE IN ACCORDANCE WITH ACI 318 CODE REQUIREMENTS.

15. ALL STRUCTURAL STEEL WORK SHALL BE DETAILED, FABRICATED AND ERECTED IN ACCORDANCE WITH AISC SPECIFICATIONS. ALL STRUCTURAL STEEL SHALL BE ASTM A36 (Fy = 36 ksi) UNLESS OTHERWISE NOTED. PIPES SHALL BE ASTM A53 TYPE E (Fy = 36 ksi). ALL STEEL EXPOSED TO WEATHER SHALL BE HOT DIPPED GALVANIZED. TOUCHUP ALL SCRATCHES AND OTHER MARKS IN THE FIELD AFTER STEEL IS ERECTED USING A COMPATIBLE ZINC RICH PAINT.
  16. CONSTRUCTION SHALL COMPLY WITH UMS SPECIFICATIONS AND "GENERAL CONSTRUCTION SERVICES FOR CONSTRUCTION OF AT&T MOBILITY SITES."
  17. SUBCONTRACTOR SHALL VERIFY ALL EXISTING DIMENSIONS AND CONDITIONS PRIOR TO COMMENCING ANY WORK. ALL DIMENSIONS OF EXISTING CONSTRUCTION SHOWN ON THE DRAWINGS MUST BE VERIFIED. SUBCONTRACTOR SHALL NOTIFY THE CONTRACTOR OF ANY DISCREPANCIES PRIOR TO ORDERING MATERIAL OR PROCEEDING WITH CONSTRUCTION.
  18. THE EXISTING CELL SITE IS IN FULL COMMERCIAL OPERATION. ANY CONSTRUCTION WORK BY SUBCONTRACTOR SHALL NOT DISRUPT THE EXISTING NORMAL OPERATION. ANY WORK ON EXISTING EQUIPMENT MUST BE COORDINATED WITH CONTRACTOR. ALSO, WORK SHOULD BE SCHEDULED FOR AN APPROPRIATE MAINTENANCE WINDOW USUALLY IN LOW TRAFFIC PERIODS AFTER MIDNIGHT.
  19. SINCE THE CELL SITE IS ACTIVE, ALL SAFETY PRECAUTIONS MUST BE TAKEN WHEN WORKING AROUND HIGH LEVELS OF ELECTROMAGNETIC RADIATION. EQUIPMENT SHOULD BE SHUTDOWN PRIOR TO PERFORMING ANY WORK THAT COULD EXPOSE THE WORKERS TO DANGER. PERSONAL RF EXPOSURE MONITORS ARE ADVISED TO BE WORN TO ALERT OF ANY DANGEROUS EXPOSURE LEVELS.
  20. APPLICABLE BUILDING CODES:  
 SUBCONTRACTOR'S WORK SHALL COMPLY WITH ALL APPLICABLE NATIONAL, STATE, AND LOCAL CODES AS ADOPTED BY THE LOCAL AUTHORITY HAVING JURISDICTION (AHJ) FOR THE LOCATION. THE EDITION OF THE AHJ ADOPTED CODES AND STANDARDS IN EFFECT ON THE DATE OF CONTRACT AWARD SHALL GOVERN THE DESIGN.  
 BUILDING CODE: 2003 IBC WITH 2005 CT SUPPLEMENT & 2009 CT AMENDMENTS  
 ELECTRICAL CODE: REFER TO ELECTRICAL DRAWINGS  
 LIGHTENING CODE: REFER TO ELECTRICAL DRAWINGS
- SUBCONTRACTOR'S WORK SHALL COMPLY WITH THE LATEST EDITION OF THE FOLLOWING STANDARDS:
- AMERICAN CONCRETE INSTITUTE (ACI) 318; BUILDING CODE REQUIREMENTS FOR STRUCTURAL CONCRETE;
  - AMERICAN INSTITUTE OF STEEL CONSTRUCTION (AISC)
  - MANUAL OF STEEL CONSTRUCTION, ASD, NINTH EDITION;
  - TELECOMMUNICATIONS INDUSTRY ASSOCIATION (TIA) 222-F, STRUCTURAL STANDARDS FOR STEEL
  - ANTENNA TOWER AND ANTENNA SUPPORTING STRUCTURES; REFER TO ELECTRICAL DRAWINGS FOR SPECIFIC ELECTRICAL STANDARDS.

FOR ANY CONFLICTS BETWEEN SECTIONS OF LISTED CODES AND STANDARDS REGARDING MATERIAL, METHODS OF CONSTRUCTION, OR OTHER REQUIREMENTS, THE MOST RESTRICTIVE REQUIREMENT SHALL GOVERN. WHERE THERE IS CONFLICT BETWEEN A GENERAL REQUIREMENT AND A SPECIFIC REQUIREMENT, THE SPECIFIC REQUIREMENT SHALL GOVERN.

**ABBREVIATIONS**

|          |                          |          |                    |      |                            |
|----------|--------------------------|----------|--------------------|------|----------------------------|
| AGL      | ABOVE GRADE LEVEL        | G.C.     | GENERAL CONTRACTOR | RF   | RADIO FREQUENCY            |
| AWG      | AMERICAN WIRE GAUGE      | MGB      | MASTER GROUND BUS  |      |                            |
| BCW      | BARE COPPER WIRE         | MIN      | MINIMUM            | TBD  | TO BE DETERMINED           |
| BTS      | BASE TRANSCEIVER STATION | PROPOSED | NEW                | TBR  | TO BE REMOVED              |
| EXISTING | EXISTING                 | N.T.S.   | NOT TO SCALE       | TBRR | TO BE REMOVED AND REPLACED |
| EG       | EQUIPMENT GROUND         | REF      | REFERENCE          | REP  | REQUIRED                   |
| EGR      | EQUIPMENT GROUND RING    |          |                    | TYP  | TYPICAL                    |


**Hudson Design Group**  
 1600 OSGOOD STREET  
 BUILDING 20 NORTH, SUITE 2-101  
 N. ANDOVER, MA 01845  
 TEL: (978) 557-5553  
 FAX: (978) 336-5586

**NEXLINK GLOBAL SERVICES**  
 a UniTek GLOBAL SERVICES company  
 800 MARSHALL PHELPS ROAD UNIT#: 2A  
 WINDSOR, CT 06095


**SITE NUMBER: CT5344**  
**SITE NAME: COLCHESTER NW**  
 48 WESTCHESTER ROAD  
 COLCHESTER, CT 06415  
 NEW LONDON COUNTY

500 ENTERPRISE DRIVE, SUITE 3A  
 ROCKY HILL, CT 06067

|                 |          |                       |                 |     |       |              |                |  |                     |  |  |
|-----------------|----------|-----------------------|-----------------|-----|-------|--------------|----------------|--|---------------------|--|--|
|                 |          |                       |                 |     |       |              |                |  | AT&T                |  |  |
|                 |          |                       |                 |     |       |              |                |  | GENERAL NOTES (LTE) |  |  |
| NO.             | DATE     | REVISIONS             | BY              | CHK | APP'D | ISS. NUMBER  | DRAWING NUMBER |  | REV                 |  |  |
| 1               | 09/19/12 | ISSUED FOR PERMITTING | CM              | DC  | SPH   |              | GN-1           |  | 1                   |  |  |
| 0               | 08/16/12 | ISSUED FOR REVIEW     | RM              | DC  | SPH   |              |                |  |                     |  |  |
| SCALE: AS SHOWN |          |                       | DESIGNED BY: DC |     |       | DRAWN BY: RM |                |  |                     |  |  |

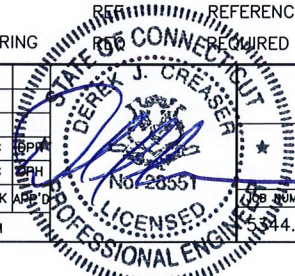



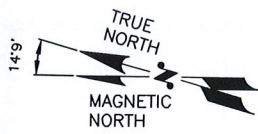

**NOTE:**  
REFER TO THE FINAL RF DATA SHEET FOR FINAL ANTENNA SETTINGS.

**NOTE:**  
AN ANALYSIS FOR THE CAPACITY OF THE EXISTING STRUCTURES TO SUPPORT THE PROPOSED EQUIPMENT SHALL BE DETERMINED PRIOR TO CONSTRUCTION.

PROPOSED 3" FLEX CONDUIT FOR DC-POWER, FIBER & 1/2" COAX FOR LTE GPS ANTENNA (TO FOLLOW EXISTING COAX ON ICE BRIDGE)

EXISTING DIPLEXERS MOUNTED TO ICE BRIDGE

PROPOSED PURCELL FLX16WS CABINET WITH LTE 6601 STACKED ON PROPOSED PURCELL FLX12WSW CABINET ON PROPOSED PLINTH TO REPLACE EXISTING NUSS


EXISTING AT&T GPS ANTENNA

PROPOSED SURGE SUPPRESSOR DC6-48-60-0-1B-01 MOUNTED TO EXISTING ICE BRIDGE POST WITH UNISTRUT


EXISTING AT&T ICE BRIDGE WITH (12) 1-5/8" COAX TO REMAIN

PROPOSED COMMSCOPE DC PLANT TO BE INSTALLED AND LIVE PRIOR TO NOKIA NUSS REMOVAL AND PURCELL INSTALLATION.

PROPOSED COMMSCOPE DC PLANT ON PROPOSED CONCRETE PAD EXTENSION

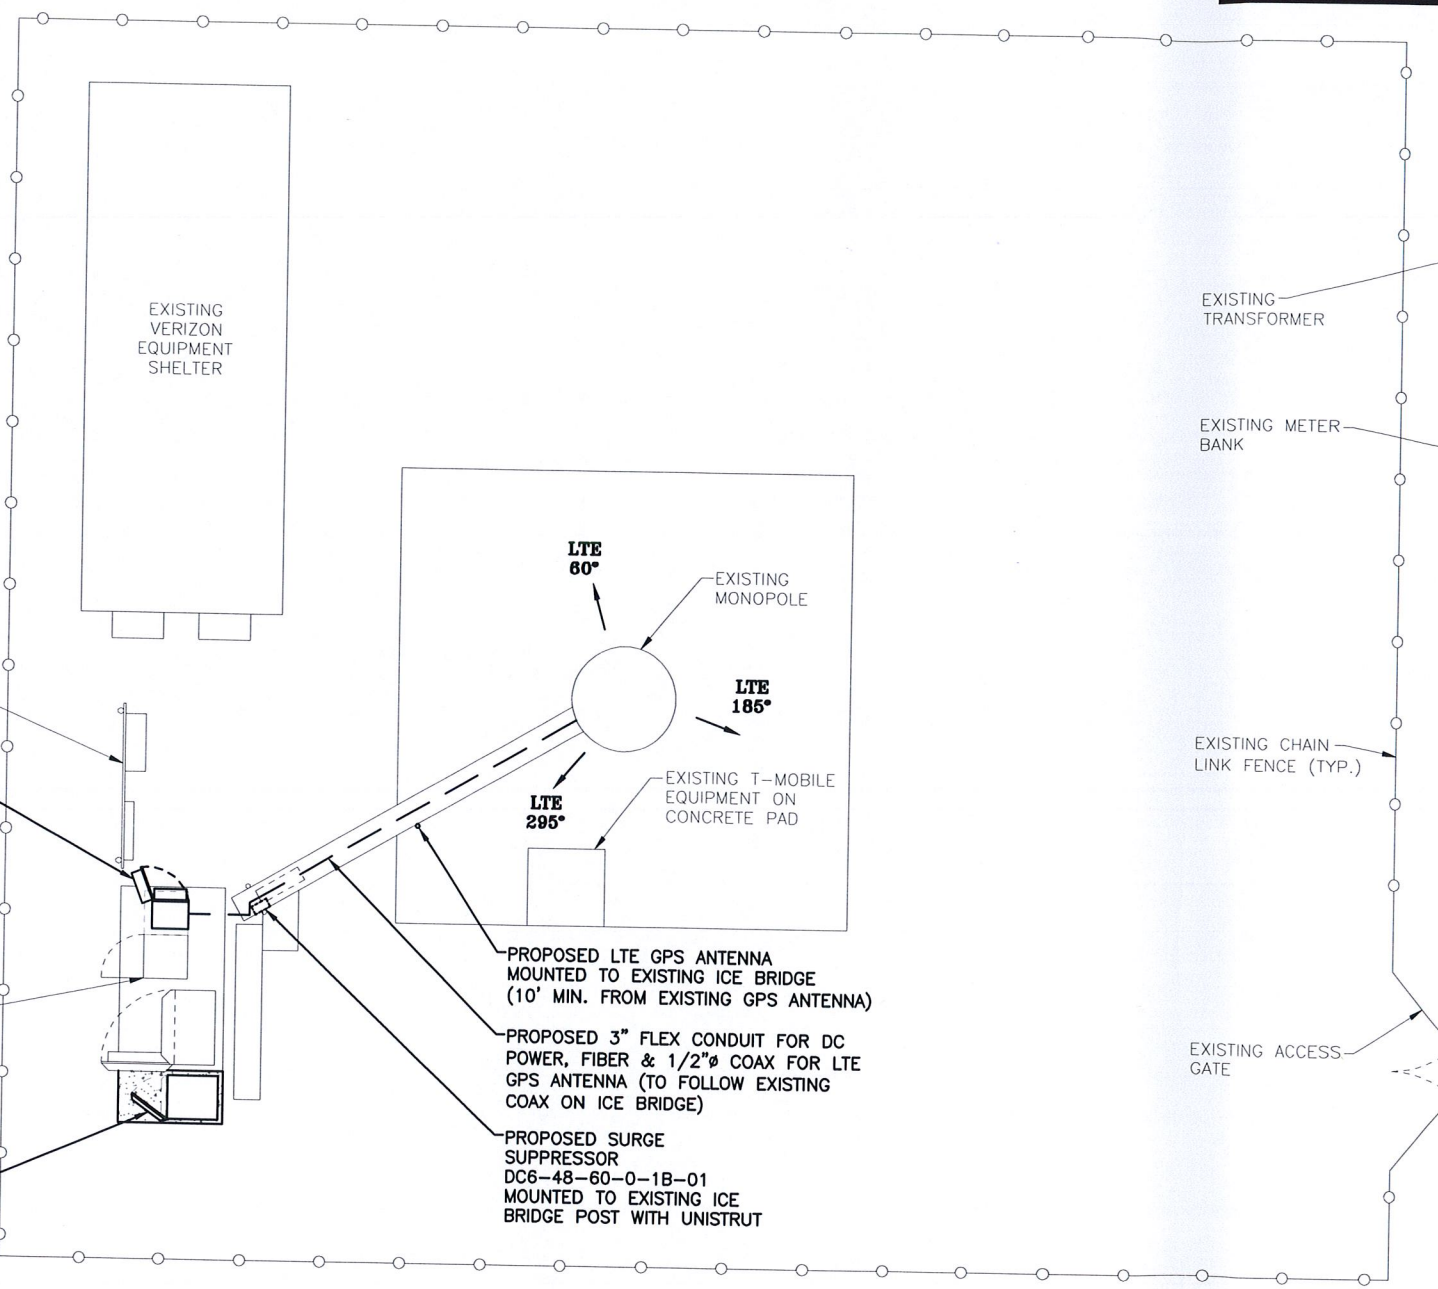

**COMPOUND PLAN**  
SCALE: 3/16" = 1'-0"

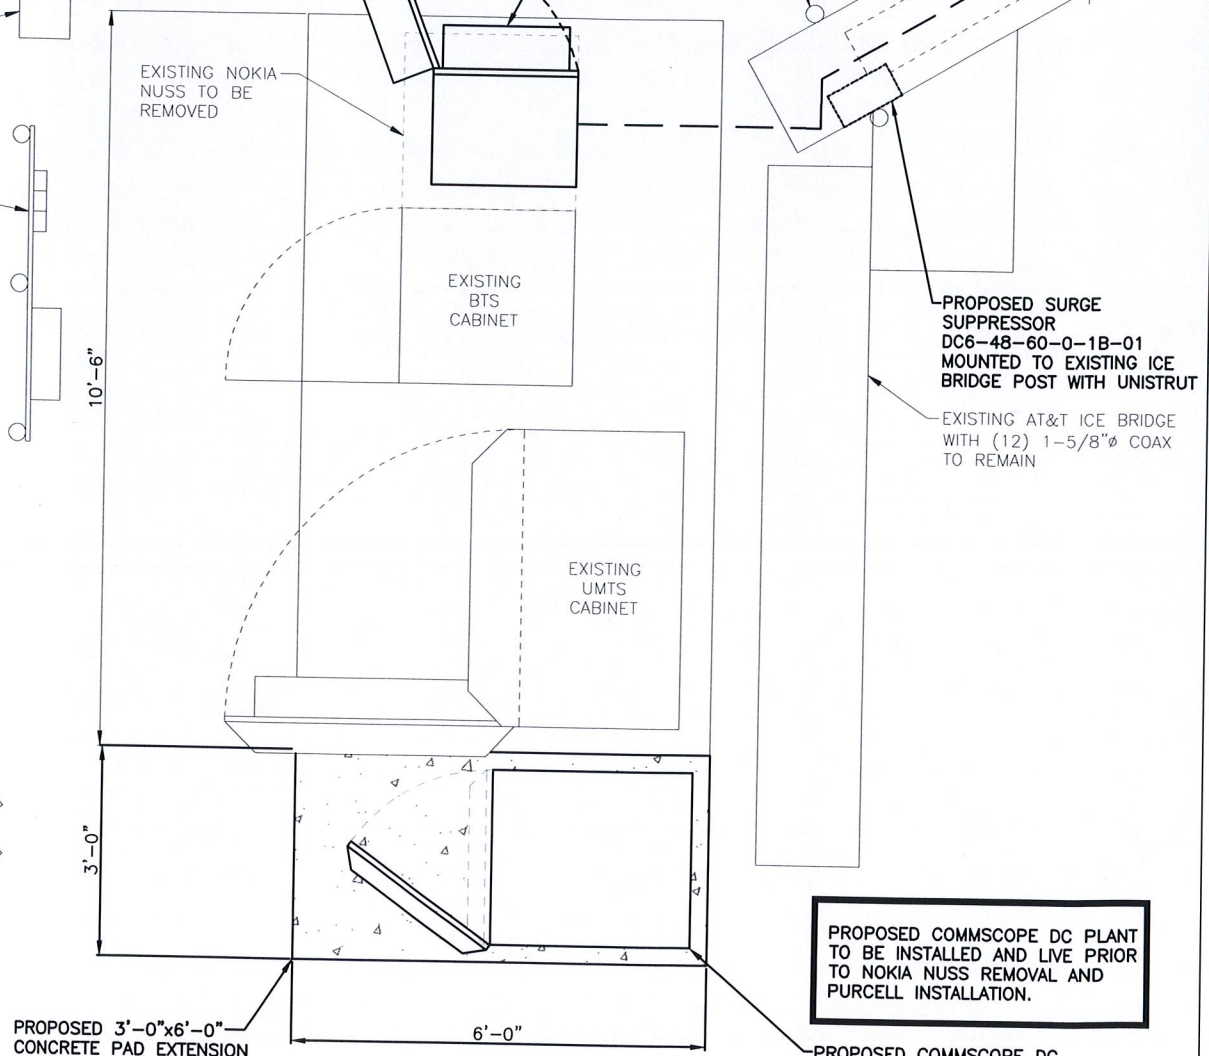

**EQUIPMENT PLAN**  
SCALE: 3/4" = 1'-0"



**Hudson Design Group**  
1600 OSGOOD STREET  
BUILDING 20 NORTH, SUITE 2-101  
N. ANDOVER, MA 01845  
TEL: (978) 557-5553  
FAX: (978) 336-5586


**NEXLINK GLOBAL SERVICES**  
a UniTek GLOBAL SERVICES company  
800 MARSHALL PHELPS ROAD UNIT#: 2A  
WINDSOR, CT 06095

**SITE NUMBER: CT5344**  
**SITE NAME: COLCHESTER NW**  
48 WESTCHESTER ROAD  
COLCHESTER, CT 06415  
NEW LONDON COUNTY

**at&t**  
500 ENTERPRISE DRIVE, SUITE 3A  
ROCKY HILL, CT 06067

| NO. | DATE     | REVISIONS             | BY | CHK | APP |
|-----|----------|-----------------------|----|-----|-----|
| 1   | 09/19/12 | ISSUED FOR PERMITTING | CM | DC  | DPH |
| 0   | 08/16/12 | ISSUED FOR REVIEW     | RM | DC  | DPH |


SCALE: AS SHOWN    DESIGNED BY: DC    DRAWN BY: RM

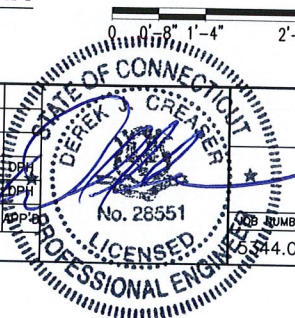

AT&T

COMPOUND AND EQUIPMENT PLAN (LTE)


| JOB NUMBER | DRAWING NUMBER | REV |
|------------|----------------|-----|
| 44.01      | A-1            | 1   |

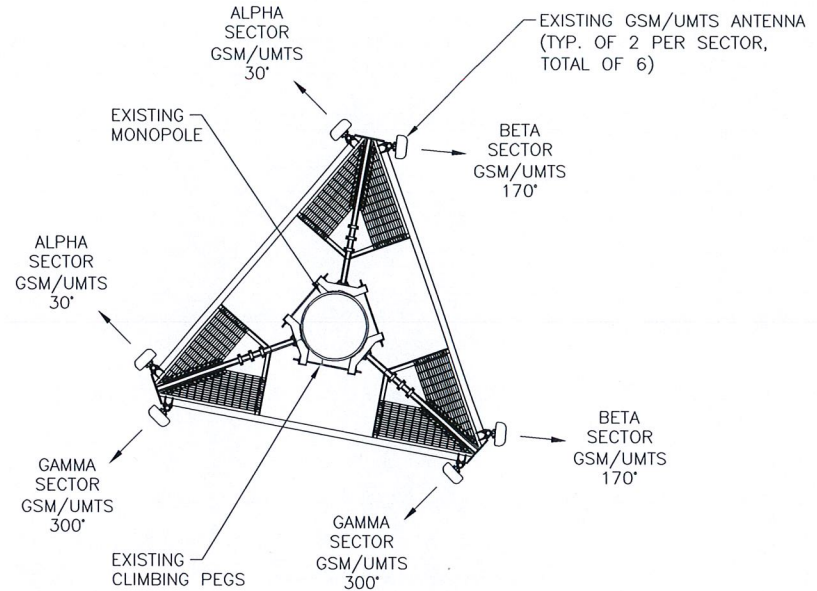



**EXISTING GSM/UMTS ANTENNA PLAN**  
SCALE: N.T.S.

**NOTE:**  
REFER TO THE FINAL RF DATA SHEET FOR FINAL ANTENNA SETTINGS.


**NOTE:**  
AN ANALYSIS FOR THE CAPACITY OF THE EXISTING STRUCTURES TO SUPPORT THE PROPOSED EQUIPMENT SHALL BE DETERMINED PRIOR TO CONSTRUCTION.

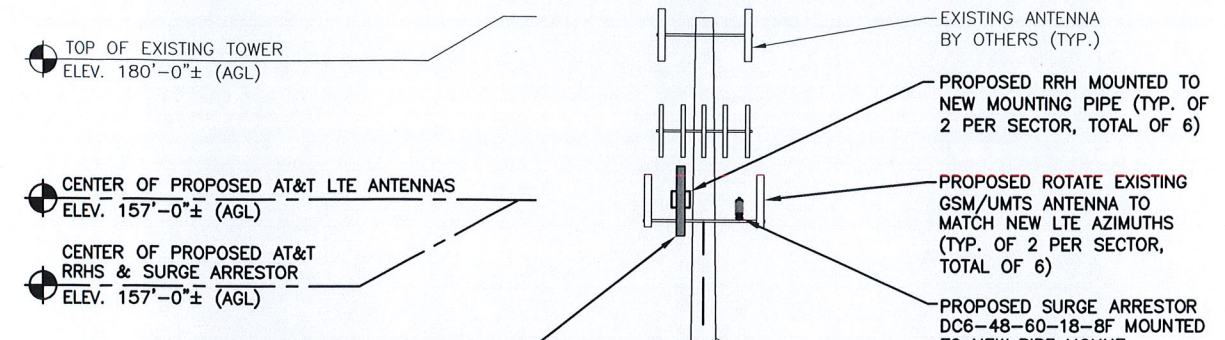

PROPOSED LTE ANTENNA MOUNTED TO NEW MOUNTING PIPE AT POSITION 3  
**ALPHA SECTOR: AM-X-CD-14-65-00T-RET**  
**BETA SECTOR: P65-17-XLH-RR**  
**GAMMA SECTOR: P65-17-XLH-RR**  
 (TYP. OF 1 PER SECTOR, TOTAL OF 3)

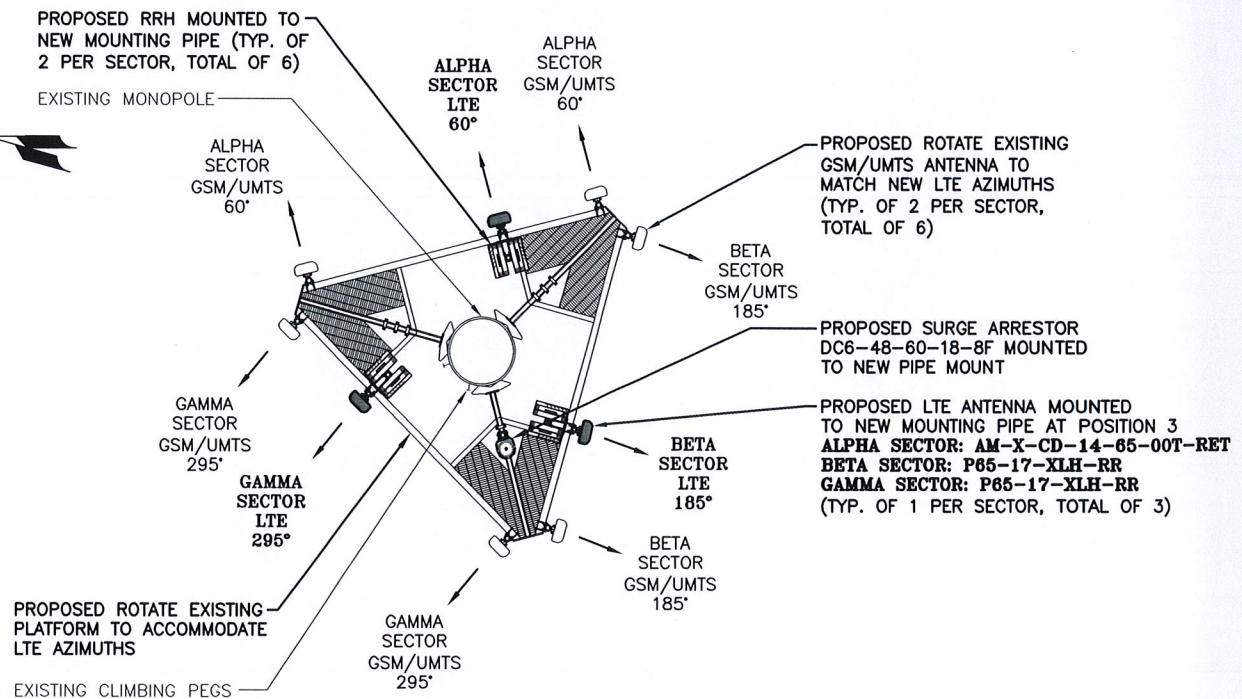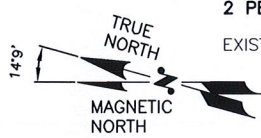

**PROPOSED LTE ANTENNA PLAN**  
SCALE: N.T.S.

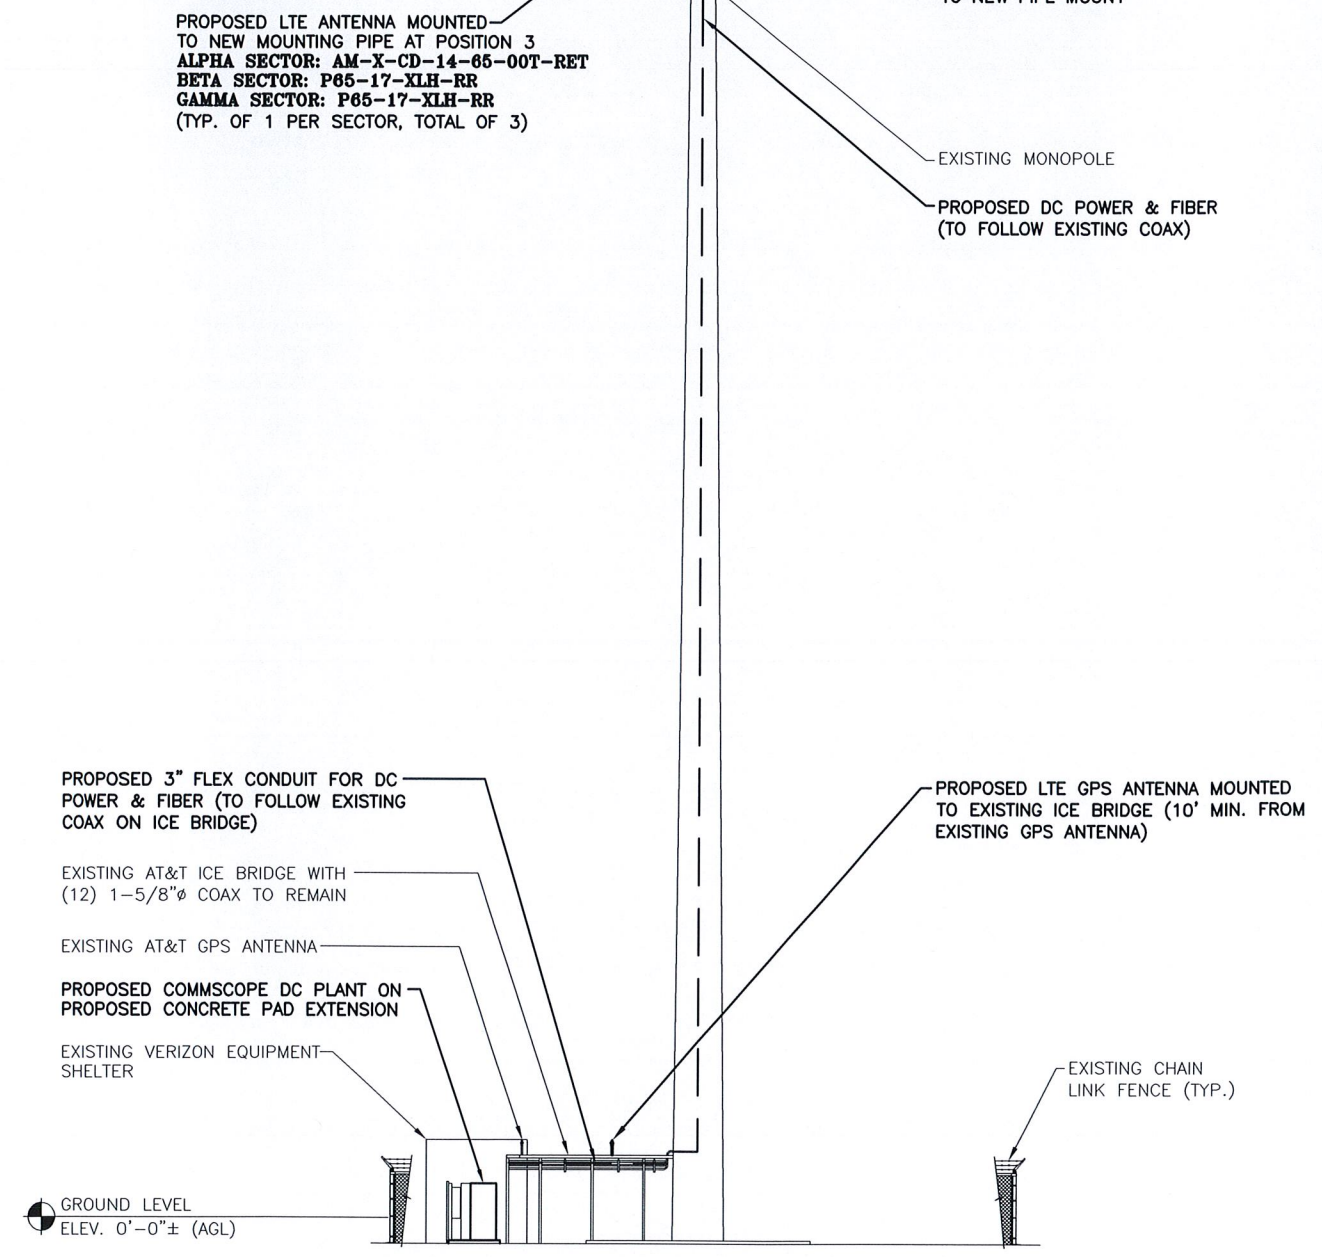

**SOUTHWEST ELEVATION**  
SCALE: 3/32"=1'-0"


**Hudson Design Group, Inc.**  
 1600 OSGOOD STREET  
 BUILDING 20 NORTH, SUITE 2-101  
 N. ANDOVER, MA 01845  
 TEL: (978) 557-5553  
 FAX: (978) 336-5586


**NEXLINK GLOBAL SERVICES**  
 a UniTek GLOBAL SERVICES company  
 800 MARSHALL PHELPS ROAD UNIT#: 2A  
 WINDSOR, CT 06095

**SITE NUMBER: CT5344**  
**SITE NAME: COLCHESTER NW**  
 48 WESTCHESTER ROAD  
 COLCHESTER, CT 06415  
 NEW LONDON COUNTY

**at&t**  
 500 ENTERPRISE DRIVE, SUITE 3A  
 ROCKY HILL, CT 06067

|                                  |      |                 |              |                         |        |
|----------------------------------|------|-----------------|--------------|-------------------------|--------|
| 1 09/19/12 ISSUED FOR PERMITTING |      | CM              | DC           | DPH                     | AT&T   |
| 0 08/16/12 ISSUED FOR REVIEW     |      | RM              | DC           | DPH                     |        |
| NO.                              | DATE | REVISIONS       | BY           | CHK                     | AT&T   |
| SCALE: AS SHOWN                  |      | DESIGNED BY: DC | DRAWN BY: RM | PROJECT NUMBER: 5344.01 |        |
|                                  |      |                 |              | DRAWING NUMBER: A-2     | REV: 1 |

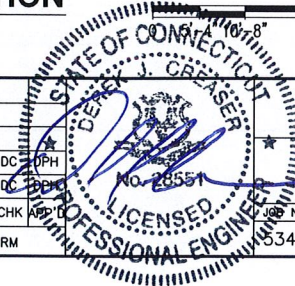


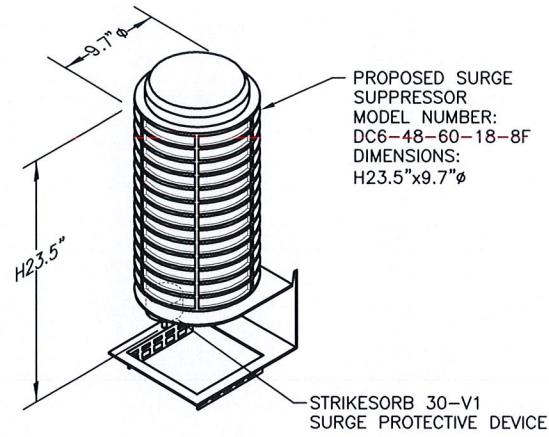

PROPOSED SURGE SUPPRESSOR  
MODEL NUMBER:  
DC6-48-60-18-8F  
DIMENSIONS:  
H23.5"x9.7"φ

**NOTE:**  
REFER TO THE FINAL RF DATA SHEET FOR FINAL ANTENNA SETTINGS.


**NOTE:**  
AN ANALYSIS FOR THE CAPACITY OF THE EXISTING STRUCTURES TO SUPPORT THE PROPOSED EQUIPMENT SHALL BE DETERMINED PRIOR TO CONSTRUCTION.

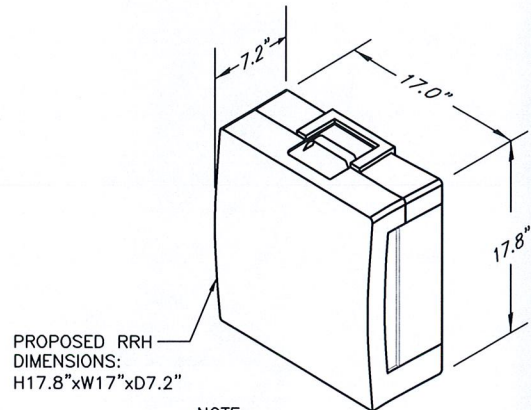

PROPOSED RRH DIMENSIONS:  
H17.8"xW17"xD7.2"


**NOTE:**  
MOUNT PER MANUFACTURER'S SPECIFICATIONS.

**RRH DETAIL**  
SCALE: N.T.S.

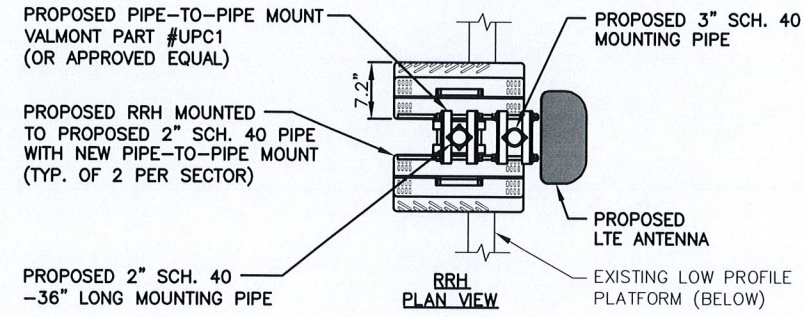

**NOTE:**  
MOUNT PER MANUFACTURER'S SPECIFICATIONS.

**DC SURGE SUPPRESSOR DETAIL**  
SCALE: N.T.S.

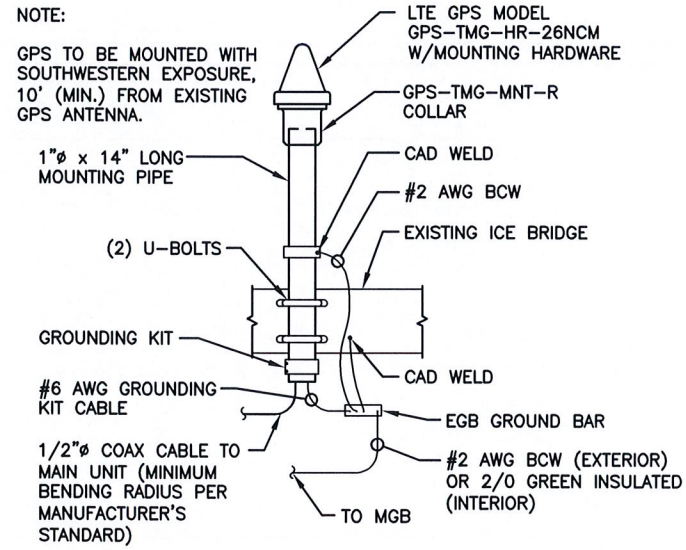

**NOTE:**  
GPS TO BE MOUNTED WITH SOUTHWESTERN EXPOSURE, 10' (MIN.) FROM EXISTING GPS ANTENNA.

LTE GPS MODEL  
GPS-TMG-HR-26NCM  
W/MOUNTING HARDWARE

GPS-TMG-MNT-R  
COLLAR

1"φ x 14" LONG  
MOUNTING PIPE

CAD WELD

#2 AWG BCW

EXISTING ICE BRIDGE

(2) U-BOLTS

GROUNDING KIT

#6 AWG GROUNDING  
KIT CABLE

CAD WELD


EGB GROUND BAR

1/2"φ COAX CABLE TO  
MAIN UNIT (MINIMUM  
BENDING RADIUS PER  
MANUFACTURER'S  
STANDARD)

#2 AWG BCW (EXTERIOR)  
OR 2/0 GREEN INSULATED  
(INTERIOR)

TO MGB

**GPS MOUNTING DETAIL**  
SCALE: N.T.S.

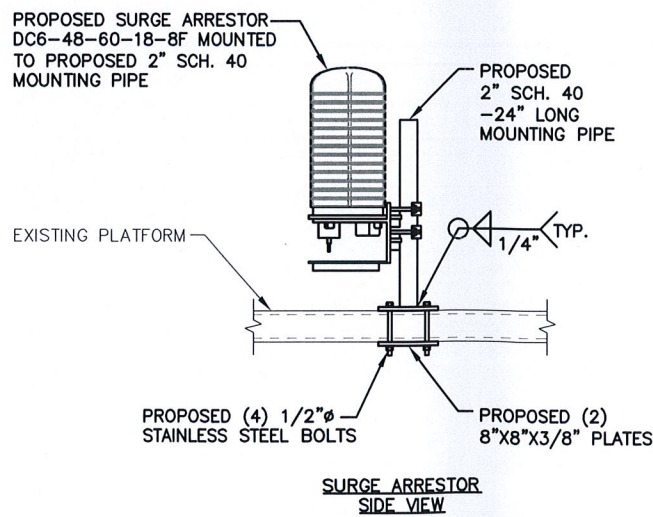

PROPOSED SURGE ARRESTOR  
DC6-48-60-18-8F MOUNTED  
TO PROPOSED 2" SCH. 40  
MOUNTING PIPE

PROPOSED  
2" SCH. 40  
-24" LONG  
MOUNTING PIPE


EXISTING PLATFORM

PROPOSED (4) 1/2"φ  
STAINLESS STEEL BOLTS

PROPOSED (2)  
8"x8"x3/8" PLATES

1/4" TYP.

**SURGE ARRESTOR  
SIDE VIEW**

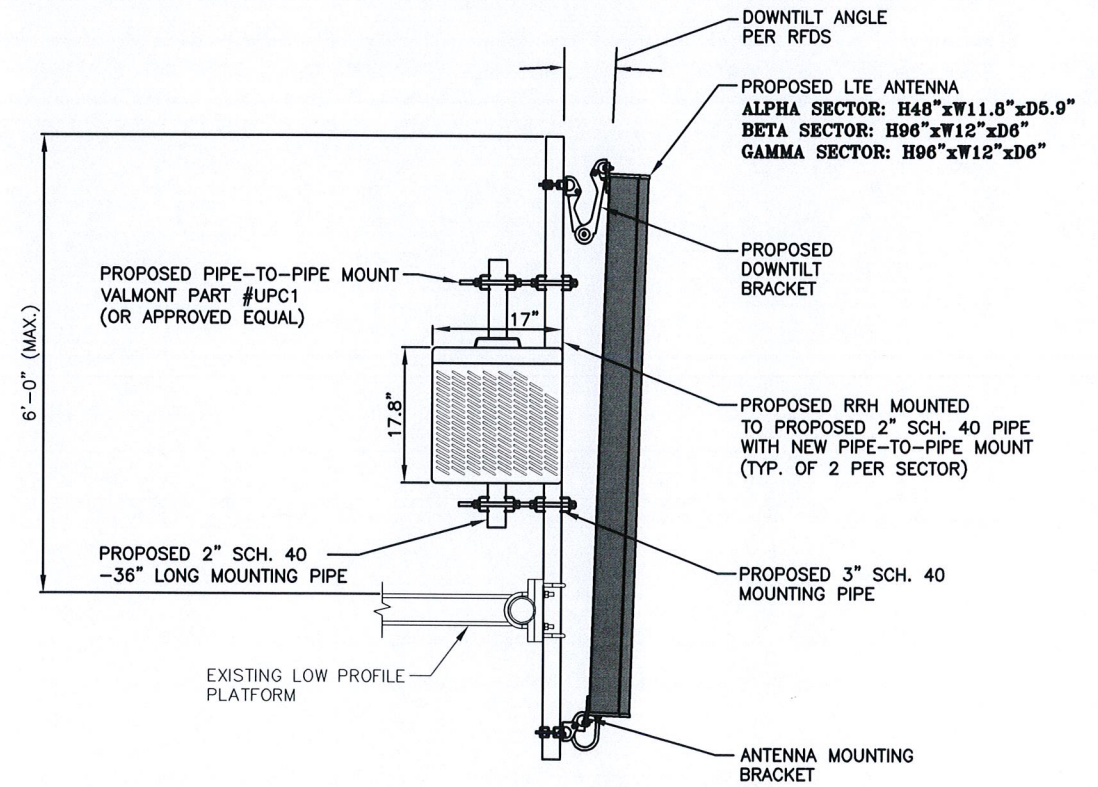

**PROPOSED LTE ANTENNA, RRH & SURGE ARRESTOR MOUNTING DETAIL**  
SCALE: N.T.S.

**Hudson Design Group, LLC**

1600 OSGOOD STREET  
BUILDING 20 NORTH, SUITE 2-101  
N. ANDOVER, MA 01845

TEL: (978) 557-5553  
FAX: (978) 336-5586

**NEXLINK GLOBAL SERVICES**

a UniTek GLOBAL SERVICES company

800 MARSHALL PHELPS ROAD UNIT#: 2A  
WINDSOR, CT 06095


**SITE NUMBER: CT5344**  
**SITE NAME: COLCHESTER NW**

48 WESTCHESTER ROAD  
COLCHESTER, CT 06415  
NEW LONDON COUNTY

**at&t**

500 ENTERPRISE DRIVE, SUITE 3A  
ROCKY HILL, CT 06067

|                 |          |                       |                 |                     |                         |
|-----------------|----------|-----------------------|-----------------|---------------------|-------------------------|
|                 |          |                       |                 | AT&T                |                         |
|                 |          |                       |                 | DETAILS (LTE)       |                         |
| NO.             | DATE     | REVISIONS             | BY              | CHE                 | APPROVED                |
| 1               | 09/19/12 | ISSUED FOR PERMITTING | CM              | IR                  | DPH                     |
| 0               | 08/16/12 | ISSUED FOR REVIEW     | RM              | DB                  | DEB                     |
| SCALE: AS SHOWN |          |                       | DESIGNED BY: DC | DRAWN BY: RM        | PROJECT NUMBER: 5344.01 |
|                 |          |                       |                 | DRAWING NUMBER: A-3 | REV: 1                  |

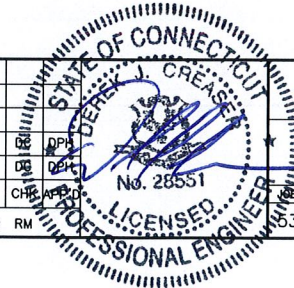


**NOTE:**  
REFER TO THE FINAL RF DATA SHEET FOR FINAL ANTENNA SETTINGS.


**NOTE:**  
AN ANALYSIS FOR THE CAPACITY OF THE EXISTING STRUCTURES TO SUPPORT THE PROPOSED EQUIPMENT SHALL BE DETERMINED PRIOR TO CONSTRUCTION.

**NOTE:**  
- ATTACH EQUIPMENT TO CONCRETE PER MANUFACTURER'S SPECIFICATIONS.


**NEW CONC. PAD NOTES:**  
- REINF. W/ #4's @ 8" O.C. EA. WAY (MID-DEPTH).  
- DOWEL NEW CONC. TO EXIST. W/ #4's @ 8" O.C. x 8" LONG. DRILL & EPOXY GROUT 4" INTO EXIST. CONC.  
- REINF. SHALL BE ASTM A615-GRADE 60. SECURE IN PLACE.  
- REINFORCEMENT IN EQUIPMENT SLAB TO BE WELDED AND BONDED TO GROUND RING

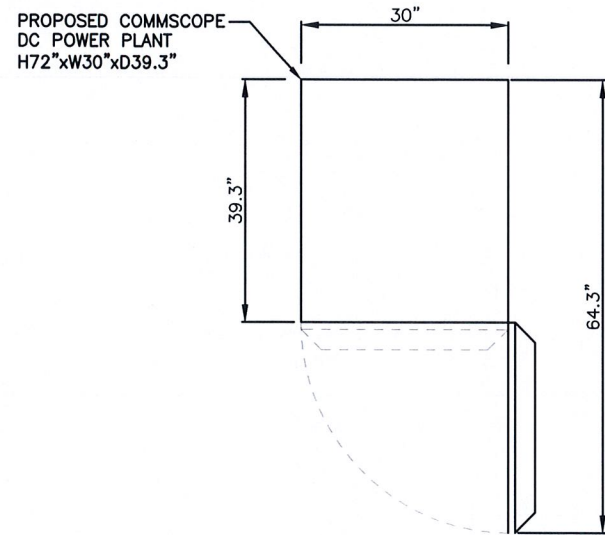


**NOTE:**  
MOUNT PROPOSED EQUIPMENT PER MANUFACTURER'S SPECIFICATIONS

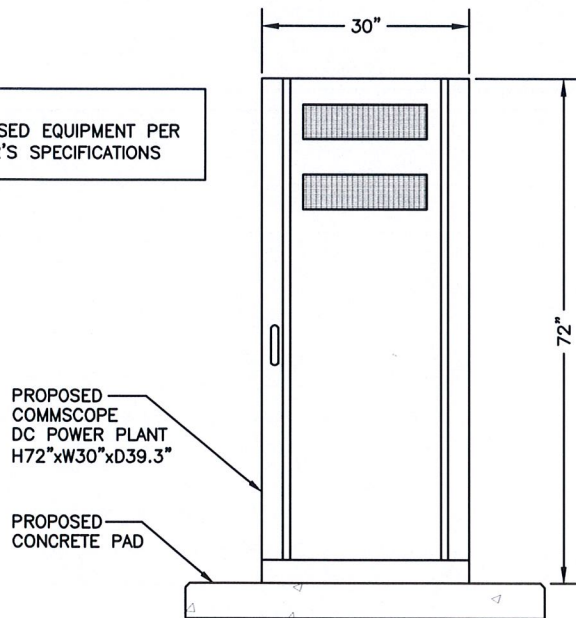


**PROPOSED DC POWER PLANT DETAIL**  
SCALE: N.T.S.

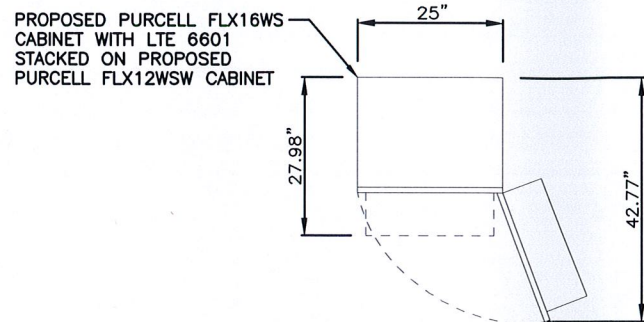


**NOTE:**  
1. MOUNT PROPOSED EQUIPMENT PER MANUFACTURER'S SPECIFICATIONS  
2. CONTRACTOR TO PROVIDE MOUNTING HARDWARE.

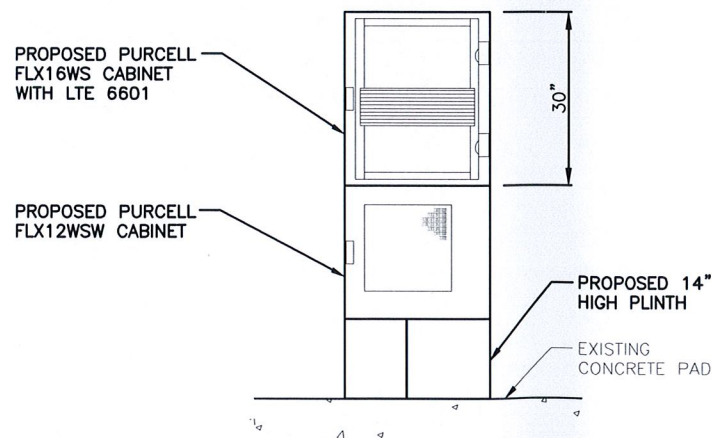

**PROPOSED EQUIPMENT MOUNTING DETAIL**  
SCALE: N.T.S.

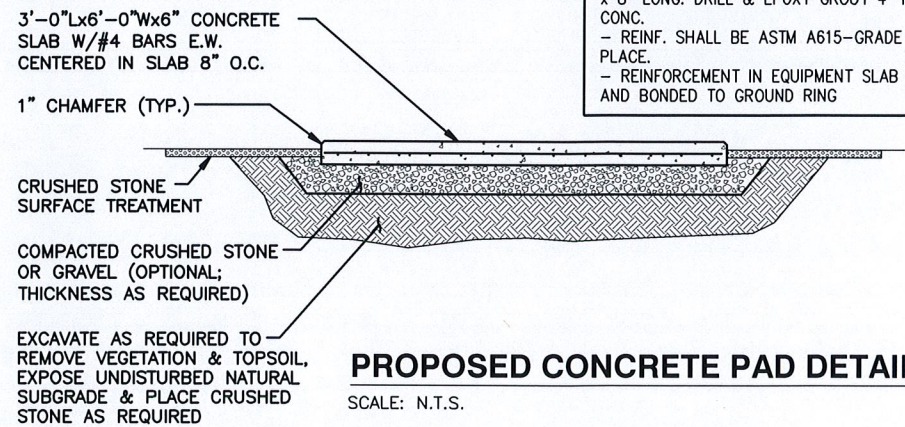


**PROPOSED CONCRETE PAD DETAIL**  
SCALE: N.T.S.

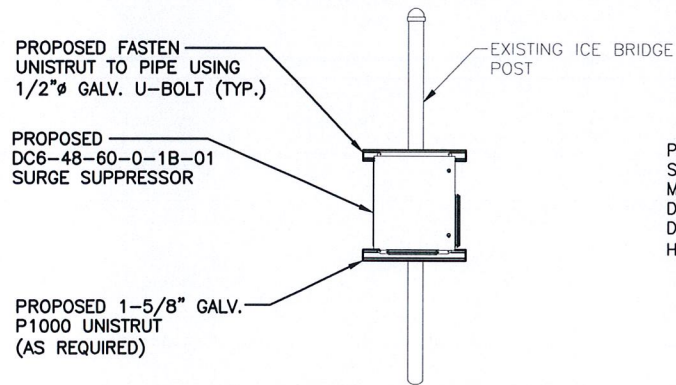

**NOTE:**  
MOUNT PROPOSED EQUIPMENT PER MANUFACTURER'S SPECIFICATIONS

**PROPOSED SURGE SUPPRESSOR MOUNTING DETAIL**  
SCALE: N.T.S.

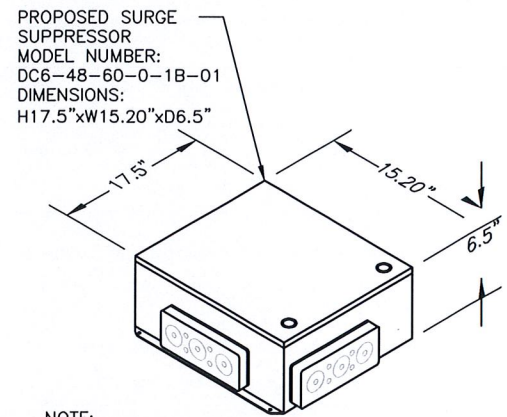


**NOTE:**  
MOUNT PER MANUFACTURER'S SPECIFICATIONS.


**SURGE SUPPRESSOR DETAIL**  
SCALE: N.T.S.



**SITE NUMBER: CT5344**  
**SITE NAME: COLCHESTER NW**  
48 WESTCHESTER ROAD  
COLCHESTER, CT 06415  
NEW LONDON COUNTY

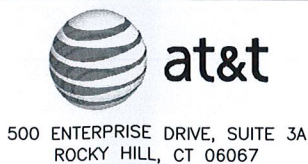


|                 |          |                       |              |                                |  |                    |  |
|-----------------|----------|-----------------------|--------------|--------------------------------|--|--------------------|--|
|                 |          |                       |              | STATE OF CONNECTICUT           |  | AT&T               |  |
|                 |          |                       |              | DANIEL J. CREASER              |  | DETAILS (LTE)      |  |
|                 |          |                       |              | No. 28551                      |  | JOB NUMBER 5344.01 |  |
|                 |          |                       |              | LICENSED PROFESSIONAL ENGINEER |  | DRAWING NUMBER A-4 |  |
|                 |          |                       |              |                                |  | REV 1              |  |
| 1               | 09/19/12 | ISSUED FOR PERMITTING | CM           | DPH                            |  |                    |  |
| 0               | 08/16/12 | ISSUED FOR REVIEW     | RM           | DPH                            |  |                    |  |
| NO.             | DATE     | REVISIONS             | BY           | CHECKED                        |  |                    |  |
| SCALE: AS SHOWN |          | DESIGNED BY: DC       | DRAWN BY: RM |                                |  |                    |  |

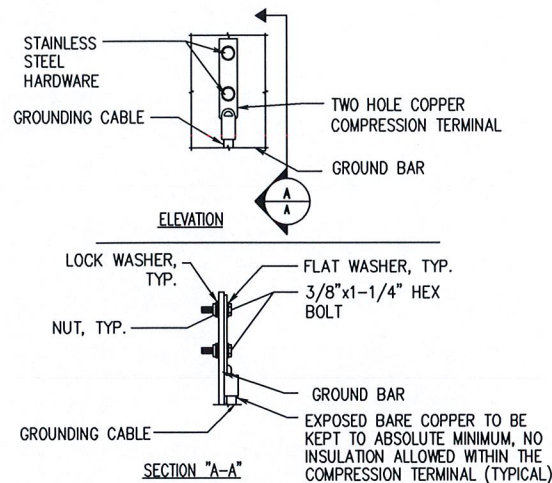

NOTE:  
 1. "DOUBLING UP" OR "STACKING" OF CONNECTION IS NOT PERMITTED.  
 2. OXIDE INHIBITING COMPOUND TO BE USED AT ALL LOCATIONS.  
 3. CADWELD DOWNLEADS FROM UPPER EGB, LOWER EGB, AND MGB.


**TYPICAL GROUND BAR CONNECTION DETAIL**

1  
 N.T.S.

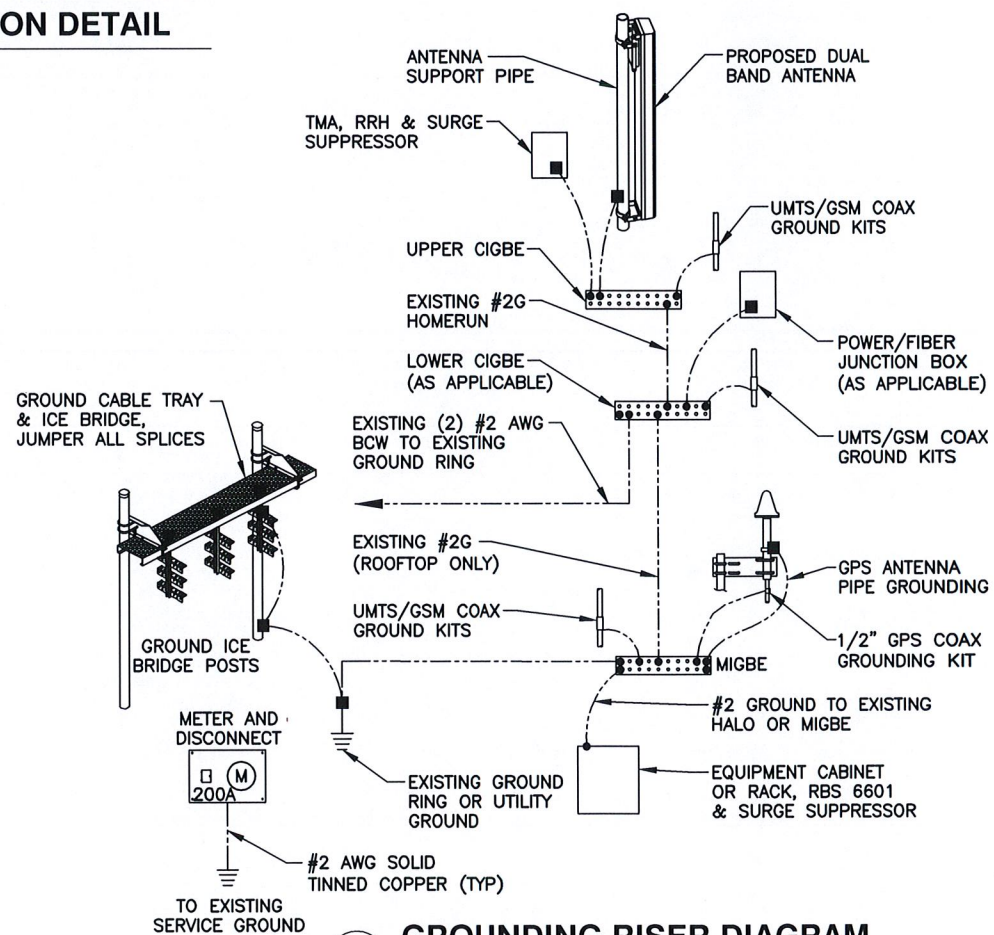

**GROUNDING RISER DIAGRAM**

3  
 N.T.S.

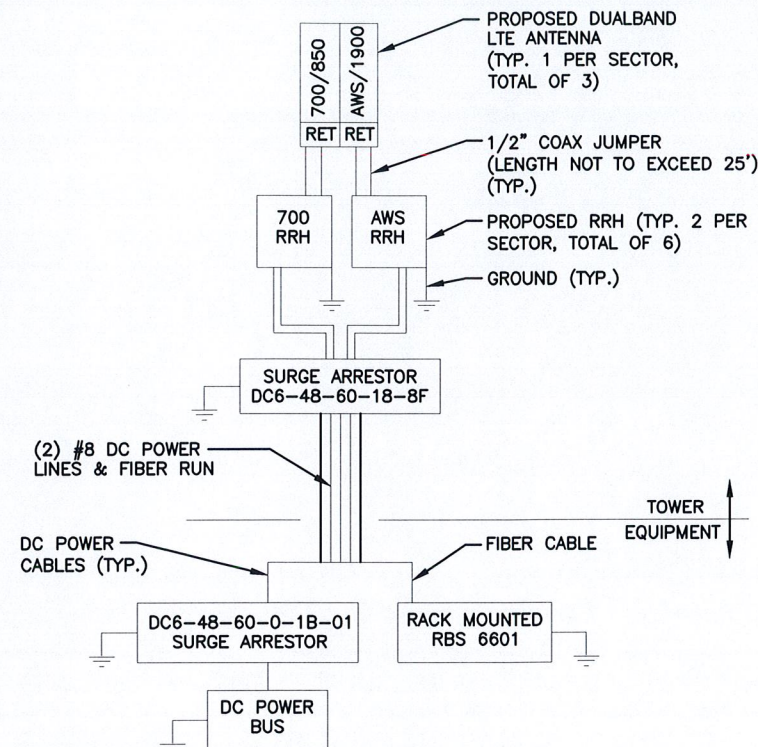

NOTE:

CONTRACTOR TO CONFIRM ALL PARTS & INSTALL ALL EQUIPMENT TO MANUFACTURER'S RECOMMENDATIONS.

**LTE PLUMBING DIAGRAM**

2  
 N.T.S.

| WIRELESS SOLUTIONS INC. |      |              |                              |
|-------------------------|------|--------------|------------------------------|
| NO.                     | REQ. | PART NO.     | DESCRIPTION                  |
| 1                       | 1    | HLGB-0420-IS | SOLID GND. BAR (20"x4"x1/4") |
| 2                       | 2    | ---          | WALL MTG. BRKT.              |
| 3                       | 2    | ---          | INSULATORS                   |
| 4                       | 4    | ---          | 5/8"-11x1" H.H.C.S.          |
| 5                       | 4    | ---          | 5/8 LOCKWASHER               |


EACH GROUND CONDUCTOR TERMINATING ON ANY GROUND BAR SHALL HAVE AN IDENTIFICATION TAG ATTACHED AT EACH END THAT WILL IDENTIFY ITS ORIGIN AND DESTINATION.

**SECTION "P" - SURGE PRODUCERS**

- CABLE ENTRY PORTS (HATCH PLATES) (#2)
- GENERATOR FRAMEWORK (IF AVAILABLE) (#2)
- TELCO GROUND BAR
- COMMERCIAL POWER COMMON NEUTRAL/GROUND BOND (#2)
- +24V POWER SUPPLY RETURN BAR (#2)
- 48V POWER SUPPLY RETURN BAR (#2)
- RECTIFIER FRAMES.

**SECTION "A" - SURGE ABSORBERS**

- INTERIOR GROUND RING (#2)
- EXTERNAL EARTH GROUND FIELD (BURIED GROUND RING) (#2)
- METALLIC COLD WATER PIPE (IF AVAILABLE) (#2)
- BUILDING STEEL (IF AVAILABLE) (#2)

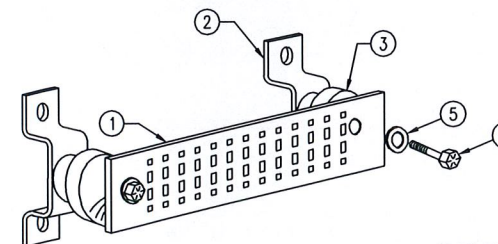

**GROUND BAR DETAIL**

4  
 N.T.S.



1600 OSGOOD STREET  
 BUILDING 20 NORTH, SUITE 2-101  
 N. ANDOVER, MA 01845  
 TEL: (978) 557-5553  
 FAX: (978) 336-5586



a UniTek GLOBAL SERVICES company  
 800 MARSHALL PHELPS ROAD UNIT#: 2A  
 WINDSOR, CT 06095


**SITE NUMBER: CT5344**  
**SITE NAME: COLCHESTER NW**

48 WESTCHESTER ROAD  
 COLCHESTER, CT 06415  
 NEW LONDON COUNTY



500 ENTERPRISE DRIVE, SUITE 3A  
 ROCKY HILL, CT 06067

| NO. | DATE     | REVISIONS             | BY | CHK | APP | SCALE    | DESIGNED BY | DRAWN BY | DWG NUMBER                                 | REV |
|-----|----------|-----------------------|----|-----|-----|----------|-------------|----------|--------------------------------------------|-----|
| 1   | 09/19/12 | ISSUED FOR PERMITTING | CM | DC  | RM  | AS SHOWN | DC          | RM       | PLUMBING DIAGRAM & GROUNDING DETAILS (LTE) | 1   |
| 0   | 08/16/12 | ISSUED FOR REVIEW     | RM | DC  | RM  |          |             |          |                                            |     |

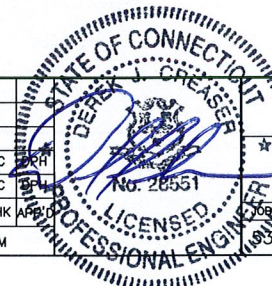

AT&T

PLUMBING DIAGRAM & GROUNDING DETAILS (LTE)

DWG NUMBER: 19344.01  
 DRAWING NUMBER: G-1