

G. Scott Shepherd, Site Development Specialist II - SBA Communications 134 Flanders Rd., Suite 125, Westborough, MA 01581 508.251.0720 x 3807 - GShepherd@sbasite.com

December 29, 2021

Melanie A. Bachman Executive Director Connecticut Siting Council Ten Franklin Square New Britain, CT 06051

Application for Tower Share 160 West Street, Cromwell, CT Latitude: 41.606000 Longitude: -72.670388

Dish Wireless #: BOBDL00133A

Dear Ms. Bachman:

### RE: TS-DISH-033-210805

On September 9, 2021, the Council received an electronic mail with a property card for the above referenced address in the Town of Cromwell. On September 10, 2021, the Council acknowledged the response to the incomplete letter and rendered the request complete. However, upon further examination staff identified further deficiencies in the radio frequency emissions analysis (RF) report prepared by EBI Consulting and dated July 6, 2021. The RF report does not account for RF values from Verizon and T-Mobile's most recently approved exempt modification requests.

Therefore, the tower share request remains incomplete at this time. The Council recommends that SBA Communications provide an updated RF report that accounts for the latest RF values for Verizon and T-Mobile, on or before October 22, 2021. If additional time is needed to gather the requested information, please submit a written request for an extension of time prior to October 22, 2021. Please provide an electronic version and one hard copy of the requested information for the incomplete tower share request to be rendered complete and processed. Please include the Council's tower share identification number referenced above with the submittal.

Per your request and in accordance to the above referenced Letter, enclosed is a revised RF Report conducted by EBI Consulting dated December 16, 2021, which includes the two carriers aforementioned, Verizon and T-Mobile, as well as, Dish. One hard copy of this filing is also being sent to the Town of Cromwell's Mayor, Enzo Faienza, Stuart B. Popper, Director of Planning & Development, as well as, to the Property Owner, 160 West Street, LLC. Separate notice is not being sent to the Tower owner as it belongs to SBA.

Please accept this letter as notification pursuant to the Connecticut General Statutes § 16-50aa and R.C.S.A § 16-50j-88 of Dish Wireless' Application for Tower Sharing at the existing 76-foot Monopine Tower at **160 West Street., Cromwell, CT**.



> The new antennas would support 5G services and would be installed at the 51-foot level of the tower.

Per the requirements under R.C.S.A §16-50j-89 please find the following statements in support of Dish Wireless L.L.C.'s Application:

- 1. Facility and Proposed Modifications
  - A. Existing Facility and Appurtenances

This facility was originally approved by the Town of Cromwell under Permit# 19252 to construct a new 80" Monopine tower in a 32' x 62' compound for wireless communications use on August 12, 2010. The Monopine tower was later approved by the Connecticut Siting Council (CSC) at public meeting held on May 27, 2010 under Docket No. 338 for the Development & Management Plan (D&M) submitted on March 31, 2010 and revisions submitted May 14, 2010 with the condition that landscaping be installed on the west side of the compound and submit request for extension until December 29, 210 with the understanding that Council will be notified should the Certificate Holder decide not to proceed with construction with the following conditions:

- ➤ 1. As specified in the D&O the height of the monopine and antennas would not exceed 80 feet above ground level, however, the installation of simulated pine branches would bring the overall height to approximately 84 feet agl.
- ➤ 2. A 30-foot by 58-foot equipment compound enclosed by an eight-foot high chain link fence with privacy slats. Underground utilities will serve the compound. Access to the compound will be from the existing parking lot on the property.
- > 3. A row of Arborvitae will be installed along the south side of the compound. Although the property to the west is wooded and currently undeveloped, staff recommends the installation of a row of Arborvitae along the west side of the compound.

Latitude / Longitude: 41.606000 / -72.670388

Height of Tower: 76'

Owned/operated by: SBA Towers IV, LLCProperty Owner: 160 West Street, LLC.

Size/Components of existing equipment compound:

- > 30' x 58' fenced compound with 8' high chain link fence with privacy slats containing:
  - 76' monopine tower
  - T-Mobile 10' x 16' ground space [west of monopole w/in compound]
  - Verizon's 12' x 24' ground space [northwest of the monopine w/in compound]
- Components of existing tower:



| Items | Elevation<br>(ft) | Qty.                  | Antenna Descriptions                     | Mount Type & Qty.                                 | Transmission<br>Lines                 | Owner    |  |
|-------|-------------------|-----------------------|--|---|---------------------------------------|----------|--|
| 1     |                   | 3                     | RFS APXVAALL24-43-U-NA20                 |   |                                       |          |  |
| 2     |                   | 3                     | Ericsson Air 32 KRD901146-<br>1_B66A_B2A | (3) T-Arms  | 107 - 100                             |          |  |
| 3     |                   | 3                     | Ericsson AIR6449 B41                     | w/ replaced new standoff, face                    | (6) 7/8"                              |          |  |
| 4     | 74.0              | 3                     | Commscope SDX1926Q-43                    | horizontal and new support rail                   | (4) 15/8" Fiber                       | T-Mobile |  |
| 5     |                   | 6                     | Andrew ATM200-A20                        | with end connection                               | (6) 3/8" RET                          |          |  |
| 6     |                   | 3                     | Ericsson 4449 B71 + B85                  |   |                                       |          |  |
| 7     |                   | 3                     | Ericsson 4415 B25                        |   |                                       |          |  |
| 8     |                   | 3                     | Ericsson 4415 B66A                       |   |                                       |          |  |
| 9     |                   | 6                     | Commscope JAHH-65B-R3B                   |   |                                       |          |  |
| 10    |                   | 3                     | Samsung Telecommunications VZS01         |   |                                       | Verizon  |  |
| 11    |                   | 4                     | Andrew DB846F65ZAXY                      | (3) T-Arms  |                                       |          |  |
| 12    |                   | 2                     | Decibel DB846H80E-SX w/Mount Pipe        | (3) TBD VZWSMART-SFK4                             | (10) 1 F /0" C                        |          |  |
| 13    | 64.0              | 3                     | Commscope CBC78T-DS-43-<br>2X/E14F05P50  | (Mount Reinforcement) (3) Commscope BSAMNT-SBS-2- | (18) 1 5/8" Coax<br>(2) 1 5/8" Hybrid |          |  |
| 14    |                   | 3                     | Samsung B2/B66A RRH-BR049                | 2 (side-by-side mounts)                           |                                       |          |  |
| 15    |                   | 3                     | Samsung B5/B13 RRH-BR04C                 |   |                                       |          |  |
| 16    |                   | 2 RFS DB-T1-6Z-8AB-0Z |  |   |                                       |          |  |

### B. Nature and Extent of Proposed Modifications

Dish Wireless proposes to install (3) panel antennas at the 51' level of the existing 76'-foot monopine tower and occupy a ground lease area of 5'x7' within the existing  $58' \times 30'$  fenced compound. Dish Wireless' full proposed scope of work is as follows:

### Remove:

• N/A

### Remove and Replace:

• N/A

Install:

Tower:

At 51':

| Items | Elevation<br>(ft) | Qty. | Antenna Descriptions       | Mount Type & Qty.  | Transmission<br>Lines | Owner    |
|-------|-------------------|------|----------------------------|--------------------|-----------------------|----------|
| 17    |                   |      | JMA Wireless MX08FRO665-21 | 110                |                       |          |
| 18    | F1.0              | 3    | Fujitsu TA08025-B605       | Commscope MC-      | (1) 1 6" Uhahmid      | Dish     |
| 19    | 51.0              | 3    | Fujitsu TA08025-B604       | K6MHDX-9-96 T-Arms | (1) 1.6" Hybrid       | Wireless |
| 20    |                   | 1    | Raycap RDIDC-9181-PF-48    |                    |                       |          |

### Ground (within existing compound):

- 5'x7' concrete pad
- Generator Plug (generator not installed)
- GPS unit
- Power protective cabinet



- H-Frame
- Safety Switch space
- Telco fiber enclosure
- Fiber ND (If required)
- Equipment platform
- Dish Equipment cabinet
- 18'- 6" L x 12" W Ice bridge

Existing Equipment to Remain: N/A

C. This Proposal is technically, legally, environmentally, and economically feasible and meets public safety concerns per Connecticut General Statute Section 16-50aa.

Dish Wireless proposes to collocate at the above-referenced existing telecommunication facility rather than to require additional tower construction. The need for the site was dictated by the existing lack of, or extremely poor service, and projected future capacity and coverage requirements for this particular geographic area. Because new wireless telecommunications sites must function as an integral part of an existing network, their locations affect the services areas of all surrounding site. In order to use mobile communications services, users must be "handed-off" efficiently from one site to the next as they travel. To accomplish this goal, new sites must be placed on very exact, calculated locations.

When the need for a new site in the Cromwell area was established, SBA system engineers identified a target area in which to locate the facility. Within the general target area, there are no other tall structures that are suitable for this purpose. The Selection of this specific site location was determined by local topographic and geographic factors, mitigation of the antenna mounting structure's visual impact, compatibility with existing land use, and the ability to negotiate a mutually beneficial lease with a landlord. SBA engineers believe that the 160 West Street site is ideally suited for the proposed monopine tower facility. Two carriers are currently on the tower. With the addition of Dish Wireless, there will be a total of three carriers.

The approved facility is located in an office park consisting of two, single-story brick office buildings and associated parking areas. The site is located in the northwest corner of the property, approximately 38 feet from the north property line and immediately adjacent to the west property line. Consistent with the Council's Decision Order, the compound area was shifted approximately 20 feet to the south to increase the buffer to the northerly property line.

The 30-foot by 58-foot equipment compound is enclosed by an eight-foot high chain link fence with privacy slats. Access to the compound will be from the existing parking lot on the property.

The proposed collocation meets with all legal and technical requirements. This Application contains all required information and statements per R.C.S.A §16-50j-89 and the proposed installation has been drafted per current code, and studied with regard to structural feasibility and RF emissions output. Drawings and Reports are attached. Dish Wireless' proposed collocation presents no known material changes to environmental conditions from those as documented in the Council's original Findings of Fact and presents no known public safety concerns.



- 1. Engineering Drawings per the requirements under R.C.S.A. §16-50j-89 are enclosed herewith.
- 2. Engineering and Structural Analysis per the requirements under R.C.S.A. §16-50j-89 is enclosed herewith.
- 3. Engineering and Mount Analysis per the requirements under R.C.S.A. §16-50j-89 is enclosed herewith.
- 4. A Letter from SBA, as Owner of the Facility, agreeing to the proposed shared use of the facility, is enclosed herewith.
- 5. With regard to any potential environmental impact:
  - D. Dish Wireless' collocation will not have any significant adverse visual impact on the surrounding areas. The antennas should result in only marginal additional equipment visibility from areas that already have views of the existing tower. The proposed work would not require any Federal Aviation Administration obstruction marking or lighting.
  - E. The proposed collocation does not affect or alter the existing site with regard to wetlands, water resources or air quality. National Wetlands Inventory Maps indicated that the site was not within the 100 year floor zone.

The proposed work is not thought to have any substantial adverse environmental impact. Public Need for the additional coverage outweighs any minor environmental effects that would result from the construction, operation, and maintenance of the proposed collocation.

- 2. The operation of Dish Wireless' new antennas will not increase the total radio frequency electromagnetic power density at the site to a level at or above the applicable standards. The anticipated Maximum Composite contributions from the Dish Wireless facility are only 11.68% of the allowable FCC established general public limit. The anticipated composite MPE value for this site assuming all carriers present is 19.445% of the allowable FCC established general public limit sampled at the ground level. FCC guidelines state that if a site is to be out of compliance (over allowable thresholds), the carriers over 5% contribution to the composite value will require measures to bring the site into compliance. For this facility, the composite values calculated were well within the allowable 100% threshold per the federal government. A Power Density / RF Report per the requirements under R.C.S.A. §16-50j-89 is enclosed herewith.
- 3. Per the Connecticut Siting Council's COVID 19 Guidelines, one original hard copy of this Tower Share Application is being submitted, along with check in the amount of \$625 for the filing fee per Conn. Gen. Stat. §4-189j; Regs., Conn. State Agencies §16-50v-1a.
  - A. A copy of this Application and all attachments is being sent to:
    - i. The Town of Cromwells's Mayor, Enzo Faienza
    - ii. The Town of Cromwells's Director of Planning & Development, Stuart B. Popper
    - iii. The Property Owner, 160 West Street, LLC
    - iv. (Separate notice is not being sent to tower owner, as it belongs to SBA)

Please note, additionally: the planned modifications to the facility fall squarely within those activities explicitly provided for in R.C.S.A. §16.50j-72(b)(2).



- 1. The proposed modifications will not result in an increase in the height of the existing structure.
- 2. The proposed modification will not require the extension of the site boundary.
- 3. The proposed modifications will not increase noise levels at the facility by six decibels or more, or to levels that exceed state and local criteria.
- 4. The operation of the replacement antennas will not increase radio frequency emissions at the facility to a level at or above the Federal Communications Commission safety standard.
- 5. The proposed modification will not cause a significant change or alteration in the physical or environmental characteristics of the site.
- 6. The existing structure and its foundation can support the proposed loading.

Dish Wireless respectfully submits for the Council's review and approval this Application for Tower Share.

Sincerely,

G. Scott Shepherd

Site Development Specialist II
SBA COMMUNICATIONS CORPORATION
134 Flanders Rd., Suite 125
Westborough, MA 01581
508.251.0720 x3807 + T
508.366.2610 + F
508.868.6000 + C
GShepherd@sbasite.com

Attachments



### **EXHIBIT LIST**

| Exhibit 1  | Copy of Check                    | X  |
|------------|----------------------------------|--|
| Exhibit 2  | Letter of Intent to Allow Shared | X  |
|            | Use of the Existing SBA          |  |
|            | Telecommunications Site          |  |
| Exhibit 3  | Notification Receipts            | X  |
| Exhibit 4  | Property Card                    | х  |
| Exhibit 5  | Property Map                     | х  |
| Exhibit 6  | Original Zoning Approval         | Town of Cromwell Permit No. 19252 (8/12/10), CSC |
|            |                                  | Docket No. 338 (5/27/10)                         |
| Exhibit 7  | EME Report                       | EBI Consulting 12/16/21                          |
| Exhibit 8  | Structural Analysis              | TES 6/3/21                                       |
| Exhibit 9  | Mount Analysis                   | B+T GRP 5/31/21                                  |
| Exhibit 10 | Construction Drawings            | B+T GRP 6/14/21                                  |
| Exhibit 11 | Site Sketch (Ground)             | SBA 4/7/21                                       |

# EXHIBIT 1 Copy of check

# EXHIBIT 2 Letter of Intent



December 29, 2021

Melanie A. Bachman Executive Director Connecticut Siting Council Ten Franklin Square New Britain, CT 06051

RE: Notice of Intent to Allow Shared Use of the Existing SBA Telecommunications Site

Location: 160 West St., Cromwell, CT

Dish Wireless Site No: BOBDL00133A SBA Site No: CT46122-A

Dear Ms. Bachman:

Please let the following serve as Evidence of Intent to allow Dish Wireless' shared use of the existing SBA telecommunications site at **160 West St., Cromwell, CT**.

SBA Towers IV, LLC ("Owner") and Dish Wireless ("Tenant") are entering into a Site Lease Agreement. Tenant will be provided ground space within the existing site compound for its base station equipment and space at the height of 51' for antennas and associated equipment.

Thank you,


### **Rick Woods**

Site Development Manager
SBA COMMUNICATIONS CORPORATION
134 Flanders Road, Suite 125
Westboro, MA 01581

508.251.0720 x3800 + T 508.366.2610 + F 508.614.0389 + C rwoods@sbasite.com

# **EXHIBIT 3**

**Fedex Labels** 

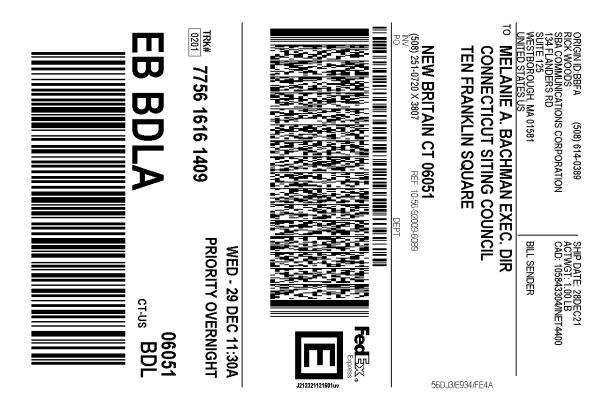

### After printing this label:

- 1. Use the 'Print' button on this page to print your label to your laser or inkjet printer.
- 2. Fold the printed page along the horizontal line.
- 3. Place label in shipping pouch and affix it to your shipment so that the barcode portion of the label can be read and scanned.


**Warning**: Use only the printed original label for shipping. Using a photocopy of this label for shipping purposes is fraudulent and could result in additional billing charges, along with the cancellation of your FedEx account number.

Use of this system constitutes your agreement to the service conditions in the current FedEx Service Guide, available on fedex.com.FedEx will not be responsible for any claim in excess of \$100 per package, whether the result of loss, damage, delay, non-delivery,misdelivery,or misinformation, unless you declare a higher value, pay an additional charge, document your actual loss and file a timely claim.Limitations found in the current FedEx Service Guide apply. Your right to recover from FedEx for any loss, including intrinsic value of the package, loss of sales, income interest, profit, attorney's fees, costs, and other forms of damage whether direct, incidental,consequential, or special is limited to the greater of \$100 or the authorized declared value. Recovery cannot exceed actual documented loss.Maximum for items of extraordinary value is \$1,000, e.g. jewelry, precious metals, negotiable instruments and other items listed in our ServiceGuide. Written claims must be filed within strict time limits, see current FedEx Service Guide.

Page 1 of 2 **Detailed Tracking** 



### TRACK ANOTHER SHIPMENT

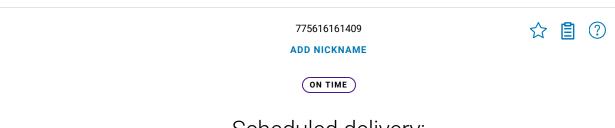

# Scheduled delivery: Thursday, 12/30/2021 before 11:30 am



# **GET STATUS UPDATES**

### FROM SBA COMMUNICATIONS CORPORATION Rick Woods


134 Flanders Rd Suite 125 WESTBOROUGH, MA US 01581 508-614-0389

### то Melanie A. Bachman Exec. Dir

Connecticut Siting Council

Ten Franklin Square NEW BRITAIN, CT US 06051 508-251-0720

MANAGE DELIVERY ✓

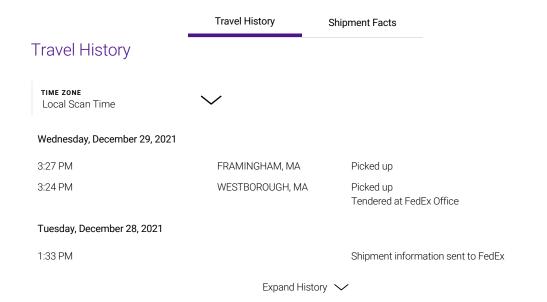

**Detailed Tracking** Page 2 of 2

# Shipment Facts

TRACKING NUMBER

775616161409

TOTAL PIECES

SHIPPER REFERENCE

10-56-92009-6089

**ACTUAL PICK UP** 

12/29/21 ?

SERVICE

FedEx Priority Overnight

TOTAL SHIPMENT WEIGHT

0.5 lbs / 0.23 kgs

**PACKAGING** 

FedEx Envelope

STANDARD TRANSIT

12/30/21 before 11:30 am ?

WEIGHT

 $0.5 \, lbs \, / \, 0.23 \, kgs$ 

**TERMS** 

Shipper

SPECIAL HANDLING SECTION

Deliver Weekday

SCHEDULED DELIVERY


12/30/21 before 11:30 am

All (30)

Inbound (17)

Outbound (13)

Watch list (0)

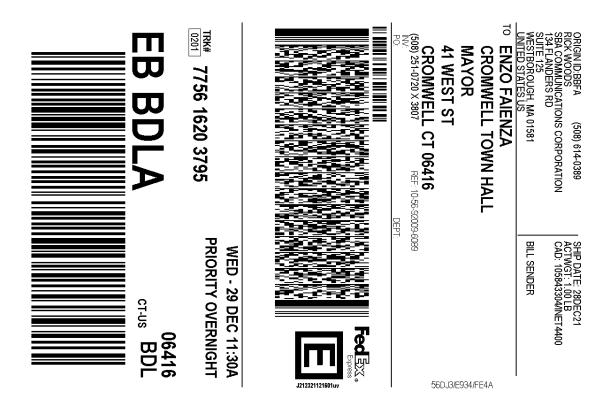

### After printing this label:

- 1. Use the 'Print' button on this page to print your label to your laser or inkjet printer.
- 2. Fold the printed page along the horizontal line.
- 3. Place label in shipping pouch and affix it to your shipment so that the barcode portion of the label can be read and scanned.


**Warning**: Use only the printed original label for shipping. Using a photocopy of this label for shipping purposes is fraudulent and could result in additional billing charges, along with the cancellation of your FedEx account number.

Use of this system constitutes your agreement to the service conditions in the current FedEx Service Guide, available on fedex.com.FedEx will not be responsible for any claim in excess of \$100 per package, whether the result of loss, damage, delay, non-delivery,misdelivery,or misinformation, unless you declare a higher value, pay an additional charge, document your actual loss and file a timely claim.Limitations found in the current FedEx Service Guide apply. Your right to recover from FedEx for any loss, including intrinsic value of the package, loss of sales, income interest, profit, attorney's fees, costs, and other forms of damage whether direct, incidental,consequential, or special is limited to the greater of \$100 or the authorized declared value. Recovery cannot exceed actual documented loss.Maximum for items of extraordinary value is \$1,000, e.g. jewelry, precious metals, negotiable instruments and other items listed in our ServiceGuide. Written claims must be filed within strict time limits, see current FedEx Service Guide.

**Detailed Tracking** Page 1 of 2



### TRACK ANOTHER SHIPMENT

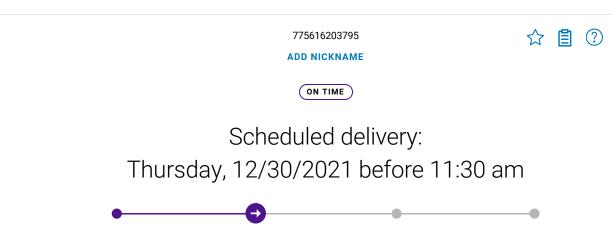

# PICKED UP FRAMINGHAM, MA

### **GET STATUS UPDATES**

### FROM SBA COMMUNICATIONS CORPORATION Rick Woods

134 Flanders Rd Suite 125 WESTBOROUGH, MA US 01581 508-614-0389

### то Enzo Faienza Cromwell Town Hall

Mayor 41 West St CROMWELL, CT US 06416 508-251-0720

MANAGE DELIVERY ✓

|                              | Travel History  | Shipment Facts                        |
|------------------------------|-----------------|---------------------------------------|
| Travel History               |                 |                                       |
| TIME ZONE<br>Local Scan Time | ~               |                                       |
| Wednesday, December 29, 2021 |                 |                                       |
| 3:26 PM                      | FRAMINGHAM, MA  | Picked up                             |
| 3:24 PM                      | WESTBOROUGH, MA | Picked up<br>Tendered at FedEx Office |
| Tuesday, December 28, 2021   |                 |                                       |
| 1:36 PM                      |                 | Shipment information sent to FedEx    |
|                              | Expand Histo    | ory 🗸                                 |

**Detailed Tracking** Page 2 of 2

# Shipment Facts

TRACKING NUMBER

775616203795

TOTAL PIECES

SHIPPER REFERENCE

10-56-92009-6089

**ACTUAL PICK UP** 

12/29/21 ?

SERVICE

FedEx Priority Overnight

TOTAL SHIPMENT WEIGHT

0.5 lbs / 0.23 kgs

**PACKAGING** 

FedEx Envelope

STANDARD TRANSIT

12/30/21 before 11:30 am ?

WEIGHT

 $0.5 \, lbs \, / \, 0.23 \, kgs$ 

**TERMS** 

Shipper

SPECIAL HANDLING SECTION

Deliver Weekday

SCHEDULED DELIVERY


12/30/21 before 11:30 am

All (30)

Inbound (17)

Outbound (13)

Watch list (0)

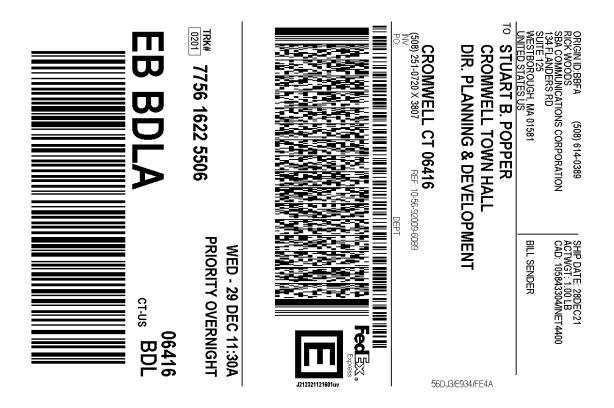

### After printing this label:

- 1. Use the 'Print' button on this page to print your label to your laser or inkjet printer.
- 2. Fold the printed page along the horizontal line.
- 3. Place label in shipping pouch and affix it to your shipment so that the barcode portion of the label can be read and scanned.


**Warning**: Use only the printed original label for shipping. Using a photocopy of this label for shipping purposes is fraudulent and could result in additional billing charges, along with the cancellation of your FedEx account number.

Use of this system constitutes your agreement to the service conditions in the current FedEx Service Guide, available on fedex.com.FedEx will not be responsible for any claim in excess of \$100 per package, whether the result of loss, damage, delay, non-delivery,misdelivery,or misinformation, unless you declare a higher value, pay an additional charge, document your actual loss and file a timely claim.Limitations found in the current FedEx Service Guide apply. Your right to recover from FedEx for any loss, including intrinsic value of the package, loss of sales, income interest, profit, attorney's fees, costs, and other forms of damage whether direct, incidental,consequential, or special is limited to the greater of \$100 or the authorized declared value. Recovery cannot exceed actual documented loss.Maximum for items of extraordinary value is \$1,000, e.g. jewelry, precious metals, negotiable instruments and other items listed in our ServiceGuide. Written claims must be filed within strict time limits, see current FedEx Service Guide.

Page 1 of 2 **Detailed Tracking** 



### TRACK ANOTHER SHIPMENT

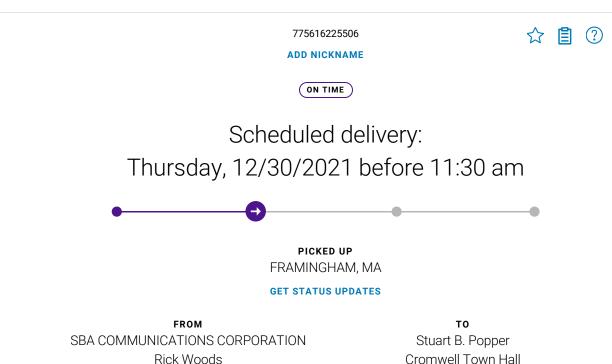


134 Flanders Rd Suite 125 WESTBOROUGH, MA US 01581 508-614-0389

Cromwell Town Hall

Dir. Planning & Development CROMWELL, CT US 06416 508-251-0720

MANAGE DELIVERY ✓

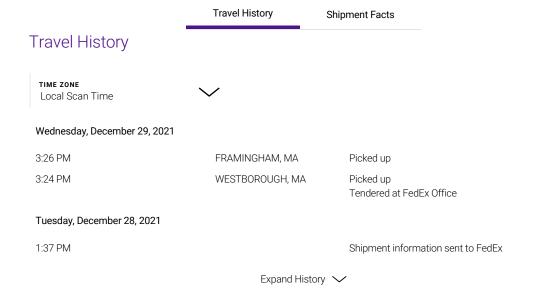

**Detailed Tracking** Page 2 of 2

# Shipment Facts

TRACKING NUMBER

775616225506

TOTAL PIECES

SHIPPER REFERENCE

10-56-92009-6089

**ACTUAL PICK UP** 

12/29/21 ?

SERVICE

FedEx Priority Overnight

TOTAL SHIPMENT WEIGHT

0.5 lbs / 0.23 kgs

**PACKAGING** 

FedEx Envelope

STANDARD TRANSIT

12/30/21 before 11:30 am ?

WEIGHT

 $0.5 \, lbs \, / \, 0.23 \, kgs$ 

**TERMS** 

Shipper

SPECIAL HANDLING SECTION

Deliver Weekday

SCHEDULED DELIVERY

12/30/21 before 11:30 am

All (30)

Inbound (17)

Outbound (13)

Watch list (0)



### After printing this label:

- 1. Use the 'Print' button on this page to print your label to your laser or inkjet printer.
- 2. Fold the printed page along the horizontal line.
- 3. Place label in shipping pouch and affix it to your shipment so that the barcode portion of the label can be read and scanned.


**Warning**: Use only the printed original label for shipping. Using a photocopy of this label for shipping purposes is fraudulent and could result in additional billing charges, along with the cancellation of your FedEx account number.

Use of this system constitutes your agreement to the service conditions in the current FedEx Service Guide, available on fedex.com.FedEx will not be responsible for any claim in excess of \$100 per package, whether the result of loss, damage, delay, non-delivery,misdelivery,or misinformation, unless you declare a higher value, pay an additional charge, document your actual loss and file a timely claim.Limitations found in the current FedEx Service Guide apply. Your right to recover from FedEx for any loss, including intrinsic value of the package, loss of sales, income interest, profit, attorney's fees, costs, and other forms of damage whether direct, incidental,consequential, or special is limited to the greater of \$100 or the authorized declared value. Recovery cannot exceed actual documented loss.Maximum for items of extraordinary value is \$1,000, e.g. jewelry, precious metals, negotiable instruments and other items listed in our ServiceGuide. Written claims must be filed within strict time limits, see current FedEx Service Guide.

Page 1 of 2 **Detailed Tracking** 



### TRACK ANOTHER SHIPMENT

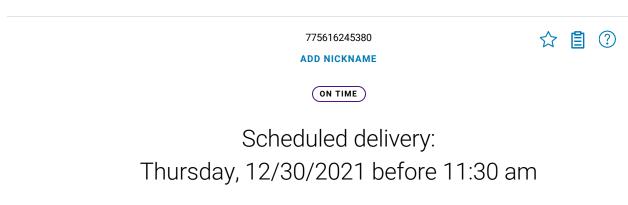



**GET STATUS UPDATES** 

FROM SBA COMMUNICATIONS CORPORATION

Rick Woods

134 Flanders Rd Suite 125 WESTBOROUGH, MA US 01581 508-614-0389

### то

160 West Street, LLC

160 West St CROMWELL, CT US 06416 508-251-0720

MANAGE DELIVERY ✓

Travel History Shipment Facts Travel History TIME ZONE Local Scan Time Wednesday, December 29, 2021 3:26 PM FRAMINGHAM, MA Picked up 3:24 PM WESTBOROUGH, MA Picked up Tendered at FedEx Office Tuesday, December 28, 2021 1:38 PM Shipment information sent to FedEx Expand History  $\checkmark$ 

**Detailed Tracking** Page 2 of 2

# Shipment Facts

TRACKING NUMBER

775616245380

TOTAL PIECES

SHIPPER REFERENCE

10-56-92009-6089

**ACTUAL PICK UP** 

12/29/21 ?

SERVICE

FedEx Priority Overnight

TOTAL SHIPMENT WEIGHT

0.5 lbs / 0.23 kgs

**PACKAGING** 

FedEx Envelope

STANDARD TRANSIT

12/30/21 before 11:30 am ?

WEIGHT

 $0.5 \, lbs \, / \, 0.23 \, kgs$ 

**TERMS** 

Shipper

SPECIAL HANDLING SECTION

Deliver Weekday

SCHEDULED DELIVERY

12/30/21 before 11:30 am

All (30)

Inbound (17)

Outbound (13)

Watch list (0)

# EXHIBIT 4 Property Card

**TOWN OF CROMWELL** Printed By: Tami 07/01/2021 8:48:06AM

Parcel ID: 00033900 Location: 160 WEST STREET

06416

Percent

100

**Map-Lot** 31-14A

Last Revaluation - October 1, 2017

**Current Value Information** Override **Use Code Land Value** PA 490 Value **Building Value** Outbuildings **Total Value Total Assessed** 201 356,300 0 1,850,400 43,300 2,250,000 1,575,000 **TOTAL** 356,300 0 1,850,400 43,300 2,250,000 1,575,000

**Patriot** 

**Previous Value Information** 

Tax Yr **Land Value Bldg Value Outbuildings Total Value Total Assessment** 2020 356,300 1,850,400 43,300 2,250,000 1,575,000 2019 356,300 1,850,400 43,300 2,250,000 1,575,000 2018 356,300 43,300 1,850,400 2,250,000 1,575,000 2017 241,800 2,122,400 110,000 2,474,200 1,731,940 2016 1,635,220 43,320 2,034,830 1,424,390 356,290 43,320 2015 356,290 1,635,220 2,034,830 1,424,390

Properties Inc. **Property Factors** 

**RSHIP General Notes** 

MEDICAL OFFICE;

Previous Owner(s)

**Current Owner** 

160 WEST STREET LLC

C/O ANDREW E BECKER

162 **CROMWELL** 

160 WEST STREET LIMITED PARTNE

Bldg #1 Middlesex Home Care + Supplies INC, Family Eye Care, Feet First

**WEST STREET** 

CT

Bldg # 2 Wildwood Property management, Great Blue Research, Beacon Services of CT

A - 41: -14: - 1:- £ - ---- - 41 -

Sales Information

| Grantee                | Vol-Page | Type | SaleDate   | SalePrice | Sale Verif | GeneralNotes |
|------------------------|----------|------|------------|-----------|------------|--------------|
| 160 WEST STREET LLC    | 896-268  |      | 01/27/2003 | 0         | Other      |              |
| 160 WEST STREET LIMITE | 546-322  |      | 12/29/1993 | 0         | Other      |              |

Topo:

5702

Street: Paved Dev. Map Dev. Map

Census

Flood:

**Zoning Data** 

Desc. LB 100.00

> **Utilities** Public Water

> > BAA

17CS,17K

| Activity Information |             |                               | on              | Building Permit Information |          |               |        |        |             |             |                           |  |
|----------------------|-------------|-------------------------------|-----------------|-----------------------------|----------|---------------|--------|--------|-------------|-------------|---------------------------|--|
|                      | Date        | Results                       | Visited By      | Date                        | Permit # | Description   | Amount | % Comp | Visit Date  | CO Date     | GeneralNotes              |  |
|                      | 10/13/2020  | Mailing Address Change        | Karen Vaiciulis | 04/22/2019                  | 25994    | Air Condition | 3,000  | 100    |             | 29-Apr-2019 | a/c                       |  |
|                      |             | Mailing Address Change        | Lisa Ruggiero   | 08/15/2014                  | 22787    | Electric      | 900    | 100    | 11-Sep-2014 |             | Reception area            |  |
|                      | , _ , , _ 0 | Informal Review No Change     | John Valente    | 08/13/2014                  | 22776    | Other         | 4.800  | 100    | 09-Sep-2014 | 09-Sep-2014 | Emrgncy repair to drywall |  |
|                      | 00/11/2011  | Change - Value Change Company | John Valente    | 12/12/2011                  | 20377    | Other         | 3.000  |        | •           | 11-Sep-2012 | 0 , ,                     |  |
|                      |             | No Change - Field Review      | Dave Stannard   |                             |          |               | -,     |        | •           | •           | 0                         |  |
|                      | 09/11/2014  | Permit- Miscellaneous         | Assessor Office | 11/16/2011                  | 20315    | Other         | 10,000 | 100    | 11-Sep-2012 | 11-Sep-2012 | New cell site for Metro P |  |
|                      | 09/11/2014  | Permit- Drive By              | Mike Mordarski  | 09/28/2011                  | 20183    | Propane Tank  | 2,850  | 100    | 11-Sep-2012 | 11-Sep-2012 | Undergrounf gas line      |  |
|                      | 09/09/2014  | Permit- Miscellaneous         | Assessor Office | 09/19/2011                  | 20156    |               | 35,000 | 100    | 11-Sep-2012 | 12-Jan-2012 | Inst of cell site antenna |  |
|                      | 09/11/2012  | Permit - Int & Ext Inspect    |                 | 03/21/2006                  | 15920    | Remodel       | 33.000 | 100    | 28-Mar-2006 |             | off & bth reno            |  |
|                      | 09/11/2012  | Permit- Miscellaneous         | Assessor Office | 00/21/2000                  | 10020    | Remodel       | 33,000 |        | 20 Mai 2000 |             |                           |  |

|     |             |        |      |       | Land Data        |                      |                    |                |                |       |
|-----|-------------|--------|------|-------|------------------|----------------------|--------------------|----------------|----------------|-------|
| Use | Description | Units  | Unit | Neigh | Land Adjustments | Special<br>Land Calc | Appraised<br>Value | PA 490<br>Asmt | Neigh<br>Order | Notes |
|     |             |        |      |       | Lana Aajasanents | Lanu Caic            |                    |                |                | Notes |
| 201 | Commercial  | 43,560 | SF   | CJ    |                  |                      | 178,500            | 0              | 1200           |       |
| 201 | Commercial  | 2.530  | AC   | CJ    |                  |                      | 63,300             | 0              | 1200           |       |

Total Area: 3.53

PA 490 Use Asmt: 0

Total Appraised: 241,800

Assessed Value: 169,260

### ParcelID: 00033900

Bldg Seq 1 Of 2
Exterior Information

Building Type: Office Bldg
Story Ht: 1 Story

Living Units: 0
Foundation:

Prim. Ext. Wall: Brick/Masonr

Sec. Ext. Wall: Roof Type:

Roof Type: Flat Roof Cover: Asphalt Shin Avg. Wall Ht: 18.00

Color:

### Interior Information

Prime Wall: Drywall Sec. Wall: Carpet 50% Floor Type: 50% Sec. Floor: Vinyl Heat Fuel: Gas Heat Type: Forced Air Sec. Ht Type: % A/C: 100 0 % Sprinkled:

 Bsmt. Gar:
 0

 Kitchens:
 0
 Add. Kit:
 0

 Fireplaces:
 0
 Gas:
 0

 Int. Condition:
 Typical

### Room Count

Total Rooms: Bedrooms:

#### **Bath Features**

 Full Baths:
 0

 Addl. Full Baths:
 0

 Half Baths:
 0

 Addl. Half Baths:
 0

 Full Bths Below:
 0

 Half Bths Below:
 0

 Other Fixtures:
 0

 Total Baths:
 0

Code Description Qty

Light 1

LT1



### Condo Information

Name: Style: Location: Tot Units:

### **General Information**

Year Blt: 1985
Grade: C
Remodeled Yr:
Rem. Kitchen Yr:
Rem. Bath Yr:

| Deprecia  | %       |       |
|-----------|---------|-------|
| Phys Cond | Average | 24.00 |
| Func      | · ·     | 0.00  |
| Econ      |         | 5.00  |
| Spec      |         | 0.00  |
| οV        |         |       |

Total %Dep: 27.80

### Calculation


 Basic \$SQ
 120.00

 Replacement Cost
 1,342,305

 Depreciation
 373,161

 Depreciated Value
 969,144



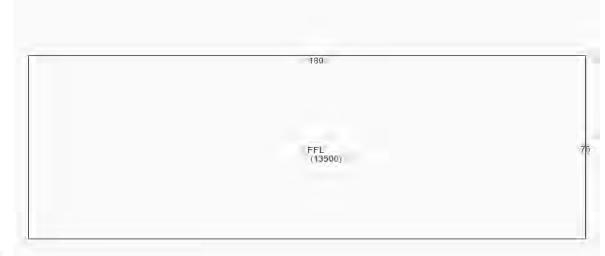

**Printed By:** Tami

07/01/2021

8:48:06AM

| E      | Extra Features / Yard Items (1st 10 Lines Displayed) |      |              |     |            |                 |            |  |  |  |  |
|--------|--|------|--------------|-----|------------|-----------------|------------|--|--|--|--|
| Size   | Cond.  | Year | Unit Price D | ep% | UndepValue | Appraised Value | Assessment |  |  |  |  |
| 6      | AV   | 2002 | 1,200.00     | 13  | 7,200      | 6,300           | 4,410      |  |  |  |  |
| 38,400 | AV   | 1985 | 3.60         | 25  | 138,240    | 103,700         | 72,590     |  |  |  |  |

PAV1 Paving Asph. 1 38,400 AV 1985 3.60 25 138,240 103,700 72,590

Total Sp. Features: Total Yard Items: 110,000 Total Appraised: 110,000 Total Assessed Value: 77,000

|       | Sub Area Detail |        |                   |  |  |  |  |  |  |
|-------|-----------------|--------|-------------------|--|--|--|--|--|--|
| Code  | Desc.           | Living | <b>Gross Area</b> |  |  |  |  |  |  |
| FFL   | First Floor     | 13,500 | 13,500            |  |  |  |  |  |  |
| Total |                 | 13,500 | 13,500            |  |  |  |  |  |  |

ParceIID: 00033900

Bldg Seq 2 Of 2

Exterior Information

Building Type: Office Bldg Story Ht: 1 Story Living Units: 0 Foundation:

Prim. Ext. Wall: Brick/Masonr

Sec. Ext. Wall: Roof Type: Flat

Roof Cover: Asphalt Shin Avg. Wall Ht: 18.00

Color:

Interior Information

 Prime Wall:
 Drywall

 Sec. Wall:
 50%

 Floor Type:
 Carpet
 50%

 Sec. Floor:
 Vinyl
 50%

 Heat Tupe:
 Gas

 Heat Type:
 Forced Air

Sec. Ht Type:

% A/C: 100 % Sprinkled: 0 Bsmt. Gar: 0

Kitchens: 0 Add. Kit: 0
Fireplaces: 0 Gas: 0
Int. Condition: Typical

### **Room Count**

Total Rooms: Bedrooms:

#### **Bath Features**

 Full Baths:
 0

 Addl. Full Baths:
 0

 Half Baths:
 0

 Addl. Half Baths:
 0

 Full Bths Below:
 0

 Half Bths Below:
 0

 Other Fixtures:
 0

 Total Baths:
 0

### Location: 160 WEST STREET

Condo Information
Name:

Style: Location: Tot Units:

General Information

Year Bit: 1985 Grade: C Remodeled Yr: Rem. Kitchen Yr: Rem. Bath Yr:

 Depreciation
 %

 Phys Cond Func
 Average 0.00

 Econ Spec 0.00
 5.00

 OV
 0.00

Total %Dep: 27.80

Calculation


 Basic \$/SQ
 120.00

 Replacement Cost
 1,342,305

 Depreciation
 373,161

 Depreciated Value
 969,144



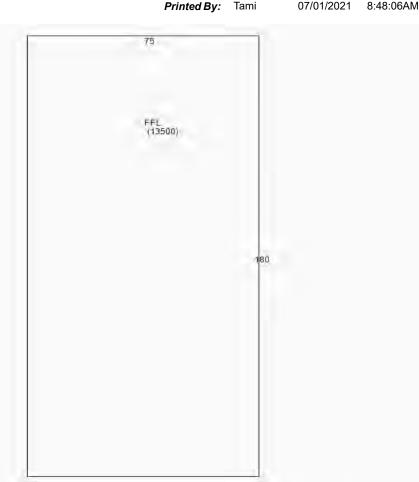

### Extra Features / Yard Items (1st 10 Lines Displayed)

Code Description Qty Size Cond. Year Unit Price Dep% UndepValue Appraised Value Assessment

Total Sp. Features: Total Yard Items: Total Appraised: Total Assessed Value:

|       | Sub Area Detail |        |                   |  |  |  |  |  |  |
|-------|-----------------|--------|-------------------|--|--|--|--|--|--|
| Code  | Desc.           | Living | <b>Gross Area</b> |  |  |  |  |  |  |
| FFL   | First Floor     | 13,500 | 13,500            |  |  |  |  |  |  |
| Total |                 | 13,500 | 13,500            |  |  |  |  |  |  |

# EXHIBIT 5 Property Map

Town of Cromwell, CT August 2, 2021



### **Property Information**

Property ID 00033900 Location 160 WEST STREE

Owner Owner Address

Map Block Lot



# MAP FOR REFERENCE ONLY NOT A LEGAL DOCUMENT

Town of Cromwell, CT makes no claims and no warranties, expressed or implied, concerning the validity or accuracy of the GIS data presented on this map.

Geometry updated 6/25/2021 Data updated on a daily basis Print map scale is approximate. Critical layout or measurement activities should not be done using this resource.

### Google Maps 160 West St



Imagery ©2021 Maxar Technologies, U.S. Geological Survey, Map data ©2021



# 160 West St

Cromwell, CT 06416











**Directions** 

Save

Nearby

Send to your phone

Share

### Directory

Search for places

Shopping 3

Services 5

Health & Beauty 11

Other 2

### Family Eyecare & Contact Lens Center

4.7 ★★★★★ (23)

Optometrist

Open until 5:30 PM



### Feet First Foot Care Specialists, LLC

4.3 **\*\*\* \* \* \* \* \* \* \* \*** 

Podiatrist

Open until 4:30 PM



### A & M Chiropractic

 $5.0 \star \star \star \star \star \star \star (14)$ 

Chiropractor

Closed · Reopens at 3:00 PM



**Directions** 

### Center For Better Hearing, LLC

4.2 ★★★★★ (10)

Audiologist

Open until 4:00 PM



**Directions** 

# EXHIBIT 6 Zoning Approval



Town of Cromwell Building Permit

| 199.70%   40.00.000   40.000.000   |   |   |
|--|---|---|
| Permit No19252   | ost mare a re sessiod   | Date  |
| Estimated Cost of Construction   | \$ 100,000.00   |   |
| Building Fee:  |   |   |
| Certificate Of Occupancy Fee:  | \$1,005.00  | *December 31, 2005 State Building Code  |
| Plan Review Fee:   | \$  | * State Building Code, Amended August 1, 200  |
| State Education Fund Fee:  | \$ 26.00  |   |
| Total Permit Fee:  | (22×16(a) -1,3(x))  |   |
| Visit Cotting Pee.   | \$1.031.00  |   |
| Address 160 West Stree   | t Lot No  | Zone  |
| Owner of Building One Six  | dy-West Street LLC  | 4500  |
| Address 162 West Stree   | t, Cromwell, CT 06416   |   |
| CT State Building Code   | 1   | T State Supplement  |
| The state of the s | £ 2525 655 ex 17  | dian Cinesi C   |
| Contractor White Mountain  | Communications Core (C  | ouglas Talmadge   |
| Address 18 Glen Road, G  | Porham NH 02501   | OUURS Fairnadge   |
| Purpose of this Permit: To had   | d a new 80' Managina  |   |
| use.   |   | er in 32' x 82' compound for wireless communications  |
|  |   | License Number  |
| Plumbing   |   | License Number  |
| tvac   |   | ***************************************   |
| Decirical  |   |   |
| fome Improvement   |   | ***************************************   |
| lome Builder   | ***************************************   |   |
| Il work performed under this Per-<br>ile Ordinances of the Town of Cro<br>pulfied for his approval of any alte<br>he Building Official is authorized<br>uilding Code and its Supplement<br>complete information; or in violat<br>ide and its Supplement.   | mit shall conform to all the<br>omwell and any other appl<br>erations in the Plans and S<br>to suspend or revoke this | requirements of the Laws of the State of Connecticut, icable Laws or Regulations. The Building Official shall be pecifications of the building for which this permit is issued. Permit issued under the provisions of the current State sued in error or on the basis of incorrect, inaccurate or egulation, or any provision of the current State Building |
| mit Approved8/   | 12 /2010  | Permit Revoked 20   |
| 1 Rus C1-  | 120   | and the second second   |
| BUILDING OFFIC   | IN OAK  | BUILDING OFFICIAL   |
|  |   | 7. 1. 1. 1. 1. 1. 1. 1. 1. 1. 1. 1. 1. 1.   |

### PLEASE NOTE!!!!

The owner, builder or acting agent shall be responsible for requesting <u>all</u> <u>applicable inspections</u> for your permitted project. A minimum twenty-four (24) hour advanced notice in needed when requesting an inspection.

It is also your responsibility to call for a final inspection upon completion (and prior to use) of your permitted project. If you are not sure about your required inspections, please call us. The building Department's telephone number is (860) 632-3428, 8:30 A.M. to 4:00 P.M., Monday through Friday or leave a message.

Please review the following code language R105.5 - Expiration of Permit. (2003 I.R.C.) and 105.5 Expiration of Permit (2003 I.B.C.).

R105.5-Expiration of Permit. Every permit issued shall become invalid unless the work authorized by such permits is commenced within 180 days after its issuance, or if the work authorized by such permit is suspended or abandoned for a period of 180 days after the time the work is commenced. The building official is authorized to grant, in writing, one or more extensions of time, for periods of not more than 180 days each. The extensions shall be requested in writing and justifiable cause shall be demonstrated.

Exception: The building official shall be permitted to specify an expiration date of not less than 30 days, nor more than 180 days, for commencement of work under permits issued to abate unsafe conditions pursuant to Section R115 of this code. Work performed under such permits shall be completed as expeditiously as possible.

# Daniel F. Caruso Chairman

### STATE OF CONNECTICUT

### CONNECTICUT SITING COUNCIL

Ten Franklin Square, New Britain, CT 06051 Phone: (860) 827-2935 Fax: (860) 827-2950 E-Mail: siting.council@ct.gov Internet: ct.gov/csc

May 28, 2010

Thomas M. Regan, Esq. Brown Rudnick LLP CityPlace I, 185 Asylum Street Hartford, CT 06103

RE:

**DOCKET NO. 338** – TowerCo, LLC Certificate of Environmental Compatibility and Public Need for the construction, maintenance and operation of a telecommunications facility located at 160 West Street, Cromwell, Connecticut.

Dear Attorney Regan:

At a public meeting of the Connecticut Siting Council held on May 27, 2010, the Connecticut Siting Council (Council) considered and approved the Development and Management (D&M) Plan submitted for this project on March 31, 2010 and revisions submitted on May 14, 2010 with the condition that TowerCo install landscaping on the west side of the compound and submit a revised power density analysis to account for all three carriers. The Council also approved your request for extension until December 29, 2010 with the understanding that the Council will be notified should the Certificate Holder decide not to proceed with construction.

This approval applies only to the D&M Plan submitted on March 31, 2010 and revisions submitted on May 14, 2010. Any changes to the D&M Plan require advance Council notification and approval.

Please be advised that deviations from this plan are enforceable under the provisions of the Connecticut General Statutes § 16-50u. Enclosed is a copy of the staff report on this D&M Plan, dated May 27, 2010.

Thank you for your attention and cooperation.

Very truly yours,

Daniel F. Caruso

Chairman

DFC/RDM/laf

Enclosure:

Staff Report, dated May 27, 2010

c: Parties and Intervenors

The Honorable John M. Flanders, First Selectman, Town of Cromwell Frederic Curtin, Zoning Enforcement Officer, Town of Cromwell



| DOCKET NO. 338 - TowerCo, LLC Certificate of  | } | Connecticut  |
|---|---|--------------|
| Environmental Compatibility and Public Need for the construction, maintenance and operation of a telecommunications facility located at 160 West Street, Cromwell, Connecticut. | } | Siting       |
|   | } | Council      |
|   |   | May 27, 2010 |

### Development and Management Plan Staff Report

On November 29, 2007, the Connecticut Siting Council (Council) issued a Certificate of Environmental Compatibility and Public Need (Certificate) to Sprint Nextel Corporation (Sprint) for the construction, maintenance, and operation of a wireless telecommunications facility located at 160 West Street in Cromwell, Connecticut. On March 13, 2009, the Council approved a transfer of the Certificate from Sprint to TowerCo, LLC (TowerCo) and granted an extension of time until June 4, 2010 to allow for the facility to be fully constructed. On March 31, 2010, TowerCo submitted a request for an extension of time to build the facility and a Development and Management (D&M) Plan. A revised D&M Plan was submitted on May 14, 2010. Copies of both submissions were mailed to the Town of Cromwell. No comment from the Town was received.

The approved facility is located in an office park consisting of two, single-story brick office buildings and associated parking areas. The site is located in the northwest corner of the property, approximately 38 feet from the north property line and immediately adjacent to the west property line. Consistent with the Council's Decision and Order, TowerCo shifted the compound area approximately 20 feet to the south to increase the buffer to the northerly property line. The site is in an open lawn area adjacent to a parking lot. Sprint, Verizon and Pocket Wireless (Pocket) will locate at the facility.

Consistent with the Council's Decision and Order, Verizon would construct a 77-foot telecommunications facility designed as a pine tree. As specified in the D&O, the height of the monopole and antennas would not exceed 80 feet above ground level (agl); however, the installation of simulated pine branches would bring the overall height to approximately 84 feet agl. Simulated pine branches would be installed from the top to the 42-foot level of the tower. The tower will be designed in accordance with the specifications of the Electronic Industries Association Standard ANSI/TIA-222-G "Structural Standards for Steel Antenna Towers and Antenna Support Structures" and can support four levels of antennas.

Sprint will install 12 panel antennas for their iDEN network (Nextel) on t-arms at a centerline height of 74 feet agl. Verizon will install 12 panel antennas on t-arm mounts at the 64-foot level and Pocket will install 12 panel antennas on t-arms at the 54-foot level. The 44-foot level of the tower is available for another carrier.

TowerCo will construct a 30-foot by 58-foot equipment compound enclosed by an eight-foot high chain link fence with privacy slats. Within in the compound, Verizon will install a 12-foot by 30-foot equipment shelter, Nextel will install a 12-foot by 20-foot equipment shelter, and Pocket will install an equipment cabinet on a concrete pad. Verizon will have a natural gas generator within its shelter whereas Nextel will install a natural gas generator on a concrete pad within the compound. Underground utilities will serve the compound. Access to the compound will be from the existing parking lot on the property.

Consistent with the Council's Decision and Order, the cumulative worst-case radio frequency power density level from the operation of Sprint's and Verizon's antennas at the base of the tower would be 30.7% of the applicable ANSI standard. Power density calculations for Pocket's equipment are pending.

The original application stated an eight-foot stockade fence would be used to enclose the compound and that the Nextel equipment shelter would feature a brick façade to match the existing on-site office buildings. It does not appear that the use of the now proposed chain link fence with privacy slats or the lack of the brick façade on the shelter would be a detriment to area visibility since the residential area to the north will be screened from existing pine trees along the north property line and from a row of Arborvitae that will be installed along the north and east sides of the compound. Views of the compound from West Street, located south of the site, are limited because the compound location is set back from the road, beyond an embankment. A row of Arborvitae will also be installed along the south side of the compound. Although the property to the west is wooded and currently undeveloped, staff recommends the installation of a row of Arborvitae along the west side of the compound.

Date:

Docket No. 338 Page 1 of 1

#### LIST OF PARTIES AND INTERVENORS SERVICE LIST

| Status Granted                      | Status Holder<br>(name, address & phone number)      | Representative<br>(name, address & phone number)  |  |
|-------------------------------------|--|---|--|
| Certificate Holder<br>as of 3/12/09 | TowerCo, LLC (TowerCo)                               | Thomas J. Regan, Esq. Brown Rudnick Berlack Israels LLP CityPlace I, 185 Asylum Street Hartford, CT 06103 (860) 509-6522 (860) 509-6501 fax tregan@brownrudnick.com                     |  |
| Applicant                           | Sprint Nextel Corporation                            | Thomas J. Regan, F.sq.<br>Brown Rudnick Bertack Israels L.I.P<br>CityPlace L 185 Asylum Street<br>Harriord, CT 06103<br>(860) 509-6522<br>(860) 509-6501 fax<br>tregan@brownmudnick.com |  |
| Intervenor                          | Cellco Partnership d/b/a<br>Verizon Wireless         | Kenneth C. Baldwin, Esq. Robinson & Cole LLP 280 Trumbull Street Hartford, CT 06103-3597 (860) 275-8200 (860) 275-8299 fax kbaldwin@rc.com  |  |
| Interested party<br>(D&M Plan only) | Jim Hite<br>30 High Ridge Road<br>Cromwell, CT 06416 |   |  |
|                                     |  |   |  |
|                                     |  |   |  |



# TOWN OF CROMWELL

41 West Street, Cromwell, CT 06416

| ☐ Final Inspection-conditions ☑ Certificate of Approval ☐ Demolition/Removal of Structure | ☐ Temporary Occupancy             | ☐ Certificate of Occupancy ☐ Partial Occupancy CO# |
|---|-----------------------------------|--|
| DATE: July 24, 2012   |                                   |  |
| Building Permit No: 19252   |                                   |  |
| Address of Structure:160 Wes  | t StreetUnique ID# _              | 00033900   |
| Name and Address of Owner: 160 We   | st Street LLC, 162 West Street, C | romwell, CT 06416                                  |
| Building Permit Permitee:   |                                   |  |
| Description: 80' Monopine Tower, 32   | 2'x62', compound                  |  |
| Name of Building Official:David   | Jolley D.J.                       |  |
| State Building Code Dated: 12-31-200  | 05, amended 8-1-2009              |  |
| Use and Occupancy:N   | I/A                               |  |
| Type of Construction: N   | //A                               |  |
| Design Occupant Load:N  | I/A                               |  |
| Is an Automatic Sprinkler Provided: Ye  | es No                             |  |
| Is Automatic Sprinkler Required: Yes  | No                                |  |
| This is to certify that the above stru compliance with the requirements of                |                                   | s been inspected for substantial                   |
| Special conditions and stipulations of t  | the building permit               |  |
| Modifications to the Permit by the Stat   | e: Yes No                         |  |
| Conditions:   |                                   |  |

# **EXHIBIT 7**

**EME** Report



# RADIO FREQUENCY EMISSIONS ANALYSIS REPORT EVALUATION OF HUMAN EXPOSURE POTENTIAL TO NON-IONIZING EMISSIONS (Revision #1)

Dish Wireless Existing Facility

Site ID: BOBDL00133A

160 West Street Cromwell, Connecticut 06416

**December 16, 2021** 

EBI Project Number: 6221003253

| Site Compliance Summary                                    |                |  |  |  |
|--|----------------|--|--|--|
|  | PREDICTED ONLY | EXISTING + PREDICTED DISH CONTRIBUTION |  |  |
| Compliance Status  | NONCOMPLIANT   | COMPLIANT                              |  |  |
| Site total MPE% of FCC general population allowable limit: | 108.60%        | 19.445%                                |  |  |



December 16, 2021

Dish Wireless

Emissions Analysis for Site: BOBDL00133A

EBI Consulting was directed to analyze the proposed Dish Wireless facility located at **160 West Street** in **Cromwell, Connecticut** for the purpose of determining whether the emissions from the Proposed Dish Wireless Antenna Installation located on this property are within specified federal limits.

This report includes two (2) separate evaluations of site compliance. The first analysis includes theoretical, worst-case calculations based upon information supplied by Dish and predicted emissions levels from other carriers collocated on the site, as reported to the Connecticut Siting Council (CSC). The second analysis includes the results of onsite RF emissions measurements collected at the site (to assess existing carrier contributions), plus the predicted worst-case emissions levels for the proposed Dish Wireless facility.

All information used in this report was analyzed as a percentage of current Maximum Permissible Exposure (% MPE) as listed in the FCC OET Bulletin 65 Edition 97-01 and ANSI/IEEE Std C95.1. The FCC regulates Maximum Permissible Exposure in units of microwatts per square centimeter ( $\mu$ W/cm²). The number of  $\mu$ W/cm² calculated at each sample point is called the power density. The exposure limit for power density varies depending upon the frequencies being utilized. Wireless Carriers and Paging Services use different frequency bands each with different exposure limits; therefore, it is necessary to report results and limits in terms of percent MPE rather than power density.

All results were compared to the FCC (Federal Communications Commission) radio frequency exposure rules, 47 CFR 1.1307(b)(1) - (b)(3), to determine compliance with the Maximum Permissible Exposure (MPE) limits for General Population/Uncontrolled environments as defined below.

General population/uncontrolled exposure limits apply to situations in which the general population may be exposed or in which persons who are exposed as a consequence of their employment may not be made fully aware of the potential for exposure or cannot exercise control over their exposure. Therefore, members of the general population would always be considered under this category when exposure is not employment related, for example, in the case of a telecommunications tower that exposes persons in a nearby residential area.

Public exposure to radio frequencies is regulated and enforced in units of microwatts per square centimeter ( $\mu$ W/cm<sup>2</sup>). The general population exposure limits for the 600 MHz and 700 MHz frequency



bands are approximately 400  $\mu$ W/cm<sup>2</sup> and 467  $\mu$ W/cm<sup>2</sup>, respectively. The general population exposure limit for the 1900 MHz (PCS), 2100 MHz (AWS) and 11 GHz frequency bands is 1000  $\mu$ W/cm<sup>2</sup>. Because each carrier will be using different frequency bands, and each frequency band has different exposure limits, it is necessary to report percent of MPE rather than power density.

Occupational/controlled exposure limits apply to situations in which persons are exposed as a consequence of their employment and in which those persons who are exposed have been made fully aware of the potential for exposure and can exercise control over their exposure. Occupational/controlled exposure limits also apply where exposure is of a transient nature as a result of incidental passage through a location where exposure levels may be above general population/uncontrolled limits (see below), as long as the exposed person has been made fully aware of the potential for exposure and can exercise control over his or her exposure by leaving the area or by some other appropriate means.

Additional details can be found in FCC OET 65.

#### CALCULATIONS

Calculations were done for the proposed Dish Wireless antenna facility located at 160 West Street in Cromwell, Connecticut using the equipment information listed below. All calculations were performed per the specifications under FCC OET 65. Since Dish Wireless is proposing highly focused directional panel antennas, which project most of the emitted energy out toward the horizon, all calculations were performed assuming a lobe representing the maximum gain of the antenna per the antenna manufacturer's supplied specifications, minus 10 dB for directional panel antennas and 20 dB for highly focused parabolic microwave dishes, was focused at the base of the tower. For this report, the sample point is the top of a 6-foot person standing at the base of the tower.

For all calculations, all equipment was calculated using the following assumptions:

- 1) 4 n71 channels (600 MHz Band) were considered for each sector of the proposed installation. These Channels have a transmit power of 30 Watts per Channel.
- 2) 4 n70 channels (PCS Band 1900 MHz) were considered for each sector of the proposed installation. These Channels have a transmit power of 40 Watts per Channel.
- 3) 4 n66 channels (AWS Band 2190 MHz) were considered for each sector of the proposed installation. These Channels have a transmit power of 40 Watts per Channel.
- 4) All radios at the proposed installation were considered to be running at full power and were uncombined in their RF transmissions paths per carrier prescribed configuration. Per FCC OET Bulletin No. 65 - Edition 97-01 recommendations to achieve the maximum anticipated



value at each sample point, all power levels emitting from the proposed antenna installation are increased by a factor of 2.56 to account for possible in-phase reflections from the surrounding environment. This is rarely the case, and if so, is never continuous.

- 5) For the following calculations, the sample point was the top of a 6-foot person standing at the base of the tower. The maximum gain of the antenna per the antenna manufacturer's supplied specifications, minus 20 dB for directional panel antennas and 20 dB for highly focused parabolic microwave dishes, was used in this direction. This value is a very conservative estimate as gain reductions for these particular antennas are typically much higher in this direction.
- 6) The antennas used in this modeling are the JMA MX08FRO665-21 for the 600 MHz / 1900 MHz / 2190 MHz channel(s) in Sector A, the JMA MX08FRO665-21 for the 600 MHz / 1900 MHz / 2190 MHz channel(s) in Sector B, the JMA MX08FRO665-21 for the 600 MHz / 1900 MHz / 2190 MHz channel(s) in Sector C. This is based on feedback from the carrier with regard to anticipated antenna selection. All Antenna gain values and associated transmit power levels are shown in the Site Inventory and Power Data table below. The maximum gain of the antenna per the antenna manufacturer's supplied specifications, minus 10 dB for directional panel antennas and 20 dB for highly focused parabolic microwave dishes, was used for all calculations. This value is a very conservative estimate as gain reductions for these particular antennas are typically much higher in this direction.
- 7) The antenna mounting height centerline of the proposed antennas is 51 feet above ground level (AGL).
- 8) Emissions values for additional carriers were taken from the Connecticut Siting Council active database. Values in this database are provided by the individual carriers themselves.
- 9) All calculations were done with respect to uncontrolled / general population threshold limits.

# **Dish Wireless Site Inventory and Power Data**

| Sector:             | Α                                    | Sector:             | В                                    | Sector:             | С                                    |
|---------------------|--------------------------------------|---------------------|--------------------------------------|---------------------|--------------------------------------|
| Antenna #:          | I                                    | Antenna #:          | I                                    | Antenna #:          | I                                    |
| Make / Model:       | JMA MX08FRO665-<br>21                | Make / Model:       | JMA MX08FRO665-<br>21                | Make / Model:       | JMA MX08FRO665-<br>21                |
| Frequency Bands:    | 600 MHz / 1900<br>MHz / 2190 MHz     | Frequency Bands:    | 600 MHz / 1900<br>MHz / 2190 MHz     | Frequency Bands:    | 600 MHz / 1900<br>MHz / 2190 MHz     |
| Gain:               | 17.45 dBd / 22.65<br>dBd / 22.65 dBd | Gain:               | 17.45 dBd / 22.65<br>dBd / 22.65 dBd | Gain:               | 17.45 dBd / 22.65<br>dBd / 22.65 dBd |
| Height (AGL):       | 51 feet                              | Height (AGL):       | 51 feet                              | Height (AGL):       | 51 feet                              |
| Channel Count:      | 12                                   | Channel Count:      | 12                                   | Channel Count:      | 12                                   |
| Total TX Power (W): | 440 Watts                            | Total TX Power (W): | 440 Watts                            | Total TX Power (W): | 440 Watts                            |
| ERP (W):            | 5,236.31                             | ERP (W):            | 5,236.31                             | ERP (W):            | 5,236.31                             |
| Antenna A1 MPE %:   | 11.68%                               | Antenna B1 MPE %:   | 11.68%                               | Antenna C1 MPE %:   | 11.68%                               |

| Site Composite MPE % (PREDICTIVE MODELING ONLY) |        |  |  |
|---|--------|--|--|
| Carrier   | MPE %  |  |  |
| Dish Wireless (Max at Sector A):                | 11.68% |  |  |
| Verizon   | 54.95% |  |  |
| T-Mobile  | 41.97% |  |  |
| Site Total MPE % :                              | 108.6% |  |  |

| Site Composite MPE % (PREDICTIVE MODELING AND ONSITE RF MONITORING RESULTS) |         |  |  |
|---|---------|--|--|
| Carrier   | MPE %   |  |  |
| Dish Wireless (Max at Sector A):  | 11.68%  |  |  |
| Verizon/T-Mobile  | 7.765%  |  |  |
| Site Total MPE % :  | 19.445% |  |  |

| Dish Wireless MPE % Per Sector (PREDICTIVE MODELING ONLY) |        |  |  |  |
|---|--------|--|--|--|
| Dish Wireless Sector A Total:                             | 11.68% |  |  |  |
| Dish Wireless Sector B Total:                             | 11.68% |  |  |  |
| Dish Wireless Sector C Total:                             | 11.68% |  |  |  |
|   |        |  |  |  |
| Site Total MPE % :  | 108.6% |  |  |  |

| Dish Wireless MPE % Per Sector<br>(PREDICTIVE MODELING AND<br>ONSITE MONITORING) |         |  |  |  |
|--|---------|--|--|--|
| Dish Wireless Sector A Total:  | 11.68%  |  |  |  |
| Dish Wireless Sector B Total: 11.68%   |         |  |  |  |
| Dish Wireless Sector C Total: 11.68%   |         |  |  |  |
|  |         |  |  |  |
| Site Total MPE % :   | 19.445% |  |  |  |

| Dish Wireless Maximum MPE Power Values (Sector A)    |               |                               |                  |                              |                    |                           |                  |
|--|---------------|-------------------------------|------------------|------------------------------|--------------------|---------------------------|------------------|
| Dish Wireless Frequency Band / Technology (Sector A) | #<br>Channels | Watts ERP<br>(Per<br>Channel) | Height<br>(feet) | Total Power Density (µW/cm²) | Frequency<br>(MHz) | Allowable MPE<br>(μW/cm²) | Calculated % MPE |
| Dish Wireless 600 MHz n71                            | 4             | 223.68                        | 51.0             | 15.88                        | 600 MHz n71        | 400                       | 3.97%            |
| Dish Wireless 1900 MHz n70                           | 4             | 542.70                        | 51.0             | 38.54                        | 1900 MHz n70       | 1000                      | 3.85%            |
| Dish Wireless 2190 MHz n66                           | 4             | 542.70                        | 51.0             | 38.54                        | 2190 MHz n66       | 1000                      | 3.85%            |
|  |               |                               |                  |                              | Total:             | 11.68%                    |                  |

<sup>\*</sup> NOTE: Totals may vary by approximately 0.01% due to summation of remainders in calculations.

#### **On-Site Measurements**

EBI Consulting performed an RF emission survey on December 15, 2021 of the RF environment surrounding the existing facilities installed at this location. The facility consists of a monotree "stealth" telecommunications tower. Access to the facility compound is restricted to authorized personnel and facility management.

To measure the RF emissions within the vicinity, EBI Consulting utilized a NARDA E Field Probe Model NARD-EA5091 Standard Shaped probe S/N 1069, Frequency Range 300 KHz-50 GHz with NARDA Electromagnetic Survey Meter Model NARD-NMB-550 S/N E-0737. Probe calibration was performed on April 6, 2020 with meter calibration performed on April 6, 2020.

An RF emissions survey was performed at the wireless telecommunications facility. This survey included walking around the structure and noting the maximum average spatial readings encountered. The maximum value of the average spatial readings of RF emissions encountered on the was 1.5530% of the Occupational standard (7.765% of the FCC's General Population exposure limit). The survey results are summarized within Appendix A (EBI RF EME Field Form).

See Appendix B for the layout depicting the actual readings (% of the FCC MPE General Population standard limits) at various locations at the site. Various measurements were taken to indicate the RF emissions levels that can be encountered by an individual who gains access to areas directly adjacent to the structure.

# Summary

While the worst-case theoretical calculations performed for this analysis yielded results that exceeded the allowable limits for general population exposure to RF emissions, on site measurements of existing carrier contributions, when added to the predicted emissions levels for the proposed Dish facility yielded results that are within allowable limits for general population exposure to RF emissions.

In our experience, the theoretical predicted levels of onsite carriers significantly overstate actual emissions; onsite measurements confirm that these predicted levels are not representative of onsite conditions. It should be noted that for each of the existing carriers, the bulk of the predicted RF emissions levels result from recently proposed 5G antennas that are "beamforming" antennas whose emissions patterns are dynamic (based upon user demand) and not static, as with the earlier generation of antennas. This is shown in Appendix C, taken from the CSC 9/14/21 Power Density Table for the site provided to EBI. As a result, the reported Effective Isotropically Radiated Power (EiRP) for these newer technology antennas result in elevated predicted RF emissions contributions that do not accurately account for the dynamic nature of these antenna radiation patterns. Therefore, the alternative methodology utilized here, involving the predicted Dish emissions to the onsite measured emissions, provides a more accurate assessment of RF compliance for this site.

In summary, based upon our onsite measurements, the anticipated maximum composite contributions from the Dish Wireless facility as well as the site composite emissions value with regards to compliance with FCC's allowable limits for general population exposure to RF Emissions are shown here:

| Dish Wireless Sector                    | Power Density Value (%) |  |
|---|-------------------------|--|
| Sector A:                               | 11.68%                  |  |
| Sector B:                               | 11.68%                  |  |
| Sector C:                               | 11.68%                  |  |
| Dish Wireless Maximum MPE % (Sector A): | 11.68%                  |  |
|   |                         |  |
| Site Total:                             | 19.445%                 |  |
|   |                         |  |
| Site Compliance Status:                 | COMPLIANT               |  |

The anticipated composite MPE value for this site assuming all carriers present is **19.445**% of the allowable FCC established general population limit sampled at the ground level. This is based upon predicted Dish Wireless contributions, added to onsite RF measurements completed for existing carriers on site.

FCC guidelines state that if a site is found to be out of compliance (over allowable thresholds), that carriers over a 5% contribution to the composite value will require measures to bring the site into compliance. For this facility, the composite values calculated were well within the allowable 100% threshold standard per the federal government.



#### **APPENDICES**

Appendix A: EBI RF-EME Field Form

Appendix B: Monitoring Plan Layout with RF Measurement Results

Appendix C: CSC Power Density Table for the site (9.14.21 data version)

Appendix D: Site Photos

# **EBI RF EME FIELD FORM FOR TOWER**

Surveyor Name David Keirstead EBI# 6221003253 Survey Date Client Site # December 15, 2021 BOBDL00133A Client Site Name N/A Is Site Controlled? Dish Wireless Client yes How Many Other Carriers? Other Carriers Onsite? Yes Address 160 West Street Other Carrier T-Mobile City Other Carrier Cromwell Verizon State Connecticut Zip 06416

Final Report Should Be Named As Follows:

Scope of Work

|         | Dish Wireless Antennas |                |             |             |  |  |  |
|---------|------------------------|----------------|-------------|-------------|--|--|--|
| Antenna | Frequency (MHz)        | Z (feet)       | Make/Model  | Azimuth (°) |  |  |  |
| A1      |                        |                |             |             |  |  |  |
| A2      |                        |                |             |             |  |  |  |
| A3      |                        |                |             |             |  |  |  |
| A4      | NONE INSTALLED; [      | ISH ANTENNAS A | RE PROPOSED |             |  |  |  |
| B1      |                        |                |             |             |  |  |  |
| B2      |                        |                |             |             |  |  |  |
| B3      |                        |                |             |             |  |  |  |
| B4      |                        |                |             |             |  |  |  |
| C1      |                        |                |             |             |  |  |  |
| C2      |                        |                |             |             |  |  |  |
| C3      |                        |                |             |             |  |  |  |
| C4      |                        |                |             |             |  |  |  |
| D1      |                        |                |             |             |  |  |  |
| D2      |                        |                |             |             |  |  |  |
| D3      |                        |                |             |             |  |  |  |
| D4      |                        |                |             |             |  |  |  |
| Notes - |                        |                |             |             |  |  |  |

|                         | T-Mob               | ile Antennas |            |             |
|-------------------------|---------------------|--------------|------------|-------------|
| Antenna Frequency (MHz) |                     | Z (feet)     | Make/Model | Azimuth (°) |
| A1                      | SEE APENDIX C: CSC  | 72           | N/A        | 0           |
| A2                      | POWER DENSITY TABLE | 72           | N/A        | 0           |
| A3                      | TOWER DENSITY TABLE | 72           | N/A        | 0           |
| A4                      |                     |              |            |             |
| B1                      | N/A                 | 72           | N/A        | 120         |
| B2                      | N/A                 | 72           | N/A        | 120         |
| B3                      | N/A                 | 72           | N/A        | 120         |
| B4                      |                     |              |            |             |
| C1                      | N/A                 | 72           | N/A        | 240         |
| C2                      | N/A                 | 72           | N/A        | 240         |
| C3                      | N/A                 | 72           | N/A        | 240         |
| C4                      |                     |              |            |             |
| D1                      |                     |              |            |             |

# **EBI RF EME FIELD FORM FOR TOWER**

#### MONITOR INFORMATION

#### PROBE INFORMATION

| Monitor Model #  | NARD-NMB-550 | Probe Model#     | NARD-EA5091 |
|------------------|--------------|------------------|-------------|
| Monitor Serial # | E-0737       | Probe Serial #   | 1069        |
| Calibration Date | 04/06/20     | Calibration Date | 04/06/20    |
| Dete             | 04/05/22     | Poto             | 04/05/22    |

#### **CLIMATE INFORMATION**

| Temperature (°F)                                  | 45           |
|---|--------------|
| Sunny / Overcast / Cloudy                         | Mostly Sunny |
| No Wind / Mild Breeze / Windy                     | No Wind      |
| Rainy / Drizzle / Foggy / Snowy                   | N/A          |
| Other Weather Factors that May Influence Readings | N/A          |

#### **ACCESS INFORMATION**

| Type of Facility   | Monotree              |  |
|--|-----------------------|--|
| Property Owner / Contact Information   | N/A                   |  |
| Who Manages Access (e.g. security, landlord, no one)                             | N/A                   |  |
| How is Access Managed? (e.g. lock, sign-in)                                      | Lock                  |  |
| Ease of Access, In General (e.g. ease of breaching any access physical controls) | No Access to Compound |  |

#### SIGNAGE INFORMATION

Describe All <u>Existing</u> Signage

Yellow Cauition and Guidelines on Access Gate, SBA Site ID

Sign

#### **NON-PANEL ANTENNA / BARRIER INVENTORY**

| Antenna Type (Microwave / Yagi /<br>Patch / Omni / Other) | Carrier | Z (feet) | Azimuth (°) |
|---|---------|----------|-------------|
|   |         |          |             |
|   |         |          |             |
| Barrier Description and Location (if applicable)          |         |          |             |

<sup>\*</sup> mark locations of all antennas and barriers on site plan.

| D2      |  |  |
|---------|--|--|
| D3      |  |  |
| D4      |  |  |
| Notes - |  |  |

|         | Verizon Wireless Antennas |          |            |             |  |  |  |  |
|---------|---------------------------|----------|------------|-------------|--|--|--|--|
| Antenna | a Frequency (MHz)         | Z (feet) | Make/Model | Azimuth (°) |  |  |  |  |
| A1      | SEE APENDIX C: CSC        | 61       | N/A        | 0           |  |  |  |  |
| A2      | POWER DENSITY TABL        | 64       | N/A        | 0           |  |  |  |  |
| A3      | T G W EN BENGITT IN BE    | 61       | N/A        | 0           |  |  |  |  |
| A4      |                           | 61       | N/A        | 0           |  |  |  |  |
| A5      | 13// 1                    | 61       | N/A        | 0           |  |  |  |  |
| B1      | N/A                       | 61       | N/A        | 120         |  |  |  |  |
| B2      | N/A                       | 61       | N/A        | 120         |  |  |  |  |
| B3      | N/A                       | 61       | N/A        | 120         |  |  |  |  |
| B4      | N/A                       | 61       | N/A        | 120         |  |  |  |  |
| B5      | N/A                       | 61       | N/A        | 120         |  |  |  |  |
| C1      | N/A                       | 61       | N/A        | 240         |  |  |  |  |
| C2      | N/A                       | 61       | N/A        | 240         |  |  |  |  |
| C3      | N/A                       | 61       | N/A        | 240         |  |  |  |  |
| C4      | N/A                       | 61       | N/A        | 240         |  |  |  |  |
| C5      | N/A                       | 61       | N/A        | 240         |  |  |  |  |
| D1      |                           |          |            |             |  |  |  |  |
| D2      |                           |          |            |             |  |  |  |  |
| D3      |                           |          |            |             |  |  |  |  |
| D4      |                           |          |            |             |  |  |  |  |
| Notes - |                           |          |            |             |  |  |  |  |

| Inside To                | Inside Tower Compound / Perimeter |                          |  |  |  |  |  |
|--------------------------|-----------------------------------|--------------------------|--|--|--|--|--|
| % FCC MPE                |                                   |                          |  |  |  |  |  |
|                          | Averages                          |                          |  |  |  |  |  |
| Location Reference       | % Occupational MPE                | % General Population MPE |  |  |  |  |  |
| SE of Compound (Outside) | 1.5130                            | 7.5650                   |  |  |  |  |  |
| E of Compound (Outside)  | 1.5530                            | 7.7650                   |  |  |  |  |  |
| NE of Compound (Outside) | 1.5520                            | 7.7600                   |  |  |  |  |  |
| N of Compound (Outside)  | 1.5350                            | 7.6750                   |  |  |  |  |  |
| N of Compound (Outside)  | 1.5170                            | 7.5850                   |  |  |  |  |  |
| NW of Compound (Outside) | 1.4230                            | 7.1150                   |  |  |  |  |  |
| W of Compound (Outside)  | 1.3480                            | 6.7400                   |  |  |  |  |  |
| SW of Compound (Outside) | 1.3750                            | 6.8750                   |  |  |  |  |  |
| S of Compound (Outside)  | 1.4170                            | 7.0850                   |  |  |  |  |  |
| S of Compound (Outside)  | 1.3300                            | 6.6500                   |  |  |  |  |  |
|                          |                                   |                          |  |  |  |  |  |

| Transmitting Direction of Antennas up to 200' % FCC MPE Spatial |                    |                          |  |  |  |  |  |  |
|---|--------------------|--------------------------|--|--|--|--|--|--|
| Averages  |                    |                          |  |  |  |  |  |  |
| Location Reference  | % Occupational MPE | % General Population MPE |  |  |  |  |  |  |
| 10' North of Compound   | 1.0530             | 5.2650                   |  |  |  |  |  |  |
| 20' North of Compound   | 1.0450             | 5.2250                   |  |  |  |  |  |  |
| 10' East of Compound  | 0.9019             | 4.5095                   |  |  |  |  |  |  |
| 50' East of Compound  | 0.8310             | 4.1550                   |  |  |  |  |  |  |
| 100' East of Compound   | 0.8847             | 4.4235                   |  |  |  |  |  |  |
| 150' East of Compound   | 0.8560             | 4.2800                   |  |  |  |  |  |  |
| 200' East of Compound   | 0.7627             | 3.8135                   |  |  |  |  |  |  |
| 10' South of Compound   | 0.2528             | 1.2640                   |  |  |  |  |  |  |
| 50' South of Compound   | 0.2472             | 1.2360                   |  |  |  |  |  |  |
| 100' South of Compound  | 0.2583             | 1.2915                   |  |  |  |  |  |  |
| 150' South of Compound  | 0.2758             | 1.3790                   |  |  |  |  |  |  |
| 200' South of Compound  | 0.3348             | 1.6740                   |  |  |  |  |  |  |
| Woods West of Compound  | 0.3873             | 1.9365                   |  |  |  |  |  |  |
| Woods West of Compound  | 0.4303             | 2.1515                   |  |  |  |  |  |  |
| Woods West of Compound  | 0.4560             | 2.2800                   |  |  |  |  |  |  |
| Woods West of Compound  | 0.4060             | 2.0300                   |  |  |  |  |  |  |
|   |                    |                          |  |  |  |  |  |  |
|   |                    |                          |  |  |  |  |  |  |
|   |                    |                          |  |  |  |  |  |  |
|   |                    |                          |  |  |  |  |  |  |


# Take a sufficient number of good photos of the following:

Each sector or cluster of antennas
Access point(s)
Carrier equipment cabinets / shelters
All existing and installed signage

General overview photos showing monitoring locations


Elevation view / site overview (think cover photo for report)


Directional photos in the transmitting directions of the antennas so that the areas impacted by the antennas are visible

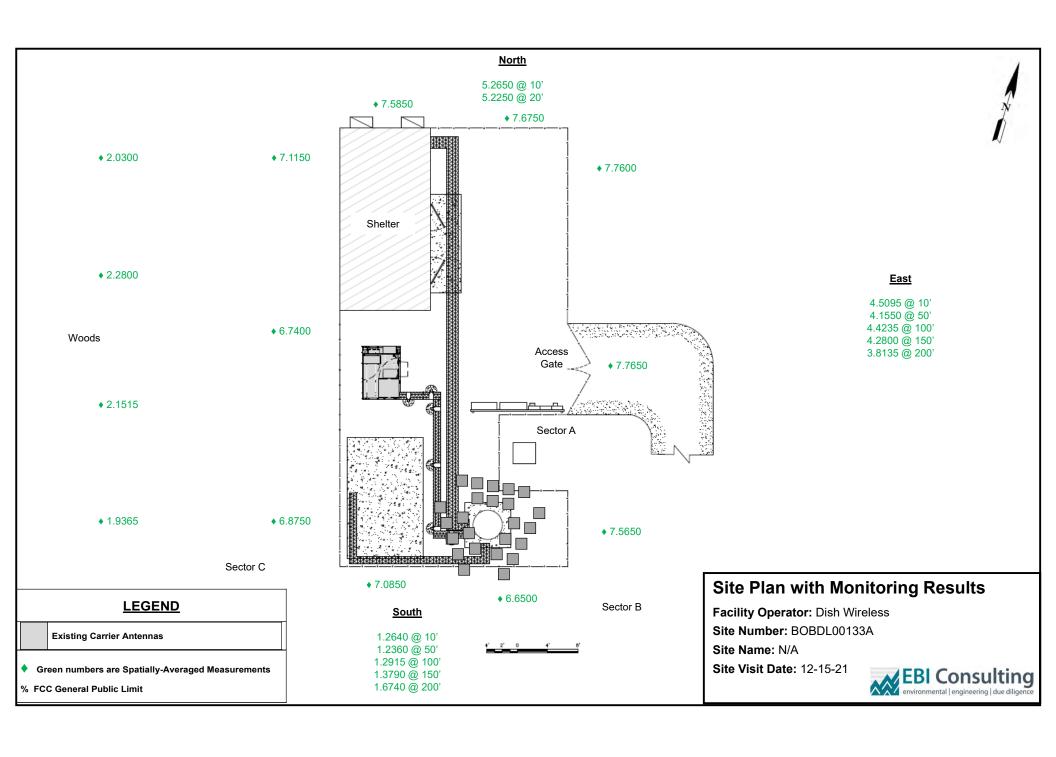



|                        |                               | APPENDIX C ( | FROM CSC | POWER DENS      | SITY TABLE)   |                 |                   |                   | _                |       |
|------------------------|-------------------------------|--------------|----------|-----------------|---------------|-----------------|-------------------|-------------------|------------------|-------|
| <del>2.22222E</del> +  | 97 Cromwell - 160 West Street | DISH         | 4        | <del>22</del> 4 | <del>51</del> | <del>600</del>  | <del>0.1591</del> | <del>0.4000</del> | <del>3.98%</del> |       |
| TS-DISH-033-210805     | Cromwell - 160 West Street    | DISH         | 4        | <del>543</del>  | <del>51</del> | <del>1900</del> | <del>0.3857</del> | <del>1.0000</del> | <del>3.86%</del> |       |
| TS DISH 033-210805     | Cromwell - 160 West Street    | DISH         | 4        | <del>543</del>  | <del>51</del> | <del>2190</del> | <del>0.3857</del> | <del>1.0000</del> | <del>3.86%</del> |       |
| EM-VER-033-210617      | Cromwell - 160 West Street    | Verizon      | 4        | 642             | <b>67</b>     | <b>746</b>      | 0.2482            | 0.4973            | 4.99%            |       |
| EM-VER-033-210617      | Cromwell - 160 West Street    | Verizon      | 2        | 369             | 67            | 869             | 0.0713            | 0.5793            | 1.02%            |       |
| EM-VER-033-210617      | Cromwell - 160 West Street    | Verizon      | 4        | 742             | 67            | 880             | 0.2868            | 0.5867            | 4.05%            |       |
| EM-VER-033-210617      | Cromwell - 160 West Street    | Verizon      | 4        | 1601            | 67            | 1970            | 0.6189            | 1.0000            | 5.13%            |       |
| EM-VER-033-210617      | Cromwell - 160 West Street    | Verizon      | 4        | 1618            | <b>67</b>     | 2145            | 0.6255            | 1.0000            | 5.19%            |       |
| EM-VER-033-210617      | Cromwell - 160 West Street    | Verizon      | 1        | 43154           | 67            | 3700            | 4.1707            | 1.0000            | 34.57%           |       |
| EM-T-MOBILE-033-210503 | Cromwell - 160 West Street    | T-Mobile     | 2        | 2057            | 74            | 1900            | 0.3199            | 1.0000            | 2.70%            |       |
| EM-T-MOBILE-033-210503 | Cromwell - 160 West Street    | T-Mobile     | 2        | 2308            | 74            | 2100            | 0.3590            | 1.0000            | 3.03%            |       |
| EM-T-MOBILE-033-210503 | Cromwell - 160 West Street    | T-Mobile     | 2        | 592             | 74            | 600             | 0.0921            | 0.4000            | 1.94%            |       |
| EM-T-MOBILE-033-210503 | Cromwell - 160 West Street    | T-Mobile     | 1        | 1578            | 74            | 600             | 0.1227            | 0.4000            | 2.59%            |       |
| EM-T-MOBILE-033-210503 | Cromwell - 160 West Street    | T-Mobile     | 2        | 695             | 74            | 700             | 0.1081            | 0.4667            | 1.95%            |       |
| EM-T-MOBILE-033-210503 | Cromwell - 160 West Street    | T-Mobile     | 2        | 2105            | 74            | 1900            | 0.3274            | 1.0000            | 2.76%            |       |
| EM-T-MOBILE-033-210503 | Cromwell - 160 West Street    | T-Mobile     | 2        | 1325            | 74            | 2100            | 0.2061            | 1.0000            | 1.74%            |       |
| EM-T-MOBILE-033-210503 | Cromwell - 160 West Street    | T-Mobile     | 1        | 19239           | 74            | 2500            | 1.4963            | 1.0000            | 12.63%           |       |
| EM-T-MOBILE-033-210503 | Cromwell - 160 West Street    | T-Mobile     | 1        | 19239           | 74            | 2500            | 1.4963            | 1.0000            | 12.63%           | 108.6 |




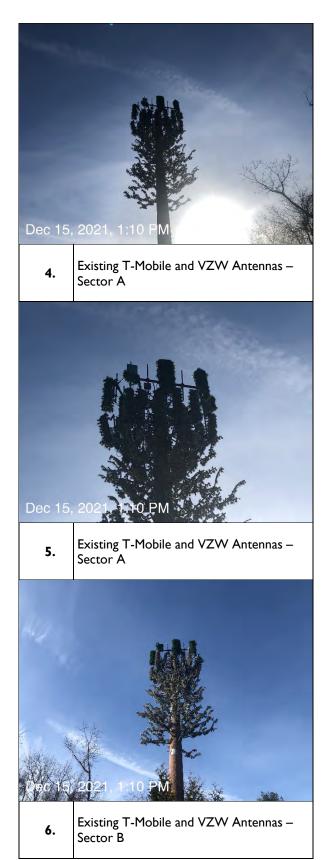


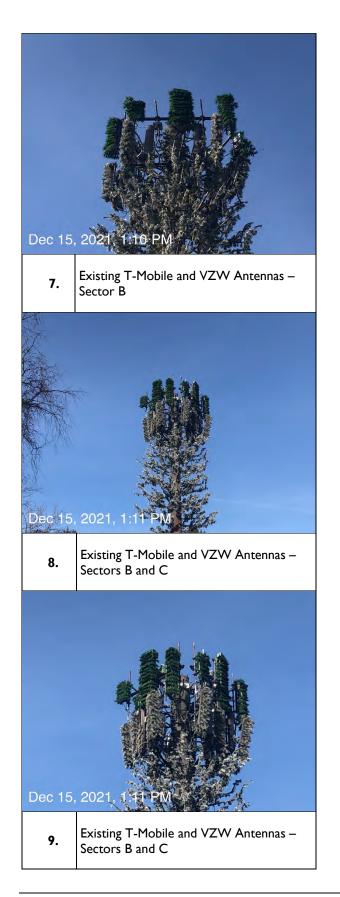

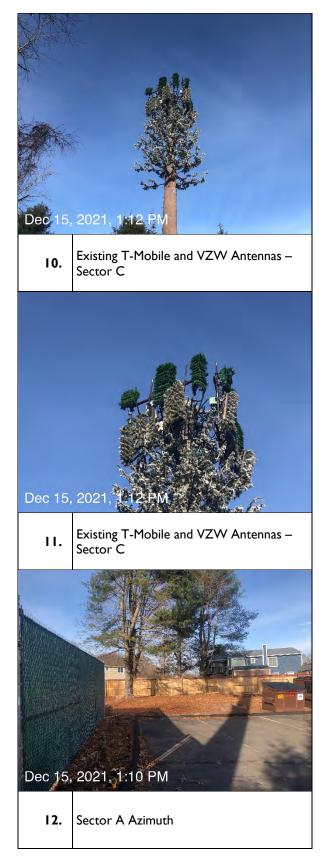

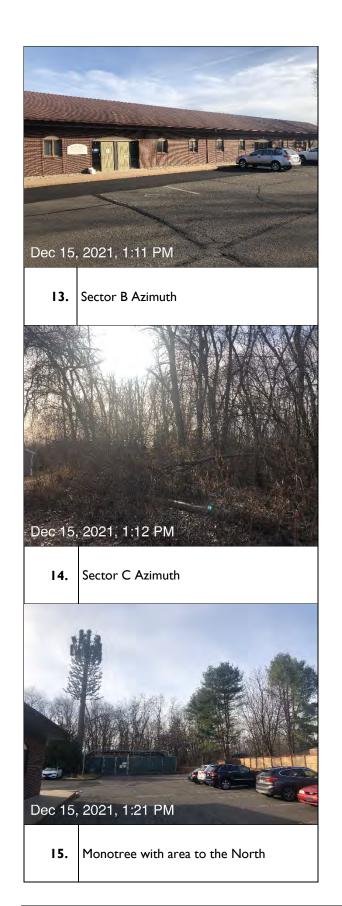

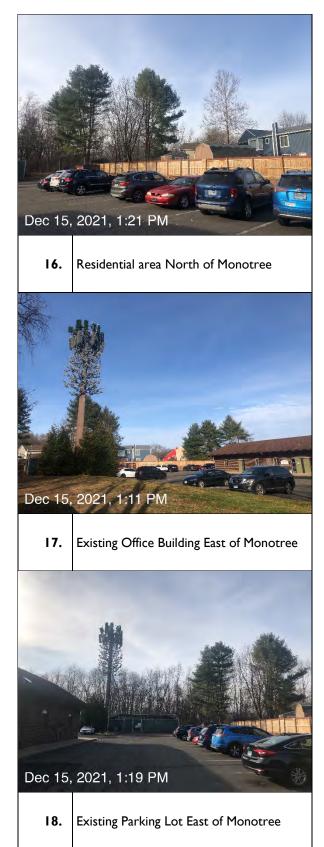

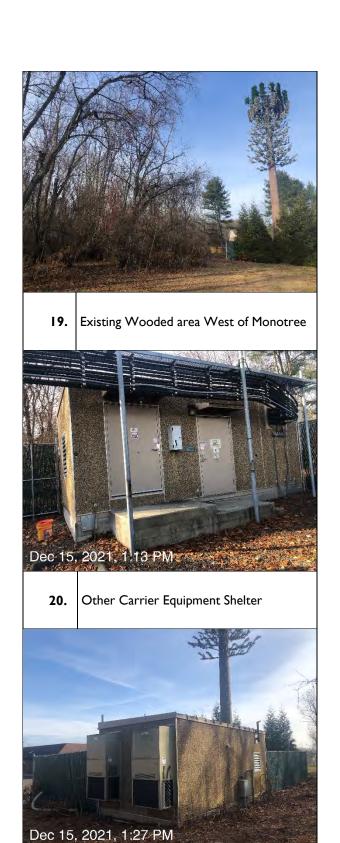

Other Carrier Equipment Shelter



21.

# EXHIBIT 8 Structural Analysis



Phone (972) 483-0607, Fax (972) 975-9615 1320 Greenway Drive, Suite 600, Irving, Texas 75038

# **Structural Analysis Report**

**Existing 76 ft TransAmerican Monopole** 

**Customer Name: SBA Communications Corp** 

**Customer Site Number: CT46122-A** 

Customer Site Name: Middletown North

Carrier Name: Dish Wireless (App#: 153540, V2)

Carrier Site ID / Name: BOBDL00133A / 0

Site Location: 160 West Street

Cromwell, Connecticut

Middlesex County

Latitude: 41.606000

Longitude: -72.670388

#### **Analysis Result:**

Max Structural Usage: 69.9% [Pass]

Max Foundation Usage: 50.7% [Pass]

Additional Usage Caused by New Mount/Mount Modification: N/A

Report Prepared By: Delu Zhou

#### Introduction

The purpose of this report is to summarize the analysis results on the 76 ft TransAmerican Monopole to support the proposed antennas and transmission lines in addition to those currently installed. Any modification listed under Sources of Information was assumed completed and was included in this analysis.

#### **Sources of Information**

| Tower Drawings  | TransAmerican Power Products, Inc., Order #TP-8949 dated July 19, 2010 |  |
|---|--|--|
| Foundation Drawing  | Vertical Solutions, Project #100264.02 dated February 23, 2010         |  |
| Geotechnical Report Clarence Welti Association, Inc., Project Name: Transcend Wireless Tower date |  |  |
|   | February 1, 2010   |  |
| <b>Modification Drawings</b>  | N/A  |  |
| Mount Analysis  | N/A  |  |

#### **Analysis Criteria**

The feasibility analysis was performed in accordance with the requirements and stipulations of the TIA-222-G-2. In accordance with this standard, the structure was analyzed using **TESPoles**, a proprietary analysis software. The program considers the structure as an elastic 3-D model with second-order effects and temperature effects incorporated in the analysis. The analysis was performed using multiple wind directions.

Wind Speed Used in the Analysis: Ultimate Design Wind Speed V<sub>ult</sub> = 125.0 mph (3-Sec. Gust)/

Nominal Design Wind Speed V<sub>asd</sub> = 97.0 mph (3-Sec. Gust)

Wind Speed with Ice: 50 mph (3-Sec. Gust) with 1" radial ice concurrent

**Operational Wind Speed:** 60 mph + 0" Radial ice

Standard/Codes: TIA-222-G-2 / 2015 IBC / 2018 Connecticut State Building

Code

Exposure Category: C
Structure Class: II
Topographic Category: 1
Crest Height: 0 ft

**Seismic Parameters:**  $S_S = 0.181, S_1 = 0.063$ 

This structural analysis is based upon the tower being classified as a Structure Class II; however, if a different classification is required subsequent to the date hereof, the tower classification will be changed to meet such requirement and a new structural analysis will be run.

# **Existing Antennas, Mounts and Transmission Lines**

The table below summarizes the antennas, mounts and transmission lines that were considered in the analysis as existing on the tower.

| Items | Elevation<br>(ft) | Qty. | Antenna Descriptions              | Mount Type & Qty.                              | Transmission<br>Lines                 | Owner    |
|-------|-------------------|------|-----------------------------------|--|---------------------------------------|----------|
| 1     |                   | 3    | RFS APXVAALL24-43-U-NA20          |  |                                       |          |
| 2     |                   | 3    | Ericsson Air 32 KRD901146-        |  |                                       |          |
|       |                   | 3    | 1_B66A_B2A                        | (3) T-Arms                                     | (6) 7 (0)                             |          |
| 3     |                   | 3    | Ericsson AIR6449 B41              | w/ replaced new standoff, face                 | (6) 7/8"                              |          |
| 4     | 74.0              | 3    | Commscope SDX1926Q-43             | horizontal and new support rail                | (4) 1 5/8" Fiber<br>(6) 3/8" RET      | T-Mobile |
| 5     | 6                 |      | Andrew ATM200-A20                 | with end connection                            | (b) 3/8 KET                           |          |
| 6     |                   | 3    | Ericsson 4449 B71 + B85           |  |                                       |          |
| 7     |                   | 3    | Ericsson 4415 B25                 |  |                                       |          |
| 8     |                   | 3    | Ericsson 4415 B66A                |  |                                       |          |
| 9     |                   | 6    | Commscope JAHH-65B-R3B            |  |                                       |          |
| 10    |                   | 3    | Samsung Telecommunications VZS01  | (2) T.A  |                                       |          |
| 11    |                   | 4    | Andrew DB846F65ZAXY               | (3) T-Arms                                     |                                       |          |
| 12    |                   | 2    | Decibel DB846H80E-SX w/Mount Pipe | (3) TBD VZWSMART-SFK4<br>(Mount Reinforcement) | (10) 1 E /0" Coox                     |          |
| 13    | 13 64.0           |      | Commscope CBC78T-DS-43-           | (3) Commscope BSAMNT-SBS-2-                    | (18) 1 5/8" Coax<br>(2) 1 5/8" Hybrid | Verizon  |
| 4.4   |                   |      | 2X/E14F05P50                      | 2 (side-by-side mounts)                        |                                       |          |
| 14    | 4 3               |      | Samsung B2/B66A RRH-BR049         |  |                                       |          |
| 15    |                   | 3    | Samsung B5/B13 RRH-BR04C          |  |                                       |          |
| 16    |                   | 2    | RFS DB-T1-6Z-8AB-0Z               |  |                                       |          |

# **Proposed Carrier's Final Configuration of Antennas, Mounts and Transmission Lines**

Information pertaining to the proposed carrier's final configuration of antennas and transmission lines was provided by SBA Communications Corp. The proposed antennas and lines are listed below.

| Items | Elevation<br>(ft) | Qty. | Antenna Descriptions       | Mount Type & Qty.  | Transmission<br>Lines | Owner    |
|-------|-------------------|------|----------------------------|--------------------|-----------------------|----------|
| 17    |                   | 3    | JMA Wireless MX08FRO665-21 |                    |                       |          |
| 18    | 51.0              | 3    | Fujitsu TA08025-B605       | Commscope MC-      | (1) 1.6" Hybrid       | Dish     |
| 19    | 51.0              | 3    | Fujitsu TA08025-B604       | K6MHDX-9-96 T-Arms | (1) 1.6 Hybrid        | Wireless |
| 20    |                   | 1    | Raycap RDIDC-9181-PF-48    |                    |                       |          |

See the attached coax layout for the line placement considered in the analysis.

#### **Analysis Results**

The results of the structural analysis, performed for the wind and ice loading and antenna equipment as defined above, are summarized as the following:

|             | Pole shafts | Anchor<br>Bolts | Base Plate |
|-------------|-------------|-----------------|------------|
| Max. Usage: | 69.5%       | 69.9%           | 41.8%      |
| Pass/Fail   | Pass        | Pass            | Pass       |

#### **Foundations**

|                           | Moment (Kip-Ft) | Shear (Kips) |
|---------------------------|-----------------|--------------|
| Original Design Reactions | 2800.0          | 52.0         |
| Analysis Reactions        | 1916.5          | 32.7         |
| Factored Reactions*       | 3780.0          | 70.2         |
| % of Design Reactions     | 50.7%           | 46.6%        |

<sup>\*</sup> Per section 15.5.1 of the TIA-222-G standard, factored reactions were obtained by multiplying a 1.35 factor to the original design reactions.

No foundation drawing is available for the analysis of the existing foundation. Since the reactions calculated from the current analysis are less than those indicated on the original structural design drawing, the foundations are assumed to be adequate to resist the reactions from the current analysis.

# **Operational Condition (Rigidity):**

Operational characteristics of the tower are found to be within the limits prescribed by TIA-222 for the installed antennas. The maximum twist/sway at the elevation of the proposed equipment is 0.5372 degrees under the operational wind speed as specified in the Analysis Criteria.

#### **Conclusions**

Based on the analysis results, the existing structure was found to be adequate to safely support the existing and proposed equipment and meet the minimum requirements per the TIA-222 Standard under the design basic wind speed as specified in the Analysis Criteria.

# **Standard Conditions**

- 1. This analysis was performed based on the information supplied to (TES) Tower Engineering Solutions, LLC. Verification of the information provided was not included in the Scope of Work for TES. The accuracy of the analysis is dependent on the accuracy of the information provided.
- 2. The structural analysis was performance based upon the evidence available at the time of this report. All information provided by the client is considered to be accurate.
- 3. The analyses will be performed based on the codes as specified by the client or based on the best knowledge of the engineering staff of TES. In the absence of information to the contrary, all work will be performed in accordance with the latest relevant revision of ANSI/TIA-222. If wind speed and/or ice loads are different from the minimum values recommended by the ANSI/TIA-222 standard or other codes, TES should be notified in writing and the applicable minimum values provided by the client.
- 4. The configuration of the existing mounts, antennas, coax and other appurtenances were supplied by the customer for the current structural analysis. TES has not visited the tower site to verify the adequacy of the information provided. If there is any discrepancy found in the report regarding the existing conditions, TES should be notified immediately to evaluate the effect of the discrepancy on the analysis results.
- 5. The client will assume responsibility for rework associated with the differences in initially provided information, including tower and foundation information, existing and/or proposed equipment and transmission lines.
- 6. If a feasibility analysis was performed, final acceptance of changed conditions shall be based upon a rigorous structural analysis.

# Usage Diagram - Max Ratio 69.49% at 28.3ft

Code: EIA/TIA-222-G Structure: CT46122-A-SBA


Site Name: Middletown North С Exposure: Height: 1.1 76.00 (ft) Gh:

Base Elev: 0.000 (ft)



Page: 1

Dead Load Factor: 1.20 17 Iterations: Wind Load Factor: 1.60 Load Case: 1.2D + 1.6W 97 mph Wind Copyright © 2021 by Tower Engineering Solutions, LLC. All rights reserved.

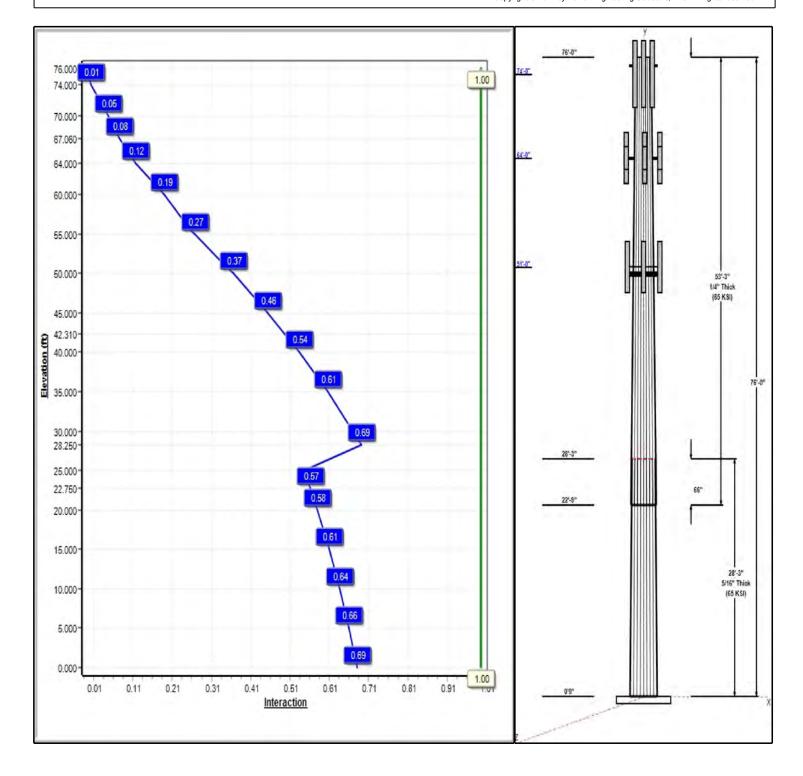

# Structure: CT46122-A-SBA

Type: Tapered Base Shape: 18 Sided 6/3/2021

Site Name: Middletown North **Taper:** 0.32787

76.00 (ft) Height: Base Elev: 0.00 (ft)

Page: 2



|                     |              |        | Shaft          | Proper              | ties         |                    |       |        |              |      | Ϋ́     | T.                      |
|---------------------|--------------|--------|----------------|---------------------|--------------|--------------------|-------|--------|--------------|------|--------|-------------------------|
|                     | Length       |        | Bottom         | Thick               | Joint        |                    | Grade | _      | 76'-0"       |      | ЩП     |                         |
| Seq                 | (ft)         | (in)   | (in)           | (in)                | Type         | Taper              | (ksi) | 74'-0" |              | •    | 111111 |                         |
| 1                   | 28.25        | 37.24  | 46.50          | 0.313               |              | 0.32787            | 65    |        |              |      |        |                         |
| 2                   | 53.25        | 22.08  | 39.54          | 0.250               | Slip         | 0.32787            | 65    |        |              |      |        |                         |
|                     |              | Dis    | crete A        | Appurte             | nance        | 3                  |       |        |              |      |        |                         |
| Attach              | n Force      |        |                | 1.1.                |              | -                  |       | _      |              | П    | l ala  |                         |
| Elev (f             |              |        | Descri         | ption               |              | Carrier            |       | 64'-0" |              | H    | IHIH   |                         |
| 75.4                |              |        | 4' Bran        | ches                |              |                    |       | 64.0   |              | - 15 | 100    |                         |
| 75.0                | 0 75.00      | ) 3    | T-Arms         |                     |              | T-Mobile           |       |        |              |      |        |                         |
| 74.0                | 0 74.00      | ) 1    | Antenna        | a Branche           | S            |                    |       |        |              | - Y  |        |                         |
| 74.0                | 0 74.00      | ) 3    | RFS            |                     |              | T-Mobile           |       |        |              |      |        |                         |
| 74.0                | 0 74.00      | ) 3    | Air 32         |                     |              | T-Mobile           |       |        |              |      |        |                         |
| 74.0                | 0 74.00      | ) 6    | ATM20          | 0-A20               |              | T-Mobile           |       |        |              |      |        |                         |
| 74.0                | 0 74.00      | ) 3    | Radio 4        | 1449 B71+           | B85          | T-Mobile           |       |        |              | П    |        |                         |
| 74.0                |              |        | Comms          | •                   |              | T-Mobile           |       | 51'-0" |              |      | ЩШ     |                         |
| 74.0                |              |        | AIR644         | 9 B41               |              | T-Mobile           |       |        |              |      | -      | 53'-3"                  |
| 74.0                |              |        | RRUS           | 4415 B25            |              | T-Mobile           |       |        |              |      |        | 1/4" Thick              |
| 74.0                |              |        |                | n 4415 B6           |              | T-Mobile           |       |        |              |      |        | (65 KSI)                |
| 74.0                |              |        | •              | ail Kit w/en        | d            | T-Mobile           |       |        |              |      |        |                         |
| 67.0                |              |        | 6' Bran        | ches                |              |                    |       |        |              |      |        |                         |
| 64.0                |              |        | T-Arm          |                     |              | Verizon            |       |        |              |      |        |                         |
| 64.0                |              |        | DB846I         |                     |              | Verizon            |       |        |              |      |        |                         |
| 64.0                |              |        | DB846I         |                     |              | Verizon            |       |        |              |      |        |                         |
| 64.0                |              |        |                | 6Z-8AB-02           | <del>7</del> | Verizon            |       |        |              |      |        |                         |
| 64.0                |              |        |                | 65B-R3B             |              | Verizon            |       |        |              |      |        |                         |
| 64.0                |              |        | VZS01          |                     |              | Verizon            |       |        |              |      |        |                         |
| 64.0                |              |        | ` '            | VSMART-S            |              | Verizon            |       |        |              |      |        |                         |
| 64.0                |              |        |                | NT-SBS-1-           |              | Verizon            |       |        |              |      |        |                         |
| 64.0                |              |        |                | T-DS-43-2           |              | Verizon            |       |        | 28'-3"       |      |        | -                       |
| 64.0                |              |        |                | A RRH-BF<br>RRH-BR0 |              | Verizon<br>Verizon |       |        |              | 4.0  |        |                         |
| 64.0<br>55.4        |              |        |                |                     | 40           | Venzon             |       |        |              |      |        | 66"                     |
| 51.0                |              |        |                | cries<br>MHDX-9-9   | 6 (3         | Dish Wireless      |       |        | 22'-9"       |      | ЩЩ     |                         |
| 51.0                |              |        |                | RO665-21            | `            | Dish Wireless      |       |        |              |      |        |                         |
| 51.0                |              |        | TA0802         |                     |              | Dish Wireless      |       |        |              |      |        |                         |
| 51.0                |              |        | TA0802         |                     |              | Dish Wireless      |       |        |              |      |        |                         |
| 51.0                |              |        |                | -9181-OF-           | 48           | Dish Wireless      |       |        |              |      |        |                         |
| 42.3                |              |        | 10' Brai       |                     | .5           |                    |       |        |              | Y    |        | 28'-3"                  |
|                     |              |        | near A         | ppurter             | ances        |                    |       |        |              |      |        | 5/16" Thick<br>(65 KSI) |
| Elev                | Elev         |        | IVAI A         | - Pui (01           | .41.1000     |                    |       | _      |              |      |        |                         |
| From (f             |              | Placer |                | scription           |              | Carrier            |       | _      |              |      |        |                         |
| 0.00                | 75.00        | Insid  |                | /8" Fiber           |              | T-Mobile           |       |        |              |      |        |                         |
| 0.00                | 75.00        | Insid  |                | ' RET               |              | T-Mobile           |       |        |              |      |        |                         |
| 0.00                | 75.00        | Insid  |                | " Coax              |              | T-Mobile           |       |        |              |      |        |                         |
| 0.00                | 64.00        | Insid  |                | /8" Coax            |              | Verizon            |       |        | ours.        | 200  |        |                         |
| 0.00                | 64.00        | Insid  |                | /8" Hybrid          |              | Verizon            |       |        | 0.0.         |      | mmi    |                         |
| 0.00                | 51.00        | Insid  |                | " Hybrid            |              | Dish Wireless      |       |        | and the same |      |        |                         |
|                     |              |        |                | hor Bol             | ts           |                    |       | 2      |              |      |        |                         |
| Qty                 | Specificatio |        | Grade<br>(ksi) | Arrange             | ment         |                    |       |        |              |      |        |                         |
| પા <u>પ્ર</u><br>10 | 2.25" 18J    |        | 75.0           | Radi                |              |                    |       |        |              |      |        |                         |
| 10                  | Z.Z5 18J     |        |                |                     |              |                    |       |        |              |      |        |                         |
|                     |              |        | Bas            | se Plate            | 9            |                    |       |        |              |      |        |                         |
|                     |              |        |                |                     |              |                    |       |        |              |      |        |                         |

# Structure: CT46122-A-SBA

Type: Tapered Base Shape: 18 Sided 6/3/2021

Site Name: Middletown North

76.00 (ft) Height:

**Taper:** 0.32787

Page: 3 Base Elev: 0.00 (ft)

| Thickness<br>(in) | Specifications (in) | Grade<br>(ksi) | Geometry |  |
|-------------------|---------------------|----------------|----------|--|
| 2.0000            | 60.0                | 60.0           | Round    |  |

| Rea                              | ections   |        |        |  |  |  |  |  |  |  |  |  |
|----------------------------------|-----------|--------|--------|--|--|--|--|--|--|--|--|--|
| Moment Shear Axial               |           |        |        |  |  |  |  |  |  |  |  |  |
| Load Case                        | (FT-Kips) | (Kips) | (Kips) |  |  |  |  |  |  |  |  |  |
| 1.2D + 1.6W 97 mph Wind          | 1916.5    | 32.7   | 24.2   |  |  |  |  |  |  |  |  |  |
| 0.9D + 1.6W 97 mph Wind          | 1910.2    | 32.7   | 18.1   |  |  |  |  |  |  |  |  |  |
| 1.2D + 1.0Di + 1.0Wi 50 mph Wind | 562.0     | 9.6    | 48.0   |  |  |  |  |  |  |  |  |  |
| 1.2D + 1.0E                      | 83.6      | 1.3    | 24.2   |  |  |  |  |  |  |  |  |  |
| 0.9D + 1.0E                      | 83.3      | 1.3    | 18.2   |  |  |  |  |  |  |  |  |  |
| 1.0D + 1.0W 60 mph Wind          | 457.4     | 7.8    | 20.2   |  |  |  |  |  |  |  |  |  |

#### Structure: CT46122-A-SBA - Coax Line Placement


Type: Monopole 6/3/2021

Site Name: Middletown North

**Height:** 76.00 (ft)

((III))
IES
Tower Engineering Solutions

Page: 4

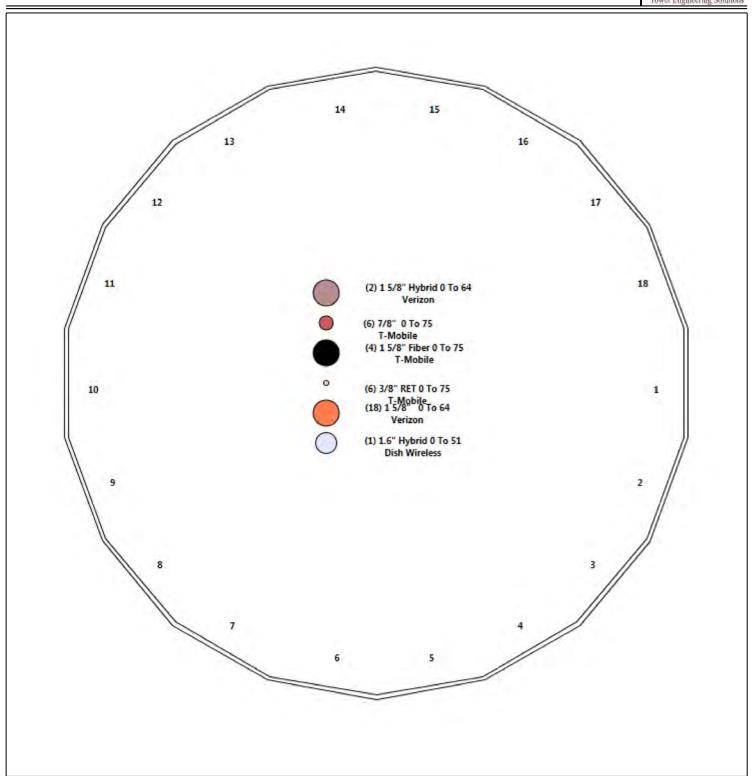


# **Shaft Properties**

**Structure:** CT46122-A-SBA **Code:** EIA/TIA-222-G 6/3/2021

Site Name:Middletown NorthExposure:CHeight:76.00 (ft)Crest Height:0.00

Base Elev: 0.000 (ft) Site Class: D - Stiff Soil

Gh: 1.1 Topography: 1 Struct Class: II Page: 5

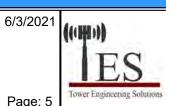

| Sec.<br>No. | Shape | Length<br>(ft) | Thick<br>(in) | Fy<br>(ksi) | Joint<br>Type | Overlap<br>(in) | Weight<br>(lb) |
|-------------|-------|----------------|---------------|-------------|---------------|-----------------|----------------|
| 1           | 18    | 28.250         | 0.3125        | 65          |               | 0.00            | 3,962          |
| 2           | 18    | 53.250         | 0.2500        | 65          | Slip          | 66.00           | 4,394          |
|             |       |                |               |             | Total Sha     | aft Weight:     | 8,356          |

|             |             |              | Bo             | ottom        |              |              |             |              |                |              |              |              |          |
|-------------|-------------|--------------|----------------|--------------|--------------|--------------|-------------|--------------|----------------|--------------|--------------|--------------|----------|
| Sec.<br>No. | Dia<br>(in) | Elev<br>(ft) | Area<br>(sqin) | lx<br>(in^4) | W/t<br>Ratio | D/t<br>Ratio | Dia<br>(in) | Elev<br>(ft) | Area<br>(sqin) | lx<br>(in^4) | W/t<br>Ratio | D/t<br>Ratio | Taper    |
| 1           | 46.50       | 0.00         | 45.81          | 12347.18     | 24.83        | 148.80       | 37.24       | 28.25        | 36.62          | 6309.09      | 19.60        | 119.1        | 0.327865 |
| 2           | 39.54       | 22.75        | 31.18          | 6080.87      | 26.48        | 158.16       | 22.08       | 76.00        | 17.32          | 1043.23      | 14.16        | 88.33        | 0.327865 |

# **Load Summary**

**Structure**: CT46122-A-SBA **Code**: EIA/TIA-222-G 6/3/2021

Site Name:Middletown NorthExposure:CHeight:76.00 (ft)Crest Height:0.00

Base Elev: 0.000 (ft) Site Class: D - Stiff Soil

Gh: 1.1 Topography: 1 Struct Class: II Page: 6



# **Discrete Appurtenances**

|     |              |                                 |     | No Ice      |              |                |             | Ice          |                |                      |                     |
|-----|--------------|---------------------------------|-----|-------------|--------------|----------------|-------------|--------------|----------------|----------------------|---------------------|
| No. | Elev<br>(ft) | Description                     | Qty | Weight (lb) | CaAa<br>(sf) | CaAa<br>Factor | Weight (lb) | CaAa<br>(sf) | CaAa<br>Factor | Hor.<br>Ecc.<br>(ft) | Vert<br>Ecc<br>(ft) |
| 1   | 75.45        | 4' Branches                     | 1   | 390.00      | 36.86        | 1.00           | 728.90      | 68.890       | 1.00           | 0.00                 | 0.00                |
| 2   | 75.00        | T-Arms                          | 3   | 160.00      | 8.00         | 0.75           | 333.69      | 19.602       | 0.75           | 0.00                 | 0.00                |
| 3   | 74.00        | Antenna Branches                | 1   | 96.00       | 22.43        | 1.00           | 179.26      | 41.883       | 1.00           | 0.00                 | 0.00                |
| 4   | 74.00        | RFS APXVAALL24-43-U-NA20        | 3   | 128.00      | 20.24        | 0.70           | 663.34      | 22.622       | 0.70           | 0.00                 | 0.00                |
| 5   | 74.00        | Air 32 KRD901146-1_B66A_B2A     | 3   | 132.20      | 6.51         | 0.87           | 370.08      | 7.925        | 0.87           | 0.00                 | 0.00                |
| 6   | 74.00        | ATM200-A20                      | 6   | 0.50        | 0.12         | 0.50           | 7.01        | 0.394        | 1.00           | 0.00                 | 0.00                |
| 7   | 74.00        | Radio 4449 B71+B85              | 3   | 71.00       | 1.97         | 0.67           | 137.32      | 2.650        | 0.67           | 0.00                 | 0.00                |
| 8   | 74.00        | Commscope SDX1926Q-43           | 3   | 7.00        | 0.72         | 0.67           | 24.82       | 1.505        | 0.67           | 0.00                 | 0.00                |
| 9   | 74.00        | AIR6449 B41                     | 3   | 103.00      | 5.65         | 0.71           | 273.35      | 6.831        | 0.71           | 0.00                 | 0.00                |
| 10  | 74.00        | RRUS 4415 B25                   | 3   | 46.00       | 1.64         | 0.67           | 97.07       | 2.280        | 0.67           | 0.00                 | 0.00                |
| 11  | 74.00        | Ericsson 4415 B66A              | 3   | 49.60       | 1.86         | 0.67           | 132.23      | 2.580        | 0.67           | 0.00                 | 0.00                |
| 12  | 74.00        | (Handrail Kit w/end connection) | 1   | 261.72      | 6.75         | 1.00           | 647.60      | 14.946       | 1.00           | 0.00                 | 0.00                |
| 13  | 67.06        | 6' Branches                     | 1   | 400.00      | 83.63        | 1.00           | 743.51      | 55.450       | 1.00           | 0.00                 | 0.00                |
| 14  | 64.00        | T-Arm                           | 3   | 320.00      | 8.00         | 0.75           | 593.53      | 16.548       | 0.75           | 0.00                 | 0.00                |
| 15  | 64.00        | DB846F65ZAXY                    | 4   | 21.00       | 7.05         | 0.93           | 273.37      | 8.586        | 0.93           | 0.00                 | 0.00                |
| 16  | 64.00        | DB846H80E-SX                    | 2   | 16.00       | 5.01         | 1.12           | 221.54      | 6.528        | 1.12           | 0.00                 | 0.00                |
| 17  | 64.00        | DB-T1-6Z-8AB-0Z                 | 2   | 44.00       | 3.30         | 0.67           | 227.13      | 5.886        | 0.67           | 0.00                 | 0.00                |
| 18  | 64.00        | JAHH-65B-R3B                    | 6   | 63.30       | 9.11         | 0.83           | 356.54      | 10.781       | 0.83           | 0.00                 | 0.00                |
| 19  | 64.00        | VZS01                           | 3   | 87.10       | 4.30         | 0.69           | 229.72      | 5.397        | 0.69           | 0.00                 | 0.00                |
| 20  | 64.00        | (3) VZWSMART-SFK4               | 1   | 500.00      | 16.50        | 0.75           | 1226.57     | 36.245       | 0.75           | 0.00                 | 0.00                |
| 21  | 64.00        | BSAMNT-SBS-1-2                  | 3   | 25.35       | 0.00         | 0.75           | 47.02       | 0.000        | 0.75           | 0.00                 | 0.00                |
| 22  | 64.00        | CBC78T-DS-43-2X/E14F05P50       | 3   | 21.80       | 0.37         | 0.67           | 50.00       | 0.733        | 0.67           | 0.00                 | 0.00                |
| 23  | 64.00        | B2/B66A RRH-BR049               | 3   | 84.40       | 1.64         | 0.67           | 152.29      | 2.272        | 0.67           | 0.00                 | 0.00                |
| 24  | 64.00        | B5/B13 RRH-BR04C                | 3   | 70.30       | 2.22         | 0.67           | 141.21      | 2.979        | 0.67           | 0.00                 | 0.00                |
| 25  | 55.44        | 8' Branches                     | 1   | 1638.00     | 150.70       | 1.00           | 3018.18     | 77.680       | 1.00           | 0.00                 | 0.00                |
| 26  | 51.00        | MC-K6MHDX-9-96 (3 Sectors)      | 1   | 899.00      | 20.95        | 0.75           | 1950.68     | 52.460       | 0.75           | 0.00                 | 0.00                |
| 27  | 51.00        | MX08FRO665-21                   | 3   | 64.50       | 12.49        | 0.74           | 412.67      | 14.243       | 0.74           | 0.00                 | 0.00                |
| 28  | 51.00        | TA08025-B604                    | 3   | 63.90       | 1.96         | 0.67           | 124.50      | 2.631        | 0.67           | 0.00                 | 0.00                |
| 29  | 51.00        | TA08025-B605                    | 3   | 75.00       | 1.96         | 0.67           | 137.61      | 2.631        | 0.67           | 0.00                 | 0.00                |
| 30  | 51.00        | RDIDC-9181-OF-48                | 1   | 21.90       | 2.01         | 1.00           | 85.64       | 2.690        | 1.00           | 0.00                 | 0.00                |
| 31  | 42.31        | 10' Branches                    | 1   | 540.00      | 54.43        | 1.00           | 982.87      | 99.070       | 1.00           | 0.00                 | 0.00                |

Totals: 80 9,860.87 25,496.65

# **Linear Appurtenances**

| Bottom<br>Elev.<br>(ft) | Top<br>Elev.<br>(ft) | Description       | Exposed<br>Width | Exposed |  |
|-------------------------|----------------------|-------------------|------------------|---------|--|
| 0.00                    | 75.00                | (4) 1 5/8" Fiber  | 0.00             | Inside  |  |
| 0.00                    | 75.00                | (6) 3/8" RET      | 0.00             | Inside  |  |
| 0.00                    | 75.00                | (6) 7/8" Coax     | 0.00             | Inside  |  |
| 0.00                    | 64.00                | (18) 1 5/8" Coax  | 0.00             | Inside  |  |
| 0.00                    | 64.00                | (2) 1 5/8" Hybrid | 0.00             | Inside  |  |
| 0.00                    | 51.00                | (1) 1.6" Hybrid   | 0.00             | Inside  |  |

# **Shaft Section Properties**

**Structure**: CT46122-A-SBA **Code**: EIA/TIA-222-G 6/3/2021

Site Name:Middletown NorthExposure:CHeight:76.00 (ft)Crest Height:0.00

Base Elev: 0.000 (ft) Site Class: D - Stiff Soil

Gh: 1.1 Topography: 1 Struct Class: II Page: 7

Increment Length: 5 (ft)



| Elev<br>(ft) | Description      | Thick<br>(in) | Dia<br>(in) | Area<br>(in^2) | lx<br>(in^4) | W/t<br>Ratio | D/t<br>Ratio | Fpy<br>(ksi) | S<br>(in^3) | Weight<br>(lb) |
|--------------|------------------|---------------|-------------|----------------|--------------|--------------|--------------|--------------|-------------|----------------|
| 0.00         | , and the second | 0.3125        | 46.500      | 45.811         | 12347.2      | 24.83        | 148.80       | <u> </u>     | 523.0       | 0.0            |
| 5.00         |                  | 0.3125        | 44.861      | 44.185         | 11078.6      | 23.90        | 143.55       | 73.3         | 486.4       | 765.6          |
| 10.00        |                  | 0.3125        | 43.221      | 42.559         | 9900.0       | 22.98        | 138.31       | 74.4         | 451.1       | 737.9          |
| 15.00        |                  | 0.3125        | 41.582      | 40.933         | 8808.1       | 22.05        | 133.06       | 75.5         | 417.2       | 710.3          |
| 20.00        |                  | 0.3125        | 39.943      | 39.307         | 7799.6       | 21.13        | 127.82       | 76.6         | 384.6       | 682.6          |
| 22.75        | Bot - Section 2  | 0.3125        | 39.041      | 38.413         | 7279.3       | 20.62        | 124.93       | 77.2         | 367.2       | 363.6          |
| 25.00        |                  | 0.3125        | 38.303      | 37.681         | 6871.2       | 20.20        | 122.57       | 77.6         | 353.3       | 527.7          |
| 28.25        | Top - Section 1  | 0.2500        | 37.738      | 29.746         | 5281.5       | 25.21        | 150.95       | 0.0          | 0.0         | 744.5          |
| 30.00        |                  | 0.2500        | 37.164      | 29.290         | 5042.7       | 24.80        | 148.66       | 72.2         | 267.2       | 175.8          |
| 35.00        |                  | 0.2500        | 35.525      | 27.989         | 4400.2       | 23.65        | 142.10       | 73.6         | 244.0       | 487.3          |
| 40.00        |                  | 0.2500        | 33.885      | 26.689         | 3814.8       | 22.49        | 135.54       | 74.9         | 221.7       | 465.1          |
| 42.31        |                  | 0.2500        | 33.128      | 26.088         | 3562.9       | 21.95        | 132.51       | 75.6         | 211.8       | 207.4          |
| 45.00        |                  | 0.2500        | 32.246      | 25.388         | 3283.8       | 21.33        | 128.98       | 76.3         | 200.6       | 235.6          |
| 50.00        |                  | 0.2500        | 30.607      | 24.087         | 2804.5       | 20.18        | 122.43       | 77.7         | 180.5       | 420.9          |
| 51.00        |                  | 0.2500        | 30.279      | 23.827         | 2714.6       | 19.95        | 121.12       | 77.9         | 176.6       | 81.5           |
| 55.00        |                  | 0.2500        | 28.967      | 22.786         | 2374.2       | 19.02        | 115.87       | 79.0         | 161.4       | 317.2          |
| 55.44        |                  | 0.2500        | 28.823      | 22.672         | 2338.6       | 18.92        | 115.29       | 79.1         | 159.8       | 34.0           |
| 60.00        |                  | 0.2500        | 27.328      | 21.486         | 1990.4       | 17.86        | 109.31       | 80.4         | 143.5       | 342.6          |
| 64.00        |                  | 0.2500        | 26.017      | 20.445         | 1715.0       | 16.94        | 104.07       | 81.5         | 129.8       | 285.4          |
| 65.00        |                  | 0.2500        | 25.689      | 20.185         | 1650.3       | 16.71        | 102.76       | 81.7         | 126.5       | 69.1           |
| 67.06        |                  | 0.2500        | 25.013      | 19.649         | 1522.3       | 16.23        | 100.05       | 82.3         | 119.9       | 139.6          |
| 70.00        |                  | 0.2500        | 24.049      | 18.884         | 1351.4       | 15.55        | 96.20        | 82.5         | 110.7       | 192.7          |
| 74.00        |                  | 0.2500        | 22.738      | 17.844         | 1140.1       | 14.63        | 90.95        | 82.5         | 98.8        | 250.0          |
| 75.00        |                  | 0.2500        | 22.410      | 17.583         | 1090.9       | 14.40        | 89.64        | 82.5         | 95.9        | 60.3           |
| 75.45        |                  | 0.2500        | 22.263      | 17.466         | 1069.3       | 14.29        | 89.05        | 82.5         | 94.6        | 26.8           |
| 76.00        |                  | 0.2500        | 22.082      | 17.323         | 1043.2       | 14.16        | 88.33        | 82.5         | 93.1        | 32.6           |

8356.2

# Wind Loading - Shaft

Site Name:Middletown NorthExposure:CHeight:76.00 (ft)Crest Height:0.00

Base Elev: 0.000 (ft) Site Class: D - Stiff Soil

Gh: 1.1 Topography: 1 Struct Class: ||



17

Page: 8

Iterations

Load Case: 1.2D + 1.6W 97 mph Wind

Dead Load Factor 1.20 Wind Load Factor 1.60

| Elev<br>(ft) Description | n <b>Kz</b> t | Kz   | qz<br>(psf) | qzGh<br>(psf) | C<br>(mph-ft) | Cf    | lce<br>Thick<br>(in) | Tributary<br>(ft) | Aa<br>(sf) | CfAa<br>(sf) | Wind<br>Force X<br>(lb) | Dead<br>Load Ice<br>(lb) | Tot<br>Dead<br>Load<br>(lb) |
|--------------------------|---------------|------|-------------|---------------|---------------|-------|----------------------|-------------------|------------|--------------|-------------------------|--------------------------|-----------------------------|
| 0.00                     | 1.00          | 0.85 | 19.450      | 21.40         | 351.89        | 0.650 | 0.000                | 0.00              | 0.000      | 0.00         | 0.0                     | 0.0                      | 0.0                         |
| 5.00                     | 1.00          | 0.85 | 19.450      | 21.40         | 339.48        | 0.650 | 0.000                | 5.00              | 19.327     | 12.56        | 430.0                   | 0.0                      | 918.7                       |
| 10.00                    | 1.00          | 0.85 | 19.450      | 21.40         | 327.07        | 0.650 | 0.000                | 5.00              | 18.634     | 12.11        | 414.6                   | 0.0                      | 885.5                       |
| 15.00                    | 1.00          | 0.85 | 19.450      | 21.40         | 314.67        | 0.650 | 0.000                | 5.00              | 17.940     | 11.66        | 399.2                   | 0.0                      | 852.3                       |
| 20.00                    | 1.00          | 0.90 | 20.638      | 22.70         | 311.35        | 0.650 | 0.000                | 5.00              | 17.246     | 11.21        | 407.2                   | 0.0                      | 819.1                       |
| 22.75 Bot - Section 2    | 1.00          | 0.93 | 21.205      | 23.33         | 308.48        | 0.650 | 0.000                | 2.75              | 9.190      | 5.97         | 222.9                   | 0.0                      | 436.4                       |
| 25.00                    | 1.00          | 0.95 | 21.630      | 23.79         | 305.67        | 0.650 | 0.000                | 2.25              | 7.458      | 4.85         | 184.6                   | 0.0                      | 633.3                       |
| 28.25 Top - Section 1    | 1.00          | 0.97 | 22.194      | 24.41         | 301.01        | 0.650 | 0.000                | 3.25              | 10.525     | 6.84         | 267.2                   | 0.0                      | 893.4                       |
| 30.00                    | 1.00          | 0.98 | 22.477      | 24.72         | 302.32        | 0.650 | 0.000                | 1.75              | 5.546      | 3.60         | 142.6                   | 0.0                      | 210.9                       |
| 35.00                    | 1.00          | 1.01 | 23.218      | 25.54         | 293.72        | 0.650 | 0.000                | 5.00              | 15.377     | 10.00        | 408.4                   | 0.0                      | 584.7                       |
| 40.00                    | 1.00          | 1.04 | 23.880      | 26.27         | 284.13        | 0.650 | 0.000                | 5.00              | 14.684     | 9.54         | 401.1                   | 0.0                      | 558.2                       |
| 42.31 Appurtenance(s)    | 1.00          | 1.06 | 24.164      | 26.58         | 279.42        | 0.650 | 0.000                | 2.31              | 6.550      | 4.26         | 181.1                   | 0.0                      | 248.9                       |
| 45.00                    | 1.00          | 1.07 | 24.479      | 26.93         | 273.76        | 0.650 | 0.000                | 2.69              | 7.440      | 4.84         | 208.4                   | 0.0                      | 282.7                       |
| 50.00                    | 1.00          | 1.09 | 25.029      | 27.53         | 262.74        | 0.650 | 0.000                | 5.00              | 13.296     | 8.64         | 380.7                   | 0.0                      | 505.1                       |
| 51.00 Appurtenance(s)    | 1.00          | 1.10 | 25.133      | 27.65         | 260.46        | 0.650 | 0.000                | 1.00              | 2.576      | 1.67         | 74.1                    | 0.0                      | 97.8                        |
| 55.00                    | 1.00          | 1.12 | 25.536      | 28.09         | 251.17        | 0.650 | 0.000                | 4.00              | 10.027     | 6.52         | 292.9                   | 0.0                      | 380.7                       |
| 55.44 Appurtenance(s)    | 1.00          | 1.12 | 25.579      | 28.14         | 250.13        | 0.650 | 0.000                | 0.44              | 1.076      | 0.70         | 31.5                    | 0.0                      | 40.8                        |
| 60.00                    | 1.00          | 1.14 | 26.008      | 28.61         | 239.14        | 0.650 | 0.000                | 4.56              | 10.833     | 7.04         | 322.3                   | 0.0                      | 411.1                       |
| 64.00 Appurtenance(s)    | 1.00          | 1.15 | 26.364      | 29.00         | 229.21        | 0.650 | 0.000                | 4.00              | 9.028      | 5.87         | 272.3                   | 0.0                      | 342.4                       |
| 65.00                    | 1.00          | 1.16 | 26.450      | 29.09         | 226.69        | 0.650 | 0.000                | 1.00              | 2.188      | 1.42         | 66.2                    | 0.0                      | 83.0                        |
| 67.06 Appurtenance(s)    | 1.00          | 1.16 | 26.624      | 29.29         | 221.46        | 0.650 | 0.000                | 2.06              | 4.419      | 2.87         | 134.6                   | 0.0                      | 167.5                       |
| 70.00                    | 1.00          | 1.17 | 26.866      | 29.55         | 213.89        | 0.650 | 0.000                | 2.94              | 6.103      | 3.97         | 187.6                   | 0.0                      | 231.3                       |
| 74.00 Appurtenance(s)    | 1.00          | 1.19 | 27.182      | 29.90         | 203.41        | 0.650 | 0.000                | 4.00              | 7.918      | 5.15         | 246.2                   | 0.0                      | 299.9                       |
| 75.00 Appurtenance(s)    | 1.00          | 1.19 | 27.259      | 29.98         | 200.76        | 0.650 | 0.000                | 1.00              | 1.910      | 1.24         | 59.6                    | 0.0                      | 72.3                        |
| 75.45 Appurtenance(s)    | 1.00          | 1.19 | 27.293      | 30.02         | 199.57        | 0.650 | 0.000                | 0.45              | 0.851      | 0.55         | 26.6                    | 0.0                      | 32.2                        |
| 76.00                    | 1.00          | 1.19 | 27.335      | 30.07         | 198.10        | 0.650 | 0.000                | 0.55              | 1.032      | 0.67         | 32.3                    | 0.0                      | 39.1                        |
|                          |               |      |             |               |               |       | Totals:              | 76.00             | •          |              | 5,794.1                 |                          | 10,027.4                    |

# **Discrete Appurtenance Forces**

**Structure:** CT46122-A-SBA **Code:** EIA/TIA-222-G 6/3/2021

Site Name:Middletown NorthExposure:CHeight:76.00 (ft)Crest Height:0.00

Base Elev: 0.000 (ft) Site Class: D - Stiff Soil

Gh: 1.1 Topography: 1 Struct Class: ||



17

Page: 9

Iterations

**Load Case:** 1.2D + 1.6W 97 mph Wind

Dead Load Factor 1.20 Wind Load Factor 1.60

|     | Elev  |                       |     | qz     | qzGh   | Orient<br>Factor |        | Total<br>CaAa | Dead<br>Load | Horiz<br>Ecc | Vert<br>Ecc | Wind<br>FX | Mom<br>Y | Mom<br>Z |
|-----|-------|-----------------------|-----|--------|--------|------------------|--------|---------------|--------------|--------------|-------------|------------|----------|----------|
| No. | (ft)  | Description           | Qty | (psf)  | (psf)  | x Ka             | Ka     | (sf)          | (lb)         | (ft)         | (ft)        | (lb)       | (lb-ft)  | (lb-ft)  |
| 1   | 75.45 | 4' Branches           | 1   | 27.293 | 30.022 | 1.00             | 1.00   | 36.86         | 468.00       | 0.000        | 0.000       | 1770.61    | 0.00     | 0.00     |
| 2   | 75.00 | T-Arms                | 3   | 27.259 | 29.985 | 0.56             | 0.75   | 13.50         | 576.00       | 0.000        | 0.000       | 647.67     | 0.00     | 0.00     |
| 3   | 74.00 | Antenna Branches      | 1   | 27.182 | 29.900 | 1.00             | 1.00   | 22.43         | 115.20       | 0.000        | 0.000       | 1073.05    | 0.00     | 0.00     |
| 4   | 74.00 | AIR6449 B41           | 3   | 27.182 | 29.900 | 0.57             | 0.80   | 9.63          | 370.80       | 0.000        | 0.000       | 460.59     | 0.00     | 0.00     |
| 5   | 74.00 | RRUS 4415 B25         | 3   | 27.182 | 29.900 | 0.54             | 0.80   | 2.64          | 165.60       | 0.000        | 0.000       | 126.16     | 0.00     | 0.00     |
| 6   | 74.00 | Ericsson 4415 B66A    | 3   | 27.182 | 29.900 | 0.54             | 0.80   | 2.99          | 178.56       | 0.000        | 0.000       | 143.08     | 0.00     | 0.00     |
| 7   | 74.00 | (Handrail Kit w/end   | 1   | 27.182 | 29.900 | 1.00             | 1.00   | 6.75          | 314.06       | 0.000        | 0.000       | 322.92     | 0.00     | 0.00     |
| 8   | 74.00 | RFS                   | 3   | 27.182 | 29.900 | 0.56             | 0.80   | 34.00         | 460.80       | 0.000        | 0.000       | 1626.72    | 0.00     | 0.00     |
| 9   | 74.00 | Air 32                | 3   | 27.182 | 29.900 | 0.70             | 0.80   | 13.59         | 475.92       | 0.000        | 0.000       | 650.29     | 0.00     | 0.00     |
| 10  | 74.00 | ATM200-A20            | 6   | 27.182 | 29.900 | 0.40             | 0.80   | 0.29          | 3.60         | 0.000        | 0.000       | 13.78      | 0.00     | 0.00     |
| 11  | 74.00 | Radio 4449 B71+B85    | 3   | 27.182 | 29.900 | 0.54             | 0.80   | 3.17          | 255.60       | 0.000        | 0.000       | 151.55     | 0.00     | 0.00     |
| 12  | 74.00 | Commscope             | 3   | 27.182 | 29.900 | 0.54             | 0.80   | 1.16          | 25.20        | 0.000        | 0.000       | 55.39      | 0.00     | 0.00     |
| 13  | 67.06 | 6' Branches           | 1   | 26.624 | 29.287 | 1.00             | 1.00   | 83.63         | 480.00       | 0.000        | 0.000       | 3918.78    | 0.00     | 0.00     |
| 14  | 64.00 | B5/B13 RRH-BR04C      | 3   | 26.364 | 29.000 | 0.54             | 0.80   | 3.57          | 253.08       | 0.000        | 0.000       | 165.64     | 0.00     | 0.00     |
| 15  | 64.00 | B2/B66A RRH-BR049     | 3   | 26.364 | 29.000 | 0.54             | 0.80   | 2.64          | 303.84       | 0.000        | 0.000       | 122.36     | 0.00     | 0.00     |
| 16  | 64.00 | CBC78T-DS-43-2X/E14F0 | 3   | 26.364 | 29.000 | 0.54             | 0.80   | 0.59          | 78.48        | 0.000        | 0.000       | 27.61      | 0.00     | 0.00     |
| 17  | 64.00 | DB-T1-6Z-8AB-0Z       | 2   | 26.364 | 29.000 | 0.54             | 0.80   | 3.54          | 105.60       | 0.000        | 0.000       | 164.14     | 0.00     | 0.00     |
| 18  | 64.00 | T-Arm                 | 3   | 26.364 | 29.000 | 0.56             | 0.75   | 13.50         | 1152.00      | 0.000        | 0.000       | 626.40     | 0.00     | 0.00     |
| 19  | 64.00 | DB846F65ZAXY          | 4   | 26.364 | 29.000 | 0.74             | 0.80   | 20.98         | 100.80       | 0.000        | 0.000       | 973.51     | 0.00     | 0.00     |
| 20  | 64.00 | DB846H80E-SX          | 2   | 26.364 | 29.000 | 0.90             | 0.80   | 8.98          | 38.40        | 0.000        | 0.000       | 416.58     | 0.00     | 0.00     |
| 21  | 64.00 | BSAMNT-SBS-1-2        | 3   | 26.364 | 29.000 | 0.56             | 0.75   | 0.00          | 91.26        | 0.000        | 0.000       | 0.00       | 0.00     | 0.00     |
| 22  | 64.00 | JAHH-65B-R3B          | 6   | 26.364 | 29.000 | 0.66             | 0.80   | 36.29         | 455.76       | 0.000        | 0.000       | 1684.05    | 0.00     | 0.00     |
| 23  | 64.00 | VZS01                 | 3   | 26.364 | 29.000 | 0.55             | 0.80   | 7.12          | 313.56       | 0.000        | 0.000       | 330.41     | 0.00     | 0.00     |
| 24  | 64.00 | (3) VZWSMART-SFK4     | 1   | 26.364 | 29.000 | 0.56             | 0.75   | 9.28          | 600.00       | 0.000        | 0.000       | 430.65     | 0.00     | 0.00     |
| 25  | 55.44 | 8' Branches           | 1   | 25.579 | 28.137 | 1.00             | 1.00   | 150.70        | 1965.60      | 0.000        | 0.000       | 6784.28    | 0.00     | 0.00     |
| 26  | 51.00 | MC-K6MHDX-9-96 (3     | 1   | 25.133 | 27.646 | 0.56             | 0.75   | 11.78         | 1078.80      | 0.000        | 0.000       | 521.27     | 0.00     | 0.00     |
| 27  | 51.00 | RDIDC-9181-OF-48      | 1   | 25.133 | 27.646 | 0.80             | 0.80   | 1.61          | 26.28        | 0.000        | 0.000       | 71.13      | 0.00     | 0.00     |
| 28  | 51.00 | TA08025-B605          | 3   | 25.133 | 27.646 | 0.54             | 0.80   | 3.15          | 270.00       | 0.000        | 0.000       | 139.41     | 0.00     | 0.00     |
| 29  | 51.00 | TA08025-B604          | 3   | 25.133 | 27.646 | 0.54             | 0.80   | 3.15          | 230.04       | 0.000        | 0.000       | 139.41     | 0.00     | 0.00     |
| 30  | 51.00 | MX08FRO665-21         | 3   | 25.133 | 27.646 | 0.59             | 0.80   | 22.18         | 232.20       | 0.000        | 0.000       | 981.21     | 0.00     | 0.00     |
| 31  | 42.31 | 10' Branches          | 1   | 24.164 | 26.580 | 1.00             | 1.00   | 54.43         | 648.00       | 0.000        | 0.000       | 2314.82    | 0.00     | 0.00     |
|     |       |                       |     |        |        |                  | T-4-1- |               | 44 000 04    |              |             | 0.050.40   |          |          |

Totals: 11,833.04 26,853.46

# **Total Applied Force Summary**

**Structure**: CT46122-A-SBA **Code**: EIA/TIA-222-G 6/3/2021

Site Name:Middletown NorthExposure:CHeight:76.00 (ft)Crest Height:0.00

Base Elev: 0.000 (ft) Site Class: D - Stiff Soil

Gh: 1.1 Topography: 1 Struct Class: II Page: 10



**Load Case:** 1.2D + 1.6W 97 mph Wind

Dead Load Factor 1.20 Wind Load Factor 1.60



Iterations 17

| Elev<br>(ft) | Description      | Lateral<br>FX (-)<br>(lb) | Axial<br>FY (-)<br>(lb) | Torsion<br>MY<br>(lb-ft) | Moment<br>MZ<br>(lb-ft) |
|--------------|------------------|---------------------------|-------------------------|--------------------------|-------------------------|
| 0.00         | Description      | 0.00                      | 0.00                    | 0.00                     | 0.00                    |
| 5.00         |                  | 430.05                    | 1097.50                 | 0.00                     | 0.00                    |
| 10.00        |                  | 414.62                    | 1064.30                 | 0.00                     | 0.00                    |
| 15.00        |                  | 399.18                    | 1031.11                 | 0.00                     | 0.00                    |
| 20.00        |                  | 407.17                    | 997.91                  | 0.00                     | 0.00                    |
| 22.75        |                  | 222.93                    | 534.70                  | 0.00                     | 0.00                    |
| 25.00        |                  | 184.55                    | 713.76                  | 0.00                     | 0.00                    |
| 28.25        |                  | 267.22                    | 1009.62                 | 0.00                     | 0.00                    |
| 30.00        |                  | 142.60                    | 273.51                  | 0.00                     | 0.00                    |
| 35.00        |                  | 408.44                    | 763.53                  | 0.00                     | 0.00                    |
| 40.00        |                  | 401.13                    | 736.97                  | 0.00                     | 0.00                    |
| 42.31        | (1) attachments  | 2495.87                   | 979.51                  | 0.00                     | 0.00                    |
| 45.00        | (1) attachments  | 208.36                    | 378.90                  | 0.00                     | 0.00                    |
| 50.00        |                  | 380.71                    | 683.86                  | 0.00                     | 0.00                    |
| 51.00        | (11) attachments | 1926.51                   | 1970.90                 | 0.00                     | 0.00                    |
| 55.00        | (11) attachments | 292.91                    | 518.92                  | 0.00                     | 0.00                    |
| 55.44        | (1) attachments  | 6815.76                   | 2021.64                 | 0.00                     | 0.00                    |
| 60.00        | (1) and only     | 322.32                    | 568.70                  | 0.00                     | 0.00                    |
| 64.00        | (33) attachments | 5213.63                   | 3973.45                 | 0.00                     | 0.00                    |
| 65.00        | ()               | 66.19                     | 92.41                   | 0.00                     | 0.00                    |
| 67.06        | (1) attachments  | 4053.37                   | 667.01                  | 0.00                     | 0.00                    |
| 70.00        | ( )              | 187.57                    | 259.10                  | 0.00                     | 0.00                    |
| 74.00        | (29) attachments | 4869.74                   | 2703.11                 | 0.00                     | 0.00                    |
| 75.00        | (3) attachments  | 707.24                    | 657.79                  | 0.00                     | 0.00                    |
| 75.45        | (1) attachments  | 1797.16                   | 500.20                  | 0.00                     | 0.00                    |
| 76.00        | . ,              | 32.27                     | 39.07                   | 0.00                     | 0.00                    |
|              | Totals:          | 32,647.53                 | 24,237.50               | 0.00                     | 0.00                    |

# **Calculated Forces**

**Structure:** CT46122-A-SBA **Code:** EIA/TIA-222-G 6/3/2021

Site Name:Middletown NorthExposure:CHeight:76.00 (ft)Crest Height:0.00

Base Elev: 0.000 (ft) Site Class: D - Stiff Soil

Gh: 1.1 Topography: 1 Struct Class: II Page: 11



Load Case: 1.2D + 1.6W 97 mph Wind

**Dead Load Factor** 1.20 **Wind Load Factor** 1.60



| Seg<br>Elev<br>(ft) | Pu<br>FY (-)<br>(kips) | Vu<br>FX (-)<br>(kips) | Tu<br>MY (-)<br>(ft-kips) | Mu<br>MZ<br>(ft-kips) | Mu<br>MX<br>(ft-kips) | Resultant<br>Moment<br>(ft-kips) | phi<br>Pn<br>(kips) | phi<br>Vn<br>(kips) | phi<br>Tn<br>(ft-kips) | phi<br>Mn<br>(ft-kips) | Total<br>Deflect<br>(in) | Rotation<br>Sway<br>(deg) | Rotation<br>Twist<br>(deg) | Stress<br>Ratio |
|---------------------|------------------------|------------------------|---------------------------|-----------------------|-----------------------|----------------------------------|---------------------|---------------------|------------------------|------------------------|--------------------------|---------------------------|----------------------------|-----------------|
| 0.00                | -24.17                 | -32.69                 | 0.00                      | -1916.5               | 0.00                  | 1916.52                          | 2976.77             | 1488.39             | 5655.61                | 2832.01                | 0.00                     | 0.000                     | 0.000                      | 0.685           |
| 5.00                | -22.96                 | -32.35                 | 0.00                      | -1753.0               | 0.00                  | 1753.06                          | 2914.38             | 1457.19             | 5339.22                | 2673.58                | 0.12                     | -0.211                    | 0.000                      | 0.664           |
| 10.00               | -21.78                 | -32.01                 | 0.00                      | -1591.3               | 0.00                  | 1591.32                          | 2848.80             | 1424.40             | 5025.69                | 2516.58                | 0.45                     | -0.426                    | 0.000                      | 0.640           |
| 15.00               | -20.63                 | -31.68                 | 0.00                      | -1431.2               | 0.00                  | 1431.28                          | 2780.04             | 1390.02             | 4715.67                | 2361.34                | 1.02                     | -0.643                    | 0.000                      | 0.614           |
| 20.00               | -19.54                 | -31.32                 | 0.00                      | -1272.8               | 0.00                  | 1272.89                          | 2708.10             | 1354.05             | 4409.79                | 2208.17                | 1.81                     | -0.862                    | 0.000                      | 0.584           |
| 22.75               | -18.95                 | -31.12                 | 0.00                      | -1186.7               | 0.00                  | 1186.78                          | 2667.17             | 1333.59             | 4243.56                | 2124.93                | 2.35                     | -0.985                    | 0.000                      | 0.566           |
| 25.00               | -18.17                 | -30.96                 | 0.00                      | -1116.7               | 0.00                  | 1116.75                          | 2632.97             | 1316.49             | 4108.71                | 2057.41                | 2.84                     | -1.086                    | 0.000                      | 0.550           |
| 28.25               | -17.11                 | -30.71                 | 0.00                      | -1016.1               | 0.00                  | 1016.12                          | 1920.92             | 960.46              | 2962.45                | 1483.43                | 3.63                     | -1.230                    | 0.000                      | 0.695           |
| 30.00               | -16.75                 | -30.61                 | 0.00                      | -962.38               | 0.00                  | 962.38                           | 1904.07             | 952.03              | 2891.21                | 1447.76                | 4.09                     | -1.308                    | 0.000                      | 0.675           |
| 35.00               | -15.87                 | -30.25                 | 0.00                      | -809.34               | 0.00                  | 809.34                           | 1853.76             | 926.88              | 2688.99                | 1346.49                | 5.60                     | -1.558                    | 0.000                      | 0.611           |
| 40.00               | -15.06                 | -29.87                 | 0.00                      | -658.09               | 0.00                  | 658.09                           | 1800.28             | 900.14              | 2489.19                | 1246.45                | 7.37                     | -1.795                    | 0.000                      | 0.537           |
| 42.31               | -14.10                 | -27.37                 | 0.00                      | -589.09               | 0.00                  | 589.09                           | 1774.49             | 887.25              | 2397.88                | 1200.72                | 8.26                     | -1.902                    | 0.000                      | 0.500           |
| 45.00               | -13.66                 | -27.19                 | 0.00                      | -515.46               | 0.00                  | 515.46                           | 1743.61             | 871.80              | 2292.47                | 1147.94                | 9.37                     | -2.021                    | 0.000                      | 0.458           |
| 50.00               | -12.94                 | -26.81                 | 0.00                      | -379.51               | 0.00                  | 379.51                           | 1683.75             | 841.88              | 2099.47                | 1051.30                | 11.60                    | -2.215                    | 0.000                      | 0.370           |
| 51.00               | -11.00                 | -24.82                 | 0.00                      | -352.70               | 0.00                  | 352.70                           | 1671.40             | 835.70              | 2061.38                | 1032.22                | 12.07                    | -2.252                    | 0.000                      | 0.349           |
| 55.00               | -10.47                 | -24.52                 | 0.00                      | -253.40               | 0.00                  | 253.40                           | 1620.72             | 810.36              | 1910.85                | 956.84                 | 14.01                    | -2.379                    | 0.000                      | 0.272           |
| 55.44               | -8.71                  | -17.64                 | 0.00                      | -242.61               | 0.00                  | 242.61                           | 1615.02             | 807.51              | 1894.48                | 948.65                 | 14.23                    | -2.392                    | 0.000                      | 0.262           |
| 60.00               | -8.13                  | -17.31                 | 0.00                      | -162.18               | 0.00                  | 162.18                           | 1554.50             | 777.25              | 1727.25                | 864.91                 | 16.58                    | -2.504                    | 0.000                      | 0.193           |
| 64.00               | -4.39                  | -11.92                 | 0.00                      | -92.96                | 0.00                  | 92.96                            | 1499.23             | 749.61              | 1584.42                | 793.39                 | 18.71                    | -2.577                    | 0.000                      | 0.120           |
| 65.00               | -4.29                  | -11.85                 | 0.00                      | -81.04                | 0.00                  | 81.04                            | 1485.09             | 742.54              | 1549.31                | 775.81                 | 19.25                    | -2.592                    | 0.000                      | 0.108           |
| 67.06               | -3.81                  | -7.78                  | 0.00                      | -56.62                | 0.00                  | 56.62                            | 1455.57             | 727.78              | 1477.81                | 740.00                 | 20.38                    | -2.616                    | 0.000                      | 0.079           |
| 70.00               | -3.55                  | -7.58                  | 0.00                      | -33.76                | 0.00                  | 33.76                            | 1403.00             | 701.50              | 1368.43                | 685.23                 | 21.99                    | -2.641                    | 0.000                      | 0.052           |
| 74.00               | -1.08                  | -2.59                  | 0.00                      | -3.44                 | 0.00                  | 3.44                             | 1325.69             | 662.84              | 1221.03                | 611.42                 | 24.22                    | -2.657                    | 0.000                      | 0.006           |
| 75.00               | -0.45                  | -1.85                  | 0.00                      | -0.85                 | 0.00                  | 0.85                             | 1306.36             | 653.18              | 1185.50                | 593.63                 | 24.77                    | -2.657                    | 0.000                      | 0.002           |
| 75.45               | -0.04                  | -0.03                  | 0.00                      | -0.02                 | 0.00                  | 0.02                             | 1297.66             | 648.83              | 1169.68                | 585.71                 | 25.02                    | -2.657                    | 0.000                      | 0.000           |
| 76.00               | 0.00                   | -0.03                  | 0.00                      | 0.00                  | 0.00                  | 0.00                             | 1287.03             | 643.52              | 1150.48                | 576.10                 | 25.33                    | -2.657                    | 0.000                      | 0.000           |

# Wind Loading - Shaft

Site Name:Middletown NorthExposure:CHeight:76.00 (ft)Crest Height:0.00

Base Elev: 0.000 (ft) Site Class: D - Stiff Soil

Gh: 1.1 Topography: 1 Struct Class: ||



Load Case: 0.9D + 1.6W 97 mph Wind

Dead Load Factor 0.90 Wind Load Factor 1.60



Page: 12

| Elev<br>(ft) | Description    | Kzt  | Kz   | qz<br>(psf) | qzGh<br>(psf) | C<br>(mph-ft) | Cf    | lce<br>Thick<br>(in) | Tributary<br>(ft) | Aa<br>(sf) | CfAa<br>(sf) | Wind<br>Force X<br>(lb) | Dead<br>Load Ice<br>(lb) | Tot<br>Dead<br>Load<br>(lb) |
|--------------|----------------|------|------|-------------|---------------|---------------|-------|----------------------|-------------------|------------|--------------|-------------------------|--------------------------|-----------------------------|
| 0.00         |                | 1.00 | 0.85 | 19.450      | 21.40         | 351.89        | 0.650 | 0.000                | 0.00              | 0.000      | 0.00         | 0.0                     | 0.0                      | 0.0                         |
| 5.00         |                | 1.00 | 0.85 | 19.450      | 21.40         | 339.48        | 0.650 | 0.000                | 5.00              | 19.327     | 12.56        | 430.0                   | 0.0                      | 689.0                       |
| 10.00        |                | 1.00 | 0.85 | 19.450      | 21.40         | 327.07        | 0.650 | 0.000                | 5.00              | 18.634     | 12.11        | 414.6                   | 0.0                      | 664.1                       |
| 15.00        |                | 1.00 | 0.85 | 19.450      | 21.40         | 314.67        | 0.650 | 0.000                | 5.00              | 17.940     | 11.66        | 399.2                   | 0.0                      | 639.2                       |
| 20.00        |                | 1.00 | 0.90 | 20.638      | 22.70         | 311.35        | 0.650 | 0.000                | 5.00              | 17.246     | 11.21        | 407.2                   | 0.0                      | 614.3                       |
| 22.75 Bo     | ot - Section 2 | 1.00 | 0.93 | 21.205      | 23.33         | 308.48        | 0.650 | 0.000                | 2.75              | 9.190      | 5.97         | 222.9                   | 0.0                      | 327.3                       |
| 25.00        |                | 1.00 | 0.95 | 21.630      | 23.79         | 305.67        | 0.650 | 0.000                | 2.25              | 7.458      | 4.85         | 184.6                   | 0.0                      | 475.0                       |
| 28.25 To     | op - Section 1 | 1.00 | 0.97 | 22.194      | 24.41         | 301.01        | 0.650 | 0.000                | 3.25              | 10.525     | 6.84         | 267.2                   | 0.0                      | 670.1                       |
| 30.00        |                | 1.00 | 0.98 | 22.477      | 24.72         | 302.32        | 0.650 | 0.000                | 1.75              | 5.546      | 3.60         | 142.6                   | 0.0                      | 158.2                       |
| 35.00        |                | 1.00 | 1.01 | 23.218      | 25.54         | 293.72        | 0.650 | 0.000                | 5.00              | 15.377     | 10.00        | 408.4                   | 0.0                      | 438.5                       |
| 40.00        |                | 1.00 | 1.04 | 23.880      | 26.27         | 284.13        | 0.650 | 0.000                | 5.00              | 14.684     | 9.54         | 401.1                   | 0.0                      | 418.6                       |
| 42.31 Ap     | ppurtenance(s) | 1.00 | 1.06 | 24.164      | 26.58         | 279.42        | 0.650 | 0.000                | 2.31              | 6.550      | 4.26         | 181.1                   | 0.0                      | 186.7                       |
| 45.00        |                | 1.00 | 1.07 | 24.479      | 26.93         | 273.76        | 0.650 | 0.000                | 2.69              | 7.440      | 4.84         | 208.4                   | 0.0                      | 212.0                       |
| 50.00        |                | 1.00 | 1.09 | 25.029      | 27.53         | 262.74        | 0.650 | 0.000                | 5.00              | 13.296     | 8.64         | 380.7                   | 0.0                      | 378.8                       |
| 51.00 Ap     | ppurtenance(s) | 1.00 | 1.10 | 25.133      | 27.65         | 260.46        | 0.650 | 0.000                | 1.00              | 2.576      | 1.67         | 74.1                    | 0.0                      | 73.4                        |
| 55.00        |                | 1.00 | 1.12 | 25.536      | 28.09         | 251.17        | 0.650 | 0.000                | 4.00              | 10.027     | 6.52         | 292.9                   | 0.0                      | 285.5                       |
| 55.44 Ap     | ppurtenance(s) | 1.00 | 1.12 | 25.579      | 28.14         | 250.13        | 0.650 | 0.000                | 0.44              | 1.076      | 0.70         | 31.5                    | 0.0                      | 30.6                        |
| 60.00        |                | 1.00 | 1.14 | 26.008      | 28.61         | 239.14        | 0.650 | 0.000                | 4.56              | 10.833     | 7.04         | 322.3                   | 0.0                      | 308.3                       |
| 64.00 Ap     | ppurtenance(s) | 1.00 | 1.15 | 26.364      | 29.00         | 229.21        | 0.650 | 0.000                | 4.00              | 9.028      | 5.87         | 272.3                   | 0.0                      | 256.8                       |
| 65.00        |                | 1.00 | 1.16 | 26.450      | 29.09         | 226.69        | 0.650 | 0.000                | 1.00              | 2.188      | 1.42         | 66.2                    | 0.0                      | 62.2                        |
| 67.06 Ap     | ppurtenance(s) | 1.00 | 1.16 | 26.624      | 29.29         | 221.46        | 0.650 | 0.000                | 2.06              | 4.419      | 2.87         | 134.6                   | 0.0                      | 125.7                       |
| 70.00        |                | 1.00 | 1.17 | 26.866      | 29.55         | 213.89        | 0.650 | 0.000                | 2.94              | 6.103      | 3.97         | 187.6                   | 0.0                      | 173.5                       |
| 74.00 Ap     | ppurtenance(s) | 1.00 | 1.19 | 27.182      | 29.90         | 203.41        | 0.650 | 0.000                | 4.00              | 7.918      | 5.15         | 246.2                   | 0.0                      | 225.0                       |
| 75.00 Ap     | ppurtenance(s) | 1.00 | 1.19 | 27.259      | 29.98         | 200.76        | 0.650 | 0.000                | 1.00              | 1.910      | 1.24         | 59.6                    | 0.0                      | 54.2                        |
| 75.45 Ap     | ppurtenance(s) | 1.00 | 1.19 | 27.293      | 30.02         | 199.57        | 0.650 | 0.000                | 0.45              | 0.851      | 0.55         | 26.6                    | 0.0                      | 24.2                        |
| 76.00        |                | 1.00 | 1.19 | 27.335      | 30.07         | 198.10        | 0.650 | 0.000                | 0.55              | 1.032      | 0.67         | 32.3                    | 0.0                      | 29.3                        |
|              |                |      |      |             |               |               |       | Totals:              | 76.00             |            |              | 5,794.1                 |                          | 7,520.5                     |

# **Discrete Appurtenance Forces**

**Structure:** CT46122-A-SBA **Code:** EIA/TIA-222-G 6/3/2021

Site Name:Middletown NorthExposure:CHeight:76.00 (ft)Crest Height:0.00

Base Elev: 0.000 (ft) Site Class: D - Stiff Soil

Gh: 1.1 Topography: 1 Struct Class: II Page: 13



Load Case: 0.9D + 1.6W 97 mph Wind

Dead Load Factor 0.90 Wind Load Factor 1.60



Iterations 17

|     | Elev      |                      |     | qz     | gzGh   | Orient<br>Factor |        | Total<br>CaAa | Dead<br>Load | Horiz<br>Ecc | Vert<br>Ecc | Wind<br>FX | Mom<br>Y | Mom<br>Z |
|-----|-----------|----------------------|-----|--------|--------|------------------|--------|---------------|--------------|--------------|-------------|------------|----------|----------|
| No. | (ft)      | Description          | Qty | (psf)  | (psf)  | x Ka             | Ka     | (sf)          | (lb)         | (ft)         | (ft)        | (lb)       | (lb-ft)  | (lb-ft)  |
| 1   | 75.45 4'  | Branches             | 1   | 27.293 | 30.022 | 1.00             | 1.00   | 36.86         | 351.00       | 0.000        | 0.000       | 1770.61    | 0.00     | 0.00     |
| 2   | 75.00 T-/ | Arms                 | 3   | 27.259 | 29.985 | 0.56             | 0.75   | 13.50         | 432.00       | 0.000        | 0.000       | 647.67     | 0.00     | 0.00     |
| 3   | 74.00 An  | ntenna Branches      | 1   | 27.182 | 29.900 | 1.00             | 1.00   | 22.43         | 86.40        | 0.000        | 0.000       | 1073.05    | 0.00     | 0.00     |
| 4   | 74.00 AII | R6449 B41            | 3   | 27.182 | 29.900 | 0.57             | 0.80   | 9.63          | 278.10       | 0.000        | 0.000       | 460.59     | 0.00     | 0.00     |
| 5   | 74.00 RF  | RUS 4415 B25         | 3   | 27.182 | 29.900 | 0.54             | 0.80   | 2.64          | 124.20       | 0.000        | 0.000       | 126.16     | 0.00     | 0.00     |
| 6   | 74.00 Eri | ricsson 4415 B66A    | 3   | 27.182 | 29.900 | 0.54             | 0.80   | 2.99          | 133.92       | 0.000        | 0.000       | 143.08     | 0.00     | 0.00     |
| 7   | 74.00 (H  | landrail Kit w/end   | 1   | 27.182 | 29.900 | 1.00             | 1.00   | 6.75          | 235.55       | 0.000        | 0.000       | 322.92     | 0.00     | 0.00     |
| 8   | 74.00 RF  | FS                   | 3   | 27.182 | 29.900 | 0.56             | 0.80   | 34.00         | 345.60       | 0.000        | 0.000       | 1626.72    | 0.00     | 0.00     |
| 9   | 74.00 Air | r 32                 | 3   | 27.182 | 29.900 | 0.70             | 0.80   | 13.59         | 356.94       | 0.000        | 0.000       | 650.29     | 0.00     | 0.00     |
| 10  | 74.00 AT  | ΓM200-A20            | 6   | 27.182 | 29.900 | 0.40             | 0.80   | 0.29          | 2.70         | 0.000        | 0.000       | 13.78      | 0.00     | 0.00     |
| 11  | 74.00 Ra  | adio 4449 B71+B85    | 3   | 27.182 | 29.900 | 0.54             | 0.80   | 3.17          | 191.70       | 0.000        | 0.000       | 151.55     | 0.00     | 0.00     |
| 12  | 74.00 Cc  | ommscope             | 3   | 27.182 | 29.900 | 0.54             | 0.80   | 1.16          | 18.90        | 0.000        | 0.000       | 55.39      | 0.00     | 0.00     |
| 13  | 67.06 6'  | Branches             | 1   | 26.624 | 29.287 | 1.00             | 1.00   | 83.63         | 360.00       | 0.000        | 0.000       | 3918.78    | 0.00     | 0.00     |
| 14  | 64.00 B5  | 5/B13 RRH-BR04C      | 3   | 26.364 | 29.000 | 0.54             | 0.80   | 3.57          | 189.81       | 0.000        | 0.000       | 165.64     | 0.00     | 0.00     |
| 15  | 64.00 B2  | 2/B66A RRH-BR049     | 3   | 26.364 | 29.000 | 0.54             | 0.80   | 2.64          | 227.88       | 0.000        | 0.000       | 122.36     | 0.00     | 0.00     |
| 16  | 64.00 CE  | BC78T-DS-43-2X/E14F0 | 3   | 26.364 | 29.000 | 0.54             | 0.80   | 0.59          | 58.86        | 0.000        | 0.000       | 27.61      | 0.00     | 0.00     |
| 17  | 64.00 DE  | B-T1-6Z-8AB-0Z       | 2   | 26.364 | 29.000 | 0.54             | 0.80   | 3.54          | 79.20        | 0.000        | 0.000       | 164.14     | 0.00     | 0.00     |
| 18  | 64.00 T-/ | Arm                  | 3   | 26.364 | 29.000 | 0.56             | 0.75   | 13.50         | 864.00       | 0.000        | 0.000       | 626.40     | 0.00     | 0.00     |
| 19  | 64.00 DE  | B846F65ZAXY          | 4   | 26.364 | 29.000 | 0.74             | 0.80   | 20.98         | 75.60        | 0.000        | 0.000       | 973.51     | 0.00     | 0.00     |
| 20  | 64.00 DE  | B846H80E-SX          | 2   | 26.364 | 29.000 | 0.90             | 0.80   | 8.98          | 28.80        | 0.000        | 0.000       | 416.58     | 0.00     | 0.00     |
| 21  | 64.00 BS  | SAMNT-SBS-1-2        | 3   | 26.364 | 29.000 | 0.56             | 0.75   | 0.00          | 68.45        | 0.000        | 0.000       | 0.00       | 0.00     | 0.00     |
| 22  | 64.00 JA  | AHH-65B-R3B          | 6   | 26.364 | 29.000 | 0.66             | 0.80   | 36.29         | 341.82       | 0.000        | 0.000       | 1684.05    | 0.00     | 0.00     |
| 23  | 64.00 VZ  | ZS01                 | 3   | 26.364 | 29.000 | 0.55             | 0.80   | 7.12          | 235.17       | 0.000        | 0.000       | 330.41     | 0.00     | 0.00     |
| 24  | 64.00 (3) | ) VZWSMART-SFK4      | 1   | 26.364 | 29.000 | 0.56             | 0.75   | 9.28          | 450.00       | 0.000        | 0.000       | 430.65     | 0.00     | 0.00     |
| 25  | 55.44 8'  | Branches             | 1   | 25.579 | 28.137 | 1.00             | 1.00   | 150.70        | 1474.20      | 0.000        | 0.000       | 6784.28    | 0.00     | 0.00     |
| 26  | 51.00 M   | C-K6MHDX-9-96 (3     | 1   | 25.133 | 27.646 | 0.56             | 0.75   | 11.78         | 809.10       | 0.000        | 0.000       | 521.27     | 0.00     | 0.00     |
| 27  | 51.00 RE  | DIDC-9181-OF-48      | 1   | 25.133 | 27.646 | 0.80             | 0.80   | 1.61          | 19.71        | 0.000        | 0.000       | 71.13      | 0.00     | 0.00     |
| 28  | 51.00 TA  | A08025-B605          | 3   | 25.133 | 27.646 | 0.54             | 0.80   | 3.15          | 202.50       | 0.000        | 0.000       | 139.41     | 0.00     | 0.00     |
| 29  | 51.00 TA  | A08025-B604          | 3   | 25.133 | 27.646 | 0.54             | 0.80   | 3.15          | 172.53       | 0.000        | 0.000       | 139.41     | 0.00     | 0.00     |
| 30  | 51.00 MX  | X08FRO665-21         | 3   | 25.133 | 27.646 | 0.59             | 0.80   | 22.18         | 174.15       | 0.000        | 0.000       | 981.21     | 0.00     | 0.00     |
| 31  | 42.31 10  | )' Branches          | 1   | 24.164 |        | 1.00             | 1.00   | 54.43         | 486.00       | 0.000        | 0.000       | 2314.82    | 0.00     | 0.00     |
|     |           |                      |     |        |        |                  | Totals |               | 8 874 78     |              |             | 6 853 46   |          |          |

Totals: 8,874.78 26,853.46

# **Total Applied Force Summary**

**Structure**: CT46122-A-SBA **Code**: EIA/TIA-222-G 6/3/2021

Site Name:Middletown NorthExposure:CHeight:76.00 (ft)Crest Height:0.00

Base Elev: 0.000 (ft) Site Class: D - Stiff Soil

Gh: 1.1 Topography: 1 Struct Class: II Page: 14



**Load Case:** 0.9D + 1.6W 97 mph Wind

Dead Load Factor 0.90 Wind Load Factor 1.60



| Elev<br>(ft) | Description       | Lateral<br>FX (-)<br>(lb) | Axial<br>FY (-)<br>(lb) | Torsion<br>MY<br>(lb-ft) | Moment<br>MZ<br>(lb-ft) |
|--------------|-------------------|---------------------------|-------------------------|--------------------------|-------------------------|
| 0.00         | Description       | 0.00                      | 0.00                    | 0.00                     | 0.00                    |
| 5.00         |                   | 430.05                    | 823.13                  | 0.00                     | 0.00                    |
| 10.00        |                   | 430.03                    | 798.23                  | 0.00                     | 0.00                    |
| 15.00        |                   | 399.18                    | 798.23                  | 0.00                     | 0.00                    |
| 20.00        |                   | 407.17                    | 748.43                  | 0.00                     | 0.00                    |
| 22.75        |                   | 222.93                    | 401.03                  | 0.00                     | 0.00                    |
| 25.00        |                   | 184.55                    | 535.32                  | 0.00                     | 0.00                    |
| 28.25        |                   | 267.22                    | 757.22                  | 0.00                     | 0.00                    |
| 30.00        |                   | 142.60                    | 205.13                  | 0.00                     | 0.00                    |
| 35.00        |                   | 408.44                    | 572.65                  | 0.00                     | 0.00                    |
| 40.00        |                   | 400.44                    | 552.73                  | 0.00                     | 0.00                    |
| 42.31        | (1) attachments   | 2495.87                   | 734.63                  | 0.00                     | 0.00                    |
| 45.00        | (1) attacriments  | 2495.67                   | 284.18                  | 0.00                     | 0.00                    |
| 50.00        |                   | 380.71                    | 512.89                  | 0.00                     | 0.00                    |
| 51.00        | (11) attachments  | 1926.51                   | 1478.18                 | 0.00                     | 0.00                    |
| 55.00        | (11) attacriments | 292.91                    | 389.19                  | 0.00                     | 0.00                    |
| 55.44        | (1) attachments   | 6815.76                   | 1516.23                 | 0.00                     | 0.00                    |
| 60.00        | (1) attachments   | 322.32                    | 426.53                  | 0.00                     | 0.00                    |
| 64.00        | (22) attachments  | 5213.63                   | 2980.09                 | 0.00                     | 0.00                    |
| 65.00        | (33) attachments  | 66.19                     | 69.31                   | 0.00                     | 0.00                    |
| 67.06        | (1) attachments   | 4053.37                   | 500.26                  | 0.00                     | 0.00                    |
|              | (1) attachments   |                           |                         |                          |                         |
| 70.00        | (20) -#           | 187.57                    | 194.32                  | 0.00                     | 0.00                    |
| 74.00        | (29) attachments  | 4869.74                   | 2027.33                 | 0.00                     | 0.00                    |
| 75.00        | (3) attachments   | 707.24                    | 493.34                  | 0.00                     | 0.00                    |
| 75.45        | (1) attachments   | 1797.16                   | 375.15                  | 0.00                     | 0.00                    |
| 76.00        |                   | 32.27                     | 29.30                   | 0.00                     | 0.00                    |
|              | Totals:           | 32,647.53                 | 18,178.12               | 0.00                     | 0.00                    |

# **Calculated Forces**

**Structure:** CT46122-A-SBA **Code:** EIA/TIA-222-G 6/3/2021

Site Name:Middletown NorthExposure:CHeight:76.00 (ft)Crest Height:0.00

Base Elev: 0.000 (ft) Site Class: D - Stiff Soil

Gh: 1.1 Topography: 1 Struct Class: II Page: 15



Iterations

17

Load Case: 0.9D + 1.6W 97 mph Wind

**Dead Load Factor** 0.90 **Wind Load Factor** 1.60

| Seg<br>Elev<br>(ft) | Pu<br>FY (-)<br>(kips) | Vu<br>FX (-)<br>(kips) | Tu<br>MY (-)<br>(ft-kips) | Mu<br>MZ<br>(ft-kips) | Mu<br>MX<br>(ft-kips) | Resultant<br>Moment<br>(ft-kips) | phi<br>Pn<br>(kips) | phi<br>Vn<br>(kips) | phi<br>Tn<br>(ft-kips) | phi<br>Mn<br>(ft-kips) | Total<br>Deflect<br>(in) | Rotation<br>Sway<br>(deg) | Rotation<br>Twist<br>(deg) | Stress<br>Ratio |
|---------------------|------------------------|------------------------|---------------------------|-----------------------|-----------------------|----------------------------------|---------------------|---------------------|------------------------|------------------------|--------------------------|---------------------------|----------------------------|-----------------|
| 0.00                | -18.12                 | -32.68                 | 0.00                      | -1910.1               | 0.00                  | 1910.19                          | 2976.77             | 1488.39             | 5655.61                | 2832.01                | 0.00                     | 0.000                     | 0.000                      | 0.681           |
| 5.00                | -17.17                 | -32.31                 | 0.00                      | -1746.7               | 0.00                  | 1746.78                          | 2914.38             | 1457.19             | 5339.22                | 2673.58                | 0.11                     | -0.211                    | 0.000                      | 0.660           |
| 10.00               | -16.26                 | -31.96                 | 0.00                      | -1585.2               | 0.00                  | 1585.22                          | 2848.80             | 1424.40             | 5025.69                | 2516.58                | 0.45                     | -0.425                    | 0.000                      | 0.636           |
| 15.00               | -15.37                 | -31.61                 | 0.00                      | -1425.4               | 0.00                  | 1425.44                          | 2780.04             | 1390.02             | 4715.67                | 2361.34                | 1.02                     | -0.641                    | 0.000                      | 0.610           |
| 20.00               | -14.53                 | -31.23                 | 0.00                      | -1267.4               | 0.00                  | 1267.40                          | 2708.10             | 1354.05             | 4409.79                | 2208.17                | 1.81                     | -0.858                    | 0.000                      | 0.580           |
| 22.75               | -14.08                 | -31.03                 | 0.00                      | -1181.5               | 0.00                  | 1181.51                          | 2667.17             | 1333.59             | 4243.56                | 2124.93                | 2.34                     | -0.981                    | 0.000                      | 0.562           |
| 25.00               | -13.48                 | -30.87                 | 0.00                      | -1111.6               | 0.00                  | 1111.68                          | 2632.97             | 1316.49             | 4108.71                | 2057.41                | 2.83                     | -1.082                    | 0.000                      | 0.546           |
| 28.25               | -12.67                 | -30.61                 | 0.00                      | -1011.3               | 0.00                  | 1011.37                          | 1920.92             | 960.46              | 2962.45                | 1483.43                | 3.61                     | -1.225                    | 0.000                      | 0.689           |
| 30.00               | -12.38                 | -30.50                 | 0.00                      | -957.80               | 0.00                  | 957.80                           | 1904.07             | 952.03              | 2891.21                | 1447.76                | 4.08                     | -1.303                    | 0.000                      | 0.669           |
| 35.00               | -11.69                 | -30.13                 | 0.00                      | -805.31               | 0.00                  | 805.31                           | 1853.76             | 926.88              | 2688.99                | 1346.49                | 5.58                     | -1.551                    | 0.000                      | 0.605           |
| 40.00               | -11.06                 | -29.74                 | 0.00                      | -654.69               | 0.00                  | 654.69                           | 1800.28             | 900.14              | 2489.19                | 1246.45                | 7.34                     | -1.787                    | 0.000                      | 0.532           |
| 42.31               | -10.35                 | -27.24                 | 0.00                      | -585.99               | 0.00                  | 585.99                           | 1774.49             | 887.25              | 2397.88                | 1200.72                | 8.23                     | -1.894                    | 0.000                      | 0.495           |
| 45.00               | -10.00                 | -27.05                 | 0.00                      | -512.71               | 0.00                  | 512.71                           | 1743.61             | 871.80              | 2292.47                | 1147.94                | 9.33                     | -2.012                    | 0.000                      | 0.453           |
| 50.00               | -9.45                  | -26.67                 | 0.00                      | -377.45               | 0.00                  | 377.45                           | 1683.75             | 841.88              | 2099.47                | 1051.30                | 11.55                    | -2.205                    | 0.000                      | 0.366           |
| 51.00               | -8.01                  | -24.70                 | 0.00                      | -350.77               | 0.00                  | 350.77                           | 1671.40             | 835.70              | 2061.38                | 1032.22                | 12.02                    | -2.242                    | 0.000                      | 0.345           |
| 55.00               | -7.61                  | -24.40                 | 0.00                      | -251.97               | 0.00                  | 251.97                           | 1620.72             | 810.36              | 1910.85                | 956.84                 | 13.95                    | -2.368                    | 0.000                      | 0.269           |
| 55.44               | -6.35                  | -17.54                 | 0.00                      | -241.23               | 0.00                  | 241.23                           | 1615.02             | 807.51              | 1894.48                | 948.65                 | 14.17                    | -2.381                    | 0.000                      | 0.259           |
| 60.00               | -5.91                  | -17.21                 | 0.00                      | -161.27               | 0.00                  | 161.27                           | 1554.50             | 777.25              | 1727.25                | 864.91                 | 16.51                    | -2.493                    | 0.000                      | 0.191           |
| 64.00               | -3.16                  | -11.87                 | 0.00                      | -92.45                | 0.00                  | 92.45                            | 1499.23             | 749.61              | 1584.42                | 793.39                 | 18.63                    | -2.565                    | 0.000                      | 0.119           |
| 65.00               | -3.09                  | -11.80                 | 0.00                      | -80.58                | 0.00                  | 80.58                            | 1485.09             | 742.54              | 1549.31                | 775.81                 | 19.17                    | -2.580                    | 0.000                      | 0.106           |
| 67.06               | -2.77                  | -7.73                  | 0.00                      | -56.28                | 0.00                  | 56.28                            | 1455.57             | 727.78              | 1477.81                | 740.00                 | 20.29                    | -2.604                    | 0.000                      | 0.078           |
| 70.00               | -2.58                  | -7.53                  | 0.00                      | -33.56                | 0.00                  | 33.56                            | 1403.00             | 701.50              | 1368.43                | 685.23                 | 21.90                    | -2.629                    | 0.000                      | 0.051           |
| 74.00               | -0.78                  | -2.58                  | 0.00                      | -3.42                 | 0.00                  | 3.42                             | 1325.69             | 662.84              | 1221.03                | 611.42                 | 24.11                    | -2.644                    | 0.000                      | 0.006           |
| 75.00               | -0.32                  | -1.85                  | 0.00                      | -0.85                 | 0.00                  | 0.85                             | 1306.36             | 653.18              | 1185.50                | 593.63                 | 24.66                    | -2.645                    | 0.000                      | 0.002           |
| 75.45               | -0.03                  | -0.03                  | 0.00                      | -0.02                 | 0.00                  | 0.02                             | 1297.66             | 648.83              | 1169.68                | 585.71                 | 24.91                    | -2.645                    | 0.000                      | 0.000           |
| 76.00               | 0.00                   | -0.03                  | 0.00                      | 0.00                  | 0.00                  | 0.00                             | 1287.03             | 643.52              | 1150.48                | 576.10                 | 25.22                    | -2.645                    | 0.000                      | 0.000           |

# Wind Loading - Shaft

Structure: CT46122-A-SBA Code: EIA/TIA-222-G 6/3/2021

Site Name: Middletown North Exposure: С Height: 76.00 (ft) Crest Height: 0.00

Base Elev: 0.000 (ft) Site Class: D - Stiff Soil

Gh: Struct Class: || 1.1 Topography: 1 Page: 16



Load Case: 1.2D + 1.0Di + 1.0Wi 50 mph Wind

**Dead Load Factor** 1.20 **Wind Load Factor** 1.00



**Iterations** 

16

| Elev<br>(ft) Description | on Kzt | Kz   | qz<br>(psf) | qzGh<br>(psf) | C<br>(mph-ft) | Cf    | lce<br>Thick<br>(in) | Tributary<br>(ft) | Aa<br>(sf) | CfAa<br>(sf) | Wind<br>Force X<br>(lb) | Dead<br>Load Ice<br>(Ib) | Tot<br>Dead<br>Load<br>(lb) |
|--------------------------|--------|------|-------------|---------------|---------------|-------|----------------------|-------------------|------------|--------------|-------------------------|--------------------------|-----------------------------|
| 0.00                     | 1.00   | 0.85 | 5.168       | 5.68          | 0.00          | 1.200 | 0.000                | 0.00              | 0.000      | 0.00         | 0.0                     | 0.0                      | 0.0                         |
| 5.00                     | 1.00   | 0.85 | 5.168       | 5.68          | 0.00          | 1.200 | 1.656                | 5.00              | 20.707     | 24.85        | 141.3                   | 482.5                    | 1401.2                      |
| 10.00                    | 1.00   | 0.85 | 5.168       | 5.68          | 0.00          | 1.200 | 1.775                | 5.00              | 20.113     | 24.14        | 137.2                   | 500.2                    | 1385.7                      |
| 15.00                    | 1.00   | 0.85 | 5.168       | 5.68          | 0.00          | 1.200 | 1.848                | 5.00              | 19.480     | 23.38        | 132.9                   | 502.7                    | 1355.0                      |
| 20.00                    | 1.00   | 0.90 | 5.483       | 6.03          | 0.00          | 1.200 | 1.902                | 5.00              | 18.832     | 22.60        | 136.3                   | 498.5                    | 1317.6                      |
| 22.75 Bot - Section 2    | 1.00   | 0.93 | 5.634       | 6.20          | 0.00          | 1.200 | 1.927                | 2.75              | 10.073     | 12.09        | 74.9                    | 271.9                    | 708.3                       |
| 25.00                    | 1.00   | 0.95 | 5.747       | 6.32          | 0.00          | 1.200 | 1.945                | 2.25              | 8.188      | 9.83         | 62.1                    | 223.4                    | 856.7                       |
| 28.25 Top - Section 1    | 1.00   | 0.97 | 5.897       | 6.49          | 0.00          | 1.200 | 1.969                | 3.25              | 11.591     | 13.91        | 90.2                    | 318.3                    | 1211.7                      |
| 30.00                    | 1.00   | 0.98 | 5.972       | 6.57          | 0.00          | 1.200 | 1.981                | 1.75              | 6.124      | 7.35         | 48.3                    | 170.0                    | 380.9                       |
| 35.00                    | 1.00   | 1.01 | 6.169       | 6.79          | 0.00          | 1.200 | 2.012                | 5.00              | 17.054     | 20.46        | 138.9                   | 472.8                    | 1057.6                      |
| 40.00                    | 1.00   | 1.04 | 6.345       | 6.98          | 0.00          | 1.200 | 2.039                | 5.00              | 16.383     | 19.66        | 137.2                   | 458.6                    | 1016.8                      |
| 42.31 Appurtenance(s     | 1.00   | 1.06 | 6.420       | 7.06          | 0.00          | 1.200 | 2.050                | 2.31              | 7.339      | 8.81         | 62.2                    | 208.6                    | 457.5                       |
| 45.00                    | 1.00   | 1.07 | 6.504       | 7.15          | 0.00          | 1.200 | 2.063                | 2.69              | 8.365      | 10.04        | 71.8                    | 238.4                    | 521.1                       |
| 50.00                    | 1.00   | 1.09 | 6.650       | 7.32          | 0.00          | 1.200 | 2.085                | 5.00              | 15.034     | 18.04        | 132.0                   | 426.7                    | 931.8                       |
| 51.00 Appurtenance(s     | 1.00   | 1.10 | 6.678       | 7.35          | 0.00          | 1.200 | 2.089                | 1.00              | 2.924      | 3.51         | 25.8                    | 84.7                     | 182.5                       |
| 55.00                    | 1.00   | 1.12 | 6.785       | 7.46          | 0.00          | 1.200 | 2.105                | 4.00              | 11.430     | 13.72        | 102.4                   | 327.5                    | 708.2                       |
| 55.44 Appurtenance(s     | 1.00   | 1.12 | 6.796       | 7.48          | 0.00          | 1.200 | 2.106                | 0.44              | 1.230      | 1.48         | 11.0                    | 35.9                     | 76.7                        |
| 60.00                    | 1.00   | 1.14 | 6.910       | 7.60          | 0.00          | 1.200 | 2.123                | 4.56              | 12.447     | 14.94        | 113.5                   | 357.0                    | 768.1                       |
| 64.00 Appurtenance(s     | 1.00   | 1.15 | 7.005       | 7.71          | 0.00          | 1.200 | 2.137                | 4.00              | 10.453     | 12.54        | 96.6                    | 301.3                    | 643.7                       |
| 65.00                    | 1.00   | 1.16 | 7.028       | 7.73          | 0.00          | 1.200 | 2.140                | 1.00              | 2.544      | 3.05         | 23.6                    | 74.6                     | 157.5                       |
| 67.06 Appurtenance(s     | 1.00   | 1.16 | 7.074       | 7.78          | 0.00          | 1.200 | 2.147                | 2.06              | 5.156      | 6.19         | 48.1                    | 150.4                    | 317.9                       |
| 70.00                    | 1.00   | 1.17 | 7.138       | 7.85          | 0.00          | 1.200 | 2.156                | 2.94              | 7.159      | 8.59         | 67.5                    | 207.9                    | 439.2                       |
| 74.00 Appurtenance(s     | 1.00   | 1.19 | 7.222       | 7.94          | 0.00          | 1.200 | 2.168                | 4.00              | 9.364      | 11.24        | 89.3                    | 270.4                    | 570.3                       |
| 75.00 Appurtenance(s     | 1.00   | 1.19 | 7.243       | 7.97          | 0.00          | 1.200 | 2.171                | 1.00              | 2.272      | 2.73         | 21.7                    | 66.8                     | 139.1                       |
| 75.45 Appurtenance(s     | 1.00   | 1.19 | 7.252       | 7.98          | 0.00          | 1.200 | 2.172                | 0.45              | 1.013      | 1.22         | 9.7                     | 29.9                     | 62.1                        |
| 76.00                    | 1.00   | 1.19 | 7.263       | 7.99          | 0.00          | 1.200 | 2.174                | 0.55              | 1.231      | 1.48         | 11.8                    | 36.3                     | 75.4                        |
|                          |        |      |             |               |               |       | Totals:              | 76.00             |            |              | 1,986.3                 | ,                        | 16,742.6                    |

# **Discrete Appurtenance Forces**

**Structure:** CT46122-A-SBA **Code:** EIA/TIA-222-G 6/3/2021

Site Name:Middletown NorthExposure:CHeight:76.00 (ft)Crest Height:0.00

Base Elev: 0.000 (ft) Site Class: D - Stiff Soil

Gh: 1.1 Topography: 1 Struct Class: ||



Page: 17

**Iterations** 16

**Load Case:** 1.2D + 1.0Di + 1.0Wi 50 mph Wind

Dead Load Factor 1.20 Wind Load Factor 1.00

|     | Elev                      | •      | qz    | qzGh  | Orient<br>Factor | .,   | Total<br>CaAa | Dead<br>Load | Horiz<br>Ecc | Vert<br>Ecc | Wind<br>FX | Mom<br>Y | Mom<br>Z |
|-----|---------------------------|--------|-------|-------|------------------|------|---------------|--------------|--------------|-------------|------------|----------|----------|
| No. | (ft) Description          | Qty    | (psf) | (psf) | x Ka             | Ka   | (sf)          | (lb)         | (ft)         | (ft)        | (lb)       | (lb-ft)  | (lb-ft)  |
| 1   | 75.45 4' Branches         | 1      | 7.252 | 7.977 | 1.00             | 1.00 | 68.89         | 468.00       | 0.000        | 0.000       | 549.54     | 0.00     | 0.00     |
| 2   | 75.00 T-Arms              | 3      | 7.243 | 7.967 | 0.56             | 0.75 | 33.08         | 977.07       | 0.000        | 0.000       | 263.54     | 0.00     | 0.00     |
| 3   | 74.00 Antenna Branches    | 1      | 7.222 | 7.945 | 1.00             | 1.00 | 41.88         | 294.46       | 0.000        | 0.000       | 332.74     | 0.00     | 0.00     |
| 4   | 74.00 AIR6449 B41         | 3      | 7.222 | 7.945 | 0.57             | 0.80 | 11.64         | 786.76       | 0.000        | 0.000       | 92.47      | 0.00     | 0.00     |
| 5   | 74.00 RRUS 4415 B25       | 3      | 7.222 | 7.945 | 0.54             | 0.80 | 3.67          | 290.60       | 0.000        | 0.000       | 29.13      | 0.00     | 0.00     |
| 6   | 74.00 Ericsson 4415 B66A  | 3      | 7.222 | 7.945 | 0.54             | 0.80 | 4.15          | 426.44       | 0.000        | 0.000       | 32.96      | 0.00     | 0.00     |
| 7   | 74.00 (Handrail Kit w/end | 1      | 7.222 | 7.945 | 1.00             | 1.00 | 14.95         | 961.66       | 0.000        | 0.000       | 118.74     | 0.00     | 0.00     |
| 8   | 74.00 RFS                 | 3      | 7.222 | 7.945 | 0.56             | 0.80 | 38.01         | 2066.82      | 0.000        | 0.000       | 301.93     | 0.00     | 0.00     |
| 9   | 74.00 Air 32              | 3      | 7.222 | 7.945 | 0.70             | 0.80 | 16.55         | 1189.56      | 0.000        | 0.000       | 131.47     | 0.00     | 0.00     |
| 10  | 74.00 ATM200-A20          | 6      | 7.222 | 7.945 | 0.80             | 0.80 | 1.89          | 33.66        | 0.000        | 0.000       | 15.03      | 0.00     | 0.00     |
| 11  | 74.00 Radio 4449 B71+B85  | 3      | 7.222 | 7.945 | 0.54             | 0.80 | 4.26          | 413.76       | 0.000        | 0.000       | 33.85      | 0.00     | 0.00     |
| 12  | 74.00 Commscope           | 3      | 7.222 | 7.945 | 0.54             | 0.80 | 2.42          | 66.37        | 0.000        | 0.000       | 19.23      | 0.00     | 0.00     |
| 13  | 67.06 6' Branches         | 1      | 7.074 | 7.782 | 1.00             | 1.00 | 155.45        | 1223.51      | 0.000        | 0.000       | 1209.64    | 0.00     | 0.00     |
| 14  | 64.00 B5/B13 RRH-BR04C    | 3      | 7.005 | 7.705 | 0.54             | 0.80 | 4.79          | 414.20       | 0.000        | 0.000       | 36.91      | 0.00     | 0.00     |
| 15  | 64.00 B2/B66A RRH-BR049   |        | 7.005 | 7.705 | 0.54             | 0.80 | 3.65          | 516.80       | 0.000        | 0.000       | 28.15      | 0.00     | 0.00     |
| 16  | 64.00 CBC78T-DS-43-2X/E   | 14F0 3 | 7.005 | 7.705 | 0.54             | 0.80 | 1.18          | 163.09       | 0.000        | 0.000       | 9.08       | 0.00     | 0.00     |
| 17  | 64.00 DB-T1-6Z-8AB-0Z     | 2      | 7.005 | 7.705 | 0.54             | 0.80 | 6.31          | 471.85       | 0.000        | 0.000       | 48.62      | 0.00     | 0.00     |
| 18  | 64.00 T-Arm               | 3      | 7.005 | 7.705 | 0.56             | 0.75 | 27.92         | 1672.59      | 0.000        | 0.000       | 215.17     | 0.00     | 0.00     |
| 19  | 64.00 DB846F65ZAXY        | 4      | 7.005 | 7.705 | 0.74             | 0.80 | 25.55         | 1110.27      | 0.000        | 0.000       | 196.89     | 0.00     | 0.00     |
| 20  | 64.00 DB846H80E-SX        | 2      | 7.005 | 7.705 | 0.90             | 0.80 | 11.70         | 449.48       | 0.000        | 0.000       | 90.14      | 0.00     | 0.00     |
| 21  | 64.00 BSAMNT-SBS-1-2      | 3      | 7.005 | 7.705 | 0.56             | 0.75 | 0.00          | 152.82       | 0.000        | 0.000       | 0.00       | 0.00     | 0.00     |
| 22  | 64.00 JAHH-65B-R3B        | 6      | 7.005 | 7.705 | 0.66             | 0.80 | 42.95         | 2215.22      | 0.000        | 0.000       | 330.96     | 0.00     | 0.00     |
| 23  | 64.00 VZS01               | 3      | 7.005 | 7.705 | 0.55             | 0.80 | 8.94          | 741.42       | 0.000        | 0.000       | 68.87      | 0.00     | 0.00     |
| 24  | 64.00 (3) VZWSMART-SFK    | 4 1    | 7.005 | 7.705 | 0.56             | 0.75 | 20.39         | 1176.57      | 0.000        | 0.000       | 157.10     | 0.00     | 0.00     |
| 25  | 55.44 8' Branches         | 1      | 6.796 | 7.476 | 1.00             | 1.00 | 277.68        | 4983.78      | 0.000        | 0.000       | 2075.92    | 0.00     | 0.00     |
| 26  | 51.00 MC-K6MHDX-9-96 (3   | 1      | 6.678 | 7.346 | 0.56             | 0.75 | 29.51         | 2029.48      | 0.000        | 0.000       | 216.76     | 0.00     | 0.00     |
| 27  | 51.00 RDIDC-9181-OF-48    | 1      | 6.678 | 7.346 | 0.80             | 0.80 | 2.15          | 77.32        | 0.000        | 0.000       | 15.81      | 0.00     | 0.00     |
| 28  | 51.00 TA08025-B605        | 3      | 6.678 | 7.346 | 0.54             | 0.80 | 4.23          | 420.02       | 0.000        | 0.000       | 31.08      | 0.00     | 0.00     |
| 29  | 51.00 TA08025-B604        | 3      | 6.678 | 7.346 | 0.54             | 0.80 | 4.23          | 375.55       | 0.000        | 0.000       | 31.08      | 0.00     | 0.00     |
| 30  | 51.00 MX08FRO665-21       | 3      | 6.678 | 7.346 | 0.59             | 0.80 | 25.30         | 1075.10      | 0.000        | 0.000       | 185.82     | 0.00     | 0.00     |
| 31  | 42.31 10' Branches        | 1      | 6.420 | 7.062 | 1.00             | 1.00 | 99.07         | 1630.87      | 0.000        | 0.000       | 699.68     | 0.00     | 0.00     |

Totals: 28,875.10 7,568.33

# **Total Applied Force Summary**

**Structure**: CT46122-A-SBA **Code**: EIA/TIA-222-G 6/3/2021

Site Name:Middletown NorthExposure:CHeight:76.00 (ft)Crest Height:0.00

Base Elev: 0.000 (ft) Site Class: D - Stiff Soil

Gh: 1.1 Topography: 1 Struct Class: ||



**Load Case:** 1.2D + 1.0Di + 1.0Wi 50 mph Wind

Dead Load Factor 1.20 Wind Load Factor 1.00



Page: 18

| Elev  |                  | Lateral<br>FX (-) | Axial<br>FY (-) | Torsion<br>MY | Moment<br>MZ |  |
|-------|------------------|-------------------|-----------------|---------------|--------------|--|
| (ft)  | Description      | (lb)              | (lb)            | (lb-ft)       | (lb-ft)      |  |
| 0.00  |                  | 0.00              | 0.00            | 0.00          | 0.00         |  |
| 5.00  |                  | 141.26            | 1579.99         | 0.00          | 0.00         |  |
| 10.00 |                  | 137.20            | 1564.49         | 0.00          | 0.00         |  |
| 15.00 |                  | 132.89            | 1533.84         | 0.00          | 0.00         |  |
| 20.00 |                  | 136.31            | 1496.41         | 0.00          | 0.00         |  |
| 22.75 |                  | 74.91             | 806.60          | 0.00          | 0.00         |  |
| 25.00 |                  | 62.11             | 937.12          | 0.00          | 0.00         |  |
| 28.25 |                  | 90.23             | 1327.87         | 0.00          | 0.00         |  |
| 30.00 |                  | 48.27             | 443.47          | 0.00          | 0.00         |  |
| 35.00 |                  | 138.87            | 1236.38         | 0.00          | 0.00         |  |
| 40.00 |                  | 137.21            | 1195.57         | 0.00          | 0.00         |  |
| 42.31 | (1) attachments  | 761.87            | 2171.02         | 0.00          | 0.00         |  |
| 45.00 |                  | 71.82             | 617.32          | 0.00          | 0.00         |  |
| 50.00 |                  | 131.97            | 1110.56         | 0.00          | 0.00         |  |
| 51.00 | (11) attachments | 506.33            | 4195.71         | 0.00          | 0.00         |  |
| 55.00 |                  | 102.37            | 846.46          | 0.00          | 0.00         |  |
| 55.44 | (1) attachments  | 2086.96           | 5075.71         | 0.00          | 0.00         |  |
| 60.00 |                  | 113.54            | 925.69          | 0.00          | 0.00         |  |
| 64.00 | (33) attachments | 1278.55           | 9866.25         | 0.00          | 0.00         |  |
| 65.00 |                  | 23.60             | 166.97          | 0.00          | 0.00         |  |
| 67.06 | (1) attachments  | 1257.79           | 1560.90         | 0.00          | 0.00         |  |
| 70.00 |                  | 67.46             | 467.04          | 0.00          | 0.00         |  |
| 74.00 | (29) attachments | 1196.82           | 7138.23         | 0.00          | 0.00         |  |
| 75.00 | (3) attachments  | 285.26            | 1125.66         | 0.00          | 0.00         |  |
| 75.45 | (1) attachments  | 559.24            | 530.10          | 0.00          | 0.00         |  |
| 76.00 |                  | 11.80             | 75.37           | 0.00          | 0.00         |  |
|       | Totals:          | 9,554.66          | 47,994.72       | 0.00          | 0.00         |  |

# **Calculated Forces**

**Structure:** CT46122-A-SBA **Code:** EIA/TIA-222-G 6/3/2021

Site Name:Middletown NorthExposure:CHeight:76.00 (ft)Crest Height:0.00

Base Elev: 0.000 (ft) Site Class: D - Stiff Soil

Gh: 1.1 Topography: 1 Struct Class: II Page: 19



Load Case: 1.2D + 1.0Di + 1.0Wi 50 mph Wind

Dead Load Factor 1.20 Wind Load Factor 1.00



| Seg   | Pu     | Vu       | Tu       | Mu      | Mu        | Resultant | phi     | phi     | phi       | phi       | Total   | Rotation | Rotation |        |
|-------|--------|----------|----------|---------|-----------|-----------|---------|---------|-----------|-----------|---------|----------|----------|--------|
| Elev  | FY (-) | FX (-)   | MY (-)   | MZ      | MX        | Moment    | Pn      | Vn      | Tn        | Mn        | Deflect | Sway     | Twist    | Stress |
| (ft)  | (kips) | <u> </u> | <u> </u> | · · ·   | (ft-kips) | (ft-kips) | (kips)  | (kips)  | (ft-kips) | (ft-kips) | (in)    | (deg)    | (deg)    | Ratio  |
| 0.00  | -47.99 | -9.58    | 0.00     | -562.03 | 0.00      | 562.03    | 2976.77 | 1488.39 | 5655.61   | 2832.01   | 0.00    | 0.000    | 0.000    | 0.215  |
| 5.00  | -46.40 | -9.49    | 0.00     | -514.13 | 0.00      | 514.13    | 2914.38 | 1457.19 | 5339.22   | 2673.58   | 0.03    | -0.062   | 0.000    | 0.208  |
| 10.00 | -44.82 | -9.40    | 0.00     | -466.69 | 0.00      | 466.69    | 2848.80 | 1424.40 | 5025.69   | 2516.58   | 0.13    | -0.125   | 0.000    | 0.201  |
| 15.00 | -43.28 | -9.31    | 0.00     | -419.69 | 0.00      | 419.69    | 2780.04 | 1390.02 | 4715.67   | 2361.34   | 0.30    | -0.189   | 0.000    | 0.193  |
| 20.00 | -41.78 | -9.20    | 0.00     | -373.14 | 0.00      | 373.14    | 2708.10 | 1354.05 | 4409.79   | 2208.17   | 0.53    | -0.253   | 0.000    | 0.184  |
| 22.75 | -40.97 | -9.15    | 0.00     | -347.83 | 0.00      | 347.83    | 2667.17 | 1333.59 | 4243.56   | 2124.93   | 0.69    | -0.289   | 0.000    | 0.179  |
| 25.00 | -40.02 | -9.11    | 0.00     | -327.25 | 0.00      | 327.25    | 2632.97 | 1316.49 | 4108.71   | 2057.41   | 0.83    | -0.319   | 0.000    | 0.174  |
| 28.25 | -38.69 | -9.03    | 0.00     | -297.65 | 0.00      | 297.65    | 1920.92 | 960.46  | 2962.45   | 1483.43   | 1.06    | -0.361   | 0.000    | 0.221  |
| 30.00 | -38.24 | -9.01    | 0.00     | -281.85 | 0.00      | 281.85    | 1904.07 | 952.03  | 2891.21   | 1447.76   | 1.20    | -0.383   | 0.000    | 0.215  |
| 35.00 | -36.99 | -8.91    | 0.00     | -236.79 | 0.00      | 236.79    | 1853.76 | 926.88  | 2688.99   | 1346.49   | 1.64    | -0.457   | 0.000    | 0.196  |
| 40.00 | -35.79 | -8.79    | 0.00     | -192.24 | 0.00      | 192.24    | 1800.28 | 900.14  | 2489.19   | 1246.45   | 2.16    | -0.526   | 0.000    | 0.174  |
| 42.31 | -33.62 | -8.03    | 0.00     | -171.92 | 0.00      | 171.92    | 1774.49 | 887.25  | 2397.88   | 1200.72   | 2.42    | -0.557   | 0.000    | 0.162  |
| 45.00 | -33.00 | -7.98    | 0.00     | -150.32 | 0.00      | 150.32    | 1743.61 | 871.80  | 2292.47   | 1147.94   | 2.75    | -0.592   | 0.000    | 0.150  |
| 50.00 | -31.89 | -7.85    | 0.00     | -110.42 | 0.00      | 110.42    | 1683.75 | 841.88  | 2099.47   | 1051.30   | 3.40    | -0.648   | 0.000    | 0.124  |
| 51.00 | -27.69 | -7.31    | 0.00     | -102.57 | 0.00      | 102.57    | 1671.40 | 835.70  | 2061.38   | 1032.22   | 3.54    | -0.659   | 0.000    | 0.116  |
| 55.00 | -26.85 | -7.21    | 0.00     | -73.32  | 0.00      | 73.32     | 1620.72 | 810.36  | 1910.85   | 956.84    | 4.11    | -0.696   | 0.000    | 0.093  |
| 55.44 | -21.79 | -5.07    | 0.00     | -70.15  | 0.00      | 70.15     | 1615.02 | 807.51  | 1894.48   | 948.65    | 4.17    | -0.700   | 0.000    | 0.087  |
| 60.00 | -20.87 | -4.95    | 0.00     | -47.05  | 0.00      | 47.05     | 1554.50 | 777.25  | 1727.25   | 864.91    | 4.86    | -0.732   | 0.000    | 0.068  |
| 64.00 | -11.02 | -3.55    | 0.00     | -27.24  | 0.00      | 27.24     | 1499.23 | 749.61  | 1584.42   | 793.39    | 5.48    | -0.754   | 0.000    | 0.042  |
| 65.00 | -10.85 | -3.52    | 0.00     | -23.69  | 0.00      | 23.69     | 1485.09 | 742.54  | 1549.31   | 775.81    | 5.64    | -0.758   | 0.000    | 0.038  |
| 67.06 | -9.31  | -2.25    | 0.00     | -16.44  | 0.00      | 16.44     | 1455.57 | 727.78  | 1477.81   | 740.00    | 5.97    | -0.765   | 0.000    | 0.029  |
| 70.00 | -8.84  | -2.17    | 0.00     | -9.84   | 0.00      | 9.84      | 1403.00 | 701.50  | 1368.43   | 685.23    | 6.44    | -0.772   | 0.000    | 0.021  |
| 74.00 | -1.72  | -0.88    | 0.00     | -1.15   | 0.00      | 1.15      | 1325.69 | 662.84  | 1221.03   | 611.42    | 7.09    | -0.777   | 0.000    | 0.003  |
| 75.00 | -0.60  | -0.58    | 0.00     | -0.27   | 0.00      | 0.27      | 1306.36 | 653.18  | 1185.50   | 593.63    | 7.25    | -0.777   | 0.000    | 0.001  |
| 75.45 | -0.08  | -0.01    | 0.00     | -0.01   | 0.00      | 0.01      | 1297.66 | 648.83  | 1169.68   | 585.71    | 7.33    | -0.777   | 0.000    | 0.000  |
| 76.00 | 0.00   | -0.01    | 0.00     | 0.00    | 0.00      | 0.00      | 1287.03 | 643.52  | 1150.48   | 576.10    | 7.42    | -0.777   | 0.000    | 0.000  |


# **Seismic Segment Forces (Factored)**

**Structure**: CT46122-A-SBA **Code**: EIA/TIA-222-G 6/3/2021

Site Name:Middletown NorthExposure:CHeight:76.00 (ft)Crest Height:0.00

Base Elev: 0.000 (ft) Site Class: D - Stiff Soil

Gh: 1.1 Topography: 1 Struct Class: ||

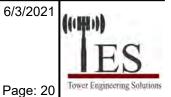

| <b>Load Case:</b> 1.2D + 1.0E |                               |      |     |      | Y               | Iterations | 15   |
|-------------------------------|-------------------------------|------|-----|------|-----------------|------------|------|
| <b>Gust Response Factor</b>   | 1.10                          |      | Sds | 0.19 | X               | Ss         | 0.18 |
| Dead Load Factor              | 1.20 Seismic Load Factor      | 1.00 | Sd1 | 0.10 | 2               | <b>S</b> 1 | 0.06 |
| Wind Load Factor              | 0.00 Structure Frequency (f1) | 0.81 | SA  | 0.08 | Seismic Importa | nce Factor | 1.00 |

| Тор          |                 |         | 141        |      |       |      | La <u>t</u> eral |             |          |
|--------------|-----------------|---------|------------|------|-------|------|------------------|-------------|----------|
| Elev<br>(ft) | Description     |         | Wz<br>(lb) | а    | b     | С    | Fs<br>(lb)       |             | R: 1.50  |
| 0.00         |                 |         | 0.00       | 0.00 | 0.00  | 0.00 | 0.00             |             |          |
| 5.00         |                 |         | 765.58     | 0.01 | 0.05  | 0.03 | 11.53            |             |          |
| 10.00        |                 |         | 737.92     | 0.03 | 0.07  | 0.04 | 15.14            |             |          |
| 15.00        |                 |         | 710.26     | 0.07 | 0.07  | 0.04 | 16.58            |             |          |
| 20.00        |                 |         | 682.59     | 0.13 | 0.07  | 0.03 | 17.71            |             |          |
| 22.75        | Bot - Section 2 |         | 363.63     | 0.17 | 0.07  | 0.03 | 9.95             |             |          |
| 25.00        |                 |         | 527.75     | 0.20 | 0.06  | 0.02 | 14.95            |             |          |
| 28.25        | Top - Section 1 |         | 744.50     | 0.26 | 0.05  | 0.02 | 21.71            |             |          |
| 30.00        |                 |         | 175.77     | 0.29 | 0.05  | 0.01 | 5.13             |             |          |
| 35.00        |                 |         | 487.28     | 0.40 | 0.02  | 0.01 | 13.03            |             |          |
| 40.00        |                 |         | 465.14     | 0.52 | -0.02 | 0.01 | 9.51             |             |          |
| 42.31        | Appurtenance(s) |         | 747.42     | 0.59 | -0.05 | 0.01 | 12.47            |             |          |
| 45.00        |                 |         | 235.59     | 0.66 | -0.07 | 0.02 | 2.92             |             |          |
| 50.00        |                 |         | 420.88     | 0.82 | -0.11 | 0.06 | 3.43             |             |          |
| 51.00        | Appurtenance(s) |         | 1612.6     | 0.85 | -0.12 | 0.07 | 13.55            |             |          |
| 55.00        |                 |         | 317.23     | 0.99 | -0.11 | 0.13 | 4.75             |             |          |
| 55.44        | Appurtenance(s) |         | 1672.0     | 1.01 | -0.11 | 0.13 | 27.28            |             |          |
| 60.00        |                 |         | 342.59     | 1.18 | -0.02 | 0.24 | 13.31            |             |          |
| 64.00        | Appurtenance(s) |         | 3196.0     | 1.34 | 0.18  | 0.37 | 232.26           |             |          |
| 65.00        |                 |         | 69.13      | 1.38 | 0.25  | 0.41 | 5.76             |             |          |
| 67.06        | Appurtenance(s) |         | 539.61     | 1.47 | 0.43  | 0.51 | 58.26            |             |          |
| 70.00        |                 |         | 192.75     | 1.60 | 0.79  | 0.67 | 28.87            |             |          |
| 74.00        | Appurtenance(s) |         | 2221.0     | 1.79 | 1.50  | 0.96 | 487.26           |             |          |
| 75.00        | Appurtenance(s) |         | 540.28     | 1.84 | 1.73  | 1.05 | 129.17           |             |          |
| 75.45        | Appurtenance(s) |         | 416.83     | 1.86 | 1.84  | 1.09 | 103.49           |             |          |
| 76.00        |                 |         | 32.55      | 1.89 | 1.98  | 1.14 | 8.46             |             |          |
|              |                 | Totals: | 18,217.0   |      |       |      | 1,266.5          | Total Wind: | 32,647.5 |

Seismic Base Shear is Less Than 50% of Wind Force - An Analysis is NOT Required

# **Calculated Forces**

Site Name:Middletown NorthExposure:CHeight:76.00 (ft)Crest Height:0.00

Base Elev: 0.000 (ft) Site Class: D - Stiff Soil

Gh: 1.1 Topography: 1 Struct Class: ||



Page: 21

**Load Case:** 1.2D + 1.0E **Iterations** 15 **Gust Response Factor** 1.10 Sds 0.19 Ss 0.18 **Dead Load Factor S1** 1.20 **Seismic Load Factor** 1.00 Sd1 0.10 0.06 Wind Load Factor 0.00 Structure Frequency (f1) 0.81 SA 0.08 Seismic Importance Factor 1.00

| Seg<br>Elev<br>(ft) | Pu<br>FY (-)<br>(kips) | Vu<br>FX (-)<br>(kips) | Tu<br>MY (-)<br>(ft-kips) | Mu<br>MZ<br>(ft-kips) | Mu<br>MX<br>(ft-kips) | Resultant<br>Moment<br>(ft-kips) | phi<br>Pn<br>(kips) | phi<br>Vn<br>(kips) | phi<br>Tn<br>(ft-kips) | phi<br>Mn<br>(ft-kips) | Total<br>Deflect<br>(in) | Rotation<br>Sway<br>(deg) | Rotation<br>Twist<br>(deg) | Stress<br>Ratio |
|---------------------|------------------------|------------------------|---------------------------|-----------------------|-----------------------|----------------------------------|---------------------|---------------------|------------------------|------------------------|--------------------------|---------------------------|----------------------------|-----------------|
| 0.00                | -24.24                 | -1.27                  | 0.00                      | -83.61                | 0.00                  | 83.61                            | 2976.77             | 1488.39             | 5655.61                | 2832.01                |                          | 0.00                      | 0.00                       | 0.038           |
| 5.00                | -23.14                 | -1.26                  | 0.00                      | -77.28                | 0.00                  | 77.28                            | 2914.38             | 1457.19             | 5339.22                | 2673.58                |                          | 0.01                      | -0.01                      | 0.037           |
| 10.00               | -22.08                 | -1.25                  | 0.00                      | -70.98                | 0.00                  | 70.98                            | 2848.80             | 1424.40             | 5025.69                | 2516.58                |                          | 0.02                      | -0.02                      | 0.036           |
| 15.00               | -21.04                 | -1.23                  | 0.00                      | -64.74                | 0.00                  | 64.74                            | 2780.04             | 1390.02             | 4715.67                | 2361.34                |                          | 0.04                      | -0.03                      | 0.035           |
| 20.00               | -20.05                 | -1.22                  | 0.00                      | -58.56                | 0.00                  | 58.56                            | 2708.10             | 1354.05             | 4409.79                | 2208.17                |                          | 0.08                      | -0.04                      | 0.034           |
| 22.75               | -19.51                 | -1.21                  | 0.00                      | -55.21                | 0.00                  | 55.21                            | 2667.17             | 1333.59             | 4243.56                | 2124.93                |                          | 0.10                      | -0.04                      | 0.033           |
| 25.00               | -18.80                 | -1.20                  | 0.00                      | -52.48                | 0.00                  | 52.48                            | 2632.97             | 1316.49             | 4108.71                | 2057.41                |                          | 0.13                      | -0.05                      | 0.033           |
| 28.25               | -17.79                 | -1.18                  | 0.00                      | -48.59                | 0.00                  | 48.59                            | 1920.92             | 960.46              | 2962.45                | 1483.43                |                          | 0.16                      | -0.06                      | 0.042           |
| 30.00               | -17.51                 | -1.17                  | 0.00                      | -46.54                | 0.00                  | 46.54                            | 1904.07             | 952.03              | 2891.21                | 1447.76                |                          | 0.18                      | -0.06                      | 0.041           |
| 35.00               | -16.75                 | -1.16                  | 0.00                      | -40.67                | 0.00                  | 40.67                            | 1853.76             | 926.88              | 2688.99                | 1346.49                |                          | 0.25                      | -0.07                      | 0.039           |
| 40.00               | -16.01                 | -1.15                  | 0.00                      | -34.86                | 0.00                  | 34.86                            | 1800.28             | 900.14              | 2489.19                | 1246.45                |                          | 0.33                      | -0.08                      | 0.037           |
| 42.31               | -15.03                 | -1.14                  | 0.00                      | -32.19                | 0.00                  | 32.19                            | 1774.49             | 887.25              | 2397.88                | 1200.72                |                          | 0.38                      | -0.09                      | 0.035           |
| 45.00               | -14.65                 | -1.14                  | 0.00                      | -29.11                | 0.00                  | 29.11                            | 1743.61             | 871.80              | 2292.47                | 1147.94                |                          | 0.43                      | -0.10                      | 0.034           |
| 50.00               | -13.97                 | -1.14                  | 0.00                      | -23.41                | 0.00                  | 23.41                            | 1683.75             | 841.88              | 2099.47                | 1051.30                |                          | 0.54                      | -0.11                      | 0.031           |
| 51.00               | -12.00                 | -1.12                  | 0.00                      | -22.27                | 0.00                  | 22.27                            | 1671.40             | 835.70              | 2061.38                | 1032.22                |                          | 0.56                      | -0.11                      | 0.029           |
| 55.00               | -11.48                 | -1.12                  | 0.00                      | -17.78                | 0.00                  | 17.78                            | 1620.72             | 810.36              | 1910.85                | 956.84                 |                          | 0.65                      | -0.12                      | 0.026           |
| 55.44               | -9.46                  | -1.09                  | 0.00                      | -17.29                | 0.00                  | 17.29                            | 1615.02             | 807.51              | 1894.48                | 948.65                 |                          | 0.67                      | -0.12                      | 0.024           |
| 60.00               | -8.89                  | -1.07                  | 0.00                      | -12.33                | 0.00                  | 12.33                            | 1554.50             | 777.25              | 1727.25                | 864.91                 |                          | 0.78                      | -0.13                      | 0.020           |
| 64.00               | -4.92                  | -0.83                  | 0.00                      | -8.04                 | 0.00                  | 8.04                             | 1499.23             | 749.61              | 1584.42                | 793.39                 |                          | 0.89                      | -0.13                      | 0.013           |
| 65.00               | -4.82                  | -0.83                  | 0.00                      | -7.21                 | 0.00                  | 7.21                             | 1485.09             | 742.54              | 1549.31                | 775.81                 |                          | 0.92                      | -0.13                      | 0.013           |
| 67.06               | -4.16                  | -0.77                  | 0.00                      | -5.50                 | 0.00                  | 5.50                             | 1455.57             | 727.78              | 1477.81                | 740.00                 |                          | 0.98                      | -0.14                      | 0.010           |
| 70.00               | -3.90                  | -0.74                  | 0.00                      | -3.25                 | 0.00                  | 3.25                             | 1403.00             | 701.50              | 1368.43                | 685.23                 |                          | 1.07                      | -0.14                      | 0.008           |
| 74.00               | -1.20                  | -0.24                  | 0.00                      | -0.30                 | 0.00                  | 0.30                             | 1325.69             | 662.84              | 1221.03                | 611.42                 |                          | 1.18                      | -0.14                      | 0.001           |
| 75.00               | -0.54                  | -0.11                  | 0.00                      | -0.06                 | 0.00                  | 0.06                             | 1306.36             | 653.18              | 1185.50                | 593.63                 |                          | 1.21                      | -0.14                      | 0.001           |
| 75.45               | -0.04                  | -0.01                  | 0.00                      | 0.00                  | 0.00                  | 0.00                             | 1297.66             | 648.83              | 1169.68                | 585.71                 |                          | 1.23                      | -0.14                      | 0.000           |
| 76.00               | 0.00                   | -0.01                  | 0.00                      | 0.00                  | 0.00                  | 0.00                             | 1287.03             | 643.52              | 1150.48                | 576.10                 |                          | 1.24                      | -0.14                      | 0.000           |

# **Seismic Segment Forces (Factored)**

**Structure:** CT46122-A-SBA **Code:** EIA/TIA-222-G 6/3/2021

Site Name:Middletown NorthExposure:CHeight:76.00 (ft)Crest Height:0.00

Base Elev: 0.000 (ft) Site Class: D - Stiff Soil

Gh: 1.1 Topography: 1 Struct Class: ||



| <b>Load Case:</b> 0.9D + 1.0E |                               |      |     |      | Y               | Iterations | 15   |
|-------------------------------|-------------------------------|------|-----|------|-----------------|------------|------|
| <b>Gust Response Factor</b>   | 1.10                          |      | Sds | 0.19 | ×               | Ss         | 0.18 |
| <b>Dead Load Factor</b>       | 0.90 Seismic Load Factor      | 1.00 | Sd1 | 0.10 | 3               | <b>S</b> 1 | 0.06 |
| Wind Load Factor              | 0.00 Structure Frequency (f1) | 0.81 | SA  | 0.08 | Seismic Importa | nce Factor | 1.00 |

| Тор          |                 |         |            |      |       |      | Lateral    |             |          |
|--------------|-----------------|---------|------------|------|-------|------|------------|-------------|----------|
| Elev<br>(ft) | Description     |         | Wz<br>(lb) | а    | b     | С    | Fs<br>(lb) |             | R: 1.50  |
| 0.00         |                 |         | 0.00       | 0.00 | 0.00  | 0.00 | 0.00       |             |          |
| 5.00         |                 |         | 765.58     | 0.01 | 0.05  | 0.03 | 11.53      |             |          |
| 10.00        |                 |         | 737.92     | 0.03 | 0.07  | 0.04 | 15.14      |             |          |
| 15.00        |                 |         | 710.26     | 0.07 | 0.07  | 0.04 | 16.58      |             |          |
| 20.00        |                 |         | 682.59     | 0.13 | 0.07  | 0.03 | 17.71      |             |          |
| 22.75        | Bot - Section 2 |         | 363.63     | 0.17 | 0.07  | 0.03 | 9.95       |             |          |
| 25.00        |                 |         | 527.75     | 0.20 | 0.06  | 0.02 | 14.95      |             |          |
| 28.25        | Top - Section 1 |         | 744.50     | 0.26 | 0.05  | 0.02 | 21.71      |             |          |
| 30.00        |                 |         | 175.77     | 0.29 | 0.05  | 0.01 | 5.13       |             |          |
| 35.00        |                 |         | 487.28     | 0.40 | 0.02  | 0.01 | 13.03      |             |          |
| 40.00        |                 |         | 465.14     | 0.52 | -0.02 | 0.01 | 9.51       |             |          |
| 42.31        | Appurtenance(s) |         | 747.42     | 0.59 | -0.05 | 0.01 | 12.47      |             |          |
| 45.00        |                 |         | 235.59     | 0.66 | -0.07 | 0.02 | 2.92       |             |          |
| 50.00        |                 |         | 420.88     | 0.82 | -0.11 | 0.06 | 3.43       |             |          |
| 51.00        | Appurtenance(s) |         | 1612.6     | 0.85 | -0.12 | 0.07 | 13.55      |             |          |
| 55.00        |                 |         | 317.23     | 0.99 | -0.11 | 0.13 | 4.75       |             |          |
| 55.44        | Appurtenance(s) |         | 1672.0     | 1.01 | -0.11 | 0.13 | 27.28      |             |          |
| 60.00        |                 |         | 342.59     | 1.18 | -0.02 | 0.24 | 13.31      |             |          |
| 64.00        | Appurtenance(s) |         | 3196.0     | 1.34 | 0.18  | 0.37 | 232.26     |             |          |
| 65.00        |                 |         | 69.13      | 1.38 | 0.25  | 0.41 | 5.76       |             |          |
| 67.06        | Appurtenance(s) |         | 539.61     | 1.47 | 0.43  | 0.51 | 58.26      |             |          |
| 70.00        |                 |         | 192.75     | 1.60 | 0.79  | 0.67 | 28.87      |             |          |
| 74.00        | Appurtenance(s) |         | 2221.0     | 1.79 | 1.50  | 0.96 | 487.26     |             |          |
| 75.00        | Appurtenance(s) |         | 540.28     | 1.84 | 1.73  | 1.05 | 129.17     |             |          |
| 75.45        | Appurtenance(s) |         | 416.83     | 1.86 | 1.84  | 1.09 | 103.49     |             |          |
| 76.00        |                 |         | 32.55      | 1.89 | 1.98  | 1.14 | 8.46       |             |          |
|              |                 | Totals: | 18,217.0   |      |       |      | 1,266.5    | Total Wind: | 32,647.5 |

Seismic Base Shear is Less Than 50% of Wind Force - An Analysis is NOT Required

# **Calculated Forces**

Site Name:Middletown NorthExposure:CHeight:76.00 (ft)Crest Height:0.00

Base Elev: 0.000 (ft) Site Class: D - Stiff Soil

Gh: 1.1 Topography: 1 Struct Class: ||



Page: 23

**Load Case:** 0.9D + 1.0E **Iterations** 15 **Gust Response Factor** 1.10 Sds 0.19 Ss 0.18 **Dead Load Factor S1** 0.90 Seismic Load Factor 1.00 Sd1 0.10 0.06 Wind Load Factor 0.00 Structure Frequency (f1) 0.81 SA 0.08 Seismic Importance Factor 1.00

| Seg<br>Elev<br>(ft) | Pu<br>FY (-)<br>(kips) | Vu<br>FX (-)<br>(kips) | Tu<br>MY (-)<br>(ft-kips) | Mu<br>MZ<br>(ft-kips) | Mu<br>MX<br>(ft-kips) | Resultant<br>Moment<br>(ft-kips) | phi<br>Pn<br>(kips) | phi<br>Vn<br>(kips) | phi<br>Tn<br>(ft-kips) | phi<br>Mn<br>(ft-kips) | Total<br>Deflect<br>(in) | Rotation<br>Sway<br>(deg) | Rotation<br>Twist<br>(deg) | Stress<br>Ratio |
|---------------------|------------------------|------------------------|---------------------------|-----------------------|-----------------------|----------------------------------|---------------------|---------------------|------------------------|------------------------|--------------------------|---------------------------|----------------------------|-----------------|
| 0.00                | -18.18                 | -1.27                  | 0.00                      | -83.31                | 0.00                  | 83.31                            | 2976.77             | 1488.39             | 5655.61                | 2832.01                |                          | 0.00                      | 0.00                       | 0.036           |
| 5.00                | -17.35                 | -1.26                  | 0.00                      | -76.98                | 0.00                  | 76.98                            | 2914.38             | 1457.19             | 5339.22                | 2673.58                |                          | 0.01                      | -0.01                      | 0.035           |
| 10.00               | -16.56                 | -1.25                  | 0.00                      | -70.69                | 0.00                  | 70.69                            | 2848.80             | 1424.40             | 5025.69                | 2516.58                |                          | 0.02                      | -0.02                      | 0.034           |
| 15.00               | -15.78                 | -1.23                  | 0.00                      | -64.46                | 0.00                  | 64.46                            | 2780.04             | 1390.02             | 4715.67                | 2361.34                |                          | 0.04                      | -0.03                      | 0.033           |
| 20.00               | -15.03                 | -1.22                  | 0.00                      | -58.30                | 0.00                  | 58.30                            | 2708.10             | 1354.05             | 4409.79                | 2208.17                |                          | 0.08                      | -0.04                      | 0.032           |
| 22.75               | -14.63                 | -1.21                  | 0.00                      | -54.95                | 0.00                  | 54.95                            | 2667.17             | 1333.59             | 4243.56                | 2124.93                |                          | 0.10                      | -0.04                      | 0.031           |
| 25.00               | -14.10                 | -1.19                  | 0.00                      | -52.24                | 0.00                  | 52.24                            | 2632.97             | 1316.49             | 4108.71                | 2057.41                |                          | 0.13                      | -0.05                      | 0.031           |
| 28.25               | -13.34                 | -1.17                  | 0.00                      | -48.36                | 0.00                  | 48.36                            | 1920.92             | 960.46              | 2962.45                | 1483.43                |                          | 0.16                      | -0.06                      | 0.040           |
| 30.00               | -13.13                 | -1.17                  | 0.00                      | -46.31                | 0.00                  | 46.31                            | 1904.07             | 952.03              | 2891.21                | 1447.76                |                          | 0.18                      | -0.06                      | 0.039           |
| 35.00               | -12.56                 | -1.16                  | 0.00                      | -40.47                | 0.00                  | 40.47                            | 1853.76             | 926.88              | 2688.99                | 1346.49                |                          | 0.25                      | -0.07                      | 0.037           |
| 40.00               | -12.01                 | -1.15                  | 0.00                      | -34.69                | 0.00                  | 34.69                            | 1800.28             | 900.14              | 2489.19                | 1246.45                |                          | 0.33                      | -0.08                      | 0.035           |
| 42.31               | -11.27                 | -1.14                  | 0.00                      | -32.03                | 0.00                  | 32.03                            | 1774.49             | 887.25              | 2397.88                | 1200.72                |                          | 0.37                      | -0.09                      | 0.033           |
| 45.00               | -10.99                 | -1.13                  | 0.00                      | -28.98                | 0.00                  | 28.98                            | 1743.61             | 871.80              | 2292.47                | 1147.94                |                          | 0.43                      | -0.10                      | 0.032           |
| 50.00               | -10.48                 | -1.13                  | 0.00                      | -23.30                | 0.00                  | 23.30                            | 1683.75             | 841.88              | 2099.47                | 1051.30                |                          | 0.53                      | -0.11                      | 0.028           |
| 51.00               | -9.00                  | -1.12                  | 0.00                      | -22.17                | 0.00                  | 22.17                            | 1671.40             | 835.70              | 2061.38                | 1032.22                |                          | 0.56                      | -0.11                      | 0.027           |
| 55.00               | -8.61                  | -1.11                  | 0.00                      | -17.71                | 0.00                  | 17.71                            | 1620.72             | 810.36              | 1910.85                | 956.84                 |                          | 0.65                      | -0.12                      | 0.024           |
| 55.44               | -7.09                  | -1.08                  | 0.00                      | -17.22                | 0.00                  | 17.22                            | 1615.02             | 807.51              | 1894.48                | 948.65                 |                          | 0.66                      | -0.12                      | 0.023           |
| 60.00               | -6.67                  | -1.07                  | 0.00                      | -12.29                | 0.00                  | 12.29                            | 1554.50             | 777.25              | 1727.25                | 864.91                 |                          | 0.78                      | -0.13                      | 0.018           |
| 64.00               | -3.69                  | -0.83                  | 0.00                      | -8.01                 | 0.00                  | 8.01                             | 1499.23             | 749.61              | 1584.42                | 793.39                 |                          | 0.89                      | -0.13                      | 0.013           |
| 65.00               | -3.62                  | -0.82                  | 0.00                      | -7.18                 | 0.00                  | 7.18                             | 1485.09             | 742.54              | 1549.31                | 775.81                 |                          | 0.92                      | -0.13                      | 0.012           |
| 67.06               | -3.12                  | -0.76                  | 0.00                      | -5.49                 | 0.00                  | 5.49                             | 1455.57             | 727.78              | 1477.81                | 740.00                 |                          | 0.98                      | -0.14                      | 0.010           |
| 70.00               | -2.92                  | -0.74                  | 0.00                      | -3.24                 | 0.00                  | 3.24                             | 1403.00             | 701.50              | 1368.43                | 685.23                 |                          | 1.06                      | -0.14                      | 0.007           |
| 74.00               | -0.90                  | -0.24                  | 0.00                      | -0.30                 | 0.00                  | 0.30                             | 1325.69             | 662.84              | 1221.03                | 611.42                 |                          | 1.18                      | -0.14                      | 0.001           |
| 75.00               | -0.40                  | -0.11                  | 0.00                      | -0.06                 | 0.00                  | 0.06                             | 1306.36             | 653.18              | 1185.50                | 593.63                 |                          | 1.21                      | -0.14                      | 0.000           |
| 75.45               | -0.03                  | -0.01                  | 0.00                      | 0.00                  | 0.00                  | 0.00                             | 1297.66             | 648.83              | 1169.68                | 585.71                 |                          | 1.22                      | -0.14                      | 0.000           |
| 76.00               | 0.00                   | -0.01                  | 0.00                      | 0.00                  | 0.00                  | 0.00                             | 1287.03             | 643.52              | 1150.48                | 576.10                 |                          | 1.24                      | -0.14                      | 0.000           |

# Wind Loading - Shaft

Site Name:Middletown NorthExposure:CHeight:76.00 (ft)Crest Height:0.00

Base Elev: 0.000 (ft) Site Class: D - Stiff Soil

Gh: 1.1 Topography: 1 Struct Class: II Page: 24



Load Case: 1.0D + 1.0W 60 mph Wind

Dead Load Factor 1.00 Wind Load Factor 1.00



| Elev<br>(ft) | Description   | Kzt  | Kz   | qz<br>(psf) | qzGh<br>(psf) | C<br>(mph-ft) | Cf    | lce<br>Thick<br>(in) | Tributary<br>(ft) | Aa<br>(sf) | CfAa<br>(sf) | Wind<br>Force X<br>(lb) | Dead<br>Load Ice<br>(lb) | Tot<br>Dead<br>Load<br>(lb) |
|--------------|---------------|------|------|-------------|---------------|---------------|-------|----------------------|-------------------|------------|--------------|-------------------------|--------------------------|-----------------------------|
|              | 2 ccci.pt.c.i |      |      |             | ,             | ` ' '         |       |                      |                   |            |              |                         |                          | . ,                         |
| 0.00         |               | 1.00 | 0.85 | 7.442       | 8.19          | 217.66        | 0.650 | 0.000                | 0.00              | 0.000      | 0.00         | 0.0                     | 0.0                      | 0.0                         |
| 5.00         |               | 1.00 | 0.85 | 7.442       | 8.19          | 209.99        | 0.650 | 0.000                |                   |            | 12.56        | 102.8                   | 0.0                      | 765.6                       |
| 10.00        |               | 1.00 | 0.85 | 7.442       | 8.19          | 202.31        | 0.650 | 0.000                |                   | 18.634     | 12.11        | 99.1                    | 0.0                      | 737.9                       |
| 15.00        |               | 1.00 | 0.85 | 7.442       | 8.19          | 194.64        | 0.650 | 0.000                |                   | 17.940     | 11.66        | 95.5                    | 0.0                      | 710.3                       |
| 20.00        |               | 1.00 | 0.90 | 7.896       | 8.69          | 192.59        | 0.650 | 0.000                |                   | 17.246     | 11.21        | 97.4                    | 0.0                      | 682.6                       |
|              | t - Section 2 | 1.00 | 0.93 | 8.113       | 8.92          | 190.81        | 0.650 | 0.000                | 2.75              | 9.190      | 5.97         | 53.3                    | 0.0                      | 363.6                       |
| 25.00        |               | 1.00 | 0.95 | 8.276       | 9.10          | 189.07        | 0.650 | 0.000                | 2.25              | 7.458      | 4.85         | 44.1                    | 0.0                      | 527.7                       |
|              | p - Section 1 | 1.00 | 0.97 | 8.492       | 9.34          | 186.19        | 0.650 | 0.000                |                   |            | 6.84         | 63.9                    | 0.0                      | 744.5                       |
| 30.00        |               | 1.00 | 0.98 | 8.600       | 9.46          | 187.00        | 0.650 | 0.000                | 1.75              | 5.546      | 3.60         | 34.1                    | 0.0                      | 175.8                       |
| 35.00        |               | 1.00 | 1.01 | 8.883       | 9.77          | 181.68        | 0.650 | 0.000                | 5.00              | 15.377     | 10.00        | 97.7                    | 0.0                      | 487.3                       |
| 40.00        |               | 1.00 | 1.04 | 9.137       | 10.05         | 175.75        | 0.650 | 0.000                | 5.00              | 14.684     | 9.54         | 95.9                    | 0.0                      | 465.1                       |
| 42.31 Ap     | purtenance(s) | 1.00 | 1.06 | 9.245       | 10.17         | 172.84        | 0.650 | 0.000                | 2.31              | 6.550      | 4.26         | 43.3                    | 0.0                      | 207.4                       |
| 45.00        |               | 1.00 | 1.07 | 9.366       | 10.30         | 169.33        | 0.650 | 0.000                | 2.69              | 7.440      | 4.84         | 49.8                    | 0.0                      | 235.6                       |
| 50.00        |               | 1.00 | 1.09 | 9.576       | 10.53         | 162.52        | 0.650 | 0.000                | 5.00              | 13.296     | 8.64         | 91.0                    | 0.0                      | 420.9                       |
| 51.00 Ap     | purtenance(s) | 1.00 | 1.10 | 9.616       | 10.58         | 161.11        | 0.650 | 0.000                | 1.00              | 2.576      | 1.67         | 17.7                    | 0.0                      | 81.5                        |
| 55.00        |               | 1.00 | 1.12 | 9.770       | 10.75         | 155.36        | 0.650 | 0.000                | 4.00              | 10.027     | 6.52         | 70.0                    | 0.0                      | 317.2                       |
| 55.44 Ap     | purtenance(s) | 1.00 | 1.12 | 9.787       | 10.77         | 154.72        | 0.650 | 0.000                | 0.44              | 1.076      | 0.70         | 7.5                     | 0.0                      | 34.0                        |
| 60.00        |               | 1.00 | 1.14 | 9.951       | 10.95         | 147.92        | 0.650 | 0.000                | 4.56              | 10.833     | 7.04         | 77.1                    | 0.0                      | 342.6                       |
| 64.00 Ap     | purtenance(s) | 1.00 | 1.15 | 10.087      | 11.10         | 141.78        | 0.650 | 0.000                | 4.00              | 9.028      | 5.87         | 65.1                    | 0.0                      | 285.4                       |
| 65.00        |               | 1.00 | 1.16 | 10.120      | 11.13         | 140.22        | 0.650 | 0.000                | 1.00              | 2.188      | 1.42         | 15.8                    | 0.0                      | 69.1                        |
| 67.06 Ap     | purtenance(s) | 1.00 | 1.16 | 10.187      | 11.21         | 136.99        | 0.650 | 0.000                | 2.06              | 4.419      | 2.87         | 32.2                    | 0.0                      | 139.6                       |
| 70.00        |               | 1.00 | 1.17 | 10.279      | 11.31         | 132.30        | 0.650 | 0.000                | 2.94              | 6.103      | 3.97         | 44.9                    | 0.0                      | 192.7                       |
| 74.00 Ap     | purtenance(s) | 1.00 | 1.19 | 10.400      | 11.44         | 125.82        | 0.650 | 0.000                | 4.00              | 7.918      | 5.15         | 58.9                    | 0.0                      | 250.0                       |
| 75.00 Ap     | purtenance(s) | 1.00 | 1.19 | 10.430      | 11.47         | 124.18        | 0.650 | 0.000                | 1.00              | 1.910      | 1.24         | 14.2                    | 0.0                      | 60.3                        |
| 75.45 Ap     | purtenance(s) | 1.00 | 1.19 | 10.443      | 11.49         | 123.44        | 0.650 | 0.000                | 0.45              | 0.851      | 0.55         | 6.4                     | 0.0                      | 26.8                        |
| 76.00        | • •           | 1.00 | 1.19 | 10.459      | 11.50         | 122.54        | 0.650 | 0.000                | 0.55              | 1.032      | 0.67         | 7.7                     | 0.0                      | 32.6                        |
|              |               |      |      |             |               |               |       | Totals:              | 76.00             | -          |              | 1,385.6                 | -                        | 8,356.2                     |

# **Discrete Appurtenance Forces**

**Structure:** CT46122-A-SBA **Code:** EIA/TIA-222-G 6/3/2021

Site Name:Middletown NorthExposure:CHeight:76.00 (ft)Crest Height:0.00

Base Elev: 0.000 (ft) Site Class: D - Stiff Soil

Gh: 1.1 Topography: 1 Struct Class: II Page: 25



Load Case: 1.0D + 1.0W 60 mph Wind

Dead Load Factor 1.00 Wind Load Factor 1.00



**Iterations** 16

| Na         | Elev                         | onimtion Office | qz<br>(nof)     | qzGh            | Orient<br>Factor | ٧.        | Total<br>CaAa | Dead<br>Load   | Horiz<br>Ecc  | Vert<br>Ecc   | Wind<br>FX     | Mom<br>Y         | Mom<br>Z        |
|------------|------------------------------|-----------------|-----------------|-----------------|------------------|-----------|---------------|----------------|---------------|---------------|----------------|------------------|-----------------|
| <b>No.</b> | (ft) Des<br>75.45 4' Branche | scription Qty   | (psf)<br>10.443 | (psf)<br>11.487 | <b>x Ka</b>      | <b>Ka</b> | (sf)<br>36.86 | (lb)<br>390.00 | (ft)<br>0.000 | (ft)<br>0.000 | (lb)<br>423.41 | ( <b>lb-ft</b> ) | (lb-ft)<br>0.00 |
| 2          | 75.45 4 Branche:             | 3               | 10.443          | 11.467          | 0.56             | 0.75      | 13.50         | 480.00         | 0.000         | 0.000         | 154.88         | 0.00             | 0.00            |
| 3          | 74.00 Antenna Bi             |                 | 10.430          | 11.440          | 1.00             | 1.00      | 22.43         | 96.00          | 0.000         | 0.000         | 256.60         | 0.00             | 0.00            |
| 4          | 74.00 AIR6449 B              |                 | 10.400          | 11.440          | 0.57             | 0.80      | 9.63          | 309.00         | 0.000         | 0.000         | 110.14         | 0.00             | 0.00            |
| 5          | 74.00 RRUS 441               |                 | 10.400          | 11.440          | 0.54             | 0.80      | 2.64          | 138.00         | 0.000         | 0.000         | 30.17          | 0.00             | 0.00            |
| 6          | 74.00 RROS 441               |                 | 10.400          | 11.440          | 0.54             | 0.80      | 2.99          | 148.80         | 0.000         | 0.000         | 34.22          | 0.00             | 0.00            |
| 7          | 74.00 (Handrail K            |                 | 10.400          | 11.440          | 1.00             | 1.00      | 6.75          | 261.72         | 0.000         | 0.000         | 77.22          | 0.00             | 0.00            |
| 8          | 74.00 RFS                    | 3               | 10.400          | 11.440          | 0.56             | 0.80      | 34.00         | 384.00         | 0.000         | 0.000         | 389.00         | 0.00             | 0.00            |
| 9          | 74.00 Air 32                 | 3               | 10.400          | 11.440          | 0.70             | 0.80      | 13.59         | 396.60         | 0.000         | 0.000         | 155.50         | 0.00             | 0.00            |
| 10         | 74.00 ATM200-A               | *               | 10.400          | 11.440          | 0.40             | 0.80      | 0.29          | 3.00           | 0.000         | 0.000         | 3.29           | 0.00             | 0.00            |
| 11         | 74.00 Radio 4449             |                 | 10.400          | 11.440          | 0.54             | 0.80      | 3.17          | 213.00         | 0.000         | 0.000         | 36.24          | 0.00             | 0.00            |
| 12         | 74.00 Commscop               |                 | 10.400          | 11.440          | 0.54             | 0.80      | 1.16          | 21.00          | 0.000         | 0.000         | 13.24          | 0.00             | 0.00            |
| 13         | 67.06 6' Branche             |                 | 10.187          | 11.205          | 1.00             | 1.00      | 83.63         | 400.00         | 0.000         | 0.000         | 937.11         | 0.00             | 0.00            |
| 14         | 64.00 B5/B13 RR              | RH-BR04C 3      | 10.087          | 11.096          | 0.54             | 0.80      | 3.57          | 210.90         | 0.000         | 0.000         | 39.61          | 0.00             | 0.00            |
| 15         | 64.00 B2/B66A R              | RH-BR049 3      | 10.087          | 11.096          | 0.54             | 0.80      | 2.64          | 253.20         | 0.000         | 0.000         | 29.26          | 0.00             | 0.00            |
| 16         | 64.00 CBC78T-D               | S-43-2X/E14F0 3 | 10.087          | 11.096          | 0.54             | 0.80      | 0.59          | 65.40          | 0.000         | 0.000         | 6.60           | 0.00             | 0.00            |
| 17         | 64.00 DB-T1-6Z-              | 8AB-0Z 2        | 10.087          | 11.096          | 0.54             | 0.80      | 3.54          | 88.00          | 0.000         | 0.000         | 39.25          | 0.00             | 0.00            |
| 18         | 64.00 T-Arm                  | 3               | 10.087          | 11.096          | 0.56             | 0.75      | 13.50         | 960.00         | 0.000         | 0.000         | 149.79         | 0.00             | 0.00            |
| 19         | 64.00 DB846F65               | ZAXY 4          | 10.087          | 11.096          | 0.74             | 0.80      | 20.98         | 84.00          | 0.000         | 0.000         | 232.80         | 0.00             | 0.00            |
| 20         | 64.00 DB846H80               | E-SX 2          | 10.087          | 11.096          | 0.90             | 0.80      | 8.98          | 32.00          | 0.000         | 0.000         | 99.62          | 0.00             | 0.00            |
| 21         | 64.00 BSAMNT-S               | SBS-1-2 3       | 10.087          | 11.096          | 0.56             | 0.75      | 0.00          | 76.05          | 0.000         | 0.000         | 0.00           | 0.00             | 0.00            |
| 22         | 64.00 JAHH-65B               | -R3B 6          | 10.087          | 11.096          | 0.66             | 0.80      | 36.29         | 379.80         | 0.000         | 0.000         | 402.71         | 0.00             | 0.00            |
| 23         | 64.00 VZS01                  | 3               | 10.087          | 11.096          | 0.55             | 0.80      | 7.12          | 261.30         | 0.000         | 0.000         | 79.01          | 0.00             | 0.00            |
| 24         | 64.00 (3) VZWSN              | MART-SFK4 1     | 10.087          | 11.096          | 0.56             | 0.75      | 9.28          | 500.00         | 0.000         | 0.000         | 102.98         | 0.00             | 0.00            |
| 25         | 55.44 8' Branche             | s 1             | 9.787           | 10.765          | 1.00             | 1.00      | 150.70        | 1638.00        | 0.000         | 0.000         | 1622.34        | 0.00             | 0.00            |
| 26         | 51.00 MC-K6MHI               | DX-9-96 (3 1    | 9.616           | 10.578          | 0.56             | 0.75      | 11.78         | 899.00         | 0.000         | 0.000         | 124.65         | 0.00             | 0.00            |
| 27         | 51.00 RDIDC-918              | 31-OF-48 1      | 9.616           | 10.578          | 0.80             | 0.80      | 1.61          | 21.90          | 0.000         | 0.000         | 17.01          | 0.00             | 0.00            |
| 28         | 51.00 TA08025-E              | 3605            | 9.616           | 10.578          | 0.54             | 0.80      | 3.15          | 225.00         | 0.000         | 0.000         | 33.34          | 0.00             | 0.00            |
| 29         | 51.00 TA08025-E              | 3604 3          | 9.616           | 10.578          | 0.54             | 0.80      | 3.15          | 191.70         | 0.000         | 0.000         | 33.34          | 0.00             | 0.00            |
| 30         | 51.00 MX08FRO                | 665-21 3        | 9.616           | 10.578          | 0.59             | 0.80      | 22.18         | 193.50         | 0.000         | 0.000         | 234.64         | 0.00             | 0.00            |
| 31         | 42.31 10' Branch             | es 1            | 9.245           | 10.170          | 1.00             | 1.00      | 54.43         | 540.00         | 0.000         | 0.000         | 553.55         | 0.00             | 0.00            |
|            |                              | <del></del>     |                 |                 |                  | Totals    |               | 0.960.97       |               | <u> </u>      | 6 424 54       |                  |                 |

Totals: 9,860.87 6,421.54

# **Total Applied Force Summary**

**Structure:** CT46122-A-SBA **Code:** EIA/TIA-222-G 6/3/2021

Site Name:Middletown NorthExposure:CHeight:76.00 (ft)Crest Height:0.00

Base Elev: 0.000 (ft) Site Class: D - Stiff Soil

Gh: 1.1 Topography: 1 Struct Class: II Page: 26



Load Case: 1.0D + 1.0W 60 mph Wind

Dead Load Factor 1.00 Wind Load Factor 1.00



| Flave        |                  | Lateral        | Axial          | Torsion       | Moment        |
|--------------|------------------|----------------|----------------|---------------|---------------|
| Elev<br>(ft) | Description      | FX (-)<br>(lb) | FY (-)<br>(lb) | MY<br>(lb-ft) | MZ<br>(lb-ft) |
| 0.00         |                  | 0.00           | 0.00           | 0.00          | 0.00          |
| 5.00         |                  | 102.84         | 914.58         | 0.00          | 0.00          |
| 10.00        |                  | 99.15          | 886.92         | 0.00          | 0.00          |
| 15.00        |                  | 95.46          | 859.26         | 0.00          | 0.00          |
| 20.00        |                  | 97.37          | 831.59         | 0.00          | 0.00          |
| 22.75        |                  | 53.31          | 445.58         | 0.00          | 0.00          |
| 25.00        |                  | 44.13          | 594.80         | 0.00          | 0.00          |
| 28.25        |                  | 63.90          | 841.35         | 0.00          | 0.00          |
| 30.00        |                  | 34.10          | 227.92         | 0.00          | 0.00          |
| 35.00        |                  | 97.67          | 636.28         | 0.00          | 0.00          |
| 40.00        |                  | 95.92          | 614.14         | 0.00          | 0.00          |
| 42.31        | (1) attachments  | 596.84         | 816.26         | 0.00          | 0.00          |
| 45.00        |                  | 49.83          | 315.75         | 0.00          | 0.00          |
| 50.00        |                  | 91.04          | 569.88         | 0.00          | 0.00          |
| 51.00        | (11) attachments | 460.69         | 1642.42        | 0.00          | 0.00          |
| 55.00        |                  | 70.04          | 432.43         | 0.00          | 0.00          |
| 55.44        | (1) attachments  | 1629.87        | 1684.70        | 0.00          | 0.00          |
| 60.00        |                  | 77.08          | 473.92         | 0.00          | 0.00          |
| 64.00        | (33) attachments | 1246.75        | 3311.21        | 0.00          | 0.00          |
| 65.00        |                  | 15.83          | 77.01          | 0.00          | 0.00          |
| 67.06        | (1) attachments  | 969.29         | 555.85         | 0.00          | 0.00          |
| 70.00        |                  | 44.85          | 215.91         | 0.00          | 0.00          |
| 74.00        | (29) attachments | 1164.52        | 2252.59        | 0.00          | 0.00          |
| 75.00        | (3) attachments  | 169.12         | 548.16         | 0.00          | 0.00          |
| 75.45        | (1) attachments  | 429.76         | 416.83         | 0.00          | 0.00          |
| 76.00        |                  | 7.72           | 32.55          | 0.00          | 0.00          |
|              | Totals:          | 7,807.09       | 20,197.92      | 0.00          | 0.00          |

# **Calculated Forces**

**Structure:** CT46122-A-SBA **Code:** EIA/TIA-222-G 6/3/2021

Site Name:Middletown NorthExposure:CHeight:76.00 (ft)Crest Height:0.00

Base Elev: 0.000 (ft) Site Class: D - Stiff Soil

Gh: 1.1 Topography: 1 Struct Class: II Page: 27



Load Case: 1.0D + 1.0W 60 mph Wind

Dead Load Factor 1.00 Wind Load Factor 1.00



| Seg<br>Elev<br>(ft) | Pu<br>FY (-)<br>(kips) | Vu<br>FX (-)<br>(kips) | Tu<br>MY (-)<br>(ft-kips) | Mu<br>MZ<br>(ft-kips) | Mu<br>MX<br>(ft-kips) | Resultant<br>Moment<br>(ft-kips) | phi<br>Pn<br>(kips) | phi<br>Vn<br>(kips) | phi<br>Tn<br>(ft-kips) | phi<br>Mn<br>(ft-kips) | Total<br>Deflect<br>(in) | Rotation<br>Sway<br>(deg) | Rotation<br>Twist<br>(deg) | Stress<br>Ratio |
|---------------------|------------------------|------------------------|---------------------------|-----------------------|-----------------------|----------------------------------|---------------------|---------------------|------------------------|------------------------|--------------------------|---------------------------|----------------------------|-----------------|
| 0.00                | -20.19                 | -7.82                  | 0.00                      | -457.41               | 0.00                  | 457.41                           | 2976.77             | 1488.39             | 5655.61                | 2832.01                | 0.00                     | 0.000                     | 0.000                      | 0.168           |
| 5.00                | -19.27                 | -7.73                  | 0.00                      | -418.34               | 0.00                  | 418.34                           | 2914.38             | 1457.19             | 5339.22                | 2673.58                | 0.03                     | -0.050                    | 0.000                      | 0.163           |
| 10.00               | -18.38                 | -7.65                  | 0.00                      | -379.69               | 0.00                  | 379.69                           | 2848.80             | 1424.40             | 5025.69                | 2516.58                | 0.11                     | -0.102                    | 0.000                      | 0.157           |
| 15.00               | -17.51                 | -7.56                  | 0.00                      | -341.46               | 0.00                  | 341.46                           | 2780.04             | 1390.02             | 4715.67                | 2361.34                | 0.24                     | -0.153                    | 0.000                      | 0.151           |
| 20.00               | -16.68                 | -7.48                  | 0.00                      | -303.64               | 0.00                  | 303.64                           | 2708.10             | 1354.05             | 4409.79                | 2208.17                | 0.43                     | -0.206                    | 0.000                      | 0.144           |
| 22.75               | -16.23                 | -7.43                  | 0.00                      | -283.08               | 0.00                  | 283.08                           | 2667.17             | 1333.59             | 4243.56                | 2124.93                | 0.56                     | -0.235                    | 0.000                      | 0.139           |
| 25.00               | -15.63                 | -7.39                  | 0.00                      | -266.37               | 0.00                  | 266.37                           | 2632.97             | 1316.49             | 4108.71                | 2057.41                | 0.68                     | -0.259                    | 0.000                      | 0.135           |
| 28.25               | -14.79                 | -7.33                  | 0.00                      | -242.35               | 0.00                  | 242.35                           | 1920.92             | 960.46              | 2962.45                | 1483.43                | 0.87                     | -0.293                    | 0.000                      | 0.171           |
| 30.00               | -14.55                 | -7.30                  | 0.00                      | -229.53               | 0.00                  | 229.53                           | 1904.07             | 952.03              | 2891.21                | 1447.76                | 0.98                     | -0.312                    | 0.000                      | 0.166           |
| 35.00               | -13.91                 | -7.22                  | 0.00                      | -193.01               | 0.00                  | 193.01                           | 1853.76             | 926.88              | 2688.99                | 1346.49                | 1.34                     | -0.372                    | 0.000                      | 0.151           |
| 40.00               | -13.29                 | -7.13                  | 0.00                      | -156.93               | 0.00                  | 156.93                           | 1800.28             | 900.14              | 2489.19                | 1246.45                | 1.76                     | -0.428                    | 0.000                      | 0.133           |
| 42.31               | -12.48                 | -6.53                  | 0.00                      | -140.47               | 0.00                  | 140.47                           | 1774.49             | 887.25              | 2397.88                | 1200.72                | 1.97                     | -0.454                    | 0.000                      | 0.124           |
| 45.00               | -12.16                 | -6.48                  | 0.00                      | -122.91               | 0.00                  | 122.91                           | 1743.61             | 871.80              | 2292.47                | 1147.94                | 2.24                     | -0.482                    | 0.000                      | 0.114           |
| 50.00               | -11.58                 | -6.39                  | 0.00                      | -90.49                | 0.00                  | 90.49                            | 1683.75             | 841.88              | 2099.47                | 1051.30                | 2.77                     | -0.528                    | 0.000                      | 0.093           |
| 51.00               | -9.94                  | -5.92                  | 0.00                      | -84.10                | 0.00                  | 84.10                            | 1671.40             | 835.70              | 2061.38                | 1032.22                | 2.88                     | -0.537                    | 0.000                      | 0.087           |
| 55.00               | -9.51                  | -5.85                  | 0.00                      | -60.42                | 0.00                  | 60.42                            | 1620.72             | 810.36              | 1910.85                | 956.84                 | 3.34                     | -0.567                    | 0.000                      | 0.069           |
| 55.44               | -7.84                  | -4.20                  | 0.00                      | -57.84                | 0.00                  | 57.84                            | 1615.02             | 807.51              | 1894.48                | 948.65                 | 3.40                     | -0.571                    | 0.000                      | 0.066           |
| 60.00               | -7.37                  | -4.13                  | 0.00                      | -38.67                | 0.00                  | 38.67                            | 1554.50             | 777.25              | 1727.25                | 864.91                 | 3.95                     | -0.597                    | 0.000                      | 0.049           |
| 64.00               | -4.07                  | -2.84                  | 0.00                      | -22.17                | 0.00                  | 22.17                            | 1499.23             | 749.61              | 1584.42                | 793.39                 | 4.46                     | -0.615                    | 0.000                      | 0.031           |
| 65.00               | -3.99                  | -2.83                  | 0.00                      | -19.32                | 0.00                  | 19.32                            | 1485.09             | 742.54              | 1549.31                | 775.81                 | 4.59                     | -0.618                    | 0.000                      | 0.028           |
| 67.06               | -3.45                  | -1.85                  | 0.00                      | -13.50                | 0.00                  | 13.50                            | 1455.57             | 727.78              | 1477.81                | 740.00                 | 4.86                     | -0.624                    | 0.000                      | 0.021           |
| 70.00               | -3.23                  | -1.81                  | 0.00                      | -8.05                 | 0.00                  | 8.05                             | 1403.00             | 701.50              | 1368.43                | 685.23                 | 5.25                     | -0.630                    | 0.000                      | 0.014           |
| 74.00               | -0.99                  | -0.62                  | 0.00                      | -0.82                 | 0.00                  | 0.82                             | 1325.69             | 662.84              | 1221.03                | 611.42                 | 5.78                     | -0.634                    | 0.000                      | 0.002           |
| 75.00               | -0.44                  | -0.44                  | 0.00                      | -0.20                 | 0.00                  | 0.20                             | 1306.36             | 653.18              | 1185.50                | 593.63                 | 5.91                     | -0.634                    | 0.000                      | 0.001           |
| 75.45               | -0.03                  | -0.01                  | 0.00                      | 0.00                  | 0.00                  | 0.00                             | 1297.66             | 648.83              | 1169.68                | 585.71                 | 5.97                     | -0.634                    | 0.000                      | 0.000           |
| 76.00               | 0.00                   | -0.01                  | 0.00                      | 0.00                  | 0.00                  | 0.00                             | 1287.03             | 643.52              | 1150.48                | 576.10                 | 6.04                     | -0.634                    | 0.000                      | 0.000           |

# **Final Analysis Summary**

**Structure**: CT46122-A-SBA **Code**: EIA/TIA-222-G 6/3/2021

Site Name:Middletown NorthExposure:CHeight:76.00 (ft)Crest Height:0.00

Base Elev: 0.000 (ft) Site Class: D - Stiff Soil

Gh: 1.1 Topography: 1 Struct Class: II Page: 28



# **Reactions**

| Load Case                        | Shear<br>FX<br>(kips) | Shear<br>FZ<br>(kips) | Axial<br>FY<br>(kips) | Moment<br>MX<br>(ft-kips) | Moment<br>MY<br>(ft-kips) | Moment<br>MZ<br>(ft-kips) |
|----------------------------------|-----------------------|-----------------------|-----------------------|---------------------------|---------------------------|---------------------------|
| 1.2D + 1.6W 97 mph Wind          | 32.7                  | 0.00                  | 24.17                 | 0.00                      | 0.00                      | 1916.52                   |
| 0.9D + 1.6W 97 mph Wind          | 32.7                  | 0.00                  | 18.12                 | 0.00                      | 0.00                      | 1910.19                   |
| 1.2D + 1.0Di + 1.0Wi 50 mph Wind | 9.6                   | 0.00                  | 47.99                 | 0.00                      | 0.00                      | 562.03                    |
| 1.2D + 1.0E                      | 1.3                   | 0.00                  | 24.24                 | 0.00                      | 0.00                      | 83.61                     |
| 0.9D + 1.0E                      | 1.3                   | 0.00                  | 18.18                 | 0.00                      | 0.00                      | 83.31                     |
| 1 0D + 1 0W 60 mph Wind          | 7.8                   | 0.00                  | 20 19                 | 0.00                      | 0.00                      | 457 41                    |

# **Max Stresses**

| Load Case                        | Pu<br>FY (-)<br>(kips) | Vu<br>FX (-)<br>(kips) | Tu<br>MY (-)<br>(ft-kips) | Mu<br>MZ<br>(ft-kips) | Mu<br>MX<br>(ft-kips) | Resultant<br>Moment<br>(ft-kips) | phi<br>Pn<br>(kips) | phi<br>Vn<br>(kips) | phi<br>Tn<br>(ft-kips) | phi<br>Mn<br>(ft-kips) | Elev<br>(ft) | Stress<br>Ratio |
|----------------------------------|------------------------|------------------------|---------------------------|-----------------------|-----------------------|----------------------------------|---------------------|---------------------|------------------------|------------------------|--------------|-----------------|
| 1.2D + 1.6W 97 mph Wind          | -17.11                 | -30.71                 | 0.00                      | -1016.1               | 0.00                  | -1016.1                          | 1920.92             | 960.46              | 2962.45                | 1483.43                | 28.25        | 0.695           |
| 0.9D + 1.6W 97 mph Wind          | -12.67                 | -30.61                 | 0.00                      | -1011.3               | 0.00                  | -1011.3                          | 1920.92             | 960.46              | 2962.45                | 1483.43                | 28.25        | 0.689           |
| 1.2D + 1.0Di + 1.0Wi 50 mph Wind | -38.69                 | -9.03                  | 0.00                      | -297.65               | 0.00                  | -297.65                          | 1920.92             | 960.46              | 2962.45                | 1483.43                | 28.25        | 0.221           |
| 1.2D + 1.0E                      | -17.79                 | -1.18                  | 0.00                      | -48.59                | 0.00                  | -48.59                           | 1920.92             | 960.46              | 2962.45                | 1483.43                | 28.25        | 0.042           |
| 0.9D + 1.0E                      | -13.34                 | -1.17                  | 0.00                      | -48.36                | 0.00                  | -48.36                           | 1920.92             | 960.46              | 2962.45                | 1483.43                | 28.25        | 0.040           |
| 1.0D + 1.0W 60 mph Wind          | -14.79                 | -7.33                  | 0.00                      | -242.35               | 0.00                  | -242.35                          | 1920.92             | 960.46              | 2962.45                | 1483.43                | 28.25        | 0.171           |

# **Base Plate Summary**

**Structure:** CT46122-A-SB **Code:** EIA/TIA-222-G 6/3/2021

Site Name:Middletown NorthExposure:CHeight:76.00 (ft)Crest Height:0.00

Base Elev: 0.000 (ft) Site Class: D - Stiff Soil

Gh: 1.1 Topography: 1 Struct Class: II Page: 29



| Reaction         | S          | Base Pla              | nte    | Anchor Bolts        |           |  |  |
|------------------|------------|-----------------------|--------|---------------------|-----------|--|--|
| Original Des     | sign       | Yield (ksi):          | 60.00  | Bolt Circle:        | 54.00     |  |  |
| Moment (kip-ft): | 2800.00    | Width (in):           | 60.00  | Number Bolts:       | 10.00     |  |  |
| Axial (kip):     | 27.00      | Style:                | Round  | Bolt Type:          | 2.25" 18J |  |  |
| Shear (kip):     | 52.00      | Polygon Sides:        | 0.00   | Bolt Diameter (in): | 2.25      |  |  |
| Analysis (1.2D - | + 1 6\\\\) | Clip Length (in):     | 0.00   | Yield (ksi):        | 75.00     |  |  |
| Moment (kip-ft): | 1916.52    | Effective Len (in):   | 29.11  | Ultimate (ksi):     | 100.00    |  |  |
| Axial (kip):     | 24.17      | Moment (kip-in):      | 656.84 | Arrangement:        | Radial    |  |  |
| Shear (kip):     | 32.69      | Allow Stress (ksi):   | 81.00  | Cluster Dist (in):  | 0.00      |  |  |
| Cilcui (Nip):    | 02.00      | Applied Stress (ksi): | 34.02  | Start Angle (deg):  | 0.00      |  |  |
|                  |            | Stress Ratio:         | 0.42   | Compress            | sion      |  |  |
|                  |            |                       |        | Force (kip):        | 175.16    |  |  |
|                  |            |                       |        | Allowable (kip):    | 260.00    |  |  |

Ratio: 0.70
Tension

Force (kip): 165.56
Allowable (kip): 260.00

**Ratio:** 0.66

# **EXHIBIT 9**

**Antenna Mount Analysis** 

May 31, 2021



Sherri Knapik **SBA Communications Corporation** 134 Flanders Road, Suite 125 Westborough, MA 01581 (508) 251-0720 x 3805

Engineering Firm Designation:

B+T Group 1717 S. Boulder, Suite 300 Tulsa, OK 74119 (918) 587-4630 towersupport@btgrp.com

149482.004.01

Subject: **Appurtenance Mount Analysis Report** 

Carrier Designation: Dish Wireless Co-Locate

> Site Number: BOBDL00133A

CT46122-A SBA Network Services Designation: Site Number:

> Site Name: Middletown North **Application Number:** 153540, v2

**B+T Group Project Number:** 

Site Data: 160 West Street, Cromwell, CT, 06416, Middlesex County

Latitude 41.60600°, Longitude -72.67038°

Monopole

7 ft. T-Arm Mount

Dear Ms. Knapik,

B+T Group is pleased to submit this "Appurtenance Mount Analysis Report" to determine the structural integrity of the antenna mount on the above-mentioned structure.

The purpose of the analysis is to determine acceptability of the mount's stress level. Based on our analysis we have determined the stress level for the mount under the following load case to be:

Proposed Equipment

Note: See Table 1 for the final loading configuration

Sufficient Capacity (Passing at 60.5%)

This analysis has been performed in accordance with the 2018 Connecticut State Building Code based upon an ultimate 3-second gust wind speed of 125 mph converted to a nominal 3-second gust wind speed of 97 mph per Section 1609.3 and Appendix N as required for use in the ANSI/TIA-222-G Standard per Exception #5 of Section 1609.1.1. Exposure Category C with topographic factor 1 and Risk Category II were used in this analysis.

All the equipment proposed in this report shall be installed in accordance with the drawings for the determined available structural capacity to be effective.

We at B+T Group appreciate the opportunity of providing our continuing professional services to you and SBA Communications Corporation. If you have any questions or need further assistance on this or any other projects, please give us a call.

Mount structural analysis prepared by: Anne Delice

Respectfully submitted by: B&T Engineering, Inc. COA: PEC.0001564 Expires: 02/10/2022



#### **TABLE OF CONTENTS**

# 1) INTRODUCTION

# 2) ANALYSIS CRITERIA

Table 1 - Proposed Equipment Information

Table 2 - Documents Provided

# 3) ANALYSIS PROCEDURE

- 3.1) Analysis Method
- 3.2) Assumptions

# 4) ANALYSIS RESULTS

Table 3 - Mount Component Stresses vs. Capacity

# **5) RECOMMENDATIONS**

# 6) APPENDIX A

RISA-3D Output

# 7) APPENDIX B

**Additional Calculations** 

#### 1) INTRODUCTION

The appurtenance mount consists of Commscope T-Arm mounts, Part# MC-K6MHDX-9-96 at 51 ft., attached to monopole at 160 West Street, Cromwell, CT, 06416, Middlesex County. The proposed antenna loading information was obtained from SBA Communications Corporation. All information provided to B+T Group was assumed accurate and complete.

#### 2) ANALYSIS CRITERIA

The structural analysis was performed for this mount in accordance with the ANSI/TIA-222-G Structural Standard for Antenna Supporting Structures and Antennas and Small Wind Turbine Support Structures using a 3-second gust wind speed of 97 mph with no ice and 50 mph with 1 inch escalated ice thickness. Exposure Category C, Topographic Category 1 and Risk Category II were used in this analysis. In addition, the T-Arm mount has been analyzed for various live loading conditions consisting of a 250-lb man live load applied individually at the midpoint and cantilevered ends of horizontal members as well as a 500-pound man live load applied individually at mount pipe locations using a 3-second gust of 30 mph. The mount was analyzed under 30° increments in the wind direction. The analyzed loading is detailed in Table 1.

Table 1 – Proposed Equipment Information

| Loading  | RAD Center<br>Elev. (ft.) | Position | Qty. | Description             | Note |
|----------|---------------------------|----------|------|-------------------------|------|
|          |                           |          | 3    | JMA MX08FRO665-21       | 1    |
| Dropood  | E4                        | 1        | 3    | Fujitsu TA08025-B605    | 2    |
| Proposed | 51                        |          | 3    | Fujitsu TA08025-B604    |      |
|          |                           | -        | 1    | Raycap RDIDC-9181-PF-48 | 3    |

#### Note:

- (1) Proposed Antenna to be installed on the proposed Mount Pipe.
- (2) Proposed Equipment to be installed side by side with RRU support directly behind the Antenna.
- (3) Proposed Equipment to be installed on the mount.

Table 2 - Documents Provided

| Documents       | Remarks          | Reference        | Source                         |
|-----------------|------------------|------------------|--------------------------------|
| RFDS            |                  | Date: 03/28/2021 | SBA Communications Corporation |
| SBA Application | Proposed Loading | Date: 05/21/2021 | SBA Communications Corporation |
| CD's            |                  | Date: 05/20/2021 | On File                        |
| Previous MA     | B+T Group        | Date: 05/13/2021 | On File                        |

# 3) ANALYSIS PROCEDURE

#### 3.1) Analysis Method

RISA-3D (Version 19.0.1), a commercially available analysis software package, was used to create a three-dimensional model of the mount and calculate member stresses and deflections for various loading cases. Selected output from the analysis is included in Appendix A.

Manufacturers drawing were used to create the model.

#### 3.2) Assumptions

- 1. The mount was built in accordance with the manufacturer's specifications.
- 2. The mount has been maintained in accordance with the manufacturer's specifications and is free of damage.
- 3. The configuration of antennas and other appurtenances are as specified in Table 1.

- 4. All mount components have been assumed to be in sufficient condition to carry their full design capacity for the analysis.
- 5. Mount areas and weights are determined from field measurements, standard material properties, and/or manufacturer product data.

The following assumptions have been included in the analysis of the mount:

| Component   | Section      | Length | Note        |
|-------------|--------------|--------|-------------|
| Raycap Pipe | 2" Std. Pipe | 4'-0'' | Support Arm |

- 6. Serviceability with respect to antenna twist, tilt, roll or lateral translation is not checked and is left to the carrier or tower owner to ensure conformance.
- 7. All prior structural modifications, if any are assumed to be correctly installed and fully effective.
- 8. All member connections are assumed to have been designed to meet or exceed the load carrying capacity of the connected member unless otherwise specified in this report.
- 9. The following material grades were assumed (Unless Noted Otherwise):

a) Connection Bolts : ASTM A325

: ASTM A53 (GR. 35) b) Steel Pipe c) HSS (Round) : ASTM 500 (GR. B-42) d) HSS (Rectangular) : ASTM 500 (GR. B-46) e) Channel : ASTM A36 (GR. 36) Steel Solid Rod : ASTM A36 (GR. 36) g) Steel Plate : ASTM A36 (GR. 36) h) Steel Angle : ASTM A36 (GR. 36) i) UNISTRUT : ASTM A570 (GR. 33)

This analysis may be affected if any assumptions are not valid or have been made in error. B+T Group should be notified to determine the effect on the structural integrity of the antenna mounting system.

#### 4) ANALYSIS RESULTS

Table 3 – Mount Component Stresses vs. Capacity


| Notes | Component        | Elevation (ft.) | % Capacity | Pass / Fail |  |
|-------|------------------|-----------------|------------|-------------|--|
| -     | Main Horizontals | 51              | 60.5       | Pass        |  |
| -     | Support Tubes    | 51              | 40.4       | Pass        |  |
| -     | - Mount Pipes    |                 | 27.6       | Pass        |  |
| -     | Connection Bolts | -               | 49.2       | Pass        |  |


#### 5) RECOMMENDATIONS


The Commscope T-Arm mounts, Part# MC-K6MHDX-9-96 has sufficient capacity to carry the proposed loads and is in compliance with the ANSI/TIA-222-G standard for the proposed loading. (Refer to the RISA output for the specific members).


# APPENDIX A


(RISA-3D Output)

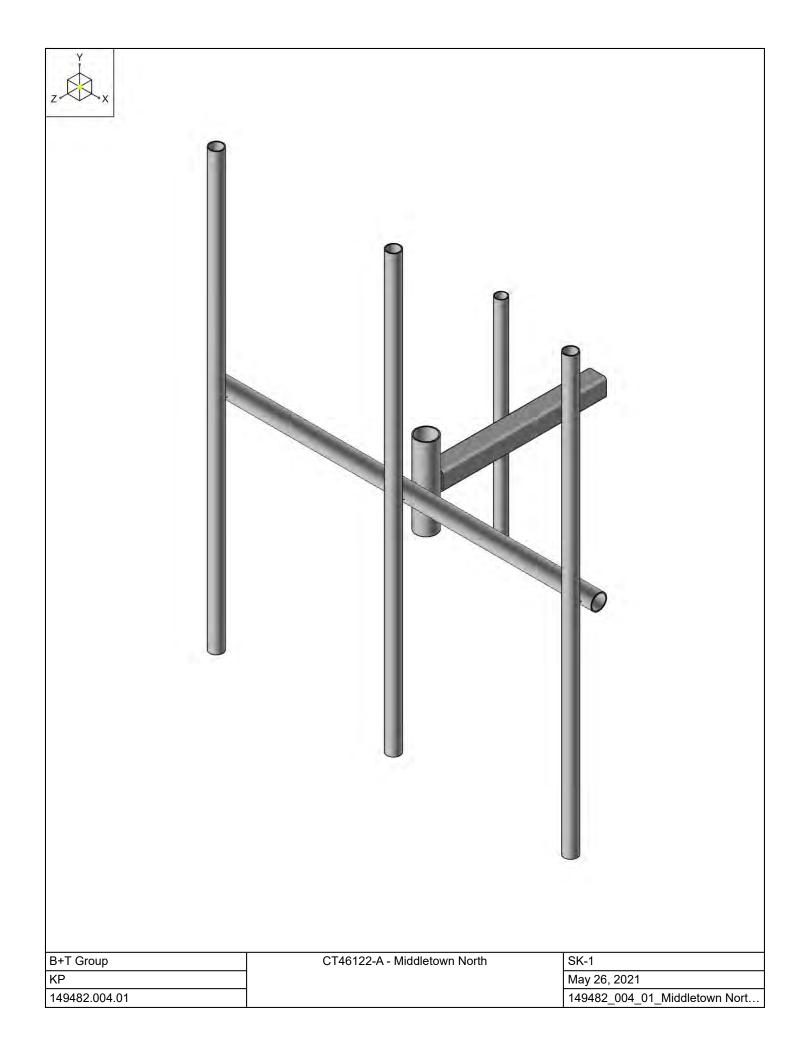


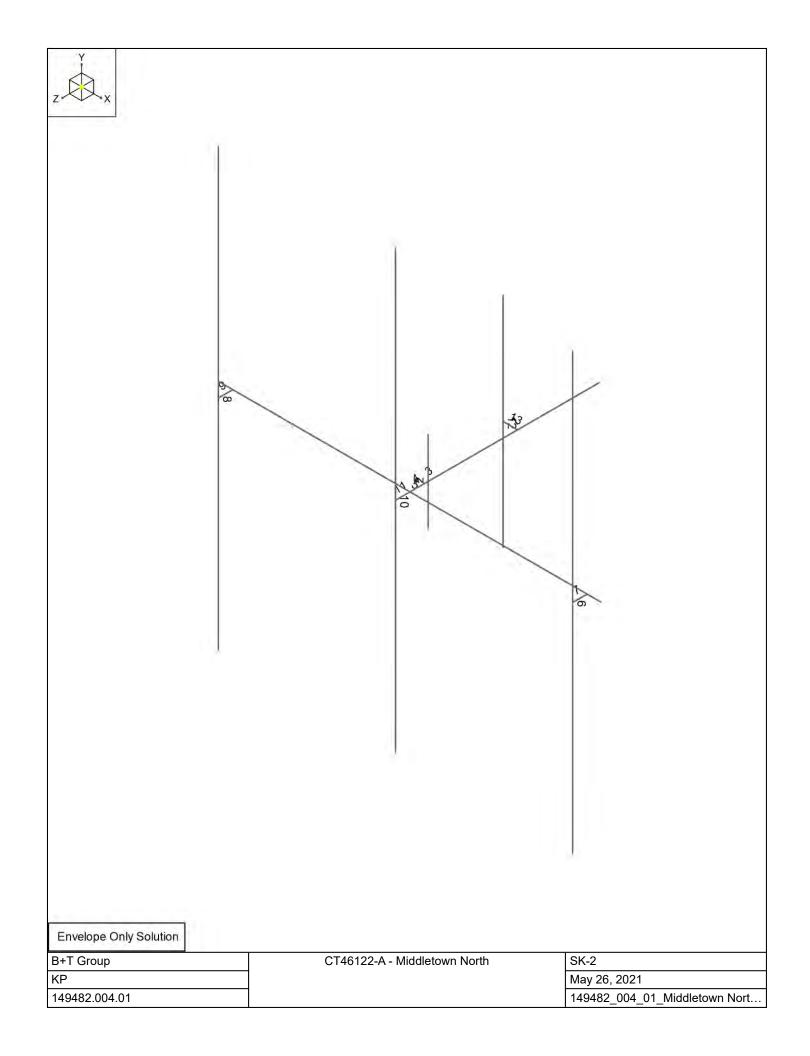

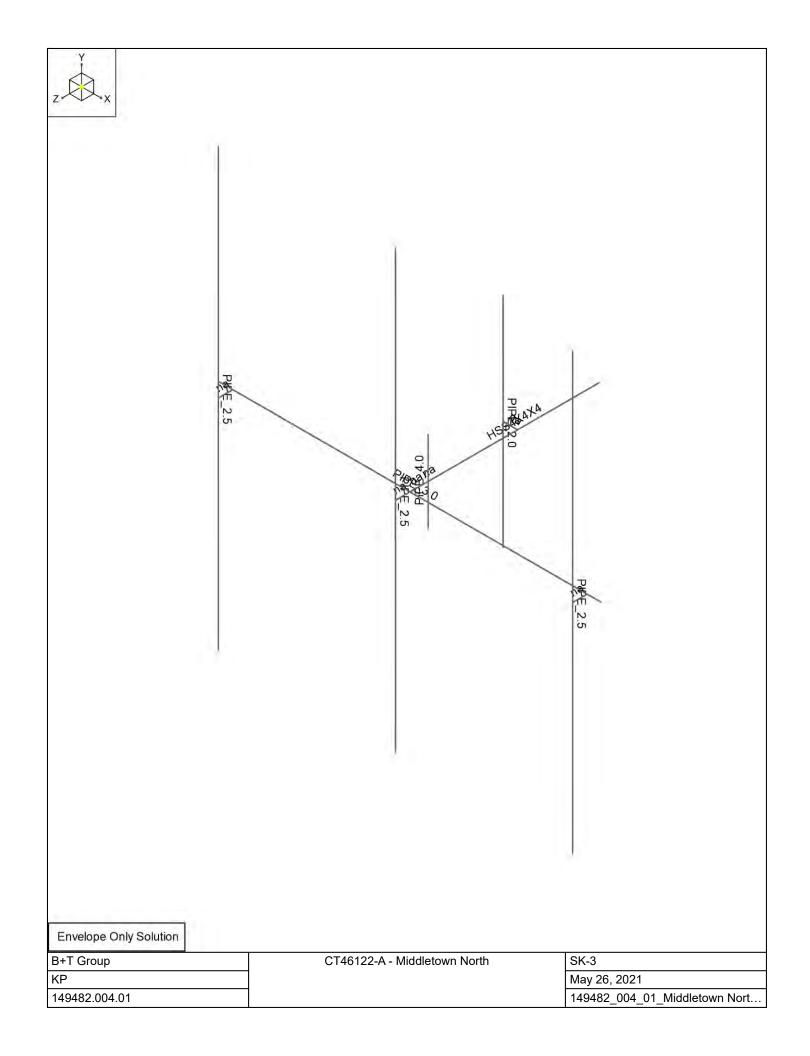

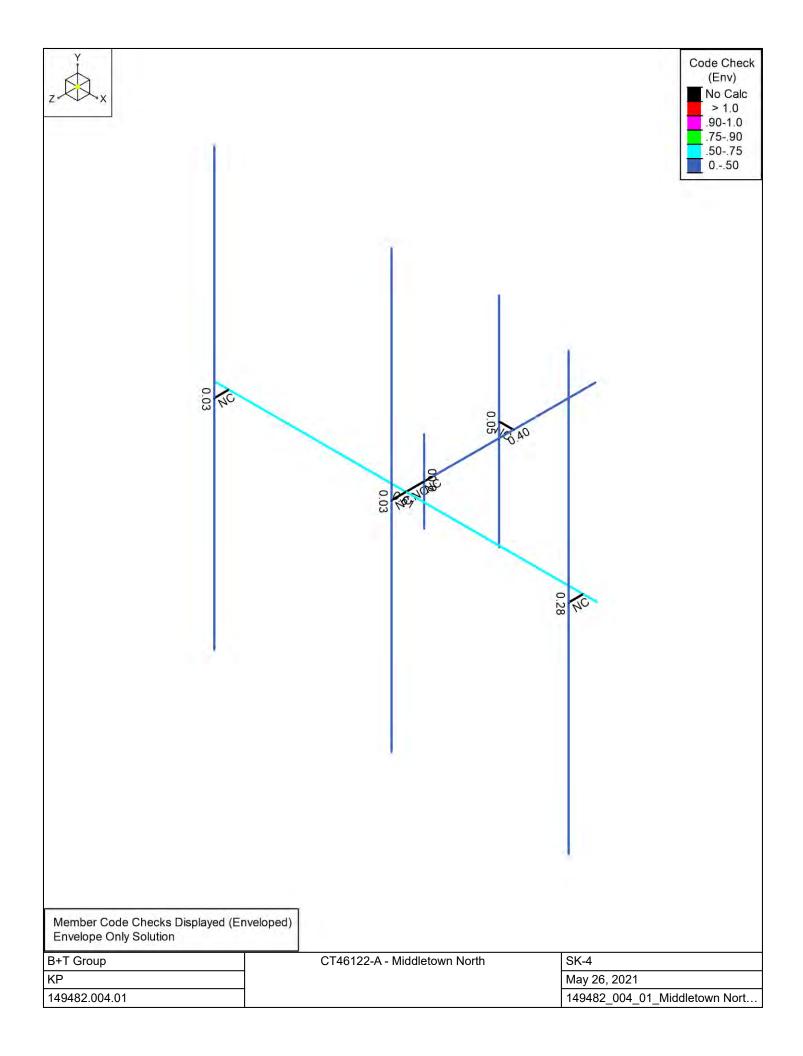

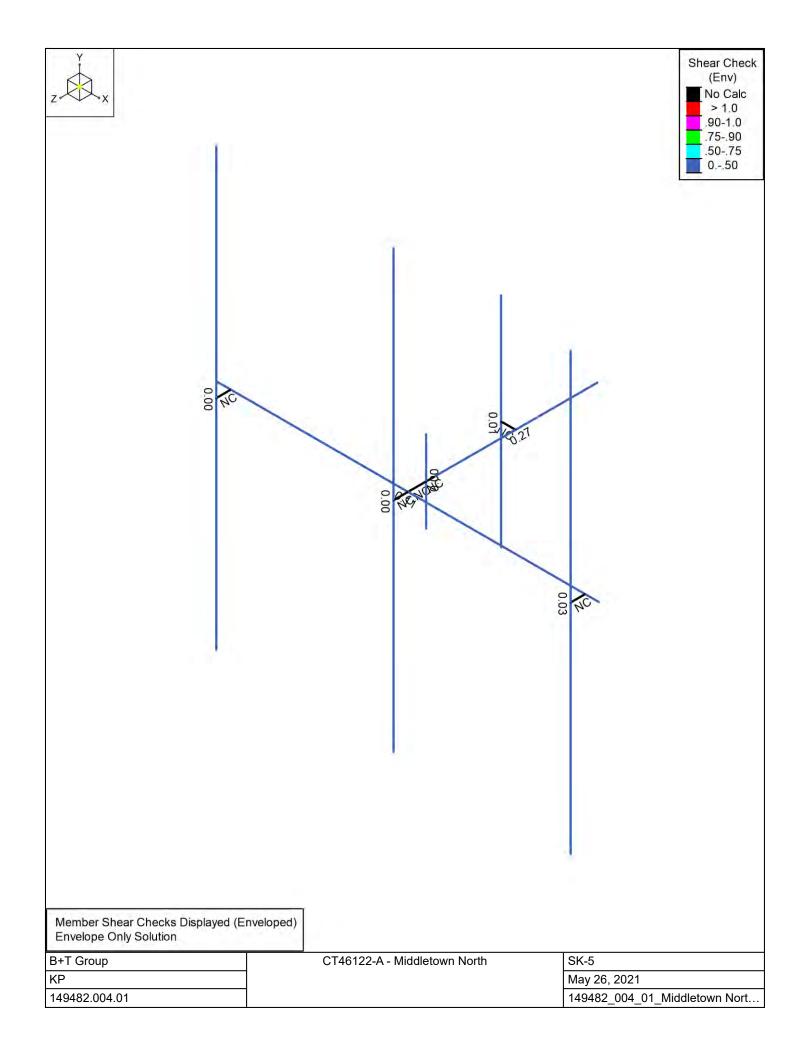

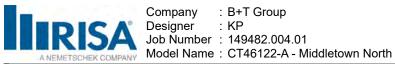

5/26/2021 7:13:49 PM Checked By : \_\_\_

#### **Hot Rolled Steel Section Sets**

| Label   | Shape    | Type   | Design List | Material       | Design Rule | Area [in²] | lyy [in⁴] | Izz [in⁴] | J [in⁴] |
|---------|----------|--------|-------------|----------------|-------------|------------|-----------|-----------|---------|
| 1 MF-H1 | PIPE_3.0 | Beam   | Pipe        | A53 Gr.B       | Typical     | 2.07       | 2.85      | 2.85      | 5.69    |
| 2 SF-H1 | HSS4X4X4 | Beam   | Tube        | A500 Gr.B Rect | Typical     | 3.37       | 7.8       | 7.8       | 12.8    |
| 3 MF-P1 | PIPE_2.5 | Column | Pipe        | A53 Gr.B       | Typical     | 1.61       | 1.45      | 1.45      | 2.89    |
| 4 MF-CP | PIPE_4.0 | Column | Pipe        | A53 Gr.B       | Typical     | 2.96       | 6.82      | 6.82      | 13.6    |
| 5 MF-P2 | PIPE_2.0 | Column | Pipe        | A53 Gr.B       | Typical     | 1.02       | 0.627     | 0.627     | 1.25    |

# Member Primary Data

|    | Label | l Node | J Node | Section/Shape | Туре   | Design List | Material       | Design Rule |
|----|-------|--------|--------|---------------|--------|-------------|----------------|-------------|
| 1  | 1     | 2      | 1      | SF-H1         | Beam   | Tube        | A500 Gr.B Rect | Typical     |
| 2  | 2     | 5      | 4      | MF-CP         | Column | Pipe        | A53 Gr.B       | Typical     |
| 3  | 3     | 3      | 2      | RIGID         | None   | None        | RIGID          | Typical     |
| 4  | 4     | 6      | 3      | RIGID         | None   | None        | RIGID          | Typical     |
| 5  | 5     | 8      | 7      | MF-H1         | Beam   | Pipe        | A53 Gr.B       | Typical     |
| 6  | 6     | 11     | 12     | MF-P1         | Column | Pipe        | A53 Gr.B       | Typical     |
| 7  | 7     | 10     | 9      | RIGID         | None   | None        | RIGID          | Typical     |
| 8  | 8     | 15     | 16     | MF-P1         | Column | Pipe        | A53 Gr.B       | Typical     |
| 9  | 9     | 14     | 13     | RIGID         | None   | None        | RIGID          | Typical     |
| 10 | 10    | 18     | 19     | MF-P1         | Column | Pipe        | A53 Gr.B       | Typical     |
| 11 | 11    | 17     | 6      | RIGID         | None   | None        | RIGID          | Typical     |
| 12 | 12    | 22     | 24     | MF-P2         | Column | Pipe        | A53 Gr.B       | Typical     |
| 13 | 13    | 20     | 21     | RIGID         | None   | None        | RIGID          | Typical     |

#### **Basic Load Cases**

|    | BLC Description   | Category | Y Gravity | Nodal | Point | Distributed |
|----|-------------------|----------|-----------|-------|-------|-------------|
| 1  | Dead              | DĽ       | -1        |       | 10    |             |
| 2  | 0 Wind - No Ice   | WLZ      |           |       | 10    | 7           |
| 3  | 90 Wind - No Ice  | WLX      |           |       | 10    | 7           |
| 4  | 0 Wind - Ice      | WLZ      |           |       | 10    | 7           |
| 5  | 90 Wind - Ice     | WLX      |           |       | 10    | 7           |
| 6  | 0 Wind - Service  | WLZ      |           |       | 10    | 7           |
| 7  | 90 Wind - Service | WLX      |           |       | 10    | 7           |
| 8  | Ice               | OL1      |           |       | 10    | 7           |
| 9  | Live Load a       | LL       |           | 1     |       |             |
| 10 | Live Load b       | LL       |           | 1     |       |             |
| 11 | Live Load c       | LL       |           | 1     |       |             |
| 12 | Live Load d       | LL       |           |       |       |             |
| 13 | Maint LL 1        | LL       |           |       | 1     |             |
| 14 | Maint LL 2        | LL       |           |       | 1     |             |
| 15 | Maint LL 3        | LL       |           |       | 1     |             |
| 16 | Maint LL 4        | LL       |           |       |       |             |
| 17 | Maint LL 5        | LL       |           |       |       |             |
| 18 | Maint LL 6        | LL       |           |       |       |             |

# **Load Combinations**

|    | Description         | Solve | PDelta | BLC | Factor | BLC | Factor | BLC | Factor | BLC | Factor |
|----|---------------------|-------|--------|-----|--------|-----|--------|-----|--------|-----|--------|
| 1  | 1.4 Dead            | Yes   | Y      | 1   | 1.4    |     |        |     |        |     |        |
| 2  | 0.9 D + 1.6 - 0 W   | Yes   | Υ      | 1   | 0.9    | 2   | 1.6    |     |        |     |        |
| 3  | 0.9 D + 1.6 - 30 W  | Yes   | Y      | 1   | 0.9    | 2   | 1.386  | 3   | 0.8    |     |        |
| 4  | 0.9 D + 1.6 - 60 W  | Yes   | Υ      | 1   | 0.9    | 3   | 1.386  | 2   | 8.0    |     |        |
| 5  | 0.9 D + 1.6 - 90 W  | Yes   | Υ      | 1   | 0.9    | 3   | 1.6    |     |        |     |        |
| 6  | 0.9 D + 1.6 - 120 W | Yes   | Υ      | 1   | 0.9    | 3   | 1.386  | 2   | -0.8   |     |        |
| 7  | 0.9 D + 1.6 - 150 W | Yes   | Υ      | 1   | 0.9    | 2   | -1.386 | 3   | 8.0    |     |        |
| 8  | 0.9 D + 1.6 - 180 W | Yes   | Υ      | 1   | 0.9    | 2   | -1.6   |     |        |     |        |
| 9  | 0.9 D + 1.6 - 210 W | Yes   | Υ      | 1   | 0.9    | 2   | -1.386 | 3   | -0.8   |     |        |
| 10 | 0.9 D + 1.6 - 240 W | Yes   | Υ      | 1   | 0.9    | 3   | -1.386 | 2   | -0.8   |     |        |
| 11 | 0.9 D + 1.6 - 270 W | Yes   | Υ      | 1   | 0.9    | 3   | -1.6   |     |        |     |        |
| 12 | 0.9 D + 1.6 - 300 W | Yes   | Υ      | 1   | 0.9    | 3   | -1.386 | 2   | 0.8    |     |        |



Company : B+T Group
Designer : KP
Job Number : 149482.004.01
Model Name : CT46122-A - Middletown North

5/26/2021 7:13:49 PM Checked By : \_\_\_

# **Load Combinations (Continued)**

| _  | Load Combinations (Continued)      |       |        |     |        |     |        |                 |        |     |        |
|----|------------------------------------|-------|--------|-----|--------|-----|--------|-----------------|--------|-----|--------|
|    | Description                        | Solve | PDelta | BLC | Factor | BLC | Factor | BLC             | Factor | BLC | Factor |
| 13 | 0.9 D + 1.6 - 330 W                | Yes   | Υ      | 1   | 0.9    | 2   | 1.386  | 3               | -0.8   |     |        |
| 14 | 1.2 D + 1.6 - 0 W                  | Yes   | Υ      | 1   | 1.2    | 2   | 1.6    |                 |        |     |        |
| 15 | 1.2 D + 1.6 - 30 W                 | Yes   | Υ      | 1   | 1.2    | 2   | 1.386  | 3               | 0.8    |     |        |
| 16 | 1.2 D + 1.6 - 60 W                 | Yes   | Y      | 1   | 1.2    | 3   | 1.386  | 2               | 0.8    | _   |        |
| 17 | 1.2 D + 1.6 - 90 W                 | Yes   | Y      | 1   | 1.2    | 3   | 1.6    |                 | 0.0    |     |        |
| 18 | 1.2 D + 1.6 - 120 W                | Yes   | Y      | 1   | 1.2    | 3   | 1.386  | 2               | -0.8   |     |        |
| 19 | 1.2 D + 1.6 - 150 W                | Yes   | Y      | 1   | 1.2    | 2   | -1.386 | 3               | 0.8    |     |        |
| 20 | 1.2 D + 1.6 - 130 W                | Yes   | Y      | 1   | 1.2    | 2   | -1.6   | J               | 0.6    |     |        |
| 21 | 1.2 D + 1.6 - 180 W                |       | Y      | 1   | 1.2    | 2   | -1.386 | 2               | 0.0    |     |        |
|    |                                    | Yes   | Y      |     |        |     |        | 3               | -0.8   |     |        |
| 22 | 1.2 D + 1.6 - 240 W                | Yes   |        | 1   | 1.2    | 3   | -1.386 | 2               | -0.8   |     |        |
| 23 | 1.2 D + 1.6 - 270 W                | Yes   | Y      | 1   | 1.2    | 3   | -1.6   |                 | 0.0    |     |        |
| 24 | 1.2 D + 1.6 - 300 W                | Yes   | Y      | 1   | 1.2    | 3   | -1.386 | 2               | 0.8    |     |        |
| 25 | 1.2 D + 1.6 - 330 W                | Yes   | Υ      | 1   | 1.2    | 2   | 1.386  | 3               | -0.8   |     |        |
| 26 | 0.9 D + 1.6 - 0 W/Ice              | Yes   | Υ      | 1   | 0.9    | 4   | 1.6    | _               |        | 8   | 1      |
| 27 | 0.9 D + 1.6 - 30 W/Ice             | Yes   | Υ      | 1   | 0.9    | 4   | 1.386  | 5               | 0.8    | 8   | 1      |
| 28 | 0.9 D + 1.6 - 60 W/lce             | Yes   | Υ      | 1   | 0.9    | 5   | 1.386  | 4               | 0.8    | 8   | 1      |
| 29 | 0.9 D + 1.6 - 90 W/Ice             | Yes   | Υ      | 1   | 0.9    | 5   | 1.6    |                 |        | 8   | 1      |
| 30 | 0.9 D + 1.6 - 120 W/Ice            | Yes   | Υ      | 1   | 0.9    | 5   | 1.386  | 4               | -0.8   | 8   | 1      |
| 31 | 0.9 D + 1.6 - 150 W/Ice            | Yes   | Υ      | 1   | 0.9    | 4   | -1.386 | 5               | 0.8    | 8   | 1      |
| 32 | 0.9 D + 1.6 - 180 W/Ice            | Yes   | Υ      | 1   | 0.9    | 4   | -1.6   |                 |        | 8   | 1      |
| 33 | 0.9 D + 1.6 - 210 W/Ice            | Yes   | Υ      | 1   | 0.9    | 4   | -1.386 | 5               | -0.8   | 8   | 1      |
| 34 | 0.9 D + 1.6 - 240 W/Ice            | Yes   | Y      | 1   | 0.9    | 5   | -1.386 | 4               | -0.8   | 8   | 1      |
| 35 | 0.9 D + 1.6 - 270 W/Ice            | Yes   | Y      | 1   | 0.9    | 5   | -1.6   | _               | 0.0    | 8   | 1      |
| 36 | 0.9 D + 1.6 - 300 W/Ice            | Yes   | Y      | 1   | 0.9    | 5   | -1.386 | 4               | 0.8    | 8   | 1      |
| 37 | 0.9 D + 1.6 - 330 W/Ice            | Yes   | Y      | 1   | 0.9    | 4   | 1.386  | 5               | -0.8   | 8   | 1      |
| 38 | 1.2 D + 1.0 - 0 W/Ice              | Yes   | Y      | 1   | 1.2    | 4   | 1.300  | J               | -0.0   | 8   | 1      |
| 39 | 1.2 D + 1.0 - 0 W/Ice              | Yes   | Y      | 1   | 1.2    | 4   | 0.866  | 5               | 0.5    | 8   | 1      |
| 40 | 1.2 D + 1.0 - 30 W/Ice             |       | Y      | 1   | 1.2    | 5   | 0.866  | 4               | 0.5    |     | 1      |
| _  |                                    | Yes   | Y      | _   |        |     |        | 4               | 0.5    | 8   |        |
| 41 | 1.2 D + 1.0 - 90 W/Ice             | Yes   |        | 1   | 1.2    | 5   | 1      |                 | 0.5    | 8   | 1      |
| 42 | 1.2 D + 1.0 - 120 W/Ice            | Yes   | Y      | 1   | 1.2    | 5   | 0.866  | 4               | -0.5   | 8   | 1      |
| 43 | 1.2 D + 1.0 - 150 W/Ice            | Yes   | Y      | 1   | 1.2    | 4   | -0.866 | 5               | 0.5    | 8   | 1      |
| 44 | 1.2 D + 1.0 - 180 W/Ice            | Yes   | Y      | 1   | 1.2    | 4   | -1     |                 |        | 8   | 1      |
| 45 | 1.2 D + 1.0 - 210 W/lce            | Yes   | Υ      | 1   | 1.2    | 4   | -0.866 | 5               | -0.5   | 8   | 1      |
| 46 | 1.2 D + 1.0 - 240 W/Ice            | Yes   | Υ      | 1   | 1.2    | 5   | -0.866 | 4               | -0.5   | 8   | 1      |
| 47 | 1.2 D + 1.0 - 270 W/Ice            | Yes   | Υ      | 1   | 1.2    | 5   | -1     |                 |        | 8   | 1      |
| 48 | 1.2 D + 1.0 - 300 W/Ice            | Yes   | Υ      | 1   | 1.2    | 5   | -0.866 | 4               | 0.5    | 8   | 1      |
| 49 | 1.2 D + 1.0 - 330 W/Ice            | Yes   | Υ      | 1   | 1.2    | 4   | 0.866  | 5               | -0.5   | 8   | 1      |
| 50 | 1.2 D + 1.5 LL a + Service - 0 W   | Yes   | Υ      | 1   | 1.2    | 6   | 1      |                 |        | 9   | 1.5    |
| 51 | 1.2 D + 1.5 LL a + Service - 30 W  | Yes   | Υ      | 1   | 1.2    | 6   | 0.866  | 7               | 0.5    | 9   | 1.5    |
| 52 | 1.2 D + 1.5 LL a + Service - 60 W  | Yes   | Υ      | 1   | 1.2    | 7   | 0.866  | 6               | 0.5    | 9   | 1.5    |
| 53 | 1.2 D + 1.5 LL a + Service - 90 W  | Yes   | Υ      | 1   | 1.2    | 7   | 1      |                 |        | 9   | 1.5    |
| 54 | 1.2 D + 1.5 LL a + Service - 120 W | Yes   | Υ      | 1   | 1.2    | 7   | 0.866  | 6               | -0.5   | 9   | 1.5    |
|    | 1.2 D + 1.5 LL a + Service - 150 W | Yes   | Υ      | 1   | 1.2    | 6   | -0.866 | 7               | 0.5    | 9   | 1.5    |
|    | 1.2 D + 1.5 LL a + Service - 180 W | Yes   | Y      | 1   | 1.2    | 6   | -1     |                 |        | 9   | 1.5    |
| 57 | 1.2 D + 1.5 LL a + Service - 210 W | Yes   | Y      | 1   | 1.2    | 6   | -0.866 | 7               | -0.5   | 9   | 1.5    |
| 58 | 1.2 D + 1.5 LL a + Service - 240 W | Yes   | Y      | 1   | 1.2    | 7   | -0.866 | 6               | -0.5   | 9   | 1.5    |
| 59 | 1.2 D + 1.5 LL a + Service - 240 W | Yes   | Y      | 1   | 1.2    | 7   | -1     |                 | -0.0   | 9   | 1.5    |
|    | 1.2 D + 1.5 LL a + Service - 270 W | Yes   | Y      |     | 1.2    |     | -0.866 | 6               | 0.5    | 9   | 1.5    |
| 60 |                                    |       | Y      | 1   | 1.2    | 7   |        | - <u>6</u><br>7 | -0.5   |     |        |
| 61 | 1.2 D + 1.5 LL a + Service - 330 W | Yes   |        |     |        | 6   | 0.866  | /               | -0.5   | 9   | 1.5    |
| 62 | 1.2 D + 1.5 LL b + Service - 0 W   | Yes   | Y      | 1   | 1.2    | 6   | 1      | -               | 0.5    | 10  | 1.5    |
| 63 | 1.2 D + 1.5 LL b + Service - 30 W  | Yes   | Y      | 1   | 1.2    | 6   | 0.866  | 7               | 0.5    | 10  | 1.5    |
| 64 | 1.2 D + 1.5 LL b + Service - 60 W  | Yes   | Y      | 1   | 1.2    | 7   | 0.866  | 6               | 0.5    | 10  | 1.5    |
| 65 | 1.2 D + 1.5 LL b + Service - 90 W  | Yes   | Υ      | 1   | 1.2    | 7   | 1      |                 |        | 10  | 1.5    |
| 66 | 1.2 D + 1.5 LL b + Service - 120 W | Yes   | Υ      | 1   | 1.2    | 7   | 0.866  | 6               | -0.5   | 10  | 1.5    |
| 67 | 1.2 D + 1.5 LL b + Service - 150 W | Yes   | Υ      | 1   | 1.2    | 6   | -0.866 | 7               | 0.5    | 10  | 1.5    |
| 68 | 1.2 D + 1.5 LL b + Service - 180 W | Yes   | Υ      | 1   | 1.2    | 6   | -1     |                 |        | 10  | 1.5    |
| 69 | 1.2 D + 1.5 LL b + Service - 210 W | Yes   | Υ      | 1   | 1.2    | 6   | -0.866 | 7               | -0.5   | 10  | 1.5    |
| 70 | 1.2 D + 1.5 LL b + Service - 240 W | Yes   | Υ      | 1   | 1.2    | 7   | -0.866 | 6               | -0.5   | 10  | 1.5    |
|    |                                    |       | -      |     |        |     |        |                 |        |     |        |



Company : B+T Group
Designer : KP
Job Number : 149482.004.01
Model Name : CT46122-A - Middletown North

5/26/2021 7:13:49 PM Checked By : \_\_\_

# **Load Combinations (Continued)**


|     | Description                        | Solve | PDelta | BLC | Factor | BLC | Factor | BLC | Factor | BLC | Factor |
|-----|------------------------------------|-------|--------|-----|--------|-----|--------|-----|--------|-----|--------|
| 71  | 1.2 D + 1.5 LL b + Service - 270 W | Yes   | Υ      | 1   | 1.2    | 7   | -1     |     |        | 10  | 1.5    |
| 72  | 1.2 D + 1.5 LL b + Service - 300 W | Yes   | Υ      | 1   | 1.2    | 7   | -0.866 | 6   | 0.5    | 10  | 1.5    |
| 73  | 1.2 D + 1.5 LL b + Service - 330 W | Yes   | Υ      | 1   | 1.2    | 6   | 0.866  | 7   | -0.5   | 10  | 1.5    |
| 74  | 1.2 D + 1.5 LL c + Service - 0 W   | Yes   | Υ      | 1   | 1.2    | 6   | 1      |     |        | 11  | 1.5    |
| 75  | 1.2 D + 1.5 LL c + Service - 30 W  | Yes   | Υ      | 1   | 1.2    | 6   | 0.866  | 7   | 0.5    | 11  | 1.5    |
| 76  | 1.2 D + 1.5 LL c + Service - 60 W  | Yes   | Υ      | 1   | 1.2    | 7   | 0.866  | 6   | 0.5    | 11  | 1.5    |
| 77  | 1.2 D + 1.5 LL c + Service - 90 W  | Yes   | Υ      | 1   | 1.2    | 7   | 1      |     |        | 11  | 1.5    |
| 78  | 1.2 D + 1.5 LL c + Service - 120 W | Yes   | Υ      | 1   | 1.2    | 7   | 0.866  | 6   | -0.5   | 11  | 1.5    |
| 79  | 1.2 D + 1.5 LL c + Service - 150 W | Yes   | Υ      | 1   | 1.2    | 6   | -0.866 | 7   | 0.5    | 11  | 1.5    |
| 80  | 1.2 D + 1.5 LL c + Service - 180 W | Yes   | Υ      | 1   | 1.2    | 6   | -1     |     |        | 11  | 1.5    |
| 81  | 1.2 D + 1.5 LL c + Service - 210 W | Yes   | Υ      | 1   | 1.2    | 6   | -0.866 | 7   | -0.5   | 11  | 1.5    |
| 82  | 1.2 D + 1.5 LL c + Service - 240 W | Yes   | Υ      | 1   | 1.2    | 7   | -0.866 | 6   | -0.5   | 11  | 1.5    |
| 83  | 1.2 D + 1.5 LL c + Service - 270 W | Yes   | Υ      | 1   | 1.2    | 7   | -1     |     |        | 11  | 1.5    |
| 84  | 1.2 D + 1.5 LL c + Service - 300 W | Yes   | Υ      | 1   | 1.2    | 7   | -0.866 | 6   | 0.5    | 11  | 1.5    |
| 85  | 1.2 D + 1.5 LL c + Service - 330 W | Yes   | Υ      | 1   | 1.2    | 6   | 0.866  | 7   | -0.5   | 11  | 1.5    |
| 86  | 1.2 D + 1.5 LL d + Service - 0 W   | Yes   | Υ      | 1   | 1.2    | 6   | 1      |     |        | 12  | 1.5    |
| 87  | 1.2 D + 1.5 LL d + Service - 30 W  | Yes   | Υ      | 1   | 1.2    | 6   | 0.866  | 7   | 0.5    | 12  | 1.5    |
| 88  | 1.2 D + 1.5 LL d + Service - 60 W  | Yes   | Υ      | 1   | 1.2    | 7   | 0.866  | 6   | 0.5    | 12  | 1.5    |
| 89  | 1.2 D + 1.5 LL d + Service - 90 W  | Yes   | Υ      | 1   | 1.2    | 7   | 1      |     |        | 12  | 1.5    |
| 90  | 1.2 D + 1.5 LL d + Service - 120 W | Yes   | Υ      | 1   | 1.2    | 7   | 0.866  | 6   | -0.5   | 12  | 1.5    |
| 91  | 1.2 D + 1.5 LL d + Service - 150 W | Yes   | Υ      | 1   | 1.2    | 6   | -0.866 | 7   | 0.5    | 12  | 1.5    |
| 92  | 1.2 D + 1.5 LL d + Service - 180 W | Yes   | Υ      | 1   | 1.2    | 6   | -1     |     |        | 12  | 1.5    |
| 93  | 1.2 D + 1.5 LL d + Service - 210 W | Yes   | Υ      | 1   | 1.2    | 6   | -0.866 | 7   | -0.5   | 12  | 1.5    |
| 94  | 1.2 D + 1.5 LL d + Service - 240 W | Yes   | Υ      | 1   | 1.2    | 7   | -0.866 | 6   | -0.5   | 12  | 1.5    |
| 95  | 1.2 D + 1.5 LL d + Service - 270 W | Yes   | Υ      | 1   | 1.2    | 7   | -1     |     |        | 12  | 1.5    |
| 96  | 1.2 D + 1.5 LL d + Service - 300 W | Yes   | Y      | 1   | 1.2    | 7   | -0.866 | 6   | 0.5    | 12  | 1.5    |
| 97  | 1.2 D + 1.5 LL d + Service - 330 W | Yes   | Υ      | 1   | 1.2    | 6   | 0.866  | 7   | -0.5   | 12  | 1.5    |
| 98  | 1.2 D + 1.5 LL Maint (1)           | Yes   | Υ      | 1   | 1.2    |     |        |     |        | 13  | 1.5    |
| 99  | 1.2 D + 1.5 LL Maint (2)           | Yes   | Υ      | 1   | 1.2    |     |        |     |        | 14  | 1.5    |
| 100 | 1.2 D + 1.5 LL Maint (3)           | Yes   | Υ      | 1   | 1.2    |     |        |     |        | 15  | 1.5    |
| 101 | 1.2 D + 1.5 LL Maint (4)           | Yes   | Υ      | 1   | 1.2    |     |        |     |        | 16  | 1.5    |
| 102 | 1.2 D + 1.5 LL Maint (5)           | Yes   | Υ      | 1   | 1.2    |     |        |     |        | 17  | 1.5    |
| 103 |                                    | Yes   | Υ      | 1   | 1.2    |     |        |     |        | 18  | 1.5    |

#### Member Point Loads (BLC 1 : Dead)

|    | Member Label | Direction | Magnitude [k, k-ft]<br>-0.032 | Location [(ft, %)] |
|----|--------------|-----------|-------------------------------|--------------------|
| 1  | 6            | Y         | -0.032                        | %15                |
| 2  | 6            | Y         | -0.032                        | %85                |
| 3  | 6            | Y         | -0.075                        | %25                |
| 4  | 6            | Y         | -0.064                        | %25                |
| 5  | 6            | Y         | 0                             | 0                  |
| 6  | 12           | Y         | -0.022                        | %25                |
| 7  | 12           | Y         | 0                             | 0                  |
| 8  | 12           | Y         | 0                             | 0                  |
| 9  | 12           | Υ         | 0                             | 0                  |
| 10 | 12           | Y         | 0                             | 0                  |

#### Member Point Loads (BLC 2 : 0 Wind - No Ice)

|   | Member Label | Direction | Magnitude [k, k-ft] | Location [(ft, %)] |
|---|--------------|-----------|---------------------|--------------------|
| 1 | 6            | Z         | -0.157              | %15                |
| 2 | 6            | Z         | -0.157              | %85                |
| 3 | 6            | Z         | -0.03               | %25                |
| 4 | 6            | Z         | -0.026              | %25                |
| 5 | 6            | Z         | 0                   | 0                  |
| 6 | 12           | Z         | -0.028              | %25                |
| 7 | 12           | Z         | 0                   | 0                  |
| 8 | 12           | Z         | 0                   | 0                  |

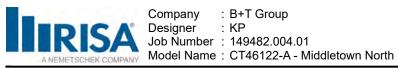

5/26/2021 7:13:49 PM Checked By: \_

#### Member Point Loads (BLC 2 : 0 Wind - No Ice) (Continued)

|    | Member Label | Direction | Magnitude [k, k-ft] | Location [(ft, %)] |
|----|--------------|-----------|---------------------|--------------------|
| 9  | 12           | Z         | 0                   | 0                  |
| 10 | 12           | Z         | 0                   | 0                  |

# Member Point Loads (BLC 3 : 90 Wind - No Ice)

|    | Member Label | Direction | Magnitude [k, k-ft] | Location [(ft, %)] |
|----|--------------|-----------|---------------------|--------------------|
| 1  | 6            | X         | -0.063              | %15                |
| 2  | 6            | X         | -0.063              | %85                |
| 3  | 6            | X         | -0.049              | %25                |
| 4  | 6            | X         | -0.049              | %25                |
| 5  | 6            | X         | 0                   | 0                  |
| 6  | 12           | X         | -0.051              | %25                |
| 7  | 12           | X         | 0                   | 0                  |
| 8  | 12           | X         | 0                   | 0                  |
| 9  | 12           | X         | 0                   | 0                  |
| 10 | 12           | X         | 0                   | 0                  |

# Member Point Loads (BLC 4: 0 Wind - Ice)


|    | Member Label | Direction | Magnitude [k, k-ft]<br>-0.053 | Location [(ft, %)] |  |
|----|--------------|-----------|-------------------------------|--------------------|--|
| 1  | 6            | Z         | -0.053                        | %15                |  |
| 2  | 6            | Z         | -0.053                        | %85                |  |
| 3  | 6            | Z         | -0.015                        | %25                |  |
| 4  | 6            | Z         | -0.013                        | %25                |  |
| 5  | 6            | Z         | 0                             | 0                  |  |
| 6  | 12           | Z         | -0.014                        | %25                |  |
| 7  | 12           | Z         | 0                             | 0                  |  |
| 8  | 12           | Z         | 0                             | 0                  |  |
| 9  | 12           | Z         | 0                             | 0                  |  |
| 10 | 12           | Z         | 0                             | 0                  |  |

# Member Point Loads (BLC 5: 90 Wind - Ice)

|    | Member Label | Direction | Magnitude [k, k-ft]<br>-0.027 | Location [(ft, %)] |  |
|----|--------------|-----------|-------------------------------|--------------------|--|
| 1  | 6            | X         | -0.027                        | %15                |  |
| 2  | 6            | X         | -0.027                        | %85                |  |
| 3  | 6            | X         | -0.021                        | %25                |  |
| 4  | 6            | X         | -0.021                        | %25                |  |
| 5  | 6            | X         | 0                             | 0                  |  |
| 6  | 12           | Χ         | -0.022                        | %25                |  |
| 7  | 12           | X         | 0                             | 0                  |  |
| 8  | 12           | X         | 0                             | 0                  |  |
| 9  | 12           | X         | 0                             | 0                  |  |
| 10 | 12           | X         | 0                             | 0                  |  |

#### Member Point Loads (BLC 6: 0 Wind - Service)

|    | Member Label | Direction | Magnitude [k, k-ft]           | Location [(ft, %)] |  |
|----|--------------|-----------|-------------------------------|--------------------|--|
| 1  | 6            | Z         | Magnitude [k, k-ft]<br>-0.015 | %15                |  |
| 2  | 6            | Z         | -0.015                        | %85                |  |
| 3  | 6            | Z         | -0.003                        | %25                |  |
| 4  | 6            | Z         | -0.003                        | %25                |  |
| 5  | 6            | Z         | 0                             | 0                  |  |
| 6  | 12           | Z         | -0.003                        | %25                |  |
| 7  | 12           | Z         | 0                             | 0                  |  |
| 8  | 12           | Z         | 0                             | 0                  |  |
| 9  | 12           | Z         | 0                             | 0                  |  |
| 10 | 12           | Z         | 0                             | 0                  |  |

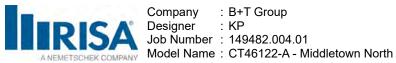

5/26/2021 7:13:49 PM Checked By: \_\_

| Member Point Loads | (BLC 7: 90 Wind - Service) |
|--------------------|----------------------------|
|--------------------|----------------------------|

|    | Member Label | Direction | Magnitude [k, k-ft] | Location [(ft, %)] |  |
|----|--------------|-----------|---------------------|--------------------|--|
| 1  | 6            | X         | -0.006              | %15                |  |
| 2  | 6            | X         | -0.006              | %85                |  |
| 3  | 6            | X         | -0.005              | %25                |  |
| 4  | 6            | X         | -0.005              | %25                |  |
| 5  | 6            | X         | 0                   | 0                  |  |
| 6  | 12           | X         | -0.005              | %25                |  |
| 7  | 12           | X         | 0                   | 0                  |  |
| 8  | 12           | X         | 0                   | 0                  |  |
| 9  | 12           | X         | 0                   | 0                  |  |
| 10 | 12           | X         | 0                   | 0                  |  |

#### Member Point Loads (BLC 8 : Ice)

|    | Member Label | Direction | Magnitude [k, k-ft] | Location [(ft, %)] |
|----|--------------|-----------|---------------------|--------------------|
| 1  | 6            | Y         | -0.181              | %15                |
| 2  | 6            | Υ         | -0.181              | %85                |
| 3  | 6            | Υ         | -0.066              | %25                |
| 4  | 6            | Y         | -0.064              | %25                |
| 5  | 6            | Υ         | 0                   | 0                  |
| 6  | 12           | Y         | -0.066              | %25                |
| 7  | 12           | Υ         | 0                   | 0                  |
| 8  | 12           | Υ         | 0                   | 0                  |
| 9  | 12           | Y         | 0                   | 0                  |
| 10 | 12           | Υ         | 0                   | 0                  |

#### Member Point Loads (BLC 13 : Maint LL 1)

| Member Label | Direction | Magnitude [k, k-ft] | Location [(ft, %)] |  |
|--------------|-----------|---------------------|--------------------|--|
| 1 5          | Y         | -0.25               | %5                 |  |

# Member Point Loads (BLC 14 : Maint LL 2)

|   | Member Label | Direction | Magnitude [k, k-ft] | Location [(ft, %)] |
|---|--------------|-----------|---------------------|--------------------|
| 1 | 5            | Υ         | -0.25               | %95                |

#### Member Point Loads (BLC 15 : Maint LL 3)


|   | Member Label | Direction | Magnitude [k, k-ft] | Location [(ft, %)] |
|---|--------------|-----------|---------------------|--------------------|
| 1 | 1            | Υ         | -0.25               | %5                 |

#### Member Distributed Loads (BLC 2 : 0 Wind - No Ice)

|   | Member Label | Direction | Start Magnitude [k/ft, F, ksf, k-ft/ft] | End Magnitude [k/ft, F, ksf, k-ft/ft] | Start Location [(ft, %)] | End Location [(ft, %)] |
|---|--------------|-----------|---|---------------------------------------|--------------------------|------------------------|
| 1 | 1            | Z         | -0.012                                  | -0.012                                | 0                        | %100                   |
| 2 | 2            | Z         | -0.006                                  | -0.006                                | 0                        | %100                   |
| 3 | 5            | Z         | -0.009                                  | -0.009                                | 0                        | %100                   |
| 4 | - 6          | Z         | -0.007                                  | -0.007                                | 0                        | %100                   |
| 5 | 8            | Z         | -0.007                                  | -0.007                                | 0                        | %100                   |
| 6 | 10           | Z         | -0.007                                  | -0.007                                | 0                        | %100                   |
| 7 | 12           | Z         | -0.005                                  | -0.005                                | 0                        | %100                   |

#### Member Distributed Loads (BLC 3: 90 Wind - No Ice)

|   | Member Label | Direction | Start Magnitude [k/ft, F, ksf, k-ft/ft] | End Magnitude [k/ft, F, ksf, k-ft/ft] | Start Location [(ft, %)] | End Location [(ft, %)] |
|---|--------------|-----------|---|---------------------------------------|--------------------------|------------------------|
| 1 | 1            | Χ         | -0.012                                  | -0.012                                | 0                        | %100                   |
| 2 | 2            | Χ         | -0.006                                  | -0.006                                | 0                        | %100                   |
| 3 | 5            | Χ         | -0.009                                  | -0.009                                | 0                        | %100                   |
| 4 | 6            | Χ         | -0.007                                  | -0.007                                | 0                        | %100                   |
| 5 | 8            | Χ         | -0.007                                  | -0.007                                | 0                        | %100                   |
| 6 | 10           | Χ         | -0.007                                  | -0.007                                | 0                        | %100                   |
| 7 | 12           | Χ         | -0.005                                  | -0.005                                | 0                        | %100                   |

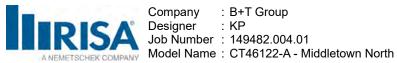

5/26/2021 7:13:49 PM Checked By: \_\_

#### Member Distributed Loads (BLC 4: 0 Wind - Ice)

|   | Member Label | Direction | Start Magnitude [k/ft, F, ksf, k-ft/ft] | End Magnitude [k/ft, F, ksf, k-ft/ft] | Start Location [(ft, %)] | End Location [(ft, %)] |
|---|--------------|-----------|---|---------------------------------------|--------------------------|------------------------|
| 1 | 1            | Z         | -0.007                                  | -0.007                                | 0                        | %100                   |
| 2 | 2            | Z         | -0.003                                  | -0.003                                | 0                        | %100                   |
| 3 | 5            | Z         | -0.003                                  | -0.003                                | 0                        | %100                   |
| 4 | 6            | Z         | -0.003                                  | -0.003                                | 0                        | %100                   |
| 5 | 8            | Z         | -0.003                                  | -0.003                                | 0                        | %100                   |
| 6 | 10           | Z         | -0.003                                  | -0.003                                | 0                        | %100                   |
| 7 | 12           | Z         | -0.002                                  | -0.002                                | 0                        | %100                   |

#### Member Distributed Loads (BLC 5: 90 Wind - Ice)

|   | Member LabelDirectionStart Magnitude [k/ft, F, ksf, k-ft/ft]End Magnitude [k/ft, F, ksf, k-ft/ft]Start Location [(ft, %)]End Location [(ft, %)] |   |        |        |   |      |  |  |
|---|---|---|--------|--------|---|------|--|--|
| 1 | 1   | Х | -0.007 | -0.007 | 0 | %100 |  |  |
| 2 | 2   | X | -0.003 | -0.003 | 0 | %100 |  |  |
| 3 | 5   | Χ | -0.003 | -0.003 | 0 | %100 |  |  |
| 4 | 6   | X | -0.003 | -0.003 | 0 | %100 |  |  |
| 5 | 8   | Х | -0.003 | -0.003 | 0 | %100 |  |  |
| 6 | 10  | X | -0.003 | -0.003 | 0 | %100 |  |  |
| 7 | 12  | X | -0.002 | -0.002 | 0 | %100 |  |  |

#### Member Distributed Loads (BLC 6 : 0 Wind - Service)

|   | Member LabelDirectionStart Magnitude [k/ft, F, ksf, k-ft/ft]End Magnitude [k/ft, F, ksf, k-ft/ft]Start Location [(ft, %)]End Location [(ft, %)] |   |         |         |   |      |  |  |
|---|---|---|---------|---------|---|------|--|--|
| 1 | 1   | Z | -0.001  | -0.001  | 0 | %100 |  |  |
| 2 | 2   | Z | -0.0005 | -0.0005 | 0 | %100 |  |  |
| 3 | 5   | Z | -0.0004 | -0.0004 | 0 | %100 |  |  |
| 4 | 6   | Z | -0.0003 | -0.0003 | 0 | %100 |  |  |
| 5 | 8   | Z | -0.0003 | -0.0003 | 0 | %100 |  |  |
| 6 | 10  | Z | -0.0003 | -0.0003 | 0 | %100 |  |  |
| 7 | 12  | Z | -0.0003 | -0.0003 | 0 | %100 |  |  |

# Member Distributed Loads (BLC 7 : 90 Wind - Service)


|   | Member LabelDirectionStart Magnitude [k/ft, F, ksf, k-ft/ft]End Magnitude [k/ft, F, ksf, k-ft/ft]Start Location [(ft, %)]End Location [(ft, %)] |   |         |         |   |      |  |  |
|---|---|---|---------|---------|---|------|--|--|
| 1 | 1   | Χ | -0.001  | -0.001  | 0 | %100 |  |  |
| 2 | 2   | Χ | -0.0005 | -0.0005 | 0 | %100 |  |  |
| 3 | 5   | Х | -0.0004 | -0.0004 | 0 | %100 |  |  |
| 4 | 6   | Χ | -0.0003 | -0.0003 | 0 | %100 |  |  |
| 5 | 8   | X | -0.0003 | -0.0003 | 0 | %100 |  |  |
| 6 | 10  | Χ | -0.0003 | -0.0003 | 0 | %100 |  |  |
| 7 | 12  | Χ | -0.0003 | -0.0003 | 0 | %100 |  |  |

#### Member Distributed Loads (BLC 8 : Ice)

|   | Member LabelDirectionStart Magnitude [k/ft, F, ksf, k-ft/ft]End Magnitude [k/ft, F, ksf, k-ft/ft]Start Location [(ft, %)]End Location [(ft, %)] |   |        |        |   |      |  |  |
|---|---|---|--------|--------|---|------|--|--|
| 1 | 1   | Υ | -0.02  | -0.02  | 0 | %100 |  |  |
| 2 | 2   | Υ | -0.017 | -0.017 | 0 | %100 |  |  |
| 3 | 5   | Υ | -0.014 | -0.014 | 0 | %100 |  |  |
| 4 | 6   | Υ | -0.013 | -0.013 | 0 | %100 |  |  |
| 5 | 8   | Υ | -0.013 | -0.013 | 0 | %100 |  |  |
| 6 | 10  | Υ | -0.013 | -0.013 | 0 | %100 |  |  |
| 7 | 12  | Υ | -0.011 | -0.011 | 0 | %100 |  |  |

#### Node Loads and Enforced Displacements (BLC 9 : Live Load a)

|   | Node Label | L, D, M | Direction | Magnitude [(k, k-ft), (in, rad), (k*s²/ft, k*s²*ft)] |
|---|------------|---------|-----------|--|
| 1 | 13         |         | Υ         | -0.5   |

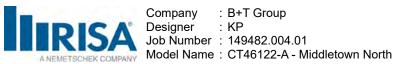

5/26/2021 7:13:49 PM Checked By: \_\_\_

#### Node Loads and Enforced Displacements (BLC 10 : Live Load b)

|   | Node Label | L, D, M | Direction | Magnitude [(k, k-ft), (in, rad), (k*s²/ft, k*s²*ft)] |
|---|------------|---------|-----------|--|
| 1 | 6          | L       | Υ         | -0.5   |

#### Node Loads and Enforced Displacements (BLC 11 : Live Load c)

| Node Label | L, D, M | Direction | Magnitude [(k, k-ft), (in, rad), (k*s²/ft, k*s²*ft)] |
|------------|---------|-----------|--|
| 1 9        | L       | Υ         | -0.5   |

#### **Envelope Node Reactions**

|   | Node Label |     | X [k] | LC | Y [k] | LC | Z [k]  | LC | MX [k-ft] | LC | MY [k-ft] | LC | MZ [k-ft] | LC |
|---|------------|-----|-------|----|-------|----|--------|----|-----------|----|-----------|----|-----------|----|
| 1 | 1          | max | 0.92  | 5  | 1.663 | 45 | 1.117  | 2  | -1.2      | 2  | 3.567     | 18 | 3.25      | 83 |
| 2 |            | min | -0.92 | 23 | 0.425 | 3  | -1.117 | 8  | -5.649    | 44 | -3.562    | 24 | -1.68     | 53 |
| 3 | Totals:    | max | 0.92  | 5  | 1.663 | 45 | 1.117  | 2  |           |    |           |    |           |    |
| 4 |            | min | -0.92 | 23 | 0.425 | 3  | -1.117 | 8  |           |    |           |    |           |    |

#### Envelope AISC 13TH (360-05): LRFD Member Steel Code Checks

| ı | Member | Shape    | Code Check | Loc[ft] | LC | Shear Check | Loc[ft] | Dir | LC | ohi*Pnc [k] | phi*Pnt [k] | phi*Mn y-y [k-ft] | phi*Mn z-z [k-ft] | Cb    | Eqn   |
|---|--------|----------|------------|---------|----|-------------|---------|-----|----|-------------|-------------|-------------------|-------------------|-------|-------|
| 1 | 1      | HSS4X4X4 | 0.404      | 3       | 30 | 0.272       | 3       | у   | 83 | 134.359     | 139.518     | 16.181            | 16.181            | 1.522 | H1-1b |
| 2 | 2      | PIPE_4.0 | 0          | 0.75    | 22 | 0           | 0.75    |     | 22 | 92.571      | 93.24       | 10.631            | 10.631            | 1.561 | H1-1b |
| 3 | 5      | PIPE_3.0 | 0.605      | 3.5     | 83 | 0.109       | 3.5     |     | 44 | 50.161      | 65.205      | 5.749             | 5.749             | 1.569 | H1-1b |
| 4 | 6      | PIPE_2.5 | 0.276      | 4       | 20 | 0.025       | 4       |     | 20 | 30.038      | 50.715      | 3.596             | 3.596             | 1.485 | H1-1b |
| 5 | 8      | PIPE_2.5 | 0.026      | 4       | 21 | 0.003       | 4       |     | 21 | 30.038      | 50.715      | 3.596             | 3.596             | 1.562 | H1-1b |
| 6 | 10     | PIPE_2.5 | 0.026      | 4       | 22 | 0.003       | 4       |     | 22 | 30.038      | 50.715      | 3.596             | 3.596             | 1.562 | H1-1b |
| 7 | 12     | PIPE_2.0 | 0.053      | 2       | 23 | 0.01        | 2       |     | 23 | 26.521      | 32.13       | 1.872             | 1.872             | 1.848 | H1-1b |

## **APPENDIX B**

(Additional Calculations)

| PROJECT | 149482.004.01 - Middletown North, C1 AD |             |      |    | AD |
|---------|---|-------------|------|----|----|
| SUBJECT | T-Arm Mou                               | nt Analysis | Beta |    |    |
| DATE    | 05/31/21                                | PAGE        | 1    | OF | 1  |



[REF: AISC 360-05]

#### **Reactions at Bolted Connection**

Tension 1.117 k Vertical Shear 1.663 k Horizontal Shear 0.92 k k.ft 3.25 Torsion Moment from Horizontal Forces : 3.567 k.ft Moment from Vertical Forces : -1.2 k.ft

#### **Bolt Parameters**

Bolt Grade A307 **Bolt Diameter** 0.625 in Nominal Bolt Area 0.307  $in^2$ Bolt spacing, Horizontal 6 in Bolt spacing, Vertical 6 in Bolt edge distance, plate height : 1 Bolt edge distance, plate width : 1 in Total Number of Bolts bolts

#### **Summary of Forces**

Shear Resultant Force 1.90 k : Force from Horz. Moment 6.46 Force from Vert. Moment -2.17 Shear Load / Bolt 0.48 k Tension Load / Bolt 0.28 k Resultant from Moments / Bolt 3.41 k

#### **Bolt Checks**

Nominal Shear Stress,  $F_{nv}$  : 24.00 ksi [AISC Table J3.2] Available Shear Stress,  $\Phi R_{nv}$  : 5.53 k/bolt [Eq. J3-1] Unity Check, Bolt Shear : **13.65% OKAY** 

Unity Check, Combined : 49.24% OKAY

Available Bearing Strength,  $\Phi R_n$  : 18.35 k/bolt

Unity Check, Bolt Bearing : **2.59% OKAY** 

| PROJECT | 149482.004 | 1.01 - Middleto | wn No | rth, C1 | AD |
|---------|------------|-----------------|-------|---------|----|
| SUBJECT | T-Arm Mou  | nt Analysis     |       |         |    |
| DATE    | 05/31/21   | PAGE            | 1     | OF      | 1  |



[REF: AISC 360-05]

#### **Connecting Member Parameters**

Plate Yield Strength,  $F_{\nu}$  : 36.00 ksi [AISC Table 2-5] Plate Tensile Strength,  $F_{u}$  : 58.00 ksi [AISC Table 2-5]

: 8.00 Plate Height in Plate Width 8.00 in 0.50 Plate Thickness in 0.56 Edge Distance in Gross Tension Area, A<sub>gt</sub> 4.00 in<sup>2</sup> 0.5 in<sup>2</sup> Gross Shear Area, A<sub>gv</sub> in<sup>2</sup> 3.66 Net Area for tension, A<sub>nv</sub> in<sup>2</sup> 2.50 Net Area for shear, A<sub>nt</sub>

#### **Plate Check**

 Available Tensile Yield
 :
 129.60 k
 [Eq. J4-1]

 Available Tensile Rupture
 :
 159.05 k
 [Eq. J4-2]

 Unity Check, Plate Tension
 :
 2.85%
 OKAY

Available Block Shear, ΦRn : 62.48 k [Eq. 34-5] Unity Check, Block Shear : **3.04% OKAY** 

# EXHIBIT 10

**Construction Drawings** 

# O is h wireless.

DISH Wireless L.L.C. SITE ID:

### **BOBDL00133A**

DISH Wireless L.L.C. SITE ADDRESS:

## **160 WEST STREET CROMWELL, CT 06416**

#### CONNECTICUT CODE COMPLIANCE

ALL WORK SHALL BE PERFORMED AND MATERIALS INSTALLED IN ACCORDANCE WITH THE CURRENT EDITIONS OF THE FOLLOWING CODES AS ADOPTED BY THE LOCAL GOVERNING AUTHORITIES. NOTHING IN THESE PLANS IS TO BE CONSTRUED TO PERMIT WORK NOT CONFORMING TO THESE CODES:

CODE
2018 CT STATE BUILDING CODE/2015 IBC W/ CT AMENDMENTS MECHANICAL ELECTRICAL 2018 CT STATE BUILDING CODE/2015 IMC W/ CT AMENDMENTS 2018 CT STATE BUILDING CODE/2017 NEC W/ CT AMENDMENTS

|           | SHEET INDEX                                       |  |  |  |  |
|-----------|---|--|--|--|--|
| SHEET NO. | SHEET NO. SHEET TITLE                             |  |  |  |  |
| T-1       | TITLE SHEET                                       |  |  |  |  |
| LS1       | SITE SURVEY                                       |  |  |  |  |
| A-1       | OVERALL AND ENLARGED SITE PLAN                    |  |  |  |  |
| A-2       | ELEVATION, ANTENNA LAYOUT AND SCHEDULE            |  |  |  |  |
| A-3       | EQUIPMENT PLATFORM AND H-FRAME DETAILS            |  |  |  |  |
| A-4       | EQUIPMENT DETAILS                                 |  |  |  |  |
| A-5       | EQUIPMENT DETAILS                                 |  |  |  |  |
| A-6       | EQUIPMENT DETAILS                                 |  |  |  |  |
| E-1       | ELECTRICAL/FIBER ROUTE PLAN AND NOTES             |  |  |  |  |
| E-2       | ELECTRICAL DETAILS                                |  |  |  |  |
| E-3       | ELECTRICAL ONE-LINE, FAULT CALCS & PANEL SCHEDULE |  |  |  |  |
| G-1       | GROUNDING PLANS AND NOTES                         |  |  |  |  |
| G-2       | GROUNDING DETAILS                                 |  |  |  |  |
| G-3       | GROUNDING DETAILS                                 |  |  |  |  |
| RF-1      | RF CABLE COLOR CODE                               |  |  |  |  |
| RF-2      | RF PLUMBING DIAGRAM                               |  |  |  |  |
| GN-1      | LEGEND AND ABBREVIATIONS                          |  |  |  |  |
| GN-2      | GENERAL NOTES                                     |  |  |  |  |
| GN-3      | GENERAL NOTES                                     |  |  |  |  |
| GN-4      | GENERAL NOTES                                     |  |  |  |  |
|           |   |  |  |  |  |
|           |   |  |  |  |  |
|           |   |  |  |  |  |

#### SCOPE OF WORK

THIS IS NOT AN ALL INCLUSIVE LIST. CONTRACTOR SHALL UTILIZE SPECIFIED EQUIPMENT PART OR ENGINEER APPROVED EQUIVALENT. CONTRACTOR SHALL VERIFY ALL NEEDED EQUIPMENT TO PROVIDE A FUNCTIONAL SITE. THE PROJECT GENERALLY CONSISTS OF THE FOLLOWING:

#### TOWER SCOPE OF WORK:

- INSTALL (3) PROPOSED PANEL ANTENNAS (1 PER SECTOR)
  INSTALL (1) PROPOSED TOWER PLATFORM MOUNT
- INSTALL PROPOSED JUMPERS
  INSTALL (6) PROPOSED RRUS (2 PER SECTOR)
- INSTALL (1) PROPOSED OVER VOLTAGE PROTECTION DEVICE (OVP)
  INSTALL (1) PROPOSED HYBRID CABLE

- GROUND SCOPE OF WORK:

  INSTALL (1) PROPOSED METAL PLATFORM

  INSTALL (1) PROPOSED ICE BRIDGE
- INSTALL (1) PROPOSED PPC CABINET
  INSTALL (1) PROPOSED EQUIPMENT CABINET
- INSTALL (1) PROPOSED TELCO CONDUIT
- INSTALL (1) PROPOSED TELCO-FIBER BOX
- PROPOSED GPS UNIT
- INSTALL (1) PROPOSED SAFETY SWITCH (IF REQUIRED)
- INSTALL (1) PROPOSED ZAYO CABINET (IF REQUIRED)

#### SITE PHOTO





UNDERGROUND SERVICE ALERT CBYD 811 UTILITY NOTIFICATION CENTER OF CONNECTICUT (800) 922-4455 WWW.CBYD.COM

CALL 2 WORKING DAYS UTILITY NOTIFICATION PRIOR TO CONSTRUCTION

#### **GENERAL NOTES**

THE FACILITY IS UNMANNED AND NOT FOR HUMAN HABITATION. A TECHNICIAN WILL VISIT THE SITE AS REQUIRED FOR ROUTINE MAINTENANCE. THE PROJECT WILL NOT RESULT IN ANY SIGNIFICANT DISTURBANCE OR EFFECT ON DRAINAGE. NO SANITARY SEWER SERVICE, POTABLE WATER, OR TRASH DISPOSAL IS REQUIRED AND NO COMMERCIAL SIGNAGE IS PROPOSED.

#### 11"x17" PLOT WILL BE HALF SCALE UNLESS OTHERWISE NOTED

CONTRACTOR SHALL VERIFY ALL PLANS, EXISTING DIMENSIONS, AND CONDITIONS ON THE JOB SITE, AND SHALL IMMEDIATELY NOTIFY THE ENGINEER IN WRITING OF ANY DISCREPANCIES BEFORE PROCEEDING WITH THE WORK.


| SITE INF                    | SITE INFORMATION  |                       |   | DIRECTORY   |  |
|-----------------------------|---|-----------------------|---|---|--|
| PROPERTY OWNER:<br>ADDRESS: | 160 WEST STREET LLC<br>213 COURT STREET<br>MIDDLETOWN, CT 06457 | APPLICANT:            | 5701 S  | ireless L.L.C.<br>OUTH SANTA FE DRIVE<br>ON, CO 80120 |  |
| TOWER TYPE:                 | MONOPINE  | TOWER OWNER           | SBA CO  |   |  |
| TOWER CO SITE ID:           | CT46122-A   | TOWER OWNER.          | SBA COMMUNICATAIONS CORP.<br>8051 CONGRESS AVENUE<br>BOCA RATON, FL 33487<br>(800) 487-7483 |   |  |
| TOWER APP NUMBER:           | 153540  |                       |   |   |  |
| COUNTY:                     | MIDDLESEX   | SITE DESIGNER: B+T GF |   | ROUP<br>5. BOULDER AVE, SUITE 300                     |  |
| LATITUDE (NAD 83):          | 41° 36′ 21.6″ N<br>41.6060 N                                    |                       | TULSA, OK 74119<br>(918) 587–4630   |   |  |
| LONGITUDE (NAD 83):         |   |                       | (910)   | 067-4030  |  |
| ZONING JURISDICTION:        | TOWN OF CROMWELL  | SITE ACQUISITION      | :   | JEAN COTTRELL   |  |
| ZONING DISTRICT:            | LB  |                       |   | INSER COTO  |  |
| PARCEL NUMBER:              | 00033900  | CONSTRUCTION N        | IANAGER:  | JAVIER SOIO   |  |
| OCCUPANCY GROUP:            | U   | RF ENGINEER:          |   | BOSSENER CHARLES                                      |  |
| CONSTRUCTION TYPE:          | V-B   |                       |   |   |  |
| POWER COMPANY:              | EVERSOURCE  |                       |   |   |  |
| TELEPHONE COMPANY:          | AT&T  |                       |   |   |  |

#### **DIRECTIONS**

#### DIRECTIONS FROM BRADLEY INTERNATIONAL AIRPORT:

DEPART BRADLEY INTERNATIONAL AIRPORT ON TERMINAL RD. ROAD NAME CHANGES TO BRADLEY FIELD CONNECTOR. ROAD NAME CHANGES TO CT-20 [BRADLEY FIELD CONNECTOR]. TAKE RAMP (RIGHT) ONTO I-91 [RICHARD P HORAN MEMORIAL HWY]. AT EXIT 22S, TAKE RAMP (LEFT) ONTO CT-9. AT EXIT 19, KEEP LEFT ONTO RAMP. TURN LEFT ONTO CT-372 [WEST ST]. TURN LEFT ONTO ACCESS ROAD AND ARRIVE AT BORDLO AND A RESULT ONTO CT-372 [WEST ST]. TURN LEFT ONTO ACCESS ROAD AND ARRIVE AT

#### **VICINITY MAP**

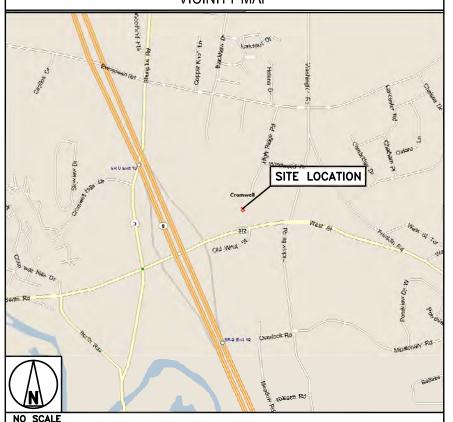



5701 SOUTH SANTA FE DRIVE LITTLETON, CO 80120



8051 CONGRESS AVENUE BOCA RATON, FL 33487





B&T ENGINEERING, INC. PEC.0001564 Expires 2/10/22

IT IS A VIOLATION OF LAW FOR ANY PERSON, UNLESS THEY ARE ACTING UNDER THE DIRECTION OF A LICENSED PROFESSIONAL ENGINEER, TO ALTER THIS DOCUMENT.

|  | DRAWN BY: | CHECKED BY: | APPROVED BY |
|--|-----------|-------------|-------------|
|  | BLB       | BLB         | JW          |

RFDS REV #:

#### CONSTRUCTION **DOCUMENTS**

| SUBMITTALS |         |                         |  |  |  |  |
|------------|---------|-------------------------|--|--|--|--|
| REV        | DATE    | DESCRIPTION             |  |  |  |  |
| A          | 5/20/21 | ISSUED FOR REVIEW       |  |  |  |  |
| 0          | 6/14/21 | ISSUED FOR CONSTRUCTION |  |  |  |  |
|            |         |                         |  |  |  |  |
|            |         |                         |  |  |  |  |
|            | A&F F   | PROJECT NUMBER          |  |  |  |  |


149482.001.01

BOBDL00133A 160 WEST STREET CROMWELL, CT 06416

> SHEET TITLE TITLE SHEET

SHEET NUMBER

T-1

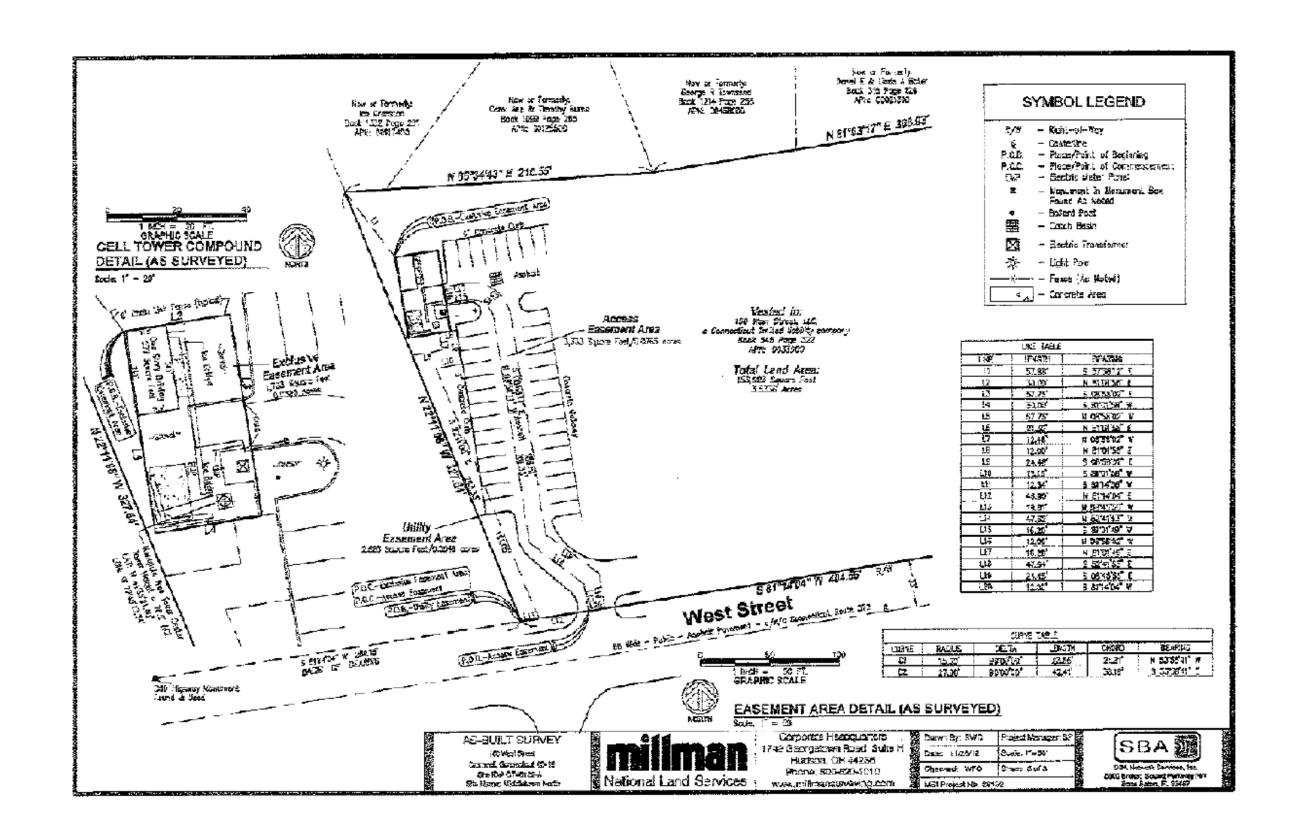



5701 SOUTH SANTA FE DRIVE LITTLETON, CO 80120



8051 CONGRESS AVENUE BOCA RATON, FL 33487





B&T ENGINEERING, INC. PEC.0001564 Expires 2/10/22

IT IS A VIOLATION OF LAW FOR ANY PERSON, UNLESS THEY ARE ACTING UNDER THE DIRECTION OF A LICENSED PROFESSIONAL ENGINEER, TO ALTER THIS DOCUMENT.

| DRAWN BY: | CHECKED BY: | APPROVED BY |
|-----------|-------------|-------------|
| BLB       | BLB         | JW          |

RFDS REV #:

#### CONSTRUCTION **DOCUMENTS**

|     | SUBMITTALS |                         |  |  |  |  |  |
|-----|------------|-------------------------|--|--|--|--|--|
| REV | DATE       | DESCRIPTION             |  |  |  |  |  |
| A   | 5/20/21    | ISSUED FOR REVIEW       |  |  |  |  |  |
| 0   | 6/14/21    | ISSUED FOR CONSTRUCTION |  |  |  |  |  |
|     |            |                         |  |  |  |  |  |
|     |            |                         |  |  |  |  |  |
|     | 405        | DDO IEOT NUMBER         |  |  |  |  |  |

A&E PROJECT NUMBER 149482.001.01

BOBDL00133A 160 WEST STREET CROMWELL, CT 06416

SHEET TITLE


OVERALL AND ENLARGED SITE PLAN


SHEET NUMBER


A-1

SITE SURVEY

NO SCALE

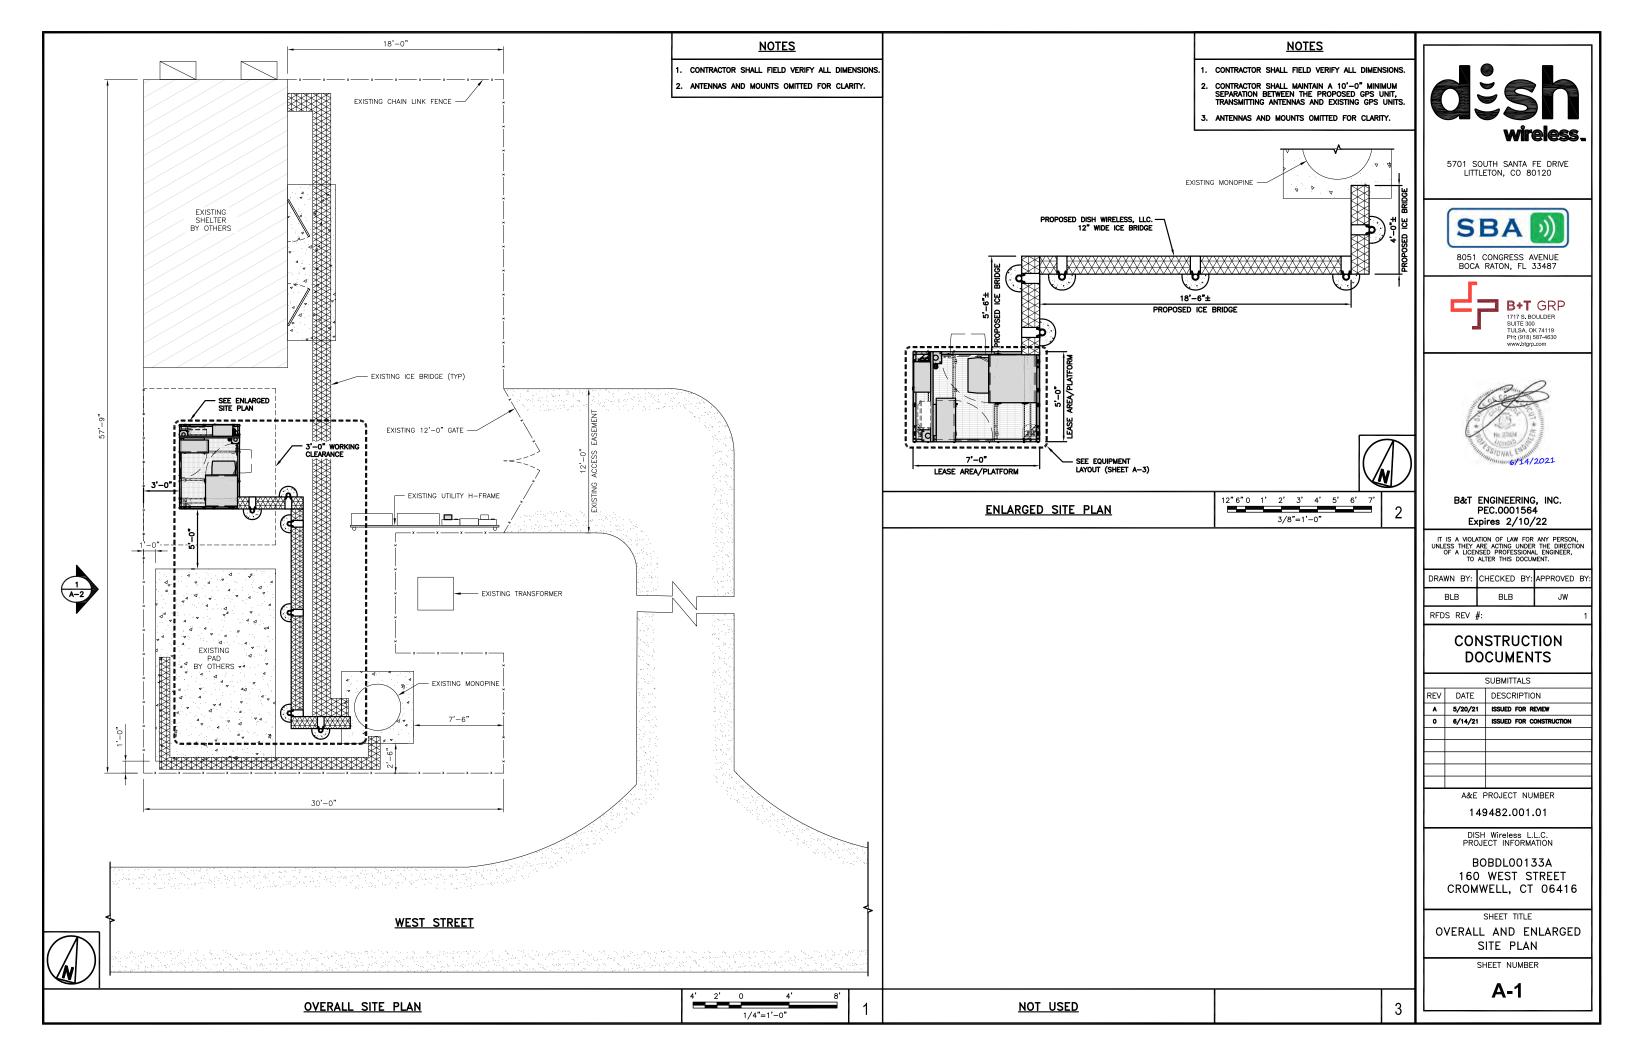

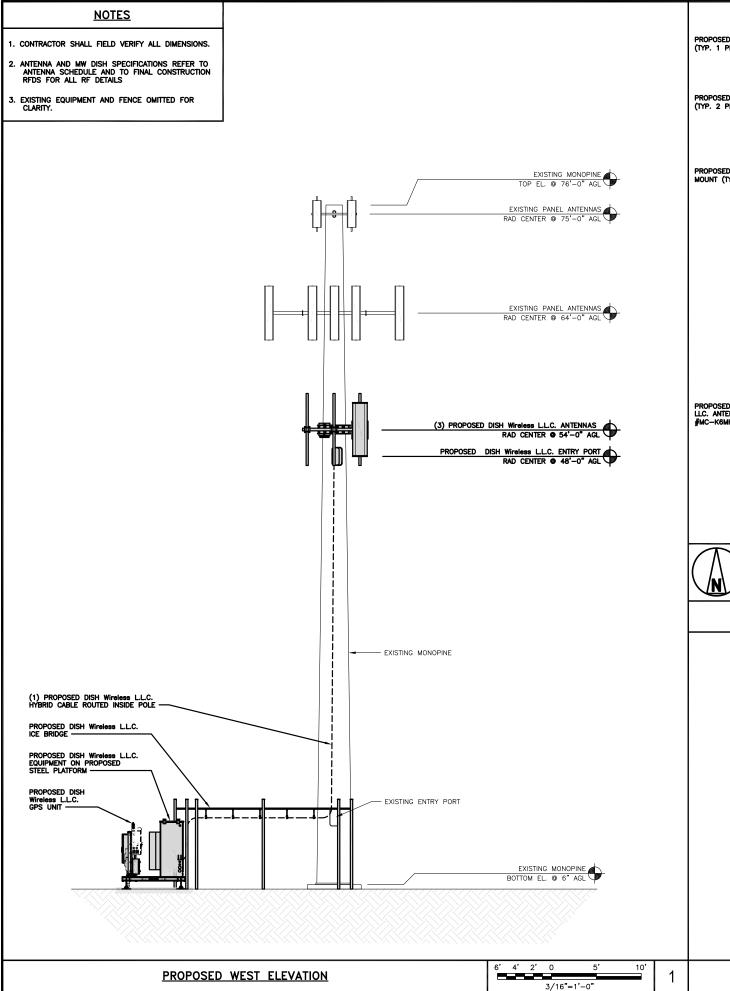

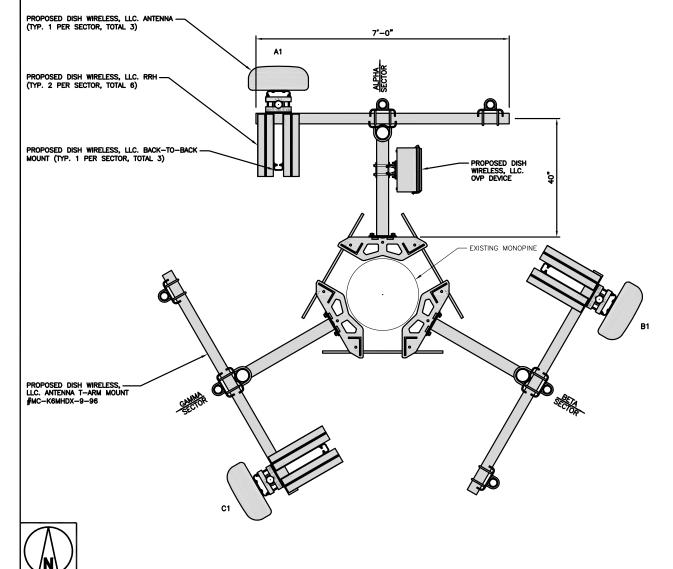

|         |          |                      |   | AN         | ITENNA   |                |           |               | TRANSMISSION CABLE                               |
|---------|----------|----------------------|---|------------|--|----------------|-----------|---------------|--|
| SECTOR  | POSITION | EXISTING OR PROPOSED | MANUFACTURE<br>NUME   |            | TECHNOLOGY   | SIZE (HxW)     | AZIMUTH   | RAD<br>CENTER | FEED LINE TYPE<br>AND LENGTH                     |
| ALPHA   | A1       | PROPOSED             | JMA WIRELESS-MX08FR0665-21  |            | 5G   | 72.0" x 20.0"  | O.        | 54'-0"        | (4) 111011 04740777                              |
| BETA    | B1       | PROPOSED             | PROPOSED JMA WIRELESS-MX08FR0665-21 PROPOSED JMA WIRELESS-MX08FR0665-21 |            | 5G   | 72.0" x 20.0"  | 120°      | 54'-0"        | (1) HIGH-CAPACITY<br>HYBRID CABLE<br>(102' LONG) |
| GAMMA   | C1       | PROPOSED             |   |            | 5G   | 72.0" x 20.0"  | 240°      | 54'-0"        | (102 LONG)                                       |
|         |          | RRH                  |   |            | NOTES  |                |           |               |  |
| SECTOR  | POSITION |                      | rer – Model<br>Mber   | TECHNOLOGY |  | TOR TO REFER   | TO FINAL  | CONSTRUCT     | TION RFDS FOR ALL RF                             |
| AL DUIA | A1       | Fujitsu — 1          | TA08025-B604  | 5G         | DETAILS.  2. ANTENNA AND RRH MODELS MAY CHANGE DUE TO EQUIPMENT        |                |           |               | E TO FOUNDATE !                                  |
| ALPHA   | A1       | Fujitsu —            | TA08025-B605  | 5G         | AVAILABIL  | JTY. ALL EQUIP | MENT CHAN | GES MUST      | BE APPROVED AND                                  |
| DETA    | B1       | Fujitsu —            | TA08025-B604  | 5G         | REMAIN IN COMPLIANCE WITH THE PROPOSED DESIGN AND STRUCTURAL ANALYSES. |                |           |               | DEGICIT THE                                      |
| BETA    | B1       | Fujitsu —            | TA08025-B605  | 5G         |  |                |           |               |  |
| CALULA  | C1       | Fujitsu —            | TA08025-B604  | 5G         |  |                |           |               |  |
| GAMMA   | C1       | FILLITOLI I          | TA08025-B605  | 5G         |  |                |           |               |  |



5701 SOUTH SANTA FE DRIVE LITTLETON, CO 80120



8051 CONGRESS AVENUE BOCA RATON, FL 33487





B&T ENGINEERING, INC. PEC.0001564 Expires 2/10/22

IT IS A VIOLATION OF LAW FOR ANY PERSON, UNLESS THEY ARE ACTING UNDER THE DIRECTION OF A LICENSED PROFESSIONAL ENGINEER, TO ALTER THIS DOCUMENT.

|  | DRAWN BY: | CHECKED BY: | APPROVED BY: |
|--|-----------|-------------|--------------|
|  | BLB       | BLB         | JW           |

RFDS REV #:

## CONSTRUCTION DOCUMENTS

| SUBMITTALS |         |                         |  |  |  |  |  |
|------------|---------|-------------------------|--|--|--|--|--|
| REV        | DATE    | DESCRIPTION             |  |  |  |  |  |
| A          | 5/20/21 | ISSUED FOR REVIEW       |  |  |  |  |  |
| 0          | 6/14/21 | ISSUED FOR CONSTRUCTION |  |  |  |  |  |
|            |         |                         |  |  |  |  |  |
|            |         |                         |  |  |  |  |  |
|            | ∧ 0.E F | DOLECT NUMBER           |  |  |  |  |  |

A&E PROJECT NUMBER

149482.001.01

DISH Wireless L.L.C. PROJECT INFORMATION

BOBDL00133A 160 WEST STREET CROMWELL, CT 06416

SHEET TITLE

ELEVATION, ANTENNA LAYOUT AND SCHEDULE

SHEET NUMBER

**A-2** 


ANTENNA SCHEDULE


**ANTENNA LAYOUT** 


ULE


NO SCALE

3/4"=1'-0"

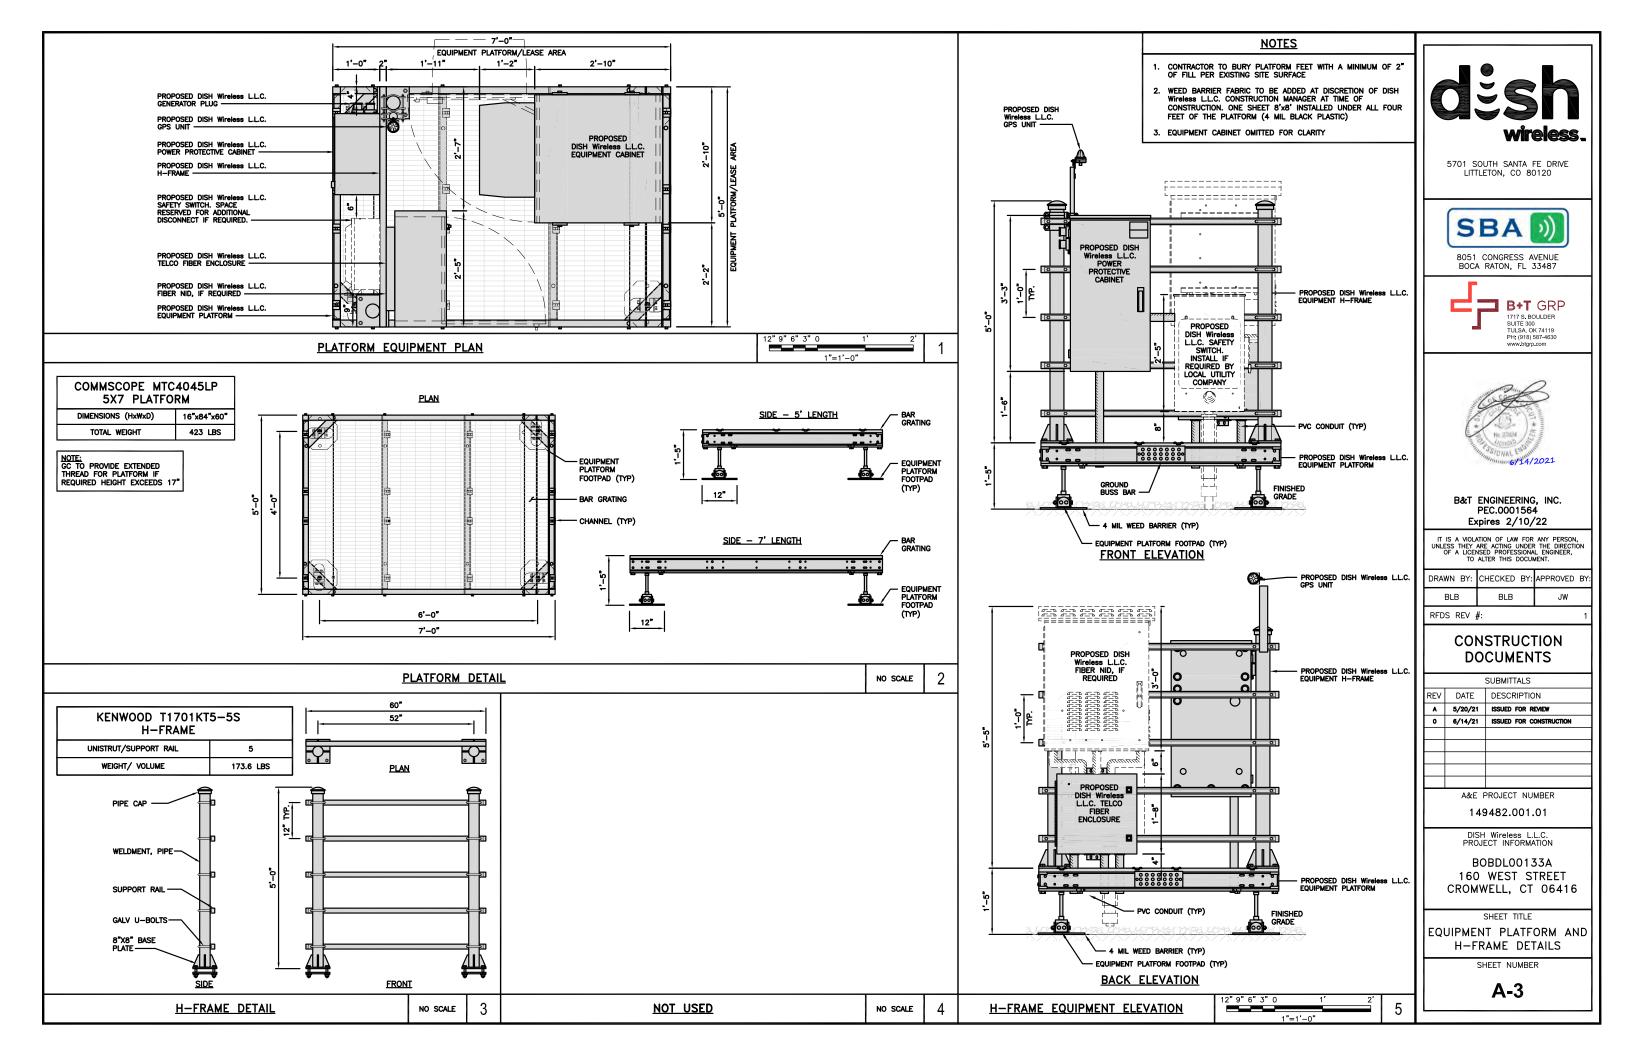

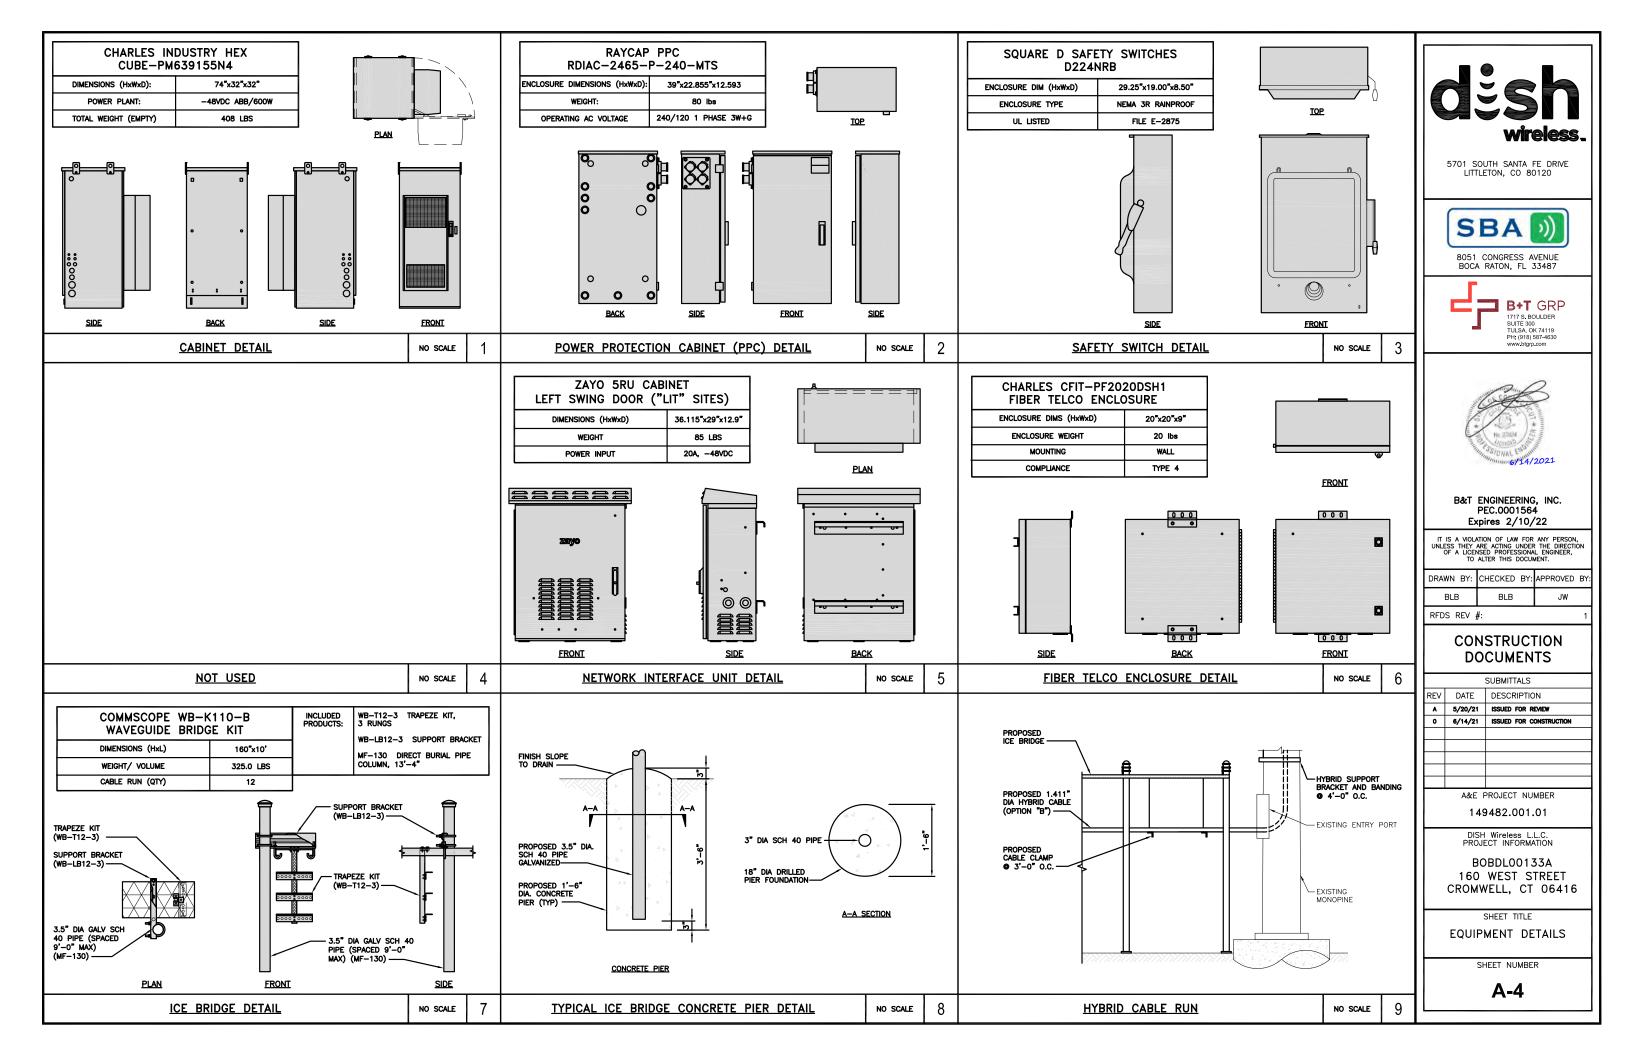

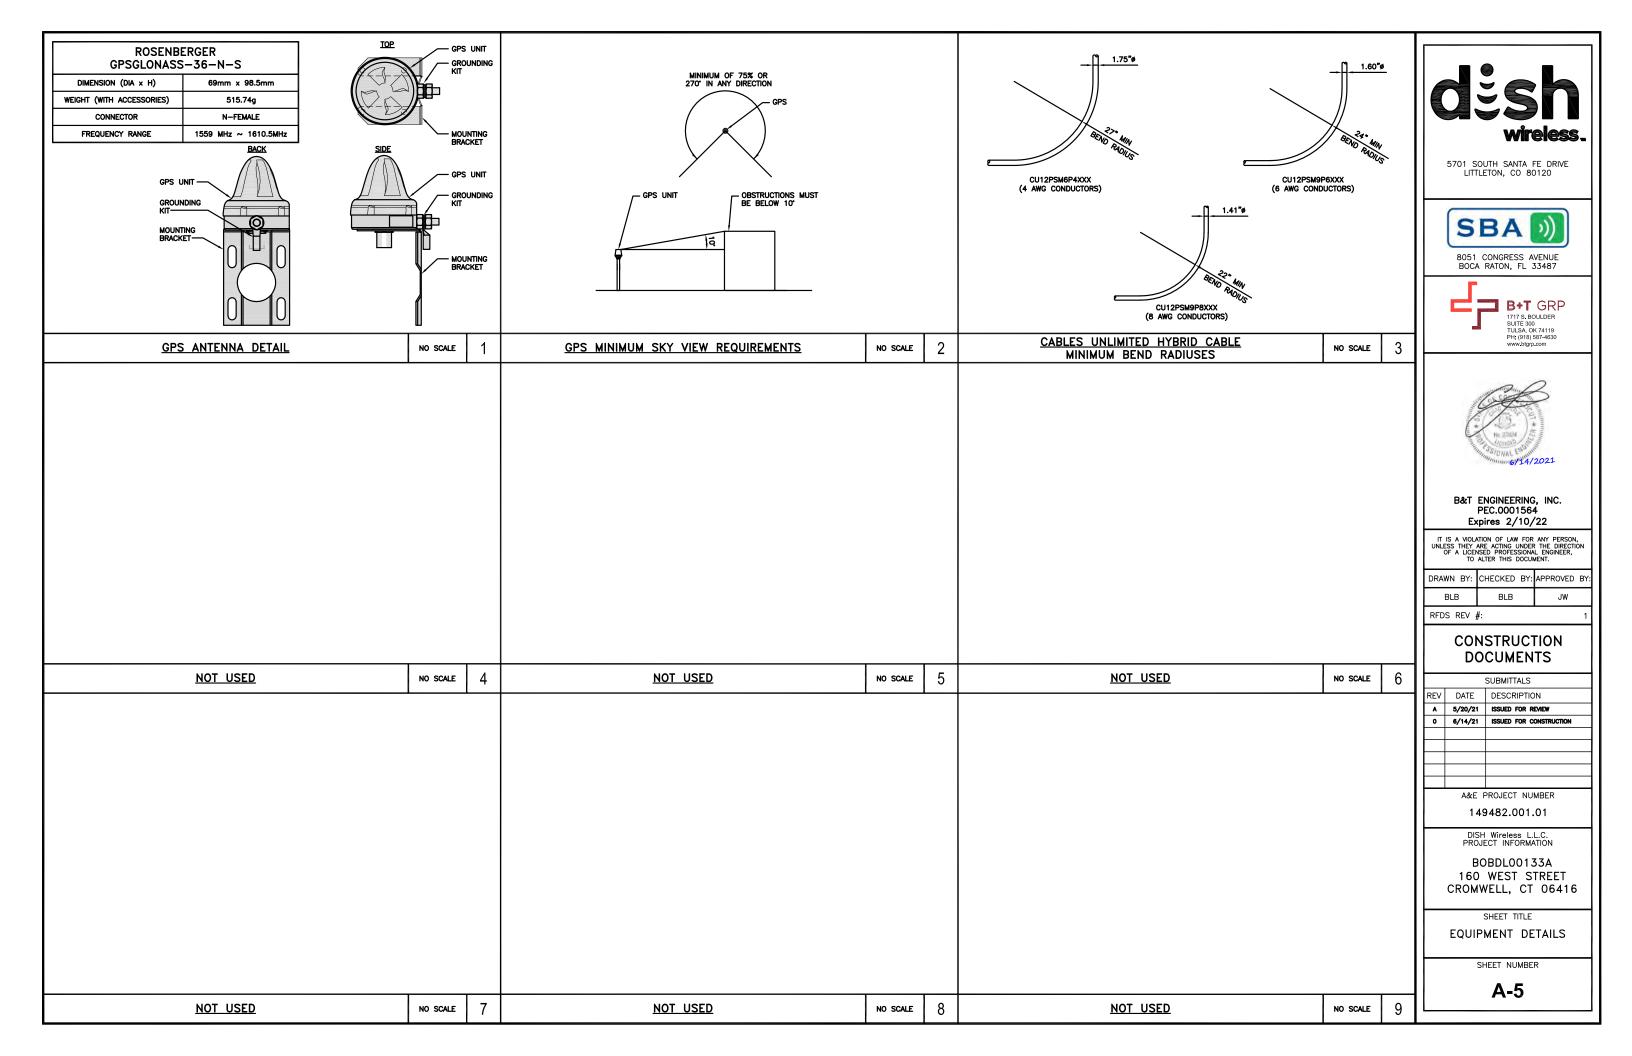

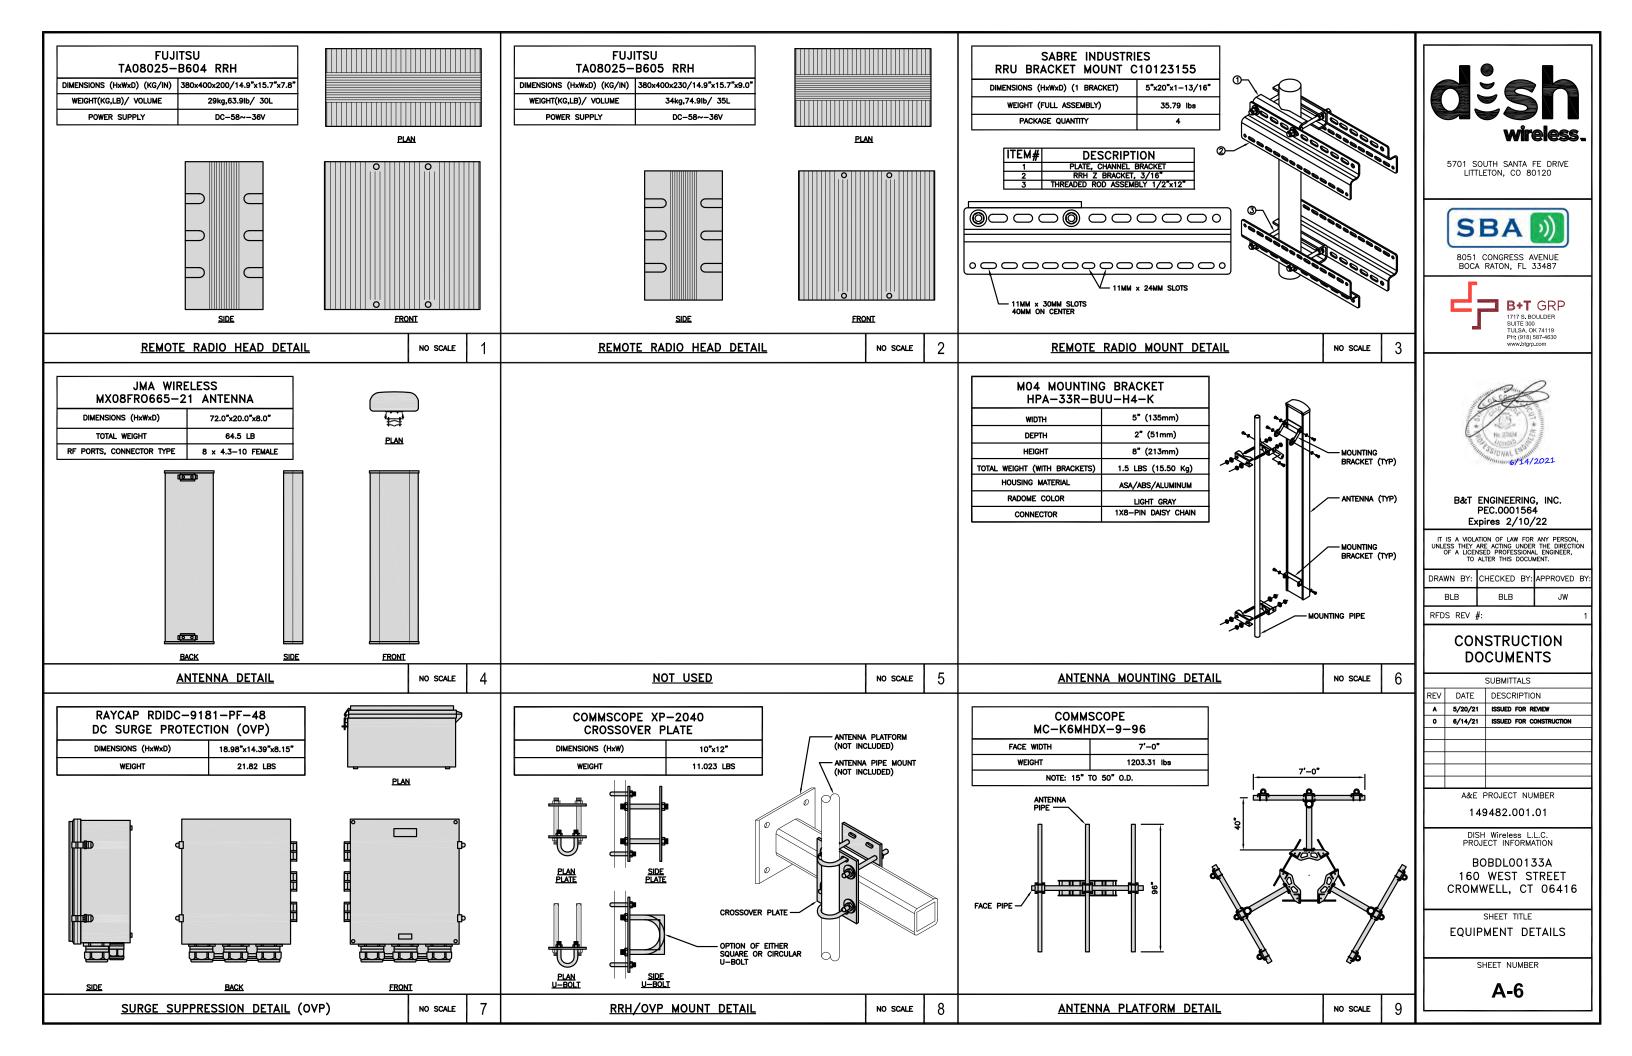

- CONTRACTOR SHALL FIELD VERIFY ALL PROPOSED UNDERGROUND UTILITY CONDUIT ROUTE.
- ANTENNAS AND MOUNTS OMITTED FOR CLARITY.

DC POWER WIRING SHALL BE COLOR CODED AT EACH END FOR IDENTIFYING +24V and -48V conductors. RED MARKINGS SHALL IDENTIFY +24V and blue markings shall identify -48V.

- CONTRACTOR SHALL INSPECT THE EXISTING CONDITIONS PRIOR TO SUBMITTING A BID. ANY QUESTIONS ARISING DURING THE BID PERIOD IN RECARDS TO THE CONTRACTOR'S FUNCTIONS, THE SCOPE OF WORK, OR ANY OTHER ISSUE RELATED TO THIS PROJECT SHALL BE BROUGHT UP DURING THE BID PERIOD WITH THE PROJECT MANAGER FOR CLARIFICATION, NOT AFTER THE CONTRACT HAS BEEN AWARDED.
- ALL ELECTRICAL WORK SHALL BE DONE IN ACCORDANCE WITH CURRENT NATIONAL ELECTRICAL CODES AND ALL STATE AND LOCAL CODES, LAWS, AND ORDINANCES. PROVIDE ALL COMPONENTS AND WIRING SIZES AS REQUIRED TO MEET NEC STANDARDS.
- 3. LOCATION OF EQUIPMENT, CONDUIT AND DEVICES SHOWN ON THE DRAWINGS ARE APPROXIMATE AND SHALL BE COORDINATED WITH FIELD CONDITIONS PRIOR TO CONSTRUCTION.
- 4. CONDUIT ROUGH—IN SHALL BE COORDINATED WITH THE MECHANICAL EQUIPMENT TO AVOID LOCATION CONFLICTS. VERIFY WITH THE MECHANICAL EQUIPMENT CONTRACTOR AND COMPLY AS REQUIRED.
- 5. CONTRACTOR SHALL PROVIDE ALL BREAKERS, CONDUITS AND CIRCUITS AS REQUIRED FOR A COMPLETE SYSTEM.
- 6. CONTRACTOR SHALL PROVIDE PULL BOXES AND JUNCTION BOXES AS REQUIRED BY THE NEC ARTICLE 314.
- 7. CONTRACTOR SHALL PROVIDE ALL STRAIN RELIEF AND CABLE SUPPORTS FOR ALL CABLE ASSEMBLIES. INSTALLATION SHALL BE IN ACCORDANCE WITH MANUFACTURER'S SPECIFICATIONS AND RECOMMENDATIONS.
- 8. ALL DISCONNECTS AND CONTROLLING DEVICES SHALL BE PROVIDED WITH ENGRAVED PHENOLIC NAMEPLATES INDICATING EQUIPMENT CONTROLLED, BRANCH CIRCUITS INSTALLED ON, AND PANEL FIELD LOCATIONS FED FROM.
- INSTALL AN EQUIPMENT GROUNDING CONDUCTOR IN ALL CONDUITS PER THE SPECIFICATIONS AND NEC 250.
  THE EQUIPMENT GROUNDING CONDUCTORS SHALL BE BONDED AT ALL JUNCTION BOXES, PULL BOXES, AND ALL
  DISCONNECT SWITCHES, AND EQUIPMENT CABINETS.
- 10. ALL NEW MATERIAL SHALL HAVE A U.L. LABEL.
- 11. PANEL SCHEDULE LOADING AND CIRCUIT ARRANGEMENTS REFLECT POST-CONSTRUCTION EQUIPMENT.
- 12. CONTRACTOR SHALL BE RESPONSIBLE FOR AS-BUILT PANEL SCHEDULE AND SITE DRAWINGS.
- 13. ALL TRENCHES IN COMPOUND ARE TO BE HAND DUG.



5701 SOUTH SANTA FE DRIVE LITTLETON, CO 80120



8051 CONGRESS AVENUE BOCA RATON, FL 33487





B&T ENGINEERING, INC. PEC.0001564 Expires 2/10/22

IT IS A VIOLATION OF LAW FOR ANY PERSON, UNLESS THEY ARE ACTING UNDER THE DIRECTION OF A LICENSED PROFESSIONAL ENGINEER, TO ALTER THIS DOCUMENT.

| DRAWN BY: | CHECKED BY: | APPROVED BY: |
|-----------|-------------|--------------|
| BLB       | BLB         | JW           |

RFDS REV #:

#### CONSTRUCTION **DOCUMENTS**

|     | SUBMITTALS |                         |  |  |  |  |  |  |
|-----|------------|-------------------------|--|--|--|--|--|--|
| REV | DATE       | DESCRIPTION             |  |  |  |  |  |  |
| A   | 5/20/21    | ISSUED FOR REVIEW       |  |  |  |  |  |  |
| 0   | 6/14/21    | ISSUED FOR CONSTRUCTION |  |  |  |  |  |  |
|     |            |                         |  |  |  |  |  |  |
|     |            |                         |  |  |  |  |  |  |
|     | ∧ &c = 1   | PROJECT NUMBER          |  |  |  |  |  |  |

149482.001.01

DISH Wireless L.L.C. PROJECT INFORMATION

BOBDL00133A 160 WEST STREET


SHEET TITLE


CROMWELL, CT 06416


ELECTRICAL/FIBER ROUTE PLAN AND NOTES


SHEET NUMBER

E-1

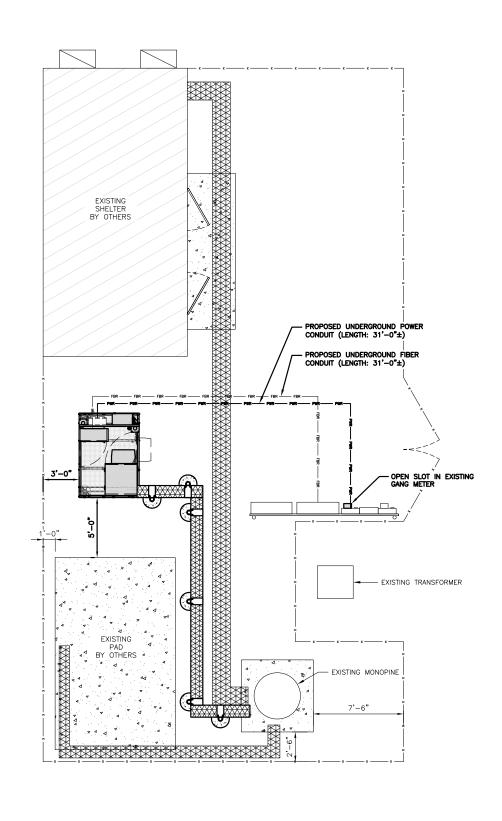

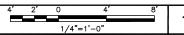

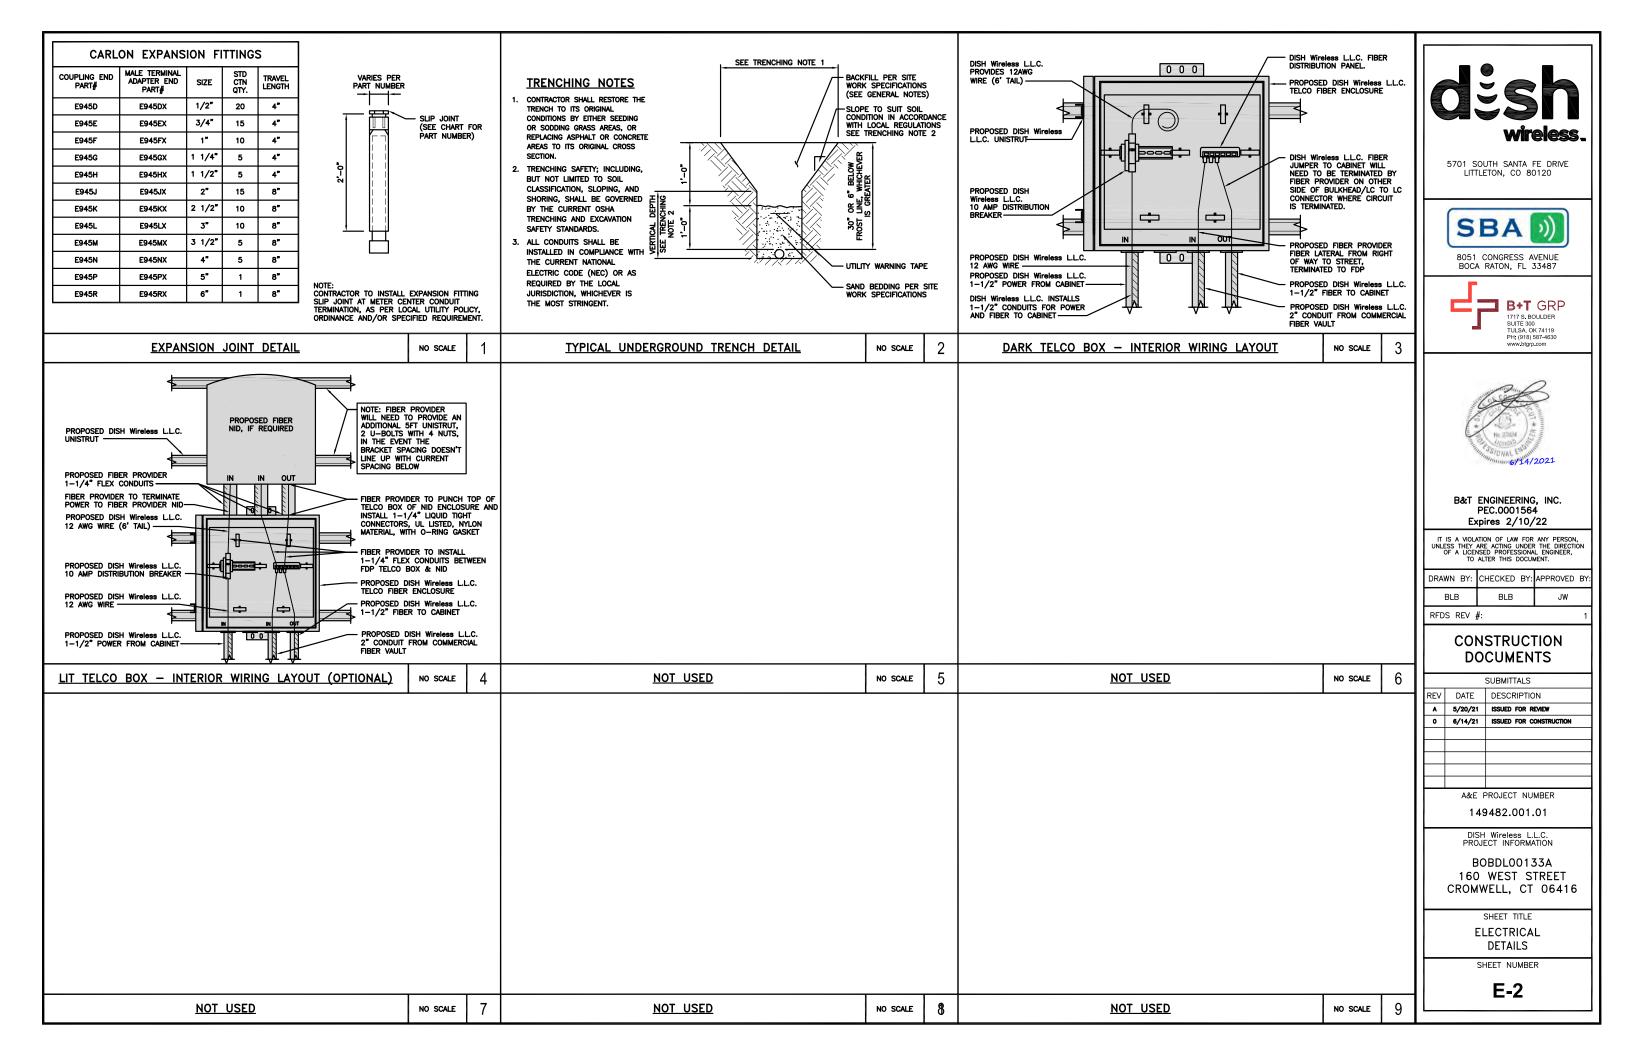

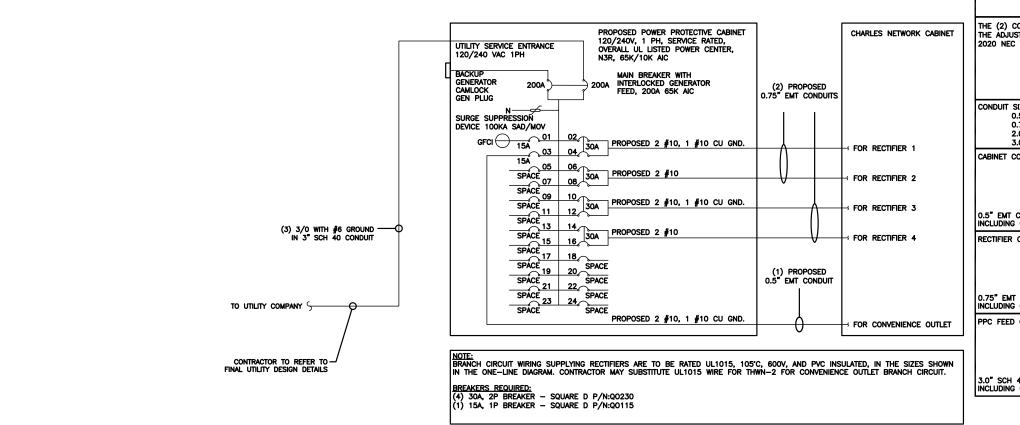

THE (2) CONDUITS WITH (4) CURRENT CARRYING CONDUCTORS EACH, SHALL APPLY THE ADJUSTMENT FACTOR OF 80% PER 2014/17 NEC TABLE 310.15(B)(3)( $\sigma$ ) OR 2020 NEC TABLE 310.15(C)(1) FOR UL1015 WIRE.

#12 FOR 15A-20A/1P BREAKER: 0.8 x 30A = 24.0A #10 FOR 25A-30A/2P BREAKER: 0.8 x 40A = 32.0A #8 FOR 35A-40A/2P BREAKER: 0.8 x 55A = 44.0A #6 FOR 45A-60A/2P BREAKER: 0.8 x 75A = 60.0A

CONDUIT SIZING: AT 40% FILL PER NEC CHAPTER 9, TABLE 4, ARTICLE 358.

0.5" CONDUIT — 0.122 SQ. IN AREA

0.75" CONDUIT — 0.213 SQ. IN AREA

2.0" CONDUIT — 1.316 SQ. IN AREA

3.0" CONDUIT - 2.907 SQ. IN AREA

CABINET CONVENIENCE OUTLET CONDUCTORS (1 CONDUIT): USING THWN-2, CU.

#10 - 0.0211 SQ. IN X 2 = 0.0422 SQ. IN #10 - 0.0211 SQ. IN X 1 = 0.0211 SQ. IN <GROUND = 0.0633 SQ. IN

0.5" EMT CONDUIT IS ADEQUATE TO HANDLE THE TOTAL OF (3) WIRES, INCLUDING GROUND WIRE, AS INDICATED ABOVE.

RECTIFIER CONDUCTORS (2 CONDUITS): USING UL1015, CU.

#10 - 0.0266 SQ. IN X 4 = 0.1064 SQ. IN #10 - 0.0082 SQ. IN X 1 = 0.0082 SQ. IN <BARE GROUND = 0.1146 SQ. IN

0.75" EMT CONDUIT IS ADEQUATE TO HANDLE THE TOTAL OF (5) WIRES, INCLUDING GROUND WIRE, AS INDICATED ABOVE.


PPC FEED CONDUCTORS (1 CONDUIT): USING THWN, CU.

3/0 - 0.2679 SQ. IN X 3 = 0.8037 SQ. IN #6 - 0.0507 SQ. IN X 1 = 0.0507 SQ. IN <GROUND

TOTAL = 0.8544 SQ. IN

3.0" SCH 40 PVC CONDUIT IS ADEQUATE TO HANDLE THE TOTAL OF (4) WIRES, INCLUDING GROUND WIRE, AS INDICATED ABOVE.

NO SCALE

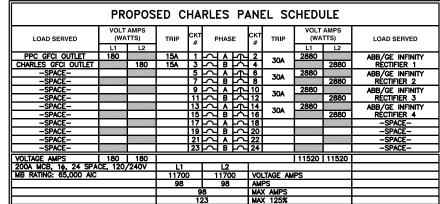

PANEL SCHEDULE



5701 SOUTH SANTA FE DRIVE LITTLETON, CO 80120



8051 CONGRESS AVENUE BOCA RATON, FL 33487





B&T ENGINEERING, INC. PEC.0001564 Expires 2/10/22

IT IS A VIOLATION OF LAW FOR ANY PERSON, UNLESS THEY ARE ACTING UNDER THE DIRECTION OF A LICENSED PROFESSIONAL ENGINEER, TO ALTER THIS DOCUMENT.

| DRAWN BY: | CHECKED BY: | APPROVED BY: |
|-----------|-------------|--------------|
| BLB       | BLB         | JW           |

RFDS REV #:

#### CONSTRUCTION **DOCUMENTS**

|     | SUBMITTALS |                         |  |  |  |  |  |  |
|-----|------------|-------------------------|--|--|--|--|--|--|
| REV | DATE       | DESCRIPTION             |  |  |  |  |  |  |
| A   | 5/20/21    | ISSUED FOR REVIEW       |  |  |  |  |  |  |
| 0   | 6/14/21    | ISSUED FOR CONSTRUCTION |  |  |  |  |  |  |
|     |            |                         |  |  |  |  |  |  |
|     |            |                         |  |  |  |  |  |  |
|     | A&F F      | PROJECT NUMBER          |  |  |  |  |  |  |

149482.001.01

DISH Wireless L.L.C. PROJECT INFORMATION

BOBDL00133A 160 WEST STREET CROMWELL, CT 06416

SHEET TITLE

ELECTRICAL ONE-LINE, FAULT CALCS & PANEL SCHEDULE

SHEET NUMBER

E-3


NO SCALE

2


PPC ONE-LINE DIAGRAM

NOT USED

NO SCALE

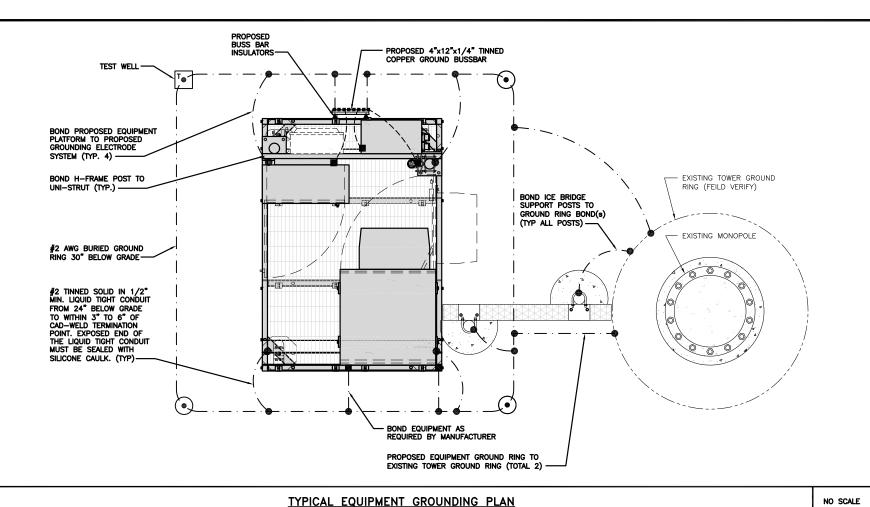

ANTENNAS AND OVP SHOWN ARE GENERIC AND NOT REFERENCING TO A SPECIFIC MANUFACTURER. THIS LAYOUT IS FOR REFERENCE

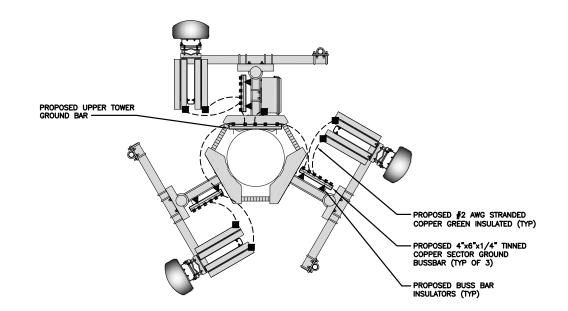

TYPICAL ANTENNA GROUNDING PLAN

EXOTHERMIC CONNECTION MECHANICAL CONNECTION

T GROUND BUS BAR

GROUND ROD

 $(\bullet)$ 

TEST GROUND ROD WITH INSPECTION SLEEVE

---- #6 AWG STRANDED & INSULATED - · - #2 AWG SOLID COPPER TINNED

▲ BUSS BAR INSULATOR

#### **GROUNDING LEGEND**

- 1. GROUNDING IS SHOWN DIAGRAMMATICALLY ONLY.
- CONTRACTOR SHALL GROUND ALL EQUIPMENT AS A COMPLETE SYSTEM. GROUNDING SHALL BE IN COMPLIANCE WITH NEC SECTION 250 AND DISH Wireless L.L.C. GROUNDING AND BONDING REQUIREMENTS AND MANUFACTURER'S SPECIFICATIONS.
- 3. ALL GROUND CONDUCTORS SHALL BE COPPER; NO ALUMINUM CONDUCTORS SHALL BE USED.

#### **GROUNDING KEY NOTES**

- (A) EXTERIOR GROUND RING: #2 AWG SOLID COPPER, BURIED AT A DEPTH OF AT LEAST 30 INCHES BELOW GRADE, OR 6 INCHES BELOW THE FROST LINE AND APPROXIMATELY 24 INCHES FROM THE EXTERIOR WALL OR FOOTING.
- B TOWER GROUND RING: THE GROUND RING SYSTEM SHALL BE INSTALLED AROUND AN ANTENNA TOWER'S LEGS, AND/OR GUY ANCHORS. WHERE SEPARATE SYSTEMS HAVE BEEN BROWNER FOR THE FORMAL TOWER'S LEGS, AND/OR GUY ANCHORS. WHERE SEPARATE SYSTEMS HAVE BEEN PROVIDED FOR THE TOWER AND THE BUILDING, AT LEAST TWO BONDS SHALL BE MADE BETWEEN THE TOWER RING GROUND SYSTEM AND THE BUILDING RING GROUND SYSTEM USING MINIMUM #2 AWG SOLID COPPER CONDUCTORS.
- (C) Interior ground ring: #2 awg stranded green insulated copper conductor extended around the perimeter of the equipment area. All non-telecommunications related metallic objects found within a site shall be grounded to the interior ground ring with #6 awg stranded green
- D BOND TO INTERIOR GROUND RING: #2 AWG SOLID TINNED COPPER WIRE PRIMARY BONDS SHALL BE PROVIDED AT LEAST AT FOUR POINTS ON THE INTERIOR GROUND RING, LOCATED AT THE CORNERS OF THE
- (E) GROUND ROD: UL LISTED COPPER CLAD STEEL. MINIMUM 1/2" DIAMETER BY EIGHT FEET LONG, GROUND RODS SHALL BE INSTALLED WITH INSPECTION SLEEVES. GROUND RODS SHALL BE DRIVEN TO THE DEPTH OF GROUND RING CONDUCTOR.
- F CELL REFERENCE GROUND BAR: POINT OF GROUND REFERENCE FOR ALL COMMUNICATIONS EQUIPMENT FRAMES. ALL BONDS ARE MADE WITH #2 AWG UNLESS NOTED OTHERWISE STRANDED GREEN INSULATED COPPER CONDUCTORS. BOND TO GROUND RING WITH (2) #2 SOLID TINNED COPPER CONDUCTORS.
- G HATCH PLATE GROUND BAR: BOND TO THE INTERIOR GROUND RING WITH TWO #2 AWG STRANDED GREEN INSULATED COPPER CONDUCTORS. WHEN A HATCH-PLATE AND A CELL REFERENCE GROUND BAR ARE BOTH PRESENT, THE CRGB MUST BE CONNECTED TO THE HATCH-PLATE AND TO THE INTERIOR GROUND RING USING (2) TWO #2 AWG STRANDED GREEN INSULATED COPPER CONDUCTORS EACH.
- (H) EXTERIOR CABLE ENTRY PORT GROUND BARS: LOCATED AT THE ENTRANCE TO THE CELL SITE BUILDING. BOND TO GROUND RING WITH A #2 AWG SOLID TINNED COPPER CONDUCTORS WITH AN EXOTHERMIC WELD AND
- 1 TELCO GROUND BAR: BOND TO BOTH CELL REFERENCE GROUND BAR OR EXTERIOR GROUND RING.
- J FRAME BONDING: THE BONDING POINT FOR TELECOM EQUIPMENT FRAMES SHALL BE THE GROUND BUS THAT IS NOT ISOLATED FROM THE EQUIPMENTS METAL FRAMEWORK.
- K Interior unit bonds: Metal Frames, Cabinets and Individual Metallic Units Located with the Area of the Interior ground Ring Require a #6 awg stranded green insulated copper bond to the
- L FENCE AND GATE GROUNDING: METAL FENCES WITHIN 7 FEET OF THE EXTERIOR GROUND RING OR OBJECTS BONDED TO THE EXTERIOR GROUND RING SHALL BE BONDED TO THE GROUND RING WITH A #2 AWG SOLID TINNED COPPER CONDUCTOR AT AN INTERVAL NOT EXCEEDING 25 FEET. BONDS SHALL BE MADE AT EACH GATE POST AND ACROSS GATE OPENINGS.
- $\underbrace{ \text{M} \text{ Exterior unit bonds: } \text{ Metallic objects, external to or mounted to the building, shall be bonded to the exterior ground ring. Using $\#2$ tinned solid copper wire }$
- N ICE BRIDGE SUPPORTS: EACH ICE BRIDGE LEG SHALL BE BONDED TO THE GROUND RING WITH #2 AWG BARE TINNED COPPER CONDUCTOR. PROVIDE EXOTHERMIC WELDS AT BOTH THE ICE BRIDGE LEG AND BURIED
- DURING ALL DC POWER SYSTEM CHANGES INCLUDING DC SYSTEM CHANGE OUTS, RECTIFIER REPLACEMENTS OR ADDITIONS, BREAKER DISTRIBUTION CHANGES, BATTERY ADDITIONS, BATTERY REPLACEMENTS AND INSTALLATIONS OR CHANGES TO DC CONVERTER SYSTEMS IT SHALL BE REQUIRED THAT SERVICE CONTRACTORS VERIFY ALL DC POWER SYSTEMS ARE EQUIPPED WITH A MASTER DC SYSTEM RETURN GROUND CONDUCTOR FROM THE DC POWER SYSTEM COMMON RETURN BUS DIRECTLY CONNECTED TO THE CELL SITE
- (P) TOWER TOP COLLECTOR BUSS BAR IS TO BE MECHANICALLY BONDED TO PROPOSED ANTENNA MOUNT COLLAR. REFER TO DISH Wireless L.L.C. GROUNDING NOTES.

5701 SOUTH SANTA FE DRIVE LITTLETON, CO 80120



8051 CONGRESS AVENUE BOCA RATON, FL 33487





**B&T ENGINEERING, INC.** PEC.0001564 Expires 2/10/22

IT IS A VIOLATION OF LAW FOR ANY PERSON, UNLESS THEY ARE ACTING UNDER THE DIRECTION OF A LICENSED PROFESSIONAL ENGINEER, TO ALTER THIS DOCUMENT.

| DRAWN BY: | CHECKED BY: | APPROVED BY: |
|-----------|-------------|--------------|
| BLB       | BLB         | JW           |

RFDS REV #:

CONSTRUCTION **DOCUMENTS** 

|     | SUBMITTALS |                         |  |  |  |  |  |  |
|-----|------------|-------------------------|--|--|--|--|--|--|
| REV | DATE       | DESCRIPTION             |  |  |  |  |  |  |
| A   | 5/20/21    | ISSUED FOR REVIEW       |  |  |  |  |  |  |
| 0   | 6/14/21    | ISSUED FOR CONSTRUCTION |  |  |  |  |  |  |
|     |            |                         |  |  |  |  |  |  |
|     |            |                         |  |  |  |  |  |  |
|     | A&F F      | PROJECT NUMBER          |  |  |  |  |  |  |

149482.001.01

DISH Wireless L.L.C. PROJECT INFORMATION

BOBDL00133A 160 WEST STREET CROMWELL, CT 06416

SHEET TITLE

GROUNDING PLANS AND NOTES


SHEET NUMBER


G-1


NO SCALE

**GROUNDING KEY NOTES** 

NO SCALE

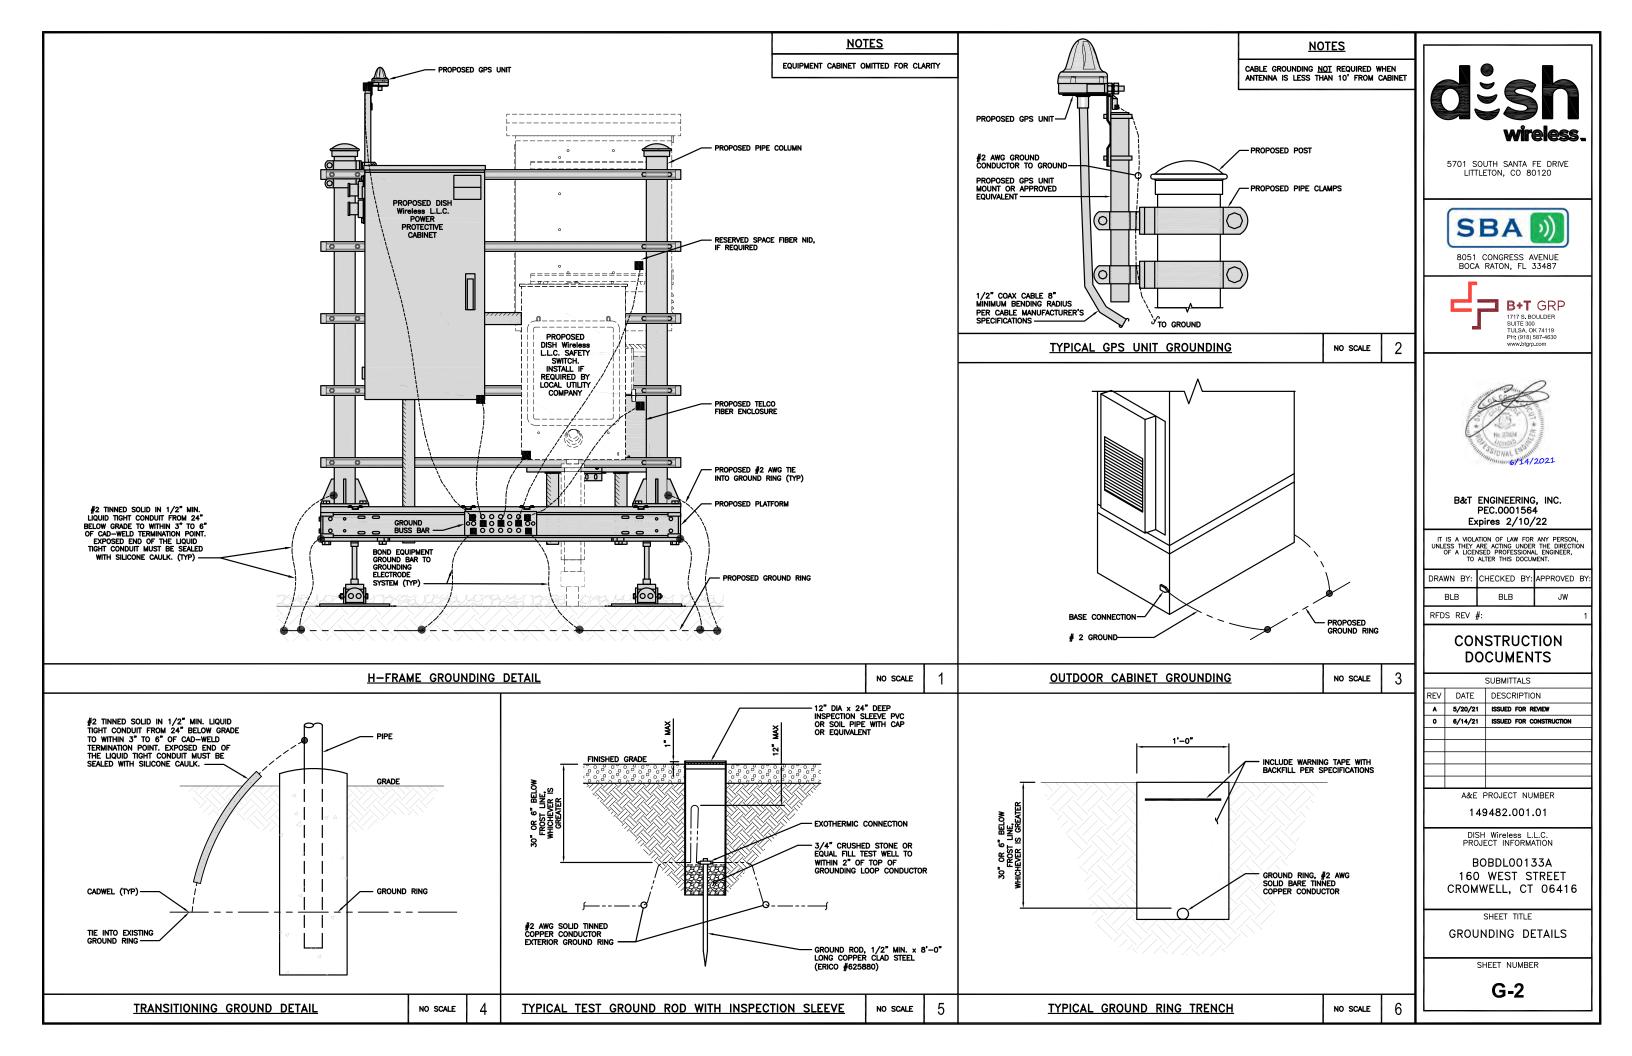

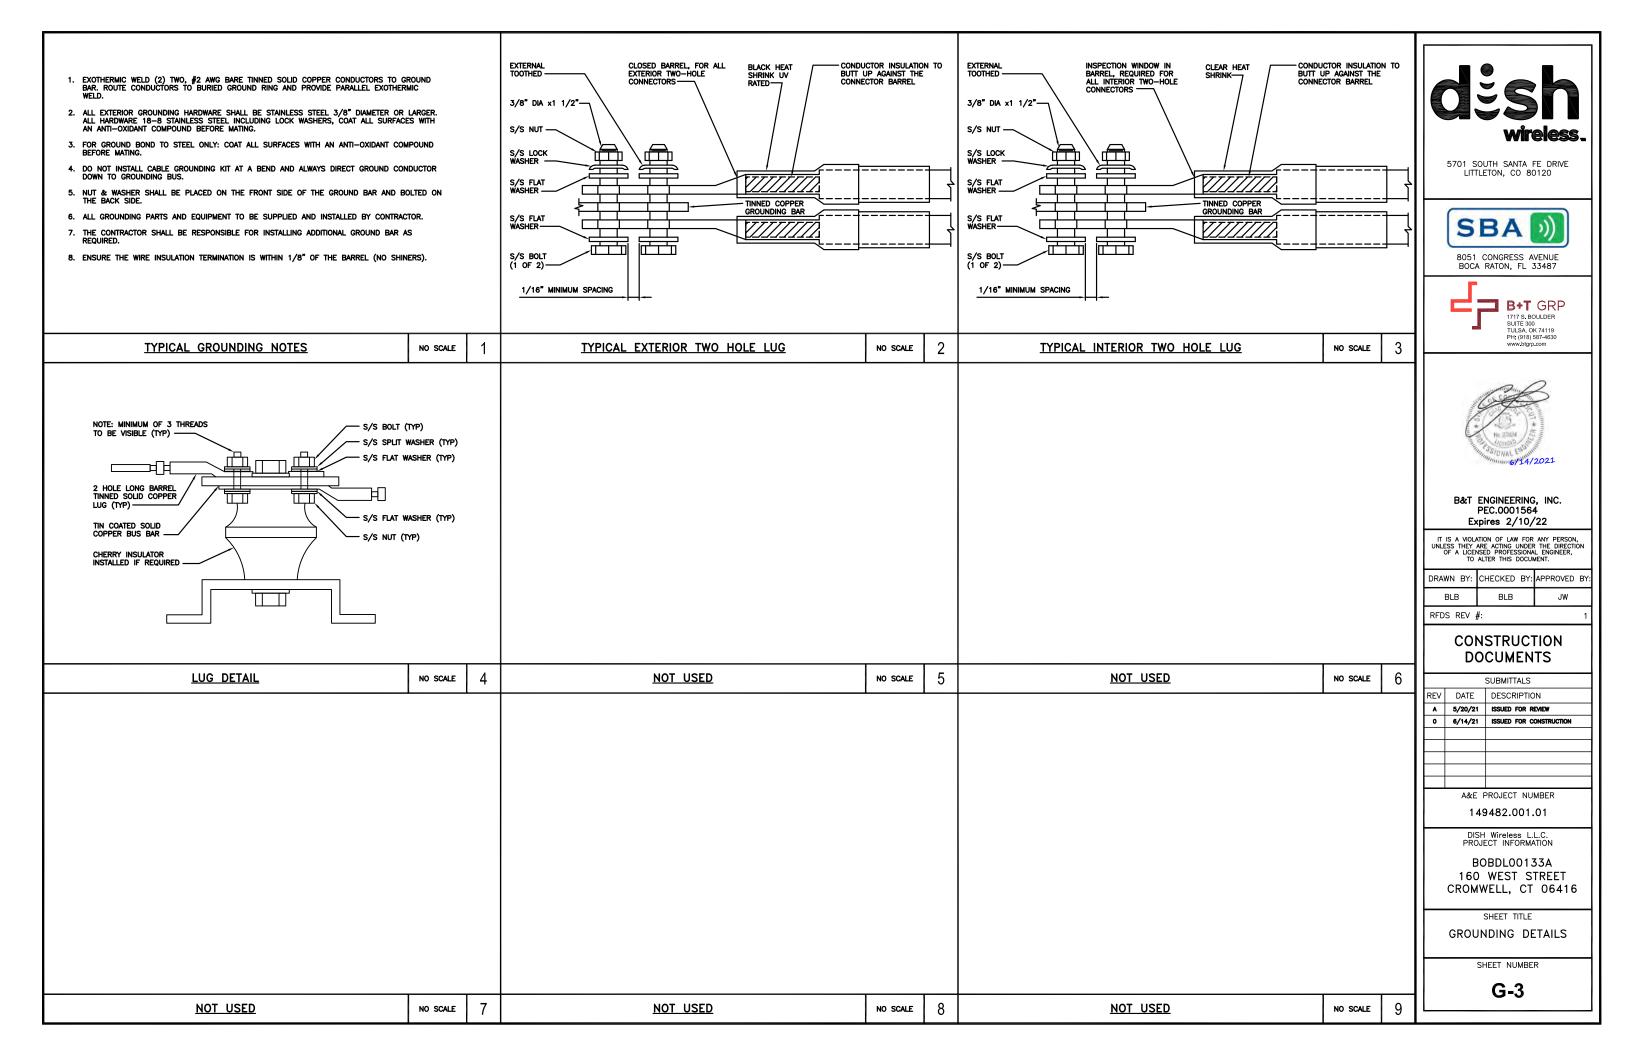

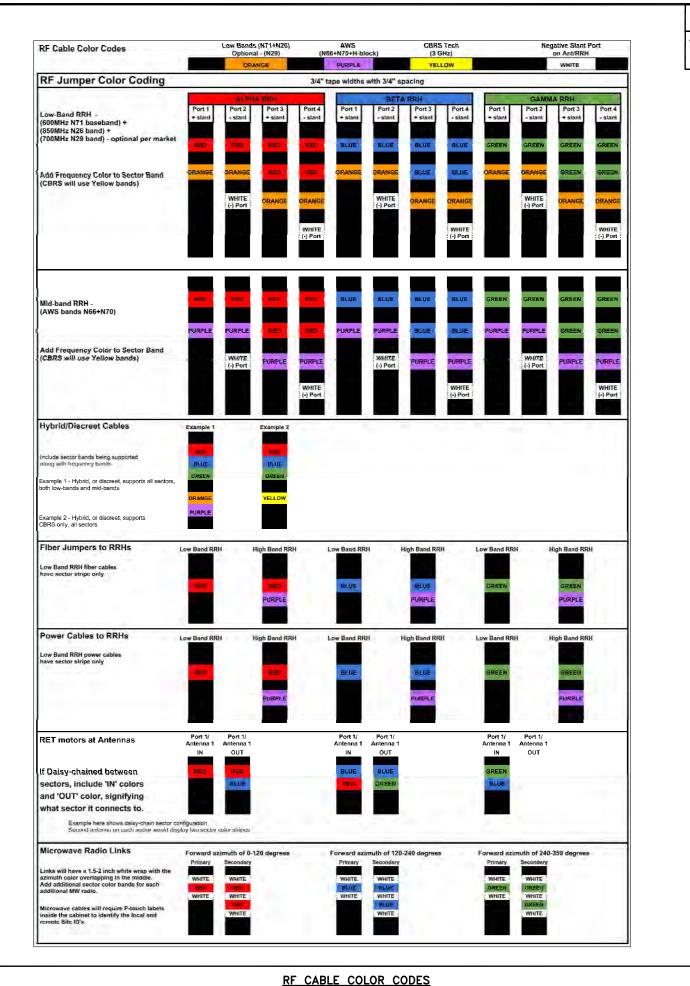

CONTRACTOR TO REFER TO FINAL CONSTRUCTION RFDS FOR ALL RF DETAILS. FINAL RFDS IS IN NEXYSONE.

LOW BANDS (N71-N28) OPTIONAL - (N29) AWS (N65+N70+H-BLOCK) PURPLE CBRS TECH (3 GHz) NEGATIVE SLANT PORT ON ANTRRH ALPHA SECTOR BETA SECTOR GAMMA SECTOR RED BLUE GREEN

**COLOR IDENTIFIER** 

2 NO SCALE

NO SCALE

5701 SOUTH SANTA FE DRIVE LITTLETON, CO 80120



8051 CONGRESS AVENUE BOCA RATON, FL 33487





B&T ENGINEERING, INC. PEC.0001564 Expires 2/10/22

IT IS A VIOLATION OF LAW FOR ANY PERSON, UNLESS THEY ARE ACTING UNDER THE DIRECTION OF A LICENSED PROFESSIONAL ENGINEER, TO ALTER THIS DOCUMENT.

| DRAWN | BY: | CHECKED | BY: | APPROVED | BY: |
|-------|-----|---------|-----|----------|-----|
| BLE   | 3   | BLB     |     | JW       |     |

RFDS REV #:

#### CONSTRUCTION **DOCUMENTS**

|     | SUBMITTALS |                         |  |  |  |  |  |
|-----|------------|-------------------------|--|--|--|--|--|
| REV | DATE       | DESCRIPTION             |  |  |  |  |  |
| A   | 5/20/21    | ISSUED FOR REVIEW       |  |  |  |  |  |
| 0   | 6/14/21    | ISSUED FOR CONSTRUCTION |  |  |  |  |  |
|     |            |                         |  |  |  |  |  |
|     |            |                         |  |  |  |  |  |
|     | ۸۵۰ - ۱    | DO IECT NIIMDED         |  |  |  |  |  |

A&E PROJECT NUMBER

149482.001.01

DISH Wireless L.L.C. PROJECT INFORMATION

BOBDL00133A 160 WEST STREET CROMWELL, CT 06416


SHEET TITLE

CABLE COLOR CODES

SHEET NUMBER

**NOT USED** NO SCALE NO SCALE

**NOT USED** 

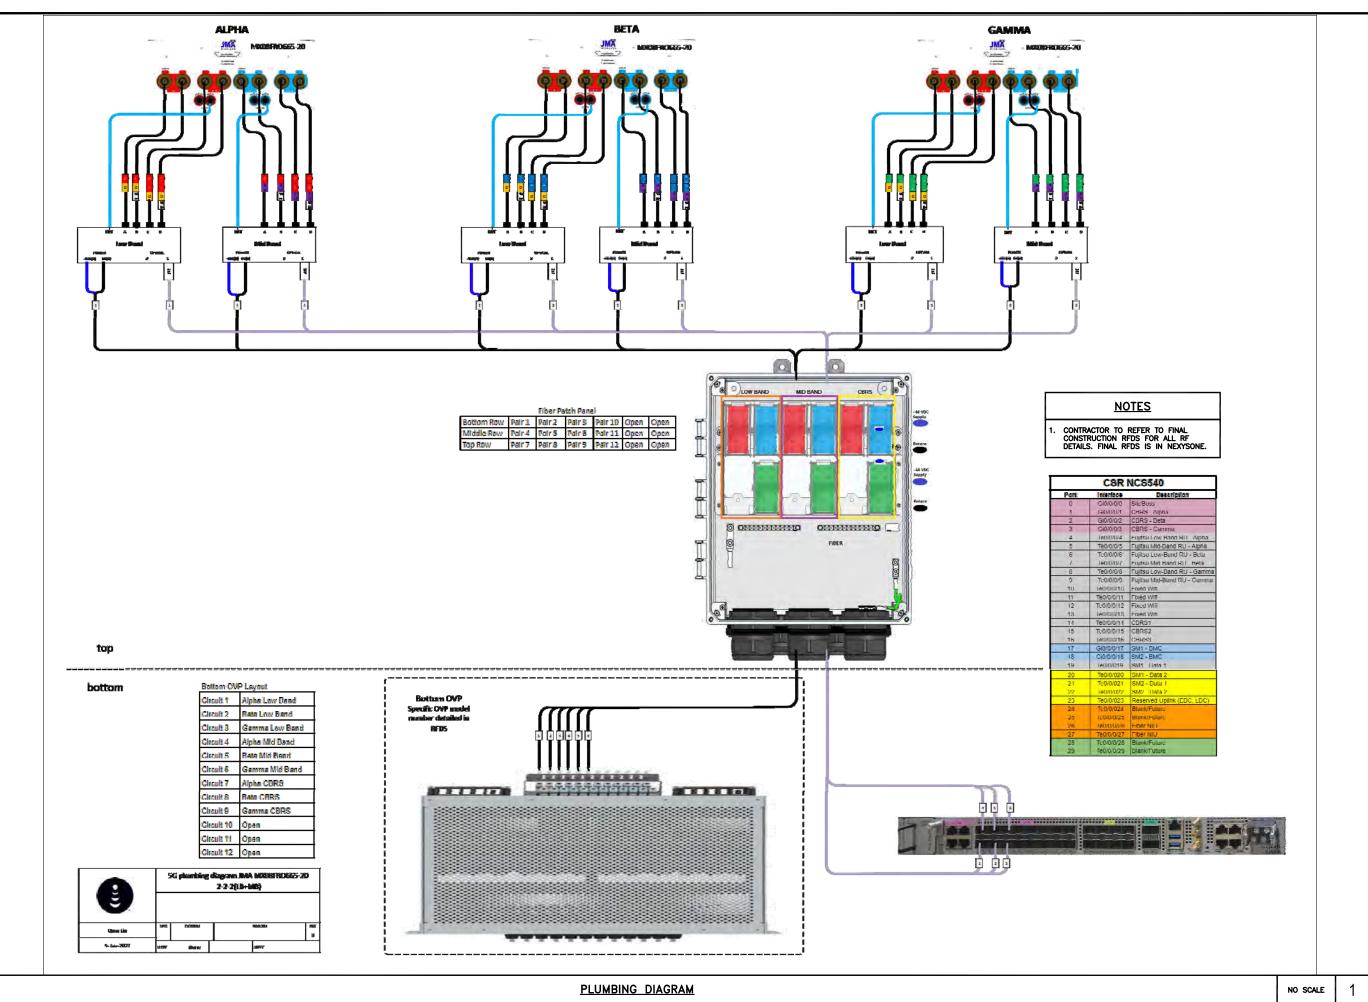



5701 SOUTH SANTA FE DRIVE LITTLETON, CO 80120



8051 CONGRESS AVENUE BOCA RATON, FL 33487





B&T ENGINEERING, INC. PEC.0001564 Expires 2/10/22

IT IS A VIOLATION OF LAW FOR ANY PERSON, UNLESS THEY ARE ACTING UNDER THE DIRECTION OF A LICENSED PROFESSIONAL ENGINEER, TO ALTER THIS DOCUMENT.

| DRAWN | BY: | CHECKED | BY: | APPROVED | BY: |
|-------|-----|---------|-----|----------|-----|
| BLB   | 1   | BLB     |     | JW       |     |

RFDS REV #:

## CONSTRUCTION DOCUMENTS

|     | SUBMITTALS |                         |  |
|-----|------------|-------------------------|--|
| REV | DATE       | DESCRIPTION             |  |
| Α   | 5/20/21    | ISSUED FOR REVIEW       |  |
| 0   | 6/14/21    | ISSUED FOR CONSTRUCTION |  |
|     |            |                         |  |
|     |            |                         |  |
A&E PROJECT NUMBER

149482.001.01

PROJECT INFORMATION


BOBDL00133A 160 WEST STREET CROMWELL, CT 06416

> SHEET TITLE RF

PLUMBING DIAGRAM

SHEET NUMBER

RF-2

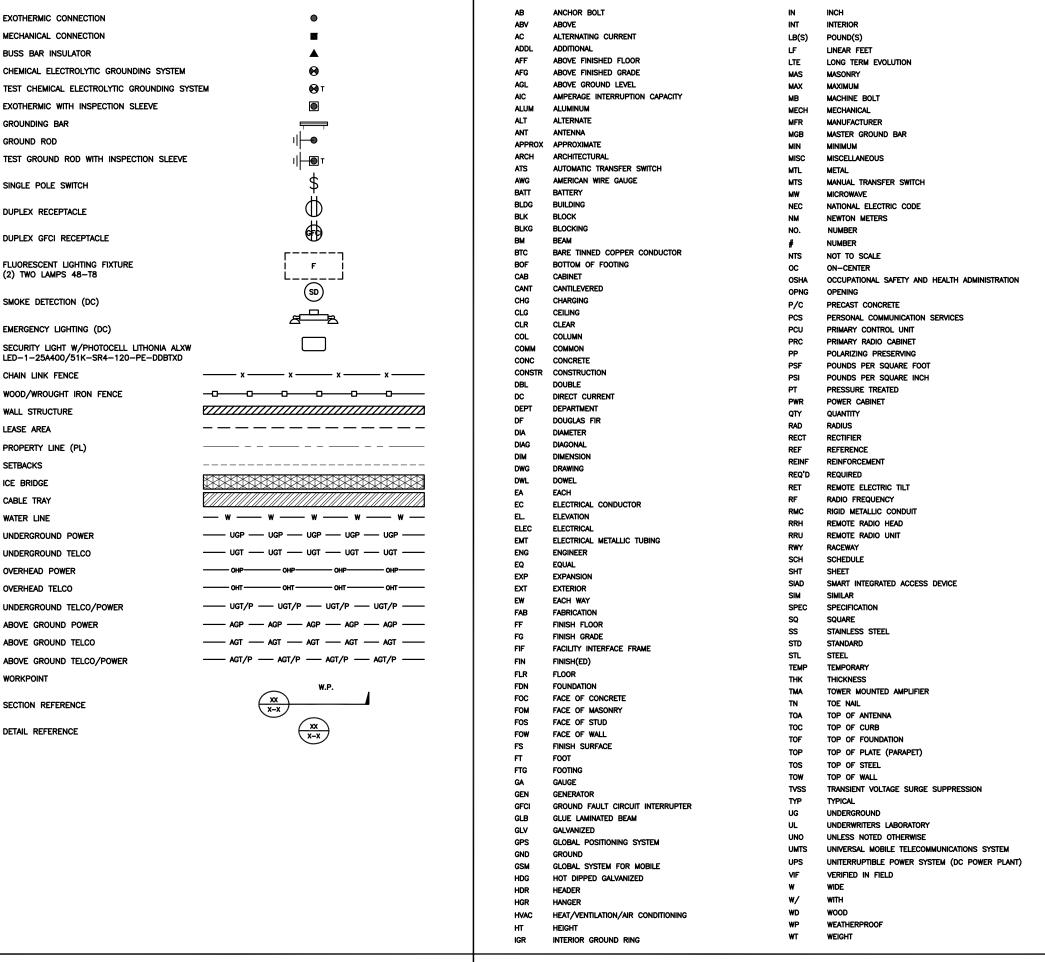



5701 SOUTH SANTA FE DRIVE LITTLETON, CO 80120



8051 CONGRESS AVENUE BOCA RATON, FL 33487





B&T ENGINEERING, INC. PEC.0001564 Expires 2/10/22

IT IS A VIOLATION OF LAW FOR ANY PERSON, UNLESS THEY ARE ACTING UNDER THE DIRECTION OF A LICENSED PROFESSIONAL ENGINEER, TO ALTER THIS DOCUMENT.

| DRAWN BY: | CHECKED BY: | APPROVED BY: |
|-----------|-------------|--------------|
| BLB       | BLB         | JW           |

RFDS REV #:

## CONSTRUCTION DOCUMENTS

| SUBMITTALS |         |                         |
|------------|---------|-------------------------|
| REV        | DATE    | DESCRIPTION             |
| A          | 5/20/21 | ISSUED FOR REVIEW       |
| 0          | 6/14/21 | ISSUED FOR CONSTRUCTION |
|            |         |                         |
|            |         |                         |
A&E PROJECT NUMBER

149482.001.01

PROJECT INFORMATIO

BOBDL00133A 160 WEST STREET CROMWELL, CT 06416

SHEET TITLE

LEGEND AND ABBREVIATIONS

SHEET NUMBER

GN-1

**LEGEND** 

#### SITE ACTIVITY REQUIREMENTS:

- 1. NOTICE TO PROCEED NO WORK SHALL COMMENCE PRIOR TO CONTRACTOR RECEIVING A WRITTEN NOTICE TO PROCEED (NTP) AND THE ISSUANCE OF A PURCHASE ORDER. PRIOR TO ACCESSING/ENTERING THE SITE YOU MUST CONTACT THE DISH Wireless L.L.C. AND TOWER OWNER NOC & THE DISH Wireless L.L.C. AND TOWER CONSTRUCTION MANAGER.
- "LOOK UP" DISH Wireless L.L.C. AND TOWER OWNER SAFETY CLIMB REQUIREMENT:

THE INTEGRITY OF THE SAFETY CLIMB AND ALL COMPONENTS OF THE CLIMBING FACILITY SHALL BE CONSIDERED DURING ALL STAGES OF DESIGN, INSTALLATION, AND INSPECTION. TOWER MODIFICATION, MOUNT REINFORCEMENTS, AND/OR EQUIPMENT INSTALLATIONS SHALL NOT COMPROMISE THE INTEGRITY OR FUNCTIONAL USE OF THE SAFETY CLIMB OR ANY COMPONENTS OF THE CLIMBING FACILITY ON THE STRUCTURE. THIS SHALL INCLUDE, BUT NOT BE LIMITED TO: PINCHING OF THE WIRE ROPE, BENDING OF THE WIRE ROPE FROM ITS SUPPORTS, DIRECT CONTACT OR CLOSE PROXIMITY TO THE WIRE ROPE WHICH MAY CAUSE FRICTIONAL WEAR, IMPACT TO THE ANCHORAGE POINTS IN ANY WAY, OR TO IMPEDE/BLOCK ITS INTENDED USE. ANY COMPROMISED SAFETY CLIMB, INCLUDING EXISTING CONDITIONS MUST BE TAGGED OUT AND REPORTED TO YOUR DISH Wireless L.L.C. AND DISH Wireless L.L.C. AND TOWER OWNER POC OR CALL THE NOC TO GENERATE A SAFETY CLIMB MAINTENANCE AND CONTRACTOR NOTICE TICKET.

- 3. PRIOR TO THE START OF CONSTRUCTION, ALL REQUIRED JURISDICTIONAL PERMITS SHALL BE OBTAINED. THIS INCLUDES, BUT IS NOT LIMITED TO, BUILDING, ELECTRICAL, MECHANICAL, FIRE, FLOOD ZONE, ENVIRONMENTAL, AND ZONING. AFTER ONSITE ACTIVITIES AND CONSTRUCTION ARE COMPLETED, ALL REQUIRED PERMITS SHALL BE SATISFIED AND CLOSED OUT ACCORDING TO LOCAL JURISDICTIONAL REQUIREMENTS.
- 4. ALL CONSTRUCTION MEANS AND METHODS; INCLUDING BUT NOT LIMITED TO, ERECTION PLANS, RIGGING PLANS, CLIMBING PLANS, AND RESCUE PLANS SHALL BE THE RESPONSIBILITY OF THE GENERAL CONTRACTOR RESPONSIBLE FOR THE EXECUTION OF THE WORK CONTAINED HEREIN, AND SHALL MEET ANSI/ASSE A10.48 (LATEST EDITION); FEDERAL, STATE, AND LOCAL REGULATIONS; AND ANY APPLICABLE INDUSTRY CONSENSUS STANDARDS RELATED TO THE CONSTRUCTION ACTIVITIES BEING PERFORMED. ALL RIGGING PLANS SHALL ADHERE TO ANSI/ASSE A10.48 (LATEST EDITION) AND DISH WIFELDS L.L.C. AND TOWER OWNER STANDARDS, INCLUDING THE REQUIRED INVOLVEMENT OF A QUALIFIED ENGINEER FOR CLASS IV CONSTRUCTION, TO CERTIFY THE SUPPORTING STRUCTURE(S) IN ACCORDANCE WITH ANSI/TIA-322 (LATEST EDITION).
- 5. ALL SITE WORK TO COMPLY WITH DISH Wireless L.L.C. AND TOWER OWNER INSTALLATION STANDARDS FOR CONSTRUCTION ACTIVITIES ON DISH Wireless L.L.C. AND TOWER OWNER TOWER SITE AND LATEST VERSION OF ANSI/TIA-1019-A-2012 "STANDARD FOR INSTALLATION, ALTERATION, AND MAINTENANCE OF ANTENNA SUPPORTING STRUCTURES AND ANTENNAS."
- 6. IF THE SPECIFIED EQUIPMENT CAN NOT BE INSTALLED AS SHOWN ON THESE DRAWINGS, THE CONTRACTOR SHALL PROPOSE AN ALTERNATIVE INSTALLATION FOR APPROVAL BY DISH Wireless L.L.C. AND TOWER OWNER PRIOR TO PROCEEDING WITH ANY SUCH CHANGE OF INSTALLATION.
- 7. ALL MATERIALS FURNISHED AND INSTALLED SHALL BE IN STRICT ACCORDANCE WITH ALL APPLICABLE CODES, REGULATIONS AND ORDINANCES. CONTRACTOR SHALL ISSUE ALL APPROPRIATE NOTICES AND COMPLY WITH ALL LAWS, ORDINANCES, RULES, REGULATIONS AND LAWFUL ORDERS OF ANY PUBLIC AUTHORITY REGARDING THE PERFORMANCE OF THE WORK. ALL WORK CARRIED OUT SHALL COMPLY WITH ALL APPLICABLE MUNICIPAL AND UTILITY COMPANY SPECIFICATIONS AND LOCAL JURISDICTIONAL CODES, ORDINANCES AND APPLICABLE REGULATIONS.
- 8. THE CONTRACTOR SHALL INSTALL ALL EQUIPMENT AND MATERIALS IN ACCORDANCE WITH MANUFACTURER'S RECOMMENDATIONS UNLESS SPECIFICALLY STATED OTHERWISE.
- 9. THE CONTRACTOR SHALL CONTACT UTILITY LOCATING SERVICES INCLUDING PRIVATE LOCATES SERVICES PRIOR TO THE START OF CONSTRUCTION.
- 10. ALL EXISTING ACTIVE SEWER, WATER, GAS, ELECTRIC AND OTHER UTILITIES WHERE ENCOUNTERED IN THE WORK, SHALL BE PROTECTED AT ALL TIMES AND WHERE REQUIRED FOR THE PROPER EXECUTION OF THE WORK, SHALL BE RELOCATED AS DIRECTED BY CONTRACTOR. EXTREME CAUTION SHOULD BE USED BY THE CONTRACTOR WHEN EXCAVATING OR DRILLING PIERS AROUND OR NEAR UTILITIES. CONTRACTOR SHALL PROVIDE SAFETY TRAINING FOR THE WORKING CREW. THIS WILL INCLUDE BUT NOT BE LIMITED TO A) FALL PROTECTION B) CONFINED SPACE C) ELECTRICAL SAFETY D) TRENCHING AND EXCAVATION E) CONSTRUCTION SAFETY PROCEDURES.
- 11. ALL SITE WORK SHALL BE AS INDICATED ON THE STAMPED CONSTRUCTION DRAWINGS AND DISH PROJECT SPECIFICATIONS, LATEST APPROVED REVISION.
- 12. CONTRACTOR SHALL KEEP THE SITE FREE FROM ACCUMULATING WASTE MATERIAL, DEBRIS, AND TRASH AT THE COMPLETION OF THE WORK. IF NECESSARY, RUBBISH, STUMPS, DEBRIS, STICKS, STONES AND OTHER REFUSE SHALL BE REMOVED FROM THE SITE AND DISPOSED OF LEGALLY.
- 13. ALL EXISTING INACTIVE SEWER, WATER, GAS, ELECTRIC AND OTHER UTILITIES, WHICH INTERFERE WITH THE EXECUTION OF THE WORK, SHALL BE REMOVED AND/OR CAPPED, PLUGGED OR OTHERWISE DISCONTINUED AT POINTS WHICH WILL NOT INTERFERE WITH THE EXECUTION OF THE WORK, SUBJECT TO THE APPROVAL OF DISH WIReless L.L.C. AND TOWER OWNER, AND/OR LOCAL UTILITIES.
- 14. THE CONTRACTOR SHALL PROVIDE SITE SIGNAGE IN ACCORDANCE WITH THE TECHNICAL SPECIFICATION FOR SITE SIGNAGE REQUIRED BY LOCAL JURISDICTION AND SIGNAGE REQUIRED ON INDIVIDUAL PIECES OF EQUIPMENT, ROOMS, AND SHELTERS.
- 15. THE SITE SHALL BE GRADED TO CAUSE SURFACE WATER TO FLOW AWAY FROM THE CARRIER'S EQUIPMENT AND TOWER AREAS.
- 16. THE SUB GRADE SHALL BE COMPACTED AND BROUGHT TO A SMOOTH UNIFORM GRADE PRIOR TO FINISHED SURFACE APPLICATION.
- 17. THE AREAS OF THE OWNERS PROPERTY DISTURBED BY THE WORK AND NOT COVERED BY THE TOWER, EQUIPMENT OR DRIVEWAY, SHALL BE GRADED TO A UNIFORM SLOPE, AND STABILIZED TO PREVENT EROSION AS SPECIFIED ON THE CONSTRUCTION DRAWINGS AND/OR PROJECT SPECIFICATIONS.
- 18. CONTRACTOR SHALL MINIMIZE DISTURBANCE TO EXISTING SITE DURING CONSTRUCTION. EROSION CONTROL MEASURES, IF REQUIRED DURING CONSTRUCTION, SHALL BE IN CONFORMANCE WITH THE LOCAL GUIDELINES FOR EROSION AND SEDIMENT CONTROL.
- 19. THE CONTRACTOR SHALL PROTECT EXISTING IMPROVEMENTS, PAVEMENTS, CURBS, LANDSCAPING AND STRUCTURES. ANY DAMAGED PART SHALL BE REPAIRED AT CONTRACTOR'S EXPENSE TO THE SATISFACTION OF OWNER.
- 20. CONTRACTOR SHALL LEGALLY AND PROPERLY DISPOSE OF ALL SCRAP MATERIALS SUCH AS COAXIAL CABLES AND OTHER ITEMS REMOVED FROM THE EXISTING FACILITY. ANTENNAS AND RADIOS REMOVED SHALL BE RETURNED TO THE OWNER'S DESIGNATED LOCATION.
- 21. CONTRACTOR SHALL LEAVE PREMISES IN CLEAN CONDITION. TRASH AND DEBRIS SHOULD BE REMOVED FROM SITE ON A DAILY BASIS.
- 22. NO FILL OR EMBANKMENT MATERIAL SHALL BE PLACED ON FROZEN GROUND. FROZEN MATERIALS, SNOW OR ICE SHALL NOT BE PLACED IN ANY FILL OR EMBANKMENT.

#### **GENERAL NOTES:**

1.FOR THE PURPOSE OF CONSTRUCTION DRAWING, THE FOLLOWING DEFINITIONS SHALL APPLY:

CONTRACTOR: GENERAL CONTRACTOR RESPONSIBLE FOR CONSTRUCTION

CARRIER:DISH Wireless L.L.C.

TOWER OWNER:TOWER OWNER

- 2. THESE DRAWINGS HAVE BEEN PREPARED USING STANDARDS OF PROFESSIONAL CARE AND COMPLETENESS NORMALLY EXERCISED UNDER SIMILAR CIRCUMSTANCES BY REPUTABLE ENGINEERS IN THIS OR SIMILAR LOCALITIES. IT IS ASSUMED THAT THE WORK DEPICTED WILL BE PERFORMED BY AN EXPERIENCED CONTACTOR AND/OR WORKPEOPLE WHO HAVE A WORKING KNOWLEDGE OF THE APPLICABLE CODE STANDARDS AND REQUIREMENTS AND OF INDUSTRY ACCEPTED STANDARD GOOD PRACTICE. AS NOT EVERY CONDITION OR ELEMENT IS (OR CAN BE) EXPLICITLY SHOWN ON THESE DRAWINGS, THE CONTRACTOR SHALL USE INDUSTRY ACCEPTED STANDARD GOOD PRACTICE FOR MISCELLANEOUS WORK NOT EXPLICITLY SHOWN.
- 3. THESE DRAWINGS REPRESENT THE FINISHED STRUCTURE. THEY DO NOT INDICATE THE MEANS OR METHODS OF CONSTRUCTION. THE CONTRACTOR SHALL BE SOLELY RESPONSIBLE FOR THE CONSTRUCTION MEANS, METHODS, TECHNIQUES, SEQUENCES, AND PROCEDURES. THE CONTRACTOR SHALL PROVIDE ALL MEASURES NECESSARY FOR PROTECTION OF LIFE AND PROPERTY DURING CONSTRUCTION. SUCH MEASURES SHALL INCLUDE, BUT NOT BE LIMITED TO, BRACING, FORMWORK, SHORING, ETC. SITE VISITS BY THE ENGINEER OR HIS REPRESENTATIVE WILL NOT INCLUDE INSPECTION OF THESE ITEMS AND IS FOR STRUCTURAL OBSERVATION OF THE FINISHED STRUCTURE ONLY.
- 4. NOTES AND DETAILS IN THE CONSTRUCTION DRAWINGS SHALL TAKE PRECEDENCE OVER GENERAL NOTES AND TYPICAL DETAILS. WHERE NO DETAILS ARE SHOWN, CONSTRUCTION SHALL CONFORM TO SIMILAR WORK ON THE PROJECT, AND/OR AS PROVIDED FOR IN THE CONTRACT DOCUMENTS. WHERE DISCREPANCIES OCCUR BETWEEN PLANS, DETAILS, GENERAL NOTES, AND SPECIFICATIONS, THE GREATER, MORE STRICT REQUIREMENTS, SHALL GOVERN. IF FURTHER CLARIFICATION IS REQUIRED CONTACT THE ENGINEER OF RECORD.
- 5. SUBSTANTIAL EFFORT HAS BEEN MADE TO PROVIDE ACCURATE DIMENSIONS AND MEASUREMENTS ON THE DRAWINGS TO ASSIST IN THE FABRICATION AND/OR PLACEMENT OF CONSTRUCTION ELEMENTS BUT IT IS THE SOLE RESPONSIBILITY OF THE CONTRACTOR TO FIELD VERIFY THE DIMENSIONS, MEASUREMENTS, AND/OR CLEARANCES SHOWN IN THE CONSTRUCTION DRAWINGS PRIOR TO FABRICATION OR CUTTING OF ANY NEW OR EXISTING CONSTRUCTION ELEMENTS. IF IT IS DETERMINED THAT THERE ARE DISCREPANCIES AND/OR CONFLICTS WITH THE CONSTRUCTION DRAWINGS THE ENGINEER OF RECORD IS TO BE NOTIFIED AS SOON AS POSSIBLE.
- 6. PRIOR TO THE SUBMISSION OF BIDS, THE BIDDING CONTRACTOR SHALL VISIT THE CELL SITE TO FAMILIARIZE WITH THE EXISTING CONDITIONS AND TO CONFIRM THAT THE WORK CAN BE ACCOMPLISHED AS SHOWN ON THE CONSTRUCTION DRAWINGS. ANY DISCREPANCY FOUND SHALL BE BROUGHT TO THE ATTENTION OF CARRIER POC AND TOWER OWNER.
- 7. ALL MATERIALS FURNISHED AND INSTALLED SHALL BE IN STRICT ACCORDANCE WITH ALL APPLICABLE CODES, REGULATIONS AND ORDINANCES. CONTRACTOR SHALL ISSUE ALL APPROPRIATE NOTICES AND COMPLY WITH ALL LAWS, ORDINANCES, RULES, REGULATIONS AND LAWFUL ORDERS OF ANY PUBLIC AUTHORITY REGARDING THE PERFORMANCE OF THE WORK. ALL WORK CARRIED OUT SHALL COMPLY WITH ALL APPLICABLE MUNICIPAL AND UTILITY COMPANY SPECIFICATIONS AND LOCAL JURISDICTIONAL CODES, ORDINANCES AND APPLICABLE REGULATIONS.
- 8. UNLESS NOTED OTHERWISE, THE WORK SHALL INCLUDE FURNISHING MATERIALS, EQUIPMENT, APPURTENANCES AND LABOR NECESSARY TO COMPLETE ALL INSTALLATIONS AS INDICATED ON THE DRAWINGS.
- 9. THE CONTRACTOR SHALL INSTALL ALL EQUIPMENT AND MATERIALS IN ACCORDANCE WITH MANUFACTURER'S RECOMMENDATIONS UNLESS SPECIFICALLY STATED OTHERWISE.
- 10. IF THE SPECIFIED EQUIPMENT CAN NOT BE INSTALLED AS SHOWN ON THESE DRAWINGS, THE CONTRACTOR SHALL PROPOSE AN ALTERNATIVE INSTALLATION FOR APPROVAL BY THE CARRIER AND TOWER OWNER PRIOR TO PROCEEDING WITH ANY SUCH CHANGE OF INSTALLATION.
- 11. CONTRACTOR IS TO PERFORM A SITE INVESTIGATION, BEFORE SUBMITTING BIDS, TO DETERMINE THE BEST ROUTING OF ALL CONDUITS FOR POWER, AND TELCO AND FOR GROUNDING CABLES AS SHOWN IN THE POWER, TELCO, AND GROUNDING PLAN DRAWINGS.
- 12. THE CONTRACTOR SHALL PROTECT EXISTING IMPROVEMENTS, PAVEMENTS, CURBS, LANDSCAPING AND STRUCTURES. ANY DAMAGED PART SHALL BE REPAIRED AT CONTRACTOR'S EXPENSE TO THE SATISFACTION OF DISH Wireless L.L.C. AND TOWER OWNER
- 13. CONTRACTOR SHALL LEGALLY AND PROPERLY DISPOSE OF ALL SCRAP MATERIALS SUCH AS COAXIAL CABLES AND OTHER ITEMS REMOVED FROM THE EXISTING FACILITY. ANTENNAS REMOVED SHALL BE RETURNED TO THE OWNER'S DESIGNATED LOCATION.
- 14. CONTRACTOR SHALL LEAVE PREMISES IN CLEAN CONDITION. TRASH AND DEBRIS SHOULD BE REMOVED FROM SITE ON A DAILY BASIS.



5701 SOUTH SANTA FE DRIVE LITTLETON, CO 80120



8051 CONGRESS AVENUE BOCA RATON, FL 33487





B&T ENGINEERING, INC. PEC.0001564 Expires 2/10/22

IT IS A VIOLATION OF LAW FOR ANY PERSON, UNLESS THEY ARE ACTING UNDER THE DIRECTION OF A LICENSED PROFESSIONAL ENGINEER, TO ALTER THIS DOCUMENT.

| DRAWN BY: | CHECKED BY: | APPROVED BY: |
|-----------|-------------|--------------|
| BLB       | BLB         | JW           |

RFDS REV #

## CONSTRUCTION DOCUMENTS

|     |         | SUBMITTALS              |
|-----|---------|-------------------------|
| REV | DATE    | DESCRIPTION             |
| A   | 5/20/21 | ISSUED FOR REVIEW       |
| 0   | 6/14/21 | ISSUED FOR CONSTRUCTION |
|     |         |                         |
|     |         |                         |
|     | A&E I   | PROJECT NUMBER          |

149482.001.01

DISH Wireless L.L.C. PROJECT INFORMATION

BOBDLO0133A

160 WEST STREET CROMWELL, CT 06416

SHEET TITLE

GENERAL NOTES

SHEET NUMBER

GN-2

#### CONCRETE, FOUNDATIONS, AND REINFORCING STEEL:

- 1. ALL CONCRETE WORK SHALL BE IN ACCORDANCE WITH THE ACI 301, ACI 318, ACI 336, ASTM A184, ASTM A185 AND THE DESIGN AND CONSTRUCTION SPECIFICATION FOR CAST—IN—PLACE CONCRETE.
- 2. UNLESS NOTED OTHERWISE, SOIL BEARING PRESSURE USED FOR DESIGN OF SLABS AND FOUNDATIONS IS ASSUMED TO BE 1000 psf.
- 3. ALL CONCRETE SHALL HAVE A MINIMUM COMPRESSIVE STRENGTH (f'c) OF 3000 psi at 28 days, unless noted otherwise. No more than 90 minutes shall elapse from batch time to time of placement unless approved by the engineer of record. Temperature of concrete shall not exceed 90°f at time of placement.
- 4. CONCRETE EXPOSED TO FREEZE-THAW CYCLES SHALL CONTAIN AIR ENTRAINING ADMIXTURES. AMOUNT OF AIR ENTRAINMENT TO BE BASED ON SIZE OF AGGREGATE AND F3 CLASS EXPOSURE (VERY SEVERE). CEMENT USED TO BE TYPE II PORTLAND CEMENT WITH A MAXIMUM WATER-TO-CEMENT RATIO (W/C) OF 0.45.
- 5. ALL STEEL REINFORCING SHALL CONFORM TO ASTM A615. ALL WELDED WIRE FABRIC (WWF) SHALL CONFORM TO ASTM A185. ALL SPLICES SHALL BE CLASS "B" TENSION SPLICES, UNLESS NOTED OTHERWISE. ALL HOOKS SHALL BE STANDARD 90 DEGREE HOOKS, UNLESS NOTED OTHERWISE. YIELD STRENGTH (Fy) OF STANDARD DEFORMED BARS ARE AS FOLLOWS:

#4 BARS AND SMALLER 40 ksi

#5 BARS AND LARGER 60 ksi

- 6. THE FOLLOWING MINIMUM CONCRETE COVER SHALL BE PROVIDED FOR REINFORCING STEEL UNLESS SHOWN OTHERWISE ON DRAWINGS:
- CONCRETE CAST AGAINST AND PERMANENTLY EXPOSED TO EARTH 3"
- . CONCRETE EXPOSED TO EARTH OR WEATHER:
- #6 BARS AND LARGER 2"
- #5 BARS AND SMALLER 1-1/2"
- . CONCRETE NOT EXPOSED TO EARTH OR WEATHER:
- SLAB AND WALLS 3/4"
- BEAMS AND COLUMNS 1-1/2"
- 7. A TOOLED EDGE OR A 3/4" CHAMFER SHALL BE PROVIDED AT ALL EXPOSED EDGES OF CONCRETE, UNLESS NOTED OTHERWISE, IN ACCORDANCE WITH ACI 301 SECTION 4.2.4.

#### **ELECTRICAL INSTALLATION NOTES:**

- 1. ALL ELECTRICAL WORK SHALL BE PERFORMED IN ACCORDANCE WITH THE PROJECT SPECIFICATIONS, NEC AND ALL APPLICABLE FEDERAL, STATE, AND LOCAL CODES/ORDINANCES.
- 2. CONDUIT ROUTINGS ARE SCHEMATIC. CONTRACTOR SHALL INSTALL CONDUITS SO THAT ACCESS TO EQUIPMENT IS NOT BLOCKED AND TRIP HAZARDS ARE ELIMINATED.
- 3. WIRING, RACEWAY AND SUPPORT METHODS AND MATERIALS SHALL COMPLY WITH THE REQUIREMENTS OF THE NEC.
- I. ALL CIRCUITS SHALL BE SEGREGATED AND MAINTAIN MINIMUM CABLE SEPARATION AS REQUIRED BY THE NEC.
- 4.1. ALL EQUIPMENT SHALL BEAR THE UNDERWRITERS LABORATORIES LABEL OF APPROVAL, AND SHALL CONFORM TO REQUIREMENT OF THE NATIONAL ELECTRICAL CODE.
- 4.2. ALL OVERCURRENT DEVICES SHALL HAVE AN INTERRUPTING CURRENT RATING THAT SHALL BE GREATER THAN THE SHORT CIRCUIT CURRENT TO WHICH THEY ARE SUBJECTED, 22,000 AIC MINIMUM. VERIFY AVAILABLE SHORT CIRCUIT CURRENT DOES NOT EXCEED THE RATING OF ELECTRICAL EQUIPMENT IN ACCORDANCE WITH ARTICLE 110.24 NEC OR THE MOST CURRENT ADOPTED CODE PRE THE GOVERNING JURISDICTION.
- 5. EACH END OF EVERY POWER PHASE CONDUCTOR, GROUNDING CONDUCTOR, AND TELCO CONDUCTOR OR CABLE SHALL BE LABELED WITH COLOR—CODED INSULATION OR ELECTRICAL TAPE (3M BRAND, 1/2" PLASTIC ELECTRICAL TAPE WITH UV PROTECTION, OR EQUAL). THE IDENTIFICATION METHOD SHALL CONFORM WITH NEC AND OSHA.
- 6. ALL ELECTRICAL COMPONENTS SHALL BE CLEARLY LABELED WITH LAMICOID TAGS SHOWING THEIR RATED VOLTAGE, PHASE CONFIGURATION, WIRE CONFIGURATION, POWER OR AMPACITY RATING AND BRANCH CIRCUIT ID NUMBERS (i.e. PANEL BOARD AND CIRCUIT ID'S).
- 7. PANEL BOARDS (ID NUMBERS) SHALL BE CLEARLY LABELED WITH PLASTIC LABELS.
- 8. TIE WRAPS ARE NOT ALLOWED.
- 9. ALL POWER AND EQUIPMENT GROUND WIRING IN TUBING OR CONDUIT SHALL BE SINGLE COPPER CONDUCTOR (#14 OR LARGER) WITH TYPE THHW, THWN, THWN-2, XHHW, XHHW-2, THW, THW-2, RHW, OR RHW-2 INSULATION UNLESS OTHERWISE SPECIFIED.
- 10. SUPPLEMENTAL EQUIPMENT GROUND WIRING LOCATED INDOORS SHALL BE SINGLE COPPER CONDUCTOR (#6 OR LARGER) WITH TYPE THHW, THWN, THWN-2, XHHW, XHHW-2, THW, THW-2, RHW, OR RHW-2 INSULATION UNLESS OTHERWISE SPECIFIED.
- 11. POWER AND CONTROL WIRING IN FLEXIBLE CORD SHALL BE MULTI-CONDUCTOR, TYPE SOOW CORD (#14 OR LARGER) UNLESS OTHERWISE SPECIFIED.
- 12. POWER AND CONTROL WIRING FOR USE IN CABLE TRAY SHALL BE MULTI-CONDUCTOR, TYPE TC CABLE (#14 OR LARGER), WITH TYPE THHW, THWN, THWN-2, XHHW, XHHW-2, THW, THW-2, RHW, OR RHW-2 INSULATION UNLESS OTHERWISE SPECIFIED.
- 13. ALL POWER AND GROUNDING CONNECTIONS SHALL BE CRIMP-STYLE, COMPRESSION WIRE LUGS AND WIRE NUTS BY THOMAS AND BETTS (OR EQUAL). LUGS AND WIRE NUTS SHALL BE RATED FOR OPERATION NOT LESS THAN 75° C (90° C IF AVAILABLE).
- 14. RACEWAY AND CABLE TRAY SHALL BE LISTED OR LABELED FOR ELECTRICAL USE IN ACCORDANCE WITH NEMA, UL, ANSI/IEEE AND NEC.
- 15. ELECTRICAL METALLIC TUBING (EMT), INTERMEDIATE METAL CONDUIT (IMC), OR RIGID METAL CONDUIT (RMC) SHALL BE USED FOR EXPOSED INDOOR LOCATIONS.

- ELECTRICAL METALLIC TUBING (EMT) OR METAL—CLAD CABLE (MC) SHALL BE USED FOR CONCEALED INDOOR LOCATIONS.
- 17. SCHEDULE 40 PVC UNDERGROUND ON STRAIGHTS AND SCHEDULE 80 PVC FOR ALL ELBOWS/90s AND ALL APPROVED ABOVE GRADE PVC CONDUIT.
- 18. LIQUID-TIGHT FLEXIBLE METALLIC CONDUIT (LIQUID-TITE FLEX) SHALL BE USED INDOORS AND OUTDOORS, WHERE VIBRATION OCCURS OR FLEXIBILITY IS NEEDED.
- 19. CONDUIT AND TUBING FITTINGS SHALL BE THREADED OR COMPRESSION—TYPE AND APPROVED FOR THE LOCATION USED. SET SCREW FITTINGS ARE NOT ACCEPTABLE.
- 20. CABINETS, BOXES AND WIRE WAYS SHALL BE LABELED FOR ELECTRICAL USE IN ACCORDANCE WITH NEMA, UL, ANSI/IEEE AND THE NEC.
- 21. WIREWAYS SHALL BE METAL WITH AN ENAMEL FINISH AND INCLUDE A HINGED COVER, DESIGNED TO SWING OPEN DOWNWARDS (WIREMOLD SPECMATE WIREWAY).
- 22. SLOTTED WIRING DUCT SHALL BE PVC AND INCLUDE COVER (PANDUIT TYPE E OR EQUAL).
- 23. CONDUITS SHALL BE FASTENED SECURELY IN PLACE WITH APPROVED NON-PERFORATED STRAPS AND HANGERS. EXPLOSIVE DEVICES (i.e. POWDER-ACTUATED) FOR ATTACHING HANGERS TO STRUCTURE WILL NOT BE PERMITTED. CLOSELY FOLLOW THE LINES OF THE STRUCTURE, MAINTAIN CLOSE PROXIMITY TO THE STRUCTURE AND KEEP CONDUITS IN TIGHT ENVELOPES. CHANGES IN DIRECTION TO ROUTE AROUND OBSTACLES SHALL BE MADE WITH CONDUIT OUTLET BODIES. CONDUIT SHALL BE INSTALLED IN A NEAT AND WORKMANLIKE MANNER. PARALLEL AND PERPENDICULAR TO STRUCTURE WALL AND CEILING LINES. ALL CONDUIT SHALL BE FISHED TO CLEAR OBSTRUCTIONS. ENDS OF CONDUITS SHALL BE TEMPORARILY CAPPED FLUSH TO FINISH GRADE TO PREVENT CONCRETE, PLASTER OR DIRT FROM ENTERING. CONDUITS SHALL BE RIGIDLY CLAMPED TO BOXES BY GALVANIZED MALLEABLE IRON BUSHING ON INSIDE AND GALVANIZED MALLEABLE IRON LOCKNUT ON OUTSIDE AND INSIDE.
- 24. EQUIPMENT CABINETS, TERMINAL BOXES, JUNCTION BOXES AND PULL BOXES SHALL BE GALVANIZED OR EPOXY-COATED SHEET STEEL. SHALL MEET OR EXCEED UL 50 AND BE RATED NEMA 1 (OR BETTER) FOR INTERIOR LOCATIONS AND NEMA 3 (OR BETTER) FOR EXTERIOR LOCATIONS.
- 25. METAL RECEPTACLE, SWITCH AND DEVICE BOXES SHALL BE GALVANIZED, EPOXY—COATED OR NON—CORRODING; SHALL MEET OR EXCEED UL 514A AND NEMA OS 1 AND BE RATED NEMA 1 (OR BETTER) FOR INTERIOR LOCATIONS AND WEATHER PROTECTED (WP OR BETTER) FOR EXTERIOR LOCATIONS.
- 26. NONMETALLIC RECEPTACLE, SWITCH AND DEVICE BOXES SHALL MEET OR EXCEED NEMA OS 2 (NEWEST REVISION) AND BE RATED NEMA 1 (OR BETTER) FOR INTERIOR LOCATIONS AND WEATHER PROTECTED (WP OR BETTER) FOR EXTERIOR LOCATIONS.
- 27. THE CONTRACTOR SHALL NOTIFY AND OBTAIN NECESSARY AUTHORIZATION FROM THE CARRIER AND/OR DISH Wireless L.L.C. AND TOWER OWNER BEFORE COMMENCING WORK ON THE AC POWER DISTRIBUTION PANELS.
- 28. THE CONTRACTOR SHALL PROVIDE NECESSARY TAGGING ON THE BREAKERS, CABLES AND DISTRIBUTION PANELS IN ACCORDANCE WITH THE APPLICABLE CODES AND STANDARDS TO SAFEGUARD LIFE AND PROPERTY.
- 29. INSTALL LAMICOID LABEL ON THE METER CENTER TO SHOW "DISH Wireless L.L.C.".
- 50. ALL EMPTY/SPARE CONDUITS THAT ARE INSTALLED ARE TO HAVE A METERED MULE TAPE PULL CORD INSTALLED.



5701 SOUTH SANTA FE DRIVE LITTLETON, CO 80120



8051 CONGRESS AVENUE BOCA RATON, FL 33487





B&T ENGINEERING, INC. PEC.0001564 Expires 2/10/22

IT IS A VIOLATION OF LAW FOR ANY PERSON, UNLESS THEY ARE ACTING UNDER THE DIRECTION OF A LICENSED PROFESSIONAL ENGINEER, TO ALTER THIS DOCUMENT.

|  | DRAWN BY: | CHECKED BY: | APPROVED BY |
|--|-----------|-------------|-------------|
|  | BLB       | BLB         | JW          |

RFDS REV #

## CONSTRUCTION DOCUMENTS

|     | SUBMITTALS                        |  |  |  |
|-----|-----------------------------------|--|--|--|
| REV | REV DATE DESCRIPTION              |  |  |  |
| Α   | A 5/20/21 ISSUED FOR REVIEW       |  |  |  |
| 0   | 0 6/14/21 ISSUED FOR CONSTRUCTION |  |  |  |
|     |                                   |  |  |  |
|     |                                   |  |  |  |
|     | A&E PROJECT NUMBER                |  |  |  |

DISH Wireless L.L.C. PROJECT INFORMATION

BOBDL00133A 160 WEST STREET CROMWELL, CT 06416

SHEET TITLE

GENERAL NOTES

SHEET NUMBER

GN-3

#### **GROUNDING NOTES:**

- 1. ALL GROUND ELECTRODE SYSTEMS (INCLUDING TELECOMMUNICATION, RADIO, LIGHTNING PROTECTION AND AC POWER GES'S) SHALL BE BONDED TOGETHER AT OR BELOW GRADE, BY TWO OR MORE COPPER BONDING CONDUCTORS IN ACCORDANCE WITH THE NEC.
- 2. THE CONTRACTOR SHALL PERFORM IEEE FALL—OF—POTENTIAL RESISTANCE TO EARTH TESTING (PER IEEE 1100 AND 81) FOR GROUND ELECTRODE SYSTEMS, THE CONTRACTOR SHALL FURNISH AND INSTALL SUPPLEMENTAL GROUND ELECTRODES AS NEEDED TO ACHIEVE A TEST RESULT OF 5 OHMS OR LESS.
- 3. THE CONTRACTOR IS RESPONSIBLE FOR PROPERLY SEQUENCING GROUNDING AND UNDERGROUND CONDUIT INSTALLATION AS TO PREVENT ANY LOSS OF CONTINUITY IN THE GROUNDING SYSTEM OR DAMAGE TO THE CONDUIT AND PROVIDE TESTING RESULTS.
- 4. METAL CONDUIT AND TRAY SHALL BE GROUNDED AND MADE ELECTRICALLY CONTINUOUS WITH LISTED BONDING FITTINGS OR BY BONDING ACROSS THE DISCONTINUITY WITH #6 COPPER WIRE UL APPROVED GROUNDING TYPE CONDUIT CLAMPS.
- 5. METAL RACEWAY SHALL NOT BE USED AS THE NEC REQUIRED EQUIPMENT GROUND CONDUCTOR. STRANDED COPPER CONDUCTORS WITH GREEN INSULATION, SIZED IN ACCORDANCE WITH THE NEC, SHALL BE FURNISHED AND INSTALLED WITH THE POWER CIRCUITS TO BTS EQUIPMENT.
- 6. EACH CABINET FRAME SHALL BE DIRECTLY CONNECTED TO THE MASTER GROUND BAR WITH GREEN INSULATED SUPPLEMENTAL EQUIPMENT GROUND WIRES, #6 STRANDED COPPER OR LARGER FOR INDOOR BTS; #2 BARE SOLID TINNED COPPER FOR OUTDOOR BTS.
- 7. CONNECTIONS TO THE GROUND BUS SHALL NOT BE DOUBLED UP OR STACKED BACK TO BACK CONNECTIONS ON OPPOSITE SIDE OF THE GROUND BUS ARE PERMITTED.
- 8. ALL EXTERIOR GROUND CONDUCTORS BETWEEN EQUIPMENT/GROUND BARS AND THE GROUND RING SHALL BE #2 SOLID TINNED COPPER UNLESS OTHERWISE INDICATED.
- 9. ALUMINUM CONDUCTOR OR COPPER CLAD STEEL CONDUCTOR SHALL NOT BE USED FOR GROUNDING CONNECTIONS.
- 10. USE OF  $90^{\circ}$  BENDS IN THE PROTECTION GROUNDING CONDUCTORS SHALL BE AVOIDED WHEN  $45^{\circ}$  BENDS CAN BE ADEQUATELY SUPPORTED.
- 11. EXOTHERMIC WELDS SHALL BE USED FOR ALL GROUNDING CONNECTIONS BELOW GRADE.
- 12. ALL GROUND CONNECTIONS ABOVE GRADE (INTERIOR AND EXTERIOR) SHALL BE FORMED USING HIGH PRESS CRIMPS.
- 13. COMPRESSION GROUND CONNECTIONS MAY BE REPLACED BY EXOTHERMIC WELD CONNECTIONS.
- 14. ICE BRIDGE BONDING CONDUCTORS SHALL BE EXOTHERMICALLY BONDED OR BOLTED TO THE BRIDGE AND THE TOWER GROUND BAR.
- 15. APPROVED ANTIOXIDANT COATINGS (i.e. CONDUCTIVE GEL OR PASTE) SHALL BE USED ON ALL COMPRESSION AND BOLTED GROUND CONNECTIONS.
- 16. ALL EXTERIOR GROUND CONNECTIONS SHALL BE COATED WITH A CORROSION RESISTANT MATERIAL.
- 17. MISCELLANEOUS ELECTRICAL AND NON-ELECTRICAL METAL BOXES, FRAMES AND SUPPORTS SHALL BE BONDED TO THE GROUND RING, IN ACCORDANCE WITH THE NEC.
- 18. BOND ALL METALLIC OBJECTS WITHIN 6 ft OF MAIN GROUND RING WITH (1) #2 BARE SOLID TINNED COPPER GROUND CONDUCTOR.
- 19. GROUND CONDUCTORS USED FOR THE FACILITY GROUNDING AND LIGHTNING PROTECTION SYSTEMS SHALL NOT BE ROUTED THROUGH METALLIC OBJECTS THAT FORM A RING AROUND THE CONDUCTOR, SUCH AS METALLIC CONDUITS, METAL SUPPORT CLIPS OR SLEEVES THROUGH WALLS OR FLOORS. WHEN IT IS REQUIRED TO BE HOUSED IN CONDUIT TO MEET CODE REQUIREMENTS OR LOCAL CONDITIONS, NON-METALLIC MATERIAL SUCH AS PVC CONDUIT SHALL BE USED. WHERE USE OF METAL CONDUIT IS UNAVOIDABLE (i.e., NONMETALLIC CONDUIT PROHIBITED BY LOCAL CODE) THE GROUND CONDUCTOR SHALL BE BONDED TO EACH END OF THE METAL CONDUIT.
- 20. ALL GROUNDS THAT TRANSITION FROM BELOW GRADE TO ABOVE GRADE MUST BE #2 BARE SOLID TINNED COPPER IN 3/4" NON-METALLIC, FLEXIBLE CONDUIT FROM 24" BELOW GRADE TO WITHIN 3" TO 6" OF CAD-WELD TERMINATION POINT. THE EXPOSED END OF THE CONDUIT MUST BE SEALED WITH SILICONE CAULK. (ADD TRANSITIONING GROUND STANDARD DETAIL AS WELL).
- 21. BUILDINGS WHERE THE MAIN GROUNDING CONDUCTORS ARE REQUIRED TO BE ROUTED TO GRADE, THE CONTRACTOR SHALL ROUTE TWO GROUNDING CONDUCTORS FROM THE ROOFTOP, TOWERS, AND WATER TOWERS GROUNDING RING, TO THE EXISTING GROUNDING SYSTEM, THE GROUNDING CONDUCTORS SHALL NOT BE SMALLER THAN 2/O COPPER. ROOFTOP GROUNDING RING SHALL BE BONDED TO THE EXISTING GROUNDING SYSTEM, THE BUILDING STEEL COLUMNS, LIGHTNING PROTECTION SYSTEM, AND BUILDING MAIN WATER LINE (FERROUS OR NONFERROUS METAL PIPING ONLY). DO NOT ATTACH GROUNDING TO FIRE SPRINKLER SYSTEM PIPES.



5701 SOUTH SANTA FE DRIVE LITTLETON, CO 80120



8051 CONGRESS AVENUE BOCA RATON, FL 33487





B&T ENGINEERING, INC. PEC.0001564 Expires 2/10/22

IT IS A VIOLATION OF LAW FOR ANY PERSON, UNLESS THEY ARE ACTING UNDER THE DIRECTION OF A LICENSED PROFESSIONAL ENGINEER, TO ALTER THIS DOCUMENT.

| DRAWN BY: | CHECKED BY: | APPROVED BY: |
|-----------|-------------|--------------|
| BLB       | BLB         | JW           |

RFDS REV #:

## CONSTRUCTION DOCUMENTS

|     | SUBMITTALS                        |                   |  |  |
|-----|-----------------------------------|-------------------|--|--|
| REV | REV DATE DESCRIPTION              |                   |  |  |
| A   | 5/20/21                           | ISSUED FOR REVIEW |  |  |
| 0   | 0 6/14/21 ISSUED FOR CONSTRUCTION |                   |  |  |
|     |                                   |                   |  |  |
|     |                                   |                   |  |  |
|     | ∧ 9°E   E                         | DOLLECT NUMBER    |  |  |

A&E PROJECT NUMBER

149482.001.01

DISH Wireless L.L PROJECT INFORMAT

BOBDL00133A 160 WEST STREET CROMWELL, CT 06416

SHEET TITLE

GENERAL NOTES


SHEET NUMBER


GN-4

## EXHIBIT 11

Site Sketch (Ground)



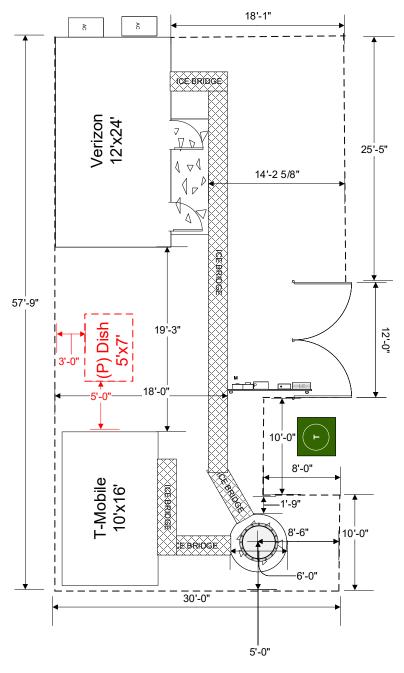

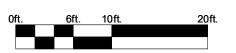

| SBA Communications | Middletown North |              |        |
|--------------------|------------------|--------------|--------|
| SBA 🕥              | COMPOUND DRAWING |              |        |
| By: Stephen Roth   | DATE:            | SITE NUMBER: | STATE: |
| sroth@sbasite.com  | 4/7/2021         | CT46122-A    | СТ     |