

# STATE OF CONNECTICUT CONNECTICUT SITING COUNCIL

Ten Franklin Square, New Britain, CT 06051 Phone: (860) 827-2935 Fax: (860) 827-2950 E-Mail: siting.council@ct.gov Web Site: portal.ct.gov/csc

#### VIA ELECTRONIC MAIL

November 15, 2022

Denise Sabo Northeast Site Solutions 54 Main Street, Unit 3 Sturbridge, MA 01566-1359 denise@northeastsitesolutions.com

RE:

**TS-DISH-034-220907** – Dish Wireless, LLC request for an order to approve tower sharing at an existing telecommunications facility located at 52 Stadley Rough Road, Danbury, Connecticut.

Dear Denise Sabo:

The Connecticut Siting Council (Council) is in receipt of your correspondence of October 31, 2022 and November 10, 2022 submitted in response to the Council's October 6, 2022 and November 2, 2022 notifications of an incomplete request for tower sharing with regard to the above-referenced matter.

The submissions render the request for tower sharing complete and the Council will process the request in accordance with the Federal Communications Commission 60-day timeframe.

Thank you for your attention and cooperation.

Sincerely,

Melanie A. Bachman Executive Director

MAB/IN/emr

From: Deborah Chase <deborah@northeastsitesolutions.com>

Sent: Thursday, November 10, 2022 3:55 PM

**To:** CSC-DL Siting Council <Siting.Council@ct.gov>; Bachman, Melanie

<Melanie.Bachman@ct.gov>; Fontaine, Lisa <Lisa.Fontaine@ct.gov>; Robidoux, Evan

<Evan.Robidoux@ct.gov>

Cc: Denise <denise@northeastsitesolutions.com>

Subject: Council 2nd Incomplete Letter for TS-DISH-034-220907 (Stadley Rough Road, Danbury)-

NJJER01104B Importance: High

EXTERNAL EMAIL: This email originated from outside of the organization. Do not click any links or open any attachments unless you trust the sender and know the content is safe.

**Siting Council** 

Please see attached the requested Mount Analysis and Construction Drawings for the above referenced site that include "paint to match " language.

A hard copy will be sent to Council as well as a full application copy sent to recipients Jose & Christina Carvalheiro as requested.

Please let us know if this renders the application complete for continued review.

Thank you very much

#### **Deborah Chase**

Senior Project Coordinator & Analyst

Mobile: 860-490-8839

Save a tree. Refuse. Reduce. Reuse. Recycle.





November 7, 2022

Sherri Knapik SBA Network Services, LLC. 134 Flanders Road, Suite 125 Westborough, MA 01581 (508) 251-0720 x 3805 MTS Engineering, P.L.L.C. 1717 S. Boulder, Suite 300 Tulsa, OK 74119 (918) 587-4630 btwo@btgrp.com

Subject: Appurtenance Mount Analysis Report

Carrier Designation: Dish Wireless Co-Locate

Site Number: NJJER01104B

Site Name: N/A

SBA Network Services Designation: Site Number: CT13549-S
Site Name: Danbury 1

Application Number: Danbury 1
190201, v1

Engineering Firm Designation: Project Number: 153448.004.01

Site Data: 52 Stadley Rough Road, Danbury, CT, 06811, Fairfield County

Latitude 41.433102°, Longitude -73.431916°

Monopole

(3) 2' T-Arm Mount

Dear Ms. Knapik,

We are pleased to submit this "Appurtenance Mount Analysis Report" to determine the structural integrity of the antenna mount on the above-mentioned structure.

The purpose of the analysis is to determine acceptability of the mount's stress level. Based on our analysis we have determined the stress level for the mount under the following load case to be:

Proposed Equipment

Note: See Table 1 for the final loading configuration

Sufficient Capacity (Passing at 13.7%)

Mo. 23924 LYLOS STONAL ENGINEERING

This analysis utilizes an ultimate 3-second gust wind speed of 115 mph as required by the 2018 Connecticut State Building Code (2018 IBC). Applicable Standard references and design criteria are listed in Section 2 - Analysis Criteria.

All the equipment proposed in this report shall be installed in accordance with the drawings for the determined available structural capacity to be effective.

We appreciate the opportunity of providing our continuing professional services to you and SBA Network Services, LLC. If you have any questions or need further assistance on this or any other projected please give us a call.

Mount structural analysis prepared by: Erik Perez

Respectfully submitted by: MTS Engineering, P.L.L.C.

COA: BER: 2386985 Expires: 03/31/2023

#### **TABLE OF CONTENTS**

#### 1) INTRODUCTION

#### 2) ANALYSIS CRITERIA

Table 1 - Proposed Equipment Information

Table 2 - Documents Provided

#### 3) ANALYSIS PROCEDURE

- 3.1) Analysis Method
- 3.2) Assumptions

#### 4) ANALYSIS RESULTS

Table 3 - Mount Component Stresses vs. Capacity

#### 5) RECOMMENDATIONS

#### 6) APPENDIX A

RISA-3D Output

#### 7) APPENDIX B

**Additional Calculations** 

#### 1) INTRODUCTION

The appurtenance mount consists of Commscope T-Arm mount, Part# MC-FM3-24-278 at 127 ft., attached to monopole at 52 Stadley Rough Road, Danbury, CT, 06811, Fairfield County. The proposed antenna loading information was obtained from SBA Network Services, LLC. All information provided to us assumed accurate and complete.

#### 2) ANALYSIS CRITERIA

The structural analysis was performed for this mount in accordance with the ANSI/TIA-222-H-2017 Structural Standard for Antenna Supporting Structures and Antennas and Small Wind Turbine Support Structures using a 3 - second gust wind speed of 115 mph with no ice and 50 mph with 1-inch escalated ice thickness. Exposure category C, Topographic Category 1 and Risk Category II were used in the analysis. In addition, the T-Arm mount has been analyzed for various live loading conditions consisting of a 250-lb man live load applied individually at the midpoint and cantilevered ends of horizontal members as well as a 500-pound man live load applied individually at mount pipe locations using a 3-second gust of 30mph. The mount was analyzed under 30° increments in the wind direction. The analyzed loading is detailed in Table 1.

Table 1 – Proposed Equipment Information

Loading	RAD Center Elev. (ft.)	Position	Qty.	Description	Note
	127	1	3	Commscope FFVV-65B-R2	1
Dropood			3	Fujitsu TA08025-B605	2
Proposed			3	Fujitsu TA08025-B604	
		-	1	Raycap RDIDC-9181-PF-48	3

#### Note:

- (1) Proposed Antenna to be installed on the proposed Mount Pipe.
- (2) Proposed Equipment to be installed directly behind the Antenna.
- (3) Proposed Equipment to be installed on the Mount.

**Table 2 - Documents Provided** 

Documents	Remarks	Reference	Source	
SBA Application	Proposed Loading	Date: 07/21/2022	SBA Network Services, LLC.	

#### 3) ANALYSIS PROCEDURE

#### 3.1) Analysis Method

RISA-3D (Version 20.0.2), a commercially available analysis software package, was used to create a three-dimensional model of the mount and calculate member stresses and deflections for various loading cases. Selected output from the analysis is included in Appendix A.

Manufacturer's drawings were used to create the model.

#### 3.2) Assumptions

- 1. The mount was built in accordance with the manufacturer's specifications.
- 2. The mount has been maintained in accordance with the manufacturer's specifications and is free of damage.
- 3. The configuration of antennas and other appurtenances are as specified in Table 1.
- 4. All mount components have been assumed to be in sufficient condition to carry their full design capacity for the analysis.
- 5. Mount areas and weights are determined from field measurements, standard material properties, and/or manufacturer product data.

- 6. Serviceability with respect to antenna twist, tilt, roll, or lateral translation is not checked and is left to the carrier or tower owner to ensure conformance.
- 7. All prior structural modifications if any are assumed to be correctly installed and fully effective.
- 8. All member connections are assumed to have been designed to meet or exceed the load carrying capacity of the connected member unless otherwise specified in this report.
- 9. The following material grades were assumed (Unless Noted Otherwise):

a) Connection Bolts : ASTM A325

b) Steel Pipe : ASTM A53 (GR. 35) c) HSS (Round) : ASTM 500 (GR. B-42) d) HSS (Rectangular) : ASTM 500 (GR. B-46) : ASTM A36 (GR. 36) e) Channel f) Steel Solid Rod : ASTM A36 (GR. 36) g) Steel Plate : ASTM A36 (GR. 36) : ASTM A36 (GR. 36) h) Steel Angle i) UNISTRUT : ASTM A570 (GR. 33)

This analysis may be affected if any assumptions are not valid or have been made in error. MTS Engineering, P.L.L.C. should be notified to determine the effect on the structural integrity of the antenna mounting system.

#### 4) ANALYSIS RESULTS

Table 3 – Mount Component Stresses vs. Capacity

Notes	Component	Elevation (ft.)	% Capacity	Pass / Fail
-	Mount Pipe	127	13.7	Pass
-	Support Arm	127	12.6	Pass

#### 5) RECOMMENDATIONS


The Commscope T-Arm mount, Part# MC-FM3-24-278 has sufficient capacity to carry the proposed loads and is in compliance with the ANSI/TIA-222-H standard for the proposed loading. (Refer to the RISA output for the specific members).


The mount, antennas, and tower-mounted equipment are to be painted brown to match the rest of the tower.


# APPENDIX A


(RISA-3D Output)



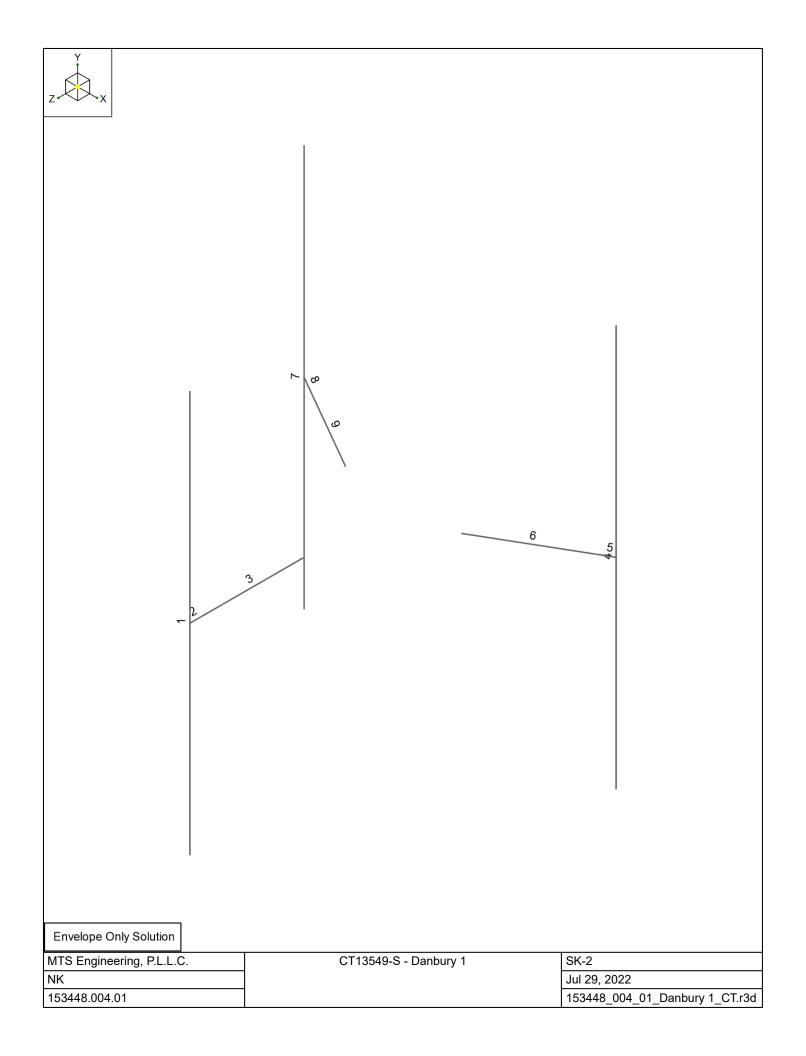

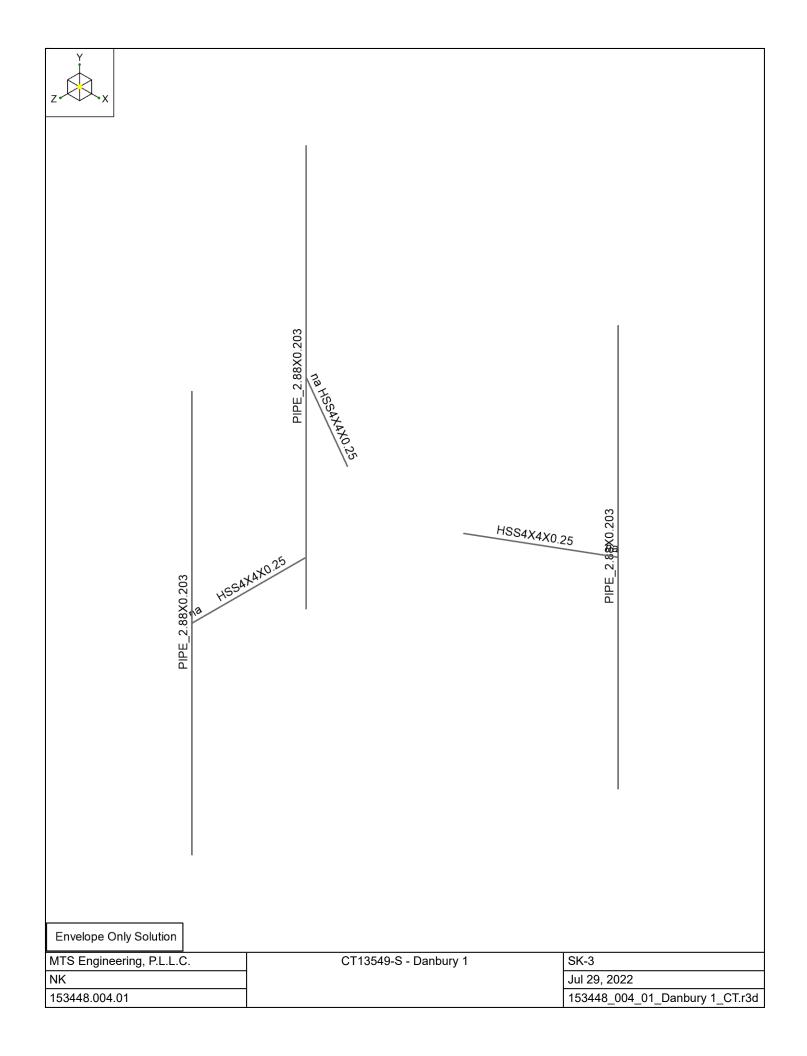

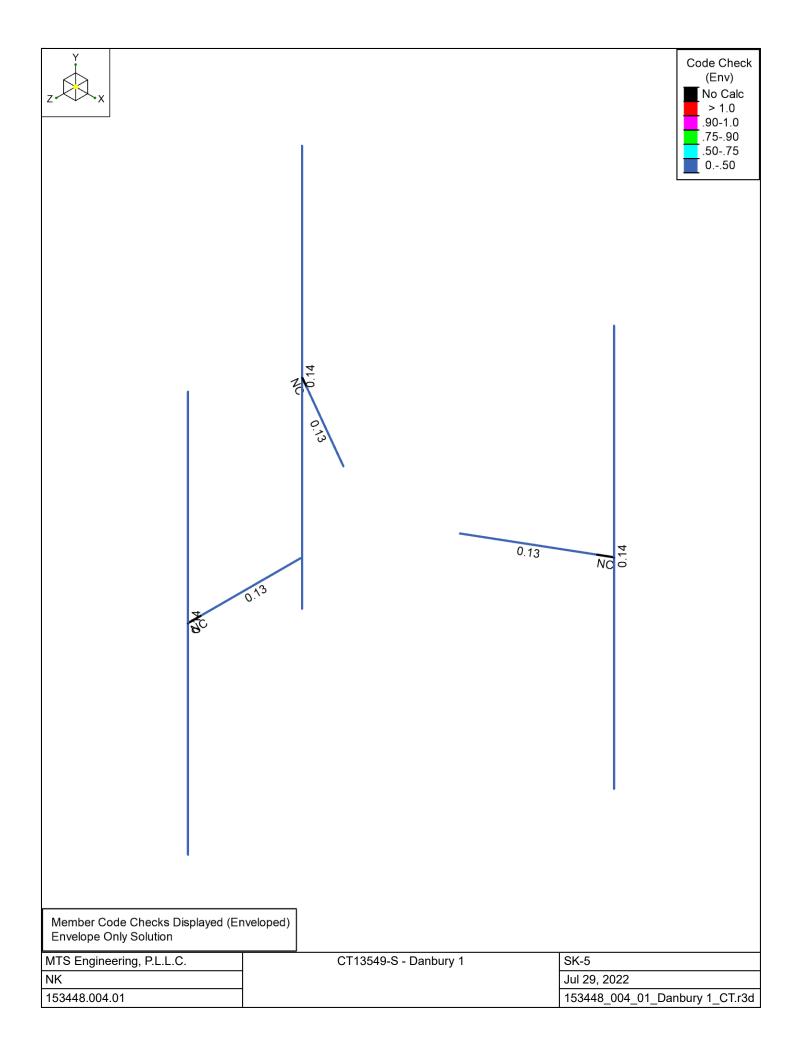

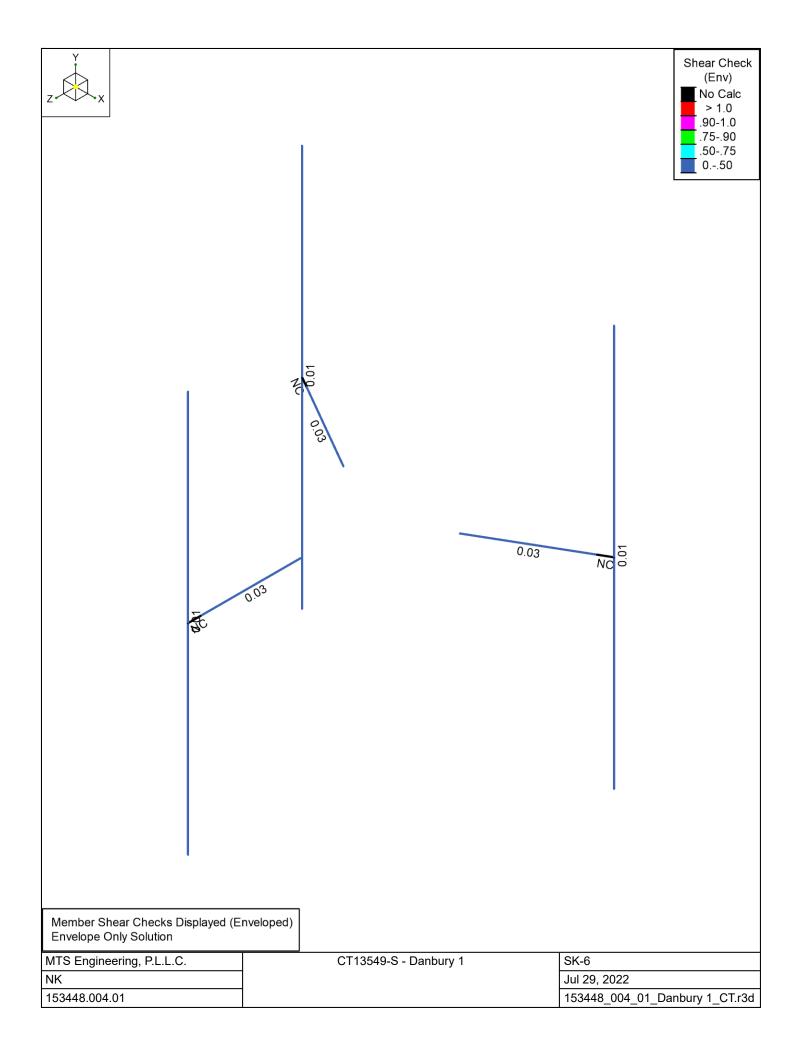



#### Node Coordinates

·	Label	X [ft]	Y [ft]	Z [ft]	Detach From Diaphragm
1	1	0	4.	3.591361	
2	2	0	-4.	3.591361	
3	3	0	0	3.341361	
4	4	0	0	3.591361	
5	5	0	0	1.341361	
6	6	0	0	0	
7	7	3.11021	4.	-1.795681	
8	8	3.11021	-4.	-1.795681	
9	9	2.893704	0	-1.670681	
10	10	3.11021	0	-1.795681	
11	11	1.161653	0	-0.670681	
12	12	-3.11021	4.	-1.795681	
13	13	-3.11021	-4.	-1.795681	
14	14	-2.893704	0	-1.670681	
15	15	-3.11021	0	-1.795681	
16	16	-1.161653	0	-0.670681	

**Node Boundary Conditions** 

	Node Label	X [k/in]	Y [k/in]	Z [k/in]	X Rot [k-ft/rad]	Y Rot [k-ft/rad]	Z Rot [k-ft/rad]
1	5	Reaction	Reaction	Reaction	Reaction	Reaction	Reaction
2	11	Reaction	Reaction	Reaction	Reaction	Reaction	Reaction
3	16	Reaction	Reaction	Reaction	Reaction	Reaction	Reaction

#### **Hot Rolled Steel Properties**

	Label	E [ksi]	G [ksi]	Nu	Therm. Coeff. [1e⁵°F⁻¹]	Density [k/ft³]	Yield [ksi]	Ry	Fu [ksi]	Rt
1	A500 Gr.C	29000	11154	0.3	0.65	0.49	46	1.4	62	1.3
2	A500 Gr.B Rect	29000	11154	0.3	0.65	0.527	46	1.4	58	1.3

#### Hot Rolled Steel Section Sets

	Label	Shape	Type	Design List	Material	Design Rule	Area [in²]	lyy [in⁴]	Izz [in⁴]	J [in⁴]
1	MF-P1	PIPE 2.88X0.203	Column	Pipe	A500 Gr.C	Typical	1.704	1.53	1.53	3.059
2	F1-SA1	HSS4X4X0.25	Beam	Tube	A500 Gr.B Rect	Typical	3.75	8.828	8.828	13.184

#### Member Primary Data

	Label	l Node	J Node	Section/Shape	Туре	Design List	Material	Design Rule
1	1	2	1	MF-P1	Column	Pipe	A500 Gr.C	Typical
2	2	3	4	RIGID	None	None	RIGID	Typical
3	3	3	5	F1-SA1	Beam	Tube	A500 Gr.B Rect	Typical
4	4	8	7	MF-P1	Column	Pipe	A500 Gr.C	Typical
5	5	9	10	RIGID	None	None	RIGID	Typical
6	6	9	11	F1-SA1	Beam	Tube	A500 Gr.B Rect	Typical
7	7	13	12	MF-P1	Column	Pipe	A500 Gr.C	Typical
8	8	14	15	RIGID	None	None	RIGID	Typical
9	9	14	16	F1-SA1	Beam	Tube	A500 Gr.B Rect	Typical



#### Member Advanced Data

	Label	Physical	Deflection Ratio Options	Seismic DR
1	1	Yes	** NA **	None
2	2	Yes	** NA **	None
3	3	Yes	Default	None
4	4	Yes	** NA **	None
5	5	Yes	** NA **	None
6	6	Yes	Default	None
7	7	Yes	** NA **	None
8	8	Yes	** NA **	None
9	9	Yes	Default	None

Hot Rolled Steel Design Parameters


	Label	Shape	Length [ft]	Lcomp top [ft]	Channel Conn.	a [ft]	Function
1	1	MF-P1	8	Lbyy	N/A	N/A	Lateral
2	3	F1-SA1	2	Lbyy	N/A	N/A	Lateral
3	4	MF-P1	8	Lbyy	N/A	N/A	Lateral
4	6	F1-SA1	2	Lbyy	N/A	N/A	Lateral
5	7	MF-P1	8	Lbyy	N/A	N/A	Lateral
6	9	F1-SA1	2	Lbyy	N/A	N/A	Lateral

#### Member Point Loads (BLC 1 : Dead)

	Member Label	Direction	Magnitude [k, k-ft]	Location [(ft, %)]
1	1	Υ	-0.035	%15
2	1	Υ	-0.035	%85
3	1	Υ	-0.075	%25
4	1	Υ	-0.064	%65
5	1	Υ	0	0
6	3	Υ	-0.022	%50
7	3	Υ	0	0
8	3	Υ	0	0
9	3	Υ	0	0
10	3	Y	0	0
11	7	Y	-0.035	%15
12	7	Y	-0.035	%85
13	7	Υ	-0.075	%25
14	7	Y	-0.064	%65
15	7	Υ	0	0
16	4	Y	-0.035	%15
17	4	Y	-0.035	%85
18	4	Y	-0.075	%25
19	4	Y	-0.064	%65
20	4	Y	0	0

#### Member Point Loads (BLC 2 : 0 Wind - No Ice)

	Member Label	Direction	Magnitude [k, k-ft]	Location [(ft, %)]
1	1	Z	-0.16	%15
2	1	Z	-0.16	%85
3	1	Z	-0.074	%25
4	1	Z	-0.074	%65
5	1	Z	0	0
6	3	Z	-0.076	%50
7	3	7	0	0

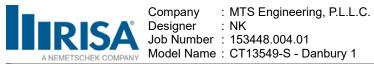

#### Member Point Loads (BLC 2 : 0 Wind - No Ice) (Continued)

	Member Label	Direction	Magnitude [k, k-ft]	Location [(ft, %)]
8	3	Z	0	0
9	3	Z	0	0
10	3	Z	0	0
11	7	Z	-0.16	%15
12	7	Z	-0.16	%85
13	7	Z	-0.074	%25
14	7	Z	-0.074	%65
15	7	Z	0	0
16	4	Z	-0.16	%15
17	4	Z	-0.16	%85
18	4	Z	-0.074	%25
19	4	Z	-0.074	%65
20	4	7	0	0

#### Member Point Loads (BLC 3: 90 Wind - No Ice)

	Member Label	Direction	Magnitude [k, k-ft]	Location [(ft, %)]
1	1	Χ	-0.063	%15
2	1	Χ	-0.063	%85
3	1	Χ	-0.045	%25
4	1	X	-0.039	%65
5	1	X	0	0
6	3	X	-0.043	%50
7	3	X	0	0
8	3	Χ	0	0
9	3	X	0	0
10	3	X	0	0
11	7	X	-0.063	%15
12	7	X	-0.063	%85
13	7	X	-0.045	%25
14	7	X	-0.039	%65
15	7	X	0	0
16	4	X	-0.063	%15
17	4	X	-0.063	%85
18	4	X	-0.045	%25
19	4	X	-0.039	%65
20	4	X	0	0

#### Member Point Loads (BLC 4: 0 Wind - Ice)

	Member Label	Direction	Magnitude [k, k-ft]	Location [(ft, %)]
1	1	Z	-0.034	%15
2	1	Z	-0.034	%85
3	1	Z	-0.014	%25
4	1	Z	-0.014	%65
5	1	Z	0	0
6	3	Z	-0.014	%50
7	3	Z	0	0
8	3	Z	0	0
9	3	Z	0	0
10	3	Z	0	0
11	7	Z	-0.034	%15
12	7	Z	-0.034	%85
13	7	Z	-0.014	%25
14	7	Z	-0.014	%65



#### Member Point Loads (BLC 4 : 0 Wind - Ice) (Continued)


	Member Label	Direction	Magnitude [k, k-ft]	Location [(ft, %)]
15	7	Z	0	0
16	4	Z	-0.034	%15
17	4	Z	-0.034	%85
18	4	Z	-0.014	%25
19	4	Z	-0.014	%65
20	4	Z	0	0

#### Member Point Loads (BLC 5: 90 Wind - Ice)

	Member Label	Direction	Magnitude [k, k-ft]	Location [(ft, %)]
1	1	X	-0.015	%15
2	1	Х	-0.015	%85
3	1	X	-0.009	%25
4	1	X	-0.007	%65
5	1	X	0	0
6	3	X	-0.008	%50
7	3	X	0	0
8	3	X	0	0
9	3	X	0	0
10	3	X	0	0
11	7	X	-0.015	%15
12	7	X	-0.015	%85
13	7	X	-0.009	%25
14	7	X	-0.007	%65
15	7	X	0	0
16	4	X	-0.015	%15
17	4	X	-0.015	%85
18	4	X	-0.009	%25
19	4	X	-0.007	%65
20	4	X	0	0

#### Member Point Loads (BLC 6 : 0 Wind - Service)

	Member Label	Direction	Magnitude [k, k-ft]	Location [(ft, %)]
1	1	Z	-0.011	%15
2	1	Z	-0.011	%85
3	1	Z	-0.005	%25
4	1	Z	-0.005	%65
5	1	Z	0	0
6	3	Z	-0.005	%50
7	3	Z	0	0
8	3	Z	0	0
9	3	Z	0	0
10	3	Z	0	0
11	7	Z	-0.011	%15
12	7	Z	-0.011	%85
13	7	Z	-0.005	%25
14	7	Z	-0.005	%65
15	7	Z	0	0
16	4	Z	-0.011	%15
17	4	Z	-0.011	%85
18	4	Z	-0.005	%25
19	4	Z	-0.005	%65
20	4	Z	0	0

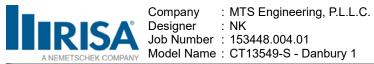

#### Member Point Loads (BLC 7 : 90 Wind - Service)


	Member Label	Direction	Magnitude [k, k-ft]	Location [(ft, %)]
1	1	Χ	-0.004	%15
2	1	Χ	-0.004	%85
3	1	Χ	-0.003	%25
4	1	Χ	-0.003	%65
5	1	Χ	0	0
6	3	Χ	-0.003	%50
7	3	X	0	0
8	3	Χ	0	0
9	3	Χ	0	0
10	3	Χ	0	0
11	7	Χ	-0.004	%15
12	7	Χ	-0.004	%85
13	7	Χ	-0.003	%25
14	7	Χ	-0.003	%65
15	7	Χ	0	0
16	4	X	-0.004	%15
17	4	Χ	-0.004	%85
18	4	Χ	-0.003	%25
19	4	Χ	-0.003	%65
20	4	Χ	0	0

#### Member Point Loads (BLC 8 : Ice)

	Member Label	Direction	Magnitude [k, k-ft]	Location [(ft, %)]
1	1	Υ	-0.118	%15
2	1	Υ	-0.118	%85
3	1	Υ	-0.034	%25
4	1	Υ	-0.033	%65
5	1	Υ	0	0
6	3	Υ	-0.034	%50
7	3	Υ	0	0
8	3	Υ	0	0
9	3	Υ	0	0
10	3	Υ	0	0
11	7	Υ	-0.118	%15
12	7	Υ	-0.118	%85
13	7	Υ	-0.034	%25
14	7	Υ	-0.033	%65
15	7	Υ	0	0
16	4	Υ	-0.118	%15
17	4	Y	-0.118	%85
18	4	Υ	-0.034	%25
19	4	Υ	-0.033	%65
20	4	Y	0	0

#### Member Point Loads (BLC 9 : 0 Seismic)

	Member Label	Direction	Magnitude [k, k-ft]	Location [(ft, %)]
1	1	Z	-0.022	%15
2	1	Z	-0.022	%85
3	1	Z	-0.023	%25
4	1	Z	-0.02	%65
5	1	Z	0	0
6	3	7	-0.007	%50

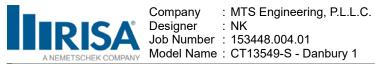

#### Member Point Loads (BLC 9 : 0 Seismic) (Continued)

	Member Label	Direction	Magnitude [k, k-ft]	Location [(ft, %)]
7	3	Z	0	0
8	3	Z	0	0
9	3	Z	0	0
10	3	Z	0	0
11	7	Z	-0.022	%15
12	7	Z	-0.022	%85
13	7	Z	-0.023	%25
14	7	Z	-0.02	%65
15	7	Z	0	0
16	4	Z	-0.022	%15
17	4	Z	-0.022	%85
18	4	Z	-0.023	%25
19	4	Z	-0.02	%65
20	4	Z	0	0

#### Member Point Loads (BLC 10 : 90 Seismic)

	Member Label	Direction	Magnitude [k, k-ft]	Location [(ft, %)]
1	1	Χ	-0.022	%15
2	1	Χ	-0.022	%85
3	1	X	-0.023	%25
4	1	Χ	-0.02	%65
5	1	X	0	0
6	3	Χ	-0.007	%50
7	3	Χ	0	0
8	3	X	0	0
9	3	Χ	0	0
10	3	X	0	0
11	7	X	-0.022	%15
12	7	X	-0.022	%85
13	7	X	-0.023	%25
14	7	X	-0.02	%65
15	7	X	0	0
16	4	X	-0.022	%15
17	4	X	-0.022	%85
18	4	X	-0.023	%25
19	4	X	-0.02	%65
20	4	X	0	0

#### Member Point Loads (BLC 15 : Maint LL 1)


	Member Label	Direction	Magnitude [k, k-ft]	Location [(ft, %)]
1	3	Υ	-0.25	%5

#### Member Point Loads (BLC 16 : Maint LL 2)

	Member Label	Direction	Magnitude [k, k-ft]	Location [(ft, %)]
1	6	Υ	-0.25	%5

#### Member Point Loads (BLC 17 : Maint LL 3)

_	Member Label	Direction	Magnitude [k, k-ft]	Location [(ft, %)]	
1	9	Υ	-0.25	%5	

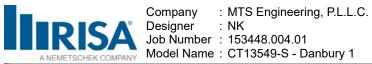

#### Member Distributed Loads (BLC 2 : 0 Wind - No Ice)

	Member Label	Direction	Start Magnitude [k/ft, F, ksf, k-ft/ft]	End Magnitude [k/ft, F, ksf, k-ft/ft]	Start Location [(ft, %)]	End Location [(ft, %)]
1	1	Z	-0.011	-0.011	0	%100
2	3	Z	-0.017	-0.017	0	%100
3	4	Z	-0.011	-0.011	0	%100
4	6	Z	-0.017	-0.017	0	%100
5	7	Z	-0.011	-0.011	0	%100
6	9	Z	-0.017	-0.017	0	%100

#### Member Distributed Loads (BLC 3 : 90 Wind - No Ice)

	Member Label	Direction	Start Magnitude [k/ft, F, ksf, k-ft/ft]	End Magnitude [k/ft, F, ksf, k-ft/ft]	Start Location [(ft, %)]	End Location [(ft, %)]
1	1	Χ	-0.011	-0.011	0	%100
2	3	Χ	-0.017	-0.017	0	%100
3	4	Χ	-0.011	-0.011	0	%100
4	6	Χ	-0.017	-0.017	0	%100
5	7	Χ	-0.011	-0.011	0	%100
6	9	Χ	-0.017	-0.017	0	%100

#### Member Distributed Loads (BLC 4: 0 Wind - Ice)

	Member Label	Direction	Start Magnitude [k/ft, F, ksf, k-ft/ft]	End Magnitude [k/ft, F, ksf, k-ft/ft]	Start Location [(ft, %)]	End Location [(ft, %)]
1	1	Z	-0.002	-0.002	0	%100
2	3	Z	-0.005	-0.005	0	%100
3	4	Z	-0.002	-0.002	0	%100
4	6	Z	-0.005	-0.005	0	%100
5	7	Z	-0.002	-0.002	0	%100
6	9	7	-0.005	-0.005	0	%100

#### Member Distributed Loads (BLC 5 : 90 Wind - Ice)

	Member Label	Direction	Start Magnitude [k/ft, F, ksf, k-ft/ft]	End Magnitude [k/ft, F, ksf, k-ft/ft]	Start Location [(ft, %)]	End Location [(ft, %)]
1	1	Χ	-0.002	-0.002	0	%100
2	3	Χ	-0.005	-0.005	0	%100
3	4	Χ	-0.002	-0.002	0	%100
4	6	Χ	-0.005	-0.005	0	%100
5	7	Χ	-0.002	-0.002	0	%100
6	9	Х	-0.005	-0.005	0	%100

#### Member Distributed Loads (BLC 6 : 0 Wind - Service)

	Member Label	Direction	Start Magnitude [k/ft, F, ksf, k-ft/ft]	End Magnitude [k/ft, F, ksf, k-ft/ft]	Start Location [(ft, %)]	End Location [(ft, %)]
1	1	Z	-0.0004	-0.0004	0	%100
2	3	Z	-0.001	-0.001	0	%100
3	4	Z	-0.0004	-0.0004	0	%100
4	6	Z	-0.001	-0.001	0	%100
5	7	Z	-0.0004	-0.0004	0	%100
6	9	Z	-0.001	-0.001	0	%100

#### Member Distributed Loads (BLC 7 : 90 Wind - Service)

	Member Label Direction Start Magnitude [k/ft, F, ksf, k-ft/ft] End Magnitude [k/ft, F, ksf, k-ft/ft] Start Location [(ft, %)] End Location [(ft, %)]							
1	1	Χ	-0.0004	-0.0004	0	%100		
2	2 3	Х	-0.001	-0.001	0	%100		
3	3 4	X	-0.0004	-0.0004	0	%100		



#### Member Distributed Loads (BLC 7 : 90 Wind - Service) (Continued)

	Member Label	Direction	Start Magnitude [k/ft, F, ksf, k-ft/ft]	End Magnitude [k/ft, F, ksf, k-ft/ft]	Start Location [(ft, %)]	End Location [(ft, %)]
4	6	Χ	-0.001	-0.001	0	%100
5	7	Χ	-0.0004	-0.0004	0	%100
6	9	Χ	-0.001	-0.001	0	%100

#### Member Distributed Loads (BLC 8 : Ice)

	Member Label	Direction	Start Magnitude [k/ft, F, ksf, k-ft/ft]	End Magnitude [k/ft, F, ksf, k-ft/ft]	Start Location [(ft, %)]	End Location [(ft, %)]
1	1	Υ	-0.006	-0.006	0	%100
2	3	Υ	-0.01	-0.01	0	%100
3	4	Υ	-0.006	-0.006	0	%100
4	6	Υ	-0.01	-0.01	0	%100
5	7	Υ	-0.006	-0.006	0	%100
6	9	Υ	-0.01	-0.01	0	%100

#### Member Distributed Loads (BLC 9 : 0 Seismic)

	Member Label	Direction	Start Magnitude [k/ft, F, ksf, k-ft/ft]	End Magnitude [k/ft, F, ksf, k-ft/ft]	Start Location [(ft, %)]	End Location [(ft, %)]
1	1	Z	-0.002	-0.002	0	%100
2	3	Z	-0.004	-0.004	0	%100
3	4	Z	-0.002	-0.002	0	%100
4	6	Z	-0.004	-0.004	0	%100
5	7	Z	-0.002	-0.002	0	%100
6	9	Z	-0.004	-0.004	0	%100

#### Member Distributed Loads (BLC 10 : 90 Seismic)


	Member Label	Direction	Start Magnitude [k/ft, F, ksf, k-ft/ft]	End Magnitude [k/ft, F, ksf, k-ft/ft]	Start Location [(ft, %)]	End Location [(ft, %)]
1	1	Χ	-0.002	-0.002	0	%100
2	3	Χ	-0.004	-0.004	0	%100
3	4	Χ	-0.002	-0.002	0	%100
4	6	Χ	-0.004	-0.004	0	%100
5	7	Χ	-0.002	-0.002	0	%100
6	9	Χ	-0.004	-0.004	0	%100

#### Node Loads and Enforced Displacements (BLC 11 : Live Load a)

	Node Label	L, D, M	Direction	Magnitude [(k, k-ft), (in, rad), (k*s²/ft, k*s²*ft)]
1	3	L	Υ	-0.5
2	9	L	Υ	-0.5
3	14	L	Υ	-0.5

#### Basic Load Cases

	BLC Description	Category	Y Gravity	Nodal	Point	Distributed
1	Dead	DL	-1		20	
2	0 Wind - No Ice	WLZ			20	6
3	90 Wind - No Ice	WLX			20	6
4	0 Wind - Ice	WLZ			20	6
5	90 Wind - Ice	WLX			20	6
6	0 Wind - Service	WLZ			20	6
7	90 Wind - Service	WLX			20	6
8	Ice	OL1			20	6
9	0 Seismic	ELZ			20	6
10	90 Seismic	ELX			20	6

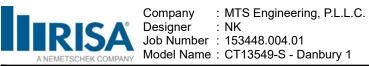

Basic Load Cases (Continued)

	BLC Description	Category	Y Gravity	Nodal	Point	Distributed
11	Live Load a	LL		3		
12	Live Load b	LL				
13	Live Load c	LL				
14	Live Load d	LL				
15	Maint LL 1	LL			1	
16	Maint LL 2	LL			1	
17	Maint LL 3	LL			1	
18	Maint LL 4	LL				
19	Maint LL 5	LL				
20	Maint LL 6	LL				
21	Maint LL 7	LL				
22	Maint LL 8	LL				
23	Maint LL 9	LL				
24	Maint LL 10	LL				
25 26	Maint LL 11	LL				
26	Maint LL 12	LL				
27	Maint LL 13	LL				
28 29	Maint LL 14	LL				
29	Maint LL 15	LL				

#### **Load Combinations**

	Description	Solve	P-Delta	BLC	Factor	BLC	Factor	BLC	Factor	BLC	Factor
1	1.4 Dead	Yes	ү ү	1	1.4	BLC	racioi	BLC	racioi	BLC	racioi
2	1.2 D + 1.0 - 0 W	Yes	Y	1	1.2	2	1				
3	1.2 D + 1.0 - 0 W	Yes	Y	1	1.2	2	0.866	3	0.5		
4	1.2 D + 1.0 - 60 W	Yes	Y	1	1.2	3	0.866	2	0.5		
5	1.2 D + 1.0 - 90 W	Yes	Y	1	1.2	3	1		0.0		
6	1.2 D + 1.0 - 120 W	Yes	Y	1	1.2	3	0.866	2	-0.5	_	
7	1.2 D + 1.0 - 150 W	Yes	Y	1	1.2	2	-0.866	3	0.5		
8	1.2 D + 1.0 - 180 W	Yes	Ý	1	1.2	2	-1		0.0	_	
9	1.2 D + 1.0 - 210 W	Yes	Y	1	1.2	2	-0.866	3	-0.5		
10	1.2 D + 1.0 - 240 W	Yes	Y	1	1.2	3	-0.866	2	-0.5		
11	1.2 D + 1.0 - 270 W	Yes	Y	1	1.2	3	-1				
12	1.2 D + 1.0 - 300 W	Yes	Υ	1	1.2	3	-0.866	2	0.5		
13	1.2 D + 1.0 - 330 W	Yes	Υ	1	1.2	2	0.866	3	-0.5		
14	1.2 D + 1.0 - 0 W/Ice	Yes	Υ	1	1.2	4	1			8	1
15	1.2 D + 1.0 - 30 W/Ice	Yes	Υ	1	1.2	4	0.866	5	0.5	8	1
16	1.2 D + 1.0 - 60 W/lce	Yes	Υ	1	1.2	5	0.866	4	0.5	8	1
17	1.2 D + 1.0 - 90 W/lce	Yes	Υ	1	1.2	5	1			8	1
18	1.2 D + 1.0 - 120 W/lce	Yes	Υ	1	1.2	5	0.866	4	-0.5	8	1
19	1.2 D + 1.0 - 150 W/lce	Yes	Υ	1	1.2	4	-0.866	5	0.5	8	1
20	1.2 D + 1.0 - 180 W/Ice	Yes	Υ	1	1.2	4	-1			8	1
21	1.2 D + 1.0 - 210 W/lce	Yes	Υ	1	1.2	4	-0.866	5	-0.5	8	1
22	1.2 D + 1.0 - 240 W/Ice	Yes	Υ	1	1.2	5	-0.866	4	-0.5	8	1
23	1.2 D + 1.0 - 270 W/lce	Yes	Υ	1	1.2	5	-1			8	1
24	1.2 D + 1.0 - 300 W/lce	Yes	Υ	1	1.2	5	-0.866	4	0.5	8	1
25	1.2 D + 1.0 - 330 W/lce	Yes	Υ	1	1.2	4	0.866	5	-0.5	8	1
26	1.2 D + 1.0 E - 0	Yes	Υ	1	1.2	9	1				
27	1.2 D + 1.0 E - 30	Yes	Υ	1	1.2	9	0.866	10	0.5	_	
28	1.2 D + 1.0 E - 60	Yes	Υ	1	1.2	10	0.866	9	0.5	_	
29	1.2 D + 1.0 E - 90	Yes	Υ	1	1.2	10	1				
30	1.2 D + 1.0 E - 120	Yes	Υ	1	1.2	10	0.866	99	-0.5	_	
31	1.2 D + 1.0 E - 150	Yes	Υ	1	1.2	9	-0.866	10	0.5		
32	1.2 D + 1.0 E - 180	Yes	Υ	1	1.2	9	-1				
33	1.2 D + 1.0 E - 210	Yes	Υ	1	1.2	9	-0.866	10	-0.5		




Company : MTS Engineering, P.L.L.C.
Designer : NK
Job Number : 153448.004.01
Model Name : CT13549-S - Danbury 1

7/29/2022 1:54:46 PM Checked By : \_\_\_

#### **Load Combinations (Continued)**

	ations (Continuea)										
	escription	Solve	P-Delta	BLC	Factor	BLC	Factor	BLC	Factor	BLC	Factor
	+ 1.0 E - 240	Yes	Υ	1	1.2	10	-0.866	9	-0.5		
35 1.2 D	+ 1.0 E - 270	Yes	Υ	1	1.2	10	-1				
36 1.2 D	+ 1.0 E - 300	Yes	Υ	1	1.2	10	-0.866	9	0.5		
37 1.2 D	+ 1.0 E - 330	Yes	Y	1	1.2	9	0.866	10	-0.5		
38 1.2 D + 1.5 L	L a + Service - 0 W	Yes	Y	1	1.2	6	1			11	1.5
	L a + Service - 30 W	Yes	Υ	1	1.2	6	0.866	7	0.5	11	1.5
	L a + Service - 60 W	Yes	Υ	1	1.2	7	0.866	6	0.5	11	1.5
	L a + Service - 90 W	Yes	Υ	1	1.2	7	1			11	1.5
	a + Service - 120 W	Yes	Ý	1	1.2	7	0.866	6	-0.5	11	1.5
	a + Service - 150 W	Yes	Y	1	1.2	6	-0.866	7	0.5	11	1.5
	a + Service - 180 W	Yes	Y	1	1.2	6	-1		0.0	11	1.5
	a + Service - 210 W	Yes	Y	1	1.2	6	-0.866	7	-0.5	11	1.5
	_a + Service - 240 W	Yes	Y	1	1.2	7	-0.866	6	-0.5	11	1.5
	a + Service - 240 W	Yes	Y	1	1.2	7	-1		-0.5	11	1.5
			Y						0.5	11	
	a + Service - 300 W	Yes	Y	11	1.2	7	-0.866	6	0.5		1.5
	a + Service - 330 W	Yes		1	1.2	6	0.866	7	-0.5	11	1.5
	L b + Service - 0 W	Yes	Y	1	1.2	6	1	_		12	1.5
	L b + Service - 30 W	Yes	Υ	1	1.2	6	0.866	7	0.5	12	1.5
	L b + Service - 60 W	Yes	Υ	1	1.2	7	0.866	6	0.5	12	1.5
	L b + Service - 90 W	Yes	Υ	1	1.2	7	1			12	1.5
	<u>b + Service - 120 W</u>	Yes	Υ	1	1.2	7	0.866	6	-0.5	12	1.5
	_ b + Service - 150 W	Yes	Υ	1	1.2	6	-0.866	7	0.5	12	1.5
56 1.2 D + 1.5 LL	<u> b + Service - 180 W</u>	Yes	Υ	1	1.2	6	-1	_		12	1.5
57 1.2 D + 1.5 LL	_ b + Service - 210 W	Yes	Υ	1	1.2	6	-0.866	7	-0.5	12	1.5
58 1.2 D + 1.5 LL	b + Service - 240 W	Yes	Υ	1	1.2	7	-0.866	6	-0.5	12	1.5
59 1.2 D + 1.5 LL	b + Service - 270 W	Yes	Y	1	1.2	7	-1			12	1.5
60 1.2 D + 1.5 LL	b + Service - 300 W	Yes	Y	1	1.2	7	-0.866	6	0.5	12	1.5
61 1.2 D + 1.5 LL	b + Service - 330 W	Yes	Y	1	1.2	6	0.866	7	-0.5	12	1.5
	L c + Service - 0 W	Yes	Y	1	1.2	6	1			13	1.5
	L c + Service - 30 W	Yes	Υ	1	1.2	6	0.866	7	0.5	13	1.5
	L c + Service - 60 W	Yes	Y	1	1.2	7	0.866	6	0.5	13	1.5
	L c + Service - 90 W	Yes	Y	1	1.2	7	1		0.0	13	1.5
	c + Service - 120 W	Yes	Ý	1	1.2	7	0.866	6	-0.5	13	1.5
	c + Service - 150 W	Yes	Y	1	1.2	6	-0.866	7	0.5	13	1.5
	_ c + Service - 180 W	Yes	Y	1	1.2	6	-1		0.0	13	1.5
	_ c + Service - 210 W	Yes	Y	1	1.2	6	-0.866	7	-0.5	13	1.5
	_ c + Service - 210 W	Yes	Y	1	1.2	7	-0.866	6	-0.5	13	1.5
			Y						-0.5		
	c + Service - 270 W	Yes	Y	1	1.2	7	-1	C	0.5	13	1.5
	<u>c + Service - 300 W</u>	Yes	Y	1	1.2	7	-0.866	6	0.5	13	1.5
	c + Service - 330 W	Yes		11	1.2	6	0.866	7	-0.5	13	1.5
74 1.2 D + 1.5 L	L d + Service - 0 W	Yes	Y	1	1.2	6	1		0.5	14	1.5
	L d + Service - 30 W	Yes	Y		1.2	6	0.866	7	0.5	14	1.5
	L d + Service - 60 W	Yes	Y	1	1.2	7	0.866	6	0.5	14	1.5
	L d + Service - 90 W	Yes	Υ	1	1.2	7	1			14	1.5
	<u>d + Service - 120 W</u>	Yes	Υ	1	1.2	7	0.866	6	-0.5	14	1.5
	d + Service - 150 W	Yes	Υ	1	1.2	6	-0.866	7	0.5	14	1.5
80 1.2 D + 1.5 LL	_ d + Service - 180 W	Yes	Υ	1	1.2	6	-1			14	1.5
	d + Service - 210 W		Υ	1	1.2	6	-0.866	7	-0.5	14	1.5
82 1.2 D + 1.5 LL	d + Service - 240 W	Yes	Υ	1	1.2	7	-0.866	6	-0.5	14	1.5
83 1.2 D + 1.5 LL	d + Service - 270 W	Yes	Υ	1	1.2	7	-1			14	1.5
	d + Service - 300 W		Υ	1	1.2	7	-0.866	6	0.5	14	1.5
	d + Service - 330 W		Y	1	1.2	6	0.866	7	-0.5	14	1.5
	1.5 LL Maint (1)	Yes	Y	1	1.2	-				15	1.5
	1.5 LL Maint (2)	Yes	Y	1	1.2					16	1.5
	1.5 LL Maint (3)	Yes	Y	1	1.2					17	1.5
1.2 0	LE Mant (0)			- '					1	.,	

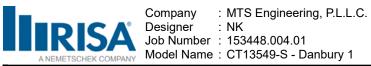

#### Load Combinations (Continued)

	Description	Solve	P-Delta	BLC	Factor	BLC	Factor	BLC	Factor	BLC	Factor
89	1.2 D + 1.5 LL Maint (4)	Yes	Υ	1	1.2					18	1.5
90	1.2 D + 1.5 LL Maint (5)	Yes	Υ	1	1.2					19	1.5
91	1.2 D + 1.5 LL Maint (6)	Yes	Υ	1	1.2					20	1.5
92	1.2 D + 1.5 LL Maint (7)	Yes	Υ	1	1.2					21	1.5
93	1.2 D + 1.5 LL Maint (8)	Yes	Υ	1	1.2					22	1.5
94	1.2 D + 1.5 LL Maint (9)	Yes	Υ	1	1.2					23	1.5
95	1.2 D + 1.5 LL Maint (10)	Yes	Υ	1	1.2					24	1.5
96	1.2 D + 1.5 LL Maint (11)	Yes	Υ	1	1.2					25	1.5
97	1.2 D + 1.5 LL Maint (12)	Yes	Υ	1	1.2					26	1.5
98	1.2 D + 1.5 LL Maint (13)	Yes	Υ	1	1.2					27	1.5
99	1.2 D + 1.5 LL Maint (14)	Yes	Υ	1	1.2					28	1.5
100	1.2 D + 1.5 LL Maint (15)	Yes	Υ	1	1.2					29	1.5

#### **Envelope Node Reactions**

١	Node Label		X [k]	LC	Y [k]	LC	Z [k]	LC	MX [k-ft]	LC	MY [k-ft]	LC	MZ [k-ft]	LC
1	5	max	0.373	5	1.117	44	0.665	2	-0.692	8	0.745	5	0.042	5
2		min	-0.373	11	0.367	2	-0.665	8	-2.255	38	-0.745	11	-0.042	11
3	11	max	0.331	5	1.09	48	0.589	2	1.116	44	1.138	9	1.929	41
4		min	-0.331	11	0.34	6	-0.589	8	0.304	2	-1.138	3	0.585	11
5	16	max	0.331	5	1.09	40	0.589	2	1.116	44	1.138	13	-0.585	5
6		min	-0.331	11	0.34	10	-0.589	8	0.304	2	-1.138	7	-1.929	47
7	Totals:	max	1.035	5	3.297	38	1.842	2						
8		min	-1.035	11	1.047	8	-1.842	8						

#### Envelope AISC 15TH (360-16): LRFD Member Steel Code Checks

-	Member	Shape	Code Check	Loc[ft]	]LC	Shear Check	Loc[ft]	DirLC	phi*Pnc [k]	phi*Pnt [k]	phi*Mn y-y [k-ft]	phi*Mn z-z [k-ft]	Cb	Eqn
1	3	HSS4X4X0.25	0.126	2	47	0.028	2	y 47	152.716	155.25	18.22	18.22	1.645	H1-1b
2	9	HSS4X4X0.25	0.126	2	44	0.027	2	y 43	152.716	155.25	18.22	18.22	1.635	H1-1b
3	6	HSS4X4X0.25	0.126	2	44	0.027	2	y 45	152.716	155.25	18.22	18.22	1.635	H1-1b
4	1	PIPE_2.88X0.203	0.137	4	8	0.013	4	8	35.361	70.548	5.01	5.01	1	H1-1b
5	4	PIPE_2.88X0.203	0.137	4	2	0.013	4	2	35.361	70.548	5.01	5.01	1	H1-1b
6	7	PIPE 2.88X0.203	0.137	4	2	0.013	4	2	35.361	70.548	5.01	5.01	1	H1-1b

## APPENDIX B

(Additional Calculations)

PROJECT	153448.004.01 - Danbury 1, CT	KSC
SUBJECT	T-Arm Mount Analysis	
DATE	07/29/22	



Tower Type		:	Monopole		
Ground Elevation	$Z_s$	:	548	ft	[ASCE7 Hazard Tool]
Tower Height		:	139.00	ft	
Mount Elevation		:	127.00	ft	
Antenna Elevation		:	127.00	ft	
Crest Height		:	0	ft	
Risk Category		:	II		[Table 2-1 ]
Exposure Category		:	С		[Sec. 2.6.5.1.2]
Topography Category		:	1.00		[Sec. 2.6.6.2]
Wind Velocity	V	:	115	mph	[ASCE7 Hazard Tool]
Ice wind Velocity	$V_{i}$	:	50	mph	[ASCE7 Hazard Tool]
Service Velocity	$V_s$	:	30	mph	[ASCE7 Hazard Tool]
Base Ice thickness	$t_{i}$	:	1.00	in	[ASCE7 Hazard Tool]
Seismic Design Cat.		:	В		[ASCE7 Hazard Tool]
	$S_S$	:	0.22		
	$S_1$	:	0.06		
	$S_{DS}$	:	0.23		
	$S_{D1}$	:	0.09		
Gust Factor	$G_{h}$	:	1.00		[Sec. 16.6]
Pressure Coefficient	$K_z$	:	1.33		[Sec. 2.6.5.2]
Topography Facto	$K_{zt}$	:	2.34		[Sec. 2.6.6]
Elevation Factor	$K_{e}$	:	0.98		[Sec. 2.6.8]
Directionality Factor	$K_d$	:	0.95		[Sec. 16.6]
Shielding Factor	$K_a$	:	0.90		[Sec. 16.6]
Design Ice Thickness	$t_{iz}$	:	1.14	in	[Sec. 2.6.10]
•	_				
Importance Factor	$\mathrm{I}_{e}$	:	1		[Table 2-3 ]
Response Coefficient	$C_s$	:	0.117		[Sec. 2.7.7.1]
Amplification	$A_s$	:	2.654676		[Sec. 16.7]

q<sub>z</sub> : 41.97 psf

PROJECT	153448.004.01 - Danbury 1, CT	KSC
SUBJECT	T-Arm Mount Analysis	
DATE	07/29/22	



		Model Qty Height Width Depth Weight C <sub>a</sub> A <sub>a</sub> C <sub>a</sub> A <sub>a</sub> C <sub>a</sub> A <sub>a</sub> C <sub>a</sub> A <sub>a</sub> F <sub>A (N)</sub> F <sub>A (T)</sub> F <sub>A (N)</sub> F <sub>A (T)</sub>												
Manufacturer	Model	Qty	Height	Width (in <sup>2</sup> )	Depth (in <sup>2</sup> )	Weight (lbs)	C <sub>a</sub> A <sub>a</sub> (N) (ft <sup>2</sup> )	<b>С<sub>а</sub>А</b> <sub>а</sub> (т) (ft <sup>2</sup> )	C <sub>a</sub> A <sub>a</sub> (N) Ice (ft <sup>2</sup> )	C <sub>a</sub> A <sub>a</sub> (T) Ice (ft <sup>2</sup> )	<b>F</b> <sub>A (N)</sub>	<b>F</b> <sub>A (T)</sub>	F <sub>A (N)</sub> Ice	F <sub>A (1</sub>
COMMSCOPE	FFVV-65B-R2	0.5	72.0	19.6	7.8	70.8	3.81	<u>π)</u> 1.51	4.32	<u>π)</u> 1.95	(k) 0.16	(k) 0.06	(k) 0.03	(k) 0.0
COMMSCOPE	FFVV-65B-R2	0.5	72.0	15.0	7.0	70.0	3.81	1.51	4.32	1.95	0.16	0.06	0.03	0.0
Fujitsu	TA08025-B605	1	15.8	15.0	9.1	75.0	1.96	1.19	2.59	1.70	0.07	0.04	0.01	0.0
Fujitsu	TA08025-B604	1	15.8	15.0	7.9	63.9	1.96	1.03	2.59	1.53	0.07	0.04	0.01	0.0
Raycap	RDIDC-9181-PF-48	1	16.6	14.6	8.2	21.9	2.01	1.13	2.65	1.64	0.08	0.04	0.01	0.0
COMMSCOPE	FFVV-65B-R2	0.5	72.0	19.6	7.8	70.8	3.81	1.51	4.32	1.95	0.16	0.06	0.03	0.0
COMMSCOPE	FFVV-65B-R2 TA08025-B605	0.5	15.8	15.0	9.1	75.0	3.81 1.96	1.51 1.19	4.32 2.59	1.95 1.70	0.16 0.07	0.06 0.04	0.03	0.0
Fujitsu Fujitsu	TA08025-B604	1 1	15.8	15.0	7.9	63.9	1.96	1.19	2.59	1.53	0.07	0.04	0.01	0.0
COMMSCOPE	FFVV-65B-R2	0.5	72.0	19.6	7.8	70.8	3.81	1.51	4.32	1.95	0.16	0.06	0.03	0.0
COMMSCOPE	FFVV-65B-R2	0.5	15.0	15.0	0.1	75.0	3.81	1.51	4.32	1.95	0.16	0.06	0.03	0.0
Fujitsu Fujitsu	TA08025-B605 TA08025-B604	1 1	15.8 15.8	15.0 15.0	9.1 7.9	75.0 63.9	1.96 1.96	1.19 1.03	2.59 2.59	1.70 1.53	0.07 0.07	0.04 0.04	0.01 0.01	0.0



#### Address:

No Address at This Location

## **ASCE 7 Hazards Report**

Standard: ASCE/SEI 7-16


Risk Category: <sup>Ⅱ</sup>


Soil Class: D - Default (see

Section 11.4.3)

Elevation: 547.79 ft (NAVD 88)

**Latitude:** 41.433102 **Longitude:** -73.431916

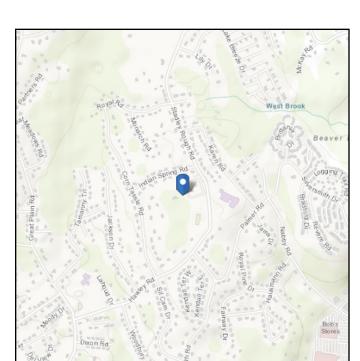

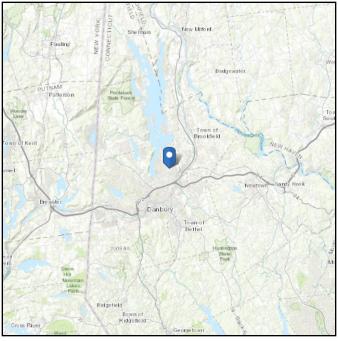

### Wind

#### Results:

Wind Speed 115 Vmph 10-year MRI 75 Vmph 25-year MRI 84 Vmph 50-year MRI 89 Vmph 100-year MRI 96 Vmph

Data Source: ASCE/SEI 7-16, Fig. 26.5-1B and Figs. CC.2-1–CC.2-4, and Section 26.5.2

Date Accessed: Tue Jul 26 2022

Value provided is 3-second gust wind speeds at 33 ft above ground for Exposure C Category, based on linear interpolation between contours. Wind speeds are interpolated in accordance with the 7-16 Standard. Wind speeds correspond to approximately a 7% probability of exceedance in 50 years (annual exceedance probability = 0.00143, MRI = 700 years).

Site is not in a hurricane-prone region as defined in ASCE/SEI 7-16 Section 26.2.




#### Seismic


Site Soil Class:	D - Default (see Section 11.4.3)
------------------	----------------------------------

#### Results:

S <sub>s</sub> :	0.218	$S_{D1}$ :	0.089
S <sub>1</sub> :	0.056	$T_L$ :	6
F <sub>a</sub> :	1.6	PGA:	0.125
F <sub>v</sub> :	2.4	PGA <sub>M</sub> :	0.193
S <sub>MS</sub> :	0.349	F <sub>PGA</sub> :	1.55
S <sub>M1</sub> :	0.134	l <sub>e</sub> :	1
S <sub>DS</sub> :	0.233	C <sub>v</sub> :	0.737

#### Seismic Design Category B

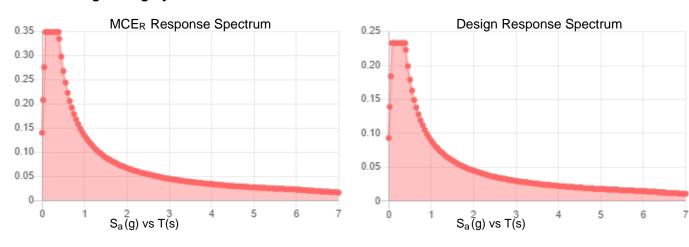

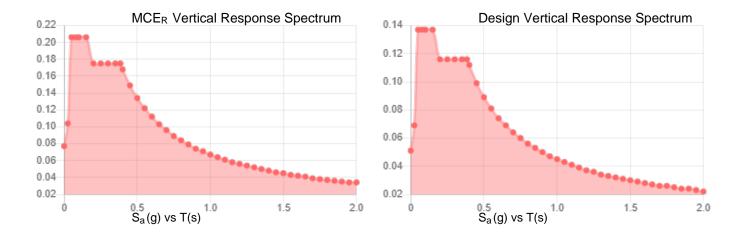

Data Accessed: Tue Jul 26 2022

**Date Source:** 

USGS Seismic Design Maps based on ASCE/SEI 7-16 and ASCE/SEI 7-16 Table 1.5-2. Additional data for site-specific ground motion procedures in accordance with ASCE/SEI 7-16 Ch. 21 are available from USGS.



#### **Ice**

#### Results:

Ice Thickness: 1.00 in.

Concurrent Temperature: 15 F

Gust Speed 50 mph

**Data Source:** Standard ASCE/SEI 7-16, Figs. 10-2 through 10-8

Date Accessed: Tue Jul 26 2022

Ice thicknesses on structures in exposed locations at elevations higher than the surrounding terrain and in valleys and gorges may exceed the mapped values.

Values provided are equivalent radial ice thicknesses due to freezing rain with concurrent 3-second gust speeds, for a 500-year mean recurrence interval, and temperatures concurrent with ice thicknesses due to freezing rain. Thicknesses for ice accretions caused by other sources shall be obtained from local meteorological studies. Ice thicknesses in exposed locations at elevations higher than the surrounding terrain and in valleys and gorges may exceed the mapped values.

The ASCE 7 Hazard Tool is provided for your convenience, for informational purposes only, and is provided "as is" and without warranties of any kind. The location data included herein has been obtained from information developed, produced, and maintained by third party providers; or has been extrapolated from maps incorporated in the ASCE 7 standard. While ASCE has made every effort to use data obtained from reliable sources or methodologies, ASCE does not make any representations or warranties as to the accuracy, completeness, reliability, currency, or quality of any data provided herein. Any third-party links provided by this Tool should not be construed as an endorsement, affiliation, relationship, or sponsorship of such third-party content by or from ASCE.

ASCE does not intend, nor should anyone interpret, the results provided by this Tool to replace the sound judgment of a competent professional, having knowledge and experience in the appropriate field(s) of practice, nor to substitute for the standard of care required of such professionals in interpreting and applying the contents of this Tool or the ASCE 7 standard.

In using this Tool, you expressly assume all risks associated with your use. Under no circumstances shall ASCE or its officers, directors, employees, members, affiliates, or agents be liable to you or any other person for any direct, indirect, special, incidental, or consequential damages arising from or related to your use of, or reliance on, the Tool or any information obtained therein. To the fullest extent permitted by law, you agree to release and hold harmless ASCE from any and all liability of any nature arising out of or resulting from any use of data provided by the ASCE 7 Hazard Tool.

# disn wireless.

DISH Wireless L.L.C. SITE ID:

## **NJJER01104B**

DISH Wireless L.L.C. SITE ADDRESS:

## **52 STADLEY ROUGH ROAD** DANBURY, CT 06811

#### CONNECTICUT CODE COMPLIANCE

ALL WORK SHALL BE PERFORMED AND MATERIALS INSTALLED IN ACCORDANCE WITH THE CURRENT EDITIONS OF THE FOLLOWING CODES AS ADOPTED BY THE LOCAL GOVERNING AUTHORITIES. NOTHING IN THESE PLANS IS TO BE CONSTRUED TO PERMIT WORK NOT CONFORMING TO THESE CODES:

2018 CT STATE BUILDING CODE/2015 IBC W/ CT AMENDMENTS 2018 CT STATE BUILDING CODE/2015 IMC W/ CT AMENDMENTS
2018 CT STATE BUILDING CODE/2017 NEC W/ CT AMENDMENTS MECHANICAL

	SHEET INDEX			
SHEET NO.	HEET NO. SHEET TITLE			
T-1	TITLE SHEET			
LS1	SITE SURVEY			
LSI	SITE SURVEY			
A-1	OVERALL AND ENLARGED SITE PLAN			
A-2	ELEVATION, ANTENNA LAYOUT AND SCHEDULE			
A-3	EQUIPMENT PLATFORM AND H-FRAME DETAILS			
A-4	EQUIPMENT DETAILS			
A-5	EQUIPMENT DETAILS			
A-6	EQUIPMENT DETAILS			
E-1	ELECTRICAL/FIBER ROUTE PLAN AND NOTES			
E-2 ELECTRICAL DETAILS				
E-3 ELECTRICAL ONE-LINE, FAULT CALCS & PANEL SCHEDULE				
G-1	GROUNDING PLANS AND NOTES			
G-2 GROUNDING DETAILS				
G-3	GROUNDING DETAILS			
RF-1	RF CABLE COLOR CODE			
GN-1	LEGEND AND ABBREVIATIONS			
GN-2 GENERAL NOTES				
GN-3 GENERAL NOTES				
GN-4 GENERAL NOTES				

NOTE:
THE PROJECT DEPICTED IN THESE PLANS QUALIFIES AS AN ELIGIBLE FACILITIES REQUEST ENTITLED TO EXPEDITED.

THE PROJECT DEPICTED IN THESE PLANS QUALIFIES AS AN ELIGIBLE FACILITIES REQUEST ENTITLED TO EXPEDITED.

THE PROJECT DEPICTED IN THESE PLANS QUALIFIES AS AN ELIGIBLE FACILITIES REQUEST ENTITLED TO EXPEDITED. REVIEW UNDER 47 U.S.C. 1455(A) AS A MODIFICATION OF AN EXISTING WIRELESS TOWER THAT INVOLVES THE COLLOCATION REMOVAL AND/OR REPLACEMENT OF THE TRANSMISSION EQUIPMENT THAT IS NOT A SUBSTANTIAL CHANGE UNDER CFR 1.61000 (B)(7)

#### SCOPE OF WORK

THIS IS NOT AN ALL INCLUSIVE LIST. CONTRACTOR SHALL UTILIZE SPECIFIED EQUIPMENT PART OR ENGINEER APPROVED EQUIVALENT. CONTRACTOR SHALL VERIFY ALL NEEDED EQUIPMENT TO PROVIDE A FUNCTIONAL SITE. THE PROJECT GENERALLY CONSISTS OF THE FOLLOWING:

- INSTALL (3) PROPOSED PANEL ANTENNAS (1 PER SECTOR)
- INSTALL (3) PROPOSED SECTOR FRAMES (1 PER SECTOR)
- INSTALL PROPOSED JUMPERS
- INSTALL (6) PROPOSED RRUS (2 PER SECTOR)
- INSTALL (1) PROPOSED OVER VOLTAGE PROTECTION DEVICE (OVP)
- INSTALL (1) PROPOSED HYBRID CABLE

- GROUND SCOPE OF WORK:

   INSTALL (1) PROPOSED METAL PLATFORM
- INSTALL (1) PROPOSED ICE BRIDGE
- INSTALL 1) PROPOSED PPC CABINET
- (1) PROPOSED EQUIPMENT CABINET
- INSTALL PROPOSED POWER CONDUIT (1) PROPOSED TELCO CONDUIT
- INSTALL 1) PROPOSED TELCO-FIBER BOX
- INSTALL (1) PROPOSED GPS UNIT
- INSTALL (1) PROPOSED FIBER NID (IF REQUIRED)

#### SITE PHOTO





**UNDERGROUND SERVICE ALERT CBYD 811** UTILITY NOTIFICATION CENTER OF CONNECTICUT (800) 922-4455 WWW.CBYD.COM

CALL 2 WORKING DAYS UTILITY NOTIFICATION PRIOR TO CONSTRUCTION

#### **GENERAL NOTES**

THE FACILITY IS UNMANNED AND NOT FOR HUMAN HABITATION. A TECHNICIAN WILL VISIT THE SITE AS REQUIRED FOR ROUTINE MAINTENANCE. THE PROJECT WILL NOT RESULT IN ANY SIGNIFICANT DISTURBANCE OR EFFECT ON DRAINAGE. NO SANITARY SEWER SERVICE, POTABLE WATER, OR TRASH DISPOSAL IS REQUIRED AND NO COMMERCIAL

#### 11"x17" PLOT WILL BE HALF SCALE UNLESS OTHERWISE NOTED

CONTRACTOR SHALL VERIFY ALL PLANS, EXISTING DIMENSIONS, AND CONDITIONS ON THE JOB SITE, AND SHALL IMMEDIATELY NOTIFY THE ENGINEER IN WRITING OF ANY DISCREPANCIES BEFORE PROCEEDING WITH THE WORK.

#### CHRIST THE SHEPHERD PROPERTY OWNER: DISH Wireless L.L.C. ADDRESS: 52 STADLEY ROUGH RD 5701 SOUTH SANTA FE DRIVE DANBURY, CT 06811 LITTLETON, CO 80120 (303) 706-5008 TOWER TYPE: MONOPOLE TOWER OWNER: SBA COMMUNICATAIONS CORP TOWER CO SITE ID: 8051 CONGRESS AVENUE CT13549-S BOCA RATON, FL 33487 TOWER APP NUMBER: 163808 (800) 487-7483 COUNTY: FAIRFIELD SITE DESIGNER: B+T GROUP 1717 S. BOULDER AVE, SUITE 300 LATITUDE (NAD 83): TULSA, OK 74119 41° 25' 59.17" N 41.43310211 N (918) 587-4630 LONGITUDE (NAD 83): 73° 25' 54.90" W 73.431916 W ZONING JURISDICTION: FAIRFIELD COUNTY SITE ACQUISITION: GREGG.BAILEY@DISH.COM ZONING DISTRICT: RA40 CONSTRUCTION MANAGER: MICHAEL NARDUCCI PARCEL NUMBER: K07019 MICHAEL.NARDUCCI@DISH.COM OCCUPANCY GROUP: RF FNGINFFR: MURUGABIRAN JAYAPAL MURUGABIRAN.JAYAPAL@DISH.COM CONSTRUCTION TYPE: II-B POWER COMPANY:


PROJECT DIRECTORY

SITE INFORMATION

TELEPHONE COMPANY: XFINITY

#### **DIRECTIONS**

DIRECTIONS FROM 3 ADP BLVD, ROSELAND, NJ 07068: TURN RIGHT ONTO CR-527 [LIVINGSTON AVE]. TAKE RAMP (RIGHT) ONTO I-280. AT EXIT 17B, STAY ON I-280. TAKE TAKE PAMP ONTO I-95 [NEW JERSEY TPKE]. STAY ON I-95 [NEW JERSEY TPKE]. AT EXIT 178, STAY ON I-95 [NEW JERSEY TPKE]. STAY ON I-95 [NEW JERSEY TPKE]. AT EXIT 4, TAKE PAMP (RIGHT) ONTO I-87 [MAJOR DEEGAM EXPY]. AT EXIT 4, TAKE PAMP ONTO CROSS COUNTY PKWY. MERGE ONTO HUTCHNISON RIVER PKWY N. KEEP LEFT ONTO I-684. AT EXIT 9E, TAKE RAMP (RIGHT) ONTO I-884. KEEP LEFT ONTO US-202 [US-7]. ROAD NAME CHANGES TO US-7. AT EXIT 11, KEEP LEFT ONTO RAMP. TURN LEFT ONTO WHITE TURKEY RD. TURN LEFT ONTO US-202 [FEDERAL RD]. TURN RIGHT ONTO MABBY RD. TURN LEFT ONTO PALMER RD. THEN IMMEDIATELY TURN RIGHT ONTO KAREN RD. TURN LEFT ONTO STADLEY ROUGH RD. TURN LEFT ONTO LOCAL ROAD(S).

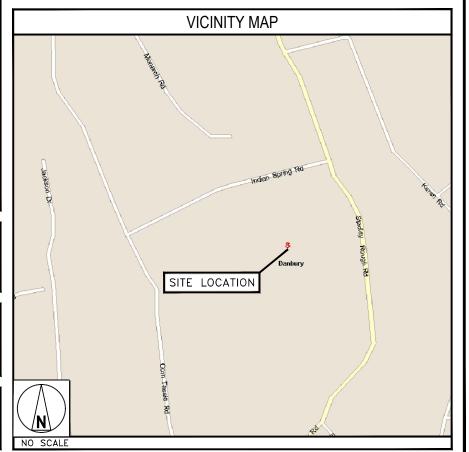




5701 SOUTH SANTA FE DRIVE LITTLETON, CO 80120



BOCA RATON, FL 33487



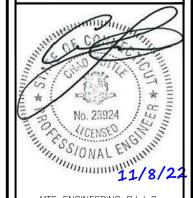

MTS ENGINEERING P.L.L.C. BER:2386985

IT IS A VIOLATION OF LAW FOR ANY PERSON, UNLESS THEY ARE ACTING UNDER THE DIRECTIO OF A LICENSED PROFESSIONAL ENGINEER, TO ALTER THIS DOCUMENT.

DRAWN	BY:	CHECKED	BY:	APPROVED	BY
YN		RMC		RMC	

#### CONSTRUCTION DOCUMENTS

RFDS REV #:

	SUBMITTALS		
REV DATE DESCRIPTION			
2	8/18/22	ISSUED FOR CONSTRUCTION	
3	10/16/22	ISSUED FOR CONSTRUCTION	
4	11/8/22	ISSUED FOR CONSTRUCTION	

A&E PROJECT NUMBER

153448.001.01

NJJER01104B 52 STADLEY ROUGH ROAD DANBURY, CT 06811

> SHEET TITLE TITLE SHEET

SHEET NUMBER

T-1

#### LEGAL DESCRIPTION: 20' NON-EXCLUSIVE ACCESS AND UTILITY EASEMENT (AS SURVEYED)

SITE WCINITY MAP NOT TO SCALE

COMMENCING FROM AN EXISTING IRON PIPE ON THE WESTERN RIGHT OF WAY OF STADLEY ROUGH ROAD, HAVING CONNECTICUT STATE PLANE COORDINATES E:813,361.77" - AND-N:719,635.32'; THENCE, S 20' 01' 42" E FOR A DISTANCE OF 333.46 FEET TO A POINT ON SAID RIGHT OF WAY, ALSO BEING THE POINT OF BEGINNING; THENCE, ALONG SAID RIGHT OF WAY S 04" 48" IS " E FOR A DISTANCE OF 20.58 FEET TO A POINT; THENCE, DEPARTING SAID RIGHT OF WAY S 71" 34" 18" W FOR A DISTANCE OF 294.88 FEET TO THE BEGINNING OF A NON-TANGENTIAL CURVE, SAID CURVE TURNING TO THE RIGHT THROUGH AN ANGLE OF 91" 46" 57", HAVING A RADIUS OF 60.19 FEET, AND WHOSE LONG CHORD BEARS N 62" 49" 03" W FOR A DISTANCE OF 86.43 FEET. THENCE, N 16" 55" 45" W FOR A DISTANCE OF 57.98 FEET TO A POINT; THENCE, S 72" 56" 26" W FOR A DISTANCE OF 73.09 FEET TO THE BEGINNING OF A CURVE, SAID CURVE TURNING TO THE LEFT THROUGH 91" 49" 30", HAVING A RADIUS OF 42.21 FEET, AND WHOSE LONG CHORD BEARS S 27" 01" 41" W FOR A DISTANCE OF 60.63 FEET. THENCE, S 71' 06" 56" W FOR A DISTANCE OF 20.00 FEET TO THE BEGINNING OF A NON-TANCENTIAL CURVE, SAID CURVE TURNING TO THE RIGHT THROUGH AN ANGLE OF 91' 49' 30", HAVING A RADIUS OF 62.21 FEET, AND WHOSE LONG CHORD BEARS N 27" 01" 41" E FOR A DISTANCE OF 89.36 FEET. THENCE, N 72" 56" E FOR A DISTANCE OF 93.13 FEET TO A POINT: THENCE, S 16" 55" 45" E FOR A DISTANCE OF 78.03 FEET TO THE BEGINNING OF A CURVE, SAID CURVE TURNING TO THE LEFT THROUGH AN ANGLE OF 91" 50" 20", HAVING A RADIUS OF 40.19 FEET, AND WHOSE LONG CHORD BEARS S 62" 50" 55" E FOR A DISTANCE OF 57.74 FEET TO A POINT OF INTERSECTION WITH A NON-TANGENTIAL LINE. THENCE, N 71' 34' 18" E FOR A DISTANCE OF 299.78 FEET TO A POINT ON SAID RIGHT OF WAY, ALSO BEING THE POINT OF BEGINNING, CONTAINING 12,250 SOFT -AND- 0.28 ACRES.

വ

EXISTING IRON PIN

E: 813,361.77

N: 719,635.32

POB NON-EXCLUSIVE ACCESS/ UTILITY EASEMENT

299.78

N71"34'18"E

571'34'18"W

294.88

POC ALL DESCRIPTIONS

BUILDING

PARENT PARCEL

#### LEGAL DESCRIPTION: EXCLUSIVE EASEMENT (AS SURVEYED)

COMMENCING FROM AN EXISTING IRON PIPE ON THE WESTERN RIGHT OF WAY OF STADLEY ROUGH ROAD, HAVING CONNECTICUT STATE PLANE COORDINATES E:813,361.77' -AND-N:719.635.32": THENCE, S 38" 13" 17" W FOR A DISTANCE OF 498.43 FEET TO THE POINT OF BEGINNING; THENCE, S 18" 53" 04" E FOR A DISTANCE OF 100.00 FEET TO A POINT; THENCE, S 71" 06' 56" W FOR A DISTANCE OF 100.00 FEET TO A POINT; THENCE, N 18" 53' 04" W FOR A DISTANCE OF 100.00 FEET TO A POINT; THENCE, N 71" O6" 56" E FOR A DISTANCE OF 100.00 FEET TO THE POINT OF BEGINNING, CONTAINING 10,000 SOFT -AND-0.23 ACRES.

#### ZONING: RA-40

THIS PARCEL OF LAND LIES WITHIN FLOOD
ZONE X WHICH IS NOT A SPECIAL FLOOD
HAZARD AREA AS PER F.I.R.M. PANEL NUMBER: 09001C0141F EFFECTIVE DATE: 06/18/2010

#### LEGEND

: SET 5/8" REBAR.

:FOUND 1/2" REBAR AS NOTED. 0

:RECORD DESCRIPTION DATA.

: POINT OF BEGINNING. P.O.B.

:POINT OF COMMENCEMENT. P.O.C.

— ∘ —: FENCE AS NOTED.

— or — : OVER HEAD UTILITY LINES.

a : WOOD UTILITY POLE.

: ELECTRIC TRANSFORMER.

: TELCO PEDESTAL. Ш

(WM) : WATER METER.

CATY :CABLE TELEVISION

<u>(S)</u> :SEWER MAN HOLE

9.2 N/F :NOW OR FORMERLY EASEMENT TIE

AREA	SQUARE FEET	ACRE
PARENT PARCEL	215,273	4.94
EXCLUSIVE EASEMENT	10,000	0.23
COMPOUND AREA	3611	0.08
NON-EXCLUSIVE ACCESS/ UTILITY EASEMENT	12250	0.28
NON-EXCLUSIVE UTILITY EASEMENT		

## ADJOINER INFO:

POB EXCLUSIVE EASEMENT

(SEE SHEET 2)

N/F TOM & ROSE MARY PEAT PÍN K070180000

BUILDING

- N/F LISA MARIA & JAMES J BAKER PIN K070170000
- N/F CAROL RIZZA PÍN K070160000

N/F CHARLES H & RUTH R SNODGRASS PÍN K070150000

PARENT PARCEL

520'01'42"E

333.46

POC TIE

- N/F JOSE & CHRISTINA CARVALHEIRO PÍN K070200000
- COLONIAL HILLS BAPTIST CHURCH PIN K071050000

SHEET 1 OF 3

V

A P

RIGHT P.

오

0

## AS-BUILT SURVEY

SBA

SITE: DANBURY 1 ID: CT13549-S

ADDRESS: 52 Stadley Rough Road DANEURY, CT 06811 FAIRFIELD COUNTY

NATIONAL SURVEY SERVICES COORDINATION BY:



13430 NW 104th Terroce, Alochus, FL 32615 Office: (386) 418-0500 Fox: (386) 462-9986 WWW.GEOLINEINC.COM

SURVEY TORK PERFORMED BY:

# JONATHAN

Professional Land Surveying

10505 Leviecod Place (919) 280-8189 Reislah NC 27613 FAX 998-9616

SURVEYOR'S NOTES 1. BASIS OF BEARING:

CT GRID NAD83

- 2. NO SUBSURFACE INVESTIGATION WAS PERFORMED TO LOCATE UNDERGROUND UTILITIES. UTILITIES SHOWN HEREON ARE LIMITED TO AND THE PER OBSERVED EVIDENCE ONLY.
- THIS SURVEY DOES NOT REPRESENT A BOUNDARY SURVEY OF

4. ALL VISIBLE TOWER EQUIPMENT AND IN THE DESCRIBED AREA.

5. AT THE TIME OF THE SURVEY THERE WERE NO VISIBLE ENCROACHMENT ONTO OR BEYOND

#### SURVEYOR'S CERTIFICATION

HEREBY CERTIFY TO SBA ENTITY: SBA TOWERS II, LLC, A FLORIDA UMITED LIABILITY COMPANY, NATHANSON, CIPRIANO, AND GAMBARDELLA, PC, AND STEWART TITLE **GUARANTY COMPANY COMMITMENT CTH 27474** EFFECTIVE AUGUST 25, 2014.

MURPHY GEOMATICS

MATTHEW BATTEY LAND SURVEYOR -

DATE: 9/3/2014



SHEET 1 OF 2

BAR CRAPH 1 inch = 50 ft. CT13549-S DANBURY 1.DWG

CURVE TABLE

RADIUS

60.19

42.21

62.21

40.19

ARC

96.41

67.64

99.69

64.42

DELTA

91' 46' 37'

91, 49, 30,

91" 49" 30"

91' 50' 20'

53813177W

FENCE

498.43

POC TIE

CHORD

86.43

60.63

89.36

57.74

93.13

N72"56"26"E

S72'56'26"

73.09

6

CURVE CHORD BRG

N62' 49' 03"W

S27' 01' 41"W

N27" 01" 41"E

S62' 50' 55"E

52 STADLEY ROUGH ROAD

CHRIST THE SHEPARD CHURCH PCA

PARENT PARCEL INFO:

DANBURY, CT 06811

DB 1948 PG 939

PIN 210431

S71'06'36

TOWER TIE

20.00

98.3

C1


C2


C3


C4

PAR(

(5)

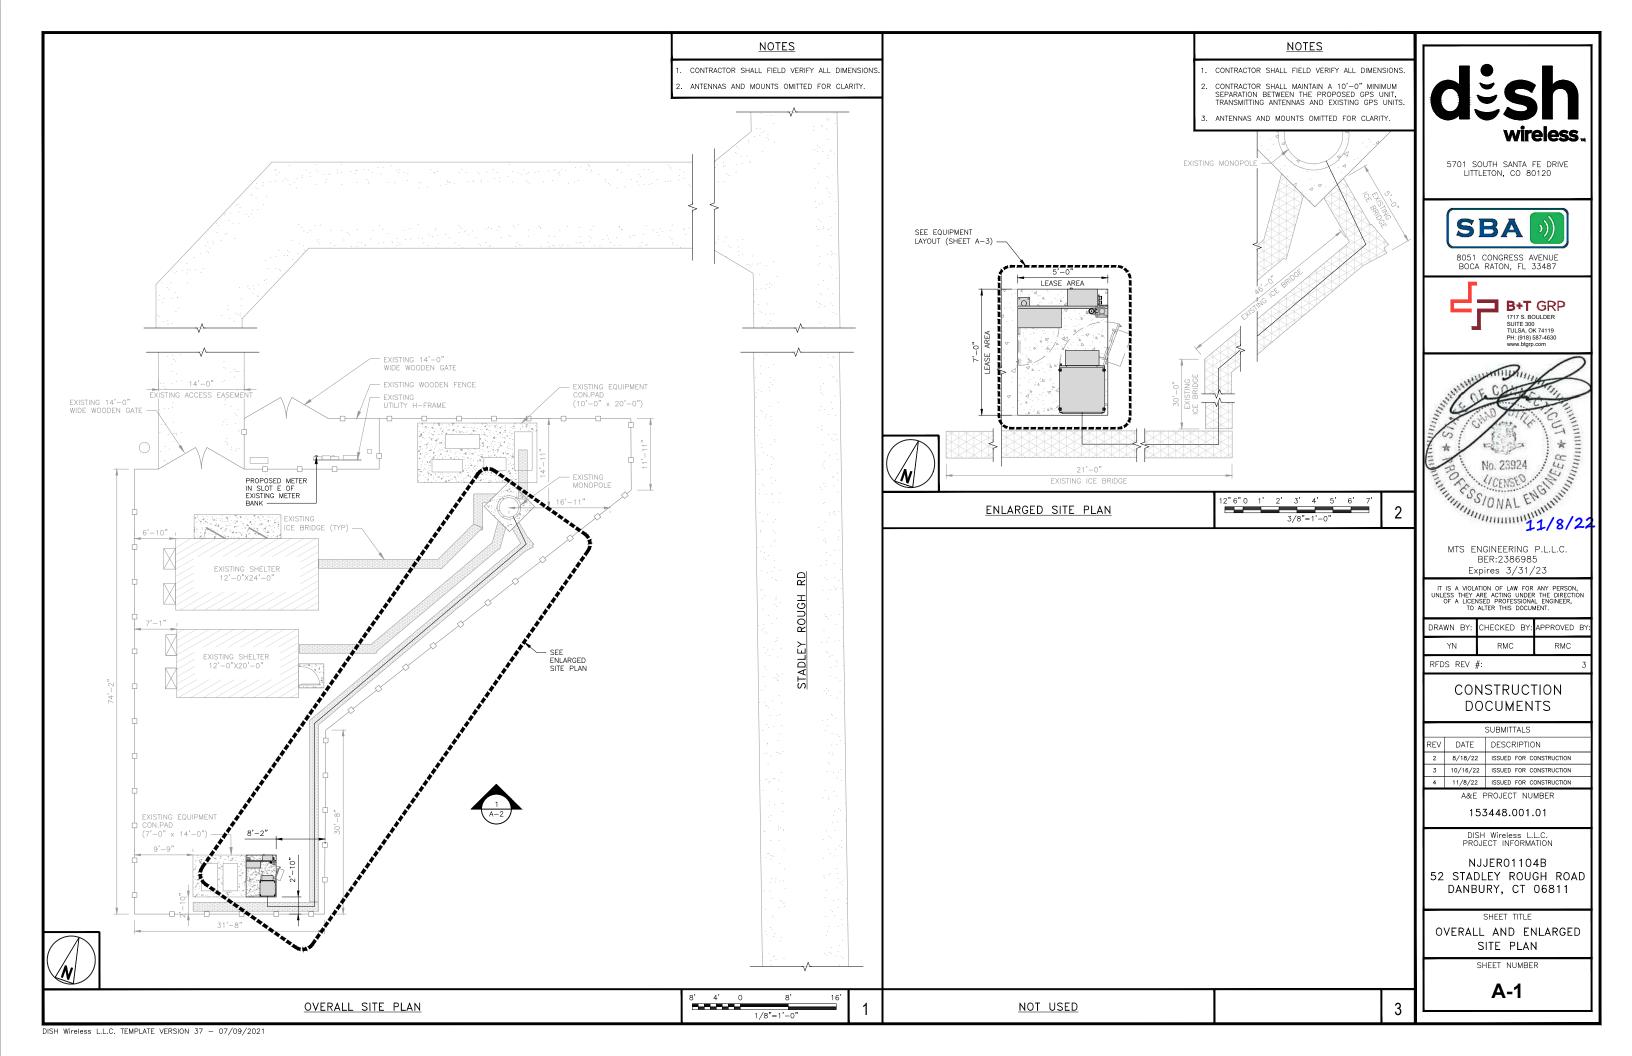

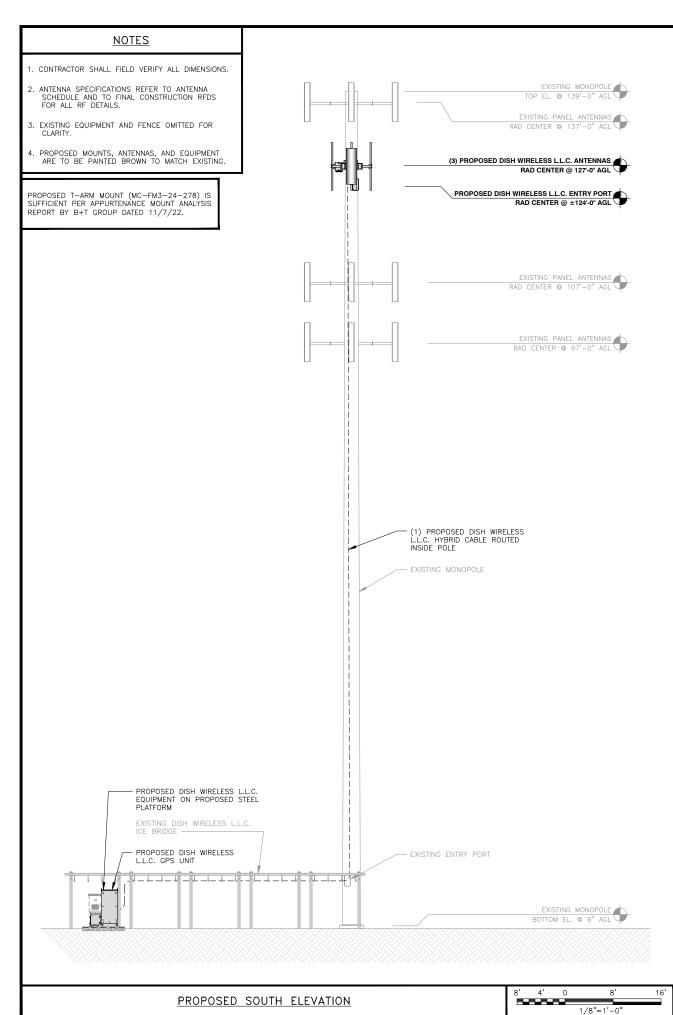

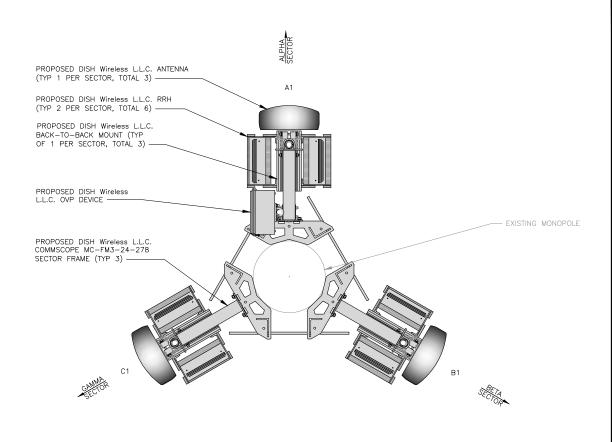

AI PHA

BETA

GAMMA

Α1

B1

B1

C1

C1

EXISTING OR PROPOSED

PROPOSED

ANTENNA LAYOUT

FUJITSU - TA08025-B605

FUJITSU - TA08025-B604

FUJITSU - TA08025-B605


FUJITSU - TA08025-B604

FUJITSU - TA08025-B605

FUJITSU - TA08025-B604

MANUFACTURER - MODEL

RAYCAP-RDIDC-9181-PF-48

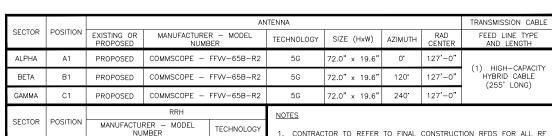

NOTE:
AZIMUTHS ARE TENTATIVE, CONFIRM BEFORE STARTING CONSTRUCTION

- 1. CONTRACTOR TO REFER TO FINAL CONSTRUCTION RFDS FOR ALL RF DETAILS.
- ANTENNA AND RRH MODELS MAY CHANGE DUE TO EQUIPMENT AVAILABILITY. ALL EQUIPMENT CHANGES MUST BE APPROVED AND REMAIN IN COMPLIANCE WITH THE PROPOSED DESIGN AND STRUCTURAL ANALYSES.


dësh wireless.

5701 SOUTH SANTA FE DRIVE LITTLETON, CO 80120



8051 CONGRESS AVENUE BOCA RATON, FL 33487



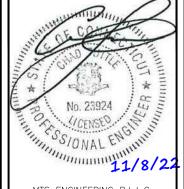

MTS ENGINEERING P.L.L.C. BER:2386985 Expires 3/31/23

IT IS A VIOLATION OF LAW FOR ANY PERSON, UNLESS THEY ARE ACTING UNDER THE DIRECTION OF A LICENSED PROFESSIONAL ENGINEER, TO ALTER THIS DOCUMENT.

DRAWN BY:	CHECKED	BY:	APPROVED	BY:
YN	RMC		RMC	
REDS REV #· 3				

CONSTRUCTION DOCUMENTS

	SUBMITTALS		
	REV	DATE	DESCRIPTION
	2	8/18/22	ISSUED FOR CONSTRUCTION
	3	10/16/22	ISSUED FOR CONSTRUCTION
П	4	11/8/22	ISSUED FOR CONSTRUCTION

A&E PROJECT NUMBER

153448.001.01

DISH Wireless L.L.C. PROJECT INFORMATION

NJJER01104B 52 STADLEY ROUGH ROAD DANBURY, CT 06811

SHEET TITLE

ELEVATION, ANTENNA LAYOUT AND SCHEDULE

SHEET NUMBER

**A-2** 

ANTENNA SCHEDULE

5G

5G

5G

5G

5G

5G

SIZE (HxWxD


16"x14"x8"


E I


DISH Wireless L.L.C. TEMPLATE VERSION 37 - 07/09/2021


NO SCALE


3/4"=1'-0

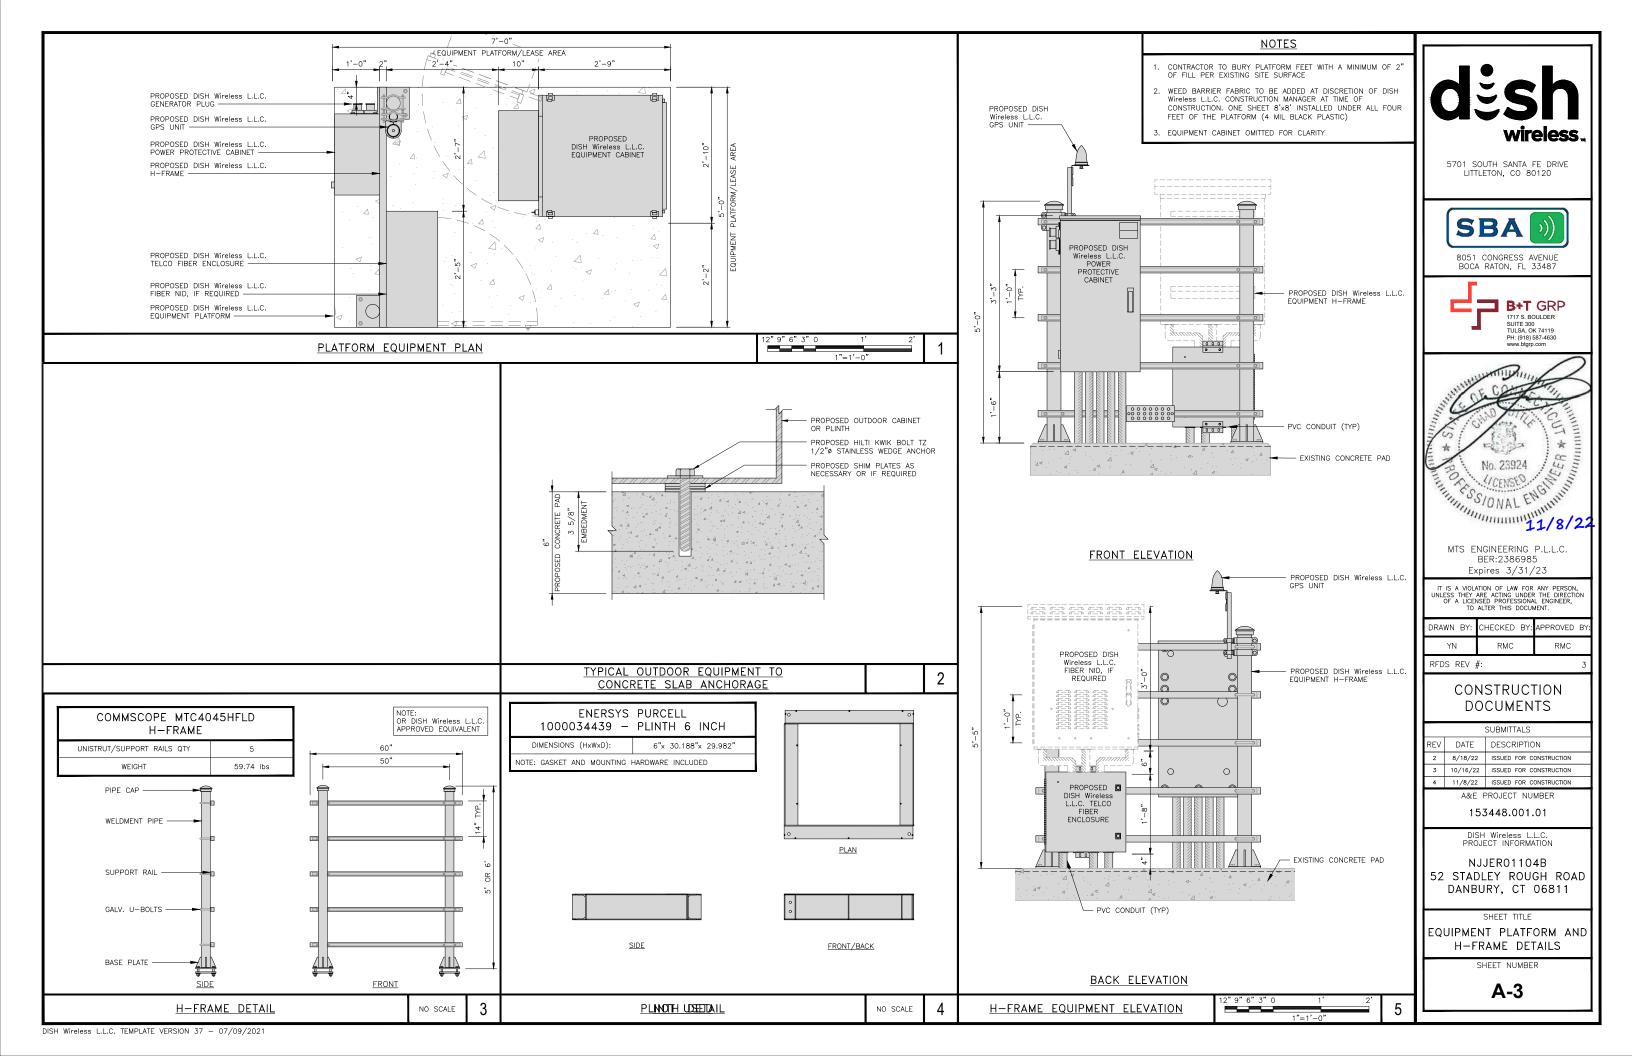

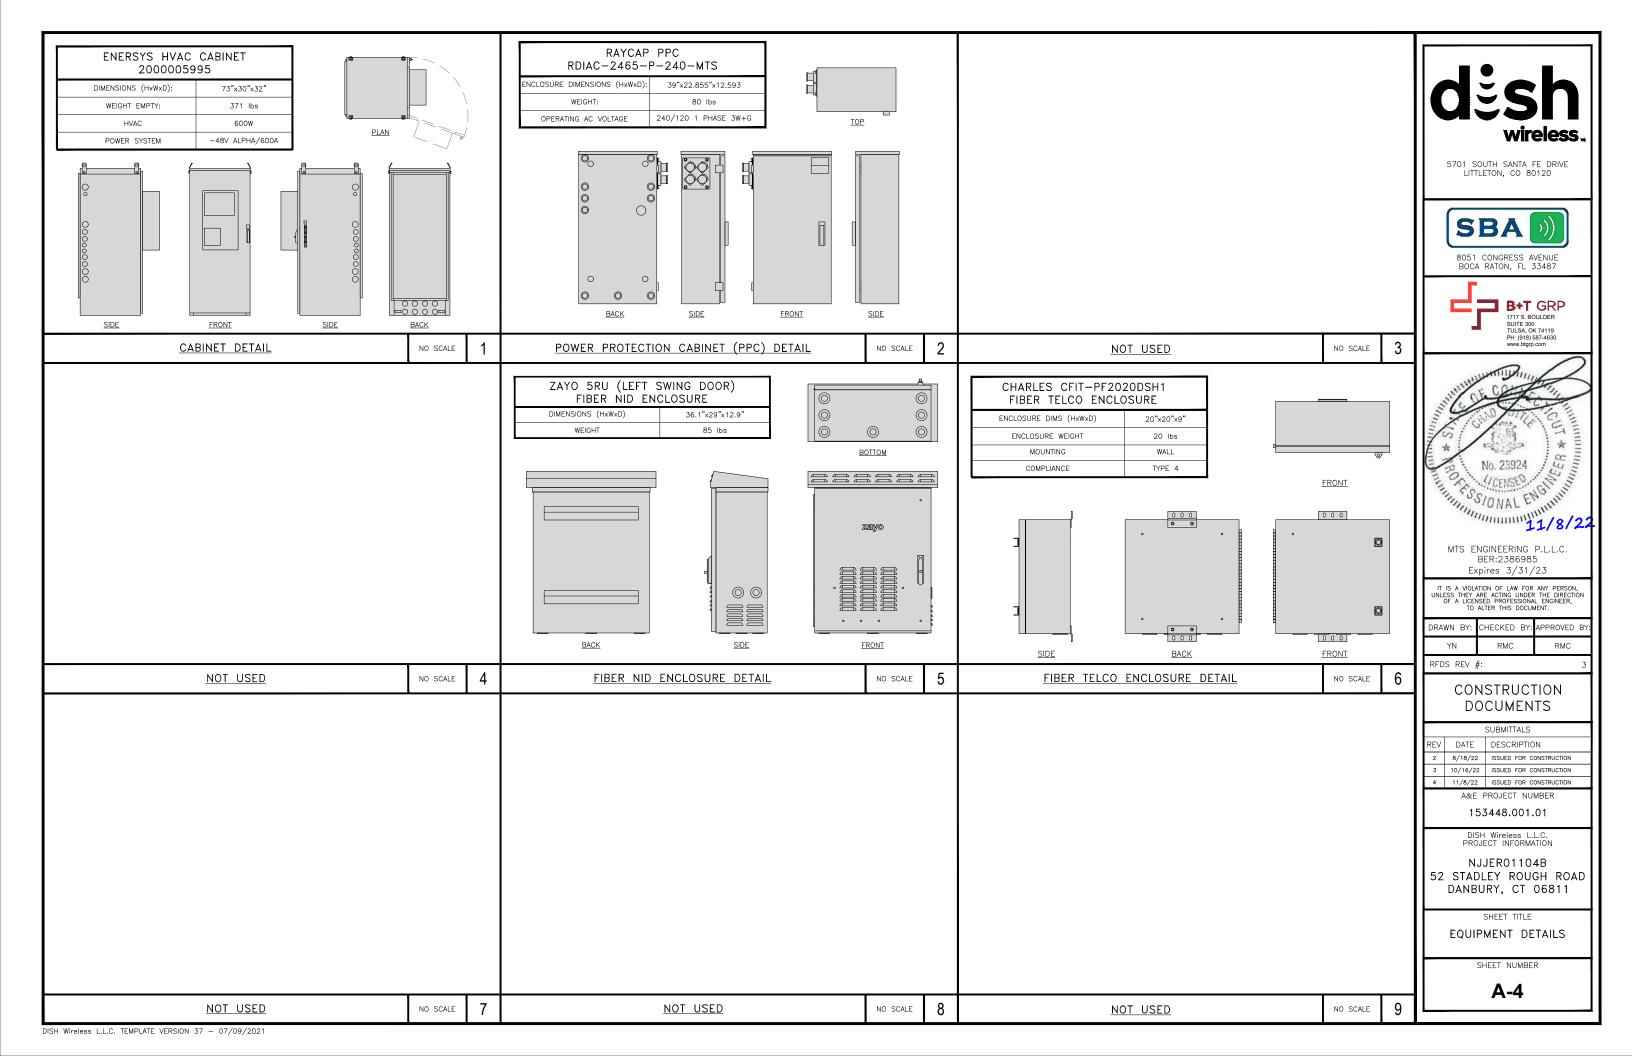

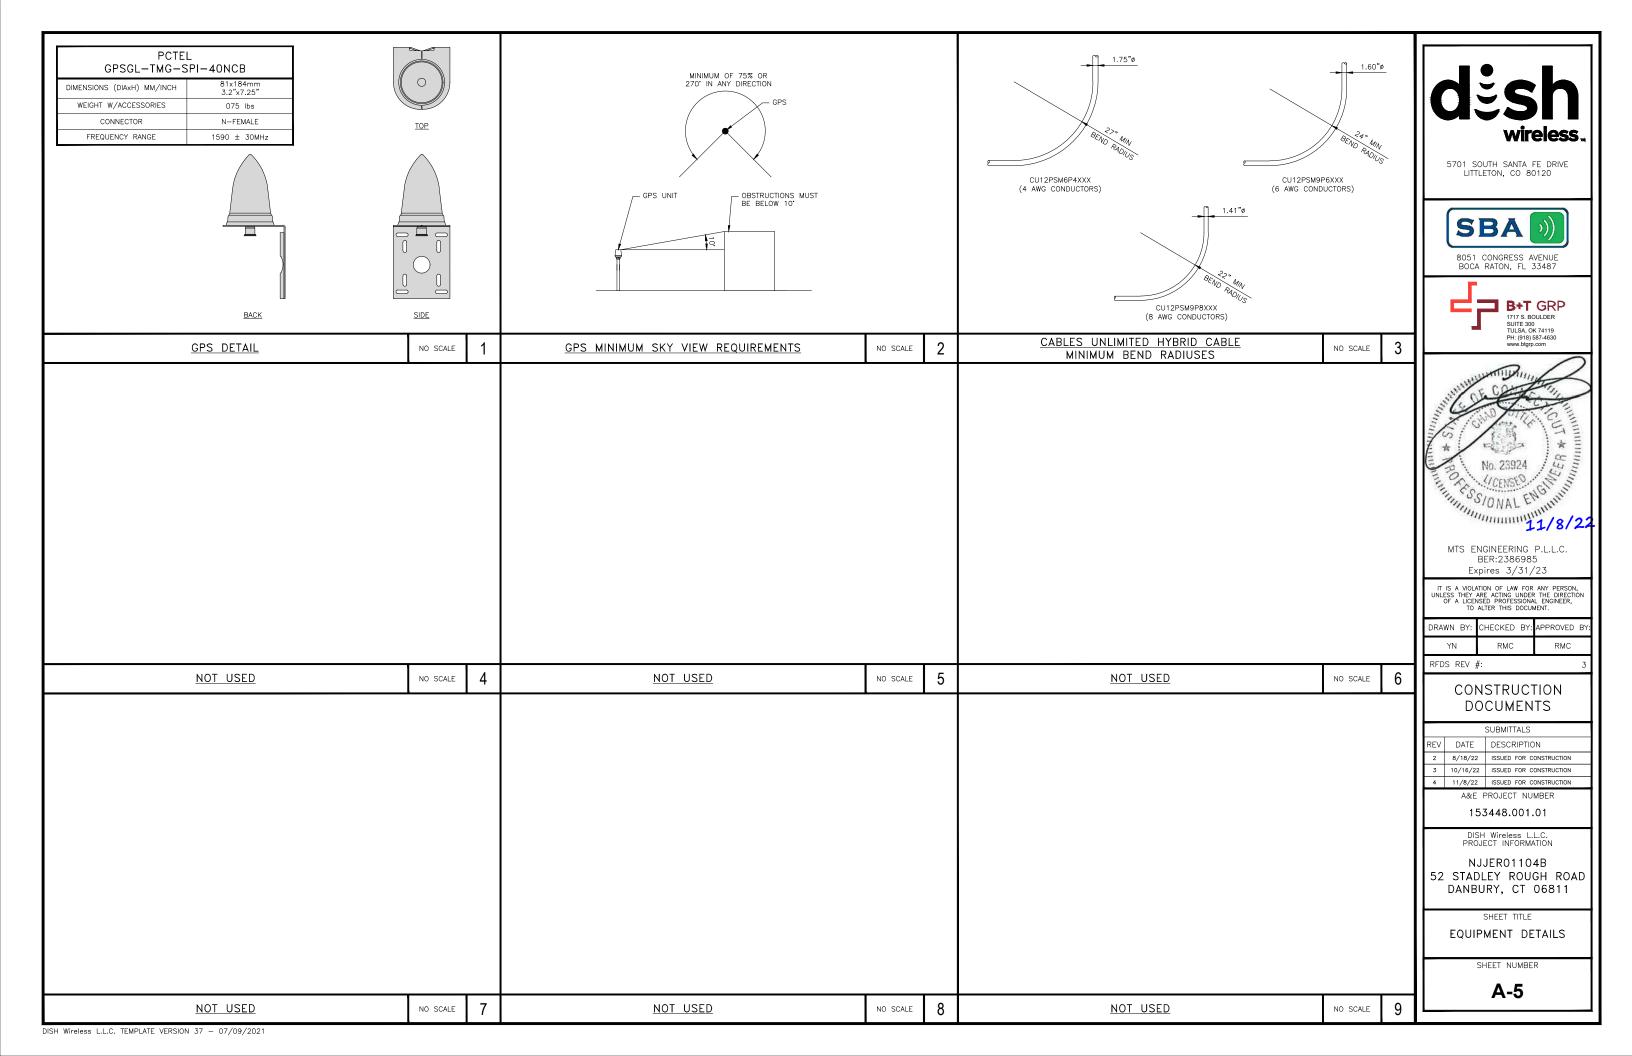

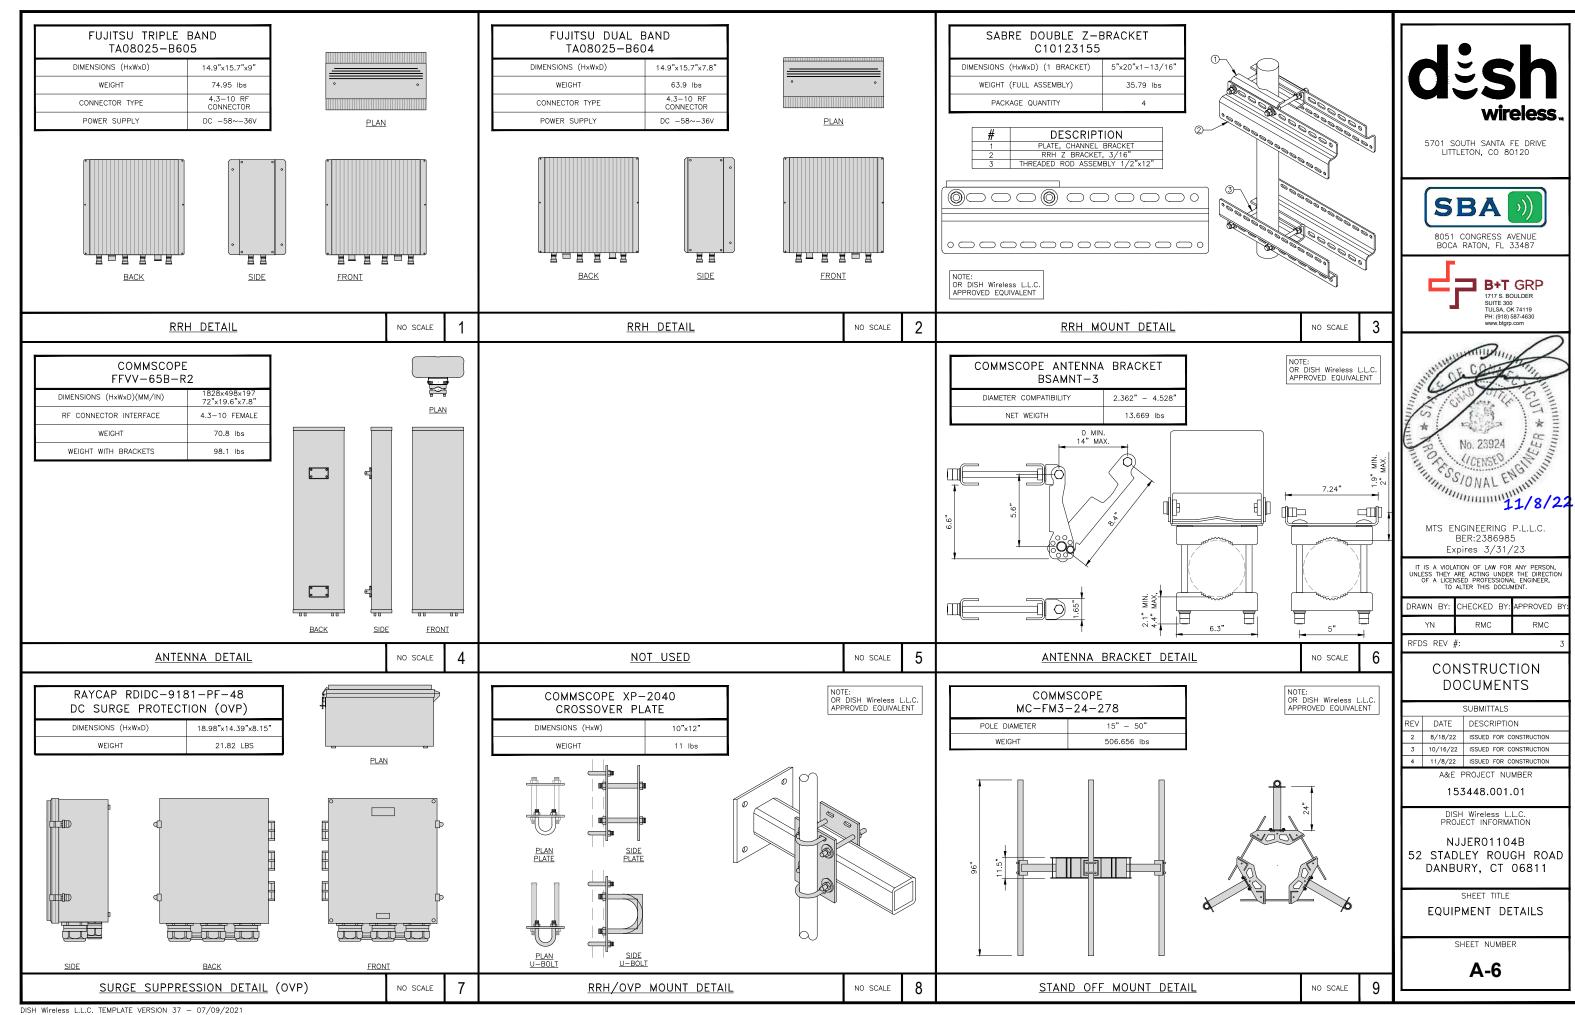

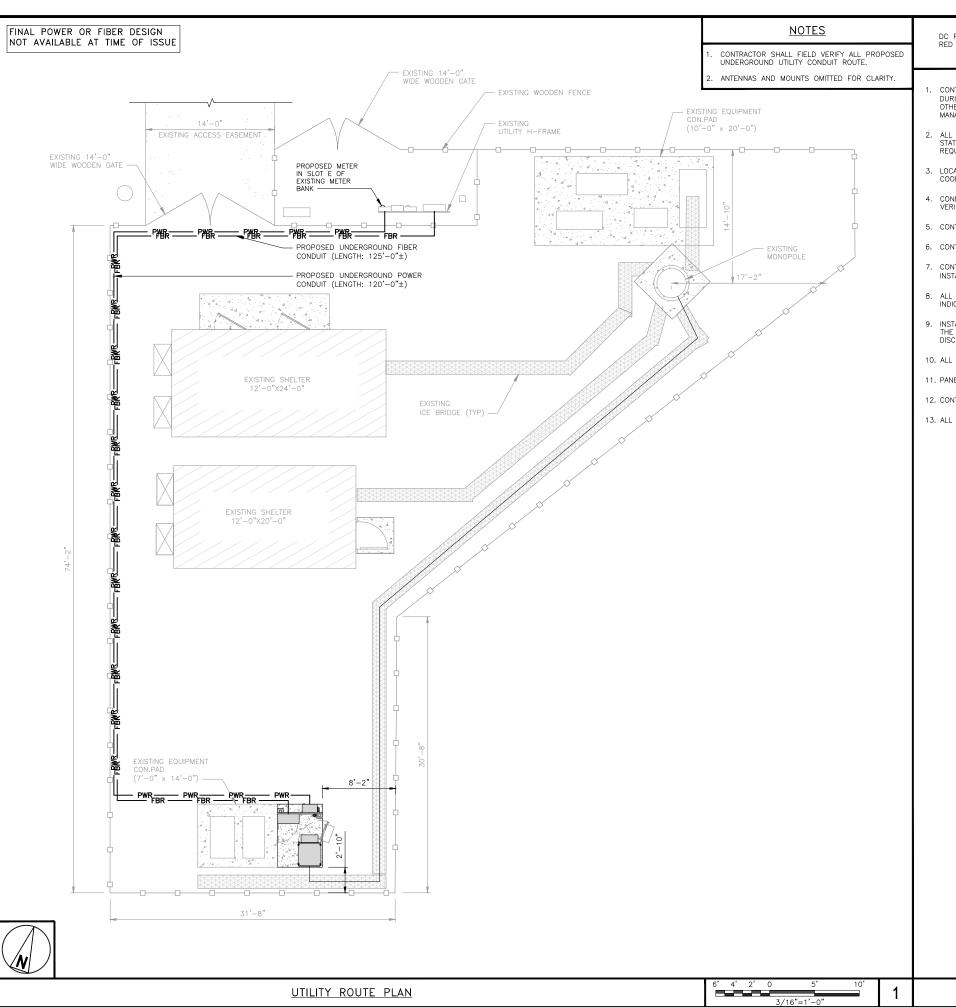

DC POWER WIRING SHALL BE COLOR CODED AT EACH END FOR IDENTIFYING  $\pm 24V$  AND  $\pm 48V$  CONDUCTORS. RED MARKINGS SHALL IDENTIFY  $\pm 24V$  AND BLUE MARKINGS SHALL IDENTIFY  $\pm 48V$ .

- CONTRACTOR SHALL INSPECT THE EXISTING CONDITIONS PRIOR TO SUBMITTING A BID. ANY QUESTIONS ARISING DURING THE BID PERIOD IN RECARDS TO THE CONTRACTOR'S FUNCTIONS, THE SCOPE OF WORK, OR ANY OTHER ISSUE RELATED TO THIS PROJECT SHALL BE BROUGHT UP DURING THE BID PERIOD WITH THE PROJECT MANAGER FOR CLARIFICATION, NOT AFTER THE CONTRACT HAS BEEN AWARDED.
- ALL ELECTRICAL WORK SHALL BE DONE IN ACCORDANCE WITH CURRENT NATIONAL ELECTRICAL CODES AND ALL STATE AND LOCAL CODES, LAWS, AND ORDINANCES. PROVIDE ALL COMPONENTS AND WIRING SIZES AS REQUIRED TO MEET NEC STANDARDS.
- 3. LOCATION OF EQUIPMENT, CONDUIT AND DEVICES SHOWN ON THE DRAWINGS ARE APPROXIMATE AND SHALL BE COORDINATED WITH FIELD CONDITIONS PRIOR TO CONSTRUCTION.
- 4. CONDUIT ROUGH—IN SHALL BE COORDINATED WITH THE MECHANICAL EQUIPMENT TO AVOID LOCATION CONFLICTS. VERIFY WITH THE MECHANICAL EQUIPMENT CONTRACTOR AND COMPLY AS REQUIRED.
- 5. CONTRACTOR SHALL PROVIDE ALL BREAKERS, CONDUITS AND CIRCUITS AS REQUIRED FOR A COMPLETE SYSTEM.
- 6. CONTRACTOR SHALL PROVIDE PULL BOXES AND JUNCTION BOXES AS REQUIRED BY THE NEC ARTICLE 314.
- 7. CONTRACTOR SHALL PROVIDE ALL STRAIN RELIEF AND CABLE SUPPORTS FOR ALL CABLE ASSEMBLIES. INSTALLATION SHALL BE IN ACCORDANCE WITH MANUFACTURER'S SPECIFICATIONS AND RECOMMENDATIONS.
- 8. ALL DISCONNECTS AND CONTROLLING DEVICES SHALL BE PROVIDED WITH ENGRAVED PHENOLIC NAMEPLATES INDICATING EQUIPMENT CONTROLLED, BRANCH CIRCUITS INSTALLED ON, AND PANEL FIELD LOCATIONS FED FROM.
- INSTALL AN EQUIPMENT GROUNDING CONDUCTOR IN ALL CONDUITS PER THE SPECIFICATIONS AND NEC 250.
  THE EQUIPMENT GROUNDING CONDUCTORS SHALL BE BONDED AT ALL JUNCTION BOXES, PULL BOXES, AND ALL
  DISCONNECT SWITCHES, AND EQUIPMENT CABINETS.
- 10. ALL NEW MATERIAL SHALL HAVE A U.L. LABEL.
- 11. PANEL SCHEDULE LOADING AND CIRCUIT ARRANGEMENTS REFLECT POST-CONSTRUCTION EQUIPMENT.
- 12. CONTRACTOR SHALL BE RESPONSIBLE FOR AS-BUILT PANEL SCHEDULE AND SITE DRAWINGS.
- 13. ALL TRENCHES IN COMPOUND TO BE HAND DUG




5701 SOUTH SANTA FE DRIVE LITTLETON, CO 80120



8051 CONGRESS AVENUE BOCA RATON, FL 33487



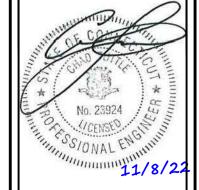

MTS ENGINEERING P.L.L.C. BER:2386985 Expires 3/31/23

IT IS A VIOLATION OF LAW FOR ANY PERSON, UNLESS THEY ARE ACTING UNDER THE DIRECTIO OF A LICENSED PROFESSIONAL ENGINEER, TO ALTER THIS DOCUMENT.

DRAWN BY:	CHECKED	BI:	APPROVED	BY:
YN	RMC		RMC	
RFDS REV	#:			3

## CONSTRUCTION **DOCUMENTS**

	SUBMITTALS				
REV DATE DESCRIPTION					
2	8/18/22	ISSUED FOR CONSTRUCTION			
3	10/16/22	ISSUED FOR CONSTRUCTION			
4	4 11/8/22 ISSUED FOR CONSTRUCTION				
	A SEE DROIECT NILIMBER				

A&E PROJECT NUMBER

153448.001.01

DISH Wireless L.L.C. PROJECT INFORMATION

NJJER01104B 52 STADLEY ROUGH ROAD DANBURY, CT 06811

SHEET TITLE


ELECTRICAL/FIBER ROUTE PLAN AND NOTES


SHEET NUMBER

E-1

**ELECTRICAL NOTES** 

NO SCALE

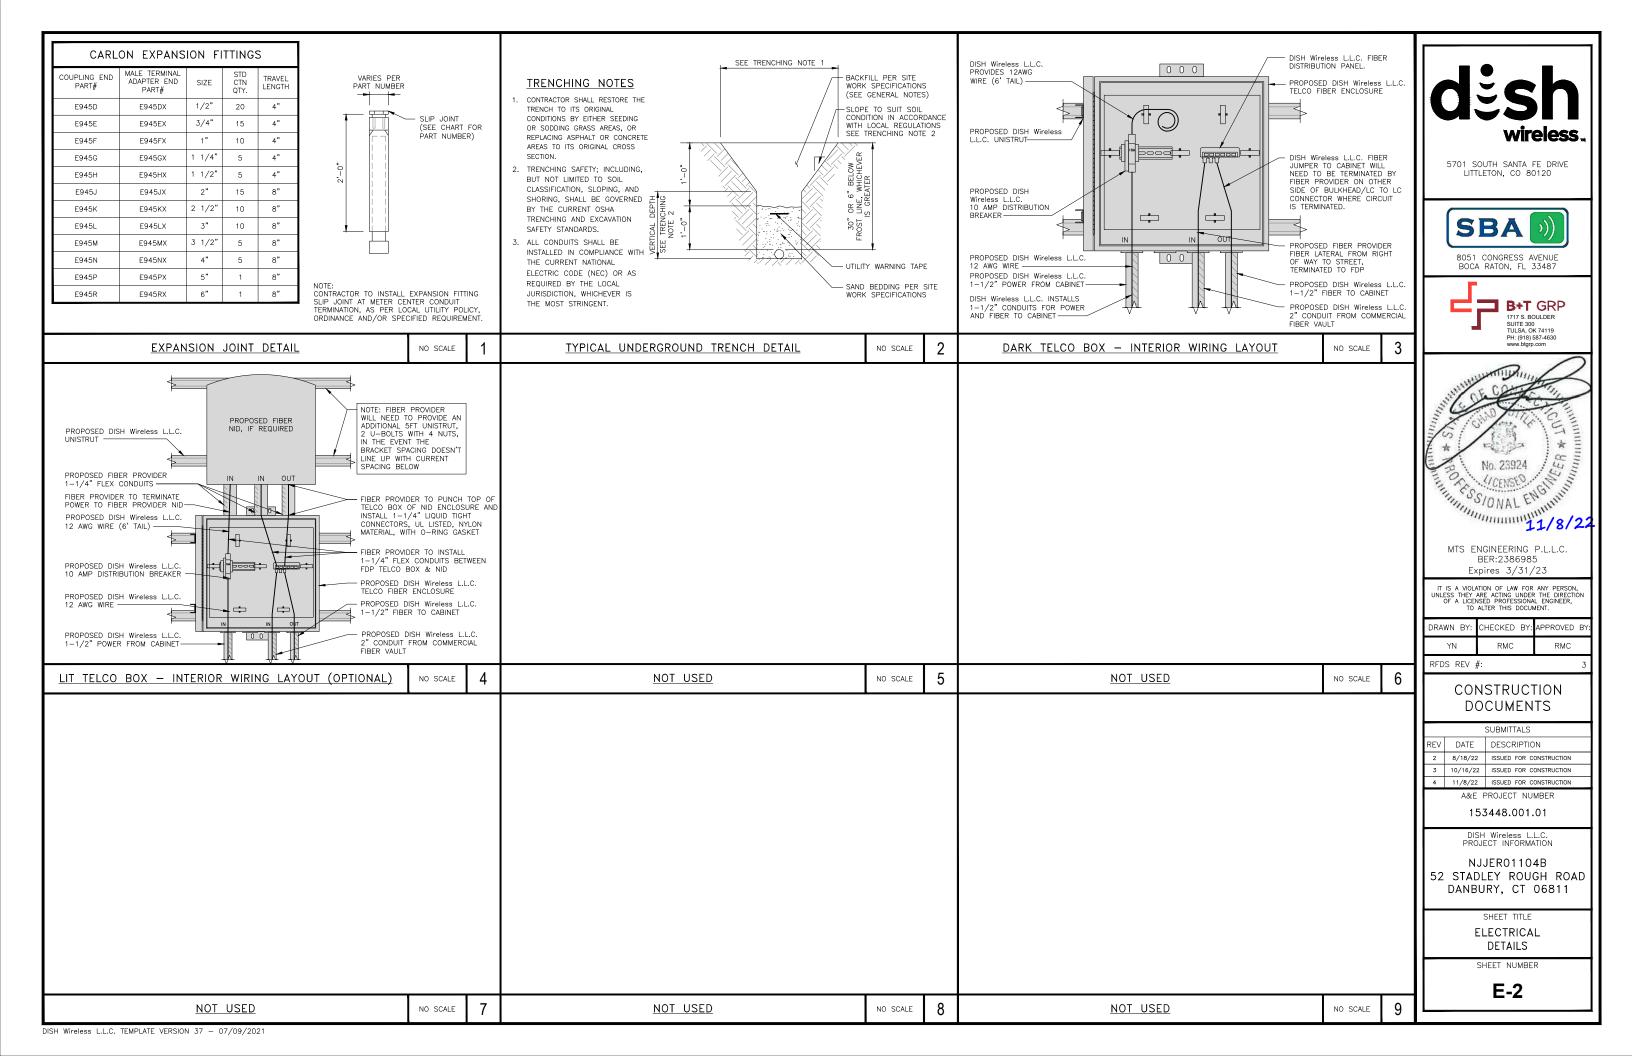

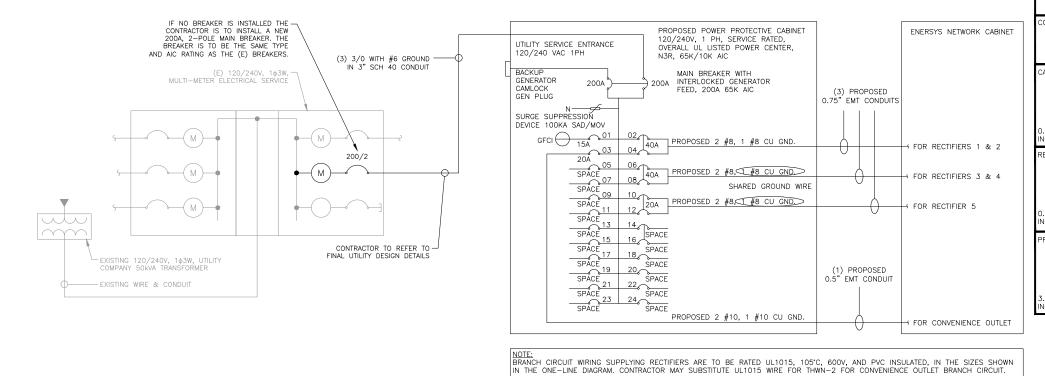

**NOTES** 

CONDUIT SIZING: AT 40% FILL PER NEC CHAPTER 9, TABLE 4, ARTICLE 358. 0.5" CONDUIT - 0.122 SQ. IN AREA 0.75" CONDUIT - 0.213 SQ. IN AREA CONDUIT - 1.316 SQ. IN AREA CONDUIT - 2.907 SQ. IN AREA

CABINET CONVENIENCE OUTLET CONDUCTORS (1 CONDUIT): USING THWN-2, CU.

#10 - 0.0211 SQ. IN X 2 = 0.0422 SQ. IN #10 - 0.0211 SQ. IN X 1 = 0.0211 SQ. IN <GROUND = 0.0633 SQ. IN

5" EMT CONDUIT IS ADEQUATE TO HANDLE THE TOTAL OF (3) WIRES, NCLUDING GROUND WIRE, AS INDICATED ABOVE.

RECTIFIER CONDUCTORS (3 CONDUITS): USING UL1015, CU

#8 - 0.0552 SQ. IN X 2 = 0.1103 SQ. IN #8 - 0.0131 SQ. IN X 1 = 0.0131 SQ. IN <BARE GROUND TOTAL = 0.1234 SQ. IN

0.75" EMT CONDUIT IS ADEQUATE TO HANDLE THE TOTAL OF (3) WIRES, NCLUDING GROUND WIRE, AS INDICATED ABOVE.

PPC FEED CONDUCTORS (1 CONDUIT): USING THWN, CU.

3/0 - 0.2679 SQ. IN X 3 = 0.8037 SQ. IN #6 - 0.0507 SQ. IN X 1 = 0.0507 SQ. IN <GROUND = 0.8544 SQ. IN

3.0" SCH 40 PVC CONDUIT IS ADEQUATE TO HANDLE THE TOTAL OF (4) WIRES, INCLUDING GROUND WIRE, AS INDICATED ABOVE.

8051 CONGRESS AVENUE


SBA

BOCA RATON, FL 33487

5701 SOUTH SANTA FE DRIVE

LITTLETON, CO 80120

B+T GRP 1717 S. BOULDER SUITE 300 TULSA, OK 74119 PH: (918) 587-4630 www.btgrp.com

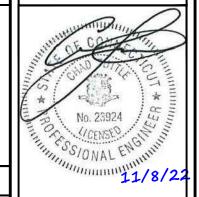

MTS ENGINEERING P.L.L.C. BER:2386985 Expires 3/31/23

IT IS A VIOLATION OF LAW FOR ANY PERSON, UNLESS THEY ARE ACTING UNDER THE DIRECTIO OF A LICENSED PROFESSIONAL ENGINEER, TO ALTER THIS DOCUMENT.

CHECKED BY APPROVED BY DRAWN BY: RMC RMC ΥN RFDS REV #

> CONSTRUCTION **DOCUMENTS**

SUBMITTALS					
REV	DATE	DESCRIPTION			
2	8/18/22	ISSUED FOR CONSTRUCTION			
3	10/16/22	ISSUED FOR CONSTRUCTION			
4	11/8/22	ISSUED FOR CONSTRUCTION			

A&E PROJECT NUMBER 153448.001.01

DISH Wireless L.L.C. PROJECT INFORMATION

NJJER01104B 52 STADLEY ROUGH ROAD DANBURY, CT 06811

SHEET TITLE

ELECTRICAL ONE-LINE, FAULT CALCS & PANEL SCHEDULE

SHEET NUMBER

E-3

PPC ONE-LINE DIAGRAM

BREAKERS REQUIRED: (2) 40A, 2P BREAKER - SQUARE D P/N:Q0240 (1) 20A, 2P BREAKER — SQUARE D P/N:Q0220 (1) 20A, 1P BREAKER — SQUARE D P/N:Q0120

PROPOSED ENERSYS PANEL SCHEDULE (WATTS) NERSYS ALPHA CORDE) RECTIFIERS 1 & 2 40A ENERSYS ALPHA CORDEX RECTIFIER 3 & 4 40A ENERSYS ALPHA CORDEX RECTIFIER 5 20A -SPACE VOLTAGE AMPS | 180 | 180 | 200A MCB, 1φ, 24 SPACE, 120/240V MB RATING: 65,000 AIC VOLTAGE AMPS
AMPS
MAX AMPS
MAX 125%

PANEL SCHEDULE


2 NO SCALE

NOT USED

NO SCALE

NO SCALE

DISH Wireless L.L.C. TEMPLATE VERSION 37 - 07/09/2021

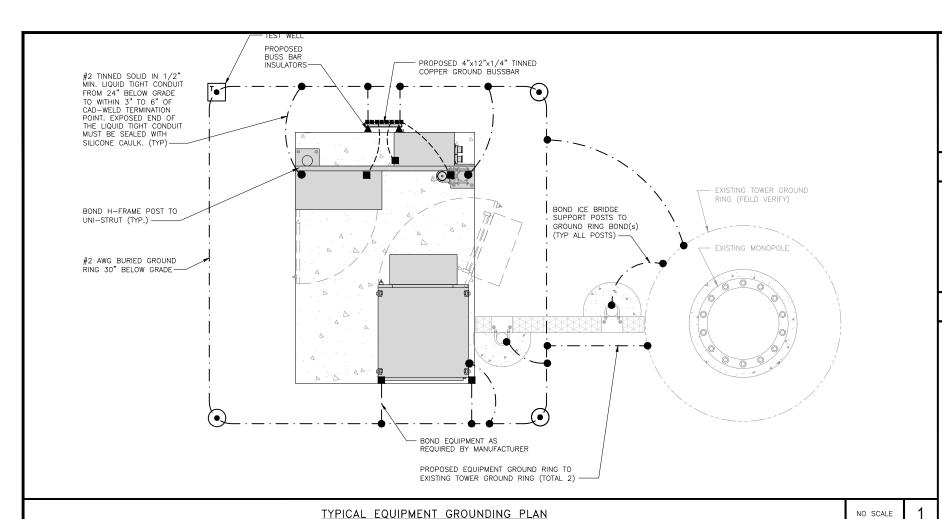

NOTES

ANTENNAS AND OVP SHOWN ARE GENERIC AND NOT REFERENCING TO A SPECIFIC MANUFACTURER. THIS LAYOUT IS FOR REFERENCE PURPOSES ONLY

 EXOTHERMIC CONNECTION MECHANICAL CONNECTION

GROUND BUS BAR

GROUND ROD

 $(\bullet)$ 

●T

TEST GROUND ROD WITH INSPECTION SLEEVE



---- #6 AWG STRANDED & INSULATED

- · - #2 AWG SOLID COPPER TINNED A BUSS BAR INSULATOR

### **GROUNDING LEGEND**

- 1. GROUNDING IS SHOWN DIAGRAMMATICALLY ONLY.
- 2. CONTRACTOR SHALL GROUND ALL EQUIPMENT AS A COMPLETE SYSTEM. GROUNDING SHALL BE IN COMPLIANCE WITH NEC SECTION 250 AND DISH Wireless L.L.C. GROUNDING AND BONDING REQUIREMENTS AND MANUFACTURER'S SPECIFICATIONS.
- 3. ALL GROUND CONDUCTORS SHALL BE COPPER; NO ALUMINUM CONDUCTORS SHALL BE USED.

#### **GROUNDING KEY NOTES**

- EXTERIOR GROUND RING: #2 AWG SOLID COPPER, BURIED AT A DEPTH OF AT LEAST 30 INCHES BELOW GRADE, OR 6 INCHES BELOW THE FROST LINE AND APPROXIMATELY 24 INCHES FROM THE EXTERIOR WALL OR FOOTING.
- TOWER GROUND RING: THE GROUND RING SYSTEM SHALL BE INSTALLED AROUND AN ANTENNA TOWER'S LEGS. B TOWER GROUND RING: THE GROUND RING SYSTEM SHALL BE INSTALLED AROUND AN ATTEMPT TOWER AND THE AND/OR GUY ANCHORS. WHERE SEPARATE SYSTEMS HAVE BEEN PROVIDED FOR THE TOWER AND THE BUILDING, AT LEAST TWO BONDS SHALL BE MADE BETWEEN THE TOWER RING GROUND SYSTEM AND THE TOWER RING GROUND SYSTEM SY BUILDING RING GROUND SYSTEM USING MINIMUM #2 AWG SOLID COPPER CONDUCTORS.
- © INTERIOR GROUND RING: #2 AWG STRANDED GREEN INSULATED COPPER CONDUCTOR EXTENDED AROUND THE PERIMETER OF THE EQUIPMENT AREA. ALL NON-TELECOMMUNICATIONS RELATED METALLIC OBJECTS FOUND WITHIN A SITE SHALL BE GROUNDED TO THE INTERIOR GROUND RING WITH #6 AWG STRANDED GREEN
- D BOND TO INTERIOR GROUND RING: #2 AWG SOLID TINNED COPPER WIRE PRIMARY BONDS SHALL BE PROVIDED AT LEAST AT FOUR POINTS ON THE INTERIOR GROUND RING, LOCATED AT THE CORNERS OF THE
- RODS SHALL BE INSTALLED WITH INSPECTION SLEEVES. GROUND RODS SHALL BE DRIVEN TO THE DEPTH OF GROUND RING CONDUCTOR.
- CELL REFERENCE GROUND BAR: POINT OF GROUND REFERENCE FOR ALL COMMUNICATIONS EQUIPMENT FRAMES. ALL BONDS ARE MADE WITH #2 AWG UNLESS NOTED OTHERWISE STRANDED GREEN INSULATED COPPER CONDUCTORS. BOND TO GROUND RING WITH (2) #2 SOLID TINNED COPPER CONDUCTORS.
- HATCH PLATE GROUND BAR: BOND TO THE INTERIOR GROUND RING WITH TWO #2 AWG STRANDED GREEN INSULATED COPPER CONDUCTORS. WHEN A HATCH-PLATE AND A CELL REFERENCE GROUND BAR ARE BOTH PRESENT, THE CRGB MUST BE CONNECTED TO THE HATCH-PLATE AND TO THE INTERIOR GROUND RING (G) USING (2) TWO #2 AWG STRANDED GREEN INSULATED COPPER CONDUCTORS EACH.
- (H) <u>EXTERIOR CABLE ENTRY PORT GROUND BARS:</u> LOCATED AT THE ENTRANCE TO THE CELL SITE BUILDING. BOND TO GROUND RING WITH A #2 AWG SOLID TINNED COPPER CONDUCTORS WITH AN EXOTHERMIC WELD AND
- ( I ) TELCO GROUND BAR: BOND TO BOTH CELL REFERENCE GROUND BAR OR EXTERIOR GROUND RING.
- J FRAME BONDING: THE BONDING POINT FOR TELECOM EQUIPMENT FRAMES SHALL BE THE GROUND BUS THAT IS NOT ISOLATED FROM THE EQUIPMENTS METAL FRAMEWORK.
- K INTERIOR UNIT BONDS: METAL FRAMES, CABINETS AND INDIVIDUAL METALLIC UNITS LOCATED WITH THE AREA OF THE INTERIOR GROUND RING REQUIRE A #6 AWG STRANDED GREEN INSULATED COPPER BOND TO THE
- L FENCE AND GATE GROUNDING: METAL FENCES WITHIN 7 FEET OF THE EXTERIOR GROUND RING OR OBJECTS BONDED TO THE EXTERIOR GROUND RING SHALL BE BONDED TO THE GROUND RING WITH A #2 AWG SOLID TINNED COPPER CONDUCTOR AT AN INTERVAL NOT EXCEEDING 25 FEET. BONDS SHALL BE MADE AT EACH GATE POST AND ACROSS GATE OPENINGS.
- M EXTERIOR UNIT BONDS: METALLIC OBJECTS, EXTERNAL TO OR MOUNTED TO THE BUILDING, SHALL BE BONDED TO THE EXTERIOR GROUND RING. USING #2 TINNED SOLID COPPER WIRE
- N ICE BRIDGE SUPPORTS: EACH ICE BRIDGE LEG SHALL BE BONDED TO THE GROUND RING WITH #2 AWG BARE TINNED COPPER CONDUCTOR. PROVIDE EXOTHERMIC WELDS AT BOTH THE ICE BRIDGE LEG AND BURIED
- DURING ALL DC POWER SYSTEM CHANGES INCLUDING DC SYSTEM CHANGE UUIS, KEUIFIEK KEPLACEMENTS OR ADDITIONS, BREAKER DISTRIBUTION CHANGES, BATTERY ADDITIONS, BATTERY REPLACEMENTS AND INSTALLATIONS OR CHANGES TO DC CONVERTER SYSTEMS IT SHALL BE REQUIRED THAT SERVICE CONTRACTORS VERIFY ALL DC POWER SYSTEMS ARE EQUIPPED WITH A MASTER DC SYSTEM RETURN GROUND CONDUCTOR FROM THE DC POWER SYSTEM COMMON RETURN BUS DIRECTLY CONNECTED TO THE CELL SITE DURING ALL DC POWER SYSTEM CHANGES INCLUDING DC SYSTEM CHANGE OUTS, RECTIFIER REPLACEMENTS
- (P) TOWER TOP COLLECTOR BUSS BAR IS TO BE MECHANICALLY BONDED TO PROPOSED ANTENNA MOUNT COLLAR.


REFER TO DISH Wireless L.L.C. GROUNDING NOTES

5701 SOUTH SANTA FE DRIVE LITTLETON, CO 80120



8051 CONGRESS AVENUE BOCA RATON, FL 33487



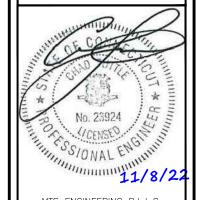

MTS ENGINEERING P.L.L.C. BER:2386985 Expires 3/31/23

IT IS A VIOLATION OF LAW FOR ANY PERSON, UNLESS THEY ARE ACTING UNDER THE DIRECTIC OF A LICENSED PROFESSIONAL ENGINEER, TO ALTER THIS DOCUMENT.

DRAWN	BY:	CHECKED	BY:	APPROVED	BY:
YN		RMC		RMC	

RFDS REV #

### CONSTRUCTION **DOCUMENTS**

SUBMITTALS					
REV	DATE	DESCRIPTION			
2	8/18/22	ISSUED FOR CONSTRUCTION			
3	10/16/22	ISSUED FOR CONSTRUCTION			
4	11/8/22	ISSUED FOR CONSTRUCTION			

A&E PROJECT NUMBER

153448.001.01

DISH Wireless L.L.C. PROJECT INFORMATION


NJJER01104B 52 STADLEY ROUGH ROAD DANBURY, CT 06811

SHEET TITLE

GROUNDING PLANS AND NOTES

SHEET NUMBER

G-1

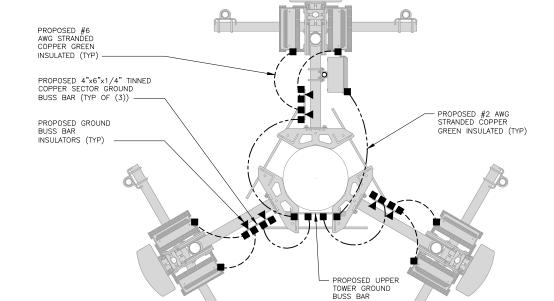



TYPICAL ANTENNA GROUNDING PLAN


NO SCALE


**GROUNDING KEY NOTES** 

NO SCALE

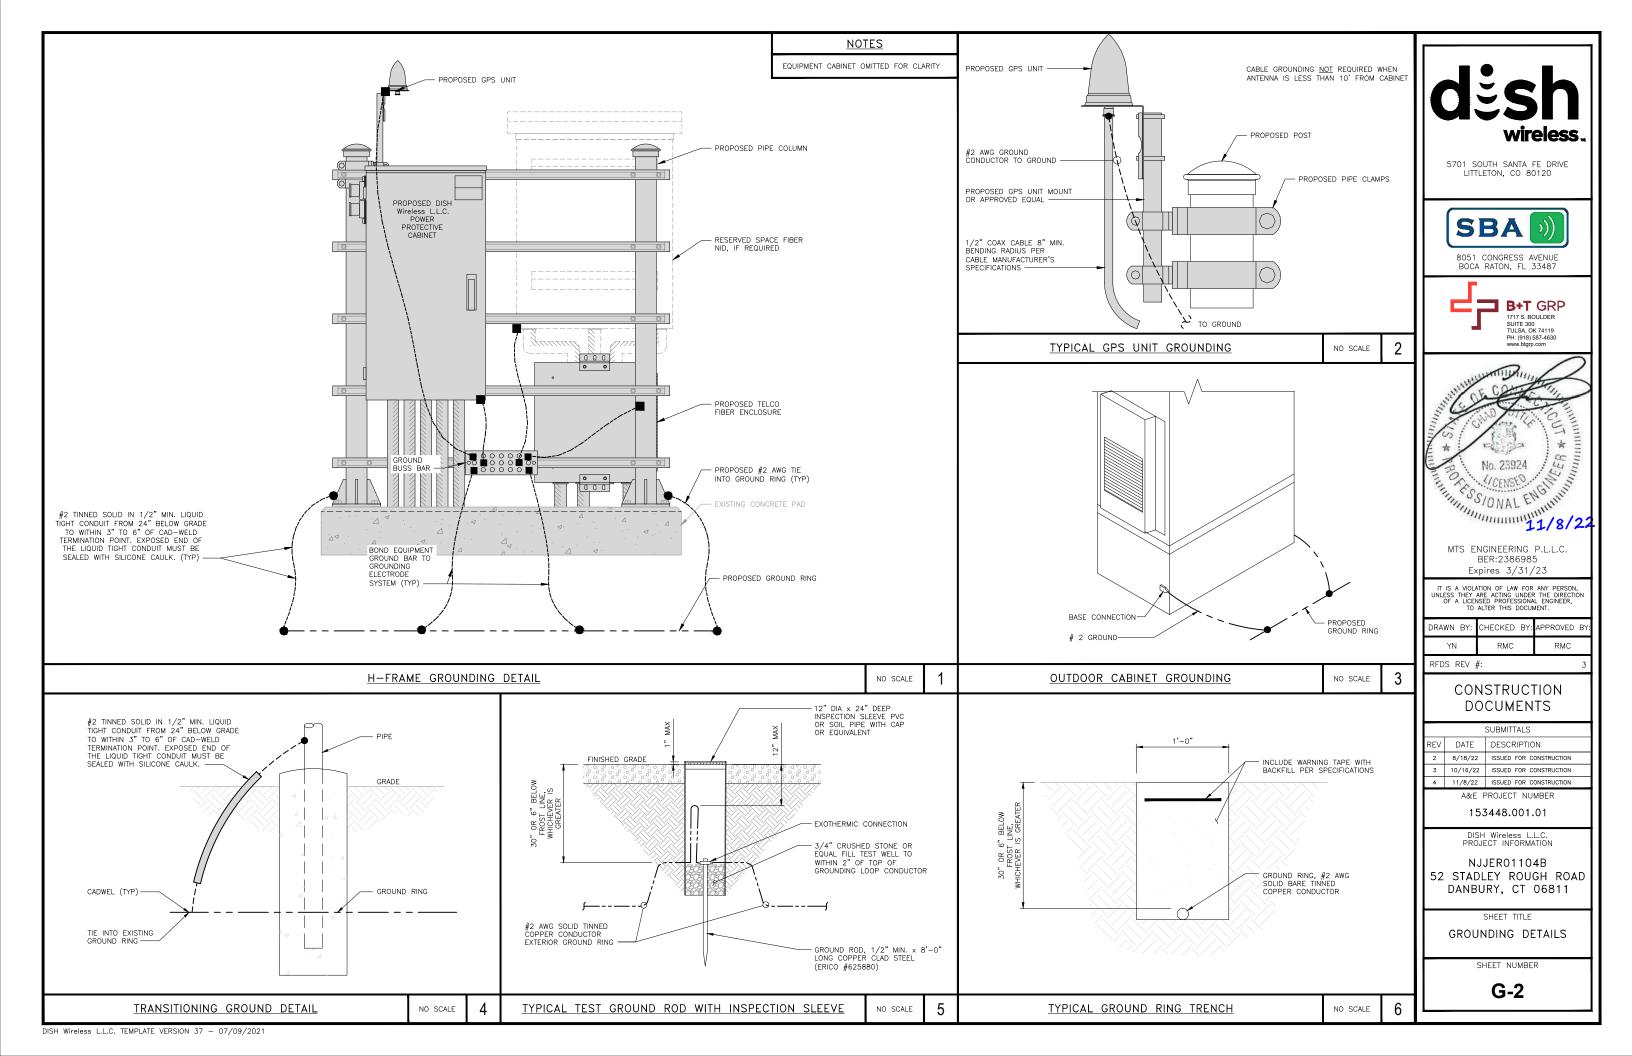

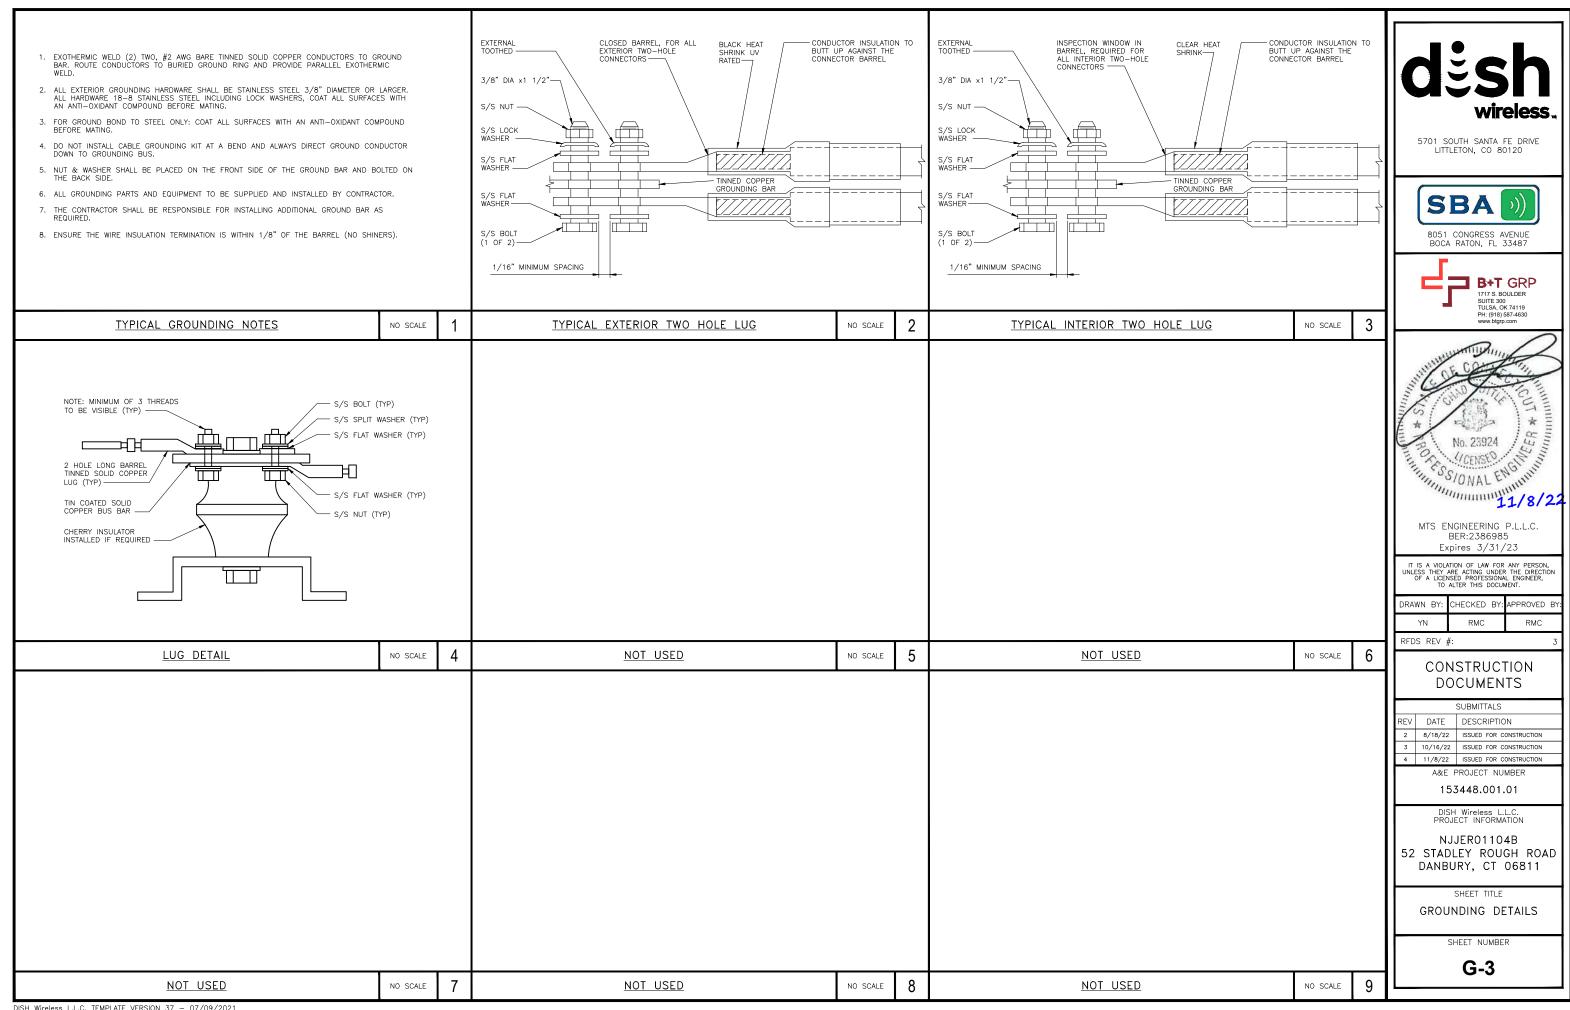

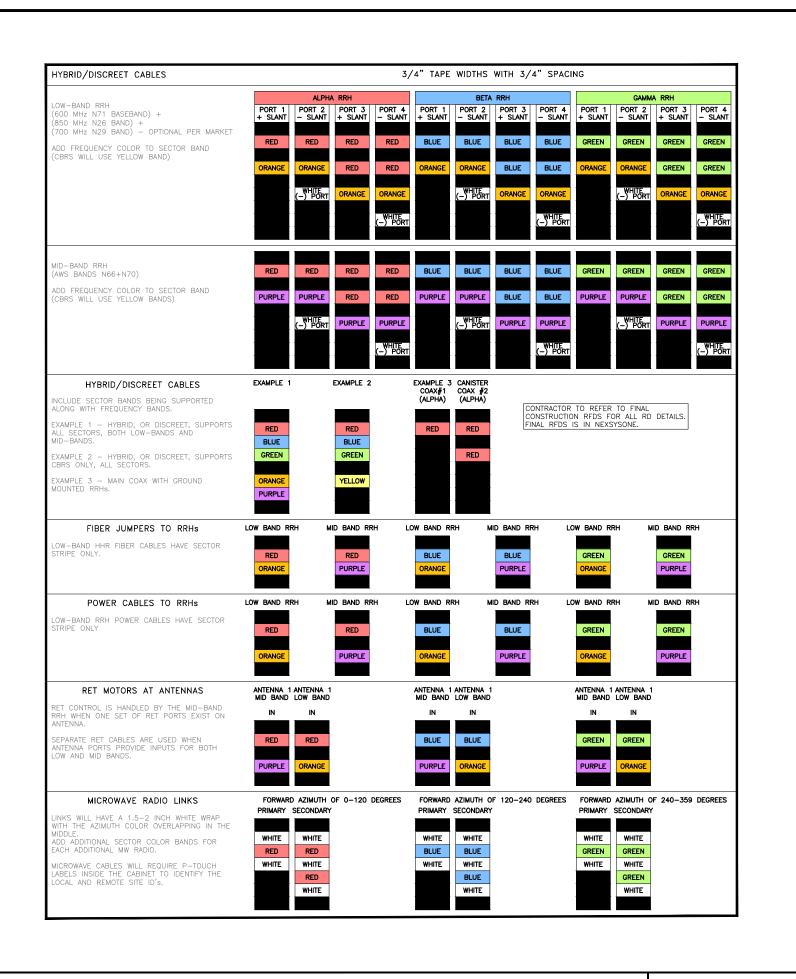

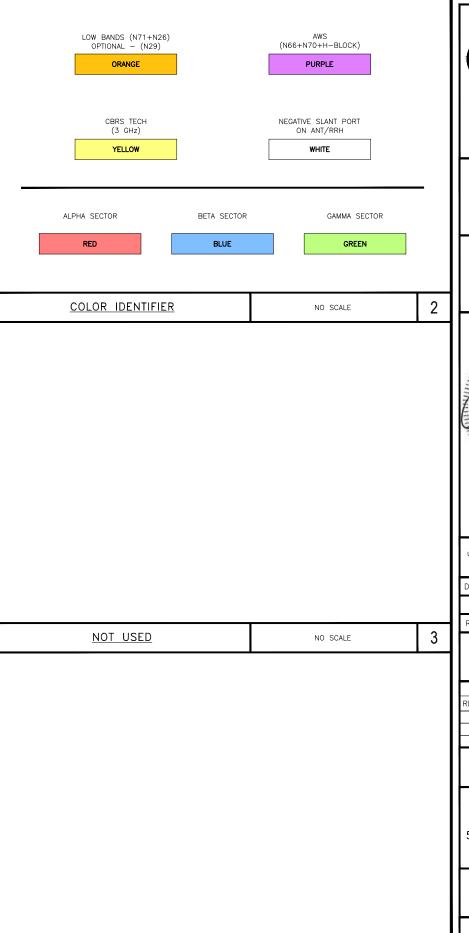



IT IS A VIOLATION OF LAW FOR ANY PERSON, UNLESS THEY ARE ACTING UNDER THE DIRECTION OF A LICENSED PROFESSIONAL ENGINEER, TO ALTER THIS DOCUMENT.

	и		•	_
YN	RMC		RMC	
DRAWN BY:	CHECKED	BY:	APPROVED	В

## CONSTRUCTION DOCUMENTS

	SUBMITTALS				
REV	DATE	DESCRIPTION			
2	8/18/22	ISSUED FOR CONSTRUCTION			
3	10/16/22	ISSUED FOR CONSTRUCTION			
4	4 11/8/22	ISSUED FOR CONSTRUCTION			
	AAE DDO IEGT NIIMDED				

A&E PROJECT NUMBER

153448.001.01

DISH Wireless L.L.C. PROJECT INFORMATION

NJJERO1104B 52 STADLEY ROUGH ROAD DANBURY, CT 06811


SHEET TITLE

RF

CABLE COLOR CODES

SHEET NUMBER

RF-1

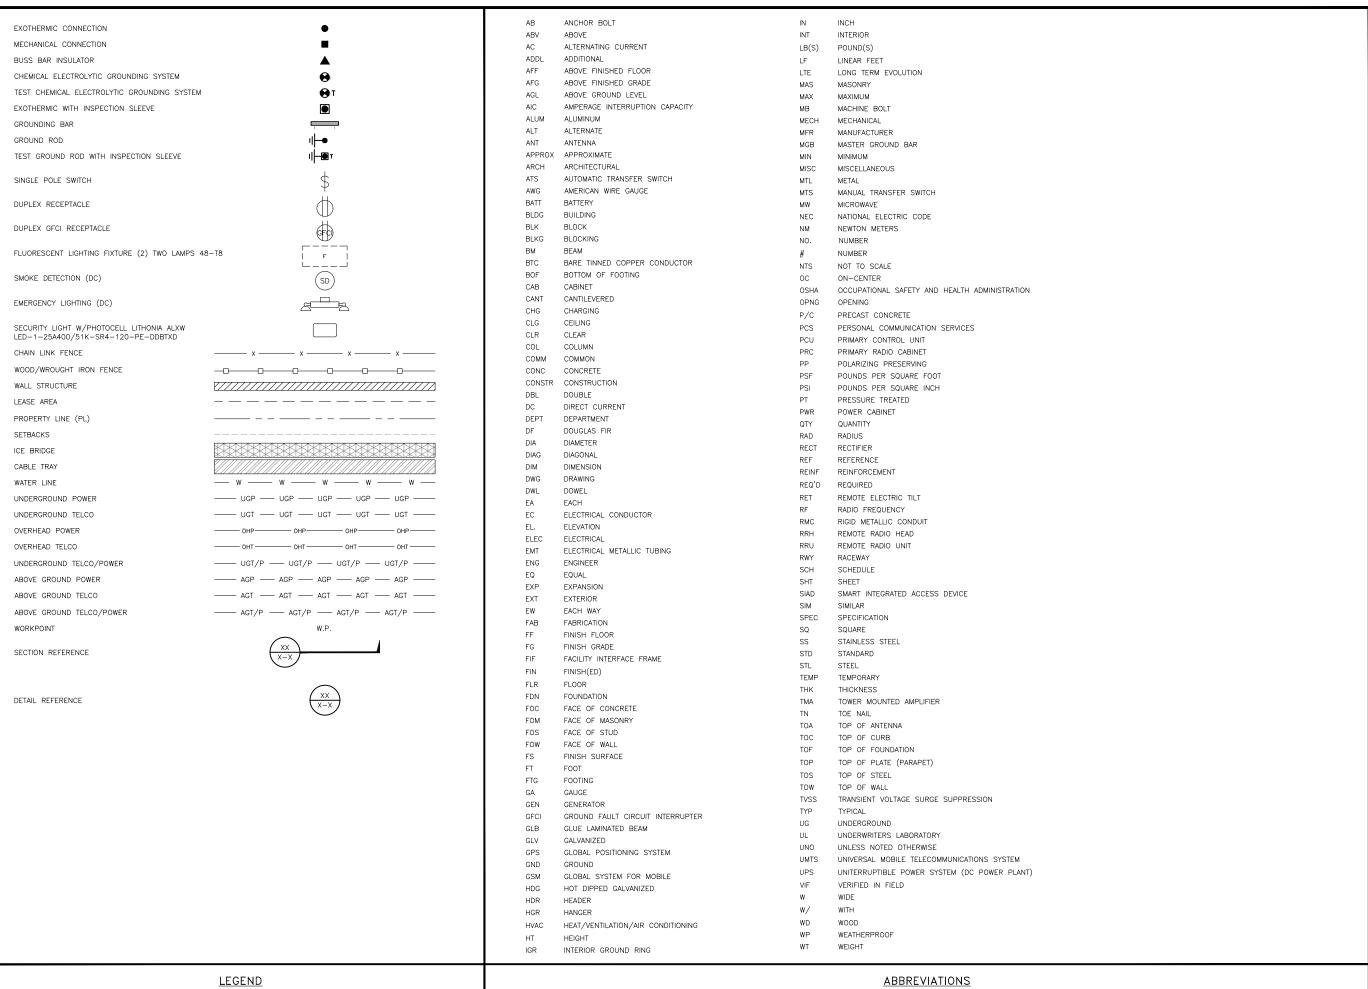




5701 SOUTH SANTA FE DRIVE LITTLETON, CO 80120



8051 CONGRESS AVENUE BOCA RATON, FL 33487



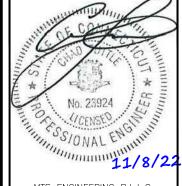

MTS ENGINEERING P.L.L.C. BER:2386985 Expires 3/31/23

IT IS A VIOLATION OF LAW FOR ANY PERSON, UNLESS THEY ARE ACTING UNDER THE DIRECTION OF A LICENSED PROFESSIONAL ENGINEER, TO ALTER THIS DOCUMENT.

DRAWN BY:	CHECKED BY:	APPROVED E	3Y
YN	RMC	RMC	

RFDS REV #:

## CONSTRUCTION DOCUMENTS

	SUBMITTALS				
REV	DATE	DESCRIPTION			
2	8/18/22	ISSUED FOR CONSTRUCTION			
3	10/16/22	ISSUED FOR CONSTRUCTION			
4	11/8/22	ISSUED FOR CONSTRUCTION			

A&E PROJECT NUMBER

153448.001.01

PROJECT INFORMATIO

NJJER01104B 52 STADLEY ROUGH ROAD DANBURY, CT 06811

SHEET TITLE

LEGEND AND ABBREVIATIONS

SHEET NUMBER

#### SITE ACTIVITY REQUIREMENTS:

- 1. NOTICE TO PROCEED NO WORK SHALL COMMENCE PRIOR TO CONTRACTOR RECEIVING A WRITTEN NOTICE TO PROCEED (NTP) AND THE ISSUANCE OF A PURCHASE ORDER. PRIOR TO ACCESSING/ENTERING THE SITE YOU MUST CONTACT THE DISH Wireless L.L.C. AND TOWER OWNER NOC & THE DISH Wireless L.L.C. AND TOWER OWNER CONSTRUCTION MANAGER.
- 2. "LOOK UP" DISH Wireless L.L.C. AND TOWER OWNER SAFETY CLIMB REQUIREMENT:

THE INTEGRITY OF THE SAFETY CLIMB AND ALL COMPONENTS OF THE CLIMBING FACILITY SHALL BE CONSIDERED DURING ALL STAGES OF DESIGN, INSTALLATION, AND INSPECTION. TOWER MODIFICATION, MOUNT REINFORCEMENTS, AND/OR EQUIPMENT INSTALLATIONS SHALL NOT COMPROMISE THE INTEGRITY OR FUNCTIONAL USE OF THE SAFETY CLIMB OR ANY COMPONENTS OF THE CLIMBING FACILITY ON THE STRUCTURE. THIS SHALL INCLUDE, BUT NOT BE LIMITED TO: PINCHING OF THE WIRE ROPE, BENDING OF THE WIRE ROPE FROM ITS SUPPORTS, DIRECT CONTACT OR CLOSE PROXIMITY TO THE WIRE ROPE WHICH MAY CAUSE FRICTIONAL WEAR, IMPACT TO THE ANCHORAGE POINTS IN ANY WAY, OR TO IMPEDE/BLOCK ITS INTENDED USE. ANY COMPROMISED SAFETY CLIMB, INCLUDING EXISTING CONDITIONS MUST BE TAGGED OUT AND REPORTED TO YOUR DISH WIReless L.L.C. AND DISH WIReless L.L.C. AND TOWER OWNER POC OR CALL THE NOC TO GENERATE A SAFETY CLIMB MAINTENANCE AND CONTRACTOR NOTICE TICKET.

- 3. PRIOR TO THE START OF CONSTRUCTION, ALL REQUIRED JURISDICTIONAL PERMITS SHALL BE OBTAINED. THIS INCLUDES, BUT IS NOT LIMITED TO, BUILDING, ELECTRICAL, MECHANICAL, FIRE, FLOOD ZONE, ENVIRONMENTAL, AND ZONING. AFTER ONSITE ACTIVITIES AND CONSTRUCTION ARE COMPLETED, ALL REQUIRED PERMITS SHALL BE SATISFIED AND CLOSED OUT ACCORDING TO LOCAL JURISDICTIONAL REQUIREMENTS.
- 4. ALL CONSTRUCTION MEANS AND METHODS; INCLUDING BUT NOT LIMITED TO, ERECTION PLANS, RIGGING PLANS, CLIMBING PLANS, AND RESCUE PLANS SHALL BE THE RESPONSIBILITY OF THE GENERAL CONTRACTOR RESPONSIBLE FOR THE EXECUTION OF THE WORK CONTAINED HEREIN, AND SHALL MEET ANSI/ASSE A10.48 (LATEST EDITION); FEDERAL, STATE, AND LOCAL REGULATIONS; AND ANY APPLICABLE INDUSTRY CONSENSUS STANDARDS RELATED TO THE CONSTRUCTION ACTIVITIES BEING PERFORMED. ALL RIGGING PLANS SHALL ADHERE TO ANSI/ASSE A10.48 (LATEST EDITION) AND DISH WIRELESS L.L.C. AND TOWER OWNER STANDARDS, INCLUDING THE REQUIRED INVOLVEMENT OF A QUALIFIED ENGINEER FOR CLASS IV CONSTRUCTION, TO CERTIFY THE SUPPORTING STRUCTURE(S) IN ACCORDANCE WITH ANSI/TIA-322 (LATEST EDITION).
- 5. ALL SITE WORK TO COMPLY WITH DISH Wireless L.L.C. AND TOWER OWNER INSTALLATION STANDARDS FOR CONSTRUCTION ACTIVITIES ON DISH Wireless L.L.C. AND TOWER OWNER TOWER SITE AND LATEST VERSION OF ANSI/TIA-1019-A-2012 "STANDARD FOR INSTALLATION, ALTERATION, AND MAINTENANCE OF ANTENNA SUPPORTING STRUCTURES AND ANTENNAS."
- 6. IF THE SPECIFIED EQUIPMENT CAN NOT BE INSTALLED AS SHOWN ON THESE DRAWINGS, THE CONTRACTOR SHALL PROPOSE AN ALTERNATIVE INSTALLATION FOR APPROVAL BY DISH Wireless L.L.C. AND TOWER OWNER PRIOR TO PROCEEDING WITH ANY SUCH CHANGE OF INSTALLATION.
- 7. ALL MATERIALS FURNISHED AND INSTALLED SHALL BE IN STRICT ACCORDANCE WITH ALL APPLICABLE CODES, REGULATIONS AND ORDINANCES. CONTRACTOR SHALL ISSUE ALL APPROPRIATE NOTICES AND COMPLY WITH ALL LAWS, ORDINANCES, RULES, REGULATIONS AND LAWFUL ORDERS OF ANY PUBLIC AUTHORITY REGARDING THE PERFORMANCE OF THE WORK. ALL WORK CARRIED OUT SHALL COMPLY WITH ALL APPLICABLE MUNICIPAL AND UTILITY COMPANY SPECIFICATIONS AND LOCAL JURISDICTIONAL CODES, ORDINANCES AND APPLICABLE REGULATIONS.
- 8. THE CONTRACTOR SHALL INSTALL ALL EQUIPMENT AND MATERIALS IN ACCORDANCE WITH MANUFACTURER'S RECOMMENDATIONS UNLESS SPECIFICALLY STATED OTHERWISE.
- 9. THE CONTRACTOR SHALL CONTACT UTILITY LOCATING SERVICES INCLUDING PRIVATE LOCATES SERVICES PRIOR TO THE START OF CONSTRUCTION.
- 10. ALL EXISTING ACTIVE SEWER, WATER, GAS, ELECTRIC AND OTHER UTILITIES WHERE ENCOUNTERED IN THE WORK, SHALL BE PROTECTED AT ALL TIMES AND WHERE REQUIRED FOR THE PROPER EXECUTION OF THE WORK, SHALL BE RELOCATED AS DIRECTED BY CONTRACTOR. EXTREME CAUTION SHOULD BE USED BY THE CONTRACTOR WHEN EXCAVATING OR DRILLING PIERS AROUND OR NEAR UTILITIES. CONTRACTOR SHALL PROVIDE SAFETY TRAINING FOR THE WORKING CREW. THIS WILL INCLUDE BUT NOT BE LIMITED TO A) FALL PROTECTION B) CONFINED SPACE C) ELECTRICAL SAFETY D) TRENCHING AND EXCAVATION E) CONSTRUCTION SAFETY PROCEDURES.
- 11. ALL SITE WORK SHALL BE AS INDICATED ON THE STAMPED CONSTRUCTION DRAWINGS AND DISH PROJECT SPECIFICATIONS, LATEST APPROVED REVISION.
- 12. CONTRACTOR SHALL KEEP THE SITE FREE FROM ACCUMULATING WASTE MATERIAL, DEBRIS, AND TRASH AT THE COMPLETION OF THE WORK. IF NECESSARY, RUBBISH, STUMPS, DEBRIS, STICKS, STONES AND OTHER REFUSE SHALL BE REMOVED FROM THE SITE AND DISPOSED OF LEGALLY.
- 13. ALL EXISTING INACTIVE SEWER, WATER, GAS, ELECTRIC AND OTHER UTILITIES, WHICH INTERFERE WITH THE EXECUTION OF THE WORK, SHALL BE REMOVED AND/OR CAPPED, PLUGGED OR OTHERWISE DISCONTINUED AT POINTS WHICH WILL NOT INTERFERE WITH THE EXECUTION OF THE WORK, SUBJECT TO THE APPROVAL OF DISH WIReless L.L.C. AND TOWER OWNER, AND/OR LOCAL UTILITIES.
- 14. THE CONTRACTOR SHALL PROVIDE SITE SIGNAGE IN ACCORDANCE WITH THE TECHNICAL SPECIFICATION FOR SITE SIGNAGE REQUIRED BY LOCAL JURISDICTION AND SIGNAGE REQUIRED ON INDIVIDUAL PIECES OF EQUIPMENT, ROOMS, AND SHELTERS.
- 15. THE SITE SHALL BE GRADED TO CAUSE SURFACE WATER TO FLOW AWAY FROM THE CARRIER'S EQUIPMENT AND TOWER AREAS.
- 16. THE SUB GRADE SHALL BE COMPACTED AND BROUGHT TO A SMOOTH UNIFORM GRADE PRIOR TO FINISHED SURFACE APPLICATION.
- 17. THE AREAS OF THE OWNERS PROPERTY DISTURBED BY THE WORK AND NOT COVERED BY THE TOWER, EQUIPMENT OR DRIVEWAY, SHALL BE GRADED TO A UNIFORM SLOPE, AND STABILIZED TO PREVENT EROSION AS SPECIFIED ON THE CONSTRUCTION DRAWINGS AND/OR PROJECT SPECIFICATIONS.
- 18. CONTRACTOR SHALL MINIMIZE DISTURBANCE TO EXISTING SITE DURING CONSTRUCTION. EROSION CONTROL MEASURES, IF REQUIRED DURING CONSTRUCTION, SHALL BE IN CONFORMANCE WITH THE LOCAL GUIDELINES FOR EROSION AND SEDIMENT CONTROL.
- 19. THE CONTRACTOR SHALL PROTECT EXISTING IMPROVEMENTS, PAVEMENTS, CURBS, LANDSCAPING AND STRUCTURES. ANY DAMAGED PART SHALL BE REPAIRED AT CONTRACTOR'S EXPENSE TO THE SATISFACTION OF OWNER.
- 20. CONTRACTOR SHALL LEGALLY AND PROPERLY DISPOSE OF ALL SCRAP MATERIALS SUCH AS COAXIAL CABLES AND OTHER ITEMS REMOVED FROM THE EXISTING FACILITY. ANTENNAS AND RADIOS REMOVED SHALL BE RETURNED TO THE OWNER'S DESIGNATED LOCATION.
- 21. CONTRACTOR SHALL LEAVE PREMISES IN CLEAN CONDITION. TRASH AND DEBRIS SHOULD BE REMOVED FROM SITE ON A DAILY BASIS.
- 22. NO FILL OR EMBANKMENT MATERIAL SHALL BE PLACED ON FROZEN GROUND. FROZEN MATERIALS, SNOW OR ICE SHALL NOT BE PLACED IN ANY FILL OR EMBANKMENT.

#### GENERAL NOTES:

1.FOR THE PURPOSE OF CONSTRUCTION DRAWING, THE FOLLOWING DEFINITIONS SHALL APPLY:

CONTRACTOR: GENERAL CONTRACTOR RESPONSIBLE FOR CONSTRUCTION

CARRIER:DISH Wireless L.L.C.

TOWER OWNER: TOWER OWNER

- 2. THESE DRAWINGS HAVE BEEN PREPARED USING STANDARDS OF PROFESSIONAL CARE AND COMPLETENESS NORMALLY EXERCISED UNDER SIMILAR CIRCUMSTANCES BY REPUTABLE ENGINEERS IN THIS OR SIMILAR LOCALITIES. IT IS ASSUMED THAT THE WORK DEPICTED WILL BE PERFORMED BY AN EXPERIENCED CONTRACTOR AND/OR WORKPEOPLE WHO HAVE A WORKING KNOWLEDGE OF THE APPLICABLE CODE STANDARDS AND REQUIREMENTS AND OF INDUSTRY ACCEPTED STANDARD GOOD PRACTICE. AS NOT EVERY STANDARD GOOD PRACTICE FOR MISCELLANEOUS WORK NOT EXPLICITLY SHOWN.
- 3. THESE DRAWINGS REPRESENT THE FINISHED STRUCTURE. THEY DO NOT INDICATE THE MEANS OR METHODS OF CONSTRUCTION. THE CONTRACTOR SHALL BE SOLELY RESPONSIBLE FOR THE CONSTRUCTION MEANS, METHODS, TECHNIQUES, SEQUENCES, AND PROCEDURES. THE CONTRACTOR SHALL PROVIDE ALL MEASURES NECESSARY FOR PROTECTION OF LIFE AND PROPERTY DURING CONSTRUCTION. SUCH MEASURES SHALL INCLUDE, BUT NOT BE LIMITED TO, BRACING, FORMWORK, SHORING, ETC. SITE VISITS BY THE ENGINEER OR HIS REPRESENTATIVE WILL NOT INCLUDE INSPECTION OF THESE ITEMS AND IS FOR STRUCTURAL OBSERVATION OF THE FINISHED STRUCTURE ONLY.
- 4. NOTES AND DETAILS IN THE CONSTRUCTION DRAWINGS SHALL TAKE PRECEDENCE OVER GENERAL NOTES AND TYPICAL DETAILS. WHERE NO DETAILS ARE SHOWN, CONSTRUCTION SHALL CONFORM TO SIMILAR WORK ON THE PROJECT, AND/OR AS PROVIDED FOR IN THE CONTRACT DOCUMENTS. WHERE DISCREPANCIES OCCUR BETWEEN PLANS, DETAILS, GENERAL NOTES, AND SPECIFICATIONS, THE GREATER, MORE STRICT REQUIREMENTS, SHALL GOVERN. IF FURTHER CLARIFICATION IS REQUIRED CONTACT THE ENGINEER OF RECORD.
- 5. SUBSTANTIAL EFFORT HAS BEEN MADE TO PROVIDE ACCURATE DIMENSIONS AND MEASUREMENTS ON THE DRAWINGS TO ASSIST IN THE FABRICATION AND/OR PLACEMENT OF CONSTRUCTION ELEMENTS BUT IT IS THE SOLE RESPONSIBILITY OF THE CONTRACTOR TO FIELD VERIFY THE DIMENSIONS, MEASUREMENTS, AND/OR CLEARANCES SHOWN IN THE CONSTRUCTION DRAWINGS PRIOR TO FABRICATION OR CUTTING OF ANY NEW OR EXISTING CONSTRUCTION ELEMENTS. IF IT IS DETERMINED THAT THERE ARE DISCREPANCIES AND/OR CONFLICTS WITH THE CONSTRUCTION DRAWINGS THE ENGINEER OF RECORD IS TO BE NOTIFIED AS SOON AS POSSIBLE.
- 6. PRIOR TO THE SUBMISSION OF BIDS, THE BIDDING CONTRACTOR SHALL VISIT THE CELL SITE TO FAMILIARIZE WITH THE EXISTING CONDITIONS AND TO CONFIRM THAT THE WORK CAN BE ACCOMPLISHED AS SHOWN ON THE CONSTRUCTION DRAWINGS. ANY DISCREPANCY FOUND SHALL BE BROUGHT TO THE ATTENTION OF CARRIER POC AND TOWER OWNER.
- 7. ALL MATERIALS FURNISHED AND INSTALLED SHALL BE IN STRICT ACCORDANCE WITH ALL APPLICABLE CODES, REGULATIONS AND ORDINANCES. CONTRACTOR SHALL ISSUE ALL APPROPRIATE NOTICES AND COMPLY WITH ALL LAWS, ORDINANCES, RULES, REGULATIONS AND LAWFUL ORDERS OF ANY PUBLIC AUTHORITY REGARDING THE PERFORMANCE OF THE WORK. ALL WORK CARRIED OUT SHALL COMPLY WITH ALL APPLICABLE MUNICIPAL AND UTILITY COMPANY SPECIFICATIONS AND LOCAL JURISDICTIONAL CODES, ORDINANCES AND APPLICABLE REGULATIONS.
- 8. UNLESS NOTED OTHERWISE, THE WORK SHALL INCLUDE FURNISHING MATERIALS, EQUIPMENT, APPURTENANCES AND LABOR NECESSARY TO COMPLETE ALL INSTALLATIONS AS INDICATED ON THE DRAWINGS.
- 9. THE CONTRACTOR SHALL INSTALL ALL EQUIPMENT AND MATERIALS IN ACCORDANCE WITH MANUFACTURER'S RECOMMENDATIONS UNLESS SPECIFICALLY STATED OTHERWISE.
- 10. IF THE SPECIFIED EQUIPMENT CAN NOT BE INSTALLED AS SHOWN ON THESE DRAWINGS, THE CONTRACTOR SHALL PROPOSE AN ALTERNATIVE INSTALLATION FOR APPROVAL BY THE CARRIER AND TOWER OWNER PRIOR TO PROCEEDING WITH ANY SUCH CHANGE OF INSTALLATION.
- 11. CONTRACTOR IS TO PERFORM A SITE INVESTIGATION, BEFORE SUBMITTING BIDS, TO DETERMINE THE BEST ROUTING OF ALL CONDUITS FOR POWER, AND TELCO AND FOR GROUNDING CABLES AS SHOWN IN THE POWER, TELCO, AND GROUNDING PLAN DRAWINGS
- 12. THE CONTRACTOR SHALL PROTECT EXISTING IMPROVEMENTS, PAVEMENTS, CURBS, LANDSCAPING AND STRUCTURES. ANY DAMAGED PART SHALL BE REPAIRED AT CONTRACTOR'S EXPENSE TO THE SATISFACTION OF DISH WIReless L.L.C. AND TOWER OWNER
- 13. CONTRACTOR SHALL LEGALLY AND PROPERLY DISPOSE OF ALL SCRAP MATERIALS SUCH AS COAXIAL CABLES AND OTHER ITEMS REMOVED FROM THE EXISTING FACILITY. ANTENNAS REMOVED SHALL BE RETURNED TO THE OWNER'S DESIGNATED LOCATION.
- 14. CONTRACTOR SHALL LEAVE PREMISES IN CLEAN CONDITION. TRASH AND DEBRIS SHOULD BE REMOVED FROM SITE ON A DAILY BASIS.




5701 SOUTH SANTA FE DRIVE LITTLETON, CO 80120



8051 CONGRESS AVENUE BOCA RATON, FL 33487



B+T GRP 1717 S. BOULDER SUITE 300 TULSA, OK 74119 PH: (918) 587-4630 www.blgrp.com

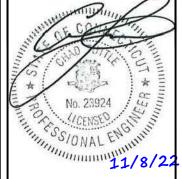

MTS ENGINEERING P.L.L.C. BER:2386985 Expires 3/31/23

IT IS A VIOLATION OF LAW FOR ANY PERSON, UNLESS THEY ARE ACTING UNDER THE DIRECTION OF A LICENSED PROFESSIONAL ENGINEER, TO ALTER THIS DOCUMENT.

ı	DRAWN BY:	CHECKED BY:	APPROVED	BY
	YN	RMC	RMC	

RFDS REV #:

## CONSTRUCTION DOCUMENTS

	SUBMITTALS				
REV DATE		DESCRIPTION			
2	2 8/18/22	ISSUED FOR CONSTRUCTION			
3	10/16/22	ISSUED FOR CONSTRUCTION			
4	11/8/22	ISSUED FOR CONSTRUCTION			

A&E PROJECT NUMBER

153448.001.01

DISH Wireless L.L.C. PROJECT INFORMATION

NJJER01104B 52 STADLEY ROUGH ROAD DANBURY, CT 06811

SHEET TITLE

GENERAL NOTES

SHEET NUMBER

#### CONCRETE, FOUNDATIONS, AND REINFORCING STEEL:

- 1. ALL CONCRETE WORK SHALL BE IN ACCORDANCE WITH THE ACI 301, ACI 318, ACI 336, ASTM A184, ASTM A185 AND THE DESIGN AND CONSTRUCTION SPECIFICATION FOR CAST—IN—PLACE CONCRETE.
- 2. UNLESS NOTED OTHERWISE, SOIL BEARING PRESSURE USED FOR DESIGN OF SLABS AND FOUNDATIONS IS ASSUMED TO BE 1000 psf.
- 3. ALL CONCRETE SHALL HAVE A MINIMUM COMPRESSIVE STRENGTH (f'c) OF 3000 psi AT 28 DAYS, UNLESS NOTED OTHERWISE. NO MORE THAN 90 MINUTES SHALL ELAPSE FROM BATCH TIME TO TIME OF PLACEMENT UNLESS APPROVED BY THE ENGINEER OF RECORD. TEMPERATURE OF CONCRETE SHALL NOT EXCEED 90°F AT TIME OF PLACEMENT.
- 4. CONCRETE EXPOSED TO FREEZE-THAW CYCLES SHALL CONTAIN AIR ENTRAINING ADMIXTURES. AMOUNT OF AIR ENTRAINMENT TO BE BASED ON SIZE OF AGGREGATE AND F3 CLASS EXPOSURE (VERY SEVERE). CEMENT USED TO BE TYPE II PORTLAND CEMENT WITH A MAXIMUM WATER-TO-CEMENT RATIO (W/C) OF 0.45.
- 5. ALL STEEL REINFORCING SHALL CONFORM TO ASTM A615. ALL WELDED WIRE FABRIC (WWF) SHALL CONFORM TO ASTM A185. ALL SPLICES SHALL BE CLASS "B" TENSION SPLICES, UNLESS NOTED OTHERWISE. ALL HOOKS SHALL BE STANDARD 90 DEGREE HOOKS, UNLESS NOTED OTHERWISE. YIELD STRENGTH (Fy) OF STANDARD DEFORMED BARS ARE AS FOLLOWS:

#4 BARS AND SMALLER 40 ksi

#5 BARS AND LARGER 60 ksi

- 6. THE FOLLOWING MINIMUM CONCRETE COVER SHALL BE PROVIDED FOR REINFORCING STEEL UNLESS SHOWN OTHERWISE ON DRAWINGS:
- CONCRETE CAST AGAINST AND PERMANENTLY EXPOSED TO EARTH 3"
- CONCRETE EXPOSED TO EARTH OR WEATHER:
- #6 BARS AND LARGER 2"
- #5 BARS AND SMALLER 1-1/2"
- CONCRETE NOT EXPOSED TO EARTH OR WEATHER:
- SLAB AND WALLS 3/4"
- BEAMS AND COLUMNS 1-1/2"
- 7. A TOOLED EDGE OR A 3/4" CHAMFER SHALL BE PROVIDED AT ALL EXPOSED EDGES OF CONCRETE, UNLESS NOTED OTHERWISE, IN ACCORDANCE WITH ACI 301 SECTION 4.2.4.

#### **ELECTRICAL INSTALLATION NOTES:**

- 1. ALL ELECTRICAL WORK SHALL BE PERFORMED IN ACCORDANCE WITH THE PROJECT SPECIFICATIONS, NEC AND ALL APPLICABLE FEDERAL, STATE, AND LOCAL CODES/ORDINANCES.
- 2. CONDUIT ROUTINGS ARE SCHEMATIC. CONTRACTOR SHALL INSTALL CONDUITS SO THAT ACCESS TO EQUIPMENT IS NOT BLOCKED AND TRIP HAZARDS ARE ELIMINATED.
- 3. WIRING, RACEWAY AND SUPPORT METHODS AND MATERIALS SHALL COMPLY WITH THE REQUIREMENTS OF THE NEC.
- 4. ALL CIRCUITS SHALL BE SEGREGATED AND MAINTAIN MINIMUM CABLE SEPARATION AS REQUIRED BY THE NEC.
- 4.1. ALL EQUIPMENT SHALL BEAR THE UNDERWRITERS LABORATORIES LABEL OF APPROVAL, AND SHALL CONFORM TO REQUIREMENT OF THE NATIONAL ELECTRICAL CODE.
- 4.2. ALL OVERCURRENT DEVICES SHALL HAVE AN INTERRUPTING CURRENT RATING THAT SHALL BE GREATER THAN THE SHORT CIRCUIT CURRENT TO WHICH THEY ARE SUBJECTED, 22,000 AIC MINIMUM. VERIFY AVAILABLE SHORT CIRCUIT CURRENT DOES NOT EXCEED THE RATING OF ELECTRICAL EQUIPMENT IN ACCORDANCE WITH ARTICLE 110.24 NEC OR THE MOST CURRENT ADOPTED CODE PRE THE GOVERNING JURISDICTION.
- 5. EACH END OF EVERY POWER PHASE CONDUCTOR, GROUNDING CONDUCTOR, AND TELCO CONDUCTOR OR CABLE SHALL BE LABELED WITH COLOR—CODED INSULATION OR ELECTRICAL TAPE (3M BRAND, 1/2" PLASTIC ELECTRICAL TAPE WITH UV PROTECTION, OR EQUAL). THE IDENTIFICATION METHOD SHALL CONFORM WITH NEC AND OSHA.
- 6. ALL ELECTRICAL COMPONENTS SHALL BE CLEARLY LABELED WITH LAMICOID TAGS SHOWING THEIR RATED VOLTAGE, PHASE CONFIGURATION, WIRE CONFIGURATION, POWER OR AMPACITY RATING AND BRANCH CIRCUIT ID NUMBERS (i.e. PANEL BOARD AND CIRCUIT ID'S).
- 7. PANEL BOARDS (ID NUMBERS) SHALL BE CLEARLY LABELED WITH PLASTIC LABELS.
- 8. TIE WRAPS ARE NOT ALLOWED.
- 9. ALL POWER AND EQUIPMENT GROUND WIRING IN TUBING OR CONDUIT SHALL BE SINGLE COPPER CONDUCTOR (#14 OR LARGER) WITH TYPE THHW, THWN, THWN-2, XHHW, XHHW-2, THW, THW-2, RHW, OR RHW-2 INSULATION UNLESS OTHERWISE SPECIFIED.
- 10. SUPPLEMENTAL EQUIPMENT GROUND WIRING LOCATED INDOORS SHALL BE SINGLE COPPER CONDUCTOR (#6 OR LARGER) WITH TYPE THHW, THWN, THWN-2, XHHW, XHHW-2, THW, THW-2, RHW, OR RHW-2 INSULATION UNLESS OTHERWISE SPECIFIED.
- 11. POWER AND CONTROL WIRING IN FLEXIBLE CORD SHALL BE MULTI-CONDUCTOR, TYPE SOOW CORD (#14 OR LARGER) UNLESS OTHERWISE SPECIFIED.
- 12. POWER AND CONTROL WIRING FOR USE IN CABLE TRAY SHALL BE MULTI-CONDUCTOR, TYPE TC CABLE (#14 OR LARGER), WITH TYPE THHW, THWN, THWN-2, XHHW, XHHW-2, THW, THW-2, RHW, OR RHW-2 INSULATION UNLESS OTHERWISE SPECIFIED.
- 13. ALL POWER AND GROUNDING CONNECTIONS SHALL BE CRIMP—STYLE, COMPRESSION WIRE LUGS AND WIRE NUTS BY THOMAS AND BETTS (OR EQUAL). LUGS AND WIRE NUTS SHALL BE RATED FOR OPERATION NOT LESS THAN 75° C (90° C IF AVAILABLE).
- 14. RACEWAY AND CABLE TRAY SHALL BE LISTED OR LABELED FOR ELECTRICAL USE IN ACCORDANCE WITH NEMA, UL, ANSI/IEEE AND NEC.
- 15. ELECTRICAL METALLIC TUBING (EMT), INTERMEDIATE METAL CONDUIT (IMC), OR RIGID METAL CONDUIT (RMC) SHALL BE USED FOR EXPOSED INDOOR LOCATIONS.

- . ELECTRICAL METALLIC TUBING (EMT) OR METAL—CLAD CABLE (MC) SHALL BE USED FOR CONCEALED INDOOR LOCATIONS.
- 17. SCHEDULE 40 PVC UNDERGROUND ON STRAIGHTS AND SCHEDULE 80 PVC FOR ALL ELBOWS/90s AND ALL APPROVED ABOVE GRADE PVC CONDUIT.
- 18. LIQUID—TIGHT FLEXIBLE METALLIC CONDUIT (LIQUID—TITE FLEX) SHALL BE USED INDOORS AND OUTDOORS, WHERE VIBRATION OCCURS OR FLEXIBILITY IS NEEDED.
- 19. CONDUIT AND TUBING FITTINGS SHALL BE THREADED OR COMPRESSION—TYPE AND APPROVED FOR THE LOCATION USED. SET SCREW FITTINGS ARE NOT ACCEPTABLE.
- 20. CABINETS, BOXES AND WIRE WAYS SHALL BE LABELED FOR ELECTRICAL USE IN ACCORDANCE WITH NEMA, UL, ANSI/IEEE AND THE NEC.
- 21. WIREWAYS SHALL BE METAL WITH AN ENAMEL FINISH AND INCLUDE A HINGED COVER, DESIGNED TO SWING OPEN DOWNWARDS (WIREMOLD SPECMATE WIREWAY).
- 22. SLOTTED WIRING DUCT SHALL BE PVC AND INCLUDE COVER (PANDUIT TYPE E OR EQUAL).
- 23. CONDUITS SHALL BE FASTENED SECURELY IN PLACE WITH APPROVED NON-PERFORATED STRAPS AND HANGERS. EXPLOSIVE DEVICES (i.e. POWDER-ACTUATED) FOR ATTACHING HANGERS TO STRUCTURE WILL NOT BE PERMITTED. CLOSELY FOLLOW THE LINES OF THE STRUCTURE, MAINTAIN CLOSE PROXIMITY TO THE STRUCTURE AND KEEP CONDUITS IN TIGHT ENVELOPES. CHANGES IN DIRECTION TO ROUTE AROUND OBSTACLES SHALL BE MADE WITH CONDUIT OUTLET BODIES. CONDUIT SHALL BE INSTALLED IN A NEAT AND WORKMANLIKE MANNER. PARALLEL AND PERPENDICULAR TO STRUCTURE WALL AND CEILING LINES. ALL CONDUIT SHALL BE FISHED TO CLEAR OBSTRUCTIONS. ENDS OF CONDUITS SHALL BE TEMPORARILY CAPPED FLUSH TO FINISH GRADE TO PREVENT CONCRETE, PLASTER OR DIRT FROM ENTERING. CONDUITS SHALL BE RIGIDLY CLAMPED TO BOXES BY GALVANIZED MALLEABLE IRON BUSHING ON INSIDE AND GALVANIZED MALLEABLE IRON LOCKNUT ON OUTSIDE AND INSIDE.
- 24. EQUIPMENT CABINETS, TERMINAL BOXES, JUNCTION BOXES AND PULL BOXES SHALL BE GALVANIZED OR EPOXY-COATED SHEET STEEL. SHALL MEET OR EXCEED UL 50 AND BE RATED NEMA 1 (OR BETTER) FOR INTERIOR LOCATIONS AND NEMA 3 (OR BETTER) FOR EXTERIOR LOCATIONS.
- 25. METAL RECEPTACLE, SWITCH AND DEVICE BOXES SHALL BE GALVANIZED, EPOXY—COATED OR NON—CORRODING; SHALL MEET OR EXCEED UL 514A AND NEMA OS 1 AND BE RATED NEMA 1 (OR BETTER) FOR INTERIOR LOCATIONS AND WEATHER PROTECTED (WP OR BETTER) FOR EXTERIOR LOCATIONS.
- 26. NONMETALLIC RECEPTACLE, SWITCH AND DEVICE BOXES SHALL MEET OR EXCEED NEMA OS 2 (NEWEST REVISION) AND BE RATED NEMA 1 (OR BETTER) FOR INTERIOR LOCATIONS AND WEATHER PROTECTED (WP OR BETTER) FOR EXTERIOR LOCATIONS.
- 27. THE CONTRACTOR SHALL NOTIFY AND OBTAIN NECESSARY AUTHORIZATION FROM THE CARRIER AND/OR DISH Wireless L.L.C. AND TOWER OWNER BEFORE COMMENCING WORK ON THE AC POWER DISTRIBUTION PANELS.
- 28. THE CONTRACTOR SHALL PROVIDE NECESSARY TAGGING ON THE BREAKERS, CABLES AND DISTRIBUTION PANELS IN ACCORDANCE WITH THE APPLICABLE CODES AND STANDARDS TO SAFEGUARD LIFE AND PROPERTY.
- 29. INSTALL LAMICOID LABEL ON THE METER CENTER TO SHOW "DISH Wireless L.L.C.".
- 30. ALL EMPTY/SPARE CONDUITS THAT ARE INSTALLED ARE TO HAVE A METERED MULE TAPE PULL CORD INSTALLED.



5701 SOUTH SANTA FE DRIVE LITTLETON, CO 80120



8051 CONGRESS AVENUE BOCA RATON, FL 33487





MTS ENGINEERING P.L.L.C. BER:2386985 Expires 3/31/23

IT IS A VIOLATION OF LAW FOR ANY PERSON, UNLESS THEY ARE ACTING UNDER THE DIRECTION OF A LICENSED PROFESSIONAL ENGINEER, TO ALTER THIS DOCUMENT.

DRAWN	BY:	CHECKED	BY:	APPROVED	B/
YN		RMC		RMC	

# CONSTRUCTION DOCUMENTS

RFDS REV #

SUBMITTALS				
REV	DATE	DESCRIPTION		
2	8/18/22	ISSUED FOR CONSTRUCTION		
3	10/16/22	ISSUED FOR CONSTRUCTION		
4	11/8/22	ISSUED FOR CONSTRUCTION		

A&E PROJECT NUMBER

153448.001.01

DISH Wireless L.L.C. PROJECT INFORMATION

NJJER01104B 52 STADLEY ROUGH ROAD DANBURY, CT 06811

SHEET TITLE

GENERAL NOTES

SHEET NUMBER

#### **GROUNDING NOTES:**

- 1. ALL GROUND ELECTRODE SYSTEMS (INCLUDING TELECOMMUNICATION, RADIO, LIGHTNING PROTECTION AND AC POWER GES'S) SHALL BE BONDED TOGETHER AT OR BELOW GRADE, BY TWO OR MORE COPPER BONDING CONDUCTORS IN ACCORDANCE WITH THE NEC.
- 2. THE CONTRACTOR SHALL PERFORM IEEE FALL—OF—POTENTIAL RESISTANCE TO EARTH TESTING (PER IEEE 1100 AND 81) FOR GROUND ELECTRODE SYSTEMS, THE CONTRACTOR SHALL FURNISH AND INSTALL SUPPLEMENTAL GROUND ELECTRODES AS NEEDED TO ACHIEVE A TEST RESULT OF 5 OHMS OR LESS.
- 3. THE CONTRACTOR IS RESPONSIBLE FOR PROPERLY SEQUENCING GROUNDING AND UNDERGROUND CONDUIT INSTALLATION AS TO PREVENT ANY LOSS OF CONTINUITY IN THE GROUNDING SYSTEM OR DAMAGE TO THE CONDUIT AND PROVIDE TESTING RESULTS.
- 4. METAL CONDUIT AND TRAY SHALL BE GROUNDED AND MADE ELECTRICALLY CONTINUOUS WITH LISTED BONDING FITTINGS OR BY BONDING ACROSS THE DISCONTINUITY WITH #6 COPPER WIRE UL APPROVED GROUNDING TYPE CONDUIT CLAMPS.
- 5. METAL RACEWAY SHALL NOT BE USED AS THE NEC REQUIRED EQUIPMENT GROUND CONDUCTOR. STRANDED COPPER CONDUCTORS WITH GREEN INSULATION, SIZED IN ACCORDANCE WITH THE NEC, SHALL BE FURNISHED AND INSTALLED WITH THE POWER CIRCUITS TO BTS FOUIPMENT.
- 6. EACH CABINET FRAME SHALL BE DIRECTLY CONNECTED TO THE MASTER GROUND BAR WITH GREEN INSULATED SUPPLEMENTAL EQUIPMENT GROUND WIRES, #6 STRANDED COPPER OR LARGER FOR INDOOR BTS; #2 BARE SOLID TINNED COPPER FOR OUTDOOR BTS.
- 7. CONNECTIONS TO THE GROUND BUS SHALL NOT BE DOUBLED UP OR STACKED BACK TO BACK CONNECTIONS ON OPPOSITE SIDE OF THE GROUND BUS ARE PERMITTED.
- 8. ALL EXTERIOR GROUND CONDUCTORS BETWEEN EQUIPMENT/GROUND BARS AND THE GROUND RING SHALL BE #2 SOLID TINNED COPPER UNLESS OTHERWISE INDICATED.
- 9. ALUMINUM CONDUCTOR OR COPPER CLAD STEEL CONDUCTOR SHALL NOT BE USED FOR GROUNDING CONNECTIONS.
- 10. USE OF 90° BENDS IN THE PROTECTION GROUNDING CONDUCTORS SHALL BE AVOIDED WHEN 45° BENDS CAN BE ADEQUATELY SUPPORTED.
- 11. EXOTHERMIC WELDS SHALL BE USED FOR ALL GROUNDING CONNECTIONS BELOW GRADE.
- 12. ALL GROUND CONNECTIONS ABOVE GRADE (INTERIOR AND EXTERIOR) SHALL BE FORMED USING HIGH PRESS CRIMPS.
- 13. COMPRESSION GROUND CONNECTIONS MAY BE REPLACED BY EXOTHERMIC WELD CONNECTIONS.
- 14. ICE BRIDGE BONDING CONDUCTORS SHALL BE EXOTHERMICALLY BONDED OR BOLTED TO THE BRIDGE AND THE TOWER GROUND BAR.
- 15. APPROVED ANTIOXIDANT COATINGS (i.e. CONDUCTIVE GEL OR PASTE) SHALL BE USED ON ALL COMPRESSION AND BOLTED GROUND CONNECTIONS.
- 16. ALL EXTERIOR GROUND CONNECTIONS SHALL BE COATED WITH A CORROSION RESISTANT MATERIAL.
- 17. MISCELLANEOUS ELECTRICAL AND NON-ELECTRICAL METAL BOXES, FRAMES AND SUPPORTS SHALL BE BONDED TO THE GROUND RING, IN ACCORDANCE WITH THE NEC.
- 18. BOND ALL METALLIC OBJECTS WITHIN 6 ft OF MAIN GROUND RING WITH (1) #2 BARE SOLID TINNED COPPER GROUND CONDUCTOR
- 19. GROUND CONDUCTORS USED FOR THE FACILITY GROUNDING AND LIGHTNING PROTECTION SYSTEMS SHALL NOT BE ROUTED THROUGH METALLIC OBJECTS THAT FORM A RING AROUND THE CONDUCTOR, SUCH AS METALLIC CONDUITS, METAL SUPPORT CLIPS OR SLEEVES THROUGH WALLS OR FLOORS. WHEN IT IS REQUIRED TO BE HOUSED IN CONDUIT TO MEET CODE REQUIREMENTS OR LOCAL CONDITIONS, NON-METALLIC MATERIAL SUCH AS PVC CONDUIT SHALL BE USED. WHERE USE OF METAL CONDUIT IS UNAVOIDABLE (i.e., NONMETALLIC CONDUIT PROHIBITED BY LOCAL CODE) THE GROUND CONDUCTOR SHALL BE BONDED TO EACH END OF THE METAL CONDUIT.
- 20. ALL GROUNDS THAT TRANSITION FROM BELOW GRADE TO ABOVE GRADE MUST BE #2 BARE SOLID TINNED COPPER IN 3/4"
  NON—METALLIC, FLEXIBLE CONDUIT FROM 24" BELOW GRADE TO WITHIN 3" TO 6" OF CAD—WELD TERMINATION POINT. THE EXPOSED END
  OF THE CONDUIT MUST BE SEALED WITH SILICONE CAULK. (ADD TRANSITIONING GROUND STANDARD DETAIL AS WELL).
- 21. BUILDINGS WHERE THE MAIN GROUNDING CONDUCTORS ARE REQUIRED TO BE ROUTED TO GRADE, THE CONTRACTOR SHALL ROUTE TWO GROUNDING CONDUCTORS FROM THE ROOFTOP, TOWERS, AND WATER TOWERS GROUNDING RING, TO THE EXISTING GROUNDING SYSTEM, THE GROUNDING CONDUCTORS SHALL NOT BE SMALLER THAN 2/O COPPER. ROOFTOP GROUNDING RING SHALL BE BONDED TO THE EXISTING GROUNDING SYSTEM, THE BUILDING STEEL COLUMNS, LIGHTNING PROTECTION SYSTEM, AND BUILDING MAIN WATER LINE (FERROUS OR NONFERROUS METAL PIPING ONLY). DO NOT ATTACH GROUNDING TO FIRE SPRINKLER SYSTEM PIPES.




5701 SOUTH SANTA FE DRIVE LITTLETON, CO 80120



8051 CONGRESS AVENUE BOCA RATON, FL 33487



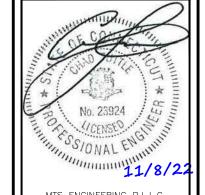

MTS ENGINEERING P.L.L.C. BER:2386985 Expires 3/31/23

IT IS A VIOLATION OF LAW FOR ANY PERSON, UNLESS THEY ARE ACTING UNDER THE DIRECTION OF A LICENSED PROFESSIONAL ENGINEER, TO ALTER THIS DOCUMENT.

DRAWN BY:	CHECKED BY:	APPROVED E	ľY
YN	RMC	RMC	_

RFDS REV #:

## CONSTRUCTION DOCUMENTS

ı	SUBMITTALS				
	REV	DATE	DESCRIPTION		
ı	2	8/18/22	ISSUED FOR CONSTRUCTION		
ı	3	10/16/22	ISSUED FOR CONSTRUCTION		
L	4	11/8/22	ISSUED FOR CONSTRUCTION		

A&E PROJECT NUMBER

153448.001.01


DISH Wireless L.L.C. PROJECT INFORMATIO

NJJERO1104B 52 STADLEY ROUGH ROAD DANBURY, CT 06811

SHEET TITLE

GENERAL NOTES

SHEET NUMBER

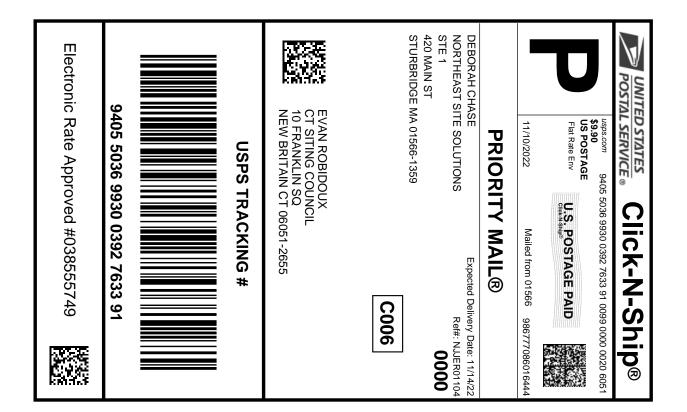



Cut on dotted line.

### Instructions

- 1. Each Click-N-Ship® label is unique. Labels are to be used as printed and used only once. DO NOT PHOTO **COPY OR ALTER LABEL.**
- 2. Place your label so it does not wrap around the edge of the package.
- 3. Adhere your label to the package. A self-adhesive label is recommended. If tape or glue is used, DO NOT TAPE OVER BARCODE. Be sure all edges are secure.
- 4. To mail your package with PC Postage®, you may schedule a Package Pickup online, hand to your letter carrier, take to a Post Office™, or drop in a USPS collection box.
- 5. Mail your package on the "Ship Date" you selected when creating this label.

## Click-N-Ship® Label Record

## **USPS TRACKING #:** 9405 5036 9930 0392 7633 91

575540593 11/10/2022 11/10/2022 Trans. #: Print Date: Ship Date: 11/14/2022 Delivery Date:

Priority Mail® Postage: Total:

\$9.90 \$9.90

Ref#: NJJER01104

From: **DEBORAH CHASE** 

NORTHEAST SITE SOLUTIONS

STE 1

420 MAIN ST


STURBRIDGE MA 01566-1359

**EVAN ROBIDOUX** 

CT SITING COUNCIL 10 FRANKLIN SQ

**NEW BRITAIN CT 06051-2655** 

\* Retail Pricing Priority Mail rates apply. There is no fee for USPS Tracking® service on Priority Mail service with use of this electronic rate shipping label. Refunds for unused postage paid labels can be requested online 30 days from the print date.

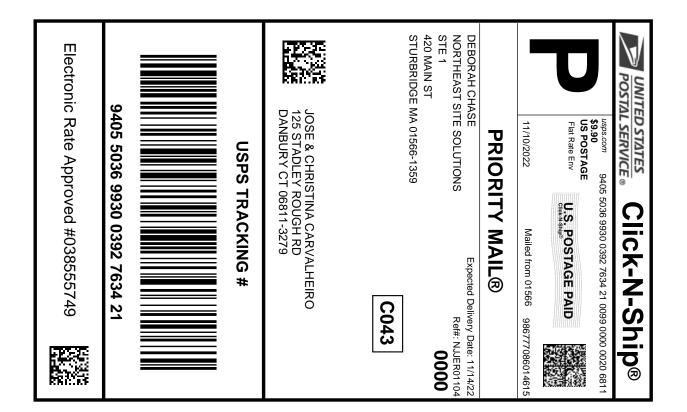



Cut on dotted line.

### Instructions

- 1. Each Click-N-Ship® label is unique. Labels are to be used as printed and used only once. DO NOT PHOTO **COPY OR ALTER LABEL.**
- 2. Place your label so it does not wrap around the edge of the package.
- 3. Adhere your label to the package. A self-adhesive label is recommended. If tape or glue is used, DO NOT TAPE OVER BARCODE. Be sure all edges are secure.
- 4. To mail your package with PC Postage®, you may schedule a Package Pickup online, hand to your letter carrier, take to a Post Office™, or drop in a USPS collection box.
- 5. Mail your package on the "Ship Date" you selected when creating this label.

## Click-N-Ship® Label Record

## **USPS TRACKING #:** 9405 5036 9930 0392 7634 21

575540593 11/10/2022 11/10/2022 Trans. #: Print Date: Ship Date: 11/14/2022 Delivery Date:

Priority Mail® Postage: Total:

\$9.90 \$9.90

From: **DEBORAH CHASE**  Ref#: NJJER01104

NORTHEAST SITE SOLUTIONS

STE 1

420 MAIN ST

STURBRIDGE MA 01566-1359

JOSE & CHRISTINA CARVALHEIRO

125 STADLEY ROUGH RD DANBURY CT 06811-3279

\* Retail Pricing Priority Mail rates apply. There is no fee for USPS Tracking® service on Priority Mail service with use of this electronic rate shipping label. Refunds for unused postage paid labels can be requested online 30 days from the print date.