



INDUSTRIAL AVE,
STATE 3
NEW BRITAIN NJ 07430
PHONE: 201.684.0055
FAX: 201.684.0066

June 17, 2022

Members of the Siting Council
Connecticut Siting Council
10 Franklin Square
New Britain, CT 06051

RE: Notice of Exempt Modification
2 Westwoods Drive, Farmington, CT 06032
Latitude: 41.4238
Longitude: -72.5253
T-Mobile Site#: CTHA112A - Anchor

Dear Ms. Bachman:

T-Mobile currently maintains three (3) antennas at the 116' level and three (3) antennas at the 126' level of the 150' flagpole tower located at 2 Westwoods Drive in Farmington, CT. The tower is owned by Phoenix Tower International. The property is owned by the Town of Farmington Southwest Fire Department. T-Mobile now intends to replace six (6) of its existing antennas with six (6) N600/L600/L700 antennas. The new antennas would be installed at the same 116' and 126' level of the tower. The new antennas support 5G services.

Planned Modifications:

Tower:

Install New:

- (3) Commscope FVV-65B-R3 Antennas
- (3) Commscope VV-65A-R1 Antennas
- (3) Radio 4460 B2 B25
- (3) Radio 8863 B41
- (3) Commscope Smart BIAST-ATSBT
- (12) 7/8" Coax Cables

To Be Removed:

- (3) APX16DWV Antennas
- (3) APXVAA24 Antennas
- (3) Radio 4415 B66A
- (3) Radio 4415 B25

All TMAs and Diplexers

To Remain:

(3) Radio 4449 B71 B85A

(18) 7/8" Coax Cables

Ground Work:

Install (1) 6160 Cabinet and (1) B160 Battery Cabinet.

This flagpole tower was originally approved by the Connecticut Siting Council in Docket No. 480 dated May 10, 2018. There will be no expansion of height or ground space that will break any conditions provided in the docket.

Please accept this letter as notification pursuant to Regulations of Connecticut State Agencies § 16-50j-73, for construction that constitutes an exempt modification pursuant to R.C.S.A. § 16-50j-72(b)(2). In accordance with R.C.S.A. § 16-50j-73, a copy of this letter is being sent to Town Manager Kathleen Blonski, Elected Official, and Shannon Rutherford, Town Planner, as well as the property and tower owner.

The planned modifications to the facility fall squarely within those activities explicitly provided for in R.C.S.A. § 16-50j-72(b)(2).

1. The proposed modifications will not result in an increase in the height of the existing structure.
2. The proposed modifications will not require the extension of the site boundary.
3. The proposed modifications will not increase noise levels at the facility by six decibels or more, or to levels that exceed state and local criteria.
4. The operation of the replacement antennas will not increase radio frequency emissions at the facility to a level at or above the Federal Communications Commission safety standard.
5. The proposed modifications will not cause a change or alteration in the physical or environmental characteristics of the site.
6. The existing structure and its foundation can support the proposed loading.

For the foregoing reasons, T-Mobile respectfully submits that the proposed modifications to the above referenced telecommunications facility constitute an exempt modification under R.C.S.A. § 16-50j-72(b)(2).

Sincerely,

Eric Breun

Transcend Wireless

Cell: 201-658-7728

Email: ebreun@transcendwireless.com

Attachments

cc: Kathleen Blonski - Town Manager of Farmington

Shannon Rutherford - Town Planner

Phoenix Towers - Tower Owner

Farmington Fire Department Southwest Fire House - Property Owner


ERIC BREUN
2016587728
1 INTERNATIONAL BLVD.
MAHWAH NJ 07495

1 LBS

SHIP TO:
TOWN MANAGER
KATHLEEN BLONSKI
1 MONTEITH DRIVE
FARMINGTON CT 06032

1 OF 1

CT 067 9-03

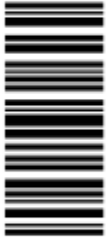


UPS GROUND
TRACKING #: 1Z V25 742 03 9826 8601



BILLING: P/P

Reference #1: CTHA112A
XOL 22.05.57 NV49 25.0A 06/2022*





ERIC BREUN
2016587728
1 INTERNATIONAL BLVD.
MAHWAH NJ 07495

1 LBS


SHIP TO:
TOWN PLANNER
SHANNON RUTHERFORD
1 MONTEITH DRIVE
FARMINGTON CT 06032

1 OF 1

CT 067 9-03




UPS GROUND
TRACKING #: 1Z V25 742 03 9081 1126

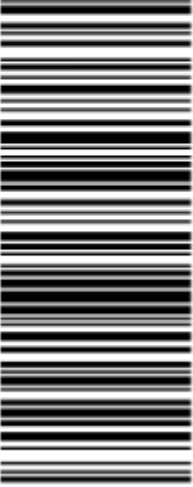

BILLING: P/P

Reference #1: CTHA112A
XOL 22.05.57 NV49 25.0A 06/2022*



ERIC BREUN
2016587728
1 INTERNATIONAL BLVD.
MAHWAH NJ 07495


1 LBS

1 OF 1

SHIP TO:
PHOENIX TOWER INTERNATIONAL
SUITE 100
999 YAMATO ROAD
BOCA RATON FL 33431




FL 332 6-06

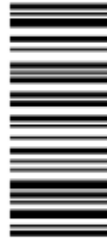

UPS GROUND

TRACKING #: 1Z V25 742 03 9026 5137

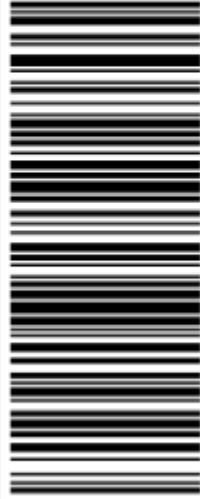

BILLING: P/P

Reference #1: CTHA112A

XOL 22.05.57 NV45 25.0A 06/2022*



TM

ERIC BREUN
2016587728
1 INTERNATIONAL BLVD.
MAHWAH NJ 07495


1 LBS

1 OF 1

SHIP TO:
SOUTHWEST FIRE HOUSE
FARMINGTON FIRE DEPARTMENT
2 WESTWOODS DRIVE
FARMINGTON CT 06032




CT 067 9-03

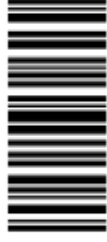

UPS GROUND

TRACKING #: 1Z V25 742 03 9549 8618

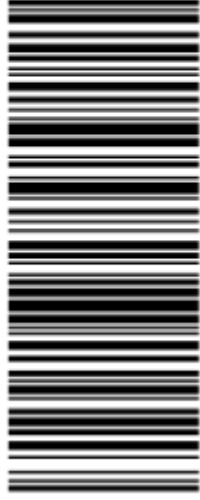

BILLING: P/P

Reference #1: CTHA112A

XOL 22.05.57 NV45 25.0A 06/2022*



TM

Hello, your package has been delivered.

Delivery Date: Wednesday, 06/15/2022

Delivery Time: 11:01 AM

Signed by: NANCY

TRANSCEND WIRELESS

Tracking Number: [1ZV257420390811126](#)

Ship To: SHANNON RUTHERFORD
1 MONTEITH DRIVE
FARMINGTON, CT 06032
US

Number of Packages: 1

UPS Service: UPS Ground

Package Weight: 1.0 LBS

Reference Number: [CTHA112A](#)

Hello, your package has been delivered.

Delivery Date: Wednesday, 06/15/2022

Delivery Time: 11:01 AM

Signed by: NANCY

TRANSCEND WIRELESS

Tracking Number: [1ZV257420398268601](#)

Ship To: KATHLEEN BLONSKI
1 MONTEITH DRIVE
FARMINGTON, CT 06032
US

Number of Packages: 1

UPS Service: UPS Ground

Package Weight: 1.0 LBS

Reference Number: [CTHA112A](#)

Hello, your package has been delivered.

Delivery Date: Wednesday, 06/15/2022

Delivery Time: 12:39 PM

Experience UPS My Choice® Premium Today

Be in total control of how, when and where your packages are delivered.

[Upgrade to Premium Now](#)



[Set Delivery Instructions](#)

[Manage Preferences](#)

[View](#)


TRANSCEND WIRELESS

Tracking Number:	1ZV257420395498618
Ship To:	FARMINGTON FIRE DEPARTMENT 2 WESTWOODS DRIVE FARMINGTON, CT 06032 US
Number of Packages:	1
UPS Service:	UPS Ground
Package Weight:	1.0 LBS
Reference Number:	CTHA112A



Your shipment
1ZV257420390265137

Estimated delivery

Friday, June 17 by 7:00 P.M.

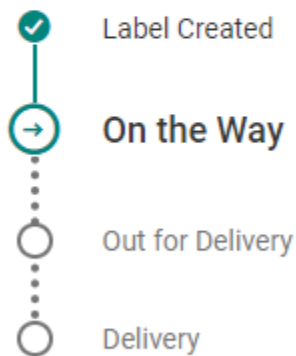

Ship To
BOCA RATON, FL US

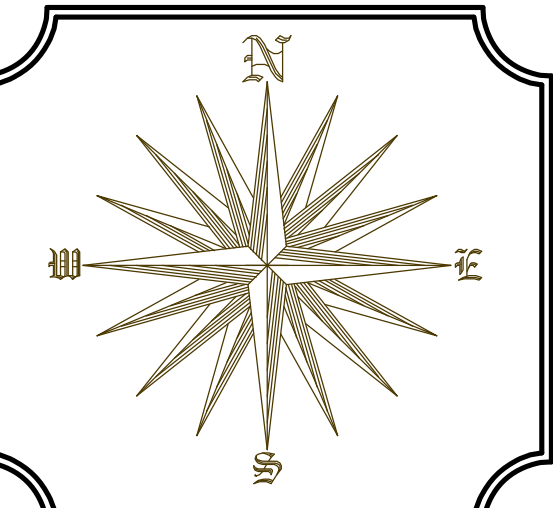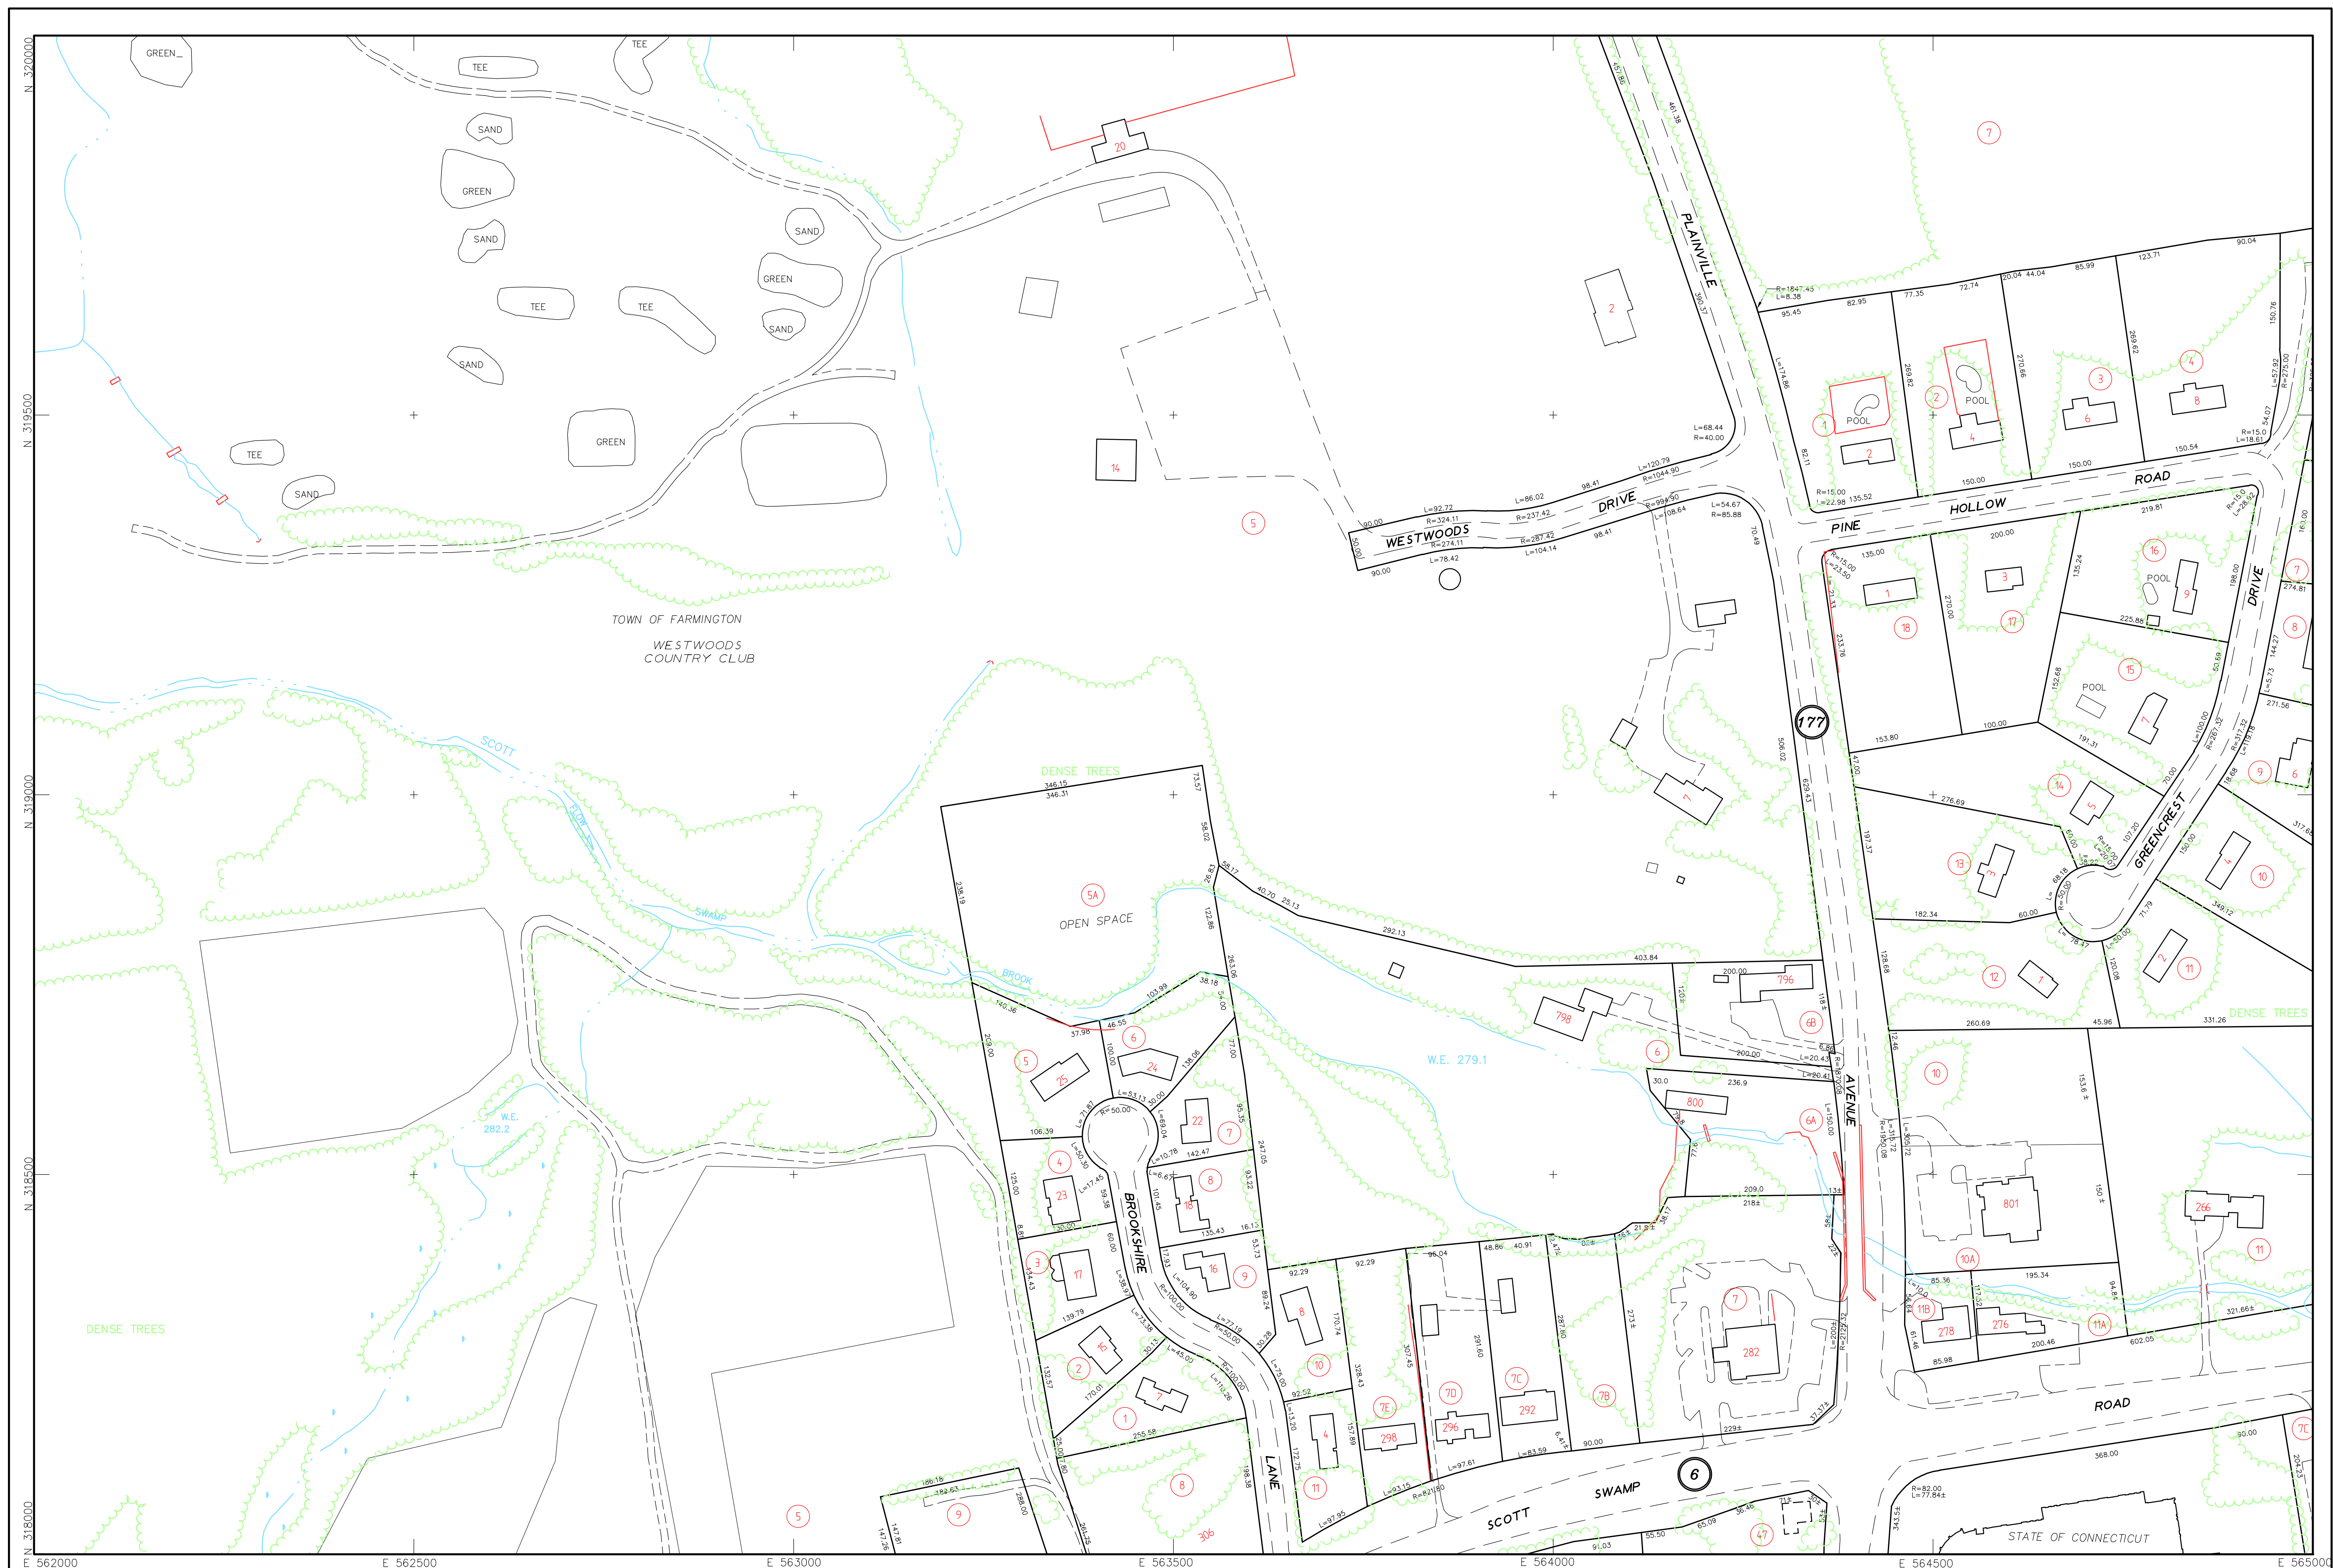

THESE ASSESSOR MAPS ARE NOT LAND RECORD MAPS AND SHOULD NOT BE USED FOR DEED DESCRIPTION OR REFERENCE. REPORT ANY INACCURACIES TO THE OFFICE OF THE TOWN ENGINEER. ALL AVENUES, STREETS, ROADS AND LANES ARE SHOWN WHETHER ACCEPTED, PROPOSED OR DEDICATED BY DEED.


THE 500 FOOT GRID IS BASED ON THE CONNECTICUT STATE PLANE COORDINATE SYSTEM (N.A. DATUM OF 1927)

NATIONAL GEODETIC DATUM OF 1929

MAPPING CONFORMS TO NATIONAL MAP ACCURACY STANDARDS

DIGITAL PHOTOGRAMMATIC MAPPING BY: QUINN ASSOCIATES, HORSHAM, PA. DATE OF PHOTOGRAPHY MARCH 19, 1990. CONTOUR INTERVALS ARE 2 FEET.

- LEGEND**
- (8) - ASSESSOR NUMBER
 - x 385.6 SPOT ELEV.
 - ||| LEDGE
 - ⊕ TRAFFIC SIGNAL
 - IRON PIN
 - ⊠ VALVE
 - ⊠ CATCH BASIN
 - ⊠ FP FLAG POLE
 - ⊠ HYDRANT
 - ↑ FLOW ARROW
 - R.R. SWITCH
 - ⊠ LIGHT POLE
 - ◆ POLE
 - ⊠ SWAMP
 - ⊠ SHRUB
 - ⊠ CTREE
 - ⊠ DTREE
 - ⊠ CULVERT
 - ⊠ LIGHT PEDESTAL
 - ⊠ R.R. CATENARY SUPPORT
 - EDGE OF PAVEMENT
 - DRIVEWAY
 - SIDEWALK
 - GUARD RAIL
 - FENCE
 - RETAINING WALL
 - RAILROAD
 - WATERCOURSE
 - TREE LINE
 - INDEX CONTOUR
 - INTERMEDIATE CONTOUR
 - DEPRESSION CONTOUR
 - 300 CONTOUR LABEL
 - WETLAND

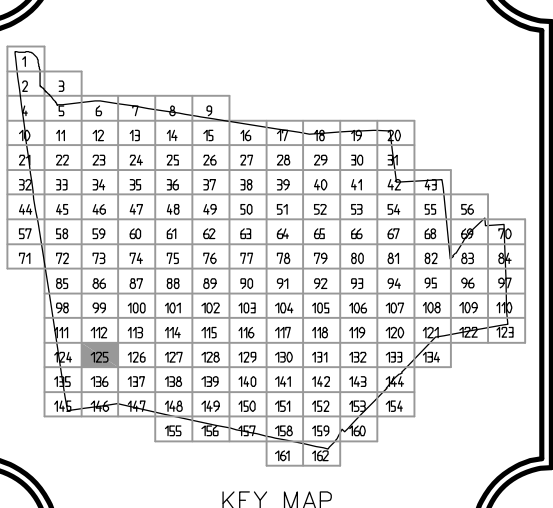

TOWN OF FARMINGTON
 ASSESSOR'S OFFICE
 1 MONTEITH DRIVE, FARMINGTON, CONNECTICUT 06032
 PHONE: (860) 675-2370 FAX: (860) 675-2376

100 0 100 200 300 400
 SCALE 1"=100'
 MAP PREPARED AND MAINTAINED BY:
 DEPARTMENT OF PUBLIC WORKS, ENGINEERING DIVISION

ASSESSOR'S MAP
 OF THE
 TOWN OF FARMINGTON
 HARTFORD COUNTY, CONNECTICUT

SHEET NO:
125 OF 162
 DATE PRINTED: FEBRUARY 2020



Town of Farmington, CT

Property Listing Report

Map Block Lot **125 5**

Building # **1**

Unique Identifier

21450002

Property Information

Property Location	2 WESTWOODS DR
Mailing Address	FARMINGTON CT 06032
Land Use	Fire Station - Staffed
Zoning Code	R40
Neighborhood	99

Owner	FARMINGTON TOWN OF
Co-Owner	SOUTHWEST FIRE HOUSE
Book / Page	0274/1075
Land Class	Commercial
Census Tract	4602
Acreage	0


Valuation Summary

(Assessed value = 70% of Appraised Value)

Item	Appraised	Assessed
Buildings	1406878	984810
Outbuildings	0	0
Land	0	0
Total	1406878	984810

Utility Information

Electric	No
Gas	No
Sewer	No
Public Water	No
Well	No

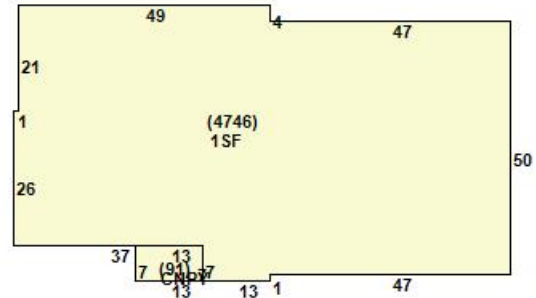

Primary Construction Details

Year Built	2000
Building Desc.	Commercial
Building Style	
Stories	1
Exterior Walls	Horizontal Board
Exterior Walls 2	
Interior Walls	Drywall
Interior Walls 2	
Interior Floors 1	Concrete
Interior Floors 2	Hardwood

Heating Fuel	Natural Gas
Heating Type	FHA
AC Type	Central
Bedrooms	0
Full Bathrooms	0
Half Bathrooms	0
Extra Fixtures	0
Total Rooms	0
Bath Style	NA
Kitchen Style	
Occupancy	0

Building Use	Fire Station - Staffed
Building Condition	Good
Frame Type	B
Fireplaces	0
Bsmt Gar	0
Fin Bsmt Area	
Fin Bsmt Quality	
Building Grade	0
Roof Style	Gable
Roof Cover	Arch Shingles

Report Created On

6/6/2022



Town of Farmington, CT

Property Listing Report

Map Block Lot **125 5**

Building # **1**

Unique Identifier **21450002**

Detached Outbuildings

Type	Description	Area (sq ft)	Condition	Year Built

Attached Extra Features

Type	Description	Area (sq ft)	Condition	Year Built
Canopy	Comm Canopy	91	Good	2000

Sales History

Owner of Record	Book/ Page	Sale Date	Sale Price
FARMINGTON TOWN OF	0274_1075	4/9/1980	0

<p>DOCKET NO. 480 – SectorSite LLC and T-Mobile Northeast, LLC application for a Certificate of Environmental Compatibility and Public Need for the construction, maintenance, and operation of a telecommunications facility on town-owned property behind the Southwest Fire Station located at 2 Westwoods Drive, Farmington, Connecticut.</p>	<p>} Connecticut } Siting } Council</p>
---	-------------------------------------------------------------------

May 10, 2018

Decision and Order

Pursuant to Connecticut General Statutes §16-50p, and the foregoing Findings of Fact and Opinion, the Connecticut Siting Council (Council) finds that the effects associated with the construction, maintenance, and operation of a telecommunications facility, including effects on the natural environment, ecological balance, public health and safety, scenic, historic, and recreational values, agriculture, forests and parks, air and water purity, and fish, aquaculture and wildlife are not disproportionate, either alone or cumulatively with other effects, when compared to need, are not in conflict with the policies of the State concerning such effects, and are not sufficient reason to deny the application, and therefore directs that a Certificate of Environmental Compatibility and Public Need, as provided by General Statutes § 16-50k, be issued to SectorSite LLC, hereinafter referred to as the Certificate Holder, for a telecommunications facility at 2 Westwoods Drive, Farmington, Connecticut.

Unless otherwise approved by the Council, the facility shall be constructed, operated, and maintained substantially as specified in the Council’s record in this matter, and subject to the following conditions:

1. The tower shall be constructed as a flagpole at a height of 130 feet above ground level to provide the proposed wireless services, sufficient to accommodate the antennas of T-Mobile Northeast, LLC and other entities, both public and private. The height of the tower may be extended after the date of this Decision and Order pursuant to regulations of the Federal Communications Commission.

2. The Certificate Holder shall prepare a Development and Management (D&M) Plan for this site in compliance with Sections 16-50j-75 through 16-50j-77 of the Regulations of Connecticut State Agencies. The D&M Plan shall be served on the Town of Farmington for comment, and all parties and intervenors as listed in the service list, and submitted to and approved by the Council prior to the commencement of facility construction and shall include:
 - a) final site plan(s) for development of the facility that employ the governing standard in the State of Connecticut for tower design in accordance with the currently adopted International Building Code and include specifications for the tower, tower foundation, antennas and equipment compound including, but not limited to, fencing, radio equipment, access road, utility installation and emergency backup power source;
 - b) construction plans for site clearing, grading, landscaping, water drainage and stormwater control, and erosion and sedimentation controls consistent with the 2002 Connecticut Guidelines for Soil Erosion and Sediment Control, as amended;
 - c) deployment of standard Department of Energy and Environmental Protection measures to reduce the potential for impacts to box turtles and spotted turtles during construction; and
 - d) hours of construction.

3. Prior to the commencement of operation, the Certificate Holder shall provide the Council worst-case modeling of the electromagnetic radio frequency power density of all proposed entities' antennas at the closest point of uncontrolled access to the tower base, consistent with Federal Communications Commission, Office of Engineering and Technology, Bulletin No. 65, August 1997. The Certificate Holder shall ensure a recalculated report of the electromagnetic radio frequency power density be submitted to the Council if and when circumstances in operation cause a change in power density above the levels calculated and provided pursuant to this Decision and Order.
4. Upon the establishment of any new federal radio frequency standards applicable to frequencies of this facility, the facility granted herein shall be brought into compliance with such standards.
5. The Certificate Holder shall permit public or private entities to share space on the proposed tower for fair consideration, or shall provide any requesting entity with specific legal, technical, environmental, or economic reasons precluding such tower sharing.
6. Unless otherwise approved by the Council, if the facility authorized herein is not fully constructed with at least one fully operational wireless telecommunications carrier providing wireless service within eighteen months from the date of the mailing of the Council's Findings of Fact, Opinion, and Decision and Order (collectively called "Final Decision"), this Decision and Order shall be void, and the Certificate Holder shall dismantle the tower and remove all associated equipment or reapply for any continued or new use to the Council before any such use is made. The time between the filing and resolution of any appeals of the Council's Final Decision shall not be counted in calculating this deadline. Authority to monitor and modify this schedule, as necessary, is delegated to the Executive Director. The Certificate Holder shall provide written notice to the Executive Director of any schedule changes as soon as is practicable.
7. Any request for extension of the time period referred to in Condition 6 shall be filed with the Council not later than 60 days prior to the expiration date of this Certificate and shall be served on all parties and intervenors, as listed in the service list, and the Town of Farmington.
8. If the facility ceases to provide wireless services for a period of one year, this Decision and Order shall be void, and the Certificate Holder shall dismantle the tower and remove all associated equipment or reapply for any continued or new use to the Council within 90 days from the one year period of cessation of service. The Certificate Holder may submit a written request to the Council for an extension of the 90 day period not later than 60 days prior to the expiration of the 90 day period.
9. Any nonfunctioning antenna, and associated antenna mounting equipment, on this facility shall be removed within 60 days of the date the antenna ceased to function.
10. In accordance with Section 16-50j-77 of the Regulations of Connecticut State Agencies, the Certificate Holder shall provide the Council with written notice two weeks prior to the commencement of site construction activities. In addition, the Certificate Holder shall provide the Council with written notice of the completion of site construction, and the commencement of site operation.
11. The Certificate Holder shall remit timely payments associated with annual assessments and invoices submitted by the Council for expenses attributable to the facility under Conn. Gen. Stat. §16-50v.

12. This Certificate may be transferred in accordance with Conn. Gen. Stat. §16-50k(b), provided both the Certificate Holder/transferor and the transferee are current with payments to the Council for their respective annual assessments and invoices under Conn. Gen. Stat. §16-50v. In addition, both the Certificate Holder/transferor and the transferee shall provide the Council a written agreement as to the entity responsible for any quarterly assessment charges under Conn. Gen. Stat. §16-50v(b)(2) that may be associated with this facility.
13. The Certificate Holder shall maintain the facility and associated equipment, including but not limited to, the tower, tower foundation, antennas, equipment compound, radio equipment, access road, utility line and landscaping in a reasonable physical and operational condition that is consistent with this Decision and Order and a Development and Management Plan to be approved by the Council.
14. If the Certificate Holder is a wholly-owned subsidiary of a corporation or other entity and is sold/transferred to another corporation or other entity, the Council shall be notified of such sale and/or transfer and of any change in contact information for the individual or representative responsible for management and operations of the Certificate Holder within 30 days of the sale and/or transfer.
15. This Certificate may be surrendered by the Certificate Holder upon written notification and approval by the Council.

We hereby direct that a copy of the Findings of Fact, Opinion, and Decision and Order be served on each person listed in the Service List, dated December 28, 2017, and notice of issuance published in the Valley Press.

By this Decision and Order, the Council disposes of the legal rights, duties, and privileges of each party named or admitted to the proceeding in accordance with Section 16-50j-17 of the Regulations of Connecticut State Agencies.

T-Mobile

SITE NAME: CTHA112/FARMINGTONSWFD_RL

SITE ID: CTHA112A

2 WESTWOODS DR
FARMINGTON, CT 06032

T-MOBILE A/L TEMPLATE (PROVIDED BY RFDS)
67G5C998G_10+1QUADDIPLEXER
T-MOBILE RAN TEMPLATE (PROVIDED BY RFDS)
67G5C998G 6160

GENERAL NOTES

- ALL WORK SHALL BE IN ACCORDANCE WITH THE 2015 INTERNATIONAL BUILDING CODE AS MODIFIED BY THE 2018 CONNECTICUT SUPPLEMENT, INCLUDING THE TIA/EIA-222 REVISION "G" "STRUCTURAL STANDARDS FOR STEEL ANTENNA TOWERS AND SUPPORTING STRUCTURES." 2017 CONNECTICUT FIRE SAFETY CODE, NATIONAL ELECTRICAL CODE AND LOCAL CODES.
- SHOULD ANY FIELD CONDITIONS PRELUDE COMPLIANCE WITH THE DRAWINGS, THE CONTRACTOR SHALL IMMEDIATELY NOTIFY THE ENGINEER AND SHALL NOT PROCEED WITH ANY AFFECTED WORK.
- CONTRACTOR SHALL REVIEW ALL DRAWINGS AND SPECIFICATIONS IN THE CONTRACT DOCUMENT SET. CONTRACTOR SHALL COORDINATE ALL WORK SHOWN IN THE SET OF DRAWINGS. THE CONTRACTOR SHALL PROVIDE A COMPLETE SET OF DRAWINGS TO ALL SUBCONTRACTORS AND ALL RELATED PARTIES. THE SUBCONTRACTORS SHALL EXAMINE ALL THE DRAWINGS AND SPECIFICATIONS FOR THE INFORMATION THAT AFFECTS THEIR WORK.
- BEFORE BEGINNING THE WORK, THE CONTRACTOR IS RESPONSIBLE FOR MAKING SUCH INVESTIGATIONS CONCERNING PHYSICAL CONDITIONS (SURFACE AND SUBSURFACE) AT OR CONTIGUOUS TO THE SITE, WHICH MAY AFFECT PERFORMANCE AND COST OF THE WORK.
- ALL DIMENSIONS, ELEVATIONS, AND OTHER REFERENCES TO EXISTING STRUCTURES, SURFACE, AND SUBSURFACE CONDITIONS ARE APPROXIMATE. NO GUARANTEE IS MADE FOR THE ACCURACY OR COMPLETENESS OF THE INFORMATION SHOWN. THE CONTRACTOR SHALL VERIFY AND COORDINATE ALL DIMENSIONS, ELEVATIONS AND ANGLES WITH EXISTING CONDITIONS AND WITH ARCHITECTURAL AND SITE DRAWINGS BEFORE PROCEEDING WITH ANY WORK.
- AS THE WORK PROGRESSES, THE CONTRACTOR SHALL NOTIFY THE OWNER OF ANY CONDITIONS WHICH ARE IN CONFLICT OR OTHERWISE NOT CONSISTENT WITH THE CONSTRUCTION DOCUMENTS, AND SHALL NOT PROCEED WITH SUCH WORK UNTIL THE CONFLICT IS SATISFACTORILY RESOLVED.
- CONTRACTOR SHALL PROVIDE A COMPLETE BUILD-OUT WITH ALL FINISHES, STRUCTURAL, MECHANICAL, AND ELECTRICAL COMPONENTS AND PROVIDE ALL ITEMS AS SHOWN OR INDICATED ON THE DRAWINGS OR IN THE WRITTEN SPECIFICATIONS.
- CONTRACTOR SHALL FURNISH ALL MATERIAL, LABOR AND EQUIPMENT TO COMPLETE THE WORK AND FURNISH A COMPLETED JOB ALL IN ACCORDANCE WITH LOCAL AND STATE GOVERNING AUTHORITIES AND OTHER AUTHORITIES HAVING LAWFUL JURISDICTION OVER THE WORK.
- CONTRACTOR SHALL SECURE AND PAY FOR ALL PERMITS AND ALL INSPECTIONS REQUIRED AND SHALL ALSO PAY FEES REQUIRED FOR THE GENERAL CONSTRUCTION, PLUMBING, ELECTRICAL, AND HVAC. PERMITS SHALL BE PAID FOR BY THE RESPECTIVE SUBCONTRACTORS.
- CONTRACTOR SHALL MAINTAIN A CURRENT SET OF DRAWINGS AND SPECIFICATIONS ON SITE AT ALL TIMES AND INSURE DISTRIBUTION OF NEW DRAWINGS TO SUBCONTRACTORS AND OTHER RELEVANT PARTIES AS SOON AS THEY ARE MADE AVAILABLE. ALL OLD DRAWINGS SHALL BE MARKED VOID AND REMOVED FROM THE CONTRACT AREA. THE CONTRACTOR SHALL FURNISH AN "AS-BUILT" SET OF DRAWINGS TO OWNER UPON COMPLETION OF PROJECT.
- LOCATION OF EQUIPMENT AND WORK SUPPLIED BY OTHERS THAT IS DIAGRAMMATICALLY INDICATED ON THE DRAWINGS, SHALL BE DETERMINED BY THE CONTRACTOR. THE CONTRACTOR SHALL DETERMINE LOCATIONS AND DIMENSIONS SUBJECT TO STRUCTURAL CONDITIONS AND WORK OF THE SUBCONTRACTORS.
- THE CONTRACTOR IS SOLELY RESPONSIBLE TO DETERMINE CONSTRUCTION PROCEDURE AND SEQUENCE AND TO ENSURE THE SAFETY OF THE EXISTING STRUCTURES AND ITS COMPONENT PARTS DURING CONSTRUCTION. THIS INCLUDES THE ADDITION OF WHATEVER SHORING, BRACING, UNDERPINNING, ETC. THAT MAY BE NECESSARY.
- ALL EQUIPMENT AND PRODUCTS PURCHASED ARE TO BE REVIEWED BY CONTRACTOR AND ALL APPLICABLE SUB-CONTRACTORS FOR ANY CONDITION PER THE MANUFACTURER'S RECOMMENDATIONS. CONTRACTOR TO SUPPLY THESE ITEMS AT NO COST TO OWNER OR CONSTRUCTION MANAGER.
- DRAWINGS INDICATE THE MINIMUM STANDARDS, BUT IF ANY WORK SHOULD BE INDICATED TO BE SUBSTANDARD TO ANY ORDINANCES, LAWS, CODES, RULES, OR REGULATIONS BEARING ON THE WORK, THE CONTRACTOR SHALL INCLUDE IN HIS WORK AND SHALL EXECUTE THE WORK CORRECTLY IN ACCORDANCE WITH SUCH ORDINANCES, LAWS, CODES, RULES OR REGULATIONS WITH NO INCREASE IN COSTS.
- ALL UTILITY WORK SHALL BE IN ACCORDANCE WITH LOCAL UTILITY COMPANY REQUIREMENTS AND SPECIFICATIONS.
- ALL EQUIPMENT AND PRODUCTS PURCHASED ARE TO BE REVIEWED BY CONTRACTOR AND ALL APPLICABLE SUBCONTRACTORS FOR ANY CONDITION PER MANUFACTURER'S RECOMMENDATIONS. CONTRACTOR TO SUPPLY THESE ITEMS AT NO COST TO OWNER OR CONSTRUCTION MANAGER.
- ANY AND ALL ERRORS, DISCREPANCIES, AND 'MISSED' ITEMS ARE TO BE BROUGHT TO THE ATTENTION OF THE T-MOBILE CONSTRUCTION MANAGER DURING THE BIDDING PROCESS BY THE CONTRACTOR. ALL THESE ITEMS ARE TO BE INCLUDED IN THE BID. NO 'EXTRA' WILL BE ALLOWED FOR MISSED ITEMS.
- CONTRACTOR SHALL BE RESPONSIBLE FOR ALL ON-SITE SAFETY FROM THE TIME THE JOB IS AWARDED UNTIL ALL WORK IS COMPLETE AND ACCEPTED BY THE OWNER.
- CONTRACTOR TO REVIEW ALL SHOP DRAWINGS AND SUBMIT COPY TO ENGINEER FOR APPROVAL. DRAWINGS MUST BEAR THE CHECKER'S INITIALS BEFORE SUBMITTING TO THE CONSTRUCTION MANAGER FOR REVIEW.
- THE CONTRACTOR SHALL FIELD VERIFY ALL DIMENSIONS, ELEVATIONS, ANGLES AND EXISTING CONDITIONS AT THE SITE, PRIOR TO FABRICATION AND/OR INSTALLATION OF ANY WORK IN THE CONTRACT AREA.
- COORDINATION, LAYOUT, FURNISHING AND INSTALLATION OF CONDUITS AND ALL APPURTENANCES REQUIRED FOR PROPER INSTALLATION OF ELECTRICAL AND TELECOMMUNICATION SERVICE SHALL BE THE SOLE RESPONSIBILITY OF THE CONTRACTOR AND CONFIRMED WITH THE PROJECT MANAGER AND OWNER PRIOR TO THE COMMENCEMENT OF ANY WORK
- ALL DAMAGE CAUSED TO ANY EXISTING STRUCTURE SHALL BE THE SOLE RESPONSIBILITY OF THE CONTRACTOR. THE CONTRACTOR WILL BE HELD LIABLE FOR ALL REPAIRS REQUIRED FOR EXISTING STRUCTURES IF DAMAGED DURING CONSTRUCTION ACTIVITIES.
- THE CONTRACTOR SHALL CONTACT 'CALL BEFORE YOU DIG' AT LEAST 48 HOURS PRIOR TO ANY EXCAVATIONS AT 1-800-922-4455. ALL UTILITIES SHALL BE IDENTIFIED AND CLEARLY MARKED. CONTRACTOR SHALL MAINTAIN AND PROTECT MARKED UTILITIES THROUGHOUT PROJECT COMPLETION.
- CONTRACTOR SHALL COMPLY WITH THE OWNER'S ENVIRONMENTAL ENGINEER ON ALL METHODS AND PROVISIONS FOR ALL EXCAVATION ACTIVITIES INCLUDING SOIL DISPOSAL. ALL BACKFILL MATERIALS TO BE PROVIDED BY THE CONTRACTOR.
- THE COUNTY/CITY/TOWN MAY MAKE PERIODIC FIELD INSPECTIONS TO ENSURE COMPLIANCE WITH THE DESIGN PLANS, SPECIFICATIONS, AND CONTRACT DOCUMENTS.
- THE COUNTY/CITY/TOWN MUST BE NOTIFIED (2) WORKING DAYS PRIOR TO CONCEALMENT/BURIAL OF ANY SYSTEM OR MATERIAL THAT WILL PREVENT THE DIRECT INSPECTION OF MATERIALS, METHODS OR WORKMANSHIP. EXAMPLES OF THESE PROCESSES ARE BACKFILLING A GROUND RING OR TOWER FOUNDATION, POURING TOWER FOUNDATIONS, BURYING GROUND RODS, PLATES OR GRIDS, ETC. THE CONTRACTOR MAY PROCEED WITH THE SCHEDULED PROCESS (2) WORKING DAYS AFTER PROVIDING NOTICE UNLESS NOTIFIED OTHERWISE BY THE COUNTY/CITY/TOWN.
- PRIOR TO THE SUBMISSION OF BIDS, THE CONTRACTOR SHALL VISIT THE SITE TO FAMILIARIZE WITH THE EXISTING CONDITIONS AND TO CONFIRM THAT THE WORK CAN BE ACCOMPLISHED AS SHOWN ON THE CONSTRUCTION DRAWINGS. ANY DISCREPANCY FOUND SHALL BE BROUGHT TO THE ATTENTION OF ENGINEER ON RECORD, PRIOR TO THE COMMENCEMENT OF ANY WORK.


SITE LOCATION MAP

N.T.S.



VICINITY MAP

N.T.S.

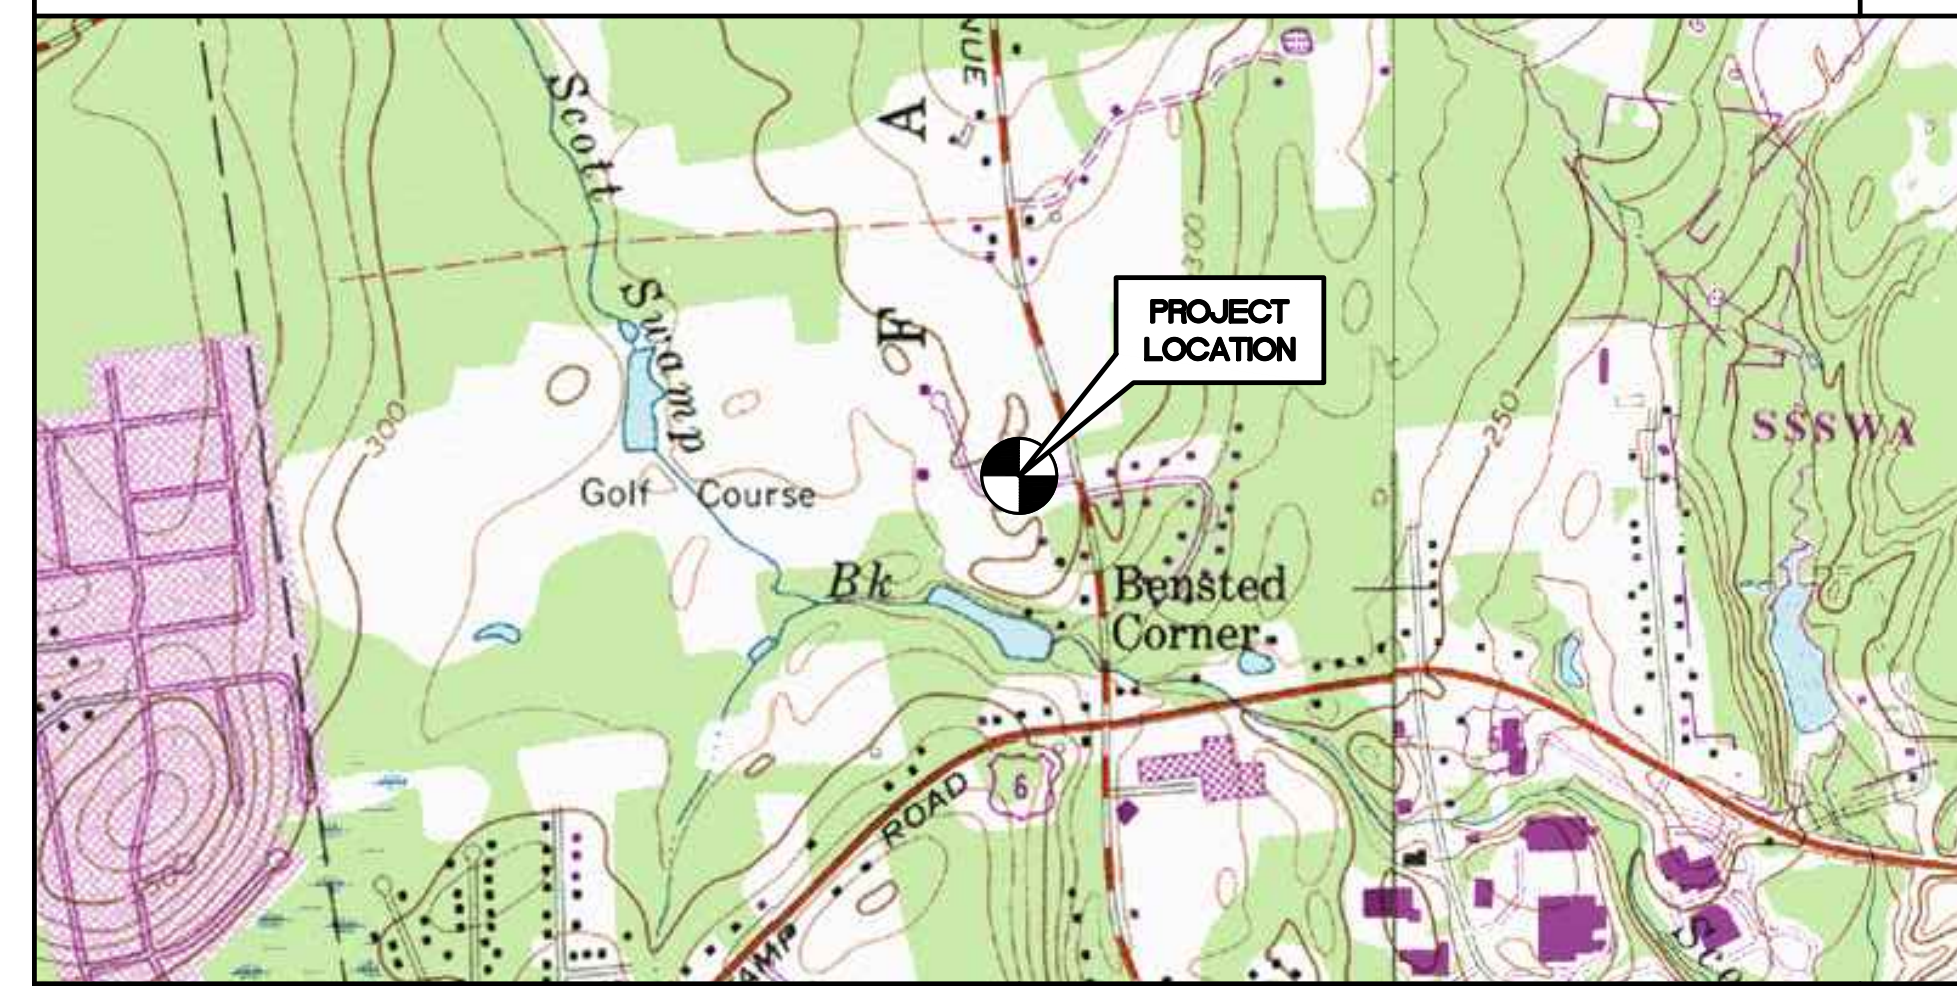

COORDINATES AND GROUND ELEVATION ARE REFERENCED FROM GOOGLE EARTH.

SITE COORDINATES: LATITUDE: 41°-42'-38" N
LONGITUDE: 72°-52'-53" W
GROUND ELEVATION: ±93' AMSL



PROJECT SUMMARY

- THE PROPOSED SCOPE OF WORK CONSISTS OF A MODIFICATION TO THE EXISTING UNMANNED TELECOMMUNICATIONS FACILITY INCLUDING THE FOLLOWING:
- REMOVE EXISTING RFS: APX16DWV-16DWV-S-E-A20 ANTENNA, TYP. (1) PER SECTOR, TOTAL OF (3)
 - REMOVE EXISTING RFS: APXVA24_43-U-A20 ANTENNA, TYP. (1) PER SECTOR, TOTAL OF (3)
 - REMOVE EXISTING RADIO 4415 B66A, TYP. (1) PER SECTOR, TOTAL OF (3)
 - REMOVE ALL TMA AND DIPLEXER
 - REMOVE EXISTING RADIO 4415 B25, TYP. (1) PER SECTOR, TOTAL OF (3)
 - EXISTING 125A CIRCUIT BREAKER TO BE REMOVED AND REPLACED WITH NEW 100A CIRCUIT BREAKER TO SERVE EXISTING EQUIPMENT
 - INSTALL (4) 7/8" COAX CABLES PER SECTOR, TO BE A TOTAL OF (30)
 - INSTALL COMMSCOPE: FW-65B-R3 ANTENNA, TYP. (1) PER SECTOR, TOTAL OF (3)
 - INSTALL COMMSCOPE: W-65A-R1, TYP. (1) PER SECTOR, TOTAL OF (3)
 - INSTALL COMMSCOPE: SMART BIAS, TYP. (1) PER SECTOR, TOTAL OF (3)
 - INSTALL (1) RADIO 8863 B41, TYP. (1), TOTAL OF (3)
 - INSTALL (1) RADIO 4460 B25+B66, TYP. (1), TOTAL OF (3)
 - INSTALL 6160 POWER ENCLOSURE
 - INSTALL B160 BATTERY CABINET
 - INSTALL NEW 100A CIRCUIT BREAKER TO SERVE NEW EQUIPMENT

PROJECT INFORMATION

SITE NAME:	CTHA112/FARMINGTONSWFD_RL
SITE ID:	CTHA112A
SITE ADDRESS:	2 WESTWOODS DR FARMINGTON, CT 06032
APPLICANT:	T-MOBILE NORTHEAST, LLC 35 GRIFFIN ROAD SOUTH BLOOMFIELD, CT. 06002
CONTACT PERSON:	DAN REID (PROJECT MANAGER) TRANSCEND WIRELESS, LLC (203) 592-8291
ENGINEER OF RECORD:	CENK ENGINEERING, INC. 63-2 NORTH BRANFORD ROAD BRANFORD, CT. 06405 CARLO F. CENTORE, PE (203) 488-0580 EXT. 122
SITE COORDINATES:	LATITUDE: 41°-42'-38" N LONGITUDE: 72°-52'-53" W GROUND ELEVATION: ±93' AMSL SITE COORDINATES AND GROUND ELEVATION REFERENCED FROM GOOGLE EARTH.

SHEET INDEX

SHEET NO.	DESCRIPTION	REV.
T-1	TITLE SHEET	0
N-1	NOTES AND SPECIFICATIONS, ANT. SCHEDULE	0
C-1	COMPOUND PLAN, EQUIPMENT PLANS, AND ELEVATION	0
C-2	ANTENNA PLANS AND ELEVATIONS	0
C-3	TYPICAL EQUIPMENT DETAILS	0
E-1	ELECTRICAL DIAGRAM AND CONDUIT ROUTING	0
E-2	TYPICAL ELECTRICAL DETAILS	0
E-3	ELECTRICAL SPECIFICATIONS	0

T-MOBILE NORTHEAST LLC

SITE NAME: CTHA112/FARMINGTONSWFD_RL
SITE ID: CTHA112A
2 WESTWOODS DR
FARMINGTON, CT 06032


DATE: 03/11/22
SCALE: AS NOTED
JOB NO. 22022.14

TITLE SHEET

T-1

SHEET NO. 1 OF 8

REV.	DATE	DRAWN BY	CHECKED BY	DESCRIPTION
0	06/09/22	JLD	TJR	CONSTRUCTION DRAWINGS - ISSUED FOR CONSTRUCTION

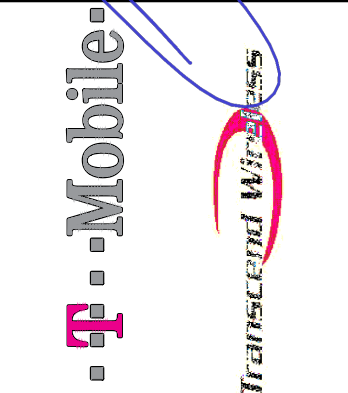

CENK engineering
Centek on Solutions
[203] 488-0580
[203] 488-8587 Fax
63-2 North Branford Road
Branford, CT 06405
www.CentekEng.com

NOTES AND SPECIFICATIONS:

DESIGN BASIS:

GOVERNING CODE: 2015 INTERNATIONAL BUILDING (IBC) AS MODIFIED BY THE 2018 CONNECTICUT STATE BUILDING CODE.

- DESIGN CRITERIA:
 - RISK CATEGORY II (BASED ON IBC TABLE 1604.5)
 - NOMINAL DESIGN SPEED: 97 MPH (V_{ult}) (EXPOSURE B/ IMPORTANCE FACTOR 1.0 BASED ON ASCE 7-10).

SITE NOTES

- THE CONTRACTOR SHALL CALL UTILITIES PRIOR TO THE START OF CONSTRUCTION.
- ACTIVE EXISTING UTILITIES, WHERE ENCOUNTERED IN THE WORK, SHALL BE PROTECTED AT ALL TIMES. THE ENGINEER SHALL BE NOTIFIED IMMEDIATELY, PRIOR TO PROCEEDING, SHOULD ANY UNCOVERED EXISTING UTILITY PRECLUDE COMPLETION OF THE WORK IN ACCORDANCE WITH THE CONTRACT DOCUMENTS.
- THE AREAS OF THE COMPOUND DISTURBED BY THE WORK SHALL BE RETURNED TO THEIR ORIGINAL CONDITION.
- CONTRACTOR SHALL MINIMIZE DISTURBANCE TO EXISTING SITE DURING CONSTRUCTION. EROSION CONTROL MEASURES, SHALL BE IN CONFORMANCE WITH THE LOCAL GUIDELINES FOR EROSION AND SEDIMENT CONTROL.
- IF ANY FIELD CONDITIONS EXIST WHICH PRECLUDE COMPLIANCE WITH THE DRAWINGS, THE CONTRACTOR SHALL IMMEDIATELY NOTIFY THE ENGINEER AND SHALL PROCEED WITH AFFECTED WORK AFTER CONFLICT IS SATISFACTORILY RESOLVED.

GENERAL NOTES

- ALL WORK SHALL BE IN ACCORDANCE WITH THE 2015 INTERNATIONAL BUILDING CODE AS MODIFIED BY THE 2018 CONNECTICUT SUPPLEMENT, INCLUDING THE TIA/EIA-222 REVISION "G" "STRUCTURAL STANDARDS FOR STEEL ANTENNA TOWERS AND SUPPORTING STRUCTURES," 2017 CONNECTICUT FIRE SAFETY CODE, NATIONAL ELECTRICAL CODE AND LOCAL CODES.
- SHOULD ANY FIELD CONDITIONS PRECLUDE COMPLIANCE WITH THE DRAWINGS, THE CONTRACTOR SHALL IMMEDIATELY NOTIFY THE ENGINEER AND SHALL NOT PROCEED WITH ANY AFFECTED WORK.
- CONTRACTOR SHALL REVIEW ALL DRAWINGS AND SPECIFICATIONS IN THE CONTRACT DOCUMENT SET. CONTRACTOR SHALL COORDINATE ALL WORK SHOWN IN THE SET OF DRAWINGS. THE CONTRACTOR SHALL PROVIDE A COMPLETE SET OF DRAWINGS TO ALL SUBCONTRACTORS AND ALL RELATED PARTIES. THE SUBCONTRACTORS SHALL EXAMINE ALL THE DRAWINGS AND SPECIFICATIONS FOR THE INFORMATION THAT AFFECTS THEIR WORK.
- BEFORE BEGINNING THE WORK, THE CONTRACTOR IS RESPONSIBLE FOR MAKING SUCH INVESTIGATIONS CONCERNING PHYSICAL CONDITIONS (SURFACE AND SUBSURFACE) AT OR CONTIGUOUS TO THE SITE, WHICH MAY AFFECT PERFORMANCE AND COST OF THE WORK.
- ALL DIMENSIONS, ELEVATIONS, AND OTHER REFERENCES TO EXISTING STRUCTURES, SURFACE, AND SUBSURFACE CONDITIONS ARE APPROXIMATE. NO GUARANTEE IS MADE FOR THE ACCURACY OR COMPLETENESS OF THE INFORMATION SHOWN. THE CONTRACTOR SHALL VERIFY AND COORDINATE ALL DIMENSIONS, ELEVATIONS AND ANGLES WITH EXISTING CONDITIONS AND WITH ARCHITECTURAL AND SITE DRAWINGS BEFORE PROCEEDING WITH ANY WORK.
- AS THE WORK PROGRESSES, THE CONTRACTOR SHALL NOTIFY THE OWNER OF ANY CONDITIONS WHICH ARE IN CONFLICT OR OTHERWISE NOT CONSISTENT WITH THE CONSTRUCTION DOCUMENTS, AND SHALL NOT PROCEED WITH SUCH WORK UNTIL THE CONFLICT IS SATISFACTORILY RESOLVED.
- CONTRACTOR SHALL PROVIDE A COMPLETE BUILD-OUT WITH ALL FINISHES, STRUCTURAL, MECHANICAL, AND ELECTRICAL COMPONENTS AND PROVIDE ALL ITEMS AS SHOWN OR INDICATED ON THE DRAWINGS OR IN THE WRITTEN SPECIFICATIONS.
- CONTRACTOR SHALL FURNISH ALL MATERIAL, LABOR AND EQUIPMENT TO COMPLETE THE WORK AND FURNISH A COMPLETED JOB ALL IN ACCORDANCE WITH LOCAL AND STATE GOVERNING AUTHORITIES AND OTHER AUTHORITIES HAVING LAWFUL JURISDICTION OVER THE WORK.
- CONTRACTOR SHALL SECURE AND PAY FOR ALL PERMITS AND ALL INSPECTIONS REQUIRED AND SHALL ALSO PAY FEES REQUIRED FOR THE GENERAL CONSTRUCTION, PLUMBING, ELECTRICAL, AND HVAC. PERMITS SHALL BE PAID FOR BY THE RESPECTIVE SUBCONTRACTORS.
- CONTRACTOR SHALL MAINTAIN A CURRENT SET OF DRAWINGS AND SPECIFICATIONS ON SITE AT ALL TIMES AND INSURE DISTRIBUTION OF NEW DRAWINGS TO SUBCONTRACTORS AND OTHER RELEVANT PARTIES AS SOON AS THEY ARE MADE AVAILABLE. ALL OLD DRAWINGS SHALL BE MARKED VOID AND REMOVED FROM THE CONTRACT AREA. THE CONTRACTOR SHALL FURNISH AN 'AS-BUILT' SET OF DRAWINGS TO OWNER UPON COMPLETION OF PROJECT.
- LOCATION OF EQUIPMENT AND WORK SUPPLIED BY OTHERS THAT IS DIAGRAMMATICALLY INDICATED ON THE DRAWINGS, SHALL BE DETERMINED BY THE CONTRACTOR. THE CONTRACTOR SHALL DETERMINE LOCATIONS AND DIMENSIONS SUBJECT TO STRUCTURAL CONDITIONS AND WORK OF THE SUBCONTRACTORS.
- THE CONTRACTOR IS SOLELY RESPONSIBLE TO DETERMINE CONSTRUCTION PROCEDURE AND SEQUENCE AND TO ENSURE THE SAFETY OF THE EXISTING STRUCTURES AND ITS COMPONENT PARTS DURING CONSTRUCTION. THIS INCLUDES THE ADDITION OF WHATEVER SHORING, BRACING, UNDERPINNING, ETC. THAT MAY BE NECESSARY.
- ALL EQUIPMENT AND PRODUCTS PURCHASED ARE TO BE REVIEWED BY CONTRACTOR AND ALL APPLICABLE SUB-CONTRACTORS FOR ANY CONDITION PER THE MANUFACTURER'S RECOMMENDATIONS. CONTRACTOR TO SUPPLY THESE ITEMS AT NO COST TO OWNER OR CONSTRUCTION MANAGER.

- DRAWINGS INDICATE THE MINIMUM STANDARDS, BUT IF ANY WORK SHOULD BE INDICATED TO BE SUBSTANDARD TO ANY ORDINANCES, LAWS, CODES, RULES, OR REGULATIONS BEARING ON THE WORK, THE CONTRACTOR SHALL INCLUDE IN HIS WORK AND SHALL EXECUTE THE WORK CORRECTLY IN ACCORDANCE WITH SUCH ORDINANCES, LAWS, CODES, RULES OR REGULATIONS WITH NO INCREASE IN COSTS.
- ALL UTILITY WORK SHALL BE IN ACCORDANCE WITH LOCAL UTILITY COMPANY REQUIREMENTS AND SPECIFICATIONS.
- ALL EQUIPMENT AND PRODUCTS PURCHASED ARE TO BE REVIEWED BY CONTRACTOR AND ALL APPLICABLE SUBCONTRACTORS FOR ANY CONDITION PER MANUFACTURER'S RECOMMENDATIONS. CONTRACTOR TO SUPPLY THESE ITEMS AT NO COST TO OWNER OR CONSTRUCTION MANAGER.
- ANY AND ALL ERRORS, DISCREPANCIES, AND 'MISSED' ITEMS ARE TO BE BROUGHT TO THE ATTENTION OF THE T-MOBILE CONSTRUCTION MANAGER DURING THE BIDDING PROCESS BY THE CONTRACTOR. ALL THESE ITEMS ARE TO BE INCLUDED IN THE BID. NO 'EXTRA' WILL BE ALLOWED FOR MISSED ITEMS.
- CONTRACTOR SHALL BE RESPONSIBLE FOR ALL ON-SITE SAFETY FROM THE TIME THE JOB IS AWARDED UNTIL ALL WORK IS COMPLETE AND ACCEPTED BY THE OWNER.
- CONTRACTOR TO REVIEW ALL SHOP DRAWINGS AND SUBMIT COPY TO ENGINEER FOR APPROVAL. DRAWINGS MUST BEAR THE CHECKER'S INITIALS BEFORE SUBMITTING TO THE CONSTRUCTION MANAGER FOR REVIEW.
- THE CONTRACTOR SHALL FIELD VERIFY ALL DIMENSIONS, ELEVATIONS, ANGLES AND EXISTING CONDITIONS AT THE SITE, PRIOR TO FABRICATION AND/OR INSTALLATION OF ANY WORK IN THE CONTRACT AREA.
- COORDINATION, LAYOUT, FURNISHING AND INSTALLATION OF CONDUITS AND ALL APPURTENANCES REQUIRED FOR PROPER INSTALLATION OF ELECTRICAL AND TELECOMMUNICATION SERVICE SHALL BE THE SOLE RESPONSIBILITY OF THE CONTRACTOR AND CONFIRMED WITH THE PROJECT MANAGER AND OWNER PRIOR TO THE COMMENCEMENT OF ANY WORK
- ALL DAMAGE CAUSED TO ANY EXISTING STRUCTURE SHALL BE THE SOLE RESPONSIBILITY OF THE CONTRACTOR. THE CONTRACTOR WILL BE HELD LIABLE FOR ALL REPAIRS REQUIRED FOR EXISTING STRUCTURES IF DAMAGED DURING CONSTRUCTION ACTIVITIES.
- THE CONTRACTOR SHALL CONTACT 'CALL BEFORE YOU DIG' AT LEAST 48 HOURS PRIOR TO ANY EXCAVATIONS AT 1-800-922-4455. ALL UTILITIES SHALL BE IDENTIFIED AND CLEARLY MARKED. CONTRACTOR SHALL MAINTAIN AND PROTECT MARKED UTILITIES THROUGHOUT PROJECT COMPLETION.
- CONTRACTOR SHALL COMPLY WITH THE OWNER'S ENVIRONMENTAL ENGINEER ON ALL METHODS AND PROVISIONS FOR ALL EXCAVATION ACTIVITIES INCLUDING SOIL DISPOSAL. ALL BACKFILL MATERIALS TO BE PROVIDED BY THE CONTRACTOR.
- THE COUNTY/CITY/TOWN MAY MAKE PERIODIC FIELD INSPECTIONS TO ENSURE COMPLIANCE WITH THE DESIGN PLANS, SPECIFICATIONS, AND CONTRACT DOCUMENTS.
- THE COUNTY/CITY/TOWN MUST BE NOTIFIED (2) WORKING DAYS PRIOR TO CONCEALMENT/BURIAL OF ANY SYSTEM OR MATERIAL THAT WILL PREVENT THE DIRECT INSPECTION OF MATERIALS, METHODS OR WORKMANSHIP. EXAMPLES OF THESE PROCESSES ARE BACKFILLING A GROUND RING OR TOWER FOUNDATION, POURING TOWER FOUNDATIONS, BURYING GROUND RODS, PLATES OR GRIDS, ETC. THE CONTRACTOR MAY PROCEED WITH THE SCHEDULED PROCESS (2) WORKING DAYS AFTER PROVIDING NOTICE UNLESS NOTIFIED OTHERWISE BY THE COUNTY/CITY/TOWN.
- PRIOR TO THE SUBMISSION OF BIDS, THE CONTRACTOR SHALL VISIT THE SITE TO FAMILIARIZE WITH THE EXISTING CONDITIONS AND TO CONFIRM THAT THE WORK CAN BE ACCOMPLISHED AS SHOWN ON THE CONSTRUCTION DRAWINGS. ANY DISCREPANCY FOUND SHALL BE BROUGHT TO THE ATTENTION OF ENGINEER ON RECORD, PRIOR TO THE COMMENCEMENT OF ANY WORK.

STRUCTURAL STEEL

- ALL STRUCTURAL STEEL IS DESIGNED BY ALLOWABLE STRESS DESIGN (ASD)
 - A. STRUCTURAL STEEL (W SHAPES)---ASTM A992 (FY = 50 KSI)
 - B. STRUCTURAL STEEL (OTHER SHAPES)---ASTM A36 (FY = 36 KSI)
 - C. STRUCTURAL HSS (RECTANGULAR SHAPES)---ASTM A500 GRADE B, (FY = 46 KSI)
 - D. STRUCTURAL HSS (ROUND SHAPES)---ASTM A500 GRADE B, (FY = 42 KSI)
 - E. PIPE---ASTM A53 (FY = 35 KSI)
 - F. CONNECTION BOLTS---ASTM A325-N
 - G. U-BOLTS---ASTM A36
 - H. ANCHOR RODS---ASTM F 1554
 - I. WELDING ELECTRODE---ASTM E 70XX
- CONTRACTOR TO REVIEW ALL SHOP DRAWINGS AND SUBMIT COPY TO ENGINEER FOR APPROVAL. DRAWINGS MUST BEAR THE CHECKER'S INITIALS BEFORE SUBMITTING TO THE ENGINEER FOR REVIEW. SHOP DRAWINGS SHALL INCLUDE THE FOLLOWING: SECTION PROFILES, SIZES, CONNECTION ATTACHMENTS, REINFORCING, ANCHORAGE, SIZE AND TYPE OF FASTENERS AND ACCESSORIES. INCLUDE ERECTION DRAWINGS, ELEVATIONS AND DETAILS.
- STRUCTURAL STEEL SHALL BE DETAILED, FABRICATED AND ERECTED IN ACCORDANCE WITH THE LATEST PROVISIONS OF AISC MANUAL OF STEEL CONSTRUCTION.
- PROVIDE ALL PLATES, CLIP ANGLES, CLOSURE PIECES, STRAP ANCHORS, MISCELLANEOUS PIECES AND HOLES REQUIRED TO COMPLETE THE STRUCTURE.
- FIT AND SHOP ASSEMBLE FABRICATIONS IN THE LARGEST PRACTICAL SECTIONS FOR DELIVERY TO SITE.
- INSTALL FABRICATIONS PLUMB AND LEVEL, ACCURATELY FITTED, AND FREE FROM DISTORTIONS OR DEFECTS.
- AFTER ERECTION OF STRUCTURES, TOUCHUP ALL WELDS, ABRASIONS AND NON-GALVANIZED SURFACES WITH A 95% ORGANIC ZINC RICH PAINT IN ACCORDANCE WITH ASTM 780.
- ALL STEEL MATERIAL (EXPOSED TO WEATHER) SHALL BE GALVANIZED AFTER FABRICATION IN ACCORDANCE WITH ASTM A123 "ZINC (HOT DIPPED GALVANIZED) COATINGS" ON IRONS AND STEEL PRODUCTS.
- ALL BOLTS, ANCHORS AND MISCELLANEOUS HARDWARE SHALL BE GALVANIZED IN ACCORDANCE WITH ASTM A153 "ZINC COATING (HOT-DIP) ON IRON AND STEEL HARDWARE".
- THE ENGINEER SHALL BE NOTIFIED OF ANY INCORRECTLY FABRICATED, DAMAGED OR OTHERWISE MISFITTING OR NON CONFORMING MATERIALS OR CONDITIONS TO REMEDIAL OR CORRECTIVE ACTION. ANY SUCH ACTION SHALL REQUIRE ENGINEER REVIEW.
- CONNECTION ANGLES SHALL HAVE A MINIMUM THICKNESS OF 1/4 INCHES.
- STRUCTURAL CONNECTION BOLTS SHALL CONFORM TO ASTM A325. ALL BOLTS SHALL BE 3/4" DIAMETER MINIMUM AND SHALL HAVE A MINIMUM OF TWO BOLTS, UNLESS OTHERWISE ON THE DRAWINGS.
- LOCK WASHER ARE NOT PERMITTED FOR A325 STEEL ASSEMBLIES.
- SHOP CONNECTIONS SHALL BE WELDED OR HIGH STRENGTH BOLTED.
- MILL BEARING ENDS OF COLUMNS, STIFFENERS, AND OTHER BEARING SURFACES TO TRANSFER LOAD OVER ENTIRE CROSS SECTION.
- FABRICATE BEAMS WITH MILL CAMBER UP.
- LEVEL AND PLUMB INDIVIDUAL MEMBERS OF THE STRUCTURE TO AN ACCURACY OF 1:500, BUT NOT TO EXCEED 1/4" IN THE FULL HEIGHT OF THE COLUMN.
- COMMENCEMENT OF STRUCTURAL STEEL WORK WITHOUT NOTIFYING THE ENGINEER OF ANY DISCREPANCIES WILL BE CONSIDERED ACCEPTANCE OF PRECEDING WORK.
- INSPECTION AND TESTING OF ALL WELDING AND HIGH STRENGTH BOLTING SHALL BE PERFORMED BY AN INDEPENDENT TESTING LABORATORY.
- FOUR COPIES OF ALL INSPECTION TEST REPORTS SHALL BE SUBMITTED TO THE ENGINEER WITHIN TEN (10) WORKING DAYS OF THE DATE OF INSPECTION.

ANTENNA/APPURTENANCE SCHEDULE

SECTOR	EXISTING/PROPOSED	ANTENNA	SIZE (INCHES) (L x W x D)	ANTENNA Ø HEIGHT	AZIMUTH	(E/P) RRU (QTY)	(E/P) TMA (QTY)	(QTY) PROPOSED HYBRID/COAX
A1	PROPOSED	COMMSCOPE (FW-65B-R3)	71.9 x 11.8 x 7.1	126'	30'	(E) RADIO 4449 B71+B85 (1), (P) RADIO 4460 B25+B66 (1)	(P) COMMSCOPE - SMART BIAST-ATSBT-TOP-MF-4G	(4) 7/8" COAX CABLE
A2	PROPOSED	COMMSCOPE (W-65A-R1)	54.7 x 12.1 x 4.6	116'	30'	(P) RADIO 8863 B41 (1)		
B1	PROPOSED	COMMSCOPE (FW-65B-R3)	71.9 x 11.8 x 7.1	126'	150'	(E) RADIO 4449 B71+B85 (1), (P) RADIO 4460 B25+B66 (1)	(P) COMMSCOPE - SMART BIAST-ATSBT-TOP-MF-4G	(4) 7/8" COAX CABLE
B2	PROPOSED	COMMSCOPE (W-65A-R1)	54.7 x 12.1 x 4.6	116'	150'	(P) RADIO 8863 B41 (1)		
C1	PROPOSED	COMMSCOPE (FW-65B-R3)	71.9 x 11.8 x 7.1	126'	270'	(E) RADIO 4449 B71+B85 (1), (P) RADIO 4460 B25+B66 (1)	(P) COMMSCOPE - SMART BIAST-ATSBT-TOP-MF-4G	(4) 7/8" COAX CABLE
C2	PROPOSED	COMMSCOPE (W-65A-R1)	54.7 x 12.1 x 4.6	116'	270'	(P) RADIO 8863 B41 (1)		

NOTE:
ALL HYBRID/COAX LENGTHS TO BE MEASURED
AND VERIFIED IN FIELD BEFORE ORDERING

CONSTRUCTION DRAWINGS - ISSUED FOR CONSTRUCTION


CHECKED BY: _____

DRAWN BY: _____

DATE: 06/08/22

REV: 0

PROFESSIONAL ENGINEER SEAL



T-Mobile
Transforming the World

CERK engineering
Centered on Solutions™
[203] 488-0580
[203] 488-8587 Fax
632 North Branford Road
Branford, CT 06405
www.CerKEng.com

T-MOBILE NORTHEAST LLC
SITE NAME: CTHA112/FARMINGTONSWFD_JL
SITE ID: CTHA112A
2 WESTWOODS DR
FARMINGTON, CT 06032

DATE: 03/11/22
SCALE: AS NOTED
JOB NO. 22022.14

NOTES AND SPECIFICATIONS,
ANT. SCHEDULE

N-1



SHEET NO. 2 OF 8

STRUCTURAL COMPLIANCE

FLAG POLE

A STRUCTURAL ANALYSIS IS TO BE COMPLETED "BY OTHERS" OF THE FLAG POLE. NO EQUIPMENT SHALL BE INSTALLED ON THE HOSTING STRUCTURE WITHOUT A PASSING STRUCTURAL ANALYSIS REPORT "BY OTHERS".


NOTE: NO EQUIPMENT SHALL BE INSTALLED ON THE HOSTING STRUCTURE WITHOUT A PASSING STRUCTURAL ANALYSIS REPORT AND CONTRACTOR PRIOR CONFIRMATION THAT ANY AND ALL REQUISITE MODIFICATIONS HAVE BEEN COMPLETED.

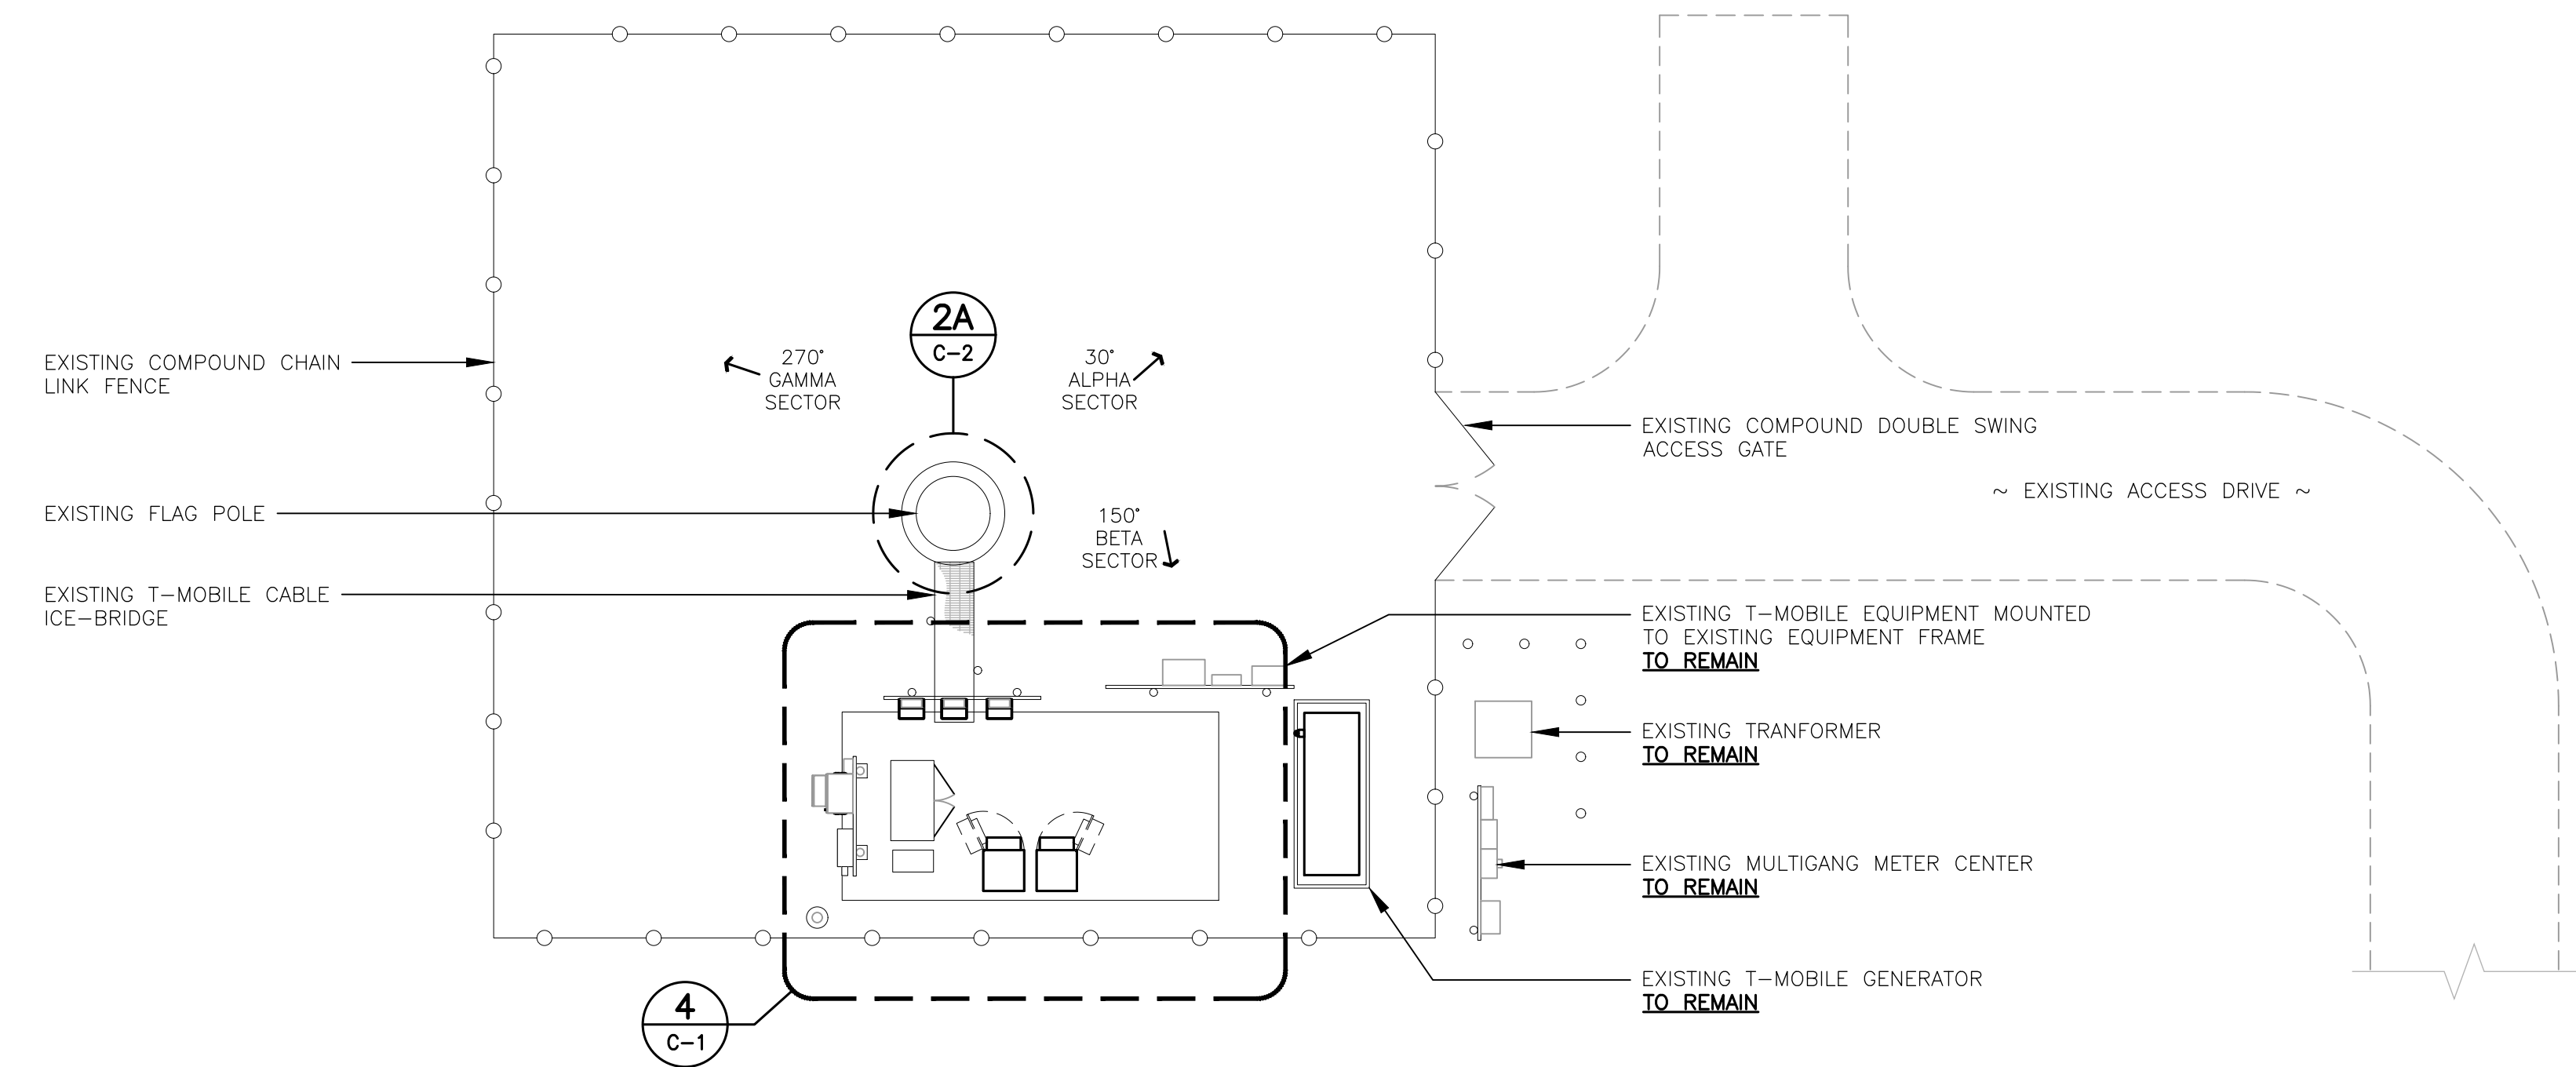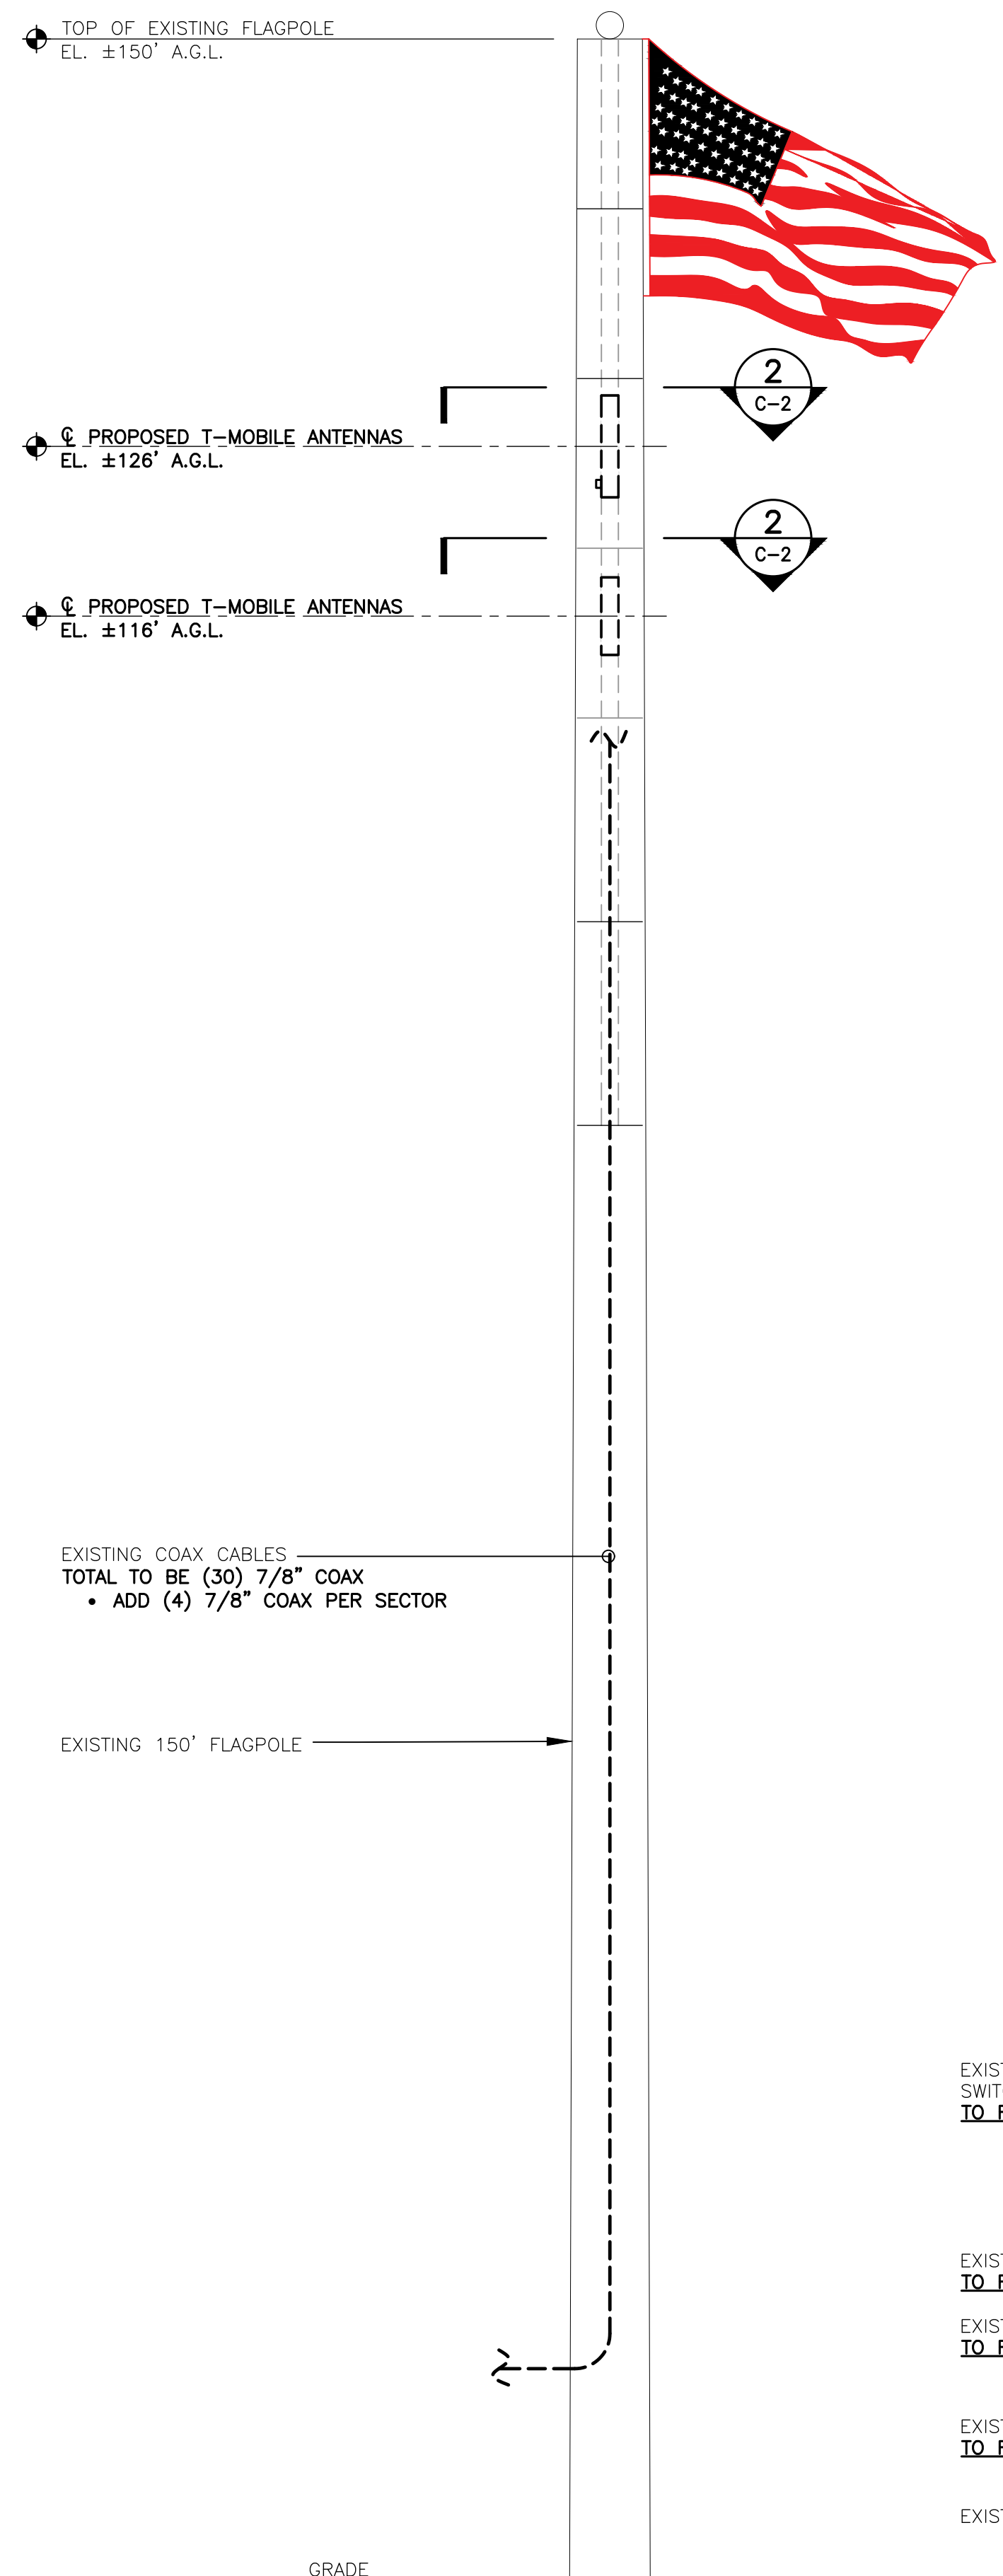

2 **COMPOUND PLAN - PROPOSED**
C-1 SCALE: 1" = 8'


NOTE: ANTENNAS NOT SHOWN FOR CLARITY

TRUE NORTH

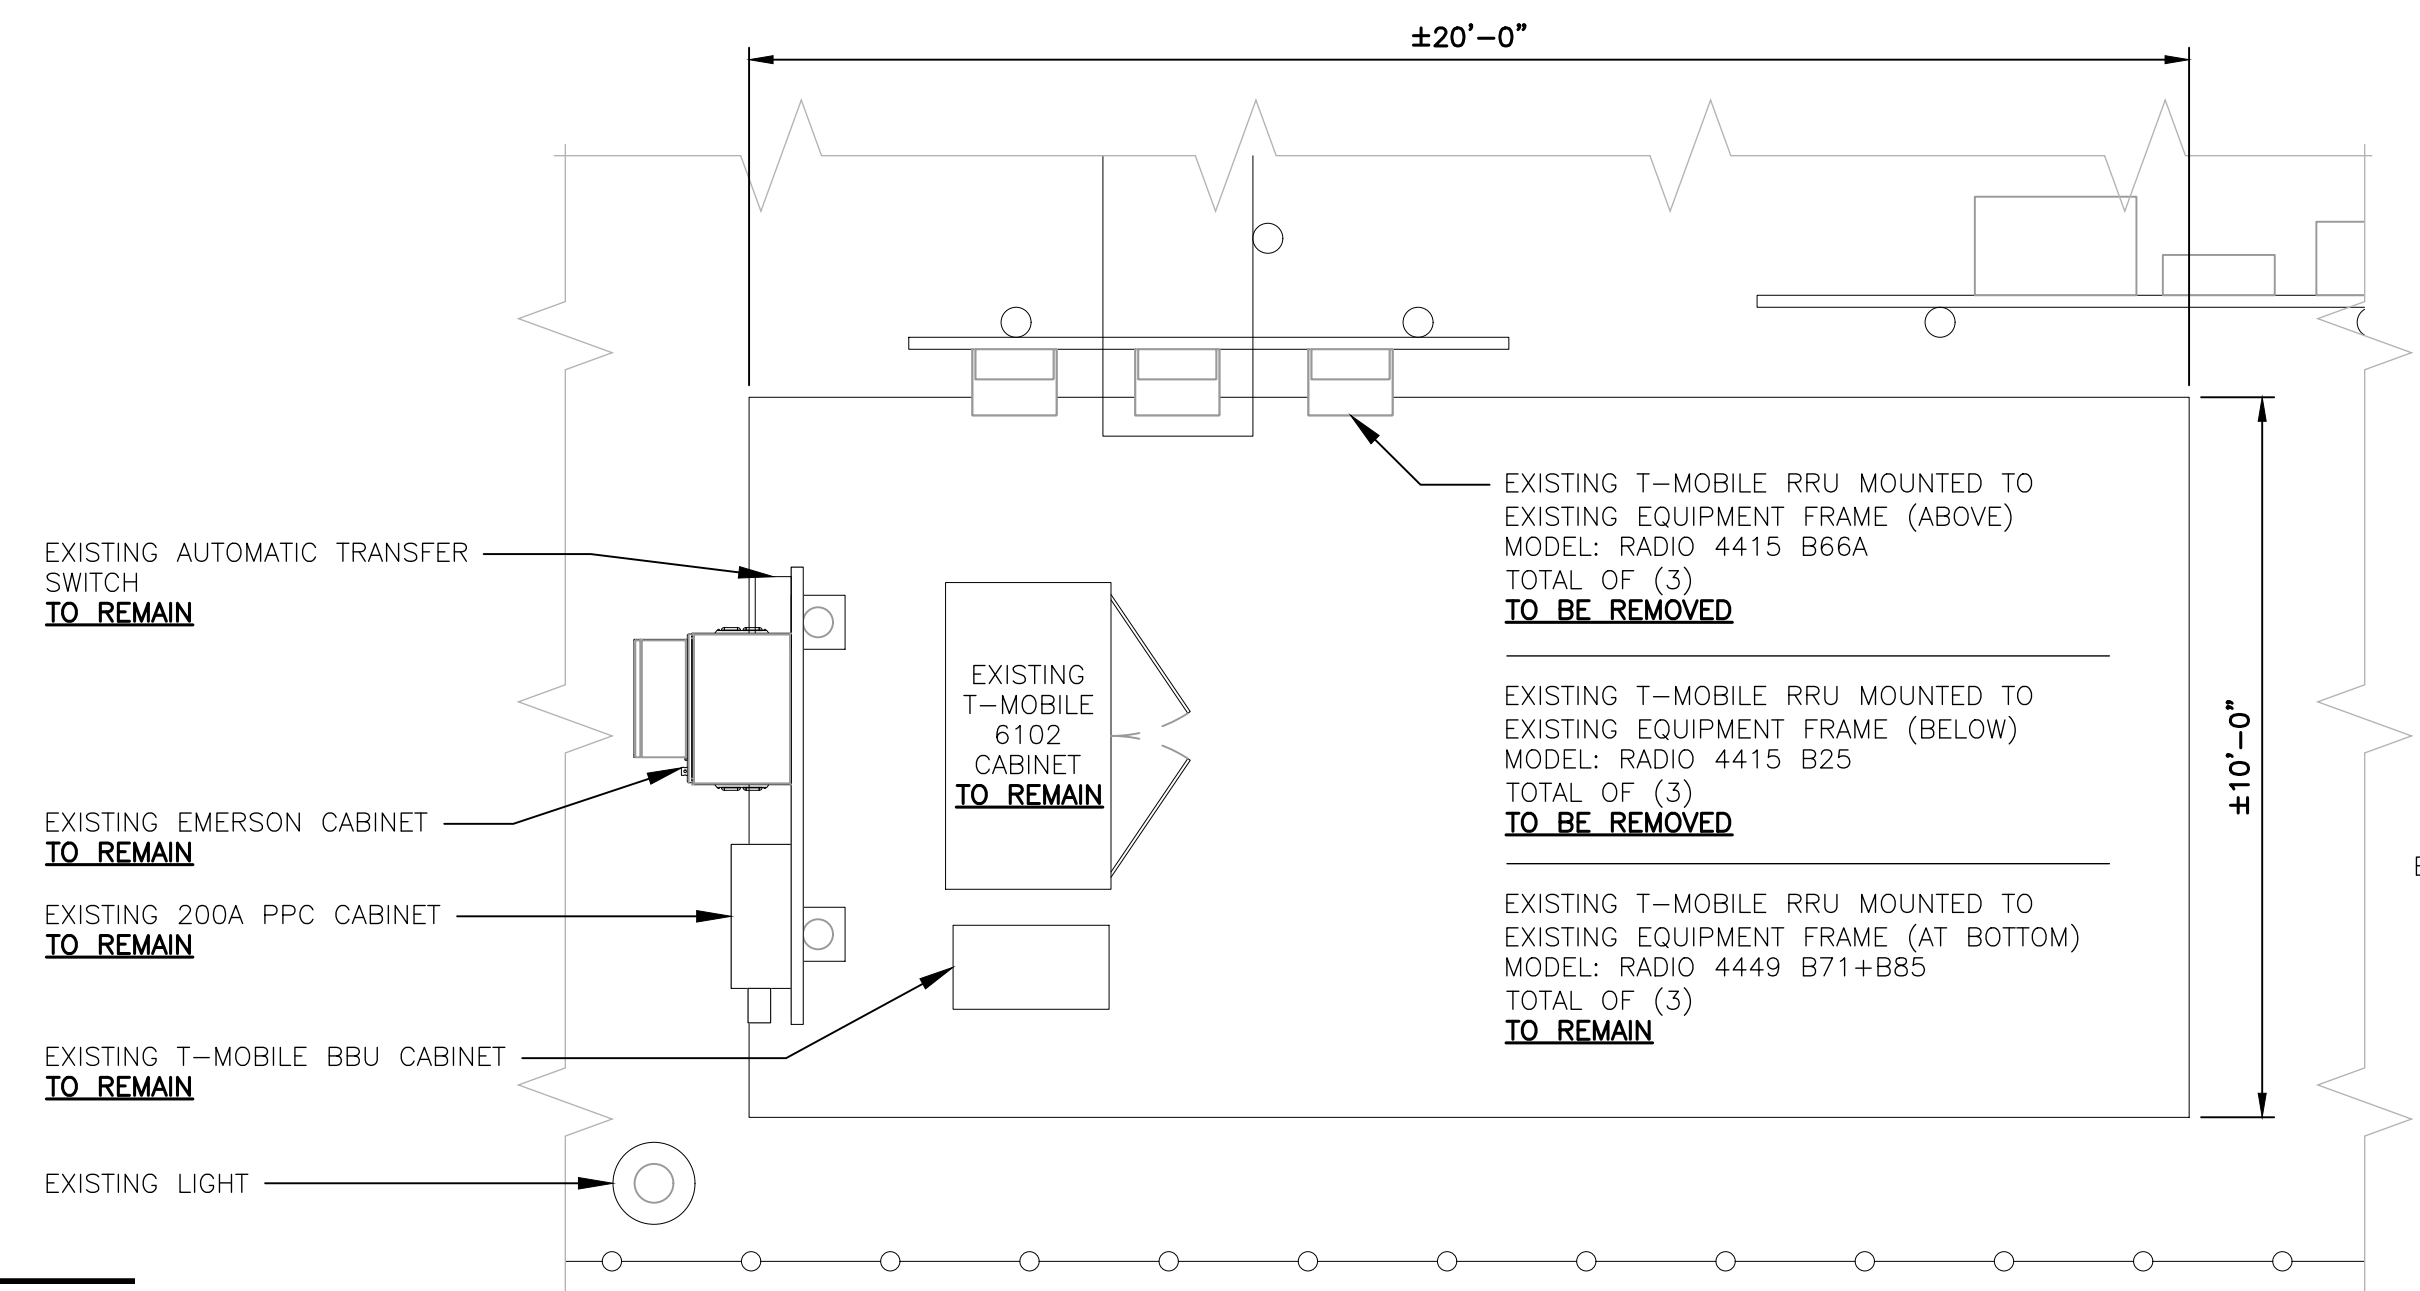

3 **EQUIPMENT PLAN - EXISTING**
C-1 SCALE: 3/8" = 1'

TRUE NORTH

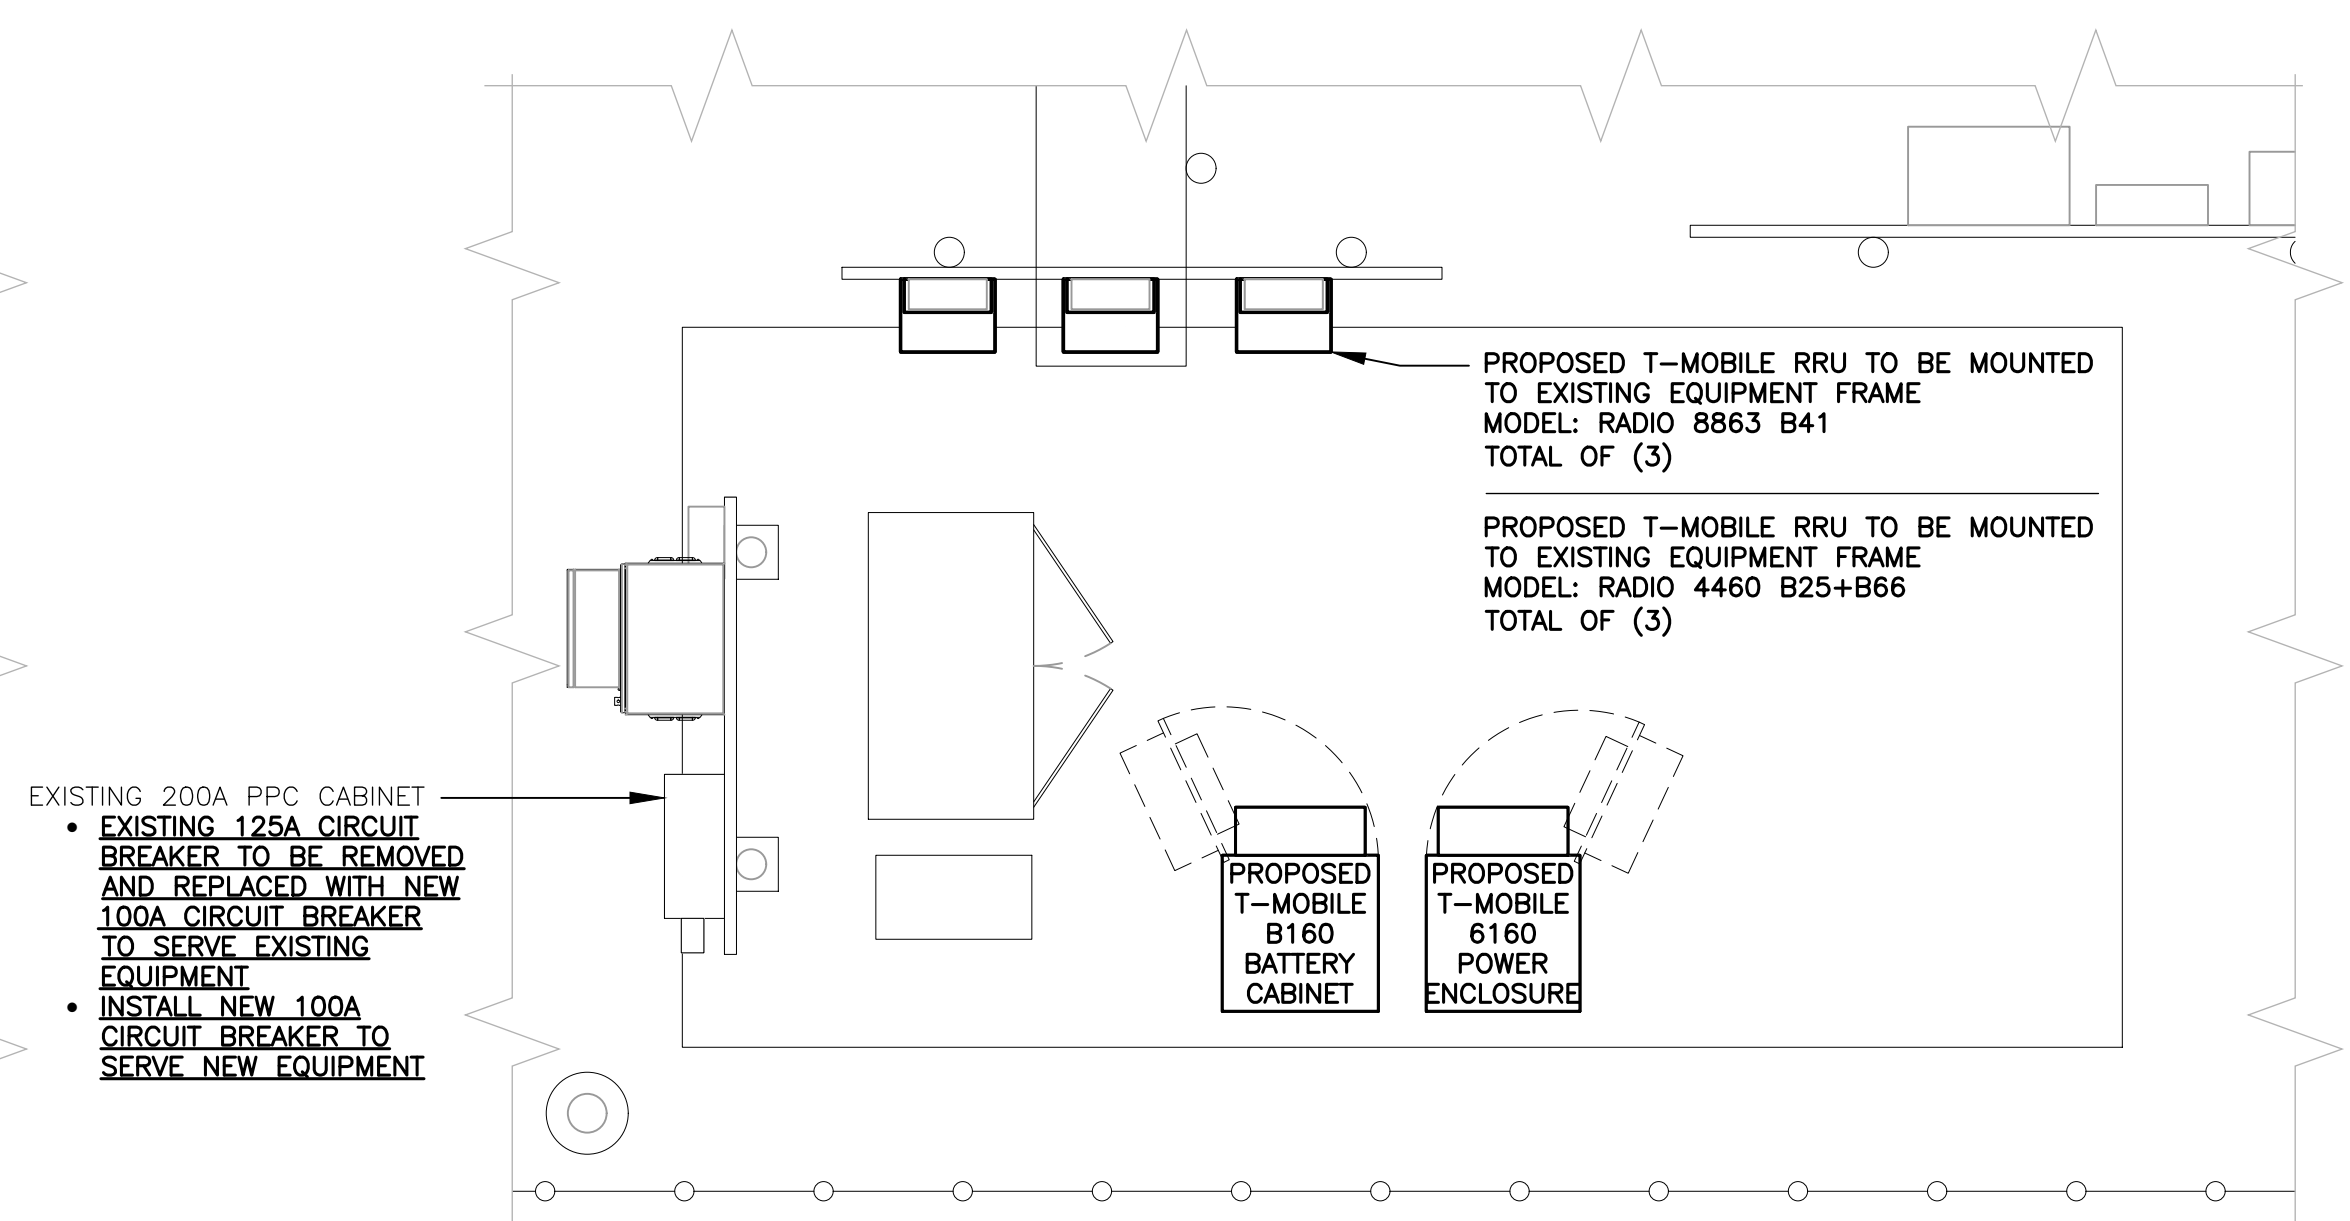

4 **EQUIPMENT PLAN - PROPOSED**
C-1 SCALE: 3/8" = 1'

TRUE NORTH

1 **FLAGPOLE ELEVATION - PROPOSED**
C-1 SCALE: 1" = 8'

PROFESSIONAL ENGINEER SEAL

STATE OF CONNECTICUT

TRANSPARENCY

T-Mobile

Centered on Solutions™

(203) 488-0580
(203) 488-8587 Fax
632 North Branford Road
Branford, CT 06405
www.CenterEng.com

T-MOBILE NORTHEAST LLC

SITE NAME: CTHA112/FARMINGTONSWFD_RL
SITE ID: CTHA112A
2 WESTWOODS DR
FARMINGTON, CT 06032

DATE: 03/11/22
SCALE: AS NOTED
JOB NO. 22022.14

COMPOUND PLAN, EQUIPMENT PLANS, AND ELEVATION


C-1

SHEET NO. 3 OF 8


CONSTRUCTION DRAWINGS - ISSUED FOR CONSTRUCTION

TJR
JLD
06/08/22
DATE


DRAWN BY
CHECKED BY

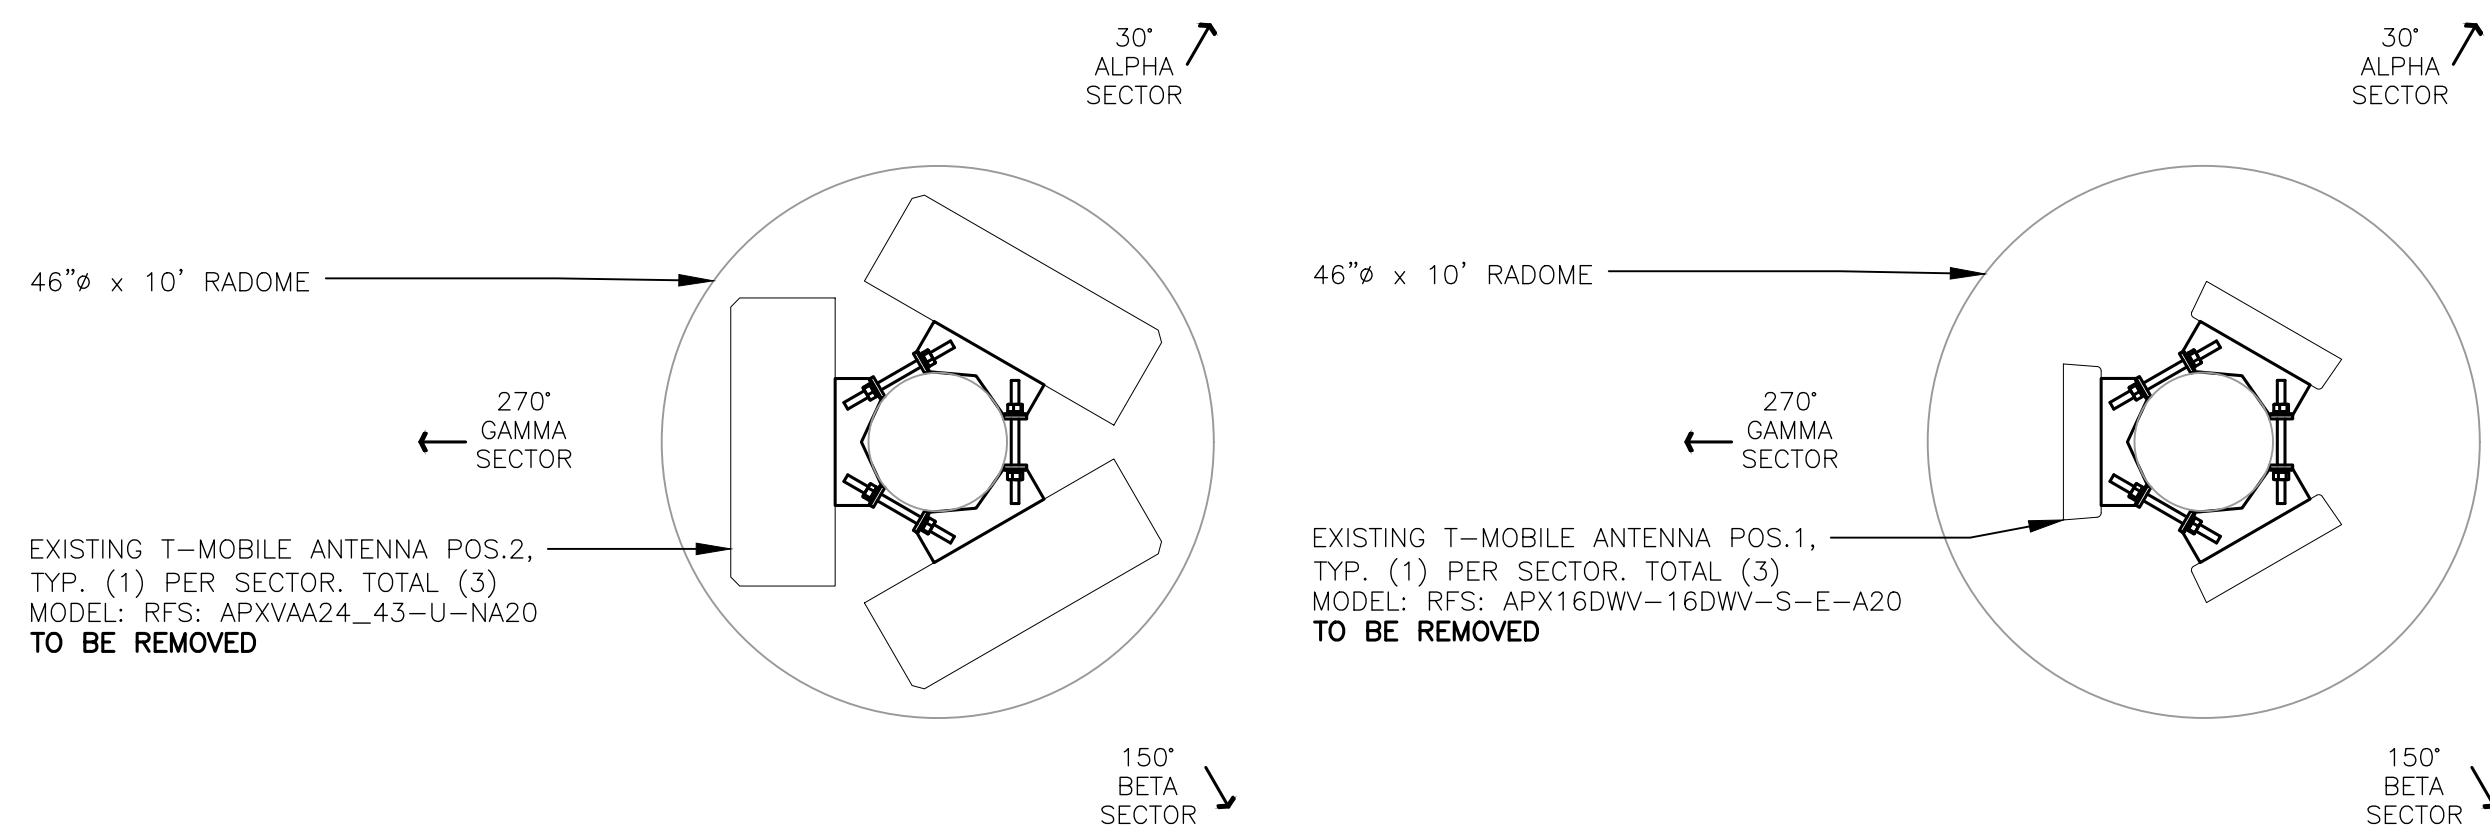


1 ANTENNA PLAN - EXISTING
 C-2 SCALE: 3/4" = 1' TRUE NORTH

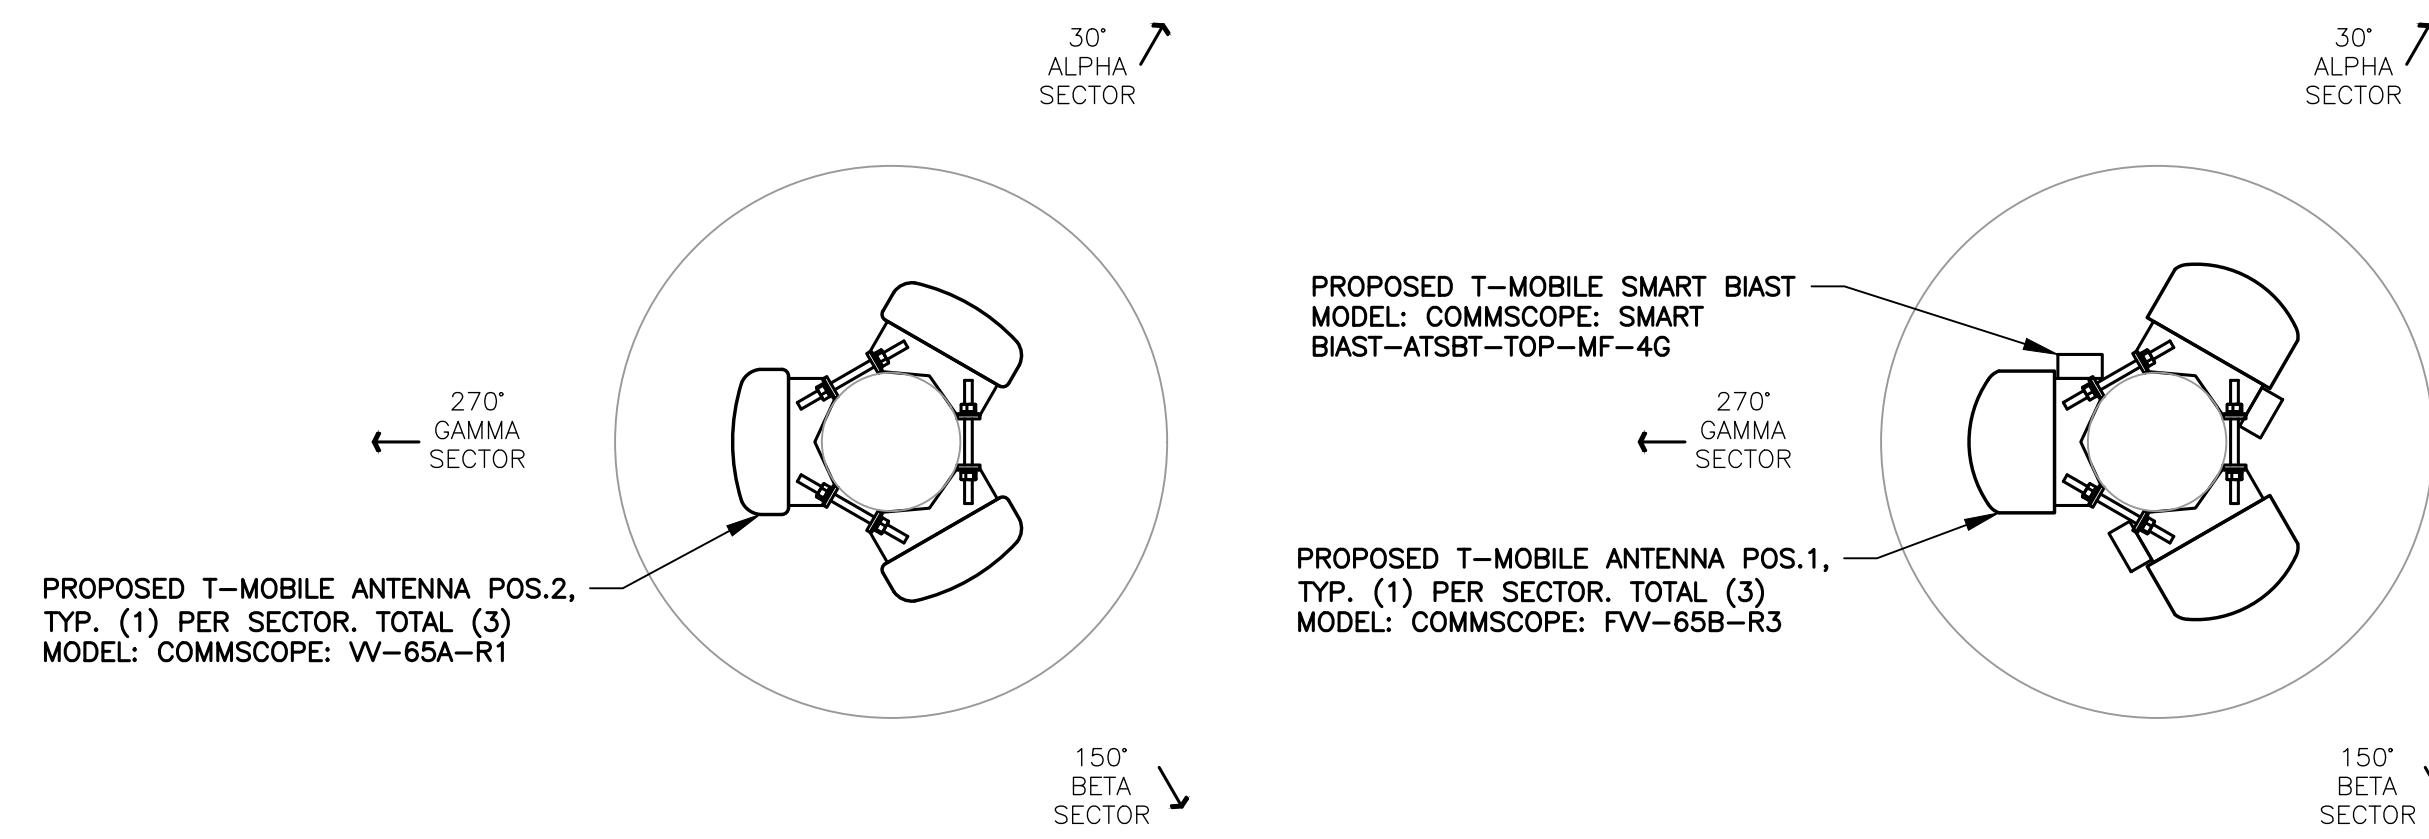

2 ANTENNA PLAN - PROPOSED
 C-2 SCALE: 3/4" = 1' TRUE NORTH

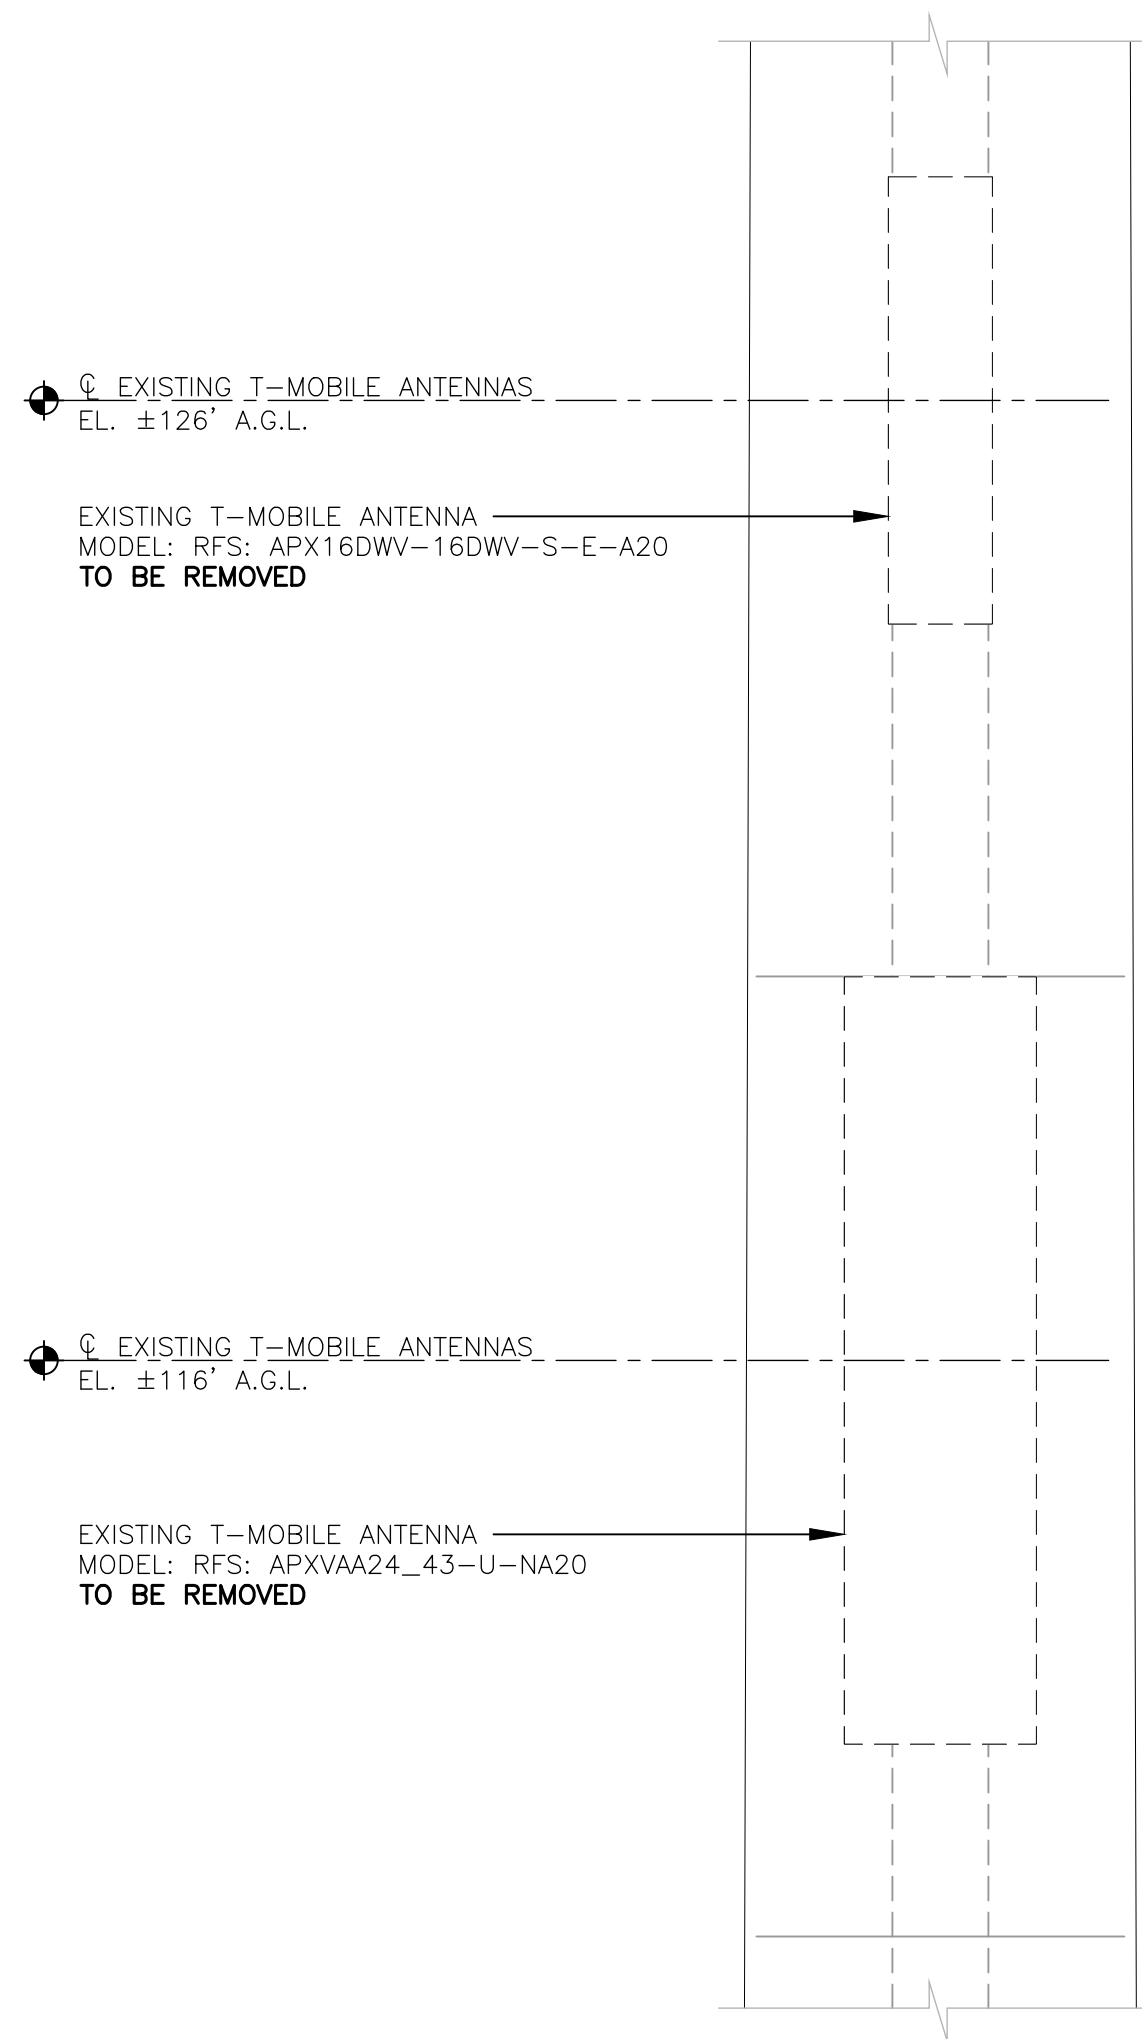


1A ANTENNA ELEVATION - EXISTING
 C-2 SCALE: 1/2" = 1'

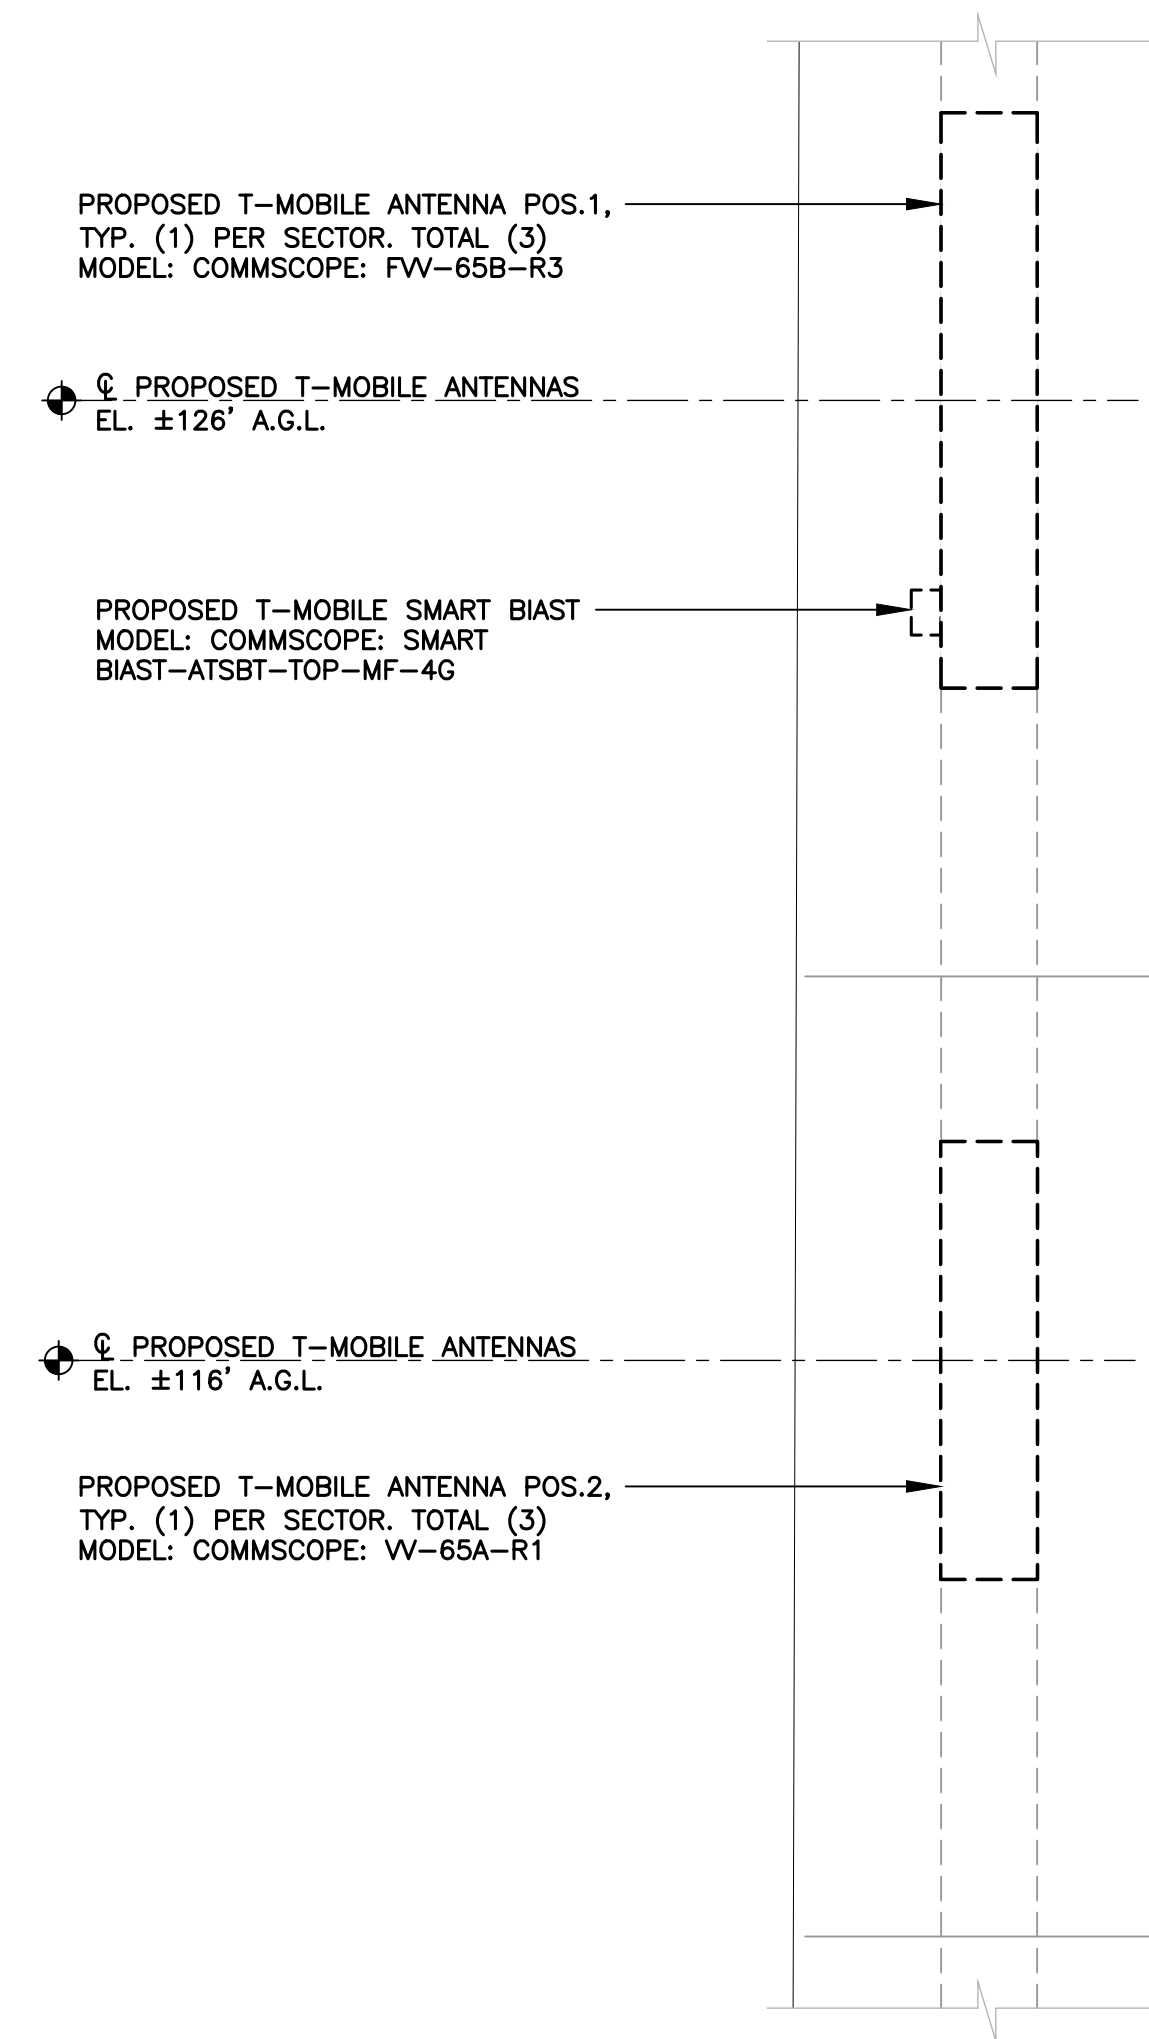

2A ANTENNA ELEVATION - PROPOSED
 C-2 SCALE: 1/2" = 1'


PROFESSIONAL ENGINEER SEAL	CONSTRUCTION DRAWINGS - ISSUED FOR CONSTRUCTION
	TJR
	JLD
	DATE
CEREK engineering Centered on Solutions™ [203] 488-0580 [203] 488-8587 Fax 632 North Branford Road Branford, CT 06405 www.CentelEng.com	REV.
T-MOBILE NORTHEAST LLC SITE NAME: CTHA112/FARMINGTONSWFD_RL SITE ID: CTHA112A 2 WESTWOODS DR FARMINGTON, CT 06032	
DATE: 03/11/22	
SCALE: AS NOTED	
JOB NO. 22022.14	
ANTENNA PLANS AND ELEVATIONS	
C-2	
SHEET NO. 4 OF 8	

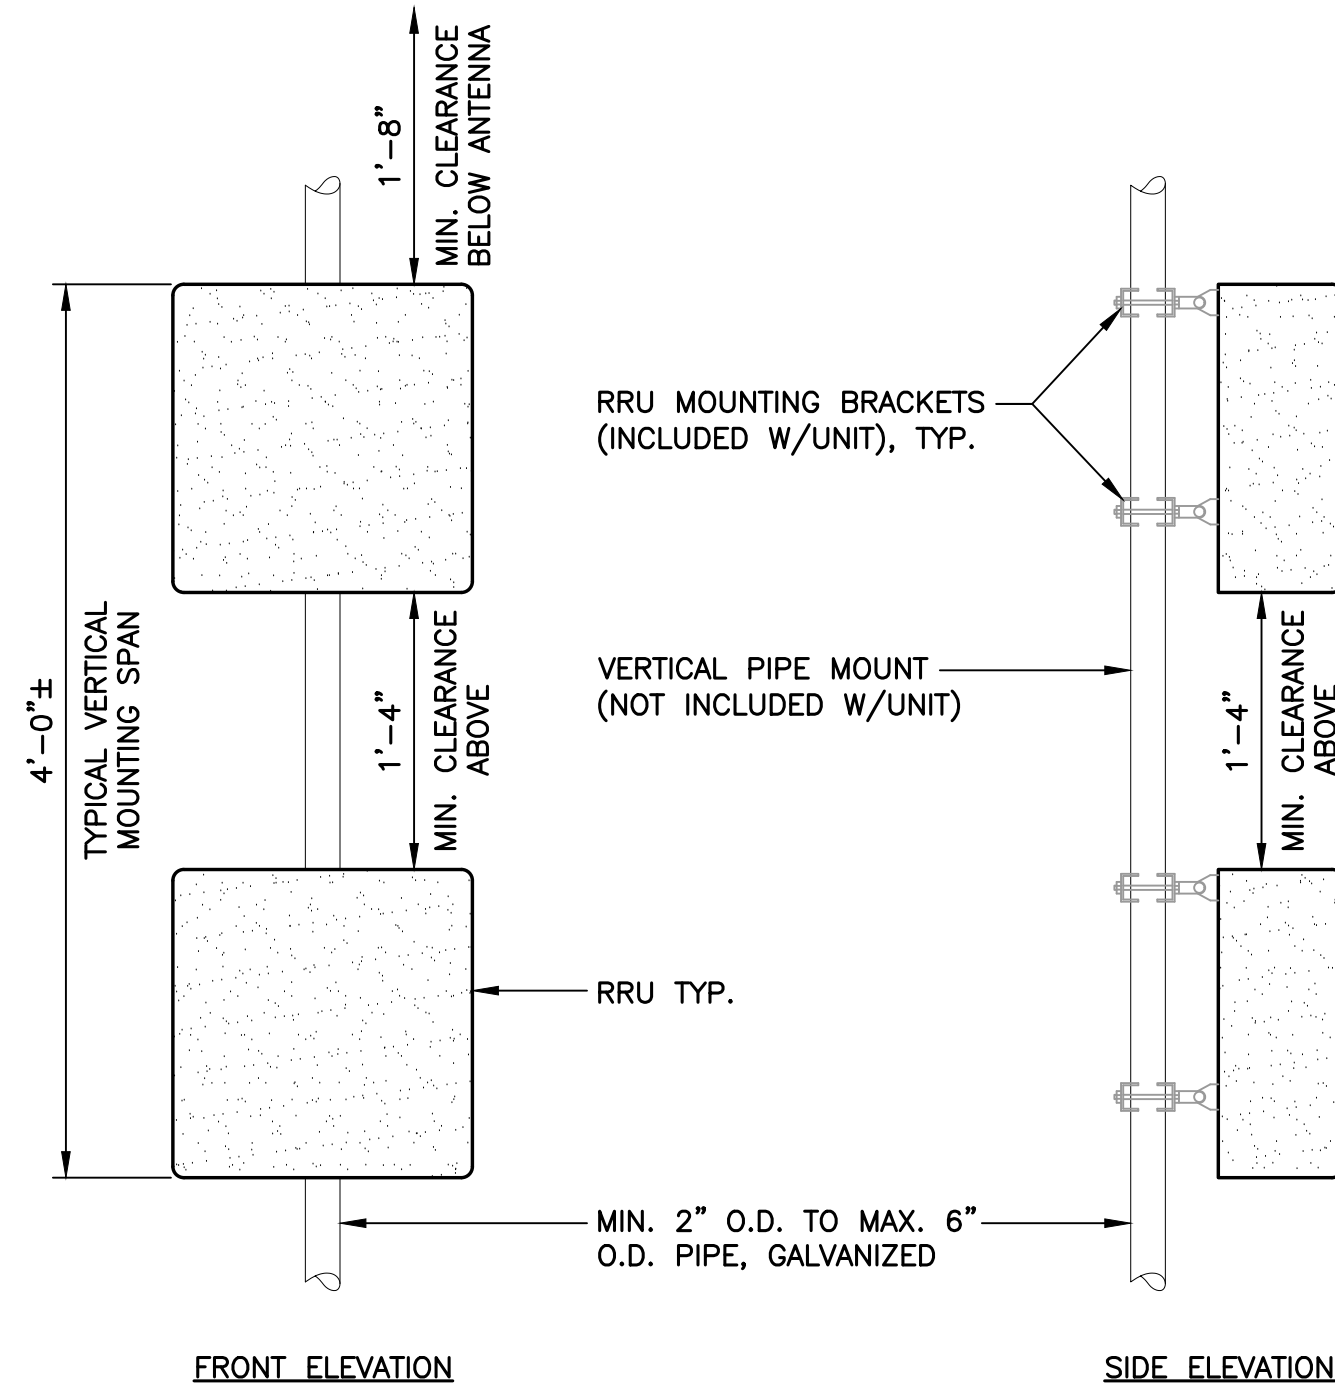

NOTES: (PIPE MOUNTING)

- T-MOBILE SHALL SUPPLY RRU, AND RRU POLE-MOUNTING BRACKET. CONTRACTOR SHALL SUPPLY POLE/PIPE AND INSTALL ALL MOUNTING HARDWARE INCLUDING ERICSSON RRU POLE-MOUNTING BRACKET.
- NO PAINTING OF THE RRU OR SOLAR SHIELD IS ALLOWED.

1 TYPICAL RRU MOUNTING DETAILS
C-3 SCALE: NOT TO SCALE

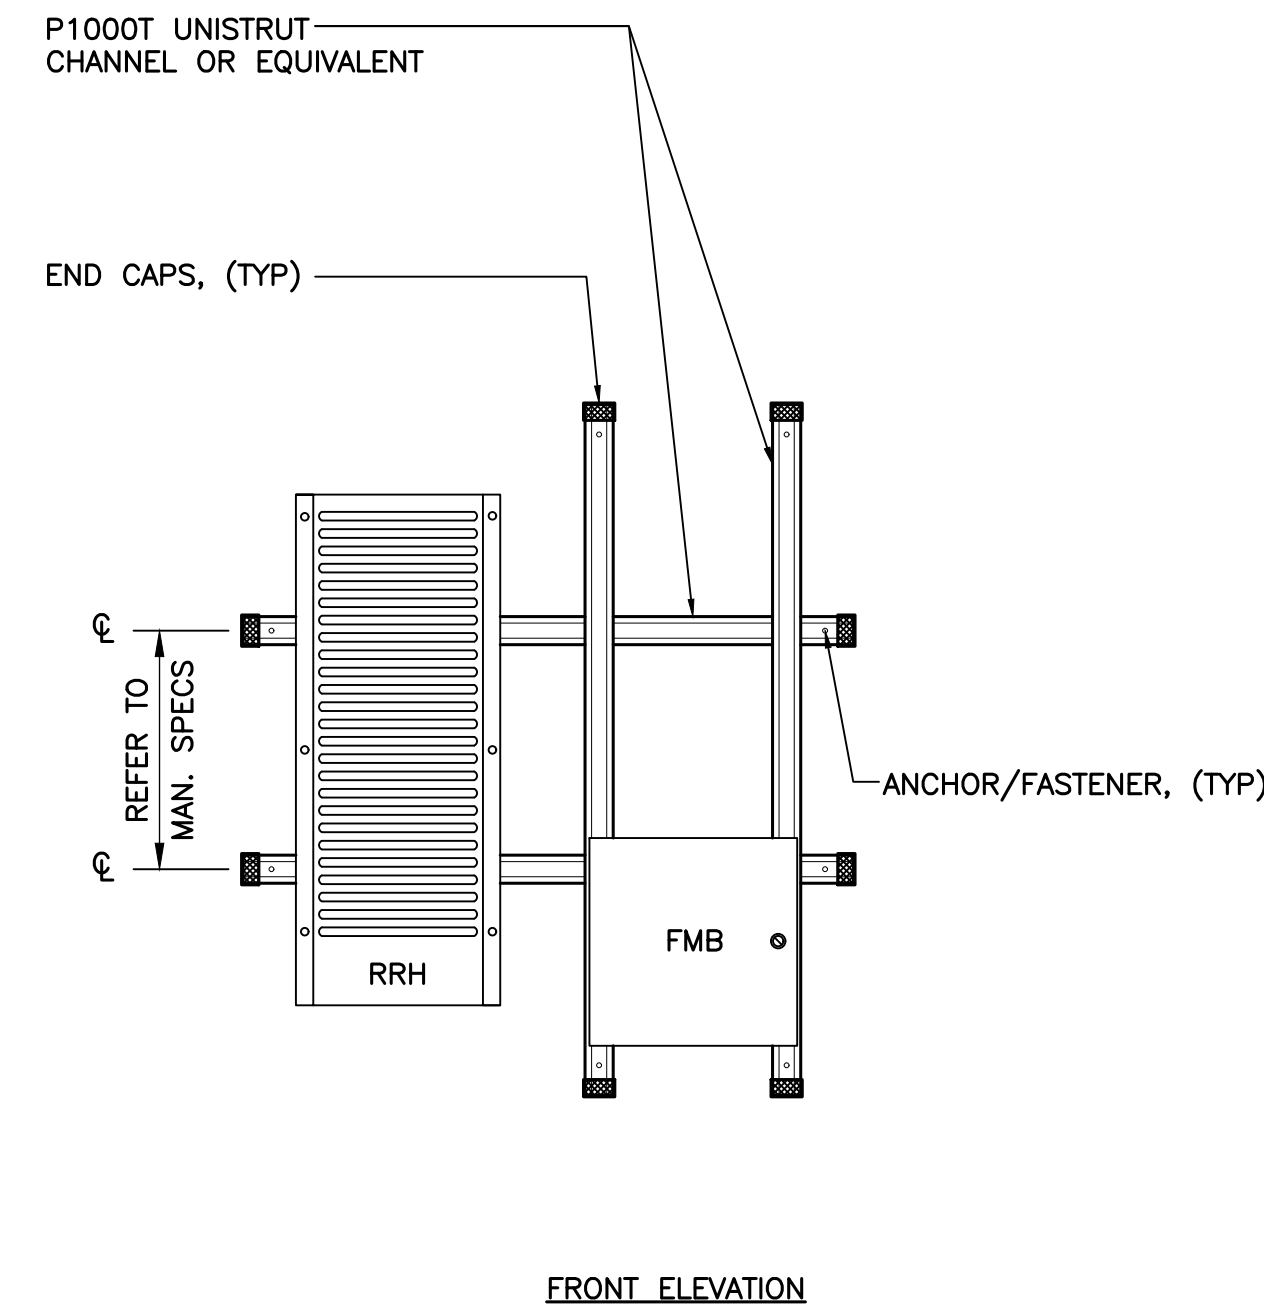

NOTES: (UNISTRUT MOUNTING)

- INSTALL A MINIMUM OF (2) ANCHORS PER UNISTRUT ($\pm 16^\circ/c$ MIN).
- MOUNT RRU TO UNISTRUT WITH 3/8" UNISTRUT BOLTING HARDWARE AND SPRING NUTS. TYPICAL FOUR PER BRACKET.
- NO PAINTING OF THE RRU OR SOLAR SHIELD IS ALLOWED.

2 PROPOSED ANTENNA DETAIL
C-3 SCALE: NOT TO SCALE

ALPHA/BETA/GAMMA ANTENNA		
EQUIPMENT	DIMENSIONS	WEIGHT
MAKE: COMMSCOPE MODEL: FVW-65B-R3	71.9"L x 11.8"W x 7.1"D	±43 LBS.
MAKE: COMMSCOPE MODEL: VV-65A-R1	54.7"L x 12.08"W x 4.6"D	±23 LBS.

NOTES:
1. CONTRACTOR TO COORDINATE FINAL EQUIPMENT MODEL SELECTION WITH T-MOBILE CONSTRUCTION MANAGER PRIOR TO ORDERING.



RRU (REMOTE RADIO UNIT)			
EQUIPMENT	DIMENSIONS	WEIGHT	CLEARANCES
MAKE: ERICSSON MODEL: RADIO 4460 B25+B66	19.6"L x 15.7"W x 12.1"D	±109 LBS.	BEHIND ANT.: 8" MIN. BELOW ANT.: 20" MIN. BELOW RRU: 16" MIN.
MAKE: ERICSSON MODEL: RADIO 8863	18.5"L x 14.5"W x 5.5"D	±51 LBS.	BEHIND ANT.: 8" MIN. BELOW ANT.: 20" MIN. BELOW RRU: 16" MIN.

NOTES:
1. CONTRACTOR TO COORDINATE FINAL EQUIPMENT MODEL SELECTION WITH T-MOBILE CONSTRUCTION MANAGER PRIOR TO ORDERING.


3 PROPOSED RRU DETAIL
C-3 SCALE: NOT TO SCALE



ANDREW SMART BIAS-TEE		
EQUIPMENT	DIMENSIONS	WEIGHT
MAKE: COMMSCOPE MODEL: ATSBT-TOP-MF-4G	5.63"L x 3.7"W x 2"D	±1.7 LBS.

NOTES:
1. CONTRACTOR TO COORDINATE FINAL EQUIPMENT MODEL SELECTION WITH T-MOBILE CONSTRUCTION MANAGER PRIOR TO ORDERING.

4 PROPOSED BIAS-TEE DETAIL
C-3 SCALE: NOT TO SCALE

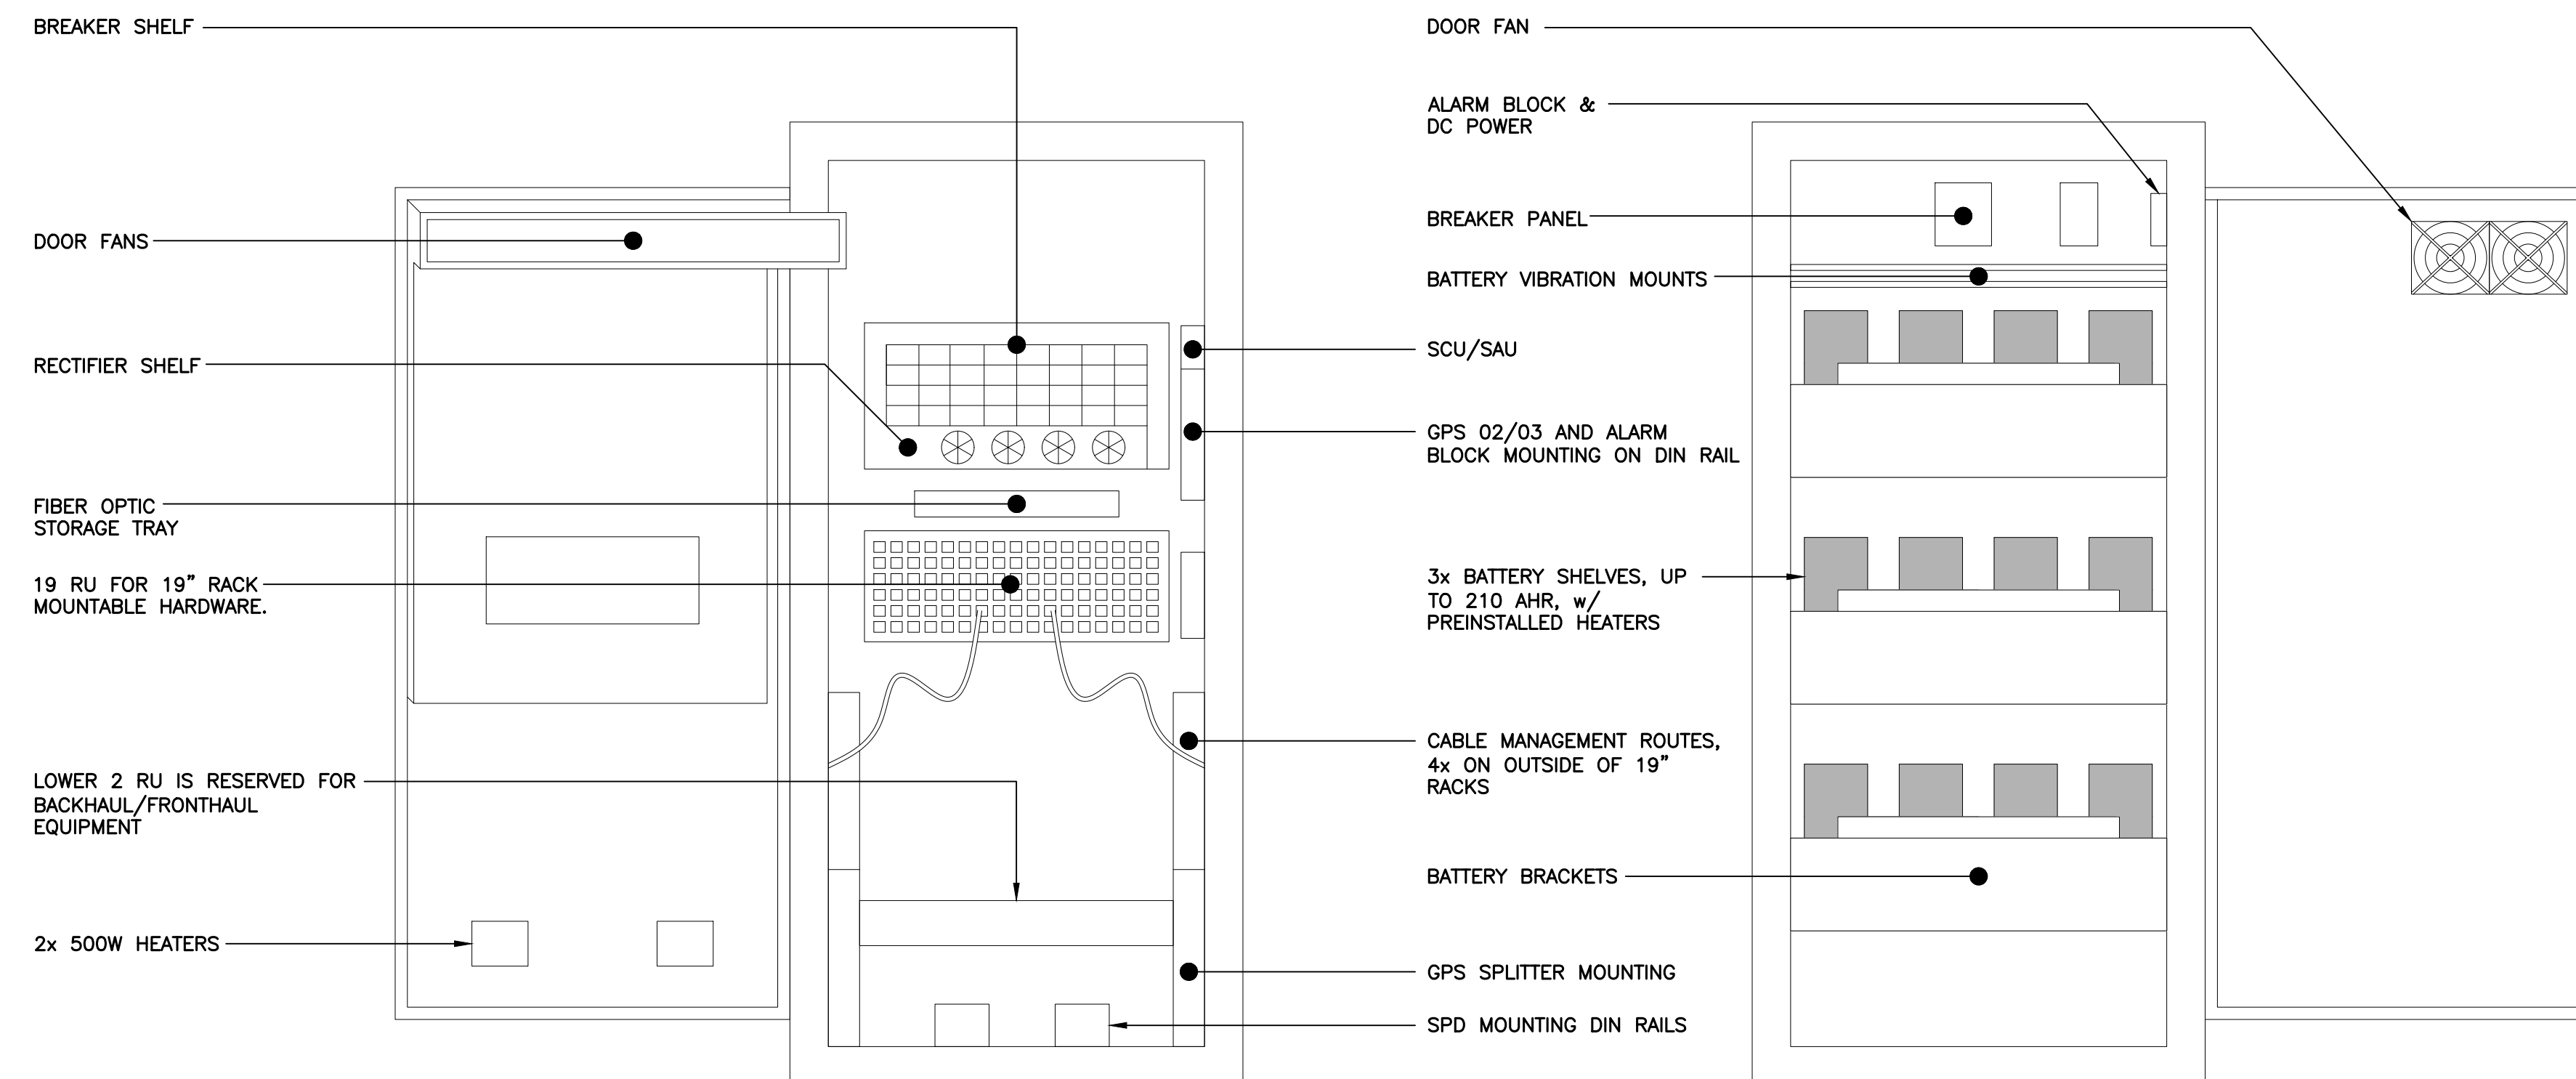

EQUIPMENT CABINET		
EQUIPMENT	DIMENSIONS	WEIGHT
MAKE: ERICSSON MODEL: ENCLOSURE 6160 CABINET	62.0"H x 26.0"W x 26.0"D	±1200 LBS

5 ENCLOSURE 6160 CABINET DETAIL
C-3 SCALE: NOT TO SCALE

EQUIPMENT CABINET		
EQUIPMENT	DIMENSIONS	WEIGHT
MAKE: ERICSSON MODEL: BATTERY B160 CABINET	62.0"H x 26.0"W x 26.0"D	±1883 LBS

6 BATTERY B160 CABINET DETAIL
C-3 SCALE: NOT TO SCALE

PROFESSIONAL ENGINEER SEAL

CONSTRUCTION DRAWINGS - ISSUED FOR CONSTRUCTION

DATE: 06/08/22
DRAWN BY: JLD
CHECKED BY: TUR

T-Mobile
Transcelerize Wireless

CEK engineering
Centered on Solutions
[203] 488-0580
[203] 488-8587 Fax
632 North Branford Road
Branford, CT 06405
www.CentelEng.com


T-MOBILE NORTHEAST LLC
SITE NAME: CTHA112/FARMINGTONSWFD_RL
SITE ID: CTHA112A
2 WESTWOODS DR
FARMINGTON, CT 06032

DATE: 03/11/22
SCALE: AS NOTED
JOB NO. 22022.14

TYPICAL EQUIPMENT DETAILS

C-3

SHEET NO. 5 OF 8

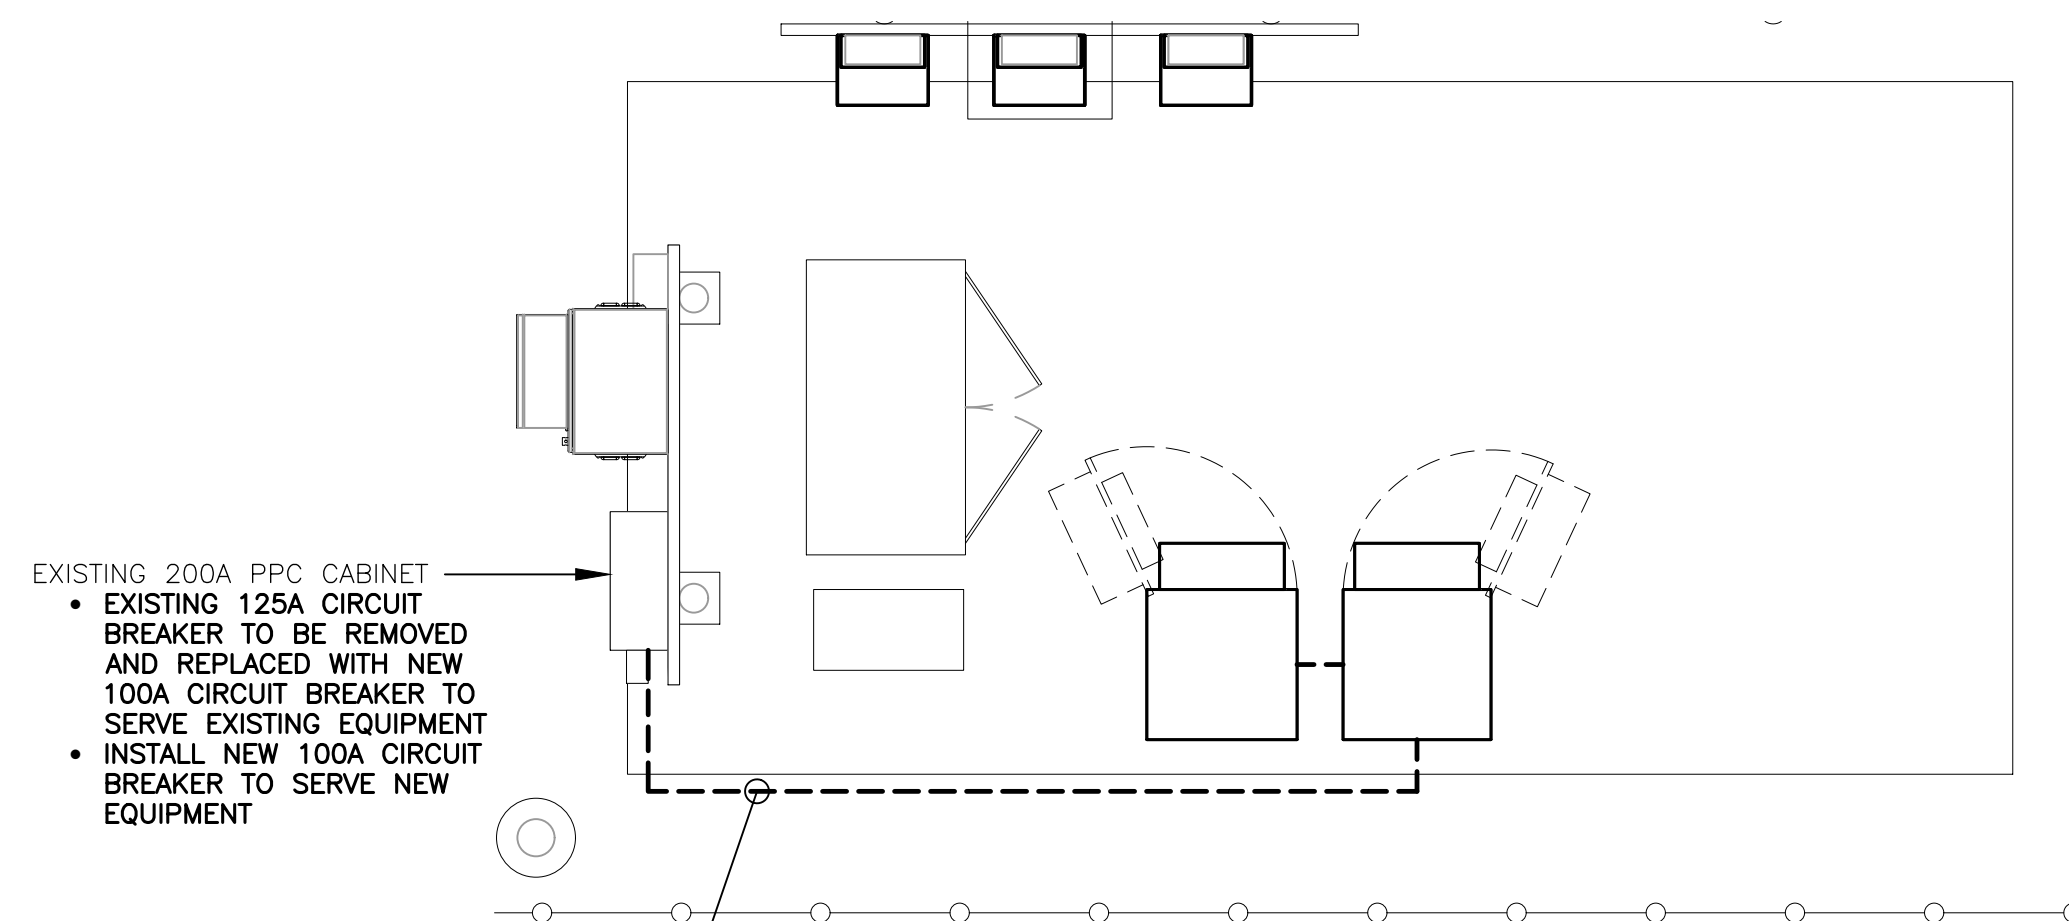

EXISTING 200A PPC CABINET


- EXISTING 125A CIRCUIT BREAKER TO BE REMOVED AND REPLACED WITH NEW 100A CIRCUIT BREAKER TO SERVE EXISTING EQUIPMENT
- INSTALL NEW 100A CIRCUIT BREAKER TO SERVE NEW EQUIPMENT

CONDUIT ROUTED FROM EXISTING 200A PPC CABINET TO NEW T-MOBILE POWER ENCLOSURE. REFER TO RISER FOR SIZE AND QUANTITY. CONTRACTOR TO VERIFY FINAL ROUTING IN FIELD.

1 ELECTRICAL CONDUIT ROUTING PLAN
E-1 SCALE: 1/4" = 1'

RISER DIAGRAM NOTES

- EXISTING 200A, 120/240V, SINGLE PHASE PPC CABINET TO REMAIN.
- EXISTING CONDUITS AND CONDUCTORS TO REMAIN.
- EXISTING EQUIPMENT CABINET TO REMAIN.
- EXISTING 125A/2P CIRCUIT BREAKER SERVING EXISTING EQUIPMENT CABINET TO BE REMOVED AND REPLACED WITH NEW 100A/2P CIRCUIT BREAKER. COORDINATE CABINET DOWNGRADE WITH CONSTRUCTION MANAGER.
- NEW 100A/2P CIRCUIT BREAKER TO SERVE NEW EQUIPMENT CABINET.
- (3) #1 AWG, (1) #8 AWG GROUND, 1-1/2" CONDUIT.
- NEW RADIO EQUIPMENT CABINET.
- NEW BATTERY CABINET.
- DC CONDUIT AND CONDUCTORS FOR BATTERY CABINET CONNECTION PER MANUFACTURERS SPECIFICATIONS.

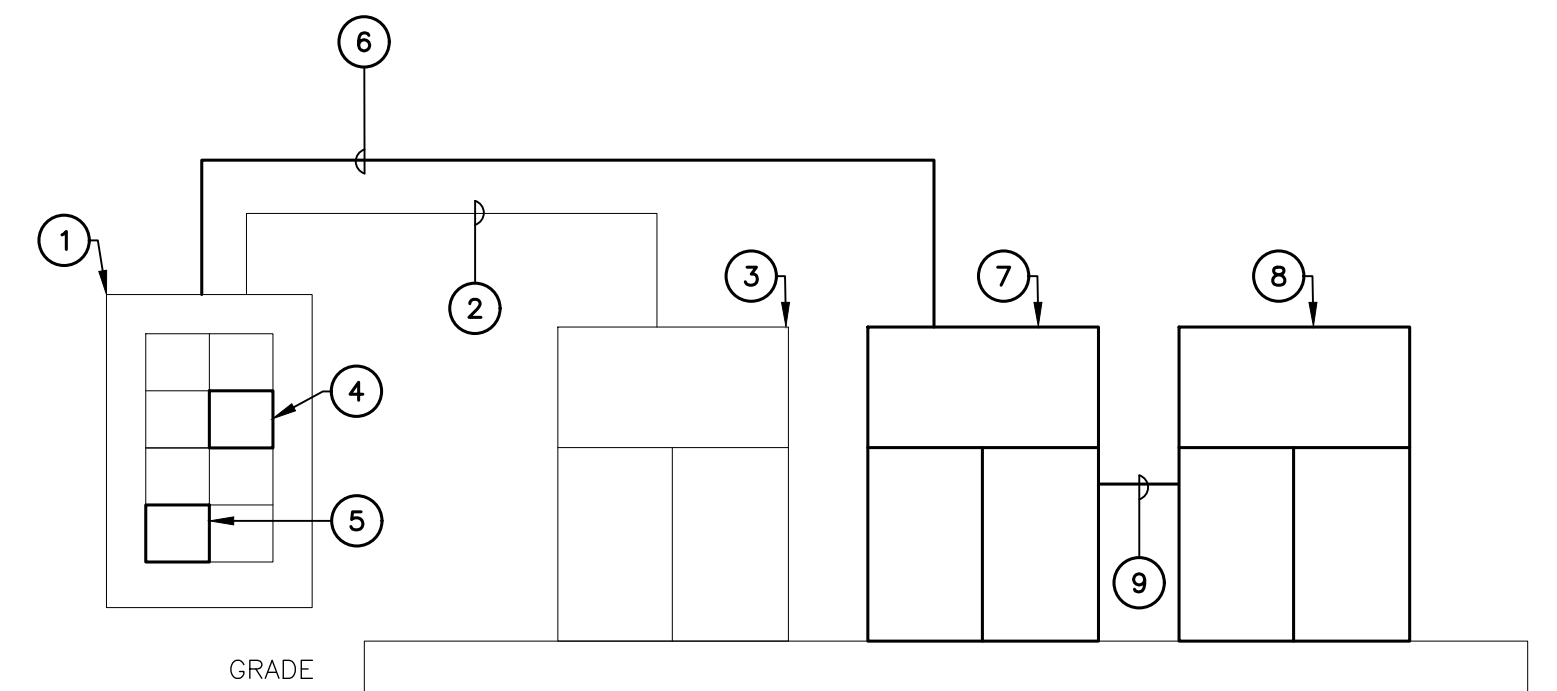

2 ELECTRICAL POWER RISER DIAGRAM
E-1 SCALE: NOT TO SCALE

PROFESSIONAL ENGINEER SEAL	CONSTRUCTION DRAWINGS - ISSUED FOR CONSTRUCTION
	TJR
	CHECKED BY
	JLD
	DRAWN BY
	DATE
	06/08/22
	REV.
	0

T-Mobile
TRANSPLENET Wireless


CEREK engineering
Centered on Solutions™
203 488-0580
203 488-8587 Fax
632 North Branford Road
Branford, CT 06405
www.CerkeEng.com

T-MOBILE NORTHEAST LLC
SITE NAME: CTHA112/FARMINGTONSWFD_RL
SITE ID: CTHA112A
2 WESTWOODS DR
FARMINGTON, CT 06032

DATE: 03/11/22
SCALE: AS NOTED
JOB NO. 22022.14

ELECTRICAL DIAGRAM AND CONDUIT ROUTING


E-1
SHEET NO. 6 OF 8

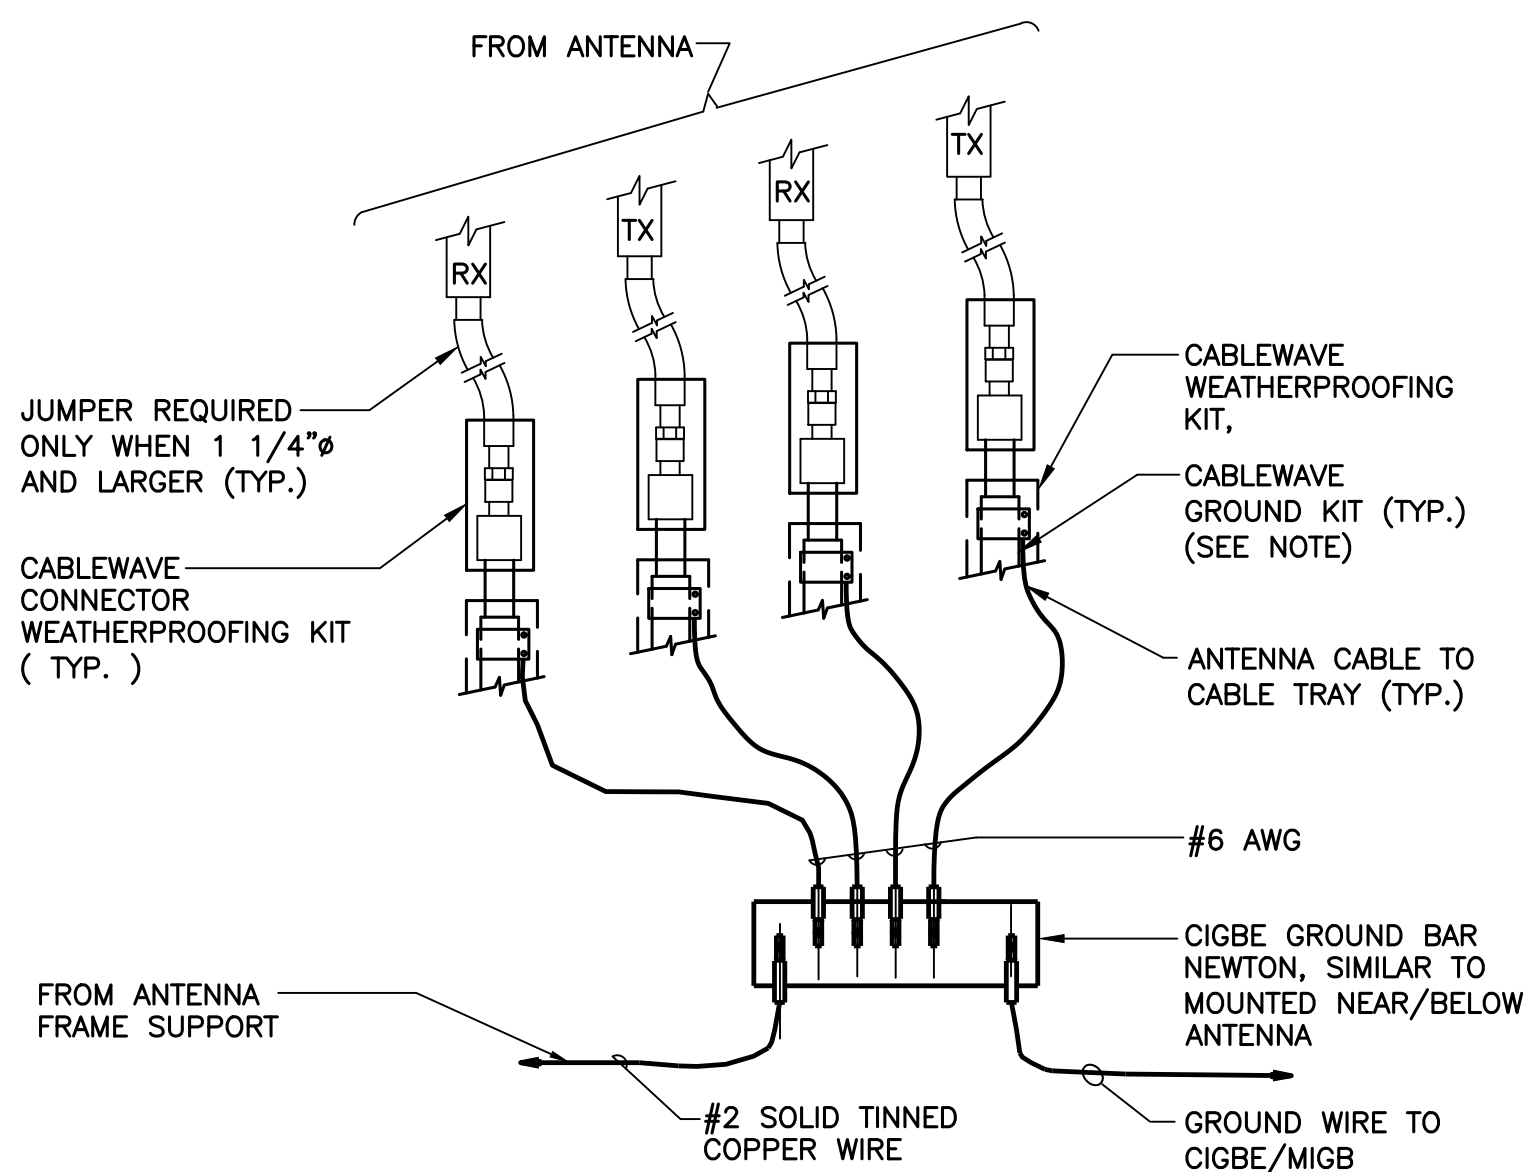

NOTES:

- DO NOT INSTALL CABLE GROUND KIT AT A BEND AND ALWAYS DIRECT GROUND WIRE DOWN TO CIGBE


1 CONNECTION OF GROUND WIRES TO GROUND BAR
E-2 SCALE: NOT TO SCALE

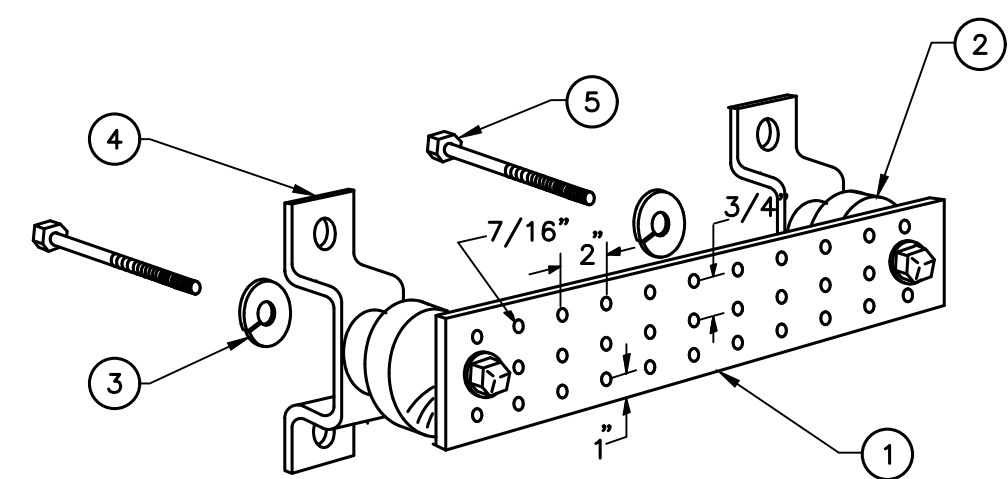

NOTES

- TINNED COPPER GROUND BAR, 1/4" x 4" x 20", NEWTON INSTRUMENT CO. HOLE CENTERS TO MATCH NEMA DOUBLE LUG CONFIGURATION.
- INSULATORS, NEWTON INSTRUMENT CAT. NO. 3061-4.
- 5/8" LOCK WASHERS, NEWTON INSTRUMENT CO. CAT. NO. 3015-8.
- WALL MOUNTING BRACKET, NEWTON INSTRUMENT CO. CAT NO. A-6056.
- 5/8-11 x 1" STAINLESS STEEL TRUSS SPANNER MACHINE SCREWS.


2 GROUND BAR DETAIL
E-2 SCALE: NOT TO SCALE

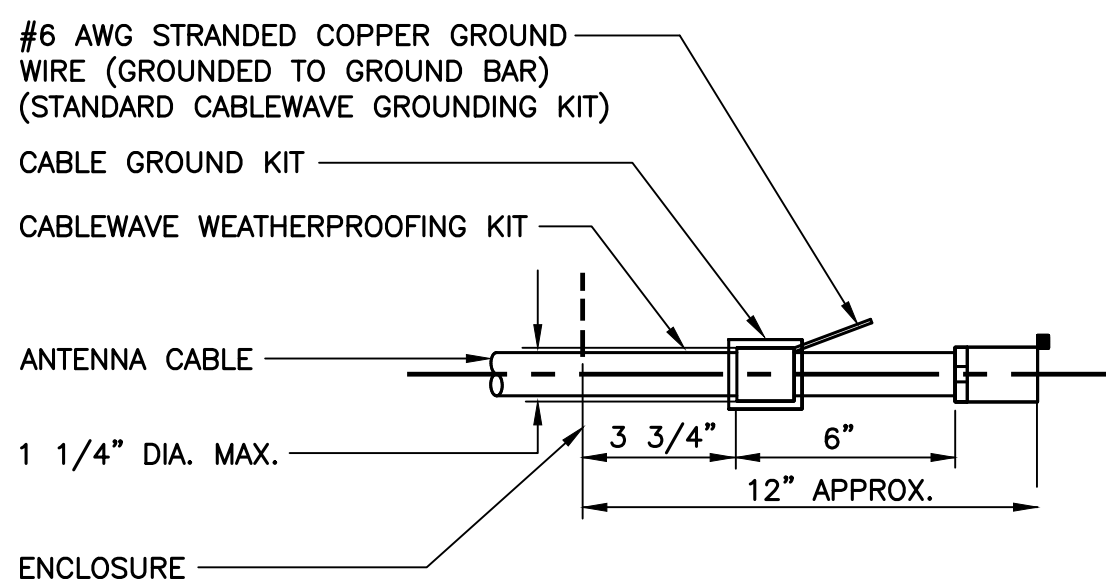

NOTES:

- DO NOT INSTALL CABLE GROUND KIT AT A BEND AND ALWAYS DIRECT GROUND WIRE DOWN TO GROUND BAR.


3 ANTENNA CABLE GROUNDING DETAIL
E-2 SCALE: NOT TO SCALE

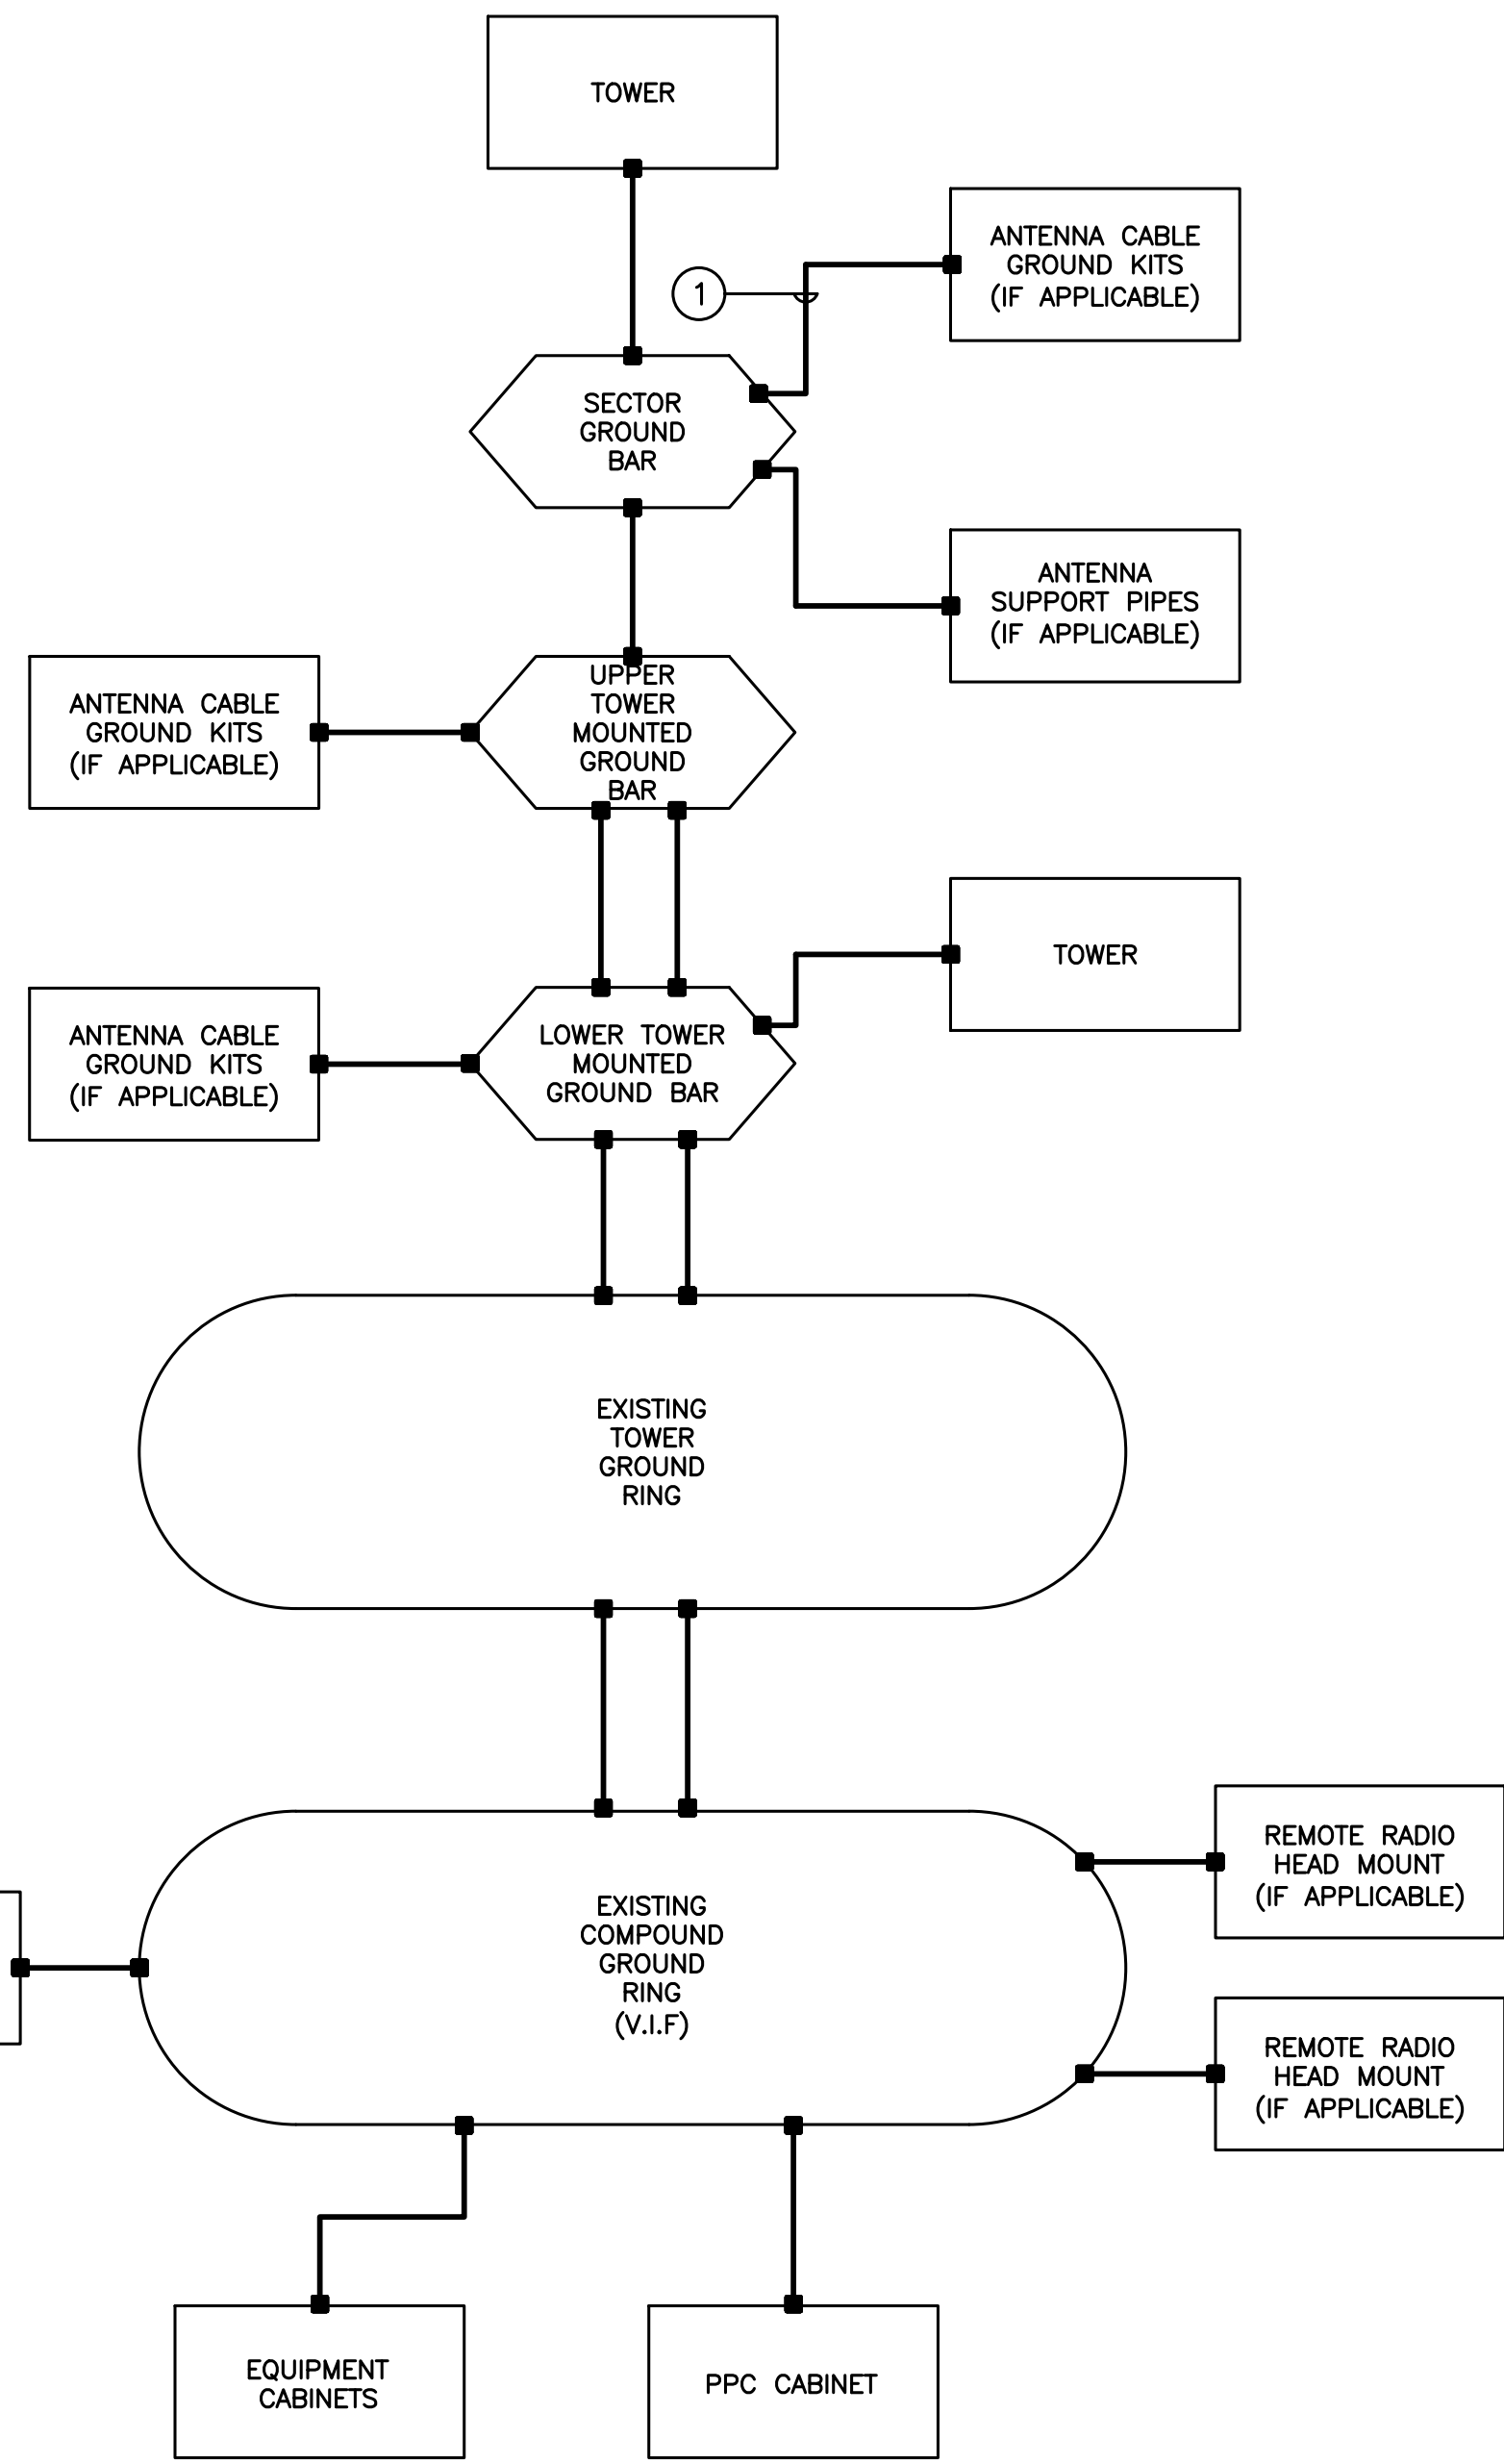

GROUNDING SCHEMATIC NOTES


- #6 AWG**
GENERAL NOTES:
- ALL SURGE SUPPRESSION EQUIPMENT SHALL BE BONDED TO GROUND PER MANUFACTURER'S SPECIFICATIONS
 - UNLESS OTHERWISE NOTED OR REQUIRED BY CODE, GROUND CONDUCTORS SHOWN SHALL BE #2 AWG (SOLID TINNED BCW - EXTERIOR; STRANDED GREEN INSULATED - INTERIOR).
 - BOND CABLE TRAY SECTIONS TOGETHER WITH #6 AWG STRANDED GREEN INSULATED JUMPERS.
 - ALL SECTOR GROUND BARS SHALL BE BONDED TOGETHER WITH #2 AWG SOLID TINNED BCW.
 - BOND ALL EQUIPMENT CABINETS AND BATTERY CABINETS TO GROUND PER MANUFACTURER'S SPECIFICATIONS.
 - REFER TO ALL ELECTRICAL AND GROUNDING DETAILS.
 - COORDINATE ALL TOWER MOUNTED EQUIPMENT WITH OWNER.
 - ALL ROOF MOUNTED AMPLIFIERS AND ASSOCIATED EQUIPMENT SHALL BE BONDED TO THE SECTOR GROUND BAR PER MANUFACTURER'S SPECIFICATIONS.
 - ALL GROUNDING SHALL BE IN ACCORDANCE WITH NEC AND OWNER'S REQUIREMENTS.

7 ELECTRICAL SCHEMATIC DIAGRAM
E-2 SCALE: NOT TO SCALE

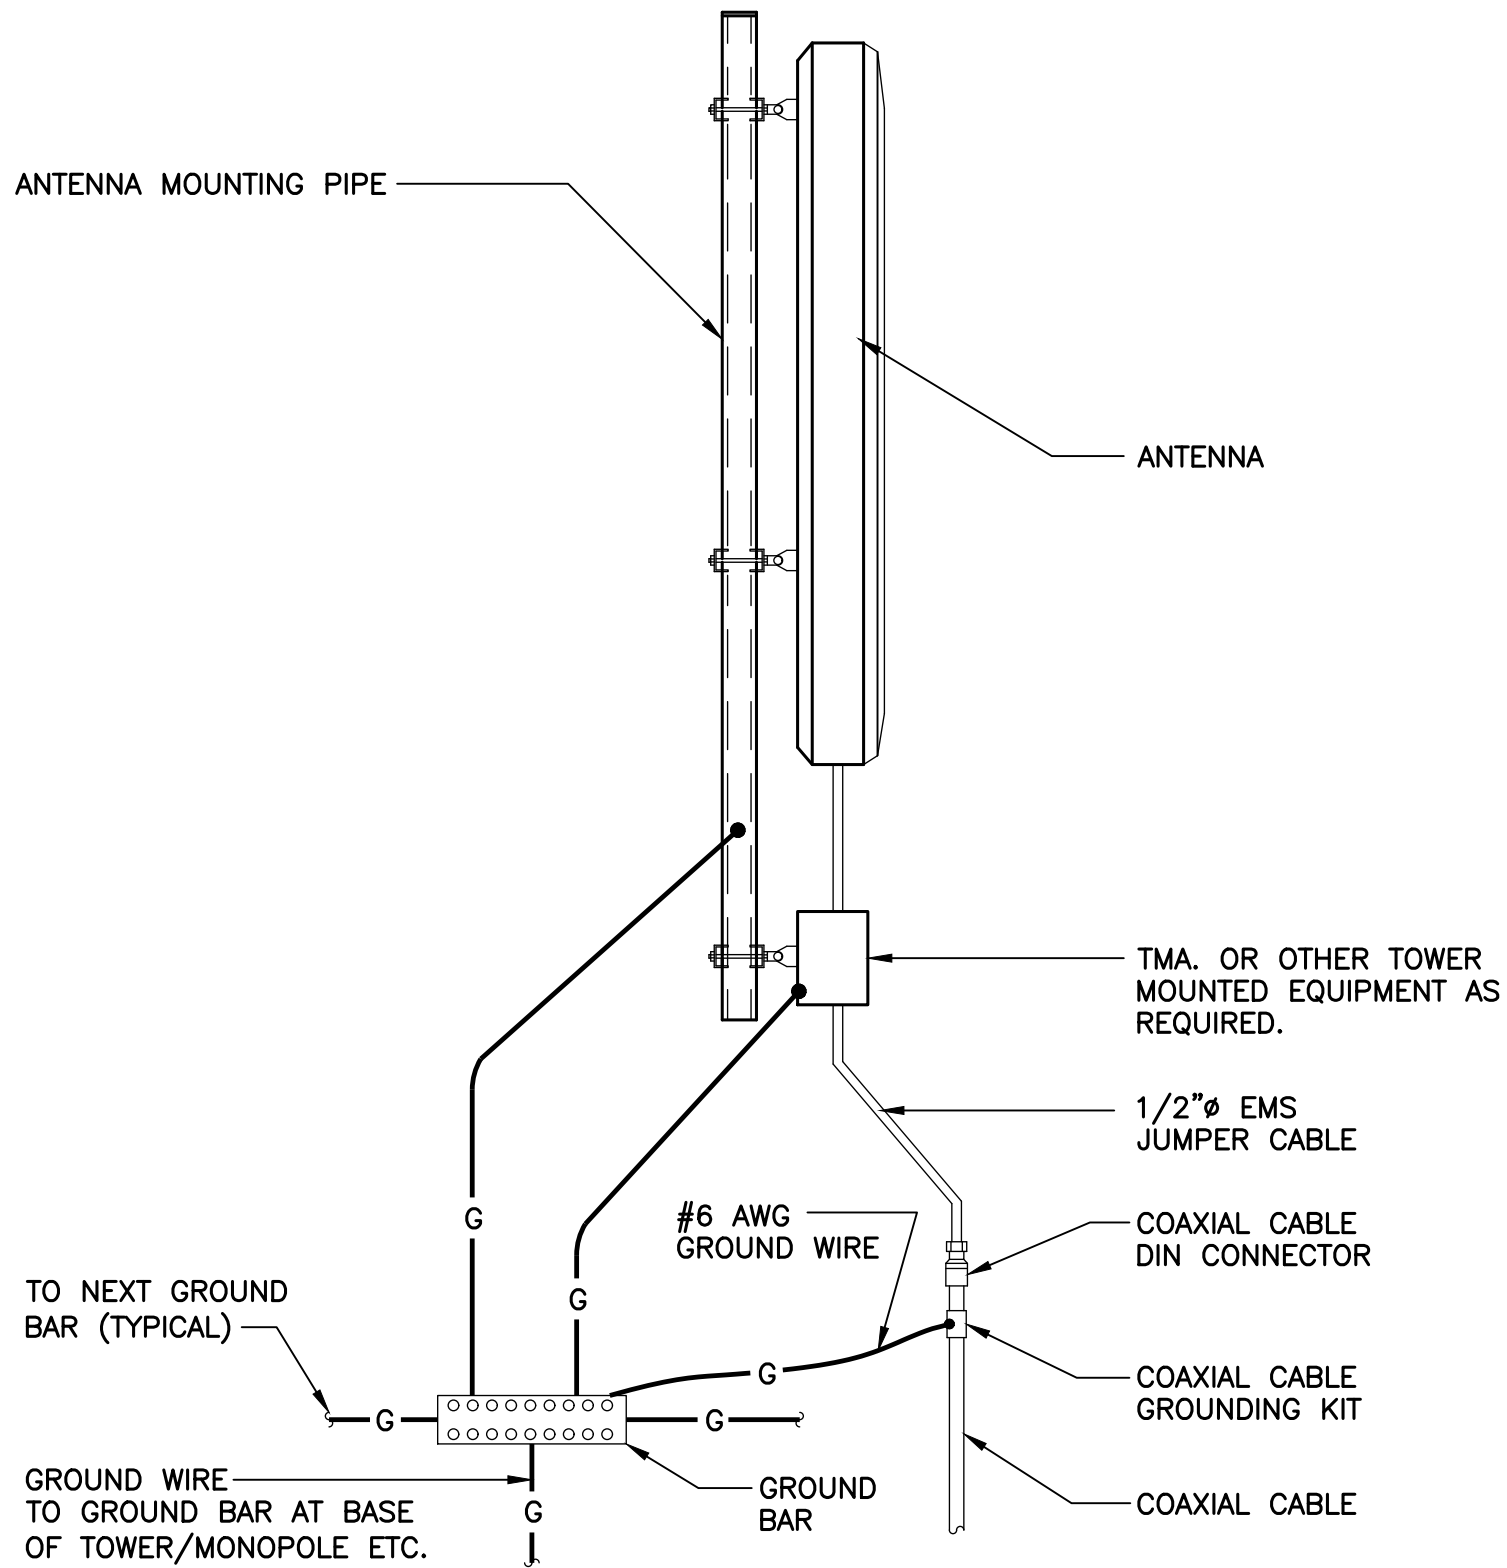


4 TYPICAL ANTENNA GROUNDING DETAIL
E-2 SCALE: NOT TO SCALE

EACH RRH CABINET SHALL BE GROUNDED IN THE FOLLOWING MANNER:
1. AT TOP OF THE CABINET
2. AT RIGHT SIDE OF THE CABINET.

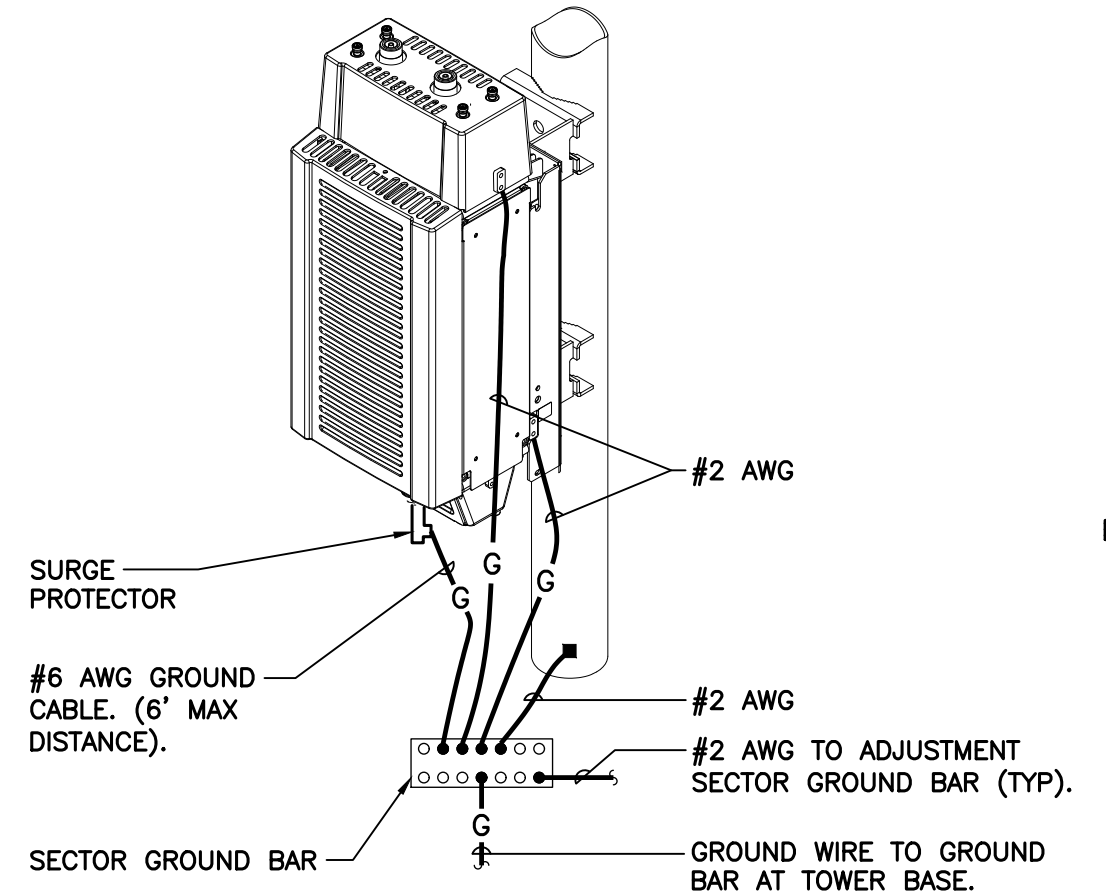

5 RRH POLE MOUNT GROUNDING
E-2 SCALE: NOT TO SCALE

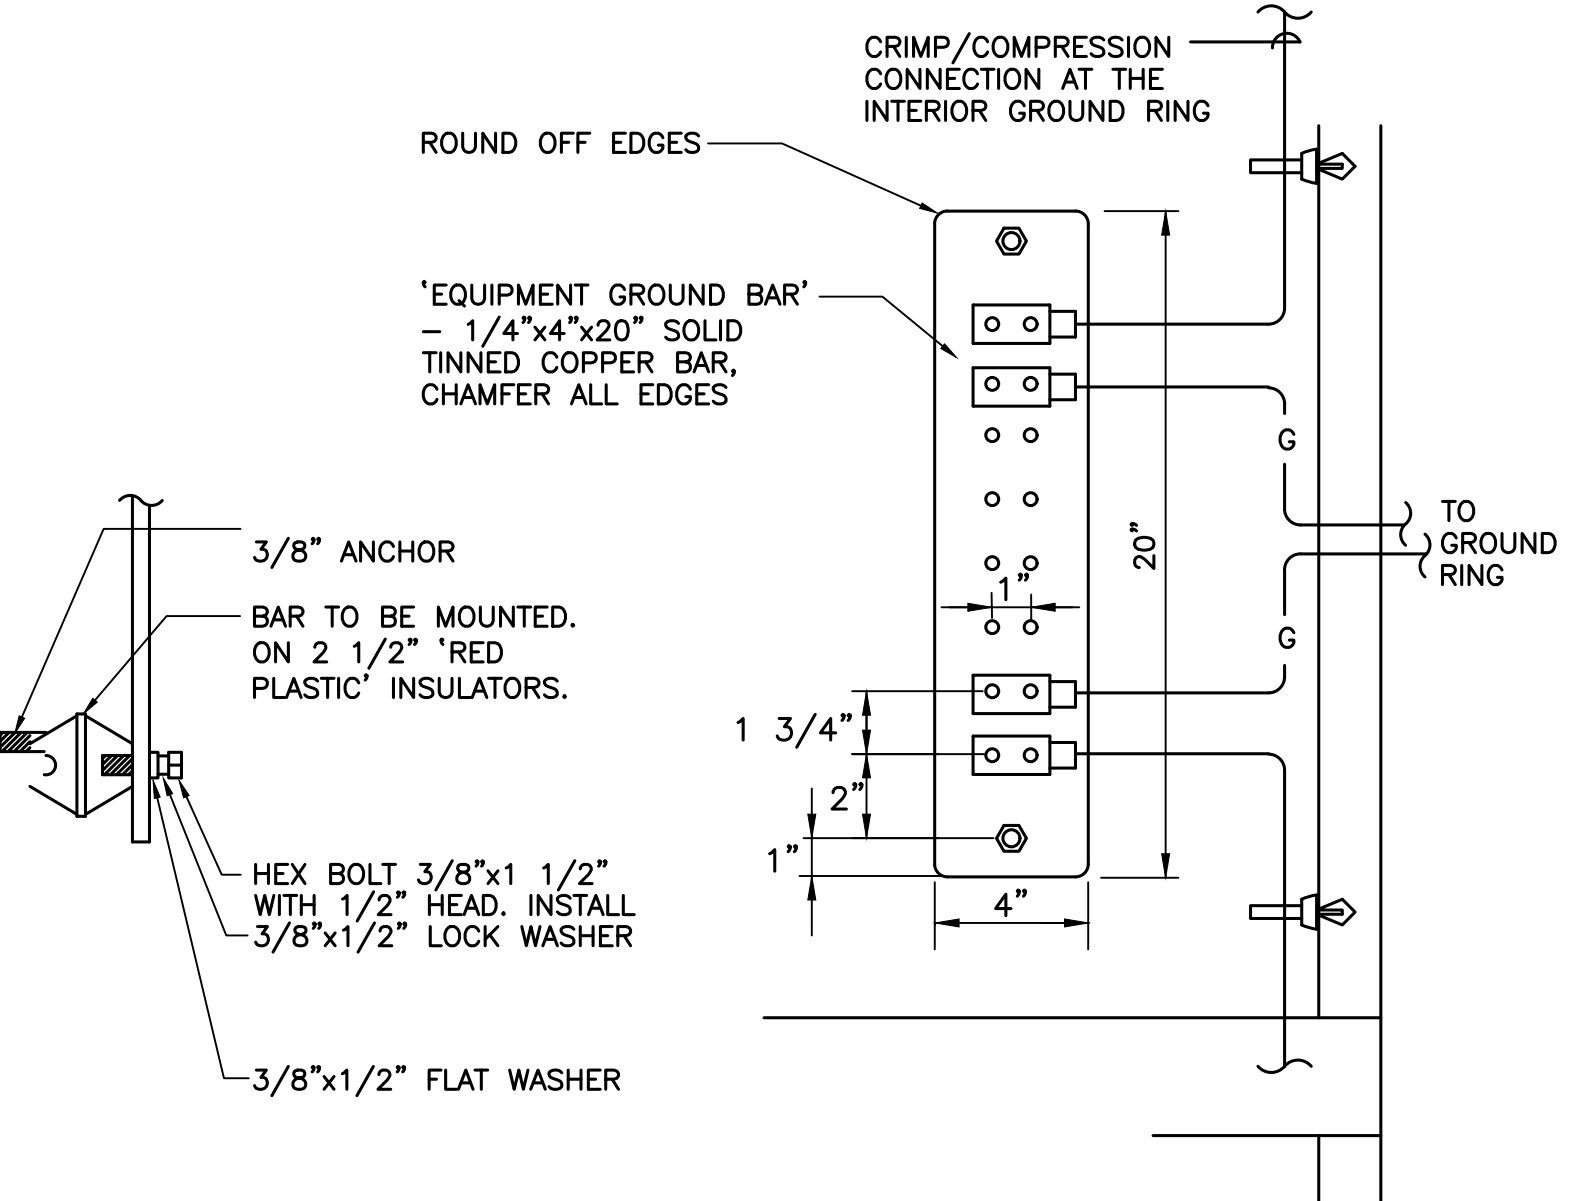

6 EQUIPMENT GROUND BAR DETAIL
E-2 SCALE: NOT TO SCALE

PROFESSIONAL ENGINEER SEAL

T-Mobile
 TRANSMISSION & NETWORKS
CEREK engineering
 [203] 488-0580
 [203] 488-8587 Fax
 632 North Branford Road
 Branford, CT 06405
 www.CerkeEng.com
T-MOBILE NORTHEAST LLC
 SITE NAME: CTHA112/FARMINGTONSWFD_JRL
 SITE ID: CTHA112A
 2 WESTWOODS DR
 FARMINGTON, CT 06032
 DATE: 03/11/22
 SCALE: AS NOTED
 JOB NO. 22022.14
 TYPICAL ELECTRICAL DETAILS
E-2
 SHEET NO. 7 OF 8

Date: **May 19, 2022**

Mikel Hamrick
Phoenix Tower International
999 Yamato Road, Suite 100
Boca Raton, FL 33431
(304) 546-4404



Tower Engineering Professionals, Inc.
326 Tryon Road
Raleigh, NC 27603
(919) 661-6351
structures@tepgroup.net

Subject: Structural Analysis Report

Carrier Designation: *T-Mobile* Reconfiguration
Carrier Site Number & Name: CTHA112A
Carrier Project Number/Name: Anchor Project

Phoenix Tower Designation: **PTI Site Number:** US-CT-1061
PTI Site Name: Farmington

Engineering Firm Designation: **TEP Project Number:** 313160.700943

Site Data: **2 Westwoods Drive, Farmington, Hartford County, CT 06032**
Latitude 41° 42' 37.34", Longitude -72° 52' 54.69"
130 Foot - Flagpole Tower

Dear Mikel Hamrick,

Tower Engineering Professionals, Inc. is pleased to submit this “**Structural Analysis Report**” to determine the structural integrity of the above-mentioned tower.

The purpose of the analysis is to determine acceptability of the tower stress level. Based on our analysis we have determined the tower stress level for the structure and foundation, under the following load case, to be:

LC1: Existing + Proposed + Future Loading

Sufficient Capacity – 65.4%

Note: See Table 1 for the existing, proposed, and future loading

Structure Capacity	Foundation Capacity
44.1%	65.4%

The analysis has been performed in accordance with the ANSI/TIA-222-H-2017 Structural Standard for Antenna Supporting Structures, Antennas and Small Wind Turbine Support Structures (per client request) and the 2018 Connecticut State Building Code.

All modifications and equipment proposed in this report shall be installed in accordance with the appurtenances listed in Table 1 and the attached drawings for the determined available structural capacity to be effective.

We at *Tower Engineering Professionals, Inc.*, appreciate the opportunity of providing our continuing professional services to you and *Phoenix Tower International*. If you have any questions or need further assistance on this or any other projects please give us a call.

Structural analysis prepared by: Magdalena Wielgus, E.I.

Respectfully submitted by:

Aaron T. Rucker, P.E.



05/19/2022

TABLE OF CONTENTS

1) INTRODUCTION

2) ANALYSIS CRITERIA

Table 1 - Existing, Proposed, and Future Antenna and Cable Information

Table 2 - Detailed Future Loading Information

Table 3 - Design Antenna and Cable Information

3) ANALYSIS PROCEDURE

Table 4 - Documents Provided

3.1) Analysis Method

3.2) Assumptions

4) ANALYSIS RESULTS

Table 5 - Section Capacity (Summary)

Table 6 - Component Stresses vs. Capacity

Table 7 - Dish Twist/Sway Results for 60 mph Service Wind Speed

4.1) Recommendations

5) APPENDIX A

tnxTower Output

6) APPENDIX B

Additional Calculations

1) INTRODUCTION

This tower is a 130-ft flagpole tower designed by TransAmerican in September of 2018. The tower was originally designed for a basic wind speed of 94 mph with 1.0-inch radial ice thickness per TIA-222-G-2 for the appurtenances listed in Table 3. All other information provided to TEP was assumed to be accurate and complete.

2) ANALYSIS CRITERIA

TIA-222 Revision:	TIA-222-H
Risk Category:	II
Wind Speed:	121 mph
Exposure Category:	C
Topographic Category:	1 (Kzt = 1.0)
Ice Thickness:	2.0 in
Wind Speed with Ice:	50 mph
Seismic Design Category:	B
Seismic Ss:	0.183
Seismic S1:	0.064
Service Wind Speed:	60 mph

Table 1 - Existing, Proposed, and Future Antenna and Cable Information

Existing/ Proposed	Elevation	Qty	Antenna Model	Mount Type	Qty Coax	Coax Size (in)	Coax Location	Owner/ Tenant
<i>Future</i>	126	-	<i>T-Mobile Future Loading¹</i>	-	-	-	-	<i>T-Mobile</i>
<i>Proposed</i>	126	3	<i>Commscope FVV-65B-R3</i>	Pipe Mounts	6	7/8	<i>Inside</i>	<i>T-Mobile</i>
		3	<i>Ericsson Radio 4460</i>					
		3	<i>Ericsson Radio 4449</i>					
		3	<i>Commscope ATSBT-TOP-MF-4G</i>					
Existing	126	-	-		24	7/8	Inside	T-Mobile
<i>To Be Removed</i>	125	3	<i>Unknown Antennas</i>	-	-	-	-	<i>T-Mobile</i>
<i>Proposed</i>	116	3	<i>Commscope VV-65A-R1</i>	<i>Pipe Mounts</i>	-	-	-	<i>T-Mobile</i>
		3	<i>Ericsson Radio 8863</i>					

Notes:

- 1) T-Mobile Future Loading consists of 0.00 in² of wind area and (0) feed lines at the 126-ft level.

Table 2 - Detailed Future Loading Information

Existing/ Proposed	Elevation (ft)	Wind Area (in ²) (includes Ca factors)	Weight (lb)	Qty Coax	Coax Size	% Capacity	Owner/ Tenant
Proposed	Varies	-	1,169.54	6	7/8	65.4	T-Mobile
Existing	126	-	480.0	24	7/8	65.4	T-Mobile
<i>To Be Removed</i>	126	-	480.0	-	-	-	T-Mobile
Total	Varies	-	1,169.54	30	7/8	65.4	T-Mobile

Table 3 - Design Antenna and Cable Information

Mounting Level (ft)	Center Line Elevation (ft)	Number of Antennas	Antenna Model	Mount Type	Qty Coax	Coax Size (in)	Coax Location
UNKNOWN							

3) ANALYSIS PROCEDURE

Table 4 - Documents Provided

Document	Remarks	Source
Previous Structural Analysis	Morrison Hershfield, dated January 8, 2021 Project No. PTI-358R2 / 2101309	PTI
Correspondence	Correspondence with Phoenix Tower International regarding the existing, proposed, and future loading.	PTI

3.1) Analysis Method

tnxTower (version 8.1.1.0), a commercially available analysis software package, was used to create a three-dimensional model of the tower and calculate member stresses for various loading cases. Selected output from the analysis is included in Appendix A.

3.2) Assumptions

- 1) The tower and foundation were built and maintained in accordance with the manufacturer's specification.
- 2) The configuration of existing antennas, transmission cables, mounts and other appurtenances are as specified in the tower mapping report by TEP.
- 3) Unless specified by the client or tower mapping, the location of the existing and proposed coax is assumed by TEP and listed in Table 1.
- 4) All tower components are in sufficient condition to carry their full design capacity.
- 5) Serviceability with respect to antenna twist, tilt, roll, or lateral translation, is not checked and is left to the carrier or tower owner to ensure conformance.
- 6) All antenna mounts and mounting hardware are structurally sufficient to carry the full design capacity requirements of appurtenance wind area and weight as provided by the original manufacturer specifications. It is the carrier's responsibility to ensure compliance to the structural limitations of the existing and/or proposed antenna mounts. TEP did not perform a site visit to verify the size, condition or capacity of the antenna mounts and did not analyze antennas supporting mounts as part of this structural analysis report.
- 7) TEP assumed that the tower geometry, foundation geometry and geotechnical values found in the previous structural analysis by Morrison Hershfield, dated January 8, 2021, were correct.

This analysis may be affected if any assumptions are not valid or have been made in error. Tower Engineering Professionals should be notified to determine the effect on the structural integrity of the tower.

4) ANALYSIS RESULTS

Table 5 - Section Capacity (Summary)

Section No.	Elevation (ft)	Component Type	Size	Critical Element	P (lb)	ØP_allow (lb)	% Capacity	Pass / Fail
L1	130 - 120	Pole	TP15x15x0.3125	1	-2398.0300	894849.8594	3.5	Pass
L2	120 - 110	Pole	TP15x15x0.3125	2	-4146.4800	894849.8594	10.0	Pass
L3	110 - 98	Pole	TP15x15x0.3125	3	-5532.5200	894849.8594	21.6	Pass
L4	98 - 86	Pole	TP15x15x0.3125	4	-6971.7002	894849.8594	37.4	Pass
L5	86 - 42	Pole	TP52.02x46x0.3125	5	-14580.2002	3089897.8597	11.7	Pass
L6	42 - 1	Pole	TP57x50.4031x0.3125	6	-27085.3008	3436618.3439	24.2	Pass
							Summary	
						Pole (L4)	37.4	Pass
						RATING =	37.4	Pass

Table 6 - Component Stresses vs. Capacity

Notes	Component	Elevation (ft)	% Capacity	Pass / Fail
1,2	Anchor Rods	-	44.1	Pass
1,2	Base Plate	-	33.8	Pass
1,2	Base Foundation - Soil Interaction	-	65.4	Pass
1,2	Base Foundation - Structural	-	28.7	Pass

Notes:

- 1) See additional documentation in "Appendix B - Additional Calculations" for calculations supporting the % capacity listed.
- 2) Rating per TIA-222-H Section 15.5

Structure Rating (max from all components) =	65.4%
-----------------------------------------------------	--------------

Table 7 - Dish Twist/Sway Results for 60 mph Service Wind Speed



Elevation (ft)	Dish Model	Beam Deflection		
		Deflection (in)	Tilt (deg)	Twist (deg)
-	-	-	-	-

4.1) Recommendations

- 1) If the load differs from that described in Table 1 of this report, or the provisions of this analysis are found to be invalid, another structural analysis should be performed.
- 2) The tower and its foundation have sufficient capacity to carry the existing, proposed, and future loads. No modifications are required at this time.

APPENDIX A
TNXTOWER OUTPUT

Section	1	2	3	4	5	6
Length (ft)	10.0000	10.0000	12.0000	12.0000	44.0000	48.2500
Number of Sides	18	18	18	18	18	18
Thickness (in)	0.3125	0.3125	0.3125	0.3125	0.3125	0.3125
Socket Length (ft)					7.2500	
Top Dia (in)					46.0000	50.4031
Bot Dia (in)					52.0200	57.0000
Grade					A572-65	
Weight (lb)	495.7	495.7	594.9	594.9	7231.9	8694.4
						18107.5

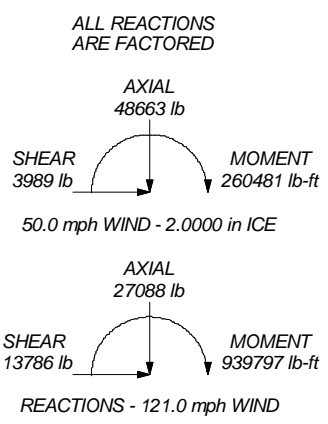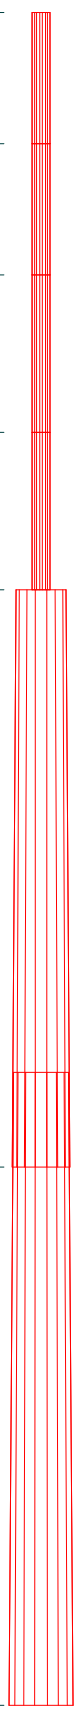

DESIGNED APPURTENANCE LOADING


TYPE	ELEVATION	TYPE	ELEVATION
12'x18' Flag	130	ATSBT-TOP-MF-4G	126
FVV-65B-R3 w/ Mount Pipe	126	Radome Cylinder (46"Ø x10')	125
FVV-65B-R3 w/ Mount Pipe	126	VV-65A-R1_TMO w/ Mount Pipe	116
FVV-65B-R3 w/ Mount Pipe	126	VV-65A-R1_TMO w/ Mount Pipe	116
RADIO 4460 B2/B25 B66_TMO	126	VV-65A-R1_TMO w/ Mount Pipe	116
RADIO 4460 B2/B25 B66_TMO	126	RADIO 8863	116
RADIO 4449	126	RADIO 8863	116
RADIO 4449	126	RADIO 8863	116
RADIO 4449	126	Radome Cylinder (46"Ø x10')	115
RADIO 4449	126	Radome Cylinder (46"Ø x12')	104
ATSBT-TOP-MF-4G	126	Radome Cylinder (46"Ø x12')	92
ATSBT-TOP-MF-4G	126		

MATERIAL STRENGTH

GRADE	Fy	Fu	GRADE	Fy	Fu
A572-65	65 ksi	80 ksi			

TOWER DESIGN NOTES

1. Tower designed for Exposure C to the TIA-222-H Standard.
2. Tower designed for a 121.0 mph basic wind in accordance with the TIA-222-H Standard.
3. Tower is also designed for a 50.0 mph basic wind with 2.00 in ice. Ice is considered to increase in thickness with height.
4. Deflections are based upon a 60.0 mph wind.
5. Tower Risk Category II.
6. Topographic Category 1 with Crest Height of 0.0000 ft
7. TOWER RATING: 37.4%

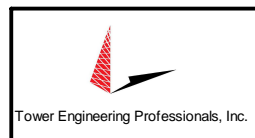

Tower Engineering Professionals, Inc.
 326 Tryon Rd.
 Raleigh, NC 27603
 Phone: (919) 661-6351
 FAX: (919) 661-6350

Job: Farmington (US-CT-1061)		
Project: TEP No. 313160.700943		
Client: Phoenix Tower International	Drawn by: MMW	App'd:
Code: TIA-222-H	Date: 05/19/22	Scale: NTS
Path: C:\Users\mwise\gs.TOWER\Desktop\Previous Projects\PTI\TMO\Farmington\In\Farmington.et	Dwg No. E-1	

tnxTower Tower Engineering Professionals, Inc. 326 Tryon Rd. Raleigh, NC 27603 Phone: (919) 661-6351 FAX: (919) 661-6350	Job Farmington (US-CT-1061)	Page 1 of 10
	Project TEP No. 313160.700943	Date 13:51:47 05/19/22
	Client Phoenix Tower International	Designed by MMW

tnxTower Tower Engineering Professionals, Inc. 326 Tryon Rd. Raleigh, NC 27603 Phone: (919) 661-6351 FAX: (919) 661-6350	Job Farmington (US-CT-1061)	Page 2 of 10
	Project TEP No. 313160.700943	Date 13:51:47 05/19/22
	Client Phoenix Tower International	Designed by MMW

Tower Input Data

The tower is a monopole.

This tower is designed using the TIA-222-H standard.

The following design criteria apply:

Tower base elevation above sea level: 299.1800 ft.

Basic wind speed of 121.0 mph.

Risk Category II.

Exposure Category C.

Simplified Topographic Factor Procedure for wind speed-up calculations is used.

Topographic Category: 1.

Crest Height: 0.0000 ft.

Nominal ice thickness of 2.0000 in.

Ice thickness is considered to increase with height.

Ice density of 56.0000 pcf.

A wind speed of 50.0 mph is used in combination with ice.

Temperature drop of 50 °F.

Deflections calculated using a wind speed of 60.0 mph.

A non-linear (P-delta) analysis was used.

Pressures are calculated at each section.

Stress ratio used in pole design is 1.

Tower analysis based on target reliabilities in accordance with Annex S.

Load Modification Factors used: $K_{es}(F_w) = 0.95$, $K_{es}(t_i) = 0.85$.

Maximum demand-capacity ratio is: 1.05.

Local bending stresses due to climbing loads, feed line supports, and appurtenance mounts are not considered.

Options

<ul style="list-style-type: none"> Consider Moments - Legs Consider Moments - Horizontals Consider Moments - Diagonals Use Moment Magnification √ Use Code Stress Ratios √ Use Code Safety Factors - Guys Escalate Ice Always Use Max Kz Use Special Wind Profile Include Bolts In Member Capacity Leg Bolts Are At Top Of Section Secondary Horizontal Braces Leg Use Diamond Inner Bracing (4 Sided) SR Members Have Cut Ends SR Members Are Concentric 	<ul style="list-style-type: none"> Distribute Leg Loads As Uniform Assume Legs Pinned √ Assume Rigid Index Plate √ Use Clear Spans For Wind Area Use Clear Spans For KL/r Retension Guys To Initial Tension √ Bypass Mast Stability Checks √ Use Azimuth Dish Coefficients √ Project Wind Area of Appurt. Autocalc Torque Arm Areas Add IBC .6D+W Combination Sort Capacity Reports By Component Triangulate Diamond Inner Bracing Treat Feed Line Bundles As Cylinder Ignore KL/ry For 60 Deg. Angle Legs 	<ul style="list-style-type: none"> Use ASCE 10 X-Brace Ly Rules Calculate Redundant Bracing Forces Ignore Redundant Members in FEA SR Leg Bolts Resist Compression All Leg Panels Have Same Allowable Offset Girt At Foundation √ Consider Feed Line Torque Include Angle Block Shear Check Use TIA-222-H Bracing Resist. Exemption Use TIA-222-H Tension Splice Exemption Poles √ Include Shear-Torsion Interaction Always Use Sub-Critical Flow Use Top Mounted Sockets √ Pole Without Linear Attachments Pole With Shroud Or No Appurtenances Outside and Inside Corner Radii Are Known
---	---	---

Tapered Pole Section Geometry

Section	Elevation ft	Section Length ft	Splice Length ft	Number of Sides	Top Diameter in	Bottom Diameter in	Wall Thickness in	Bend Radius in	Pole Grade
L1	130.0000-120.0000	10.0000	0.0000	18	15.0000	15.0000	0.3125	1.2500	A572-65 (65 ksi)
L2	120.0000-110.0000	10.0000	0.0000	18	15.0000	15.0000	0.3125	1.2500	A572-65 (65 ksi)
L3	110.0000-98.0000	12.0000	0.0000	18	15.0000	15.0000	0.3125	1.2500	A572-65 (65 ksi)
L4	98.0000-86.0000	12.0000	0.0000	18	15.0000	15.0000	0.3125	1.2500	A572-65 (65 ksi)
L5	86.0000-42.0000	44.0000	7.2500	18	46.0000	52.0200	0.3125	1.2500	A572-65 (65 ksi)
L6	42.0000-1.0000	48.2500		18	50.4031	57.0000	0.3125	1.2500	A572-65 (65 ksi)

Tapered Pole Properties

Section	Tip Dia. in	Area in ²	I in ⁴	r in	C in	I/C in ³	J in ⁶	Iv/Q in ²	w in	w/t
L1	15.1832	14.5682	397.0434	5.2141	7.6200	52.1054	794.6093	7.2855	2.0900	6.688
	15.1832	14.5682	397.0434	5.2141	7.6200	52.1054	794.6093	7.2855	2.0900	6.688
L2	15.1832	14.5682	397.0434	5.2141	7.6200	52.1054	794.6093	7.2855	2.0900	6.688
	15.1832	14.5682	397.0434	5.2141	7.6200	52.1054	794.6093	7.2855	2.0900	6.688
L3	15.1832	14.5682	397.0434	5.2141	7.6200	52.1054	794.6093	7.2855	2.0900	6.688
	15.1832	14.5682	397.0434	5.2141	7.6200	52.1054	794.6093	7.2855	2.0900	6.688
L4	15.1832	14.5682	397.0434	5.2141	7.6200	52.1054	794.6093	7.2855	2.0900	6.688
	15.1832	14.5682	397.0434	5.2141	7.6200	52.1054	794.6093	7.2855	2.0900	6.688
L5	46.6614	45.3163	11950.5138	16.2191	23.3680	511.4051	23916.7524	22.6625	7.5460	24.147
	52.7743	51.2874	17324.2729	18.3562	26.4262	655.5728	34671.3415	25.6486	8.6055	27.538
	52.1390	49.6836	15749.3667	17.7822	25.6048	615.0949	31519.4569	24.8465	8.3209	26.627
L6	57.8311	56.2269	22827.3926	20.1241	28.9560	788.3476	45684.8220	28.1188	9.4820	30.342

Tower Elevation ft	Gusset Area (per face) ft ²	Gusset Thickness in	Gusset Grade	Adjust. Factor A _f	Adjust. Factor A _v	Weight Mult.	Double Angle Stitch Bolt Spacing Diagonals in	Double Angle Stitch Bolt Spacing Horizontals in	Double Angle Stitch Bolt Spacing Redundants in
130.0000-120.0000				1	0	1			
120.0000-110.0000				1	0	1			
110.0000-98.0000				1	0	1			
98.0000-86.0000				1	0	1			
86.0000-42.0000				1	1	1			
42.0000-1.0000				1	1	1			

tnxTower Tower Engineering Professionals, Inc. 326 Tryon Rd. Raleigh, NC 27603 Phone: (919) 661-6351 FAX: (919) 661-6350	Job	Farmington (US-CT-1061)	Page	3 of 10
	Project	TEP No. 313160.700943	Date	13:51:47 05/19/22
	Client	Phoenix Tower International	Designed by	MMW

tnxTower Tower Engineering Professionals, Inc. 326 Tryon Rd. Raleigh, NC 27603 Phone: (919) 661-6351 FAX: (919) 661-6350	Job	Farmington (US-CT-1061)	Page	4 of 10
	Project	TEP No. 313160.700943	Date	13:51:47 05/19/22
	Client	Phoenix Tower International	Designed by	MMW

Feed Line/Linear Appurtenances - Entered As Round Or Flat

Description	Sector	Exclude From Torque Calculation	Component Type	Placement ft	Total Number	Number Per Row	Start/End Position	Width or Diameter in	Perimeter in	Weight plf
Safety Line 3/8	C	No	Surface Ar (CaAa)	1.0000 - 130.0000	1	1	0.000 - 0.000	0.3750		0.2200

Feed Line/Linear Appurtenances - Entered As Area

Description	Face or Leg	Allow Shield	Exclude From Torque Calculation	Component Type	Placement ft	Total Number	C _A A _A ft ² /ft	Weight plf	
LDF5-50A (7/8 FOAM)	B	No	No	Inside Pole	8.0000 - 126.0000	30	No Ice 1/2" Ice 1" Ice 2" Ice	0.0000 0.0000 0.0000 0.0000	0.3300 0.3300 0.3300 0.3300

Feed Line/Linear Appurtenances Section Areas

Tower Section	Tower Elevation ft	Face	A _R ft ²	A _F ft ²	C _A A _A In Face ft ²	C _A A _A Out Face ft ²	Weight lb
L1	130.0000-120.0000 0	A	0.000	0.000	0.000	0.000	0.0000
		B	0.000	0.000	0.000	0.000	59.4000
		C	0.000	0.000	0.375	0.000	2.2000
L2	120.0000-110.0000 0	A	0.000	0.000	0.000	0.000	0.0000
		B	0.000	0.000	0.000	0.000	99.0000
		C	0.000	0.000	0.375	0.000	2.2000
L3	110.0000-98.0000	A	0.000	0.000	0.000	0.000	0.0000
		B	0.000	0.000	0.000	0.000	118.8000
		C	0.000	0.000	0.450	0.000	2.6400
L4	98.0000-86.0000	A	0.000	0.000	0.000	0.000	0.0000
		B	0.000	0.000	0.000	0.000	118.8000
		C	0.000	0.000	0.450	0.000	2.6400
L5	86.0000-42.0000	A	0.000	0.000	0.000	0.000	0.0000
		B	0.000	0.000	0.000	0.000	435.6000
		C	0.000	0.000	1.650	0.000	9.6800
L6	42.0000-1.0000	A	0.000	0.000	0.000	0.000	0.0000
		B	0.000	0.000	0.000	0.000	336.6000
		C	0.000	0.000	1.538	0.000	9.0200

Feed Line/Linear Appurtenances Section Areas - With Ice

Tower Section	Tower Elevation ft	Face or Leg	Ice Thickness in	A _R ft ²	A _F ft ²	C _A A _A In Face ft ²	C _A A _A Out Face ft ²	Weight lb
L1	130.0000-120.0000 0	A	1.942	0.000	0.000	0.000	0.000	0.0000
		B		0.000	0.000	0.000	0.000	59.4000
		C		0.000	0.000	4.259	0.000	57.1823
L2	120.0000-110.0000 0	A	1.926	0.000	0.000	0.000	0.000	0.0000
		B		0.000	0.000	0.000	0.000	99.0000
		C		0.000	0.000	4.227	0.000	56.3463
L3	110.0000-98.0000	A	1.907	0.000	0.000	0.000	0.000	0.0000
		B		0.000	0.000	0.000	0.000	118.8000
		C		0.000	0.000	5.026	0.000	66.4269
L4	98.0000-86.0000	A	1.884	0.000	0.000	0.000	0.000	0.0000
		B		0.000	0.000	0.000	0.000	118.8000
		C		0.000	0.000	4.971	0.000	65.0080
L5	86.0000-42.0000	A	1.816	0.000	0.000	0.000	0.000	0.0000
		B		0.000	0.000	0.000	0.000	435.6000
		C		0.000	0.000	17.633	0.000	223.6281
L6	42.0000-1.0000	A	1.632	0.000	0.000	0.000	0.000	0.0000
		B		0.000	0.000	0.000	0.000	336.6000
		C		0.000	0.000	16.431	0.000	208.3807

Feed Line Center of Pressure

Section	Elevation ft	CP _X in	CP _Z in	CP _X Ice in	CP _Z Ice in
L1	130.0000-120.0000	0.0000	7.6875	0.0000	7.6875
L2	120.0000-110.0000	0.0000	7.6875	0.0000	7.6875
L3	110.0000-98.0000	0.0000	7.6875	0.0000	7.6875
L4	98.0000-86.0000	0.0000	7.6875	0.0000	7.6875
L5	86.0000-42.0000	0.0000	0.3497	0.0000	1.8702
L6	42.0000-1.0000	0.0000	0.3499	0.0000	1.9050

Note: For pole sections, center of pressure calculations do not consider feed line shielding.

Shielding Factor Ka

Tower Section	Feed Line Record No.	Description	Feed Line Segment Elev.	K _a No Ice	K _a Ice
L1	1	Safety Line 3/8	120.00 - 130.00	1.0000	1.0000
			110.00 - 120.00	1.0000	1.0000
L2	1	Safety Line 3/8	98.00 - 110.00	1.0000	1.0000
			86.00 - 98.00	1.0000	1.0000
L3	1	Safety Line 3/8	42.00 - 86.00	1.0000	1.0000
			1.00 - 42.00	1.0000	1.0000

tnxTower Tower Engineering Professionals, Inc. 326 Tryon Rd. Raleigh, NC 27603 Phone: (919) 661-6351 FAX: (919) 661-6350	Job Farmington (US-CT-1061)	Page 5 of 10
	Project TEP No. 313160.700943	Date 13:51:47 05/19/22
	Client Phoenix Tower International	Designed by MMW

tnxTower Tower Engineering Professionals, Inc. 326 Tryon Rd. Raleigh, NC 27603 Phone: (919) 661-6351 FAX: (919) 661-6350	Job Farmington (US-CT-1061)	Page 6 of 10
	Project TEP No. 313160.700943	Date 13:51:47 05/19/22
	Client Phoenix Tower International	Designed by MMW

Discrete Tower Loads

Description	Face or Leg	Offset Type	Offsets: Horz Lateral Vert ft ft ft	Azimuth Adjustment °	Placement ft	C _s A _s Front ft ²	C _s A _s Side ft ²	Weight lb
12'x18' Flag	C	None		0.0000	130.0000	No Ice 12.0200 1/2" Ice 12.0200 1" Ice 12.0200 2" Ice 12.0200	12.0200 12.0200 12.0200 12.0200	100.0000 200.0000 300.0000 500.0000

Radome Cylinder (46'Ø x10')	C	None		0.0000	125.0000	No Ice 19.2600 1/2" Ice 27.7100 1" Ice 28.5000 2" Ice 30.0800	19.2600 27.7100 28.5000 30.0800	550.0000 890.0000 1240.0000 1940.0000

Radome Cylinder (46'Ø x10')	C	None		0.0000	115.0000	No Ice 19.2600 1/2" Ice 27.7100 1" Ice 28.5000 2" Ice 30.0800	19.2600 27.7100 28.5000 30.0800	550.0000 890.0000 1240.0000 1940.0000

Radome Cylinder (46'Ø x12')	C	None		0.0000	104.0000	No Ice 23.6400 1/2" Ice 33.7400 1" Ice 34.6500 2" Ice 36.4700	23.6400 33.7400 34.6500 36.4700	450.0000 850.0000 1260.0000 2080.0000

Radome Cylinder (46'Ø x12')	C	None		0.0000	92.0000	No Ice 23.6400 1/2" Ice 33.7400 1" Ice 34.6500 2" Ice 36.4700	23.6400 33.7400 34.6500 36.4700	450.0000 850.0000 1260.0000 2080.0000

FVV-65B-R3 w/ Mount Pipe	A	From Leg	0.5000 0.0000 0.0000	30.0000	126.0000	No Ice 0.0000 1/2" Ice 0.0000 1" Ice 0.0000 2" Ice 0.0000	0.0000 0.0000 0.0000 0.0000	83.1600 145.4700 218.5300 398.3100
FVV-65B-R3 w/ Mount Pipe	B	From Leg	0.5000 0.0000 0.0000	30.0000	126.0000	No Ice 0.0000 1/2" Ice 0.0000 1" Ice 0.0000 2" Ice 0.0000	0.0000 0.0000 0.0000 0.0000	83.1600 145.4700 218.5300 398.3100
FVV-65B-R3 w/ Mount Pipe	C	From Leg	0.5000 0.0000 0.0000	30.0000	126.0000	No Ice 0.0000 1/2" Ice 0.0000 1" Ice 0.0000 2" Ice 0.0000	0.0000 0.0000 0.0000 0.0000	83.1600 145.4700 218.5300 398.3100
RADIO 4460 B2/B25 B66_TMO	A	From Leg	0.5000 0.0000 0.0000	30.0000	126.0000	No Ice 0.0000 1/2" Ice 0.0000 1" Ice 0.0000 2" Ice 0.0000	0.0000 0.0000 0.0000 0.0000	109.0000 131.1566 156.3595 216.6820
RADIO 4460 B2/B25 B66_TMO	B	From Leg	0.5000 0.0000 0.0000	30.0000	126.0000	No Ice 0.0000 1/2" Ice 0.0000 1" Ice 0.0000 2" Ice 0.0000	0.0000 0.0000 0.0000 0.0000	109.0000 131.1566 156.3595 216.6820
RADIO 4460 B2/B25 B66_TMO	C	From Leg	0.5000 0.0000 0.0000	30.0000	126.0000	No Ice 0.0000 1/2" Ice 0.0000 1" Ice 0.0000 2" Ice 0.0000	0.0000 0.0000 0.0000 0.0000	109.0000 131.1566 156.3595 216.6820
RADIO 4449	A	From Leg	0.5000	30.0000	126.0000	No Ice 0.0000	0.0000	85.0000

Description	Face or Leg	Offset Type	Offsets: Horz Lateral Vert ft ft ft	Azimuth Adjustment °	Placement ft	C _s A _s Front ft ²	C _s A _s Side ft ²	Weight lb
			0.0000 0.0000			1/2" Ice 0.0000 1" Ice 0.0000 2" Ice 0.0000	0.0000 0.0000 0.0000	114.2963 147.2222 224.7407
RADIO 4449	B	From Leg	0.5000 0.0000 0.0000	30.0000	126.0000	No Ice 0.0000 1/2" Ice 0.0000 1" Ice 0.0000 2" Ice 0.0000	0.0000 0.0000 0.0000 0.0000	85.0000 114.2963 147.2222 224.7407
RADIO 4449	C	From Leg	0.5000 0.0000 0.0000	30.0000	126.0000	No Ice 0.0000 1/2" Ice 0.0000 1" Ice 0.0000 2" Ice 0.0000	0.0000 0.0000 0.0000 0.0000	85.0000 114.2963 147.2222 224.7407
ATSBT-TOP-MF-4G	A	From Leg	0.5000 0.0000 0.0000	30.0000	126.0000	No Ice 0.0000 1/2" Ice 0.0000 1" Ice 0.0000 2" Ice 0.0000	0.0000 0.0000 0.0000 0.0000	1.8000 3.4794 6.0876 14.8681
ATSBT-TOP-MF-4G	B	From Leg	0.5000 0.0000 0.0000	30.0000	126.0000	No Ice 0.0000 1/2" Ice 0.0000 1" Ice 0.0000 2" Ice 0.0000	0.0000 0.0000 0.0000 0.0000	1.8000 3.4794 6.0876 14.8681
ATSBT-TOP-MF-4G	C	From Leg	0.5000 0.0000 0.0000	30.0000	126.0000	No Ice 0.0000 1/2" Ice 0.0000 1" Ice 0.0000 2" Ice 0.0000	0.0000 0.0000 0.0000 0.0000	1.8000 3.4794 6.0876 14.8681

VV-65A-R1_TMO w/ Mount Pipe	A	From Leg	0.5000 0.0000 0.0000	30.0000	116.0000	No Ice 0.0000 1/2" Ice 0.0000 1" Ice 0.0000 2" Ice 0.0000	0.0000 0.0000 0.0000 0.0000	53.5879 101.8826 156.5819 288.3046
VV-65A-R1_TMO w/ Mount Pipe	B	From Leg	0.5000 0.0000 0.0000	30.0000	116.0000	No Ice 0.0000 1/2" Ice 0.0000 1" Ice 0.0000 2" Ice 0.0000	0.0000 0.0000 0.0000 0.0000	53.5879 101.8826 156.5819 288.3046
VV-65A-R1_TMO w/ Mount Pipe	C	From Leg	0.5000 0.0000 0.0000	30.0000	116.0000	No Ice 0.0000 1/2" Ice 0.0000 1" Ice 0.0000 2" Ice 0.0000	0.0000 0.0000 0.0000 0.0000	53.5879 101.8826 156.5819 288.3046
RADIO 8863	A	From Leg	0.5000 0.0000 0.0000	30.0000	116.0000	No Ice 0.0000 1/2" Ice 0.0000 1" Ice 0.0000 2" Ice 0.0000	0.0000 0.0000 0.0000 0.0000	57.3000 72.0340 89.3347 132.4139
RADIO 8863	B	From Leg	0.5000 0.0000 0.0000	30.0000	116.0000	No Ice 0.0000 1/2" Ice 0.0000 1" Ice 0.0000 2" Ice 0.0000	0.0000 0.0000 0.0000 0.0000	57.3000 72.0340 89.3347 132.4139
RADIO 8863	C	From Leg	0.5000 0.0000 0.0000	30.0000	116.0000	No Ice 0.0000 1/2" Ice 0.0000 1" Ice 0.0000 2" Ice 0.0000	0.0000 0.0000 0.0000 0.0000	57.3000 72.0340 89.3347 132.4139

Load Combinations

tnxTower Tower Engineering Professionals, Inc. 326 Tryon Rd. Raleigh, NC 27603 Phone: (919) 661-6351 FAX: (919) 661-6350	Job	Farmington (US-CT-1061)	Page	7 of 10
	Project	TEP No. 313160.700943	Date	13:51:47 05/19/22
	Client	Phoenix Tower International	Designed by	MMW

tnxTower Tower Engineering Professionals, Inc. 326 Tryon Rd. Raleigh, NC 27603 Phone: (919) 661-6351 FAX: (919) 661-6350	Job	Farmington (US-CT-1061)	Page	8 of 10
	Project	TEP No. 313160.700943	Date	13:51:47 05/19/22
	Client	Phoenix Tower International	Designed by	MMW

Comb. No.	Description
1	Dead Only
2	1.2 Dead+1.0 Wind 0 deg - No Ice
3	0.9 Dead+1.0 Wind 0 deg - No Ice
4	1.2 Dead+1.0 Wind 30 deg - No Ice
5	0.9 Dead+1.0 Wind 30 deg - No Ice
6	1.2 Dead+1.0 Wind 60 deg - No Ice
7	0.9 Dead+1.0 Wind 60 deg - No Ice
8	1.2 Dead+1.0 Wind 90 deg - No Ice
9	0.9 Dead+1.0 Wind 90 deg - No Ice
10	1.2 Dead+1.0 Wind 120 deg - No Ice
11	0.9 Dead+1.0 Wind 120 deg - No Ice
12	1.2 Dead+1.0 Wind 150 deg - No Ice
13	0.9 Dead+1.0 Wind 150 deg - No Ice
14	1.2 Dead+1.0 Wind 180 deg - No Ice
15	0.9 Dead+1.0 Wind 180 deg - No Ice
16	1.2 Dead+1.0 Wind 210 deg - No Ice
17	0.9 Dead+1.0 Wind 210 deg - No Ice
18	1.2 Dead+1.0 Wind 240 deg - No Ice
19	0.9 Dead+1.0 Wind 240 deg - No Ice
20	1.2 Dead+1.0 Wind 270 deg - No Ice
21	0.9 Dead+1.0 Wind 270 deg - No Ice
22	1.2 Dead+1.0 Wind 300 deg - No Ice
23	0.9 Dead+1.0 Wind 300 deg - No Ice
24	1.2 Dead+1.0 Wind 330 deg - No Ice
25	0.9 Dead+1.0 Wind 330 deg - No Ice
26	1.2 Dead+1.0 Ice+1.0 Temp
27	1.2 Dead+1.0 Wind 0 deg+1.0 Ice+1.0 Temp
28	1.2 Dead+1.0 Wind 30 deg+1.0 Ice+1.0 Temp
29	1.2 Dead+1.0 Wind 60 deg+1.0 Ice+1.0 Temp
30	1.2 Dead+1.0 Wind 90 deg+1.0 Ice+1.0 Temp
31	1.2 Dead+1.0 Wind 120 deg+1.0 Ice+1.0 Temp
32	1.2 Dead+1.0 Wind 150 deg+1.0 Ice+1.0 Temp
33	1.2 Dead+1.0 Wind 180 deg+1.0 Ice+1.0 Temp
34	1.2 Dead+1.0 Wind 210 deg+1.0 Ice+1.0 Temp
35	1.2 Dead+1.0 Wind 240 deg+1.0 Ice+1.0 Temp
36	1.2 Dead+1.0 Wind 270 deg+1.0 Ice+1.0 Temp
37	1.2 Dead+1.0 Wind 300 deg+1.0 Ice+1.0 Temp
38	1.2 Dead+1.0 Wind 330 deg+1.0 Ice+1.0 Temp
39	Dead+Wind 0 deg - Service
40	Dead+Wind 30 deg - Service
41	Dead+Wind 60 deg - Service
42	Dead+Wind 90 deg - Service
43	Dead+Wind 120 deg - Service
44	Dead+Wind 150 deg - Service
45	Dead+Wind 180 deg - Service
46	Dead+Wind 210 deg - Service
47	Dead+Wind 240 deg - Service
48	Dead+Wind 270 deg - Service
49	Dead+Wind 300 deg - Service
50	Dead+Wind 330 deg - Service

Maximum Tower Deflections - Service Wind

Section No.	Elevation	Horz. Deflection	Gov. Load Comb.	Tilt	Twist
	ft	in		°	°
L1	130 - 120	4.9859	45	0.4670	0.0000
L2	120 - 110	4.0121	45	0.4599	0.0000

Section No.	Elevation	Horz. Deflection	Gov. Load Comb.	Tilt	Twist
	ft	in		°	°
L3	110 - 98	3.0781	45	0.4263	0.0000
L4	98 - 86	2.1139	45	0.3282	0.0000
L5	86 - 42	1.5047	45	0.1390	0.0000
L6	49.25 - 1	0.5700	45	0.0986	0.0000

Critical Deflections and Radius of Curvature - Service Wind

Elevation	Appurtenance	Gov. Load Comb.	Deflection	Tilt	Twist	Radius of Curvature
ft			in	°	°	ft
130.0000	12'x18' Flag	45	4.9859	0.4670	0.0000	60920
126.0000	FVV-65B-R3 w/ Mount Pipe	45	4.5942	0.4660	0.0000	60920
125.0000	Radome Cylinder (46'Ø x10')	45	4.4966	0.4655	0.0000	60920
116.0000	VV-65A-R1_TMO w/ Mount Pipe	45	3.6314	0.4500	0.0000	21396
115.0000	Radome Cylinder (46'Ø x10')	45	3.5375	0.4468	0.0000	19915
104.0000	Radome Cylinder (46'Ø x12')	45	2.5596	0.3901	0.0000	5943
92.0000	Radome Cylinder (46'Ø x12')	45	1.7706	0.2338	0.0000	5588

Maximum Tower Deflections - Design Wind

Section No.	Elevation	Horz. Deflection	Gov. Load Comb.	Tilt	Twist
	ft	in		°	°
L1	130 - 120	21.6292	14	2.0285	0.0000
L2	120 - 110	17.3998	14	1.9978	0.0000
L3	110 - 98	13.3433	14	1.8514	0.0000
L4	98 - 86	9.1573	14	1.4247	0.0000
L5	86 - 42	6.5147	14	0.6021	0.0000
L6	49.25 - 1	2.4673	14	0.4267	0.0000

Critical Deflections and Radius of Curvature - Design Wind

Elevation	Appurtenance	Gov. Load Comb.	Deflection	Tilt	Twist	Radius of Curvature
ft			in	°	°	ft
130.0000	12'x18' Flag	14	21.6292	2.0285	0.0000	14056
126.0000	FVV-65B-R3 w/ Mount Pipe	14	19.9278	2.0244	0.0000	14056
125.0000	Radome Cylinder (46'Ø x10')	14	19.5038	2.0222	0.0000	14056
116.0000	VV-65A-R1_TMO w/ Mount Pipe	14	15.7465	1.9549	0.0000	4929
115.0000	Radome Cylinder (46'Ø x10')	14	15.3388	1.9408	0.0000	4586
104.0000	Radome Cylinder (46'Ø x12')	14	11.0922	1.6941	0.0000	1368
92.0000	Radome Cylinder (46'Ø x12')	14	7.6679	1.0142	0.0000	1286

Compression Checks

tnxTower Tower Engineering Professionals, Inc. 326 Tryon Rd. Raleigh, NC 27603 Phone: (919) 661-6351 FAX: (919) 661-6350	Job	Farmington (US-CT-1061)	Page	9 of 10
	Project	TEP No. 313160.700943	Date	13:51:47 05/19/22
	Client	Phoenix Tower International	Designed by	MMW

tnxTower Tower Engineering Professionals, Inc. 326 Tryon Rd. Raleigh, NC 27603 Phone: (919) 661-6351 FAX: (919) 661-6350	Job	Farmington (US-CT-1061)	Page	10 of 10
	Project	TEP No. 313160.700943	Date	13:51:47 05/19/22
	Client	Phoenix Tower International	Designed by	MMW

Pole Design Data

Section No.	Elevation ft	Size	L	L _a	Kl/r	A	P _a	φP _a	Ratio
L1	130 - 120 (1)	TP15x15x0.3125	10.0000	0.0000	0.0	14.5682	-2398.0300	852238.0000	0.003
L2	120 - 110 (2)	TP15x15x0.3125	10.0000	0.0000	0.0	14.5682	-4146.4800	852238.0000	0.005
L3	110 - 98 (3)	TP15x15x0.3125	12.0000	0.0000	0.0	14.5682	-5532.5200	852238.0000	0.006
L4	98 - 86 (4)	TP15x15x0.3125	12.0000	0.0000	0.0	14.5682	-6971.7002	852238.0000	0.008
L5	86 - 42 (5)	TP52.02x46x0.3125	44.0000	0.0000	0.0	50.3035	-14580.2002	2942760.0000	0.005
L6	42 - 1 (6)	TP57x50.4031x0.3125	48.2500	0.0000	0.0	56.2269	-27085.3008	3272970.0000	0.008

Pole Bending Design Data

Section No.	Elevation ft	Size	M _{ax}	φM _{ax}	Ratio	M _{xy}	φM _{xy}	Ratio
L1	130 - 120 (1)	TP15x15x0.3125	11102.5833	322597.5000	0.034	0.0000	322597.5000	0.000
L2	120 - 110 (2)	TP15x15x0.3125	32173.4167	322597.5000	0.100	0.0000	322597.5000	0.000
L3	110 - 98 (3)	TP15x15x0.3125	70850.3333	322597.5000	0.220	0.0000	322597.5000	0.000
L4	98 - 86 (4)	TP15x15x0.3125	124021.6667	322597.5000	0.384	0.0000	322597.5000	0.000
L5	86 - 42 (5)	TP52.02x46x0.3125	382901.6667	3245966.666	0.118	0.0000	3245966.666	0.000
L6	42 - 1 (6)	TP57x50.4031x0.3125	939800.0000	3824150.0000	0.246	0.0000	3824150.0000	0.000

Pole Shear Design Data

Section No.	Elevation ft	Size	Actual V _a lb	φV _a	Ratio	Actual T _u lb-ft	φT _u	Ratio
L1	130 - 120 (1)	TP15x15x0.3125	1616.9500	255671.0000	0.006	0.0000	328859.1667	0.000
L2	120 - 110 (2)	TP15x15x0.3125	2592.4099	255671.0000	0.010	0.0000	328859.1667	0.000
L3	110 - 98 (3)	TP15x15x0.3125	3848.8401	255671.0000	0.015	0.0000	328859.1667	0.000
L4	98 - 86 (4)	TP15x15x0.3125	5006.0400	255671.0000	0.020	0.0000	328859.1667	0.000
L5	86 - 42 (5)	TP52.02x46x0.3125	9085.0596	882827.0000	0.010	0.0000	3921000.0000	0.000
L6	42 - 1 (6)	TP57x50.4031x0.3125	13791.799	986782.0000	0.014	0.0000	4898791.6667	0.000

Pole Interaction Design Data

Section No.	Elevation ft	Ratio	Ratio	Ratio	Ratio	Ratio	Comb. Stress Ratio	Allow. Stress Ratio	Criteria
		φP _a	φM _{ax}	φM _{xy}	φV _a	φT _u			

Section No.	Elevation ft	Ratio	Ratio	Ratio	Ratio	Ratio	Comb. Stress Ratio	Allow. Stress Ratio	Criteria
L1	130 - 120 (1)	0.003	0.034	0.000	0.006	0.000	0.037	1.050	4.8.2
L2	120 - 110 (2)	0.005	0.100	0.000	0.010	0.000	0.105	1.050	4.8.2
L3	110 - 98 (3)	0.006	0.220	0.000	0.015	0.000	0.226	1.050	4.8.2
L4	98 - 86 (4)	0.008	0.384	0.000	0.020	0.000	0.393	1.050	4.8.2
L5	86 - 42 (5)	0.005	0.118	0.000	0.010	0.000	0.123	1.050	4.8.2
L6	42 - 1 (6)	0.008	0.246	0.000	0.014	0.000	0.254	1.050	4.8.2

Section Capacity Table

Section No.	Elevation ft	Component Type	Size	Critical Element	P lb	φP _{allow} lb	% Capacity	Pass Fail	
									P
L1	130 - 120	Pole	TP15x15x0.3125	1	-2398.0300	894849.859	3.5	Pass	
L2	120 - 110	Pole	TP15x15x0.3125	2	-4146.4800	894849.859	10.0	Pass	
L3	110 - 98	Pole	TP15x15x0.3125	3	-5532.5200	894849.859	21.6	Pass	
L4	98 - 86	Pole	TP15x15x0.3125	4	-6971.7002	894849.859	37.4	Pass	
L5	86 - 42	Pole	TP52.02x46x0.3125	5	-14580.2002	3089897.85	11.7	Pass	
L6	42 - 1	Pole	TP57x50.4031x0.3125	6	-27085.3008	3436618.34	24.2	Pass	
Summary									
Pole (L4)								37.4	Pass
RATING =								37.4	Pass

APPENDIX B
ADDITIONAL CALCULATIONS


Monopole Base Plate Connection

Site Info	
Site #	US-CT-1061
Site Name	Farmington
TEP #	313160.700943

Analysis Considerations	
TIA-222 Revision	H
Grout Considered:	No
I_{ar} (in)	0

Applied Loads	
Moment (kip-ft)	939.80
Axial Force (kips)	27.09
Shear Force (kips)	13.79

*TIA-222-H Section 15.5 Applied

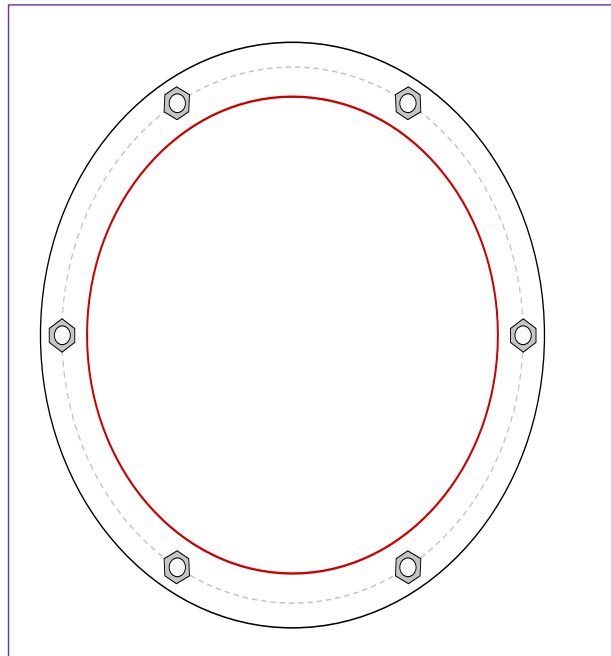

Connection Properties	Analysis Results
-----------------------	------------------

Anchor Rod Data	
(6) 2-1/4" \varnothing bolts (A615-75 N; $F_y=75$ ksi, $F_u=100$ ksi) on 64" BC	
Base Plate Data	
70" OD x 1.75" Plate (A572-60; $F_y=60$ ksi, $F_u=75$ ksi)	
Stiffener Data	
N/A	
Pole Data	
57" x 0.3125" 18-sided pole (A572-65; $F_y=65$ ksi, $F_u=80$ ksi)	

Anchor Rod Summary		<i>(units of kips, kip-in)</i>
$P_{u,t} = 112.9$	$\phi P_{n,t} = 243.75$	Stress Rating
$V_u = 2.3$	$\phi V_n = 149.1$	44.1%
$M_u = n/a$	$\phi M_n = n/a$	Pass
Base Plate Summary		
Max Stress (ksi):	19.15	(Flexural)
Allowable Stress (ksi):	54	
Stress Rating:	33.8%	Pass

Pier and Pad Foundation

Site #:	US-CT-1061
Site Name:	Farmington
TEP #:	313160.700943

TIA-222 Revision:	H
Tower Type:	Monopole

Top & Bot. Pad Rein. Different?:	<input type="checkbox"/>
Block Foundation?:	<input type="checkbox"/>
Rectangular Pad?:	<input type="checkbox"/>

Superstructure Analysis Reactions		
Compression, P_{comp} :	27.088	kips
Base Shear, V_{u_comp} :	13.786	kips
Moment, M_u :	939.797	ft-kips
Tower Height, H :	130	ft
BP Dist. Above Fdn, bp_{dist} :		in

Foundation Analysis Checks				
	Capacity	Demand	Rating*	Check
<i>Lateral (Sliding) (kips)</i>	150.43	13.79	8.7%	Pass
<i>Bearing Pressure (ksf)</i>	4.50	1.93	42.9%	Pass
<i>Overtuning (kip*ft)</i>	1574.23	1029.41	65.4%	Pass
<i>Pier Flexure (Comp.) (kip*ft)</i>	5778.08	1001.83	16.5%	Pass
<i>Pier Compression (kip)</i>	31187.52	66.78	0.2%	Pass
<i>Pad Flexure (kip*ft)</i>	1340.35	276.61	19.7%	Pass
<i>Pad Shear - 1-way (kips)</i>	373.67	74.70	19.0%	Pass
<i>Pad Shear - 2-way (Comp) (ksi)</i>	0.190	0.025	12.4%	Pass
<i>Flexural 2-way (Comp) (kip*ft)</i>	1993.52	601.10	28.7%	Pass

Pier Properties		
Pier Shape:	Square	
Pier Diameter, $dpier$:	7	ft
Ext. Above Grade, E :	0.5	ft
Pier Rebar Size, S_c :	9	
Pier Rebar Quantity, mc :	36	
Pier Tie/Spiral Size, S_t :	5	
Pier Tie/Spiral Quantity, mt :	8	
Pier Reinforcement Type:	Tie	
Pier Clear Cover, cc_{pier} :	3	in

*Rating per TIA-222-H Section 15.5

Structural Rating*:	28.7%
Soil Rating*:	65.4%

Pad Properties		
Depth, D :	6	ft
Pad Width, W_1 :	17	ft
Pad Thickness, T :	2	ft
Pad Rebar Size (Bottom dir. 2), Sp_2 :	9	
Pad Rebar Quantity (Bottom dir. 2), mp_2 :	16	
Pad Clear Cover, cc_{pad} :	3	in

Material Properties		
Rebar Grade, F_y :	60	ksi
Concrete Compressive Strength, F'_c :	4	ksi
Dry Concrete Density, δ_c :	150	pcf

Soil Properties		
Total Soil Unit Weight, γ :	100	pcf
Ultimate Gross Bearing, Q_{ult} :	6.000	ksf
Cohesion, C_u :	1.000	ksf
Friction Angle, ϕ :		degrees
SPT Blow Count, N_{blows} :	8	
Base Friction, μ :	0.5	
Neglected Depth, N :	3.50	ft
Foundation Bearing on Rock?	No	
Groundwater Depth, gw :	N/A	ft

--Toggle between Gross and Net

RAN Template: 67G5C998G 6160	A&L Template: 67G5C998G_10+1QuadDiplexer
----------------------------------------	--------------------------------------------------------

Section 1 - Site Information

Site ID: CTHA112A
Status: Final
Version: 2
Project Type: Anchor
Approved: 3/8/2022 1:37:21 PM
Approved By: Pratik.Patil30@T-Mobile.com
Last Modified: 3/8/2022 1:37:21 PM
Last Modified By: Pratik.Patil30@T-Mobile.com


Site Name: CTHA112/FarmingtonSWFD_RL
Site Class: Flag Pole
Site Type: Structure Non Building
Plan Year: 2022
Market: CONNECTICUT CT
Vendor: Ericsson
Landlord: Sector Site LLC

Latitude: 41.71038889
Longitude: -72.88191667
Address: 2 Westwoods Drive
City, State: Farmington, CT
Region: NORTHEAST

RAN Template: 67G5C998G 6160		AL Template: 67G5C998G_10+1QuadDiplexer		
Sector Count: 3	Antenna Count: 6	Coax Line Count: 30	TMA Count: 3	RRU Count: 9


Section 2 - Existing Template Images

6707B_V2_2QP antenna.jpg

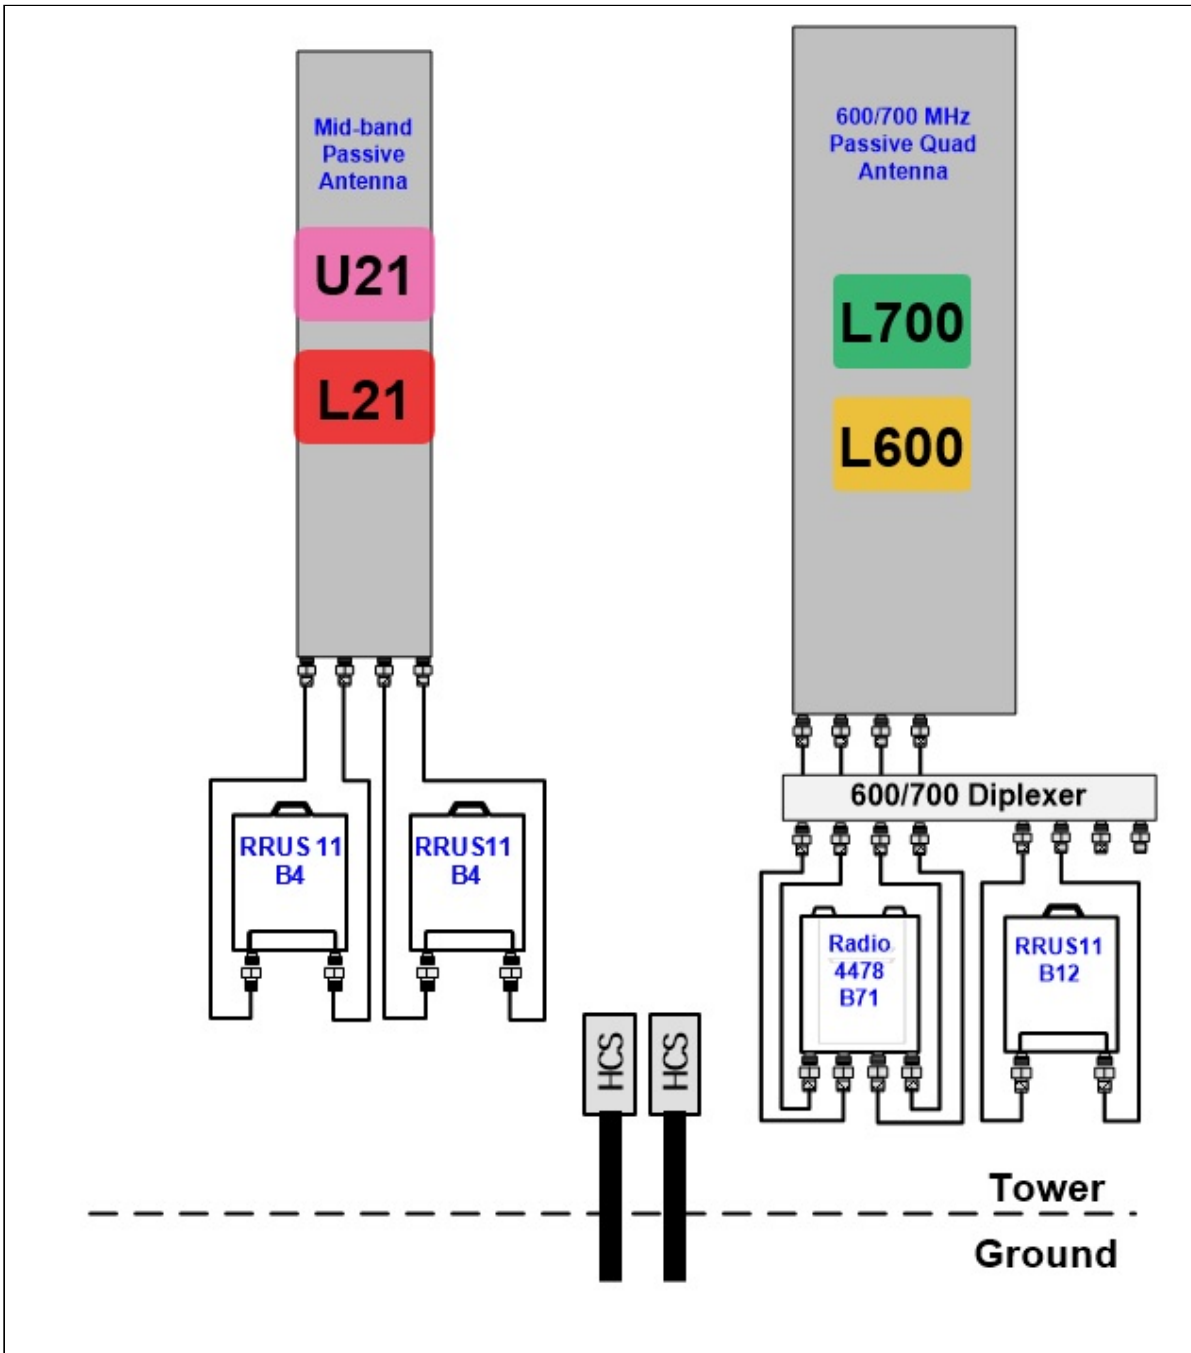


Notes:

6707B.jpg

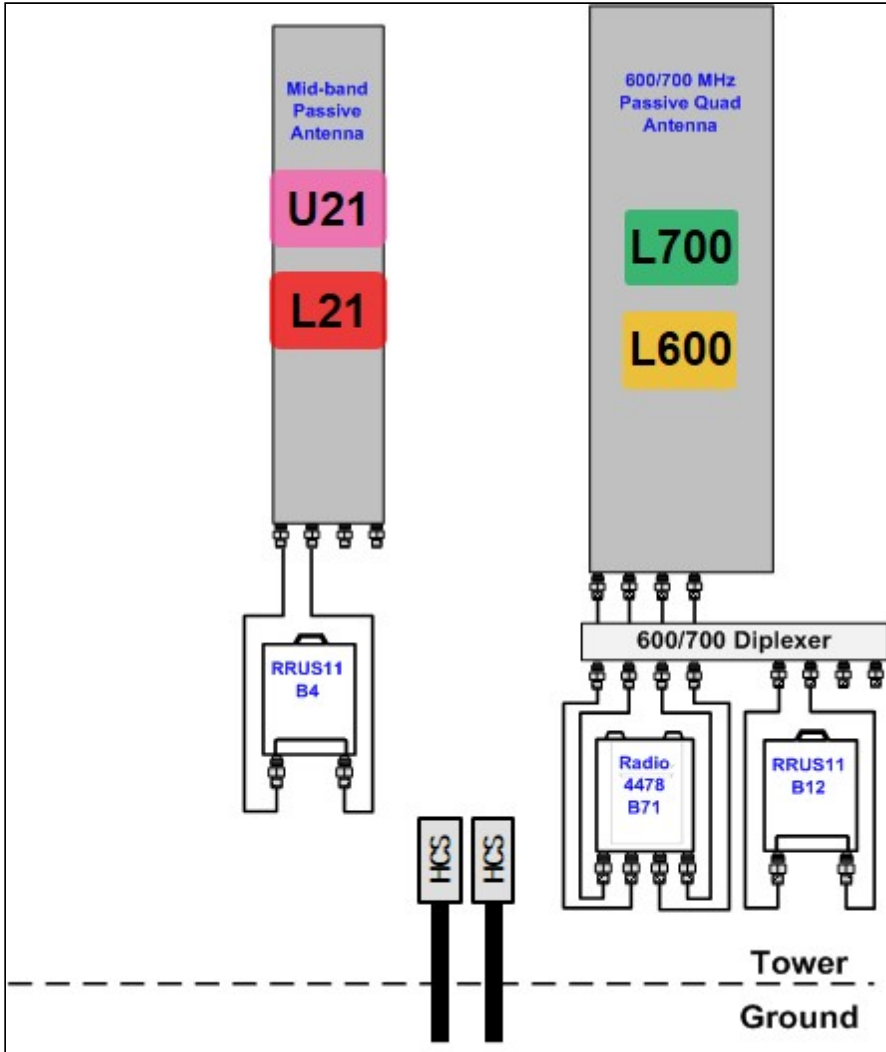

Notes:

6707C_V2_2QP antenna.jpg

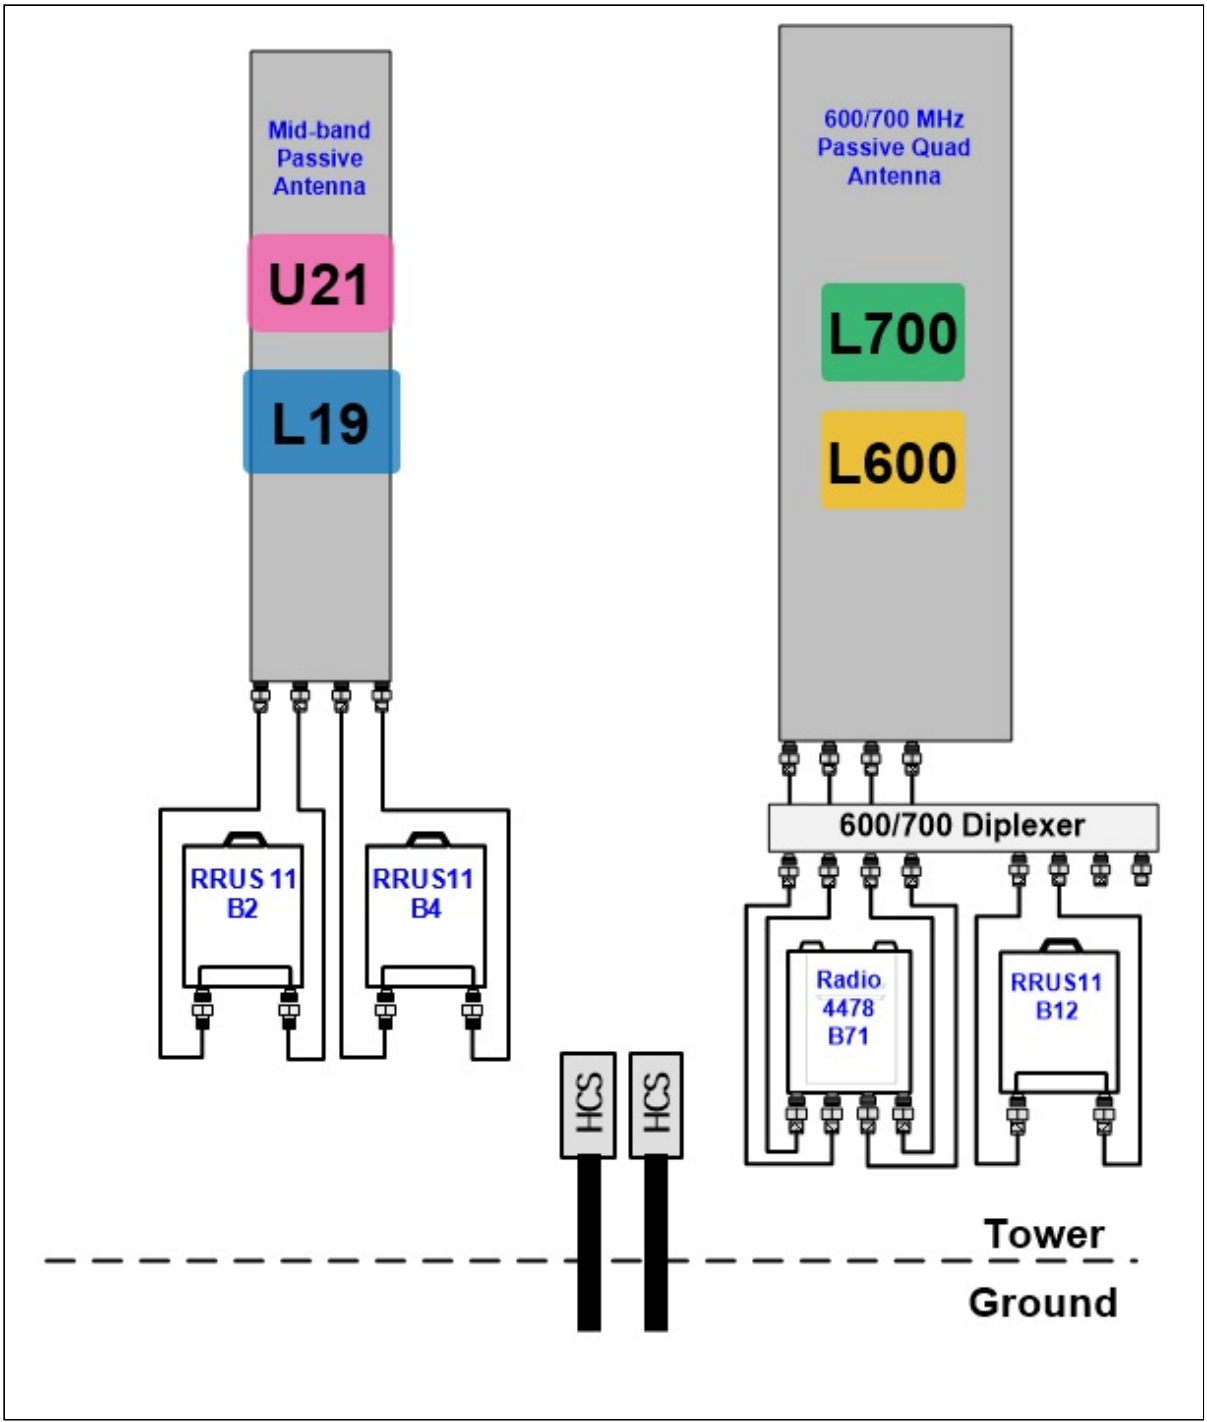


Notes:

Section 3 - Proposed Template Images

67G5C998G_10P+SBT+1QuadDiplexer.jpg

Final Config: 67G5C998G

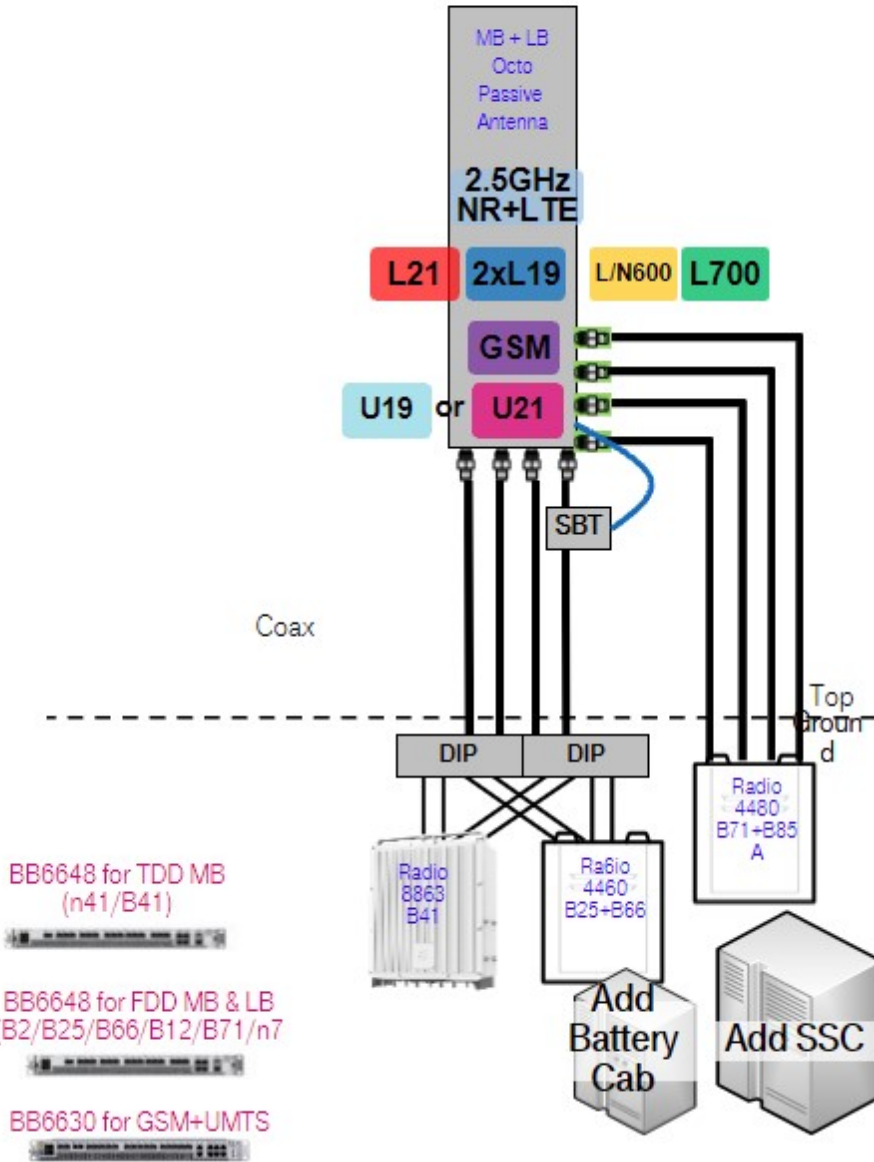

Notes:

Section 4 - Siteplan Images

----- This section is intentionally blank. -----

RAN Template: 67G5C998G 6160	A&L Template: 67G5C998G_1O+1QuadDiplexer
----------------------------------------	--------------------------------------------------------

Section 5 - RAN Equipment

Existing RAN Equipment

Template: 67D97C-U21

Enclosure	1	2																
Enclosure Type	RBS 6102 MU AC	Ancillary Equipment (Ericsson)																
Baseband	<table border="0"> <tr> <td>DUW30</td> <td>DUG20</td> <td>BB 6630</td> <td>BB 6630</td> </tr> <tr> <td>U2100</td> <td>G1900</td> <td>L1900</td> <td>L700</td> </tr> <tr> <td></td> <td></td> <td>L2100</td> <td>L600</td> </tr> <tr> <td></td> <td></td> <td></td> <td>N600</td> </tr> </table>	DUW30	DUG20	BB 6630	BB 6630	U2100	G1900	L1900	L700			L2100	L600				N600	
DUW30	DUG20	BB 6630	BB 6630															
U2100	G1900	L1900	L700															
		L2100	L600															
			N600															
Hybrid Cable System		Ericsson 6x12 HCS *Select Length & AWG* (x 2)																

Proposed RAN Equipment

Template: 67G5C998G 6160

Enclosure	1	2	3																				
Enclosure Type	Enclosure 6160 AC V1	B160	RBS 6102 MU AC																				
Baseband	<table border="0"> <tr> <td>RP 6651</td> <td>RP 6651</td> </tr> <tr> <td>L2500</td> <td>N2500</td> </tr> </table>	RP 6651	RP 6651	L2500	N2500		<table border="0"> <tr> <td>BB 6630</td> <td>DUW30</td> <td>BB 6630</td> <td>DUG20</td> </tr> <tr> <td>L600</td> <td>U2100</td> <td>L2100</td> <td>G1900</td> </tr> <tr> <td>N600</td> <td></td> <td>L1900</td> <td></td> </tr> <tr> <td>L700</td> <td></td> <td></td> <td></td> </tr> </table>	BB 6630	DUW30	BB 6630	DUG20	L600	U2100	L2100	G1900	N600		L1900		L700			
RP 6651	RP 6651																						
L2500	N2500																						
BB 6630	DUW30	BB 6630	DUG20																				
L600	U2100	L2100	G1900																				
N600		L1900																					
L700																							
Hybrid Cable System	PSU 4813 vR4A (Kit)																						
Transport System	CSR IXRe V2 (Gen2)																						

RAN Scope of Work:

- Add (1) Enclosure 6160.
- Add (1) IXRe Router to new Enclosure 6160.
- Add (1) RP 6651 for N2500 to new Enclosure 6160.
- Add (1) RP 6651 for L2500 to new Enclosure 6160.
- Add (1) PSU4813 Voltage Booster to new Enclosure 6160.
- Add (1) Battery Cabinet B160.
- There will be (10) 7/8" coax per sector for a total of (30) 7/8" coax.

RAN Template: 67G5C998G 6160	A&L Template: 67G5C998G_10+1QuadDiplexer
----------------------------------------	--------------------------------------------------------

Section 6 - A&L Equipment

Existing Template: 67D97C-U21_1QP_1OP
Proposed Template: 67G5C998G_10+1QuadDiplexer

Sector 1 (Existing) view from behind

Coverage Type	A - Outdoor Macro			
Antenna	1		2	
Antenna Model	RFS - APX16DWV-16DWV-S-E-A20 (Quad)		RFS - APXVAA24_43-U-A20 (Quad)	
Azimuth	30		30	
M. Tilt	0		0	
Height	126		116	
Ports	P1	P2	P3	P4
Active Tech.		L1900 G1900 U2100 L2100	L700 L600 N600	L700 L600 N600
Dark Tech.				
Restricted Tech.				
Decomm. Tech.				
E. Tilt	2	2	2	2
Cables		7/8" Coax - 140 ft. (x2)	7/8" Coax - 140 ft. (x2)	7/8" Coax - 140 ft. (x2)
TMA's		RFS Style 2X - ATMA3P-1A20 (AtCabinet)		
Diplexers / Combiners		RFS - FDA4P5020S7-1C (AtCabinet) (x2)		
Radio		Radio 4415 B66A (At Cabinet) Radio 4415 B25 (At Cabinet)	Radio 4449 B71+B85 (At Cabinet)	
Sector Equipment				
Unconnected Equipment:				
Scope of Work:				

RAN Template: 67G5C998G 6160	A&L Template: 67G5C998G_1O+1QuadDiplexer
----------------------------------------	--------------------------------------------------------

Sector 1 (Proposed) view from behind					
Coverage Type	A - Outdoor Macro				
Antenna	1			2	
Antenna Model	Commscope - FVV-65B-R3 (Hex)			Commscope_VV-65A-R1 (Quad)	
Azimuth	30			30	
M. Tilt	0			0	
Height	126			116	
Ports	P1	P2	P3	P4	P5
Active Tech.	L600 N600 L700	L2100 G1900 L1900 U2100	L2100 G1900 L1900 U2100	N2500 L2500	N2500 L2500
Dark Tech.					
Restricted Tech.					
Decomm. Tech.					
E. Tilt	2	2	2	2	2
Cables	Coax Jumper (x2) 7/8" Coax (x2)	Coax Jumper (x2) 7/8" Coax (x2)	Coax Jumper (x2) 7/8" Coax (x2)	7/8" Coax (x2)	7/8" Coax (x2)
TMA's		Commscope - Smart BiasT - ATSBT-TOP-MF-4G (AtAntenna)	SHARED Commscope - Smart BiasT - ATSBT-TOP-MF-4G (AtAntenna)		
Diplexers / Combiners					
Radio	Radio 4449 B71+B85 (At Cabinet)	Radio 4460 B25+B66 (At Cabinet)	SHARED Radio 4460 B25+B66 (At Cabinet)	Radio 8863 B41 (At Cabinet)	SHARED Radio 8863 B41 (At Cabinet)
Sector Equipment					

Unconnected Equipment:

Scope of Work:

There will be two antennae per sector.

Remove all TMA's.

Remove all diplexers.

Add (4) 7/8" coax

Replace APX16DWV antenna in position 1 with Hex, (1) FVV-65B-R3.

Connect the existing Radio 4449 to LB ports of the Hex antenna,

Remove Radio 4415 B66A and Radio 4415 B25 from position 1 at cabinet.

Add (1) Radio 4460 B25+B66 for L2100, L1900 (Both carriers), U2100 and GSM to Position 1 at cabinet and connect it to the Mid-band ports of the hex antenna,

Add (1) Smart BiasT

Replace antenna in Position 2 with (1) VV-65A-R1.

Add (1) Radio 8863 for L2500 and N2500 at cabinet.

Ensure RET control is enabled for all technology layers according to the Design Documents

*A dashed border indicates shared equipment. Any connected equipment is denoted with the SHARED keyword.

RAN Template: 67G5C998G 6160	A&L Template: 67G5C998G_1O+1QuadDiplexer
----------------------------------------	--------------------------------------------------------

CTHA112A_Anchor_2

Print Name: Preliminary (RFDS_For_Scoping)
PORs: Anchor_Phase 3

Sector 2 (Existing) view from behind				
Coverage Type	A - Outdoor Macro			
Antenna	1		2	
Antenna Model	RFS - APX16DWV-16DWV-S-E-A20 (Quad)		RFS - APXVAA24_43-U-A20 (Quad)	
Azimuth	150		150	
M. Tilt	0		0	
Height	126		116	
Ports	P1	P2	P3	P4
Active Tech.		L1900 G1900 U2100 L2100	L700 L600 N600	L700 L600 N600
Dark Tech.				
Restricted Tech.				
Decomm. Tech.				
E. Tilt	2	2	2	2
Cables		7/8" Coax - 140 ft. (x2)	7/8" Coax - 140 ft. (x2)	7/8" Coax - 140 ft. (x2)
TMA's		RFS Style 2X - ATMA3P-1A20 (AtCabinet)		
Diplexers / Combiners		RFS - FDA4P5020S7-1C (AtCabinet) (x2)		
Radio		Radio 4415 B66A (At Cabinet) Radio 4415 B25 (At Cabinet)	Radio 4449 B71+B85 (At Cabinet)	
Sector Equipment				
Unconnected Equipment:				
Scope of Work:				

RAN Template: 67G5C998G 6160	A&L Template: 67G5C998G_1O+1QuadDiplexer
----------------------------------------	--------------------------------------------------------

CTHA112A_Anchor_2

Print Name: Preliminary (RFDS_For_Scoping)
PORs: Anchor_Phase 3

Sector 2 (Proposed) view from behind					
Coverage Type	A - Outdoor Macro				
Antenna	1			2	
Antenna Model	Commscope - FVV-65B-R3 (Hex)			Commscope_VV-65A-R1 (Quad)	
Azimuth	150			150	
M. Tilt	0			0	
Height	126			116	
Ports	P1	P2	P3	P4	P5
Active Tech.	L700 N600 L600	G1900 U2100 L2100 L1900	G1900 U2100 L2100 L1900	L2500 N2500	L2500 N2500
Dark Tech.					
Restricted Tech.					
Decomm. Tech.					
E. Tilt	2	2	2	2	2
Cables	Coax Jumper (x2) 7/8" Coax (x2)	Coax Jumper (x2) 7/8" Coax (x2)	Coax Jumper (x2) 7/8" Coax (x2)	7/8" Coax (x2)	7/8" Coax (x2)
TMA's		Commscope - Smart BiasT - ATSBT-TOP-MF-4G (AtAntenna)	SHARED Commscope - Smart BiasT - ATSBT-TOP-MF-4G (AtAntenna)		
Diplexers / Combiners					
Radio	Radio 4449 B71+B85 (At Cabinet)	Radio 4460 B25+B66 (At Cabinet)	SHARED Radio 4460 B25+B66 (At Cabinet)	Radio 8863 B41 (At Cabinet)	SHARED Radio 8863 B41 (At Cabinet)
Sector Equipment					

Unconnected Equipment:

Scope of Work:

There will be two antennae per sector.

Remove all TMA's.

Remove all diplexers.

Add (4) 7/8" coax

Replace APX16DWV antenna in position 1 with Hex, (1) FVV-65B-R3.

Connect the existing Radio 4449 to LB ports of the Hex antenna,

Remove Radio 4415 B66A and Radio 4415 B25 from position 1 at cabinet.

Add (1) Radio 4460 B25+B66 for L2100, L1900 (Both carriers), U2100 and GSM to Position 1 at cabinet and connect it to the Mid-band ports of the hex antenna,

Add (1) Smart BiasT

Replace antenna in Position 2 with (1) VV-65A-R1.

Add (1) Radio 8863 for L2500 and N2500 at cabinet.

Ensure RET control is enabled for all technology layers according to the Design Documents

*A dashed border indicates shared equipment. Any connected equipment is denoted with the SHARED keyword.

RAN Template: 67G5C998G 6160	A&L Template: 67G5C998G_1O+1QuadDiplexer
----------------------------------------	--------------------------------------------------------

CTHA112A_Anchor_2

Print Name: Preliminary (RFDS_For_Scoping)
PORs: Anchor_Phase 3

Sector 3 (Existing) view from behind				
Coverage Type	A - Outdoor Macro			
Antenna	1		2	
Antenna Model	RFS - APX16DWV-16DWV-S-E-A20 (Quad)		RFS - APXVAA24_43-U-A20 (Quad)	
Azimuth	270		270	
M. Tilt	0		0	
Height	126		116	
Ports	P1	P2	P3	P4
Active Tech.		L1900 G1900 U2100 L2100	L700 L600 N600	L700 L600 N600
Dark Tech.				
Restricted Tech.				
Decomm. Tech.				
E. Tilt	2	2	2	2
Cables		7/8" Coax - 140 ft. (x2)	7/8" Coax - 140 ft. (x2)	7/8" Coax - 140 ft. (x2)
TMA's		RFS Style 2X - ATMA3P-1A20 (AtCabinet)		
Diplexers / Combiners		RFS - FDA4P5020S7-1C (AtCabinet) (x2)		
Radio		Radio 4415 B66A (At Cabinet) Radio 4415 B25 (At Cabinet)	Radio 4449 B71+B85 (At Cabinet)	
Sector Equipment				
Unconnected Equipment:				
Scope of Work:				

RAN Template: 67G5C998G 6160	A&L Template: 67G5C998G_1O+1QuadDiplexer
----------------------------------------	--------------------------------------------------------

Sector 3 (Proposed) view from behind					
Coverage Type	A - Outdoor Macro				
Antenna	1			2	
Antenna Model	Commscope - FVV-65B-R3 (Hex)			Commscope_VV-65A-R1 (Quad)	
Azimuth	270			270	
M. Tilt	0			0	
Height	126			116	
Ports	P1	P2	P3	P4	P5
Active Tech.	L700 N600 L600	G1900 U2100 L2100 L1900	G1900 U2100 L2100 L1900	L2500 N2500	L2500 N2500
Dark Tech.					
Restricted Tech.					
Decomm. Tech.					
E. Tilt	2	2	2	2	2
Cables	Coax Jumper (x2) 7/8" Coax (x2)	Coax Jumper (x2) 7/8" Coax (x2)	Coax Jumper (x2) 7/8" Coax (x2)	7/8" Coax (x2)	7/8" Coax (x2)
TMA's		Commscope - Smart BiasT - ATSBT-TOP-MF-4G (AtAntenna)	SHARED Commscope - Smart BiasT - ATSBT-TOP-MF-4G (AtAntenna)		
Diplexers / Combiners					
Radio	Radio 4449 B71+B85 (At Cabinet)	Radio 4460 B25+B66 (At Cabinet)	SHARED Radio 4460 B25+B66 (At Cabinet)	Radio 8863 B41 (At Cabinet)	SHARED Radio 8863 B41 (At Cabinet)
Sector Equipment					

Unconnected Equipment:

Scope of Work:

There will be two antennae per sector.

Remove all TMA's.

Remove all diplexers.

Add (4) 7/8" coax

Replace APX16DWV antenna in position 1 with Hex, (1) FVV-65B-R3.

Connect the existing Radio 4449 to LB ports of the Hex antenna,

Remove Radio 4415 B66A and Radio 4415 B25 from position 1 at cabinet.

Add (1) Radio 4460 B25+B66 for L2100, L1900 (Both carriers), U2100 and GSM to Position 1 at cabinet and connect it to the Mid-band ports of the hex antenna,

Add (1) Smart BiasT

Replace antenna in Position 2 with (1) VV-65A-R1.

Add (1) Radio 8863 for L2500 and N2500 at cabinet.

Ensure RET control is enabled for all technology layers according to the Design Documents

*A dashed border indicates shared equipment. Any connected equipment is denoted with the SHARED keyword.

RAN Template: 67G5C998G 6160	A&L Template: 67G5C998G_1O+1QuadDiplexer
----------------------------------------	--------------------------------------------------------

Section 7 - Power Systems Equipment

Existing Power Systems Equipment

----- This section is intentionally blank. -----

Proposed Power Systems Equipment

Enclosure	1
------------------	---

Enclosure Type	Enclosure 6160 AC V1
-----------------------	----------------------

RADIO FREQUENCY EMISSIONS ANALYSIS REPORT
EVALUATION OF HUMAN EXPOSURE POTENTIAL
TO NON-IONIZING EMISSIONS

T-Mobile Existing Facility

Site ID: CTHA112A

CTHA112/FarmingtonSWFD_RL
2 Westwoods Drive
Farmington, Connecticut 06032

June 9, 2022

EBI Project Number: 6222003754

Site Compliance Summary	
Compliance Status:	COMPLIANT
Site total MPE% of FCC general population allowable limit:	7.63%

June 9, 2022

T-Mobile

Attn: Jason Overbey, RF Manager
35 Griffin Road South
Bloomfield, Connecticut 06002

Emissions Analysis for Site: CTHA112A - CTHA112/FarmingtonSWFD_RL

EBI Consulting was directed to analyze the proposed T-Mobile facility located at **2 Westwoods Drive** in **Farmington, Connecticut** for the purpose of determining whether the emissions from the Proposed T-Mobile Antenna Installation located on this property are within specified federal limits.

All information used in this report was analyzed as a percentage of current Maximum Permissible Exposure (% MPE) as listed in the FCC OET Bulletin 65 Edition 97-01 and ANSI/IEEE Std C95.1. The FCC regulates Maximum Permissible Exposure in units of microwatts per square centimeter ($\mu\text{W}/\text{cm}^2$). The number of $\mu\text{W}/\text{cm}^2$ calculated at each sample point is called the power density. The exposure limit for power density varies depending upon the frequencies being utilized. Wireless Carriers and Paging Services use different frequency bands each with different exposure limits; therefore, it is necessary to report results and limits in terms of percent MPE rather than power density.

All results were compared to the FCC (Federal Communications Commission) radio frequency exposure rules, 47 CFR 1.1307(b)(1) – (b)(3), to determine compliance with the Maximum Permissible Exposure (MPE) limits for General Population/Uncontrolled environments as defined below.

General population/uncontrolled exposure limits apply to situations in which the general population may be exposed or in which persons who are exposed as a consequence of their employment may not be made fully aware of the potential for exposure or cannot exercise control over their exposure. Therefore, members of the general population would always be considered under this category when exposure is not employment related, for example, in the case of a telecommunications tower that exposes persons in a nearby residential area.

Public exposure to radio frequencies is regulated and enforced in units of microwatts per square centimeter ($\mu\text{W}/\text{cm}^2$). The general population exposure limits for the 600 MHz and 700 MHz frequency bands are approximately $400 \mu\text{W}/\text{cm}^2$ and $467 \mu\text{W}/\text{cm}^2$, respectively. The general population exposure limit for the 1900 MHz (PCS), 2100 MHz (AWS) and 11 GHz frequency bands is $1000 \mu\text{W}/\text{cm}^2$. Because each carrier will be using different frequency bands, and each frequency band has different exposure limits, it is necessary to report percent of MPE rather than power density.

Occupational/controlled exposure limits apply to situations in which persons are exposed as a consequence of their employment and in which those persons who are exposed have been made fully aware of the potential for exposure and can exercise control over their exposure. Occupational/controlled exposure limits also apply where exposure is of a transient nature as a result of incidental passage through a location where exposure levels may be above general population/uncontrolled limits (see below), as long as the exposed person has been made fully aware of the potential for exposure and can exercise control over his or her exposure by leaving the area or by some other appropriate means.

Additional details can be found in FCC OET 65.

CALCULATIONS

Calculations were done for the proposed T-Mobile Wireless antenna facility located at 2 Westwoods Drive in Farmington, Connecticut using the equipment information listed below. All calculations were performed per the specifications under FCC OET 65. Since T-Mobile is proposing highly focused directional panel antennas, which project most of the emitted energy out toward the horizon, all calculations were performed assuming a lobe representing the maximum gain of the antenna per the antenna manufacturer's supplied specifications, minus 10 dB for directional panel antennas and 20 dB for highly focused parabolic microwave dishes, was focused at the base of the tower. For this report, the sample point is the top of a 6-foot person standing at the base of the tower.

For all calculations, all equipment was calculated using the following assumptions:

- 1) 2 LTE channels (600 MHz Band) were considered for each sector of the proposed installation. These Channels have a transmit power of 30 Watts per Channel.
- 2) 1 NR channel (600 MHz Band) was considered for each sector of the proposed installation. This Channel has a transmit power of 80 Watts.
- 3) 2 LTE channels (700 MHz Band) were considered for each sector of the proposed installation. These Channels have a transmit power of 30 Watts per Channel.
- 4) 4 GSM channels (PCS Band - 1900 MHz) were considered for each sector of the proposed installation. These Channels have a transmit power of 30 Watts per Channel.
- 5) 2 LTE channels (PCS Band - 1900 MHz) were considered for each sector of the proposed installation. These Channels have a transmit power of 60 Watts per Channel.
- 6) 2 UMTS channels (AWS Band - 2100 MHz) were considered for each sector of the proposed installation. These Channels have a transmit power of 30 Watts per Channel.

- 7) 2 LTE channels (AWS Band – 2100 MHz) were considered for each sector of the proposed installation. These Channels have a transmit power of 60 Watts per Channel.
- 8) 2 LTE channels (BRS Band - 2500 MHz) was considered for each sector of the proposed installation. This Channel has a transmit power of 40 Watts.
- 9) 2 NR channels (BRS Band - 2500 MHz) was considered for each sector of the proposed installation. This Channel has a transmit power of 40 Watts.
- 10) All radios at the proposed installation were considered to be running at full power and were uncombined in their RF transmissions paths per carrier prescribed configuration. Per FCC OET Bulletin No. 65 - Edition 97-01 recommendations to achieve the maximum anticipated value at each sample point, all power levels emitting from the proposed antenna installation are increased by a factor of 2.56 to account for possible in-phase reflections from the surrounding environment. This is rarely the case, and if so, is never continuous.
- 11) For the following calculations, the sample point was the top of a 6-foot person standing at the base of the tower. The maximum gain of the antenna per the antenna manufacturer's supplied specifications, minus 10 dB for directional panel antennas and 20 dB for highly focused parabolic microwave dishes, was used in this direction. This value is a very conservative estimate as gain reductions for these particular antennas are typically much higher in this direction.
- 12) The antennas used in this modeling are the Commscope FVV-65B-R3 for the 600 MHz / 600 MHz / 700 MHz / 1900 MHz / 1900 MHz / 2100 MHz / 2100 MHz channel(s), the Commscope VV-65A-R1 for the 2500 MHz / 2500 MHz channel(s) in Sector A, the Commscope FVV-65B-R3 for the 600 MHz / 600 MHz / 700 MHz / 1900 MHz / 1900 MHz / 2100 MHz / 2100 MHz channel(s), the Commscope VV-65A-R1 for the 2500 MHz / 2500 MHz channel(s) in Sector B, the Commscope FVV-65B-R3 for the 600 MHz / 600 MHz / 700 MHz / 1900 MHz / 1900 MHz / 2100 MHz / 2100 MHz channel(s), the Commscope VV-65A-R1 for the 2500 MHz / 2500 MHz channel(s) in Sector C. This is based on feedback from the carrier with regard to anticipated antenna selection. All Antenna gain values and associated transmit power levels are shown in the Site Inventory and Power Data table below. The maximum gain of the antenna per the antenna manufacturer's supplied specifications, minus 10 dB for directional panel antennas and 20 dB for highly focused parabolic microwave dishes, was used for all calculations. This value is a very conservative estimate as gain reductions for these particular antennas are typically much higher in this direction.
- 13) The antenna mounting height centerlines of the proposed antennas are 116 and 126 feet above ground level (AGL).

- 14) Emissions from additional carriers were not included because emissions data for the site location are not available.
- 15) All calculations were done with respect to uncontrolled / general population threshold limits.

T-Mobile Site Inventory and Power Data

Sector:	A	Sector:	B	Sector:	C
Antenna #:	1	Antenna #:	1	Antenna #:	1
Make / Model:	Commscope FVV-65B-R3	Make / Model:	Commscope FVV-65B-R3	Make / Model:	Commscope FVV-65B-R3
Frequency Bands:	600 MHz / 600 MHz / 700 MHz / 1900 MHz / 1900 MHz / 2100 MHz / 2100 MHz	Frequency Bands:	600 MHz / 600 MHz / 700 MHz / 1900 MHz / 1900 MHz / 2100 MHz / 2100 MHz	Frequency Bands:	600 MHz / 600 MHz / 700 MHz / 1900 MHz / 1900 MHz / 2100 MHz / 2100 MHz
Gain:	11.48 dBd / 11.48 dBd / 11.9 dBd / 15.17 dBd / 16.12 dBd / 16.12 dBd	Gain:	11.48 dBd / 11.48 dBd / 11.9 dBd / 15.17 dBd / 16.12 dBd / 16.12 dBd	Gain:	11.48 dBd / 11.48 dBd / 11.9 dBd / 15.17 dBd / 16.12 dBd / 16.12 dBd
Height (AGL):	126 feet	Height (AGL):	126 feet	Height (AGL):	126 feet
Channel Count:	15	Channel Count:	15	Channel Count:	15
Total TX Power (W):	620.00 Watts	Total TX Power (W):	620.00 Watts	Total TX Power (W):	620.00 Watts
ERP (W):	18,156.89	ERP (W):	18,156.89	ERP (W):	18,156.89
Antenna A1 MPE %:	5.54%	Antenna B1 MPE %:	5.54%	Antenna C1 MPE %:	5.54%
Antenna #:	2	Antenna #:	2	Antenna #:	2
Make / Model:	Commscope VV-65A-RI	Make / Model:	Commscope VV-65A-RI	Make / Model:	Commscope VV-65A-RI
Frequency Bands:	2500 MHz / 2500 MHz	Frequency Bands:	2500 MHz / 2500 MHz	Frequency Bands:	2500 MHz / 2500 MHz
Gain:	16.45 dBd / 16.45 dBd	Gain:	16.45 dBd / 16.45 dBd	Gain:	16.45 dBd / 16.45 dBd
Height (AGL):	116 feet	Height (AGL):	116 feet	Height (AGL):	116 feet
Channel Count:	4	Channel Count:	4	Channel Count:	4
Total TX Power (W):	160.00 Watts	Total TX Power (W):	160.00 Watts	Total TX Power (W):	160.00 Watts
ERP (W):	7,065.13	ERP (W):	7,065.13	ERP (W):	7,065.13
Antenna A2 MPE %:	2.10%	Antenna B2 MPE %:	2.10%	Antenna C2 MPE %:	2.10%

Site Composite MPE %	
Carrier	MPE %
T-Mobile (Max at Sector A):	7.63%
no additional carriers	N/A
Site Total MPE % :	7.63%

T-Mobile MPE % Per Sector	
T-Mobile Sector A Total:	7.63%
T-Mobile Sector B Total:	7.63%
T-Mobile Sector C Total:	7.63%
Site Total MPE % :	7.63%

T-Mobile Maximum MPE Power Values (Sector A)							
T-Mobile Frequency Band / Technology (Sector A)	# Channels	Watts ERP (Per Channel)	Height (feet)	Total Power Density ($\mu\text{W}/\text{cm}^2$)	Frequency (MHz)	Allowable MPE ($\mu\text{W}/\text{cm}^2$)	Calculated % MPE
T-Mobile 600 MHz LTE	2	421.81	126.0	2.11	600 MHz LTE	400	0.53%
T-Mobile 600 MHz NR	1	1124.84	126.0	2.81	600 MHz NR	400	0.70%
T-Mobile 700 MHz LTE	2	464.64	126.0	2.32	700 MHz LTE	467	0.50%
T-Mobile 1900 MHz GSM	4	986.55	126.0	9.85	1900 MHz GSM	1000	0.99%
T-Mobile 1900 MHz LTE	2	1973.11	126.0	9.85	1900 MHz LTE	1000	0.99%
T-Mobile 2100 MHz UMTS	2	1227.78	126.0	6.13	2100 MHz UMTS	1000	0.61%
T-Mobile 2100 MHz LTE	2	2455.56	126.0	12.26	2100 MHz LTE	1000	1.23%
T-Mobile 2500 MHz LTE	2	1766.28	116.0	10.50	2500 MHz LTE	1000	1.05%
T-Mobile 2500 MHz NR	2	1766.28	116.0	10.50	2500 MHz NR	1000	1.05%
						Total:	7.63%

• NOTE: Totals may vary by approximately 0.01% due to summation of remainders in calculations.

Summary

All calculations performed for this analysis yielded results that were **within** the allowable limits for general population exposure to RF Emissions.

The anticipated maximum composite contributions from the T-Mobile facility as well as the site composite emissions value with regards to compliance with FCC's allowable limits for general population exposure to RF Emissions are shown here:

T-Mobile Sector	Power Density Value (%)
Sector A:	7.63%
Sector B:	7.63%
Sector C:	7.63%
T-Mobile Maximum MPE % (Sector A):	7.63%
Site Total:	7.63%
Site Compliance Status:	COMPLIANT

The anticipated composite MPE value for this site assuming all carriers present is **7.63%** of the allowable FCC established general population limit sampled at the ground level. This is based upon values listed in the Connecticut Siting Council database for existing carrier emissions.

FCC guidelines state that if a site is found to be out of compliance (over allowable thresholds), that carriers over a 5% contribution to the composite value will require measures to bring the site into compliance. For this facility, the composite values calculated were well within the allowable 100% threshold standard per the federal government.