



PROJECT NARRATIVE



TOTALLY COMMITTED.

October 25, 2021

Melanie A. Bachman Executive Director Connecticut Siting Council 10 Franklin Square New Britain, CT 06051

Re: Request of DISH Wireless LLC for an Order to Approve the Shared Use of an Existing Tower 79 Moose Hill Rd. Guilford, CT 06437 Latitude: 41'16'2.881" / Longitude: -72' 42' 57.82"

Dear Ms. Bachman:

Pursuant to Connecticut General Statutes ("C.G.S.") §16-50aa, as amended, DISH Wireless LLC ("DISH") hereby requests an order from the Connecticut Siting Council ("Council") to approve the shared use by DISH of an existing telecommunication tower at 79 Moose Hill Rd in Guilford (the "Property"). The existing 109-foot monopole tower is owned by American Tower Corporation ("ATC"). The underlying property is owned by Leete Associates Inc. DISH requests that the Council find that the proposed shared use of the ATC tower satisfies the criteria of C.G.S. §16-50aa and issue an order approving the proposed shared use. A copy of this filing is being sent to Matthew T. Hoey III, First Selectman of Town of Guilford, Kimberly Norman-Rosedam, Town of Guilford Building Official and Leete Associates Inc as the property owner.

Background

The existing ATC facility consists of a 109-foot monopole tower located within an existing leased area. T-Mobile currently maintains antennas at the 108-foot level. Equipment associated with these antennas are located at various positions within the tower and compound.

DISH is licensed by the Federal Communications Commission ("FCC") to provide wireless services throughout the State of Connecticut. DISH and Crown Castle have agreed to the proposed shared use of the 79 Moose Hill Rd tower pursuant to mutually acceptable terms and conditions. Likewise, DISH and ATC have agreed to the proposed installation of equipment cabinets on the ground on the south side of the tower within the existing compound. ATC has authorized DISH to apply for all necessary permits and approvals that may be required to share the existing tower. (See attached Letter of Authorization)



TOTALLY COMMITTED.

DISH proposes to install three (3) antennas, (1) Tower platform mount, (6) Remote radio units at the 97-foot level along with, (1) over voltage protection device (OVP) and (1) Hybrid cable. DISH will install an equipment cabinet on a 5'x7' equipment platform. DISH's Construction Drawings provide project specifications for all proposed site improvement locations. The construction drawings also include specifications for DISH's proposed antenna and ground work.

- C.G.S. § 16-50aa(c)(1) provides that, upon written request for approval of a proposed shared use, "if the Council finds that the proposed shared use of the facility is technically, legally, environmentally and economically feasible and meets public safety concerns, the council shall issue an order approving such a shared use." DISH respectfully submits that the shared use of the tower satisfies these criteria.
- **A. Technical Feasibility.** The existing ATC tower is structurally capable of supporting DISH's proposed improvements. The proposed shared use of this tower is, therefore, technically feasible. A Feasibility Structural Analysis Report ("Structural Report") prepared for this project confirms that this tower can support DISH's proposed loading. A copy of the Structural Report has been included in this application.
- **B.** Legal Feasibility. Under C.G.S. § 16-50aa, the Council has been authorized to issue order approving the shared use of an existing tower such as the ATC tower. This authority complements the Council's prior-existing authority under C.G.S. § 16-50p to issue orders approving the construction of new towers that are subject to the Council's jurisdiction. In addition, § 16-50x(a) directs the Council to "give such consideration to the other state laws and municipal regulations as it shall deem appropriate" in ruling on requests for the shared use of existing tower facilities. Under the statutory authority vested in the Council, an order by the Council approving the requested shared use would permit the Applicant to obtain a building permit for the proposed installations.
- **C. Environmental Feasibility**. The proposed shared use of the ATC tower would have a minimal environmental effect for the following reasons:
 - 1. The proposed installation will have no visual impact on the area of the tower. DISH's equipment cabinet would be installed within the existing facility compound. DISH's shared use of this tower therefore will not cause any significant change or alteration in the physical or environmental characteristics of the existing site.
 - 2. Operation of DISH's antennas at this site would not exceed the RF emissions standard adopted by the Federal Communications Commission ("FCC"). Included in the EME report of this filing are the approximation tables that demonstrate that DISH's proposed facility will operate well within the FCC RF emissions safety standards.
 - 3. Under ordinary operating conditions, the proposed installation would not require the use of any water or sanitary facilities and would not generate air emissions or discharges to water bodies or sanitary facilities. After construction is complete the proposed installations would not generate any increased traffic to the ATC facility other than periodic maintenance. The proposed shared use of the ATC tower, would, therefore, have a minimal environmental effect, and is environmentally feasible.



TOTALLY COMMITTED.

- D. **Economic Feasibility**. As previously mentioned, DISH has entered into an agreement with ATC for the shared use of the existing facility subject to mutually agreeable terms. The proposed tower sharing is, therefore, economically feasible.
- E. **Public Safety Concerns**. As discussed above, the tower is structurally capable of supporting DISH's full array of three (3) antennas, (1) Tower platform mount, (6) Remote radio units, (1) over voltage protection device (OVP) and (1) Hybrid cable and all related equipment. DISH is not aware of any public safety concerns relative to the proposed sharing of the existing ATC tower

Conclusion

For the reasons discussed above, the proposed shared use of the existing ATC tower at 79 Moose Hill Rd satisfies the criteria stated in C.G.S. §16-50aa and advances the Council's goal of preventing the unnecessary proliferation of towers in Connecticut. The Applicant, therefore, respectfully requests that the Council issue an order approving the prosed shared use.

Sincerely,

David Hoogasian

David Hoogasian Project Manager





LETTER OF AUTHORIZATION



LETTER OF AUTHORIZATION LICENSEE: DISH WIRELESS L.L.C.

I, Margaret Robinson, Senior Counsel for American Tower*, owner/operator of the tower facility located at the address identified above (the "Tower Facility"), do hereby authorize DISH WIRELESS L.L.C., its successors and assigns, and/or its agent, (collectively, the "Licensee") to act as American Tower's non-exclusive agent for the sole purpose of filing and consummating any land-use or building permit application(s) as may be required by the applicable permitting authorities for Licensee's telecommunications' installation.

We understand that this application may be denied, modified or approved with conditions. The above authorization is limited to the acceptance by Licensee only of conditions related to Licensee's installation and any such conditions of approval or modifications will be Licensee's sole responsibility.

*American Tower includes all affiliates and subsidiaries of American Tower Corporation.

Project #	ATC Site #	ATC Site Name	ATC Site Address
13688133	208450	Enfield	1A Ecology Drive, Enfield CT
13700322	209115	Ridgefield 2	320 Old Stagecoach Road, Ridgefield, CT
13688136	209185	Burlington 2	87 Monce Road, Burlington CT
13700320	209271	Brookfield 2	100 Pocono Road, Brookfield CT
13693702	243036	WEST HAVEN & RT 162 CT	668 Jones Hill Road, West Haven CT
13693677	280501	ROXBURY CT	377 Southbury Road, Roxbury CT
13685406	281416	WILLINGTON CT	196 Tolland Turnpike, Willington CT
13709418	281862	BRIDGEWATER CT	111 SECOND HILL RD, Bridgewater CT
13693659	283418	NORTH HAVEN CT	50 Devine Street, North Haven CT
13694329	283419	PINE ORCHARD BRANFORD CT	123 Pine Orchard Road, Branford CT
13694332	283422	SHORT BEACH BRANFORD CT	171 Short Beach Road, Branford CT
13698427	283423	NAUGATUCK CT	880 Andrew Mountain Road, Naugatuck CT
13685464	283563	MANSFIELD CT	343 Daleville Road, Willington CT
13692735	284983	OLD LYME CT	61-1 Buttonball Road, Old Lyme CT
13693120	284984	PAWCATUCK CT	166 Pawcatuck Ave, Pawcatuck CT
13693144	284988	GUILFORD CT	Moose Hill Road, Guilford CT
13694582	302465	Colchester CT 6	355 Route 85, Colchester CT
13683501	302468	Petro Lock	99 Meadow St, Hartford CT
13685427	302469	Bridgeport CT 2	1069 Connecticut Avenue, Bridgeport CT
13683503	302472	Andover-bunker Hill Road	104 Bunker Hill Road, Andover CT
13683507	302473	E H F R - Prestige Park	310 Prestige Park Road, East Hartford CT



Project#	ATC Site #	ATC Site Name	ATC Site Address
13683510	302474	South Windsor	391 Niederwerfer Road, South Windsor CT
13683513	302483	Brln - Berlin	286 Beckley Road, Berlin CT
13692185	302488	Cntn - Canton	4 Hoffmann Road, Canton CT
13692173	302495	Tolland CT	56 Ruops Road, Tolland CT
13694579	302496	Clch - Colchester	Chestnut Hill Road, Colchester CT
13701212	302501	Plymouth CT 3	297 North Street, Plymouth CT
13685414	302515	SMFR - North	5 High Ridge Park Road, Stamford CT
13702496	302516	Mlfd - Milford	438 Bridgeport Ave, Milford CT
13688395	302518	Newtown CT 3	25 Meridian Ridge Drive, Newton CT
13692174	302529	Vernon CT 6	777 Talcotville Road, Vernon Rockville CT
13693124	311014	NORWICH CT	202 N Wawecus Hill Rd, Norwich CT
13702522	311305	GLFD-GUILFORD REBUILD CT	10 Tanner Marsh Road, Guilford CT
13693127	370623	MONTVILLE CT	139 Sharp Hill Road, Uncasville CT
13681964	370625	Old Saybrook	77 Springbrook Road, Old Saybrook CT
13702535	383660	North Madison Volunteer FD	864 Opening Hill Road, Madison CT
13702538	411180	Good Hill CT	481 GOOD HILL ROAD, Woodbury CT
13693709	411182	Nepaug CT	20 Antolini Road, New Hartford CT
13693131	411183	WATERFORD CT	53 Dayton Rd., Waterford CT
13693135	411184	SALEM CT SQA	399 West Road, Salem CT
13692177	411186	West Granby, CT CT	207 West Granby Road, Granby CT
13692178	411187	Hartford North 2 CT	811 Blue Hills Avenue, Bloomfield CT
13693705	411188	Southbury CT	111 Upper Fishrock Road, Southbury CT
13692179	411256	CANTON CT	14 CANTON SPRINGS ROAD, Canton CT
13681988	411257	Middle Haddam Road-CROWN CT	191 Middle Haddam Rd, Portland CT
13692180	411258	Farmington North 2 CT	199 Town Farm Road, Farmington CT
13692182	411259	CT Collinsville CAC 802816 CT	650 Albany Turnpike, Collinsville CT
13692182	416862	SUFFIELD SW CT CT	106 South Grand St., West Suffield CT
13692184	6260	NORTH STONINGTON CT	118C Wintechog Hill Rd., off of Rt. 2, North Stonington CT
13681397	88013	Killingworth	131 Little City Road, Killingworth CT

Signature:

Print Name: Margaret Robinson

Senior Counsel American Tower*



LETTER OF AUTHORIZATION LICENSEE: DISH WIRELESS L.L.C.

NOTARY BLOCK

Commonwealth of MASSACHUSETTS County of Middlesex

This instrument was acknowledged before me by Margaret Robinson, Senior Counsel for American Tower*, personally known to me (or proved to me on the basis of satisfactory evidence) to be the person whose name is subscribed to the within instrument and acknowledged to me that he executed the same.

WITNESS my hand and official seal, this 10th day of September 2021.

MELISSA ANN METZLER

Notary Public
Commonwealth of Massachusetts
My Commission Expires March 14, 2025

NOTARY SEAL

Notary Public

My Commission Expires: March 14, 2025





ENGINEERING DRAWINGS

dish wireless...

DISH WIRELESS, L.L.C. SITE ID:

BOHVN00002A

DISH WIRELESS, L.L.C. SITE ADDRESS:

79 MOOSE HILL ROAD **GUILFORD, CT 06437**

CONNECTICUT CODE COMPLIANCE

ALL WORK SHALL BE PERFORMED AND MATERIALS INSTALLED IN ACCORDANCE WITH THE CURRENT EDITIONS OF THE FOLLOWING CODES AS ADOPTED BY THE LOCAL GOVERNING AUTHORITIES, NOTHING IN THESE PLANS IS TO BE CONSTRUED TO PERMIT WORK NOT CONFORMING TO THESE CODES:

CODE TYPE BUILDING

2018 CT STATE BUILDING CODE/2015 IBC W/ CT AMENDMENTS 2018 CT STATE BUILDING CODE/2015 IMC W/ CT AMENDMENTS 2018 CT STATE BUILDING CODE/2017 NEC W/ CT AMENDMENTS MECHANICAL

	SHEET INDEX					
SHEET NO.	SHEET TITLE					
T-1	TITLE SHEET					
A-1	OVERALL AND ENLARGED SITE PLAN					
A-2	ELEVATION, ANTENNA LAYOUT AND SCHEDULE					
A-3	EQUIPMENT PLATFORM AND H-FRAME DETAILS					
A-4	EQUIPMENT DETAILS					
A-5	EQUIPMENT DETAILS					
A-6	EQUIPMENT DETAILS					
E-1	ELECTRICAL/FIBER ROUTE PLAN AND NOTES					
E-2	ELECTRICAL DETAILS					
E-3	ELECTRICAL ONE-LINE, FAULT CALCS & PANEL SCHEDULE					
G-1	GROUNDING PLANS AND NOTES					
G-2	GROUNDING DETAILS					
G-3	GROUNDING DETAILS					
RF-1	RF CABLE COLOR CODE					
RF-2	RF PLUMBING DIAGRAM					
GN-1	LEGEND AND ABBREVIATIONS					
GN-2	GENERAL NOTES					
GN-3	GENERAL NOTES					
GN-4	GENERAL NOTES					

SCOPE OF WORK

THIS IS NOT AN ALL INCLUSIVE LIST. CONTRACTOR SHALL UTILIZE SPECIFIED EQUIPMENT PART OR ENGINEER APPROVED EQUIVALENT. CONTRACTOR SHALL VERIFY ALL NEEDED EQUIPMENT TO PROVIDE A FUNCTIONAL SITE. THE PROJECT GENERALLY CONSISTS OF THE FOLLOWING:

- TOWER SCOPE OF WORK:

 INSTALL (3) PROPOSED PANEL ANTENNAS (1 PER SECTOR)
- INSTALL (1) PROPOSED ANTENNA PLATFORM
- INSTALL PROPOSED JUMPERS
- INSTALL (6) PROPOSED RRHs (2 PER SECTOR)
 INSTALL (1) PROPOSED OVER VOLTAGE PROTECTION DEVICE (OVP)

- GROUND SCOPE OF WORK:
 INSTALL (1) PROPOSED METAL PLATFORM
- INSTALL
- (1) PROPOSED ICE BRIDGE (1) PROPOSED PPC CABINET INSTALL
- PROPOSED EQUIPMENT CABINET
- INSTALL (1) PROPOSED POWER CONDUIT (1) PROPOSED TELCO CONDUIT
- INSTALL INSTALL 1) PROPOSED TELCO-FIBER BOX
- INSTALL (1) PROPOSED GPS UNIT
- PROPOSED SAFETY SWITCH (IF REQUIRED)
- INSTALL (1) PROPOSED CIENA BOX (IF REQUIRED)

SITE PHOTO





UNDERGROUND SERVICE ALERT CBYD 811 UTILITY NOTIFICATION CENTER OF CONNECTICUT (800) 922-4455 WWW.CBYD.COM

CALL 2 WORKING DAYS UTILITY NOTIFICATION PRIOR TO CONSTRUCTIO

GENERAL NOTES

THE FACILITY IS UNMANNED AND NOT FOR HUMAN HABITATION, A TECHNICIAN WILL VISIT THE SITE AS REQUIRED FOR ROUTINE MAINTENANCE. THE PROJECT WILL NOT RESULT IN ANY SIGNIFICANT DISTURBANCE OR EFFECT ON DRAINAGE. NO SANITARY SEWER SERVICE, POTABLE WATER, OR TRASH DISPOSAL IS REQUIRED AND NO COMMERCIAL STANKET OF PROPERTY.

THE PROJECT DEPICTED IN THESE PLANS QUALIFIES AS AN ELIGIBLE FACILITIES REQUEST ENTITLED TO EXPEDITED REVIEW UNDER 47 U.S.C. § 1455(A) AS A MODIFICATION OF AN EXISTING WIRELESS TOWER THAT INVOLVES THE COLLOCATION, REMOVAL, AND/OR REPLACEMENT OF TRANSMISSION EQUIPMENT THAT IS NOT A SUBSTANTIAL CHANGE UNDER CFR § 1.61000 (B)(7).

11"x17" PLOT WILL BE HALF SCALE UNLESS OTHERWISE NOTED

CONTRACTOR SHALL VERIFY ALL PLANS, EXISTING DIMENSIONS, AND CONDITIONS ON THE JOB SITE, AND SHALL IMMEDIATELY NOTIFY THE ENGINEER IN WRITING OF ANY DISCREPANCIES BEFORE PROCEEDING WITH THE WORK.

TELEPHONE COMPANY: FRONTIER COMMUNICATIONS **DIRECTIONS**

PROJECT DIRECTORY

(303) 706-5008

10 PRESIDENTIAL WAY

WOBURN, MA 01801

RALEIGH, NC 27615

(919) 657-9131

CONSTRUCTION MANAGER; JAVIER SOTO

TOWER OWNER: AMERICAN TOWER

ENGINEER:

SITE ACQUISITION:

RF ENGINEER:

DISH WIRELESS, L.L.C.

5701 SOUTH SANTA FE DRIVE LITTLETON, CO 80120

NB+C ENGINEERING SERVICES, LLC.

8601 SIX FORKS ROAD, SUITE 540

APRIL PARROT

SYED ZAIDI

APRIL,PARROT@DISH,COM

JAVIER SOTO@DISH.COM

SYED.ZAIDI@DISH.COM

DIRECTIONS FROM DOWNTOWN NEW HAVEN:

SITE INFORMATION

LEETE ASSOCIATES INC

GUILFORD, CT 06437

PO BOX 45

MONOPOLE

NEW HAVEN

-72 71606

ZONING JURISDICTION: CONNECTICUT SITING COUNCIL

R-8

066064

WALLINGFORD ELECTRIC

41' 16' 2 881" N 41,267467

284988

PROPERTY OWNER:

TOWER CO SITE ID:

LATITUDE (NAD 83):

ZONING DISTRICT:

PARCEL NUMBER:

OCCUPANCY GROUP:

CONSTRUCTION TYPE: II-B

TOWER APP NUMBER: 13693144

LONGITUDE (NAD 83): 41' 16' 2.881" W

ADDRESS:

TOWER TYPE:

COUNTY:

START OUT GOING NORTHEAST ON CHURCH ST TOWARD WALL ST.CHURCH ST BECOMES WHITNEY AVE. TURN RIGHT ONTO TRUMBULL ST. TURN SLIGHT LEFT TO TAKE THE I-91 S/I-91 N RAMP. MERGE ONTO I-91 S TOWARD I-95/N.Y.CITY/NEW LONDON. MERGE ONTO I-95 N VIA THE EXIT ON THE LEFT TOWARD NEW LONDON. TAKE THE LEFTES ISLAND RD EXIT, EXIT 56, TOWARD STONY CREEK, TURN RIGHT ONTO LEFTES ISLAND RD. TURN SLIGHT LEFT ONTO MOOSE HILL RD. 61 MOOSE HILL RD. GUILFORD, CT 06437-2356, 60 MOOSE HILL RD IS ON THE RIGHT. ACCESS ROAD IS ADJACENT TO RAILROAD OVERPASS





5701 SOUTH SANTA FE DRIVE LITTLETON, CO 80120



NB+C ENGINEERING SERVICES, LLC. 8601 SIX FORKS ROAD, SUITE 540 RALEIGH, NC 27615

	DRAWN BY:	CHECKED	BY:	APPROVED	BY:
	JOV	BIW		BI₩	
ı	RFDS REV	#:			1

CONSTRUCTION **DOCUMENTS**

		SUBMITTALS				
REV	DATE	DESCRIPTION				
Α	08/25/2021	ISSUED FOR REVIEW				
0	08/30/2021	ISSUED FOR CONSTRUCTION				
I						



IT IS A VIOLATION OF LAW FOR ANY PERSON, UNLESS THEY ARE ACTING UNDER THE DIRECTIO OF A LICENSED PROFESSIONAL ENGINEER, TO ALTER THIS DOCUMENT.

A&E PROJECT NUMBER

284988-13693144

DISH WIRELESS, L.L.C. PROJECT INFORMATION


BOHVN00002A 79 MOOSE HILL ROAD GUILFORD, CT 06437

SHEET TITLE

TITLE SHEET

SHEET NUMBER

T-1

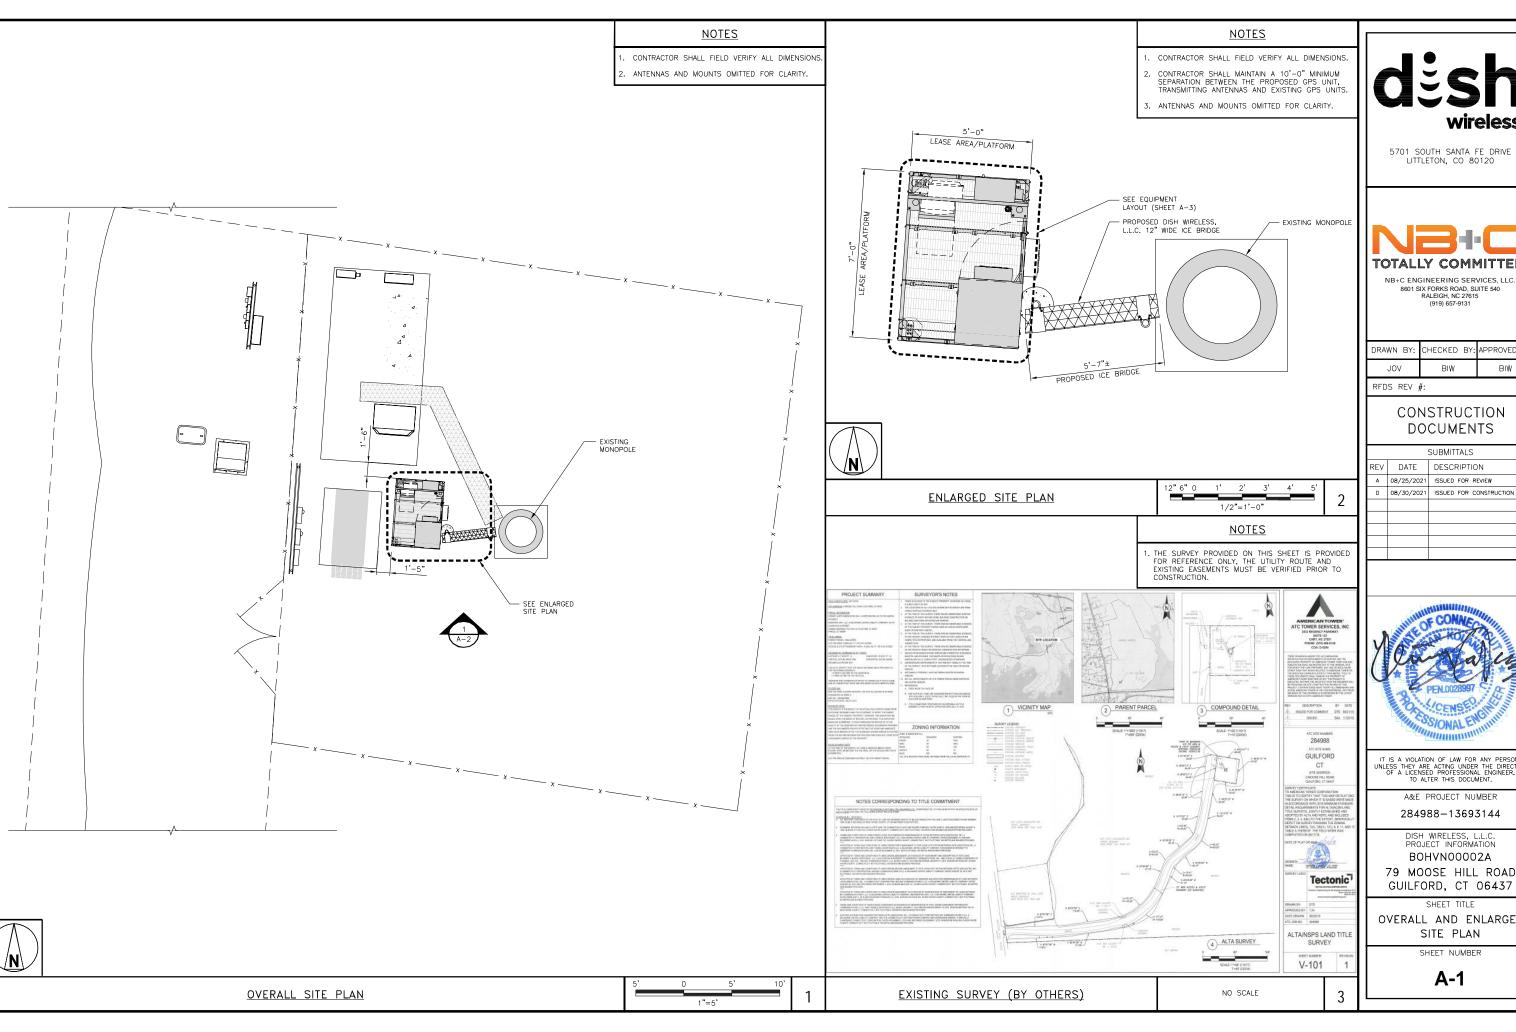

wireless.

5701 SOUTH SANTA FE DRIVE LITTLETON, CO 80120



NB+C ENGINEERING SERVICES, LLC. 8601 SIX FORKS ROAD, SUITE 540 RALEIGH, NC 27615 (919) 657-9131

DRAWN	BY:	CHECKED	BY:	APPROVED	BY:
JOV		BIW		BI₩	

CONSTRUCTION DOCUMENTS

SUBMITTALS						
DATE	DESCRIPTION					
08/25/2021	ISSUED FOR REVIEW					
08/30/2021	ISSUED FOR CONSTRUCTION					
	DATE 08/25/2021					



IT IS A VIOLATION OF LAW FOR ANY PERSON, UNLESS THEY ARE ACTING UNDER THE DIRECTIO OF A LICENSED PROFESSIONAL ENGINEER, TO ALTER THIS DOCUMENT.

A&E PROJECT NUMBER


284988-13693144

DISH WIRELESS, L.L.C. PROJECT INFORMATION BOHVN00002A 79 MOOSE HILL ROAD

SHEET TITLE OVERALL AND ENLARGED

SHEET NUMBER

A-1

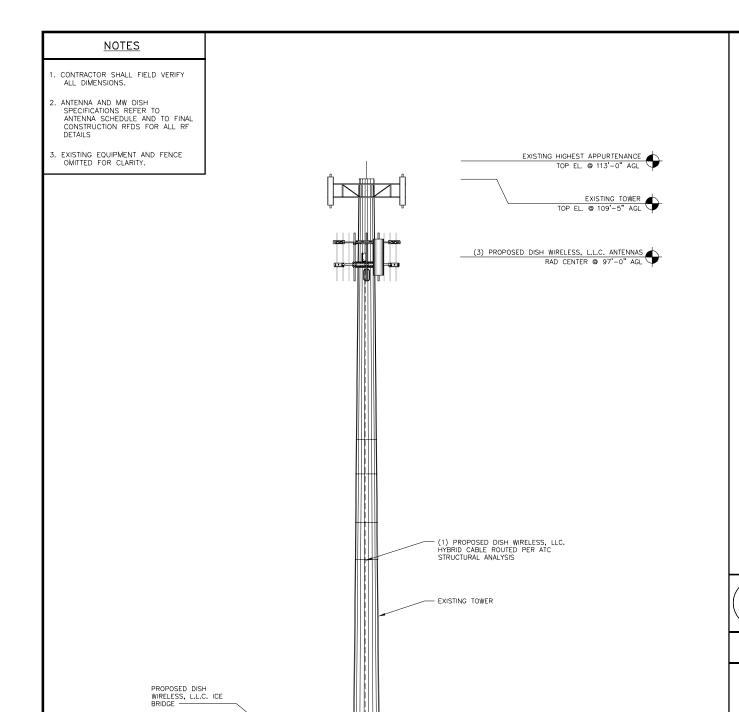

- EXISTING ENTRY PORT


PROPOSED DISH WIRELESS, L.L.C. EQUIPMENT ON PROPOSED STEEL PLATFORM -

PROPOSED SOUTH ELEVATION

PROPOSED DISH WIRELESS, L.L.C. GPS UNIT

PROPOSED DISH WIRELESS, L.L.C. ANTENNA (TYP 1 PER SECTOR, TOTAL 3) PROPOSED DISH WIRELESS, L.L.C. RRH (TYP 1 PER SECTOR, TOTAL 3) — PROPOSED DISH WIRELESS, L.L.C. BACK-TO-BACK MOUNT (TYP 1 PER SECTOR, TOTAL 3) -PROPOSED DISH WIRELESS, L.L.C. RRH (TYP 1 PER SECTOR, TOTAL 3) PROPOSED DISH WIRELESS, L,L,C, OVP DEVICE PROPOSED DISH WIRELESS, L.L.C. ANTENNA PLATFORM -EXISTING MONOPOLE

ANTENNA LAYOUT

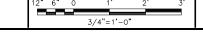

			TRANSMISSION CABLE					
SECTOR POSITION		EXISTING OR PROPOSED	MANUFACTURER — MODEL NUMBER	TECHNOLOGY	SIZE (HxW)	AZIMUTH	RAD CENTER	FEED LINE TYPE AND LENGTH
ALPHA	A1	PROPOSED	JMA - MX08FR0665-21	5G	72.0" × 20.0"	0.	97'-0"	(1) HIGH-CAPACITY
BETA	В1	PROPOSED	JMA - MX08FR0665-21	5G	72.0" x 20.0"	120	97'-0"	HYBRID CABLE (118' LONG)
GAMMA	C1	PROPOSED	JMA - MX08FR0665-21	5G	72,0" x 20,0"	240	97'-0"	(110 2010)

GAMMA	C1	PROPOSED	JMA - MX08	FRO665-21	
		RRH			
SECTOR	POSITION		RER – MODEL MBER	TECHNOLOGY	<u>N</u> 1
AI PHA	A1	FUJITSU —	TA08025-B605	N29, N71	2
KLITIK	A1	FUJITSU -	TA08025-B604	N66, N70	_
BETA	B1	FUJITSU -	TA08025-B605	N29, N71	
Ď.	B1	FUJITSU -	TA08025-B604	N66, N70	
GAMMA	C1	FUJITSU - 1	TA08025-B605	N29, N71	
GAMMA	C1	FUJITSU - 1	TA08025-B604	N66, N70	

- 1. CONTRACTOR TO REFER TO FINAL CONSTRUCTION RFDS FOR ALL RF DETAILS.
- ANTENNA AND RRH MODELS MAY CHANGE DUE TO EQUIPMENT AVAILABILITY, ALL EQUIPMENT CHANGES MUST BE APPROVED AND REMAIN IN COMPLIANCE WITH THE PROPOSED DESIGN AND STRUCTURAL ANALYSES.

5701 SOUTH SANTA FE DRIVE LITTLETON, CO 80120



NB+C ENGINEERING SERVICES, LLC. 8601 SIX FORKS ROAD, SUITE 540 RALEIGH, NC 27615 (919) 657-9131

DRAWN	BY:	CHECKED	BY:	APPROVED	BY:
JOV		CHECKED BY:		BIW	

RFDS REV #:

CONSTRUCTION DOCUMENTS

			SUBMITTALS
ı	REV	DATE	DESCRIPTION
ı	Α	08/25/2021	ISSUED FOR REVIEW
ı	0	08/30/2021	ISSUED FOR CONSTRUCTION



IT IS A VIOLATION OF LAW FOR ANY PERSON, UNLESS THEY ARE ACTING UNDER THE DIRECTION OF A LICENSED PROFESSIONAL ENGINEER. TO ALTER THIS DOCUMENT.

A&E PROJECT NUMBER


284988-13693144

DISH WIRELESS, L.L.C. PROJECT INFORMATION

BOHVN00002A 79 MOOSE HILL ROAD GUILFORD, CT 06437

SHEET TITLE ELEVATION, ANTENNA LAYOUT AND SCHEDULE


SHEET NUMBER

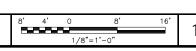



ANTENNA SCHEDULE


NO SCALE


A-2

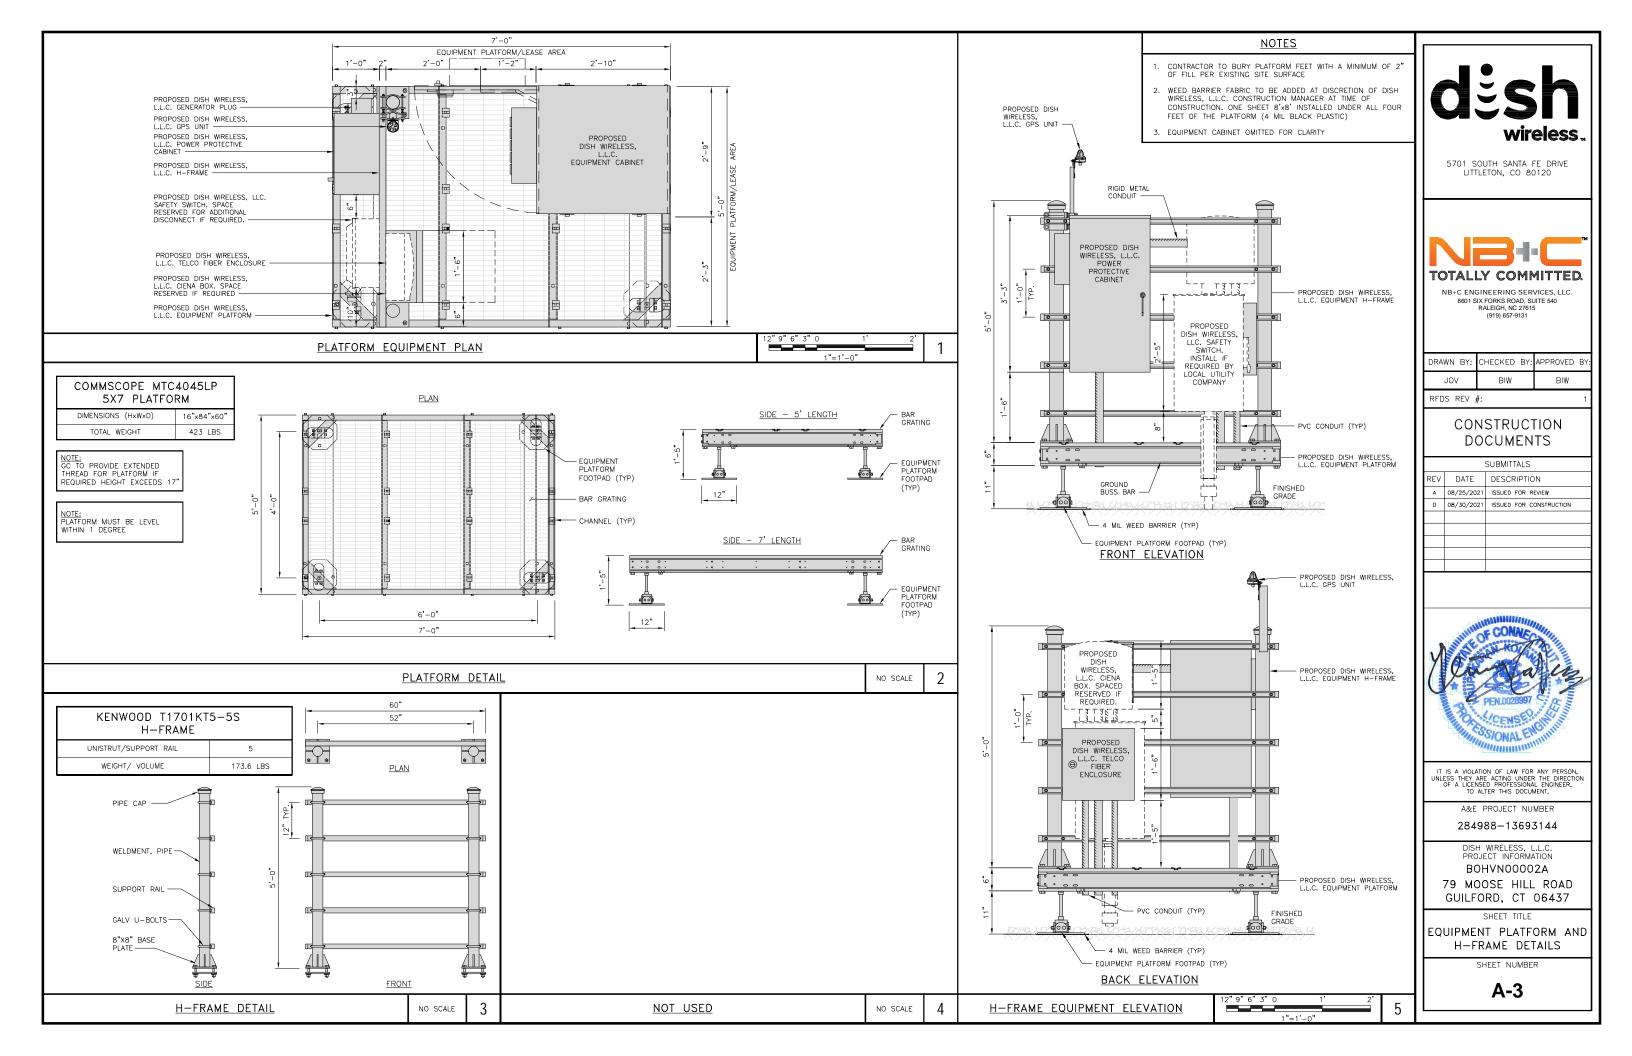

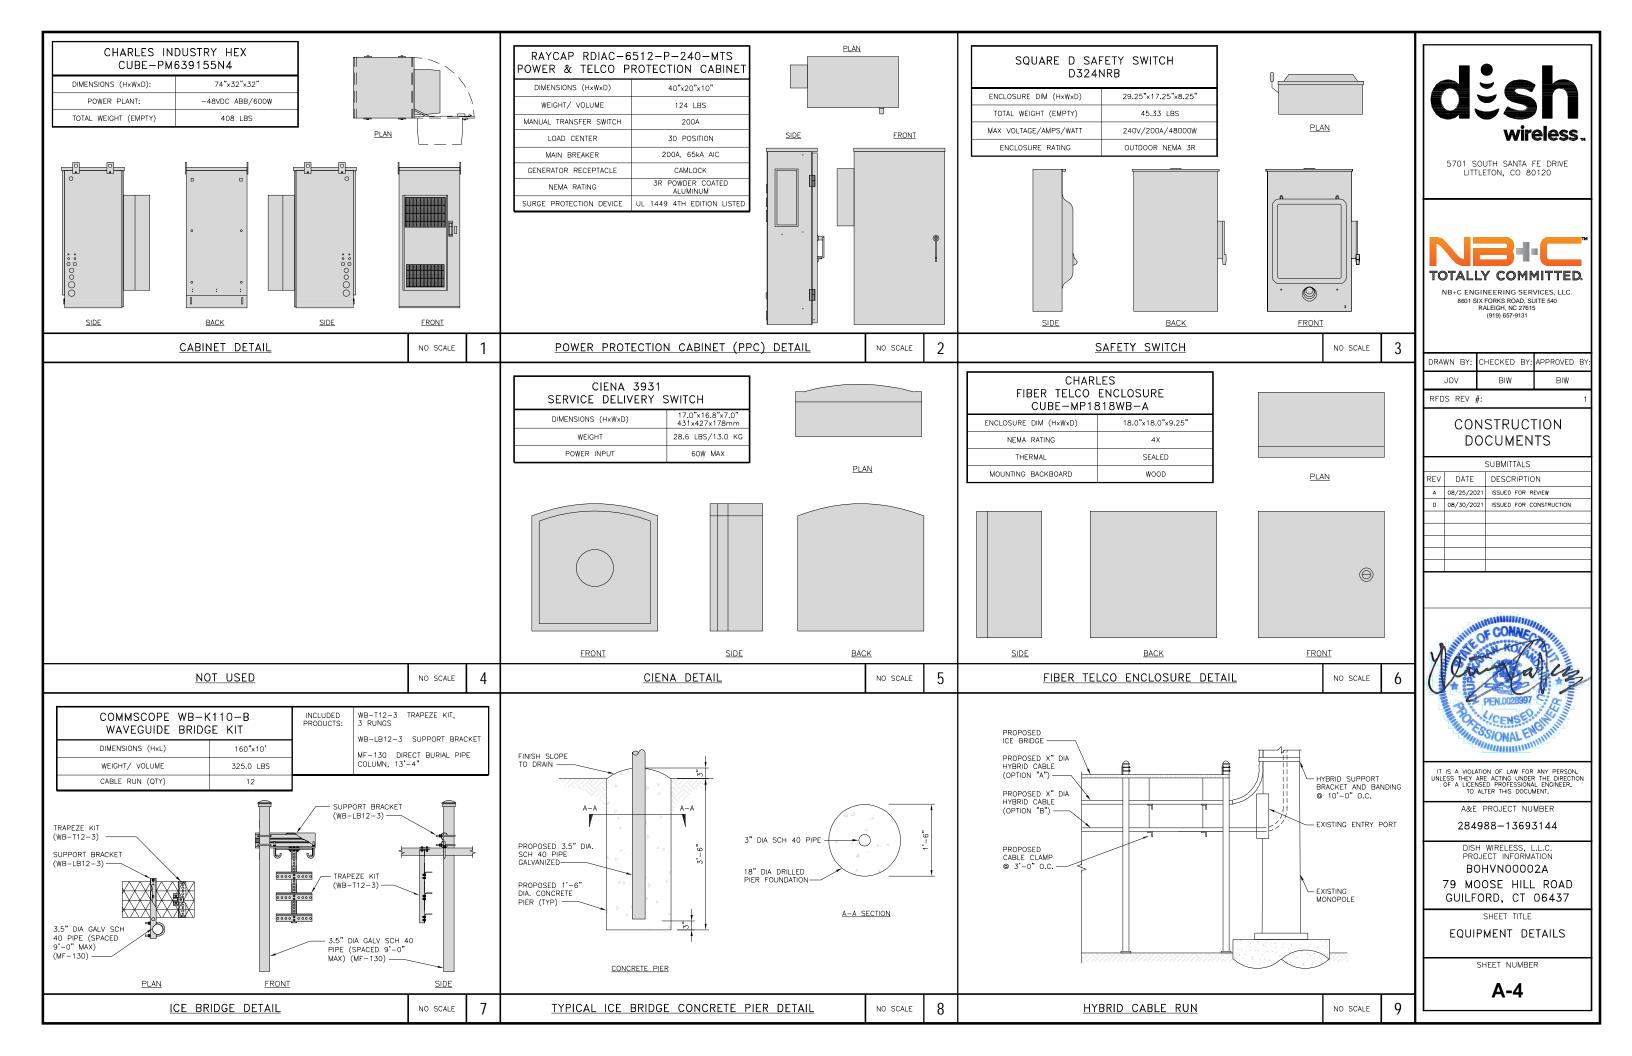

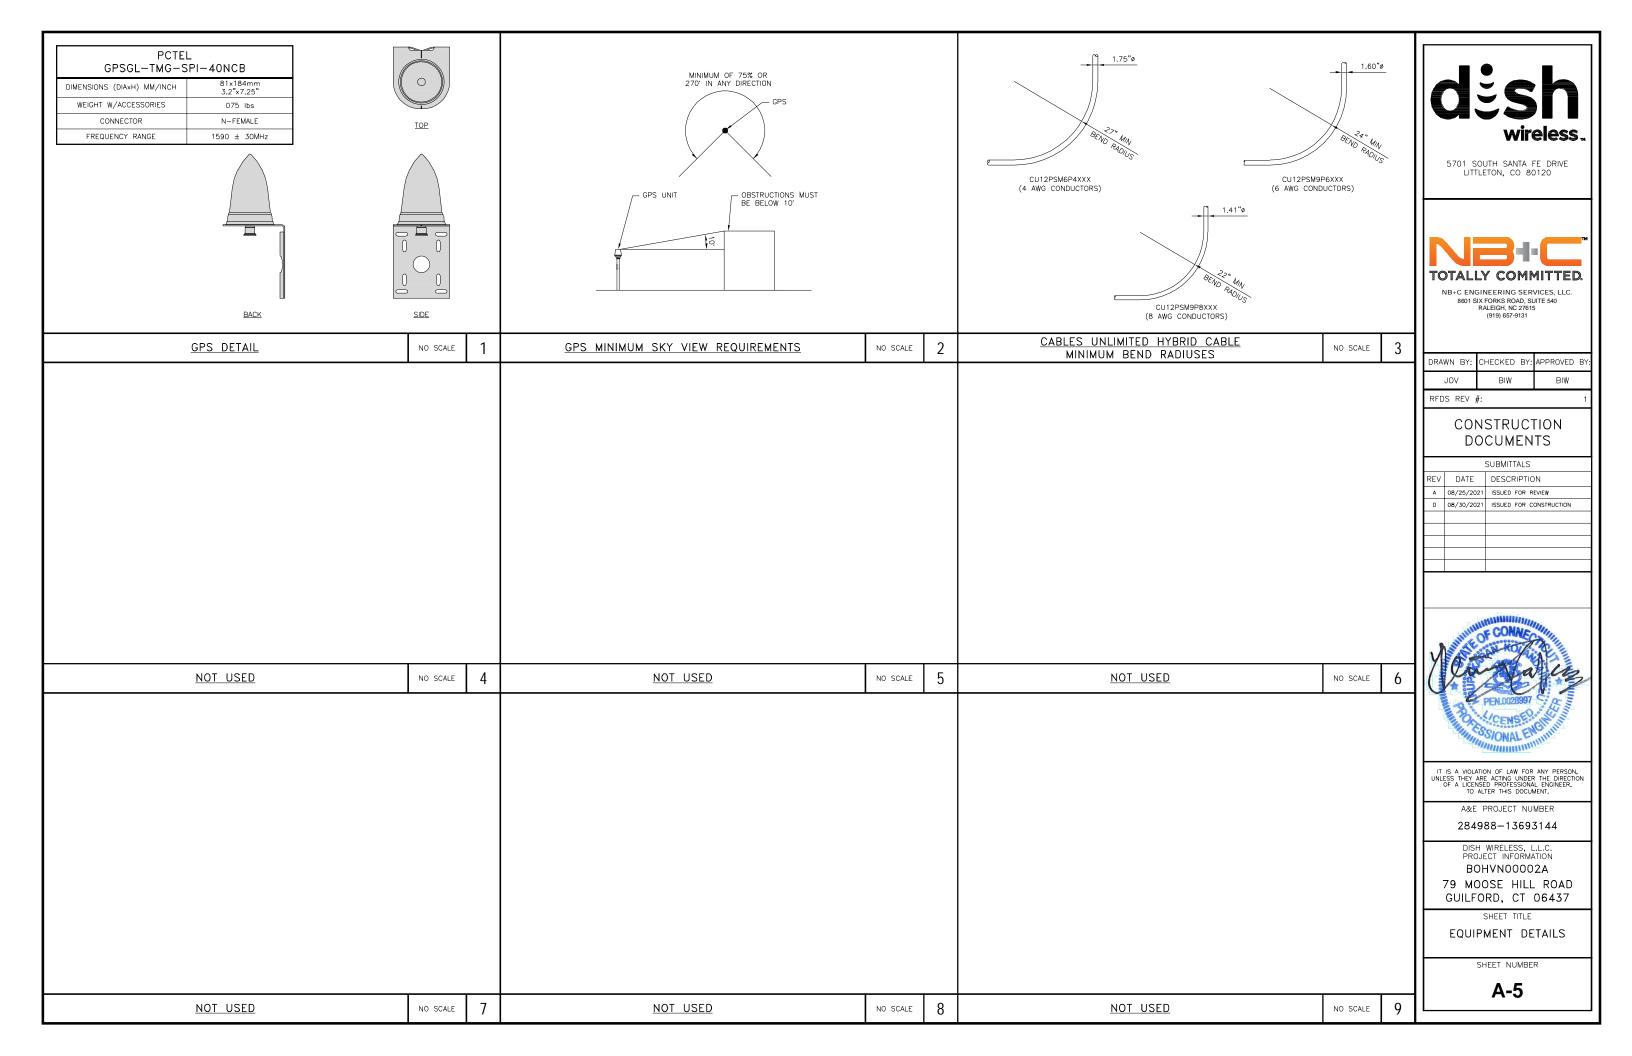

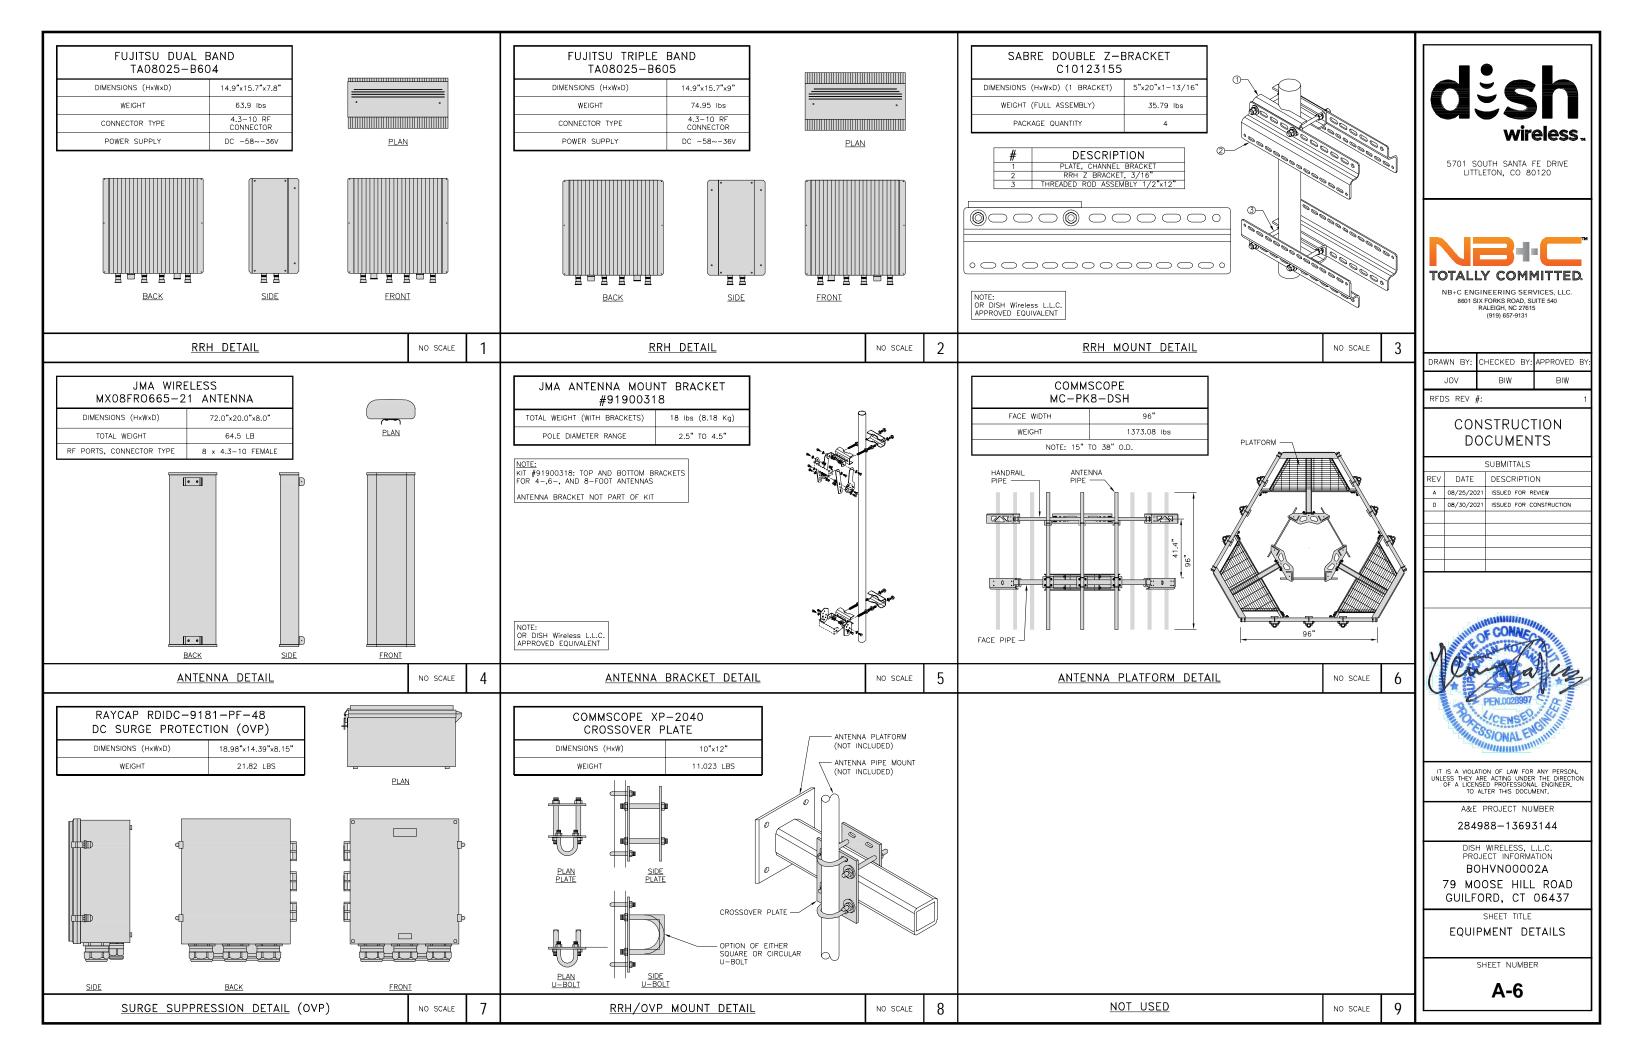

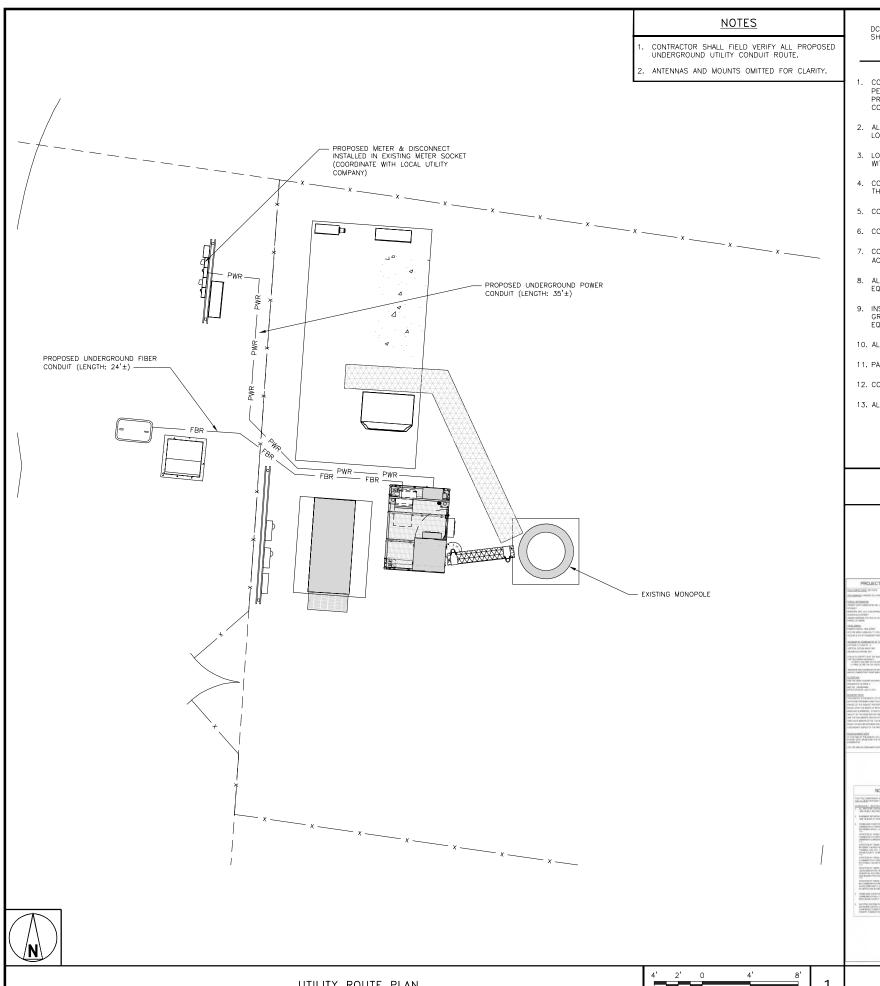


DC POWER WIRING SHALL BE COLOR CODED AT EACH END FOR IDENTIFYING ± 24 V AND ± 48 V CONDUCTORS, RED MARKINGS SHALL IDENTIFY ± 24 V AND BLUE MARKINGS SHALL IDENTIFY ± 48 V.

- CONTRACTOR SHALL INSPECT THE EXISTING CONDITIONS PRIOR TO SUBMITTING A BID. ANY QUESTIONS ARISING DURING THE BID PERIOD IN REGARDS TO THE CONTRACTOR'S FUNCTIONS, THE SCOPE OF WORK, OR ANY OTHER ISSUE RELATED TO THIS PROJECT SHALL BE BROUGHT UP DURING THE BID PERIOD WITH THE PROJECT MANAGER FOR CLARIFICATION, NOT AFTER THE
- 2. ALL ELECTRICAL WORK SHALL BE DONE IN ACCORDANCE WITH CURRENT NATIONAL ELECTRICAL CODES AND ALL STATE AND LOCAL CODES, LAWS, AND ORDINANCES. PROVIDE ALL COMPONENTS AND WIRING SIZES AS REQUIRED TO MEET NEC STANDARDS.
- 3. LOCATION OF EQUIPMENT, CONDUIT AND DEVICES SHOWN ON THE DRAWINGS ARE APPROXIMATE AND SHALL BE COORDINATED WITH FIELD CONDITIONS PRIOR TO CONSTRUCTION.
- 4. CONDUIT ROUGH-IN SHALL BE COORDINATED WITH THE MECHANICAL EQUIPMENT TO AVOID LOCATION CONFLICTS, VERIFY WITH THE MECHANICAL EQUIPMENT CONTRACTOR AND COMPLY AS REQUIRED.
- 5. CONTRACTOR SHALL PROVIDE ALL BREAKERS, CONDUITS AND CIRCUITS AS REQUIRED FOR A COMPLETE SYSTEM,
- 6. CONTRACTOR SHALL PROVIDE PULL BOXES AND JUNCTION BOXES AS REQUIRED BY THE NEC ARTICLE 314.
- 7. CONTRACTOR SHALL PROVIDE ALL STRAIN RELIEF AND CABLE SUPPORTS FOR ALL CABLE ASSEMBLIES. INSTALLATION SHALL BE IN ACCORDANCE WITH MANUFACTURER'S SPECIFICATIONS AND RECOMMENDATIONS.
- 8. ALL DISCONNECTS AND CONTROLLING DEVICES SHALL BE PROVIDED WITH ENGRAVED PHENOLIC NAMEPLATES INDICATING EQUIPMENT CONTROLLED. BRANCH CIRCUITS INSTALLED ON, AND PANEL FIELD LOCATIONS FED FROM.
- 9. INSTALL AN EQUIPMENT GROUNDING CONDUCTOR IN ALL CONDUITS PER THE SPECIFICATIONS AND NEC 250. THE EQUIPMENT GROUNDING CONDUCTORS SHALL BE BONDED AT ALL JUNCTION BOXES, PULL BOXES, AND ALL DISCONNECT SWITCHES, AND EQUIPMENT CABINETS.
- 10. ALL NEW MATERIAL SHALL HAVE A U.L. LABEL.
- 11. PANEL SCHEDULE LOADING AND CIRCUIT ARRANGEMENTS REFLECT POST-CONSTRUCTION EQUIPMENT.
- 12. CONTRACTOR SHALL BE RESPONSIBLE FOR AS-BUILT PANEL SCHEDULE AND SITE DRAWINGS.
- 13, ALL TRENCHES IN COMPOUND TO BE HAND DUG

ELECTRICAL NOTES NO SCALE

NOTES

I. THE SURVEY PROVIDED ON THIS SHEET IS PROVIDED FOR REFERENCE ONLY, THE UTILITY ROUTE AND EXISTING EASEMENTS MUST BE VERIFIED PRIOR TO CONSTRUCTION.

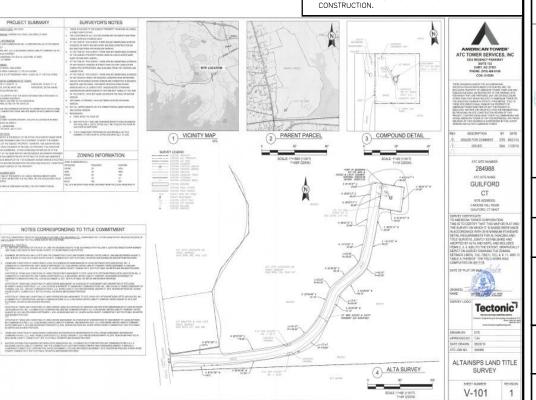



5701 SOUTH SANTA FE DRIVE LITTLETON, CO 80120



8601 SIX FORKS ROAD, SUITE 540 RALEIGH, NC 27615 (919) 657-9131

DRAWN BY:	CHECKED BY:	APPROVED BY:
JOV	BIW	Bi₩

RFDS REV #:

CONSTRUCTION DOCUMENTS

	SUBMITTALS				
REV	DATE	DESCRIPTION			
Α	08/25/2021	ISSUED FOR REVIEW			
0	08/30/2021	ISSUED FOR CONSTRUCTION			



IT IS A VIOLATION OF LAW FOR ANY PERSON, UNLESS THEY ARE ACTING UNDER THE DIRECTIO OF A LICENSED PROFESSIONAL ENGINEER, TO ALTER THIS DOCUMENT.

A&E PROJECT NUMBER

284988-13693144

DISH WIRELESS, L.L.C. PROJECT INFORMATION BOHVN00002A 79 MOOSE HILL ROAD

GUILFORD, CT 06437 SHEET TITLE


ELECTRICAL/FIBER ROUTE PLAN AND NOTES


SHEET NUMBER

E-1

EXISTING SURVEY (BY OTHERS)

1/4"=1'-0'

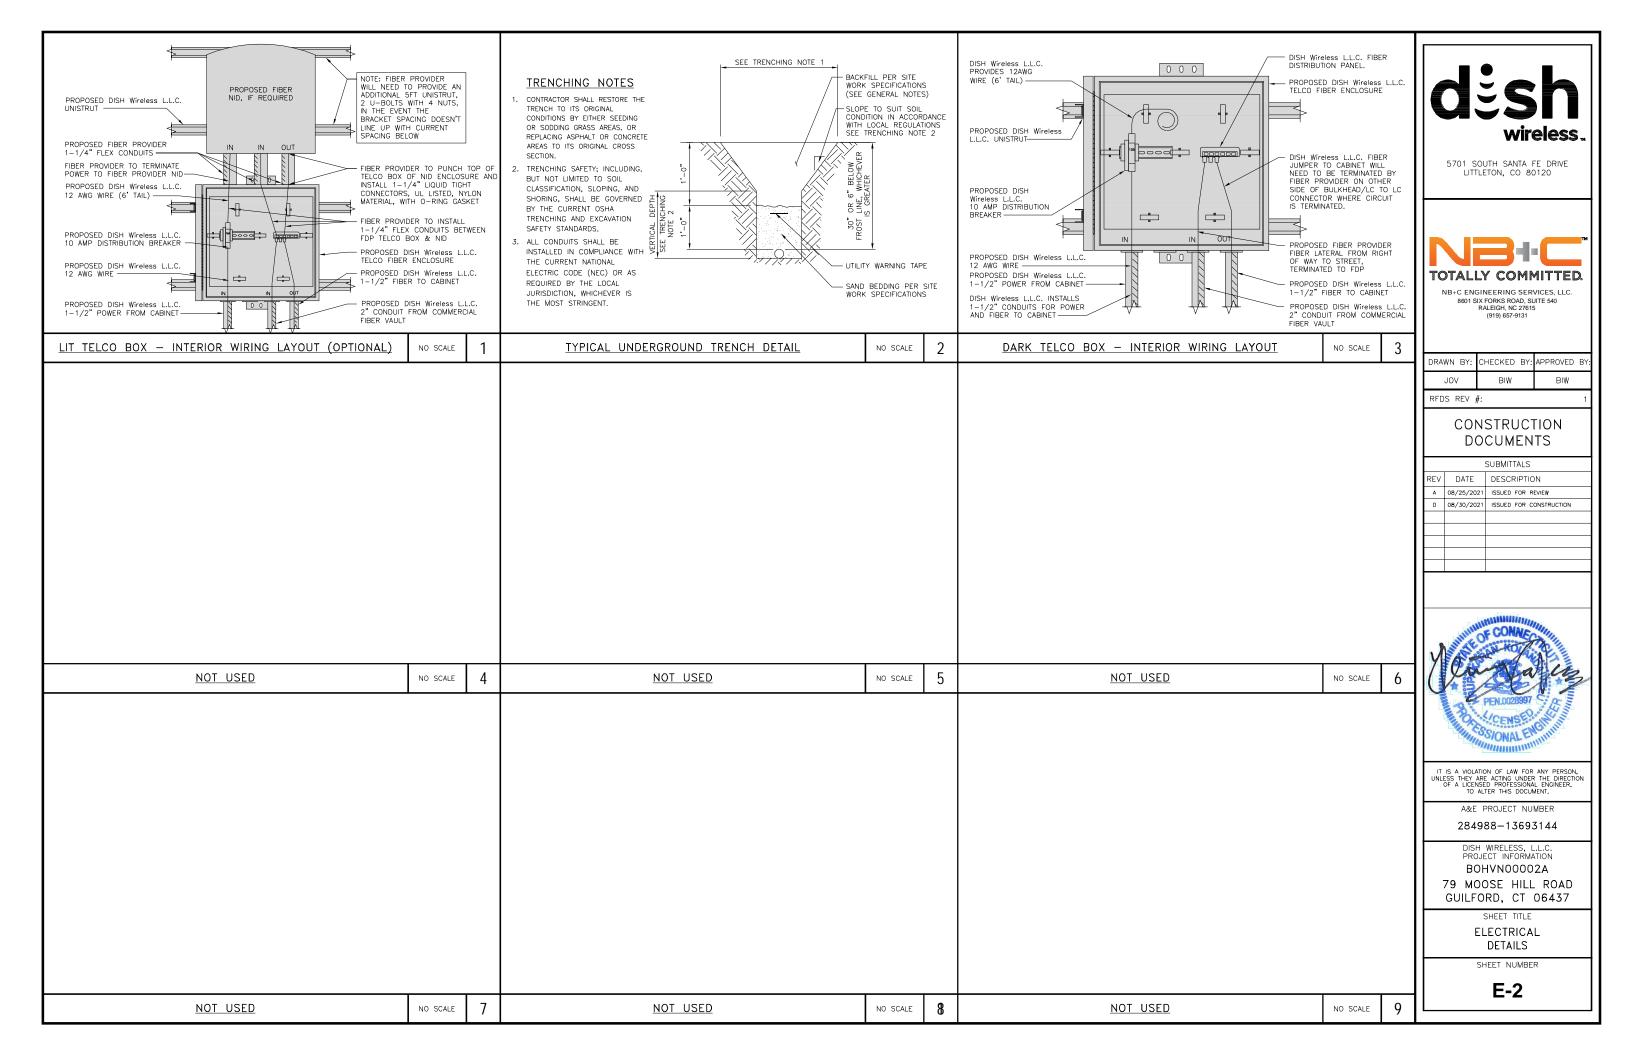

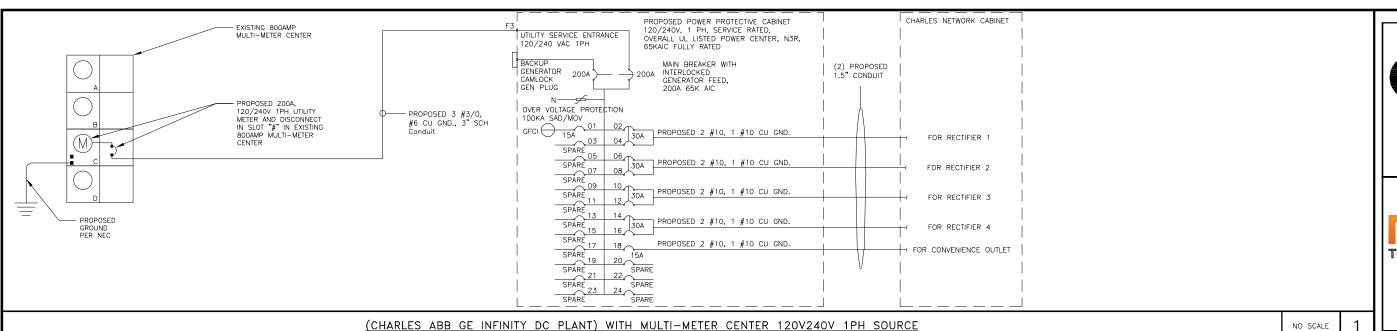

		PR	OPOS	SED	PANEL	. S	CHE	DULE		
LOAD SERVED		AMPS TTS)	TRIP	CKT	PHASE	CKT	TRIP	VOLT (WA		LOAD SERVED
	L1	L2		"		"		L1	L2	
GFCI IN PPC CAB.	1440		15A	1	\wedge	2	70.4	2880		ABB/GE INFINITY
-SPARE-				3	\sim B \sim	4	30A		2880	RECTIFIER 1
-SPARE-				5	$M \bullet M$	6	704	2880		ABB/GE INFINITY
-SPARE-				7	M B M	8	30A		2880	RÉCTIFIER 2
-SPARE-				9		10	704	2880		ABB/GE INFINITY
-SPARE-				11	\sim B \sim	12	30A		2880	RECTIFIER 3
-SPARE-				13	\triangle	14	704	2880		ABB/GE INFINITY
-SPARE-				15	A B A	16	30A		2880	RÉCTIFIER 4
-SPARE-				17	\wedge	18	15A	1440A		CHARLES GFCI OUTLET
-SPARE-				19	A B A	20				-SPARE-
-SPARE-				21	\wedge	22				-SPARE-
-SPARE-				23	\sim B \sim	24				-SPARE-
VOLT AMPS	1440							12960A	11520	
200A MCB, 1¢, 3W,	120/24	VC	L1	I	L2					
MB RATING: 65,000	AIC		1440	00	11520	VOL	T AMPS	Š		
			12	0	96	AMF	PS .			
				12	20	MAX	AMPS			
				1.5	50	MAX	125%			

PANEL SCHEDULE

(CHARLES ABB GE INFINITY DC PLANT) WITH MULTI-METER CENTER 120V240V 1PH SOURCE

NO SCALE 2

dësh wireless.

5701 SOUTH SANTA FE DRIVE LITTLETON, CO 80120



NB+C ENGINEERING SERVICES, LLC. 8601 SIX FORKS ROAD, SUITE 540 RALEIGH, NC 27615 (919) 657-9131

DRAWN BY: CHECKED BY: APPROVED BY:

JOV BIW BIW

RFDS REV #:

CONSTRUCTION DOCUMENTS

	SUBMITTALS					
REV	DATE	DESCRIPTION				
Α	08/25/2021	ISSUED FOR REVIEW				
0	08/30/2021	ISSUED FOR CONSTRUCTION				



IT IS A VIOLATION OF LAW FOR ANY PERSON, UNLESS THEY ARE ACTING UNDER THE DIRECTION OF A LICENSED PROFESSIONAL ENGINEER. TO ALTER THIS DOCUMENT.

A&E PROJECT NUMBER

284988-13693144

DISH WIRELESS, L.L.C. PROJECT INFORMATION BOHVN00002A

79 MOOSE HILL ROAD GUILFORD, CT 06437

SHEET TITLE


ELECTRICAL ONE—LINE, FAULT

CALCS & PANEL SCHEDULE

SHEET NUMBER

E-3

NOT USED NO SCALE 3 NOT USED NO SCALE

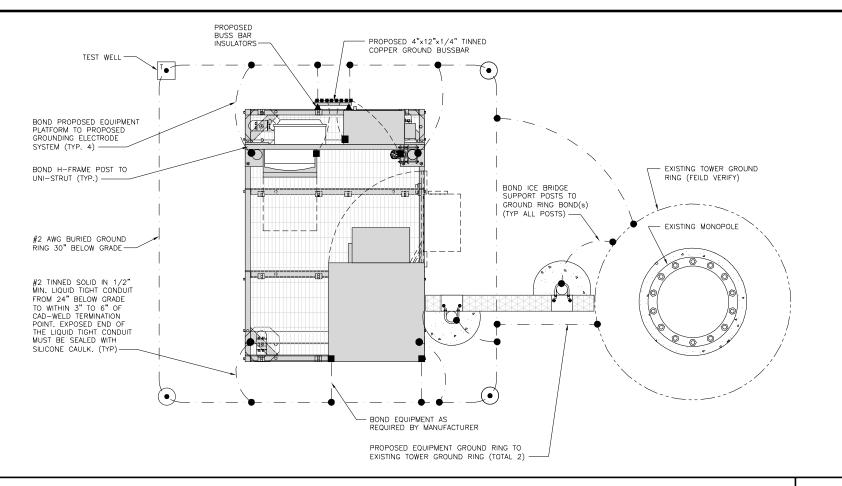


TYPICAL EQUIPMENT GROUNDING PLAN

NOTES

NO SCALE

ANTENNAS AND OVP SHOWN ARE GENERIC AND NOT REFERENCING TO A SPECIFIC MANUFACTURER, THIS LAYOUT IS FOR REFERENCE

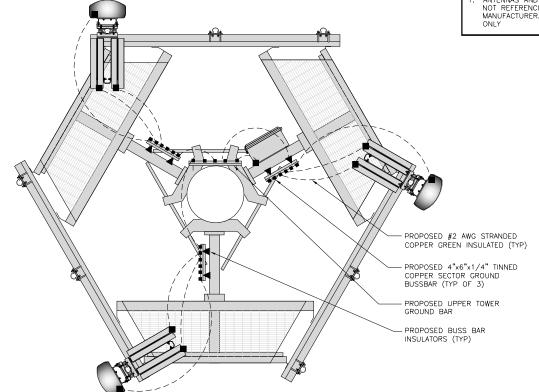

 EXOTHERMIC CONNECTION MECHANICAL CONNECTION TEST GROUND ROD WITH INSPECTION SLEEVE

---- #6 AWG STRANDED & INSULATED

- - - #2 AWG SOLID COPPER TINNED

A BUSS BAR INSULATOR

GROUNDING LEGEND

1, GROUNDING IS SHOWN DIAGRAMMATICALLY ONLY.

GROUND BUS BAR

GROUND ROD

- 2. CONTRACTOR SHALL GROUND ALL EQUIPMENT AS A COMPLETE SYSTEM, GROUNDING SHALL BE IN COMPLIANCE WITH NEC SECTION 250 AND DISH WIRELESS, L.L.C. GROUNDING AND BONDING REQUIREMENTS AND MANUFACTURER'S SPECIFICATIONS.
- 3. ALL GROUND CONDUCTORS SHALL BE COPPER; NO ALUMINUM CONDUCTORS SHALL BE USED,

GROUNDING KEY NOTES

- A EXTERIOR GROUND RING: #2 AWG SOLID COPPER, BURIED AT A DEPTH OF AT LEAST 30 INCHES BELOW GRADE, OR 6 INCHES BELOW THE FROST LINE AND APPROXIMATELY 24 INCHES FROM THE EXTERIOR WALL OR FOOTING.
- TOWER GROUND RING: THE GROUND RING SYSTEM SHALL BE INSTALLED AROUND AN ANTENNA TOWER'S LEGS, B TOWER GROUND RING: THE GROUND RING SYSTEM SHALL BE INSTALLED ANOUND AN ANCHORS. WHERE SEPARATE SYSTEMS HAVE BEEN PROVIDED FOR THE TOWER AND THE BUILDING, AT LEAST TWO BONDS SHALL BE MADE BETWEEN THE TOWER RING GROUND SYSTEM AND THE BUILDING, AT LEAST TWO BONDS SHALL BE MADE BETWEEN THE TOWER RING GROUND SYSTEM AND THE BUILDING RING GROUND SYSTEM USING MINIMUM #2 AWG SOLID COPPER CONDUCTORS.
- INTERIOR GROUND RING: #2 AWG STRANDED GREEN INSULATED COPPER CONDUCTOR EXTENDED AROUND THE PERIMETER OF THE EQUIPMENT AREA, ALL NON-TELECOMMUNICATIONS RELATED METALLIC OBJECTS FOUND WITHIN A SITE SHALL BE GROUNDED TO THE INTERIOR GROUND RING WITH #6 AWG STRANDED GREEN
- D BOND TO INTERIOR GROUND RING: #2 AWG SOLID TINNED COPPER WIRE PRIMARY BONDS SHALL BE PROVIDED AT LEAST AT FOUR POINTS ON THE INTERIOR GROUND RING, LOCATED AT THE CORNERS OF THE
- (E) GROUND ROD: UL LISTED COPPER CLAD STEEL, MINIMUM 5/8" DIAMETER BY EIGHT FEET LONG, GROUND RODS SHALL BE INSTALLED WITH INSPECTION SLEEVES. GROUND RODS SHALL BE DRIVEN TO THE DEPTH OF GROUND RING CONDUCTOR.
- CELL REFERENCE GROUND BAR: POINT OF GROUND REFERENCE FOR ALL COMMUNICATIONS EQUIPMENT FRAMES. ALL BONDS ARE MADE WITH #2 AWG UNLESS NOTED OTHERWISE STRANDED GREEN INSULATED COPPER CONDUCTORS. BOND TO GROUND RING WITH (2) #2 SOLID TINNED COPPER CONDUCTORS.
- (G) HATCH PLATE GROUND BAR: BOND TO THE INTERIOR GROUND RING WITH TWO #2 AWG STRANDED GREEN INSULATED COPPER CONDUCTORS. WHEN A HATCH-PLATE AND A CELL REFERENCE GROUND BAR ARE BOTH PRESENT, THE CRGB MUST BE CONNECTED TO THE HATCH-PLATE AND TO THE INTERIOR GROUND RING USING (2) TWO #2 AWG STRANDED GREEN INSULATED COPPER CONDUCTORS EACH.
- EXTERIOR CABLE ENTRY PORT GROUND BARS: LOCATED AT THE ENTRANCE TO THE CELL SITE BUILDING, BOND TO GROUND RING WITH A #2 AWG SOLID TINNED COPPER CONDUCTORS WITH AN EXOTHERMIC WELD AND INSPECTION SLEEVE.
- (J) TELCO GROUND BAR: BOND TO BOTH CELL REFERENCE GROUND BAR OR EXTERIOR GROUND RING.
- K FRAME BONDING: THE BONDING POINT FOR TELECOM EQUIPMENT FRAMES SHALL BE THE GROUND BUS THAT IS NOT ISOLATED FROM THE EQUIPMENTS METAL FRAMEWORK.
- (L) <u>INTERIOR UNIT BONDS:</u> METAL FRAMES, CABINETS AND INDIVIDUAL METALLIC UNITS LOCATED WITH THE AREA OF THE INTERIOR GROUND RING REQUIRE A #6 AWG STRANDED GREEN INSULATED COPPER BOND TO THE
- M FENCE AND GATE GROUNDING: METAL FENCES WITHIN 7 FEET OF THE EXTERIOR GROUND RING OR OBJECTS BONDED TO THE EXTERIOR GROUND RING SHALL BE BONDED TO THE GROUND RING WITH A #2 AWG SOLID TINNED COPPER CONDUCTOR AT AN INTERVAL NOT EXCEEDING 25 FEET. BONDS SHALL BE MADE AT EACH GATE POST AND ACROSS GATE OPENINGS.
- (N) EXTERIOR UNIT BONDS: METALLIC OBJECTS, EXTERNAL TO OR MOUNTED TO THE BUILDING, SHALL BE BONDED TO THE EXTERIOR GROUND RING. USING #2 TINNED SOLID COPPER WIRE
- P ICE BRIDGE SUPPORTS: EACH ICE BRIDGE LEG SHALL BE BONDED TO THE GROUND RING WITH #2 AWG BARE TINNED COPPER CONDUCTOR. PROVIDE EXOTHERMIC WELDS AT BOTH THE ICE BRIDGE LEG AND BURIED
- Q DURING ALL DC POWER SYSTEM CHANGES INCLUDING DC SYSTEM CHANGE OUTS, RECTIFIER REPLACEMENTS OR ADDITIONS, BREAKER DISTRIBUTION CHANGES, BATTERY ADDITIONS, BATTERY REPLACEMENTS AND INSTALLATIONS OR CHANGES TO DC CONVERTER SYSTEMS IT SHALL BE REQUIRED THAT SERVICE CONTRACTORS VERIFY ALL DC POWER SYSTEMS ARE EQUIPPED WITH A MASTER DC SYSTEM RETURN GROUND CONDUCTOR FROM THE DC POWER SYSTEM COMMON RETURN BUS DIRECTLY CONNECTED TO THE CELL SITE REFERENCE GROUND BAR
- (R) TOWER TOP COLLECTOR BUSS BAR IS TO BE MECHANICALLY BONDED TO PROPOSED ANTENNA MOUNT COLLAR. REFER TO DISH WIRELESS, L.L.C. GROUNDING NOTES.

wireless

5701 SOUTH SANTA FE DRIVE LITTLETON, CO 80120



8601 SIX FORKS ROAD, SUITE 540 RALEIGH, NC 27615 (919) 657-9131

DRAWN BY:	CHECKED BY:	APPROVED BY:
JOA	BIW	Bi₩

RFDS REV #:

CONSTRUCTION **DOCUMENTS**

L							
		SUBMITTALS					
	REV	DATE	DESCRIPTION				
	Α	08/25/2021	ISSUED FOR REVIEW				
	0	08/30/2021	ISSUED FOR CONSTRUCTION				
П							
П							
Ιſ			·				



IT IS A VIOLATION OF LAW FOR ANY PERSON, UNLESS THEY ARE ACTING UNDER THE DIRECTIC OF A LICENSED PROFESSIONAL ENGINEER, TO ALTER THIS DOCUMENT.

A&E PROJECT NUMBER

284988-13693144

DISH WIRELESS, L.L.C. PROJECT INFORMATION

BOHVN00002A 79 MOOSE HILL ROAD

GUILFORD, CT 06437 SHEET TITLE


GROUNDING PLANS AND NOTES


SHEET NUMBER


G-1


GROUNDING KEY NOTES

NO SCALE

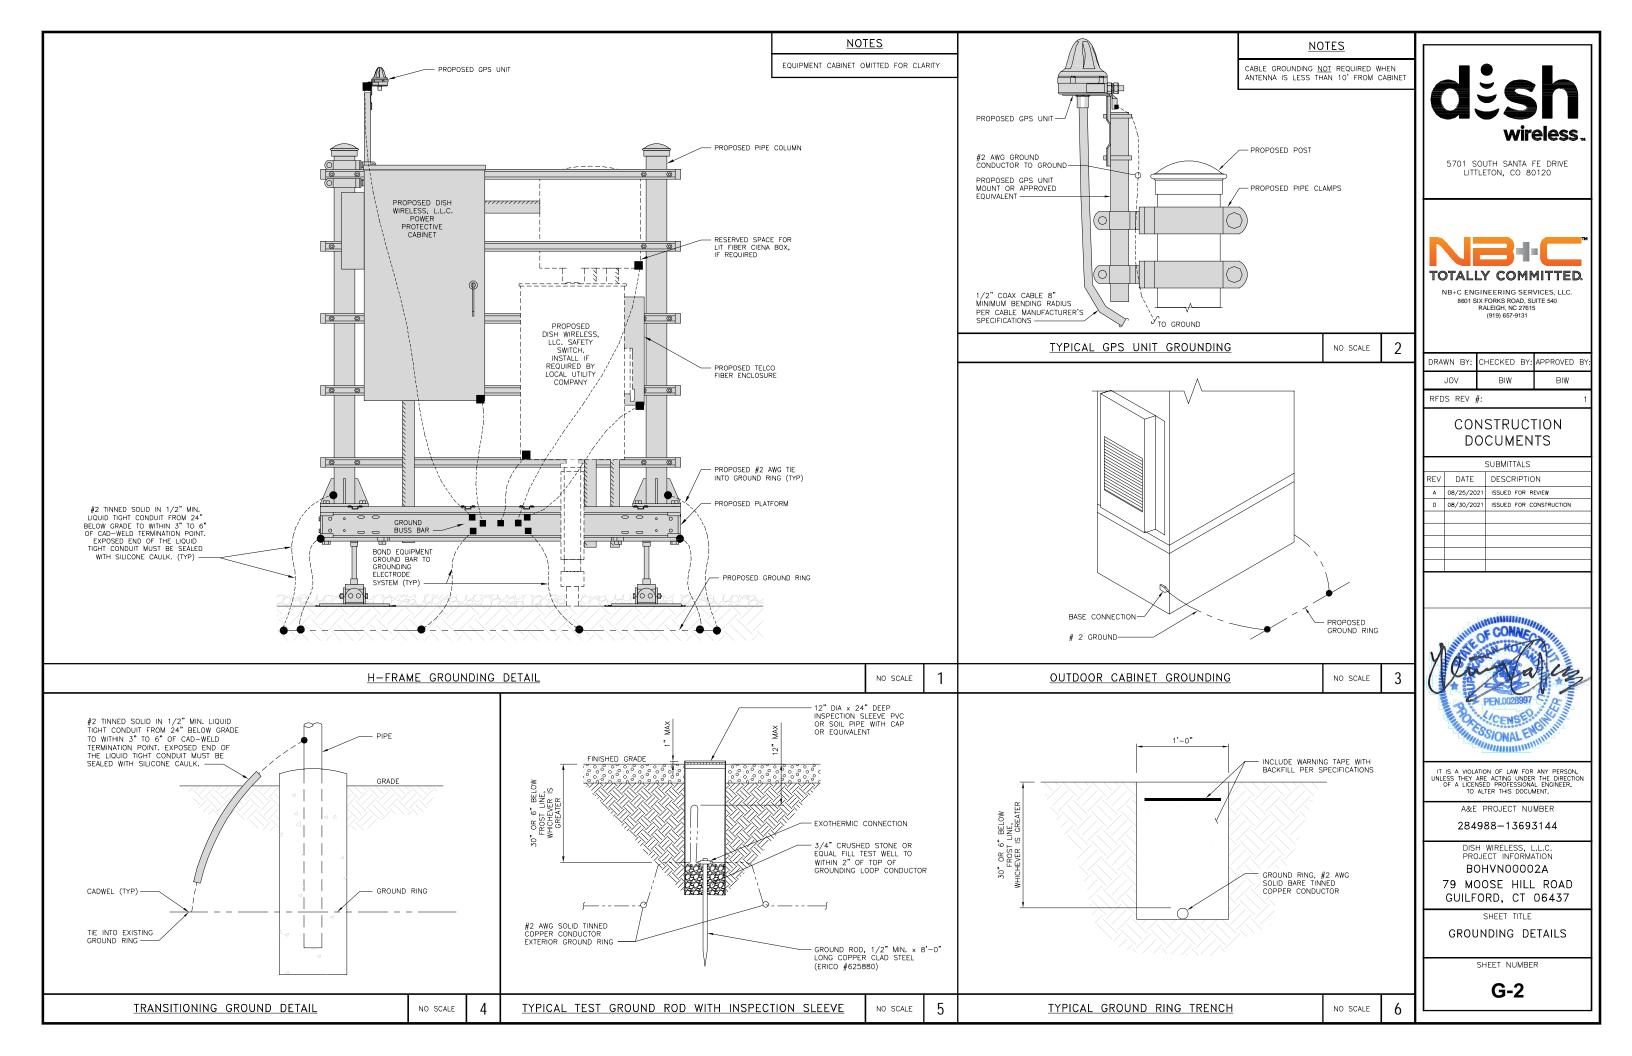

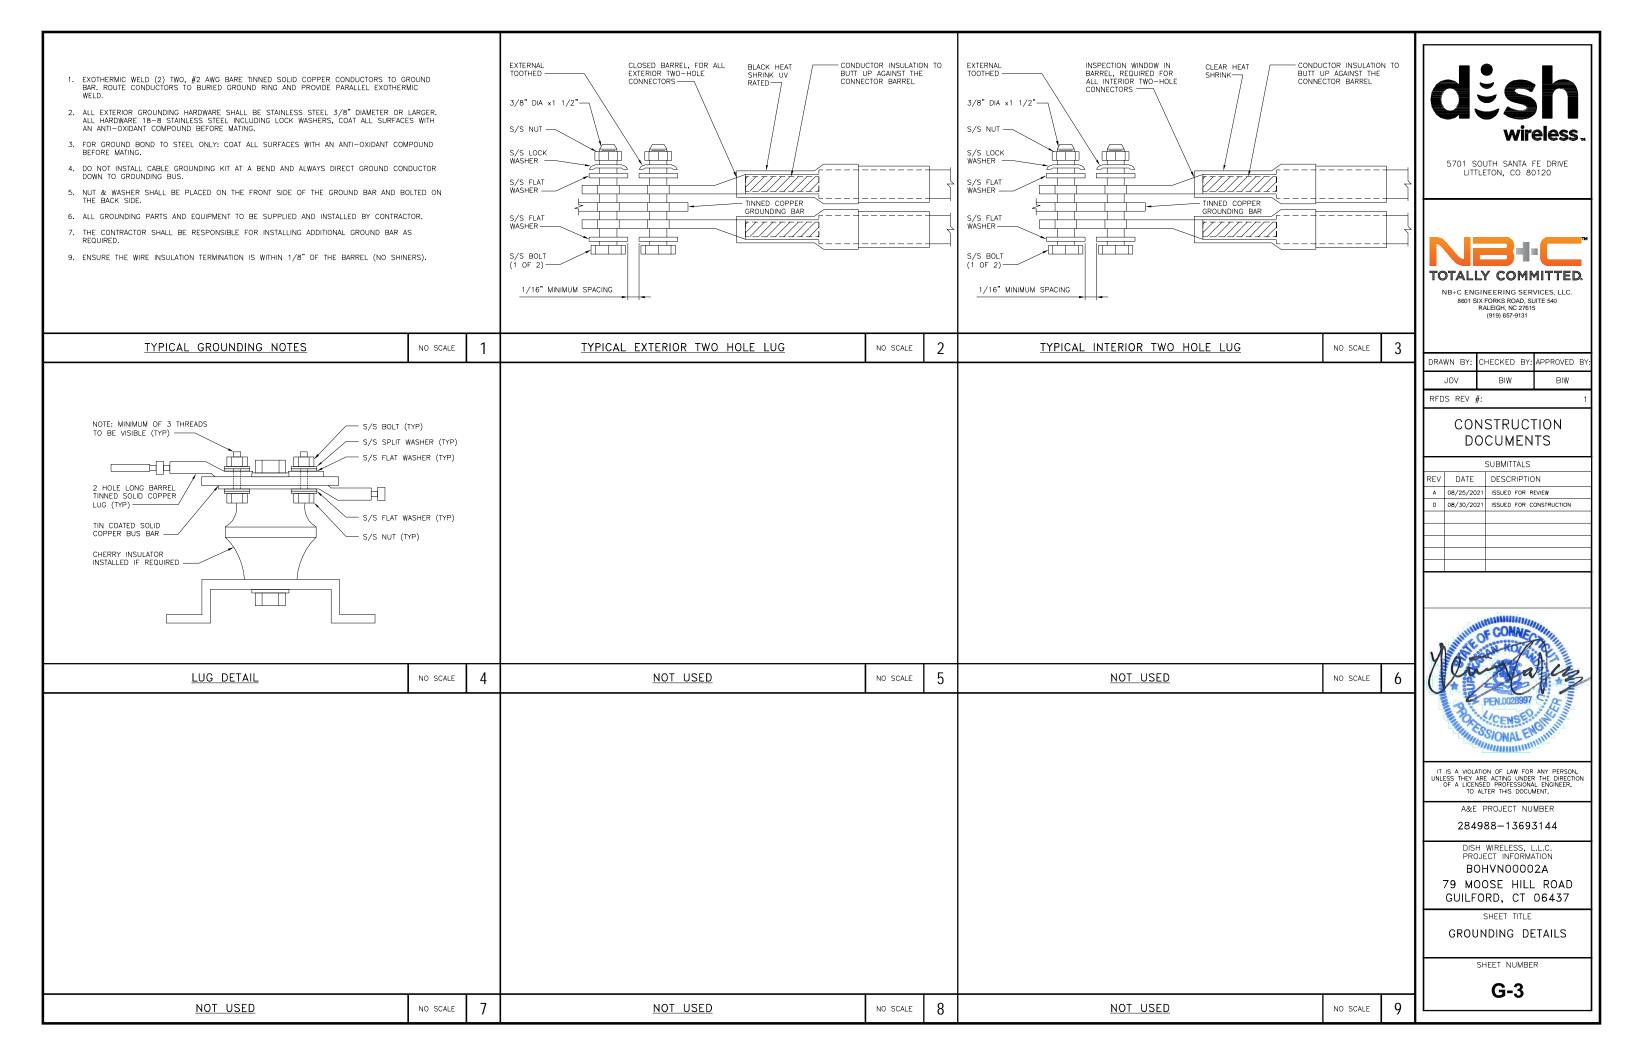

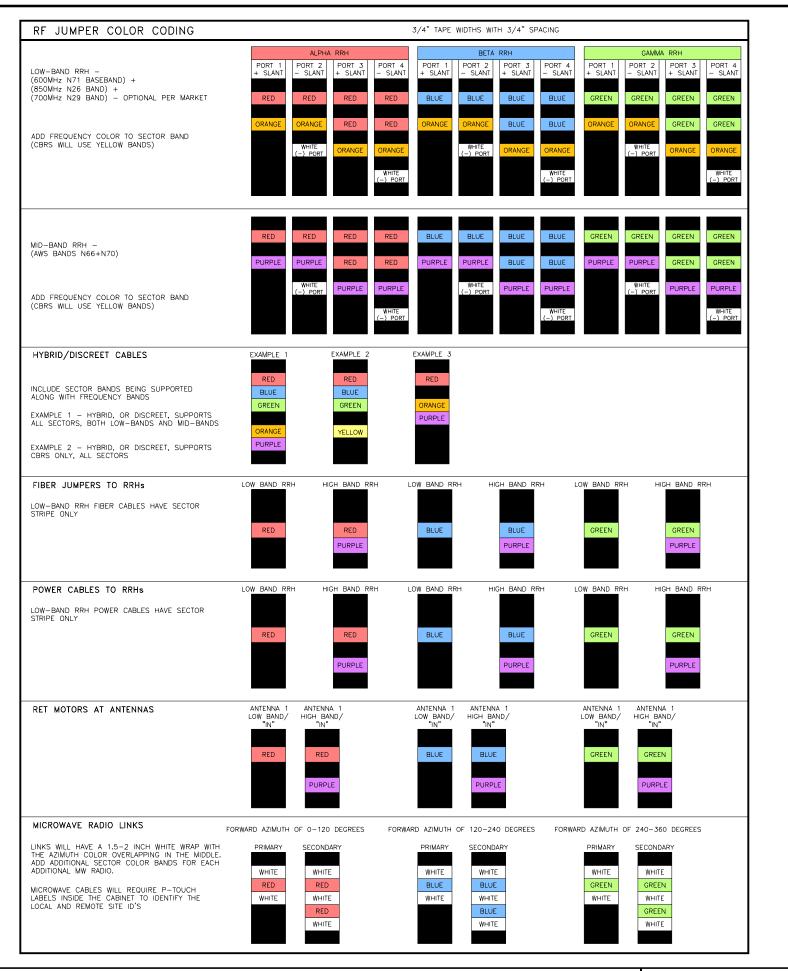

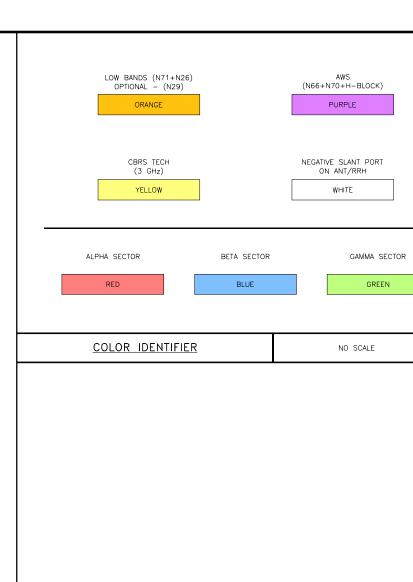

NOT USED



5701 SOUTH SANTA FE DRIVE LITTLETON, CO 80120



NB+C ENGINEERING SERVICES, LLC. 8601 SIX FORKS ROAD, SUITE 540 RALEIGH, NC 27615 (919) 657-9131

1	DRAWN BY:	CHECKED BY:	APPROVED	B,
	JOV	BIW	BI₩	

RFDS REV #:

CONSTRUCTION DOCUMENTS

		SUBMITTALS
REV	DATE	DESCRIPTION
Α	08/25/2021	ISSUED FOR REVIEW
0	08/30/2021	ISSUED FOR CONSTRUCTION
l	l .	



NO SCALE

IT IS A VIOLATION OF LAW FOR ANY PERSON, UNLESS THEY ARE ACTING UNDER THE DIRECTION OF A LICENSED PROFESSIONAL ENGINEER. TO ALTER THIS DOCUMENT.

A&E PROJECT NUMBER

284988-13693144

DISH WIRELESS, L.L.C. PROJECT INFORMATION

BOHVN00002A
79 MOOSE HILL ROAD
GUILFORD, CT 06437


SHEET TITLE RF


CABLE COLOR CODES

SHEET NUMBER

RF-1

RF CABLE COLOR CODES NO SCALE 1 NOT USED NO SCALE 4

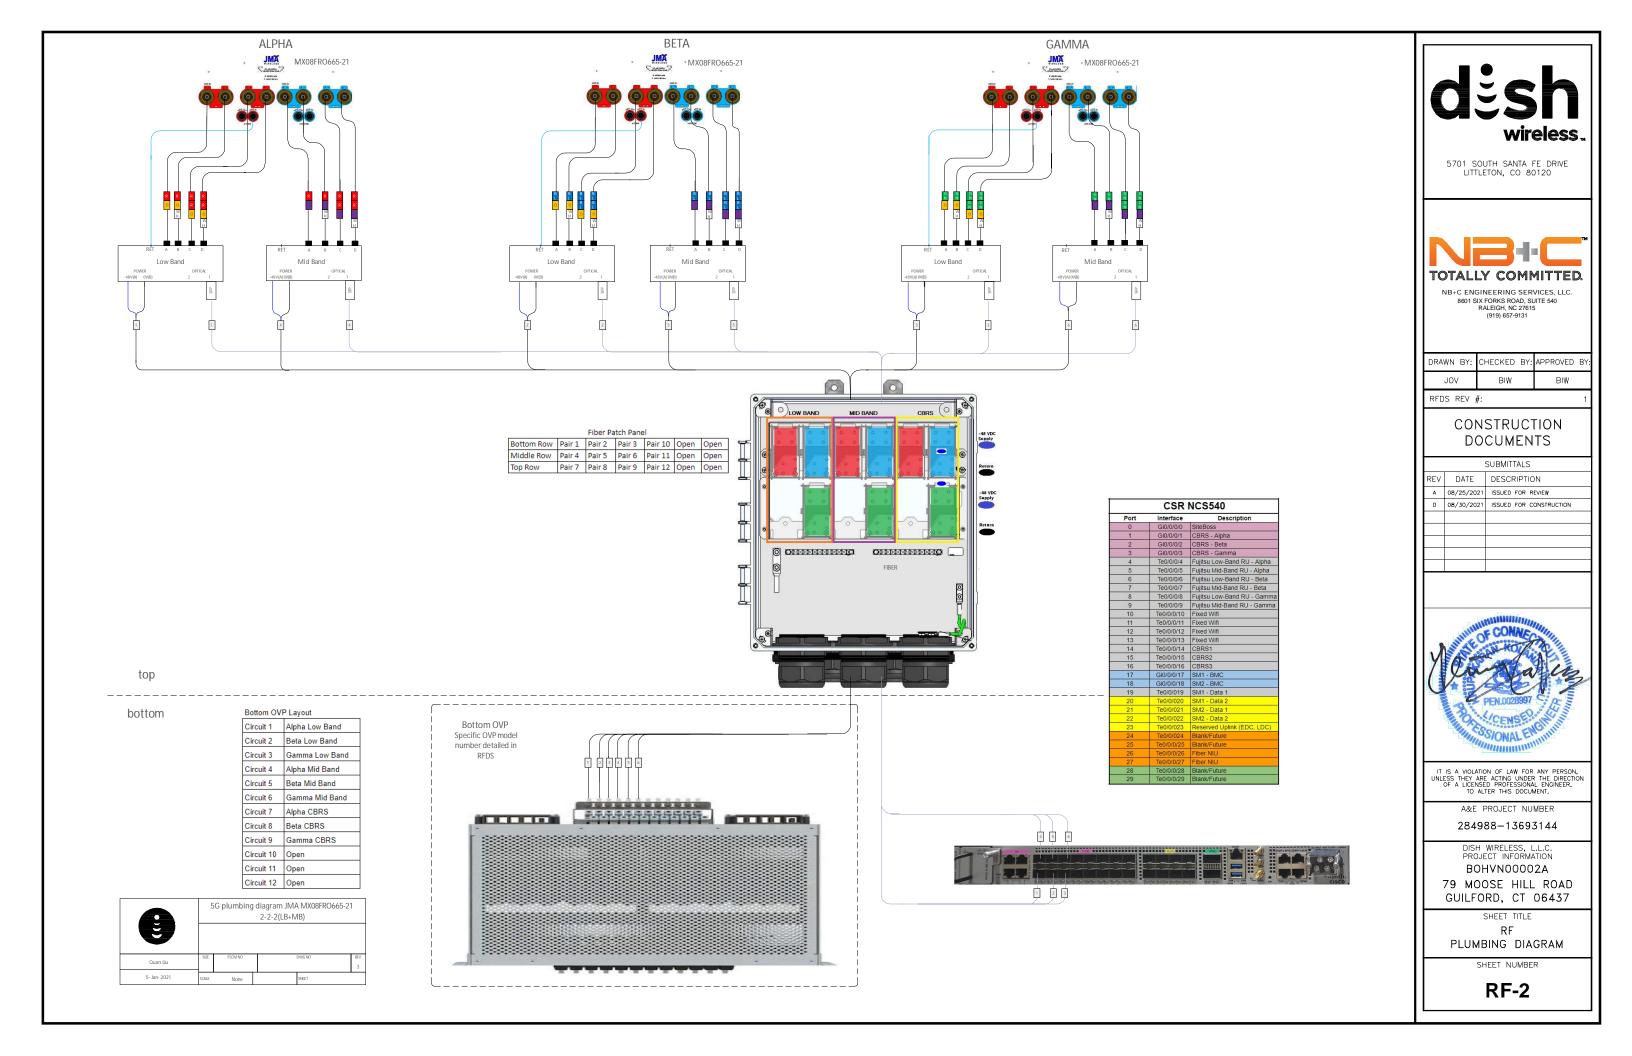

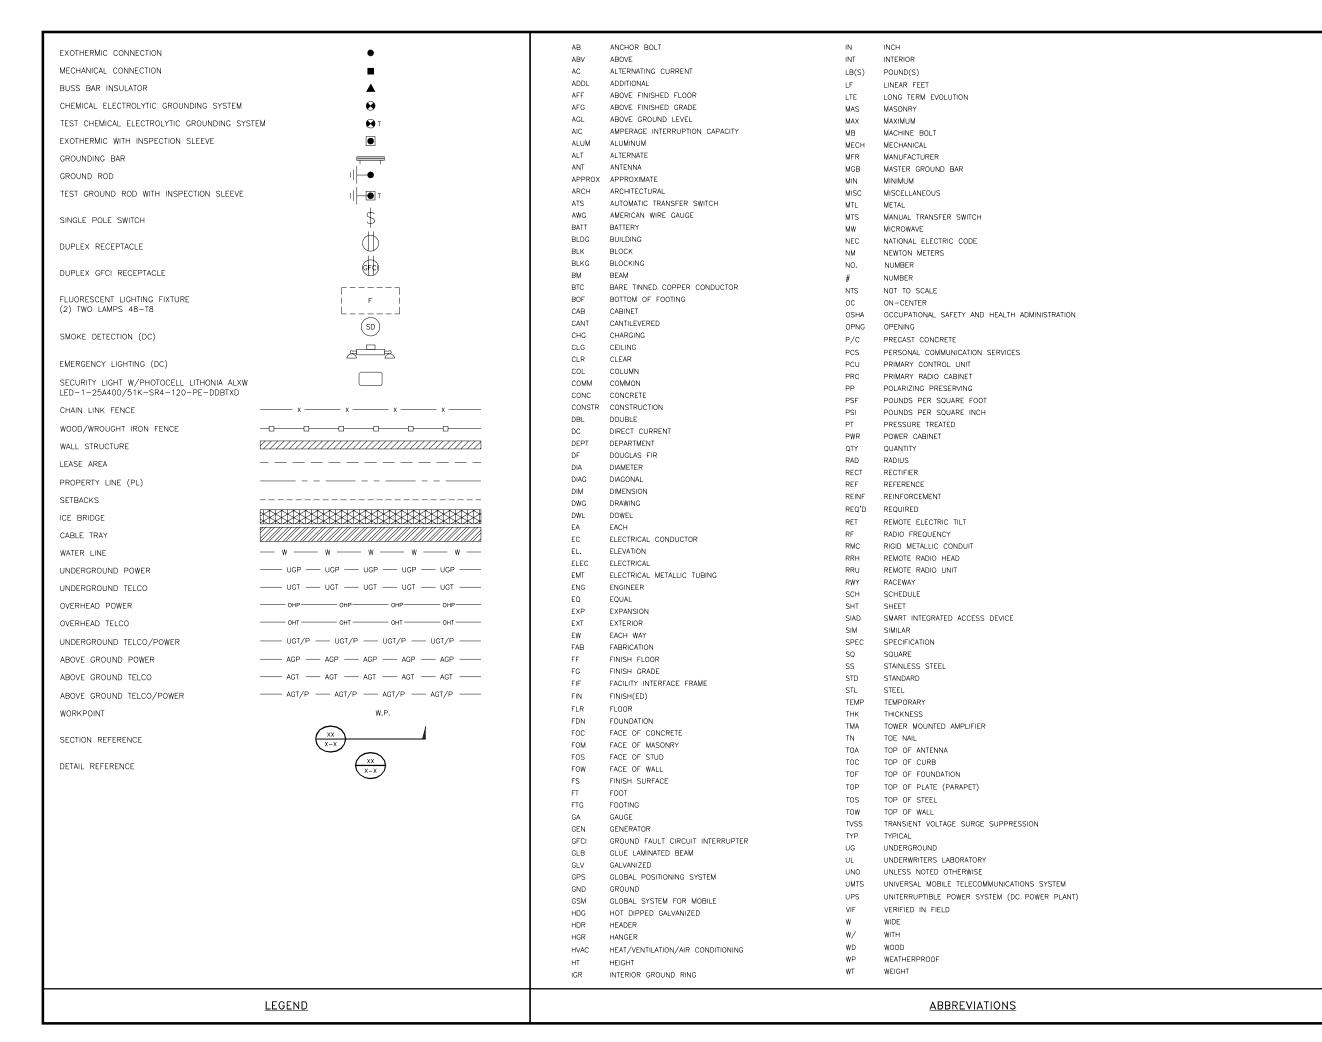



5701 SOUTH SANTA FE DRIVE LITTLETON, CO 80120



NB+C ENGINEERING SERVICES, LLC. 8601 SIX FORKS ROAD, SUITE 540 RALEIGH, NC 27615 (919) 657-9131

	DRAWN BY:	CHECKED BY:	APPROVED	BY
	JOV	BIW	BI₩	

RFDS REV #:

CONSTRUCTION DOCUMENTS

		:	SUBMITTALS
П	REV	DATE	DESCRIPTION
	Α	08/25/2021	ISSUED FOR REVIEW
	0	08/30/2021	ISSUED FOR CONSTRUCTION
		1	



IT IS A VIOLATION OF LAW FOR ANY PERSON, UNLESS THEY ARE ACTING UNDER THE DIRECTIO OF A LICENSED PROFESSIONAL ENGINEER. TO ALTER THIS DOCUMENT.

A&E PROJECT NUMBER

284988-13693144

PROJECT INFORMATIO

BOHVN00002A

79 MOOSE HILL ROAD GUILFORD, CT 06437

LEGEND AND ABBREVIATIONS

SHEET NUMBER

SITE ACTIVITY REQUIREMENTS:

- 1. NOTICE TO PROCEED NO WORK SHALL COMMENCE PRIOR TO CONTRACTOR RECEIVING A WRITTEN NOTICE TO PROCEED (NTP) AND THE ISSUANCE OF A PURCHASE ORDER, PRIOR TO ACCESSING/ENTERING THE SITE YOU MUST CONTACT THE DISH WIRELESS, L.L.C. AND TOWER OWNER NOC & THE DISH WIRELESS, L.L.C. AND TOWER CONSTRUCTION MANAGER.
- 2. "LOOK UP" DISH WIRELESS, L.L.C. AND TOWER OWNER SAFETY CLIMB REQUIREMENT:

THE INTEGRITY OF THE SAFETY CLIMB AND ALL COMPONENTS OF THE CLIMBING FACILITY SHALL BE CONSIDERED DURING ALL STAGES OF DESIGN, INSTALLATION, AND INSPECTION. TOWER MODIFICATION, MOUNT REINFORCEMENTS, AND/OR EQUIPMENT INSTALLATIONS SHALL NOT COMPROMISE THE INTEGRITY OR FUNCTIONAL USE OF THE SAFETY CLIMB OR ANY COMPONENTS OF THE CLIMBING FACILITY ON THE STRUCTURE. THIS SHALL INCLUDE, BUT NOT BE LIMITED TO: PINCHING OF THE WIRE ROPE, BENDING OF THE WIRE ROPE FROM ITS SUPPORTS, DIRECT CONTACT OR CLOSE PROXIMITY TO THE WIRE ROPE WHICH MAY CAUSE FRICTIONAL WEAR, IMPACT TO THE ANCHORAGE POINTS IN ANY WAY, OR TO IMPEDE/BLOCK ITS INTENDED USE. ANY COMPROMISED SAFETY CLIMB, INCLUDING EXISTING CONDITIONS MUST BE TAGGED OUT AND REPORTED TO YOUR DISH WIRELESS, L.L.C. AND DISH WIRELESS, L.L.C. AND TOWER OWNER POC OR CALL THE NOC TO GENERATE A SAFETY CLIMB MAINTENANCE AND CONTRACTOR NOTICE TICKET.

- 3. PRIOR TO THE START OF CONSTRUCTION, ALL REQUIRED JURISDICTIONAL PERMITS SHALL BE OBTAINED. THIS INCLUDES, BUT IS NOT LIMITED TO, BUILDING, ELECTRICAL, MECHANICAL, FIRE, FLOOD ZONE, ENVIRONMENTAL, AND ZONING. AFTER ONSITE ACTIVITIES AND CONSTRUCTION ARE COMPLETED, ALL REQUIRED PERMITS SHALL BE SATISFIED AND CLOSED OUT ACCORDING TO LOCAL JURISDICTIONAL REQUIREMENTS.
- 4. ALL CONSTRUCTION MEANS AND METHODS; INCLUDING BUT NOT LIMITED TO, ERECTION PLANS, RIGGING PLANS, CLIMBING PLANS, AND RESCUE PLANS SHALL BE THE RESPONSIBILITY OF THE GENERAL CONTRACTOR RESPONSIBLE FOR THE EXECUTION OF THE WORK CONTAINED HEREIN, AND SHALL MEET ANSI/ASSE A10.48 (LATEST EDITION); FEDERAL, STATE, AND LOCAL REGULATIONS; AND ANY APPLICABLE INDUSTRY CONSENSUS STANDARDS RELATED TO THE CONSTRUCTION ACTIVITIES BEING PERFORMED. ALL RIGGING PLANS SHALL ADHERE TO ANSI/ASSE A10.48 (LATEST EDITION) AND DISH WIRELESS, L.L.C. AND TOWER OWNER STANDARDS, INCLUDING THE REQUIRED INVOLVEMENT OF A QUALIFIED ENGINEER FOR CLASS IV CONSTRUCTION, TO CERTIFY THE SUPPORTING STRUCTURE(S) IN ACCORDANCE WITH ANSI/TIA-322 (LATEST EDITION).
- 5. ALL SITE WORK TO COMPLY WITH DISH WIRELESS, L.L.C. AND TOWER OWNER INSTALLATION STANDARDS FOR CONSTRUCTION ACTIVITIES ON DISH WIRELESS, L.L.C. AND TOWER OWNER TOWER SITE AND LATEST VERSION OF ANSI/TIA-1019-A-2012 "STANDARD FOR INSTALLATION, ALTERATION, AND MAINTENANCE OF ANTENNA SUPPORTING STRUCTURES AND ANTENNAS."
- 6. IF THE SPECIFIED EQUIPMENT CAN NOT BE INSTALLED AS SHOWN ON THESE DRAWINGS, THE CONTRACTOR SHALL PROPOSE AN ALTERNATIVE INSTALLATION FOR APPROVAL BY DISH WIRELESS, L.L.C. AND TOWER OWNER PRIOR TO PROCEEDING WITH ANY SUCH CHANGE OF INSTALLATION.
- 7. ALL MATERIALS FURNISHED AND INSTALLED SHALL BE IN STRICT ACCORDANCE WITH ALL APPLICABLE CODES, REGULATIONS AND ORDINANCES. CONTRACTOR SHALL ISSUE ALL APPROPRIATE NOTICES AND COMPLY WITH ALL LAWS, ORDINANCES, RULES, REGULATIONS AND LAWFUL ORDERS OF ANY PUBLIC AUTHORITY REGARDING THE PERFORMANCE OF THE WORK. ALL WORK CARRIED OUT SHALL COMPLY WITH ALL APPLICABLE MUNICIPAL AND UTILITY COMPANY SPECIFICATIONS AND LOCAL JURISDICTIONAL CODES, ORDINANCES AND APPLICABLE REGULATIONS.
- 8. THE CONTRACTOR SHALL INSTALL ALL EQUIPMENT AND MATERIALS IN ACCORDANCE WITH MANUFACTURER'S RECOMMENDATIONS UNLESS SPECIFICALLY STATED OTHERWISE.
- 9. THE CONTRACTOR SHALL CONTACT UTILITY LOCATING SERVICES INCLUDING PRIVATE LOCATES SERVICES PRIOR TO THE START OF CONSTRUCTION.
- 10. ALL EXISTING ACTIVE SEWER, WATER, GAS, ELECTRIC AND OTHER UTILITIES WHERE ENCOUNTERED IN THE WORK, SHALL BE PROTECTED AT ALL TIMES AND WHERE REQUIRED FOR THE PROPER EXECUTION OF THE WORK, SHALL BE RELOCATED AS DIRECTED BY CONTRACTOR. EXTREME CAUTION SHOULD BE USED BY THE CONTRACTOR WHEN EXCAVATING OR DRILLING PIERS AROUND OR NEAR UTILITIES. CONTRACTOR SHALL PROVIDE SAFETY TRAINING FOR THE WORKING CREW. THIS WILL INCLUDE BUT NOT BE LIMITED TO A) FALL PROTECTION B) CONFINED SPACE C) ELECTRICAL SAFETY D) TRENCHING AND EXCAVATION E) CONSTRUCTION SAFETY PROCEDURES.
- 11. ALL SITE WORK SHALL BE AS INDICATED ON THE STAMPED CONSTRUCTION DRAWINGS AND DISH PROJECT SPECIFICATIONS, LATEST APPROVED REVISION.
- 12. CONTRACTOR SHALL KEEP THE SITE FREE FROM ACCUMULATING WASTE MATERIAL, DEBRIS, AND TRASH AT THE COMPLETION OF THE WORK. IF NECESSARY, RUBBISH, STUMPS, DEBRIS, STICKS, STONES AND OTHER REFUSE SHALL BE REMOVED FROM THE SITE AND DISPOSED OF LEGALLY.
- 13. ALL EXISTING INACTIVE SEWER, WATER, GAS, ELECTRIC AND OTHER UTILITIES, WHICH INTERFERE WITH THE EXECUTION OF THE WORK, SHALL BE REMOVED AND/OR CAPPED, PLUGGED OR OTHERWISE DISCONTINUED AT POINTS WHICH WILL NOT INTERFERE WITH THE EXECUTION OF THE WORK, SUBJECT TO THE APPROVAL OF DISH WIRELESS, L.L.C. AND TOWER OWNER, AND/OR LOCAL UTILITIES.
- 14. THE CONTRACTOR SHALL PROVIDE SITE SIGNAGE IN ACCORDANCE WITH THE TECHNICAL SPECIFICATION FOR SITE SIGNAGE REQUIRED BY LOCAL JURISDICTION AND SIGNAGE REQUIRED ON INDIVIDUAL PIECES OF EQUIPMENT, ROOMS, AND SHELTERS.
- 15. THE SITE SHALL BE GRADED TO CAUSE SURFACE WATER TO FLOW AWAY FROM THE CARRIER'S EQUIPMENT AND TOWER AREAS.
- 16. THE SUB GRADE SHALL BE COMPACTED AND BROUGHT TO A SMOOTH UNIFORM GRADE PRIOR TO FINISHED SURFACE APPLICATION.
- 17. THE AREAS OF THE OWNERS PROPERTY DISTURBED BY THE WORK AND NOT COVERED BY THE TOWER, EQUIPMENT OR DRIVEWAY, SHALL BE GRADED TO A UNIFORM SLOPE, AND STABILIZED TO PREVENT EROSION AS SPECIFIED ON THE CONSTRUCTION DRAWINGS AND/OR PROJECT SPECIFICATIONS.
- 18. CONTRACTOR SHALL MINIMIZE DISTURBANCE TO EXISTING SITE DURING CONSTRUCTION. EROSION CONTROL MEASURES, IF REQUIRED DURING CONSTRUCTION, SHALL BE IN CONFORMANCE WITH THE LOCAL GUIDELINES FOR EROSION AND SEDIMENT CONTROL.
- 19. THE CONTRACTOR SHALL PROTECT EXISTING IMPROVEMENTS, PAVEMENTS, CURBS, LANDSCAPING AND STRUCTURES. ANY DAMAGED PART SHALL BE REPAIRED AT CONTRACTOR'S EXPENSE TO THE SATISFACTION OF OWNER.
- 20. CONTRACTOR SHALL LEGALLY AND PROPERLY DISPOSE OF ALL SCRAP MATERIALS SUCH AS COAXIAL CABLES AND OTHER ITEMS REMOVED FROM THE EXISTING FACILITY. ANTENNAS AND RADIOS REMOVED SHALL BE RETURNED TO THE OWNER'S DESIGNATED LOCATION.
- 21. CONTRACTOR SHALL LEAVE PREMISES IN CLEAN CONDITION. TRASH AND DEBRIS SHOULD BE REMOVED FROM SITE ON A DAILY BASIS.
- 22. NO FILL OR EMBANKMENT MATERIAL SHALL BE PLACED ON FROZEN GROUND. FROZEN MATERIALS, SNOW OR ICE SHALL NOT BE PLACED IN ANY FILL OR EMBANKMENT.

GENERAL NOTES:

1.FOR THE PURPOSE OF CONSTRUCTION DRAWING, THE FOLLOWING DEFINITIONS SHALL APPLY:

CONTRACTOR: GENERAL CONTRACTOR RESPONSIBLE FOR CONSTRUCTION

CARRIER:DISH WIRELESS, L.L.C.

TOWER OWNER: TOWER OWNER

- 2. THESE DRAWINGS HAVE BEEN PREPARED USING STANDARDS OF PROFESSIONAL CARE AND COMPLETENESS NORMALLY EXERCISED UNDER SIMILAR CIRCUMSTANCES BY REPUTABLE ENGINEERS IN THIS OR SIMILAR LOCALITIES. IT IS ASSUMED THAT THE WORK DEPICTED WILL BE PERFORMED BY AN EXPERIENCED CONTRACTOR AND/OR WORKPEOPLE WHO HAVE A WORKING KNOWLEDGE OF THE APPLICABLE CODE STANDARDS AND REQUIREMENTS AND OF INDUSTRY ACCEPTED STANDARD GOOD PRACTICE. AS NOT EVERY CONDITION OR ELEMENT IS (OR CAN BE) EXPLICITLY SHOWN ON THESE DRAWINGS, THE CONTRACTOR SHALL USE INDUSTRY ACCEPTED STANDARD GOOD PRACTICE FOR MISCELLANEOUS WORK NOT EXPLICITLY SHOWN.
- 3. THESE DRAWINGS REPRESENT THE FINISHED STRUCTURE. THEY DO NOT INDICATE THE MEANS OR METHODS OF CONSTRUCTION. THE CONTRACTOR SHALL BE SOLELY RESPONSIBLE FOR THE CONSTRUCTION MEANS, METHODS, TECHNIQUES, SEQUENCES, AND PROCEDURES. THE CONTRACTOR SHALL PROVIDE ALL MEASURES NECESSARY FOR PROTECTION OF LIFE AND PROPERTY DURING CONSTRUCTION. SUCH MEASURES SHALL INCLUDE, BUT NOT BE LIMITED TO, BRACING, FORMWORK, SHORING, ETC. SITE VISITS BY THE ENGINEER OR HIS REPRESENTATIVE WILL NOT INCLUDE INSPECTION OF THESE ITEMS AND IS FOR STRUCTURAL OBSERVATION OF THE FINISHED STRUCTURE ONLY.
- 4. NOTES AND DETAILS IN THE CONSTRUCTION DRAWINGS SHALL TAKE PRECEDENCE OVER GENERAL NOTES AND TYPICAL DETAILS. WHERE NO DETAILS ARE SHOWN, CONSTRUCTION SHALL CONFORM TO SIMILAR WORK ON THE PROJECT, AND/OR AS PROVIDED FOR IN THE CONTRACT DOCUMENTS. WHERE DISCREPANCIES OCCUR BETWEEN PLANS, DETAILS, GENERAL NOTES, AND SPECIFICATIONS, THE GREATER, MORE STRICT REQUIREMENTS, SHALL GOVERN. IF FURTHER CLARIFICATION IS REQUIRED CONTACT THE ENGINEER OF RECORD.
- 5. SUBSTANTIAL EFFORT HAS BEEN MADE TO PROVIDE ACCURATE DIMENSIONS AND MEASUREMENTS ON THE DRAWINGS TO ASSIST IN THE FABRICATION AND/OR PLACEMENT OF CONSTRUCTION ELEMENTS BUT IT IS THE SOLE RESPONSIBILITY OF THE CONTRACTOR TO FIELD VERIFY THE DIMENSIONS, MEASUREMENTS, AND/OR CLEARANCES SHOWN IN THE CONSTRUCTION DRAWINGS PRIOR TO FABRICATION OR CUTTING OF ANY NEW OR EXISTING CONSTRUCTION ELEMENTS. IF IT IS DETERMINED THAT THERE ARE DISCREPANCIES AND/OR CONFLICTS WITH THE CONSTRUCTION DRAWINGS THE ENGINEER OF RECORD IS TO BE NOTIFIED AS SOON AS POSSIBLE.
- 6. PRIOR TO THE SUBMISSION OF BIDS, THE BIDDING CONTRACTOR SHALL VISIT THE CELL SITE TO FAMILIARIZE WITH THE EXISTING CONDITIONS AND TO CONFIRM THAT THE WORK CAN BE ACCOMPLISHED AS SHOWN ON THE CONSTRUCTION DRAWINGS. ANY DISCREPANCY FOUND SHALL BE BROUGHT TO THE ATTENTION OF CARRIER POC AND TOWER OWNER.
- 7. ALL MATERIALS FURNISHED AND INSTALLED SHALL BE IN STRICT ACCORDANCE WITH ALL APPLICABLE CODES, REGULATIONS AND ORDINANCES. CONTRACTOR SHALL ISSUE ALL APPROPRIATE NOTICES AND COMPLY WITH ALL LAWS, ORDINANCES, RULES, REGULATIONS AND LAWFUL ORDERS OF ANY PUBLIC AUTHORITY REGARDING THE PERFORMANCE OF THE WORK. ALL WORK CARRIED OUT SHALL COMPLY WITH ALL APPLICABLE MUNICIPAL AND UTILITY COMPANY SPECIFICATIONS AND LOCAL JURISDICTIONAL CODES, ORDINANCES AND APPLICABLE REGULATIONS.
- 8. UNLESS NOTED OTHERWISE, THE WORK SHALL INCLUDE FURNISHING MATERIALS, EQUIPMENT, APPURTENANCES AND LABOR NECESSARY TO COMPLETE ALL INSTALLATIONS AS INDICATED ON THE DRAWINGS.
- 9. THE CONTRACTOR SHALL INSTALL ALL EQUIPMENT AND MATERIALS IN ACCORDANCE WITH MANUFACTURER'S RECOMMENDATIONS UNLESS SPECIFICALLY STATED OTHERWISE.
- 10. IF THE SPECIFIED EQUIPMENT CAN NOT BE INSTALLED AS SHOWN ON THESE DRAWINGS, THE CONTRACTOR SHALL PROPOSE AN ALTERNATIVE INSTALLATION FOR APPROVAL BY THE CARRIER AND TOWER OWNER PRIOR TO PROCEEDING WITH ANY SUCH CHANGE OF INSTALLATION
- 11. CONTRACTOR IS TO PERFORM A SITE INVESTIGATION, BEFORE SUBMITTING BIDS, TO DETERMINE THE BEST ROUTING OF ALL CONDUITS FOR POWER, AND TELCO AND FOR GROUNDING CABLES AS SHOWN IN THE POWER, TELCO, AND GROUNDING PLAN DRAWINGS.
- 12. THE CONTRACTOR SHALL PROTECT EXISTING IMPROVEMENTS, PAVEMENTS, CURBS, LANDSCAPING AND STRUCTURES. ANY DAMAGED PART SHALL BE REPAIRED AT CONTRACTOR'S EXPENSE TO THE SATISFACTION OF DISH WIRELESS, L.L.C. AND TOWER OWNER
- 13. CONTRACTOR SHALL LEGALLY AND PROPERLY DISPOSE OF ALL SCRAP MATERIALS SUCH AS COAXIAL CABLES AND OTHER ITEMS REMOVED FROM THE EXISTING FACILITY. ANTENNAS REMOVED SHALL BE RETURNED TO THE OWNER'S DESIGNATED LOCATION.
- 14. CONTRACTOR SHALL LEAVE PREMISES IN CLEAN CONDITION. TRASH AND DEBRIS SHOULD BE REMOVED FROM SITE ON A DAILY BASIS.



5701 SOUTH SANTA FE DRIVE LITTLETON, CO 80120



NB+C ENGINEERING SERVICES, LLC

8601 SIX FORKS ROAD, SUITE 540 RALEIGH, NC 27615 (919) 657-9131

L	DRAWN BY:	CHECKED	BY:	APPROVED	BY:
	JOV	BIW		BI₩	

RFDS REV #:

CONSTRUCTION DOCUMENTS

L						
lΓ	SUBMITTALS					
	REV	DATE	DESCRIPTION			
	Α	08/25/2021	ISSUED FOR REVIEW			
	0	08/30/2021	ISSUED FOR CONSTRUCTION			
Ш						
Ш						
ΙL						
ΙL						



IT IS A VIOLATION OF LAW FOR ANY PERSON, UNLESS THEY ARE ACTING UNDER THE DIRECTIC OF A LICENSED PROFESSIONAL ENGINEER, TO ALTER THIS DOCUMENT.

A&E PROJECT NUMBER

284988-13693144

DISH WIRELESS, L.L.C. PROJECT INFORMATION

BOHVN00002A
79 MOOSE HILL ROAD
GUILFORD, CT 06437

SHEET TITLE

GENERAL NOTES

SHEET NUMBER

CONCRETE, FOUNDATIONS, AND REINFORCING STEEL:

- 1. ALL CONCRETE WORK SHALL BE IN ACCORDANCE WITH THE ACI 301, ACI 318, ACI 336, ASTM A184, ASTM A185 AND THE DESIGN AND CONSTRUCTION SPECIFICATION FOR CAST—IN—PLACE CONCRETE.
- 2. UNLESS NOTED OTHERWISE, SOIL BEARING PRESSURE USED FOR DESIGN OF SLABS AND FOUNDATIONS IS ASSUMED TO BE 1000 psf.
- 3. ALL CONCRETE SHALL HAVE A MINIMUM COMPRESSIVE STRENGTH (f'c) OF 3000 psi AT 28 DAYS, UNLESS NOTED OTHERWISE. NO MORE THAN 90 MINUTES SHALL ELAPSE FROM BATCH TIME TO TIME OF PLACEMENT UNLESS APPROVED BY THE ENGINEER OF RECORD. TEMPERATURE OF CONCRETE SHALL NOT EXCEED 90'f AT TIME OF PLACEMENT.
- 4. CONCRETE EXPOSED TO FREEZE-THAW CYCLES SHALL CONTAIN AIR ENTRAINING ADMIXTURES. AMOUNT OF AIR ENTRAINMENT TO BE BASED ON SIZE OF AGGREGATE AND F3 CLASS EXPOSURE (VERY SEVERE). CEMENT USED TO BE TYPE II PORTLAND CEMENT WITH A MAXIMUM WATER-TO-CEMENT RATIO (W/C) OF 0.45.
- 5. ALL STEEL REINFORCING SHALL CONFORM TO ASTM A615. ALL WELDED WIRE FABRIC (WWF) SHALL CONFORM TO ASTM A185. ALL SPLICES SHALL BE CLASS "B" TENSION SPLICES, UNLESS NOTED OTHERWISE. ALL HOOKS SHALL BE STANDARD 90 DEGREE HOOKS, UNLESS NOTED OTHERWISE. YIELD STRENGTH (Fy) OF STANDARD DEFORMED BARS ARE AS FOLLOWS:

#4 BARS AND SMALLER 40 ksi

#5 BARS AND LARGER 60 ksi

- 6. THE FOLLOWING MINIMUM CONCRETE COVER SHALL BE PROVIDED FOR REINFORCING STEEL UNLESS SHOWN OTHERWISE ON DRAWINGS:
- CONCRETE CAST AGAINST AND PERMANENTLY EXPOSED TO EARTH 3"
- CONCRETE EXPOSED TO EARTH OR WEATHER:
- #6 BARS AND LARGER 2"
- #5 BARS AND SMALLER 1-1/2"
- CONCRETE NOT EXPOSED TO EARTH OR WEATHER:
- SLAB AND WALLS 3/4"
- BEAMS AND COLUMNS 1-1/2"
- 7. A TOOLED EDGE OR A 3/4" CHAMFER SHALL BE PROVIDED AT ALL EXPOSED EDGES OF CONCRETE, UNLESS NOTED OTHERWISE, IN ACCORDANCE WITH ACI 301 SECTION 4.2.4.

ELECTRICAL INSTALLATION NOTES:

- 1. ALL ELECTRICAL WORK SHALL BE PERFORMED IN ACCORDANCE WITH THE PROJECT SPECIFICATIONS, NEC AND ALL APPLICABLE FEDERAL, STATE, AND LOCAL CODES/ORDINANCES.
- 2. CONDUIT ROUTINGS ARE SCHEMATIC. CONTRACTOR SHALL INSTALL CONDUITS SO THAT ACCESS TO EQUIPMENT IS NOT BLOCKED AND TRIP HAZARDS ARE ELIMINATED.
- 3. WIRING, RACEWAY AND SUPPORT METHODS AND MATERIALS SHALL COMPLY WITH THE REQUIREMENTS OF THE NEC.
- 4. ALL CIRCUITS SHALL BE SEGREGATED AND MAINTAIN MINIMUM CABLE SEPARATION AS REQUIRED BY THE NEC.
- 4.1. ALL EQUIPMENT SHALL BEAR THE UNDERWRITERS LABORATORIES LABEL OF APPROVAL, AND SHALL CONFORM TO REQUIREMENT OF THE NATIONAL ELECTRICAL CODE.
- 4.2. ALL OVERCURRENT DEVICES SHALL HAVE AN INTERRUPTING CURRENT RATING THAT SHALL BE GREATER THAN THE SHORT CIRCUIT CURRENT TO WHICH THEY ARE SUBJECTED, 22,000 AIC MINIMUM. VERIFY AVAILABLE SHORT CIRCUIT CURRENT DOES NOT EXCEED THE RATING OF ELECTRICAL EQUIPMENT IN ACCORDANCE WITH ARTICLE 110.24 NEC OR THE MOST CURRENT ADOPTED CODE PRE THE GOVERNING JURISDICTION.
- 5. EACH END OF EVERY POWER PHASE CONDUCTOR, GROUNDING CONDUCTOR, AND TELCO CONDUCTOR OR CABLE SHALL BE LABELED WITH COLOR—CODED INSULATION OR ELECTRICAL TAPE (3M BRAND, 1/2" PLASTIC ELECTRICAL TAPE WITH UV PROTECTION, OR EQUAL). THE IDENTIFICATION METHOD SHALL CONFORM WITH NEC AND OSHA.
- 6. ALL ELECTRICAL COMPONENTS SHALL BE CLEARLY LABELED WITH LAMICOID TAGS SHOWING THEIR RATED VOLTAGE, PHASE CONFIGURATION, WIRE CONFIGURATION, POWER OR AMPACITY RATING AND BRANCH CIRCUIT ID NUMBERS (i.e. PANEL BOARD AND CIRCUIT ID'S).
- 7. PANEL BOARDS (ID NUMBERS) SHALL BE CLEARLY LABELED WITH PLASTIC LABELS.
- 8. TIE WRAPS ARE NOT ALLOWED.
- 9. ALL POWER AND EQUIPMENT GROUND WIRING IN TUBING OR CONDUIT SHALL BE SINGLE COPPER CONDUCTOR (#14 OR LARGER) WITH TYPE THHW, THWN, THWN-2, XHHW, XHHW-2, THW, THW-2, RHW, OR RHW-2 INSULATION UNLESS OTHERWISE SPECIFIED.
- 10. SUPPLEMENTAL EQUIPMENT GROUND WIRING LOCATED INDOORS SHALL BE SINGLE COPPER CONDUCTOR (#6 OR LARGER) WITH TYPE THHW, THWN, THWN-2, XHHW, XHHW-2, THW, THW-2, RHW, OR RHW-2 INSULATION UNLESS OTHERWISE SPECIFIED.
- 11. POWER AND CONTROL WIRING IN FLEXIBLE CORD SHALL BE MULTI-CONDUCTOR, TYPE SOOW CORD (#14 OR LARGER) UNLESS OTHERWISE SPECIFIED.
- 12. POWER AND CONTROL WIRING FOR USE IN CABLE TRAY SHALL BE MULTI-CONDUCTOR, TYPE TC CABLE (#14 OR LARGER), WITH TYPE THHW, THWN, THWN-2, XHHW, XHHW-2, THW, THW-2, RHW, OR RHW-2 INSULATION UNLESS OTHERWISE SPECIFIED.
- 13. ALL POWER AND GROUNDING CONNECTIONS SHALL BE CRIMP-STYLE, COMPRESSION WIRE LUGS AND WIRE NUTS BY THOMAS AND BETTS (OR EQUAL). LUGS AND WIRE NUTS SHALL BE RATED FOR OPERATION NOT LESS THAN 75' C (90' C IF AVAILABLE).
- 14. RACEWAY AND CABLE TRAY SHALL BE LISTED OR LABELED FOR ELECTRICAL USE IN ACCORDANCE WITH NEMA, UL, ANSI/IEEE AND NEC.
- 15. ELECTRICAL METALLIC TUBING (EMT), INTERMEDIATE METAL CONDUIT (IMC), OR RIGID METAL CONDUIT (RMC) SHALL BE USED FOR EXPOSED INDOOR LOCATIONS.

- . ELECTRICAL METALLIC TUBING (EMT) OR METAL-CLAD CABLE (MC) SHALL BE USED FOR CONCEALED INDOOR LOCATIONS.
- 17. SCHEDULE 40 PVC UNDERGROUND ON STRAIGHTS AND SCHEDULE 80 PVC FOR ALL ELBOWS/90s AND ALL APPROVED ABOVE GRADE PVC CONDUIT.
- 18. LIQUID-TIGHT FLEXIBLE METALLIC CONDUIT (LIQUID-TITE FLEX) SHALL BE USED INDOORS AND OUTDOORS, WHERE VIBRATION OCCURS OR FLEXIBILITY IS NEEDED.
- 19. CONDUIT AND TUBING FITTINGS SHALL BE THREADED OR COMPRESSION—TYPE AND APPROVED FOR THE LOCATION USED, SET SCREW FITTINGS ARE NOT ACCEPTABLE.
- 20. CABINETS, BOXES AND WIRE WAYS SHALL BE LABELED FOR ELECTRICAL USE IN ACCORDANCE WITH NEMA, UL, ANSI/IEEE AND THE NEC.
- 21. WIREWAYS SHALL BE METAL WITH AN ENAMEL FINISH AND INCLUDE A HINGED COVER, DESIGNED TO SWING OPEN DOWNWARDS (WIREMOLD SPECMATE WIREWAY).
- 22. SLOTTED WIRING DUCT SHALL BE PVC AND INCLUDE COVER (PANDUIT TYPE E OR EQUAL).
- 23. CONDUITS SHALL BE FASTENED SECURELY IN PLACE WITH APPROVED NON-PERFORATED STRAPS AND HANGERS. EXPLOSIVE DEVICES (i.e. POWDER-ACTUATED) FOR ATTACHING HANGERS TO STRUCTURE WILL NOT BE PERMITTED. CLOSELY FOLLOW THE LINES OF THE STRUCTURE, MAINTAIN CLOSE PROXIMITY TO THE STRUCTURE AND KEEP CONDUITS IN TIGHT ENVELOPES. CHANGES IN DIRECTION TO ROUTE AROUND OBSTACLES SHALL BE MADE WITH CONDUIT OUTLET BODIES. CONDUIT SHALL BE INSTALLED IN A NEAT AND WORKMANLIKE MANNER. PARALLEL AND PERPENDICULAR TO STRUCTURE WALL AND CEILING LINES. ALL CONDUIT SHALL BE FISHED TO CLEAR OBSTRUCTIONS. ENDS OF CONDUITS SHALL BE TEMPORARILY CAPPED FLUSH TO FINISH GRADE TO PREVENT CONCRETE, PLASTER OR DIRT FROM ENTERING. CONDUITS SHALL BE RIGIDLY CLAMPED TO BOXES BY GALVANIZED MALLEABLE IRON BUSHING ON INSIDE AND GALVANIZED MALLEABLE IRON LOCKNUT ON OUTSIDE AND INSIDE.
- 24. EQUIPMENT CABINETS, TERMINAL BOXES, JUNCTION BOXES AND PULL BOXES SHALL BE GALVANIZED OR EPOXY-COATED SHEET STEEL. SHALL MEET OR EXCEED UL 50 AND BE RATED NEMA 1 (OR BETTER) FOR INTERIOR LOCATIONS AND NEMA 3 (OR BETTER) FOR EXTERIOR LOCATIONS.
- 25. METAL RECEPTACLE, SWITCH AND DEVICE BOXES SHALL BE GALVANIZED, EPOXY-COATED OR NON-CORRODING; SHALL MEET OR EXCEED UL 514A AND NEMA OS 1 AND BE RATED NEMA 1 (OR BETTER) FOR INTERIOR LOCATIONS AND WEATHER PROTECTED (WP OR BETTER) FOR EXTERIOR LOCATIONS.
- 26. NONMETALLIC RECEPTACLE, SWITCH AND DEVICE BOXES SHALL MEET OR EXCEED NEMA OS 2 (NEWEST REVISION) AND BE RATED NEMA 1 (OR BETTER) FOR INTERIOR LOCATIONS AND WEATHER PROTECTED (WP OR BETTER) FOR EXTERIOR LOCATIONS.
- 27. THE CONTRACTOR SHALL NOTIFY AND OBTAIN NECESSARY AUTHORIZATION FROM THE CARRIER AND/OR DISH WIRELESS, L.L.C. AND TOWER OWNER BEFORE COMMENCING WORK ON THE AC POWER DISTRIBUTION PANELS.
- 28. THE CONTRACTOR SHALL PROVIDE NECESSARY TAGGING ON THE BREAKERS, CABLES AND DISTRIBUTION PANELS IN ACCORDANCE WITH THE APPLICABLE CODES AND STANDARDS TO SAFEGUARD LIFE AND PROPERTY.
- 29. INSTALL LAMICOID LABEL ON THE METER CENTER TO SHOW "DISH WIRELESS, L.L.C.".
- 30. ALL EMPTY/SPARE CONDUITS THAT ARE INSTALLED ARE TO HAVE A METERED MULE TAPE PULL CORD INSTALLED.



5701 SOUTH SANTA FE DRIVE LITTLETON, CO 80120



NB+C ENGINEERING SERVICES, LLC. 8601 SIX FORKS ROAD, SUITE 540 RALEIGH, NC 27615 (919) 657-9131

JOV BIW BIW	DRAWN BY:	CHECKED E	STE APPROVED BY:
	JOV	BIW	BI₩

RFDS REV #:

CONSTRUCTION DOCUMENTS

ΙГ	SUBMITTALS					
R	ΕV	DATE	DESCRIPTION			
	A	08/25/2021	ISSUED FOR REVIEW			
	0	08/30/2021	ISSUED FOR CONSTRUCTION			
ΙL						
ΙL						



IT IS A VIOLATION OF LAW FOR ANY PERSON, UNLESS THEY ARE ACTING UNDER THE DIRECTIC OF A LICENSED PROFESSIONAL ENGINEER, TO ALTER THIS DOCUMENT.

A&E PROJECT NUMBER

284988-13693144

DISH WIRELESS, L.L.C. PROJECT INFORMATION

BOHVN00002A 79 MOOSE HILL ROAD GUILFORD, CT 06437

SHEET TITLE

GENERAL NOTES

SHFFT NUMBER

GROUNDING NOTES:

- 1. ALL GROUND ELECTRODE SYSTEMS (INCLUDING TELECOMMUNICATION, RADIO, LIGHTNING PROTECTION AND AC POWER GES'S) SHALL BE BONDED TOGETHER AT OR BELOW GRADE, BY TWO OR MORE COPPER BONDING CONDUCTORS IN ACCORDANCE WITH THE NEC.
- 2. THE CONTRACTOR SHALL PERFORM IEEE FALL-OF-POTENTIAL RESISTANCE TO EARTH TESTING (PER IEEE 1100 AND 81) FOR GROUND ELECTRODE SYSTEMS, THE CONTRACTOR SHALL FURNISH AND INSTALL SUPPLEMENTAL GROUND ELECTRODES AS NEEDED TO ACHIEVE A TEST RESULT OF 5 OHMS OR LESS.
- 3. THE CONTRACTOR IS RESPONSIBLE FOR PROPERLY SEQUENCING GROUNDING AND UNDERGROUND CONDUIT INSTALLATION AS TO PREVENT ANY LOSS OF CONTINUITY IN THE GROUNDING SYSTEM OR DAMAGE TO THE CONDUIT AND PROVIDE TESTING RESULTS.
- 4. METAL CONDUIT AND TRAY SHALL BE GROUNDED AND MADE ELECTRICALLY CONTINUOUS WITH LISTED BONDING FITTINGS OR BY BONDING ACROSS THE DISCONTINUITY WITH #6 COPPER WIRE UL APPROVED GROUNDING TYPE CONDUIT CLAMPS.
- 5. METAL RACEWAY SHALL NOT BE USED AS THE NEC REQUIRED EQUIPMENT GROUND CONDUCTOR. STRANDED COPPER CONDUCTORS WITH GREEN INSULATION, SIZED IN ACCORDANCE WITH THE NEC, SHALL BE FURNISHED AND INSTALLED WITH THE POWER CIRCUITS TO BTS FOLIPMENT.
- 6. EACH CABINET FRAME SHALL BE DIRECTLY CONNECTED TO THE MASTER GROUND BAR WITH GREEN INSULATED SUPPLEMENTAL EQUIPMENT GROUND WIRES, #6 STRANDED COPPER OR LARGER FOR INDOOR BTS; #2 BARE SOLID TINNED COPPER FOR OUTDOOR BTS.
- 7. CONNECTIONS TO THE GROUND BUS SHALL NOT BE DOUBLED UP OR STACKED BACK TO BACK CONNECTIONS ON OPPOSITE SIDE OF THE GROUND BUS ARE PERMITTED.
- 8. ALL EXTERIOR GROUND CONDUCTORS BETWEEN EQUIPMENT/GROUND BARS AND THE GROUND RING SHALL BE #2 SOLID TINNED COPPER UNLESS OTHERWISE INDICATED.
- 9. ALUMINUM CONDUCTOR OR COPPER CLAD STEEL CONDUCTOR SHALL NOT BE USED FOR GROUNDING CONNECTIONS.
- 10. USE OF 90' BENDS IN THE PROTECTION GROUNDING CONDUCTORS SHALL BE AVOIDED WHEN 45' BENDS CAN BE ADEQUATELY SUPPORTED.
- 11. EXOTHERMIC WELDS SHALL BE USED FOR ALL GROUNDING CONNECTIONS BELOW GRADE.
- 12. ALL GROUND CONNECTIONS ABOVE GRADE (INTERIOR AND EXTERIOR) SHALL BE FORMED USING HIGH PRESS CRIMPS.
- 13. COMPRESSION GROUND CONNECTIONS MAY BE REPLACED BY EXOTHERMIC WELD CONNECTIONS.
- 14. ICE BRIDGE BONDING CONDUCTORS SHALL BE EXOTHERMICALLY BONDED OR BOLTED TO THE BRIDGE AND THE TOWER GROUND BAR.
- 15. APPROVED ANTIOXIDANT COATINGS (i.e. CONDUCTIVE GEL OR PASTE) SHALL BE USED ON ALL COMPRESSION AND BOLTED GROUND CONNECTIONS.
- 16. ALL EXTERIOR GROUND CONNECTIONS SHALL BE COATED WITH A CORROSION RESISTANT MATERIAL.
- 17. MISCELLANEOUS ELECTRICAL AND NON-ELECTRICAL METAL BOXES, FRAMES AND SUPPORTS SHALL BE BONDED TO THE GROUND RING, IN ACCORDANCE WITH THE NEC.
- 18. BOND ALL METALLIC OBJECTS WITHIN 6 ft OF MAIN GROUND RING WITH (1) #2 BARE SOLID TINNED COPPER GROUND CONDUCTOR.
- 19. GROUND CONDUCTORS USED FOR THE FACILITY GROUNDING AND LIGHTNING PROTECTION SYSTEMS SHALL NOT BE ROUTED THROUGH METALLIC OBJECTS THAT FORM A RING AROUND THE CONDUCTOR, SUCH AS METALLIC CONDUITS, METAL SUPPORT CLIPS OR SLEEVES THROUGH WALLS OR FLOORS. WHEN IT IS REQUIRED TO BE HOUSED IN CONDUIT TO MEET CODE REQUIREMENTS OR LOCAL CONDITIONS, NON-METALLIC MATERIAL SUCH AS PVC CONDUIT SHALL BE USED. WHERE USE OF METAL CONDUIT IS UNAVOIDABLE (i.e., NONMETALLIC CONDUIT PROHIBITED BY LOCAL CODE) THE GROUND CONDUCTOR SHALL BE BONDED TO EACH END OF THE METAL CONDUIT.
- 20. ALL GROUNDS THAT TRANSITION FROM BELOW GRADE TO ABOVE GRADE MUST BE #2 BARE SOLID TINNED COPPER IN 3/4" NON-METALLIC, FLEXIBLE CONDUIT FROM 24" BELOW GRADE TO WITHIN 3" TO 6" OF CAD-WELD TERMINATION POINT. THE EXPOSED END OF THE CONDUIT MUST BE SEALED WITH SILICONE CAULK. (ADD TRANSITIONING GROUND STANDARD DETAIL AS WELL).
- 21. BUILDINGS WHERE THE MAIN GROUNDING CONDUCTORS ARE REQUIRED TO BE ROUTED TO GRADE, THE CONTRACTOR SHALL ROUTE TWO GROUNDING CONDUCTORS FROM THE ROOFTOP, TOWERS, AND WATER TOWERS GROUNDING RING, TO THE EXISTING GROUNDING SYSTEM, THE GROUNDING CONDUCTORS SHALL NOT BE SMALLER THAN 2/O COPPER. ROOFTOP GROUNDING RING SHALL BE BONDED TO THE EXISTING GROUNDING SYSTEM, THE BUILDING STEEL COLUMNS, LIGHTNING PROTECTION SYSTEM, AND BUILDING MAIN WATER LINE (FERROUS OR NONFERROUS METAL PIPING ONLY). DO NOT ATTACH GROUNDING TO FIRE SPRINKLER SYSTEM PIPES.

STRUCTURAL STEEL NOTES:

- 1. STRUCTURAL STEEL SHALL CONFORM TO THE LATEST EDITION OF THE AISC "SPECIFICATION FOR THE DESIGN, FABRICATION AND ERECTION OF STRUCTURAL STEEL FOR BUILDINGS."
- 2. STRUCTURAL STEEL ROLLED SHAPES, PLATES AND BARS SHALL CONFORM TO THE FOLLOWING ASTM DESIGNATIONS:
- A. ASTM A-572, GRADE 50 ALL W SHAPES, UNLESS NOTED OR A992 OTHERWISE
- B. ASTM A-36 ALL OTHER ROLLED SHAPES, PLATES AND BARS UNLESS NOTED OTHERWISE.
- C. ASTM A-500, GRADE B HSS SECTION (SQUARE, RECTANGULAR, AND ROUND)
- D. ASTM A-325, TYPE SC OR N ALL BOLTS FOR CONNECTING STRUCTURAL MEMBERS
- E. ASTM F-1554 07 ALL ANCHOR BOLTS, UNLESS NOTED OTHERWISE
- 3. ALL EXPOSED STRUCTURAL STEEL MEMBERS SHALL BE HOT-DIPPED GALVANIZED AFTER FABRICATION PER ASTM A123. EXPOSED STEEL HARDWARE AND ANCHOR BOLTS SHALL BE GALVANIZED PER ASTM A153 OR B695.
- 4. ALL FIELD CUT SURFACES, FIELD DRILLED HOLES AND GROUND SURFACES WHERE EXISTING PAINT OR GALVANIZATION REMOVAL WAS REQUIRED SHALL BE REPAIRED WITH (2) BRUSHED COATS OF ZRC GALVILITE COLD GALVANIZING COMPOUND PER ASTM A780 AND MANUFACTURER'S RECOMMENDATIONS
- 5. DO NOT DRILL HOLES THROUGH STRUCTURAL STEEL MEMBERS EXCEPT AS SHOWN AND DETAILED ON STRUCTURAL DRAWINGS.
- CONNECTIONS:
- A. ALL WELDING TO BE PERFORMED BY AWS CERTIFIED WELDERS AND CONDUCTED IN ACCORDANCE WITH THE LATEST EDITION OF THE AWS WELDING CODE D1.1.
- B. ALL WELDS SHALL BE INSPECTED VISUALLY. 25% OF WELDS SHALL BE INSPECTED WITH DYE PENETRANT OR MAGNETIC PARTICLE TO MEET THE ACCEPTANCE CRITERIA OF AWS D1.1. REPAIR ALL WELDS AS NECESSARY.
- C. INSPECTION SHALL BE PERFORMED BY AN AWS CERTIFIED WELD INSPECTOR.
- D. IT IS THE CONTRACTORS RESPONSIBILITY TO PROVIDE BURNING/WELDING PERMITS AS REQUIRED BY LOCAL GOVERNING AUTHORITY AND IF REQUIRED SHALL HAVE FIRE DEPARTMENT DETAIL FOR ANY WELDING ACTIVITY.
- E. ALL ELECTRODES TO BE LOW HYDROGEN, MATCHING FILLER METAL, PER AWS D1.1, UNLESS NOTED OTHERWISE.
- F. MINIMUM WELD SIZE TO BE 0.1875 INCH FILLET WELDS, UNLESS NOTED OTHERWISE.
- G. PRIOR TO FIELD WELDING GALVANIZING MATERIAL, CONTRACTOR SHALL GRIND OFF GALVANIZING ½" BEYOND ALL FIELD WELD SURFACES. AFTER WELD AND WELD INSPECTION IS COMPLETE, REPAIR ALL GROUND AND WELDED SURFACES WITH ZRC GALVILITE COLD GALVANIZING COMPOUND PER ASTM A780 AND MANUFACTURERS RECOMMENDATIONS.
- . THE CONTRACTOR SHALL PROVIDE ADEQUATE SHORING AND/OR BRACING WHERE REQUIRED DURING CONSTRUCTION UNTIL ALL
- I. ANY FIELD CHANGES OR SUBSTITUTIONS SHALL HAVE PRIOR APPROVAL FROM THE ENGINEER, AND DISH WIRELESS L.L.C. PROJECT MANAGER IN WRITING



5701 SOUTH SANTA FE DRIVE LITTLETON, CO 80120



NB+C ENGINEERING SERVICES, LLC. 8601 SIX FORKS ROAD, SUITE 540 RALEIGH, NC 27615 (919) 657-9131

JOV BIW BIW	L	DRAWN BY:	CHECKED	BY:	APPROVED	BY:
		JOV	BIW		Bi₩	

RFDS REV #:

CONSTRUCTION DOCUMENTS

П		:	SUBMITTALS
F	REV	DATE	DESCRIPTION
ΙГ	Α	08/25/2021	ISSUED FOR REVIEW
ΙL	0	08/30/2021	ISSUED FOR CONSTRUCTION
ΙL			
ΙL			
L			
ΙL			
١L			



IT IS A VIOLATION OF LAW FOR ANY PERSON, UNLESS THEY ARE ACTING UNDER THE DIRECTIC OF A LICENSED PROFESSIONAL ENGINEER, TO ALTER THIS DOCUMENT.

A&E PROJECT NUMBER

284988-13693144

DISH WIRELESS, L.L.C.
PROJECT INFORMATION
BOHVN00002A
79 MOOSE HILL ROAD

GUILFORD, CT 06437

SHEET TITLE

GENERAL NOTES

SHEET NUMBER



ENGINEERING:

STRUCTURAL ANALYSIS

MOUNT ANALYSIS



Structural Analysis Report

Structure : 109 ft Monopole

ATC Site Name : GUILFORD CT, CT

ATC Asset Number : 284988

Engineering Number : 13693144_C3_02

Proposed Carrier : DISH WIRELESS L.L.C.

Carrier Site Name : BOHVN00002A

Carrier Site Number : BOHVN00002A

Site Location : Moose Hill Road

Guilford, CT 06437

41.267500,-72.716100

County : New Haven

Date : June 28, 2021

Max Usage : 44%

Result : Pass

Prepared By: Cole Melody Koffi

Structural Engineer I

OF CONNECTION OF

COA: PEC.0001553

Reviewed By:



Table of Contents

Introduction	1
Supporting Documents	. 1
Analysis	1
Conclusion	1
Existing and Reserved Equipment	2
Equipment to be Removed	. 2
Proposed Equipment	2
Standard Conditions	. 3
Calculations	Attached



Introduction

The purpose of this report is to summarize results of a structural analysis performed on the 109 ft monopole to reflect the change in loading by DISH WIRELESS L.L.C..

Supporting Documents

Tower Drawings	Nello Drawing #147997, dated December 22, 2014
Foundation Drawing	Nello Drawing #147998, dated October 17, 2014
Geotechnical Report	AEG Site #CT0007, dated June 25, 2014

Analysis

The tower was analyzed using American Tower Corporation's tower analysis software. This program considers an elastic three-dimensional model and second-order effects per ANSI/TIA-222.

Basic Wind Speed:	122 mph (3-Second Gust)		
Basic Wind Speed w/ Ice:	50 mph (3-Second Gust) w/ 1" radial ice concurrent		
Code:	ANSI/TIA-222-H / 2015 IBC / 2018 Connecticut State Building Code		
Exposure Category:	С		
Risk Category:	II		
Topographic Factor Procedure:	Method 1		
Topographic Category:	1		
Crest Height (H):	0 ft		
Spectral Response:	$Ss = 0.20, S_1 = 0.05$		
Site Class:	D - Stiff Soil		

Conclusion

Based on the analysis results, the structure meets the requirements per the applicable codes listed above. The tower and foundation can support the equipment as described in this report.

If you have any questions or require additional information, please contact American Tower via email at Engineering@americantower.com. Please include the American Tower site name, site number, and engineering number in the subject line for any questions.



Existing and Reserved Equipment

Elev.1 (ft)	Qty	Equipment	Mount Type	Lines	Carrier
	3	Ericsson KRY 112 489/2	Collar		
	3	Ericsson Radio 4449 B71 B85A		/C) 1 F /O" Cooy	
108.0	3	RFS APXVAARR24_43-U-NA20	Triangular Platform with	(6) 1 5/8" Coax (3) 1 5/8" Hybriflex	T-MOBILE
	3	Ericsson AIR 21, 1.3M, B4A B2P	Handrails	(3) I 5/8 Hybrillex	
	3	Ericsson AIR 21, 1.3 M, B2A B4P			

Equipment to be Removed

Elev.1 (ft)	Qty	Equipment	Mount Type	Lines	Carrier	
No loading was considered as removed as part of this analysis.						

Proposed Equipment

Elev.1 (ft)	Qty	Equipment	Mount Type	Lines	Carrier
	1	Commscope RDIDC-9181-PF-48			
97.0	3	Fujitsu TA08025-B604	Triangular Platform with	(1) 1.60" (40.6mm)	DISH WIRELESS L.L.C.
97.0	3	Fujitsu TA08025-B605	Handrails	Hybrid	DISH WIKELESS L.L.C.
	3	JMA Wireless MX08FRO665-21			

¹Contracted elevations are shown for appurtenances within contracted installation tolerances. Appurtenances outside of contract limits are shown at installed elevations.

Install proposed line inside the pole shaft.



Standard Conditions

All engineering services performed by A.T. Engineering Service, PLLC are prepared on the basis that the information used is current and correct. This information may consist of, but is not limited to the following:

- Information supplied by the client regarding antenna, mounts and feed line loading
- Information from drawings, design and analysis documents, and field notes in the possession of A.T. Engineering Service, PLLC


It is the responsibility of the client to ensure that the information provided to A.T. Engineering Service, PLLC and used in the performance of our engineering services is correct and complete.

All assets of American Tower Corporation, its affiliates and subsidiaries (collectively "American Tower") are inspected at regular intervals. Based upon these inspections and in the absence of information to the contrary, American Tower assumes that all structures were constructed in accordance with the drawings and specifications.

Unless explicitly agreed by both the client and A.T. Engineering Service, PLLC, all services will be performed in accordance with the current revision of ANSI/TIA-222.

All services are performed, results obtained, and recommendations made in accordance with generally accepted engineering principles and practices. A.T. Engineering Service, PLLC is not responsible for the conclusions, opinions and recommendations made by others based on the information supplied herein.

 $^{\scriptsize @}$ 2007 - 2021 by ATC IP LLC. All rights reserved.

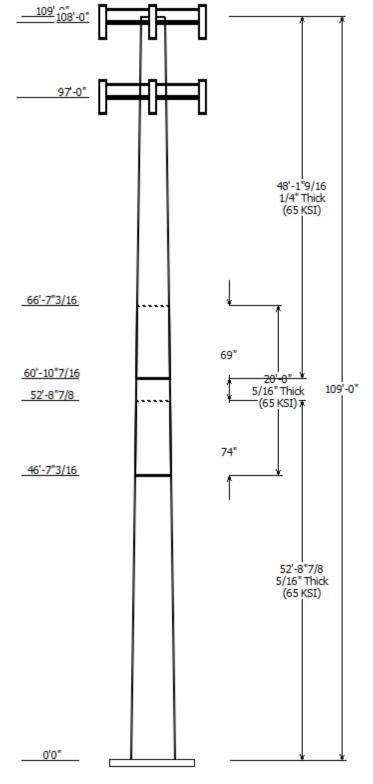

Job Information

Client: DISH WIRELESS L.L.C.

Pole: 284988 Code: ANSI/TIA-222-H

Location : GUILFORD CT, CT

Description : Risk Category : II
Shape : 18 Sides Exposure : C

Height: 109.00 (ft) Topo Method: Method 1

Base Elev (ft): 0.00 Topographic Category: 1

Taper: 0.244999in/ft)

	Sections Properties							
Shaft Section	Length (ft)	Accros	eter (in) ss Flats Bottom	Thick (in)	Joint Type	Overlap Length (in)		Steel Grade (ksi)
1	52.740	42.53	55.45	0.313		0.000	18 Sides	65
2	20.000	39.76	44.66	0.313	Slip Joint	73.688 °	18 Sides	65
3	48.130	29.87	41.66	0.250	Slip Joint	68.750 °	18 Sides	65


Discrete Appurtenance					
Attach Elev (ft)	Force Elev (ft)	Qty	Description		
108.000	108.000	1	Generic Heavy Platform with		
108.000	108.000	3	RFS APXVAARR24_43-U-NA20		
108.000	108.000	3	Ericsson AIR 21, 1.3M, B4A B2P		
108.000	108.000	3	Ericsson AIR 21, 1.3 M, B2A B4		
108.000	108.000	3	Ericsson Radio 4449 B71 B85A		
108.000	108.000	3	Ericsson KRY 112 489/2		
97.000	97.000	3	JMA Wireless MX08FRO665-21		
97.000	97.000	3	Fujitsu TA08025-B605		
97.000	97.000	3	Fujitsu TA08025-B604		
97.000	97.000	1	Commscope RDIDC-9181-PF-48		
97.000	97.000	1	Generic Flat Platform with Han		

Linear Appurtenance						
Elev	(ft)		Exposed			
From	То	Description	To Wind			
0.000	97.000	1.60" (40.6mm)	No			
0.000	108.0	1 5/8" Coax	No			
0.000	108.0	1 5/8" Hybriflex	No			


Load Cases			
1.2D + 1.0W	122 mph with No Ice		
0.9D + 1.0W	122 mph with No Ice (Reduced DL)		
1.2D + 1.0Di + 1.0Wi	50 mph with 1.00 in Radial Ice		
1.2D + 1.0Ev + 1.0Eh	Seismic		
0.9D - 1.0Ev + 1.0Eh	Seismic (Reduced DL)		
1.0D + 1.0W	Serviceability 60 mph		

Reactions					
Load Case	Moment (kip-ft)	Shear (kip)	Axial (kip)		
1.2D + 1.0W	1605.48	20.80	30.36		
0.9D + 1.0W	1597.95	20.80	22.77		
1.2D + 1.0Di + 1.0Wi	392.82	5.31	40.32		
1.2D + 1.0Ev + 1.0Eh	94.82	1.06	30.26		
0.9D - 1.0Ev + 1.0Eh	94.26	1.06	20.86		
1.0D + 1.0W	346.37	4.50	25.32		

Dish Deflections					
Load Case	Attach Elev (ft)	Deflection (in)	Rotation (deg)		
	0.00	0.000	0.000		

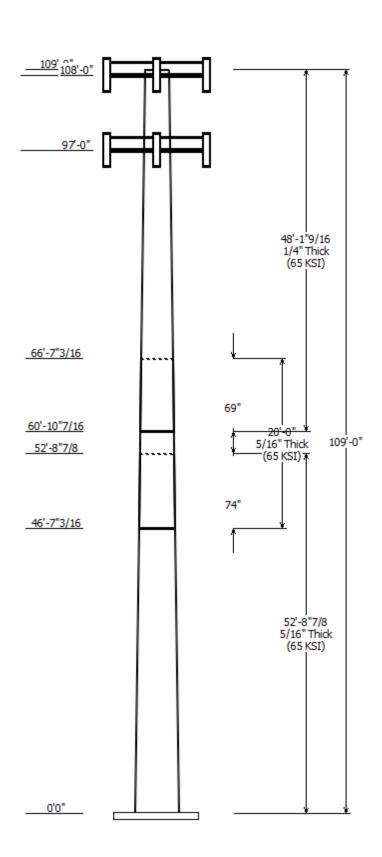

Load Case : 1.2D + 1.0W Max Ratio 43.99% at 0.0 ft

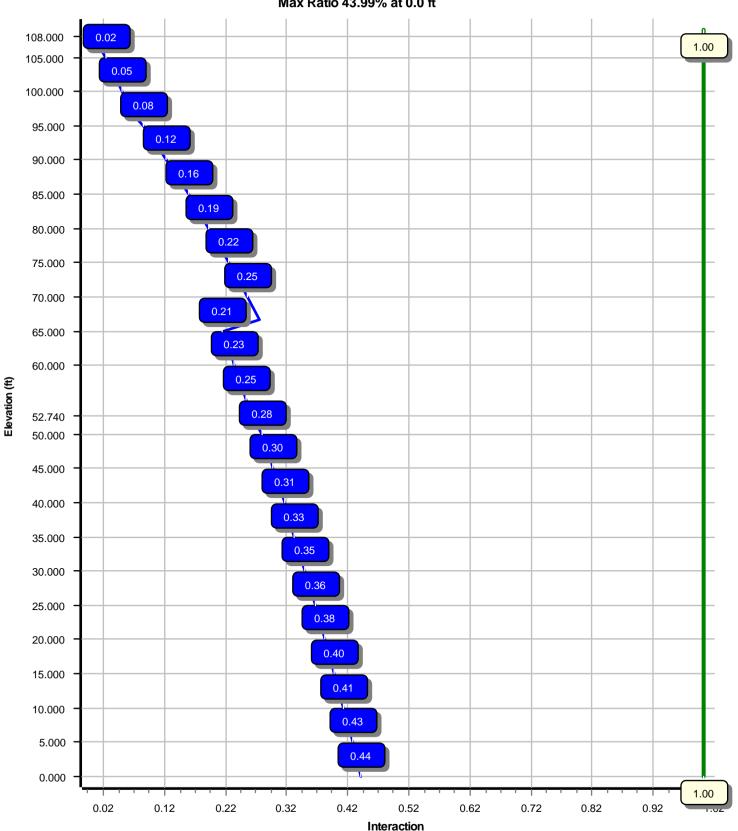

Site Name: GUILFORD CT, CT Engineering Number: 13693144_C3_02 6/28/2021 1:08:57 PM

Customer: DISH WIRELESS L.L.C.

Analysis Parameters

Location: New Haven County, CT Height (ft): 109

 Code :
 ANSI/TIA-222-H
 Base Diameter (in) :
 55.46

 Shape :
 18 Sides
 Top Diameter (in) :
 29.88

Pole Type: Taper Taper (in/ft): 0.245

Pole Manfacturer : Nello Corp Rotation (deg) : 0.00

Kd (non-service): 0.95 Ke:

Ice & Wind Parameters

1.00

Exposure Category: C Design Wind Speed Without Ice: 122 mph

Risk Category: II Design Wind Speed With Ice: 50 mph
Topographic Factor Procedure: Method 1 Operational Wind Speed: 60 mph

Topographic Category: 1 Design Ice Thickness: 1.00 in

Crest Height: 0 ft HMSL: 51.00 ft

Seismic Parameters

Analysis Method: Equivalent Lateral Force Method

Site Class: D - Stiff Soil

Period Based on Rayleigh Method (sec): 1.36

 T_L (sec): p: 1 C_s : 0.042

 S_s : 0.202 S_1 : 0.053 C_s Max: 0.042

 F_a : 1.600 F_v : 2.400 C_s Min: 0.030

 S_{ds} : 0.215 S_{d1} : 0.085

Load Cases

1.2D + 1.0W 122 mph with No Ice

0.9D + 1.0W 122 mph with No Ice (Reduced DL)

1.2D + 1.0Di + 1.0Wi 50 mph with 1.00 in Radial Ice

1.2D + 1.0Ev + 1.0Eh Seismic

0.9D - 1.0Ev + 1.0Eh Seismic (Reduced DL)

1.0D + 1.0W Serviceability 60 mph

© 2007 - 2021 by ATC IP LLC. All rights reserved.

Site Name: GUILFORD CT, CT Engineering Number: 13693144_C3_02 6/28/2021 1:08:57 PM

Code: ANSI/TIA-222-H

Customer: DISH WIRELESS L.L.C.

Site Number: 284988

Shaft Sec	ction Prop	oertie:	S Slip				Bot	ttom –					<u> </u>	op –			
Sect Length Info (ft)		Joint . Type L		Weight (lb)	Dia (in)	Elev (ft)	Area (in ²)	lx (in ⁴)	W/t Ratio	D/t Ratio	Dia (in)	Elev (ft)	Area (in²)	lx (in ⁴)	W/t Ratio	D/t Ratio	Taper (in/ft)
1-18 52.740			0.00	-,	55.45												0.244999
	0.3125 65 0.2500 65	Slip Slip	73.69 68.75		44.66 41.66	46.60 60.87		10932.6 7122.7									0.244999 0.244999
	SI	naft Wei	ight	16,110													

Discrete Appurtenance Properties

Attach Elev (ft)	Description	Qty	Ka	Vert Ecc (ft)	Weight (lb)	No Ice (EPAa ((sf)	Orientation Factor	Weight (lb)		rientation Factor
108.00	Ericsson KRY 112 489/2	3	1.00	0.000	15.40	0.55	9 0.50	26.80	0.898	0.50
108.00	Ericsson Radio 4449 B71 B85A	3	0.75	0.000	75.00	1.65	0.50	113.82	2.198	0.50
108.00	Ericsson AIR 21, 1.3 M, B2A B4P	3	0.75	0.000	83.00	6.04	9 0.71	177.21	7.445	0.71
108.00	Ericsson AIR 21, 1.3M, B4A B2P	3	0.75	0.000	81.50	6.09	2 0.70	175.37	7.489	0.70
108.00	RFS APXVAARR24_43-U-NA20	3	0.75	0.000	127.90	20.243	3 0.63	381.33	22.637	0.63
108.00	Generic Heavy Platform with	1	1.00	0.000	3,750.00	59.800	1.00	5,487.05	76.743	1.00
97.00	Commscope RDIDC-9181-PF-48	1	0.75	0.000	21.90	1.86	7 1.00	58.26	2.442	1.00
97.00	Fujitsu TA08025-B604	3	0.75	0.000	63.90	1.96	2 0.50	101.16	2.550	0.50
97.00	Fujitsu TA08025-B605	3	0.75	0.000	75.00	1.96	2 0.50	115.02	2.550	0.50
97.00	JMA Wireless MX08FRO665-21	3	0.75	0.000	64.50	12.489	9 0.64	228.71	14.284	0.64
97.00	Generic Flat Platform with	1	1.00	0.000	2,500.00	42.400	1.00	3,634.95	55.799	1.00
Totals	Num Loadings:11	27			8,030.50			13,138.51		

<u>Linear Appurtenance Properties</u> Load Case Azimuth (deg): 0

Elev Elev	C	oax	Coax	Max	Dist	Dist		Dist E	xpose	ed
From To		Dia	Wt	Coax /	Between	Between	Azimuth	From	To	
(ft) (ft) Qty	Description (in)	(lb/ft) Flat	Row	Rows (in)	Cols (in)	(deg)	Face (in)	Wind	Carrier
0.00 108.00 6	1 5/8" Coax	1.98	0.82 N	1 0	0.00	0.00	0	0.00	N 7	Г-MOBILE
0.00 108.00 3	1 5/8" Hybriflex	1.98	1.30 N	1 0	0.00	0.00	0	0.00	N 7	Γ-MOBILE
0.00 97.00 1	1 60" (40 6mm) Hybrid	1 60	234 N	I 0	0.00	0.00	Ο	0.00	N I	DISH WIRFLESS

Site Name: GUILFORD CT, CT Engineering Number: 13693144_C3_02 6/28/2021 1:08:57 PM

Customer: DISH WIRELESS L.L.C.

Site Number: 284988

Segment Properties	(Max Len: 5.	ft)				
Seg Top Elev	Flat Thick Dia	Area Ix	W/t	D/t F'y S	Z Weight	
(ft) Description	(in) (in)	(in ²) (in ⁴)	Ratio	Ratio (ksi) (in³)	Z Weight (in³) (lb)	
0.00	0.3125 55.456	54.693 21,012.4	29.53	177.46 66.7 746.3	0.0 0.0	
5.00 10.00	0.3125 54.231 0.3125 53.006	53.478 19,642.9 52.263 18,334.3	28.84 28.15	173.54 67.5 713.4 169.62 68.3 681.3	0.0 920.2 0.0 899.5	
15.00	0.3125 53.000	51.048 17,085.1	27.45	165.70 69.1 649.9	0.0 878.9	
20.00	0.3125 50.556	49.833 15,894.0	26.76	161.78 69.9 619.2	0.0 858.2	
25.00	0.3125 49.331	48.618 14,759.5	26.07	157.86 70.7 589.3	0.0 837.5	
30.00	0.3125 48.106	47.403 13,680.4	25.38	153.94 71.5 560.1	0.0 816.9	
35.00	0.3125 46.881	46.188 12,655.2	24.69	150.02 72.4 531.7	0.0 796.2	
40.00	0.3125 45.656	44.973 11,682.5	24.00	146.10 73.2 504.0	0.0 775.5	
45.00	0.3125 44.431	43.758 10,761.1	23.31	142.18 74.0 477.0	0.0 754.8	
46.60 Bot - Section 2 50.00	0.3125 44.039 0.3125 43.206	43.370 10,476.9 42.543 9,889.3	23.09 22.62	140.93 74.2 468.6 138.26 74.8 450.8	0.0 237.1 0.0 1,001.3	
52.74 Top - Section 1	0.3125 43.200	42.497 9,857.3	22.59	138.11 74.8 449.8	0.0 1,001.3	
55.00	0.3125 42.606	41.948 9,480.1	22.28	136.34 75.2 438.3	0.0 324.7	
60.00	0.3125 41.381	40.733 8,680.0	21.59	132.42 76.0 413.1	0.0 703.4	
60.87 Bot - Section 3	0.3125 41.168	40.522 8,545.5	21.47	131.74 76.2 408.8	0.0 120.3	
65.00	0.3125 40.156	39.518 7,926.2	20.89	128.50 76.8 388.8	0.0 1,018.6	
66.60 Top - Section 2	0.2500 40.264	31.750 6,422.8	26.64	161.06 70.1 314.2	0.0 387.7	
70.00	0.2500 39.431	31.089 6,029.9	26.05	157.72 70.8 301.2	0.0 363.6	
75.00	0.2500 38.206	30.117 5,481.8	25.18	152.82 71.8 282.6	0.0 520.7	
80.00	0.2500 36.981 0.2500 35.756	29.145 4,968.0	24.32 23.46	147.92 72.8 264.6 143.02 73.8 247.2	0.0 504.1	
85.00 90.00	0.2500 33.730	28.173 4,487.3 27.201 4,038.7	23.40	138.12 74.8 230.4	0.0 487.6 0.0 471.1	
95.00	0.2500 34.331	26.229 3,621.1	21.73	133.22 75.8 214.1	0.0 471.1	
97.00	0.2500 32.816	25.840 3,462.4	21.38	131.26 76.3 207.8	0.0 177.2	
100.0	0.2500 32.081	25.257 3,233.2	20.86	128.32 76.9 198.5	0.0 260.8	
105.0	0.2500 30.856	24.285 2,874.1	20.00	123.42 77.9 183.5	0.0 421.5	
108.0	0.2500 30.121	23.702 2,672.0	19.48	120.48 78.5 174.7	0.0 244.9	
109.0	0.2500 29.876	23.507 2,606.8	19.31	119.50 78.7 171.9	0.0 80.3	
					16,109.9	

Site Name: GUILFORD CT, CT Engineering Number: 13693144_C3_02 6/28/2021 1:08:57 PM

Customer: DISH WIRELESS L.L.C.

Load Case: 1.2D + 1.0W 122 mph with No Ice 18 Iterations

Gust Response Factor :1.10 Dead Load Factor :1.20 Wind Load Factor :1.00

Applied Segment Forces Summary

		Shaft Forces Discrete Forces					Linear Fo	orces		Sum o	f Forces		
Seg			Dead	"	Torsion	Moment	Dead		Dead		Dead	Torsion	Moment
Elev		Wind FX	Load	Wind FX	MY	MZ	Load	Wind FX	Load	Wind FX	Load	MY	MZ
(ft)	Description	(lb)	(lb)	(lb)	(lb-ft)	(lb-ft)	(lb)	(lb)	(lb)	(lb)	(lb)	(lb-ft)	(lb)
0.00	·	286.1	0.0				. ,	0.0	0.0	286.1	0.0	0.0	0.0
5.00		565.8	1,104.3					0.0	67.0	565.8	1.171.2	0.0	0.0
10.00		553.1	1,104.3					0.0	67.0	553.1	1,171.2	0.0	0.0
15.00		548.7	1,079.4					0.0	67.0	548.7	1,121.6	0.0	0.0
20.00		558.8	1,034.0					0.0	67.0	558.8	1,096.8	0.0	0.0
		571.8	1,025.0					0.0	67.0	571.8	1,070.8	0.0	0.0
25.00													
30.00		579.6 583.5	980.2 955.4					0.0 0.0	67.0 67.0	579.6 583.5	1,047.2 1,022.4	0.0 0.0	
35.00			930.4							584.6	997.6	0.0	
40.00 45.00		584.6 385.5	930.6					0.0 0.0	67.0 67.0	385.5	977.8	0.0	
46.60	Bot - Section 2		284.5						21.4		305.9		
	Dot - Section 2	293.8						0.0		293.8		0.0	
50.00	Tan Castian 1	361.5	1,201.6					0.0	45.5	361.5	1,247.1	0.0	0.0
52.74	Top - Section 1	293.1	951.5					0.0	36.7	293.1	988.2	0.0	0.0
55.00		422.5	389.6					0.0	30.3	422.5	419.9	0.0	0.0
60.00	Bot - Section 3	340.5	844.0					0.0	67.0	340.5	911.0	0.0	0.0
60.87	DOL - SECTION 3	289.8	144.4					0.0	11.7	289.8	156.0	0.0	0.0
65.00	T C	331.6	1,222.3					0.0	55.3	331.6	1,277.6	0.0	0.0
66.60	Top - Section 2	286.3	465.2					0.0	21.4	286.3	486.6	0.0	0.0
70.00		476.1	436.3					0.0	45.5	476.1	481.8	0.0	0.0
75.00		558.6	624.8					0.0	67.0	558.6	691.8	0.0	0.0
80.00		548.1	605.0					0.0	67.0	548.1	671.9	0.0	0.0
85.00		536.7	585.1					0.0	67.0	536.7	652.1	0.0	
90.00		524.6	565.3					0.0	67.0	524.6	632.2	0.0	0.0
95.00	A	361.0	545.4					0.0	67.0	361.0	612.4	0.0	0.0
97.00	Appurtenance(s)	252.6	212.6	3,308.6	0.0	0.0	3,758.5		26.8	3,561.2	3,997.9	0.0	0.0
100.00		396.5	313.0					0.0	31.8	396.5	344.7	0.0	0.0
105.00		389.7	505.7					0.0	52.9	389.7	558.7	0.0	0.0
108.00	Appurtenance(s)	184.9	293.9	5,646.4	0.0	0.0	5,878.1	0.0	31.8	5,831.3	6,203.8	0.0	0.0
109.00		40.9	96.4					0.0	0.0	40.9	96.4	0.0	0.0
								То	tals:	21,061.3	30,383.9	0.00	0.00

 $^{\mbox{\scriptsize 0}}$ 2007 - 2021 by ATC IP LLC. All rights reserved.

Site Number: 284988 Code: ANSI/TIA-222-H Site Name: GUILFORD CT, CT Engineering Number: 13693144_C3_02 6/28/2021 1:08:58 PM

Customer: DISH WIRELESS L.L.C.

122 mph with No Ice

18 Iterations

Gust Response Factor: 1.10 Dead Load Factor: 1.20 Wind Load Factor: 1.00

Load Case: 1.2D + 1.0W

Calculated Forces

Seg Elev (ft)	Pu FY (-) (kips)	Vu FX (-) (kips)	Tu MY (ft-kips)	Mu MZ (ft-kips) (Mu MX (ft-kips)	Resultant Moment (ft-kips)	(phi Pn (kips)	phi Vn (kips)	phi Tn (ft-kips)	phi Mn (ft-kips)	Total Deflect I (in)	Rotation (deg)	Ratio
0.00	-30.36	-20.80	0.00	-1,605.48	0.00	1,605.48	3,2	81.83	959.87	4,780.50	3,731.72	0.00	0.00	0.440
5.00	-29.16	-20.29	0.00	-1,501.46	0.00	1,501.46	3,2	48.05	938.55	4,570.48	3,610.80	0.06	-0.11	0.425
10.00	-27.98	-19.79	0.00	-1,400.01	0.00	1,400.01	3,2	12.50	917.22	4,365.18	3,489.67	0.22	-0.21	0.410
15.00	-26.82	-19.28	0.00	-1,301.09	0.00	1,301.09	3,1	75.17	895.90	4,164.60	3,368.46	0.50	-0.32	0.395
20.00	-25.69	-18.76	0.00	-1,204.69	0.00	1,204.69	3,1	36.05	874.58	3,968.73	3,247.31	0.89	-0.42	0.380
25.00	-24.59	-18.22	0.00	-1,110.89	0.00	1,110.89	3,0	95.17	853.25	3,777.58	3,126.34	1.38	-0.52	0.364
30.00	-23.52	-17.68	0.00	-1,019.76	0.00	1,019.76	3,0	52.50	831.93	3,591.15	3,005.71	1.99	-0.63	0.347
35.00	-22.48	-17.12	0.00	-931.38	0.00	931.38	3,0	08.05	810.61	3,409.44	2,885.53	2.70	-0.73	0.331
40.00	-21.46	-16.56	0.00	-845.78	0.00	845.78	2,9	61.83	789.28	3,232.44	2,765.96	3.51	-0.83	0.313
45.00	-20.47	-16.18	0.00	-762.99	0.00	762.99	,	13.83		3,060.17	, -	4.43	-0.92	0.296
46.60	-20.16	-15.90		-737.10	0.00	737.10		98.10		3,006.05		4.75	-0.96	0.290
50.00	-18.90	-15.54		-683.03	0.00	683.03		64.05		2,892.61		5.46	-1.02	0.277
52.74	-17.91	-15.24	0.00	-640.46	0.00	640.46	2,8	62.14	745.83	2,886.36	2,524.70	6.06	-1.07	0.260
55.00	-17.48	-14.83	0.00	-606.02	0.00	606.02	2,8	39.02	736.19	2,812.26	2,471.71	6.58	-1.12	0.252
60.00	-16.56	-14.49	0.00	-531.87	0.00	531.87		86.60		2,651.72	,	7.79	-1.20	0.232
60.87	-16.40	-14.20	0.00	-519.27	0.00	519.27		77.29		2,624.27		8.01	-1.22	0.229
65.00	-15.12	-13.86	0.00	-460.61	0.00	460.61		32.39		2,495.91	•	9.10	-1.28	0.212
66.60	-14.63	-13.57	0.00	-438.45	0.00	438.45		02.34		2,013.77		9.53	-1.31	0.273
70.00	-14.14	-13.10		-392.30	0.00	392.30		79.98		1,930.79	,	10.49	-1.36	0.253
75.00	-13.45	-12.54		-326.80	0.00	326.80		45.62		1,811.96		11.96	-1.45	0.222
80.00	-12.78	-11.99	0.00	-264.09	0.00	264.09	1,9	09.49	511.49	1,696.90	1,444.63	13.52	-1.52	0.190
85.00	-12.13	-11.45	0.00	-204.12	0.00	204.12	, -	71.57		1,585.61	,	15.15	-1.59	0.156
90.00	-11.50	-10.92	0.00	-146.86	0.00	146.86	1,8	31.88	477.38	1,478.10	1,292.85	16.85	-1.65	0.120
95.00	-10.89	-10.55	0.00	-92.25	0.00	92.25	1,7	90.40	460.32	1,374.36	1,218.10	18.60	-1.69	0.082
97.00	-7.00	-6.87	0.00	-71.16	0.00	71.16	1,7	73.32	453.50	1,333.92	1,188.45	19.31	-1.70	0.064
100.00	-6.67	-6.47	0.00	-50.55	0.00	50.55		47.15		1,274.40		20.39	-1.72	0.048
105.00	-6.12	-6.06	0.00	-18.22	0.00	18.22	1,7	02.13		1,178.21		22.19	-1.73	0.021
108.00	-0.10	-0.04	0.00	-0.04	0.00	0.04	1,6	74.26		1,122.31		23.28	-1.73	0.000
109.00	0.00	-0.04	0.00	0.00	0.00	0.00	1,6	64.82	412.55	1,103.97	1,014.25	23.65	-1.73	0.000

Site Name: GUILFORD CT, CT Engineering Number: 13693144_C3_02 6/28/2021 1:08:58 PM

Customer: DISH WIRELESS L.L.C.

122 mph with No Ice (Reduced DL)

18 Iterations

Gust Response Factor :1.10 Dead Load Factor :0.90 Wind Load Factor :1.00

Load Case: 0.9D + 1.0W

Applied Segment Forces Summary

		Shaft F	ft Forces Discrete Forces				Linear Fo	orces		Sum o	f Forces		
Seg			Dead		Torsion	Moment	Dead		Dead		Dead	Torsion	Moment
Elev		Wind FX	Load	Wind FX	MY	MZ	Load	Wind FX	Load	Wind FX	Load	MY	MZ
(ft)	Description	(lb)	(lb)	(lb)	(lb-ft)	(lb-ft)	(lb)	(lb)	(lb)	(lb)	(lb)	(lb-ft)	(lb)
0.00		286.1	0.0					0.0	0.0	286.1	0.0	0.0	0.0
5.00		565.8	828.2					0.0	50.2	565.8	878.4	0.0	0.0
10.00		553.1	809.6					0.0	50.2	553.1	859.8	0.0	0.0
15.00		548.7	791.0					0.0	50.2	548.7	841.2	0.0	0.0
20.00		558.8	772.4					0.0	50.2	558.8	822.6	0.0	0.0
25.00		571.8	753.8					0.0	50.2	571.8	804.0	0.0	0.0
30.00		579.6	735.2					0.0	50.2	579.6	785.4	0.0	0.0
35.00		583.5	716.6					0.0	50.2	583.5	766.8	0.0	0.0
40.00		584.6	698.0					0.0	50.2	584.6	748.2	0.0	0.0
45.00		385.5	679.4					0.0	50.2	385.5	729.6	0.0	0.0
46.60	Bot - Section 2	293.8	213.4					0.0	16.1	293.8	229.4	0.0	0.0
50.00		361.5	901.2					0.0	34.2	361.5	935.3	0.0	0.0
52.74	Top - Section 1	293.1	713.6					0.0	27.5	293.1	741.1	0.0	0.0
55.00	·	422.5	292.2					0.0	22.7	422.5	314.9	0.0	0.0
60.00		340.5	633.0					0.0	50.2	340.5	683.3	0.0	0.0
60.87	Bot - Section 3	289.8	108.3					0.0	8.7	289.8	117.0	0.0	0.0
65.00		331.6	916.7					0.0	41.5	331.6	958.2	0.0	0.0
66.60	Top - Section 2	286.3	348.9					0.0	16.1	286.3	365.0	0.0	0.0
70.00	·	476.1	327.2					0.0	34.2	476.1	361.4	0.0	0.0
75.00		558.6	468.6					0.0	50.2	558.6	518.8	0.0	0.0
80.00		548.1	453.7					0.0	50.2	548.1	503.9	0.0	0.0
85.00		536.7	438.8					0.0	50.2	536.7	489.1	0.0	0.0
90.00		524.6	424.0					0.0	50.2	524.6	474.2	0.0	0.0
95.00		361.0	409.1					0.0	50.2	361.0	459.3	0.0	0.0
97.00	Appurtenance(s)	252.6	159.5	3,308.6	0.0	0.0	2,818.9	0.0	20.1	3,561.2	2,998.4	0.0	0.0
100.00		396.5	234.7	.,			, -	0.0	23.8	396.5	258.5	0.0	0.0
105.00		389.7	379.3					0.0	39.7	389.7	419.0	0.0	0.0
108.00	Appurtenance(s)	184.9	220.4	5,646.4	0.0	0.0	4,408.6		23.8	5,831.3	4,652.8	0.0	0.0
109.00	., , , ,	40.9	72.3	-,			.,	0.0	0.0	40.9	72.3	0.0	0.0
								То	tals:	21,061.3	22,787.9	0.00	0.00

© 2007 - 2021 by ATC IP LLC. All rights reserved.

Site Name: GUILFORD CT, CT Engineering Number: 13693144_C3_02 6/28/2021 1:08:59 PM

Customer: DISH WIRELESS L.L.C.

122 mph with No Ice (Reduced DL)

Code: ANSI/TIA-222-H

18 Iterations

Gust Response Factor :1.10 Dead Load Factor :0.90 Wind Load Factor :1.00

Load Case: 0.9D + 1.0W

Calculated Forces

Site Number: 284988

Seg Elev (ft)	Pu FY (-) (kips)	Vu FX (-) (kips)	Tu MY (ft-kips)	Mu MZ (ft-kips)	Mu MX (ft-kips)	Resultant Moment (ft-kips)	phi Pn (kips)	phi Vn (kips)	phi Tn (ft-kips)	phi Mn (ft-kips)	Total Deflect ((in)	Rotation (deg)	Ratio
0.00	-22.77	-20.80	0.00	-1,597.95	0.00	1,597.95	3,281.83	959.87	4,780.50	3,731.72	0.00	0.00	0.436
5.00	-21.85	-20.27	0.00	-1,493.97	0.00	1,493.97	3,248.05	938.55	4,570.48	3,610.80	0.06	-0.10	0.421
10.00	-20.96	-19.75	0.00	-1,392.63	0.00	1,392.63	3,212.50	917.22	4,365.18	3,489.67	0.22	-0.21	0.406
15.00	-20.09	-19.24	0.00	-1,293.87	0.00	1,293.87	3,175.17	895.90	4,164.60	3,368.46	0.50	-0.31	0.391
20.00	-19.23	-18.71	0.00	-1,197.69	0.00	1,197.69	3,136.05	874.58	3,968.73	3,247.31	0.88	-0.42	0.375
25.00	-18.40	-18.16	0.00	-1,104.15	0.00	1,104.15	3,095.17	853.25	3,777.58	3,126.34	1.38	-0.52	0.360
30.00	-17.59	-17.61	0.00	-1,013.35	0.00	1,013.35	3,052.50	831.93	3,591.15	3,005.71	1.98	-0.62	0.343
35.00	-16.80	-17.04	0.00	-925.32	0.00	925.32	3,008.05	810.61	3,409.44	2,885.53	2.68	-0.72	0.327
40.00	-16.03	-16.47	0.00	-840.11	0.00	840.11	2,961.83	789.28	3,232.44	2,765.96	3.50	-0.82	0.310
45.00	-15.29	-16.10	0.00	-757.74	0.00	757.74	2,913.83	767.96	3,060.17	2,647.11	4.41	-0.92	0.292
46.60	-15.05	-15.81	0.00	-732.00	0.00	732.00	2,898.10		3,006.05		4.72	-0.95	0.286
50.00	-14.11	-15.45	0.00	-678.23	0.00	678.23	2,864.05	746.64	2,892.61	2,529.14	5.43	-1.02	0.274
52.74	-13.36	-15.15	0.00	-635.91	0.00	635.91	2,862.14	745.83	2,886.36	2,524.70	6.02	-1.07	0.257
55.00	-13.04	-14.74	0.00	-601.66	0.00	601.66	2,839.02	736.19	2,812.26	2,471.71	6.54	-1.11	0.248
60.00	-12.35	-14.39	0.00	-527.97	0.00	527.97	2,786.60	714.87	2,651.72	2,355.29	7.75	-1.19	0.229
60.87	-12.23	-14.11	0.00	-515.45	0.00	515.45	2,777.29		2,624.27		7.97	-1.21	0.226
65.00	-11.27	-13.77	0.00	-457.17	0.00	457.17	2,732.39	693.55	2,495.91	2,240.06	9.05	-1.28	0.209
66.60	-10.90	-13.48	0.00	-435.15	0.00	435.15	2,002.34	557.21	2,013.77	1,651.20	9.48	-1.30	0.270
70.00	-10.53	-13.01	0.00	-389.31	0.00	389.31	1,979.98	545.61	1,930.79	1,598.56	10.43	-1.35	0.249
75.00	-10.01	-12.45	0.00	-324.26	0.00	324.26	1,945.62	528.55	1,811.96	1,521.39	11.89	-1.44	0.219
80.00	-9.51	-11.90	0.00	-262.00	0.00	262.00	1,909.49	511.49	1,696.90	1,444.63	13.44	-1.51	0.187
85.00	-9.02	-11.36	0.00	-202.49	0.00	202.49	1,871.57	494.44	1,585.61	1,368.40	15.06	-1.58	0.153
90.00	-8.55	-10.83	0.00	-145.67	0.00	145.67	1,831.88	477.38	1,478.10	1,292.85	16.75	-1.64	0.118
95.00	-8.10	-10.46	0.00	-91.51	0.00	91.51	1,790.40	460.32	1,374.36	1,218.10	18.49	-1.68	0.080
97.00	-5.20	-6.82	0.00	-70.59	0.00	70.59	1,773.32	453.50	1,333.92	1,188.45	19.19	-1.69	0.063
100.00	-4.95	-6.41	0.00	-50.14	0.00	50.14	1,747.15	443.26	1,274.40	1,144.29	20.26	-1.71	0.047
105.00	-4.55	-6.01	0.00	-18.08	0.00	18.08	1,702.13	426.20	1,178.21	1,071.56	22.06	-1.72	0.020
108.00	-0.07	-0.04	0.00	-0.04	0.00	0.04	1,674.26	415.97	1,122.31	1,028.50	23.14	-1.72	0.000
109.00	0.00	-0.04	0.00	0.00	0.00	0.00	1,664.82	412.55	1,103.97	1,014.25	23.50	-1.72	0.000

Site Name: GUILFORD CT, CT Engineering Number: 13693144_C3_02 6/28/2021 1:08:59 PM

Customer: DISH WIRELESS L.L.C.

Load Case: 1.2D + 1.0Di + 1.0Wi 50 mph with 1.00 in Radial Ice 17 Iterations

Dead Load Factor :1.20 Ice Importance Factor :1.00 Wind Load Factor :1.00

Applied Segment Forces Summary

		Shaft F	orces		Discret	e Forces		Linear Fo	orces		Sum of	Forces	
Seg			Dead	'	Torsion	Moment	Dead		Dead		Dead	Torsion	Moment
Elev		Wind FX	Load	Wind FX	MY	MZ	Load	Wind FX	Load	Wind FX	Load	MY	MZ
(ft)	Description	(lb)	(lb)	(lb)	(lb-ft)	(lb-ft)	(lb)	(lb)	(lb)	(lb)	(lb)	(lb-ft)	(lb)
(11)	Везеприон	(15)	(10)	(16)	(16 11)	(ID It)	(10)	(16)	(10)	(16)	(16)	(ID-It)	(15)
0.00		81.2	0.0					0.0	0.0	81.2	0.0	0.0	0.0
5.00		160.9	1,370.5					0.0	67.0	160.9	1,437.5	0.0	0.0
10.00		157.7	1,370.5					0.0	67.0	157.7	1,437.4	0.0	0.0
15.00		156.8	1,354.2					0.0	67.0	156.8	1,421.2	0.0	0.0
20.00		160.0	1,332.6					0.0	67.0	160.0	1,399.6	0.0	0.0
25.00		164.0	1,308.3					0.0	67.0	164.0	1,375.2	0.0	0.0
30.00		166.5	1,282.2					0.0	67.0	166.5	1,349.1	0.0	0.0
35.00		167.9	1,254.9					0.0	67.0	167.9	1,321.9	0.0	0.0
40.00		168.5	1,226.7					0.0	67.0	168.5	1,293.7	0.0	0.0
45.00		111.2	1,197.9					0.0	67.0	111.2	1,264.8	0.0	0.0
46.60	Bot - Section 2	84.9	377.8					0.0	21.4	84.9	399.3	0.0	0.0
50.00		104.5	1,400.2					0.0	45.5	104.5	1,445.7	0.0	0.0
52.74	Top - Section 1	84.8	1,110.1					0.0	36.7	84.8	1,146.8	0.0	0.0
55.00	•	122.4	519.5					0.0	30.3	122.4	549.7	0.0	0.0
60.00		98.7	1,125.1					0.0	67.0	98.7	1,192.0	0.0	0.0
60.87	Bot - Section 3	84.1	193.3					0.0	11.7	84.1	204.9	0.0	0.0
65.00		96.3	1,452.6					0.0	55.3	96.3	1,507.9	0.0	0.0
66.60	Top - Section 2	83.2	553.9					0.0	21.4	83.2	575.3	0.0	0.0
70.00	•	138.6	621.9					0.0	45.5	138.6	667.4	0.0	0.0
75.00		162.9	891.1					0.0	67.0	162.9	958.0	0.0	0.0
80.00		160.1	864.7					0.0	67.0	160.1	931.6	0.0	0.0
85.00		157.2	838.1					0.0	67.0	157.2	905.1	0.0	0.0
90.00		154.0	811.3					0.0	67.0	154.0	878.3	0.0	0.0
95.00		106.2	784.4					0.0	67.0	106.2	851.4	0.0	0.0
97.00	Appurtenance(s)	74.4	307.2	704.6	0.0	0.0	5,228.3	0.0	26.8	779.1	5,562.3	0.0	0.0
100.00	• • • • • • • • • • • • • • • • • • • •	117.0	452.1				,	0.0	31.8	117.0	483.9	0.0	0.0
105.00		115.2	730.1					0.0	52.9	115.2	783.0	0.0	0.0
108.00	Appurtenance(s)	55.5	425.9	1,170.7	0.0	0.0	8,376.1	0.0	31.8	1,226.3	8,833.7	0.0	0.0
109.00		12.9	140.1	.,	0		2,2:3	0.0	0.0	12.9	140.1	0.0	0.0
									tals:		40,316.8	0.00	0.00
								10		,	.,		

Site Name: GUILFORD CT, CT Engineering Number: 13693144_C3_02 6/28/2021 1:09:00 PM

Customer: DISH WIRELESS L.L.C.

Load Case: 1.2D + 1.0Di + 1.0Wi 50 mph with 1.00 in Radial Ice 17 Iterations

Dead Load Factor :1.20 Ice Importance Factor :1.00

Wind Load Factor : 1.00

Calculated Forces

Seg Elev (ft)	Pu FY (-) (kips)	Vu FX (-) (kips)	Tu MY (ft-kips)	Mu MZ (ft-kips) (Mu MX (ft-kips)	Resultant Moment (ft-kips)	phi Pn (kips)	phi Vn (kips)	phi Tn (ft-kips)	phi Mn (ft-kips)	Total Deflect (in)	Rotation (deg)	Ratio
0.00	-40.32	-5.31	0.00	-392.82	0.00	392.82	3,281.83	959.87	4,780.50	3,731.72	0.00	0.00	0.118
5.00	-38.88	-5.17	0.00	-366.27	0.00	366.27	3,248.05	938.55	4,570.48	3,610.80	0.01	-0.03	0.113
10.00	-37.44	-5.02	0.00	-340.44	0.00	340.44	3,212.50	917.22	4,365.18	3,489.67	0.05	-0.05	0.109
15.00	-36.01	-4.88	0.00	-315.31	0.00	315.31	3,175.17	895.90	4,164.60	3,368.46	0.12	-0.08	0.105
20.00	-34.61	-4.74	0.00	-290.90	0.00	290.90	3,136.05	874.58	3,968.73	3,247.31	0.22	-0.10	0.101
25.00	-33.23	-4.58	0.00	-267.23	0.00	267.23	3,095.17	853.25	3,777.58	3,126.34	0.34	-0.13	0.096
30.00	-31.88	-4.43	0.00	-244.32	0.00	244.32	3,052.50	831.93	3,591.15	3,005.71	0.48	-0.15	0.092
35.00	-30.56	-4.27	0.00	-222.18	0.00	222.18	3,008.05	810.61	3,409.44	2,885.53	0.66	-0.18	0.087
40.00	-29.27	-4.11	0.00	-200.85	0.00	200.85	2,961.83	789.28	3,232.44	2,765.96	0.85	-0.20	0.083
45.00	-28.00	-4.00	0.00	-180.31	0.00	180.31	2,913.83	767.96	3,060.17	2,647.11	1.07	-0.22	0.078
46.60	-27.60	-3.92	0.00	-173.92	0.00	173.92	2,898.10	761.14	3,006.05	2,609.27	1.15	-0.23	0.076
50.00	-26.15	-3.81	0.00	-160.60	0.00	160.60	2,864.05	746.64	2,892.61	2,529.14	1.32	-0.25	0.073
52.74	-25.01	-3.73	0.00	-150.15	0.00	150.15	2,862.14	745.83	2,886.36	2,524.70	1.47	-0.26	0.068
55.00	-24.46	-3.61	0.00	-141.72	0.00	141.72	2,839.02	736.19	2,812.26	2,471.71	1.59	-0.27	0.066
60.00	-23.27	-3.51	0.00	-123.67	0.00	123.67	2,786.60	714.87	2,651.72	2,355.29	1.88	-0.29	0.061
60.87	-23.06	-3.43	0.00	-120.62	0.00	120.62	2,777.29	711.16	2,624.27	2,335.14	1.93	-0.29	0.060
65.00	-21.55	-3.33	0.00	-106.46	0.00	106.46	2,732.39	693.55	2,495.91	2,240.06	2.19	-0.31	0.055
66.60	-20.98	-3.25	0.00	-101.13	0.00	101.13	2,002.34	557.21	2,013.77	1,651.20	2.30	-0.31	0.072
70.00	-20.31	-3.11	0.00	-90.10	0.00	90.10	1,979.98	545.61	1,930.79	1,598.56	2.52	-0.32	0.067
75.00	-19.35	-2.95	0.00	-74.55	0.00	74.55	1,945.62	528.55	1,811.96	1,521.39	2.88	-0.34	0.059
80.00	-18.42	-2.79	0.00	-59.82	0.00	59.82	1,909.49	511.49	1,696.90	1,444.63	3.25	-0.36	0.051
85.00	-17.52	-2.63	0.00	-45.88	0.00	45.88	1,871.57	494.44	1,585.61	1,368.40	3.63	-0.38	0.043
90.00	-16.64	-2.47	0.00	-32.75	0.00	32.75	1,831.88	477.38	1,478.10	1,292.85	4.04	-0.39	0.034
95.00	-15.79	-2.36	0.00	-20.39	0.00	20.39	1,790.40	460.32	1,374.36	1,218.10	4.45	-0.40	0.026
97.00	-10.23	-1.54	0.00	-15.67	0.00	15.67	1,773.32	453.50	1,333.92	1,188.45	4.62	-0.40	0.019
100.00	-9.75	-1.42	0.00	-11.04	0.00	11.04	1,747.15	443.26	1,274.40	1,144.29	4.87	-0.40	0.015
105.00	-8.96	-1.30	0.00	-3.92	0.00	3.92	1,702.13	426.20	1,178.21	1,071.56	5.30	-0.41	0.009
108.00	-0.14	-0.01	0.00	-0.01	0.00	0.01	1,674.26	415.97	1,122.31	1,028.50	5.55	-0.41	0.000
109.00	0.00	-0.01	0.00	0.00	0.00	0.00	1,664.82	412.55	1,103.97	1,014.25	5.64	-0.41	0.000

Site Name: GUILFORD CT, CT Engineering Number: 13693144_C3_02 6/28/2021 1:09:00 PM

Customer: DISH WIRELESS L.L.C.

<u>Load Case:</u> 1.0D + 1.0W Serviceability 60 mph 17 Iterations

Gust Response Factor :1.10 Dead Load Factor :1.00 Wind Load Factor :1.00

Applied Segment Forces Summary

		Shaft F	Discret	e Forces		Linear Fo	orces		Sum o	f Forces			
Seg			Dead		Torsion	Moment	Dead		Dead		Dead	Torsion	Moment
Elev		Wind FX	Load	Wind FX	MY	MZ	Load	Wind FX	Load	Wind FX	Load	MY	MZ
(ft)	Description	(lb)	(lb)	(lb)	(lb-ft)	(lb-ft)	(lb)	(lb)	(lb)	(lb)	(lb)	(lb-ft)	(lb)
	·						. ,					• •	
0.00		61.9	0.0					0.0	0.0	61.9	0.0	0.0	0.0
5.00		122.5	920.2					0.0	55.8	122.5	976.0	0.0	0.0
10.00		119.7	899.5					0.0	55.8	119.7	955.3	0.0	0.0
15.00		118.8	878.9					0.0	55.8	118.8	934.7	0.0	0.0
20.00		120.9	858.2					0.0	55.8	120.9	914.0	0.0	0.0
25.00		123.7	837.5					0.0	55.8	123.7	893.3	0.0	0.0
30.00		125.4	816.9					0.0	55.8	125.4	872.7	0.0	
35.00		126.3	796.2					0.0	55.8	126.3	852.0	0.0	
40.00		126.5	775.5					0.0	55.8	126.5	831.3	0.0	
45.00		83.4	754.8					0.0	55.8	83.4	810.6	0.0	
46.60	Bot - Section 2	63.6	237.1					0.0	17.8	63.6	254.9	0.0	0.0
50.00		78.2	1,001.3					0.0	38.0	78.2	1,039.3	0.0	0.0
52.74	Top - Section 1	63.4	792.9					0.0	30.6	63.4	823.5	0.0	0.0
55.00		91.4	324.7					0.0	25.2	91.4	349.9	0.0	0.0
60.00		73.7	703.4					0.0	55.8	73.7	759.2	0.0	0.0
60.87	Bot - Section 3	62.7	120.3					0.0	9.7	62.7	130.0	0.0	0.0
65.00		71.8	1,018.6					0.0	46.1	71.8	1,064.7	0.0	0.0
66.60	Top - Section 2	62.0	387.7					0.0	17.8	62.0	405.5	0.0	0.0
70.00	·	103.0	363.6					0.0	38.0	103.0	401.5	0.0	0.0
75.00		120.9	520.7					0.0	55.8	120.9	576.5	0.0	0.0
80.00		118.6	504.1					0.0	55.8	118.6	559.9	0.0	0.0
85.00		116.2	487.6					0.0	55.8	116.2	543.4	0.0	
90.00		113.5	471.1					0.0	55.8	113.5	526.9	0.0	0.0
95.00		78.1	454.5					0.0	55.8	78.1	510.3	0.0	0.0
97.00	Appurtenance(s)	54.7	177.2	716.0	0.0	0.0	3,132.1	0.0	22.3	770.7	3,331.6	0.0	0.0
100.00	1,	85.8	260.8	710.0	0.0	0.0	0,102.1	0.0	26.5	85.8	287.3	0.0	0.0
105.00		84.3	421.5					0.0	44.1	84.3	465.6	0.0	0.0
103.00	Appurtenance(s)	40.0	244.9	1,221.9	0.0	0.0	4,898.4		26.5	1,261.9	5,169.8	0.0	0.0
108.00	rippur teriai ree(3)	8.9	80.3	1,441.7	0.0	5 0.0	+,070.4	0.0	0.0	8.9	80.3	0.0	0.0
109.00		0.9	00.3										
								То	tals:	4,557.89	25,319.9	0.00	0.00

© 2007 - 2021 by ATC IP LLC. All rights reserved.

Site Name: GUILFORD CT, CT Engineering Number: 13693144_C3_02 6/28/2021 1:09:01 PM

Code: ANSI/TIA-222-H

Customer: DISH WIRELESS L.L.C.

Serviceability 60 mph

17 Iterations

Gust Response Factor :1.10 Dead Load Factor :1.00 Wind Load Factor :1.00

Load Case: 1.0D + 1.0W

Calculated Forces

Site Number: 284988

Seg Elev (ft)	Pu FY (-) (kips)	Vu FX (-) (kips)	Tu MY (ft-kips)	Mu MZ (ft-kips)	Mu MX (ft-kips)	Resultant Moment (ft-kips)	phi Pn (kips	phi Vn) (kips)	phi Tn (ft-kips)	phi Mn (ft-kips)	Total Deflect (in)	Rotation (deg)	Ratio
0.00	-25.32	-4.50	0.00	-346.37	0.00	346.37	3,281.83	3 959.87	4,780.50	3,731.72	0.00	0.00	0.101
5.00	-24.34	-4.39	0.00	-323.86	0.00	323.86	3,248.0	938.55	4,570.48	3,610.80	0.01	-0.02	0.097
10.00	-23.38	-4.28	0.00	-301.93	0.00	301.93	3,212.50		4,365.18	•	0.05	-0.05	0.094
15.00	-22.45	-4.17	0.00	-280.54	0.00	280.54	3,175.1		4,164.60	•	0.11	-0.07	0.090
20.00	-21.53	-4.05	0.00	-259.72	0.00	259.72	3,136.0		3,968.73		0.19	-0.09	0.087
25.00	-20.64	-3.93	0.00	-239.46	0.00	239.46	3,095.1	7 853.25	3,777.58	3,126.34	0.30	-0.11	0.083
30.00	-19.76	-3.81	0.00	-219.78	0.00	219.78	3,052.50		3,591.15	- ,	0.43	-0.13	0.080
35.00	-18.91	-3.69	0.00	-200.71	0.00	200.71	3,008.0		3,409.44		0.58	-0.16	0.076
40.00	-18.08	-3.57	0.00	-182.24	0.00	182.24	2,961.83		3,232.44	•	0.76	-0.18	0.072
45.00	-17.27	-3.49	0.00	-164.39	0.00	164.39	2,913.83		3,060.17		0.96	-0.20	0.068
46.60	-17.01	-3.43	0.00	-158.80	0.00	158.80	2,898.10		3,006.05		1.02	-0.21	0.067
50.00	-15.97	-3.35	0.00	-147.15	0.00	147.15	2,864.0		2,892.61		1.18	-0.22	0.064
52.74	-15.15	-3.29	0.00	-137.97	0.00	137.97	2,862.1		2,886.36		1.31	-0.23	0.060
55.00	-14.80	-3.20	0.00	-130.54	0.00	130.54	2,839.0		2,812.26		1.42	-0.24	0.058
60.00	-14.04	-3.12	0.00	-114.56	0.00	114.56	2,786.60		2,651.72	,	1.68	-0.26	0.054
60.87	-13.91	-3.06	0.00	-111.85	0.00	111.85	2,777.29		2,624.27	,	1.73	-0.26	0.053
65.00	-12.84	-2.99	0.00	-99.21	0.00	99.21	2,732.3		2,495.91		1.96	-0.28	0.049
66.60	-12.44	-2.92	0.00	-94.43	0.00	94.43	2,002.3		2,013.77		2.06	-0.28	0.063
70.00	-12.04	-2.82	0.00	-84.49	0.00	84.49	1,979.9		1,930.79	,	2.26	-0.29	0.059
75.00	-11.46	-2.70	0.00	-70.38	0.00	70.38	1,945.6		1,811.96		2.58	-0.31	0.052
80.00	-10.90	-2.58	0.00	-56.87	0.00	56.87	1,909.49		1,696.90		2.91	-0.33	0.045
85.00	-10.36	-2.47	0.00	-43.95	0.00	43.95	1,871.5		1,585.61	,	3.27	-0.34	0.038
90.00	-9.83	-2.35	0.00	-31.62	0.00	31.62	1,831.8		1,478.10		3.63	-0.35	0.030
95.00	-9.32	-2.27	0.00	-19.86	0.00	19.86	1,790.40		1,374.36		4.01	-0.36	0.022
97.00	-5.99	-1.48	0.00	-15.32	0.00	15.32	1,773.3		1,333.92		4.16	-0.37	0.016
100.00	-5.71	-1.39	0.00	-10.88	0.00	10.88	1,747.1		1,274.40		4.39	-0.37	0.013
105.00	-5.24	-1.30	0.00	-3.92	0.00	3.92	1,702.1		1,178.21		4.78	-0.37	0.007
108.00	-0.08	-0.01	0.00	-0.01	0.00	0.01	1,674.2		1,122.31		5.02	-0.37	0.000
109.00	0.00	-0.01	0.00	0.00	0.00	0.00	1,664.8	2 412.55	1,103.97	1,014.25	5.10	-0.37	0.000

6/28/2021 1:09:01 PM

Site Name: GUILFORD CT, CT Engineering Number: 13693144_C3_02

Customer: DISH WIRELESS L.L.C.

Equivalent Lateral Forces Method Analysis

Spectral Response Acceleration for Short Period (S $_{ m s}$):	0.20
Spectral Response Acceleration at 1.0 Second Period (S $_1$):	0.05
Long-Period Transition Period (T $_{ m L}$):	6
Importance Factor (I _E):	1.00
Site Coefficient F a:	1.60
Site Coefficient F _v :	2.40
Response Modification Coefficient (R):	1.50
Design Spectral Response Acceleration at Short Period (S $_{ m ds}$):	0.22
Design Spectral Response Acceleration at 1.0 Second Period (S d1):	0.08
Seismic Response Coefficient (C s):	0.04
Upper Limit C _s	0.04
Lower Limit C _s	0.03
Period based on Rayleigh Method (sec):	1.36
Redundancy Factor (p):	1.00
Seismic Force Distribution Exponent (k):	1.43
Total Unfactored Dead Load:	25.32 k
Seismic Base Shear (E):	1.06 k

Load Case 1.2D + 1.0Ev + 1.0Eh	Seismic

Segment	Height Above Base (ft)	Weight (Ib)	W _z (lb-ft)	C _{vx}	Horizontal Force (lb)	Vertical Force (lb)
28	108.50	80	65	0.006	6	100
27	106.50	271	213	0.020	21	337
26	102.50	466	347	0.032	33	579
25	98.50	287	202	0.018	20	357
24	96.00	199	135	0.012	13	248
23	92.50	510	328	0.030	32	634
22	87.50	527	313	0.029	30	655
21	82.50	543	297	0.027	29	675
20	77.50	560	280	0.026	27	696
19	72.50	576	262	0.024	25	717
18	68.30	402	167	0.015	16	499
17	65.80	406	160	0.015	15	504
16	62.94	1,065	395	0.036	38	1,323
15	60.44	130	46	0.004	4	162
14	57.50	759	248	0.023	24	944
13	53.87	350	104	0.010	10	435
12	51.37	823	229	0.021	22	1,024
11	48.30	1,039	264	0.024	26	1,292
10	45.80	255	60	0.005	6	317
9	42.50	811	172	0.016	17	1,008
8	37.50	831	147	0.013	14	1,033
7	32.50	852	123	0.011	12	1,059
6	27.50	873	99	0.009	10	1,085
5	22.50	893	76	0.007	7	1,110
4	17.50	914	55	0.005	5	1,136

Site Number: 284988 Site Name: GUILFORD CT, CT Customer: DISH WIRELESS L.L	C.	Co Engineering Num	ode: ANSI/TIA-222 nber:13693144_C3		- 2021 by ATC IP LLC. AI 6/28/202	rights reserved. 1 1:09:01 PM
3	12.50	935	34	0.003	3	1,162
2	7.50	955 955	17	0.003	2	1,188
1	2.50	976	4	0.000	0	1,213
Ericsson KRY 112 489	108.00	46	37	0.003	4	57
Ericsson Radio 4449 Ericsson AIR 21, 1.3	108.00 108.00	225 249	181 200	0.017 0.018	17 19	280 310
Ericsson AIR 21, 1.3 Ericsson AIR 21, 1.3	108.00	244	196	0.018	19	304
RFS APXVAARR24_43-U-	108.00	384	308	0.028	30	477
Generic Heavy Platfo	108.00	3,750	3,009	0.275	291	4,662
Commscope RDIDC-9181	97.00	22	15	0.001	1	27
Fujitsu TA08025-B604 Fujitsu TA08025-B605	97.00 97.00	192 225	132 155	0.012 0.014	13 15	238 280
JMA Wireless MX08FRO	97.00	193	133	0.012	13	241
Generic Flat Platfor	97.00	2,500	1,721	0.157	166	3,108
		25,320	10,928	1.000	1,055	31,475
<u>Load Case</u> <u>0.9D - 1.0Ev + 1.0E</u>	<u>h</u>	Seismic (Redu	ced DL)			
	Height					Vertical
	Above Base	Weight	W_z		Horizontal Force	Force
Segment	(ft)	(lb)	(lb-ft)	C _{vx}	(lb)	(lb)
28	108.50	80	65	0.006	6	69
27	106.50	271	213	0.020	21	233
26	102.50	466	347	0.032	33	399
25 24	98.50 96.00	287 199	202 135	0.018 0.012	20 13	246 171
23	92.50	510	328	0.030	32	437
22	87.50	527	313	0.029	30	451
21	82.50	543	297	0.027	29	466
20 19	77.50 72.50	560 576	280	0.026 0.024	27 25	480 494
18	68.30	402	262 167	0.024	16	344
17	65.80	406	160	0.015	15	347
16	62.94	1,065	395	0.036	38	912
15 14	60.44 57.50	130 759	46	0.004	4	111 651
13	57.50	350	248 104	0.023 0.010	24 10	300
12	51.37	823	229	0.021	22	706
11	48.30	1,039	264	0.024	26	891
10 9	45.80	255	60	0.005	6	218
8	42.50 37.50	811 831	172 147	0.016 0.013	17 14	695 712
7	32.50	852	123	0.011	12	730
6	27.50	873	99	0.009	10	748
5	22.50	893	76	0.007	7	765
4 3	17.50 12.50	914 935	55 34	0.005 0.003	5 3	783 801
2	7.50	955	34 17	0.003	2	819
_ 1	2.50	976	4	0.000	0	836
Ericsson KRY 112 489	108.00	46	37	0.003	4	40
Ericsson Radio 4449 Ericsson AIR 21, 1.3	108.00 108.00	225 249	181 200	0.017 0.018	17 19	193 213
Ericsson AIR 21, 1.3	108.00	244	200 196	0.018	19	210
RFS APXVAARR24_43-U-	108.00	384	308	0.028	30	329
Generic Heavy Platfo	108.00	3,750	3,009	0.275	291	3,213
Commscope RDIDC-9181	97.00	22	15	0.001	1	19
Fujitsu TA08025-B604	97.00 97.00	192	132	0.012	13 15	164
Fujitsu TA08025-B605 JMA Wireless MX08FRO	97.00 97.00	225 193	155 133	0.014 0.012	15 13	193 166
Generic Flat Platfor	97.00	2,500	1,721	0.157	166	2,142

Site Name: GUILFORD CT, CT Engineering Number: 13693144_C3_02 6/28/2021 1:09:01 PM

Customer: DISH WIRELESS L.L.C.

 $^{\mbox{\scriptsize 0}}$ 2007 - 2021 by ATC IP LLC. All rights reserved.

Site Name: GUILFORD CT, CT

Engineering Number: 13693144_C3_02 6/28/2021 1:09:01 PM

Code: ANSI/TIA-222-H

Customer: DISH WIRELESS L.L.C.

<u>Load Case</u> 1.2D + 1.0Ev + 1.0Eh

Seismic

Calculated Forces

Site Number: 284988

Seg Elev (ft)	Pu FY (-) (kips)	Vu FX (-) (kips)	Tu MY (ft-kips)	Mu MZ (ft-kips)	Mu MX (ft-kips)	Resultant Moment (ft-kips)		phi Pn (kips)	phi Vn (kips)	phi Tn (ft-kips)	phi Mn (ft-kips)	Total Deflect (in)	Rotation (deg)	Ratio
	-30.26	-1.06	0.00	-94.82	0.00	94.82		281.83		4,780.50		0.00	0.00	0.035
	-29.07	-1.06	0.00	-89.54	0.00	89.54	- /	248.05		4,570.48		0.00	-0.01	0.034
	-27.91 -26.78	-1.06	0.00	-84.26 -78.98	0.00	84.26		212.50		4,365.18		0.01	-0.01	0.033
		-1.05				78.98		175.17		4,164.60	•	0.03	-0.02	0.032
	-25.67	-1.05	0.00	-73.71	0.00	73.71		136.05		3,968.73		0.05	-0.03	0.031
	-24.58 -23.52	-1.04 -1.03	0.00	-68.46 -63.25	0.00	68.46 63.25		095.17 052.50		3,777.58 3,591.15		0.08 0.12	-0.03 -0.04	0.030 0.029
	-23.52 -22.49	-1.03	0.00	-63.25 -58.09	0.00	58.09		008.05		3,409.44		0.12	-0.04 -0.04	0.029
	-22.49	-1.02	0.00	-53.00	0.00	53.00	- /	961.83		3,232.44		0.10	-0.04	0.026
	-21.16	-1.00	0.00	-47.97	0.00	47.97		913.83		3,060.17	•	0.27	-0.06	0.025
	-19.87	-0.97	0.00	-46.38	0.00	46.38		898.10		3,006.05		0.29	-0.06	0.025
	-18.85	-0.95	0.00	-43.06	0.00	43.06		864.05		2,892.61		0.33	-0.06	0.023
	-18.41	-0.94	0.00	-40.45	0.00	40.45	,	862.14		2,886.36		0.37	-0.07	0.022
55.00	-17.47	-0.92	0.00	-38.32	0.00	38.32		839.02	736.19	2,812.26	2,471.71	0.40	-0.07	0.022
60.00	-17.31	-0.92	0.00	-33.73	0.00	33.73	2.	786.60		2,651.72		0.48	-0.07	0.021
	-15.98	-0.88	0.00	-32.94	0.00	32.94	2,	777.29		2,624.27		0.49	-0.08	0.020
65.00	-15.48	-0.86	0.00	-29.32	0.00	29.32	2,	732.39		2,495.91		0.56	-0.08	0.019
66.60	-14.98	-0.84	0.00	-27.94	0.00	27.94	2,	002.34	557.21	2,013.77	1,651.20	0.58	-0.08	0.024
70.00	-14.26	-0.82	0.00	-25.07	0.00	25.07	1,	979.98	545.61	1,930.79	1,598.56	0.64	-0.08	0.023
75.00	-13.57	-0.79	0.00	-20.97	0.00	20.97	1,	945.62	528.55	1,811.96	1,521.39	0.73	-0.09	0.021
80.00	-12.89	-0.76	0.00	-17.01	0.00	17.01	1,	909.49	511.49	1,696.90	1,444.63	0.83	-0.09	0.019
	-12.24	-0.73	0.00	-13.19	0.00	13.19		871.57	494.44	1,585.61	1,368.40	0.93	-0.10	0.016
90.00	-11.60	-0.70	0.00	-9.53	0.00	9.53	1,	831.88	477.38	1,478.10	1,292.85	1.04	-0.10	0.014
95.00	-11.35	-0.69	0.00	-6.02	0.00	6.02	1,	790.40	460.32	1,374.36	1,218.10	1.15	-0.11	0.011
97.00	-7.10	-0.45	0.00	-4.64	0.00	4.64		773.32		1,333.92		1.19	-0.11	0.008
100.00	-6.53	-0.42	0.00	-3.28	0.00	3.28		747.15		1,274.40		1.26	-0.11	0.007
105.00	-6.19	-0.40	0.00	-1.19	0.00	1.19		702.13		1,178.21		1.37	-0.11	0.005
108.00	0.00	0.00	0.00	0.00	0.00	0.00		674.26		1,122.31		1.44	-0.11	0.000
109.00	0.00	0.00	0.00	0.00	0.00	0.00	1,	664.82	412.55	1,103.97	1,014.25	1.46	-0.11	0.000

 $^{\mbox{\scriptsize 0}}$ 2007 - 2021 by ATC IP LLC. All rights reserved.

Engineering Number: 13693144_C3_02

Code: ANSI/TIA-222-H

Site Name: GUILFORD CT, CT

6/28/2021 1:09:01 PM

Customer: DISH WIRELESS L.L.C.

<u>Load Case</u> <u>0.9D - 1.0Ev + 1.0Eh</u>

Seismic (Reduced DL)

Calculated Forces

Site Number: 284988

Seg Elev (ft)	Pu FY (-) (kips)	Vu FX (-) (kips)	Tu MY (ft-kips)	Mu MZ (ft-kips)	Mu MX (ft-kips)	Resultant Moment (ft-kips)	F	ohi Pn ips)	phi Vn (kips)	phi Tn (ft-kips)	phi Mn (ft-kips)	Total Deflect (in)	Rotation (deg)	Ratio
	-20.86	-1.06	0.00	-94.26	0.00	94.26	3,28			4,780.50		0.00	0.00	0.032
	-20.04	-1.06	0.00	-88.98	0.00	88.98	3,248			4,570.48		0.00	-0.01	0.031
	-19.24	-1.05	0.00	-83.70	0.00	83.70	3,212			4,365.18		0.01	-0.01	0.030 0.029
	-18.46	-1.05	0.00	-78.43	0.00	78.43	3,17!			4,164.60	•	0.03	-0.02	
	-17.69	-1.05	0.00	-73.18	0.00	73.18	3,13			3,968.73		0.05	-0.03	0.028
	-16.94	-1.04	0.00	-67.95	0.00	67.95	3,09			3,777.58		0.08	-0.03	0.027
	-16.21	-1.03	0.00	-62.77	0.00	62.77 57.63	3,052			3,591.15		0.12	-0.04	0.026 0.025
	-15.50 -14.81	-1.01 -1.00	0.00	-57.63 -52.57	0.00	57.63 52.57	3,008 2,96			3,409.44 3,232.44		0.16 0.21	-0.04 -0.05	0.025
	-14.59	-0.99	0.00	-47.58	0.00	47.58	2,90			3,060.17		0.21	-0.05	0.024
	-14.59	-0.99	0.00	-47.58 -45.99	0.00	47.58 45.99	2,91			3,000.17		0.27	-0.06 -0.06	0.023
	-13.70	-0.97	0.00	-43.99	0.00	42.70	2,86			2,892.61	,	0.29	-0.06	0.022
	-12.69	-0.93	0.00	-42.70	0.00	40.11	2,86			2,886.36	, -	0.33	-0.00	0.021
	-12.07	-0.74	0.00	-38.00	0.00	38.00	2,839			2,812.26		0.40	-0.07	0.020
	-12.04	-0.91	0.00	-33.44	0.00	33.44	2,03			2,651.72		0.40	-0.07	0.020
	-11.93	-0.91	0.00	-33.44	0.00	32.65	2,700			2,631.72		0.47	-0.07 -0.07	0.018
	-10.67	-0.85	0.00	-32.05	0.00	29.06	2,77			2,495.91	,	0.49	-0.07	0.018
	-10.33	-0.84	0.00	-27.69	0.00	27.69	2,00			2,013.77		0.58	-0.08	0.017
70.00	-9.83	-0.81	0.00	-24.84	0.00	24.84	1,979			1,930.79		0.64	-0.08	0.021
75.00	-9.35	-0.79	0.00	-20.78	0.00	20.78	1,94			1,811.96		0.73	-0.09	0.018
80.00	-8.89	-0.76	0.00	-16.85	0.00	16.85	1,90			1,696.90		0.73	-0.09	0.016
85.00	-8.43	-0.73	0.00	-13.07	0.00	13.07	1,87			1,585.61	•	0.92	-0.10	0.014
90.00	-8.00	-0.69	0.00	-9.44	0.00	9.44	1,83			1,478.10	•	1.03	-0.10	0.012
95.00	-7.83	-0.68	0.00	-5.96	0.00	5.96	1,790			1,374.36		1.14	-0.10	0.009
97.00	-4.90	-0.45	0.00	-4.60	0.00	4.60	1,77			1,333.92		1.18	-0.11	0.007
100.00	-4.50	-0.41	0.00	-3.25	0.00	3.25	1.74			1,274.40		1.25	-0.11	0.005
105.00	-4.27	-0.39	0.00	-1.18	0.00	1.18	1,70			1,178.21		1.36	-0.11	0.004
108.00	0.00	0.00	0.00	0.00	0.00	0.00	1,67			1,122.31		1.43	-0.11	0.000
109.00	0.00	0.00	0.00	0.00	0.00	0.00	1,66			1,103.97	•	1.45	-0.11	0.000

Site Name: GUILFORD CT, CT Engineering Number:13693144_C3_02

Customer: DISH WIRELESS L.L.C.

6/28/2021 1:09:01 PM

Analysis Summary

			- Rea	actions 🗕			Max	Usage
Load Case	Shear FX (kips)	Shear FZ (kips)	Axial FY (kips)	Moment MX (ft-kips)	Moment MY (ft-kips)	Moment MZ (ft-kips)	Elev (ft)	Interaction Ratio
1.2D + 1.0W	20.80	0.00	30.36	0.00	0.00	1605.48	0.00	0.44
0.9D + 1.0W	20.80	0.00	22.77	0.00	0.00	1597.95	0.00	0.44
1.2D + 1.0Di + 1.0Wi	5.31	0.00	40.32	0.00	0.00	392.82	0.00	0.12
1.2D + 1.0Ev + 1.0Eh	1.06	0.00	30.26	0.00	0.00	94.82	0.00	0.03
0.9D - 1.0Ev + 1.0Eh	1.06	0.00	20.86	0.00	0.00	94.26	0.00	0.03
1.0D + 1.0W	4.50	0.00	25.32	0.00	0.00	346.37	0.00	0.10

INFINIGY8

MOUNT ANALYSIS REPORT

August 12, 2021

Dish Wireless Site Name	BOHVN00002A
Dish Wireless Site Number	BOHVN00002A
ATC Site Name	Guilford CT, CT
ATC Site Number	284988
Infinigy Job Number	1197-F0001-C
Client	ATC
Carrier	Dish Wireless
	Moose Hill Road
	Guilford, CT 06437
Site Location	New Haven County
	41.267467 N NAD83
	72.71606 W NAD83
Mount Type	8.0 ft Platform
Mount Elevation	97.0 ft AGL
Structural Usage Ratio	37.0
Overall Result	Pass

The enclosed mount structural analysis has been performed in accordance with the 2018 Connecticut State Building Code (2015 IBC) based on an ultimate 3-second gust wind speed of 130 mph. The evaluation criteria and applicable codes are presented in the next section of this report.



CONTENTS

- 1. Introduction
- 2. Design/Analysis Parameters
- 3. Proposed Loading Configuration
- 4. Supporting Documentation
- 5. Results
- 6. Recommendations
- 7. Assumptions
- 8. Liability Waiver and Limitations
- 9. Calculations

1. INTRODUCTION

Infinigy performed a structural analysis on the Dish Wireless proposed telecommunication equipment supporting Platform mounted to the existing structure located at the aforementioned address. All referenced supporting documents have been obtained from the client and are assumed to be accurate and applicable to this site. The mount was analyzed using Risa-3D version 17.0.4 analysis software.

2. DESIGN/ANALYSIS PARAMETERS

Wind Speed	130 mph (3-Second Gust)
Wind Speed w/ ice	50 mph (3-Second Gust) w/ 1.5" ice
Code / Standard	TIA-222-H
Adopted Code	2018 Connecticut State Building Code (2015 IBC)
Risk Category	
Exposure Category	С
Topographic Category	1
Calculated Crest Height	0 ft.
Seismic Spectral Response	$S_s = 0.176 \text{ g} / S_1 = 0.061 \text{ g}$
Live Load Wind Speed	60 mph
Man Live Load at Mid/End Points	250 lbs
Man Live Load at Mount Pipes	500 lbs

3. PROPOSED LOADING CONFIGURATION - 97.0 ft. AGL Platform

Antenna Centerline Qty. (ft)		Appurtenance Manufacturers	Appurtenance Models
	3	JMA WIRELESS	MX08FRO665-21
97.0	3	FUJITSU	TA08025-B605
97.0	3	FUJITSU	TA08025-B604
	1	RAYCAP	RDIDC-9181-PF-48

4. SUPPORTING DOCUMENTATION

Proposed Loading	Dish Wireless Asset ID CT-ATC-T-284988 Rev 1, Site #BOHVN00002A, dated July 09, 2021
Mount Manufacturer Drawings	Commscope Document # MC-PK8-DSH, dated March 08, 2021
Structural Analysis Report	ATC, Asset #284988, dated June 28, 2021

5. RESULTS

Components	Capacity	Pass/Fail
Mount Pipes	25.5%	Pass
Horizontals	15.7%	Pass
Standoffs	36.9%	Pass
Handrails	31.3%	Pass
Connections	37.0%	Pass
MOUNT RATING =	37.0 %	Pass

Notes:

6. RECOMMENDATIONS

Infinigy recommends installing Dish Wireless's proposed equipment loading configuration on the mount at 97.0 ft. The installation shall be performed in accordance with the construction documents issued for this site.

Pradin Suinyal Magar Project Engineer II | INFINIGY

^{1.} See additional documentation in Appendix for calculations supporting the capacity consumed and detailed mount connection calculations.

7. ASSUMPTIONS

The antenna mounting system was properly fabricated, installed and maintained in accordance with its original design and manufacturer's specifications.

The configuration of antennas, mounts, and other appurtenances are as specified in the proposed loading configuration table.

All member connections are assumed to have been designed to meet or exceed the load carrying capacity of the connected member unless otherwise specified in this report.

The analysis will require revisions if the existing conditions in the field differ from those shown in the above-referenced documents or assumed in this analysis. No allowance was made for any damaged, missing, or rusted members.

Steel grades have been assumed as follows, unless noted otherwise:

Channel, Solid Round, Plate, Built-up Angle
Structural Angle
HSS (Rectangular)
ASTM A529 Gr. 50
ASTM A500-B GR 46
ASTM A500-B GR 42
Pipe
ASTM A500 Gr C
Connection Bolts
U-Bolts
ASTM A307

All bolted connections are pretensioned in accordance with Table 8.2 of the RCSC 2014 Standard


8. LIABILITY WAIVER AND LIMITATIONS

Our structural calculations are completed assuming all information provided to Infinigy is accurate and applicable to this site. For the purposes of calculations, we assume an overall structure condition as erected and all members and connections to be free of corrosion and/or structural defects. The structure owner and/or contractor shall verify the structure's condition prior to installation of any proposed equipment. If actual conditions differ from those described in this report, Infinigy should be notified immediately to assess the impact on the results of this report.

Our evaluation is completed using industry standard methods and procedures. The structural results, conclusions and recommendations contained in this report are proprietary and should not be used by others as their own. Infinigy is not responsible for decisions made by others that are or are not based on the stated assumptions and conclusions in this report.


This report is an evaluation of the mount structure only and does not determine the adequacy of the supporting structure, other carrier mounts or cable mounting attachments. The analysis of these elements is outside the scope of this analysis, are assumed to be adequate for the purpose of this report and to have been installed per their manufacturer requirements. This document is not for construction purposes.



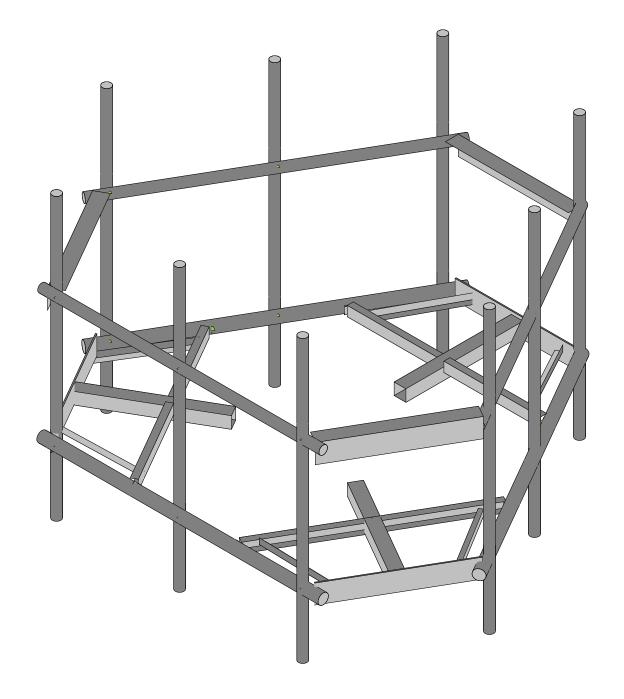


Infinigy Engineering, PLLC		Rendered
PSM	BOHVN00002A	Aug 12, 2021 at 3:06 PM
1197-F0001-C		BOHVN00002A_loaded.r3d



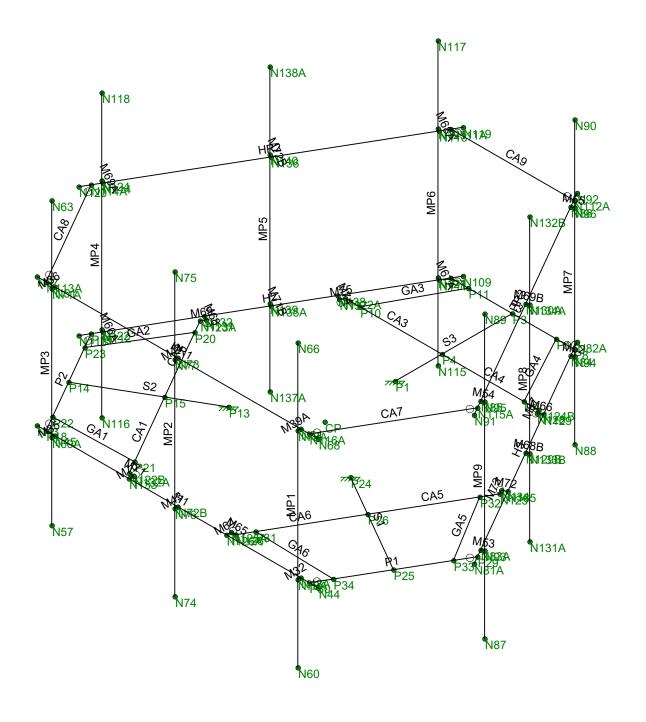


Infinigy Engineering, PLLC		WireFrame
PSM	BOHVN00002A	Aug 12, 2021 at 3:06 PM
1197-F0001-C		BOHVN00002A_loaded.r3d



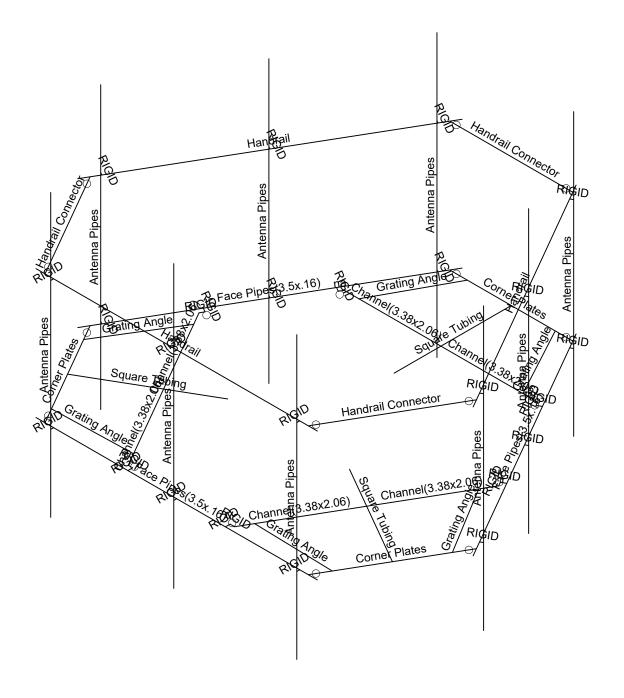


Infinigy Engineering, PLLC		Section Sets	
PSM	BOHVN0002A	Aug 12, 2021 at 3:06 PM	
1197-F0001-C		BOHVN00002A_loaded.r3d	ĺ



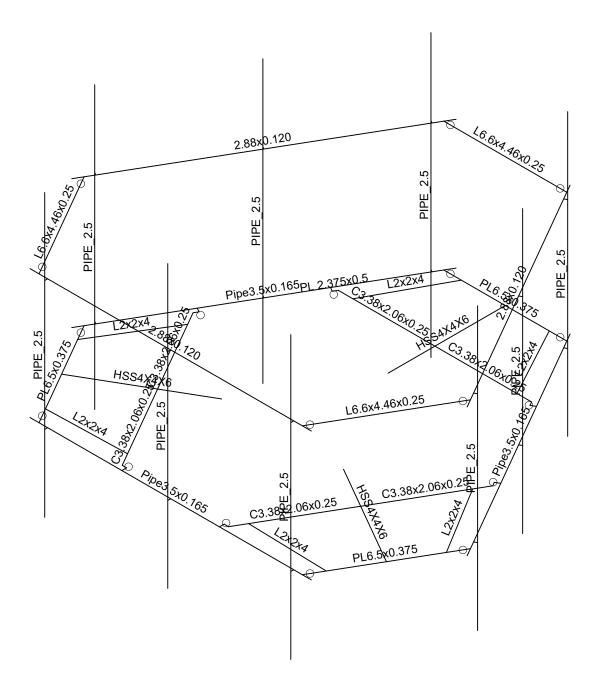


Infinigy Engineering, PLLC		Member Shapes
PSM	BOHVN0002A	Aug 12, 2021 at 3:06 PM
1197-F0001-C		BOHVN00002A_loaded.r3d



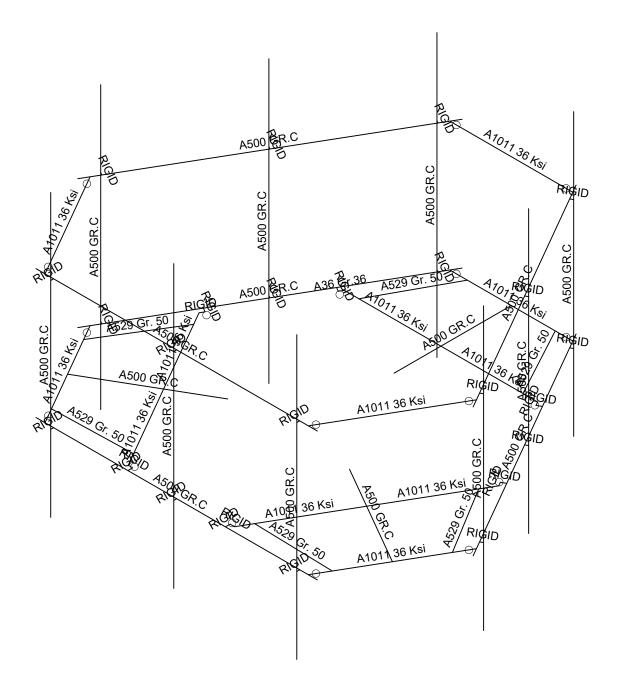

Infinigy Engineering, PLLC		Material Sets
PSM	BOHVN00002A	Aug 12, 2021 at 3:07 PM
1197-F0001-C		BOHVN00002A_loaded.r3d




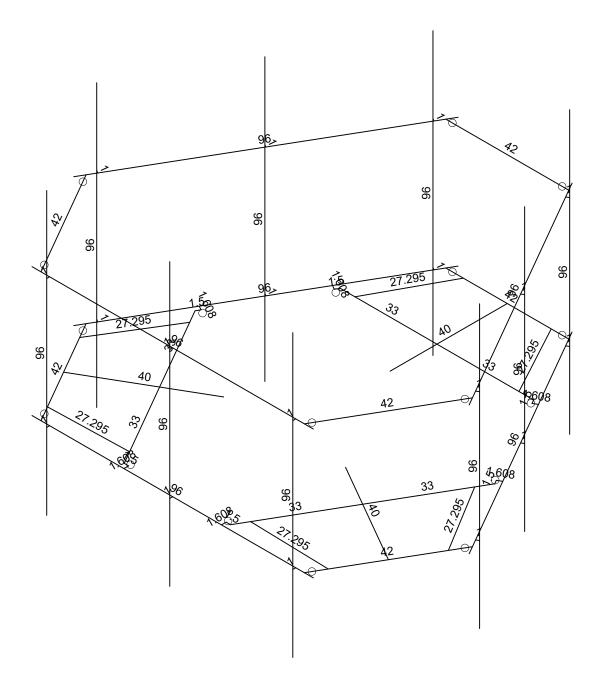

Member Length (in) Displayed Envelope Only Solution

Infinigy Engineering, PLLC		Member Lengths
PSM	BOHVN0002A	Aug 12, 2021 at 3:08 PM
1197-F0001-C		BOHVN00002A_loaded.r3d




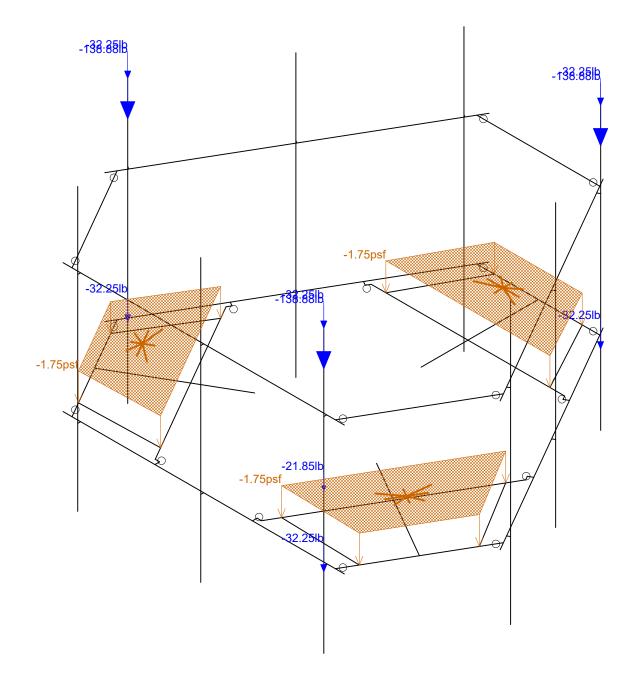

Loads: BLC 1, Self Weight Envelope Only Solution

Infinigy Engineering, PLLC		Self Weight
PSM	BOHVN00002A	Aug 12, 2021 at 3:08 PM
1197-F0001-C		BOHVN00002A_loaded.r3d




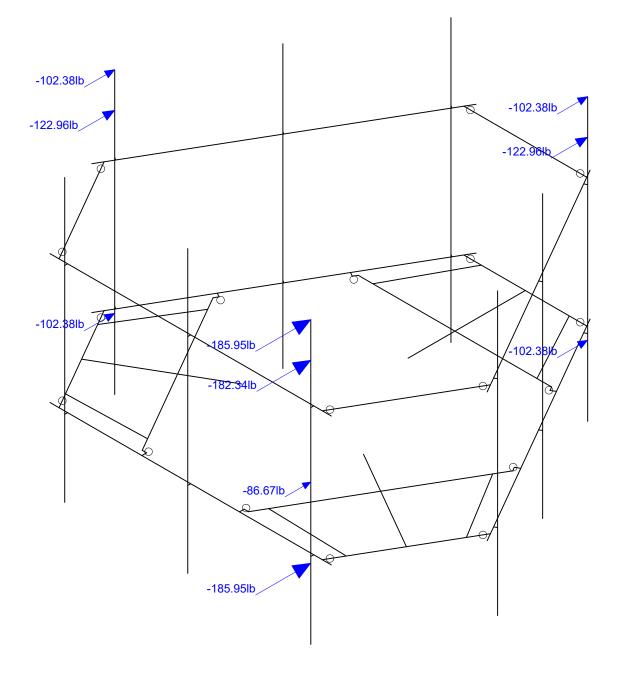

Loads: BLC 2, Wind Load AZI 0 Envelope Only Solution

Infinigy Engineering, PLLC		Wind Load AZI 000
PSM	BOHVN00002A	Aug 12, 2021 at 3:08 PM
1197-F0001-C		BOHVN00002A_loaded.r3d




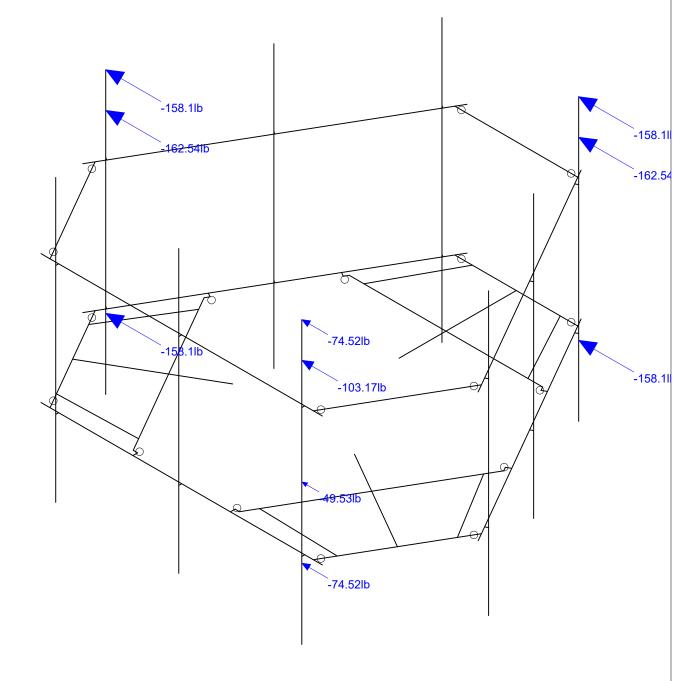

Loads: BLC 5, Wind Load AZI 90 Envelope Only Solution

Infinigy Engineering, PLLC		Wind Load AZI 090
PSM	BOHVN00002A	Aug 12, 2021 at 3:08 PM
1197-F0001-C		BOHVN00002A_loaded.r3d




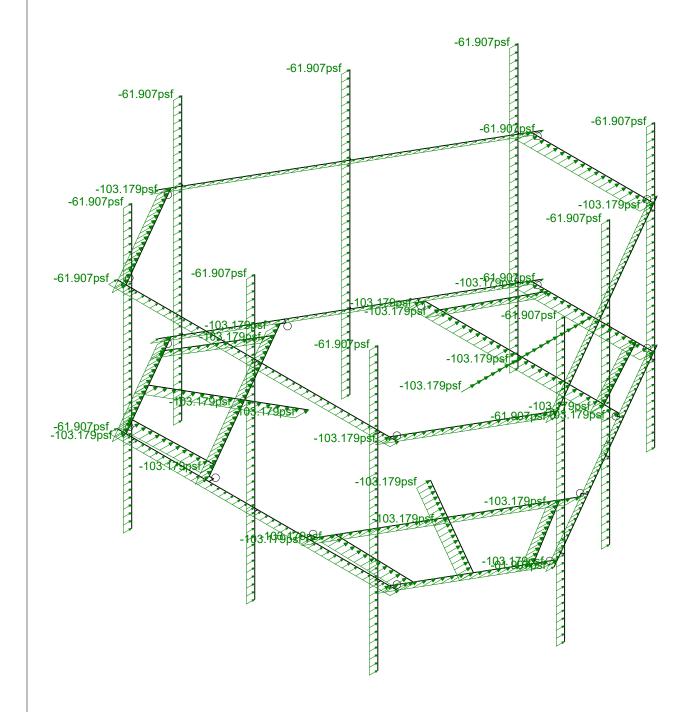

Loads: BLC 14, Distr. Wind Load Z Envelope Only Solution

Infinigy Engineering, PLLC		Distr Wind Load AZI 000
PSM	BOHVN00002A	Aug 12, 2021 at 3:09 PM
1197-F0001-C		BOHVN00002A_loaded.r3d




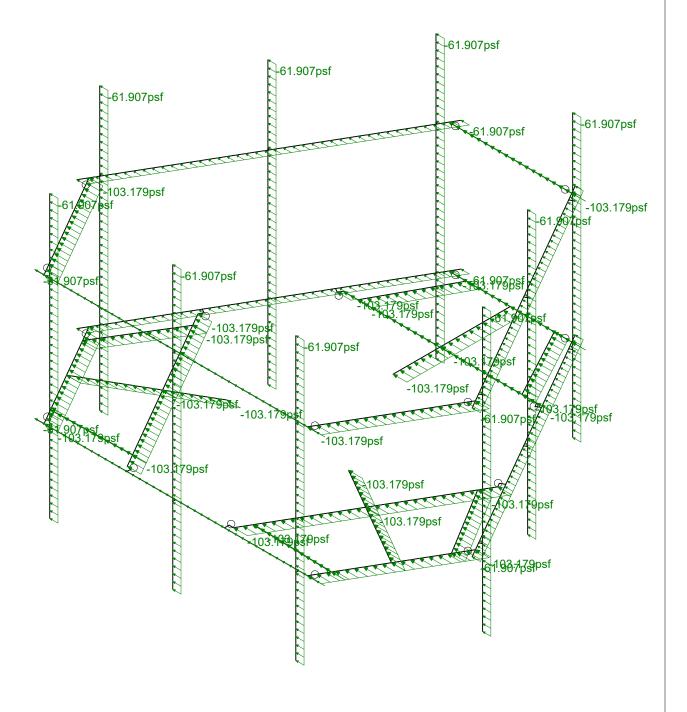

Loads: BLC 15, Distr. Wind Load X Envelope Only Solution

Infinigy Engineering, PLLC		Distr Wind Load AZI 090
PSM	BOHVN0002A	Aug 12, 2021 at 3:09 PM
1197-F0001-C		BOHVN00002A_loaded.r3d




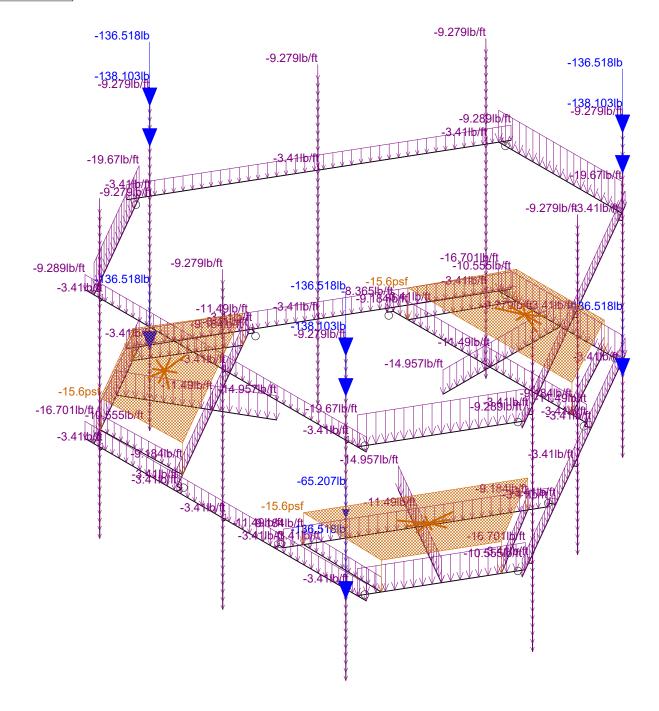

Loads: BLC 16, Ice Weight Envelope Only Solution

Infinigy Engineering, PLLC		Ice Weight
PSM	BOHVN00002A	Aug 12, 2021 at 3:09 PM
1197-F0001-C		BOHVN00002A_loaded.r3d




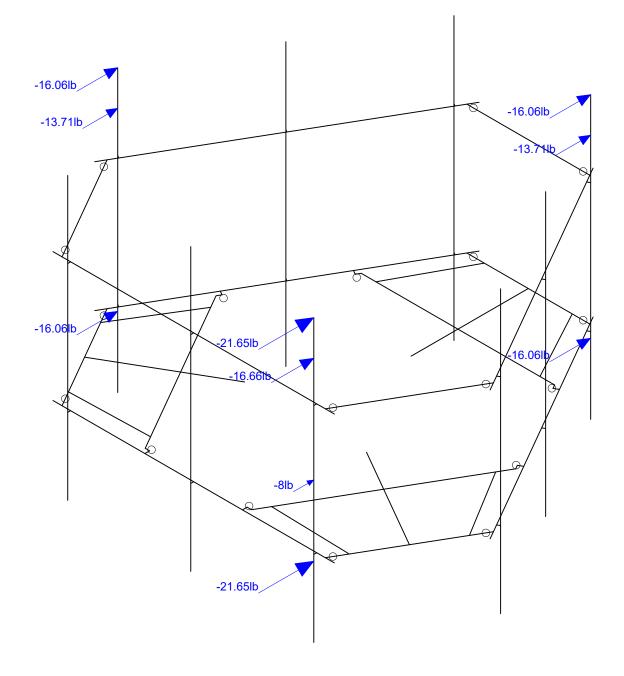

Loads: BLC 17, Ice Wind Load AZI 0 Envelope Only Solution

Infinigy Engineering, PLLC		Ice + Wind Load AZI 000
PSM	BOHVN0002A	Aug 12, 2021 at 3:10 PM
1197-F0001-C		BOHVN00002A_loaded.r3d



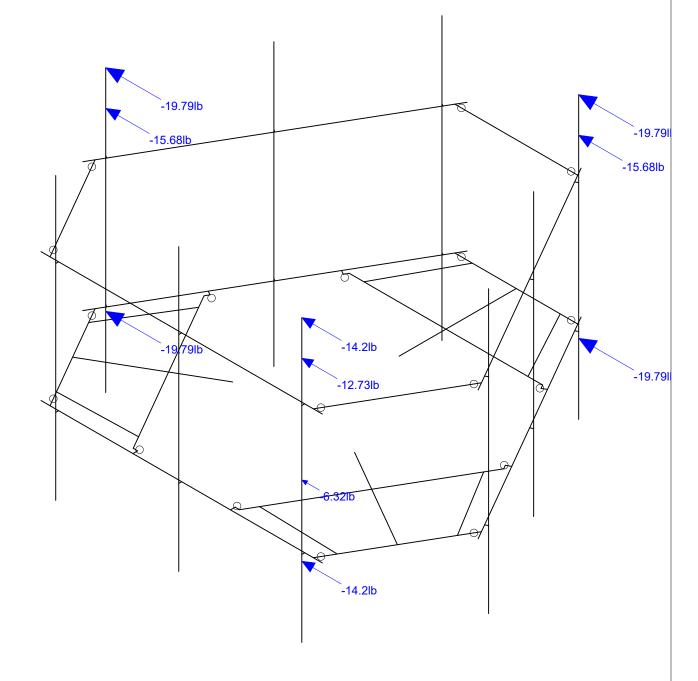


Loads: BLC 20, Ice Wind Load AZI 90 Envelope Only Solution

Infinigy Engineering, PLLC	
PSM	
1197-F0001-C	

BOHVN00002A

Ice + Wind Load AZI 090
Aug 12, 2021 at 3:10 PM
BOHVN00002A_loaded.r3d



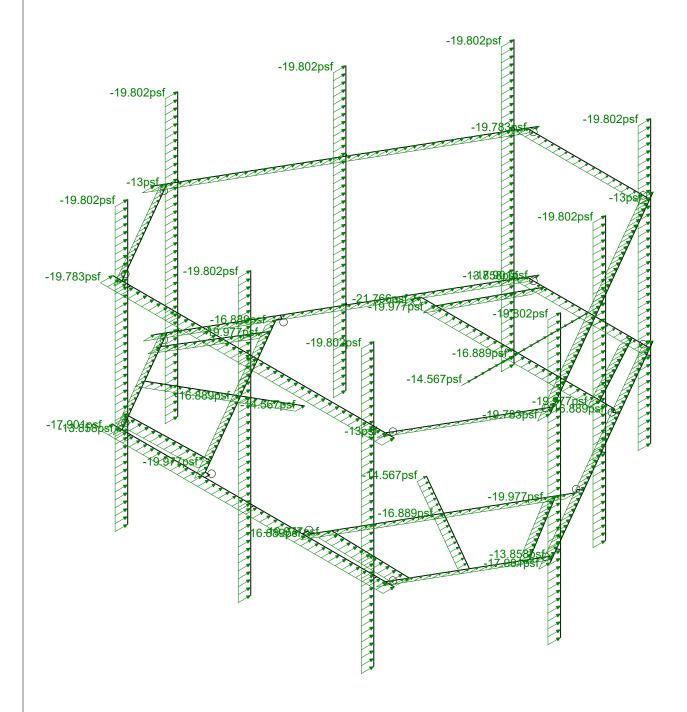

Loads: BLC 29, Distr. Ice Wind Load Z Envelope Only Solution


Infinigy Engineering, PLLC	
PSM	
1197-F0001-C	

BOHVN00002A

Distr Ice + Wind Load AZI 000 Aug 12, 2021 at 3:10 PM

BOHVN00002A_loaded.r3d




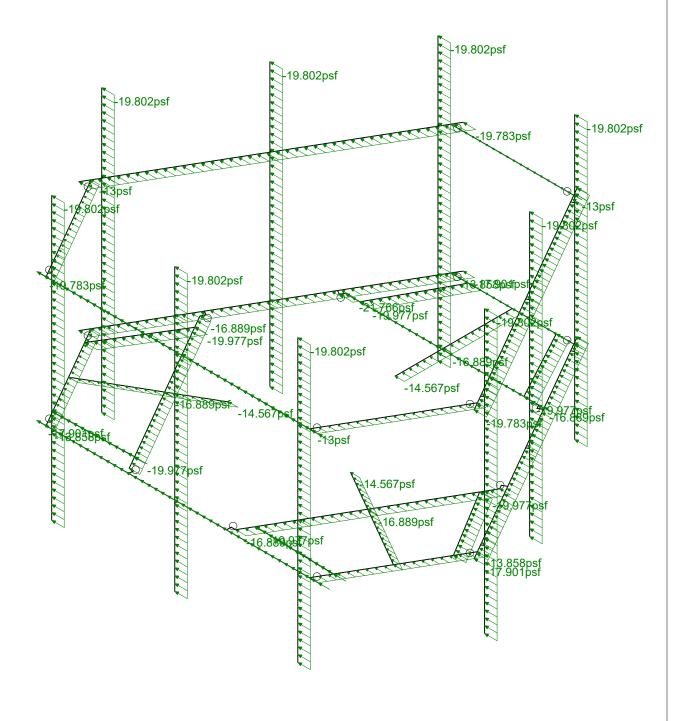

Loads: BLC 30, Distr. Ice Wind Load X Envelope Only Solution

Infinigy Engineering, PLLC		Distr Ice + Wind Load AZI 09
PSM	BOHVN0002A	Aug 12, 2021 at 3:10 PM
1197-F0001-C		BOHVN00002A_loaded.r3d




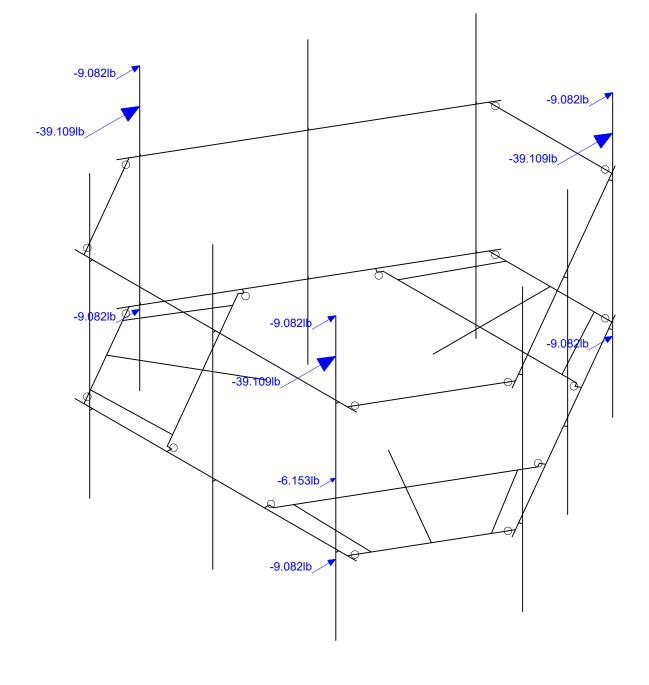

Loads: BLC 31, Seismic Load Z Envelope Only Solution

Infinigy Engineering, PLLC		Seismic Load AZI 000
PSM	BOHVN00002A	Aug 12, 2021 at 3:11 PM
1197-F0001-C		BOHVN00002A_loaded.r3d




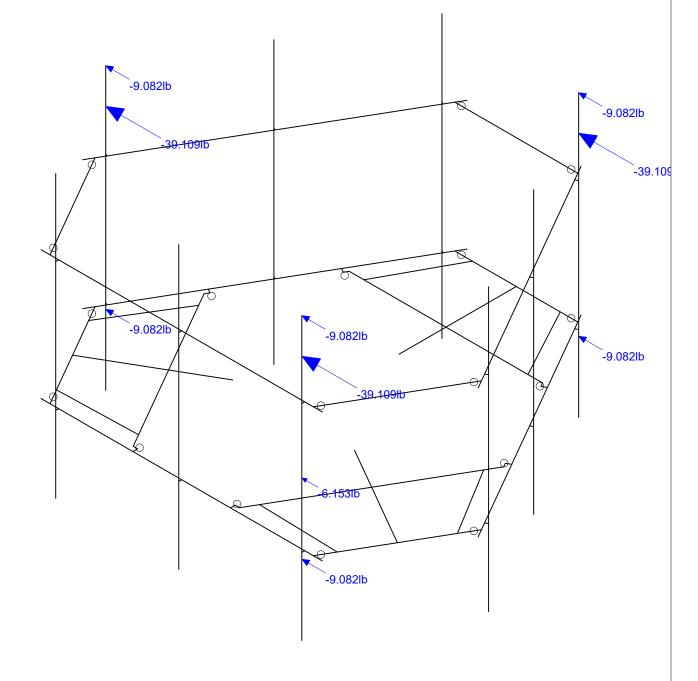

Loads: BLC 32, Seismic Load X Envelope Only Solution


Infinigy Engineering, PLLC		Seismic Load AZI 090
PSM	BOHVN00002A	Aug 12, 2021 at 3:11 PM
1197-F0001-C		BOHVN00002A_loaded.r3d




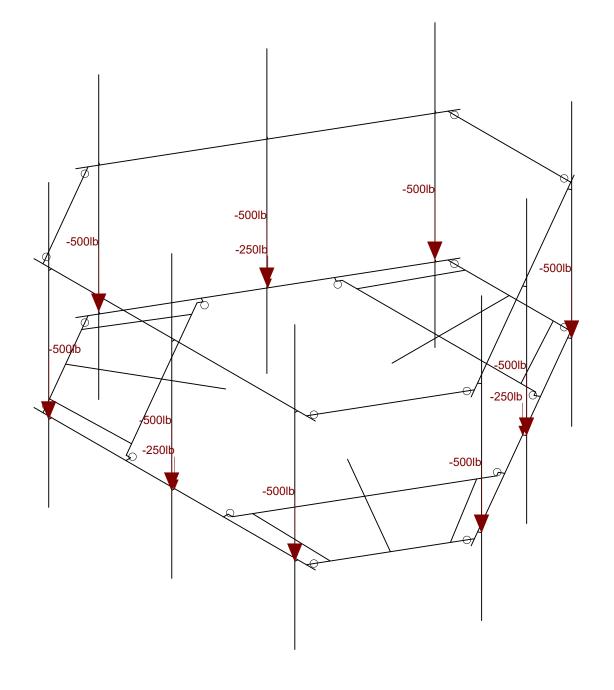

Loads: LL - Live Load Envelope Only Solution

Infinigy Engineering, PLLC		Non-concurrent Live Loads
PSM	BOHVN00002A	Aug 12, 2021 at 3:11 PM
1197-F0001-C		BOHVN00002A_loaded.r3d

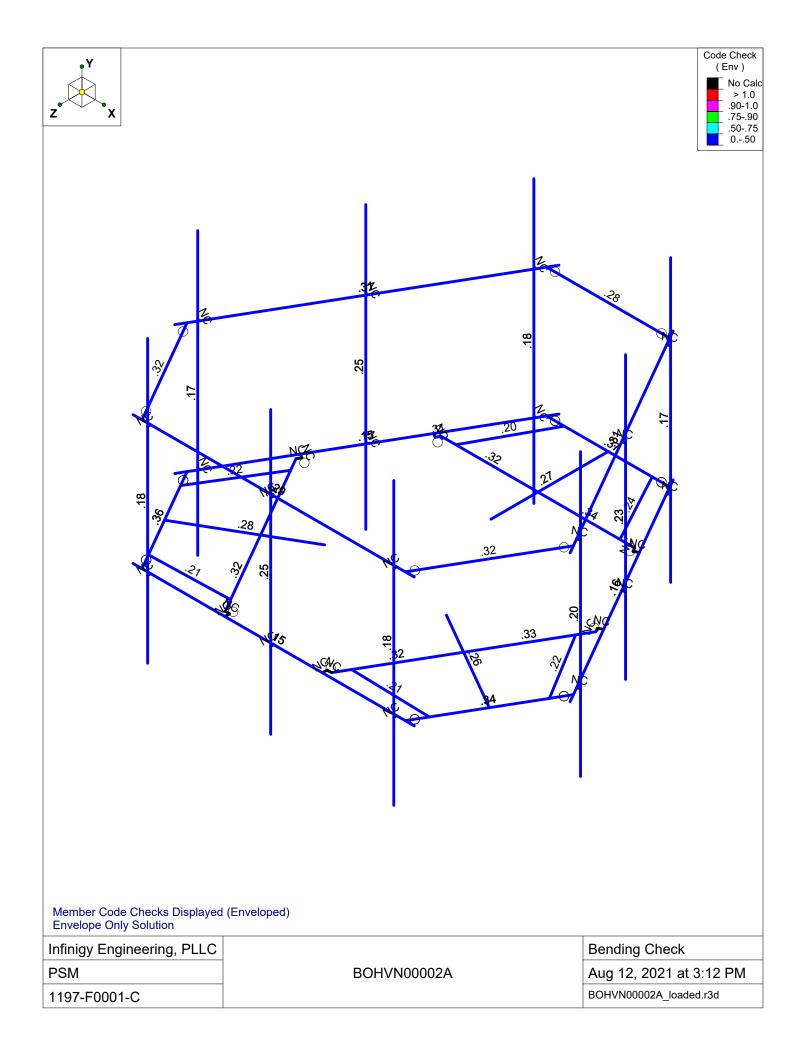

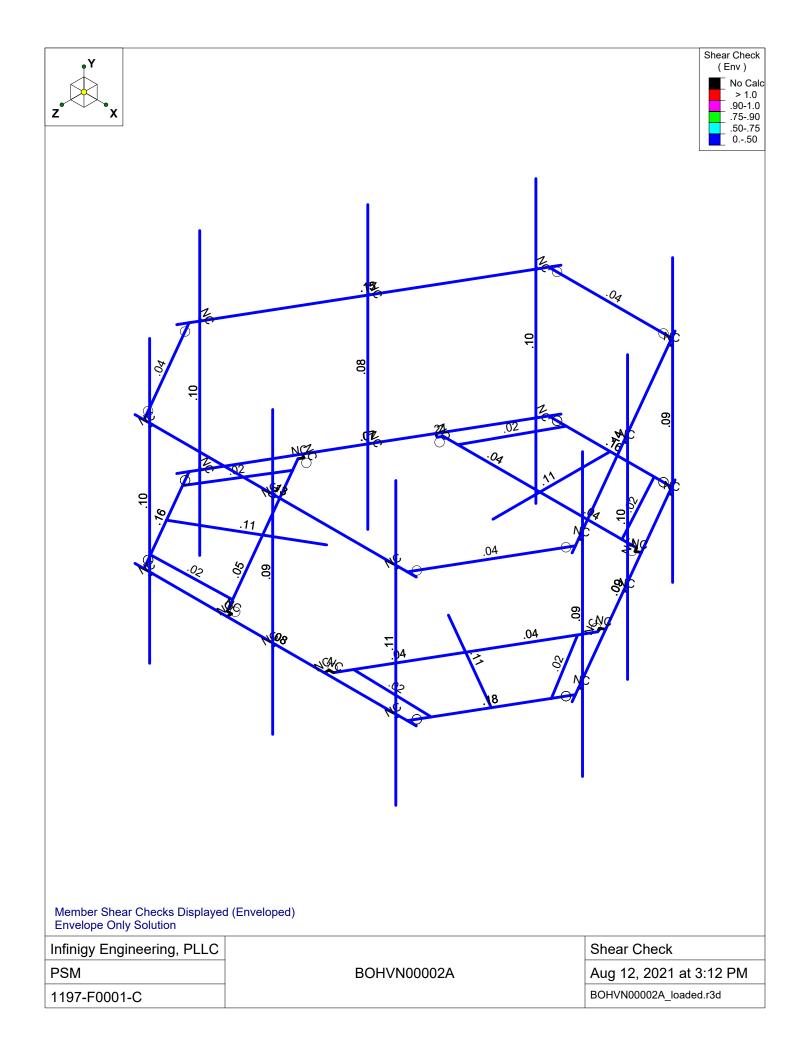

Program Inputs

PROJECT INFORMATION			
Client: ATC			
Carrier:	Dish Wireless		
Engineer:	Pradin Suinyal Magar, M.S		

SITE INFORMATION		
Risk Category:	П	
Exposure Category:	С	
Topo Factor Procedure:	: Method 1, Category 1	
Site Class:	D - Stiff Soil (Assumed)	
Ground Elevation:	: 51.46 ft *Rev H	

MOUNT INFORMATION			
Mount Type: Platform			
Num Sectors:	3		
Centerline AGL:	97.00	ft	
Tower Height AGL:	109.00	ft	

TOPOGRAPHIC DATA				
Topo Feature: N/A				
Slope Distance:	N/A	ft		
Crest Distance:	N/A	ft		
Crest Height:	N/A	ft		

FACTORS		
Directionality Fact. (K _d):	0.950	
Ground Ele. Factor (K _e):	0.998	*Rev H Only
Rooftop Speed-Up (K _s):	1.000	*Rev H Only
Topographic Factor (K _{zt}):	1.000	
Gust Effect Factor (G _h):	1.000	

CODE STANDARDS		
Building Code:	2015 IBC	
TIA Standard:	TIA-222-H	
ASCE Standard:	ASCE 7-10	

WIND AND	ICE DATA	
Ultimate Wind (V _{ult}):	130	mph
Design Wind (V):	N/A	mph
Ice Wind (V _{ice}):	50	mph
Base Ice Thickness (t _i):	1.5	in
Flat Pressure:	103.179	psf
Round Pressure:	61.907	psf
Ice Wind Pressure:	9.158	psf


SEISMIC	CDATA	
Short-Period Accel. (S _s):	0.176	g
1-Second Accel. (S ₁):	0.061	g
Short-Period Design (S _{DS}):	0.188	
1-Second Design (S _{D1}):	0.098	
Short-Period Coeff. (F _a):	1.600	
1-Second Coeff. (F _v):	2.400	
Amplification Factor (A _s):	3.000	
Response Mod. Coeff. (R):	2.000	




Infinigy Load Calculator V2.1.7

BOHVN00002A_BOHVN00002A 8/12/2021

Program Inputs

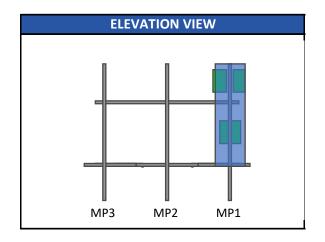

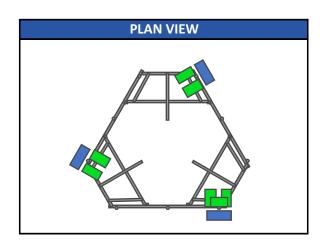



Infinigy Load Calculator V2.1.7

APPURTENANCE INFORMATION											
Appurtenance Name	Elevation	Qty.	K _a	q _z (psf)	EPA _N (ft ²)	EPA _T (ft ²)	Wind F _z	Wind F _x	Weight	Seismic	Member
Appartenance Name	Licvation	Qty.	``a	9 ₂ (p31)	LI AN (IL)	Li AŢ (it)	(lbs)	(lbs)	(lbs)	F (lbs)	(α sector)
JMA WIRELESS MX08FRO665-21	97.0	3	0.90	51.59	8.01	3.21	371.91	149.04	64.50	18.16	MP1
FUJITSU TA08025-B605	97.0	3	0.90	51.59	1.96	1.19	91.17	55.21	74.95	21.11	MP1
FUJITSU TA08025-B604	97.0	3	0.90	51.59	1.96	1.03	91.17	47.96	63.93	18.00	MP1
RAYCAP RDIDC-9181-PF-48	97.0	1	0.90	51.59	1.87	1.07	86.67	49.53	21.85	6.15	MP1

BOHVN00002A_BOHVN00002A 8/12/2021




Address:


No Address at This Location

ASCE 7 Hazards Report

ASCE/SEI 7-10 Standard: Elevation: 51.46 ft (NAVD 88)

41.267467 Risk Category: || Latitude: D - Stiff Soil Soil Class: **Longitude:** -72.71606

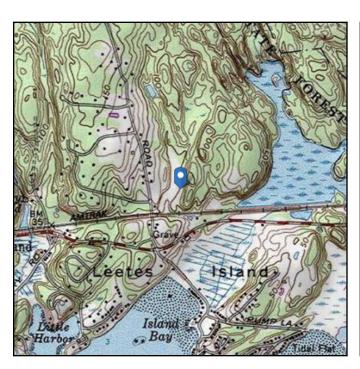

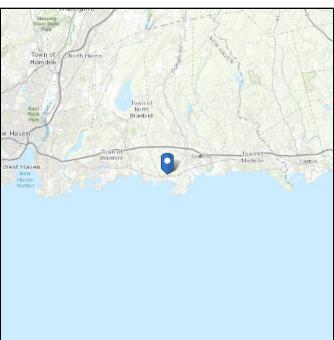

Wind

Results:

130 mph per Guilford City Requirements in WSEL Wind Speed:

10-year MRI 78 Vmph 25-year MRI 88 Vmph 50-year MRI 96 Vmph 100-year MRI 105 Vmph

Date &ocessed: **ABCE/09E12720021**Fig. 26.5-1A and Figs. CC-1-CC-4, and Section 26.5.2,

incorporating errata of March 12, 2014

Value provided is 3-second gust wind speeds at 33 ft above ground for Exposure C Category, based on linear interpolation between contours. Wind speeds are interpolated in accordance with the 7-10 Standard. Wind speeds correspond to approximately a 7% probability of exceedance in 50 years (annual exceedance probability = 0.00143, MRI = 700 years).

Site is in a hurricane-prone region as defined in ASCE/SEI 7-10 Section 26.2. Glazed openings need not be protected against wind-borne debris.




Seismic

Site Soil	Class:	D - Stiff Soil

Results:

S _s :	0.176	S _{DS} :	0.187
S_1 :	0.061	S _{D1} :	0.097
F _a :	1.6	T _L :	6
F_{ν} :	2.4	PGA:	0.089
S _{MS} :	0.28	PGA _M :	0.143
S _{M1} :	0.145	F _{PGA} :	1.6
		l. ·	1

Seismic Design Category B

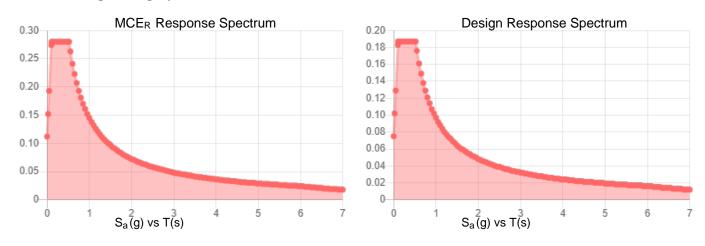

Data Accessed: Thu Aug 12 2021

Date Source: USGS Seismic Design Maps based on ASCE/SEI 7-10, incorporating

Supplement 1 and errata of March 31, 2013, and ASCE/SEI 7-10 Table 1.5-2. Additional data for site-specific ground motion procedures in accordance with

ASCE/SEI 7-10 Ch. 21 are available from USGS.



Ice

Results:

Ice Thickness: 0.75 in.

Concurrent Temperature: 15 F

Gust Speed: 50 mph

Data Source: Standard ASCE/SEI 7-10, Figs. 10-2 through 10-8

Date Accessed: Thu Aug 12 2021

Ice thicknesses on structures in exposed locations at elevations higher than the surrounding terrain and in valleys and gorges may exceed the mapped values.

Values provided are equivalent radial ice thicknesses due to freezing rain with concurrent 3-second gust speeds, for a 50-year mean recurrence interval, and temperatures concurrent with ice thicknesses due to freezing rain. Thicknesses for ice accretions caused by other sources shall be obtained from local meteorological studies. Ice thicknesses in exposed locations at elevations higher than the surrounding terrain and in valleys and gorges may exceed the mapped values.

The ASCE 7 Hazard Tool is provided for your convenience, for informational purposes only, and is provided "as is" and without warranties of any kind. The location data included herein has been obtained from information developed, produced, and maintained by third party providers; or has been extrapolated from maps incorporated in the ASCE 7 standard. While ASCE has made every effort to use data obtained from reliable sources or methodologies, ASCE does not make any representations or warranties as to the accuracy, completeness, reliability, currency, or quality of any data provided herein. Any third-party links provided by this Tool should not be construed as an endorsement, affiliation, relationship, or sponsorship of such third-party content by or from ASCE.

ASCE does not intend, nor should anyone interpret, the results provided by this Tool to replace the sound judgment of a competent professional, having knowledge and experience in the appropriate field(s) of practice, nor to substitute for the standard of care required of such professionals in interpreting and applying the contents of this Tool or the ASCE 7 standard.

In using this Tool, you expressly assume all risks associated with your use. Under no circumstances shall ASCE or its officers, directors, employees, members, affiliates, or agents be liable to you or any other person for any direct, indirect, special, incidental, or consequential damages arising from or related to your use of, or reliance on, the Tool or any information obtained therein. To the fullest extent permitted by law, you agree to release and hold harmless ASCE from any and all liability of any nature arising out of or resulting from any use of data provided by the ASCE 7 Hazard Tool.

Thu Aug 12 2021



Aug 12, 2021 2:15 PM Checked By:_

Member Primary Data

2 GA4 P9 P12 270 Grating Angle Beam None A529 Gr. 50 Typical		Label	I Joint		K Joint	Rotate(Section/Shape		Design List		Design Rules
GA3	1	S3	P1	P3		070	Square Tubing	Beam	None	A500 GR.C	Typical
P3			_			270					
5 S2 P13 P14 Square Tubing Beam None A500 GR.C Typical 6 GA2 P20 P23 270 Grating Angle Beam None A529 Gr. 50 Typical 7 GA1 P21 P22 Grating Angle Beam None A529 Gr. 50 Typical 8 P2 P18 P19 Corner Plates Beam None A529 Gr. 50 Typical 9 S1 P24 P25 Square Tubing Beam None A500 GR.C Typical 10 GA6 P31 P34 270 Grating Angle Beam None A529 Gr. 50 Typical 11 GA5 P32 P33 Grating Angle Beam None A529 Gr. 50 Typical 12 P1 P29 P30 Corner Plates Beam None A529 Gr. 50 Typical 13 H1 N43 N44 N44 N44 N44 N											
Fig. 20											
To GA1											
Sear						270					
9 S1 P24 P25 Square Tubing Beam None A500 GR.C Typical 10 GA6 P31 P34 270 Grating Angle Beam None A529 Gr. 50 Typical 11 GA5 P32 P33 Grating Angle Beam None A529 Gr. 50 Typical 12 P1 P29 P30 Corner Plates Beam None A529 Gr. 50 Typical 13 H1 N43 N44 Face Pipes(3.5x.16) Beam None A500 GR.C Typical 14 MP1 N66 N60 Antenna Pipes Beam None A500 GR.C Typical 14 MP1 N66 N60 Antenna Pipes Beam None A500 GR.C Typical 15 MP3 N63 N57 Antenna Pipes Beam None A500 GR.C Typical 16 HR1 N67 N68 Handrail Connector Beam None A500 GR.C Typical 17 CA8 N114A N113A 180 Handrail Connector Beam None A500 GR.C Typical 18 CA9 N112A N111A 180 Handrail Connector Beam None A500 GR.C Typical 19 CA7 N116A N115A 180 Handrail Connector Beam None A1011 36 Ksi Typical 19 CA7 N116A N15A 180 Handrail Connector Beam None A1011 36 Ksi Typical 19 CA7 N116A N115A 180 Handrail Connector Beam None RIGID Typical 10 M35 N45 N69A RIGID None None RIGID Typical 10 M35 N45 N69A RIGID None None RIGID Typical 10 M36 N51 N71A RIGID None None RIGID Typical 10 M71 N7128 N7134 RIGID None None RIGID Typical 10 N											
10 GA6 P31 P34 270 Grating Angle Beam None A529 Gr. 50 Typical Radial P32 P33 Corner Plates Beam None A529 Gr. 50 Typical P33 Corner Plates Beam None A529 Gr. 50 Typical P33 H1 N43 N44 Face Pipes(3.5x.16) Beam None A500 GR.C Typical A500 GR.C Typical P40 N66 N60 Antenna Pipes Beam None A500 GR.C Typical P40 N66 N60 Antenna Pipes Beam None A500 GR.C Typical N66 N63 N57 Antenna Pipes Beam None A500 GR.C Typical P40 N68 Handrail Connector B40 N69 N69 N114A N113A N114A N113A N114A N113A N114A N113A N114A N113A N114A N113A N114A N113A N114A N113A N114A N115A											Typical
11 GA5								_			Typical
12						270	Grating Angle				Typical
13							Grating Angle	Beam			Typical
14 MP1 N66 N60	12	P1	P29	P30						A1011 36 Ksi	Typical
15 MP3 N63 N57	13	H1	N43	N44			Face Pipes(3.5x.16)		None	A500 GR.C	Typical
16	14	MP1	N66	N60			Antenna Pipes	Beam	None	A500 GR.C	Typical
17	15	MP3	N63	N57			Antenna Pipes	Beam	None	A500 GR.C	Typical
18	16	HR1	N67	N68				Beam	None		Typical
19	17	CA8	N114A	N113A		180		Beam	None		Typical
M32	18	CA9	N112A	N111A		180	Handrail Connector	Beam	None		Typical
20 M32 N48A N70A RIGID None None RIGID Typical 21 M35 N45 N69A RIGID None None RIGID Typical 22 M36 N51 N71A RIGID None None RIGID Typical 23 M39A N54 N72A RIGID None None RIGID Typical 24 CA3 P4 N122A Channel(3.38x2.06) Beam None A1011 36 Ksi Typical 25 CA4 N124B P4 Channel(3.38x2.06) Beam None A1011 36 Ksi Typical 26 CA1 P15 N122B Channel(3.38x2.06) Beam None A1011 36 Ksi Typical 27 CA2 N123A P15 Channel(3.38x2.06) Beam None A1011 36 Ksi Typical 28 CA5 P26 N125 Channel(3.38x2.06) Beam None A1011 36 Ksi T	19	CA7	N116A	N115A		180	Handrail Connector	Beam	None	A1011 36 Ksi	Typical
21 M35 N45 N69A RIGID None None RIGID Typical 22 M36 N51 N71A RIGID None None RIGID Typical 23 M39A N54 N72A RIGID None None RIGID Typical 24 CA3 P4 N122A Channel(3.38x2.06) Beam None A1011 36 Ksi Typical 25 CA4 N124B P4 Channel(3.38x2.06) Beam None A1011 36 Ksi Typical 26 CA1 P15 N122B Channel(3.38x2.06) Beam None A1011 36 Ksi Typical 27 CA2 N123A P15 Channel(3.38x2.06) Beam None A1011 36 Ksi Typical 28 CA5 P26 N125 Channel(3.38x2.06) Beam None A1011 36 Ksi Typical 30 M64 N126A N125A RIGID None None RIGID <td< td=""><td>20</td><td>M32</td><td>N48A</td><td>N70A</td><td></td><td></td><td>RIGID</td><td>None</td><td></td><td>RIGID</td><td></td></td<>	20	M32	N48A	N70A			RIGID	None		RIGID	
22 M36 N51 N71A RIGID None None RIGID Typical 23 M39A N54 N72A RIGID None None RIGID Typical 24 CA3 P4 N122A Channel(3.38x2.06) Beam None A1011 36 Ksi Typical 25 CA4 N124B P4 Channel(3.38x2.06) Beam None A1011 36 Ksi Typical 26 CA1 P15 N122B Channel(3.38x2.06) Beam None A1011 36 Ksi Typical 27 CA2 N123A P15 Channel(3.38x2.06) Beam None A1011 36 Ksi Typical 28 CA5 P26 N125 Channel(3.38x2.06) Beam None A1011 36 Ksi Typical 29 CA6 N126 P26 Channel(3.38x2.06) Beam None A1011 36 Ksi Typical 30 M64 N126A N126A RIGID None None RI	21	M35	N45	N69A			RIGID	None		RIGID	Typical
23 M39A N54 N72A RIGID None None RIGID Typical 24 CA3 P4 N122A Channel(3.38x2.06) Beam None A1011 36 Ksi Typical 25 CA4 N124B P4 Channel(3.38x2.06) Beam None A1011 36 Ksi Typical 26 CA1 P15 N122B Channel(3.38x2.06) Beam None A1011 36 Ksi Typical 27 CA2 N123A P15 Channel(3.38x2.06) Beam None A1011 36 Ksi Typical 28 CA5 P26 N125 Channel(3.38x2.06) Beam None A1011 36 Ksi Typical 29 CA6 N126 P26 Channel(3.38x2.06) Beam None A1011 36 Ksi Typical 30 M64 N126A N125A RIGID None None RIGID Typical 31 M65 N126 N125A RIGID None None	22	M36	N51	N71A			RIGID	None		RIGID	
24 CA3 P4 N122A Channel(3.38x2.06) Beam None A1011 36 Ksi Typical 25 CA4 N124B P4 Channel(3.38x2.06) Beam None A1011 36 Ksi Typical 26 CA1 P15 N122B Channel(3.38x2.06) Beam None A1011 36 Ksi Typical 27 CA2 N123A P15 Channel(3.38x2.06) Beam None A1011 36 Ksi Typical 28 CA5 P26 N125 Channel(3.38x2.06) Beam None A1011 36 Ksi Typical 29 CA6 N126 P26 Channel(3.38x2.06) Beam None A1011 36 Ksi Typical 30 M64 N126 P26 Channel(3.38x2.06) Beam None A1011 36 Ksi Typical 31 M65 N126 P26 Channel(3.38x2.06) Beam None RIGID Typical 32 M66 N129 N128 RIGID None		M39A	N54	N72A			RIGID	None		RIGID	
25 CA4 N124B P4 Channel(3.38x2.06) Beam None A1011 36 Ksi Typical 26 CA1 P15 N122B Channel(3.38x2.06) Beam None A1011 36 Ksi Typical 27 CA2 N123A P15 Channel(3.38x2.06) Beam None A1011 36 Ksi Typical 28 CA5 P26 N125 Channel(3.38x2.06) Beam None A1011 36 Ksi Typical 29 CA6 N126 P26 Channel(3.38x2.06) Beam None A1011 36 Ksi Typical 30 M64 N126 P26 Channel(3.38x2.06) Beam None A1011 36 Ksi Typical 31 M65 N126 N125A RIGID None None RIGID Typical 32 M66 N129 N128 RIGID None None RIGID Typical 33 M67 N124B N128 RIGID None None R		CA3	P4	N122A			Channel(3.38x2.06)	Beam		A1011 36 Ksi	
26 CA1 P15 N122B Channel(3.38x2.06) Beam None A1011 36 Ksi Typical 27 CA2 N123A P15 Channel(3.38x2.06) Beam None A1011 36 Ksi Typical 28 CA5 P26 N125 Channel(3.38x2.06) Beam None A1011 36 Ksi Typical 29 CA6 N126 P26 Channel(3.38x2.06) Beam None A1011 36 Ksi Typical 30 M64 N126 P26 Channel(3.38x2.06) Beam None A1011 36 Ksi Typical 30 M64 N126 P26 Channel(3.38x2.06) Beam None A1011 36 Ksi Typical 31 M65 N126 P26 RIGID None None RIGID Typical 31 M65 N126 N125A RIGID None None RIGID Typical 32 M66 N129 N128 RIGID None None RIGID Typical 34 M		CA4	N124B	P4			Channel(3.38x2.06)	Beam		A1011 36 Ksi	
27 CA2 N123A P15 Channel(3.38x2.06) Beam None A1011 36 Ksi Typical 28 CA5 P26 N125 Channel(3.38x2.06) Beam None A1011 36 Ksi Typical 29 CA6 N126 P26 Channel(3.38x2.06) Beam None A1011 36 Ksi Typical 30 M64 N126 P26 Channel(3.38x2.06) Beam None A1011 36 Ksi Typical 30 M64 N126 P26 Channel(3.38x2.06) Beam None A1011 36 Ksi Typical 31 M65 N126 N125A RIGID None None RIGID Typical 31 M65 N126 N125A RIGID None None RIGID Typical 32 M66 N129 N128 RIGID None None RIGID Typical 34 M68 N132 N131 RIGID None None RIGID <t< td=""><td></td><td></td><td>P15</td><td>N122B</td><td></td><td></td><td>Channel(3.38x2.06)</td><td>Beam</td><td></td><td>A1011 36 Ksi</td><td></td></t<>			P15	N122B			Channel(3.38x2.06)	Beam		A1011 36 Ksi	
28 CA5 P26 N125 Channel(3.38x2.06) Beam None A1011 36 Ksi Typical 29 CA6 N126 P26 Channel(3.38x2.06) Beam None A1011 36 Ksi Typical 30 M64 N126A N125A RIGID None None RIGID Typical 31 M65 N126 N125A RIGID None None RIGID Typical 32 M66 N129 N128 RIGID None None RIGID Typical 33 M67 N124B N128 RIGID None None RIGID Typical 34 M68 N132 N131 RIGID None None RIGID Typical 35 M69 N123A N131 RIGID None None RIGID Typical 36 M70 N133 N132A RIGID None None RIGID Typical 38	27	CA2	N123A	P15			Channel(3.38x2.06)	Beam	None	A1011 36 Ksi	
29 CA6 N126 P26 Channel(3.38x2.06) Beam None A1011 36 Ksi Typical 30 M64 N126A N125A RIGID None None RIGID Typical 31 M65 N126 N125A RIGID None None RIGID Typical 32 M66 N129 N128 RIGID None None RIGID Typical 33 M67 N124B N128 RIGID None None RIGID Typical 34 M68 N132 N131 RIGID None None RIGID Typical 35 M69 N123A N131 RIGID None None RIGID Typical 36 M70 N133 N132A RIGID None None RIGID Typical 37 M71 N122B N132A RIGID None None RIGID Typical 38 M72 </td <td></td> <td></td> <td>P26</td> <td></td> <td></td> <td></td> <td>Channel(3.38x2.06)</td> <td>Beam</td> <td></td> <td>A1011 36 Ksi</td> <td></td>			P26				Channel(3.38x2.06)	Beam		A1011 36 Ksi	
30 M64 N126A N125A RIGID None None RIGID Typical 31 M65 N126 N126A RIGID None None RIGID Typical 32 M66 N129 N128 RIGID None None RIGID Typical 33 M67 N124B N128 RIGID None None RIGID Typical 34 M68 N132 N131 RIGID None None RIGID Typical 35 M69 N123A N131 RIGID None None RIGID Typical 36 M70 N133 N132A RIGID None None RIGID Typical 37 M71 N122B N132A RIGID None None RIGID Typical 38 M72 N135 N134 RIGID None None RIGID Typical							Channel(3.38x2.06)	Beam		A1011 36 Ksi	
31 M65 N126 N125A RIGID None None RIGID Typical 32 M66 N129 N128 RIGID None None RIGID Typical 33 M67 N124B N128 RIGID None None RIGID Typical 34 M68 N132 N131 RIGID None None RIGID Typical 35 M69 N123A N131 RIGID None None RIGID Typical 36 M70 N133 N132A RIGID None None RIGID Typical 37 M71 N122B N132A RIGID None None RIGID Typical 38 M72 N135 N134 RIGID None None RIGID Typical			N126A	N125A			RIGID	None		RIGID	
32 M66 N129 N128 RIGID None None RIGID Typical 33 M67 N124B N128 RIGID None None RIGID Typical 34 M68 N132 N131 RIGID None None RIGID Typical 35 M69 N123A N131 RIGID None None RIGID Typical 36 M70 N133 N132A RIGID None None RIGID Typical 37 M71 N122B N132A RIGID None None RIGID Typical 38 M72 N135 N134 RIGID None None RIGID Typical			N126	N125A				None			
33 M67 N124B N128 RIGID None None RIGID Typical 34 M68 N132 N131 RIGID None None RIGID Typical 35 M69 N123A N131 RIGID None None RIGID Typical 36 M70 N133 N132A RIGID None None RIGID Typical 37 M71 N122B N132A RIGID None None RIGID Typical 38 M72 N135 N134 RIGID None None RIGID Typical								None			
34 M68 N132 N131 RIGID None None RIGID Typical 35 M69 N123A N131 RIGID None None RIGID Typical 36 M70 N133 N132A RIGID None None RIGID Typical 37 M71 N122B N132A RIGID None None RIGID Typical 38 M72 N135 N134 RIGID None None RIGID Typical								None			
35 M69 N123A N131 RIGID None None RIGID Typical 36 M70 N133 N132A RIGID None None RIGID Typical 37 M71 N122B N132A RIGID None None RIGID Typical 38 M72 N135 N134 RIGID None None RIGID Typical								None			
36 M70 N133 N132A RIGID None None RIGID Typical								None			
37 M71 N122B N132A RIGID None RIGID Typical RIGID None RIGID Typical RIGID None RIGID Typical								None			
38 M72 N135 N134 RIGID None RIGID Typical											
THE THE THE TYPICAL											
- 1.02 MI.O. MI.V.O. MI.O.	39	M73					RIGID	None	None	RIGID	Typical
40 M74 N138 N137 RIGID None RIGID Typical											
41 M75 N122A N137 PL 2.375x0.5 None None A36 Gr.36 Typical											



Aug 12, 2021 2:15 PM Checked By:__

Member Primary Data (Continued)

	Label	I Joint	J Joint	K Joint	Rotate(. Section/Shape	Type	Design List	Material	Design Rules
42	MP2	N75	N74			Antenna Pipes	Beam	None	A500 GR.C	Typical
43	M43	N72B	N76			RIGID	None	None	RIGID	Typical
44	M44	N73	N77			RIGID	None	None	RIGID	Typical
45	H3	N81A	N82A			Face Pipes(3.5x.16)	Beam	None	A500 GR.C	Typical
46	MP7	N90	N88			Antenna Pipes	Beam	None	A500 GR.C	Typical
47	MP9	N89	N87			Antenna Pipes	Beam	None	A500 GR.C	Typical
48	HR3	N91	N92			Handrail	Beam	None	A500 GR.C	Typical
49	M52	N84	N94			RIGID	None	None	RIGID	Typical
50	M53	N83A	N93			RIGID	None	None	RIGID	Typical
51	M54	N85	N95			RIGID	None	None	RIGID	Typical
52	M55	N86	N96			RIGID	None	None	RIGID	Typical
53	H2	N109	N110			Face Pipes(3.5x.16)	Beam	None	A500 GR.C	Typical
54	MP4	N118	N116			Antenna Pipes	Beam	None	A500 GR.C	Typical
55	MP6	N117	N115			Antenna Pipes	Beam	None	A500 GR.C	Typical
56	HR2	N119	N120			Handrail	Beam	None	A500 GR.C	Typical
57	M66A	N112	N122			RIGID	None	None	RIGID	Typical
58	M67A	N111	N121			RIGID	None	None	RIGID	Typical
59	M68A	N113	N123			RIGID	None	None	RIGID	Typical
60	M69A	N114	N124			RIGID	None	None	RIGID	Typical
61	MP8	N132B	N131A			Antenna Pipes	Beam	None	A500 GR.C	Typical
62	M68B	N129B	N133B			RIGID	None	None	RIGID	Typical
63	M69B	N130A	N134A			RIGID	None	None	RIGID	Typical
64	MP5	N138A	N137A			Antenna Pipes	Beam	None	A500 GR.C	Typical
65	M71B	N135A	N139			RIGID	None	None	RIGID	Typical
66	M72B	N136	N140			RIGID	None	None	RIGID	Typical

Hot Rolled Steel Design Parameters

-	Label	Shape	Lengt	Lbyy[in]	Lbzz[in]	Lcomp t	Lcomp b	L-tor	. Kyy	Kzz	Cb	Func
1	S3	Square Tubing	40	,,,,		Lbyy						Late
2	GA4	Grating Angle	27.295			Lbyy						Late
3	GA3	Grating Angle	27.295			Lbyy						Late
4	P3	Corner Plates	42			Lbyy						Late
5	S2	Square Tubing	40			Lbyy						Late
6	GA2	Grating Angle	27.295			Lbyy						Late
7	GA1	Grating Angle	27.295			Lbyy						Late
8	P2	Corner Plates	42			Lbyy						Late
9	S1	Square Tubing	40			Lbyy						Late
10	GA6	Grating Angle	27.295			Lbyy						Late
11	GA5	Grating Angle	27.295			Lbyy						Late
12	P1	Corner Plates	42			Lbyy						Late
13	H1	Face Pipes(3.5x.16)	96			Lbyy					·	Late



Company : Infinigy Engineer
Designer : PSM
Job Number : 1197-F0001-C
Model Name : BOHVN00002A

Aug 12, 2021 2:15 PM Checked By:_

Hot Rolled Steel Design Parameters (Continued)

	Label	Shape	Lengt	Lbyy[in]	Lbzz[in]	Lcomp tLcomp	bL-tor.	Kyy	Kzz	Cb	Func
14	MP1	Antenna Pipes	96			Lbyy					Late
15	MP3	Antenna Pipes	96			Lbyy					Late
16	HR1	Handrail	96			Lbyy					Late
17	CA8	Handrail Connector	42			Lbyy					Late
18	CA9	Handrail Connector	42			Lbyy					Late
19	CA7	Handrail Connector	42			Lbyy					Late
20	CA3	Channel(3.38x2.06)	33			Lbyy					Late
21	CA4	Channel(3.38x2.06)	33			Lbyy					Late
22	CA1	Channel(3.38x2.06)	33			Lbyy					Late
23	CA2	Channel(3.38x2.06)	33			Lbyy					Late
24	CA5	Channel(3.38x2.06)	33			Lbyy					Late
25	CA6	Channel(3.38x2.06)	33			Lbyy					Late
26	M75	PL 2.375x0.5	1.5			Lbyy					Late
27	MP2	Antenna Pipes	96			Lbyy					Late
28	H3	Face Pipes(3.5x.16)	96			Lbyy					Late
29	MP7	Antenna Pipes	96			Lbyy					Late
30	MP9	Antenna Pipes	96			Lbyy					Late
31	HR3	Handrail	96			Lbyy					Late
32	H2	Face Pipes(3.5x.16)	96			Lbyy					Late
33	MP4	Antenna Pipes	96			Lbyy					Late
34	MP6	Antenna Pipes	96			Lbyy					Late
35	HR2	Handrail	96			Lbyy					Late
36	MP8	Antenna Pipes	96			Lbyy					Late
37	MP5	Antenna Pipes	96			Lbyy					Late

Member Advanced Data

	Label	I Release	J Release	I Offset[in]	J Offset[in]	T/C Only	Physical	Defl Ra	Analysis	. Inactive	Seismi
1	S3						Yes		•		None
2	GA4						Yes				None
3	GA3						Yes				None
4	P3	BenPIN	BenPIN				Yes	Default			None
5	S2						Yes				None
6	GA2						Yes				None
7	GA1						Yes				None
8	P2	BenPIN	BenPIN				Yes	Default			None
9	S1						Yes	Default			None
10	GA6						Yes				None
11	GA5						Yes				None
12	P1	BenPIN	BenPIN				Yes	Default			None
13	H1						Yes				None
14	MP1						Yes		+y+3		None



Company : Infinigy Engineer
Designer : PSM
Job Number : 1197-F0001-C
Model Name : BOHVN00002A

Aug 12, 2021 2:15 PM Checked By:_

Member Advanced Data (Continued)

	Label	I Release	J Release	I Offset[in]	J Offset[in]	T/C Only	Physical	Defl Ra	Analysis	. Inactive	Seismi
15	MP3						Yes		+y+3		None
16	HR1						Yes				None
17	CA8	00000X	00000X				Yes				None
18	CA9	00000X	00000X				Yes				None
19	CA7	00000X	00000X				Yes	Default			None
20	M32						Yes	** NA **			None
21	M35						Yes	** NA **			None
22	M36						Yes	** NA **			None
23	M39A						Yes	** NA **			None
24	CA3						Yes	Default			None
25	CA4						Yes	Default			None
26	CA1						Yes	Default			None
27	CA2						Yes	Default			None
28	CA5						Yes	Default			None
29	CA6						Yes	Default			None
30	M64	BenPIN					Yes	** NA **			None
31	M65						Yes	** NA **			None
32	M66	BenPIN					Yes	** NA **			None
33	M67						Yes	** NA **			None
34	M68	BenPIN					Yes	** NA **			None
35	M69						Yes	** NA **			None
36	M70	BenPIN					Yes	** NA **			None
37	M71						Yes	** NA **			None
38	M72	BenPIN					Yes	** NA **			None
39	M73						Yes	** NA **			None
40	M74	BenPIN					Yes	** NA **			None
41	M75						Yes	** NA **			None
42	MP2						Yes		+y+3		None
43	M43						Yes	** NA **			None
44	M44						Yes	** NA **			None
45	H3						Yes				None
46	MP7						Yes		+y+3		None
47	MP9						Yes		+y+3		None
48	HR3						Yes				None
49	M52						Yes	** NA **			None
50	M53						Yes	** NA **			None
51	M54						Yes	** NA **			None
52	M55						Yes	** NA **			None
53	H2						Yes				None
54	MP4						Yes		+y+3		None
55	MP6						Yes		+y+3		None
56	HR2						Yes				None



Company : Infinigy Engined Designer : PSM Job Number : 1197-F0001-C Model Name: BOHVN00002A

Aug 12, 2021 2:15 PM Checked By:_

Member Advanced Data (Continued)

	Label	I Release	J Release	I Offset[in]	J Offset[in]	T/C Only	Physical	Defl Ra	Analysis	. Inactive	Seismi
57	M66A						Yes	** NA **	,		None
58	M67A						Yes	** NA **			None
59	M68A						Yes	** NA **			None
60	M69A						Yes	** NA **			None
61	MP8						Yes		+y+3		None
62	M68B						Yes	** NA **			None
63	M69B						Yes	** NA **			None
64	MP5						Yes		+y+3		None
65	M71B						Yes	** NA **	_		None
66	M72B						Yes	** NA **			None

Material Takeoff

	Material	Size	Pieces	Length[in]	Weight[LB]
1	General				
2	RIGID		29	35.1	0
3	Total General		29	35.1	0
4					
5	Hot Rolled Steel				
6	A1011 36 Ksi	C3.38x2.06x0.25	6	198	98.255
7	A1011 36 Ksi	PL6.5x0.375	3	126	87.09
8	A1011 36 Ksi	L6.6x4.46x0.25	3	126	96.558
9	A36 Gr.36	PL 2.375x0.5	1	1.5	.505
10	A500 GR.C	2.88x0.120	3	288	84.974
11	A500 GR.C	HSS4X4X6	3	120	162.653
12	A500 GR.C	Pipe3.5x0.165	3	288	141.202
13	A500 GR.C	PIPE_2.5	9	864	394.45
14	A529 Gr. 50	L2x2x4	6	163.8	43.838
15	Total HR Steel		37	2175.3	1109.525

Hot Rolled Steel Section Sets

	Label	Shape	Type	Desian List	Material	Design	A [in2]	lvv ſin	.lzz ſin	J [in4]
1	Corner Plates	PL6.5x0.375	Beam		A1011			.029	_	.11
2	6"x0.37" Plate	Plate 6x.37	Beam	None	A1011	Typical	2.22	.025	6.66	.097
3	Grating Angle	L2x2x4	Beam	None	A529 G	Typical	.944	.346	.346	.021
4	Face Pipes(3.5x.1	Pipe3.5x0.165	Beam	None	A500 G	Typical	1.729	2.409	2.409	4.819
5	Antenna Pipes	PIPE 2.5	Beam	None	A500 G	Typical	1.61	1.45	1.45	2.89
6	Channel(3.38x2.06)	C3.38x2.06x0.25	Beam	None	A1011	Typical	1.75	.715	3.026	.034
7	Square Tubing	HSS4X4X6	Beam	None	A500 G	Typical	4.78	10.3	10.3	17.5
8	Handrail Connector	L6.6x4.46x0.25	Beam	None	A1011	Typical	2.703	4.759	12.473	.055



Company : Infinigy Engineer
Designer : PSM
Job Number : 1197-F0001-C
Model Name : BOHVN00002A

Aug 12, 2021 2:15 PM Checked By:_

Hot Rolled Steel Section Sets (Continued)

	Label	Shape	Type	Design List	Material D	Design	A [in2]	lyy [in	.lzz [in	. J [in4]
9	Handrail	2.88x0.120	Beam	None	A500 G	Typical	1.04	.993	.993	1.985

Basic Load Cases

	BLC Description	Category	X Gr	Y Gr	Z Gr	Joint	Point	Distributed	Area(Memb	Surface(Plate/Wall)
1	Self Weight	DL		-1			13		3	
2	Wind Load AZI 0	WLZ					26			
3	Wind Load AZI 30	None					26			
4	Wind Load AZI 60	None					26			
5	Wind Load AZI 90	* * -/ `					26			
6	Wind Load AZI 1						26			
7	Wind Load AZI 1	1 10110					26			
8	Wind Load AZI 1	None					26			
9	Wind Load AZI 2	None					26			
10	Wind Load AZI 2	None					26			
11	Wind Load AZI 2	None					26			
12	Wind Load AZI 3	None					26			
13	Wind Load AZI 3	None					26			
14	Distr. Wind Load Z	WLZ						66		
15	Distr. Wind Load X	WLX						66		
16	Ice Weight	OL1					13	66	3	
17	Ice Wind Load A	OL2					26			
18	Ice Wind Load A	None					26			
19	Ice Wind Load A	None					26			
20	Ice Wind Load A	OL3					26			
21	Ice Wind Load A	None					26			
22	Ice Wind Load A	None					26			
23	Ice Wind Load A	None					26			
24	Ice Wind Load A	None					26			
25	Ice Wind Load A	None					26			
26	Ice Wind Load A	None					26			
27	Ice Wind Load A	None					26			
28	Ice Wind Load A	None					26			
29	Distr. Ice Wind L	OL2						66		
30	Distr. Ice Wind L	OL3						66		
31	Seismic Load Z	ELZ			282		13			
32	Seismic Load X	ELX	282				13			
33	Service Live Loa	LL				3				
34	Maintenance Loa	· LL				1				
35	Maintenance Loa	LL				1				
36	Maintenance Loa	LL				1				
37	Maintenance Loa	· LL				1				



Company : Infinigy Engineer
Designer : PSM
Job Number : 1197-F0001-C
Model Name : BOHVN00002A

Aug 12, 2021 2:15 PM Checked By:_

Basic Load Cases (Continued)

	BLC Description	Category	X Gr	Y Gr	Z Gr	Joint	Point	Distributed	Area(Memb	Surface(Plate/Wall)
38	Maintenance Loa	· LL				1				
39	Maintenance Loa	· LL				1				
40	Maintenance Loa	· LL				1				
41	Maintenance Loa	· LL				1				
42	Maintenance Loa	· LL				1				
43	BLC 1 Transient	None						9		
44	BLC 16 Transien	None						9		

Load Combinations

5	1.2DL + 1WL AZI 0 1.2DL + 1WL AZI 30 1.2DL + 1WL AZI 60	Y Y Y Y	7	1	1.4													
3 4 5	1.2DL + 1WL AZI 30 1.2DL + 1WL AZI 60	Υ Υ		1	1 2													
5	1.2DL + 1WL AZI 60	Υ Υ	,		1.2	2				15								
5		V N		1	1.2	3	1	14	.866	15	.5							
	4 ODI - 414/L A 71 OO	Y Y	'	1	1.2	4	1	14	.5	15	.866							
C 4	1.2DL + 1WL AZI 90	Y Y	'	1	1.2	5	1	14		15	1							
6 1	1.2DL + 1WL AZI 120	Y Y	'	1	1.2	6	1	14	5	15	.866							
7 1	1.2DL + 1WL AZI 150	Y Y	'	1	1.2	7	1	14	8	15	.5							
8 1	1.2DL + 1WL AZI 180	Y Y	'	1					-1									
9 1	1.2DL + 1WL AZI 210	Υ Υ	'	1	1.2	9		14	8	15	5							
	1.2DL + 1WL AZI 240			1	1.2	10	1	14	5	15	8							
11 1	1.2DL + 1WL AZI 270	Υ Υ	7	1	1.2	11	1	14		15	7							
12 1	1.2DL + 1WL AZI 300	Υ Υ	'	1	1.2	12			.5									
13 1	1.2DL + 1WL AZI 330	Y Y	'	1	1.2	13	1	14	.866	15	5							
14	0.9DL + 1WL AZI 0	Υ Υ	7	1	.9	2	1	14		15								
	0.9DL + 1WL AZI 30			1	.9	3	1	14	.866	15	.5							
16 (0.9DL + 1WL AZI 60	Υ Υ		1	.9	4	1	14	.5	15	.866							
	0.9DL + 1WL AZI 90		7	1	.9	5	1	14		15	1							
18 0	0.9DL + 1WL AZI 120	Y Y	7	1	.9	6			5									
19 0).9DL + 1WL AZI 150	Y Y	7	1	.9	7	1	14	8	15	.5							
	0.9DL + 1WL AZI 180			1	.9	8	1		-1									
21 0	0.9DL + 1WL AZI 210	Y Y	7	1	.9	9	1	14	8	15	5							
22 0	0.9DL + 1WL AZI 240	Y Y	7	1	.9	10	1	14	5	15	8							
	0.9DL + 1WL AZI 270			1	.9	11	1	14		15	-1							
24 0	0.9DL + 1WL AZI 300	Υ Υ	7	1		12		14	.5	15	8							
	0.9DL + 1WL AZI 330		_	1	.9	13	1	14	.866	15	5							
26	1.2D + 1.0Di	Υ Υ	·	1	1.2	16	1											
27	1.2D + 1.0Di +1.0Wi AZI 0	Υ Υ	1	1	1.2	16	1	17	1	29	1	30						
28	1.2D + 1.0Di +1.0Wi AZI 30	Υ Υ	'	1	1.2	16	1	18	1	29	.866	30	.5					
29	1.2D + 1.0Di +1.0Wi AZI 60	Υ Υ	7	1	1.2	16	1	19	1	29	.5	30	.866					
30	1.2D + 1.0Di +1.0Wi AZI 90	Υ Υ	1	1	1.2	16	1	20	1	29		30	1					
31 1	1.2D + 1.0Di +1.0Wi AZI 120	Υ Υ	7	1	1.2	16		21		29	5	30	.866					



Aug 12, 2021 2:15 PM Checked By:_

Load Combinations (Continued)

	Description	S	Р	S	R	Fa	R	Fa	R	.Fa	R	Fa	R	Fa	R	Fa	R	Fa	R	Fa	R	Fa	R	Fa
32	1.2D + 1.0Di +1.0Wi AZI 150		Υ	<u> </u>	1	1.2		1	22			8				. u		1 a		т а		1 a	J	ı a.
33	1.2D + 1.0Di +1.0Wi AZI 180) Y	Ÿ		1	1.2	16	1	23	1	29	-1	30											
34	1.2D + 1.0Di +1.0Wi AZI 210		Ÿ		1	1.2	16		24			8	30	- 5										
35	1.2D + 1.0Di +1.0Wi AZI 240		Ÿ		1	1.2	16	1	25	_		5	_	_										
36	1.2D + 1.0Di +1.0Wi AZI 270) Y	Ÿ		1	1.2	16		26		29			-1										
37	1.2D + 1.0Di +1.0Wi AZI 300) Y	Ÿ		1	1.2	16	1	27	1	29	.5												
38	1.2D + 1.0Di +1.0Wi AZI 330		Ÿ		1	1.2	16		28			.866												
39	(1.2 + 0.2Sds)DL + 1.0E AZI	0 Y	Ÿ		1	1.2.	.31	1	32															
	(1.2 + 0.2Sds)DL + 1.0E AZI 3	80 Y	Ÿ		1	1.2	.31	.866	32	.5														
41	(1.2 + 0.2Sds)DL + 1.0E AZI 6	60 Y	Y		1	1.2.	.31	.5	32	.866														
42	(1.2 + 0.2Sds)DL + 1.0E AZI 9	00 Y	Y		1	1.2	.31		32	1														
	(1.2 + 0.2Sds)DL + 1.0E AZI		Y		1	1.2.	.31	5	32	.866														
	(1.2 + 0.2Sds)DL + 1.0E AZI	1Y	Y		1	1.2.																		
	(1.2 + 0.2Sds)DL + 1.0E AZI	1Y	Ÿ		1	1.2.			_	_														
	(1.2 + 0.2Sds)DL + 1.0E AZI 2		Υ		1	1.2	.31	8	.32	5														
47	(1.2 + 0.2Sds)DL + 1.0E AZI 2	2Y	Υ		1	1.2.	.31	5	32	8														
48	(1.2 + 0.2Sds)DL + 1.0E AZI 2	2Y	Υ		1	1.2	.31			-1														
49	(1.2 + 0.2Sds)DL + 1.0E AZI	3Y	Υ		1	1.2	.31	.5	32	8														
50	(1.2 + 0.2Sds)DL + 1.0E AZI	3Y	Υ		1	1.2	.31			5														
51	(0.9 - 0.2Sds)DL + 1.0E AZI		Y		1	.862			32															
52	(0.9 - 0.2Sds)DL + 1.0E AZI 3	0 Y	Υ		1	.862	31	.866	32	.5														
53	(0.9 - 0.2Sds)DL + 1.0E AZI 6	0 Y	Y		1	.862	31	.5	32	.866														
54	(0.9 - 0.2Sds)DL + 1.0E AZI 9	0 Y	Υ		1	.862	31		32	1														
55	(0.9 - 0.2Sds)DL + 1.0E AZI 1	Y	Υ		1					.866														
56	(0.9 - 0.2Sds)DL + 1.0E AZI 1	Y	Υ		1	.862																		
57	(0.9 - 0.2Sds)DL + 1.0E AZI 1	Y	Υ		1	.862																		
58	(0.9 - 0.2Sds)DL + 1.0E AZI 2	Y	Υ		1	.862	31	8	.32	5														
00	(0.9 - 0.2Sds)DL + 1.0E AZI 2		Υ		1	.862	31	5	32	8														
	(0.9 - 0.2Sds)DL + 1.0E AZI 2		Y		1	.862			32															
	(0.9 - 0.2Sds)DL + 1.0E AZI 3		Y		1	.862		.5	32	8														
	(0.9 - 0.2Sds)DL + 1.0E AZI 3				1	.862	31	.866	32	5														
	1.0DL + 1.5LL + 1.0SWL (60				1	1				.213				1.5										
	1.0DL + 1.5LL + 1.0SWL (60				1	1	_			.184			1											
	1.0DL + 1.5LL + 1.0SWL (60				1	1				.107			1	l .										
	1.0DL + 1.5LL + 1.0SWL (60		Υ		1	1		.213				.213	1											
1 -	1.0DL + 1.5LL + 1.0SWL (60		Υ		1	1	_			1			l											
	1.0DL + 1.5LL + 1.0SWL (60		Y		1	1				1														
	1.0DL + 1.5LL + 1.0SWL (60		Υ		1	1	_			2				1.5										
	1.0DL + 1.5LL + 1.0SWL (60		-		1	1				1														
	1.0DL + 1.5LL + 1.0SWL (60		-		1	1				1														
	1.0DL + 1.5LL + 1.0SWL (60		Υ		1	1		.213				2												
73	1.0DL + 1.5LL + 1.0SWL (60	Y	Υ		1	1	12	.213	14	.107	15	1	33	1.5										



Aug 12, 2021 2:15 PM Checked By:_

Load Combinations (Continued)

	Description S	P	.SB	.Fa.	В	Fa	В	Fa	В	Fa	В	Fa	В	Fa	В	Fa	В	Fa	В	Fa	В	Fa
74	1.0DL + 1.5LL + 1.0SWL (60 Y			1				.184														
75	1.2DL + 1.5LL	Y	1	1.2	33	1.5																
76	1.2DL + 1.5LM-MP1 + 1SWL (Y	Y	1	1.2	34	1.5	2	.053	14	.053	15											
77	1.2DL + 1.5LM-MP1 + 1SWL (Y	Y	1	1.2	34	1.5	3	.053	14	.046	15	.027										
78	1.2DL + 1.5LM-MP1 + 1SWL (Y	Y	1	1.2	34	1.5	4	.053	14	.027	15	.046										
79	1.2DL + 1.5LM-MP1 + 1SWL (Y	Y	1	1.2	34	1.5	5	.053	14		15	.053										
80	1.2DL + 1.5LM-MP1 + 1SWL (Y	Y	1	1.2	34	1.5	6	.053	14	0	15	.046										
81	1.2DL + 1.5LM-MP1 + 1SWL (Y	Y	1	1.2	34	1.5	7	.053	14	0	15	.027										
82	1.2DL + 1.5LM-MP1 + 1SWL (Y	Y	1	1.2	34	1.5	_	.053														
83	1.2DL + 1.5LM-MP1 + 1SWL (Y	Y	1	1.2	34	1.5	9	.053	14	0	15	0										
84	1.2DL + 1.5LM-MP1 + 1SWL (Y	Y	1	1.2	34	1.5	10	.053	14	0	15	0										
85	1.2DL + 1.5LM-MP1 + 1SWL (Y	Y	1	1.2	34	1.5	11	.053	14		15	0										
86	1.2DL + 1.5LM-MP1 + 1SWL (Y	Y	1	1.2	34	1.5	12	.053	14	.027	15	0										
87	1.2DL + 1.5LM-MP1 + 1SWL (Y	Y	1					.053														
88			1					.053														
	1.2DL + 1.5LM-MP2 + 1SWL (Y		1				_	.053														
90	1.2DL + 1.5LM-MP2 + 1SWL (Y	Y	1	1.2	35	1.5	-	.053			15	.046										
91	1.2DL + 1.5LM-MP2 + 1SWL (Y	Y	1			1.5	_	.053				.053										
92	1.2DL + 1.5LM-MP2 + 1SWL (Y		1				_	.053														
00	1.2DL + 1.5LM-MP2 + 1SWL (Y		1				_	.053														
	1.2DL + 1.5LM-MP2 + 1SWL (Y		1					.053														
	1.2DL + 1.5LM-MP2 + 1SWL (Y		1	1.2	35	1.5	9	.053	14	0	15	0										
96	1.2DL + 1.5LM-MP2 + 1SWL (Y	_	1	1.2	35	1.5	10	.053	14	0	15	0										
97	1.2DL + 1.5LM-MP2 + 1SWL (Y		1	1.2	35	1.5	11	.053	14		15	0										
98	1.2DL + 1.5LM-MP2 + 1SWL (Y		1					.053														
	1.2DL + 1.5LM-MP2 + 1SWL (Y		1					.053														
	1.2DL + 1.5LM-MP3 + 1SWL (Y							.053														
	1.2DL + 1.5LM-MP3 + 1SWL (Y		1				_	.053														
	1.2DL + 1.5LM-MP3 + 1SWL (Y		1					.053														
	1.2DL + 1.5LM-MP3 + 1SWL (Y					1.5		.053				.053										
	1.2DL + 1.5LM-MP3 + 1SWL (Y							.053														
	1.2DL + 1.5LM-MP3 + 1SWL (Y				_		•	.053														
	1.2DL + 1.5LM-MP3 + 1SWL (Y				_		•	.053														
	1.2DL + 1.5LM-MP3 + 1SWL (Y						_	.053														
	1.2DL + 1.5LM-MP3 + 1SWL (Y							.053														
	1.2DL + 1.5LM-MP3 + 1SWL (Y		1					.053				0										
	1.2DL + 1.5LM-MP3 + 1SWL (Y		1					.053														
	1.2DL + 1.5LM-MP3 + 1SWL (Y							.053														
	1.2DL + 1.5LM-MP4 + 1SWL (Y						_	.053														
	1.2DL + 1.5LM-MP4 + 1SWL (Y							.053														
	1.2DL + 1.5LM-MP4 + 1SWL (Y							.053														
115	1.2DL + 1.5LM-MP4 + 1SWL (Y	Y	1	1.2	37	1.5	5	.053	14		15	.053										



Aug 12, 2021 2:15 PM Checked By:_

Load Combinations (Continued)

Description SP	S E	2 1	Fa B	Fa	R	Fa	R	Fa	R	Fa	B	Fa	R	Fa	B	Fa	B	Fa	B	Fa
116 1.2DL + 1.5LM-MP4 + 1SWL (ΥΥ			1.2 37									<u>га</u>	D	1 a		ı a	D	1 a	D	ı a.
117 1.2DL + 1.5LM-MP4 + 1SWL (Y Y			1.2 37		_				_											
118 1.2DL + 1.5LM-MP4 + 1SWL (Y Y			1.2 37																	
119 1.2DL + 1.5LM-MP4 + 1SWL (Y Y		_	1.2 37		_	_			_	_										
120 1.2DL + 1.5LM-MP4 + 1SWL (Y Y		-	1.2 37		_				_											
121 1.2DL + 1.5LM-MP4 + 1SWL (Y Y		•	1.2 37							0										
122 1.2DL + 1.5LM-MP4 + 1SWL (Y Y		•	1.2 37																	
123 1.2DL + 1.5LM-MP4 + 1SWL (Y Y		•	1.2 37																	
124 1.2DL + 1.5LM-MP5 + 1SWL (Y Y		•	1.2 38	1.5	2	.053	14	.053	15											
125 1.2DL + 1.5LM-MP5 + 1SWL (Υ Υ			1.2 38																	
126 1.2DL + 1.5LM-MP5 + 1SWL (Υ Υ			1.2 38																	
127 1.2DL + 1.5LM-MP5 + 1SWL (Y Y			1.2 38						_	.053										
128 1.2DL + 1.5LM-MP5 + 1SWL (Y Y			1.2 38						15	.046										
129 1.2DL + 1.5LM-MP5 + 1SWL (Y Y			1.2 38																	
130 1.2DL + 1.5LM-MP5 + 1SWL (Y Y			1.2 38		•	-			_											
131 1.2DL + 1.5LM-MP5 + 1SWL (Υ Υ		_	1.2 38																	
132 1.2DL + 1.5LM-MP5 + 1SWL (Υ γ			1.2 38		_															
133 1.2DL + 1.5LM-MP5 + 1SWL (Υ γ			1.2 38	1.5	11	.053	14		15	0										
134 1.2DL + 1.5LM-MP5 + 1SWL (YY		1	1.2 38	1.5	12	.053	14	.027	15	0										
135 1.2DL + 1.5LM-MP5 + 1SWL (YY		1	1.2 38	1.5	13	.053	14	.046	15	0										
136 1.2DL + 1.5LM-MP6 + 1SWL (YY		1	1.2 39	1.5	2	.053	14	.053	15											
137 1.2DL + 1.5LM-MP6 + 1SWL (YY		1	1.2 39	1.5	3	.053	14	.046	15	.027										
138 1.2DL + 1.5LM-MP6 + 1SWL (YY		1	1.2 39	1.5	4	.053	14	.027	15	.046										
139 1.2DL + 1.5LM-MP6 + 1SWL (Y Y		1	1.2 39	1.5	5	.053	14		15	.053										
140 1.2DL + 1.5LM-MP6 + 1SWL (YY		1	1.2 39	1.5	6	.053	14	0	15	.046										
141 1.2DL + 1.5LM-MP6 + 1SWL (Y Y		1	1.2 39	1.5	7	.053	14	0	15	.027										
142 1.2DL + 1.5LM-MP6 + 1SWL (Y Y		1	1.2 39	1.5	8	.053	14	0	15											
143 1.2DL + 1.5LM-MP6 + 1SWL (Y Y		1	1.2 39	1.5	9	.053	14	0	15	0										
144 1.2DL + 1.5LM-MP6 + 1SWL (Y Y		1	1.2 39	1.5	10	.053	14	0	15	0										
145 1.2DL + 1.5LM-MP6 + 1SWL (Y Y			1.2 39			1 1			l	0										
146 1.2DL + 1.5LM-MP6 + 1SWL (Y Y		1	1.2 39	1.5	12	.053	14	.027	15	0										
147 1.2DL + 1.5LM-MP6 + 1SWL (Y Y		•	1.2 39																	
148 1.2DL + 1.5LM-MP7 + 1SWL (Y Y			1.2 40		_				l .											
149 1.2DL + 1.5LM-MP7 + 1SWL (Y Y			1.2 40																	
150 1.2DL + 1.5LM-MP7 + 1SWL (Y Y		1	1.2 40	1.5	4	.053	14	.027												
151 1.2DL + 1.5LM-MP7 + 1SWL (Y Y		- 1	1.2 40	1	_	1 1				.053										
152 1.2DL + 1.5LM-MP7 + 1SWL (Y Y		_	1.2 40						_											
153 1.2DL + 1.5LM-MP7 + 1SWL (Υ γ		•	1.2 40																	
154 1.2DL + 1.5LM-MP7 + 1SWL (Y Y		•	1.2 40																	
155 1.2DL + 1.5LM-MP7 + 1SWL (Y Y		- 1	1.2 40		_															
156 1.2DL + 1.5LM-MP7 + 1SWL (Y Y		•	1.2 40						15	0										
157 1.2DL + 1.5LM-MP7 + 1SWL (Y Y		1	1.2 40	1.5	11	.053	14		15	0										



Aug 12, 2021 2:15 PM Checked By:__

Load Combinations (Continued)

Description	SP	.SB	.Fa	В	Fa	В	.Fa	В	Fa	В	FaB.	.Fa	.B	Fa	В	Fa	В	Fa	В	Fa
158 1.2DL + 1.5LM-MP7 + 1SWL (Y Y	1	1.2	40	1.5	12	.053	14	.027	15	0									
159 1.2DL + 1.5LM-MP7 + 1SWL (Y Y	1	1.2	40	1.5	13	.053	14	.046	15	0									
160 1.2DL + 1.5LM-MP8 + 1SWL (Υ Υ	1	1.2	41	1.5	2	.053	14	.053	15										
161 1.2DL + 1.5LM-MP8 + 1SWL (Y Y	1	1.2	41	1.5	3	.053	14	.046	15	.027									
162 1.2DL + 1.5LM-MP8 + 1SWL (Υ Υ	1	1.2	41	1.5	4	.053	14	.027	15	.046									
163 1.2DL + 1.5LM-MP8 + 1SWL (Y Y	1	1.2	41	1.5	5	.053	14		15	.053									
164 1.2DL + 1.5LM-MP8 + 1SWL (Y Y	1	1.2	41	1.5	6	.053	14	0	15	.046									
165 1.2DL + 1.5LM-MP8 + 1SWL (Y Y	1	1.2	41	1.5	7	.053	14	0	15	.027									
166 1.2DL + 1.5LM-MP8 + 1SWL (Y Y	1	1.2	41	1.5	8	.053	14	0	15										
167 1.2DL + 1.5LM-MP8 + 1SWL (Y Y	1	1.2	41	1.5	9	.053	14	0	15	0									
168 1.2DL + 1.5LM-MP8 + 1SWL (Y Y	1	1.2	41	1.5	10	.053	14	0	15	0									
169 1.2DL + 1.5LM-MP8 + 1SWL (Y Y	1	1.2	41	1.5	11	.053	14		15	0									
170 1.2DL + 1.5LM-MP8 + 1SWL (Y Y	1	1.2	41	1.5	12	.053	14	.027	15	0									
171 1.2DL + 1.5LM-MP8 + 1SWL (Y Y	1	1.2	41	1.5	13	.053	14	.046	15	0									
172 1.2DL + 1.5LM-MP9 + 1SWL (Y Y	1	1.2	42	1.5	2	.053	14	.053	15										
173 1.2DL + 1.5LM-MP9 + 1SWL (Y Y	1	1.2	42	1.5		.053													
174 1.2DL + 1.5LM-MP9 + 1SWL (Y Y	1	1.2	42	1.5	4	.053	14	.027	15	.046									
175 1.2DL + 1.5LM-MP9 + 1SWL (Y Y	1	1.2	42	1.5	5	.053	14		15	.053									
176 1.2DL + 1.5LM-MP9 + 1SWL (Υ Υ	1	1.2	42	1.5	6	.053	14	0	15	.046									
177 1.2DL + 1.5LM-MP9 + 1SWL (Y Y	1	1.2	42	1.5	7	.053	14	0	15	.027									
178 1.2DL + 1.5LM-MP9 + 1SWL (Y Y	1	1.2	42	1.5		.053													
179 1.2DL + 1.5LM-MP9 + 1SWL (Υ Υ	1	1.2	42	1.5	9	.053	14	0	15	0									
180 1.2DL + 1.5LM-MP9 + 1SWL (Υ Υ	1	1.2	42	1.5	10	.053	14	0	15	0									
181 1.2DL + 1.5LM-MP9 + 1SWL (Y Y	1	1.2	42	1.5	11	.053	14		15	0									
182 1.2DL + 1.5LM-MP9 + 1SWL (Y Y	1	1.2	42	1.5	12	.053	14	.027	15	0									

Joint Boundary Conditions

	Joint Label	X [k/in]	Y [k/in]	Z [k/in]	X Rot.[k-ft/rad]	Y Rot.[k-ft/rad]	Z Rot.[k-ft/rad]
1	P24	Reaction	Reaction	Reaction	Reaction	Reaction	Reaction
2	P13	Reaction	Reaction	Reaction	Reaction	Reaction	Reaction
3	P1	Reaction	Reaction	Reaction	Reaction	Reaction	Reaction

Envelope Joint Reactions

	Joint	X [lb]	LC	Y [lb]	LC	Z [lb]	LC	MX [lb-ft]	LC	MY [lb-ft]	LC	MZ [lb-ft]	LC
1	P24	1172.783	6	2073.2	35	1803.3	2	1278.89	16	2305.415	19	4171.175	10
2		-1153.658	24	-711.4	16	-1795.5	19	-3305.7	35	-2320.715	13	-2186.228	16
3	P13	1368.603	4	2277.2	31	1792.3	15	1217.4	24	2442.291	15	2087.746	24
4		-1368.472	22	-655.3	24	-1798.1	. 9	-2819.5	92	-2486.77	9	-5234.339	31
5	P1	1788.834	17	2114.69	27	930.994	2	5435.2	2	2023.58	11	1583.187	115



Company : Infinigy Engineer
Designer : PSM
Job Number : 1197-F0001-C
Model Name : BOHVN00002A

Aug 12, 2021 2:15 PM Checked By:__

Envelope Joint Reactions (Continued)

	Joint	X [lb]	LC	Y [lb]	LC	Z [lb]	LC	MX [lb-ft]	LC	MY [lb-ft]	LC	MZ [lb-ft]	LC
6	-	 -1808.28	11	-734.2	20	-940.073	8	-2605.7	20	-1971.549	17	-864.978	157
7	Totals: .	 4112.032	5	5770.6	34	4355.2	14						
8		 -4112.023	23	1534.3	53	-4355.3	8						

Member Point Loads (BLC 1 : Self Weight)

	Member Label	Direction	Magnitude[lb,lb-ft]	Location[in,%]
1	MP1	Υ	-32.25	0
2	MP1	Υ	-32.25	72
3	MP1	Υ	-74.95	12
4	MP1	Υ	-63.93	12
5	MP1	Υ	-21.85	48
6	MP4	Υ	-32.25	0
7	MP4	Υ	-32.25	72
8	MP4	Υ	-74.95	12
9	MP4	Υ	-63.93	12
10	MP7	Υ	-32.25	0
11	MP7	Υ	-32.25	72
12	MP7	Υ	-74.95	12
13	MP7	Υ	-63.93	12

Member Point Loads (BLC 2: Wind Load AZI 0)

	Member Label	Direction	Magnitude[lb,lb-ft]	Location[in,%]
1	MP1	X	0	0
2	MP1	Z	-185.95	0
3	MP1	X	0	72
4	MP1	Z	-185.95	72
5	MP1	X	0	12
6	MP1	Z	-91.17	12
7	MP1	X	0	12
8	MP1	Z	-91.17	12
9	MP1	X	0	48
10	MP1	Z	-86.67	48
11	MP4	X	0	0
12	MP4	Z	-102.38	0
13	MP4	X	0	72
14	MP4	Z	-102.38	72
15	MP4	X	0	12
16	MP4	Z	-64.2	12
17	MP4	X	0	12
18	MP4	Z	-58.76	12



Company : Infinigy Engined Designer : PSM Job Number : 1197-F0001-C Model Name: BOHVN00002A

Aug 12, 2021 2:15 PM Checked By:

Member Point Loads (BLC 2: Wind Load AZI 0) (Continued)

	Member Label	Direction	Magnitude[lb,lb-ft]	Location[in,%]
19	MP7	X	0	0
20	MP7	Z	-102.38	0
21	MP7	X	0	72
22	MP7	Z	-102.38	72
23	MP7	X	0	12
24	MP7	Z	-64.2	12
25	MP7	X	0	12
26	MP7	Z	-58.76	12

Member Point Loads (BLC 3: Wind Load AZI 30)

	Member Label	Direction	Magnitude[lb,lb-ft]	Location[in,%]
1	MP1	X	-79.05	0
2	MP1	Z	-136.91	0
3	MP1	X Z	-79.05	72
4	MP1		-136.91	72
5	MP1	X	-41.09	12
6	MP1	Z	-71.17	12
7	MP1	X	-40.18	12
8	MP1	Z	-69.6	12
9	MP1	X	-38.69	48
10	MP1	Z	-67.02	48
11	MP4	X	-79.05	0
12	MP4	Z	-136.91	0
13	MP4	X	-79.05	72
14	MP4	Z	-136.91	72
15	MP4	X Z	-41.09	12
16	MP4		-71.17	12
17	MP4	X	-40.18	12
18	MP4	Z	-69.6	12
19	MP7	X	-37.26	0
20	MP7	Z	-64.54	0
21	MP7	X	-37.26	72
22	MP7	Z	-64.54	72
23	MP7	X	-27.61	12
24	MP7	Z	-47.81	12
25	MP7	X	-23.98	12
26	MP7	Z	-41.53	12

Member Point Loads (BLC 4: Wind Load AZI 60)

	Member Label	Direction	Magnitude[lb,lb-ft]	Location[in,%]
1	MP1	X	-88.66	0



Company : Infinigy Engineer
Designer : PSM
Job Number : 1197-F0001-C
Model Name : BOHVN00002A

Aug 12, 2021 2:15 PM Checked By:_

Member Point Loads (BLC 4: Wind Load AZI 60) (Continued)

	Member Label	Direction	Magnitude[lb,lb-ft]	Location[in,%]
2	MP1	Z	-51.19	0
3	MP1	X	-88.66	72
4	MP1	Z	-51.19	72
5	MP1	Χ	-55.6	12
6	MP1	Z	-32.1	12
7	MP1	X	-50.89	12
8	MP1	Z	-29.38	12
9	MP1	X	-50.93	48
10	MP1	Z	-29.41	48
11	MP4	X	-161.04	0
12	MP4	Z	-92.98	0
13	MP4	X	-161.04	72
14	MP4	Z	-92.98	72
15	MP4	X	-78.95	12
16	MP4	Z	-45.58	12
17	MP4	X	-78.95	12
18	MP4	Z	-45.58	12
19	MP7	X	-88.66	0
20	MP7	Z	-51.19	0
21	MP7	X	-88.66	72
22	MP7	Z	-51.19	72
23	MP7	X	-55.6	12
24	MP7	Z	-32.1	12
25	MP7	X	-50.89	12
26	MP7	Z	-29.38	12

Member Point Loads (BLC 5: Wind Load AZI 90)

	Member Label	Direction	Magnitude[lb,lb-ft]	Location[in,%]
1	MP1	X	-74.52	0
2	MP1	Ζ	0	0
3	MP1	X	-74.52	72
4	MP1	Z	0	72
5	MP1	X	-55.21	12
6	MP1	Z	0	12
7	MP1	X	-47.96	12
8	MP1	Ζ	0	12
9	MP1	X	-49.53	48
10	MP1	Ζ	0	48
11	MP4	X	-158.1	0
12	MP4	Z	0	0
13	MP4	X	-158.1	72
14	MP4	Z	0	72



Company : Infinigy Engineer
Designer : PSM
Job Number : 1197-F0001-C
Model Name : BOHVN00002A

Aug 12, 2021 2:15 PM Checked By:_

Member Point Loads (BLC 5: Wind Load AZI 90) (Continued)

	Member Label	Direction	Magnitude[lb,lb-ft]	Location[in,%]
15	MP4	X	-82.18	12
16	MP4	Z	0	12
17	MP4	X	-80.36	12
18	MP4	Z	0	12
19	MP7	X	-158.1	0
20	MP7	Z	0	0
21	MP7	X	-158.1	72
22	MP7	Z	0	72
23	MP7	X	-82.18	12
24	MP7	Z	0	12
25	MP7	X	-80.36	12
26	MP7	Z	0	12

Member Point Loads (BLC 6: Wind Load AZI 120)

	Member Label	Direction	Magnitude[lb,lb-ft]	Location[in,%]
1	MP1	X	-88.66	0
2	MP1	Z	51.19	0
3	MP1	X	-88.66	72
4	MP1	Z	51.19	72
5	MP1	X Z	-55.6	12
6	MP1		32.1	12
7	MP1	X	-50.89	12
8	MP1	Z	29.38	12
9	MP1	X Z	-50.93	48
10	MP1		29.41	48
11	MP4	X	-88.66	0
12	MP4	Z	51.19	0
13	MP4	X	-88.66	72
14	MP4	Z	51.19	72
15	MP4	X	-55.6	12
16	MP4	Z	32.1	12
17	MP4	X	-50.89	12
18	MP4	Z	29.38	12
19	MP7	X	-161.04	0
20	MP7	Z	92.98	0
21	MP7	X	-161.04	72
22	MP7	Z	92.98	72
23	MP7	X	-78.95	12
24	MP7	Z	45.58	12
25	MP7	X	-78.95	12
26	MP7	Z	45.58	12



Company : Infinigy Engineer
Designer : PSM
Job Number : 1197-F0001-C
Model Name : BOHVN00002A

Aug 12, 2021 2:15 PM Checked By:_

Member Point Loads (BLC 7: Wind Load AZI 150)

	Member Label	Direction	Magnitude[lb,lb-ft]	Location[in,%]
1	MP1	X	-79.05	0
2	MP1	Z	136.91	0
3	MP1	X	-79.05	72
4	MP1	Z	136.91	72
5	MP1	X	-41.09	12
6	MP1	Z	71.17	12
7	MP1	X	-40.18	12
8	MP1	Z	69.6	12
9	MP1	X	-38.69	48
10	MP1	Z	67.02	48
11	MP4	X	-37.26	0
12	MP4	Z	64.54	0
13	MP4	X	-37.26	72
14	MP4	Z	64.54	72
15	MP4	X	-27.61	12
16	MP4	Z	47.81	12
17	MP4	X	-23.98	12
18	MP4	Z	41.53	12
19	MP7	X	-79.05	0
20	MP7	Z	136.91	0
21	MP7	X	-79.05	72
22	MP7	Z	136.91	72
23	MP7	X	-41.09	12
24	MP7	Z	71.17	12
25	MP7	X	-40.18	12
26	MP7	Z	69.6	12

Member Point Loads (BLC 8: Wind Load AZI 180)

	Member Label	Direction	Magnitude[lb,lb-ft]	Location[in,%]
1	MP1	X	0	0
2	MP1	Z	185.95	0
3	MP1	X	0	72
4	MP1	Z	185.95	72
5	MP1	X	0	12
6	MP1	Z	91.17	12
7	MP1	X	0	12
8	MP1	Z	91.17	12
9	MP1	X	0	48
10	MP1	Z	86.67	48
11	MP4	X	0	0
12	MP4	Z	102.38	0
13	MP4	X	0	72



Aug 12, 2021 2:15 PM Checked By:_

Member Point Loads (BLC 8: Wind Load AZI 180) (Continued)

	Member Label	Direction	Magnitude[lb,lb-ft]	Location[in,%]
14	MP4	Z	102.38	72
15	MP4	X	0	12
16	MP4	Z	64.2	12
17	MP4	X	0	12
18	MP4	Z	58.76	12
19	MP7	X	0	0
20	MP7	Z	102.38	0
21	MP7	X	0	72
22	MP7	Z	102.38	72
23	MP7	X	0	12
24	MP7	Z	64.2	12
25	MP7	X	0	12
26	MP7	Z	58.76	12

Member Point Loads (BLC 9: Wind Load AZI 210)

	Member Label	Direction	Magnitude[lb,lb-ft]	Location[in,%]
1	MP1	X	79.05	0
2	MP1	Z	136.91	0
3	MP1	X	79.05	72
4	MP1	Z	136.91	72
5	MP1	X	41.09	12
6	MP1	Z	71.17	12
7	MP1	X	40.18	12
8	MP1	Z	69.6	12
9	MP1	X	38.69	48
10	MP1	Z	67.02	48
11	MP4	X	79.05	0
12	MP4	Z	136.91	0
13	MP4	X	79.05	72
14	MP4	Z	136.91	72
15	MP4	X	41.09	12
16	MP4	Z	71.17	12
17	MP4	X	40.18	12
18	MP4	Z	69.6	12
19	MP7	X	37.26	0
20	MP7	Z	64.54	0
21	MP7	X	37.26	72
22	MP7	Z	64.54	72
23	MP7	X	27.61	12
24	MP7	Z	47.81	12
25	MP7	X	23.98	12
26	MP7	Z	41.53	12



Company : Infinigy Engineer
Designer : PSM
Job Number : 1197-F0001-C
Model Name : BOHVN00002A

Aug 12, 2021 2:15 PM Checked By:_

Member Point Loads (BLC 10: Wind Load AZI 240)

	Member Label	Direction	Magnitude[lb,lb-ft]	Location[in,%]
1	MP1	X	88.66	0
2	MP1	Z	51.19	0
3	MP1	X	88.66	72
4	MP1	Z	51.19	72
5	MP1	X	55.6	12
6	MP1	Z	32.1	12
7	MP1	X	50.89	12
8	MP1	Z	29.38	12
9	MP1	X	50.93	48
10	MP1	Z	29.41	48
11	MP4	X	161.04	0
12	MP4	Z	92.98	0
13	MP4	X	161.04	72
14	MP4	Z	92.98	72
15	MP4	X	78.95	12
16	MP4	Z	45.58	12
17	MP4	X	78.95	12
18	MP4	Z	45.58	12
19	MP7	X	88.66	0
20	MP7	Z	51.19	0
21	MP7	X	88.66	72
22	MP7	Z	51.19	72
23	MP7	X	55.6	12
24	MP7	Z	32.1	12
25	MP7	X	50.89	12
26	MP7	Z	29.38	12

Member Point Loads (BLC 11: Wind Load AZI 270)

	Member Label	Direction	Magnitude[lb,lb-ft]	Location[in,%]
1	MP1	X	74.52	0
2	MP1	Z	0	0
3	MP1	X	74.52	72
4	MP1	Z	0	72
5	MP1	X	55.21	12
6	MP1	Z	0	12
7	MP1	X	47.96	12
8	MP1	Z	0	12
9	MP1	X	49.53	48
10	MP1	Z	0	48
11	MP4	X	158.1	0
12	MP4	Z	0	0
13	MP4	X	158.1	72



Company : Infinigy Engineer
Designer : PSM
Job Number : 1197-F0001-C
Model Name : BOHVN00002A

Aug 12, 2021 2:15 PM Checked By:_

Member Point Loads (BLC 11: Wind Load AZI 270) (Continued)

	Member Label	Direction	Magnitude[lb,lb-ft]	Location[in,%]
14	MP4	Z	0	72
15	MP4	X	82.18	12
16	MP4	Z	0	12
17	MP4	X	80.36	12
18	MP4	Z	0	12
19	MP7	X	158.1	0
20	MP7	Z	0	0
21	MP7	X	158.1	72
22	MP7	Z	0	72
23	MP7	X	82.18	12
24	MP7	Z	0	12
25	MP7	X	80.36	12
26	MP7	Z	0	12

Member Point Loads (BLC 12: Wind Load AZI 300)

	Member Label	Direction	Magnitude[lb,lb-ft]	Location[in,%]
1	MP1	X	88.66	0
2	MP1	Z	-51.19	0
3	MP1	X	88.66	72
4	MP1	Z	-51.19	72
5	MP1	X	55.6	12
6	MP1	Z	-32.1	12
7	MP1	X	50.89	12
8	MP1	Z	-29.38	12
9	MP1	X	50.93	48
10	MP1	Z	-29.41	48
11	MP4	X	88.66	0
12	MP4	Z	-51.19	0
13	MP4	X	88.66	72
14	MP4	Z	-51.19	72
15	MP4	X	55.6	12
16	MP4	Z	-32.1	12
17	MP4	X	50.89	12
18	MP4	Z	-29.38	12
19	MP7	X	161.04	0
20	MP7	Z	-92.98	0
21	MP7	X	161.04	72
22	MP7	Z	-92.98	72
23	MP7	X	78.95	12
24	MP7	Z	-45.58	12
25	MP7	X	78.95	12
26	MP7	Z	-45.58	12



Company : Infinigy Engineer
Designer : PSM
Job Number : 1197-F0001-C
Model Name : BOHVN00002A

Aug 12, 2021 2:15 PM Checked By:_

Member Point Loads (BLC 13: Wind Load AZI 330)

	Member Label	Direction	Magnitude[lb,lb-ft]	Location[in,%]
1	MP1	X	79.05	0
2	MP1	Z	-136.91	0
3	MP1	X	79.05	72
4	MP1	Z	-136.91	72
5	MP1	X	41.09	12
6	MP1	Z	-71.17	12
7	MP1	X	40.18	12
8	MP1	Z	-69.6	12
9	MP1	X	38.69	48
10	MP1	Z	-67.02	48
11	MP4	X	37.26	0
12	MP4	Z	-64.54	0
13	MP4	X	37.26	72
14	MP4	Z	-64.54	72
15	MP4	X	27.61	12
16	MP4	Z	-47.81	12
17	MP4	X	23.98	12
18	MP4	Z	-41.53	12
19	MP7	X	79.05	0
20	MP7	Z	-136.91	0
21	MP7	X	79.05	72
22	MP7	Z	-136.91	72
23	MP7	X	41.09	12
24	MP7	Z	-71.17	12
25	MP7	X	40.18	12
26	MP7	Z	-69.6	12

Member Point Loads (BLC 16 : Ice Weight)

	Member Label	Direction	Magnitude[lb,lb-ft]	Location[in,%]
1	MP1	Υ	-136.518	0
2	MP1	Υ	-136.518	72
3	MP1	Υ	-71.246	12
4	MP1	Υ	-66.858	12
5	MP1	Υ	-65.207	48
6	MP4	Υ	-136.518	0
7	MP4	Υ	-136.518	72
8	MP4	Υ	-71.246	12
9	MP4	Υ	-66.858	12
10	MP7	Υ	-136.518	0
11	MP7	Υ	-136.518	72
12	MP7	Υ	-71.246	12
13	MP7	Y	-66.858	12



Company : Infinigy Engined
Designer : PSM
Job Number : 1197-F0001-C Model Name: BOHVN00002A

Aug 12, 2021 2:15 PM Checked By:_

Member Point Loads (BLC 17 : Ice Wind Load AZI 0)

	Member Label	Direction	Magnitude[lb,lb-ft]	Location[in,%]
1	MP1	X	0	0
2	MP1	Z	-21.65	0
3	MP1	X	0	72
4	MP1	Z	-21.65	72
5	MP1	X	0	12
6	MP1	Z	-8.33	12
7	MP1	X	0	12
8	MP1	Z	-8.33	12
9	MP1	X	0	48
10	MP1	Z	-8	48
11	MP4	X	0	0
12	MP4	Z	-16.06	0
13	MP4	X	0	72
14	MP4	Z	-16.06	72
15	MP4	X	0	12
16	MP4	Z	-6.98	12
17	MP4	X	0	12
18	MP4	Z	-6.73	12
19	MP7	X	0	0
20	MP7	Z	-16.06	0
21	MP7	X	0	72
22	MP7	Z	-16.06	72
23	MP7	X	0	12
24	MP7	Z	-6.98	12
25	MP7	X	0	12
26	MP7	Z	-6.73	12

Member Point Loads (BLC 18 : Ice Wind Load AZI 30)

	Member Label	Direction	Magnitude[lb,lb-ft]	Location[in,%]
1	MP1	X	-9.89	0
2	MP1	Z	-17.14	0
3	MP1	X	-9.89	72
4	MP1	Z	-17.14	72
5	MP1	X	-3.94	12
6	MP1	Z	-6.83	12
7	MP1	X	-3.9	12
8	MP1	Z	-6.75	12
9	MP1	X	-3.79	48
10	MP1	Z	-6.56	48
11	MP4	X	-9.89	0
12	MP4	Z	-17.14	0
13	MP4	X	-9.89	72



Company : Infinigy Engineer
Designer : PSM
Job Number : 1197-F0001-C
Model Name : BOHVN00002A

Aug 12, 2021 2:15 PM Checked By:_

Member Point Loads (BLC 18 : Ice Wind Load AZI 30) (Continued)

	Member Label	Direction	Magnitude[lb,lb-ft]	Location[in,%]
14	MP4	Z	-17.14	72
15	MP4	X	-3.94	12
16	MP4	Ζ	-6.83	12
17	MP4	X	-3.9	12
18	MP4	Z	-6.75	12
19	MP7	X	-7.1	0
20	MP7	Z	-12.3	0
21	MP7	X	-7.1	72
22	MP7	Ζ	-12.3	72
23	MP7	X	-3.27	12
24	MP7	Z	-5.66	12
25	MP7	X	-3.1	12
26	MP7	Z	-5.37	12

Member Point Loads (BLC 19 : Ice Wind Load AZI 60)

	Member Label	Direction	Magnitude[lb,lb-ft]	Location[in,%]
1	MP1	X	-13.91	0
2	MP1	Z	-8.03	0
3	MP1	X	-13.91	72
4	MP1	Z	-8.03	72
5	MP1	X	-6.05	12
6	MP1	Z	-3.49	12
7	MP1	X Z	-5.83	12
8	MP1	Z	-3.37	12
9	MP1	X	-5.84	48
10	MP1	Z	-3.37	48
11	MP4	X	-18.75	0
12	MP4	Z	-10.82	0
13	MP4	X	-18.75	72
14	MP4	Z	-10.82	72
15	MP4	X	-7.22	12
16	MP4	Z	-4.17	12
17	MP4	X	-7.22	12
18	MP4	Z	-4.17	12
19	MP7	X	-13.91	0
20	MP7	Z	-8.03	0
21	MP7	X	-13.91	72
22	MP7	Z	-8.03	72
23	MP7	X	-6.05	12
24	MP7	Z	-3.49	12
25	MP7	X	-5.83	12
26	MP7	Z	-3.37	12



Company : Infinigy Engineer
Designer : PSM
Job Number : 1197-F0001-C
Model Name : BOHVN00002A

Aug 12, 2021 2:15 PM Checked By:_

Member Point Loads (BLC 20 : Ice Wind Load AZI 90)

	Member Label	Direction	Magnitude[lb,lb-ft]	Location[in,%]
1	MP1	X	-14.2	0
2	MP1	Z	0	0
3	MP1	X	-14.2	72
4	MP1	Z	0	72
5	MP1	X	-6.53	12
6	MP1	Z	0	12
7	MP1	X	-6.2	12
8	MP1	Z	0	12
9	MP1	X	-6.32	48
10	MP1	Z	0	48
11	MP4	X	-19.79	0
12	MP4	Z	0	0
13	MP4	X	-19.79	72
14	MP4	Z	0	72
15	MP4	X	-7.88	12
16	MP4	Z	0	12
17	MP4	X	-7.8	12
18	MP4	Z	0	12
19	MP7	X	-19.79	0
20	MP7	Z	0	0
21	MP7	X	-19.79	72
22	MP7	Z	0	72
23	MP7	X	-7.88	12
24	MP7	Z	0	12
25	MP7	X	-7.8	12
26	MP7	Z	0	12

Member Point Loads (BLC 21 : Ice Wind Load AZI 120)

	Member Label	Direction	Magnitude[lb,lb-ft]	Location[in,%]
1	MP1	X	-13.91	0
2	MP1	Z	8.03	0
3	MP1	X	-13.91	72
4	MP1	Z	8.03	72
5	MP1	X	-6.05	12
6	MP1	Z	3.49	12
7	MP1	X	-5.83	12
8	MP1	Z	3.37	12
9	MP1	X	-5.84	48
10	MP1	Z	3.37	48
11	MP4	X	-13.91	0
12	MP4	Z	8.03	0
13	MP4	X	-13.91	72



Company : Infinigy Engineer
Designer : PSM
Job Number : 1197-F0001-C
Model Name : BOHVN00002A

Aug 12, 2021 2:15 PM Checked By:_

Member Point Loads (BLC 21 : Ice Wind Load AZI 120) (Continued)

	Member Label	Direction	Magnitude[lb,lb-ft]	Location[in,%]
14	MP4	Z	8.03	72
15	MP4	X	-6.05	12
16	MP4	Z	3.49	12
17	MP4	X	-5.83	12
18	MP4	Z	3.37	12
19	MP7	X	-18.75	0
20	MP7	Z	10.82	0
21	MP7	X	-18.75	72
22	MP7	Z	10.82	72
23	MP7	X	-7.22	12
24	MP7	Z	4.17	12
25	MP7	X	-7.22	12
26	MP7	Z	4.17	12

Member Point Loads (BLC 22 : Ice Wind Load AZI 150)

	Member Label	Direction	Magnitude[lb,lb-ft]	Location[in,%]
1	MP1	X	-9.89	0
2	MP1	Z	17.14	0
3	MP1	X	-9.89	72
4	MP1	Z	17.14	72
5	MP1	X	-3.94	12
6	MP1	Z	6.83	12
7	MP1	X Z	-3.9	12
8	MP1		6.75	12
9	MP1	X	-3.79	48
10	MP1	Z	6.56	48
11	MP4	X	-7.1	0
12	MP4	Z	12.3	0
13	MP4	X	-7.1	72
14	MP4	Z	12.3	72
15	MP4	X	-3.27	12
16	MP4	Z	5.66	12
17	MP4	X	-3.1	12
18	MP4	Z	5.37	12
19	MP7	X	-9.89	0
20	MP7	Z	17.14	0
21	MP7	X	-9.89	72
22	MP7	Z	17.14	72
23	MP7	X	-3.94	12
24	MP7	Z	6.83	12
25	MP7	X	-3.9	12
26	MP7	Z	6.75	12



Company : Infinigy Engineer
Designer : PSM
Job Number : 1197-F0001-C
Model Name : BOHVN00002A

Aug 12, 2021 2:15 PM Checked By:_

Member Point Loads (BLC 23 : Ice Wind Load AZI 180)

	Member Label	Direction	Magnitude[lb,lb-ft]	Location[in,%]
1	MP1	X	0	0
2	MP1	Z	21.65	0
3	MP1	X	0	72
4	MP1	Z	21.65	72
5	MP1	X	0	12
6	MP1	Z	8.33	12
7	MP1	X	0	12
8	MP1	Z	8.33	12
9	MP1	X	0	48
10	MP1	Z	8	48
11	MP4	X	0	0
12	MP4	Z	16.06	0
13	MP4	X	0	72
14	MP4	Z	16.06	72
15	MP4	X	0	12
16	MP4	Z	6.98	12
17	MP4	X	0	12
18	MP4	Z	6.73	12
19	MP7	X	0	0
20	MP7	Z	16.06	0
21	MP7	X	0	72
22	MP7	Z	16.06	72
23	MP7	X	0	12
24	MP7	Z	6.98	12
25	MP7	X	0	12
26	MP7	Z	6.73	12

Member Point Loads (BLC 24 : Ice Wind Load AZI 210)

	Member Label	Direction	Magnitude[lb,lb-ft]	Location[in,%]
1	MP1	X	9.89	0
2	MP1	Z	17.14	0
3	MP1	X	9.89	72
4	MP1	Z	17.14	72
5	MP1	X	3.94	12
6	MP1	Z	6.83	12
7	MP1	X	3.9	12
8	MP1	Z	6.75	12
9	MP1	X	3.79	48
10	MP1	Z	6.56	48
11	MP4	X	9.89	0
12	MP4	Z	17.14	0
13	MP4	X	9.89	72



Company : Infinigy Engineer
Designer : PSM
Job Number : 1197-F0001-C
Model Name : BOHVN00002A

Aug 12, 2021 2:15 PM Checked By:_

Member Point Loads (BLC 24 : Ice Wind Load AZI 210) (Continued)

	Member Label	Direction	Magnitude[lb,lb-ft]	Location[in,%]
14	MP4	Z	17.14	72
15	MP4	X	3.94	12
16	MP4	Z	6.83	12
17	MP4	X	3.9	12
18	MP4	Z	6.75	12
19	MP7	X	7.1	0
20	MP7	Z	12.3	0
21	MP7	X	7.1	72
22	MP7	Z	12.3	72
23	MP7	X	3.27	12
24	MP7	Z	5.66	12
25	MP7	X	3.1	12
26	MP7	Z	5.37	12

Member Point Loads (BLC 25 : Ice Wind Load AZI 240)

	Member Label	Direction	Magnitude[lb,lb-ft]	Location[in,%]
1	MP1	X	13.91	0
2	MP1	Z	8.03	0
3	MP1	X	13.91	72
4	MP1	Z	8.03	72
5	MP1	X	6.05	12
6	MP1	Z	3.49	12
7	MP1	X Z	5.83	12
8	MP1		3.37	12
9	MP1	X	5.84	48
10	MP1	Z	3.37	48
11	MP4	X	18.75	0
12	MP4	Z	10.82	0
13	MP4	X	18.75	72
14	MP4	Z	10.82	72
15	MP4	X	7.22	12
16	MP4	Z	4.17	12
17	MP4	X	7.22	12
18	MP4	Z	4.17	12
19	MP7	X	13.91	0
20	MP7	Z	8.03	0
21	MP7	X	13.91	72
22	MP7	Z	8.03	72
23	MP7	X	6.05	12
24	MP7	Z	3.49	12
25	MP7	X	5.83	12
26	MP7	Z	3.37	12



Company : Infinigy Engineer
Designer : PSM
Job Number : 1197-F0001-C
Model Name : BOHVN00002A

Aug 12, 2021 2:15 PM Checked By:_

Member Point Loads (BLC 26 : Ice Wind Load AZI 270)

	Member Label	Direction	Magnitude[lb,lb-ft]	Location[in,%]
1	MP1	X	14.2	0
2	MP1	Z	0	0
3	MP1	X	14.2	72
4	MP1	Z	0	72
5	MP1	X	6.53	12
6	MP1	Z	0	12
7	MP1	X	6.2	12
8	MP1	Z	0	12
9	MP1	X	6.32	48
10	MP1	Z	0	48
11	MP4	X	19.79	0
12	MP4	Z	0	0
13	MP4	X	19.79	72
14	MP4	Z	0	72
15	MP4	X	7.88	12
16	MP4	Z	0	12
17	MP4	X	7.8	12
18	MP4	Z	0	12
19	MP7	X	19.79	0
20	MP7	Z	0	0
21	MP7	X	19.79	72
22	MP7	Z	0	72
23	MP7	X	7.88	12
24	MP7	Z	0	12
25	MP7	X	7.8	12
26	MP7	Z	0	12

Member Point Loads (BLC 27 : Ice Wind Load AZI 300)

	Member Label	Direction	Magnitude[lb,lb-ft]	Location[in,%]
1	MP1	X	13.91	0
2	MP1	Z	-8.03	0
3	MP1	X	13.91	72
4	MP1	Z	-8.03	72
5	MP1	X	6.05	12
6	MP1	Z	-3.49	12
7	MP1	X	5.83	12
8	MP1	Z	-3.37	12
9	MP1	X	5.84	48
10	MP1	Z	-3.37	48
11	MP4	X	13.91	0
12	MP4	Z	-8.03	0
13	MP4	X	13.91	72



Company : Infinigy Engineer
Designer : PSM
Job Number : 1197-F0001-C
Model Name : BOHVN00002A

Aug 12, 2021 2:15 PM Checked By:_

Member Point Loads (BLC 27 : Ice Wind Load AZI 300) (Continued)

	Member Label	Direction	Magnitude[lb,lb-ft]	Location[in,%]
14	MP4	Z	-8.03	72
15	MP4	X	6.05	12
16	MP4	Z	-3.49	12
17	MP4	X	5.83	12
18	MP4	Z	-3.37	12
19	MP7	X	18.75	0
20	MP7	Z	-10.82	0
21	MP7	X	18.75	72
22	MP7	Z	-10.82	72
23	MP7	X	7.22	12
24	MP7	Z	-4.17	12
25	MP7	X	7.22	12
26	MP7	Z	-4.17	12

Member Point Loads (BLC 28 : Ice Wind Load AZI 330)

	Member Label	Direction	Magnitude[lb,lb-ft]	Location[in,%]
1	MP1	X	9.89	0
2	MP1	Z	-17.14	0
3	MP1	X	9.89	72
4	MP1	Z	-17.14	72
5	MP1	X	3.94	12
6	MP1	Z	-6.83	12
7	MP1	X Z	3.9	12
8	MP1		-6.75	12
9	MP1	X	3.79	48
10	MP1	Z	-6.56	48
11	MP4	X	7.1	0
12	MP4	Z	-12.3	0
13	MP4	X	7.1	72
14	MP4	Z	-12.3	72
15	MP4	X	3.27	12
16	MP4	Z	-5.66	12
17	MP4	X	3.1	12
18	MP4	Z	-5.37	12
19	MP7	X	9.89	0
20	MP7	Z	-17.14	0
21	MP7	X	9.89	72
22	MP7	Z	-17.14	72
23	MP7	X	3.94	12
24	MP7	Z	-6.83	12
25	MP7	X	3.9	12
26	MP7	Z	-6.75	12



Company : Infinigy Engineer
Designer : PSM
Job Number : 1197-F0001-C
Model Name : BOHVN00002A

Aug 12, 2021 2:15 PM Checked By:

Member Point Loads (BLC 31 : Seismic Load Z)

	Member Label	Direction	Magnitude[lb,lb-ft]	Location[in,%]
1	MP1	Z	-9.082	0
2	MP1	Z	-9.082	72
3	MP1	Z	-21.106	12
4	MP1	Z	-18.003	12
5	MP1	Z	-6.153	48
6	MP4	Z	-9.082	0
7	MP4	Z	-9.082	72
8	MP4	Z	-21.106	12
9	MP4	Z	-18.003	12
10	MP7	Z	-9.082	0
11	MP7	Z	-9.082	72
12	MP7	Z	-21.106	12
13	MP7	Z	-18.003	12

Member Point Loads (BLC 32 : Seismic Load X)

	Member Label	Direction	Magnitude[lb,lb-ft]	Location[in,%]
1	MP1	X	-9.082	0
2	MP1	X	-9.082	72
3	MP1	X	-21.106	12
4	MP1	X	-18.003	12
5	MP1	X	-6.153	48
6	MP4	X	-9.082	0
7	MP4	X	-9.082	72
8	MP4	X	-21.106	12
9	MP4	X	-18.003	12
10	MP7	X	-9.082	0
11	MP7	X	-9.082	72
12	MP7	X	-21.106	12
13	MP7	X	-18.003	12

Joint Loads and Enforced Displacements (BLC 33 : Service Live Loads)

	Joint Label	L,D,M	Direction	Magnitude[(lb,lb-ft), (in,rad), (lb*s^2/in, lb*s^2*in)]
1	N72B	L	Υ	-250
2	N135A	L	Υ	-250
3	N129B	L	Υ	-250

Joint Loads and Enforced Displacements (BLC 34 : Maintenance Load 1)

	Joint Label	L,D,M	Direction	Magnitude[(lb,lb-ft), (in,rad), (lb*s^2/in, lb*s^2*in)]
1	N70A	L	Υ	-500



Company

: Infinigy Engineering, PLLC

Job Number : 1197-F0001-C Model Name: BOHVN00002A Aug 12, 2021 2:15 PM Checked By:

Joint Loads and Enforced Displacements (BLC 35 : Maintenance Load 2)

	Joint Label	L,D,M	Direction	Magnitude[(lb,lb-ft), (in,rad), (lb*s^2/in, lb*s^2*in)]
1	N69A	L	Υ	-500

Joint Loads and Enforced Displacements (BLC 36 : Maintenance Load 3)

	Joint Label	L,D,M	Direction	Magnitude[(lb,lb-ft), (in,rad), (lb*s^2/in, lb*s^2*in)]
1	N76	L	Υ	-500

Joint Loads and Enforced Displacements (BLC 37 : Maintenance Load 4)

	Joint Label	L,D,M	Direction	Magnitude[(lb,lb-ft), (in,rad), (lb*s^2/in, lb*s^2*in)]
1	N94	L	Υ	-500

Joint Loads and Enforced Displacements (BLC 38 : Maintenance Load 5)

	Joint Label	L,D,M	Direction	Magnitude[(lb,lb-ft), (in,rad), (lb*s^2/in, lb*s^2*in)]
1	N93	L	Υ	-500

Joint Loads and Enforced Displacements (BLC 39 : Maintenance Load 6)

	Joint Label	L,D,M	Direction	Magnitude[(lb,lb-ft), (in,rad), (lb*s^2/in, lb*s^2*in)]
1	N122	L	Υ	-500

Joint Loads and Enforced Displacements (BLC 40 : Maintenance Load 7)

_		Joint Label	L,D,M	Direction	Magnitude[(lb,lb-ft), (in,rad), (lb*s^2/in, lb*s^2*in)]
	1	N121	L	Υ	-500

Joint Loads and Enforced Displacements (BLC 41 : Maintenance Load 8)

	Joint Label	L,D,M	Direction	Magnitude[(lb,lb-ft), (in,rad), (lb*s^2/in, lb*s^2*in)]
1	N133B	L	Υ	-500

Joint Loads and Enforced Displacements (BLC 42 : Maintenance Load 9)

	Joint Label	L,D,M	Direction	Magnitude[(lb,lb-ft), (in,rad), (lb*s^2/in, lb*s^2*in)]
1	N139	L	Υ	-500

Member Distributed Loads (BLC 14 : Distr. Wind Load Z)

	Member Label	Direction	Start Magnitude[lb/ft,	End Magn	Start Location	End Location[in,%]
1	S3	SZ	-103.179	-103.179	0	%100
2	GA4	SZ	-103.179	-103.179	0	%100
3	GA3	SZ	-103.179	-103.179	0	%100
4	P3	SZ	-103.179	-103.179	0	%100
5	S2	SZ	-103.179	-103.179	0	%100
6	GA2	SZ	-103.179	-103.179	0	%100



Company : Infinigy Engineer
Designer : PSM
Job Number : 1197-F0001-C
Model Name : BOHVN00002A

Aug 12, 2021 2:15 PM Checked By:_

Member Distributed Loads (BLC 14: Distr. Wind Load Z) (Continued)

	Member Label	Direction	Start Magnitude[lb/ft,	End Magn	Start Location	End Location[in,%]
7	GA1	SZ	-103.179	-103.179	0	%100
8	P2	SZ	-103.179	-103.179	0	%100
9	S 1	SZ	-103.179	-103.179	0	%100
10	GA6	SZ	-103.179	-103.179	0	%100
11	GA5	SZ	-103.179	-103.179	0	%100
12	P1	SZ	-103.179	-103.179	0	%100
13	H1	SZ	-61.907	-61.907	0	%100
14	MP1	SZ	-61.907	-61.907	0	%100
15	MP3	SZ	-61.907	-61.907	0	%100
16	HR1	SZ	-61.907	-61.907	0	%100
17	CA8	SZ	-103.179	-103.179	0	%100
18	CA9	SZ	-103.179	-103.179	0	%100
19	CA7	SZ	-103.179	-103.179	0	%100
20	M32	SZ	0	0	0	%100
21	M35	SZ	0	0	0	%100
22	M36	SZ	0	0	0	%100
23	M39A	SZ	0	0	0	%100
24	CA3	SZ	-103.179	-103.179	0	%100
25	CA4	SZ	-103.179	-103.179	0	%100
26	CA1	SZ	-103.179	-103.179	0	%100
27	CA2	SZ	-103.179	-103.179	0	%100
28	CA5	SZ	-103.179	-103.179	0	%100
29	CA6	SZ	-103.179	-103.179	0	%100
30	M64	SZ	0	0	0	%100
31	M65	SZ	0	0	0	%100
32	M66	SZ	0	0	0	%100
33	M67	SZ	0	0	0	%100
34	M68	SZ	0	0	0	%100
35	M69	SZ	0	0	0	%100
36	M70	SZ	0	0	0	%100
37	M71	SZ	0	0	0	%100
38	M72	SZ	0	0	0	%100
39	M73	SZ	0	0	0	%100
40	M74	SZ	0	0	0	%100
41	M75	SZ	-103.179	-103.179	0	%100
42	MP2	SZ	-61.907	-61.907	0	%100
43	M43	SZ	0	0	0	%100
44	M44	SZ	0	0	0	%100
45	H3	SZ	-61.907	-61.907	0	%100
46	MP7	SZ	-61.907	-61.907	0	%100
47	MP9	SZ	-61.907	-61.907	0	%100
48	HR3	SZ	-61.907	-61.907	0	%100



Company : Infinigy Engineer
Designer : PSM
Job Number : 1197-F0001-C
Model Name : BOHVN00002A

Aug 12, 2021 2:15 PM Checked By:_

Member Distributed Loads (BLC 14: Distr. Wind Load Z) (Continued)

	Member Label	Direction	Start Magnitude[lb/ft,	End Magn	Start Location	End Location[in,%]
49	M52	SZ	0	0	0	%100
50	M53	SZ	0	0	0	%100
51	M54	SZ	0	0	0	%100
52	M55	SZ	0	0	0	%100
53	H2	SZ	-61.907	-61.907	0	%100
54	MP4	SZ	-61.907	-61.907	0	%100
55	MP6	SZ	-61.907	-61.907	0	%100
56	HR2	SZ	-61.907	-61.907	0	%100
57	M66A	SZ	0	0	0	%100
58	M67A	SZ	0	0	0	%100
59	M68A	SZ	0	0	0	%100
60	M69A	SZ	0	0	0	%100
61	MP8	SZ	-61.907	-61.907	0	%100
62	M68B	SZ	0	0	0	%100
63	M69B	SZ	0	0	0	%100
64	MP5	SZ	-61.907	-61.907	0	%100
65	M71B	SZ	0	0	0	%100
66	M72B	SZ	0	0	0	%100

Member Distributed Loads (BLC 15 : Distr. Wind Load X)

	Member Label	Direction	Start Magnitude[lb/ft,	End Magn	Start Location	End Location[in,%]
1	S3	SX	-103.179	-103.179	0	%100
2	GA4	SX	-103.179	-103.179	0	%100
3	GA3	SX	-103.179	-103.179	0	%100
4	P3	SX	-103.179	-103.179	0	%100
5	S2	SX	-103.179	-103.179	0	%100
6	GA2	SX	-103.179	-103.179	0	%100
7	GA1	SX	-103.179	-103.179	0	%100
8	P2	SX	-103.179	-103.179	0	%100
9	S1	SX	-103.179	-103.179	0	%100
10	GA6	SX	-103.179	-103.179	0	%100
11	GA5	SX	-103.179	-103.179	0	%100
12	P1	SX	-103.179	-103.179	0	%100
13	H1	SX	-61.907	-61.907	0	%100
14	MP1	SX	-61.907	-61.907	0	%100
15	MP3	SX	-61.907	-61.907	0	%100
16	HR1	SX	-61.907	-61.907	0	%100
17	CA8	SX	-103.179	-103.179	0	%100
18	CA9	SX	-103.179	-103.179	0	%100
19	CA7	SX	-103.179	-103.179	0	%100
20	M32	SX	0	0	0	%100
21	M35	SX	0	0	0	%100



Company : Infinigy Engineer
Designer : PSM
Job Number : 1197-F0001-C
Model Name : BOHVN00002A

Aug 12, 2021 2:15 PM Checked By:_

Member Distributed Loads (BLC 15 : Distr. Wind Load X) (Continued)

	Member Label	Direction	Start Magnitude[lb/ft,	. End Magn	Start Location	End Location[in,%]
22	M36	SX	0	0	0	%100
23	M39A	SX	0	0	0	%100
24	CA3	SX	-103.179	-103.179	0	%100
25	CA4	SX	-103.179	-103.179	0	%100
26	CA1	SX	-103.179	-103.179	0	%100
27	CA2	SX	-103.179	-103.179	0	%100
28	CA5	SX	-103.179	-103.179	0	%100
29	CA6	SX	-103.179	-103.179	0	%100
30	M64	SX	0	0	0	%100
31	M65	SX	0	0	0	%100
32	M66	SX	0	0	0	%100
33	M67	SX	0	0	0	%100
34	M68	SX	0	0	0	%100
35	M69	SX	0	0	0	%100
36	M70	SX	0	0	0	%100
37	M71	SX	0	0	0	%100
38	M72	SX	0	0	0	%100
39	M73	SX	0	0	0	%100
40	M74	SX	0	0	0	%100
41	M75	SX	-103.179	-103.179	0	%100
42	MP2	SX	-61.907	-61.907	0	%100
43	M43	SX	0	0	0	%100
44	M44	SX	0	0	0	%100
45	H3	SX	-61.907	-61.907	0	%100
46	MP7	SX	-61.907	-61.907	0	%100
47	MP9	SX	-61.907	-61.907	0	%100
48	HR3	SX	-61.907	-61.907	0	%100
49	M52	SX	0	0	0	%100
50	M53	SX	0	0	0	%100
51	M54	SX	0	0	0	%100
52	M55	SX	0	0	0	%100
53	H2	SX	-61.907	-61.907	0	%100
54	MP4	SX	-61.907	-61.907	0	%100
55	MP6	SX	-61.907	-61.907	0	%100
56	HR2	SX	-61.907	-61.907	0	%100
57	M66A	SX	0	0	0	%100
58	M67A	SX	0	0	0	%100
59	M68A	SX	0	0	0	%100
60	M69A	SX	0	0	0	%100
61	MP8	SX	-61.907	-61.907	0	%100
62	M68B	SX	0	0	0	%100
63	M69B	SX	0	0	0	%100



Company : Infinigy Engineering, PLLC
Designer : PSM
Job Number : 1197-F0001-C
Model Name : BOHVN00002A

Aug 12, 2021 2:15 PM Checked By:

Member Distributed Loads (BLC 15 : Distr. Wind Load X) (Continued)

	Member Label	Direction	Start Magnitude[lb/ft,	End Magn	Start Location	End Location[in,%]
64	MP5	SX	-61.907	-61.907	0	%100
65	M71B	SX	0	0	0	%100
66	M72B	SX	0	0	0	%100

Member Distributed Loads (BLC 16 : Ice Weight)

1	S3					End Location[in,%]
		Υ	-14.957	-14.957	0	%100
2	GA4	Υ	-9.184	-9.184	0	%100
3	GA3	Y	-9.184	-9.184	0	%100
4	P3	Υ	-16.701	-16.701	0	%100
5	S2	Υ	-14.957	-14.957	0	%100
6	GA2	Υ	-9.184	-9.184	0	%100
7	GA1	Υ	-9.184	-9.184	0	%100
8	P2	Υ	-16.701	-16.701	0	%100
9	S1	Υ	-14.957	-14.957	0	%100
10	GA6	Υ	-9.184	-9.184	0	%100
11	GA5	Υ	-9.184	-9.184	0	%100
12	P1	Υ	-16.701	-16.701	0	%100
13	H1	Υ	-10.555	-10.555	0	%100
14	MP1	Υ	-9.279	-9.279	0	%100
15	MP3	Υ	-9.279	-9.279	0	%100
16	HR1	Υ	-9.289	-9.289	0	%100
17	CA8	Υ	-19.67	-19.67	0	%100
18	CA9	Υ	-19.67	-19.67	0	%100
19	CA7	Υ	-19.67	-19.67	0	%100
20	M32	Υ	-3.41	-3.41	0	%100
21	M35	Υ	-3.41	-3.41	0	%100
22	M36	Υ	-3.41	-3.41	0	%100
23	M39A	Υ	-3.41	-3.41	0	%100
24	CA3	Υ	-11.49	-11.49	0	%100
25	CA4	Υ	-11.49	-11.49	0	%100
26	CA1	Υ	-11.49	-11.49	0	%100
27	CA2	Υ	-11.49	-11.49	0	%100
28	CA5	Υ	-11.49	-11.49	0	%100
29	CA6	Υ	-11.49	-11.49	0	%100
30	M64	Υ	-3.41	-3.41	0	%100
31	M65	Υ	-3.41	-3.41	0	%100
32	M66	Υ	-3.41	-3.41	0	%100
33	M67	Y	-3.41	-3.41	0	%100
34	M68	Y	-3.41	-3.41	0	%100
35	M69	Y	-3.41	-3.41	0	%100
36	M70	Y	-3.41	-3.41	0	%100



Company : Infinigy Engineer
Designer : PSM
Job Number : 1197-F0001-C
Model Name : BOHVN00002A

Aug 12, 2021 2:15 PM Checked By:_

Member Distributed Loads (BLC 16 : Ice Weight) (Continued)

	Member Label	Direction	Start Magnitude[lb/ft,	End Magn	Start Location	End Location[in,%]
37	M71	Υ	-3.41	-3.41	0	%100
38	M72	Υ	-3.41	-3.41	0	%100
39	M73	Υ	-3.41	-3.41	0	%100
40	M74	Υ	-3.41	-3.41	0	%100
41	M75	Υ	-8.365	-8.365	0	%100
42	MP2	Υ	-9.279	-9.279	0	%100
43	M43	Υ	-3.41	-3.41	0	%100
44	M44	Υ	-3.41	-3.41	0	%100
45	H3	Υ	-10.555	-10.555	0	%100
46	MP7	Υ	-9.279	-9.279	0	%100
47	MP9	Υ	-9.279	-9.279	0	%100
48	HR3	Υ	-9.289	-9.289	0	%100
49	M52	Υ	-3.41	-3.41	0	%100
50	M53	Υ	-3.41	-3.41	0	%100
51	M54	Υ	-3.41	-3.41	0	%100
52	M55	Υ	-3.41	-3.41	0	%100
53	H2	Υ	-10.555	-10.555	0	%100
54	MP4	Υ	-9.279	-9.279	0	%100
55	MP6	Υ	-9.279	-9.279	0	%100
56	HR2	Υ	-9.289	-9.289	0	%100
57	M66A	Υ	-3.41	-3.41	0	%100
58	M67A	Υ	-3.41	-3.41	0	%100
59	M68A	Υ	-3.41	-3.41	0	%100
60	M69A	Υ	-3.41	-3.41	0	%100
61	MP8	Υ	-9.279	-9.279	0	%100
62	M68B	Υ	-3.41	-3.41	0	%100
63	M69B	Υ	-3.41	-3.41	0	%100
64	MP5	Υ	-9.279	-9.279	0	%100
65	M71B	Υ	-3.41	-3.41	0	%100
66	M72B	Υ	-3.41	-3.41	0	%100

Member Distributed Loads (BLC 29 : Distr. Ice Wind Load Z)

	Member Label	Direction	Start Magnitude[lb/ft,	End Magn	Start Location	End Location[in,%]
1	S3	SZ	-14.567	-14.567	0	%100
2	GA4	SZ	-19.977	-19.977	0	%100
3	GA3	SZ	-19.977	-19.977	0	%100
4	P3	SZ	-13.858	-13.858	0	%100
5	S2	SZ	-14.567	-14.567	0	%100
6	GA2	SZ	-19.977	-19.977	0	%100
7	GA1	SZ	-19.977	-19.977	0	%100
8	P2	SZ	-13.858	-13.858	0	%100
9	S1	SZ	-14.567	-14.567	0	%100



Company : Infinigy Engineer
Designer : PSM
Job Number : 1197-F0001-C
Model Name : BOHVN00002A

Aug 12, 2021 2:15 PM Checked By:_

Member Distributed Loads (BLC 29 : Distr. Ice Wind Load Z) (Continued)

	Member Label	Direction	Start Magnitude[lb/ft,	End Magn	Start Location	End Location[in,%]
10	GA6	SZ	-19.977	-19.977	0	%100
11	GA5	SZ	-19.977	-19.977	0	%100
12	P1	SZ	-13.858	-13.858	0	%100
13	H1	SZ	-17.901	-17.901	0	%100
14	MP1	SZ	-19.802	-19.802	0	%100
15	MP3	SZ	-19.802	-19.802	0	%100
16	HR1	SZ	-19.783	-19.783	0	%100
17	CA8	SZ	-13	-13	0	%100
18	CA9	SZ	-13	-13	0	%100
19	CA7	SZ	-13	-13	0	%100
20	M32	SZ	0	0	0	%100
21	M35	SZ	0	0	0	%100
22	M36	SZ	0	0	0	%100
23	M39A	SZ	0	0	0	%100
24	CA3	SZ	-16.889	-16.889	0	%100
25	CA4	SZ	-16.889	-16.889	0	%100
26	CA1	SZ	-16.889	-16.889	0	%100
27	CA2	SZ	-16.889	-16.889	0	%100
28	CA5	SZ	-16.889	-16.889	0	%100
29	CA6	SZ	-16.889	-16.889	0	%100
30	M64	SZ	0	0	0	%100
31	M65	SZ	0	0	0	%100
32	M66	SZ	0	0	0	%100
33	M67	SZ	0	0	0	%100
34	M68	SZ	0	0	0	%100
35	M69	SZ	0	0	0	%100
36	M70	SZ	0	0	0	%100
37	M71	SZ	0	0	0	%100
38	M72	SZ	0	0	0	%100
39	M73	SZ	0	0	0	%100
40	M74	SZ	0	0	0	%100
41	M75	SZ	-21.766	-21.766	0	%100
42	MP2	SZ	-19.802	-19.802	0	%100
43	M43	SZ	0	0	0	%100
44	M44	SZ	0	0	0	%100
45	H3	SZ	-17.901	-17.901	0	%100
46	MP7	SZ	-19.802	-19.802	0	%100
47	MP9	SZ	-19.802	-19.802	0	%100
48	HR3	SZ	-19.783	-19.783	0	%100
49	M52	SZ	0	0	0	%100
50	M53	SZ	0	0	0	%100
51	M54	SZ	0	0	0	%100



Company : Infinigy Engine Designer : PSM Job Number : 1197-F0001-C

: Infinigy Engineering, PLLC: PSM

Model Name: BOHVN00002A

Aug 12, 2021 2:15 PM Checked By:_

Member Distributed Loads (BLC 29 : Distr. Ice Wind Load Z) (Continued)

	Member Label	Direction	Start Magnitude[lb/ft,	End Magn	Start Location	End Location[in,%]
52	M55	SZ	0	0	0	%100
53	H2	SZ	-17.901	-17.901	0	%100
54	MP4	SZ	-19.802	-19.802	0	%100
55	MP6	SZ	-19.802	-19.802	0	%100
56	HR2	SZ	-19.783	-19.783	0	%100
57	M66A	SZ	0	0	0	%100
58	M67A	SZ	0	0	0	%100
59	M68A	SZ	0	0	0	%100
60	M69A	SZ	0	0	0	%100
61	MP8	SZ	-19.802	-19.802	0	%100
62	M68B	SZ	0	0	0	%100
63	M69B	SZ	0	0	0	%100
64	MP5	SZ	-19.802	-19.802	0	%100
65	M71B	SZ	0	0	0	%100
66	M72B	SZ	0	0	0	%100

Member Distributed Loads (BLC 30 : Distr. Ice Wind Load X)

	Member Label	Direction	Start Magnitude[lb/ft,	End Magn.	Start Location.	End Location[in,%]
1	S3	SX	-14.567	-14.567	0	%100
2	GA4	SX	-19.977	-19.977	0	%100
3	GA3	SX	-19.977	-19.977	0	%100
4	P3	SX	-13.858	-13.858	0	%100
5	S2	SX	-14.567	-14.567	0	%100
6	GA2	SX	-19.977	-19.977	0	%100
7	GA1	SX	-19.977	-19.977	0	%100
8	P2	SX	-13.858	-13.858	0	%100
9	S 1	SX	-14.567	-14.567	0	%100
10	GA6	SX	-19.977	-19.977	0	%100
11	GA5	SX	-19.977	-19.977	0	%100
12	P1	SX	-13.858	-13.858	0	%100
13	H1	SX	-17.901	-17.901	0	%100
14	MP1	SX	-19.802	-19.802	0	%100
15	MP3	SX	-19.802	-19.802	0	%100
16	HR1	SX	-19.783	-19.783	0	%100
17	CA8	SX	-13	-13	0	%100
18	CA9	SX	-13	-13	0	%100
19	CA7	SX	-13	-13	0	%100
20	M32	SX	0	0	0	%100
21	M35	SX	0	0	0	%100
22	M36	SX	0	0	0	%100
23	M39A	SX	0	0	0	%100
24	CA3	SX	-16.889	-16.889	0	%100



Company : Infinigy Engineer
Designer : PSM
Job Number : 1197-F0001-C
Model Name : BOHVN00002A

Aug 12, 2021 2:15 PM Checked By:_

Member Distributed Loads (BLC 30 : Distr. Ice Wind Load X) (Continued)

	Member Label	Direction	Start Magnitude[lb/ft,	End Magn	.Start Location	End Location[in,%]
25	CA4	SX	-16.889	-16.889	0	%100
26	CA1	SX	-16.889	-16.889	0	%100
27	CA2	SX	-16.889	-16.889	0	%100
28	CA5	SX	-16.889	-16.889	0	%100
29	CA6	SX	-16.889	-16.889	0	%100
30	M64	SX	0	0	0	%100
31	M65	SX	0	0	0	%100
32	M66	SX	0	0	0	%100
33	M67	SX	0	0	0	%100
34	M68	SX	0	0	0	%100
35	M69	SX	0	0	0	%100
36	M70	SX	0	0	0	%100
37	M71	SX	0	0	0	%100
38	M72	SX	0	0	0	%100
39	M73	SX	0	0	0	%100
40	M74	SX	0	0	0	%100
41	M75	SX	-21.766	-21.766	0	%100
42	MP2	SX	-19.802	-19.802	0	%100
43	M43	SX	0	0	0	%100
44	M44	SX	0	0	0	%100
45	H3	SX	-17.901	-17.901	0	%100
46	MP7	SX	-19.802	-19.802	0	%100
47	MP9	SX	-19.802	-19.802	0	%100
48	HR3	SX	-19.783	-19.783	0	%100
49	M52	SX	0	0	0	%100
50	M53	SX	0	0	0	%100
51	M54	SX	0	0	0	%100
52	M55	SX	0	0	0	%100
53	H2	SX	-17.901	-17.901	0	%100
54	MP4	SX	-19.802	-19.802	0	%100
55	MP6	SX	-19.802	-19.802	0	%100
56	HR2	SX	-19.783	-19.783	0	%100
57	M66A	SX	0	0	0	%100
58	M67A	SX	0	0	0	%100
59	M68A	SX	0	0	0	%100
60	M69A	SX	0	0	0	%100
61	MP8	SX	-19.802	-19.802	0	%100
62	M68B	SX	0	0	0	%100
63	M69B	SX	0	0	0	%100
64	MP5	SX	-19.802	-19.802	0	%100
65	M71B	SX	0	0	0	%100
66	M72B	SX	0	0	0	%100



Company : Infinigy Engine Designer : PSM Job Number : 1197-F0001-C Model Name: BOHVN00002A

Aug 12, 2021 2:15 PM Checked By:

Member Distributed Loads (BLC 43 : BLC 1 Transient Area Loads)

	Member Label	Direction	Start Magnitude[lb/ft,	End Magn	Start Location	End Location[in,%]
1	S2	Υ	-3.185	-3.185	16.404	40
2	GA2	Υ	-1.605	-1.605	3.828	27.295
3	GA1	Υ	-1.605	-1.605	3.828	27.295
4	S3	Υ	-3.185	-3.185	16.404	40
5	GA4	Υ	-1.605	-1.605	3.828	27.295
6	GA3	Υ	-1.605	-1.605	3.828	27.295
7	S1	Υ	-3.185	-3.185	16.404	40
8	GA6	Υ	-1.605	-1.605	3.828	27.295
9	GA5	Y	-1.605	-1.605	3.828	27.295

Member Distributed Loads (BLC 44 : BLC 16 Transient Area Loads)

	Member Label	Direction	Start Magnitude[lb/ft,	. End Magn	Start Location	End Location[in,%]
1	S2	Υ	-28.395	-28.395	16.404	40
2	GA2	Υ	-14.309	-14.309	3.828	27.295
3	GA1	Υ	-14.309	-14.309	3.828	27.295
4	S3	Υ	-28.395	-28.395	16.404	40
5	GA4	Υ	-14.309	-14.309	3.828	27.295
6	GA3	Υ	-14.309	-14.309	3.828	27.295
7	S 1	Υ	-28.395	-28.395	16.404	40
8	GA6	Υ	-14.309	-14.309	3.828	27.295
9	GA5	Υ	-14.309	-14.309	3.828	27.295

Member Area Loads (BLC 1 : Self Weight)

	Joint A	Joint B	Joint C	Joint D	Direction	Distribution	Magnitude[psf]
1	P22	P21	P20	P23	Υ	Two Way	-1.75
2	P10	P11	P12	P9	Υ	Two Way	-1.75
3	P31	P34	P33	P32	Υ	Two Way	-1.75

Member Area Loads (BLC 16 : Ice Weight)

	Joint A	Joint B	Joint C	Joint D	Direction	Distribution	Magnitude[psf]
1	P22	P21	P20	P23	Υ	Two Way	-15.6
2	P10	P11	P12	P9	Υ	Two Way	-15.6
3	P31	P34	P33	P32	Υ	Two Way	-15.6

Envelope AISC 15th(360-16): LRFD Steel Code Checks

	Member	Shape	Code Check	Loc[in]	LC	She	.Loc[in]	Dir	LC	phi*P	phi*P	.phi*M	.phi*Mn z-z [lb	.Cb Eqn
1	P3	PL6.5x0.375	.369	21	2	.163	36.312	У	5	3658	78975	616.9	7916.095	1 H1-1b
2	P2	PL6.5x0.375	.358	21	6	.159	36.312	У	10	3658	78975	616.9	7894.015	1 H1-1b
3	P1	PL6.5x0.375	.344	21	10	.177	36.312	у	2	3658	78975	616.9	7951.79	1 H1-1b



Company : Infinigy Engineer
Designer : PSM
Job Number : 1197-F0001-C
Model Name : BOHVN00002A

Aug 12, 2021 2:15 PM Checked By:_

Envelope AISC 15th(360-16): LRFD Steel Code Checks (Continued)

	Member	Shape	Code Check	Loc[in]	LC	She	.Loc[in]	Dir	LC	phi*P	phi*P	.phi*M	.phi*Mn z-z [lb.	Cb Eqn
4	CA4	C3.38x2.06	.336	33	2	.036	33	у	31	4776	56700	2202	5751.945	1 H1-1b
5	CA5	C3.38x2.06	.328	0	10	.044	28.187	y	28	4776	56700	2202	5751.945	1 H1-1b
6	CA1	C3.38x2.06	.320	0	6	.046	28.188	у	36	4776	56700	2202	5751.945	1 H1-1b
7	CA7	L6.6x4.46x0	.320	41.562	3	.042	42	Z	8	5117	87561	2464	7125.374	1 H2-1
8	CA3	C3.38x2.06	.319	0	2	.044	28.188	У	32	4776	56700	2202	5751.945	1 H1-1b
9	CA6	C3.38x2.06	.318	33	10	.039	33	у	38	4776	56700	2202	5751.945	1.62H1-1b
10	CA8	L6.6x4.46x0	317	41.562	22	.044	42	Z	4	5117	87561	2464	7125.374	1 H2-1
11	CA2	C3.38x2.06	.316	33	6	.038	33	У	34	4776	56700	2202	5751.945	1 H1-1b
12	HR3	2.88x0.120	.313	6	2	.141	92		6	2249	4307	3155	3155.674	1 H1-1b
13	M75	PL 2.375x0.5	.312	1.5	12	.211	0	у	28	3825	38475	400.7	1903.711	2 H1-1b
14	HR2	2.88x0.120	.306	90	3	.151	92		4	2249	4307	3155	3155.674	1 H1-1b
15	HR1	2.88x0.120	.292	6	4	.132	6		4	2249	4307	3155	3155.674	1.92H1-1b
16	CA9	L6.6x4.46x0	281	41.562	6	.039	42	Z	12	5117	87561	2464	7125.374	1 H2-1
17	S2	HSS4X4X6	.279	0	5	.110	0	У	142	1882	1978	2204	22045.5	1 H1-1b
18	S3	HSS4X4X6	.272	0	13	.111	0	у	114	1882	1978	2204	22045.5	1 H1-1b
19	S1	HSS4X4X6	.259	0	9	.110	0	y	86	1882	1978	2204	22045.5	1 H1-1b
20	MP2	PIPE_2.5	.255	70	5	.091	70		5	3348	66654	4726.5	4726.5	4H1-1b
21	MP5	PIPE_2.5	.251	70	7	.078	70		7	3348	66654	4726.5	4726.5	4 H1-1b
22	GA4	L2x2x4	.236	0	2	.017	27.295	у	9	2952	42480	959.63	2190.068	2 H2-1
23	MP8	PIPE_2.5	.227	70	9	.097	70	Ť	3	3348	66654	4726.5	4726.5	4.11H1-1b
24	GA5	L2x2x4	.223	0	9	.021	27.295	у	38	2952		959.63	2100.000	2 H2-1
25	GA2	L2x2x4	.217	0	12	.017	0	y	12	2952	42480	959.63	2190.068	2 H2-1
26	GA6	L2x2x4	.208	0	4	.017	0	У	4	2952	42480	959.63	2190.068	2 H2-1
27	GA1	L2x2x4	.205	0	5	.021	27.295	y	34	2952	42480	959.63	2190.068	2 H2-1
28	MP9	PIPE 2.5	.201	70	2	.091	70		7	3348	66654	4726.5	4726.5	3 H1-1b
29	GA3	L2x2x4	.201	0	7	.021	27.295	У	30	2952	42480	959.63	2190.068	2 H2-1
30	MP1	PIPE 2.5	.184	70	11	.112	26		8	3348	66654	4726.5	4726.5	2 H1-1b
31	MP6	PIPE 2.5	.181	70	7	.097	70		6	3348	66654	4726.5	4726.5	4 H1-1b
32	MP3	PIPE_2.5	.177	70	5	.101	70		3	3348		4726.5	4726.5	4 H1-1b
33	MP4	PIPE 2.5	.170	70	7	.099	26		4	3348	66654	4726.5	4726.5	1 H1-1b
34	MP7	PIPE 2.5	.168	70	9	.090	26		6	3348		4726.5	4726.5	3 H1-1b
35	H3	Pipe3.5x0.1	.157	31	2	.094	90		2	4587	7158	6337	6337.65	1 H1-1b
36	H1	Pipe3.5x0.1	.152	31	10	.084	48		4	4587	7158	6337	6337.65	2 H1-1b
37	H2	Pipe3.5x0.1	.146	31	6	.067	48		12	4587	7158	6337	6337.65	1 H1-1b



Bolt Calculation Tool, V1.5.1

boit Calculation 1001, VI.J.1					
PROJECT DATA					
Site Name:	BOHVN00002A				
Site Number:	BOHVN00002A				
Connection Description:	Platform to Monopole				

MAXIMUM BOLT LOADS								
Bolt Tension: 7525.87 lbs								
Bolt Shear:	1635.48	lbs						


WORST CASE BOLT LOADS ¹								
Bolt Tension: 7525.87 lbs								
Bolt Shear:	Bolt Shear: 503.93 lbs							

BOLT PROPERTIES							
Bolt Type:	Bolt	-					
Bolt Diameter:	0.625	in					
Bolt Grade:	A325	-					
# of Bolts:	4	-					
Threads Excluded?	No	-					

¹ Worst case bolt loads correspond to Load combination #5 on member S2 in RISA-3D, which causes the maximum demand on the bolts.

Member Information I nodes of S3, S2, S1

BOLT CHECK		
Tensile Strength	20340.15	
Shear Strength	13805.83	
Max Tensile Usage	37.0%]
Max Shear Usage	11.8%	
Interaction Check (Worst Case)	0.14	≤1.05
Result	Pass	

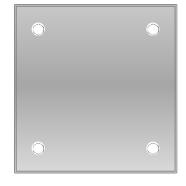





POWER DENSITY STUDY



RADIO FREQUENCY EMISSIONS ANALYSIS REPORT EVALUATION OF HUMAN EXPOSURE POTENTIAL TO NON-IONIZING EMISSIONS

Dish Wireless Existing Facility

Site ID: BOHVN00002A

BOHVN0002A Moose Hill Road Guilford, Connecticut 06437

October 5, 2021

EBI Project Number: 6221003996

Site Compliance Summary					
Compliance Status:	COMPLIANT				
Site total MPE% of FCC general population allowable limit:	11.18%				



October 5, 2021

Dish Wireless

Emissions Analysis for Site: BOHVN00002A - BOHVN00002A

EBI Consulting was directed to analyze the proposed Dish Wireless facility located at **Moose Hill Road** in **Guilford, Connecticut** for the purpose of determining whether the emissions from the Proposed Dish Wireless Antenna Installation located on this property are within specified federal limits.

All information used in this report was analyzed as a percentage of current Maximum Permissible Exposure (% MPE) as listed in the FCC OET Bulletin 65 Edition 97-01 and ANSI/IEEE Std C95.1. The FCC regulates Maximum Permissible Exposure in units of microwatts per square centimeter (μ W/cm²). The number of μ W/cm² calculated at each sample point is called the power density. The exposure limit for power density varies depending upon the frequencies being utilized. Wireless Carriers and Paging Services use different frequency bands each with different exposure limits; therefore, it is necessary to report results and limits in terms of percent MPE rather than power density.

All results were compared to the FCC (Federal Communications Commission) radio frequency exposure rules, 47 CFR 1.1307(b)(1) - (b)(3), to determine compliance with the Maximum Permissible Exposure (MPE) limits for General Population/Uncontrolled environments as defined below.

General population/uncontrolled exposure limits apply to situations in which the general population may be exposed or in which persons who are exposed as a consequence of their employment may not be made fully aware of the potential for exposure or cannot exercise control over their exposure. Therefore, members of the general population would always be considered under this category when exposure is not employment related, for example, in the case of a telecommunications tower that exposes persons in a nearby residential area.

Public exposure to radio frequencies is regulated and enforced in units of microwatts per square centimeter (μ W/cm²). The general population exposure limits for the 600 MHz and 700 MHz frequency bands are approximately 400 μ W/cm² and 467 μ W/cm², respectively. The general population exposure limit for the 1900 MHz (PCS), 2100 MHz (AWS) and 11 GHz frequency bands is 1000 μ W/cm². Because each carrier will be using different frequency bands, and each frequency band has different exposure limits, it is necessary to report percent of MPE rather than power density.

Occupational/controlled exposure limits apply to situations in which persons are exposed as a consequence of their employment and in which those persons who are exposed have been made fully aware of the potential for exposure and can exercise control over their exposure.



Occupational/controlled exposure limits also apply where exposure is of a transient nature as a result of incidental passage through a location where exposure levels may be above general population/uncontrolled limits (see below), as long as the exposed person has been made fully aware of the potential for exposure and can exercise control over his or her exposure by leaving the area or by some other appropriate means.

Additional details can be found in FCC OET 65.

CALCULATIONS

Calculations were done for the proposed Dish Wireless Wireless antenna facility located at Moose Hill Road in Guilford, Connecticut using the equipment information listed below. All calculations were performed per the specifications under FCC OET 65. Since Dish Wireless is proposing highly focused directional panel antennas, which project most of the emitted energy out toward the horizon, all calculations were performed assuming a lobe representing the maximum gain of the antenna per the antenna manufacturer's supplied specifications, minus 20 dB for directional panel antennas and 20 dB for highly focused parabolic microwave dishes, was focused at the base of the tower. For this report, the sample point is the top of a 6-foot person standing at the base of the tower.

For all calculations, all equipment was calculated using the following assumptions:

- 1) 4 n7l channels (600 MHz Band) were considered for each sector of the proposed installation. These Channels have a transmit power of 30 Watts per Channel.
- 2) 4 n70 channels (PCS Band 1900 MHz) were considered for each sector of the proposed installation. These Channels have a transmit power of 40 Watts per Channel.
- 3) 4 n66 channels (AWS Band 2190 MHz) were considered for each sector of the proposed installation. These Channels have a transmit power of 40 Watts per Channel.
- 4) All radios at the proposed installation were considered to be running at full power and were uncombined in their RF transmissions paths per carrier prescribed configuration. Per FCC OET Bulletin No. 65 Edition 97-01 recommendations to achieve the maximum anticipated value at each sample point, all power levels emitting from the proposed antenna installation are increased by a factor of 2.56 to account for possible in-phase reflections from the surrounding environment. This is rarely the case, and if so, is never continuous.
- 5) For the following calculations, the sample point was the top of a 6-foot person standing at the base of the tower. The maximum gain of the antenna per the antenna manufacturer's supplied specifications, minus 20 dB for directional panel antennas and 20 dB for highly focused parabolic microwave dishes, was used in this direction. This value is a very conservative



estimate as gain reductions for these particular antennas are typically much higher in this direction.

- 6) The antennas used in this modeling are the JMA MX08FRO665-21 for the 600 MHz / 1900 MHz / 2190 MHz channel(s) in Sector A, the JMA MX08FRO665-21 for the 600 MHz / 1900 MHz / 2190 MHz channel(s) in Sector B, the JMA MX08FRO665-21 for the 600 MHz / 1900 MHz / 2190 MHz channel(s) in Sector C. This is based on feedback from the carrier with regard to anticipated antenna selection. All Antenna gain values and associated transmit power levels are shown in the Site Inventory and Power Data table below. The maximum gain of the antenna per the antenna manufacturer's supplied specifications, minus 20 dB for directional panel antennas and 20 dB for highly focused parabolic microwave dishes, was used for all calculations. This value is a very conservative estimate as gain reductions for these particular antennas are typically much higher in this direction.
- 7) The antenna mounting height centerline of the proposed antennas is 97 feet above ground level (AGL).
- 8) Emissions values for additional carriers were taken from the Connecticut Siting Council active database. Values in this database are provided by the individual carriers themselves.
- 9) All calculations were done with respect to uncontrolled / general population threshold limits.



Dish Wireless Site Inventory and Power Data

Sector:	Α	Sector:	В	Sector:	С
Antenna #:	I	Antenna #:	I	Antenna #:	I
Make / Model:	JMA MX08FRO665- 21	Make / Model:	JMA MX08FRO665- 21	Make / Model:	JMA MX08FRO665- 21
Frequency Bands:	600 MHz / 1900 MHz / 2190 MHz	Frequency Bands:	600 MHz / 1900 MHz / 2190 MHz	Frequency Bands:	600 MHz / 1900 MHz / 2190 MHz
Gain:	17.45 dBd / 22.65 dBd / 22.65 dBd	Gain:	17.45 dBd / 22.65 dBd / 22.65 dBd	Gain:	17.45 dBd / 22.65 dBd / 22.65 dBd
Height (AGL):	97 feet	Height (AGL):	97 feet	Height (AGL):	97 feet
Channel Count:	12	Channel Count:	12	Channel Count:	12
Total TX Power (W):	440 Watts	Total TX Power (W):	440 Watts	Total TX Power (W):	440 Watts
ERP (W):	5,236.31	ERP (W):	5,236.31	ERP (W):	5,236.31
Antenna A1 MPE %:	2.86%	Antenna BI MPE %:	2.86%	Antenna C1 MPE %:	2.86%

Site Composite MPE %					
Carrier	MPE %				
Dish Wireless (Max at Sector A):	2.86%				
T-Mobile	8.32%				
Site Total MPE % :	11.18%				

Dish Wireless MPE % Per Sector					
Dish Wireless Sector A Total:	2.86%				
Dish Wireless Sector B Total:	2.86%				
Dish Wireless Sector C Total:	2.86%				
Site Total MPE % :	11.18%				

Dish Wireless Maximum MPE Power Values (Sector A)							
Dish Wireless Frequency Band / Technology (Sector A)	# Channels	Watts ERP (Per Channel)	Height (feet)	Total Power Density (µW/cm²)	Frequency (MHz)	Allowable MPE (μW/cm²)	Calculated % MPE
Dish Wireless 600 MHz n71	4	223.68	97.0	3.88	600 MHz n71	400	0.97%
Dish Wireless 1900 MHz n70	4	542.70	97.0	9.42	1900 MHz n70	1000	0.94%
Dish Wireless 2190 MHz n66	4	542.70	97.0	9.42	2190 MHz n66	1000	0.94%
						Total:	2.86%

[•] NOTE: Totals may vary by approximately 0.01% due to summation of remainders in calculations.

Summary

All calculations performed for this analysis yielded results that were **within** the allowable limits for general population exposure to RF Emissions.

The anticipated maximum composite contributions from the Dish Wireless facility as well as the site composite emissions value with regards to compliance with FCC's allowable limits for general population exposure to RF Emissions are shown here:

Dish Wireless Sector	Power Density Value (%)
Sector A:	2.86%
Sector B:	2.86%
Sector C:	2.86%
Dish Wireless Maximum MPE % (Sector A):	2.86%
Site Total:	11.18%
Site Compliance Status:	COMPLIANT

The anticipated composite MPE value for this site assuming all carriers present is **II.18**% of the allowable FCC established general population limit sampled at the ground level. This is based upon values listed in the Connecticut Siting Council database for existing carrier emissions.

FCC guidelines state that if a site is found to be out of compliance (over allowable thresholds), that carriers over a 5% contribution to the composite value will require measures to bring the site into compliance. For this facility, the composite values calculated were well within the allowable 100% threshold standard per the federal government.



Dear Customer,

The following is the proof-of-delivery for tracking number: 775108882356

Delivery Information:

Delivered Status:

Signed for by: Signature not required

Service type: FedEx 2Day

Deliver Weekday; Residential Delivery Special Handling:

GUILFORD, CT, 06437

10 HORSESHOE RD

Residence

Delivery date: Nov 8, 2021 14:38

Shipping Information:

Tracking number: Ship Date: 775108882356 Nov 5, 2021

> Weight: 1.0 LB/0.45 KG

Recipient:

Leete Associates Inc., 10 Horseshoe Rd GUILFORD, CT, US, 06437

Shipper:

Delivered To:

Delivery Location:

Corey Milan, NB+C 100 Apollo Dr. Suite 303 CHELMSFORD, MA, US, 01824

100814 Reference



Dear Customer,

The following is the proof-of-delivery for tracking number: 775108856738

Delivery Information:

Status: Delivered

Signed for by: D.PIOMBINO

Service type: FedEx 2Day

Special Handling: Deliver Weekday

GUILFORD, CT, 06437

50 BOSTON ST

Receptionist/Front Desk

Delivery date: Nov 8, 2021 12:30

Shipping Information:

Tracking number: 775108856738 **Ship Date:** Nov 5, 2021

Weight: 2.0 LB/0.91 KG

Recipient:


Kimberly Norman-Rosedam, 50 Boston St GUILFORD, CT, US, 06437 Shipper:

Delivered To:

Delivery Location:

Corey Milan, NB+C 100 Apollo Dr. Suite 303 CHELMSFORD, MA, US, 01824

Reference 100814

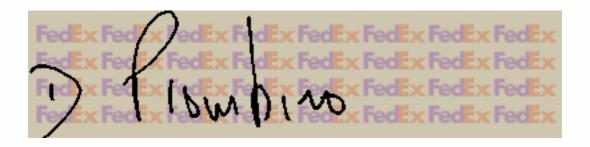



Dear Customer,

The following is the proof-of-delivery for tracking number: 775108826562

Delivery Information:

Delivered Status: **Delivered To:** Receptionist/Front Desk

K.QUERCIA 31 PARK ST Signed for by: **Delivery Location:**

Service type: FedEx 2Day

Special Handling: Deliver Weekday GUILFORD, CT, 06437

> Delivery date: Nov 8, 2021 12:38

Shipping Information:

Tracking number: Ship Date: 775108826562 Nov 5, 2021

> Weight: 1.0 LB/0.45 KG

Recipient: Matthew T. Hoey, 31 Park St GUILFORD, CT, US, 06437

Shipper: Corey Milan, NB+C 100 Apollo Dr. Suite 303 CHELMSFORD, MA, US, 01824

Reference 100814

