

April 13, 2023

Melanie A. Bachman
Executive Director
Connecticut Siting Council
10 Franklin Square
New Britain, CT 06051

Regarding: Notice of Exempt Modification – AT&T Site CT-1077 / FA# 10035012
Address: 60 North Eagleville Road, Mansfield, CT 06268

Dear Ms. Bachman:

New Cingular Wireless, PCS, LLC (“AT&T”) currently maintains a wireless telecommunications facility on an existing +/- 295’ Guyed Tower at the above-referenced address, latitude 41.8140481, longitude -72.2594431. Said Guyed Tower is operated by University of Connecticut.

AT&T desires to modify its existing telecommunications facility by swapping twelve (12) antennas, swapping nine (9) remote radio units (RRUS), removing nine (9) remote radio units (RRUS) in shelter, swapping three (3) diplexers, adding (2) diplexers, removing three (3) TMAs, removing (12) triplexers, adding three (3) surge arrestor and accompanying feedlines, and modifying the mounts as more particularly detailed and described on the enclosed Construction Drawings prepared by TEP Northeast, last revised March 24, 2023. The centerline height of the existing antennas is and will remain at 185 feet.

Please accept this letter as notification pursuant to R.C.S.A §16-50j-73 for construction that constitutes an exempt modification pursuant to R.C.S.A. § 16-50j-72(b)(2). In accordance with R.C.S.A. § 16-50j-73, a copy of this letter is being sent to the following individuals: The Honorable Antonia Moran, Mayor of the Town of Mansfield, as elected official, Jillene Woodmansee, Zoning Enforcement Officer and Town Planner of the Town of Mansfield, and the University of Connecticut, as tower operator and property owner.

The planned modifications to the facility fall squarely within those activities explicitly provided for in R.C.S.A. § 16-50j-72(b)(2). Specifically:

1. The proposed modifications will not result in an increase in the height of the existing structure.
2. The proposed modifications will not require an extension of the site boundary.
3. The proposed modifications will not increase noise levels at the facility by six decibels or more, or to levels that exceed state and local criteria.

3. The proposed modifications will not increase noise levels at the facility by six decibels or more, or to levels that exceed state and local criteria.
4. The operation of the modified facility will not increase radio frequency emissions at the facility to a level at or above the Federal Communications Commission safety standard. *Please see the RF emissions calculation for AT&T's modified facility enclosed herewith.*
5. The proposed modifications will not cause an ineligible change or alteration in the physical or environmental characteristics of the site.
6. The existing structure and its foundation can support the proposed loading. *Please see the structural analysis dated February 20, 2023 and prepared by TEP Northeast, enclosed herewith.*

For the foregoing reasons, AT&T respectfully submits that the proposed modifications to the above referenced telecommunications facility constitute an exempt modification under R.C.S.A. § 16-50j-72(b)(2).

Sincerely,

Allison Conwell

Allison Conwell
Site Acquisition Consultant
Centerline Communications, LLC
750 West Center Street, Suite 301
West Bridgewater, MA 02379
aconwell@clinellc.com

Enclosures: Exhibit 1 – Construction Drawings
 Exhibit 2 – Property Card and GIS
 Exhibit 3 – Structural Analysis
 Exhibit 4 – Mount Analysis
 Exhibit 5 – RF Emissions Analysis Report Evaluation
 Exhibit 6 – Original Tower Approval
 Exhibit 7 – Notice Delivery Confirmations

Cc: The Honorable Antonia Moran, Mayor, Town of Mansfield, as elected official
 Jillene Woodmansee, Zoning Enforcement and Town Planner, Town of Mansfield
 University of Connecticut, as tower operator and property owner

EXHIBIT 1

PROJECT INFORMATION	
SCOPE OF WORK:	<p><u>ITEMS TO BE MOUNTED ON THE EXISTING GUYED SUPPORT:</u></p> <ul style="list-style-type: none"> • NEW AT&T MOUNT MODIFICATIONS (SEE "S" SHEETS) • NEW AT&T ANTENNAS: AIR6419 B77G (TOP) (STACKED) (TYP. OF 1 PER SECTOR, TOTAL OF 3). • NEW AT&T ANTENNAS: AIR6449 B77D (BOTTOM) (STACKED) (TYP. OF 1 PER SECTOR, TOTAL OF 3). • NEW AT&T ANTENNA: QD6616-7 (BETA SECTOR, TOTAL OF 1). • NEW AT&T ANTENNA: MS-MBA-3.2-H4-L4 (BETA SECTOR, TOTAL OF 1). • NEW AT&T ANTENNA: QD8616-7 (TYP. OF 1 PER ALPHA & GAMMA SECTORS, TOTAL OF 2). • NEW AT&T ANTENNA: DMP65R-BU8DA (TYP. OF 1 PER ALPHA & GAMMA SECTORS, TOTAL OF 2). • PROPOSED AT&T SQUID DC6-48-60-0-8C-EC (TOTAL OF 3) WITH PROPOSED (6) 6 AWG DC TRUNKS & (1) 18 PAIR FIBER (TO FOLLOW EXISTING ROUTE). • NEW AT&T Y-CABLES (TYP. OF 1 PER ALPHA & GAMMA SECTOR, 5 FOR BETA SECTOR, TOTAL OF 7). • REPLACE EXISTING (1) 8 AWG DC POWER CABLES WITH (1) 6AWG DC POWER CABLE @ DC ONLY SURGE ARRESTOR. • NEW AT&T RADIO: 4415 B25(1900)(TYP. OF 1 PER ALPHA & GAMMA SECTOR, TOTAL OF 2). • NEW AT&T RADIO: 4449 B5/B12 (700) (TYP. OF 1 PER ALPHA & GAMMA SECTOR, 2 FOR BETA SECTOR, TOTAL OF 4). • NEW AT&T RADIO: 8843 B2/B66 (1900) (BETA SECTOR, TOTAL OF 3). • EXISTING AT&T RADIO: 32 B30 (WCS) (TYP. OF 1 PER SECTOR, TOTAL OF 3) (TO BE RECONNECTED TO POS. 4). • NEW AT&T DIPLEXERS: DBC0051F3V51-2 (BETA SECTOR, TOTAL OF 5). • EXISTING AT&T RADIO: 32 B66A (AWS) (TYP. OF 1 PER SECTOR, TOTAL OF 3) (TO BE RECONNECTED TO POS. 2). <p><u>ITEMS TO BE MOUNTED IN EQUIPMENT LOCATION:</u></p> <ul style="list-style-type: none"> • INSTALL (1) FIBER TRAY IN LTE RACK & (1) FIBER BOX ON ICE BRIDGE. • INSTALL (3) -48v RECTIFIERS FOR A TOTAL OF (10) -48v RECTIFIERS. • POWER UP EXISTING DC12 FOR NEW DC6. • ADD (1) 6630 + IDLe CABLE, (1) 6675 SIDE HAUL SWITCH & (1) 6648 + XCEDE IDLe CABLE <p>FINAL=5216x2XMUx6630x6630/6675/6648xIDLE XCEDE.</p> <p><u>ITEMS TO BE REMOVED:</u></p> <ul style="list-style-type: none"> • EXISTING AT&T ANTENNA: 7770 (TYP. OF 1 PER SECTOR, TOTAL OF 3). • EXISTING AT&T ANTENNA: OPA-65R-LCUU-H8 (TYP. OF 1 IN ALPHA & GAMMA SECTOR, TOTAL OF 2). • EXISTING AT&T ANTENNA: TPA-65R-LCUUUU-H8 (TYP. OF 1 IN ALPHA & GAMMA SECTOR, TOTAL OF 2). • EXISTING AT&T ANTENNA: HPA-65R-BUU-H8 (TYP. OF 1 IN ALPHA & GAMMA SECTOR, TOTAL OF 2). • EXISTING AT&T ANTENNA: OPA-65R-LCUU-H6 (TYP. OF 1 IN BETA SECTOR, TOTAL OF 1). • EXISTING AT&T ANTENNA: QS66512-2 (TYP. OF 1 IN BETA SECTOR, TOTAL OF 1). • EXISTING AT&T ANTENNA: HPA-65R-BUU-H6 (TYP. OF 1 IN BETA SECTOR, TOTAL OF 1). • EXISTING AT&T RRUS: RRUS-11 B12 (TYP. OF 1 PER SECTOR, TOTAL OF 3). • EXISTING AT&T RRUS: RRUS-32 B2 (TYP. OF 2 PER SECTOR, TOTAL OF 6). • EXISTING AT&T RRUS: RRUS-11 B5 SHELTER (TYP. OF 1 PER SECTOR, TOTAL OF 3). • EXISTING AT&T RRUS: RRUS-B5 IN SHELTER (TYP. OF 1 PER SECTOR, TOTAL OF 3). • EXISTING AT&T RRUS: RRUS-B2 IN SHELTER (TYP. OF 1 PER SECTOR, TOTAL OF 3). • EXISTING AT&T TMA'S: DTMABP7819VG12A (TYP. OF 1 PER SECTOR, TOTAL OF 3). • EXISTING AT&T TRIPLEXER: TFX-070821 (TYP. OF 4 PER SECTOR, TOTAL OF 12). • EXISTING AT&T DIPLEXER: DBC2055F1V1-2 (TYP. OF 1 PER SECTOR, TOTAL OF 3). • EXISTING AT&T (6) 1-5/8"Ø COAX. <p><u>ITEMS TO REMAIN:</u></p> <ul style="list-style-type: none"> • (6) 1-5/8"Ø COAX, (12) RRU'S, (3) SURGE ARRESTOR, (6) DC POWER & (2) FIBER.
SITE ADDRESS:	1298 STORRS ROAD STORRS, CT 06268
LATITUDE:	41.813889° N, 41° 48' 50.0" N
LONGITUDE:	72.259444° W, 72° 15' 34.0" W
TYPE OF SITE:	GUYED TOWER / INDOOR EQUIPMENT
STRUCTURE HEIGHT:	327'-0"±
RAD CENTER:	185'-0"±
CURRENT USE:	TELECOMMUNICATIONS FACILITY
PROPOSED USE:	TELECOMMUNICATIONS FACILITY

DRAWING INDEX		
SHEET NO.	DESCRIPTION	REV.
T-1	TITLE SHEET	C
GN-1	GENERAL NOTES	C
A-1	COMPOUND & EQUIPMENT PLANS	C
A-2	EXISTING & PROPOSED ANTENNA PLANS	C
A-3	ELEVATION	C
A-4	DETAILS	C
G-1	GROUNDING DETAILS	C
SN-1	STRUCTURAL NOTES	C
S-1	STRUCTURAL DETAILS	C
S-2	STRUCTURAL DETAILS	C
RF-1	RF PLUMBING DIAGRAM	C
RF-2	RF PLUMBING DIAGRAM	C



at&t

SITE NUMBER: CTL01077

SITE NAME: STORRS-UCONN

FA CODE: 10035012

**PACE ID: MRCTB061044, MRCTB054183, MRCTB054550, MRCTB054706,
MRCTB054601, MRCTB060968, MRCTB060991**


PROJECT: SPLIT SECTOR, 5G NR 1DR-1, 5G NR 1SR CBAND, ANTENNA MOD, 5G NR RADIO, 5G NR ACTIVATION, 5G NR SOFTWARE RADIO, 2023 UPGRADE

VICINITY MAP

GENERAL NOTES

DIRECTIONS TO SITE:

HEAD SOUTHEAST TOWARD CAPITAL BLVD, TURN LEFT ONTO CAPITAL BLVD, USE THE LEFT LANE TO TURN LEFT ONTO STATE HWY 411, TURN LEFT TO MERGE WITH I-91 N, MERGE WITH I-91 N, USE THE LEFT LANE TO TAKE EXIT 29 FOR U.S. N/CONNECTICUT 15 N/I-84 E TOWARD E HARTFORD/BOSTON, MERGE WITH US-5 N, CONTINUE ONTO CT-15 N, TAKE THE EXIT ON THE LEFT ONTO I-84 E TOWARD BOSTON, TAKE EXIT 59 FOR I-384 E TOWARD PROVIDENCE, CONTINUE ONTO I-384, CONTINUE ONTO US-44 E/US-6 E, KEEP LEFT AT THE Y JUNCTION TO CONTINUE ON US-44 E, FOLLOW SIGNS FOR COVENTRY/MANSFIELD, TURN RIGHT ONTO DISCOVERY DR, TURN LEFT ONTO TOWER CT RD, TURN LEFT TO STAY ON TOWER CT RD, TURN RIGHT TO STAY ON TOWER CT RD.

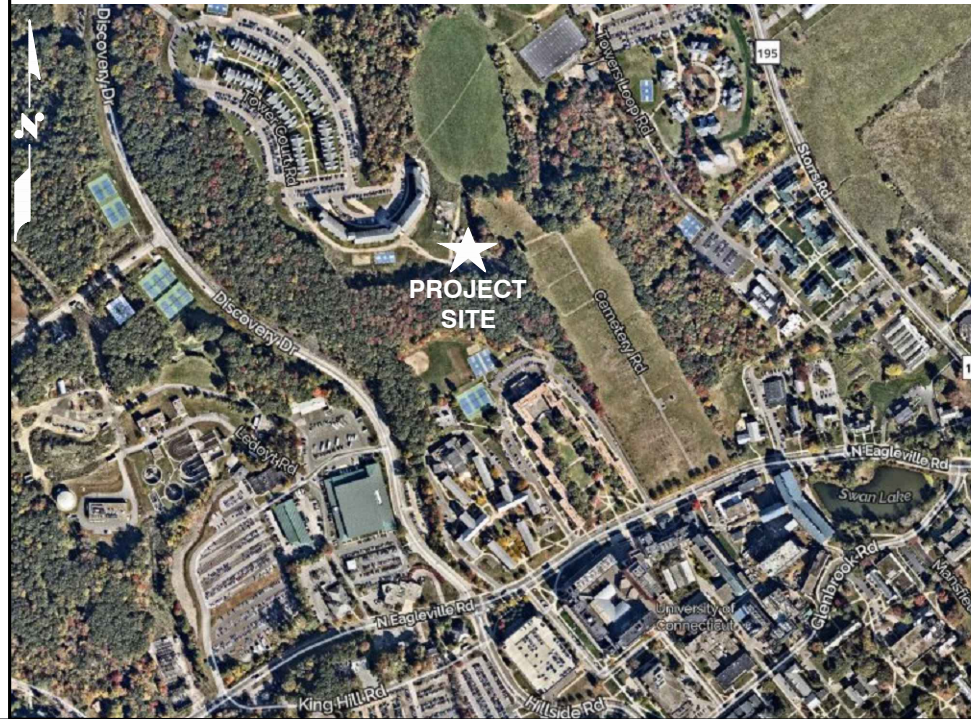

1. THIS DOCUMENT IS THE CREATION, DESIGN, PROPERTY AND COPYRIGHTED WORK OF AT&T. ANY DUPLICATION OR USE WITHOUT EXPRESS WRITTEN CONSENT IS STRICTLY PROHIBITED. DUPLICATION AND USE BY GOVERNMENT AGENCIES FOR THE PURPOSES OF CONDUCTING THEIR LAWFULLY AUTHORIZED REGULATORY AND ADMINISTRATIVE FUNCTIONS IS SPECIFICALLY ALLOWED.
2. THE FACILITY IS AN UNMANNED PRIVATE AND SECURED EQUIPMENT INSTALLATION. IT IS ONLY ACCESSED BY TRAINED TECHNICIANS FOR PERIODIC ROUTINE MAINTENANCE AND THEREFORE DOES NOT REQUIRE ANY WATER OR SANITARY SEWER SERVICE. THE FACILITY IS NOT GOVERNED BY REGULATIONS REQUIRING PUBLIC ACCESS PER ADA REQUIREMENTS.
3. CONTRACTOR SHALL VERIFY ALL PLANS AND EXISTING DIMENSIONS AND CONDITIONS ON THE JOB SITE AND SHALL IMMEDIATELY NOTIFY THE AT&T MOBILITY REPRESENTATIVE IN WRITING OF DISCREPANCIES BEFORE PROCEEDING WITH THE WORK OR BE RESPONSIBLE FOR SAME.
4. CONSTRUCTION DRAWINGS ARE VALID FOR SIX MONTHS AFTER ENGINEER OF RECORD'S STAMPED AND SIGNED SUBMITTAL DATE LISTED HEREIN.

72 HOURS



CALL
BEFORE YOU DIG



CALL TOLL FREE 1-800-922-4455

OR CALL 811

UNDERGROUND SERVICE ALERT



750 WEST CENTER STREET, SUITE #301
WEST BRIDGEWATER, MA 02379


SITE NUMBER: CTL01077
SITE NAME: STORRS-UCONN

1298 STORRS ROAD
STORRS, CT 06268
TOLLAND COUNTY



500 ENTERPRISE DRIVE, SUITE 3A
ROCKY HILL, CT 06067

--	--	

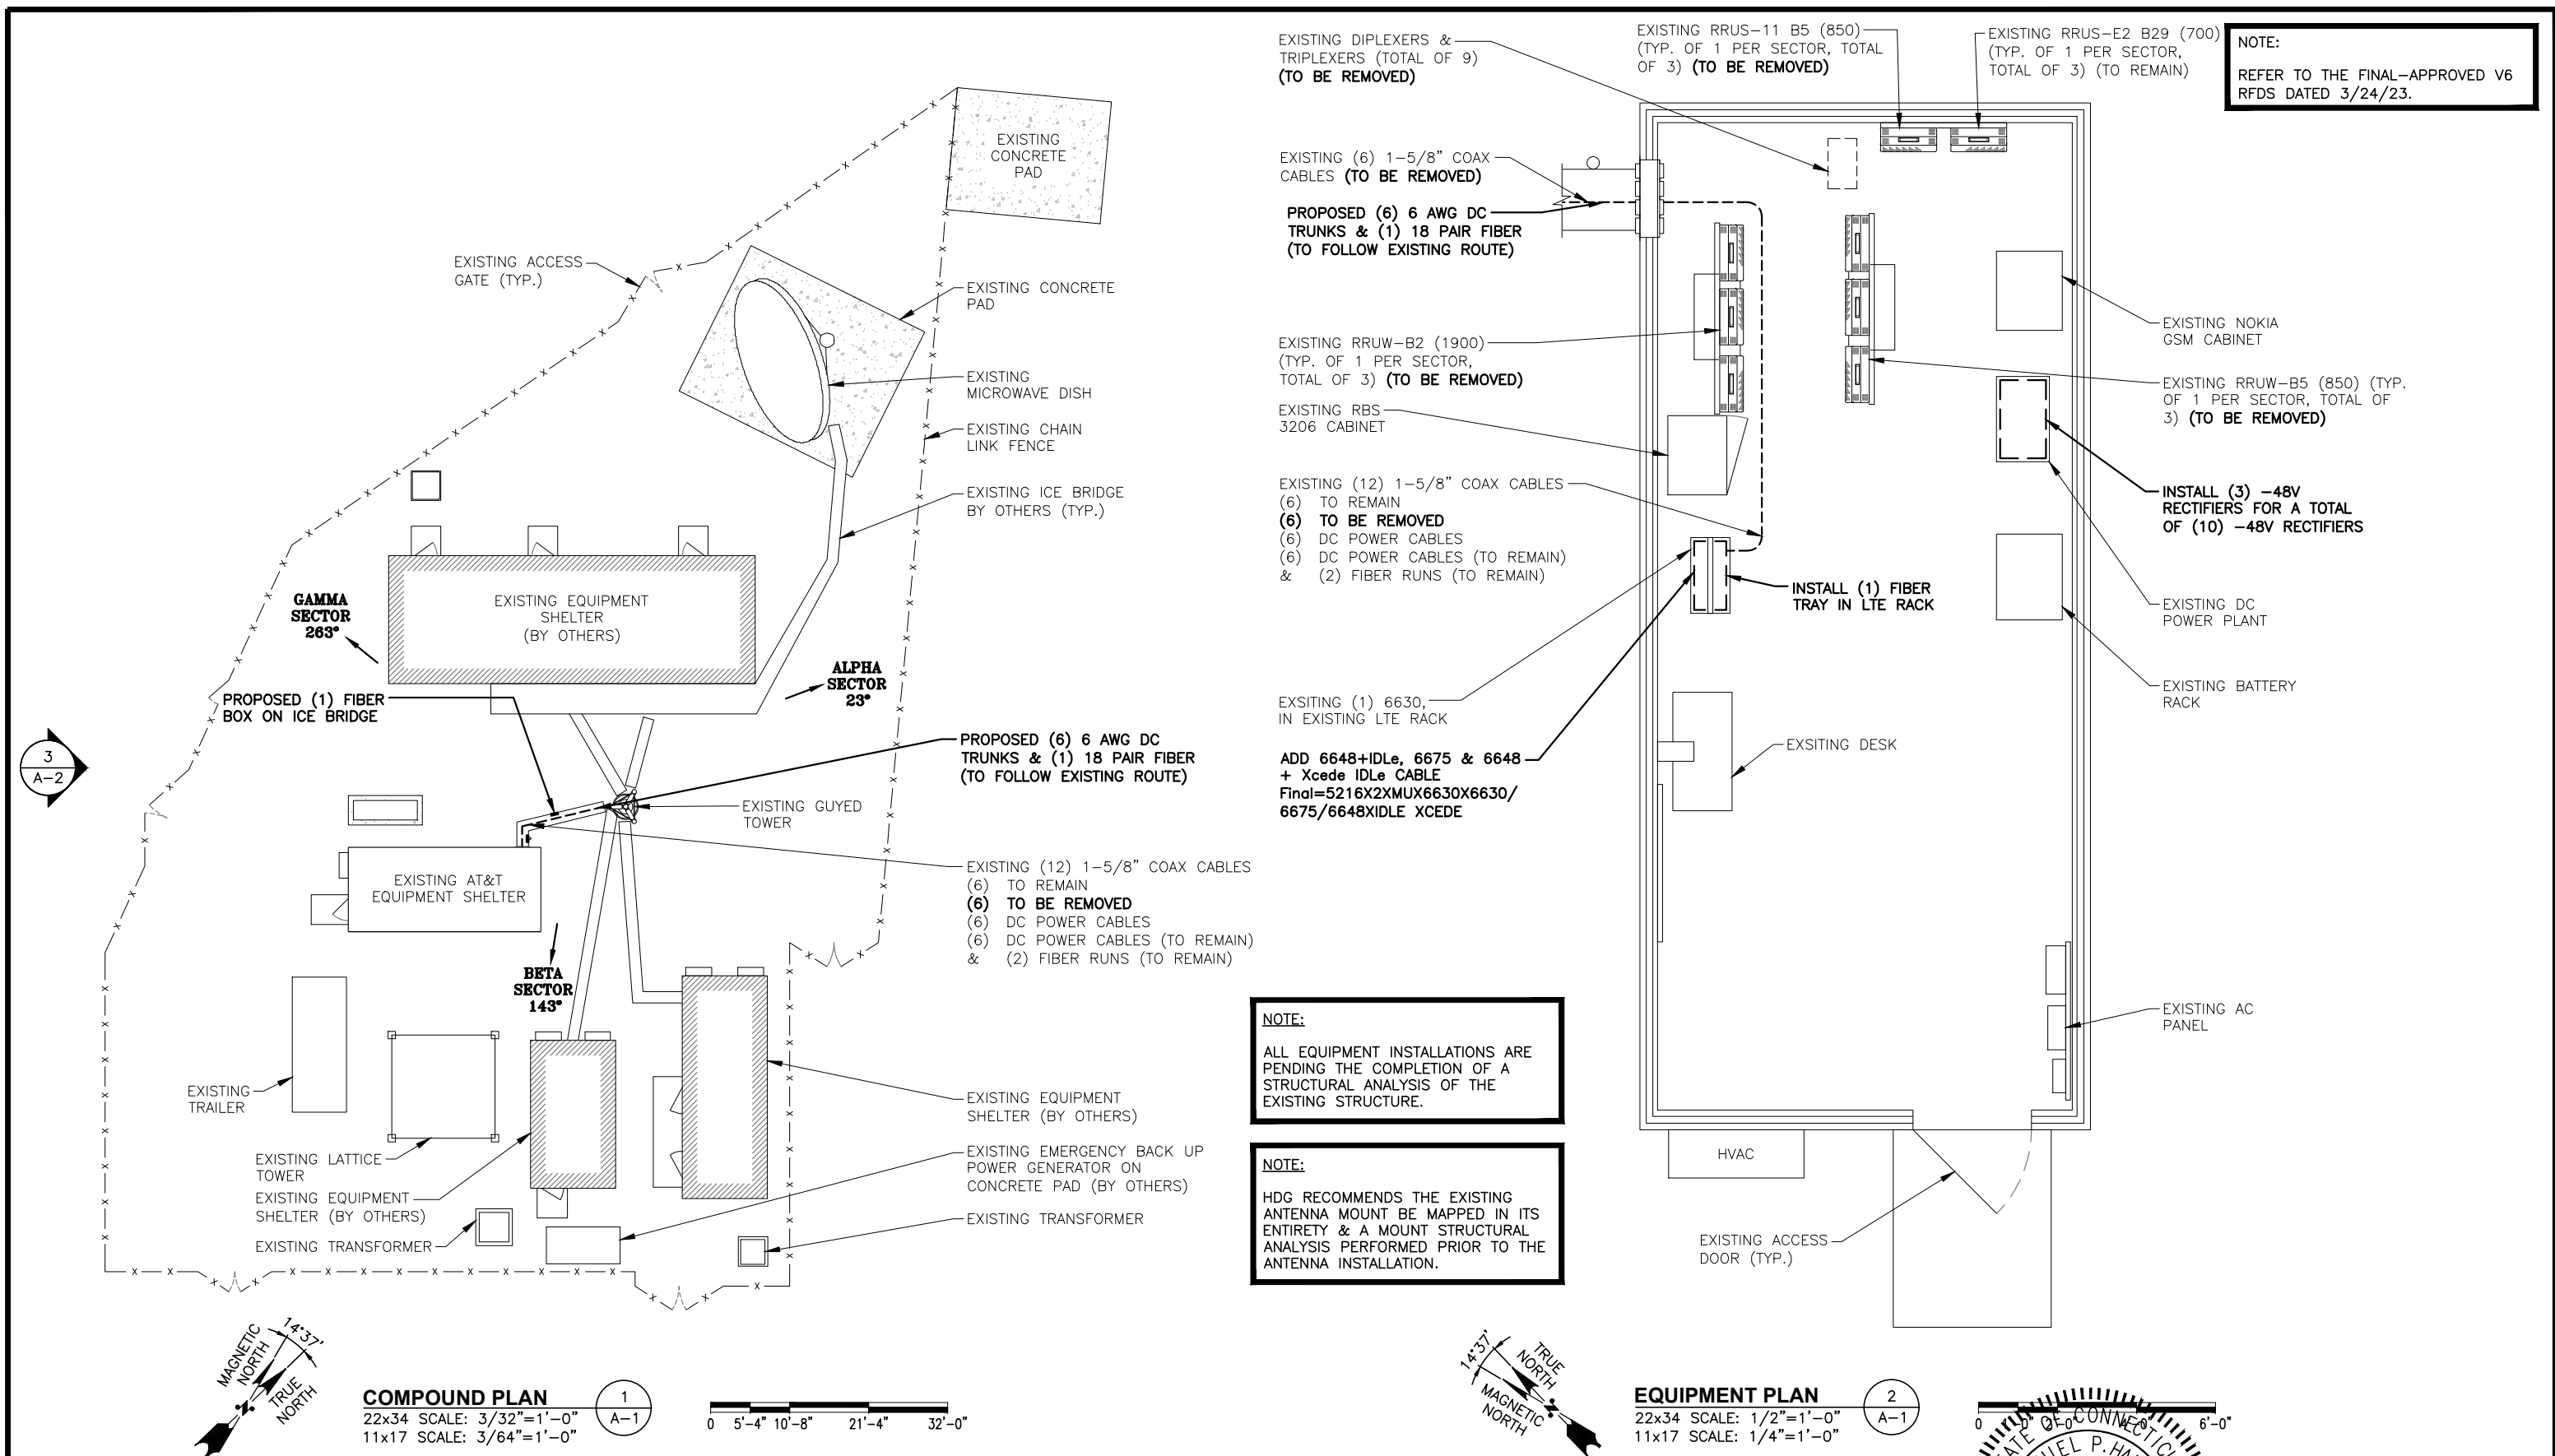

EXISTING AT&T LTE ANTENNA
TPA-65R-LCUUUU-H8 @ POS. 3
(TYP. OF 1 PER ALPHA & GAMMA
SECTOR, TOTAL OF 2)
(TO BE REMOVED & REPLACED)

EXISTING AT&T LTE ANTENNA OPA-65R-LCUU-H8
@ POS. 2 (TYP. OF 1 PER ALPHA & GAMMA
SECTOR, TOTAL OF 2)
(TO BE REMOVED & REPLACED)

EXISTING RAYCAP
DC6-48-60-18-8F
(TOTAL OF 3) (TO REMAIN)

EXISTING AT&T UMTS ANTENNA 7770
@ POS. 1 (TYP. OF 1 PER SECTOR,
TOTAL OF 3)
(TO BE REMOVED)

EXISTING RRUS-32 B2 (1900)
(TYP. OF 2 PER SECTOR,
TOTAL OF 6)
(TO BE REMOVED)

EXISTING RRUS-32 B30 (WCS)
(TYP. OF 1 PER SECTOR, TOTAL OF 3)
(TO BE RECONNECTED TO POS. 4)

EXISTING RRUS-32 B66A (AWS)
(TYP. OF 1 PER SECTOR, TOTAL OF 3)
(TO BE RECONNECTED TO POS. 2)

EXISTING AT&T LTE ANTENNA
HPA-65R-BUU-H8 @ POS. 4
(TYP. OF 1 PER ALPHA & GAMMA
SECTOR, TOTAL OF 2)
(TO BE REMOVED & REPLACED)

EXISTING AT&T 12'-6" ANTENNA
SECTOR FRAME (TYP.)

EXISTING TMA (DTMABP7819VG12A)
(TYP. OF 1 PER SECTOR, TOTAL OF 3)
(TO BE REMOVED)

EXISTING TRIPLEXER (TPX-070821)
(TYP. OF 2 PER SECTOR, TOTAL OF 6)
(TO BE REMOVED)

EXISTING AT&T LTE ANTENNA
OPA-65R-LCUU-H6 @ POS. 2 (TYP.
OF 1 IN BETA SECTOR, TOTAL OF 1)
(TO BE REMOVED & REPLACED)

EXISTING AT&T LTE ANTENNA
QS66512-2 @ POS. 3 (TYP. OF
1 IN BETA SECTOR, TOTAL OF 1)
(TO BE REMOVED & REPLACED)

EXISTING RRUS-4478 B14 (700)
(TYP. OF 1 PER SECTOR, TOTAL OF 3)
(TO BE RELOCATED TO POS. 2)

EXISTING AT&T LTE ANTENNA
HPA-65R-BUU-H6 @ POS. 4 (TYP.
OF 1 IN BETA SECTOR, TOTAL OF 1)
(TO BE REMOVED & REPLACED)

EXISTING RRUS-11 B12 (850) (TYP.
OF 1 PER SECTOR, TOTAL OF 3)
(TO BE REMOVED)

EXISTING RAYCAP
DC6-48-60-18-8F
(TOTAL OF 3) (TO REMAIN)

EXISTING AT&T
12'-6" ANTENNA
SECTOR FRAME
(TYP.)

PROPOSED AT&T QD8616-7 ANTENNA
@ POS. 2 (TYP. OF 1 PER ALPHA &
GAMMA SECTOR, TOTAL OF 2)

PROPOSED AT&T RRUS 4415 B25 (1900)
(TYP. OF 1 PER ALPHA & GAMMA
SECTOR, TOTAL OF 2)

PROPOSED AT&T RRUS 4449
B5/B12 (850/700) (TYP. OF 1
PER ALPHA & GAMMA SECTOR
& (2) PER BETA SECTOR,
TOTAL OF 4)
(ADD "Y" CABLE PER RRU,
TOTAL OF 4)

PROPOSED AT&T SQUID
DC6-48-60-0-8C-EC
(TYP. OF 1 PER SECTOR,
TOTAL OF 3)

PROPOSED AT&T C-Band
ANTENNA AIR6449 B77D
@ POS. 3 (TYP. OF 1 PER
SECTOR, TOTAL OF 3)
(STACKED) (BOTTOM)

PROPOSED AT&T DoD
ANTENNA AIR6419 B77G
@ POS. 3 (TYP. OF 1 PER
SECTOR, TOTAL OF 3)
(STACKED) (TOP)


PROPOSED MOUNT
MODIFICATIONS
(SEE "S" SHEETS)

NOTE:
ANTENNAS AND MOUNTS TO BE
ADJUSTED AS REQUIRED TO ACHIEVE
A 3'-0" MINIMUM SEPARATION
BETWEEN ANTENNAS

NOTE:
ALL EQUIPMENT INSTALLATIONS ARE
PENDING THE COMPLETION OF A
STRUCTURAL ANALYSIS OF THE
EXISTING STRUCTURE.

NOTE:
REFER TO THE FINAL-APPROVED V6
RFDS DATED 3/24/23.


NOTE:
HDG RECOMMENDS THE EXISTING
ANTENNA MOUNT BE MAPPED IN ITS
ENTIRETY & A MOUNT STRUCTURAL
ANALYSIS PERFORMED PRIOR TO THE
ANTENNA INSTALLATION.

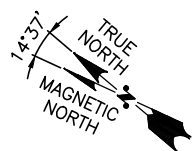

EXISTING ANTENNA PLAN

SCALE: N.T.S


1
A-2

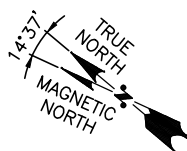

PROPOSED ANTENNA PLAN

SCALE: N.T.S

2
A-2

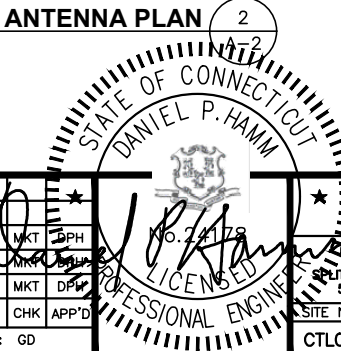

45 BEECHWOOD DRIVE, NORTH ANDOVER, MA 01845
TEL: (978) 557-5553



750 WEST CENTER STREET, SUITE #301
WEST BRIDGEWATER, MA 02379


SITE NUMBER: CTL01077
SITE NAME: STORRS-UCONN

1298 STORRS ROAD
STORRS, CT 06268
TOLLAND COUNTY



500 ENTERPRISE DRIVE, SUITE 3A
ROCKY HILL, CT 06067

AT&T				EXISTING & PROPOSED ANTENNA PLANS			
C 03/24/23 ISSUED FOR PERMITTING				5G NR 1DR-1, 5G NR 1SR CBAND, ANTENNA MOD, 5G NR RADIO, 5G NR ACTIVATION, 5G NR SOFTWARE RADIO			
B 03/08/22 ISSUED FOR PERMITTING							
A 09/13/22 ISSUED FOR REVIEW							
NO.	DATE	REVISIONS	BY	CHK	APP'D	SITE NUMBER	DRAWING NUMBER
SCALE:	AS SHOWN	DESIGNED BY: AT	DRAWN BY: GD			CTL01077	A-2
							REV
							C

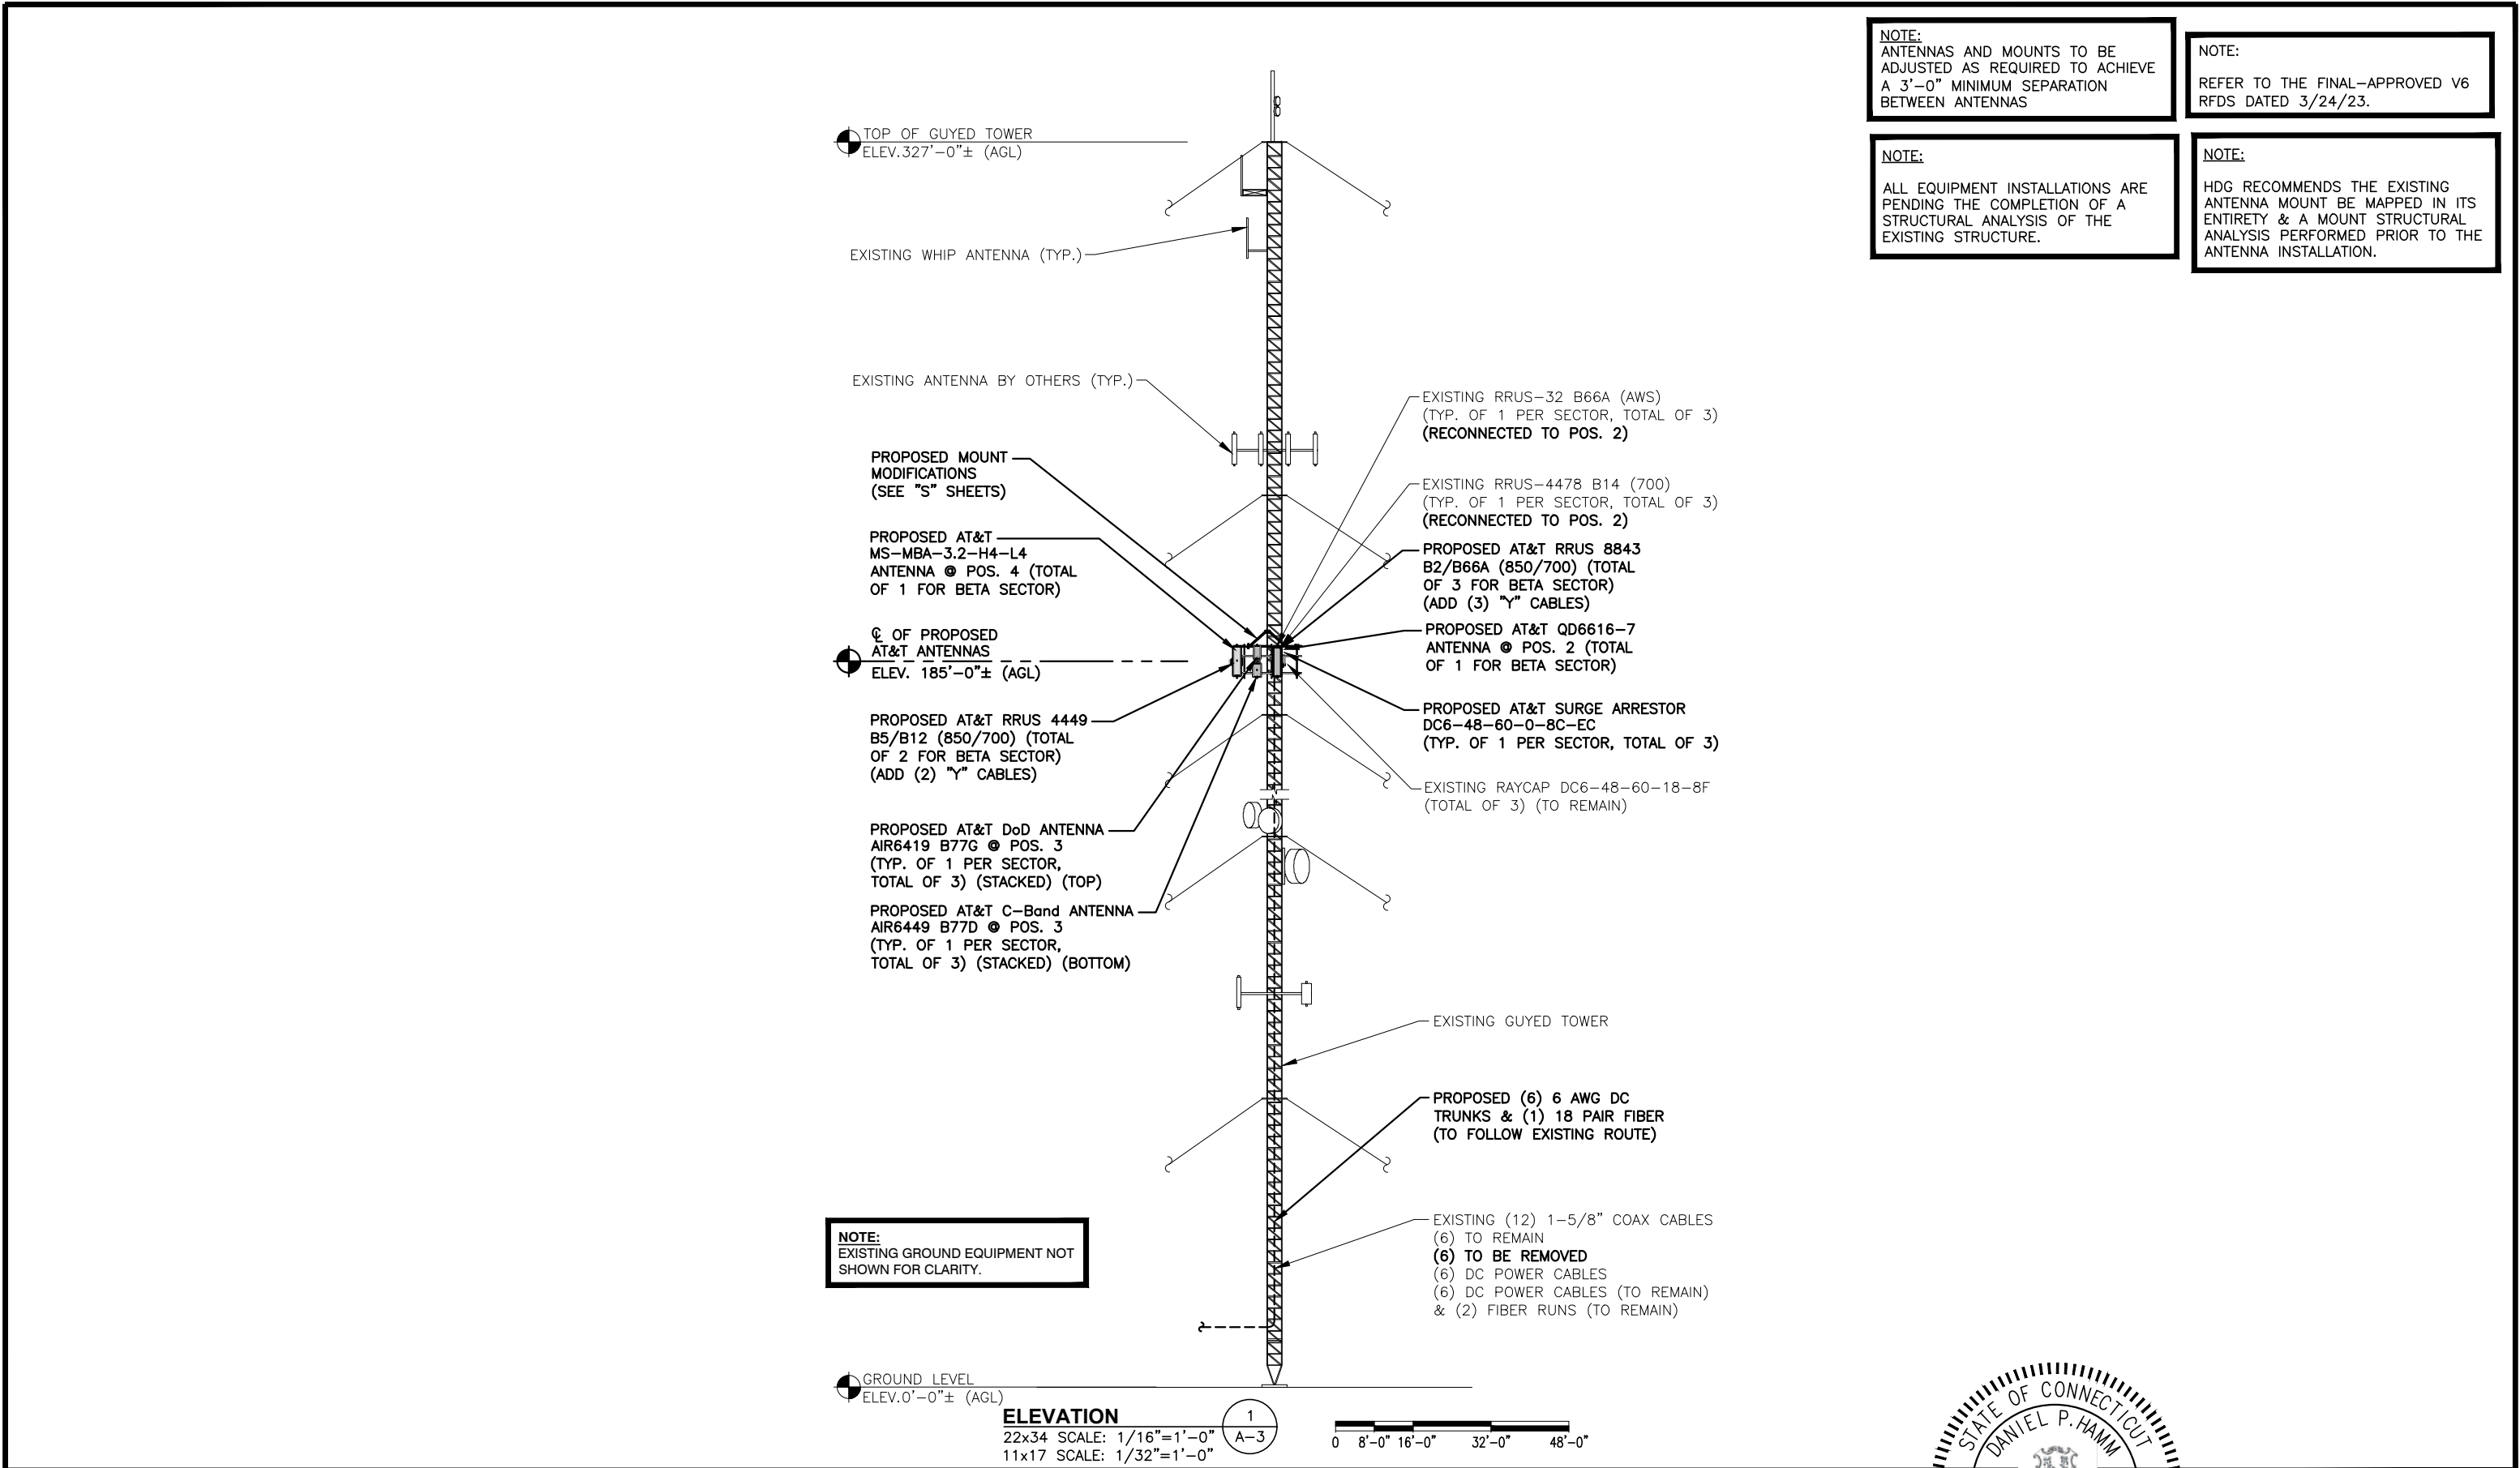

NOTE:
ANTENNAS AND MOUNTS TO BE ADJUSTED AS REQUIRED TO ACHIEVE A 3'-0" MINIMUM SEPARATION BETWEEN ANTENNAS

NOTE:
REFER TO THE FINAL-APPROVED V6 RFDS DATED 3/24/23.


NOTE:
ALL EQUIPMENT INSTALLATIONS ARE PENDING THE COMPLETION OF A STRUCTURAL ANALYSIS OF THE EXISTING STRUCTURE.

NOTE:
HDG RECOMMENDS THE EXISTING ANTENNA MOUNT BE MAPPED IN ITS ENTIRETY & A MOUNT STRUCTURAL ANALYSIS PERFORMED PRIOR TO THE ANTENNA INSTALLATION.

NOTE:
ALL EQUIPMENT INSTALLATIONS ARE PENDING THE COMPLETION OF A STRUCTURAL ANALYSIS OF THE EXISTING STRUCTURE.

NOTE:
HDG RECOMMENDS THE EXISTING ANTENNA MOUNT BE MAPPED IN ITS ENTIRETY & A MOUNT STRUCTURAL ANALYSIS PERFORMED PRIOR TO THE ANTENNA INSTALLATION.

NOTE:
REFER TO THE FINAL-APPROVED V6 RFDS DATED 3/24/23.

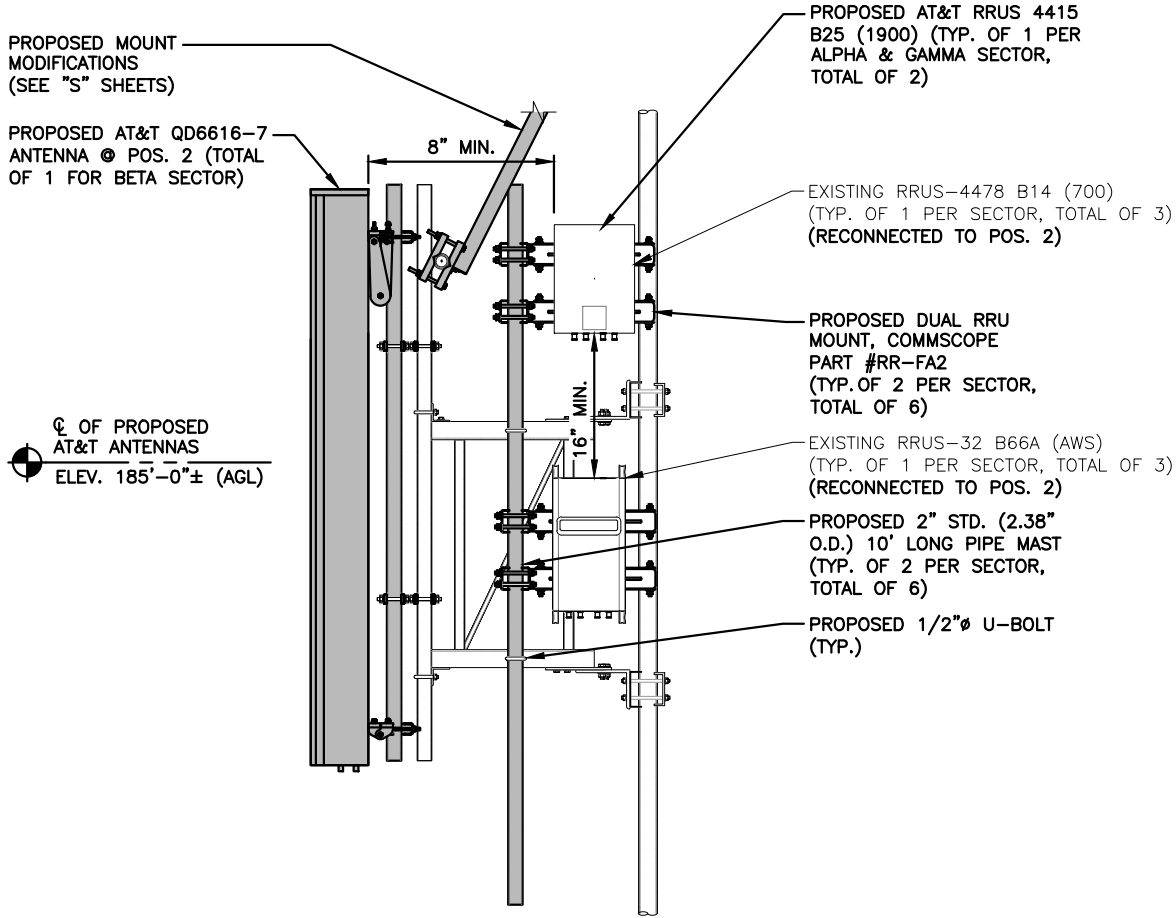


PROPOSED LTE ANTENNA MOUNTING DETAIL @ POS. 2 (BETA SECTOR)

22x34 SCALE: 3/4"=1'-0"
11x17 SCALE: 3/8"=1'-0"

1
A-5

0 8" 1'-4" 2'-8" 4'-0"

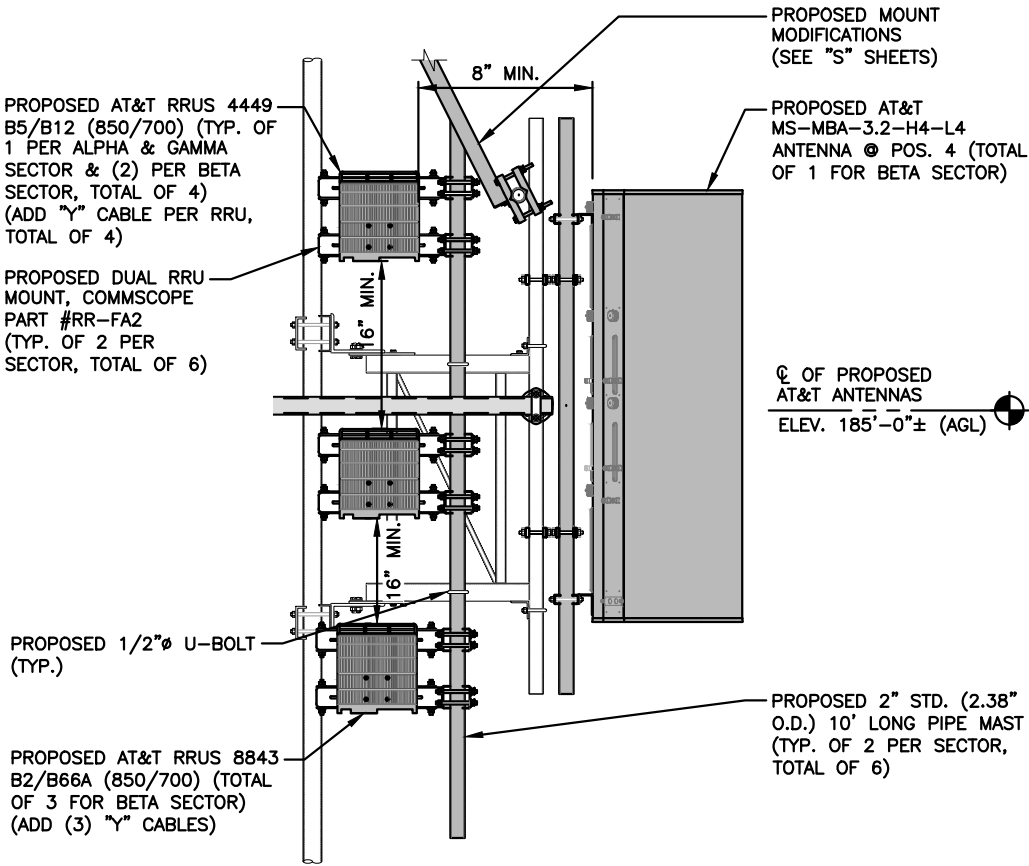


PROPOSED LTE ANTENNA MOUNTING DETAIL @ POS. 4 (BETA SECTOR)

22x34 SCALE: 3/4"=1'-0"
11x17 SCALE: 3/8"=1'-0"

2
A-5

0 8" 1'-4" 2'-8" 4'-0"

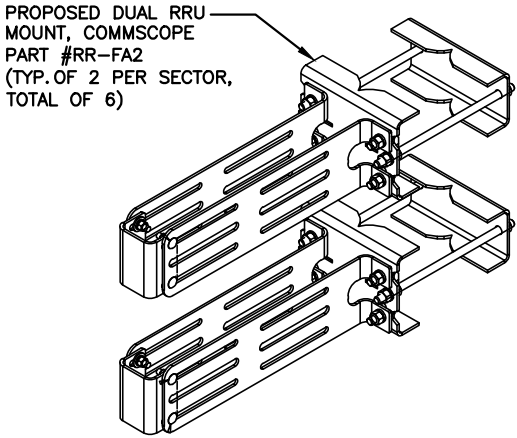

PROPOSED BACK TO BACK MOUNT COMMSCOPE (RR-FA2)

3
A-5



750 WEST CENTER STREET, SUITE #301
WEST BRIDGEWATER, MA 02379

SITE NUMBER: CTL01077
SITE NAME: STORRS-UCONN

1298 STORRS ROAD
STORRS, CT 06268
TOLLAND COUNTY



500 ENTERPRISE DRIVE, SUITE 3A
ROCKY HILL, CT 06067

NO.	DATE	REVISIONS	BY	CHK	APP'D
C	03/24/23	ISSUED FOR PERMITTING	SE	MKT	DPH
B	03/08/22	ISSUED FOR PERMITTING	MS	MKT	DPH
A	09/13/22	ISSUED FOR REVIEW	GD	MKT	DPH
NO.	DATE	REVISIONS	BY	CHK	APP'D
SCALE: AS SHOWN		DESIGNED BY: AT	DRAWN BY: GD		



AT&T		
DETAILS		
SPLIT SECTOR, 5G NR 1DR-1, 5G NR 1SR CBAND, ANTENNA MOD, 5G NR RADIO, 5G NR ACTIVATION, 5G NR SOFTWARE RADIO		
SITE NUMBER	DRAWING NUMBER	REV
CTL01077	A-5	C

1. DESIGN REQUIREMENTS ARE PER STATE BUILDING CODE AND APPLICABLE SUPPLEMENTS, INTERNATIONAL BUILDING CODE, EIA/TIA-222-H STRUCTURAL STANDARDS FOR STEEL ANTENNA, TOWERS AND ANTENNA SUPPORTING STRUCTURES.
2. CONTRACTOR SHALL VERIFY ALL DIMENSIONS AND CONDITIONS IN THE FIELD PRIOR TO FABRICATION AND ERECTION OF ANY MATERIAL. ANY UNUSUAL CONDITIONS SHALL BE REPORTED TO THE ATTENTION OF THE CONSTRUCTION MANAGER AND ENGINEER OF RECORD.
3. DESIGN AND CONSTRUCTION OF STRUCTURAL STEEL SHALL CONFORM TO THE AMERICAN INSTITUTE OF STEEL CONSTRUCTION "SPECIFICATION FOR THE DESIGN, FABRICATION AND ERECTION OF STRUCTURAL STEEL FOR BUILDINGS".
4. STRUCTURAL STEEL SHALL CONFORM TO ASTM A992 (Fy=50 ksi), MISCELLANEOUS STEEL SHALL CONFORM TO ASTM A36 UNLESS OTHERWISE INDICATED.
5. STEEL PIPE SHALL CONFORM TO ASTM A500 "COLD-FORMED WELDED & SEAMLESS CARBON STEEL STRUCTURAL TUBING", GRADE B, OR ASTM A53 PIPE STEEL BLACK AND HOT-DIPPED ZINC-COATED WELDED AND SEAMLESS TYPE E OR S, GRADE B. PIPE SIZES INDICATED ARE NOMINAL. ACTUAL OUTSIDE DIAMETER IS LARGER.
6. STRUCTURAL CONNECTION BOLTS SHALL BE HIGH STRENGTH BOLTS (BEARING TYPE) AND CONFORM TO ASTM A325 TYPE-X "HIGH STRENGTH BOLTS FOR STRUCTURAL JOINTS, INCLUDING SUITABLE NUTS AND PLAIN HARDENED WASHERS". ALL BOLTS SHALL BE 3/4" DIA UNON.
7. ALL STEEL MATERIALS SHALL BE GALVANIZED AFTER FABRICATION IN ACCORDANCE WITH ASTM A123 "ZINC (HOT-DIP GALVANIZED) COATINGS ON IRON AND STEEL PRODUCTS", UNLESS OTHERWISE NOTED.
8. ALL BOLTS, ANCHORS AND MISCELLANEOUS HARDWARE SHALL BE GALVANIZED IN ACCORDANCE WITH ASTM A153 "ZINC-COATING (HOT-DIP) ON IRON AND STEEL HARDWARE", UNLESS OTHERWISE NOTED.
9. FIELD WELDS, DRILL HOLES, SAW CUTS AND ALL DAMAGED GALVANIZED SURFACES SHALL BE REPAIRED WITH AN ORGANIC ZINC REPAIR PAINT COMPLYING WITH REQUIREMENTS OF ASTM A780. GALVANIZING REPAIR PAINT SHALL HAVE 65 PERCENT ZINC BY WEIGHT, ZIRP BY DUNCAN GALVANIZING, GALVA BRIGHT PREMIUM BY CROWN OR EQUAL. THICKNESS OF APPLIED GALVANIZING REPAIR PAINT SHALL BE NOT NOT LESS THAN 4 COATS (ALLOW TIME TO DRY BETWEEN COATS) WITH A RESULTING COATING THICKNESS REQUIRED BY ASTM A123 OR A153 AS APPLICABLE.
10. CONTRACTOR SHALL COMPLY WITH AWS CODE FOR PROCEDURES, APPEARANCE AND QUALITY OF WELDS, AND FOR METHODS USED IN CORRECTING WELDING. ALL WELDERS AND WELDING PROCESSES SHALL BE QUALIFIED IN ACCORDANCE WITH AWS "STANDARD QUALIFICATION PROCEDURES". ALL WELDING SHALL BE DONE USING E70XX ELECTRODES AND WELDING SHALL CONFORM TO AISC AND D.I.I. WHERE FILLET WELD SIZES ARE NOT SHOWN, PROVIDE THE MINIMUM SIZE PER TABLE J2.4 IN THE AISC "STEEL CONSTRUCTION MANUAL". 14TH EDITION.
11. INCORRECTLY FABRICATED, DAMAGED OR OTHERWISE MISFITTING OR NON-CONFORMING MATERIALS OR CONDITIONS SHALL BE REPORTED TO THE CONSTRUCTION MANAGER PRIOR TO REMEDIAL OR CORRECTIVE ACTION. ANY SUCH ACTION SHALL REQUIRE CONSTRUCTION MANAGER APPROVAL.
12. UNISTRUT SHALL BE FORMED STEEL CHANNEL STRUT FRAMING AS MANUFACTURED BY UNISTRUT CORP., WAYNE, MI OR EQUAL. STRUT MEMBERS SHALL BE 1 5/8"x1 5/8"x12GA, UNLESS OTHERWISE NOTED, AND SHALL BE HOT-DIP GALVANIZED AFTER FABRICATION.
13. EPOXY ANCHOR ASSEMBLY SHALL CONSIST OF STAINLESS STEEL ANCHOR ROD WITH NUTS & WASHERS. AN INTERNALLY THREADED INSERT, A SCREEN TUBE AND A EPOXY ADHESIVE. THE ANCHORING SYSTEM SHALL BE THE HILTI-HIT HY-270 AND OR HY-200 SYSTEMS (AS SPECIFIED IN DWG.) OR ENGINEERS APPROVED EQUAL.
14. EXPANSION BOLTS SHALL CONFORM TO FEDERAL SPECIFICATION FF-S-325, GROUP II, TYPE 4, CLASS I, HILTI KWIK BOLT III OR APPROVED EQUAL. INSTALLATION SHALL BE IN ACCORDANCE WITH THE MANUFACTURER'S RECOMMENDATIONS.
15. LUMBER SHALL COMPLY WITH THE REQUIREMENTS OF THE AMERICAN INSTITUTE OF TIMBER CONSTRUCTION AND THE NATIONAL FOREST PRODUCTS ASSOCIATION'S NATIONAL DESIGN SPECIFICATION FOR WOOD CONSTRUCTION. ALL LUMBER SHALL BE PRESSURE TREATED AND SHALL BE STRUCTURAL GRADE NO. 2 OR BETTER.
16. WHERE ROOF PENETRATIONS ARE REQUIRED, THE CONTRACTOR SHALL CONTACT AND COORDINATE RELATED WORK WITH THE BUILDING OWNER AND THE EXISTING ROOF INSTALLER. WORK SHALL BE PERFORMED IN SUCH A MANNER AS TO NOT VOID THE EXISTING ROOF WARRANTY. ROOF SHALL BE WATERTIGHT.
17. ALL FIBERGLASS MEMBERS USED ARE AS MANUFACTURED BY STRONGWELL COMPANY OF BRISTOL, VA 24203. ALL DESIGN CRITERIA FOR THESE MEMBERS IS BASED ON INFORMATION PROVIDED IN THE DESIGN MANUAL. ALL REQUIREMENTS PUBLISHED IN SAID MANUAL MUST BE STRICTLY ADHERED TO.
18. NO MATERIALS TO BE ORDERED AND NO WORK TO BE COMPLETED UNTIL SHOP DRAWINGS HAVE BEEN REVIEWED AND APPROVED IN WRITING.
19. SUBCONTRACTOR SHALL FIREPROOF ALL STEEL TO PRE-EXISTING CONDITIONS.

GENERAL: WHERE APPLICATION IS MADE FOR CONSTRUCTION, THE OWNER OR THE REGISTERED DESIGN PROFESSIONAL IN RESPONSIBLE CHARGE ACTING AS THE OWNER'S AGENT SHALL EMPLOY ONE OR MORE APPROVED AGENCIES TO PERFORM INSPECTIONS DURING CONSTRUCTION ON THE TYPES OF WORK LISTED IN THE INSPECTION CHECKLIST ABOVE.

THE REGISTERED DESIGN PROFESSIONAL IN RESPONSIBLE CHARGE AND ENGINEERS OF RECORD INVOLVED IN THE DESIGN OF THE PROJECT ARE PERMITTED TO ACT AS THE APPROVED AGENCY AND THEIR PERSONNEL ARE PERMITTED TO ACT AS THE SPECIAL INSPECTOR FOR THE WORK DESIGNED BY THEM, PROVIDED THOSE PERSONNEL MEET THE QUALIFICATION REQUIREMENTS.

STATEMENT OF SPECIAL INSPECTIONS: THE APPLICANT SHALL SUBMIT A STATEMENT OF SPECIAL INSPECTIONS PREPARED BY THE REGISTERED DESIGN PROFESSIONAL IN RESPONSIBLE CHARGE IN ACCORDANCE WITH SECTION 107.1 AS A CONDITION FOR ISSUANCE. THIS STATEMENT SHALL BE IN ACCORDANCE WITH SECTION 1705.

REPORT REQUIREMENT: SPECIAL INSPECTORS SHALL KEEP RECORDS OF INSPECTIONS. THE SPECIAL INSPECTOR SHALL FURNISH INSPECTION REPORTS TO THE BUILDING OFFICIAL, AND TO THE REGISTERED DESIGN PROFESSIONAL IN RESPONSIBLE CHARGE. REPORTS SHALL INDICATE THAT WORK INSPECTED WAS OR WAS NOT COMPLETED IN CONFORMANCE TO APPROVED CONSTRUCTION DOCUMENTS. DISCREPANCIES SHALL BE BROUGHT TO THE IMMEDIATE ATTENTION OF THE CONTRACTOR FOR CORRECTION. IF THEY ARE NOT CORRECTED, THE DISCREPANCIES SHALL BE BROUGHT TO THE ATTENTION OF THE BUILDING OFFICIAL AND TO THE REGISTERED DESIGN PROFESSIONAL IN RESPONSIBLE CHARGE. A FINAL REPORT DOCUMENTING REQUIRED SPECIAL INSPECTIONS SHALL BE SUBMITTED.

SPECIAL INSPECTION CHECKLIST	
BEFORE CONSTRUCTION	
CONSTRUCTION/INSTALLATION INSPECTIONS AND TESTING REQUIRED (COMPLETED BY ENGINEER OF RECORD)	REPORT ITEM
N/A	ENGINEER OF RECORD APPROVED SHOP DRAWINGS ¹
N/A	MATERIAL SPECIFICATIONS REPORT ²
N/A	FABRICATOR NDE INSPECTION
N/A	PACKING SLIPS ³
ADDITIONAL TESTING AND INSPECTIONS:	
DURING CONSTRUCTION	
CONSTRUCTION/INSTALLATION INSPECTIONS AND TESTING REQUIRED (COMPLETED BY ENGINEER OF RECORD)	REPORT ITEM
REQUIRED	STEEL INSPECTIONS
N/A	HIGH STRENGTH BOLT INSPECTIONS
N/A	HIGH WIND ZONE INSPECTIONS ⁴
N/A	FOUNDATION INSPECTIONS
N/A	CONCRETE COMP. STRENGTH, SLUMP TESTS AND PLACEMENT
N/A	POST INSTALLED ANCHOR VERIFICATION ⁵
N/A	GROUT VERIFICATION
N/A	CERTIFIED WELD INSPECTION
N/A	EARTHWORK: LIFT AND DENSITY
N/A	ON SITE COLD GALVANIZING VERIFICATION
N/A	GUY WIRE TENSION REPORT
ADDITIONAL TESTING AND INSPECTIONS:	
AFTER CONSTRUCTION	
CONSTRUCTION/INSTALLATION INSPECTIONS AND TESTING REQUIRED (COMPLETED BY ENGINEER OF RECORD)	REPORT ITEM
REQUIRED	MODIFICATION INSPECTOR REDLINE OR RECORD DRAWINGS ⁶
N/A	POST INSTALLED ANCHOR PULL-OUT TESTING
REQUIRED	PHOTOGRAPHS
ADDITIONAL TESTING AND INSPECTIONS:	

1. REQUIRED FOR ANY NEW SHOP FABRICATED FRP OR STEEL.
2. PROVIDED BY MANUFACTURER, REQUIRED IF HIGH STRENGTH BOLTS OR STEEL.
3. PROVIDED BY GENERAL CONTRACTOR; PROOF OF MATERIALS.
4. HIGH WIND ZONE INSPECTION CATB 120MPH OR CAT C,D 110MPH INSPECT FRAMING OF WALLS, ANCHORING, FASTENING SCHEDULE.
5. ADHESIVE FOR REBAR AND ANCHORS SHALL HAVE BEEN TESTED IN ACCORDANCE WITH ACI 355.4 AND ICC-ES AC308 FOR CRACKED CONCRETE AND SEISMIC APPLICATIONS. DESIGN ADHESIVE BOND STRENGTH HAS BEEN BASED ON ACI 355.4 TEMPERATURE CATEGORY B WITH INSTALLATIONS INTO DRY HOLES DRILLED USING A CARBIDE BIT INTO CRACKED CONCRETE THAT HAS CURED FOR AT LEAST 21 DAYS. ADHESIVE ANCHORS REQUIRING CERTIFIED INSTALLATIONS SHALL BE INSTALLED BY A CERTIFIED ADHESIVE ANCHOR INSTALLER PER ACI 318-11 D.9.2.2. INSTALLATIONS REQUIRING CERTIFIED INSTALLERS SHALL BE INSPECTED PER ACI 318-11 D.8.2.4.
6. AS REQUIRED; FOR ANY FIELD CHANGES TO THE ITEMS IN THIS TABLE.

1. ALL CONNECTIONS TO BE SHOP WELDED & FIELD BOLTED USING 3/4" Ø A325-X BOLTS, UNLESS OTHERWISE NOTIFIED.
2. SHOP DRAWING ENGINEER REVIEW & APPROVAL REQUIRED BEFORE ORDERING MATERIAL.
3. SHOP DRAWING ENGINEER REVIEW & APPROVAL REQUIRED PRIOR TO STEEL FABRICATION.
4. VERIFICATION OF EXISTING ROOF CONSTRUCTION IS REQUIRED PRIOR TO THE INSTALLATION OF THE ROOF PLATFORM. ENGINEER OF RECORD IS TO APPROVE EXISTING CONDITIONS IN ORDER TO MOVE FORWARD.
5. CENTERLINE OF PROPOSED STEEL PLATFORM SUPPORT COLUMNS TO BE CENTRALLY LOCATED OVER THE EXISTING BUILDING COLUMNS.
6. EXISTING BRICK MASONRY COLUMNS/BEARING TO BE REPAIRED/REPLACED AT ALL PROPOSED PLATFORM SUPPORT POINTS. ENGINEER OF RECORD TO REVIEW AND APPROVE.

SPECIAL INSPECTION CHECKLIST	
BEFORE CONSTRUCTION	
CONSTRUCTION/INSTALLATION INSPECTIONS AND TESTING REQUIRED (COMPLETED BY ENGINEER OF RECORD)	REPORT ITEM
N/A	ENGINEER OF RECORD APPROVED SHOP DRAWINGS ¹
N/A	MATERIAL SPECIFICATIONS REPORT ²
N/A	FABRICATOR NDE INSPECTION
N/A	PACKING SLIPS ³
ADDITIONAL TESTING AND INSPECTIONS:	
DURING CONSTRUCTION	
CONSTRUCTION/INSTALLATION INSPECTIONS AND TESTING REQUIRED (COMPLETED BY ENGINEER OF RECORD)	REPORT ITEM
REQUIRED	STEEL INSPECTIONS
N/A	HIGH STRENGTH BOLT INSPECTIONS
N/A	HIGH WIND ZONE INSPECTIONS ⁴
N/A	FOUNDATION INSPECTIONS
N/A	CONCRETE COMP. STRENGTH, SLUMP TESTS AND PLACEMENT
N/A	POST INSTALLED ANCHOR VERIFICATION ⁵
N/A	GROUT VERIFICATION
N/A	CERTIFIED WELD INSPECTION
N/A	EARTHWORK: LIFT AND DENSITY
N/A	ON SITE COLD GALVANIZING VERIFICATION
N/A	GUY WIRE TENSION REPORT
ADDITIONAL TESTING AND INSPECTIONS:	
AFTER CONSTRUCTION	
CONSTRUCTION/INSTALLATION INSPECTIONS AND TESTING REQUIRED (COMPLETED BY ENGINEER OF RECORD)	REPORT ITEM
REQUIRED	MODIFICATION INSPECTOR REDLINE OR RECORD DRAWINGS ⁶
N/A	POST INSTALLED ANCHOR PULL-OUT TESTING
REQUIRED	PHOTOGRAPHS
ADDITIONAL TESTING AND INSPECTIONS:	





750 WEST CENTER STREET, SUITE #301
WEST BRIDGEWATER, MA 02379

SITE NUMBER: CTL01077
SITE NAME: STORRS-UCONN

1298 STORRS ROAD
STORRS, CT 06268
TOLLAND COUNTY



500 ENTERPRISE DRIVE, SUITE 3A
ROCKY HILL, CT 06067

										AT&T	
C	03/24/23	ISSUED FOR PERMITTING	SE	MKT	DPH	No. 24178					
B	03/08/22	ISSUED FOR PERMITTING	US	MKT	DPH	STRUCTURAL NOTES					
A	09/13/22	ISSUED FOR REVIEW	GD	MKT	DPH	SPLIT SECTOR, 5G NR 10R-1, 5G NR 15R CBAND, ANTENNA MOD, 5G NR RADIO, 5G NR ACTIVATION, 5G NR SOFTWARE RADIO					
NO.	DATE	REVISIONS	BY	CHK	APP'D	SITE NUMBER		DRAWING NUMBER		REV	
SCALE: AS SHOWN		DESIGNED BY: AT	DRAWN BY: CHD		CTL01077		SN-1		C		

NOTE:

ALL EQUIPMENT INSTALLATIONS ARE PENDING THE COMPLETION OF A STRUCTURAL ANALYSIS OF THE EXISTING STRUCTURE.

NOTE:

ALL ANTENNAS AND LINES TO BE INSTALLED IN ACCORDANCE WITH STRUCTURAL ANALYSIS PROVIDED BY CROWN CASTLE AND FINAL AT&T RF DATA SHEET.

NOTE:

HDG RECOMMENDS THE EXISTING ANTENNA MOUNT BE MAPPED IN ITS ENTIRETY & A MOUNT STRUCTURAL ANALYSIS PERFORMED PRIOR TO THE ANTENNA INSTALLATION.

NOTE:

REFER TO THE FINAL-APPROVED V6 RFDS DATED 3/24/23.

EXISTING AT&T
12'-6" ANTENNA
SECTOR FRAME
(TYP.)

PROPOSED 2" STD. (2.38" O.D.)
STIFF ARM SECURED TO POS. 4
PIPE MAST & ADJACENT TOWER
LEG (TYP. OF 1 PER SECTOR,
TOTAL OF 3)

PROPOSED ADJUSTABLE
CLAMP PLATE TIE-BACK
ASSEMBLY (SITEPRO-1
PART# PUCK) (TYP. OF 2
PER SECTOR, TOTAL OF 6)

PROPOSED PIPE TO PIPE CLAMP
(SITEPRO1 PART# SCP10-K) (TYP.
OF 4 PER ALPHA & BETA & 2
PER GAMMA, TOTAL OF 10)

PROPOSED SECTOR FRAME
STABILIZER (SITEPRO1 PART#
SFS-V-L) (TYP. OF 1 PER
SECTOR, TOTAL OF 3)

PROPOSED 2" STD. (2.38" O.D.)
X 12'-9" LONG FACE PIPE
(TYP. OF 1 PER SECTOR,
TOTAL OF 3)

PROPOSED CROSSOVER PLATE KIT
(SITEPRO1 PART# SCX7-U) (TYP.)

PROPOSED 2" STD. (2.38" O.D.) X
8'-0" LONG PIPE MAST (TYP. OF
2 PER ALPHA & BETA & 1 PER
GAMMA, TOTAL OF 5)

EXISTING STIFF ARM (TYP.)

PROPOSED SECTOR FRAME
STABILIZER (SITEPRO1 PART#
SFS-V-L) (TYP. OF 1 PER
SECTOR, TOTAL OF 3)

PROPOSED 2" STD. (2.38" O.D.)
X 12'-9" LONG FACE PIPE
(TYP. OF 1 PER SECTOR,
TOTAL OF 3)

EXISTING AT&T
12'-6" ANTENNA
SECTOR FRAME
(TYP.)

PROPOSED 2" STD. (2.38" O.D.)
STIFF ARM SECURED TO POS. 4
PIPE MAST & ADJACENT TOWER
LEG (TYP. OF 1 PER SECTOR,
TOTAL OF 3)

EXISTING TOWER

PROPOSED CROSSOVER PLATE KIT
(SITEPRO1 PART# SCX7-U) (TYP.)

PROPOSED 2" STD. (2.38" O.D.) X
8'-0" LONG PIPE MAST (TYP. OF
2 PER ALPHA & BETA & 1 PER
GAMMA, TOTAL OF 5)

PROPOSED PIPE TO PIPE CLAMP
(SITEPRO1 PART# SCP10-K) (TYP.
OF 4 PER ALPHA & BETA & 2
PER GAMMA, TOTAL OF 10)

PROPOSED ADJUSTABLE
CLAMP PLATE TIE-BACK
ASSEMBLY (SITEPRO-1
PART# PUCK) (TYP. OF 2
PER SECTOR, TOTAL OF 6)

**PROPOSED MOUNT
MODIFICATION PLAN VIEW**

22x34 SCALE: 3/4"=1'-0"
11x17 SCALE: 3/8"=1'-0"

1
S-1

0 8" 1'-4" 2'-8" 4'-0"

**PROPOSED MOUNT
MODIFICATION SIDE VIEW**

22x34 SCALE: 3/4"=1'-0"
11x17 SCALE: 3/8"=1'-0"

2
S-1

0 8" 1'-4" 2'-8" 4'-0"



45 BEECHWOOD DRIVE, NORTH ANDOVER, MA 01845
TEL: (978) 557-5553



750 WEST CENTER STREET, SUITE #301
WEST BRIDGEWATER, MA 02379

SITE NUMBER: CTL01077
SITE NAME: STORRS-UCONN

1298 STORRS ROAD
STORRS, CT 06268
TOLLAND COUNTY



500 ENTERPRISE DRIVE, SUITE 3A
ROCKY HILL, CT 06067

NO.				DATE				REVISIONS				BY				CHK				APP'D			
C	03/24/23	ISSUED FOR PERMITTING		SE	MKT	DPH		SE	MKT	DPH		SE	MKT	DPH		SE	MKT	DPH		SE	MKT	DPH	
B	03/08/22	ISSUED FOR PERMITTING		MS	MKT	DPH		MS	MKT	DPH		MS	MKT	DPH		MS	MKT	DPH		MS	MKT	DPH	
A	09/13/22	ISSUED FOR REVIEW		GD	MKT	DPH		GD	MKT	DPH		GD	MKT	DPH		GD	MKT	DPH		GD	MKT	DPH	
SCALE: AS SHOWN				DESIGNED BY: AT				DRAWN BY: GD															
SITE NUMBER				DRAWING NUMBER				REV															
CTL01077				S-1				C															

AT&T

STRUCTURAL DETAILS

SPLIT SECTOR, 5G NR 1DR-1, 5G NR 1SR CBAND, ANTENNA MOD,
5G NR RADIO, 5G NR ACTIVATION, 5G NR SOFTWARE RADIO

SITE NUMBER

DRAWING NUMBER

REV

NOTE:


REFER TO THE FINAL-APPROVED V6
RFDS DATED 3/24/23.

NOTE:

ALL EQUIPMENT INSTALLATIONS ARE
PENDING THE COMPLETION OF A
STRUCTURAL ANALYSIS OF THE
EXISTING STRUCTURE.

NOTE:

HDG RECOMMENDS THE EXISTING
ANTENNA MOUNT BE MAPPED IN ITS
ENTIRETY & A MOUNT STRUCTURAL
ANALYSIS PERFORMED PRIOR TO THE
ANTENNA INSTALLATION.

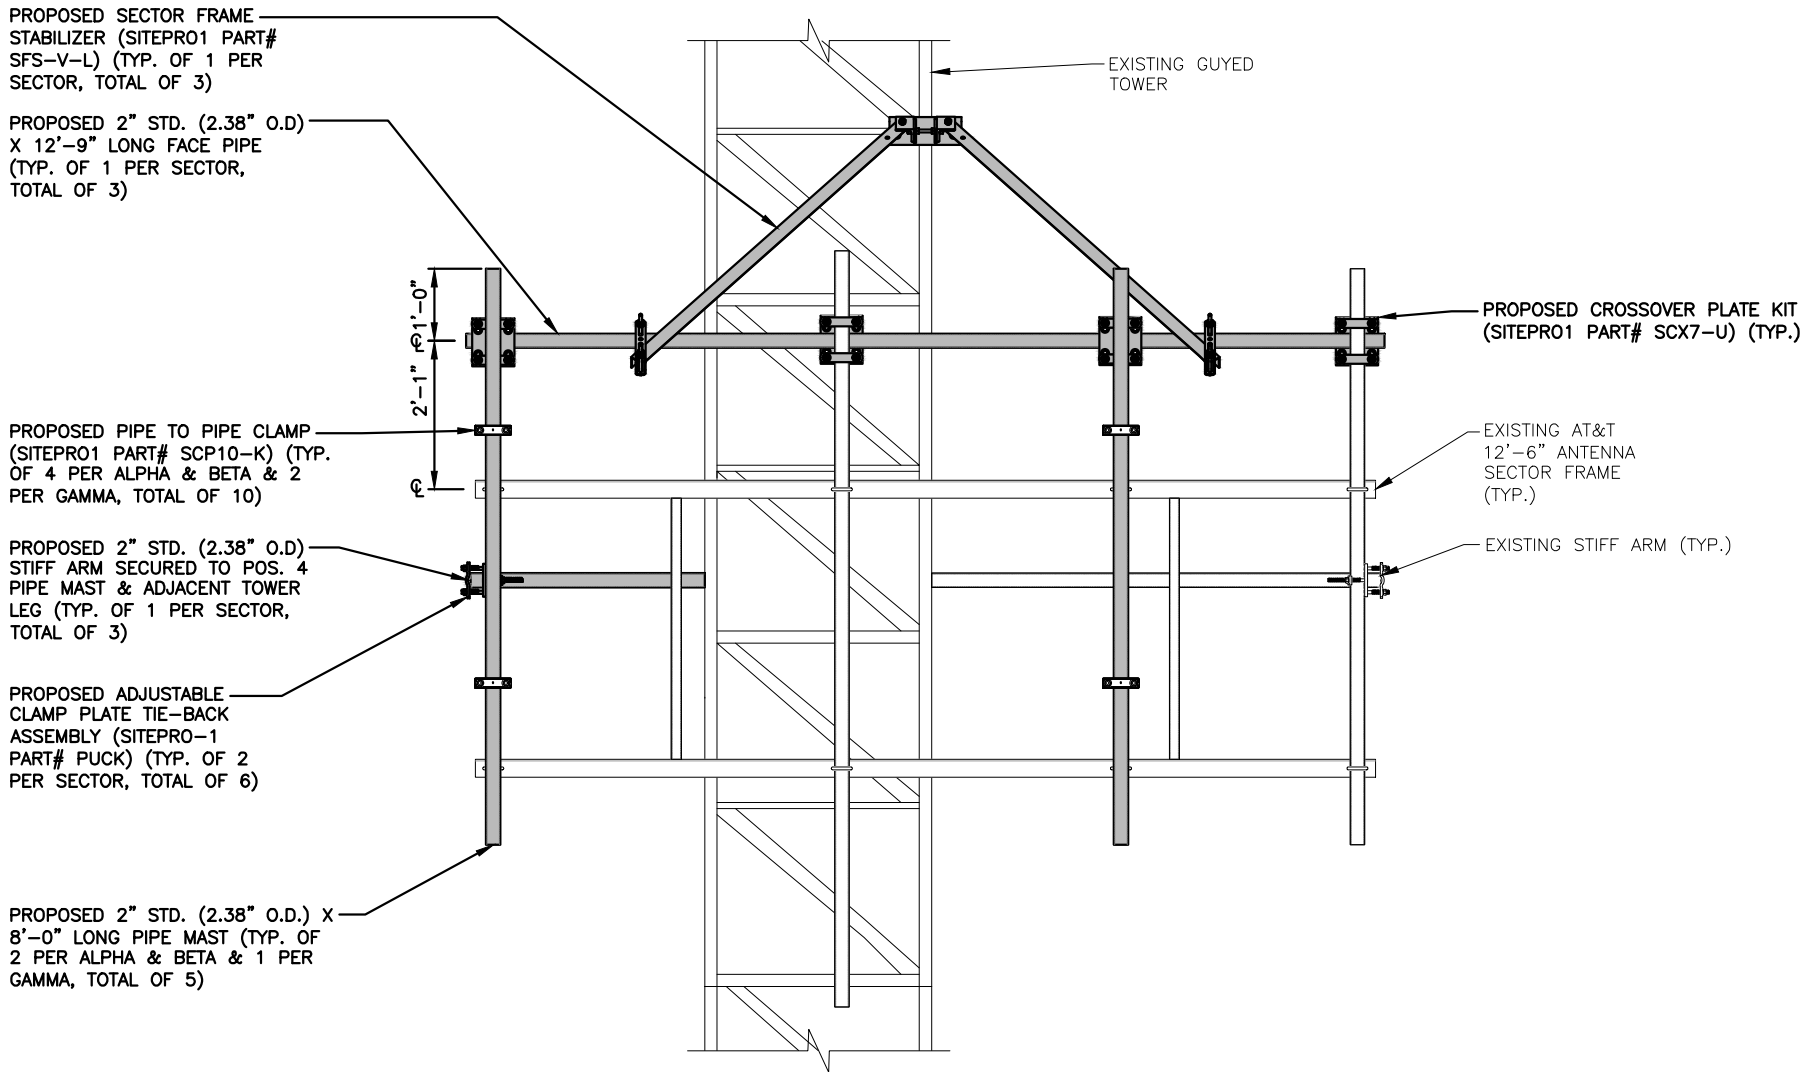


PROPOSED MOUNT
MODIFICATION FRONT VIEW

22x34 SCALE: 3/4"=1'-0"
11x17 SCALE: 3/8"=1'-0"

1
S-2


0 8" 1'-4" 2'-8" 4'-0"

				AT&T			
				STRUCTURAL DETAILS			
				SPLIT SECTOR, 5G NR 1DR-1, 5G NR 1SR CBAND, ANTENNA MOD, 5G NR RADIO, 5G NR ACTIVATION, 5G NR SOFTWARE RADIO			
NO.		DATE		REVISIONS		BY	
C		03/24/23		ISSUED FOR PERMITTING		SE	
B		03/08/22		ISSUED FOR PERMITTING		US	
A		09/13/22		ISSUED FOR REVIEW		GD	
SCALE:		DESIGNED BY:		DRAWN BY:		APP'D	
AS SHOWN		AT		GD			
SITE NUMBER		DRAWING NUMBER		REV			
CTL01077		S-2		C			

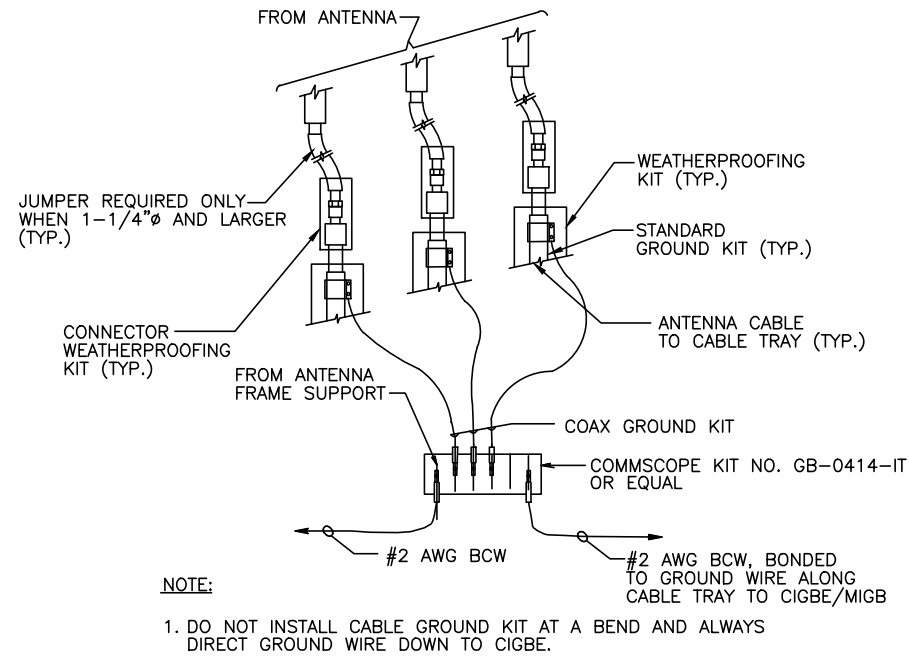


GROUND WIRE TO GROUND BAR CONNECTION DETAIL
SCALE: N.T.S.

1
G-1

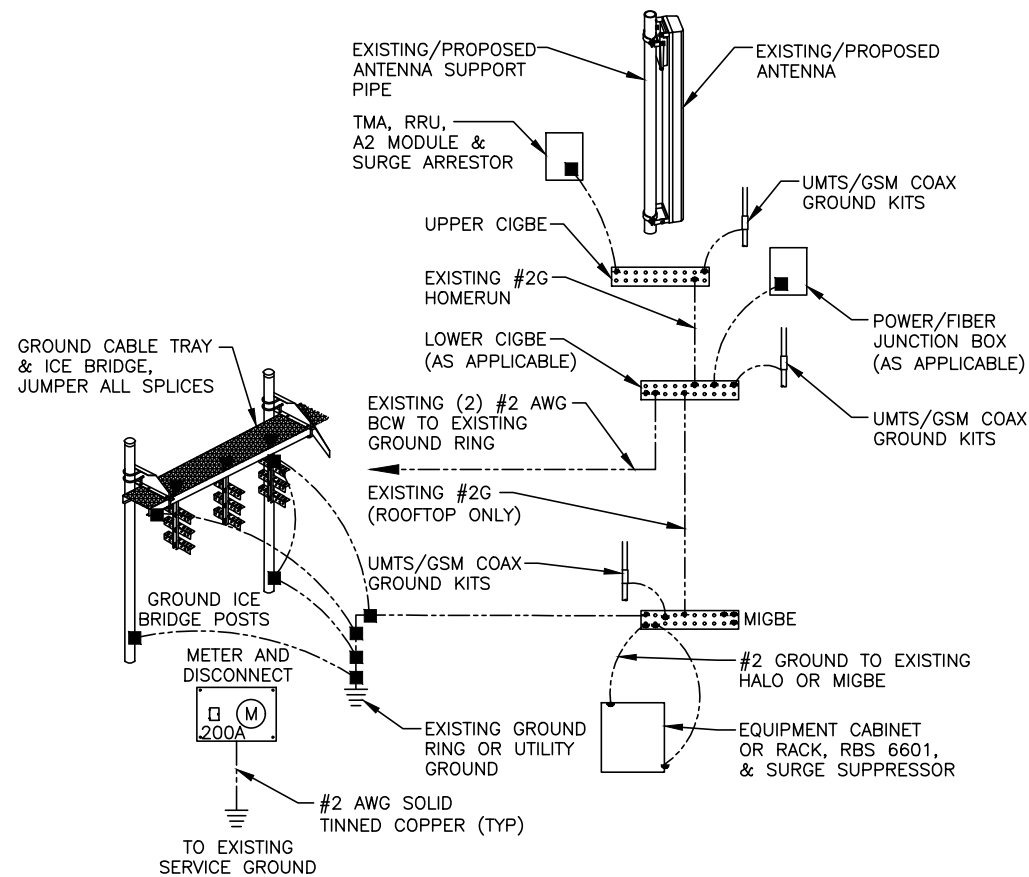

GROUNDING RISER DIAGRAM
SCALE: N.T.S.

2
G-1

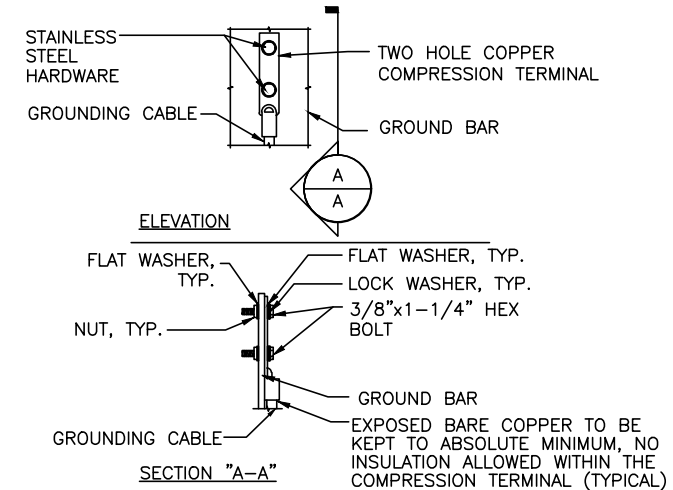

- NOTES:
- "DOUBLING UP" OR "STACKING" OF CONNECTION IS NOT PERMITTED.
 - OXIDE INHIBITING COMPOUND TO BE USED AT ALL LOCATION.
 - CADWELD DOWNLEADS FROM UPPER EGB, LOWER EGB, AND MGB

TYPICAL GROUND BAR CONNECTION DETAIL
SCALE: N.T.S.

3
G-1


EACH GROUND CONDUCTOR TERMINATING ON ANY GROUND BAR SHALL HAVE AN IDENTIFICATION TAG ATTACHED AT EACH END THAT WILL IDENTIFY ITS ORIGIN AND DESTINATION.

SECTION "P" - SURGE PRODUCERS


CABLE ENTRY PORTS (HATCH PLATES) (#2 AWG)
GENERATOR FRAMEWORK (IF AVAILABLE) (#2 AWG)
TELCO GROUND BAR
COMMERCIAL POWER COMMON NEUTRAL/GROUND BOND (#2 AWG)
+24V POWER SUPPLY RETURN BAR (#2 AWG)
-48V POWER SUPPLY RETURN BAR (#2 AWG)
RECTIFIER FRAMES.

SECTION "A" - SURGE ABSORBERS

INTERIOR GROUND RING (#2 AWG)
EXTERNAL EARTH GROUND FIELD (BURIED GROUND RING) (#2 AWG)
METALLIC COLD WATER PIPE (IF AVAILABLE) (#2 AWG)
BUILDING STEEL (IF AVAILABLE) (#2 AWG)

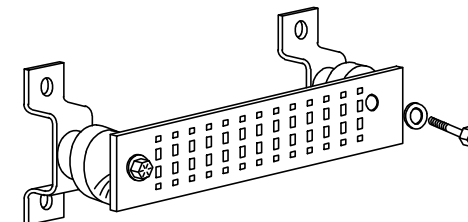


GROUND BAR - DETAIL (AS REQUIRED)
SCALE: N.T.S.

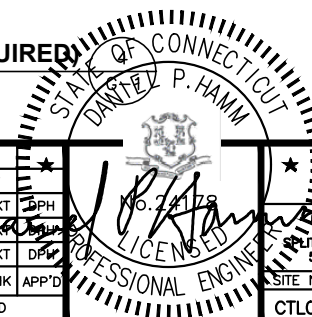

AT&T				GROUNDING DETAILS			
SPLIT SECTOR, 5G NR 1DR-1, 5G NR 1SR CBAND, ANTENNA MOD, 5G NR RADIO, 5G NR ACTIVATION, 5G NR SOFTWARE RADIO							
SITE NUMBER		DRAWING NUMBER		REV			
CTL01077		G-1		C			

FINAL-APPROVED V6 RFDS DATED 03/24/23

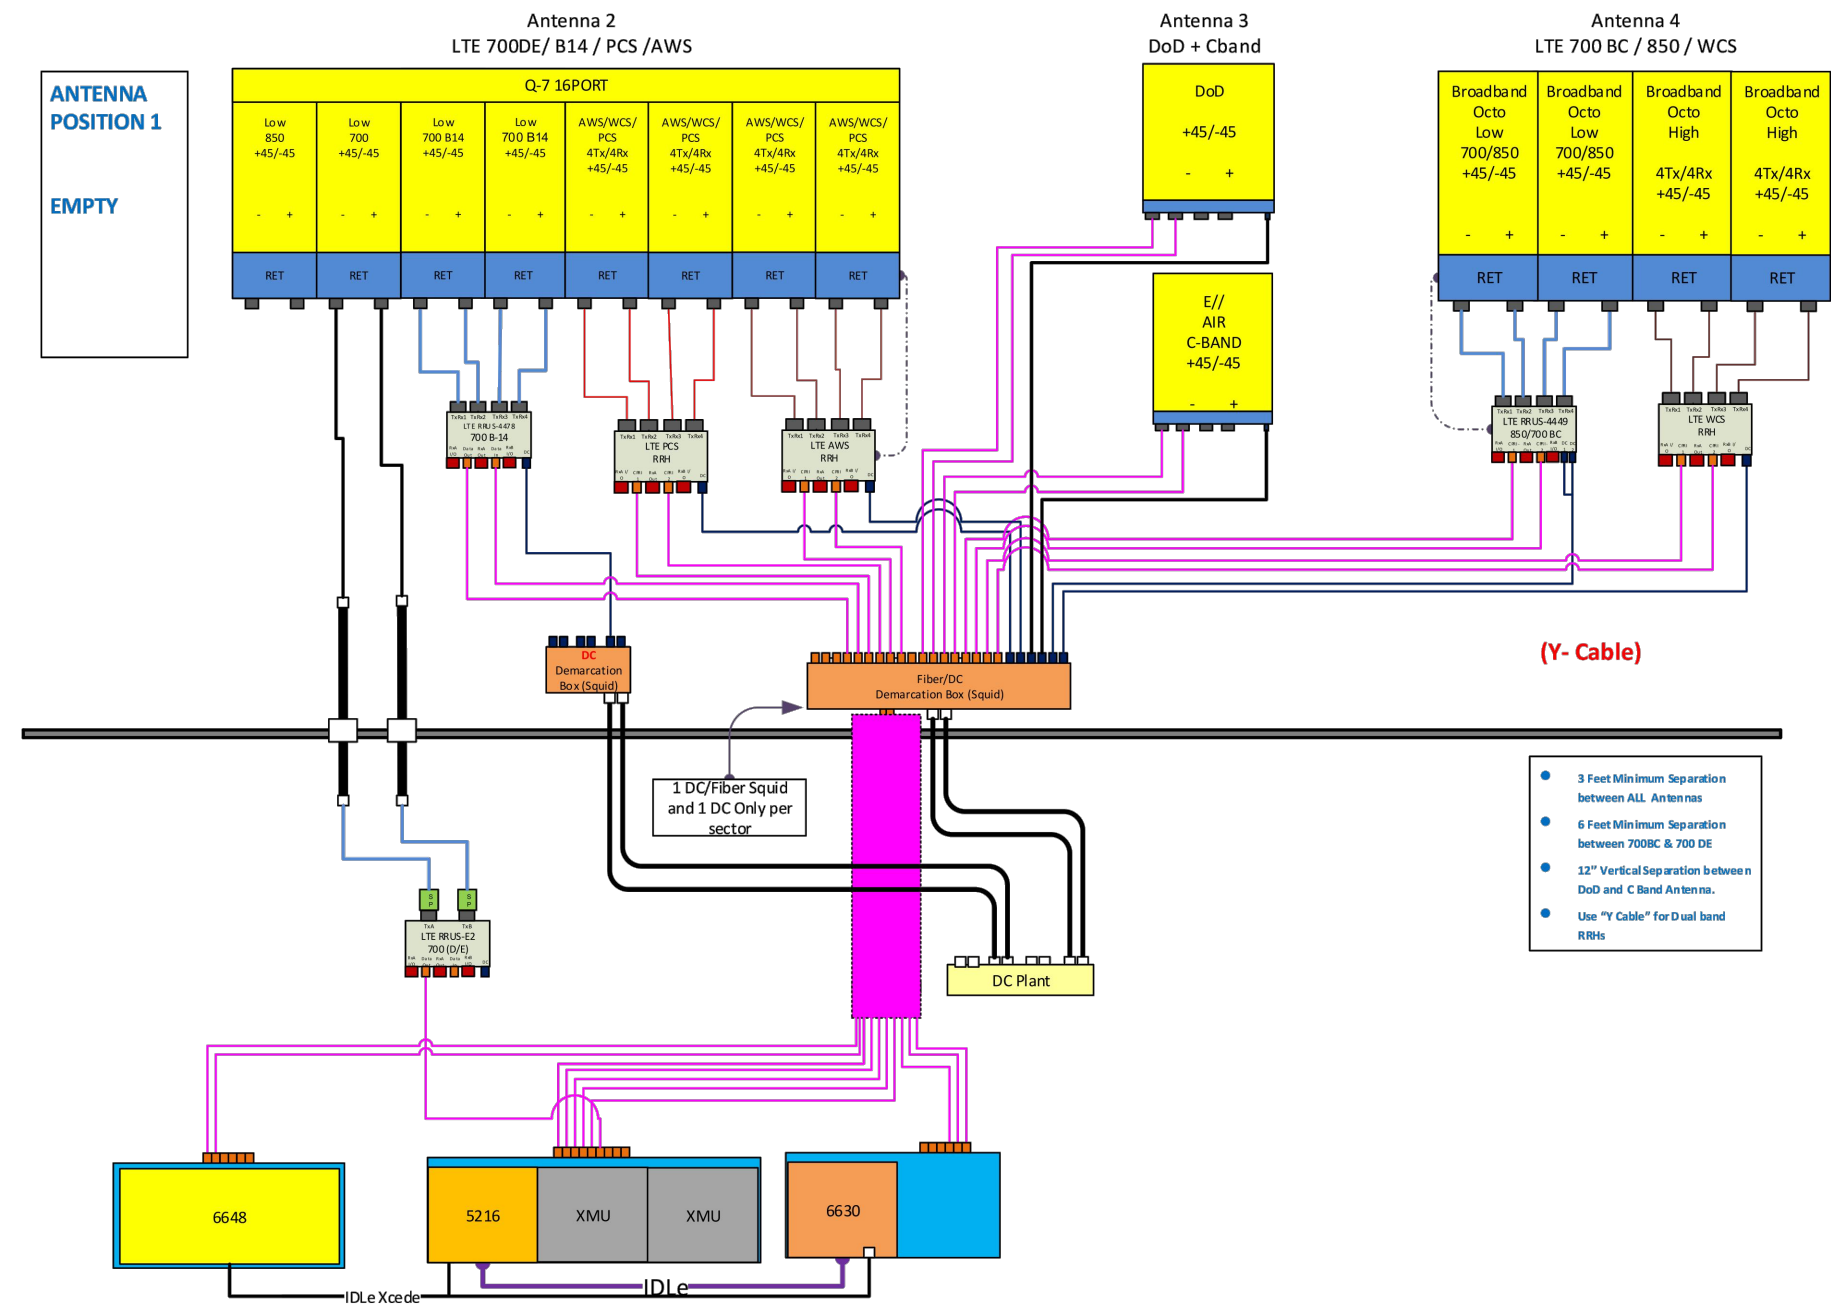

ALPHA & GAMMA SECTOR

RF PLUMBING DIAGRAM 1 RF-1
SCALE: N.T.S

NOTE:
1. CONTRACTOR TO CONFIRM ALL PARTS.
2. INSTALL ALL EQUIPMENT TO MANUFACTURER'S RECOMMENDATIONS

NOTE:
REFER TO THE FINAL-APPROVED V6 RFDS DATED 3/24/23.



750 WEST CENTER STREET, SUITE #301
WEST BRIDGEWATER, MA 02379

SITE NUMBER: CTL01077
SITE NAME: STORRS-UCONN

1298 STORRS ROAD
STORRS, CT 06268
TOLLAND COUNTY



500 ENTERPRISE DRIVE, SUITE 3A
ROCKY HILL, CT 06067


NO.	DATE	REVISIONS	BY	CHK	APP'D
C	03/24/23	ISSUED FOR PERMITTING	SG	MKT	DPH
B	03/08/22	ISSUED FOR PERMITTING	JS	MKT	DPH
A	09/13/22	ISSUED FOR REVIEW	GD	MKT	DPH
SCALE:	AS SHOWN	DESIGNED BY: AT	DRAWN BY: GD		

AT&T

RF PLUMBING DIAGRAM
SPLIT SECTOR, 5G NR 1DR-1, 5G NR 1SR CBAND, ANTENNA MOD,
5G NR RADIO, 5G NR ACTIVATION, 5G NR SOFTWARE RADIO

SITE NUMBER	DRAWING NUMBER	REV
CTL01077	RF-1	C

FINAL-APPROVED V6 RFDS DATED 03/24/23

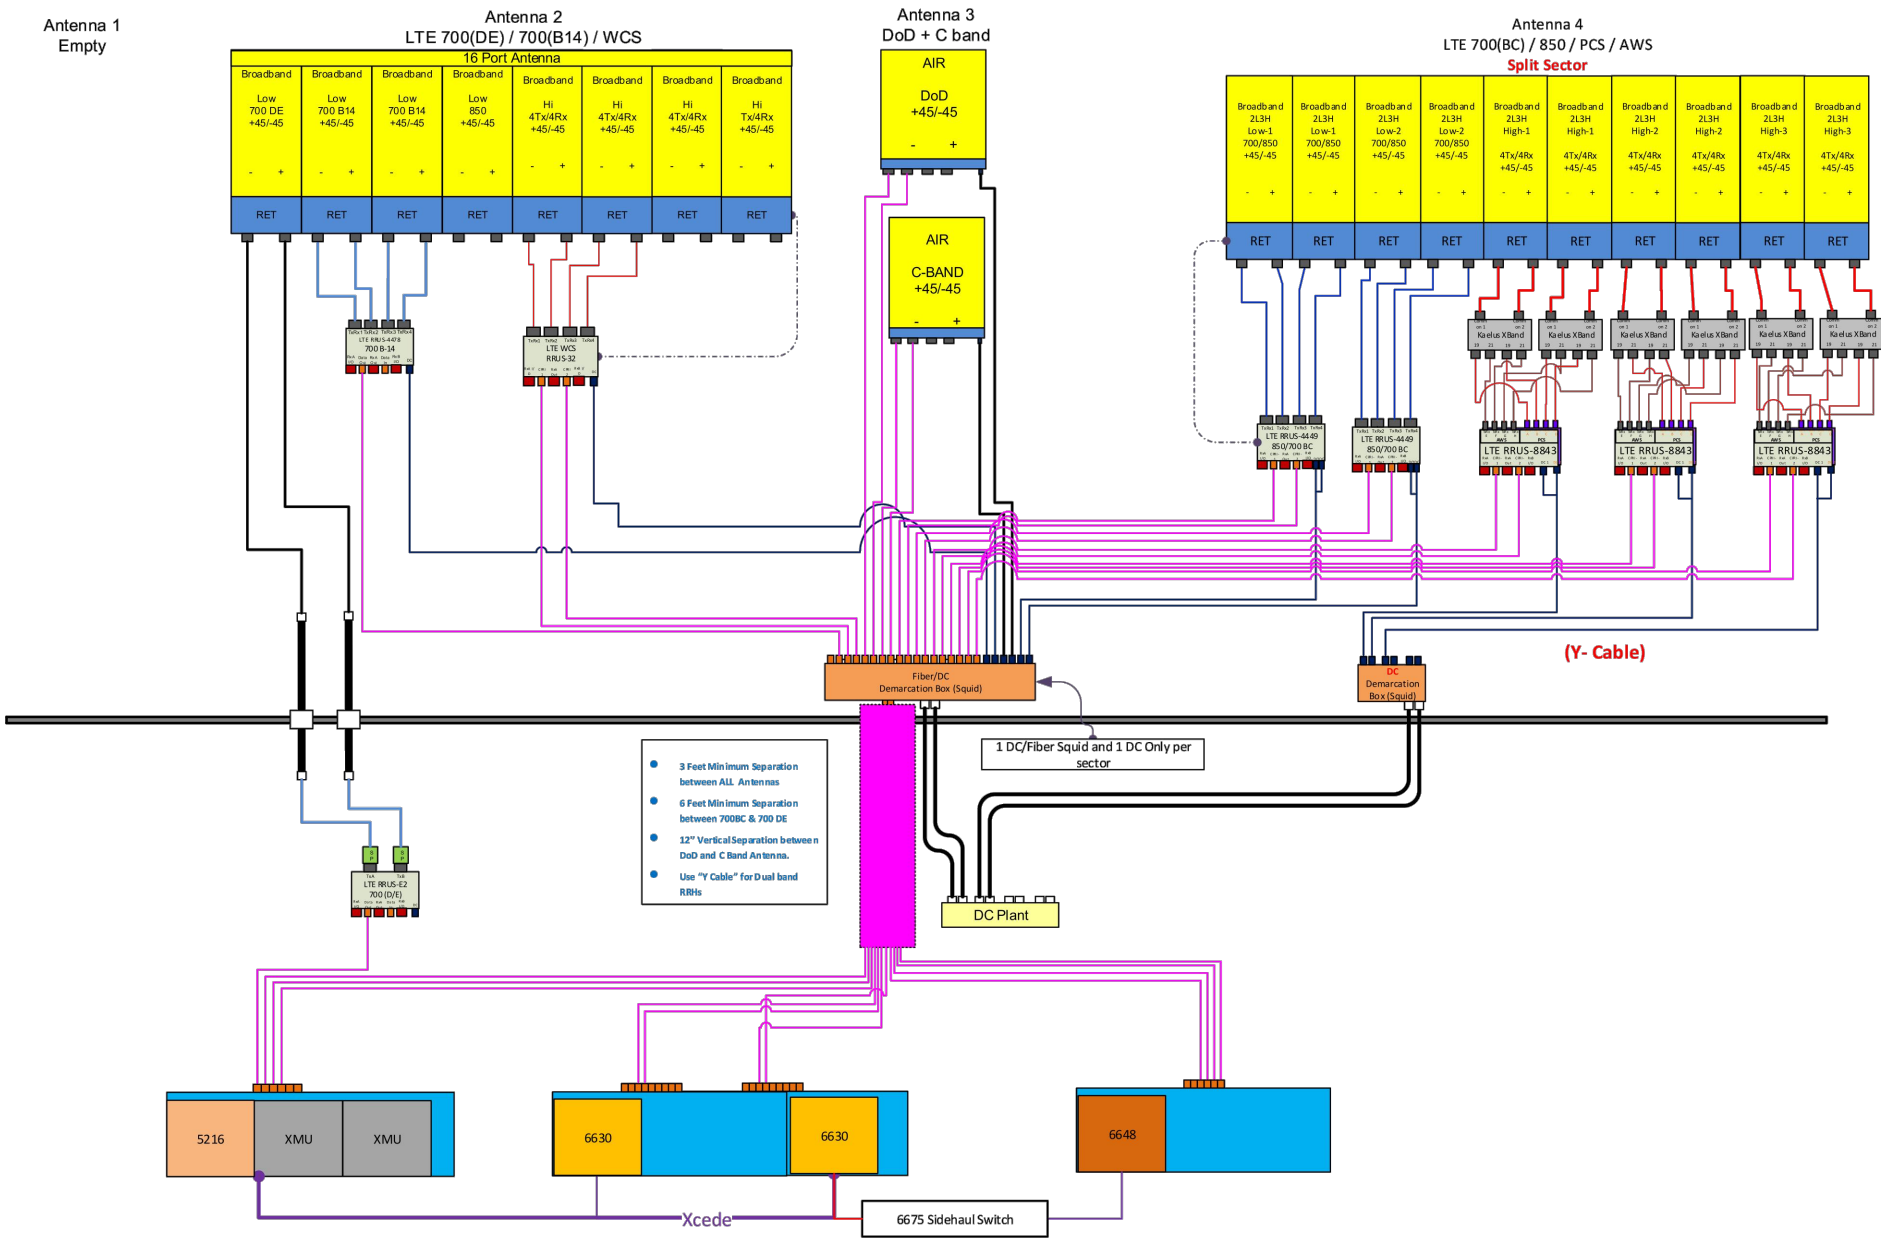

BETA SECTOR

RF PLUMBING DIAGRAM 1
SCALE: N.T.S. RF-2

NOTE:
1. CONTRACTOR TO CONFIRM ALL PARTS.
2. INSTALL ALL EQUIPMENT TO MANUFACTURER'S RECOMMENDATIONS

NOTE:
REFER TO THE FINAL-APPROVED V6 RFDS DATED 3/24/23.



750 WEST CENTER STREET, SUITE #301
WEST BRIDGEWATER, MA 02379

SITE NUMBER: CTL01077
SITE NAME: STORRS-UCONN

1298 STORRS ROAD
STORRS, CT 06268
TOLLAND COUNTY



500 ENTERPRISE DRIVE, SUITE 3A
ROCKY HILL, CT 06067

C	03/24/23	ISSUED FOR PERMITTING	SG	MKT	DPH
B	03/08/22	ISSUED FOR PERMITTING	JS	MKT	DPH
A	09/13/22	ISSUED FOR REVIEW	GD	MKT	DPH
NO.	DATE	REVISIONS	BY	CHK	APP'D
SCALE: AS SHOWN		DESIGNED BY: AT	DRAWN BY: GD		

AT&T


RF PLUMBING DIAGRAM
SPLIT SECTOR, 5G NR 1DR-1, 5G NR 1SR CBAND, ANTENNA MOD,
5G NR RADIO, 5G NR ACTIVATION, 5G NR SOFTWARE RADIO

SITE NUMBER	DRAWING NUMBER	REV
CTL01077	RF-2	C

EXHIBIT 2



60 N Eagleville Rd

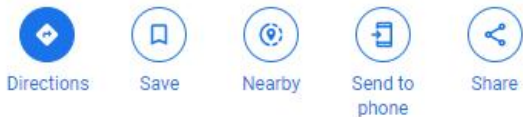

 60 N Eagleville Rd, Storrs, CT 06268

CURRENT OWNER		TOPO		UTILITIES		STRT / ROAD		LOCATION		CURRENT ASSESSMENT				<div>6078</div> <div>MANSFIELD, CT</div> <div>VISION</div>								
UNIVERSITY OF CONNECTICUT INFORMATION CENTER 1 (NORTH) U BOX 3252 FACILITIES MGMT STORRS CT, 06269 STORRS MANS CT 06269		1 Level				1 Paved				Description	Code	Appraised	Assessed									
										Ex C Land	21	3,000	2,100									
										Ex Com OB	25	2,500	1,800									
SUPPLEMENTAL DATA																						
		Alt Prcl ID																				
		Census																				
		Devel. Lot																				
		GIS ID 9.23.UC278				Assoc Pid#																
										Total		5,500		3,900								
RECORD OF OWNERSHIP		BK-VOL/PAGE		SALE DATE		Q/U		V/I		SALE PRICE		VC		PREVIOUS ASSESSMENTS (HISTORY)								
UNIVERSITY OF CONNECTICUT		0 0		10-01-2014		U		I		0				Year	Code	Assessed	Year	Code	Assessed V	Year	Code	Assessed
														2020	21	2,100	2019	21	2,100	2019	21	2,100
															25	1,800		25	1,800		25	1,800
										Total		3,900		Total		3,900		Total		3,900		
EXEMPTIONS				OTHER ASSESSMENTS				This signature acknowledges a visit by a Data Collector or Assessor														
Year	Code	Description		Amount		Code	Description		Number	Amount		Comm Int										
Total				0.00																		
ASSESSING NEIGHBORHOOD														APPRAISED VALUE SUMMARY								
Nbhd		Nbhd Name		B		Tracing		Batch						Appraised Bldg. Value (Card)				0				
0001														Appraised Xf (B) Value (Bldg)				0				
														Appraised Ob (B) Value (Bldg)				2,500				
														Appraised Land Value (Bldg)				3,000				
														Special Land Value				0				
														Total Appraised Parcel Value				5,500				
														Valuation Method				C				
														Total Appraised Parcel Value				5,500				
BUILDING PERMIT RECORD														VISIT / CHANGE HISTORY								
Permit Id	Issue Date	Type	Description	Amount	Insp Date	% Comp	Date Comp	Comments		Date	Id	Type	Is	Cd	Purpost/Result							
										05-28-2019	WG			35	Field Review							
										05-24-2005	WT			16	Appraiser Date							
										06-29-2004	AP			15	Collector Date							
LAND LINE VALUATION SECTION																						
B	Use Code	Description	Zone	Land Type	Land Units	Unit Price	Size Adj	Site Index	Cond.	Nbhd.	Nbhd. Adj	Notes		Location Adjustment		Adj Unit P	Land Value					
1	902O	State OB	I		1 BL	3,000	1.00000	0	1.00		1.000			G1	1.0000	3,000	3,000					
Total Card Land Units					0.00	BL	Parcel Total Land Area					0.00	Total Land Value					3,000				

CONSTRUCTION DETAIL					CONSTRUCTION DETAIL (CONTINUED)										
Element		Cd	Description			Element		Cd	Description						
Style: Model Grade: Story Height Occupancy Exterior Wall 1 Exterior Wall 2 Roof Structure: Roof Cover Interior Wall 1 Interior Wall 2 Interior Flr 1 Interior Flr 2 Heat Fuel Heat Type: AC Type: Total Bedrooms Total Bthrms: Total Half Baths Extra Fixtures Total Rooms: Bath Style: Kitchen Style: Finished Bsmt Extra Kitchen Fireplace Stack FP Opening(s) FBM Type		9900	Vacant Land Vacant												
						CONDO DATA									
						Parcel Id				C			Owne		
											B			S	
						Adjust Type		Code		Description		Factor%			
						Condo Flr									
						Condo Unit									
						COST / MARKET VALUATION									
						Building Value New									
						Year Built					0				
						Effective Year Built									
						Depreciation Code									
						Remodel Rating									
						Year Remodeled									
						Depreciation %					0				
						Functional Obsol					0				
						Economic Obsol					0				
						Trend Factor					1				
						Condition									
Condition %					100										
Percent Good					65										
RCNLD					0										
Dep % Ovr															
Dep Ovr Comment															
Misc Imp Ovr															
Misc Imp Ovr Comment															
Cost to Cure Ovr															
Cost to Cure Ovr Comment															
OB - OUTBUILDING & YARD ITEMS(L) / XF - BUILDING EXTRA FEATURES(B)															
Code	Description	L/B	Units	Unit Price	Yr Blt	Cond. Cd	% Gd	Grade	Grade Adj.	Appr. Value					
LUMP	Lump Sum Mis	L	2,500	1.00	2014		100		0.00	2,500					

EXHIBIT 3

March 4, 2022
August 17, 2022 (Rev.1)
March 3, 2023 (Rev.2)
April 7, 2023 (Rev.3)



Centerline Communications
750 West Center Street, Suite #301
West Bridgewater, MA 02379

RE: AT&T Site Number: CT1077
 FA Number: 10035012
 PACE Number: MRCTB054183
 PT Number: 2051A11P0R
 TEP Site Number: 350546
 AT&T Site Name: STORRS-UCONN
 Site Address: 1298 Storrs Road
 Storrs, CT 06268

To Whom It May Concern:

TEP Northeast (TEP NE) has been authorized by Centerline Communications to perform a mount analysis on the existing AT&T antenna/RRH mounts to determine its capability of supporting the following additional loading:

- (3) 4478 B14 RRH's (18.1"x13.4"x8.3" – Wt. = 60 lbs. /each) (Standoff)
- (2) RRUS-32 B66A RRH's (27.2"x12.1"x7.0" – Wt. = 60 lbs. /each) (Standoff)
- (3) RRUS-32 B30 RRH's (27.2"x12.1"x7.0" – Wt. = 60 lbs. /each) (Standoff)
- (3) DC6-48-60-18-8F Surge Arrestors (31.4"x10.2" Ø – Wt. = 33 lbs. /each) (Tower Mounted)
- **(2) QD8616-7 Antennas (96.0"x22.0"x9.6" – Wt. = 150 lbs. /each)**
- **(1) QD6616-7 Antenna (72.0"x22.0"x9.6" – Wt. = 130 lbs. /each)**
- (3) AIR6419 Antennas (28.0"x15.7"x6.7" – Wt. = 66 lbs. /each)
- (3) AIR6449 Antennas (30.6"x15.9"x10.6" – Wt. = 82 lbs. /each)
- (2) DMP65R-BU8DA Antennas (96.0"x20.7"x7.7" – Wt. = 119 lbs. /each)
- (1) MS-MBA-3.2-H4-L4 Antenna (72.0"x24.0"x26.0" – Wt. = 130 lbs. /each)
- (2) 4415 B25 RRH's (16.5"x13.4"x5.9" – Wt. = 46 lbs. /each) (Standoff)
- (4) 4449 B5/B12 RRH's (17.9"x13.2"x9.4" – Wt. = 73 lbs. /each) (Standoff)
- (3) 8843 B2/B66A RRH's (14.9"x13.2"x10.9" – Wt. = 72 lbs. /each) (Standoff)
- (6) DBC0051F3V51-2 Diplexers (8.5"x5.0"x4.5" - Wt. = 15 lbs. /each)
- (3) DC6-48-60-0-8C-EC Surge Arrestor (31.4"x10.2" Ø – Wt. = 33 lbs.) (Tower Mounted)

*Proposed equipment shown in bold.

No original structural design documents or fabrication drawings were available for the existing mounts. TEP conducted a survey climb and mapping of the existing AT&T antenna mounts on June 23, 2022.

Mount Analysis Methods:

- This analysis was conducted in accordance with EIA/TIA-222-H, Structural Standards for Steel Antenna Towers and Antenna Supporting Structures, the International Building Code 2021 with 2022 Connecticut State Building Code, and AT&T Mount Technical Directive – R22.
- TEP NE considers this mount to be asymmetrical and has applied wind loads in 30 degree increments all around the mount. Per TIA-222-H and Appendix P of the Connecticut State Building Code, the max basic wind speed for this site is equal to 120 mph with a max basic wind speed with ice of 50 mph and a max ice thickness of 1.5 in. An escalated ice thickness of 1.78 in was used for this analysis.
- TEP NE considers this site to be exposure category C; tower is located near large, flat, open, terrain/grasslands.
- TEP NE considers this site to be topographic category 1; tower is located on flat terrain or the bottom of a hill or ridge.
- TEP NE considers this site to have a spectral response acceleration parameter at short periods, S_s , of 0.186 and a spectral response acceleration parameter at a period of 1 second, S_1 , of 0.055.
- The mounts have been analyzed with load combinations consisting of 500 lbs live load using a service wind speed of 30 mph wind on the worst case antenna. Analysis performed on each antenna pipe to determine worst case location; worst case location was antenna position 1.
- The mounts have been analyzed with load combinations consisting of a 250 lbs live load in a worst case location on the mount.
- The existing mounts are secured to the existing guyed tower with threaded rods and clamps tightened around the tower leg. TEP NE considers the threaded rods to be the governing connection member.

Based on our evaluation, we have determined that the existing mounts **ARE NOT CAPABLE** of supporting the proposed installation. TEP NE recommends the following modifications:

- **Install proposed 2" std. (2.38" O.D.) horizontal pipe secured to existing antenna pipe masts (typ. of 1 per sector, total of 3)**
- **Install proposed sector frame stabilizer, SitePro1 P/N SFS-V-L (or approved equal) (typ. of 1 per sector, total of 3).**
- **Install proposed 2" std. (2.38" O.D.) pipe brace secured to existing antenna pipe mast and tower leg (typ. of 1 per sector, total of 3).**

	Component	Controlling Load Case	Stress Ratio	Pass/Fail
Existing Mount Rating	14	LC32	152%	FAIL
Modified Mount Rating	64	LC32	73%	PASS

Reference Documents:

- Mount mapping report prepared by TEP NE.

This determination was based on the following limitations and assumptions:


1. TEP NE is not responsible for any modifications completed prior to and hereafter which TEP NE was not directly involved.
2. All structural members and their connections are assumed to be in good condition and are free from defects with no deterioration to its member capacities.
3. All antennas, coax cables and waveguide cables are assumed to be properly installed and supported as per the manufacturer's requirements.
4. The existing mounts have been adequately secured to the tower structure per the mount manufacturer's specifications.
5. All components pertaining to AT&T's mounts must be tightened and re-plumbed prior to the installation of new appurtenances.
6. TEP NE performed a localized analysis on the mount itself and not on the supporting tower structure.

Please feel free to contact our office should you have any questions.

Respectfully Submitted,
TEP Northeast



Michael Cabral
Director

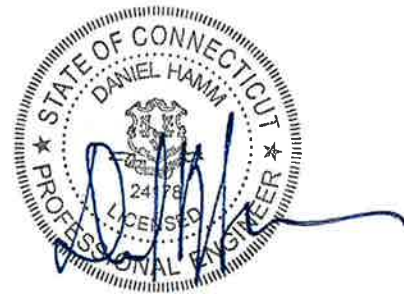

Daniel P. Hamm, PE
Vice President

EXHIBIT 4

(REVISED)
STRUCTURAL ANALYSIS REPORT

For

AT&T SITE NUMBER: CT1077
SITE NAME: STORRS-UCONN
TEP SITE NUMBER: 351041

1298 Storrs Road
Storrs, CT 06268

Antennas Mounted on the Tower



Prepared for:



Dated: April 11, 2023
February 20, 2023 (Rev.1)
October 19, 2022

Prepared by:



(TEP OPCO, LLC)
45 Beechwood Drive
North Andover, MA 01845
(P) 978.557.5553
www.tepgroup.net





SCOPE OF WORK:

TEP Northeast (TEP NE) has been authorized by AT&T to conduct a structural evaluation of the 317' guyed tower supporting the proposed AT&T's antennas located at elevation 185' above the ground level.

This report represents this office's findings, conclusions and recommendations pertaining to the support of AT&T's existing and proposed antennas listed below.

The following documents were used for our reference:

- Tower Drawings designed by Sabre Communications dated July 21, 1998.
- Foundation Drawings designed by Sabre Communications dated July 21, 1998.
- Tower Mapping Report prepared by ProVertic LLC dated July 15, 2022.
- Mount Structural Analysis Report prepared by Hudson Design Group LLC dated August 17, 2022.

CONCLUSION SUMMARY:

Based on our evaluation, we have determined that the existing tower **is in conformance** with the ANSI/TIA-222-H Standard for the loading considered under the criteria listed in this report. The tower structure is rated at **96.2 %** - (Horizontals at Tower Section T10 from EL.100' to EL.120' Controlling).

TOWER BASE FOUNDATION SUMMARY:

Based on our evaluation, we have determined that the existing tower base foundation **is in conformance** with the ANSI/TIA-222-H Standard for the loading considered under the criteria listed in this report. The foundation is rated at **54.3 %** - (Bearing Controlling).

TOWER ANCHOR FOUNDATION SUMMARY:

Based on our evaluation, we have determined that the existing tower anchor foundation **is in conformance** with the ANSI/TIA-222-H Standard for the loading considered under the criteria listed in this report. The foundation is rated at **41.4 %** - (Shear Controlling).

APPURTENANCES CONFIGURATION:

Tenant	Appurtenances	Elev.	Mount
	(1) Lightning Rod	317'-0"	Top of Spine
	(1) Beacon	317'-0"	Top of Spine
	(1) FM Antenna	305'-0"	Spine
	(1) FM Antenna	305'-0"	Spine
	(1) FM Antenna	305'-0"	Spine
	(1) 10' Omni	274'-0"	6' Standoff
	(1) 8' Omni	274'-0"	6' Standoff
	(1) 8' Omni	274'-0"	4' Standoff
	(1) WPA-70063-2CF-EDIN Antenna	259'-0"	4' Standoff
	(1) WPA-70063-2CF-EDIN Antenna	258'-0"	4' Standoff
	(1) WPA-70063-2CF-EDIN Antenna	258'-0"	3' Standoff
	(1) TMA	255'-0"	Tower Leg
	(1) TMA	250'-0"	Tower Leg
	(2) 15' Omni	252'-0"	3' Standoff w/ Stiff Arm
	(1) 15' Omni	252'-0"	3' Standoff w/ Stiff Arm
	(2) 15' Omni	246'-0"	3' Standoff w/ Stiff Arm
	(1) 15' Omni	246'-0"	3' Standoff w/ Stiff Arm
	(1) TMA	242'-0"	Tower Leg
	(1) FM Antenna	210'-0"	Tower Leg
	(1) FM Antenna	196'-0"	2' Standoff
AT&T	(3) 4478 B14 RRH	185'-0"	Sector Frame
AT&T	(2) RRUS-32 B66A RRH	185'-0"	Sector Frame
AT&T	(3) RRUS-32 B30 RRH's	185'-0"	Sector Frame
AT&T	(3) DC6-48-60-18-8F Surge Arrestors	185'-0"	Sector Frame
AT&T	(2) QD8616-7 Antennas	185'-0"	Sector Frame
AT&T	(1) QD6616-7 Antenna	185'-0"	Sector Frame
AT&T	(3) AIR6419 Antennas	185'-0"	Sector Frame
AT&T	(3) AIR6449 Antennas	185'-0"	Sector Frame
AT&T	(2) DMP65R-BU8DA Antennas	185'-0"	Sector Frame
AT&T	(1) MS-MBA-3.2-H4-L4 Antenna	185'-0"	Sector Frame
AT&T	(2) 4415 B25 RRH's	185'-0"	Sector Frame
AT&T	(4) 4449 B5/B12 RRH's	185'-0"	Sector Frame
AT&T	(3) 8843 B2/B66A RRH's	185'-0"	Sector Frame
AT&T	(6) DBC0051F3V51-2 Diplexers	185'-0"	Sector Frame
AT&T	(3) DC6-48-60-0-8C-EC Surge Arrestors	185'-0"	Sector Frame
	(1) DB872H120-X Antenna	170'-0"	Tower Leg
	(1) 8' Omni	165'-0"	3' Standoff
	(1) TMA	165'-0"	3' Standoff
	(2) Side Marker Lights	156'-0"	Tower Leg
	(2) 7' Ice Shields	126'-0"	Tower Leg



APPURTENANCES CONFIGURATION: (CONT.)

Tenant	Appurtenances	Elev.	Mount
	(2) 6' Dish Antennas	118'-0"	Pipe Mast
	(1) 10' Omni	109'-0"	2' Standoff
	(1) 6' Dish Antenna	105'-0"	Pipe Mast
	(1) Grid Dish	95'-0"	Tower Leg
	(1) 2' Yagi	92'-0"	Tower Leg
	(2) JAHH-45B-R3B Antennas	83'-0"	Platform
	(3) BXA-80063-4CF-EDIN Antennas	83'-0"	Platform
	(6) JAHH-65B-R3B Antennas	83'-0"	Platform
	(4) B66A RRH 4x45 RRH's	83'-0"	Platform
	(4) B25 RRH 4x30 RRH's	83'-0"	Platform
	(4) B13 RRH 4x30 RRH's	83'-0"	Platform
	(5) AHCA RRH's	83'-0"	Platform
	(1) 2' Dipole	71'-0"	Tower Leg
	(1) 6' Yagi	18'-0"	Tower Leg

**Proposed AT&T Appurtenances shown in Bold.*

AT&T EXISTING/PROPOSED COAX CABLES:

Tenant	Coax Cables	Elev.	Mount
AT&T	(3) Fiber Cables	186'-6"	Tower Face
AT&T	(6) DC Cables	186'-6"	Tower Face
AT&T	(6) 1-5/8" Cables	186'-6"	Tower Face
AT&T	(6) DC Cables	186'-6"	Tower Face

**Proposed AT&T Coax Cables shown in Bold.*



ANALYSIS RESULTS SUMMARY:

Component	Max. Stress Ratio	Elev. of Component (ft)	Pass/Fail	Comments
Pole	23.2%	287 – 317	PASS	
Leg	49.6%	60 – 80	PASS	
Diagonal	44.7%	80 – 100	PASS	
Horizontal	96.2%	100 – 120	PASS	Controlling
Top Girt	30.2%	280 – 287	PASS	
Bottom Girt	17.6%	60 – 80	PASS	
Guy A	53.3%	100 – 120	PASS	
Guy B	55.2%	100 – 120	PASS	
Guy C	55.7%	100 – 120	PASS	
Torque Arm	30.0%	160 – 180	PASS	
Bolt Checks	10.4%	--	PASS	

TOWER BASE FOUNDATION RESULTS SUMMARY:

Component	Max. Stress Ratio	Pass/Fail	Comments
Lateral (Sliding)	4.0%	PASS	
Bearing	54.3%	PASS	Controlling
Overturning	2.6%	PASS	
Pier Flexure	2.0%	PASS	
Pier Compression	8.0%	PASS	
Pad Flexure	27.1%	PASS	
Pad Shear	34.4%	PASS	

TOWER ANCHOR FOUNDATION RESULTS SUMMARY:

Component	Max. Stress Ratio	Pass/Fail	Comments
Shear	41.4%	PASS	Controlling
Uplift	32.2%	PASS	



DESIGN CRITERIA:

1. EIA/TIA-222-H Structural Standards for Steel Antenna Towers and Antenna Supporting Structures

County: Tolland
Ultimate Wind Speed: 120 mph (3 second gust)
Structural Class: II
Exposure Category: C
Topographic Category: 1
Nominal Ice Thickness: 1.0 inch

2. Approximate height above grade to proposed antennas: 185'

***Calculations and referenced documents are attached.**

ASSUMPTIONS:

1. The appurtenances configuration is as stated in this report. All antennas, coax cables and waveguide cables are assumed to be properly installed and supported as per the manufacturer's requirements.
2. The tower and foundation are properly constructed and maintained. All structural members and their connections are assumed to be in good condition and are free from defects with no deterioration to its member capacities.
3. The support mounts and platforms are not analyzed and are considered adequate to support the loading. The analysis is limited to the primary support structure itself.

SUPPORT RECOMMENDATIONS:

TEP NE recommends that the proposed antennas, RRHs, and surge arrestor be mounted on existing T-frames supported by the tower.

Reference TEP NE's Latest Construction Drawings for all component and connection requirements.

EXHIBIT 5



Radio Frequency Exposure Analysis Report

October 10, 2022

Centerline on behalf of AT&T

AT&T Site Name: STORRS-UCONN

AT&T Site Number: CTL01077

FA#: 10035012

USID: 59367

Site Address: 1298 STORRS ROAD, STORRS, CT 06268



Michael Fischer, P.E.
Registered Professional Engineer (Electrical)
Connecticut License Number 33928
Expires January 31, 2023

Signed 10 October 2022

Site Compliance Summary

AT&T Compliance Status:	Compliant
Cumulative Calculated Power Density (Ground Level):	2.12515 $\mu\text{W}/\text{cm}^2$
Cumulative General Population % MPE (Ground Level):	0.290785%



October 10, 2022

Centerline
Attn: Jennifer Iliades, Project Manager
750 W Center St, Suite 301
West Bridgewater, MA 02379

RF Exposure Analysis for Site: **STORRS-UCONN**

Centerline Communications, LLC ("Centerline") was contracted to analyze the proposed AT&T facility at **1298 STORRS ROAD, STORRS, CT 06268** for the purpose of determining whether the predictive exposure from the proposed facility is within specified federal limits.

All information used in this report was analyzed as a percentage of the Maximum Permissible Exposure (% MPE) limits as detailed in 47 CFR § 1.1310 as well as Federal Communications Commission (FCC) OET Bulletin 65 Edition 97-01. The FCC MPE limits are typically expressed in units of milliwatts per square centimeter (mW/cm^2) or microwatts per square centimeter ($\mu\text{W}/\text{cm}^2$). The exposure limits vary depending upon the frequencies being utilized. The General Population/Uncontrolled MPE limit (in mW/cm^2) for frequencies between 300 and 1500 is defined as frequency (in MHz) divided by 1500 ($f_{\text{MHz}}/1500$). Frequencies between 1500 and 100,000 MHz have a General Population/Uncontrolled MPE limit of $1 \text{ mW}/\text{cm}^2$ ($1000 \mu\text{W}/\text{cm}^2$). The calculated power density at each sample point divided by the limit at each calculated frequency provides a result in % MPE. Summing the calculated % MPE from all contributors provides a cumulative % MPE at a particular sample point. Wireless carriers use different frequency bands with varying MPE limits; therefore, it is useful to report results in terms of % MPE as opposed to power density.

All results were compared to the FCC radio frequency exposure rules as detailed in 47 CFR § 1.1307(b) to determine compliance with the MPE limits for General Population/Uncontrolled environments as defined below.

General population/uncontrolled exposure limits apply to situations in which the general population may be exposed or in which persons who are exposed as a consequence of their employment may not be made fully aware of the potential for exposure or cannot exercise control over their exposure. Therefore, members of the general population would always be considered under this category when exposure is not employment related, for example, in the case of a telecommunications tower that exposes persons in a nearby residential area.

Occupational/controlled exposure limits apply to situations in which persons are exposed as a consequence of their employment and in which those persons who are exposed have been made fully aware of the potential for exposure and can exercise control over their exposure. Occupational/controlled exposure limits also apply where exposure is of a transient nature as a result of incidental passage through a location where exposure levels may be above general population/uncontrolled limits, as long as the exposed person has been made fully aware of the potential for exposure and can exercise control over his or her exposure by leaving the area or by some other appropriate means. Additional details can be found in FCC OET 65.



Calculation Methodology

Centerline Communications, LLC has performed theoretical modeling of the site using a software tool, RoofMaster®, which incorporates calculation methodologies detailed in FCC OET 65. RoofMaster® uses a cylindrical model for conservative power density predictions within the near field of the antenna where the antenna pattern has not truly formed yet. Within this area power density values tend to decrease based upon an inverse distance function. At the point where it is appropriate for modeling to change from near-field calculations to far-field calculations, the power decreases inversely with the square of the distance. The modeling is based on worst-case assumptions in terms of transmitter power and duty cycle. No losses were included in the power calculations unless they were specifically provided for the project.

In OET 65, a far field model is presented to calculate the spatial peak power density. The RoofMaster® implementation of this model incorporates antenna manufacturer's horizontal and vertical pattern data to determine the power density in all directions. This model yields the power density at a single point in space. In order to determine the spatial power density for comparison to the FCC limits, the average of several points calculated within the human profile (0-6') must be conducted. RoofMaster® calculates seven power density values between 0-6' above the specified study plane and performs a linear spatial average.



Data & Results

The following table details the antennas and operating parameters for the AT&T antenna system as well as any other antenna systems at the site. This is based on antenna information provided by the client and data compiled from other sources where necessary. The data below was input into Roofmaster® to perform the theoretical exposure calculations at ground level.

The theoretical calculations performed in Roofmaster® determine the cumulative exposure at all sample points at ground level (0-6' spatial average). The results from highest cumulative sample point at ground level surrounding the site are displayed in the table below. The contribution from directional antennas to the maximum cumulative totals varies greatly depending on location; therefore, the contribution from one antenna sector at the highest calculated exposure point may be greater or less than other sectors since sectorized directional antennas are pointed in different directions and there is not much overlapping exposure.

The contribution to the cumulative power density and % MPE for each antenna/frequency band is listed in the table. The cumulative power density and cumulative % MPE are displayed at the bottom of the table.



Maximum Calculated Cumulative Power Density (Location: approximately 9' northeast of site)

Antenna ID	Make / Model	Frequency Band (MHz)	Antenna Gain (dBd)	Antenna Centerline (ft)	Channel Count	TX Power/ Channel (watts)	ERP (watts)	Calculated Power Density ($\mu\text{W}/\text{cm}^2$)	General Population MPE Limit ($\mu\text{W}/\text{cm}^2$)	General Population % MPE
AT&T A 1	QUINTEL QD8616-7 V1	700	13.04	185.00	4.00	30.00	2414.58	0.02760	466.67	0.00591
AT&T A 1	QUINTEL QD8616-7 V1	700	13.04	185.00	2.00	30.00	1207.29	0.01379	466.67	0.00296
AT&T A 1	QUINTEL QD8616-7 V1	1900	15.27	185.00	4.00	30.00	4042.23	0.03337	1000.00	0.00334
AT&T A 1	QUINTEL QD8616-7 V1	2300	15.56	185.00	4.00	30.00	4321.67	0.03657	1000.00	0.00366
AT&T A 2	ERICSSON AIR6419	3450	23.45	186.50	1.00	108.40	23989.95	0.23155	1000.00	0.02316
AT&T A 3	ERICSSON AIR6449	3700	23.45	183.50	1.00	108.40	23989.95	0.26602	1000.00	0.02660
AT&T A 4	CCI DMP65R-BU8D	700	12.25	185.00	4.00	30.00	2014.56	0.02906	466.67	0.00623
AT&T A 4	CCI DMP65R-BU8D	850	12.55	185.00	4.00	30.00	2158.65	0.02677	566.67	0.00472
AT&T A 4	CCI DMP65R-BU8D	2300	14.95	185.00	4.00	18.75	2344.56	0.02104	1000.00	0.00210
AT&T B 5	QUINTEL QD6616-7 V1	2100	11.93	185.00	4.00	30.00	1871.85	0.00018	1000.00	0.00002
AT&T B 5	QUINTEL QD6616-7 V1	700	11.93	185.00	2.00	30.00	935.93	0.00009	466.67	0.00002
AT&T B 5	QUINTEL QD6616-7 V1	2300	16.28	185.00	4.00	18.75	3185.82	0.00000	1000.00	0.00000
AT&T B 6	ERICSSON AIR6419	3450	23.45	186.50	1.00	108.40	23989.95	0.00170	1000.00	0.00017
AT&T B 7	ERICSSON AIR6449	3700	23.45	183.50	1.00	108.40	23989.95	0.00195	1000.00	0.00020
AT&T B 8	MATSING MS-MBA-3.2-H4-L4	700	10.14	185.00	4.00	30.00	1239.31	0.00087	466.67	0.00019
AT&T B 48	MATSING MS-MBA-3.2-H4-L4	850	12.80	185.00	4.00	30.00	2286.55	0.00021	566.67	0.00004
AT&T B 49	MATSING MS-MBA-3.2-H4-L4	1900	15.35	185.00	4.00	30.00	4113.21	0.00017	1000.00	0.00002
AT&T B 50	MATSING MS-MBA-3.2-H4-L4	2100	16.40	185.00	4.00	30.00	5238.19	0.00007	1000.00	0.00001
AT&T C 9	QUINTEL QD8616-7 V1	700	13.04	185.00	4.00	30.00	2414.58	0.00007	466.67	0.00001
AT&T C 9	QUINTEL QD8616-7 V1	700	13.04	185.00	2.00	30.00	1207.29	0.00003	466.67	0.00001
AT&T C 9	QUINTEL QD8616-7 V1	1900	15.27	185.00	4.00	30.00	4042.23	0.00001	1000.00	0.00000
AT&T C 9	QUINTEL QD8616-7 V1	2300	15.56	185.00	4.00	30.00	4321.67	0.00001	1000.00	0.00000
AT&T C 10	ERICSSON AIR6419	3450	23.45	186.50	1.00	108.40	23989.95	0.00187	1000.00	0.00019
AT&T C 11	ERICSSON AIR6449	3700	23.45	183.50	1.00	108.40	23989.95	0.00215	1000.00	0.00022
AT&T C 12	CCI DMP65R-BU8D	700	12.25	185.00	4.00	30.00	2014.56	0.00000	466.67	0.00000
AT&T C 13	CCI DMP65R-BU8D	850	12.55	185.00	4.00	30.00	2158.65	0.00001	566.67	0.00000
AT&T C 14	CCI DMP65R-BU8D	2300	14.95	185.00	4.00	18.75	2344.56	0.00000	1000.00	0.00000
Unknown A 15	GENERIC OMNI 5FT	850	5.96	81.00	1.00	25.25	99.60	0.01036	566.67	0.00183
Unknown A 16	GENERIC OMNI 5FT	850	5.96	81.00	1.00	25.25	99.60	0.01036	566.67	0.00183
Unknown A 17	GENERIC OMNI 5FT	850	5.96	79.00	1.00	25.25	99.60	0.01093	566.67	0.00193
Unknown A 18	GENERIC OMNI 5FT	850	5.96	76.00	1.00	25.25	99.60	0.01188	566.67	0.00210
Unknown A 19	GENERIC OMNI 5FT	850	5.96	270.00	1.00	25.25	99.60	0.00084	566.67	0.00015
Unknown A 20	GENERIC OMNI 5FT	850	5.96	281.50	1.00	25.25	99.60	0.00077	566.67	0.00014
Unknown A 21	GENERIC MICROWAVE 2FT	18000	36.95	109.50	1.00	0.10	495.45	0.00000	1000.00	0.00000
Unknown A 22	GENERIC MICROWAVE 2FT	18000	36.95	109.50	1.00	0.10	495.45	0.00100	1000.00	0.00010



Antenna ID	Make / Model	Frequency Band (MHz)	Antenna Gain (dBd)	Antenna Centerline (ft)	Channel Count	TX Power/ Channel (watts)	ERP (watts)	Calculated Power Density ($\mu\text{W}/\text{cm}^2$)	General Population MPE Limit ($\mu\text{W}/\text{cm}^2$)	General Population % MPE
Unknown A 23	GENERIC MICROWAVE 2FT	18000	36.95	115.00	1.00	0.10	495.45	0.00090	1000.00	0.00009
Unknown A 24	GENERIC PANEL 6FT	700	12.33	80.00	4.00	40.00	2736.02	0.29885	466.67	0.06404
Unknown A 25	GENERIC PANEL 6FT	850	12.62	80.00	4.00	40.00	2924.96	0.30862	566.67	0.05446
Unknown A 26	GENERIC PANEL 6FT	1900	15.84	80.00	4.00	40.00	6139.32	0.30779	1000.00	0.03078
Unknown A 27	GENERIC PANEL 6FT	2100	16.39	80.00	4.00	40.00	6968.19	0.32396	1000.00	0.03240
Unknown B 28	GENERIC PANEL 6FT	700	12.33	80.00	4.00	40.00	2736.02	0.00129	466.67	0.00028
Unknown B 29	GENERIC PANEL 6FT	850	12.62	80.00	4.00	40.00	2924.96	0.00003	566.67	0.00001
Unknown B 30	GENERIC PANEL 6FT	1900	15.84	80.00	4.00	40.00	6139.32	0.00007	1000.00	0.00001
Unknown B 31	GENERIC PANEL 6FT	2100	16.39	80.00	4.00	40.00	6968.19	0.00010	1000.00	0.00001
Unknown C 32	GENERIC PANEL 6FT	700	12.33	80.00	4.00	40.00	2736.02	0.00067	466.67	0.00014
Unknown C 33	GENERIC PANEL 6FT	850	12.62	80.00	4.00	40.00	2924.96	0.00084	566.67	0.00015
Unknown C 34	GENERIC PANEL 6FT	1900	15.84	80.00	4.00	40.00	6139.32	0.00047	1000.00	0.00005
Unknown C 35	GENERIC PANEL 6FT	2100	16.39	80.00	4.00	40.00	6968.19	0.00030	1000.00	0.00003
Unknown A 36	GENERIC PANEL 6FT	700	12.33	226.00	4.00	40.00	2736.02	0.03365	466.67	0.00721
Unknown A 37	GENERIC PANEL 6FT	850	12.62	226.00	4.00	40.00	2924.96	0.03476	566.67	0.00613
Unknown A 38	GENERIC PANEL 6FT	1900	15.84	226.00	4.00	40.00	6139.32	0.03466	1000.00	0.00347
Unknown A 39	GENERIC PANEL 6FT	2100	16.39	226.00	4.00	40.00	6968.19	0.03648	1000.00	0.00365
Unknown B 40	GENERIC PANEL 6FT	700	12.33	226.00	4.00	40.00	2736.02	0.00015	466.67	0.00003
Unknown B 41	GENERIC PANEL 6FT	850	12.62	226.00	4.00	40.00	2924.96	0.00000	566.67	0.00000
Unknown B 42	GENERIC PANEL 6FT	1900	15.84	226.00	4.00	40.00	6139.32	0.00001	1000.00	0.00000
Unknown B 43	GENERIC PANEL 6FT	2100	16.39	226.00	4.00	40.00	6968.19	0.00001	1000.00	0.00000
Unknown C 44	GENERIC PANEL 6FT	700	12.33	226.00	4.00	40.00	2736.02	0.00008	466.67	0.00002
Unknown C 45	GENERIC PANEL 6FT	850	12.62	226.00	4.00	40.00	2924.96	0.00010	566.67	0.00002
Unknown C 46	GENERIC PANEL 6FT	1900	15.84	226.00	4.00	40.00	6139.32	0.00005	1000.00	0.00001
Unknown C 47	GENERIC PANEL 6FT	2100	16.39	226.00	4.00	40.00	6968.19	0.00003	1000.00	0.00000
							Cumulative Power Density:	2.12515 $\mu\text{W}/\text{cm}^2$	Cumulative % MPE:	0.29079%



Summary

The theoretical calculations performed for this analysis yielded cumulative power density totals in all areas at ground level that are within the allowable federal limits for public exposure to RF energy. Therefore, the site is **compliant** with FCC rules and regulations.

Matt Schulzinger
RF EME Technical Writer
Centerline Communications, LLC

EXHIBIT 6



STATE OF CONNECTICUT

CONNECTICUT SITING COUNCIL

Ten Franklin Square, New Britain, CT 06051

Phone: (860) 827-2935 Fax: (860) 827-2950

E-Mail: siting.council@ct.gov

Internet: ct.gov/csc

Daniel F. Caruso
Chairman

December 5, 2008

Steven L. Levine
Real Estate Consultant
New Cingular Wireless PCS, LLC
500 Enterprise Drive
Rocky Hill, CT 06067-3900

UMTS #86
1077 MANSFIELD

RE: **EM-CING-078-080924** - New Cingular Wireless PCS, LLC notice of intent to modify an existing telecommunications facility located at North Eagleville Road a/k/a 1298 Storrs Road, Mansfield, Connecticut.

Dear Attorney Baldwin:


The Connecticut Siting Council (Council) hereby acknowledges your notice to modify this existing telecommunications facility, pursuant to Section 16-50j-73 of the Regulations of Connecticut State Agencies.

The proposed modifications are to be implemented as specified here and in your notice dated September 23, 2008, including the placement of all necessary equipment and shelters within the tower compound. The modifications are in compliance with the exception criteria in Section 16-50j-72 (b) of the Regulations of Connecticut State Agencies as changes to an existing facility site that would not increase tower height, extend the boundaries of the tower site, increase noise levels at the tower site boundary by six decibels, and increase the total radio frequencies electromagnetic radiation power density measured at the tower site boundary to or above the standard adopted by the State Department of Environmental Protection pursuant to General Statutes § 22a-162. This facility has also been carefully modeled to ensure that radio frequency emissions are conservatively below State and federal standards applicable to the frequencies now used on this tower.

This decision is under the exclusive jurisdiction of the Council. Please be advised that the validity of this action shall expire one year from the date of this letter. Any additional change to this facility will require explicit notice to this agency pursuant to Regulations of Connecticut State Agencies Section 16-50j-73. Such notice shall include all relevant information regarding the proposed change with cumulative worst-case modeling of radio frequency exposure at the closest point of uncontrolled access to the tower base, consistent with Federal Communications Commission, Office of Engineering and Technology, Bulletin 65. Any deviation from this format may result in the Council implementing enforcement proceedings pursuant to General Statutes § 16-50u including, without limitation, imposition of expenses resulting from such failure and of civil penalties in an amount not less than one thousand dollars per day for each day of construction or operation in material violation.

Thank you for your attention and cooperation.

Very truly yours,

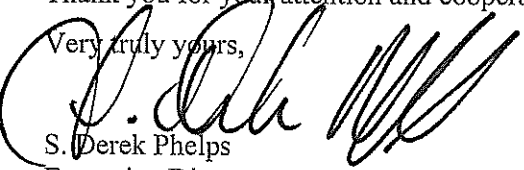

S. Derek Phelps
Executive Director

SDP/MP/cm

- c: The Honorable Elizabeth Patterson, Mayor, Town of Mansfield
- Gregory Padick, Town Planner, Town of Mansfield
- George L. Davis, Tower Manager, UCONN



CONNECTICUT SITING COUNCIL
Affirmative Action / Equal Opportunity Employer

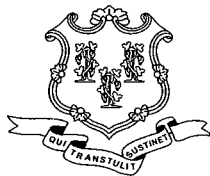

STATE OF CONNECTICUT

CONNECTICUT SITING COUNCIL

Ten Franklin Square, New Britain, CT 06051

Phone: (860) 827-2935 Fax: (860) 827-2950

E-Mail: siting.council@ct.gov

www.ct.gov/csc

August 1, 2006

Elizabeth H. Lankenau, AICP

Planner

Kise Straw & Kolodner Inc.

123 South Broad Street, Suite 1270

Philadelphia, PA 19109

RE: **EM-CING-078-156-107-101-060717** - New Cingular Wireless PCS, LLC notice of intent to modify existing telecommunications facilities located at 1298 Storrs Road, Mansfield; 1 Burwell Road, West Haven; South Orange Center Road, Orange; and 15 (aka 8) Dwight Street, North Haven, Connecticut.

Dear Ms. Lankenau:

At a public meeting held on June 27, 2006, the Connecticut Siting Council (Council) acknowledged your notice to modify the Mansfield, West Haven, and Orange telecommunications facilities, pursuant to Section 16-50j-73 of the Regulations of Connecticut State Agencies, with the condition that a revised structural for the Mansfield site (taking into account Verizon Wireless' proposal) is submitted to the Council prior to construction and any recommendations by the structural engineer are implemented prior to the antenna installation. The Council tabled the North Haven proposal until the structural analysis report for that site is received.

The proposed modifications are to be implemented as specified here and in your notice dated July 13, 2006, including the placement of all necessary equipment and shelters within the tower compounds. The modifications are in compliance with the exception criteria in Section 16-50j-72 (b) of the Regulations of Connecticut State Agencies as changes to existing facility sites that would not increase tower heights, extend the boundaries of the tower sites, increase noise levels at the tower site boundaries by six decibels, and increase the total radio frequencies electromagnetic radiation power densities measured at the tower site boundaries to or above the standard adopted by the State Department of Environmental Protection pursuant to General Statutes § 22a-162. These facilities have also been carefully modeled to ensure that radio frequency emissions are conservatively below State and federal standards applicable to the frequencies now used on these towers.

This decision is under the exclusive jurisdiction of the Council. Please be advised that the validity of this action shall expire one year from the date of this letter. Any additional change to any of these facilities will require explicit notice to this agency pursuant to Regulations of Connecticut State Agencies Section 16-50j-73. Such notice shall include all relevant information regarding the proposed change with cumulative worst-case modeling of radio frequency exposure at the closest point of uncontrolled access to the tower base, consistent with Federal Communications Commission, Office of Engineering and Technology, Bulletin 65. Any deviation from this format may result in the Council implementing enforcement proceedings pursuant to General Statutes § 16-50u including, without limitation, imposition of expenses resulting from such failure and of civil penalties in an amount not less than one thousand dollars per day for each day of construction or operation in material violation.

Thank you for your attention and cooperation.

Very truly yours,

Colin C. Tait

Chairman

CCT/laf

c: See List Attachment.

List Attachment.

- c: The Honorable Kevin J. Kopetz, First Selectman, Town of North Haven
- Arthur Hausman, Zoning Enforcement Officer, Town of North Haven
- The Honorable James M. Zeoli, First Selectman, Town of Orange
- Paul Dinice, Zoning Enforcement Officer, Town of Orange
- The Honorable John M. Picard, Mayor, City of West Haven
- Edwin Selden, City Planner, City of West Haven
- The Honorable Elizabeth Patterson, Mayor, Town of Mansfield
- Martin H. Berliner, Town Manager, Town of Mansfield
- Gregory Padick, Town Planner, Town of Mansfield
- Karen L. Couture, Site Acquisition Specialist
- Thomas F. Flynn III, Esq., Sprint-Nextel Communications
- Kenneth C. Baldwin, Esq., Robinson & Cole LLP
- Christine Farrell, T-Mobile
- Christopher B. Fisher, Esq., Cuddy & Feder LLP
- Michele G. Briggs, New Cingular Wireless PCS, LLC
- Thomas J. Regan, Esq., Brown Rudnick Berlack Israels, LLP
- George L. Davis, Tower Manager

EXHIBIT 7

UPS CampusShip: View/Print Label

1. **Ensure there are no other shipping or tracking labels attached to your package.** Select the Print button on the print dialog box that appears. Note: If your browser does not support this function select Print from the File menu to print the label.
2. **Fold the printed label at the solid line below.** Place the label in a UPS Shipping Pouch. If you do not have a pouch, affix the folded label using clear plastic shipping tape over the entire label.

3. GETTING YOUR SHIPMENT TO UPS**Customers with a Daily Pickup**

Your driver will pickup your shipment(s) as usual.

Customers without a Daily Pickup

Take your package to any location of The UPS Store®, UPS Access Point(TM) location, UPS Drop Box, UPS Customer Center, Staples® or Authorized Shipping Outlet near you. Items sent via UPS Return Services(SM) (including via Ground) are also accepted at Drop Boxes. To find the location nearest you, please visit the Resources area of CampusShip and select UPS Locations.


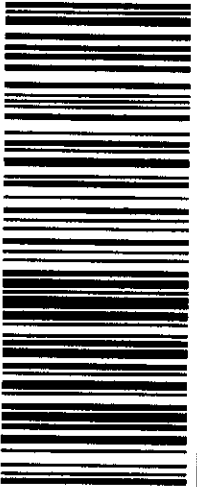

Schedule a same day or future day Pickup to have a UPS driver pickup all your CampusShip packages. Hand the package to any UPS driver in your area.

UPS Access Point™
ADVANCE AUTO PARTS STORE 2893
4676 PRINCESS ANNE RD
VIRGINIA BEACH, VA 23462

UPS Access Point™
CVS STORE # 4935
4500 PRINCESS ANNE RD
VIRGINIA BEACH, VA 23462

UPS Access Point™
THE UPS STORE
2085 LYNNHAVEN PKWY
VIRGINIA BEACH, VA 23456

FOLD HERE

<p>ALLISON CONWELL 2155887035 CENTERLINE COMMUNICATIONS 768 SOUTHLEAF DR VIRGINIA BEACH VA 23462-4748</p> <p>SHIP TO: MELANIE A. BACHMAN CONNECTICUT SITTING COUNCIL 10 FRANKLIN SQUARE NEW BRITAIN CT 06051-2655</p>	<p>CT 067 9-06</p> 	<p>UPS GROUND</p> <p>TRACKING #: 1Z 9Y4 503 03 3725 7463</p>		<p>BILLING: P/P</p> <p>CS 23 6.00. WINTNV50 9.0A 02/2023*</p> 
---	---	---	--	--

UPS CampusShip: View/Print Label

1. **Ensure there are no other shipping or tracking labels attached to your package.** Select the Print button on the print dialog box that appears. Note: If your browser does not support this function select Print from the File menu to print the label.
2. **Fold the printed label at the solid line below.** Place the label in a UPS Shipping Pouch. If you do not have a pouch, affix the folded label using clear plastic shipping tape over the entire label.

3. GETTING YOUR SHIPMENT TO UPS**Customers with a Daily Pickup**

Your driver will pickup your shipment(s) as usual.

Customers without a Daily Pickup

Take your package to any location of The UPS Store®, UPS Access Point(TM) location, UPS Drop Box, UPS Customer Center, Staples® or Authorized Shipping Outlet near you. Items sent via UPS Return Services(SM) (including via Ground) are also accepted at Drop Boxes. To find the location nearest you, please visit the Resources area of CampusShip and select UPS Locations.

Schedule a same day or future day Pickup to have a UPS driver pickup all your CampusShip packages.


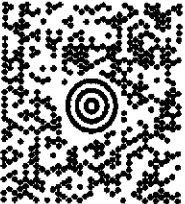
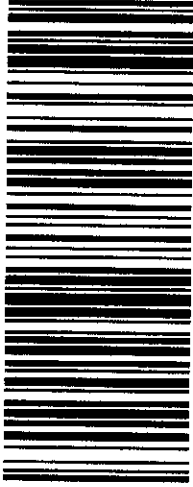

Hand the package to any UPS driver in your area.

UPS Access Point™
ADVANCE AUTO PARTS STORE 2890
4676 PRINCESS ANNE RD
VIRGINIA BEACH, VA 23462

UPS Access Point™
CVS STORE # 4935
4600 PRINCESS ANNE RD
VIRGINIA BEACH, VA 23462

UPS Access Point™
THE UPS STORE
2085 LYNNHAVEN PKWY
VIRGINIA BEACH, VA 23456

FOLD HERE

<p>ALLISON CONWELL 2155887035 CENTERLINE COMMUNICATIONS 768 SOUTHLEAF DR VIRGINIA BEACH, VA 23462-4748</p> <p>SHIP TO: MAYOR - ANTONIA MORAN TOWN OF MANSFIELD 4 SOUTH EAGLEVILLE RD STORRS MANSFIELD CT 06268-2574</p>	<p>CT 063 0-36</p>  	<p>UPS GROUND</p> <p>TRACKING #: 1Z 9Y4 503 03 1651 6141</p>		<p>BILLING: P/P</p> <p>CS 23-6.00. WNT1 NV50 9.0A 02/2023*</p> 
---	---	---	--	---

UPS CampusShip: View/Print Label

1. **Ensure there are no other shipping or tracking labels attached to your package.** Select the Print button on the print dialog box that appears. Note: If your browser does not support this function select Print from the File menu to print the label.
2. **Fold the printed label at the solid line below.** Place the label in a UPS Shipping Pouch. If you do not have a pouch, affix the folded label using clear plastic shipping tape over the entire label.

3. GETTING YOUR SHIPMENT TO UPS**Customers with a Daily Pickup**

Your driver will pickup your shipment(s) as usual.

Customers without a Daily Pickup

Take your package to any location of The UPS Store®, UPS Access Point(TM) location, UPS Drop Box, UPS Customer Center, Staples® or Authorized Shipping Outlet near you. Items sent via UPS Return Services(SM) (including via Ground) are also accepted at Drop Boxes. To find the location nearest you, please visit the Resources area of CampusShip and select UPS Locations.

Schedule a same day or future day Pickup to have a UPS driver pickup all your CampusShip packages.



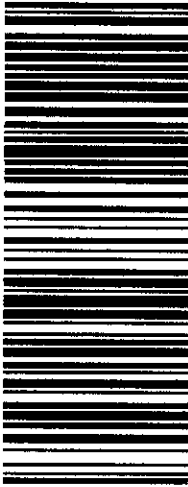

Hand the package to any UPS driver in your area.

UPS Access Point™
ADVANCE AUTO PARTS STORE 2890
4676 PRINCESS ANNE RD
VIRGINIA BEACH, VA 23462

UPS Access Point™
CVS STORE # 4835
4500 PRINCESS ANNE RD
VIRGINIA BEACH, VA 23462

UPS Access Point™
THE UPS STORE
2085 LYNNHAVEN PKWY
VIRGINIA BEACH, VA 23456

FOLD HERE

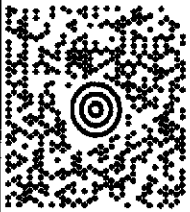ALLISON CONWELL 2155887035 CENTERLINE COMMUNICATIONS 768 SOUTHLEAF DR VIRGINIA BEACH VA 23462-4748	1 LBS DWT: 12.9,1	1 OF 1
SHIP TO: PLANNING & ZONING - JILLENE W. TOWN OF MANSFIELD 4 SOUTH EAGLEVILLE RD STORRS MANSFIELD CT 06268-2574		
	CT 063 0-36 	
UPS GROUND TRACKING #: 1Z 9Y4 503 03 3290 1248 		
BILLING: P/P		
 CS 23-6.00... WNT NV50 9.DA 02/2023*		

UPS CampusShip: View/Print Label

1. **Ensure there are no other shipping or tracking labels attached to your package.** Select the Print button on the print dialog box that appears. Note: If your browser does not support this function select Print from the File menu to print the label.
2. **Fold the printed label at the solid line below.** Place the label in a UPS Shipping Pouch. If you do not have a pouch, affix the folded label using clear plastic shipping tape over the entire label.

3. **GETTING YOUR SHIPMENT TO UPS****Customers with a Daily Pickup**

Your driver will pickup your shipment(s) as usual.

Customers without a Daily Pickup

Take your package to any location of The UPS Store®, UPS Access Point™ location, UPS Drop Box, UPS Customer Center, Staples® or Authorized Shipping Outlet near you. Items sent via UPS Return Services(SM) (including via Ground) are also accepted at Drop Boxes. To find the location nearest you, please visit the Resources area of CampusShip and select UPS Locations.

Schedule a same day or future day Pickup to have a UPS driver pickup all your CampusShip packages.


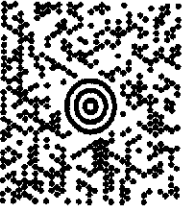
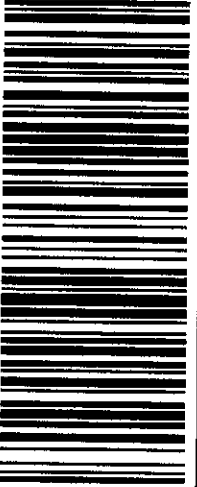

Hand the package to any UPS driver in your area.

UPS Access Point™
ADVANCE AUTO PARTS STORE 2890
4676 PRINCESS ANNE RD
VIRGINIA BEACH, VA 23462

UPS Access Point™
CVS STORE # 4935
4500 PRINCESS ANNE RD
VIRGINIA BEACH, VA 23462

UPS Access Point™
THE UPS STORE
2085 LYNNHAVEN PKWY
VIRGINIA BEACH, VA 23456

FOLD HERE

1 OF 1 1 LBS DWT: 12.9,1 SHIP TO: ALLISON CONWELL 215387035 CENTERLINE COMMUNICATIONS 768 SOUTHLEAF DR VIRGINIA BEACH VA 23462-4748 MICHEL JEDNAK UNIVERSITY OF CONNECTICUT UNIT 3252 25 LEDOYT RD STORRS MANSFIELD CT 06269-3252		CT 063 0-36  		UPS GROUND TRACKING #: 1Z 9Y4 503 03 2453 2859 		 CS 23-G-00. WNTNV50 9.DA D2/12/23* BILLING: P/P	
--	--	--	--	--	--	--	--