


Monday, February 07, 2019
Connecticut Siting Council
Executive Director/Staff Attorney
10 Franklin Square
New Britain, CT 06051

EM-SPRINT-148-190211

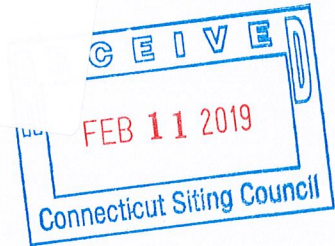

Notice of Exempt Modification – 945 East Center St Wallingford CT 06492 – CT52XC008

To Whom It May Concern:

SAC Wireless, on behalf of Sprint, is requesting the necessary approvals from the Connecticut Siting Council (CSC) for our scope of work for an existing Sprint facility located at 945 East Center St Wallingford CT 06492. Scope of work is as follows:

- Sprint is proposing to install conduit at the telecommunications facility located at the above address.
- No tower work will be performed; only conduit work. Therefore, no structural analysis or RF analysis is required
- Site is located at 41.443687, -72.796230 The underlying property owner of the site is ATT&T Wireless Mobility, Inc. (Grantee)

RF Engineers have determine this minor modification is required to help increase the network for the residents and the workforce within the local jurisdiction by offering faster data transfer speeds, fewer dropped calls and higher capacity.

Connecticut Siting Council, please email me any receipts for application fees and/or fees due after plan review, prior to permit issuance. If any questions or concerns arise, please contact me at 312-858-3655. We greatly appreciate your help with this proposed Sprint facility upgrade.

CC:

William W. Dickerson, Jr.
Mayer of Wallingford
45 S Main St. Rm 310
Wallingford, CT 06492

Justin Rossetti
Building Official
45 S Main St. Rm G-40
Wallingford, CT 06492

Amy Torre
Zoning Official
45 S Main St, Rm G-40
Wallingford, CT 06492

Albert William Beaumont
Owner
945 East Center St
Wallingford, CT 06492

Bryce D. Goll

Bryce D. Goll | Zoning and Permitting | O: (312) 858-3655 ext. 9621

SAC, 540 W Madison, 13th Floor, Chicago, IL 60661



SITE NAME:

BEAUMONT FARM

SITE ID:

CT03XC008

AUGMENT ID:

CT03XC008F18.1

PROJECT TYPE:

SPRINT L2L FIBER

STRUCTURE TYPE:

COLLOCATION 148'-0" MONOPOLE



COA #: PEC.001833 EXP. 08/14/2019

REVISIONS			
REV.	DATE	DESCRIPTION	INITIALS
A	07/30/18	PRELIMINARY ISSUE	MIRW
0	12/05/18	CLIENT COMMENTS	OBM

NOT FOR CONSTRUCTION UNLESS LABELED AS CONSTRUCTION SET



Tyler M. Barker
CLS Engineering, PLLC
Director of Engineering
PE # 32402 Exp. 1/31/2019
COA # PEC.001833 Exp. 8/14/2019

PE# 32402 EXP: 01/31/2019


CT03XC008F18.1
CT03XC008
BEAUMONT FARM
945 EAST CENTER ST.
WALLINGFORD, CT 6492

SHEET TITLE

TITLE SHEET

SHEET NUMBER

T1

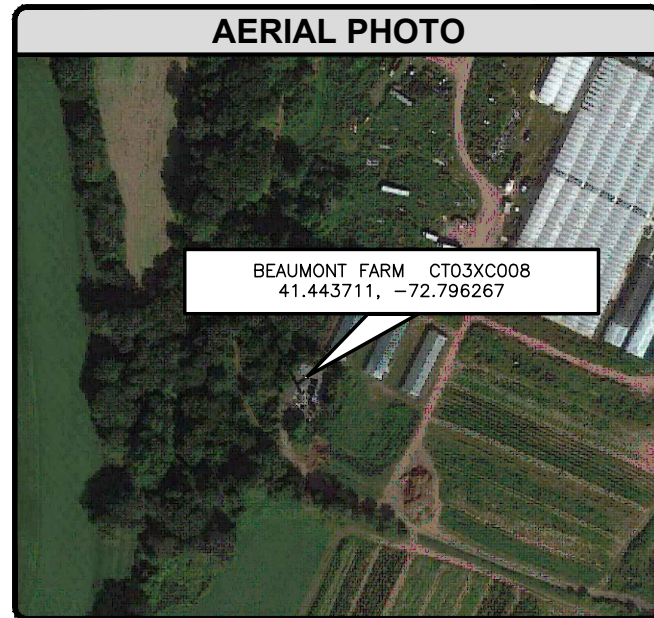

DRIVING DIRECTIONS

DEPART BRADLEY INTERNATIONAL AIRPORT: HEAD NORTH TOWARD BRADLEY INTERNATIONAL AIRPORT. KEEP RIGHT TO CONTINUE ON BRADLEY INTERNATIONAL AIRPORT. KEEP LEFT. SLIGHT RIGHT TOWARD SCHOEPHOESTER RD. TURN LEFT AT HAMILTON RD. TURN RIGHT ONTO SCHOEPHOESTER RD. USE THE MIDDLE LANE TO TURN SLIGHTLY RIGHT TOWARD SCHOEPHOESTER RD. TURN LEFT ONTO SCHOEPHOESTER RD. CONTINUE ONTO BRADLEY INTERNATIONAL AIRPORT CON. CONTINUE ONTO CT-20 E/BRADLEY INTERNATIONAL AIRPORT CON. USE THE RIGHT 2 LANES TO MERGE ONTO I-91 S TOWARD HARTFORD. TAKE EXIT 14 FOR E CENTER ST TOWARD CT-150/WALLINGFORD. TURN RIGHT ONTO E CENTER ST. DESTINATION ON LEFT.

PROJECT INFORMATION

LATITUDE: (NAD 83) 41.443711
LONGITUDE: (NAD 83) -72.796267
SITE ADDRESS: 945 EAST CENTER ST. WALLINGFORD, CT 6492
GROUND ELEVATION: ±237' AMSL
JURISDICTION: TOWN OF WALLINGFORD AND CONNECTICUT SITTING COUNCIL
COUNTY: NEW HAVEN
OCCUPANCY TYPE: UNMANNED
A.D.A. COMPLIANCE: FACILITY IS UNMANNED AND NOT FOR HUMAN HABITATION.

DRAWING INDEX

T1	TITLE SHEET	0
AAV1	SITE PLANS	0
AAV2	SITE DETAILS	0
AAV3	SITE DETAILS	0

ONE CALL



**CALL CONNECTICUT ONE-CALL
3 DAYS BEFORE YOU DIG
811 OR 1-800-922-4455**


PROJECT TEAM

ENGINEER/ARCHITECT: CLS ENGINEERING, PLLC. 319 CHAPANOKE RD. SUITE 118 RALEIGH, NC 27603 PM: DAVE ROGERS 407-616-9970
TOWER OWNER: CROWN CASTLE INTERNATIONAL 2000 CORPORATE DRIVE CANONSBURG, PA 15317 CONTACT NAME: APRIL BROWN PHONE: 704-405-6634 SITE NAME: BEAUMONT FARM SITE NUMBER: 876310
CUSTOMER: SPRINT 6391 SPRINT PARKWAY OVERLAND PARK, KS 66251-2650
SPRINT PM: JOHN WALESA CONTACT #: 312-555-1212 E-MAIL: JOHN.WALESA@SACW.COM
SITE ACQUISITION AND ZONING: SAC WIRELESS: ENGINE ROOM 540 W MADISON ST. 9TH FLOOR CHICAGO, IL 60661 PHONE: (312)895-4977 WWW.SACW.COM

SCOPE OF WORK

- SPRINT TO REMOVE LEGACY EQUIPMENT FROM TELCO/PPC
- SPRINT TO PROVIDE POWER FOR NEW NID INSIDE EXISTING TELCO PPC
- SPRINT TO INSTALL ±25' OF NEW FIBER WITHIN 2" CONDUIT FROM EXISTING TELCO PPC TO THE EXISTING MMBTS CABINET
- SPRINT TO INSTALL ±15' OF NEW 3" CONDUIT WITH (2) 1" INNER-DUCTS FROM EXISTING TELCO PPC TO THE PROPOSED MMP
- FV TO INSTALL ±15' OF NEW FIBER WITHIN NEW 3" CONDUIT WITH (2) 1" INNER-DUCTS FROM EXISTING TELCO PPC TO THE PROPOSED MMP
- FV TO INSTALL NEW NID IN EXISTING TELCO PPC

LOCATION MAP

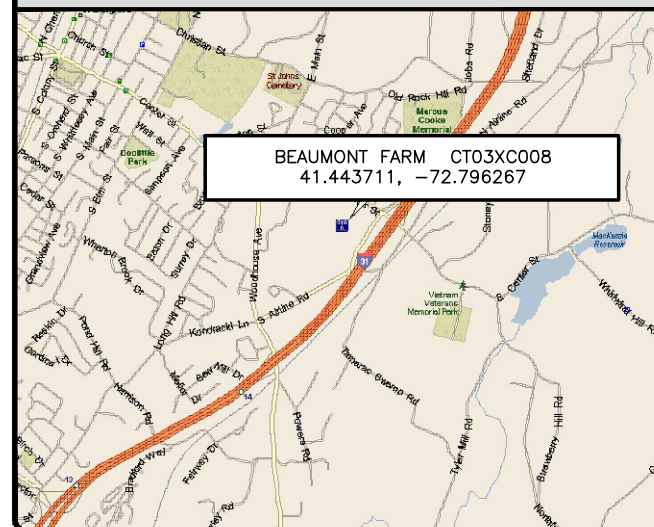

DO NOT SCALE DRAWINGS


CONTRACTOR SHALL VERIFY ALL PLANS, EXISTING DIMENSIONS, CONDITIONS ON THE JOB SITE AND SHALL IMMEDIATELY NOTIFY THE ARCHITECT OR ENGINEER IN WRITING OF ANY DISCREPANCIES BEFORE PROCEEDING WITH THE WORK OR BE RESPONSIBLE FOR THE SAME.

LIMITS OF LIABILITY (L OF L)

- ITEMS REFERENCED ARE OWNER/CLIENT DICTATED ITEMS, OR SUPPLIED ITEMS WHICH ARE REPRODUCED WITHOUT ALTERATION AS DIRECTED BY OWNER/CLIENT, AND OWNER/CLIENT ASSUMES ANY AND ALL LIABILITY FOR USE OF, CONSEQUENCES OF, OR INTERPRETATION OF SAID ITEM, SPECIFICATION, OR DIRECTIVE; AND AGREES TO INDEMNIFY AND HOLD ENGINEER COMPLETELY HARMLESS.
- SITE INFORMATION WAS PREPARED USING EXISTING DOCUMENTATION AND/OR SITE MEASUREMENTS AND SHOULD NOT BE INTERPRETED AS AN ACCURATE BOUNDARY SURVEY.
- THIS SITE PLAN WAS PREPARED WITHOUT THE BENEFIT OF A TITLE REPORT AND IS SUBJECT TO ALL THE EASEMENTS AND RESTRICTIONS OF RECORD.
- CONTRACTOR SHALL MAKE A UTILITY "ONE CALL" TO LOCATE ALL UTILITIES PRIOR TO CONSTRUCTION. CONTRACTOR SHALL BE RESPONSIBLE FOR COORDINATING A PRIVATE UTILITY LOCATE IF NEEDED TO DETERMINE THE UNDERGROUND STRUCTURES ON PRIVATE PROPERTY. THESE DRAWINGS DO NOT DEPICT ALL UNDERGROUND UTILITIES IN THE PROJECT AREA.
- LATITUDE AND LONGITUDE COORDINATES ASSOCIATED WITH PROPOSED EQUIPMENT/INFRASTRUCTURE WERE BASED UPON GOOGLE EARTH AND WERE NOT FIELD VERIFIED FOR PRECISION. THE EXACT LOCATION OF PROPOSED EQUIPMENT/INFRASTRUCTURE SHALL BE FIELD VERIFIED WITH SPRINT, SAC AND/OR FV.

CODE COMPLIANCE

ALL WORK SHALL BE PERFORMED AND MATERIALS INSTALLED IN ACCORDANCE WITH THE CURRENT EDITIONS OF THE FOLLOWING APPLICABLE CODES AS ADOPTED BY THE LOCAL GOVERNING AUTHORITIES.
BUILDING/DWELLING CODE: IBC 2015
STRUCTURAL CODE: IBC 2015
PLUMBING CODE: IPC 2015
MECHANICAL CODE: IMC 2015
ELECTRICAL CODE: NEC 2017
FIRE & LIFE SAFETY CODE: IFC 2015

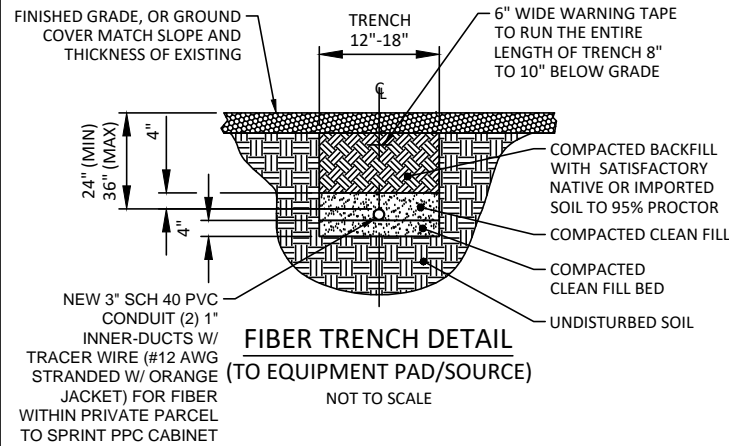

UTILITY TRENCH NOTES:

1. CONDUIT SIZE, TYPE, QUANTITY, AND SEPARATION DIMENSION TO BE VERIFIED WITH LOCAL UTILITY.
2. ALL UTILITY TRENCHES WITHIN THE FENCED COMPOUND OR UNDER ANY PORTION OF A GRAVEL DRIVE AND/OR ROADWAY SHALL BE BACKFILLED WITH COMPACTED AGGREGATE.
3. ALL CONDUITS SHALL BE INSTALLED WITH 3/16" POLYPROPYLENE ROPE (PULL STRING) SUITABLE FOR PULLING CABLE THROUGH DUCT.
4. ALL CONDUITS THAT ARE TO BE USED FOR FIBER/ALARM SHALL BE INSTALLED WITH A TRACER WIRE (#12 AWG STRANDED W/ ORANGE JACKET).
5. ALL CONDUITS SHALL BE CLEAN INSIDE WITH NO DIRT OR ANY OTHER OBSTRUCTIONS.
6. ALL BENDS MUST SWEEP 36" RADIUS AND MAXIMUM OF 3 SWEEPS. ANY ADDITIONAL SWEEPS MUST BE APPROVED BY THE UTILITY COMPANY.
7. THE CONTRACTOR SHALL VERIFY AND FOLLOW THE UTILITY COMPANY SPECIFICATIONS FOR INSTALLATIONS.
8. THE CONTRACTOR SHALL LOCATE ALL EXISTING UTILITIES WITHIN THE COMPOUND AND INSTALL PULL BOXES WHERE NEEDED TO AVOID ANY EXISTING UTILITIES. CONTRACTOR MUST EXERCISE EXTREME CAUTION WHEN TRENCHING AND HAND DIG AROUND EXISTING UTILITIES AS REQUIRED.


NOTE:

CONTRACTOR SHALL LOCATE ALL EXISTING UTILITIES WITHIN THE COMPOUND AND INSTALL PULLBOXES WHERE NEEDED TO AVOID ANY EXISTING UTILITIES. CONTRACTOR MUST EXERCISE EXTREME CAUTION WHEN TRENCHING AND HAND DIG AROUND EXISTING UTILITIES AS REQUIRED.

3 FIBER TRENCH DETAIL

SCALE: N.T.S.

RE: L OF L/T1

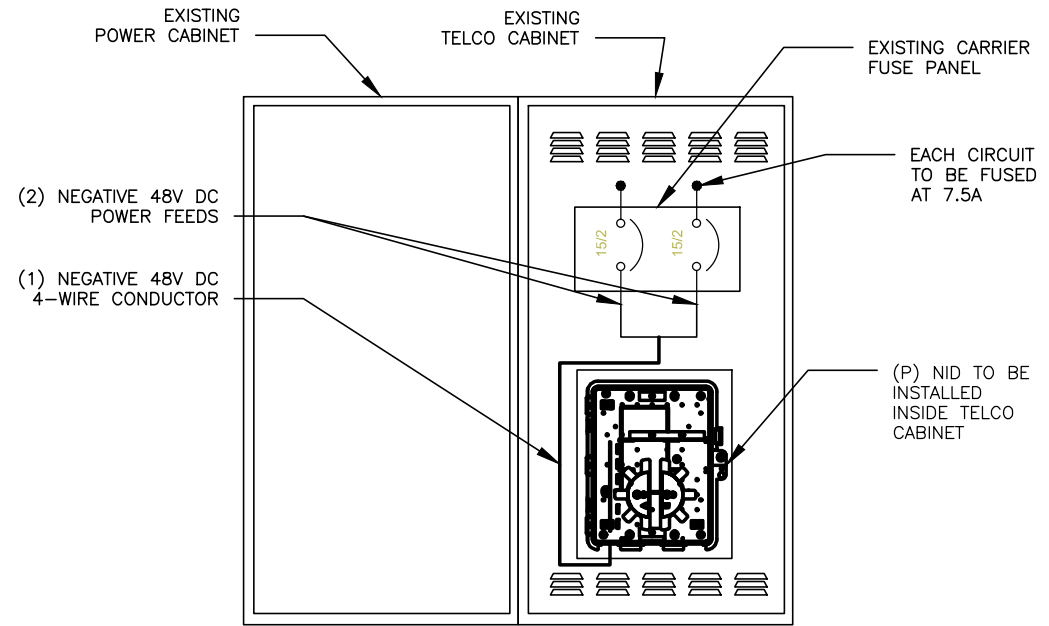


2 NID POWER DETAIL

SCALE: N.T.S.

RE: L OF L/T1

LEGEND

- F — NEW FIBER IN EXISTING CONDUIT OR INNERDUCT
- F — NEW FIBER IN PROPOSED CONDUIT OR INNERDUCT

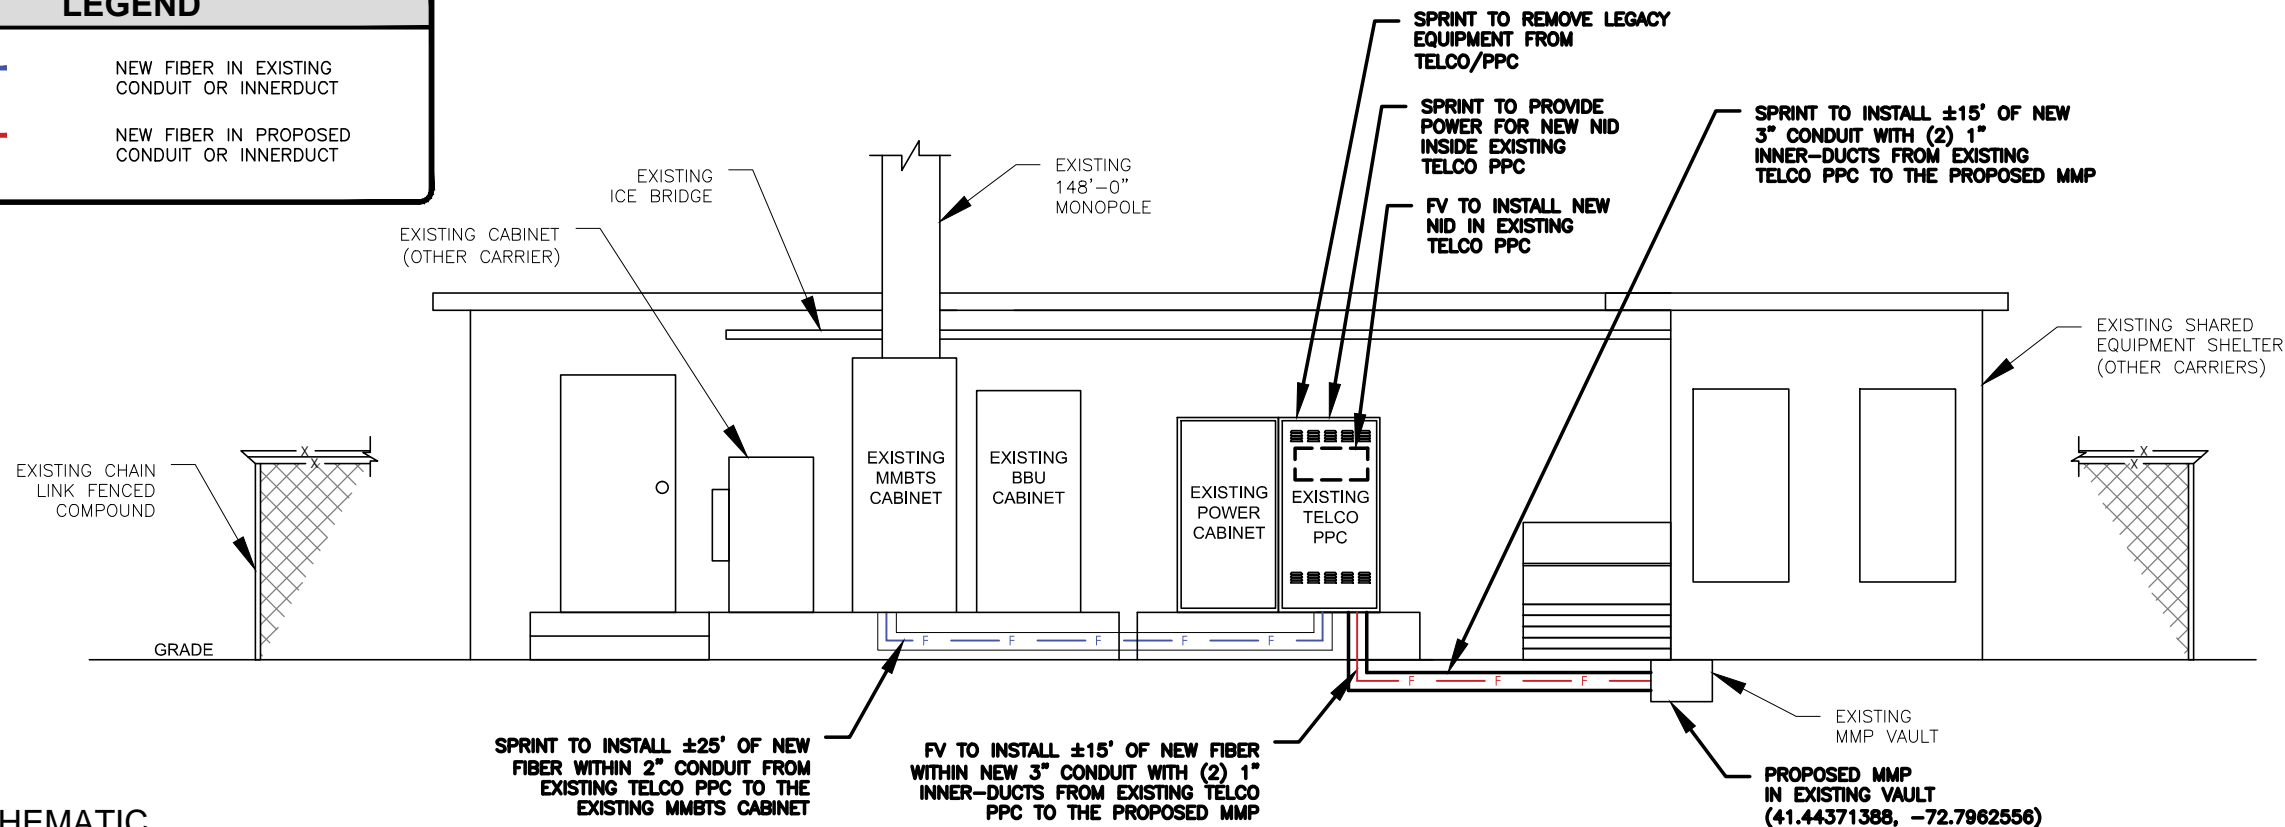

1 FIBER SCHEMATIC

SCALE: N.T.S.


RE: L OF L/T1



COA #: PEC.001833 EXP. 08/14/2019

REVISIONS			
REV.	DATE	DESCRIPTION	INITIALS
A	07/30/18	PRELIMINARY ISSUE	MRW
O	12/05/18	CLIENT COMMENTS	OBV

NOT FOR CONSTRUCTION UNLESS LABELED AS CONSTRUCTION SET

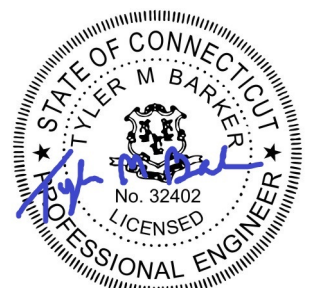

Tyler M. Barker
CLS Engineering, PLLC
Director of Engineering
PE # 32402 Exp. 12/5/2018
COA # PEC.001833 Exp. 8/14/2019

PE# 32402 EXP: 01/31/2019

CT03XC008F18.1

CT03XC008

BEAUMONT FARM

945 EAST CENTER ST.
WALLINGFORD, CT 6492

SHEET TITLE

SITE DETAILS

SHEET NUMBER


AAV2

F:\SAC WIRELESS\24020 - SAC-SPRINT L2L FIBER PROGRAM\CT03XC008\00 - AAE\24020-CT03XC008F18.1 - BEAUMONT FARM.DWG



1 TELCO PPC
SCALE: N.T.S.

RE: L OF L/T1

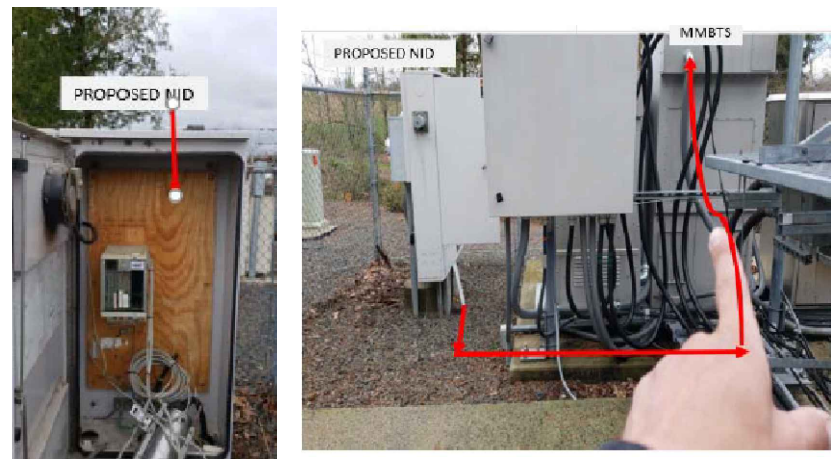

2 PROPOSED NID LOCATION
SCALE: N.T.S.

RE: L OF L/T1



3 EXISTING MMP
SCALE: N.T.S.

RE: L OF L/T1



Sprint
6391 SPRINT PARKWAY
OVERLAND PARK, KS
66251-2650


SOC WIRELESS
540 W. MADISON ST.
9TH FLOOR
CHICAGO, IL 60661
www.socw.com
312.895.4977

CLS ENGINEERING PLLC
319 CHAPANOKE ROAD, SUITE 118, RALEIGH, NC 27603
PH: (405) 348-5480 FAX: (405) 341-4625

COA #: PEC.001833 EXP. 08/14/2019

REVISIONS			
REV.	DATE	DESCRIPTION	INITIALS
A	07/30/18	PRELIMINARY ISSUE	MIRW
O	12/05/18	CLIENT COMMENTS	OBN

NOT FOR CONSTRUCTION UNLESS
LABELED AS CONSTRUCTION SET

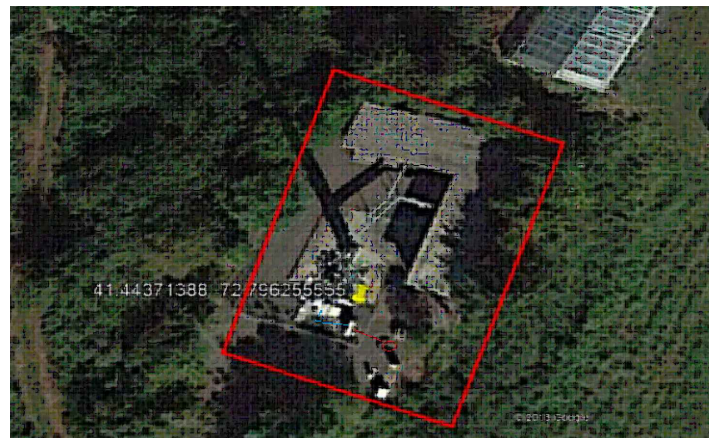


4 SITE OVERVIEW
SCALE: N.T.S.

RE: L OF L/T1




5 PATH FROM MMP TO SITE
SCALE: N.T.S.

RE: L OF L/T1

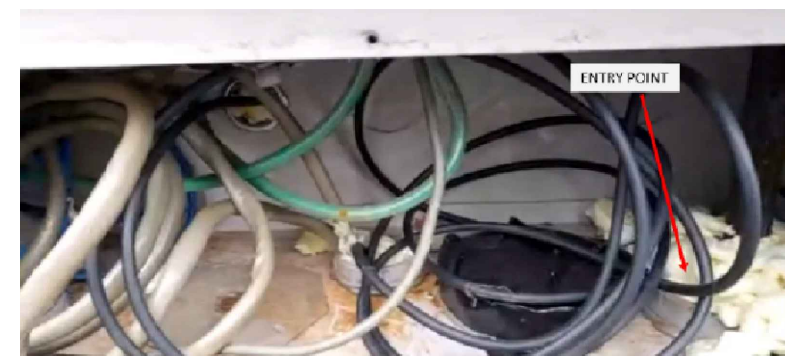

6 ENTRY POINTS
SCALE: N.T.S.

RE: L OF L/T1

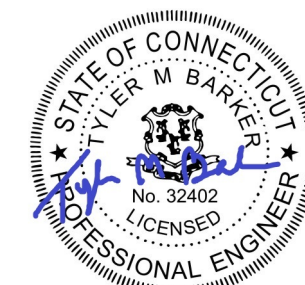

Tyler M. Barker
CLS Engineering, PLLC
Director of Engineering
PE # 32402 Exp. 1/31/2019
COA # PEC.001833 Exp. 8/14/2019

PE# 32402 EXP: 01/31/2019

CT03XC008F18.1
CT03XC008
BEAUMONT FARM
945 EAST CENTER ST.
WALLINGFORD, CT 6492

SHEET TITLE
SITE PHOTOS

SHEET NUMBER
AAV3



7 MMBTS CABINET
SCALE: N.T.S.

RE: L OF L/T1

Bryce Goll

From: UPS Quantum View <pkginfo@ups.com>
Sent: Thursday, February 7, 2019 3:55 PM
To: Bryce Goll
Subject: UPS Ship Notification, Tracking Number 1Z44A8W20320480139



You have a package coming.

Scheduled Delivery Date: Monday, 02/11/2019

This message was sent to you at the request of SAC WIRELESS to notify you that the shipment information below has been transmitted to UPS. The physical package may or may not have actually been tendered to UPS for shipment. To verify the actual transit status of your shipment, click on the tracking link below.

Message from SAC WIRELESS:

Amy Torre

Shipment Details

From:	SAC WIRELESS
Tracking Number:	<u>1Z44A8W20320480139</u>
Ship To:	Amy Torre Town of Wallingford 45 S Main St. Rm G-40 WALLINGFORD, CT 064924201 US
UPS Service:	UPS GROUND
Number of Packages:	1
Scheduled Delivery:	02/11/2019
Weight:	1.0 LBS
Reference Number 1:	ER0506



Bryce Goll

From: UPS Quantum View <pkginfo@ups.com>
Sent: Thursday, February 7, 2019 3:53 PM
To: Bryce Goll
Subject: UPS Ship Notification, Tracking Number 1Z44A8W20326636871

You have a package coming.

Scheduled Delivery Date: Monday, 02/11/2019

This message was sent to you at the request of SAC WIRELESS to notify you that the shipment information below has been transmitted to UPS. The physical package may or may not have actually been tendered to UPS for shipment. To verify the actual transit status of your shipment, click on the tracking link below.

Message from SAC WIRELESS:

William W. Dickerson, Jr.

Shipment Details

From: SAC WIRELESS
Tracking Number: [1Z44A8W20326636871](#)
Ship To: William W. Dickerson, Jr.
Town of Wallingford
45 S Main St.
Rm 310
WALLINGFORD, CT 064924201
US
UPS Service: UPS GROUND
Number of Packages: 1
Scheduled Delivery: 02/11/2019
Weight: 1.0 LBS
Reference Number 1: ER0506



Bryce Goll

From: UPS Quantum View <pkginfo@ups.com>
Sent: Thursday, February 7, 2019 3:54 PM
To: Bryce Goll
Subject: UPS Ship Notification, Tracking Number 1Z44A8W20329488106



You have a package coming.

Scheduled Delivery Date: Monday, 02/11/2019

This message was sent to you at the request of SAC WIRELESS to notify you that the shipment information below has been transmitted to UPS. The physical package may or may not have actually been tendered to UPS for shipment. To verify the actual transit status of your shipment, click on the tracking link below.

Message from SAC WIRELESS:

Justin Rossetti

Shipment Details

From:	SAC WIRELESS
Tracking Number:	<u>1Z44A8W20329488106</u>
Ship To:	Justin Rossetti Town of Wallingford 45 S Main St. Rm G-40 WALLINGFORD, CT 064924201 US
UPS Service:	UPS GROUND
Number of Packages:	1
Scheduled Delivery:	02/11/2019
Weight:	1.0 LBS
Reference Number 1:	ER0506



Bryce Goll

From: UPS Quantum View <pkginfo@ups.com>
Sent: Thursday, February 7, 2019 3:56 PM
To: Bryce Goll
Subject: UPS Ship Notification, Tracking Number 1Z44A8W20336380968



You have a package coming.

Scheduled Delivery Date: Monday, 02/11/2019

This message was sent to you at the request of SAC WIRELESS to notify you that the shipment information below has been transmitted to UPS. The physical package may or may not have actually been tendered to UPS for shipment. To verify the actual transit status of your shipment, click on the tracking link below.

Message from SAC WIRELESS:

Albert William Beaumont

Shipment Details

From:	SAC WIRELESS
Tracking Number:	<u>1Z44A8W20336380968</u>
Ship To:	Albert William Beaumont 945 East Center St WALLINGFORD, CT 064925018 US
UPS Service:	UPS GROUND
Number of Packages:	1
Scheduled Delivery:	02/11/2019
Weight:	1.0 LBS
Reference Number 1:	ER0506



[Download the UPS mobile app](#)