Crown Castle 3530 Toringdon Way, Suite 300 Charlotte, NC 28277



October 21, 2015

Melanie A. Bachman Connecticut Siting Council 10 Franklin Square New Britain, CT 06051

RE: T-Mobile - Exempt Modification - Crown Site BU: 806362

T-Mobile Site ID: CT11494B

Located at: 347 East Street, Wolcott, CT 06716

Dear Ms. Bachman:

This letter and exhibits are submitted on behalf of T-Mobile. T-Mobile is making modifications to certain existing sites in its Connecticut system in order to implement their 700MHz technology. Please accept this letter and exhibits as notification, pursuant to § 16-50j-73 of the Regulations of Connecticut State Agencies ("R.C.S.A."), of construction that constitutes an exempt modification pursuant to R.C.S.A. § 16-50j-72(b)(2). In compliance with R.C.S.A. § 16-50j-73, a copy of this letter is being sent to The Honorable Thomas G. Dunn, Mayor, Town of Wolcott and Agostinho V. & Joanne Rodrigues as Property Owner.

T-Mobile plans to modify the existing wireless communications facility owned by Crown Castle and located at **347 East Street, Wolcott, CT**. Attached are a compound plan and elevation depicting the planned changes (Exhibit-1), and documentation of the structural sufficiency of the structure to accommodate the revised antenna configuration (Exhibit-2). Also included is a power density table report reflecting the modification to T-Mobile's operations at the site (Exhibit-3).

The changes to the facility do not constitute a modification as defined in Connecticut General Statutes ("C.G.S.") § 16-50i(d) because the general physical characteristics of the facility will not be significantly changed. Rather, the planned changes to the facility fall squarely within those activities explicitly provided for in the R.C.S.A. § 16-50j-72(b)(2).

- 1. The proposed modifications will not result in an increase in the height of the existing tower. T-Mobile's additional antennas will be located at the same elevation on the existing tower.
- 2. There will be no proposed modifications to the ground and no extension of boundaries.
- 3. The proposed modifications will not increase noise levels at the facility by six decibels or more.

- 4. A Structural Modification Report confirming that the tower and foundation can support T-Mobile's proposed modifications is included as Exhibit-2.
- 5. The operation of the additional antennas will not increase radio frequency (RF) emissions at the facility to a level at or above the Federal Communications Commission (FCC) adopted safety standard. A cumulative General Power Density table report for T-Mobile's modified facility is included as Exhibit-3.

For the foregoing reasons, T-Mobile respectfully submits the proposed modifications to the above-reference telecommunications facility constitutes an exempt modification under R.C.S.A. § 16-50j-72(b)(2). Please send approval/rejection letter to Attn: Kimberly Myl.

Sincerely,

Kimberly Myl Real Estate Specialist

Enclosures

Tab 1: Exhibit-1: Compound plan and elevation depicting the planned changes

Tab 2: Exhibit-2: Structural Modification Report

Tab 3: Exhibit-3: General Power Density Table Report (RF Emissions Analysis Report)


cc: The Honorable Thomas G. Dunn, Mayor, Town of Wolcott
Town of Wolcott
10 Kenea Avenue
Wolcott, CT 06716

Agostinho V. & Joanne Rodrigues 347 East Street Wolcott, CT 06716

The Model

T-MOBILE NORTHEAST LLC

T-MOBILE SITE #: CT11494B
CROWN CASTLE BU #: 806362
SITE NAME: NHV 108 943133
347 EAST STREET
WOLCOTT, CT 06716
NEW HAVEN COUNTY

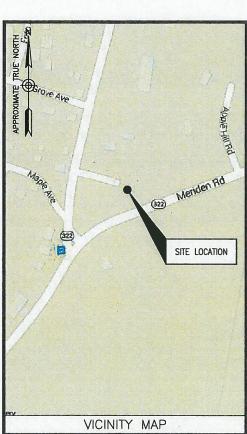

ROM PARSIPPANY, N

DEPART SYLVAN WAY AND TAKE I-287 N TOWARD ALBANY. USE THE RIGHT 2 LANES TO MERGE ONTO I-287 E/I-87 S TOWARD TAPPAN ZEE BR. STAY ON I-87 S AND FOLLOW SIGNS FOR SAW MILL RIVER PKWY S/NEW YORK CITY. TAKE EXIT 8A FOR NY-119 TOWARD ELMSFORD. KEEP LEFT, FOLLOW SIGNS FOR SAW MILL RIVER PKWY N. MERGE ONTO SAW MILL RIVER PKWY N. KEEP LEFT, AND MERGE ONTO I-684 N. TAKE EXIT 9E AND MERGE ONTO I-684 E. TAKE EXIT 25A FOR AUSTIN RD. TURN LEFT ONTO AUSTIN RD. TURN RIGHT ONTO E MAIN ST. TURN LEFT ONTO BYAM RD. TURN RIGHT ONTO MUSSO VIEW AVE. TURN RIGHT ONTO STATE HWY 844. TURN LEFT ONTO CT-322 W. SITE WILL BE ONT BY RIGHT FIGHT.

ENGINEER

DEWBERRY ENGINEERS INC. 600 PARSIPPANY ROAD SUITE 301 PARSIPPANY, NJ 07054

CONTACT: BRYAN HUFF PHONE #: (973) 576-0147

CONSTRUCTION

CROWN CASTLE 3 CORPORATE PARK DRIVE, SUITE 101 CLIFTON PARK, NY 12065

> CONTACT: PATRICIA PELON PHONE #: (518) 373-3507

CONSULTANT TEAM

SITE NAME: NHV 108 943133

SITE NUMBER: CT11494B

TOWER OWNER:

CROWN CASTLE
3 CORPORATE PARK DRIVE, SUITE 101
CLIFTON PARK, NY 12065

APPLICANT/DEVELOPER:

T-MOBILE NORTHEAST LLC 4 SYLVAN WAY PARSIPPANY, NJ 07054

COORDINATES:

LATITUDE: 41'-33'-34.41" N (NAD83) LONGITUDE: 72'-56'-49.1" W (NAD83) (PER CROWN CASTLE)

CONFIGURATION

704Bu

PROJECT SUMMARY

SITE ADDRESS: 347 EAST STREET WOLCOTT, CT 06716

PROJECT DIRECTORY

- REPLACE & REPLACE (3) EXISTING ANTENNAS WITH (3) NEW ANTENNAS.
- INSTALL (3) NEW TMA'S.
- INSTALL (3) NEW BIAS TEE'S.
- INSTALL (3) NEW RRU'S ON A UNISTRUT RACK AT GRADE.

SCOPE OF WORK

THIS DOCUMENT WAS DEVELOPED TO REFLECT A SPECIFIC SITE AND ITS SITE CONDITIONS AND IS NOT TO BE USED FOR ANOTHER SITE OR WHEN OTHER CONDITIONS PERTAIN. REUSE OF THIS DOCUMENT IS AT THE SOLE RISK OF THE USER.

A.D.A. COMPLIANCE: FACILITY IS UNMANNED AND NOT FOR HUMAN HABITATION.

NO.	DESCRIPTION
T-1	TITLE SHEET
G-1	GENERAL NOTES
C-1	COMPOUND PLAN & EQUIPMENT PLANS
C-2	ANTENNA LAYOUTS & ELEVATIONS
C-3	CONSTRUCTION DETAILS
E-1	GROUNDING NOTES & DETAILS
2	Provide the second seco
Year of the	
in this	
	23 2 3 1/83

SHEET INDEX

T. Mobile

T-MOBILE NORTHEAST LL 4 SYLVAN WAY PARSIPPANY, NJ 07054



CROWN CASTLE
3 CORPORATE PARK DRIVE, SUITE 101
CLIFTON PARK, NY 12065

CT11494B NHV 108 943133

C	ONSTE	RUCTION	DRAWINGS
		10.00	
H			
0	10/21/15	ISSUED AS FINA	L
Α	10/16/15	ISSUED AS FINA ISSUED FOR RE	MEW

Dewberry

Dewberry Engineers Inc. 600 PARSIPPANY ROAD SUITE 301 PARSIPPANY, NJ 07054 PHONE: 973.739.9400 FAX: 973.739.9710



DRAWN BY:	RA
REVIEWED BY:	BSH
CHECKED BY:	GHN
PROJECT NUMBER:	50066258
JOB NUMBER:	50074606
SITE ADDRESS:	

347 EAST STREET WOLCOTT, CT 06716 NEW HAVEN COUNTY

SHEET TITLE

TITLE SHEET

SHEET NUMBER

T-1

GENERAL NOTES:

- 1. FOR THE PURPOSE OF CONSTRUCTION DRAWING, THE FOLLOWING DEFINITIONS SHALL APPLY: PROJECT MANAGEMENT CROWN CASTLE CONTRACTOR — GENERAL CONTRACTOR (CONSTRUCTION) OWNER — T-MOBILE OEM - ORIGINAL EQUIPMENT MANUFACTURER
- 2. PRIOR TO THE SUBMISSION OF BIDS, THE BIDDING CONTRACTOR SHALL VISIT THE CELL SITE TO FAMILIARIZE WITH THE EXISTING CONDITIONS AND TO CONFIRM THAT THE WORK CAN BE ACCOMPLISHED AS SHOWN ON THE CONSTRUCTION DRAWINGS. ANY DISCREPANCY FOUND SHALL BE BROUGHT TO THE ATTENTION OF PROJECT
- ALL MATERIALS FURNISHED AND INSTALLED SHALL BE IN STRICT ACCORDANCE WITH ALL APPLICABLE CODES, REGULATIONS, AND ORDINANCES. CONTRACTOR SHALL ISSUE ALL APPROPRIATE NOTICES AND COMPLY WITH ALL LAWS, ORDINANCES, RULES, REGULATIONS, AND LAWFUL ORDERS OF ANY PUBLIC AUTHORITY REGARDING THE PERFORMANCE OF THE WORK
- ALL WORK CARRIED OUT SHALL COMPLY WITH ALL APPLICABLE MUNICIPAL AND UTILITY COMPANY SPECIFICATIONS AND LOCAL JURISDICTIONAL CODES, ORDINANCES AND APPLICABLE REGULATIONS.
- 5. DRAWINGS PROVIDED HERE ARE NOT TO SCALE UNLESS OTHERWISE NOTED AND ARE INTENDED TO SHOW
- UNLESS NOTED OTHERWISE, THE WORK SHALL INCLUDE FURNISHING MATERIALS, EQUIPMENT, APPURTENANCES, AND LABOR NECESSARY TO COMPLETE ALL INSTALLATIONS AS INDICATED ON THE DRAWINGS.
- THE CONTRACTOR SHALL INSTALL ALL EQUIPMENT AND MATERIALS IN ACCORDANCE WITH MANUFACTURER'S RECOMMENDATIONS UNLESS SPECIFICALLY STATED OTHERWISE.
- 8. IF THE SPECIFIED EQUIPMENT CANNOT BE INSTALLED AS SHOWN ON THESE DRAWINGS, THE CONTRACTOR SHALL PROPOSE AN ALTERNATIVE INSTALLATION FOR APPROVAL BY PROJECT MANAGEME
- CONTRACTOR SHALL DETERMINE ACTUAL ROUTING OF CONDUIT, POWER AND T1 CABLES, GROUNDING CABLES AS SHOWN ON THE POWER, GROUNDING AND TELCO PLAN DRAWING. CONTRACTOR SHALL UTILIZE EXISTING TRAYS AND/OR SHALL ADD NEW TRAYS AS NECESSARY, CONTRACTOR SHALL CONFIRM THE ACTUAL ROUTING
- 10. THE CONTRACTOR SHALL PROTECT EXISTING IMPROVEMENTS, PAVEMENTS, CURBS, LANDSCAPING AND STRUCTURES. ANY DAMAGED PART SHALL BE REPAIRED AT CONTRACTOR'S EXPENSE TO THE SATISFACTION OF THE OWNER.
- 11. CONTRACTOR SHALL LEGALLY AND PROPERLY DISPOSE OF ALL SCRAP MATERIALS SUCH AS COAXIAL CABLES AND OTHER ITEMS REMOVED FROM THE EXISTING FACILITY. ANTENNAS REMOVED SHALL BE RETURNED TO THE OWNER'S DESIGNATED LOCATION.
- 12. CONTRACTOR SHALL LEAVE PREMISES IN CLEAN CONDITION.
- 13. THE CONTRACTOR SHALL SUPERVISE AND DIRECT THE PROJECT DESCRIBED HEREIN. THE CONTRACTOR SHALL BE SOLELY RESPONSIBLE FOR ALL CONSTRUCTION MEANS, METHODS, TECHNIQUES, SEQUENCES, AND PROCEDURES AND FOR COORDINATING ALL PORTIONS OF THE WORK UNDER THE CONTRACT.
- 14. CONTRACTOR SHALL NOTIFY DEWBERRY 48 HOURS IN ADVANCE OF POURING CONCRETE, OR BACKFILLING TRENCHES, SEALING ROOF AND WALL PENETRATIONS & POST DOWNS, FINISHING NEW WALLS OR FINAL ELECTRICAL CONNECTIONS FOR ENGINEER REVIEW.
- 15. CONTRACTOR SHALL VERIFY ALL EXISTING DIMENSIONS AND CONDITIONS PRIOR TO COMMENCING ANY WORK. ALL DIMENSIONS OF EXISTING CONSTRUCTION SHOWN ON THE DRAWINGS MUST BE VERIFIED. CONTRACTOR SHALL NOTIFY PROJECT MANAGEMENT OF ANY DISCREPANCIES PRIOR TO ORDERING MATERIAL OR PROCEEDING
- 16. THE EXISTING CELL SITE IS IN FULL COMMERCIAL OPERATION. ANY CONSTRUCTION WORK BY CONTRACTOR SHALL NOT DISRUPT THE EXISTING NORMAL OPERATION. ANY WORK ON EXISTING EQUIPMENT MUST BE COORDINATED WITH CONTRACTOR. ALSO, WORK SHOULD BE SCHEDULED FOR AN APPROPRIATE MAINTENANCE WINDOW USUALLY IN LOW TRAFFIC PERIODS AFTER MIDNIGHT.
- 17. SINCE THE CELL SITE IS ACTIVE, ALL SAFETY PRECAUTIONS MUST BE TAKEN WHEN WORKING AROUND HIGH LEVELS OF ELECTROMAGNETIC RADIATION. EQUIPMENT SHOULD BE SHUTDOWN PRIOR TO PERFORMING ANY WORK, THAT COULD EXPOSE THE WORKERS TO DANGER. PERSONAL RF EXPOSURE MONITORS ARE ADVISED TO BE WORN TO ALERT OF ANY DANGEROUS EXPOSURE LEVELS.

SITE WORK GENERAL NOTES:

- 1. THE CONTRACTOR SHALL CONTACT UTILITY LOCATING SERVICES PRIOR TO THE START OF CONSTRUCTION.
- ALL EXISTING ACTIVE SEWER, WATER, GAS, ELECTRIC, AND OTHER UTILITIES WHERE ENCOUNTERED IN THE WORK, SHALL BE PROTECTED AT ALL TIMES, AND WHERE REQUIRED FOR THE PROPER EXECUTION OF THE WORK, SHALL BE RELOCATED AS DIRECTED BY CONTRACTOR. EXTREME CAUTION SHOULD BE USED BY THE CONTRACTOR WHEN EXCAVATING OR DRILLING PIERS AROUND OR NEAR UTILITIES. CONTRACTOR SHALL PROVIDE SAFETY TRAINING FOR THE WORKING CREW. THIS WILL INCLUDE BUT NOT BE LIMITED TO:
- A) FALL PROTECTION
- C) ELECTRICAL SAFETY
- D) TRENCHING & EXCAVATION.
- 3. ALL SITE WORK SHALL BE AS INDICATED ON THE DRAWINGS AND PROJECT SPECIFICATIONS.
- IF NECESSARY, RUBBISH, STUMPS, DEBRIS, STICKS, STONES, TOP SOIL AND OTHER REFUSE SHALL BE REMOVED FROM THE SITE AND DISPOSED OF LEGALLY.
- ALL EXISTING INACTIVE SEWER WATER GAS ELECTRIC AND OTHER LITHTIES WHICH INTERFERE WITH THE EXECUTION OF THE WORK, SHALL BE REMOVED AND/OR CAPPED, PLUGGED OR OTHERWISE DISCONTINUED AT POINTS WHICH WILL NOT INTERFERE WITH THE EXECUTION OF THE WORK, SUBJECT TO THE APPROVAL OF CONTRACTOR, OWNER AND/OR LOCAL UTILITIES.
- 6. CONTRACTOR SHALL MINIMIZE DISTURBANCE TO EXISTING SITE DURING CONSTRUCTION.
- 7. THE CONTRACTOR SHALL PROVIDE SITE SIGNAGE IN ACCORDANCE WITH THE T-MOBILE SPECIFICATION FOR SITE
- 8. THE SITE SHALL BE GRADED TO CAUSE SURFACE WATER TO FLOW AWAY FROM THE TRANSMISSION EQUIPMENT
- NO FILL OR EMBANKMENT MATERIAL SHALL BE PLACED ON FROZEN GROUND. FROZEN MATERIALS, SNOW OR ICE SHALL NOT BE PLACED IN ANY FILL OR EMBANKMENT.
- THE SUB GRADE SHALL BE COMPACTED AND BROUGHT TO A SMOOTH UNIFORM GRADE PRIOR TO FINISHED SURFACE APPLICATION, SEE SOIL COMPACTION NOTES.
- 11. THE AREAS OF THE OWNER'S PROPERTY DISTURBED BY THE WORK AND NOT COVERED BY THE TOWER, EQUIPMENT OR DRIVEWAY, SHALL BE GRADED TO A UNIFORM SLOPE, AND STABILIZED TO PREVENT EROSION.
- 12. EROSION CONTROL MEASURES, IF REQUIRED DURING CONSTRUCTION, SHALL BE IN CONFORMANCE WITH THE LOCAL JURISDICTION'S GUIDELINES FOR EROSION AND SEDIMENT CONTROL

ELECTRICAL INSTALLATION NOTES:

- ALL ELECTRICAL WORK SHALL BE PERFORMED IN ACCORDANCE WITH THE PROJECT SPECIFICATIONS, NEC AND ALL APPLICABLE LOCAL CODES.
- 2. CONTRACTOR SHALL MODIFY EXISTING CARLE TRAY SYSTEM AS REQUIRED TO SUPPORT RE AND TRANSPORT CABLING TO THE NEW BTS EQUIPMENT, CONTRACTOR SHALL SUBMIT MODIFICATIONS TO PROJECT MANAGEMENT
- CONDUIT ROUTINGS ARE SCHEMATIC. CONTRACTOR SHALL INSTALL CONDUITS SO THAT ACCESS TO EQUIPMENT
- WIRING, RACEWAY AND SUPPORT METHODS AND MATERIALS SHALL COMPLY WITH THE REQUIREMENTS OF THE NEC AND TELCORDIA
- ALL CIRCUITS SHALL BE SEGREGATED AND MAINTAIN MINIMUM CABLE SEPARATION AS REQUIRED BY THE NEC AND TELCORDIA.
- 6. CABLES SHALL NOT BE ROUTED THROUGH LADDER-STYLE CABLE TRAY RUNGS.
- EACH END OF EVERY POWER, POWER PHASE CONDUCTOR (I.E., HOTS), GROUNDING, AND T1 CONDUCTOR AND CABLE SHALL BE LABELED WITH COLOR—CODED INSULATION OR ELECTRICAL TAPE (3M BRAND, 1/2 INCH PLASTIC ELECTRICAL TAPE WITH UV PROTECTION, OR EQUAL). THE IDENTIFICATION METHOD SHALL CONFORM WITH NEC & OSHA, AND MATCH EXISTING INSTALLATION REQUIREMENTS.
- ALL ELECTRICAL COMPONENTS SHALL BE CLEARLY LABELED WITH ENGRAVED LAMACOID PLASTIC LABELS, ALL EQUIPMENT SHALL BE LABELED WITH THEIR VOLTAGE RATING, PHASE CONFIGURATION, WIRE CONFIGURATION, POWER OR AMPACITY RATING, AND BRANCH CIRCUIT ID NUMBERS (I.E., PANELBOARD AND CIRCUIT ID'S).
- PANELBOARDS (ID NUMBERS) AND INTERNAL CIRCUIT BREAKERS (CIRCUIT ID NUMBERS) SHALL BE CLEARLY LABELED WITH ENGRAYED LAMACOID PLASTIC LABELS.
- 10. ALL TIE WRAPS SHALL BE CUT FLUSH WITH APPROVED CUTTING TOOL TO REMOVE SHARP EDGES.
- 11 POWER CONTROL AND FOLIPMENT GROUND WIRING IN TUBING OR CONDUIT SHALL BE SINGLE CONDUCTOR (SIZE 14 AWG OR LARGER), 600V, OIL RESISTANT THHN OR THWN-2, CLASS B STRANDED COPPER CABLE
 RATED FOR 90 °C (WET AND DRY) OPERATION; LISTED OR LABELED FOR THE LOCATION AND RACEWAY SYSTEM USED, UNLESS OTHERWISE SPECIFIED.
- 12. POWER PHASE CONDUCTORS (I.E., HOTS) SHALL BE LABELED WITH COLOR-CODED INSULATION OR ELECTRICAL TAPE (3M BRAND, 1/2 INCH PLASTIC ELECTRICAL TAPE WITH UV PROTECTION, OR EQUAL.) PHASE CONDUCTOR COLOR CODES SHALL CONFORM WITH THE NEC & OSHA AND MATCH EXISTING INSTALLATION REQUIREMENTS.
- 13. SUPPLEMENTAL EQUIPMENT GROUND WIRING LOCATED INDOORS SHALL BE SINGLE CONDUCTOR (SIZE 6 AWG OR LARGER). 600V. OIL RESISTANT THEN OR THWN-2 GREEN INSULATION, CLASS B STRANDED COPPER CABLE RATED FOR 90'C (WET AND DRY) OPERATION; LISTED OR LABELED FOR THE LOCATION AND RACEWAY SYSTEM USED, UNLESS OTHERWISE SPECIFIED.
- 14. SÜPPLEMENTAL EQUIPMENT GROUND WIRING LOCATED OUTDOORS, OR BELOW GRADE, SHALL BE SINGLE CONDUCTOR #2 AWG SOLID TINNED COPPER CABLE, UNLESS OTHERWISE SPECIFIED.
- 15. POWER AND CONTROL WIRING, NOT IN TUBING OR CONDUIT, SHALL BE MULTI-CONDUCTOR, TYPE TC CABLE (SIZE 14 AWG OR LARGER), 600V, OIL RESISTANT THHN OR THWN-2, CLASS B STRANDED COPPER CABLE RATED FOR 90°C (WET AND DRY) OPERATION; WITH OUTER JACKET; LISTED OR LABELED FOR THE LOCATION USED, UNLESS OTHERWISE SPECIFIED.
- 16. ALL POWER AND POWER GROUNDING CONNECTIONS SHALL BE CRIMP—STYLE, COMPRESSION WIRE LUGS AND WIRENUTS BY THOMAS AND BETTS (OR EQUAL). LUGS AND WIRENUTS SHALL BE RATED FOR OPERATION AT NO LESS THAN 75°C (90°C IF AVAILABLE).
- 17. RACEWAY AND CABLE TRAY SHALL BE LISTED OR LABELED FOR ELECTRICAL USE IN ACCORDANCE WITH NEMA, UL. ANSI/IFFE. AND NEC.
- 18. NEW RACEWAY OR CABLE TRAY WILL MATCH THE EXISTING INSTALLATION WHERE POSSIBLE.
- 19. ELECTRICAL METALLIC TUBING (EMT) OR RIGID NONMETALLIC CONDUIT (I.E., RIGID PVC SCHEDULE 40, OR RIGID PVC SCHEDULE 80 FOR LOCATIONS SUBJECT TO PHYSICAL DAMAGE) SHALL BE USED FOR EXPOSED INDOOR
- 20. ELECTRICAL METALLIC TUBING (EMT), ELECTRICAL NONMETALLIC TUBING (ENT), OR RIGID NONMETALLIC CONDUIT (RIGID PVC, SCHEDULE 40) SHALL BE USED FOR CONCEALED INDOOR LOCATIONS.
- 21. GALVANIZED STEEL INTERMEDIATE METALLIC CONDUIT (IMC) SHALL BE USED FOR OUTDOOR LOCATIONS ABOVE
- 22. RIGID NONMETALLIC CONDUIT (I.E., RIGID PVC SCHEDULE 40 OR RIGID PVC SCHEDULE 80) SHALL BE USED UNDERGROUND; DIRECT BURIED, IN AREAS OF OCCASIONAL LIGHT VEHICLE TRAFFIC OR ENCASED IN REINFORCED CONCRETE IN AREAS OF HEAVY VEHICLE TRAFFIC.
- LIQUID-TIGHT FLEXIBLE METALLIC CONDUIT (LIQUID-TITE FLEX) SHALL BE USED INDOORS AND OUTDOORS, WHERE VIBRATION OCCURS OR FLEXIBILITY IS NEEDED.
- 24. CONDUIT AND TUBING FITTINGS SHALL BE THREADED OR COMPRESSION-TYPE AND APPROVED FOR THE LOCATION USED. SETSCREW FITTINGS ARE NOT ACCEPTABLE.
- 25. CABINETS, BOXES, AND WIREWAYS SHALL BE LISTED OR LABELED FOR ELECTRICAL USE IN ACCORDANCE WITH NEMA, UL, ANSI/IEEE, AND NEC.
- 26. CABINETS, BOXES, AND WIREWAYS TO MATCH THE EXISTING INSTALLATION WHERE POSSIBLE.
- 27. WIREWAYS SHALL BE EPOXY—COATED (GRAY) AND INCLUDE A HINGED COVER, DESIGNED TO SWING OPEN DOWNWARD; SHALL BE PANDUIT TYPE E (OR EQUAL); AND RATED NEMA 1 (OR BETTER) INDOORS, OR NEMA
- 28. EQUIPMENT CABINETS, TERMINAL BOXES, JUNCTION BOXES, AND PULL BOXES SHALL BE GALVANIZED OR EPOXY-COATED SHEET STEEL, SHALL MEET OR EXCEED UL 50, AND RATED NEMA 1 (OR BETTER) INDOORS,
- 29. METAL RECEPTACLE, SWITCH, AND DEVICE BOXES SHALL BE GALVANIZED, EPOXY-COATED, OR NON-CORRODING; SHALL MEET OR EXCEED UL 514A AND NEMA OS 1; AND RATED NEMA 1 (OR BETTER) INDOORS, OR WEATHER
- 30. NONMETALLIC RECEPTACLE, SWITCH, AND DEVICE BOXES SHALL MEET OR EXCEED NEMA OS 2; AND RATED NEMA 1 (OR BETTER) INDOORS, OR WEATHER PROTECTED (WP OR BETTER) OUTDOORS.
- 31. THE CONTRACTOR SHALL NOTIFY AND OBTAIN NECESSARY AUTHORIZATION FROM PROJECT MANAGEMENT BEFORE COMMENCING WORK ON THE AC POWER DISTRIBUTION PANELS.
- 32. THE CONTRACTOR SHALL PROVIDE NECESSARY TAGGING ON THE BREAKERS, CABLES AND DISTRIBUTION PANELS IN ACCORDANCE WITH THE APPLICABLE CODES AND STANDARDS TO SAFEGUARD AGAINST LIFE AND PROPERTY.

CONCRETE AND REINFORCING STEEL NOTES:

- ALL CONCRETE WORK SHALL BE IN ACCORDANCE WITH THE ACI 301, ACI 318, ACI 336, ASTM A184, ASTM A185 AND THE DESIGN AND CONSTRUCTION SPECIFICATION FOR CAST—IN—PLACE CONCRETE.
- ALL CONCRETE SHALL HAVE A MINIMUM COMPRESSIVE STRENGTH OF 4000 PSI AT 28 DAYS, UNLESS NOTED OTHERWISE. A HIGHER STRENGTH (4000 PSI) MAY BE USED. ALL CONCRETING WORK SHALL BE DONE IN ACCORDANCE WITH ACI 318 CODE REQUIREMENTS.
- REINFORCING STEEL SHALL CONFORM TO ASTM A 615, GRADE 60, DEFORMED UNLESS NOTED OTHERWISE. WELDED WIRE FABRIC SHALL CONFORM TO ASTM A 185 WELDED STEEL WIRE FABRIC UNLESS NOTED OTHERWISE (UNO). SPLICES SHALL BE CLASS "B" AND ALL HOOKS SHALL BE STANDARD, UNO.
- 4. THE FOLLOWING MINIMUM CONCRETE COVER SHALL BE PROVIDED FOR REINFORCING STEEL UNLESS SHOWN OTHERWISE ON DRAWINGS:

CONCRETE CAST AGAINST EARTH.......3 IN CONCRETE EXPOSED TO EARTH OR WEATHER: CONCRETE NOT EXPOSED TO EARTH OR WEATHER OR NOT CAST AGAINST THE GROUND:

- A CHAMFER 3/4" SHALL BE PROVIDED AT ALL EXPOSED EDGES OF CONCRETE, UNO, IN ACCORDANCE WITH ACI 301 SECTION 4.2.4.
- INSTALLATION OF CONCRETE EXPANSION/WEDGE ANCHOR, SHALL BE PER MANUFACTURER'S WRITTEN RECOMMENDED PROCEDURE. THE ANCHOR BOLT, DOWEL OR ROD SHALL CONFORM TO MANUFACTURER'S RECOMMENDATION FOR EMBEDMENT DEPTH OR AS SHOWN ON THE DRAWINGS. NO REBAR SHALL BE CUT WITHOUT PRIOR CONTRACTOR APPROVAL WHEN DRILLING HOLES IN CONCRETE. SPECIAL INSPECTIONS, REQUIRED BY GOVERNING CODES, SHALL BE PERFORMED IN ORDER TO MAINTAIN MANUFACTURER'S MAXIMUM ALLOWABLE LOADS. ALL EXPANSION/WEDGE ANCHORS SHALL BE STAINLESS STEEL OR HOT DIPPED GALVANIZED. EXPANSION BOLTS SHALL BE PROVIDED BY RAMSET/REDHEAD OR APPROVED EQUAL.
- CONCRETE CYLINDER TEST IS NOT REQUIRED FOR SLAB ON GRADE WHEN CONCRETE IS LESS THAN 50 CUBIC VARDS (IBC 1905.6.2.3) IN THAT EVENT THE FOLLOWING RECORDS SHALL BE PROVIDED BY THE CONCRETE SUPPLIER;
 - (A) RESULTS OF CONCRETE CYLINDER TESTS PERFORMED AT THE SUPPLIER'S PLANT

 - (B) CERTIFICATION OF MINIMUM COMPRESSIVE STRENGTH FOR
 THE CONCRETE GRADE SUPPLIED.
 FOR GREATER THAN 50 CUBIC YARDS THE GC SHALL PERFORM THE CONCRETE CYLINDER TEST.
- AS AN ALTERNATIVE TO ITEM 7, TEST CYLINDERS SHALL BE TAKEN INITIALLY AND THEREAFTER FOR EVERY 50
- YARDS OF CONCRETE FROM EACH DIFFERENT BATCH PLANT
- EQUIPMENT SHALL NOT BE PLACED ON NEW PADS FOR SEVEN DAYS AFTER PAD IS POURED, UNLESS IT IS VERIFIED BY CYLINDER TESTS THAT COMPRESSIVE STRENGTH HAS BEEN ATTAINED.

STRUCTURAL STEEL NOTES:

- ALL STEEL WORK SHALL BE PAINTED OR GALVANIZED IN ACCORDANCE WITH THE DRAWINGS UNLESS NOTED OTHERWISE. STRUCTURAL STEEL SHALL BE ASTM-A-36 UNLESS OTHERWISE NOTED ON THE SITE SPECIFIC DRAWINGS. STEEL DESIGN, INSTALLATION AND BOLTING SHALL BE PERFORMED IN ACCORDANCE WITH THE INSTITUTE OF STEEL CONSTRUCTION (AISC) "MANUAL OF STEEL CONSTRUCTION".
- ALL WELDING SHALL BE PERFORMED USING E70XX ELECTRODES AND WELDING SHALL CONFORM TO AISC. WHERE FILLET WELD SIZES ARE NOT SHOWN, PROVIDE THE MINIMUM SIZE PER TABLE J2.4 IN THE AISC "MANUAL OF STEEL CONSTRUCTION". PAINTED SURFACES SHALL BE TOUCHED UP.
- BOLTED CONNECTIONS SHALL BE ASTM A325 BEARING TYPE (3/4"Ø) CONNECTIONS AND SHALL HAVE MINIMUM OF TWO BOLTS UNLESS NOTED OTHERWISE.
- NON-STRUCTURAL CONNECTIONS FOR STEEL GRATING MAY USE 5/8" DIA. ASTM A 307 BOLTS UNLESS NOTED
- 5. INSTALLATION OF CONCRETE EXPANSION/WEDGE ANCHOR, SHALL BE PER MANUFACTURER'S WRITTEN RECOMMENDED PROCEDURE. THE ANCHOR BOLT, DOWEL OR ROD SHALL CONFORM TO MANUFACTURER'S RECOMMENDATION FOR EMBEDMENT DEPTH OR AS SHOWN ON THE DRAWINGS. NO REBAR SHALL BE CUT WITHOUT PRIOR CONTRACTOR APPROVAL WHEN DRILLING HOLES IN CONCRETE. SPECIAL INSPECTIONS, REQUIRED BY GOVERNING CODES, SHALL BE PERFORMED IN ORDER TO MAINTAIN MANUFACTURER'S MAXIMUM ALLOWABLE LOADS, ALL EXPANSION/WEDGE ANCHORS SHALL BE STAINLESS STEEL OR HOT DIPPED GALVANIZED. EXPANSION BOLTS SHALL BE PROVIDED BY RAMSET/REDHEAD OR APPROVED EQUAL.
- CONTRACTOR SHALL SUBMIT SHOP DRAWINGS FOR ENGINEER REVIEW & APPROVAL ON PROJECTS REQUIRING STRUCTURAL STEEL.
- 7. ALL STRUCTURAL STEEL WORK SHALL BE DONE IN ACCORDANCE WITH AISC SPECIFICATIONS.

CONSTRUCTION NOTES:

- FIFI D VERIFICATION: CONTRACTOR SHALL FIELD VERIFY SCOPE OF WORK, T-MOBILE ANTENNA PLATFORM LOCATION AND ANTENNAS TO BE REPLACED.
- COORDINATION OF WORK: CONTRACTOR SHALL COORDINATE RF WORK AND PROCEDURES WITH PROJECT MANAGEMENT.
- CABLE LADDER RACK: CONTRACTOR SHALL FURNISH AND INSTALL CABLE LADDER RACK, CABLE TRAY, AND CONDUIT AS REQUIRED TO SUPPORT CABLES TO THE NEW BTS LOCATION
- GROUNDING OF ALL EQUIPMENT AND ANTENNAS IS NOT CONSIDERED PART OF THE SCOPE OF THIS PROJECT AND IS THE RESPONSIBILITY OF THE OWNER AND CONTRACTOR AT THE TIME OF CONSTRUCTION. ALL EQUIPMENT AND ANTENNAS TO BE INSTALLED AND GROUNDED IN ACCORDANCE WITH GOVERNING BUILDING CODE, MANUFACTURER RECOMMENDATIONS AND OWNER SPECIFICATIONS.



T-MOBILE NORTHEAST LLC 4 SYLVAN WAY PARSIPPANY, NJ 07054




CROWN CASTLE 3 CORPORATE PARK DRIVE, SUITE 101 CLIFTON PARK, NY 12065

> CT11494B NHV 108 943133

C	ONSTR	RUCTION	DRAWINGS
Н			
Н			
0	10/21/15	ISSUED AS FINA	L
Α	10/16/15	ISSUED FOR RE	MEW



Dewberry Engineers Inc. 600 PARSIPPANY ROAD SUITE 301 PARSIPPANY, NJ 07054 PHONE: 973,739,9400 FAX: 973.739.9710

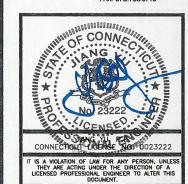


DRAWN BY:	RA
REVIEWED BY:	BSF
CHECKED BY:	GHN
PROJECT NUMBER:	50066258
JOB NUMBER:	50074606
SITE ADDRESS:	

347 EAST STREET WOLCOTT, CT 06716 NEW HAVEN COUNTY

SHEET TITLE

GENERAL NOTES

SHEET NUMBER

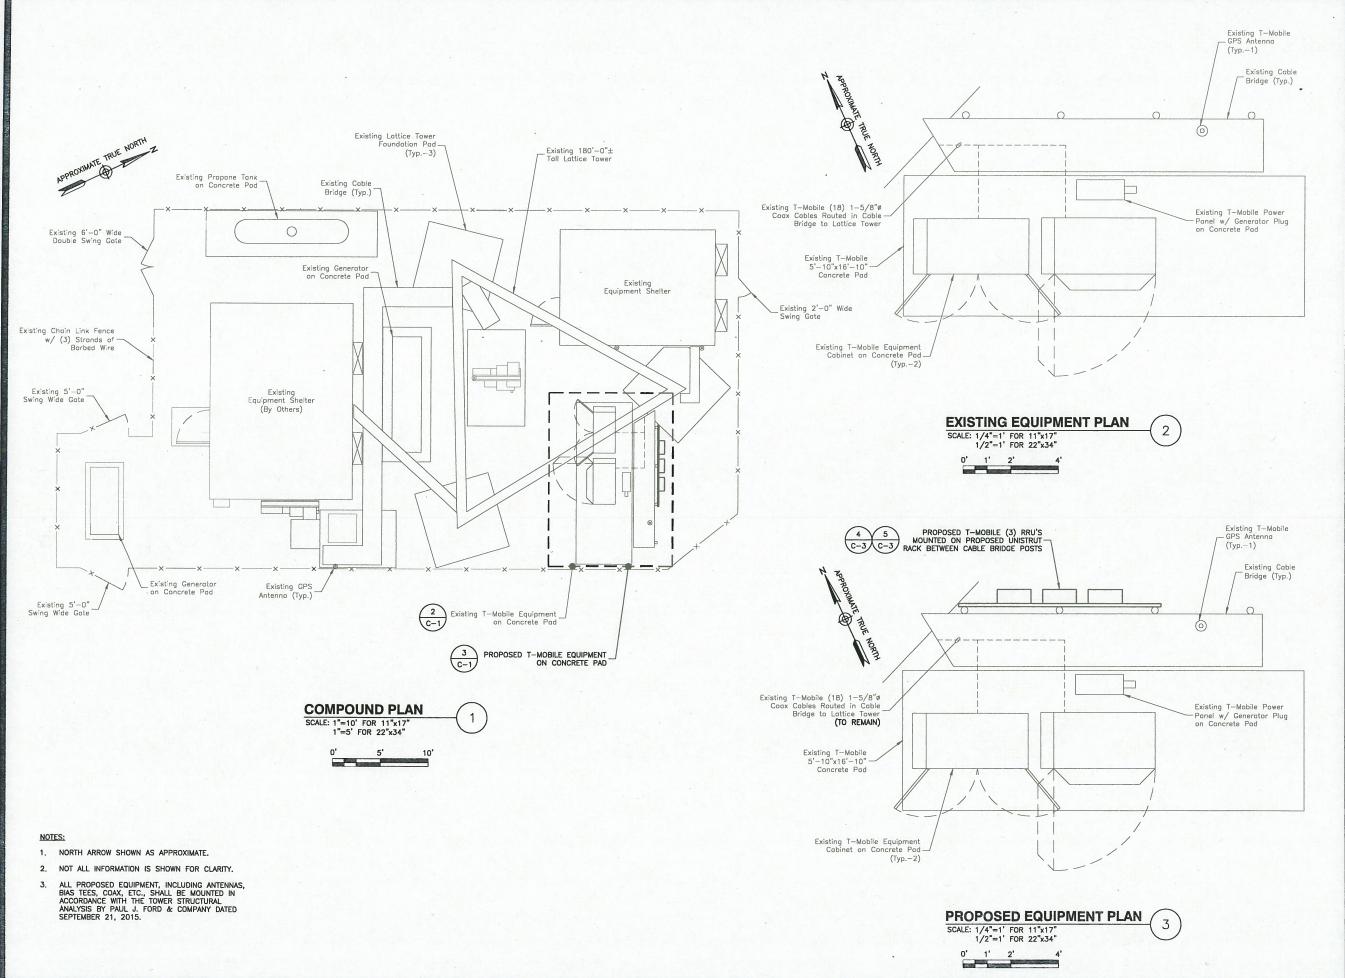


T-Mobile

T-MOBILE NORTHEAST LLC 4 SYLVAN WAY PARSIPPANY, NJ 07054



CROWN CASTLE
3 CORPORATE PARK DRIVE, SUITE 101
CLIFTON PARK, NY 12065

CT11494B NHV 108 943133

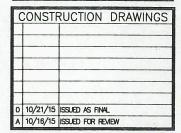

Dewberry*

Dewberry Engineers Inc.
600 PARSIPPANY ROAD
SUITE 301
PARSIPPANY, NJ 07054
PHONE: 973.739.9400
FAX: 973.739.9710



6	DRAWN BY:	RA
- Control	REVIEWED BY:	BSH
CONTRACTOR OF THE PARTY OF THE	CHECKED BY:	GHN
	PROJECT NUMBER:	50066258
100	JOB NUMBER:	50074606
100	CITE ADDRESS.	


347 EAST STREET WOLCOTT, CT 06716 NEW HAVEN COUNTY

SHEET TITLE

COMPOUND PLAN & EQUIPMENT PLANS

SHEET NUMBER

C-1

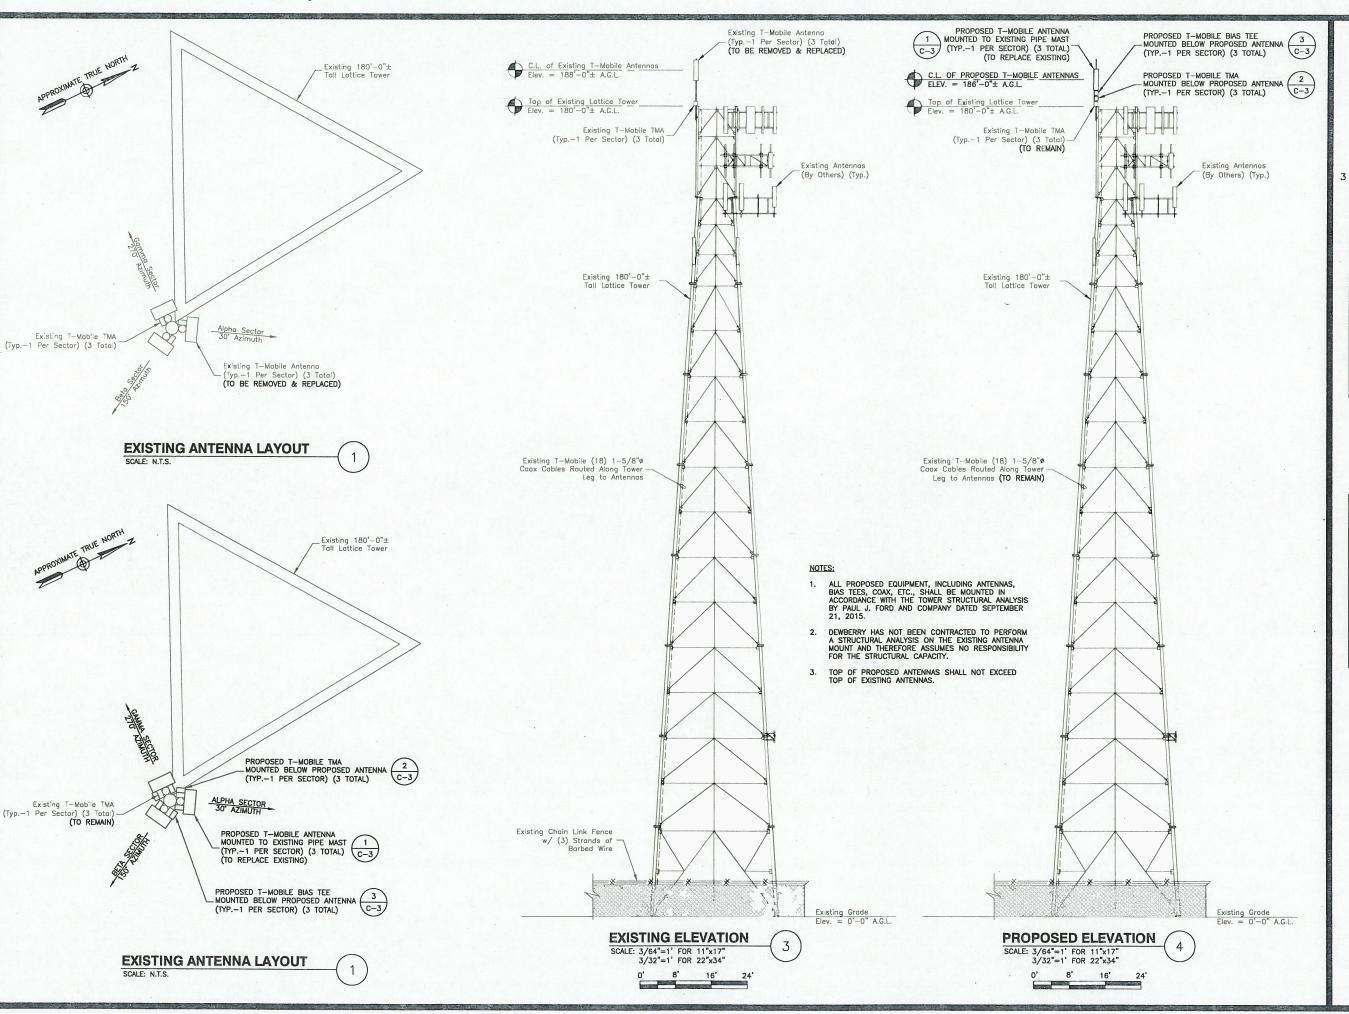


T Mobile

T-MOBILE NORTHEAST LLC 4 SYLVAN WAY PARSIPPANY, NJ 07054



CROWN CASTLE
3 CORPORATE PARK DRIVE, SUITE 101
CLIFTON PARK, NY 12065

CT11494B NHV 108 943133

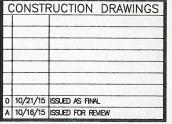

Dewberry

Dewberry Engineers Inc.

600 PARSIPPANY ROAD SUITE 301 PARSIPPANY, NJ 07054 PHONE: 973.739.9400 FAX: 973.739.9710



DRAWN BY: RA

REVIEWED BY: BSH

CHECKED BY: GHN

PROJECT NUMBER: 50066258

JOB NUMBER: 50074606

SITE ADDRESS:


347 EAST STREET WOLCOTT, CT 06716 NEW HAVEN COUNTY

SHEET TITLE

ANTENNA LAYOUTS & ELEVATIONS


SHEET NUMBER

C-2

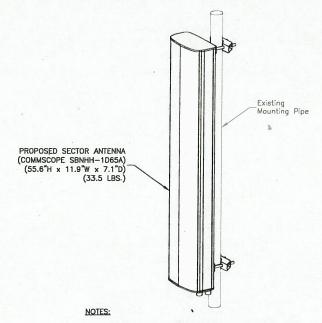

- 1. MOUNT ANTENNAS PER MANUFACTURER'S RECOMMENDATIONS.
- GROUND ANTENNAS AND MOUNTS PER MANUFACTURER'S RECOMMENDATIONS AND T-MOBILE STANDARDS.
- 3. CONFIRM REQUIRED ANTENNAS WITH THE LATEST RFDS.



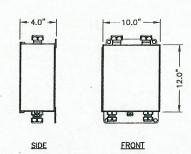


RFS/CELWAVE ATMAA1412D-1A20

NOTES:

- 1. MOUNT EQUIPMENT PER MANUFACTURER'S RECOMMENDATIONS.
- GROUND EQUIPMENT AND MOUNTS PER MANUFACTURER'S RECOMMENDATIONS AND T-MOBILE STANDARDS.
- 3. CONFIRM REQUIRED EQUIPMENT WITH THE LATEST RFDS.

DUAL-PORT TMA DETAIL 2

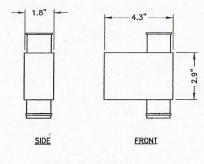


ANDREW ATBT-BOTTOM-24V

NOTES:

- MOUNT EQUIPMENT PER MANUFACTURER'S RECOMMENDATIONS.
- GROUND EQUIPMENT AND MOUNTS PER MANUFACTURER'S RECOMMENDATIONS AND T-MOBILE STANDARDS.
- CONFIRM REQUIRED EQUIPMENT WITH THE LATEST RFDS.

JUMPER CARLES-

EXISTING COAX CABLES

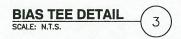

TMA

6102/3106

L19+GSM

LTE 700

BATT


SCALE: N.T.S. .

SITE CONFIGURATION 704Bu

TMA

AAV CSR

RRUS11 B12

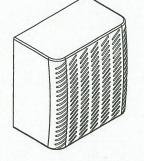

SPECIFICATIONS:
HEIGHT: 20.0"
WIDTH: 17.0"
DEPTH: 7.0"
WEIGHT: 50.7 LBS

ERICSSON RRUS-11 B12

RRU NOTES:

PROPOSED SMART BIAS TEE

TOWER

GROUND

- MOUNT EQUIPMENT WITH MANUFACTURER PROVIDED MOUNTING BRACKETS.
- . GROUND EQUIPMENT AND MOUNTS PER MANUFACTURER'S RECOMMENDATIONS
- CONFIRM REQUIRED EQUIPMENT WITH THE LATEST RFDS.

RRUS-11 - REMOTE RADIO UNIT

Dewberry Engineers Inc.

600 PARSIPPANY ROAD
SILES 2019

10/21/15 ISSUED AS FINAL

10/16/15 ISSUED FOR REVIEW

600 PARSIPPANY ROAD SUITE 301 PARSIPPANY, NJ 07054 PHONE: 973.739.9400 FAX: 973.739.9710

T-MOBILE NORTHEAST LLC
4 SYLVAN WAY
PARSIPPANY, NJ 07054

CROWN CASTLE

3 CORPORATE PARK DRIVE, SUITE 101

CLIFTON PARK, NY 12065

CT11494B

NHV 108 943133

CONSTRUCTION DRAWINGS

CROWN



CONNECTICUT LICENSE NO. 0023222

RA

BSH

GHN

50066258

IT IS A MOLATION OF LAW FOR ANY PERSON, UNLES: THEY ARE ACTING UNDER THE DIRECTION OF A LICENSED PROFESSIONAL ENGINEER TO ALTER THIS DOCUMENT.

REVIEWED BY:

CHECKED BY:

PROJECT NUMBER:

JOB NUMBER: 50074606

SITE ADDRESS:

DRAWN BY:


347 EAST STREET WOLCOTT, CT 06716 NEW HAVEN COUNTY

SHEET TITLE

CONSTRUCTION DETAILS

SHEET NUMBER

C-3

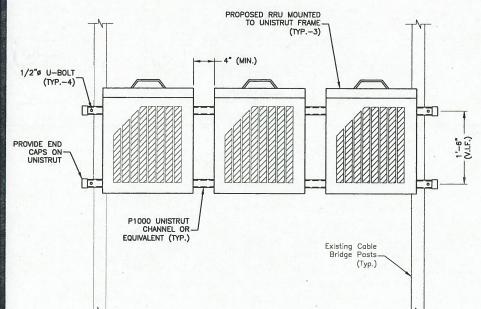


NOTES:

- 1. CONTRACTOR SHALL SUPPLY AND INSTALL UNISTRUT (OR EQUIVALENT) MOUNTING CHANNELS.
- CONTRACTOR SHALL SUPPLY (BUT NOT INSTALL) 3/8"Ø UNISTRUT BOLTING HARDWARE AND SPRING NUTS. TYPICAL FOUR PER RRU. CONTRACTOR SHALL BAG THE BOLTING HARDWARE AND HANG FROM INSTALLED UNISTRUT FRAME.
- SPACING MAY VARY BASED ON SELECTED EQUIPMENT. ADJUSTMENTS TO SPACING WILL BE MADE BY RRU INSTALLER.
- 4. NO PAINTING OF THE RRU OR SOLAR SHIELD IS ALLOWED.


RRU UNISTRUT RACK DETAIL



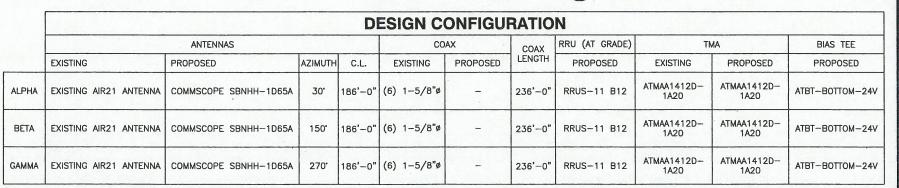

GROUNDING NOTES:

- THE CONTRACTOR SHALL REVIEW AND INSPECT THE EXISTING FACILITY GROUNDING SYSTEM AND LIGHTNING PROTECTION SYSTEM (AS DESIGNED AND INSTALLED) FOR STRICT COMPLIANCE WITH THE NEC (AS ADOPTED BY THE AHJ). THE SITE—SPECIFIC (UL, LPI, OR NFPA) LIGHTING PROTECTION CODE, AND GENERAL COMPLIANCE WITH TELCORDIA AND TIA GROUNDING STANDARDS. THE CONTRACTOR SHALL REPORT ANY VIOLATIONS OR ADVERSE FINDINGS TO THE ENGINEER FOR RESOLUTION.
- ALL GROUND FLECTRODE SYSTEMS (INCLUDING TELECOMMUNICATION. RADIO, LIGHTNING PROTECTION, AND AC POWER GES'S) SHALL BE BONDED TOGETHER, AT OR BELLOW GRADE, BY TWO OR MORE COPPER BONDING CONDUCTORS, ALL AVAILABLE GROUNDING ELECTRODES SHALL BE CONNECTED TOGETHER IN ACCORDANCE WITH THE NEC
- THE CONTRACTOR SHALL PERFORM IEEE FALL-OF-POTENTIAL RESISTANCE TO EARTH TESTING (PER IEEE 1100 AND 81) FOR GROUND ELECTRODE SYSTEMS. USE OF OTHER METHODS MUST BE PRE-APPROVED BY THE
- THE CONTRACTOR SHALL FURNISH AND INSTALL SUPPLEMENTAL GROUND ELECTRODES AS NEEDED TO ACHIEVE A TEST RESULT OF 5 OHMS OR LESS ON TOWER SITES AND 10 OHMS OR LESS ON ROOFTOP SITES. WHEN ADDING ELECTRODES, CONTRACTOR SHALL MAINTAIN A MINIMUM DISTANCE BETWEEN THE ADDED ELECTRODE AND ANY OTHER EXISTING ELECTRODE EQUAL TO THE BURIED LENGTH OF THE ROO. IDEALLY, CONTRACTOR SHALL STRIVE TO KEEP THE SEPARATION DISTANCE EQUAL TO RESULT FORCE THE SEPARATION DISTANCE EQUAL TO TWICE THE BURIED LENGTH OF THE RODS.
- THE CONTRACTOR IS RESPONSIBLE FOR PROPERLY SEQUENCING GROUNDING AND UNDERGROUND CONDUIT INSTALLATION AS TO PREVENT ANY LOSS OF CONTINUITY IN THE GROUNDING SYSTEM OR DAMAGE TO THE CONDUIT.
- METAL CONDUIT AND TRAY SHALL BE GROUNDED AND MADE ELECTRICALLY CONTINUOUS WITH LISTED BONDING FITTINGS OR BY BONDING ACROSS THE DISCONTINUITY WITH 6 AWG COPPER WIRE AND UL APPROVED GROUNDING TYPE CONDUIT CLAMPS.
- METAL RACEWAY SHALL NOT BE USED AS THE NEC REQUIRED EQUIPMENT GROUND CONDUCTOR. STRANDED COPPER CONDUCTORS WITH GREEN INSULATION, SIZED IN ACCORDANCE WITH THE NEC, SHALL BE FURNISHED AND INSTALLED WITH THE POWER CIRCUITS TO TRANSMISSION EQUIPMENT.
- Connections to the ground bus shall not be doubled up or stacked. Back—to—back connections on opposite sides of the ground bus are permitted.
- ALUMINUM CONDUCTOR OR COPPER CLAD STEEL CONDUCTOR SHALL NOT BE USED FOR GROUNDING CONNECTIONS
- USE OF 90' BENDS IN THE PROTECTION GROUNDING CONDUCTORS SHALL BE AVOIDED WHEN 45' BENDS CAN BE ADEQUATELY SUPPORTED. IN ALL CASES, BENDS SHALL BE MADE WITH A MINIMUM BEND RADIUS OF 8
- EACH INTERIOR TRANSMISSION CABINET FRAME/PLINTH SHALL BE DIRECTLY CONNECTED TO THE MASTER GROUND BAR WITH 6 AWG STRANDED, GREEN INSULATED SUPPLEMENTAL EQUIPMENT GROUND WIRE UNLESS NOTED OTHERWISE IN THE DETAILS, EACH OUTDOOR CABINET FRAME/PUNTH SHALL BE DIRECTLY CONNECTED TO THE BURIED GROUND RING WITH 2 AWG SOLID TIN-PLATED COPPER WIRE UNLESS NOTED OTHERWISE IN THE
- 12. ALL EXTERIOR GROUND CONDUCTORS BETWEEN EQUIPMENT/GROUND BARS AND THE GROUND RING, SHALL BE 2 AWG SOLID TIN-PLATED COPPER UNLESS OTHERWISE INDICATED.
- EXOTHERMIC WELDS SHALL BE USED FOR ALL GROUNDING CONNECTIONS BELOW GRADE. CONNECTIONS TO ABOVE GRADE UNITS SHALL BE MADE WITH EXOTHERMIC WELDS WHERE PRACTICAL OR WITH 2 HOLE MECHANICAL TYPE BRASS CONNECTORS WITH STAINLESS STEEL HARDWARE, INCLUDING SET SCREWS. HIGH PRESSURE CRIMP CONNECTORS MAY ONLY BE USED WITH WRITTEN PERMISSION FROM T-MOBILE MARKET
- EXOTHERMIC WELDS SHALL BE PERMITTED ON TOWERS ONLY WITH THE EXPRESS APPROVAL OF THE TOWER MANUFACTURER OR THE CONTRACTORS STRUCTURAL ENGINEER.
- ALL WIRE TO WIRE GROUND CONNECTIONS TO THE INTERIOR GROUND RING SHALL BE FORMED USING HIGH PRESS CRIMPS OR SPLIT BOLT CONNECTORS WHERE INDICATED IN THE DETAILS.
- ON ROOFTOP SITES WHERE EXOTHERMIC WELDS ARE A FIRE HAZARD COPPER COMPRESSION CAP CONNECTORS MAY BE USED FOR WIRE TO WIRE CONNECTORS. 2 HOLE MECHANICAL TYPE BRASS CONNECTORS WITH STAINLESS STEEL HARDWARE, INCLUDING SET SCREWS SHALL BE USED FOR CONNECTION TO ALL ROOFTOP TRANSMISSION EQUIPMENT AND STRUCTURAL STEEL
- COAX BRIDGE BONDING CONDUCTORS SHALL BE EXOTHERMICALLY BONDED OR BOLTED TO THE BRIDGE AND THE TOWER GROUND BAR USING TWO-HOLE MECHANICAL TYPE BRASS CONNECTORS AND STAINLESS STEEL
- APPROVED ANTIOXIDANT COATINGS (I.E., CONDUCTIVE GEL OR PASTE)
 SHALL BE USED ON ALL COMPRESSION AND BOLTED GROUND
- ALL EXTERIOR GROUND CONNECTIONS SHALL BE COATED WITH A CORROSION RESISTANT MATERIAL.
- MISCELLANEOUS ELECTRICAL AND NON-ELECTRICAL METAL BOXES, FRAMES AND SUPPORTS SHALL BE BONDED TO THE GROUND RING, IN ACCORDANCE WITH THE NEC. 20.
- BOND ALL METALLIC OBJECTS WITHIN 6 FT OF THE BURIED GROUND RING WITH 2 AWG SOLID TIN-PLATED COPPER GROUND CONDUCTOR. DURING EXCAVATION FOR NEW GROUND CONDUCTORS, IF EXISTING GROUND CONDUCTORS ARE ENCOUNTERED, BOND EXISTING GROUND CONDUCTORS
- 22. GROUND CONDUCTORS USED IN THE FACILITY GROUND AND LIGHTNING PROTECTION SYSTEMS SHALL NOT BE ROUTED THROUGH METALLIC OBJECTS THAT FORM A RING AROUND THE CONDUCTOR, SUCH AS METALLIC CONDUITS, METAL SUPPORT CLIPS OR SLEEVES THROUGH WALLS OR FLOORS. WHEN IT IS REQUIRED TO BE HOUSED IN CONDUIT TO OR FLOORS. WHEN IT IS REQUIRED TO BE HOUSED IN CONDUIT TO MEET CODE REQUIREMENTS OR LOCAL CONDITIONS, NON-METALLIC CMATERIAL SUCH AS PVC PLASTIC CONDUIT SHALL BE USED. WHERE USE OF METAL CONDUIT IS UNAVOIDABLE (E.G., NON-METALLIC CONDUIT PROHIBITED BY LOCAL CODE) THE GROUND CONDUCTOR SHALL BE BONDED TO EACH END OF THE METAL CONDUIT WITH LISTED BONDING CENTRICS.

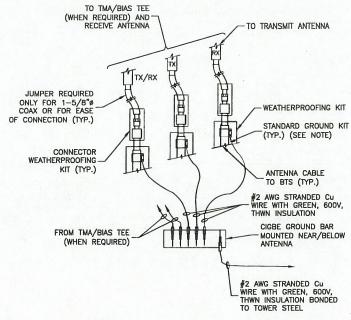

NOTE:

1. DO NOT INSTALL CABLE GROUND KIT AT A BEND AND ALWAYS DIRECT GROUND WIRE DOWN TO CIGBE

CONNECTION OF GROUND WIRES TO GROUNDING BAR (CIGBE)

TYPICAL GROUND BAR MECHANICAL CONNECTION DETAIL

2. OXIDE INHIBITING COMPOUND TO BE USED AT ALL LOCATIONS.

1 DOUBLING UP OR STACKING OF CONNECTIONS IS NOT PERMITTED.

ELEVATION

SECTION 'A-A'

TWO HOLE COPPER COMPRESSION TERMINAL

- GROUND BAR

-FLAT WASHER (TYP.)

1/2"x1-1/2" HEX BOLT

EXPOSED BARE COPPER TO BE KEPT TO ABSOLUTE MINIMUM, NO INSULATION ALLOWED WITHIN THE

COMPRESSION TERMINAL (TYP.)

STAINLESS

GROUNDING

FLAT WASHER (TYP.) -

LOCK WASHER (TYP.) -

NOTES:

NUT (TYP.)

FRONT

GROUNDING CABLE

STEFI

1/4"- UNC x 1/2" BOLT (C.U.) NUT &-

2

WASHERS (TYP.)

CONNECTION TO EQUIPMENT DETAIL

DOUBLE BOLT

GROUND LUG


#2 INSULATED GREEN

STRANDED TAP (C.U.)

- FOLIPMENT

ANTENNA - ANTENNA #6 AWG 1/2"ø COAXIAI JUMPER CABLE GROUND TO NEXT WIRE GROUND BAR (TYP.) TMA/BIAS TEE #2 AWG BARE COPPER GROUND WIRE TO EQUIPMENT GROUND BAR GROUND BAR

TYPICAL ANTENNA **GROUNDING DETAIL** SCALE: N.T.S

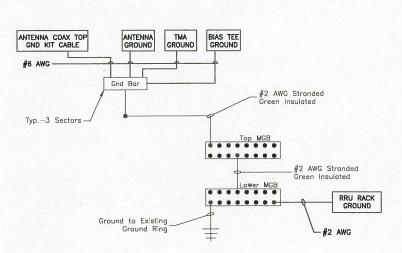

NOTES:

- 1. BOND ANTENNA GROUNDING KIT CABLE TO TOP CIGBE
- BOND ANTENNA GROUNDING KIT CABLE TO BOTTOM CIGBE.
- 3. SCHEMATIC GROUNDING DIAGRAM IS TYPICAL FOR EACH SECTOR.
- VERIFY EXISTING GROUND SYSTEM IS INSTALLED PER T-MOBILE

SCHEMATIC GROUNDING DIAGRAM


T Mobile

T-MOBILE NORTHEAST LLC 4 SYLVAN WAY PARSIPPANY, NJ 07054



CROWN CASTLE 3 CORPORATE PARK DRIVE, SUITE 101 CLIFTON PARK, NY 12065

CT11494B NHV 108 943133

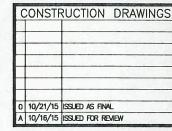

Dewberry®

Dewberry Engineers Inc. 600 PARSIPPANY ROAD SUITE 301 PARSIPPANY, NJ 07054 PHONE: 973.739.9400 FAX: 973.739.9710



CONNECTICUT LICENSE NO. 0023222 T IS A VIOLATION OF LAW FOR ANY PERSON, UNLESS THEY ARE ACTING UNDER THE DIRECTION OF A LICENSED PROFESSIONAL ENGINEER TO ALTER THIS DOCUMENT.

DRAWN BY:	RA
REVIEWED BY:	BSH
CHECKED BY:	GHN
PROJECT NUMBER:	50066258
JOB NUMBER:	50074606
SITE ADDRESS:	

347 EAST STREET WOLCOTT, CT 06716 NEW HAVEN COUNTY

SHEET TITLE

GROUNDING NOTES & DETAILS

SHEET NUMBER





Date: September 21, 2015

Cheryl Schultz Crown Castle 3530 Toringdon WaySuite 300 Charlotte, NC 28277

Paul J Ford and Company 250 E. Broad St Suite 600 Columbus, OH 43215 614-221-6679

Subject:

Structural Analysis Report

Carrier Designation:

T-Mobile Co-Locate

Carrier Site Number: CT11494B

Carrier Site Name: CT494/CCastle-Wolcott-SST

Crown Castle Designation:

Crown Castle BU Number: 806362

Crown Castle Site Name: NHV 108 943133 Crown Castle JDE Job Number: 346075 Crown Castle Work Order Number: 1122497 Crown Castle Application Number: 310008 Rev. 4

Engineering Firm Designation:

Paul J Ford and Company Project Number: 37515-2681.002.8700

Site Data:

INTERSECTION OF RTE 322/MERIDIAN RDWOLCOTT SITE,

WOLCOTT, New Haven County, CT

Latitude 41° 33' 34.41", Longitude -72° 56' 49.1"

180 Foot - Self Support Tower

Dear Cheryl Schultz,

Paul J Ford and Company is pleased to submit this "Structural Analysis Report" to determine the structural integrity of the above mentioned tower. This analysis has been performed in accordance with the Crown Castle Structural 'Statement of Work' and the terms of Crown Castle Purchase Order Number 827342, in accordance with application 310008, revision 4.

The purpose of the analysis is to determine acceptability of the tower stress level. Based on our analysis we have determined the tower stress level for the structure and foundation, under the following load case, to be:

LC7: Existing + Reserved + Proposed Equipment

Note: See Table I and Table II for the proposed and existing/reserved loading, respectively.

Sufficient Capacity

The analysis has been performed in accordance with the TIA/EIA-222-F standard and 2005 CT State Building Code with 2009 amendment based upon a wind speed of 85 mph fastest mile.

We at Paul J Ford and Company appreciate the opportunity of providing our continuing professional services to you and Crown Castle. If you have any questions or need further assistance on this or any other projects please give us a call.

Respectfully submitted by:

Christina Hedges, **Project Engineer**



Date: September 21, 2015

Cheryl Schultz Crown Castle 3530 Toringdon WaySuite 300 Charlotte. NC 28277 Paul J Ford and Company 250 E. Broad St Suite 600 Columbus, OH 43215 614-221-6679

Subject: Structural Analysis Report

Carrier Designation: T-Mobile Co-Locate

Carrier Site Number: CT11494B

Carrier Site Name: CT494/CCastle-Wolcott-SST

Crown Castle Designation: Crown Castle BU Number: 806362

Crown Castle Site Name: NHV 108 943133 Crown Castle JDE Job Number: 346075 Crown Castle Work Order Number: 1122497 Crown Castle Application Number: 310008 Rev. 4

Engineering Firm Designation: Paul J Ford and Company Project Number: 37515-2681.002.8700

Site Data: INTERSECTION OF RTE 322/MERIDIAN RDWOLCOTT SITE,

WOLCOTT, New Haven County, CT

Latitude 41° 33' 34.41", Longitude -72° 56' 49.1"

180 Foot - Self Support Tower

Dear Cheryl Schultz,

Paul J Ford and Company is pleased to submit this "Structural Analysis Report" to determine the structural integrity of the above mentioned tower. This analysis has been performed in accordance with the Crown Castle Structural 'Statement of Work' and the terms of Crown Castle Purchase Order Number 827342, in accordance with application 310008, revision 4.

The purpose of the analysis is to determine acceptability of the tower stress level. Based on our analysis we have determined the tower stress level for the structure and foundation, under the following load case, to be:

LC7: Existing + Reserved + Proposed Equipment

Sufficient Capacity

Note: See Table I and Table II for the proposed and existing/reserved loading, respectively.

The analysis has been performed in accordance with the TIA/EIA-222-F standard and 2005 CT State Building Code with 2009 amendment based upon a wind speed of 85 mph fastest mile.

We at *Paul J Ford and Company* appreciate the opportunity of providing our continuing professional services to you and Crown Castle. If you have any questions or need further assistance on this or any other projects please give us a call.

Respectfully submitted by:

Christina Hedges, PE Project Engineer

TABLE OF CONTENTS

1) INTRODUCTION

2) ANALYSIS CRITERIA

Table 1 - Proposed Antenna and Cable Information
Table 2 - Existing and Reserved Antenna and Cable Information

3) ANALYSIS PROCEDURE

Table 3 - Documents Provided 3.1) Analysis Method 3.2) Assumptions

4) ANALYSIS RESULTS

Table 4 - Section Capacity (Summary)
Table 5 - Tower Component Stresses vs. Capacity

5) APPENDIX A

tnxTower Output

6) APPENDIX B

Base Level Drawing

7) APPENDIX C

Additional Calculations

1) INTRODUCTION

This tower is a 180 ft Self Support tower designed by ROHN in September of 1986. The tower was originally designed for a wind speed of 0 mph per EIA-222-C.

2) ANALYSIS CRITERIA

The structural analysis was performed for this tower in accordance with the requirements of TIA/EIA-222-F Structural Standards for Steel Antenna Towers and Antenna Supporting Structures using a fastest mile wind speed of 85 mph with no ice, 37.6 mph with 0.75 inch ice thickness and 50 mph under service loads.

Table 1 - Proposed Antenna and Cable Information

Mounting Level (ft)	Flevation	Number of Antennas	Antenna Manufacturer	Antenna Model	Number of Feed Lines	Feed Line Size (in)	Note
400.0	186.0	3	commscope	SBNHH-1D65A w/ Mount Pipe			
180.0	182.0	3	commscope	ATBT-BOTTOM-24V			
	102.0	3	rfs celwave	ATMAA1412D-1A20			

Table 2 - Existing and Reserved Antenna and Cable Information

Mounting Level (ft)	Center Line Elevation (ft)	Number of Antennas	Antenna Manufacturer	Antenna Model	Number of Feed Lines	Feed Line Size (in)	Note
	188.0	3	ericsson	AIR 21 w/ Mount Pipe			3
190.0	190.0	3	rfs celwave	ATMAA1412D-1A20			3
160.0	180.0		rfs celwave	ATMAA1412D-1A20	18	1 5/8	1
	177.0	1	tower mounts	18' x 3" Pipe Mount	10	1 3/6	'
		3	alcatel lucent	RRH2X60-AWS			
		3	alcatel lucent	RRH2X60-PCS			
		3	alcatel lucent	RRH2x60-700			
177.0	177.0	3	commscope	HBXX-6517DS-A2M w/ Mount Pipe	2	1 5/8	2
		6	commscope	SBNHH-1D65B w/ Mount Pipe			
		1	rfs celwave	DB-T1-6Z-8AB-0Z			
177.0	177.0	2	andrew	DB846F65ZAXY w/ Mount Pipe			
		2	antel	LPA-80063/6CFx5 w/ Mount Pipe			
		1 rfs celwave DB-	DB-T1-6Z-8AB-0Z	12	1 5/8	1	
		2	swedcom	SC-E 6014 rev2 w/ Mount Pipe			
		1	tower mounts	Sector Mount [SM 502-3]			
		3	argus technologies	LLPX310R w/ Mount Pipe			
160.0	160.0	1	dragonwave	A-ANT-18G-2-C	3	5/16*	4
168.0	168.0	3	samsung telecomm	FDD_R6_RRH	1	1/2*	1
		1	tower mounts	Pipe Mount [PM 602-3]	1		
158.0	160.0	1	ericsson	RRU-12			2

Mounting Level (ft)	Center Line Elevation (ft)	Number of Antennas	Antenna Manufacturer	Antenna Model	Number of Feed Lines	Feed Line Size (in)	Note
		2	andrew	SBNH-1D6565C w/ Mount Pipe			
		4	kmw comm	AM-X-CD-16-65-00T-RET w/ Mount Pipe	1	3/8	
			powerwave tech	7770.00 w/ Mount Pipe	2 12	3/4 1 1/4	1
			adc	DUAL BAND 800/1900 FULL BAND MASTHEAD	12	1 1/4	
		3	comm comp inc.	DTMABP7819VG12A			
		2	ericsson	RRU-12			2
	158.0	3	ericsson	RRUS-11			
		3	powerwave tech	7020.00			
		6	powerwave tech	LGP13519			1 [
		1	raycap	DC6-48-60-18-8F			
		1	tower mounts	Sector Mount [SM 502-3]			
148.0	148.0	3	rfs	RFS APXV18-206517-C	6	1 5/8	1
140.0	140.0	1	tower mounts	Pipe Mount [PM 602-3]	U	1 3/6	'
40.0	40.0	1	gps	GPS_A	1	1/2	1
40.0	40.0	1	tower mounts	Side Arm Mount [SO 306-1]	1	1/2	'

Notes:

- **Existing Equipment** 1)
- Future Equipment
- 2) Equipment to be Removed

3) ANALYSIS PROCEDURE

Table 3 - Documents Provided

Document	Remarks	Reference	Source
Tower Drawing	Rohn, 9/5/86, 21917JC	529684	ccisites
Foundation Drawing	Rohn, 9/5/86, 21917JC	217670	ccisites
Soil Report	FDH, 2/4/08, 08-01300G	2303630	ccisites
Foundation Modification Drawing	All-Points Tech, 8/15/02, CT105680	903539	ccisites

3.1) Analysis Method

tnxTower (version 6.1.4.1), a commercially available analysis software package, was used to create a three-dimensional model of the tower and calculate member stresses for various loading cases. Selected output from the analysis is included in Appendix A.

3.2) Assumptions

- Tower and structures were built in accordance with the manufacturer's specifications. 1)
- 2) The tower and structures have been maintained in accordance with the manufacturer's specification.
- 3) The configuration of antennas, transmission cables, mounts and other appurtenances are as specified in Tables 1 and 2 and the referenced drawings.
- When applicable, transmission cables are considered as structural components for calculating wind loads as allowed by TIA/EIA-222-F.

This analysis may be affected if any assumptions are not valid or have been made in error. Paul J Ford and Company should be notified to determine the effect on the structural integrity of the tower.

4) ANALYSIS RESULTS

Table 4 - Section Capacity (Summary)

Section No.	Elevation (ft)	Component Type	Size	Critical Element	P (lb)	SF*P_allow (lb)	% Capacity	Pass / Fail
T1	180 - 160	Leg	Pipe 2.875" x 0.203" (2.5 STD)	3	-14157	41957	33.7	Pass
		Diagonal	Pipe 2.375" x 0.154" (2 STD)	11	-7150	16009	44.7	Pass
		Horizontal	Pipe 1.9" x 0.145" (1.5 STD)	10	-3874	20287	19.1 22.7 (b)	Pass
		Top Girt	Pipe 1.9" x 0.145" (1.5 STD)	5	-1914	20343	9.4	Pass
		Inner Bracing	L 2 x 2 x 1/8	38	-33	5857	0.6	Pass
T2	160 - 140	Leg	Pipe 3.5" x 0.300" (3 XS)	42	-45977	84872	54.2	Pass
		Diagonal	Pipe 2.375" x 0.154" (2 STD)	48	-8742	13728	63.7	Pass
		Horizontal	Pipe 1.9" x 0.145" (1.5 STD)	46	-5482	17348	31.6 31.9 (b)	Pass
		Inner Bracing	L 2 x 2 x 1/8	52	-6	4280	0.3	Pass
T3	140 - 120	Leg	Pipe 4.5" x 0.337" (4 XS)	81	-76310	140141	54.5	Pass
		Diagonal	Pipe 2.375" x 0.154" (2 STD)	87	-8273	11768	70.3	Pass
		Horizontal	Pipe 2.375" x 0.154" (2 STD)	85	-5715	24620	23.2 33.3 (b)	Pass
		Inner Bracing	L 2 x 2 x 1/8	91	-7	2926	0.4	Pass
T4	120 - 100	Leg	Pipe 5.5" x 0.375" (5 EH)	120	-98858	176093	56.1	Pass
		Diagonal	Pipe 2.875" x 0.203" (2.5 STD)	126	-9601	14811	64.8	Pass
		Horizontal	Pipe 2.375" x 0.154" (2 STD)	124	-5782	20352	28.4 33.7 (b)	Pass
		Inner Bracing	L 2 x 2 x 1/8	131	-7	2204	0.4	Pass
T5	100 - 80	Leg	Pipe 5.5" x 0.375" (5 EH)	147	-122231	176032	69.4	Pass
		Diagonal	Pipe 2.875" x 0.203" (2.5 STD)	153	-8545	12891	66.3	Pass
		Horizontal	Pipe 2.375" x 0.154" (2 STD)	151	-5631	14711	38.3	Pass
		Inner Bracing	L 2.5 x 2.5 x 3/16	157	-6	3460	0.5	Pass
T6	80 - 60	Leg	Pipe 6.625" x 0.340" (6 EHS)	174	-143396	213752	67.1	Pass
		Diagonal	Pipe 2.875" x 0.203" (2.5 STD)	180	-8889	11383	78.1	Pass
		Horizontal	Pipe 2.875" x 0.203" (2.5 STD)	178	-6225	25350	24.6 36.2 (b)	Pass
		Inner Bracing	L 3 x 3 x 3/16	185	-7	4540	0.5	Pass
T7	60 - 40	Leg	Pipe 6.625" x 0.432" (6 XS)	201	-164382	266292	61.7	Pass
		Diagonal	Pipe 2.875" x 0.276" (2.5 XS)	207	-9134	12532	72.9	Pass
		Horizontal	Pipe 2.875" x 0.203" (2.5 STD)	205	-6630	19613	33.8 39.3 (b)	Pass
		Inner Bracing	L 3.5 x 3.5 x 1/4	211	-9	7430	0.5	Pass
T8	40 - 20	Leg	Pipe 6.625" x 0.432" (6 XS)	228	-184414	266264	69.3	Pass
		Diagonal	Pipe 3.5" x 0.216" (3 STD)	234	-8874	17132	51.8	Pass
		Horizontal	Pipe 2.875" x 0.203" (2.5 STD)	232	-6654	15532	42.8	Pass
		Inner Bracing	L 3.5 x 3.5 x 1/4	238	-11	5917	0.5	Pass

Section No.	Elevation (ft)	Component Type	Size	Critical Element	P (lb)	SF*P_allow (lb)	% Capacity	Pass / Fail
Т9	20 - 0	Leg	Pipe 8.75" x 0.375" (8 EHS)	255	-194250	340215	57.1	Pass
		Diagonal	Pipe 3.5" x 0.216" (3 STD)	267	-13471	28988	46.5	Pass
		Horizontal	Pipe 3.5" x 0.216" (3 STD)	263	-7511	27794	27.0 30.4 (b)	Pass
		Redund Horz 1 Bracing	Rohn 1.5" x 11 ga	268	-3371	4884	69.0	Pass
		Redund Diag 1 Bracing	Pipe 1.9" x 0.145" (1.5 STD)	269	-3029	3806	79.6	Pass
		Redund Hip 1 Bracing	Pipe 1.9" x 0.145" (1.5 STD)	270	-40	10768	0.4	Pass
		Redund Hip Diagonal Bracing	Pipe 2.875" x 0.203" (2.5 STD)	282	-56	7099	0.8	Pass
		Inner Bracing	Pipe 3.5" x 0.216" (3 STD)	284	-12	19663	0.6	Pass
							Summary	
						Leg (T5)	69.4	Pass
					Diagonal (T6)	78.1	Pass	
						Horizontal (T8)	42.8	Pass
						Top Girt (T1)	9.4	Pass
						Redund Horz 1 Bracing (T9)	69.0	Pass
						Redund Diag 1 Bracing (T9)	79.6	Pass
						Redund Hip 1 Bracing (T9)	0.4	Pass
						Redund Hip Diagonal Bracing (T9)	0.8	Pass
						Inner Bracing (T9)	0.6	Pass
						Bolt Checks	51.7	Pass
						Rating =	79.6	Pass

Table 5 - Tower Component Stresses vs. Capacity - LC7

Notes	Component	Elevation (ft)	% Capacity	Pass / Fail				
	Anchor Rods		49.4	Pass				
	Base Foundation		56.6	Pass				
	Base Foundation Soil Interaction		58.3	Pass				
Stı	Structure Rating (max from all components) =							

Notes:

¹⁾ See additional documentation in "Appendix C – Additional Calculations" for calculations supporting the % capacity consumed.

APPENDIX A

TNXTOWER OUTPUT

Tower Input Data

The main tower is a 3x free standing tower with an overall height of 180.00 ft above the ground line.


The base of the tower is set at an elevation of 0.00 ft above the ground line.

The face width of the tower is 8.50 ft at the top and 27.68 ft at the base.

This tower is designed using the TIA/EIA-222-F standard.

The following design criteria apply:

- 4) Tower is located in New Haven County, Connecticut.
- 5) Basic wind speed of 85.0 mph.
- 6) Nominal ice thickness of 0.750 in.
- 7) Ice thickness is considered to increase with height.
- 8) Ice density of 56 pcf.
- 9) A wind speed of 37.6 mph is used in combination with ice.
- Deflections calculated using a wind speed of 50.0 mph.
- 11) A non-linear (P-delta) analysis was used.
- 12) Pressures are calculated at each section.
- 13) Stress ratio used in tower member design is 1.333.
- 14) Local bending stresses due to climbing loads, feed line supports, and appurtenance mounts are not considered.

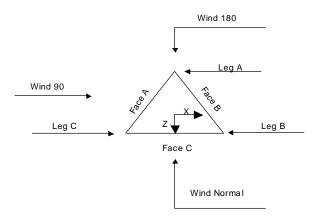

Triangular Tower

Tower	Section	Geon	netry
	OCCHOIL	OCUI	IICLI V

Tower	Tower	Assembly	Description	Section	Number	Section
Section	Elevation	Database		Width	of	Length
					Sections	
	ft			ft		ft
T1	180.00-160.00		B054	8.50	1	20.00
T2	160.00-140.00	rohn mmw	C039	8.54	1	20.00

Tower	Tower	Assembly	Description	Section	Number	Section
Section	Elevation	Database		Width	of Sections	Length
	ft			ft		ft
T3	140.00-120.00	rohn mmw	D061	10.63	1	20.00
T4	120.00-100.00		E075	12.71	1	20.00
T5	100.00-80.00		F023	14.96	1	20.00
T6	80.00-60.00		G043	17.54	1	20.00
T7	60.00-40.00		H014	20.04	1	20.00
T8	40.00-20.00		J021	22.54	1	20.00
T9	20.00-0.00		K029	25.18	1	20.00

Tower	Tower	Diagonal	Bracing	Has	Has	Top Girt	Bottom Girt
Section	Elevation	Spacing	Туре	K Brace	Horizontals	Offset	Offset
				End			
	ft	ft		Panels		in	in
T1	180.00-160.00	6.53	K Brace Down	No	Yes	5.000	0.000
T2	160.00-140.00	6.53	K Brace Down	No	Yes	5.000	0.000
T3	140.00-120.00	6.53	K Brace Down	No	Yes	5.000	0.000
T4	120.00-100.00	9.79	K Brace Down	No	Yes	5.000	0.000
T5	100.00-80.00	9.79	K Brace Down	No	Yes	5.000	0.000
T6	80.00-60.00	9.79	K Brace Down	No	Yes	5.000	0.000
T7	60.00-40.00	9.79	K Brace Down	No	Yes	5.000	0.000
T8	40.00-20.00	9.79	K Brace Down	No	Yes	5.000	0.000
T9	20.00-0.00	19.58	K1 Down	No	Yes	5.000	0.000

Tower Section Geometry (cont'd)

Tower	Leg	Leg	Leg	Diagonal	Diagonal	Diagonal
Elevation	Type	Size	Grade	Type	Size	Grade
ft						
T1 180.00-	Pipe	Pipe 2.875" x 0.203" (2.5	A618-50	Pipe	Pipe 2.375" x 0.154" (2	A618-50
160.00		STD)	(50 ksi)		STD)	(50 ksi)
T2 160.00-	Pipe	Pipe 3.5" x 0.300" (3 XS)	A618-50	Pipe	Pipe 2.375" x 0.154" (2	A618-50
140.00			(50 ksi)		STD)	(50 ksi)
T3 140.00-	Pipe	Pipe 4.5" x 0.337" (4 XS)	A618-50	Pipe	Pipe 2.375" x 0.154" (2	A618-50
120.00			(50 ksi)		STD)	(50 ksi)
T4 120.00-	Pipe	Pipe 5.5" x 0.375" (5 EH)	A513-50	Pipe	Pipe 2.875" x 0.203" (2.5	A618-50
100.00			(50 ksi)		STD)	(50 ksi)
T5 100.00-	Pipe	Pipe 5.5" x 0.375" (5 EH)	A513-50	Pipe	Pipe 2.875" x 0.203" (2.5	A618-50
80.00			(50 ksi)		STD)	(50 ksi)
T6 80.00-60.00	Pipe	Pipe 6.625" x 0.340" (6	A513-50	Pipe	Pipe 2.875" x 0.203" (2.5	A618-50
		EHS)	(50 ksi)		STD)	(50 ksi)
T7 60.00-40.00	Pipe	Pipe 6.625" x 0.432" (6 XS)	A513-50	Pipe	Pipe 2.875" x 0.276" (2.5	A618-50
			(50 ksi)		XS)	(50 ksi)
T8 40.00-20.00	Pipe	Pipe 6.625" x 0.432" (6 XS)	A513-50	Pipe	Pipe 3.5" x 0.216" (3 STD)	A618-50
			(50 ksi)			(50 ksi)
T9 20.00-0.00	Pipe	Pipe 8.75" x 0.375" (8 EHS)	A500-50	Pipe	Pipe 3.5" x 0.216" (3 STD)	A618-50
			(50 ksi)			(50 ksi)

Tower Section Geometry (cont'd)

Tower	No.	Mid Girt	Mid Girt	Mid Girt	Horizontal	Horizontal	Horizontal
Elevation	of	Type	Size	Grade	Type	Size	Grade
	Mid						
ft	Girts						
T1 180.00-	None	Pipe		A618-50	Pipe	Pipe 1.9" x 0.145"	A618-50
160.00		•		(50 ksi)	•	(1.5 STD)	(50 ksi)

Tower	No.	Mid Girt	Mid Girt	Mid Girt	Horizontal	Horizontal	Horizontal
Elevation	of	Type	Size	Grade	Type	Size	Grade
	Mid						
ft	Girts						
T2 160.00-	None	Pipe		A618-50	Pipe	Pipe 1.9" x 0.145"	A618-50
140.00				(50 ksi)		(1.5 STD)	(50 ksi)
T3 140.00-	None	Pipe		A618-50	Pipe	Pipe 2.375" x 0.154"	A618-50
120.00				(50 ksi)		(2 STD)	(50 ksi)
T4 120.00-	None	Pipe		A618-50	Pipe	Pipe 2.375" x 0.154"	A618-50
100.00				(50 ksi)		(2 STD)	(50 ksi)
T5 100.00-	None	Pipe		A618-50	Pipe	Pipe 2.375" x 0.154"	A618-50
80.00				(50 ksi)		(2 STD)	(50 ksi)
T6 80.00-60.00	None	Pipe		A618-50	Pipe	Pipe 2.875" x 0.203"	A618-50
				(50 ksi)		(2.5 STD)	(50 ksi)
T7 60.00-40.00	None	Pipe		A618-50	Pipe	Pipe 2.875" x 0.203"	A618-50
				(50 ksi)		(2.5 STD)	(50 ksi)
T8 40.00-20.00	None	Pipe		A618-50	Pipe	Pipe 2.875" x 0.203"	A618-50
				(50 ksi)		(2.5 STD)	(50 ksi)
T9 20.00-0.00	None	Pipe		A618-50	Pipe	Pipe 3.5" x 0.216" (3	A618-50
				(50 ksi)		STD)	(50 ksi)

Tower Se	ection Geom	netry (cont'd)
----------	-------------	---------	--------	---

Tower Elevation	Secondary Horizontal Type	Secondary Horizontal Size	Secondary Horizontal	Inner Bracing Type	Inner Bracing Size	Inner Bracing Grade
Liovation	nonzomai rypo	0.20	Grade	1,700		Grado
ft			Grado			
T1 180.00-	Pipe		A618-50	Single Angle	L 2 x 2 x 1/8	A36
160.00	•		(50 ksi)	0 0		(36 ksi)
T2 160.00-	Pipe		A618-50	Single Angle	L 2 x 2 x 1/8	A36
140.00			(50 ksi)			(36 ksi)
T3 140.00-	Pipe		A618-50	Single Angle	L 2 x 2 x 1/8	A36
120.00			(50 ksi)			(36 ksi)
T4 120.00-	Pipe		A618-50	Single Angle	L 2 x 2 x 1/8	A36
100.00			(50 ksi)			(36 ksi)
T5 100.00-	Pipe		A618-50	Single Angle	L 2.5 x 2.5 x 3/16	A36
80.00			(50 ksi)			(36 ksi)
T6 80.00-60.00	Pipe		A618-50	Single Angle	L 3 x 3 x 3/16	A36
			(50 ksi)			(36 ksi)
T7 60.00-40.00	Pipe		A618-50	Single Angle	L 3.5 x 3.5 x 1/4	A36
			(50 ksi)			(36 ksi)
T8 40.00-20.00	Pipe		A618-50	Single Angle	L 3.5 x 3.5 x 1/4	A36
			(50 ksi)			(36 ksi)
T9 20.00-0.00	Pipe		A618-50	Pipe	Pipe 3.5" x 0.216" (3	A53-B-35
			(50 ksi)		STD)	(35 ksi)

Tower Elevation ft	Redundant Bracing Grade		Redundant Type	Redundant Size	K Factor
T9 20.00-	A618-50	Horizontal (1)	Pipe	Rohn 1.5" x 11 ga	1
0.00	(50 ksi)	Diagonal (1)	Pipe	Pipe 1.9" x 0.145" (1.5	1
		Hip (1)	Pipe	STD)	1
		Hip Diagonal	•	Pipe 1.9" x 0.145" (1.5	1
				STD)	
				Pipe 2.875" x 0.203" (2.5	
				STD)	

Tower Elevation	Gusset Area (per face)	Gusset Thickness	Gusset Grade	Adjust. Factor A _f	Adjust. Factor A _r	Weight Mult.	Double Angle Stitch Bolt Spacing	Double Angle Stitch Bolt Spacing
ft	ft ²	in					Diagonals in	Horizontals in
T1 180.00- 160.00	0.00	0.250	A36 (36 ksi)	1	1	1.05	36.000	36.000
T2 160.00- 140.00	0.00	0.250	A36 (36 ksi)	1	1	1.05	6.000	6.000
T3 140.00- 120.00	0.00	0.375	`A36 [′] (36 ksi)	1	1	1.1	6.000	6.000
T4 120.00- 100.00	0.00	0.375	A36 (36 ksi)	1	1	1.1	36.000	36.000
T5 100.00- 80.00	0.00	0.375	A36 (36 ksi)	1	1	1.1	36.000	36.000
T6 80.00- 60.00	0.00	0.375	A36 (36 ksi)	1	1	1.1	36.000	36.000
T7 60.00- 40.00	0.00	0.375	A36 (36 ksi)	1	1	1.15	36.000	36.000
T8 40.00- 20.00	0.00	0.375	A36 (36 ksi)	1	1	1.15	36.000	36.000
T9 20.00-0.00	0.00	0.375	A36 (36 ksi)	1	1	1.25	36.000	36.000

Tower Section Geometry (cont'd)

						K Fa	ctors ¹			
Tower	Calc	Calc	Legs	X	K	Single	Girts	Horiz.	Sec.	Inner
Elevation	K	K		Brace	Brace	Diags			Horiz.	Brace
	Single	Solid		Diags	Diags					
	Angles	Rounds		X	X	X	X	X	X	X
ft				Υ	Υ	Υ	Υ	Y	Υ	Υ
T1 180.00-	No	No	1	1	1	1	1	1	1	1
160.00				1	1	1	1	1	1	1
T2 160.00-	No	No	1	1	1	1	1	1	1	1
140.00				1	1	1	1	1	1	1
T3 140.00-	No	No	1	1	1	1	1	1	1	1
120.00				1	1	1	1	1	1	1
T4 120.00-	No	No	1	1	1	1	1	1	1	1
100.00				1	1	1	1	1	1	1
T5 100.00-	No	No	1	1	1	1	1	1	1	1
80.00				1	1	1	1	1	1	1
T6 80.00-	No	No	1	1	1	1	1	1	1	1
60.00				1	1	1	1	1	1	1
T7 60.00-	No	No	1	1	1	1	1	1	1	1
40.00				1	1	1	1	1	1	1
T8 40.00-	No	No	1	1	1	1	1	1	1	1
20.00				1	1	1	1	1	1	1
T9 20.00-	No	No	1	1	1	1	1	1	1	1
0.00				1	1	1	1	1	1	1

¹Note: K factors are applied to member segment lengths. K-braces without inner supporting members will have the K factor in the out-of-plane direction applied to the overall length.

Tower Section Geometry (cont'd)

Tower Elevation ft	Leg		Diago	nal	Top G	irt	Bottom	n Girt	Mid	Girt	Long Ho	rizontal	Short Ho	orizontal
	Net Width Deduct in	U	Net Width Deduct in	U	Net Width Deduct in	U	Net Width Deduct in	U	Net Width Deduct in	U	Net Width Deduct in	U	Net Width Deduct in	U
T1 180.00- 160.00	0.000	1	0.000	1	0.000	1	0.000	1	0.000	0.75	0.000	1	0.000	0.75
T2 160.00- 140.00	0.000	1	0.000	1	0.000	1	0.000	1	0.000	1	0.000	1	0.000	1
T3 140.00- 120.00	0.000	1	0.000	1	0.000	1	0.000	1	0.000	1	0.000	1	0.000	1
T4 120.00- 100.00	0.000	1	0.000	1	0.000	1	0.000	1	0.000	0.75	0.000	1	0.000	0.75
T5 100.00-	0.000	1	0.000	1	0.000	1	0.000	1	0.000	1	0.000	1	0.000	1
80.00 T6 80.00- 60.00	0.000	1	0.000	1	0.000	1	0.000	1	0.000	1	0.000	1	0.000	1
T7 60.00- 40.00	0.000	1	0.000	1	0.000	1	0.000	1	0.000	1	0.000	1	0.000	1
T8 40.00- 20.00	0.000	1	0.000	1	0.000	1	0.000	1	0.000	1	0.000	1	0.000	1
T9 20.00-0.00	0.000	1	0.000	1	0.000	1	0.000	1	0.000	1	0.000	1	0.000	1

Tower Elevation ft	Leg Connection Type	Leg		Diagoi	nal	Тор G	irt	Bottom	Girt	Mid G	irt	Long Hori	zontal	Shor Horizor	
n	туре	Bolt Size	No.	Bolt Size	No.	Bolt Size	No.	Bolt Size	No.						
		in		in		in		in		in		in		in	
T1 180.00-	Flange	0.750	4	0.625	3	0.000	0	0.000	0	0.625	0	0.625	2	0.625	0
160.00	J	A325N		A325N		A325N		A325N		A325N		A325N		A325N	
T2 160.00-	Flange	0.875	4	0.625	3	0.000	0	0.000	0	0.000	0	0.625	2	0.000	0
140.00		A325N		A325N		A325N		A325N		A325N		A325N		A325N	
T3 140.00-	Flange	1.000	4	0.625	3	0.000	0	0.000	0	0.000	0	0.625	2	0.000	0
120.00		A325N		A325N		A325N		A325N		A325N		A325N		A325N	
T4 120.00-	Flange	1.000	4	0.625	3	0.000	0	0.000	0	0.625	0	0.625	2	0.625	0
100.00		A325N		A325N		A325N		A325N		A325N		A325N		A325N	
T5 100.00-	Flange	1.000	6	0.625	3	0.000	0	0.000	0	0.625	0	0.625	2	0.625	0
80.00		A325N		A325N		A325N		A325N		A325N		A325N		A325N	
T6 80.00-	Flange	1.000	6	0.625	3	0.000	0	0.000	0	0.625	0	0.625	2	0.625	0
60.00		A325N		A325N		A325N		A325N		A325N		A325N		A325N	
T7 60.00-	Flange	1.000	6	0.625	3	0.000	0	0.000	0	0.625	0	0.625	2	0.625	0
40.00		A325N		A325N		A325N		A325N		A325N		A325N		A325N	
T8 40.00-	Flange	1.000	8	0.625	3	0.000	0	0.000	0	0.625	0	0.625	2	0.625	0
20.00		A325N		A325N		A325N		A325N		A325N		A325N		A325N	
T9 20.00-0.00	Flange	1.000	8	0.750	3	0.750	0	0.750	0	0.750	0	0.750	2	0.625	1
		A449		A325N		A325N		A325N		A325N		A325N		A325N	

Feed Line/Linear Appurtenances - Entered As Round Or Flat

Description	Face or	Allow Shield	Component Type	Placement	Face Offset	Lateral Offset	#	# Per	Clear Spacing	Width or Diameter	Perimete r	Weight
	Leg			ft	in	(Frac FW)		Row	in	in		plf
											in	
2 1/2" Rigid Conduit (2" EMT)	Α	Yes	Ar (CfAe)	168.00 - 5.00	0.000	0.44	2	2	1.000 2.197	2.197		1.48
LDF7-50A(1- 5/8")	Α	Yes	Ar (CfAe)	148.00 - 5.00	0.000	0.4	6	3	0.520	1.980		0.82
1.5" flat Cable Ladder	Α	Yes	Af (CfAe)	168.00 - 5.00	0.000	0.4	2	2	18.000 1.500	1.500	6.000	1.80

Description		Allow	•	Placement	Face	Lateral	#	#	Clear		Perimete	Weight
	or Leg	Shield	Type	ft	Offset in	Offset (Frac FW)		Per Row	Spacing in	Diameter in	r	plf
	Leg			TL.	""	(Trac TVV)		NOW	""	""	in	ρıı
Rail **												
561(1-5/8'')	Α	Yes	Ar (CfAe)	177.00 - 5.00	0.000	-0.4	14	3	2.000 1.625	1.625		1.35
LDF4- 50A(1/2'')	Α	No	Ar (CfAe)	40.00 - 5.00	0.000	0.44	1	1	0.630	0.630		0.15
1.5" flat Cable Ladder Rail	Α	Yes	Af (CfAe)	177.00 - 5.00	0.000	-0.4	2	2	18.000 1.500	1.500	6.000	1.80
LCF158- 50A(1-5/8")	С	Yes	Ar (CfAe)	158.00 - 5.00	-2.000	-0.4	30	12	0.270 0.520	1.980		0.80
LCF158- 50A(1-5/8")	С	Yes	Ar (CfAe)	180.00 - 158.00	-3.000	-0.4	18	12	0.270 0.520	1.980		0.80
FB-L98B- 002-75000(3/8")	С	Yes	Ar (CfAe)	158.00 - 5.00	0.000	-0.4	1	1	0.394	0.394		0.06
WR- VG86ST- BRD(3/4)	С	Yes	Ar (CfAe)	158.00 - 5.00	0.000	-0.4	2	2	0.774	0.774		0.59
1.5" flat Cable Ladder Rail	С	Yes	Af (CfAe)	173.00 - 5.00	0.000	-0.4	4	2	24.000 1.500	1.500	6.000	1.80

Feed Line/Linear Appurtenances - Entered As Area

Description	Face or	Allow Shield	Component Type	Placement	Face Offset	Lateral Offset	#		$C_A A_A$	Weight
	Leg	Grileia	Турс	ft	in	(Frac FW)			ft²/ft	plf
7983A(1/2")	Α	No	CaAa (In Face)	168.00 - 5.00	0.000	0.44	1	No Ice	0.00	0.08
								1/2" Ice	0.00	0.00
								1" Ice	0.00	0.00
								2" Ice	0.00	0.00
								4" Ice	0.00	0.00
9207(5/16")	Α	No	CaAa (In Face)	168.00 - 5.00	0.000	0.44	3	No Ice	0.00	0.06
								1/2" Ice	0.00	0.00
								1" Ice	0.00	0.00
								2" Ice	0.00	0.00
								4" Ice	0.00	0.00

Discrete Tower Loads

Description	Face or	Offset Type	Offsets: Horz	Azimuth Adjustmen	Placement		$C_A A_A$ Front	$C_A A_A$ Side	Weight
	Leg		Lateral Vert	t					
			ft		ft		ft ²	ft ²	lb
			ft	0			••	••	
			ft						
ATMAA1412D-1A20	Α	From Leg	0.25	0.000	180.00	No Ice	0.47	1.17	13
		-	0			1/2"	0.57	1.31	21
			0			Ice	0.69	1.47	30
						1" Ice	0.95	1.81	56
						2" Ice	1.57	2.58	137
						4" Ice			
ATMAA1412D-1A20	В	From Leg	0.25	0.000	180.00	No Ice	0.47	1.17	13
		· ·	0			1/2"	0.57	1.31	21
			0			Ice	0.69	1.47	30
						1" Ice	0.95	1.81	56
						2" Ice	1.57	2.58	137
						4" Ice			

Description	Face or Leg	Offset Type	Offsets: Horz Lateral Vert	Azimuth Adjustmen t	Placement		C _A A _A Front	C _A A _A Side	Weight
			ft ft ft	0	ft		ft ²	ft ²	lb
ATMAA1412D-1A20	С	From Leg	0.25	0.000	180.00	No Ice	0.47	1.17	13
			0			1/2"	0.57	1.31	21
			0			Ice	0.69	1.47	30
						1" Ice 2" Ice 4" Ice	0.95 1.57	1.81 2.58	56 137
SBNHH-1D65A w/ Mount	Α	From Leg	0.25	0.000	180.00	No Ice	6.60	5.19	54
Pipe			0			1/2"	7.11	5.96	108
			6			Ice	7.62	6.70	168
						1" Ice 2" Ice	8.67 10.89	8.28 11.64	312 720
						4" Ice	10.09	11.04	720
ATMAA1412D-1A20	Α	From Leg	0.25	0.000	180.00	No Ice	0.47	1.17	13
			0			1/2"	0.57	1.31	21
			2			Ice	0.69	1.47	30
						1" Ice	0.95	1.81	56
SBNHH-1D65A w/ Mount	Б	F==== 1 ==	0.05	0.000	400.00	2" Ice 4" Ice	1.57	2.58	137
Pipe	В	From Leg	0.25 0	0.000	180.00	No Ice 1/2"	6.60 7.11	5.19 5.96	54 108
ripe			6			Ice	7.62	6.70	168
			•			1" Ice	8.67	8.28	312
						2" Ice 4" Ice	10.89	11.64	720
ATMAA1412D-1A20	В	From Leg	0.25	0.000	180.00	No Ice	0.47	1.17	13
			0 2			1/2"	0.57	1.31	21
			2			lce 1" lce	0.69 0.95	1.47 1.81	30 56
						2" Ice	1.57	2.58	137
						4" Ice			
SBNHH-1D65A w/ Mount	С	From Leg	0.25	0.000	180.00	No Ice	6.60	5.19	54
Pipe			0			1/2"	7.11	5.96	108
			6			Ice	7.62	6.70	168
						1" Ice 2" Ice	8.67 10.89	8.28 11.64	312 720
						4" Ice	10.03	11.04	720
ATMAA1412D-1A20	С	From Leg	0.25	0.000	180.00	No Ice	0.47	1.17	13
		J	0			1/2"	0.57	1.31	21
			2			Ice	0.69	1.47	30
						1" Ice	0.95	1.81	56
						2" Ice 4" Ice	1.57	2.58	137
ATBT-BOTTOM-24V	Α	From Leg	0.25	0.000	180.00	No Ice	0.12	0.08	3
711B1 B0110W 211	,,	1 10m 20g	0	0.000	100.00	1/2"	0.17	0.12	4
			2			Ice	0.23	0.17	6
						1" Ice	0.38	0.30	13
						2" Ice	0.77	0.67	45
ATRI DOTTOM OAL	Р	From !	0.05	0.000	100.00	4" Ice	0.40	0.00	2
ATBT-BOTTOM-24V	В	From Leg	0.25 0	0.000	180.00	No Ice 1/2"	0.12 0.17	0.08 0.12	3 4
			2			Ice	0.17	0.12	6
			-			1" Ice	0.38	0.30	13
						2" Ice	0.77	0.67	45
	_	_		_	_	4" Ice			
ATBT-BOTTOM-24V	С	From Leg	0.25	0.000	180.00	No Ice	0.12	0.08	3
			0			1/2"	0.17	0.12	4
			2			lce 1" lce	0.23 0.38	0.17 0.30	6 13
						2" Ice	0.36	0.30	45
						4" Ice	0	0.07	.0
18' x 3" Pipe Mount	В	From Leg	0.00	0.000	180.00	No Ice	5.40	5.40	500
			0			1/2"	7.23	7.23	539
			-3			Ice	9.08	9.08	589
						1" Ice	12.83	12.83	725
						2" Ice	18.77	18.77	1140

Description	Face or Leg	Offset Type	Offsets: Horz Lateral Vert	Azimuth Adjustmen t	Placement		C _A A _A Front	C _A A _A Side	Weight
			ft ft ft	٥	ft		ft ²	ft ²	lb
**						4" Ice			
(2) DB846F65ZAXY w/	Α	From Leg	4.00	0.000	177.00	No Ice	7.27	7.82	47
Mount Pipe			0 0			1/2" Ice	7.88 8.48	9.01 9.91	114 189
			U			1" Ice	9.72	11.81	367
						2" Ice	12.33	15.98	867
(2) LPA-80063/6CFx5 w/	В	From Leg	4.00	0.000	177.00	4" Ice No Ice	10.55	10.65	52
Mount Pipe	ь	i ioiii Leg	0	0.000	177.00	1/2"	11.21	11.91	144
			Ö			Ice	11.84	12.88	245
						1" Ice	13.13	14.89	475
						2" Ice 4" Ice	15.83	19.13	1086
(2) SC-E 6014 rev2 w/	С	From Leg	4.00	0.000	177.00	No Ice	3.78	4.40	32
Mount Pipe		· ·	0			1/2"	4.18	5.01	71
			0			Ice	4.59	5.64	116
						1" Ice 2" Ice	5.44 7.29	6.96 9.90	225 544
						4" Ice	1.23	3.30	344
DB-T1-6Z-8AB-0Z	Α	From Leg	4.00	0.000	177.00	No Ice	5.60	2.33	44
			0			1/2"	5.92	2.56	80
			0			lce 1" lce	6.24 6.91	2.79 3.28	120 213
						2" Ice	8.37	4.37	455
						4" Ice			
DB-T1-6Z-8AB-0Z	Α	From Leg	4.00	0.000	177.00	No Ice	5.60	2.33	44
			0 0			1/2" Ice	5.92 6.24	2.56 2.79	80 120
			O			1" Ice	6.91	3.28	213
						2" Ice	8.37	4.37	455
(2) RRH2x60-700	Α	From Leg	4.00	0.000	177.00	4" Ice No Ice	3.96	1.82	60
(2) 111112200 700	,,	1 Tolli Log	0	0.000	177.00	1/2"	4.27	2.08	83
			0			Ice	4.60	2.36	109
						1" Ice	5.27	2.96	173
						2" Ice 4" Ice	6.72	4.25	354
RRH2X60-AWS	Α	From Leg	4.00	0.000	177.00	No Ice	2.19	1.43	44
			0			1/2"	2.40	1.61	60
			0			lce 1" lce	2.61 3.07	1.80 2.21	79 125
						2" Ice	4.09	3.13	259
						4" Ice			
RRH2X60-PCS	Α	From Leg	4.00	0.000	177.00	No Ice	2.57	2.01	55
			0 0			1/2" Ice	2.79 3.02	2.22 2.43	75 99
			O			1" Ice	3.52	2.89	155
						2" Ice	4.61	3.92	313
HBXX-6517DS-A2M w/	Α	From Log	4.00	0.000	177.00	4" Ice	0.00	6.06	67
Mount Pipe	А	From Leg	4.00 0	0.000	177.00	No Ice 1/2"	8.98 9.65	6.96 8.18	67 137
oupo			Ö			lce	10.29	9.14	215
						1" Ice	11.59	11.02	398
						2" Ice 4" Ice	14.32	15.03	914
(3) SBNHH-1D65B w/	Α	From Leg	4.00	0.000	177.00	No Ice	8.64	7.07	66
Mount Pipe	, ,	Log	0	0.000		1/2"	9.30	8.26	135
·			0			Ice	9.92	9.18	213
						1" Ice	11.20	11.01	395
						2" Ice 4" Ice	13.86	15.05	904
RRH2x60-700	В	From Leg	4.00	0.000	177.00	No Ice	3.96	1.82	60
			0			1/2"	4.27	2.08	83
			0			Ice	4.60	2.36	109

Description	Face or Leg	Offset Type	Offsets: Horz Lateral Vert	Azimuth Adjustmen t	Placement		C _A A _A Front	C _A A _A Side	Weight
			ft ft ft	۰	ft		ft ²	ft²	lb
						1" Ice 2" Ice 4" Ice	5.27 6.72	2.96 4.25	173 354
RRH2X60-AWS	В	From Leg	4.00 0 0	0.000	177.00	No Ice 1/2" Ice	2.19 2.40 2.61	1.43 1.61 1.80	44 60 79
RRH2X60-PCS	В	From Leg	4.00	0.000	177.00	1" Ice 2" Ice 4" Ice No Ice	3.07 4.09 2.57	2.21 3.13 2.01	125 259 55
NN12200-1 GG	D	Tiom Leg	0 0	0.000	177.00	1/2" Ice 1" Ice 2" Ice	2.79 3.02 3.52 4.61	2.22 2.43 2.89 3.92	75 99 155 313
HBXX-6517DS-A2M w/ Mount Pipe	В	From Leg	4.00 0 0	0.000	177.00	4" Ice No Ice 1/2" Ice 1" Ice	8.98 9.65 10.29 11.59	6.96 8.18 9.14 11.02	67 137 215 398
(2) SBNHH-1D65B w/ Mount Pipe	В	From Leg	4.00 0	0.000	177.00	2" Ice 4" Ice No Ice 1/2"	14.32 8.64 9.30	15.03 7.07 8.26	914 66 135
			0			Ice 1" Ice 2" Ice 4" Ice	9.92 11.20 13.86	9.18 11.01 15.05	213 395 904
RRH2X60-AWS	С	From Leg	4.00 0 0	0.000	177.00	No Ice 1/2" Ice 1" Ice 2" Ice 4" Ice	2.19 2.40 2.61 3.07 4.09	1.43 1.61 1.80 2.21 3.13	44 60 79 125 259
RRH2X60-PCS	С	From Leg	4.00 0 0	0.000	177.00	No Ice 1/2" Ice 1" Ice 2" Ice 4" Ice	2.57 2.79 3.02 3.52 4.61	2.01 2.22 2.43 2.89 3.92	55 75 99 155 313
HBXX-6517DS-A2M w/ Mount Pipe	С	From Leg	4.00 0 0	0.000	177.00	No Ice 1/2" Ice 1" Ice 2" Ice 4" Ice	8.98 9.65 10.29 11.59 14.32	6.96 8.18 9.14 11.02 15.03	67 137 215 398 914
SBNHH-1D65B w/ Mount Pipe	С	From Leg	4.00 0 0	0.000	177.00	No Ice 1/2" Ice 1" Ice 2" Ice 4" Ice	8.64 9.30 9.92 11.20 13.86	7.07 8.26 9.18 11.01 15.05	66 135 213 395 904
Sector Mount [SM 502-3]	С	None		0.000	177.00	No Ice 1/2" Ice 1" Ice 2" Ice 4" Ice	33.02 47.36 61.70 90.38 147.74	33.02 47.36 61.70 90.38 147.74	1673 2224 2775 3876 6080
LLPX310R w/ Mount Pipe	Α	From Leg	1.00 0 0	0.000	168.00	No Ice 1/2" Ice 1" Ice 2" Ice	4.96 5.35 5.75 6.58 8.37	2.85 3.37 3.90 5.08 7.84	44 81 123 226 529
FDD_R6_RRH	Α	From Leg	1.00	0.000	168.00	4" Ice No Ice	1.79	0.78	33

Description	Face or Leg	Offset Type	Offsets: Horz Lateral Vert	Azimuth Adjustmen t	Placement		C _A A _A Front	C _A A _A Side	Weight
			ft ft ft	0	ft		ft²	ft ²	lb
			0			1/2"	1.97	0.92	45
			0			Ice	2.16	1.07	58
						1" Ice	2.57	1.39	94
						2" Ice 4" Ice	3.49	2.14	200
LLPX310R w/ Mount Pipe	В	From Leg	1.00	0.000	168.00	No Ice	4.96	2.85	44
			0			1/2"	5.35	3.37	81
			0			Ice	5.75	3.90	123
						1" Ice	6.58	5.08	226
						2" Ice 4" Ice	8.37	7.84	529
FDD_R6_RRH	В	From Leg	1.00	0.000	168.00	No Ice	1.79	0.78	33
			0			1/2"	1.97	0.92	45
			0			Ice	2.16	1.07	58
						1" Ice	2.57	1.39	94
						2" Ice	3.49	2.14	200
LL DV040D/Marrie Bira	_	English to a	4.00	0.000	400.00	4" Ice	4.00	0.05	4.4
LLPX310R w/ Mount Pipe	С	From Leg	1.00	0.000	168.00	No Ice	4.96	2.85	44
			0 0			1/2"	5.35 5.75	3.37	81
			U			lce 1" lce	6.58	3.90 5.08	123 226
						2" Ice	8.37	7.84	529
						4" Ice	0.07	7.04	020
FDD_R6_RRH	С	From Leg	1.00	0.000	168.00	No Ice	1.79	0.78	33
			0			1/2"	1.97	0.92	45
			0			Ice	2.16	1.07	58
						1" Ice	2.57	1.39	94
						2" Ice 4" Ice	3.49	2.14	200
Pipe Mount [PM 602-3]	С	None		0.000	168.00	No Ice	7.68	7.68	279
, , , , , , , , , , , , , , , , , , , ,						1/2"	9.50	9.50	353
						Ice	11.32	11.32	427
						1" Ice	14.96	14.96	576
						2" Ice 4" Ice	22.24	22.24	873
**									
(2) DUAL BAND 800/1900	Α	From Leg	4.00	0.000	158.00	No Ice	1.55	0.81	27
FULL BAND MASTHEAD			0			1/2"	1.72	0.94	38
			0			Ice	1.90	1.09	52
						1" Ice 2" Ice	2.28 3.14	1.40 2.12	86 189
						4" Ice	3.14	2.12	109
DTMABP7819VG12A	Α	From Leg	4.00	0.000	158.00	No Ice	1.14	0.39	19
			0			1/2"	1.28	0.49	26
			0			Ice	1.44	0.59	36
						1" Ice	1.77	0.83	60
						2" Ice	2.54	1.41	140
DDIIC 44	۸	F	4.00	0.000	450.00	4" Ice	2.05	4.07	40
RRUS-11	Α	From Leg	4.00 0	0.000	158.00	No Ice 1/2"	3.25	1.37 1.55	48
			0			lce	3.49 3.74	1.74	68 92
			U			1" Ice	4.27	2.14	150
						2" lce	5.43	3.04	310
						4" Ice	- · -		
(2) AM-X-CD-16-65-00T-	Α	From Leg	4.00	0.000	158.00	No Ice	8.50	6.30	74
RET w/ Mount Pipe			0			1/2"	9.15	7.48	139
			2			Ice	9.77	8.37	212
						1" Ice	11.03	10.18	385
						2" Ice 4" Ice	13.68	14.02	874
7020.00	Α	From Leg	4.00	0.000	158.00	No Ice	0.12	0.20	2
		- 3	0			1/2"	0.17	0.28	5
			0			Ice	0.23	0.36	9
						1" Ice	0.38	0.56	22
						2" Ice	0.78	1.05	71

Description	Face or Leg	Offset Type	Offsets: Horz Lateral Vert	Azimuth Adjustmen t	Placement		C _A A _A Front	C _A A _A Side	Weight
			ft ft ft	۰	ft		ft ²	ft ²	lb
7770.00 w/ Mount Pipe	А	From Leg	4.00	0.000	158.00	4" Ice No Ice	6.22	4.82	86
			0			1/2"	6.71	5.51	143
			2			Ice	7.22	6.21	208
						1" Ice	8.26	7.67	356
						2" Ice 4" Ice	10.48	11.06	761
(2) LGP13519	Α	From Leg	4.00	0.000	158.00	No Ice	0.34	0.21	5
			0			1/2"	0.42	0.28	8
			0			Ice	0.51	0.36	12
						1" Ice	0.73	0.55	24
						2" Ice	1.25	1.03	71
DC6 49 60 19 9E	Α	Erom Log	4.00	0.000	158.00	4" Ice No Ice	1.47	1.47	19
DC6-48-60-18-8F	A	From Leg	4.00 0	0.000	136.00	1/2"	1.67	1.47	37
			0			Ice	1.88	1.88	57
			U			1" Ice	2.33	2.33	105
						2" Ice	3.38	3.38	239
						4" Ice			
(2) DUAL BAND 800/1900	В	From Leg	4.00	0.000	158.00	No Ice	1.55	0.81	27
FULL BAND MASTHEAD			0			1/2"	1.72	0.94	38
			0			Ice	1.90	1.09	52
						1" Ice	2.28	1.40	86
						2" Ice	3.14	2.12	189
(2) CDNII ADCECEC/	ь.	F	4.00	0.000	450.00	4" Ice	44.50	0.70	07
(2) SBNH-1D6565C w/ Mount Pipe	В	From Leg	4.00	0.000	158.00	No Ice 1/2"	11.56 12.22	9.72 11.19	97 185
Mount Fipe			0 2			lce	12.22	12.59	284
			2			1" Ice	14.29	14.87	514
						2" Ice	17.43	19.62	1148
						4" Ice			
DTMABP7819VG12A	В	From Leg	4.00	0.000	158.00	No Ice	1.14	0.39	19
			0			1/2"	1.28	0.49	26
			0			Ice	1.44	0.59	36
						1" Ice	1.77	0.83	60
						2" Ice 4" Ice	2.54	1.41	140
(2) RRUS-11	В	From Leg	4.00	0.000	158.00	No Ice	3.25	1.37	48
(2) 1(100 11		1 Tom Log	0	0.000	100.00	1/2"	3.49	1.55	68
			0			Ice	3.74	1.74	92
						1" Ice	4.27	2.14	150
						2" Ice	5.43	3.04	310
						4" Ice			
7020.00	В	From Leg	4.00	0.000	158.00	No Ice	0.12	0.20	2
			0 0			1/2"	0.17	0.28	5
			U			lce 1" lce	0.23 0.38	0.36 0.56	9 22
						2" Ice	0.38	1.05	71
						4" Ice	0.70	1.00	
7770.00 w/ Mount Pipe	В	From Leg	4.00	0.000	158.00	No Ice	6.22	4.82	86
•		Ü	0			1/2"	6.71	5.51	143
			2			Ice	7.22	6.21	208
						1" Ice	8.26	7.67	356
						2" Ice	10.48	11.06	761
(2) CD42540	P	Erom Loc	4.00	0.000	150.00	4" Ice No Ice	0.24	0.24	F
(2) LGP13519	В	From Leg	4.00 0	0.000	158.00	1/2"	0.34 0.42	0.21 0.28	5 8
			0			Ice	0.51	0.26	12
			•			1" Ice	0.73	0.55	24
						2" Ice	1.25	1.03	71
						4" Ice			
(2) DUAL BAND 800/1900	С	From Leg	4.00	0.000	158.00	No Ice	1.55	0.81	27
FULL BAND MASTHEAD			0			1/2"	1.72	0.94	38
			0			Ice	1.90	1.09	52
						1" Ice	2.28	1.40	86

Description	Face or Leg	Offset Type	Offsets: Horz Lateral Vert	Azimuth Adjustmen t	Placement		C _A A _A Front	C _A A _A Side	Weight
			ft ft ft	۰	ft		ft ²	ft ²	lb
						2" Ice 4" Ice	3.14	2.12	189
DTMABP7819VG12A	С	From Leg	4.00	0.000	158.00	No Ice	1.14	0.39	19
2 12. 70.010.2.1	·		0	0.000	.00.00	1/2"	1.28	0.49	26
			0			Ice	1.44	0.59	36
						1" Ice	1.77	0.83	60
						2" Ice 4" Ice	2.54	1.41	140
(2) AM-X-CD-16-65-00T-	С	From Leg	4.00	0.000	158.00	No Ice	8.50	6.30	74
RET w/ Mount Pipe	·		0	0.000	.00.00	1/2"	9.15	7.48	139
, , , , , , , , , , , , , , , , , , ,			2			Ice	9.77	8.37	212
						1" Ice	11.03	10.18	385
						2" Ice	13.68	14.02	874
7020.00	С	From Leg	4.00	0.000	158.00	4" Ice No Ice	0.12	0.20	2
7020.00	C	i ioiii Leg	0	0.000	130.00	1/2"	0.12	0.28	5
			Ö			lce	0.23	0.36	9
						1" Ice	0.38	0.56	22
						2" Ice	0.78	1.05	71
7770 00 as/Massat Bira	0	E	4.00	0.000	450.00	4" Ice	0.00	4.00	00
7770.00 w/ Mount Pipe	С	From Leg	4.00	0.000	158.00	No Ice 1/2"	6.22	4.82 5.51	86 142
			0 2			lce	6.71 7.22	5.51 6.21	143 208
			_			1" Ice	8.26	7.67	356
						2" Ice	10.48	11.06	761
						4" Ice			
(2) LGP13519	С	From Leg	4.00	0.000	158.00	No Ice	0.34	0.21	5
			0 0			1/2"	0.42	0.28	8
			U			lce 1" lce	0.51 0.73	0.36 0.55	12 24
						2" Ice	1.25	1.03	71
						4" Ice			
RRU-12	Α	From Leg	4.00	0.000	158.00	No Ice	3.67	1.49	50
			0			1/2"	3.93	1.67	73
			2			lce 1" lce	4.19 4.75	1.87 2.28	100 163
						2" Ice	5.96	3.21	336
						4" lce	0.00	O.E.	000
(2) RRU-12	С	From Leg	4.00	0.000	158.00	No Ice	3.67	1.49	50
			0			1/2"	3.93	1.67	73
			0			Ice	4.19	1.87	100
						1" Ice 2" Ice	4.75 5.96	2.28 3.21	163 336
						4" Ice	5.50	5.21	330
Sector Mount [SM 502-3]	С	None		0.000	158.00	No Ice	33.02	33.02	1673
-						1/2"	47.36	47.36	2224
						Ice	61.70	61.70	2775
						1" Ice	90.38	90.38	3876
						2" Ice 4" Ice	147.74	147.74	6080
**						7 100			
RFS APXV18-206517-C	Α	From Leg	0.50	0.000	148.00	No Ice	5.17	3.04	26
			0			1/2"	5.62	3.47	53
			0			Ice	6.08	3.91	85
						1" Ice 2" Ice	7.02	4.81	167 404
						4" Ice	9.12	6.70	404
RFS APXV18-206517-C	В	From Leg	0.50	0.000	148.00	No Ice	5.17	3.04	26
· · ·		- 3	0			1/2"	5.62	3.47	53
			0			Ice	6.08	3.91	85
						1" Ice	7.02	4.81	167
						2" Ice	9.12	6.70	404
RFS APXV18-206517-C	С	From Leg	0.50	0.000	148.00	4" Ice No Ice	5.17	3.04	26
07 71. 10 200017 0	•	Log	0.00	0.000	5.00	1/2"	5.62	3.47	53

Description	Face or Leg	Offset Type	Offsets: Horz Lateral Vert	Azimuth Adjustmen t	Placement		C _A A _A Front	C _A A _A Side	Weight
			ft ft	۰	ft		ft ²	ft ²	lb
			ft						
			0			Ice	6.08	3.91	85
						1" Ice	7.02	4.81	167
						2" Ice 4" Ice	9.12	6.70	404
Pipe Mount [PM 602-3]	С	None		0.000	148.00	No Ice	7.68	7.68	279
						1/2"	9.50	9.50	353
						Ice	11.32	11.32	427
						1" Ice	14.96	14.96	576
						2" Ice	22.24	22.24	873
**						4" Ice			
GPS_A	Α	From Leg	4.00	0.000	40.00	No Ice	0.30	0.30	1
01 0_7	/\	r rom Log	0	0.000	40.00	1/2"	0.37	0.37	5
			0			lce	0.46	0.46	10
			Ü			1" Ice	0.65	0.65	25
						2" Ice	1.15	1.15	79
						4" Ice	1.10	1.10	. 0
Side Arm Mount [SO 306-	Α	From Leg	2.00	0.000	40.00	No Ice	0.98	2.18	42
1]		9	0			1/2"	1.70	3.80	62
-1			Ö			lce	2.42	5.42	83
						1" Ice	3.86	8.66	123
						2" Ice	6.74	15.14	205
						4" Ice			
**									

	Dishes										
Description	Face or Leg	Dish Type	Offset Type	Offsets: Horz Lateral Vert	Azimuth Adjustment	3 dB Beam Width	Elevation	Outside Diameter		Aperture Area	Weight
				ft	0	0	ft	ft		ft ²	lb
A-ANT-18G-2-C	Α	Paraboloid	From	1.00	9.000		168.00	2.17	No Ice	3.72	30
		w/Radome	Leg	0					1/2" Ice	4.01	40
				0					1" Ice	4.30	50
									2" Ice	4.88	70
									4" Ice	6.04	110

Load Combinations

Comb.		Description
No.		
1	Dead Only	
2	Dead+Wind 0 deg - No Ice	
3	Dead+Wind 30 deg - No Ice	
4	Dead+Wind 60 deg - No Ice	
5	Dead+Wind 90 deg - No Ice	
6	Dead+Wind 120 deg - No Ice	
7	Dead+Wind 150 deg - No Ice	
8	Dead+Wind 180 deg - No Ice	
9	Dead+Wind 210 deg - No Ice	
10	Dead+Wind 240 deg - No Ice	
11	Dead+Wind 270 deg - No Ice	
12	Dead+Wind 300 deg - No Ice	
13	Dead+Wind 330 deg - No Ice	
14	Dead+lce	
15	Dead+Wind 0 deg+Ice	
16	Dead+Wind 30 deg+lce	
17	Dead+Wind 60 deg+lce	
.	van Danast vassias C.4.4.4	

Comb.	Description
No.	
18	Dead+Wind 90 deg+Ice
19	Dead+Wind 120 deg+Ice
20	Dead+Wind 150 deg+Ice
21	Dead+Wind 180 deg+lce
22	Dead+Wind 210 deg+Ice
23	Dead+Wind 240 deg+lce
24	Dead+Wind 270 deg+Ice
25	Dead+Wind 300 deg+Ice
26	Dead+Wind 330 deg+Ice
27	Dead+Wind 0 deg - Service
28	Dead+Wind 30 deg - Service
29	Dead+Wind 60 deg - Service
30	Dead+Wind 90 deg - Service
31	Dead+Wind 120 deg - Service
32	Dead+Wind 150 deg - Service
33	Dead+Wind 180 deg - Service
34	Dead+Wind 210 deg - Service
35	Dead+Wind 240 deg - Service
36	Dead+Wind 270 deg - Service
37	Dead+Wind 300 deg - Service
38	Dead+Wind 330 deg - Service

			Maximun	n Reactions	
Location	Condition	Gov. Load Comb.	Vertical Ib	Horizontal, X lb	Horizontal, Z lb
Leg C	Max. Vert	10	210658	22422	-12379
	Max. H _x	10	210658	22422	-12379
	Max. H _z	4	-175941	-19759	10864
	Min. Vert	4	-175941	-19759	10864
	Min. H _x	4	-175941	-19759	10864
	Min. H _z	10	210658	22422	-12379
Leg B	Max. Vert	6	211725	-22106	-13026
-	Max. H _x	12	-175991	19432	11513
	Max. H _z	13	-151433	15628	11929
	Min. Vert	12	-175991	19432	11513
	Min. H _x	6	211725	-22106	-13026
	Min. H _z	7	185209	-18101	-13231
Leg A	Max. Vert	2	212172	720	25794
	Max. H _x	11	15499	3669	1452
	Max. H _z	2	212172	720	25794
	Min. Vert	8	-179834	-725	-22806
	Min. H _x	5	14766	-3656	1391
	Min. H _z	8	-179834	-725	-22806

Maximum Tower Deflections - Service Wind

Section	Elevation	Horz.	Gov.	Tilt	Twist
No.		Deflection	Load		
	ft	in	Comb.	0	۰
T1	180 - 160	3.78	32	0.192	0.060
T2	160 - 140	2.98	32	0.183	0.053
T3	140 - 120	2.22	32	0.158	0.037
T4	120 - 100	1.58	32	0.131	0.026
T5	100 - 80	1.06	32	0.107	0.019
T6	80 - 60	0.66	32	0.080	0.013
T7	60 - 40	0.37	32	0.056	0.009
T8	40 - 20	0.16	27	0.036	0.006
T9	20 - 0	0.04	27	0.016	0.003

Critical Deflections and Radius of Curvature - Service Wind

Elevation	Appurtenance	Gov. Load	Deflection	Tilt	Twist	Radius of Curvature
ft		Comb.	in	0	0	ft
180.00	ATMAA1412D-1A20	32	3.78	0.192	0.060	611846
177.00	(2) DB846F65ZAXY w/ Mount	32	3.65	0.191	0.059	611846
	Pipe					
168.00	A-ANT-18G-2-C	32	3.29	0.188	0.057	254936
158.00	(2) DUAL BAND 800/1900 FULL	32	2.90	0.181	0.052	115673
	BAND MASTHEAD					
148.00	RFS APXV18-206517-C	32	2.51	0.169	0.044	52980
40.00	GPS_A	27	0.16	0.036	0.006	65510

Maximum Tower Deflections - Design Wind

Section No.	Elevation	Horz. Deflection	Gov. Load	Tilt	Twist
740.	ft	in	Comb.	0	٥
T1	180 - 160	10.81	7	0.548	0.173
T2	160 - 140	8.53	7	0.521	0.153
T3	140 - 120	6.36	2	0.452	0.108
T4	120 - 100	4.53	2	0.374	0.076
T5	100 - 80	3.06	2	0.305	0.055
T6	80 - 60	1.91	2	0.229	0.039
T7	60 - 40	1.06	2	0.159	0.026
T8	40 - 20	0.47	2	0.103	0.017
Т9	20 - 0	0.12	2	0.047	0.008

Critical Deflections and Radius of Curvature - Design Wind

Elevation	Appurtenance	Gov. Load	Deflection	Tilt	Twist	Radius of Curvature
ft		Comb.	in	٥	0	ft
180.00	ATMAA1412D-1A20	7	10.81	0.548	0.173	261687
177.00	(2) DB846F65ZAXY w/ Mount Pipe	7	10.46	0.545	0.171	261687
168.00	A-ANT-18G-2-C	7	9.43	0.536	0.164	109036
158.00	(2) DUAL BAND 800/1900 FULL BAND MASTHEAD	7	8.30	0.516	0.149	45602
148.00	RFS APXV18-206517-C	7	7.20	0.484	0.126	18741
40.00	GPS_A	2	0.47	0.103	0.017	22904

Bolt Design Data

Section	Elevation	Component	Bolt	Bolt Size	Number	Maximum	Allowable	Ratio	Allowable	Criteria
No.		Type	Grade		Of	Load per	Load	Load	Ratio	
	ft			in	Bolts	Bolt	lb	Allowable		
						lb		Allowable		
T1	180	Leg	A325N	0.750	4	2550	19439	0.131	1.333	Bolt Tension
		Diagonal	A325N	0.625	3	2383	6443		1.333	Bolt Shear
		Diagonai	AUZUIN	0.025	3	2000	0440	0.370	1.000	Doit Offical
		Horizontal	A325N	0.625	2	1951	6443	/	1.333	Bolt Shear
					_			0.303 🔽		
T2	160	Leg	A325N	0.875	4	9607	26458	0.363 🗸	1.333	Bolt Tension
					_			0.363		
		Diagonal	A325N	0.625	3	2914	6443	0.452	1.333	Bolt Shear
		Harimantal	4.00EN	0.005	_	0744	0440	4	4 222	Dalt Chass
		Horizontal	A325N	0.625	2	2741	6443	0.425	1.333	Bolt Shear
T3	140	Leg	A325N	1.000	4	16667	34557		1.333	Bolt Tension
13	140	Leg	A32311	1.000	7	10007	34337	0.482 🔽	1.000	DOIL LEUSION

Section	Elevation	Component	Bolt	Bolt Size		Maximum	Allowable	Ratio	Allowable	Criteria
No.	ft	Type	Grade	in	Of Bolts	Load per Bolt	Load Ib	Load Allowable	Ratio	
						lb		70174.070		
		Diagonal	A325N	0.625	3	2905	6443	0.451	1.333	Bolt Shear
		Horizontal	A325N	0.625	2	2861	6443	0.444 🖊	1.333	Bolt Shear
T4	120	Leg	A325N	1.000	4	21754	34557	0.629 🗸	1.333	Bolt Tension
		Diagonal	A325N	0.625	3	3278	6443	0.509	1.333	Bolt Shear
		Horizontal	A325N	0.625	2	2891	6443	0.449 🗸	1.333	Bolt Shear
T5	100	Leg	A325N	1.000	6	17931	34558	0.519	1.333	Bolt Tension
		Diagonal	A325N	0.625	3	2900	6443	0.450	1.333	Bolt Shear
		Horizontal	A325N	0.625	2	2816	6443	0.437	1.333	Bolt Shear
T6	80	Leg	A325N	1.000	6	20934	34557	0.606	1.333	Bolt Tension
		Diagonal	A325N	0.625	3	2969	6443	0.461	1.333	Bolt Shear
		Horizontal	A325N	0.625	2	3112	6443	0.483	1.333	Bolt Shear
T7	60	Leg	A325N	1.000	6	23794	34557	0.689	1.333	Bolt Tension
		Diagonal	A325N	0.625	3	3045	6443	0.473	1.333	Bolt Shear
		Horizontal	A325N	0.625	2	3374	6443	0.524	1.333	Bolt Shear
T8	40	Leg	A325N	1.000	8	19804	34557	0.573	1.333	Bolt Tension
		Diagonal	A325N	0.625	3	2958	6443	0.459	1.333	Bolt Shear
		Horizontal	A325N	0.625	2	3433	6443	0.533	1.333	Bolt Shear
T9	20	Leg	A449	1.000	8	20497	31102	0.659	1.333	Bolt Tension
		Diagonal	A325N	0.750	3	4490	9278	0.484	1.333	Bolt Shear
		Horizontal	A325N	0.750	2	3756	9278	0.405	1.333	Bolt Shear

Compression Checks

Section No.	Elevation	Size	L	Lu	KI/r	Fa	Α	Actual P	Allow. Pa	Ratio P
	ft		ft	ft		ksi	in²	lb	lb	Pa
T1	180 - 160	Pipe 2.875" x 0.203" (2.5 STD)	20.00	6.53	82.7 K=1.00	18.47	1.704	-14157	31476	0.450
T2	160 - 140	Pipe 3.5" x 0.300" (3 XS)	20.04	6.54	69.1 K=1.00	21.11	3.016	-45977	63670	0.722
Т3	140 - 120	Pipe 4.5" x 0.337" (4 XS)	20.04	6.54	53.1 K=1.00	23.85	4.407	-76310	105132	0.726
T4	120 - 100	Pipe 5.5" x 0.375" (5 EH)	20.04	9.81	64.8 K=1.00	21.88	6.038	-98858	132103	0.748
T5	100 - 80	Pipe 5.5" x 0.375" (5 EH)	20.06	9.82	64.9 K=1.00	21.87	6.038	-122231	132057	0.926
T6	80 - 60	Pipe 6.625" x 0.340" (6 EHS)	20.05	9.82	52.9 K=1.00	23.89	6.713	-143396	160354	0.894
T7	60 - 40	Pipe 6.625" x 0.432" (6 XS)	20.05	9.82	53.7 K=1.00	23.77	8.405	-164382	199769	0.823
Т8	40 - 20	Pipe 6.625" x 0.432" (6 XS)	20.06	9.82	53.7 K=1.00	23.77	8.405	-184414	199748	0.923
Т9	20 - 0	Pipe 8.75" x 0.375" (8 EHS)	20.05	9.82	39.7 K=1.00	25.87	9.867	-194250	255225	0.76

		Diagonal [Desig	n Dat	a (Cor	npres	sion)			
Section No.	Elevation	Size	L	Lu	KI/r	Fa	А	Actual P	Allow. Pa	Ratio P
	ft		ft	ft		ksi	in²	lb	lb	Pa
T1	180 - 160	Pipe 2.375" x 0.154" (2 STD)	7.80	7.58	115.6 K=1.00	11.18	1.075	-7150	12010	0.595
T2	160 - 140	Pipe 2.375" x 0.154" (2 STD)	8.42	8.19	124.8 K=1.00	9.58	1.075	-8742	10299	0.849
Т3	140 - 120	Pipe 2.375" x 0.154" (2 STD)	9.11	8.84	134.8 K=1.00	8.22	1.075	-8273	8829	0.937
T4	120 - 100	Pipe 2.875" x 0.203" (2.5 STD)	12.33	11.95	151.3 K=1.00	6.52	1.704	-9601	11111	0.864
T5	100 - 80	Pipe 2.875" x 0.203" (2.5 STD)	13.15	12.81	162.2 K=1.00	5.67	1.704	-8545	9670	0.884
Т6	80 - 60	Pipe 2.875" x 0.203" (2.5 STD)	14.01	13.63	172.6 K=1.00	5.01	1.704	-8889	8539	1.041
Т7	60 - 40	Pipe 2.875" x 0.276" (2.5 XS)	14.93	14.57	189.2 K=1.00	4.17	2.254	-9134	9402	0.972
Т8	40 - 20	Pipe 3.5" x 0.216" (3 STD)	15.95	15.60	160.9 K=1.00	5.77	2.228	-8874	12852	0.690
Т9	20 - 0	Pipe 3.5" x 0.216" (3 STD)	23.99	11.99	123.7 K=1.00	9.76	2.228	-13471	21747	0.619

		Horizontal	Desiç	gn Da	ta (Co	mpres	sion)			
Section No.	Elevation	Size	L	Lu	KI/r	F _a	Α	Actual P	Allow. Pa	Ratio P
	ft		ft	ft		ksi	in ²	lb	lb	Pa
T1	180 - 160	Pipe 1.9" x 0.145" (1.5 STD)	8.53	4.14	79.9 K=1.00	19.04	0.799	-3874	15219	0.255
T2	160 - 140	Pipe 1.9" x 0.145" (1.5 STD)	9.94	4.83	93.0 K=1.00	16.28	0.799	-5482	13014	0.421
Т3	140 - 120	Pipe 2.375" x 0.154" (2 STD)	12.03	5.83	88.8 K=1.00	17.19	1.075	-5715	18470	0.309
T4	120 - 100	Pipe 2.375" x 0.154" (2 STD)	13.86	6.70	102.1 K=1.00	14.21	1.075	-5782	15268	0.379
T5	100 - 80	Pipe 2.375" x 0.154" (2 STD)	16.28	7.91	120.6 K=1.00	10.27	1.075	-5631	11036	0.510
Т6	80 - 60	Pipe 2.875" x 0.203" (2.5 STD)	18.82	9.13	115.7 K=1.00	11.16	1.704	-6225	19017	0.327
T7	60 - 40	Pipe 2.875" x 0.203" (2.5 STD)	21.32	10.38	131.5 K=1.00	8.63	1.704	-6630	14714	0.451
Т8	40 - 20	Pipe 2.875" x 0.203" (2.5 STD)	23.89	11.67	147.8 K=1.00	6.84	1.704	-6654	11652	0.571
Т9	20 - 0	Pipe 3.5" x 0.216" (3 STD)	25.23	12.25	126.3 K=1.00	9.36	2.228	-7511	20850	0.360

		Top Girt [Desig	n Dat	a (Con	npress	sion)			
Section No.	Elevation	Size	L	Lu	KI/r	Fa	Α	Actual P	Allow. Pa	Ratio P
	ft		ft	ft		ksi	in ²	lb	Ιb	Pa
T1	180 - 160	Pipe 1.9" x 0.145" (1.5 STD)	8.50	4.13	79.6 K=1.00	19.09	0.799	-1914	15261	0.125

	Red	dundant Horizo	ontal (1) De	sign D	ata (C	ompre	ession)	
Section No.	Elevation	Size	L	Lu	KI/r	F _a	Α	Actual P	Allow. Pa	Ratio P
	ft		ft	ft		ksi	in ²	lb	lb	P_a
Т9	20 - 0	Rohn 1.5" x 11 ga	6.31	5.94	145.6 K=1.00	7.04	0.520	-3371	3664	0.920

	Re	edundant Diago	nal (1) Des	ign Da	ata (Co	ompre	ssion)		
Section No.	Elevation	Size	L	Lu	KI/r	Fa	Α	Actual P	Allow. Pa	Ratio P
	ft		ft	ft		ksi	in ²	lb	lb	Pa
Т9	20 - 0	Pipe 1.9" x 0.145" (1.5 STD)	11.33	10.61	204.5 K=1.00	3.57	0.799	-3029	2855	1.061

		Redundant Hip) (1) C)esigi	n Data	(Com	pressi	ion)		
Section No.	Elevation	Size	L	Lu	KI/r	Fa	Α	Actual P	Allow. P _a	Ratio P
	ft		ft	ft		ksi	in²	lb	lb	Pa
Т9	20 - 0	Pipe 1.9" x 0.145" (1.5 STD)	6.31	6.31	121.6 K=1.00	10.10	0.799	-40	8078	0.005

	Re	edundant Hip Di	agona	al Des	sign Da	ata (C	ompre	ession)		
Section No.	Elevation	Size	L	Lu	KI/r	Fa	Α	Actual P	Allow. P _a	Ratio P
	ft		ft	ft		ksi	in ²	lb	Ιb	Pa
Т9	20 - 0	Pipe 2.875" x 0.203" (2.5 STD)	14.95	14.95	189.3 K=1.00	4.17	1.704	-56	7099	0.008*

^{*} DL controls

		Inner Bracii	ng Des	sign [Data (C	ompr	essior	1)		
Section No.	Elevation	Size	L	Lu	KI/r	F _a	А	Actual P	Allow. P _a	Ratio P
	ft		ft	ft		ksi	in ²	lb	Ιb	Pa
T1	180 - 160	L 2 x 2 x 1/8	4.25	4.25	128.3 K=1.00	9.07	0.484	-33	4394	0.008
T2	160 - 140	L 2 x 2 x 1/8	4.97	4.97	150.1 K=1.00	6.63	0.484	-6	3211	0.002
Т3	140 - 120	L 2 x 2 x 1/8	6.01	6.01	181.5 K=1.00	4.53	0.484	-7	2195	0.003
T4	120 - 100	L 2 x 2 x 1/8	6.93	6.93	209.1 K=1.00	3.41	0.484	-7	1654	0.004
T5	100 - 80	L 2.5 x 2.5 x 3/16	8.14	8.14	197.3 K=1.00	3.84	0.902	-6	3460	0.002*
T6	80 - 60	L 3 x 3 x 3/16	9.41	9.41	189.3	4.17	1.090	-7	4540	0.002*

Section No.	n Elevation	Size	L	Lu	KI/r	F _a	Α	Actual P	Allow. Pa	Ratio P
NO.	ft		ft	ft		ksi	in²	lb	lb	P_a
					K=1.00					~
T7	60 - 40	L 3.5 x 3.5 x 1/4	10.66	10.66	184.3 K=1.00	4.40	1.690	-9	7430	0.001*
Т8	40 - 20	L 3.5 x 3.5 x 1/4	11.94	11.94	206.5 K=1.00	3.50	1.690	-11	5917	0.002 [*]
Т9	20 - 0	Pipe 3.5" x 0.216" (3 STD)	12.61	12.61	130.1 K=1.00	8.82	2.228	-12	19663	0.001*

DL controls

Tension Checks

		Leg	Desig	n Dat	a (Ter	nsion)				
Section No.	Elevation	Size	L	Lu	KI/r	Fa	Α	Actual P	Allow. P _a	Ratio P
	ft		ft	ft		ksi	in ²	lb	Ιb̈́	Pa
T1	180 - 160	Pipe 2.875" x 0.203" (2.5 STD)	20.00	6.53	82.7	30.00	1.704	10200	51122	0.200
T2	160 - 140	Pipe 3.5" x 0.300" (3 XS)	20.04	6.54	69.1	30.00	3.016	38429	90478	0.425
Т3	140 - 120	Pipe 4.5" x 0.337" (4 XS)	20.04	6.54	53.1	30.00	4.407	66668	132223	0.504
T4	120 - 100	Pipe 5.5" x 0.375" (5 EH)	20.04	9.81	64.8	30.00	6.038	87015	181132	0.480
T5	100 - 80	Pipe 5.5" x 0.375" (5 EH)	20.06	9.82	64.9	30.00	6.038	107587	181132	0.594
T6	80 - 60	Pipe 6.625" x 0.340" (6 EHS)	20.05	9.82	52.9	30.00	6.713	125603	201398	0.624
T7	60 - 40	Pipe 6.625" x 0.432" (6 XS)	20.05	9.82	53.7	30.00	8.405	142763	252148	0.566
T8	40 - 20	Pipe 6.625" x 0.432" (6 XS)	20.06	9.82	53.7	30.00	8.405	158435	252148	0.628
Т9	20 - 0	Pipe 8.75" x 0.375" (8 EHS)	20.05	9.82	39.7	30.00	9.867	166414	295997	0.562

		Diagon	al Des	sign [Data (1	Tensio	n)			
Section No.	Elevation	Size	L	Lu	KI/r	F _a	Α	Actual P	Allow. Pa	Ratio P
	ft		ft	ft		ksi	in²	lb	Ιb	Pa
T1	180 - 160	Pipe 2.375" x 0.154" (2 STD)	7.80	7.58	115.6	30.00	1.075	7086	32236	0.220
T2	160 - 140	Pipe 2.375" x 0.154" (2 STD)	8.42	8.19	124.8	30.00	1.075	8663	32236	0.269
Т3	140 - 120	Pipe 2.375" x 0.154" (2 STD)	8.65	8.38	127.8	30.00	1.075	8617	32236	0.267
T4	120 - 100	Pipe 2.875" x 0.203" (2.5 STD)	12.00	11.62	147.2	30.00	1.704	9681	51122	0.189
T5	100 - 80	Pipe 2.875" x 0.203" (2.5 STD)	12.74	12.39	157.0	30.00	1.704	8505	51122	0.166
Т6	80 - 60	Pipe 2.875" x 0.203" (2.5 STD)	13.58	13.20	167.2	30.00	1.704	8632	51122	0.169

Section No.	Elevation	Size	L	Lu	KI/r	Fa	Α	Actual P	Allow. Pa	Ratio P
	ft		ft	ft		ksi	in²	lb	lb	Pa
T7	60 - 40	Pipe 2.875" x 0.276" (2.5 XS)	14.93	14.57	189.2	30.00	2.254	8682	67606	0.128
Т8	40 - 20	Pipe 3.5" x 0.216" (3 STD)	15.45	15.10	155.7	30.00	2.228	8384	66854	0.125
Т9	20 - 0	Pipe 3.5" x 0.216" (3 STD)	23.99	11.99	123.7	30.00	2.228	12846	66854	0.192

		Horizont	tal De	sign	Data (Tensio	on)			
Section No.	Elevation	Size	L	Lu	KI/r	F _a	А	Actual P	Allow.	Ratio P
	ft		ft	ft		ksi	in²	lb	Ιb	Pa
T1	180 - 160	Pipe 1.9" x 0.145" (1.5 STD)	8.53	4.14	79.9	30.00	0.799	3902	23984	0.163
T2	160 - 140	Pipe 1.9" x 0.145" (1.5 STD)	9.94	4.83	93.0	30.00	0.799	5481	23984	0.229
Т3	140 - 120	Pipe 2.375" x 0.154" (2 STD)	12.03	5.83	88.8	30.00	1.075	5722	32236	0.177
T4	120 - 100	Pipe 2.375" x 0.154" (2 STD)	13.86	6.70	102.1	30.00	1.075	5728	32236	0.178
T5	100 - 80	Pipe 2.375" x 0.154" (2 STD)	16.28	7.91	120.6	30.00	1.075	5581	32236	0.173
T6	80 - 60	Pipe 2.875" x 0.203" (2.5 STD)	18.82	9.13	115.7	30.00	1.704	6225	51122	0.122
T7	60 - 40	Pipe 2.875" x 0.203" (2.5 STD)	21.32	10.38	131.5	30.00	1.704	6748	51122	0.132
T8	40 - 20	Pipe 2.875" x 0.203" (2.5 STD)	23.89	11.67	147.8	30.00	1.704	6866	51122	0.134
Т9	20 - 0	Pipe 3.5" x 0.216" (3 STD)	25.23	12.25	126.3	30.00	2.228	7425	66854	0.111

		Top Gi	rt Des	ign D	ata (T	ensio	n)			
Section No.	Elevation	Size	L	Lu	KI/r	Fa	Α	Actual P	Allow. Pa	Ratio P
	ft		ft	ft		ksi	in ²	lb	lb	Pa
T1	180 - 160	Pipe 1.9" x 0.145" (1.5 STD)	8.50	4.13	79.6	30.00	0.799	1917	23984	0.080

		Redundant Ho	rizonta	al (1)	Desigı	n Data	(Tens	sion)		
Section No.	Elevation	Size	L	Lu	KI/r	Fa	Α	Actual P	Allow. Pa	Ratio P
	ft		ft	ft		ksi	in²	lb	lb	Pa
Т9	20 - 0	Rohn 1.5" x 11 ga	6.31	5.94	145.6	30.00	0.520	3371	15607	0.216

Redundant Diagonal (1) Design Data (Tension)

Section	Elevation	Size	L	Lu	KI/r	Fa	Α	Actual	Allow.	Ratio
No.								P	P_a	P
	ft		ft	ft		ksi	in ²	lb	lb	Pa
Т9	20 - 0	Pipe 1.9" x 0.145" (1.5 STD)	11.33	10.61	204.5	30.00	0.799	3029	23984	0.126

		Redundant Hip	Diag	onal [Desigr	n Data	(Tens	ion)		
Section No.	Elevation	Size	L	Lu	KI/r	Fa	Α	Actual P	Allow. Pa	Ratio P
	ft		ft	ft		ksi	in²	lb	Ιb	Pa
Т9	20 - 0	Pipe 2.875" x 0.203" (2.5 STD)	14.95	14.95	189.3	30.00	1.704	73	51122	0.001


		Inner Bra	acing [Desig	n Data	(Tens	sion)			
Section No.	Elevation	Size	L	Lu	KI/r	Fa	А	Actual P	Allow. P _a	Ratio P
	ft		ft	ft		ksi	in²	lb	Ιb̈́	Pa
T1	180 - 160	L 2 x 2 x 1/8	4.25	4.25	81.4	21.60	0.484	33	10463	0.003
T2	160 - 140	L 2 x 2 x 1/8	4.29	4.29	82.3	21.60	0.484	5	10463	0.000
T3	140 - 120	L 2 x 2 x 1/8	5.33	5.33	102.2	21.60	0.484	5	10463	0.000
T4	120 - 100	L 2 x 2 x 1/8	6.38	6.38	122.2	21.60	0.484	2	10463	0.000
T5	100 - 80	L 2.5 x 2.5 x 3/16	7.51	7.51	115.7	21.60	0.902	0	19483	0.000

Section Capacity Table

Section	Elevation	Component	Size	Critical	Р	SF*P _{allow}	%	Pass
No.	ft	Туре		Element	lb	lb	Capacity	Fail
T1	180 - 160	Leg	Pipe 2.875" x 0.203" (2.5 STD)	3	-14157	41957	33.7	Pass
		Diagonal	Pipe 2.375" x 0.154" (2 STD)	11	-7150	16009	44.7	Pass
		Horizontal	Pipe 1.9" x 0.145" (1.5 STD)	10	-3874	20287	19.1 22.7 (b)	Pass
		Top Girt	Pipe 1.9" x 0.145" (1.5 STD)	5	-1914	20343	9.4	Pass
		Inner Bracing	L 2 x 2 x 1/8	38	-33	5857	0.6	Pass
T2	160 - 140	Leg	Pipe 3.5" x 0.300" (3 XS)	42	-45977	84872	54.2	Pass
		Diagonal	Pipe 2.375" x 0.154" (2 STD)	48	-8742	13728	63.7	Pass
		Horizontal	Pipe 1.9" x 0.145" (1.5 STD)	46	-5482	17348	31.6 31.9 (b)	Pass
		Inner Bracing	L 2 x 2 x 1/8	52	-6	4280	0.3	Pass
T3	140 - 120	Leg	Pipe 4.5" x 0.337" (4 XS)	81	-76310	140141	54.5	Pass
		Diagonal	Pipe 2.375" x 0.154" (2 STD)	87	-8273	11768	70.3	Pass
		Horizontal	Pipe 2.375" x 0.154" (2 STD)	85	-5715	24620	23.2	Pass
			. ,				33.3 (b)	
		Inner Bracing	L 2 x 2 x 1/8	91	-7	2926	0.4	Pass
T4	120 - 100	Leg	Pipe 5.5" x 0.375" (5 EH)	120	-98858	176093	56.1	Pass
		Diagonal	Pipe 2.875" x 0.203" (2.5 STD)	126	-9601	14811	64.8	Pass
		Horizontal	Pipe 2.375" x 0.154" (2 STD)	124	-5782	20352	28.4 33.7 (b)	Pass
		Inner Bracing	L 2 x 2 x 1/8	131	-7	2204	0.4	Pass

Section No.	Elevation ft	Component Type	Size	Critical Element	P Ib	SF*P _{allow} Ib	% Capacity	Pass Fail
T5	100 - 80	Leg	Pipe 5.5" x 0.375" (5 EH)	147	-122231	176032	69.4	Pass
		Diagonal	Pipe 2.875" x 0.203" (2.5 STD)	153	-8545	12891	66.3	Pass
		Horizontal	Pipe 2.375" x 0.154" (2 STD)	151	-5631	14711	38.3	Pass
TC	00 00	Inner Bracing	L 2.5 x 2.5 x 3/16	157	-6	3460	0.5	Pass
T6	80 - 60	Leg Diagonal	Pipe 6.625" x 0.340" (6 EHS) Pipe 2.875" x 0.203" (2.5	174 180	-143396 -8889	213752 11383	67.1 78.1	Pass Pass
		Diagonal	STD)	100	0000	11000	70.1	1 433
		Horizontal	Pipe 2.875" x 0.203" (2.5	178	-6225	25350	24.6	Pass
		la a a a Danaia a	STD)	405	7	4540	36.2 (b)	D
T7	60 - 40	Inner Bracing Leg	L 3 x 3 x 3/16 Pipe 6.625" x 0.432" (6 XS)	185 201	-7 -164382	4540 266292	0.5 61.7	Pass Pass
.,	00 40	Diagonal	Pipe 2.875" x 0.276" (2.5 XS)	207	-9134	12532	72.9	Pass
		Horizontal	Pipe 2.875" x 0.203" (2.5	205	-6630	19613	33.8	Pass
		. 5 .	STD)	0.4.4	•	7.100	39.3 (b)	_
Т8	40 - 20	Inner Bracing	L 3.5 x 3.5 x 1/4 Pipe 6.625" x 0.432" (6 XS)	211 228	-9 -184414	7430 266264	0.5 69.3	Pass Pass
10	40 - 20	Leg Diagonal	Pipe 3.5" x 0.216" (3 STD)	234	-164414 -8874	17132	51.8	Pass
		Horizontal	Pipe 2.875" x 0.203" (2.5	232	-6654	15532	42.8	Pass
			STD)					
		Inner Bracing	L 3.5 x 3.5 x 1/4	238	-11	5917	0.5	Pass
Т9	20 - 0	Leg Diagonal	Pipe 8.75" x 0.375" (8 EHS) Pipe 3.5" x 0.216" (3 STD)	255 267	-194250 -13471	340215 28988	57.1 46.5	Pass Pass
		Horizontal	Pipe 3.5" x 0.216" (3 STD)	263	-7511	27794	27.0	Pass
			, ,				30.4 (b)	
		Redund Horz 1	Rohn 1.5" x 11 ga	268	-3371	4884	69.0	Pass
		Bracing Redund Diag 1	Pipe 1.9" x 0.145" (1.5 STD)	269	-3029	3806	79.6	Pass
		Bracing	1 po 1.0 x 0.1 10 (1.0 012)	200	0020	0000	70.0	1 400
		Redund Hip 1 Bracing	Pipe 1.9" x 0.145" (1.5 STD)	270	-40	10768	0.4	Pass
		Redund Hip Diagonal Bracing	Pipe 2.875" x 0.203" (2.5 STD)	282	-56	7099	0.8	Pass
		Inner Bracing	Pipe 3.5" x 0.216" (3 STD)	284	-12	19663	0.6 Summary	Pass
						Leg (T5)	69.4	Pass
						Diagonal (T6)	78.1	Pass
						Horizontal	42.8	Pass
						(T8)		
						Top Girt (T1)	9.4	Pass
						Redund	69.0	Pass
						Horz 1		
						Bracing (T9)		
						Redund	79.6	Pass
						Diag 1		
						Bracing		
						(T9) Redund	0.4	Pass
						Hip 1	0.4	1 433
						Bracing		
						(T9)	0.0	Dr
						Redund Hip	0.8	Pass
						Diagonal Bracing		
						(T9)		
						Inner	0.6	Pass
						Bracing		
						(T9) Bolt	51.7	Pass
						Checks	01.7	1 400
						RATING =	79.6	Pass

APPENDIX B BASE LEVEL DRAWING

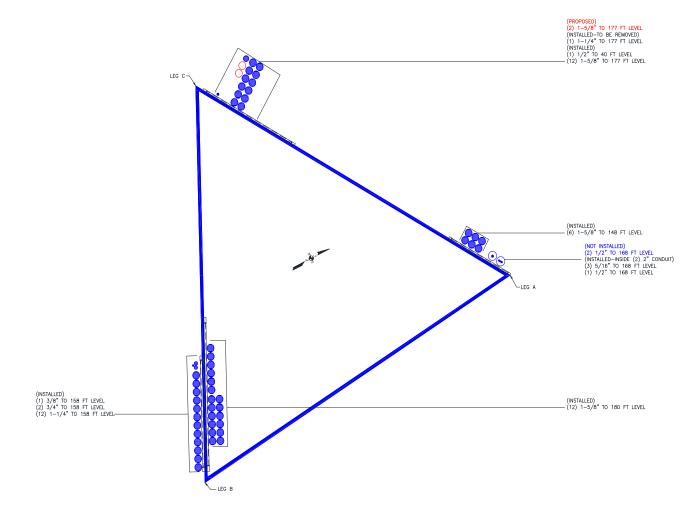

APPENDIX C ADDITIONAL CALCULATIONS

Legs Leg Grade Leg Grade Diagonals Diagonal Grade Top Girts Horizontals Red Hips Red	Pipe 8.75° x 0.375° (8 EHS) A500-50 Pipe 3.5° x 0.216° (3 STD) Rohn 1.5° x 11 ga Pipe 1.9° x 0.145° (1.5 STD) Pipe 1.9° x 0.145° (1.5 STD)		Pipe 6.625" x 0.432" (6 XS)	Dino 6 625" v 0 340" (6 ELIC)	70 O x "3 3 ocid	111111111111111111111111111111111111111	10 0 0 0 1 1 1 1 1 1 1 1 1 1 1 1 1 1 1	(OX 0) 0000 0 :: 10 0 ::	
rade notals notals (t) 27.6771 (t) 29366.5	A500-50 Pipe 3.5" x 0.216" S' x 0.216" (3 STD) Inn 1.5" x 11 ga x x 0.145" (1.5 STD)	5" (3 STD)		Libe 0.023 A 0.340 (0 Li 10)	PIPE 5.5 X 0.3/5 (5 EH)	'5" (5 EH)	Pipe 4.5" x 0.33/" (4 XS)	Pipe 3.5" x 0.300" (3 XS)	A
rade nals nals (f) 27.6771 (f) 29366.5	Pipe 3.5" x 0.216" 5" x 0.216" (3 STD) hn 1.5" x 11 ga " x 0.145" (1.5 STD)	1" (3 STD)		A513-50				A618-50	
rade nntals (ft) 27.6771 (th) 29366.5	5' x 0.216" (3 STD) hn 1.5' x 11 ga '' x 0.145" (1.5 STD)		Pipe 2.875" x 0.276" (2.5 XS)	ā.	Pipe 2.875" x 0.203" (2.5 STD)			Pipe 2.375" x 0.154" (2 STD)	
nals nals (f) 27.6771 (f) 29366.5	5° x 0.216" (3 STD) hn 1.5° x 11 ga "x 0.145" (1.5 STD)				A618-50				
ontals reals (ft) 27.6771 (75) 29366.5	5" x 0.216" (3 STD) 5" x 0.216" (3 STD) 50 1.5" x 11 ga " x 0.145" (1.5 STD) " x 0.145" (1.5 STD)			N.A.					Pipe 1.9" x 0.145" (1.5 STD)
ndals ndals (f) 27,6771 (f) 29366.5	nn 1.5" x 11 ga " x 0.145" (1.5 STD) " x 0.145" (1.5 STD)		Pipe 2.875" x 0.203" (2.5 STD)		Ĭ	Pipe 2.375" x 0.154" (2 STD)		Pipe 1.9" x 0.1	Pipe 1.9" x 0.145" (1.5 STD)
(f) 29366.5	" x 0.145" (1.5 STD)				N.A.				
(ft) 27.6771 (ft) 29366.5	" x 0.145" (1.5 STD)				N.A.				
(ft) (7.6777 (ft) 29366.5	GHO 00 11070 0				N.A.				
(f) 27.6777 (f) 29366.5	Pipe 3.5" x 0.216" (3 S1D)	L 3.5 x	L3.5 x 3.5 x 1/4	L3×3×3/16	L 2.5 x 2.5 x 3/16		L2x.	L2x2x1/8	
(t)	25.1771	22.5417	7 20.0417	17.5417	14.9583	12.7083	10.625	8.54167	8.5
29366.5	1 @ 19.5833			10 @ 9.79167				9 @ 6.52778	
<u>0.0 ft</u>	5669.4	5013.1	4774.0	3487.4	2886.5	2683.2	2137.9	1525.5	1189.3
	<u>20.0 ft</u>		<u>40.0 ft</u>	80.0 ft	100.0 ft		120.0 ft	140.0 ft	160.0 ft

DESIGNED APPURTENANCE LOADING

TYPE	ELEVATION	TYPE	ELEVATION
ATMAA1412D-1A20	180	FDD_R6_RRH	168
ATMAA1412D-1A20	180	Pipe Mount [PM 602-3]	168
ATMAA1412D-1A20	180	A-ANT-18G-2-C	168
SBNHH-1D65A w/ Mount Pipe	180	DTMABP7819VG12A	158
ATMAA1412D-1A20	180	RRUS-11	158
SBNHH-1D65A w/ Mount Pipe	180	(2) AM-X-CD-16-65-00T-RET w/ Mount	158
ATMAA1412D-1A20	180	Pipe	
SBNHH-1D65A w/ Mount Pipe	180	7020.00	158
ATMAA1412D-1A20	180	7770.00 w/ Mount Pipe	158
ATBT-BOTTOM-24V	180	(2) LGP13519	158
ATBT-BOTTOM-24V	180	DC6-48-60-18-8F	158
ATBT-BOTTOM-24V	180	(2) DUAL BAND 800/1900 FULL BAND	158
18' x 3" Pipe Mount	180	MASTHEAD	450
(2) DB846F65ZAXY w/ Mount Pipe	177	(2) SBNH-1D6565C w/ Mount Pipe	158
(2) LPA-80063/6CFx5 w/ Mount Pipe	177	DTMABP7819VG12A	158
(2) SC-E 6014 rev2 w/ Mount Pipe	177	(2) RRUS-11	158
DB-T1-6Z-8AB-0Z	177	7020.00	158
DB-T1-6Z-8AB-0Z	177	7770.00 w/ Mount Pipe	158
(2) RRH2x60-700	177	(2) LGP13519	158
RRH2X60-AWS	177	(2) DUAL BAND 800/1900 FULL BAND MASTHEAD	158
RRH2X60-PCS	177	DTMABP7819VG12A	158
HBXX-6517DS-A2M w/ Mount Pipe	177	(2) AM-X-CD-16-65-00T-RET w/ Mount	158
(3) SBNHH-1D65B w/ Mount Pipe	177	Pipe	100
RRH2x60-700	177	7020.00	158
RRH2X60-AWS	177	7770.00 w/ Mount Pipe	158
RRH2X60-PCS	177	(2) LGP13519	158
HBXX-6517DS-A2M w/ Mount Pipe	177	RRU-12	158
(2) SBNHH-1D65B w/ Mount Pipe	177	(2) RRU-12	158
RRH2X60-AWS	177	Sector Mount [SM 502-3]	158
RRH2X60-PCS	177	(2) DUAL BAND 800/1900 FULL BAND	158
HBXX-6517DS-A2M w/ Mount Pipe	177	MASTHEAD	
SBNHH-1D65B w/ Mount Pipe	177	RFS APXV18-206517-C	148
Sector Mount [SM 502-3]	177	RFS APXV18-206517-C	148
LLPX310R w/ Mount Pipe	168	Pipe Mount [PM 602-3]	148
FDD_R6_RRH	168	RFS APXV18-206517-C	148
LLPX310R w/ Mount Pipe	168	Side Arm Mount [SO 306-1]	40
FDD_R6_RRH	168	GPS_A	40
LLPX310R w/ Mount Pipe	168		

SYMBOL LIST

MARK	SIZE	MARK	SIZE
Α	Pipe 2.875" x 0.203" (2.5 STD)		

MATERIAL STRENGTH

GRADE	Fy	Fu	GRADE	Fy	Fu
A618-50	50 ksi	70 ksi	A500-50	50 ksi	62 ksi
A513-50	50 ksi	66 ksi			

TOWER DESIGN NOTES

- Tower is located in New Haven County, Connecticut.
 Tower designed for a 85.0 mph basic wind in accordance with the TIA/EIA-222-F Standard.
 Tower is also designed for a 37.6 mph basic wind with 0.75 in ice. Ice is considered to increase in
- thickness with height.
- Deflections are based upon a 50.0 mph wind.
 TOWER RATING: 79.6%
- MAX. CORNER REACTIONS AT BASE:

DOWN: 212172 lb

SHEAR: 25804 lb


UPLIFT: -179834 lb SHEAR: 22817 lb

AXIAL 91221 lb SHEAR MOMENT 12444 lb 1396275 lb-ft TORQUE 6303 lb-ft


37.6 mph WIND - 0.750 in ICE **AXIAL** 48222 lb

MOMENT SHEAR 42481 lb 4700290 lb-ft

TORQUE 34873 lb-ft REACTIONS - 85.0 mph WIND

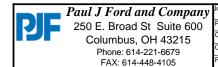

Existing 180' Tower, Wolcott, CT						
roject: (PJF# 37515-2681)	BU806362					
Crown Castle	Drawn by: chedges	App'd:				
ode: TIA/EIA-222-F	Date: 09/21/15	Scale: NTS				
ath:		Dwg No. E-1				

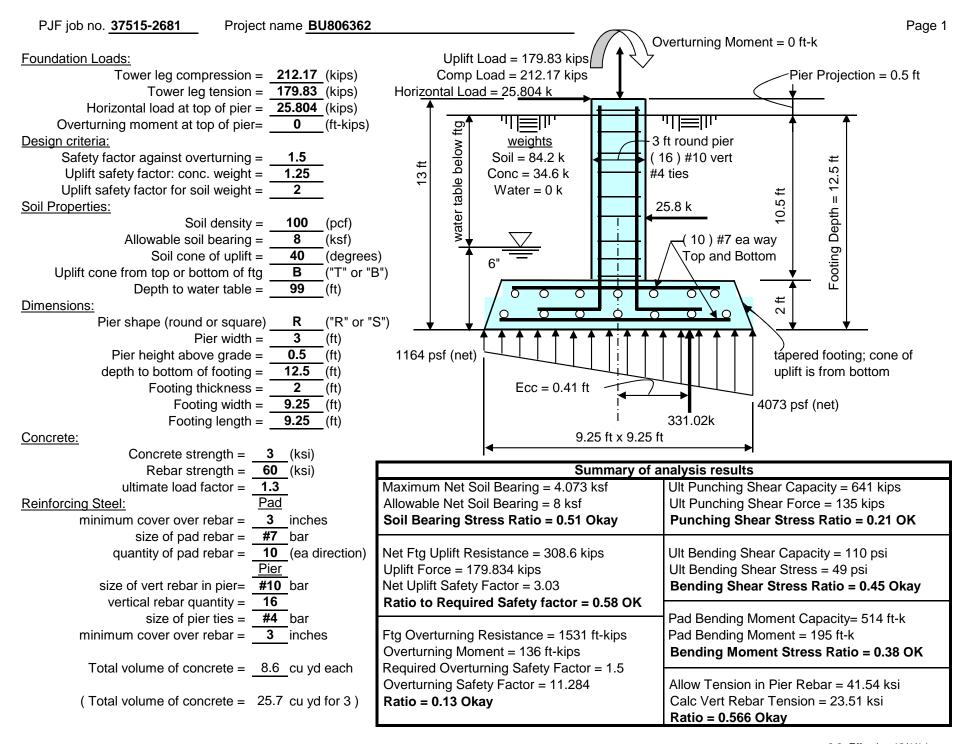



RADIO FREQUENCY EMISSIONS ANALYSIS REPORT EVALUATION OF HUMAN EXPOSURE POTENTIAL TO NON-IONIZING EMISSIONS

T-Mobile Existing Facility

Site ID: CT11494B

CT494/CCastle-Wolcott-SST 341 East Street Wolcott, CT 06107

September 15, 2015

EBI Project Number: 6215004758

Site Compliance Summary				
Compliance Status:	COMPLIANT			
Site total MPE% of FCC general public allowable limit:	3.21 %			



September 15, 2015

T-Mobile USA Attn: Jason Overbey, RF Manager 35 Griffin Road South Bloomfield, CT 06002

Emissions Analysis for Site: CT11494B – CT494/CCastle-Wolcott-SST

EBI Consulting was directed to analyze the proposed T-Mobile facility located at **341 East Street**, **Wolcott**, **CT**, for the purpose of determining whether the emissions from the Proposed T-Mobile Antenna Installation located on this property are within specified federal limits.

All information used in this report was analyzed as a percentage of current Maximum Permissible Exposure (% MPE) as listed in the FCC OET Bulletin 65 Edition 97-01and ANSI/IEEE Std C95.1. The FCC regulates Maximum Permissible Exposure in units of microwatts per square centimeter (μ W/cm²). The number of μ W/cm² calculated at each sample point is called the power density. The exposure limit for power density varies depending upon the frequencies being utilized. Wireless Carriers and Paging Services use different frequency bands each with different exposure limits, therefore it is necessary to report results and limits in terms of percent MPE rather than power density.

All results were compared to the FCC (Federal Communications Commission) radio frequency exposure rules, 47 CFR 1.1307(b)(1) - (b)(3), to determine compliance with the Maximum Permissible Exposure (MPE) limits for General Population/Uncontrolled environments as defined below.

General population/uncontrolled exposure limits apply to situations in which the general public may be exposed or in which persons who are exposed as a consequence of their employment may not be made fully aware of the potential for exposure or cannot exercise control over their exposure. Therefore, members of the general public would always be considered under this category when exposure is not employment related, for example, in the case of a telecommunications tower that exposes persons in a nearby residential area.

Public exposure to radio frequencies is regulated and enforced in units of microwatts per square centimeter (μ W/cm²). The general population exposure limit for the 700 MHz Band is approximately 467 μ W/cm², and the general population exposure limit for the PCS and AWS bands is 1000 μ W/cm². Because each carrier will be using different frequency bands, and each frequency band has different exposure limits, it is necessary to report percent of MPE rather than power density.



Occupational/controlled exposure limits apply to situations in which persons are exposed as a consequence of their employment and in which those persons who are exposed have been made fully aware of the potential for exposure and can exercise control over their exposure. Occupational/controlled exposure limits also apply where exposure is of a transient nature as a result of incidental passage through a location where exposure levels may be above general population/uncontrolled limits (see below), as long as the exposed person has been made fully aware of the potential for exposure and can exercise control over his or her exposure by leaving the area or by some other appropriate means.

Additional details can be found in FCC OET 65.

CALCULATIONS

Calculations were done for the proposed T-Mobile Wireless antenna facility located at **341 East Street**, **Wolcott**, **CT**, using the equipment information listed below. All calculations were performed per the specifications under FCC OET 65. Since T-Mobile is proposing highly focused directional panel antennas, which project most of the emitted energy out toward the horizon, all calculations were performed assuming a lobe representing the maximum gain of the antenna per the antenna manufactures supplied specifications, minus 10 dB, was focused at the base of the tower. For this report the sample point is the top of a 6 foot person standing at the base of the tower.

For all calculations, all equipment was calculated using the following assumptions:

- 1) 4 GSM / UMTS channels (PCS Band 1900 MHz) were considered for each sector of the proposed installation. These Channels have a transmit power of 30 Watts per Channel
- 2) 2 LTE channels (AWS Band 2100 MHz) were considered for each sector of the proposed installation. These Channels have a transmit power of 60 Watts per Channel.
- 3) 1 LTE channel (700 MHz Band) was considered for each sector of the proposed installation. This channel has a transmit power of 30 Watts.
- 4) System losses of 2.11 dB were added to the calculations as the radios are proposed to be ground mounted. This loss comes from 205 feet of 1-5/8" coax cable on all RF paths.
- 5) All radios at the proposed installation were considered to be running at full power and were uncombined in their RF transmissions paths per carrier prescribed configuration. Per FCC OET Bulletin No. 65 Edition 97-01 recommendations to achieve the maximum anticipated value at each sample point, all power levels emitting from the proposed antenna installation are increased by a factor of 2.56 to account for possible in-phase reflections from the surrounding environment. This is rarely the case, and if so, is never continuous.



- 6) For the following calculations the sample point was the top of a six foot person standing at the base of the tower. The maximum gain of the antenna per the antenna manufactures supplied specifications minus 10 dB was used in this direction. This value is a very conservative estimate as gain reductions for these particular antennas are typically much higher in this direction.
- 7) The antennas used in this modeling are the **Commscope SBNHH-1D65A** for 1900 MHz (PCS), 2100 MHz (AWS) and 700 MHz. This is based on feedback from the carrier with regards to anticipated antenna selection. The **Commscope SBNHH-1D65A** has a maximum gain of **14.7 dBd** at its main lobe at 1900 MHz and 2100 MHz and a maximum gain of **10.9 dBd** at its main lobe at 700 MHz. The maximum gain of the antenna per the antenna manufactures supplied specifications, minus 10 dB, was used for all calculations. This value is a very conservative estimate as gain reductions for these particular antennas are typically much higher in this direction.
- 8) The antenna mounting height centerline of the proposed antennas is **186 feet** above ground level (AGL).
- 9) Emissions values for additional carriers were taken from the Connecticut Siting Council active database. Values in this database are provided by the individual carriers themselves.

All calculations were done with respect to uncontrolled / general public threshold limits.



T-Mobile Site Inventory and Power Data

Sector:	A	Sector:	В	Sector:	C
Antenna #:	1	Antenna #:	1	Antenna #:	1
Make / Model:	Commscope SBNHH-1D65A	Make / Model:	Commscope SBNHH-1D65A	Make / Model:	Commscope SBNHH-1D65A
Gain:	14.7 dBd / 10.9 dBd	Gain:	14.7 dBd / 10.9 dBd	Gain:	14.7 dBd / 10.9 dBd
Height (AGL):	186	Height (AGL):	186	Height (AGL):	186
Frequency Bands	1900 MHz(PCS) / 2100 MHz (AWS) / 700 MHz	Frequency Bands	1900 MHz(PCS) / 2100 MHz (AWS) / 700 MHz	Frequency Bands	1900 MHz(PCS) / 2100 MHz (AWS) / 700 MHz
Channel Count	7	Channel Count	7	# PCS Channels:	7
Total TX Power:	270	Total TX Power:	270	# AWS Channels:	270
ERP (W):	4,584.29	ERP (W):	4,584.29	ERP (W):	4,584.29
Antenna A1 MPE%	0.54	Antenna B1 MPE%	0.54	Antenna C1 MPE%	0.54

Site Composite MPE%				
Carrier	MPE%			
T-Mobile (Per Sector Max)	0.54 %			
AT&T	0.60 %			
Clearwire	0.07 %			
MetroPCS	0.56 %			
Verizon Wireless	1.44 %			
Site Total MPE %:	3.21 %			

T-Mobile Sector 1 Total:	0.54 %
T-Mobile Sector 2 Total:	0.54 %
T-Mobile Sector 3 Total:	0.54 %
Site Total:	3 21 %

T-Mobile _per sector	# Channels	Watts ERP (Per Channel)	Height (feet)	Total Power Density (µW/cm²)	Frequency (MHz)	Allowable MPE (µW/cm²)	Calculated % MPE
T-Mobile 2100 MHz (AWS) LTE	2	1089.31	186	2.42	2100	1000	0.24 %
T-Mobile 700 MHz LTE	1	227.05	186	0.25	700	467	0.05 %
T-Mobile 1900 MHz (PCS) GSM / UMTS	4	544.65	186	2.42	1900	1000	0.24 %
						Total:	0.54%

21 B Street Burlington, MA 01803 Tel: (781) 273.2500 Fax: (781) 273.3311



Summary

All calculations performed for this analysis yielded results that were **within** the allowable limits for general public exposure to RF Emissions.

The anticipated maximum composite contributions from the T-Mobile facility as well as the site composite emissions value with regards to compliance with FCC's allowable limits for general public exposure to RF Emissions are shown here:

T-Mobile Sector	Power Density Value (%)
Sector 1:	0.54 %
Sector 2:	0.54 %
Sector 3:	0.54 %
T-Mobile Per Sector	0.54 %
Maximum:	
Site Total:	3.21 %
Site Compliance Status:	COMPLIANT

The anticipated composite MPE value for this site assuming all carriers present is **3.21%** of the allowable FCC established general public limit sampled at the ground level. This is based upon values listed in the Connecticut Siting Council database for existing carrier emissions.

FCC guidelines state that if a site is found to be out of compliance (over allowable thresholds), that carriers over a 5% contribution to the composite value will require measures to bring the site into compliance. For this facility, the composite values calculated were well within the allowable 100% threshold standard per the federal government.

Scott Heffernan

RF Engineering Director

EBI Consulting

21 B Street

Burlington, MA 01803